


LEGEND:-	
①	100Ø SOIL PIPE
②	100Ø WASTE PIPE
③	100Ø VENT PIPE
④	DOMESTIC WATER SUPPLY PIPE
⑤	32Ø DOMESTIC WATER RISER
⑥	150Ø RAIN WATER PIPE
⊙ F.T.	FLOOR TRAP
● F.D.	FLOOR DRAIN
⊙ U.T.	URINAL TRAP
⊞ COP	CLEAN OUT PLUG
⊙ FCO	FLOOR CLEAN OUT

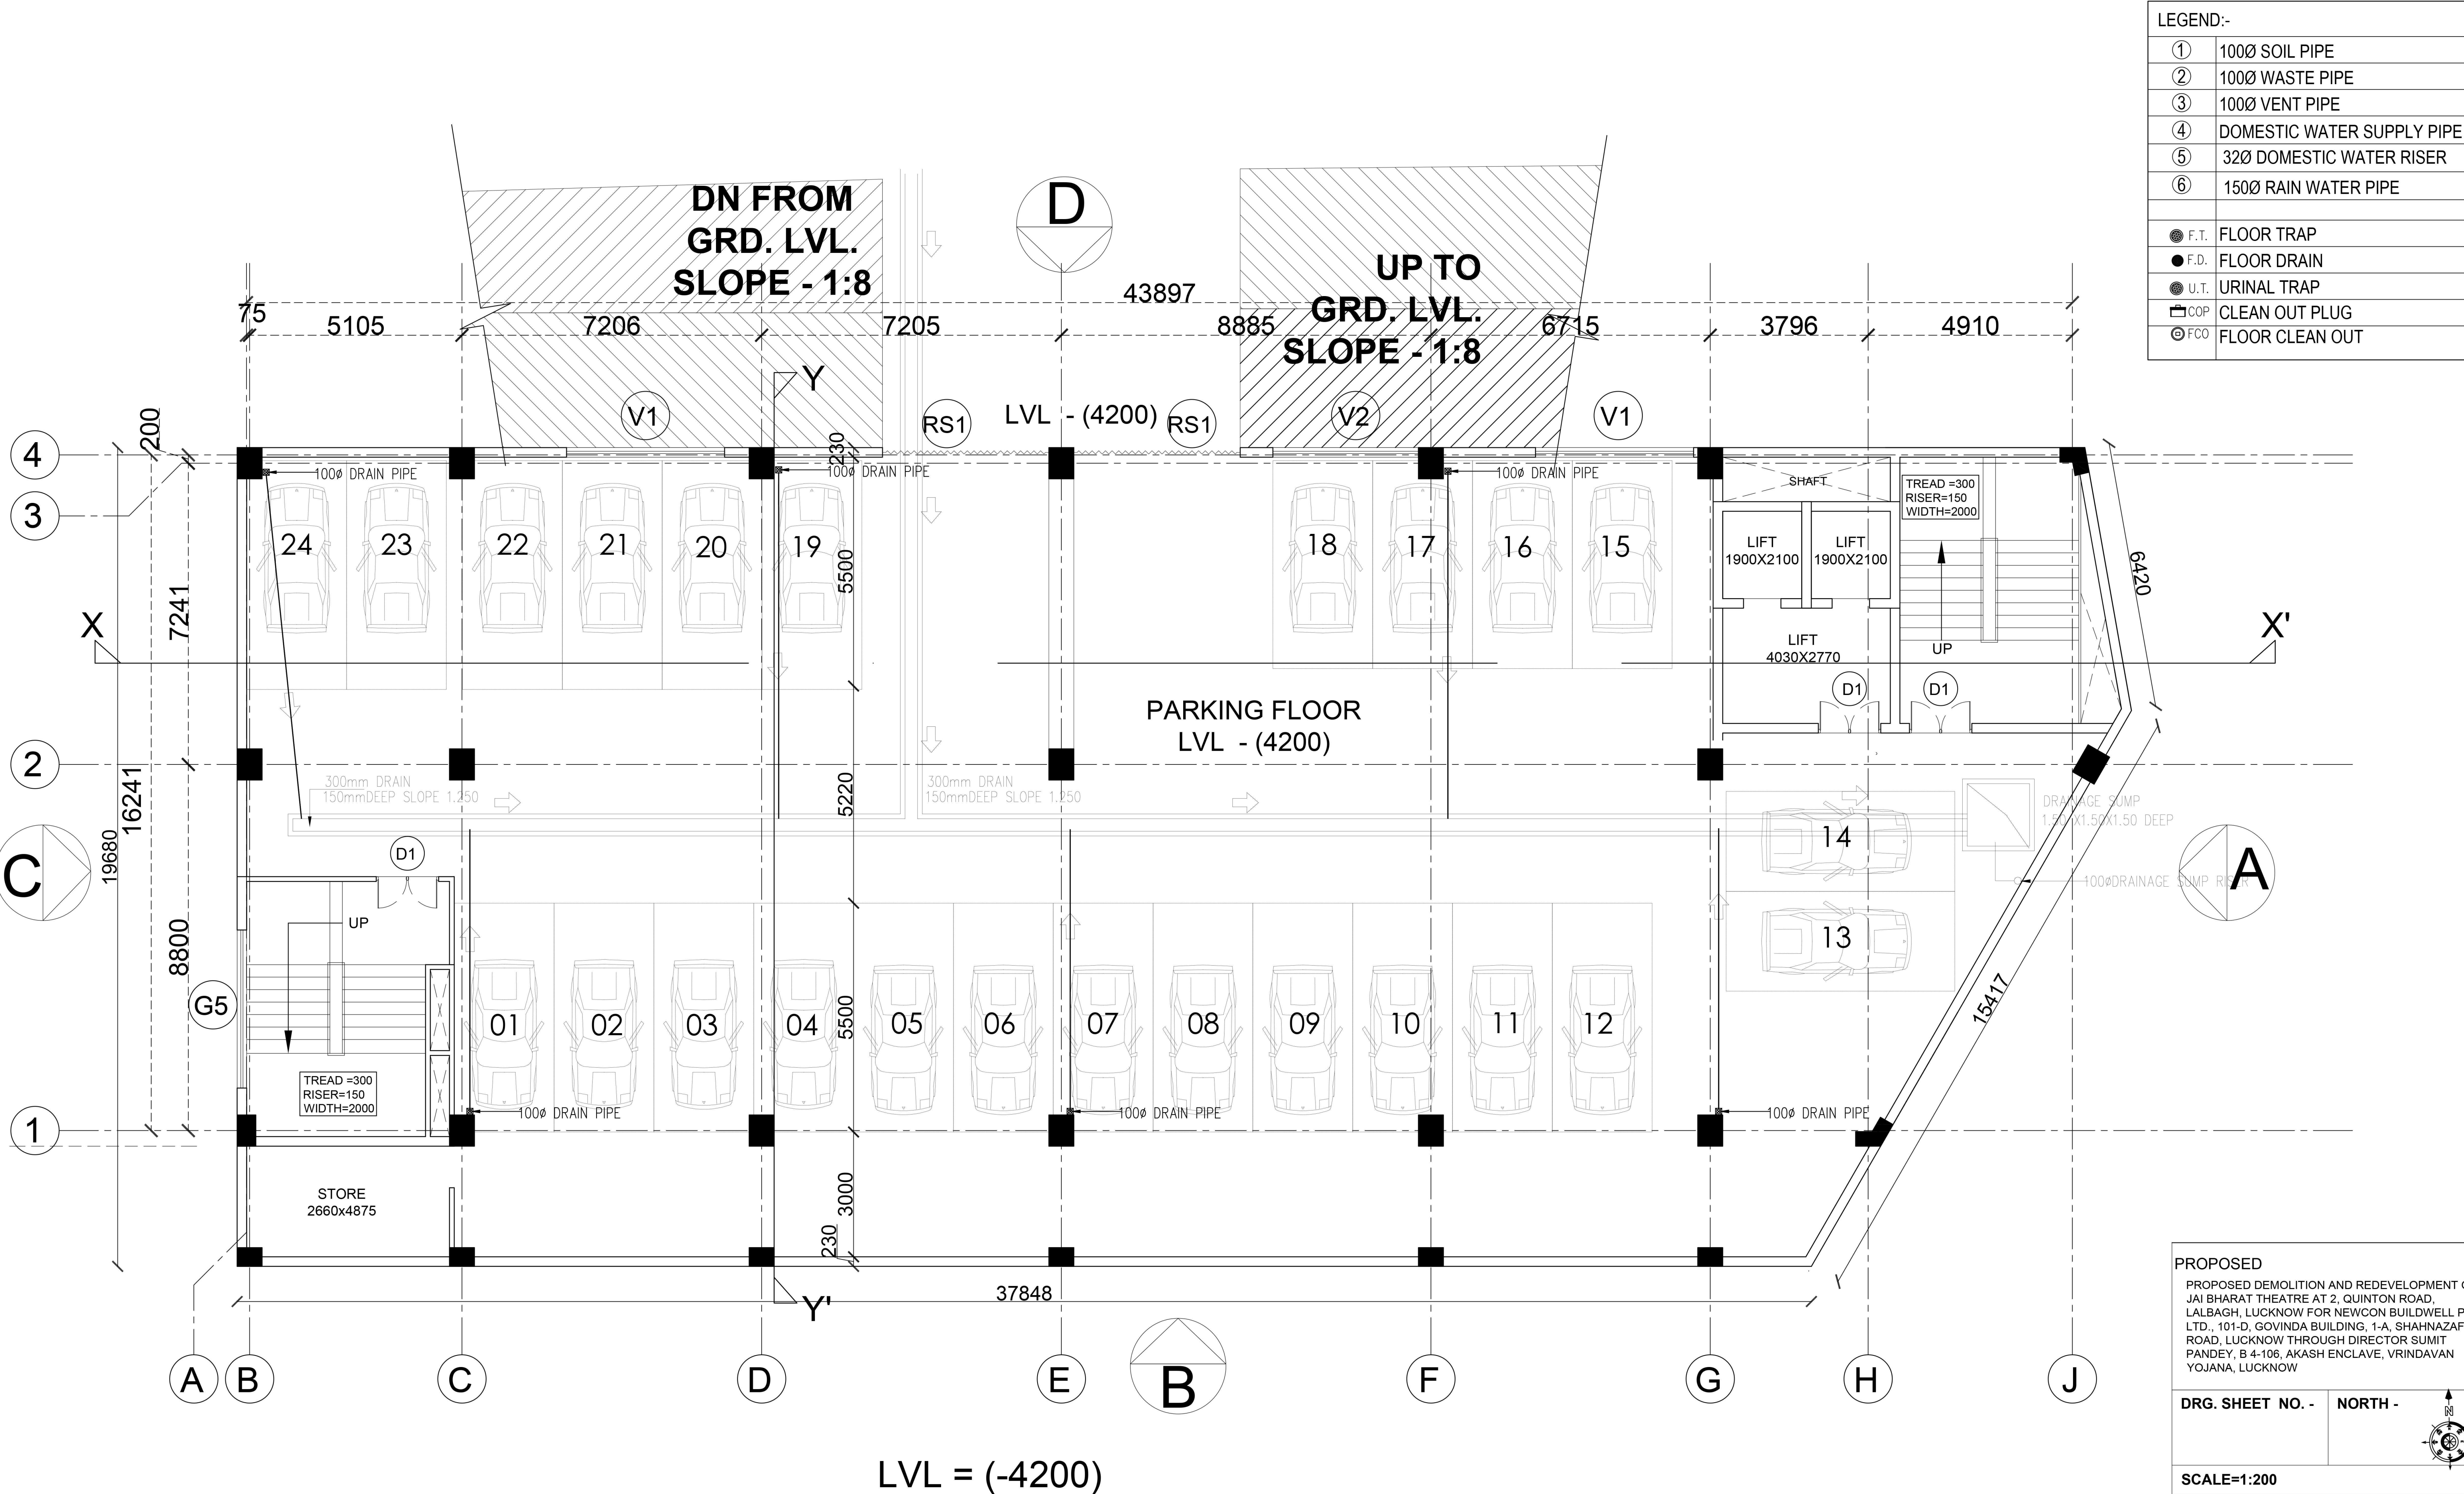

BASEMENT FLOOR PLAN

PROPOSED

PROPOSED DEMOLITION AND REDEVELOPMENT OF JAI BHARAT THEATRE AT 2, QUINTON ROAD, LALBAGH, LUCKNOW FOR NEWCON BUILDWELL P. LTD., 101-D, GOVINDA BUILDING, 1-A, SHAHNAZAF ROAD, LUCKNOW THROUGH DIRECTOR SUMIT PANDEY, B 4-106, AKASH ENCLAVE, VRINDAVAN YOJANA, LUCKNOW

DRG. SHEET NO. -

NORTH -

SCALE=1:200


SUB TITLE:

PLUMBING DRAWING

OWNER'S SIGN.

ARCHITECT'S SIGNATURE

LEGEND:-	
①	100Ø SOIL PIPE
②	100Ø WASTE PIPE
③	100Ø VENT PIPE
④	DOMESTIC WATER SUPPLY PIPE
⑤	32Ø DOMESTIC WATER RISER
⑥	150Ø RAIN WATER PIPE
⊙ F.T.	FLOOR TRAP
● F.D.	FLOOR DRAIN
⊙ U.T.	URINAL TRAP
⊞ COP	CLEAN OUT PLUG
⊙ FCO	FLOOR CLEAN OUT

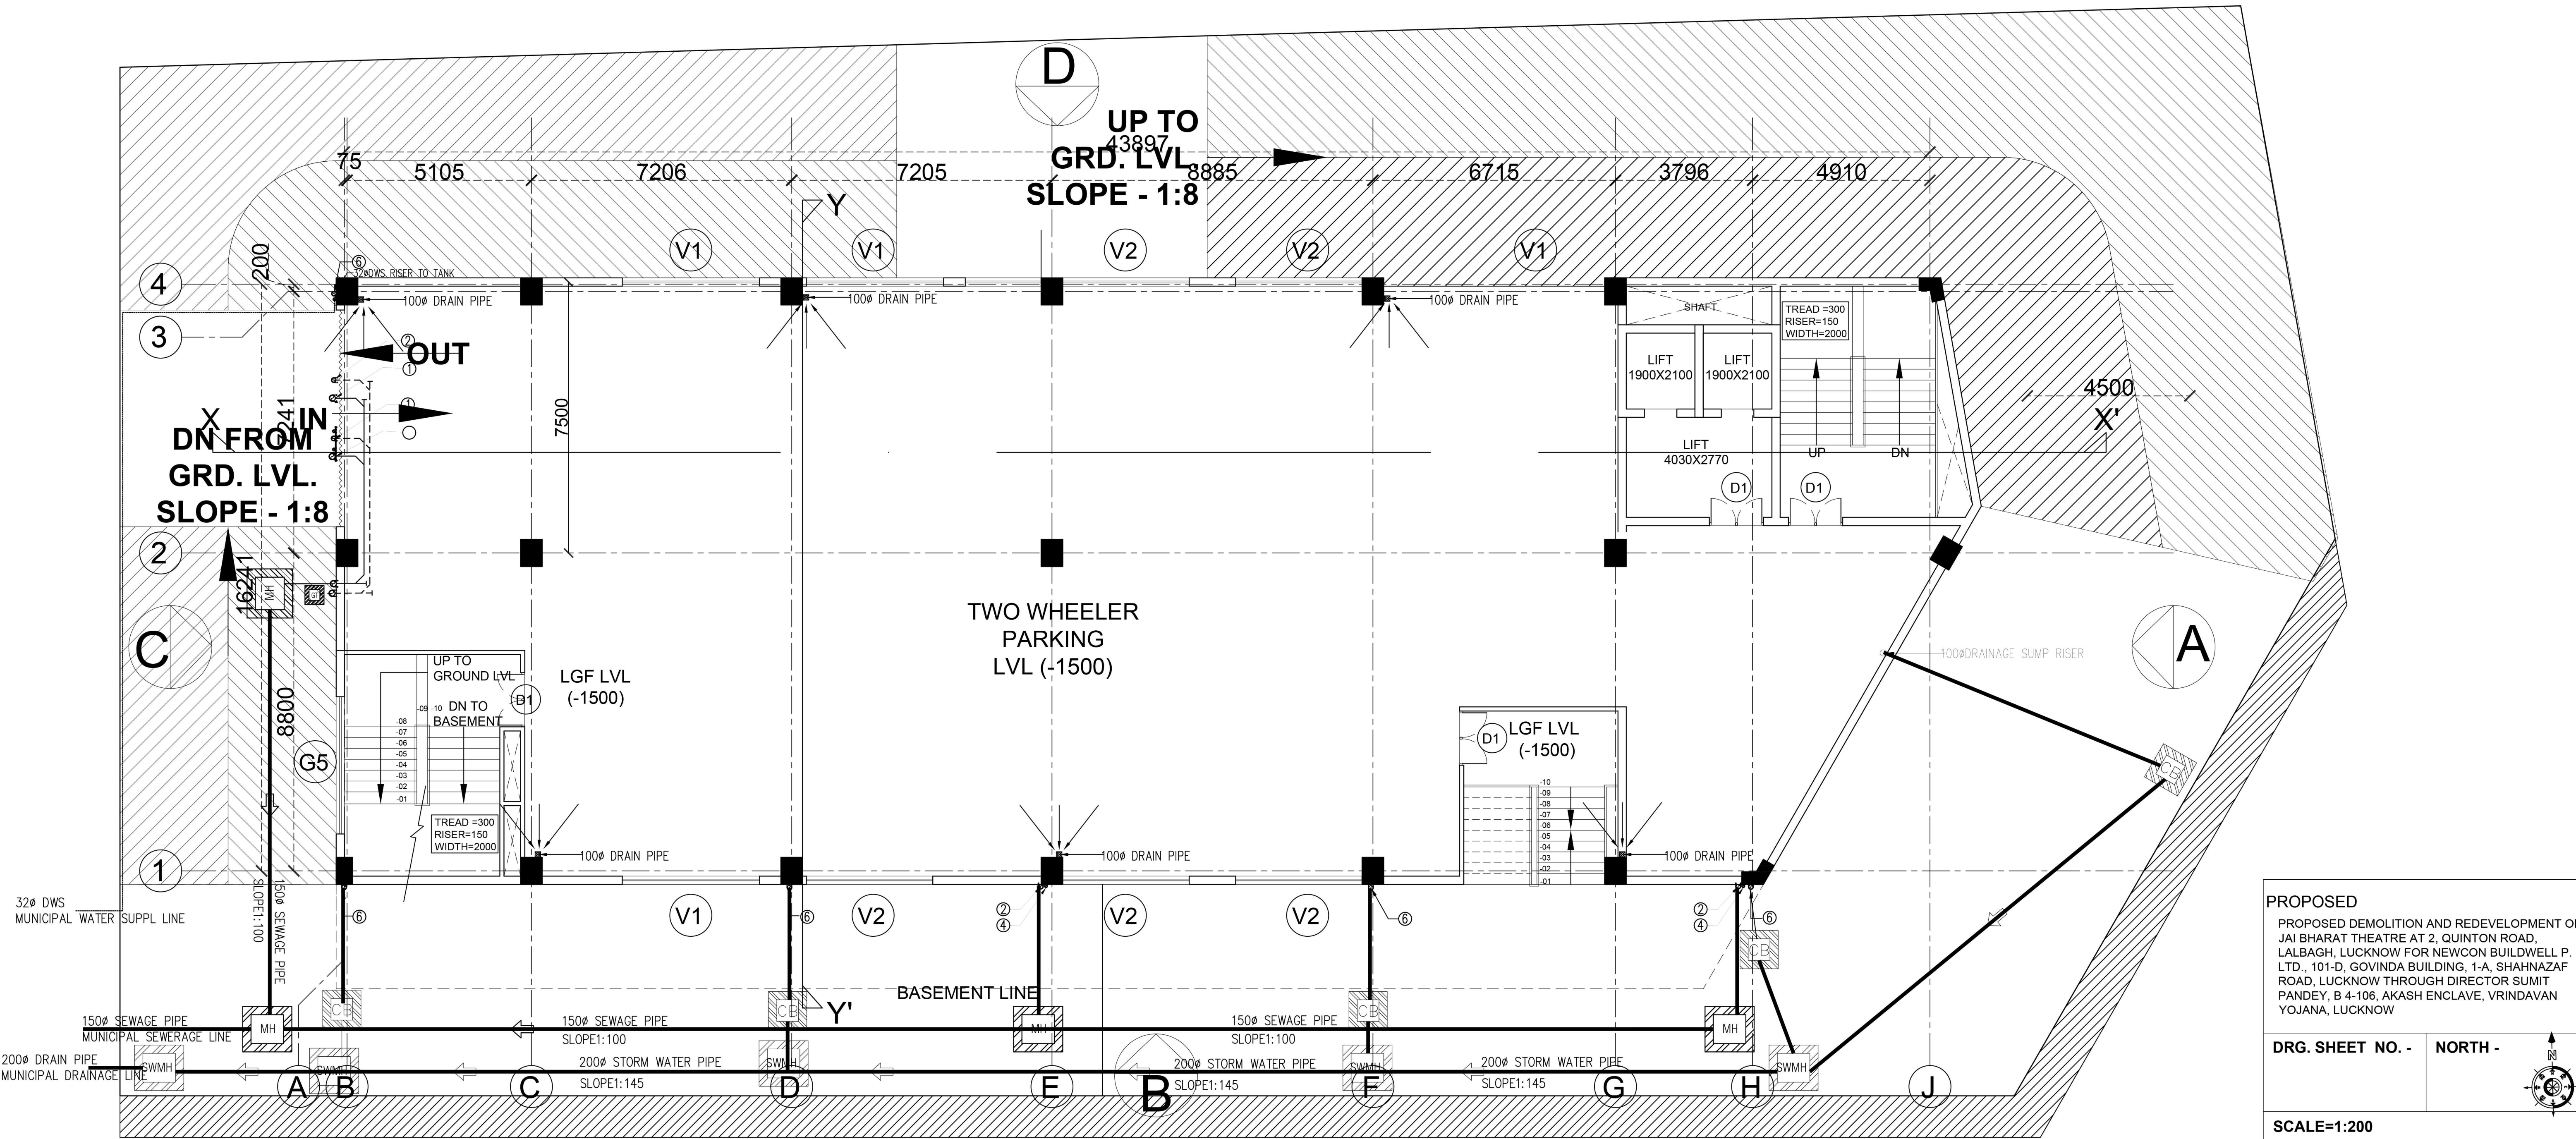

LVL = (-1500)

LOWER GROUND FLOOR PLAN

PROPOSED
PROPOSED DEMOLITION AND REDEVELOPMENT OF
JAI BHARAT THEATRE AT 2, QUINTON ROAD,
LALBAGH, LUCKNOW FOR NEWCON BUILDWELL P.
LTD., 101-D, GOVINDA BUILDING, 1-A, SHAHNAZAF
ROAD, LUCKNOW THROUGH DIRECTOR SUMIT
PANDEY, B 4-106, AKASH ENCLAVE, VRINDAVAN
YOJANA, LUCKNOW

DRG. SHEET NO. -


NORTH -

SCALE=1:200

SUB TITLE:
PLUMBING DRAWING

OWNER'S SIGN. ARCHITECT'S SIGNATURE

LEGEND:-	
①	100Ø SOIL PIPE
②	100Ø WASTE PIPE
③	100Ø VENT PIPE
④	DOMESTIC WATER SUPPLY PIPE
⑤	32Ø DOMESTIC WATER RISER
⑥	150Ø RAIN WATER PIPE
● F.T.	FLOOR TRAP
● F.D.	FLOOR DRAIN
● U.T.	URINAL TRAP
☐ COP	CLEAN OUT PLUG
⊙ FCO	FLOOR CLEAN OUT

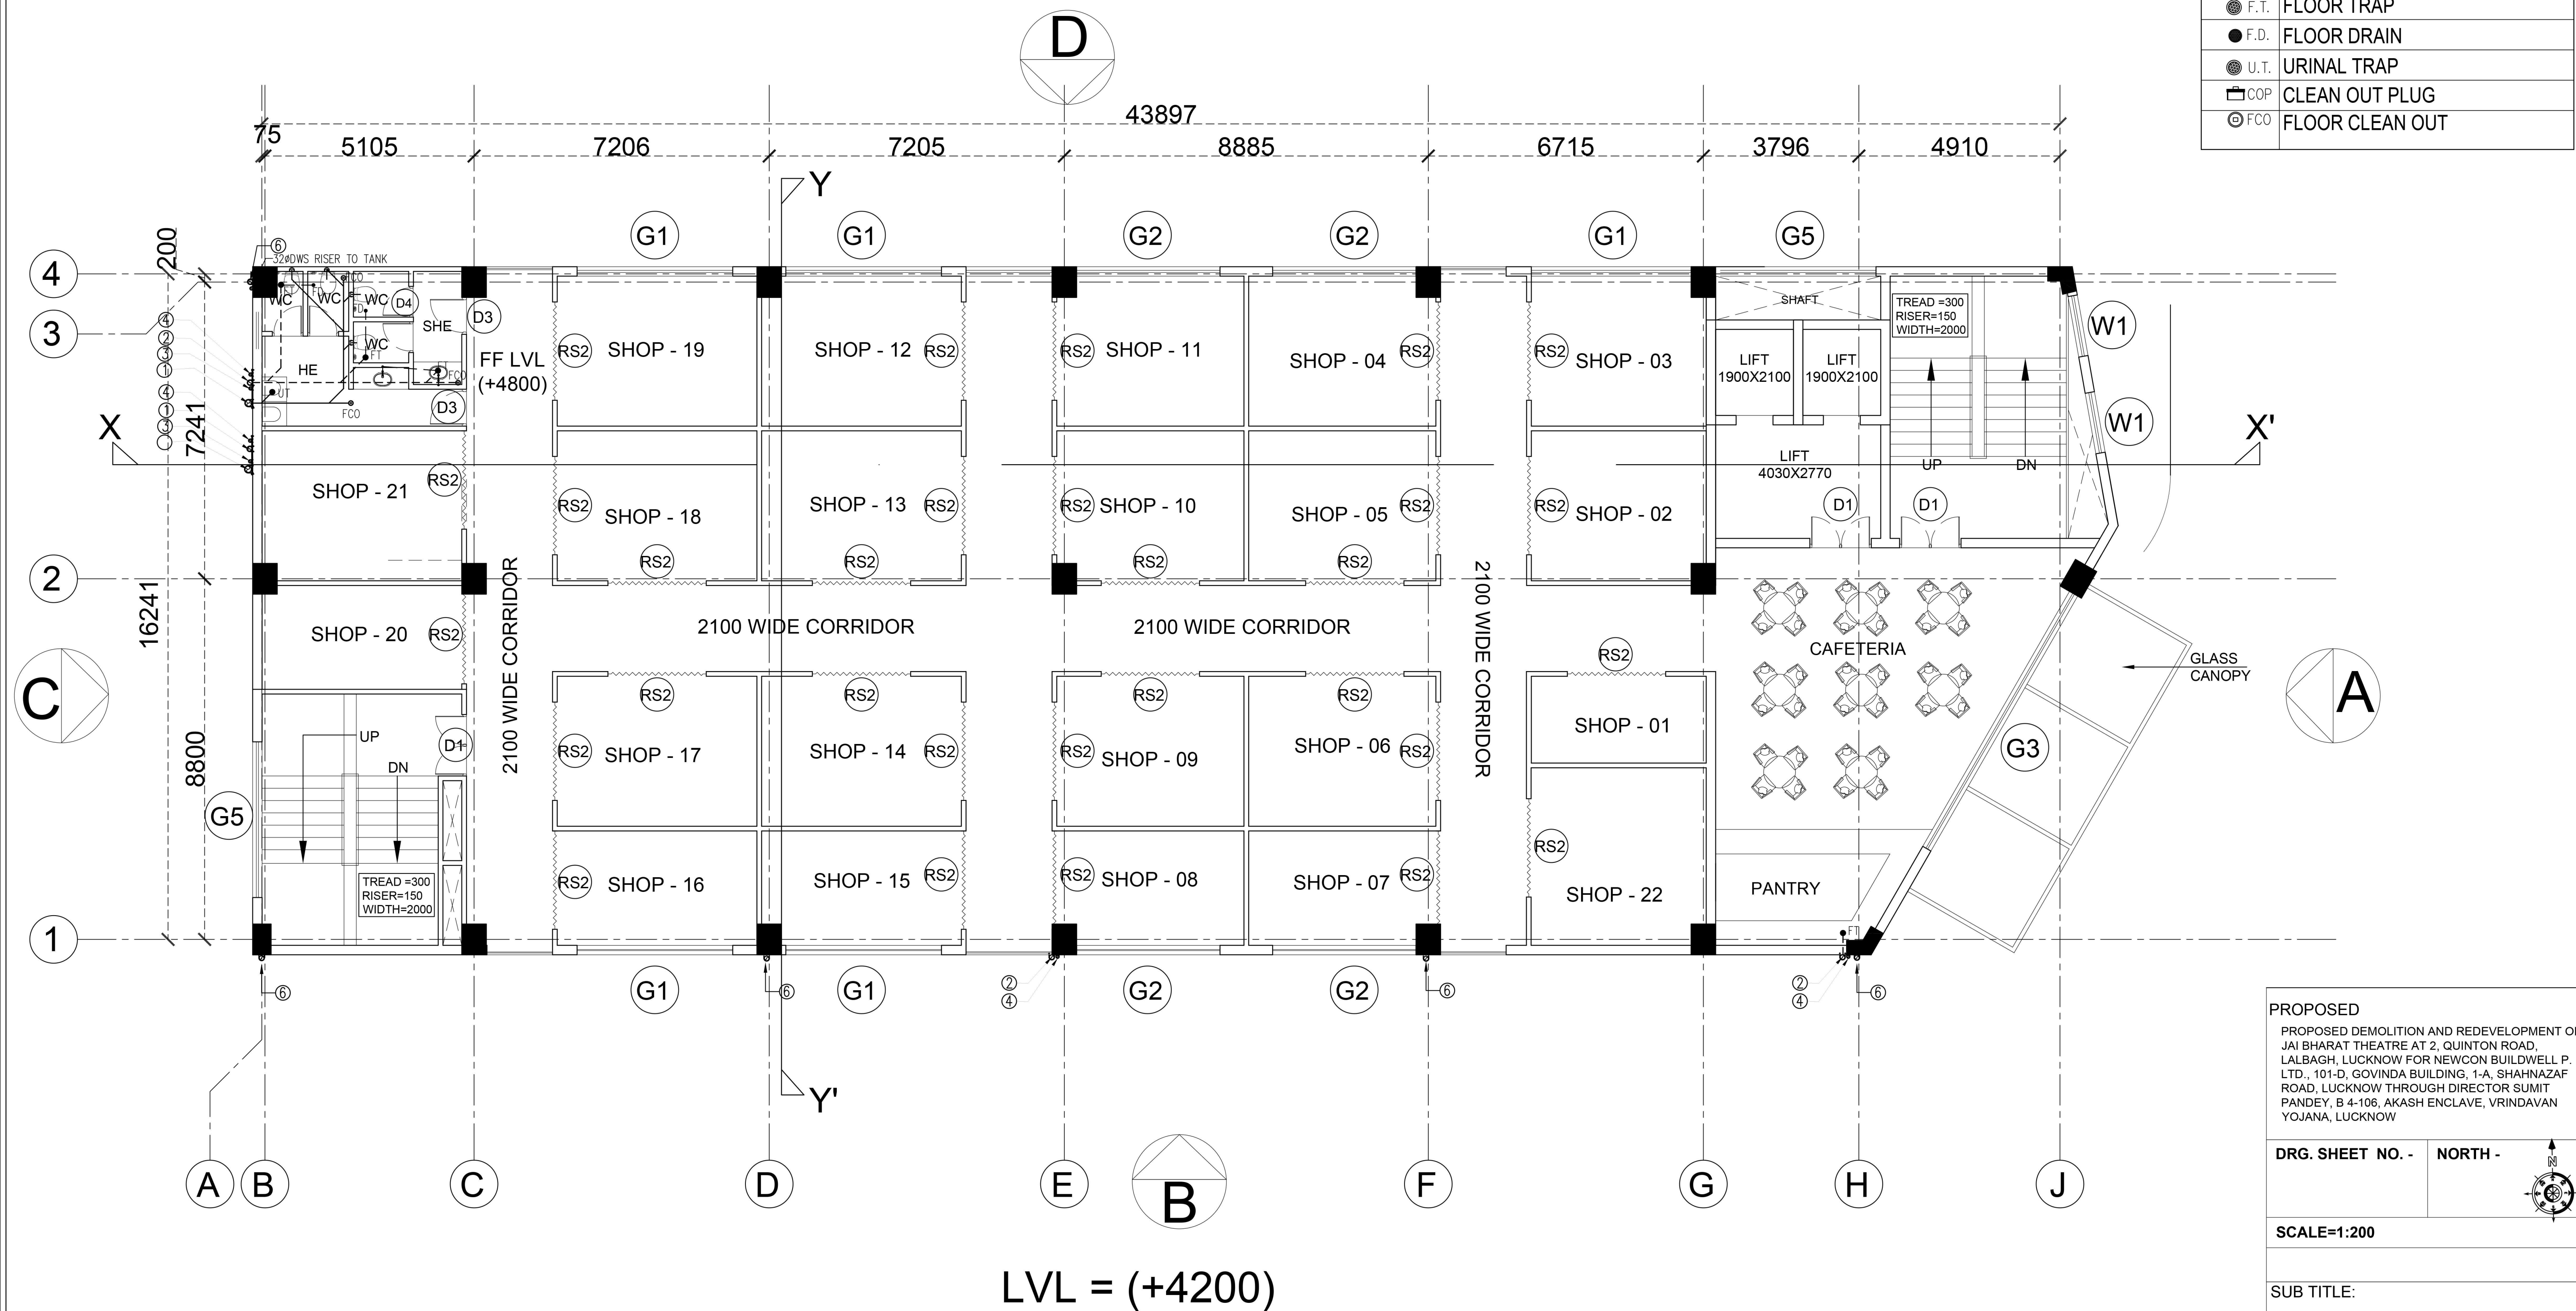

PROPOSED
PROPOSED DEMOLITION AND REDEVELOPMENT OF
JAI BHARAT THEATRE AT 2, QUINTON ROAD,
LALBAGH, LUCKNOW FOR NEWCON BUILDWELL P.
LTD., 101-D, GOVINDA BUILDING, 1-A, SHAHNAZAF
ROAD, LUCKNOW THROUGH DIRECTOR SUMIT
PANDEY, B 4-106, AKASH ENCLAVE, VRINDAVAN
YOJANA, LUCKNOW

DRG. SHEET NO. - NORTH -

SCALE=1:200

SUB TITLE:
PLUMBING DRAWING


OWNER'S SIGN. ARCHITECT'S SIGNATURE

NEWCON BUILDWELL PVT. LTD.
DIRECTOR AUTHORIZED SIGNATURE



FIRST FLOOR PLAN

LEGEND:-	
①	1000 SOIL PIPE
②	1000 WASTE PIPE
③	1000 VENT PIPE
④	DOMESTIC WATER SUPPLY PIPE
⑤	320 DOMESTIC WATER RISER
⑥	1500 RAIN WATER PIPE
● F.T.	FLOOR TRAP
● F.D.	FLOOR DRAIN
● U.T.	URINAL TRAP
☐ COP	CLEAN OUT PLUG
⊙ FCO	FLOOR CLEAN OUT

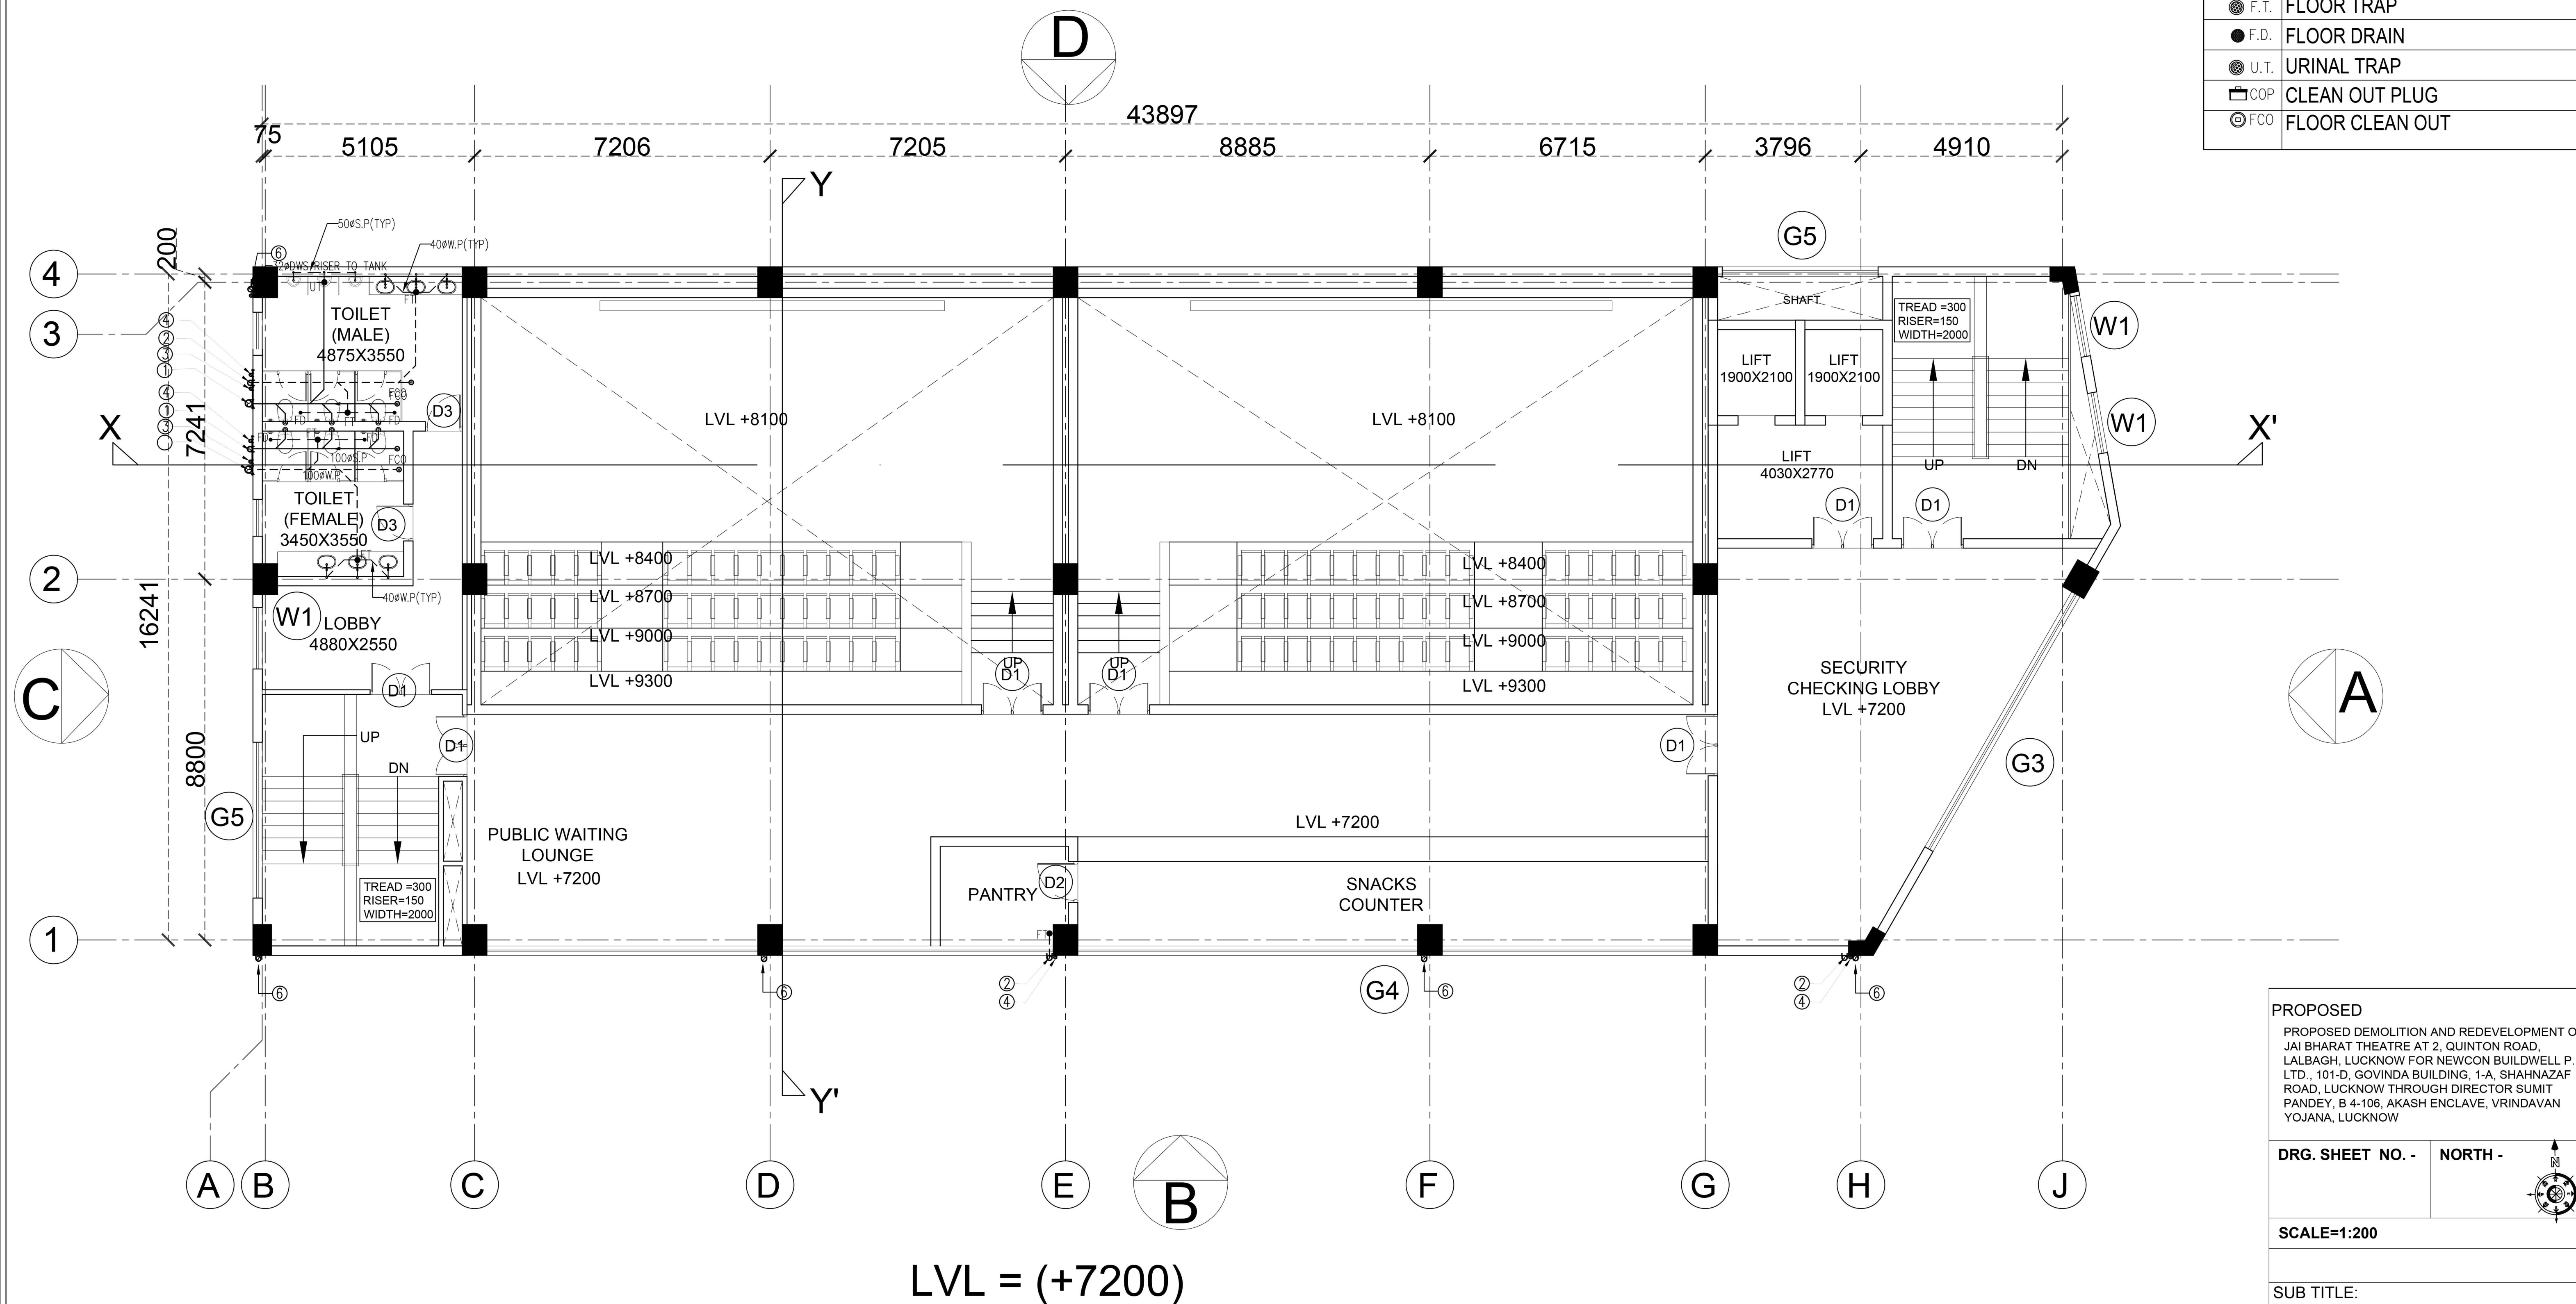

PROPOSED
PROPOSED DEMOLITION AND REDEVELOPMENT OF
JAI BHARAT THEATRE AT 2, QUINTON ROAD,
LALBAGH, LUCKNOW FOR NEWCON BUILDWELL P.
LTD., 101-D, GOVINDA BUILDING, 1-A, SHAHNAZAF
ROAD, LUCKNOW THROUGH DIRECTOR SUMIT
PANDEY, B 4-106, AKASH ENCLAVE, VRINDAVAN
YOJANA, LUCKNOW

DRG. SHEET NO. - NORTH -


SCALE=1:200

SUB TITLE:
PLUMBING DRAWING

OWNER'S SIGN. ARCHITECT'S SIGNATURE

SECOND FLOOR PLAN

LEGEND:-	
①	1000 SOIL PIPE
②	1000 WASTE PIPE
③	1000 VENT PIPE
④	DOMESTIC WATER SUPPLY PIPE
⑤	320 DOMESTIC WATER RISER
⑥	1500 RAIN WATER PIPE
● F.T.	FLOOR TRAP
● F.D.	FLOOR DRAIN
● U.T.	URINAL TRAP
☐ COP	CLEAN OUT PLUG
⊙ FCO	FLOOR CLEAN OUT

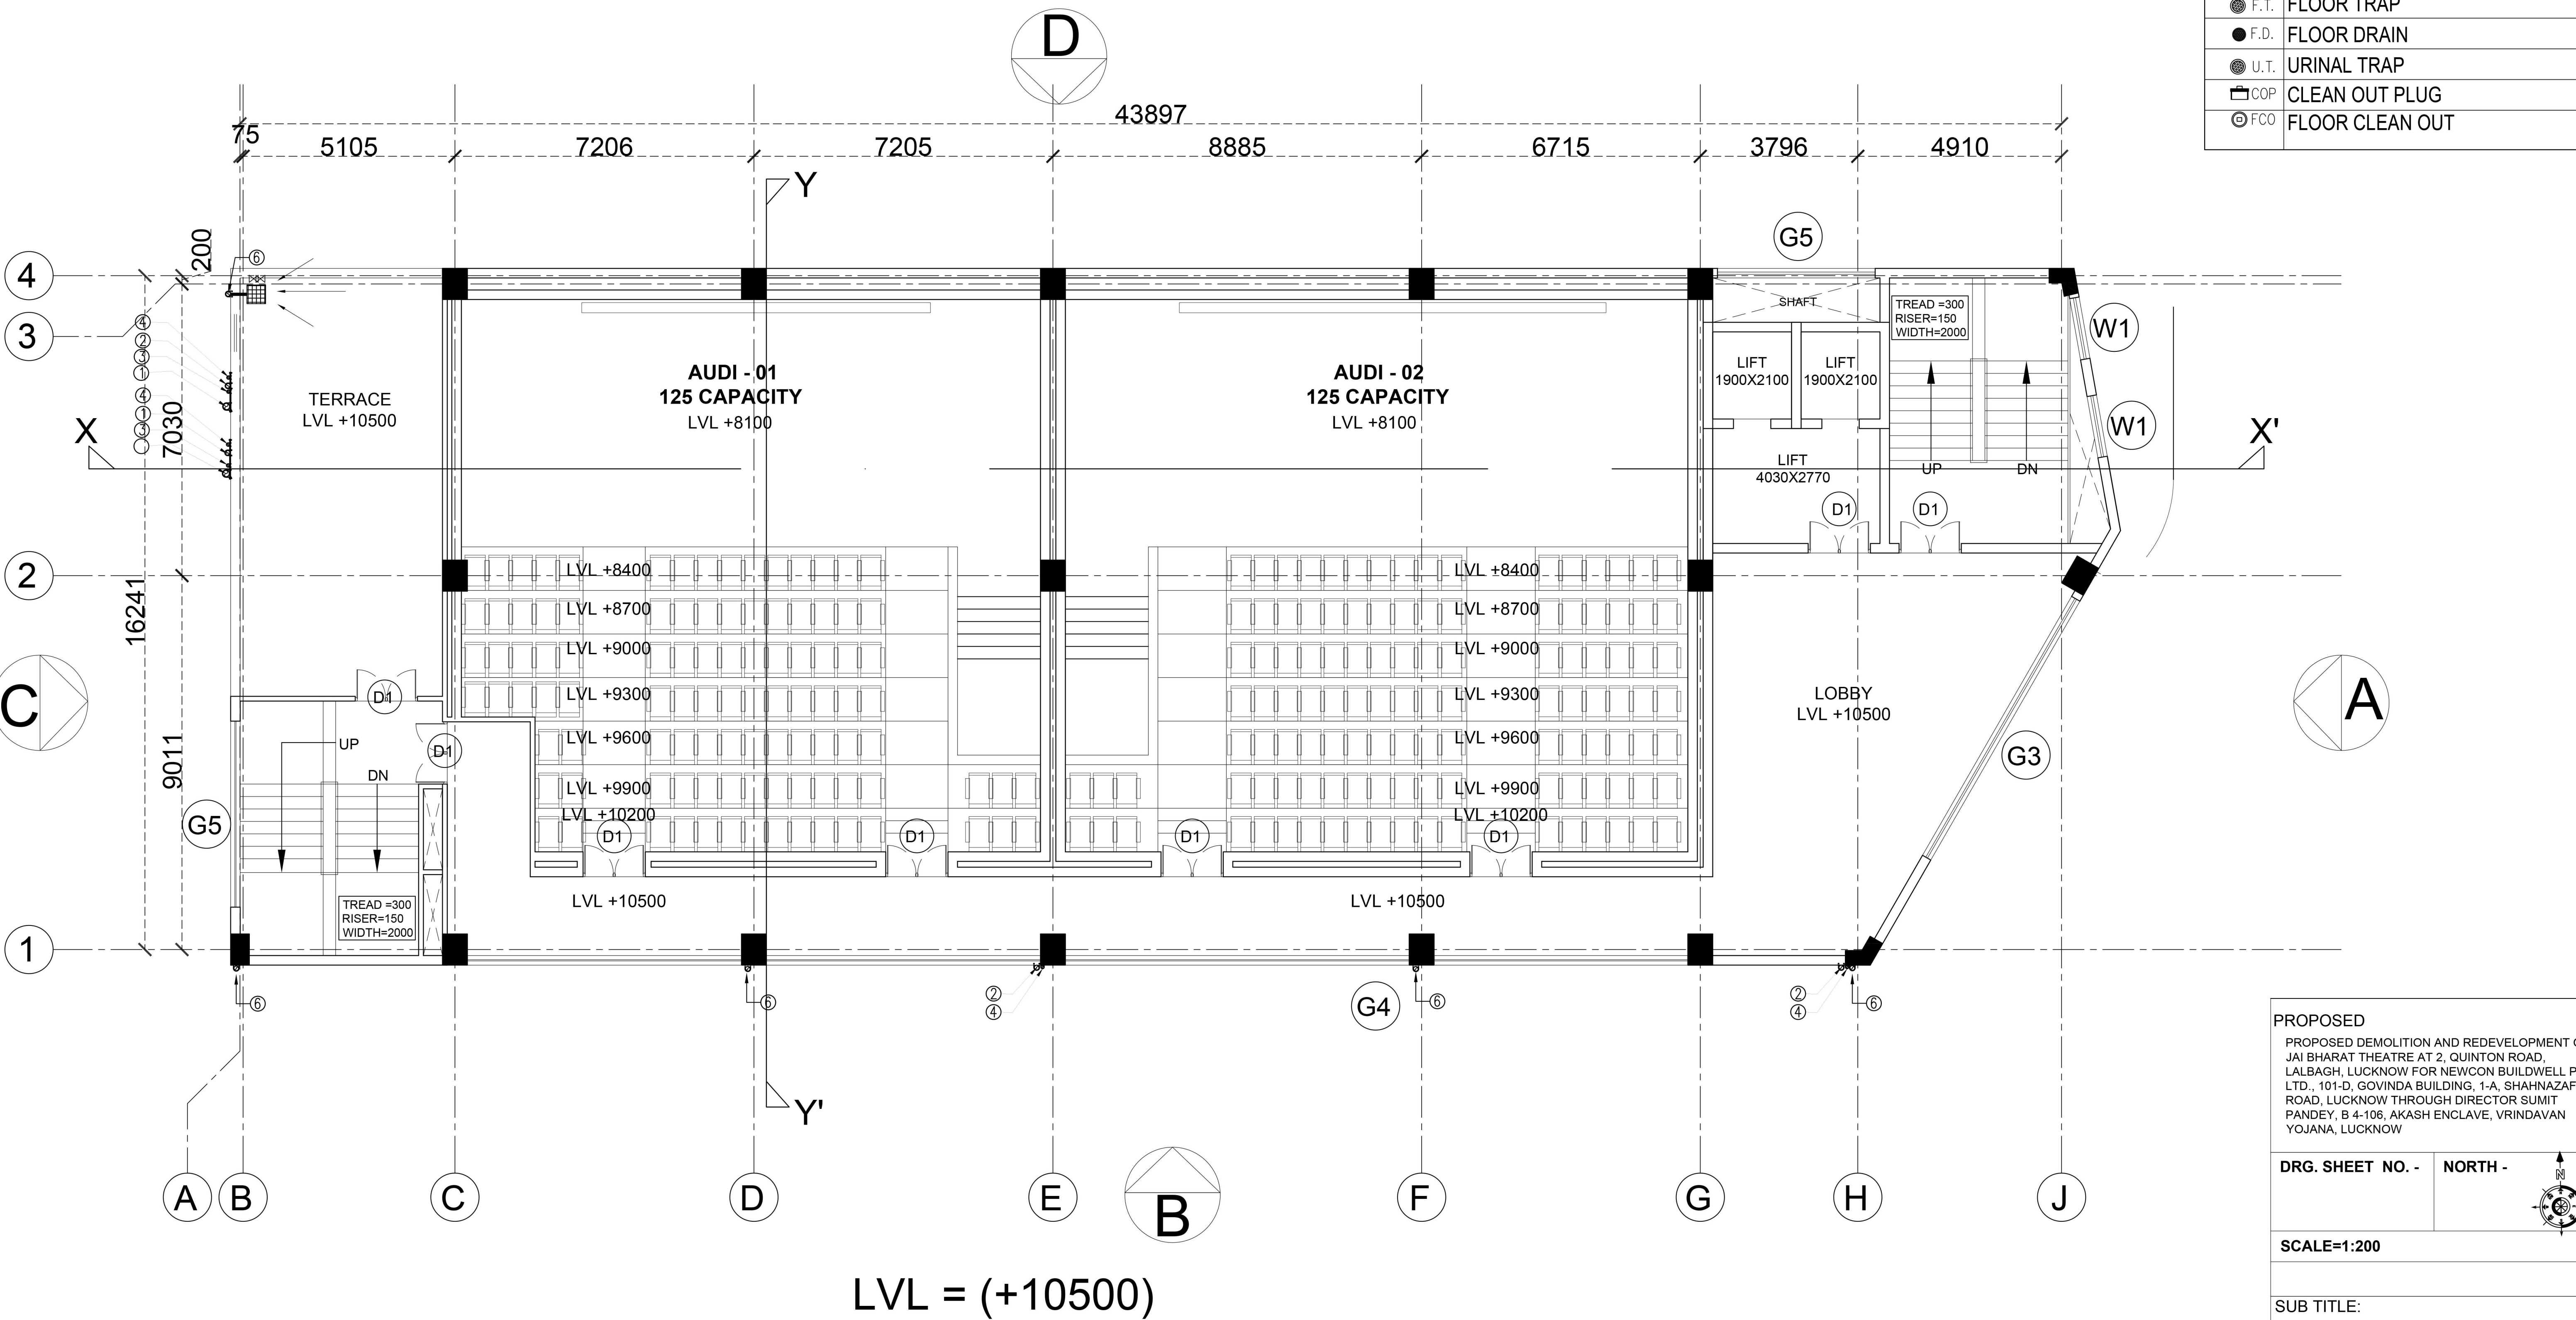

THIRD FLOOR PLAN

PROPOSED
PROPOSED DEMOLITION AND REDEVELOPMENT OF
JAI BHARAT THEATRE AT 2, QUINTON ROAD,
LALBAGH, LUCKNOW FOR NEWCON BUILDWELL P.
LTD., 101-D, GOVINDA BUILDING, 1-A, SHAHNAZAF
ROAD, LUCKNOW THROUGH DIRECTOR SUMIT
PANDEY, B 4-106, AKASH ENCLAVE, VRINDAVAN
YOJANA, LUCKNOW

DRG. SHEET NO. - NORTH -


SCALE=1:200

SUB TITLE:
PLUMBING DRAWING

OWNER'S SIGN. ARCHITECT'S SIGNATURE

NEWCON BUILDWELL PVT. LTD.
DIRECTOR
GOVINDA BUILDING
1-A, SHAHNAZAF ROAD
LUCKNOW

LEGEND:-	
①	1000 SOIL PIPE
②	1000 WASTE PIPE
③	1000 VENT PIPE
④	DOMESTIC WATER SUPPLY PIPE
⑤	320 DOMESTIC WATER RISER
⑥	1500 RAIN WATER PIPE
⊙ F.T.	FLOOR TRAP
● F.D.	FLOOR DRAIN
⊙ U.T.	URINAL TRAP
⊞ COP	CLEAN OUT PLUG
⊞ FCO	FLOOR CLEAN OUT

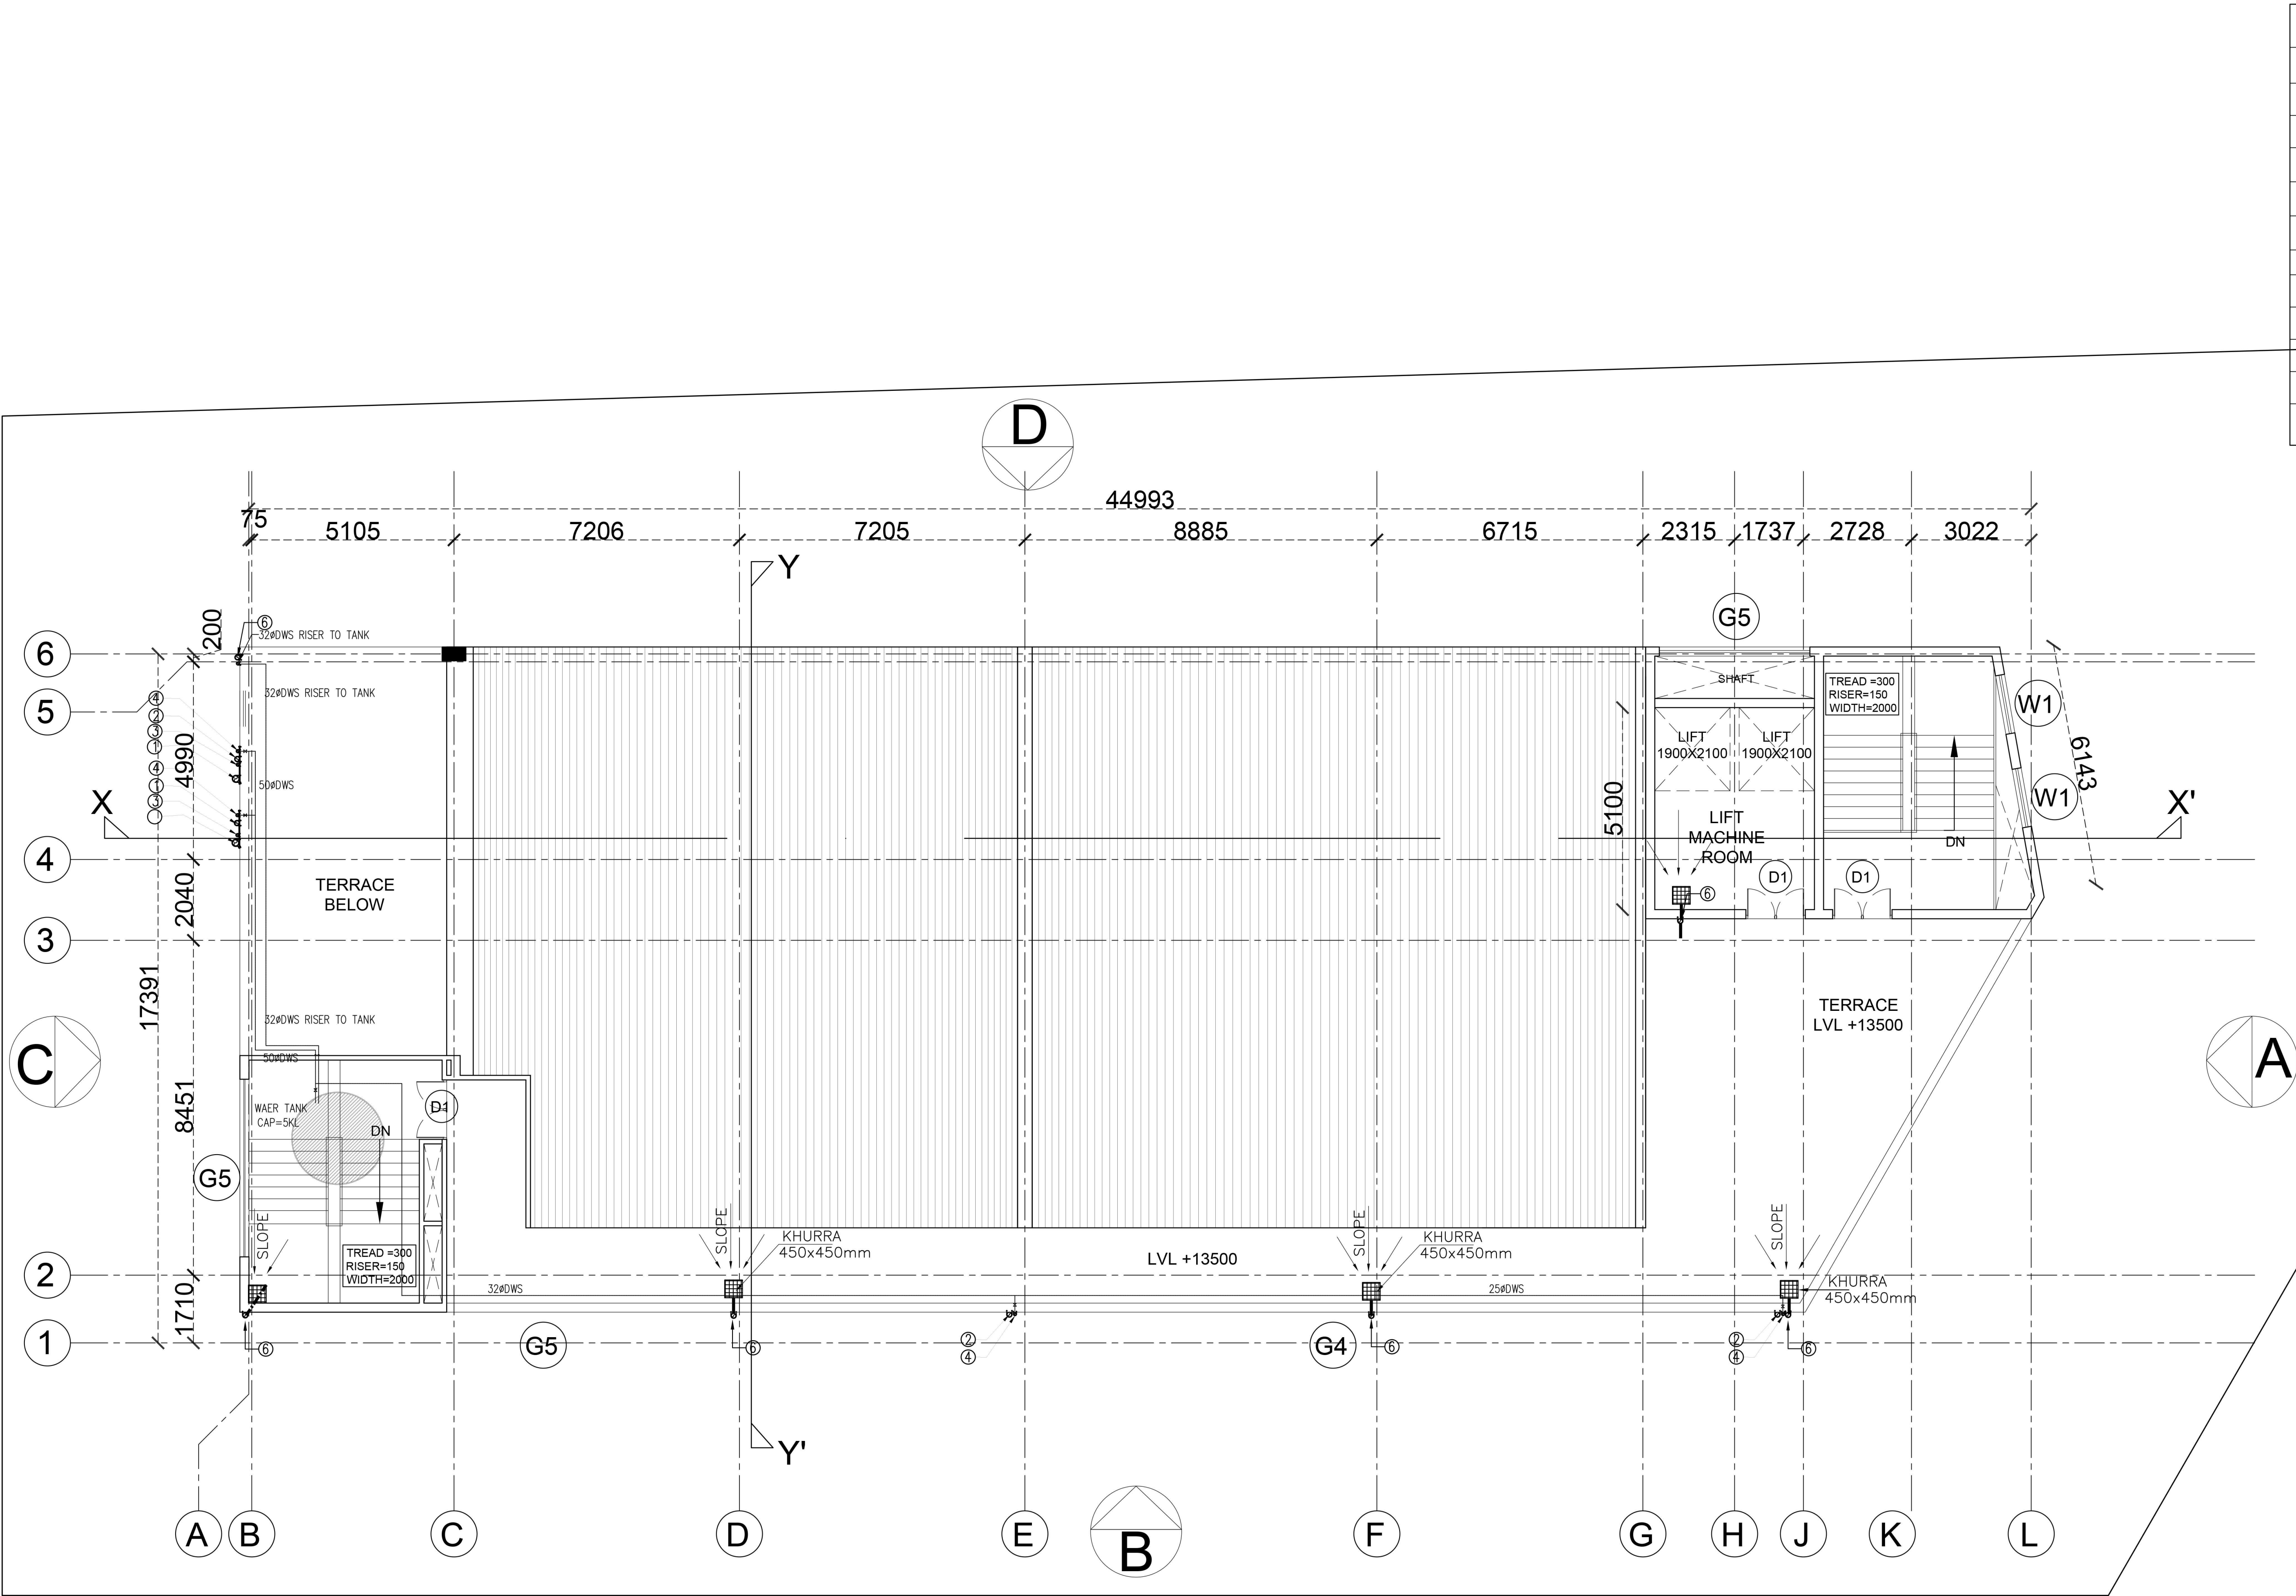

PROPOSED
 PROPOSED DEMOLITION AND REDEVELOPMENT OF
 JAI BHARAT THEATRE AT 2, QUINTON ROAD,
 LALBAGH, LUCKNOW FOR NEWCON BUILDWELL P.
 LTD., 101-D, GOVINDA BUILDING, 1-A, SHAHNAZAF
 ROAD, LUCKNOW THROUGH DIRECTOR SUMIT
 PANDEY, B 4-106, AKASH ENCLAVE, VRINDAVAN
 YOJANA, LUCKNOW

DRG. SHEET NO. -

NORTH -



SCALE=1:200

SUB TITLE:
PLUMBING DRAWING

OWNER'S SIGN. ARCHITECT'S SIGNATURE

TERRACE FLOOR PLAN