

CLIENT
BPTP INTERNATIONAL
TRADE CENTRE LIMITED
11/11, North Gate, Opposite Chhatra,
New Delhi-110031

PROJECT
CAPITAL CITY
Housing Project
Plot No. 2, Sector 14, Gurgaon,
Haryana



NOTES
1. All dimensions are in meters unless otherwise specified.
2. All dimensions are to the center line of the wall or column unless otherwise specified.
3. All dimensions are to the finished floor level unless otherwise specified.
4. All dimensions are to the center line of the wall or column unless otherwise specified.
5. All dimensions are to the finished floor level unless otherwise specified.

NO.	REVISION	DATE	BY	CHKD.
1	ISSUED FOR PERMIT	10/01/2011	...	...
2	...	...	...	...

CONSTRUCTION DRAWING
SHEET NO. 100/1
1/4" = 1' SCALE

REVISION DESCRIPTION
1. ISSUED FOR PERMIT
2. ...

DESIGN APPROVAL
1. ISSUED FOR PERMIT
2. ...

ARCHITECTURE TEAM
1. ISSUED FOR PERMIT
2. ...

STRUCTURAL CONSULTANTS
1. ISSUED FOR PERMIT
2. ...

ELECTRICAL CONSULTANTS
1. ISSUED FOR PERMIT
2. ...


MECHANICAL CONSULTANTS
1. ISSUED FOR PERMIT
2. ...

PLUMBING CONSULTANTS
1. ISSUED FOR PERMIT
2. ...

UPPER GROUND FLOOR
TOWER-1

SCALE: 1/4" = 1'

DATE: 10/01/2011

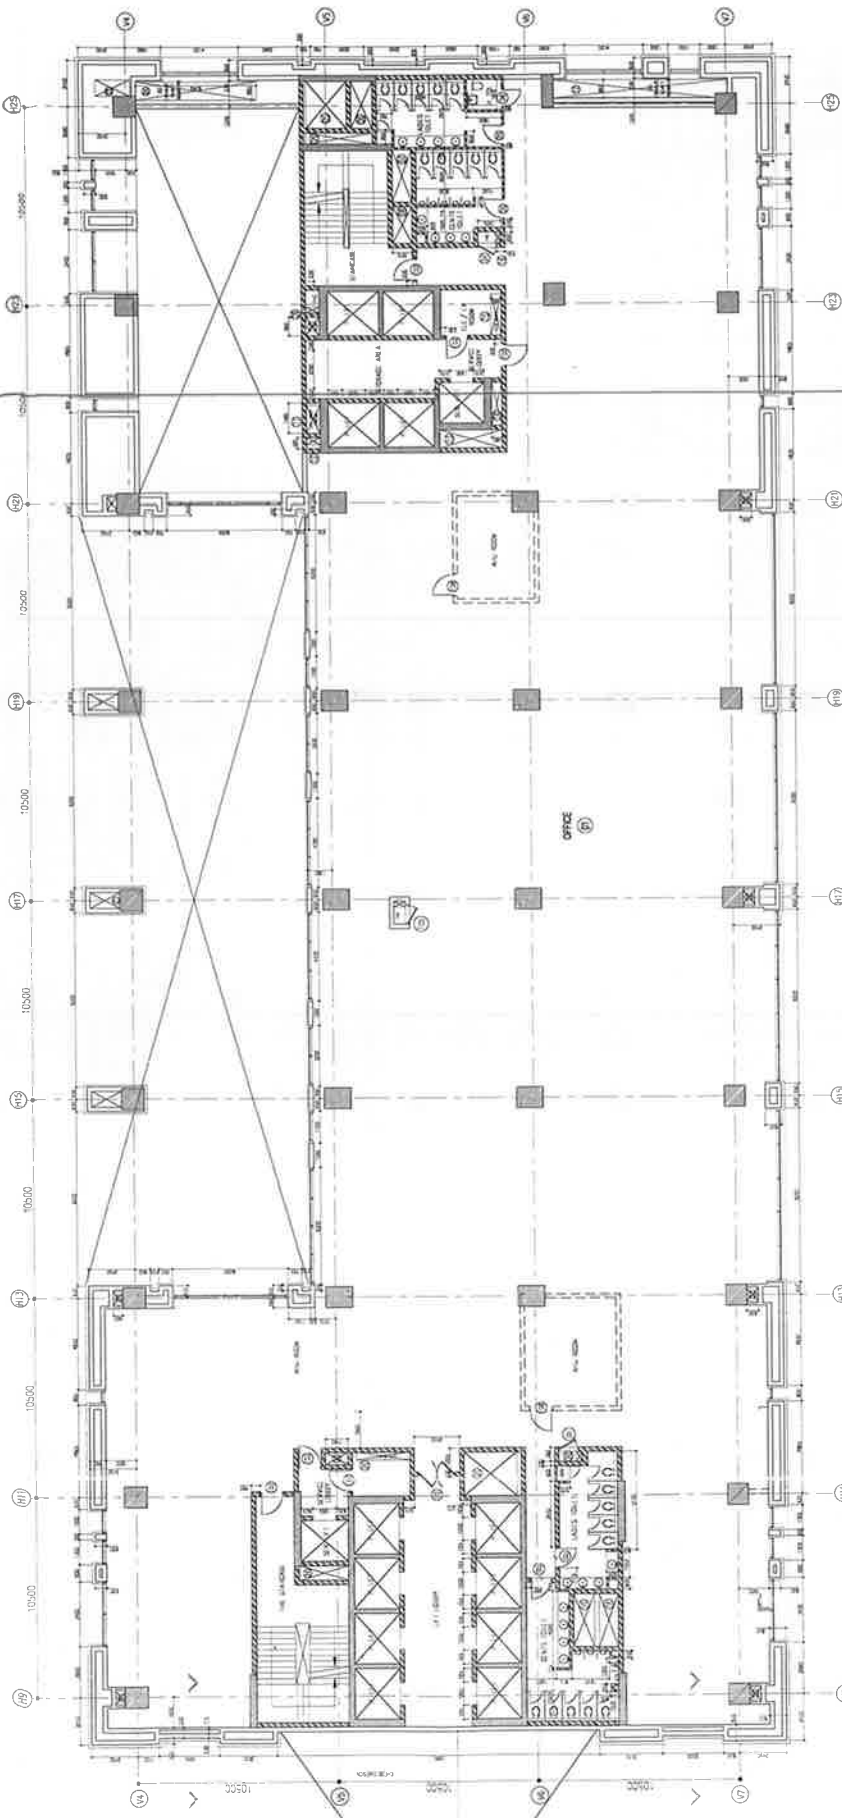

NOTE
1. All dimensions are in meters unless otherwise specified.
2. All dimensions are to the center line of the wall or column unless otherwise specified.
3. All dimensions are to the finished floor level unless otherwise specified.
4. All dimensions are to the center line of the wall or column unless otherwise specified.
5. All dimensions are to the finished floor level unless otherwise specified.

NO.	REVISION	DATE	BY	CHKD.
1	ISSUED FOR PERMIT	10/01/2011	...	...
2	...	...	...	...

CLIENT
BPTP INTERNATIONAL
TRADE CENTRE LIMITED
M-11, Model City, Chongqing China
Tel: 011-42888887 Fax: 011-41330736

PROJECT
CAPITAL CITY
WANGJIANG COMPLEX
PLOT NO. 2, SECTOR 46, KUNMING
HSZ PLAN



NOTES
1. All dimensions are in millimeters unless otherwise stated.
2. All dimensions are to the centerline of walls and columns unless otherwise stated.
3. All dimensions are to the face of walls and columns unless otherwise stated.
4. All dimensions are to the centerline of doors and windows unless otherwise stated.
5. All dimensions are to the face of doors and windows unless otherwise stated.

NO.	DESCRIPTION	UNIT	QUANTITY
1	Concrete	m ³	1000
2	Reinforcement	kg	1000
3	Brickwork	m ²	1000
4	Plaster	m ²	1000
5	Paint	m ²	1000

CONSTRUCTION DRAWING
NO. 1001
DATE: 2011.01.01

DESIGNER
BPTP INTERNATIONAL
TRADE CENTRE LIMITED

ARCHITECT
BPTP INTERNATIONAL
TRADE CENTRE LIMITED


STRUCTURAL ENGINEER
BPTP INTERNATIONAL
TRADE CENTRE LIMITED

ELECTRICAL ENGINEER
BPTP INTERNATIONAL
TRADE CENTRE LIMITED

MECHANICAL ENGINEER
BPTP INTERNATIONAL
TRADE CENTRE LIMITED

WATER ENGINEER
BPTP INTERNATIONAL
TRADE CENTRE LIMITED

SEWER ENGINEER
BPTP INTERNATIONAL
TRADE CENTRE LIMITED

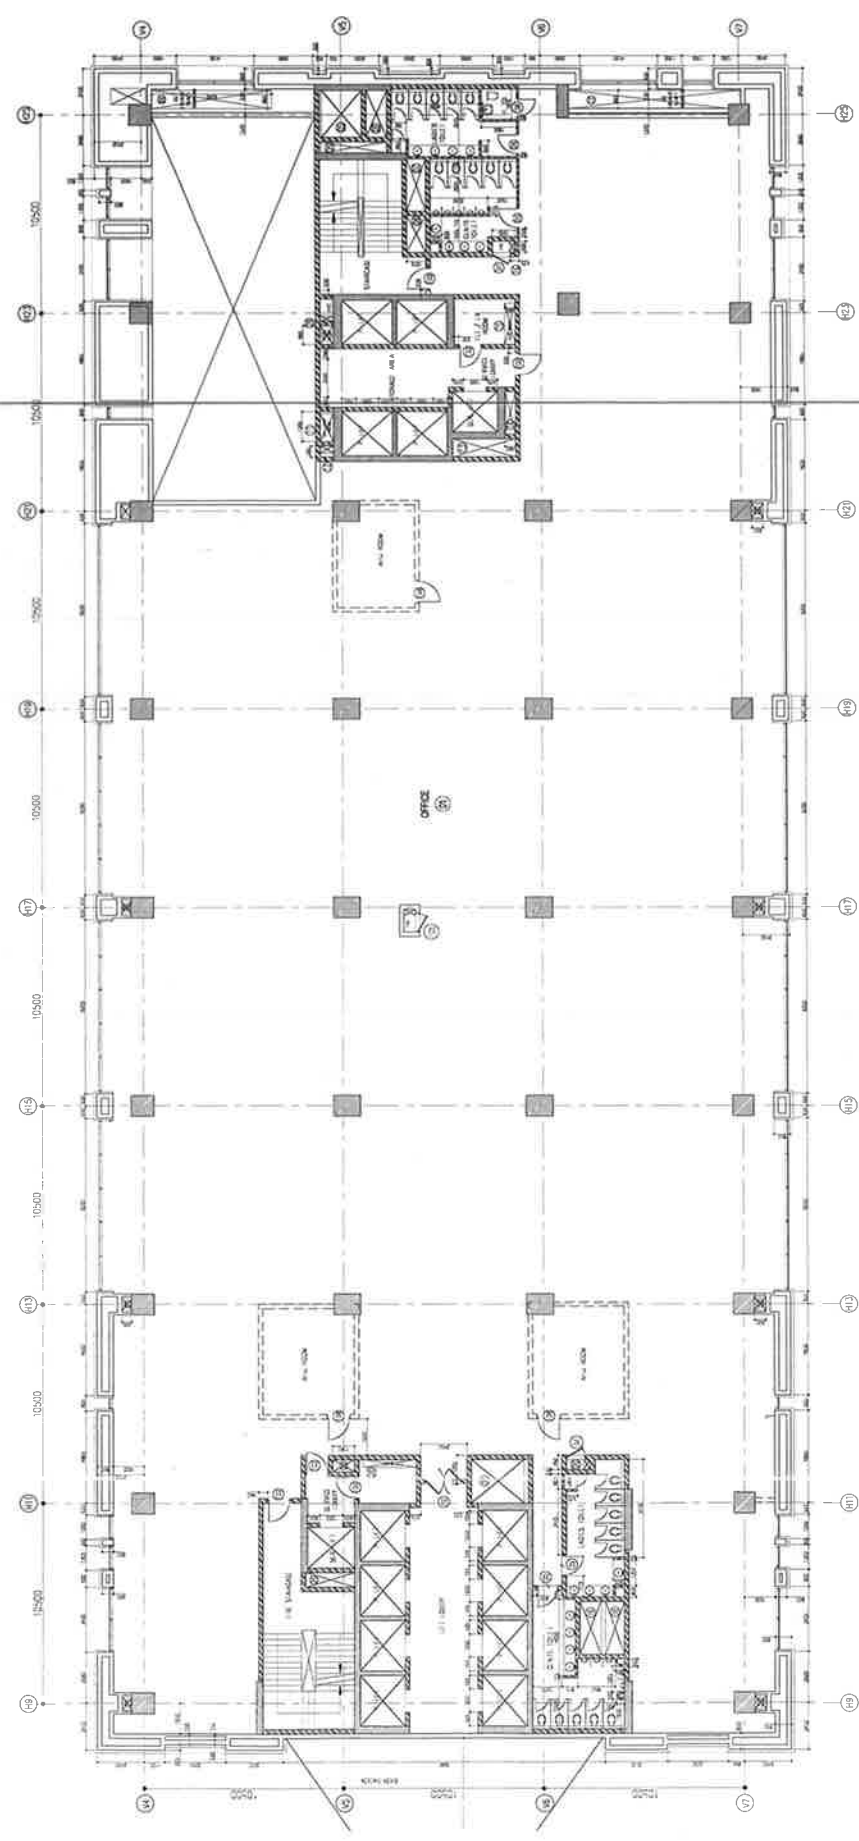

NOTE
1. Refer architectural drawing for detail of construction.
2. Construction should be in accordance with the design.
3. Construction should be in accordance with the design.
4. All dimensions are in 250 mm increments.
5. Any variation in the design should be approved by the architect.
6. The construction should be in accordance with the design.
7. The construction should be in accordance with the design.
8. The construction should be in accordance with the design.
9. The construction should be in accordance with the design.
10. The construction should be in accordance with the design.

SMFT SCHEDULE

NO.	ITEM	UNIT	QTY	PRICE	TOTAL	REMARKS
1	Concrete	m ³	1000	100	100000	
2	Reinforcement	kg	1000	100	100000	
3	Brickwork	m ²	1000	100	100000	
4	Plaster	m ²	1000	100	100000	
5	Paint	m ²	1000	100	100000	
6	Concrete	m ³	1000	100	100000	
7	Reinforcement	kg	1000	100	100000	
8	Brickwork	m ²	1000	100	100000	
9	Plaster	m ²	1000	100	100000	
10	Paint	m ²	1000	100	100000	

1st FLOOR PLAN
TOWER-1
A-2102

NO.	ITEM	UNIT	QTY	PRICE	TOTAL	REMARKS
1	Concrete	m ³	1000	100	100000	
2	Reinforcement	kg	1000	100	100000	
3	Brickwork	m ²	1000	100	100000	
4	Plaster	m ²	1000	100	100000	
5	Paint	m ²	1000	100	100000	
6	Concrete	m ³	1000	100	100000	
7	Reinforcement	kg	1000	100	100000	
8	Brickwork	m ²	1000	100	100000	
9	Plaster	m ²	1000	100	100000	
10	Paint	m ²	1000	100	100000	

CLIENT
BPTP INTERNATIONAL
TRADE CENTRE LIMITED
14/1, Middle Circle, Connaught Place,
New Delhi-110021

PROJECT
CAPITAL CITY
HANGZHOU
PLOT NO. 3, SECTOR 14, HONGKONG
NEW TAIWAN



NOTES
1. All dimensions are in meters unless otherwise specified.
2. All dimensions are to the center line of the wall or column unless otherwise specified.
3. All dimensions are to the finished floor level unless otherwise specified.
4. All dimensions are to the center line of the column unless otherwise specified.
5. All dimensions are to the center line of the wall unless otherwise specified.
6. All dimensions are to the center line of the column unless otherwise specified.
7. All dimensions are to the center line of the wall unless otherwise specified.
8. All dimensions are to the center line of the column unless otherwise specified.
9. All dimensions are to the center line of the wall unless otherwise specified.
10. All dimensions are to the center line of the column unless otherwise specified.

NO.	DESCRIPTION	UNIT	QTY	REMARKS
1	Concrete	m ³	1000	
2	Reinforcement	kg	1000	
3	Formwork	m ²	1000	
4	Paint	kg	1000	
5	Plaster	m ²	1000	
6	Brick	m ³	1000	
7	Tile	m ²	1000	
8	Window	m ²	1000	
9	Door	m ²	1000	
10	Stair	m ²	1000	

CONSTRUCTION DRAWING
SHEET NO. 10/23
10/23
10/23
10/23
10/23
10/23
10/23
10/23
10/23
10/23

REVISIONS
NO. 1
NO. 2
NO. 3
NO. 4
NO. 5
NO. 6
NO. 7
NO. 8
NO. 9
NO. 10


DESIGNER
ARCHITECTURE TEAM
ARCHITECTURE TEAM
DATE
10/23
10/23
10/23
10/23
10/23
10/23
10/23
10/23
10/23
10/23

SCALE
1:100
1:100
1:100
1:100
1:100
1:100
1:100
1:100
1:100
1:100

PROJECT NO.
10/23
10/23
10/23
10/23
10/23
10/23
10/23
10/23
10/23
10/23

DATE
10/23
10/23
10/23
10/23
10/23
10/23
10/23
10/23
10/23
10/23

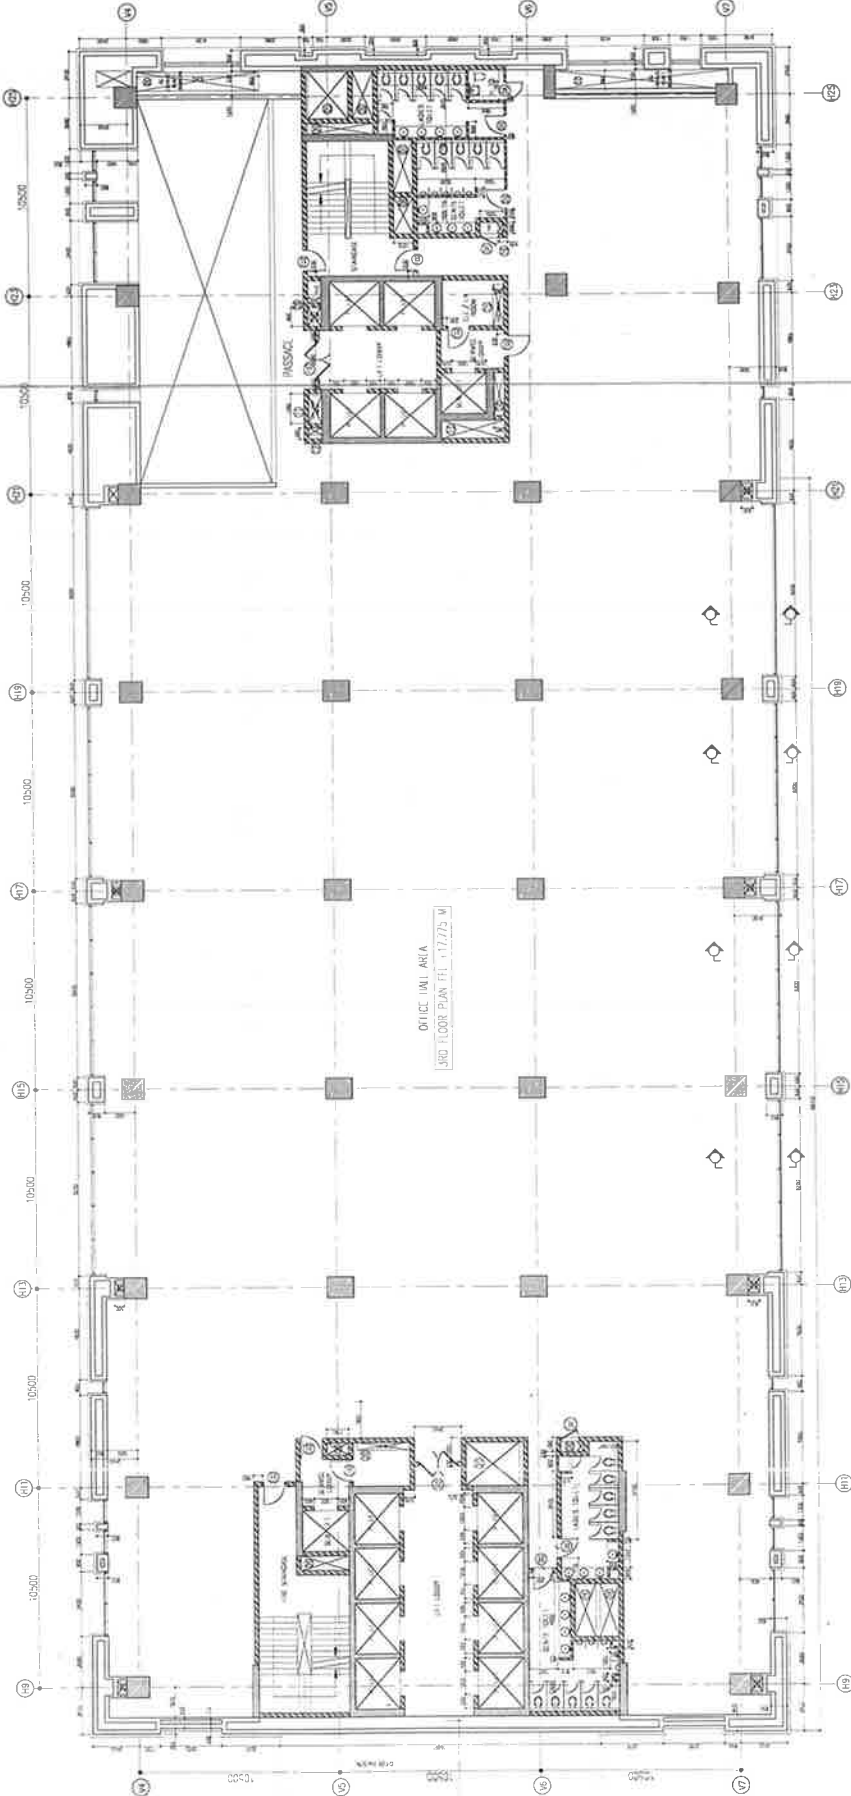

NOTE
1. All dimensions are in meters unless otherwise specified.
2. All dimensions are to the center line of the wall or column unless otherwise specified.
3. All dimensions are to the finished floor level unless otherwise specified.
4. All dimensions are to the center line of the column unless otherwise specified.
5. All dimensions are to the center line of the wall unless otherwise specified.
6. All dimensions are to the center line of the column unless otherwise specified.
7. All dimensions are to the center line of the wall unless otherwise specified.
8. All dimensions are to the center line of the column unless otherwise specified.
9. All dimensions are to the center line of the wall unless otherwise specified.
10. All dimensions are to the center line of the column unless otherwise specified.

SHIFT SCHEDULE

NO.	SHIFT	START TIME	END TIME	LOCATION	REMARKS
1	1st Shift	08:00	16:00	1st Floor	
2	2nd Shift	16:00	24:00	2nd Floor	
3	3rd Shift	24:00	08:00	3rd Floor	
4	4th Shift	08:00	16:00	4th Floor	
5	5th Shift	16:00	24:00	5th Floor	
6	6th Shift	24:00	08:00	6th Floor	
7	7th Shift	08:00	16:00	7th Floor	
8	8th Shift	16:00	24:00	8th Floor	
9	9th Shift	24:00	08:00	9th Floor	
10	10th Shift	08:00	16:00	10th Floor	
11	11th Shift	16:00	24:00	11th Floor	
12	12th Shift	24:00	08:00	12th Floor	
13	13th Shift	08:00	16:00	13th Floor	
14	14th Shift	16:00	24:00	14th Floor	
15	15th Shift	24:00	08:00	15th Floor	
16	16th Shift	08:00	16:00	16th Floor	
17	17th Shift	16:00	24:00	17th Floor	
18	18th Shift	24:00	08:00	18th Floor	
19	19th Shift	08:00	16:00	19th Floor	
20	20th Shift	16:00	24:00	20th Floor	
21	21st Shift	24:00	08:00	21st Floor	
22	22nd Shift	08:00	16:00	22nd Floor	
23	23rd Shift	16:00	24:00	23rd Floor	
24	24th Shift	24:00	08:00	24th Floor	


CLIENT

SPTP INTERNATIONAL
TRADE CENTRE LIMITED
M11, 1800000000, 1800000000, 1800000000
Tel: 011-43000000 Fax: 011-43000000

PROJECT

CAPITAL CITY
MODERN LANDMARK COMPLEX
PHASE 2, SECTION 2, BLOCK 2, LOT 2

KEY PLAN

 

NOTES
1. This drawing is a preliminary design and is not to be used for construction without the approval of the architect.
2. All dimensions are in millimeters unless otherwise stated.
3. All dimensions are to the centerline of the wall or the centerline of the column unless otherwise stated.
4. All dimensions are to the finished floor level unless otherwise stated.
5. All dimensions are to the finished floor level unless otherwise stated.

NO.	REVISION	DATE	BY	CHKD.
1	ISSUED FOR CONSTRUCTION	2010.01.01	ARCHITECT	ENGINEER

CONSTRUCTION DRAWING
ISSUED FOR CONSTRUCTION
Project No. 10001
Drawing No. 10001-01
Revision No. 01
Date: 2010.01.01
By: ARCHITECT
Checked: ENGINEER

DESIGN ARCHITECT
SPTP INTERNATIONAL
1800000000, 1800000000, 1800000000
Tel: 011-43000000 Fax: 011-43000000

ARCHITECTURE TEAM
SPTP INTERNATIONAL
1800000000, 1800000000, 1800000000
Tel: 011-43000000 Fax: 011-43000000


STRUCTURAL CONSULTANTS
SPTP INTERNATIONAL
1800000000, 1800000000, 1800000000
Tel: 011-43000000 Fax: 011-43000000

ELECTRICAL CONSULTANTS
SPTP INTERNATIONAL
1800000000, 1800000000, 1800000000
Tel: 011-43000000 Fax: 011-43000000

MECHANICAL CONSULTANTS
SPTP INTERNATIONAL
1800000000, 1800000000, 1800000000
Tel: 011-43000000 Fax: 011-43000000

4TH FLOOR PLAN
TOWER-1
A-2104
SCALE: 1:250
DATE: 2010.01.01

PROJECT NO. 10001
DRAWING NO. 10001-01
REVISION NO. 01
DATE: 2010.01.01
BY: ARCHITECT
CHECKED: ENGINEER

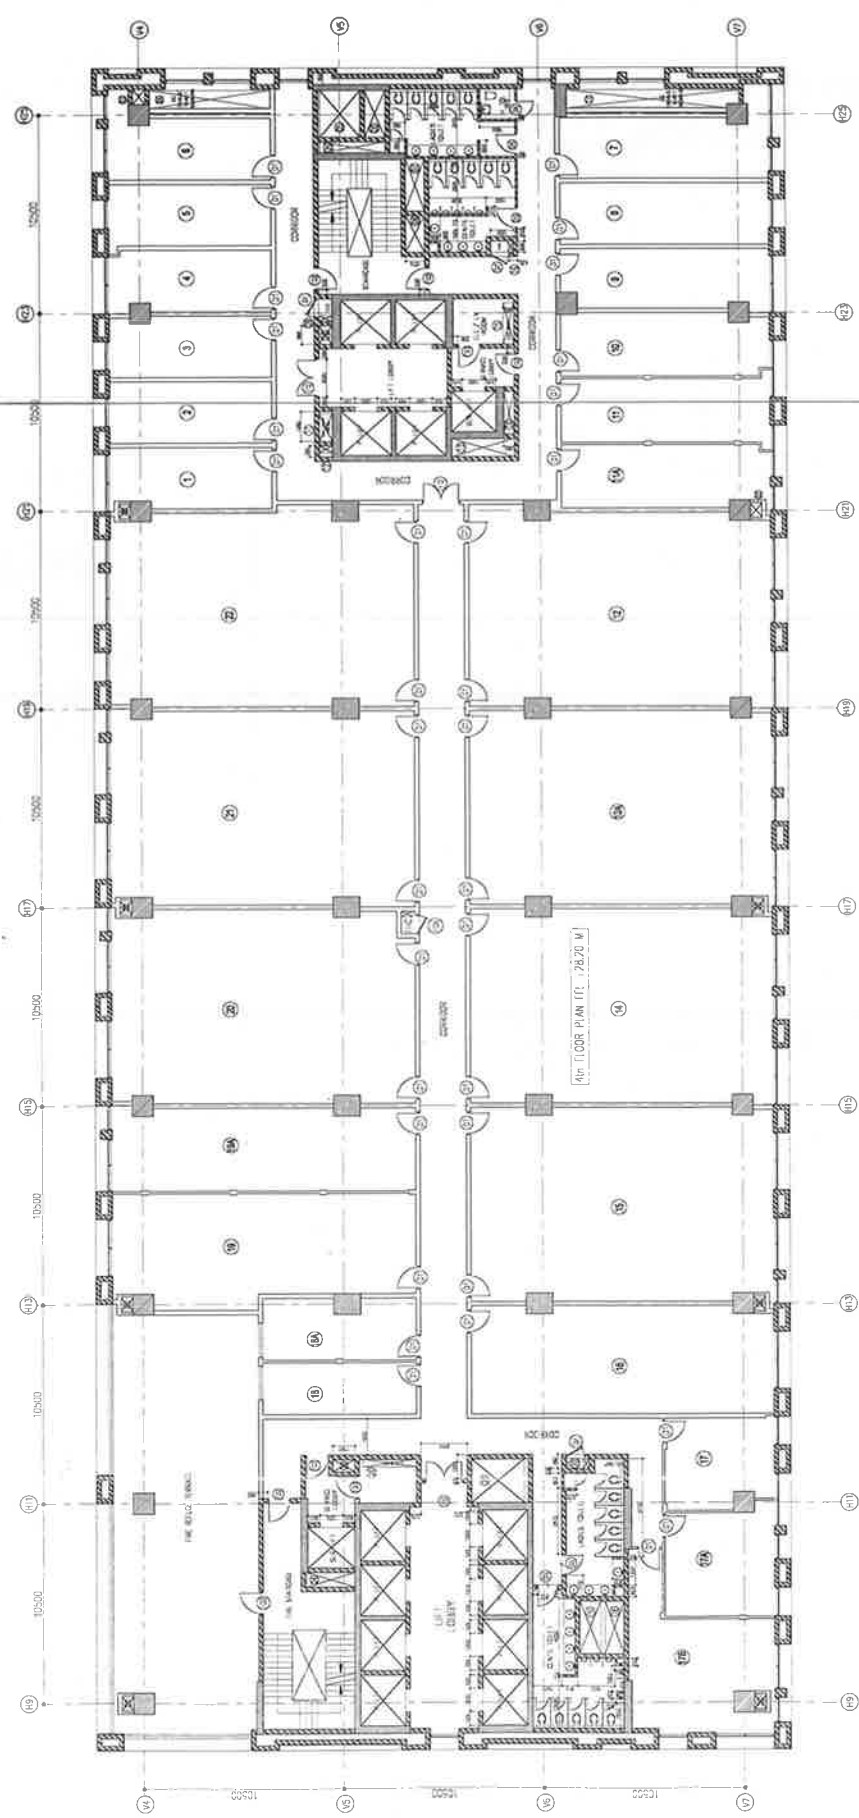

NOTE:
1. This drawing is a preliminary design and is not to be used for construction without the approval of the architect.
2. All dimensions are in millimeters unless otherwise stated.
3. All dimensions are to the centerline of the wall or the centerline of the column unless otherwise stated.
4. All dimensions are to the finished floor level unless otherwise stated.
5. All dimensions are to the finished floor level unless otherwise stated.

4TH FLOOR PLAN (1: 26.20 M)




NOTE

1. Refer attached drawings for details of reinforcement bars to be provided.
2. Concrete grade to be provided as +150 mm ISL.
3. All dimensions are rough dimensions. No finished dimensions given.
4. All dimensions are in 250 mm fractions.
5. All references in the check dimensions list, are to the center of the without tolerance mentioned.
6. All dimensions are of +200 mm to -100 mm.
7. Floor Slab is 75 mm from 150 mm of wall.

IMPORTANT NOTE

This drawing is for information only. It is not to be used for construction. The final drawing shall be provided by the design engineer.

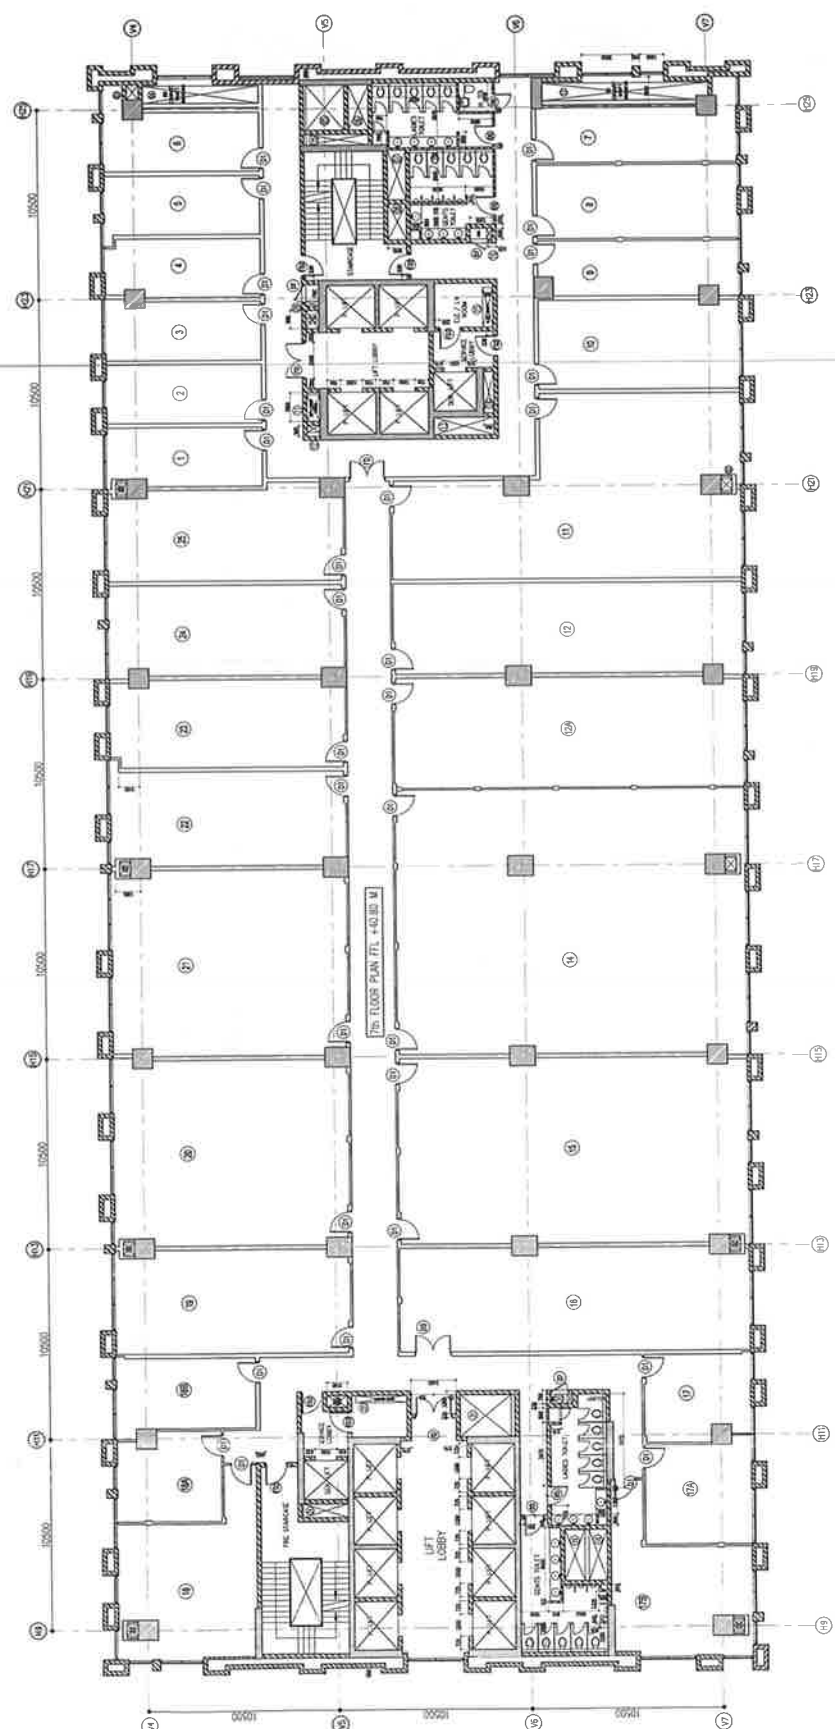

CLIENT
BPTP INTERNATIONAL
TRADE CENTRE LIMITED
14-11, Mass Chai, Conquest Circle
Singapore 437871

PROJECT
CAPITAL CITY
MASS CHAI COMPLEX
PLOT NO. 2, SECTION 14, HOUGA
KEY PLAN



NOTES
1. Refer to the site plan for the location of the project within the Capital City Mass Chai Complex.
2. The project is located on Plot No. 2, Section 14, Houga.
3. The project is a 14-storey office building.
4. The project is a 14-storey office building.
5. The project is a 14-storey office building.

TABLE OF CONTENTS

No.	Description	Page
1	General Information	1
2	Structural Design	2
3	Architectural Design	3
4	Electrical Design	4
5	Plumbing Design	5
6	Fire Protection Design	6
7	Environmental Design	7
8	Other Design	8

CONSTRUCTION DRAWING
Drawing No. 1000-1
Title: 8, 10, 11, 13, 14, 15TH FLOOR
PLAN TOWER-1
Date: 14/07/2011
Scale: 1/500

DESIGN ARCHITECT
RUSSELL & CO. ARCHITECTS
100, North Bridge Road, #04-01, Singapore 078411
Tel: 6733 3333
Fax: 6733 3334
Email: russell@russellandco.com.sg

ARCHITECT
RUSSELL & CO. ARCHITECTS
100, North Bridge Road, #04-01, Singapore 078411
Tel: 6733 3333
Fax: 6733 3334
Email: russell@russellandco.com.sg


STRUCTURAL CONSULTANT
M&C CONSULTANTS
100, North Bridge Road, #04-01, Singapore 078411
Tel: 6733 3333
Fax: 6733 3334
Email: russell@russellandco.com.sg

ELECTRICAL CONSULTANT
M&C CONSULTANTS
100, North Bridge Road, #04-01, Singapore 078411
Tel: 6733 3333
Fax: 6733 3334
Email: russell@russellandco.com.sg

PLUMBING CONSULTANT
M&C CONSULTANTS
100, North Bridge Road, #04-01, Singapore 078411
Tel: 6733 3333
Fax: 6733 3334
Email: russell@russellandco.com.sg

FIRE PROTECTION CONSULTANT
M&C CONSULTANTS
100, North Bridge Road, #04-01, Singapore 078411
Tel: 6733 3333
Fax: 6733 3334
Email: russell@russellandco.com.sg

ENVIRONMENTAL CONSULTANT
M&C CONSULTANTS
100, North Bridge Road, #04-01, Singapore 078411
Tel: 6733 3333
Fax: 6733 3334
Email: russell@russellandco.com.sg

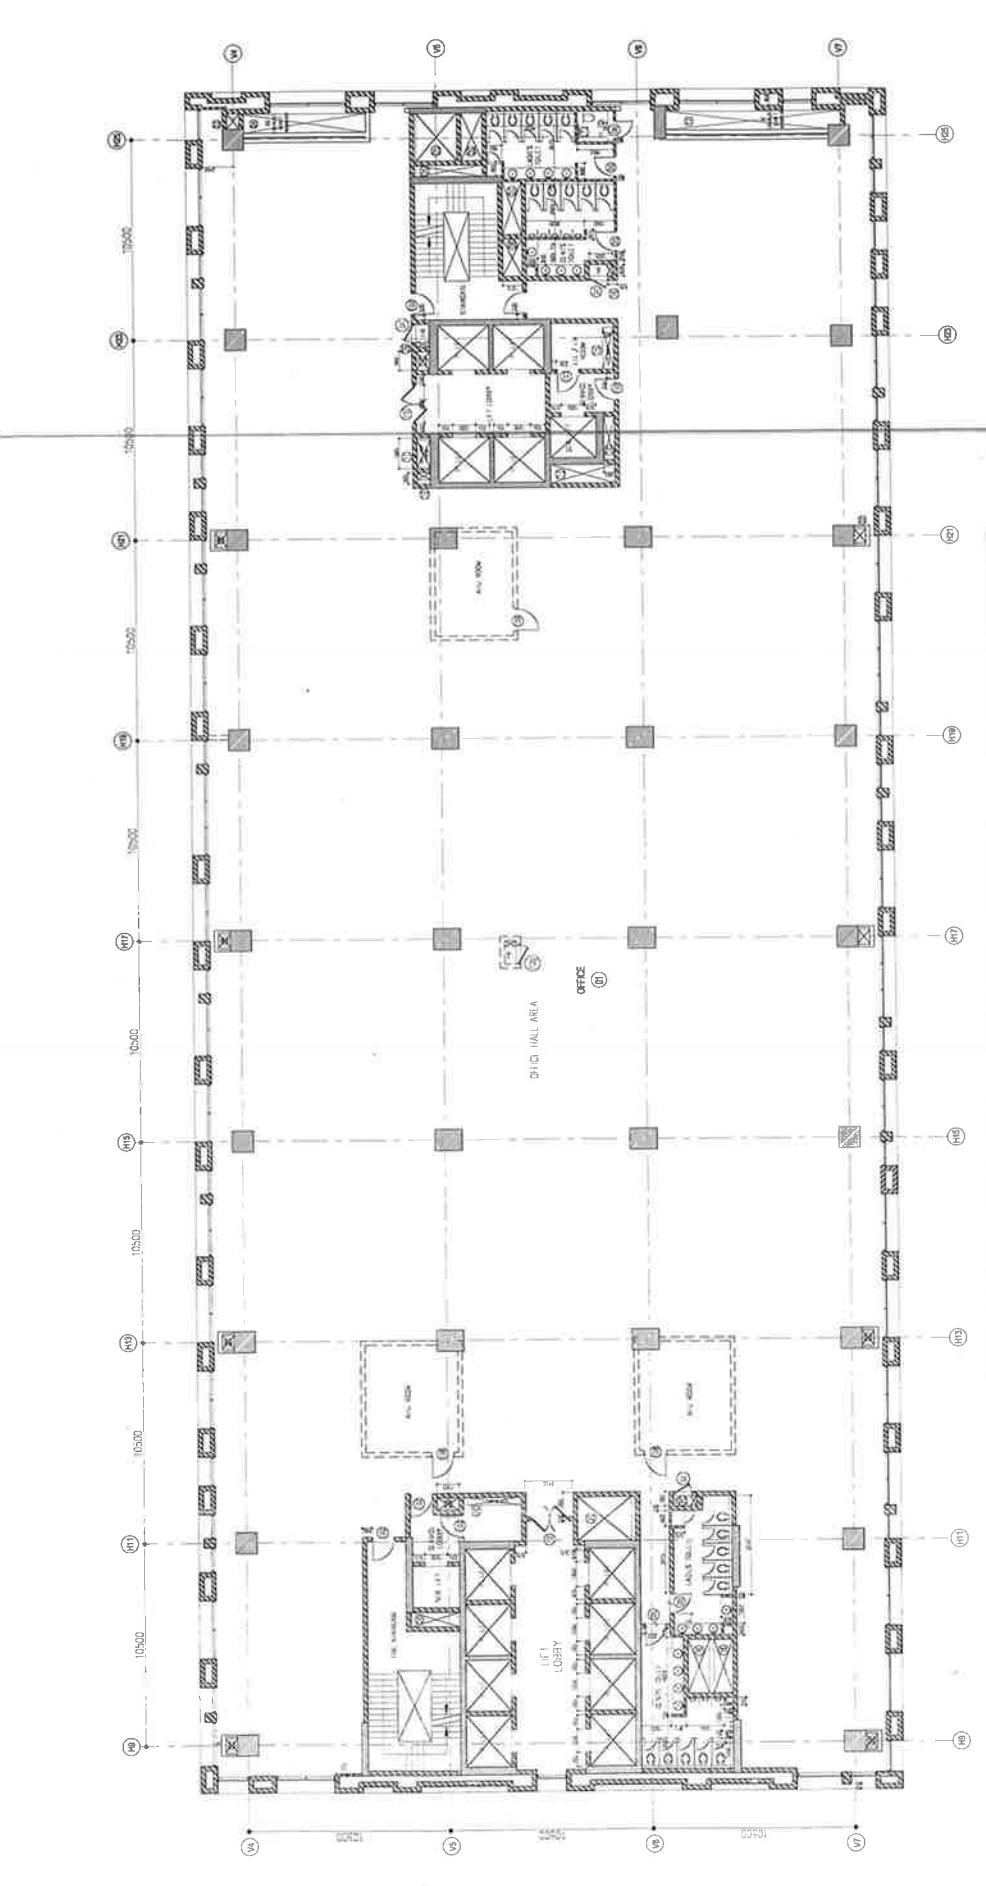

NOTE
1. Refer to the site plan for the location of the project within the Capital City Mass Chai Complex.
2. The project is located on Plot No. 2, Section 14, Houga.
3. The project is a 14-storey office building.
4. The project is a 14-storey office building.
5. The project is a 14-storey office building.

SHAFT SCHEDULE

NO.	SHAFT	TYPE	LOCATION	PLAN AREA	PERIMETER	HEIGHT	SECTION
1	1	1	1	1	1	1	1
2	2	2	2	2	2	2	2
3	3	3	3	3	3	3	3
100	100	100	100	100	100	100	100

