



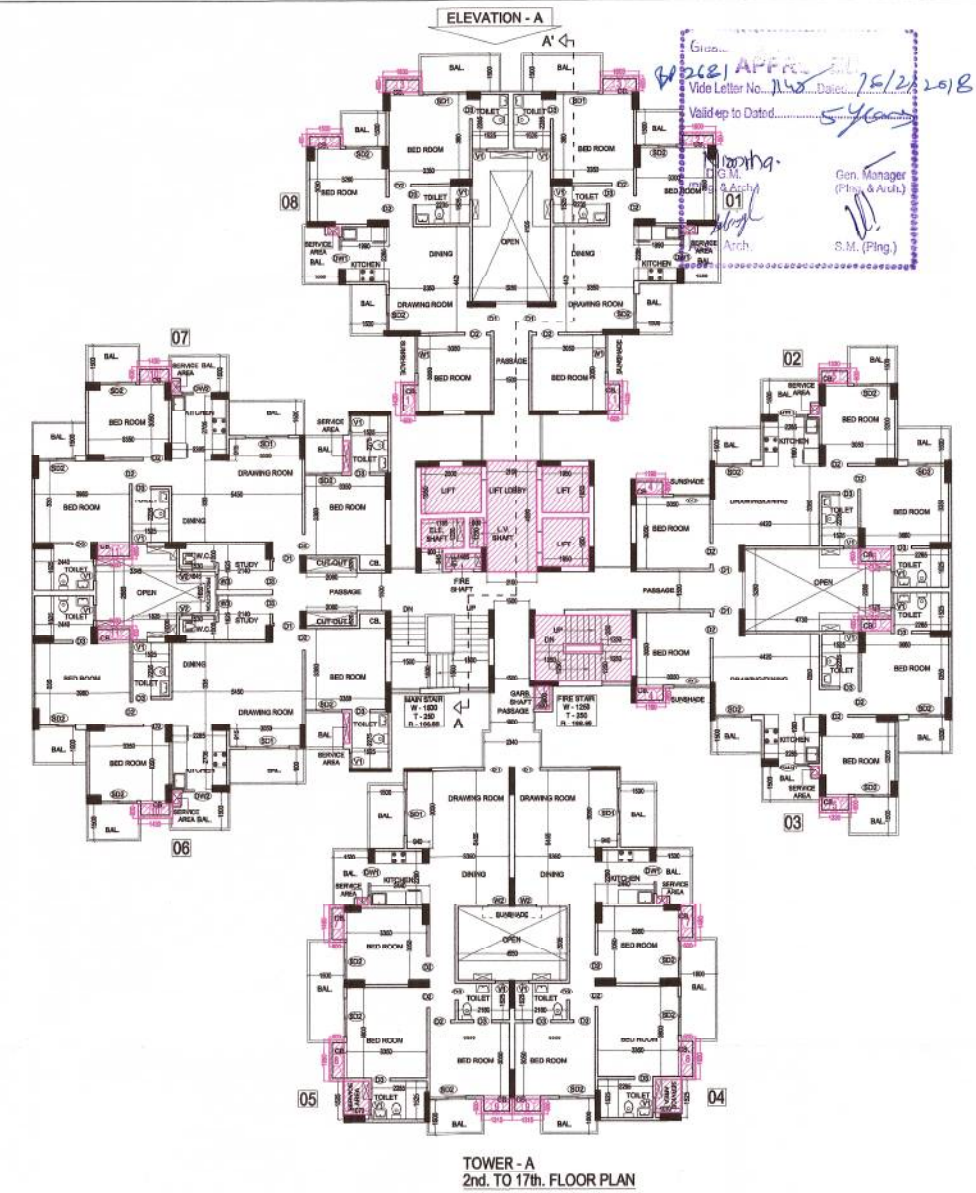


DOOR WINDOW SCHEDULE			
TYPE	SIZE	CILL LVL	LINTEL LVL
D1	1050 X 2500	—	2500
D2	900 X 2100	—	2100
D3	750 X 2100	—	2100
SD1	1500 X 2050	—	2050
SD2	1500 X 2050	—	2500
DW1	1240X 2050	1150	2500
DW2	1205X 2050	1150	2500
W1	1300 X 1350	1150	2500
W2	900 X 1350	1150	2500
W3	600 X 1350	1150	2500
V1	600 X 1000	1500	2500
V2	450 X 1000	1500	2500

PROJECT :-	GAYATRI AURA GROUP HOUSING AT PLOT NO.-GH-11, SEC.-01 GREATER NOIDA
CLIENTS & PROMOTER :-	M/S GAYATRI HOSPITALITY & REALCON LTD.
DRAWING TITLE :-	TOWER - A
	STILT/PODIUM TO 17th. FLOOR PLAN TERRACE FLOOR PLAN


		ARCHITECTS : Space Designers International Pvt. Ltd. B - 34, SECTOR-67, NOIDA PH : +91 9711833717, 16,19 & 20 MOB: 9811075396, 9811336231 e-mail : spaceid@gmail.com, www.spaceid.com	
		DRAWN BY :- CHECKED BY :- SCALE DATED :- SANJAY VISHAL 1 : 150	
			
OWNER'S SIGN		ARCHITECT'S SIGN. DWG. NO. - C8	

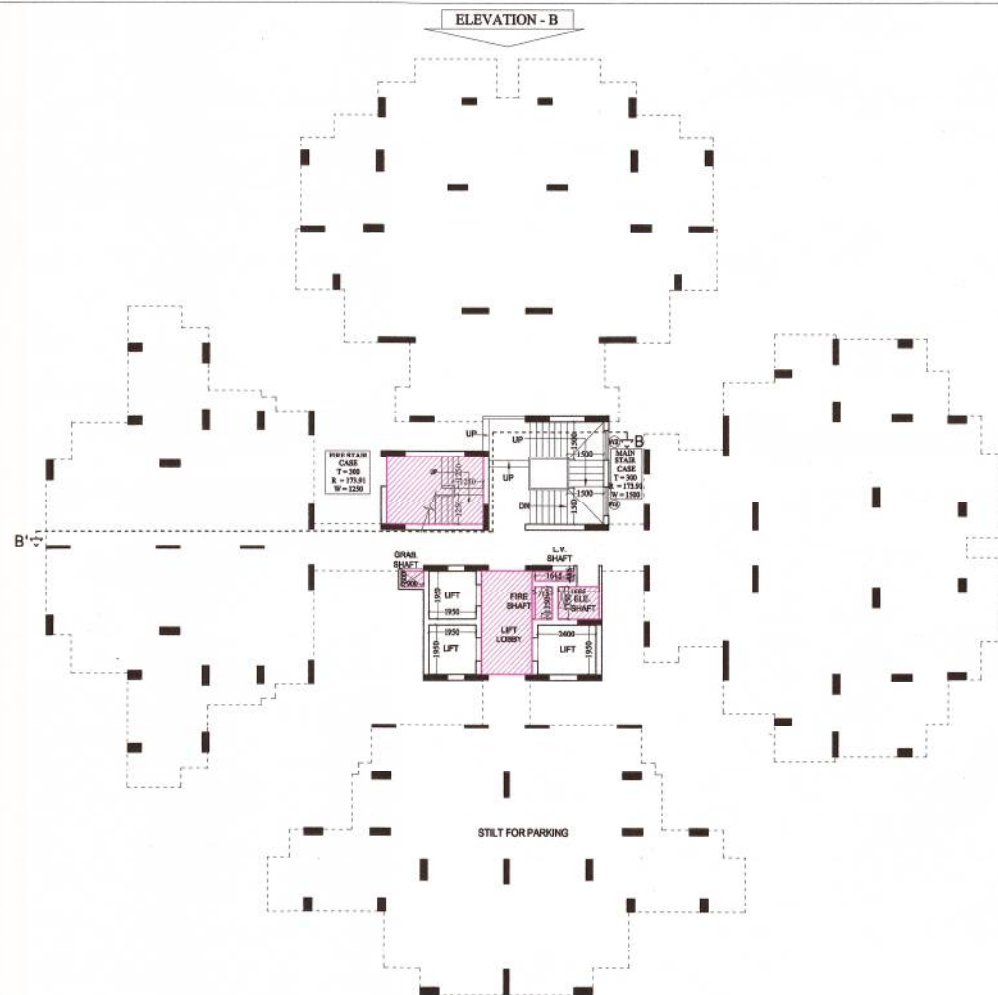


TOWER -B
STILT/PODIUM FLOOR PLAN

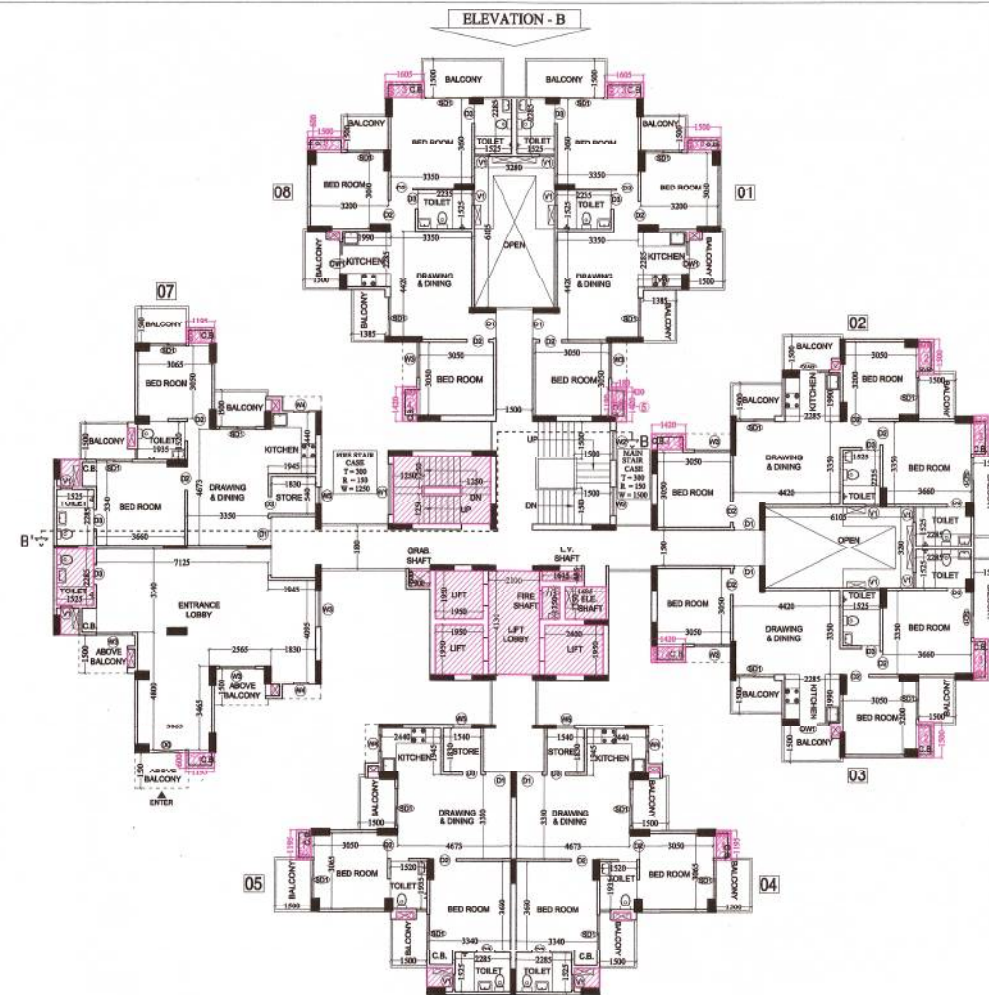

TOWER -B
1st FLOOR PLAN

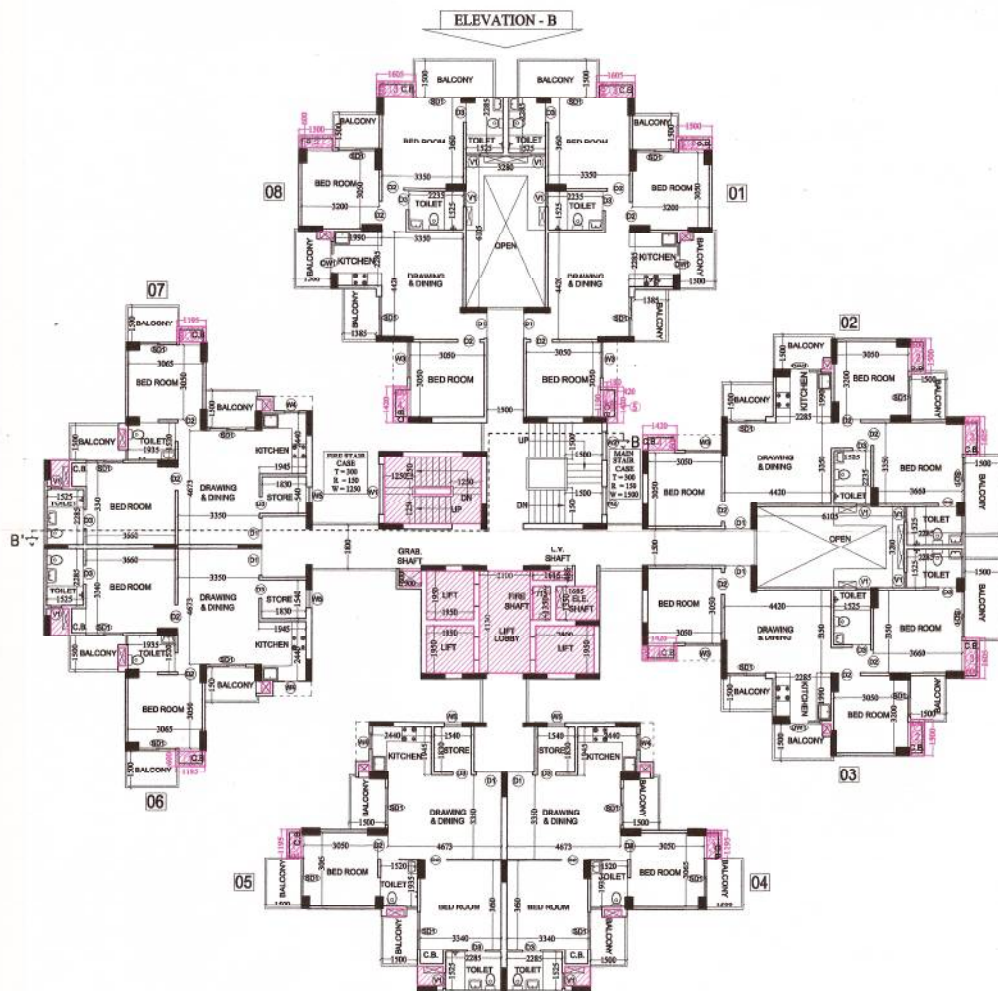

TOWER -B
2nd. TO 17th. FLOOR PLAN

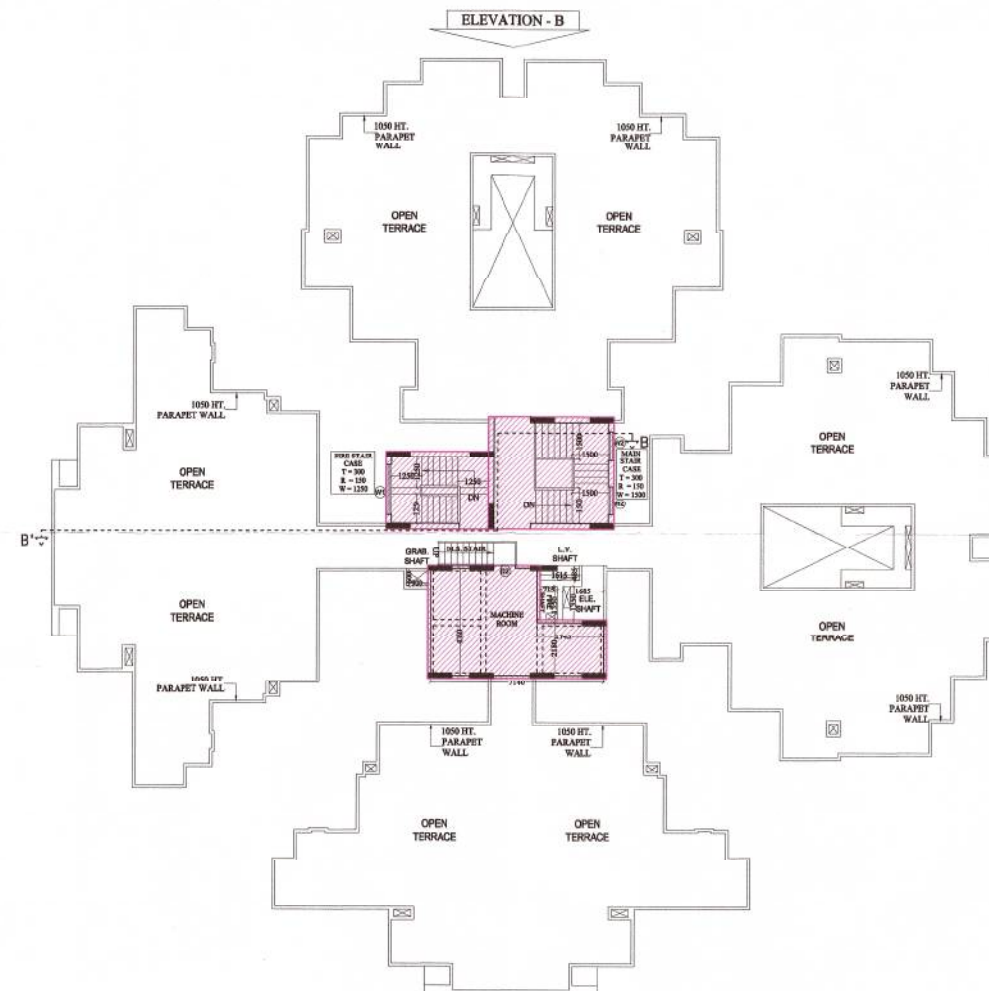

TOWER -B
TERRACE PLAN



SCHEDULE OF DOOR & WINDOW			
TYPE	SIZE	QTL LVL	UNTEL LVL
D0	1500 X 2100	---	2500
D1	1050 X 2100	---	2500
D2	900 X 2100	---	2100
D3	750 X 2100	---	2100
D4	900 X 2500	---	2100
SD1	1500 X 2500	---	2500
DW1	1200 X 1350	1150	2500
W1	2000 X 1400	900	2500
W2	1200 X 1400	900	2500
W3	1500 X 1400	900	2500
W4	600 X 1350	1150	2500
W5	750 X 1400	900	2500
V1	600 X 1000	1500	2500

PROJECT :-
GAYATRI AURA
GROUP HOUSING AT PLOT
NO.-GH-11, SEC.-01 GREATER NOIDA
BUILDERS & PROMOTER :-
M/S GAYATRI HOSPITALITY &
REAL CON LTD
DRAWING TITLE :- TOWER -B
STILT/PODIUM TO 17th. FLOOR PLAN
TERRACE PLAN




ARCHITECTS:
Space Designers International
B - 34, SECTOR-67, NOIDA
PH - 91 9714337172, 18 19 20
Mob - 9811676994, 9811336231
e-mail - spacedi@gmail.com, www.spacedi.com

DRAWN BY :- CHETAN RY - SCALE 1 : 150
SANJAY VISHAL

OWNER'S SIGN



ARCHITECT'S SIGN

DRG.NO. - 11

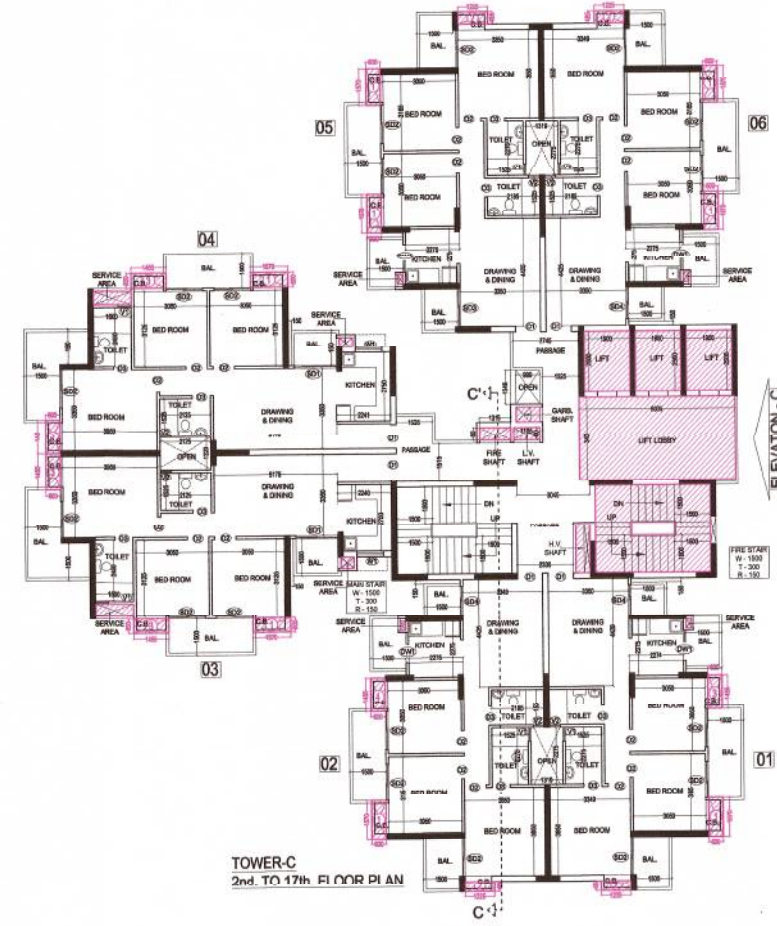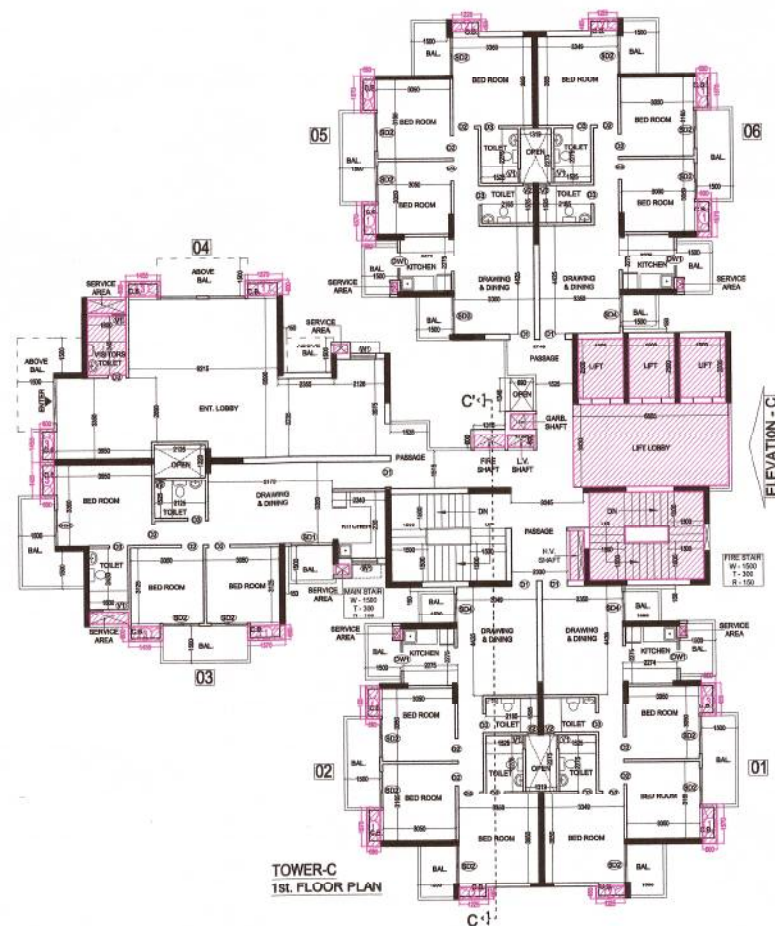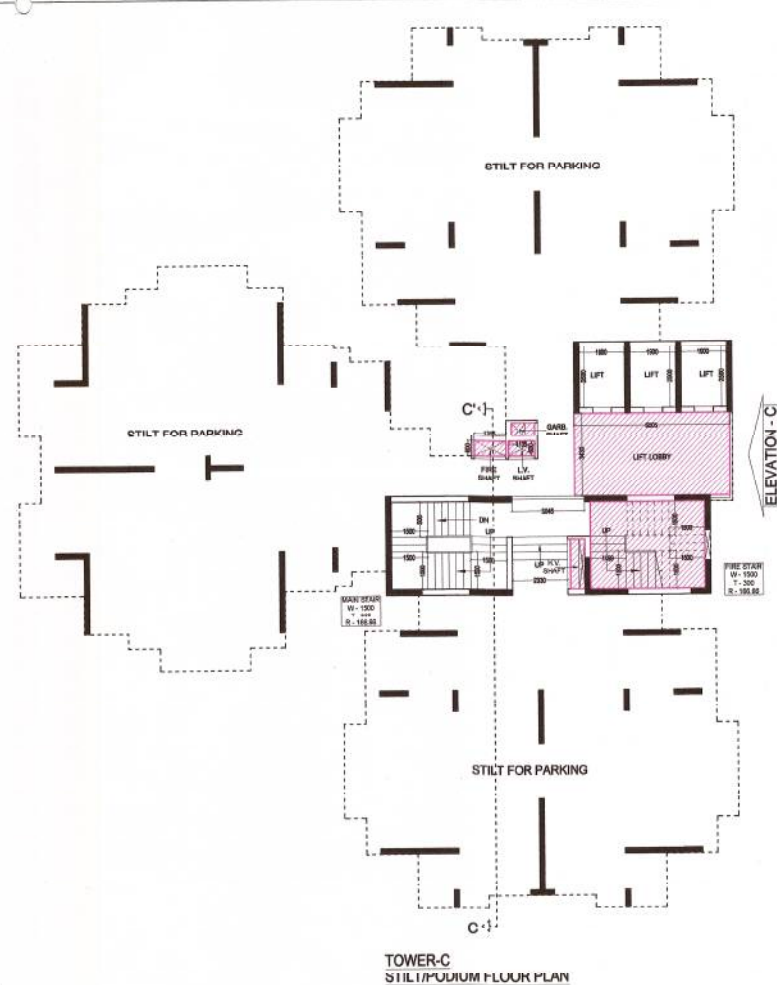

Greater Noida Inc. Authority
APPROVED
16/2/2016

TYPE	SIZE	CILL LVL	FINISH LVL
D1	1050X2500	---	2500
D2	900X2100	---	2100
D3	750X2100	---	2100
D4	900X2500	---	2500
SD1	1745X2500	---	2500
SD2	1525X2500	---	2500
SD3	1515X2500	---	2500
SD4	1250X2500	---	2500
DW1	1230X2050	1150	2500
W1	1100X1350	1150	2500
V1	550X1000	1500	2500
V2	450X1000	1000	2500

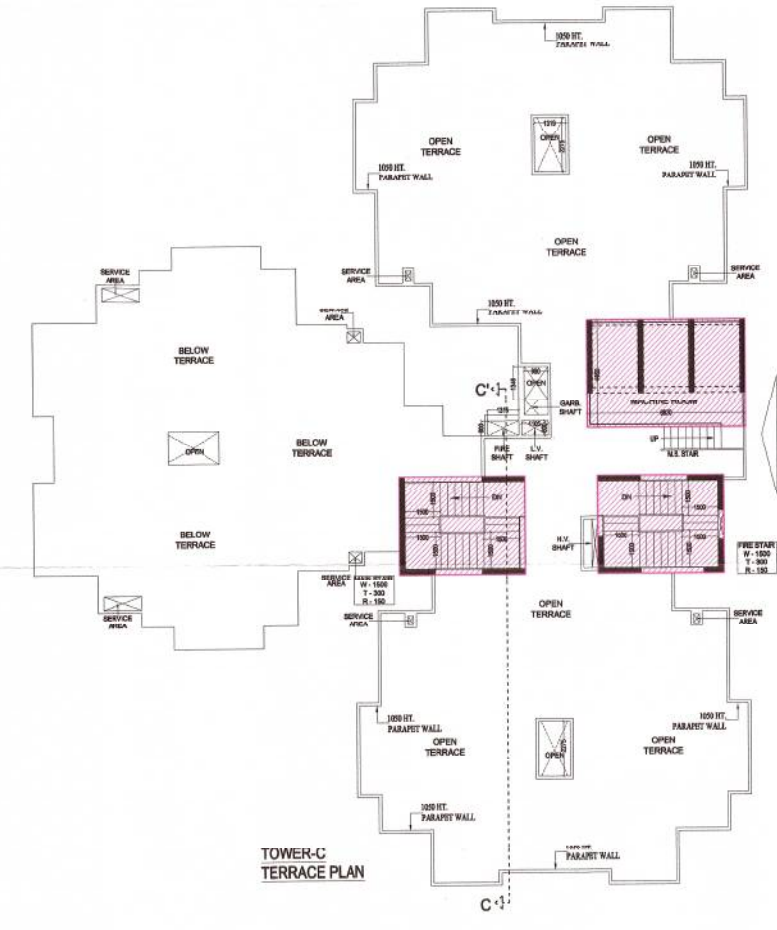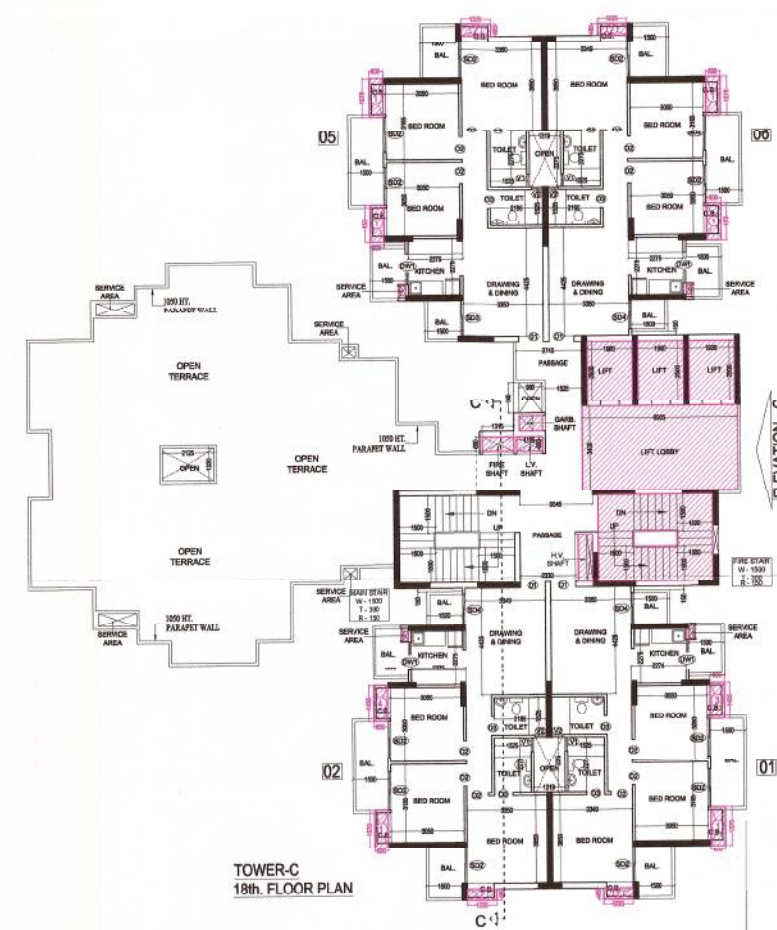


PROJECT :-
GAYATRI AURA
GROUP HOUSING AT PLOT
NO.-GH-11, SEC.-01 GREATER NOIDA
BUILDERS & PROMOTER :-
M/S GAYATRI HOSPITALITY &
REALCON LTD.

DRAWING TITLE :- TOWER - C
STILT/PODIUM TO 20th FLOOR PLAN
TERRACE PLAN


ARCHITECTS :-
Space Designers International
B-34, SECTOR-67, NOIDA
PH: +91 971 9833717, 18, 19 & 20
Mob: 9811070390, 9811336231
e-mail: spacedesigners@gmail.com, www.spacedesigners.com

DRAWN BY :- CHECKED BY :- SCALE 1:150 DATED :-


OWNER'S SIGN
ARCHITECT'S SIGN
DRG. NO. - 15

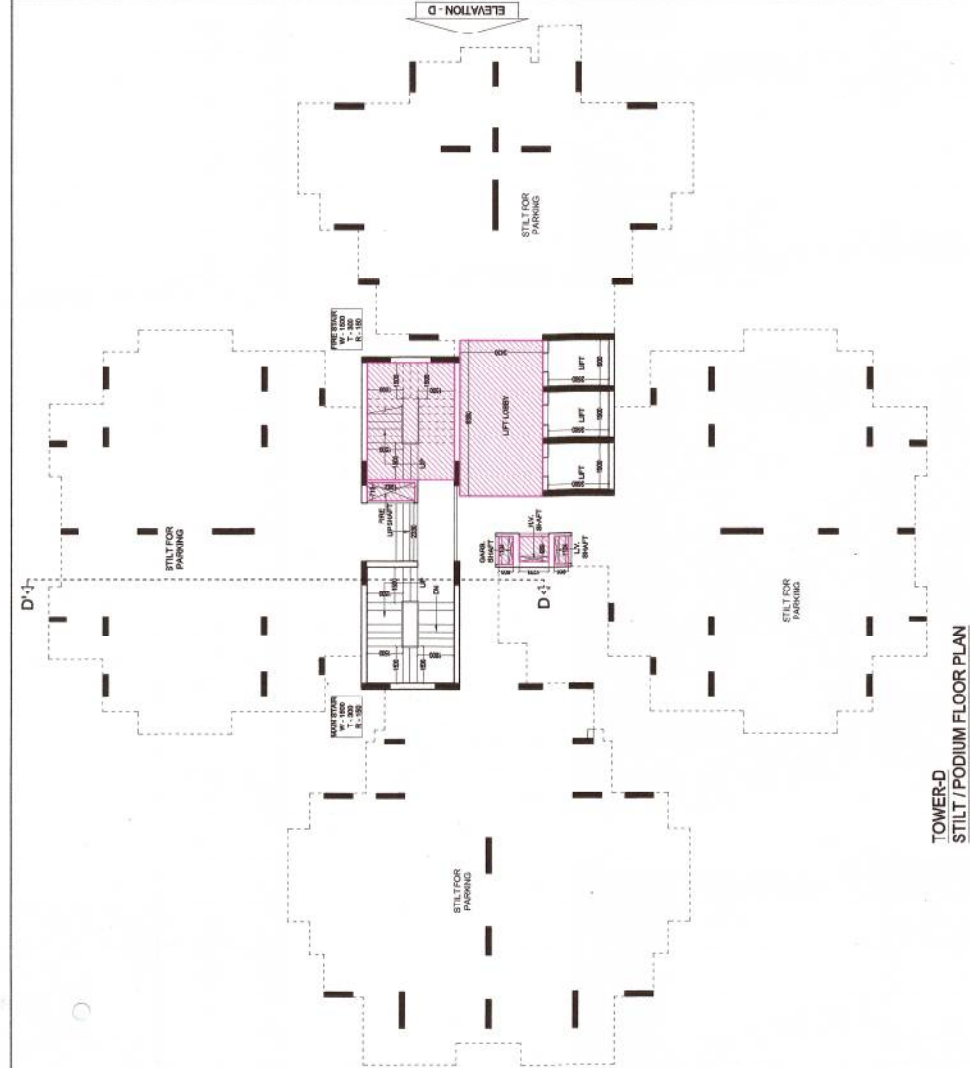


TOWER-D
STILT/PODIUM FLOOR PLAN

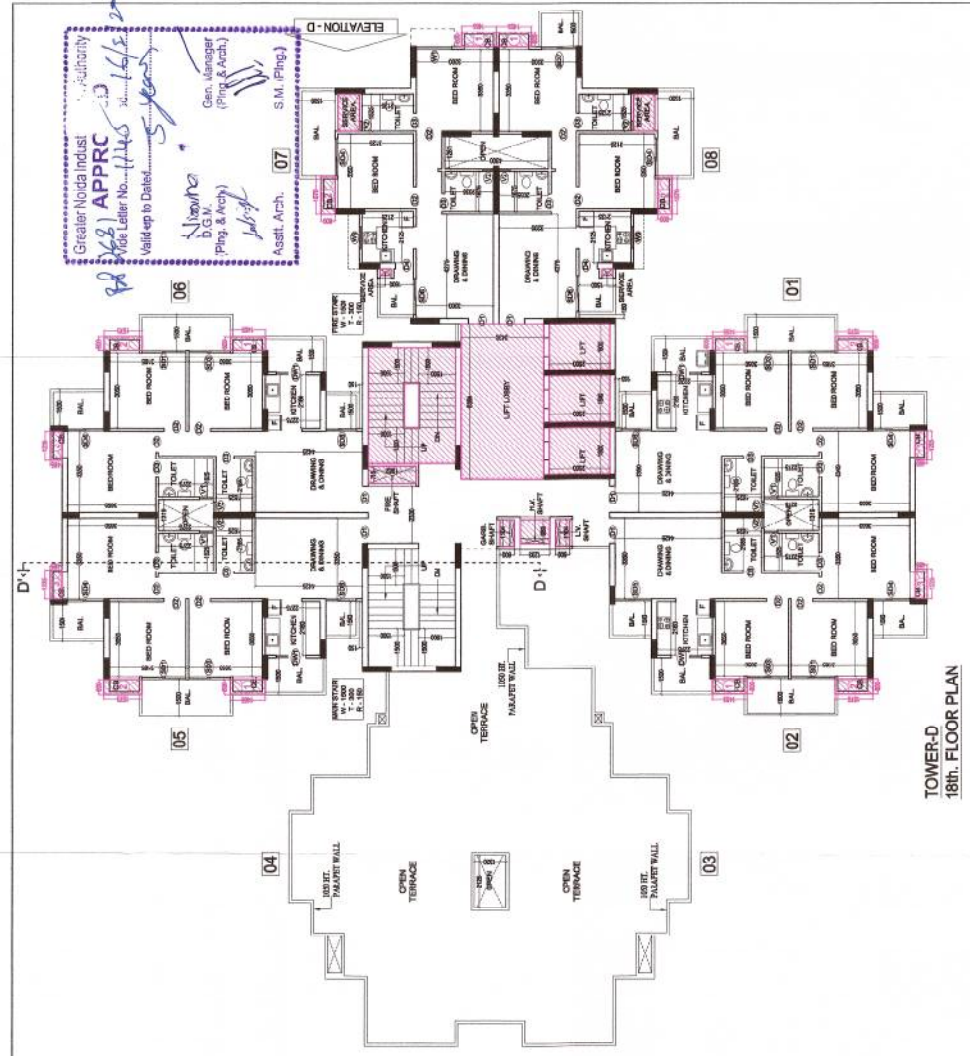


TOWER-D
18th FLOOR PLAN

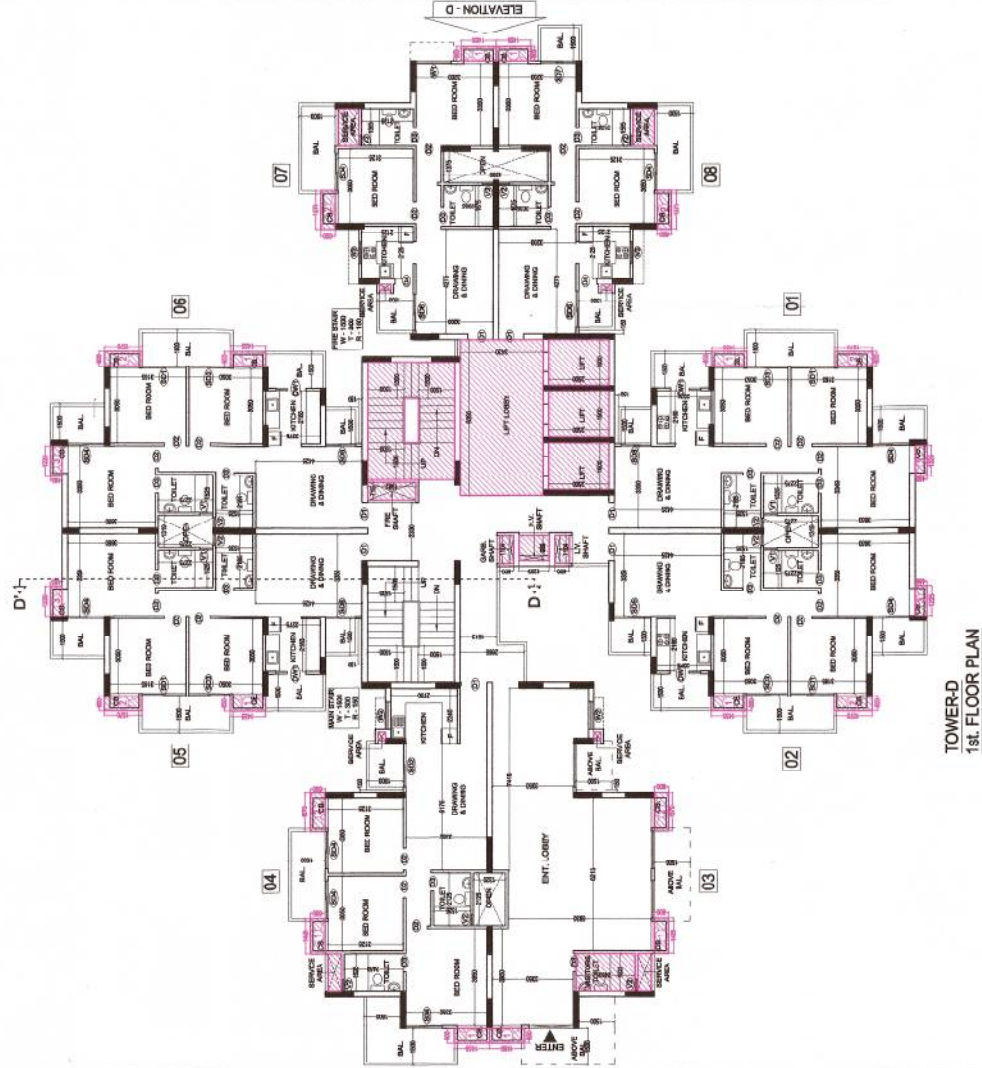

TOWER-D
1st FLOOR PLAN

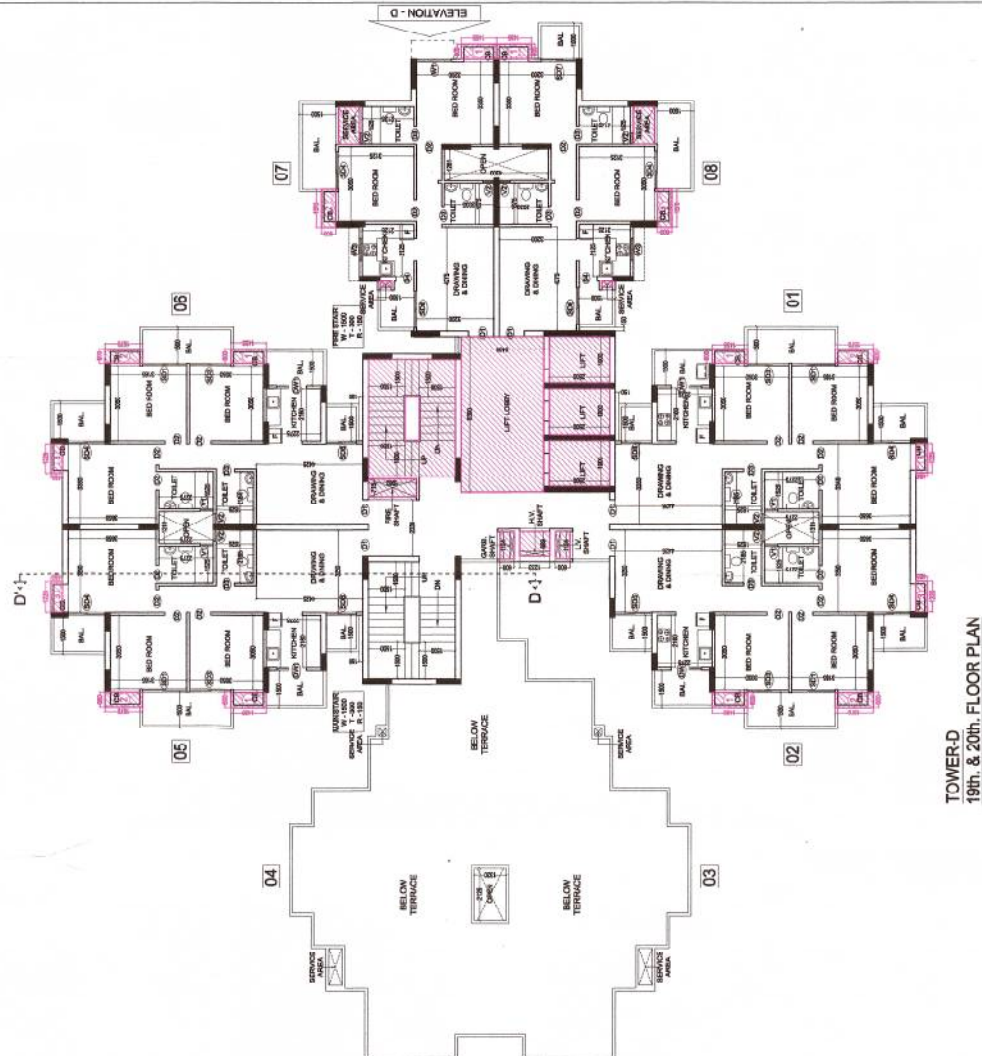

TOWER-D
19th & 20th FLOOR PLAN

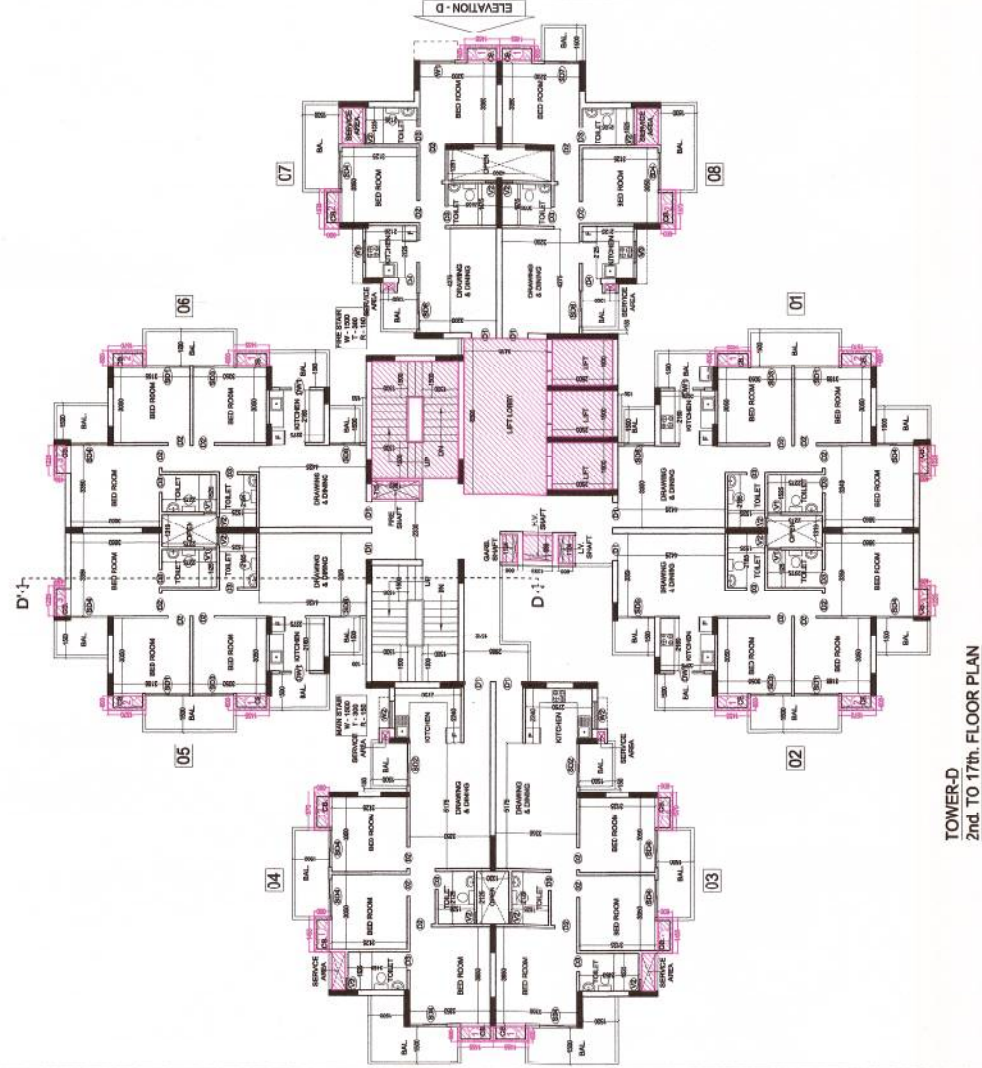

TOWER-D
2nd TO 17th FLOOR PLAN

DOOR WINDOW SCHEDULE	ALL I/L	UNIT I/L
D1	1000 X 2000	2500
D2	900 X 2100	2100
D3	750 X 2000	2500
D4	1000 X 2000	2500
D5	1100 X 2000	2500
D6	1200 X 2000	2500
D94	10000 X 2000	2500

PROJECT :-
GAYATRI AURA
GROUP HOUSING AT PLOT
NO-GH-11, SEC-01 GREATER NOIDA
BUILDERS & PROMOTER :-
M/S GAYATRI HOSPITALITY &
REALCON LTD.

DRAWING TITLE :- TOWER - D
STILTPodium TO 20th FLOOR PLAN


ARCHITECTS :-
Space Designers International
8-34, SECTOR-67, NOIDA
U.P. INDIA
Mob: 9811009811, 9811009812
E-mail: spaceid@gmail.com, www.spaceid.com

DRAWN BY :- CHECKED BY :- SCALE 1:150
DATE: 16/11/2018

OWNER'S SIGN


ARCHITECT'S SIGN

DRG NO. - 18

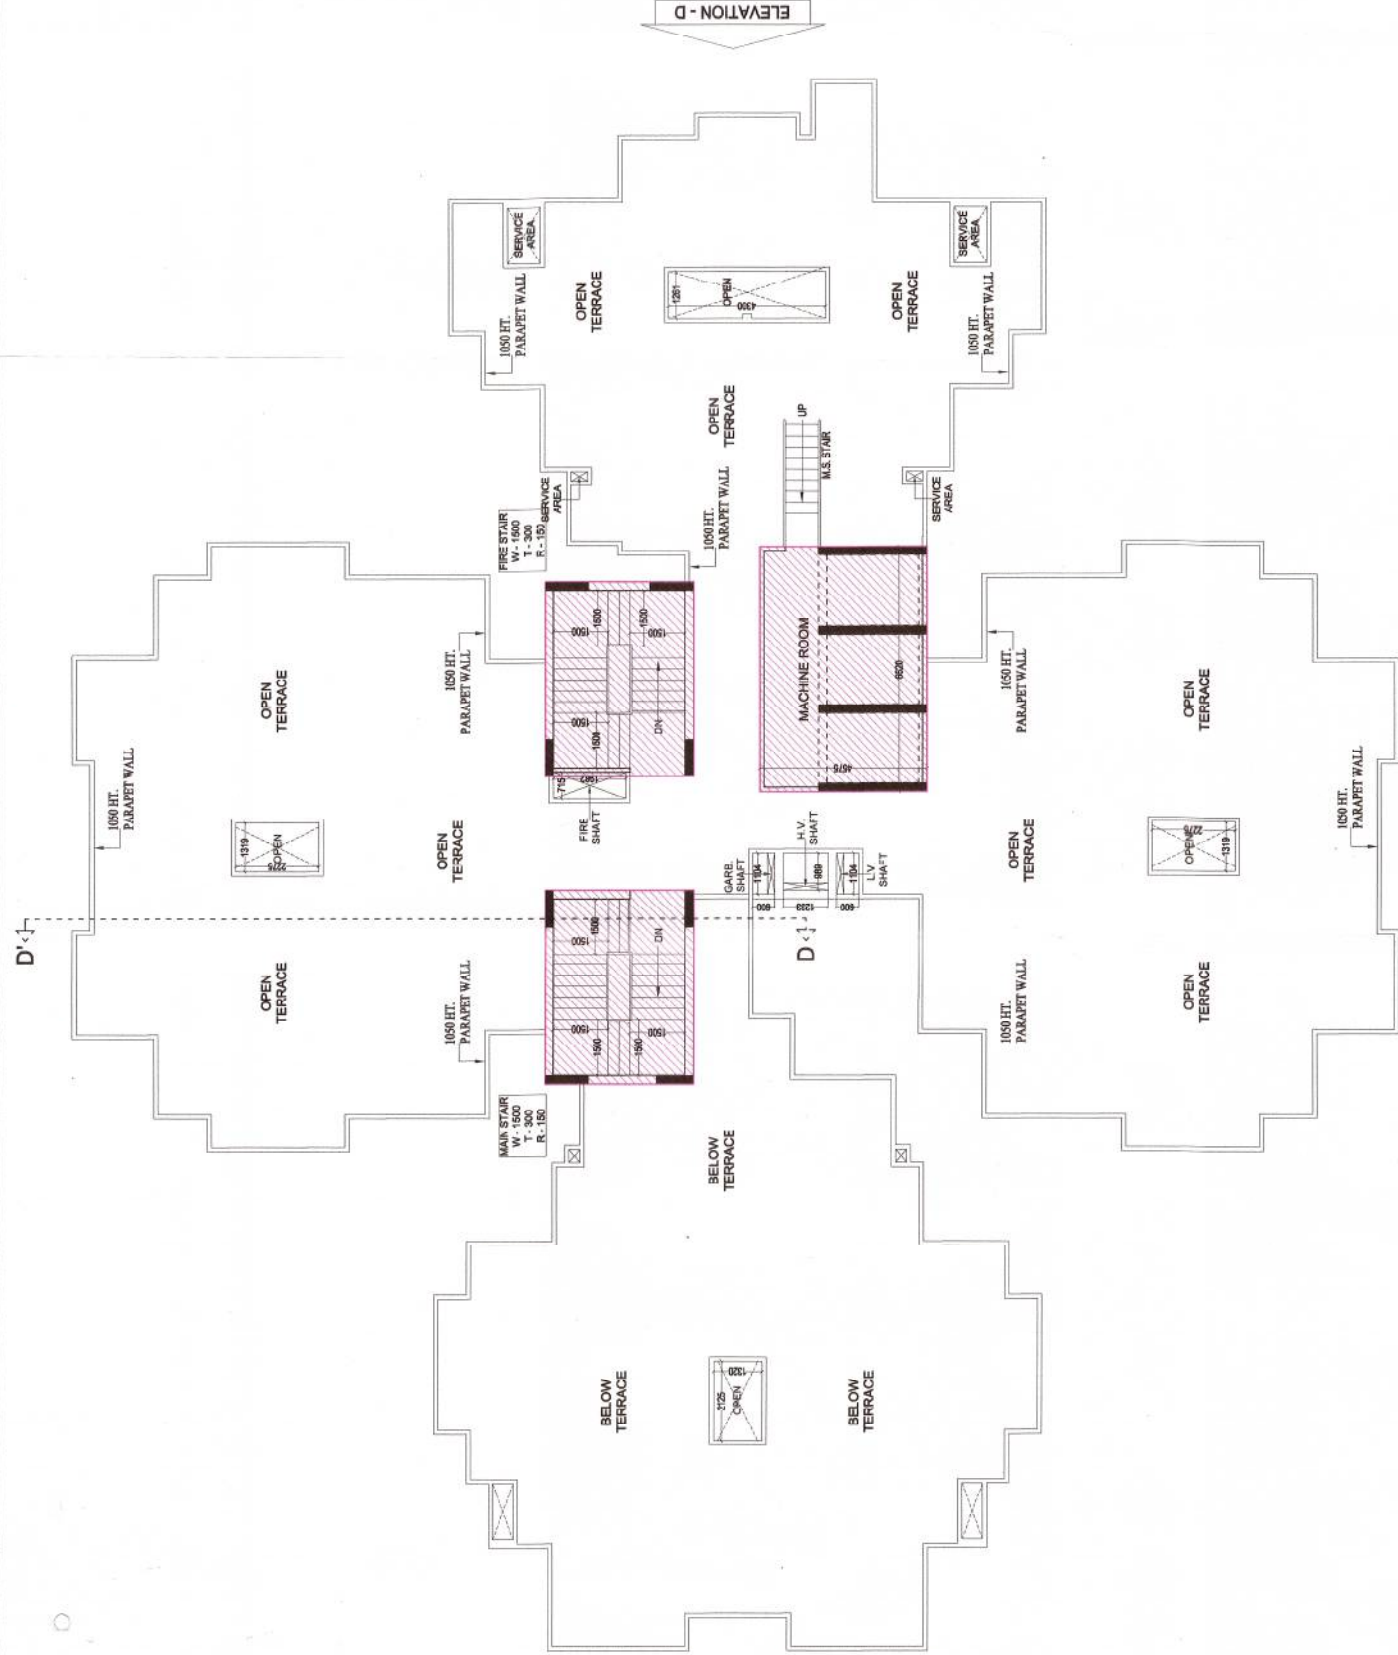

TOWER-D
TERRACE FLOOR PLAN

TOTAL STILT AREA DETAIL			
S.No.	DIMENSION	AREA	
1.	2.955 X 2.240 X 2 =	13.238 SQ.M	
2.	4.480 X 1.755 =	7.862 SQ.M	
3.	14.689 X 5.335 =	78.365 SQ.M	
4.	0.900 X 3.880 X 4 =	13.968 SQ.M	
5.	14.699 X 3.845 =	13.035 SQ.M	
6.	10.159 X 1.515 =	15.391 SQ.M	
7.	11.694 X 5.684 =	66.469 SQ.M	
8.	1.870 X 6.837 =	12.783 SQ.M	
9.	1.665 X 5.975 =	9.982 SQ.M	
10.	0.895 X 2.765 =	2.460 SQ.M	
11.	0.490 X 1.770 =	0.867 SQ.M	
12.	2.432 X 1.600 =	3.891 SQ.M	
13.	2.432 X 1.600 =	3.891 SQ.M	
14.	3.565 X 0.800 X 2 =	11.412 SQ.M	
15.	2.770 X 0.800 X 2 =	4.512 SQ.M	
16.	6.475 X 4.533 =	29.351 SQ.M	
17.	1.095 X 4.763 =	5.218 SQ.M	
18.	2.060 X 6.720 =	13.843 SQ.M	
19.	1.885 X 6.632 =	12.501 SQ.M	
20.	2.464 X 1.843 =	4.543 SQ.M	
21.	2.005 X 1.385 =	2.777 SQ.M	
22.	2.239 X 11.340 =	25.393 SQ.M	
23.	3.695 X 0.900 X 2 =	6.651 SQ.M	
24.	5.150 X 14.540 =	74.881 SQ.M	
25.	1.710 X 2.090 X 2 =	7.143 SQ.M	
26.	2.310 X 2.910 =	6.722 SQ.M	
27.	1.500 X 1.795 =	2.692 SQ.M	
28.	10.159 X 1.745 =	17.727 SQ.M	
29.	14.699 X 5.335 =	78.413 SQ.M	
30.	2.640 X 2.240 =	5.914 SQ.M	
31.	4.479 X 1.755 =	7.861 SQ.M	
32.	2.639 X 2.240 =	5.914 SQ.M	
33.	2.639 X 2.240 =	5.914 SQ.M	
34.	2.639 X 2.240 =	5.914 SQ.M	
TOTAL =		825.981 SQ.M	
SAY AS =		825.98 SQ.M	

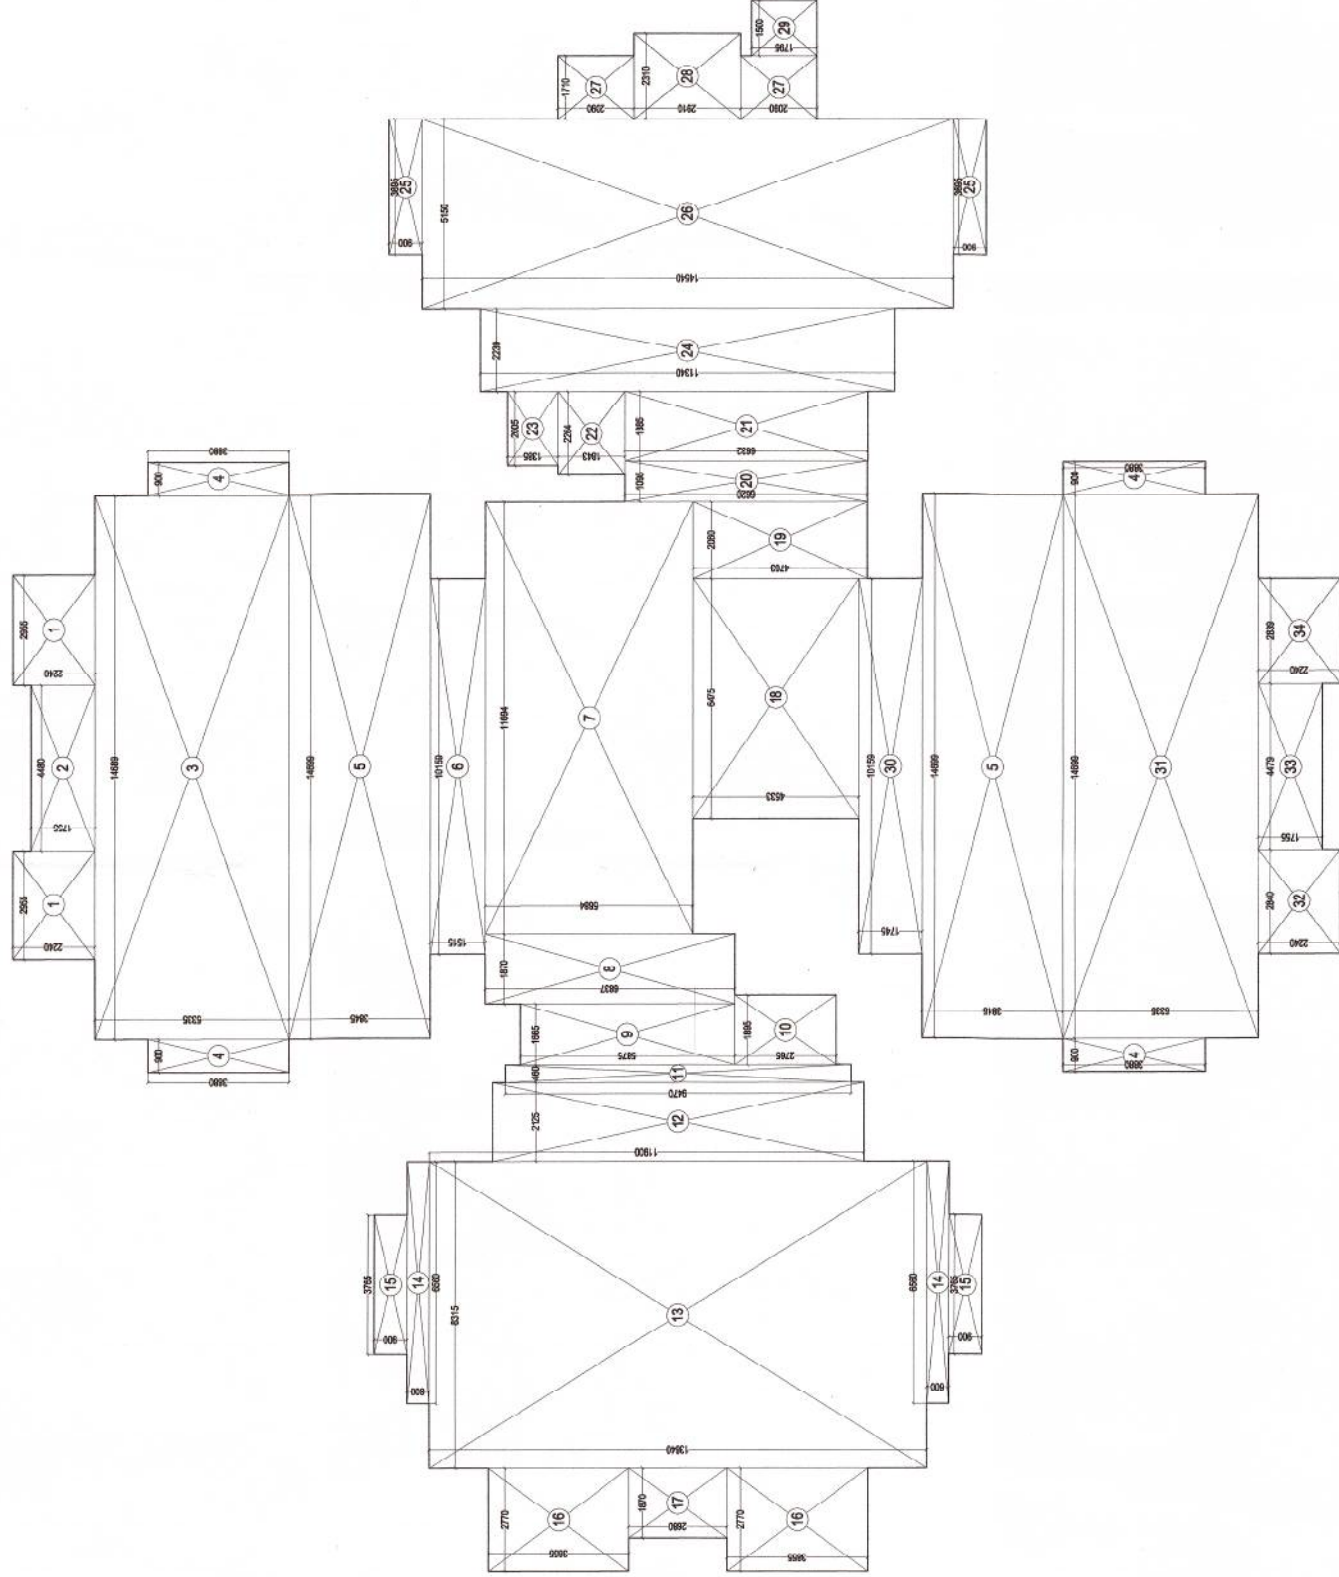

TOTAL STILT AREA DETAIL

PROJECT :-
GAYATRI AURA
GROUP HOUSING AT PLOT
NO-GH-11, SEC.-01 GREATER NOIDA
BUILDERS & PROMOTER :-
M/S GAYATRI HOSPITALITY &
REALCON LTD.

DRAWING TITLE :- TOWER - D
TERRACE FLOOR PLAN & STILT AREA DETAIL



ARCHITECTS :-
Space Designers International
B-34, SECTOR-67, NOIDA
PH: +91 871832711, 19 & 20
Fax: 881070389, 881130231
E-mail: sdi@spacedesigners.com, www.spaced.com

DRAWN BY :- CHECKED BY :- SCALE 1:100 DATED :-
SANKU VISUAL



OWNER'S SIGN

ARCHITECT'S SIGN
DRG.NO. - 19

Greater Noida Industrial Dev. Authority
 Bt 2581 APPROVED
 Vide Letter No. 1145 Dated 16/2/2015
 Valid up to Date 5 years
 Noida
 D.G.M.
 (Plg. & Arch.)
 Gen. Manager
 (Plg. & Arch.)
 S.M. (Plg. & Arch.)


DOOR & WINDOW SCHEDULE

TYPE	SIZE	AREA S.Y.	LENGTH S.Y.
D1	1050 X 2500	2500	
D2	900 X 2500	2500	
D3	750 X 2100	2100	
DW1	1250 X 1350	1150	2500
DW2	1400 X 7500	2500	
DW3	1500 X 2500	2500	
DW4	1800 X 2500	2500	
DW5	1500 X 2500	2500	
DW6	1500 X 1350	1150	2500
DW7	1500 X 1350	1150	2500
TOWER E
STILT/PODIUM FLOOR PLAN


ELEVATION - A

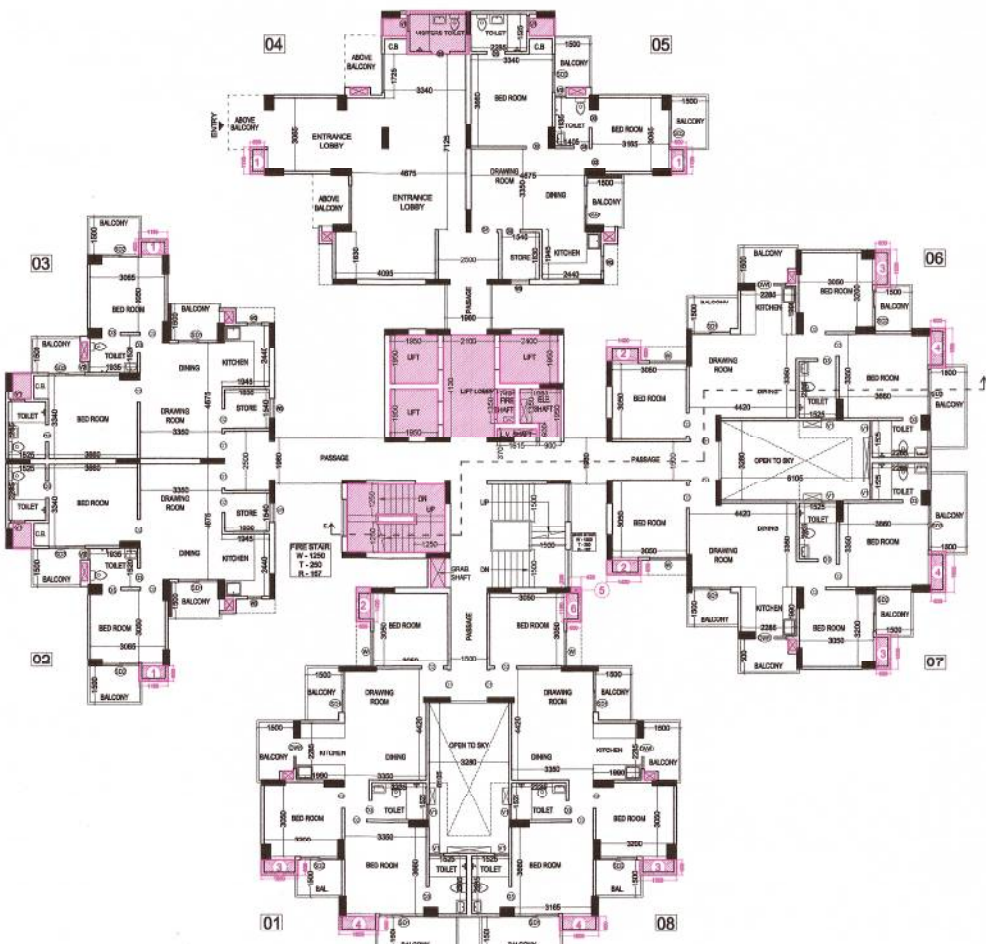

TOWER - E
1st FLOOR PLAN



TOWER - E
2nd TO 17th FLOOR PLAN

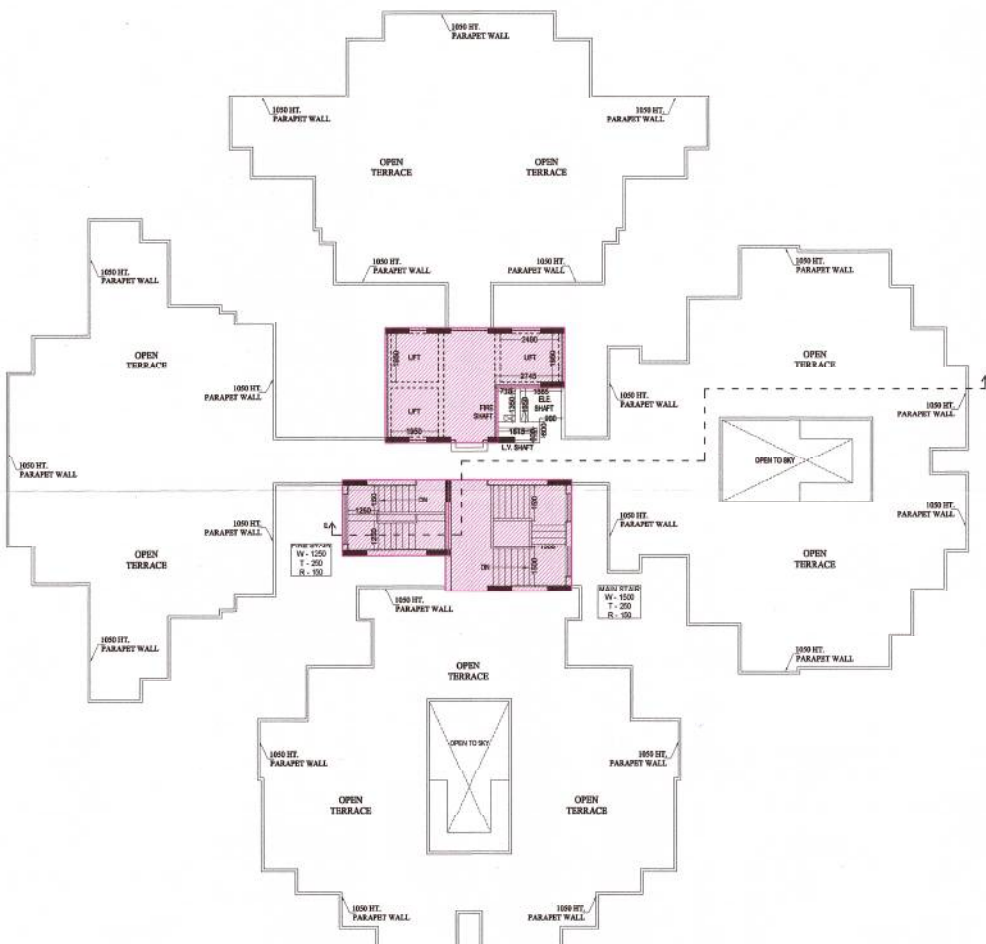

TOWER - E
TERRACE PLAN





PROJECT :
 GAYATRI AURA
 GROUP HOUSING AT PLOT
 NO.-GH-11, SEC.-01 GREATER NOIDA
 BUILDERS & PROMOTER :-
 M/S GAYATRI HOSPITALITY &
 REALCON LTD.
 DRAWING TITLE :- TOWER - E
 STILT/PODIUM TO 17th FLOOR PLAN
 TERRACE PLAN

ARCHITECTS :
 Synergy Designers International
 B - 34, SECTOR-67, NOIDA
 PH : +91 9711633717, 16, 18 & 20
 MO : 9811673369, 9811336231
 e-mail : spacesd@gmail.com, www.spacedd.com

DRAWN BY :- SANJAY
 CHECKED BY :- VISHAL
 SCALE : 1 : 150
 DATED :-

OWNER'S SIGN

DRG.NO. - 22

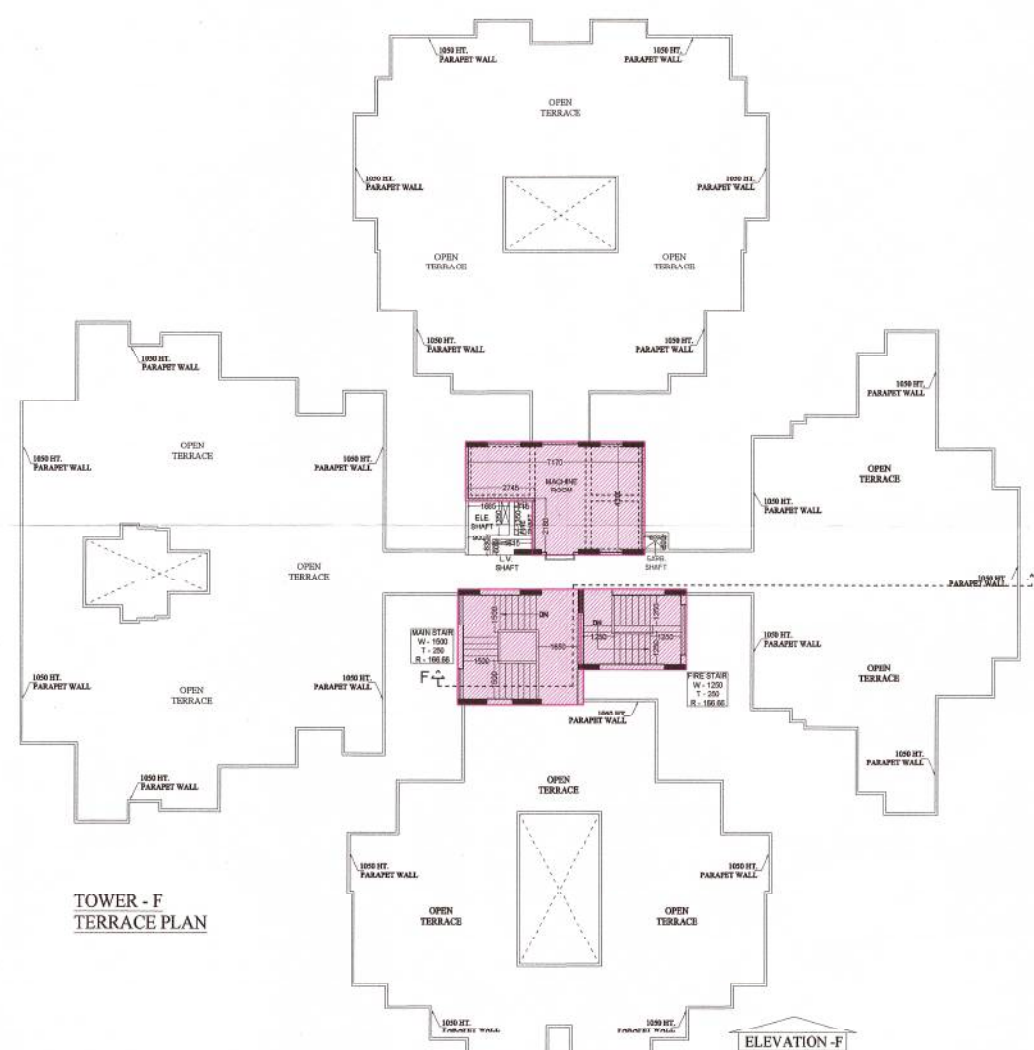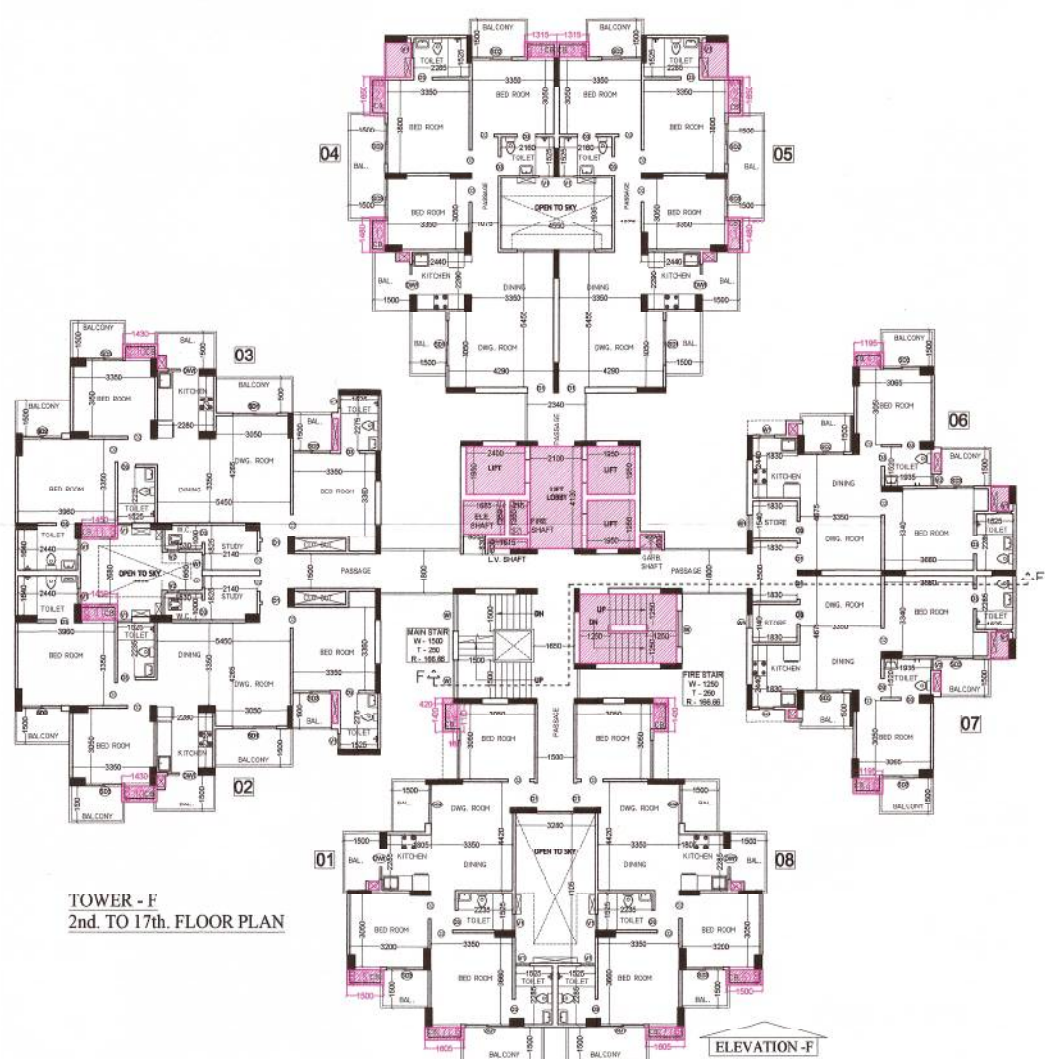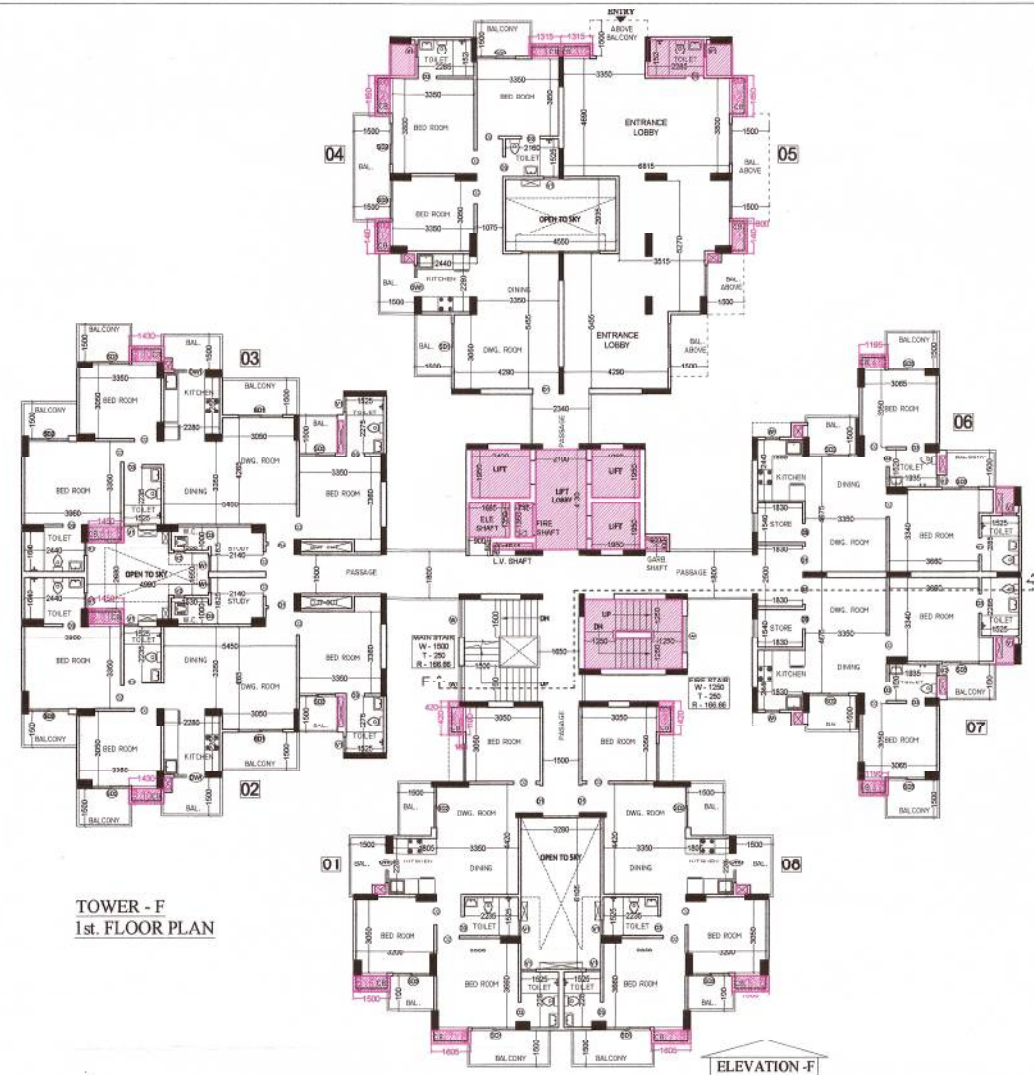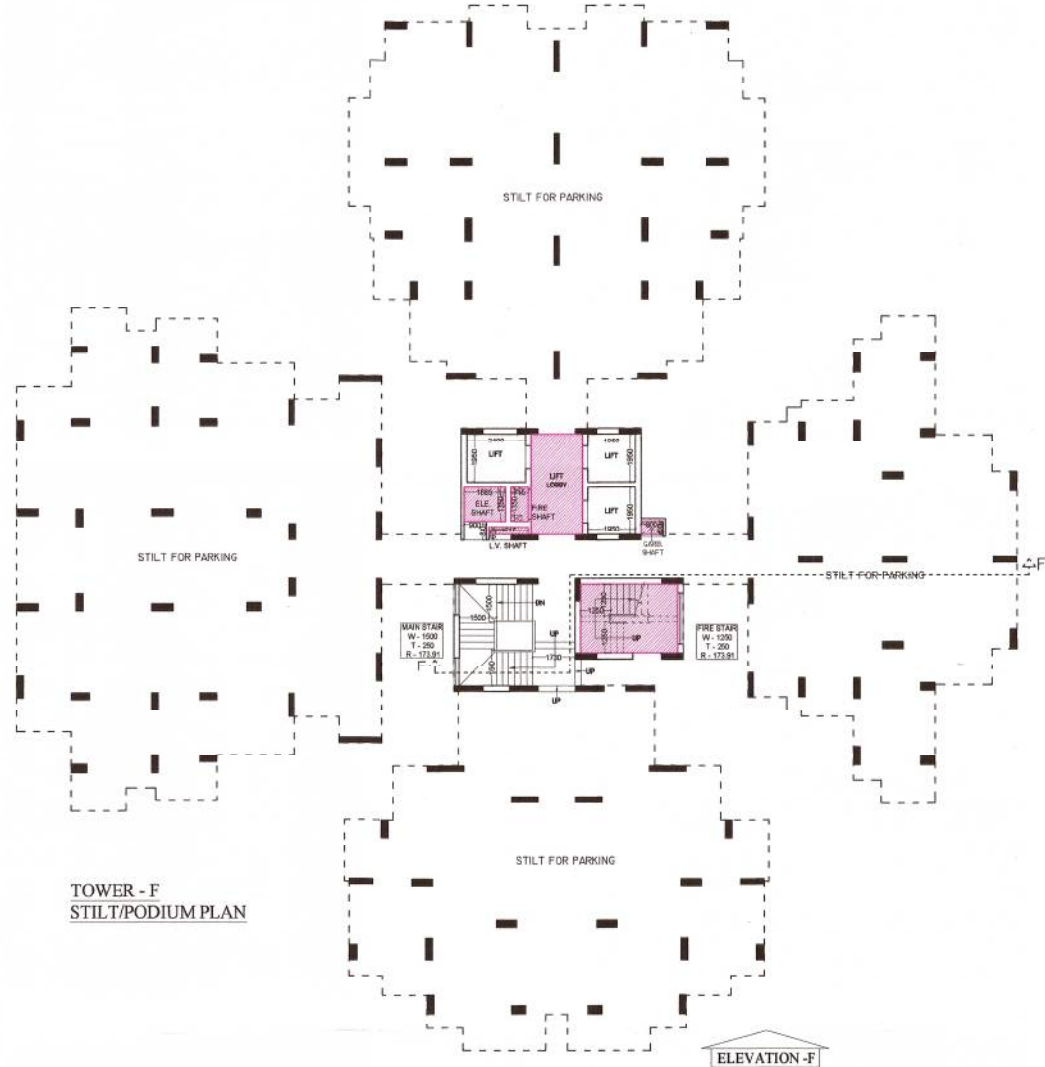

DOOR & WINDOW SCHEDULE			
TYPE	SIZE	UFA LVL.	LINTEL LVL.
D1	1050 X 2500	2500	2500
D2	900 X 2500	2500	2500
D3	750 X 2100	2100	2100
DW1	1250 X 1350	1150	2500
SD1	1800 X 2500	2500	2500
SD2	1600 X 2500	2500	2500
SD3	1500 X 2500	2500	2500
W1	1500 X 2050	450	2500
W1	600 X 1350	1150	2500
V1	450 X 1000	1500	2500
V2	600 X 1000	1500	2500

PROJECT :-	GAYATRI AURA GROUP HOUSING AT PLOT NO.-GH-11, SEC. -01 GREATER NOIDA
BUILDERS & PROMOTER :-	M/S GAYATRI HOSPITALITY & REALCON LTD.

DRAWING TITLE :- TOWER -F
STILT/PODIUM TO 17th. FLOOR PLAN
TERRACE PLAN

 ARCHITECTS :
Space Designers International
B - 34, SECTOR-67, NOIDA
PH : +91 9711833717, 18.19 & 20
Mob: 9811070399, 9811336231
e-mail : spacedi@gmail.com, www.spacedi.com

DRAWN BY :- SANJAY	CHECKED BY :- VISHAL	SCALE 1 : 150	DATED :-
-----------------------	-------------------------	------------------	----------




17





18/

ARCHITECT


Greater Noida Industries
 7/8 APPR. No. 142
 Valid up to Date 16/12/2018
 Con. Manager
 (Png. & Auth.)
 SIA (Png.)
 16/12/2018

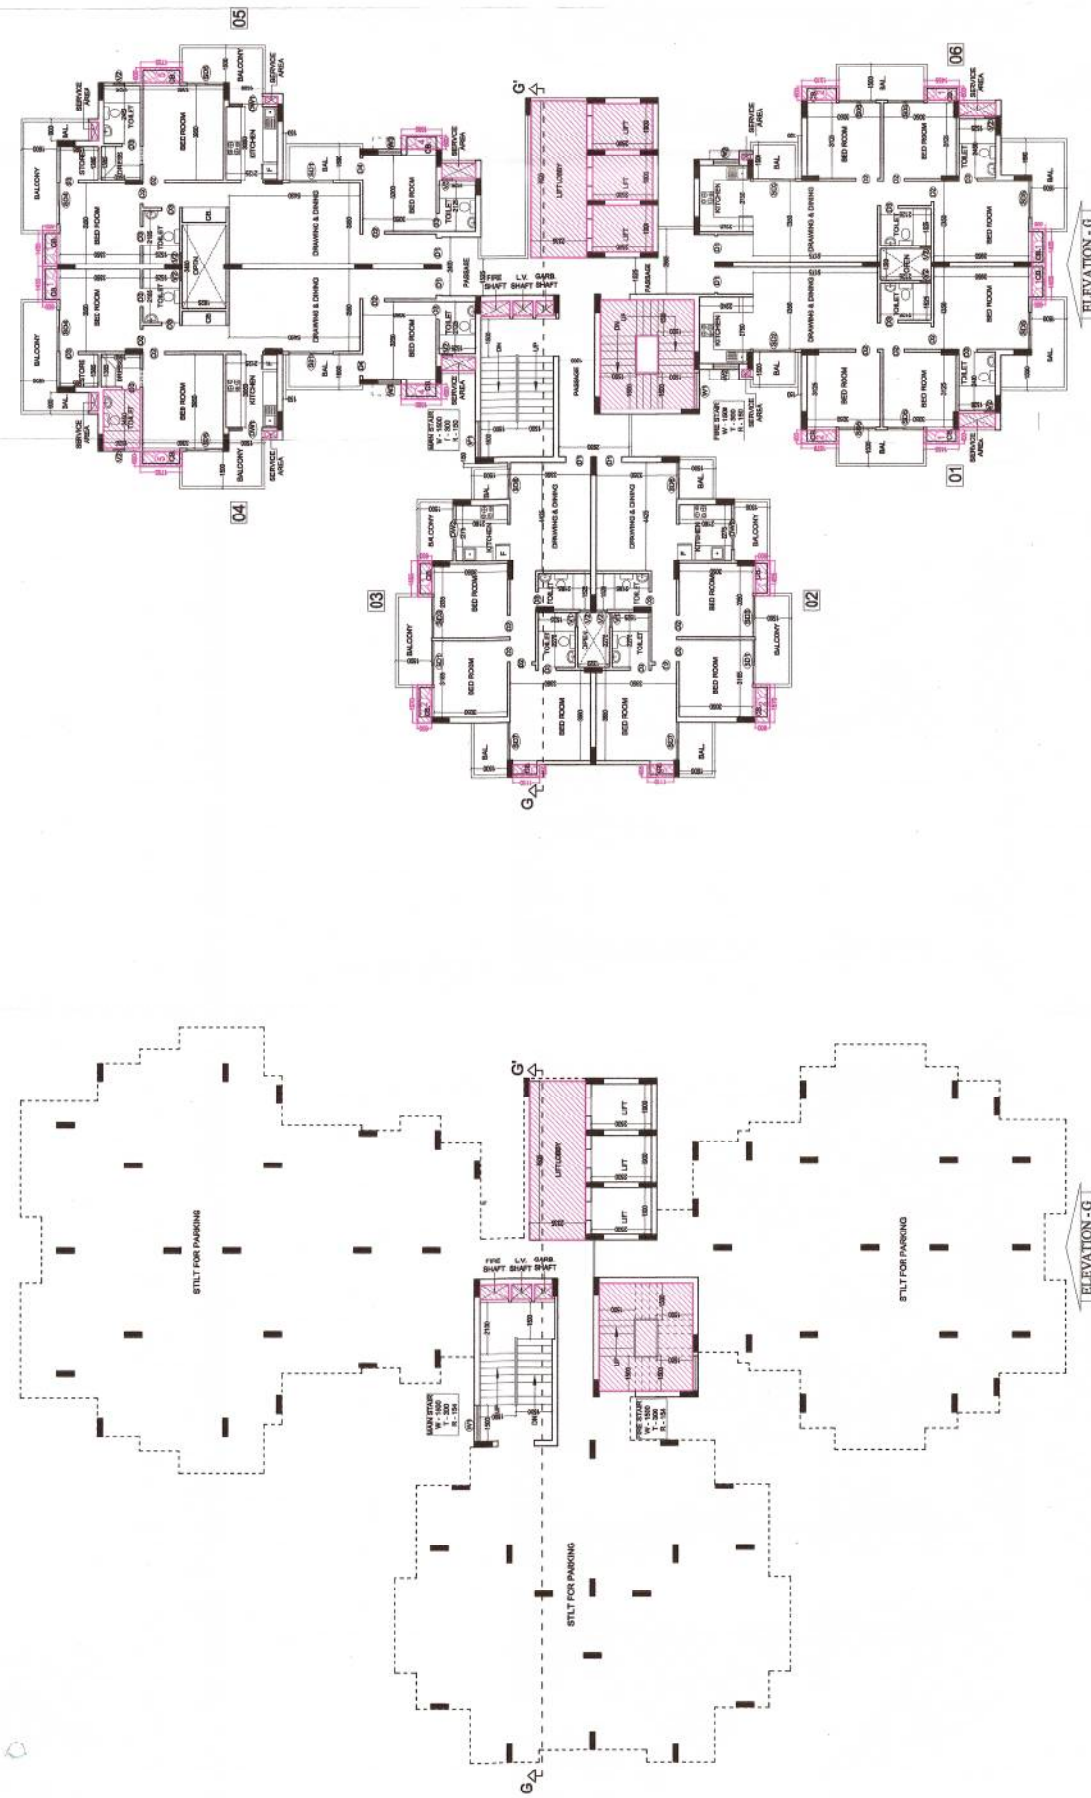

TOWER-G
 STILT/PODIUM FLOOR PLAN
 ELEVATION - G

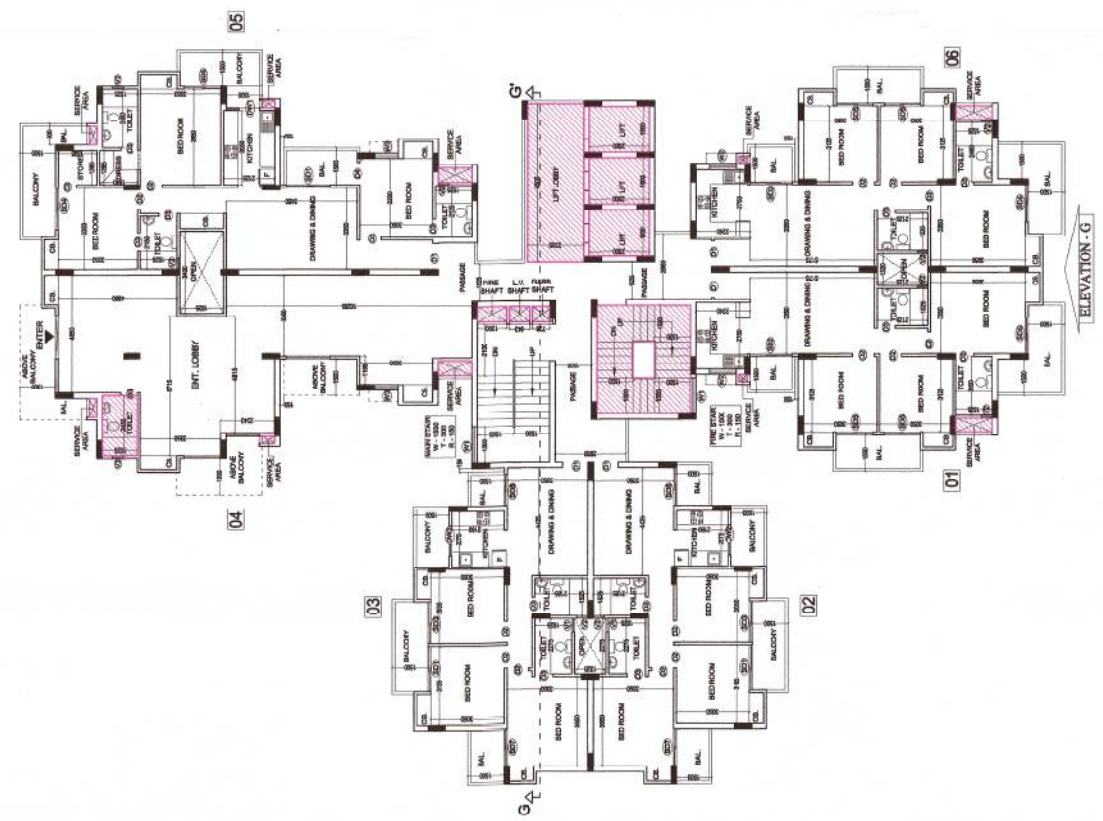

TOWER-G
 1st FLOOR PLAN
 ELEVATION - G

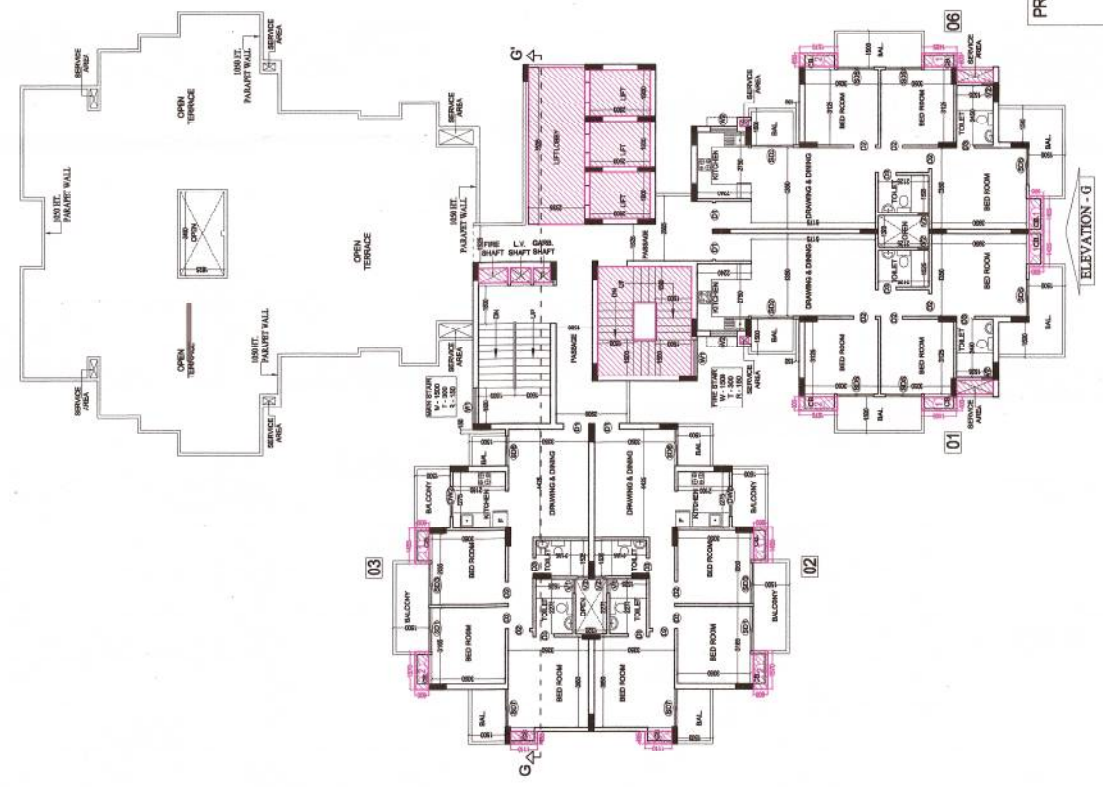

TOWER-G
 2nd. TO 22nd. FLOOR
 PLAN
 ELEVATION - G

DOOR WINDOW SCHEDULE

TYPE	SIZE	CILL LVL	LINTEL LVL
D1	1650 X 2500	—	2600
D2	800 X 2100	—	2100
D3	750 X 2100	—	2100
D4	800 X 2500	—	2600
D5	1500 X 2500	—	2600
D6	1700 X 2500	—	2600
D7	1500 X 2500	—	2600
D8	1500 X 2500	—	2600
 GROUP HOUSING AT PLOT
 NO.-GH-11, SEC.-01 GREATER NOIDA
 BUILDERS & PROMOTER :-
 M/S GAYATRI HOSPITALITY &
 REALCON LTD.

DRAWING TITLE :- TOWER - G

STILT/PODIUM TO 23rd. FLOOR PLAN


ARCHITECTS :-
 Space Designers International
 B - 34, SECTOR-67, NOIDA
 PH: +91 971 6837 71513 & 20
 Mob: 9911070386, 9911330281
 E-mail: sdiarchitect@gmail.com, www.sdiarchitect.com

DRAWN BY :- CHECKED BY :-
 SANJAY VIS-HAL SCALE 1 : 150 DATED :-


ARCHITECT'S SIGN
 OWNER'S SIGN

DRG. NO. - 29

Greater Noida Industrial
 266 APPROVED 16/12/2012
 Vide Letter No. 1142 Dated 16/12/2012
 Valid up to Date 5 Years
 Nirmal
 D.G.M.
 (Plng. & Arch.)
 Asstt. Arch.
 Gen. Manager
 (Plng. & Arch.)
 S.M. (Plng.)

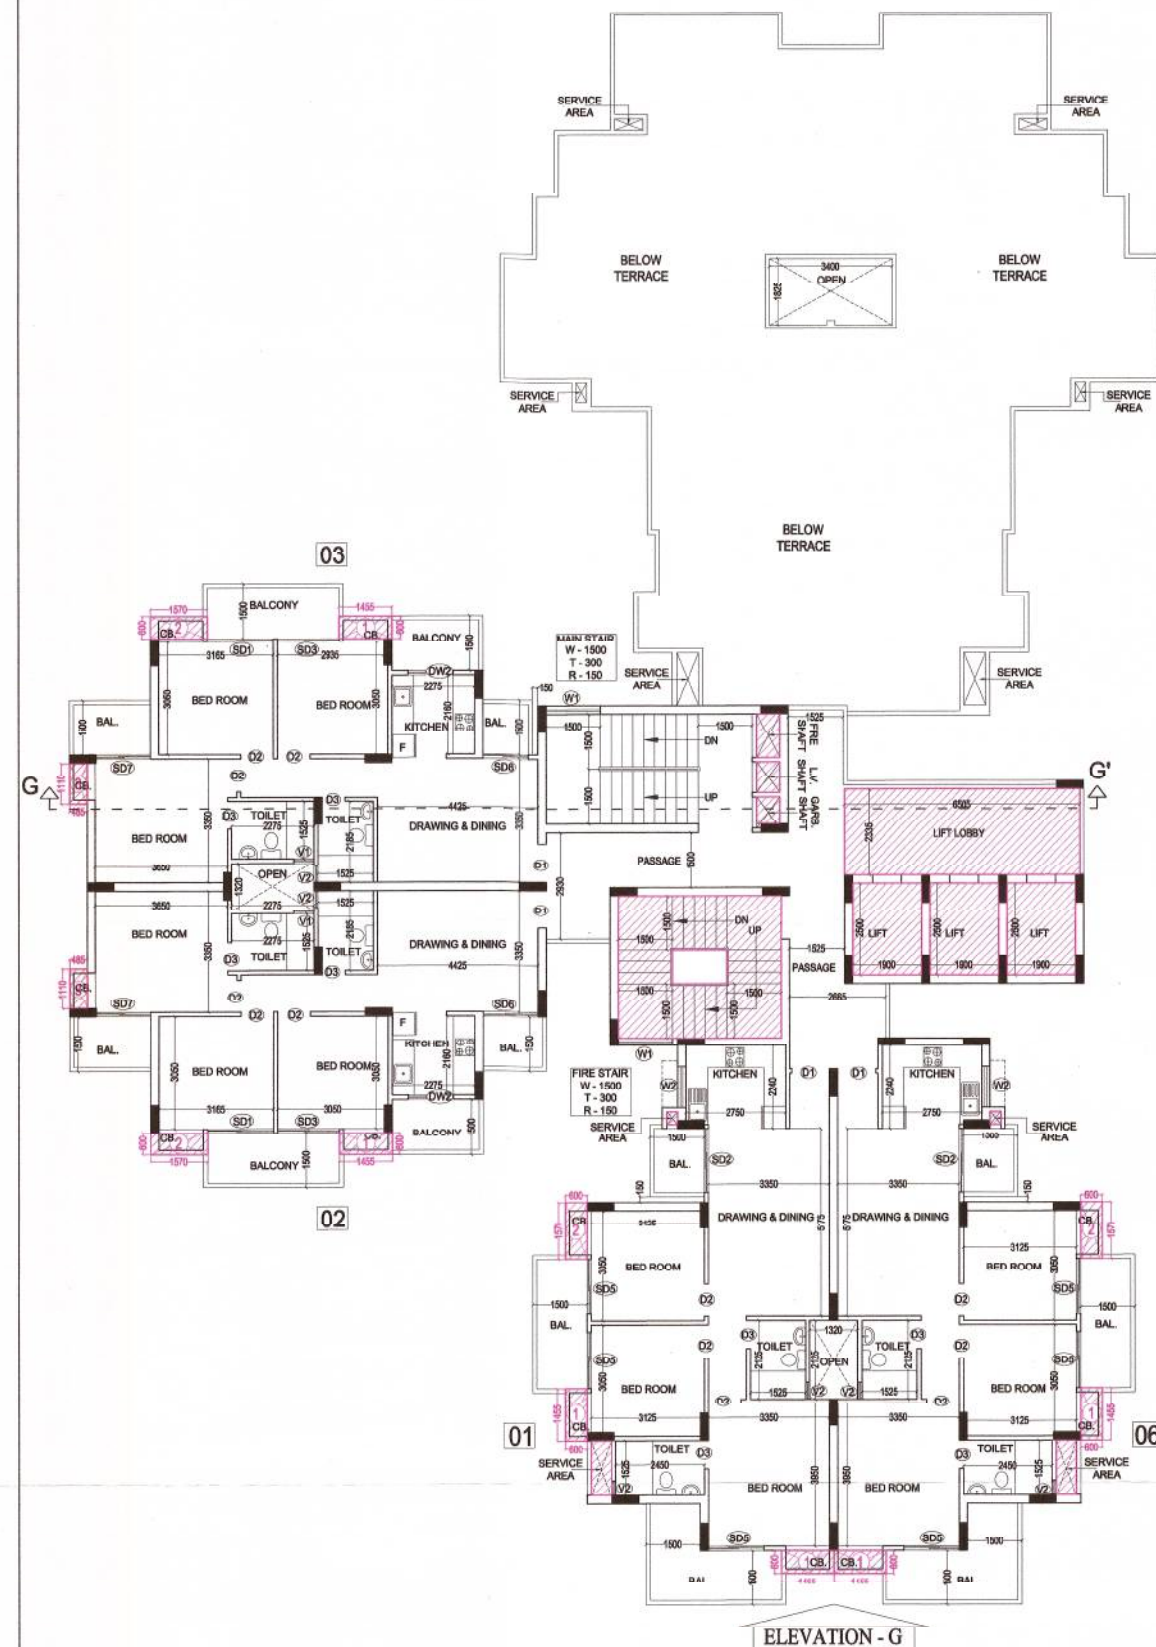

TOWER-G
 24th. & 25th. FLOOR PLAN

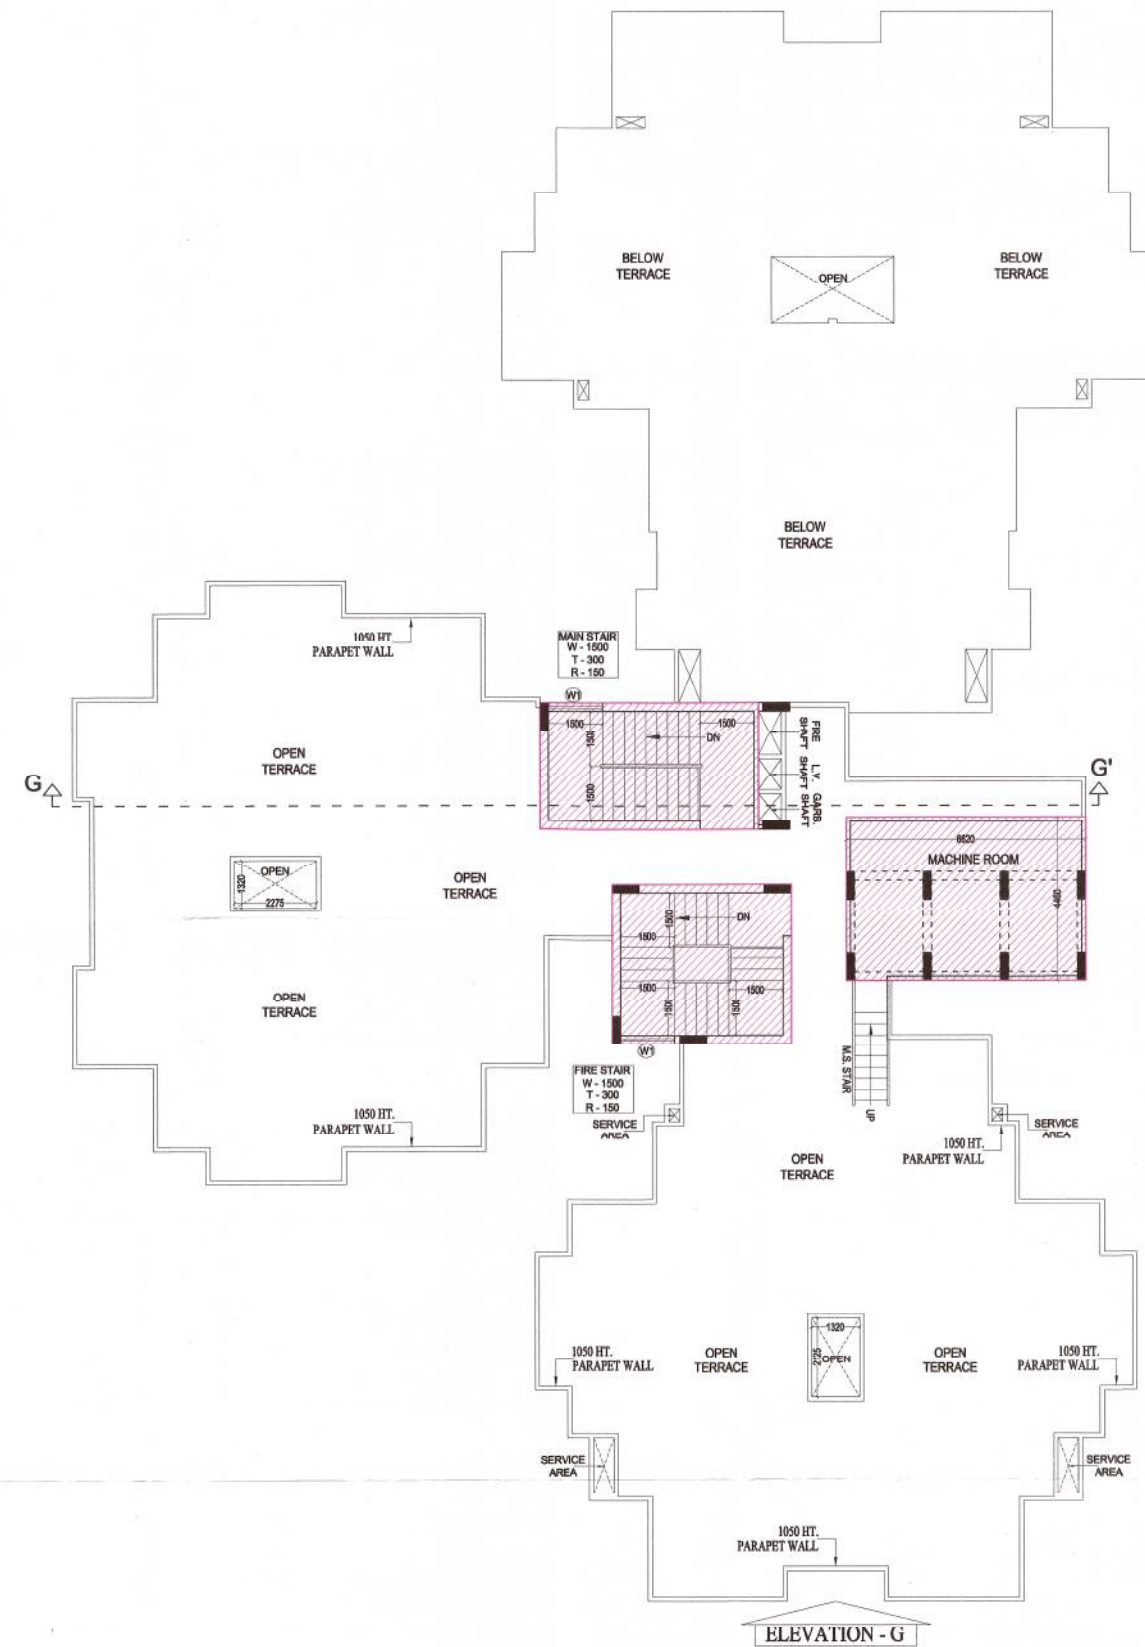

TOWER-G
 TERRACE PLAN

PROJECT :-
 GAYATRI AURA
 GROUP HOUSING AT PLOT
 NO.-GH-11, SEC.-01 GREATER NOIDA
 BUILDERS & PROMOTER :-
 M/S GAYATRI HOSPITALITY &
 REALCON LTD.

DRAWING TITLE :- TOWER - G

24th. & 25th. FLOOR PLAN
 TERRACE PLAN





ARCHITECTS :-
 Space Designers International
 B - 34, SECTOR-67, NOIDA
 PH : +91 9711633717, 18, 19 & 20
 Mob: 9811070399, 9811336231
 e-mail : spacesdi@gmail.com, www.spacesdi.com

DRAWN BY :- CHECKED BY :- SCALE DATED :-
 SANJAY VISHAL 1 : 100

OWNER'S SIGN

ARCHITECT'S SIGN.

DRG.NO. - 30

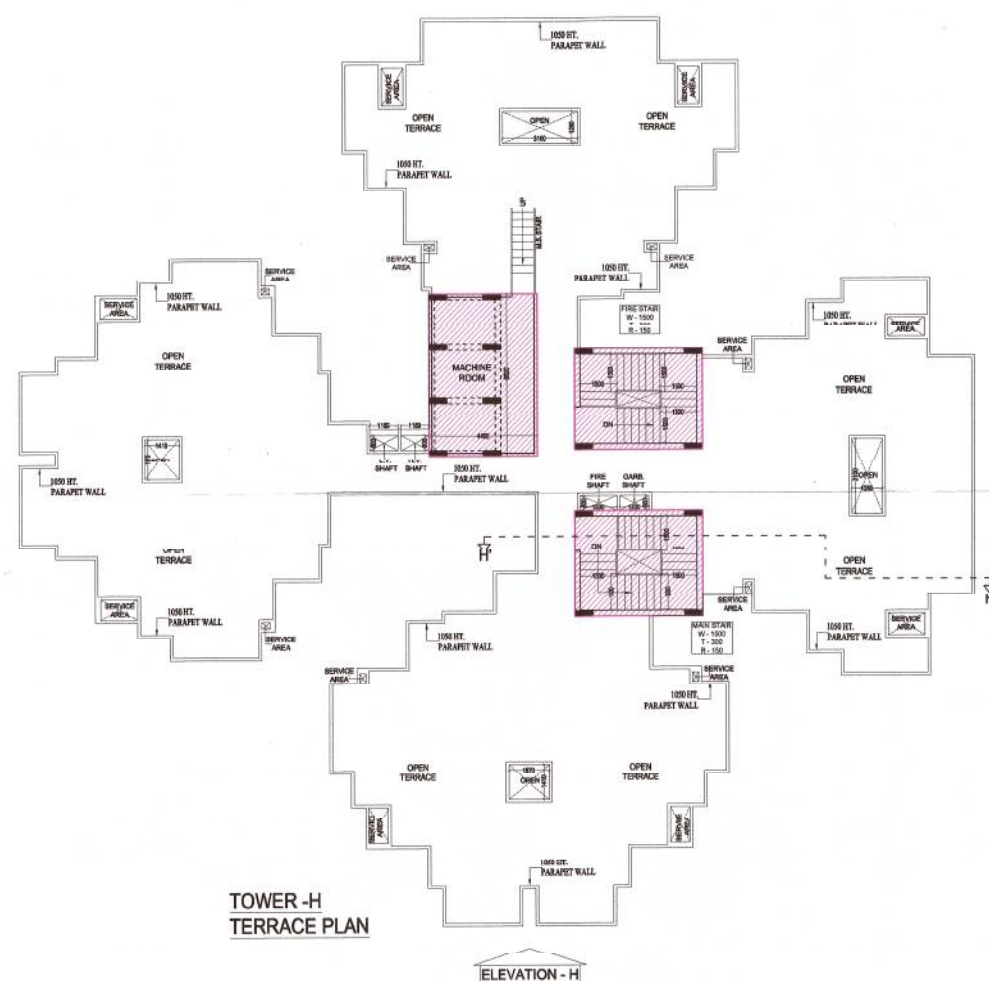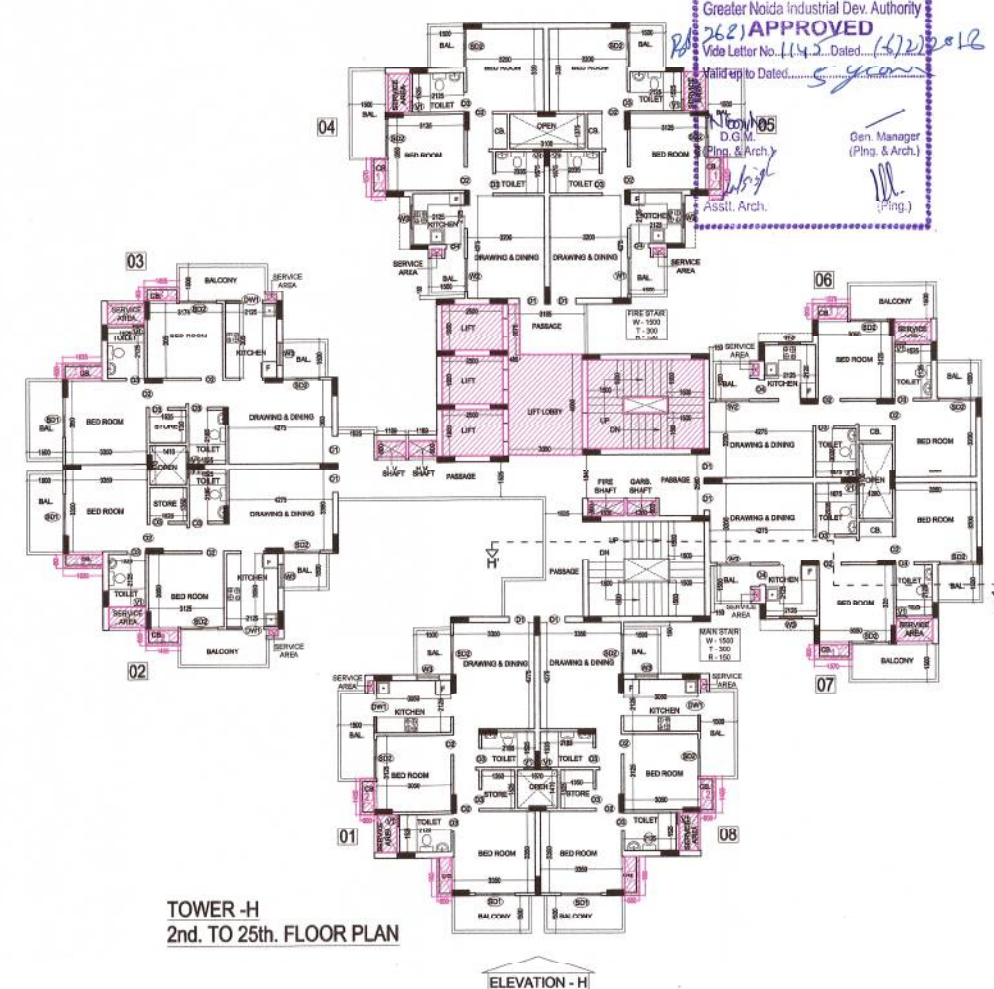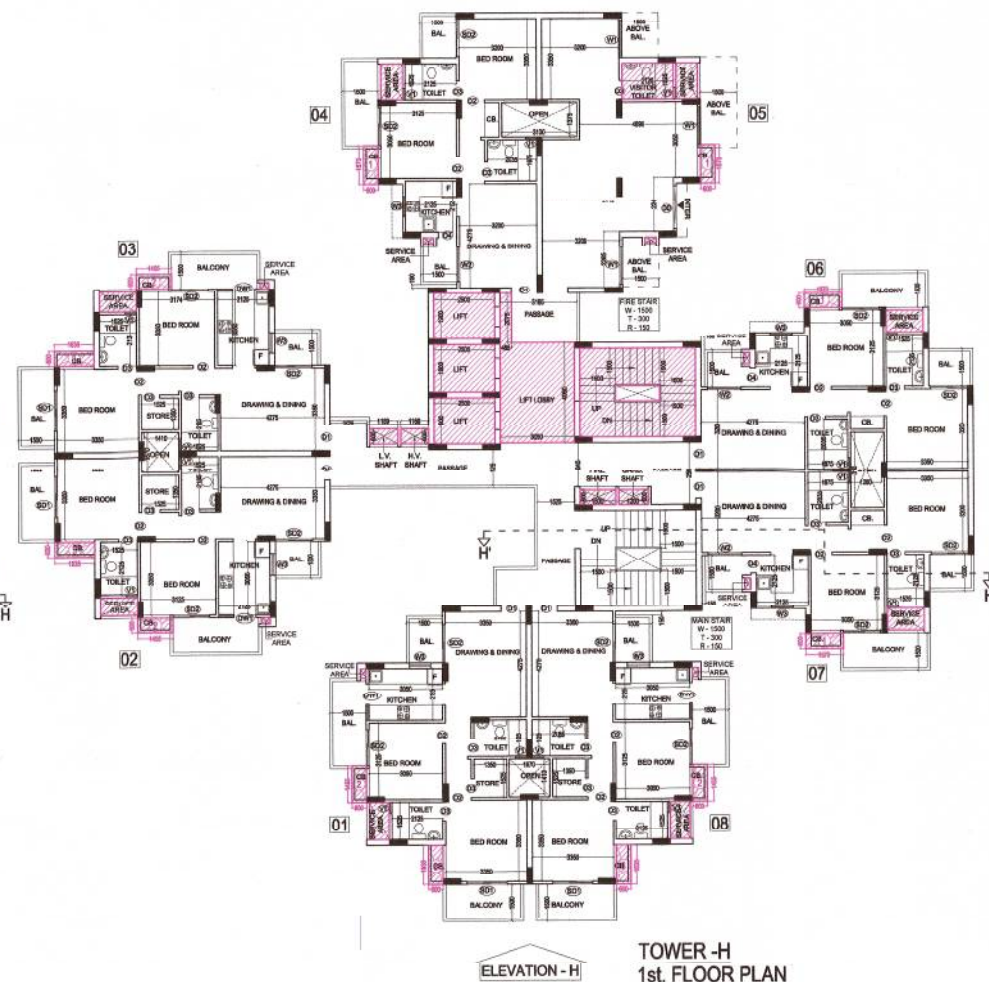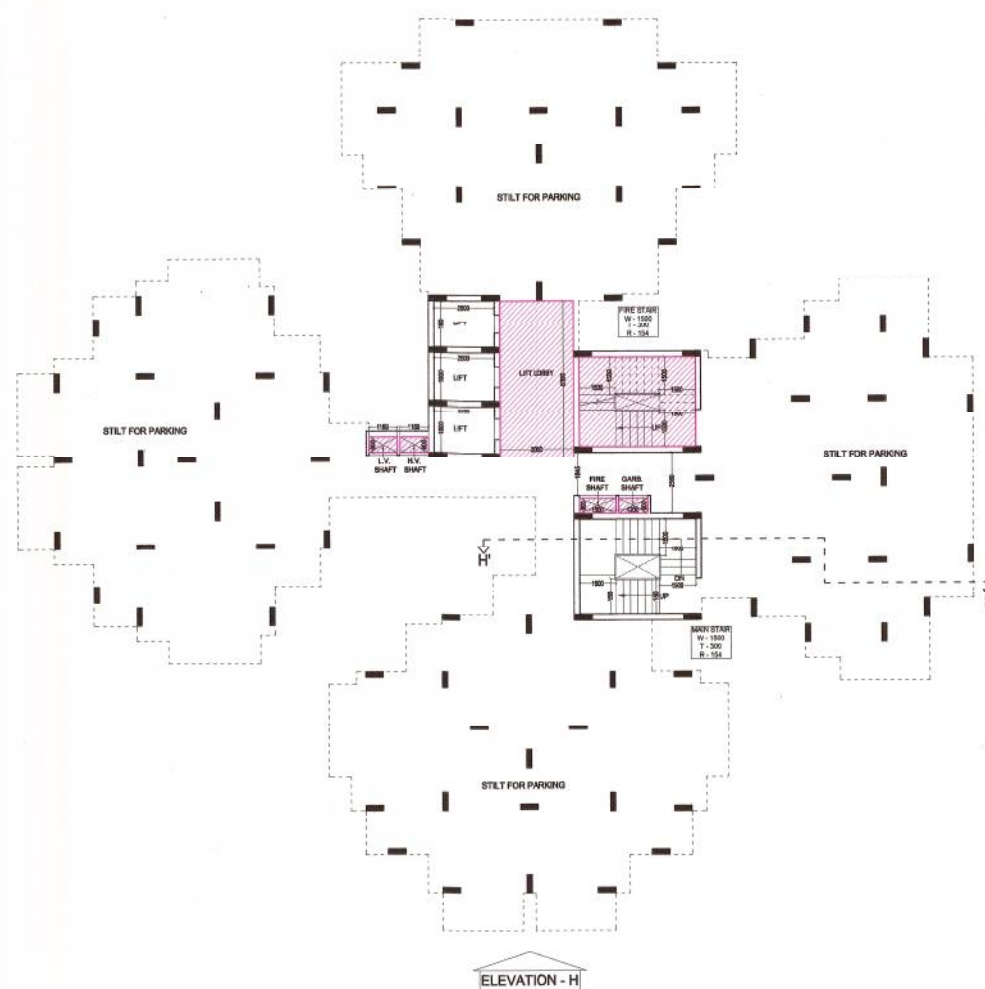

TYPE	SIZE	CILL LVL.	LINTEL LVL.
D1	1050 X 2500	-----	2500
D2	900 X 2100	-----	2100
D3	750 X 2100	-----	2100
D4	750 X 2500	-----	2500
SD1	1650 X 2050	-----	2500
SD2	1525 X 2050	-----	2500
DW1	1525X 2050	1150	2500
W1	1500 X 1350	1150	2500
W2	1380 X 1350	1150	2500
W3	900 X 1350	1150	2500
V1	450 X 1000	1500	2500

PROJECT :- GAYATRI AURA GROUP HOUSING AT PLOT NO.-GH-11, SEC.-01 GREATER NOIDA
BUILDERS & PROMOTER :- M/S GAYATRI HOSPITALITY & REALCON LTD.

DRAWING TITLE :- TOWER - H


STILT/PODIUM TO 25th, FLOOR PLAN
TERRACE PLAN

 ARCHITECTS:
Space Designers International
B - 34, SECTOR-67, NOIDA
PH: +91 9711633717, 18, 19 & 20
MOB: 98117170299, 9811712602, 9711633717
e-mail: spacedsi@gmail.com, www.spacedsi.com


DRAWN BY :- SANJAY	CHECKED BY :- VISHAL	SCALE 1 : 150	DATED :-
-----------------------	-------------------------	------------------	----------

OWNER'S SIGN _____


ARCHITECT'S SIGN
DRG NO. —

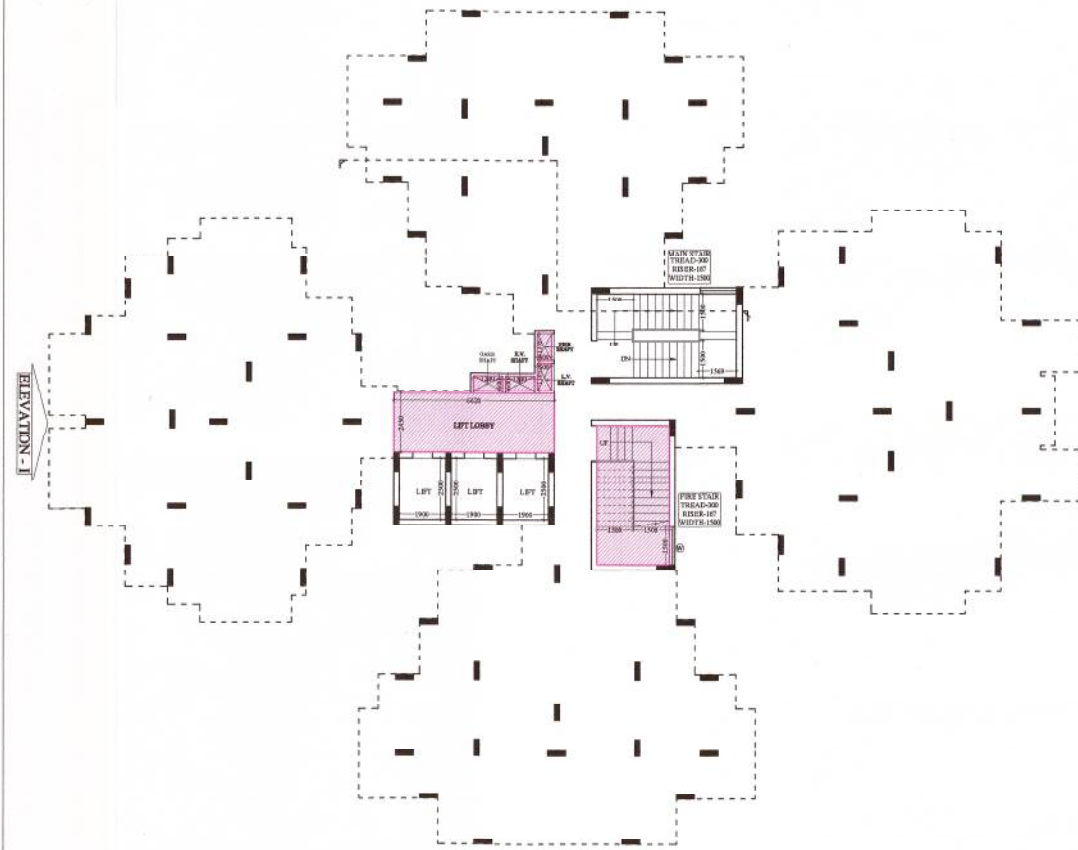


TOWER - I
STILT/GROUND FLOOR PLAN

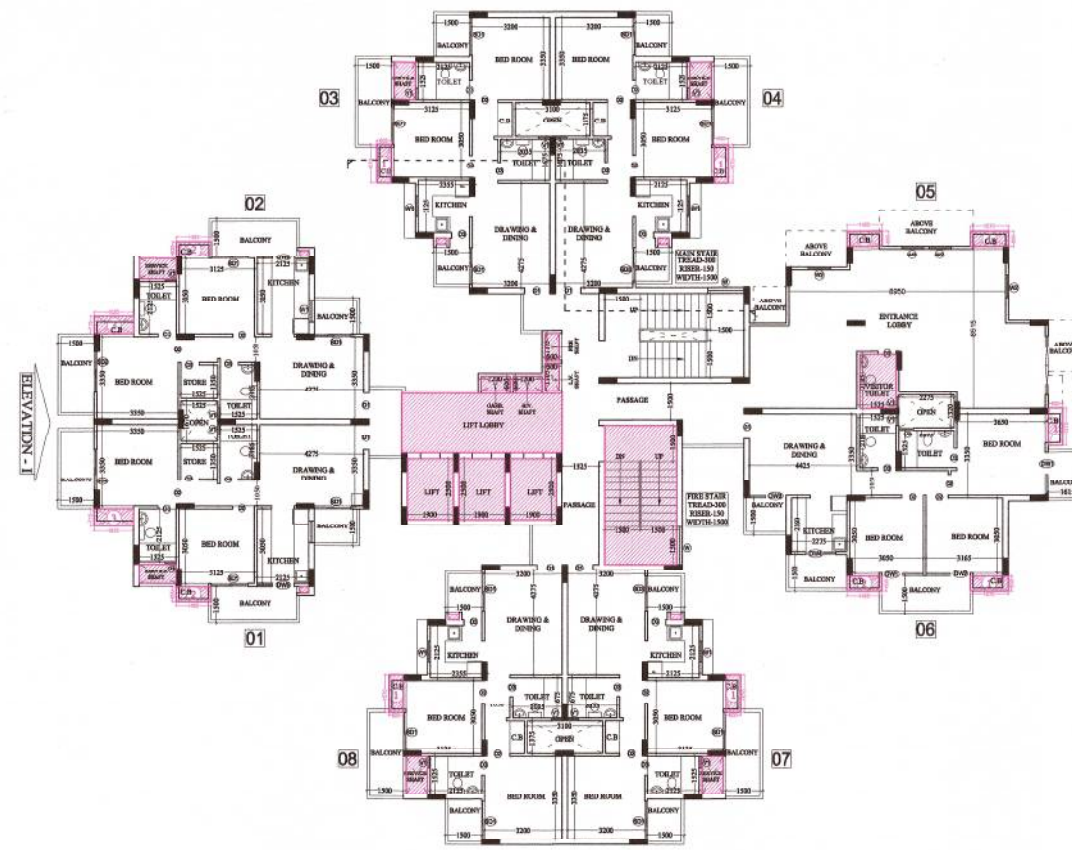

TOWER - I
1st. FLOOR PLAN

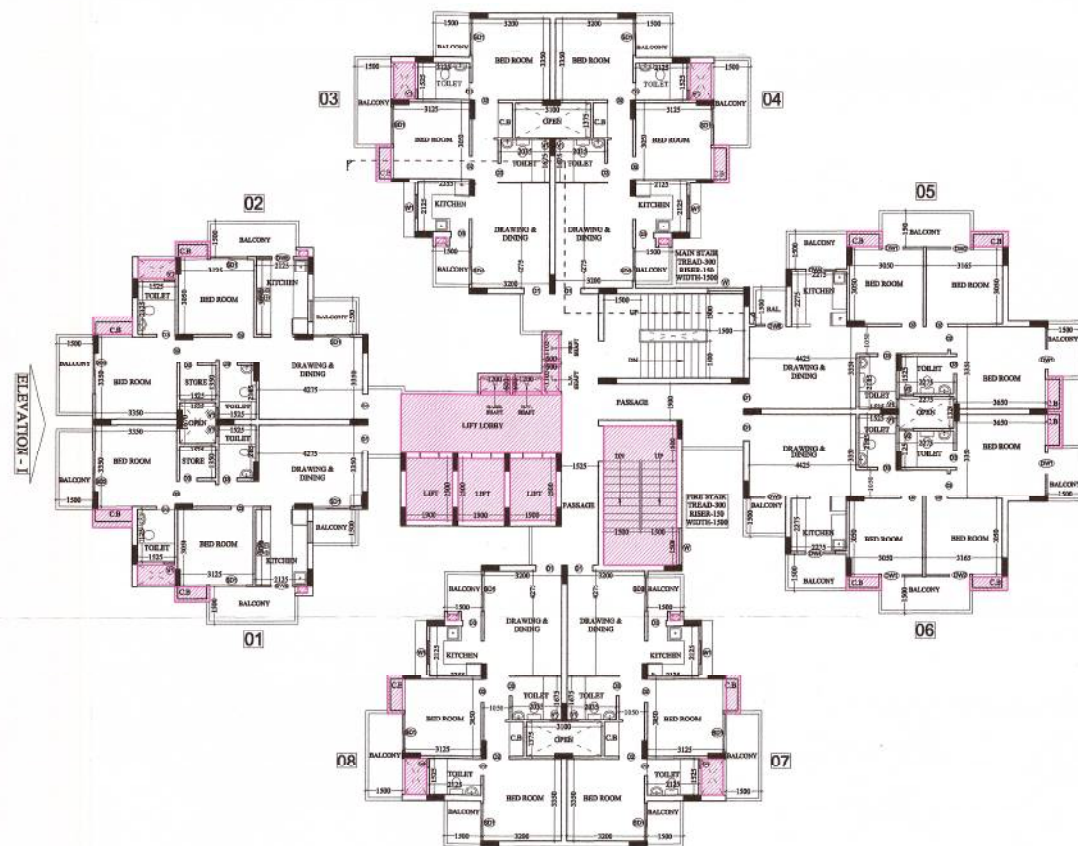

TOWER - I
2nd. TO 21st. FLOOR PLAN

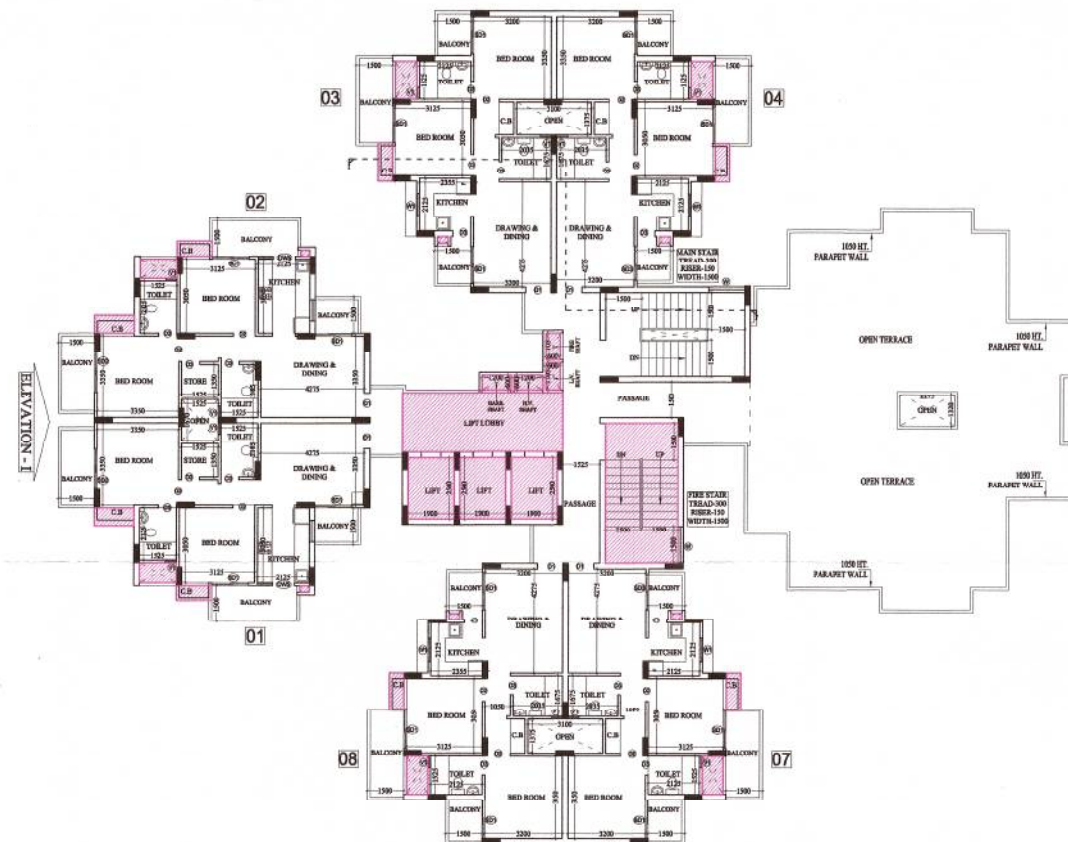

TOWER - I
22nd. FLOOR PLAN

Greater Noida Industrial Dev. **APPROVED**
 Date: 12/11/2018
 Valid up to: 12/11/2020
 Noida
 D.G.M.
 (Png. & Archt.)
 Acct. Archt.


TYPE	SIDE	INTEL. LVL.
D1	1050 X 2500	2500
D2	900 X 2500	2500
D3	750 X 2500	2500
D4	1710 X 2500	2500
D5	1825 X 2500	2500
D6	1500 X 2500	2500
D7	1200 X 2500	2500
D8	1500 X 2500	2500
D9	1500 X 2500	2500
PROJECT :-
 GAYATRI AURA
 GROUP HOUSING AT PLOT
 NO.-GH-11, SEC.-01 GREATER NOIDA
 BUILDERS & PROMOTER :-
 M/S GAYATRI HOSPITALITY &
 REALCON LTD.
 DRAWING TITLE :- TOWER - I
 STILT/GROUND TO 22nd. FLOOR PLAN


ARCHITECTS :-
 Space Designers International
 B - 34, SECTOR-67, NOIDA
 PH: +91 9711833717, 18, 19 & 20
 E-mail: spacedsi@gmail.com, www.spacedsi.com

DRAWN BY :- CHECKED BY :- SCALE 1 : 150 DATED :-
 SANJAY VISHAL

OWNER'S SIGN
 ARCHITECT'S SIGN
 DRG.NO. - 38

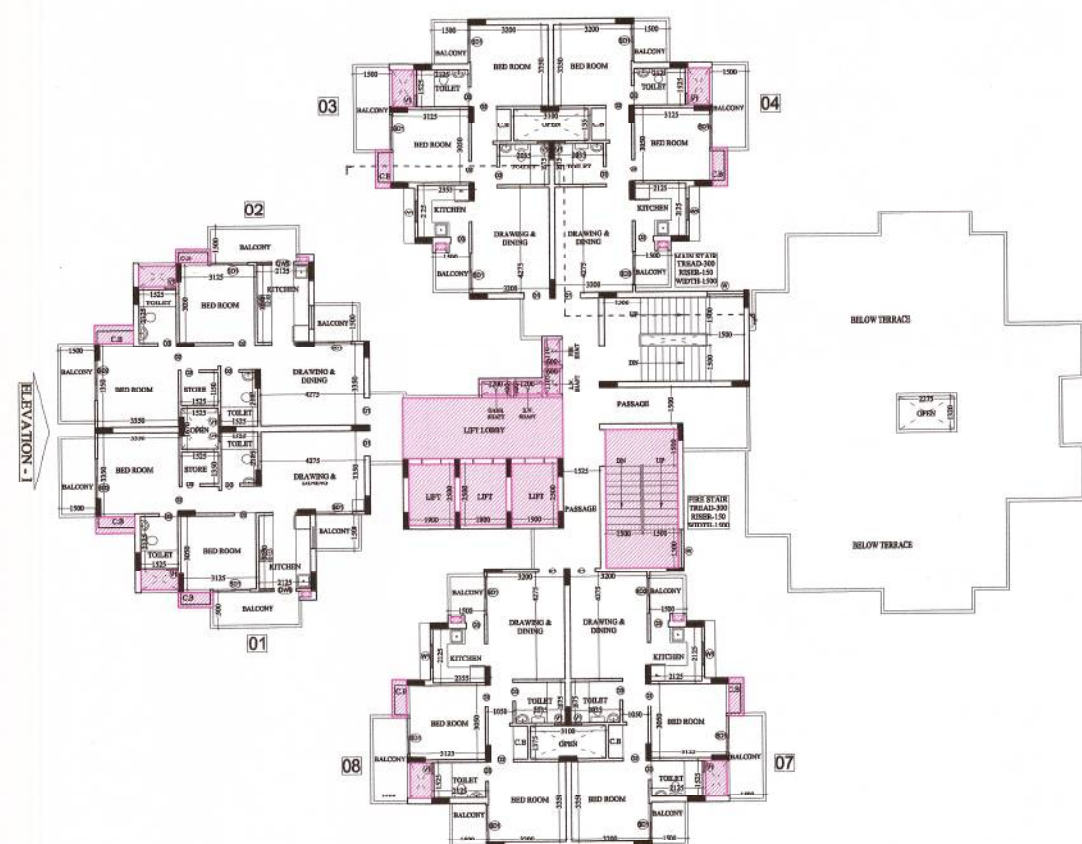

TOWER - I
23rd. FLOOR PLAN

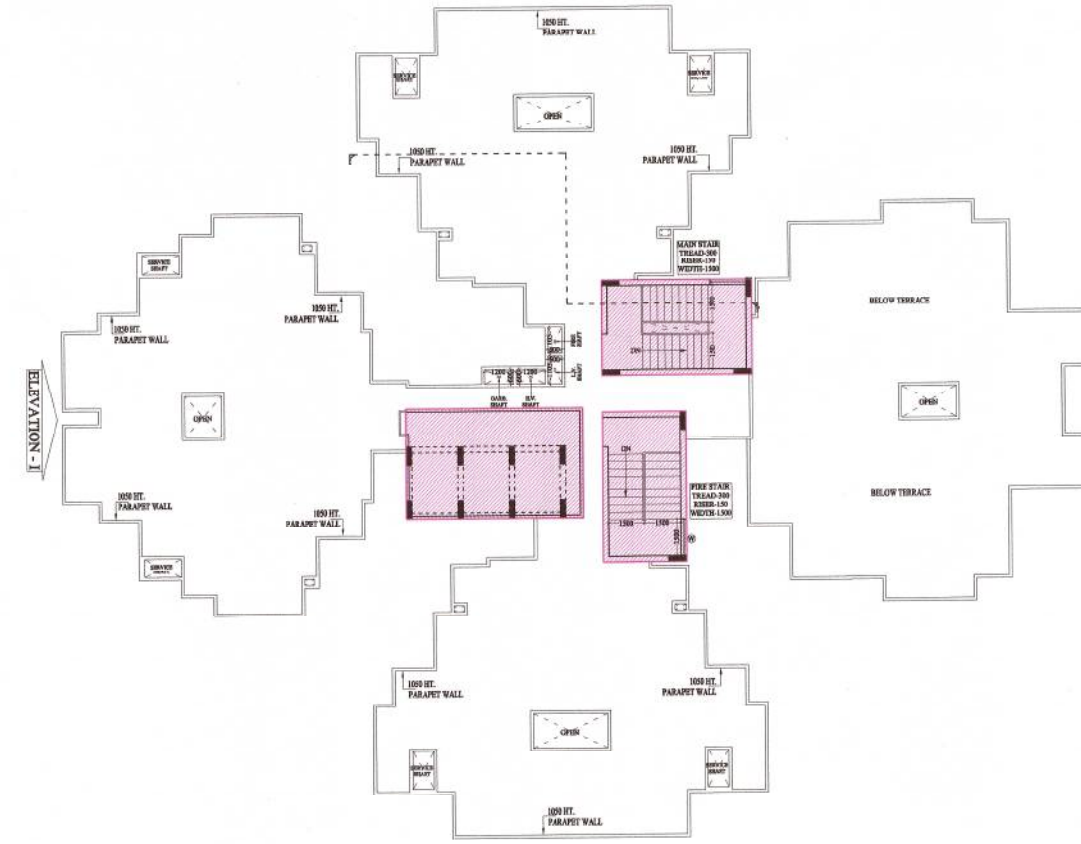

TOWER - I
TERRACE FLOOR PLAN

TOWER - I AREA STATEMENT (IN METER SQUARE)				
S. NO.	PARTICULARS	AREA sq.mt. (NON F.A.R.)	AREA sq.mt. (F.A.R.)	15% FACILITY AREA
1	2	3	4	5
1	BASEMENT			
2	STILT/PODIUM	670.59	49.51	36.08
3	1st FLOOR		564.33	74.54
4	2nd FLOOR		567.67	72.07
5	3rd FLOOR		567.67	72.07
6	4th FLOOR		567.67	72.07
7	5th FLOOR		567.67	72.07
8	6th FLOOR		567.67	72.07
9	7th FLOOR		567.67	72.07
10	8th FLOOR		567.67	72.07
11	9th FLOOR		567.67	72.07
12	10th FLOOR		567.67	72.07
13	11th FLOOR		567.67	72.07
14	12th FLOOR		567.67	72.07
15	13th FLOOR		567.67	72.07
16	14th FLOOR		567.67	72.07
17	15th FLOOR		567.67	72.07
18	16th FLOOR		567.67	72.07
19	17th FLOOR		567.67	72.07
20	18th FLOOR		567.67	72.07
21	19th FLOOR		567.67	72.07
22	20th FLOOR		567.67	72.07
23	21st FLOOR		567.67	72.07
24	22nd FLOOR		427.84	66.70
25	23rd FLOOR		427.84	66.70
26	TERRACE			
27	MAIN STAIR MUMTY			24.16
28	FIRE STAIR MUMTY			21.31
29	MACHINE ROOM			33.13
30	WATER TANK			24.16
31	TOTAL	670.59	12,822.92	179 1788.18

NOTE :-
 TOTAL GROUND COVERAGE OF THE TOWER = TOTAL STILT AREA
 = 756.19 SQ.M
 NET STILT PARKING AREA = TOTAL STILT AREA - (STILT F.A.R. AREA +
 15% FACILITY AREA) = 756.19 - (49.51 + 36.09) = 756.19 - 85.60 = 670.59 SQ.M

PROJECT :-
 GAYATRI AURA
 GROUP HOUSING AT PLOT
 NO.-OH-11, SEC.-01 GREATER NOIDA



BUILDERS & PROMOTER :-
 M/S GAYATRI HOSPITALITY &
 REALCON LTD.

DRAWING TITLE :- TOWER - I
 23rd. FLOOR PLAN
 TERRACE FLOOR PLAN

ARCHITECTS :-
 Space Designers International
 B - 34, SECTOR-67, NOIDA
 Ph : +91 9711623717, 18, 19 & 20
 Mob: 9811070389, 9811326231
 e-mail : spacedesigners@gmail.com, www.spacedesigners.com

DRAWN BY :- CHECKED BY :- SCALE :- DATED :-
 SANJAY VISHAL 1 : 100

OWNER'S SIGN ARCHITECT'S SIGN
 DRG.NO. - 39

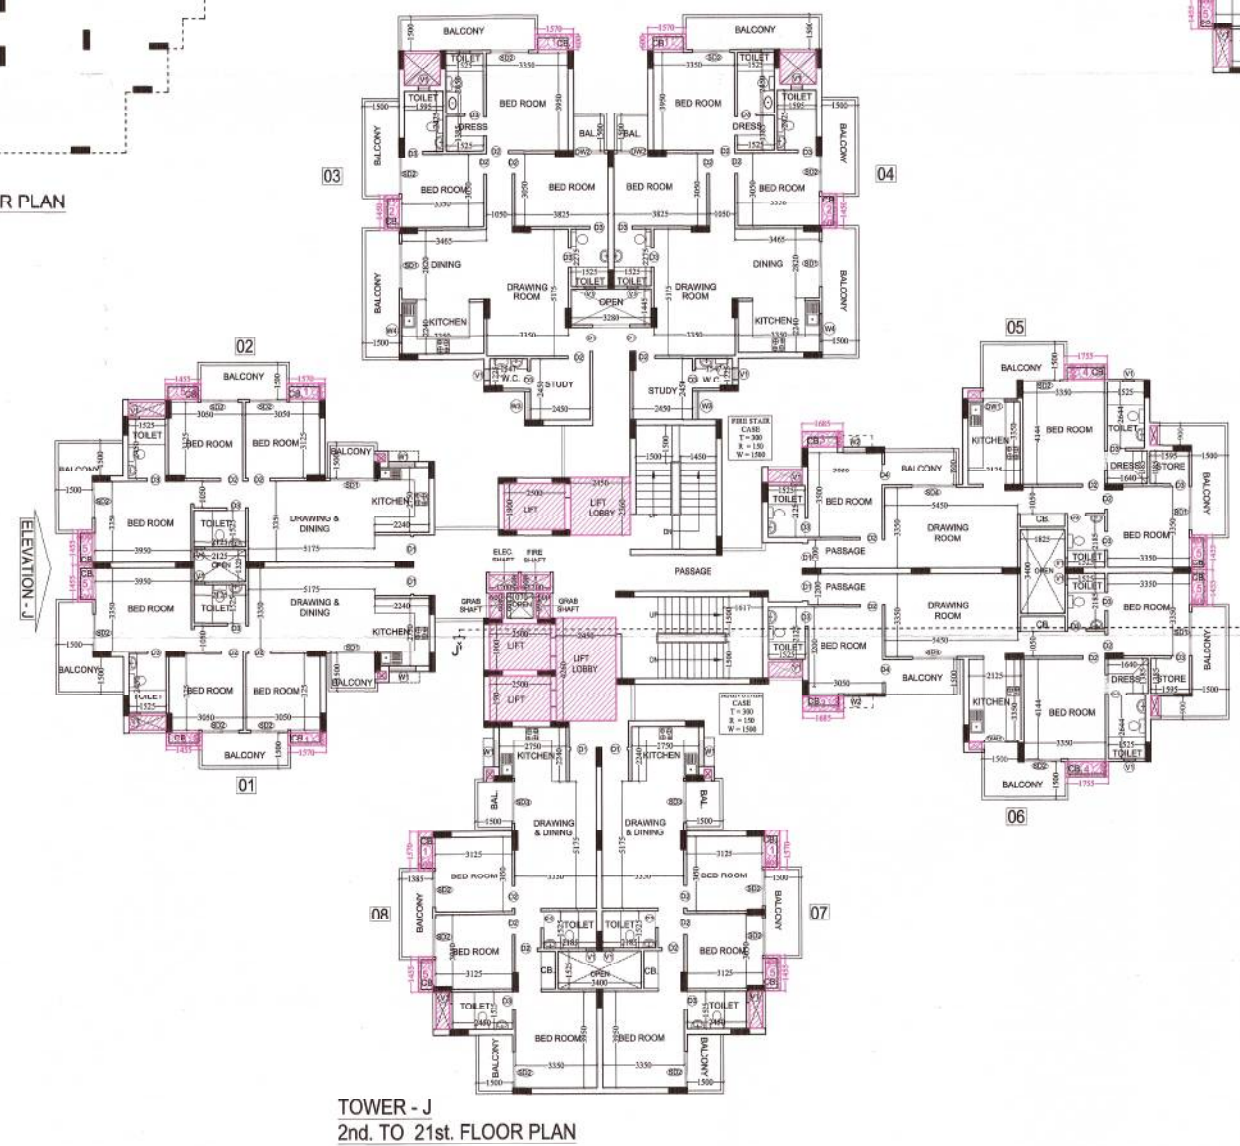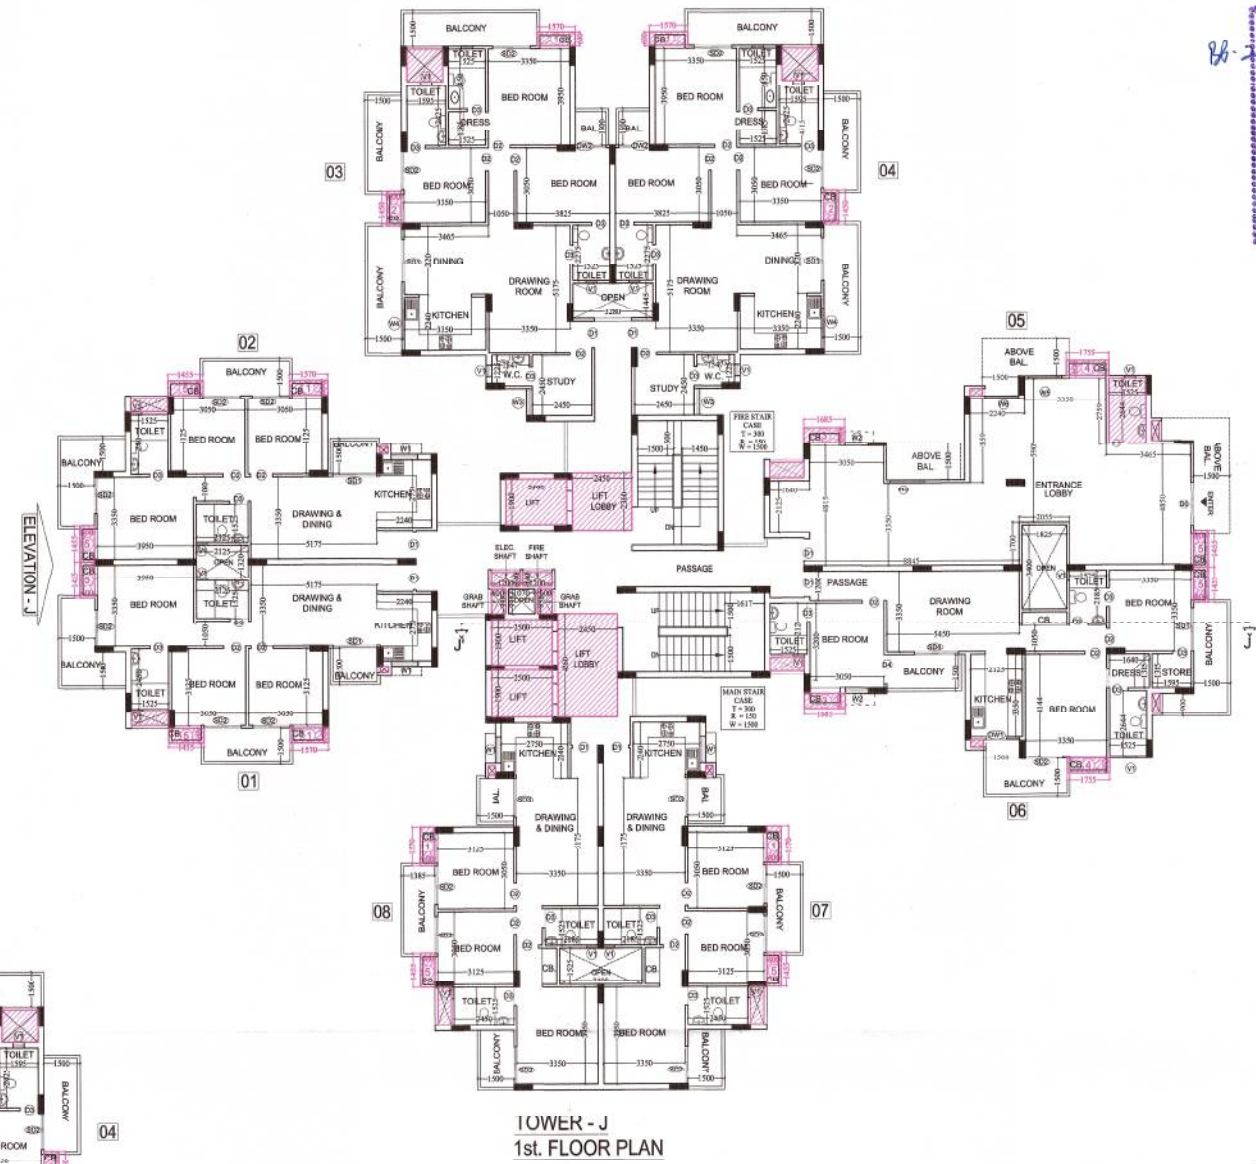

SCHEDULE OF DOOR & WINDOW			
TYPE	SIZE	CILL. LVL.	LINTEL LVL.
D1	1500 X 1400	---	2500
D2	900 X 2100	---	2100
D3	750 X 2100	---	2100
D4	900 X 2500	---	2100
SD1	1800 X 2500	---	2500
SD2	1525 X 2500	---	2500
SD3	1650 X 2500	---	2500
SD4	1825 X 2500	---	2500
FW1	1745 X 1740	---	1740
DW2	1280 X 1600	900	2500
W1	1100 X 1350	1150	2500
W2	960 X 1600	900	2500
W3	1110 X 1600	900	2500
W4	1200 X 1350	1150	2500
W5	1200 X 1350	1150	2500
W6	1200 X 1350	1150	2500
V1	420 X 1000	1800	2400

PROJECT :-
 GAYATRI AURA
 GROUP HOUSING AT PLOT
 NO.-011-11, SEC.-01 GREATER NOIDA
BUILDERS & PROMOTER :-
 M/S GAYATRI HOSPITALITY &
 REALCON LTD.
DRAWING TITLE :- TOWER - J
 STILT/PODIUM TO 21st. FLOOR PLAN


ARCHITECTS:
 Space Designers International
 B - 34, SECTOR-67, NOIDA
 PH: +91 9116337113, 9116337114 & 20
 Mob: 9811070999, 9811336231
 e-mail: spacesdi@gmail.com, www.spacesdi.com

DRAWN BY :- SANJAY
CHECKED BY :- VISHAL
SCALE: 1 : 150
DATED :- 04/08/2018


OWNER'S SIGN
ARCHITECT'S SIGN
 DRG. NO. - 43




TYPE	SIZE	CELL LVL	INTEL LVL
D1	1000 X 2000	---	2500
D2	800 X 2100	---	2100
D3	750 X 2100	---	2100
DW1	6470 X 2050	900	2500
DW2	5905 X 2050	900	2500
DW3	3800 X 1800	900	2500
W1	1200 X 1800	1200	2500
W2	3000 X 1800	1200	2500
V1	450 X 1000	1500	2500

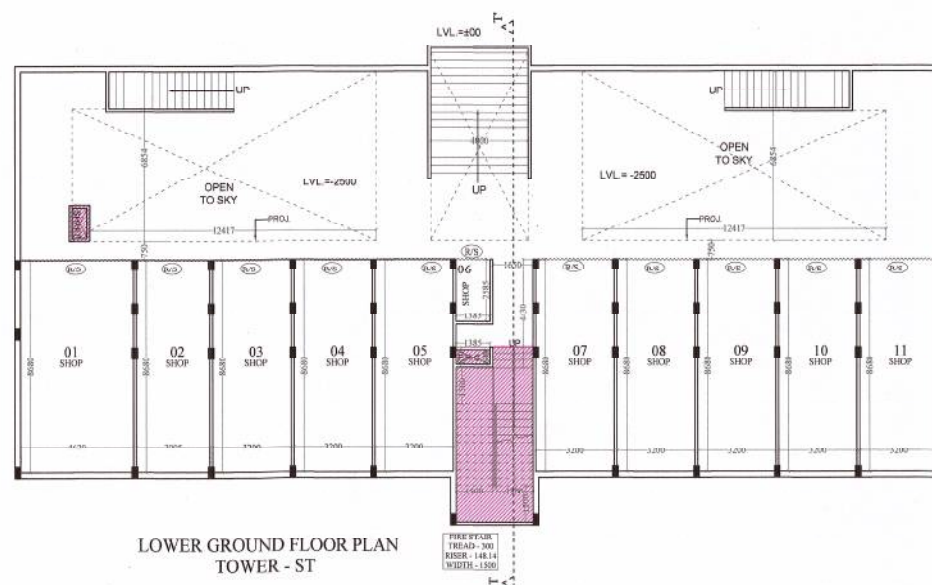

LOWER GROUND FLOOR PLAN
TOWER - ST

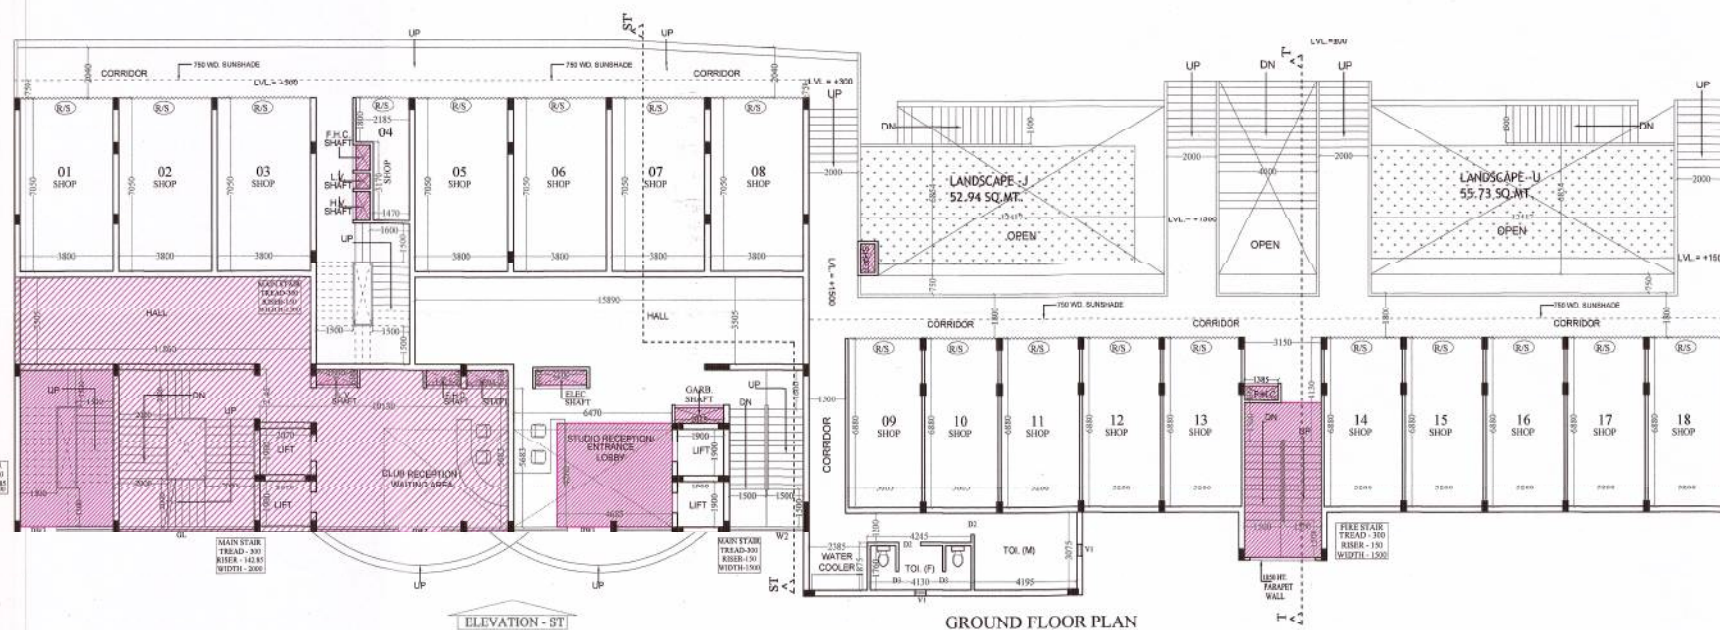

GROUND FLOOR PLAN
TOWER - ST

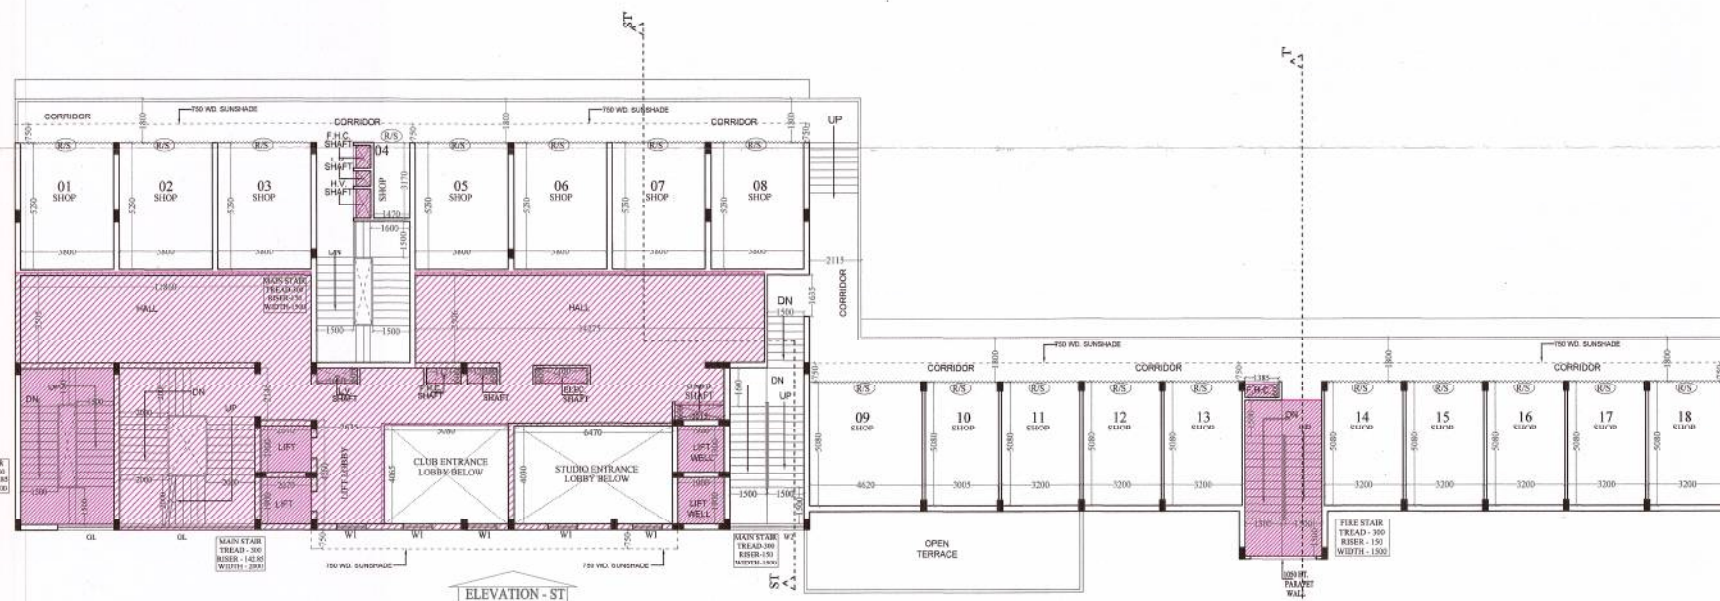

1st. FLOOR PLAN
TOWER - ST







PROJECT :-
 GAYATRI AURA
 GROUP HOUSING AT PLOT
 NO.-GH-11, SEC.-01 GREATER NOIDA
 BUILDERS & PROMOTER :-
 M/S GAYATRI HOSPITALITY &
 REALCON LTD.
 DRAWING TITLE :- TOWER - ST
 LOWER GROUND TO 1st. FLOOR PLAN

ARCHITECTS :-
 Space Designers International
 B - 34, SECTOR-67, NOIDA
 PH : +91 9711633717, 16, 19 & 20
 Mob : 9811070399, 9811336231
 e-mail : spacedi@gmail.com, www.spacedi.com

DRAWN BY :- CHECKED BY :- SCALE DATED :-
 SANJAY VISAL 1 : 150

OWNER'S SIGN
 ARCHITECT'S SIGN
 DRG.NO. - 49

Greater Noida Industrial Dev. Authority
 APPROVED
 Valid up to Date 11/12/2012
 D.G.M. (Png & Arch)
 Gen. Manager (Png & Arch)
 S.M. (Png)

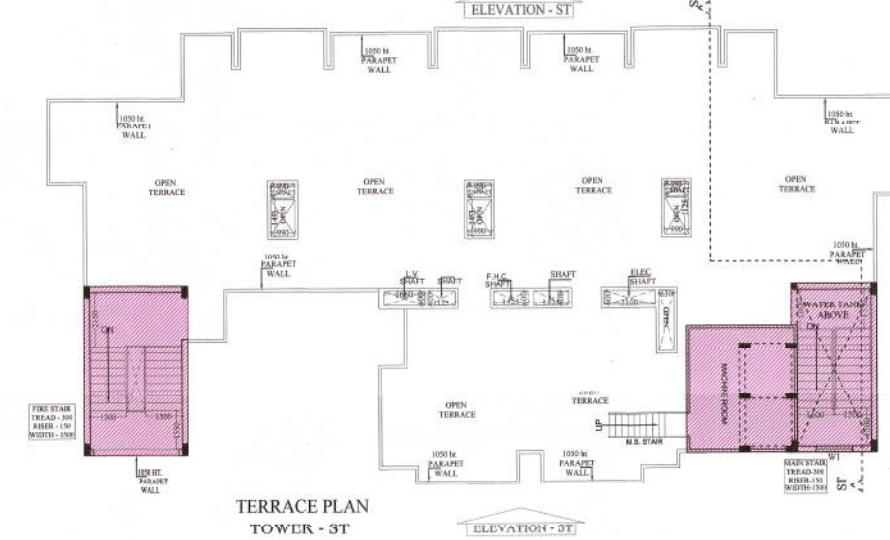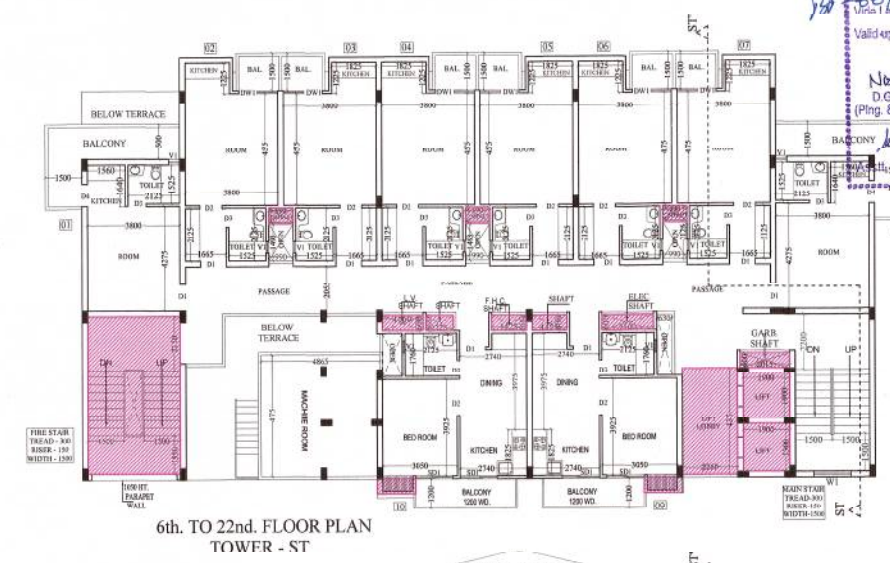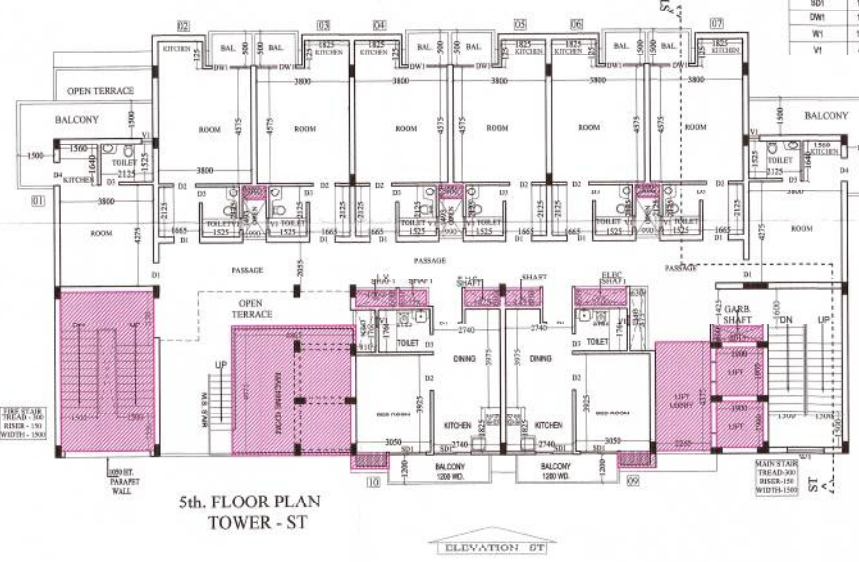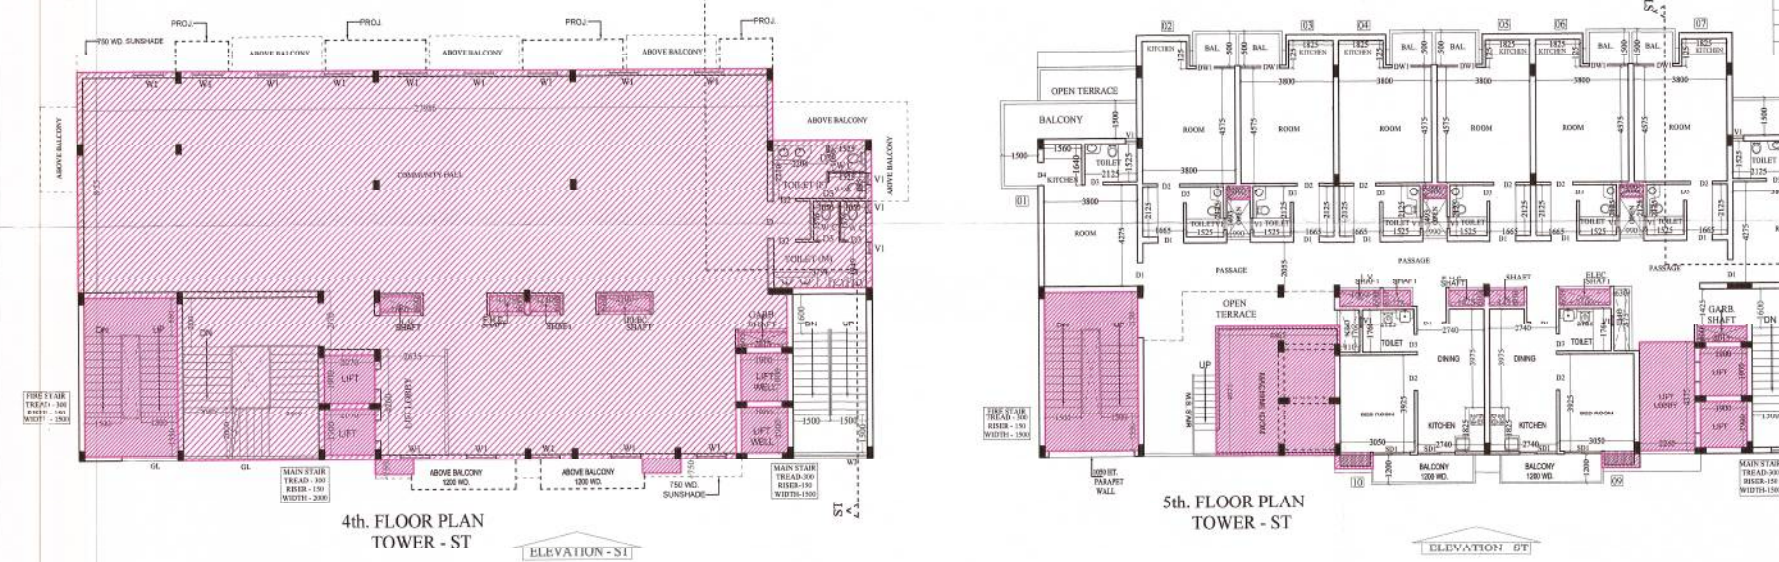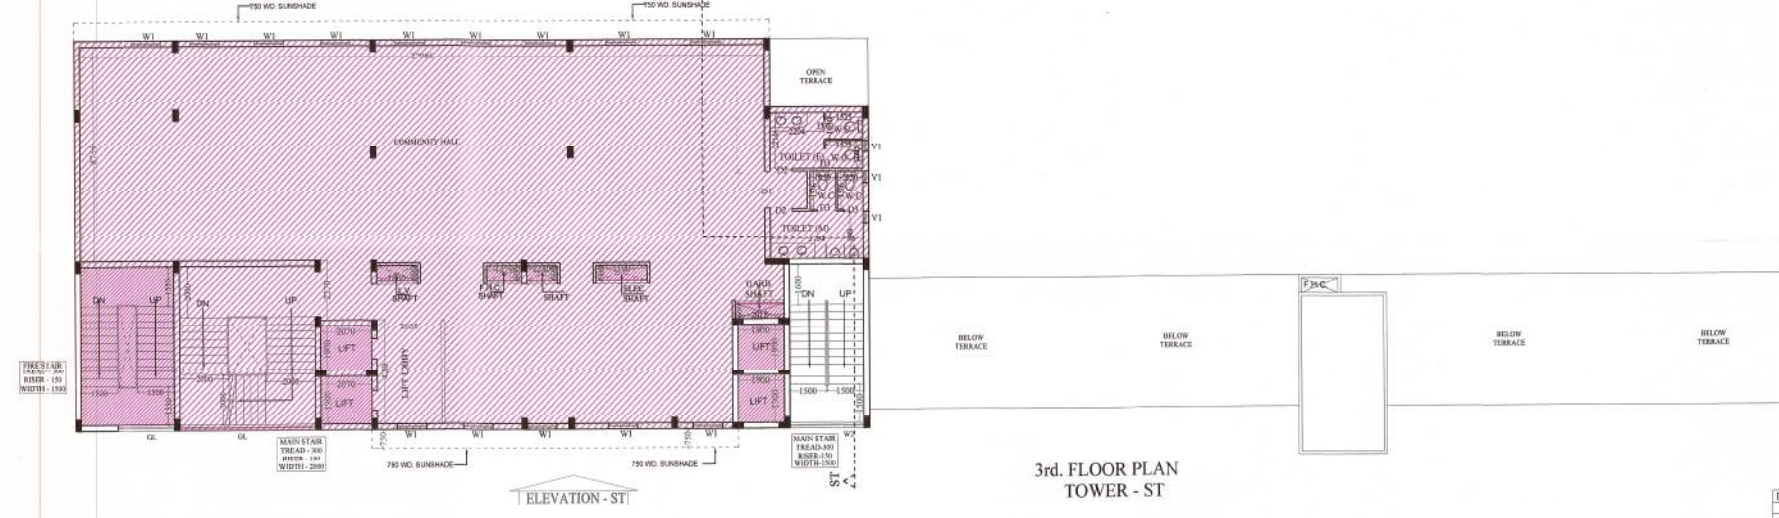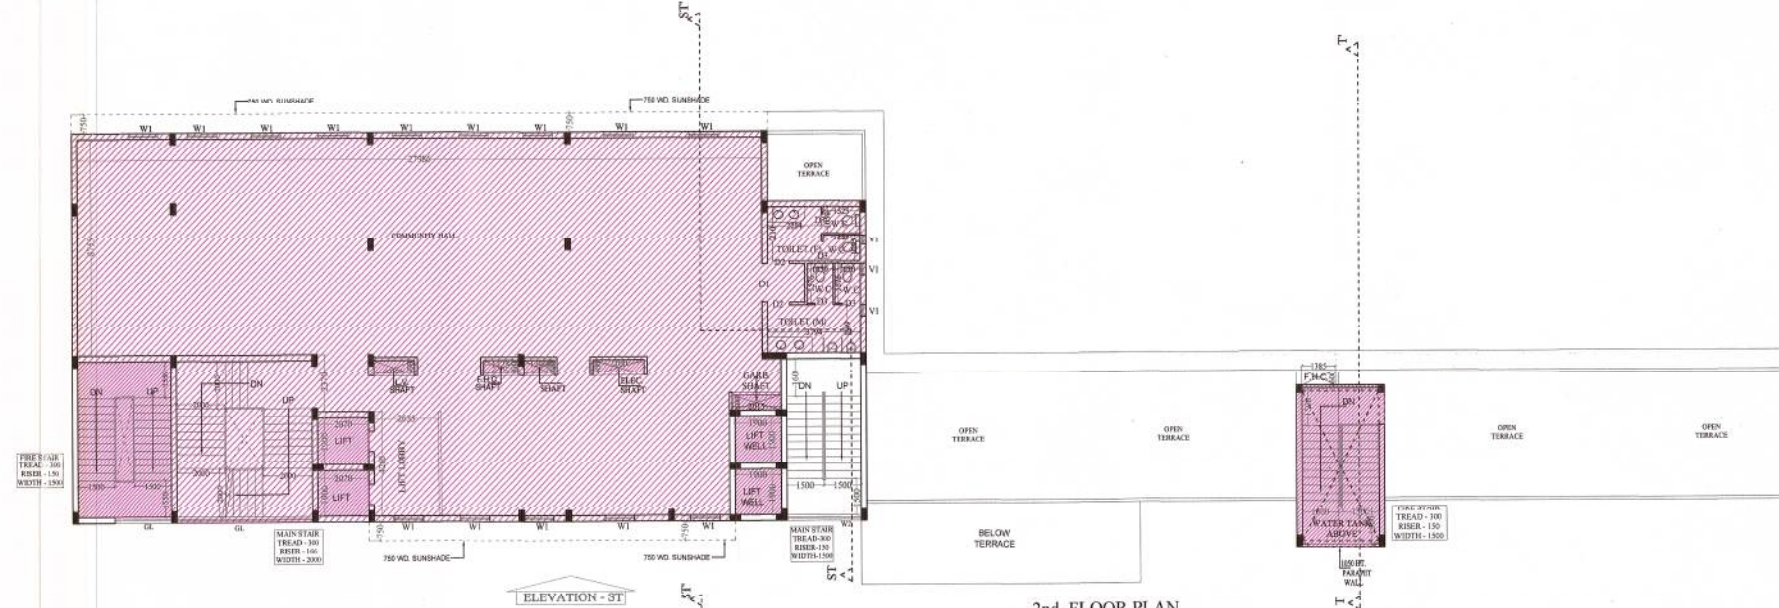

DOOR WINDOW SCHEDULE

TYPE	NO.	SIZE (mm)	UNIT NO.
D1	1000 X 2000	2000	
D2	800 X 2100	2100	
D3	750 X 2100	2100	
D4	600 X 2000	2000	
D5	1200 X 2000	2000	
DW1	1000 X 2000	2000	
W1	1000 X 1800	1800	
W2	450 X 1000	1000	

PROJECT :-
 GAYATRI AURA
 GROUP HOUSING AT PLOT
 NO.-GH-11 - SEC.-01 GREATER NOIDA
 BUILDERS & PROMOTER :-
 M/S GAYATRI HOSPITALITY &
 REALCON LTD.
 DRAWING TITLE :- TOWER - ST

2nd. TO 22nd. FLOOR PLAN
TERRACE PLAN

ARCHITECTS :
 Space Designers International
 B - 34, SECTOR-67, NOIDA
 PH : +91 0711832717, 18, 19 & 20
 Mob: 9811070399, 9811336231
 e-mail : spacedi@gmail.com, www.spacedi.com

DRAWN BY : SANJAY
 CHECKED BY : VISHAL
 SCALE : 1 : 150
 DATED :
 OWNER'S SIGN
 ARCHITECT'S SIGN
 DRG.NO. - 50