
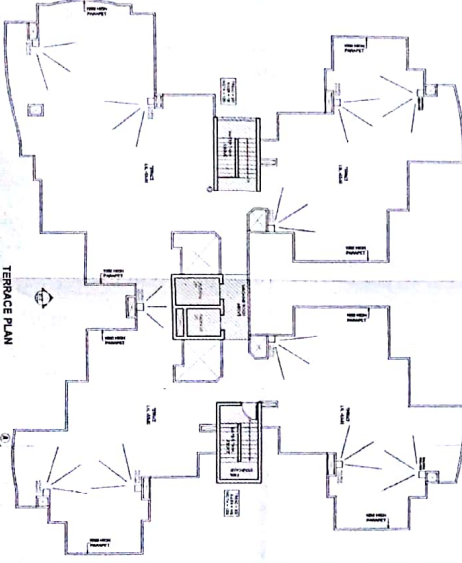
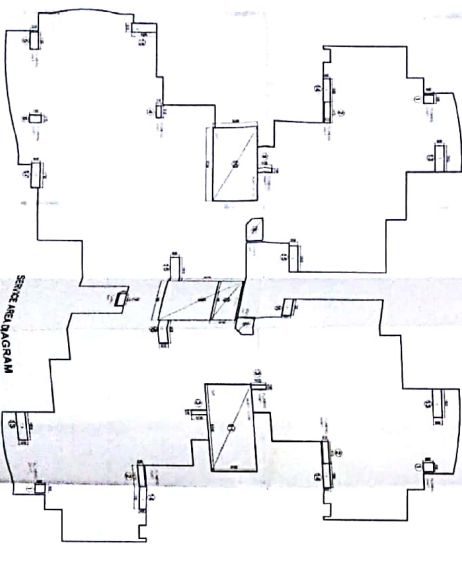
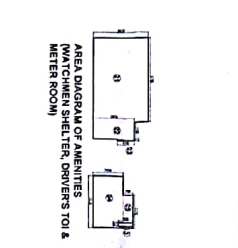
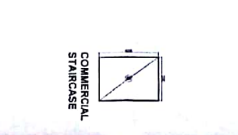
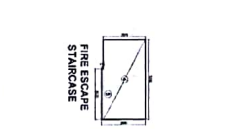
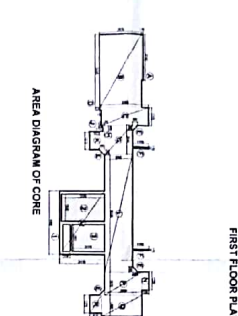
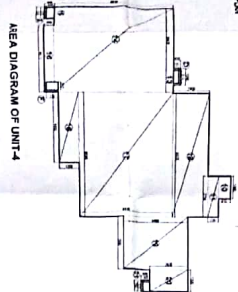
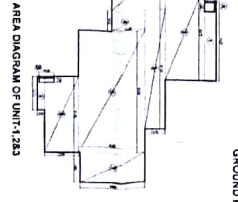
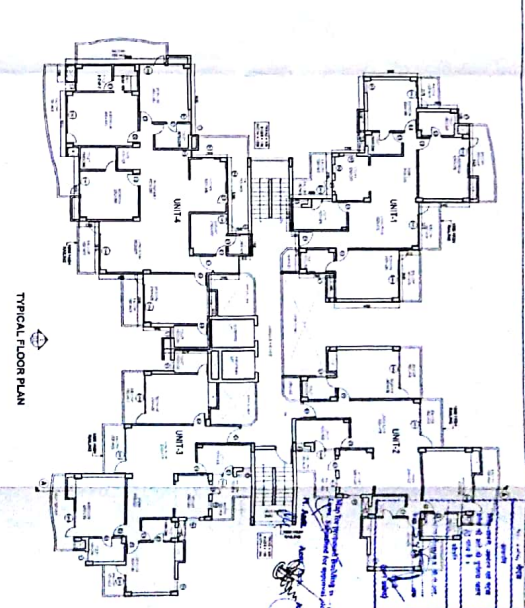
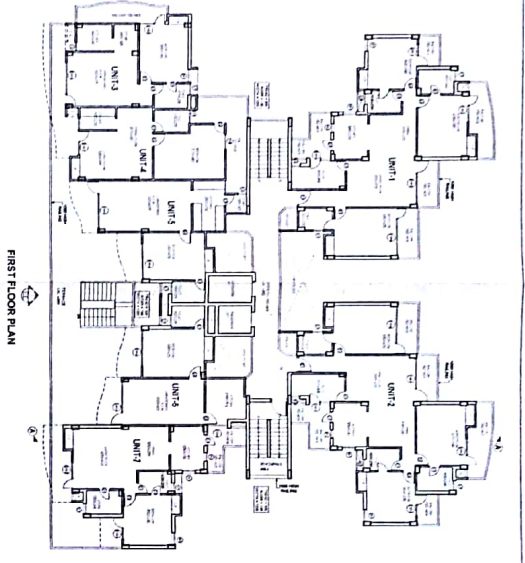


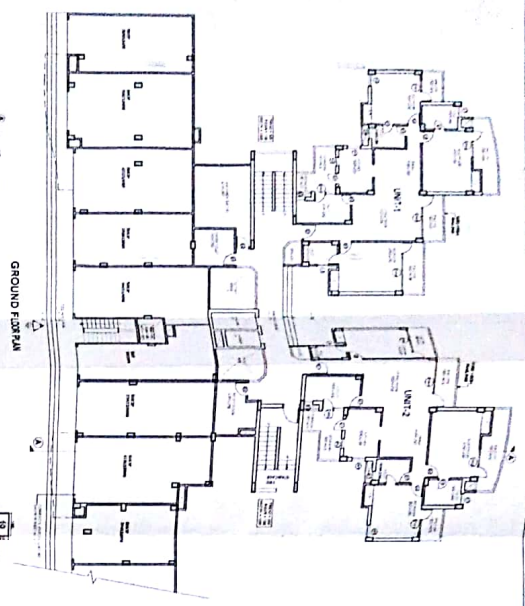

NO.	DESCRIPTION	UNIT	AREA (SQ. M)	VOLUME (CU. M)
1	UNIT-1	1	10.00	30.00
2	UNIT-2	2	10.00	30.00
3	UNIT-3	3	10.00	30.00
4	UNIT-4	4	10.00	30.00
5	CORE	5	10.00	30.00
6	FIRE ESCAPE STAIRCASE	6	10.00	30.00
7	COMMERCIAL STAIRCASE	7	10.00	30.00
8	AMENITIES	8	10.00	30.00
9	SERVICE	9	10.00	30.00
10	TERRACE	10	10.00	30.00

TITLE
 FLOOR PLANS & AREA CALCULATION
 (BLOCK-4)
PROJECT
 PROPOSED GROUP HOUSING FOR
 M/s. COLOURFUL ESTATE PVT. LTD.
 AT PLOT NO. - 48, SECTOR-78, NOIDA
ARCHITECTS
 GUNP NATH & ASSOCIATES PVT. LTD.
 ARCHITECTS, ENGINEERS AND PLANNERS
 P-011-4389595
DATE : DEC/18
SCALE : 1/4" = 1'-0"
DRAWN : ALL
CHECKED : RICHIE
DESIGNER : SON