



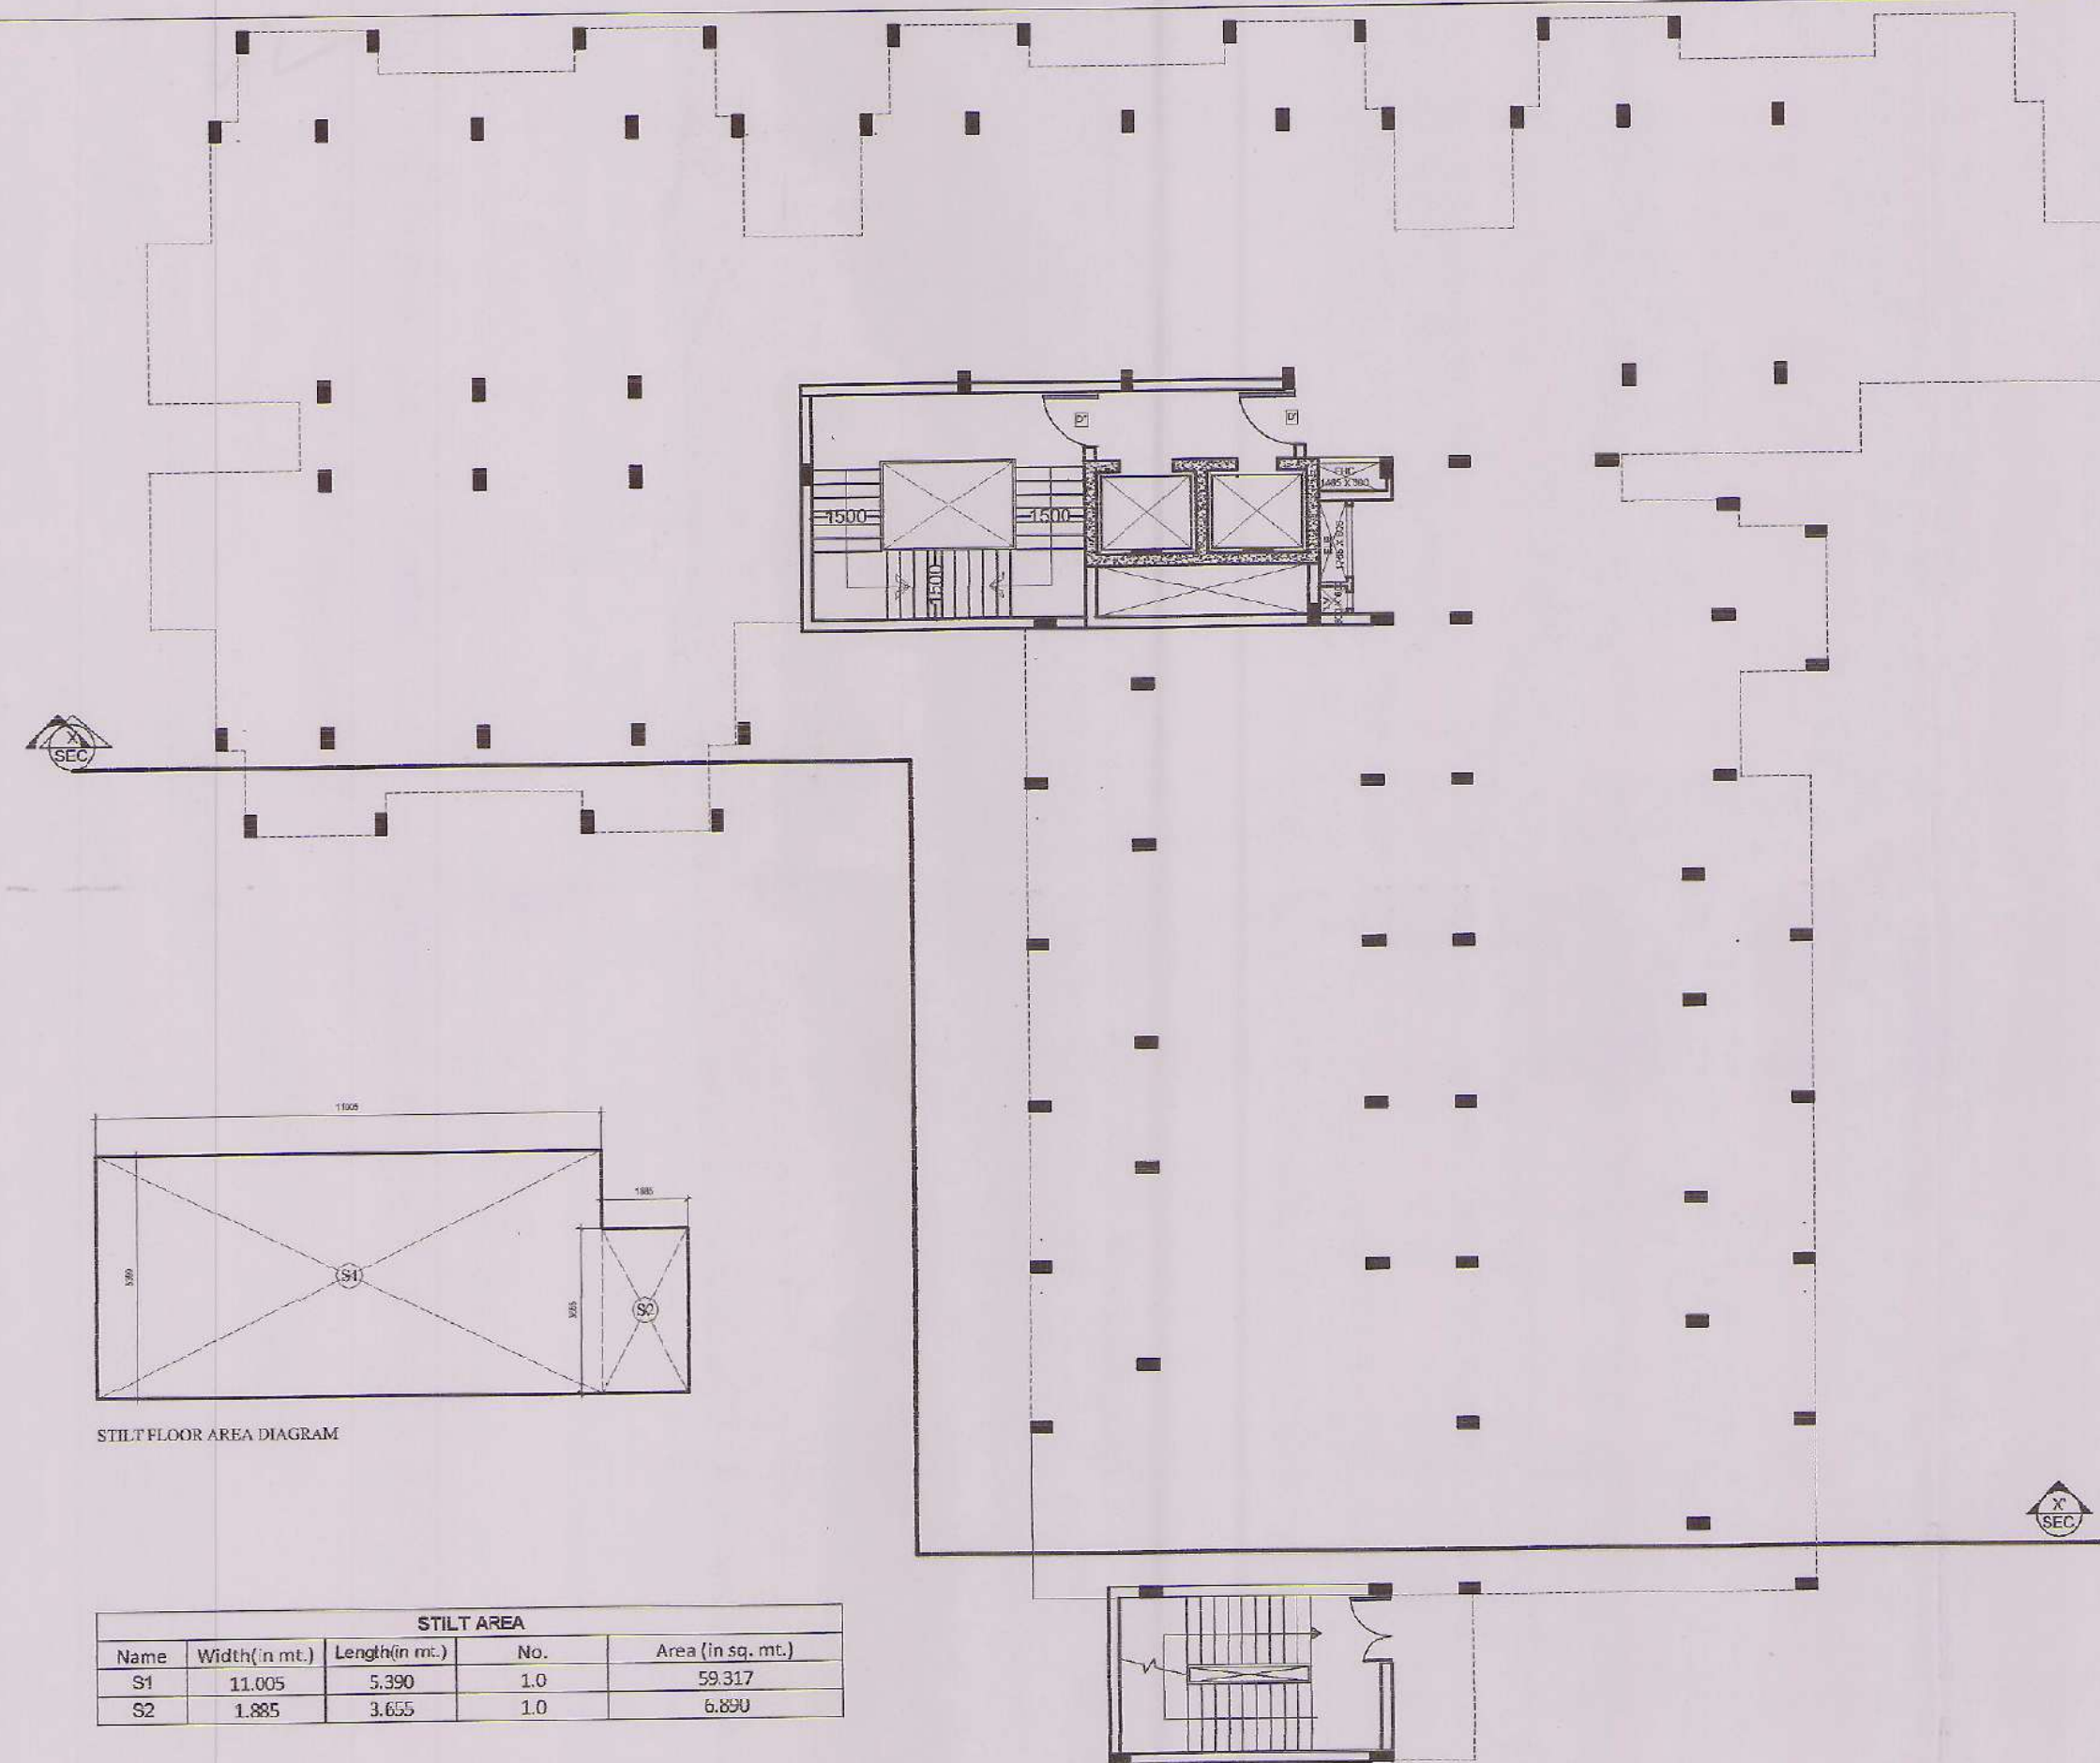


STILT FLOOR PLAN ELEVATION-A

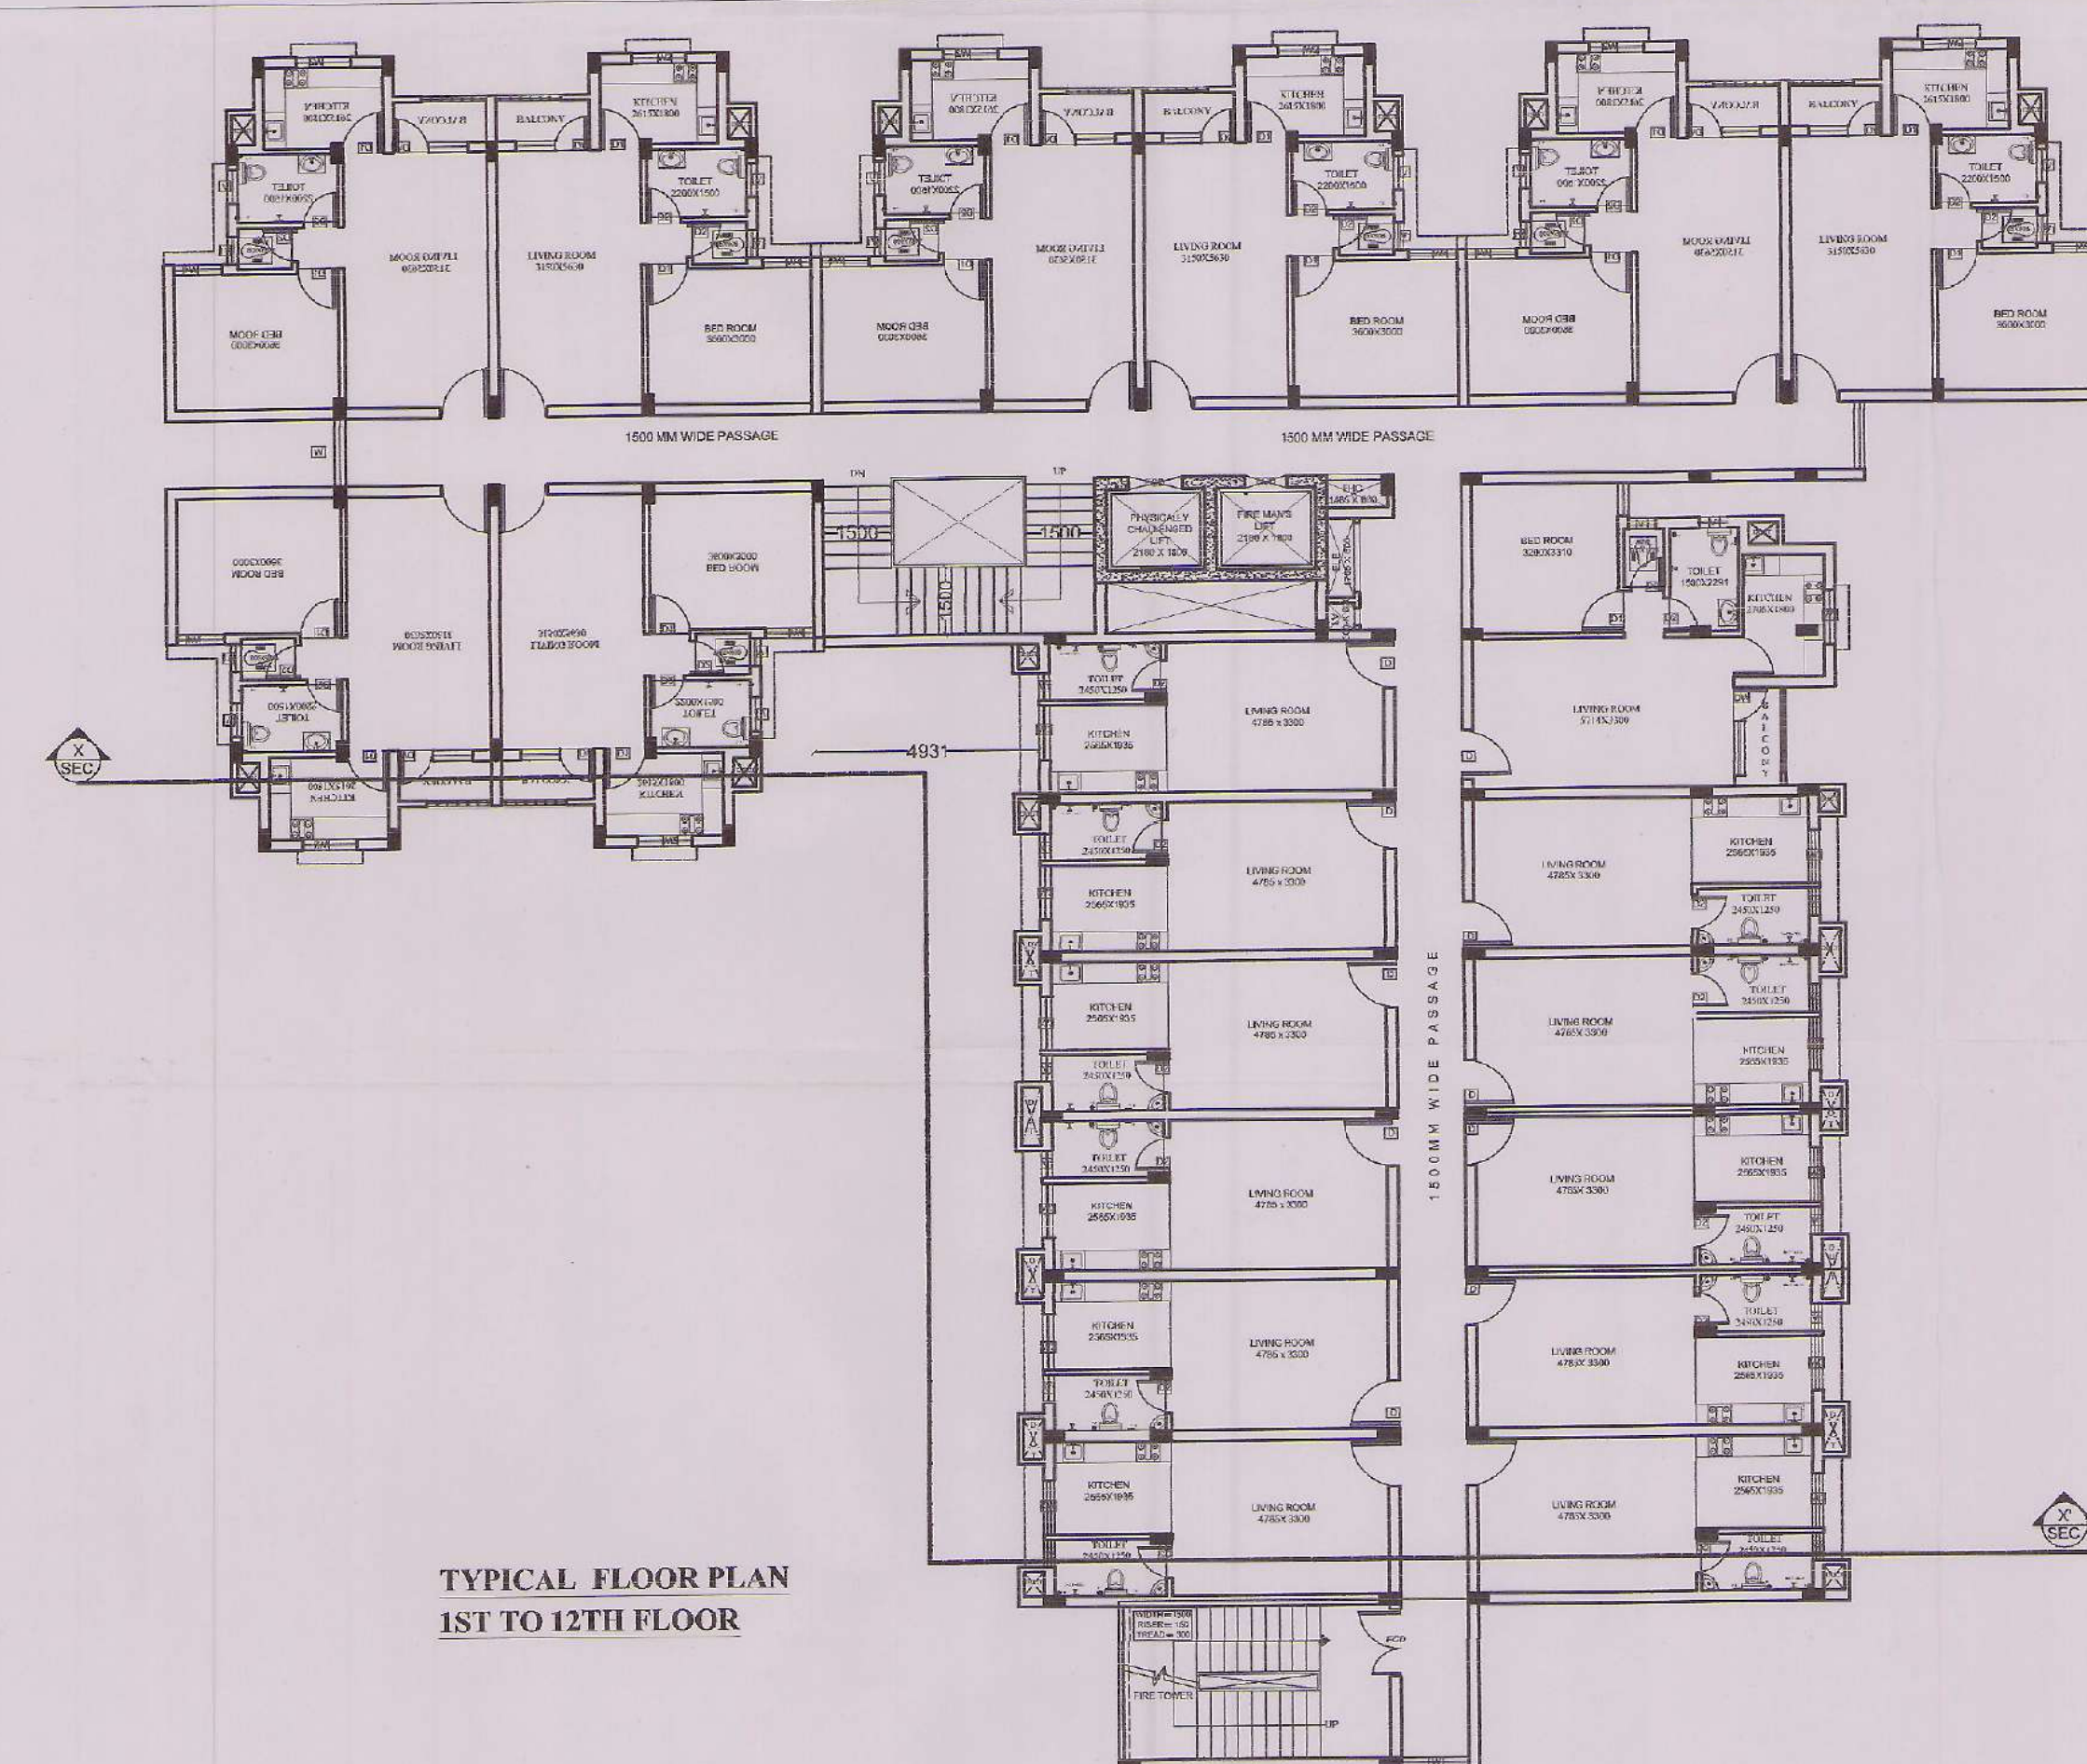


TYPICAL FLOOR PLAN 1ST TO 12TH FLOOR

ELEVATION-A

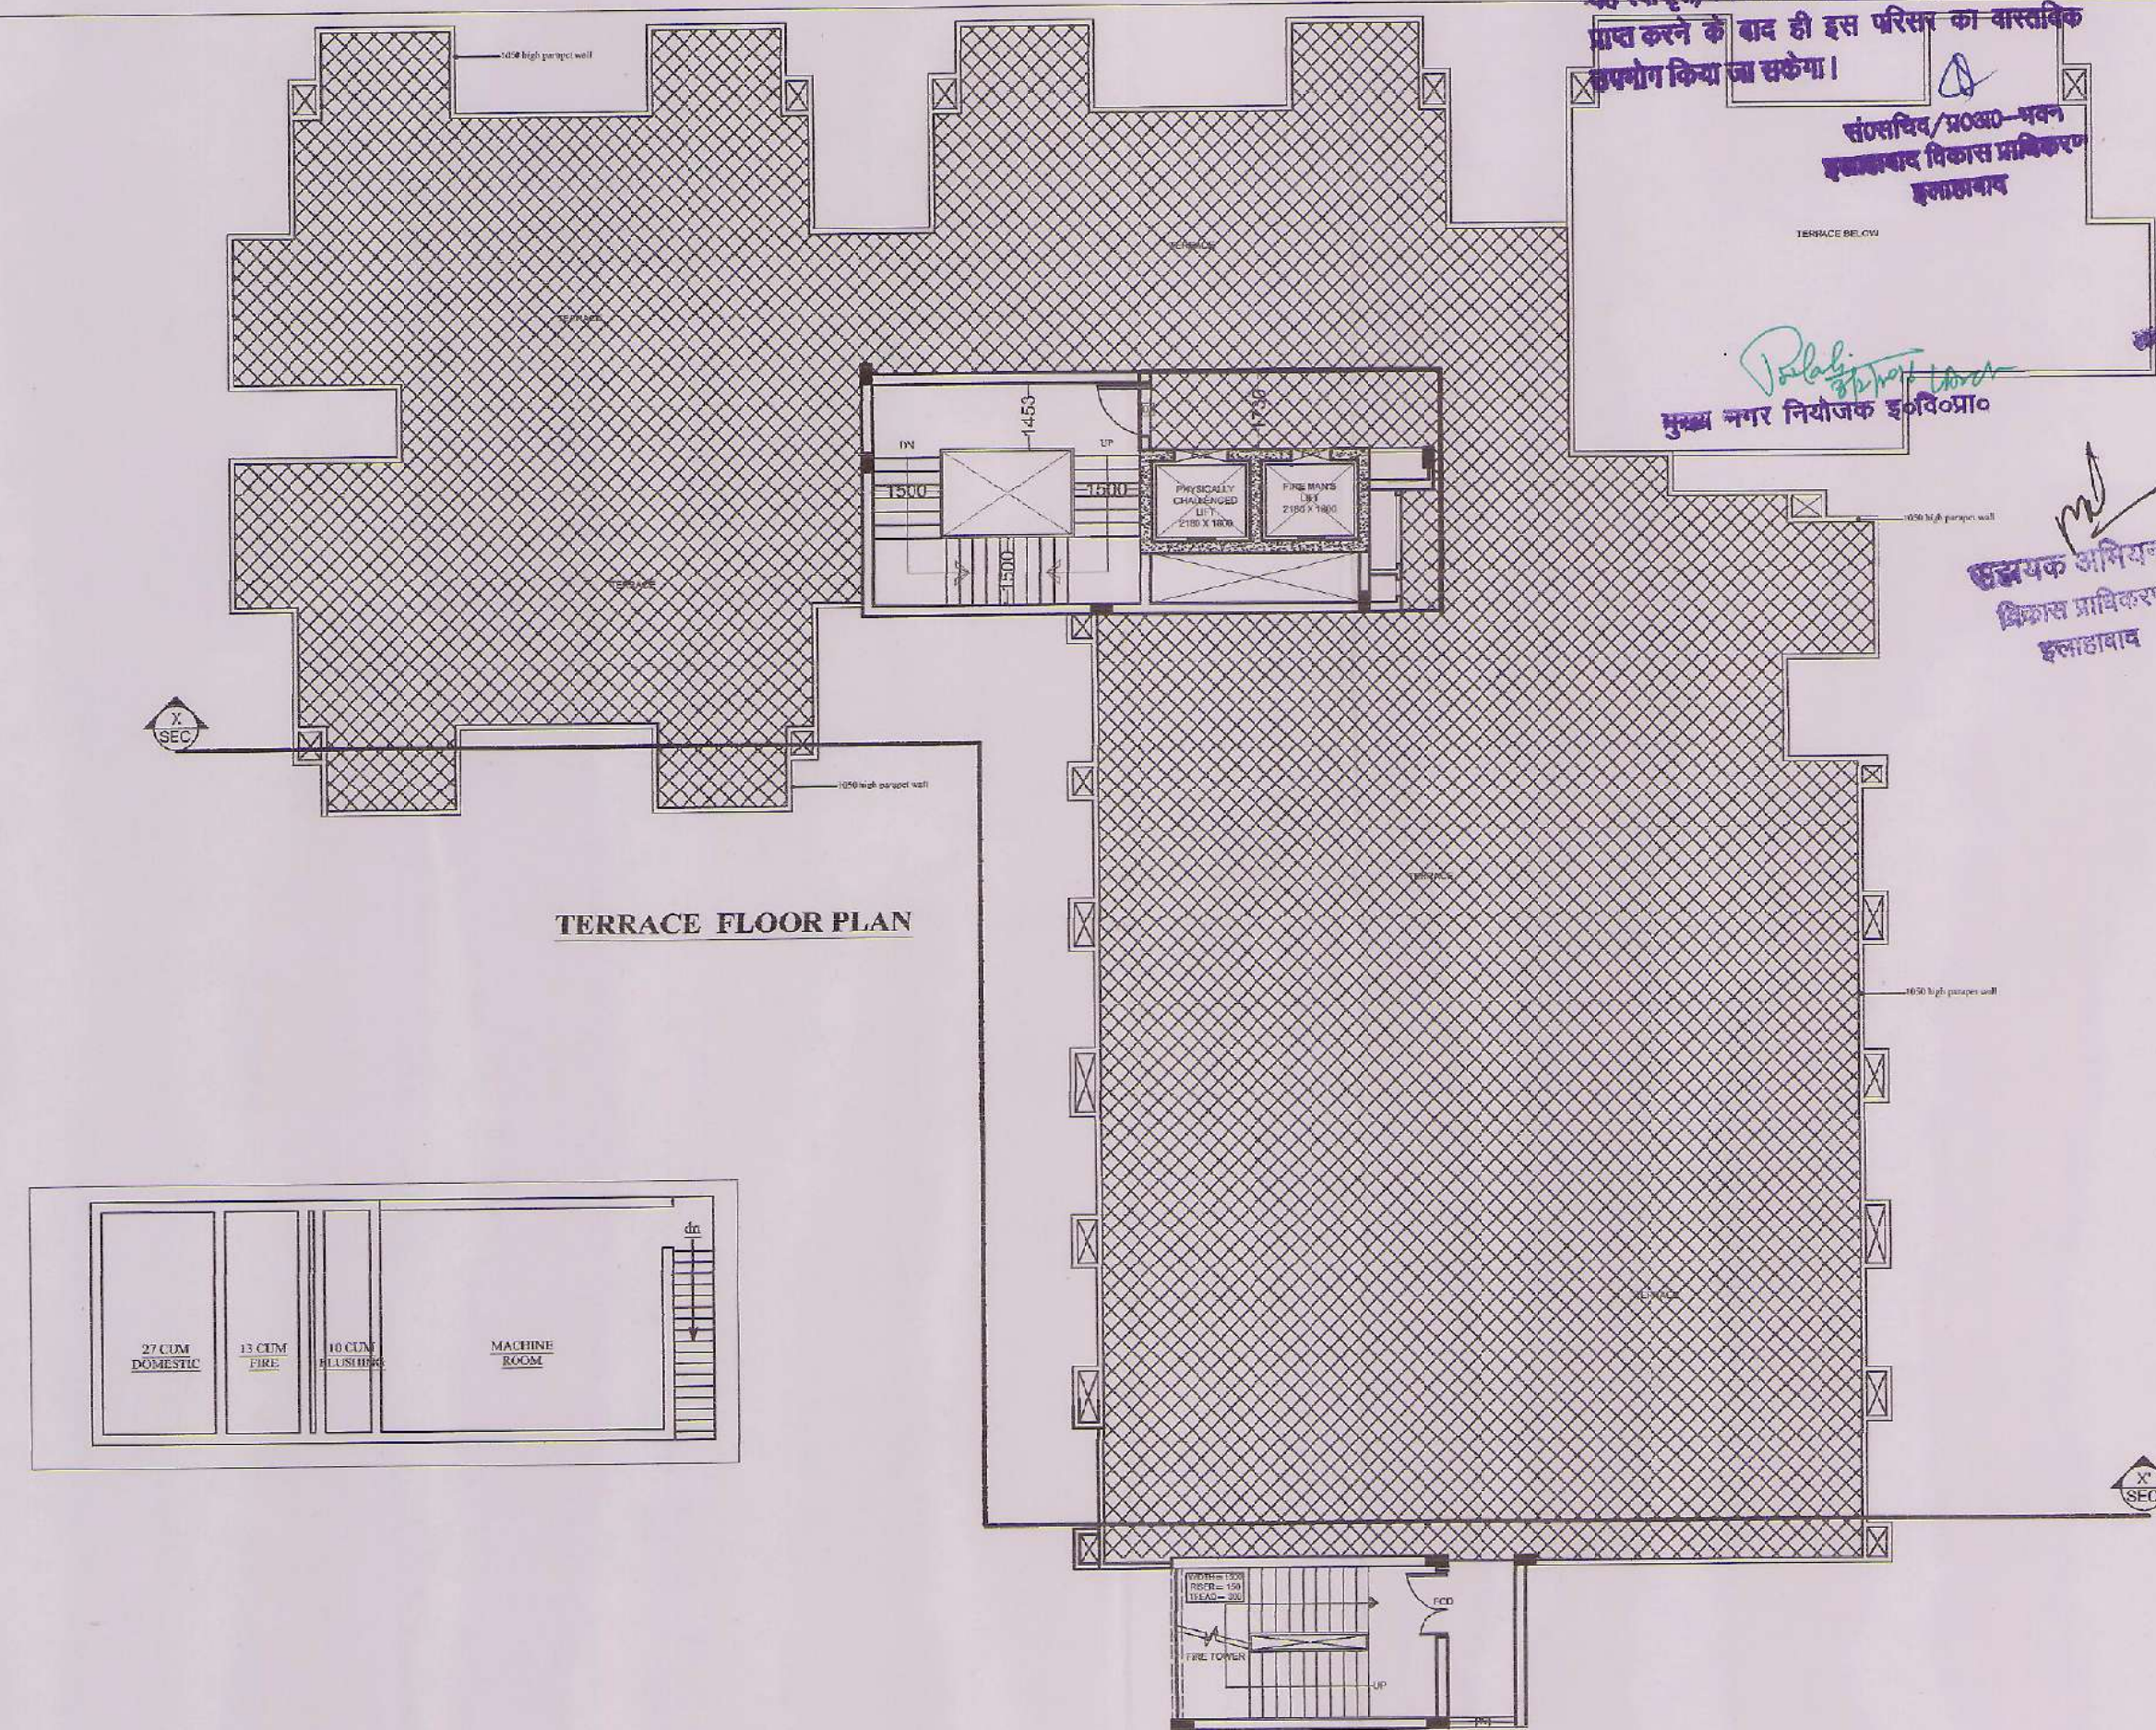

TERRACE FLOOR PLAN

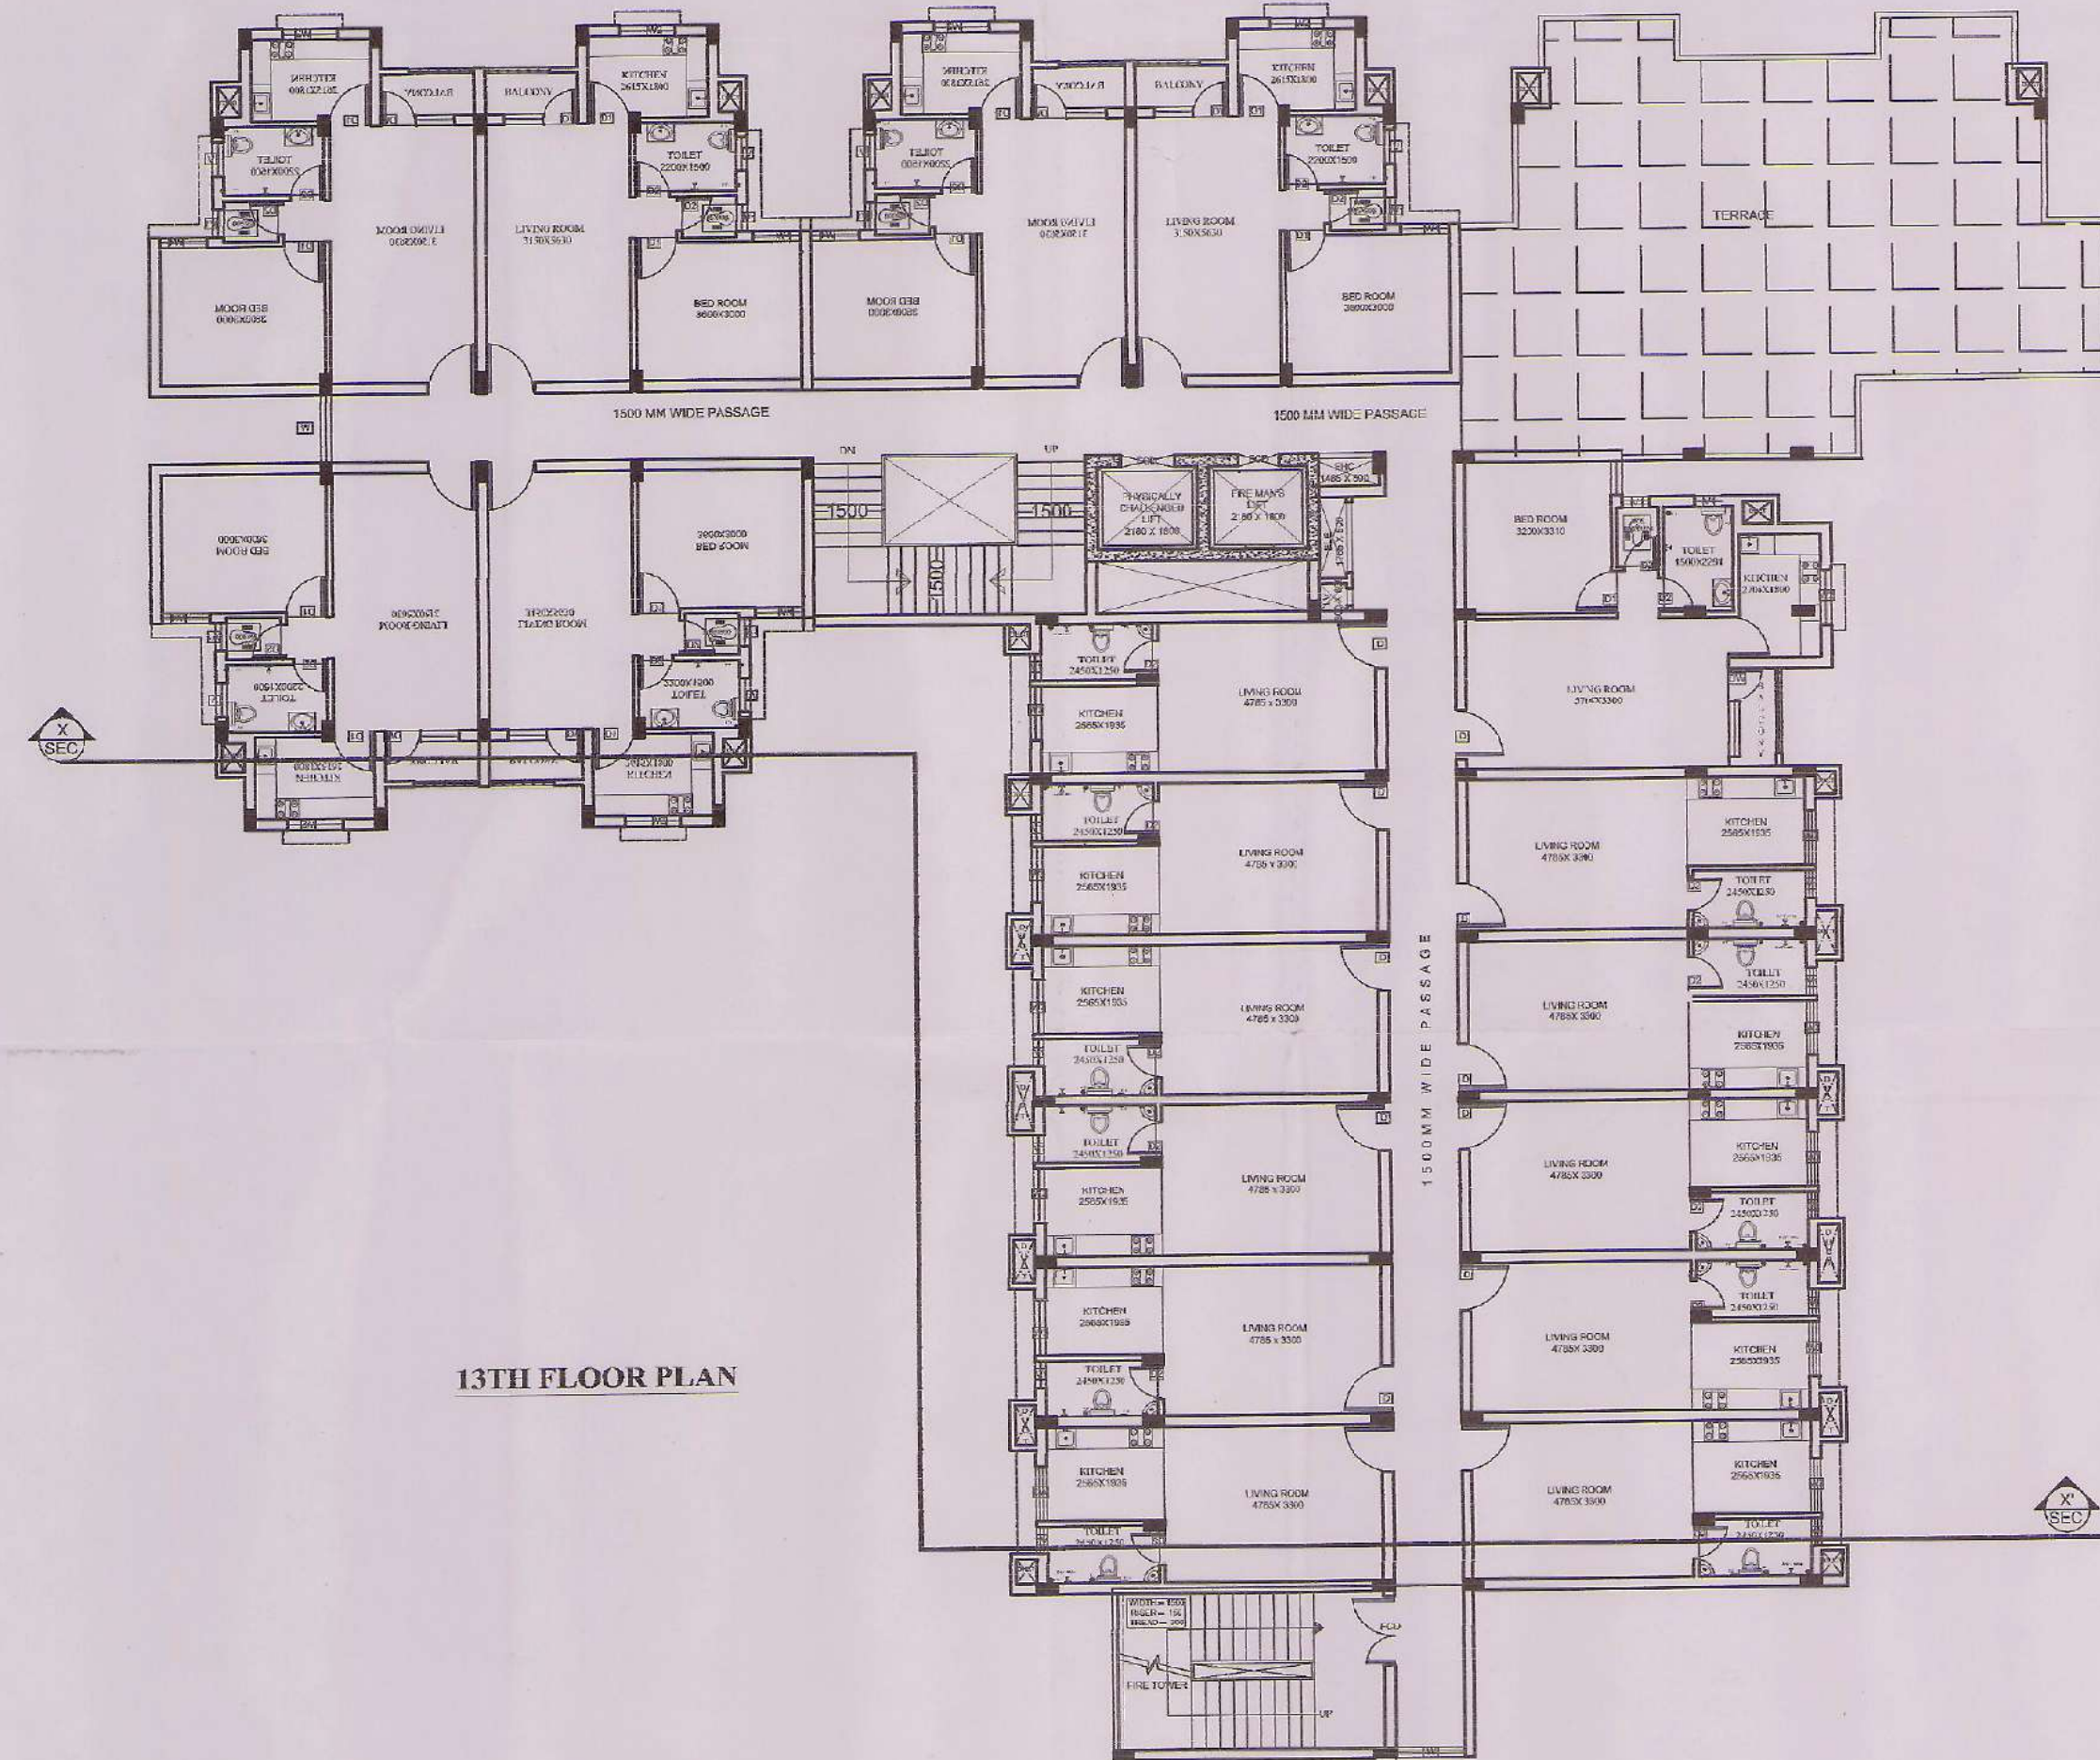

13TH FLOOR PLAN


ELEVATION-A

यह स्वीकृत/निर्गमन अनंतिम है। पूर्णता प्रमाणपत्र प्राप्त करने के बाद ही इस परिसर का वास्तविक उपयोग किया जा सकेगा।

संरचनात्मक/प्रोवा-मकान विकास विकास इलाहाबाद

मुख्य नगर नियोजक इलाहाबाद

संरचनात्मक विकास विकास इलाहाबाद

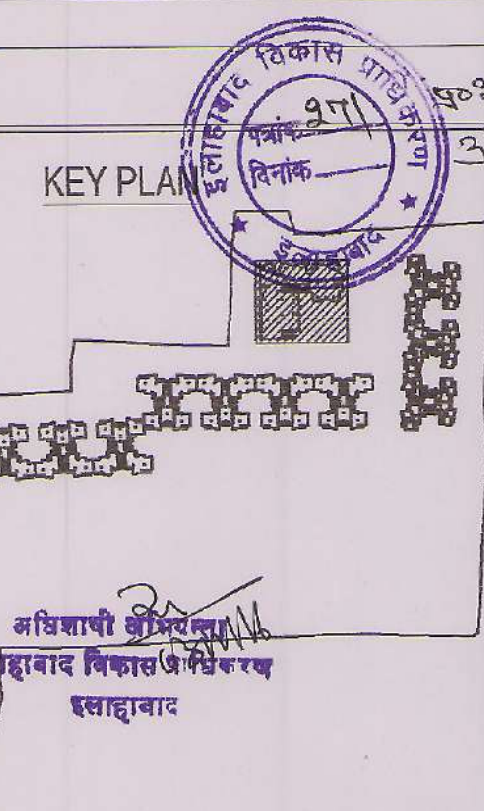

NOTES

This drawing is a "COPYRIGHT" contents of this drawing or part thereof may not be used or reproduced without the permission of the Architect.

SUBMISSION DRAWING

यह मानचित्र इलाहाबाद महामाजना 2021 तथा भवन उपविधि 2008 तथा सम्यक शासनादेशों के अनुरूप तैयार किया गया है।

DEVELOPER	SIGNATURES
NEW MODERN BUILDWELL PVT. LTD. D-45, FIRST FLOOR, ARUNA PARK, SHAKARPUR, DELHI-110092	<i>Arshan Alam</i> Authorized Signat.
ARCHITECT	SIGNATURES
ARCHITECT RUDRABHISHEK ENTERPRISES PVT. LTD. TOWN & COUNTRY PLANNERS, ARCHITECTS & INTERIOR DESIGNERS, SURVEY CIVIC, SERVICES DESIGNERS. 820, ANTRIKSH BHAWAN, 22, K.G. MARG, NEW DELHI-110001. PH. - 011-41063600 email id: info@replurbanplanners.com www.replurbanplanners.com	<i>Arshan Alam</i> Archite C.O.A. No. CA2011-54046 ASB

PROJECT
PROPOSED GROUP HOUSING AT KHASRA NO. 46P.47 IN VILLAGE MUDDINPUR & KHASRA NO. 23,24,25,83,84 & 85 IN VILLAGE WAJIDPUR AT ALLAHABAD-KANPUR ROAD(NH-2), ALLAHABAD.

DRAWING TITLE
TYPICAL FLOOR PLAN
EWS & LIG UNITS (BLOCK-6) "अवनी"

SCALE	DATE
1 : 150	
DRAWING NUMBER	
NAVYUG/SUB/AR/49	