


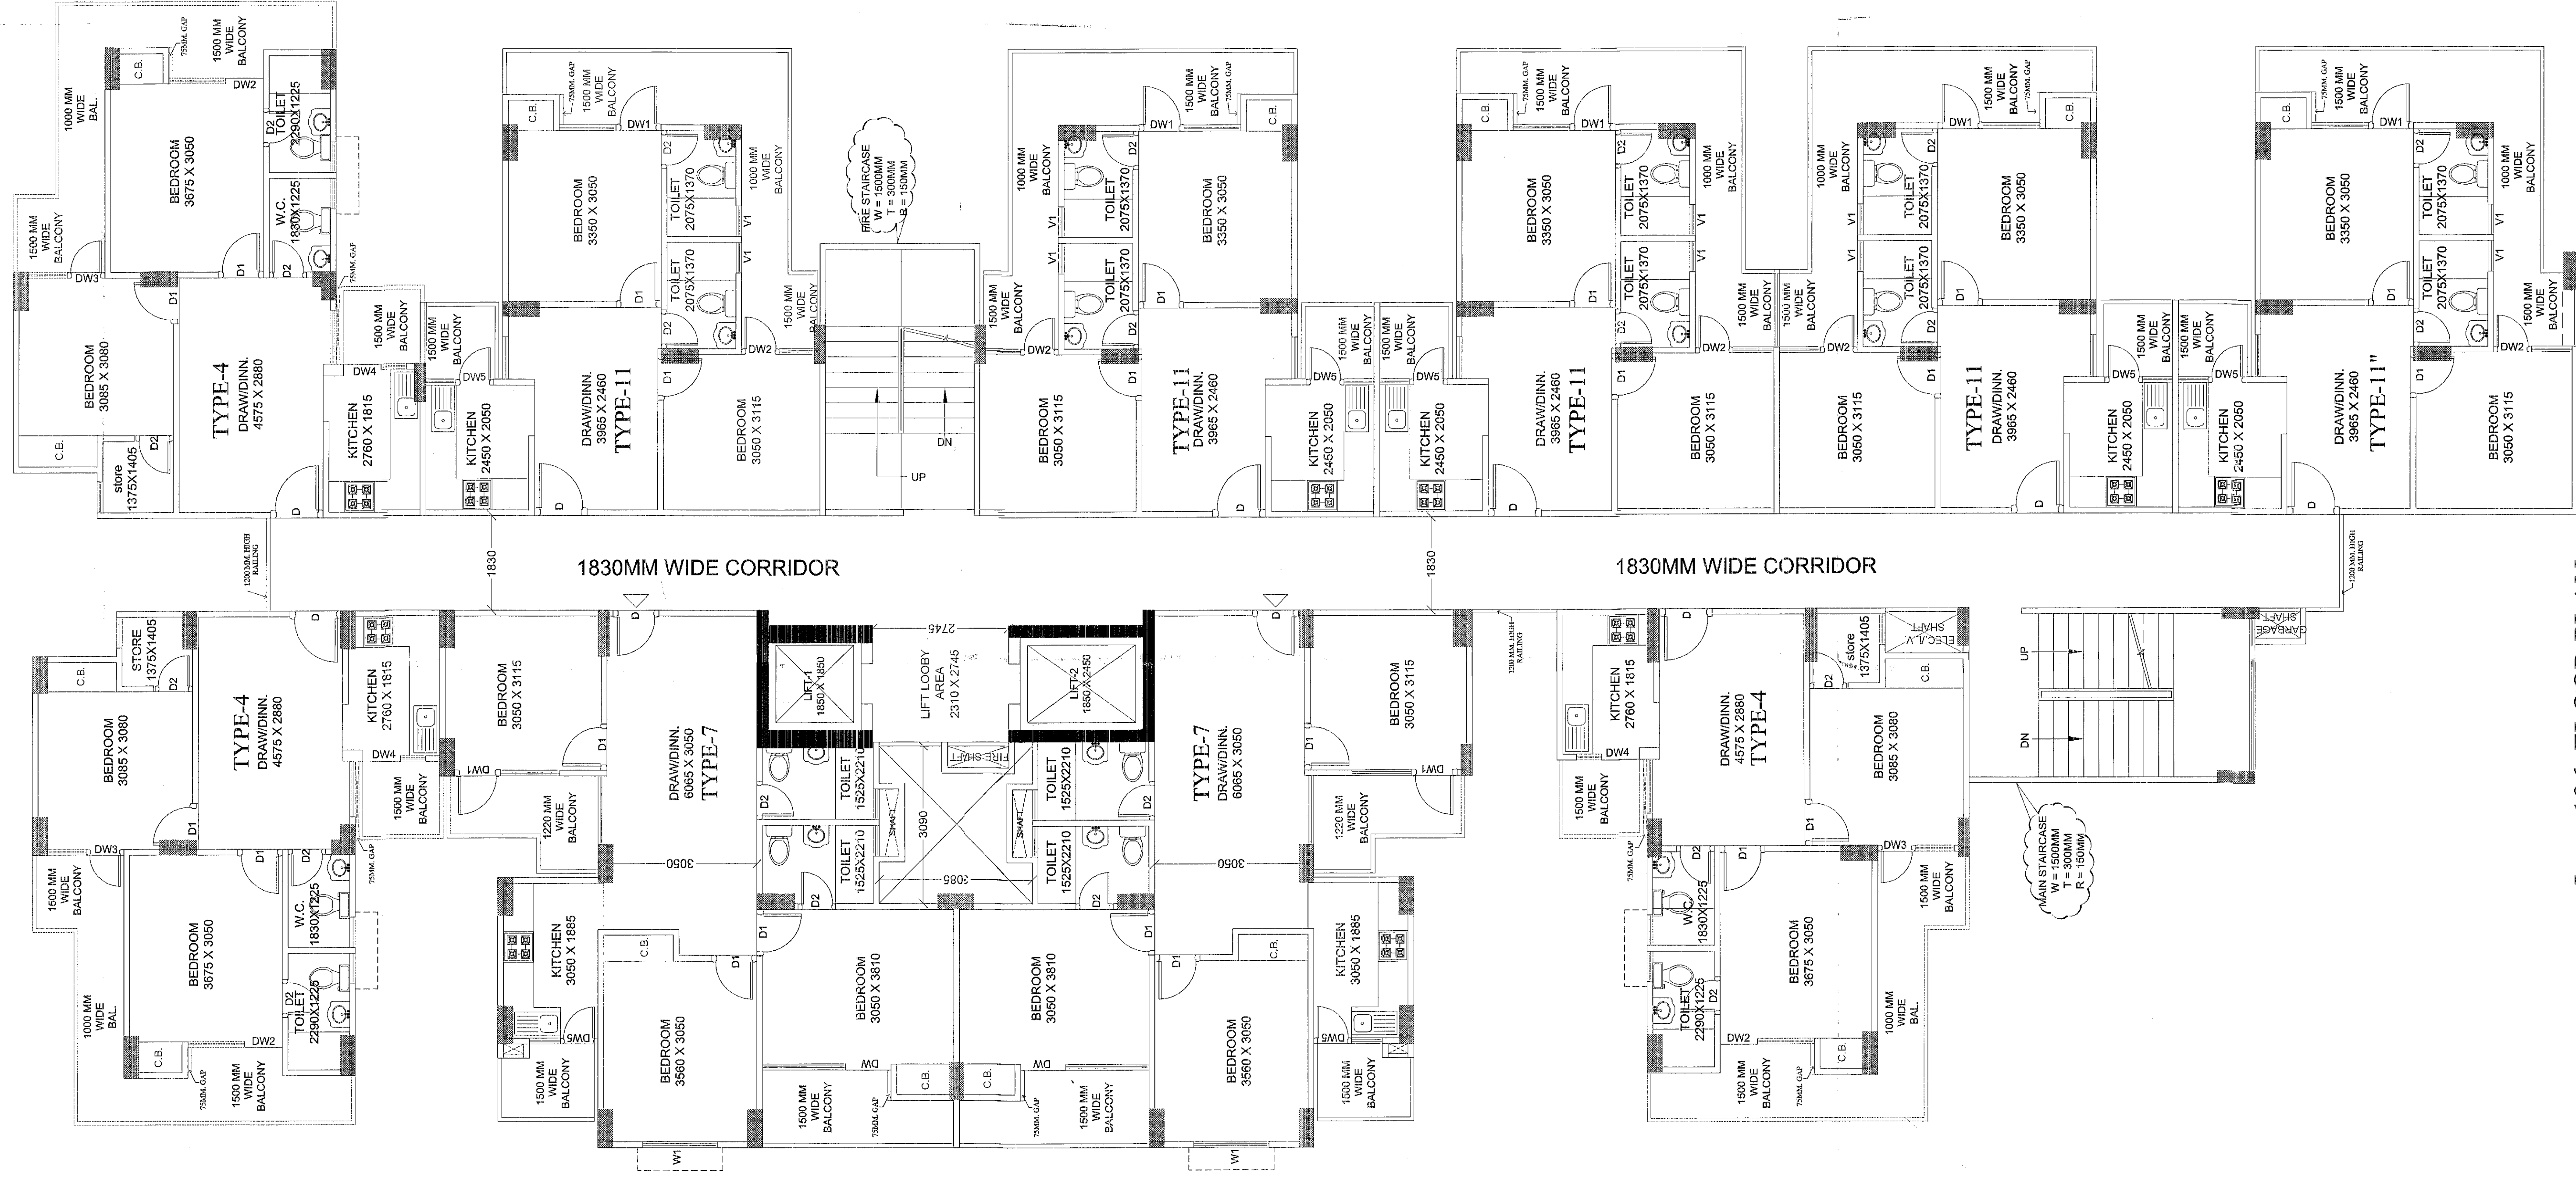

Ist to 19th FLOOR PLAN

एनएन
एनएन
एनएन

17/11
 ବାସନ୍ତ କାଳିଦାସ
 ବାସନ୍ତ କାଳିଦାସ
 ବାସନ୍ତ କାଳିଦାସ
 ବାସନ୍ତ କାଳିଦାସ

स्वांगिष्ठं समानं ज्योती नी विवाद
की स्थिति : २ : स्वीकृति
एवम्, निरस्त सभसा जायेगी।

स्थल पर एक बाढ़ पर रोकथाम मानचित्र की सहायता से दिनकर लिखना अनिवार्य होगा। इस

मानाचित्र स्वीकृत पत्र पर अंकित शर्तों के अधीन मानचित्र निर्गत किया जाता है।

PROJECT: REV. SUBMISSION DRAWING FOR PROPOSED
GROUP HOUSING (PARADISE - II), AT KH. NO. -1005 to
1008 AT VILLAGE NOORNAGAR GHAZIABAD (U.P.)

OWNER: M/s. HIGH END INFRA TECH (P.) LTD.

DRAWING TITLE: BLOCK - E
1st to 19th FLOOR PLAN

For: HIGH END INFRA TECH PVT. LTD.  (Director)

OWNER'S SIGN _____

Aashirwad Architectural Services Pvt. Ltd.
Architects, Engineers Interior Designers, Vastu Consultants
Office: 5/1, FLAT NO.5, ROOP NAGAR, DELHI-110007

Phone.: 9871320765, 9810776101
Email: aashinwadsarchitects@yahoo.com

DATE	DEBIT BY
------	----------

[illegible]

DRG. No.	OUTPOUR BY
----------	------------

5

2		
---	--	--

Figure 1. The effect of the number of trials on the number of correct responses. The number of correct responses was significantly higher for the 10 trials condition than for the 5 trials condition. Error bars represent the standard error of the mean.