


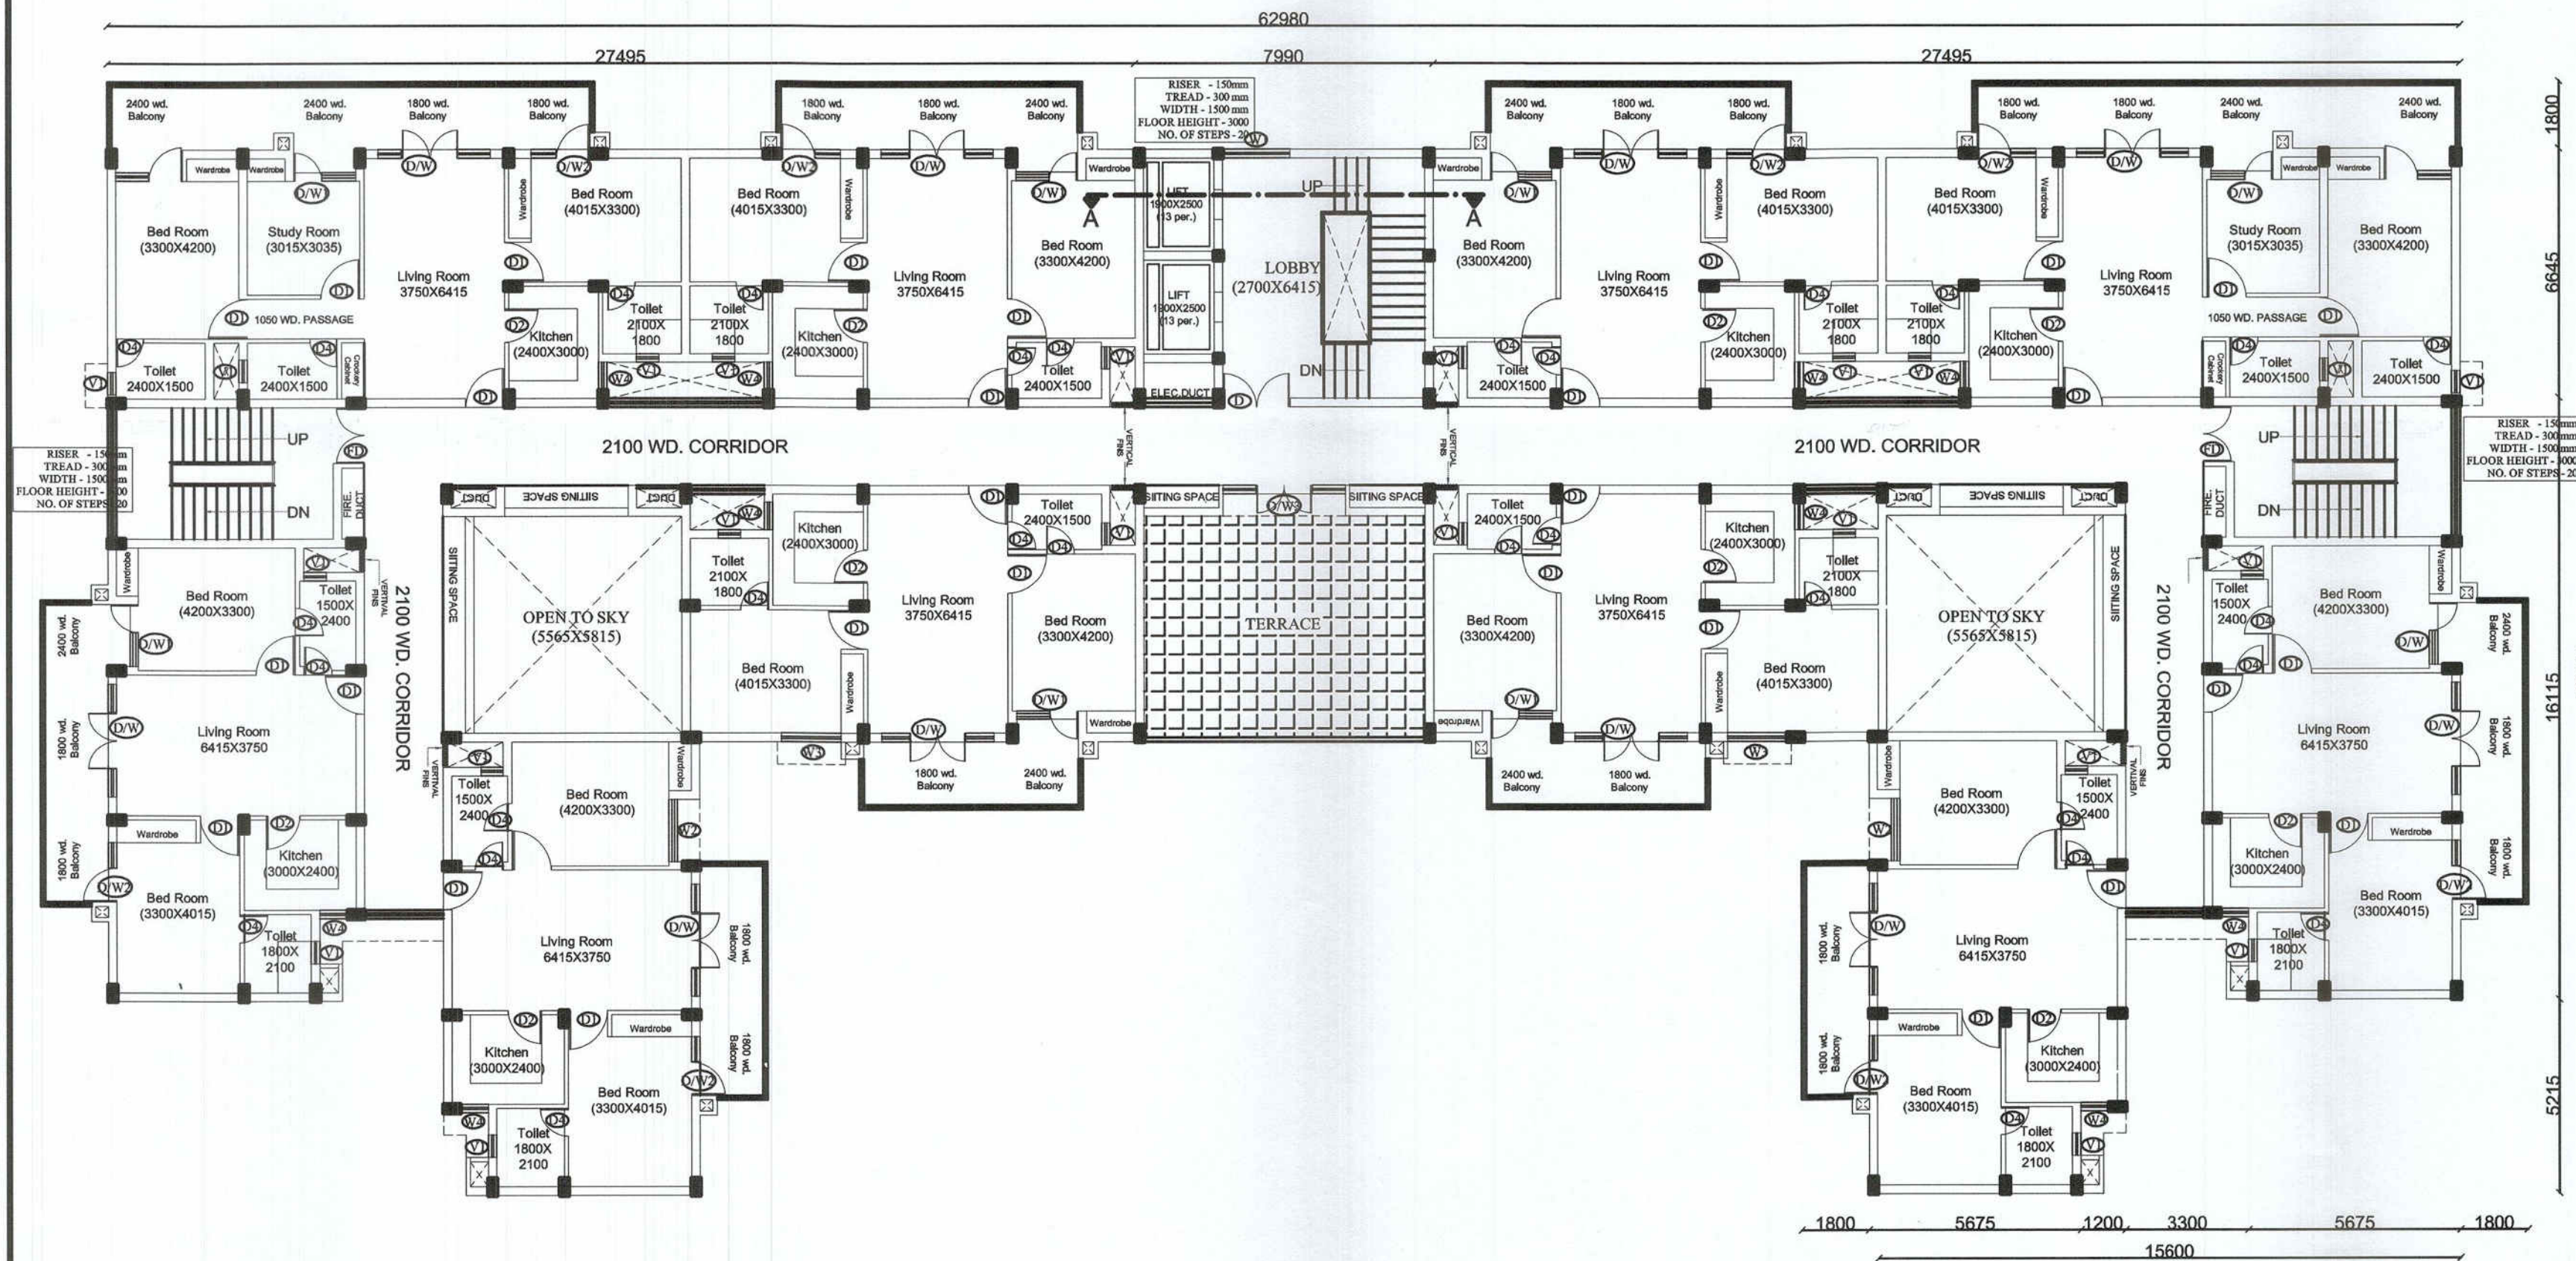


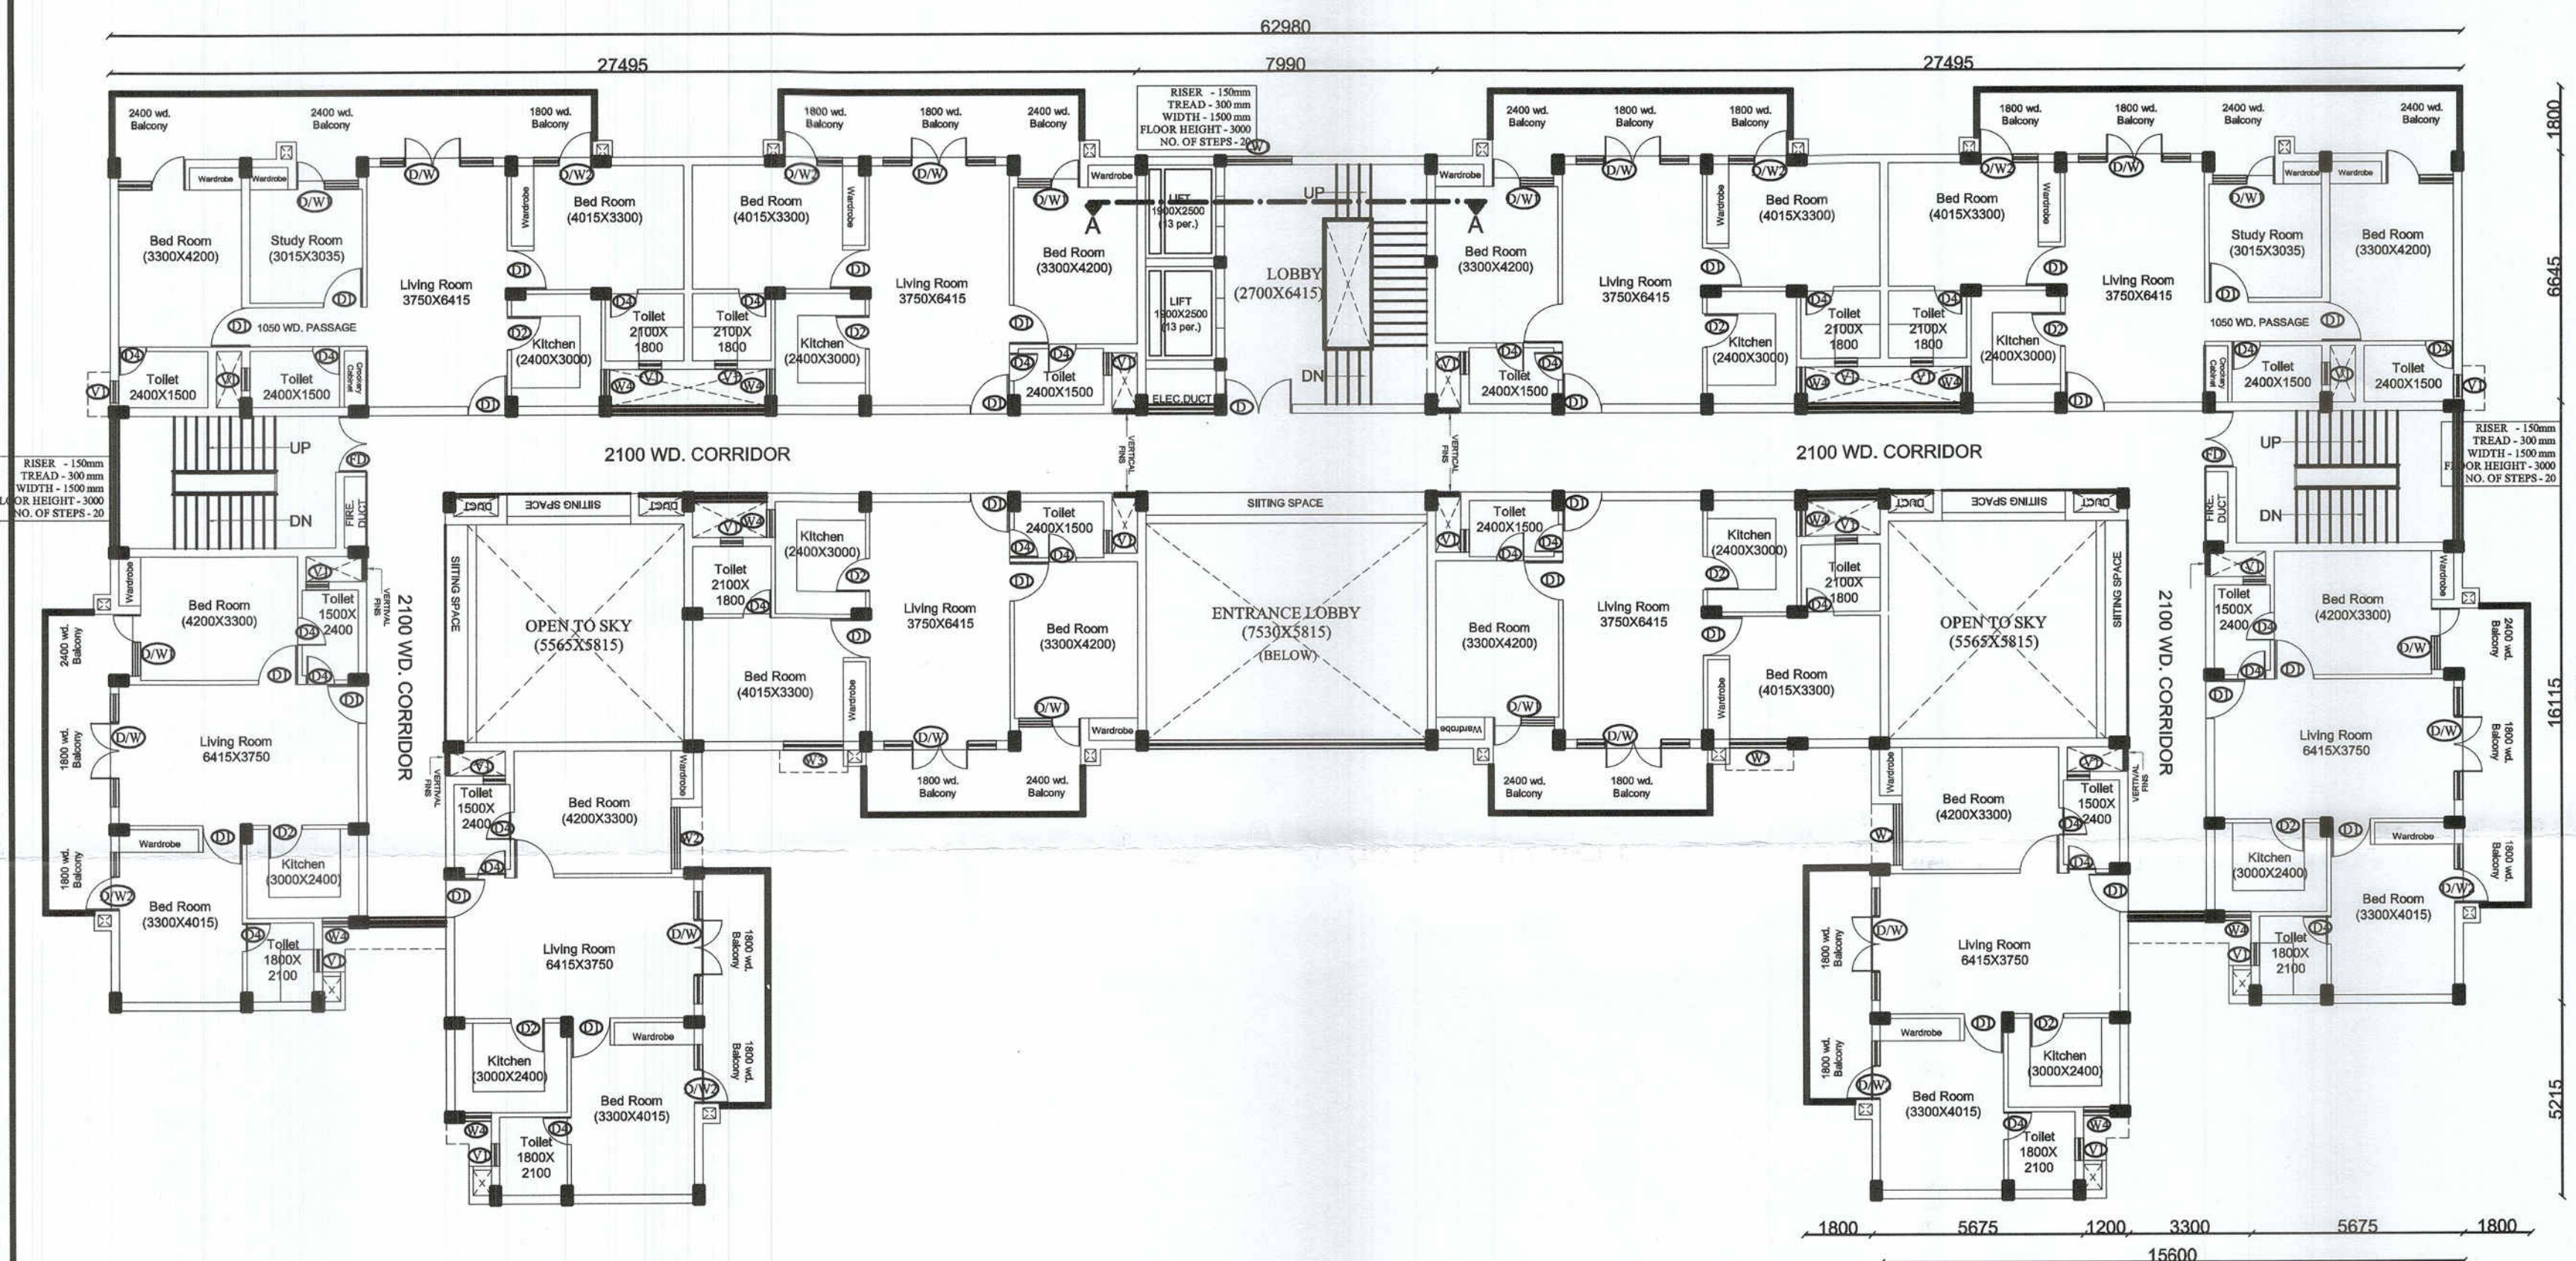


SECOND FLOOR PLAN OF TOWER -T-1
Scale-1:150

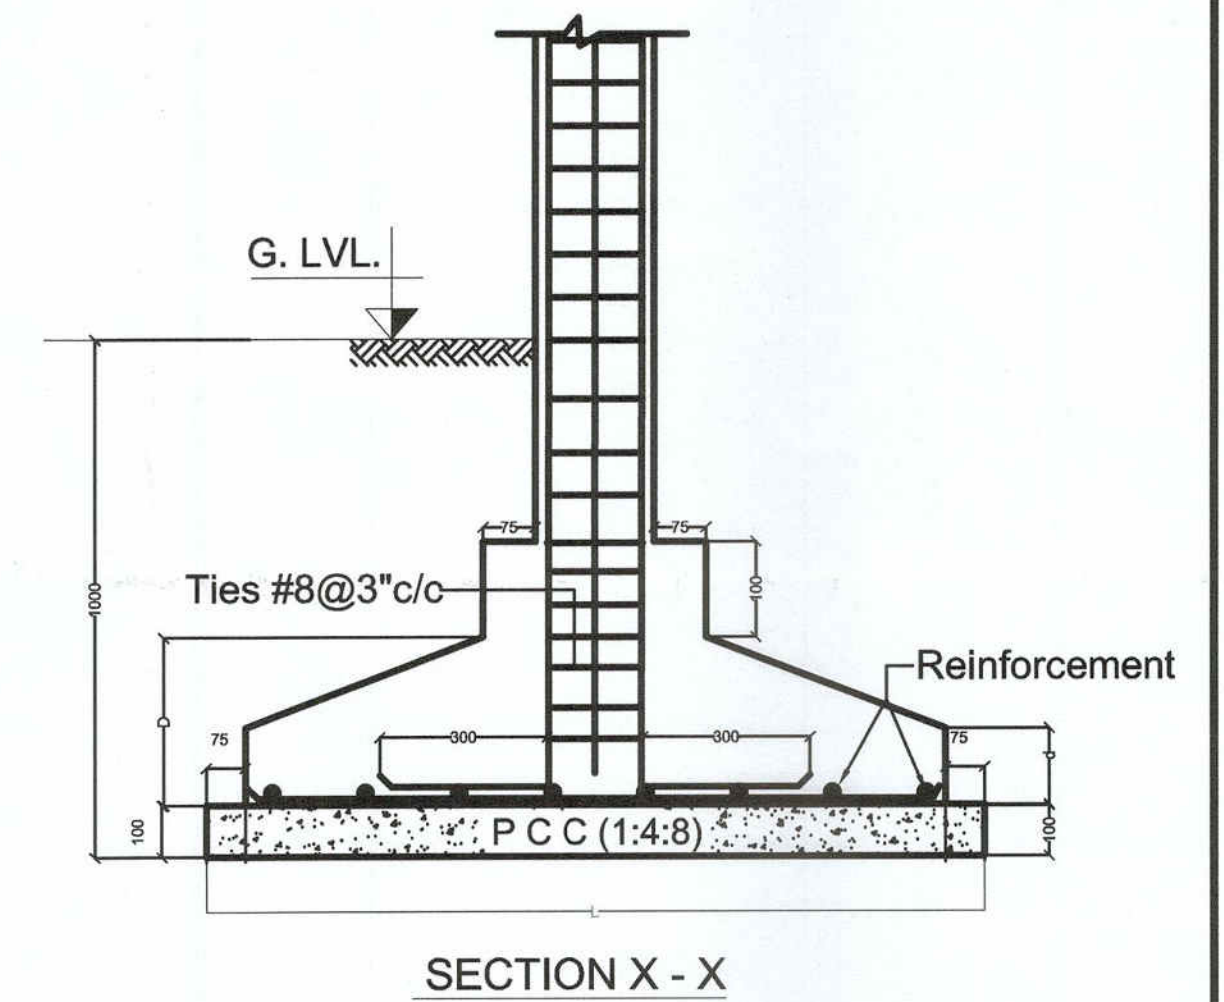

FIRST FLOOR PLAN OF TOWER-T-1
Scale-1:150

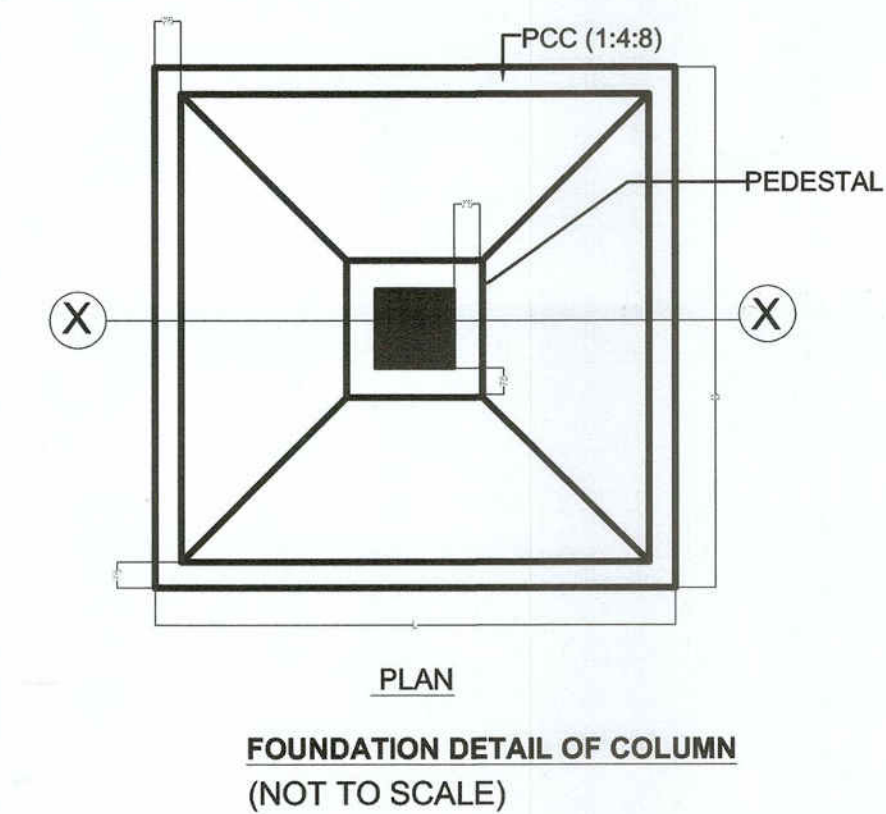

S.NO.	TYPE	SIZE	DISCRIPTION
1	D	1800X2550	DOOR
2	FD	1500X2550	FIRE DOOR
3	D1	1050X2550	DOOR
4	D2	900X2550	DOOR
5	D3	1050X2100	DOOR
6	D4	750X2100	DOOR
7	DW	3000X2550	DOOR/ WINDOW
8	DW1	1650X2550	DOOR/ WINDOW
9	DW2	1580X2550	DOOR/ WINDOW
10	DW3	3270X2550	DOOR/ WINDOW
11	W	3270X1800	WINDOW
12	W1	1800X1800	WINDOW
13	W2	1650X1800	WINDOW
14	W3	1580X1800	WINDOW
15	W4	750X1500	WINDOW
16	V1	600X1050	VENTILATOR
17	GL1	7530X5400	GLAZING

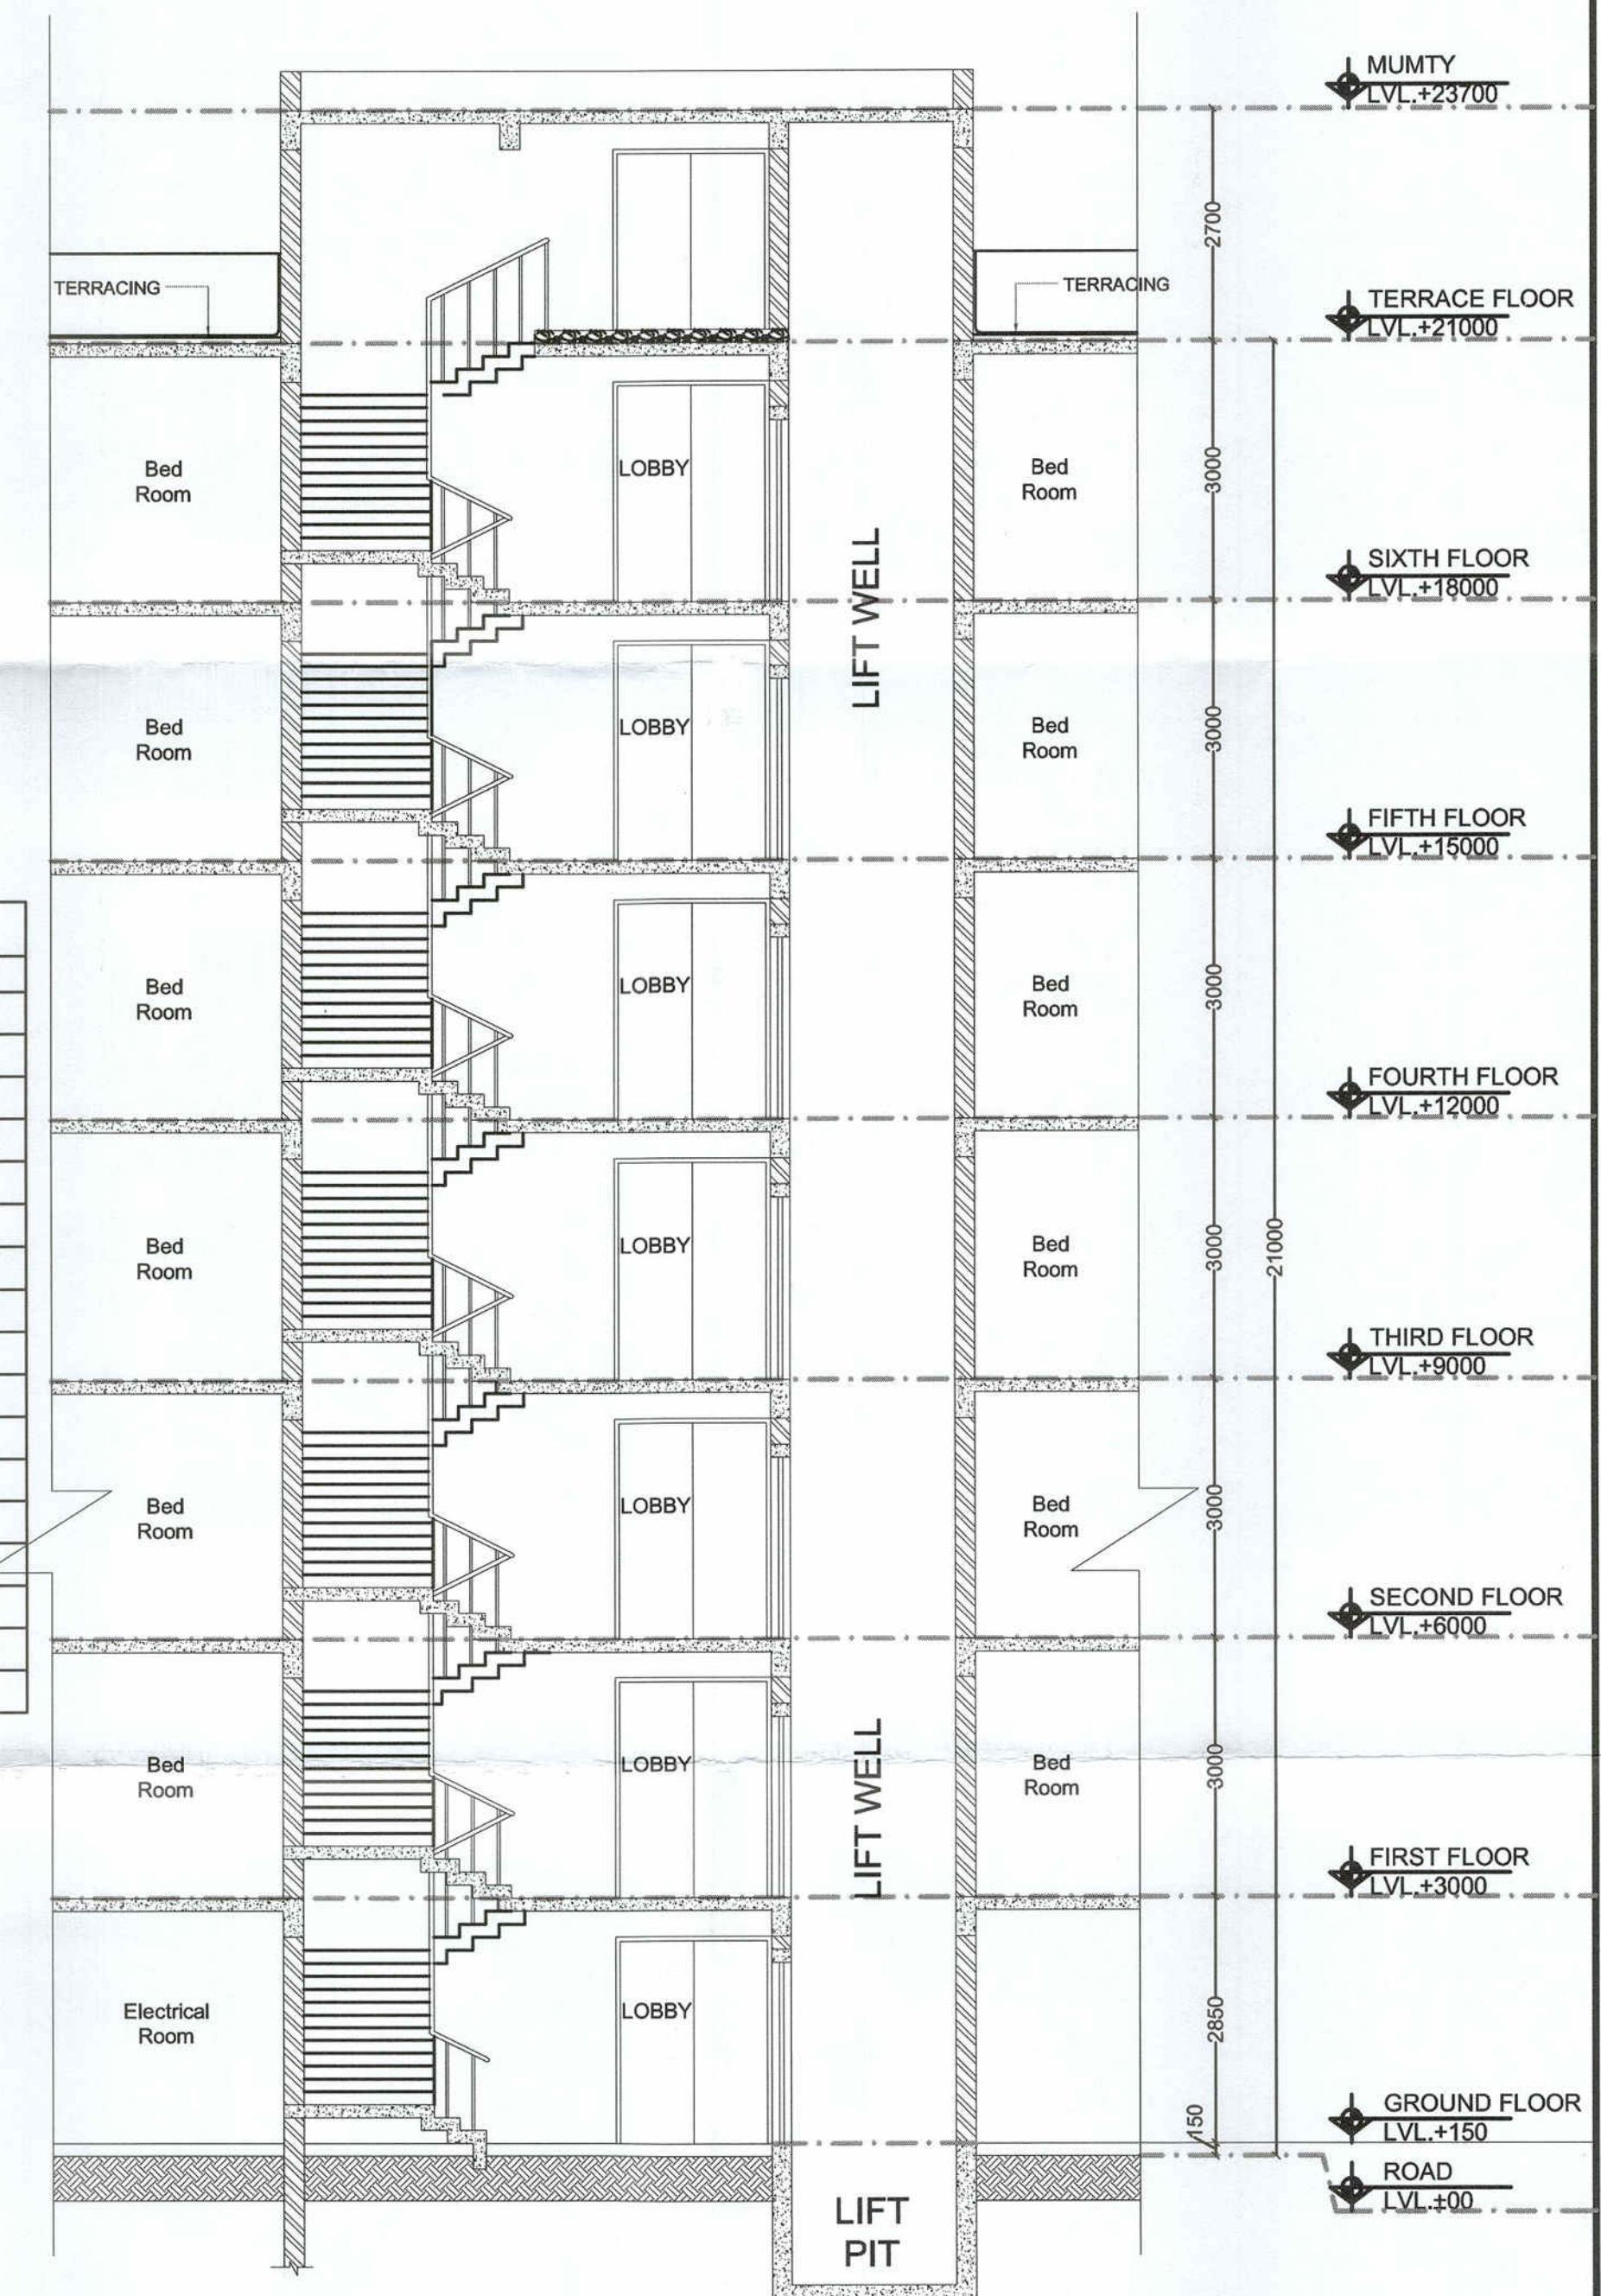


SECTION AT A-A' OF TOWER -T-1
Scale-1:75

PROPOSED GROUP HOUSING (G+6)-"SUN CITY APARTMENTS" FOR OMEGA BUILDERS AT KHASRA NO.-255, VILLAGE-KEWARI, TEHSIL-NAWABGANJ, DISTRICT -BARABANKI.

M/s Omega Builders
Owner

ARCHITECT
Architect

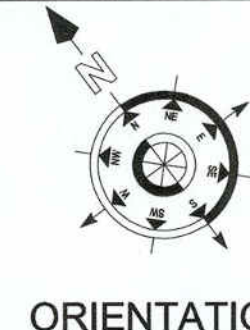


architects
m u r a l a g e
architects , interior decorators & muralists
A-3/269 , vibhav khand, gomti nagar , lucknow
phone no. : 2321590, 2320715

savita-rohit
Drawn by
Ar. Shivam Soni


Sheet No
3/6
Ref No - G-135
Date - OCT.'2022

SUBMISSION DRAWING
SCALE - 1:75, 1:150

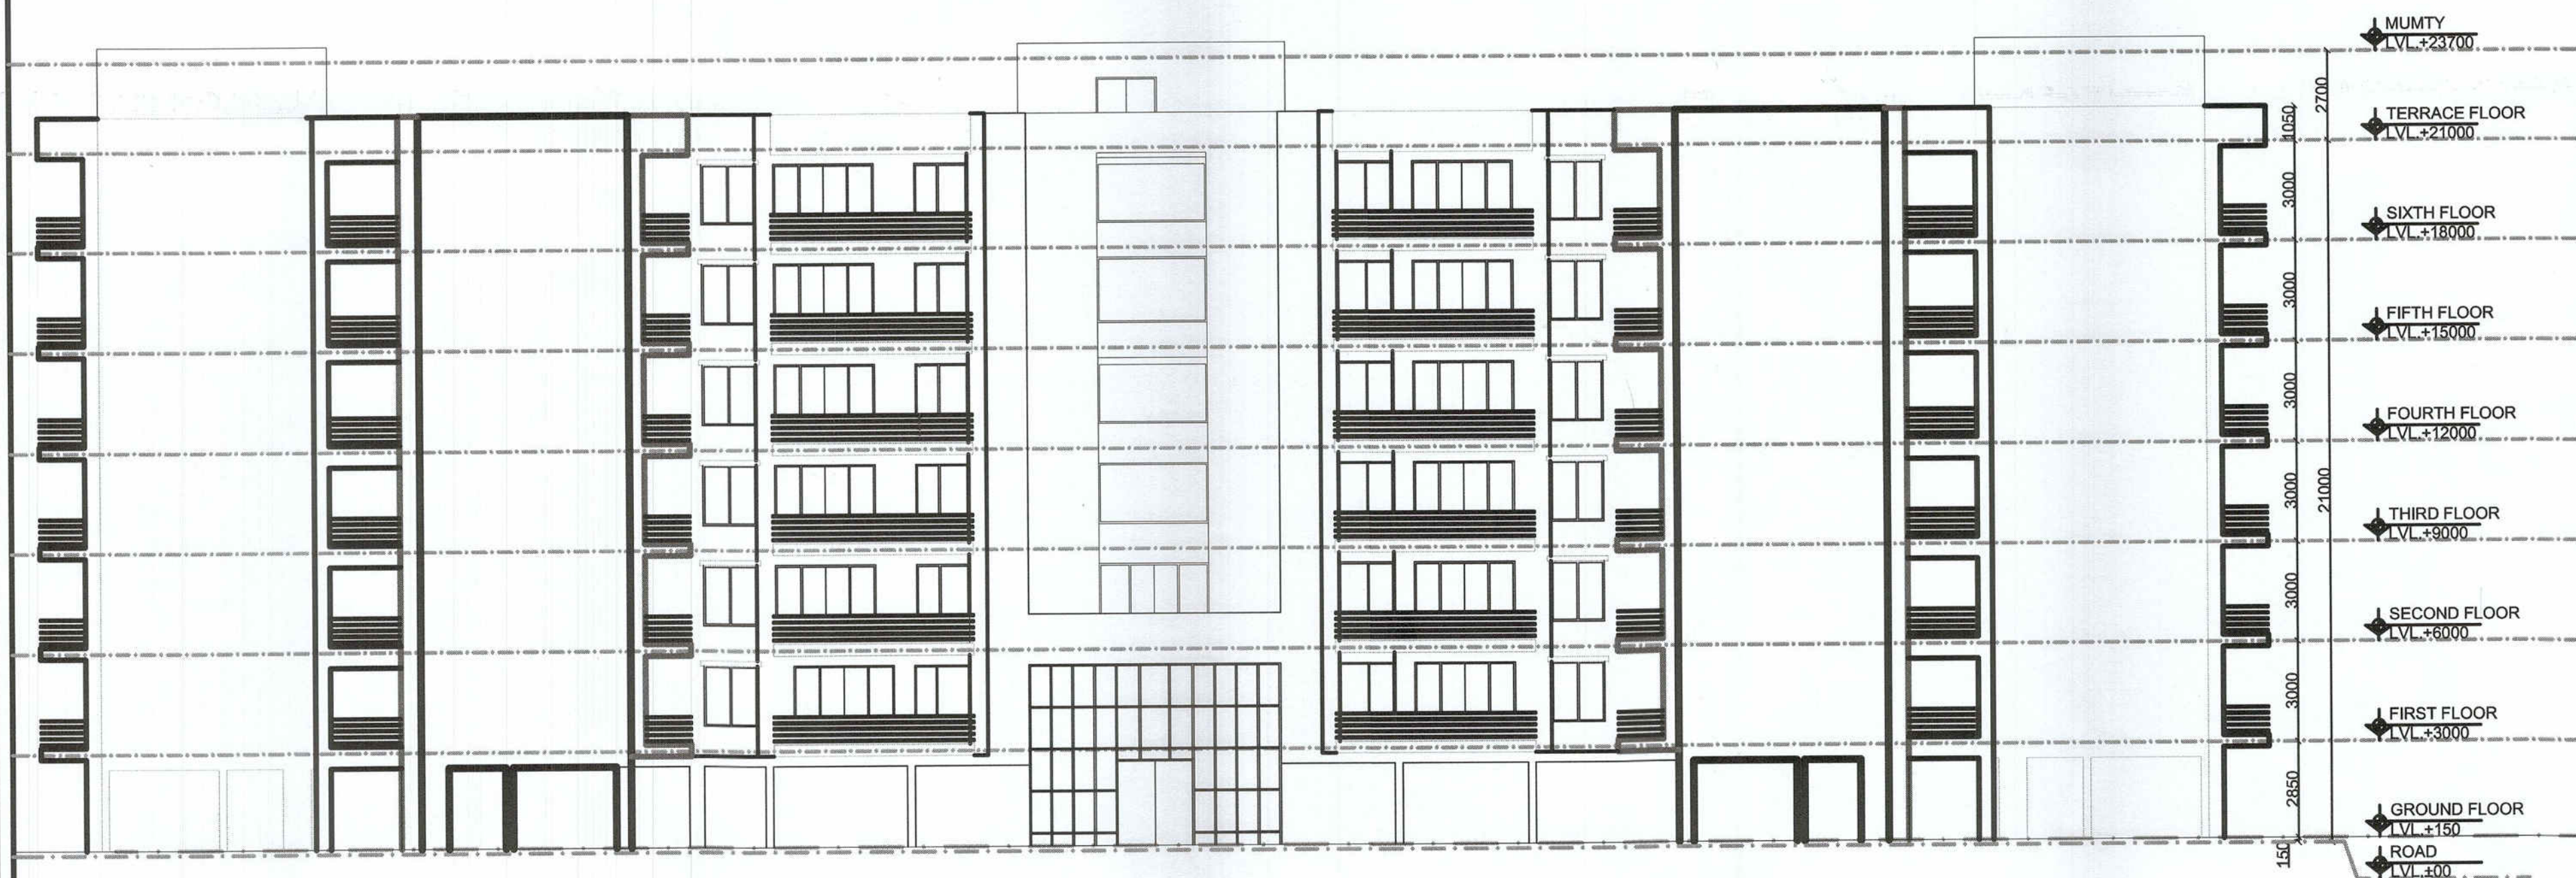


FRONT ELEVATION OF TOWER - T-1

Scale-1:150

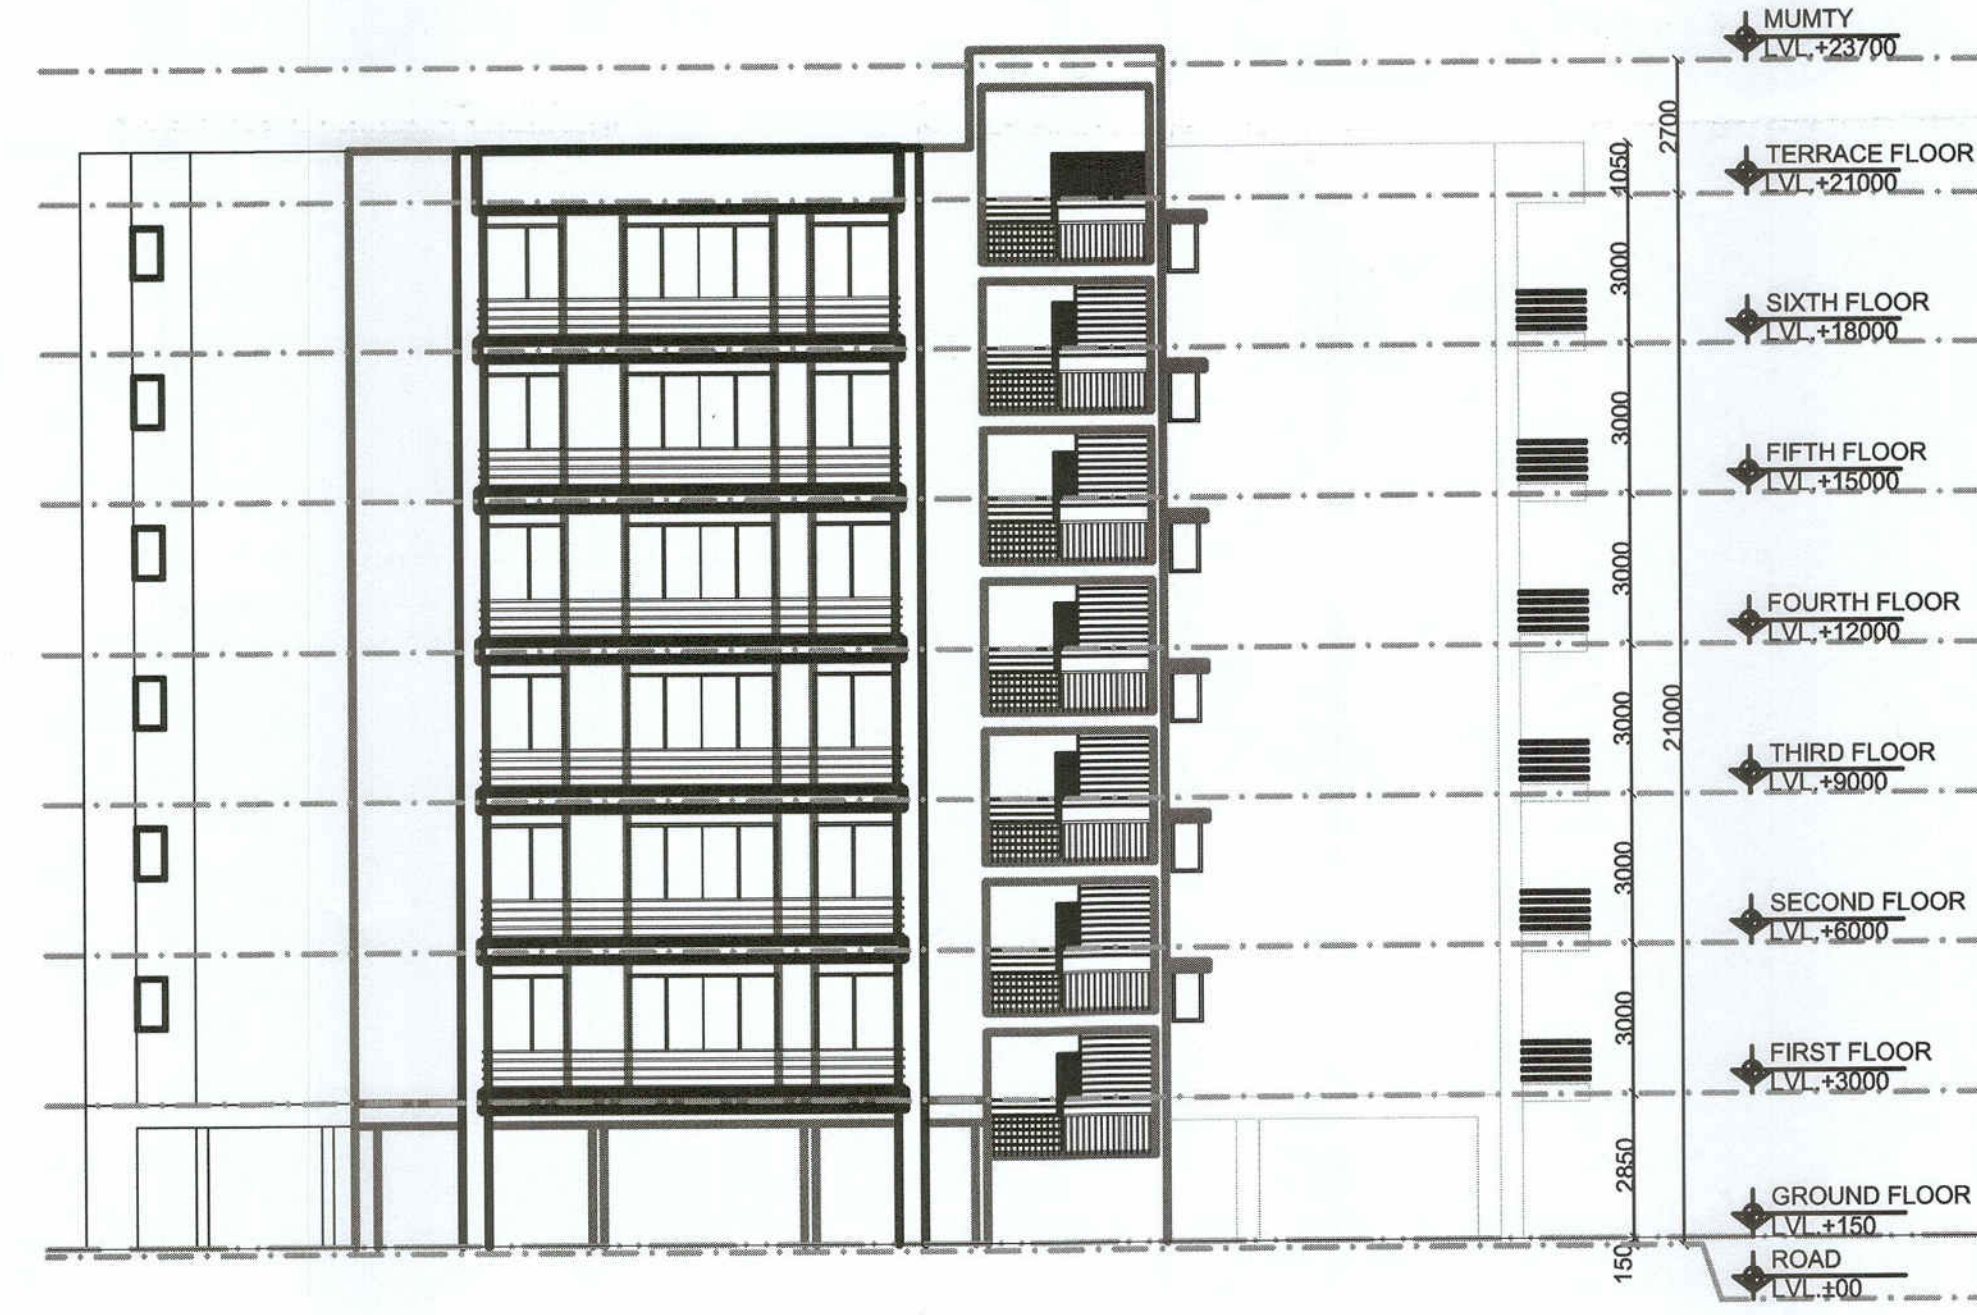


RIGHT SIDE ELEVATION OF TOWER - T-1

Scale-1:150

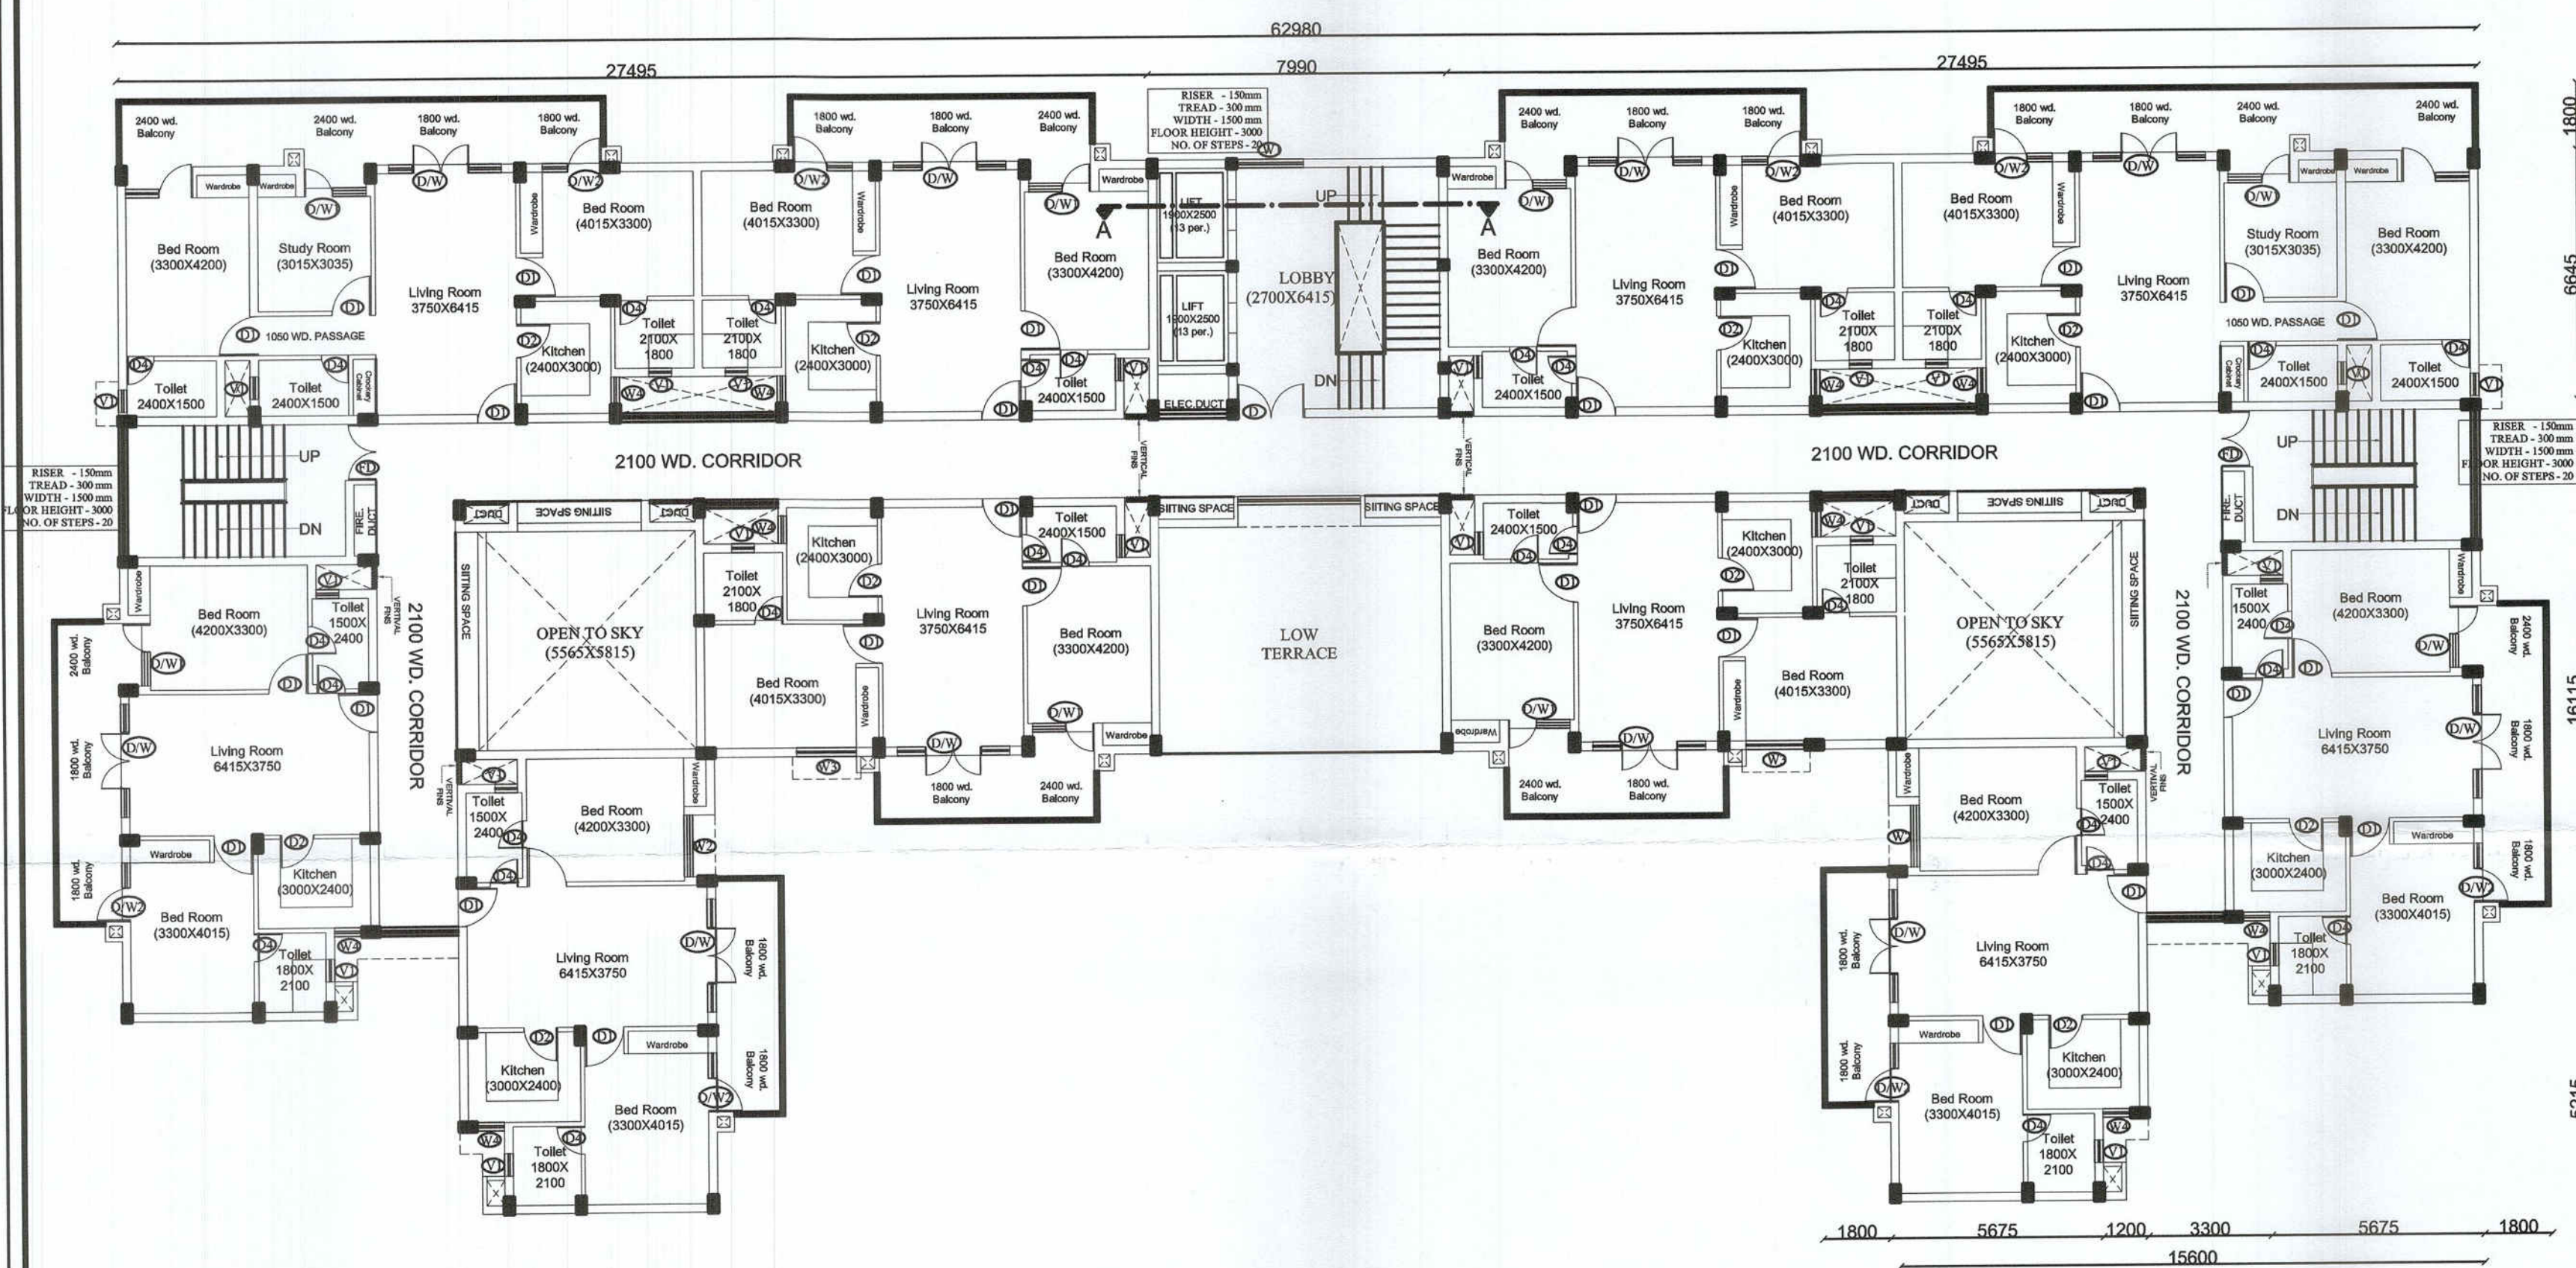

TYPICAL FLOOR PLAN(3RD TO 6TH) OF TOWER - T-1

Scale-1:150

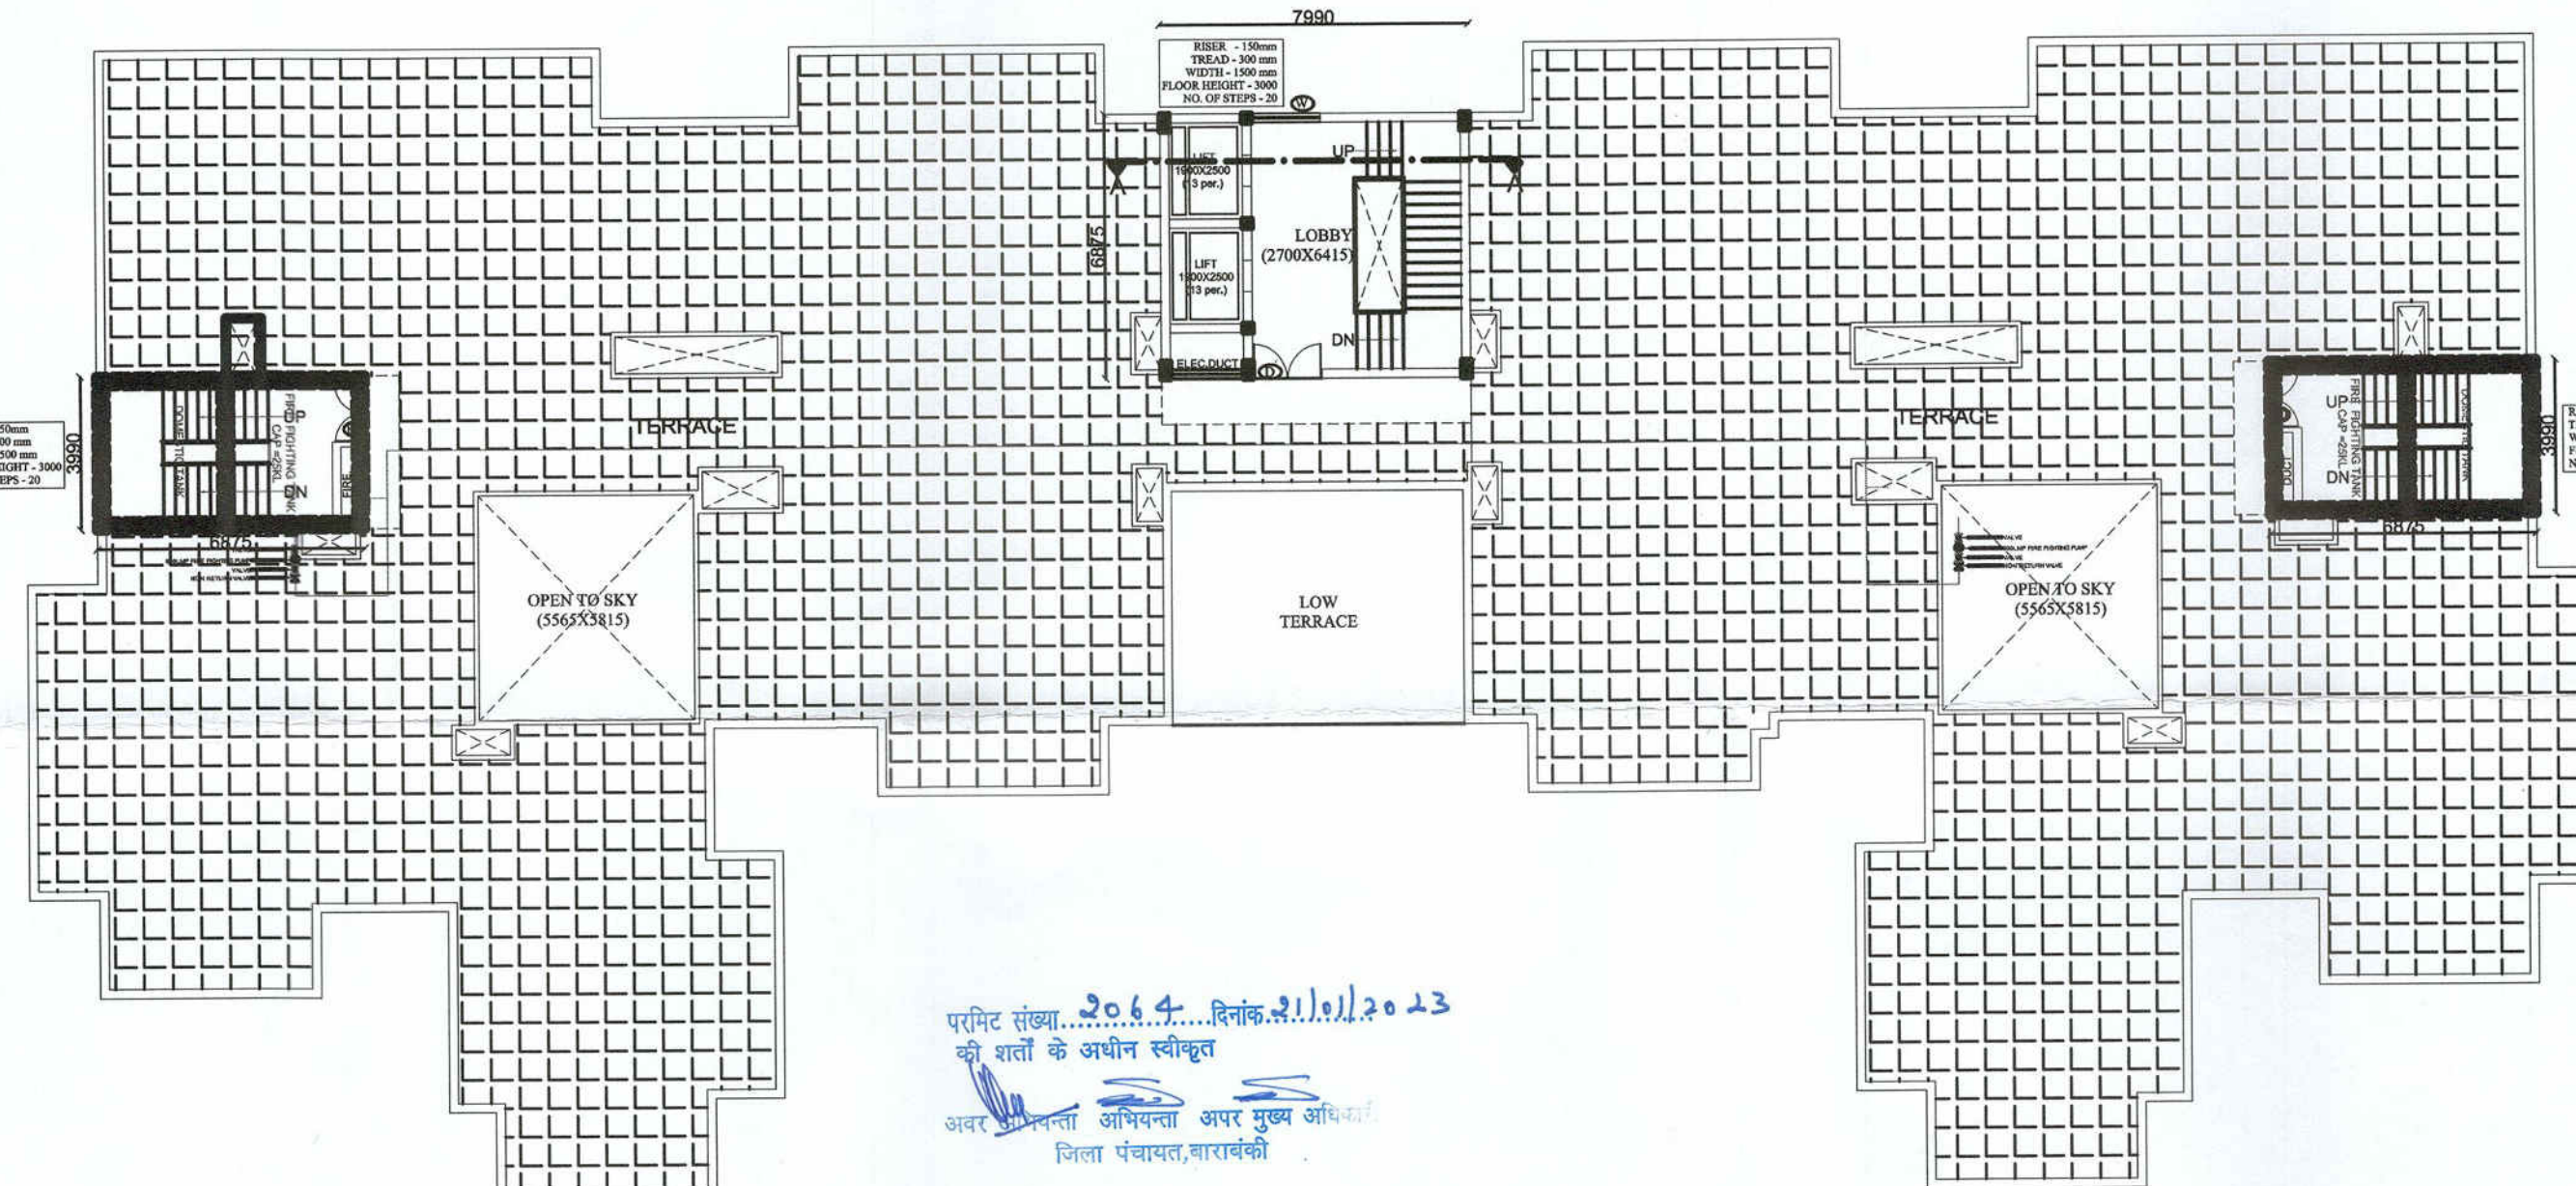

TERRACE FLOOR PLAN OF TOWER - T-1

Scale-1:100


PROPOSED GROUP HOUSING (G+6)-"SUN CITY APARTMENTS" FOR OMEGA BUILDERS AT KHASRA NO.-255, VILLAGE-KEWARI, TEHSIL-NAWABGANJ, DISTRICT -BARABANKI.

M/s Omega Builders

Owner

(M/s) ASARWAL ARCHITECT COA. IN/CA/2003/37431

Architect

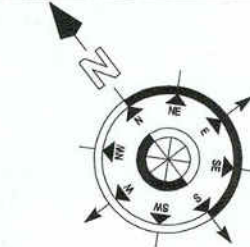

ORIENTATION

architects
m u r a l a g e
architects , interior decorators & muralists
A-3/269 , vibhav khand , gomti nagar , lucknow
phone no. : 2321590, 2320715

savita-rohit

Drawn by
Ar. Shivam Soni

Sheet No


4/6

Ref No - G-135


Date - OCT.'2022

SUBMISSION DRAWING



SCALE - 1:75, 1:150

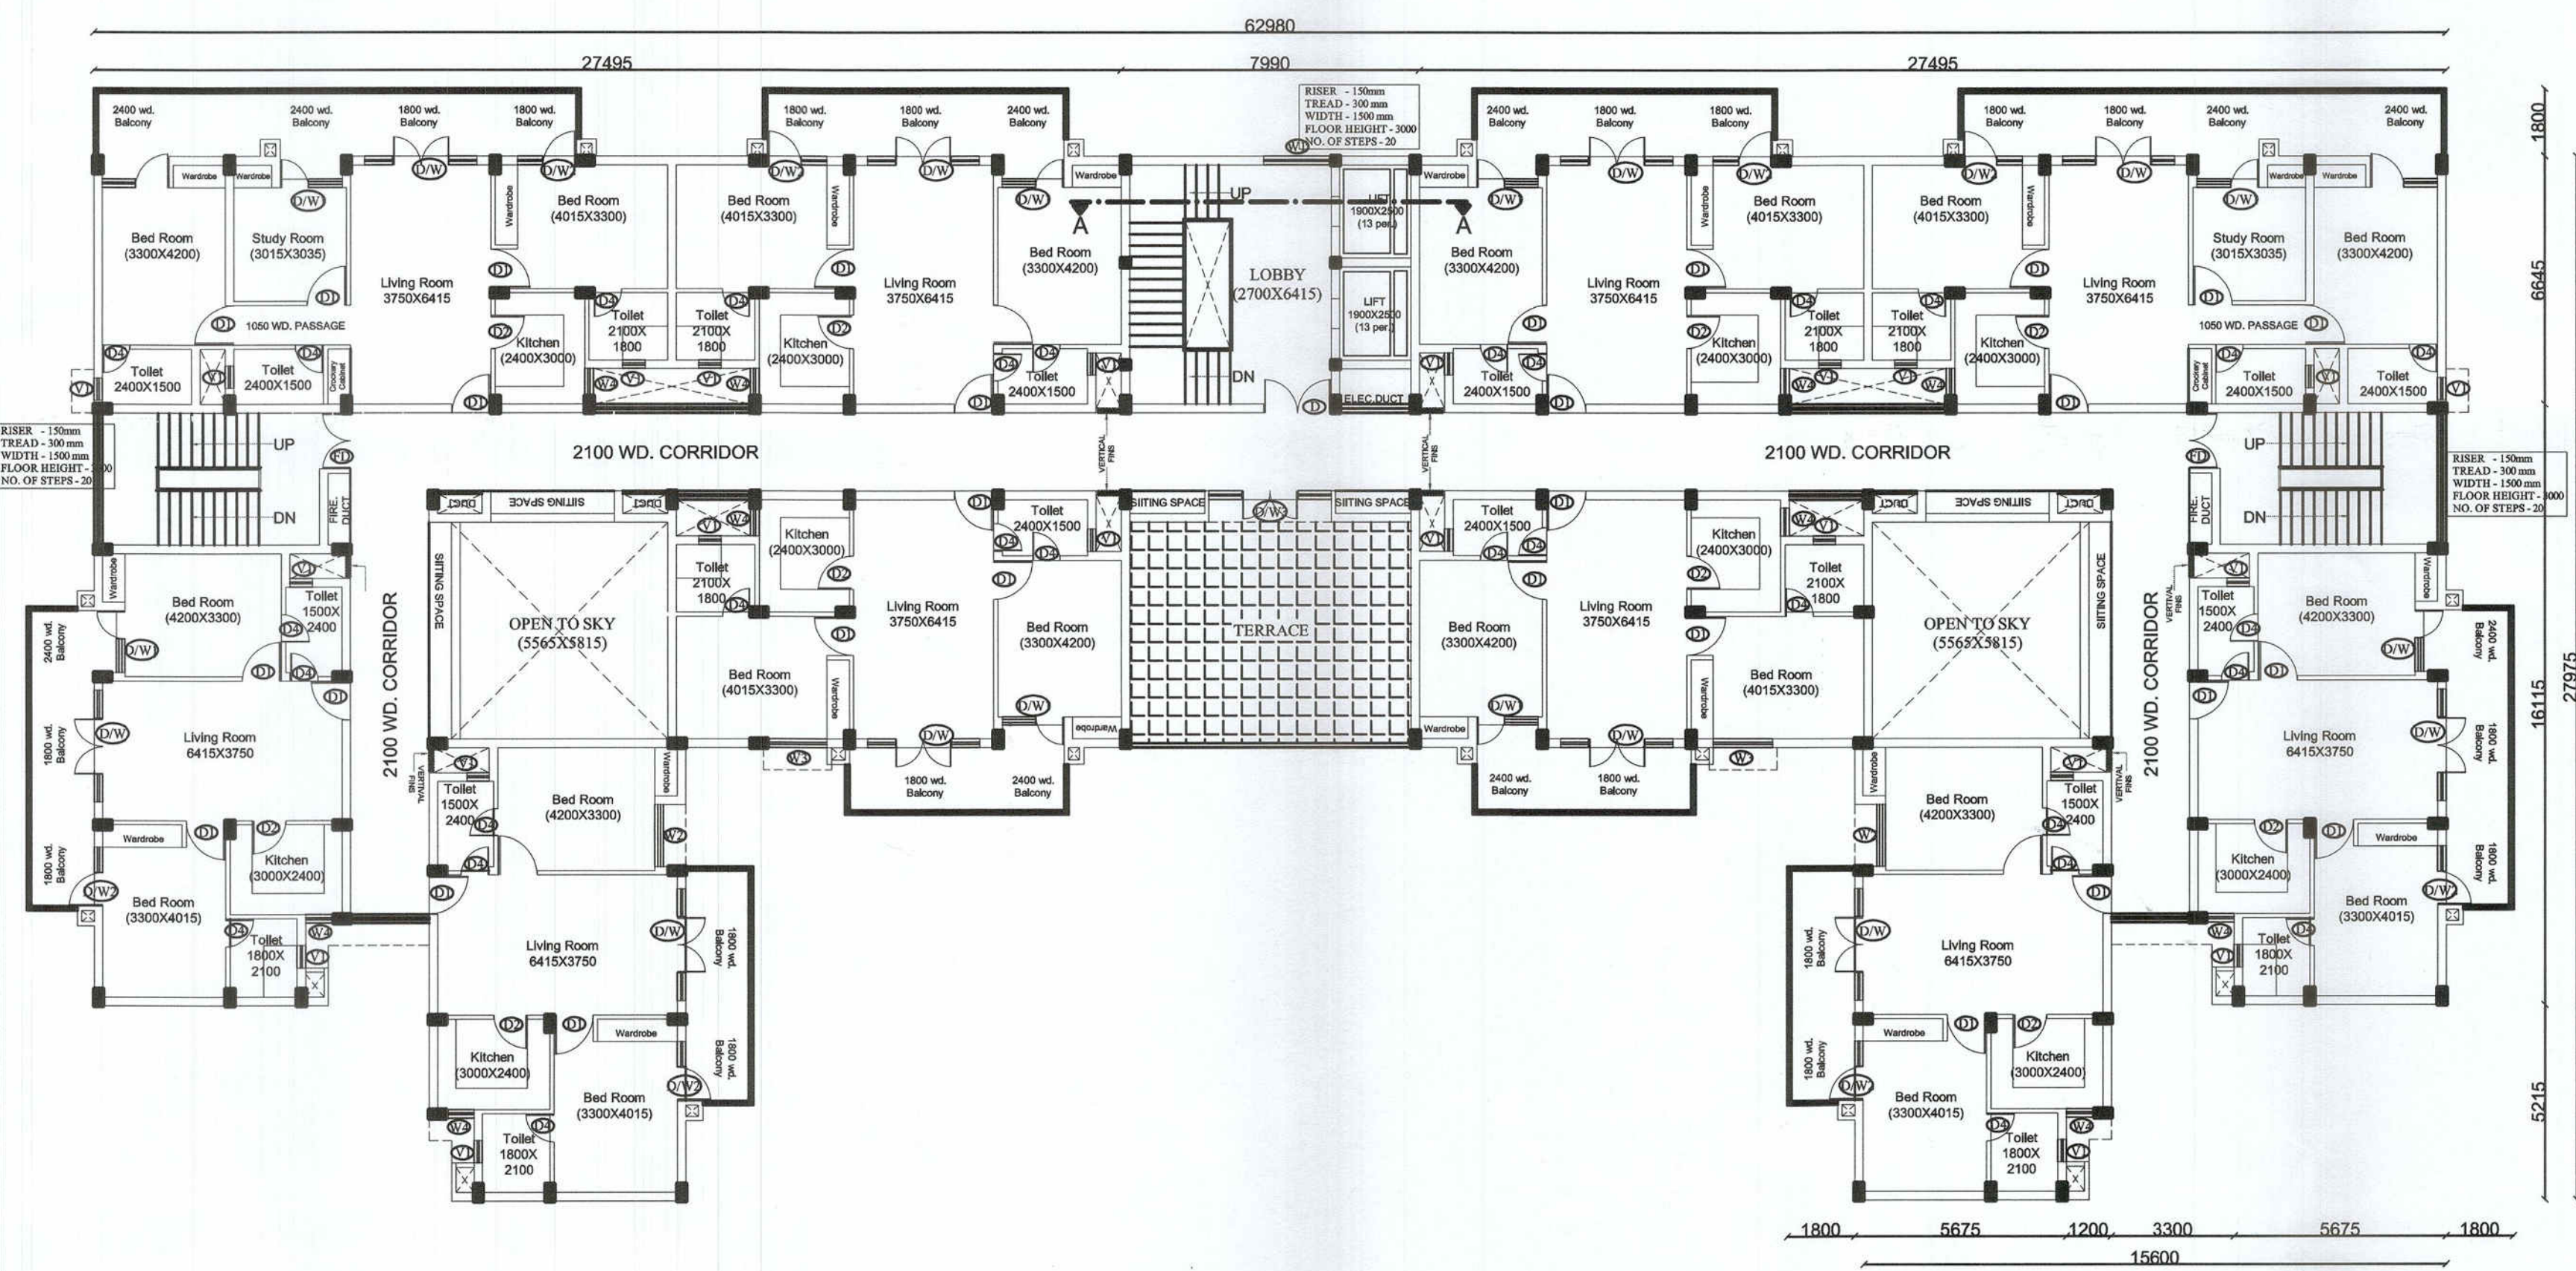

SECOND FLOOR PLAN OF TOWER- T-2
Scale-1:150

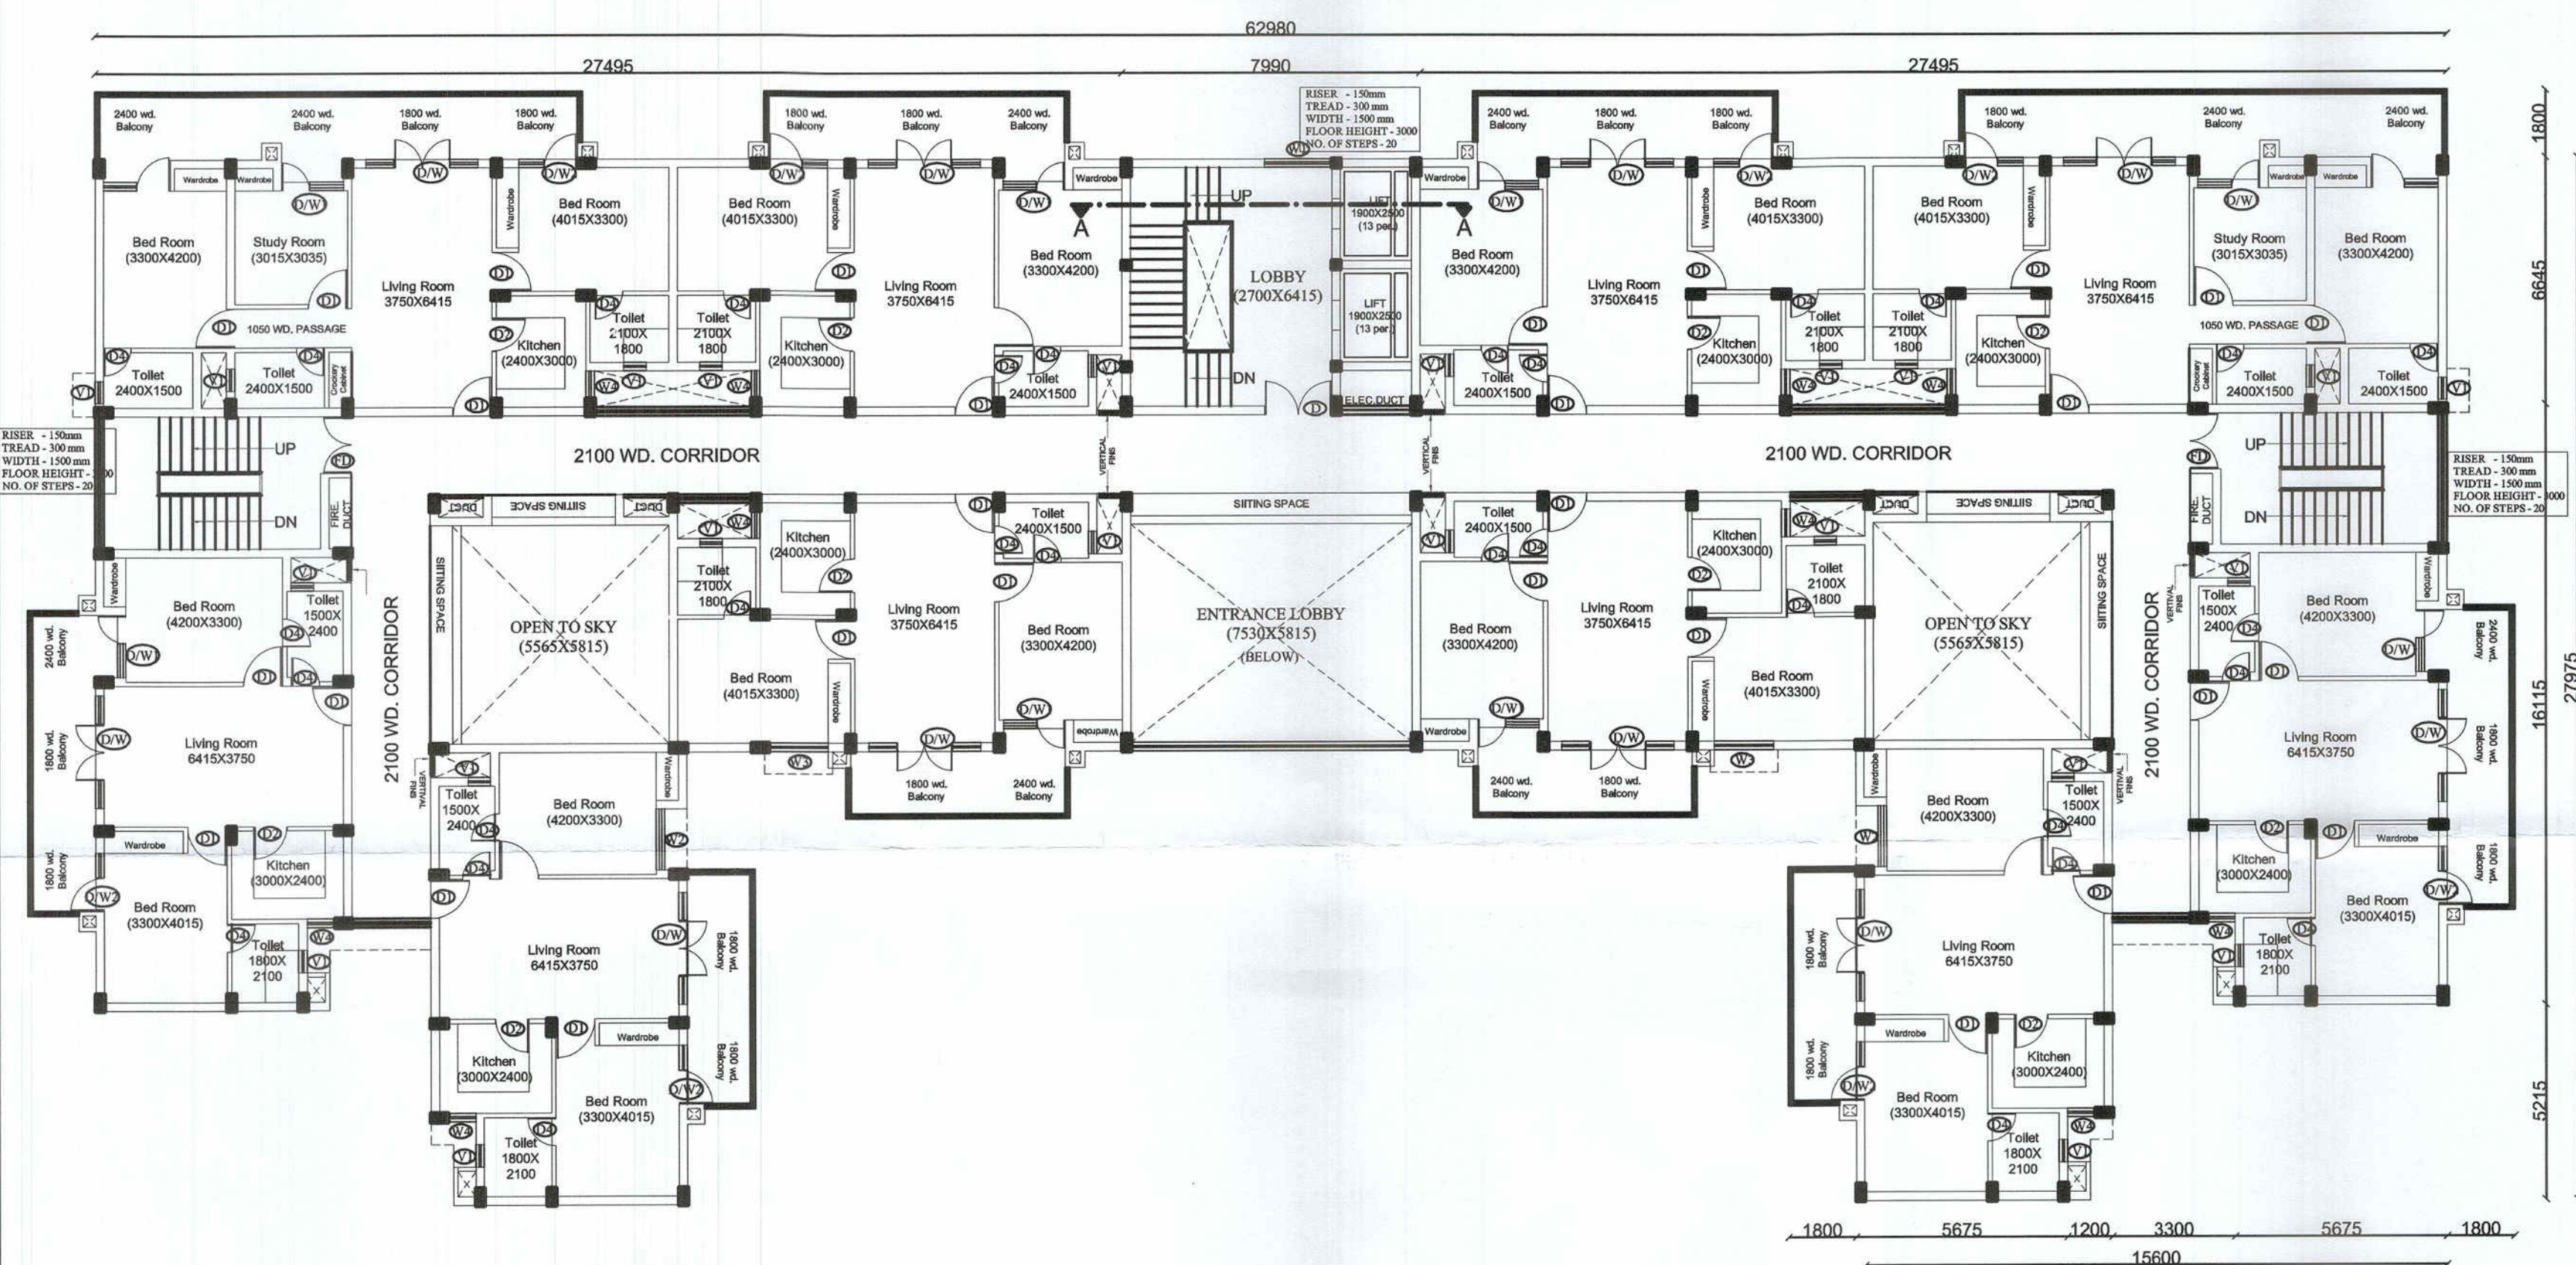


FIRST FLOOR PLAN OF TOWER- T-2
Scale-1:150

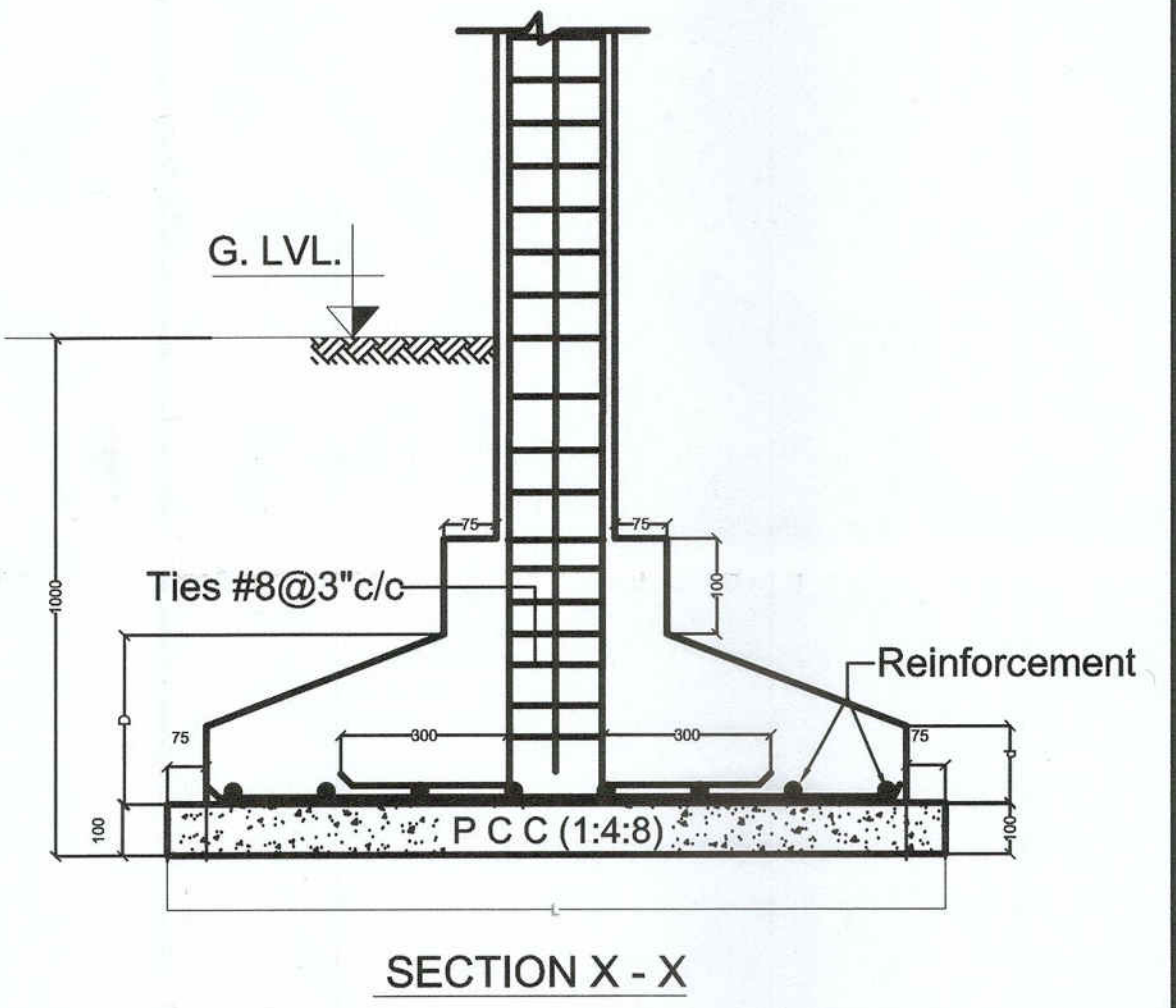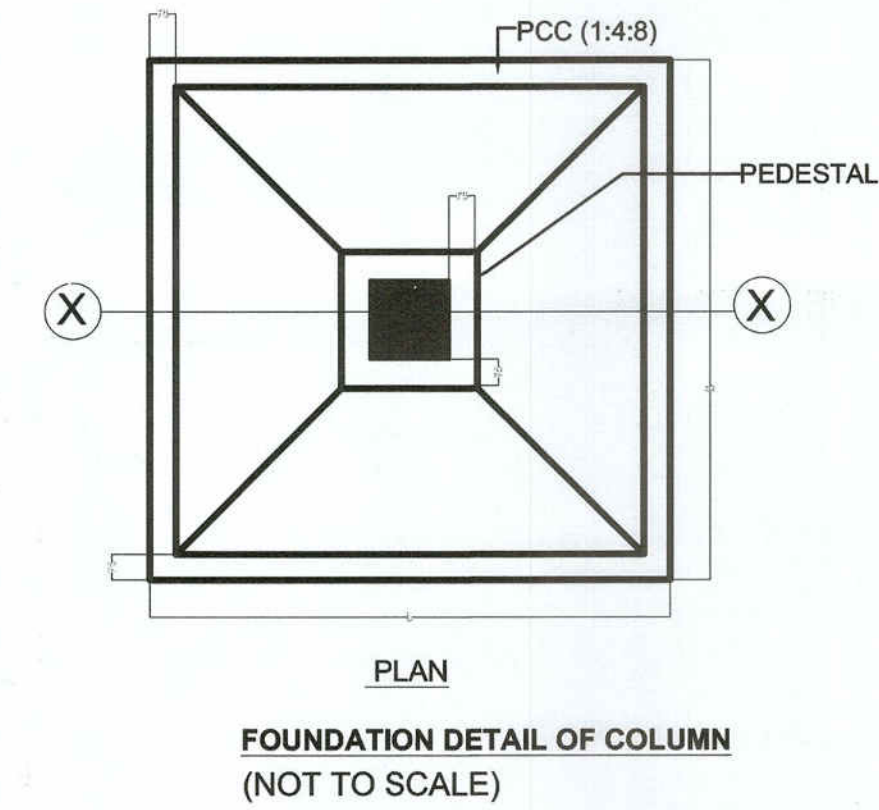

DOOR WINDOW SCHEDULE			
S.NO.	TYPE	SIZE	DISCRIPTION
1	D	1800X2550	DOOR
2	FD	1500X2550	FIRE DOOR
3	D1	1050X2550	DOOR
4	D2	900X2550	DOOR
5	D3	1050X2100	DOOR
6	D4	750X2100	DOOR
7	DW	3000X2550	DOOR/ WINDOW
8	DW1	1650X2550	DOOR/ WINDOW
9	DW2	1580X2550	DOOR/ WINDOW
10	DW3	3270X2550	DOOR/ WINDOW
11	W	3270X1800	WINDOW
12	W1	1800X1800	WINDOW
13	W2	1650X1800	WINDOW
14	W3	1580X1800	WINDOW
15	W4	750X1500	WINDOW
16	V1	600X1050	VENTILATOR
17	GL1	7530X5400	GLAZING

प्लान संख्या: 206.4... दिनांक: 01/01/2023
को मूल के अधीन स्वीकृत
अन्य को मूल के अधीन स्वीकृत
निष्ठा पंचायत, नारायणी

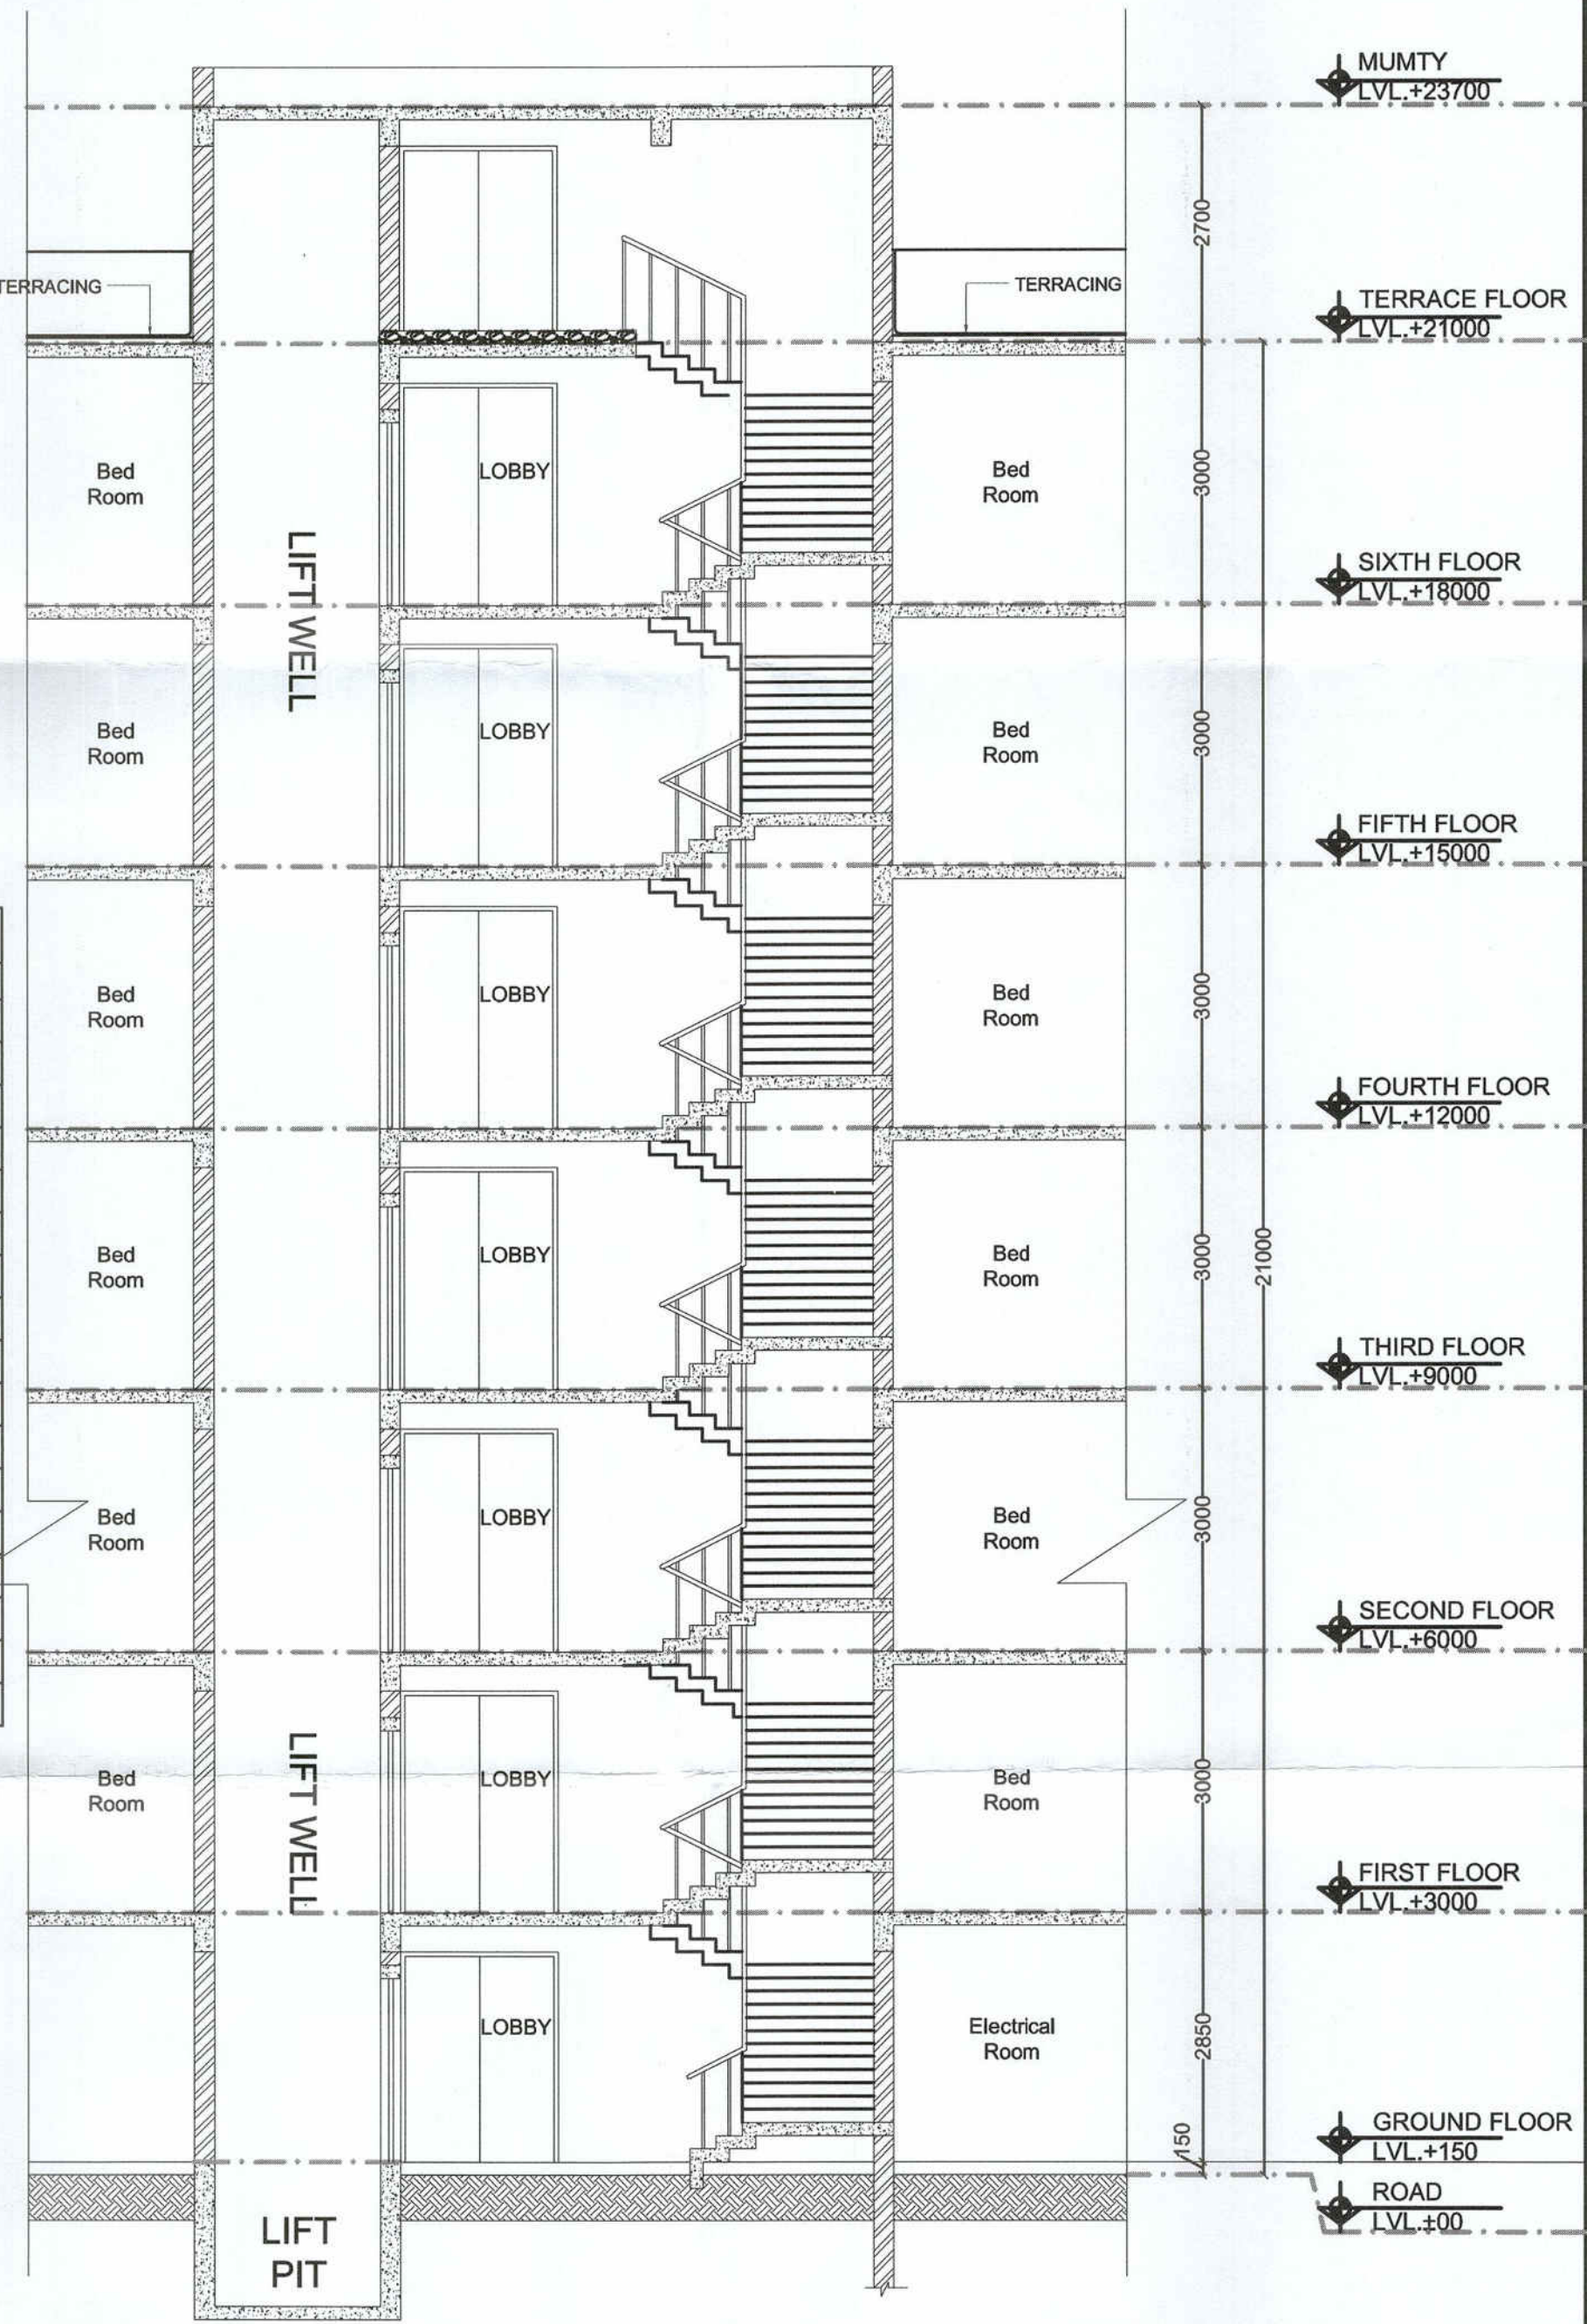

SECTION AT A-A' OF TOWER- T-2
Scale-1:75

PROPOSED GROUP HOUSING (G+6)-"SUN CITY APARTMENTS" FOR OMEGA BUILDERS AT KHASRA NO.-255, VILLAGE-KEWARI, TEHSIL-NAWABGANJ, DISTRICT -BARABANKI.

M/s Omega Builders

Owner

M/s Aggarwal Architects

Architect





ORIENTATION

architects
m u r a l a g e
architects , interior decorators & muralists
A-3/269 , vibhav khand , gomti nagar , lucknow
phone no. : 2321590, 2320715

savita-rohit
Drawn by
Ar. Shivam Soni

Sheet No
5/6
Ref No - G-135
Date - OCT.'2022

SUBMISSION DRAWING
SCALE - 1:75, 1:150

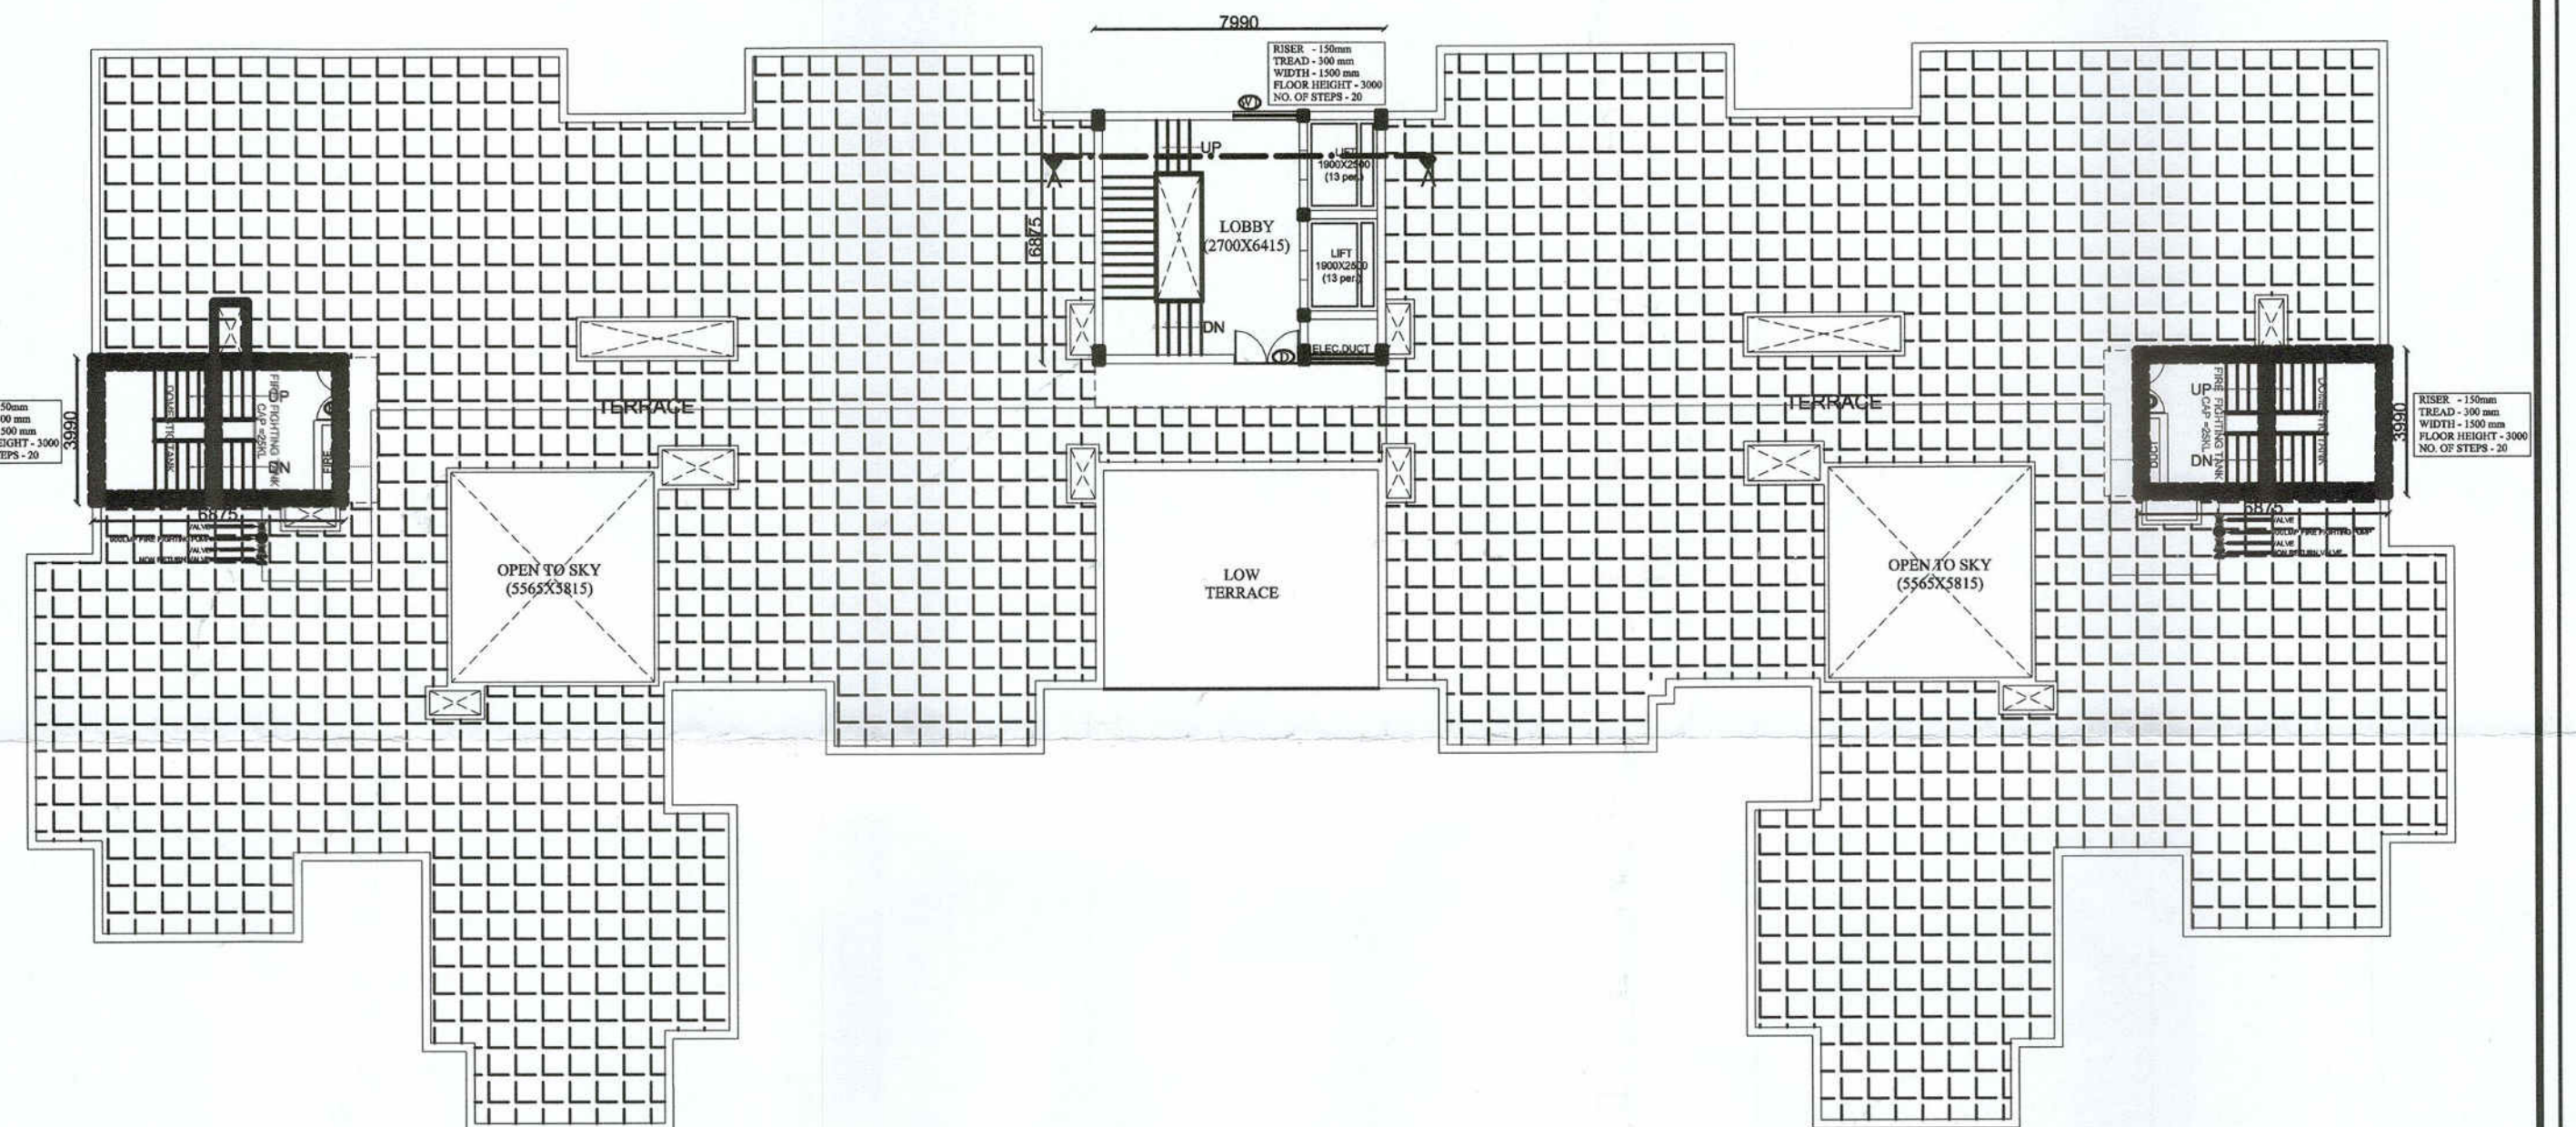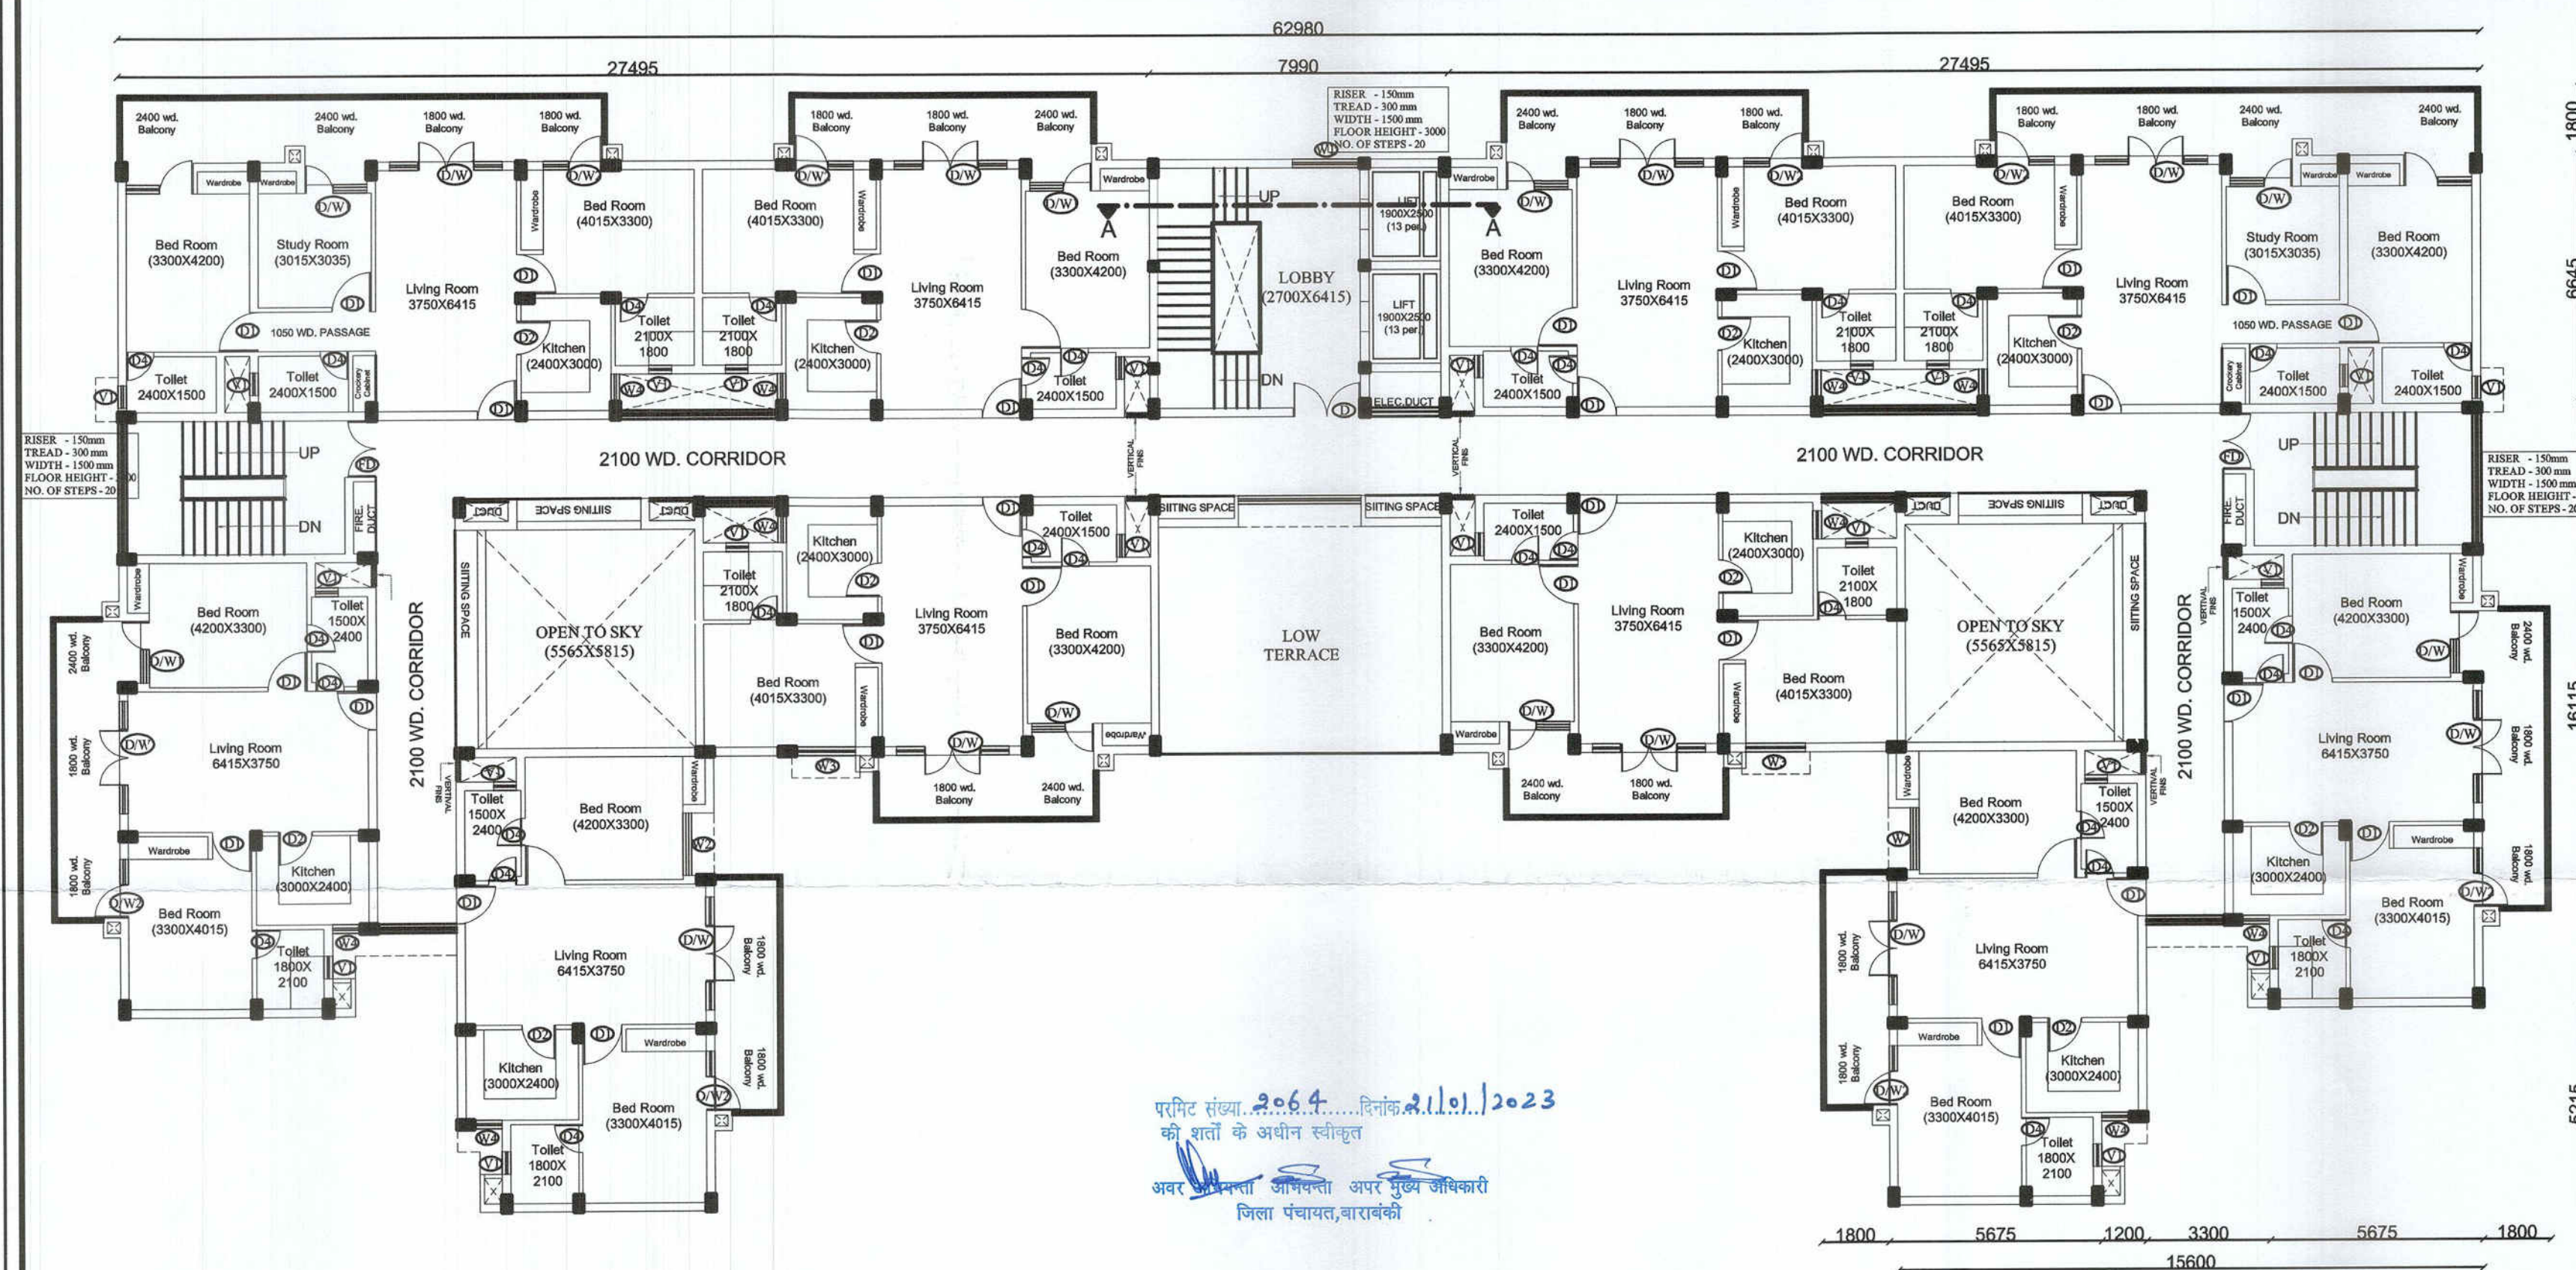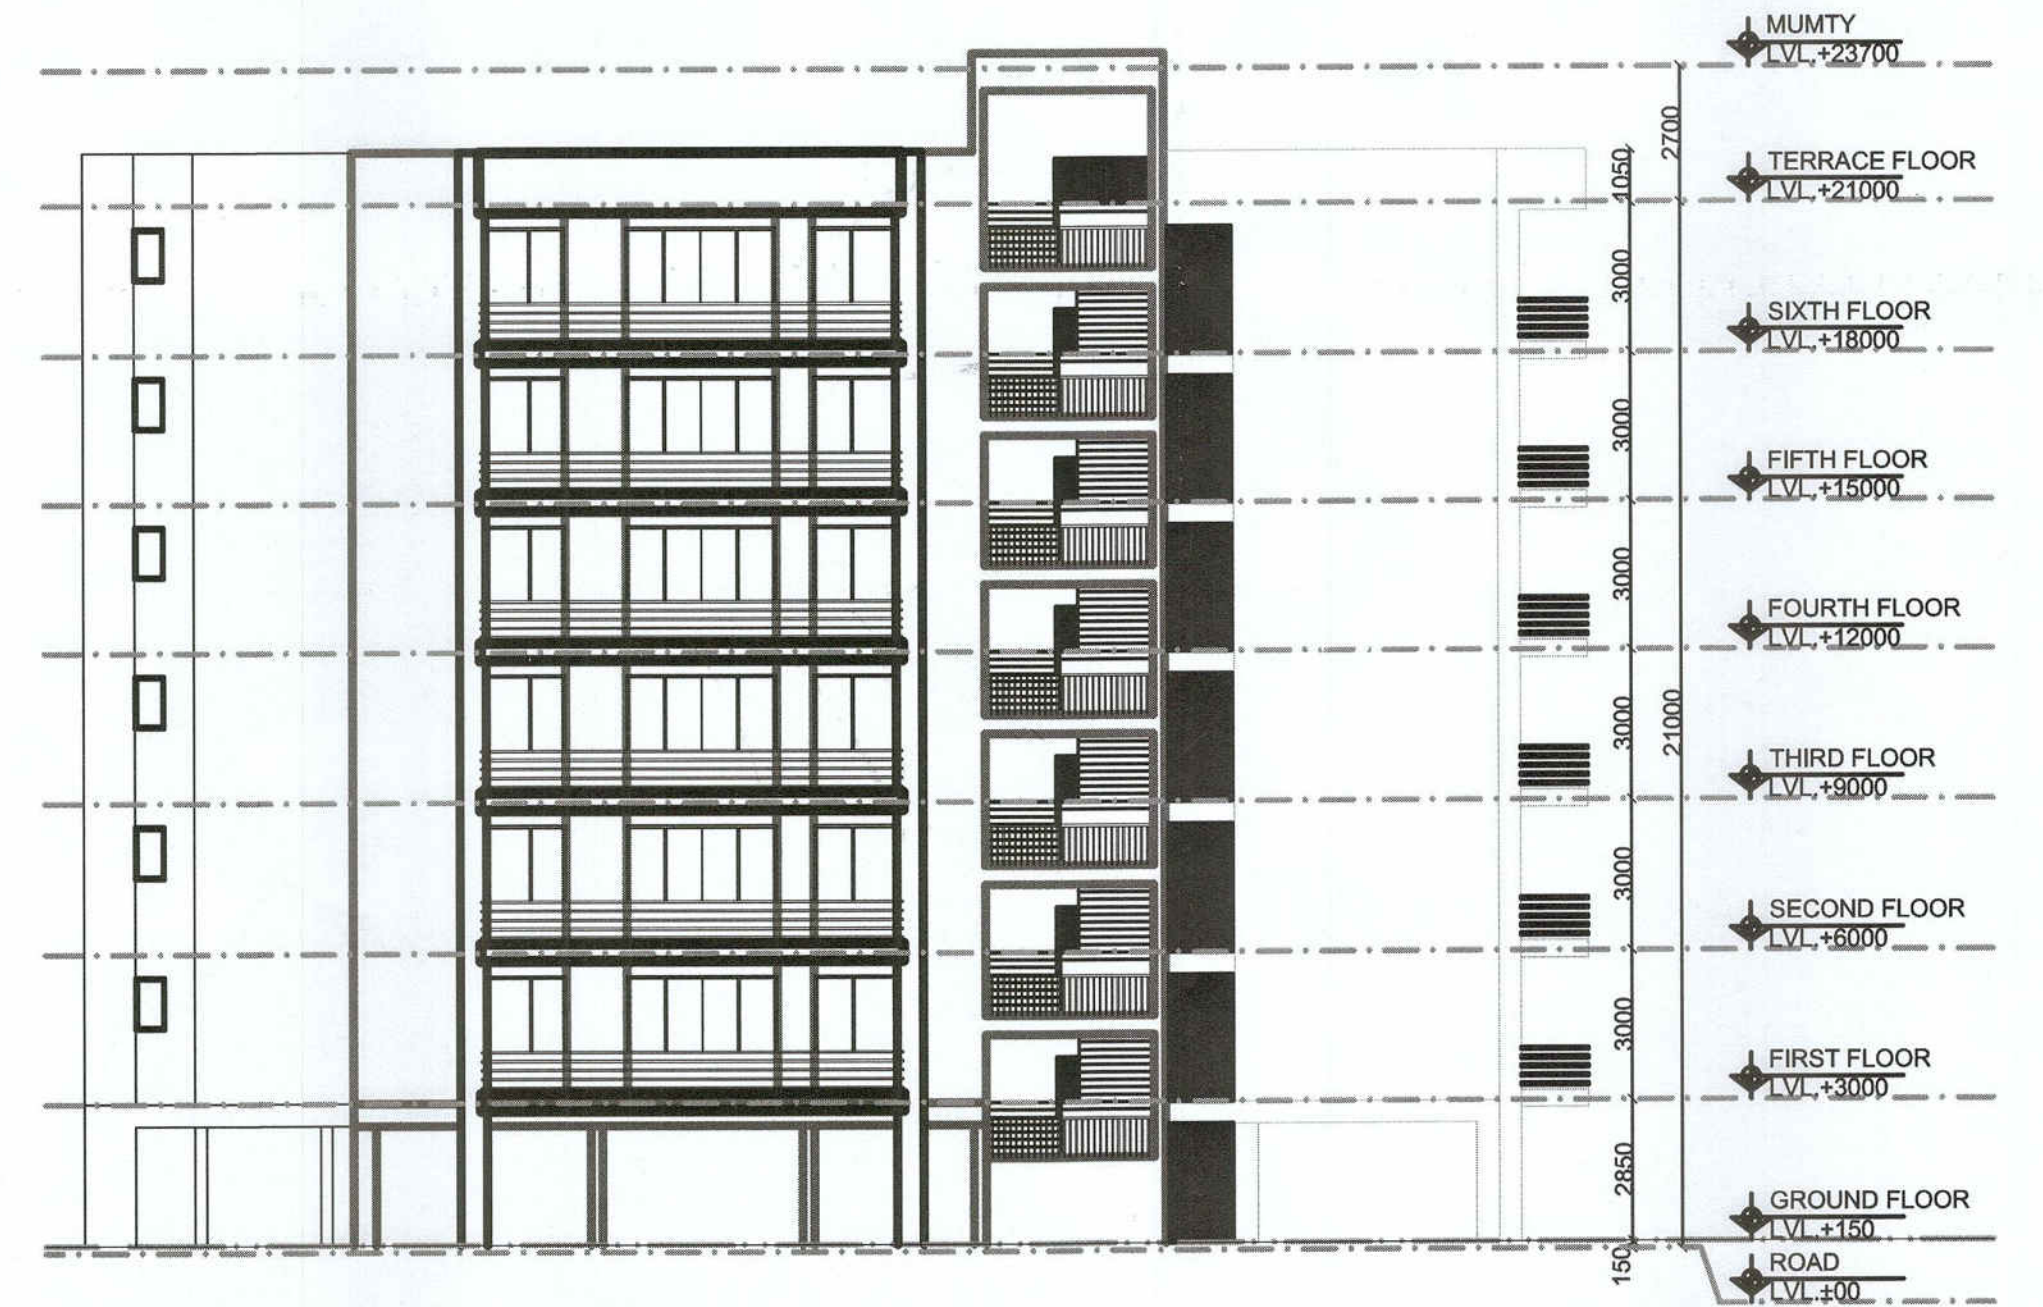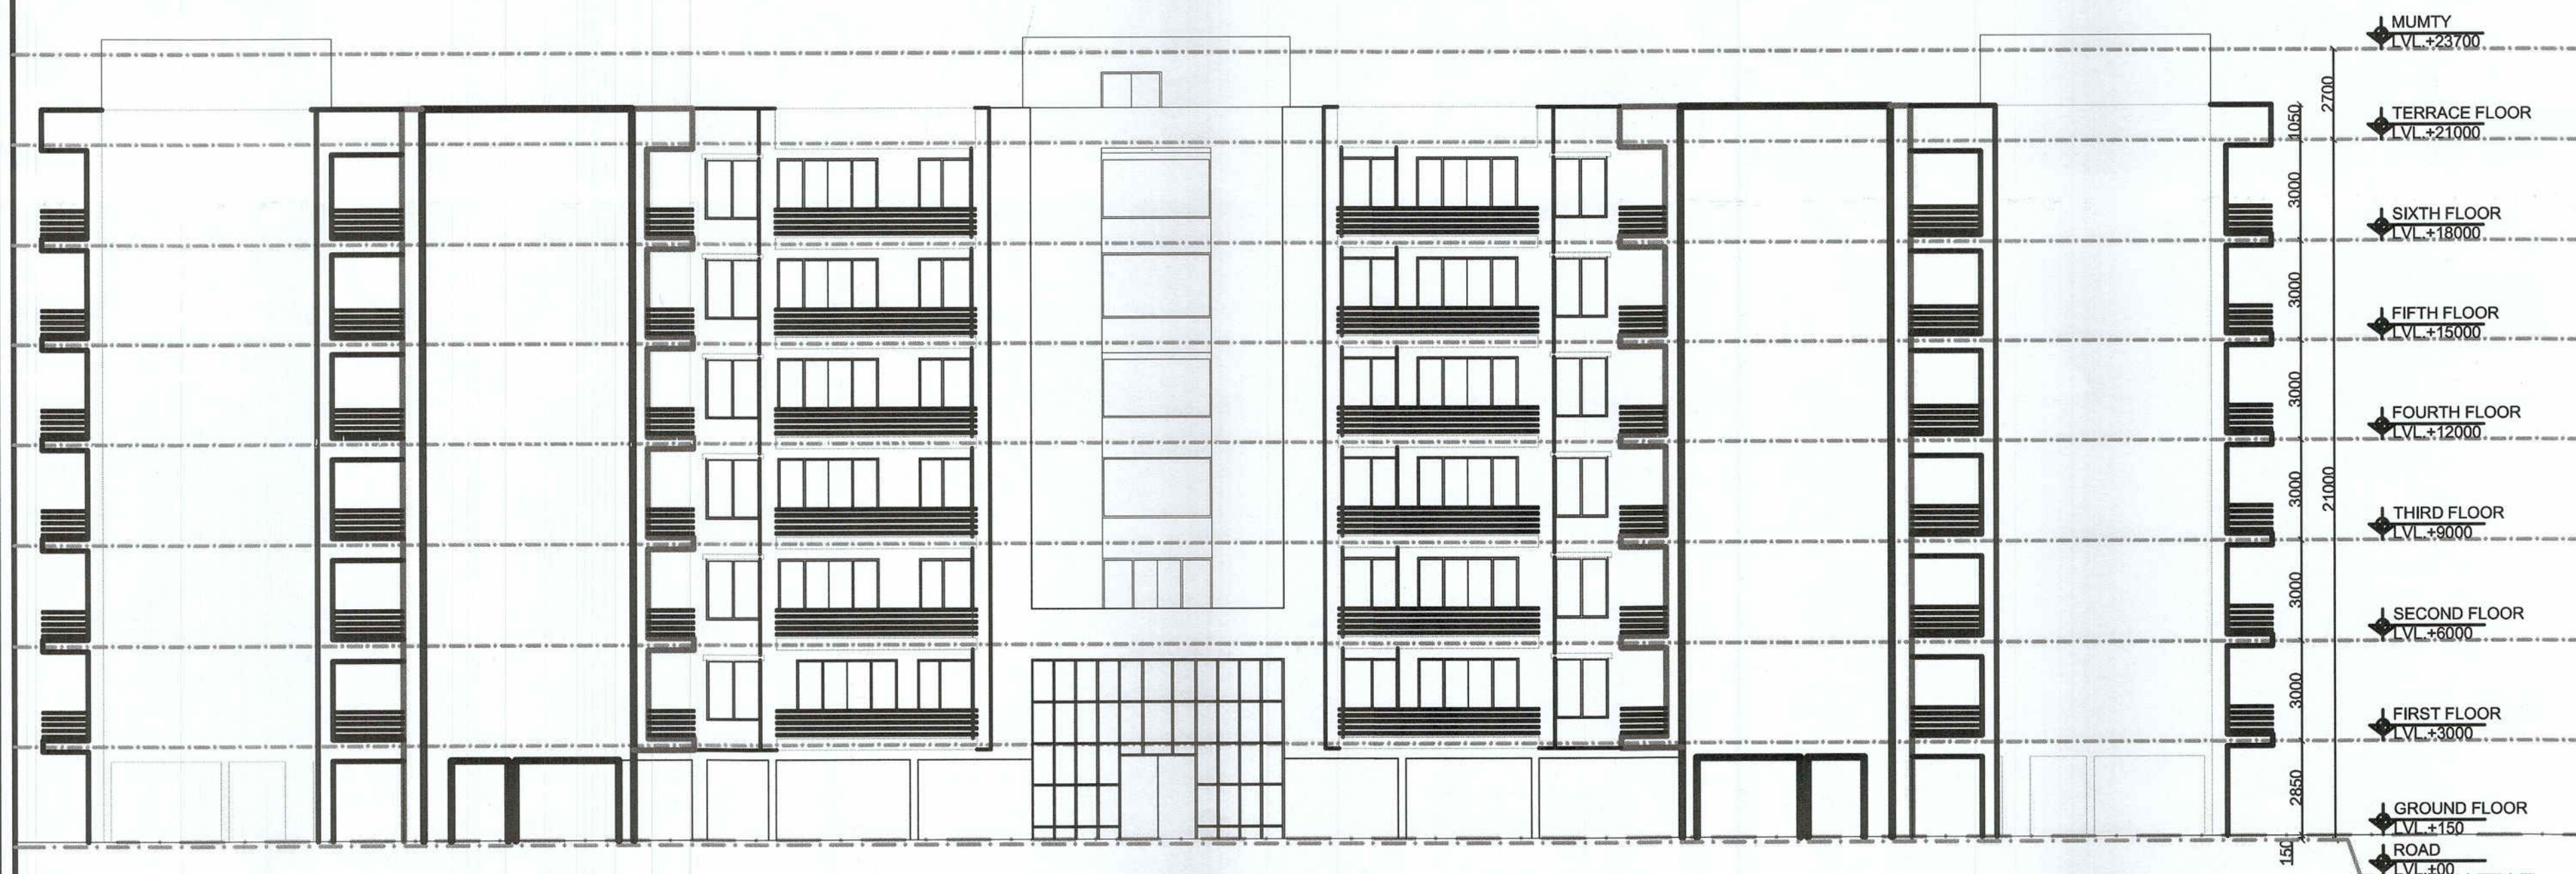

PROPOSED GROUP HOUSING (G+6)-"SUN CITY APARTMENTS" FOR OMEGA BUILDERS AT KHASRA NO.-255, VILLAGE-KEWARI, TEHSIL-NAWABGANJ, DISTRICT -BARABANKI.

M/s Omega Builders
Owner

(NARAYAN AGARWAL)
ARCHITECT
CO. NO. 0422006/37491
Architect



architects
m u r a l a g e
architects , interior decorators & muralists
A-3/269 , vibhav khand , gomti nagar , lucknow
phone no. : 2321590, 2320715

savita-rohit
muralists
lucky nagar ,
2320715

Drawn by
Ar. Shivam Soni

Sheet No
6/6
Ref No - G-135
Date - OCT.'2022

SUBMISSION DRAWING
SCALE - 1:75, 1:150