
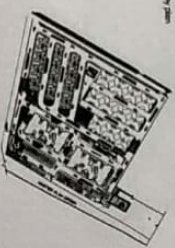
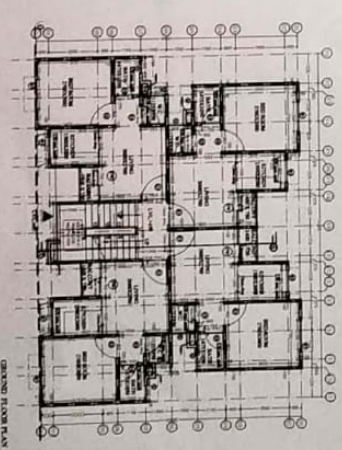
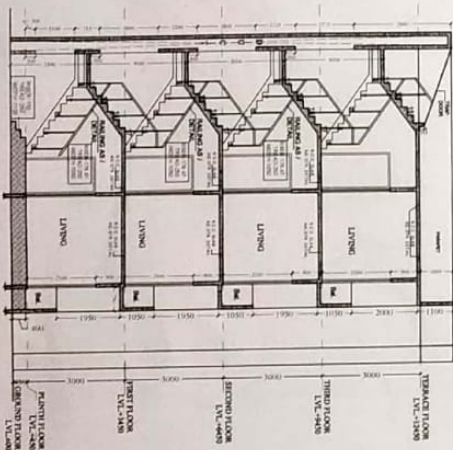
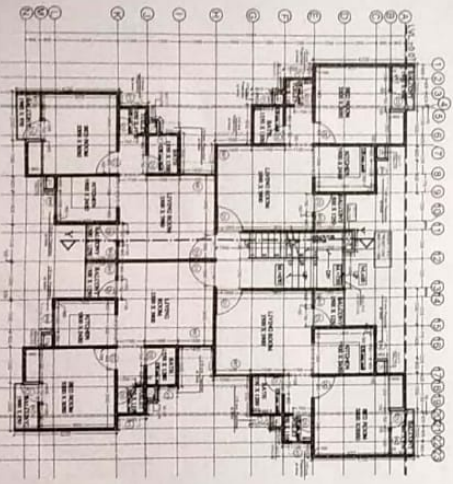
 
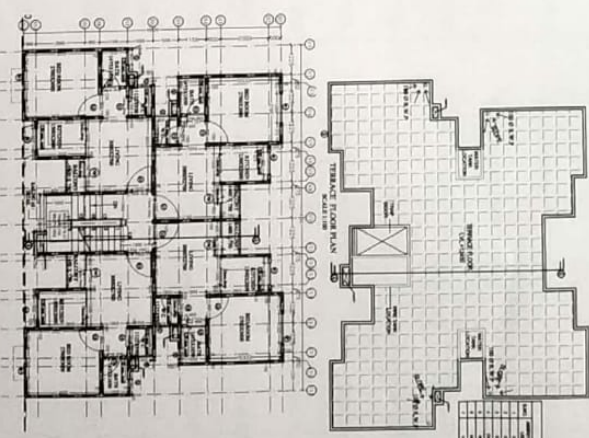
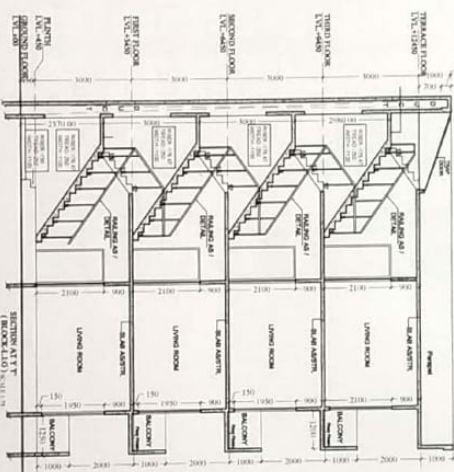
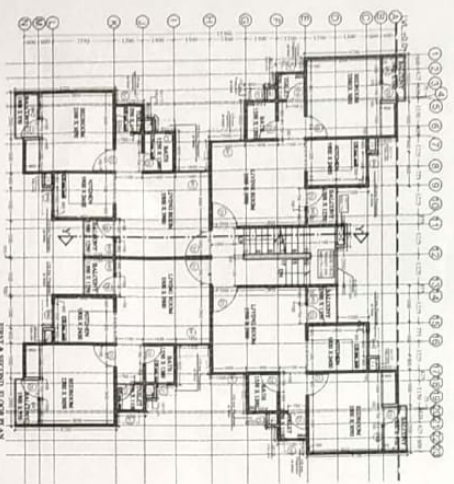
 
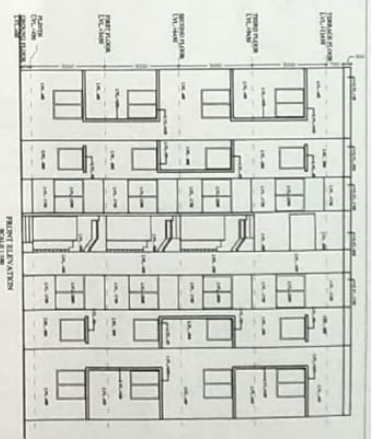


GROUP HOUSING PLOT A
GOMTI NAGAR, LUCKNOW

LUCKNOW DEVELOPMENT AUTHORITY

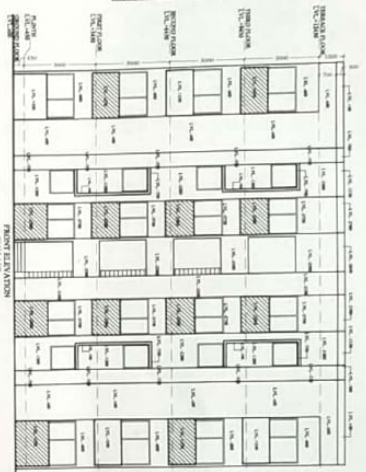

DRAWING NO.- 015421-RG-01-SB-01M02

DRAWING TITLE	FLOOR PLAN
---------------	------------

LIG & E.W.'S BLOCK


This is to certify that the drawing is prepared as per the Master Plan 2021 of Lucknow & details

ATP (LDA)


TP/CTP	V.C. (LDA)
--------	------------

Anupam Mittal
Shubra Mittal


ARINEM
FLEXIBILITY. BENDERS. BUT, A LOT MORE.

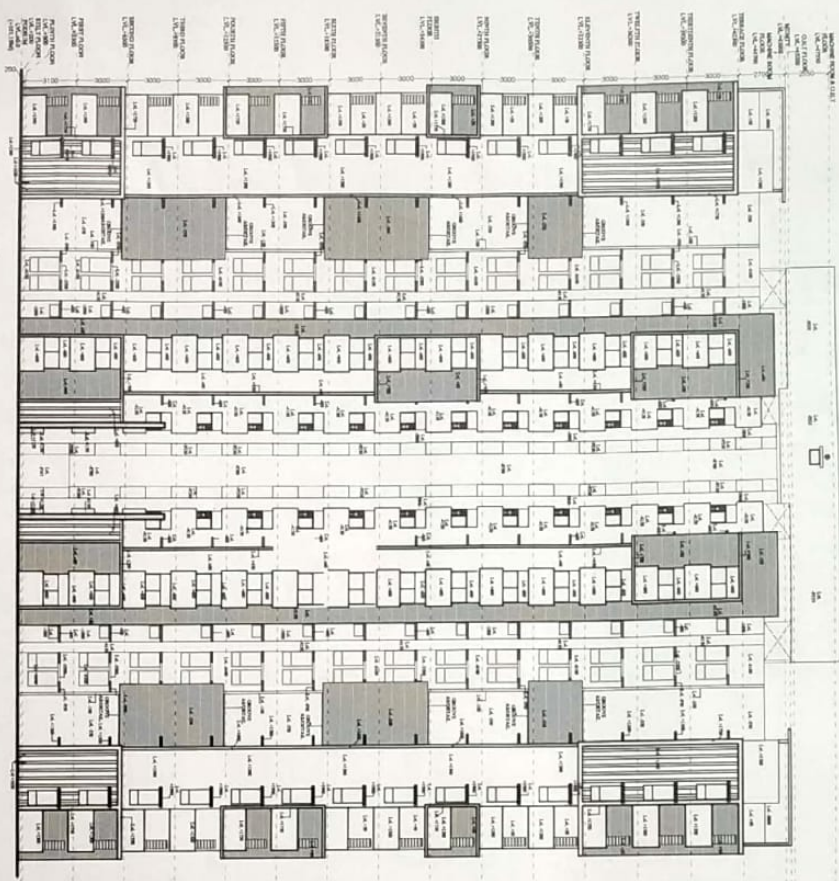


FRONT ELEVATION
SCALE 1:100

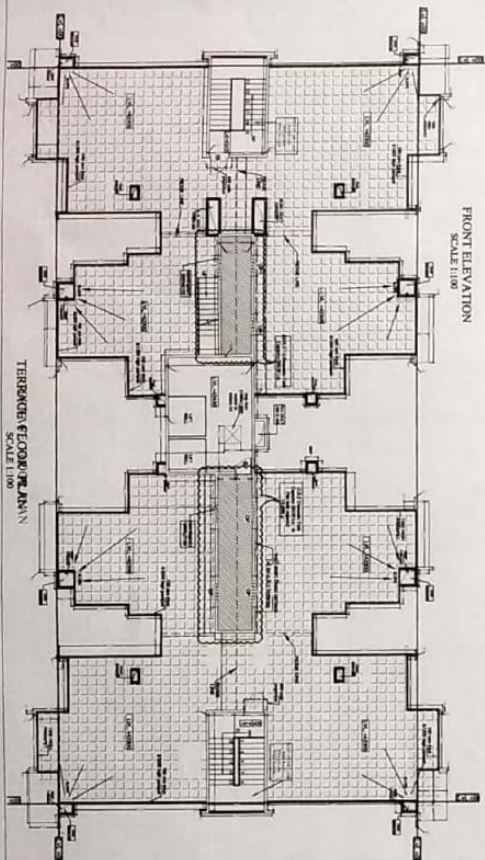

TERRACE FLOOR PLAN
SCALE 1:100

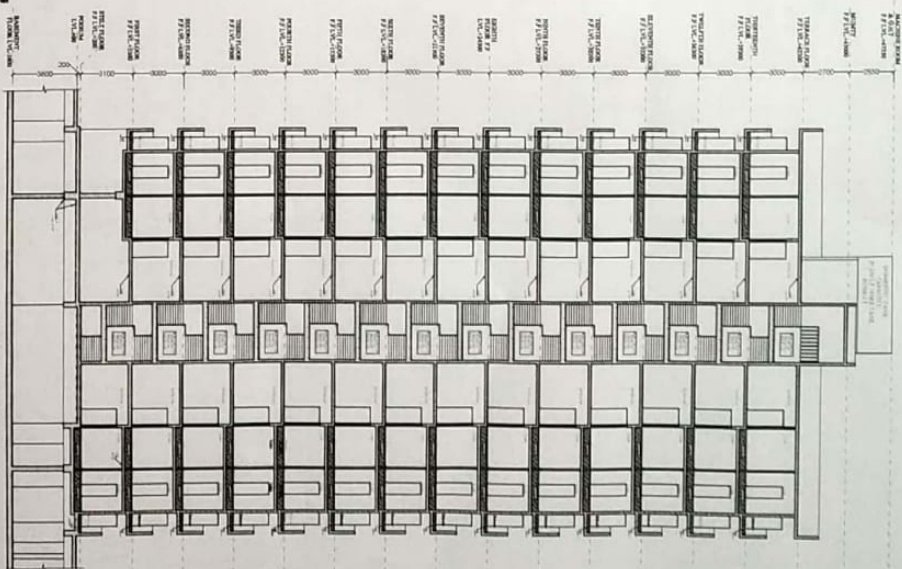

TYPICAL SECTION A-A
SCALE 1:100

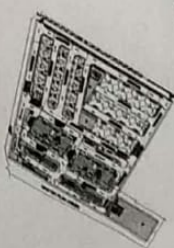

SUBMISSION DRAWING


DRAWING NO. 015421-RG-01-SB-01M01
FILE NO. 0907/16/1 SHEET NO. 04

DRAWING TITLE

TERRACE FLOOR PLAN
FRONT ELEVATION & TYPICAL SECTION

DATE: AUG. 2015 SCALE: AS SHOWN

This is to certify that the drawing is prepared as per the specifications of Lucknow & details provided in the schedule.

 

ATP (LDA)

TP/CTP V.C. (LDA)

ANURAG MEHRA
SHUBHAM MEHRA

ARINEM
GENERAL TENDENCY SERVICES PVT. LTD.

PROJECT-


PANCHSHEEL HOUSING

LOCATION -


GROUP HOUSING PLOT AT WAPDA PHASE 3,
COAST NAGAR, LUDHIANA

CLIENT-

LUCKNOW DEVELOPMENT AUTHORITY

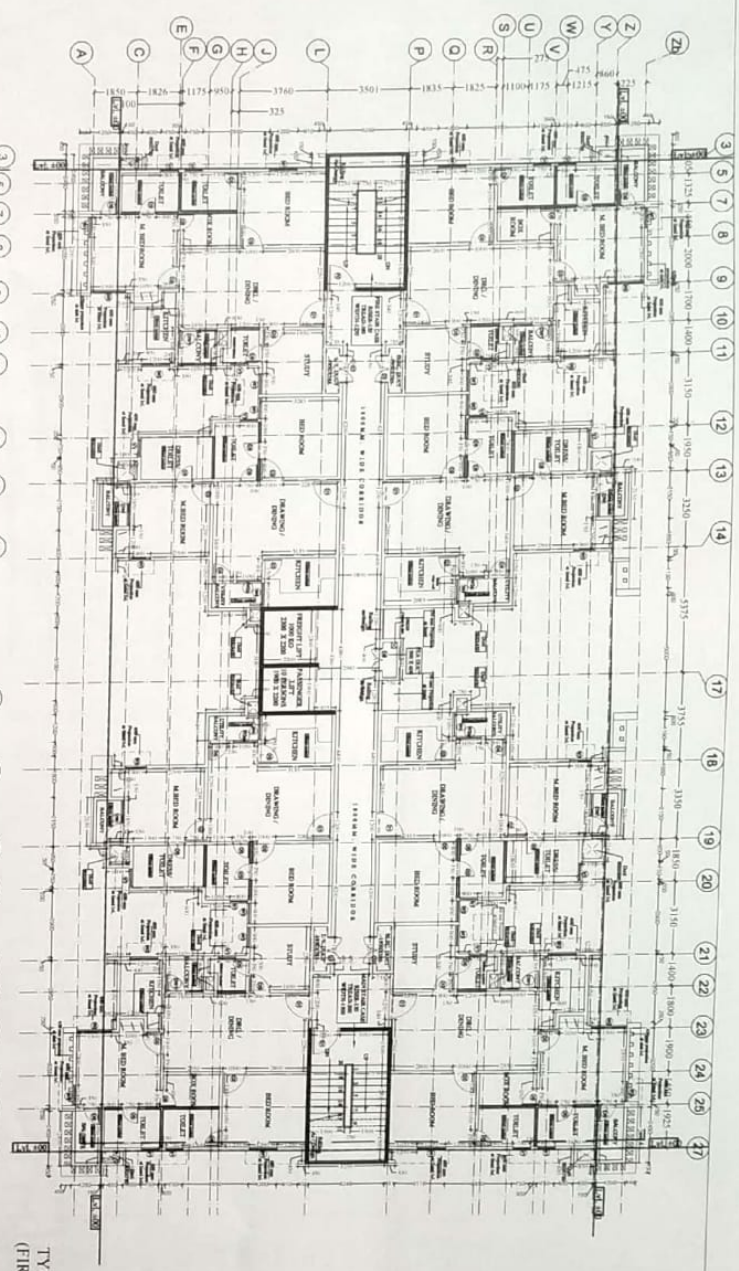


TYPICAL FLOOR PLAN
(FIRST TO THIRTEENTH)
SCALE 1:100

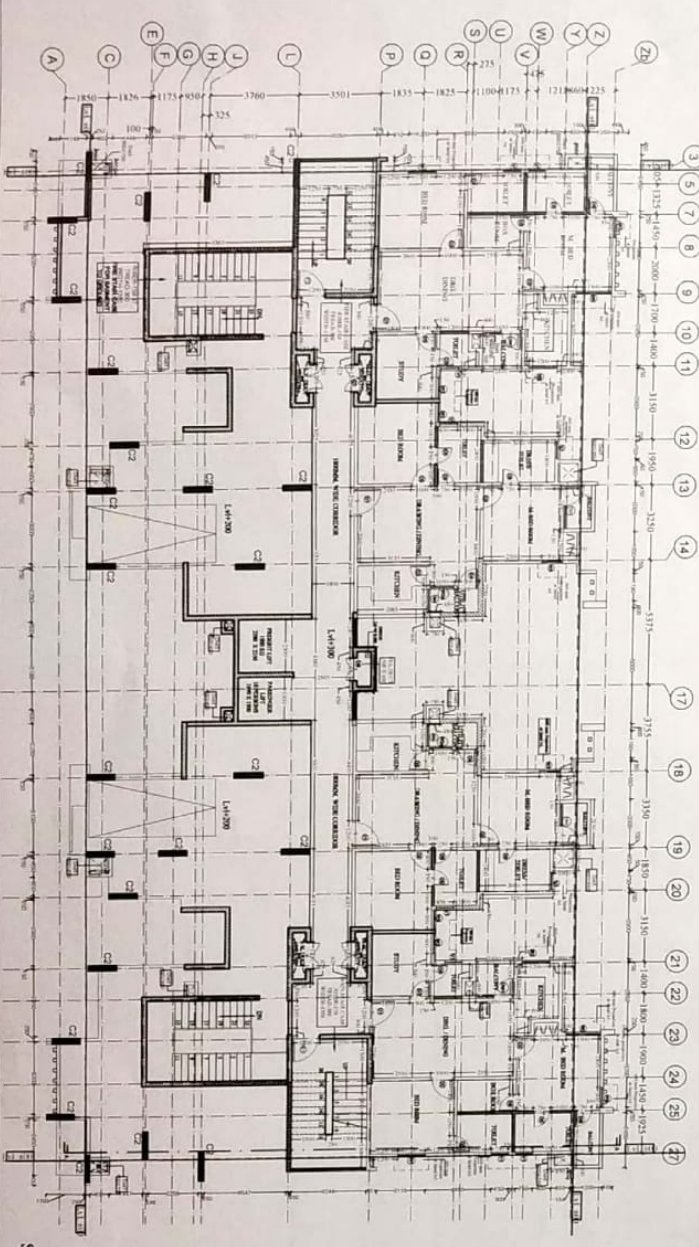


STILT FLOOR PLAN
SCALE 1:100

DRAWING SCHEDULE			
NO.	DESCRIPTION	DATE	REVISION
1	GENERAL	2015	1
2	STILT FLOOR	2015	1
3	TYPICAL FLOOR	2015	1
4	SECTION	2015	1
5	SECTION	2015	1
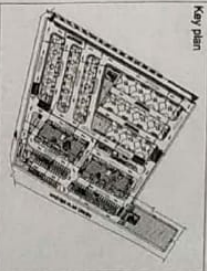

Key plan

SUBMISSION DRAWING	
DRAWING NO. - 015421-RG-01-SB-01P02	SHEET NO. - 03
FILE NO. - 06071614	SHEET NO. - 03
DRAWING TITLE:	
STILT & TYPICAL FLOOR PLAN	
DATE: AUG 2015	SCALE: AS SHOWN
This is to certify that the drawing is prepared as per the Master Plan 2071 of Lucknow & details provided to the architect.	
TP/CTP	
VC (LDA)	
ATP (LDA)	
ARINEM	
ARCHITECT	
LUDHIANA	
PUNJAB	
INDIA	

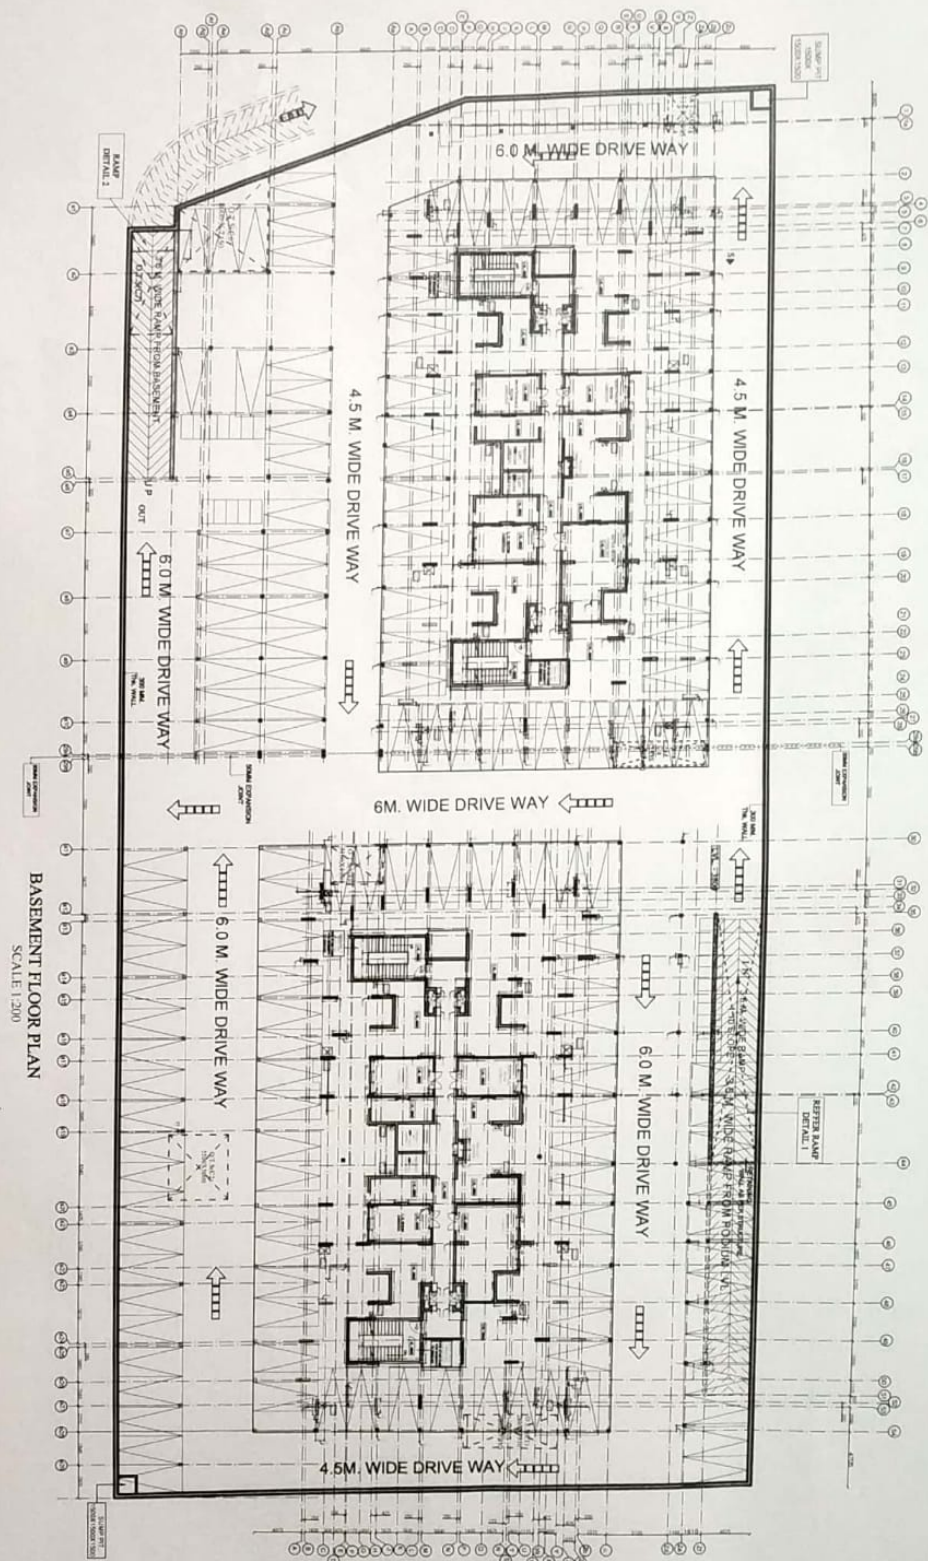

PROJECT.	PANCHSHEET HOUSE
----------	------------------

LOCATION -

GROUP HOUSING PLOT AT VIKLAP KHAND-3,
GOMTI NAGAR, LUCKNOW

CLIENT-

LUCKNOW DEVELOPMENT AUTHORITY

Key plan



SUBMISSION DRAWING

PROFORMA NO.: U15421-RG-01-SB-01P01

FILE NO.- 0907 161-I	SHEET NO.- 02
----------------------	---------------

DRAWING TITLE-

STILT & TYPICAL FLOOR PLAN

DATE- AUG. '2015	SCALE - AS SHOWN
------------------	------------------

This is to certify that the drawing is prepared as per the Master Plan 2021 of Lucknow & details provided to the architect.



ATP (LDA)

TP/CTP

V.C. (LDA)

South Western
North Western

2

**AGRICULTURAL
FITTING
EQUIPMENT
REPAIRING
EQUIPMENT**

ARINEM

CONSULTANCY SERVICES PVT. LTD.

1st floor, Bhat 31, Ganga Nagar, B-15/16, New
Delhi-110028 (U.P. INDIA)
Phone: 42418700 Fax: 26017731/26017732
Mob: 9241418700 E-mail: info@arinem.com
E-mail: arin@arinem.com