



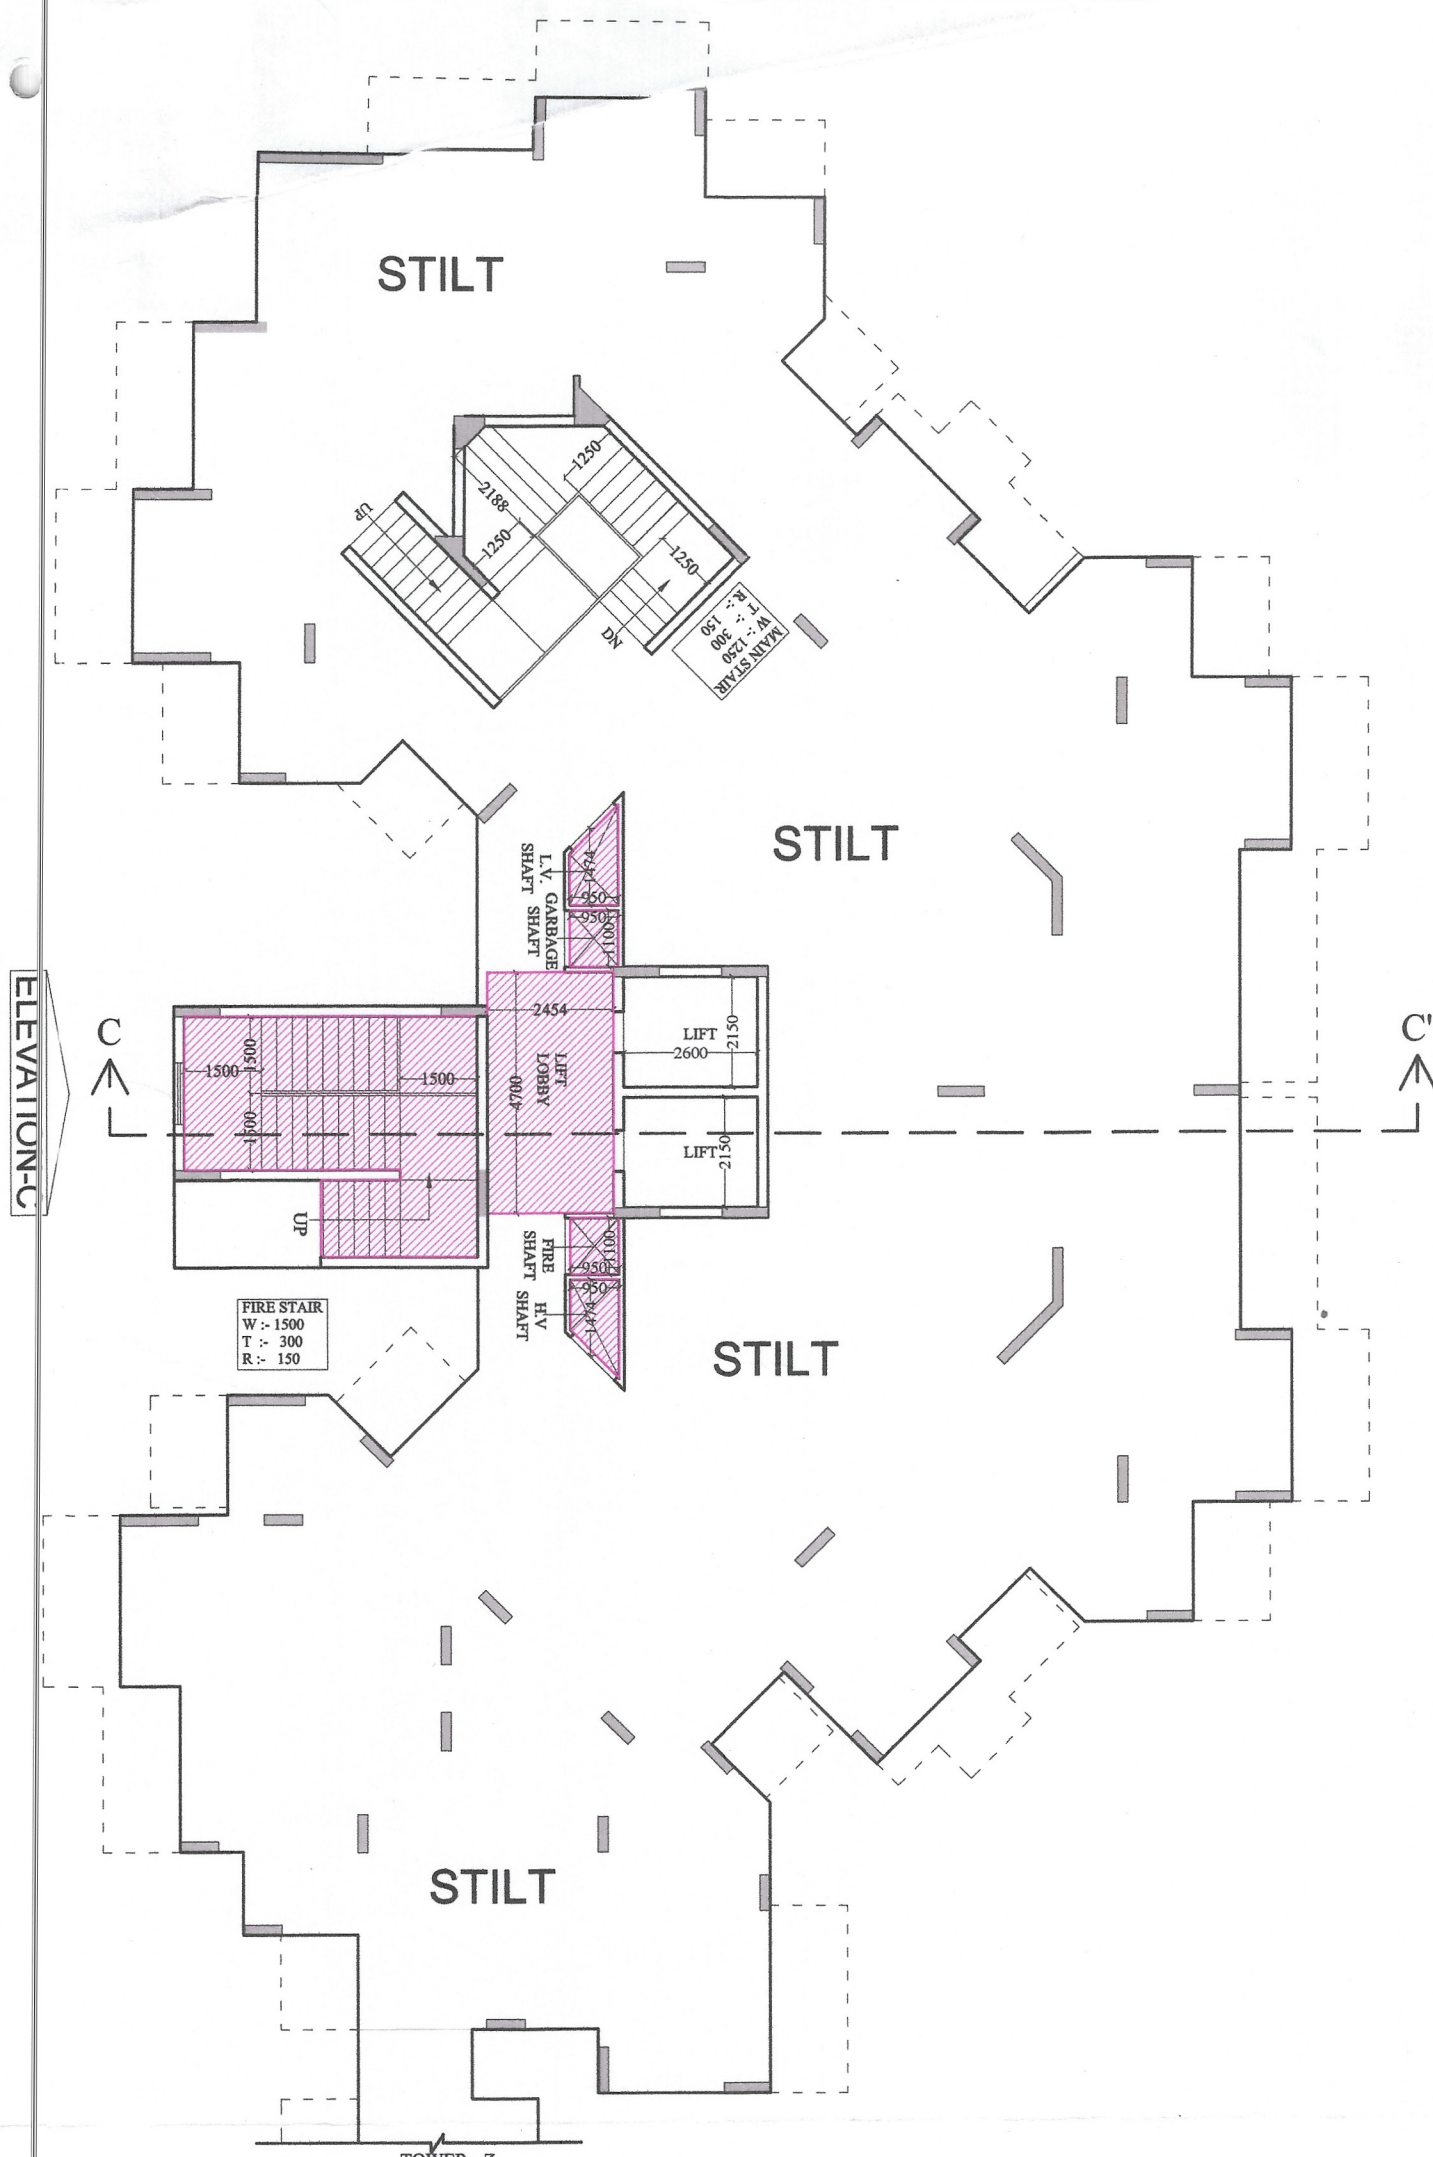


TOWER-C
STILT/ PODIUM FLOOR PLAN

TYPE	SIZE	CILL. LVL	LINTEL LVL
D	1250X2500	-----	2500
D1	1050X2500	-----	2500
D2	900X2100	-----	2100
D3	750X2100	-----	2100
D/W1	1300X2500	1150	2500
D/W2	1290X2500	450	2500
D/W3	1560X1350	450	2500
D/W4	1950X2500	450	2500
D/W5	1625X2500	450	2500
D/W6	1555X2500	450	2500
S/D1	2050X2500	450	2500
S/D2	2000X2500	450	2500
S/D3	1420X2500	450	2500
W1	900X2500	1150	2500
V1	450X1000	1500	2500


F.A.R. AREA DETAIL OF GROUND/PODIUM FLOOR			
1.	1.800 X 1.191	2.144 SQ.M	
2.	0.950 X 0.241	0.229 SQ.M	
3.	0.100 X 0.370	0.037 SQ.M	
4.	1.800 X 0.950	1.710 SQ.M	
5.	0.950 X 0.100	0.095 SQ.M	
6.	2.500 X 0.100	0.250 SQ.M	
7.	3.000 X 4.900	14.700 SQ.M	
8.	0.196 X 0.100	0.019 SQ.M	
9.	2.454 X 0.100	0.245 SQ.M	
10.	0.100 X 0.113	0.011 SQ.M	
11.	1.604 X 0.179	0.287 SQ.M	
12.	0.179 X 1.604	0.287 SQ.M	
13.	2.101 X 4.445	9.345 SQ.M	
14.	0.196 X 0.100	0.019 SQ.M	
15.	0.500 X 0.445	0.222 SQ.M	
16.	0.500 X 0.445	0.222 SQ.M	
17.	0.500 X 0.445	0.222 SQ.M	
18.	0.500 X 0.445	0.222 SQ.M	
19.	0.500 X 0.445	0.222 SQ.M	
20.	0.500 X 0.445	0.222 SQ.M	
21.	1.647 X 0.757	1.247 SQ.M	
22.	0.757 X 1.647	1.247 SQ.M	
23.	0.500 X 0.757	0.378 SQ.M	
24.	0.500 X 0.757	0.378 SQ.M	
25.	0.500 X 0.757	0.378 SQ.M	
26.	0.500 X 0.757	0.378 SQ.M	
27.	0.500 X 0.757	0.378 SQ.M	
28.	0.500 X 0.757	0.378 SQ.M	
29.	0.500 X 0.757	0.378 SQ.M	
30.	0.500 X 0.757	0.378 SQ.M	
31.	0.500 X 0.757	0.378 SQ.M	
32.	0.500 X 0.757	0.378 SQ.M	
33.	0.500 X 0.757	0.378 SQ.M	
34.	0.500 X 0.757	0.378 SQ.M	
35.	0.500 X 0.757	0.378 SQ.M	
36.	0.500 X 0.757	0.378 SQ.M	
37.	0.500 X 0.757	0.378 SQ.M	
38.	0.500 X 0.757	0.378 SQ.M	
TOTAL		76.173 SQ.M	
SAY AS		76.17 SQ.M	

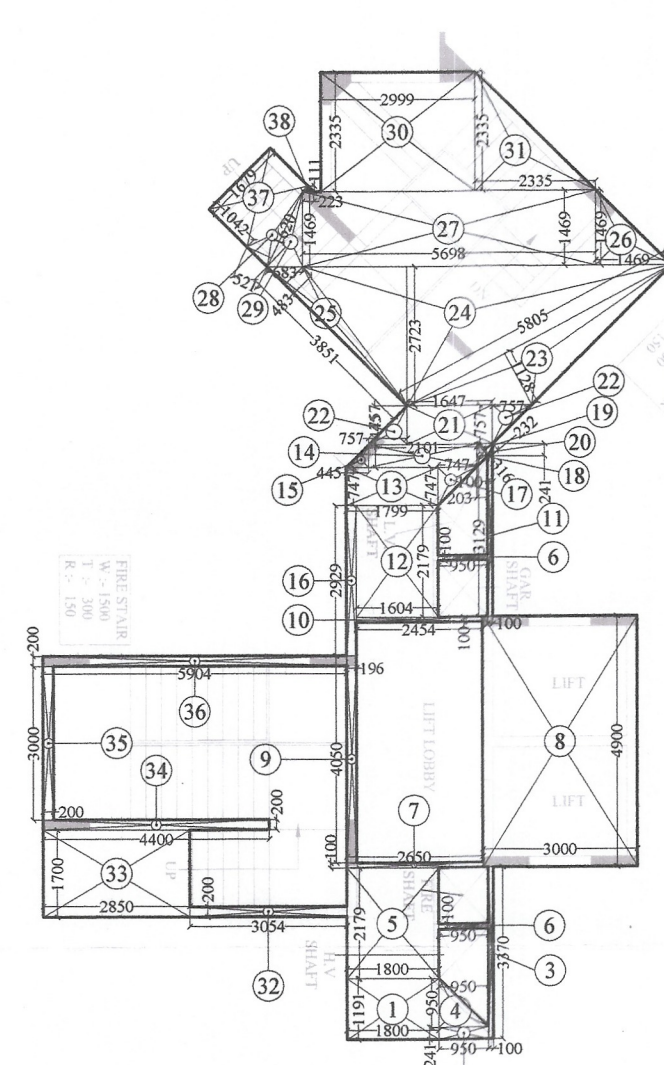


F.A.R. AREA DETAIL OF GROUND/PODIUM FLOOR

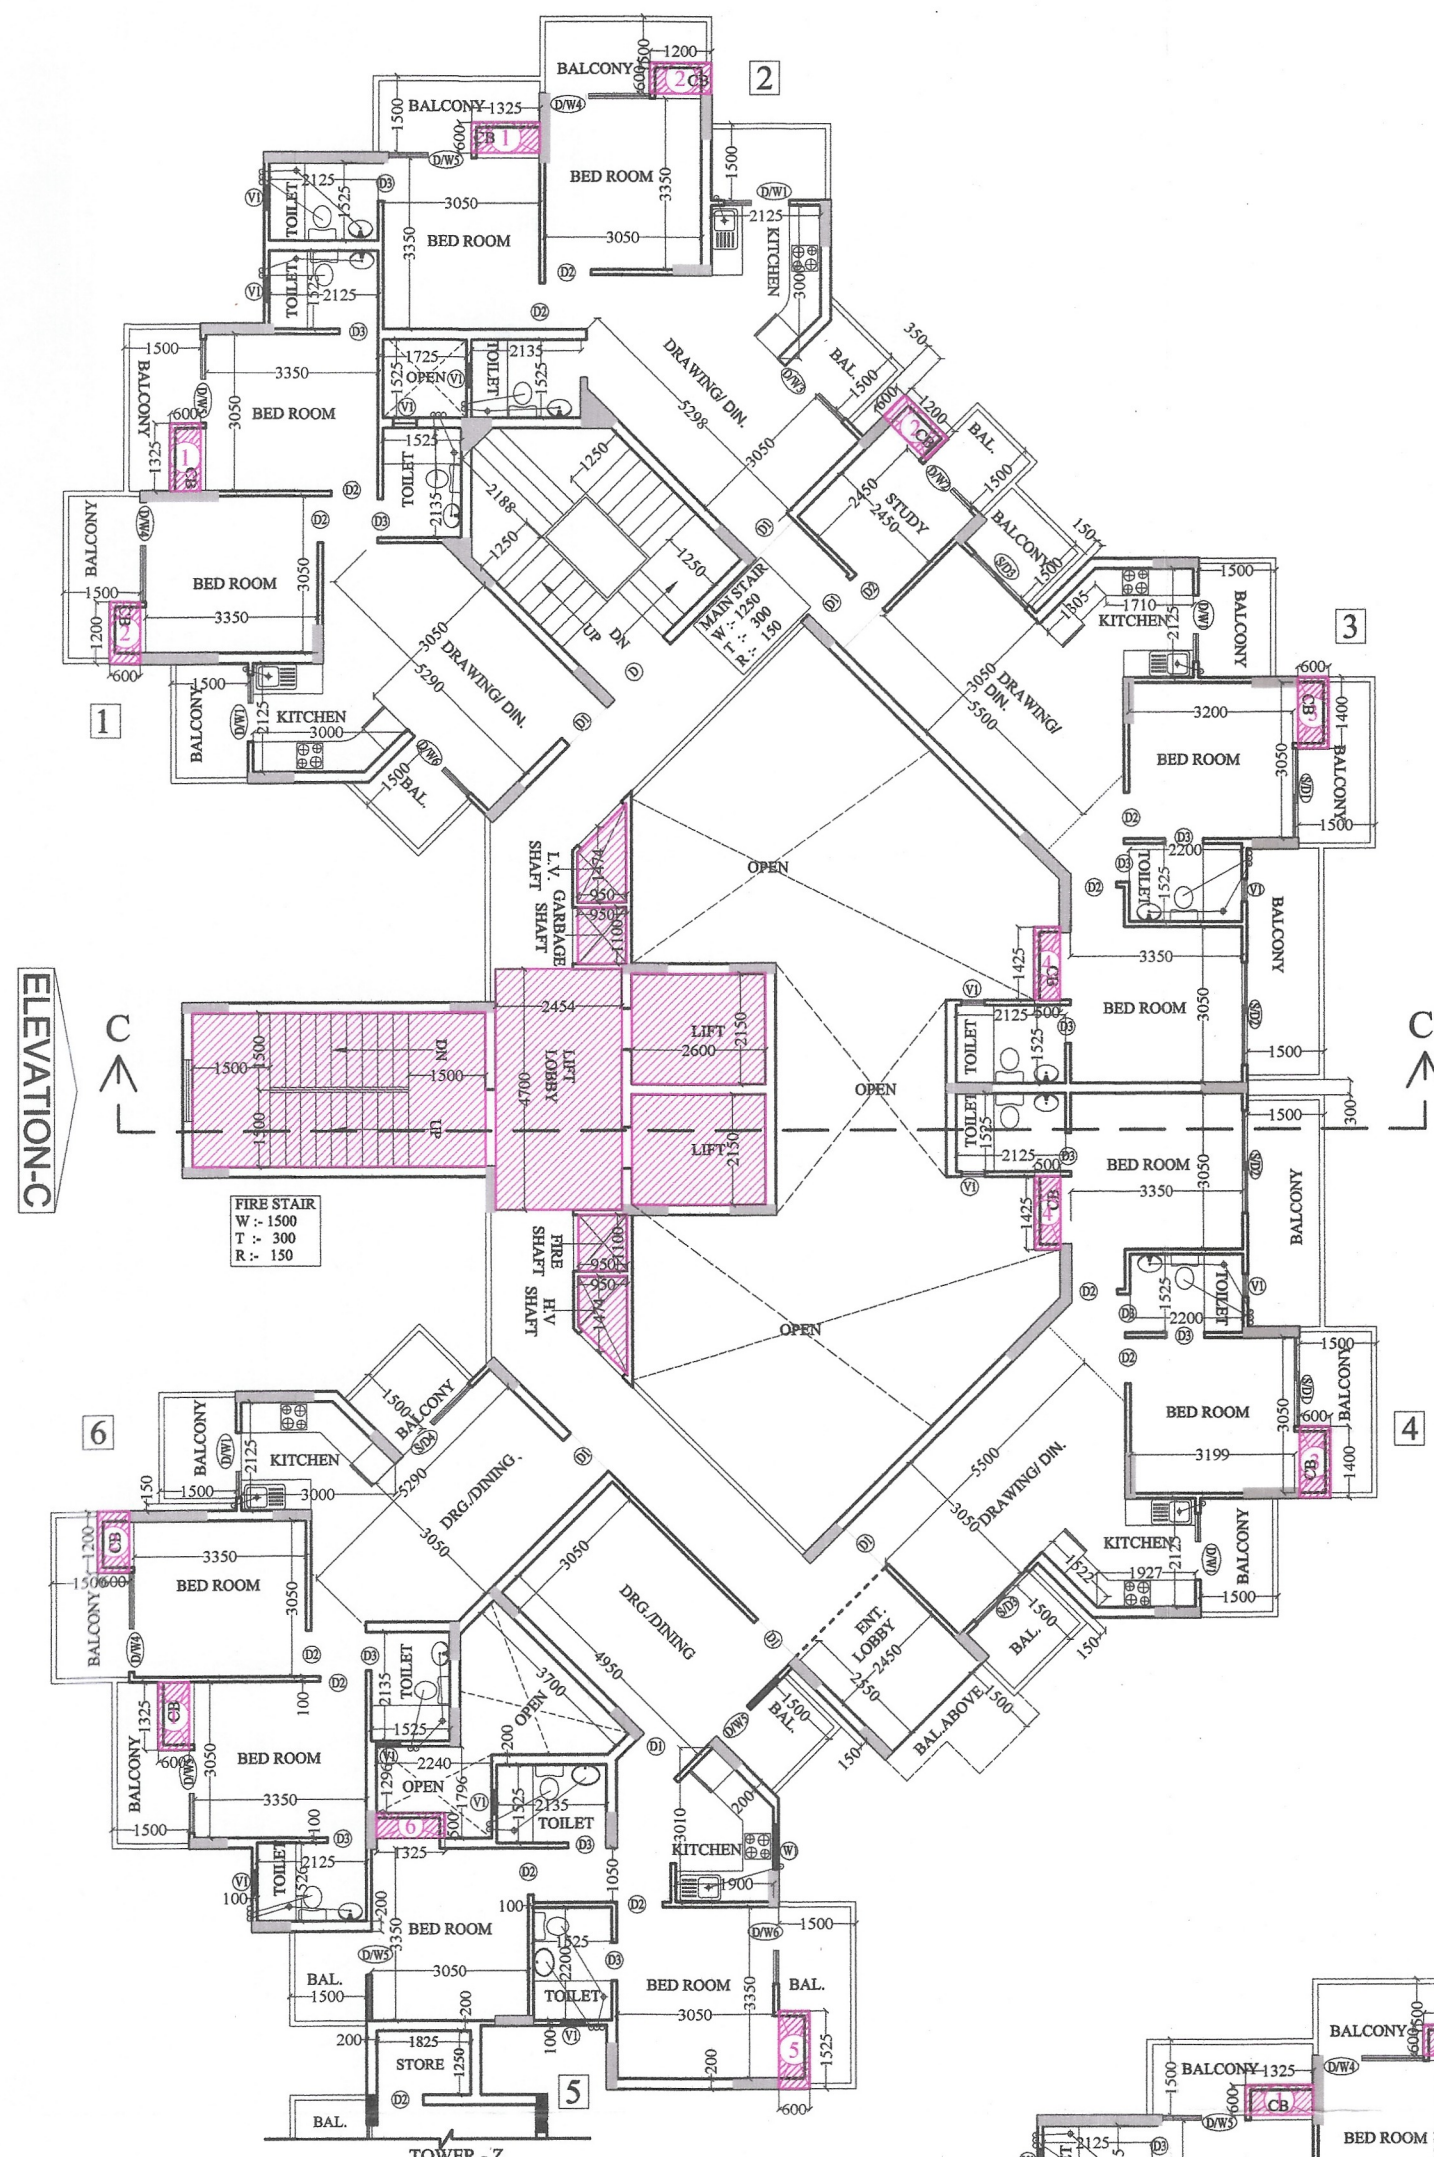


TOWER-C
1st. FLOOR PLAN

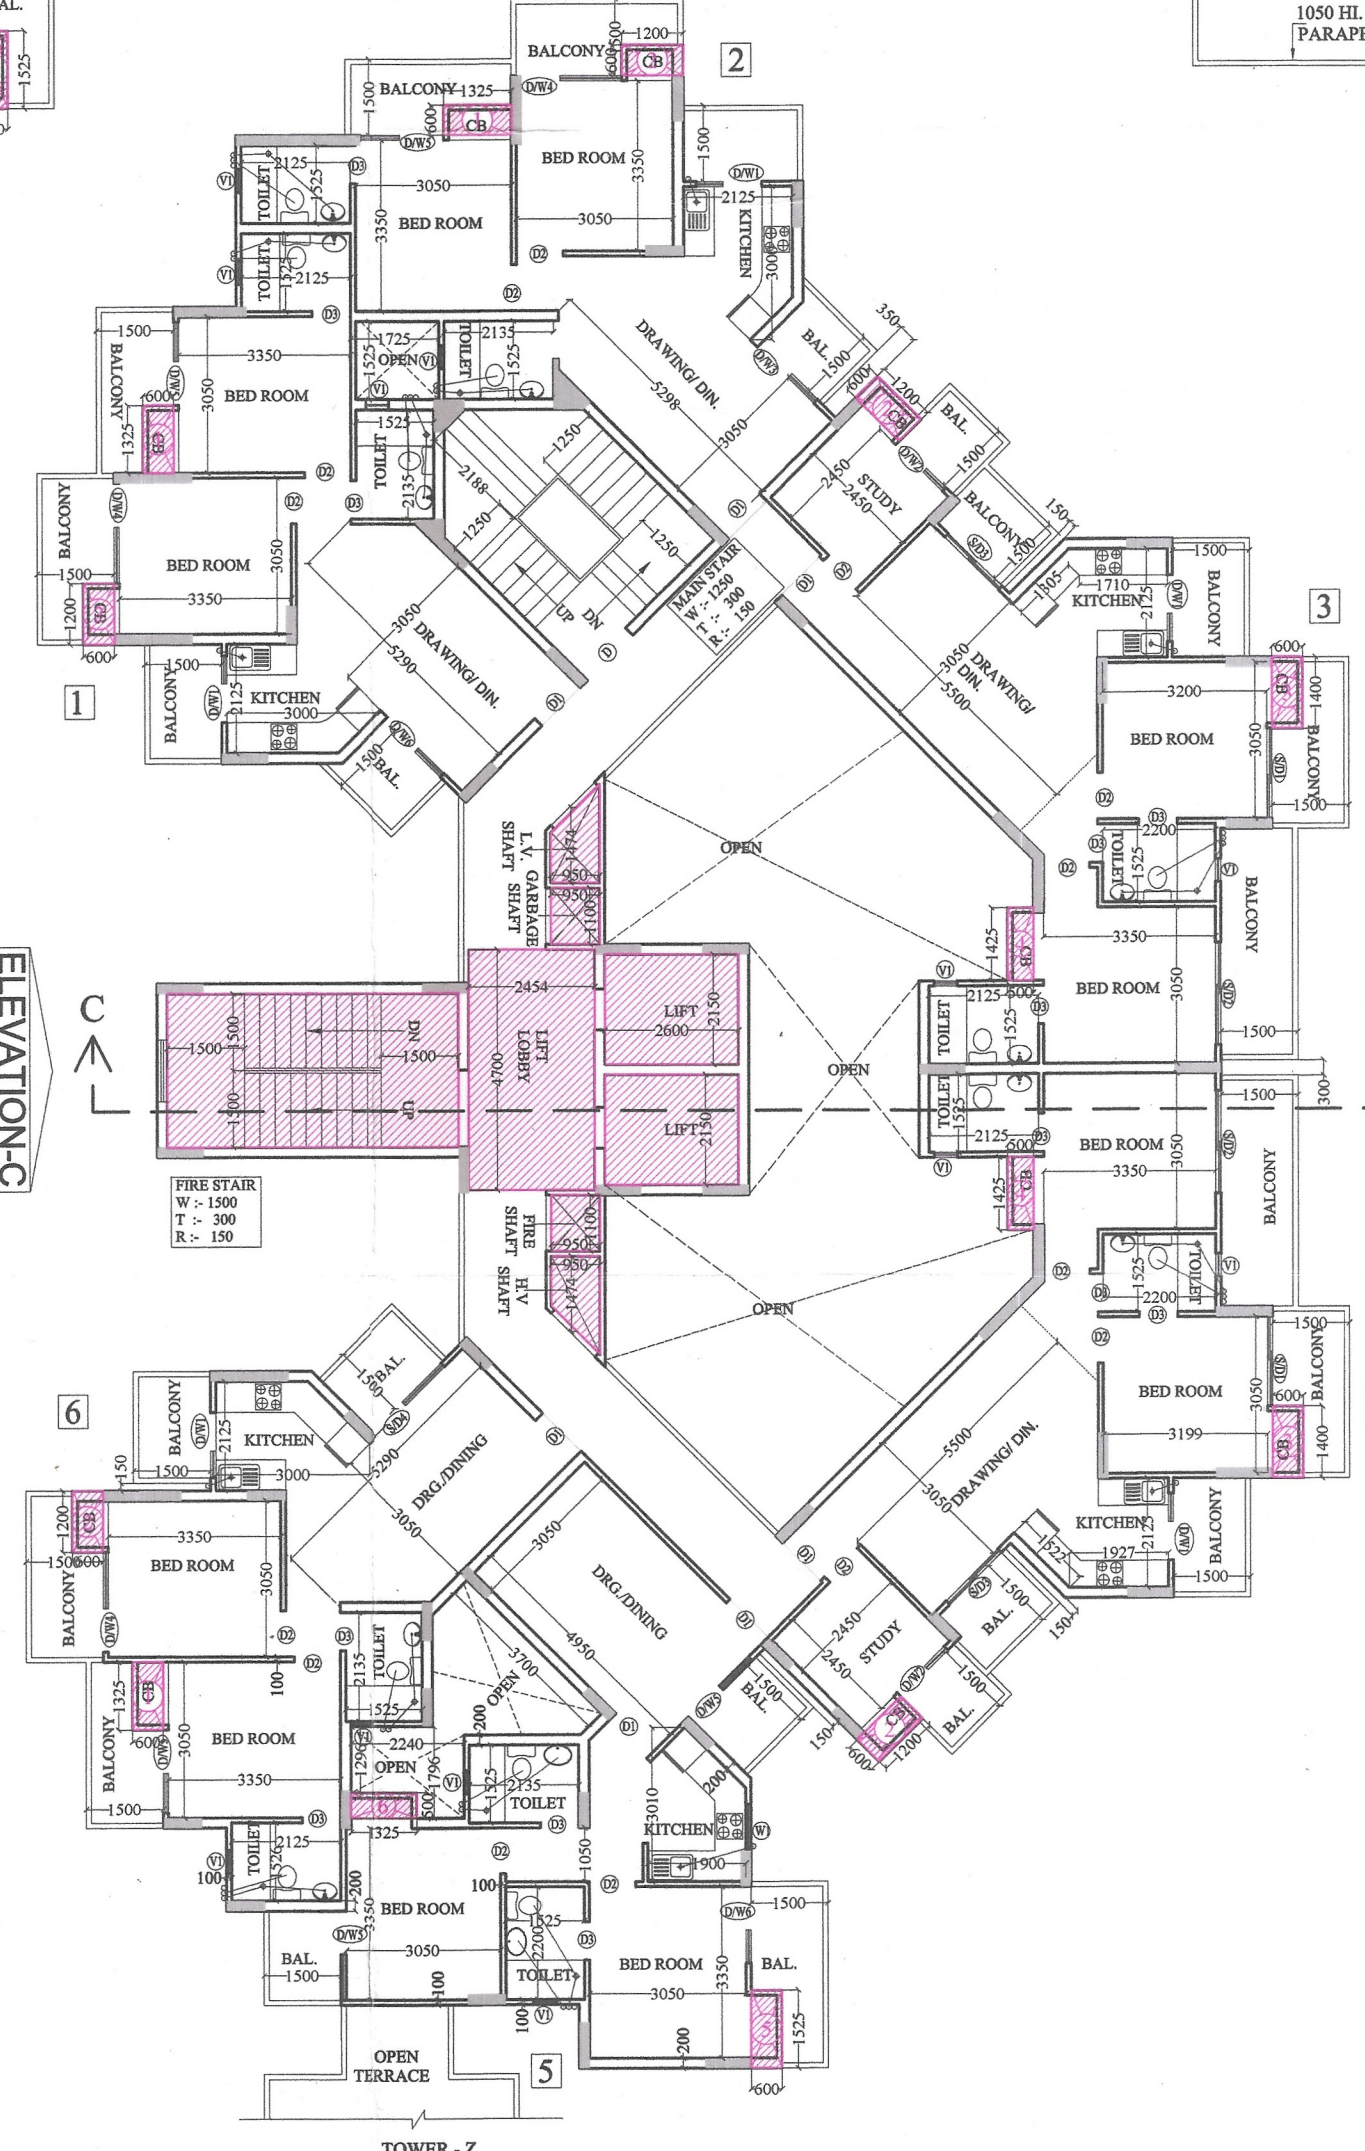

TOWER-C
2nd. TO 22nd. FLOOR PLAN

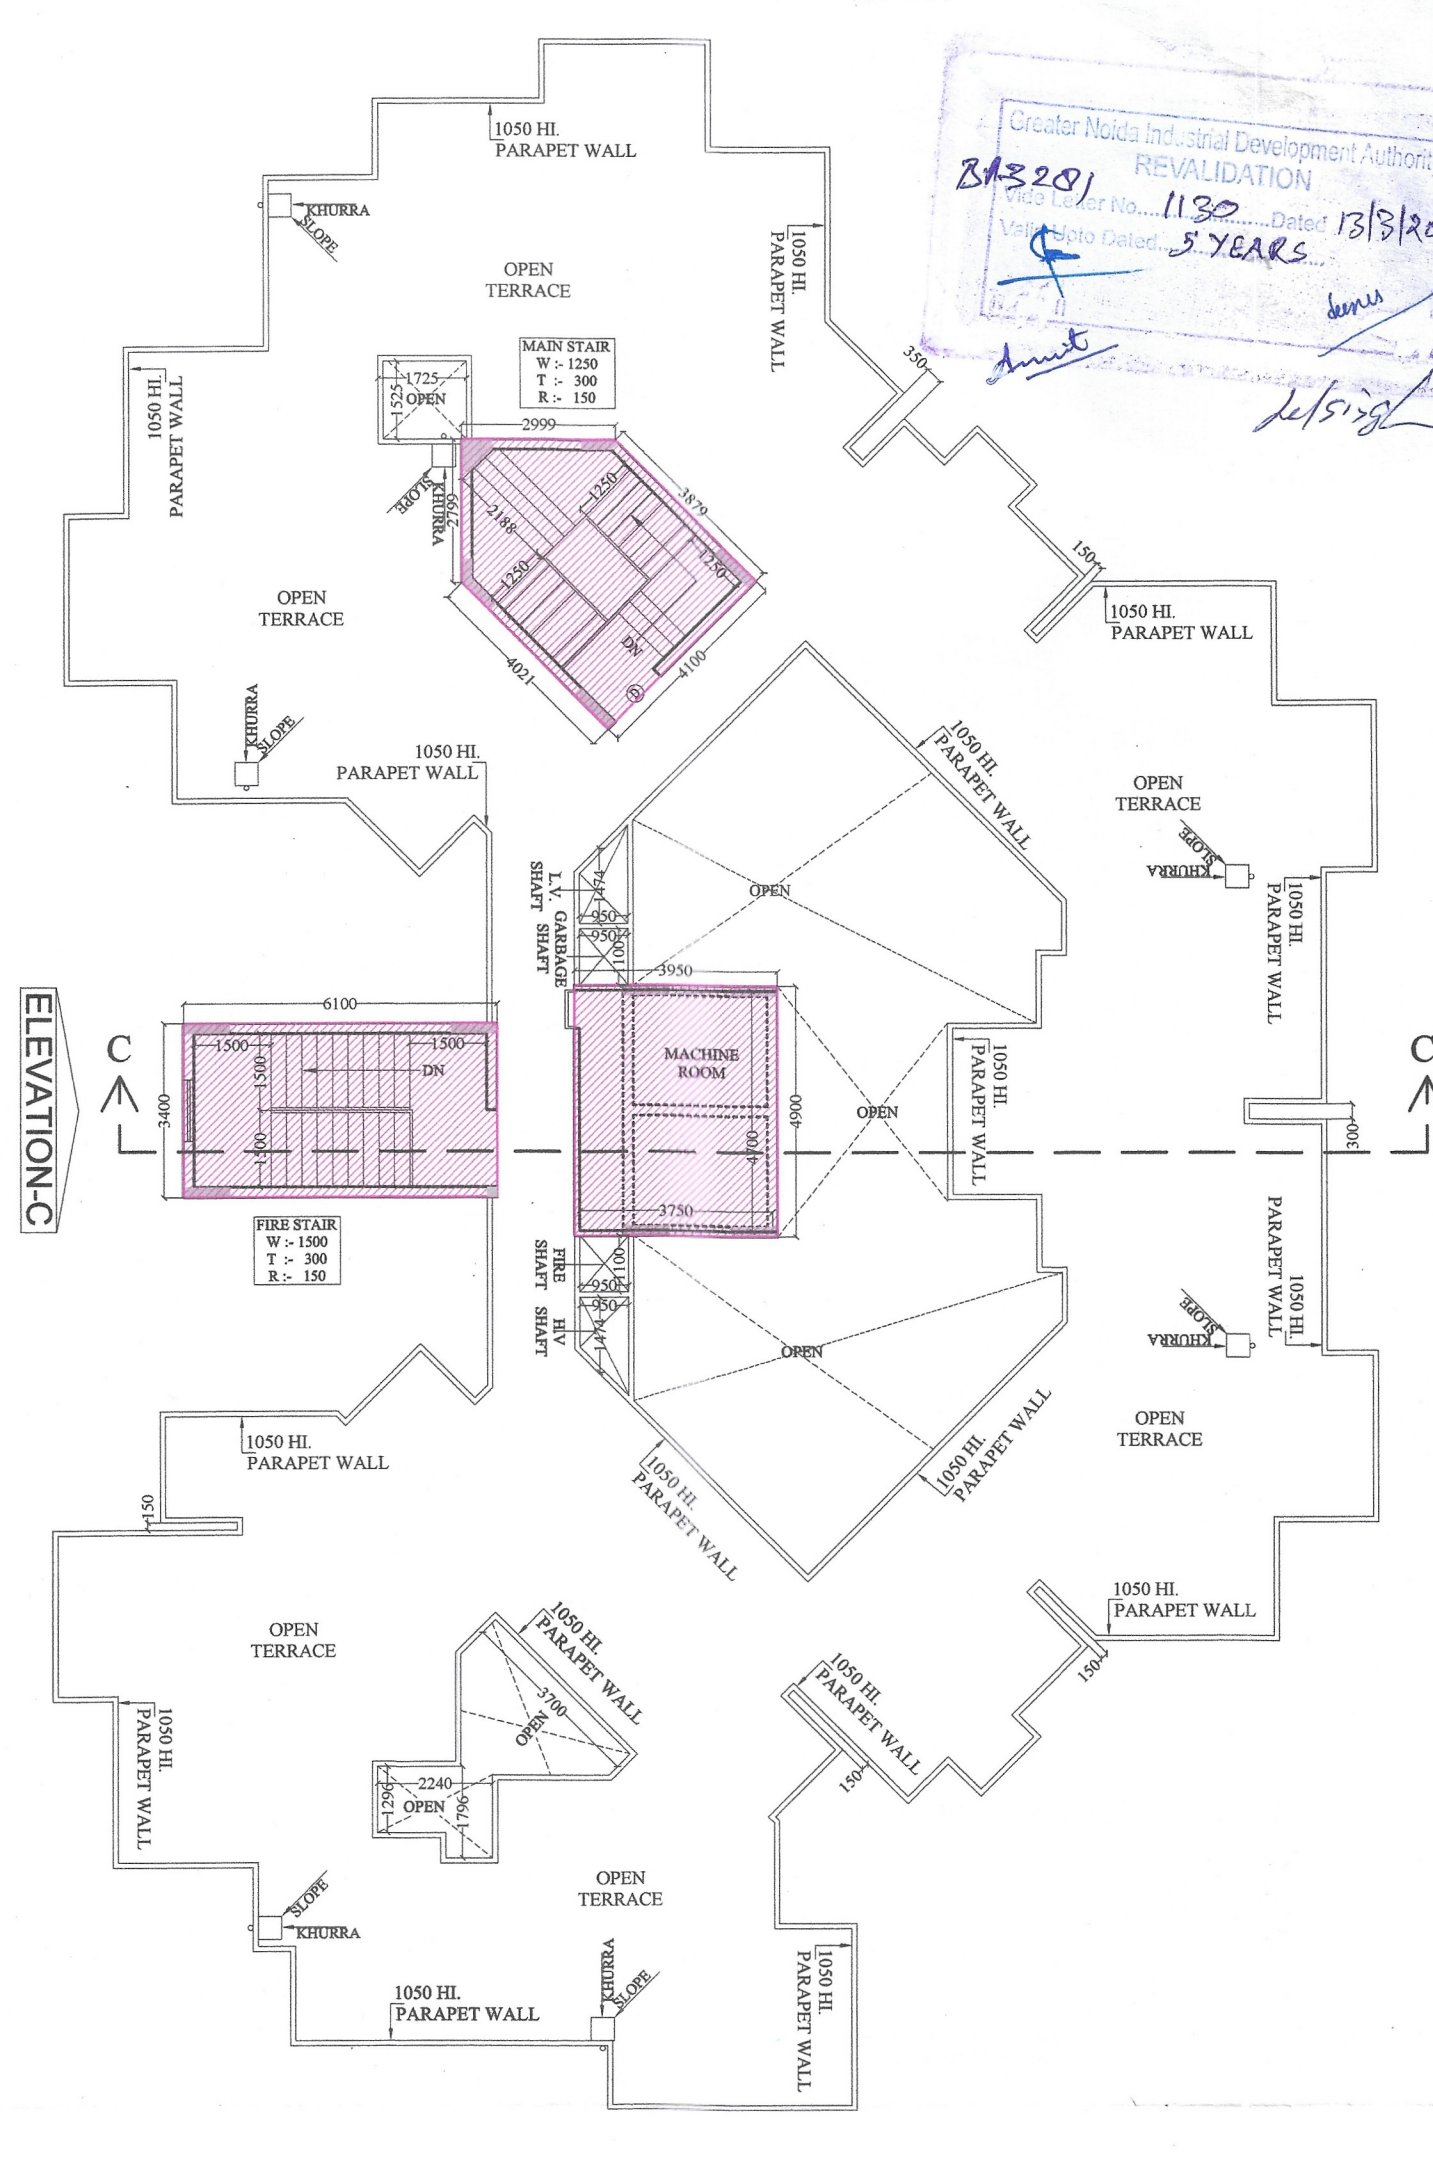

TOWER-C
TERRACE PLAN

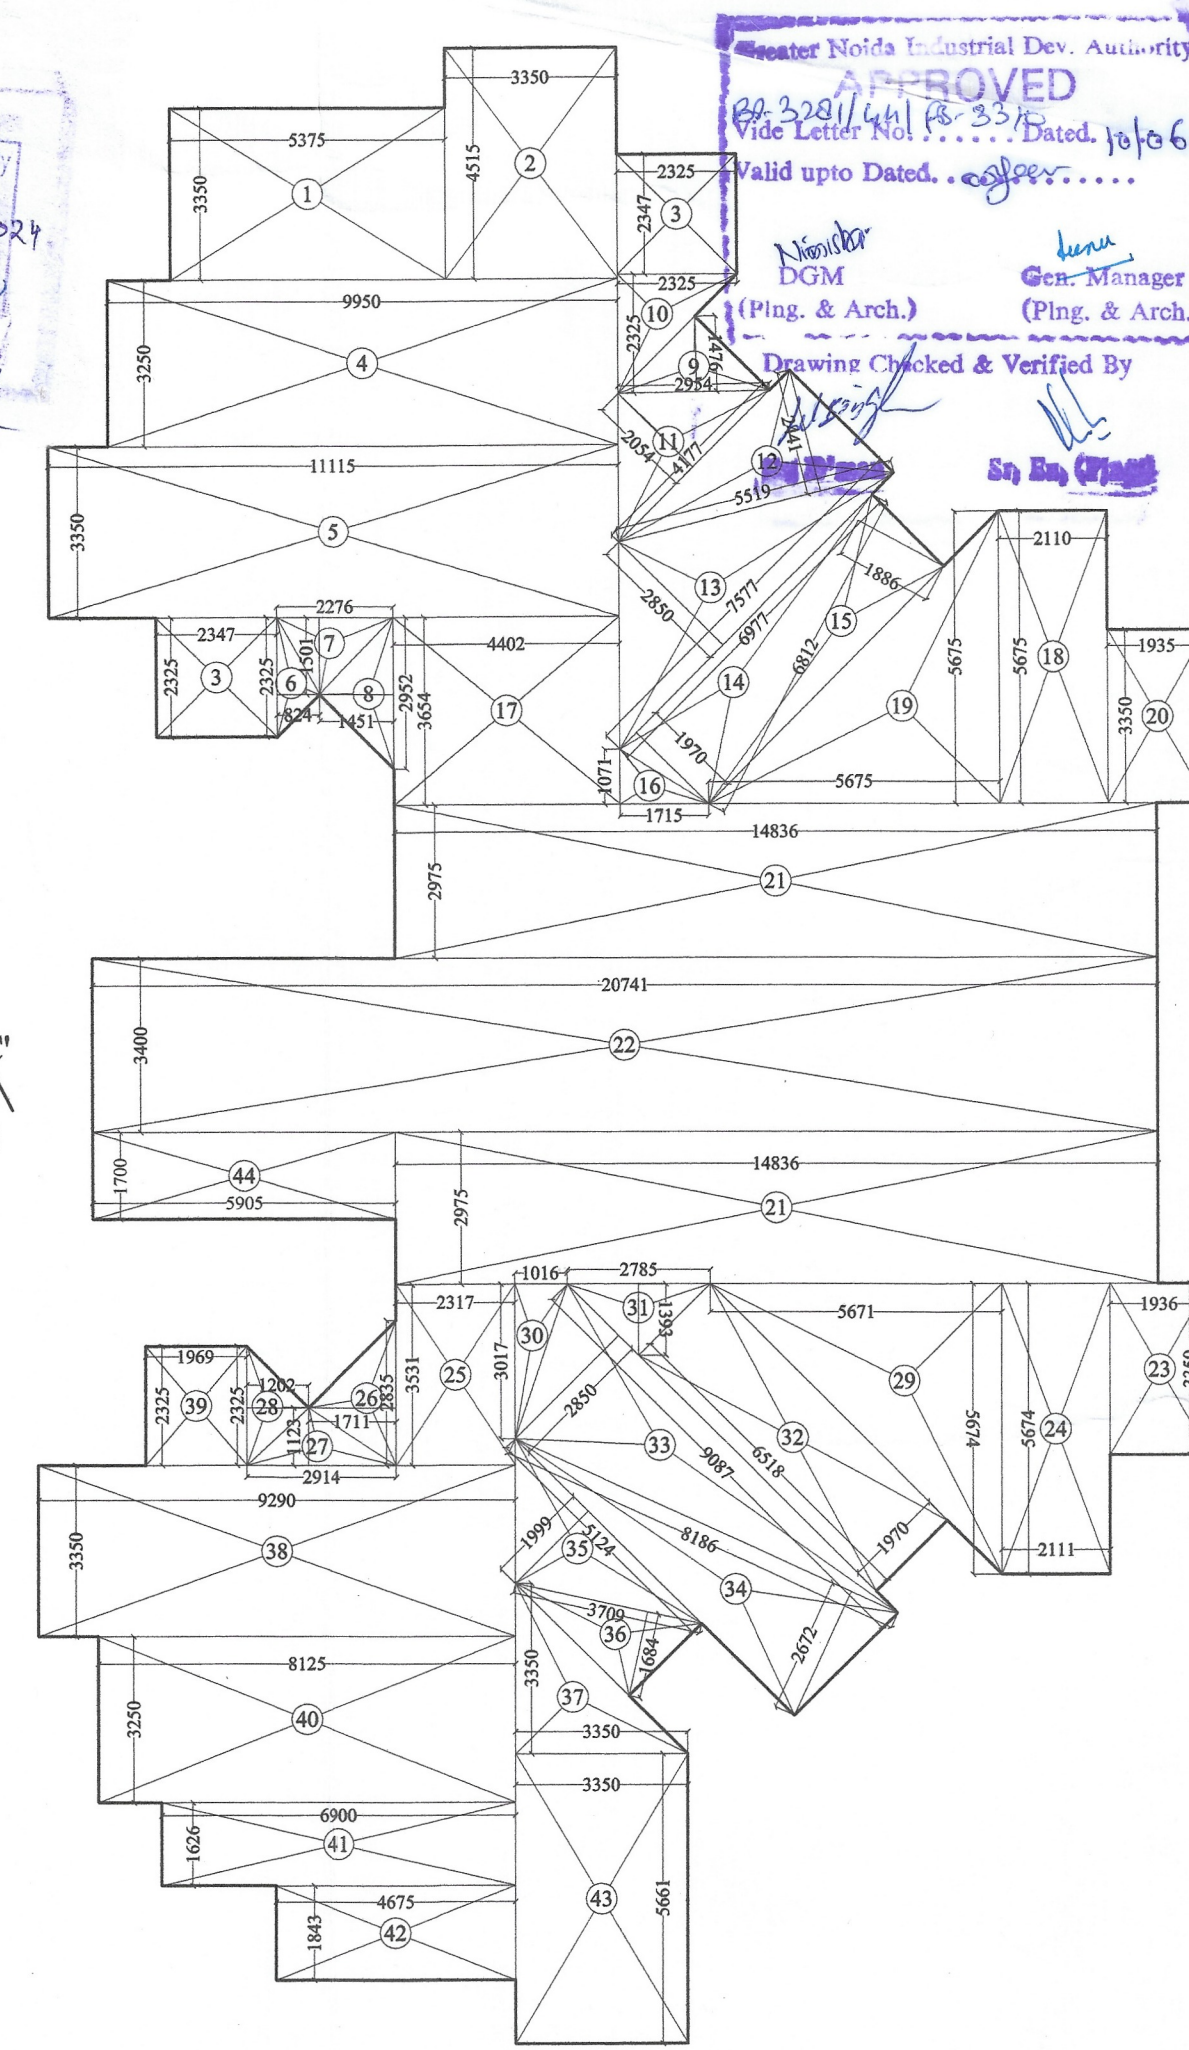

TOTAL STILT AREA DETAIL

TOTAL STILT AREA DETAIL			
1.	5.375 X 3.350	18.006 SQ.M	
2.	3.350 X 4.515	15.125 SQ.M	
3.	2.347 X 2.325	5.457 SQ.M	
4.	9.950 X 3.250	32.338 SQ.M	
5.	11.115 X 3.350	37.235 SQ.M	
6.	0.5 X 2.325	0.824 SQ.M	
7.	0.5 X 2.276	1.501 SQ.M	
8.	0.5 X 2.952	1.476 SQ.M	
9.	0.5 X 2.952	1.476 SQ.M	
10.	0.5 X 2.325	1.162 SQ.M	
11.	0.5 X 4.177	2.088 SQ.M	
12.	0.5 X 4.519	2.259 SQ.M	
13.	0.5 X 7.577	3.788 SQ.M	
14.	0.5 X 6.977	3.488 SQ.M	
15.	0.5 X 6.812	3.406 SQ.M	
16.	0.5 X 1.071	0.535 SQ.M	
17.	4.402 X 3.654	16.085 SQ.M	
18.	2.110 X 5.675	11.974 SQ.M	
19.	0.5 X 5.675	2.837 SQ.M	
20.	1.935 X 3.350	6.482 SQ.M	
21.	14.836 X 2.975	44.144 SQ.M	
22.	20.741 X 3.400	70.516 SQ.M	
23.	1.936 X 3.350	6.488 SQ.M	
24.	2.111 X 5.674	11.978 SQ.M	
25.	2.317 X 3.535	8.190 SQ.M	
26.	0.5 X 2.835	1.417 SQ.M	
27.	0.5 X 2.325	1.162 SQ.M	
28.	0.5 X 2.325	1.162 SQ.M	
29.	0.5 X 5.671	2.835 SQ.M	
30.	0.5 X 1.016	0.508 SQ.M	
31.	0.5 X 2.785	1.392 SQ.M	
32.	6.518 X 1.970	12.840 SQ.M	
33.	0.5 X 9.087	4.543 SQ.M	
34.	0.5 X 8.186	4.103 SQ.M	
35.	0.5 X 5.124	2.562 SQ.M	
36.	0.5 X 3.709	1.854 SQ.M	
37.	0.5 X 3.350	1.675 SQ.M	
38.	9.290 X 3.350	31.121 SQ.M	
39.	1.969 X 2.325	4.578 SQ.M	
40.	8.125 X 3.250	26.406 SQ.M	
41.	6.900 X 1.626	11.219 SQ.M	
42.	4.675 X 1.843	8.616 SQ.M	
43.	3.350 X 5.661	18.964 SQ.M	
44.	1.700 X 5.905	10.038 SQ.M	
TOTAL		581.978 SQ.M	
SAY AS		581.98 SQ.M	

NOTE :- ALL WALL THICKNESS 100 & 200MM

PROJECT :
GROUP HOUSING
AT PLOT NO .GH-16E,
SECTOR-01, G. NOIDA

CLIENT :
FUTURE WORLD GREEN HOME PVT. LTD.

DRAWING TITLE :- TOWER-C
STILT/ PODIUM FLOOR PLAN
1st. TO 22nd. FLOOR PLAN
TERRACE PLAN
TOTAL STILT AREA DETAIL
F.A.R. AREA DETAIL OF
GROUND/PODIUM FLOOR

DRAWN BY :- CHECKED BY :- SCALE :
1: 150

For Future World Green Homes Pvt. Ltd.



ARCHITECT'S SIGN.

OWNER'S SIGN

DRG.NO. - 17