

Greater Noida Industrial Dev. Authority

3/32 APPROVED


Valid up to Date: 11/12/2017

5 Years


Gen. Manager
(Plg. & Arch.)

S.M. (Plg.)

SCHEDULE OF OPENINGS			
TYPE	SIZE	CILL LVL.	LINTEL LVL.
D1	1050 X 2500	-----	2500
D2	900 X 2100	-----	2100
D3	750 X 2100	-----	2100
SD1	1785 X 2050	450	2500
SD2	1500 X 2050	450	2500
W1	1500 X 2050	450	2500
W2	1200 X 2050	450	2500
V2	525 X 1000	1150	2500
V1	450 X 1000	1500	2500

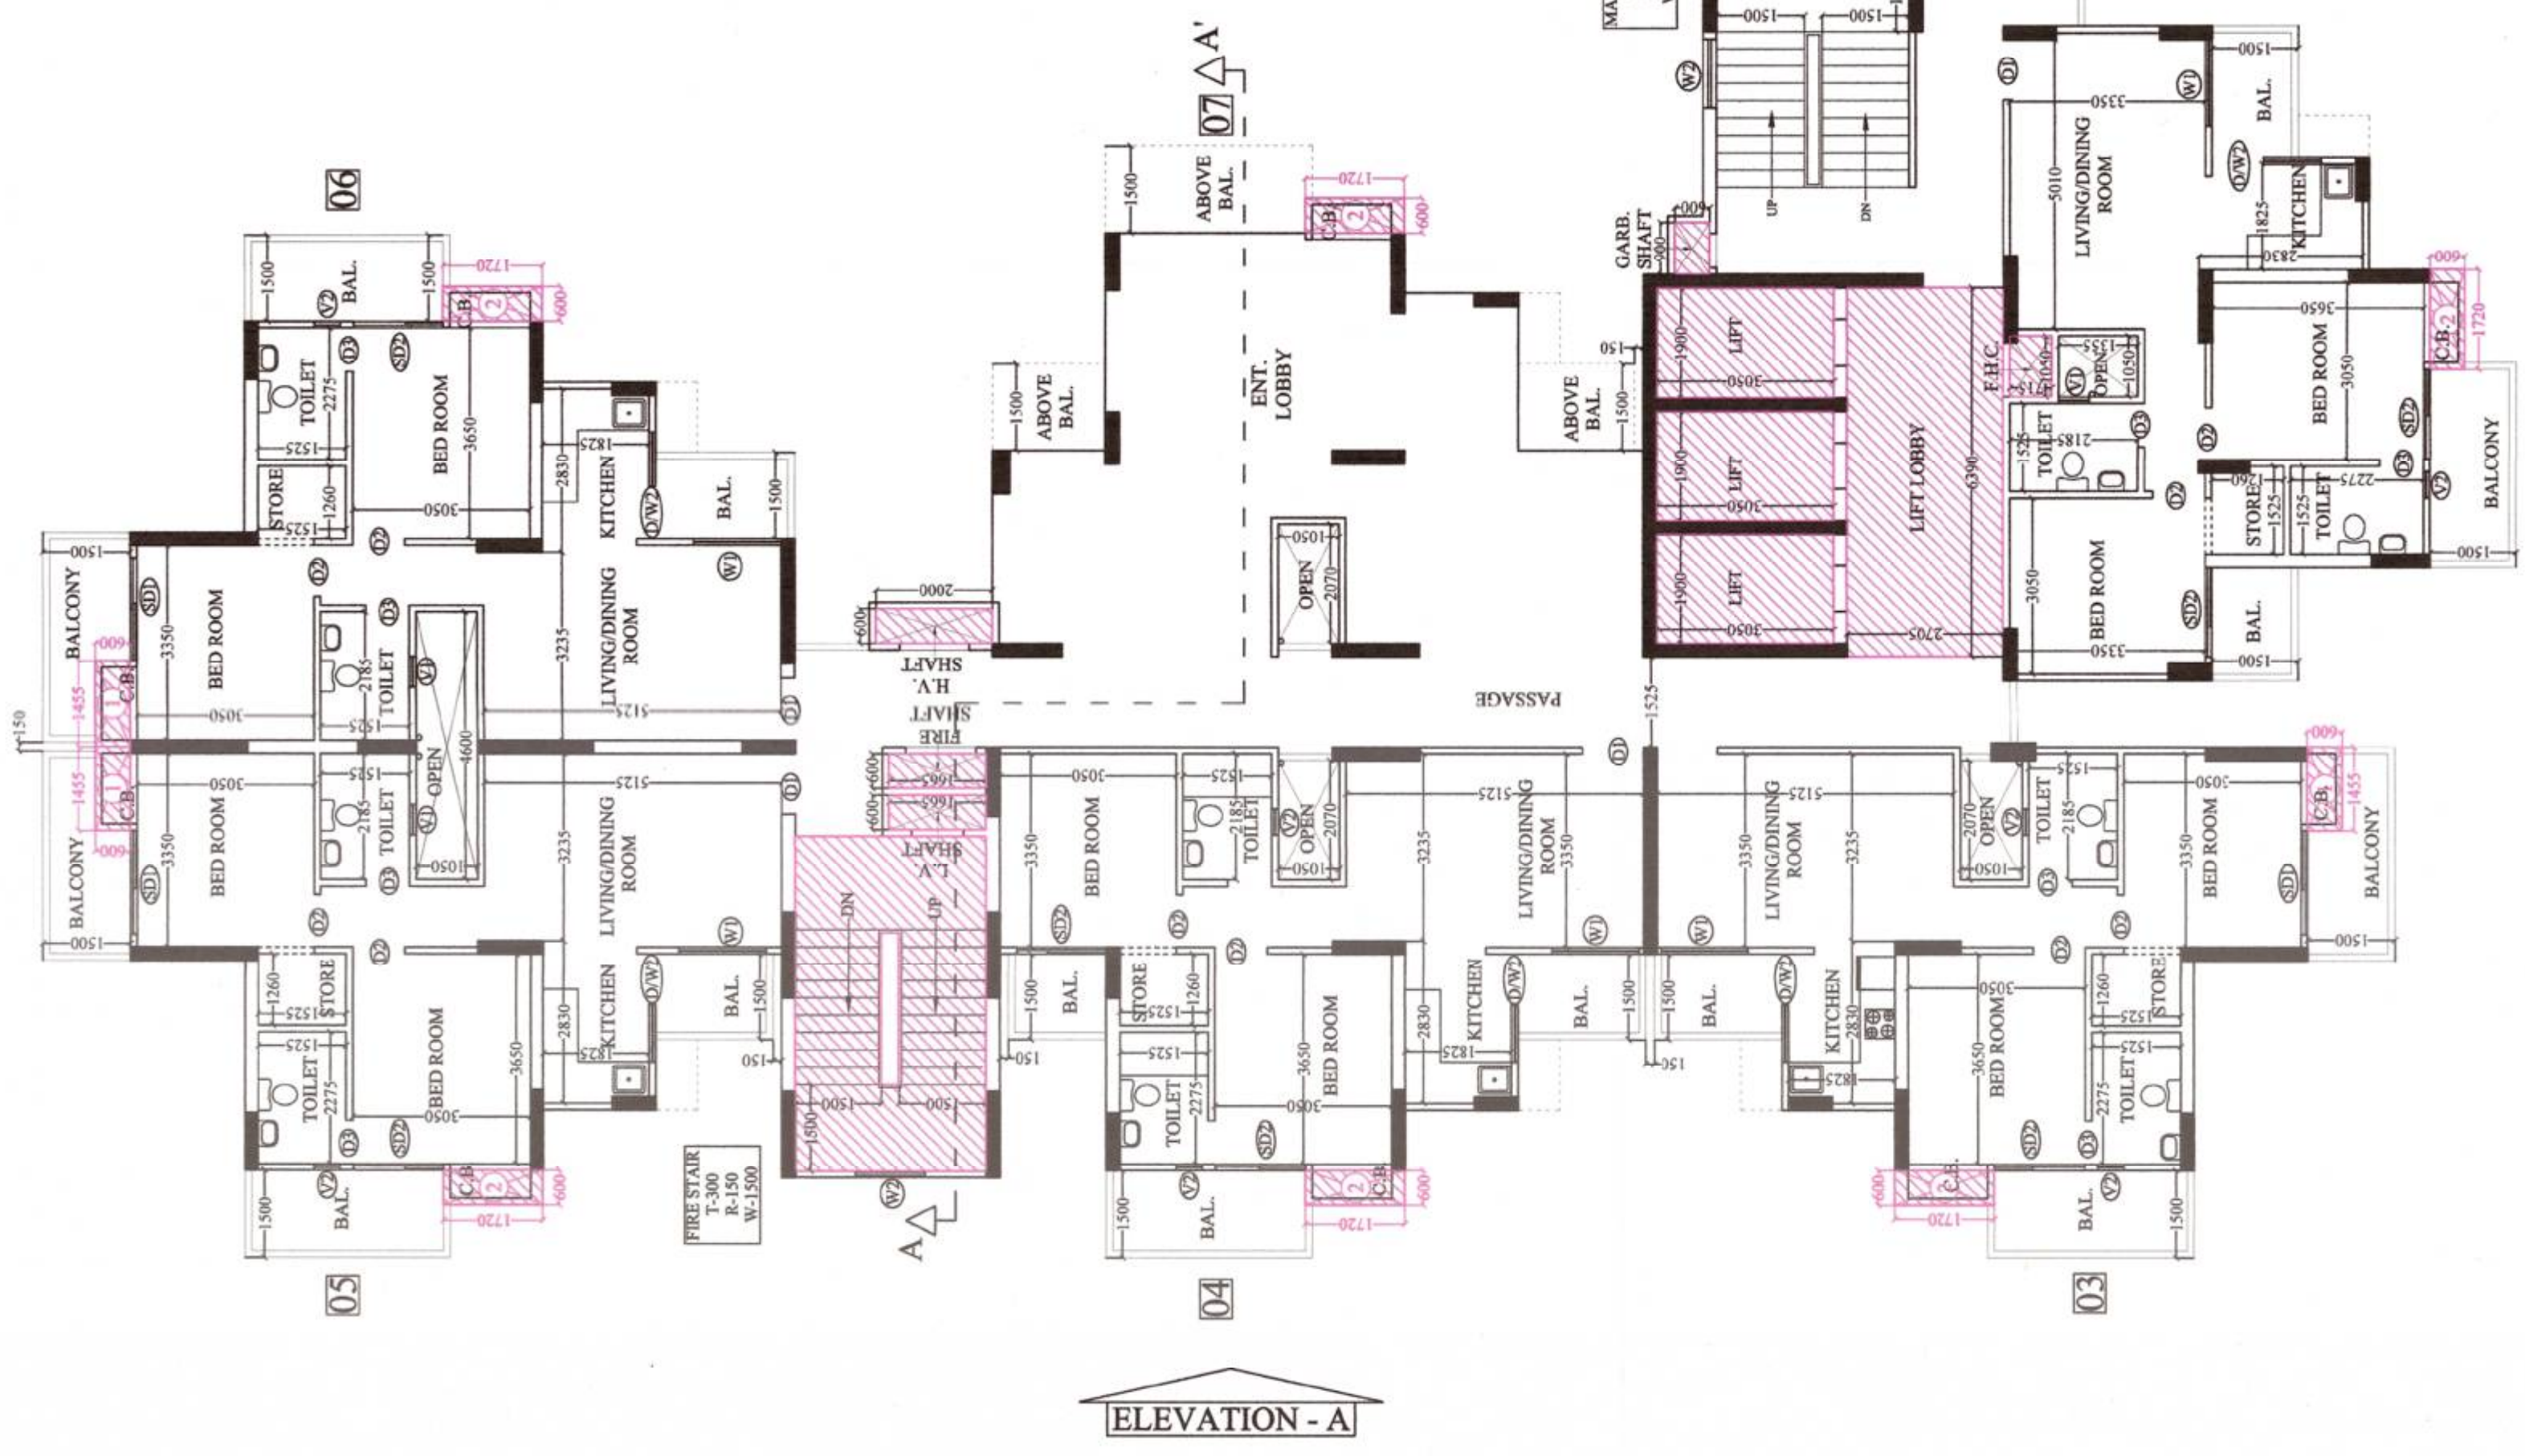

ELEVATION - A

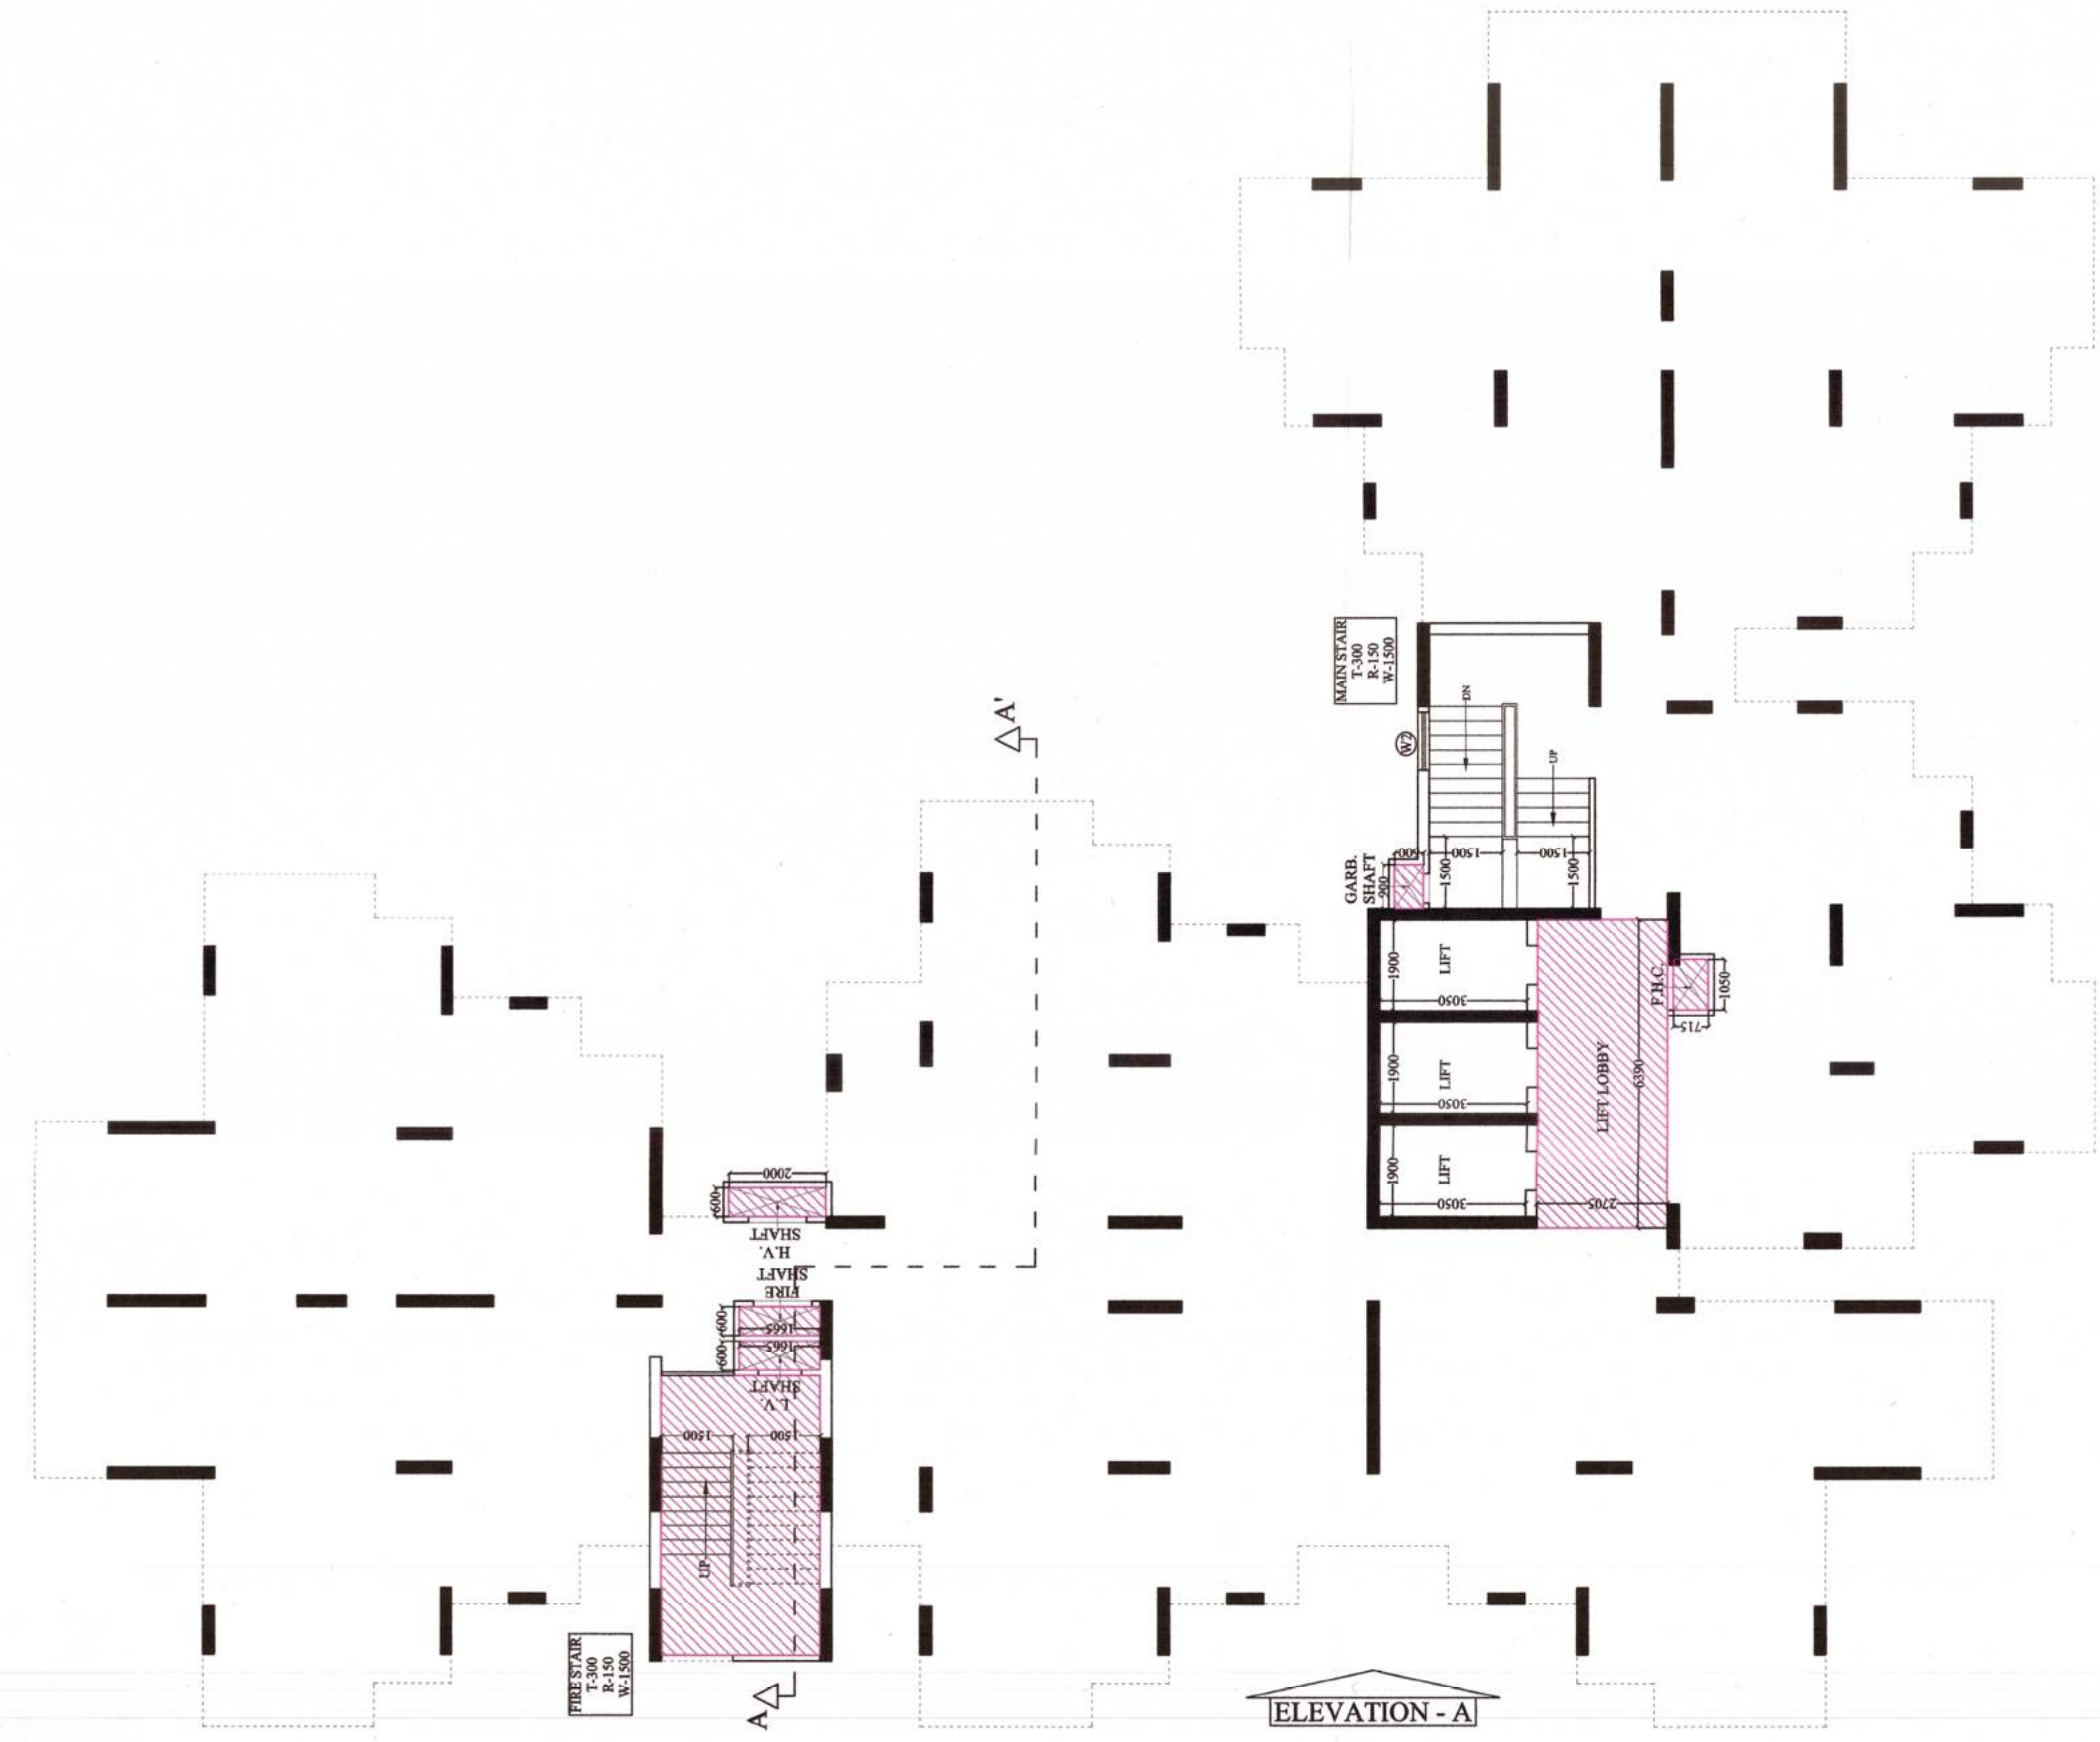

ELEVATION - A

TOWER-AQUA
1ST. FLOOR PLAN

TOWER-AQUA
STILT FLOOR PLAN

PROJECT :-
GROUP HOUSING AT PLOT NO. GH-01F
SECTOR 16, GREATER NOIDA (U.P.)

BUILDERS & PROMOTER :-
M/S ANUSHA ENG. CONSULTANTS &
CONST. PVT. LTD.
BLOCK V47, B-1, EROS GARDEN, CHARM
WOOD VILLAGE, SURAKUND ROAD
FARIDABAD, HARYANA.

DRAWING TITLE :- TOWER - AQUA
STILT FLOOR PLAN
1st. FLOOR PLAN

ARCHITECTS :-
Space Designers International
B-34, SECTOR 7, NOIDA
U.P. 201301
P: 0520-2200000
F: 0520-2200001
E: sdi@spaceindia.com, www.spaceindia.com

DRAWN BY :- CHECKED BY :-
SANJAY KSHAL

SCALE
1: 150


DATED :-

OWNERS SIGN


DRG.NO.-08

Greater Noida Industrial Dev. Authority
APPROVED
17/12/2017
Valid up to 12/12/2017
Gen. Manager
(Pkg. & Arch.)
S.M. (Pkg.)

18/12/2017
17/12/2017

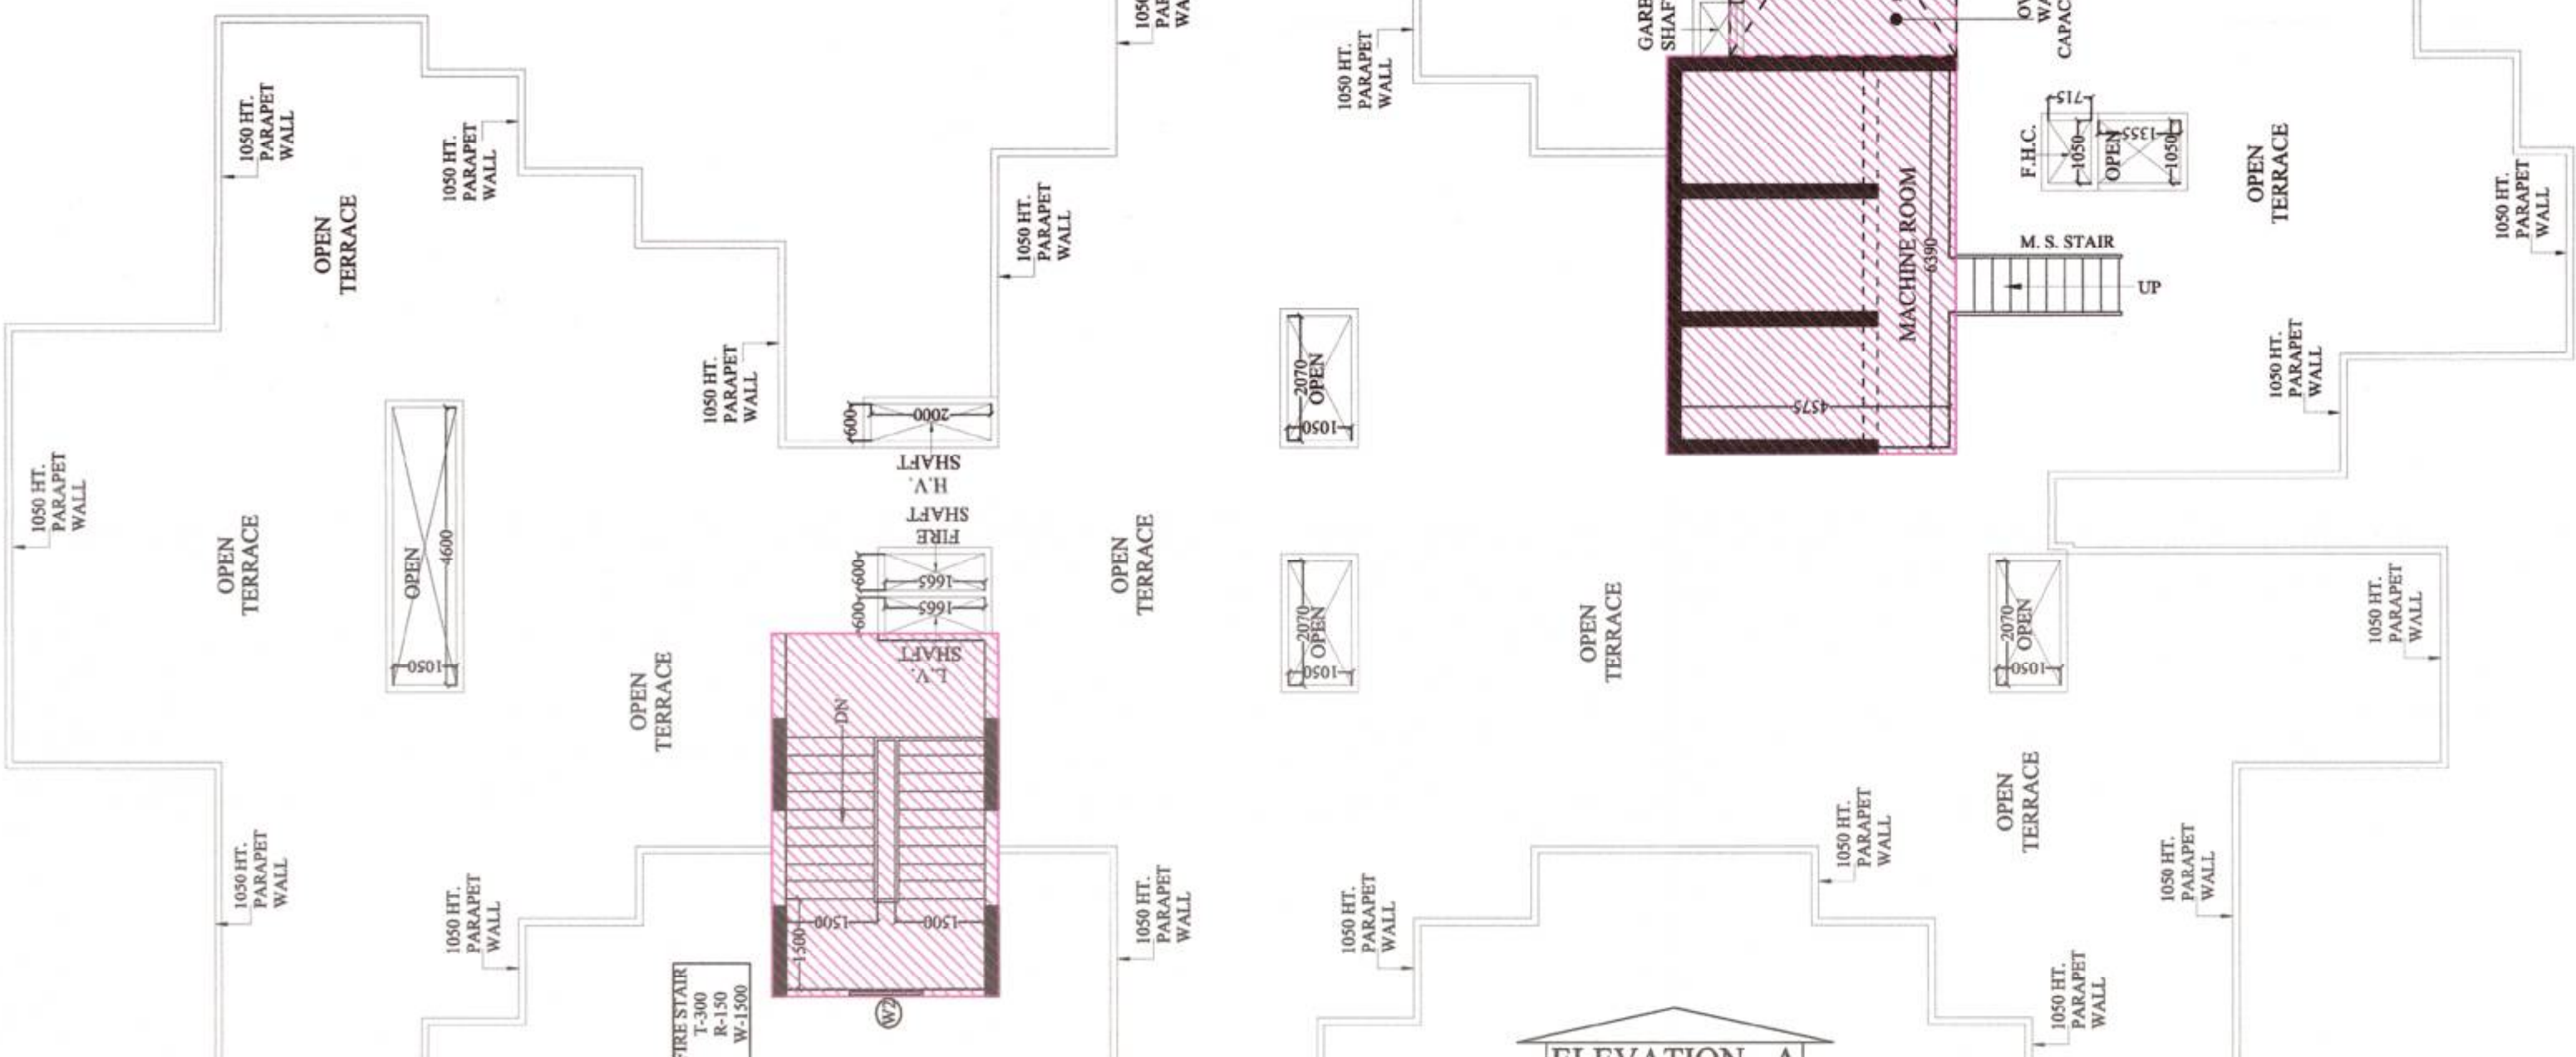

SCHEDULE OF OPENINGS			
TYPE	SIZE	CILL LVL.	LINTEL LVL.
D1	1050 X 2500	2500	2500
D2	900 X 2100	2100	2100
D3	750 X 2100	2100	2100
SD1	1785 X 2050	450	2500
SD2	1500 X 2050	450	2500
W1	1500 X 2050	450	2500
W2	1200 X 2050	450	2500
V2	525 X 1000	1150	2500
V1	450 X 1000	1500	2500

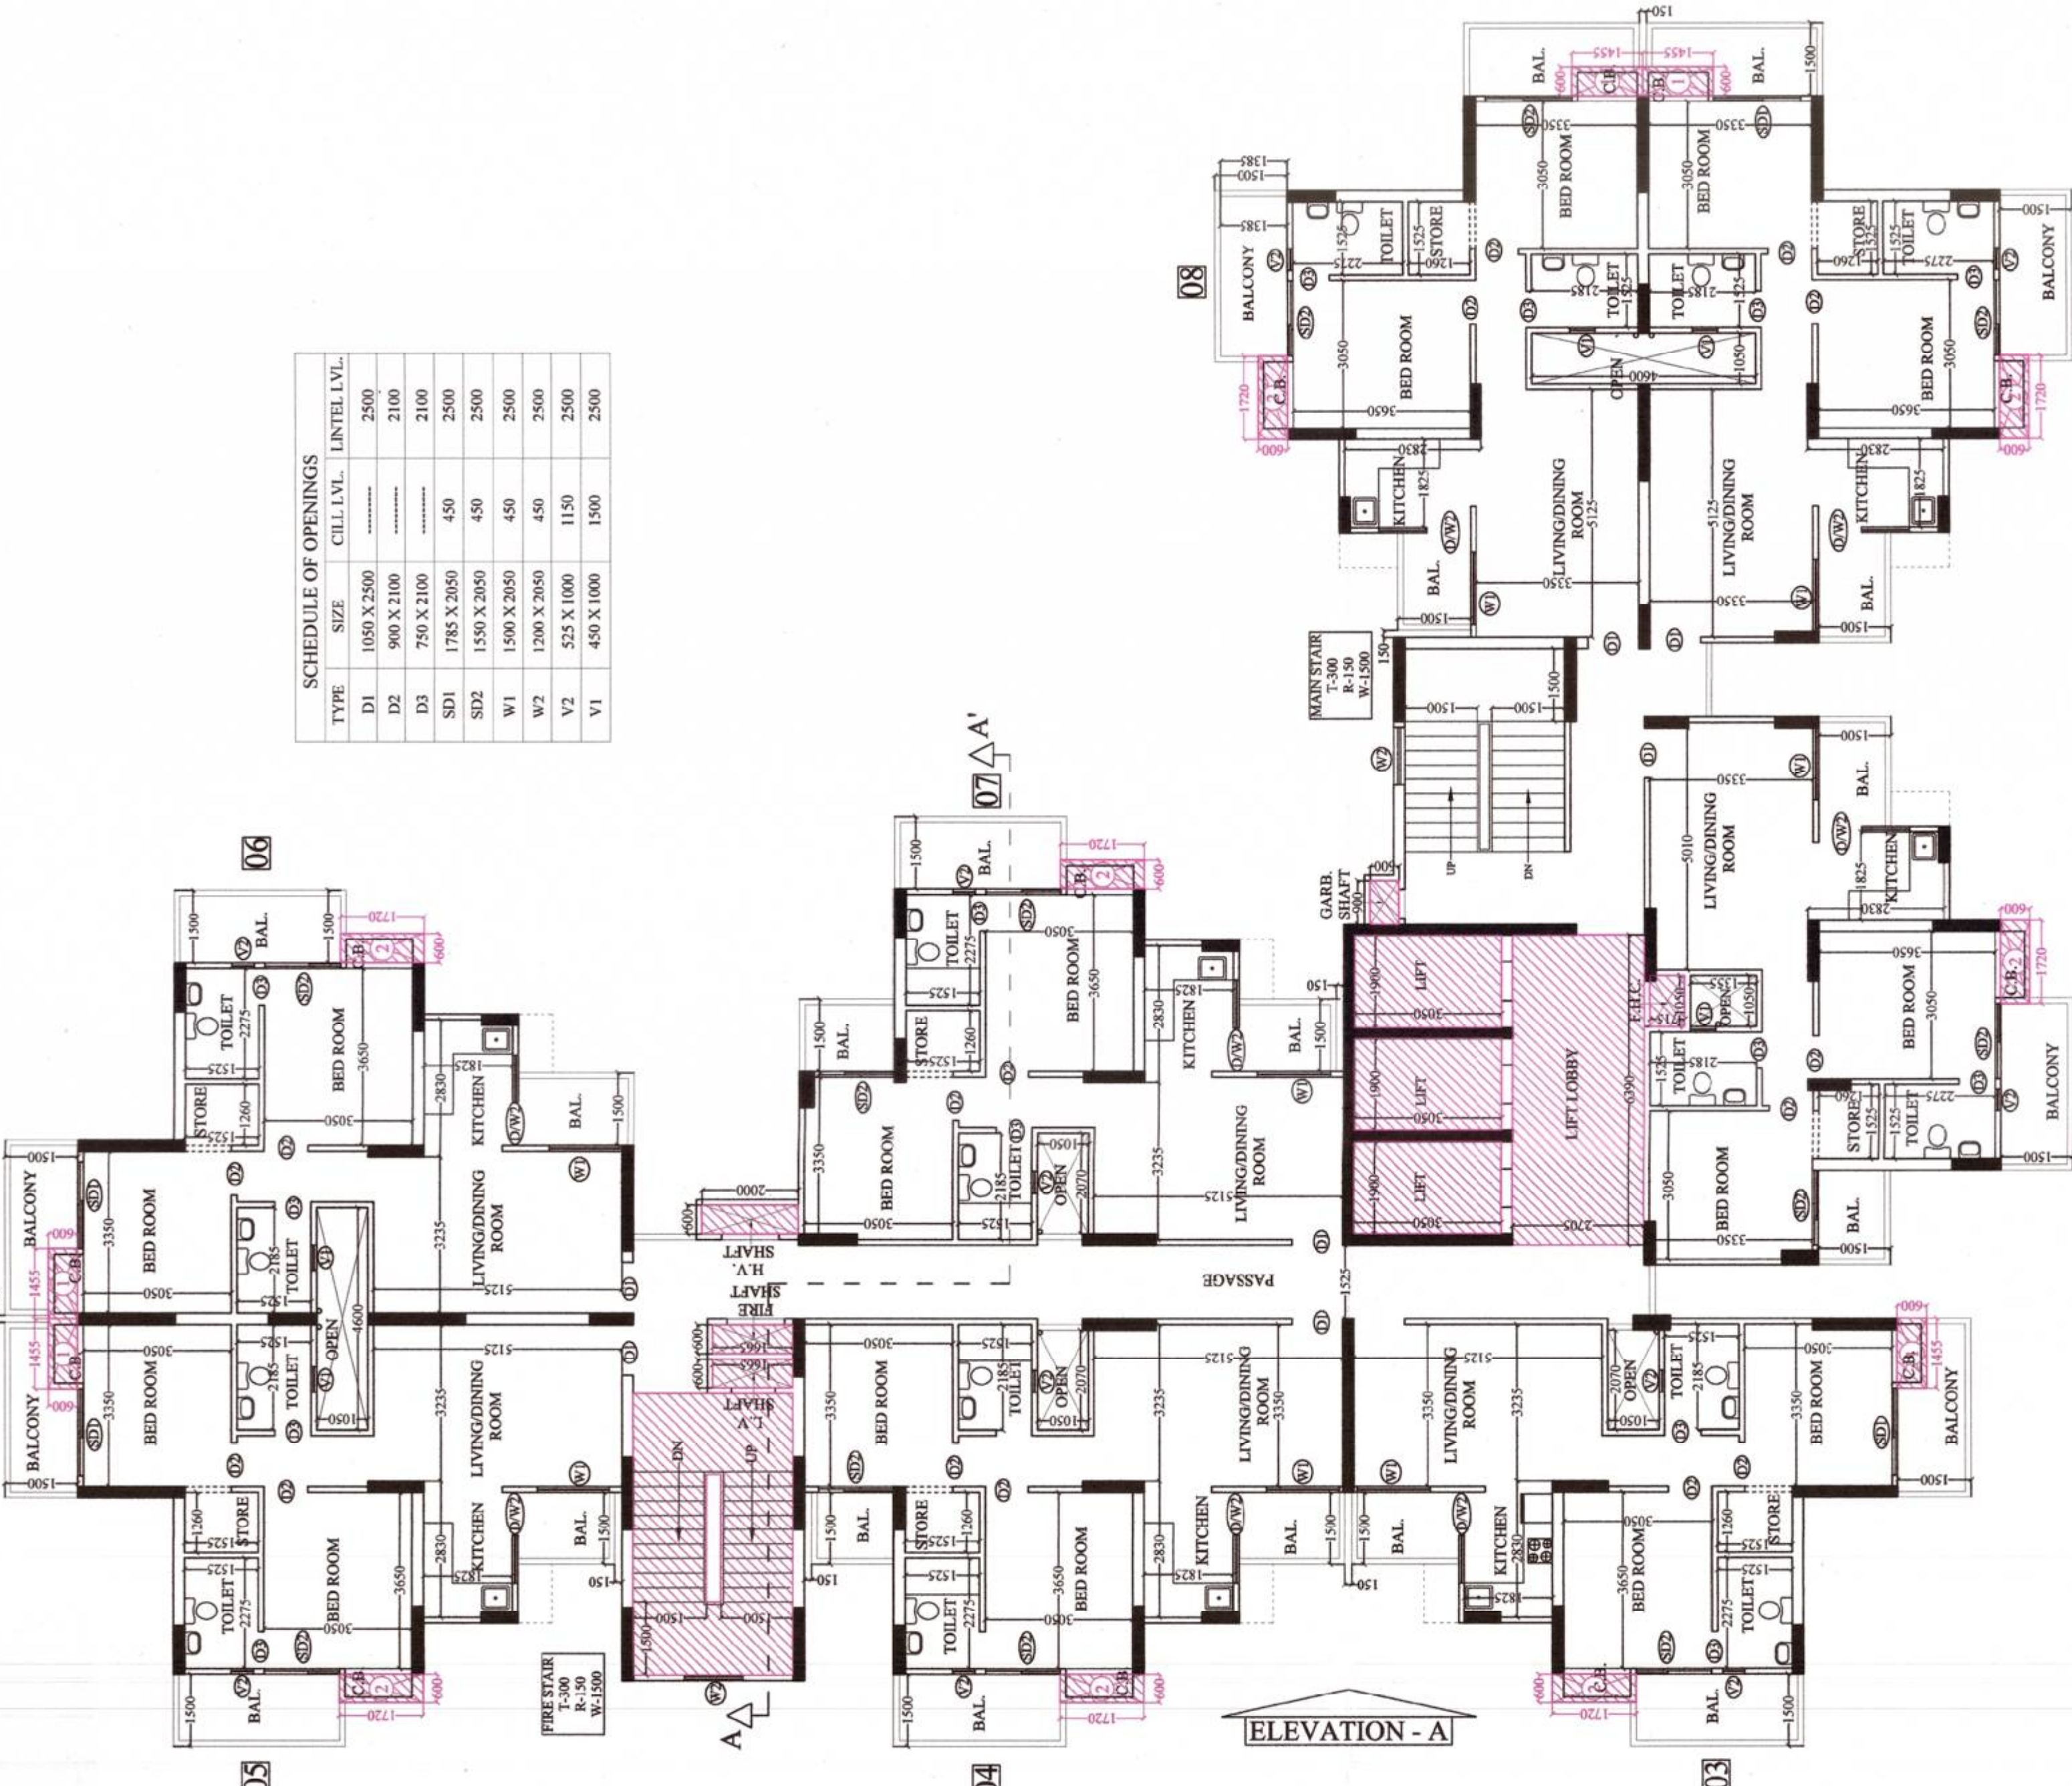

TOWER-AQUA
TERRACE PLAN

TOWER-AQUA
2nd TO 23rd. FLOOR PLAN

PROJECT :-
GROUP HOUSING AT PLOT NO. GH-01/F
SECTOR 16, GREATER NOIDA (U.P.)

BUILDERS & PROMOTER :-
M/S ANISHA ENGG. CONSULTANTS &
CONST. PVT. LTD.
BLOCK V/47, B-1, EROS GARDEN, CHARM
WOOD VILLAGE, SURAKUND ROAD
FARIDABAD, HARYANA.

DRAWING TITLE :- TOWER - AQUA
2nd TO 23rd FLOOR PLAN
TERRACE PLAN

ARCHITECTS :-
Space Designers International
B-3, SECTOR 47, NOIDA
U.P. 201301
www.sdiarchitects.com
e-mail: sdiarchitects@gmail.com

DESIGNER :-
S.M. (Pkg.)

CHECKED BY :-
S.M. (Pkg.)

DRAWN BY :-
S.M. (Pkg.)

SCALE :-
1:150

DATED :-
17/12/2017



ARCHITECTS SIGN
ARCHITECTS SEAL

OWNER'S SIGN

DRG. NO. - 09

SCHEDULE OF OPENINGS			
TYPE	SIZE	CHILL LVL	UNTEL
D1	1050 X 2500	1750	1750
D2	900 X 2100	2100	2100
D3	900 X 2100	2100	2100
SD1	1860 X 2500	2500	2500
SD2	1860 X 2500	2500	2500
SD3	1710 X 2500	2500	2500
DW1	3045 X 2500	450	2500
DW2	2070 X 2500	450	2500
DW3	1850 X 2500	1150	2500
DW4	1735 X 2500	450	2500
DW5	1470 X 2500	450	2500
W1	1030 X 2050	450	2500
W2	1000 X 2050	450	2500
W3	900 X 2050	450	2500
W4	900 X 1350	1150	2500
W5	715 X 2050	450	2500
V1	525 X 1000	1500	2500
V2	450 X 1000	1500	2500

F.A.R. AREA DETAIL OF STILT / PODIUM FLOOR

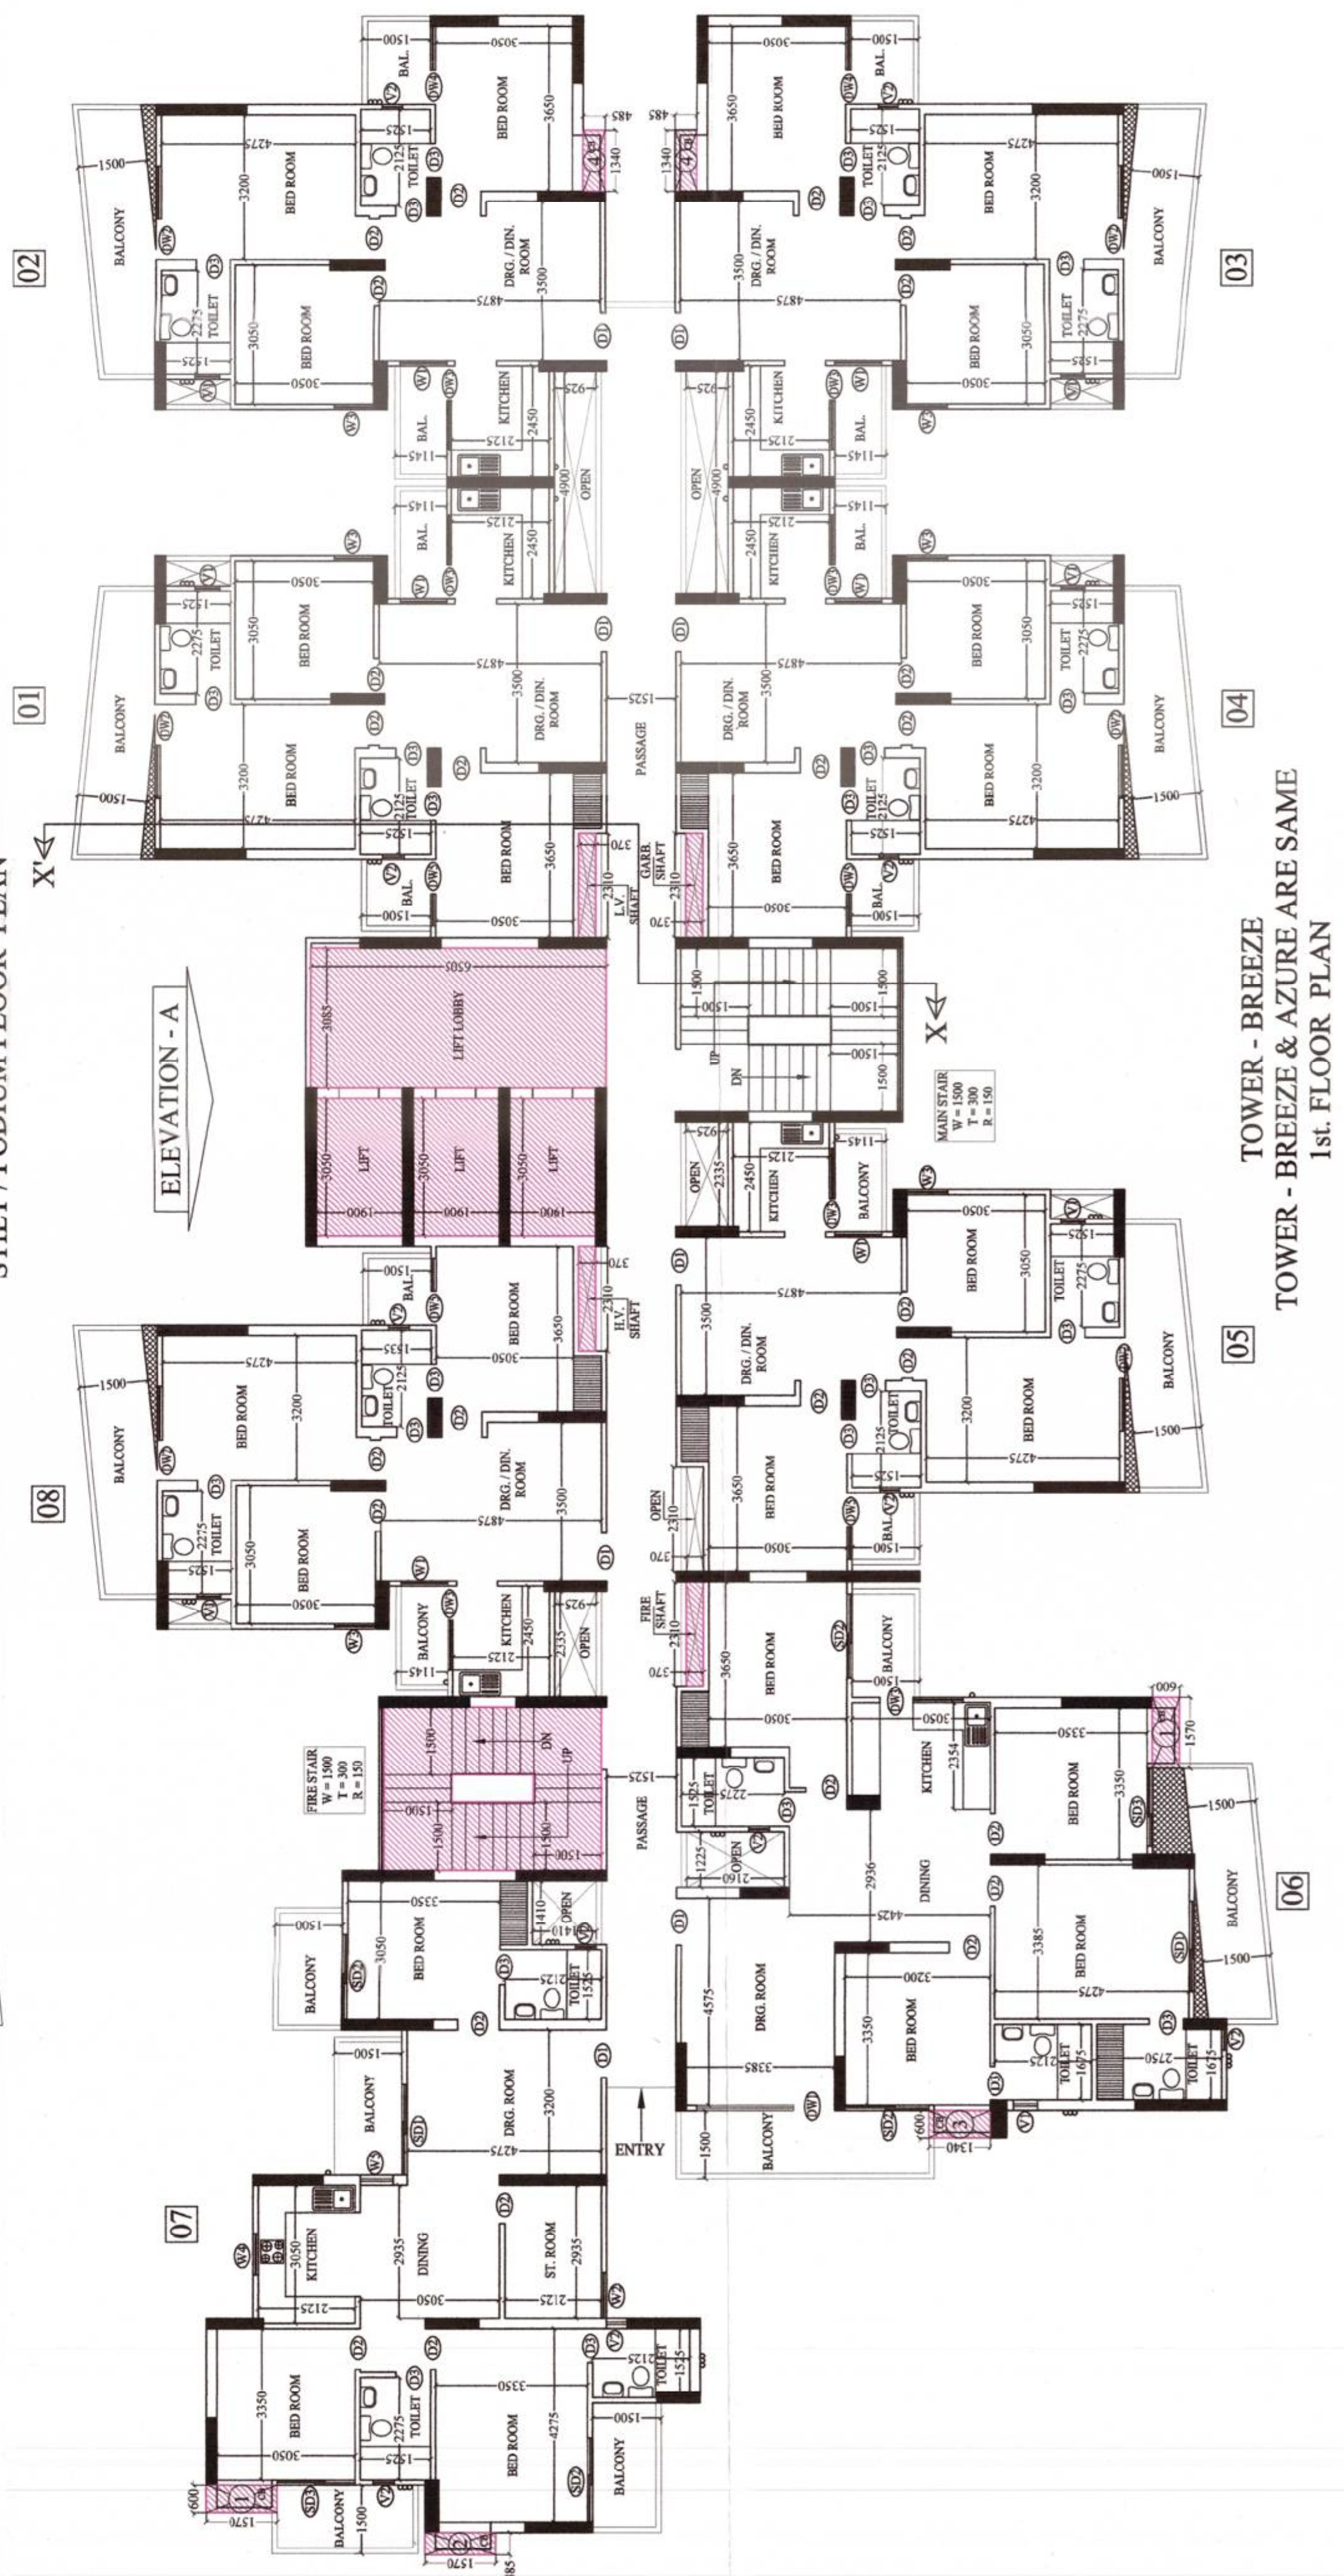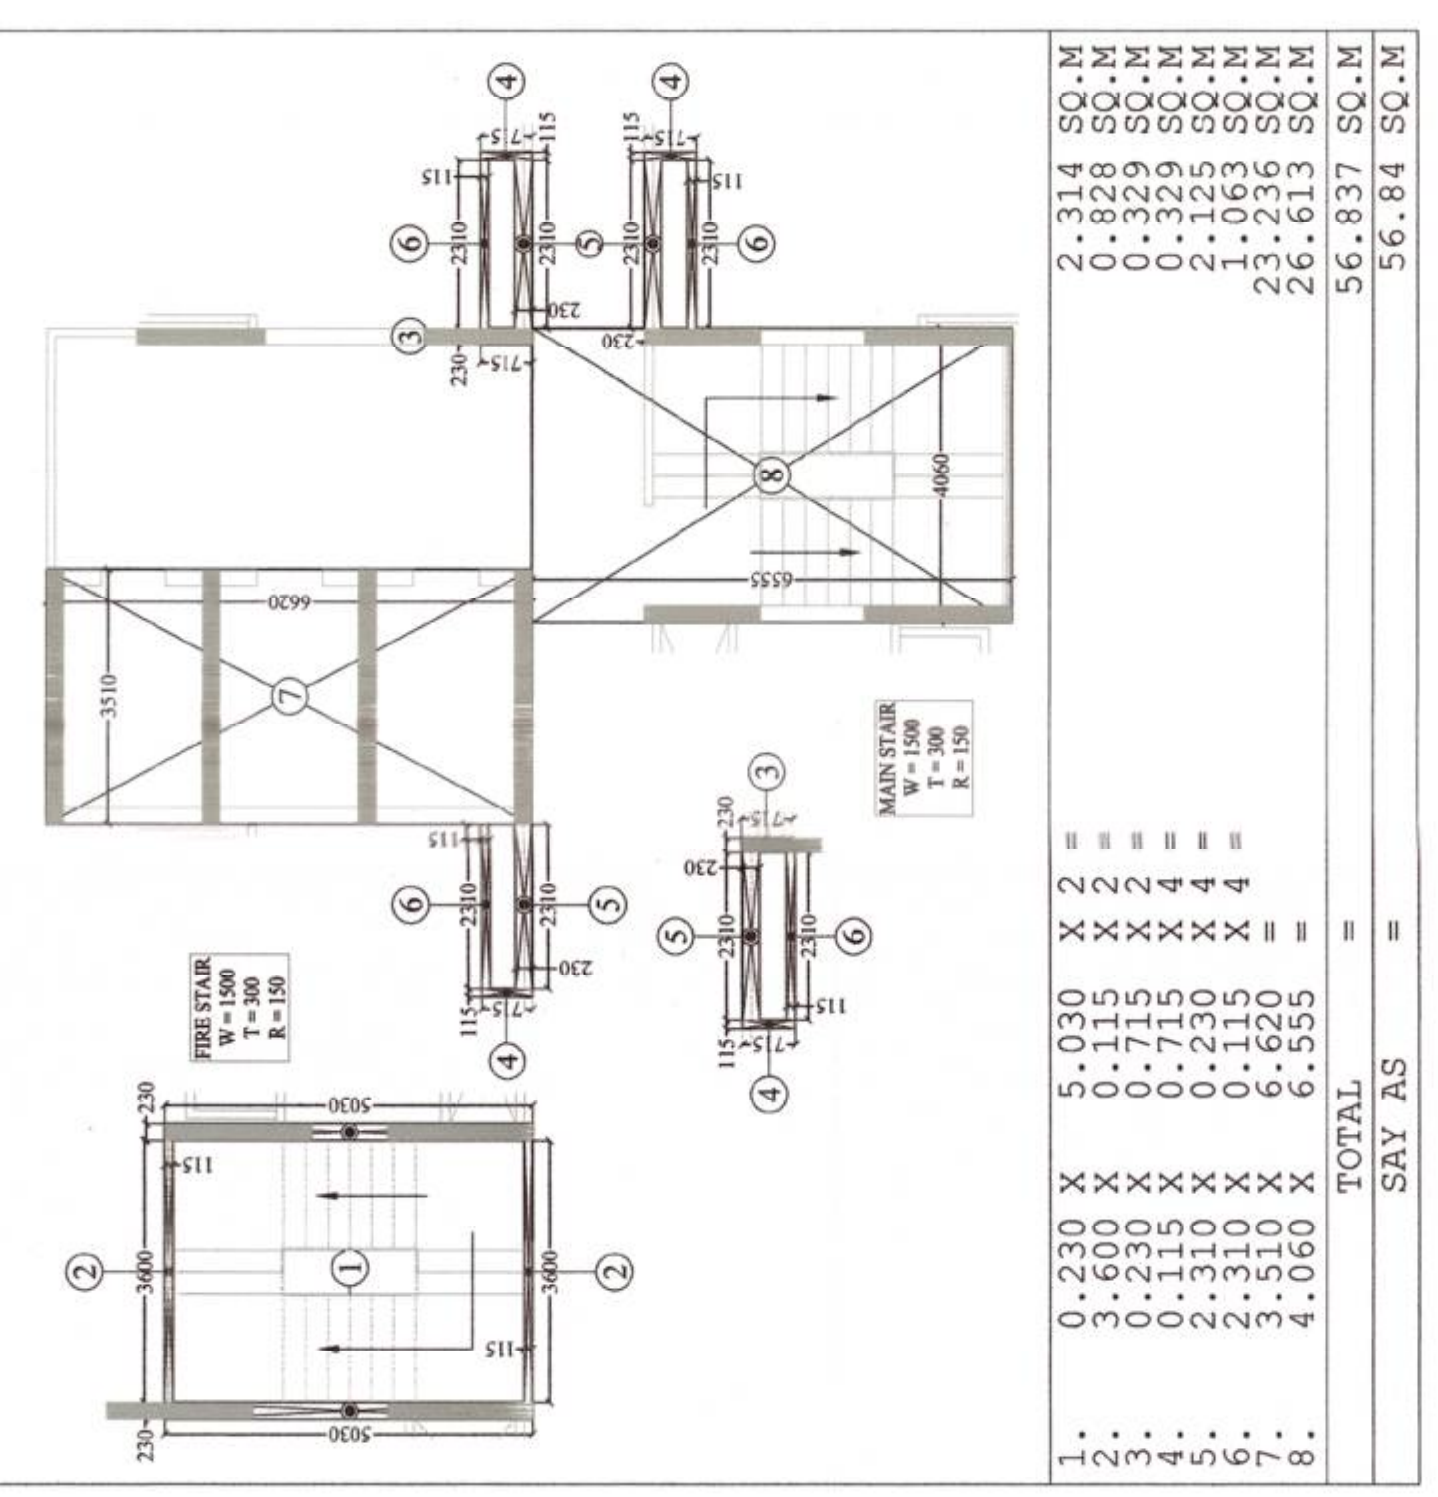

PROJECT :-
GROUP HOUSING AT PLOT NO. CHAIF
SECTOR 16, GREATER NOIDA (UP)

BUILDERS & PROMOTER :-
M/S ANUSHA ENG. CONSULTANTS &
CONST. PVT. LTD.
BLOCK V47 / B-1, EROS GARDEN, CHARM
WOOD VILLAGE, SURAJKUND ROAD
FARIDABAD, HARYANA.

DRAWING TITLE :- TOWER - BREEZE
& AZURE ARE SAME
STILT / PODIUM & 1st FLOOR PLAN
F.A.R. AREA DETAIL OF
STILT / PODIUM FLOOR

ARCHITECTS :-
Space Designers International
B-14, SECTOR 16, NOIDA
U.P. 201305
email: sdiarchitect@gmail.com, www.sdiarchitect.com

DRAWN BY :-
CHECKED BY :-
SCALE :- 1:100
DATE :-

OWNER SIGNATURE
DRG. No. - 14

SCHEDULE OF OPENINGS		
TYPE	SIZE	UNITS
DL	1050 X 2500	2500
APPROVED	750 X 2100	2100
SD2	1850 X 2800	2500
SD3	1700 X 2800	2500
DW1	3045 X 2800	450
DW2	2070 X 2800	450
DW3	1850 X 2800	1150
DW4	1335 X 2800	450
DW5	1335 X 2800	450
W1	1030 X 2850	450
W2	1000 X 2050	450
W3	900 X 2050	450
W4	900 X 1350	1150
W5	715 X 2050	450
W6	525 X 1000	1500
V2	450 X 1000	1500

TOWER - BREEZE & AZURE ARE SAME					
A AREA STATEMENT (PROPOSED IN METER SQUARE)					
S. NO.	PARTICULARS	AREA sq.m (NON F.A.R.)	AREA sq.m (F.A.R.)	TOTAL AREA sq.m	UNITS
1	BASINMENT	859.64	56.84	916.48	5
2	STILT / PODIUM FLOOR	738.24	2.50	740.74	08
3	1st FLOOR	738.24	2.50	740.74	08
4	2nd FLOOR	738.24	2.50	740.74	08
5	3rd FLOOR	738.24	2.50	740.74	08
6	4th FLOOR	738.24	2.50	740.74	08
7	5th FLOOR	738.24	2.50	740.74	08
8	6th FLOOR	738.24	2.50	740.74	08
9	7th FLOOR	738.24	2.50	740.74	08
10	8th FLOOR	738.24	2.50	740.74	08
11	9th FLOOR	738.24	2.50	740.74	08
12	10th FLOOR	738.24	2.50	740.74	08
13	11th FLOOR	738.24	2.50	740.74	08
14	12th FLOOR	738.24	2.50	740.74	08
15	13th FLOOR	738.24	2.50	740.74	08
16	14th FLOOR	738.24	2.50	740.74	08
17	15th FLOOR	738.24	2.50	740.74	08
18	16th FLOOR	738.24	2.50	740.74	08
19	17th FLOOR	738.24	2.50	740.74	08
20	18th FLOOR	738.24	2.50	740.74	08
21	TERRACE	738.24	2.50	740.74	08
22	MAIN STAIR CASE MUMTY	738.24	2.50	740.74	08
23	FIRE STAIR CASE MUMTY	738.24	2.50	740.74	08
24	MACHINE ROOM	738.24	2.50	740.74	08
25	WATER TANK	738.24	2.50	740.74	08
26	TOTAL	859.64	13345.16	13345.16 + 33.75 = 13378.91	144

PROJECT :-
GROUP HOUSING AT PLOT NO. GH-01F
SECTOR 16, GREATER NOIDA (U.P.)

BUILDERS & PROMOTER :-
MISANUSHA ENGG. CONSULTANTS &
CONS. PVT. LTD.
BLOCK V/47, B-1, EROS GARDEN, CHARM
WOOD VILLAGE, SURAJKUND ROAD
FARIDABAD, HARYANA

DRAWING TITLE :- TOWER - BREEZE
& AZURE ARE SAME

2nd TO 18th FLOOR PLAN
TERRACE PLAN
AREA STATEMENT


ARCHITECTS :-
Space Designers International
P-152, Sector-16, Noida-201305
Ph: 252-2646416, 252-2646417
e-mail: sdiarchitects@gmail.com, www.sdiarchitects.com


DRAWN BY :-
SAHAY

CHECKED BY :-
KISHAL


DATE :-
11/01

ARCHITECT SIGNATURE
DRG. No. : 15

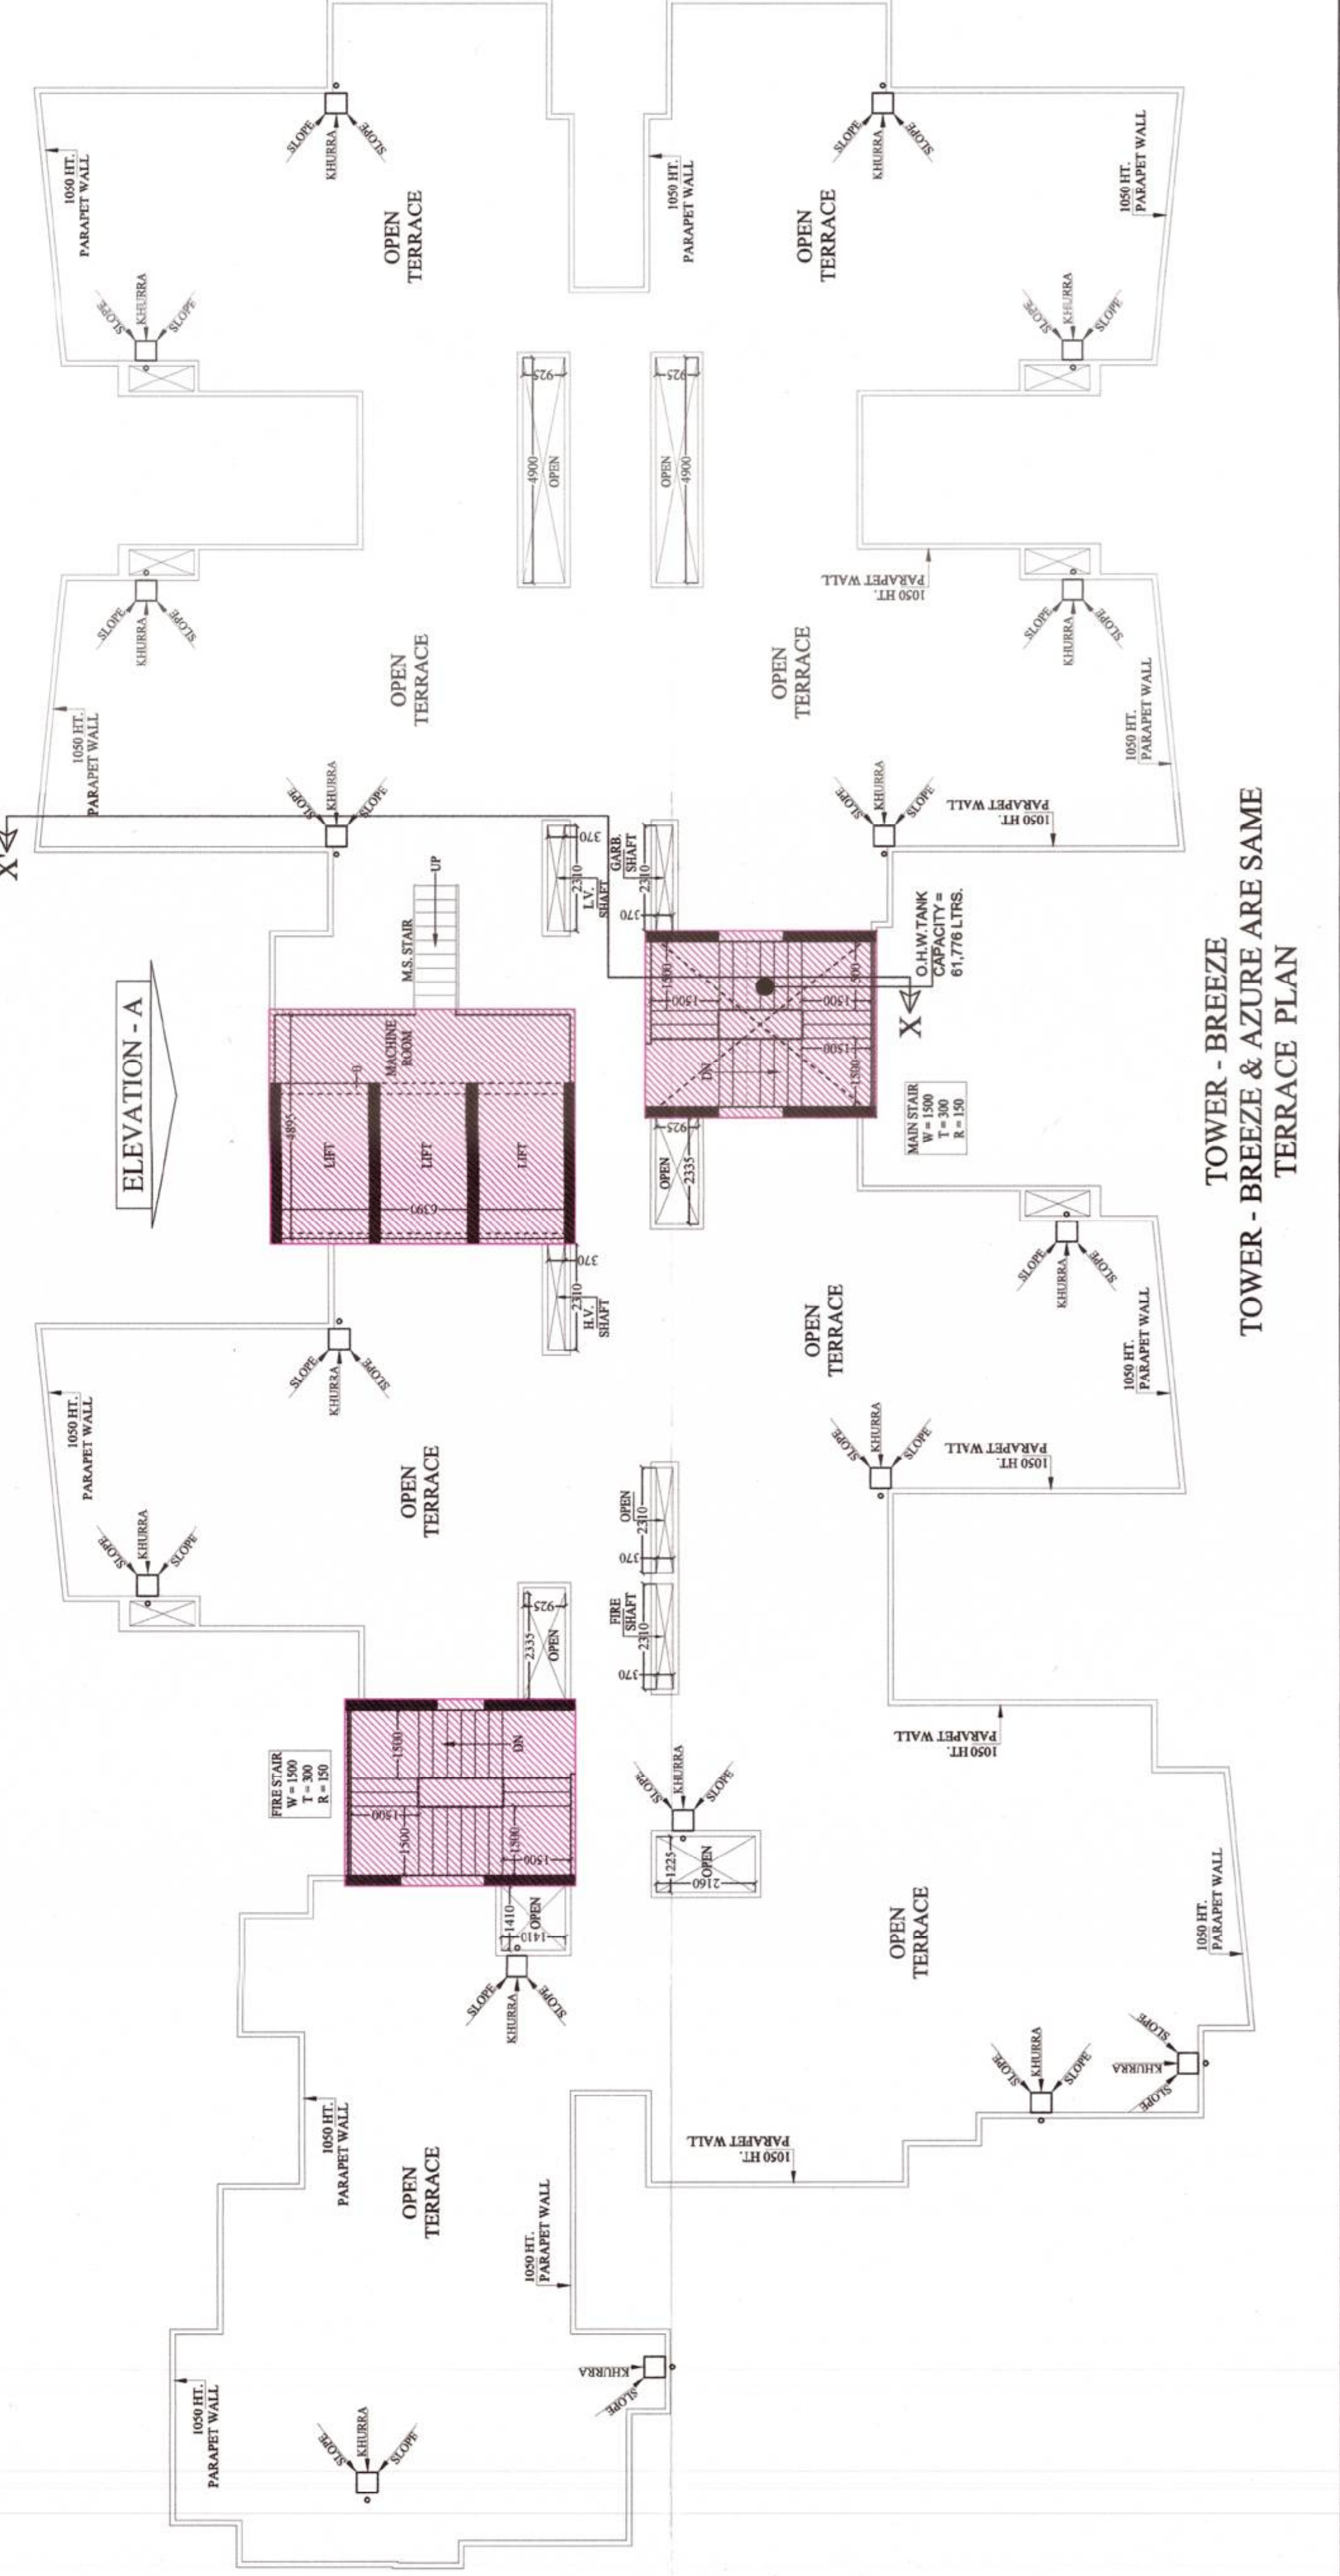


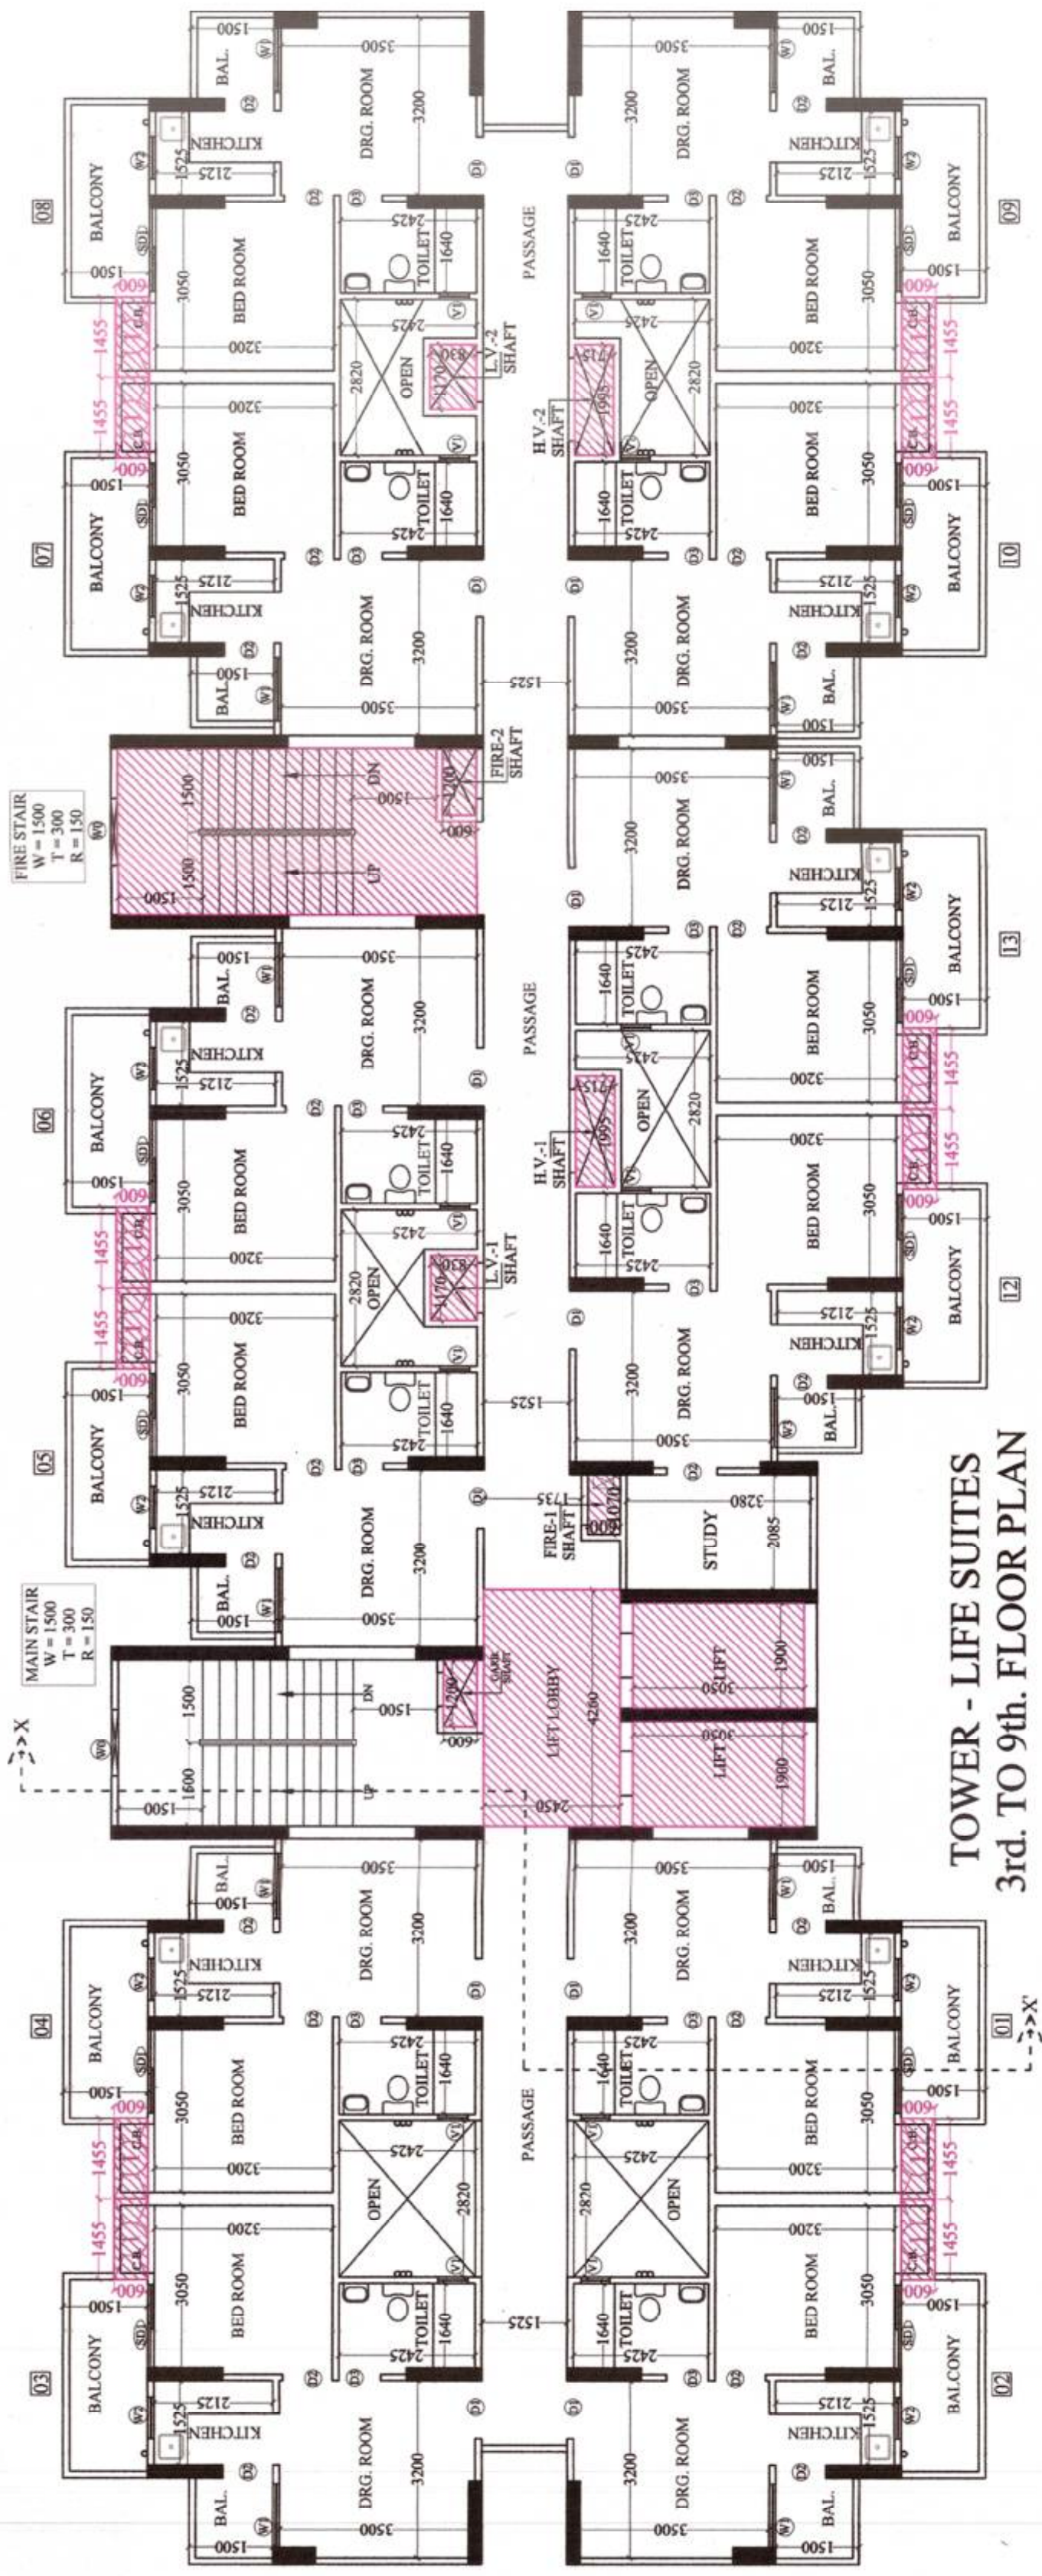


TOWER - LIFE SUITES
3rd. TO 9th. FLOOR PLAN

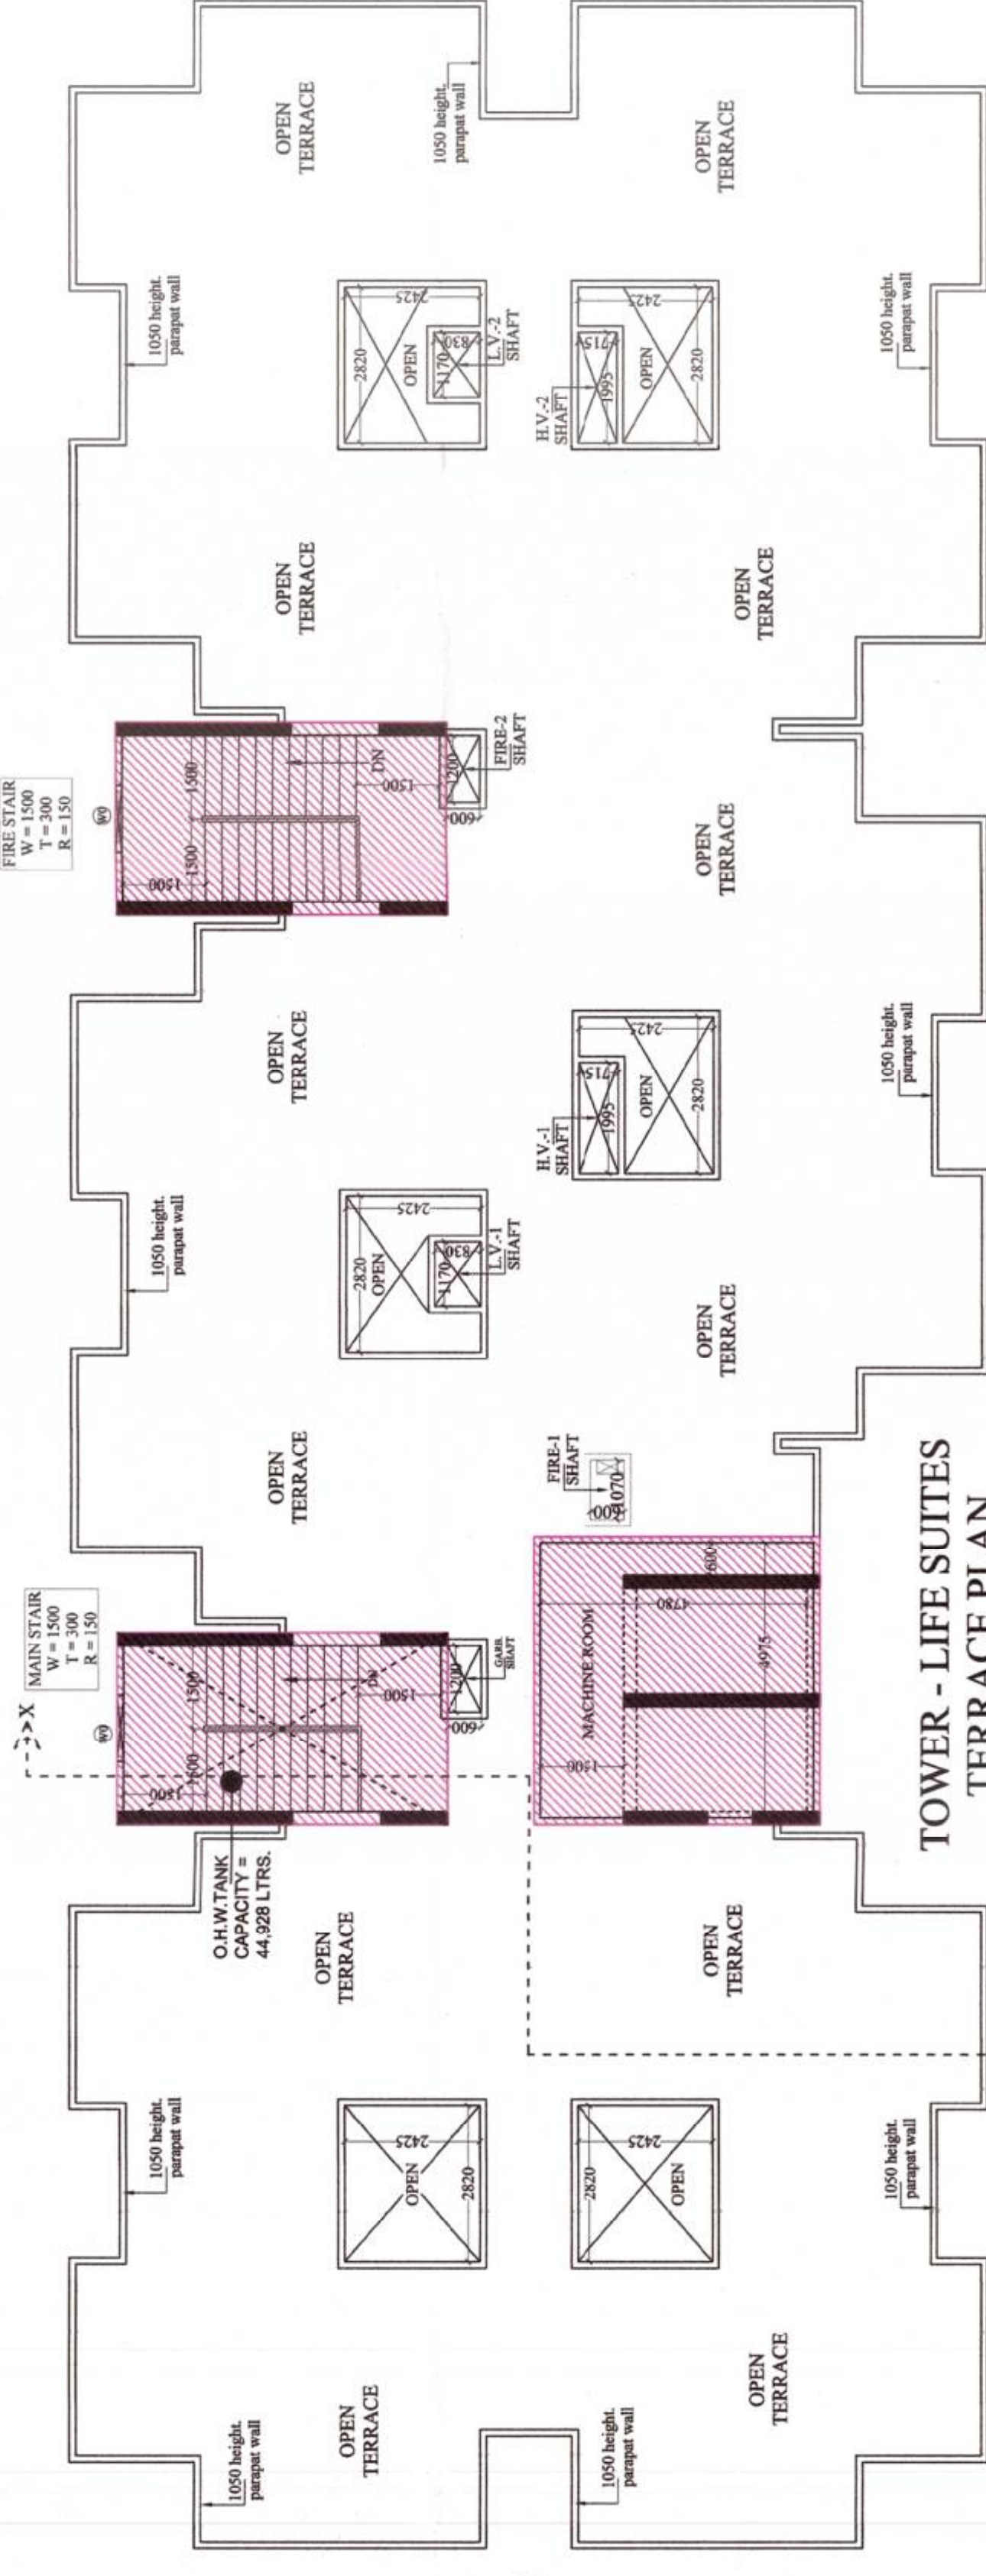

TOWER - LIFE SUITES
TERRACE PLAN

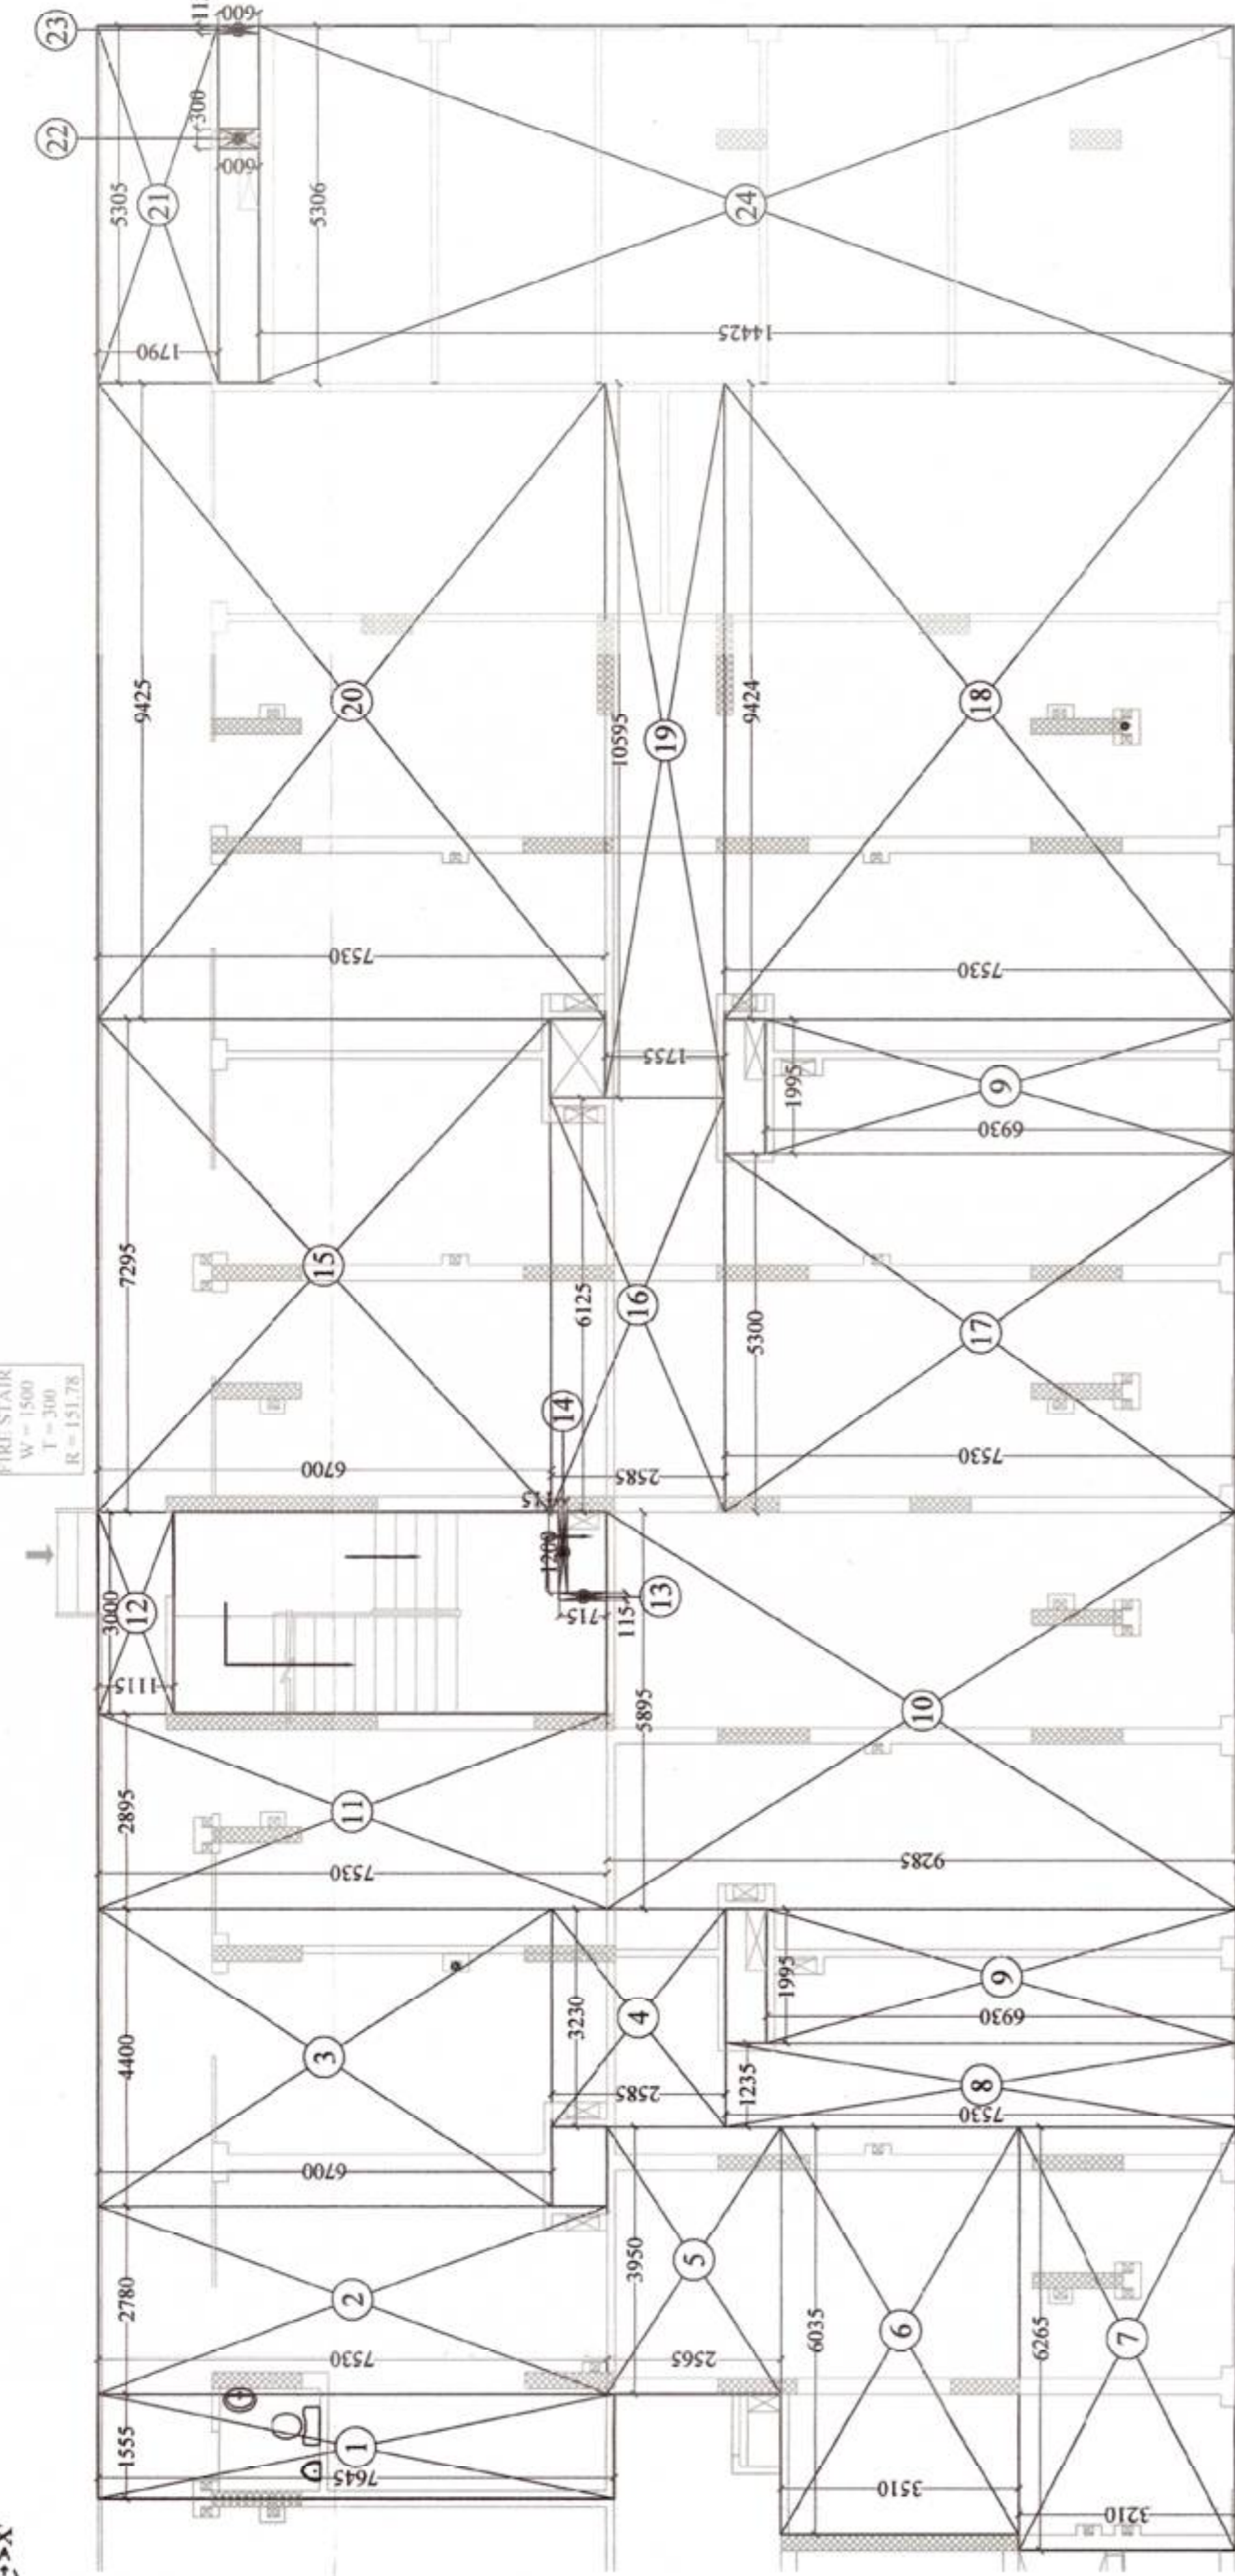


TYPE	SIZE	CELL LVL	LINTEL LVL
D1	1050 X 2500	2500	2500
D2	900 X 2100	2100	2100
D3	750 X 2100	2100	2100
SD1	1500 X 2500	450	2500
W0	1200 X 2050	450	2500
W1	1150 X 2050	450	2500
W2	750 X 1350	1150	2500
V1	525 X 1000	1500	2500

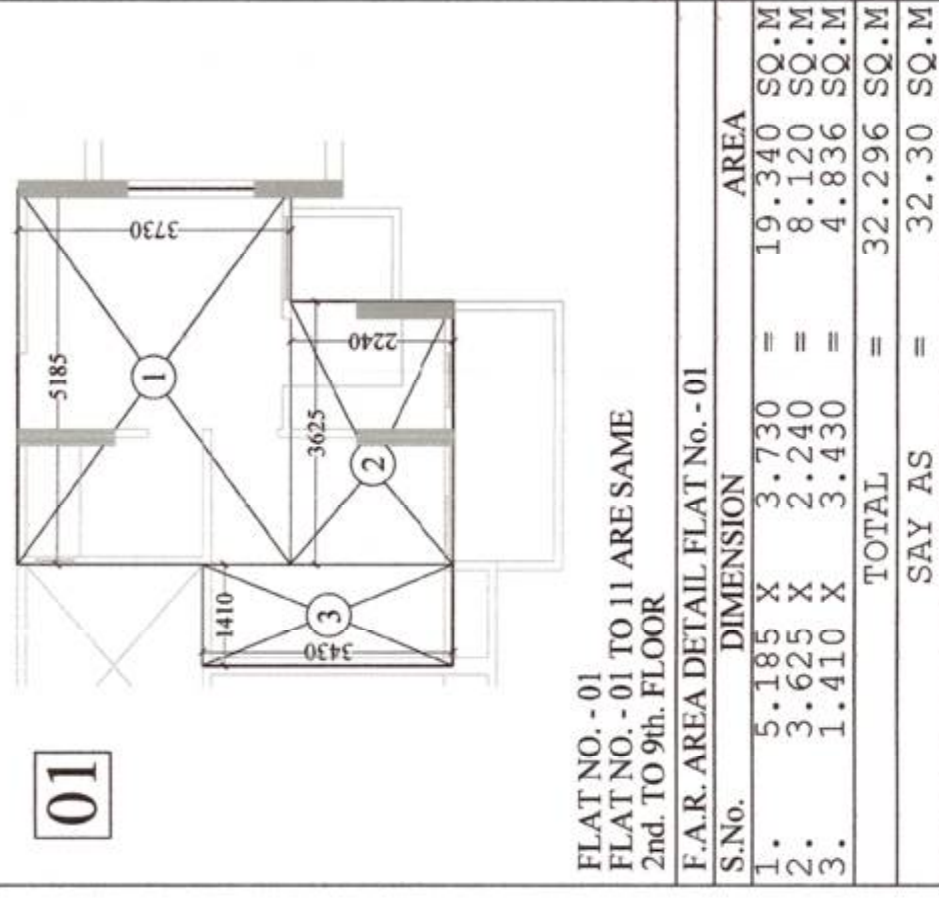


FLAT NO. - 01
2nd. TO 9th. FLOOR

S.No.	DIMENSION	AREA
1.	5.185 X 3.730	19.340 SQ.M
2.	3.625 X 2.240	8.120 SQ.M
3.	1.410 X 3.430	4.836 SQ.M
TOTAL		32.296 SQ.M
SAY AS		32.30 SQ.M

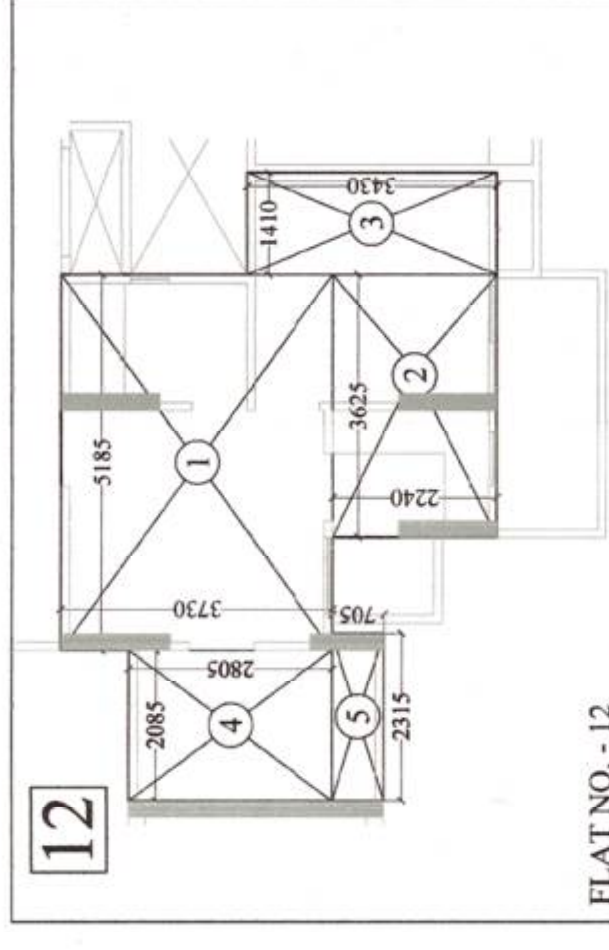

FLAT NO. - 12
1st. TO 9th. FLOOR

S.No.	DIMENSION	AREA
1.	5.185 X 3.730	19.340 SQ.M
2.	3.625 X 2.240	8.120 SQ.M
3.	1.410 X 3.430	4.836 SQ.M
4.	2.085 X 2.805	5.848 SQ.M
5.	2.315 X 0.705	1.632 SQ.M
TOTAL		39.776 SQ.M
SAY AS		39.78 SQ.M

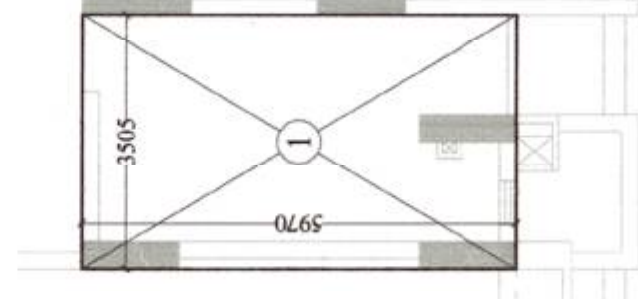


S.No.	DIMENSION	AREA
1.	3.505 X 5.970	20.925 SQ.M
TOTAL		20.925 SQ.M
SAY AS		20.93 SQ.M

F.A.R. AREA DETAIL OF MAINTENANCE ROOM
AT 1st. FLOOR

S.No.	DIMENSION	AREA
1.	1.555 X 7.645	11.888 SQ.M
2.	2.780 X 7.530	20.933 SQ.M
3.	4.500 X 6.500	29.250 SQ.M
4.	3.625 X 2.585	9.375 SQ.M
5.	3.625 X 2.585	9.375 SQ.M
6.	3.625 X 2.585	9.375 SQ.M
7.	6.265 X 3.210	20.111 SQ.M
8.	1.235 X 6.930	8.568 SQ.M
9.	1.895 X 7.530	14.285 SQ.M
10.	5.895 X 7.530	44.300 SQ.M
11.	3.000 X 1.115	3.345 SQ.M
12.	0.115 X 0.115	0.013 SQ.M
13.	1.200 X 0.115	0.138 SQ.M
14.	7.125 X 2.585	18.426 SQ.M
15.	6.125 X 6.700	40.844 SQ.M
16.	5.300 X 7.530	39.909 SQ.M
17.	9.424 X 1.755	16.544 SQ.M
18.	10.595 X 7.530	79.776 SQ.M
19.	9.425 X 1.790	16.864 SQ.M
20.	5.305 X 0.600	3.183 SQ.M
21.	0.115 X 0.600	0.069 SQ.M
22.	0.115 X 14.425	1.639 SQ.M
23.	5.306 X 14.425	76.539 SQ.M
TOTAL		590.56 SQ.M
SAY AS		590.56 SQ.M

COMMERCIAL F.A.R. AREA DETAIL
AT GROUND FLOOR

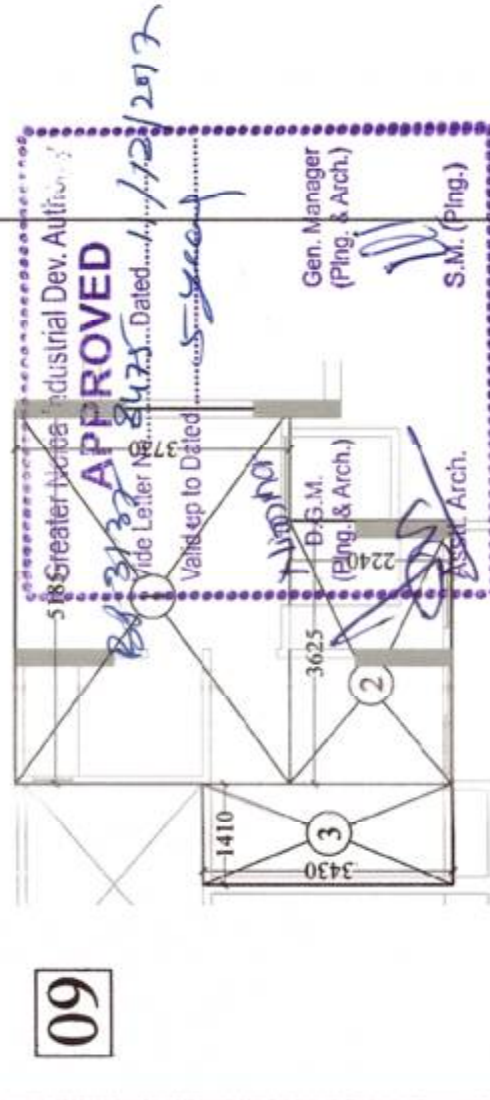


FLAT NO. - 09
1st. FLOOR

S.No.	DIMENSION	AREA
1.	5.185 X 3.730	19.340 SQ.M
2.	3.625 X 2.240	8.120 SQ.M
3.	1.410 X 3.430	4.836 SQ.M
TOTAL		32.296 SQ.M
SAY AS		32.30 SQ.M

FLAT No.	F.A.R. AREA No. OF FLAT	TOTAL AREA
FLAT NO. - 05, 06, 07, 08, 09, 10 & 11 ARE SAME	32.30	226.10 SQ.MT.
FLAT NO. - 12	39.78	1 N6. 39.78 SQ.MT.
MANAGERS ROOM	20.93	20.93 SQ.MT.
MAINTENANCE ROOM	20.93	20.93 SQ.MT.
EST. LOBBY DOUBLE HEIGHT WITH DOUBLE	7.39	7.39 SQ.MT.
TOTAL FLAT AREA	8 N6.	315.13 SQ.MT.
CIRCULATION F.A.R. AREA OF 1st. FLOOR	79.27 SQ.MT.	1 N6. 79.27 SQ.MT.
TOTAL AREA 1st. FLOOR		394.40 SQ.MT.

FLAT No.	F.A.R. AREA No. OF FLAT	TOTAL AREA
FLAT NO. - 01 TO 11 ARE SAME	32.30	355.30 SQ.MT.
FLAT NO. - 12	39.78	01 N6. 39.78 SQ.MT.
TOTAL FLAT AREA	12 N6.	395.08 SQ.MT.
CIRCULATION F.A.R. AREA OF 2nd. TO 9th. FLOOR	90.57 SQ.MT.	1 N6. 90.57 SQ.MT.
TOTAL AREA 2nd. TO 9th. FLOOR		485.65 SQ.MT.

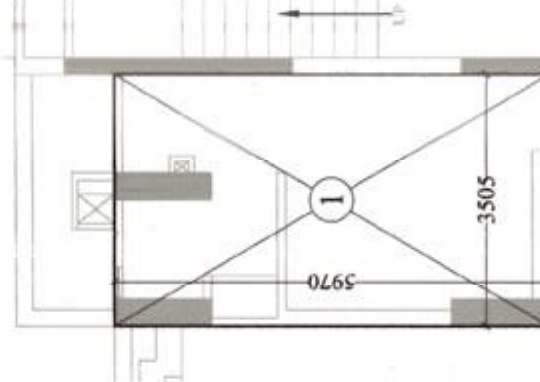

F.A.R. AREA DETAIL OF MANAGER'S ROOM
AT 1st. FLOOR

S.No.	DIMENSION	AREA
1.	3.505 X 5.970	20.925 SQ.M
TOTAL		20.925 SQ.M
SAY AS		20.93 SQ.M

PROJECT :-
GROUP HOUSING AT PLOT NO. GH-01F
SECTOR 16, GREATER NOIDA (UP)

BUILDERS & PROMOTER :-
M/S ANUSHA ENGG. CONSULTANTS &
CONST. PVT. LTD.
BLOCK V/47, B-1, EROS GARDEN, CHARM
WOOD VILLAGE, SURAJKUND ROAD
FARIDABAD, HARYANA.

DRAWING TITLE :- TOWER - LIFE SUITES
3rd. TO 9th. FLOOR PLAN
F.A.R. AREA DETAIL OF 1st. TO 9th. FLOOR
F.A.R. AREA DETAIL OF COMMERCIAL
AT GROUND FLOOR
AREA STATEMENT

ARCHITECTS :-
Spectra Design International
B-34, SECTOR 67, NOIDA
PIN-201305, U.P.
email: info@spectradesign.com, www.spectradesign.com

DRAWN BY :- [Signature]
CHECKED BY :- [Signature]
SCALE :- 1:100
DATE :-

ARCHITECT SIGNATURE
[Signature]
OWNER SIGNATURE
[Signature]

PROJECT:-
GROUP HOUSING AT PLOT NO. GH-01F
SECTOR 16, GREATER NOIDA (U.P.)

BUILDERS & PROMOTER:-
M/S ANUSHA ENG. CONSULTANTS &
CONST. PVT. LTD.

WOOD VILLAGE, SURAKUND ROAD
FARIDABAD, HARYANA.


DRAWING TITLE:- TOWER - LIFE SUITES
GROUND TO 2nd FLOOR PLAN

DATE:-
SCALE:-
CHECKED BY:-
DRAWN BY:-
APPROVED BY:-
ARCHITECT SIGNATURE


DRG. No. : 26

TYPE	SIZE	INTL.
D1	1050 X 2500	2500
D2	900 X 2100	2100
D3	750 X 2100	2100
SD1	1500 X 2500	450
W0	1200 X 2050	450
W1	1150 X 2050	450
W2	750 X 1350	1500
V1	525 X 1000	2500


S.No.	DIMENSION	AREA
1	3.230 X 1.015	3.278
2	1.015 X 1.015	1.030
3	1.015 X 1.015	1.030
4	1.015 X 1.015	1.030
5	1.015 X 1.015	1.030
6	1.015 X 1.015	1.030
7	1.015 X 1.015	1.030
8	1.015 X 1.015	1.030
9	1.015 X 1.015	1.030
10	1.015 X 1.015	1.030
11	1.015 X 1.015	1.030
12	1.015 X 1.015	1.030
TOTAL		12.408
SAY AS		= 84.07 SQ.M

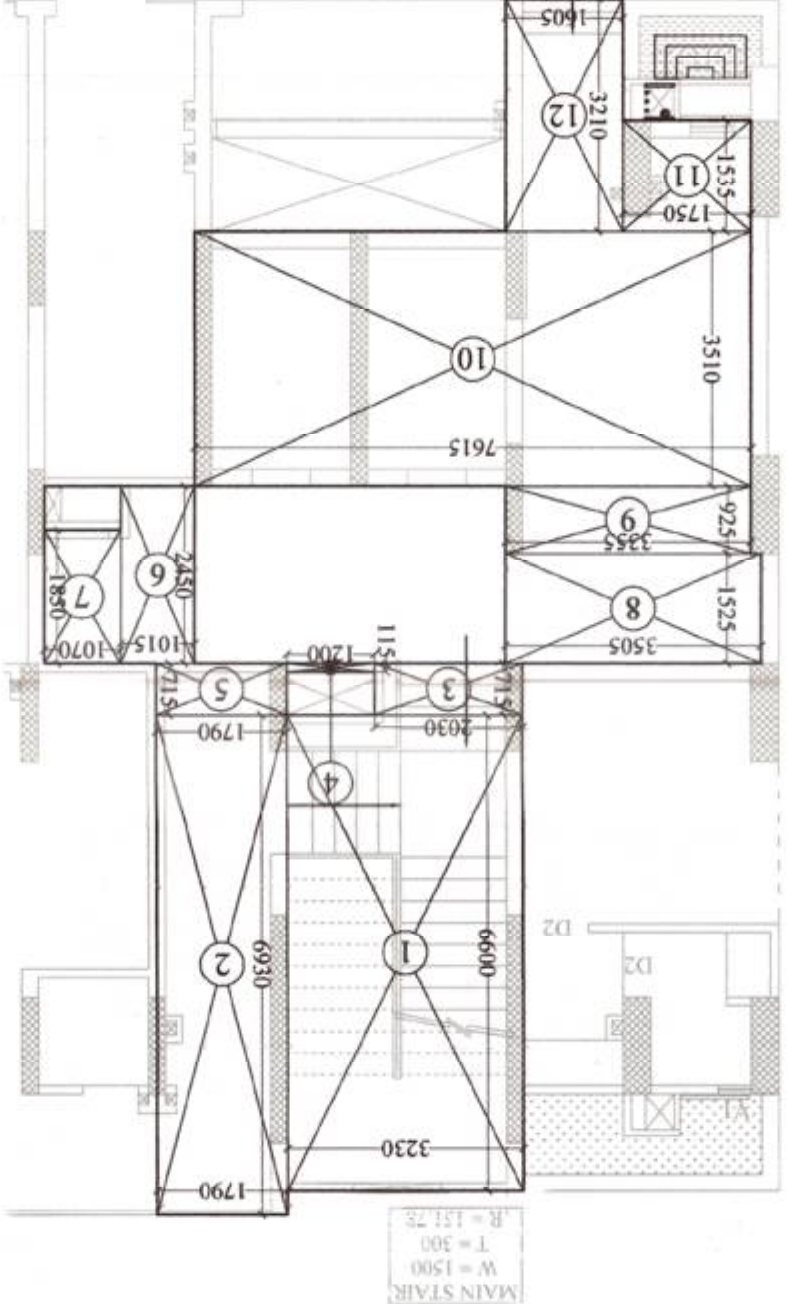


S.No.	DIMENSION	AREA
1	3.230 X 1.015	3.278
2	1.015 X 1.015	1.030
3	1.015 X 1.015	1.030
4	1.015 X 1.015	1.030
5	1.015 X 1.015	1.030
6	1.015 X 1.015	1.030
7	1.015 X 1.015	1.030
8	1.015 X 1.015	1.030
9	1.015 X 1.015	1.030
10	1.015 X 1.015	1.030
11	1.015 X 1.015	1.030
12	1.015 X 1.015	1.030
TOTAL		12.408
SAY AS		= 84.07 SQ.M

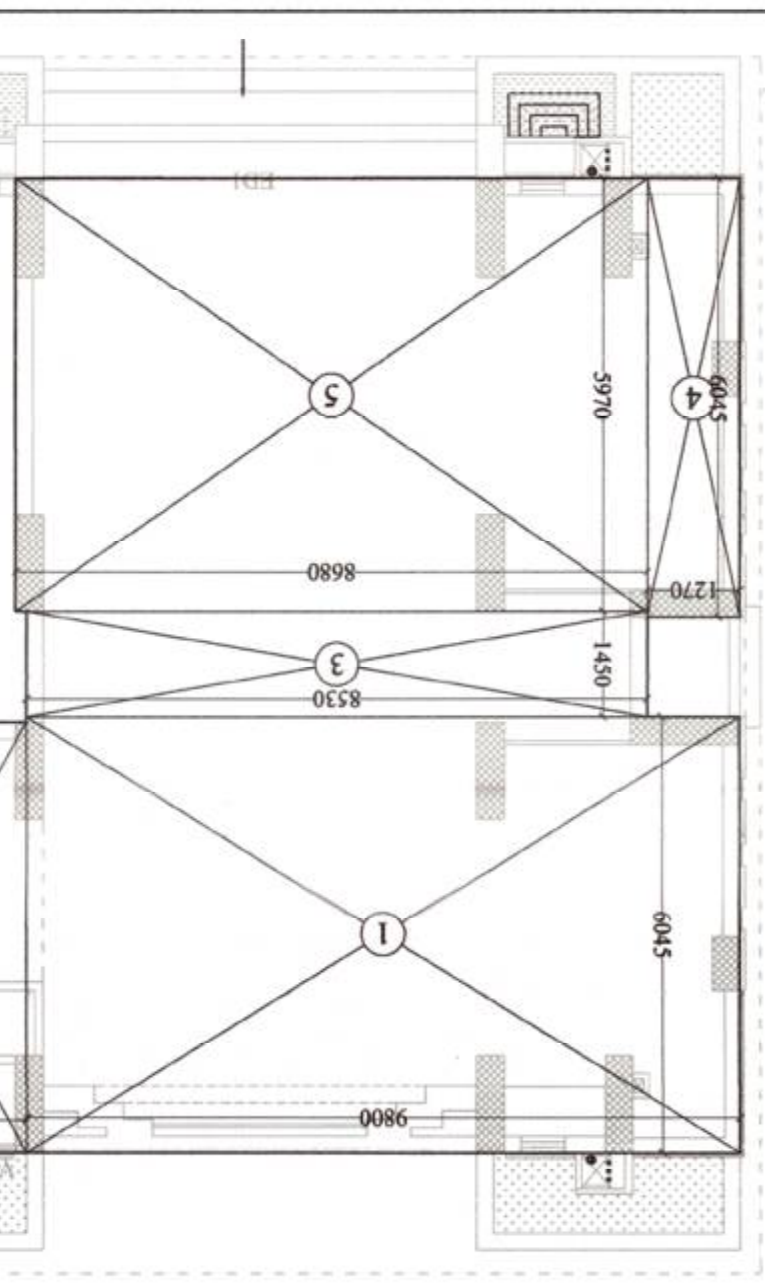


2nd FLOOR PLAN
TOWER - LIFE SUITES

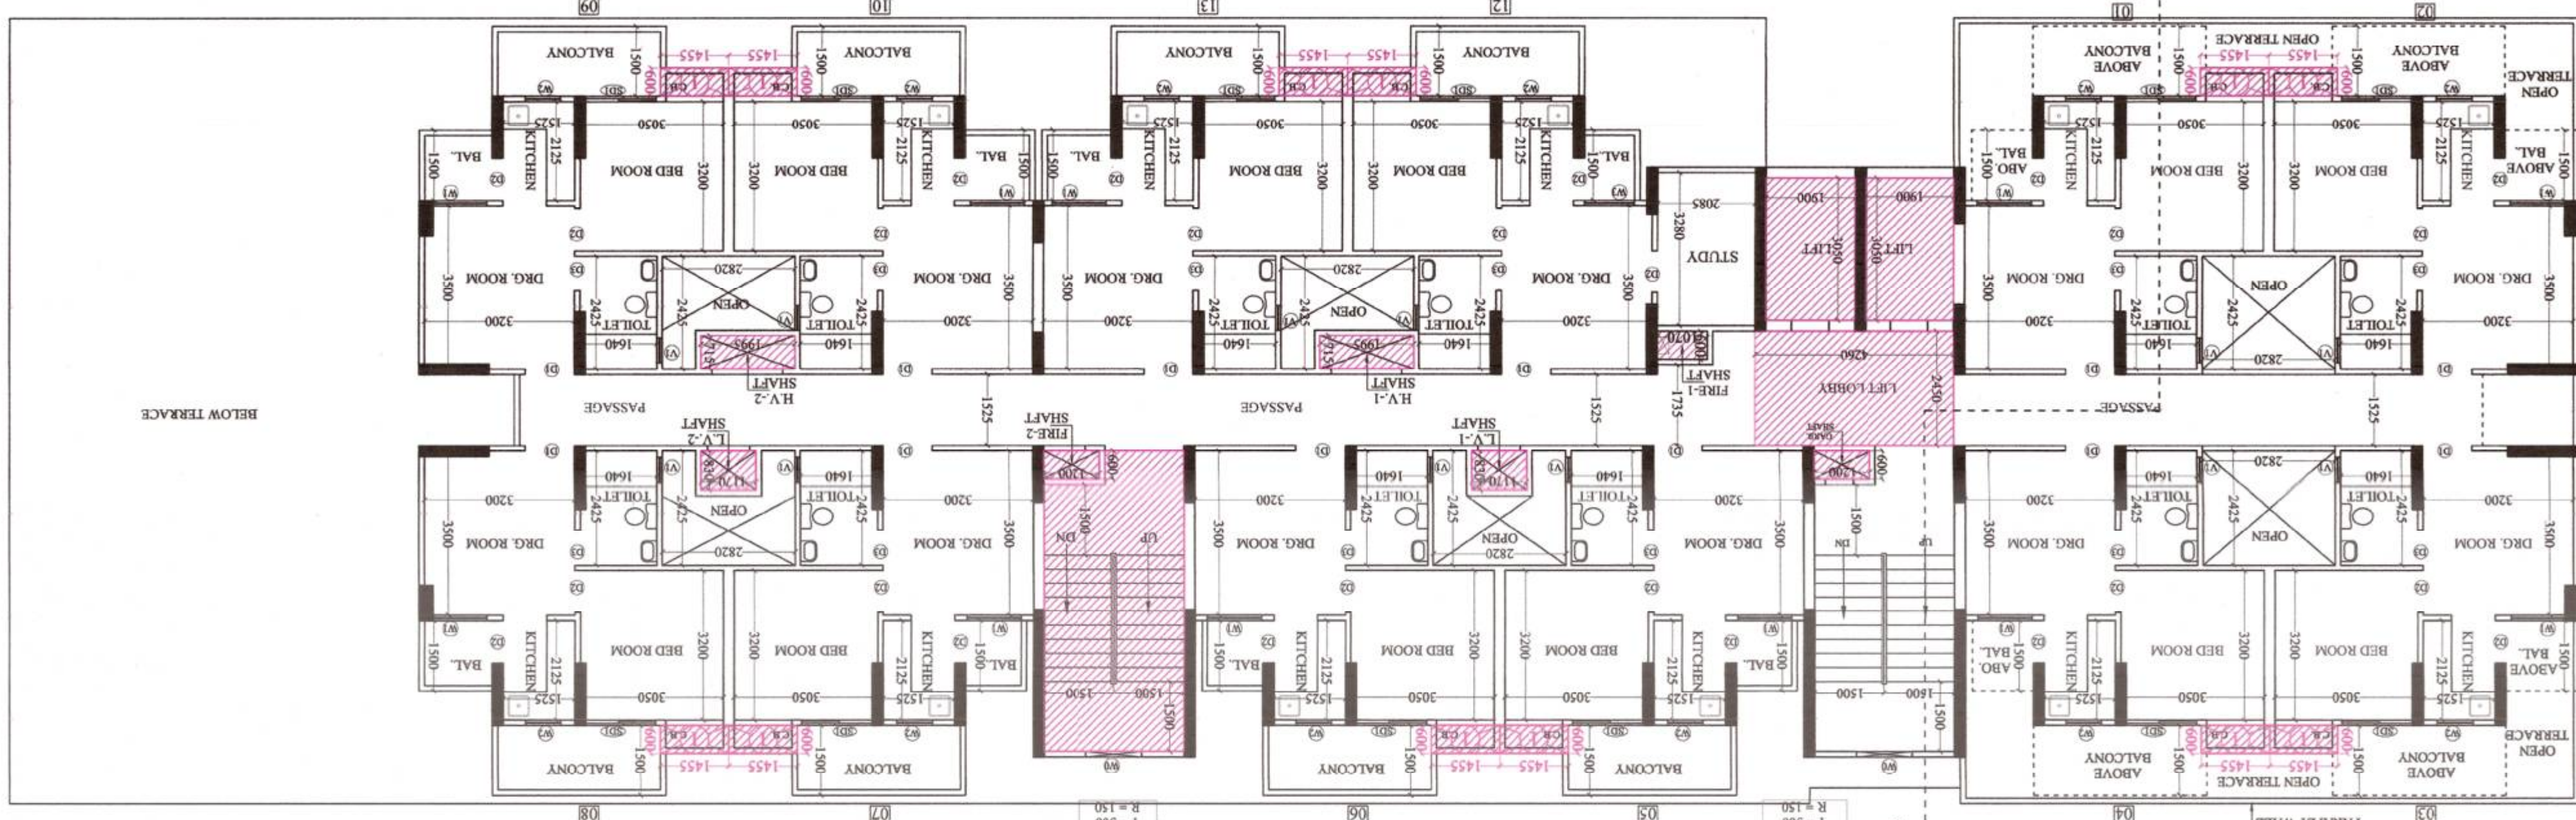

1st FLOOR PLAN
TOWER - LIFE SUITES

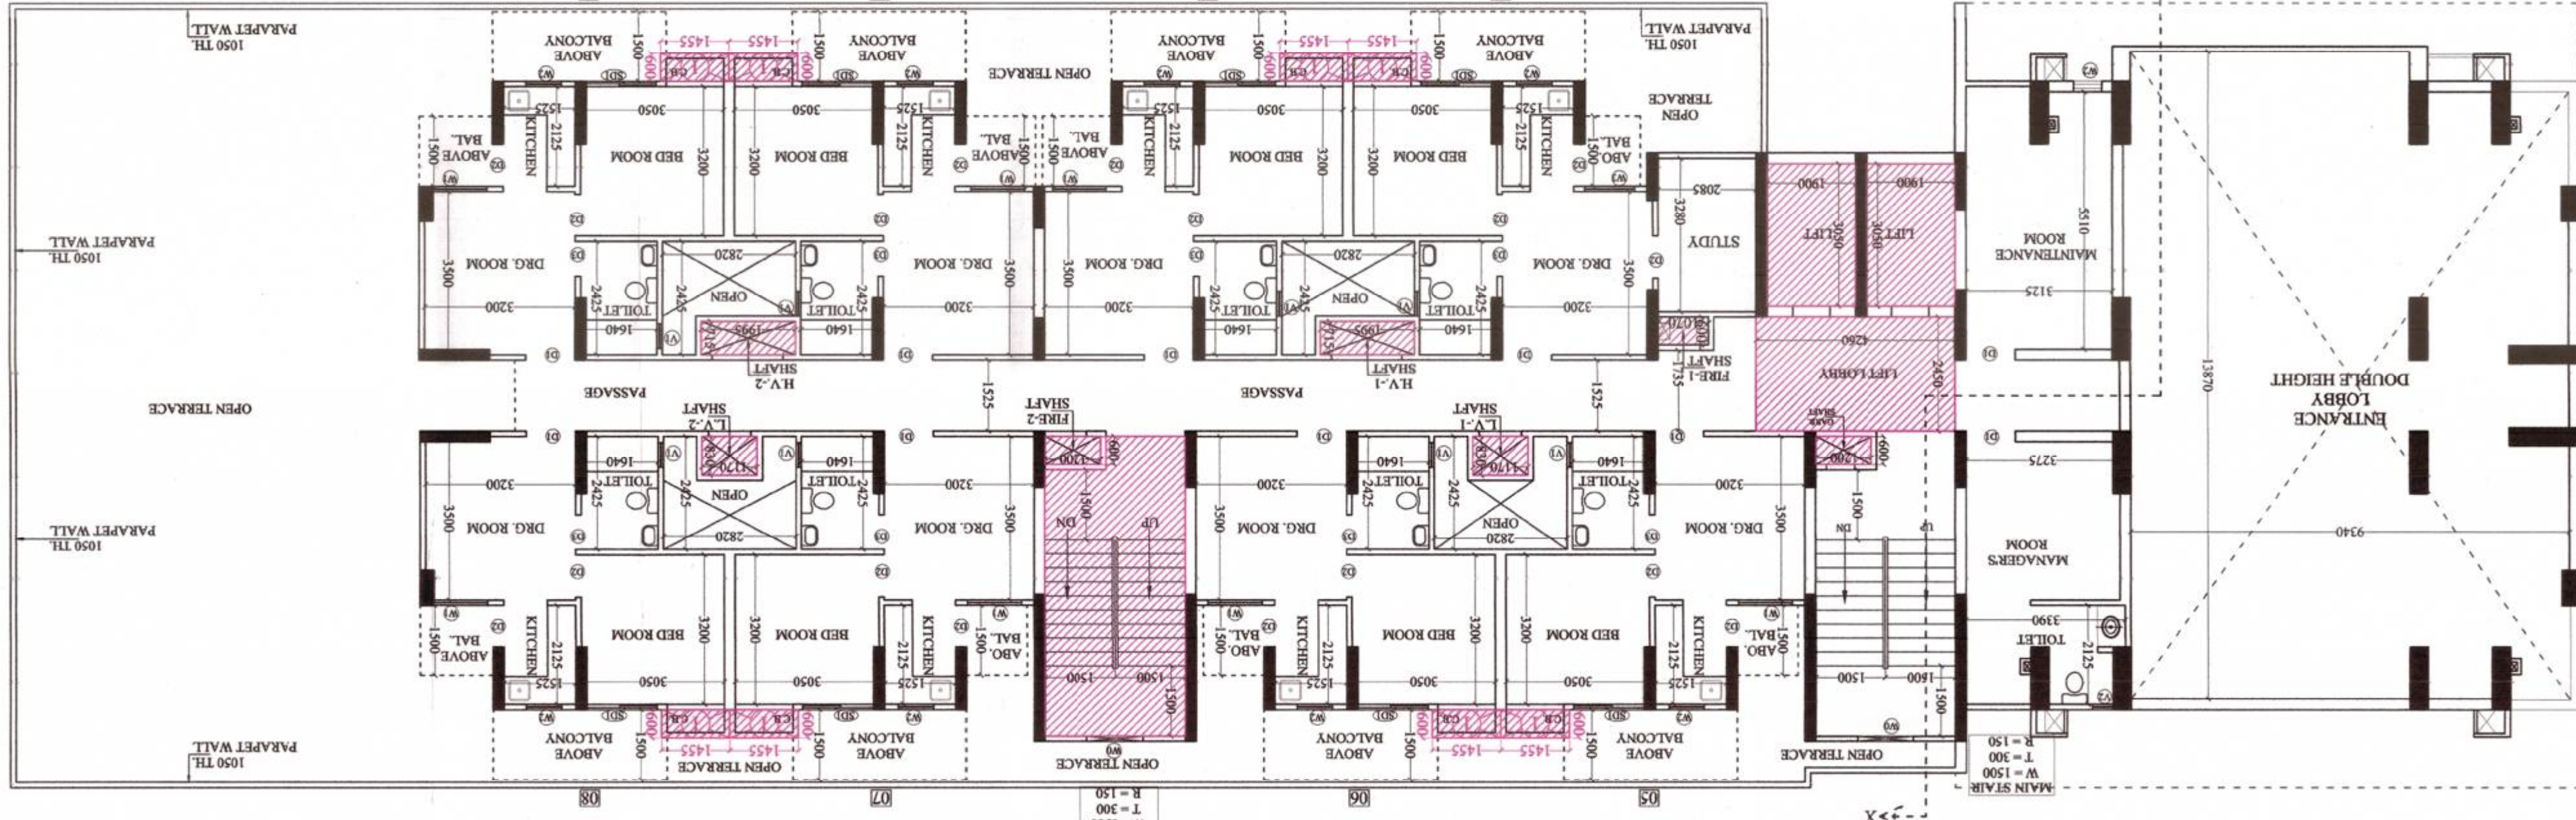

GROUND FLOOR PLAN
TOWER - LIFE SUITES

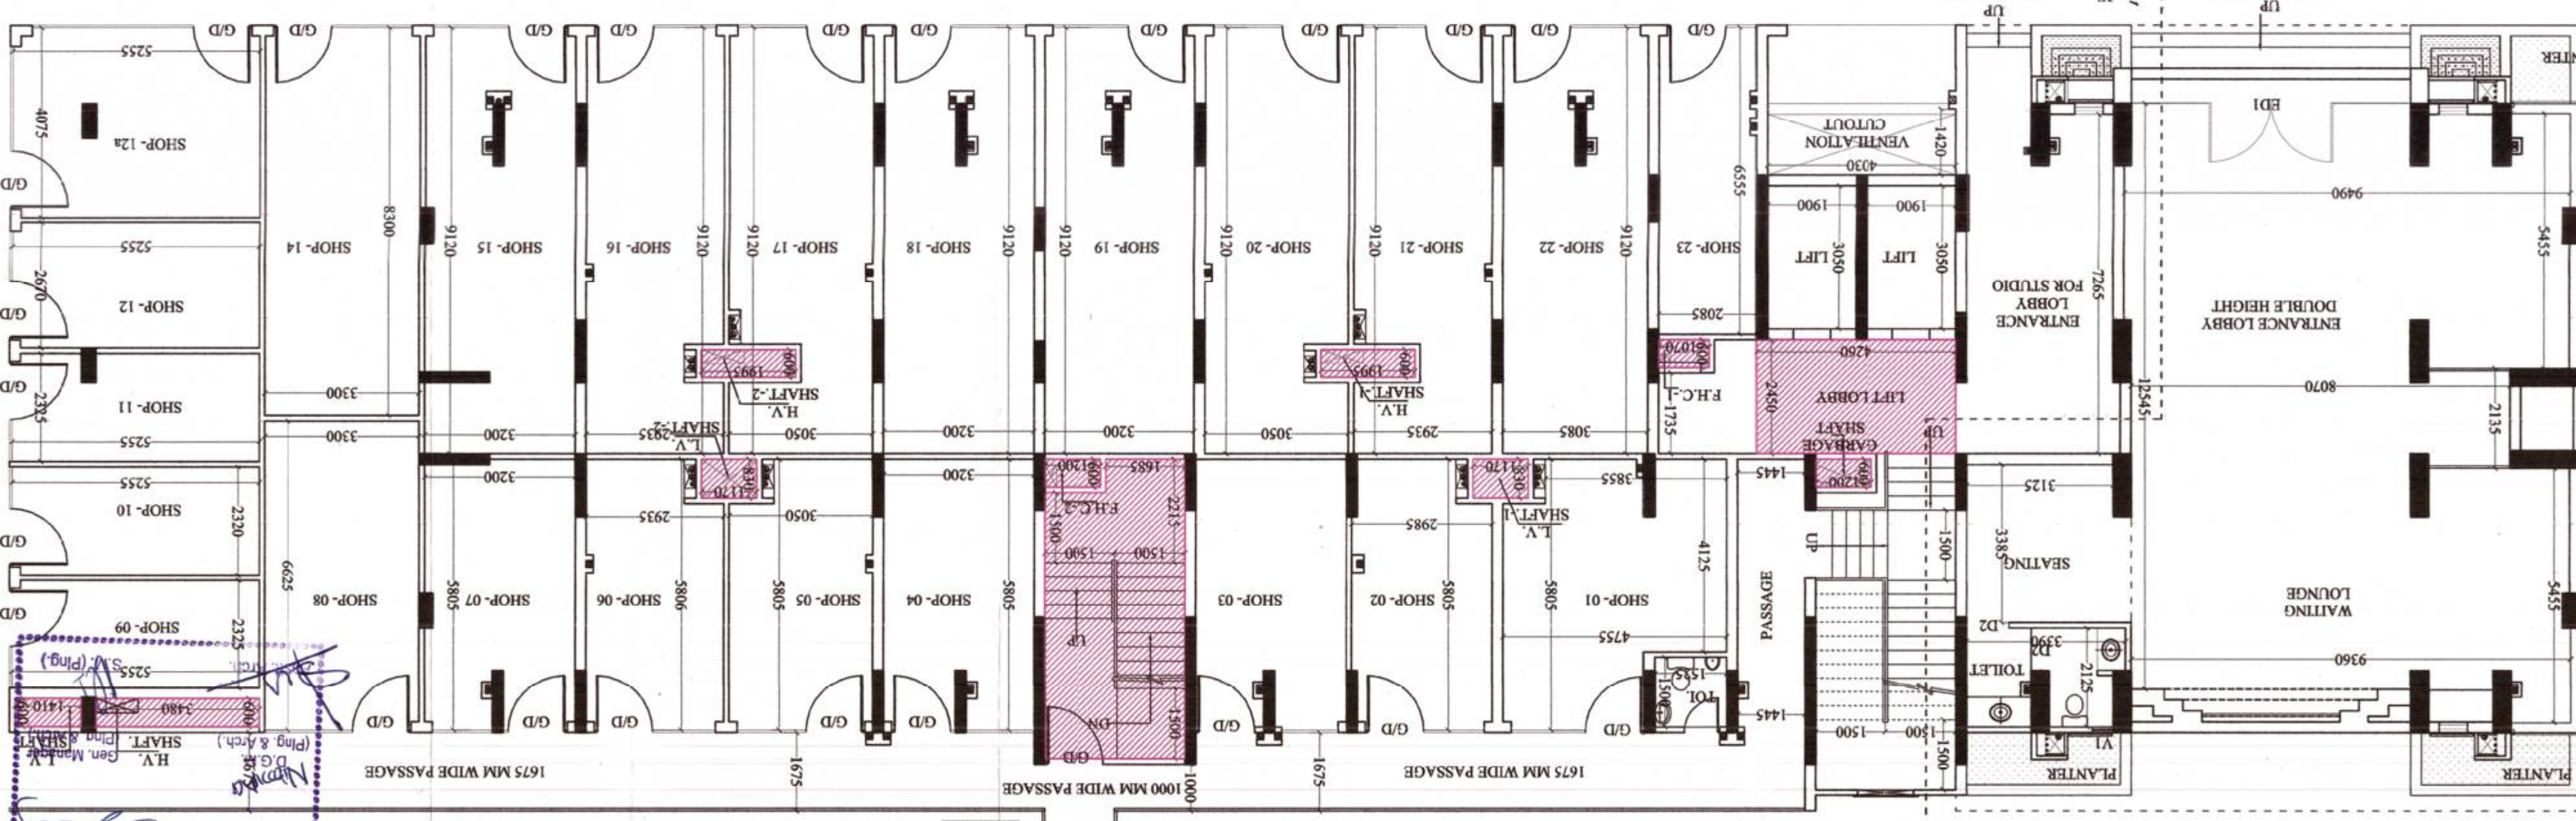

ELEVATION - A

ELEVATION - A

ELEVATION - A

APPROVED
11/11/2022
Handed to: [Signature]
Date: 11/11/2022

Greater Noida Industrial Dev. Authority

APPROVED

134-5137-24355-11/12/2017

Valid up to Dated 5-4-2018

Gen. Manager
(Prog. & Arch.)

S.M. (Prog.)


TOWER - TERIA

BASEMENT+STILT

+ 24 FLOORS

TOWER - BREEZE
BASEMENT+STILT
+ 18 FLOORS

TOWER - AQUA
BASEMENT+STILT
+ 23 FLOORS

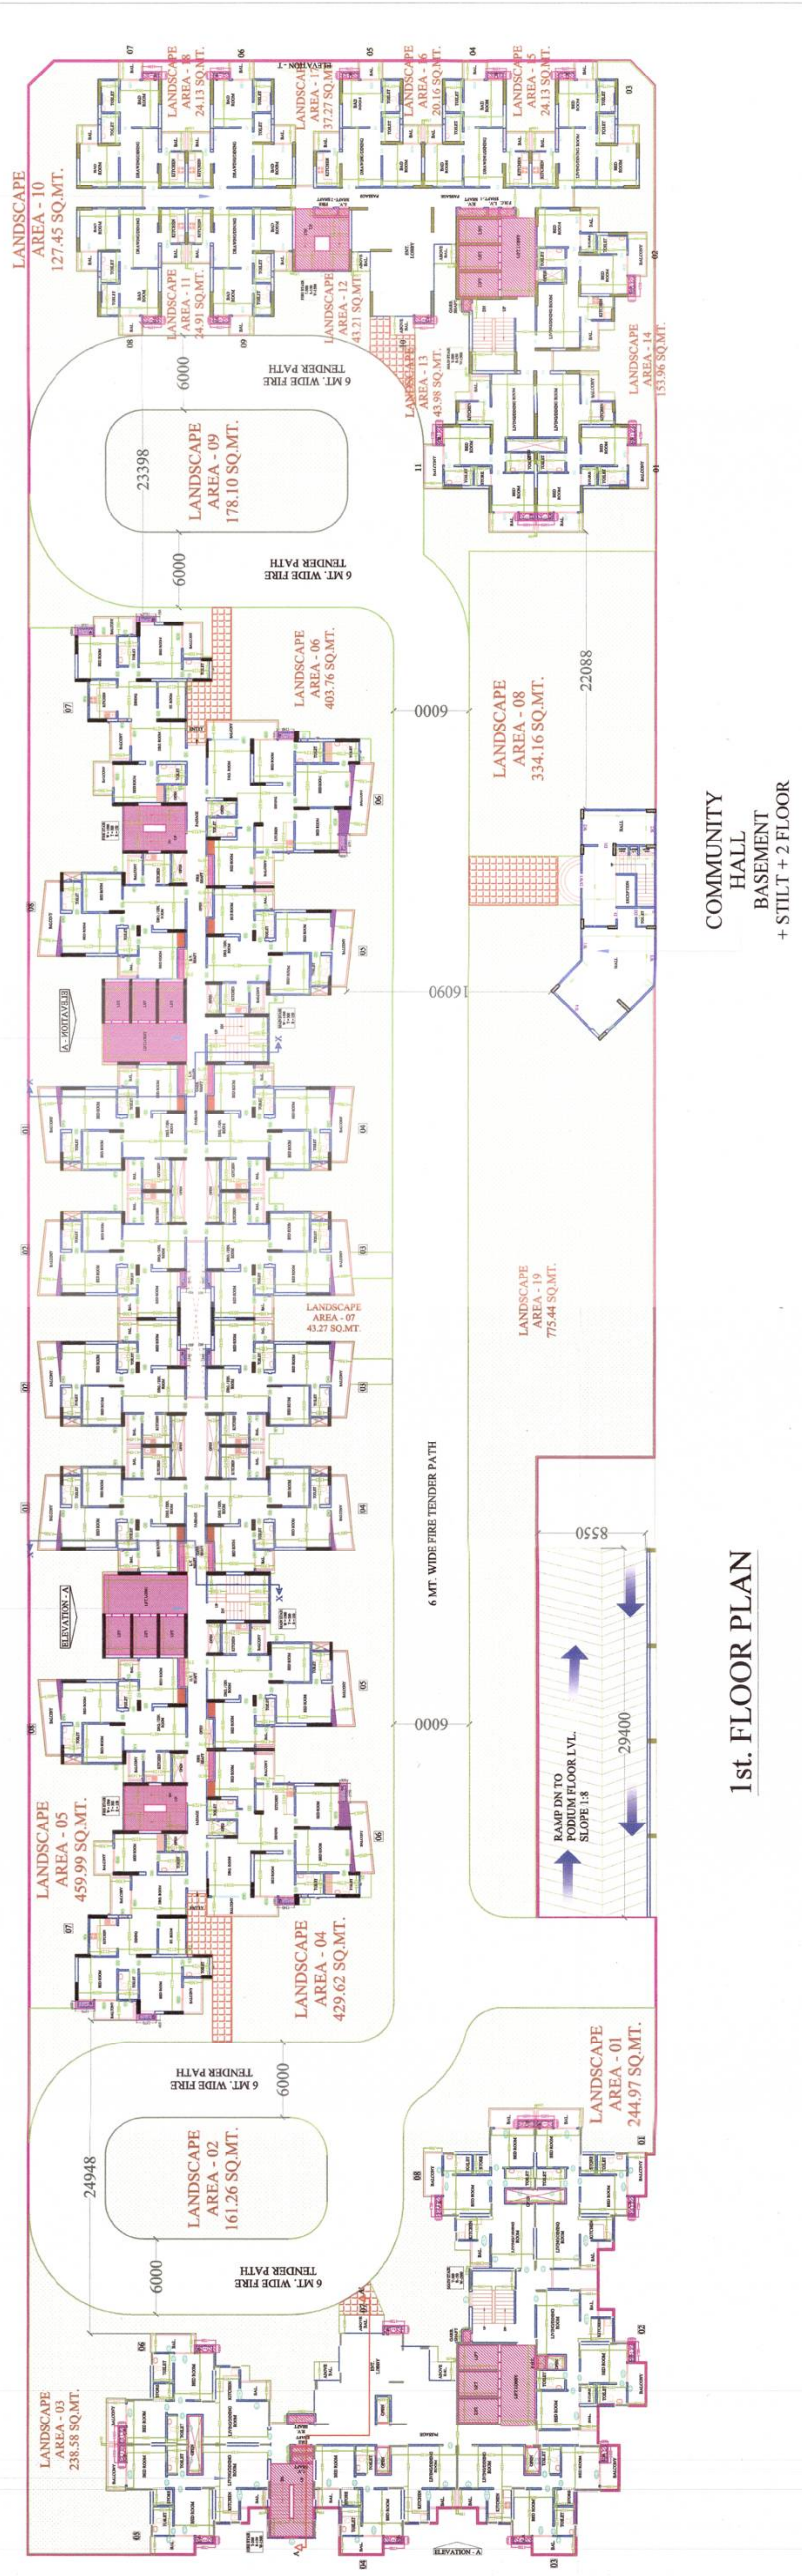

1st. FLOOR PLAN

PROJECT :-

GROUP HOUSING AT PLOT NO. GH-01F
SECTOR 16, GREATER NOIDA (U.P.)

BUILDERS & PROMOTER :-

M/S ANUSHA ENGG. CONSULTANTS &
CONST. PVT. LTD.
BLOCK V/47, B-1, EROS GARDEN, CHARM
WOOD VILLAGE, SURAJKUND ROAD
FARIDABAD, HARYANA.

DRAWN BY :-

SAHIL

CHECKED BY :-

SAHIL

SCALE :-

1 : 250

DATE :-

11/12/2017


1st. FLOOR PLAN

ARCHITECTS :-



SAHIL MITAL ARCHITECTS
PLOT NO. 16, SECTOR 16, GREATER NOIDA (U.P.)
PH: 98100-10000, 98100-10000, 98100-10000
E-MAIL: sahilmitalarchitects@gmail.com

OWNER SIGNATURE

ARCHITECT SIGNATURE

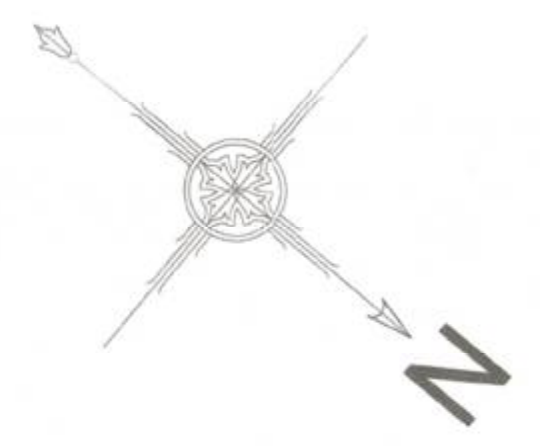

Greater Noida Industrial Dev. Authority
 Approved
 Date: 11/11/2017
 Gen. Manager
 (Png. & Arch.)
 S.M. (Png.)

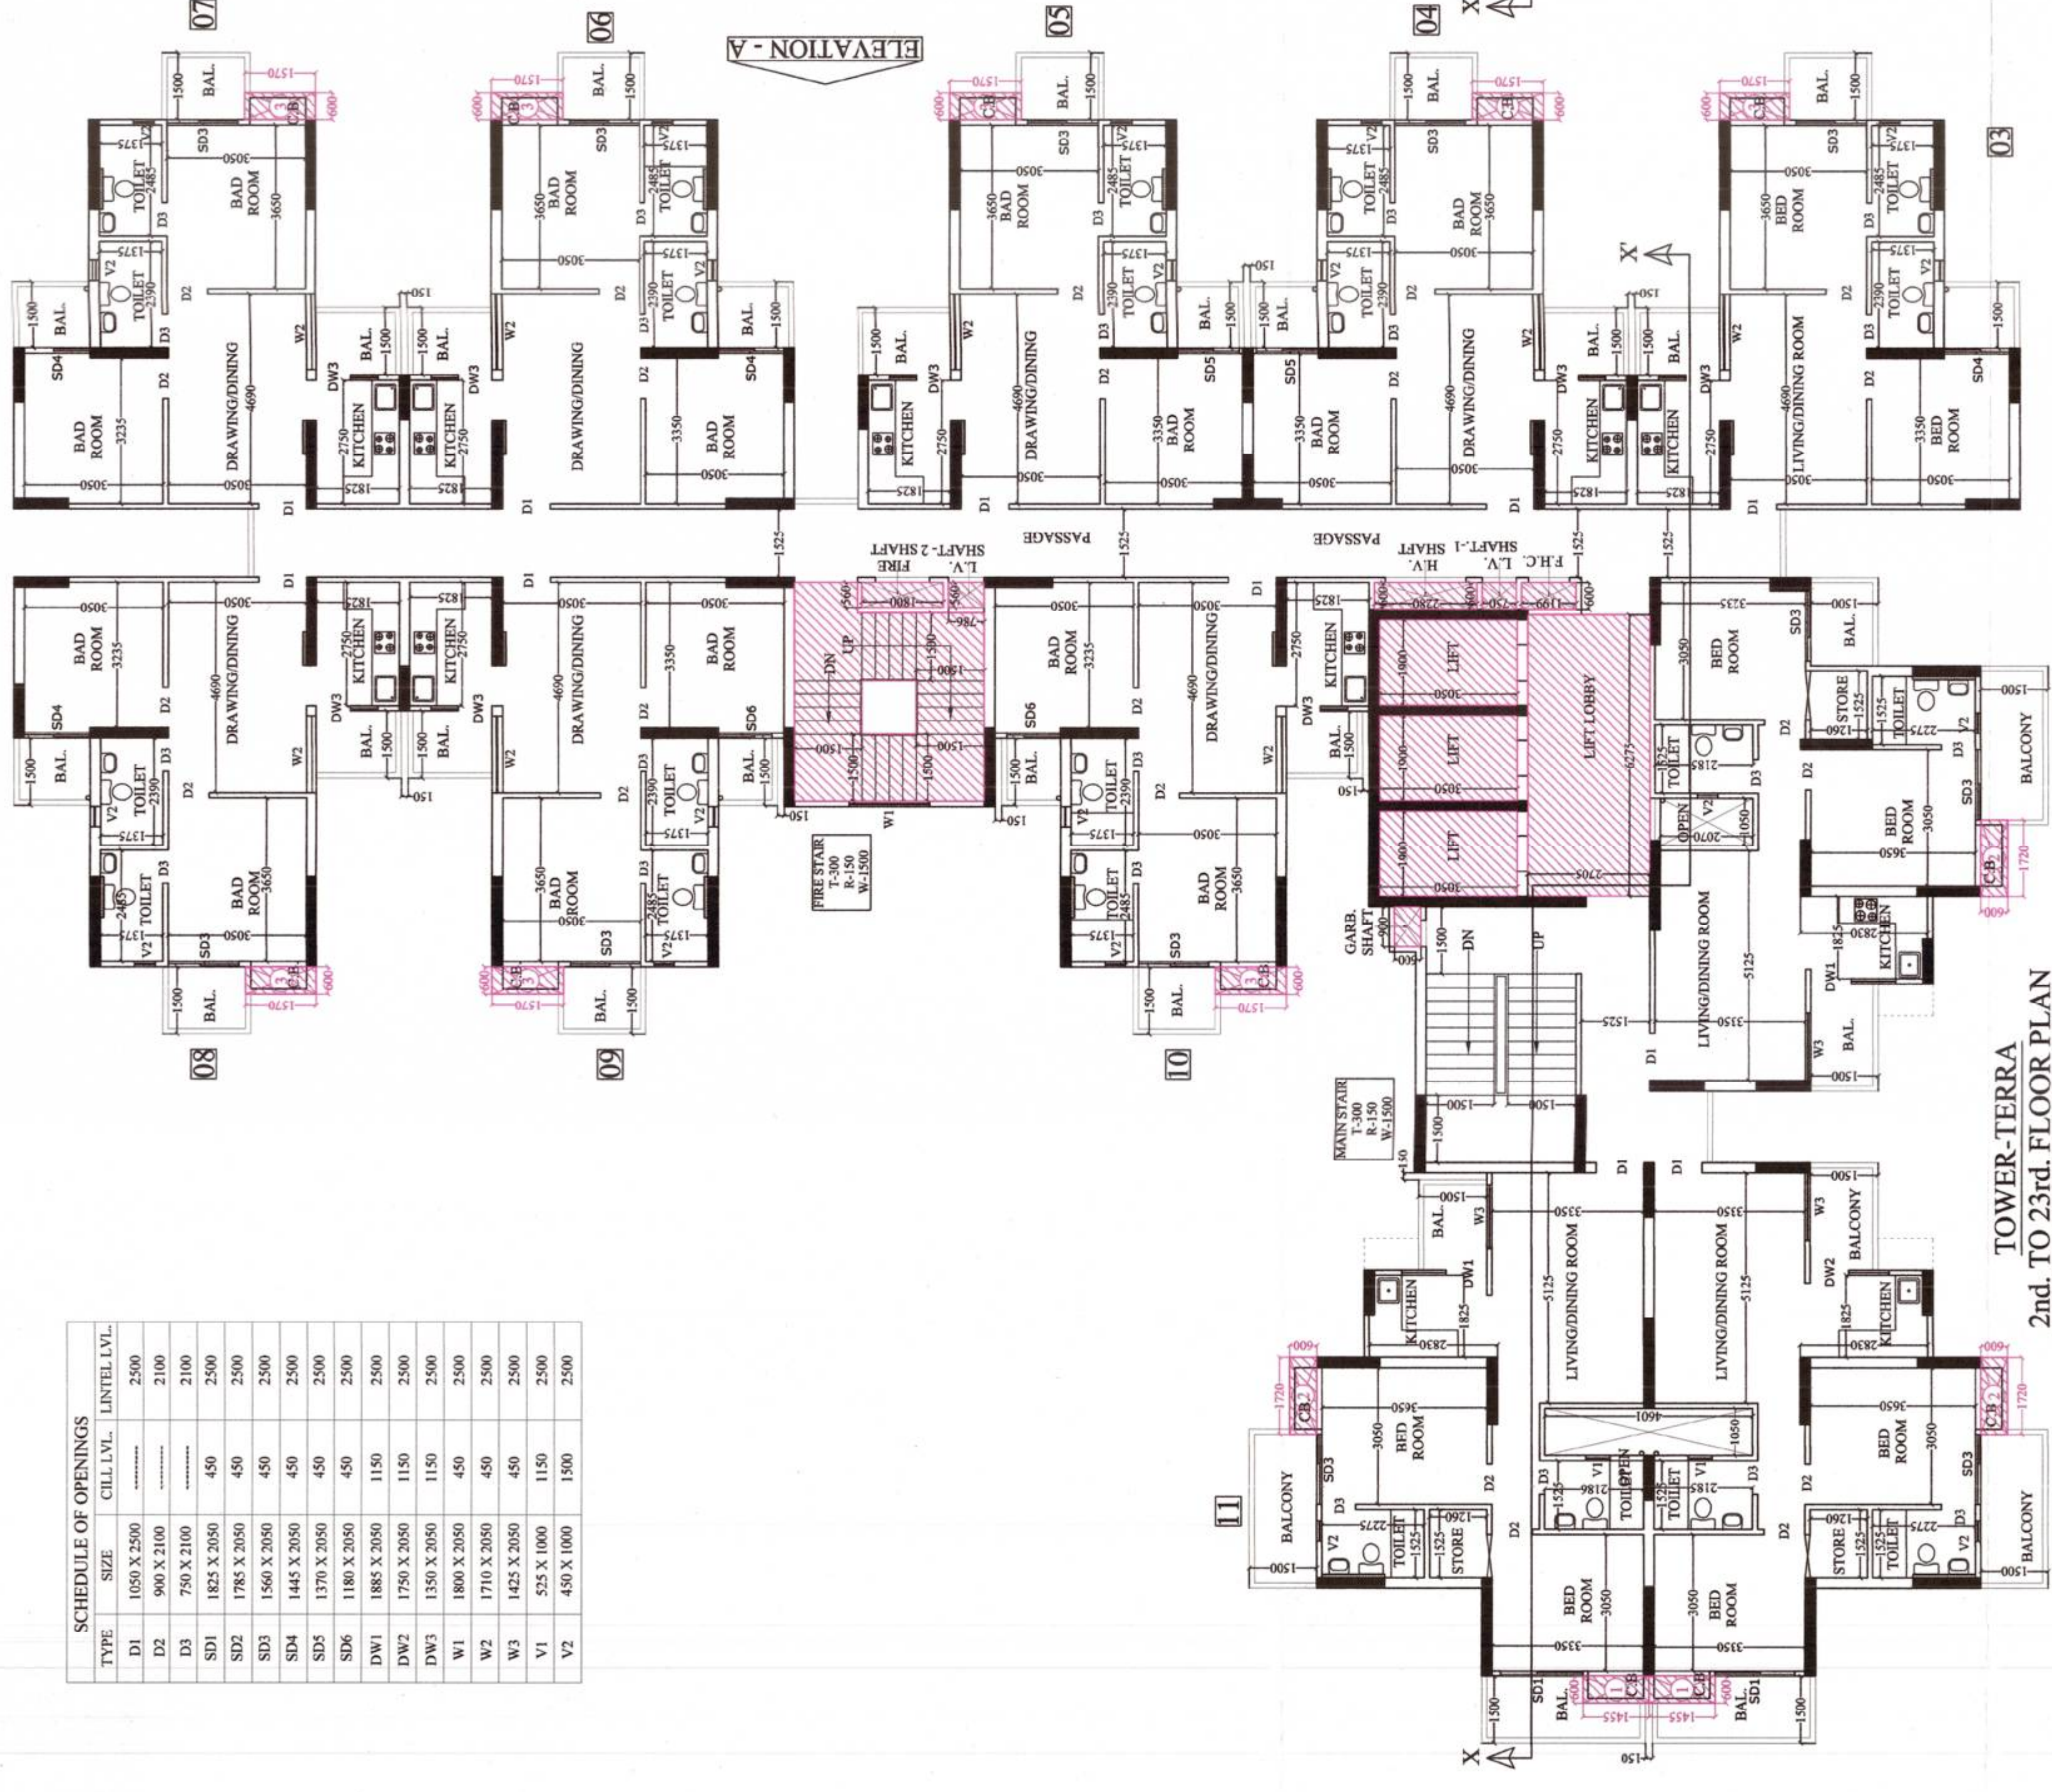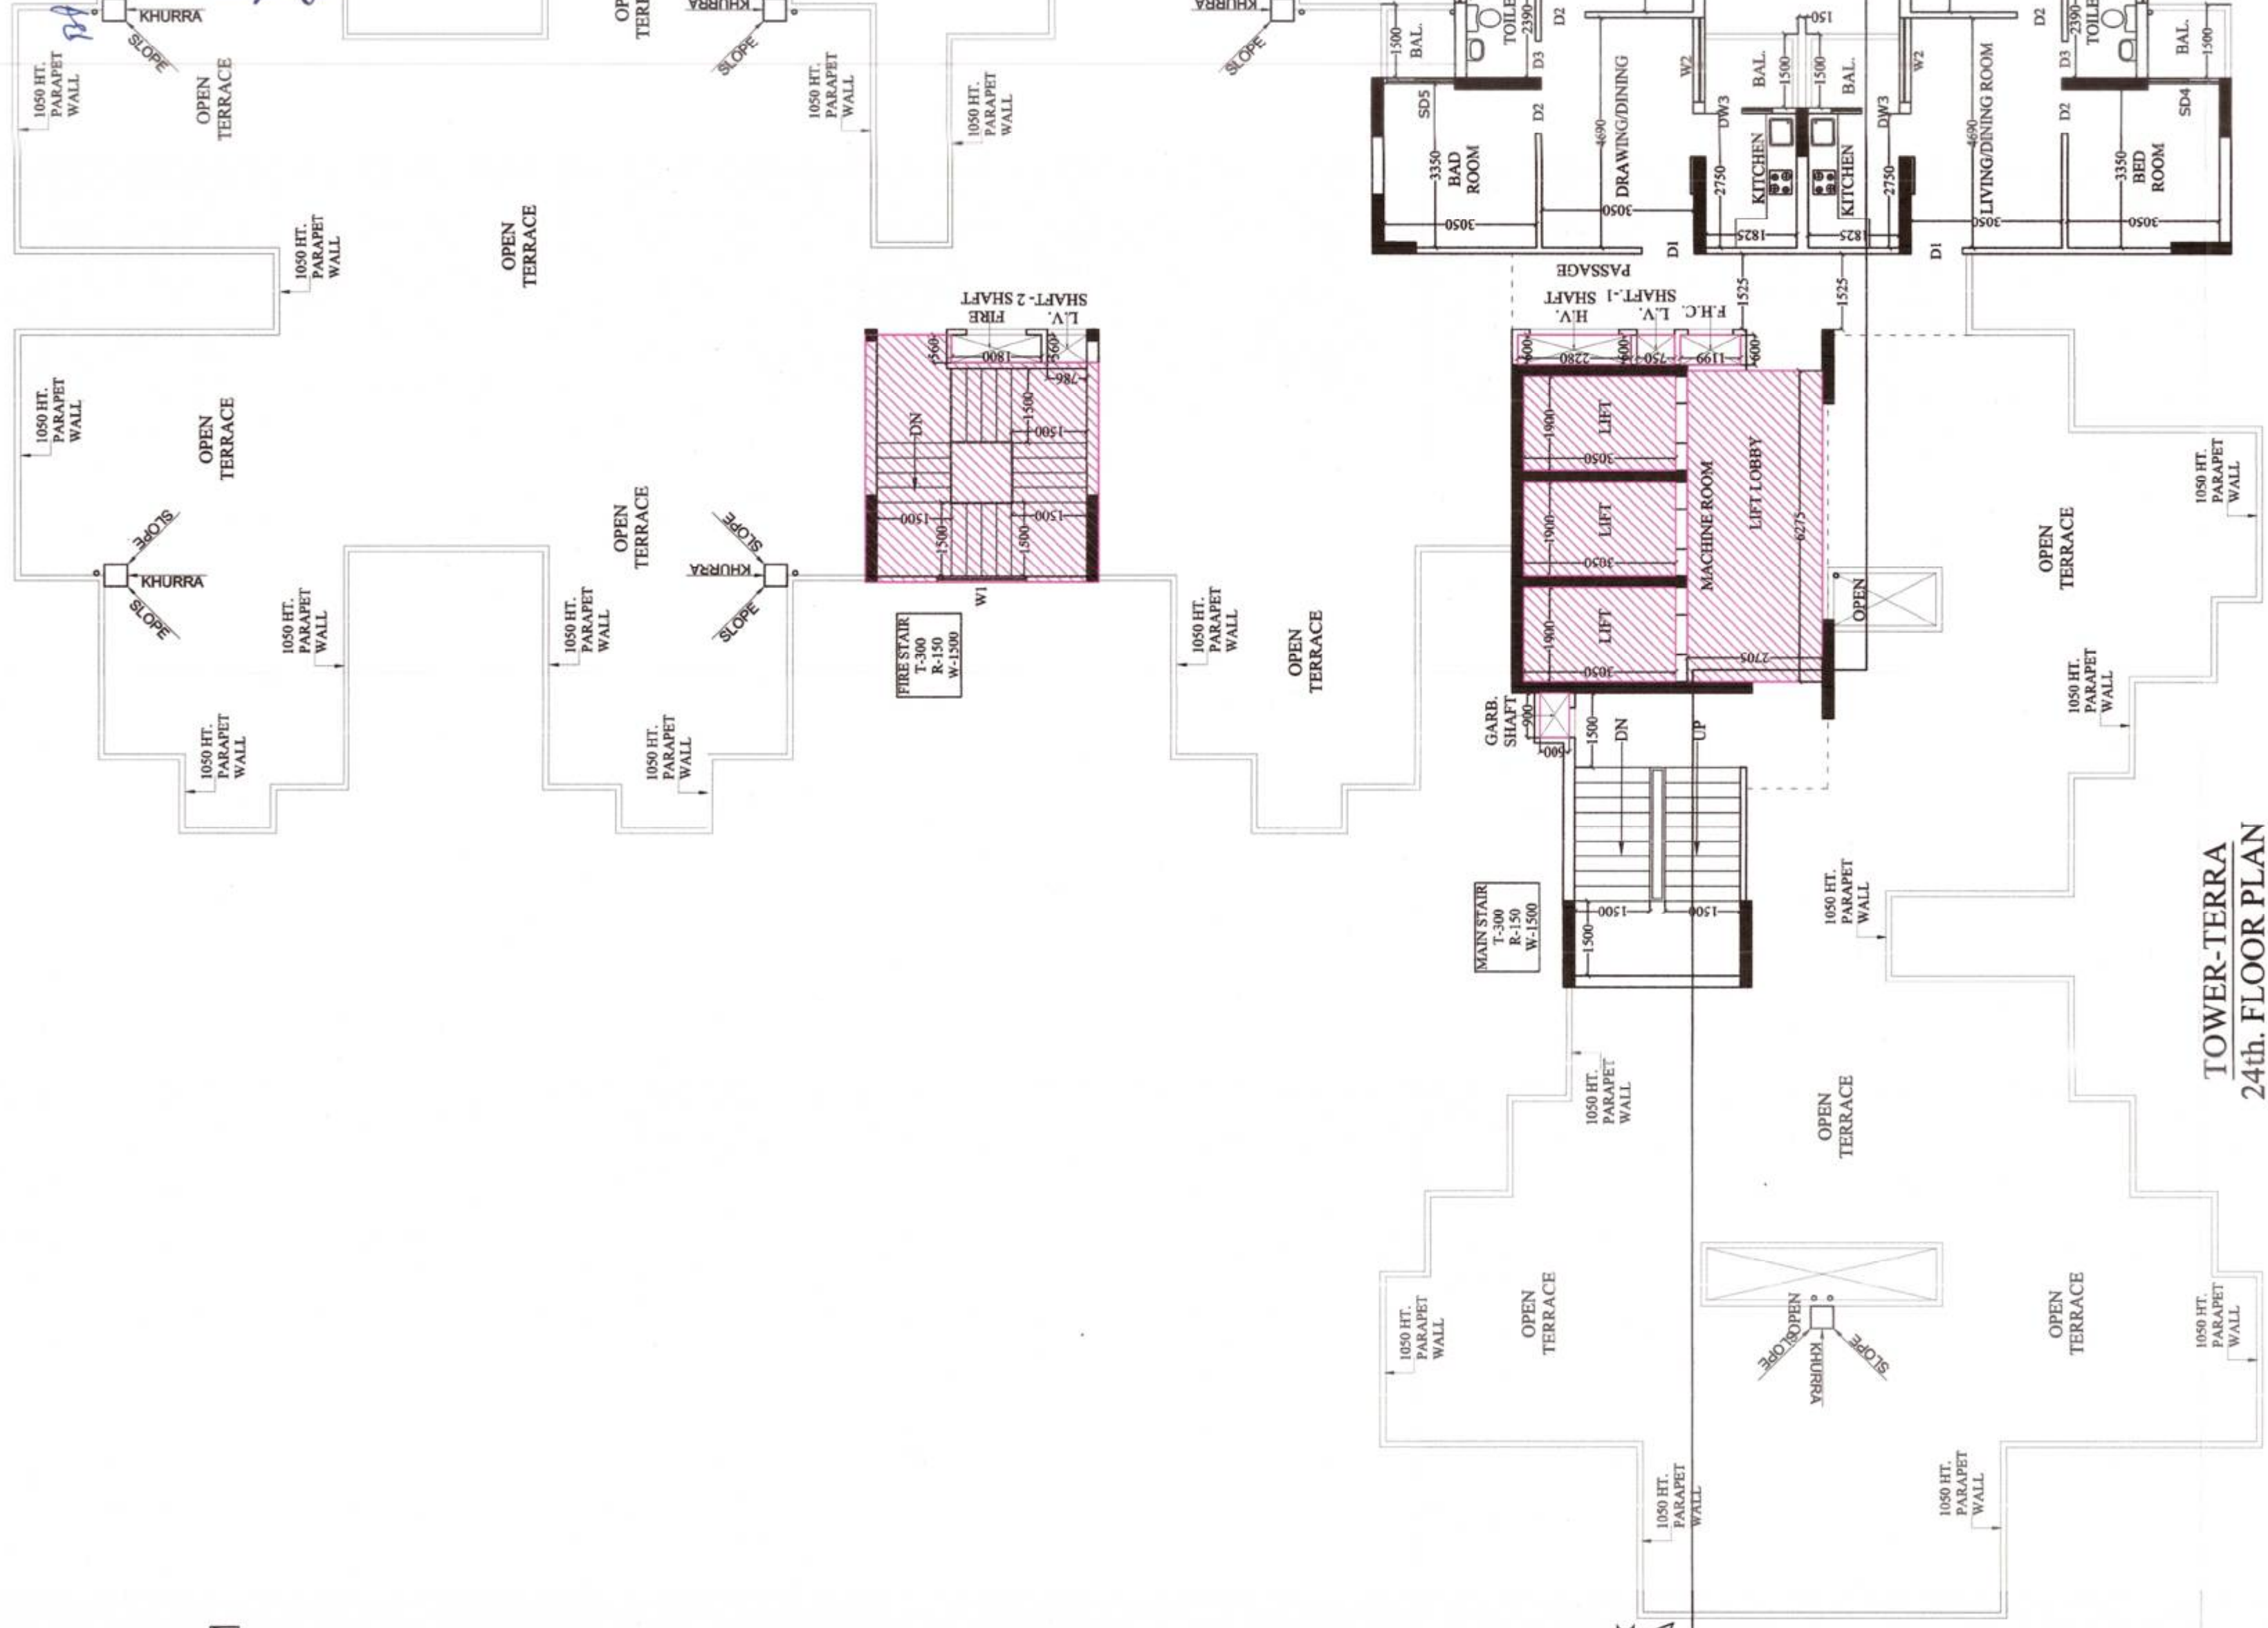

PROJECT :- GROUP HOUSING AT PLOT NO. GH-01F SECTOR 16, GREATER NOIDA (UP)
 BUILDERS & PROMOTER :- M/S ANUSHA ENGG. CONSULTANTS & CONST. PVT. LTD.
 BLOCK VIT - B-1, ERGS GARDEN, CHARM, INDIA, NEAR KANPUR ROAD, FARIDABAD, HARYANA.
 DRAWING TITLE :- TOWER - TERRA
 2nd. TO 24th. FLOOR PLAN

ARCHITECTS :- Space Designers International B-34, SECTOR-67, NOIDA
 PH: 0522-384446-48, 384445-47, 384446-48, 384447-49, 384448-50, 384449-51, 384450-52, 384453-54, 384455-56, 384457-58, 386325-1926, 38632