


SCHEDULE OF DOORS				
DOOR TYPE	WIDTH	HEIGHT	SILL	LINTEL
DW2	1.80 M	2.40 M	0.00 M	2.40 M
DW5	1.40 M	2.40 M	0.00 M	2.40 M
DW7	1.48 M	2.40 M	0.00 M	2.40 M
D1	1.20 M	2.40 M	0.00 M	2.40 M
D2	1.00 M	2.40 M	0.00 M	2.40 M
D3	0.90 M	2.40 M	0.00 M	2.40 M
D4	0.75 M	2.40 M	0.00 M	2.40 M

SCHEDULE OF WINDOWS				
DOOR TYPE	WIDTH	HEIGHT	SILL	LINTEL
W	1.68 M	1.50 M	0.90 M	2.40 M
W1	1.80 M	1.20 M	1.20 M	2.40 M
W2	1.50 M	2.30 M	0.10 M	2.40 M
W3	2.03 M	1.50 M	0.90 M	2.40 M
W4	2.04 M	2.30 M	0.10 M	2.40 M
W5	1.00 M	2.30 M	0.10 M	2.40 M
W6	2.80 M	2.30 M	0.10 M	2.40 M
W7	3.00 M	2.30 M	0.10 M	2.40 M
W8	2.00 M	2.30 M	0.10 M	2.40 M
V	0.70 M	0.75 M	1.65 M	2.40 M
V1	0.93 M	0.75 M	1.65 M	2.40 M
V2	1.00 M	0.75 M	1.65 M	2.40 M

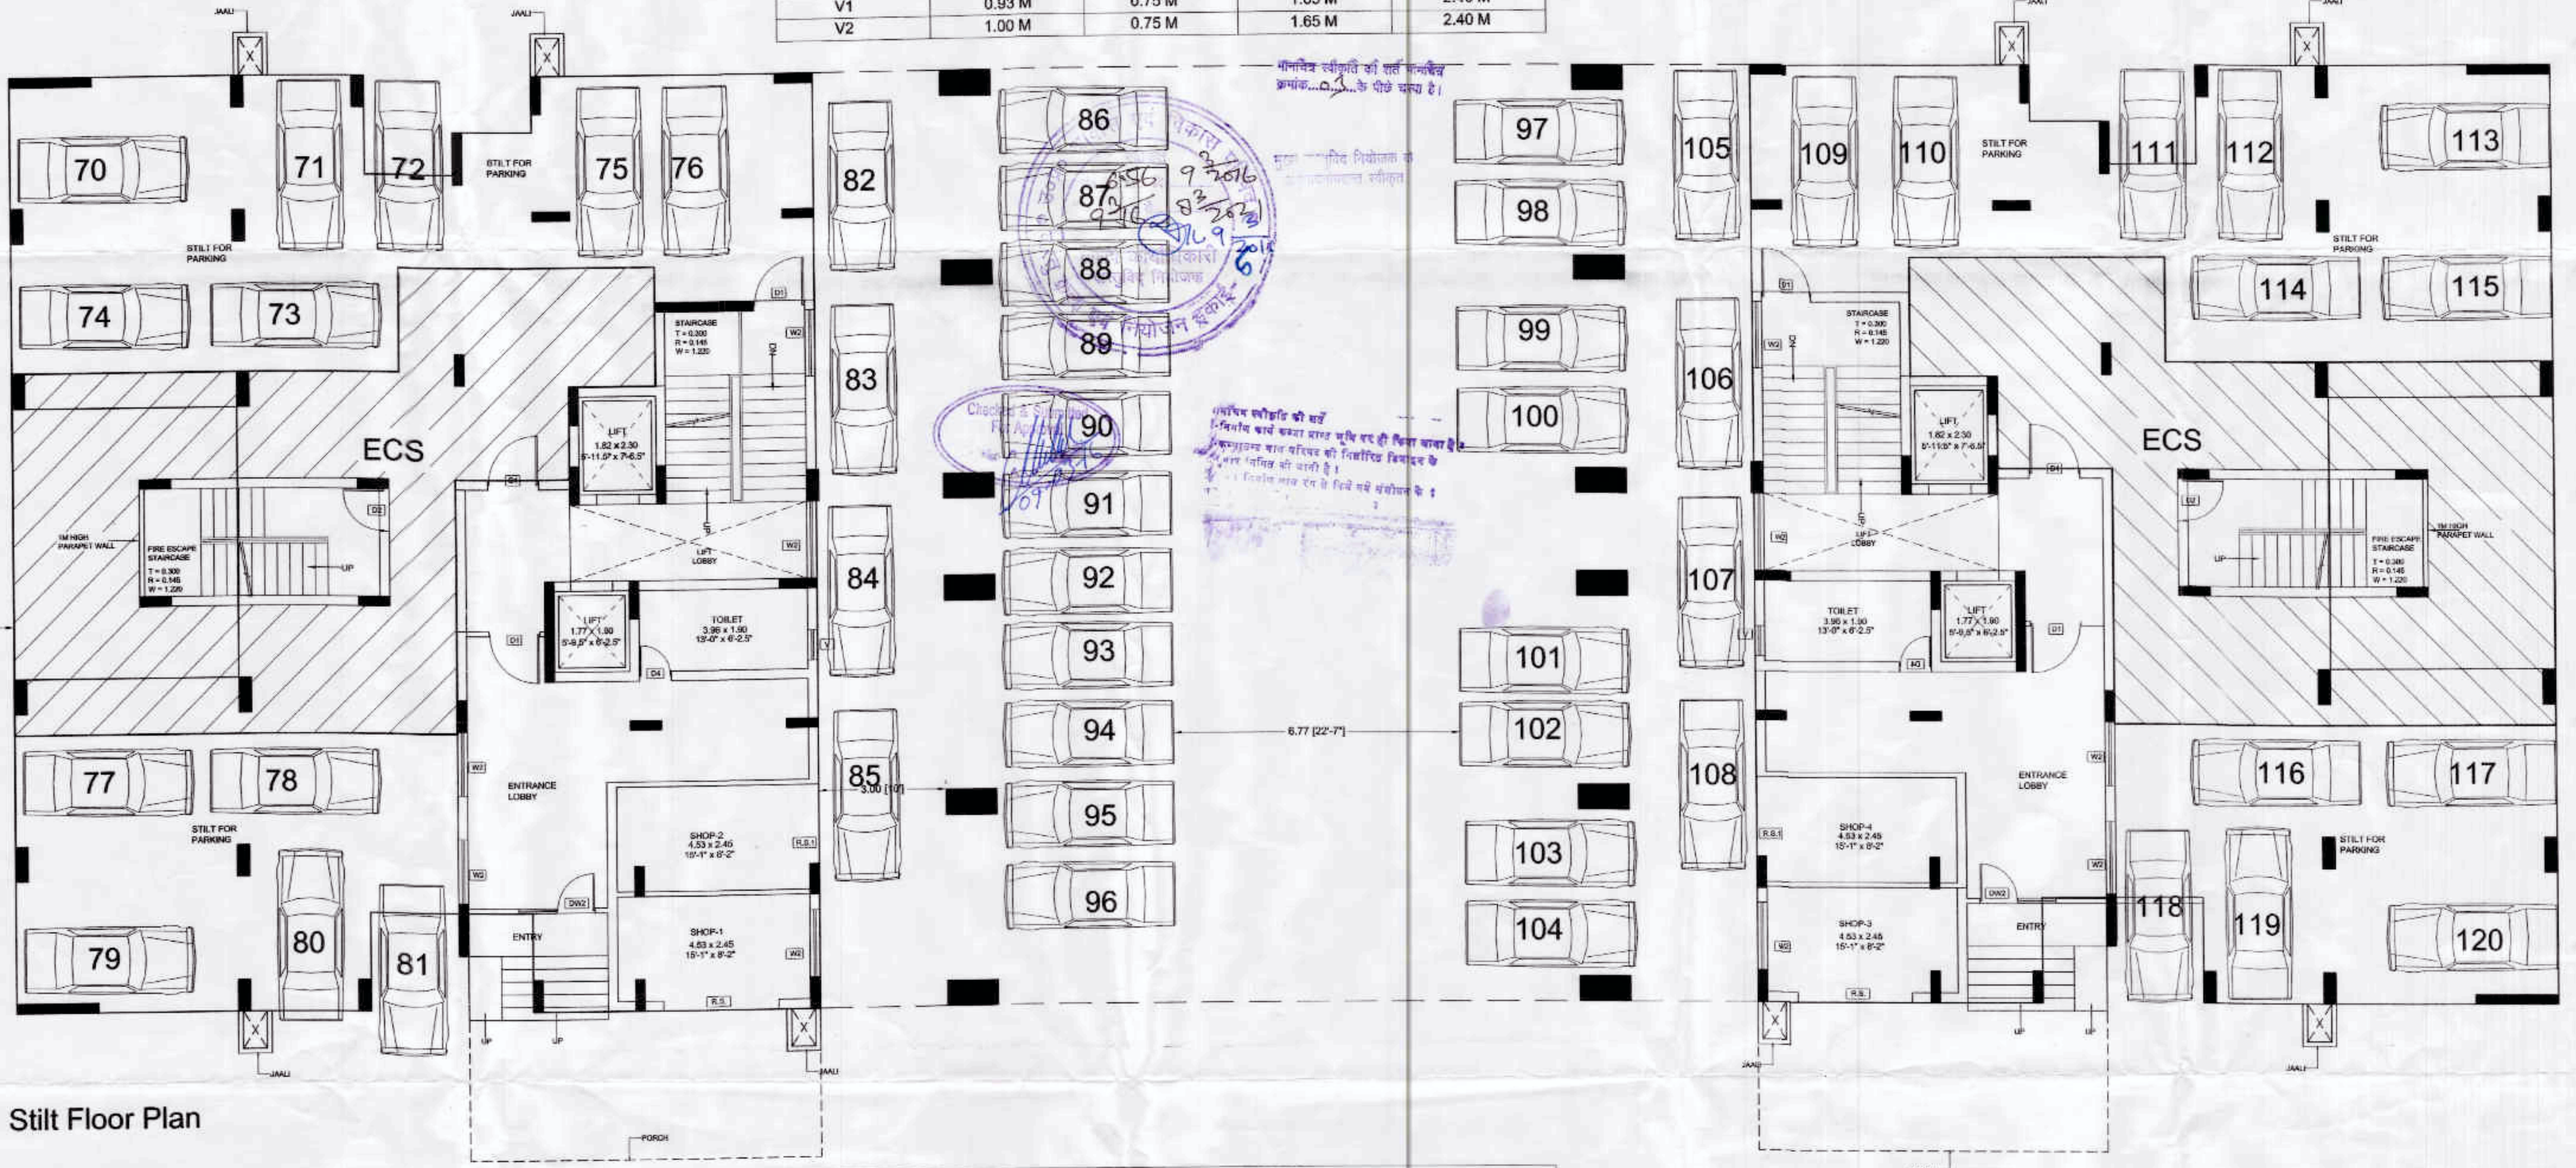


Stilt Floor Plan

SCHEDULE OF DOORS				
DOOR TYPE	WIDTH	HEIGHT	SILL	LINTEL
DW2	1.80 M	2.40 M	0.00 M	2.40 M
DW5	1.40 M	2.40 M	0.00 M	2.40 M
DW7	1.48 M	2.40 M	0.00 M	2.40 M
D1	1.20 M	2.40 M	0.00 M	2.40 M
D2	1.00 M	2.40 M	0.00 M	2.40 M
D3	0.90 M	2.40 M	0.00 M	2.40 M
D4	0.75 M	2.40 M	0.00 M	2.40 M

SCHEDULE OF WINDOWS				
DOOR TYPE	WIDTH	HEIGHT	SILL	LINTEL
W	1.68 M	1.50 M	0.90 M	2.40 M
W1	1.80 M	1.20 M	1.20 M	2.40 M
W2	1.50 M	2.30 M	0.10 M	2.40 M
W3	2.03 M	1.50 M	0.90 M	2.40 M
W4	2.04 M	2.30 M	0.10 M	2.40 M
W5	1.00 M	2.30 M	0.10 M	2.40 M
W6	2.80 M	2.30 M	0.10 M	2.40 M
W7	3.00 M	2.30 M	0.10 M	2.40 M
W8	2.00 M	2.30 M	0.10 M	2.40 M
V	0.70 M	0.75 M	1.65 M	2.40 M
V1	0.93 M	0.75 M	1.65 M	2.40 M
V2	1.00 M	0.75 M	1.65 M	2.40 M

$ECS = 186.54 \text{ SQM} = 186.54/28 = 6.66 \text{ SAY } 7 \text{ CARS}$

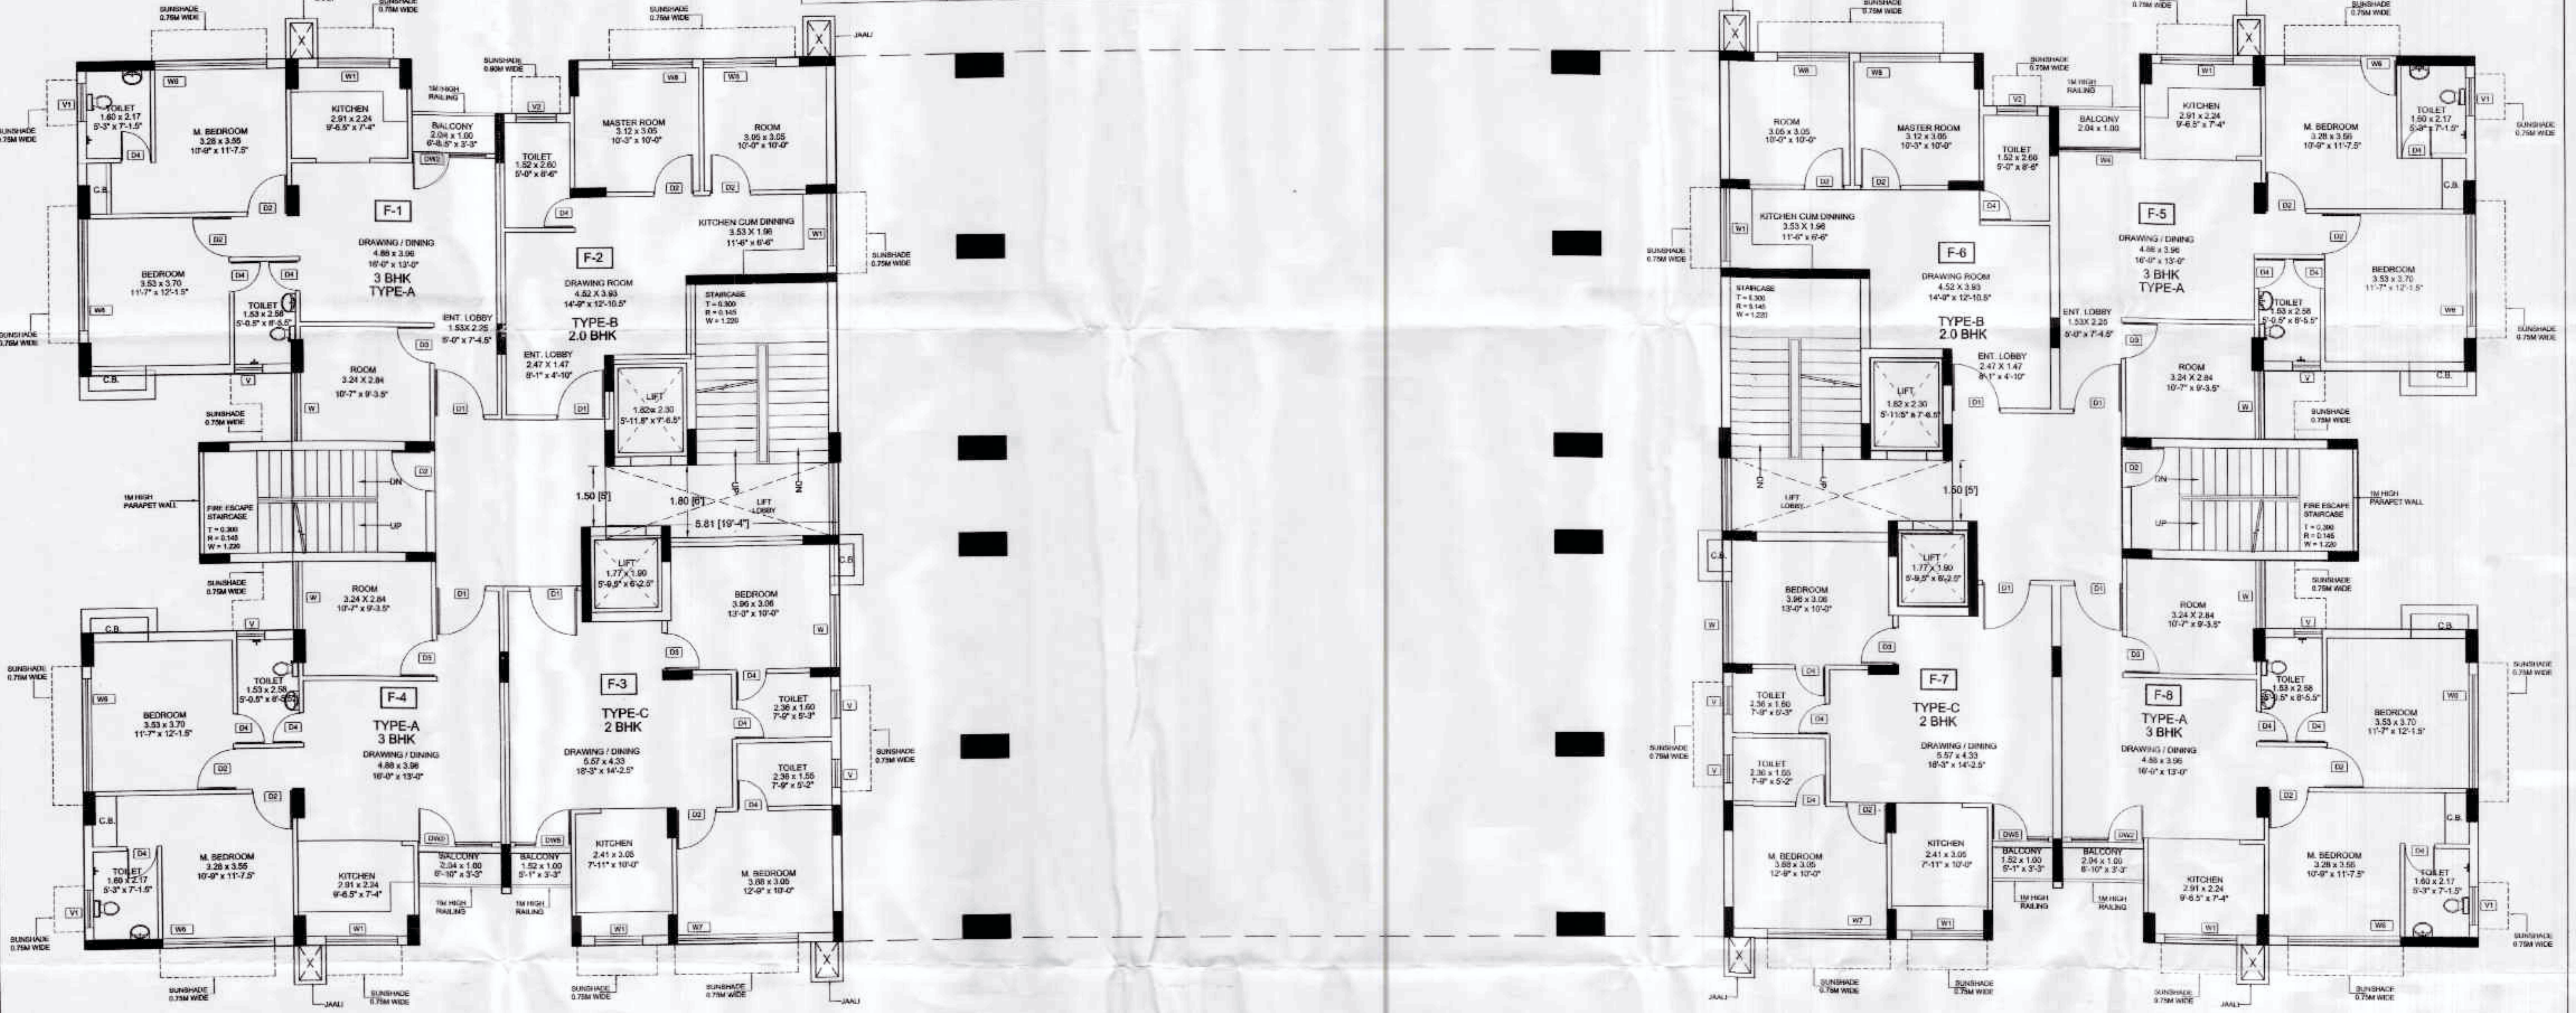

Ground, First & Second Floor Plan

Project:
 PROPOSED GROUP HOUSING FOR DRIZZLE CONSTRUCTION PVT. LTD. , THRU IT'S DIRECTOR ASHISH UPADHAYA ON PLOT NO. 14/GH-11C VRINDAVAN YOJNA 4, SECTOR 14, LUCKNOW, U.P.

Architect
 NITIN BHARGAVA
 J-1/8 KRISHNA NAGAR NEW DELHI 110051
 PH : 9818069180 9811020134

Architect Sign

Owner's Sign

Smt. Sunil K. Singh

M SUBMISSION DRAWING

DRAWING TITLE:
 STILT , GROUND, 1ST & 2ND FLOOR PLAN

SCALE
 1:100

DRAWING NO.
 SCB-PLN-FLP-02