
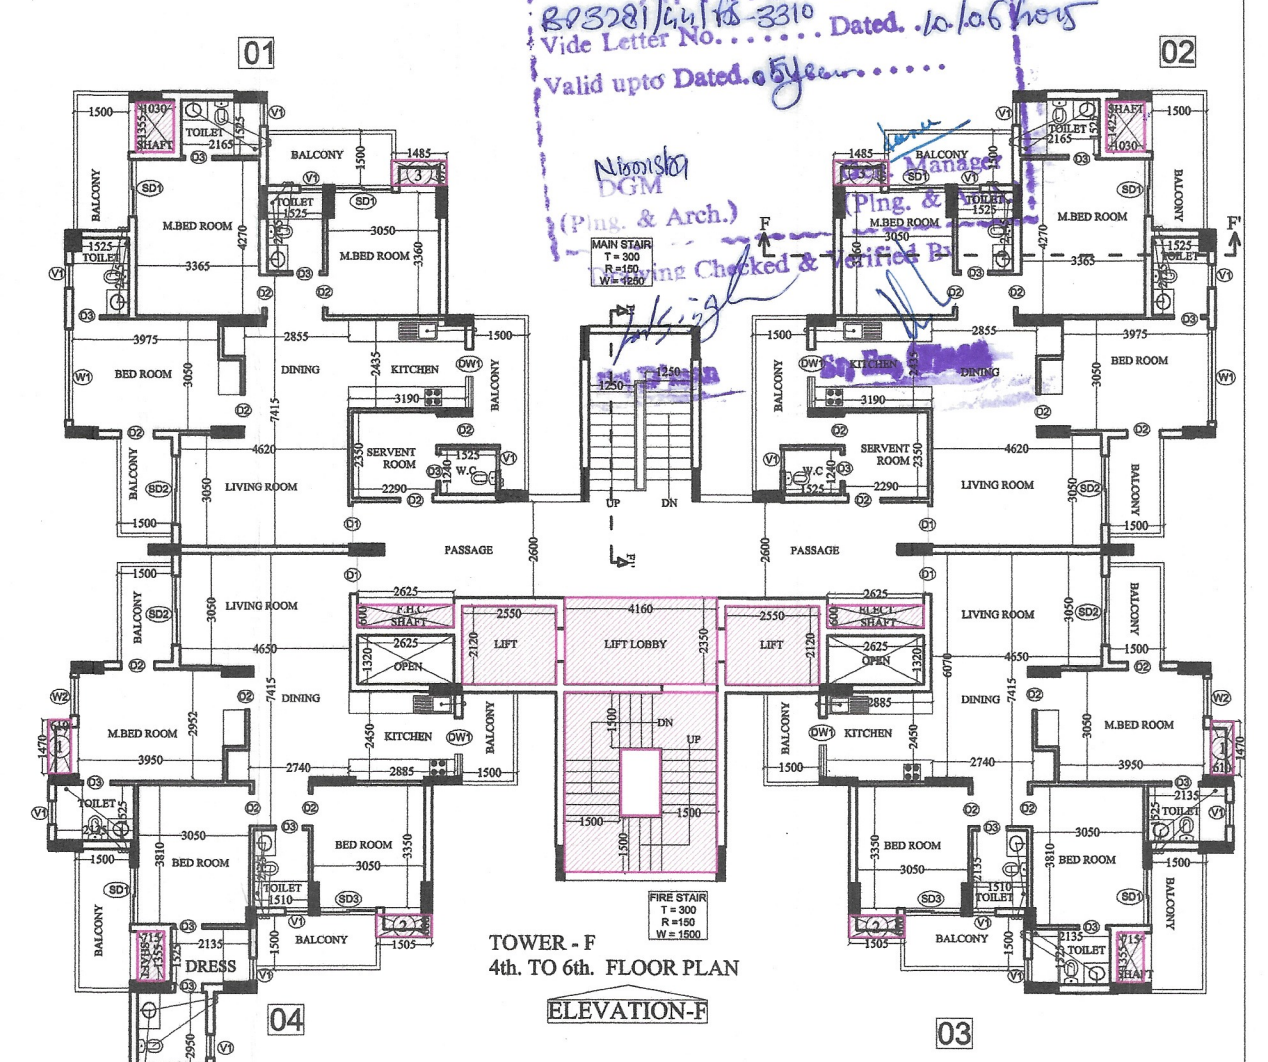
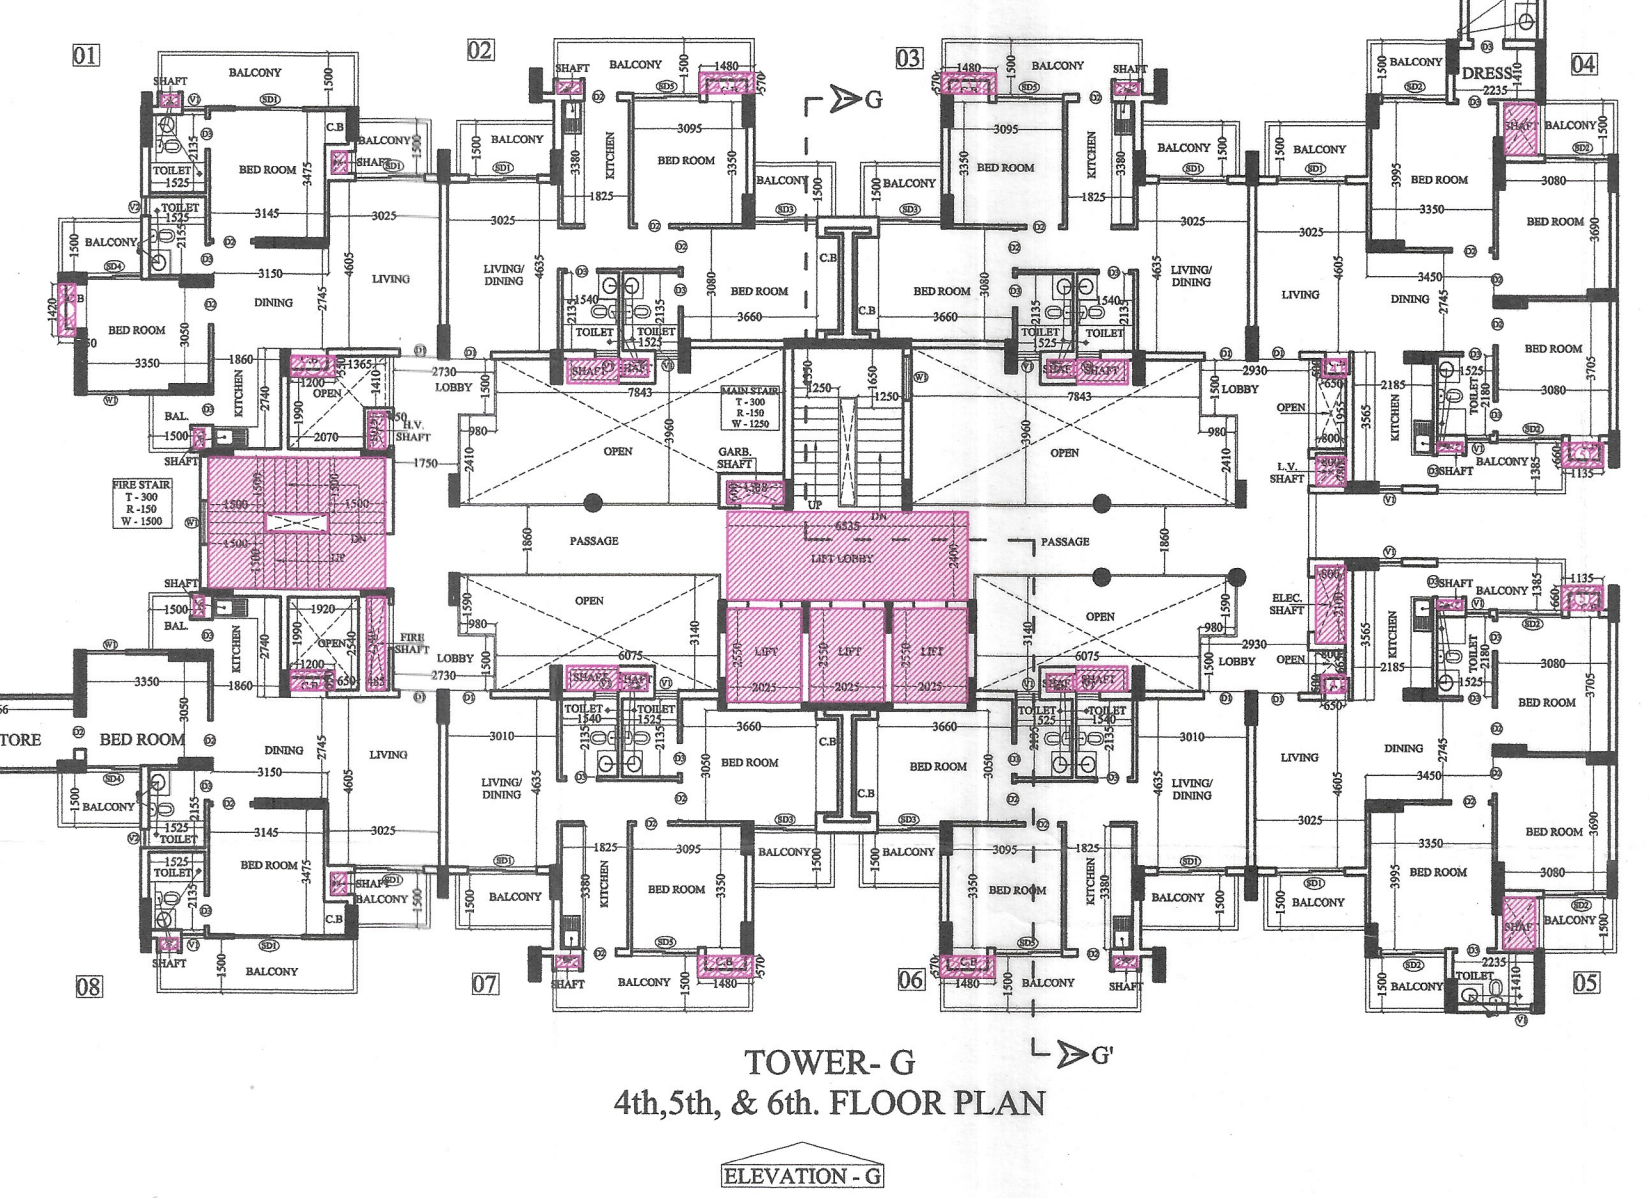
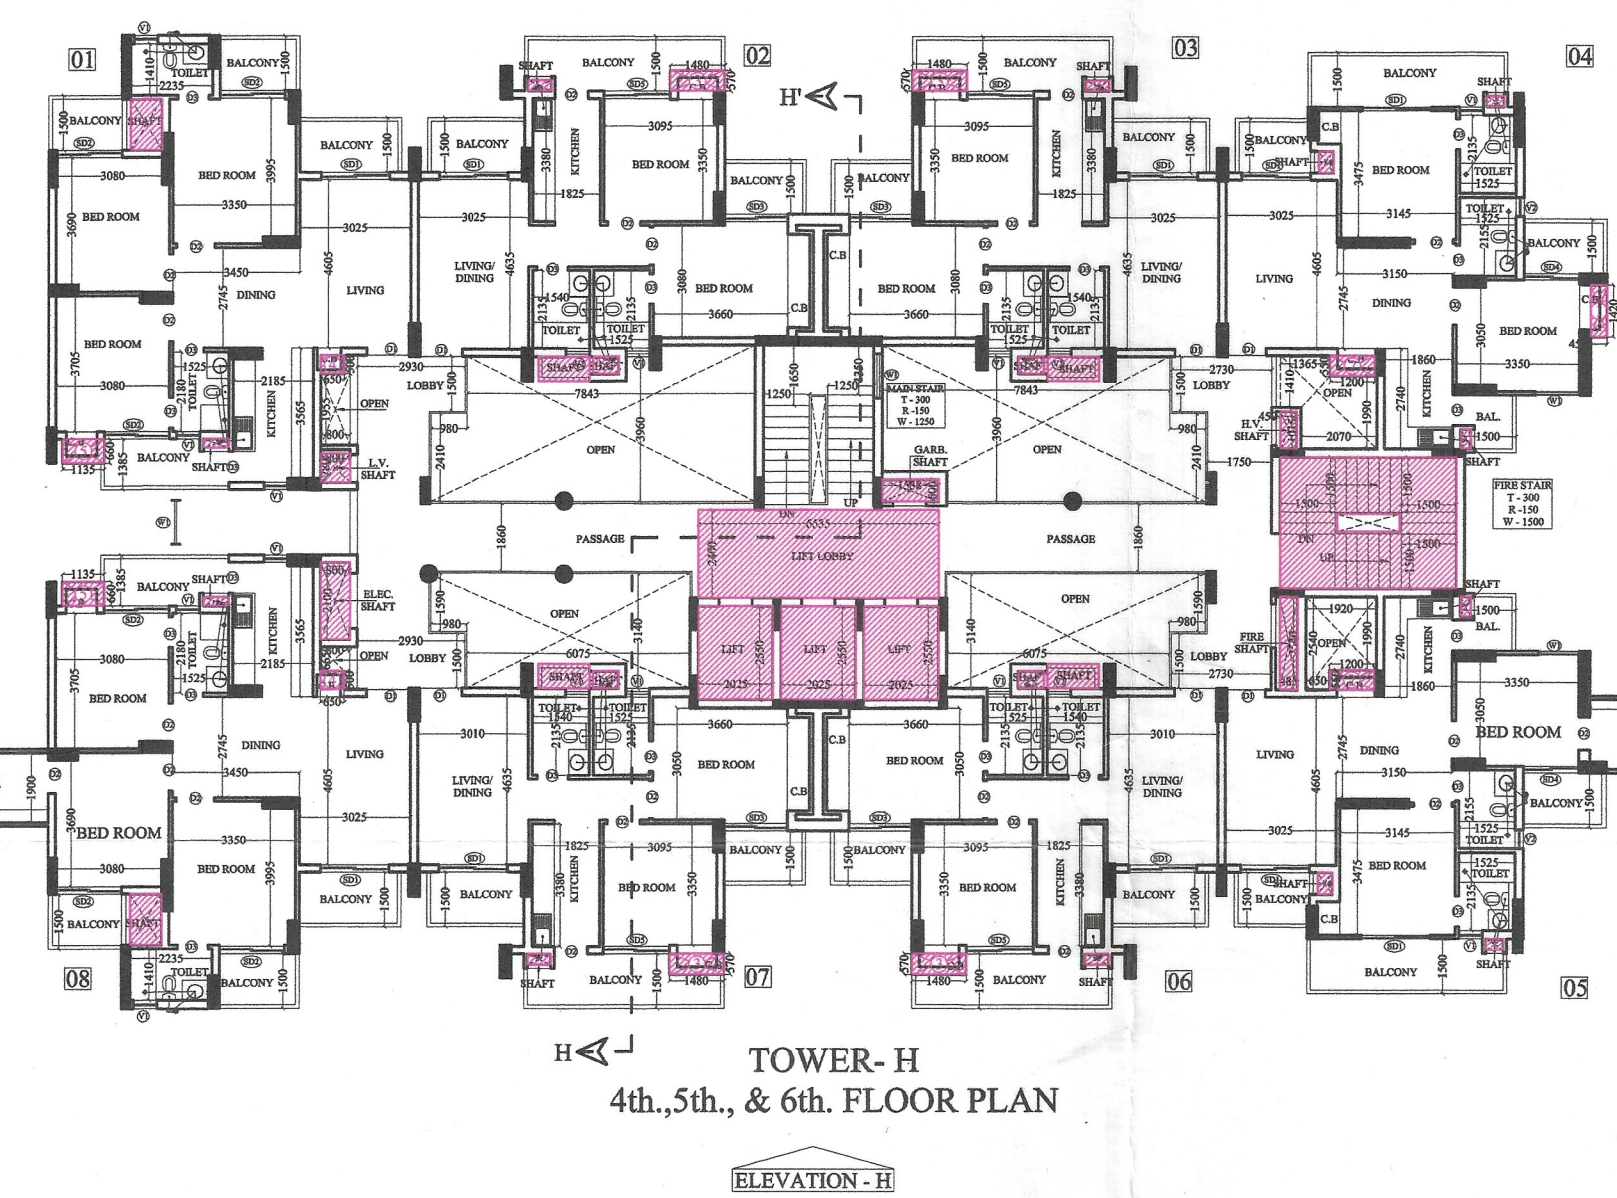


Greater Noida Industrial Development Authority
REVALIDATION
Area Letter No. 1130 Dated 15/3/2024
Valid upto 5 YEARS
15/3/2024
Amrit
Jal Singh

Greater Noida Industrial Dev. Authority
APPROVED
8/3/2024/44/15-2310 Dated 16/6/2024
Valid upto Dated 15/6/2029
Noida
(P & Arch.)
P. Singh & Associates
P. Singh & Associates
P. Singh & Associates

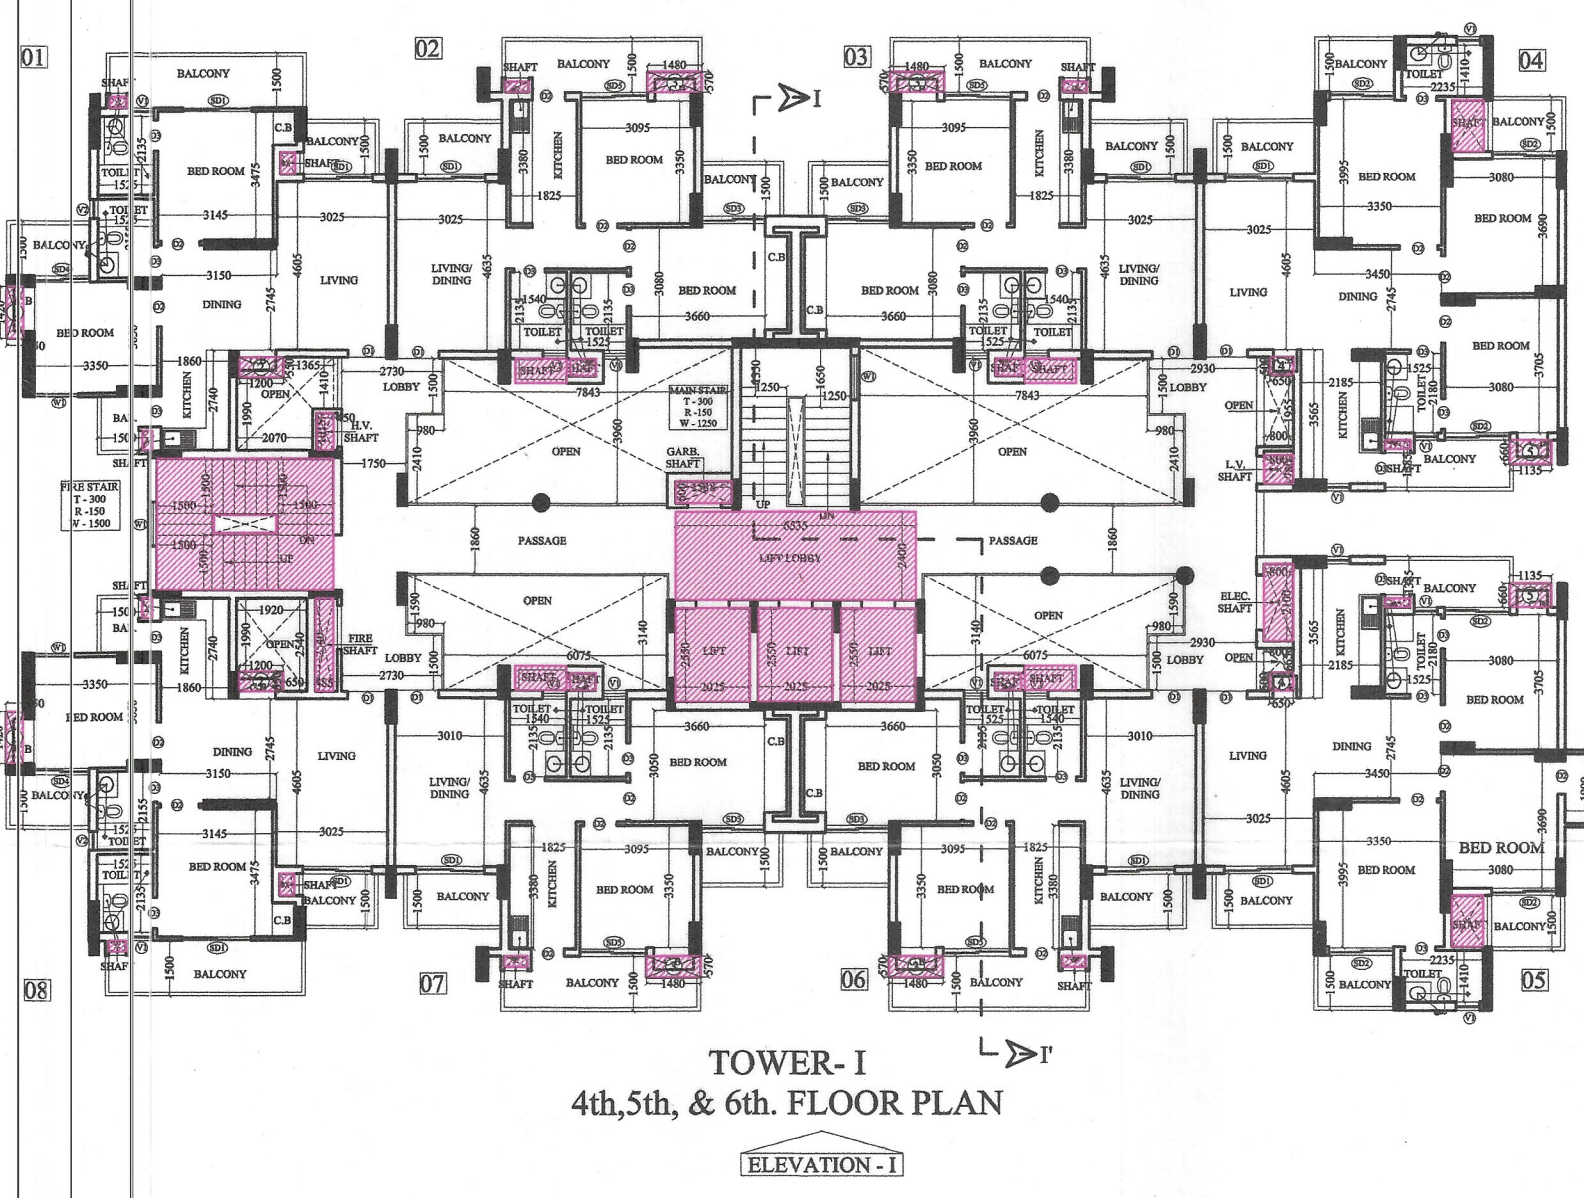

NOTE :- ALL WALL THICKNESS 100 & 200MM

PROJECT : GROUP HOUSING AT PLOT NO .GH-16E, SECTOR-01, G. NOIDA			
CLIENT : FUTURE WORLD GREEN HOME PVT. LTD.			
DRAWING TITLE :- TOWER - F,G,H & I 4th, 5th, & 6th. FLOOR PLAN			
DRAWN BY :-	CHECKED BY :-	SCALE 1: 200	DATED :-
For Future World Green Homes Pvt. Ltd.		ARCHITECT'S SIGN.	
OWNER'S SIGN		DRG.NO.- 30A	