



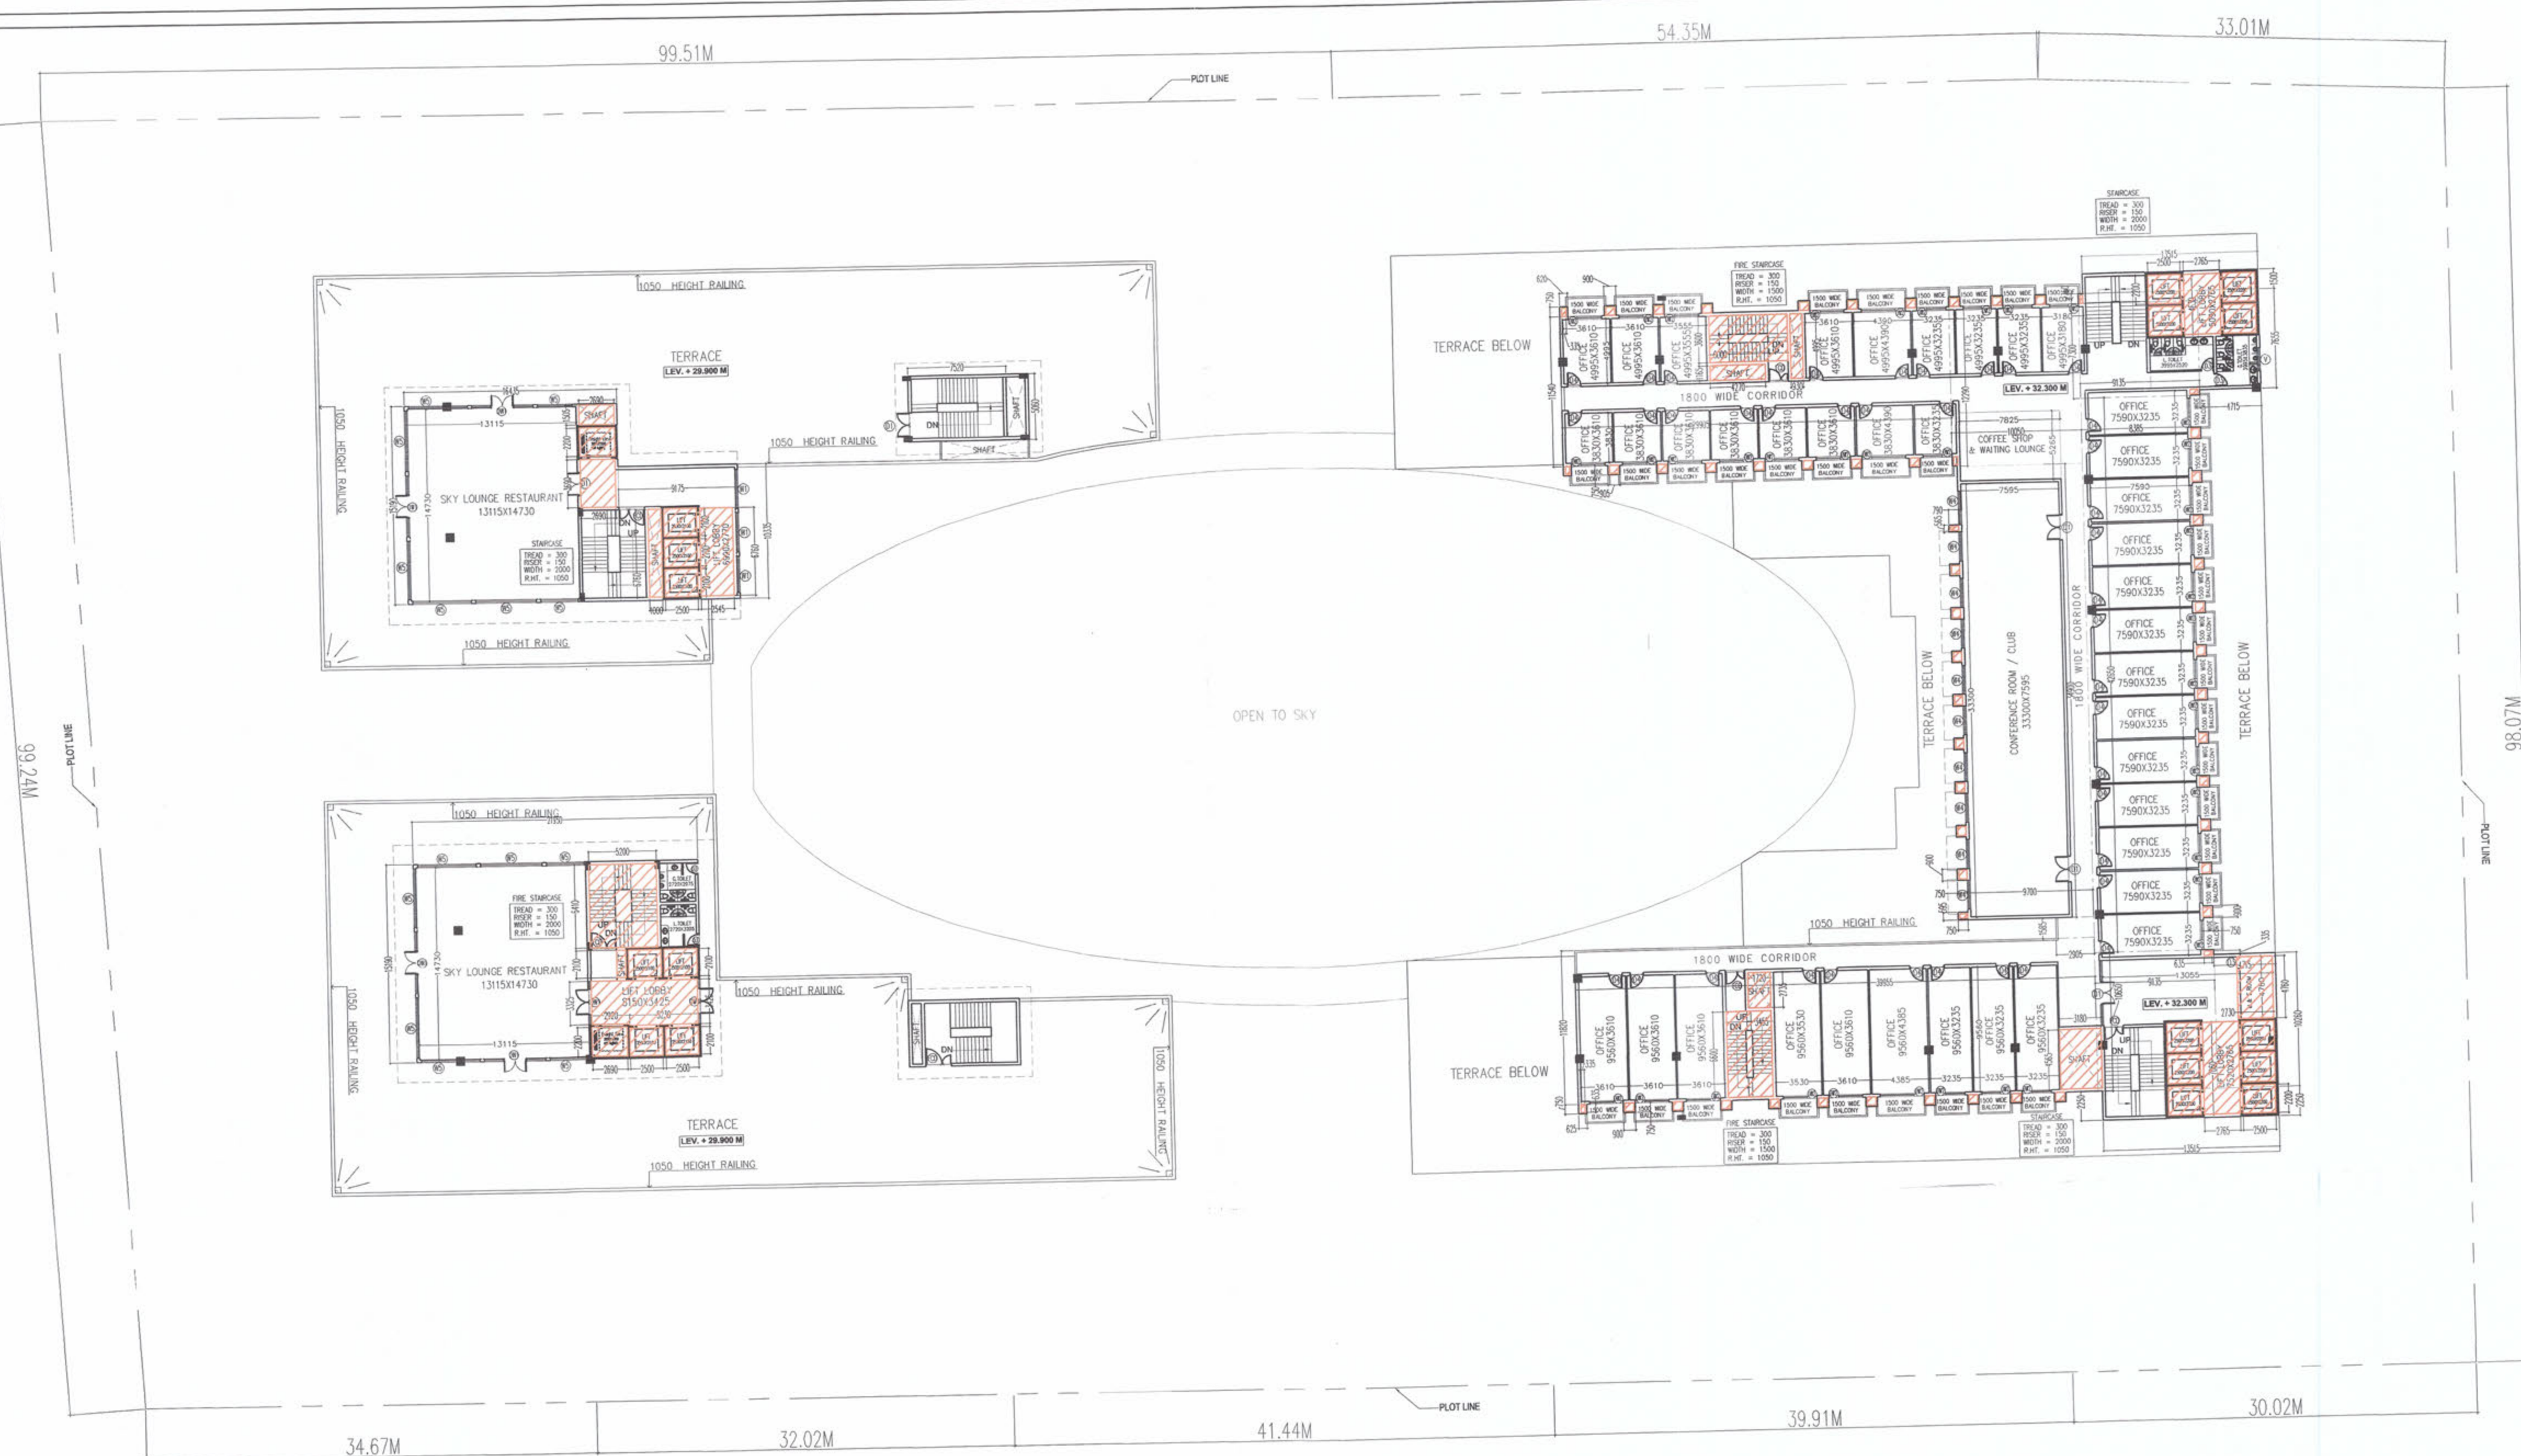


EIGHTH FLOOR PLAN
TOTAL NO. OF OFFICE = 39

SCHEDULE OF OPENINGS				
TYPE	WIDTH	HEIGHT	SILL HT.	LINTEL
D1	1800	2100	-	2100
D2	750	2100	-	2100
D3	950	2100	-	2100
D4	1050	2100	-	2100
DW1	6000	2100	-	2100
DW2	3000	2100	-	2100
FCD	2000	2100	-	2100
RS	5000	2400	-	2700
W1	4000	2470	900	2700
W2	5000	2470	900	2700
W3	1200	1800	900	2700
W4	1800	1800	900	2700
GL	-	-	-	-
V1	4000	700	2000	2700

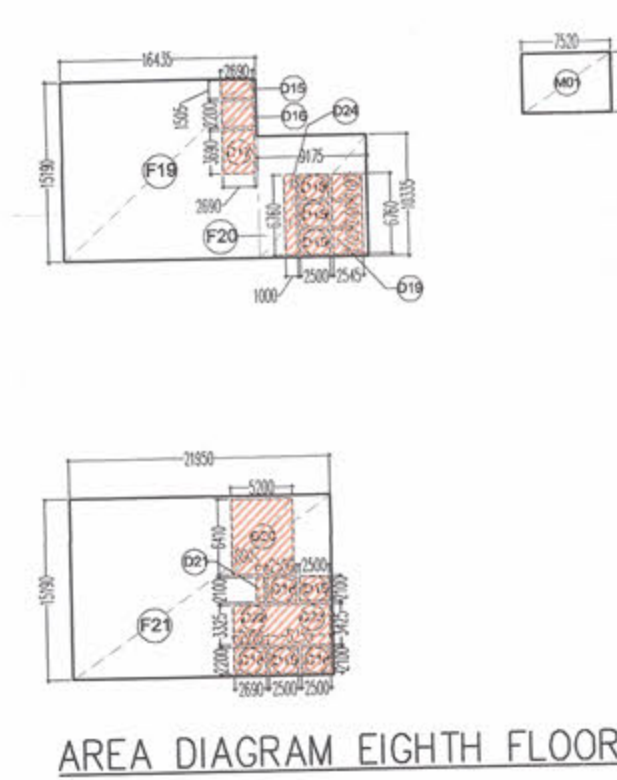

AREA DIAGRAM EIGHTH FLOOR

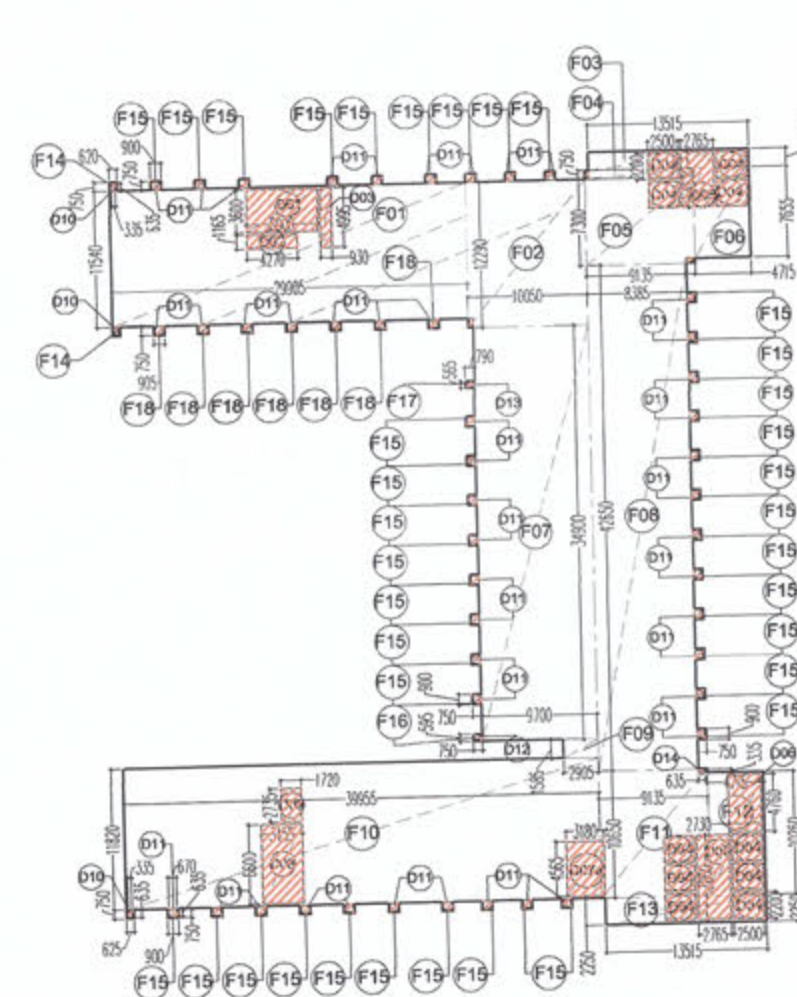

SERVICE AREA ON 8th FLOOR					
D01	6.000	X	3.600	1.00	21.600
D02	4.270	X	1.165	1.00	4.975
D03	0.930	X	4.995	1.00	4.645
D05	2.765	X	4.630	1.00	12.802
D06	2.730	X	4.760	1.00	12.995
D07	2.765	X	7.060	1.00	19.521
D07a	3.180	X	4.565	1.00	14.517
D08	3.455	X	6.600	1.00	22.803
D09	1.720	X	2.735	1.00	4.704
D10	0.335	X	0.635	1.00	0.425
D11	0.670	X	0.635	1.00	19.571
D12	0.635	X	0.335	1.00	0.213
D13	0.635	X	0.335	1.00	0.213
D14	0.635	X	0.335	1.00	0.213
D17	2.690	X	3.690	1.00	9.926
D19	2.545	X	6.760	1.00	17.204
D20	5.200	X	6.410	1.00	33.332
D22	2.920	X	3.325	1.00	9.709
D23	5.230	X	3.425	1.00	17.913
M01	7.520	X	5.060	1.00	38.051
TOTAL SERVICE AREA					265.331

8th. FLOOR AREA CALCULATION					
TOTAL FAR AREA AT 8th. FLOOR = ADDITION AREA - DEDUCTION AREA					
ADDITION AREA					
Sr No	Dim (m)	X	Dim (m)	Fec.	Nos
F01	29.905	X	11.540	1.00	1
F02	10.050	X	12.290	1.00	1
F03	13.515	X	1.500	1.00	1
F04	9.135	X	0.750	1.00	1
F05	9.135	X	7.300	1.00	1
F06	4.715	X	7.655	1.00	1
F07	9.700	X	34.900	1.00	1
F08	8.385	X	42.650	1.00	1
F09	2.905	X	1.585	1.00	1
F10	39.955	X	11.820	1.00	1
F11	9.135	X	10.650	1.00	1
F12	4.715	X	10.260	1.00	1
F13	2.250	X	13.515	1.00	1
F14	0.620	X	0.750	1.00	3
F15	0.900	X	0.750	1.00	39
F16	0.595	X	0.750	1.00	1
F17	0.790	X	0.565	1.00	1
F18	0.750	X	0.905	1.00	6
F19	16.435	X	15.190	1.00	1
F20	9.175	X	10.335	1.00	1
F21	21.950	X	15.190	1.00	1
TOTAL ADDITION AREA (A)					2658.193
DEDUCTION AREA					
D01	6.000	X	3.600	1.00	1
D02	4.270	X	1.165	1.00	1
D03	0.930	X	4.995	1.00	1
D04	2.500	X	2.200	1.00	10
D05	2.765	X	4.630	1.00	1
D06	2.730	X	4.760	1.00	1
D07	2.765	X	7.060	1.00	1
D07a	3.180	X	4.565	1.00	1
D08	3.455	X	6.600	1.00	1
D09	1.720	X	2.735	1.00	1
D10	0.335	X	0.635	1.00	2
D11	0.670	X	0.635	1.00	46
D12	0.635	X	0.335	1.00	1
D13	0.635	X	0.335	1.00	1
D14	0.635	X	0.335	1.00	1
D15	2.690	X	1.505	1.00	1
D16	2.690	X	2.200	1.00	2
D17	2.690	X	3.690	1.00	1
D18	2.500	X	2.100	1.00	7
D19	2.545	X	6.760	1.00	1
D20	5.200	X	6.410	1.00	1
D21	0.690	X	2.100	1.00	1
D22	2.920	X	3.325	1.00	1
D23	5.230	X	3.425	1.00	1
D24	1.000	X	6.760	1.00	1
TOTAL DEDUCTION AREA (B)					343.123
TOTAL FAR AREA AT 8th FLOOR (C) = (A-B)					2315.070

For PKS Buildmart Pvt. Ltd.
OWNER'S SIGN

GIAN P. MATHUR
ARCHITECT
B. Arch., M.C.A. I.I.A.
CANO. 80/5769
ARCHITECT'S SIGN

PROJECT: -
PROPOSED BUILDING PLAN OF COMMERCIAL AT
PLOT NO.- C4, SECTOR-16B GREATER NOIDA
BEING DEVELOPED BY M/S PKS BUILD MART PVT. LTD.

TITLE: EIGHTH FLOOR PLAN
GIAN P. MATHUR AND ASSOCIATES (P) LTD.
C-55, East Of Kailash, New Delhi-110065
T: 465995991 F: 46599512
E: info@gpmindia.com I W: www.gpmindia.com
DEALT: YUNUSH
CHKD: BIPIN
SCALE: 1:300
DRG.NO.: SB-15/21

Greater Noida Industrial Dev. Authority
APPROVED
Vide Letter No. 9457 Dated 26/12/2024
Valid upto Dated 5/01/25
Drawing Checked & Verified By
Sr Ex (Png)