

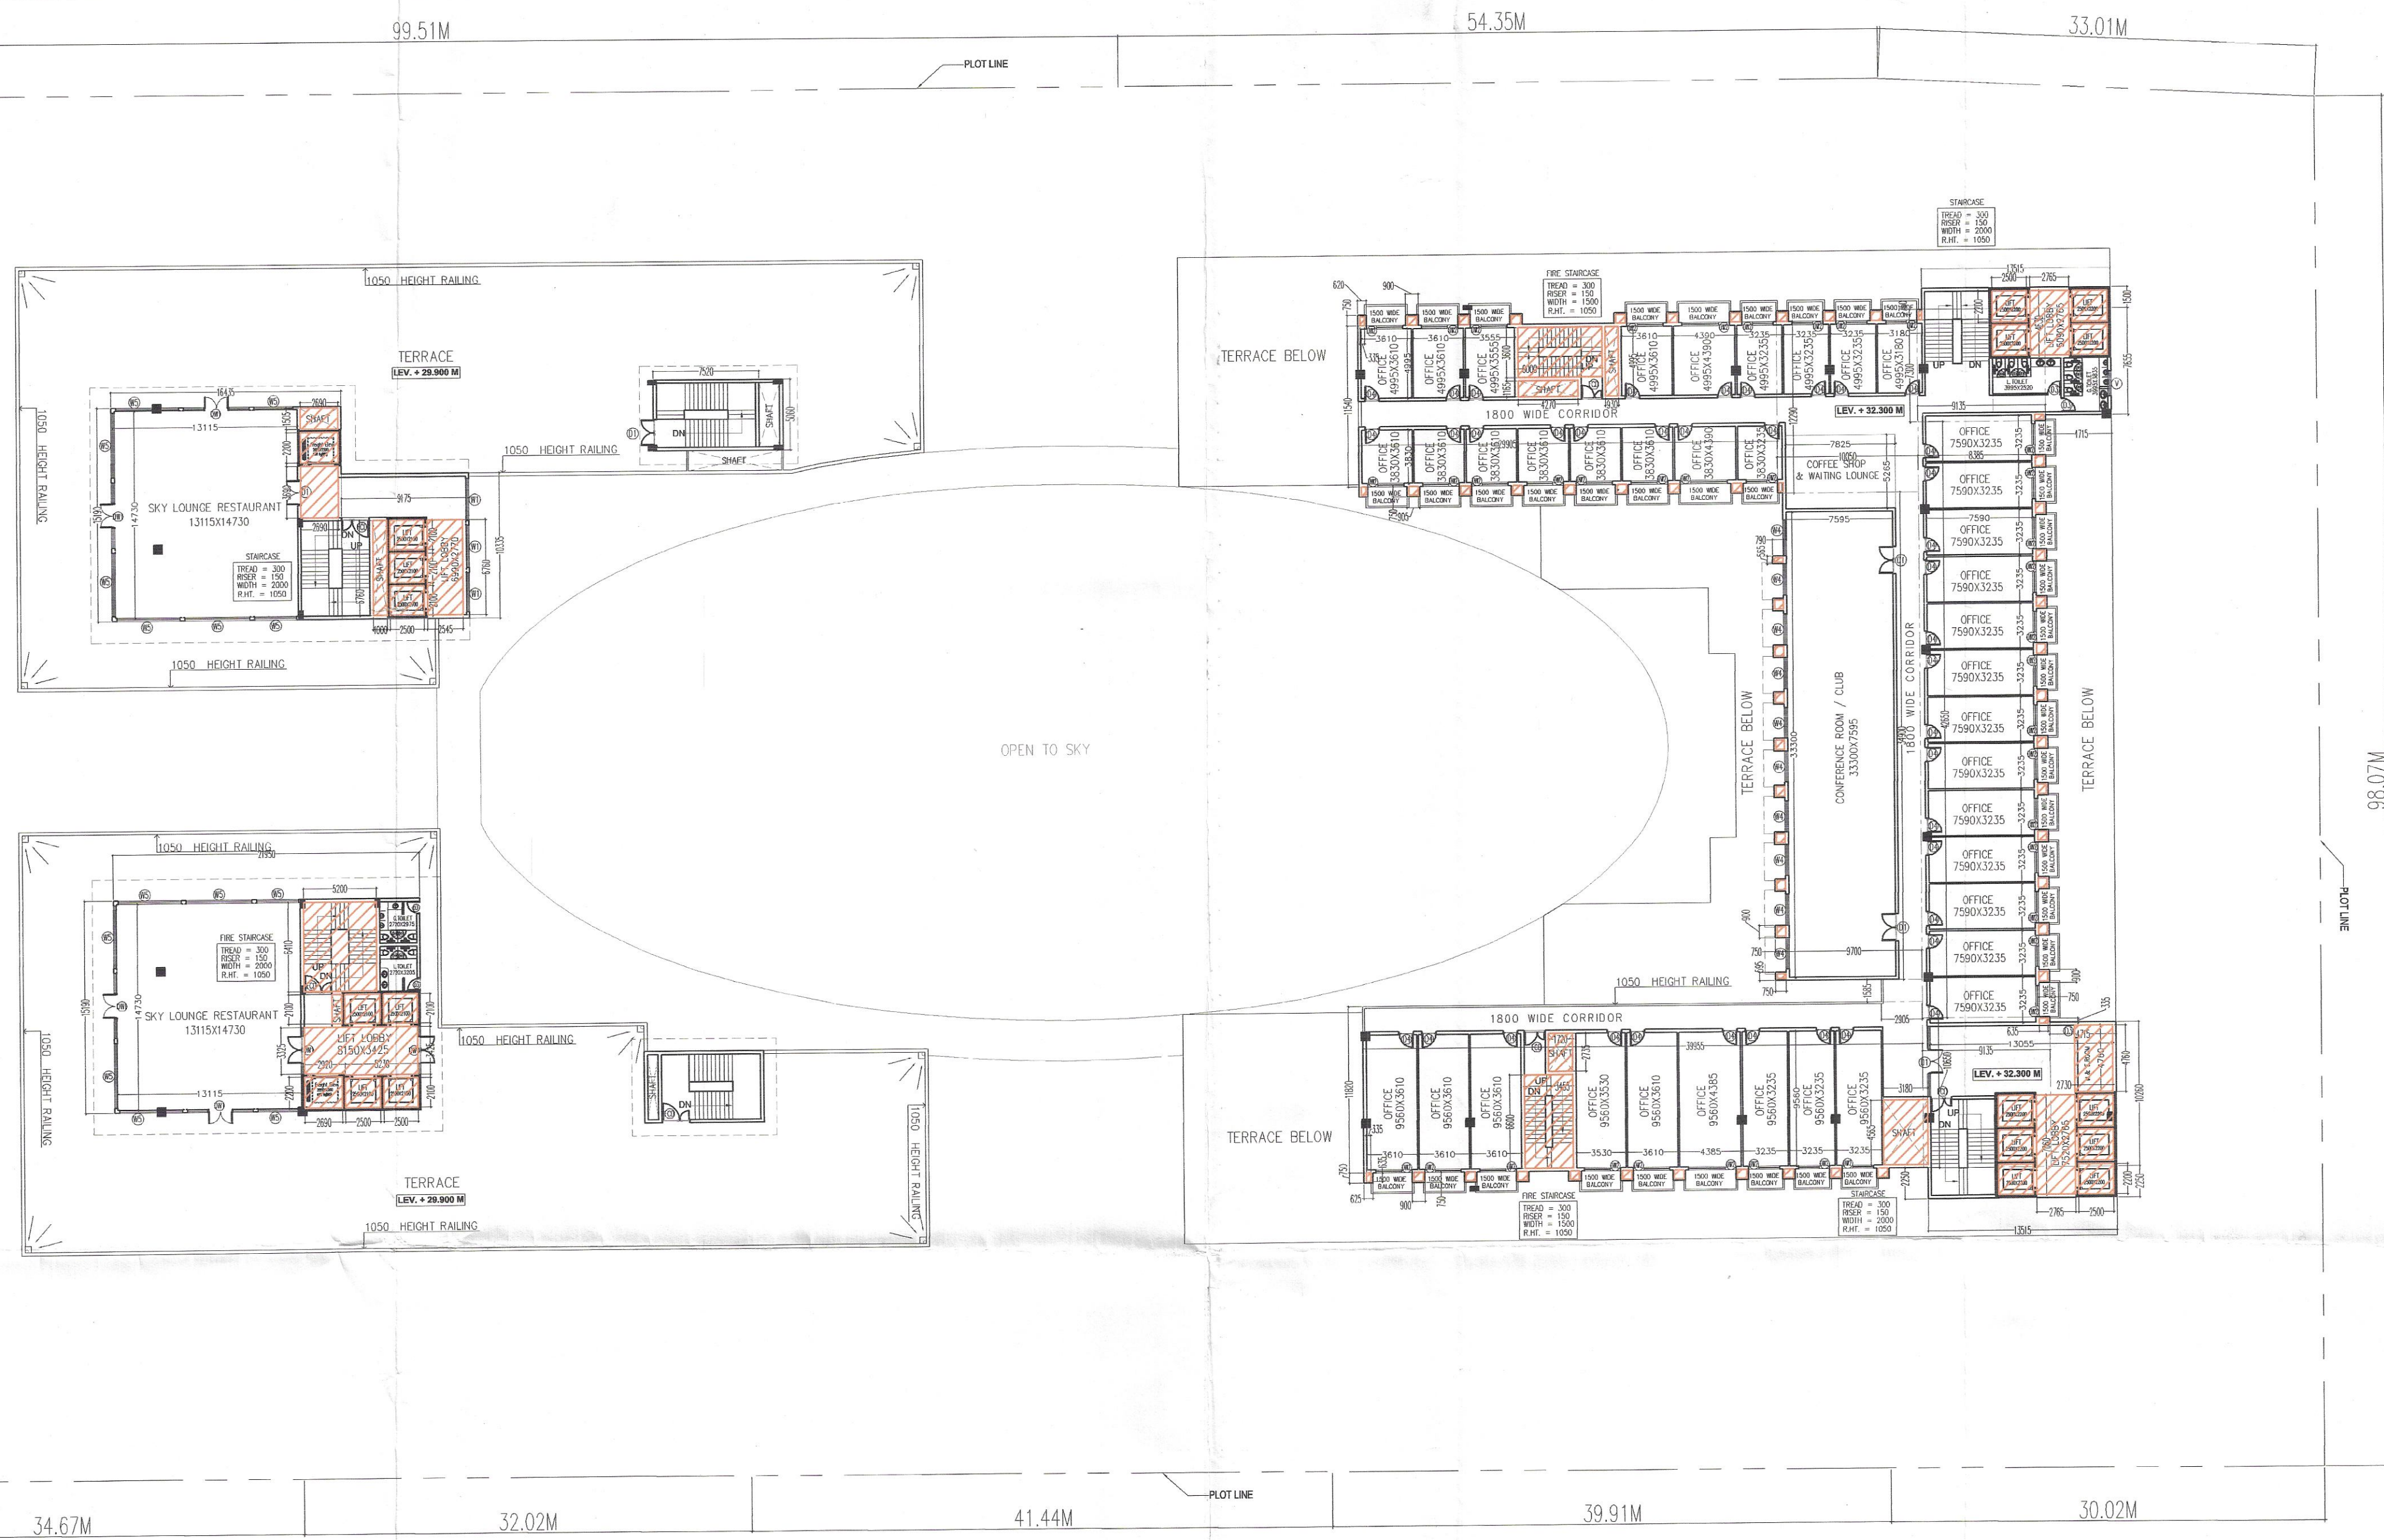


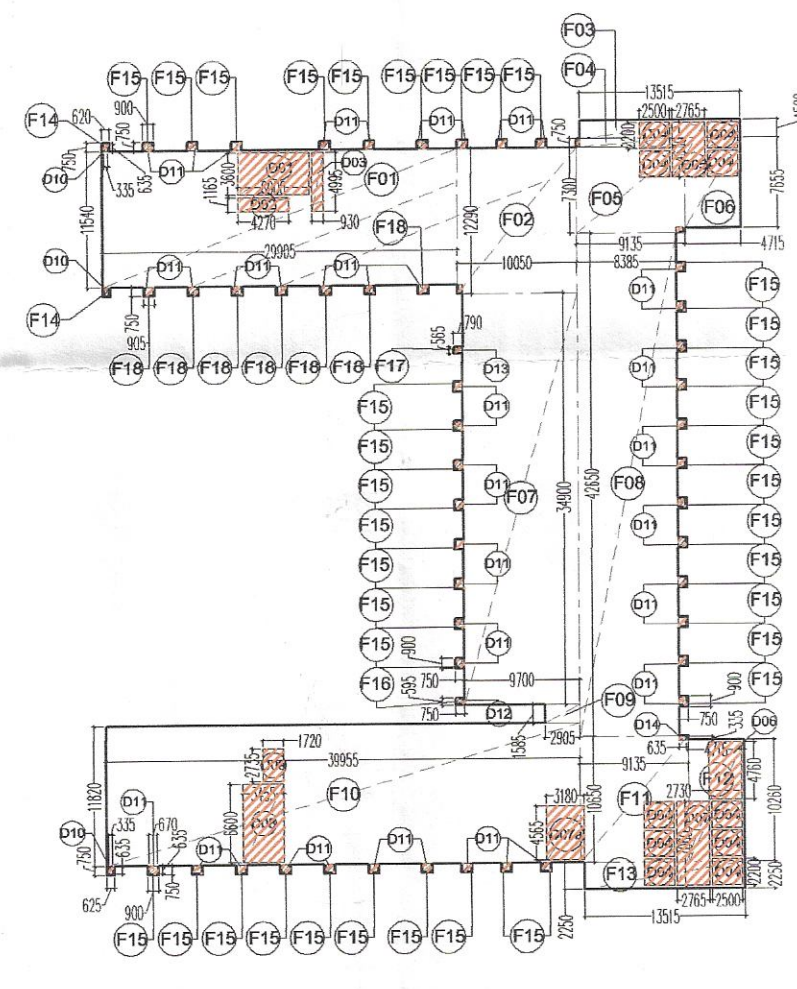

EIGHTH FLOOR PLAN
TOTAL NO. OF OFFICE = 39

SCHEDULE OF OPENINGS				
TYPE	WIDTH	HEIGHT	SILL HT.	UNTEL
D1	1800	2100	-	2100
D2	750	2100	-	2100
D3	950	2100	-	2100
D4	1050	2100	-	2100
DW1	6000	2100	-	2100
DW2	3000	2100	-	2100
FCD	2000	2100	-	2100
RS	5000	2400	-	2700
W1	4000	2470	900	2700
W2	5000	2470	900	2700
W3	1200	1800	900	2700
W4	1800	1800	900	2700
QL	-	-	-	-
V1	4000	700	2000	2700

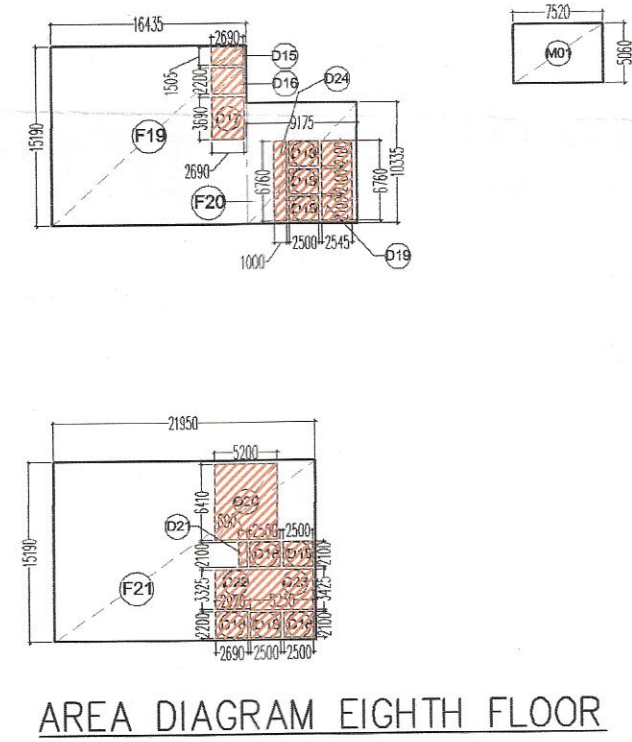

SERVICE AREA ON 8th FLOOR					
D01	6.000	X	3.600	1.00	21.600
D02	4.270	X	1.165	1.00	4.975
D03	0.930	X	4.995	1.00	4.645
D05	2.765	X	4.630	1.00	12.802
D06	2.730	X	4.760	1.00	12.995
D07	2.765	X	7.060	1.00	19.521
D07a	3.180	X	4.565	1.00	14.517
D08	3.455	X	6.600	1.00	22.803
D09	1.720	X	2.735	1.00	4.704
D10	0.335	X	0.635	1.00	0.425
D11	0.670	X	0.635	1.00	0.425
D12	0.635	X	0.335	1.00	0.213
D13	0.635	X	0.335	1.00	0.213
D14	0.635	X	0.335	1.00	0.213
D17	2.690	X	3.690	1.00	9.926
D19	2.545	X	6.760	1.00	17.204
D20	5.200	X	6.410	1.00	33.332
D22	2.920	X	3.325	1.00	9.709
D23	5.230	X	3.425	1.00	17.913
M01	7.520	X	5.060	1.00	38.051
TOTAL SERVICE AREA					265.331

Greater Noida Industrial Dev. Authority
APPROVED
Vide Letter No. Dated ..
Valid upto Dated ..
Nishant
DGM
(Pkg.)
Drawing Checked & Verified By
MGR-II
Sr Ex (Pkg.)

8th. FLOOR AREA CALCULATION						
TOTAL FAR AREA AT 8th. FLOOR = ADDITION AREA - DEDUCTION AREA						
ADDITION AREA						
Sr No	Dim (m)	X	Dim (m)	Fec.	Nos	Area (SQM)
F01	29.905	X	11.540	1.00	1	345.104
F02	10.050	X	12.290	1.00	1	123.515
F03	13.515	X	1.500	1.00	1	20.273
F04	9.135	X	0.750	1.00	1	6.851
F05	9.135	X	7.300	1.00	1	66.686
F06	4.715	X	7.655	1.00	1	36.093
F07	9.700	X	34.900	1.00	1	338.530
F08	8.385	X	42.650	1.00	1	357.620
F09	2.905	X	1.585	1.00	1	4.604
F10	39.955	X	10.650	1.00	1	472.268
F11	9.135	X	10.650	1.00	1	97.288
F12	4.715	X	10.650	1.00	1	48.376
F13	2.250	X	13.515	1.00	1	30.409
F14	0.620	X	10.650	1.00	1	1.395
F15	0.900	X	0.750	1.00	39	26.325
F16	0.595	X	0.750	1.00	1	0.446
F17	0.790	X	0.565	1.00	1	0.446
F18	0.750	X	0.905	1.00	6	4.073
F19	16.435	X	15.190	1.00	1	249.648
F20	9.175	X	10.335	1.00	1	94.824
F21	21.950	X	15.190	1.00	1	333.421
TOTAL ADDITION AREA (A)						2658.193
DEDUCTION AREA						
D01	6.000	X	3.600	1.00	1	21.600
D02	4.270	X	1.165	1.00	1	4.975
D03	0.930	X	4.995	1.00	1	4.645
D04	2.500	X	2.200	1.00	10	55.000
D05	2.765	X	4.630	1.00	1	12.802
D06	2.730	X	4.760	1.00	1	12.995
D07	2.765	X	7.060	1.00	1	19.521
D07a	3.180	X	4.565	1.00	1	14.517
D08	3.455	X	6.600	1.00	1	22.803
D09	1.720	X	2.735	1.00	1	4.704
D10	0.335	X	0.635	1.00	2	0.425
D11	0.670	X	0.635	1.00	46	19.571
D12	0.635	X	0.335	1.00	1	0.213
D13	0.635	X	0.335	1.00	1	0.213
D14	0.635	X	0.335	1.00	1	0.213
D15	2.690	X	1.505	1.00	1	4.048
D16	2.690	X	2.200	1.00	2	11.836
D17	2.690	X	3.690	1.00	1	9.926
D18	2.500	X	2.100	1.00	7	36.750
D19	2.545	X	6.760	1.00	1	17.204
D20	5.200	X	6.410	1.00	1	33.332
D21	0.690	X	2.100	1.00	1	1.449
D22	2.920	X	3.325	1.00	1	9.709
D23	5.230	X	3.425	1.00	1	17.913
D24	1.000	X	6.760	1.00	1	6.760
TOTAL DEDUCTION AREA (B)						343.123
TOTAL FAR AREA AT 8th FLOOR (C)= (A-B)						2315.070

For PKS Buildmart Pvt. Ltd.
Yunush
Director
OWNER'S SIGN

GIAN P. MATHUR
ARCHITECT
B. Arch., M.C.A. I.I.A.
CA No. 8015/2009
ARCHITECT'S SIGN

PROJECT:-
PROPOSED BUILDING PLAN OF COMMERCIAL AT
PLOT NO.: - C4, SECTOR-16B GREATER NOIDA
BEING DEVELOPED BY M/S PKS BUILDMART PVT. LTD.

TITLE		EIGHTH FLOOR PLAN	
DEALT	YUNUSH	SCALE	1:300
CHKD	BIPIN	DRG. NO.	SB-15/21

THIS DRAWING IS THE PROPERTY OF GIAN P. MATHUR & ASSOCIATES (P) LTD. AND SHALL NOT BE USED, COPIED OR REPRODUCED WITHOUT THEIR WRITTEN PERMISSION.
GIAN P. MATHUR AND ASSOCIATES (P) LTD.
C-55, Phase Off Kailash, New Delhi-110065
T: 465995991 P 46599512
E: info@gpmltd.com I W: www.gpmltd.com