



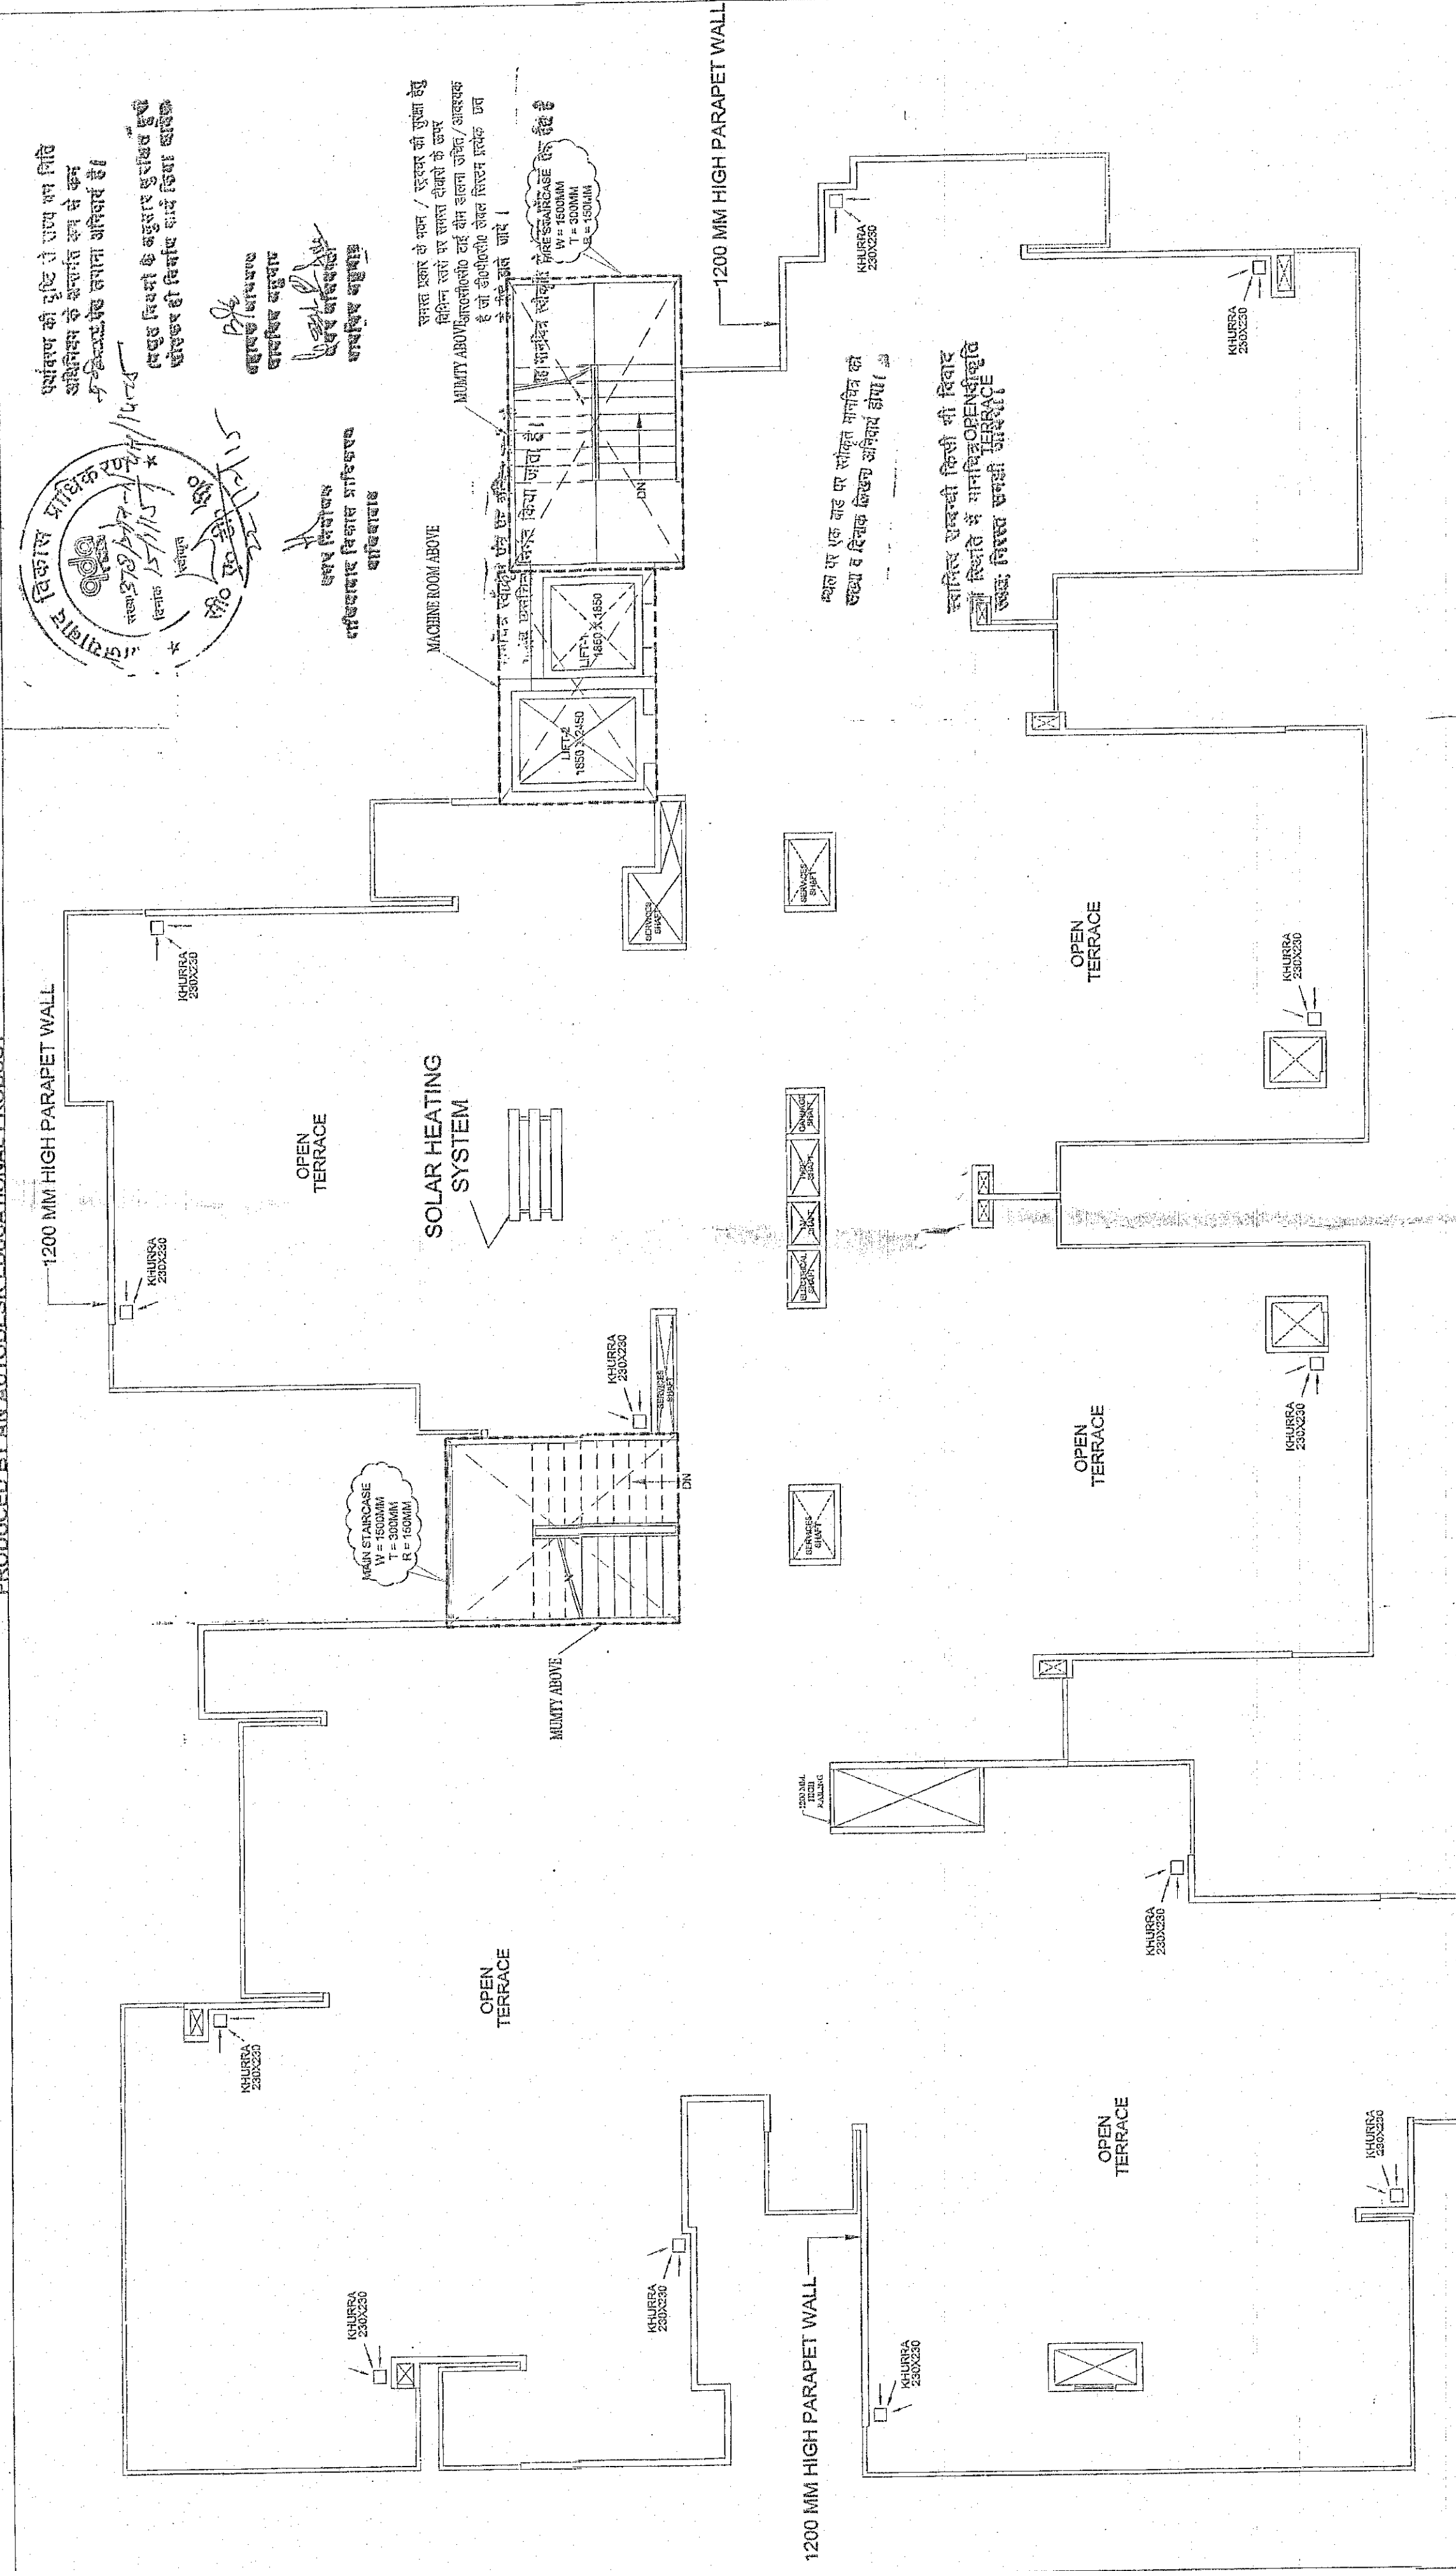

TERRACE FLOOR PLAN

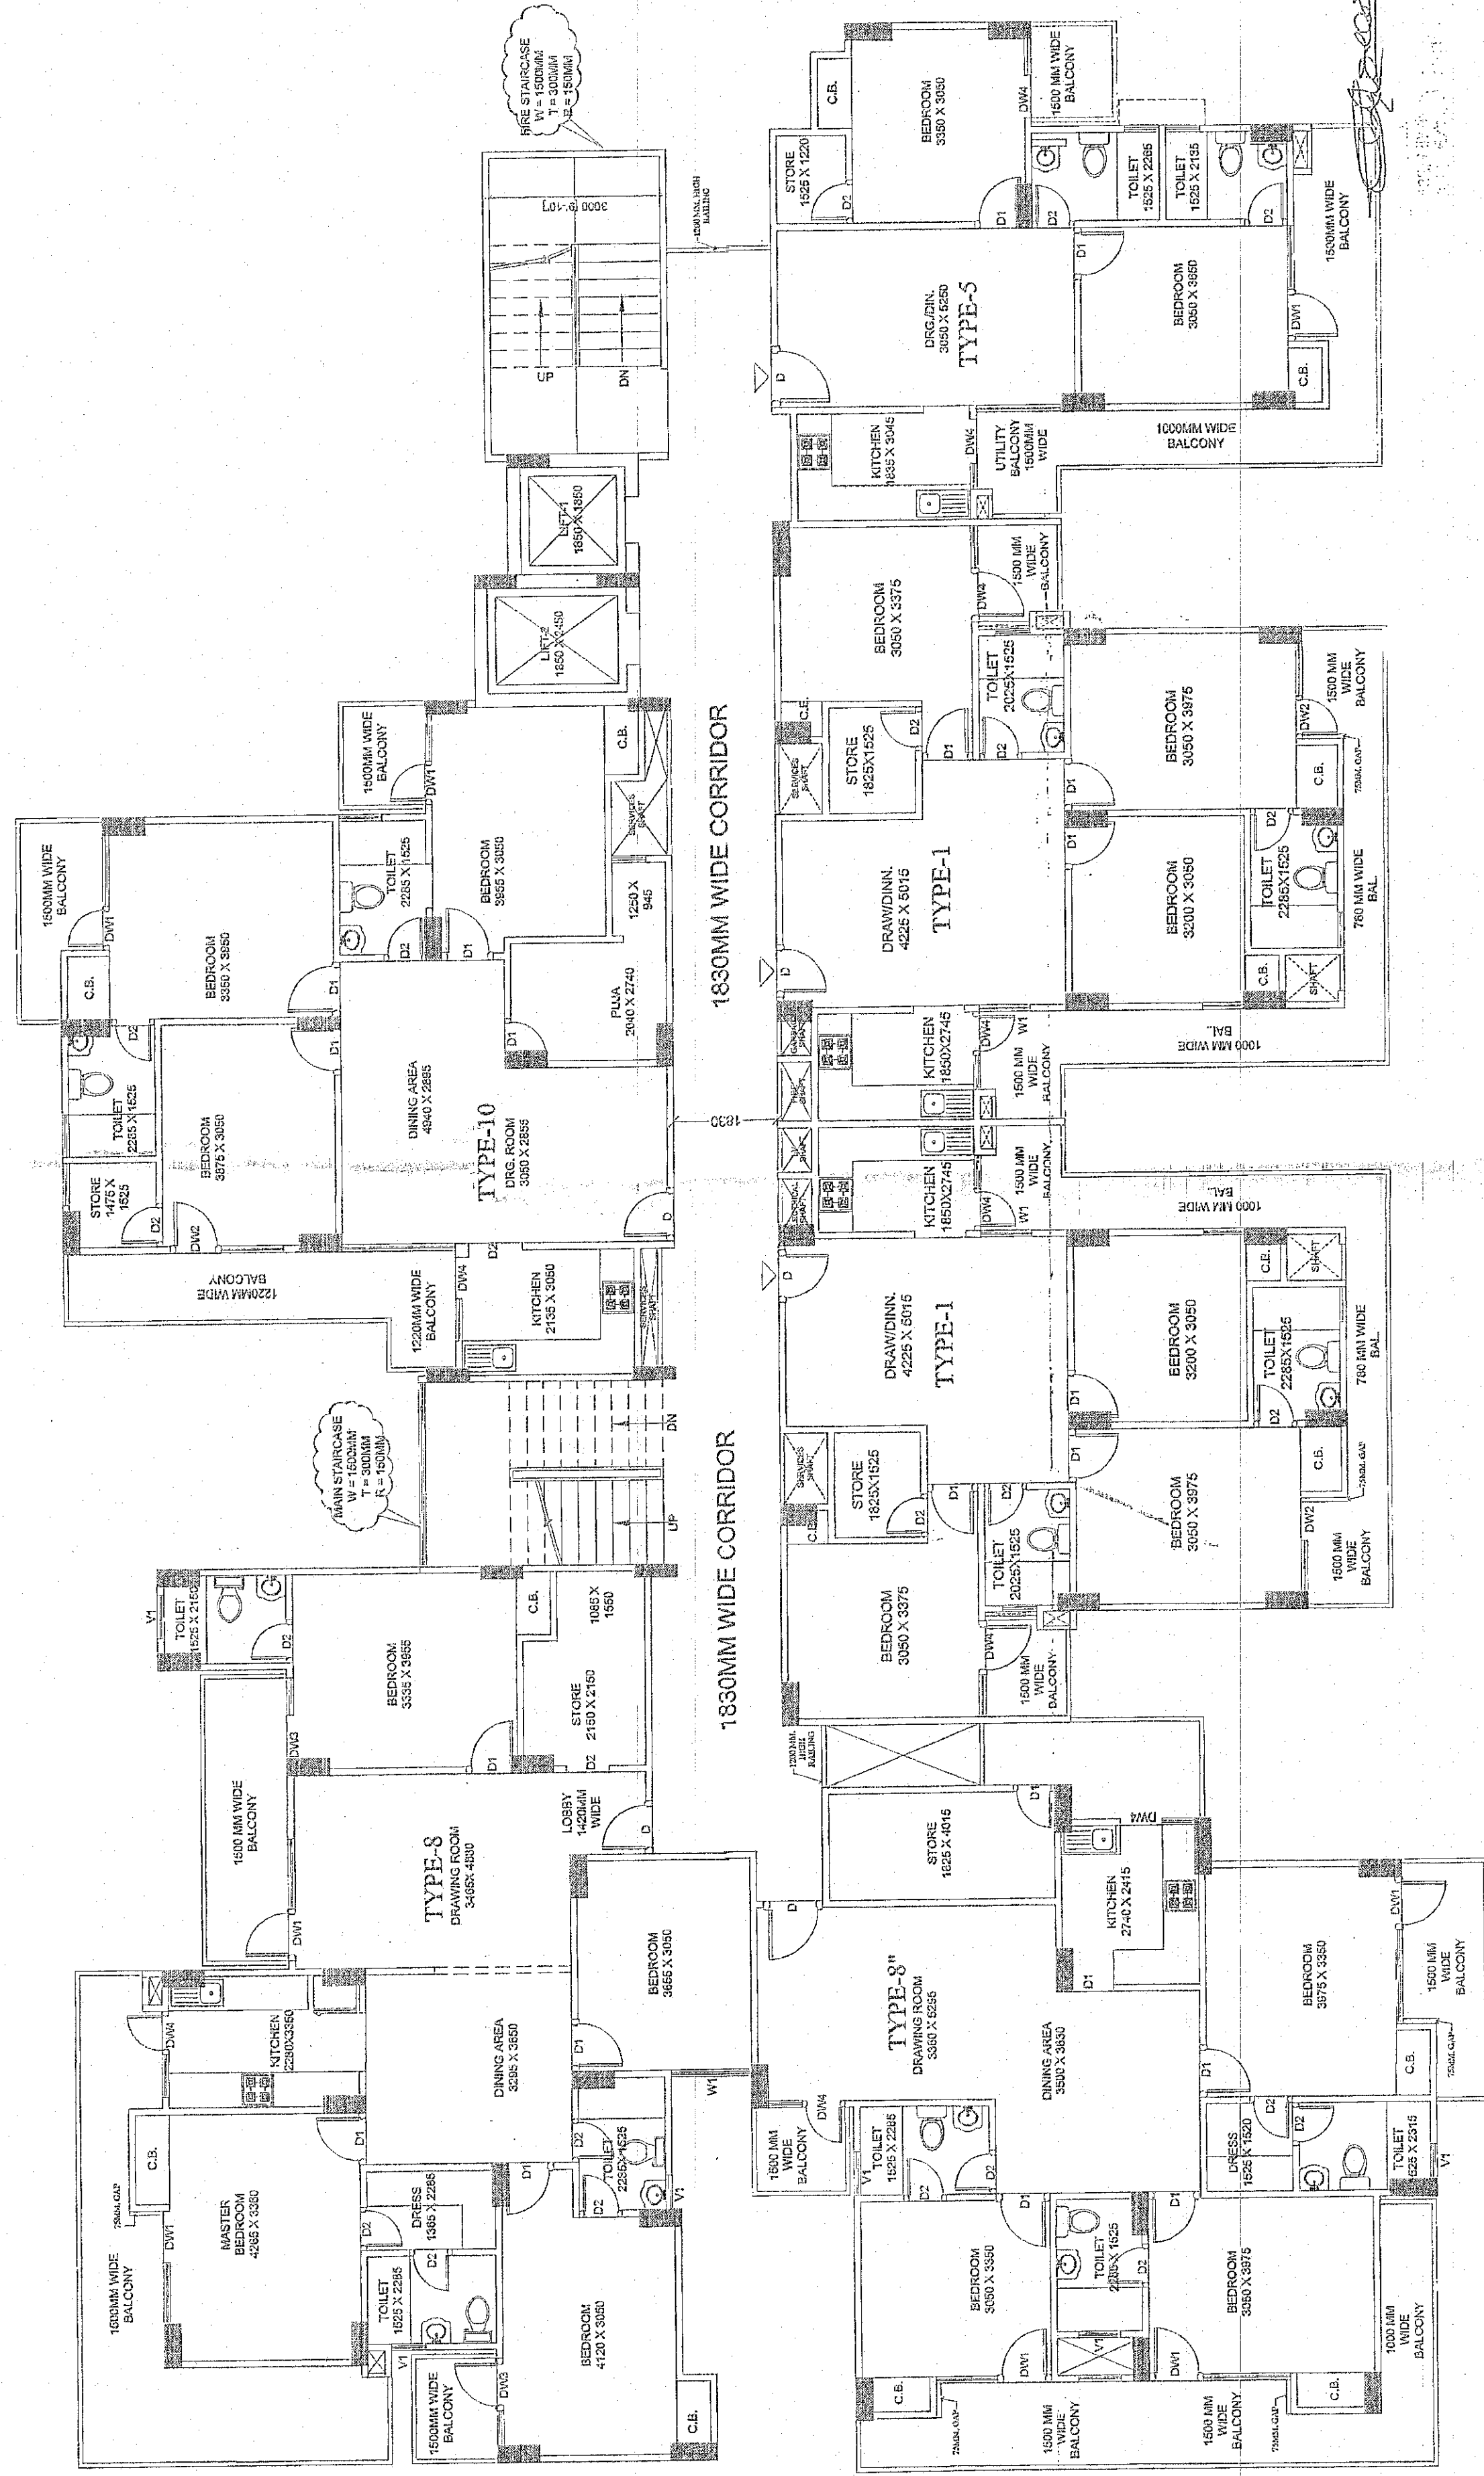

1st to 18th FLOOR PLAN

→ This Block-F is to be constructed upto 19th Floor.
Approval for next one floor is in progress with SDA
& expected shortly.

REV. SUBMISSION DRAWING FOR PROPOSED GROUP HOUSING (PARADISE - II) AT KH. NO. -1005 to 1008 AT VILLAGE NOORNAGAR GHANABAD (U.P.)	OWNER: MR. HIGH END INFRA TECH (P.) LTD.	DRAWING TITLE: BLOCK-F 1st to 18th FLOOR & TERRACE PLAN
OWNER'S SIGN:	DIRECTOR: MR. P.C. GUPTA	DATE: 15/11/2024
ARCHITECT'S SIGN:	CHECKED BY:	DESIGN BY:
SCALE: 1:100	DATE: 15/11/2024	ENG. NO: SD-19