
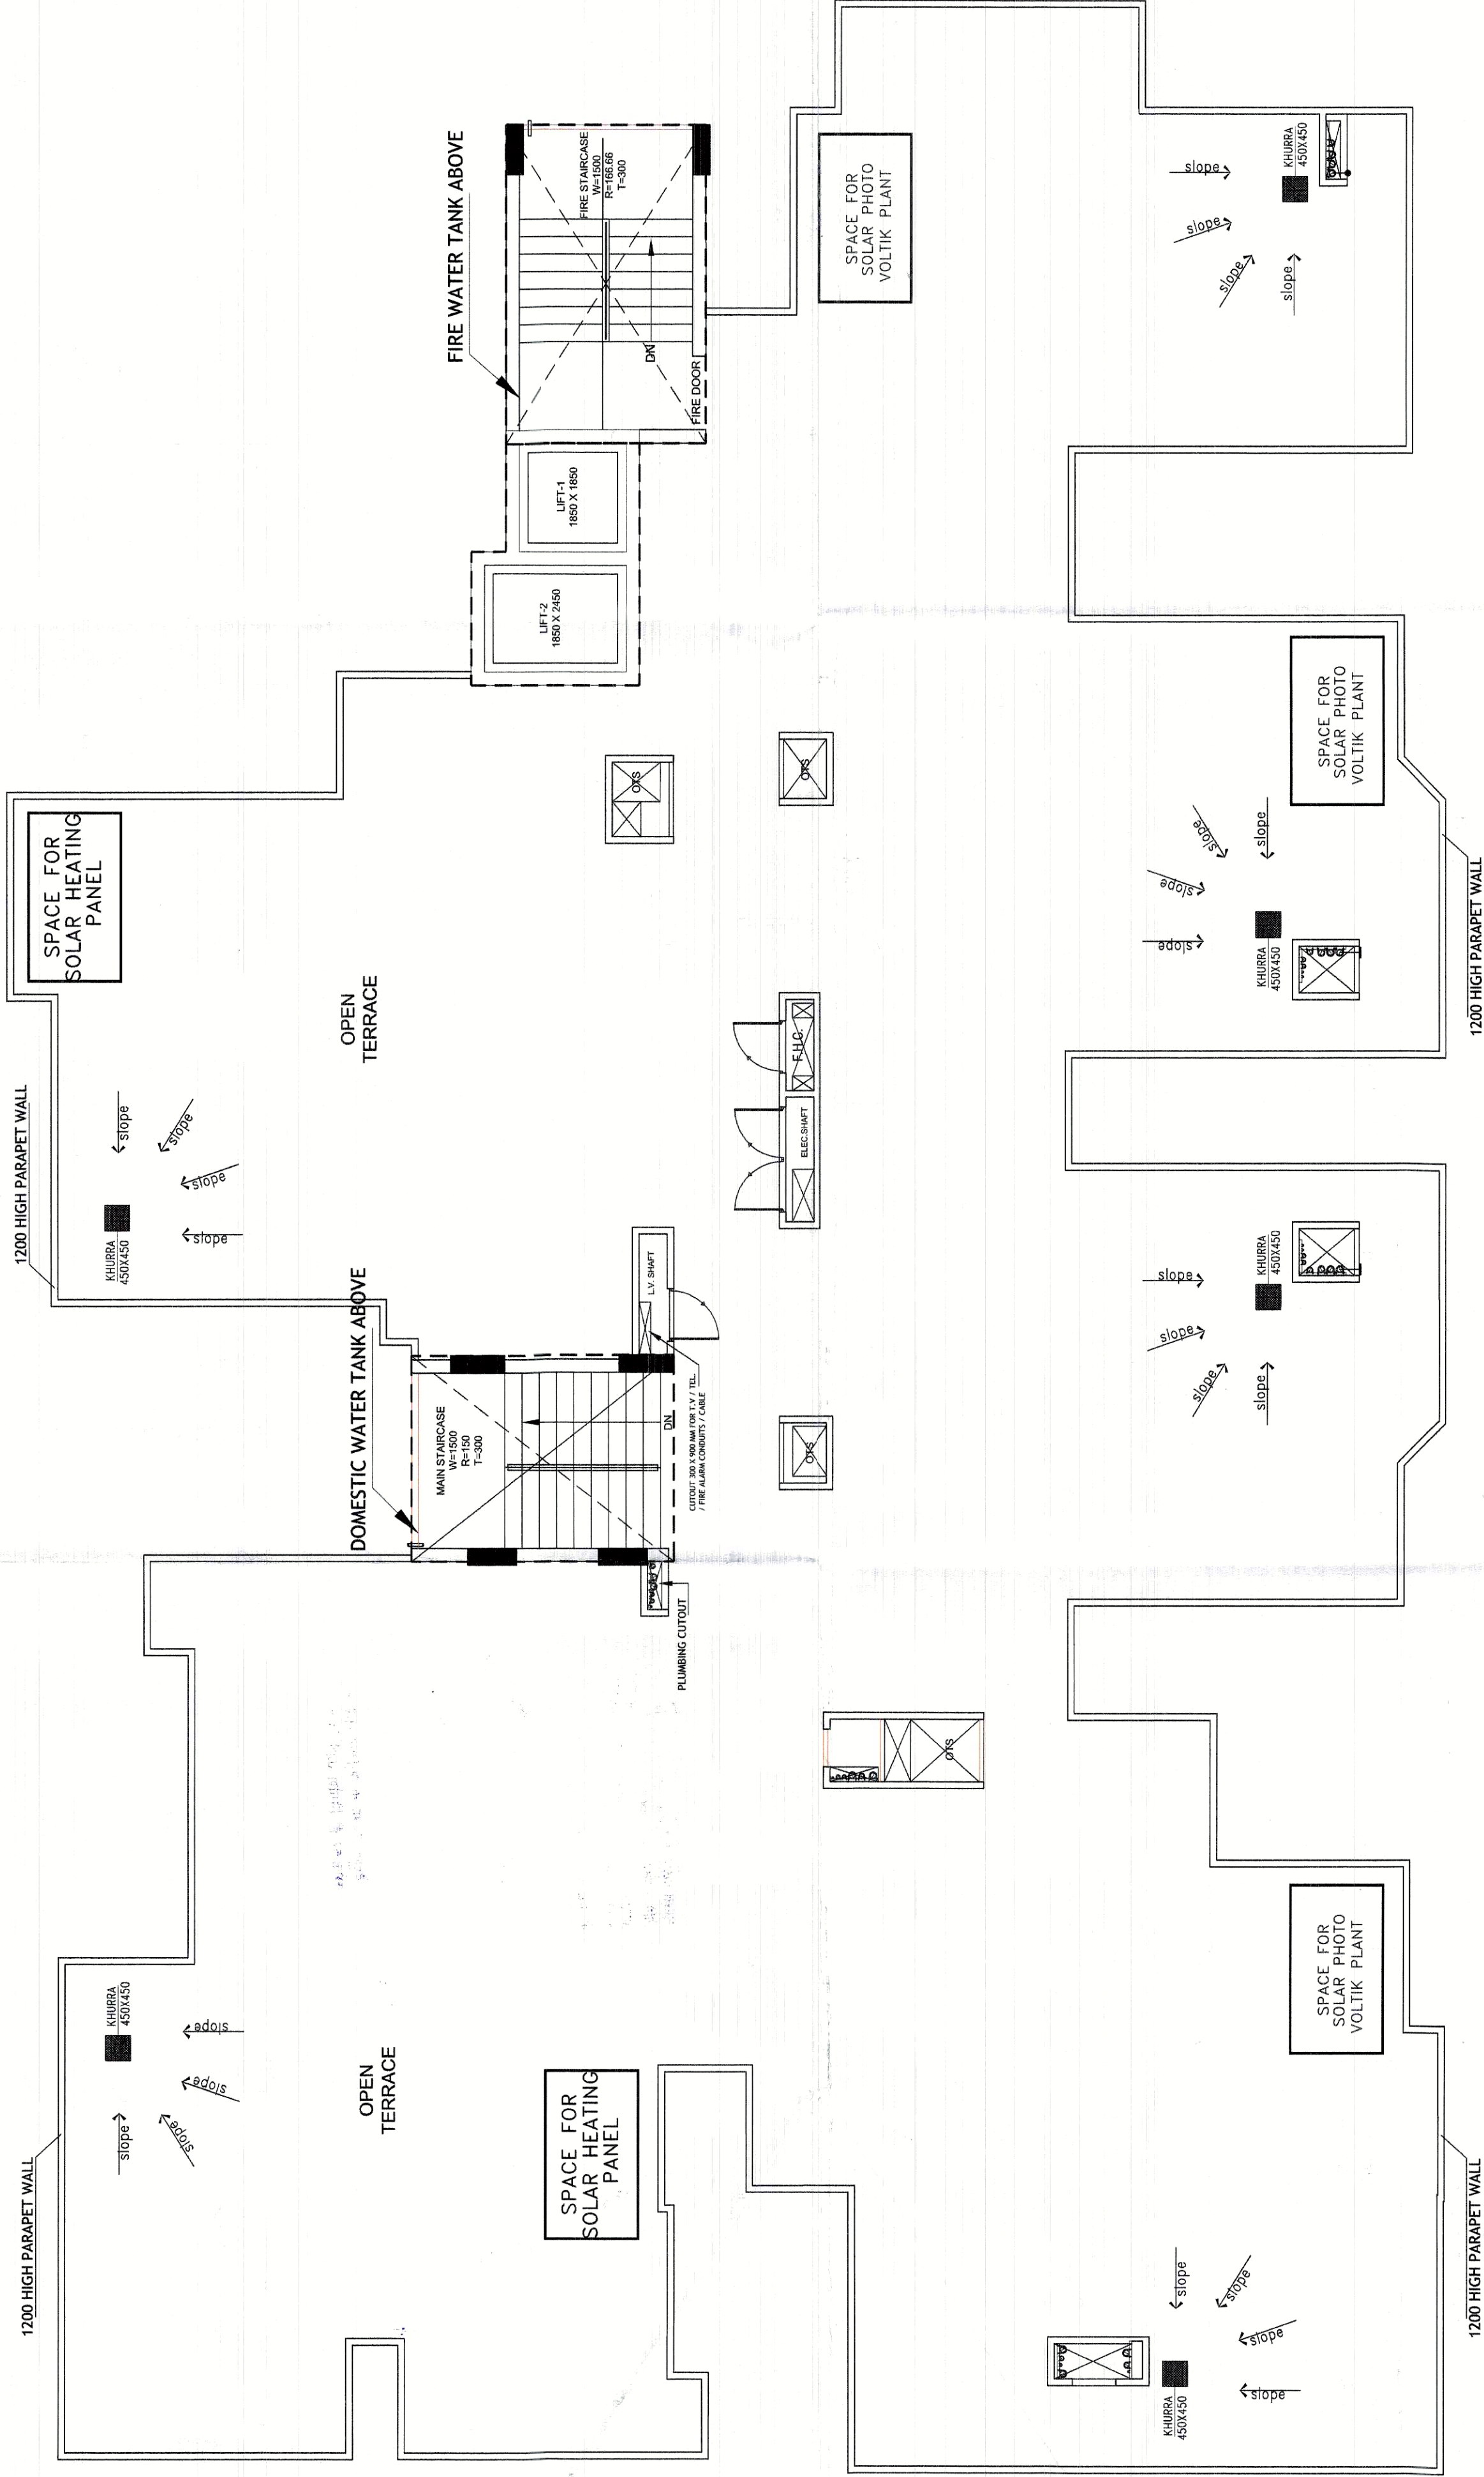


14th to 19th FLOOR PLANS (PROPOSED)

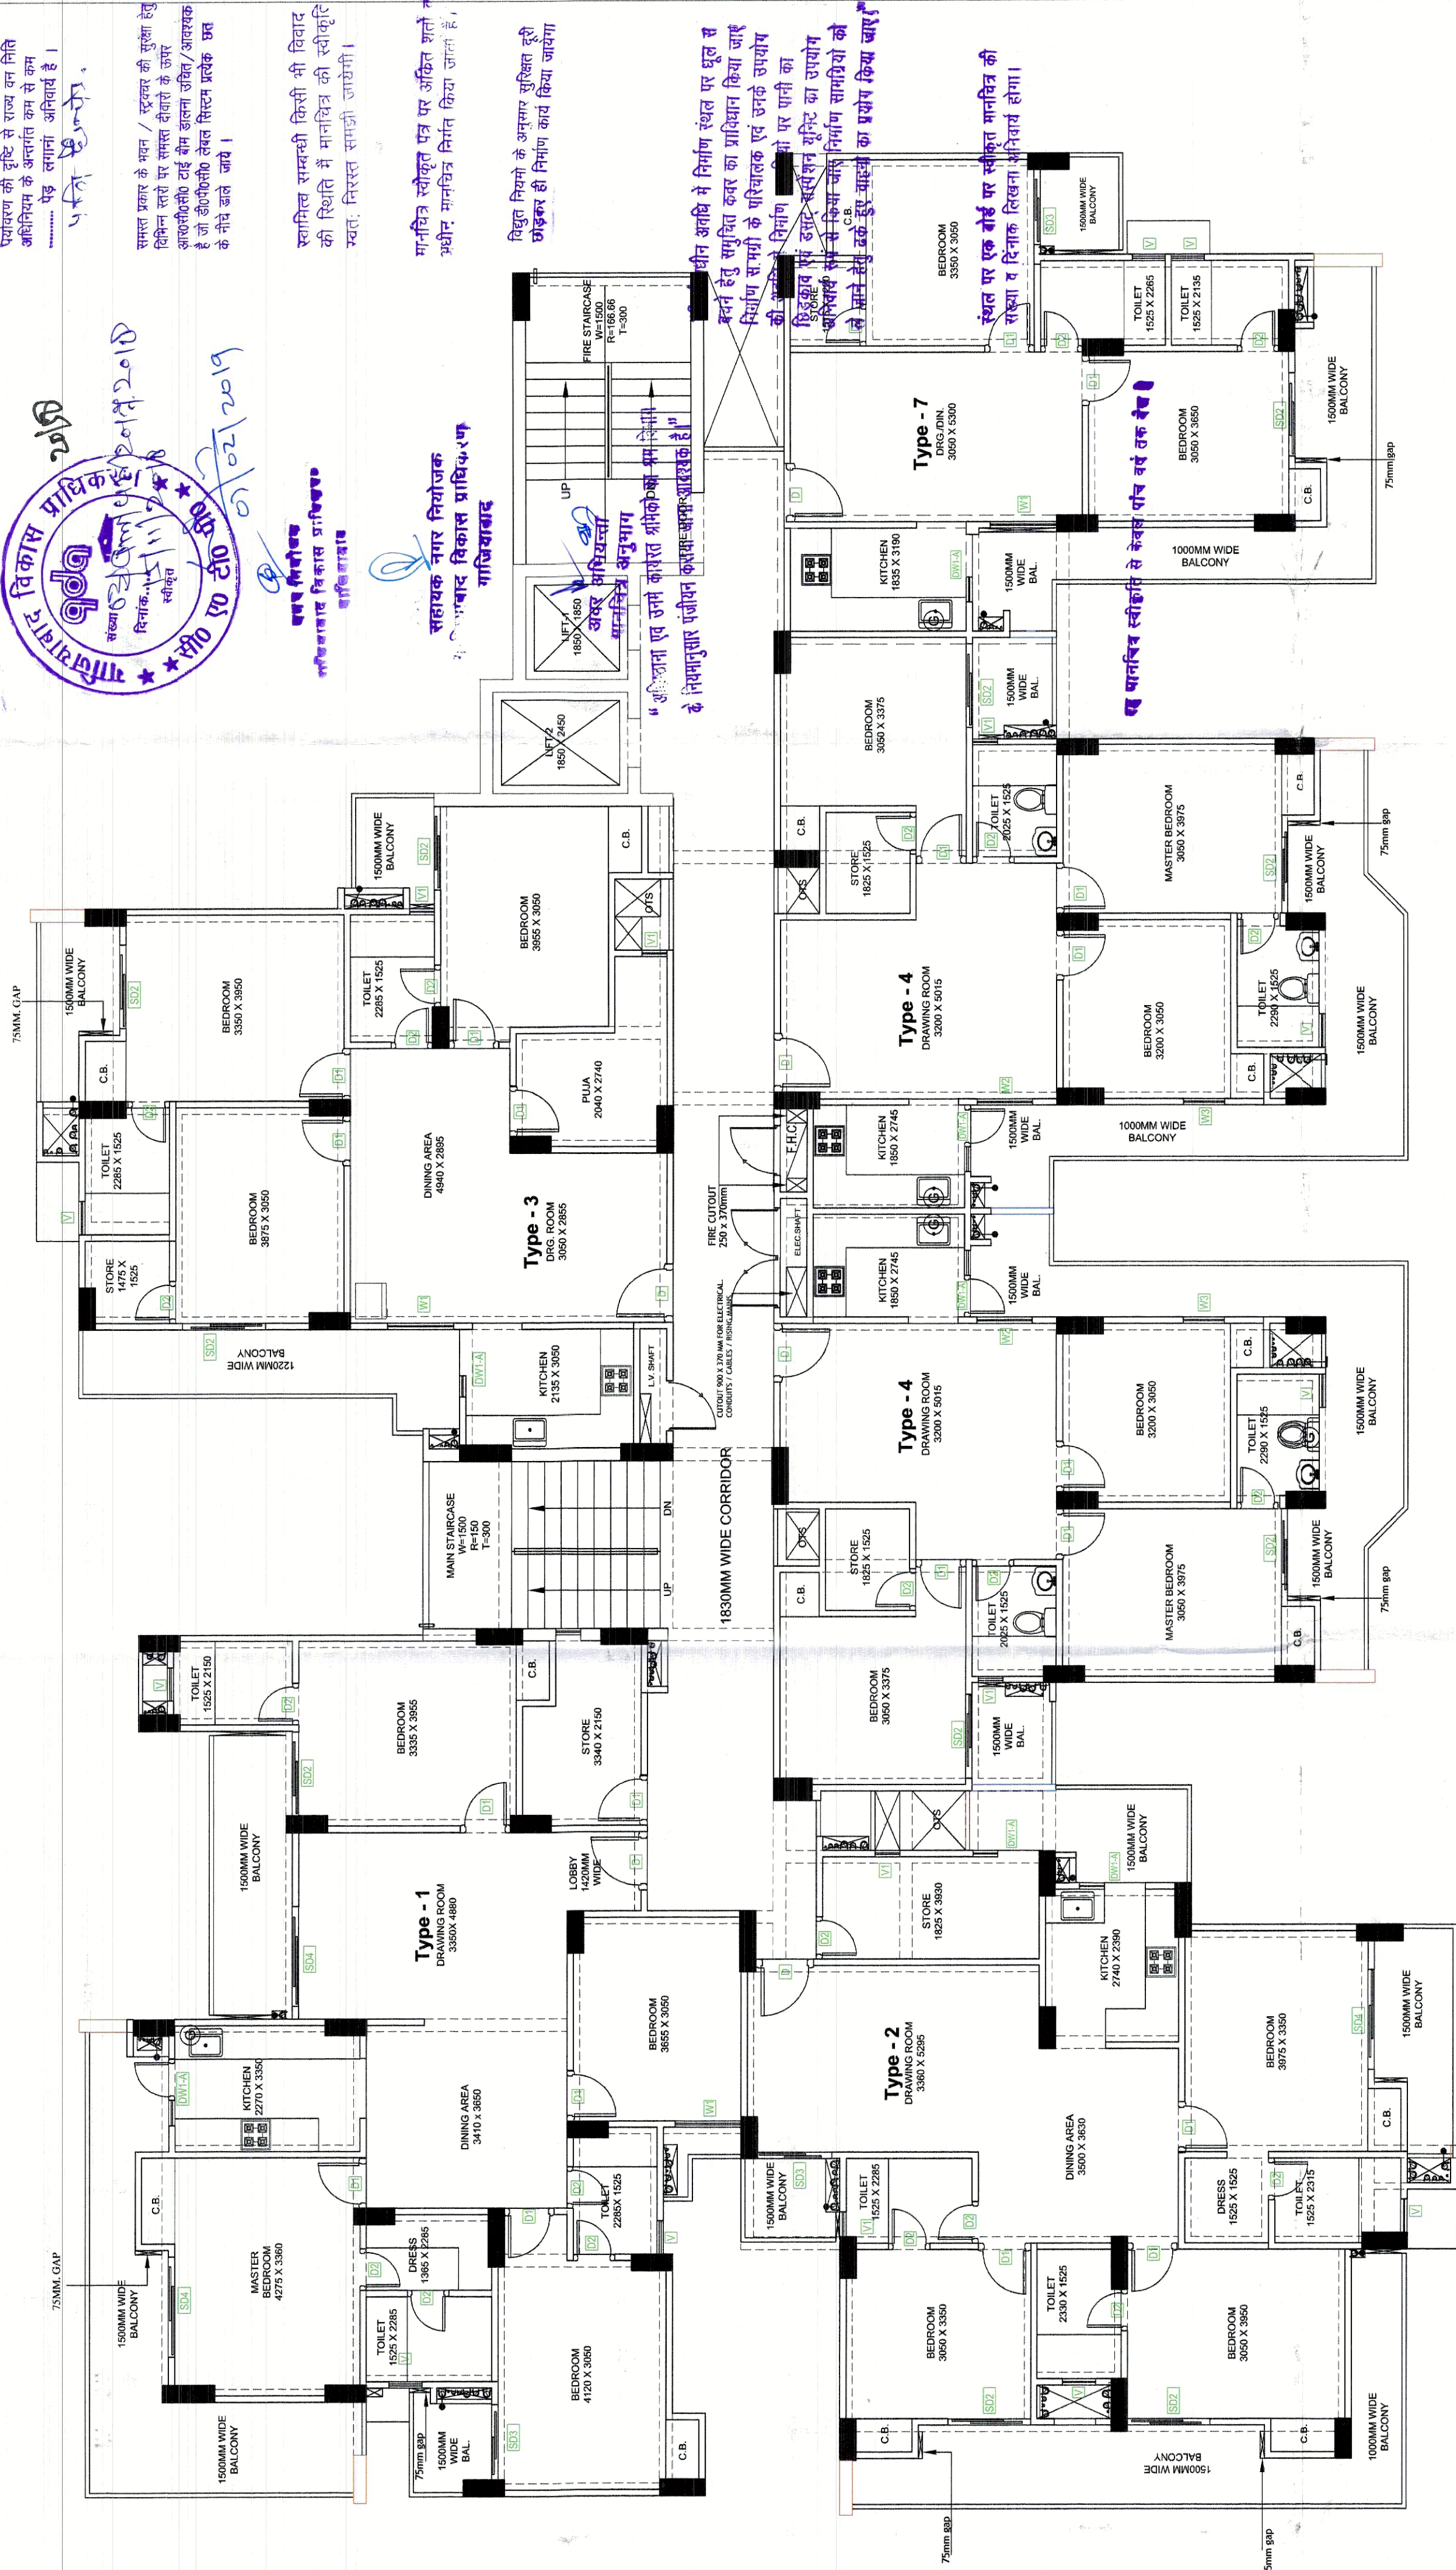

TERRACE FLOOR PLAN

PROJECT: REV. SUBMISSION DRAWING FOR PROPOSED GROUP HOUSING (WINDSOR PARADISE - II) AT KH. NO. -1005 to 1008 AT VILLAGE NOORNAGAR GHAZIABAD (U.P.)	M/s. HIGH END INFRA TECH (P.) LTD. DIRECTOR - Mr. P.C. GUPTA					Design Studio	ANNU AGARWAL ARCHITECTS OFFICE- 244 KUSHAMBI, GHAZIABAD (U.P.) PH-0120-654382 , 4168716; TEL-FAX- 2713582 e-mail : annu.agarwal@gmail.com		SCALE N.T.S.	DEALT BY	DATE	DRG. No.	SD-38
							DESIGN BY	CHECKED BY	OWNERS SIGN	ARCHITECT'S SIGN			