


SCALE N.T.S.	DEALT BY	DATE
DESIGN BY	CHECKED BY	DRG. No. SD-07A



**14th TO 19th & 21st TO 23rd FLOOR PLANS
(PROPOSED)**

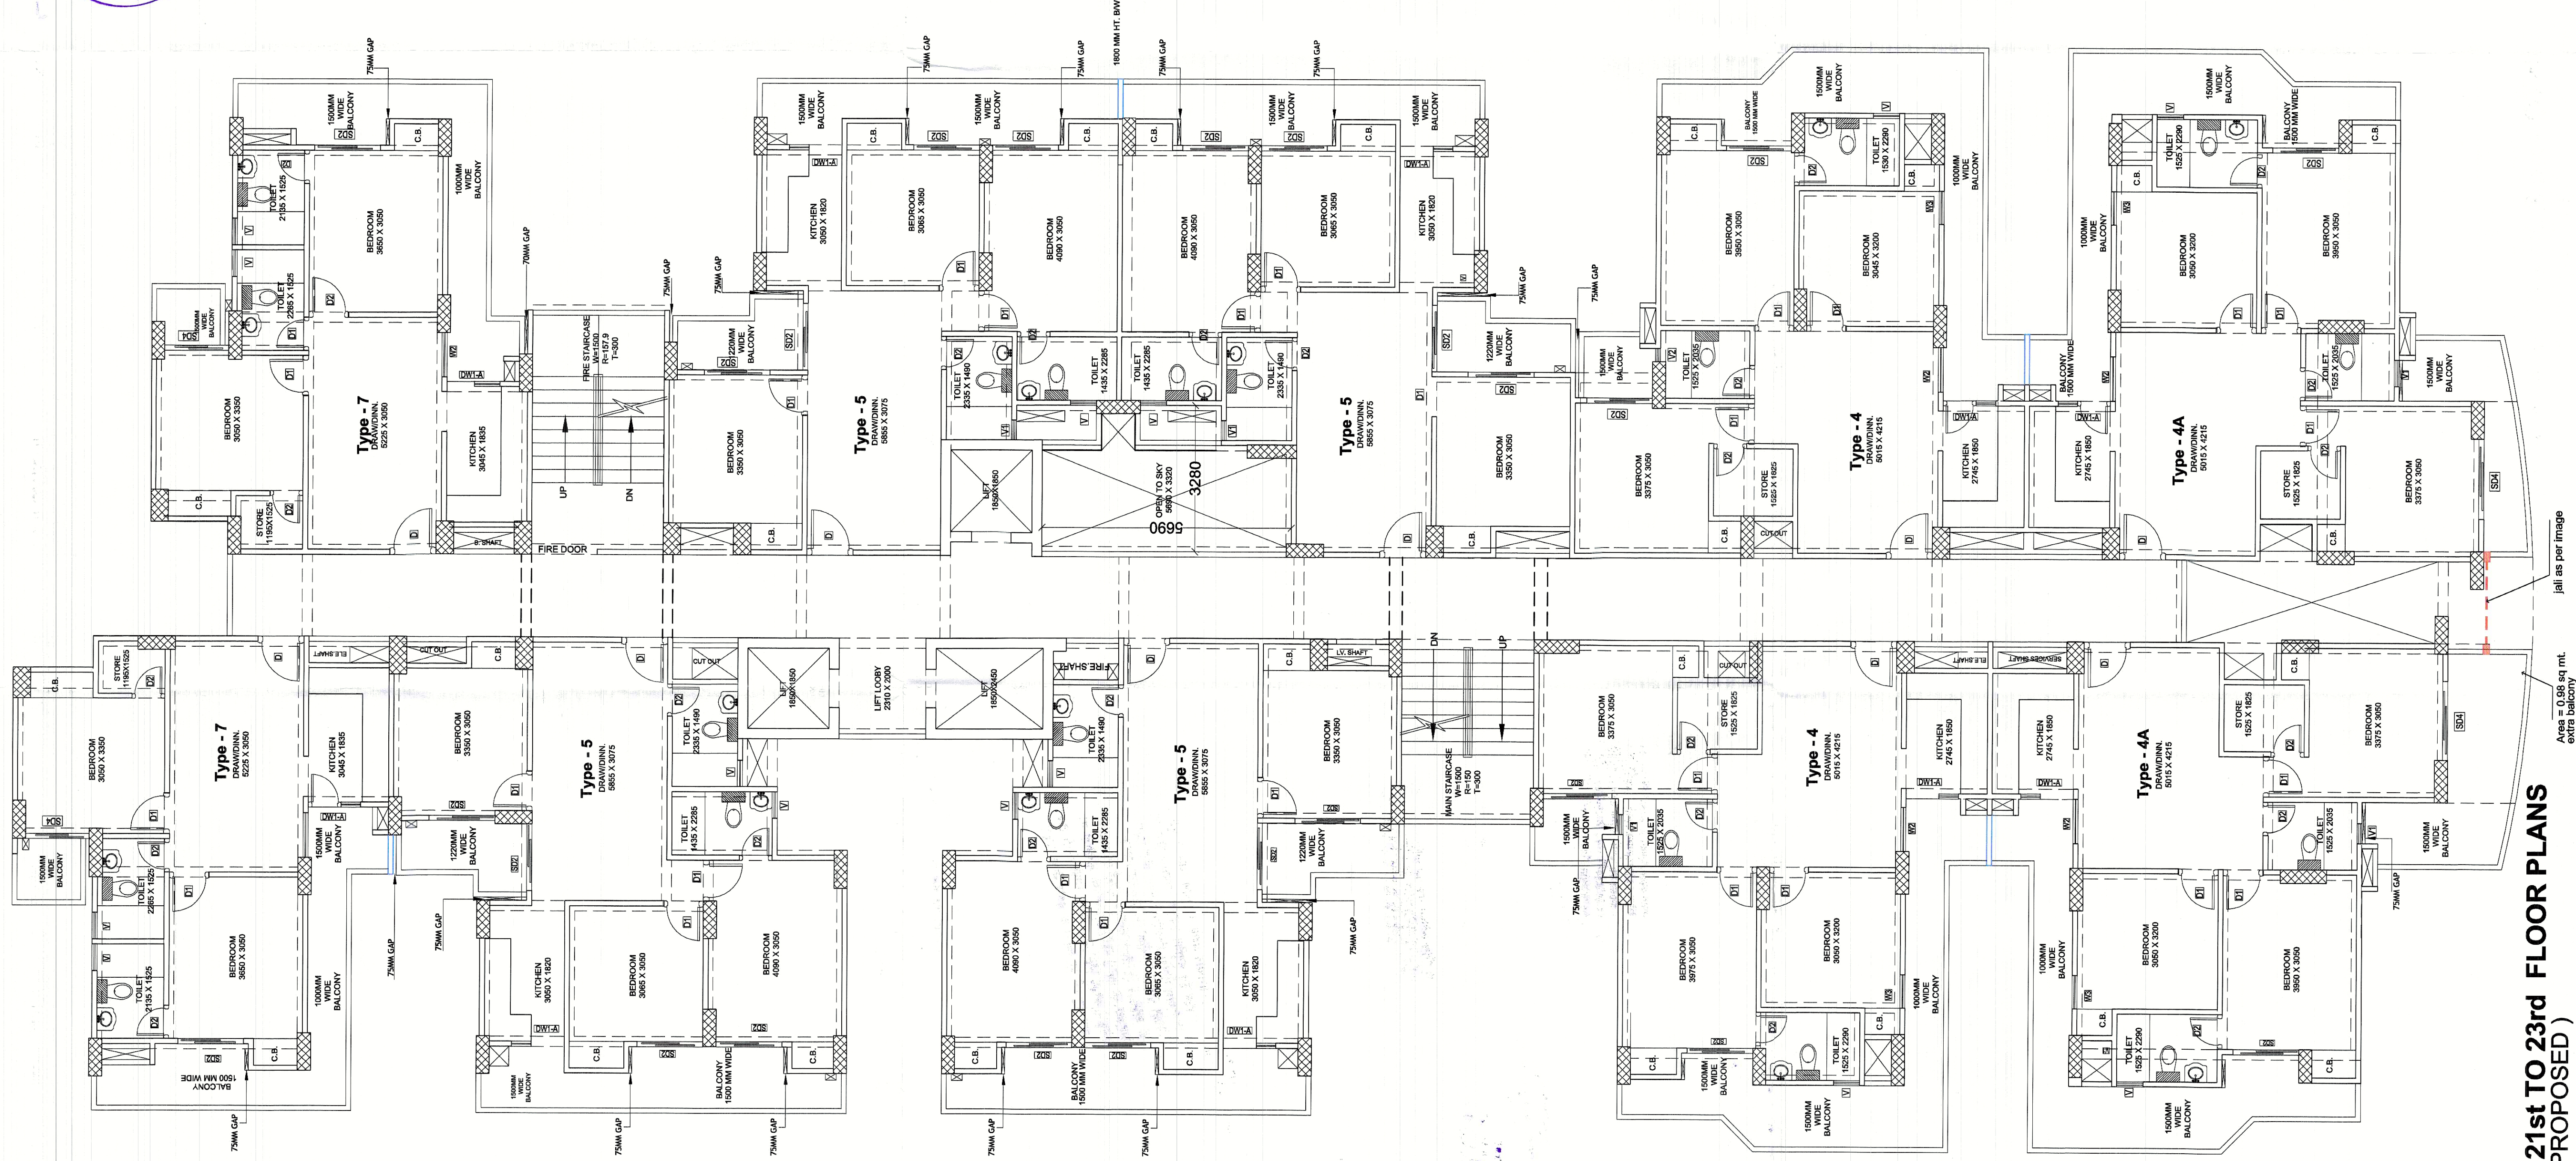