



← This block-5 is to be constructed with 19th floor. Approval for balance 17th floor is under progress with GDA & expected shortly.

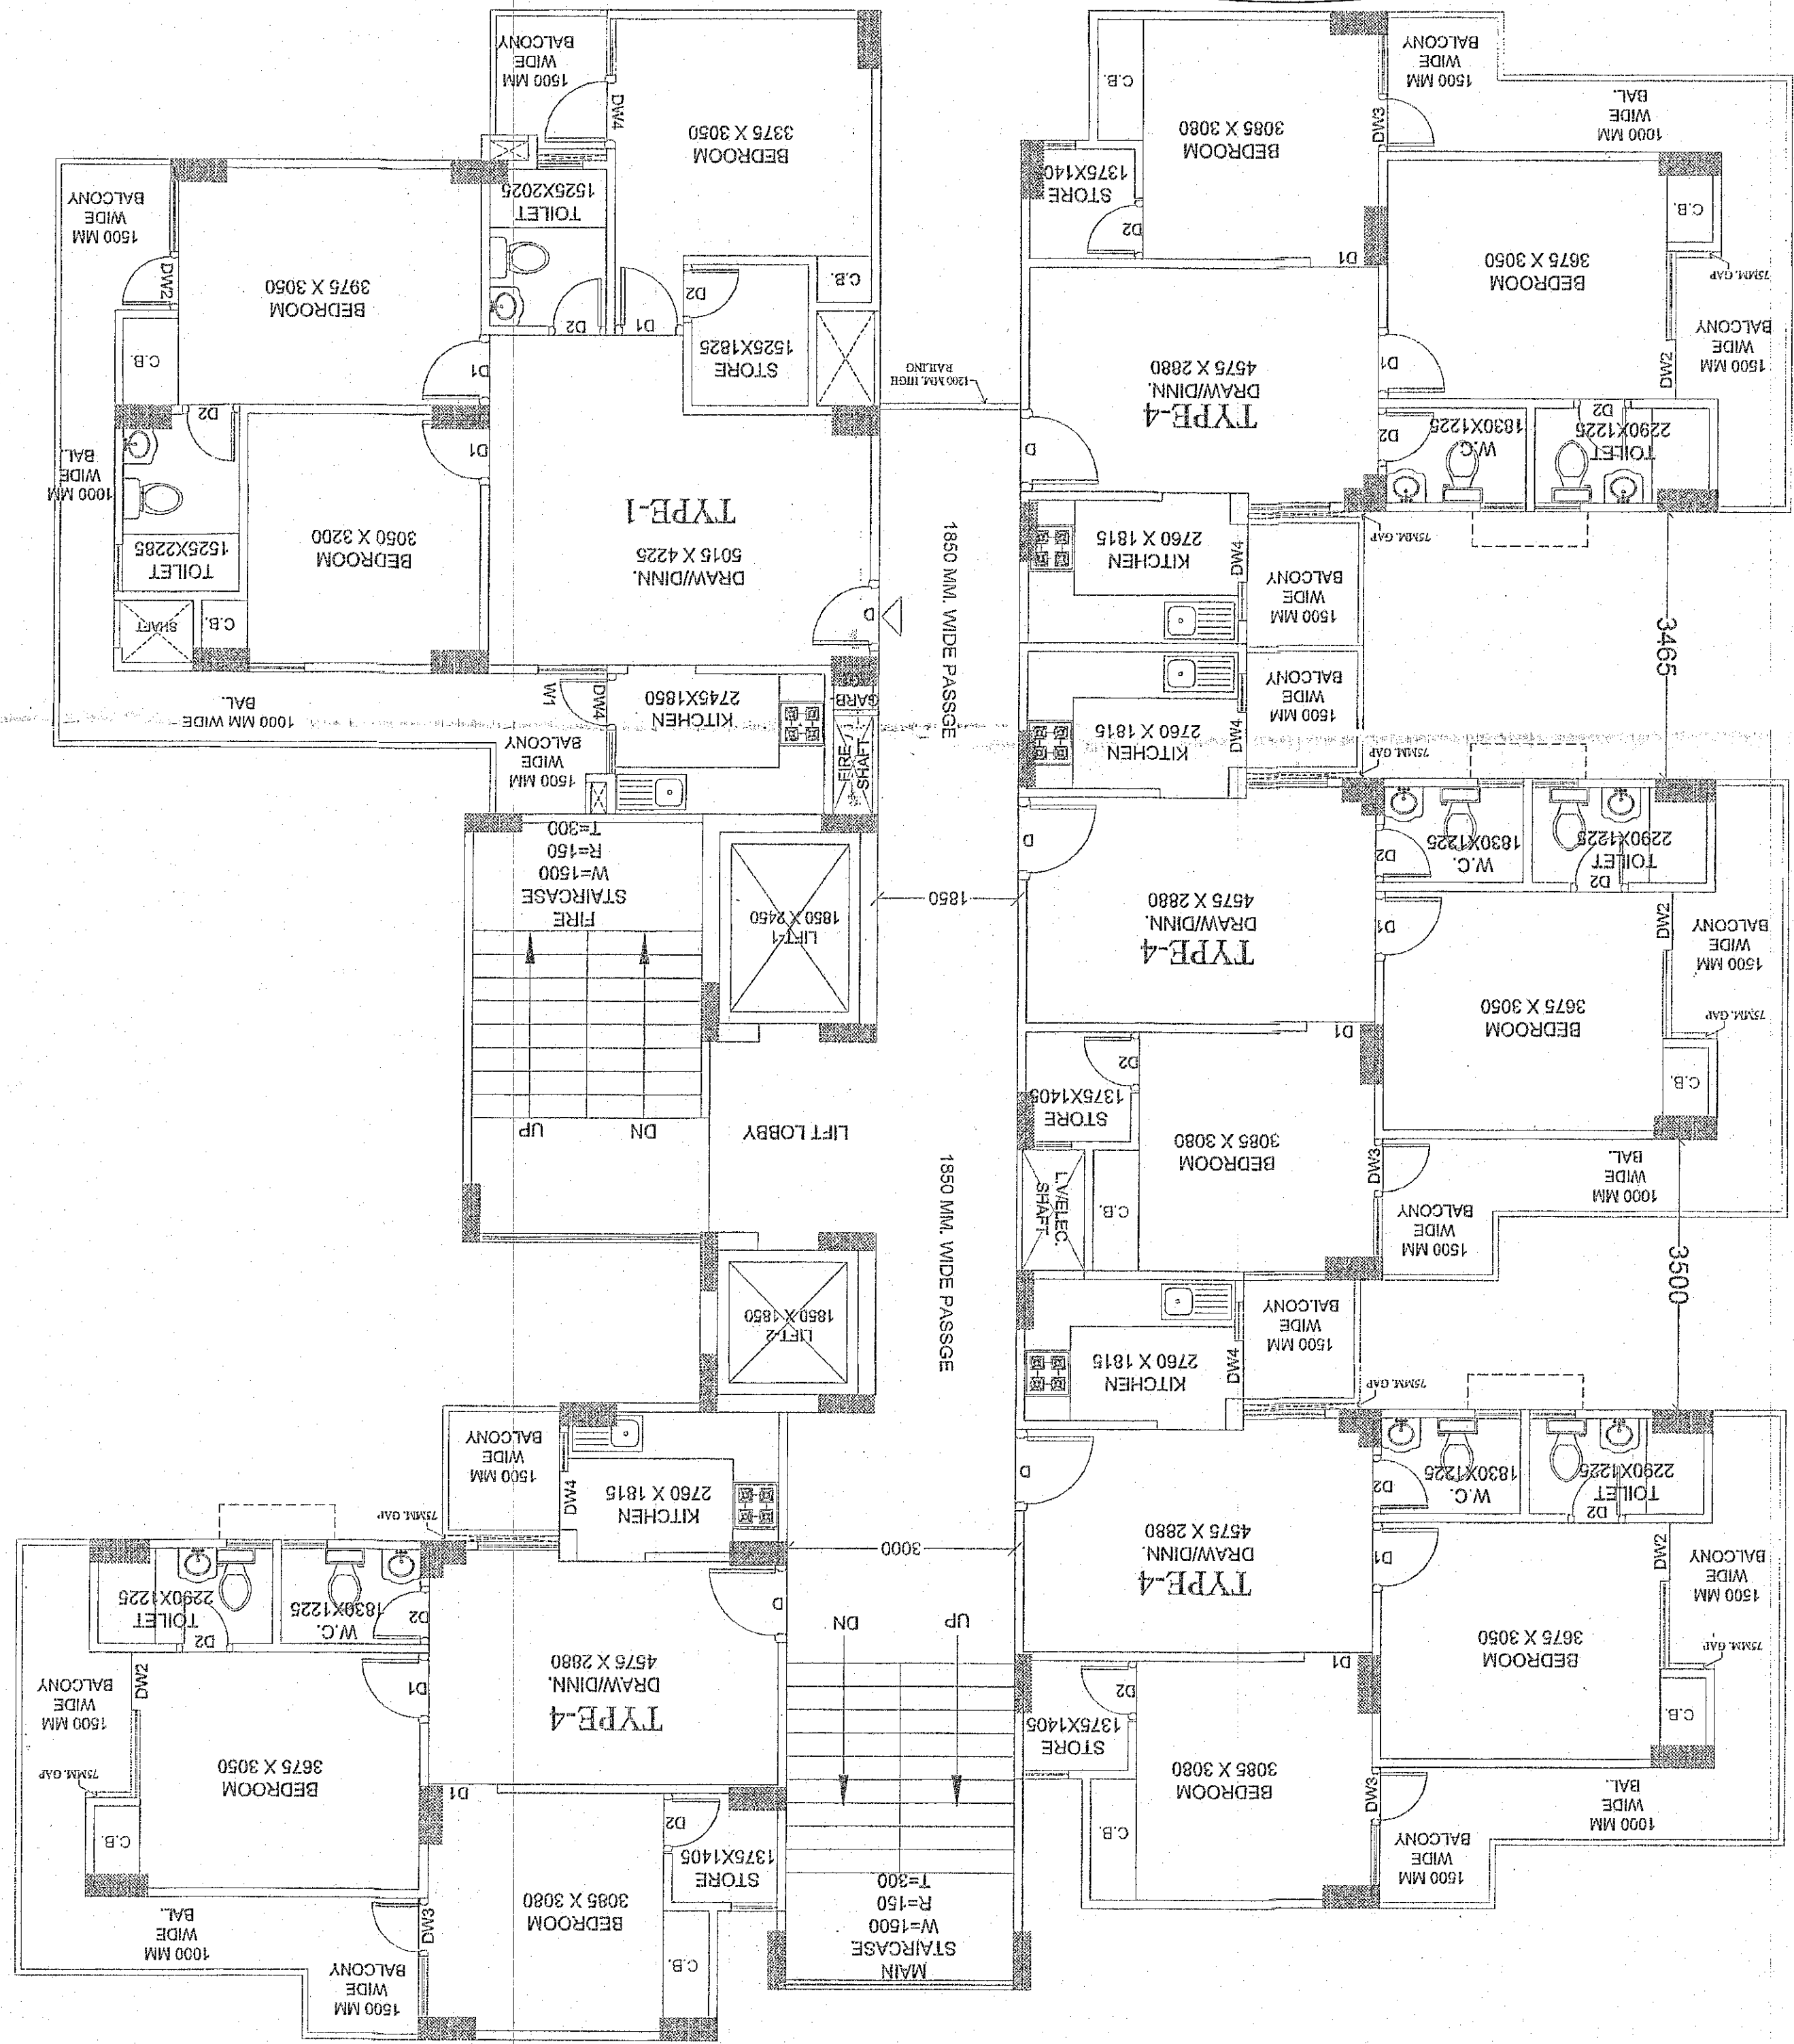

1st & 2nd FLOOR PLAN



TERRACE FLOOR PLAN

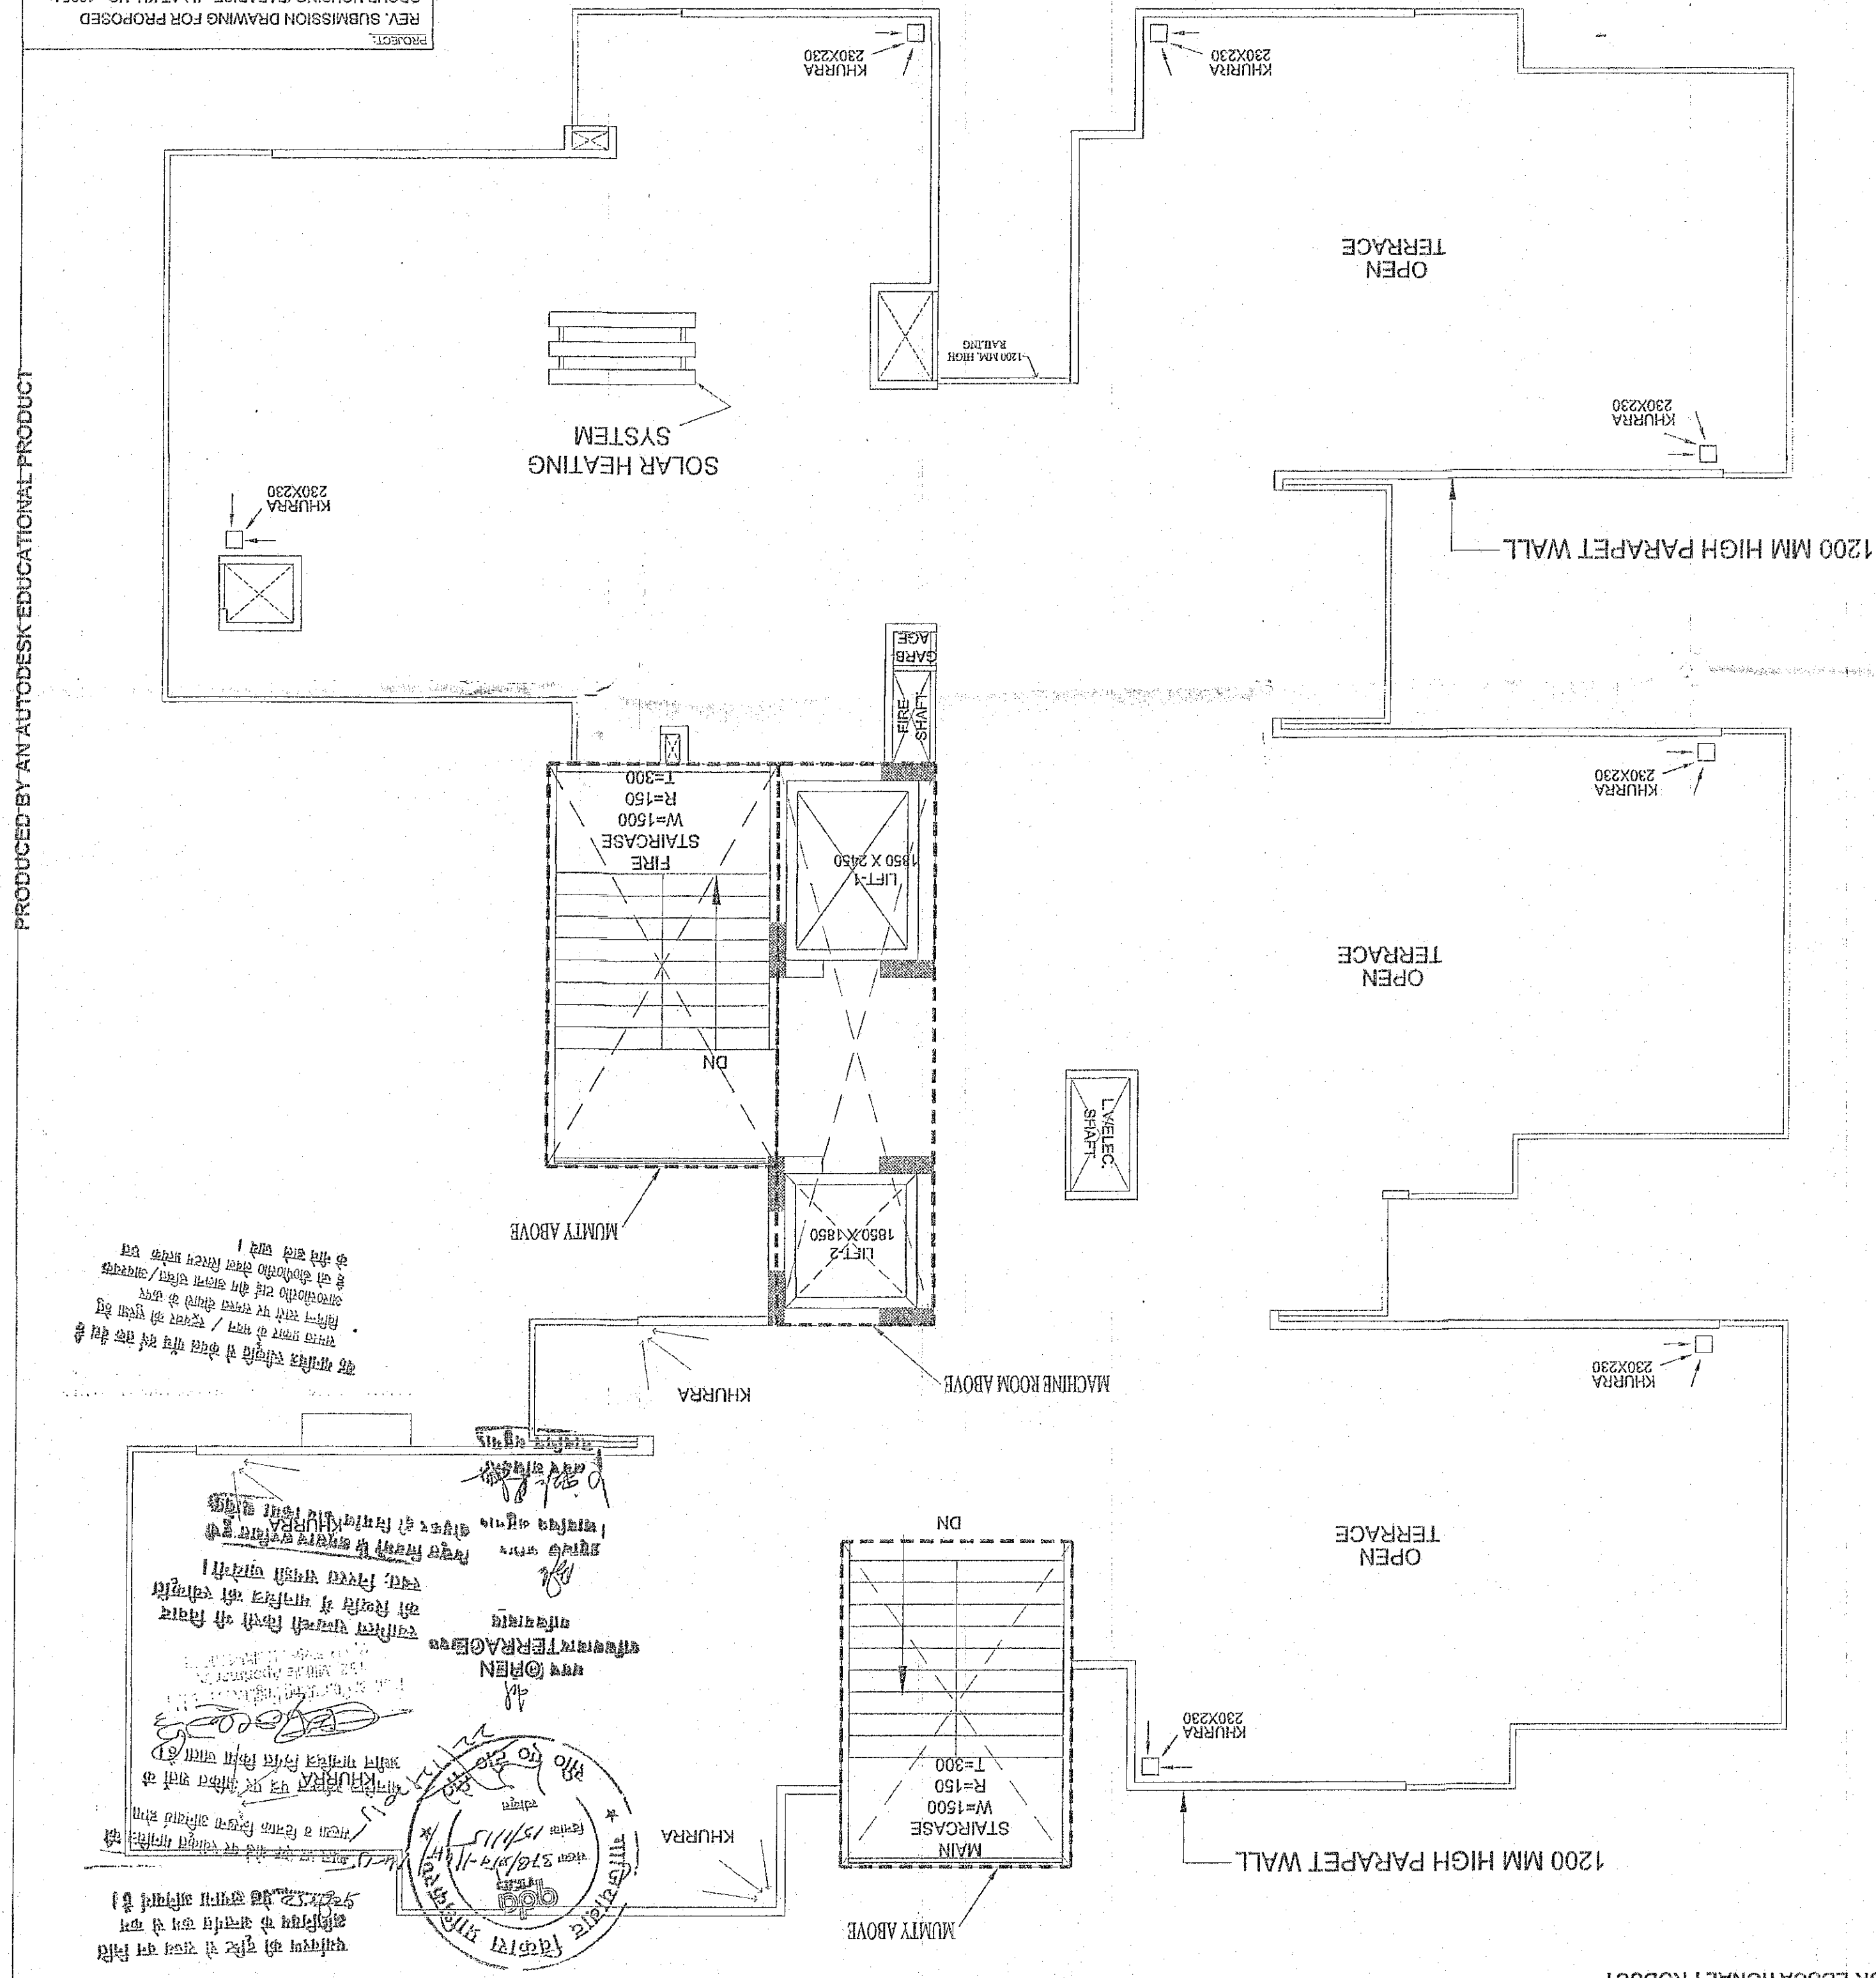

DATE	CHECKED BY	SCALE	DESIGNED BY
SD-21			
OWNER: M/S. HIGH END INFOTECH (P.) LTD. DIRECTOR: M. P. C. GUPTA BLOCK - G 1st & 2nd FLOOR PLAN			
DRAWING TITLE: BLOCK - G 1st & 2nd FLOOR PLAN			
OWNER: M/S. HIGH END INFOTECH (P.) LTD. DIRECTOR: M. P. C. GUPTA BLOCK - G 1st & 2nd FLOOR PLAN			
DRAWING TITLE: BLOCK - G 1st & 2nd FLOOR PLAN			
OWNER: M/S. HIGH END INFOTECH (P.) LTD. DIRECTOR: M. P. C. GUPTA BLOCK - G 1st & 2nd FLOOR PLAN			