



ELEVATION -T8

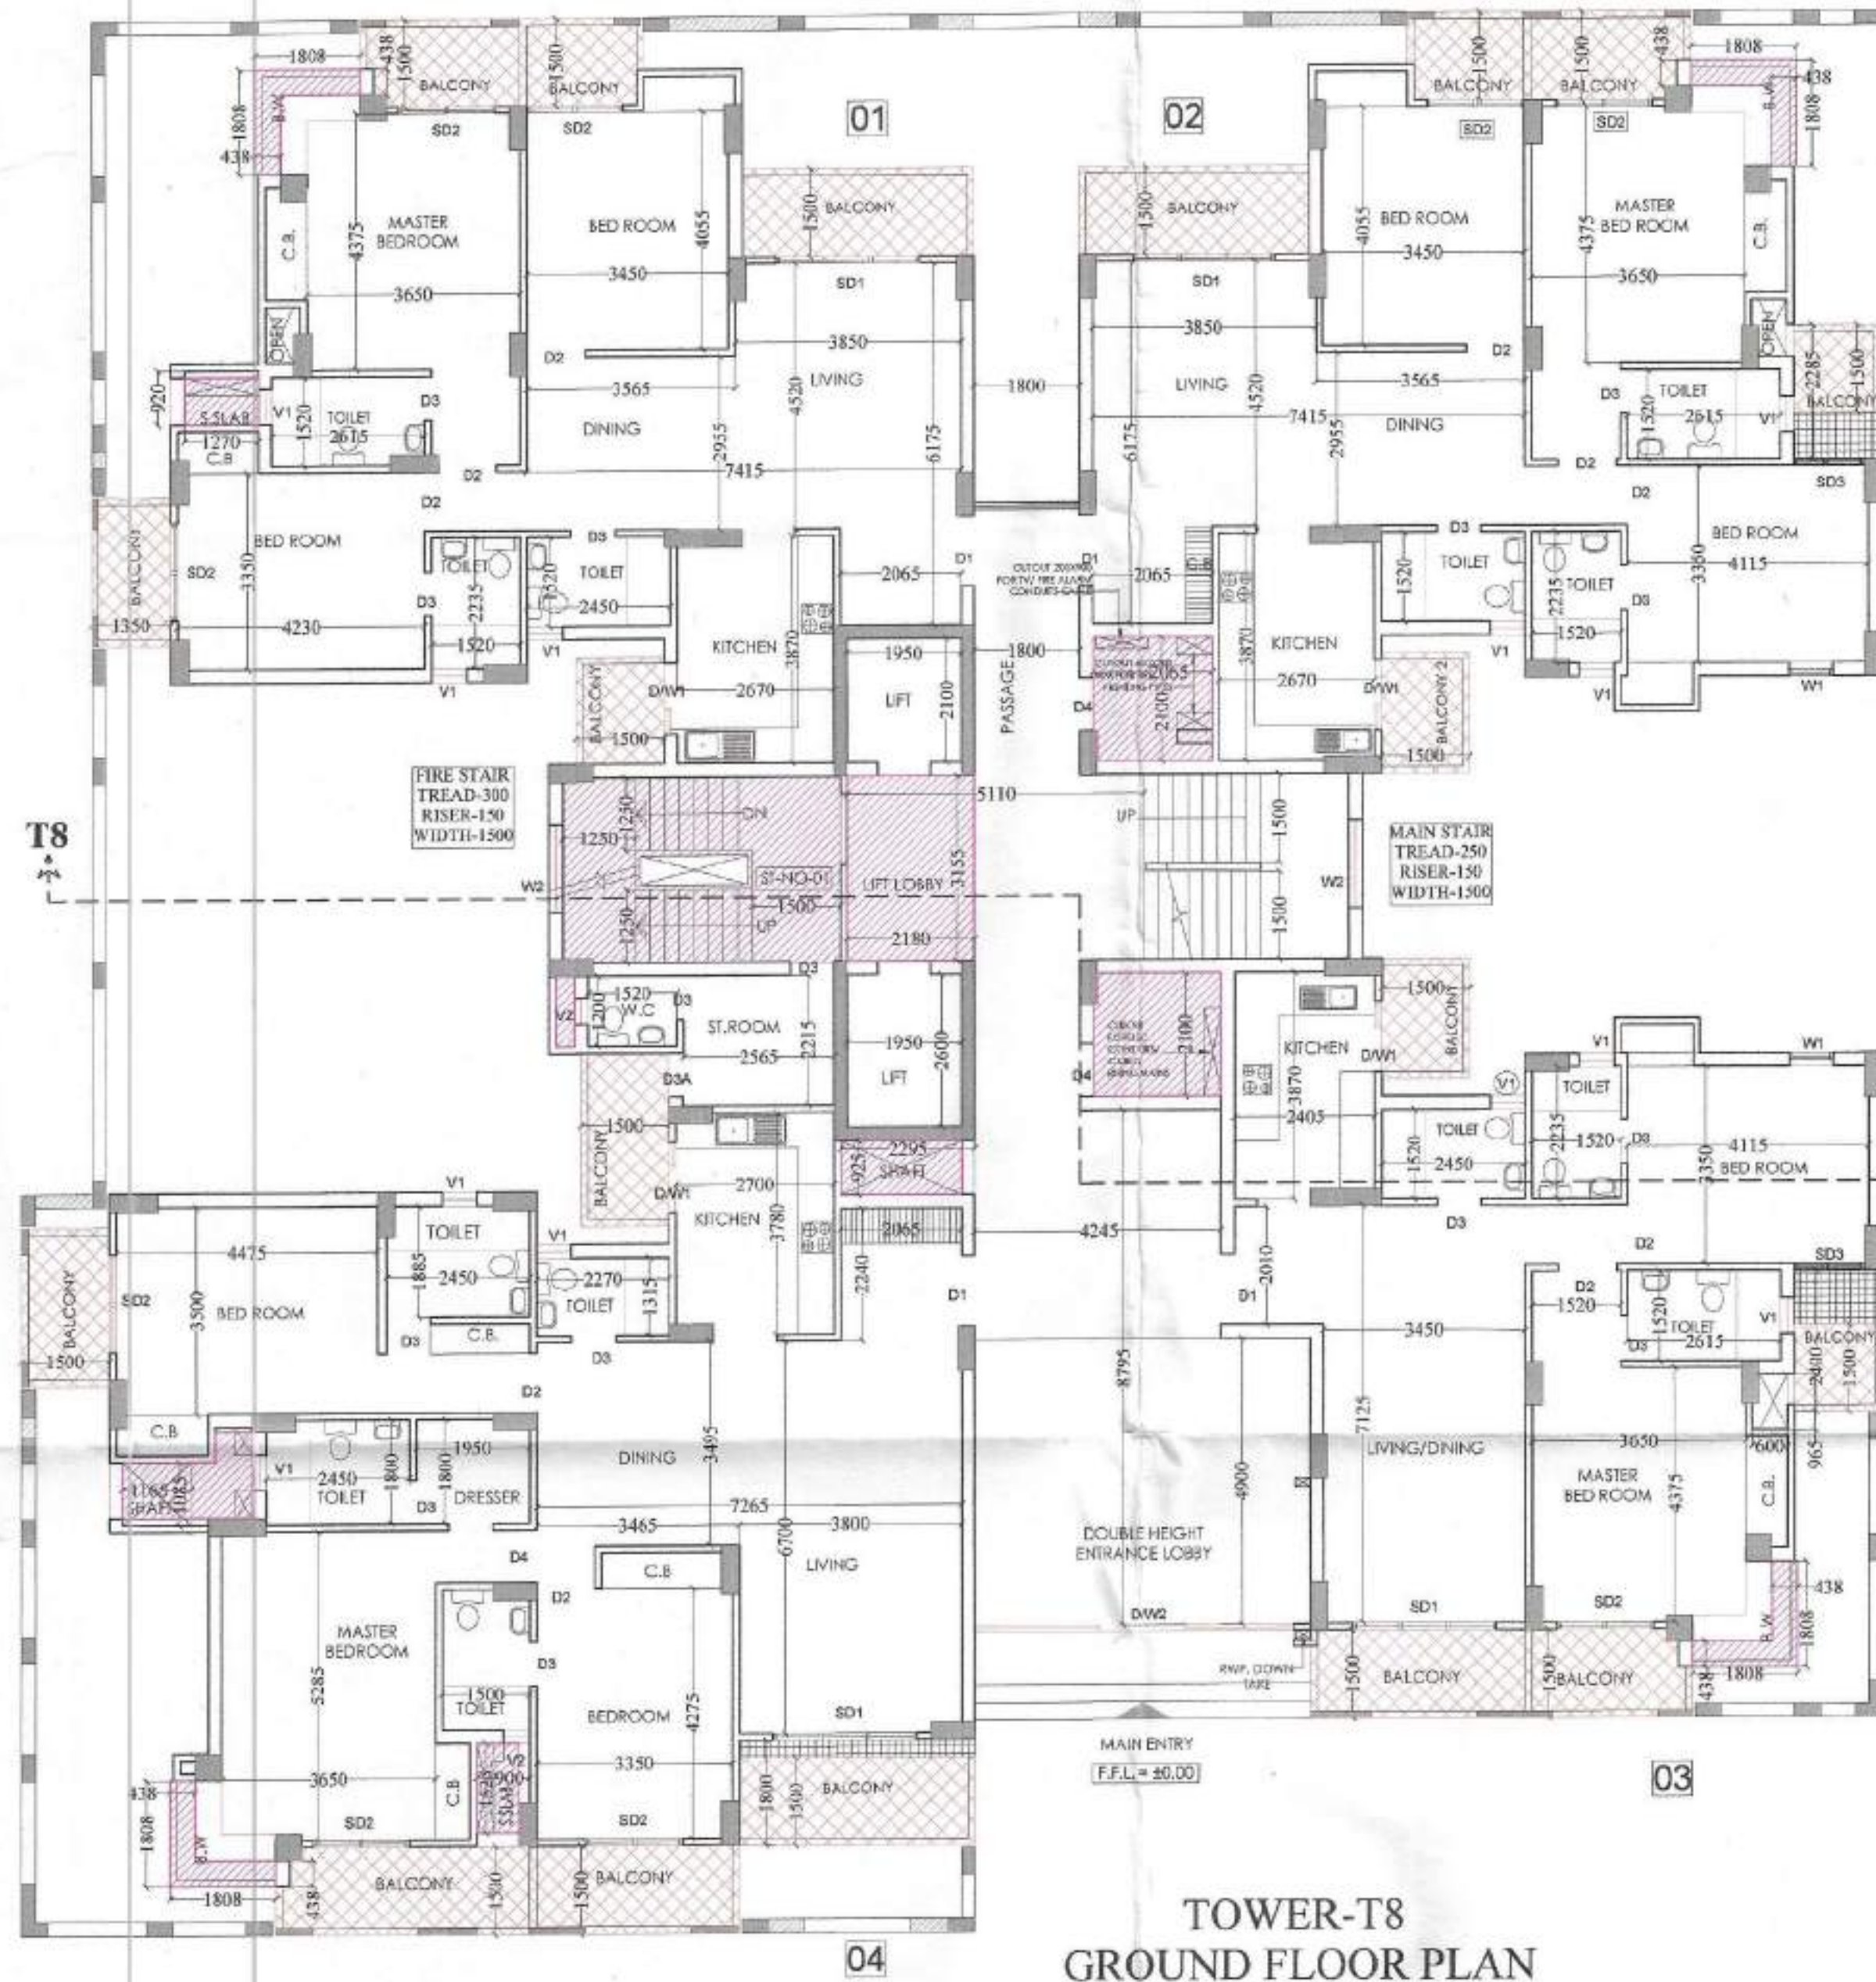

DOOR WINDOW SCHEDULE

TYPE	SIZE	CILL	LINTEL
D1	1200 x 2100	----	2500
D2	1000 x 2100	----	2100
D3A	750 x 2100	----	2100
D3	750 x 2100	----	2100
D4	900 x 2100	----	2100
SD1	2450 x 2500	----	2500
SD2	1650 x 2500	----	2500
SD3	1200 x 2500	----	2500
DW1	1200 x 2050	1150	2500
DW2	5475 X 2050	450	2500
W1	750 X 2050	450	2500
W2	1500 X 2050	450	2500
V1	600 x 1000	1500	2500
V2	450 x 1000	1500	2500

ELEVATION -T8

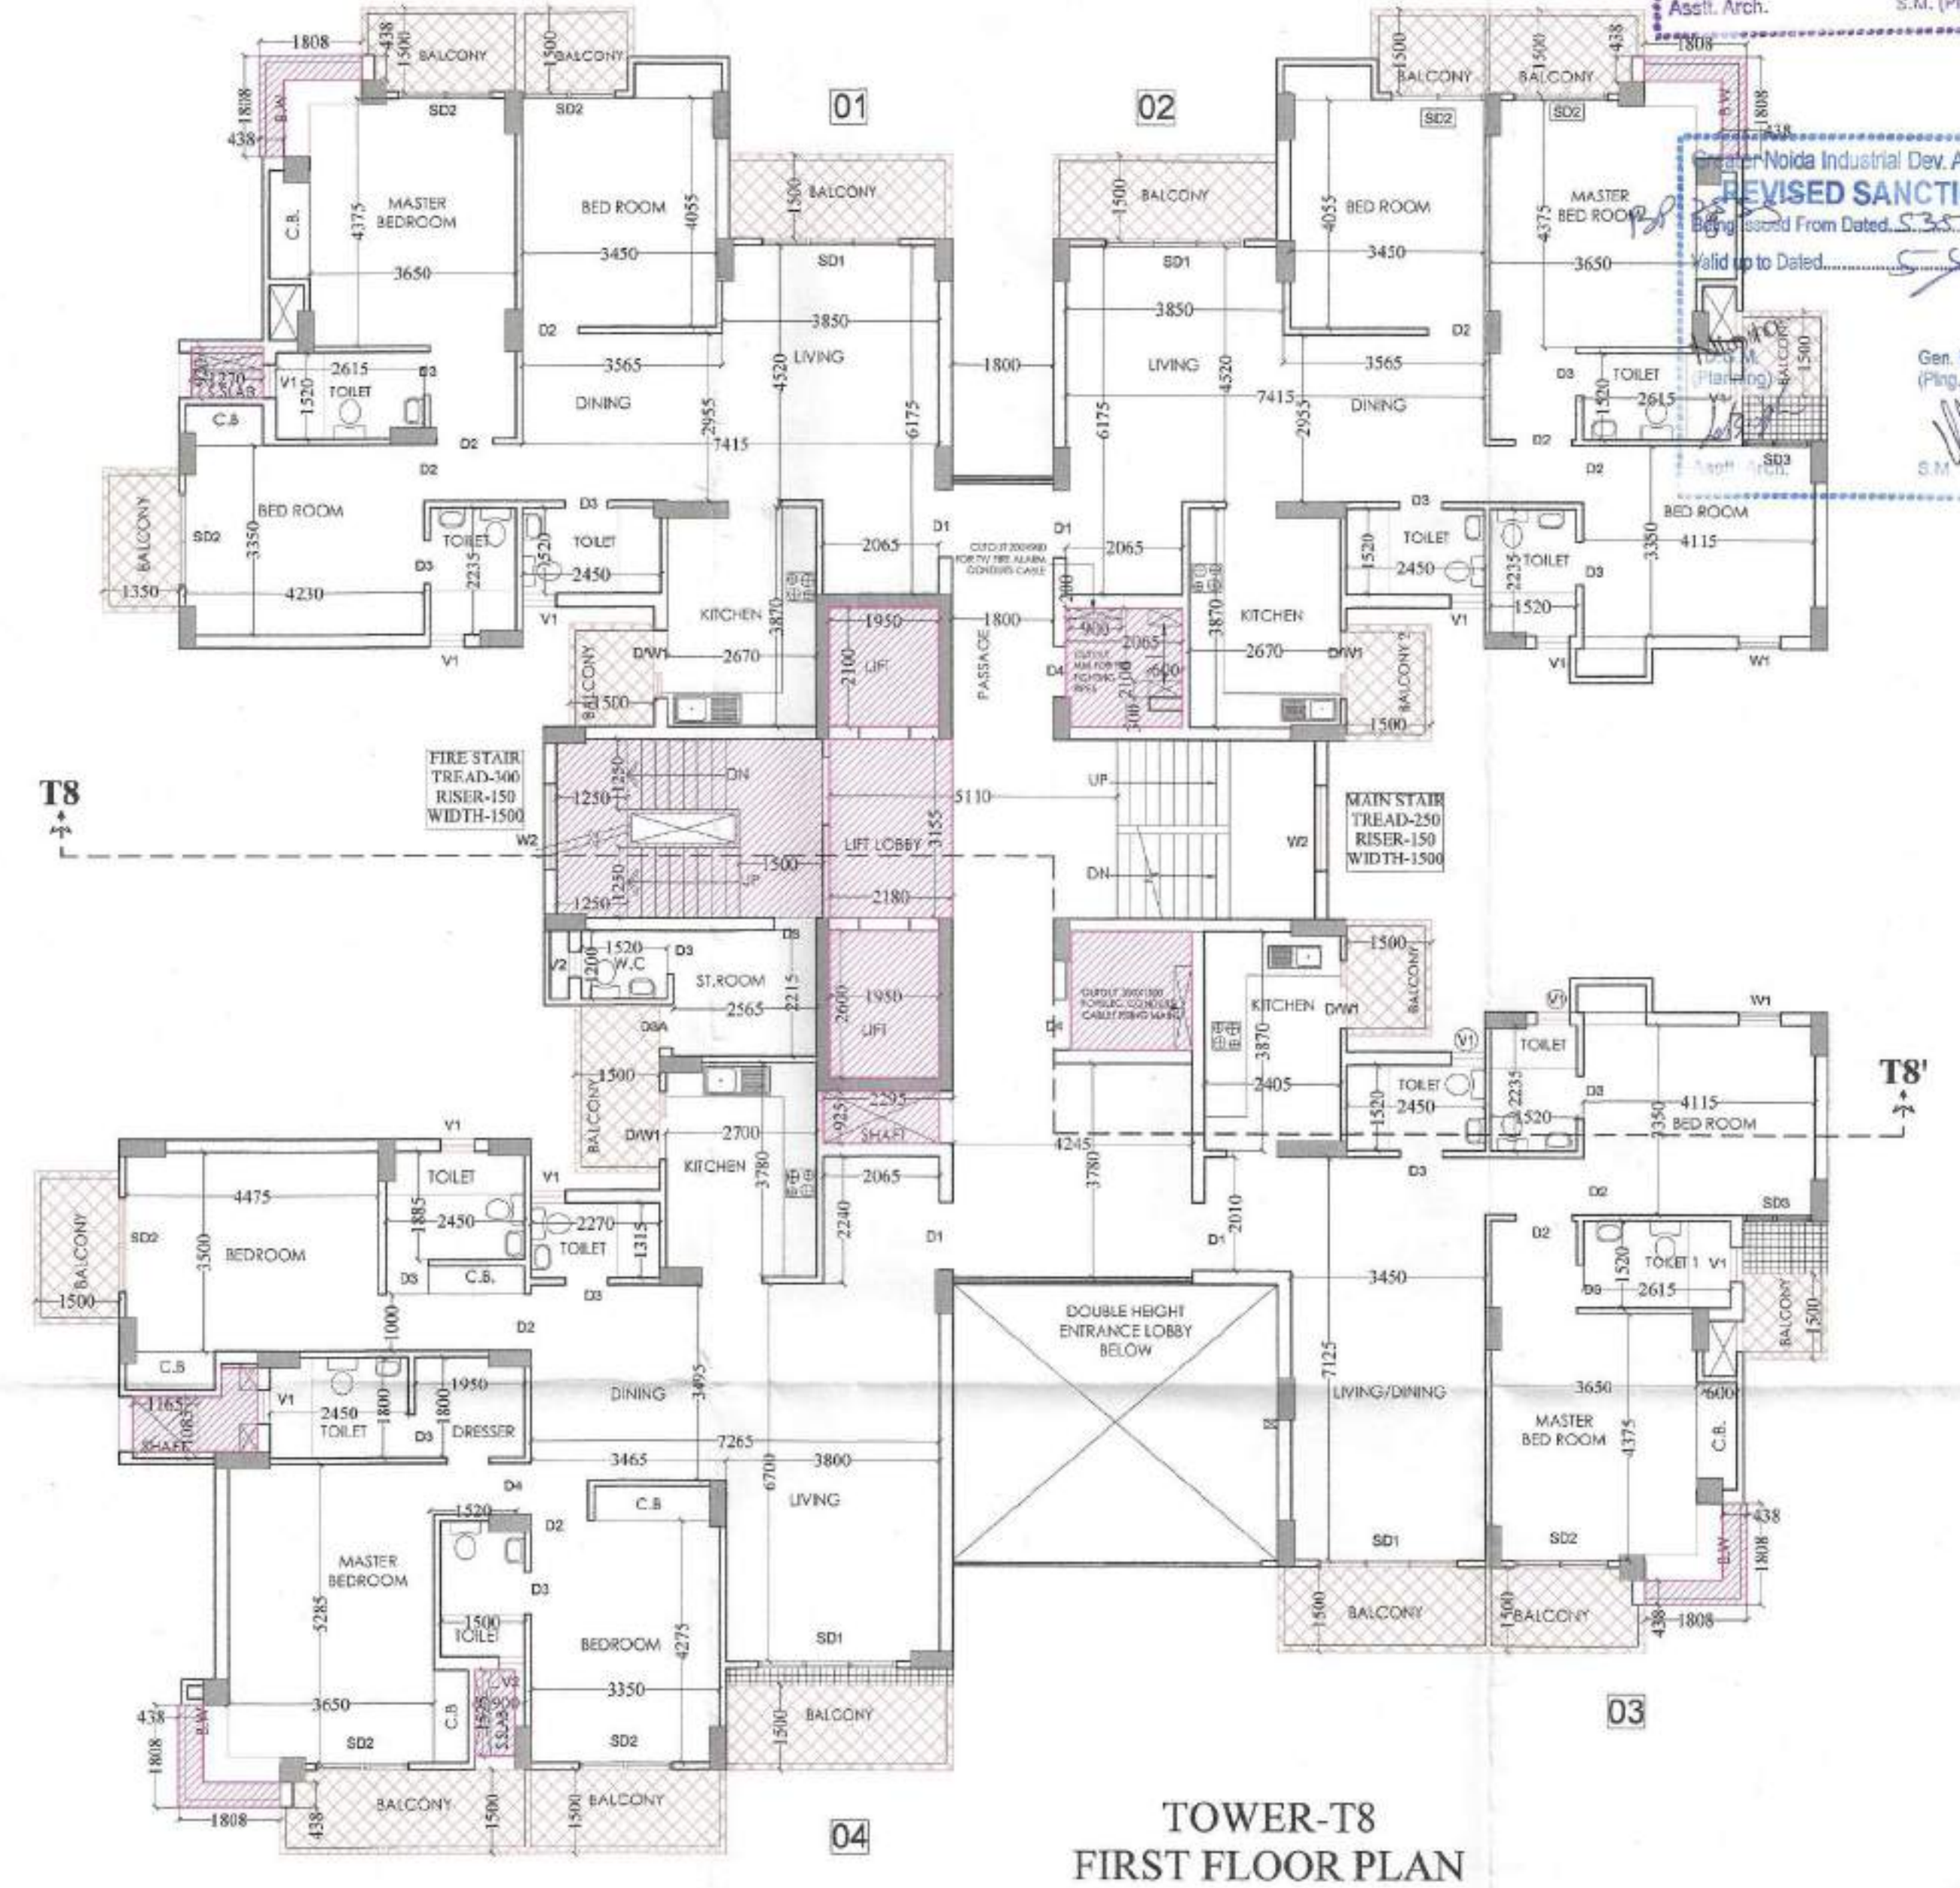

Greater Noida Industrial Dev. Authority
APPROVED
 Valid up to Dated: 18/02/2017
 Gen. Manager (Png. & Arch.)
 Asst. Arch. S.M. (Png.)

Greater Noida Industrial Dev. Authority
REVISED SANCTION
 Valid up to Dated: 18/02/2017
 Gen. Manager (Png. & Arch.)
 Asst. Arch. S.M. (Png.)

PROJECT :-
 RESIDENTIAL COMPLEX
 AT GREATER NOIDA
 PLOT NO. GH-05 SECTOR - 16B

BUILDERS & PROMOTER :-
SHDI GROUP S.J.P. INFRACON LTD.,
 A-133, Sector 03, Noida

DRAWING TITLE:- **TOWER - T8**
GROUND FLOOR PLAN
1st. FLOOR PLAN


DRAWN BY :- CHECKED BY :- SCALE: 1 : 100 DATED :-

For SJP INFRACON LTD.


Architect's Signature

DARSHAN SINGH
 CA/89/12573


OWNER'S SIGN ARCHITECT'S SIGN.
 DRG.No. -T8-1

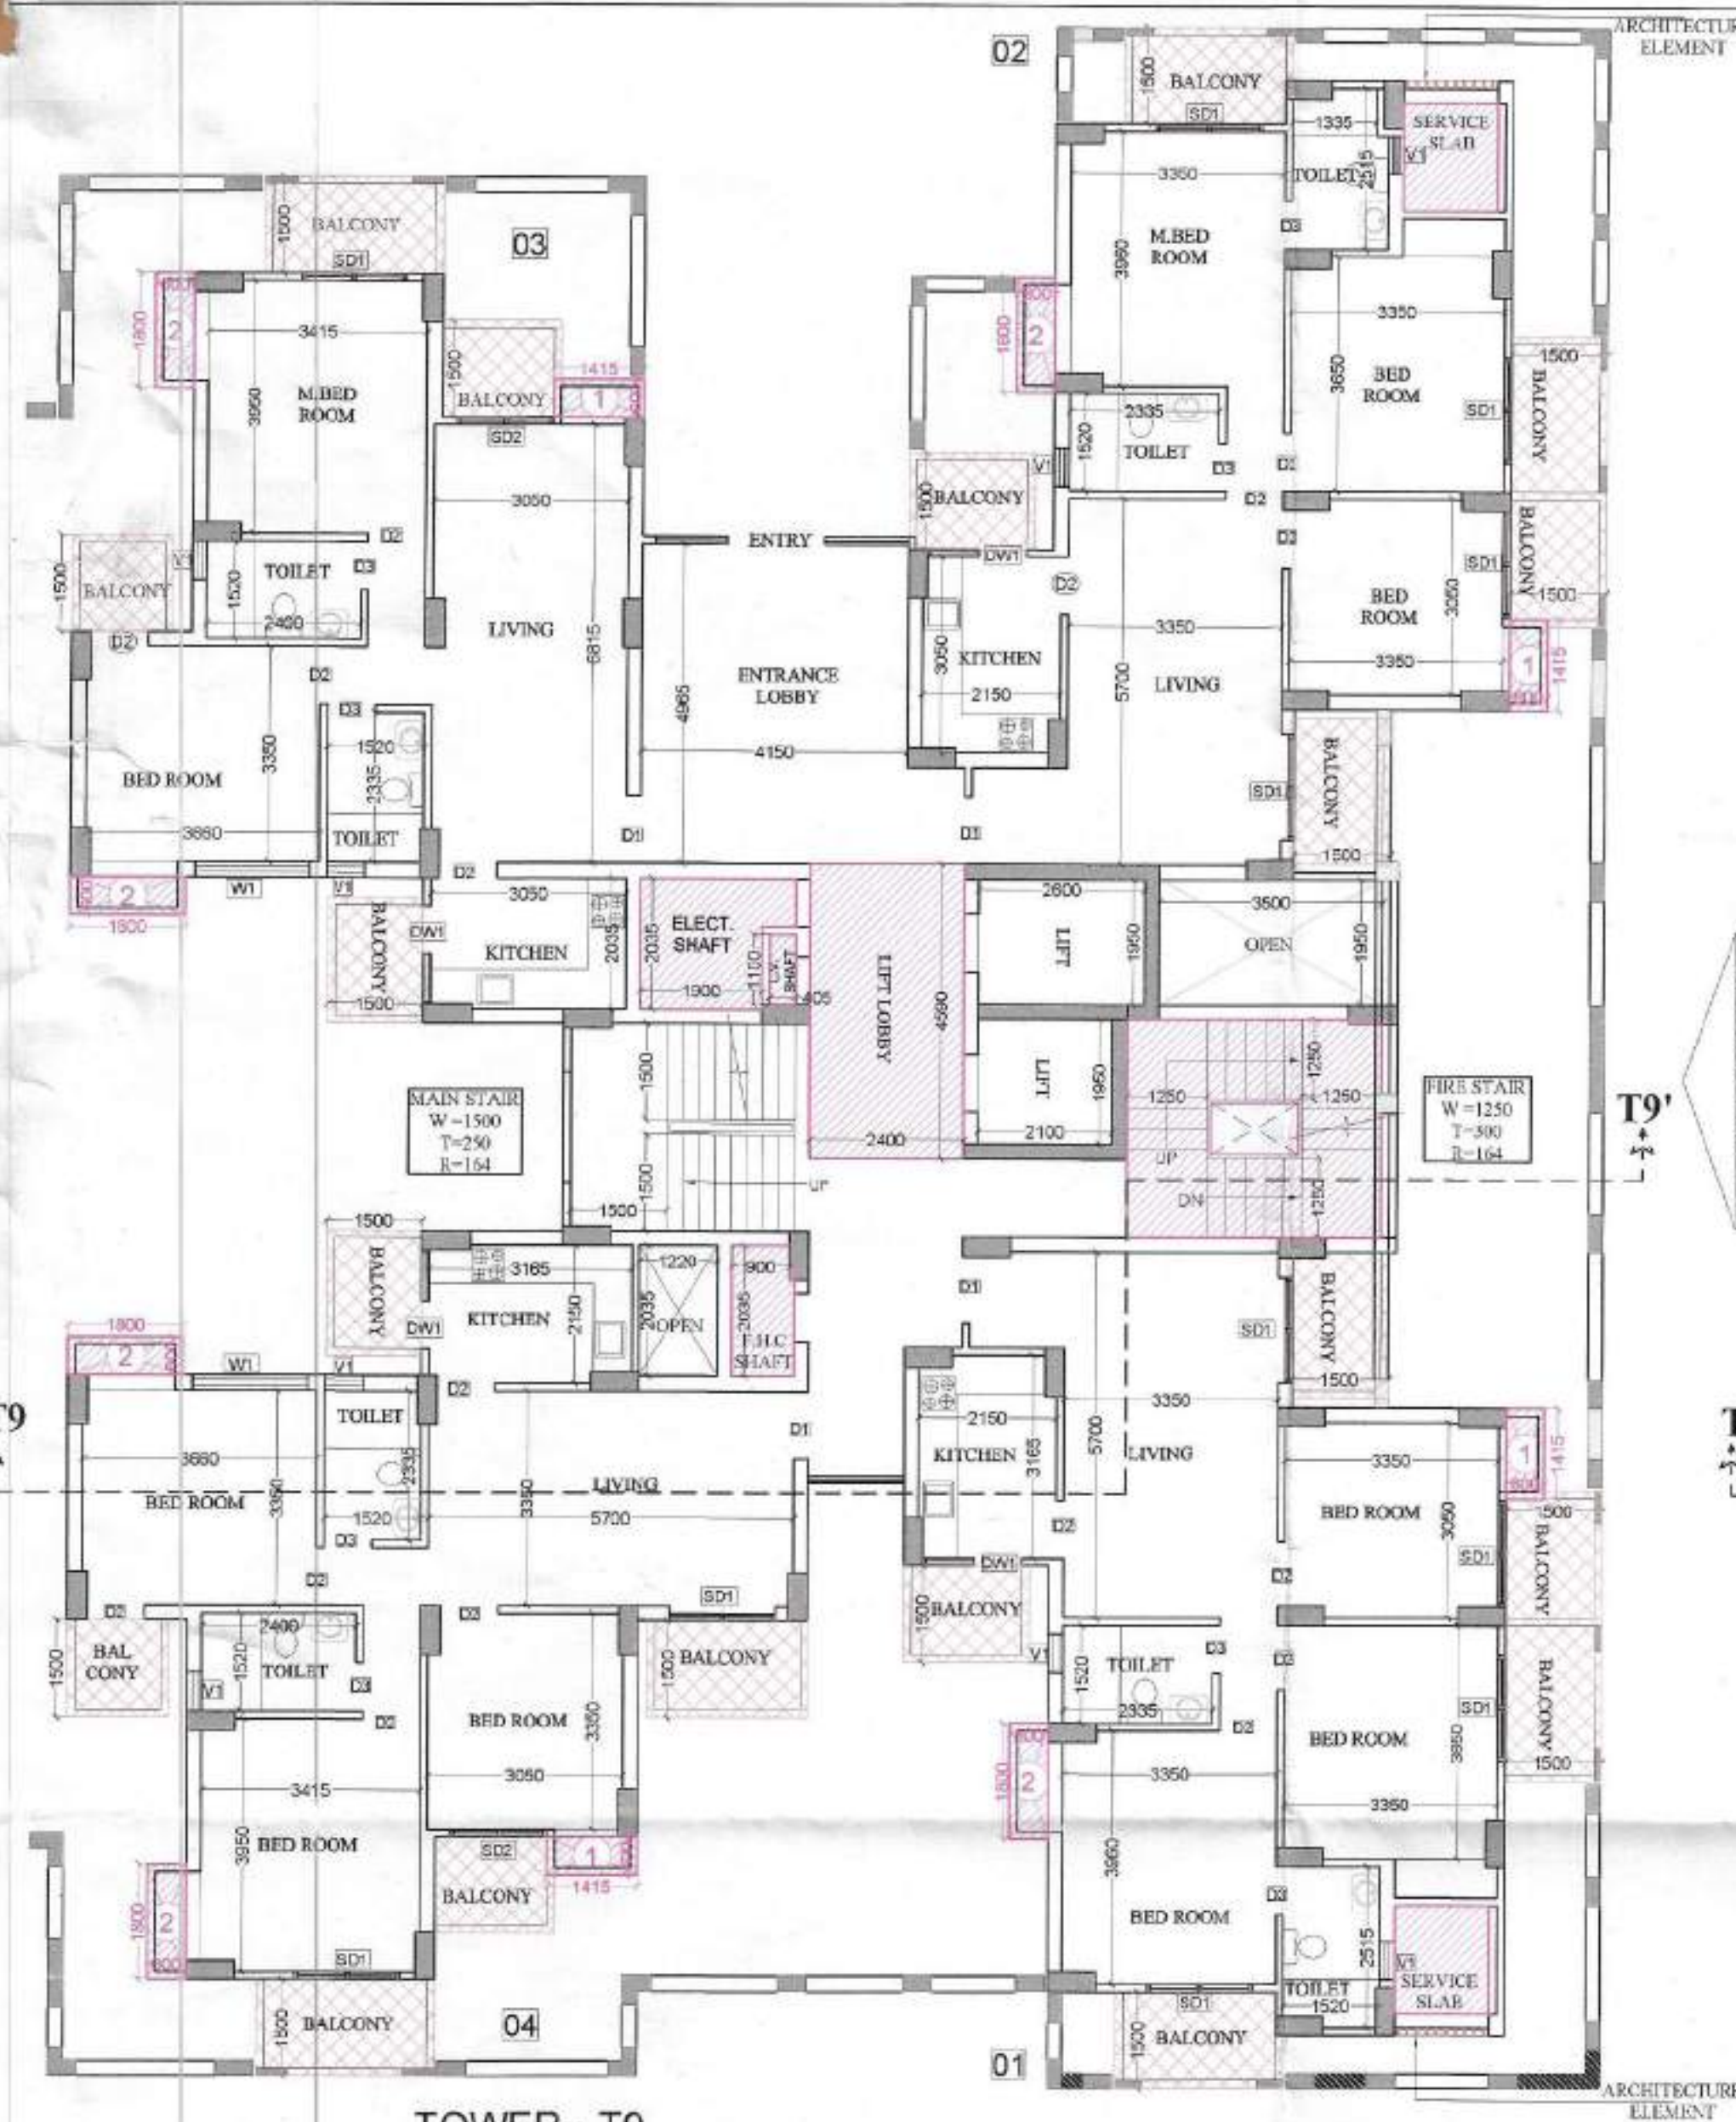

TOWER - T9
TOWER - T9 & T14 ARE SAME
GROUND FLOOR PLAN

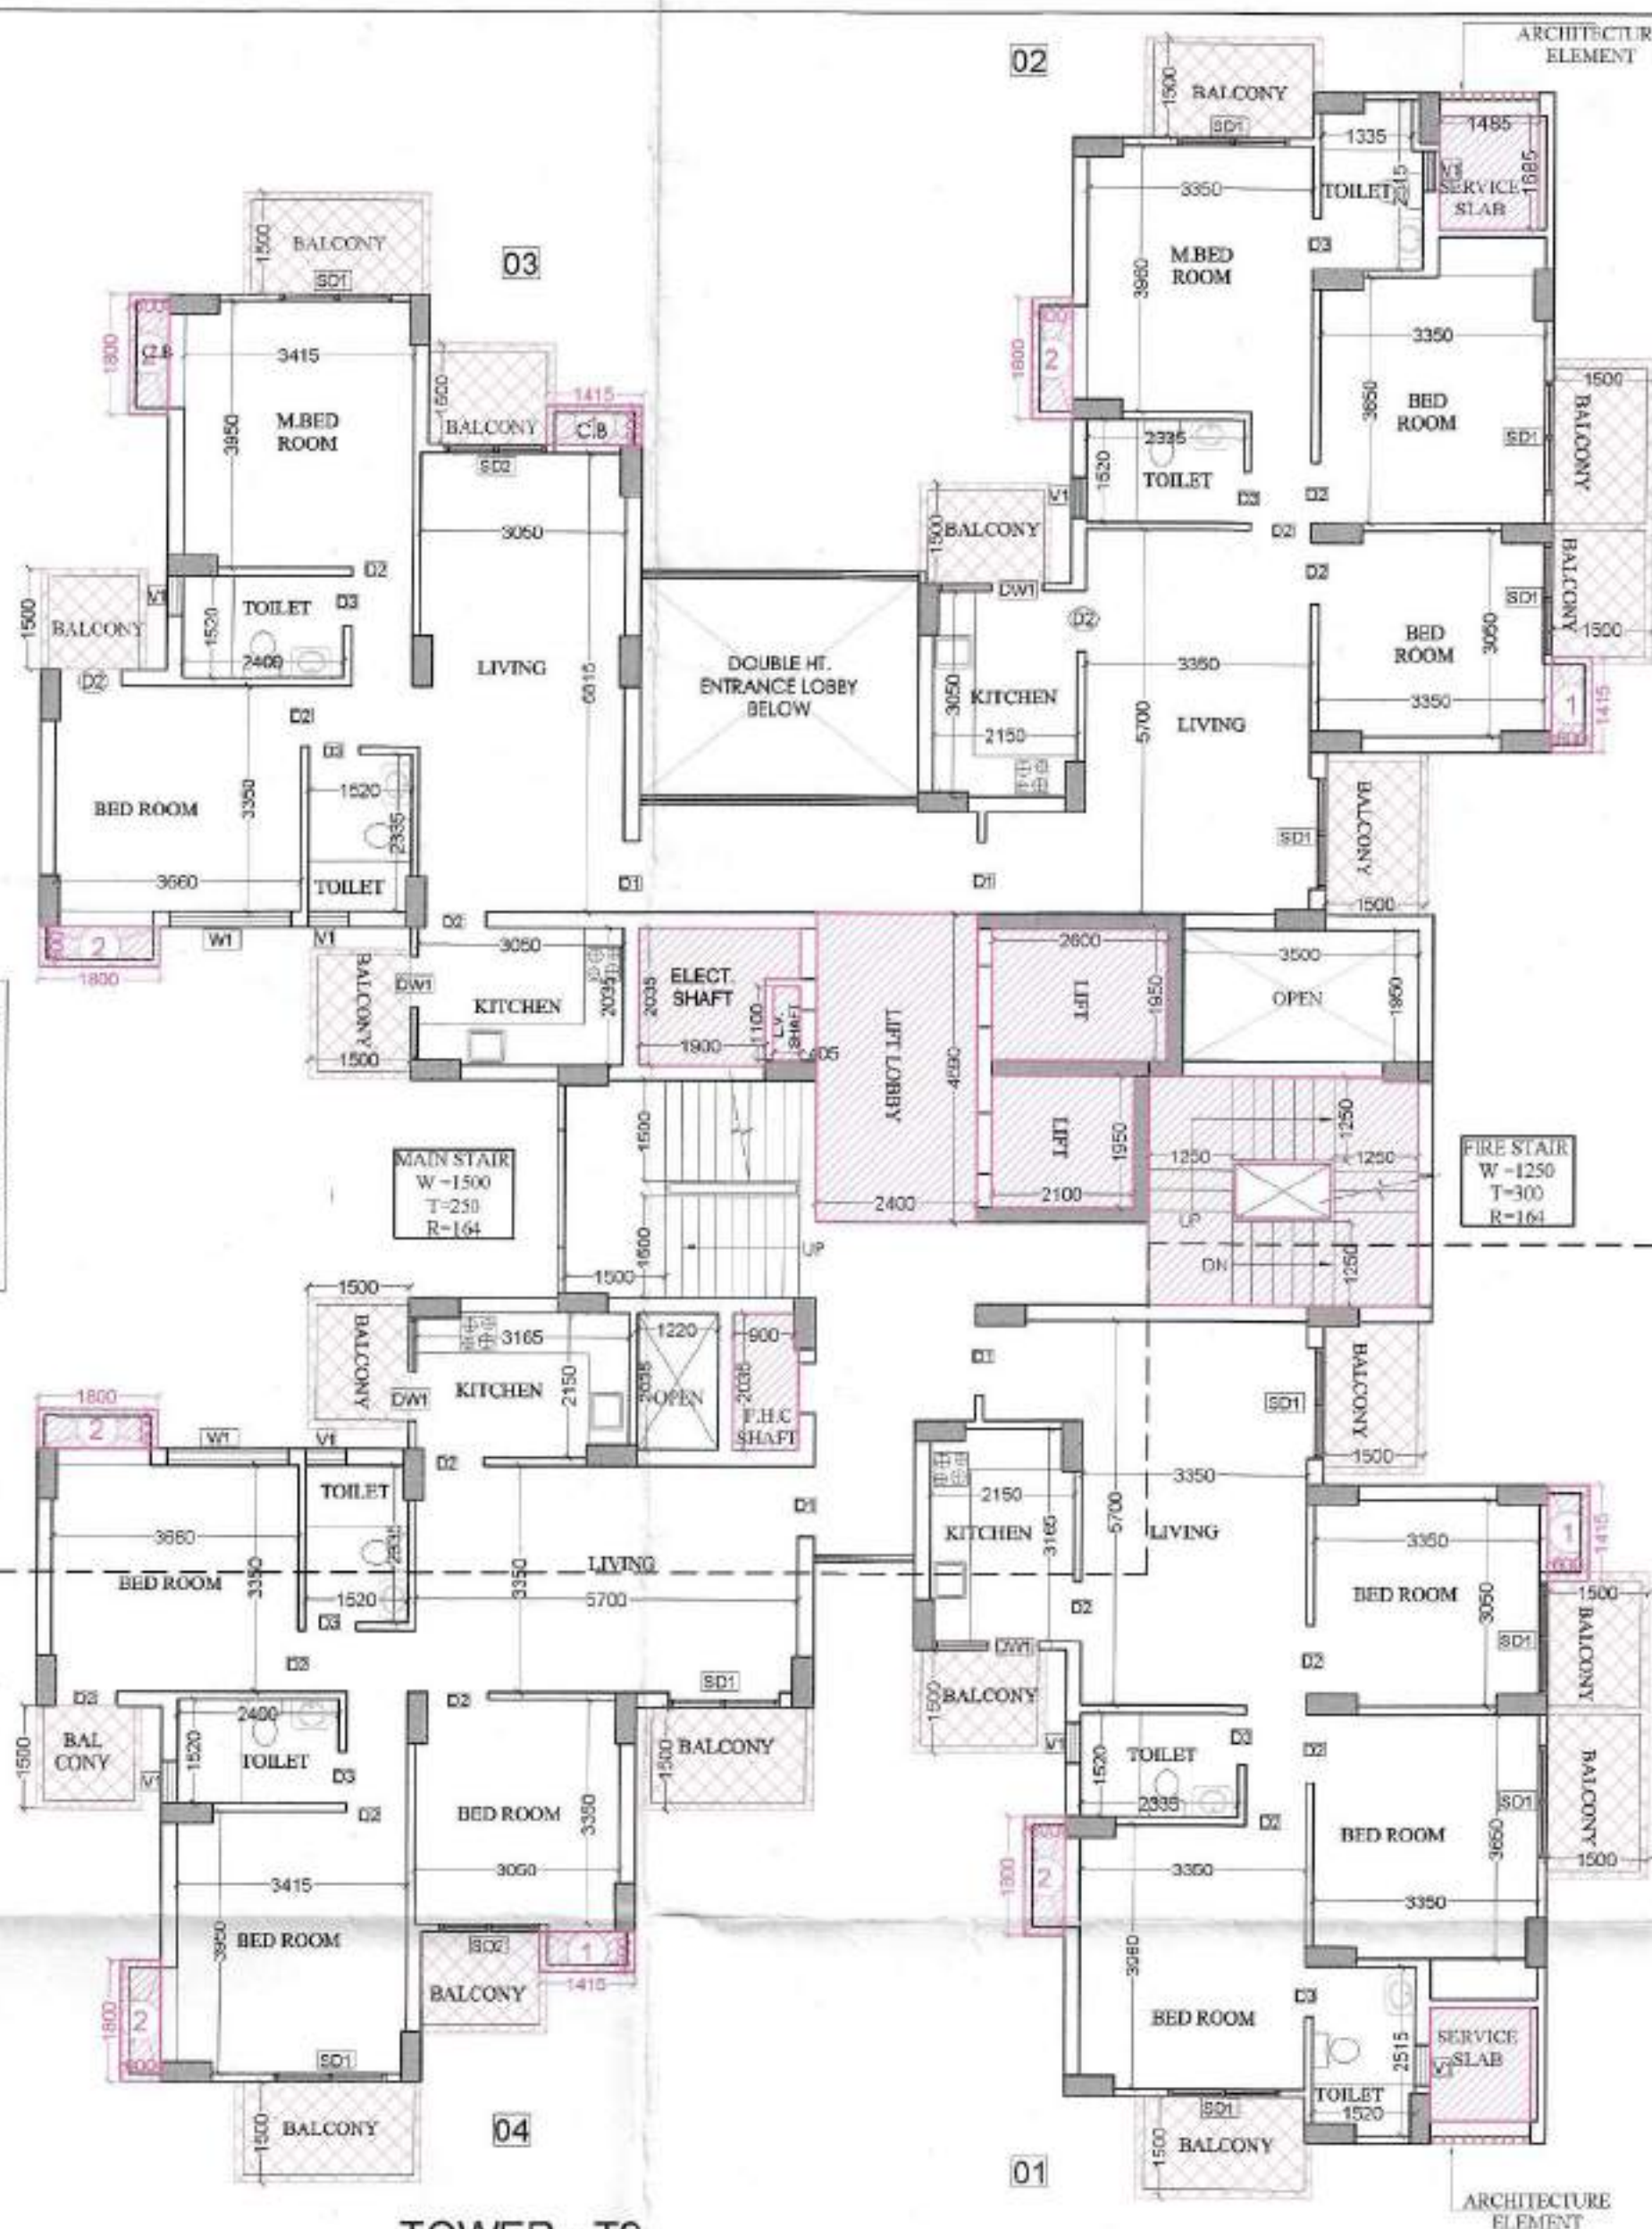


TOWER - T9
TOWER - T9 & T14 ARE SAME
1st. FLOOR PLAN

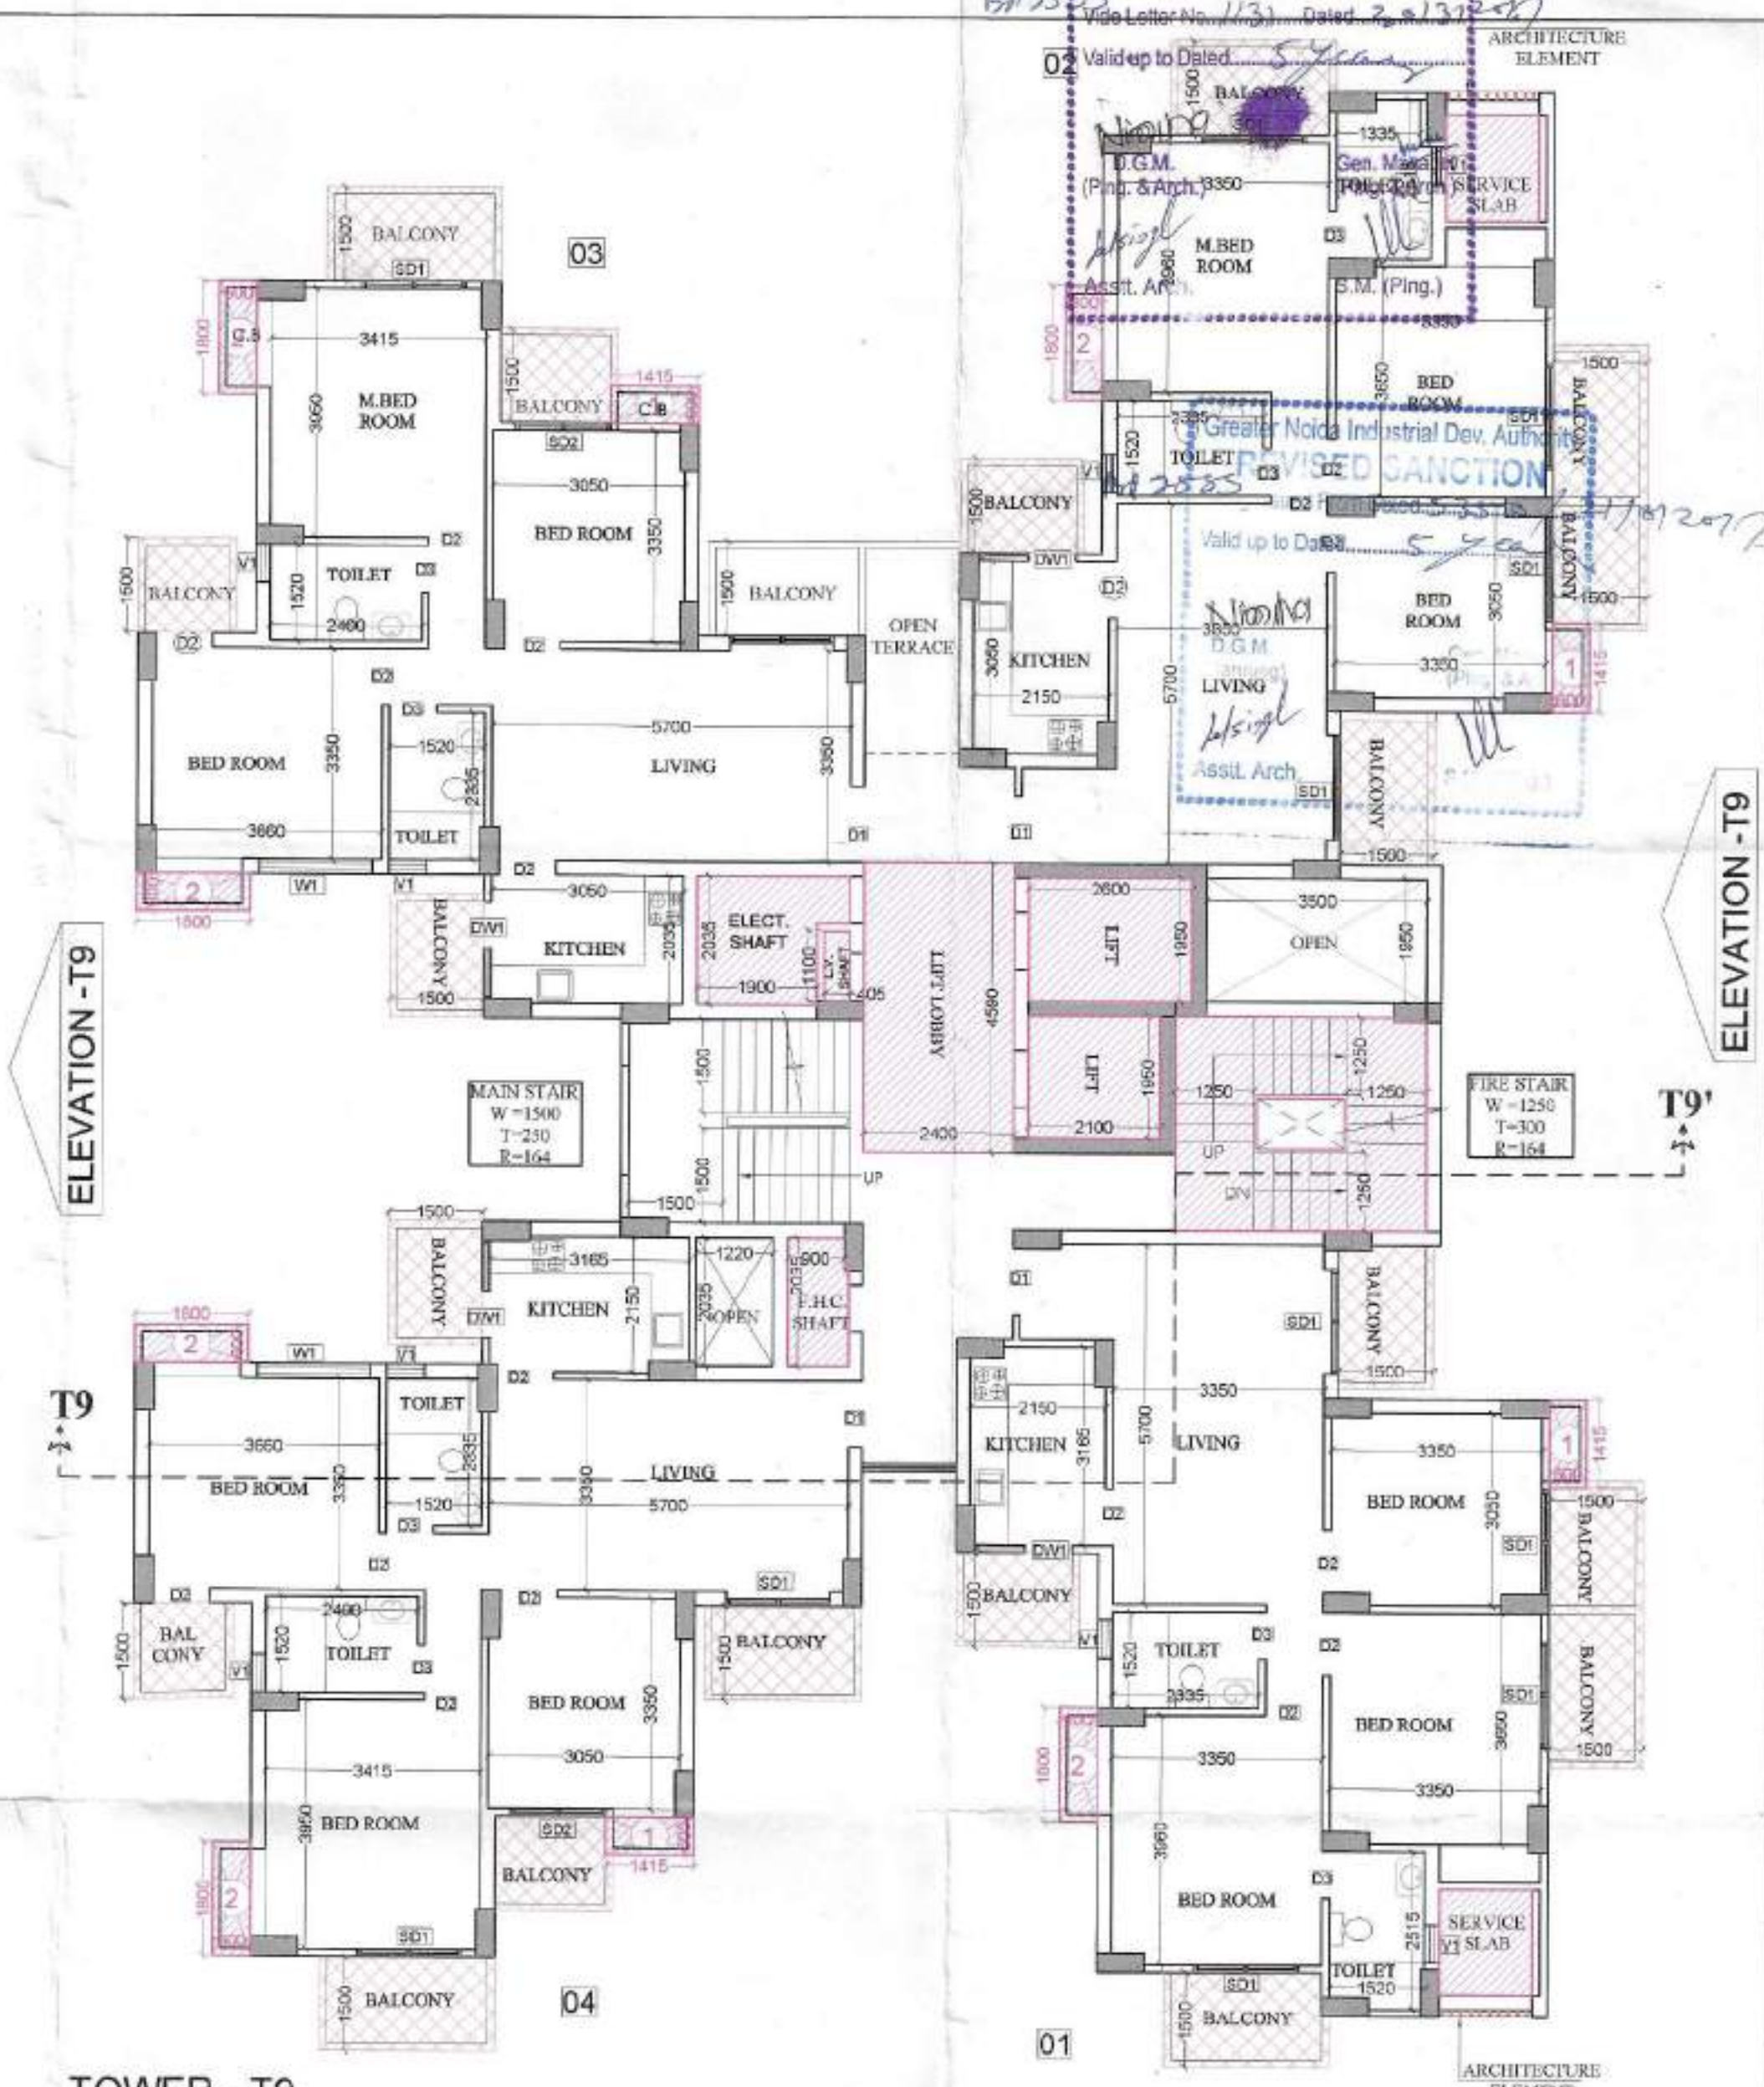


TOWER - T9
TOWER - T9 & T14 ARE SAME
2nd. FLOOR PLAN

SCHEDULE OF OPENINGS			
TYPE	SIZE	CILL LVL.	LINTEL LVL.
D1	1200 X 2500	-----	2500
D2	900 X 2100	-----	2100
D3	750 X 2100	-----	2100
SD1	1650 X 2500	-----	2500
SD2	1500 X 2500	-----	2500
SD3	1360 X 2500	-----	2500
DW1	1500 X 1350	1150	2500
W1	1800 X 2050	450	2500
V1	600 X 1000	1500	2500
V2	450 X 1000	1500	2500

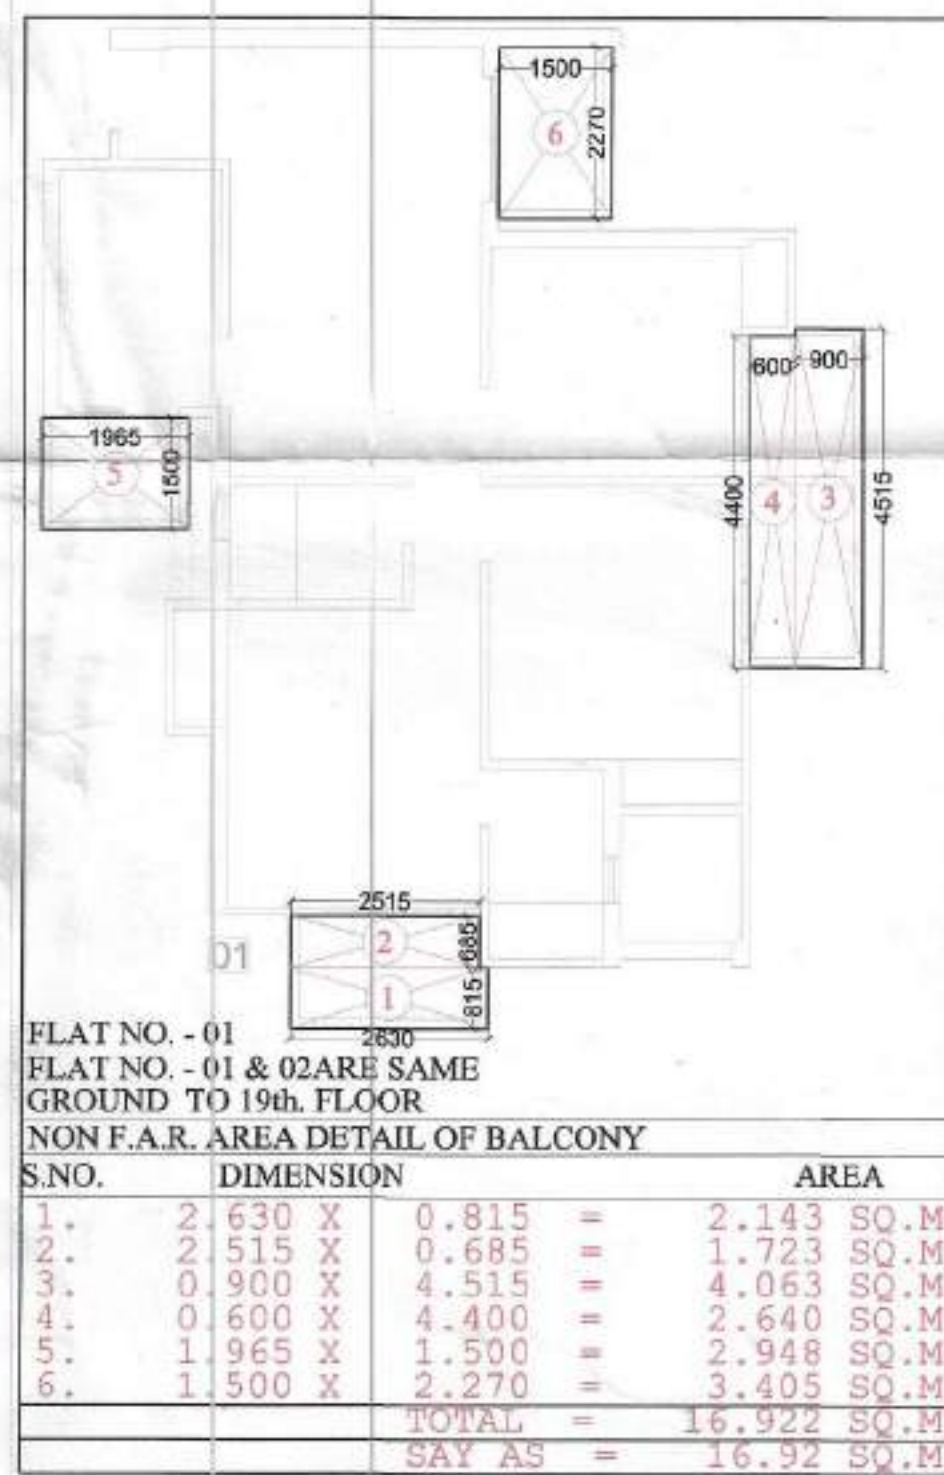


FLAT NO. - 01
FLAT NO. - 01 & 02 ARE SAME
GROUND TO 19th. FLOOR
NON F.A.R. AREA DETAIL OF BALCONY

S.NO.	DIMENSION	AREA
1.	2.630 X 0.815	2.143 SQ.M
2.	2.515 X 0.685	1.723 SQ.M
3.	0.900 X 4.515	4.063 SQ.M
4.	0.600 X 4.400	2.640 SQ.M
5.	1.965 X 1.500	2.948 SQ.M
6.	1.500 X 2.270	3.405 SQ.M
TOTAL		16.922 SQ.M
SAY AS		16.92 SQ.M

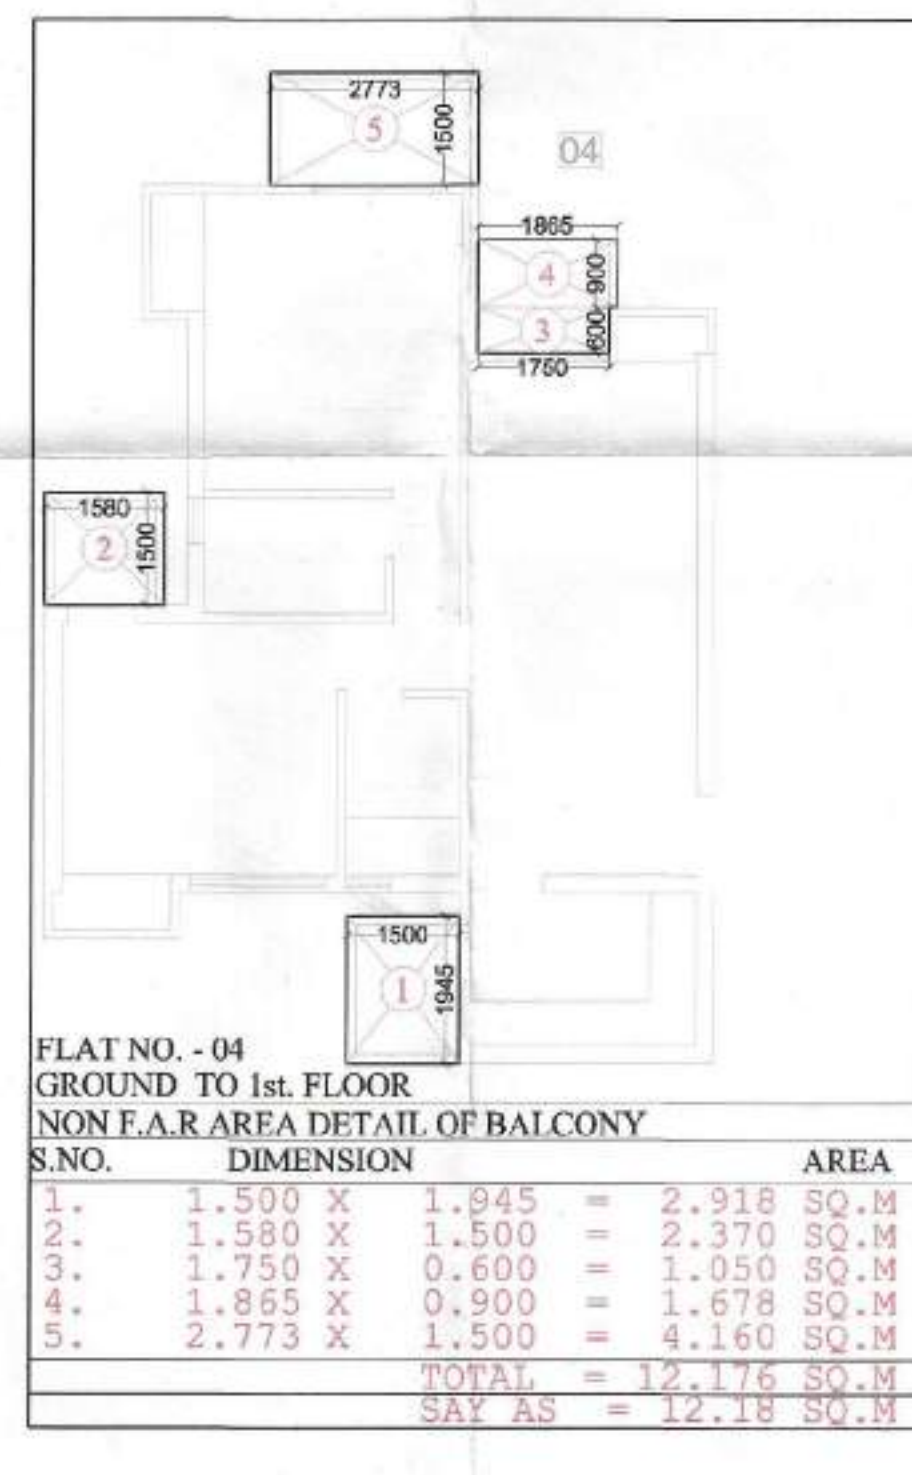


FLAT NO. - 04
GROUND TO 1st. FLOOR
NON F.A.R. AREA DETAIL OF BALCONY

S.NO.	DIMENSION	AREA
1.	1.500 X 1.945	2.918 SQ.M
2.	1.580 X 1.500	2.370 SQ.M
3.	1.750 X 0.600	1.050 SQ.M
4.	1.865 X 0.900	1.678 SQ.M
5.	2.773 X 1.500	4.160 SQ.M
TOTAL		12.176 SQ.M
SAY AS		12.18 SQ.M

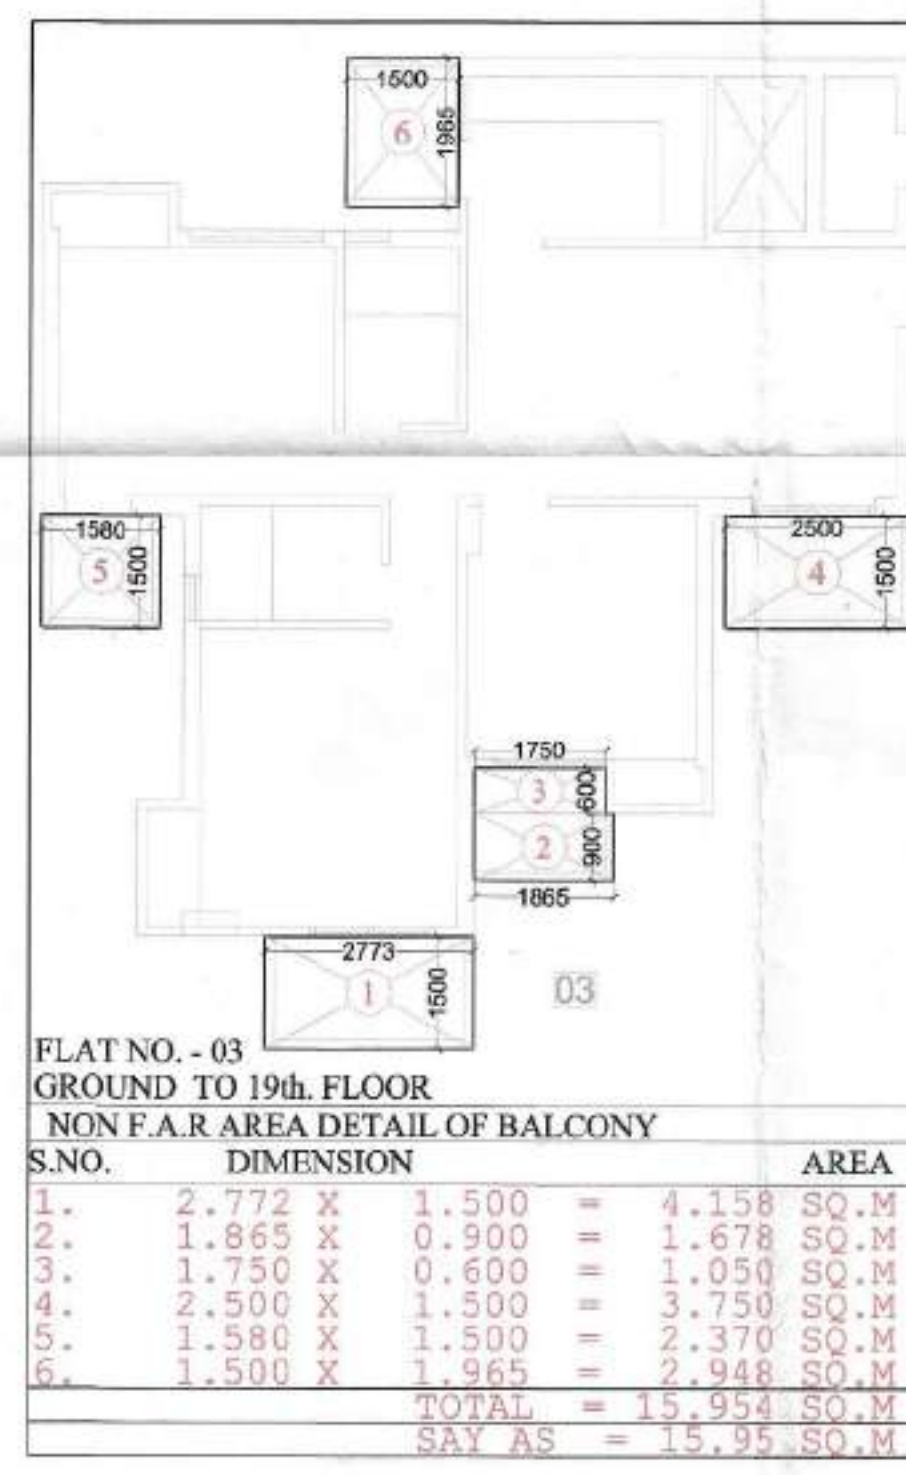


FLAT NO. - 03
GROUND TO 19th. FLOOR
NON F.A.R. AREA DETAIL OF BALCONY

S.NO.	DIMENSION	AREA
1.	2.772 X 1.500	4.158 SQ.M
2.	1.865 X 0.900	1.678 SQ.M
3.	1.750 X 0.600	1.050 SQ.M
4.	2.500 X 1.500	3.750 SQ.M
5.	1.580 X 1.500	2.370 SQ.M
6.	1.500 X 1.965	2.948 SQ.M
TOTAL		15.954 SQ.M
SAY AS		15.95 SQ.M

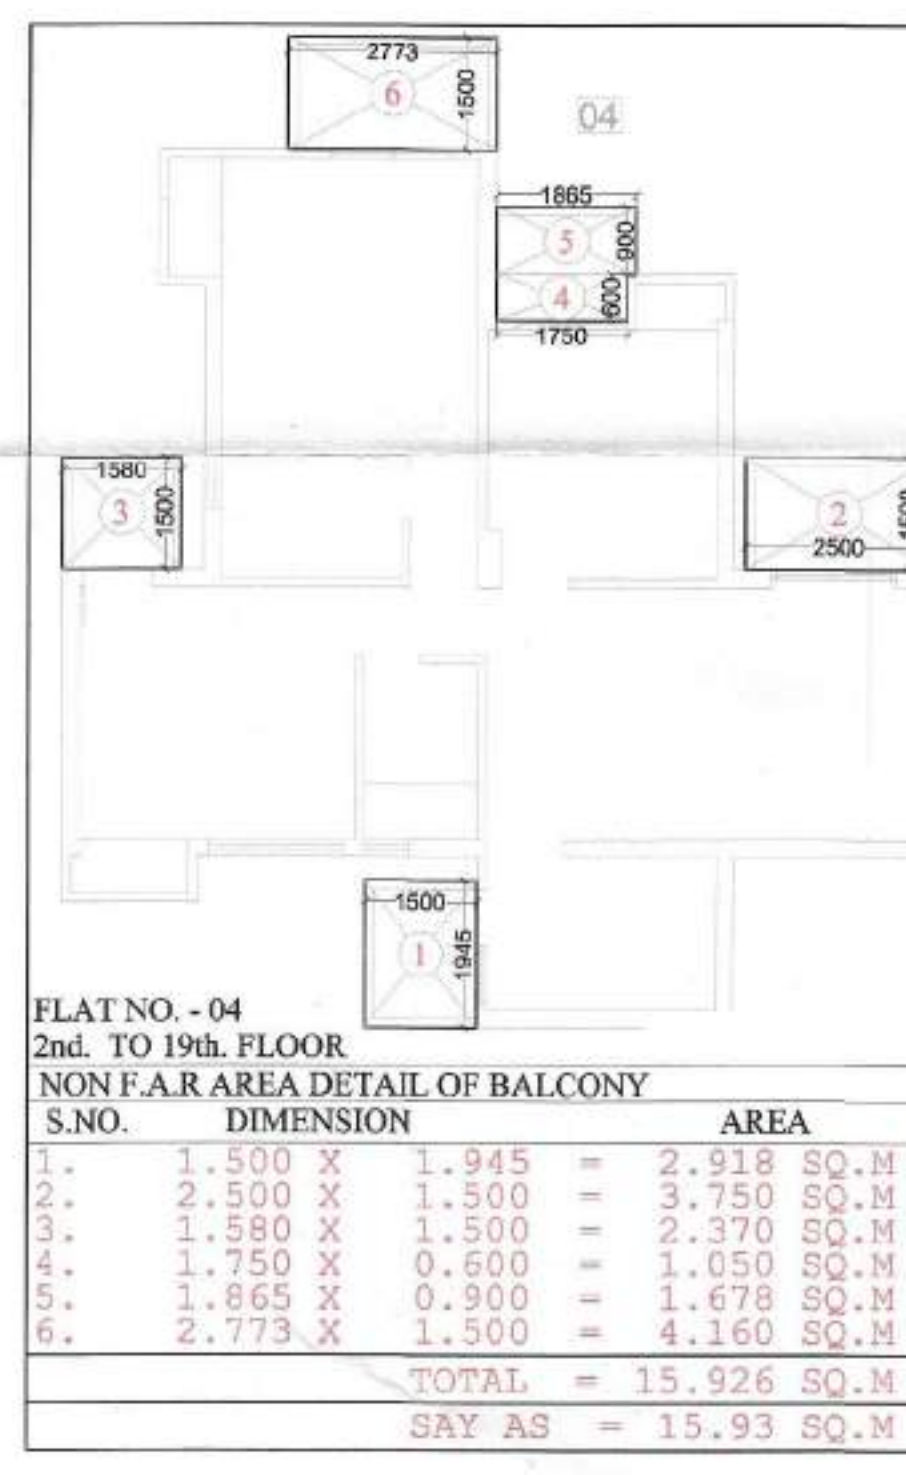

FLAT NO. - 04
2nd. TO 19th. FLOOR
NON F.A.R. AREA DETAIL OF BALCONY

S.NO.	DIMENSION	AREA
1.	1.500 X 1.945	2.918 SQ.M
2.	1.580 X 1.500	2.370 SQ.M
3.	1.750 X 0.600	1.050 SQ.M
4.	1.865 X 0.900	1.678 SQ.M
5.	2.773 X 1.500	4.160 SQ.M
TOTAL		15.926 SQ.M
SAY AS		15.93 SQ.M

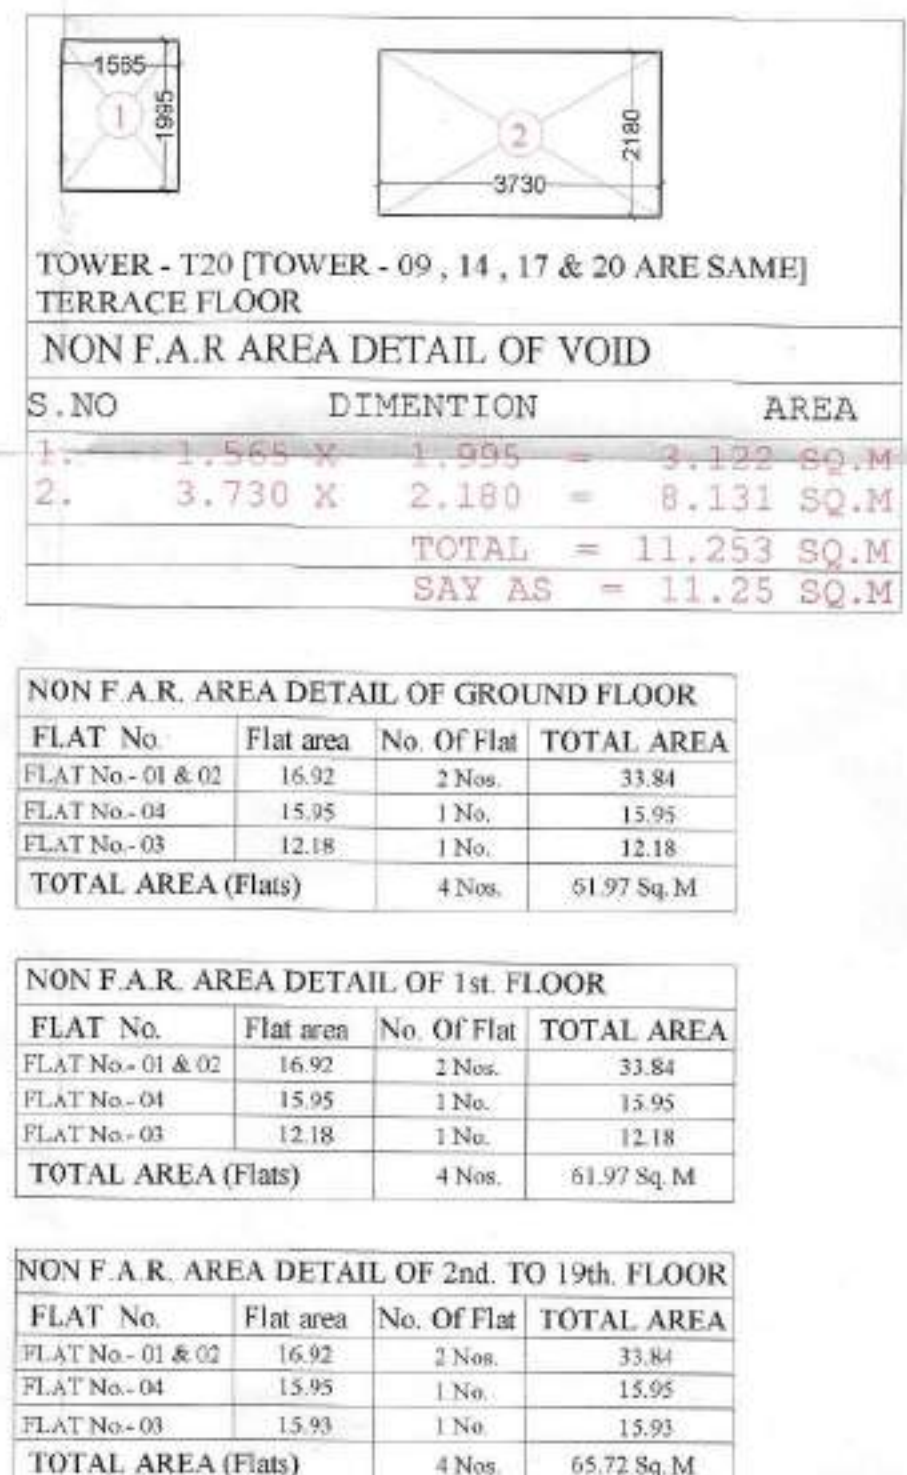

TOWER - T20 [TOWER - 09, 14, 17 & 20 ARE SAME]
TERRACE FLOOR
NON F.A.R. AREA DETAIL OF VOID

S.NO.	DIMENSION	AREA
1.	1.565 X 1.995	3.122 SQ.M
2.	3.730 X 2.180	8.131 SQ.M
TOTAL		11.253 SQ.M
SAY AS		11.25 SQ.M

NON F.A.R. AREA DETAIL OF GROUND FLOOR

FLAT No.	Flat area	No. Of Flat	TOTAL AREA
FLAT No.- 01 & 02	16.92	2 Nos.	33.84
FLAT No.- 04	15.95	1 No.	15.95
FLAT No.- 03	12.18	1 No.	12.18
TOTAL AREA (Flats)		4 Nos.	61.97 Sq. M

NON F.A.R. AREA DETAIL OF 1st. FLOOR

FLAT No.	Flat area	No. Of Flat	TOTAL AREA
FLAT No.- 01 & 02	16.92	2 Nos.	33.84
FLAT No.- 04	15.95	1 No.	15.95
FLAT No.- 03	12.18	1 No.	12.18
TOTAL AREA (Flats)		4 Nos.	61.97 Sq. M

NON F.A.R. AREA DETAIL OF 2nd. TO 19th. FLOOR

FLAT No.	Flat area	No. Of Flat	TOTAL AREA
FLAT No.- 01 & 02	16.92	2 Nos.	33.84
FLAT No.- 04	15.95	1 No.	15.95
FLAT No.- 03	15.93	1 No.	15.93
TOTAL AREA (Flats)		4 Nos.	65.72 Sq. M

PROJECT :-
RESIDENTIAL COMPLEX
AT GREATER NOIDA
PLOT NO. GH-05 SECTOR - 16B

BUILDERS & PROMOTER :-
SHRI GROUP
S.J.P. INFRACON LTD.,
A-133, Sector 63, Noida

DRAWING TITLE :- TOWER-T9
TOWER - T9 & T14 ARE SAME
GROUND TO 2nd. FLOOR PLAN
NON F.A.R. AREA DETAIL OF BALCONY

DRAWN BY :- CHECKED BY :- SCALE :- DATED :-
SANJAY 1 : 100

For SJP INFRACON LTD.
ARCHITECT'S SIGN.
OWNER'S SIGN
DRG.No. - T9/T14 -

Architectural floor plan of a building with five units (01-05) and a central common area (06). The plan shows various rooms including bedrooms, living areas, kitchens, and bathrooms. It also includes a central staircase, a fire bar, and a service shaft. The plan is labeled "ELEVATION - T10" and "T10".

Architectural floor plan of Tower T10, 1st Floor. The plan shows a complex arrangement of rooms including bedrooms, living areas, dining, kitchen, and service shafts. Rooms are numbered 01 through 06. A dashed line labeled 'T10' runs horizontally across the middle. A north arrow is located at the bottom left. A legend at the bottom right states: 'TOWER - T10 1st. FLOOR PLAN TOWER - T10 & T19 ARE SAME'.

TOWER - T10
3rd. TO 19th. FLOOR PLAN







TOWER - T10 & T19 ARE SAME

**TOWER - T10
MUMTY TERRACE PLAN**

**TOWER - T10 & T19
ARE SAME**


PROJECT :- RESIDENTIAL COMPLEX AT GREATER NOIDA PLOT NO. GH-05 SECTOR - 16B			
BUILDERS & PROMOTER :- S.J.P. INFRACON LTD., A-133, Sector 63, Noida			
DRAWING TITLE :- TOWER - T10 TOWER - T10 & T19 ARE SAME GROUND TO 19TH. FLOOR PLAN TERRACE PLAN			
DRAWN BY :- SANJAY	CHECKED BY :-	SCALE : 1 : 150	DATED :-
OWNER'S SIGN		ARCHITECT'S SIGN. DARSHAN SINGH CA/58/125	

**TOWER - T10
MUMTY TERRACE PLAN
TOWER - T10 & T19
ARE SAME**

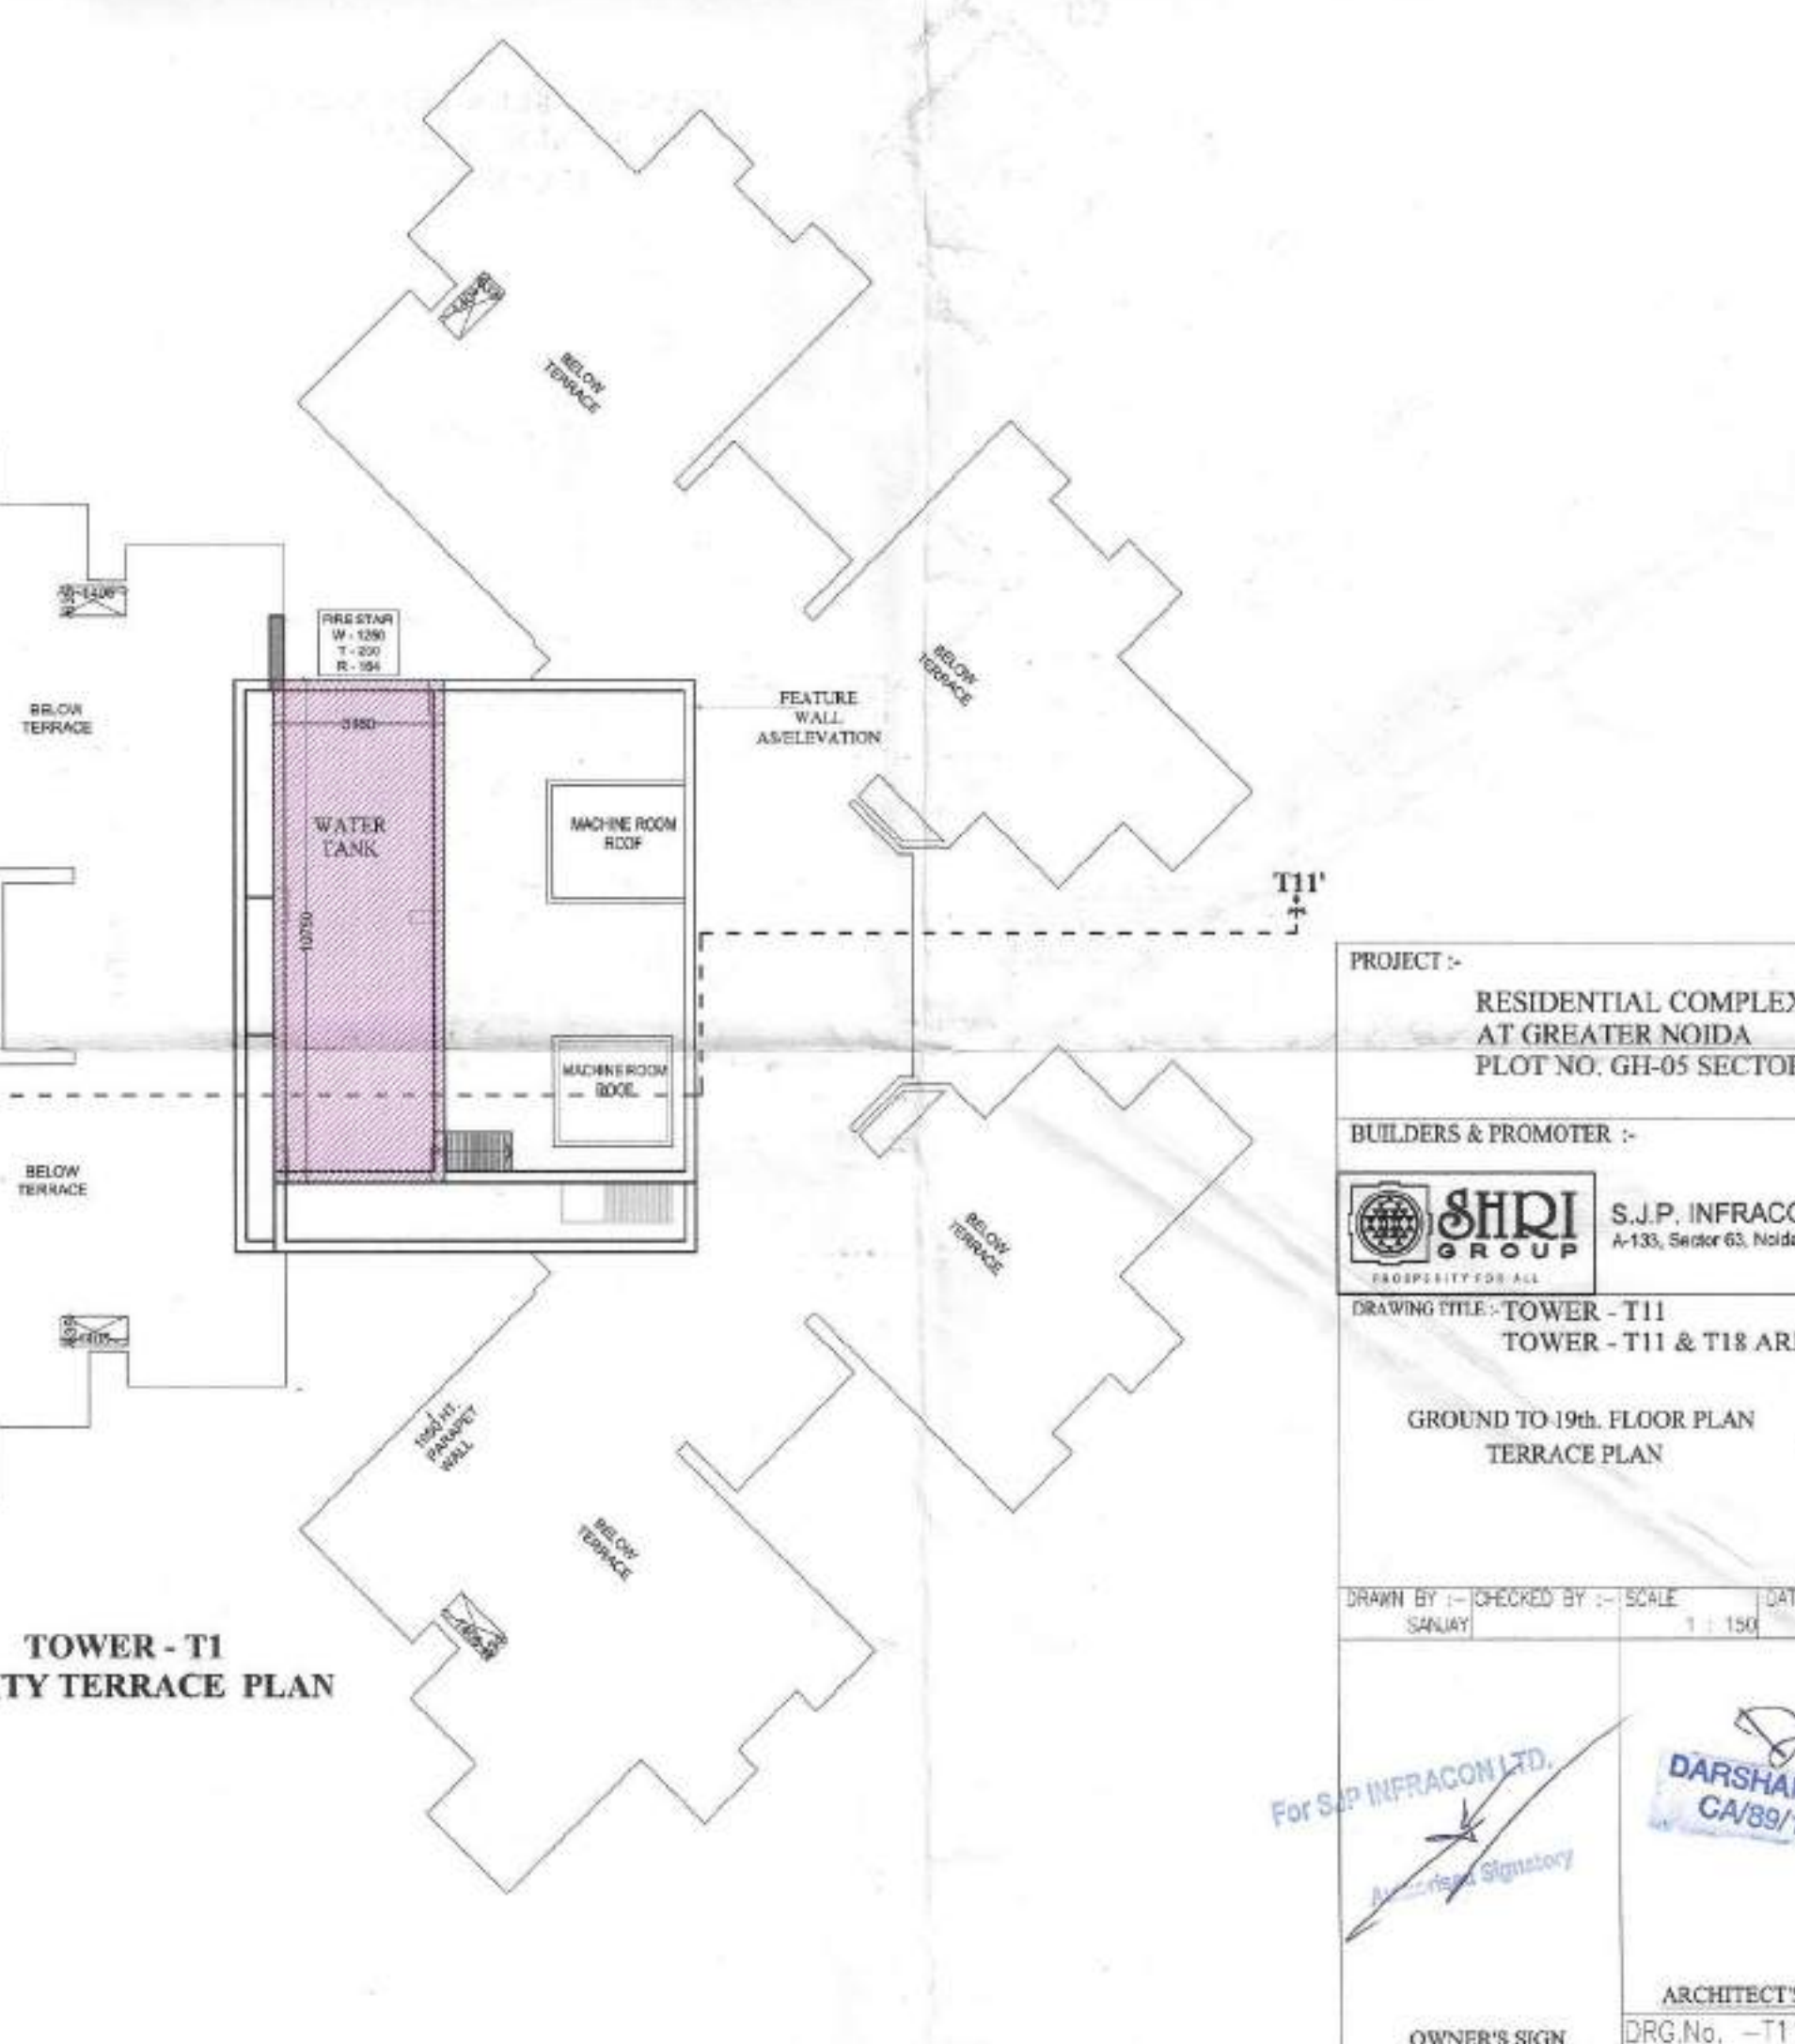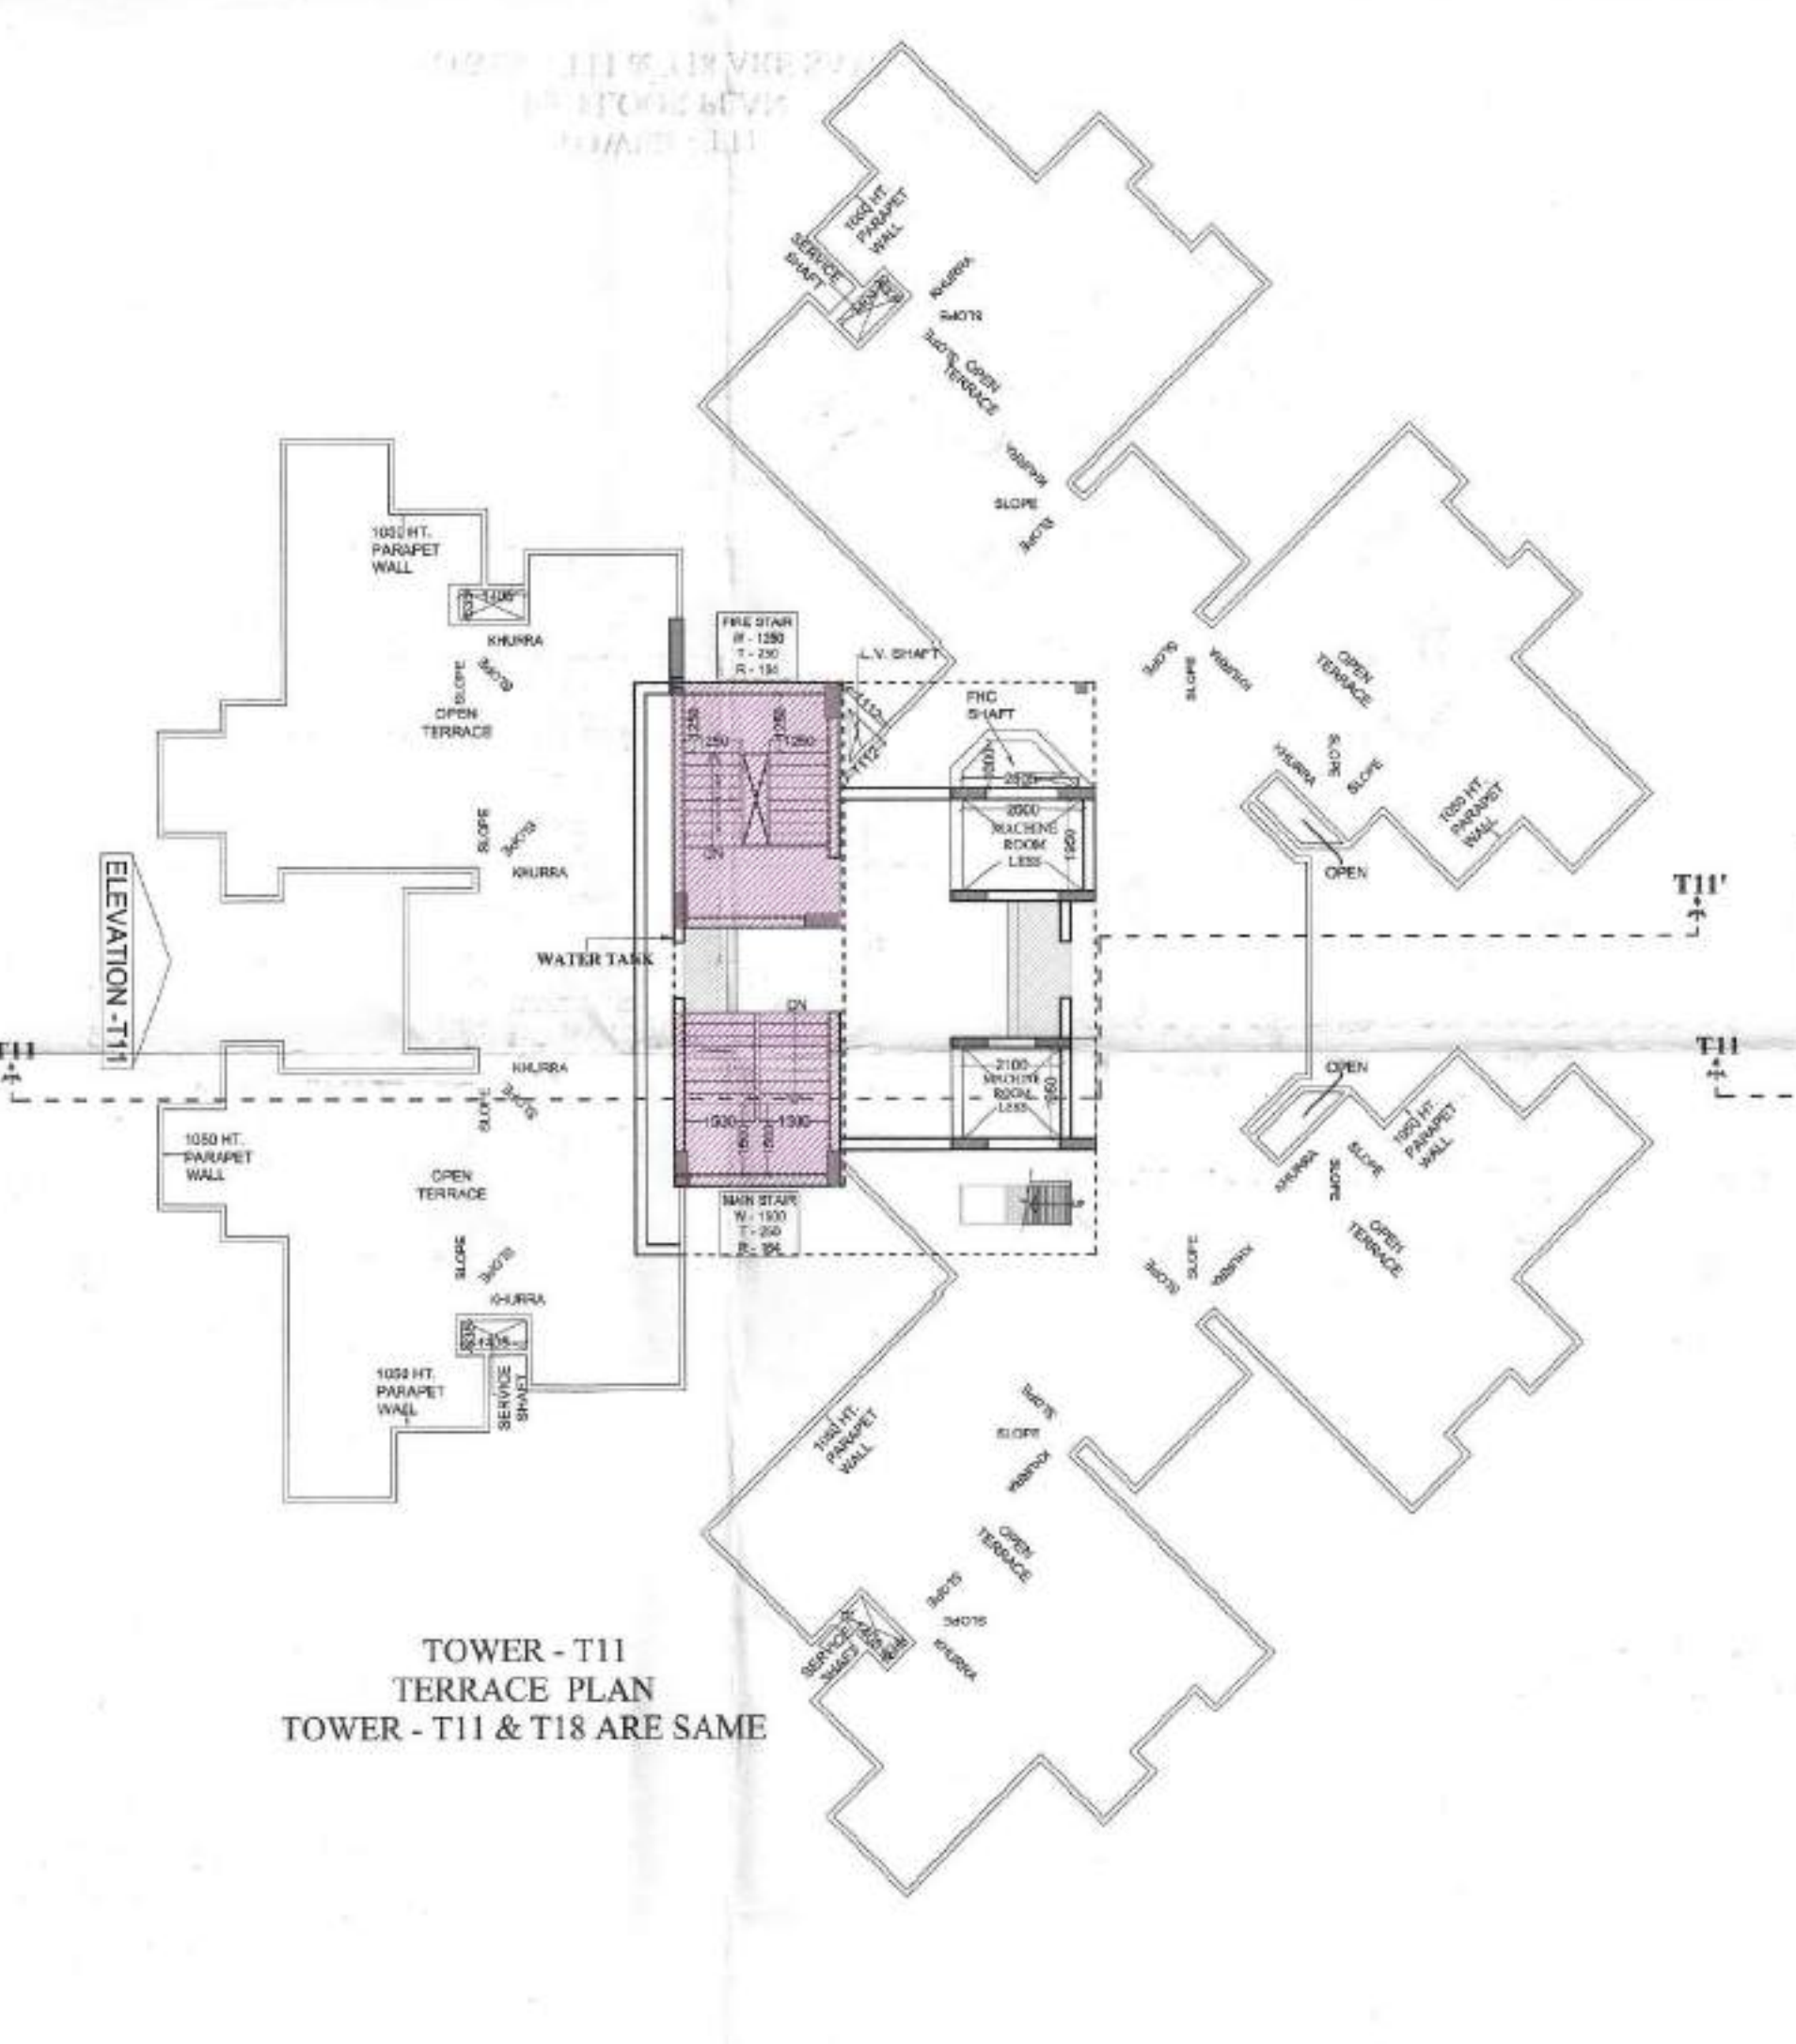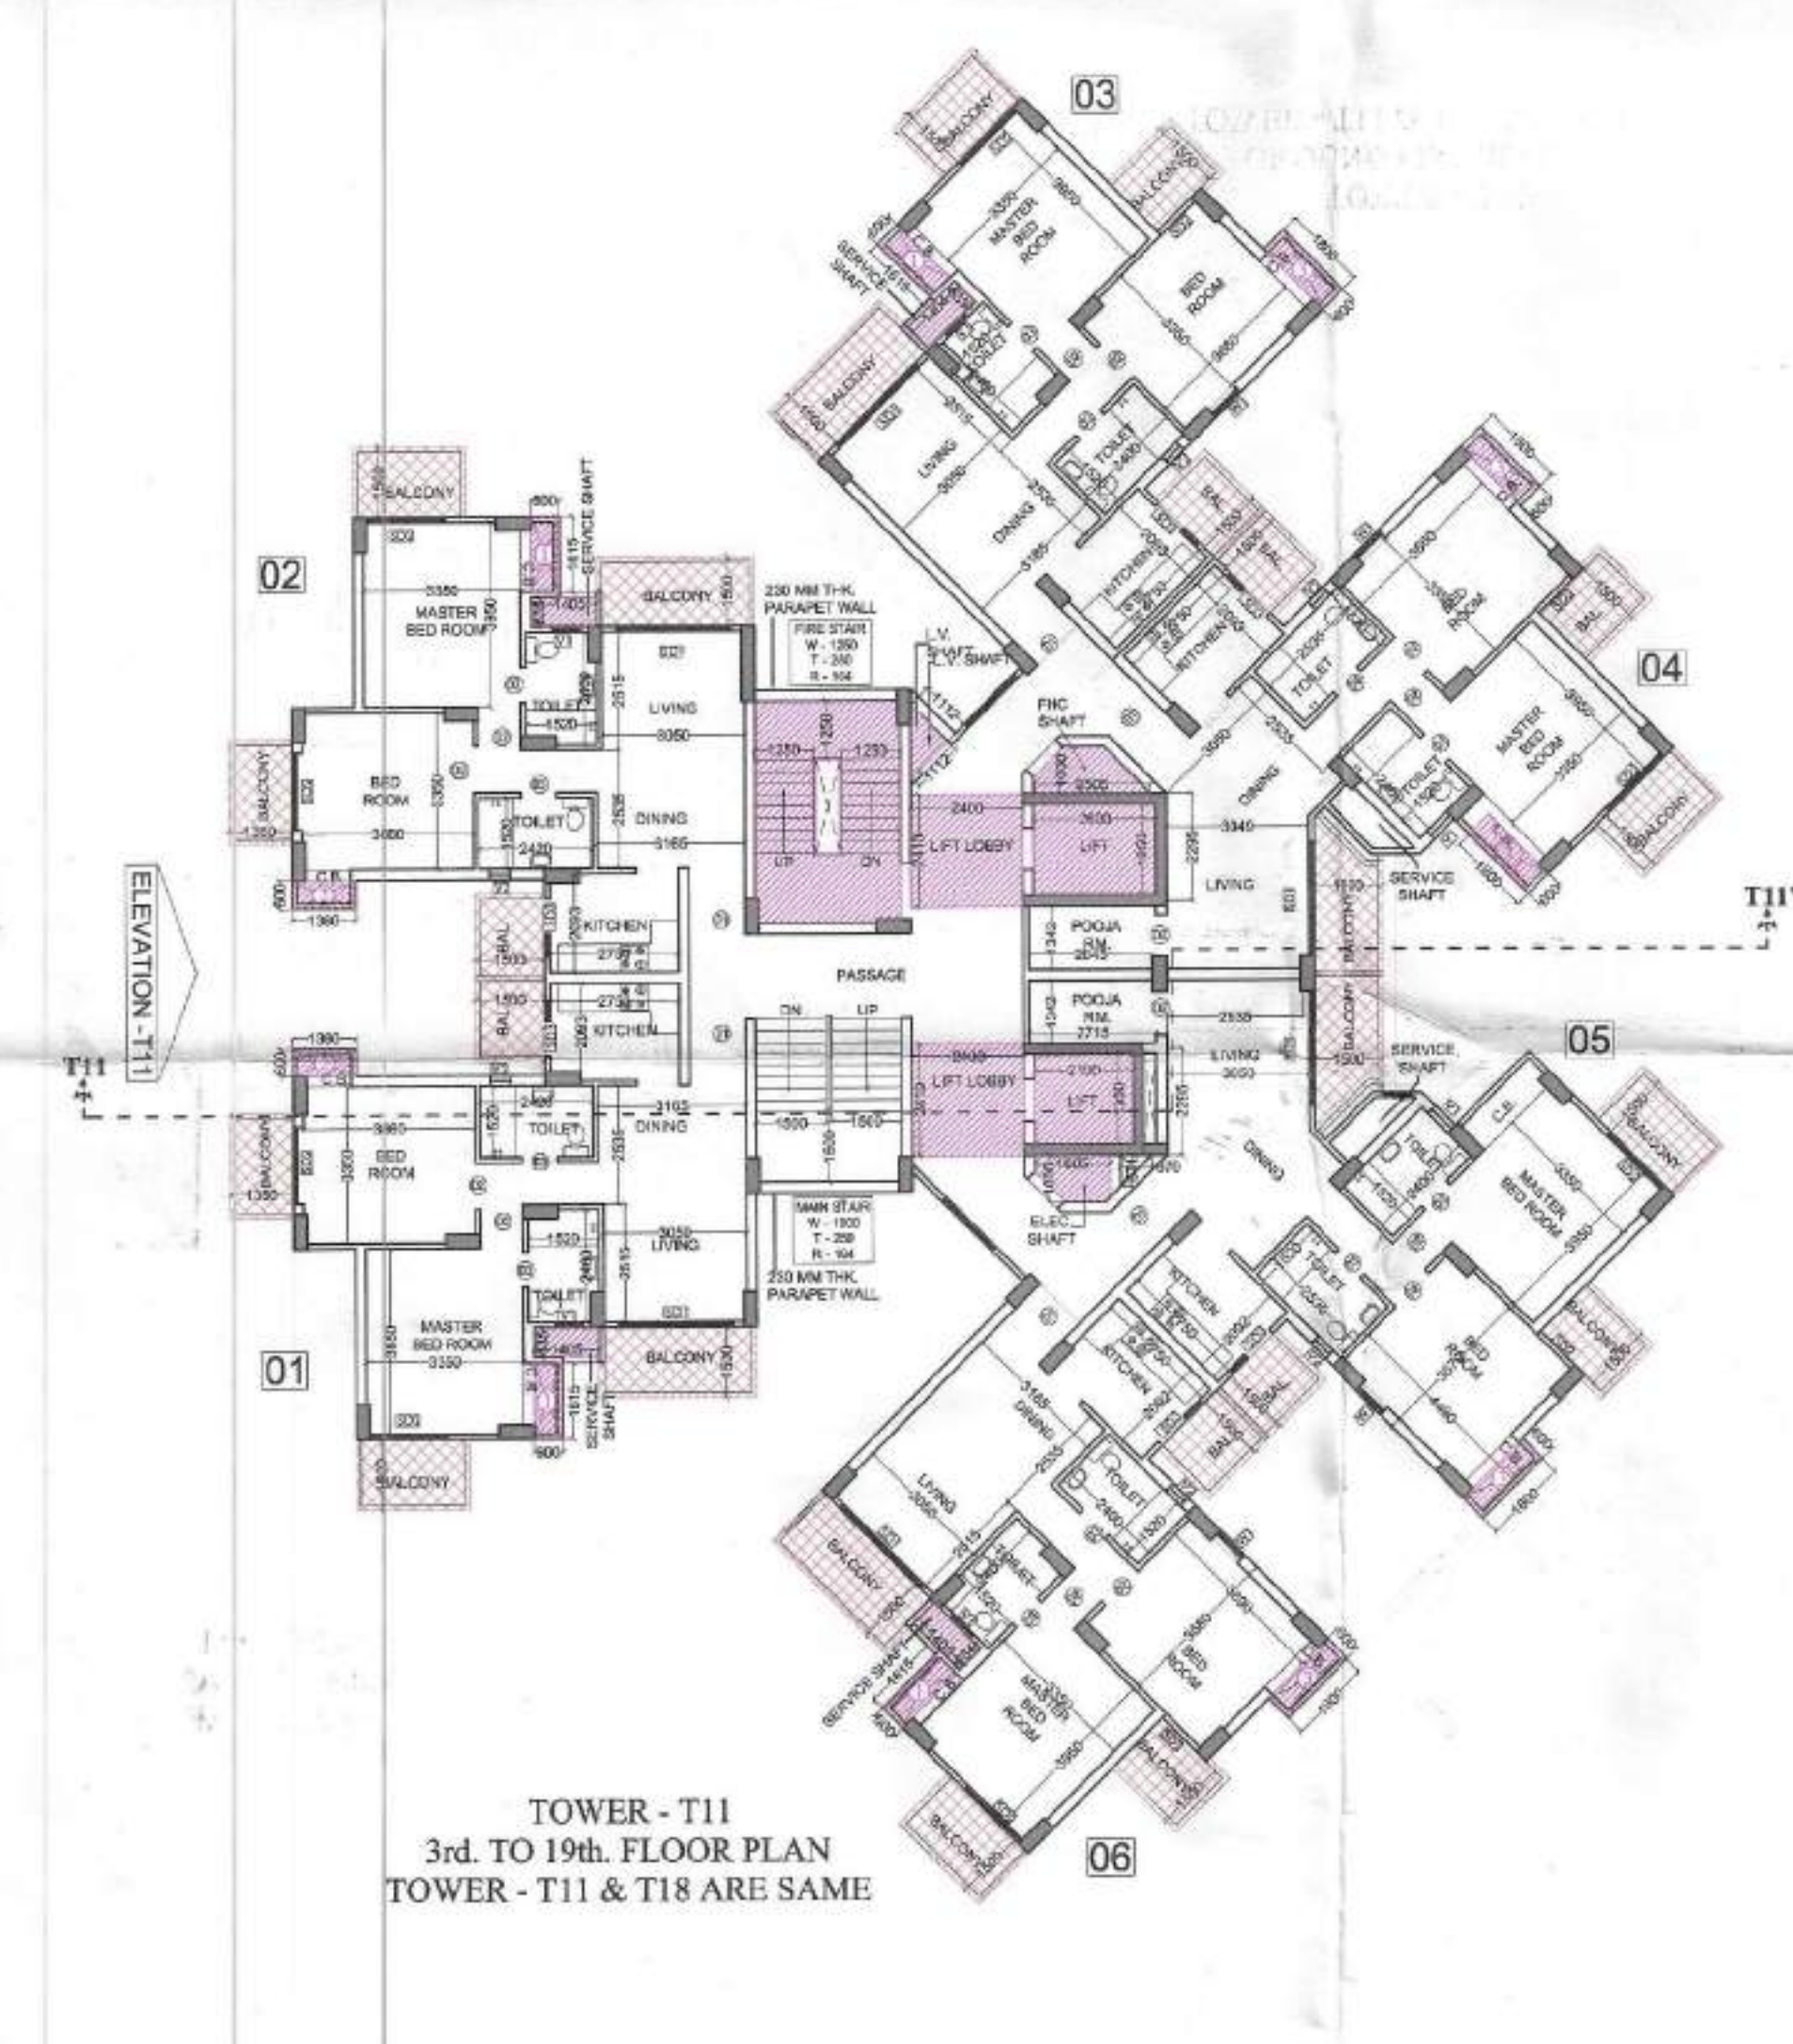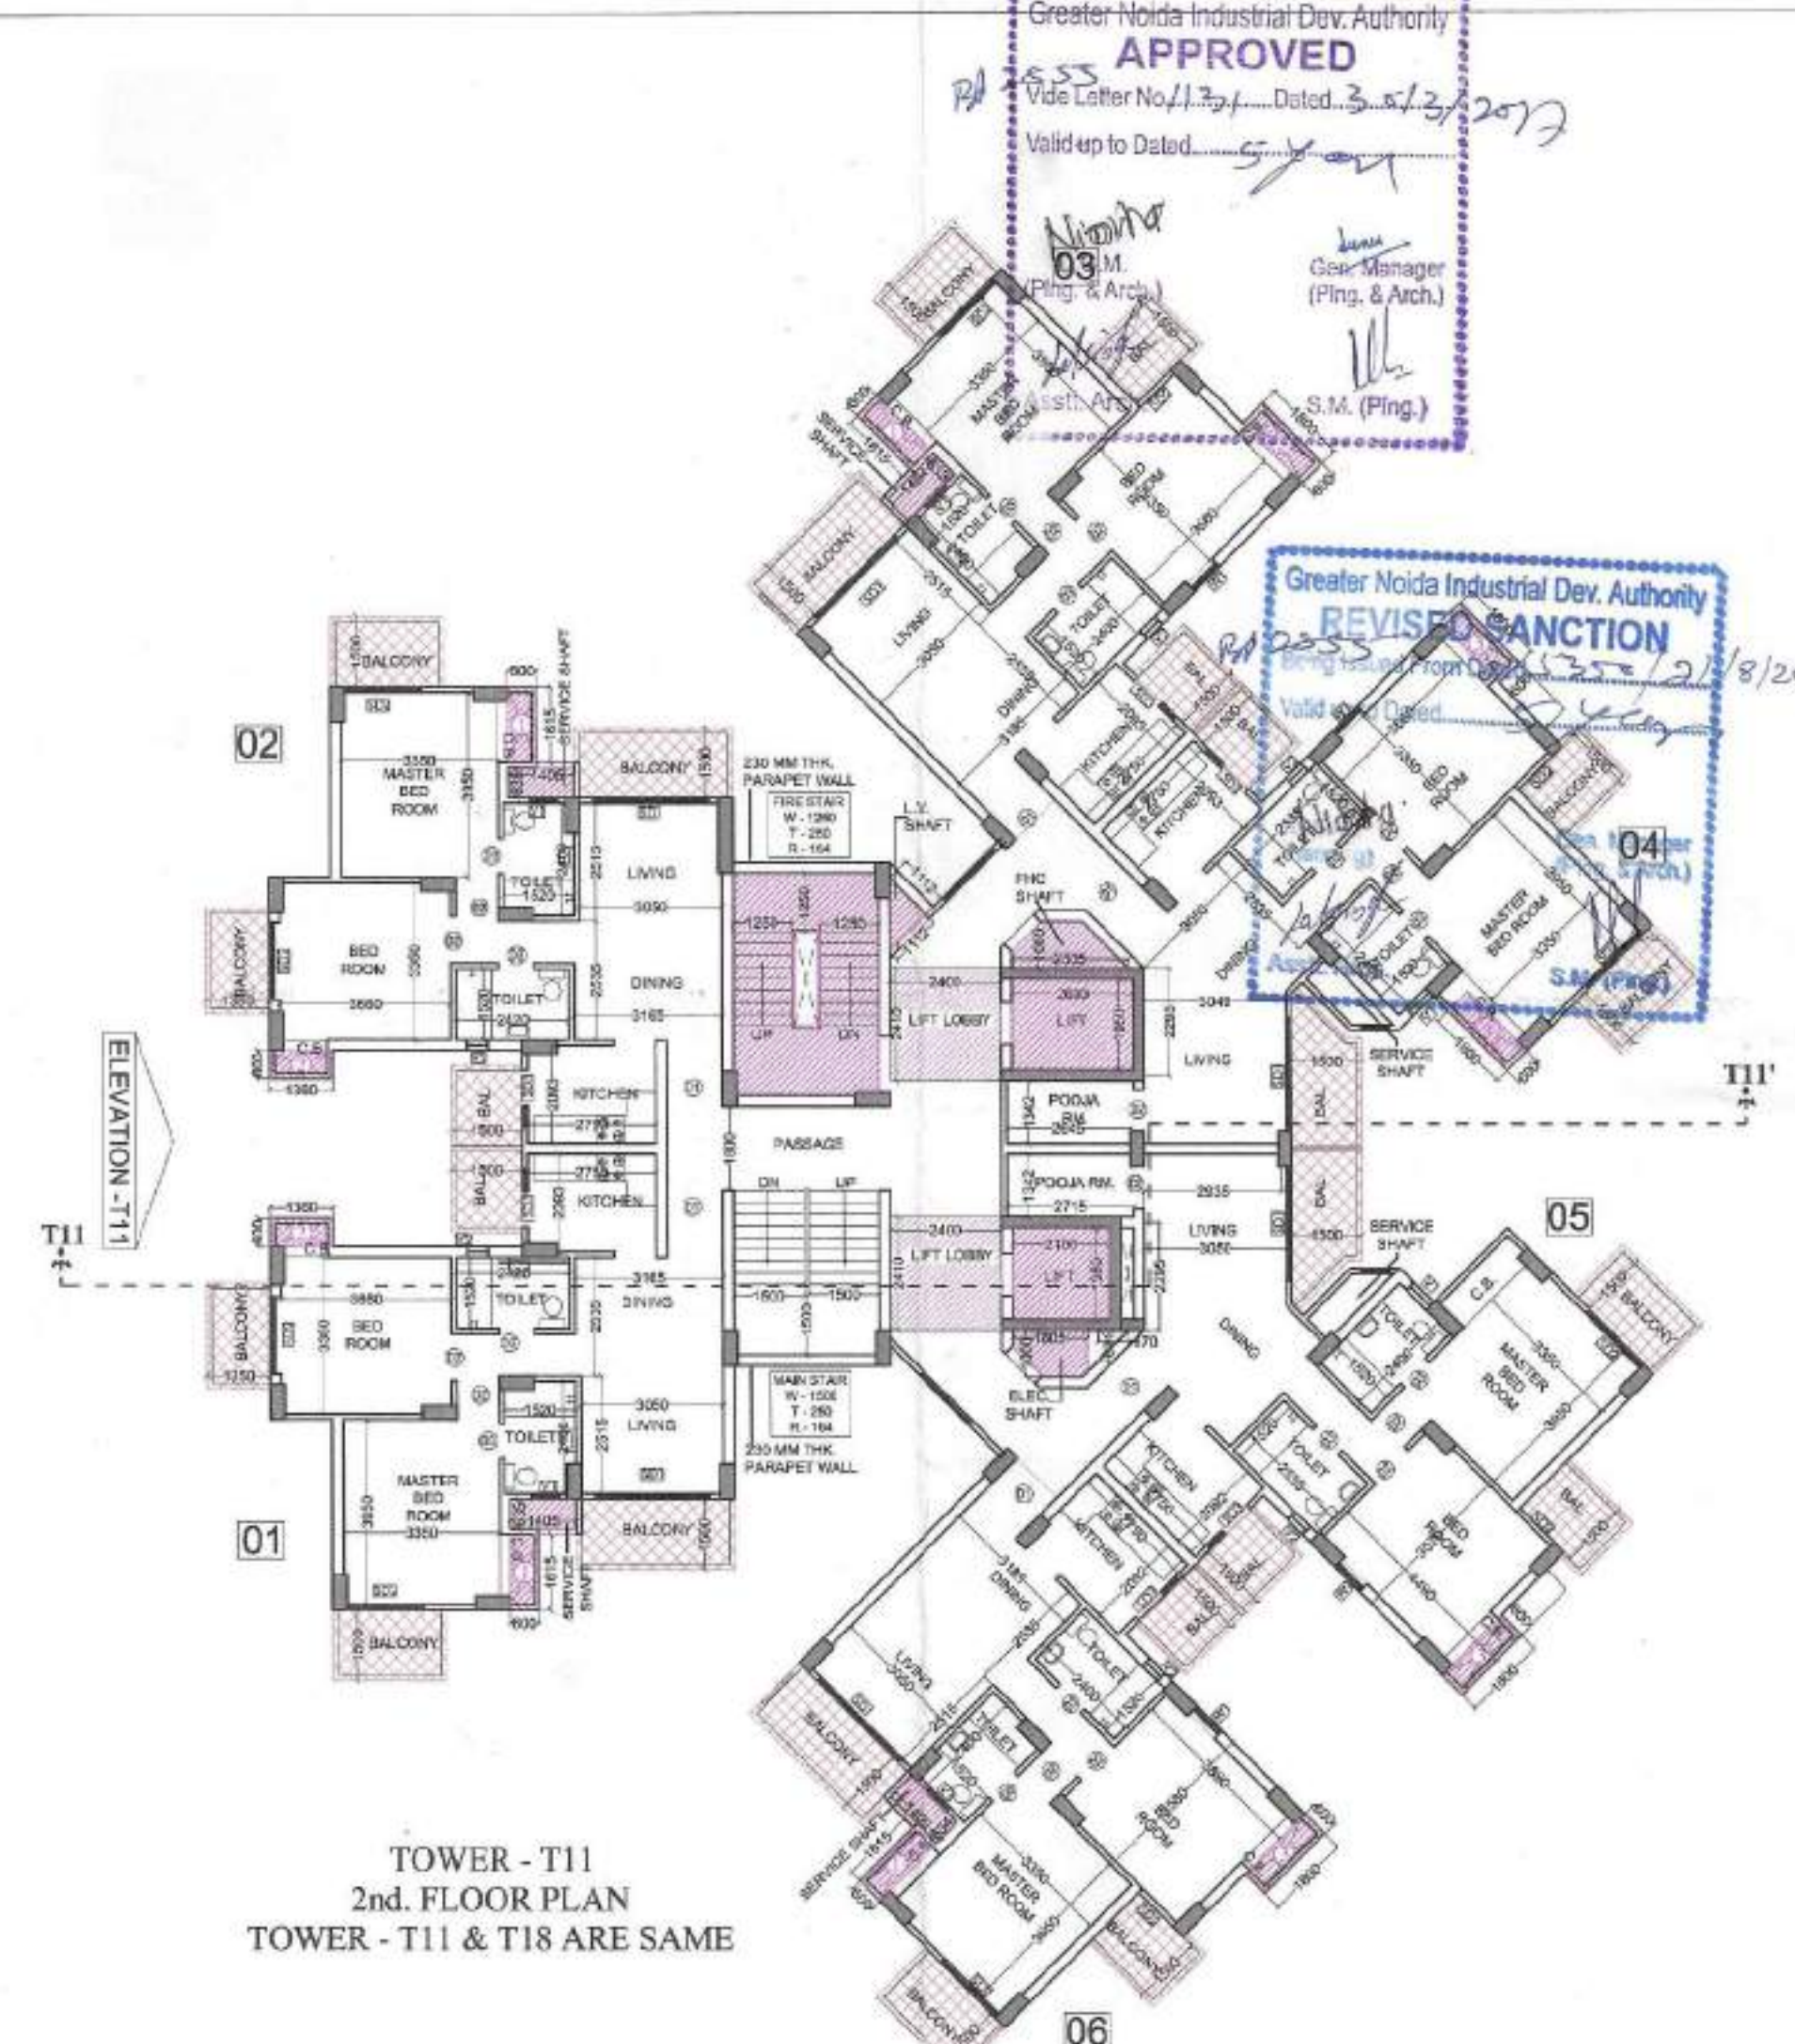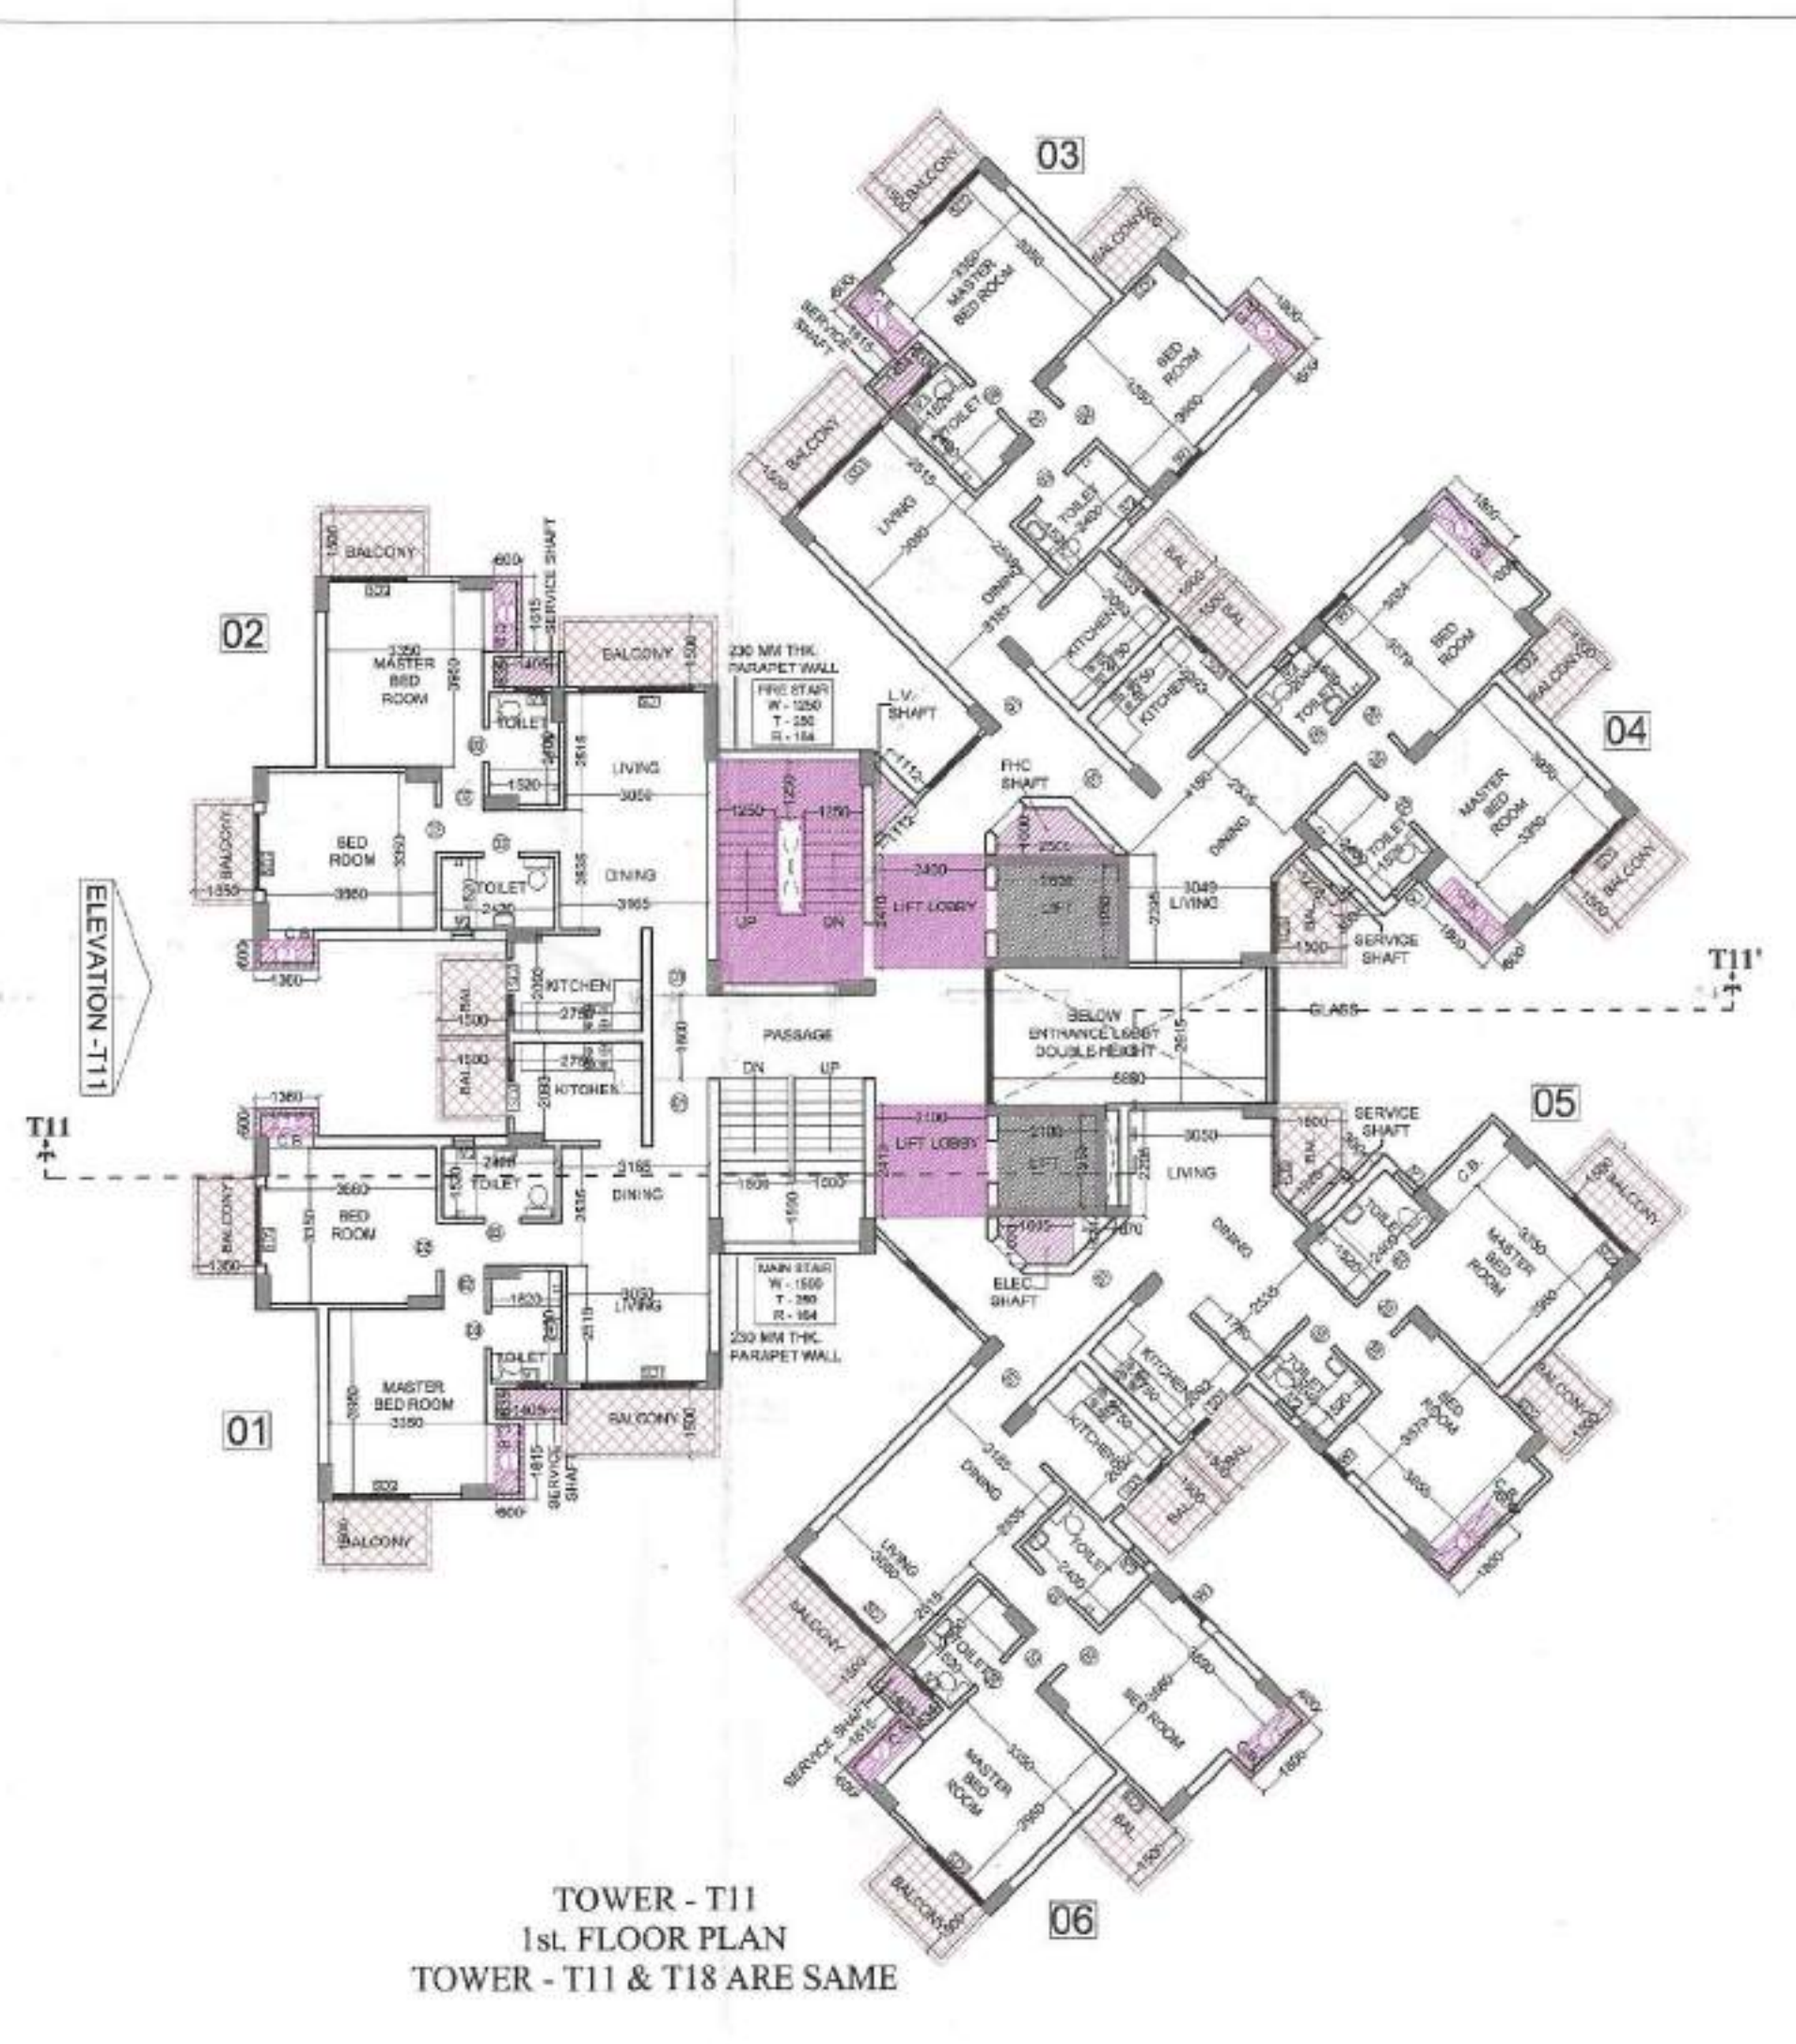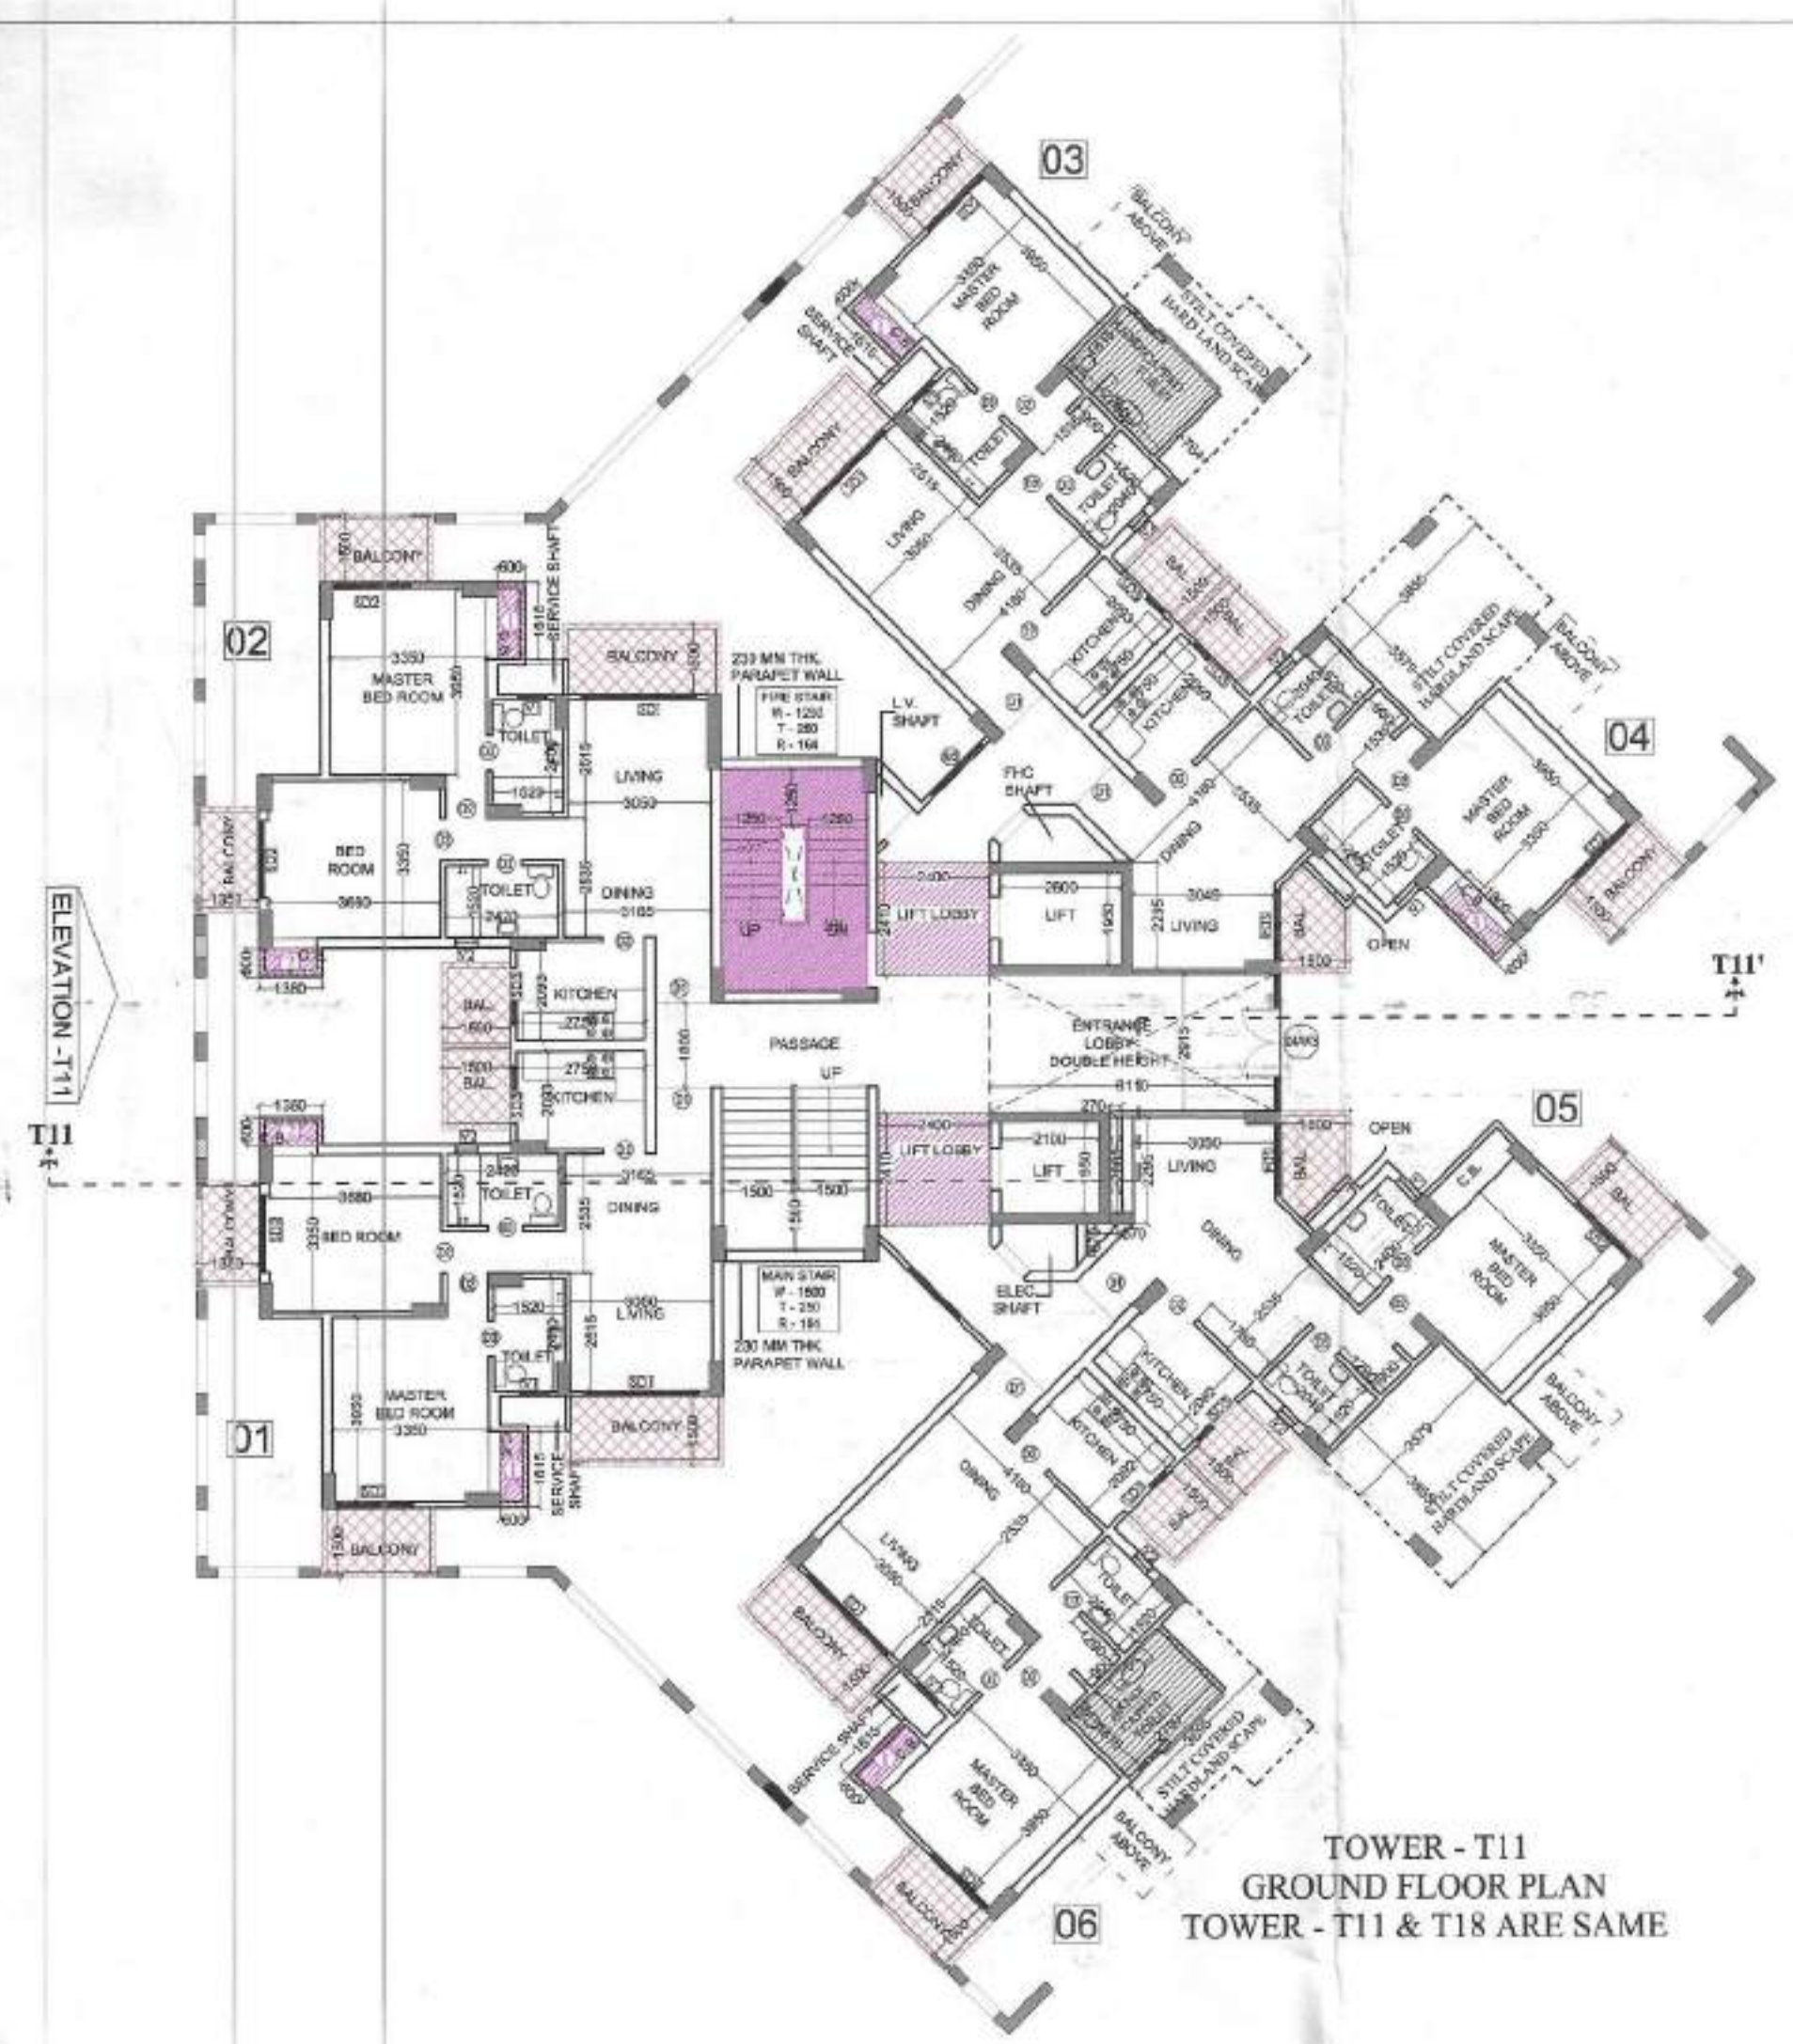


Greater Noida Industrial Dev. Authority
APPROVED
 Date: 23/5/2018
 Valid up to: 23/5/2021
 D.O.M.
 (Png. & Arch.)
 S.M. (Png.)


Greater Noida Industrial Dev. Authority
REVISED SANCTION
 Being Issued From Dated: 23/5/2018
 Valid up to: 23/5/2021
 Gen. Manager
 (Png. & Arch.)
 S.M. (Png.)

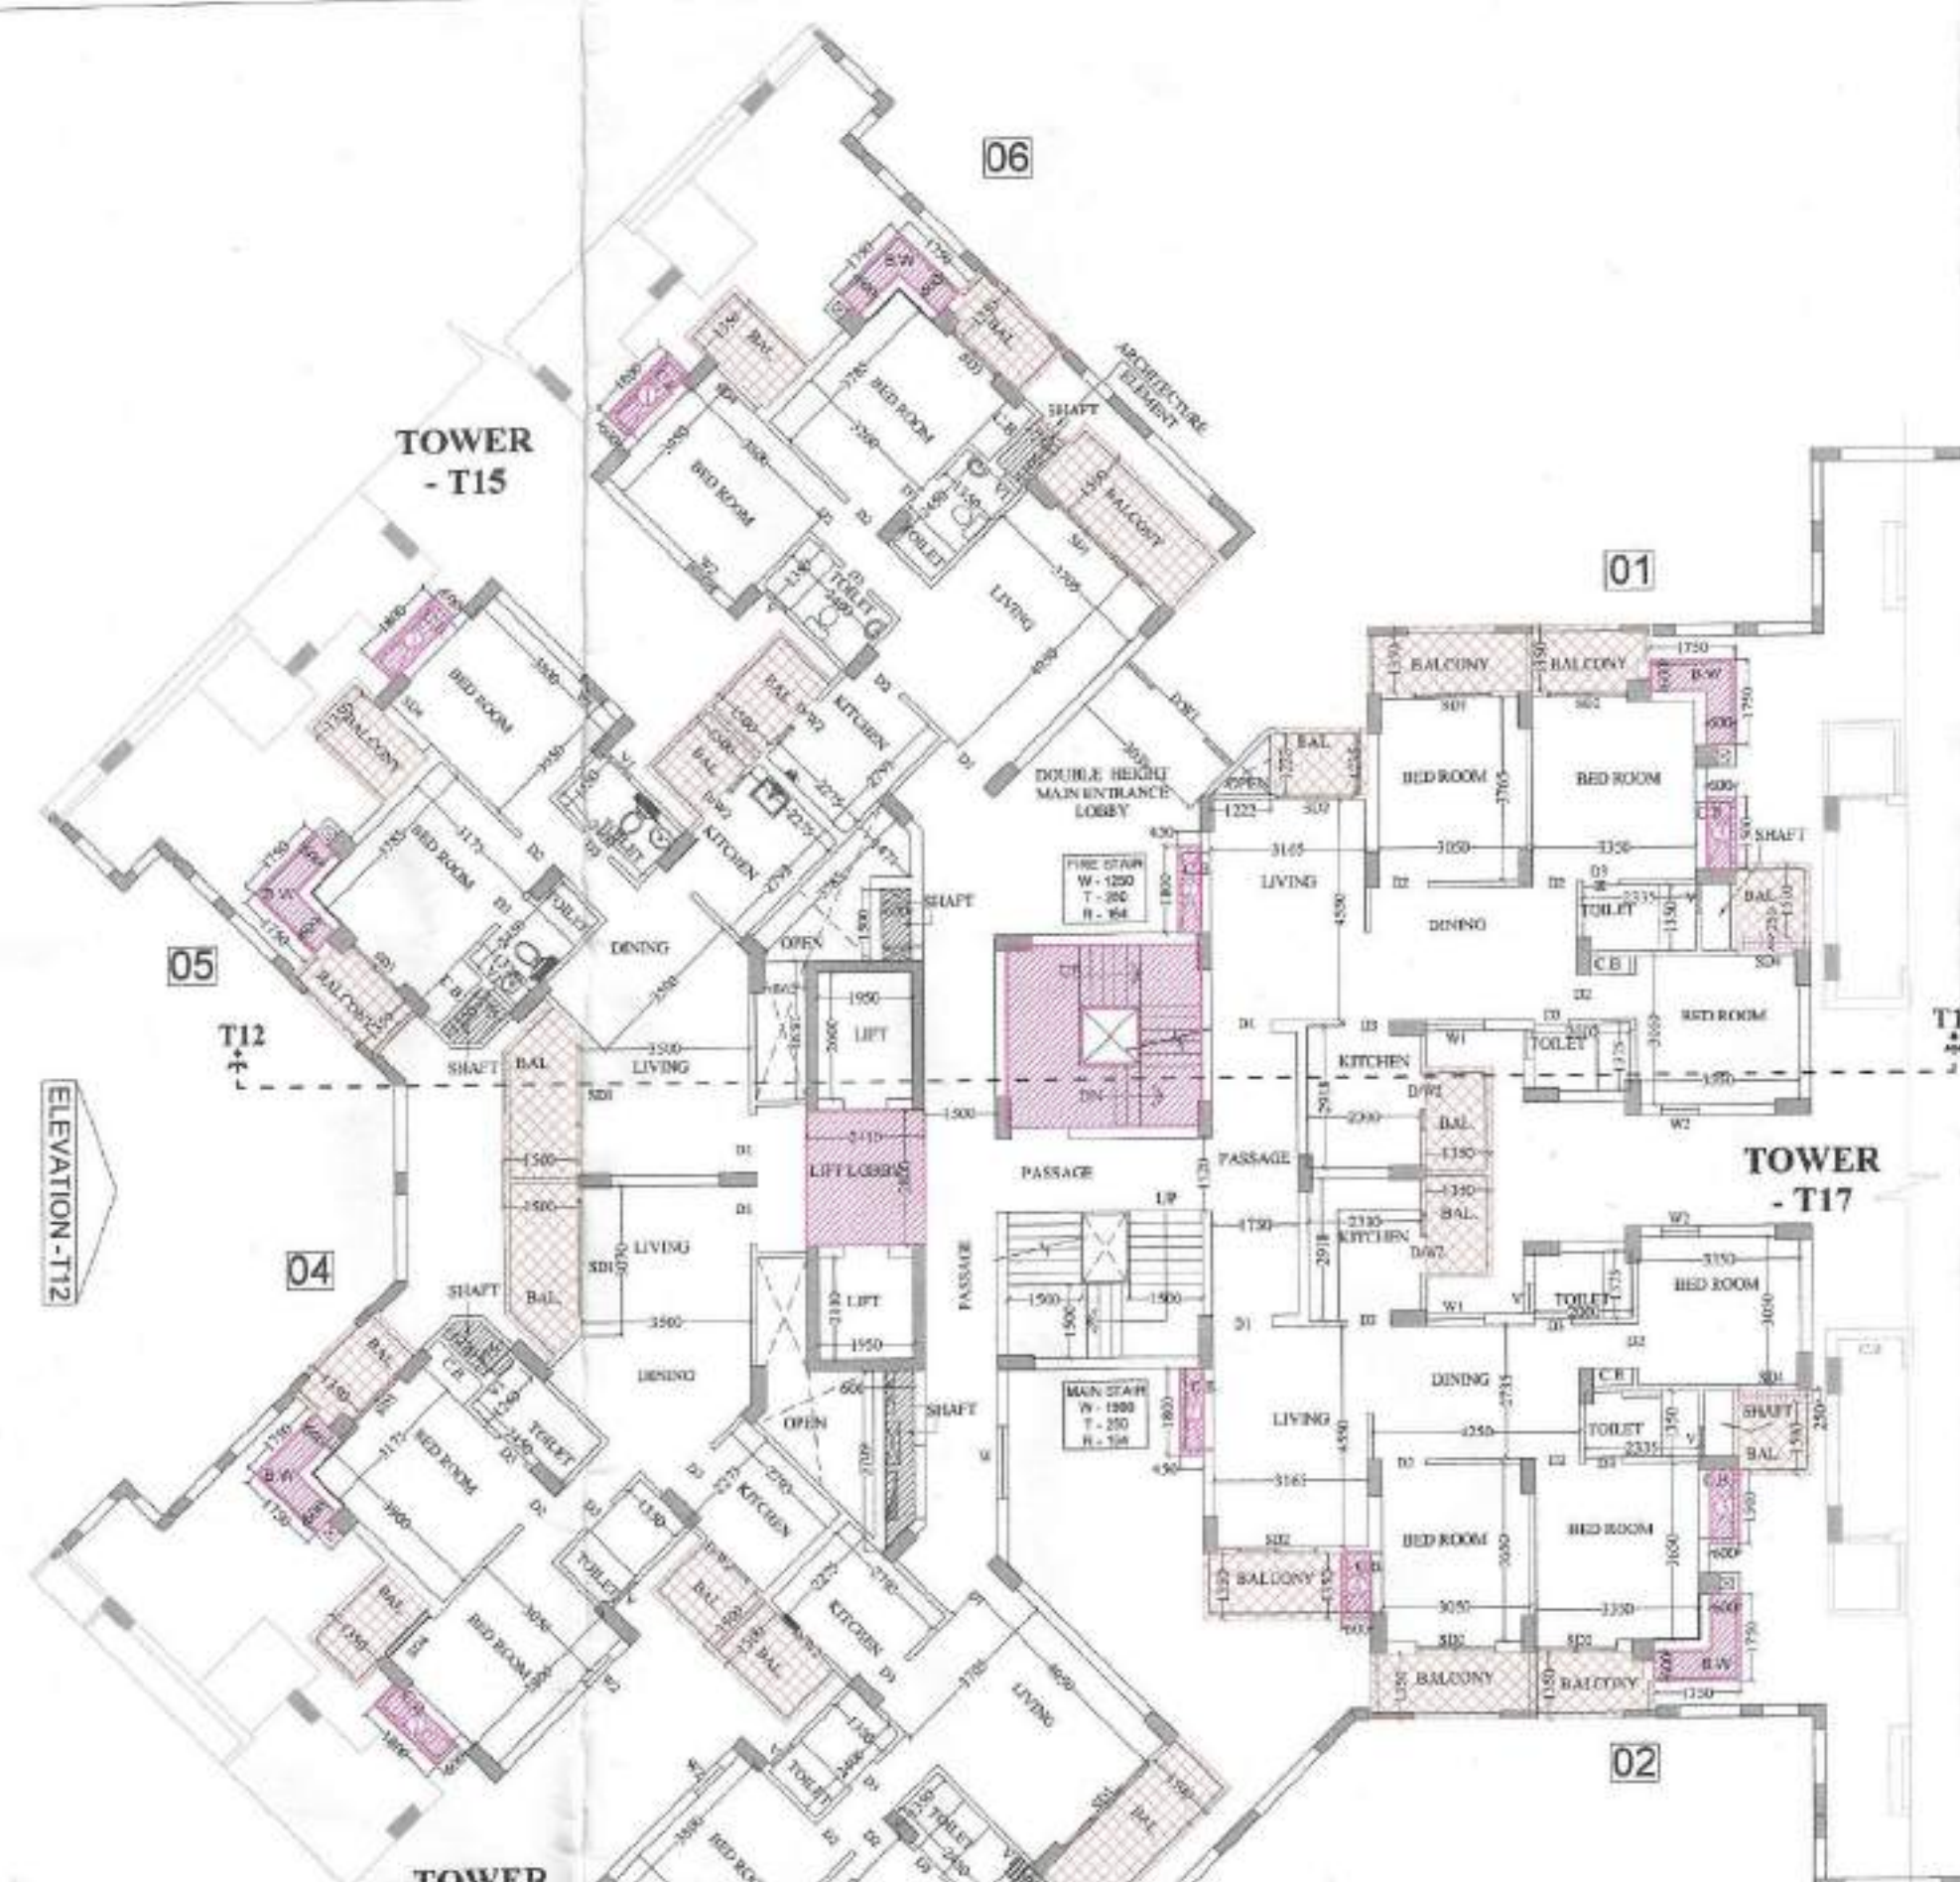


TOWER - T12
GROUND FLOOR PLAN
TOWER - T12 & T16 ARE SAME

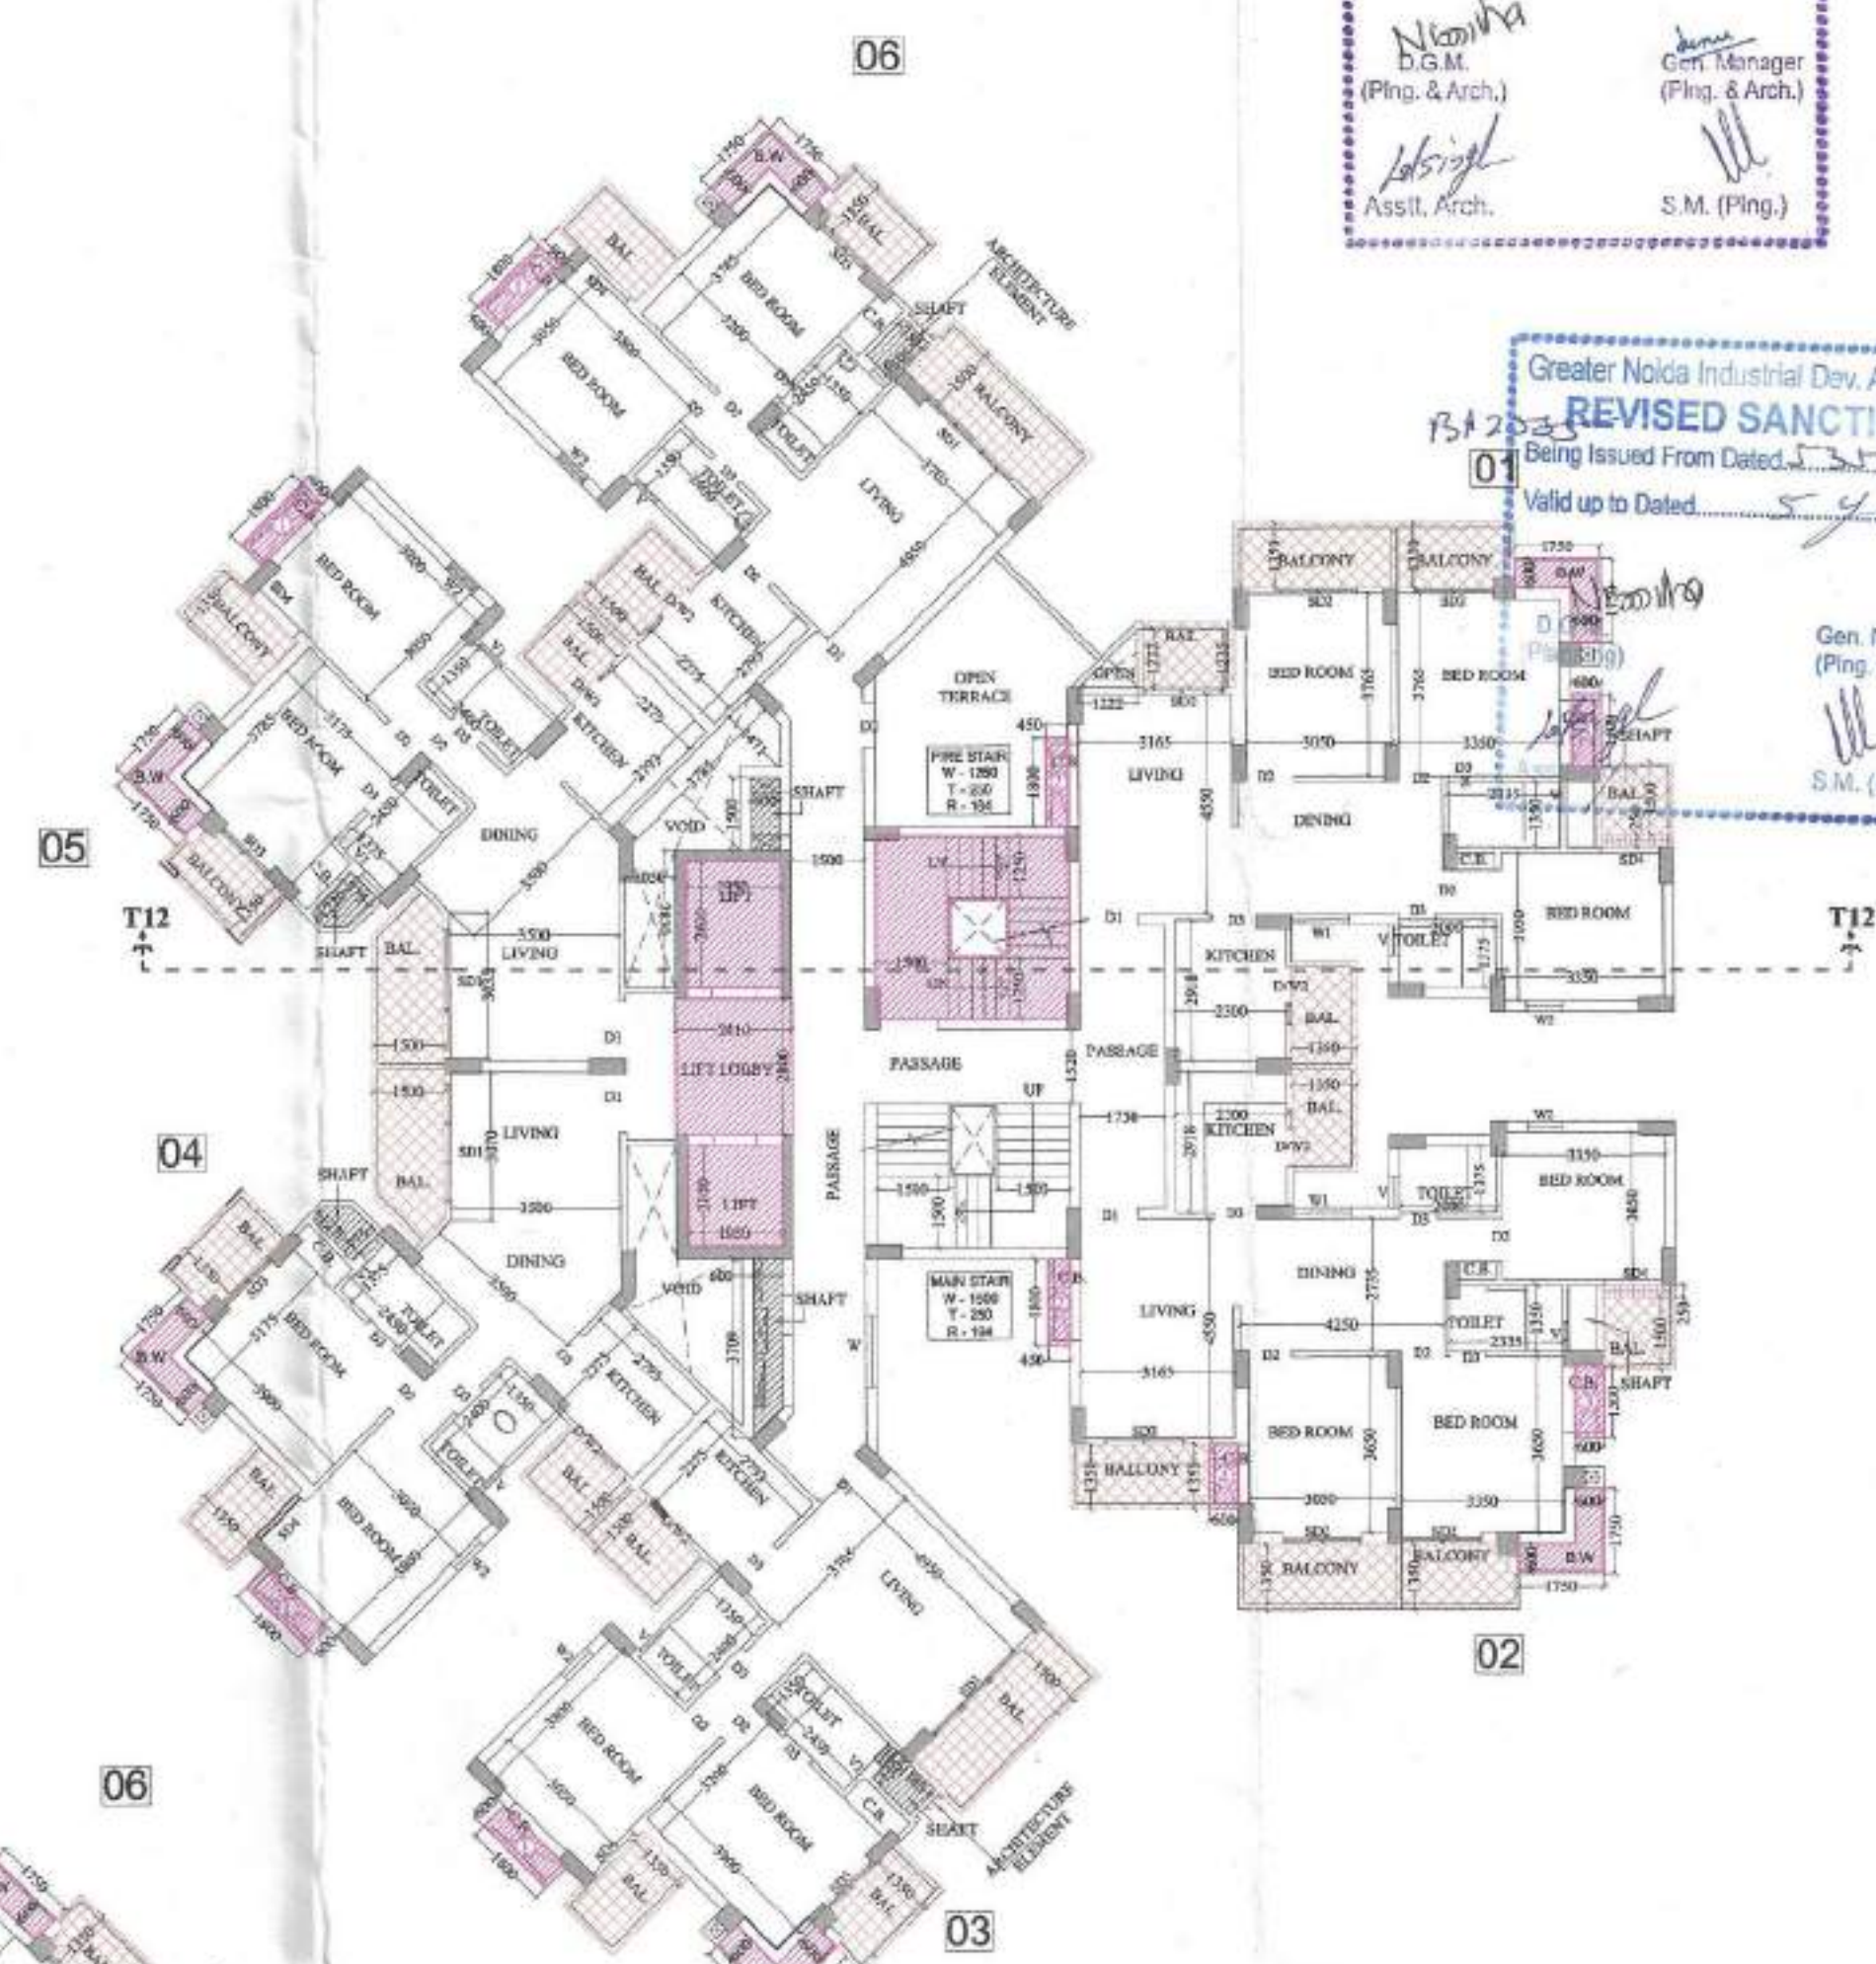

TOWER - T12
2nd. FLOOR PLAN
TOWER - T12 & T16 ARE SAME

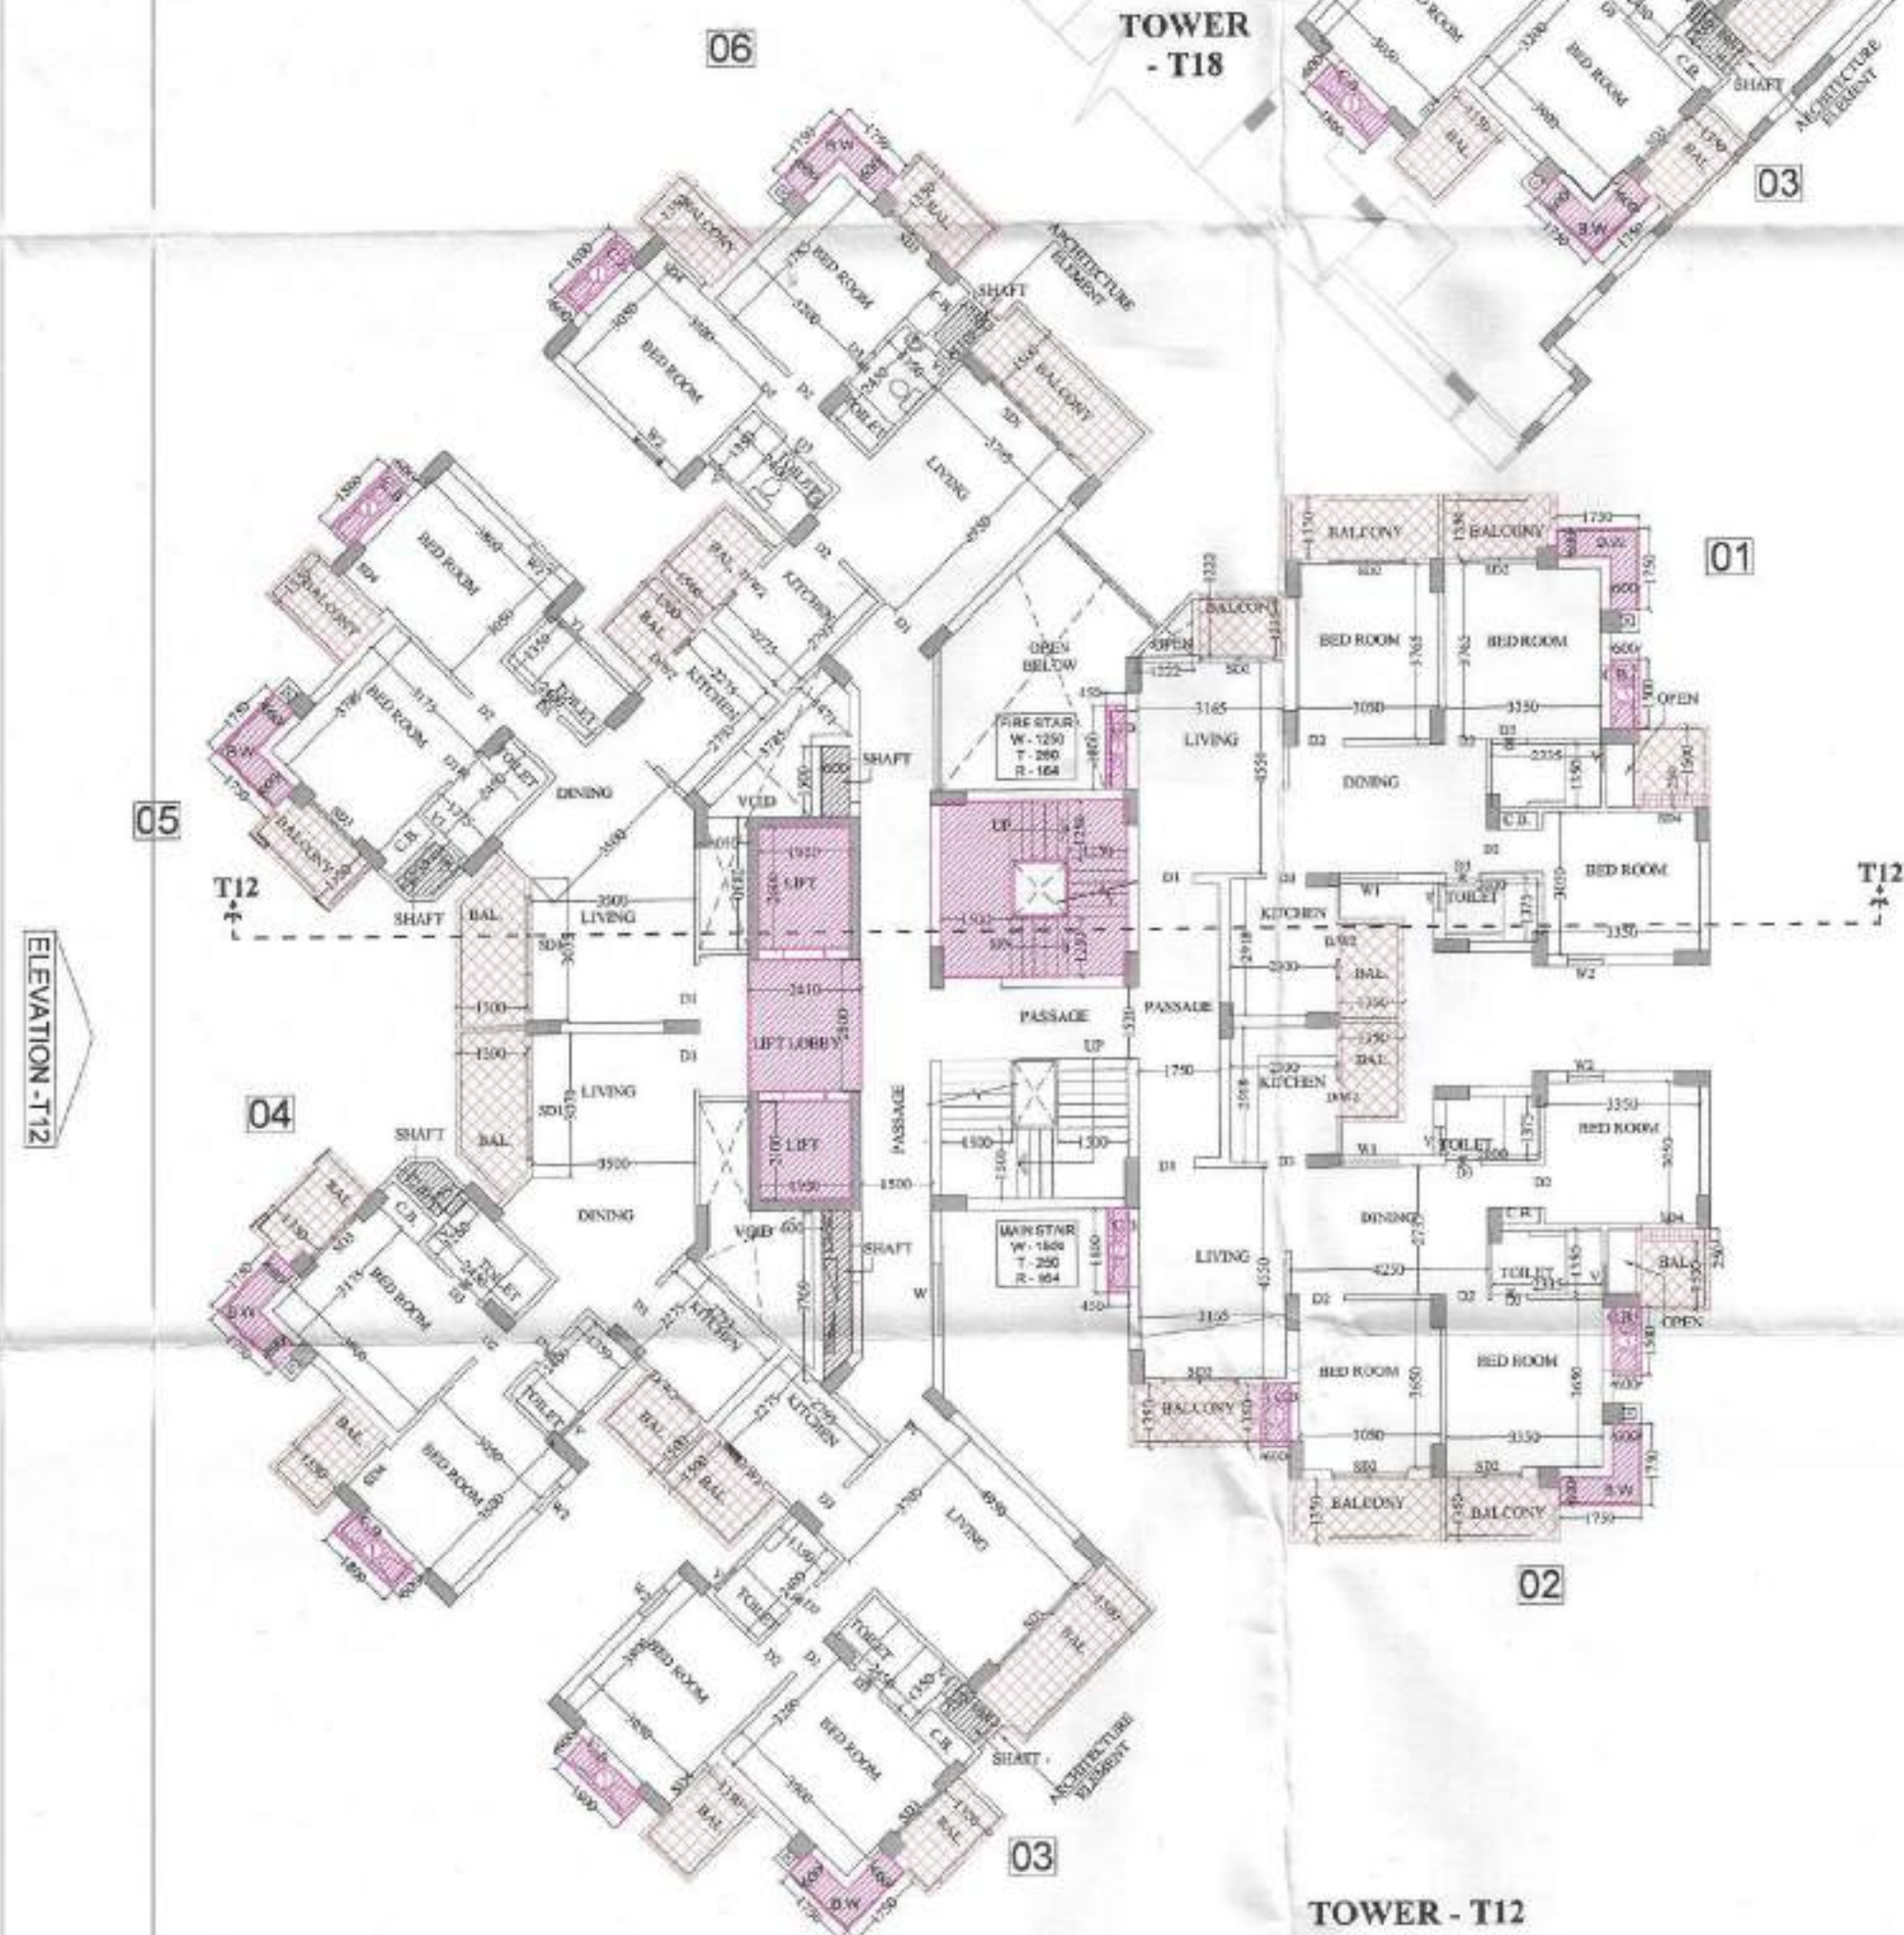

TOWER - T12
1st. FLOOR PLAN
TOWER - T12 & T16 ARE SAME

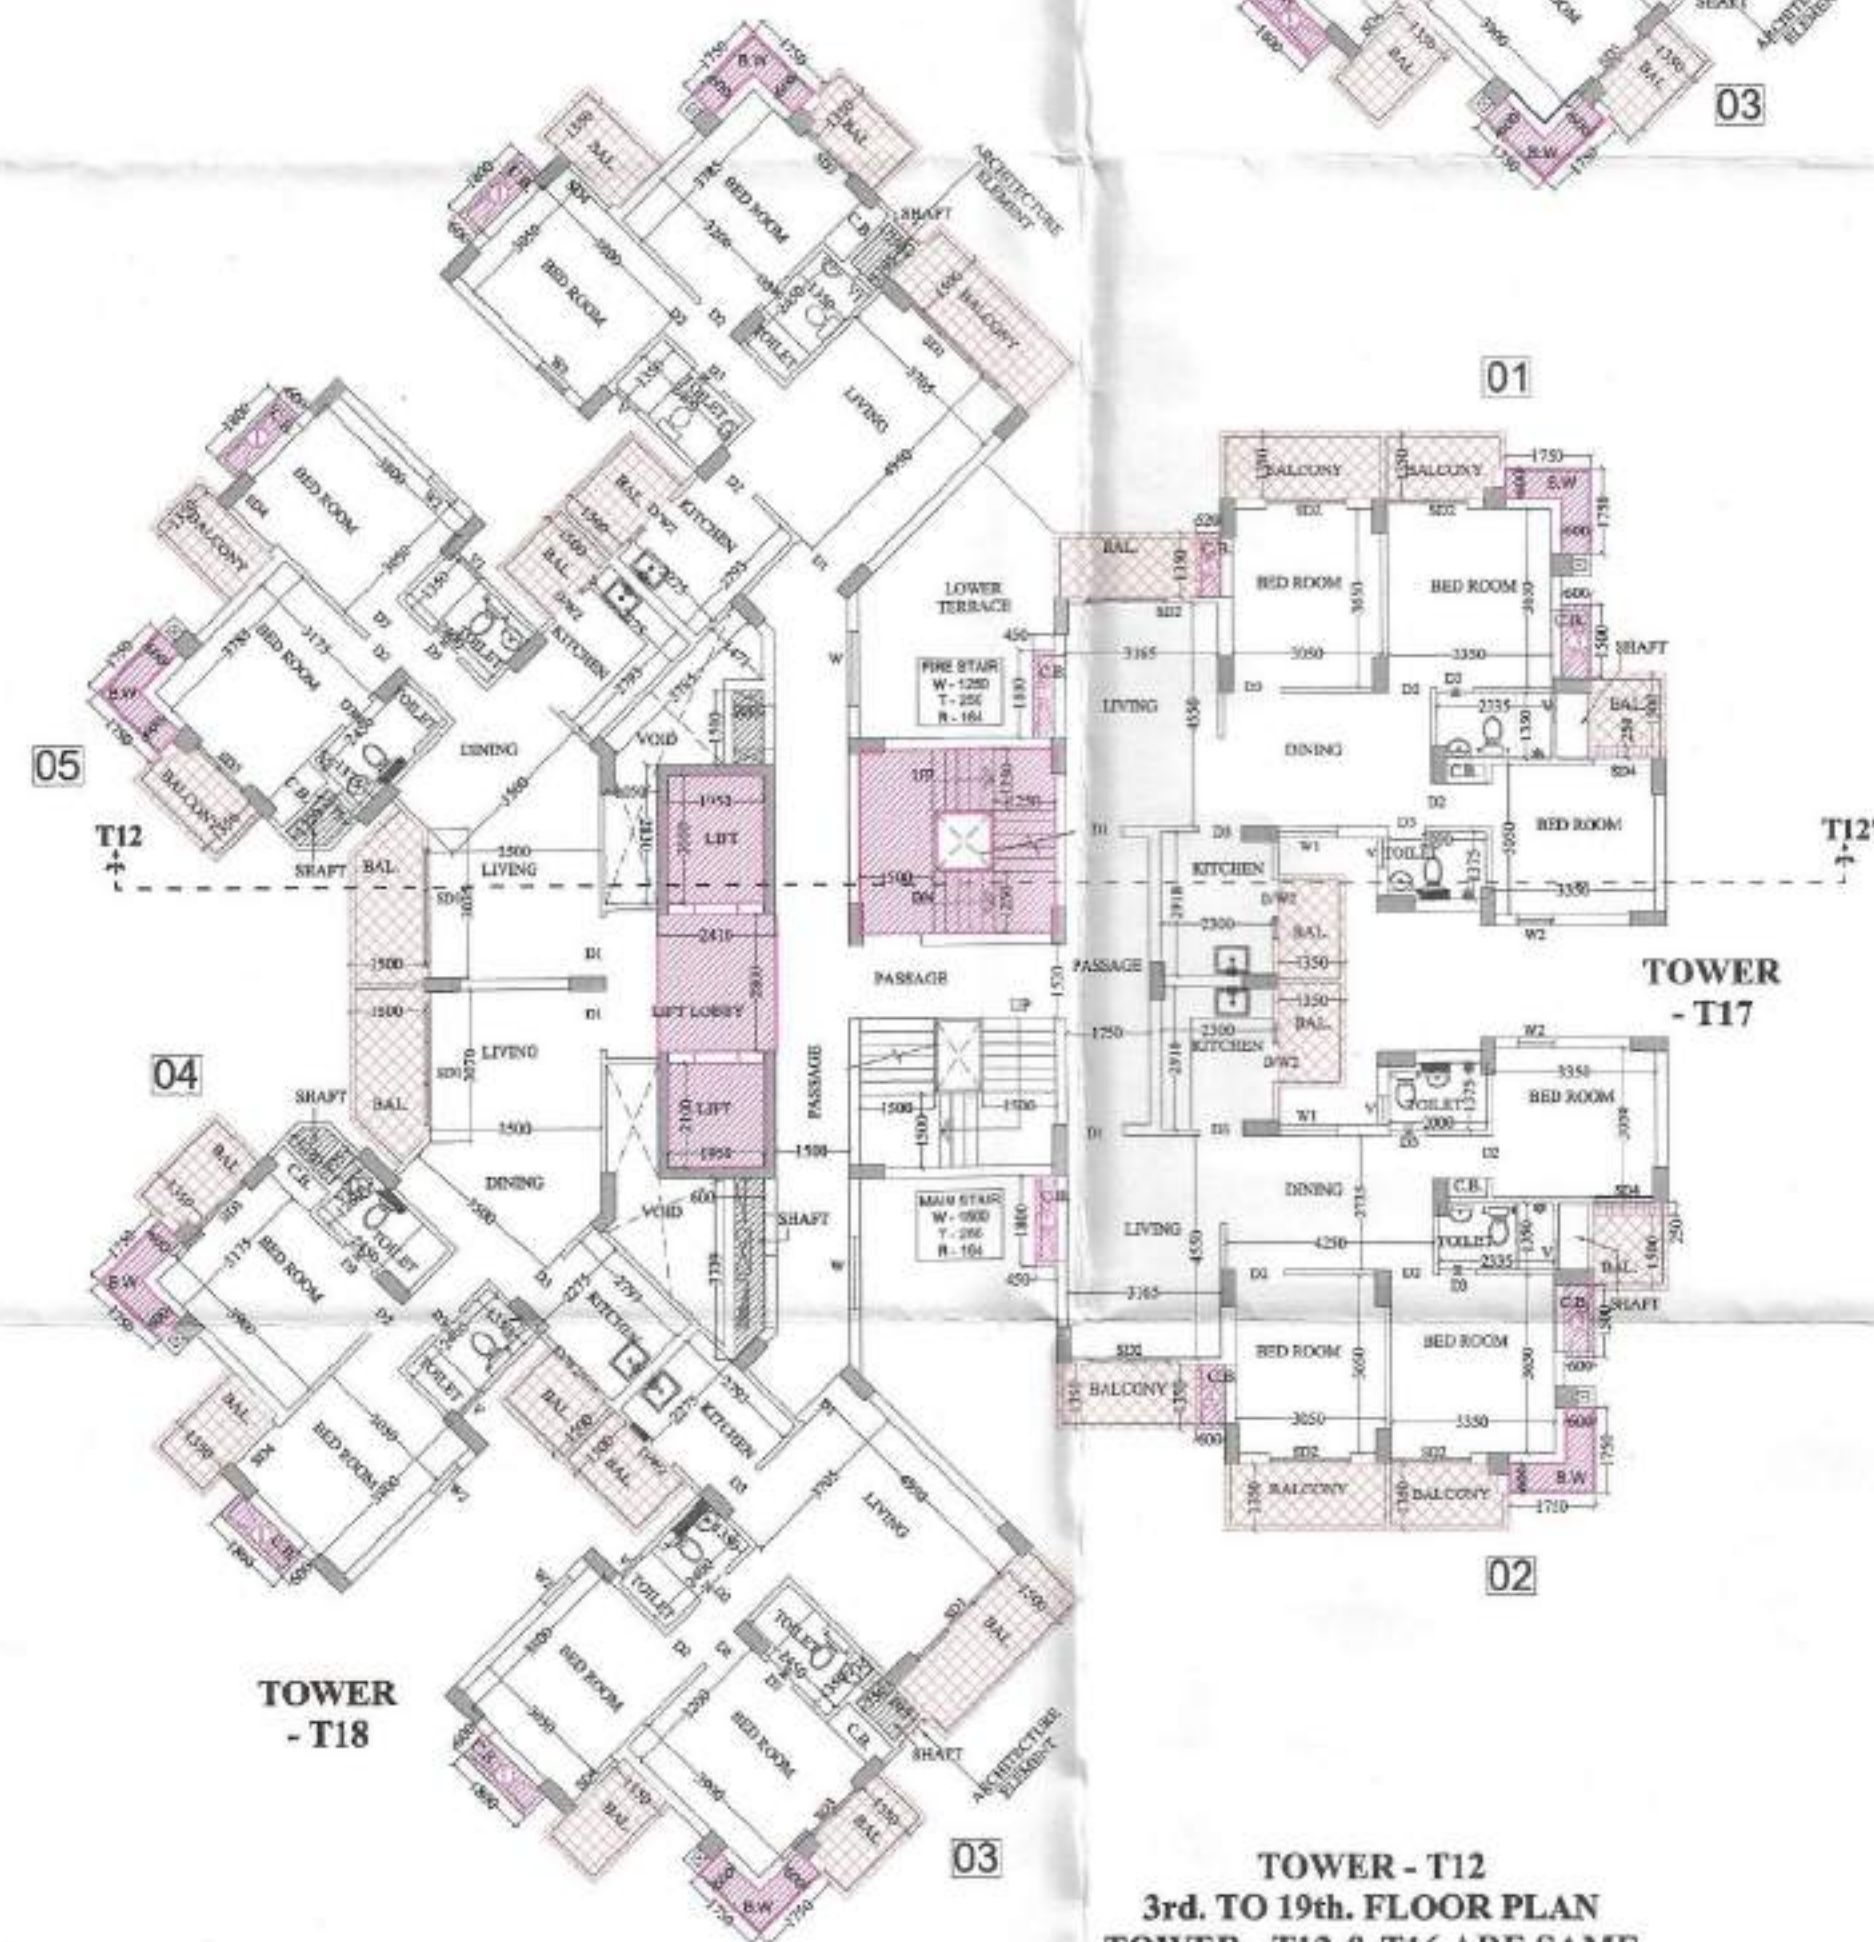

TOWER - T12
3rd. TO 19th. FLOOR PLAN
TOWER - T12 & T16 ARE SAME

PROJECT :-
 RESIDENTIAL COMPLEX
 AT GREATER NOIDA
 PLOT NO. GH-05 SECTOR - 16B

BUILDERS & PROMOTER :-
SHRI GROUP
 S.J.P. INFRACON LTD.,
 A-133, Sector 63, Noida







DRAWING TITLE :-
TOWER - T12
TOWER - T12 & T16
ARE SAME
GROUND & 1st. FLOOR PLAN

DRAWN BY :- [] CHECKED BY :- [] SCALE: 1:150
 DATE: []


For SJP INFRACON LTD.
 AUTHORIZED SIGNATURE
 OWNER'S SIGN
 ARCHITECT'S SIGN
 DRG.No. - T12/T16-1

Greater Noida Industrial Dev. Authority
 APPROVED
 Valid up to Dated: 11/3/2017
 Noida
 D.G.M.
 (Plg. & Arch.)
 Asstt. Arch.
 Cert. Manager
 (Plg. & Arch.)
 S.M. (Plg.)

Greater Noida Industrial Dev. Authority
 REVISED SANCTION
 Being Issued From Dated: 11/8/2017
 Noida
 D.G.M.
 (Plg. & Arch.)
 Asstt. Arch.

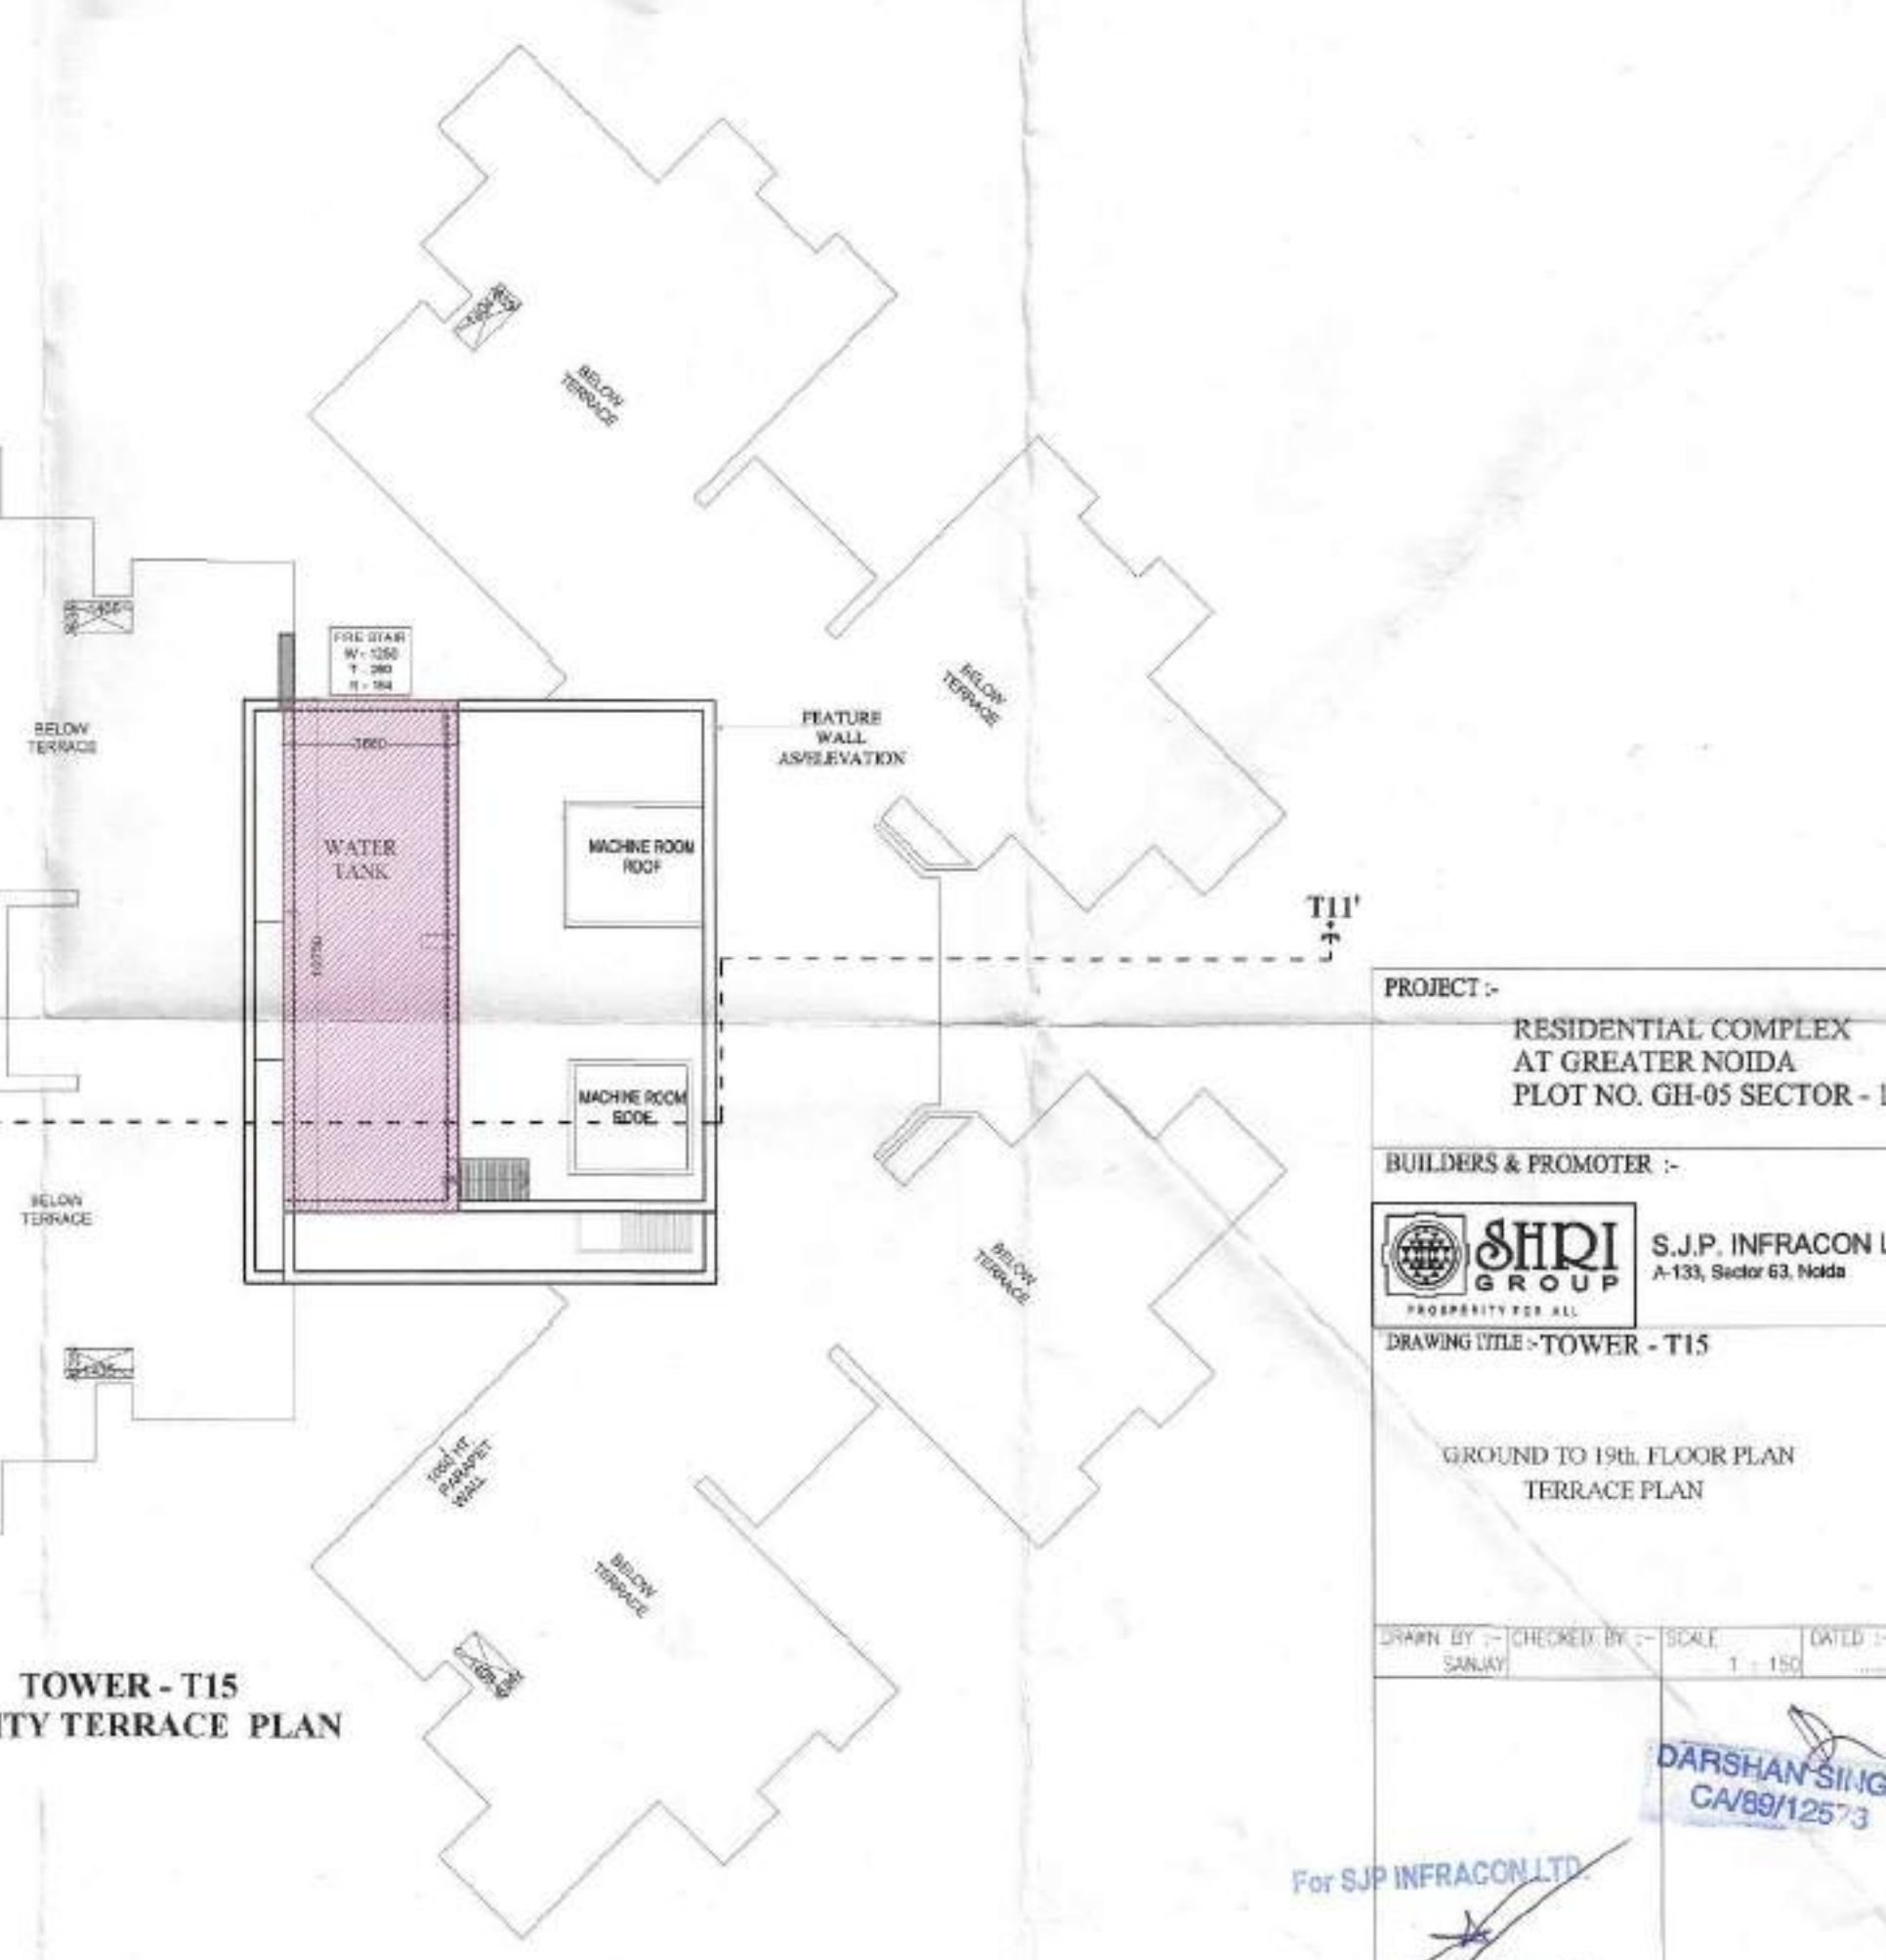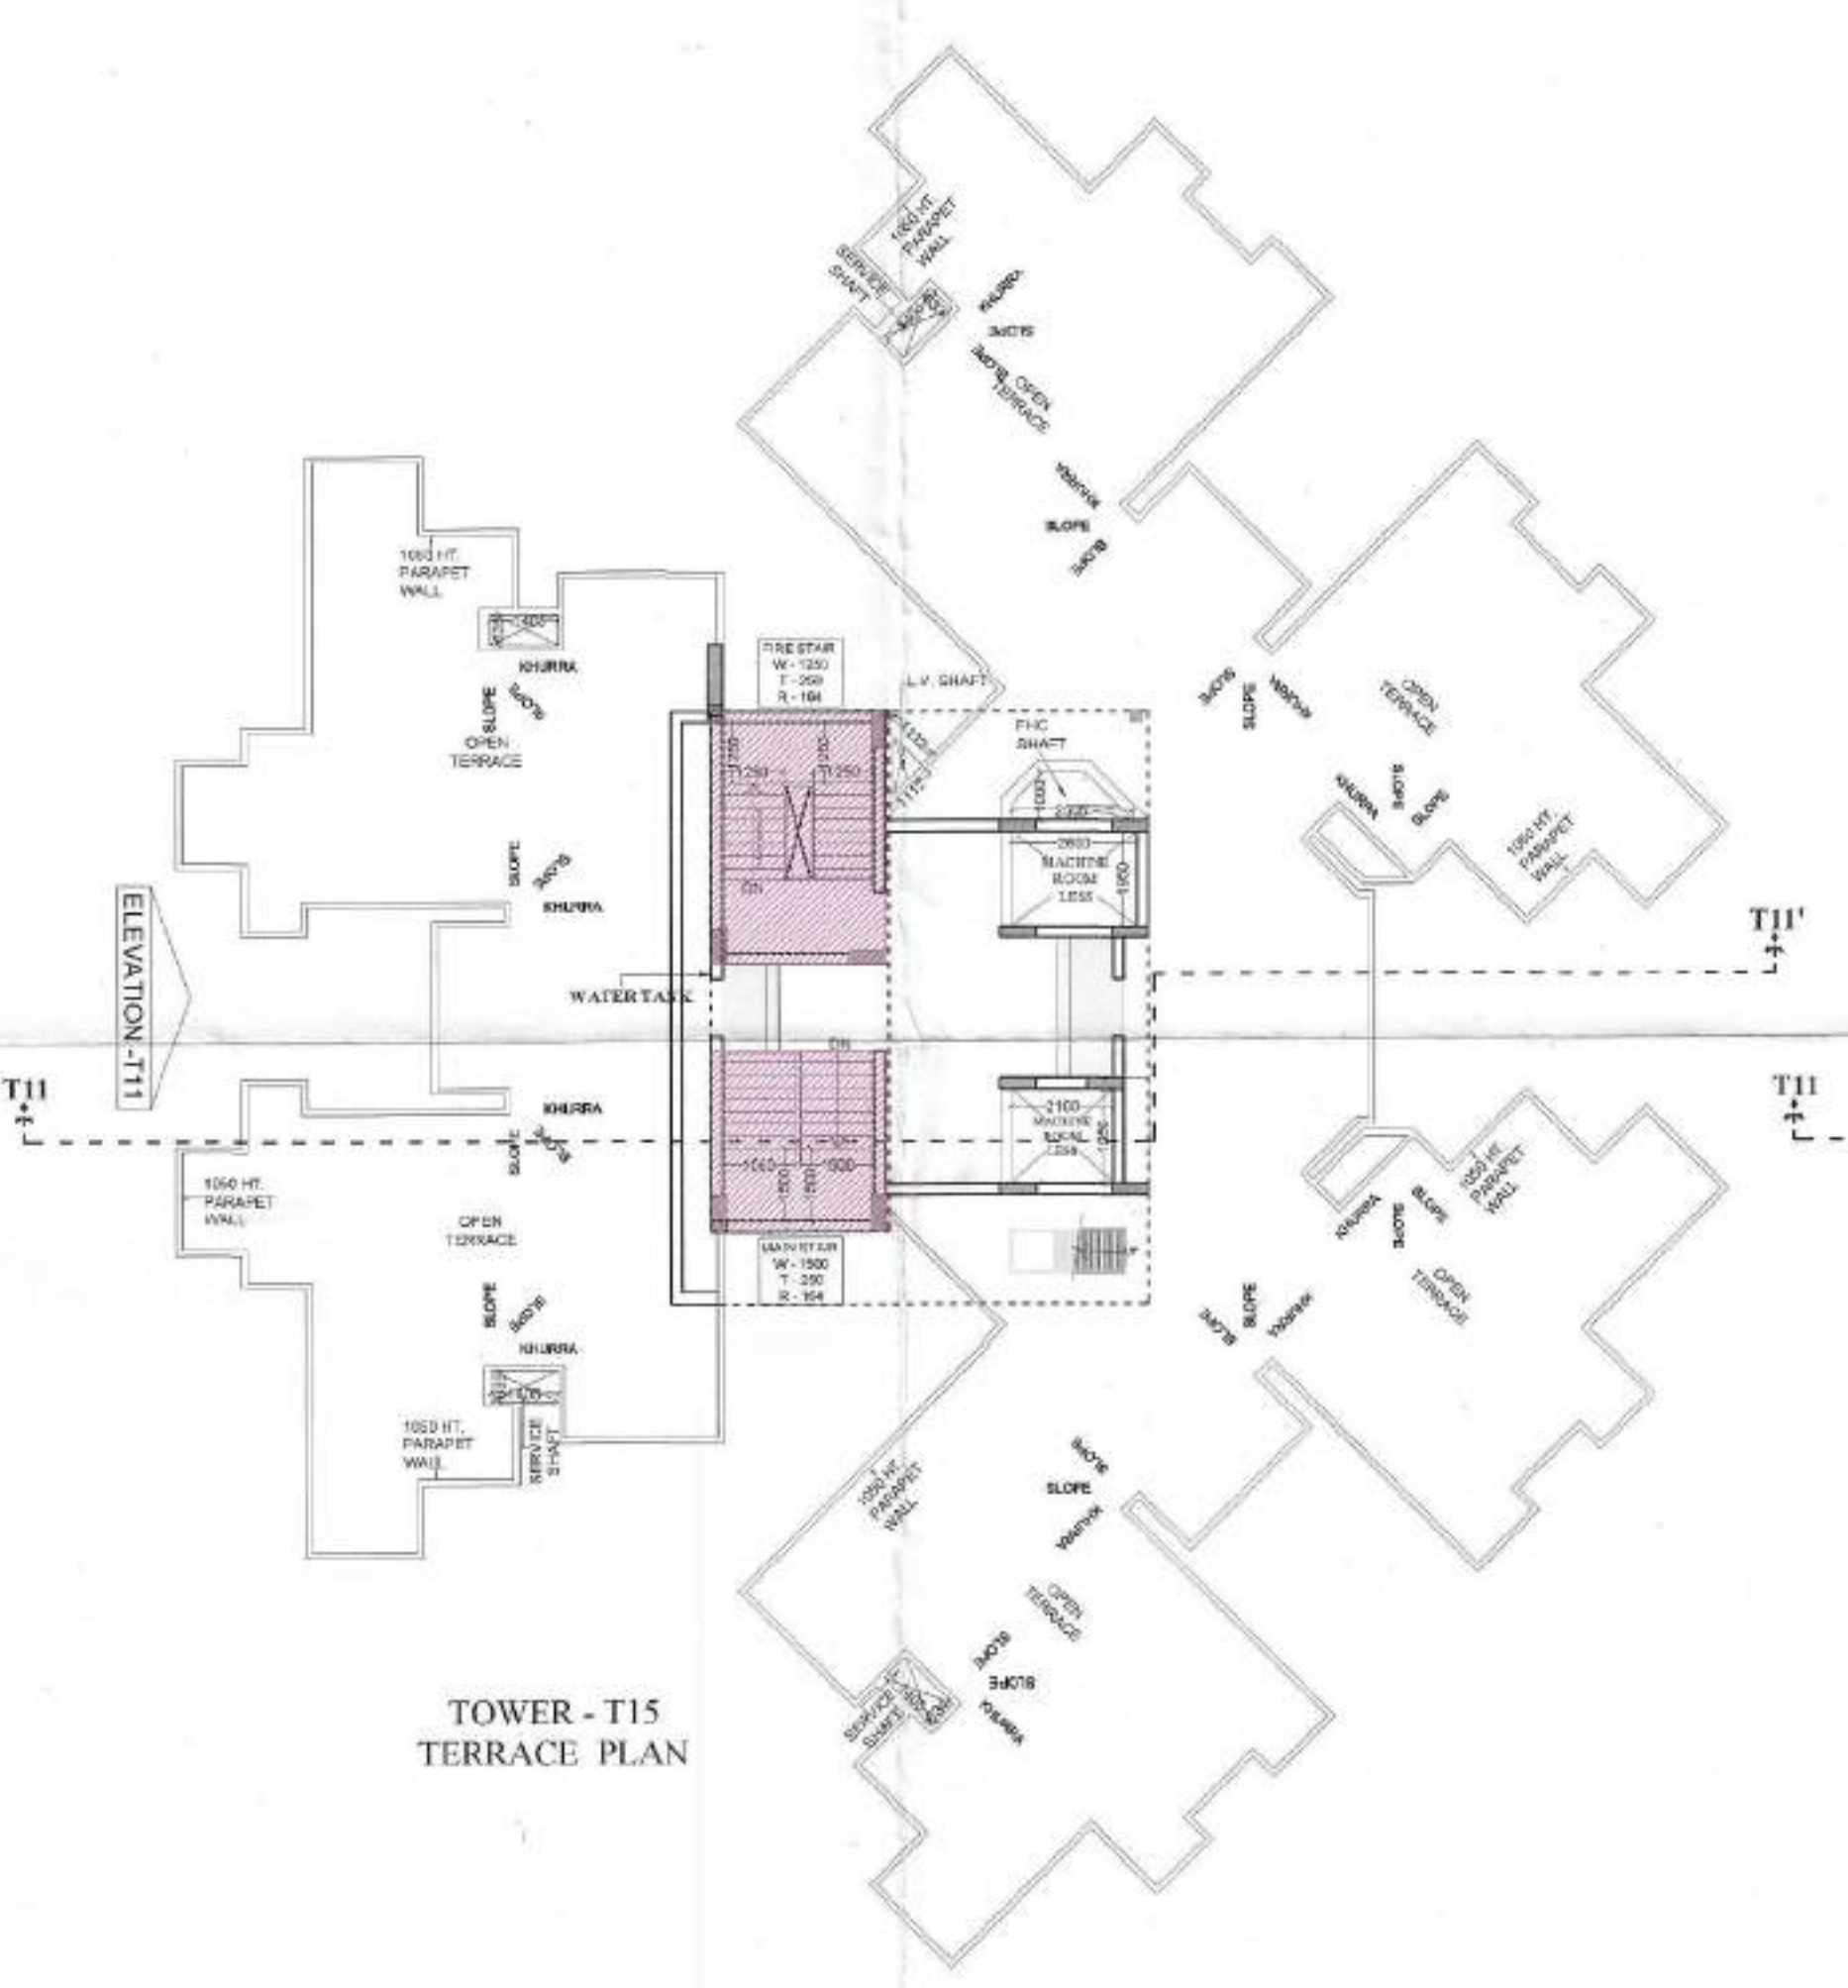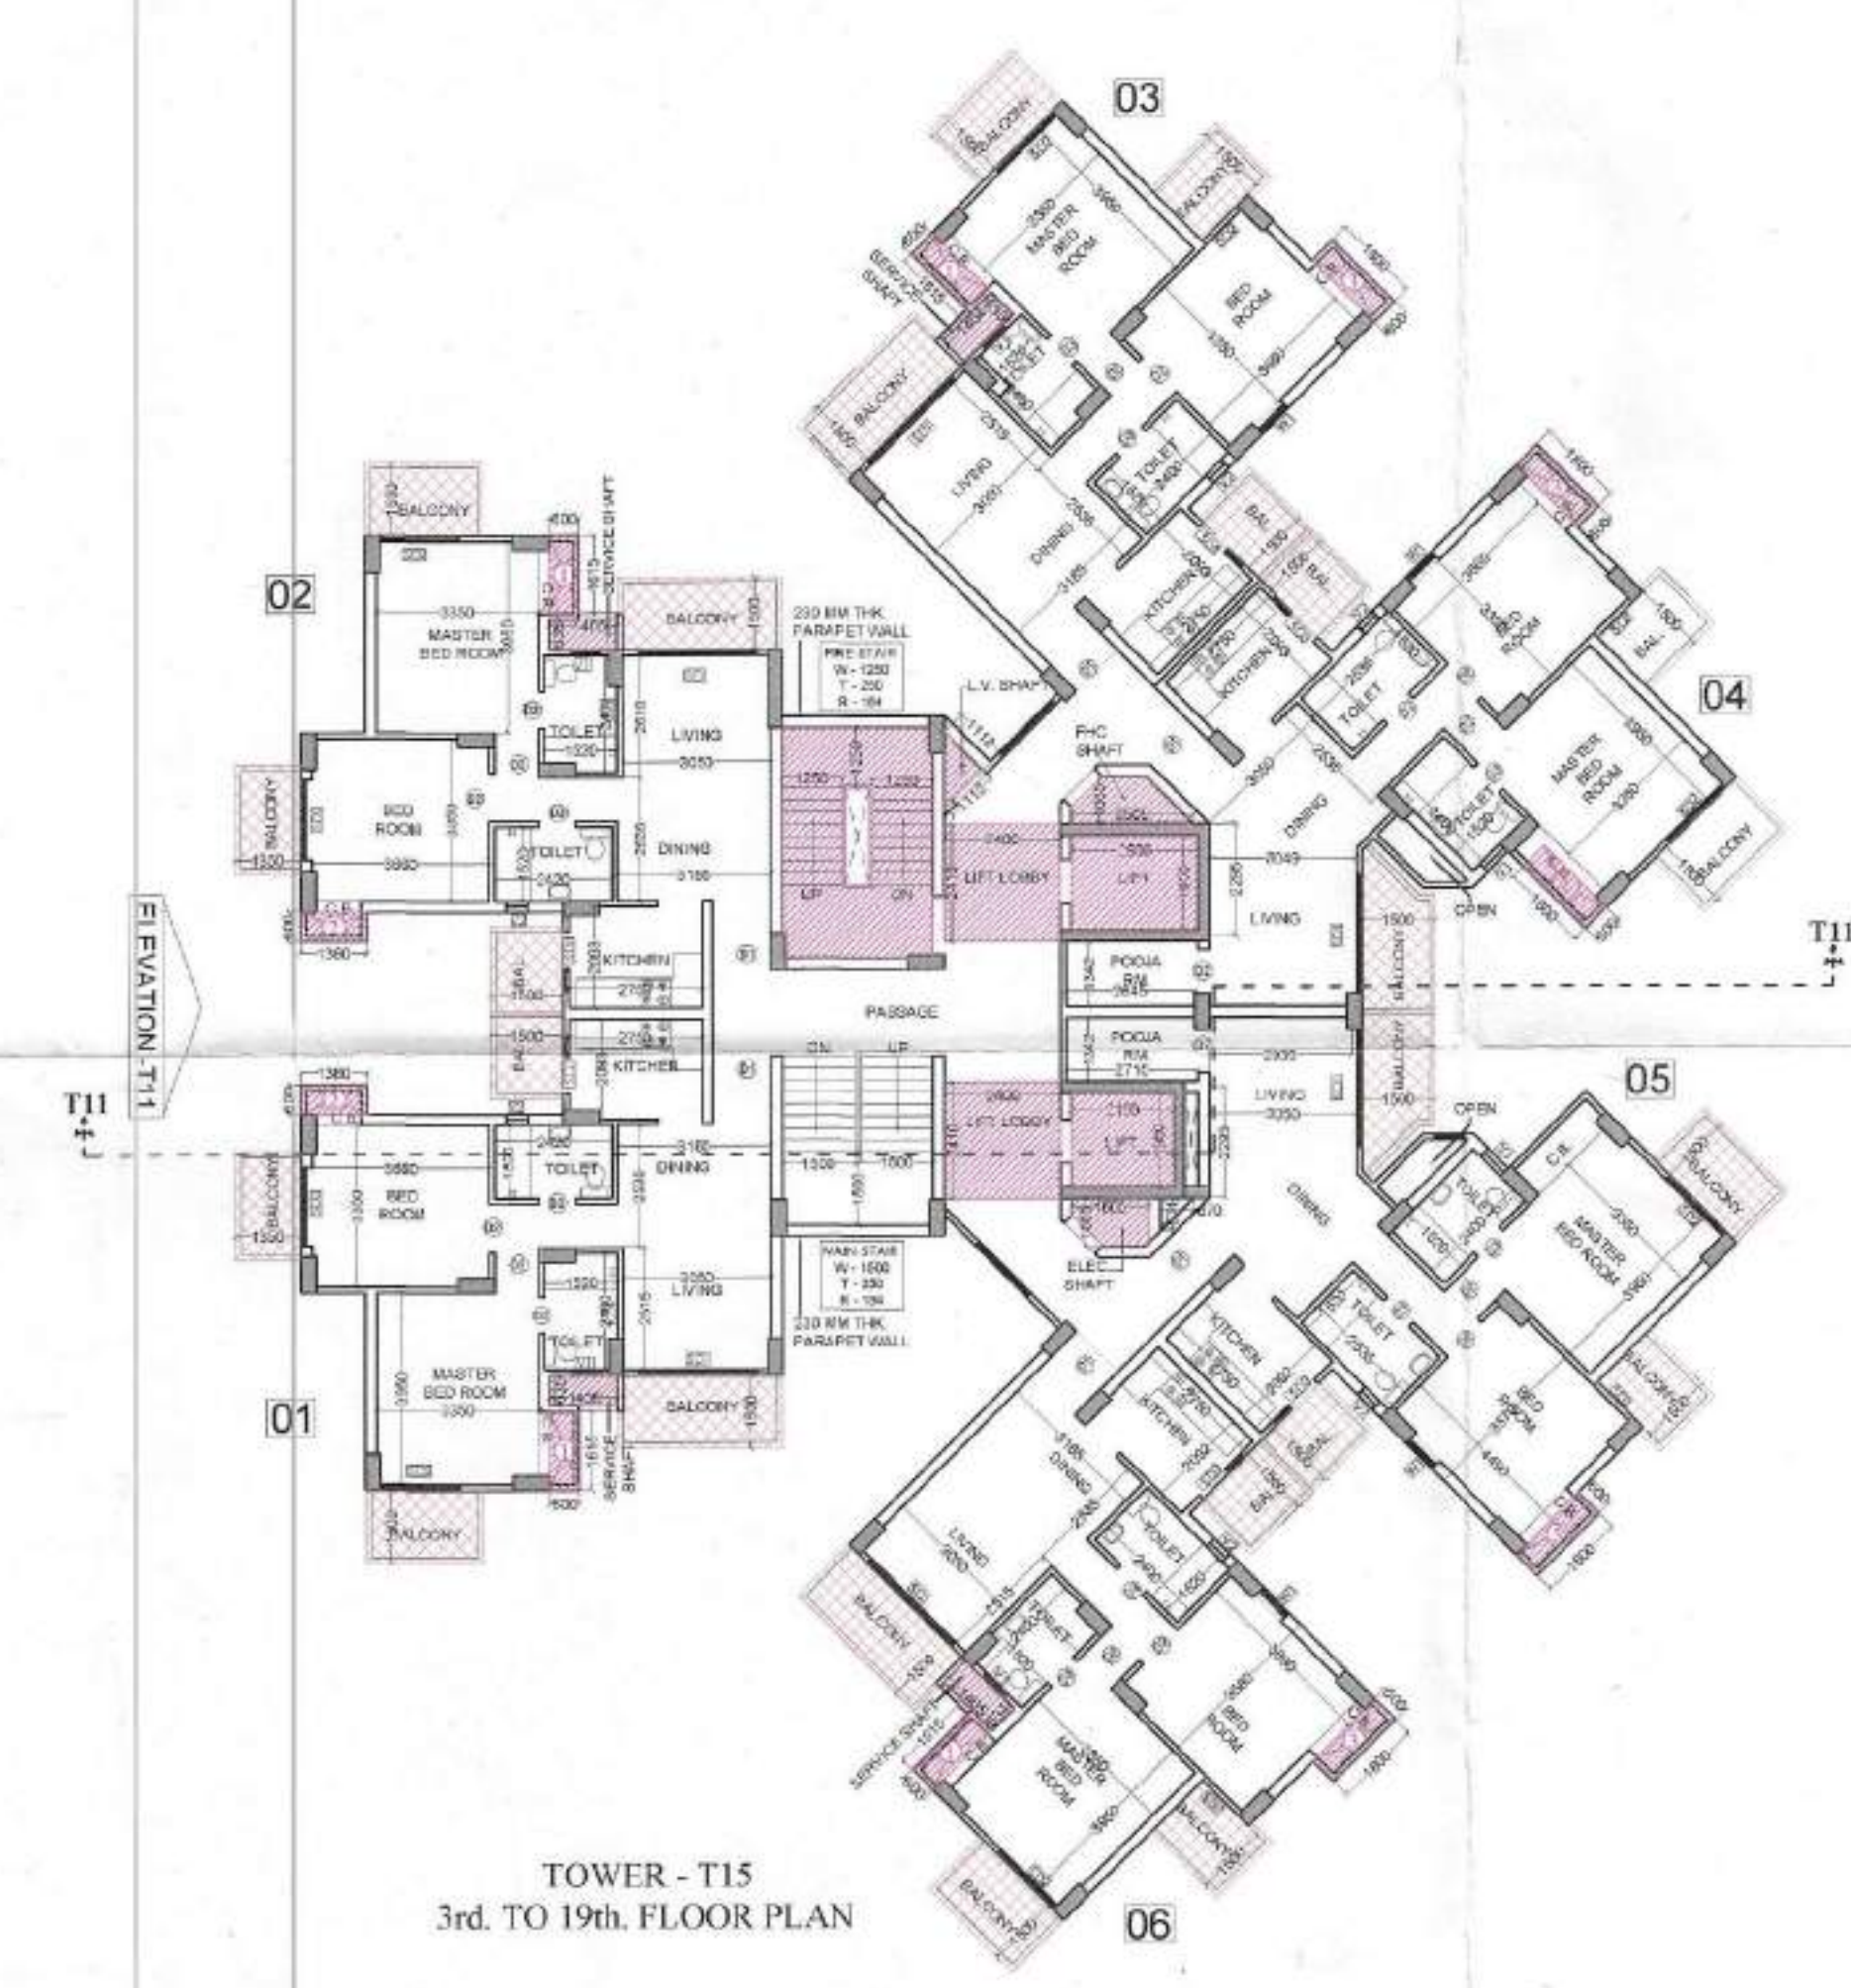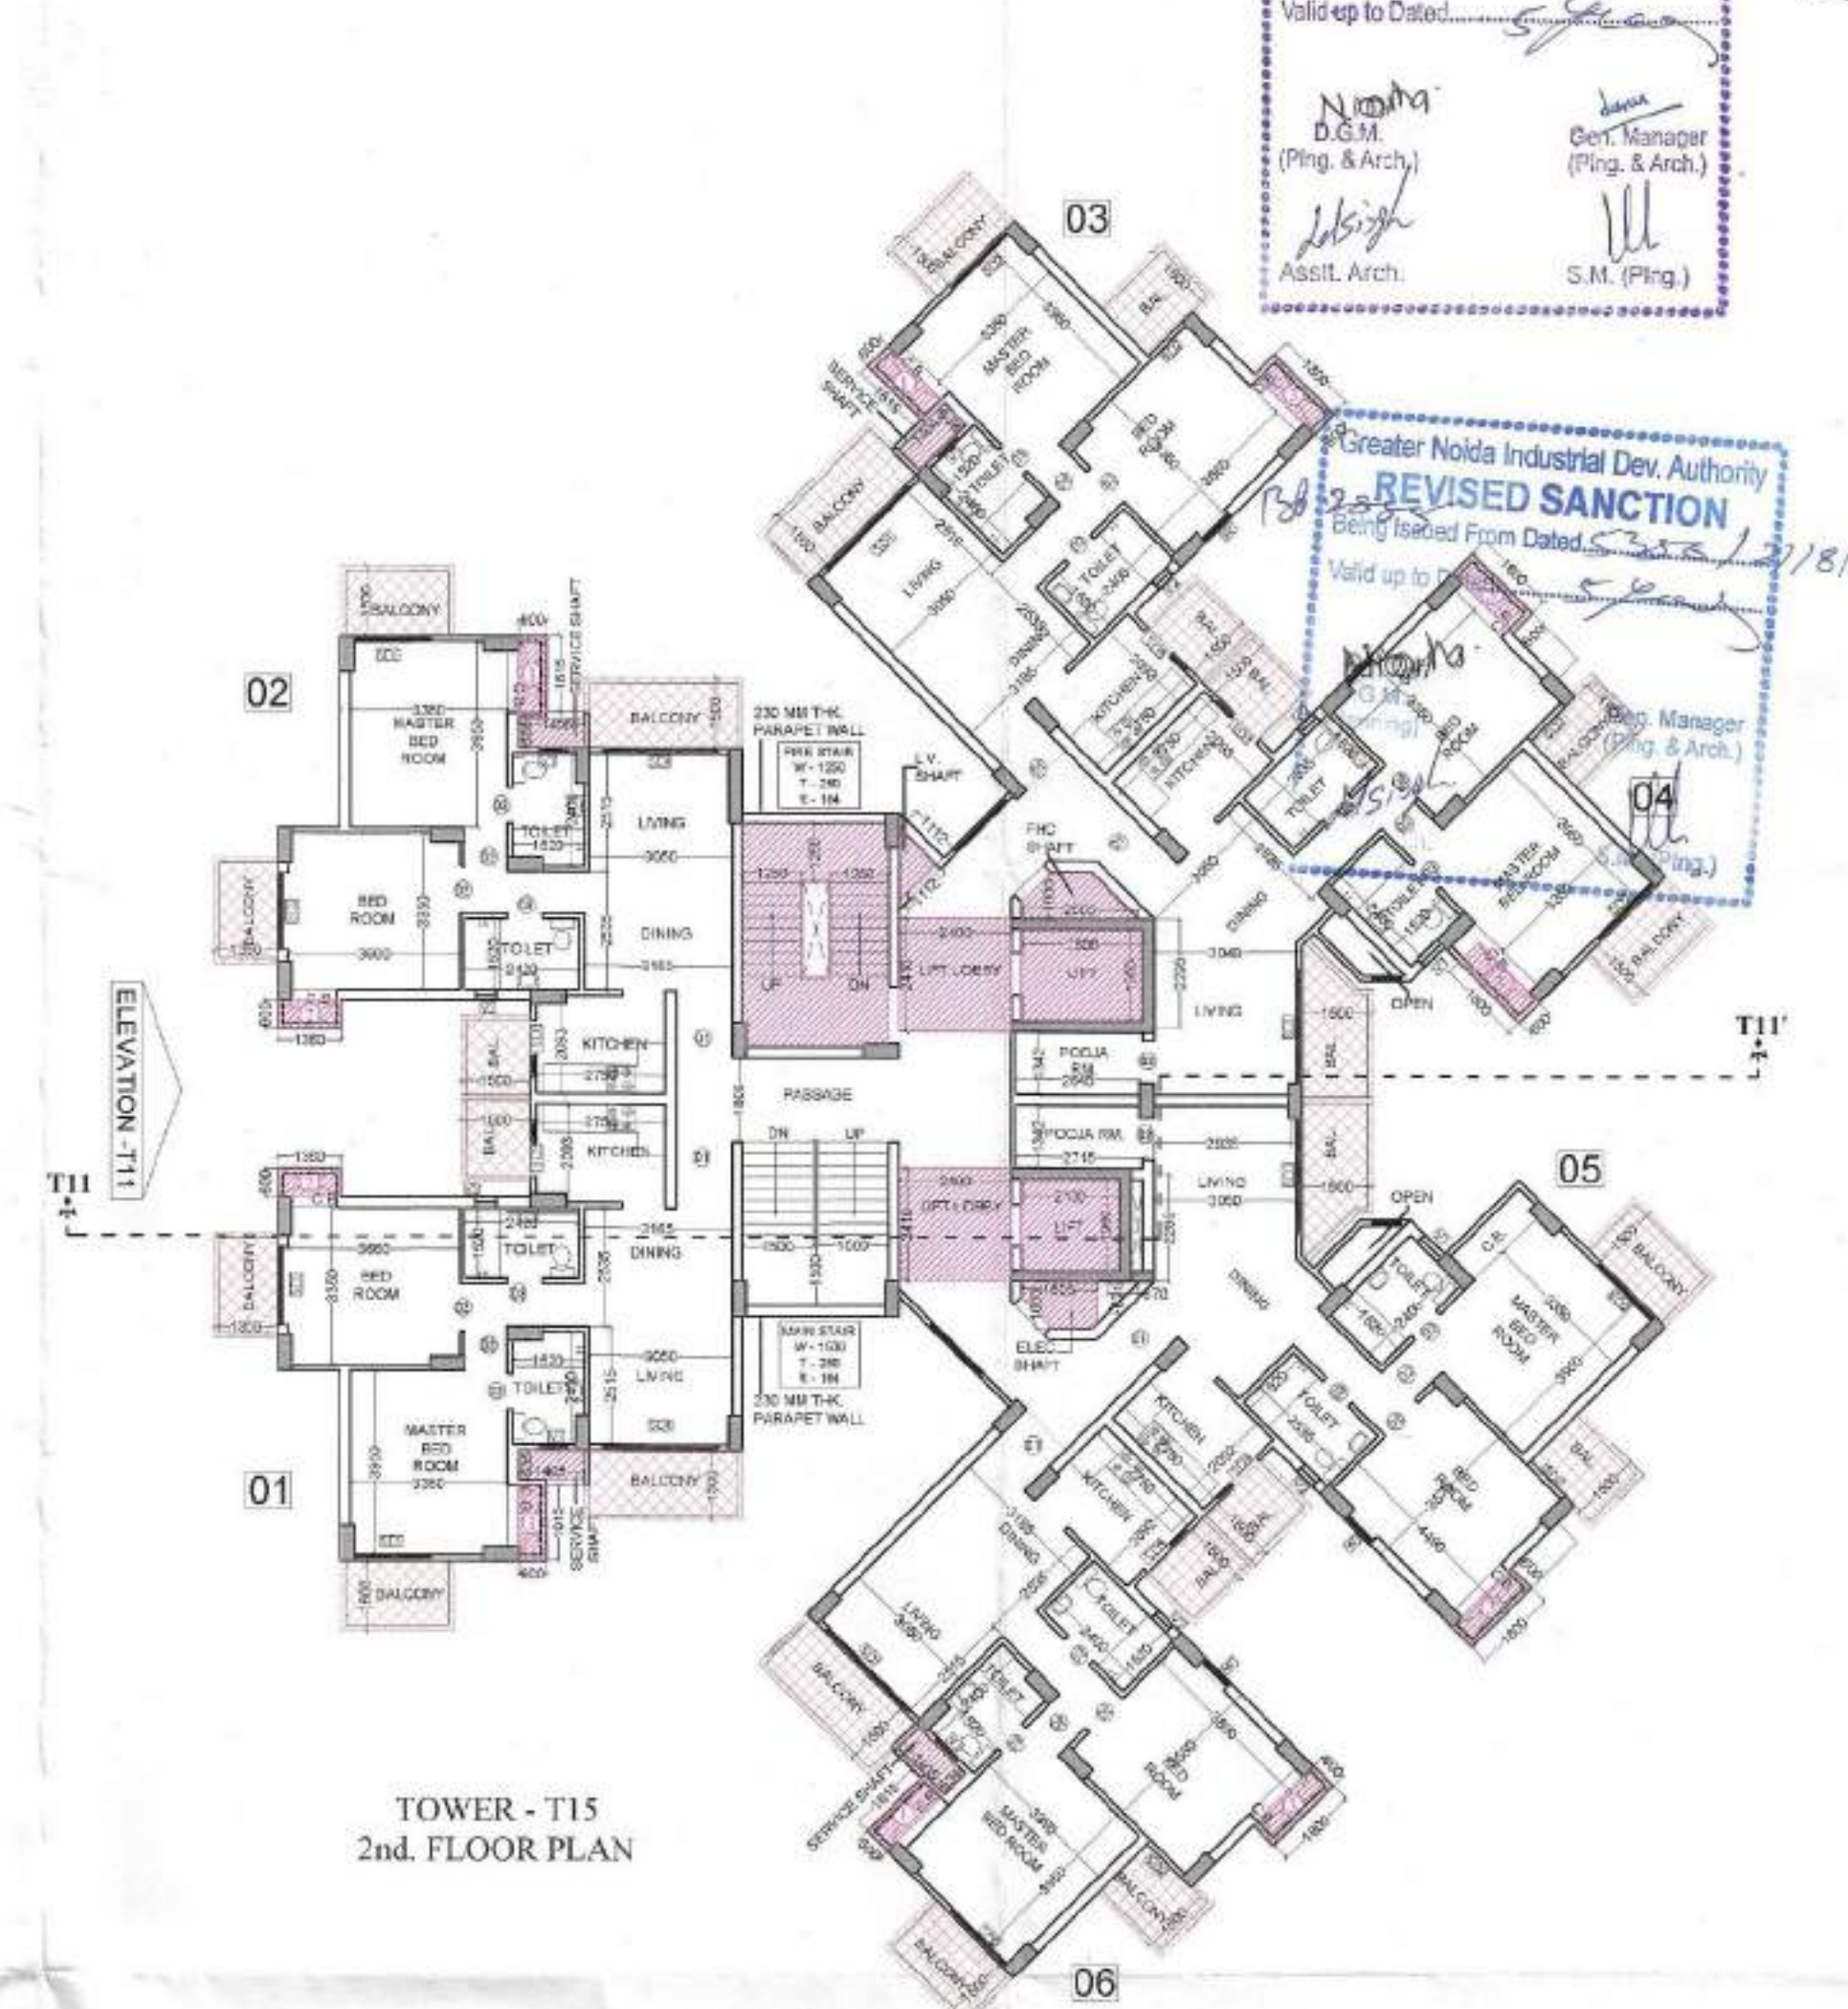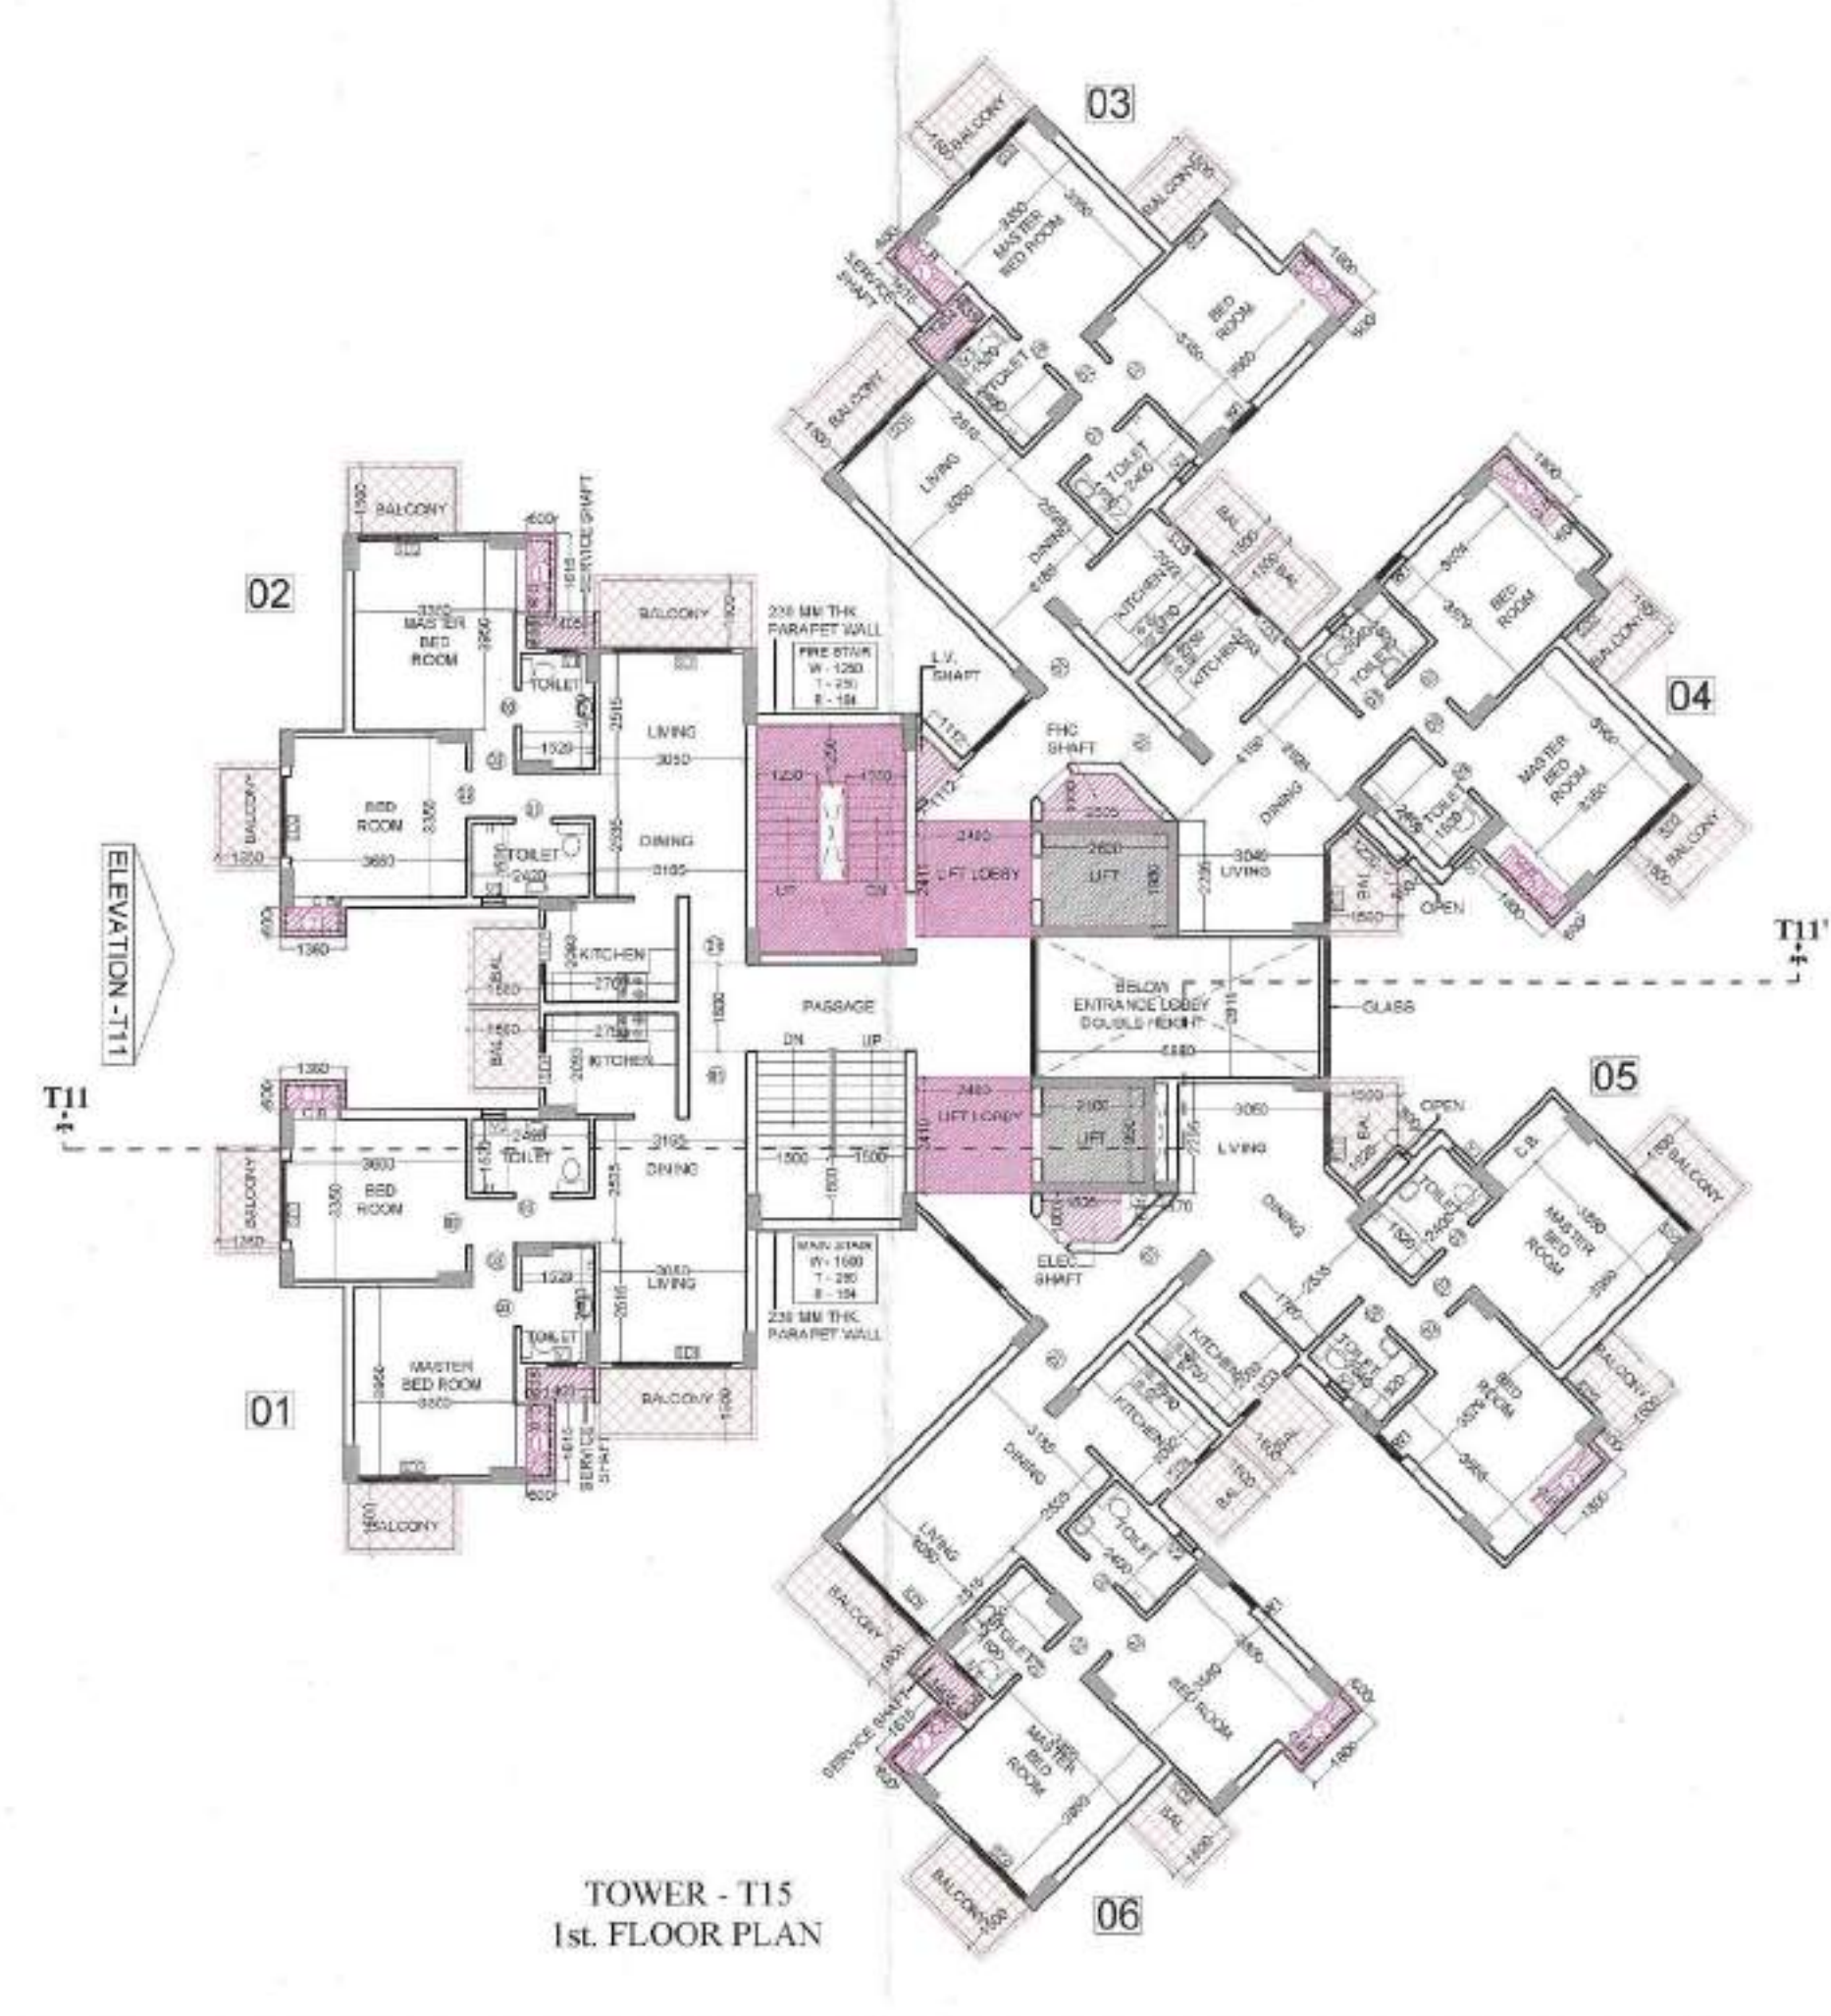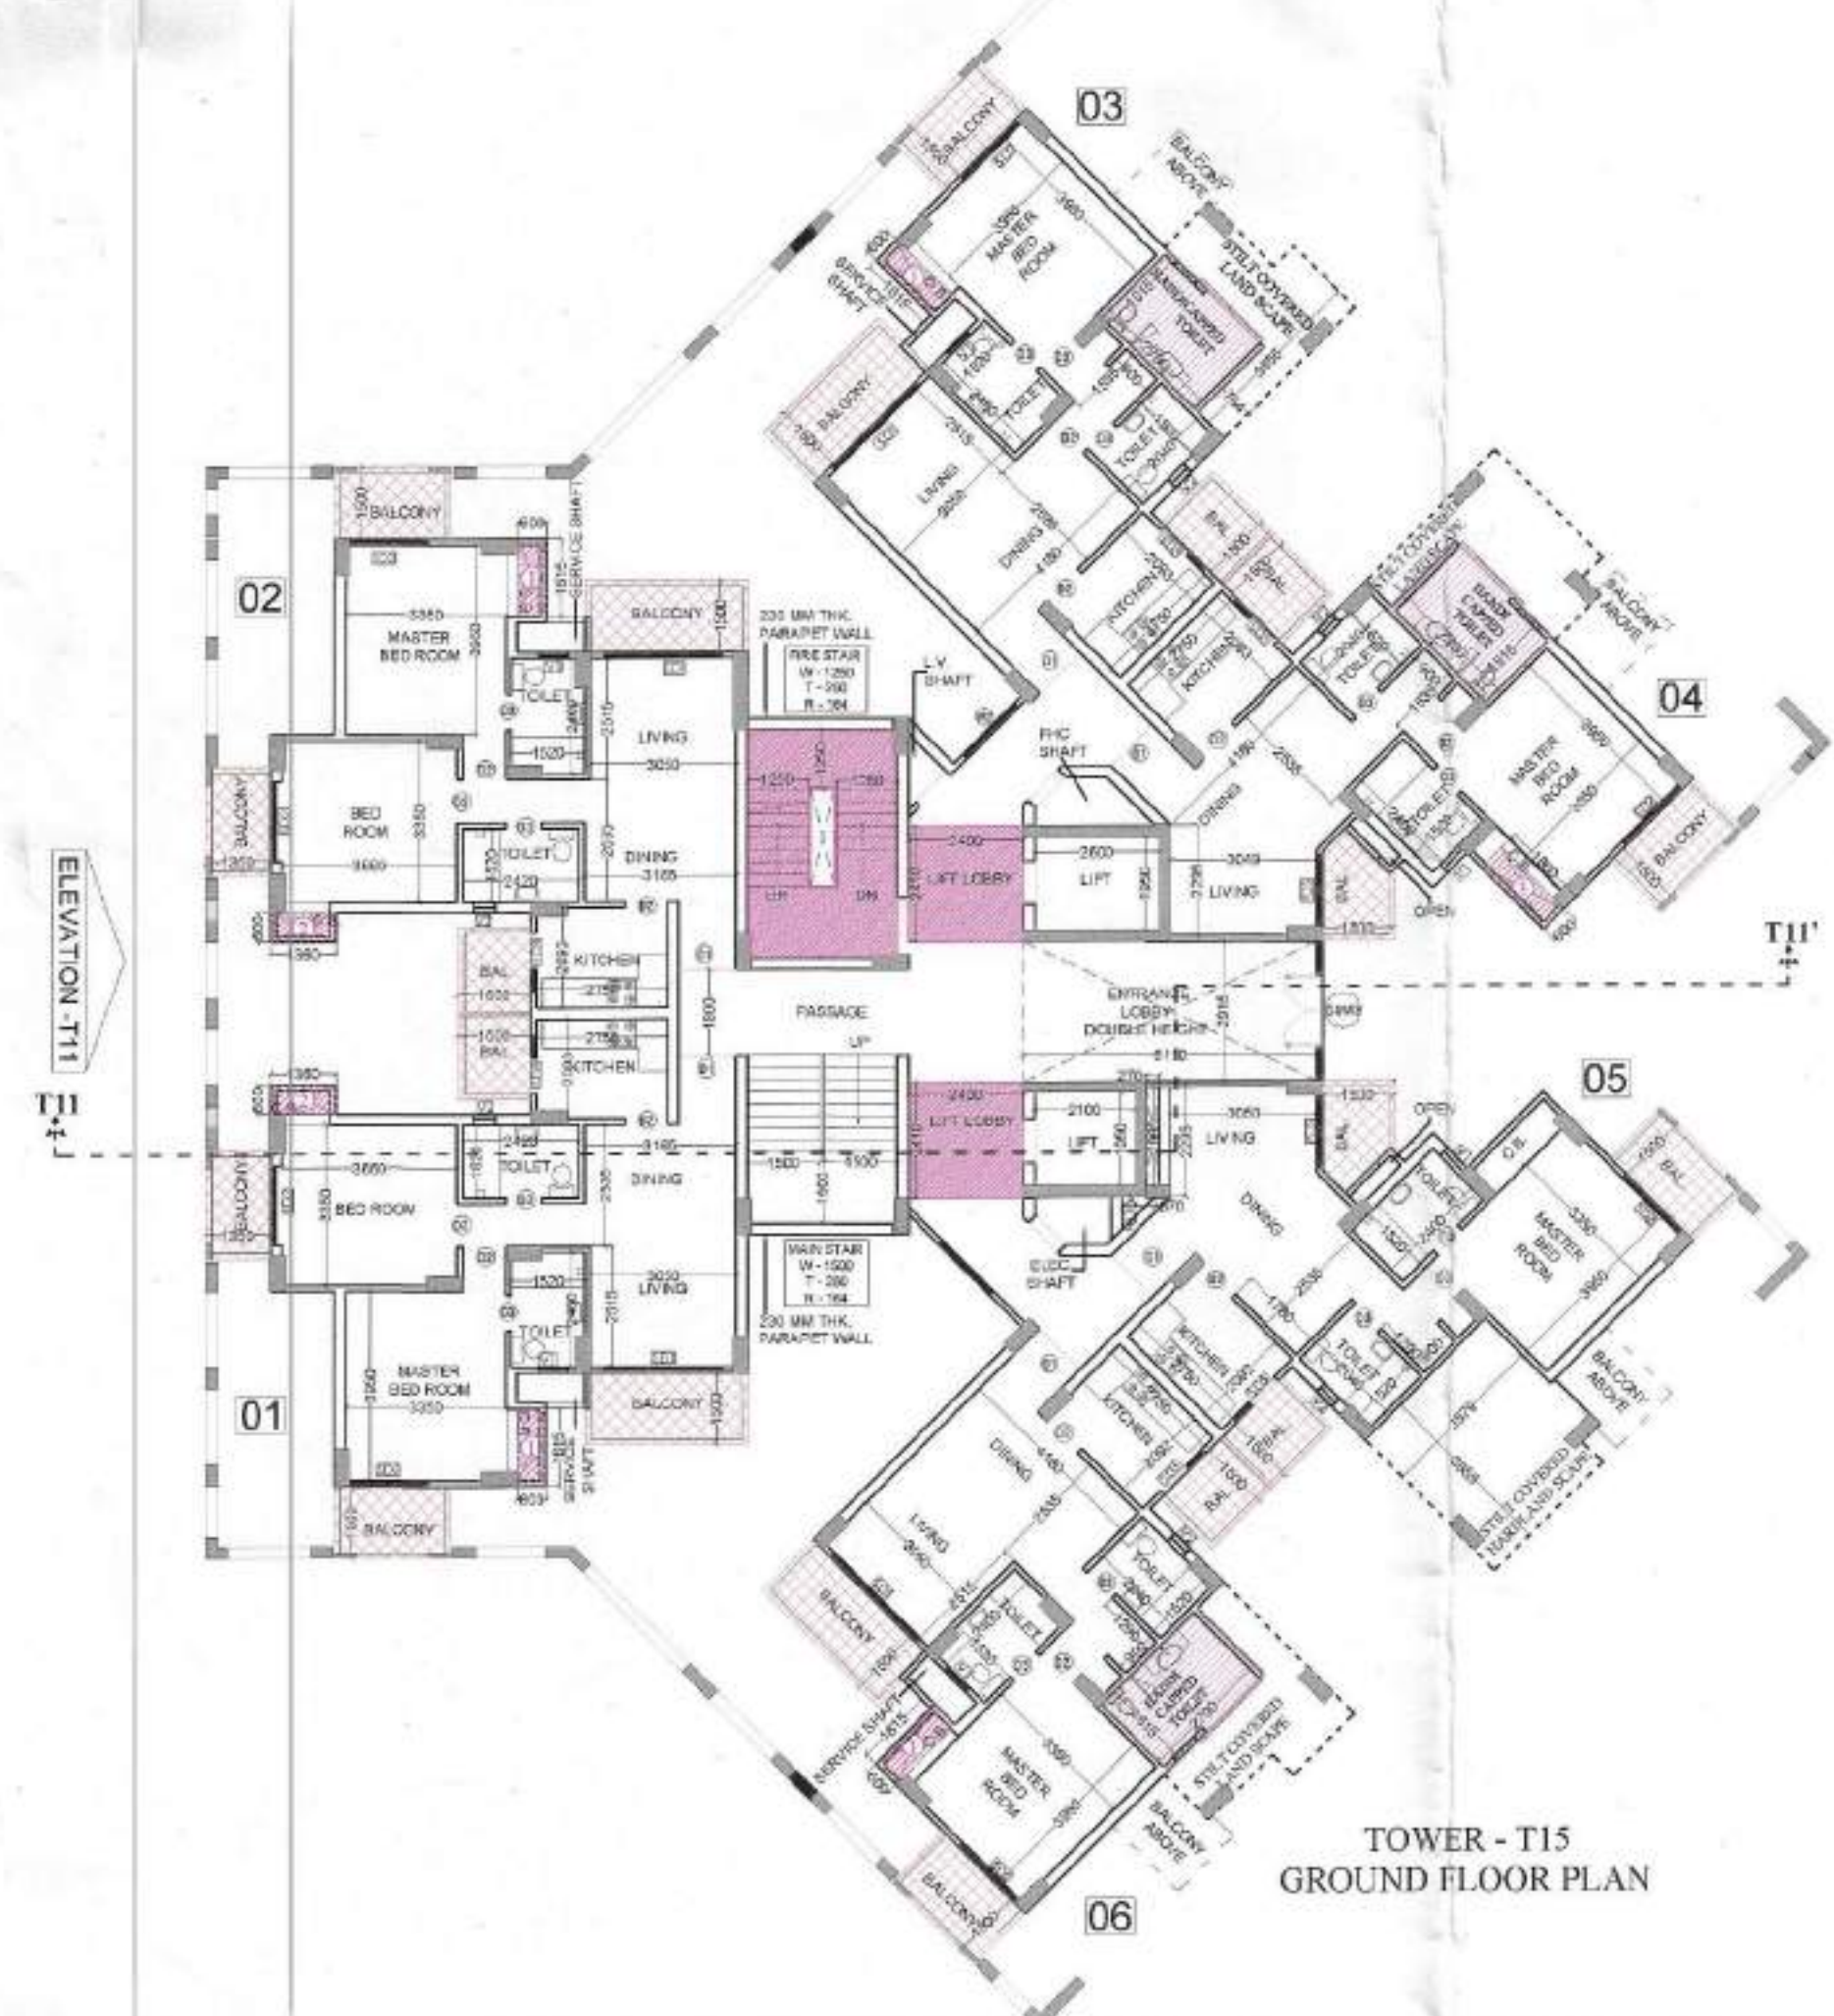


PROJECT :-
 RESIDENTIAL COMPLEX
 AT GREATER NOIDA
 PLOT NO. GH-05 SECTOR - 16B
 BUILDERS & PROMOTER :-
 SHDI GROUP S.J.P. INFRACON LTD.,
 A-133, Sector 63, Noida
 DRAWING TITLE :- TOWER - T15
 GROUND TO 19th FLOOR PLAN
 TERRACE PLAN
 DRAWN BY :- [Signature] CHECKED BY :- [Signature] SCALE: 1:150 DATED :-
 SANJAY
 For SJP INFRACON LTD.
 ARCHITECT'S SIGN
 ORG.No. - T15-1
 OWNER'S SIGN

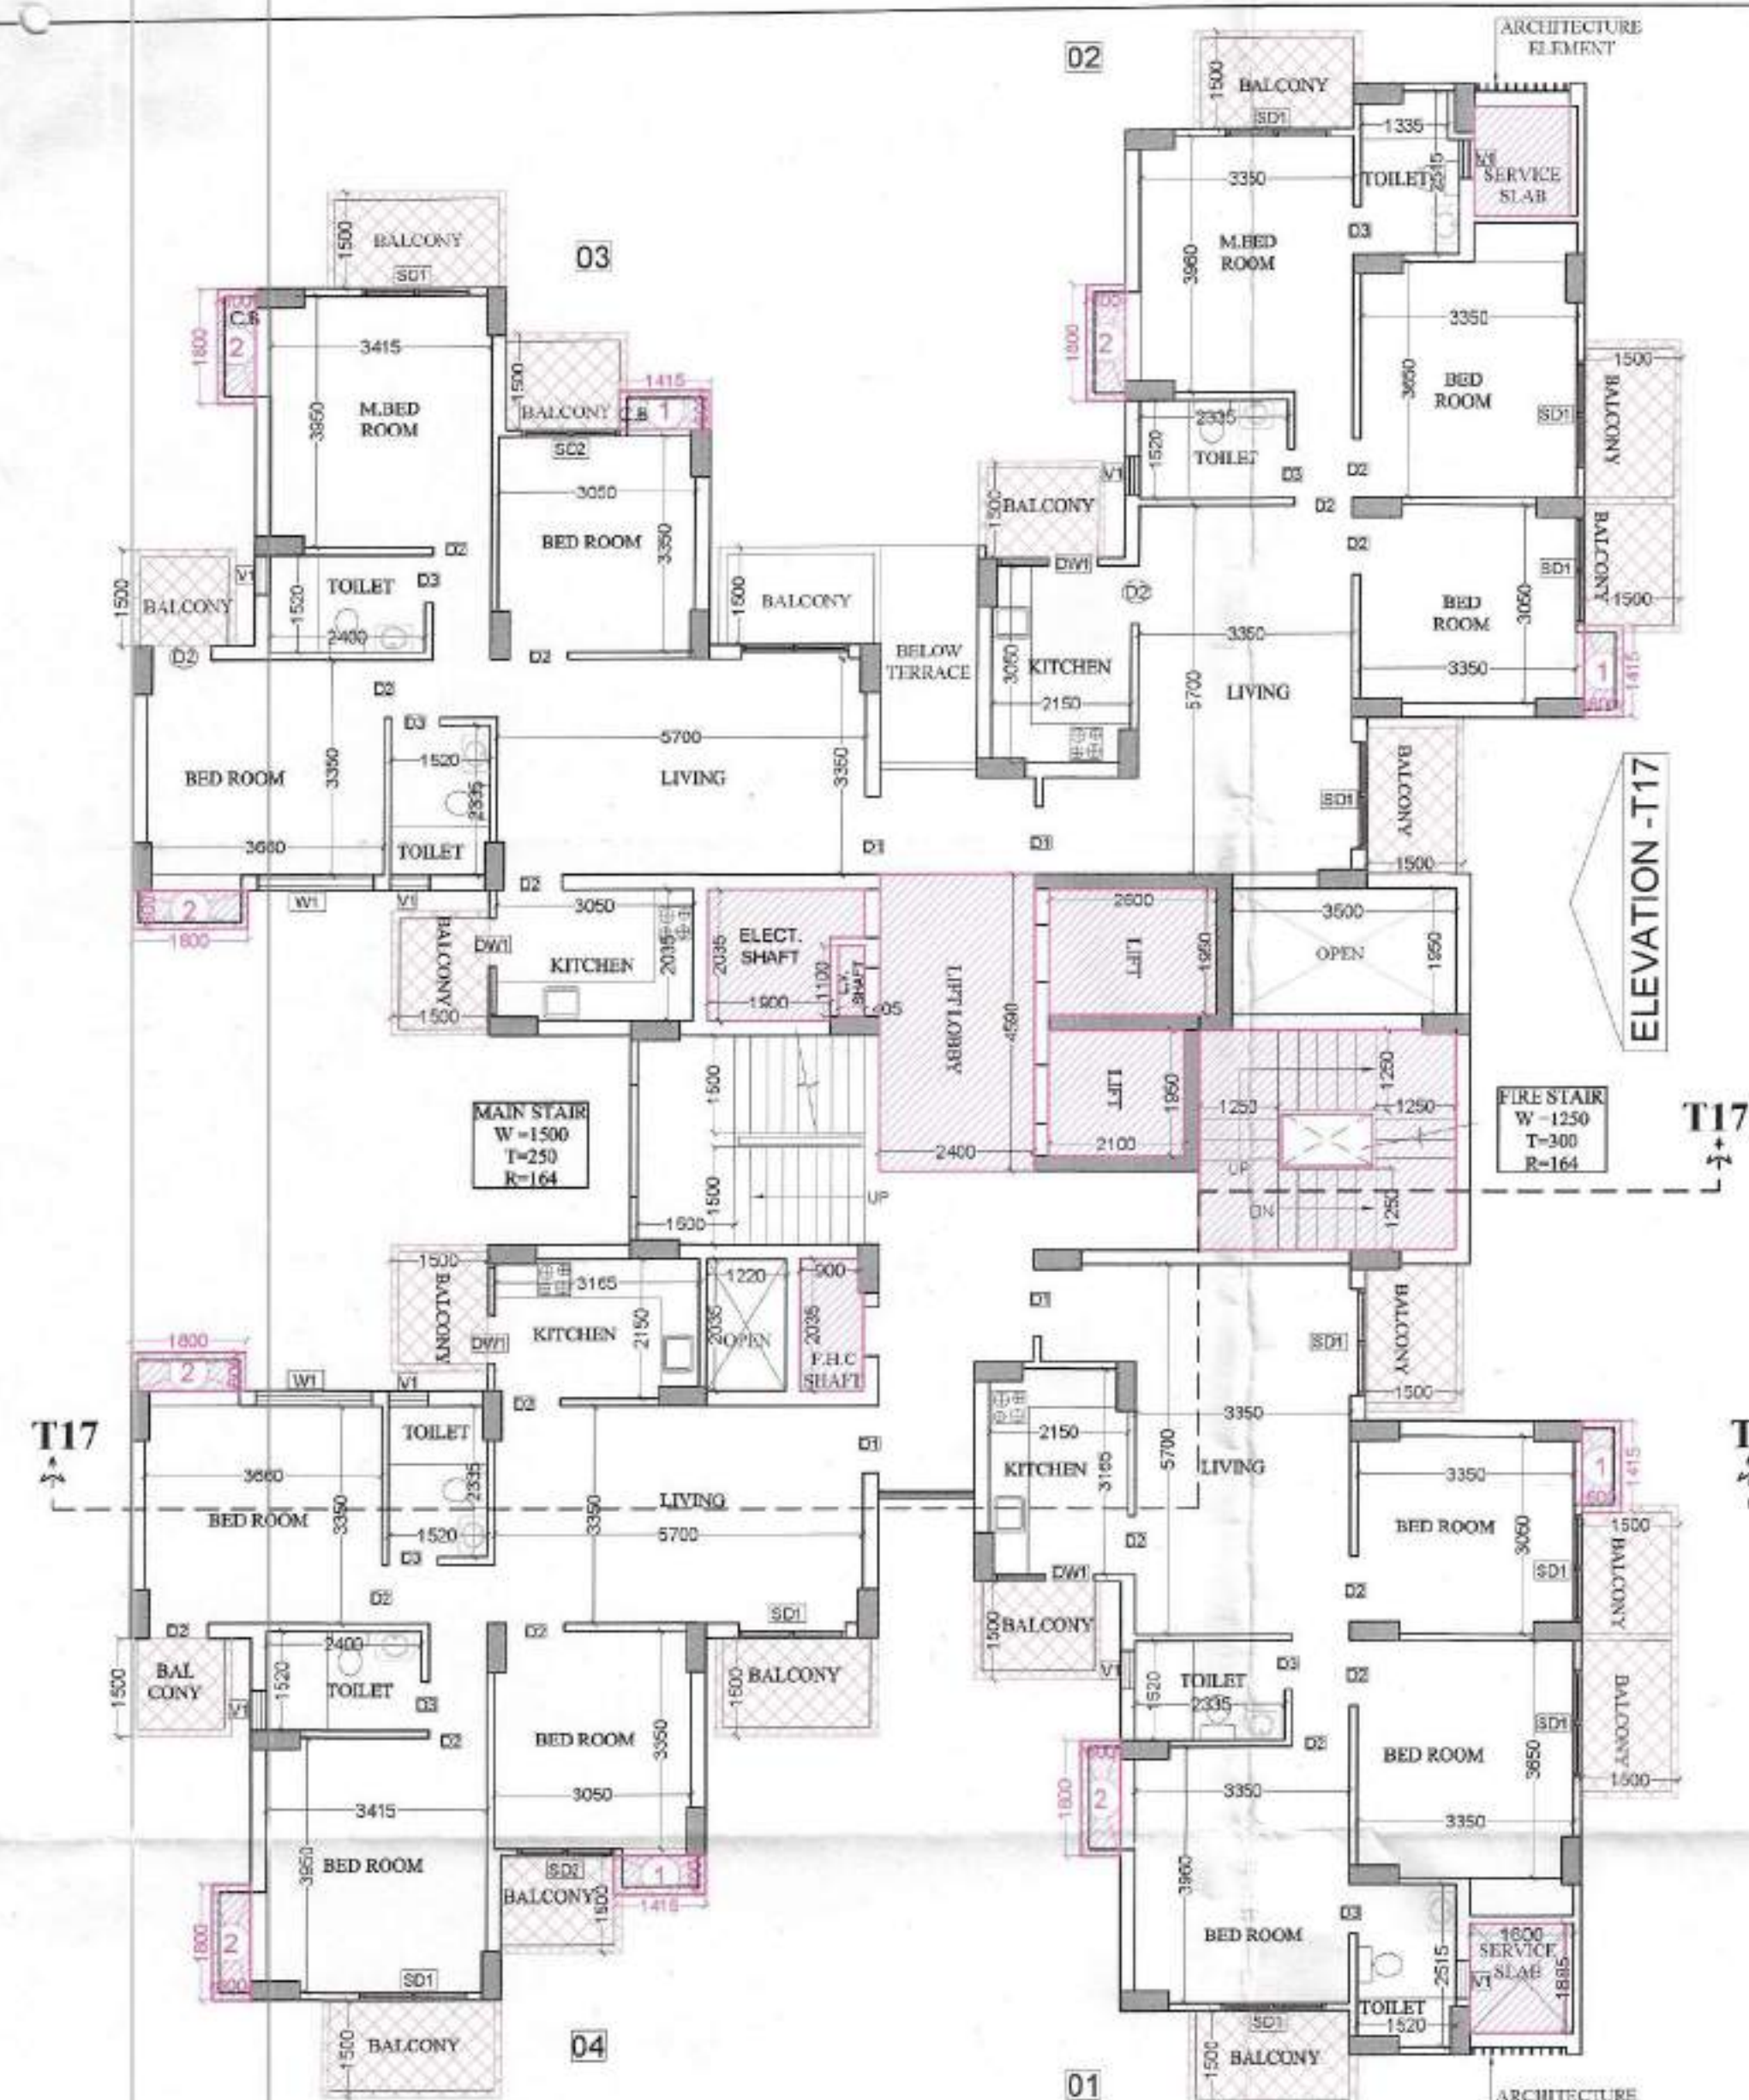


TOWER - T17
TOWER - T17 & T20 ARE SAME
3rd. TO 19th. FLOOR PLAN

15% FACILITY AREA DETAIL OF FIRE STAIR CASE
GROUND TO 19th. FLOOR

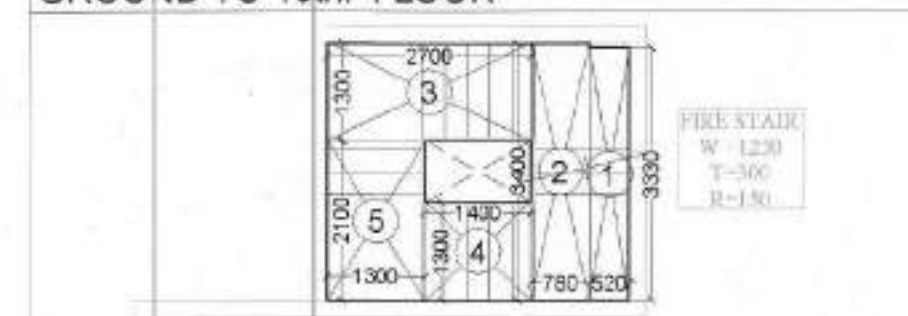


S.No.	DIMENSION	AREA
1.	0.520 X 3.330	= 1.732 SQ.M
2.	0.780 X 3.400	= 2.652 SQ.M
3.	2.700 X 1.300	= 3.510 SQ.M
4.	1.400 X 1.300	= 1.820 SQ.M
5.	1.300 X 2.100	= 2.730 SQ.M
TOTAL		= 12.444 SQ.M
SAY AS		= 12.44 SQ.M

15% FACILITY AREA DETAIL OF SERVICE SHAFT
GROUND TO 19th. FLOOR

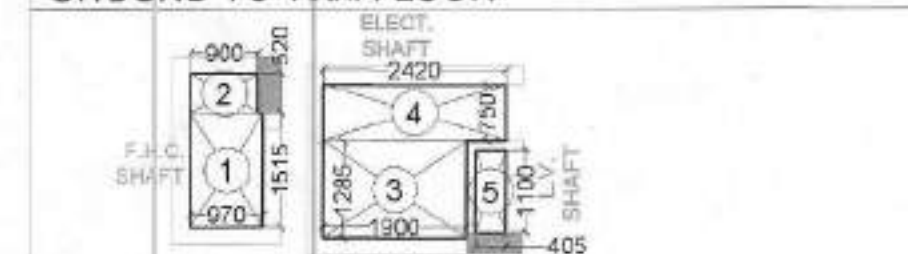


S.No.	DIMENSION	AREA
1.	0.970 X 1.515	= 1.470 SQ.M
2.	0.900 X 0.520	= 0.468 SQ.M
3.	1.900 X 1.285	= 2.441 SQ.M
4.	2.420 X 0.750	= 1.815 SQ.M
5.	0.405 X 1.100	= 0.446 SQ.M
TOTAL		= 6.640 SQ.M
SAY AS		= 6.64 SQ.M

15% FACILITY AREA DETAIL OF LIFT LOBBY
GROUND TO 19th. FLOOR

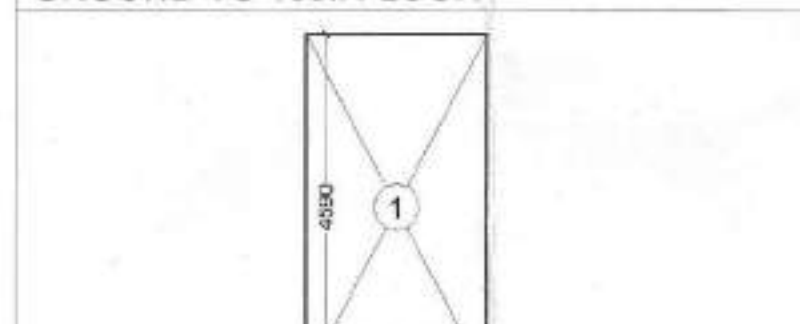


S.No.	DIMENSION	AREA
1.	2.400 X 4.590	= 11.016 SQ.M
TOTAL		= 11.016 SQ.M
SAY AS		= 11.02 SQ.M

15% FACILITY AREA DETAIL OF LIFT SHAFT
1st. TO 19th. FLOOR

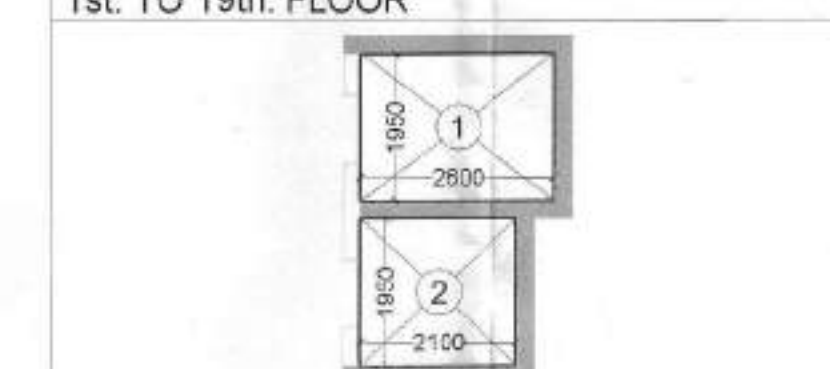

S.No.	DIMENSION	AREA
1.	2.600 X 1.950	= 5.070 SQ.M
2.	2.100 X 1.950	= 4.095 SQ.M
TOTAL		= 9.165 SQ.M
SAY AS		= 9.17 SQ.M

15% FACILITY AREA DETAIL OF CUPBOARD
GROUND TO 19th. FLOOR

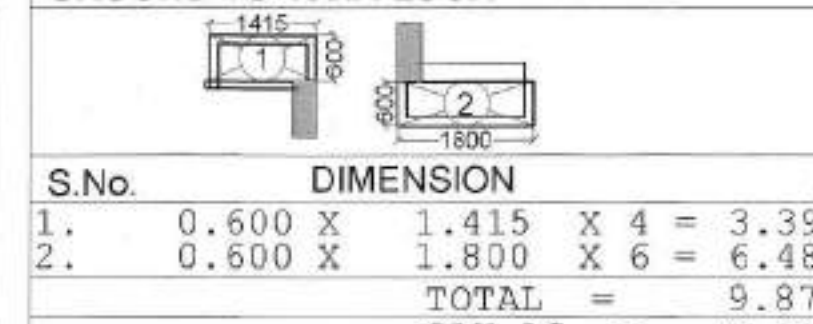


15% FACILITY AREA DETAIL OF SERVICE SLAB
GROUND TO 19th. FLOOR

S.No.	DIMENSION	AREA
1.	1.415 X 1.415 X 2	= 5.004 SQ.M
TOTAL		= 5.004 SQ.M
SAY AS		= 5.00 SQ.M

S.No.	DIMENSION	AREA
1.	1.415 X 1.415 X 2	= 5.004 SQ.M
TOTAL		= 5.004 SQ.M
SAY AS		= 5.00 SQ.M

TOWER - T17
TOWER - T17 & T20 ARE SAME
TERRACE PLAN

15% FACILITY AREA DETAIL OF
FIRE STAIR CASE MUMTY

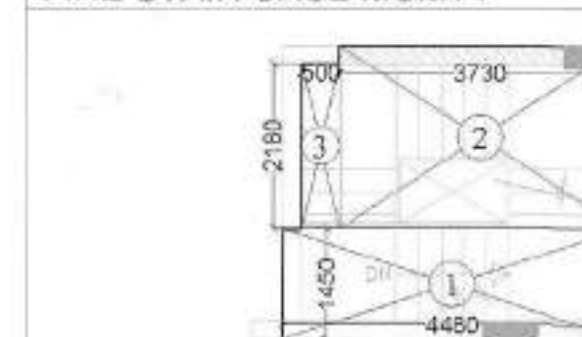


S.No.	DIMENSION	AREA
1.	4.480 X 1.450	= 6.496 SQ.M
2.	3.730 X 2.410	= 8.989 SQ.M
3.	0.500 X 2.180	= 1.090 SQ.M
TOTAL		= 16.575 SQ.M
TOTAL		= 16.58 SQ.M

15% FACILITY AREA DETAIL OF
MAIN STAIR CASE MUMTY



S.No.	DIMENSION	AREA
1.	3.845 X 3.690	= 14.188 SQ.M
2.	2.650 X 1.450	= 3.843 SQ.M
3.	2.400 X 2.325	= 5.580 SQ.M
TOTAL		= 23.610 SQ.M
TOTAL		= 23.61 SQ.M

15% FACILITY AREA DETAIL
OF WATER TANK

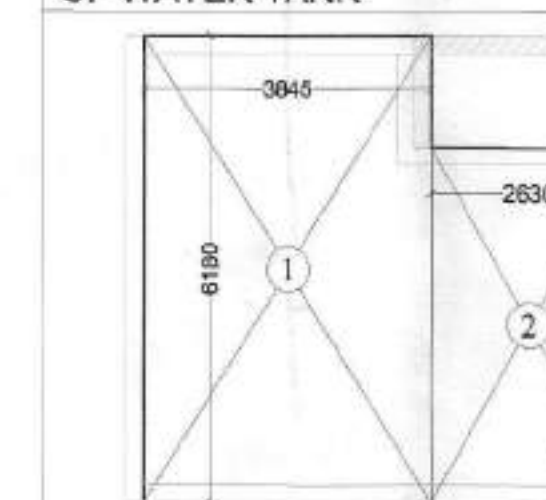

S.No.	DIMENSION	AREA
1.	3.845 X 6.180	= 23.762 SQ.M
2.	2.630 X 4.710	= 12.387 SQ.M
TOTAL		= 36.149 SQ.M
SAY AS		= 36.15 SQ.M



TOWER - T17
MUMTY TERRACE PLAN
TOWER - T17 & T20 ARE SAME

Greater Noida Industrial Dev. Authority
APPROVED
Valid up to Date: 27/07/2022
Nimha
D.G.M.
(Png. & Arch.)
Jalsingh
Asstt. Arch.
Gen. Manager
(Png. & Arch.)
S.M. (Png.)

Greater Noida Industrial Dev. Authority
REVISION
Valid up to Date: 27/07/2022
Nimha
D.G.M.
(Planning)
Jalsingh
Asstt. Arch.
Gen. Manager
(Png. & Arch.)
S.M. (Png.)

PROJECT :-
RESIDENTIAL COMPLEX
AT GREATER NOIDA
PLOT NO. GH-05 SECTOR - 16B

BUILDERS & PROMOTER :-

SHDI GROUP S.J.P. INFRACON LTD.,
A-133, Sector 03, Noida

DRAWING TITLE:- TOWER-T17
TOWER-T17 & T20
ARE SAME
3rd. TO 19th. FLOOR PLAN
MUMTY TERRACE PLAN
TERRACE PLAN
FACILITY AREA DETAIL

DRAWN BY :- CHECKED BY :- SCALE: 1 : 100 DATED :-

SANJAY

For SJP INFRACON LTD.

DARSHAN SINGH
CA/89/12573


ARCHITECT'S SIGN.

OWNER'S SIGN


DRG No. - T17/T20-2



ELEVATION - T17

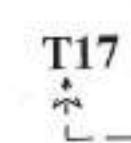


T17'



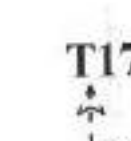


ELEVATION - T17

SCHEDULE OF OPENINGS			
TYPE	SIZE	CILL LVL.	LINTEL LVL.
D1	1200 X 2500	-----	2500
D2	900 X 2100	-----	2100
D3	750 X 2100	-----	2100
SD1	1650 X 2500	-----	2500
SD2	1500 X 2500	-----	2500
SD3	1360 X 2500	-----	2500
DW1	1500 X 1350	1150	2500
W1	1800 X 2050	450	2500
V1	600 X 1000	1500	2500
V2	450 X 1000	1500	2500

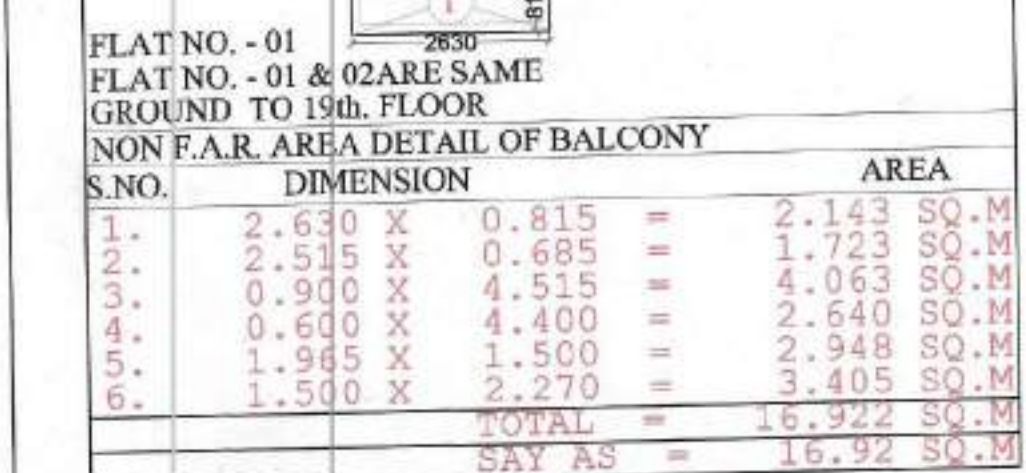

FLAT NO. - 03				
GROUND TO 1st. FLOOR				
NON F.A.R AREA DETAIL OF BALCONY				AREA
S.NO.	DIMENSION			
1.	1.500	X	1.945	= 2.918 SQ.M
2.	1.580	X	1.500	= 2.370 SQ.M
3.	1.750	X	0.600	= 1.050 SQ.M
4.	1.865	X	0.900	= 1.678 SQ.M
5.	2.773	X	1.500	= 4.160 SQ.M
			TOTAL	= 12.176 SQ.M
			SAY AS	= 12.18 SQ.M

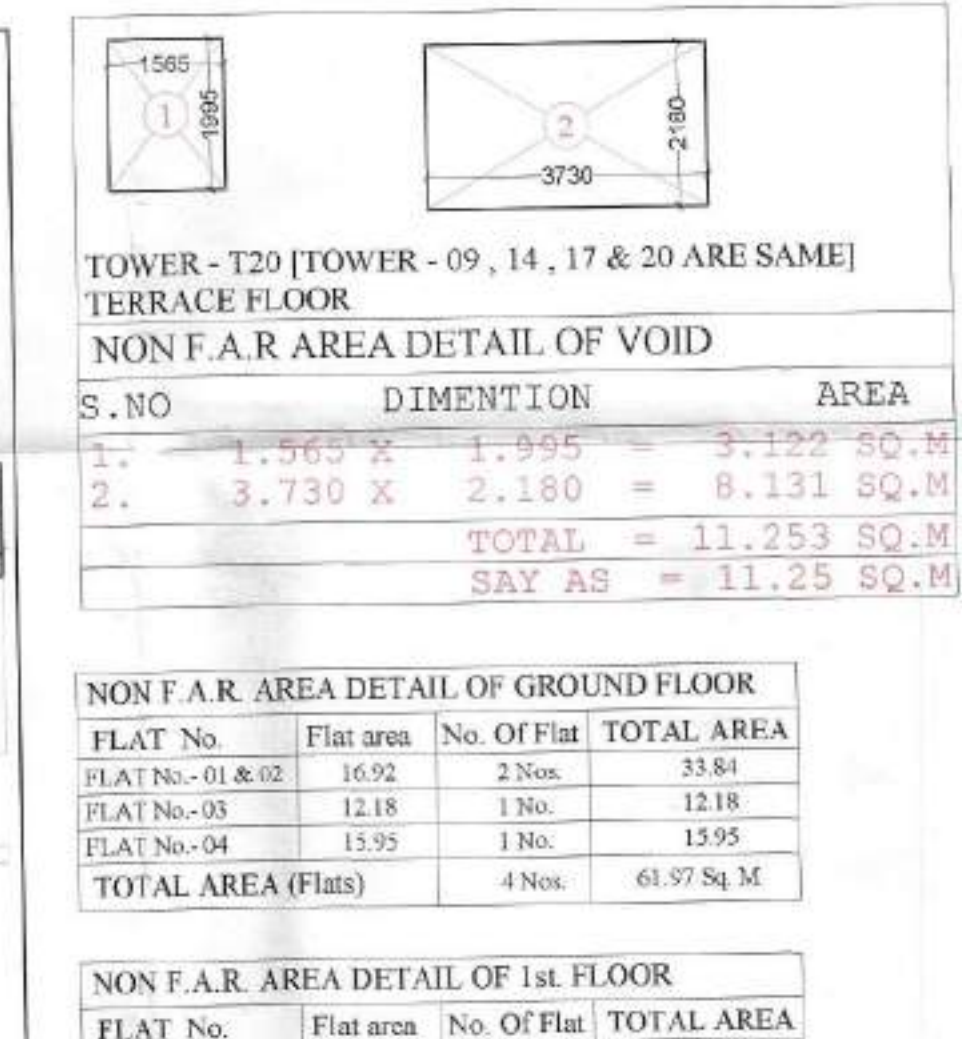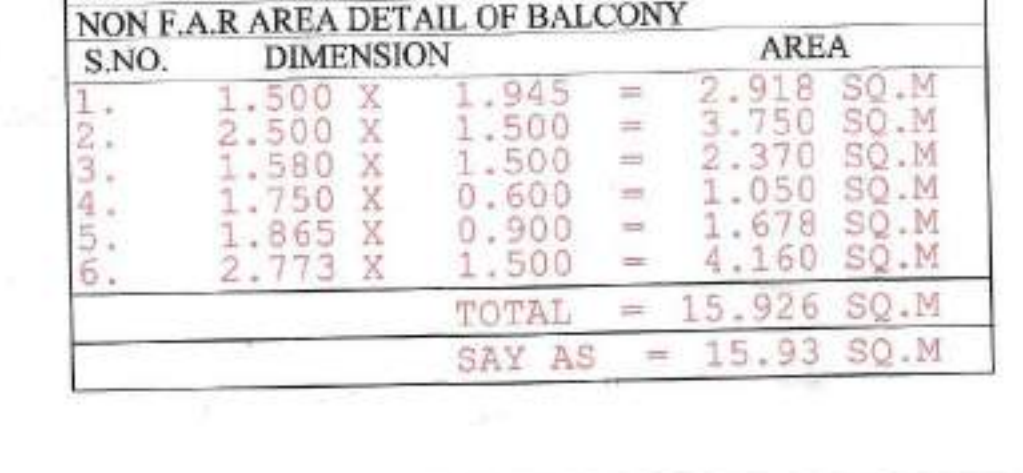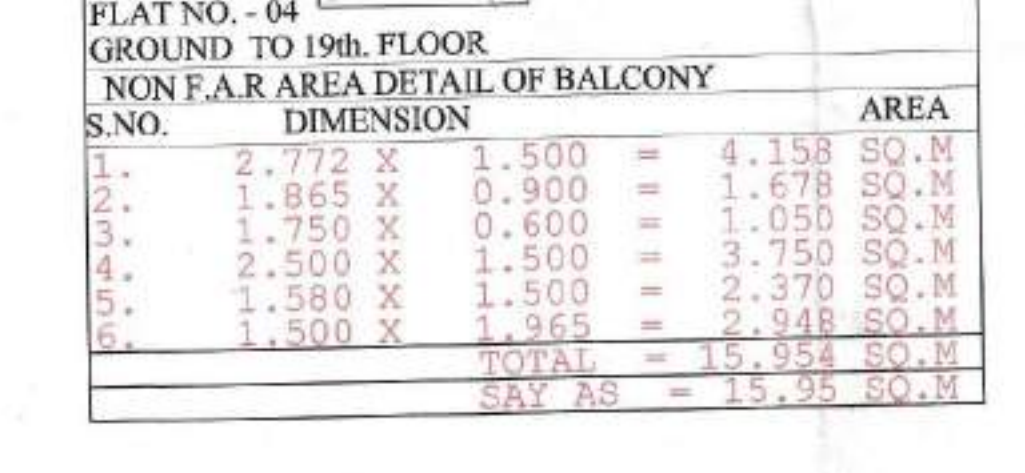

FLAT No.	Flat area	No. Of Flat	TOT
101-102	16.03	2 Nos	

FLAT No.	Flat area	No. Of Flat	TOTAL AREA
FLAT No.-01 & 02	16.92	2 Nos.	33.84
FLAT No.-03	12.18	1 No.	12.18
FLAT No.-04	15.95	1 No.	15.95
TOTAL AREA (Flats)		4 Nos.	61.97 Sq. M

FLAT No.	Flat area	No. Of Flat	TOTAL AREA
		222	31.94

FLAT No.	Flat area	No. Of Flat	TOTAL AREA
FLAT No.- 01 & 02	16.92	2 Nos.	33.84
FLAT No.- 03	15.93	1 No.	15.93
FLAT No.- 04	15.95	1 No.	15.95
TOTAL AREA (Flats)		4 Nos.	65.72 Sq. M

BUILDERS & PROMOTER :-

DRAWING TITLE :- TOWER.

TOWER-T17 & T20 ARE
GROUND TO 2nd FL.

NON F.A.R. AREA DETAIL OF BALCONY

DRAWN BY :-	CHECKED BY :-	SCALE	DATED :-
-------------	---------------	-------	----------

SANJAY	1 : 100	
--------	---------	--

[illegible]

DARSHAN SINGH

CA/89/12573

CHINA RAILWAY GROUP LIMITED

Fdr SJP INFRACON LTD.




~~Authorized Signatory~~


[illegible]

ARCHITECTS SIGN


OWNER'S SIGN	DRG.No. - T17/120
--------------	-------------------

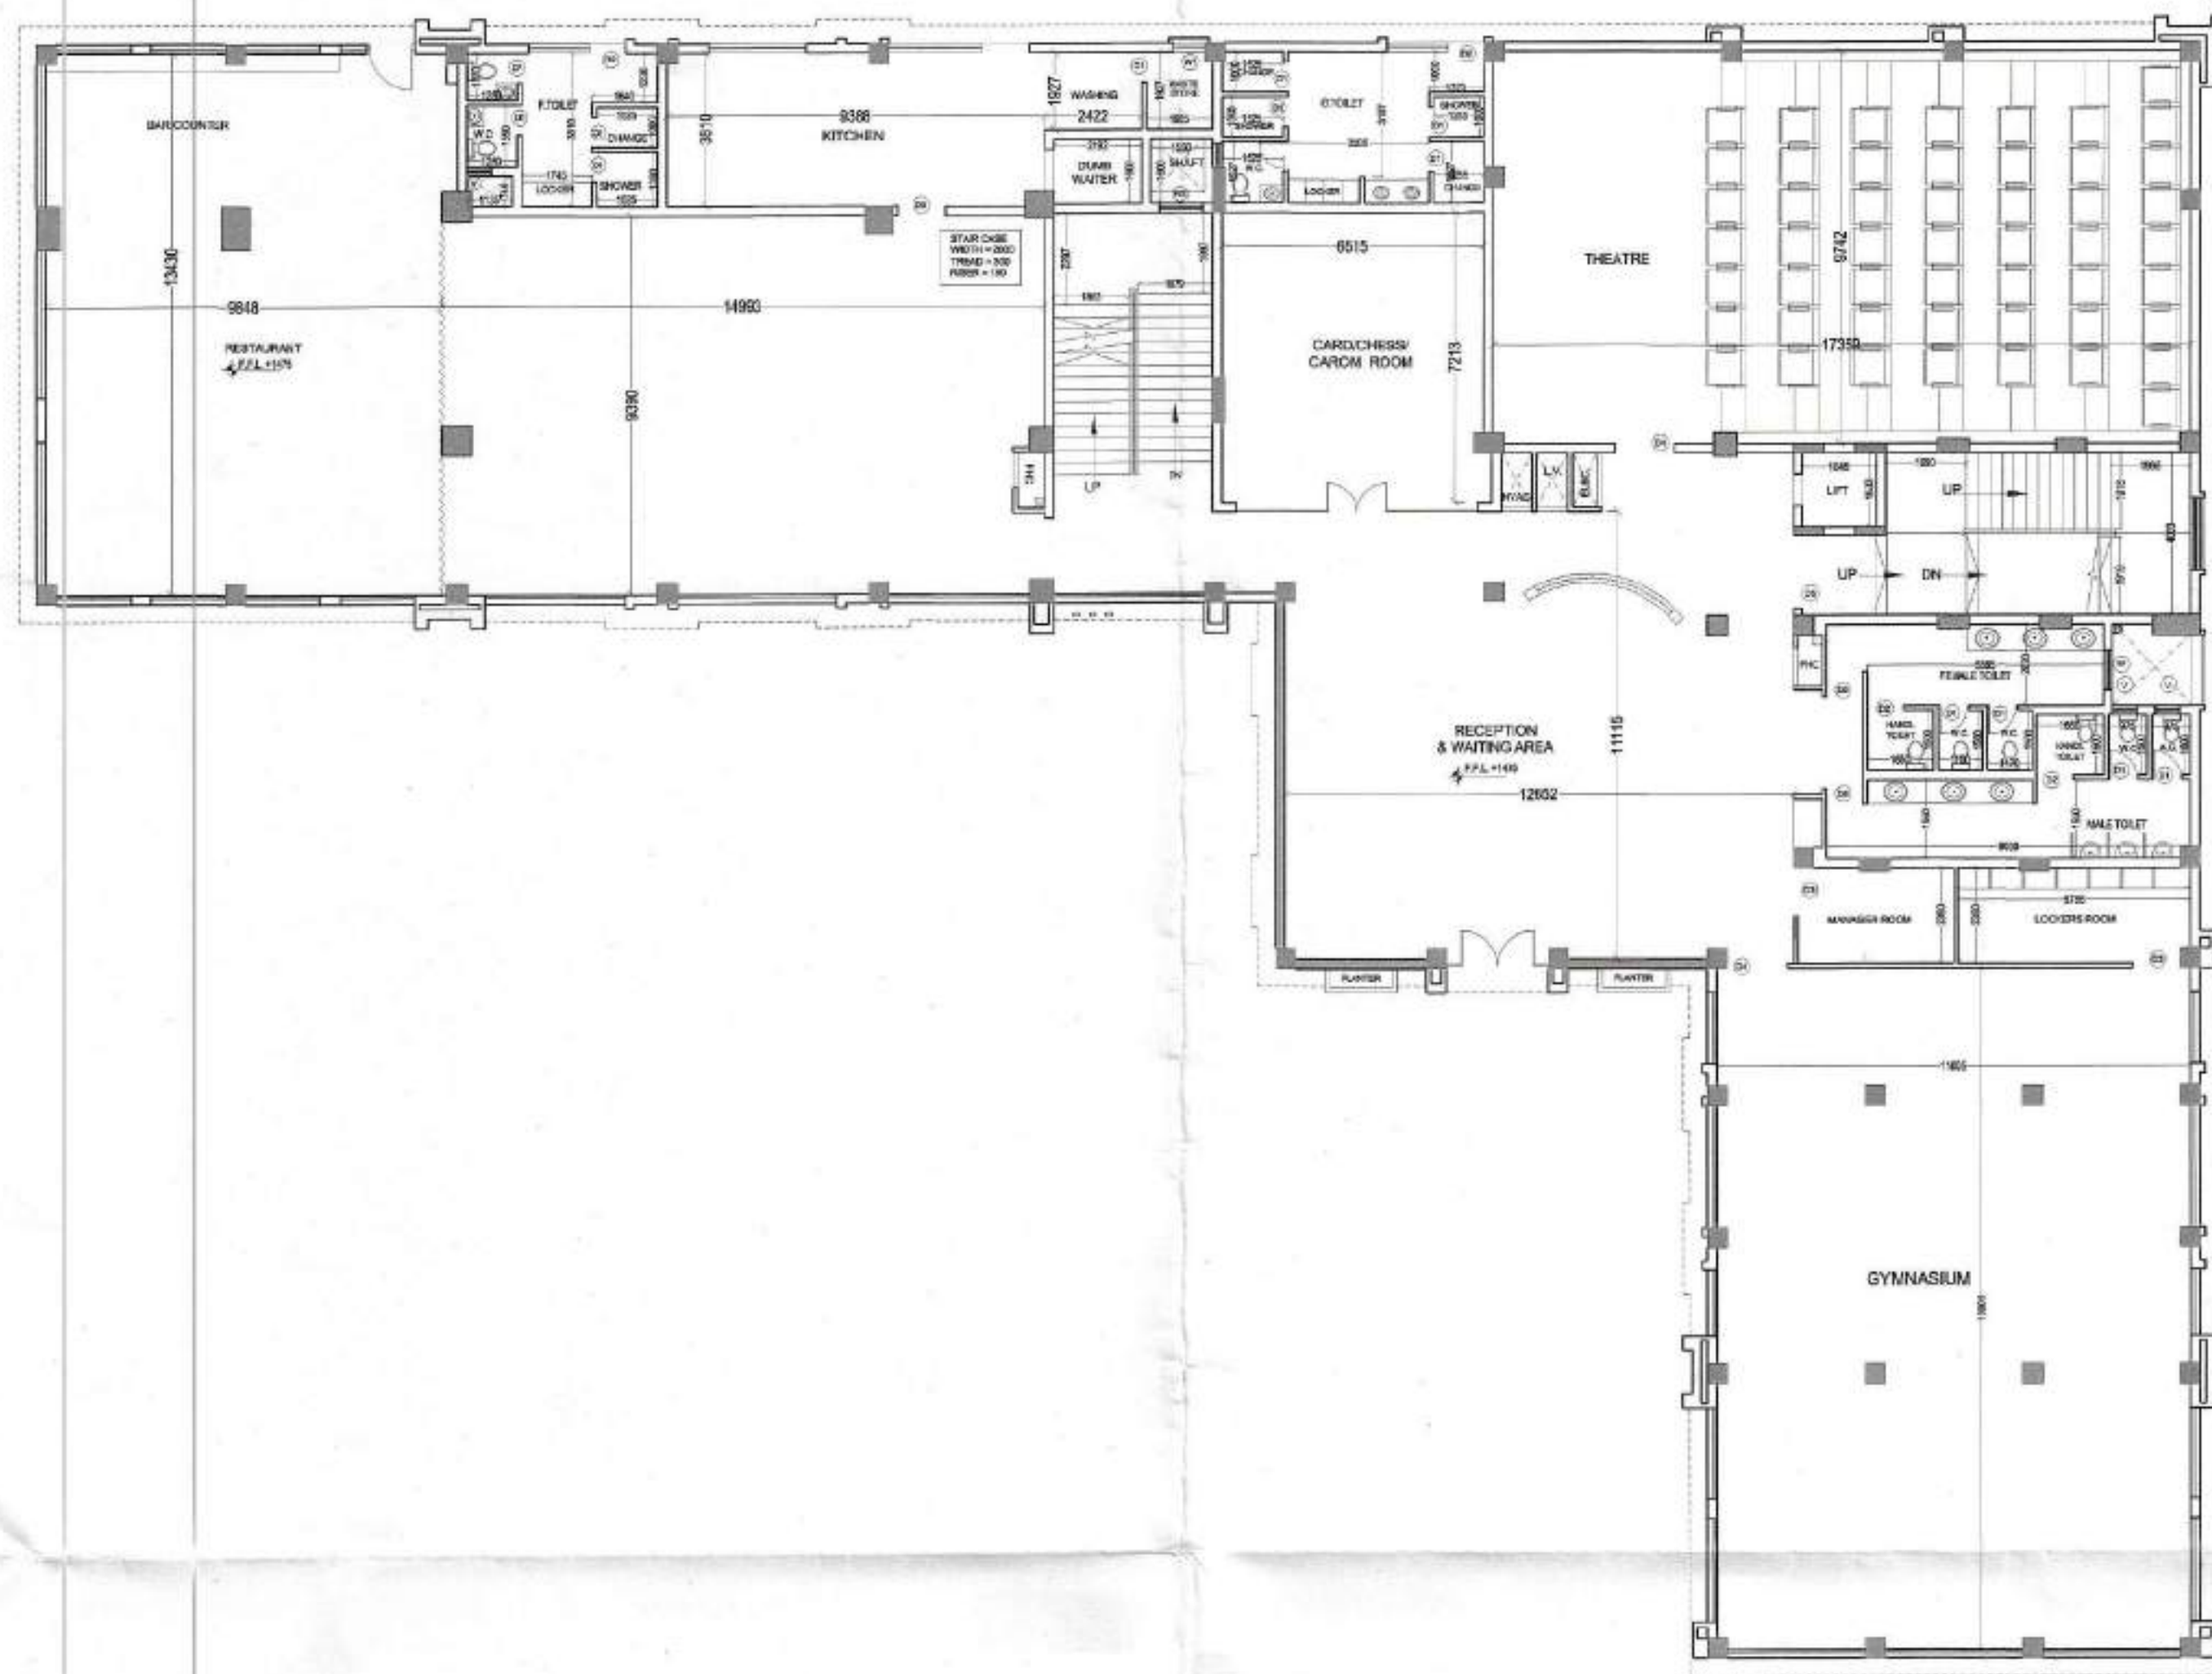


GROUND FLOOR PLAN

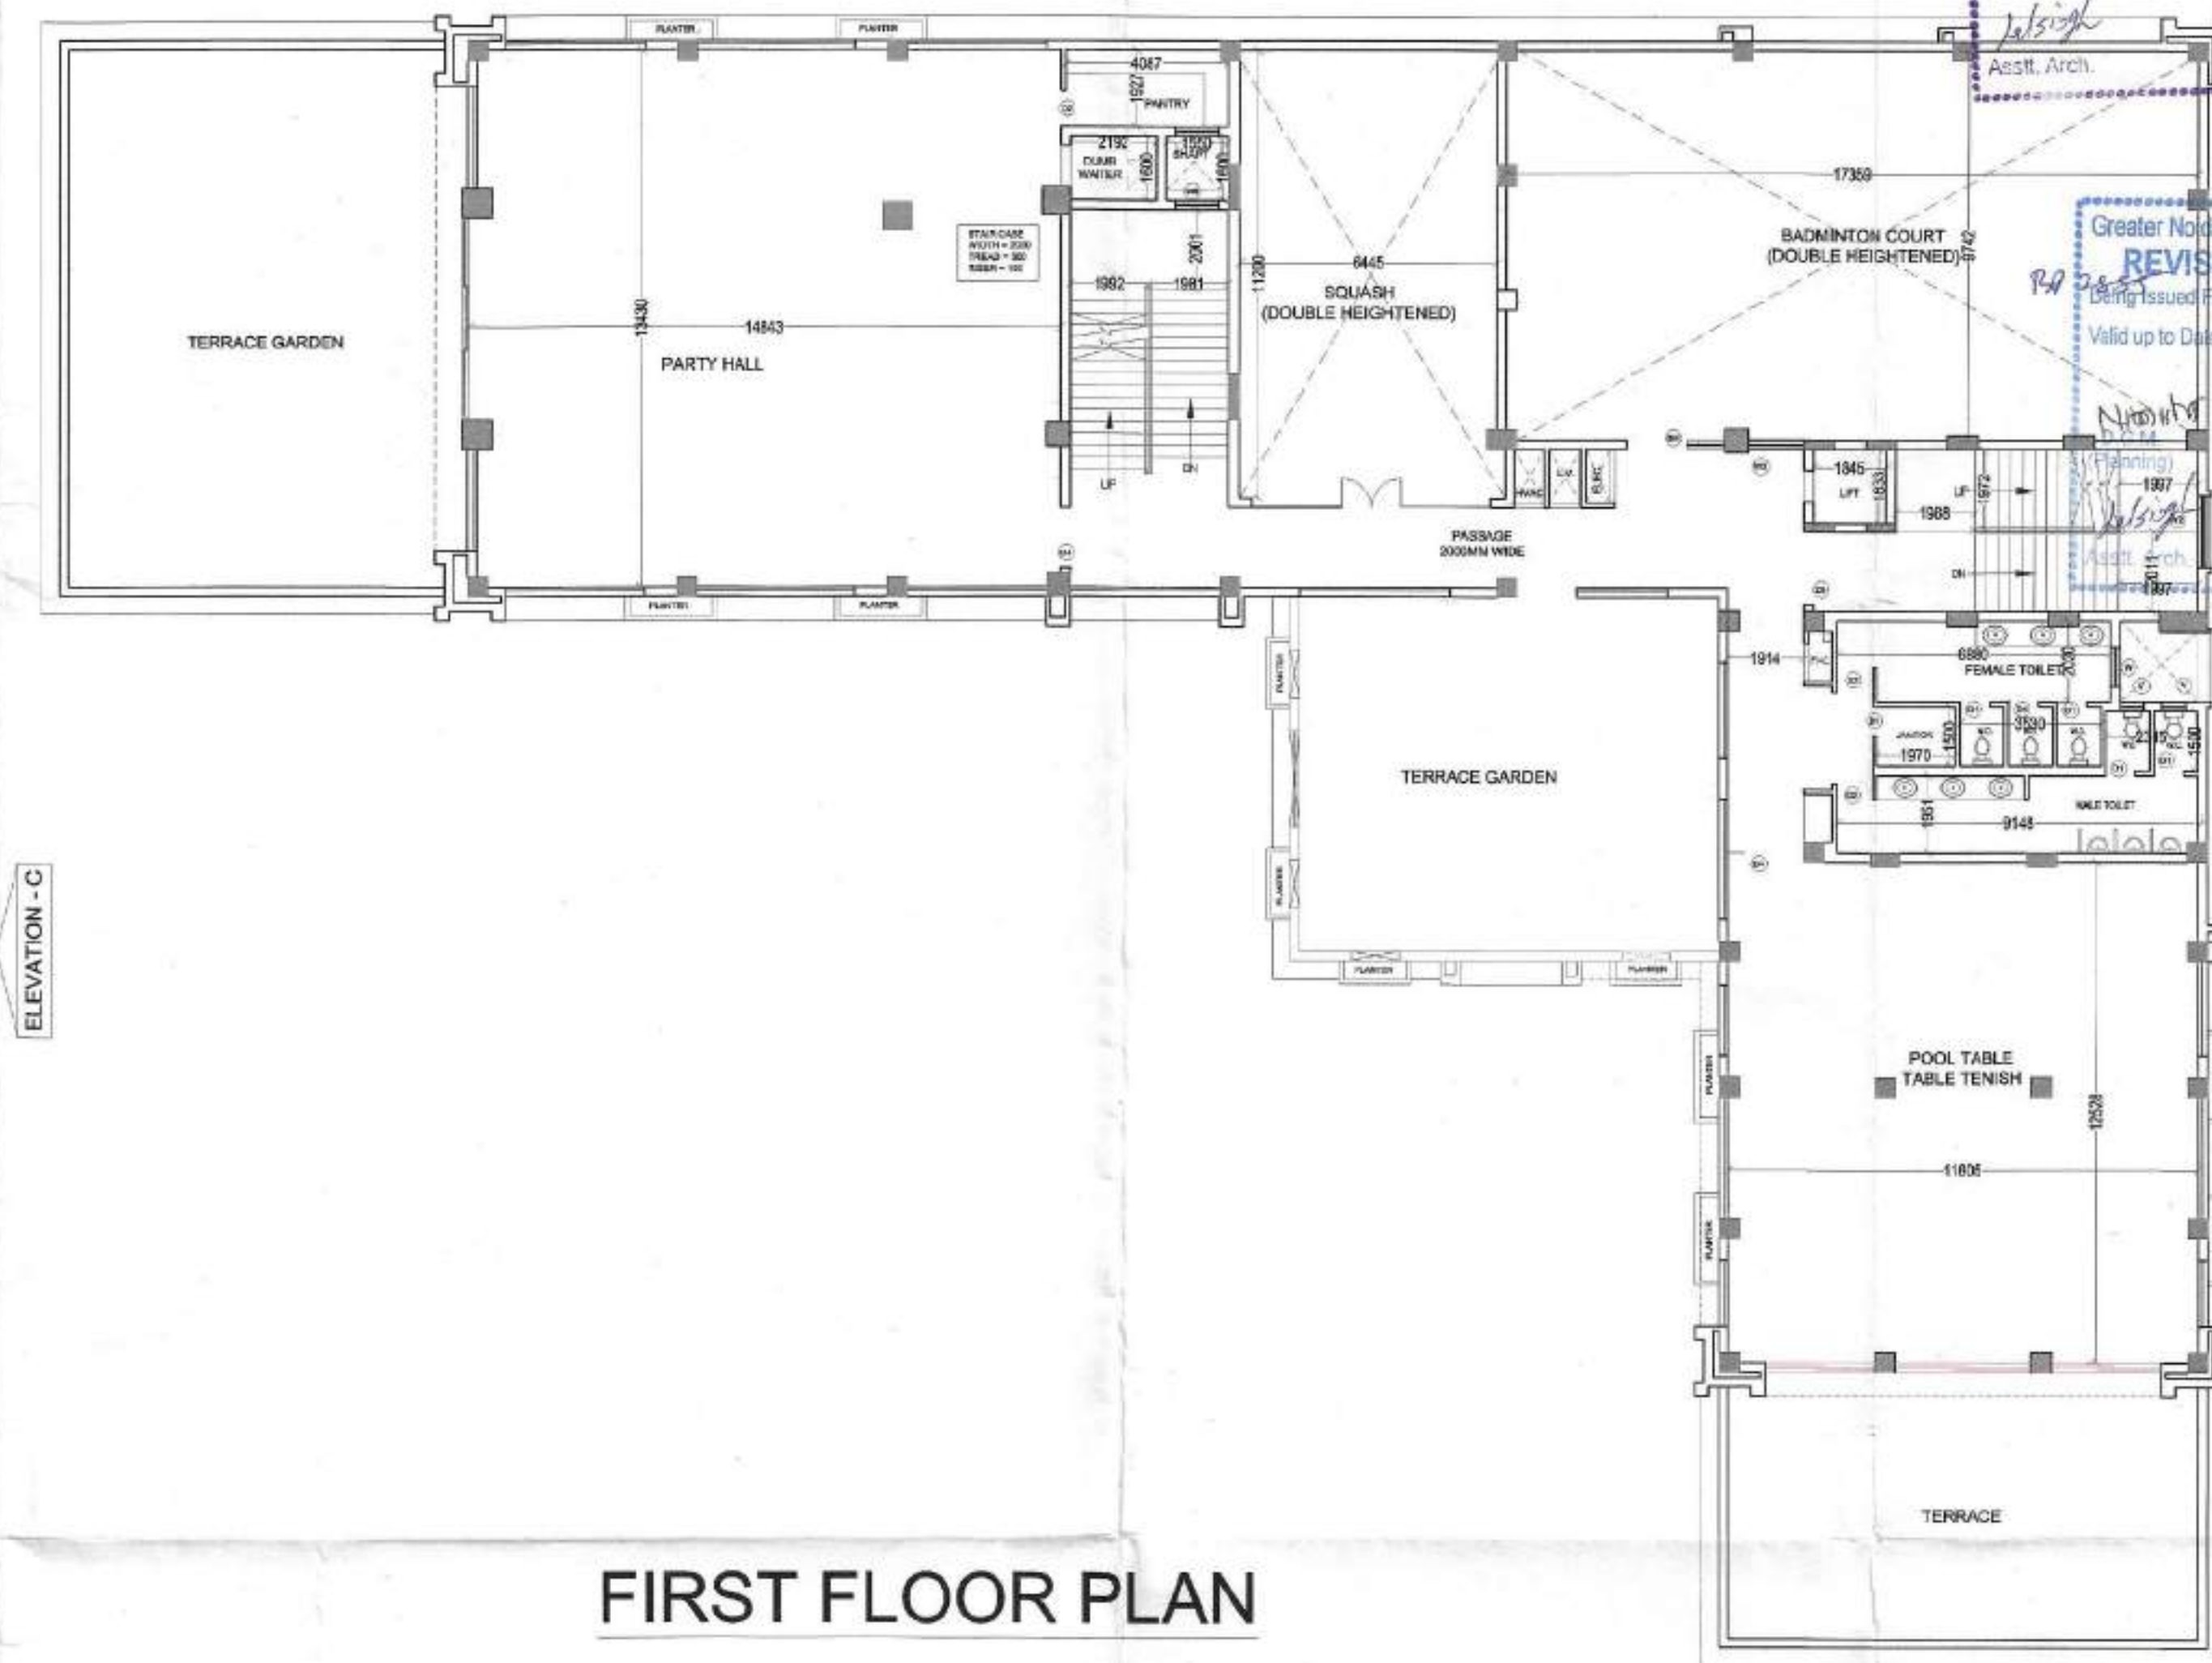

FIRST FLOOR PLAN

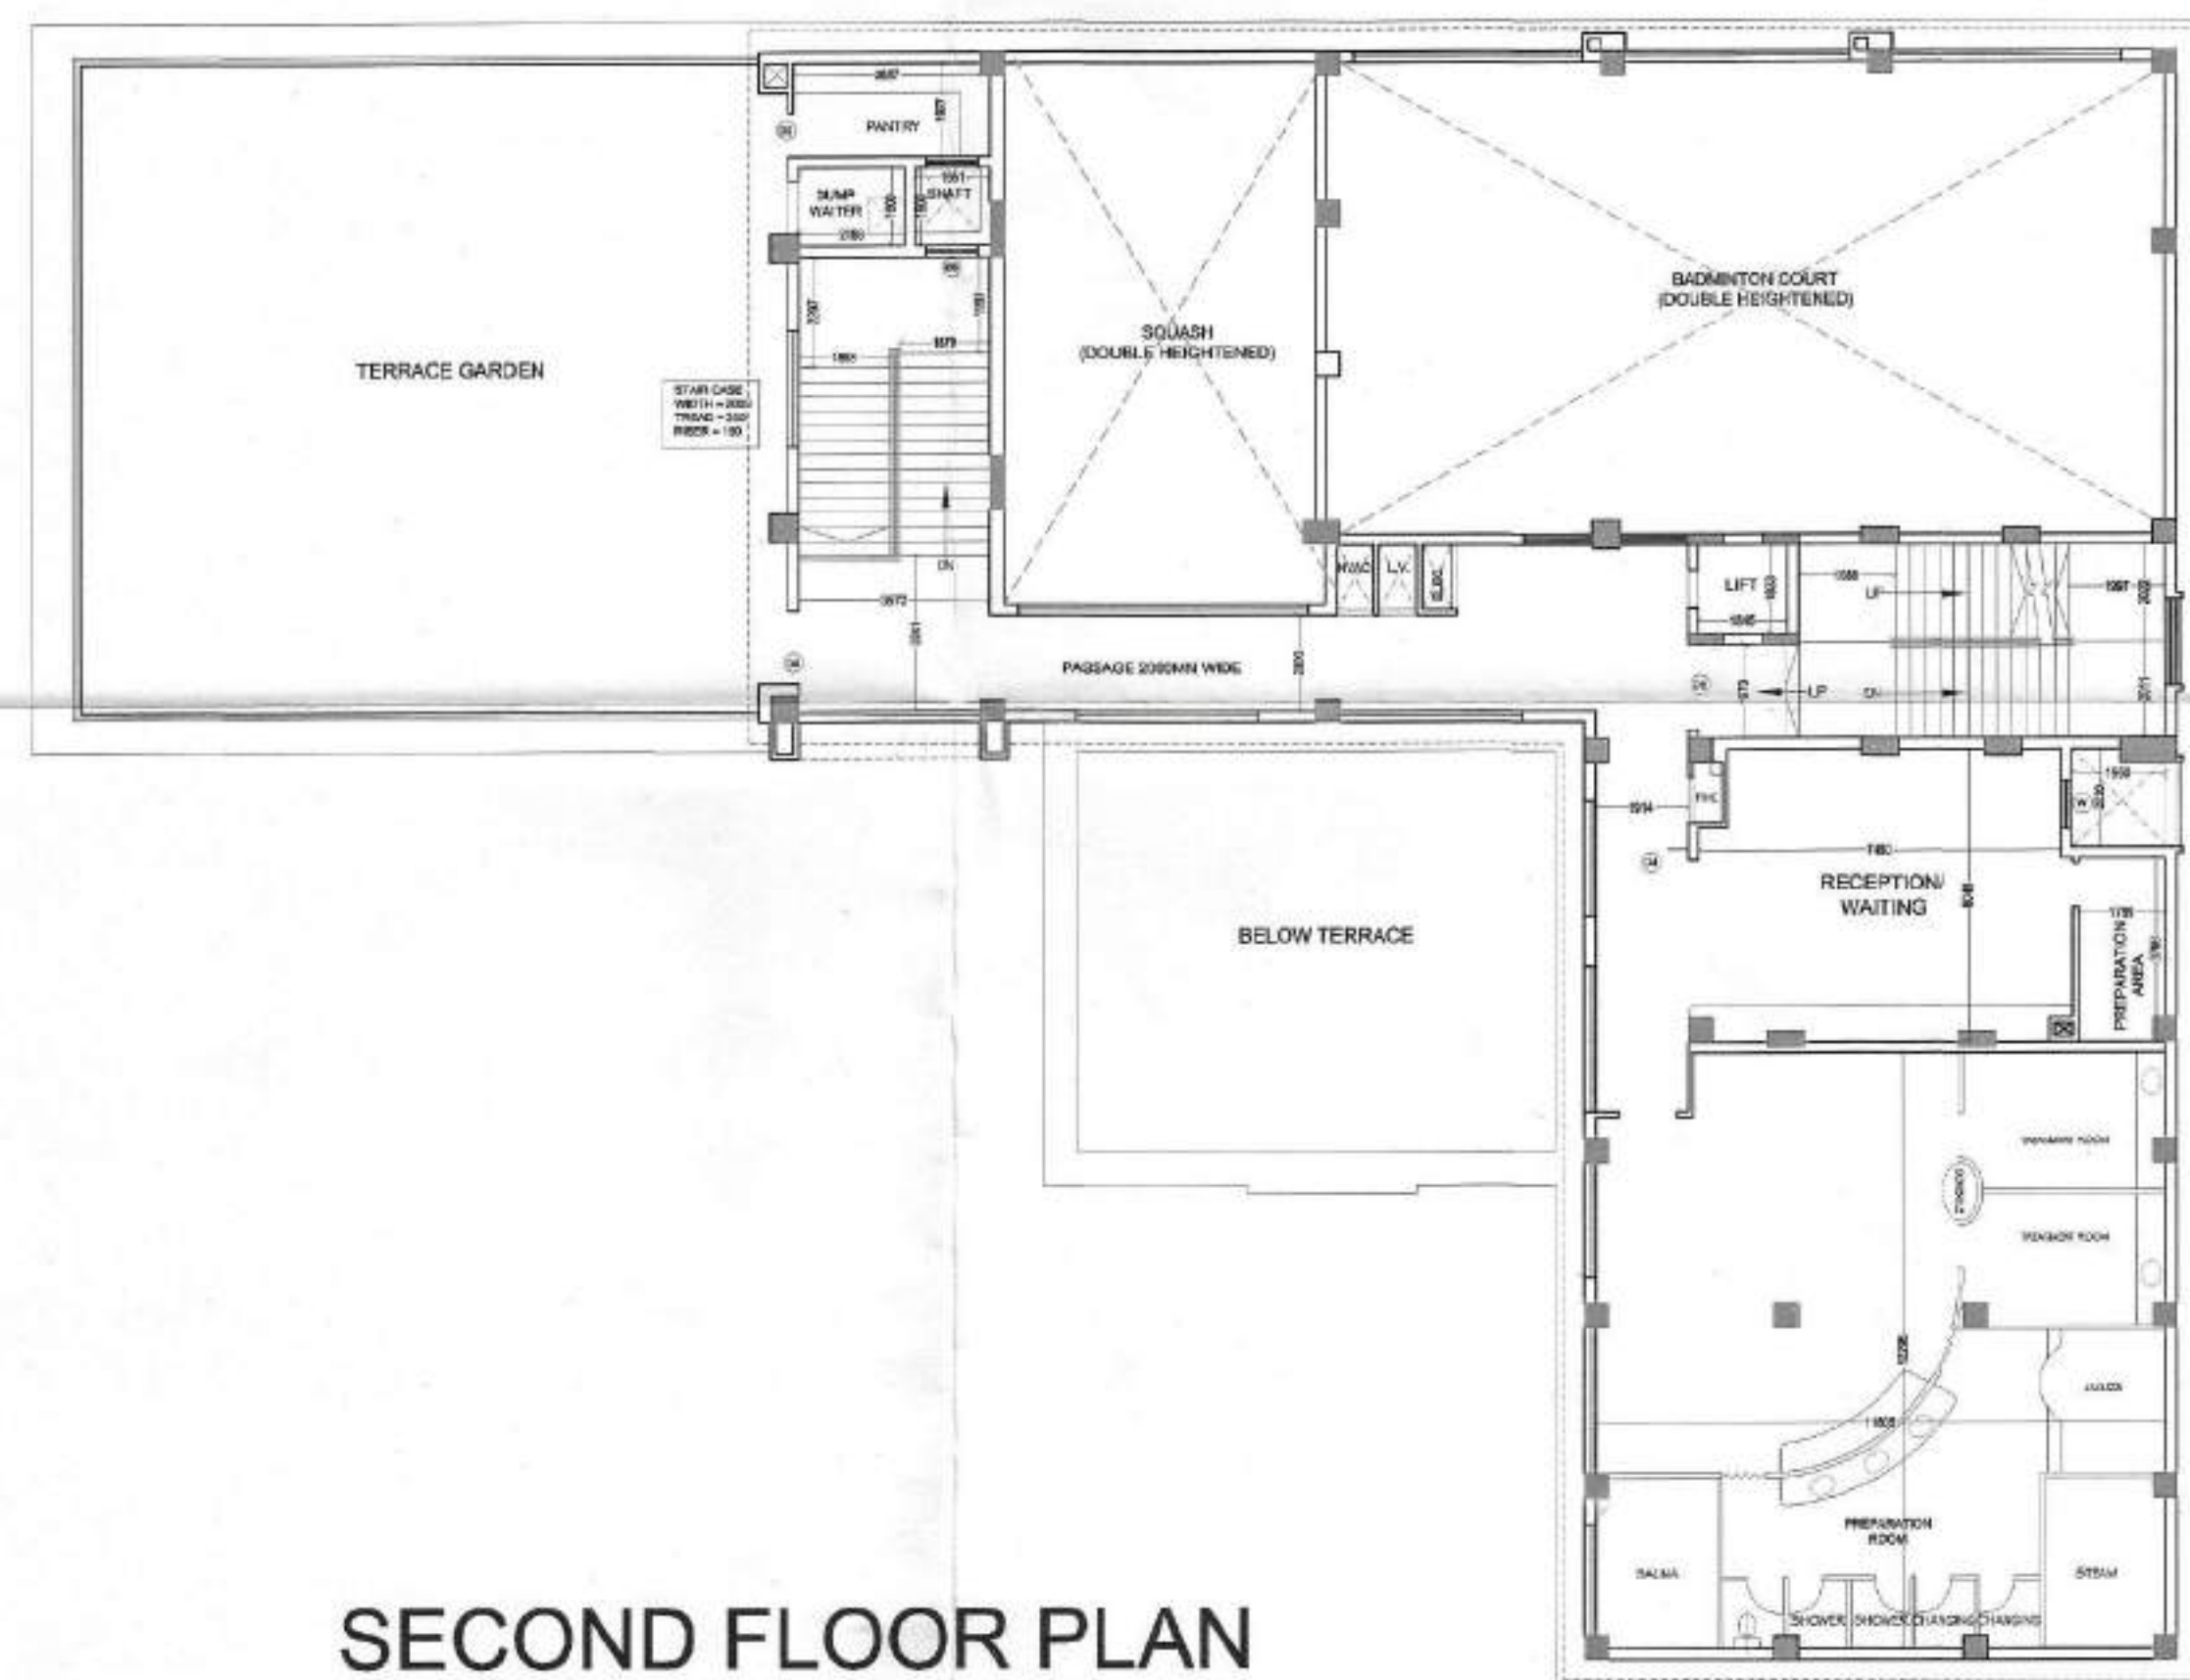

SECOND FLOOR PLAN

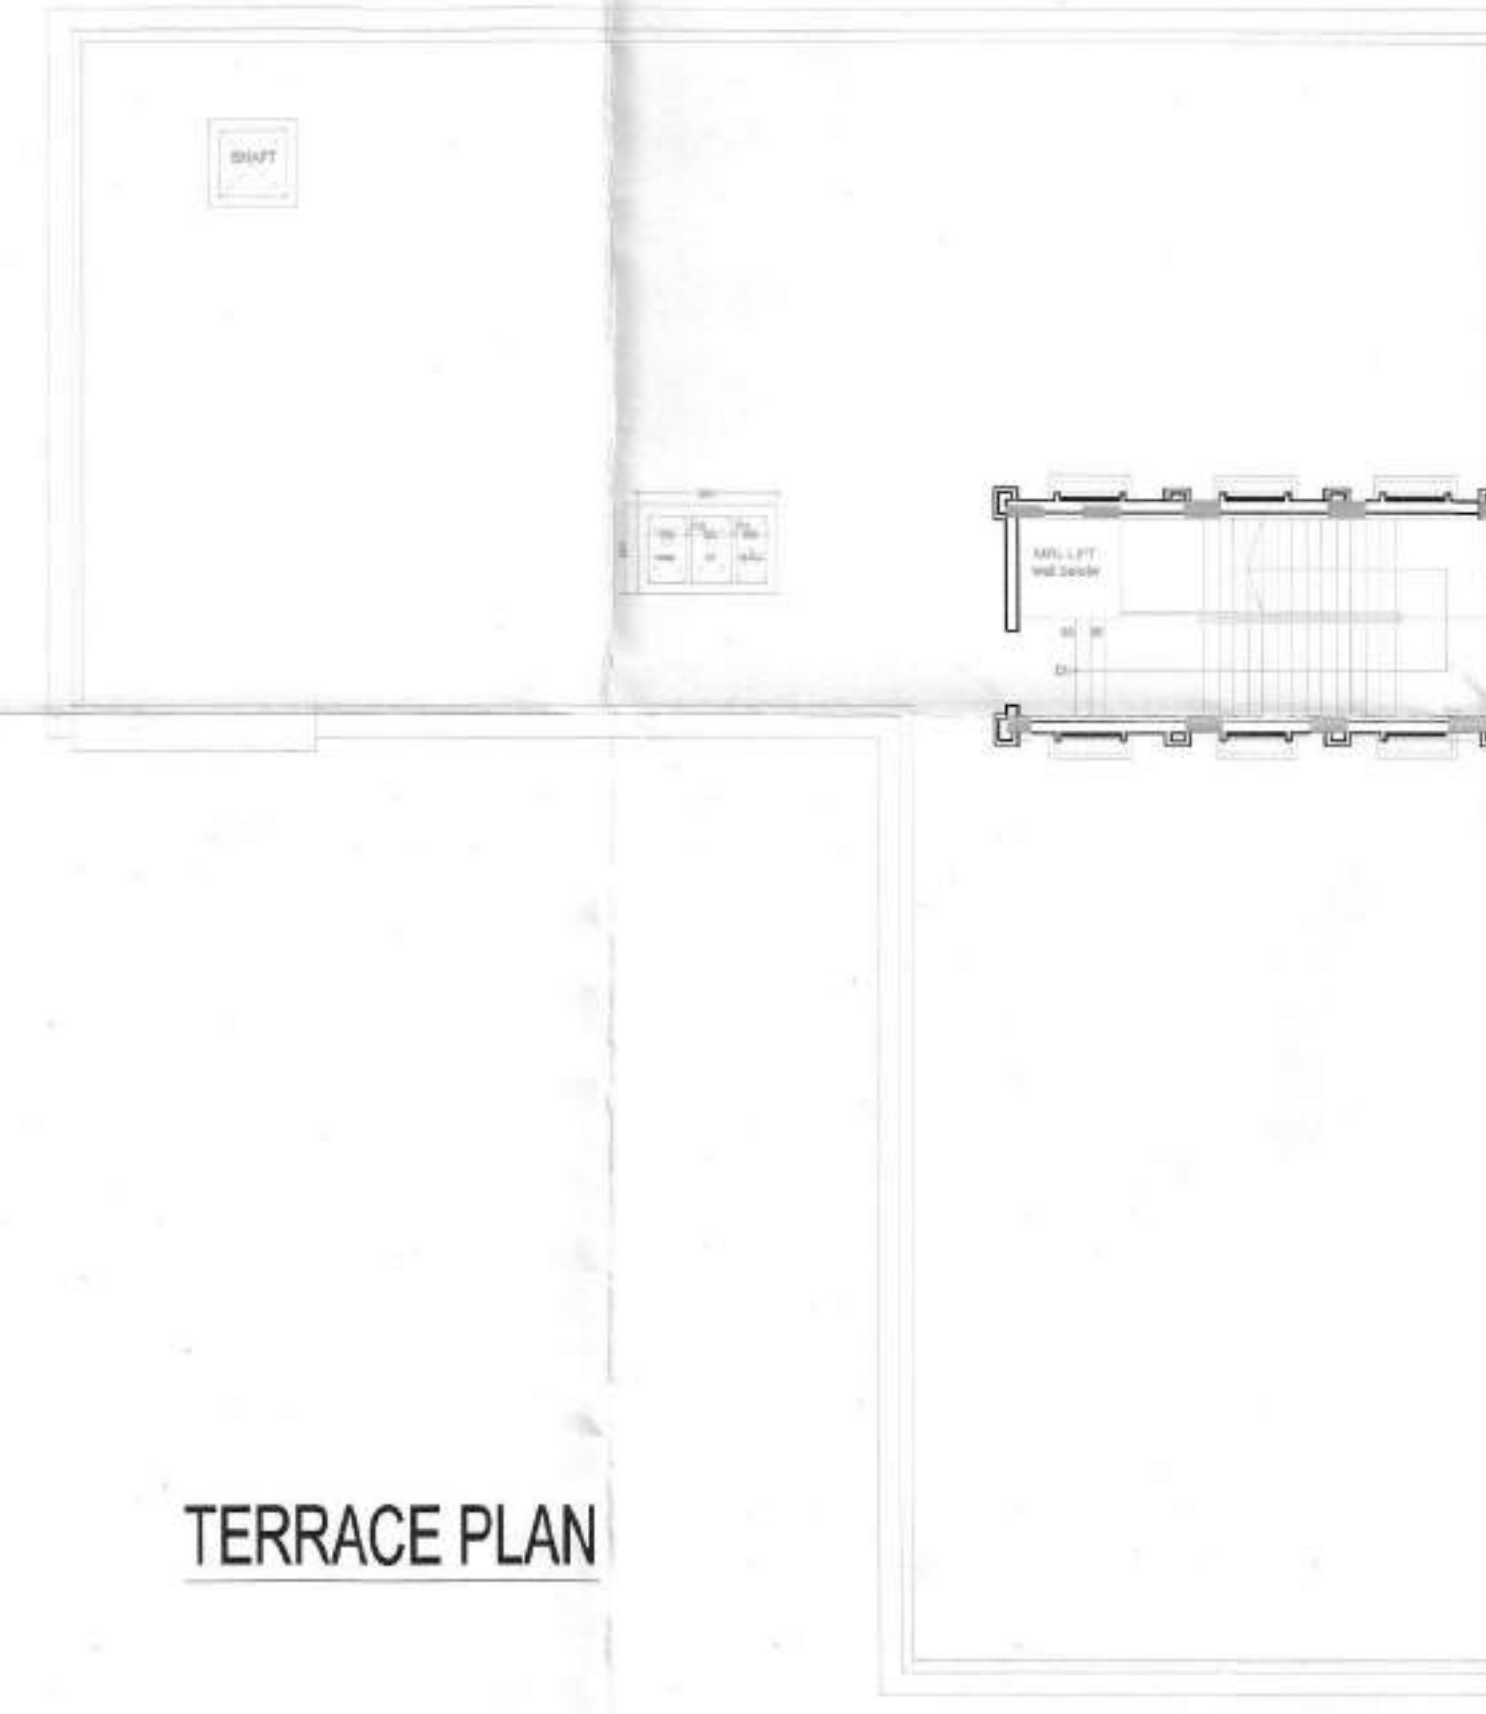

TERRACE PLAN

Greater Noida Industrial Dev. Authority
APPROVED
Project No. 11/22, Dated: 20/12/2017
Valid up to Date: 20/12/2017

Author: D.G.M. (Plg. & Arch.)
Gen. Manager (Plg. & Arch.)
Asst. Arch. S.M. (Plg.)

Greater Noida Industrial Dev. Authority
REVISED SANCTION
Being Issued From Dated: 23.12.2017
Valid up to Date: 23/12/2017

Gen. Manager (Plg. & Arch.)
S.M. (Plg.)

PROJECT :-
RESIDENTIAL COMPLEX
AT GREATER NOIDA
PLOT NO. GH-05 SECTOR - 16B

BUILDERS & PROMOTER :-
SHRI GROUP
S.J.P. INFRACON LTD.,
A-133, Sector 63, Noida

DRAWING TITLE :-
COMMERCIAL
GROUND TO 2nd. FLOOR PLAN,
TERRACE FLOOR PLAN

DRAWN BY :- CHECKED BY :- SCALE :-
SANJAY 1 : 150

For S.J.P. INFRACON LTD.
Authorized Signatory

DARSHAN SINGH
CA/89/12573

OWNER'S SIGN ARCHITECT'S SIGN
COMM. - 01




Greater Noida Industrial Dev. Authority
APPROVED
No. Letter No. 113/1 Dated 30/12/2017
Valid up to Dated 30/12/2017

Nimra
D.G.M.
(Plng. & Arch.)
Asstt. Arch.

Gen. Manager
(Plng. & Arch.)
S.M. (Plng.)

S.NO.	SIZE	C.L.V.I.	L. LVL.
D1	1050 X 2500	---	2500
D2	900 X 2100	---	2100
D3	750 X 2100	---	2100
W1	1800 X 2050	450	2500
V	600 X 1000	1500	2500

REVISI
21000
12/2017

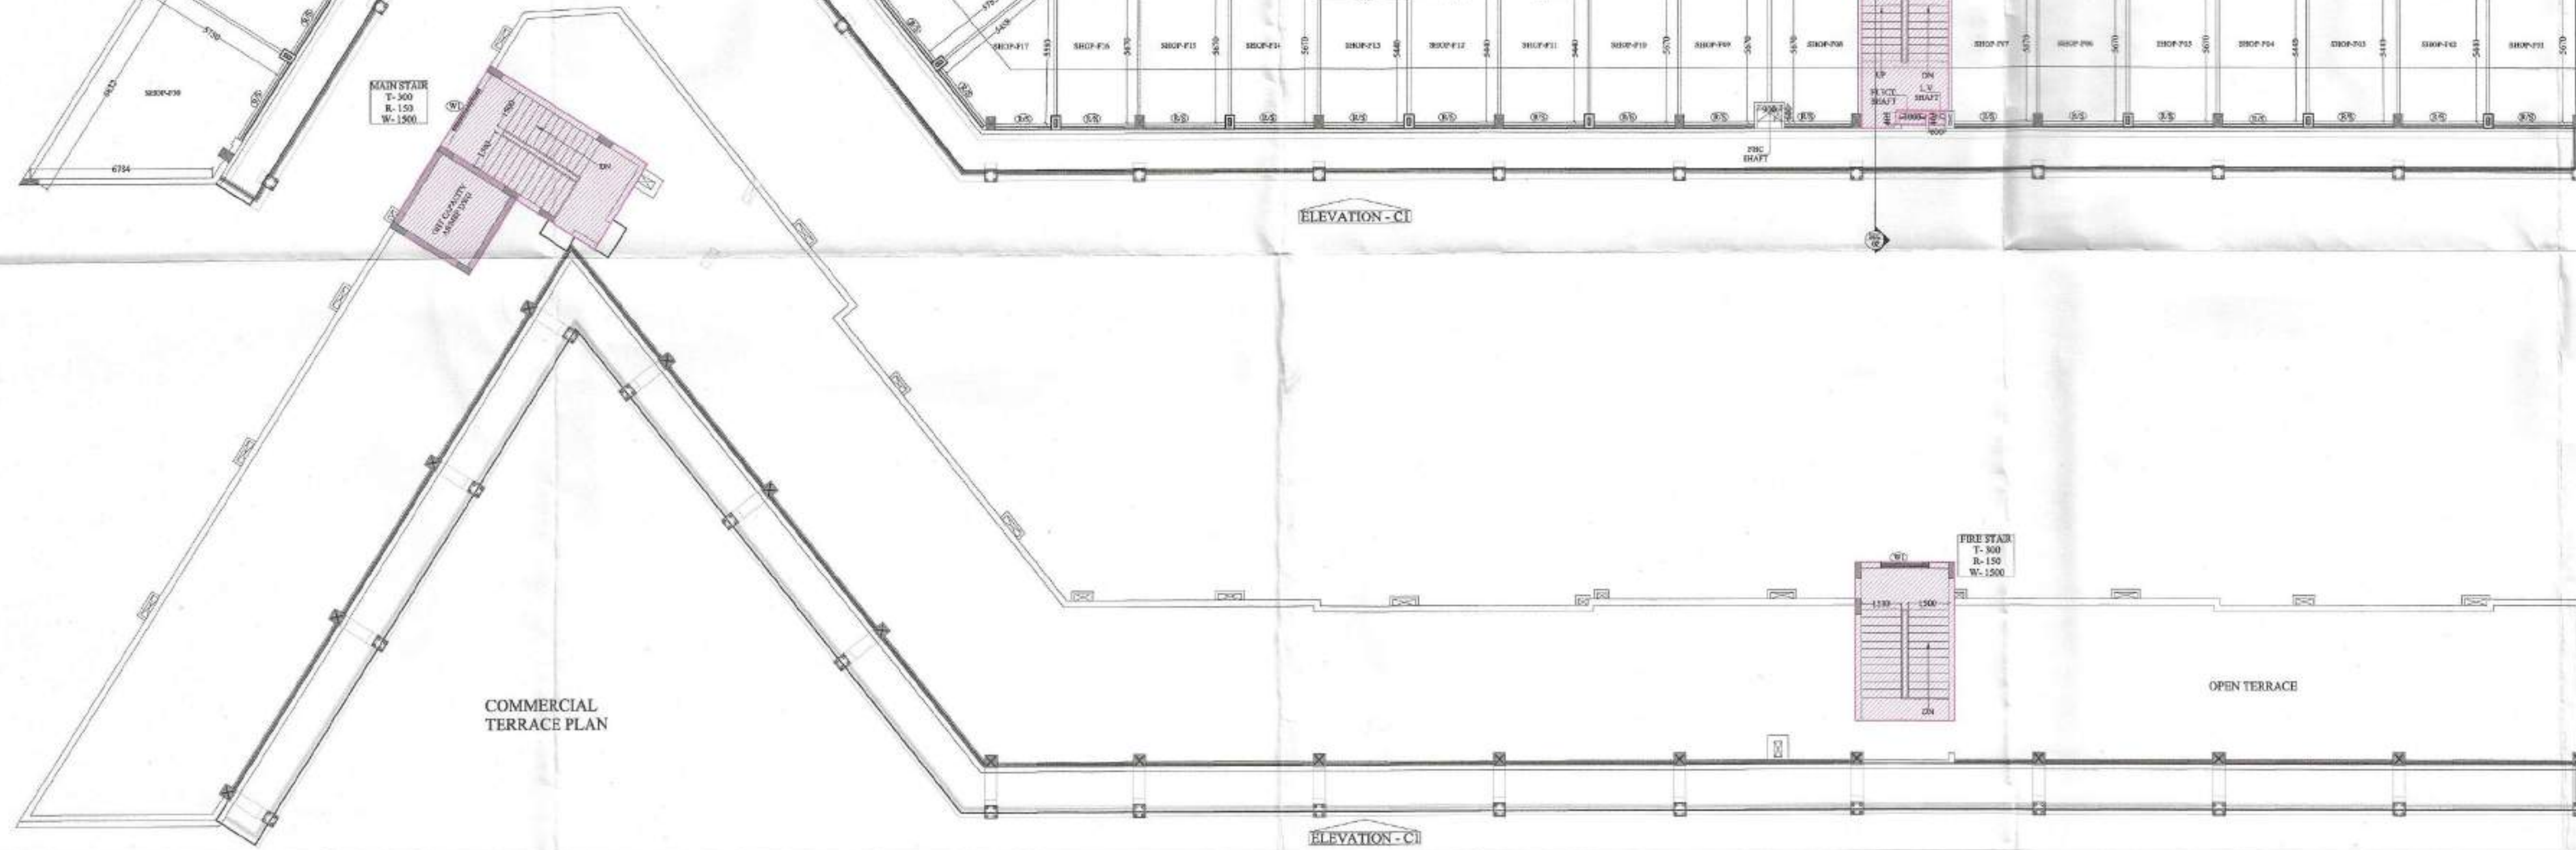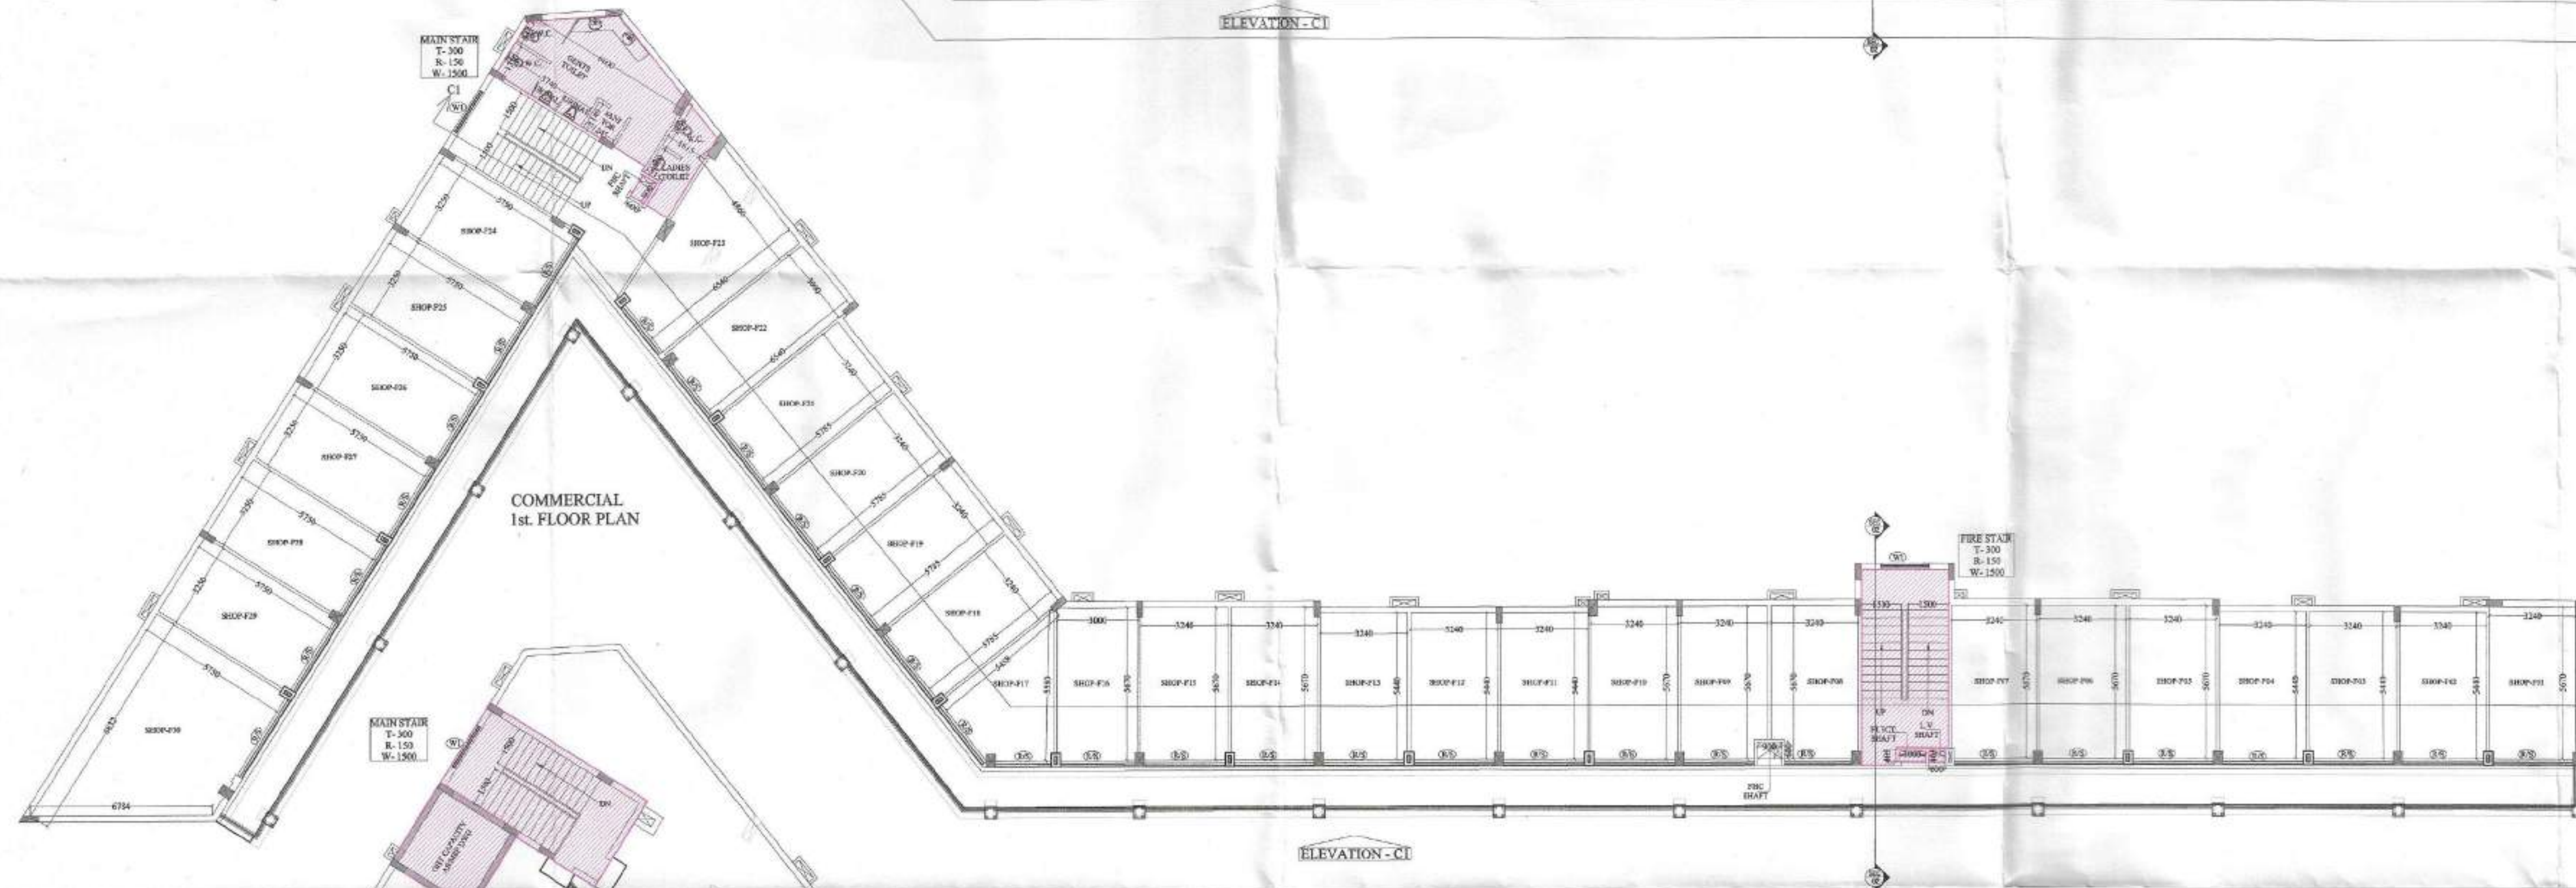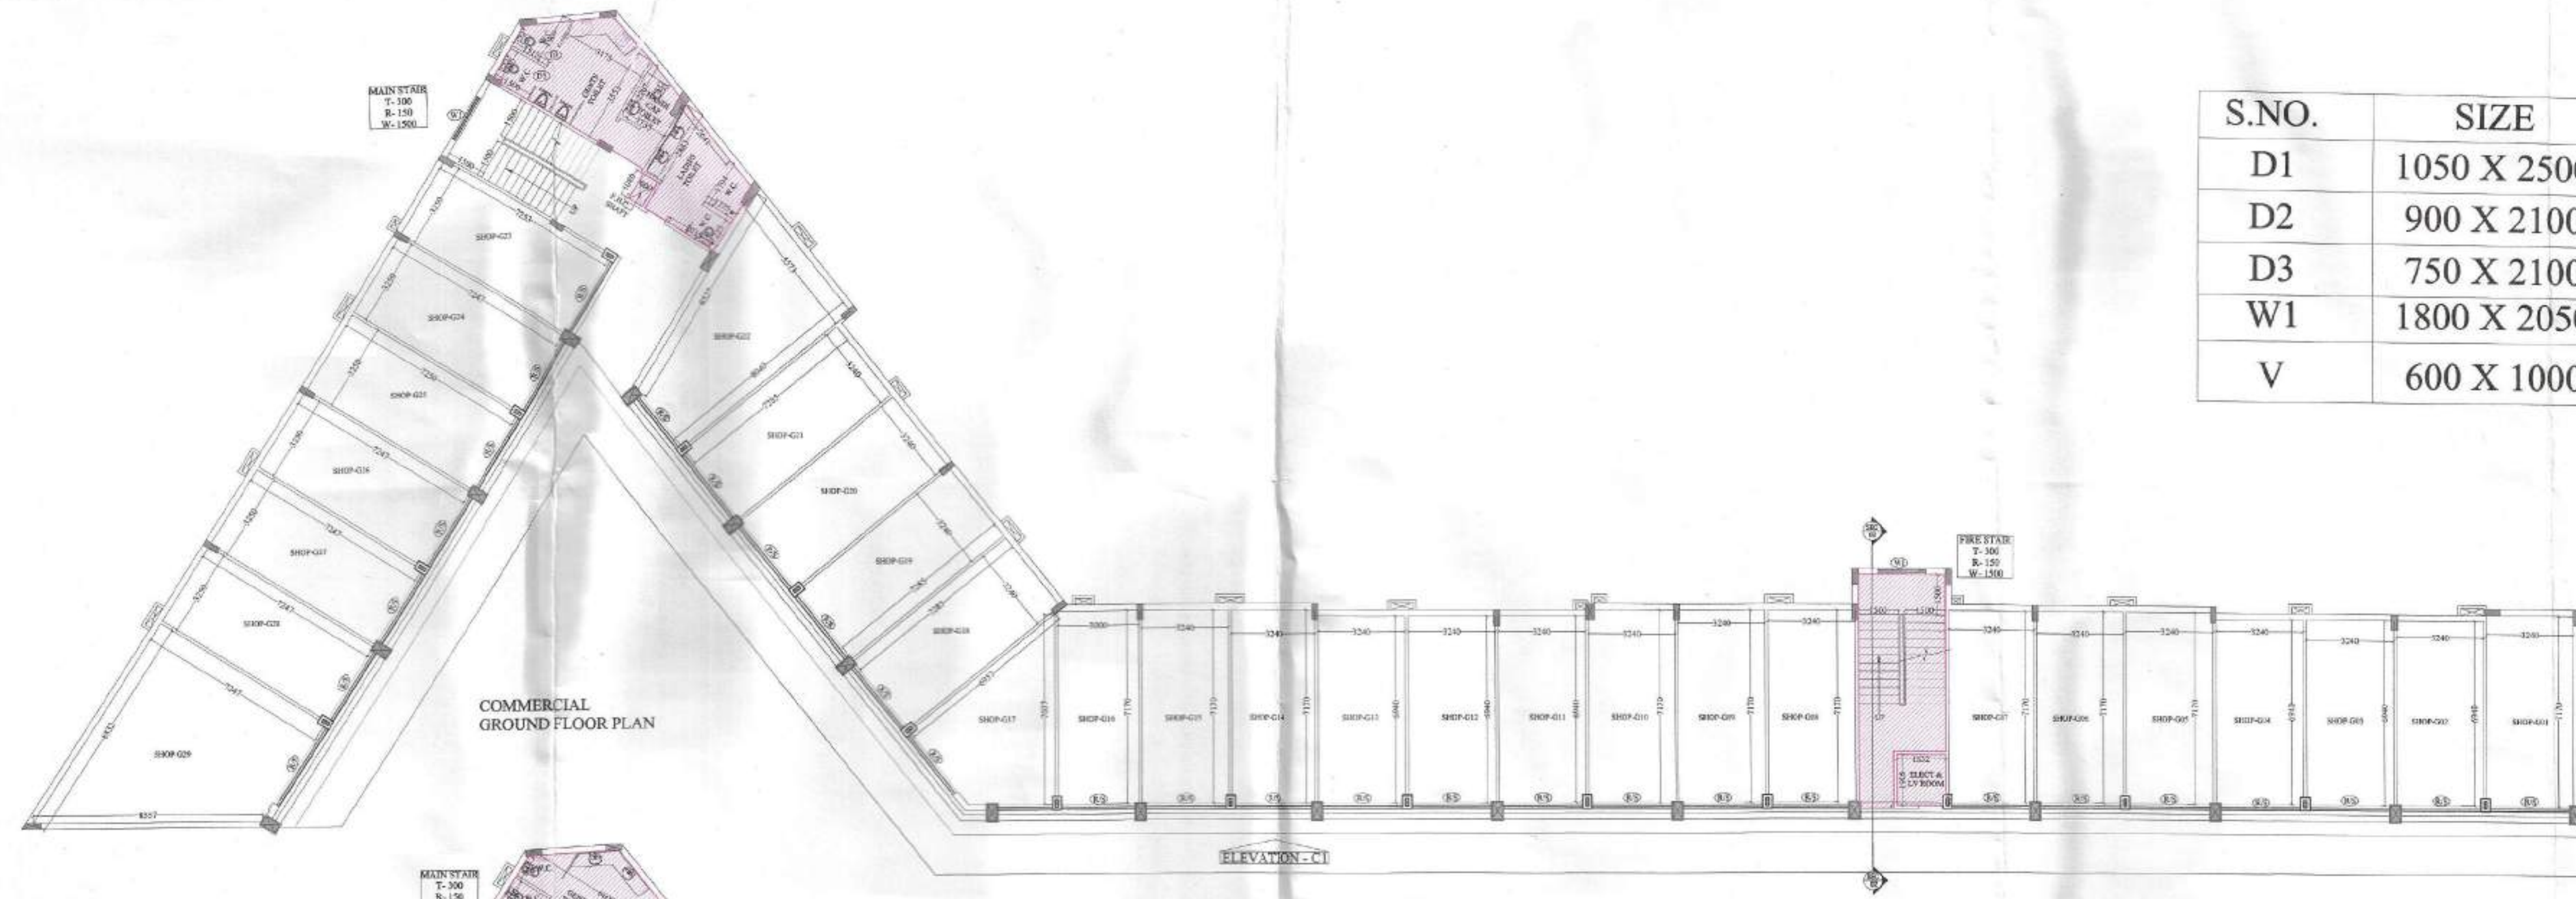

PROJECT :-
RESIDENTIAL COMPLEX
AT GREATER NOIDA
PLOT NO. GH-05 SECTOR - 16B

BUILDERS & PROMOTER :-
 S.J.P. INFRACON LTD.,
A-173, Sector 63, Noida

DRAWING TITLE :-
COMMERCIAL - 01
GROUND TO 1st. FLOOR PLAN
TERRACE PLAN

DRAWN BY :-
SANJAY

CHECKED BY :-
SCALE
1:150

DATED :-
For SJP INFRACON LTD.
Authorised Signatory

OWNER'S SIGN

ARCHITECT'S SIGN
COMM-01-01

DARSHAN SINGH
26/01/2018






I. L. EVL. <i>Planned</i> 2100 Asset Arch. 2100	<i>Nisha</i> O.G.M. <i>Gen. Manager</i> Gen. Manager (Ping & Arch.) <i>SM</i> S.M. (Ping.)
---	---



DRAWN BY > SARANYA	CHECKED BY >	SCALE 1:100	DATED >
 SVP INFRACON LTD. Architectural Elevatory		DARSHAN SINGH CAGS/12573	
OWNER'S SIGN		ARCHITECT'S SIGN. COMM.-02-01	

For SUP INFRACON LTD.
Authorized Signatory

ARCHITECT'S SIGN.
COMM.-02-01

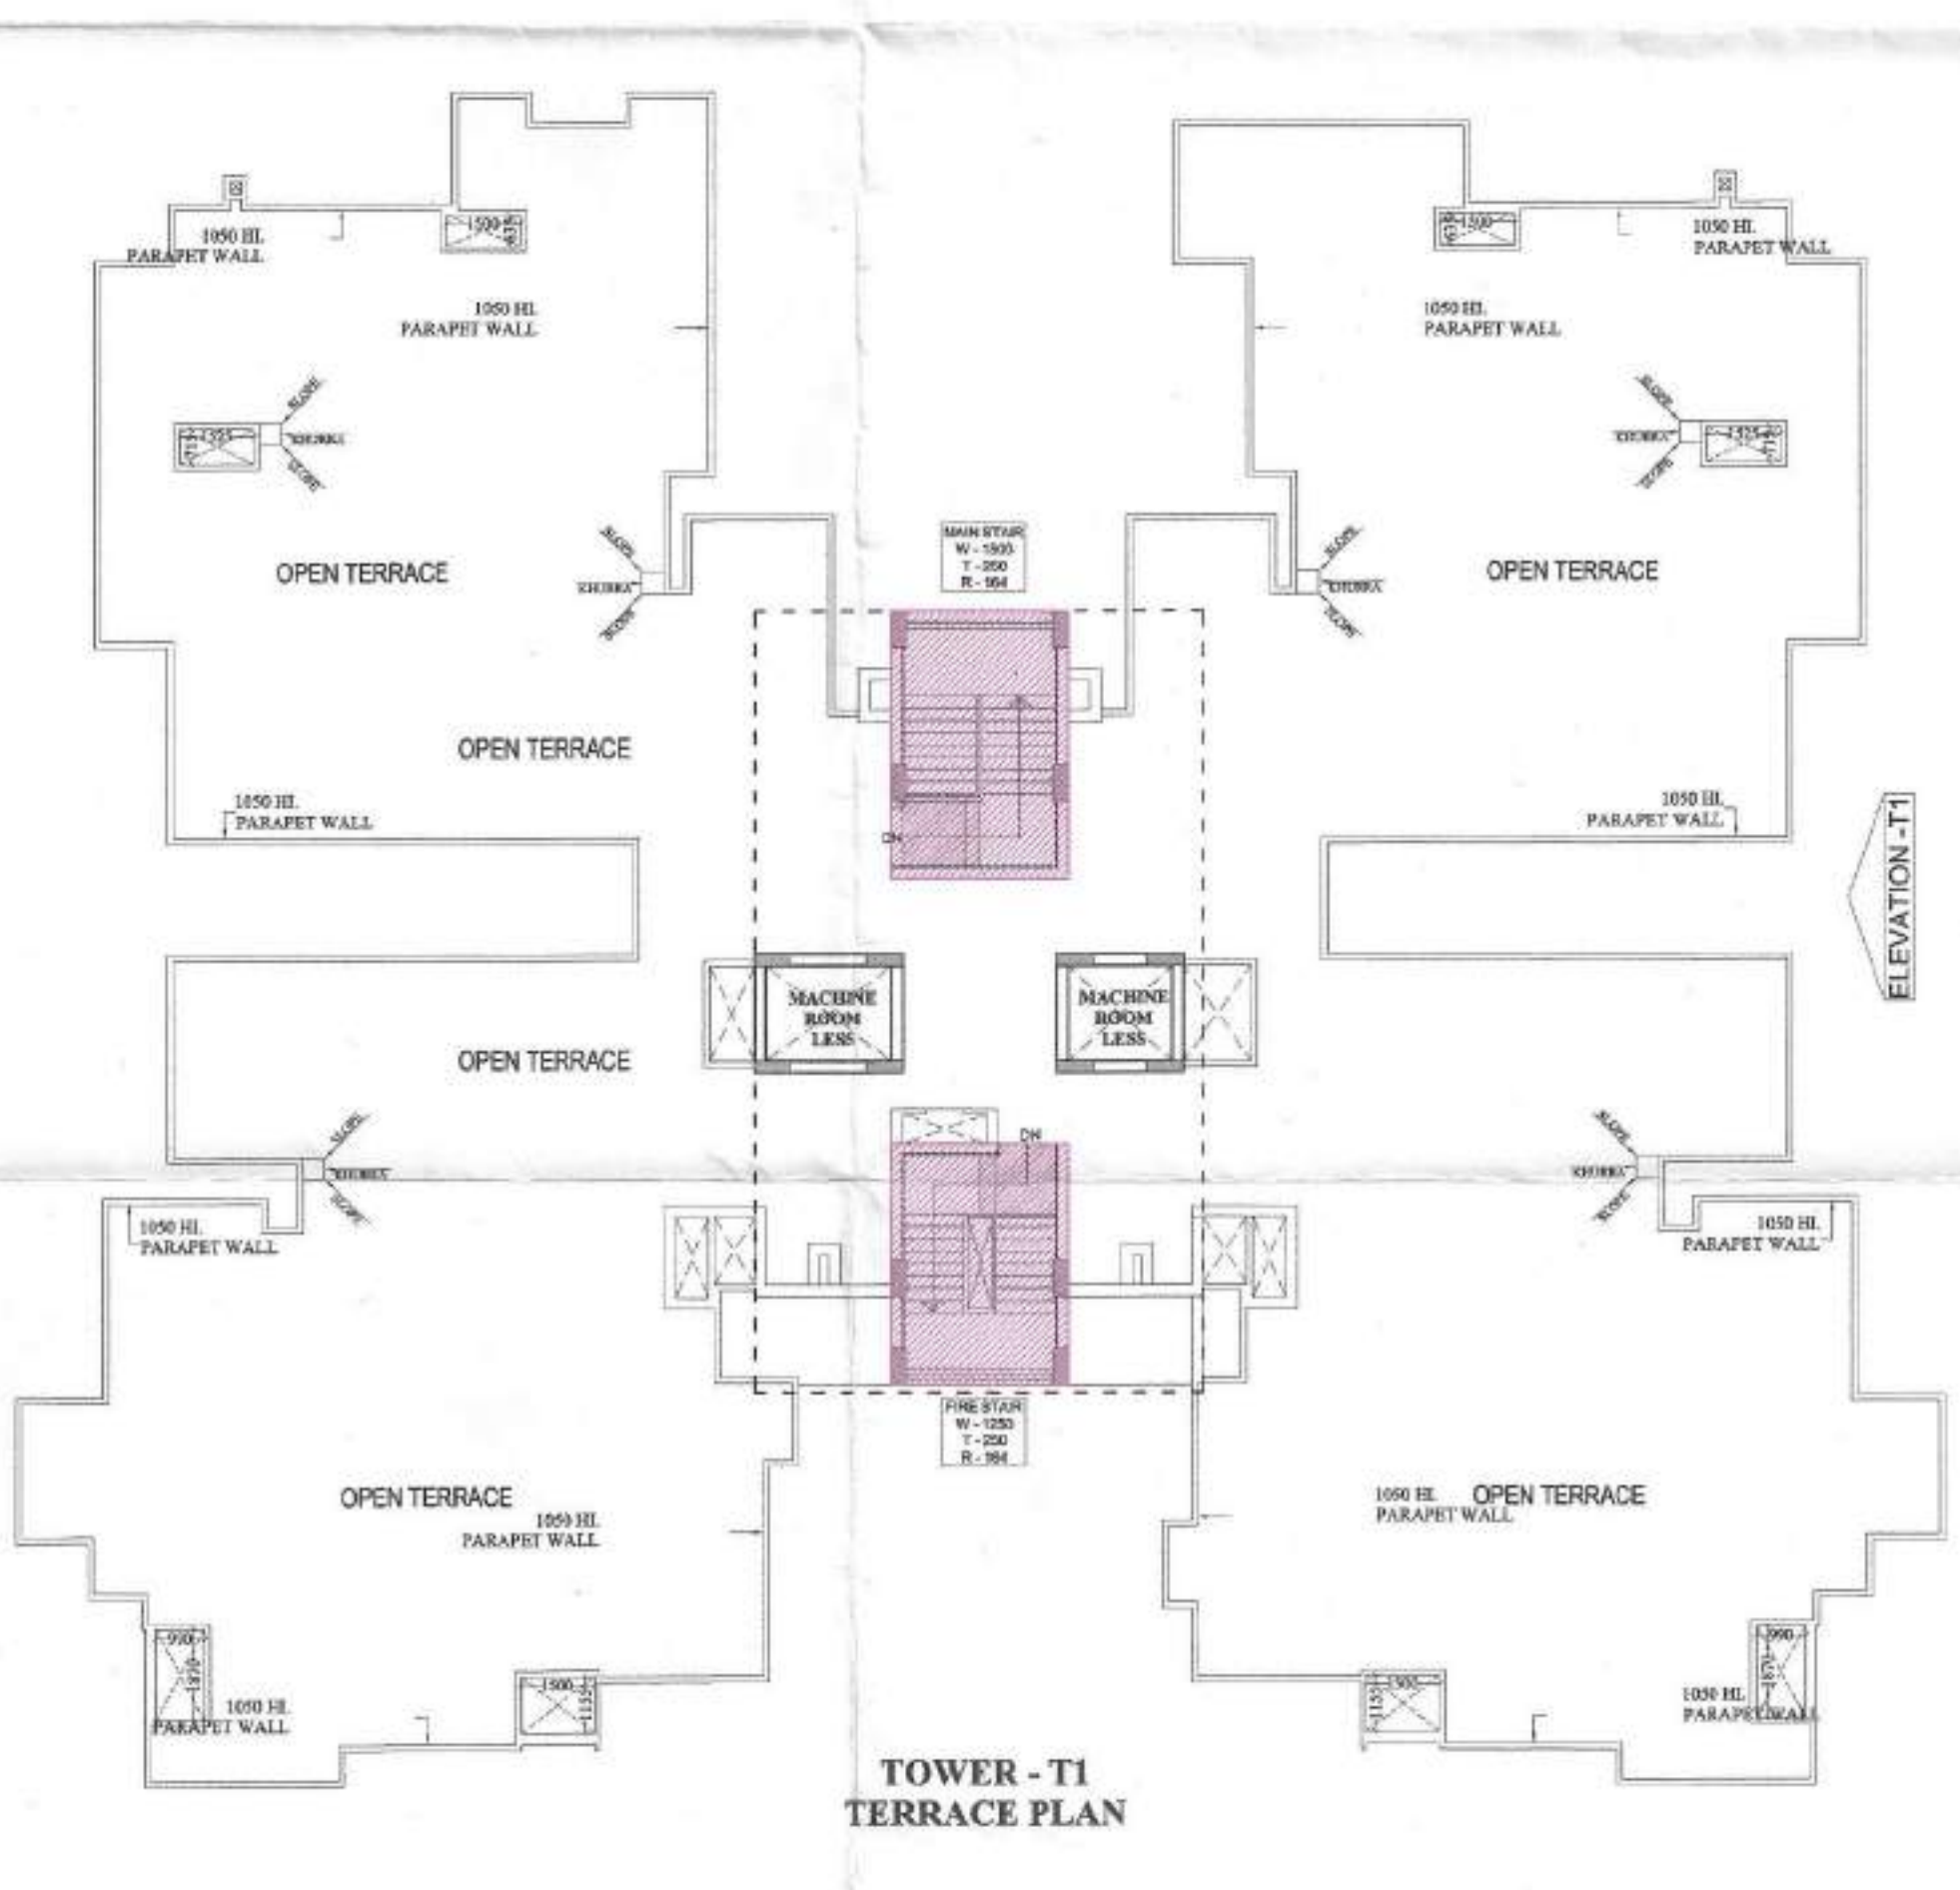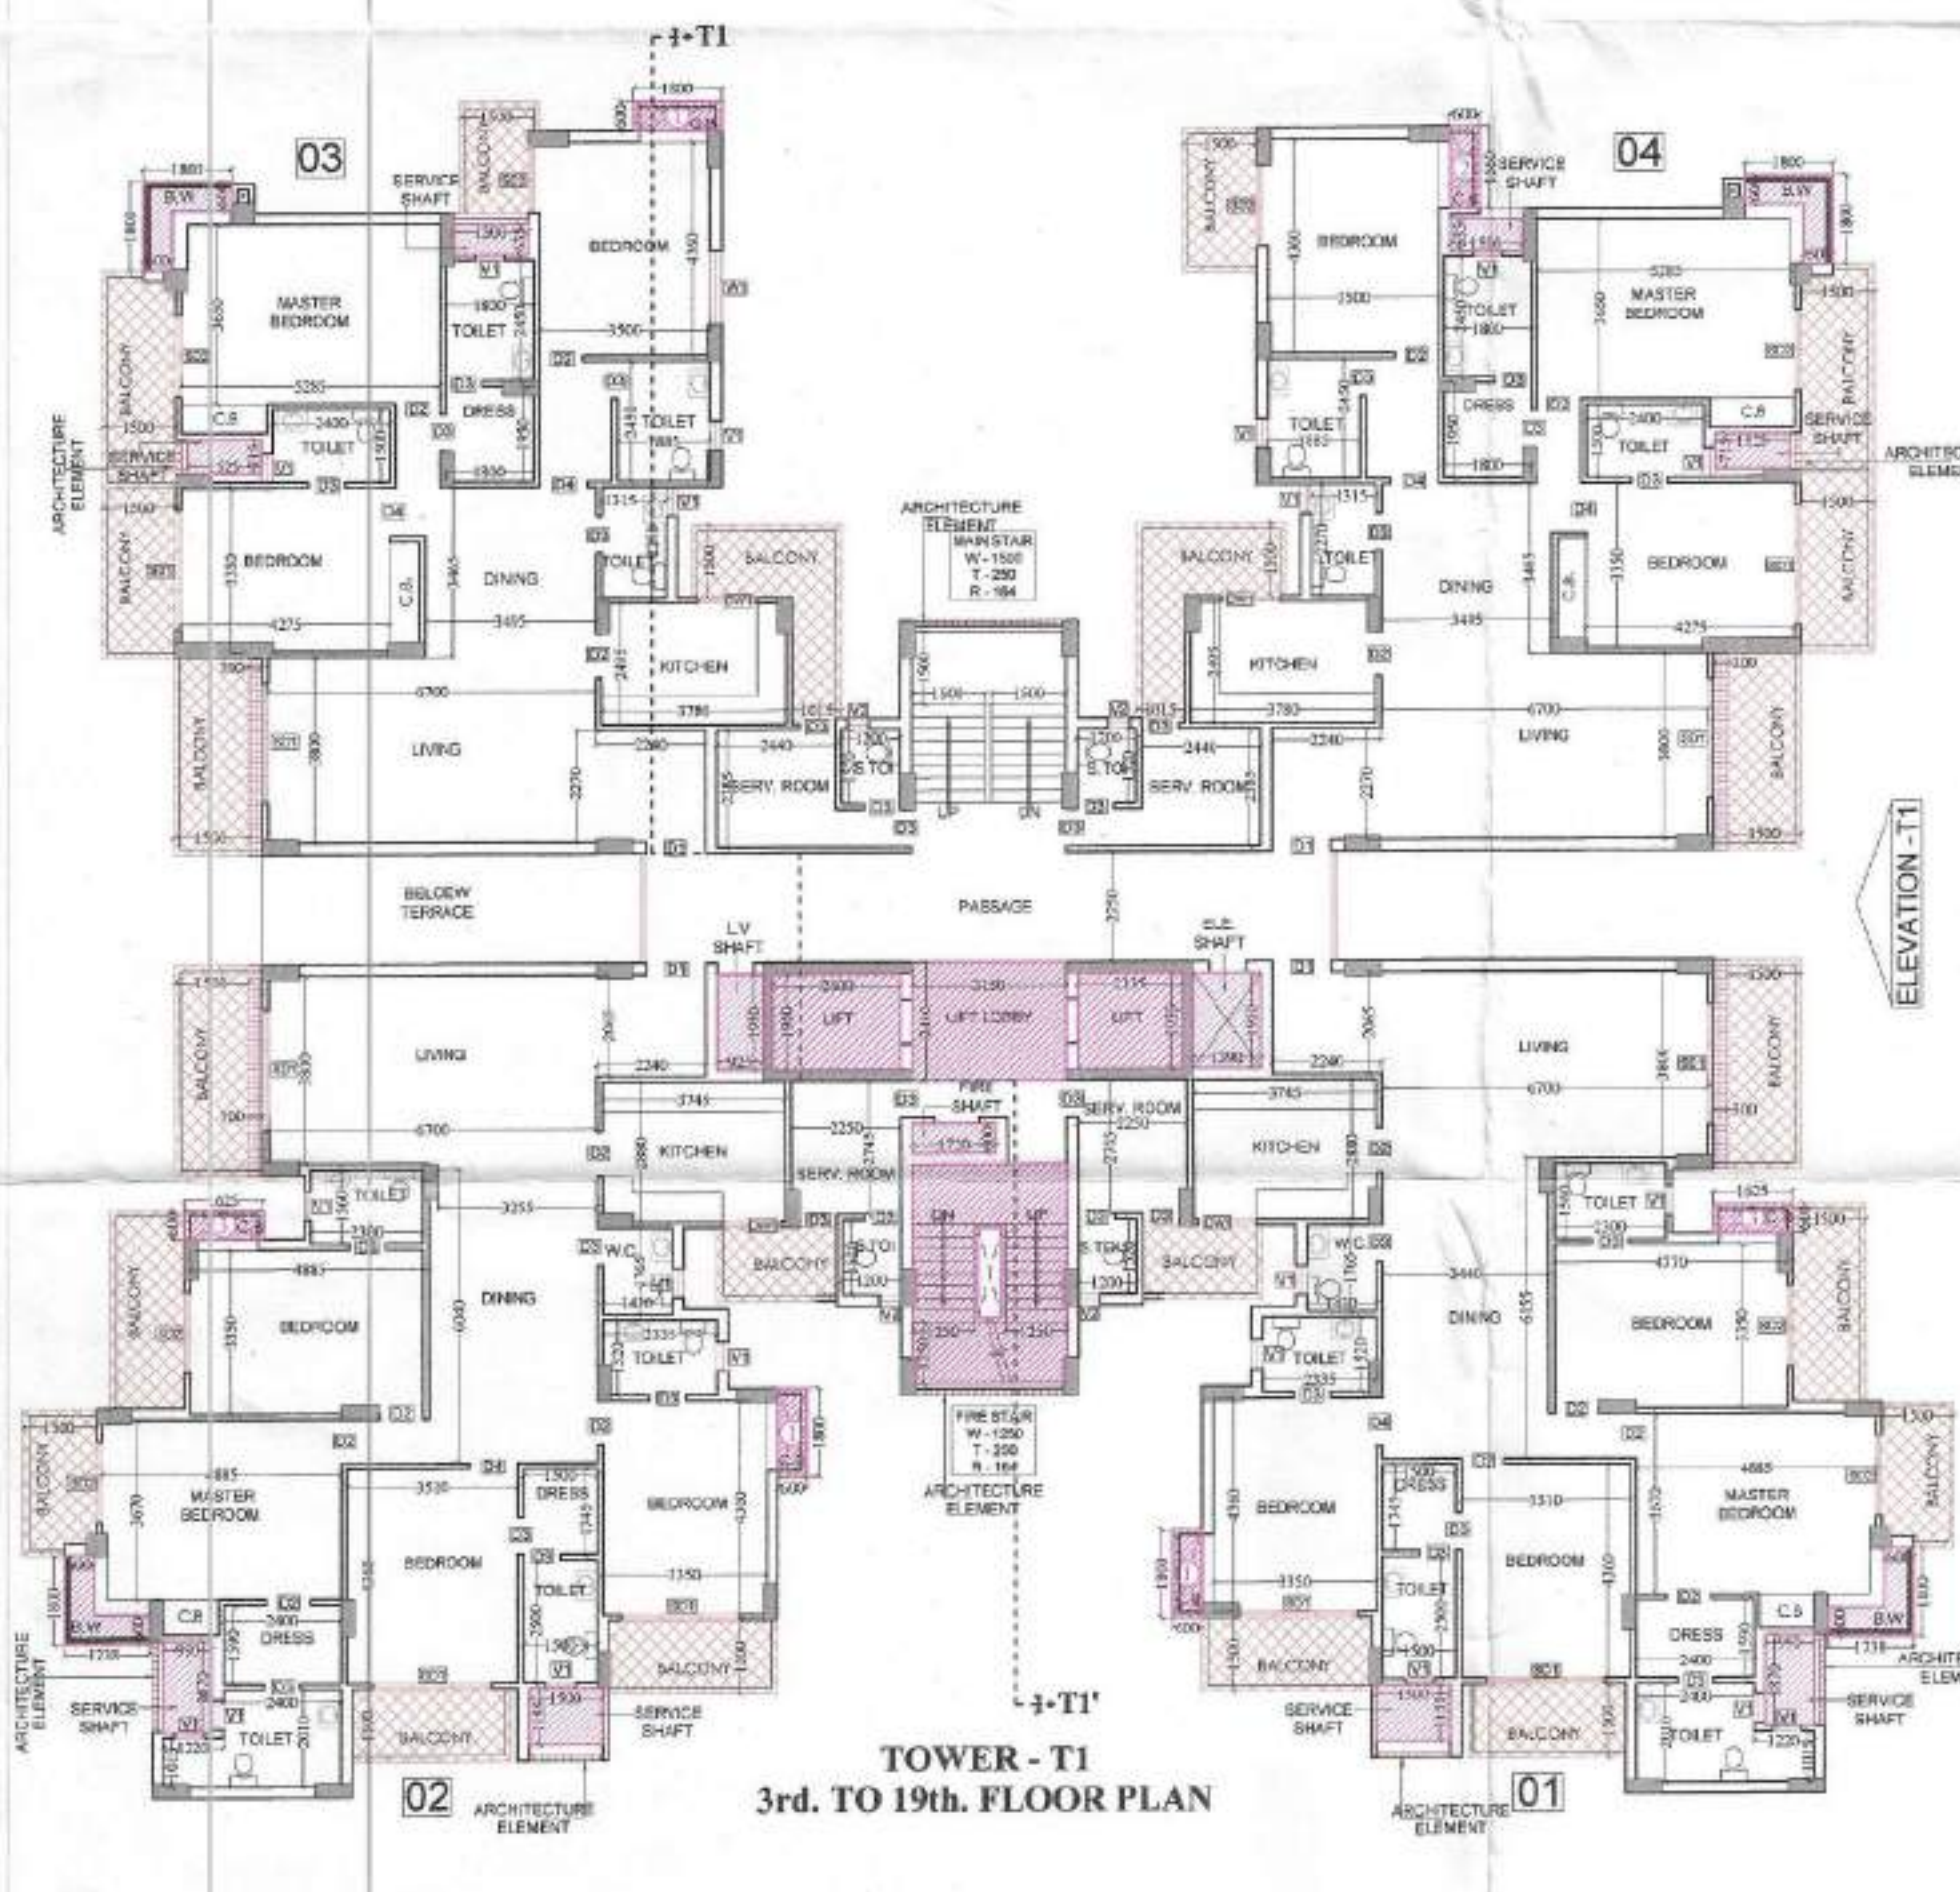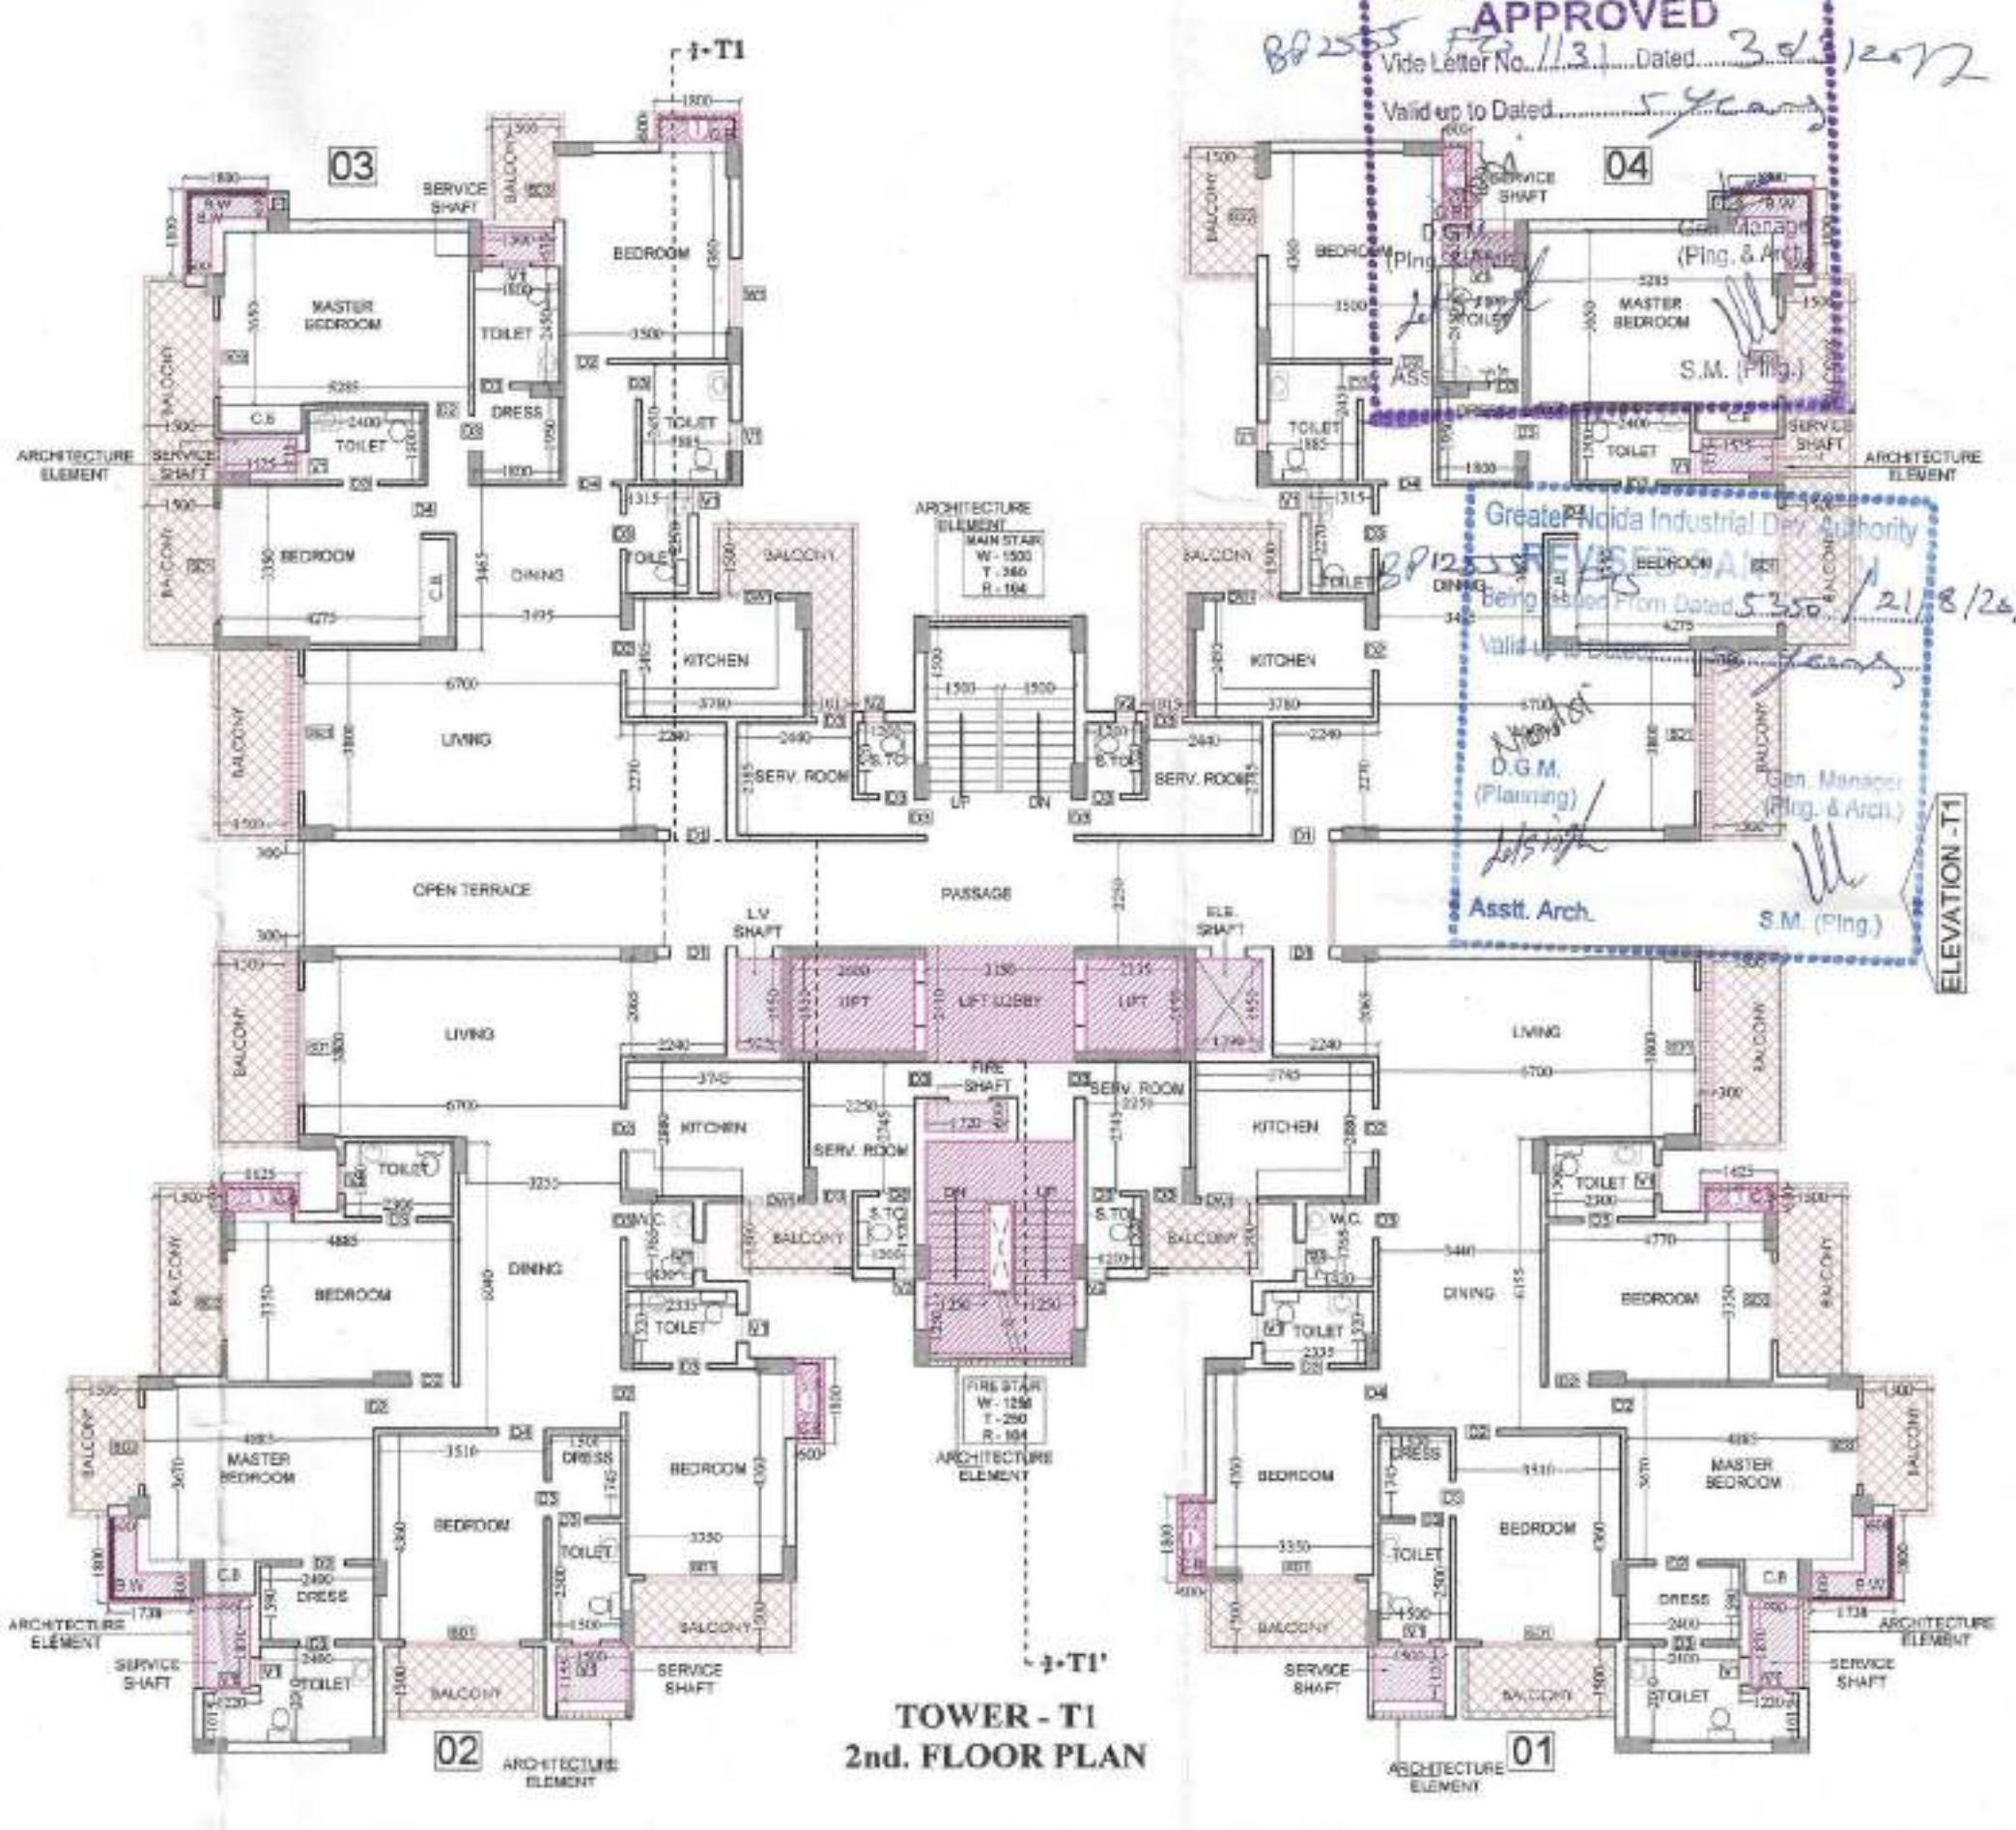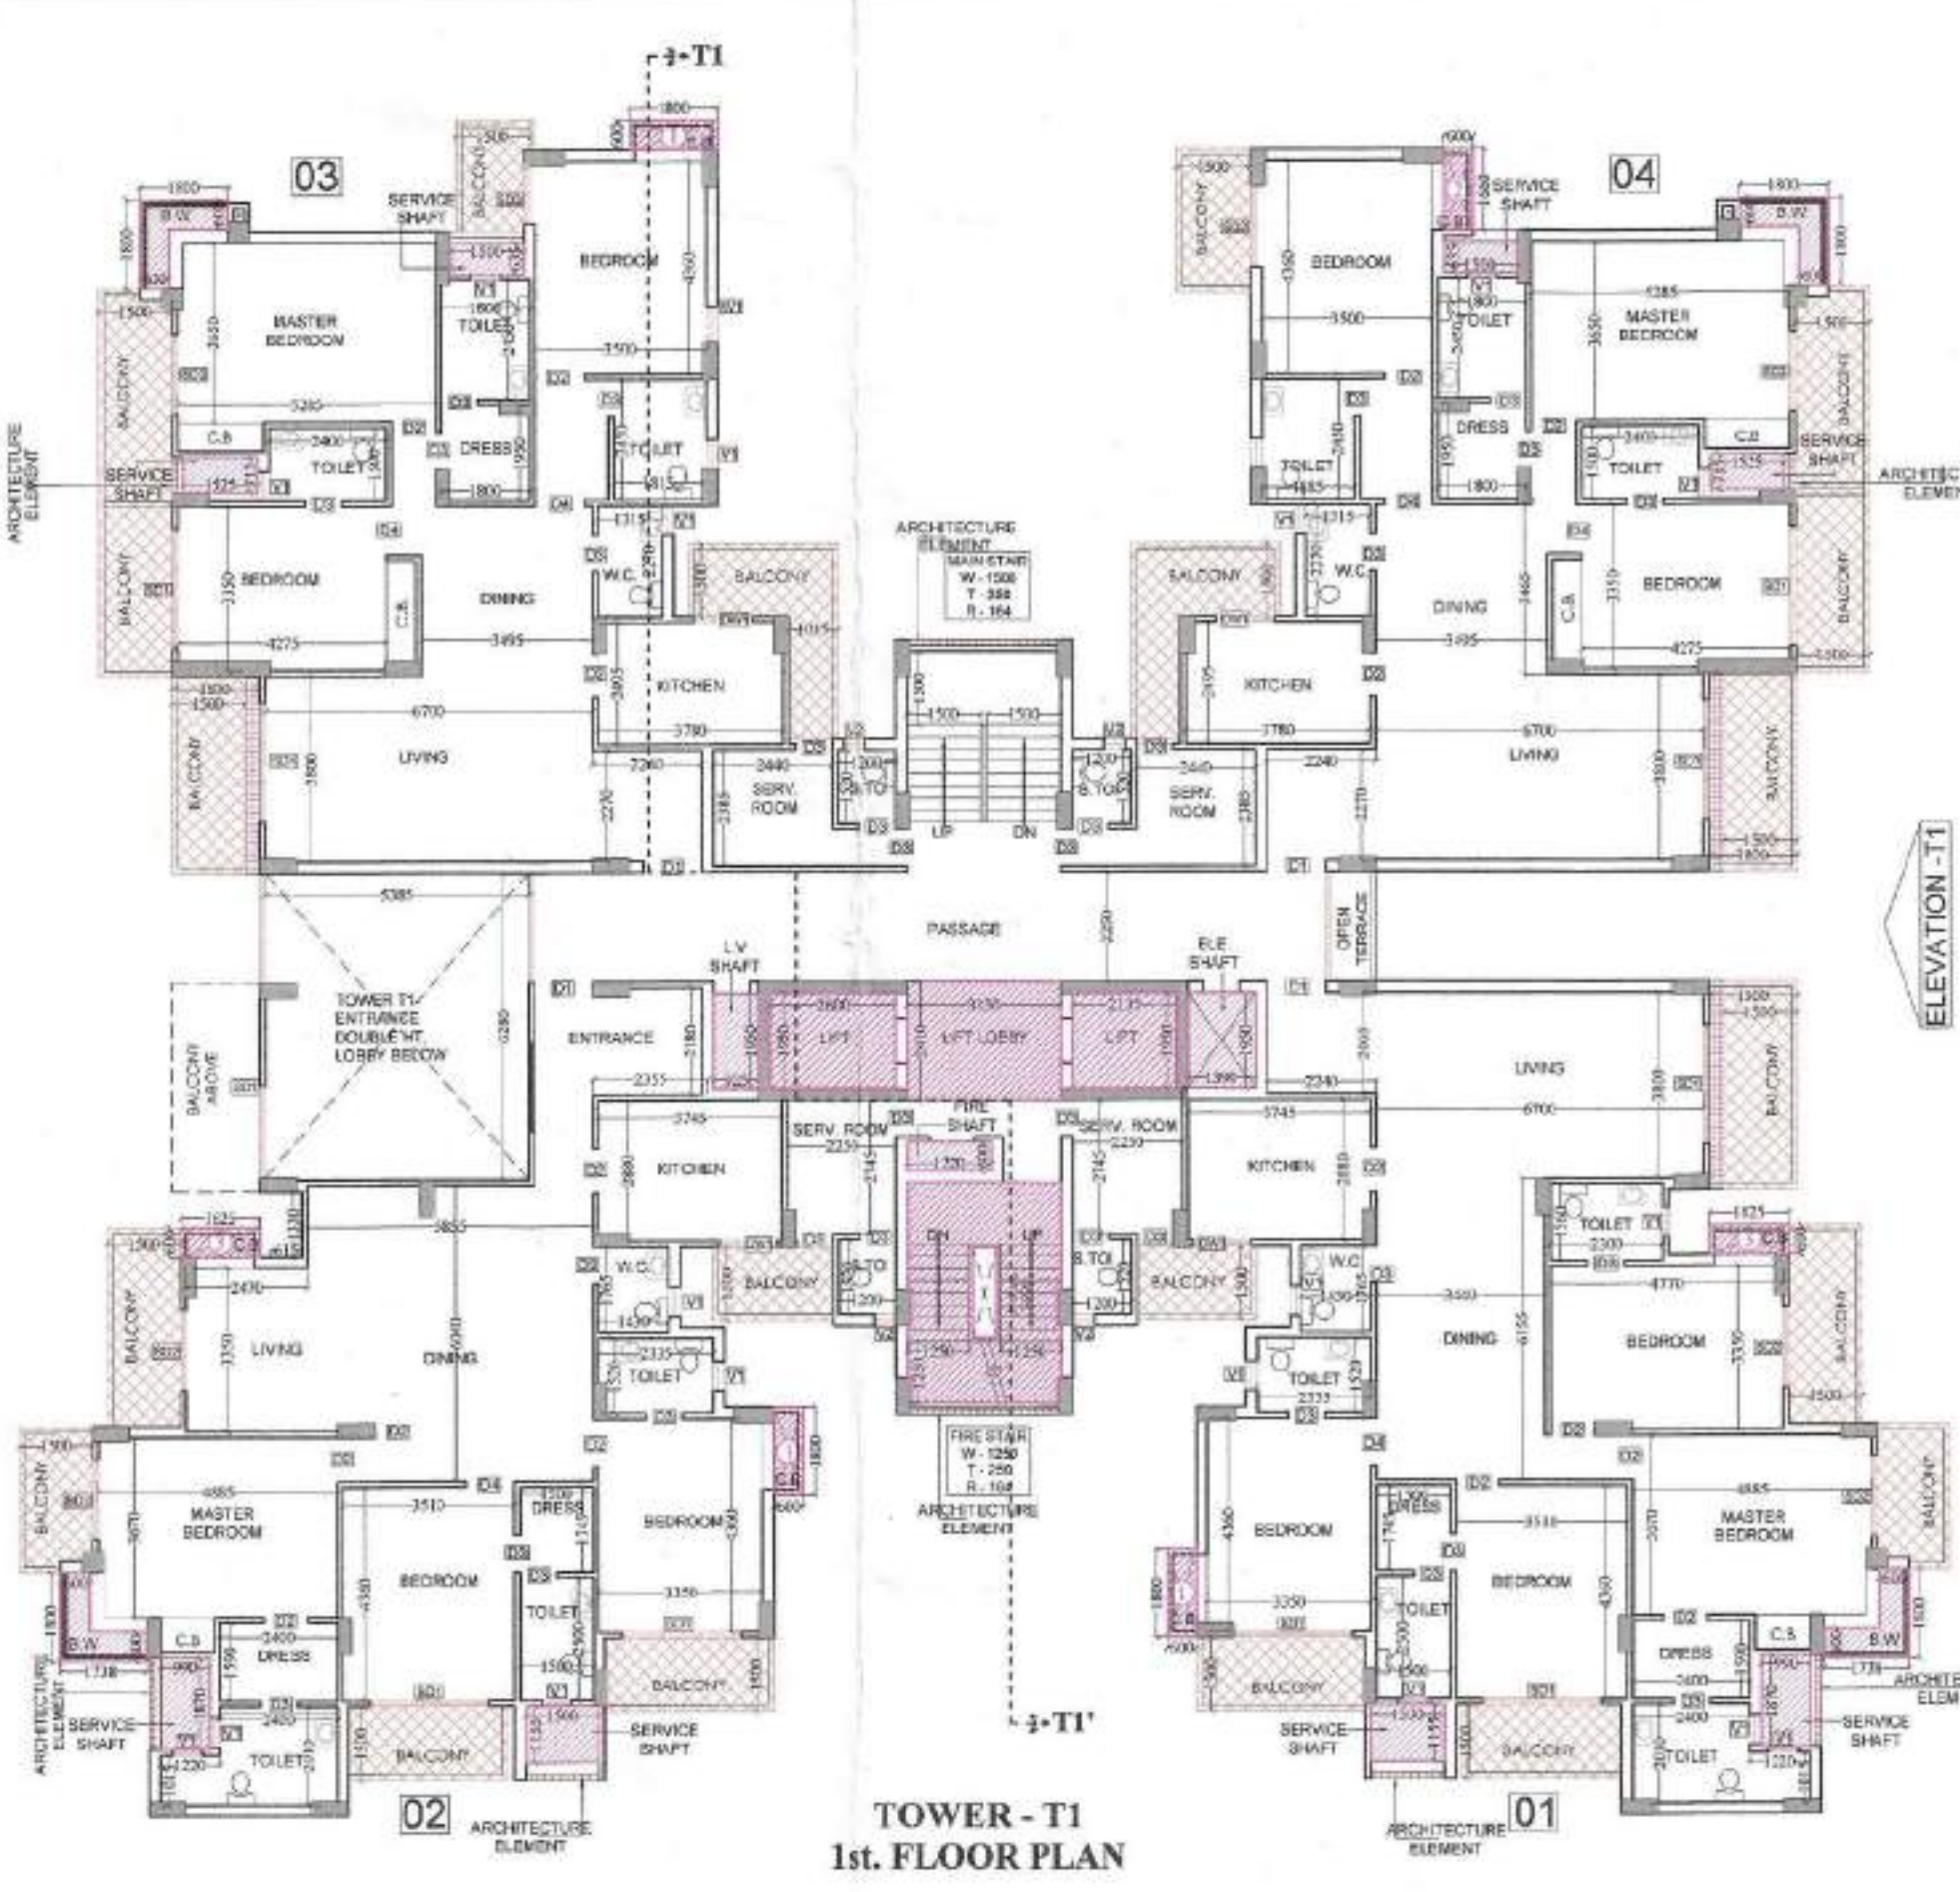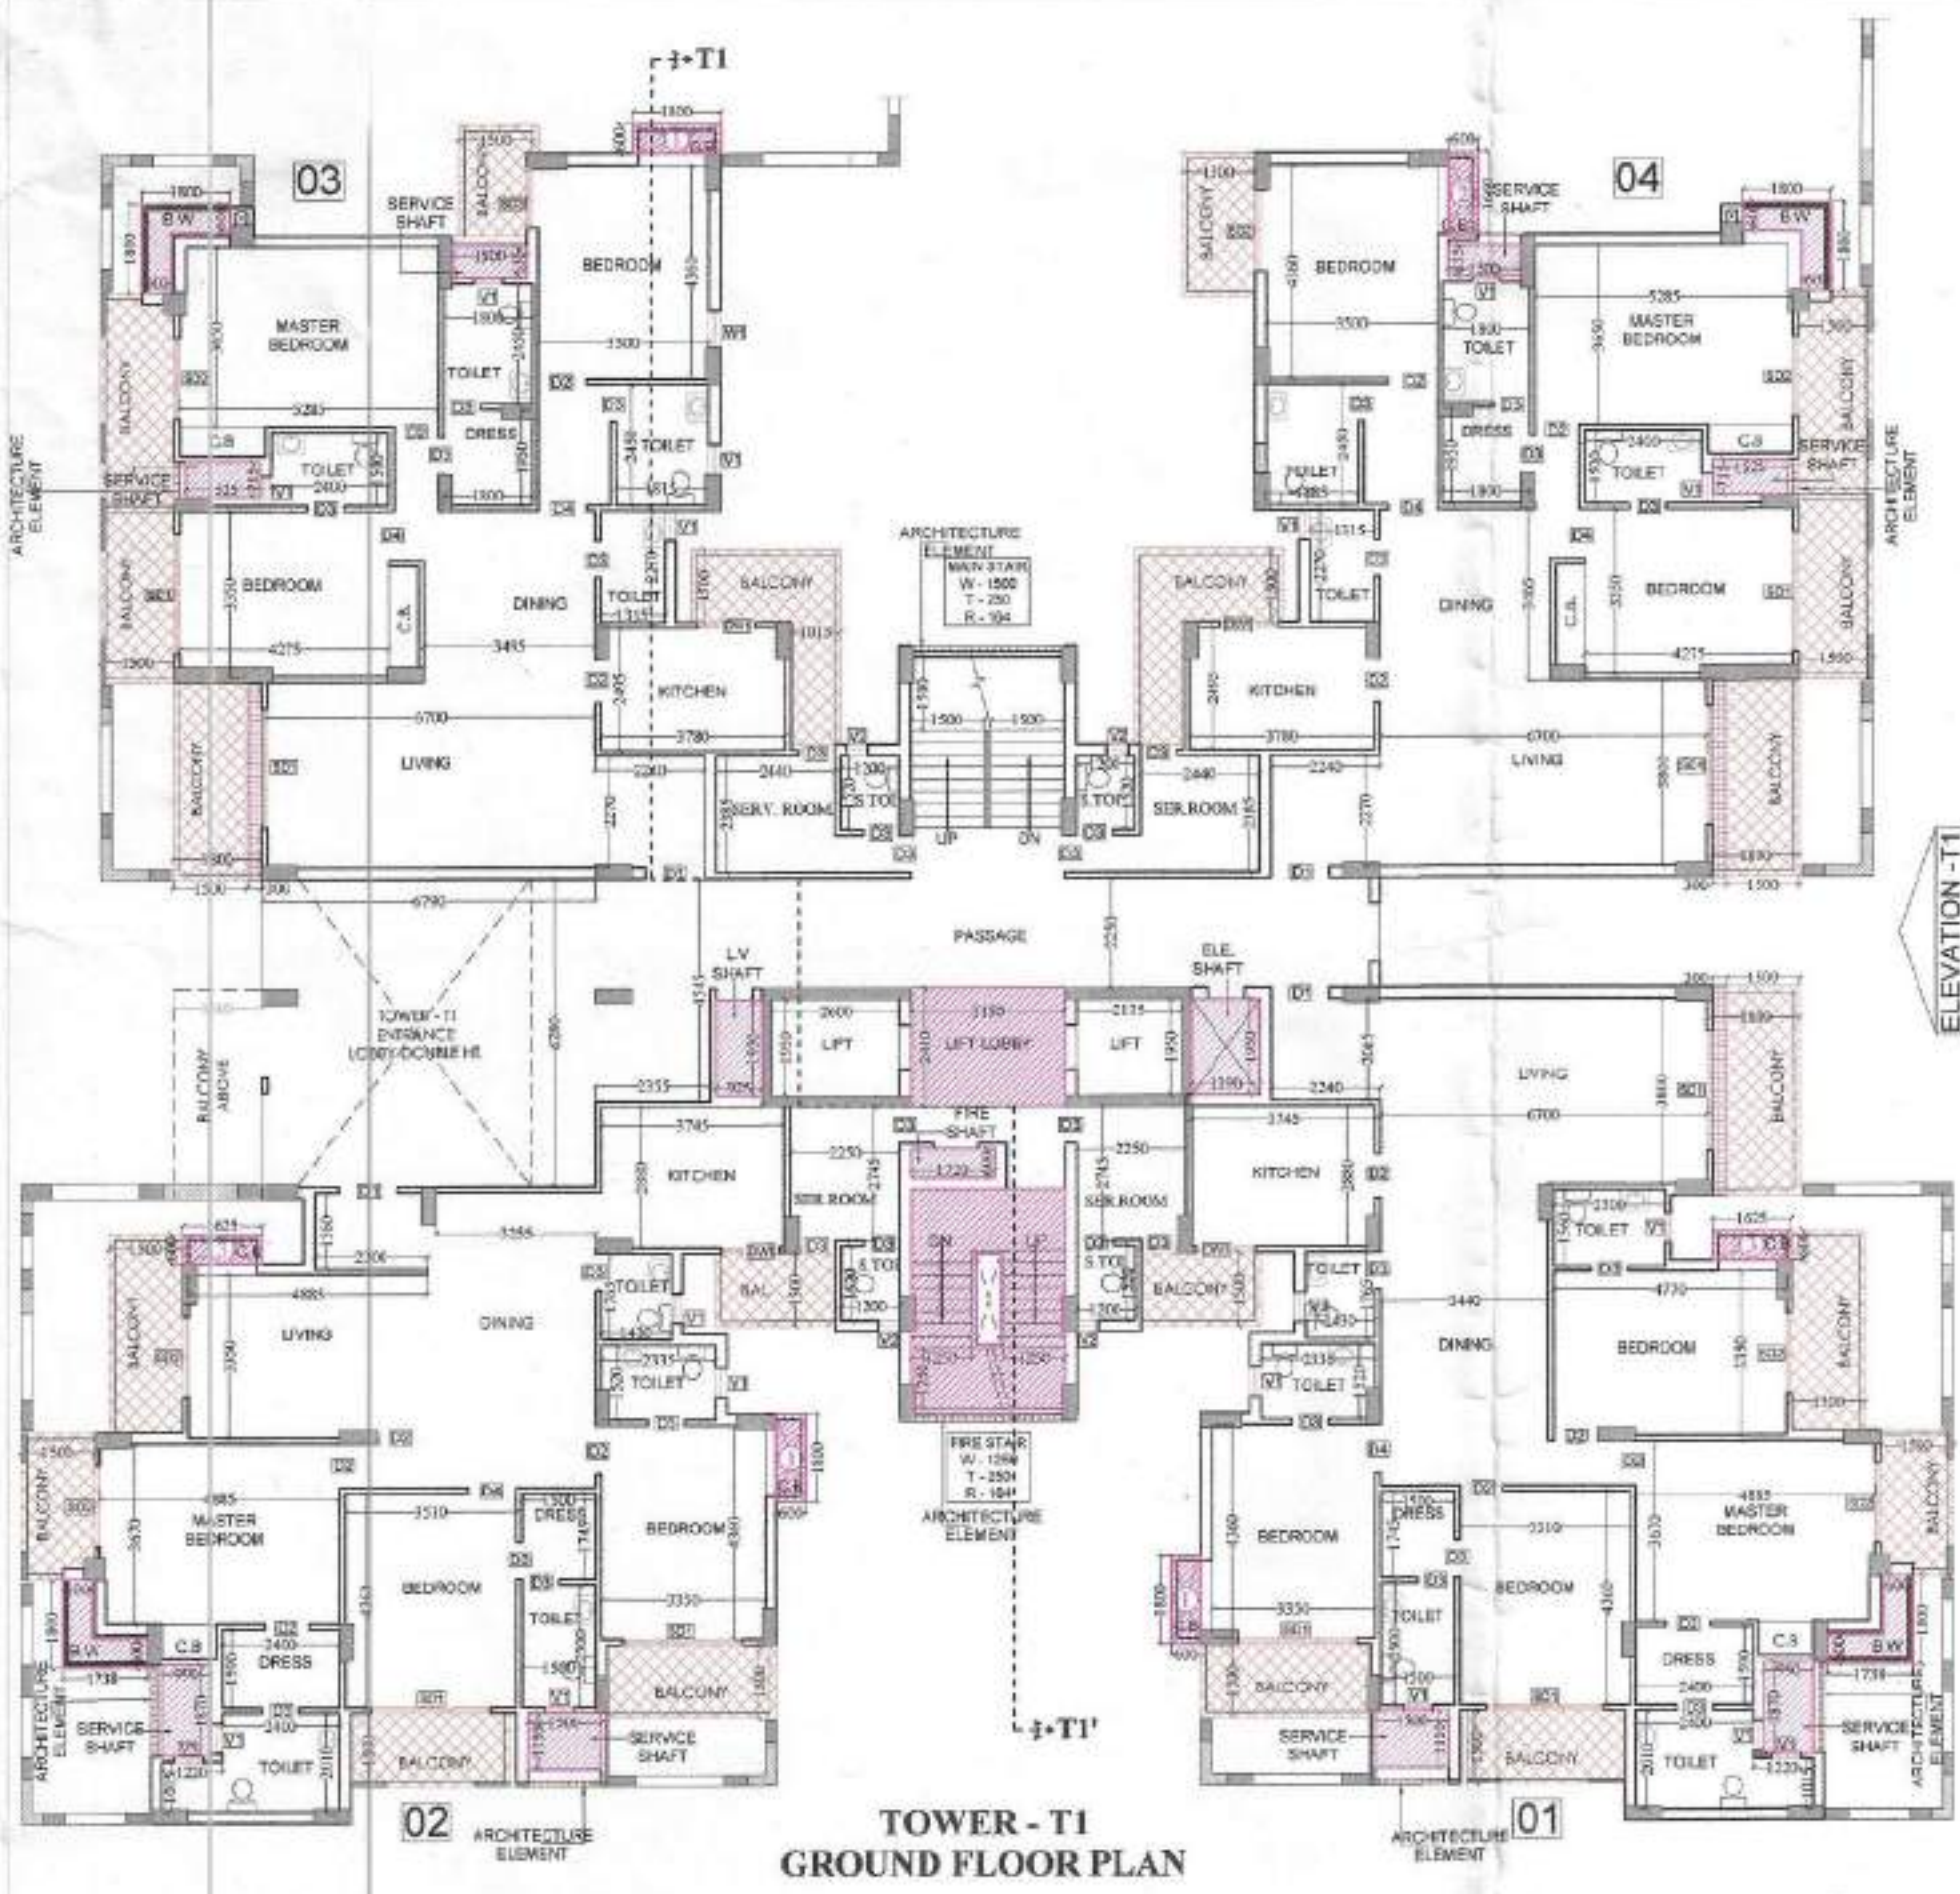

SCHEDULE OF OPENINGS

TYPE	SIZE	CILL LVL.	LINTEL LVL.
D1	1200 X 2500	-----	2500
D2	800 X 2100	-----	2100
D3	750 X 2100	-----	2100
D4	1000 X 2100	-----	2100
SD1	2450 X 2500	-----	2500
SD2	1650 X 2500	-----	2500
SD3	1380 X 2500	-----	2500
DW1	1200 X 1350	1150	2500
W1	1500 X 2050	400	2500
V1	600 X 1000	1500	2500
V2	450 X 1000	1500	2500

Greater Noida Industrial Dev. Authority
 88/25/55
APPROVED
 Vide Letter No. 1131 Dated 3.4.2012
 Valid up to Dated 5.4.2017
 S.M. (Engg.)
 S.M. (Engg.)
 Asstt. Arch.
 D.G.M. (Planning)

PROJECT:-
RESIDENTIAL COMPLEX
AT GREATER NOIDA
PLOT NO. GH-05 SECTOR - 16B

BUILDERS & PROMOTER :-
S.J.P. INFRACON LTD.
 A-133, Sector 63, Noida

DRAWING TITLE:- **TOWER-T1**
GROUND TO 19th. FLOOR PLAN
TERRACE PLAN


DRAWN BY :- (CHECKED BY :-)
 SWJAY

DATE :-
 1. 15.12.2012


For SJP INFRACON LTD.
DARSHAN SINGH
 CA/89/12573

ARCHITECT'S SIGN.
 OWNER'S SIGN
 DRG.No. - T1-1


TYPE	SIZE	CELL LVL.	UNIT LVL.
D1	1800 X 2500	---	2500
D2	900 X 2500	---	2500
D3	750 X 2500	---	2100
SD1	2450 X 2500	---	2500
SD2	1650 X 2500	---	2500
SD3	1200 X 2500	---	2500
DW	1200 X 1750	---	2500
W1	750 X 2500	---	2500
W2	1800 X 2500	---	2500
W3	1800 X 1500	---	2500
W4	1800 X 1000	---	2500
W5	1800 X 1000	---	2500

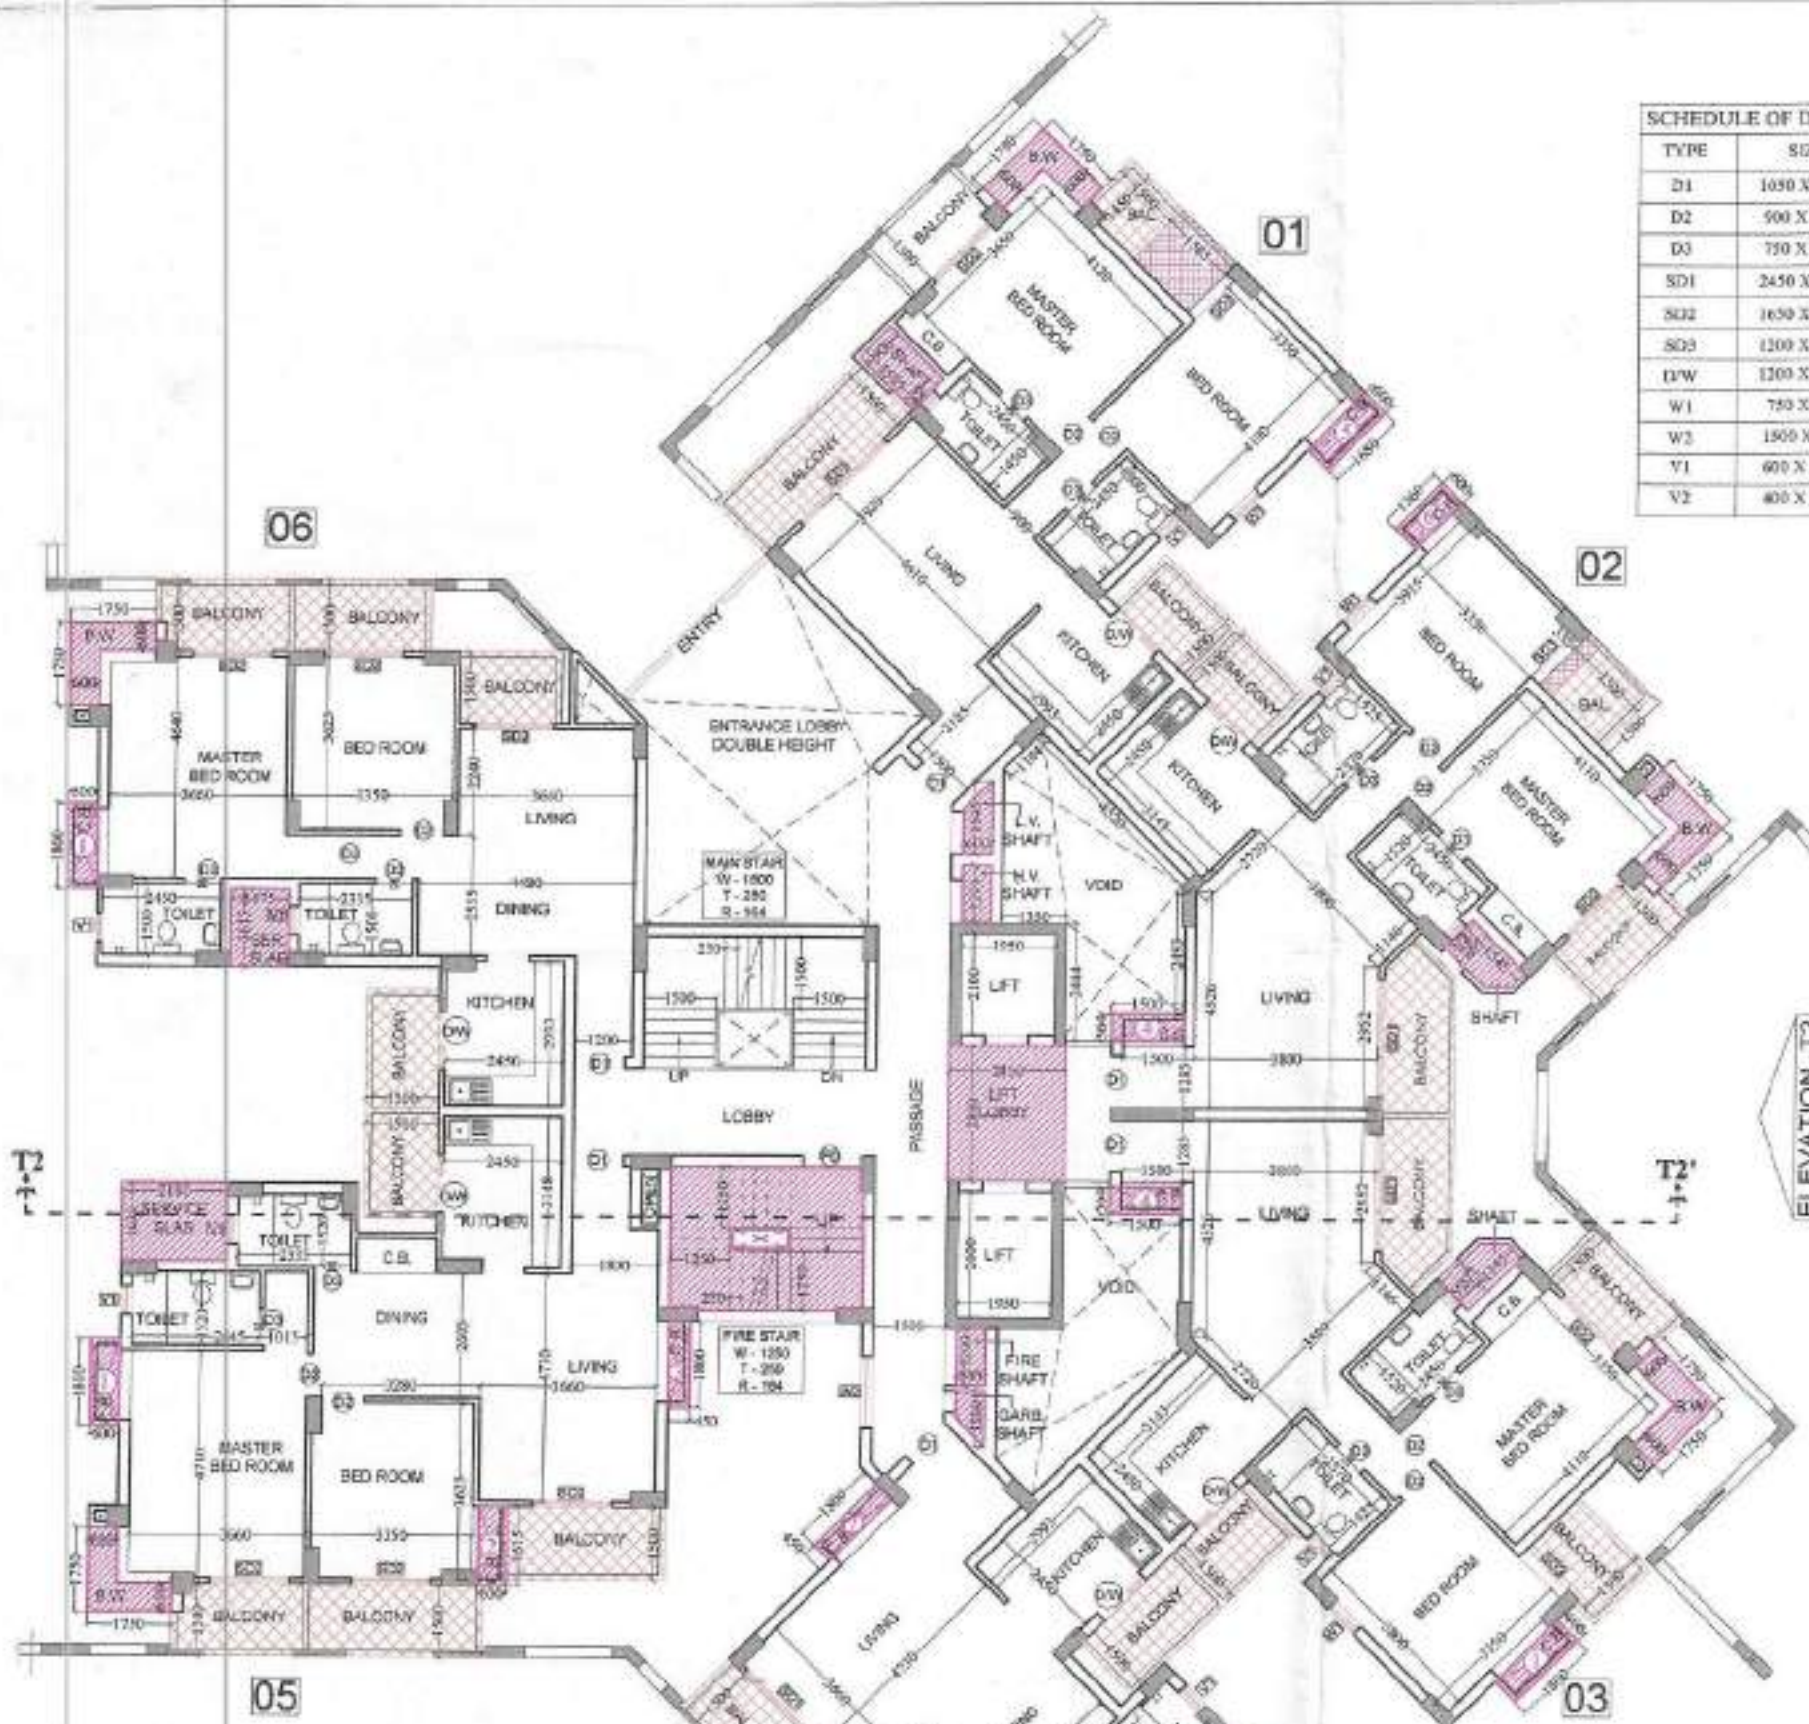


TOWER - T2
GROUND FLOOR PLAN

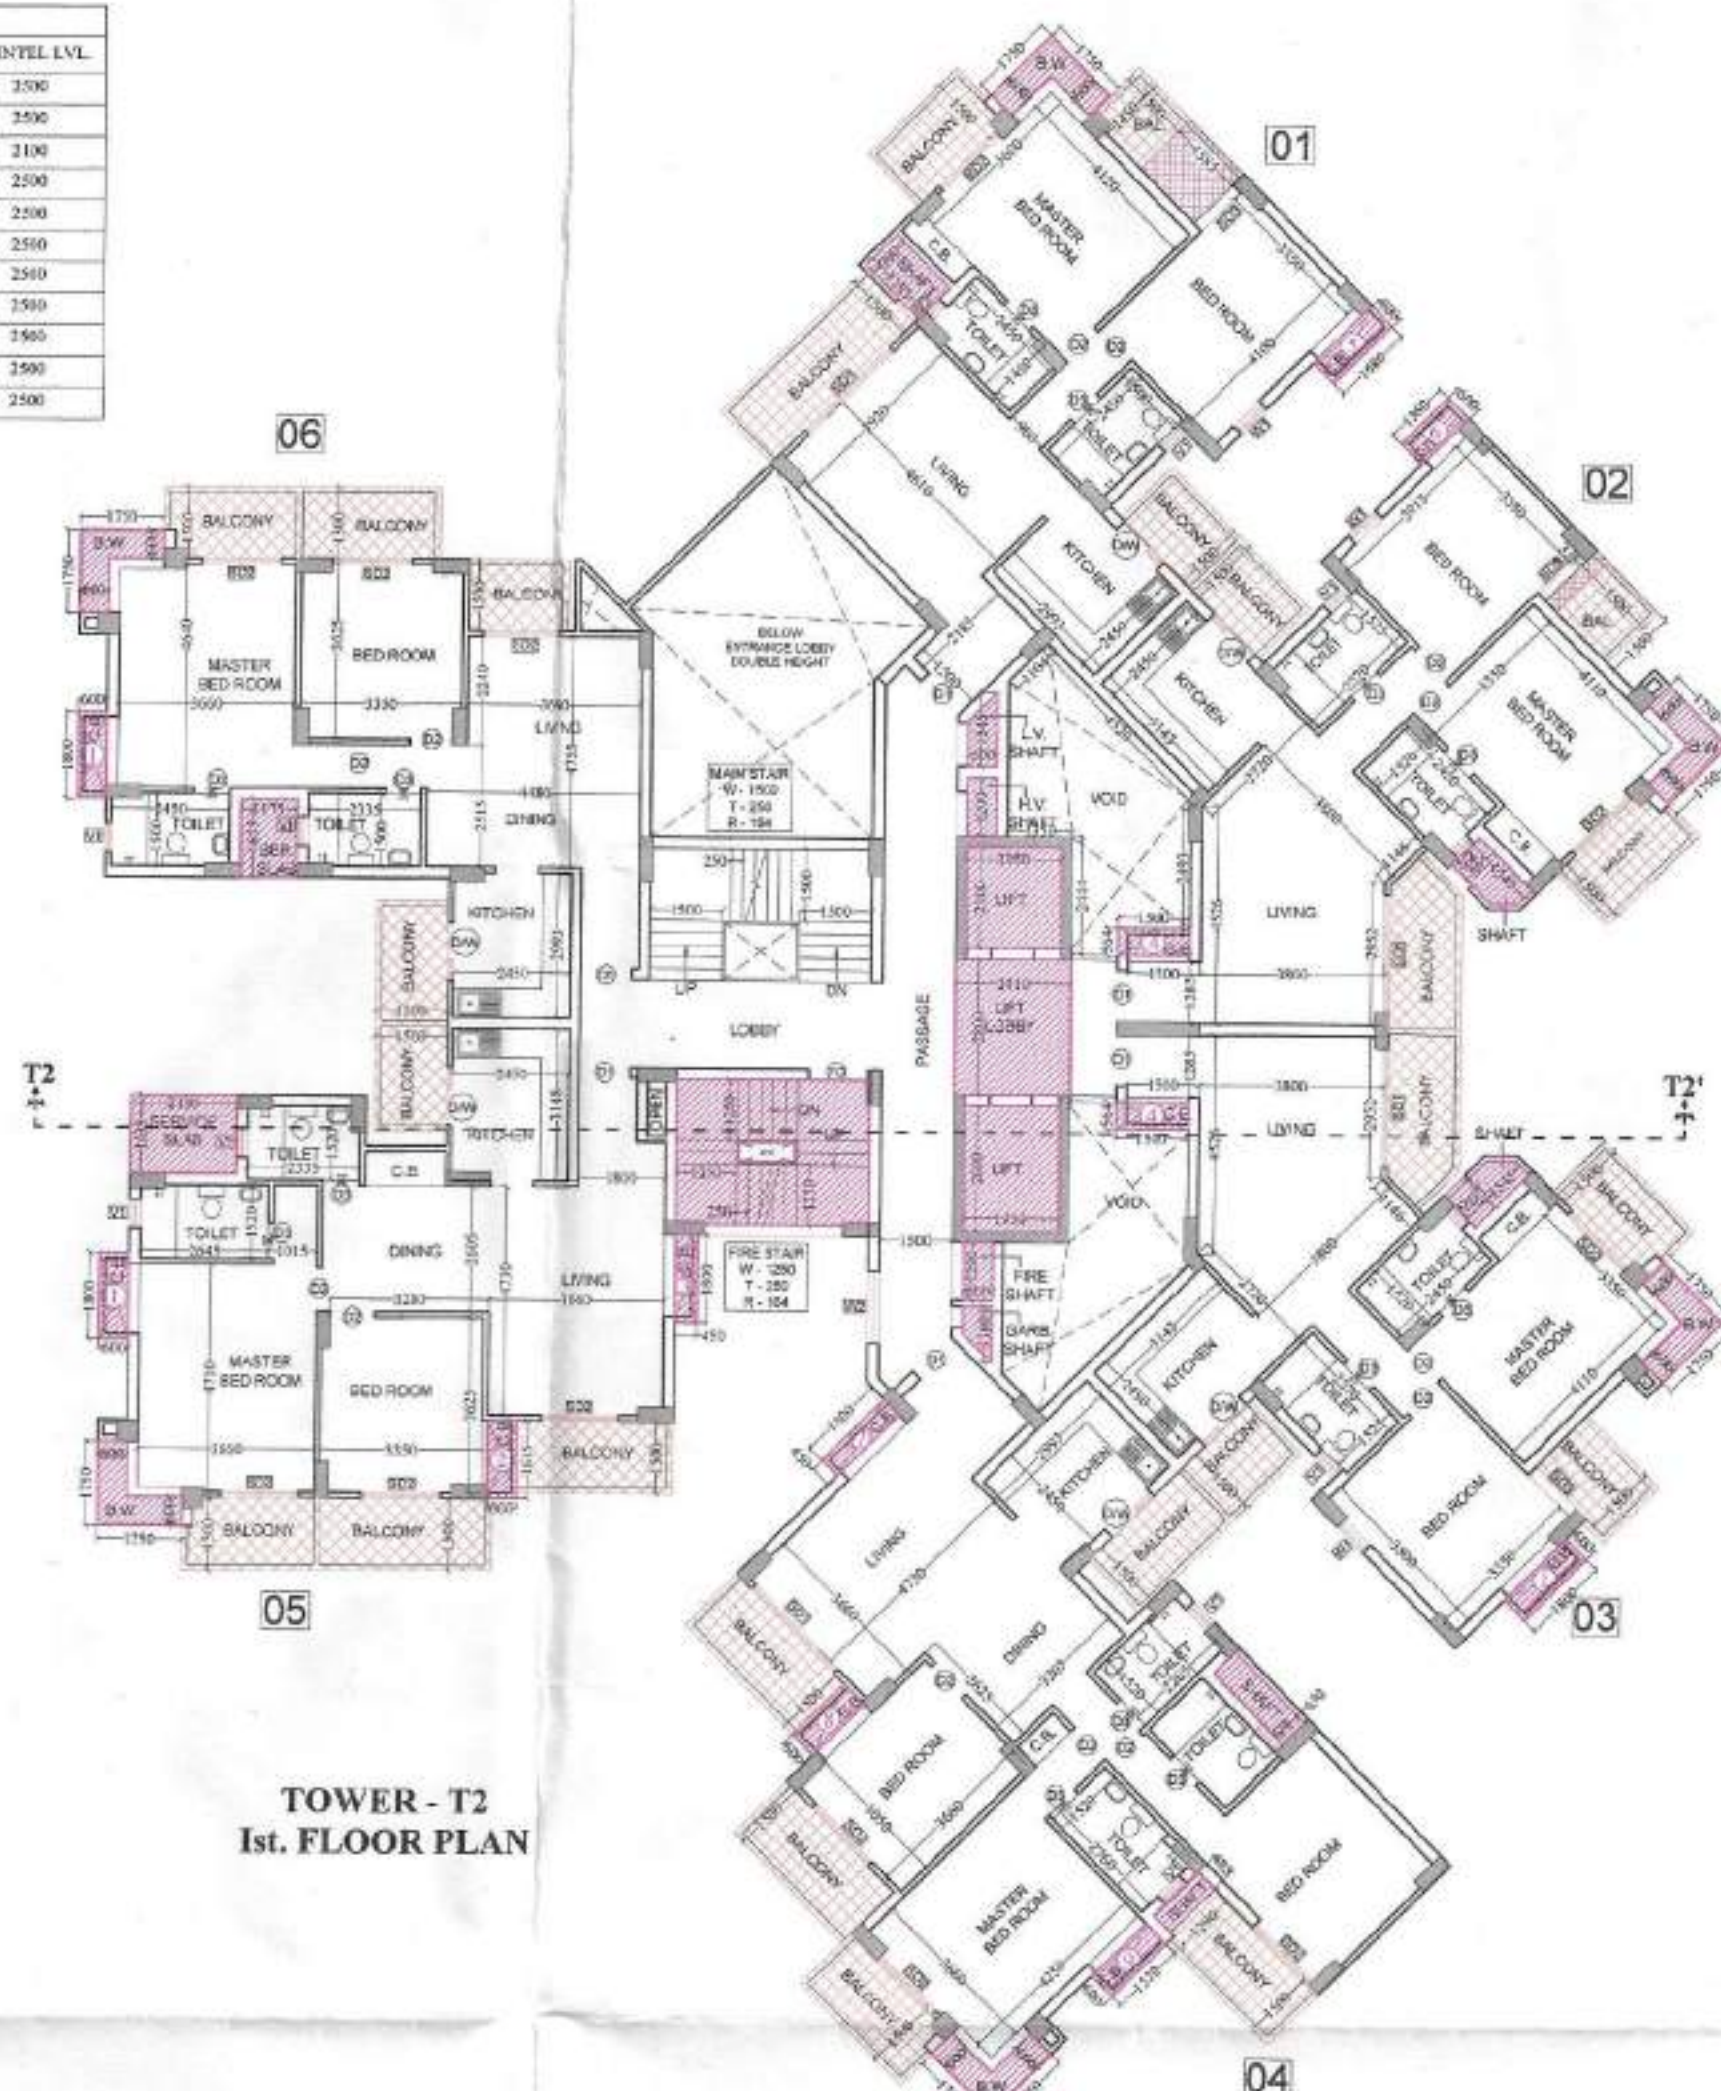


TOWER - T2
1st. FLOOR PLAN

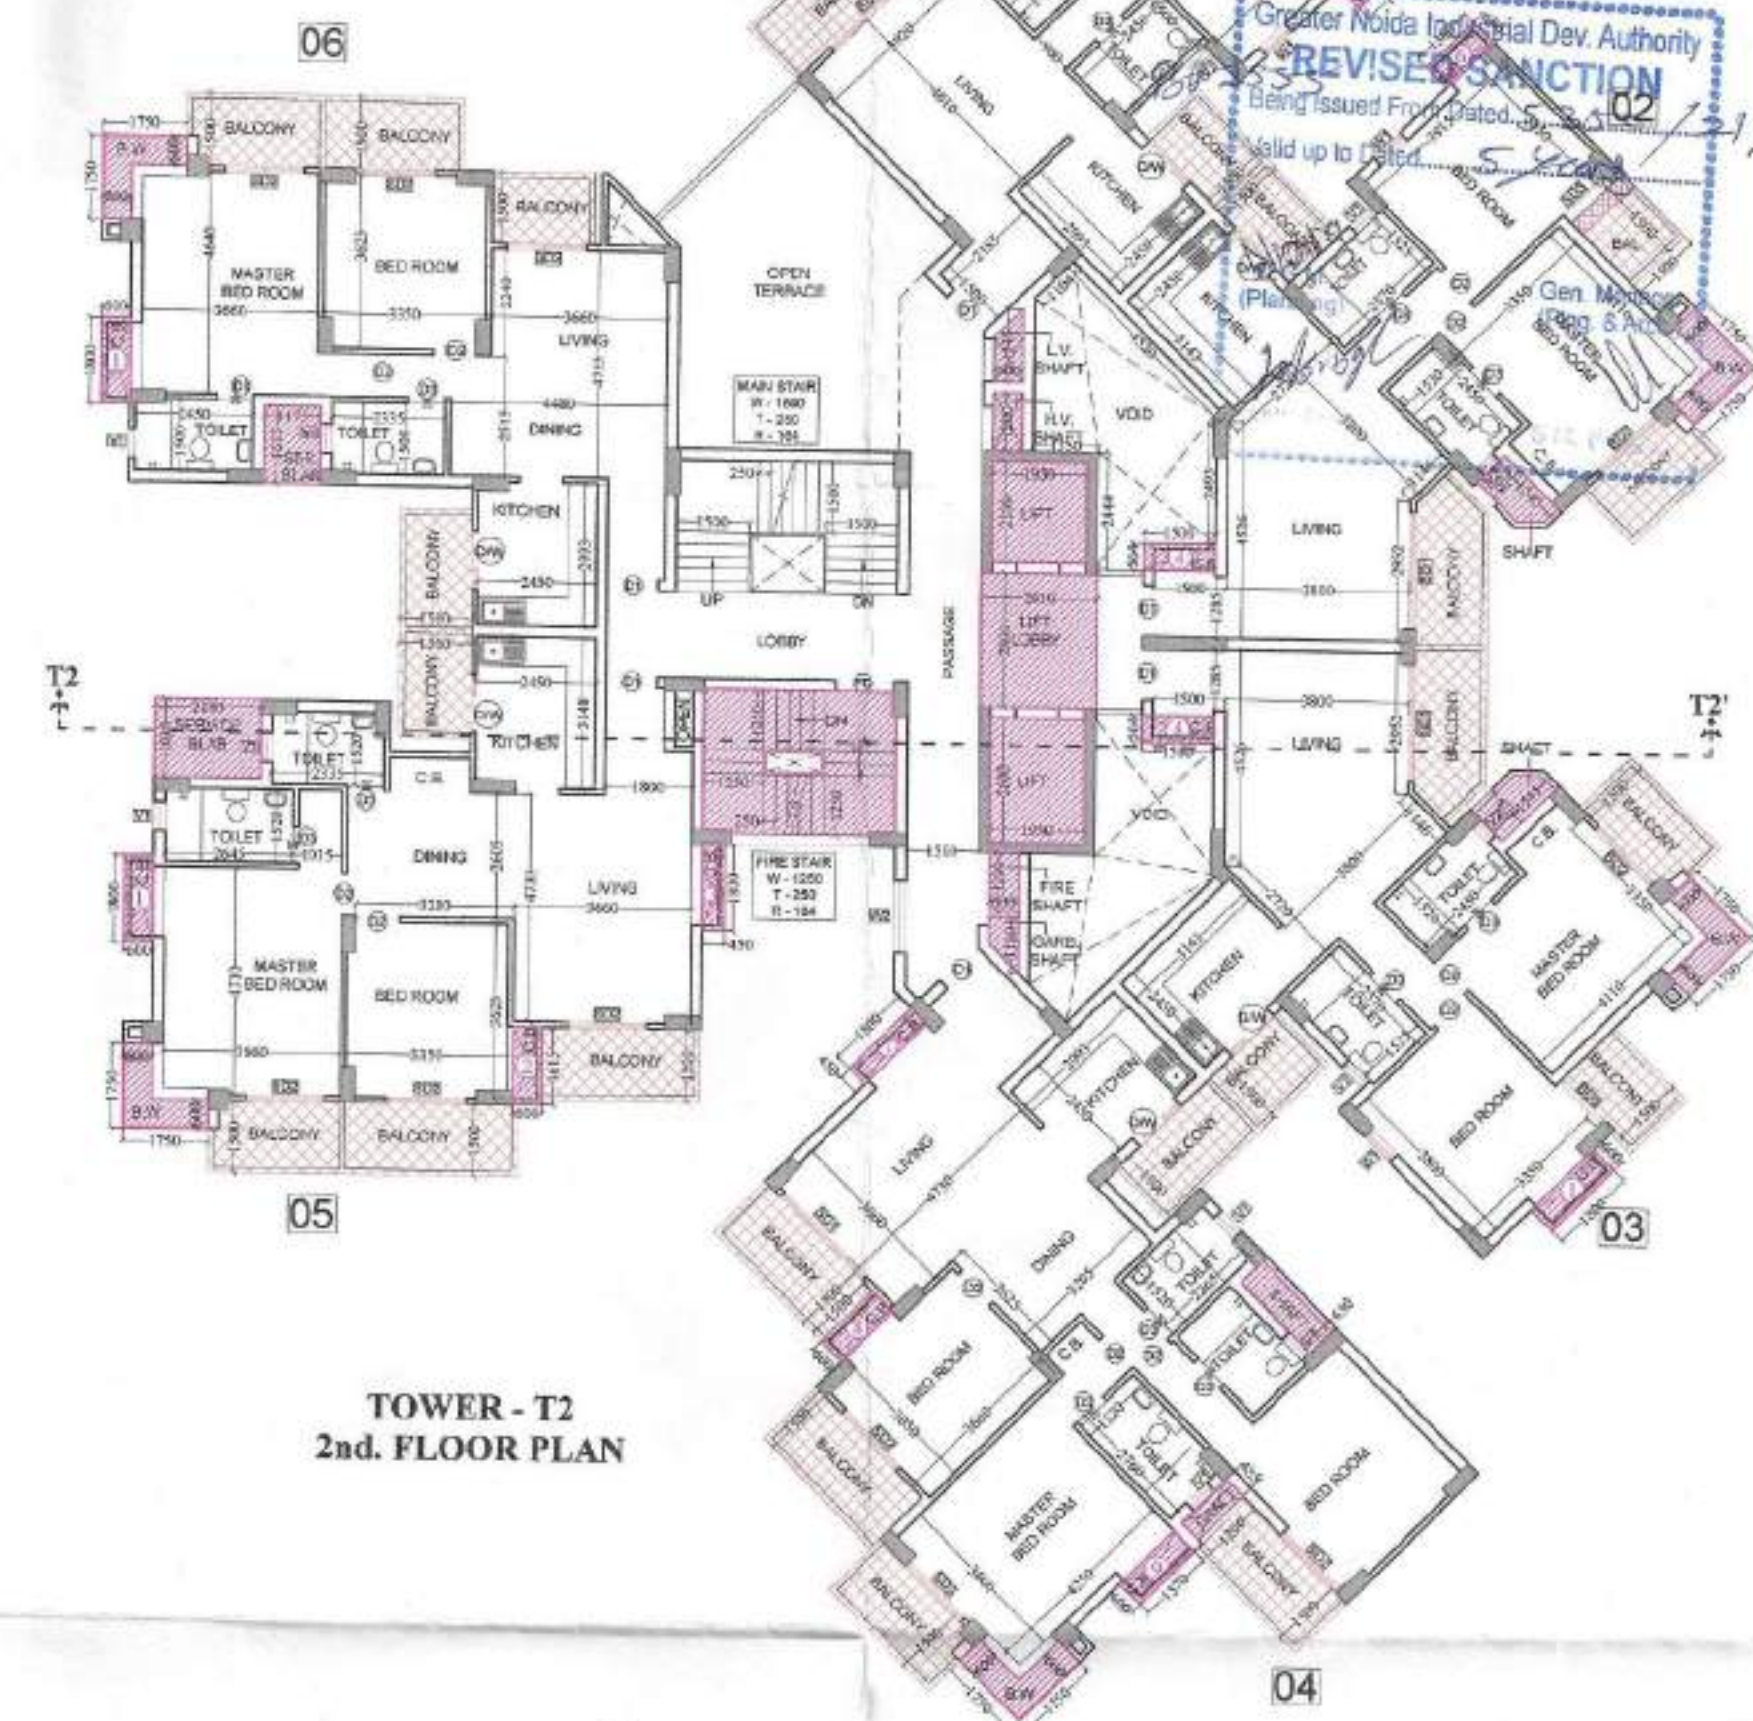


TOWER - T2
2nd. FLOOR PLAN

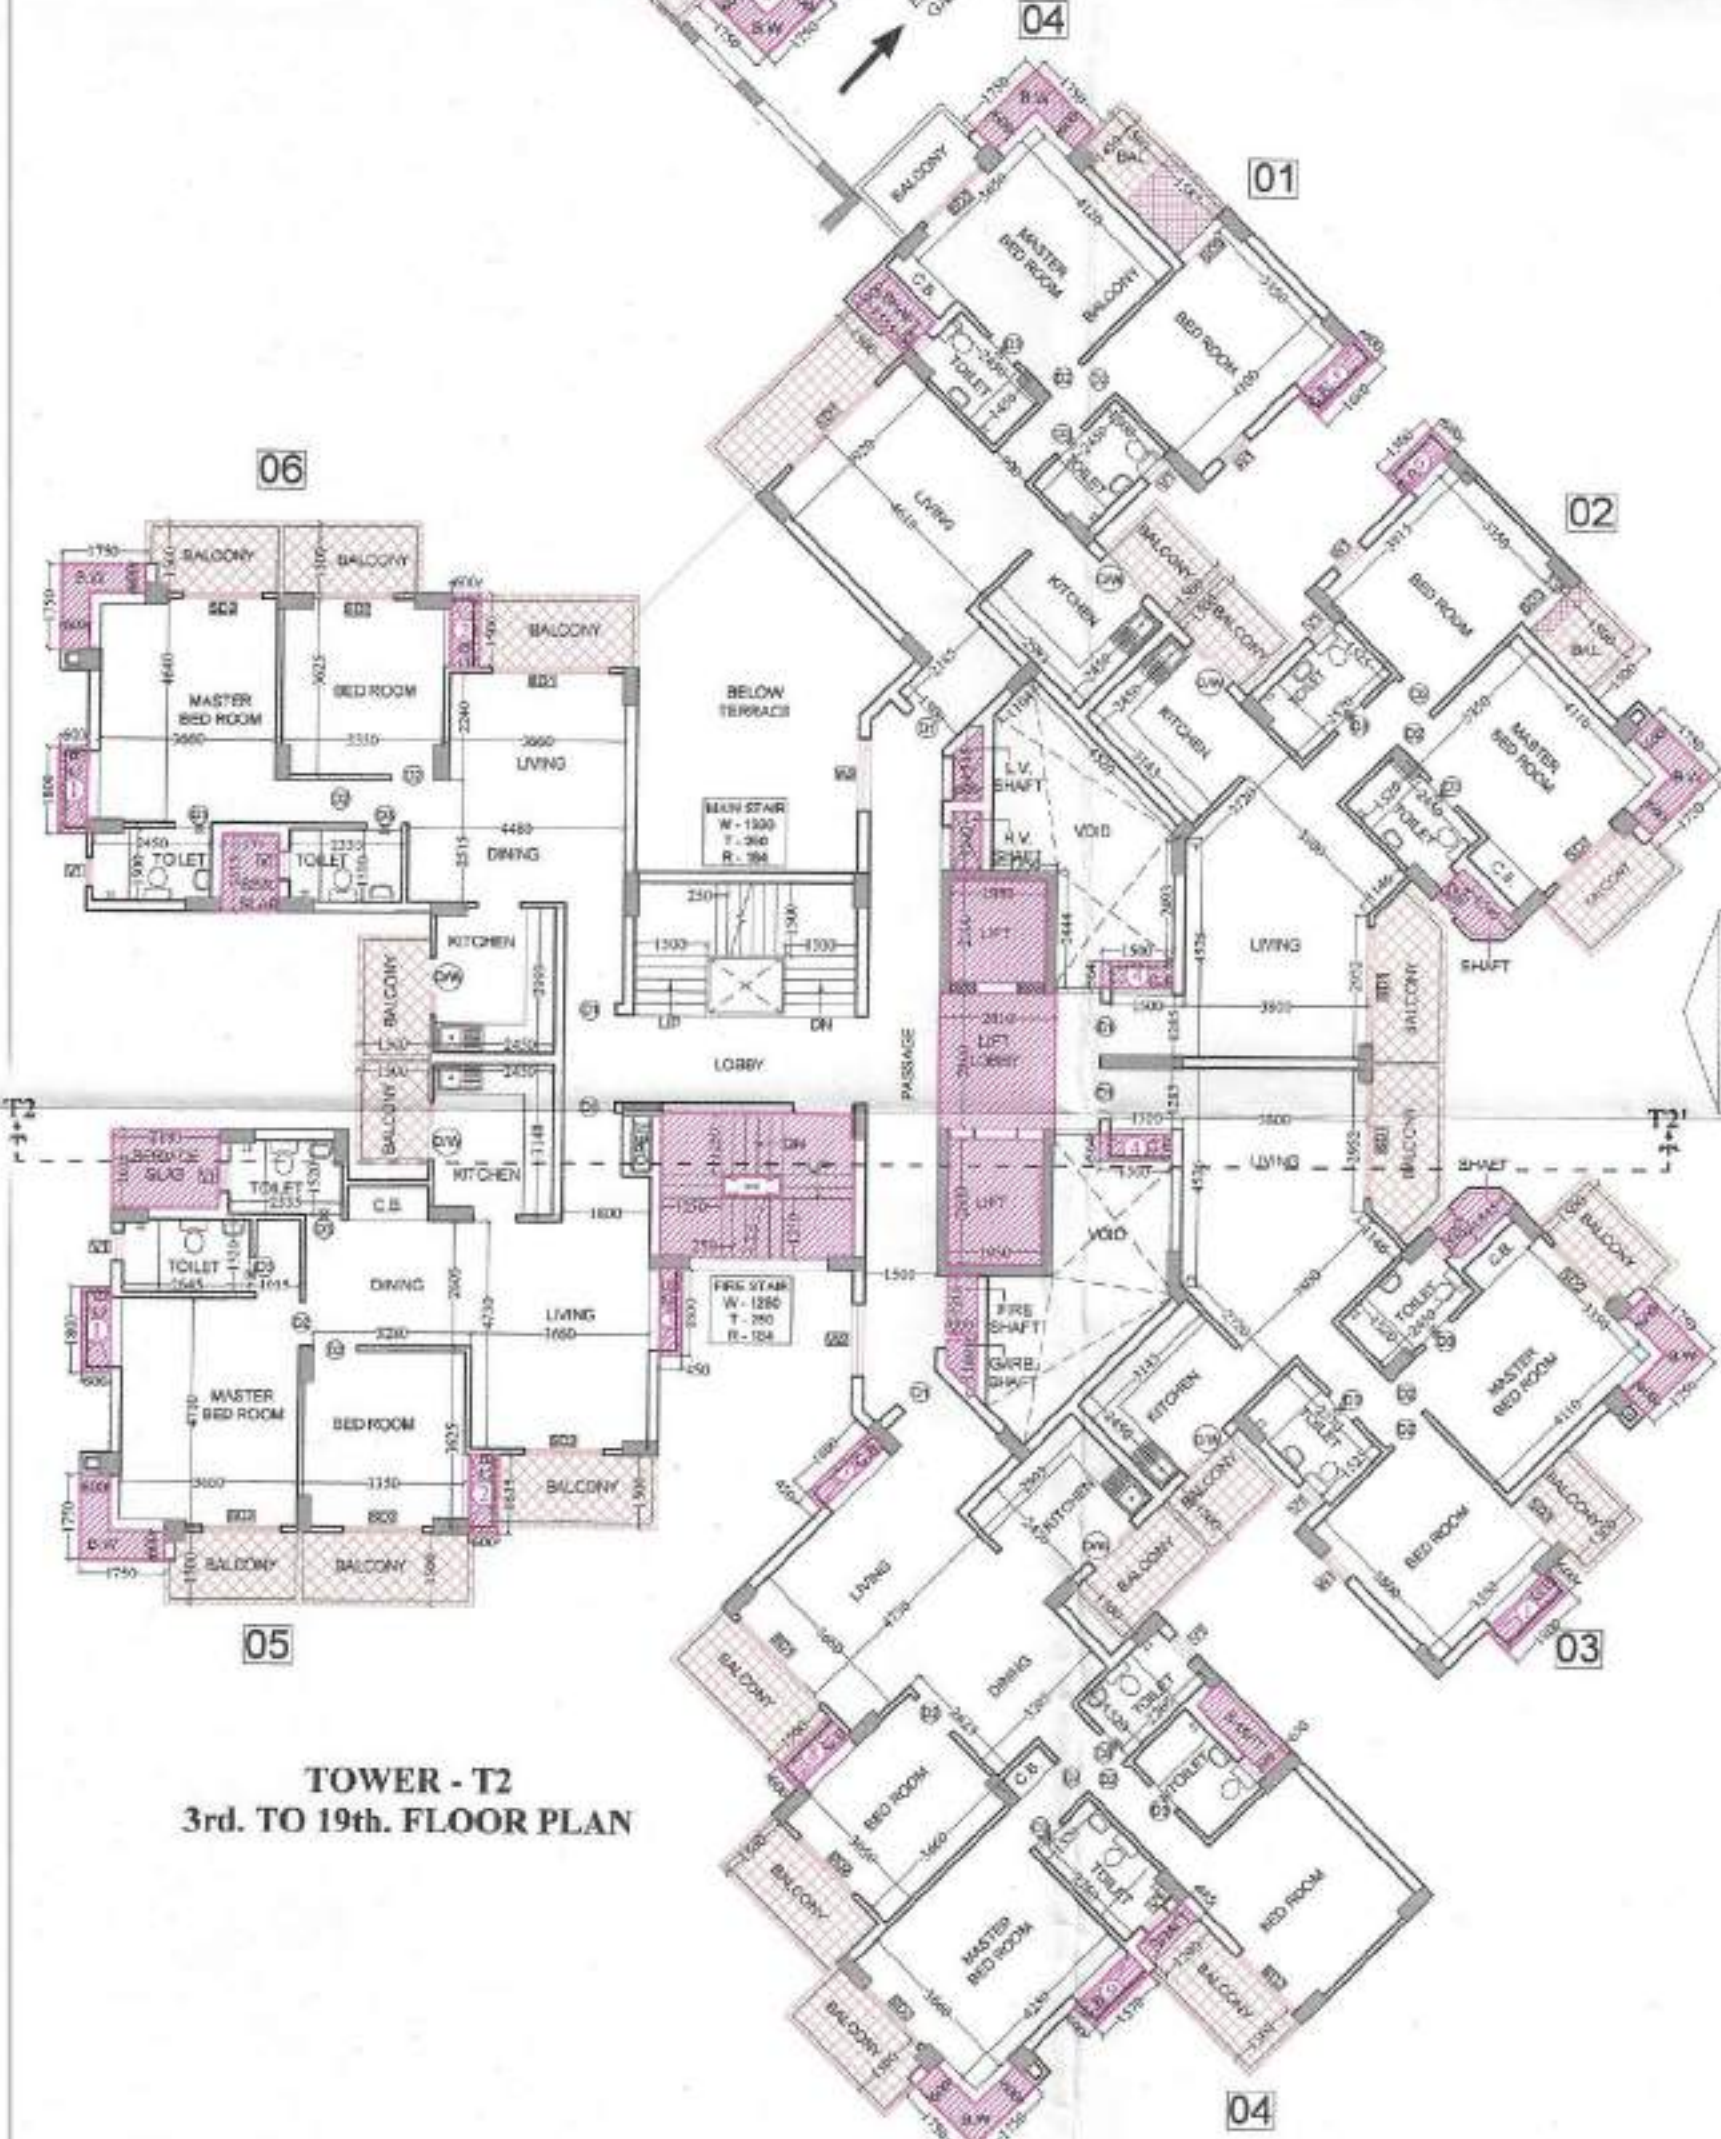

TOWER - T2
3rd. TO 19th. FLOOR PLAN

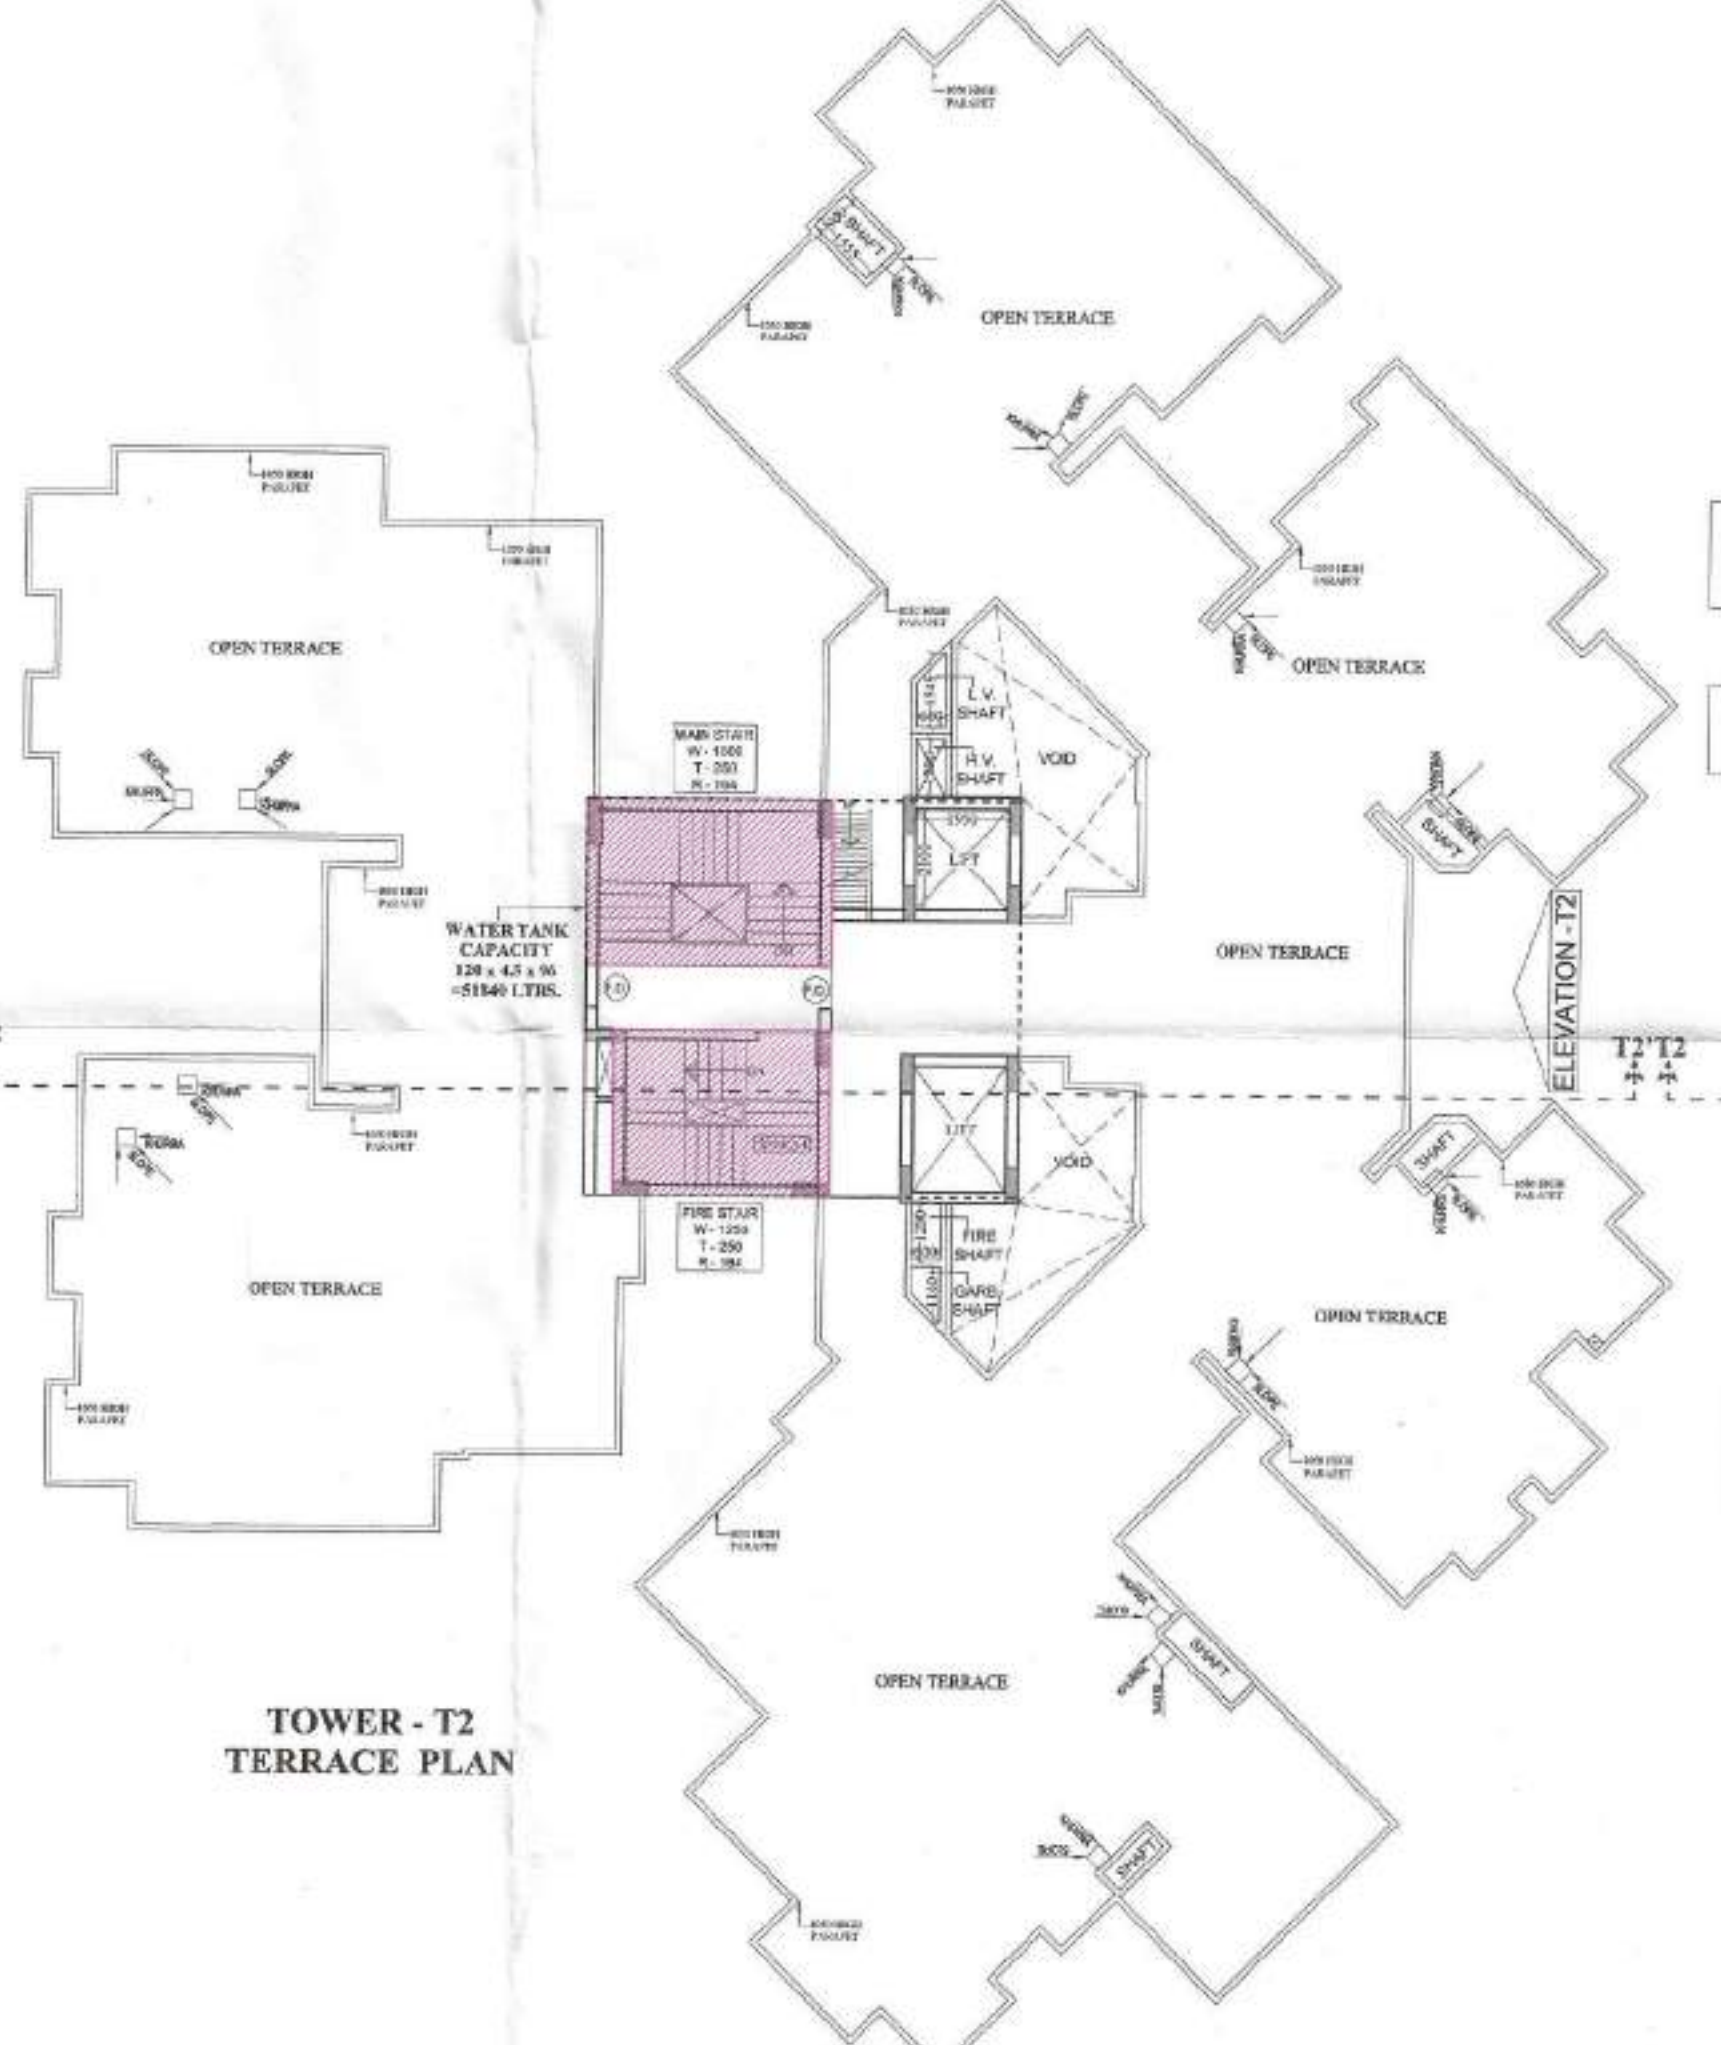

TOWER - T2
TERRACE PLAN

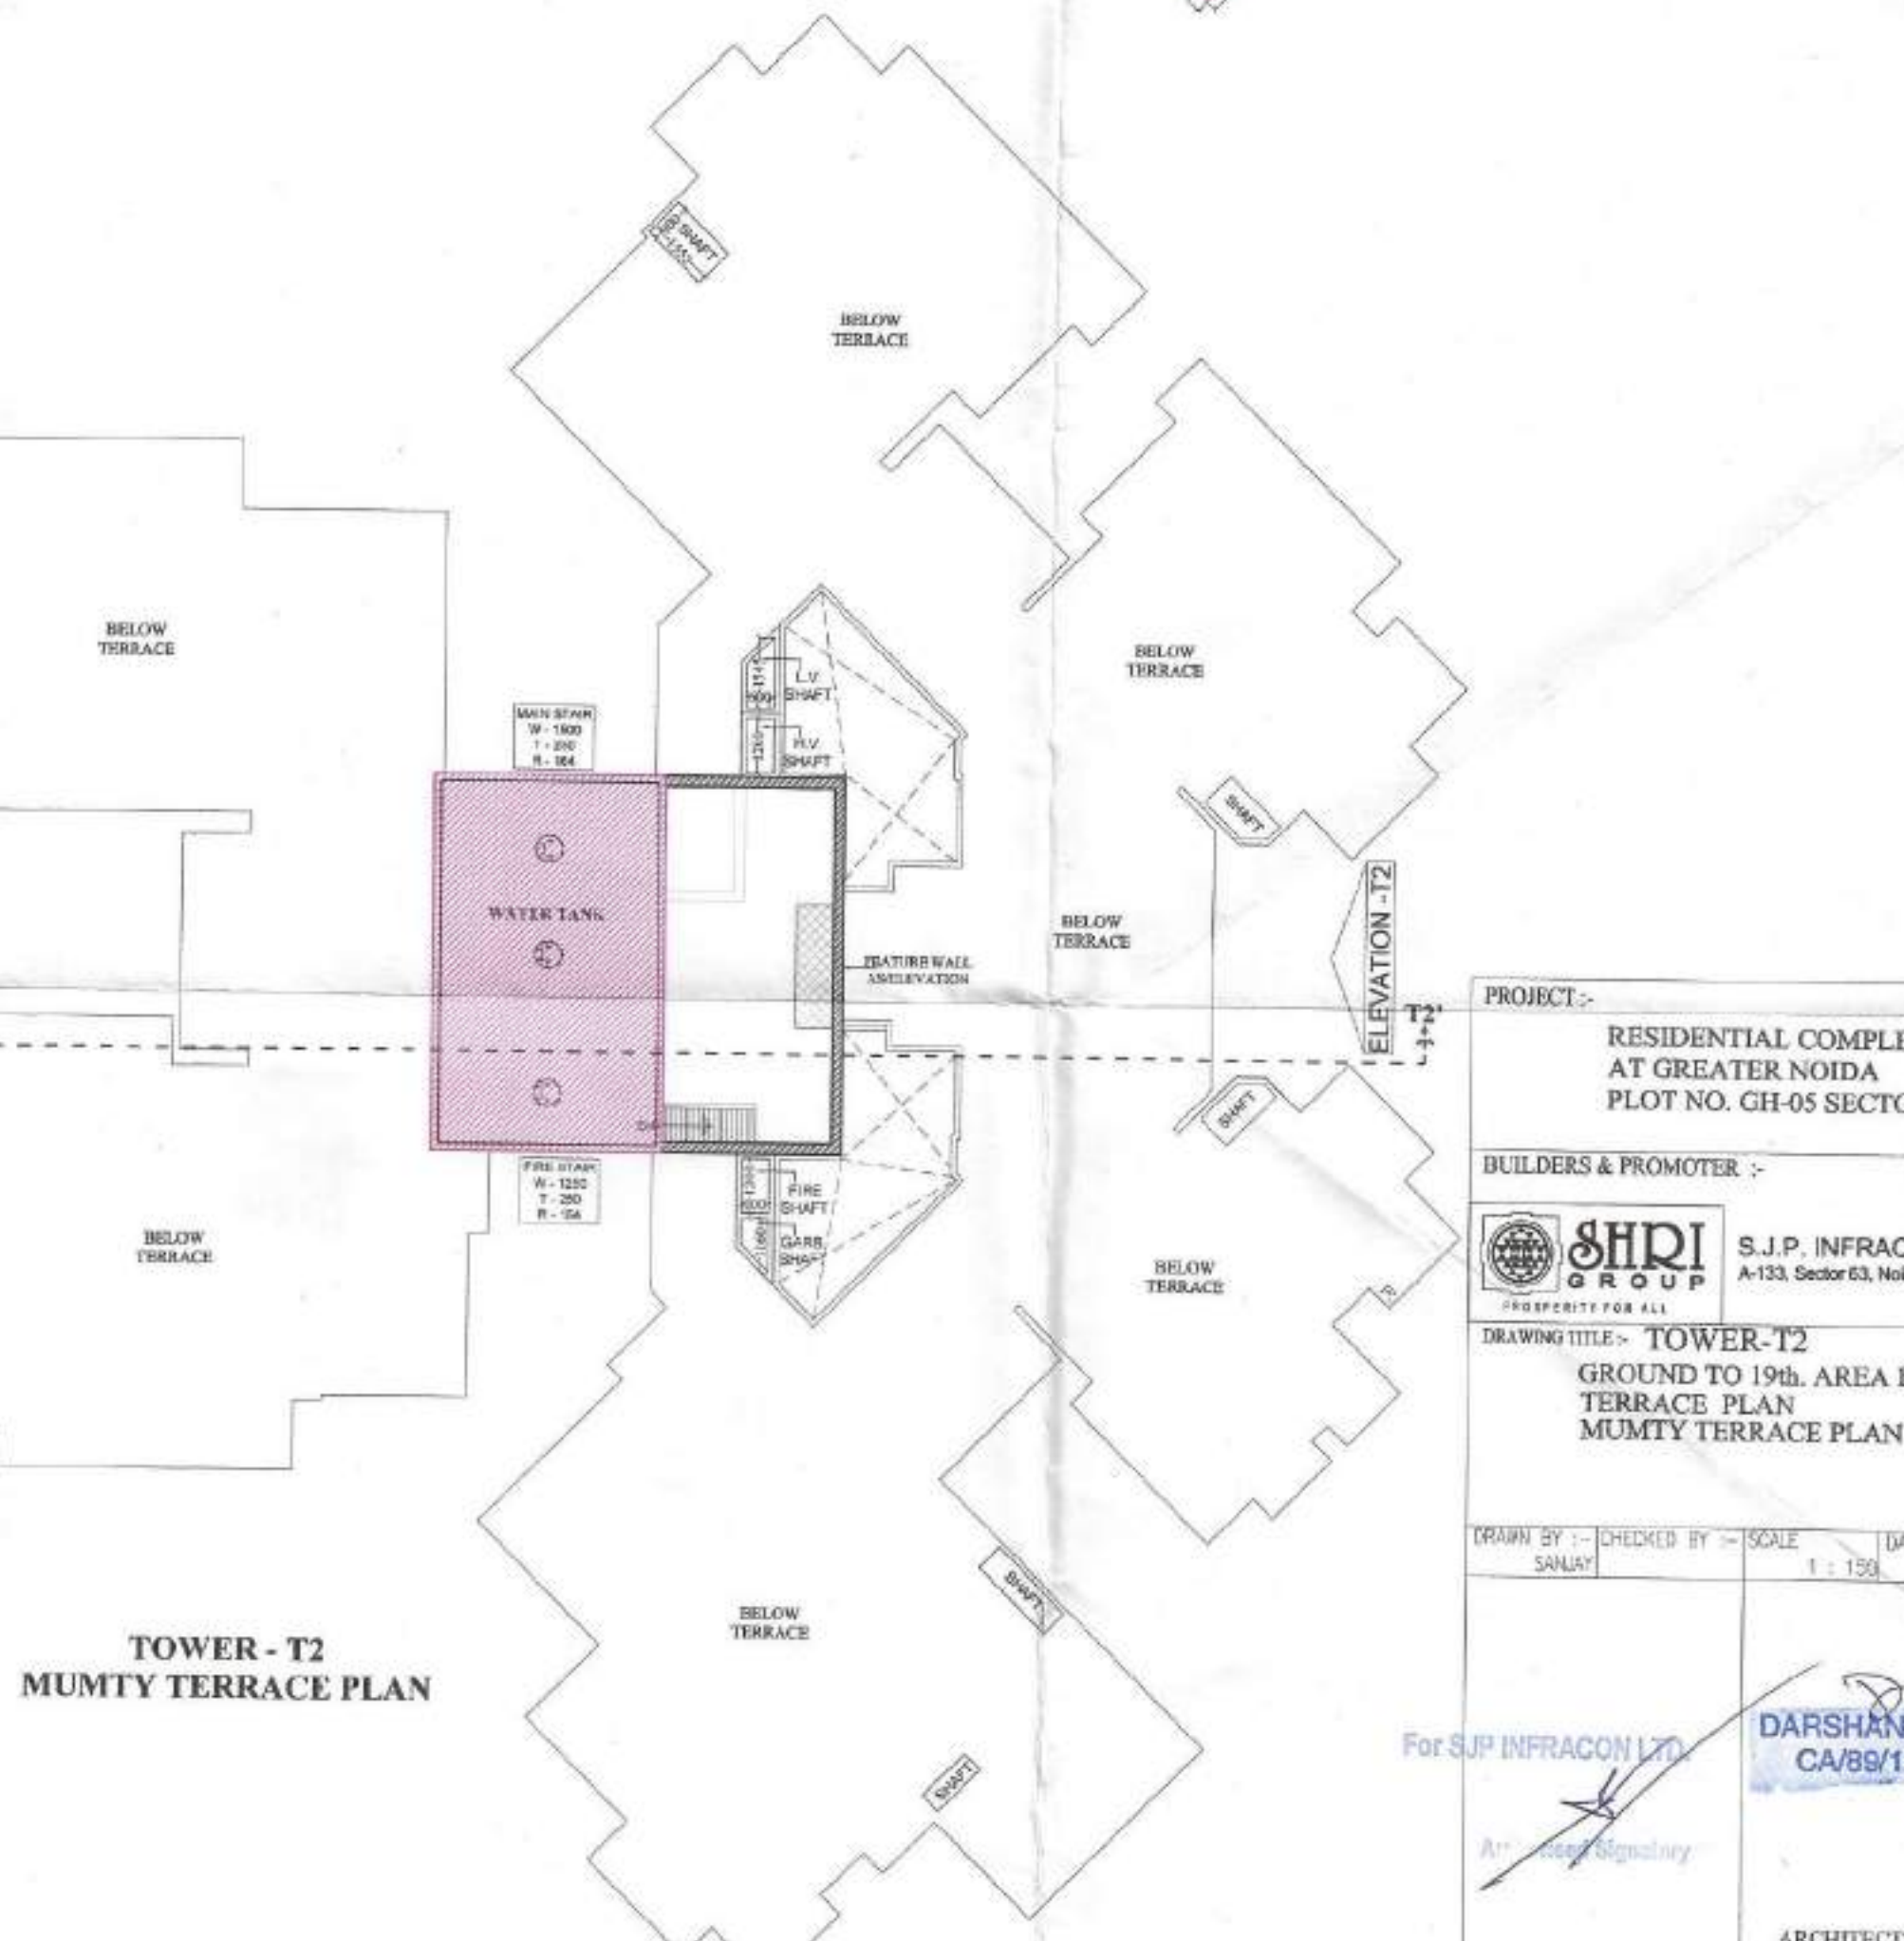


TOWER - T2
MUMTY TERRACE PLAN

Greater Noida Industrial Dev. Authority
APPROVED
Vice Letter No. 11/24, Date: 25/12/2017
Valid up to Date: 25/12/2017
Gen. Manager (Png. & Arch.)
S.M. (Png.)


Greater Noida Industrial Dev. Authority
REVISED SANCTION
Being Issued For Plot No. 11/24, Date: 25/12/2017
Valid up to Date: 25/12/2017
Gen. Manager (Png. & Arch.)
S.M. (Png.)

PROJECT: RESIDENTIAL COMPLEX AT GREATER NOIDA PLOT NO. GH-05 SECTOR - 16B
BUILDERS & PROMOTER: S.J.P. INFRACON LTD., A-133, Sector 63, Noida
DRAWING TITLE: TOWER-T2 GROUND TO 19th. AREA DETAIL TERRACE PLAN MUMTY TERRACE PLAN
DRAWN BY: [Signature] CHECKED BY: [Signature] SCALE: 1:150
DATE: 25/12/2017
For SJP INFRACON LTD.
DARSHAN SINGH CA/88/12573
ARCHITECT'S SIGN. DRG.No. -T2-1


Greater Noida Industrial Dev. Authority
REVISED SANCTION
 Being issued From Dated 25/12/2017
 Valid up to Date 5 years

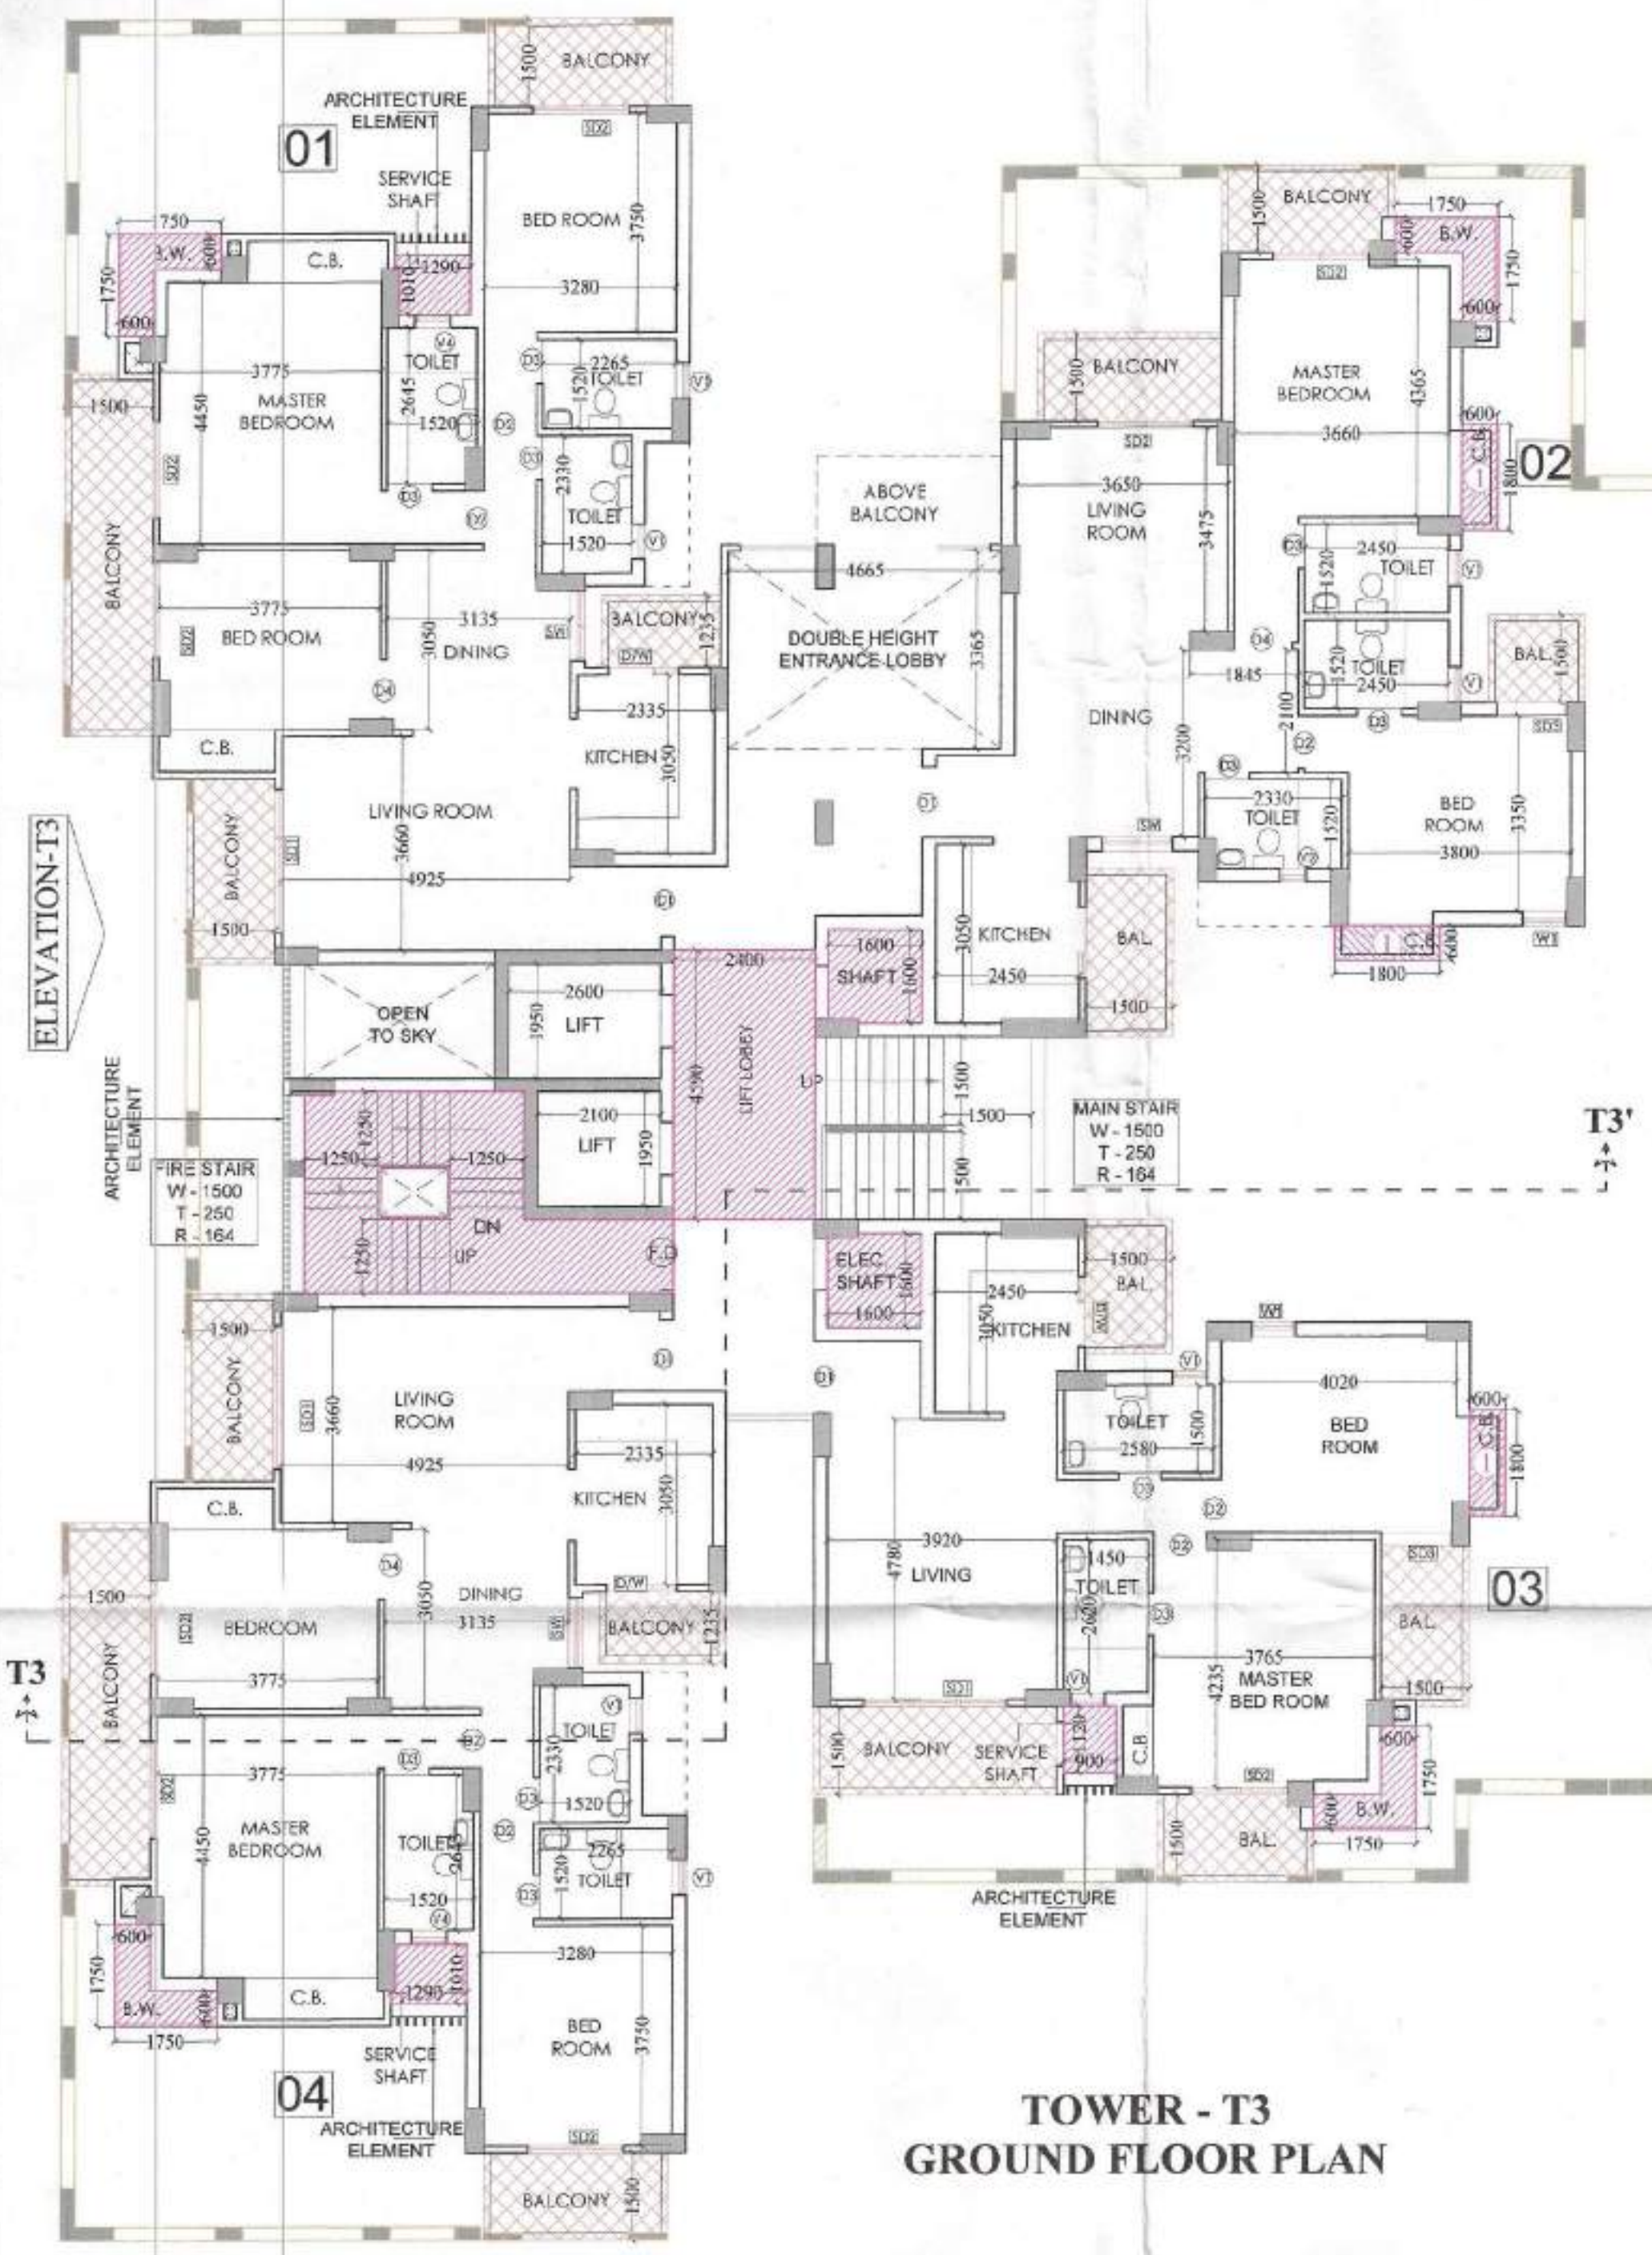

**TOWER - T3
GROUND FLOOR PLAN**

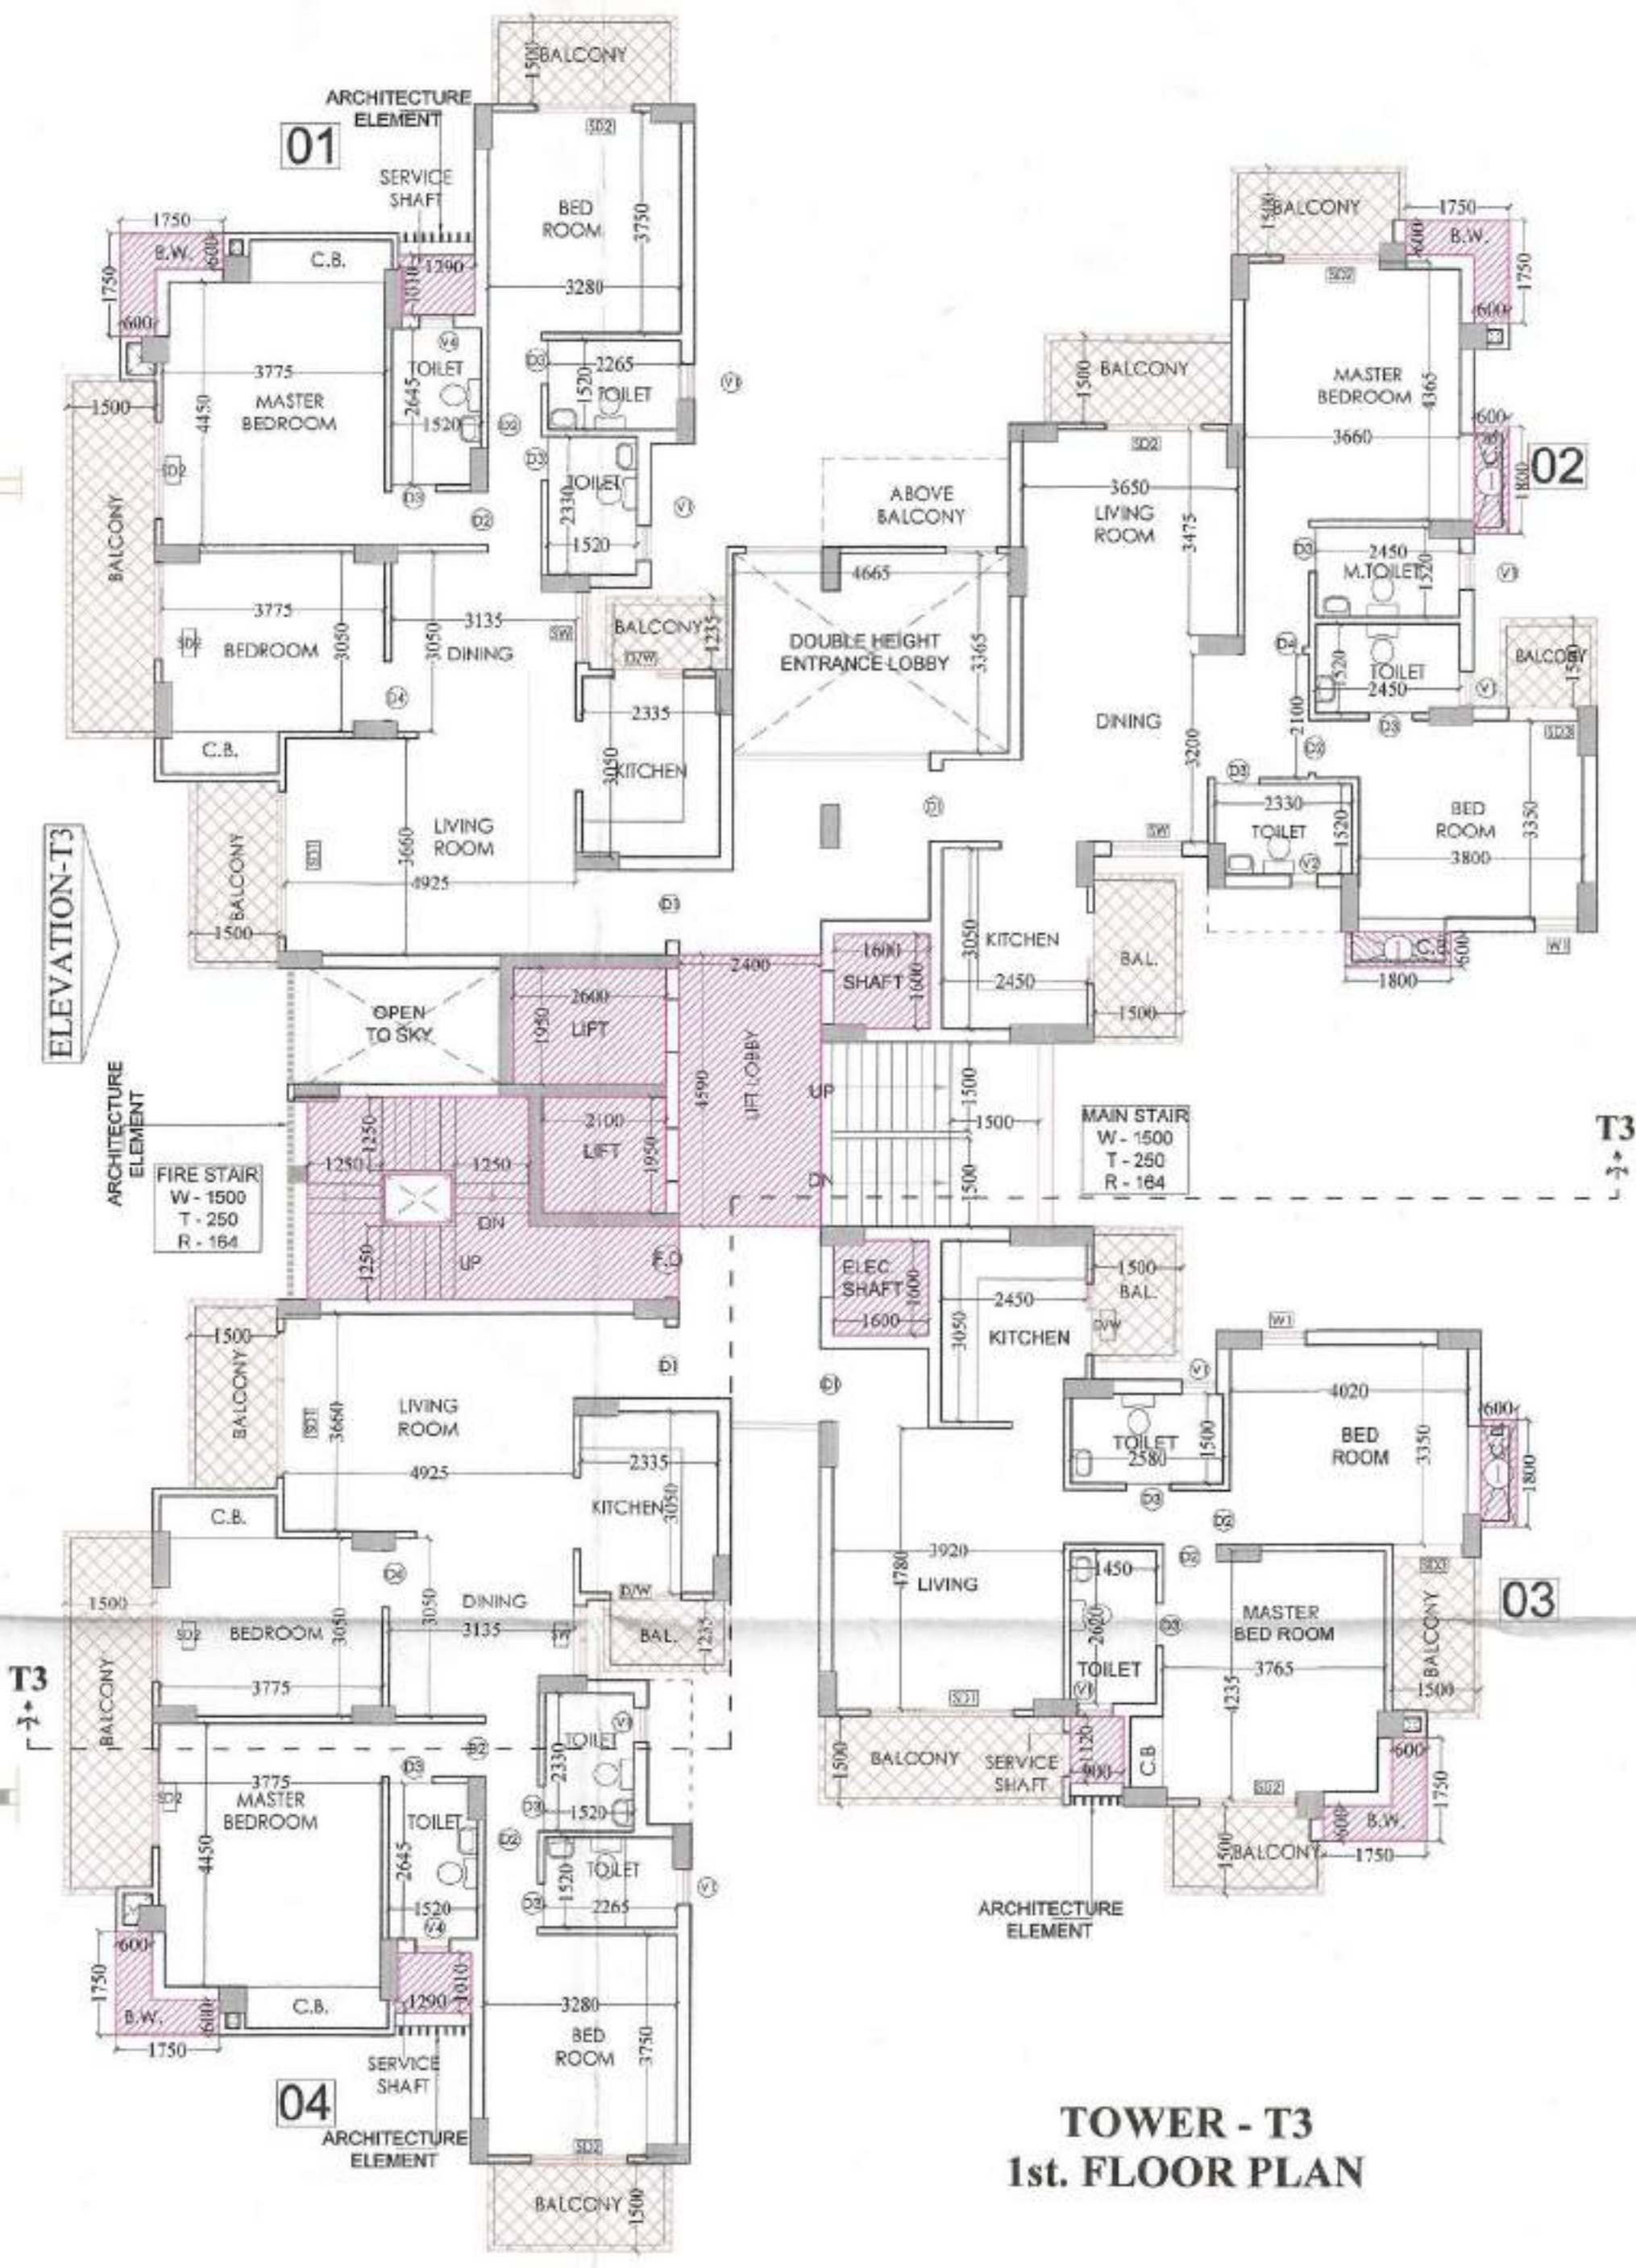

**TOWER - T3
1st. FLOOR PLAN**

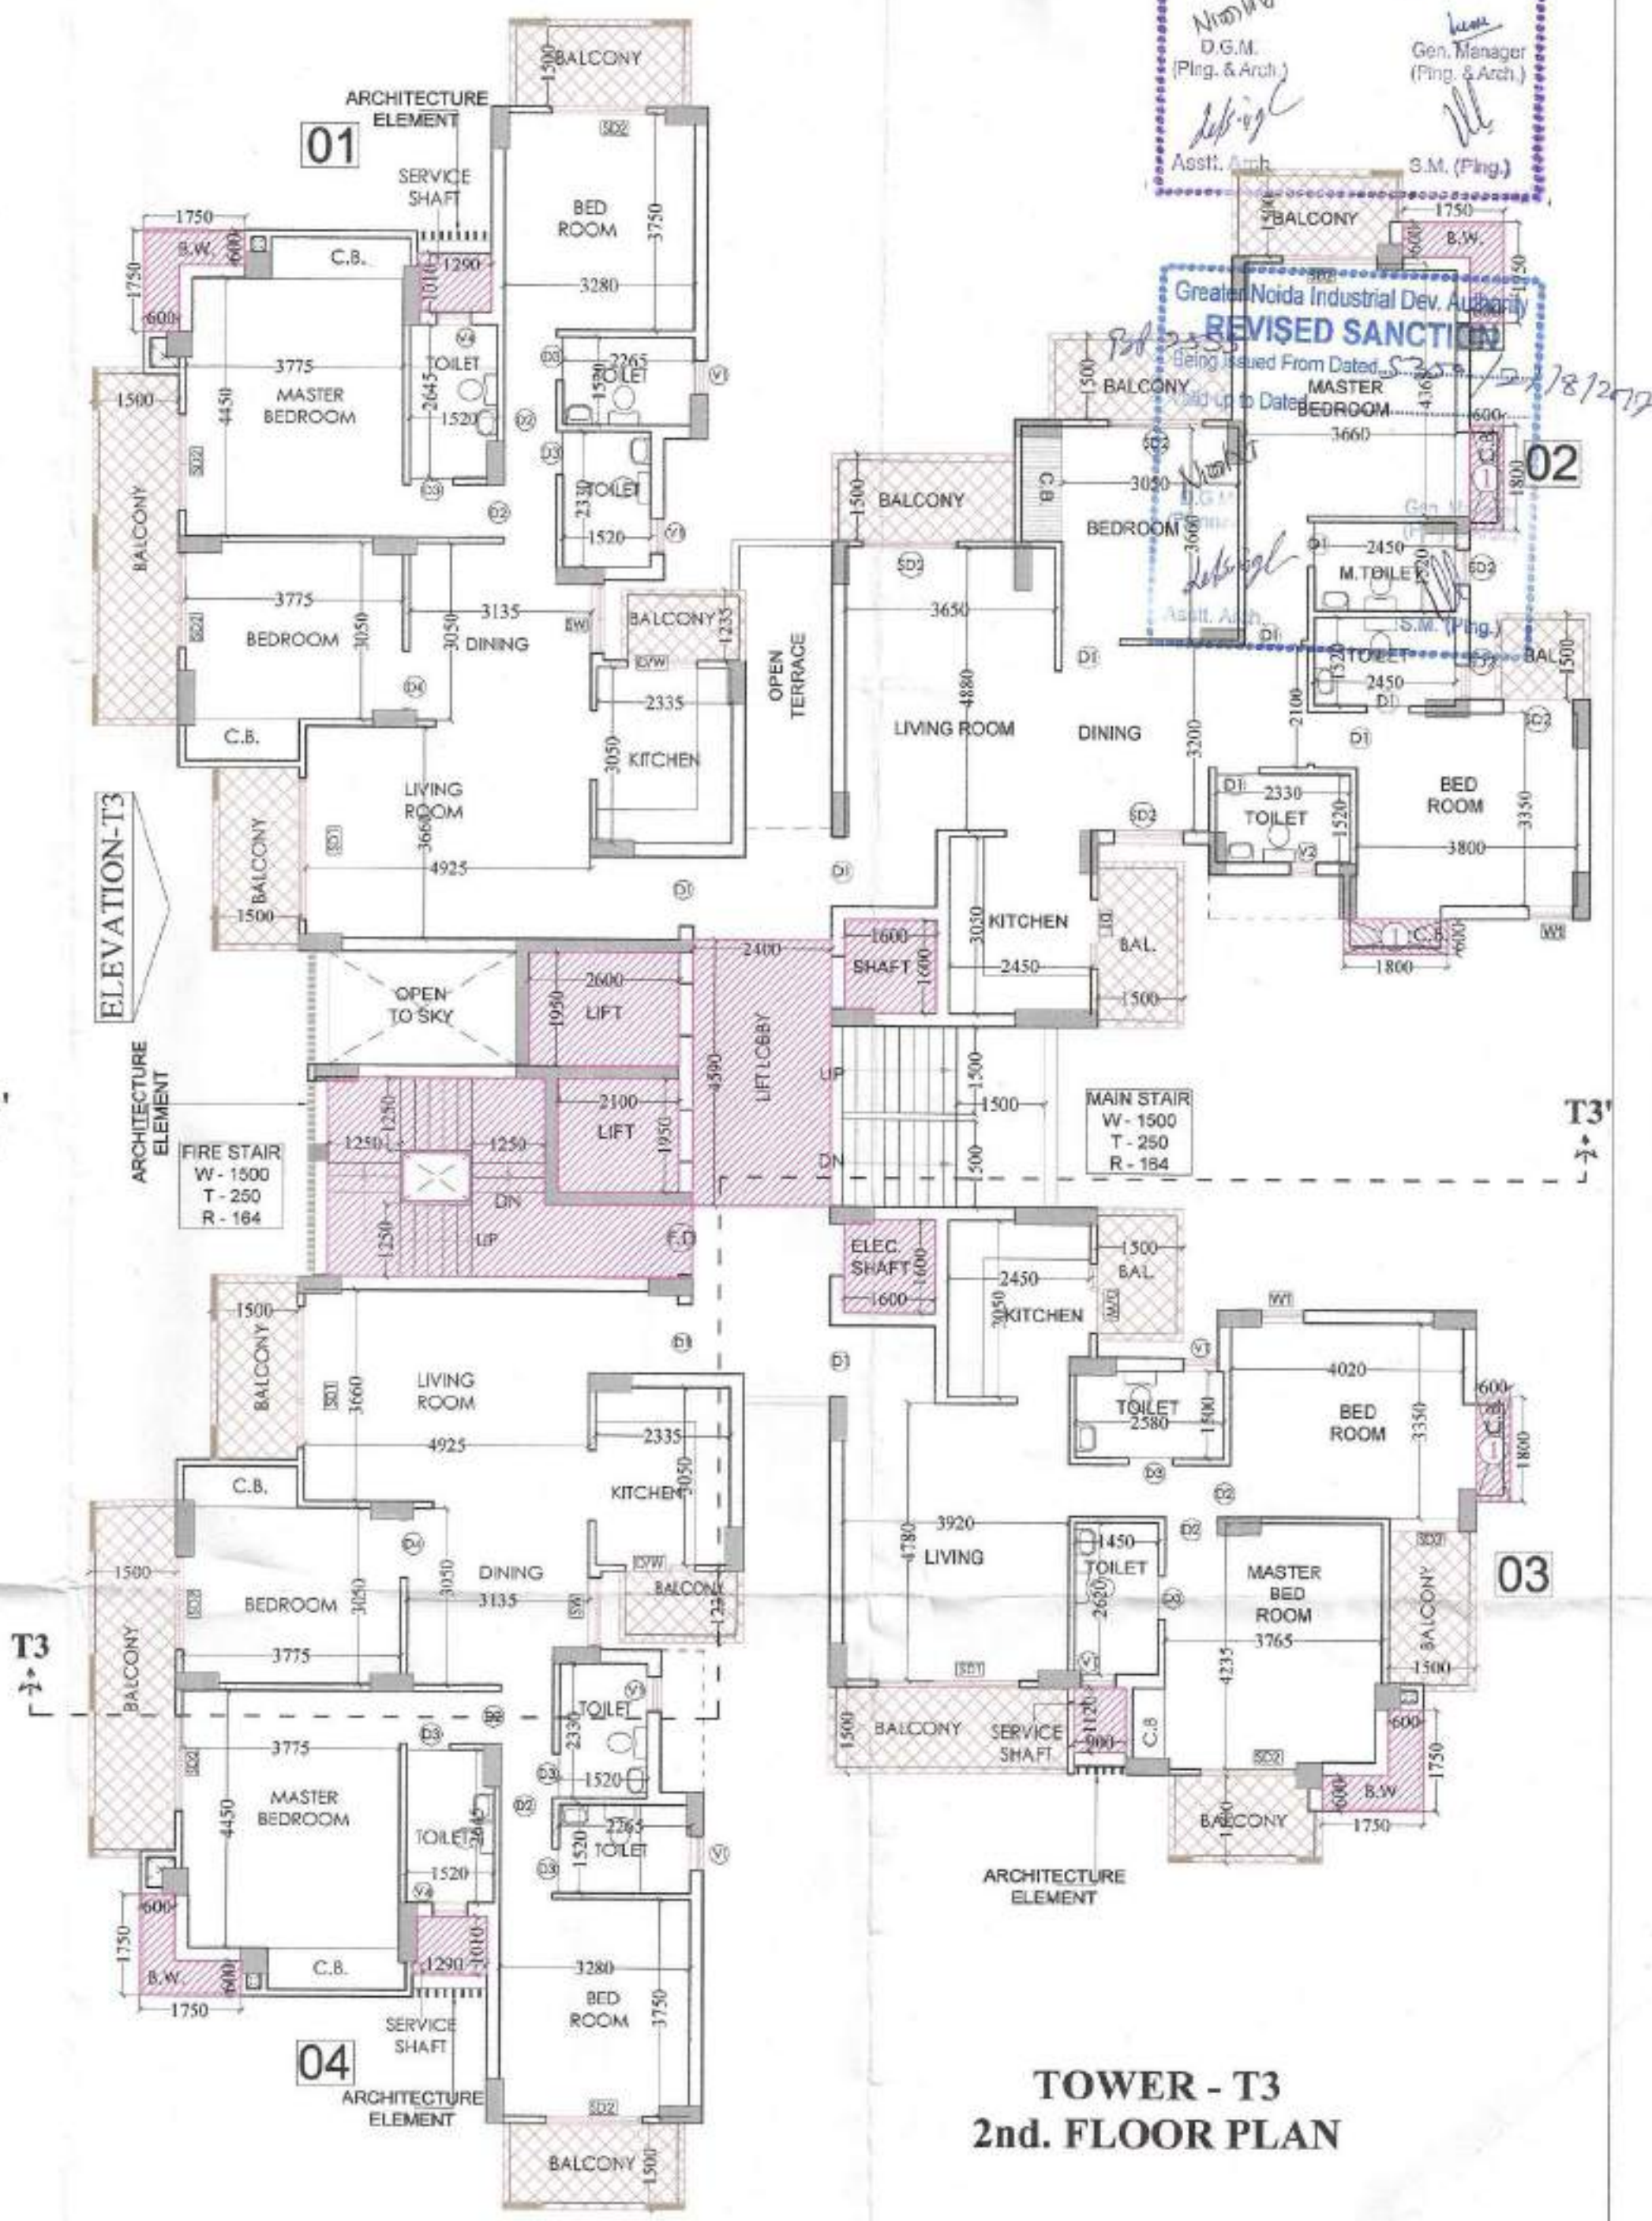

**TOWER - T3
2nd. FLOOR PLAN**

SCHEDULE OF DOOR & WINDOW

TYPE	SIZE	CILL. LVL.	LINTEL LVL.
D1	1200 X 2100	-----	2500
D2	900 X 2100	-----	2500
D3	750 X 2100	-----	2100
D4	1000 X 2100	-----	2100
SD1	2450 X 2500	-----	2500
SD2	1650 X 2500	-----	2500
SD3	1200 X 2500	-----	2500
W1	750 X 1350	1150	2500
SW	1200 X 1350	1150	2500
V1	600 X 1000	1500	2500
V2	450 X 1000	1500	2500
DW	1200 X 1350	1150	2500

PROJECT:-
**RESIDENTIAL COMPLEX
 AT GREATER NOIDA
 PLOT NO. GH-05 SECTOR - 16B**


BUILDERS & PROMOTER :-
SHP GROUP
 S.J.P. INFRACON LTD.,
 A-103, Sector 03, Noida

DRAWING TITLE:- **TOWER-T3**
**GROUND FLOOR PLAN
 1st. & 2nd. FLOOR PLAN**


DRAWN BY :- CHECKED BY :- SCALE 1 : 100
 SANJAY

For SJP INFRACON LTD.
 Architect's Signature
DARSHAN SINGH
 CA/89/12573


ARCHITECT'S SIGN,
 OWNER'S SIGN
 DRG. No. - T3-1

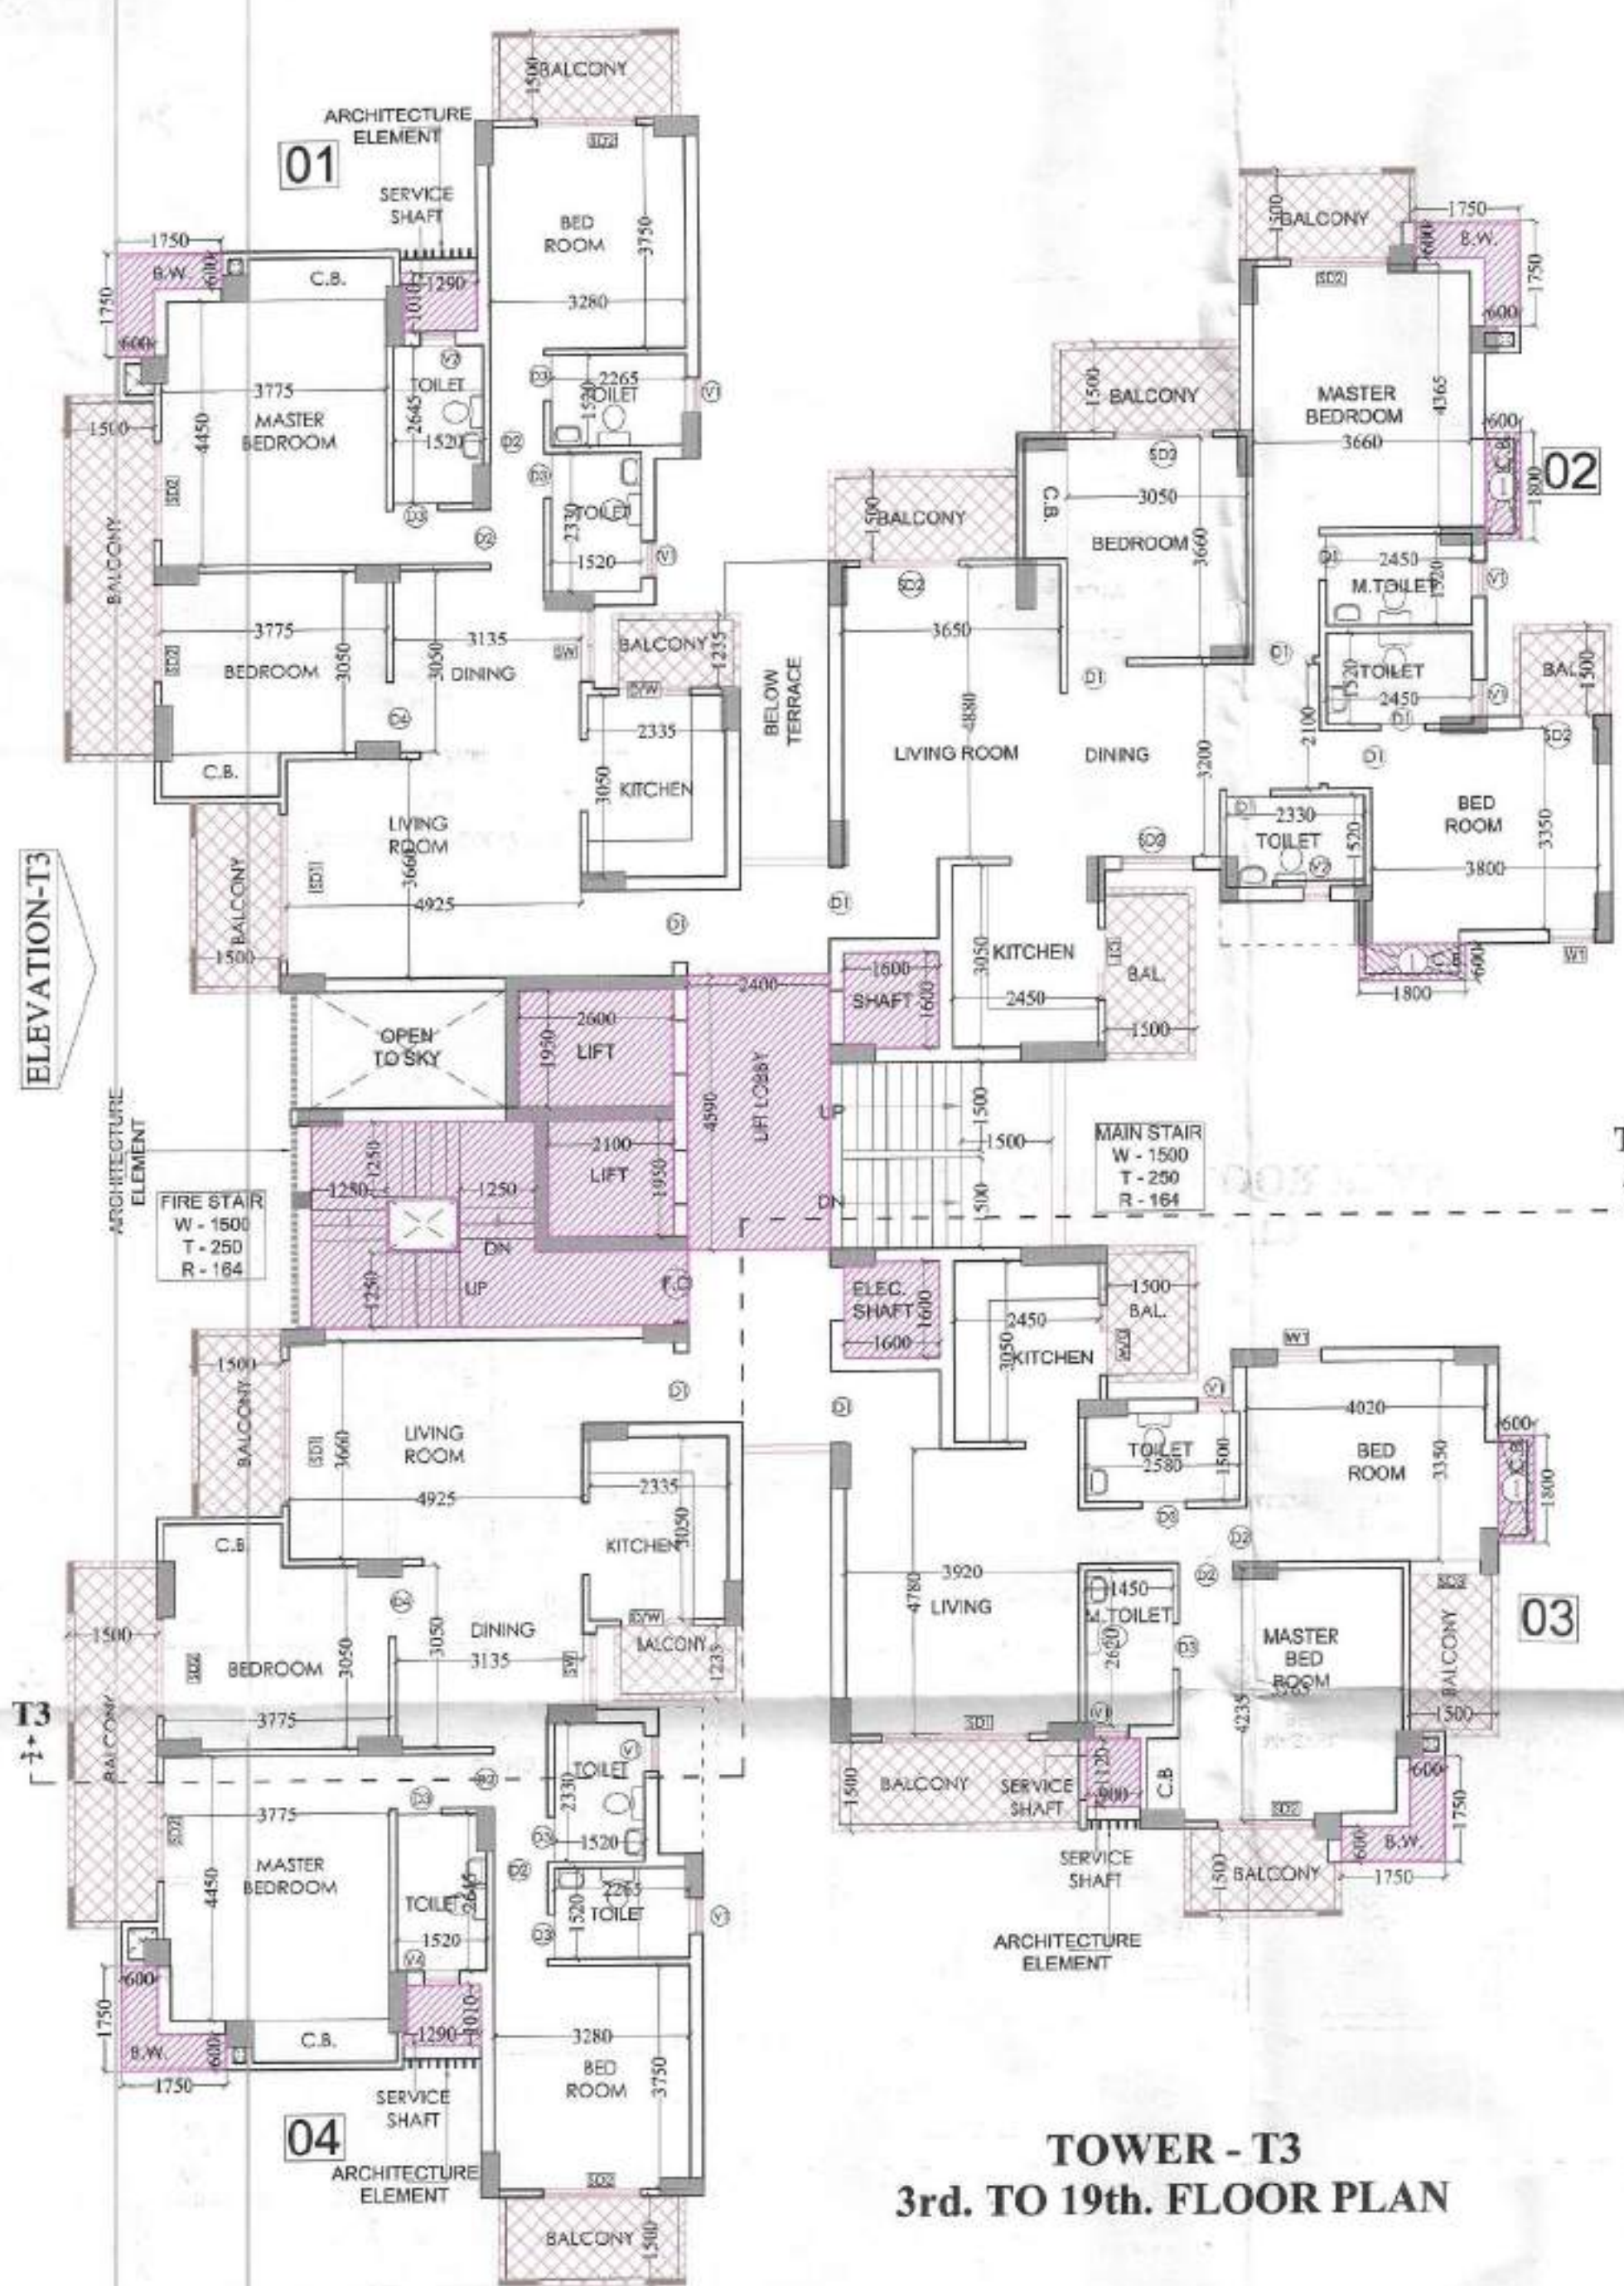

TOWER - T3
3rd. TO 19th. FLOOR PLAN

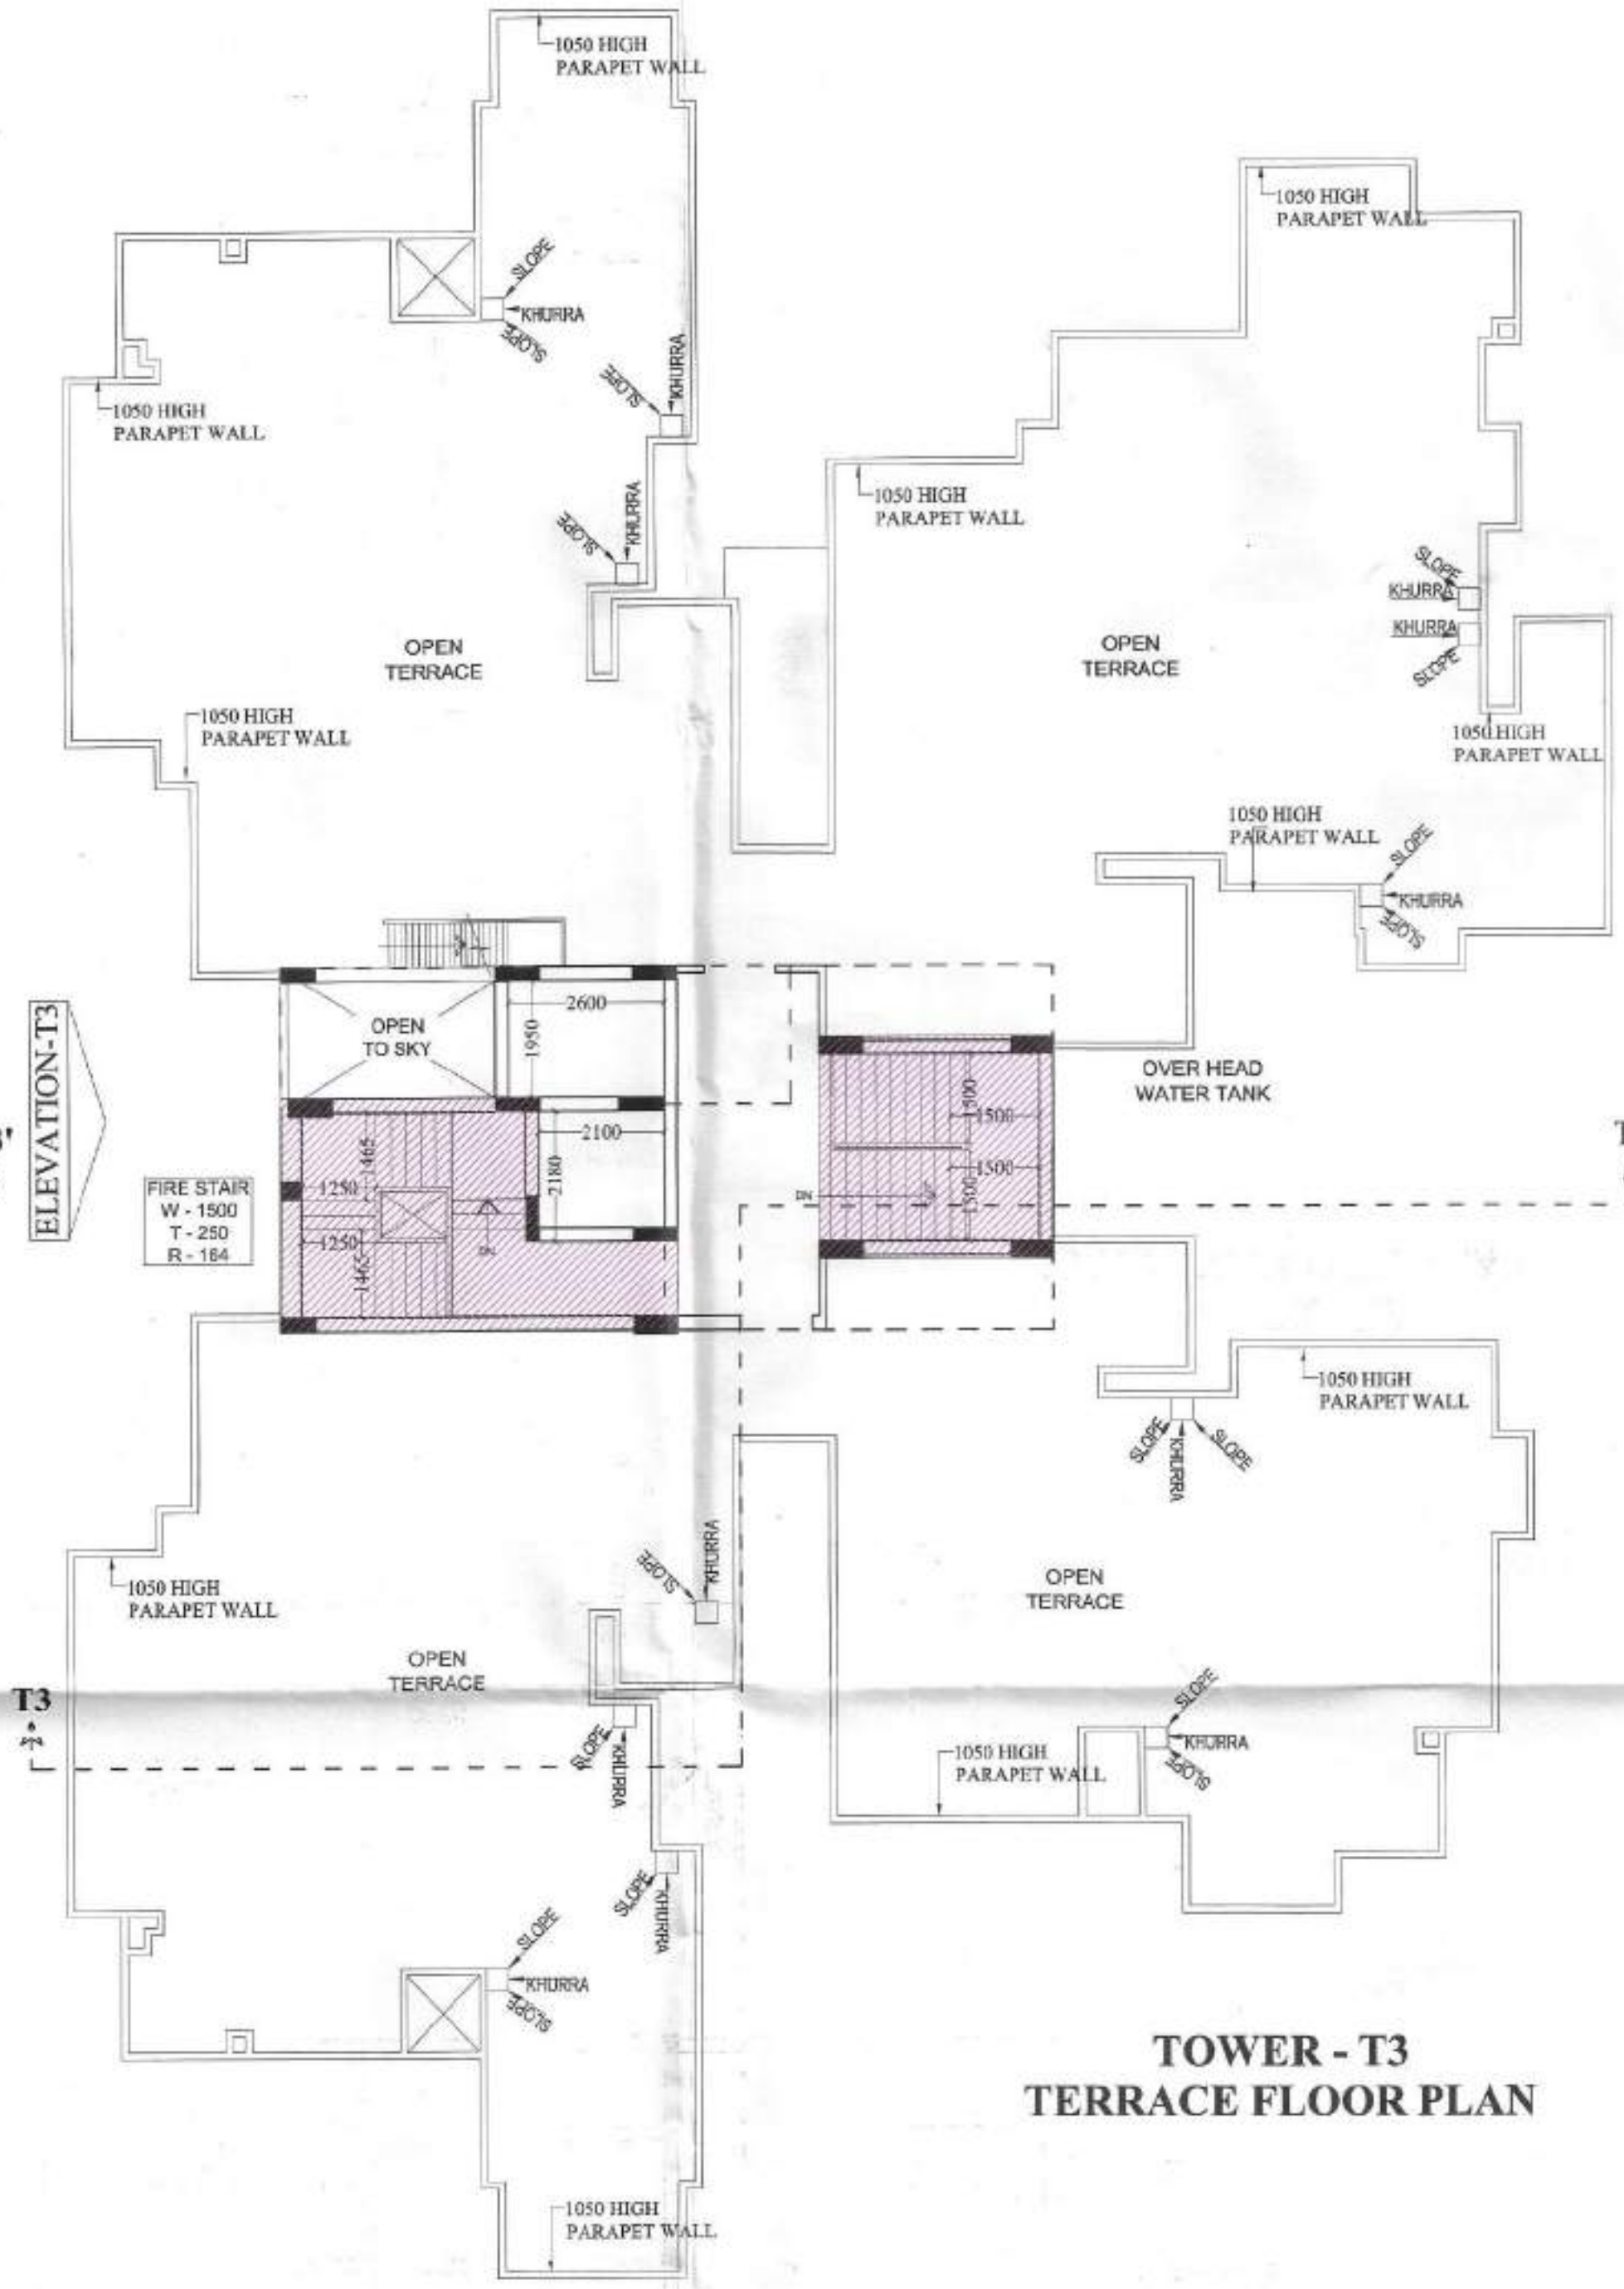

TOWER - T3
TERRACE FLOOR PLAN

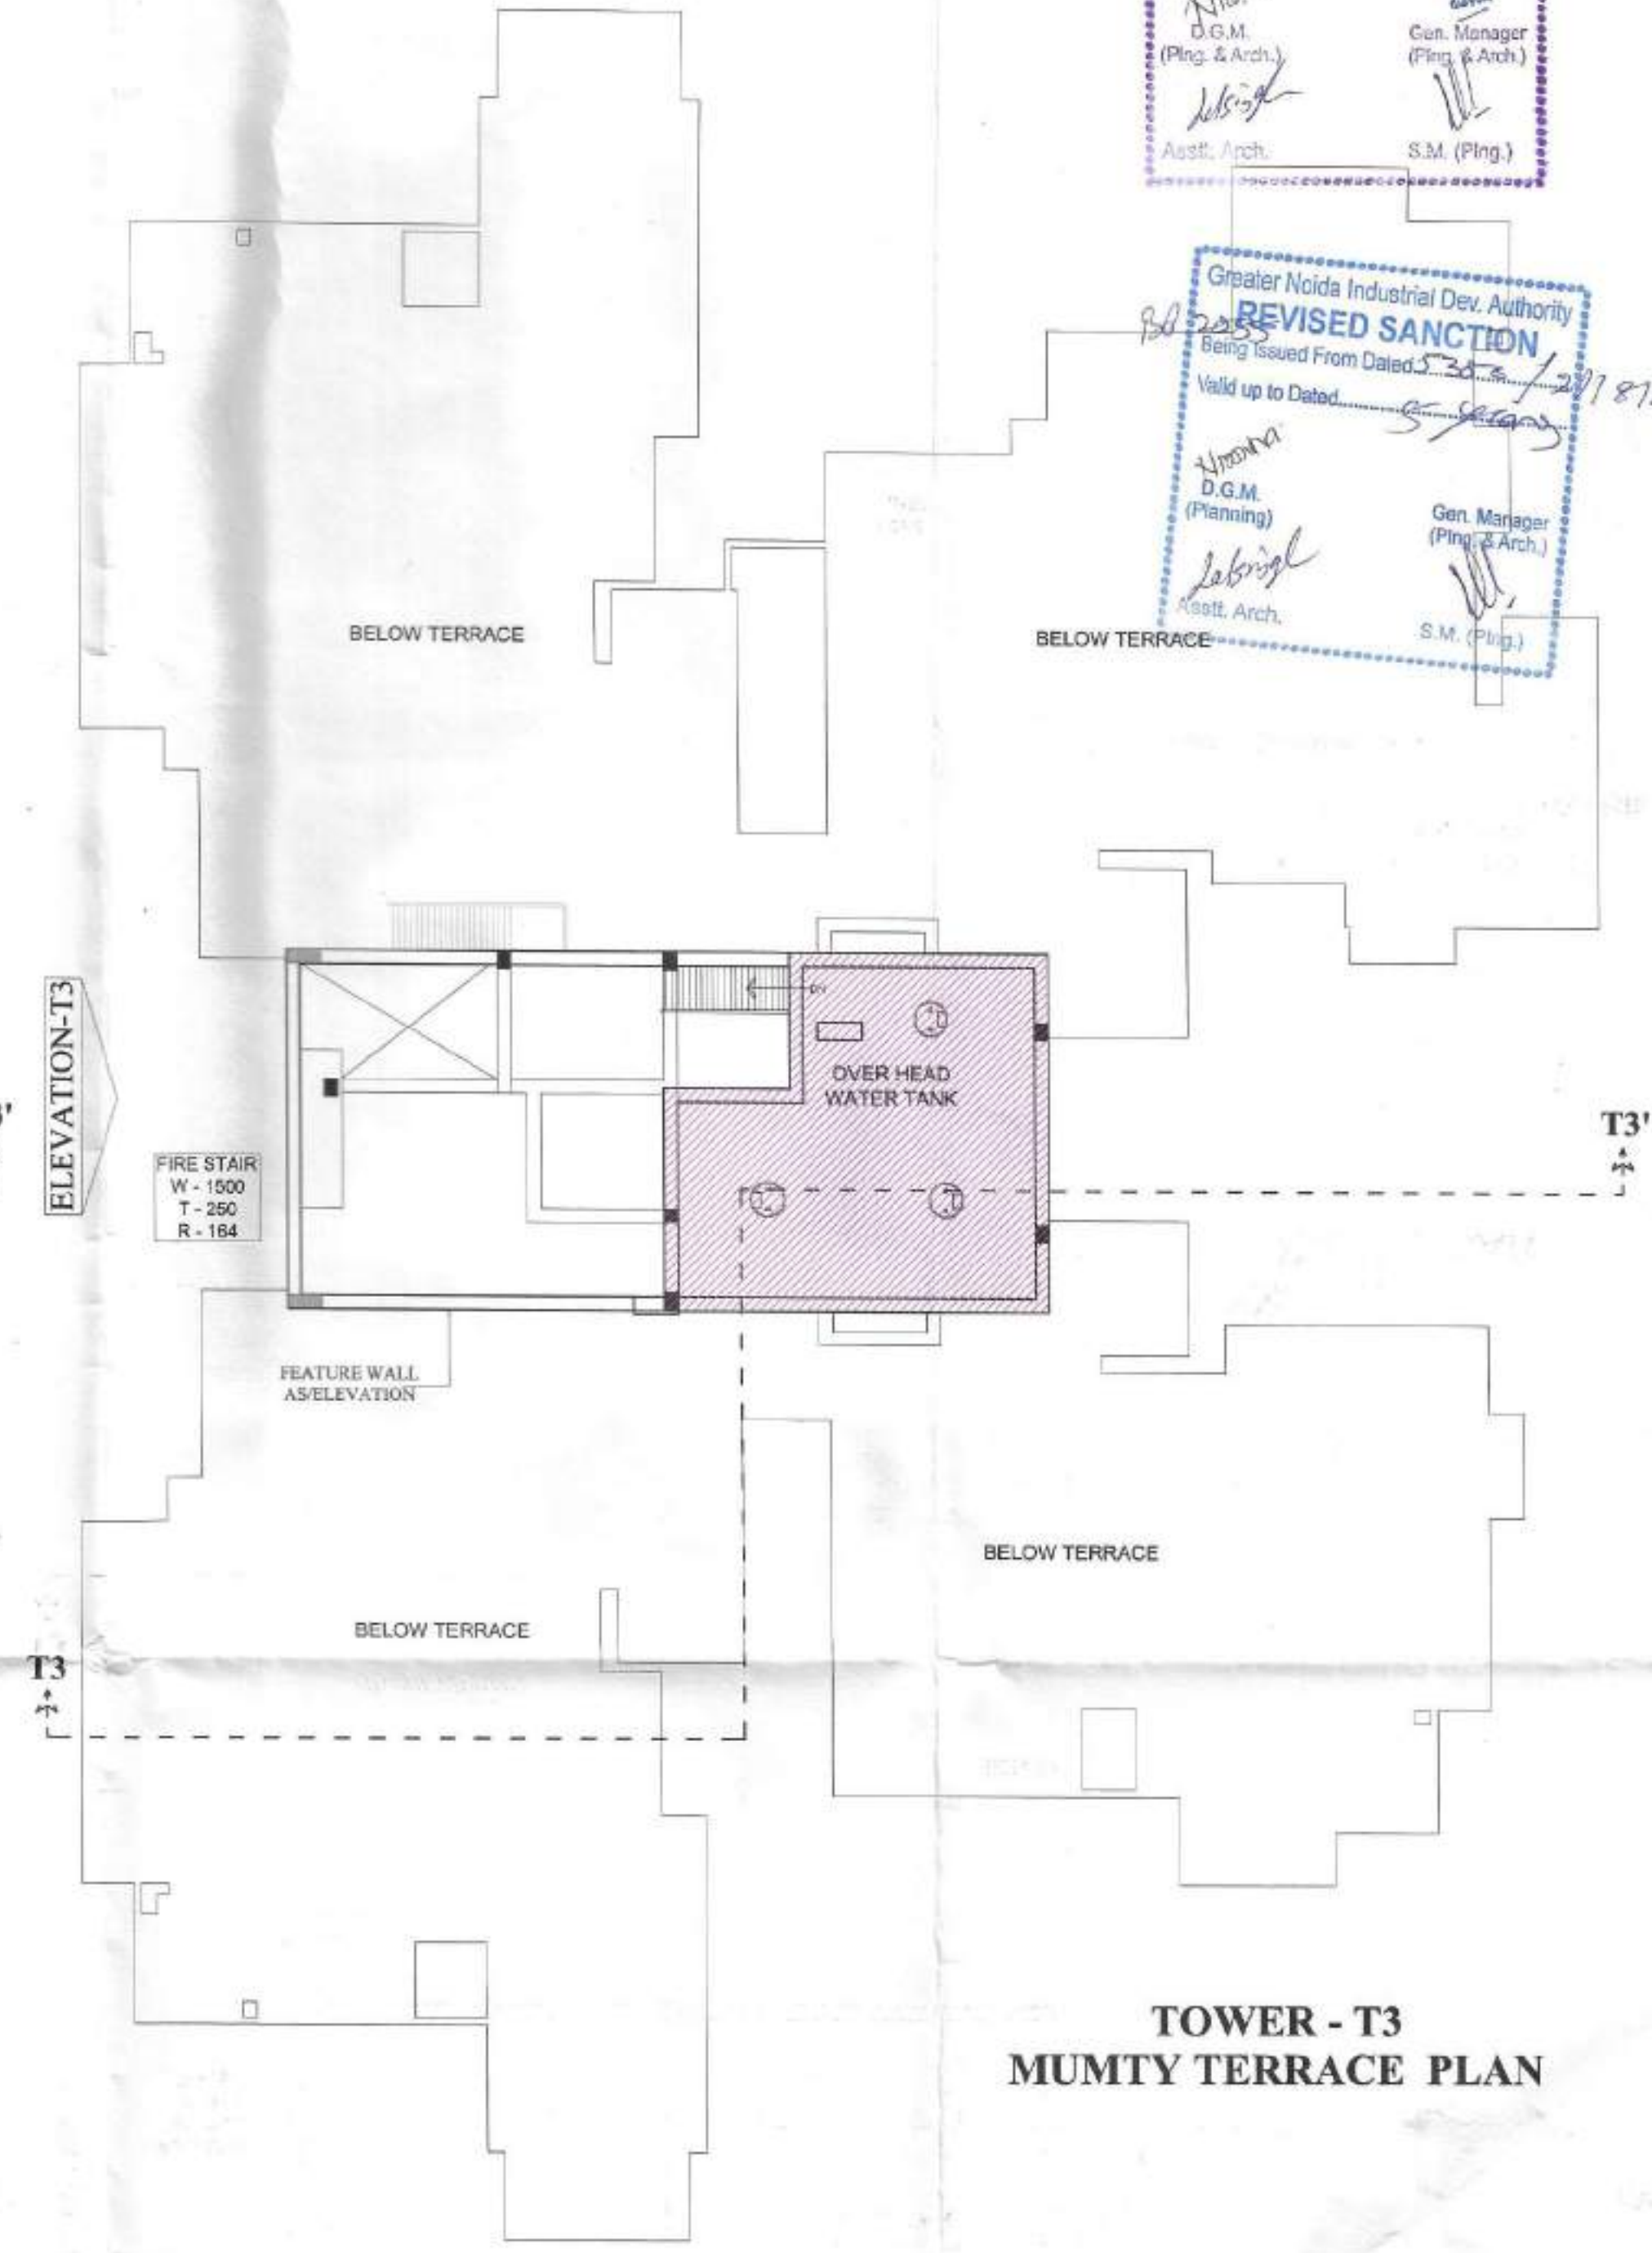

TOWER - T3
MUMTY TERRACE PLAN

SCHEDULE OF DOOR & WINDOW			
TYPE	SIZE	CILL LVL.	LINTEL LVL.
D1	1200 X 2100	-----	2500
D2	900 X 2100	-----	2500
D3	750 X 2100	-----	2100
D4	1000 X 2100	-----	2100
SD1	2450 X 2500	-----	2500
SD2	1650 X 2500	-----	2500
SD3	1200 X 2500	-----	2500
W1	750 X 1350	1150	2500
SW	1200 X 1350	1150	2500
V1	600 X 1000	1500	2500
V2	450 X 1000	1500	2500
DW	1200 X 1350	1150	2500

APPROVED
Vide Letter No. 1131 Dated 22/07/2015
Valid up to Dated 22/07/2017

REVISED SANCTION
Being Issued From Dated 22/07/2017
Valid up to Dated 22/07/2019

Greater Noida Industrial Dev. Authority

Gen. Manager (Png. & Arch.)
S.M. (Png.)

PROJECT :-
**RESIDENTIAL COMPLEX
AT GREATER NOIDA
PLOT NO. GH-05 SECTOR - 16B**

BUILDERS & PROMOTER :-
**S.J.P. INFRACON LTD.,
A-125, Sector 63, Noida**

DRAWING TITLE :- **TOWER-T3**

**3rd. TO 19th. FLOOR PLAN
TERRACE FLOOR PLAN
MUMTY TERRACE PLAN**

DRAWN BY :- SANJAY
CHECKED BY :-
SCALE :- 1:100
DATED :-

For SJP INFRACON LTD.
Signature


**DARSHAN SINGH
CA/88/12573**

ARCHITECT'S SIGN.
DRG.No. - T3-2

OWNER'S SIGN


Greater Noida Industrial Dev. Authority
APPROVED
Vide Letter No. 431 Dated 30/07/2017
Valid up to Dated 30/07/2017
S.M. (Plg.)
S.M. (Plg.)

Greater Noida Industrial Dev. Authority
REVISED SANCTION
Being Issued From Dated 23/07/2017
Valid up to Dated 23/07/2017
S.M. (Plg.)
S.M. (Plg.)

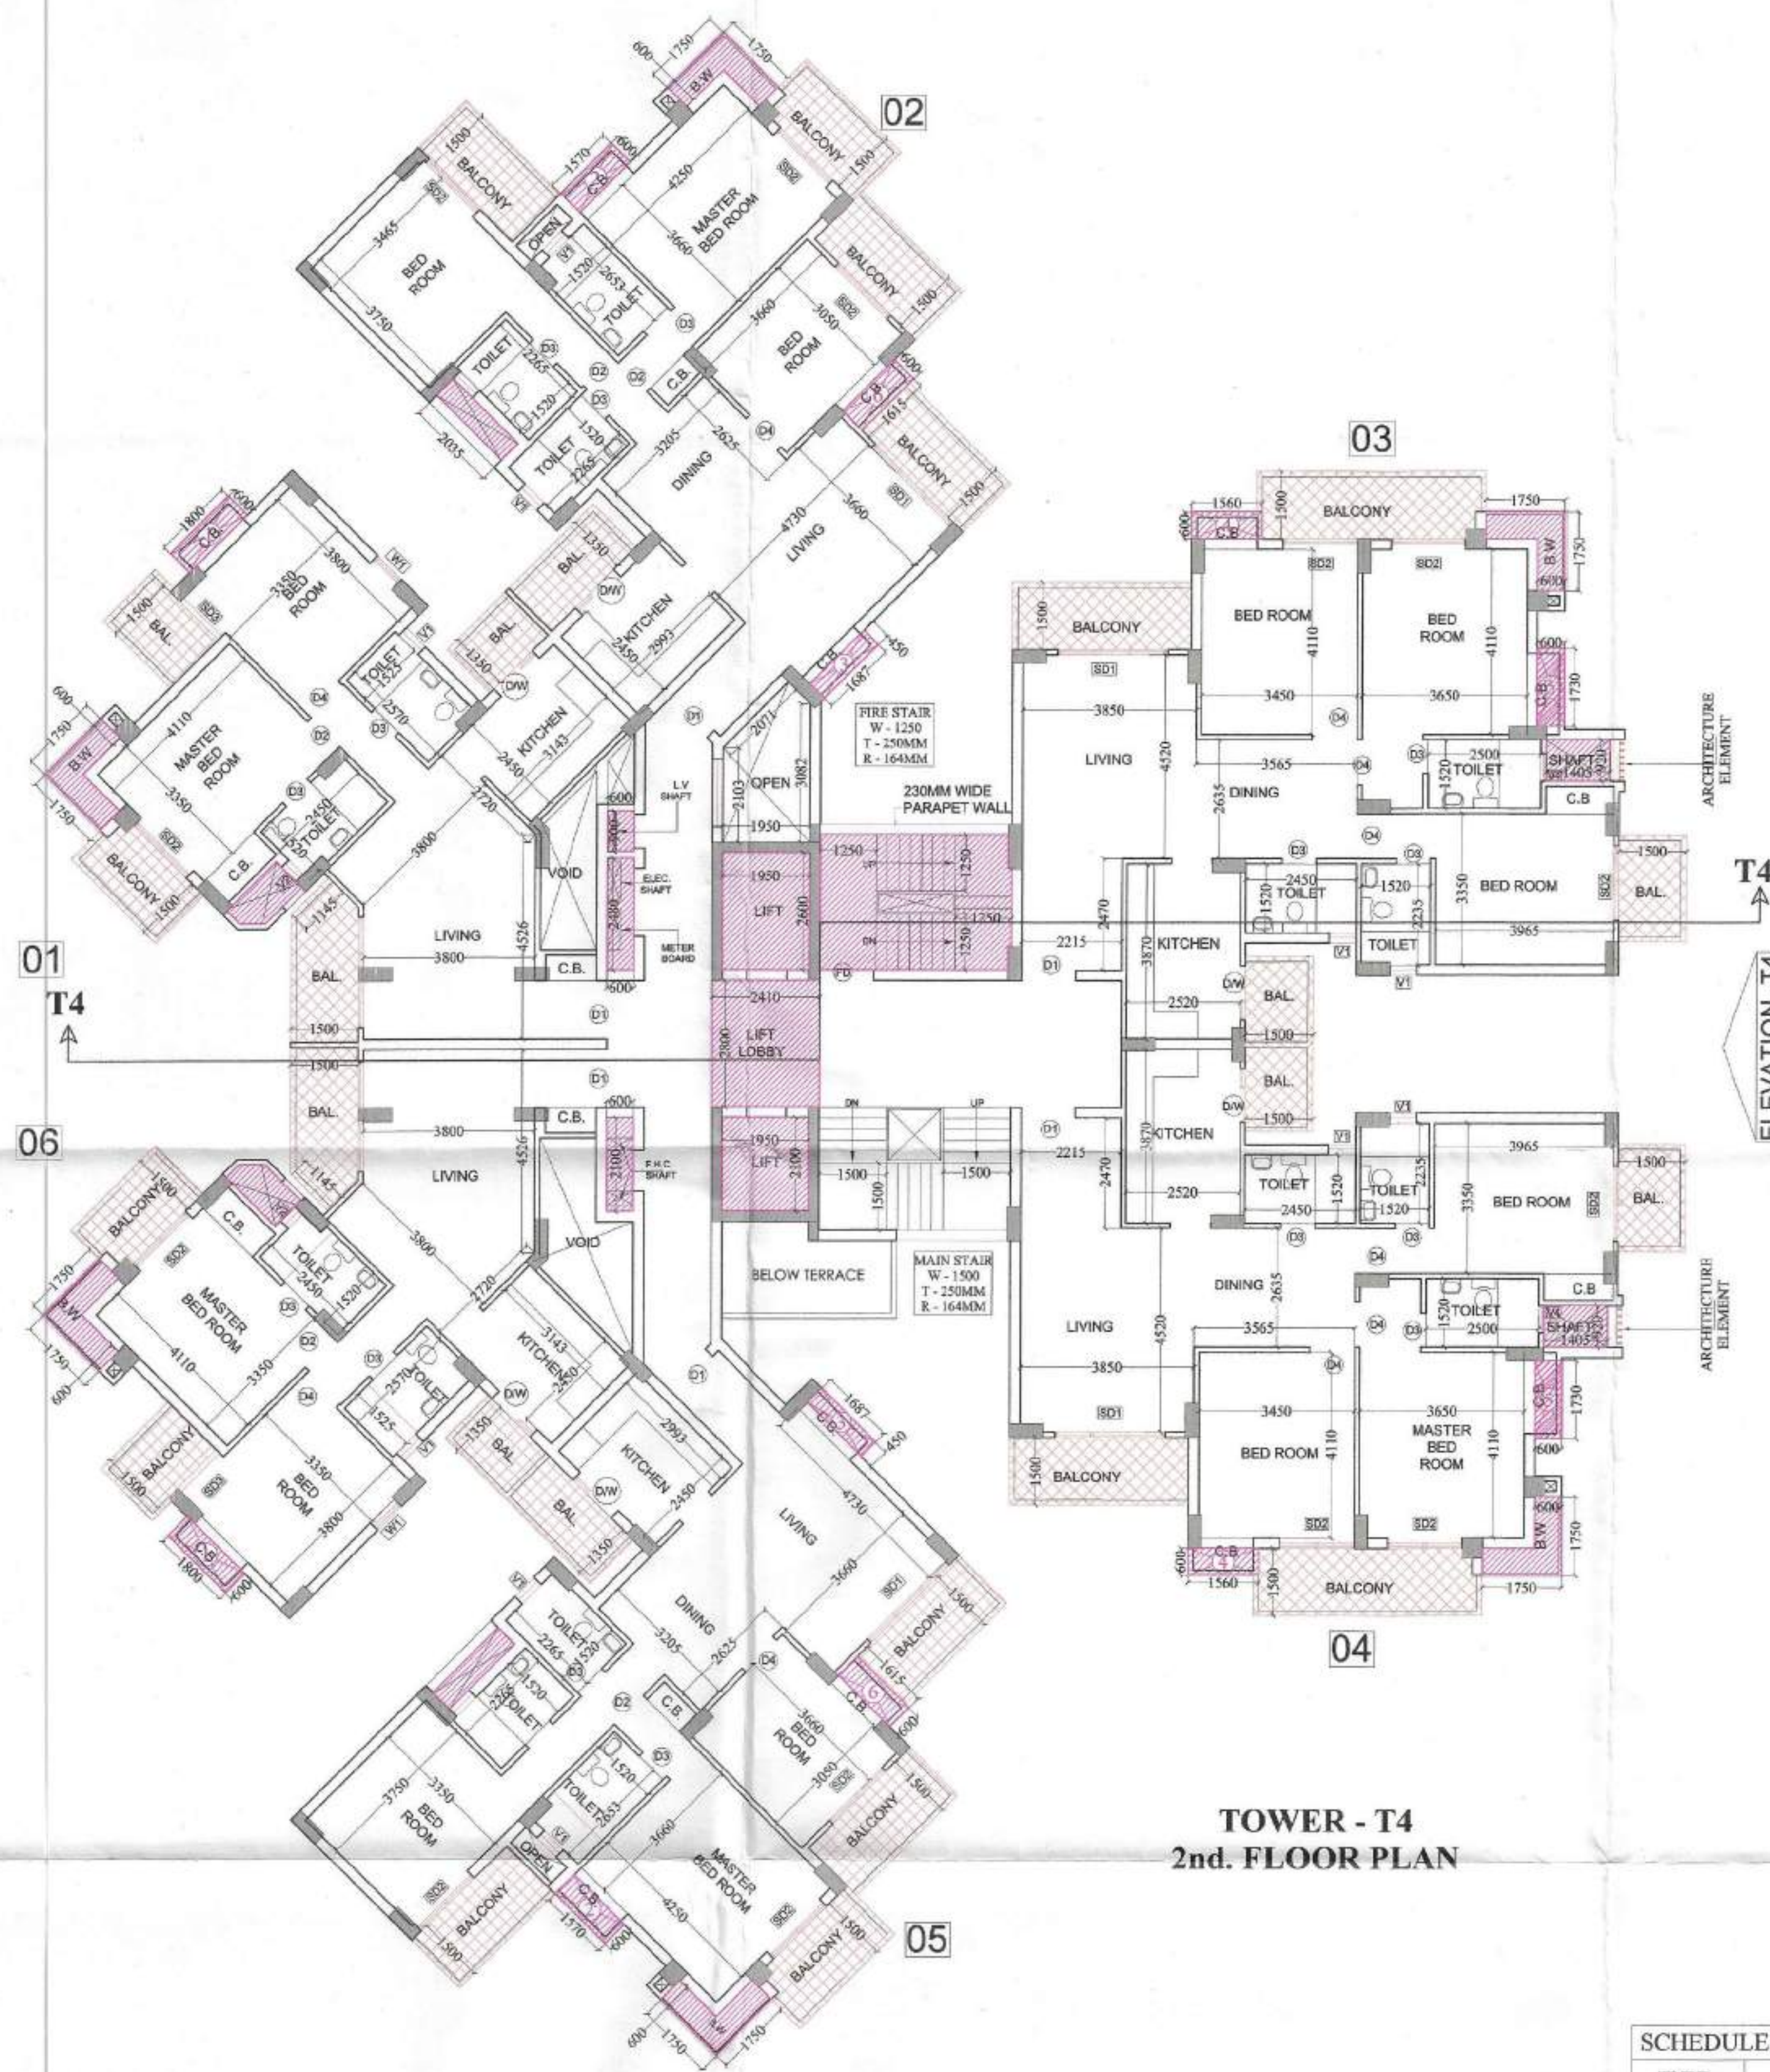

TOWER - T4
2nd. FLOOR PLAN

SCHEDULE OF DOOR & WINDOW			
TYPE	SIZE	CILL LVL.	LINTEL LVL.
D1	1200 X 2100	-----	2500
D2	900 X 2100	-----	2500
D3	750 X 2100	-----	2100
D4	1000 X 2100	-----	2100
SD1	2450 X 2500	-----	2500
SD2	1650 X 2500	-----	2500
SD3	1200 X 2500	-----	2500
W1	750 X 1350	1150	2500
V1	600 X 1000	1500	2500
DW	1200 X 1350	1150	2500

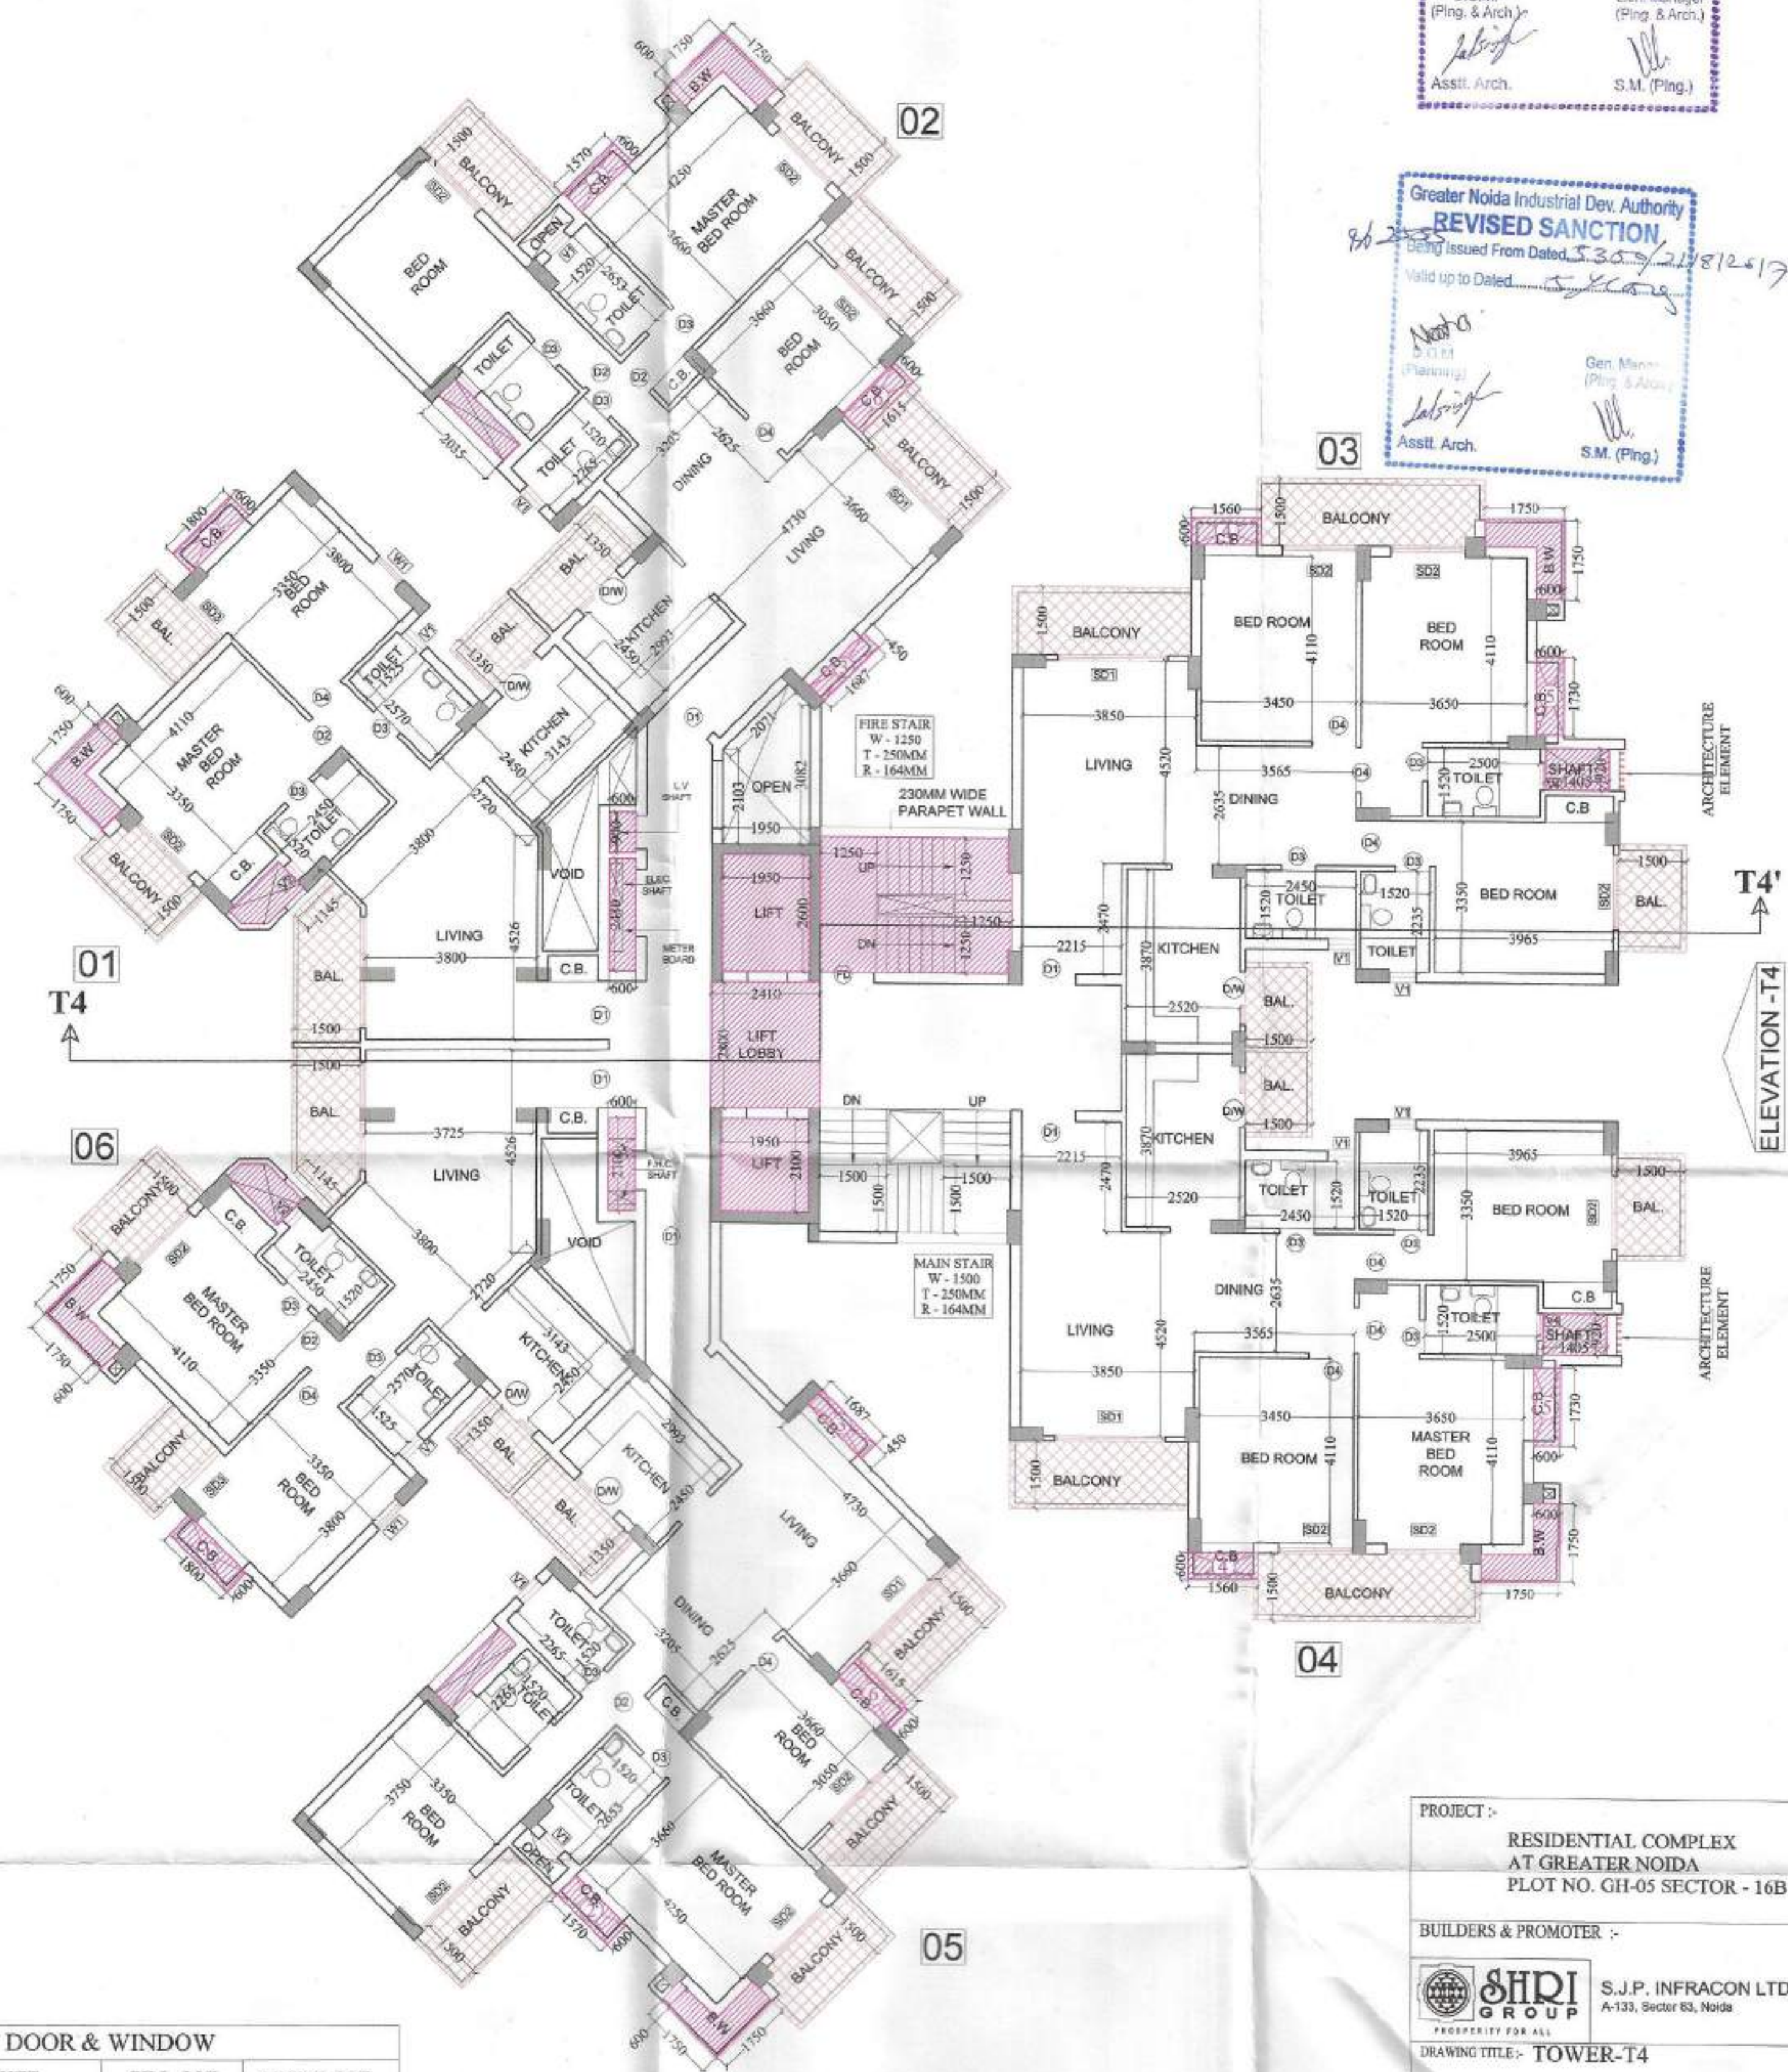

TOWER - T4
3rd. TO 19th. FLOOR PLAN

PROJECT :-
**RESIDENTIAL COMPLEX
AT GREATER NOIDA
PLOT NO. GH-05 SECTOR - 16B**

BUILDERS & PROMOTER :-
SHDI GROUP
S.J.P. INFRACON LTD.,
A-133, Sector 63, Noida

DRAWING TITLE:- **TOWER-T4**
2nd. FLOOR PLAN
3rd. TO 19th. FLOOR PLAN

DRAWN BY :- CHECKED BY :- SCALE :- DATED :-
SARANYA 1 : 100

For SJP INFRACON LTD.
Authorized Signatory


DARSHAN SINGH
CA/88/12573

ARCHITECT'S SIGN
OWNER'S SIGN
DRG.No. - T4-2



**TOWER - T4
GROUND FLOOR PLAN**

SCHEDULE OF DOOR & WINDOW			
TYPE	SIZE	CILL LVL.	LINTEL LVL.
D1	1200 X 2100	-----	2500
D2	900 X 2100	-----	2500
D3	750 X 2100	-----	2100
D4	1000 X 2100	-----	2100
SD1	2450 X 2500	-----	2500
SD2	1650 X 2500	-----	2500
SD3	1200 X 2500	-----	2500
W1	750 X 1350	1150	2500
V1	600 X 1000	1500	2500
DW	1200 X 1350	1150	2500

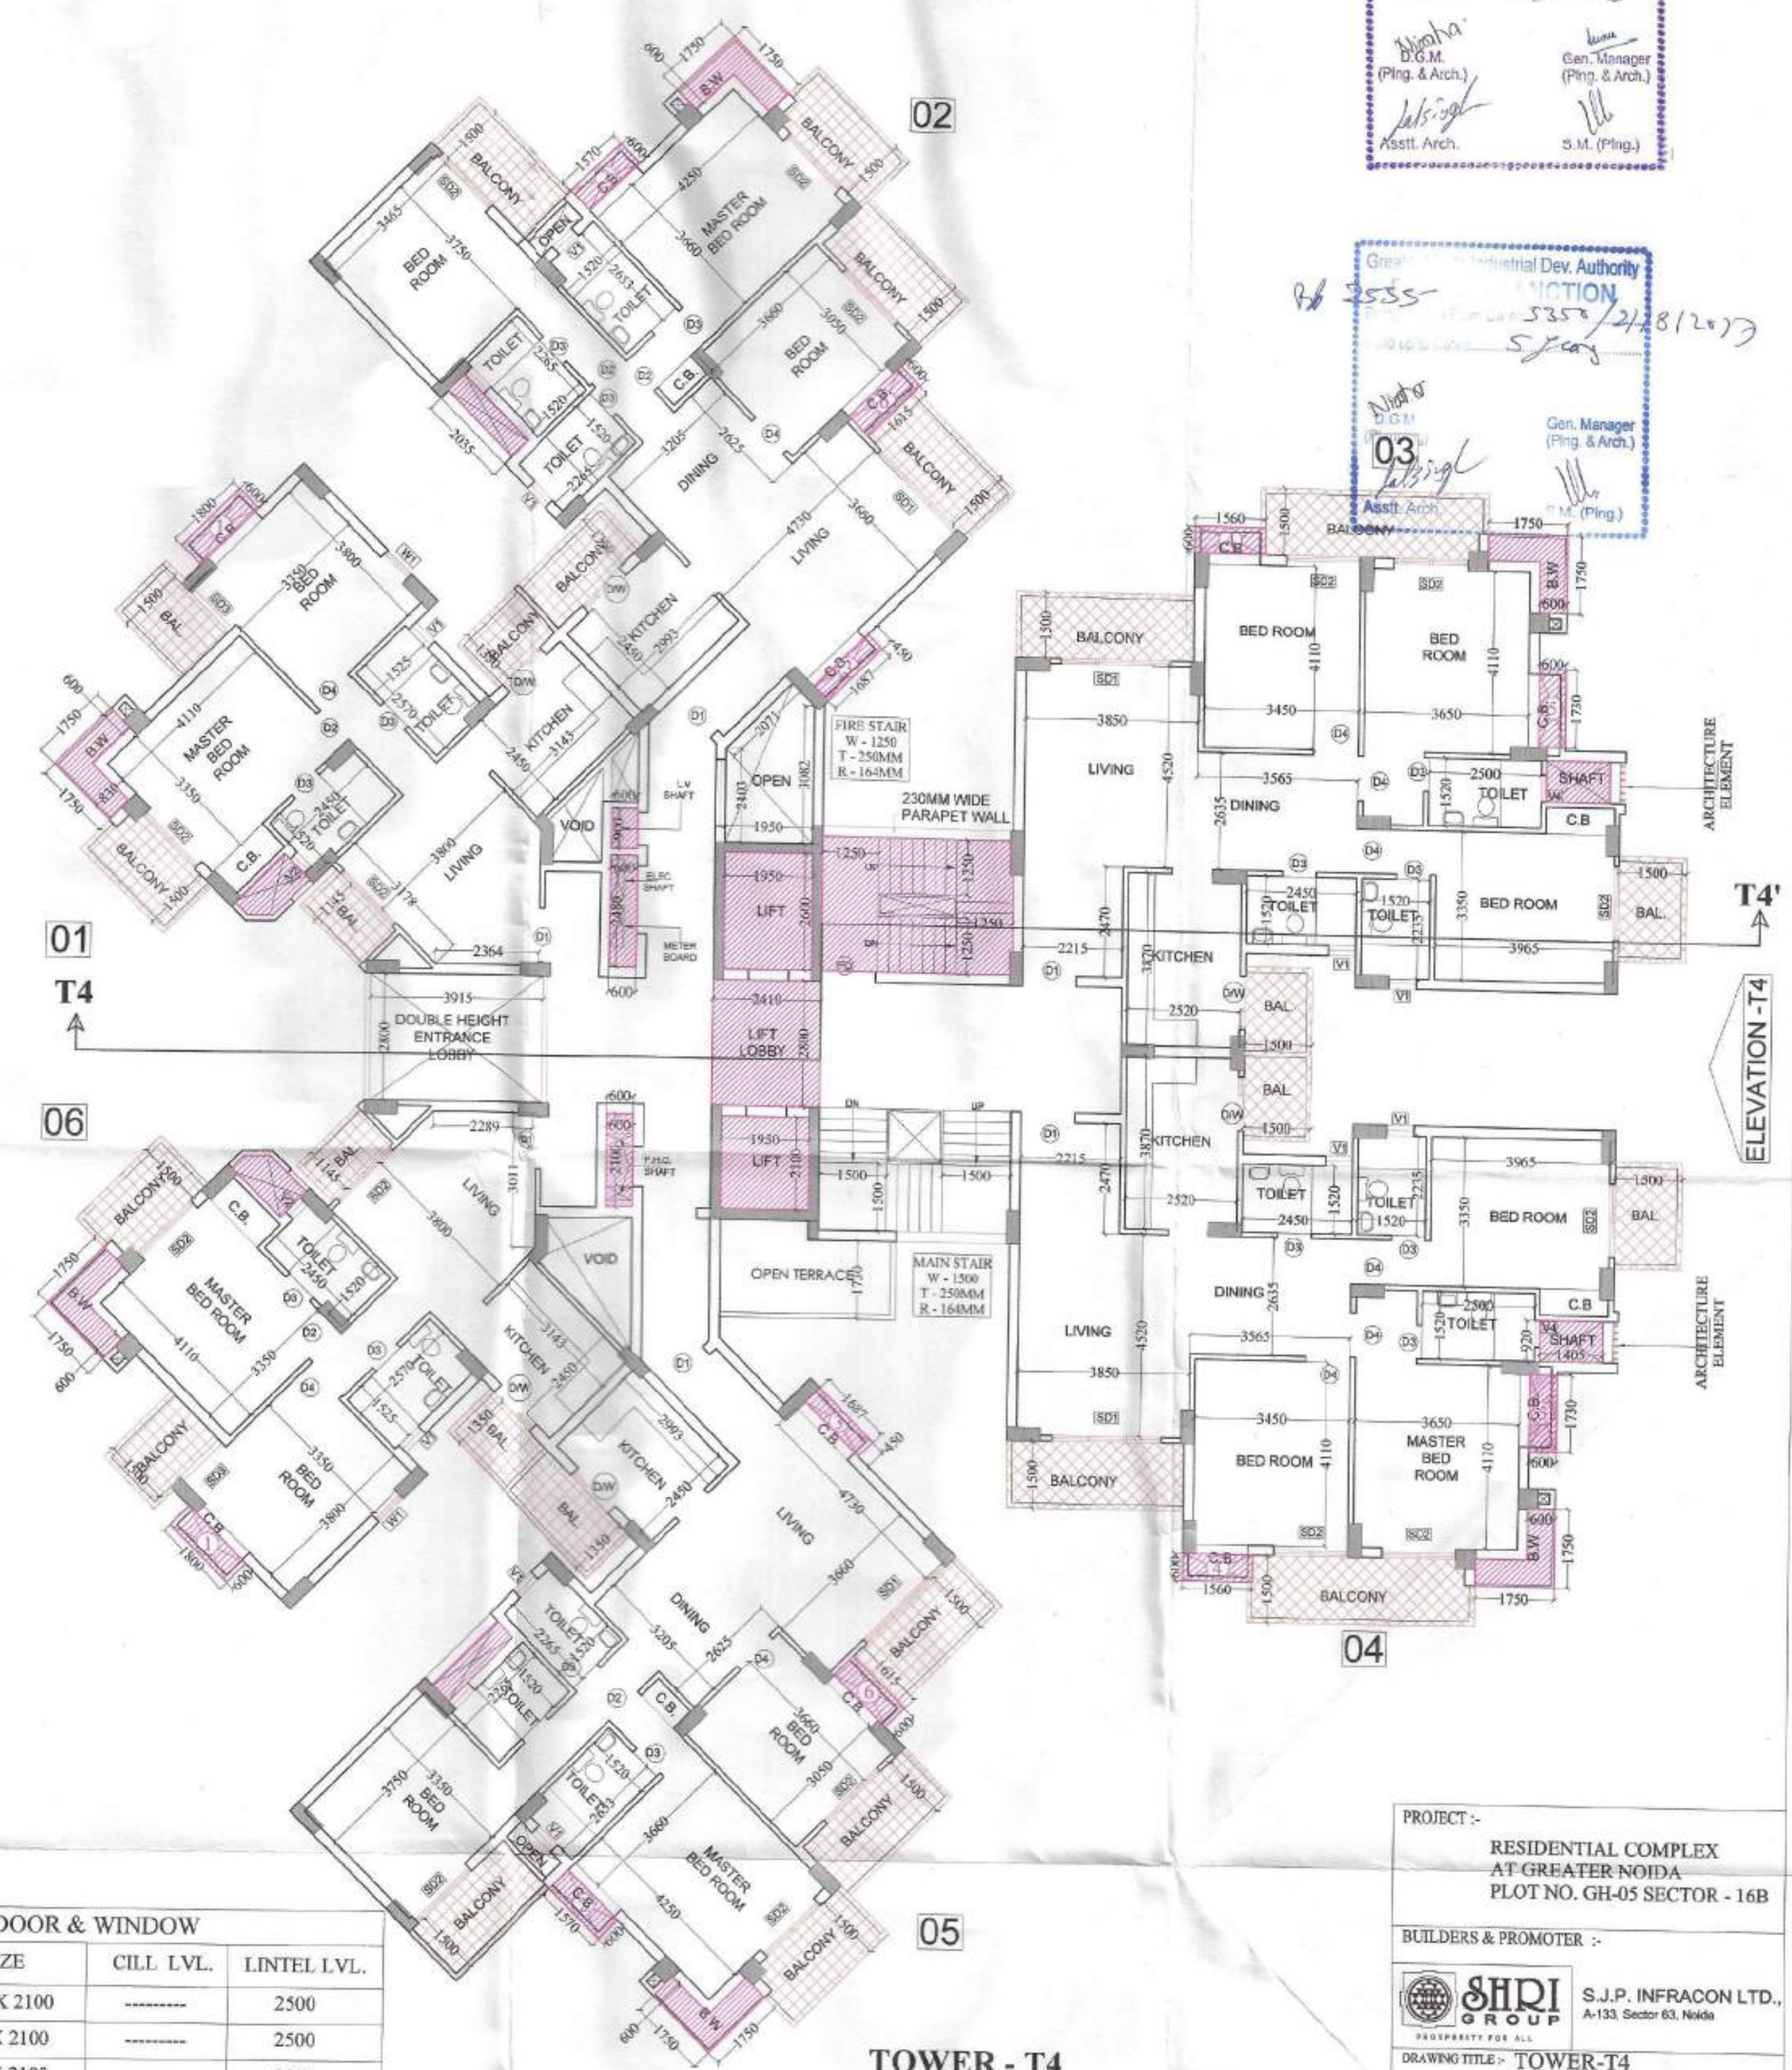

**TOWER - T4
1st. FLOOR PLAN**

Greater Noida Industrial Dev. Authority
APPROVED
 Vide Letter No. 113 Dated 30.03.2017
 Valid up to Dated 30.03.2017
 Gen. Manager (Png. & Arch.)
 S.M. (Png.)

Greater Noida Industrial Dev. Authority
APPROVED
 Vide Letter No. 5350 Dated 24/08/2017
 Valid up to Dated 24/08/2017
 Gen. Manager (Png. & Arch.)
 S.M. (Png.)

PROJECT :-
 RESIDENTIAL COMPLEX
 AT GREATER NOIDA
 PLOT NO. GH-05 SECTOR - 16B

BUILDERS & PROMOTER :-
SHRI GROUP
 S.J.P. INFRACON LTD.,
 A-133, Sector 63, Noida

DRAWING TITLE :- **TOWER-T4**

GROUND FLOOR PLAN
 1st. FLOOR PLAN



DRAWN BY :- CHECKED BY :- SCALE 1 : 100 DATED :-

For SJP INFRACON LTD.
DARSHAN SINGH
 CA/89/12573

ARCHITECT'S SIGN
 DRC.No. - T4-1

Greater Noida Industrial Dev. Authority
 Pol 2-355 **APPROVED**
 Valid Letter No. 11/21 Date: 2.8.2012
 Valid up to Date: 5 years
 Nishant
 D.G.M.
 (Plg. & Arch.)
 Asstt. Arch.
 S.M. (Plg.)

Greater Noida Industrial Dev. Authority
 Pol 2-355 **REVISED**
 Valid Letter No. 11/21 Date: 2.8.2012
 Valid up to Date: 5 years
 Nishant
 D.G.M.
 (Plg. & Arch.)
 Asstt. Arch.
 S.M. (Plg.)

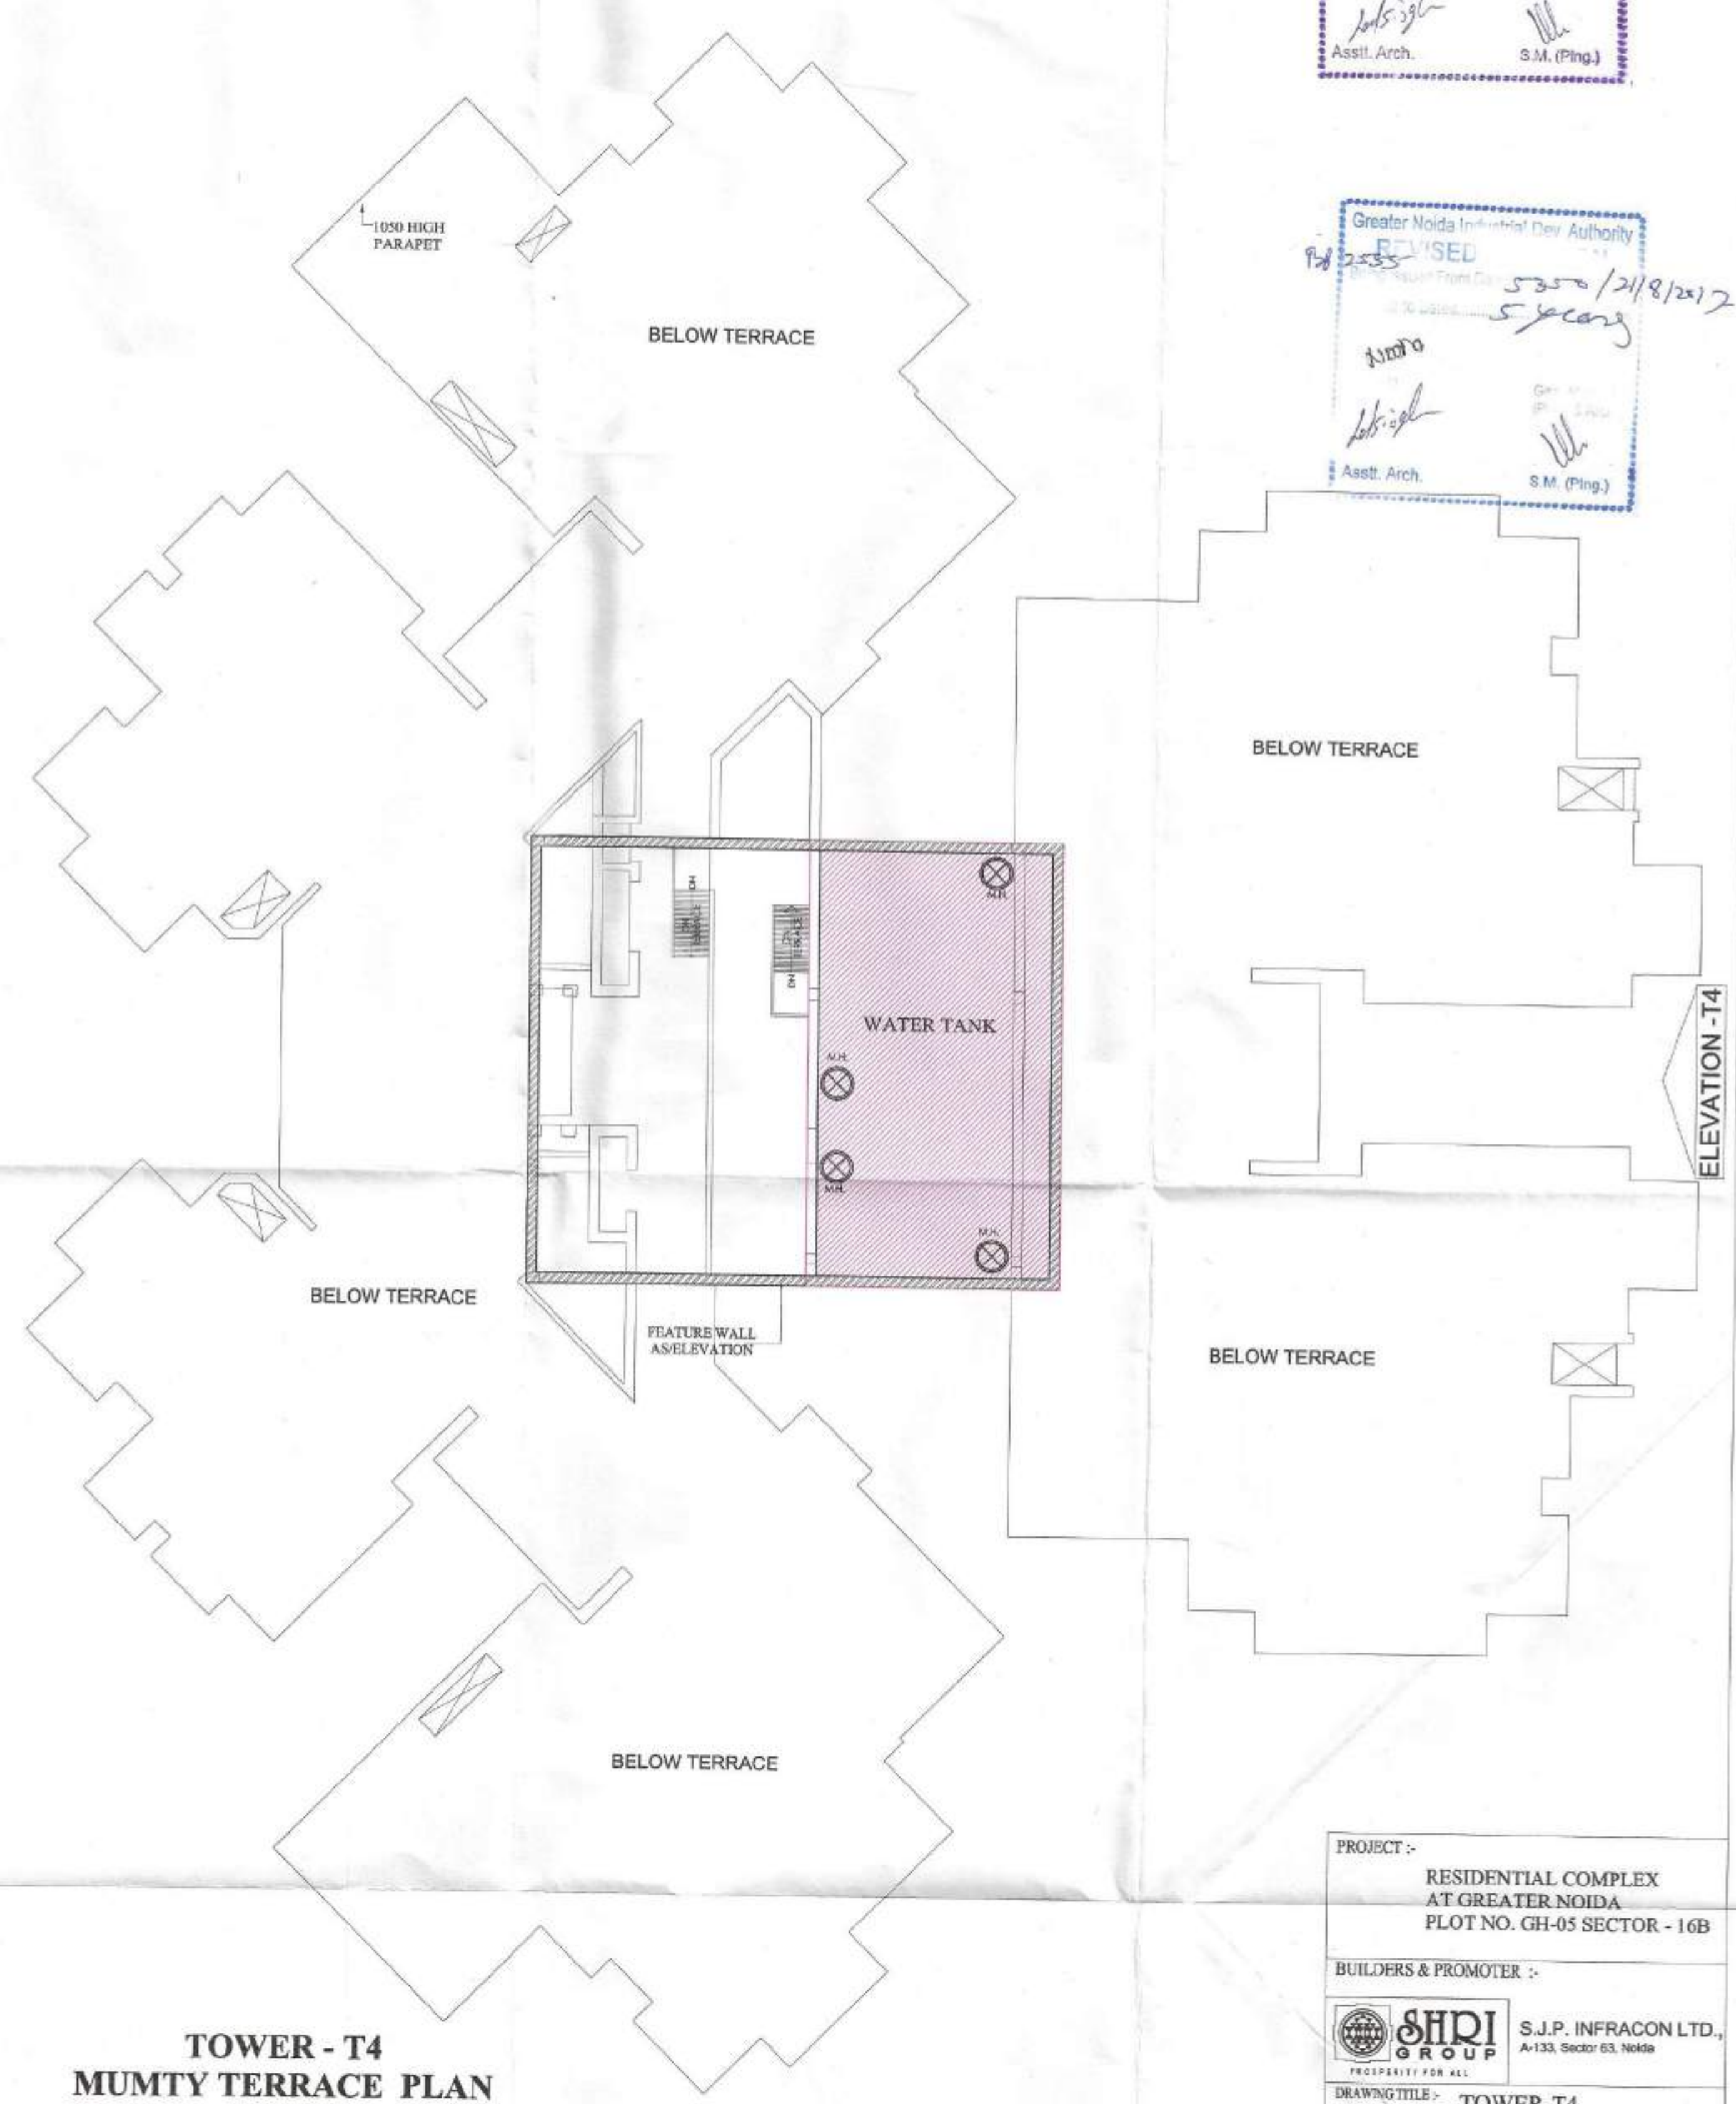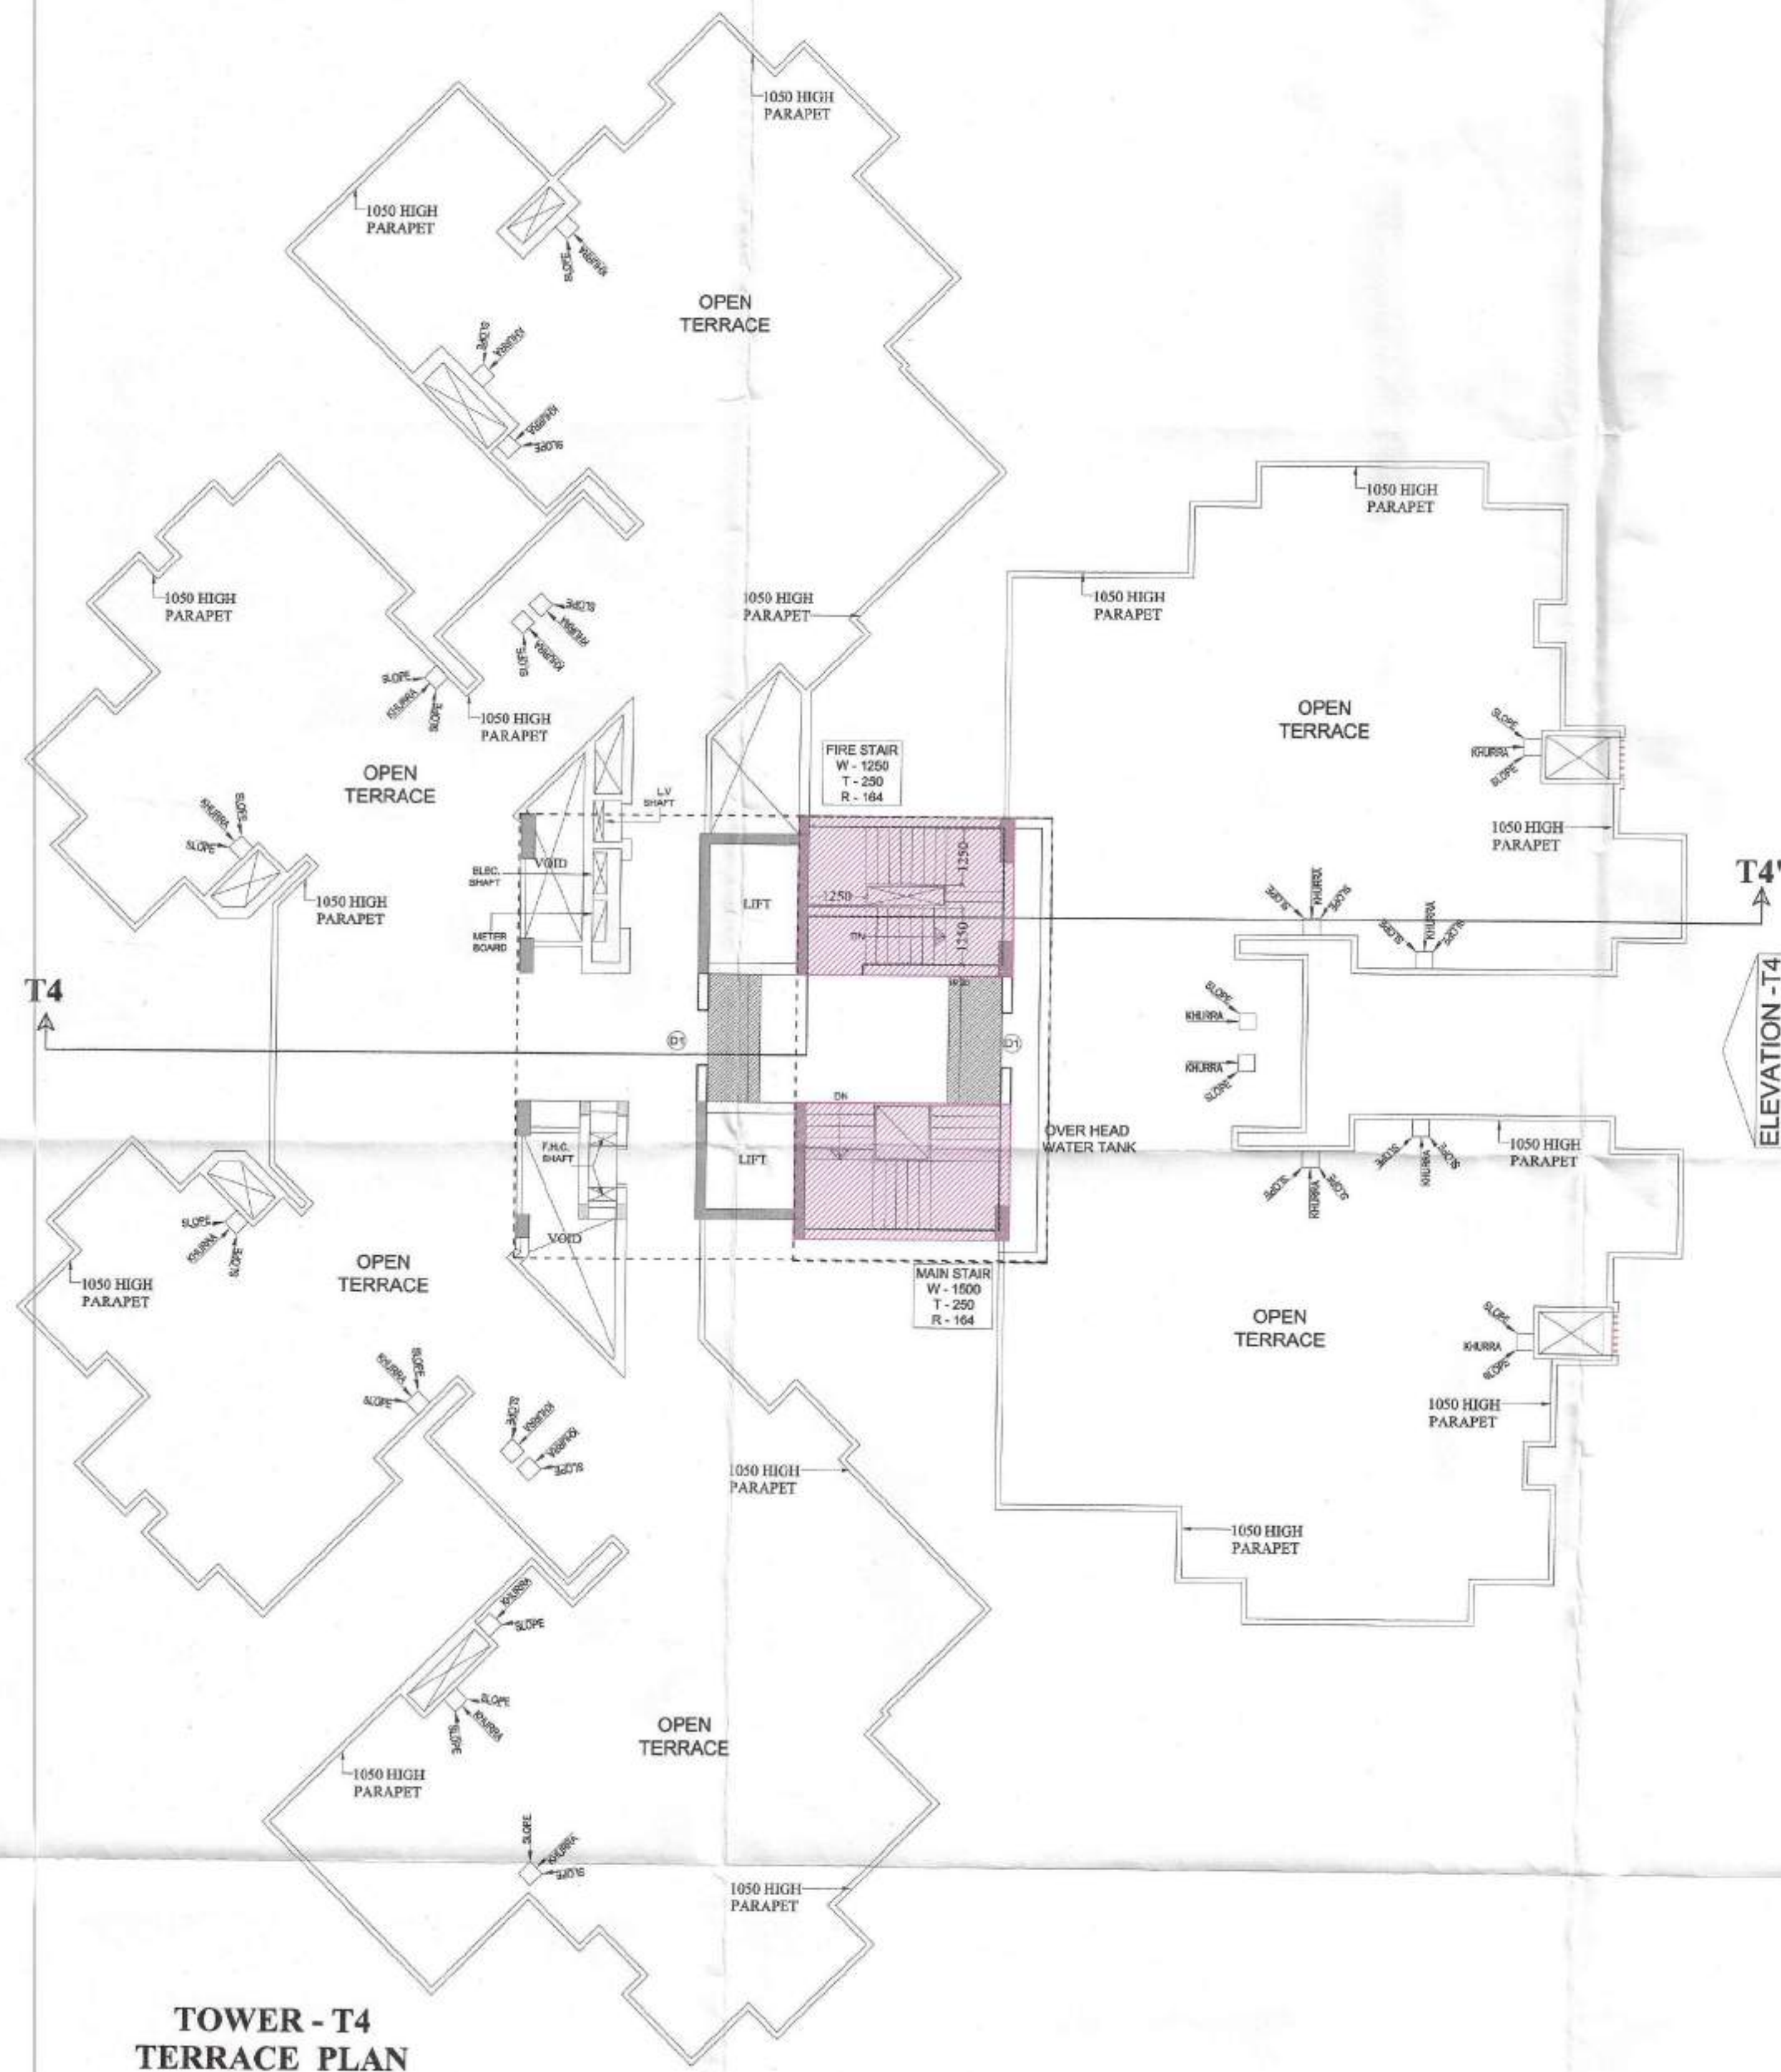

PROJECT :-
 RESIDENTIAL COMPLEX
 AT GREATER NOIDA
 PLOT NO. GH-05 SECTOR - 16B


BUILDERS & PROMOTER :-
SHDI GROUP S.J.P. INFRACON LTD.,
 A-133, Sector 63, Noida

DRAWING TITLE :-
**TOWER-T4
 TERRACE PLAN
 MUMTY TERRACE PLAN**


DRAWN BY :- CHECKED BY :- SCALE: 1:100 DATED :-
 SANJAY

For SJP INFRACON LTD.
 Darshan Singh
 CA/89/12573


ARCHITECT'S SIGN
 OWNER'S SIGN
 DRG.No. -T4-3

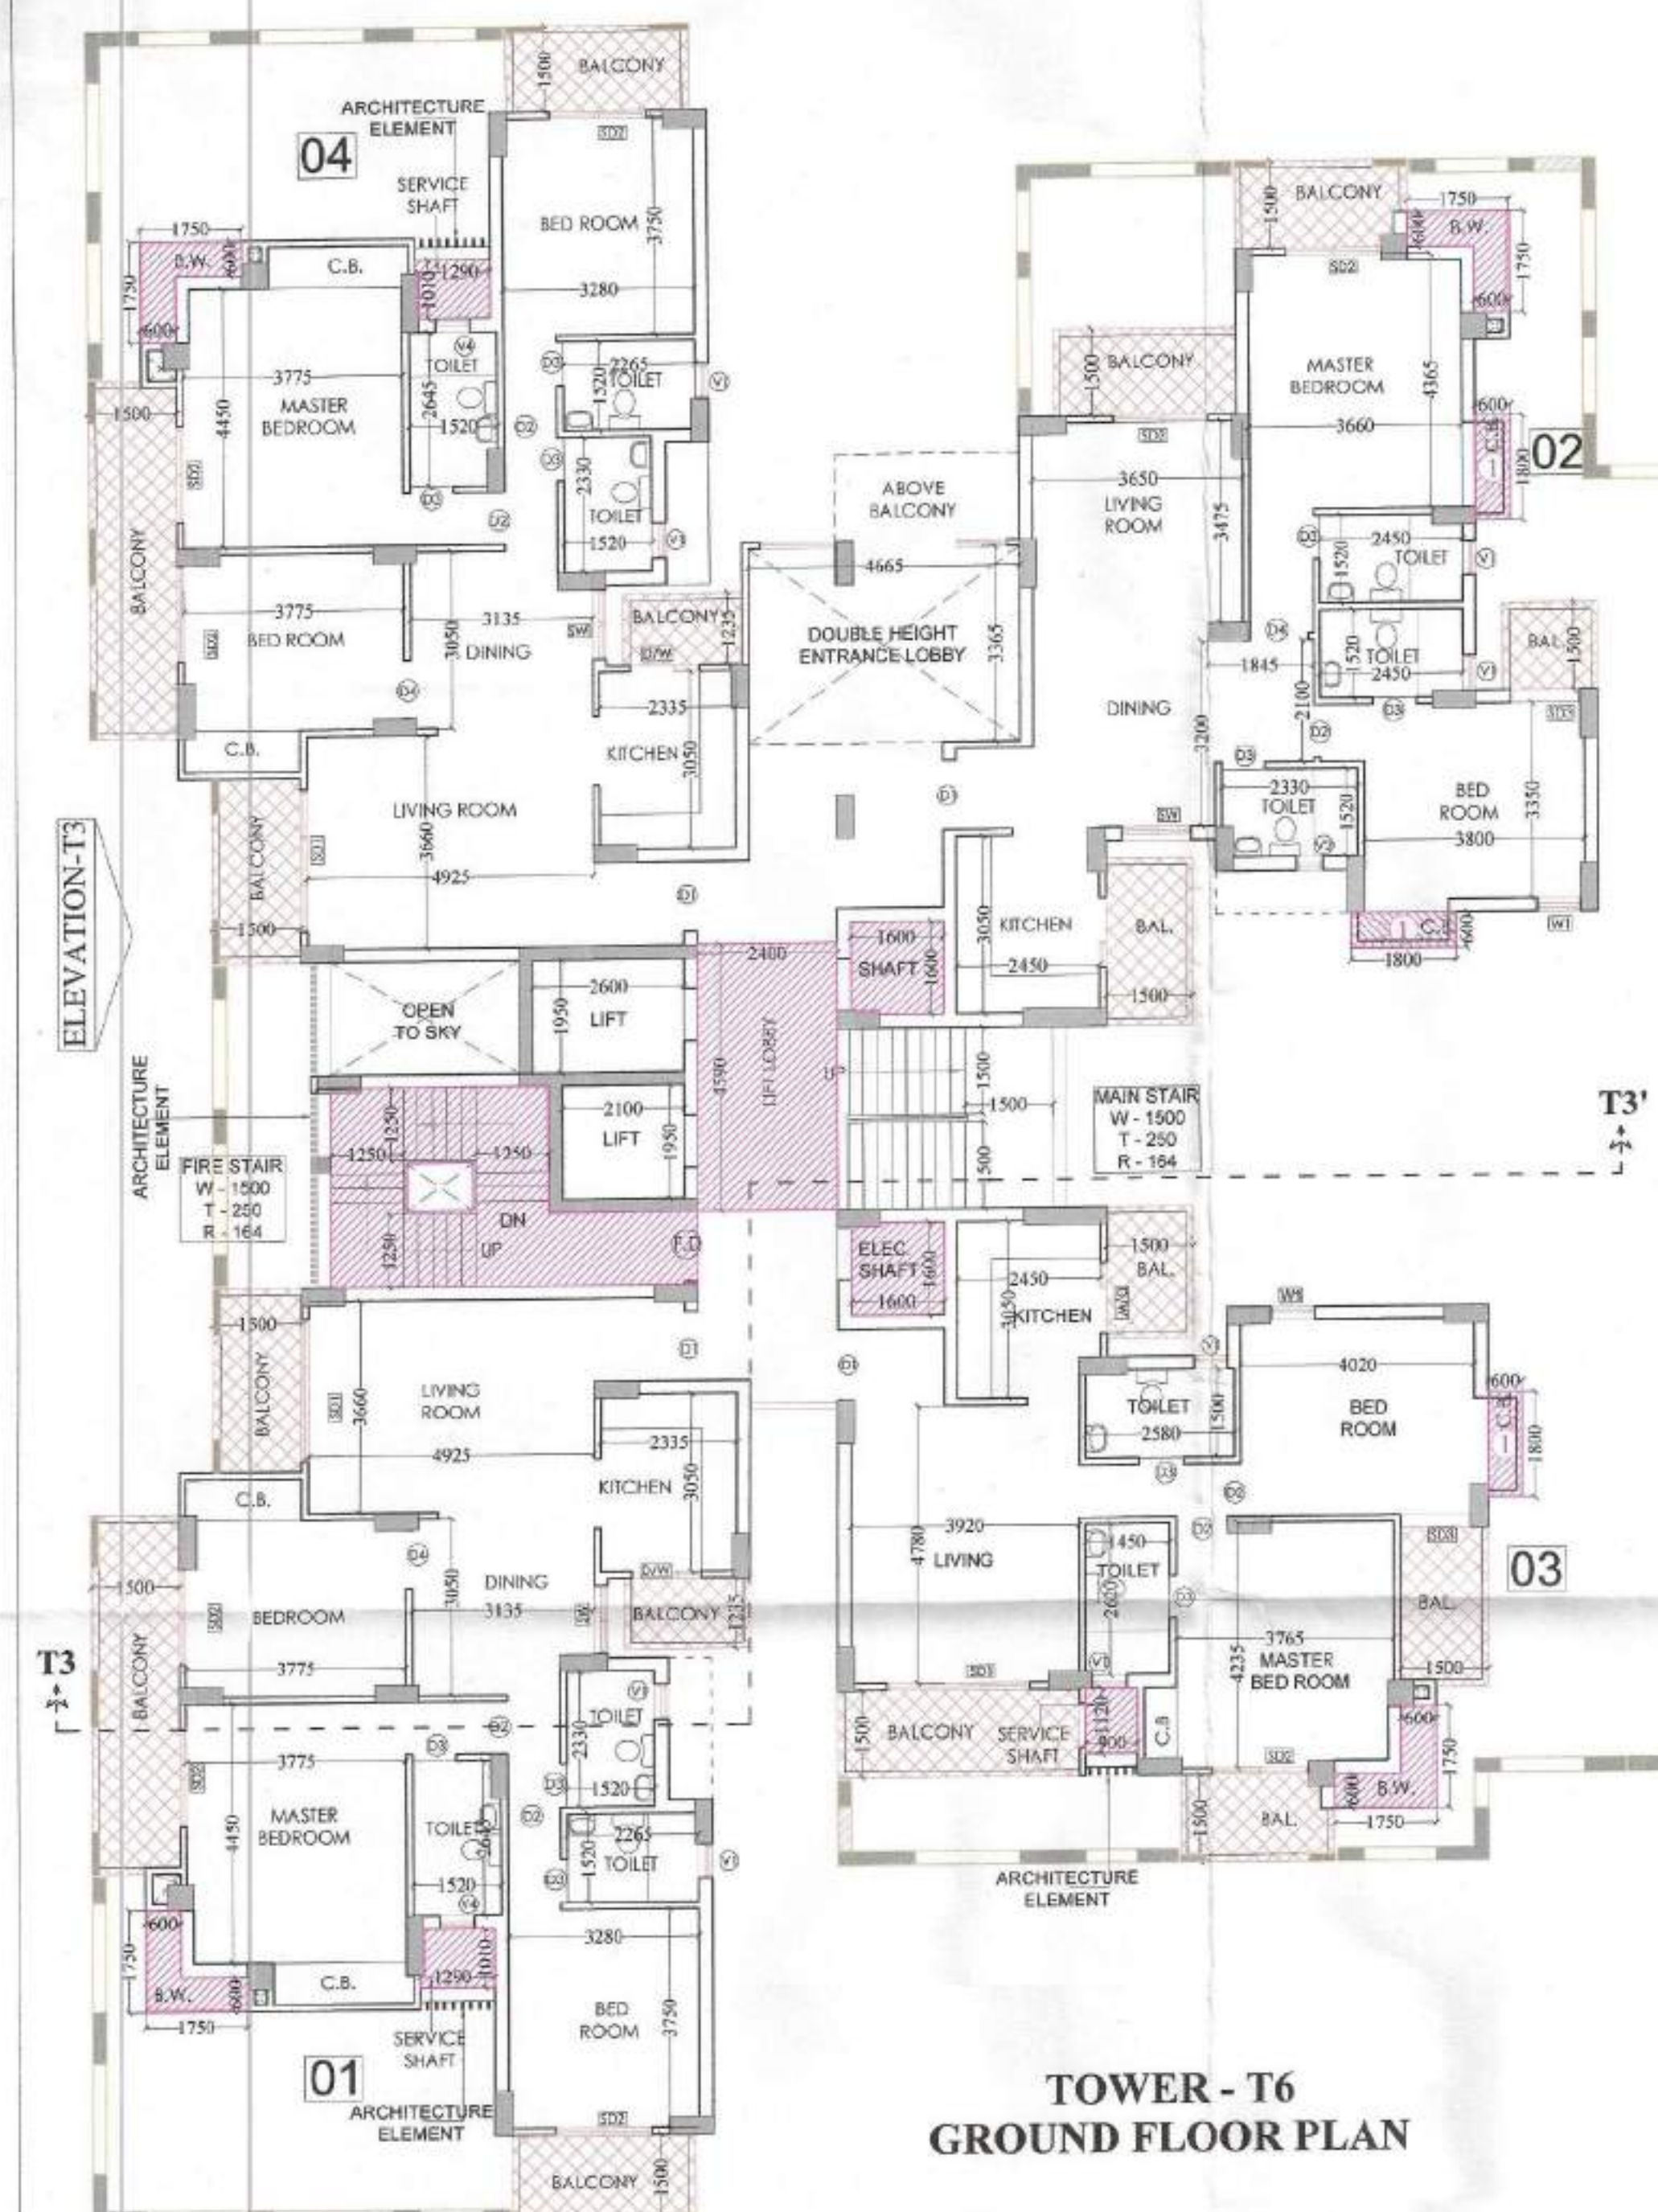

**TOWER - T6
GROUND FLOOR PLAN**

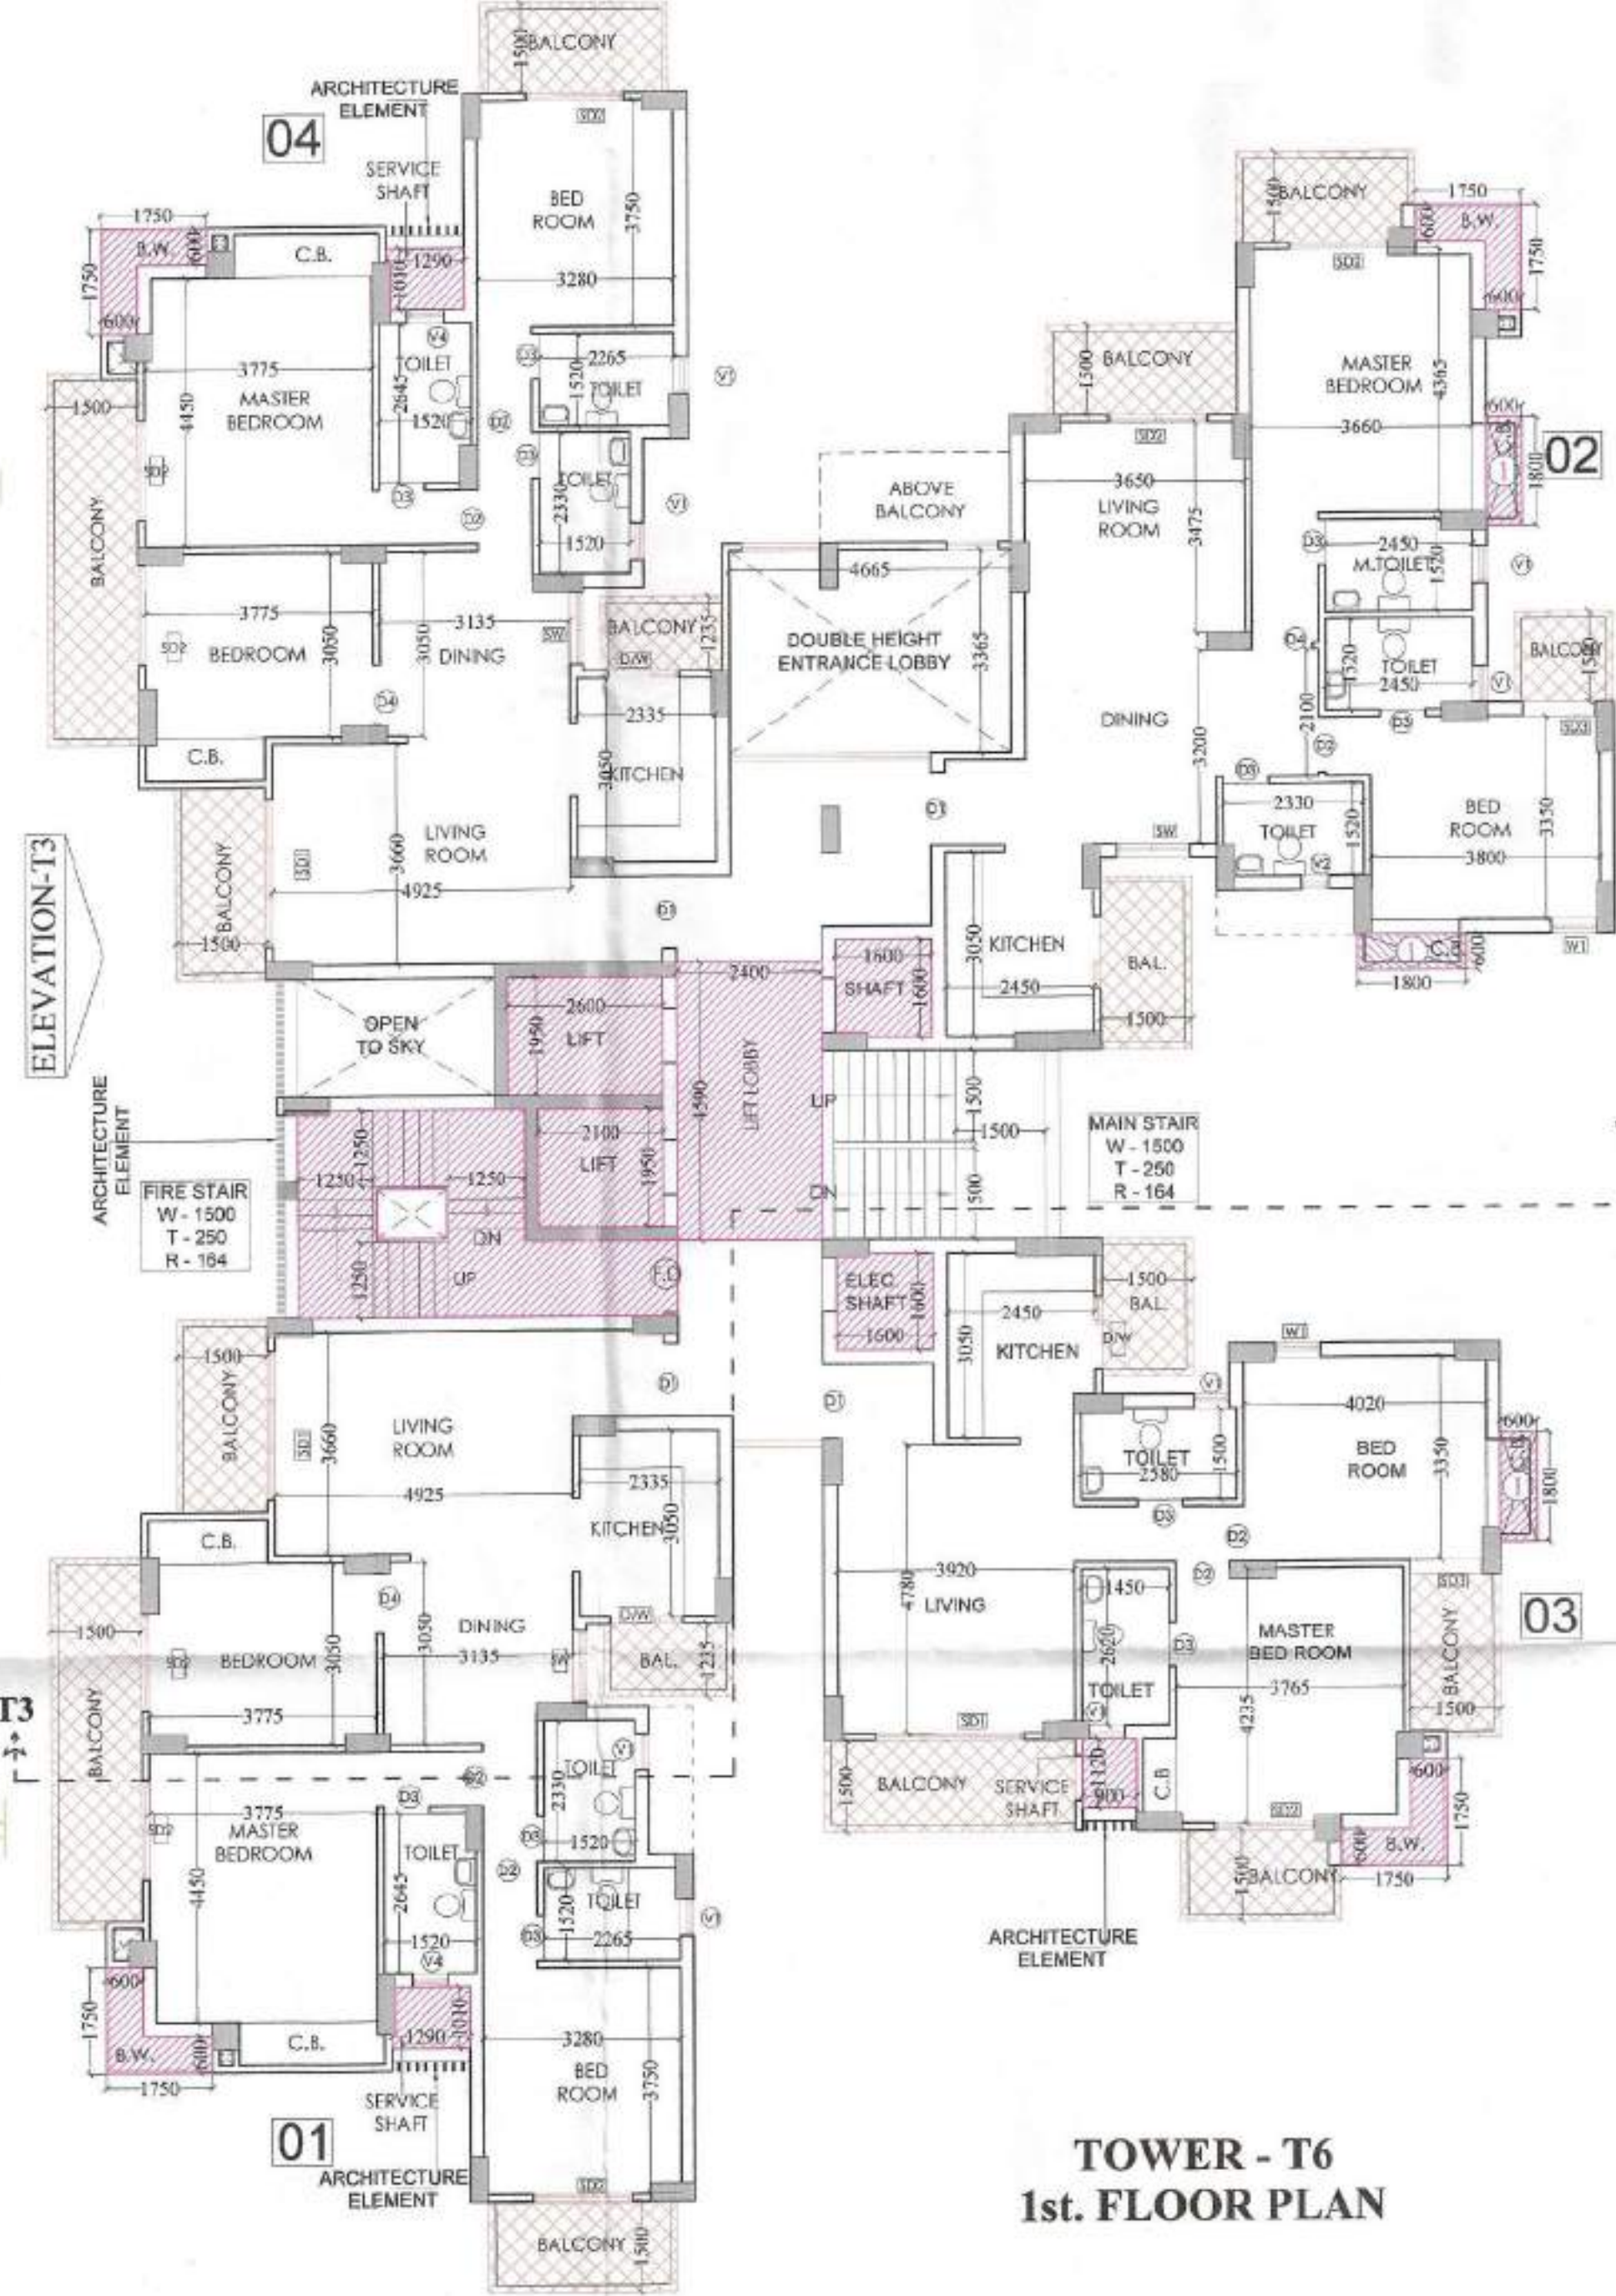

**TOWER - T6
1st. FLOOR PLAN**

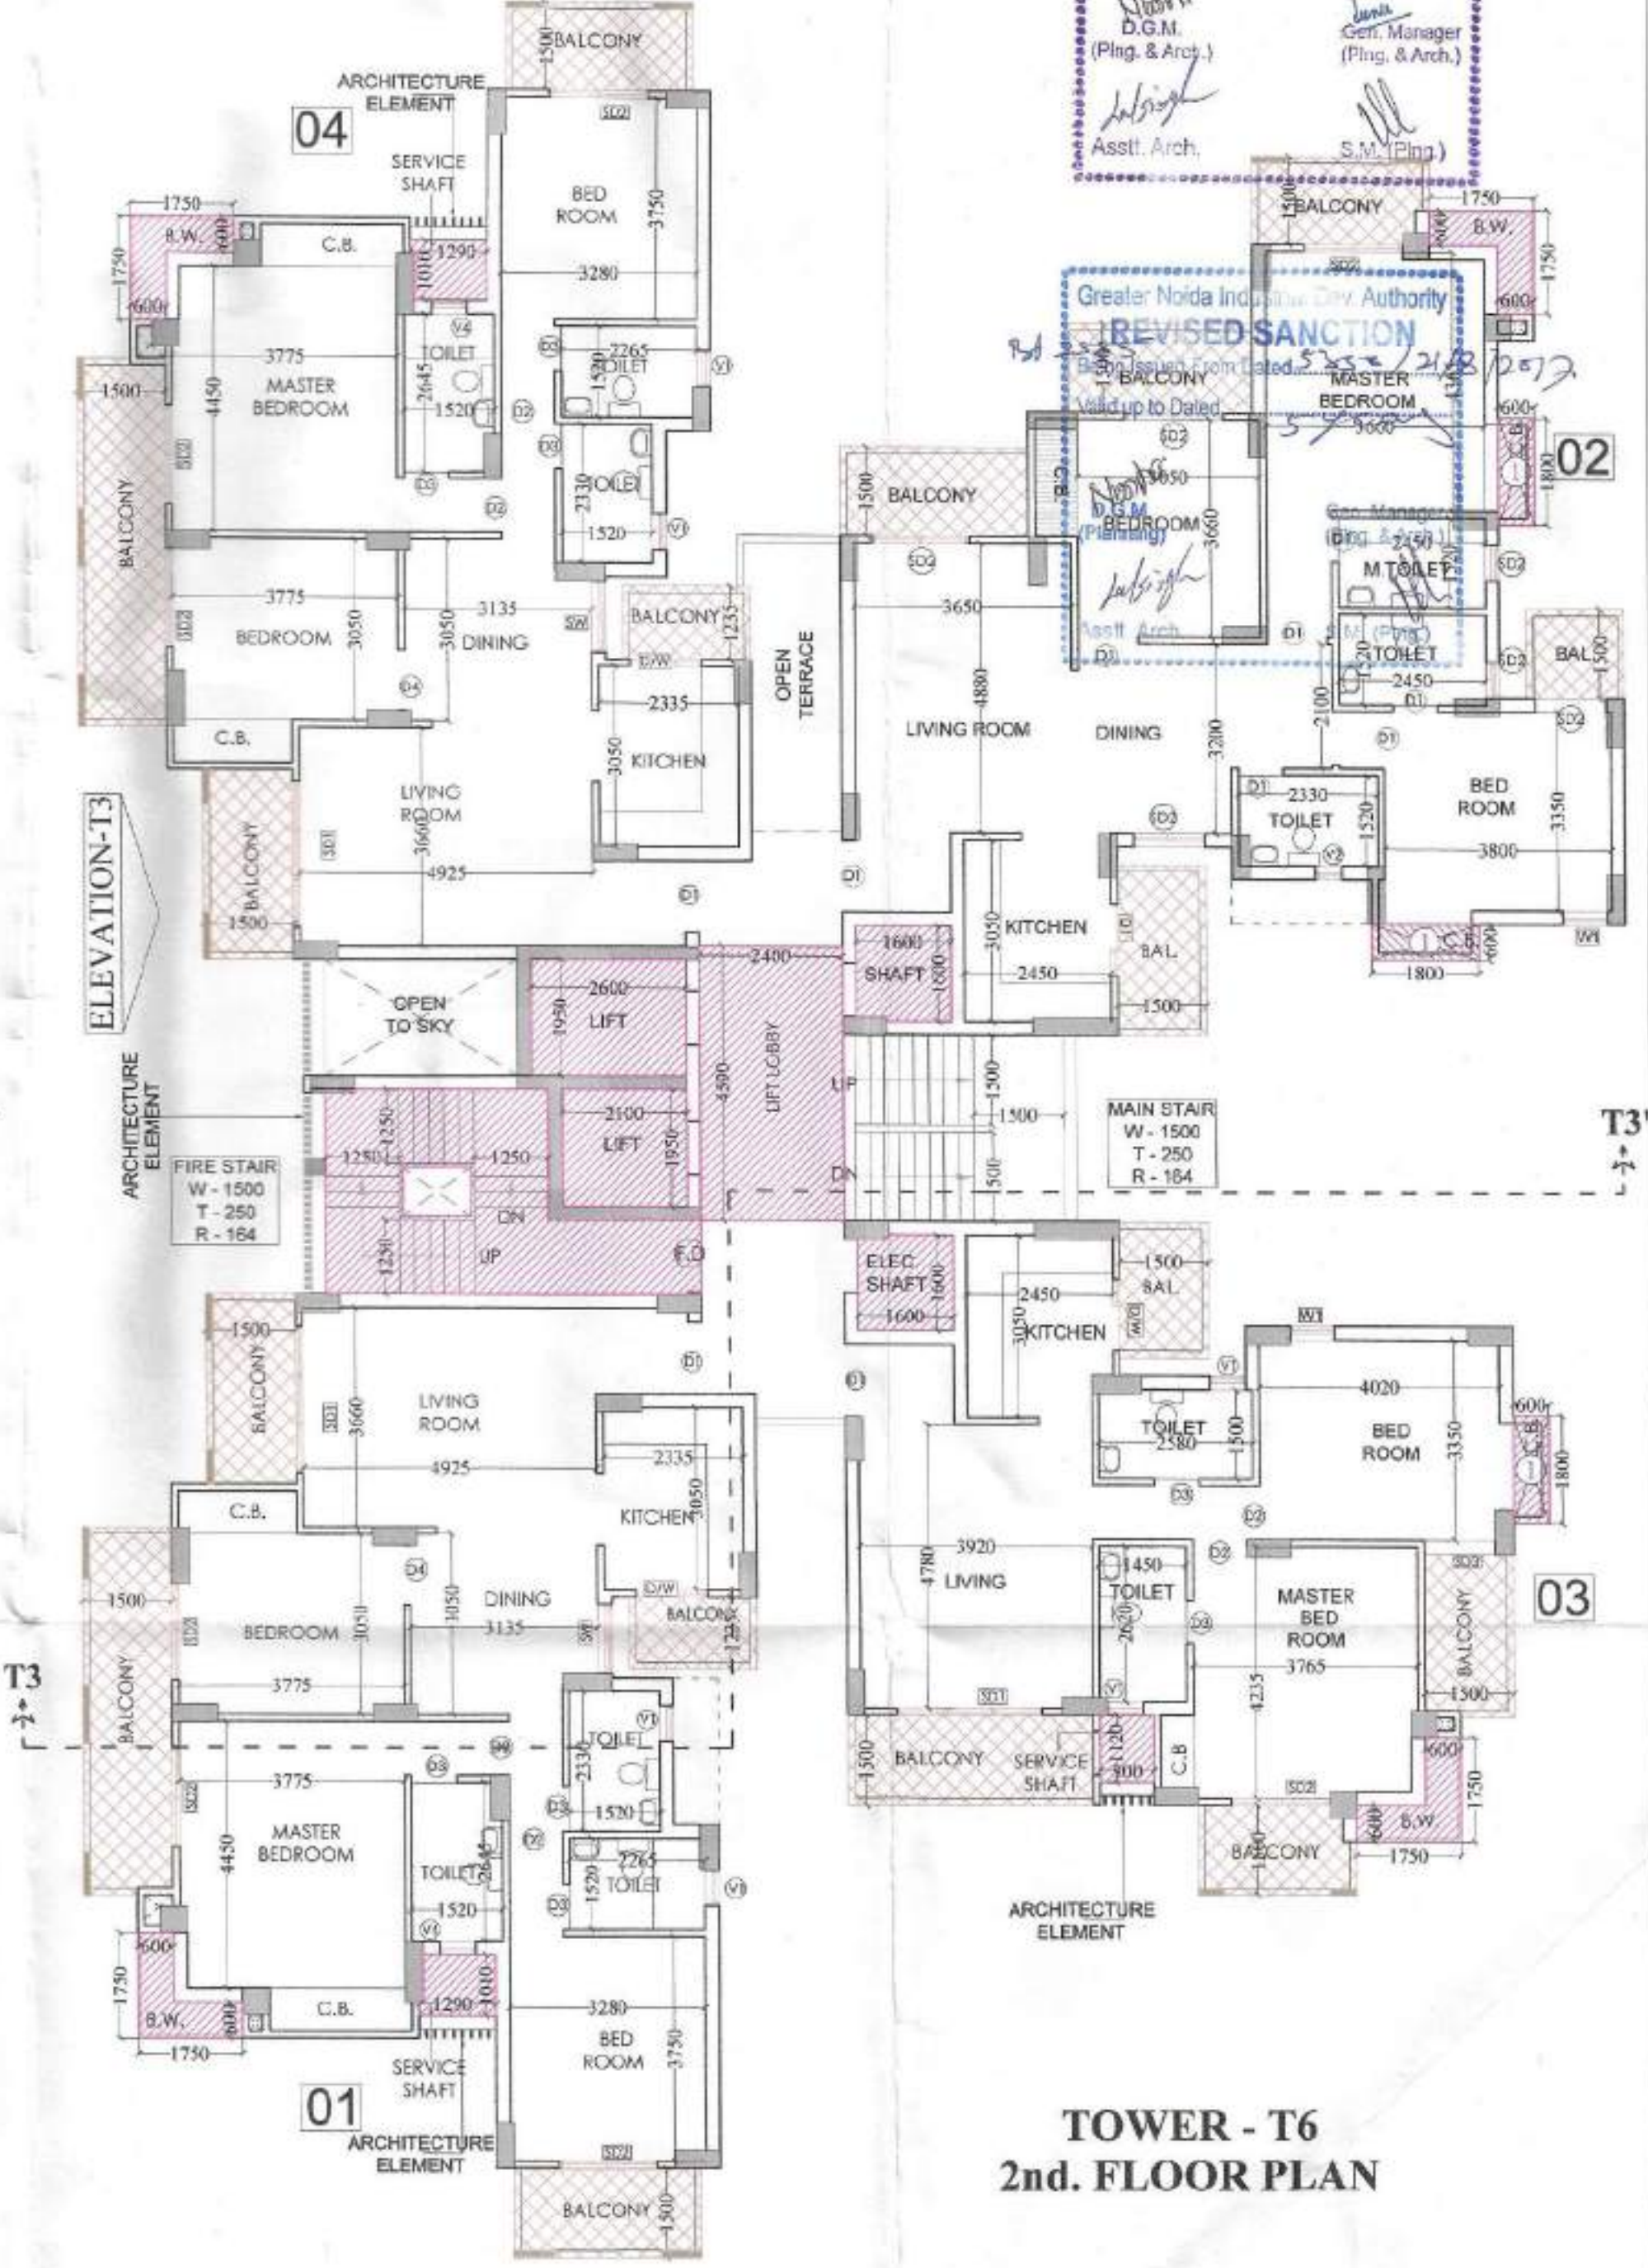

**TOWER - T6
2nd. FLOOR PLAN**

SCHEDULE OF DOOR & WINDOW

TYPE	SIZE	CILL. LVL.	LINTEL LVL.
D1	1200 X 2100	-----	2500
D2	900 X 2100	-----	2500
D3	750 X 2100	-----	2100
D4	1000 X 2100	-----	2100
SD1	2450 X 2500	-----	2500
SD2	1650 X 2500	-----	2500
SD3	1200 X 2500	-----	2300
W1	750 X 1350	1150	2500
SW	1200 X 1350	1150	2500
V1	600 X 1000	1500	2500
V2	450 X 1000	1500	2500
DW	1200 X 1350	1150	2500

Greater Noida Industrial Dev. Authority
APPROVED
 Vide Letter No. 112/... Dated 30/07/2022
 Valid up to Date 30/07/2022
 DGM (Plg. & Arch.)
 Asstt. Arch.
 JMD
 Gen. Manager (Plg. & Arch.)
 S.M. (Plg.)

Greater Noida Industrial Dev. Authority
REVISED SANCTION
 Vide Letter No. 112/... Dated 30/07/2022
 Valid up to Date 30/07/2022
 DGM (Plg. & Arch.)
 Asstt. Arch.
 JMD
 Gen. Manager (Plg. & Arch.)
 S.M. (Plg.)

PROJECT :-
**RESIDENTIAL COMPLEX
 AT GREATER NOIDA
 PLOT NO. GH-05 SECTOR - 16B**

BUILDERS & PROMOTER :-
SHD GROUP
 S.J.P. INFRACON LTD.,
 A-132, Sector 63, Noida

DRAWING TITLE :- **TOWER-T6**
**GROUND FLOOR PLAN
 1st. & 2nd. FLOOR PLAN**


DRAWN BY :- (CHECKED BY) SCALE (DATED)
 SANJAY 1 : 100

For SJP INFRACON LTD.
 DARSHAN SINGH
 CA/89/125/3


ARCHITECT'S SIGN.
 OWNER'S SIGN
 DRG.No. - T6-1

Greater Noida Industrial Dev. Authority
APPROVED
 Valid up to Dated: 28/12/2017
 D.G.M. (Plng. & Arch.)
 Gen. Manager (Plng. & Arch.)
 Asstt. Arch. S.M. (Plng.)

Greater Noida Industrial Dev. Authority
REVISED SANCTION
 Being issued From Dated: 28/12/2017
 Valid up to Dated: 28/12/2017
 D.G.M. (Plng. & Arch.)
 Gen. Manager (Plng. & Arch.)
 Asstt. Arch. S.M. (Plng.)

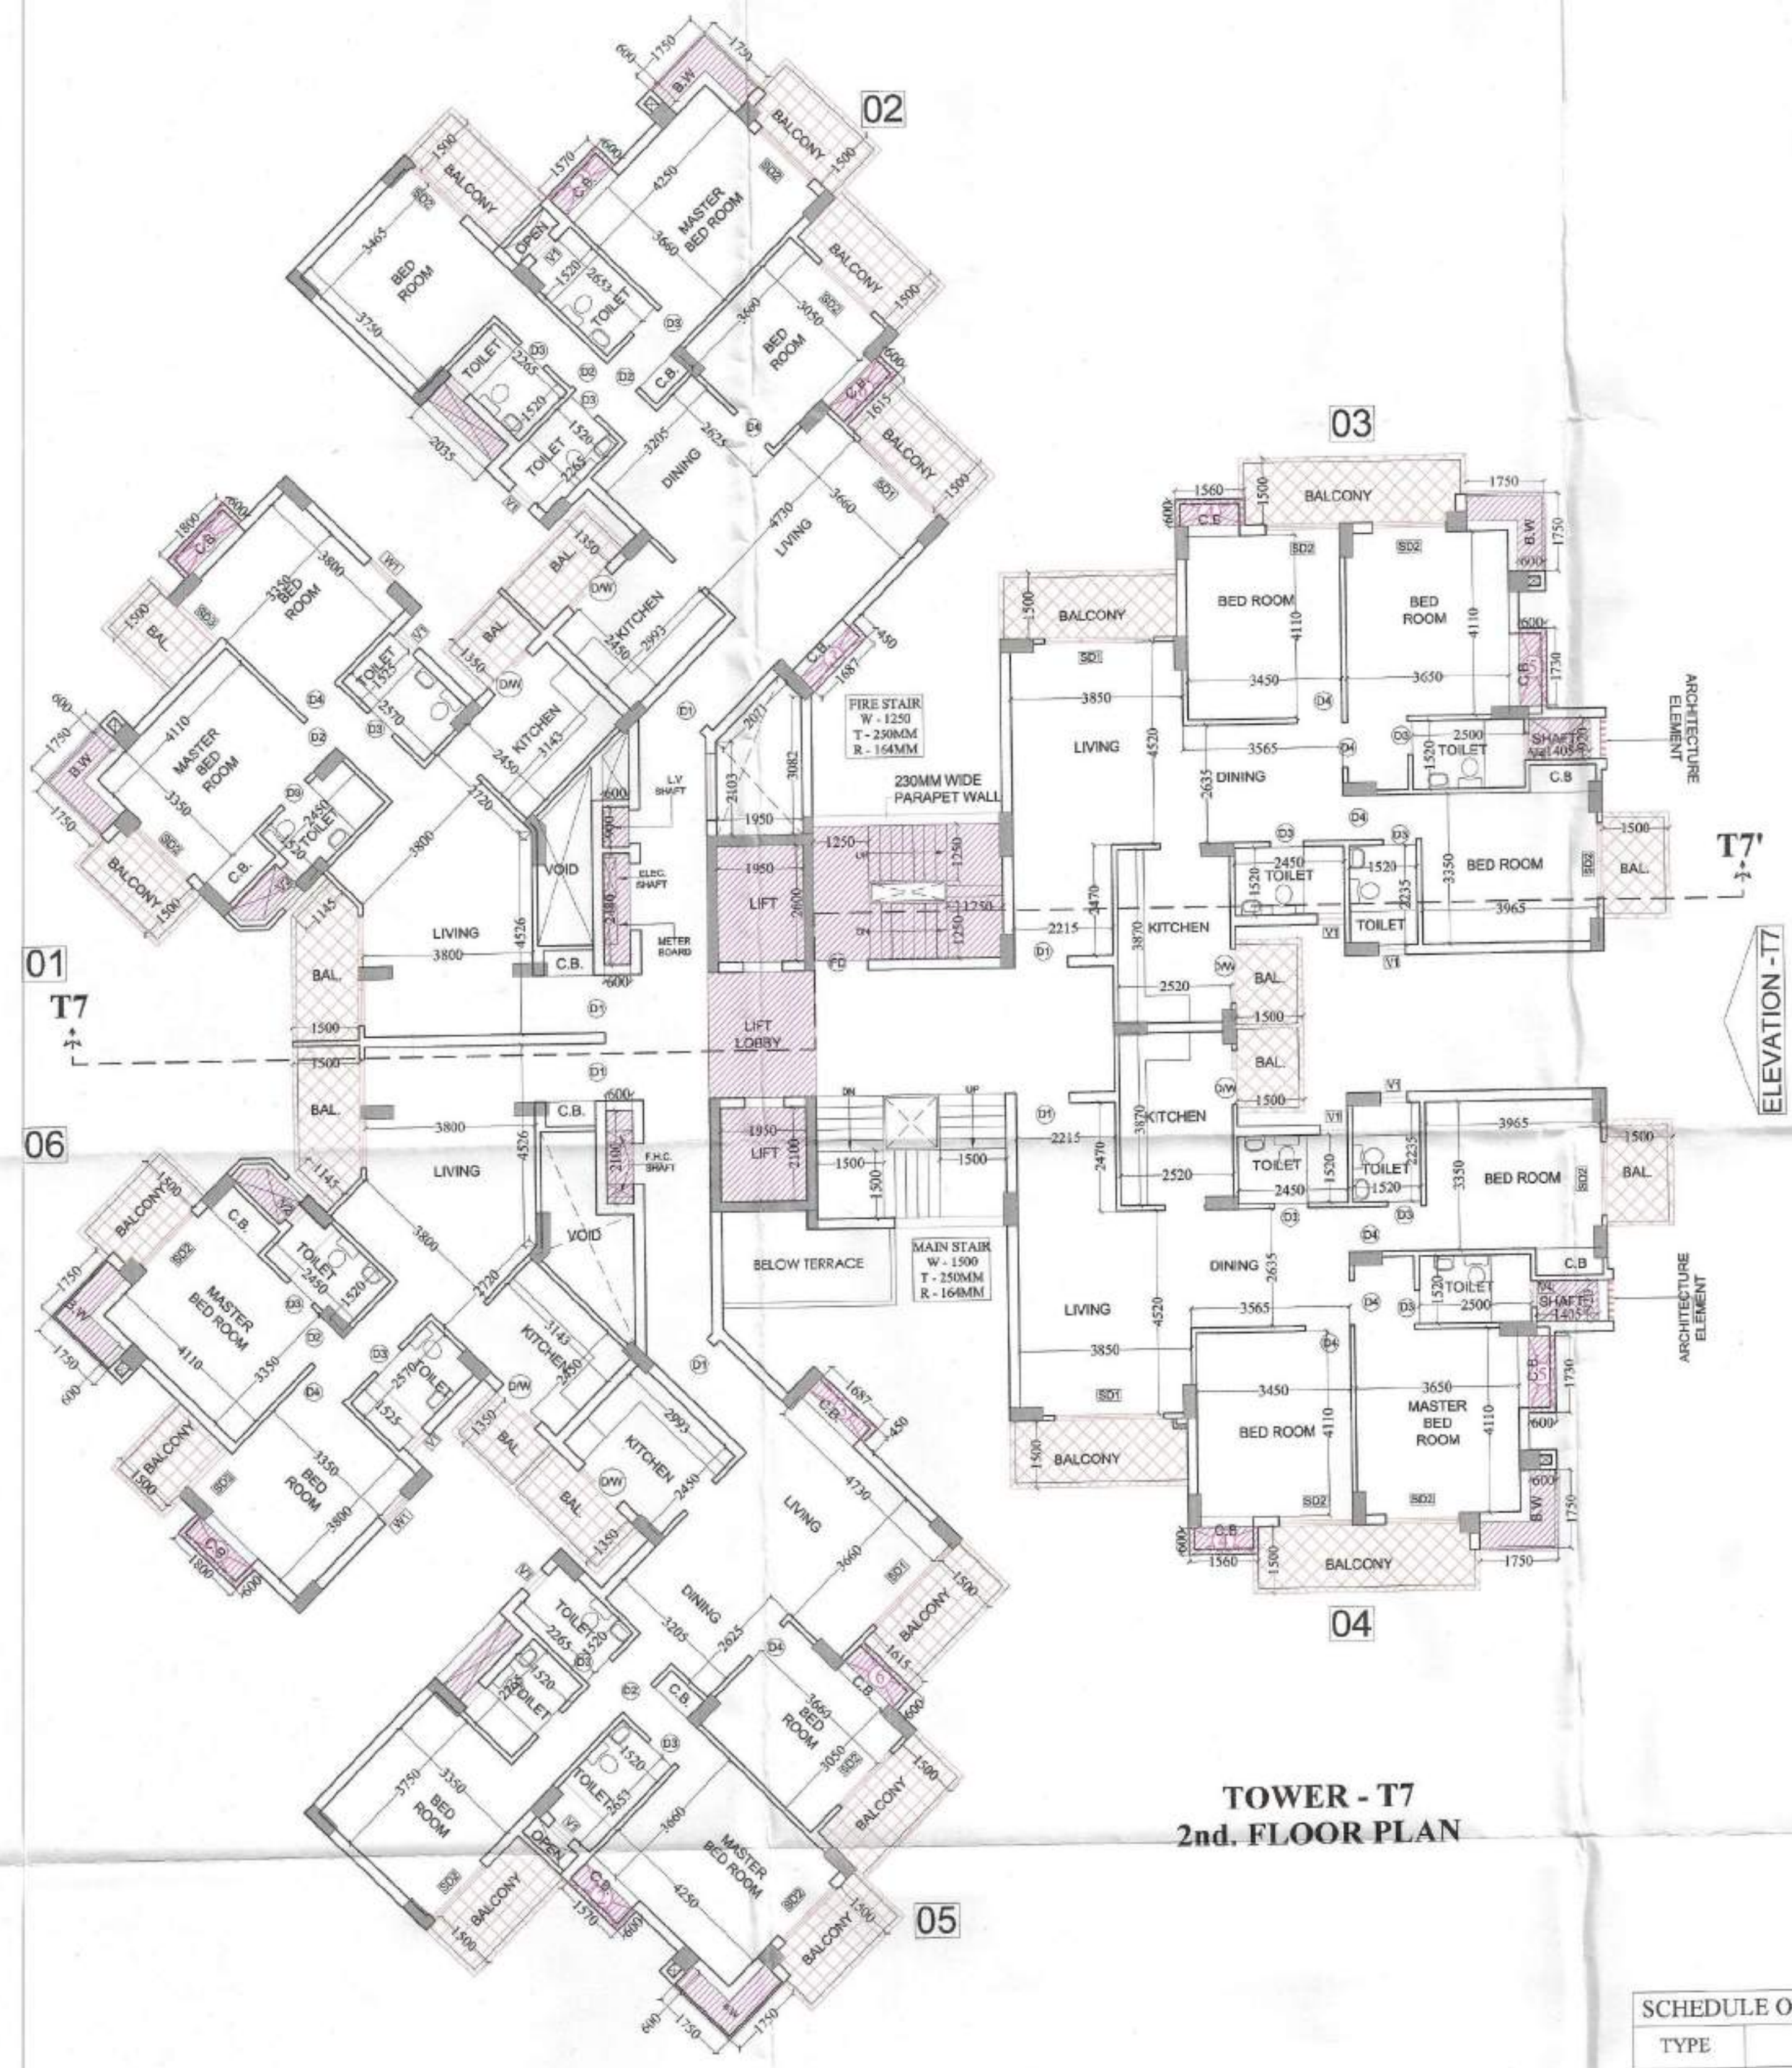

TOWER - T7
2nd. FLOOR PLAN

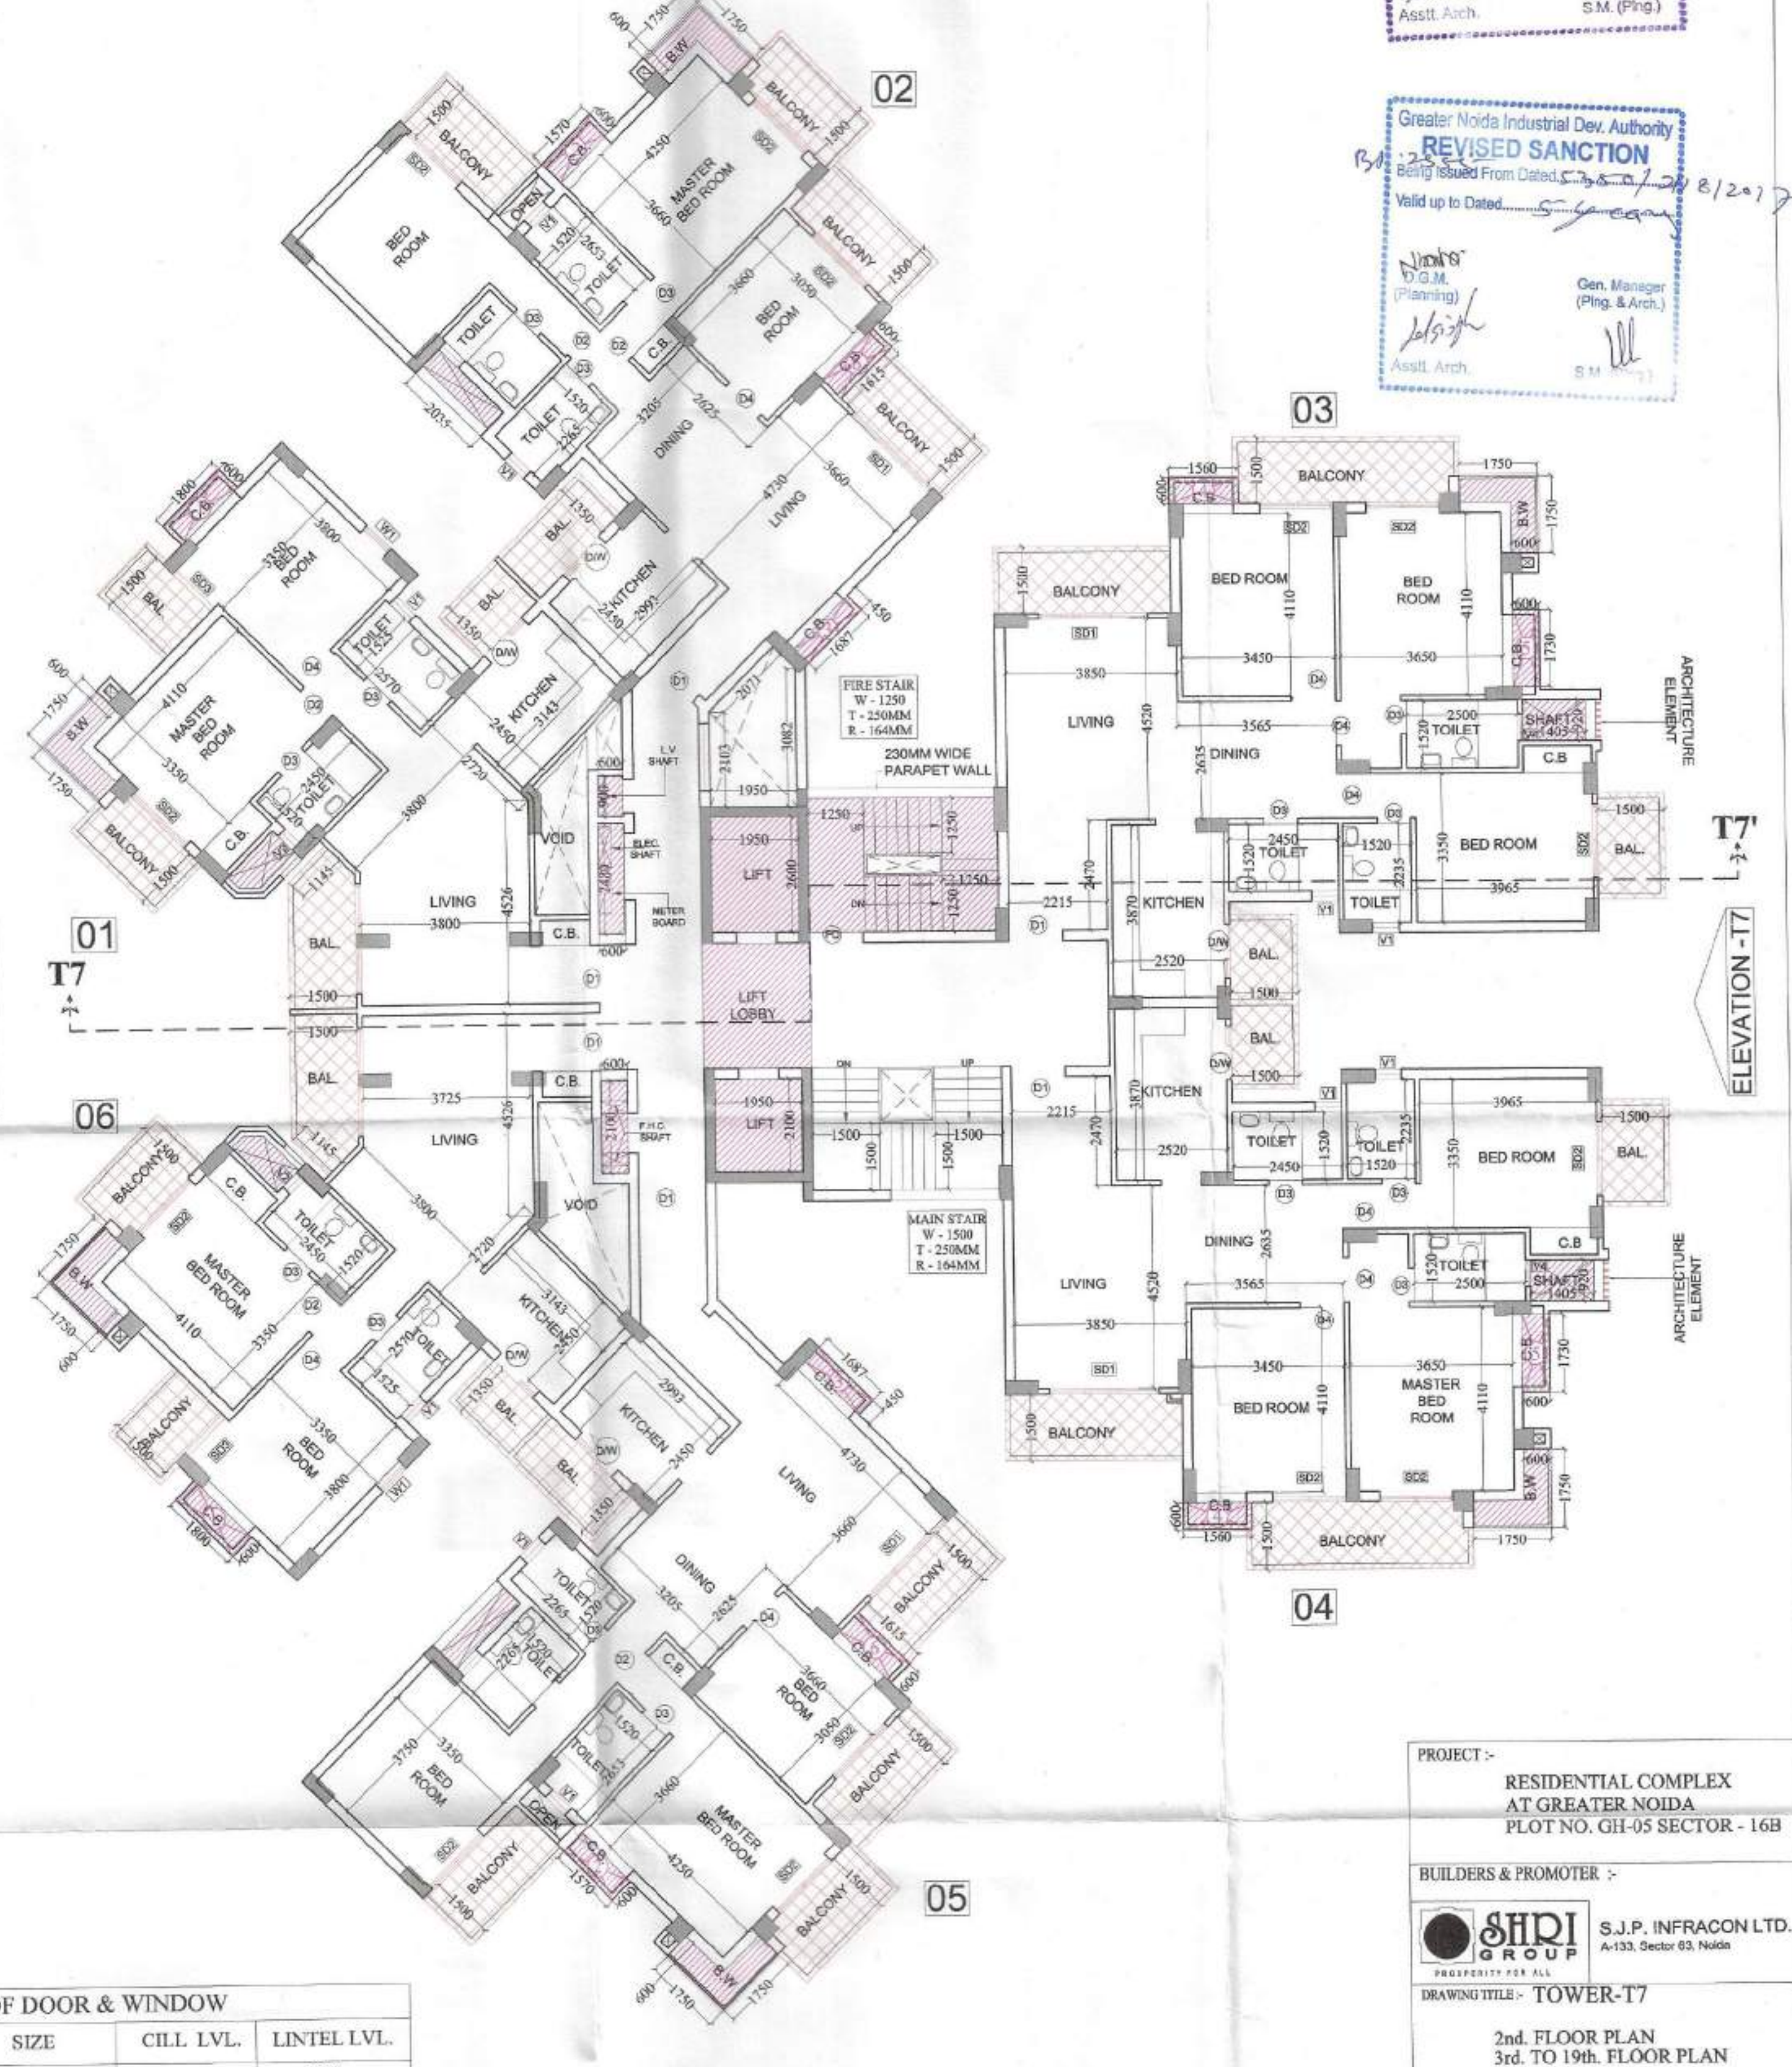

TOWER - T7
3rd. TO 19th. FLOOR PLAN

SCHEDULE OF DOOR & WINDOW			
TYPE	SIZE	CILL LVL.	LINTEL LVL.
D1	1200 X 2100	-----	2500
D2	900 X 2100	-----	2500
D3	750 X 2100	-----	2100
D4	1000 X 2100	-----	2100
SD1	2450 X 2500	-----	2500
SD2	1650 X 2500	-----	2500
SD3	1200 X 2500	-----	2500
W1	750 X 1350	1150	2500
V1	600 X 1000	1500	2500
DW	1200 X 1350	1150	2500

PROJECT :-
RESIDENTIAL COMPLEX AT GREATER NOIDA
 PLOT NO. GH-05 SECTOR - 16B

BUILDERS & PROMOTER :-
S.J.P. INFRACON LTD.
 A-133, Sector 83, Noida

DRAWING TITLE :- **TOWER-T7**
2nd. FLOOR PLAN
3rd. TO 19th. FLOOR PLAN

DRAWN BY :- CHECKED BY :- SCALE: 1 : 100 DATED :-
 SANJAY

For S.J.P. INFRACON LTD.
 Authorised Signatory

DARSHAN SINGH
 CA/89/12573

ARCHITECT'S SIGN.
 OWNER'S SIGN. DRG.No. -T7-2

Greater Noida Industrial Dev. Authority
APPROVED
 Vide Letter No. 11/31 Dated 23/12/2017
 Valid up to Dated 23/12/2017


Nishant
 D.G.M.
 (Plg. & Arch.)
 Asstt. Arch.

Wadhwa
 Gen. Manager
 (Plg. & Arch.)
 S.M. (Plg.)

Greater Noida Industrial Dev. Authority
REVISED SANCTION
 Being Issued From Dated 23/12/2017
 Valid up to Dated 23/12/2017

Nishant
 D.G.M.
 (Planning)
 Asstt. Arch.


Wadhwa
 Gen. Manager
 (Plg. & Arch.)
 S.M. (Plg.)

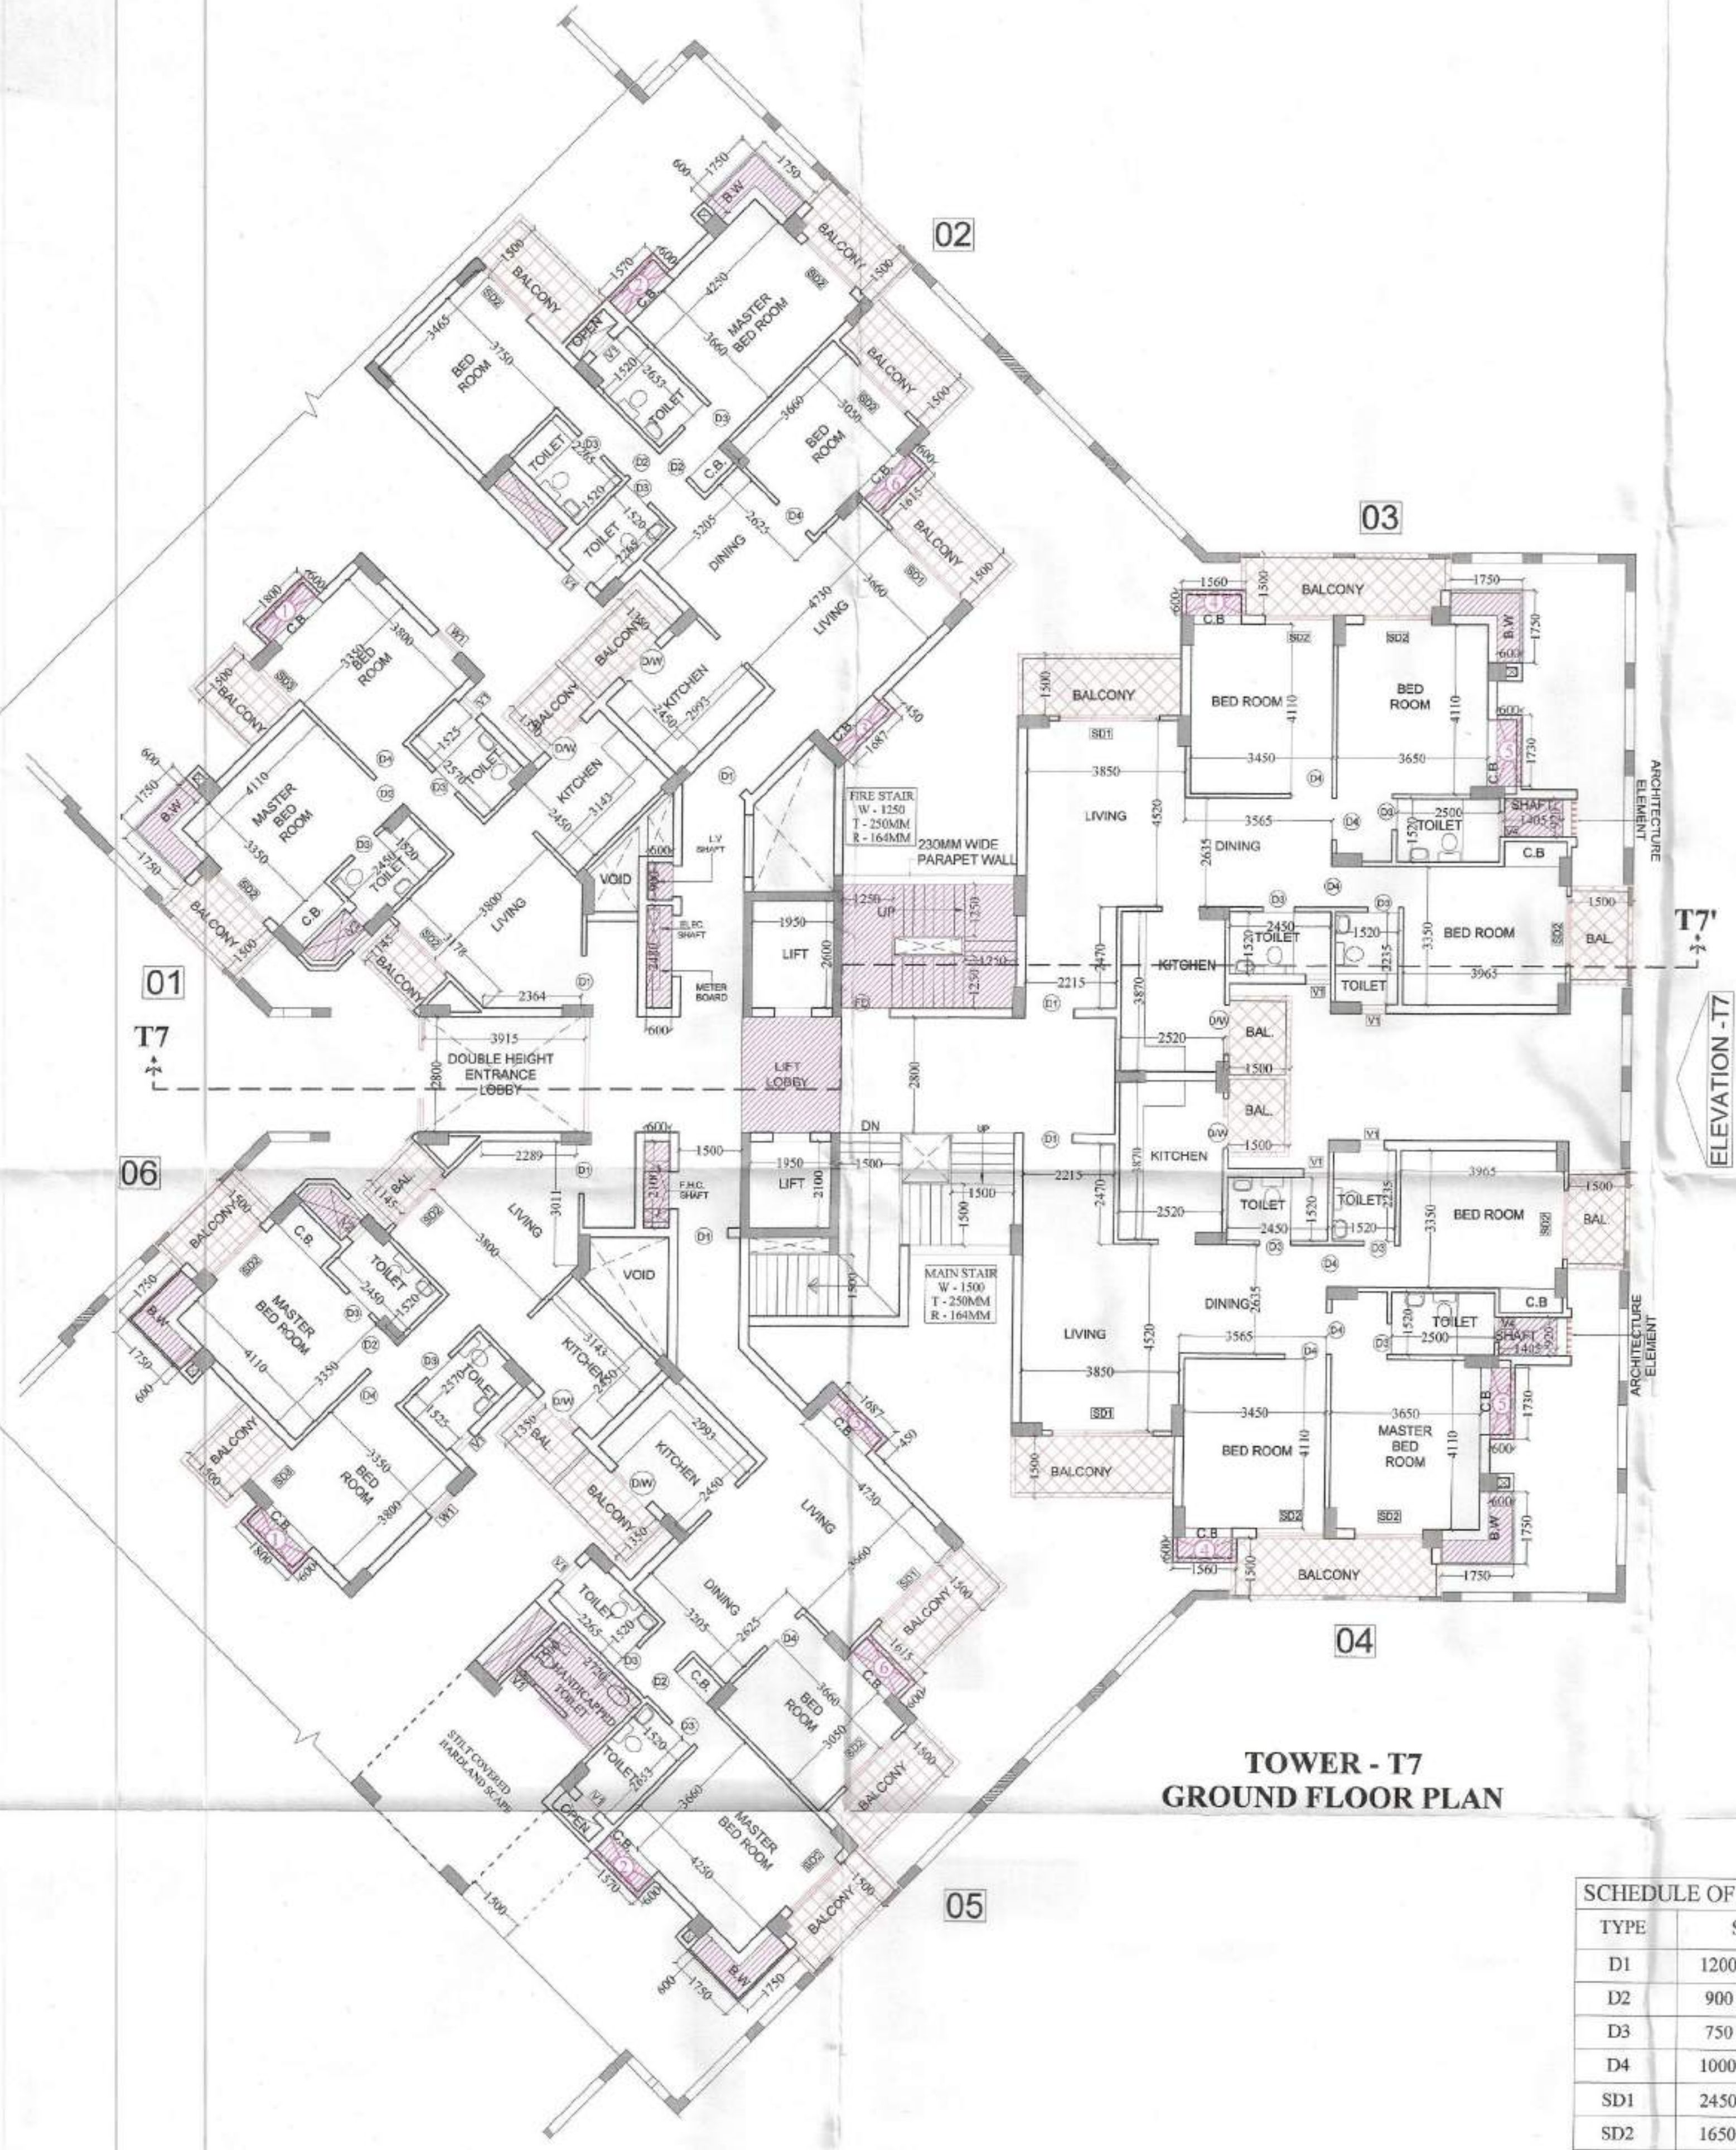

**TOWER - T7
GROUND FLOOR PLAN**

SCHEDULE OF DOOR & WINDOW

TYPE	SIZE	CILL LVL.	LINTEL LVL.
D1	1200 X 2100	-----	2500
D2	900 X 2100	-----	2500
D3	750 X 2100	-----	2100
D4	1000 X 2100	-----	2100
SD1	2450 X 2500	-----	2500
SD2	1650 X 2500	-----	2500
SD3	1200 X 2500	-----	2500
W1	750 X 1350	1150	2500
V1	600 X 1000	1500	2500
DW	1200 X 1350	1150	2500

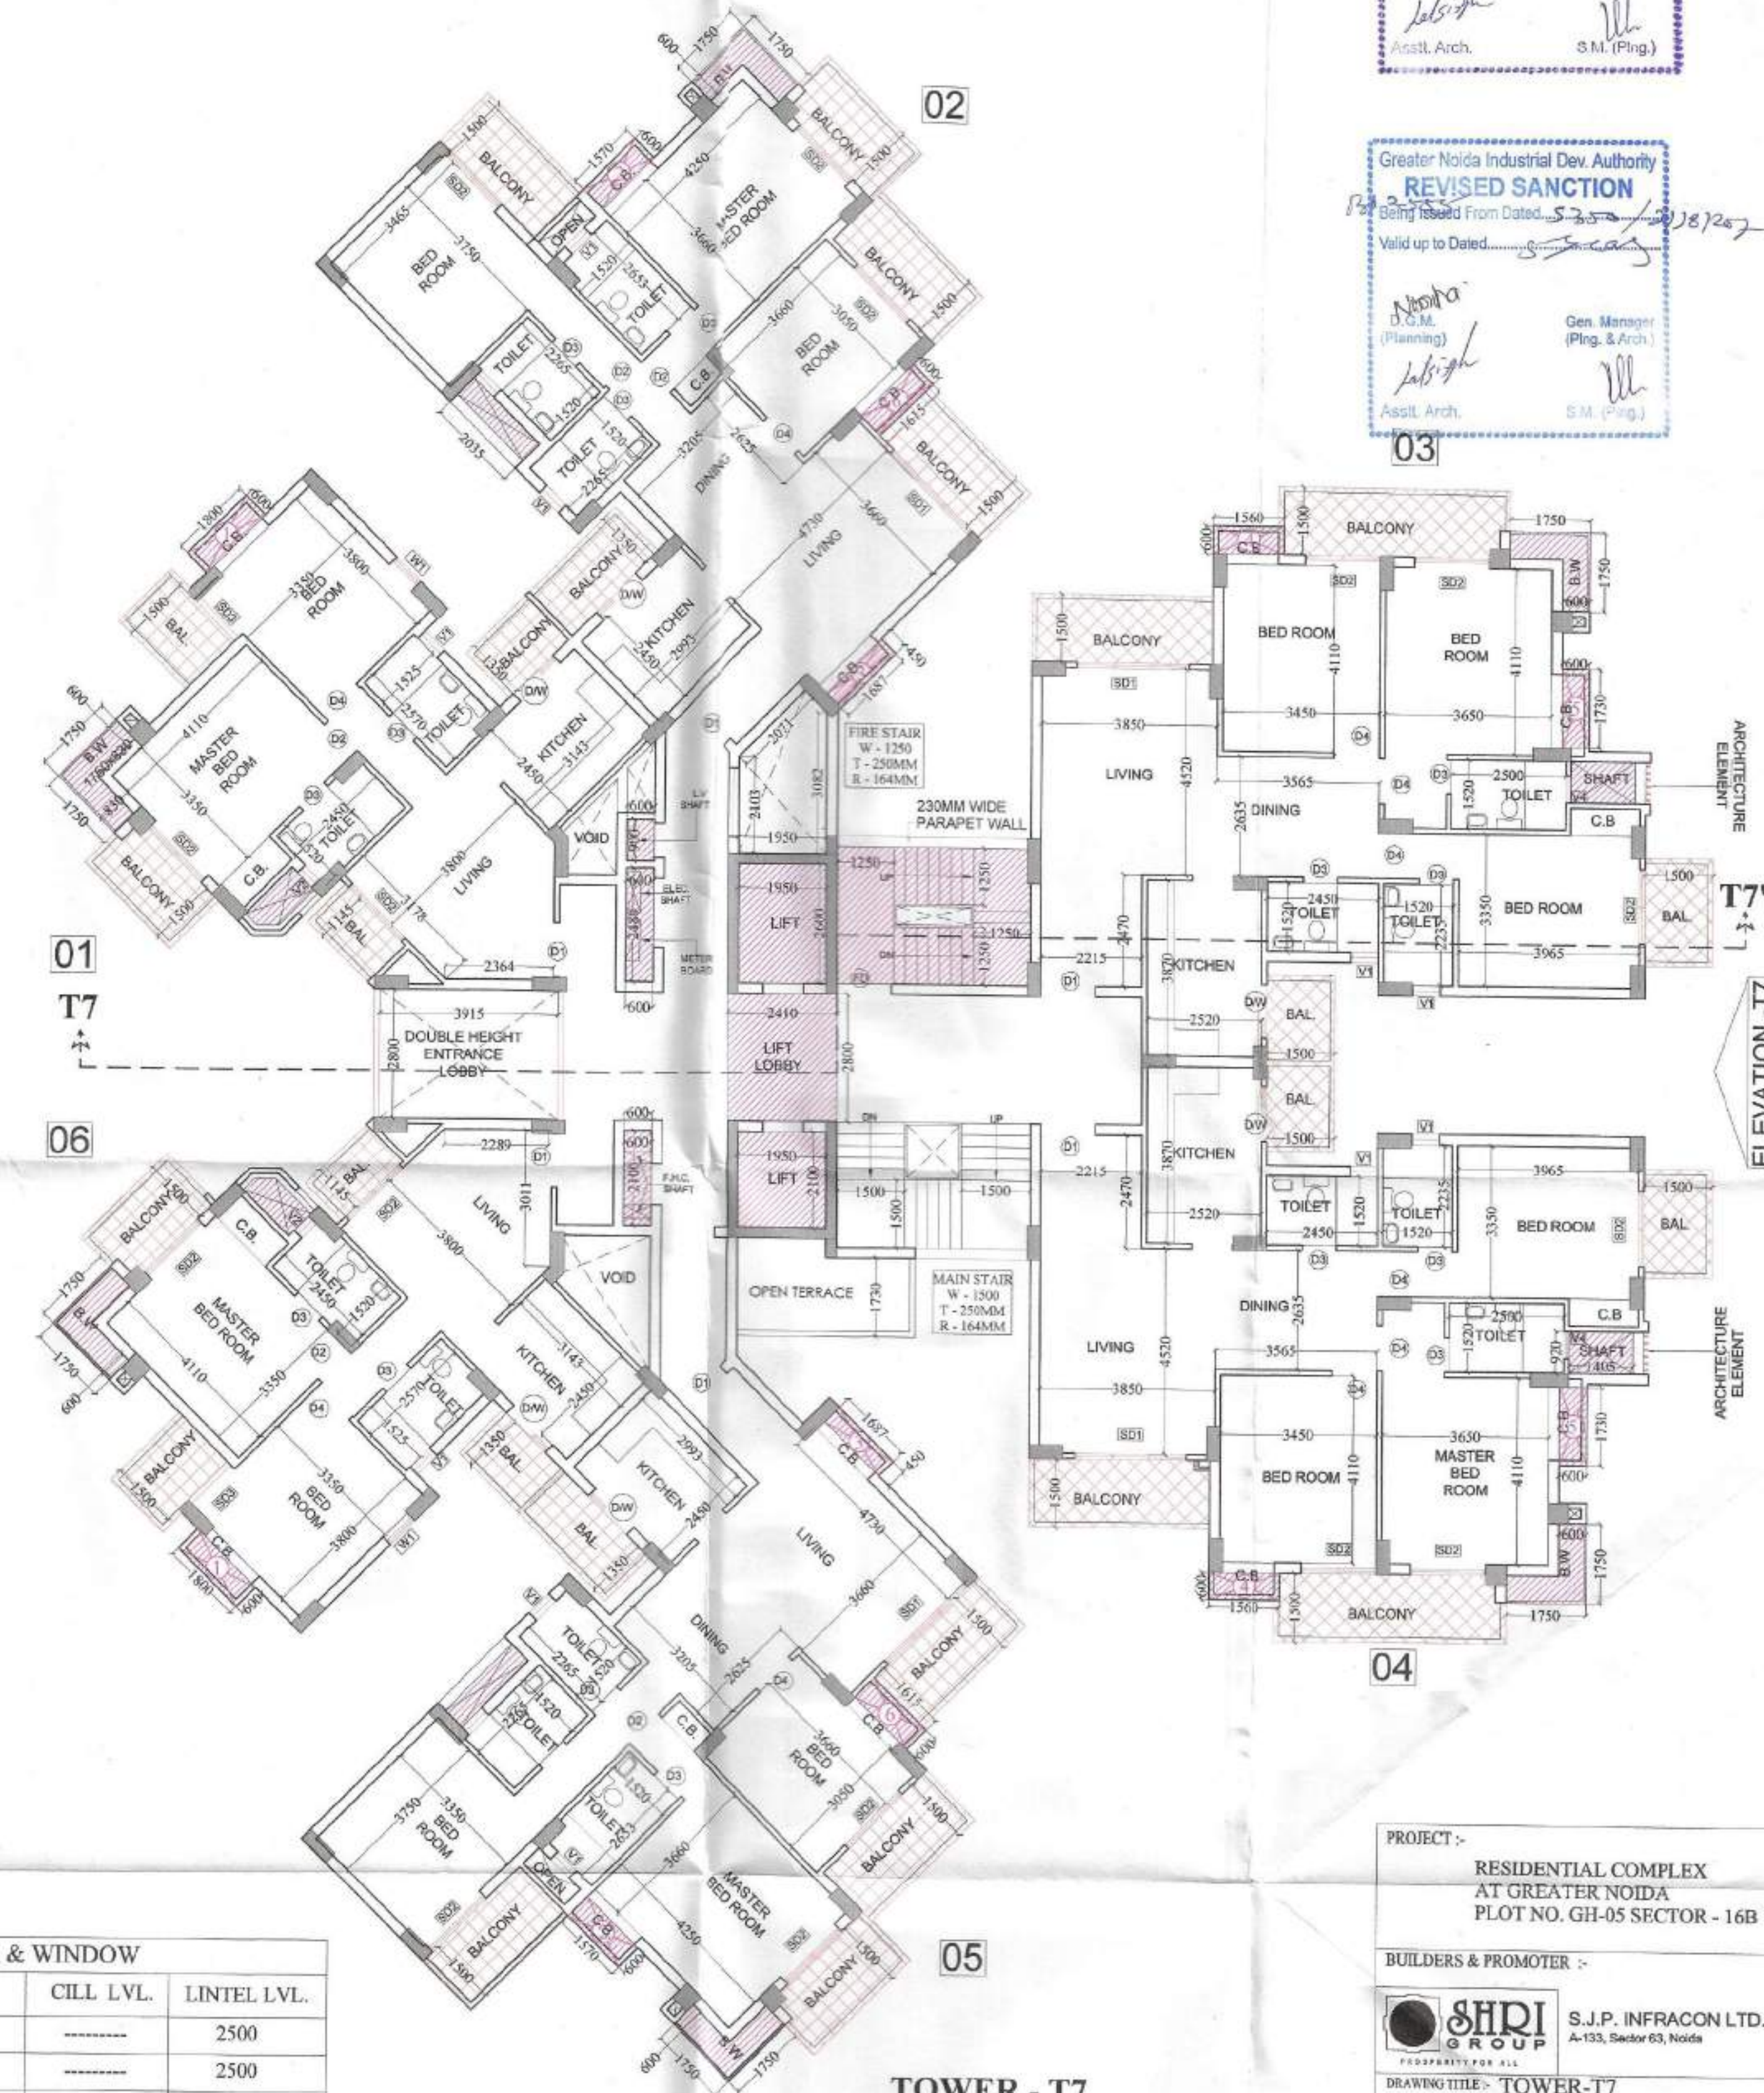

**TOWER - T7
1st. FLOOR PLAN**

PROJECT :-
**RESIDENTIAL COMPLEX
 AT GREATER NOIDA
 PLOT NO. GH-05 SECTOR - 16B**

BUILDERS & PROMOTER :-
SHRI GROUP
S.J.P. INFRACON LTD.,
 A-133, Sector 63, Noida

DRAWING TITLE :- **TOWER-T7**
GROUND FLOOR PLAN
1st. FLOOR PLAN


DRAWN BY :- CHECKED BY :- SCALE: 1 : 100
 SANJAY

For SJP INFRACON LTD.
(Signature)
 AUTHORIZED SIGNATORY


DARSHAN SINGH
 CA/89/12573

ARCHITECT'S SIGN.
 OWNER'S SIGN
 DRG.No. - T7-1

ELEVATION -T8

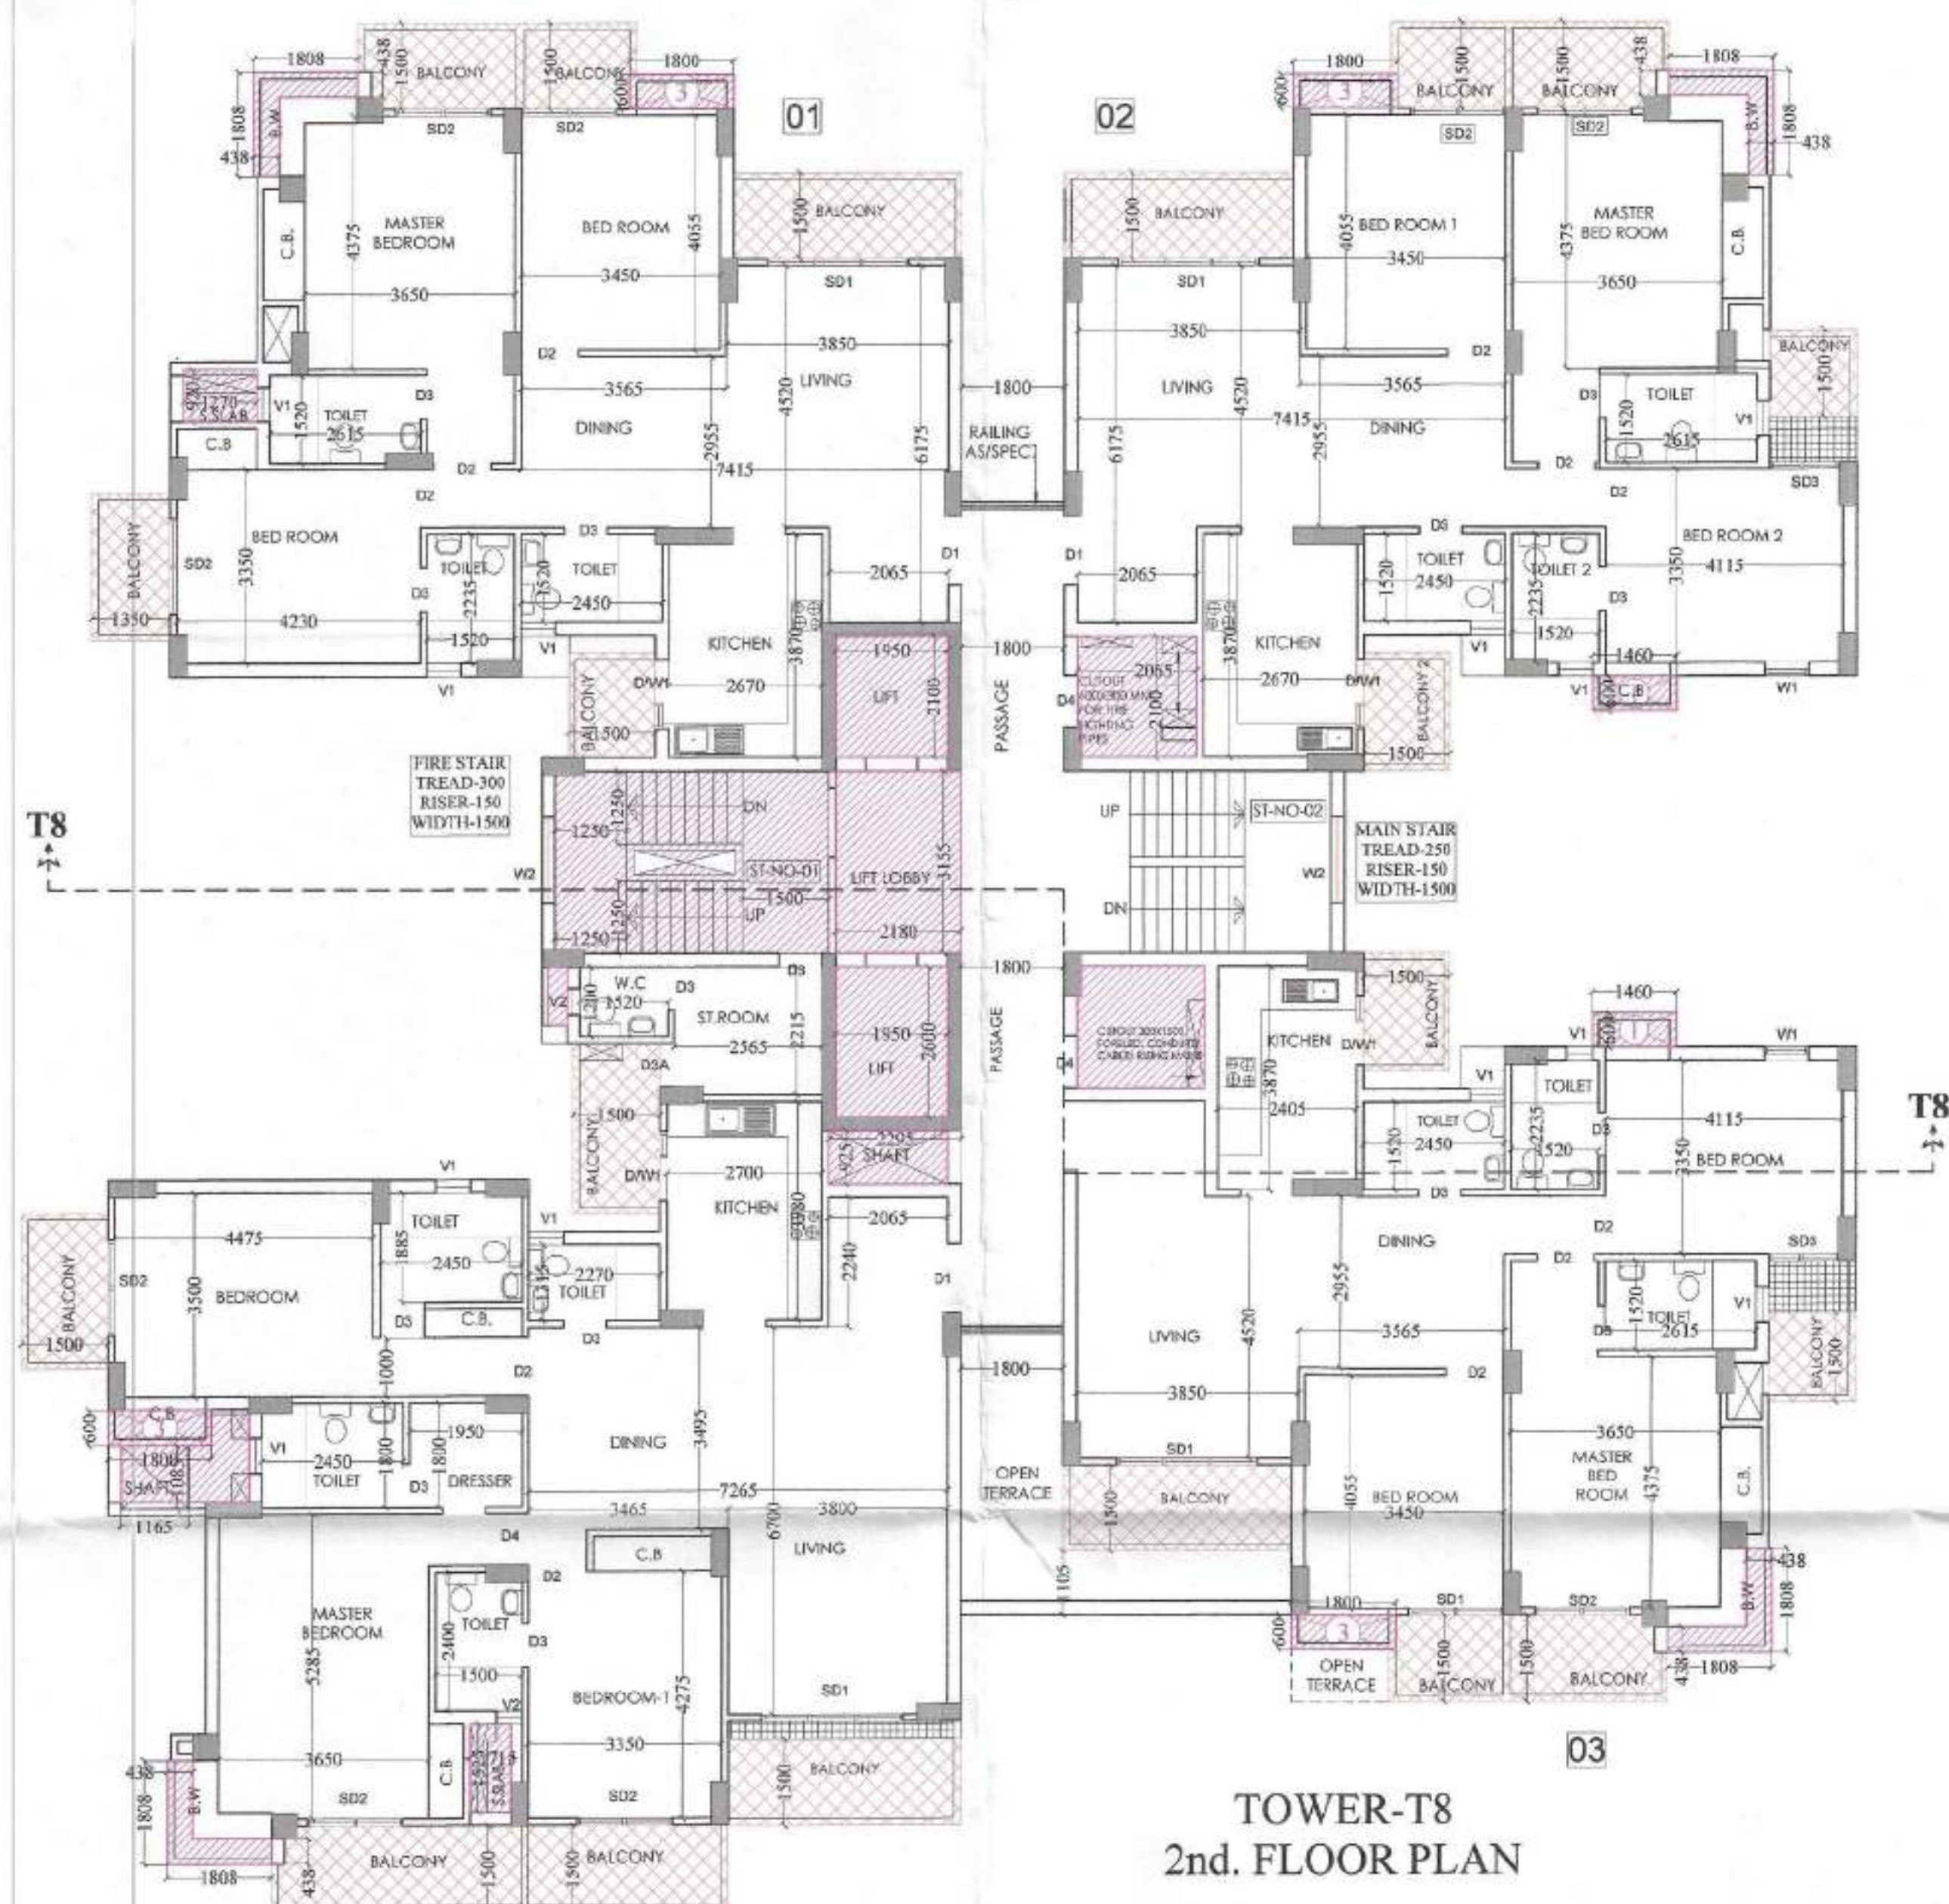

ELEVATION -T8

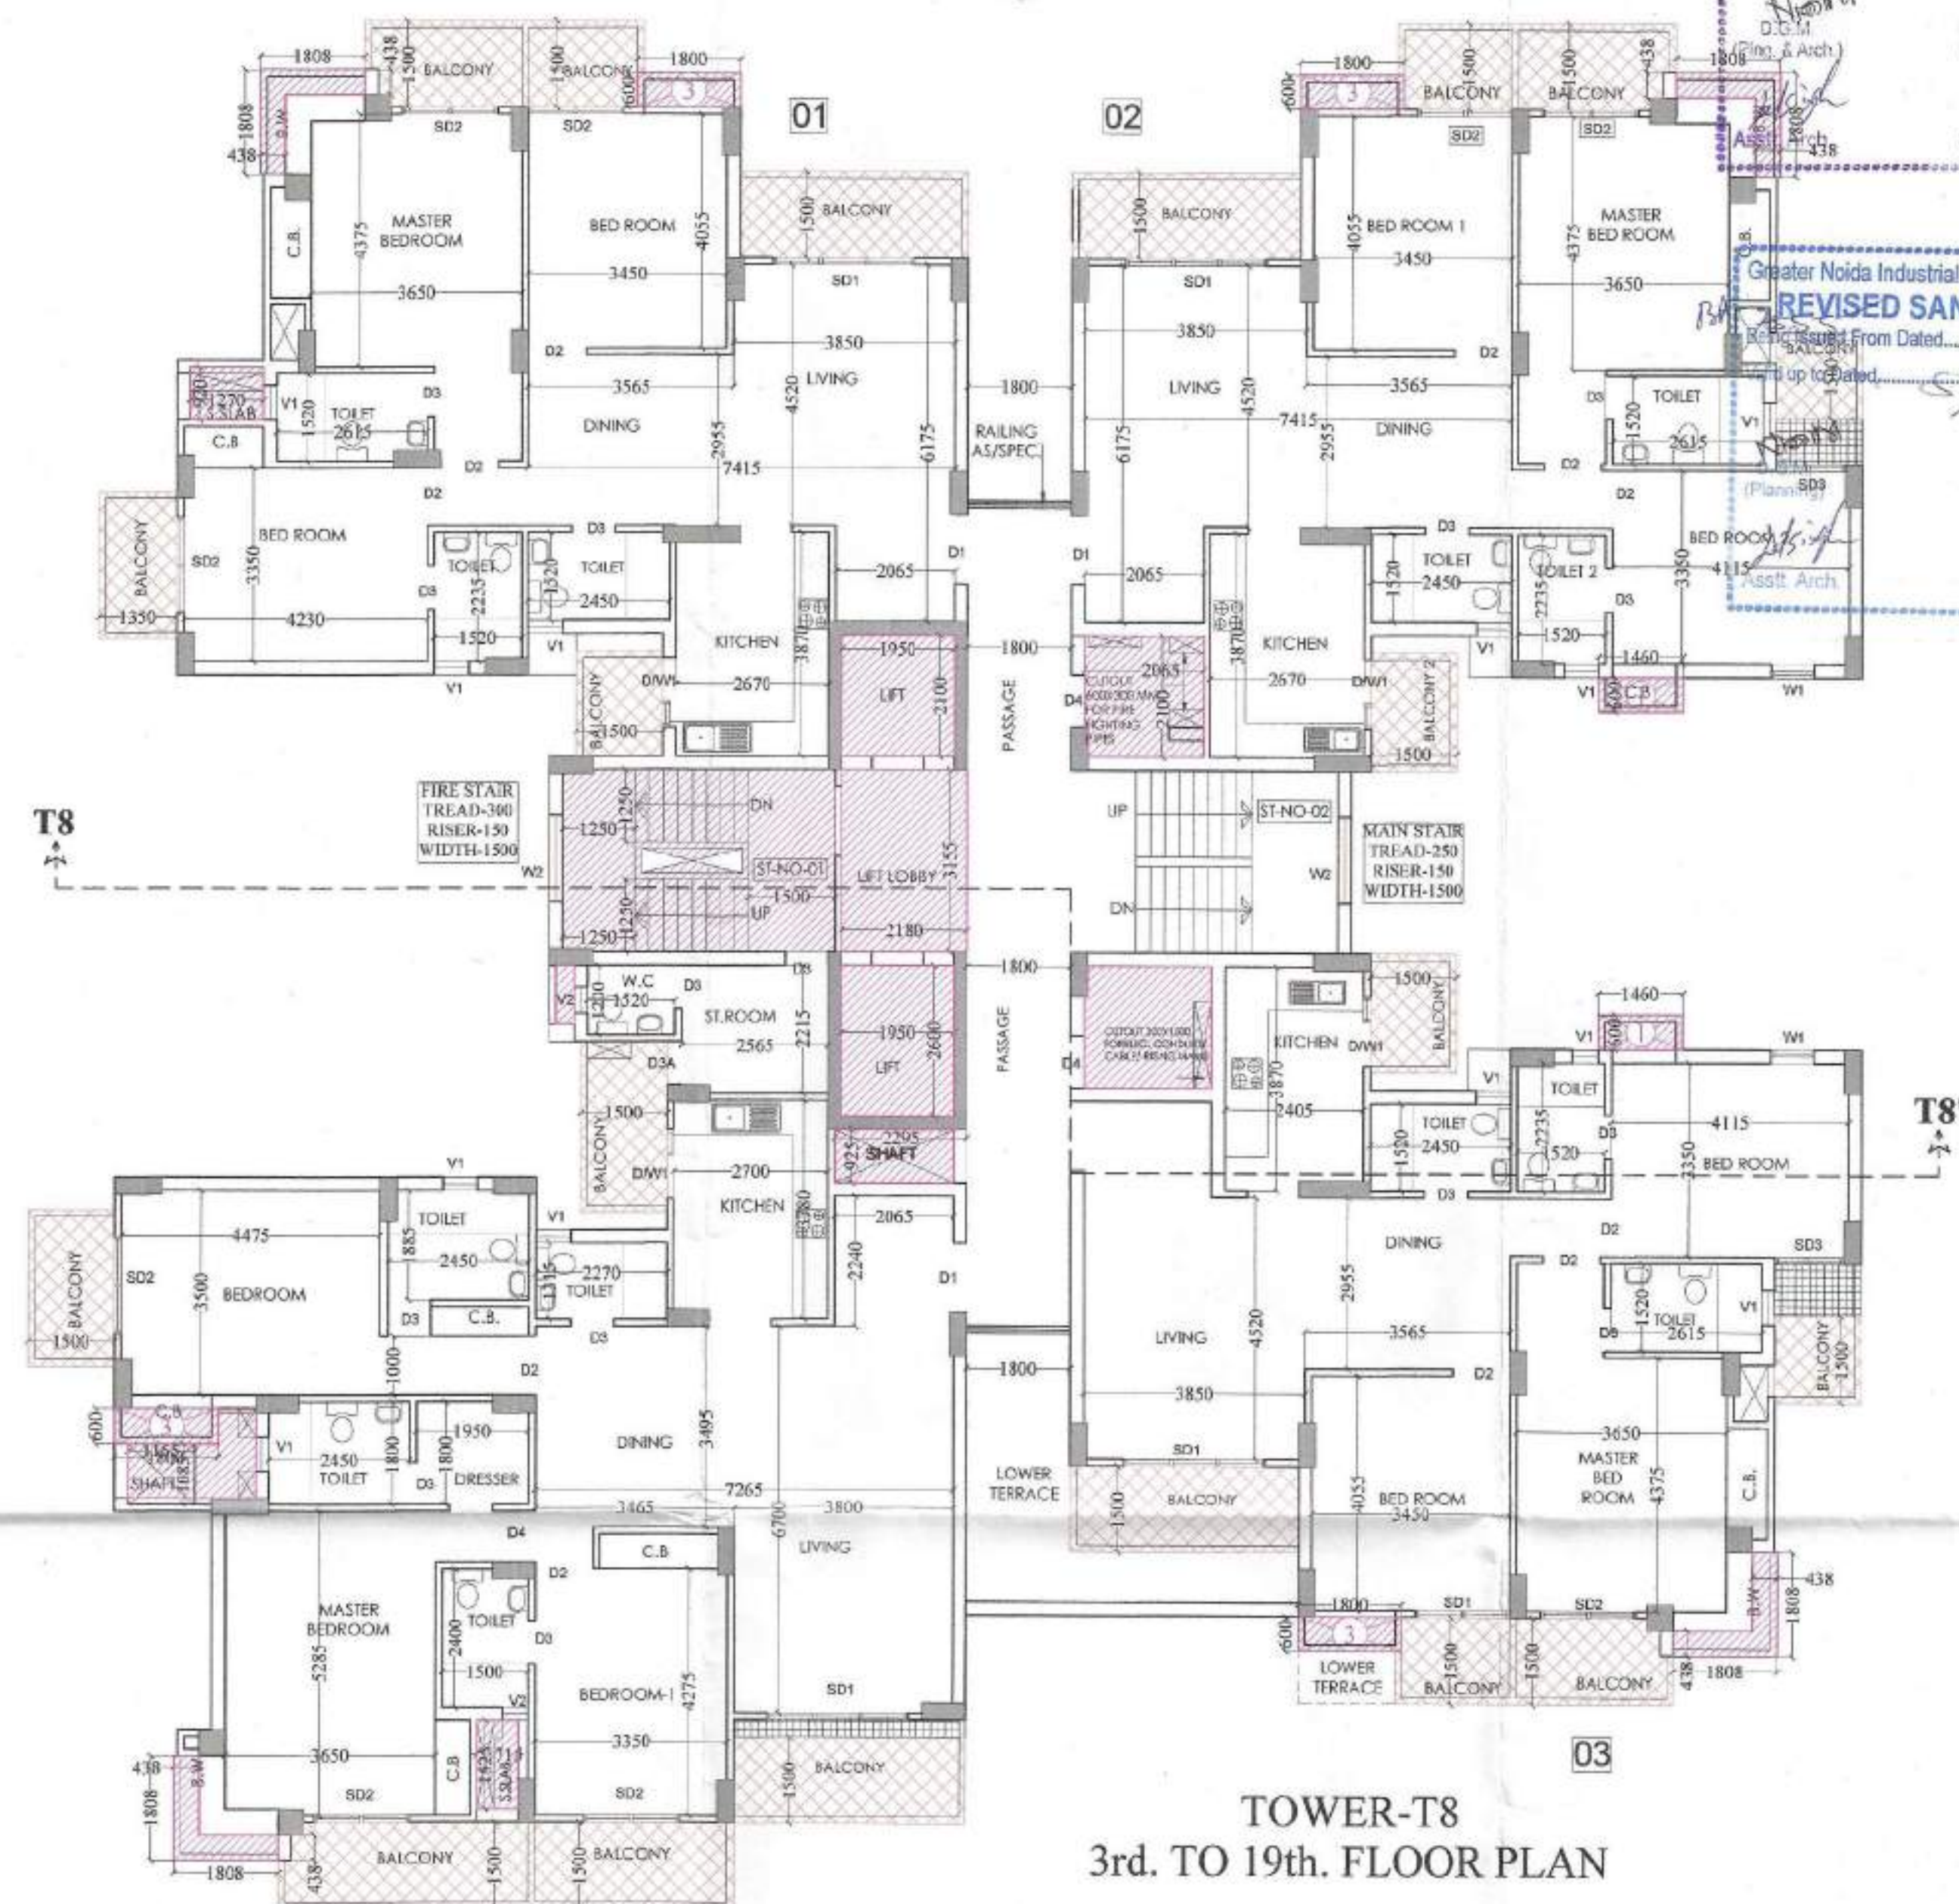

CIRCULATION F.A.R. AREA
 DETAIL OF GROUND FLOOR

1.	1.800 X 2.315 =	4.167 SQ.M
2.	0.230 X 3.385 =	0.779 SQ.M
3.	0.520 X 0.070 =	0.036 SQ.M
4.	0.520 X 0.300 =	0.156 SQ.M
5.	1.215 X 0.230 =	0.279 SQ.M
6.	0.115 X 3.155 =	0.363 SQ.M
7.	6.275 X 0.230 =	1.443 SQ.M
8.	2.330 X 2.100 X 2 =	9.786 SQ.M
9.	4.096 X 3.155 =	12.923 SQ.M
10.	6.540 X 0.230 =	1.504 SQ.M
11.	2.565 X 3.155 =	8.093 SQ.M
12.	4.475 X 1.655 =	7.406 SQ.M
13.	1.950 X 0.230 =	0.448 SQ.M
14.	0.115 X 2.830 =	0.325 SQ.M
15.	4.245 X 2.470 =	10.485 SQ.M
16.	5.765 X 5.000 =	28.825 SQ.M
17.	1.950 X 2.100 =	4.095 SQ.M
18.	1.950 X 2.600 =	4.940 SQ.M
TOTAL =		96.053 SQ.M
SAY AS =		96.05 SQ.M

CIRCULATION F.A.R. AREA
 DETAIL OF 1st FLOOR

1.	1.800 X 2.315 =	4.167 SQ.M
2.	2.330 X 2.100 X 2 =	9.786 SQ.M
3.	6.276 X 0.230 =	1.443 SQ.M
4.	0.750 X 0.300 =	0.225 SQ.M
5.	1.214 X 0.230 =	0.279 SQ.M
6.	0.230 X 3.015 =	0.693 SQ.M
7.	0.750 X 0.070 =	0.053 SQ.M
8.	0.115 X 3.155 =	0.363 SQ.M
9.	6.540 X 0.230 =	1.504 SQ.M
10.	4.096 X 3.155 =	12.923 SQ.M
11.	2.565 X 3.155 =	8.093 SQ.M
12.	0.115 X 2.830 =	0.325 SQ.M
13.	1.950 X 0.230 =	0.448 SQ.M
14.	4.475 X 1.655 =	7.406 SQ.M
15.	4.245 X 2.470 =	10.485 SQ.M
16.	5.765 X 0.100 =	0.576 SQ.M
TOTAL =		58.769 SQ.M
SAY AS =		58.77 SQ.M

CIRCULATION F.A.R. AREA
 DETAIL OF GROUND FLOOR

CIRCULATION F.A.R. AREA
 DETAIL OF 1st FLOOR

PROJECT :-
 RESIDENTIAL COMPLEX
 AT GREATER NOIDA
 PLOT NO. GH-05 SECTOR - 16B

BUILDERS & PROMOTER :-
SHDI GROUP S.J.P. INFRACON LTD.,
 A-133, Sector 63, Noida

DRAWING TITLE :- **TOWER-T8**
 2nd. FLOOR PLAN
 3rd. TO 19th. FLOOR PLAN
 CIRCULATION AREA DETAIL

DRAWN BY :- CHECKED BY :- SCALE 1 : 100 DATED :-

For SJP INFRACON LTD.
 ARCHITECT'S SIGN
 DRC.No. -T8-2