


GREEN BELT

9.0 M. WIDE ROAD

9.0 M. WIDE ROAD


45.0 M. WIDE ROAD

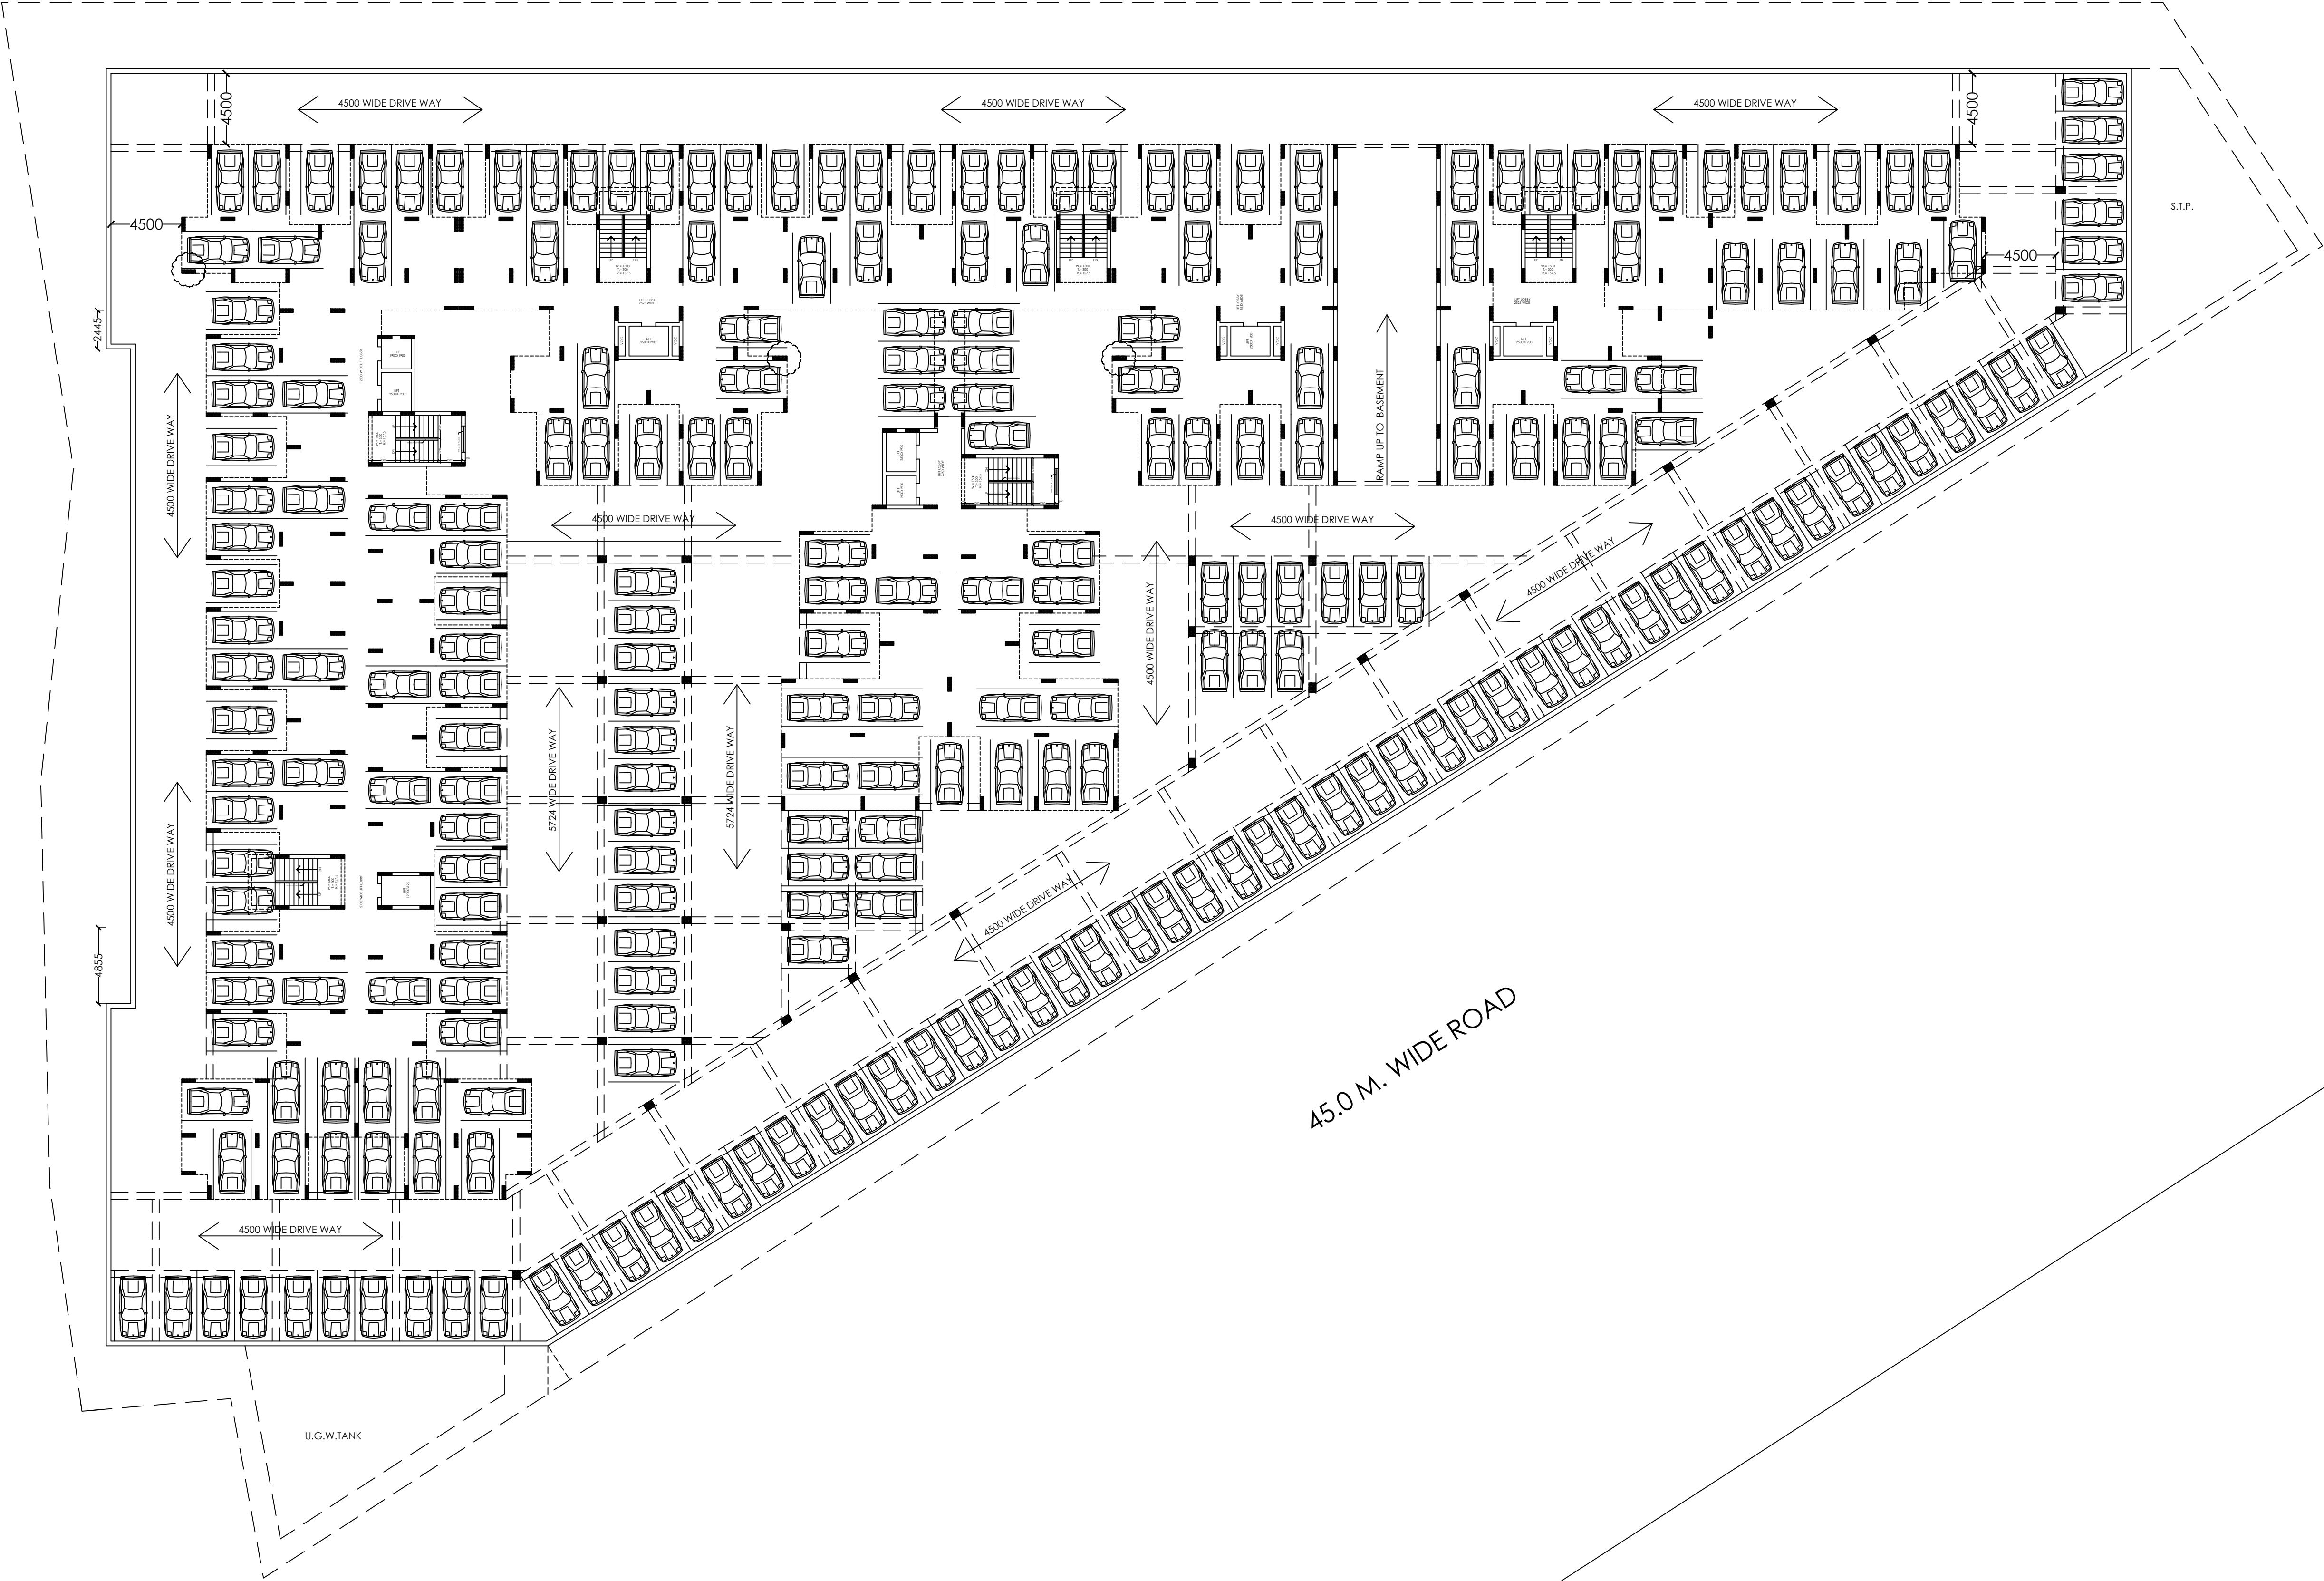

CAR PARKED IN BASEMENT = 244 CARS

PROJECT:-		WORKING DRAWING		ARCHITECTS:-	
GROUP HOUSING FOR ANTRIKSH ABRIL GREEN PLOT NO. 11, SECTOR-11 VRINDAVAN YOJNA ,LUCKNOW		DRG. TITLE:- LOWER BASEMENT FLOOR PLAN		ANDLEYS ARCHITECTS 39 HOUSING SOCIETY NEW DELHI - 110049	
		SCALE:-1:225			
		DRG. NO.:-L-01			
		DLT.BY. :-			
		DATE:-27/07/2017		ASSOCIATES ENGINEERS SOCIETY N.D.S.E-I	
				PVT. LTD. PLANNERS	

ANTRIKSH ABRIL GREEN								
	CARPET AREA AS PER RERA		BALCONY AREA		EXTERNAL WALL & COLUMN AREA		TOTAL AREA	
UNIT TYPE	AREA (IN SQ.M.)	AREA (IN SQ.FT.)	AREA (IN SQ.M.)	AREA (IN SQ.FT.)	AREA (IN SQ.M.)	AREA (IN SQ.FT.)	AREA (IN SQ.M.)	AREA (IN SQ.FT.)
TYPE-3+	86.921	935.61	19.96	214.85	6.006	64.65	112.887	1215.10

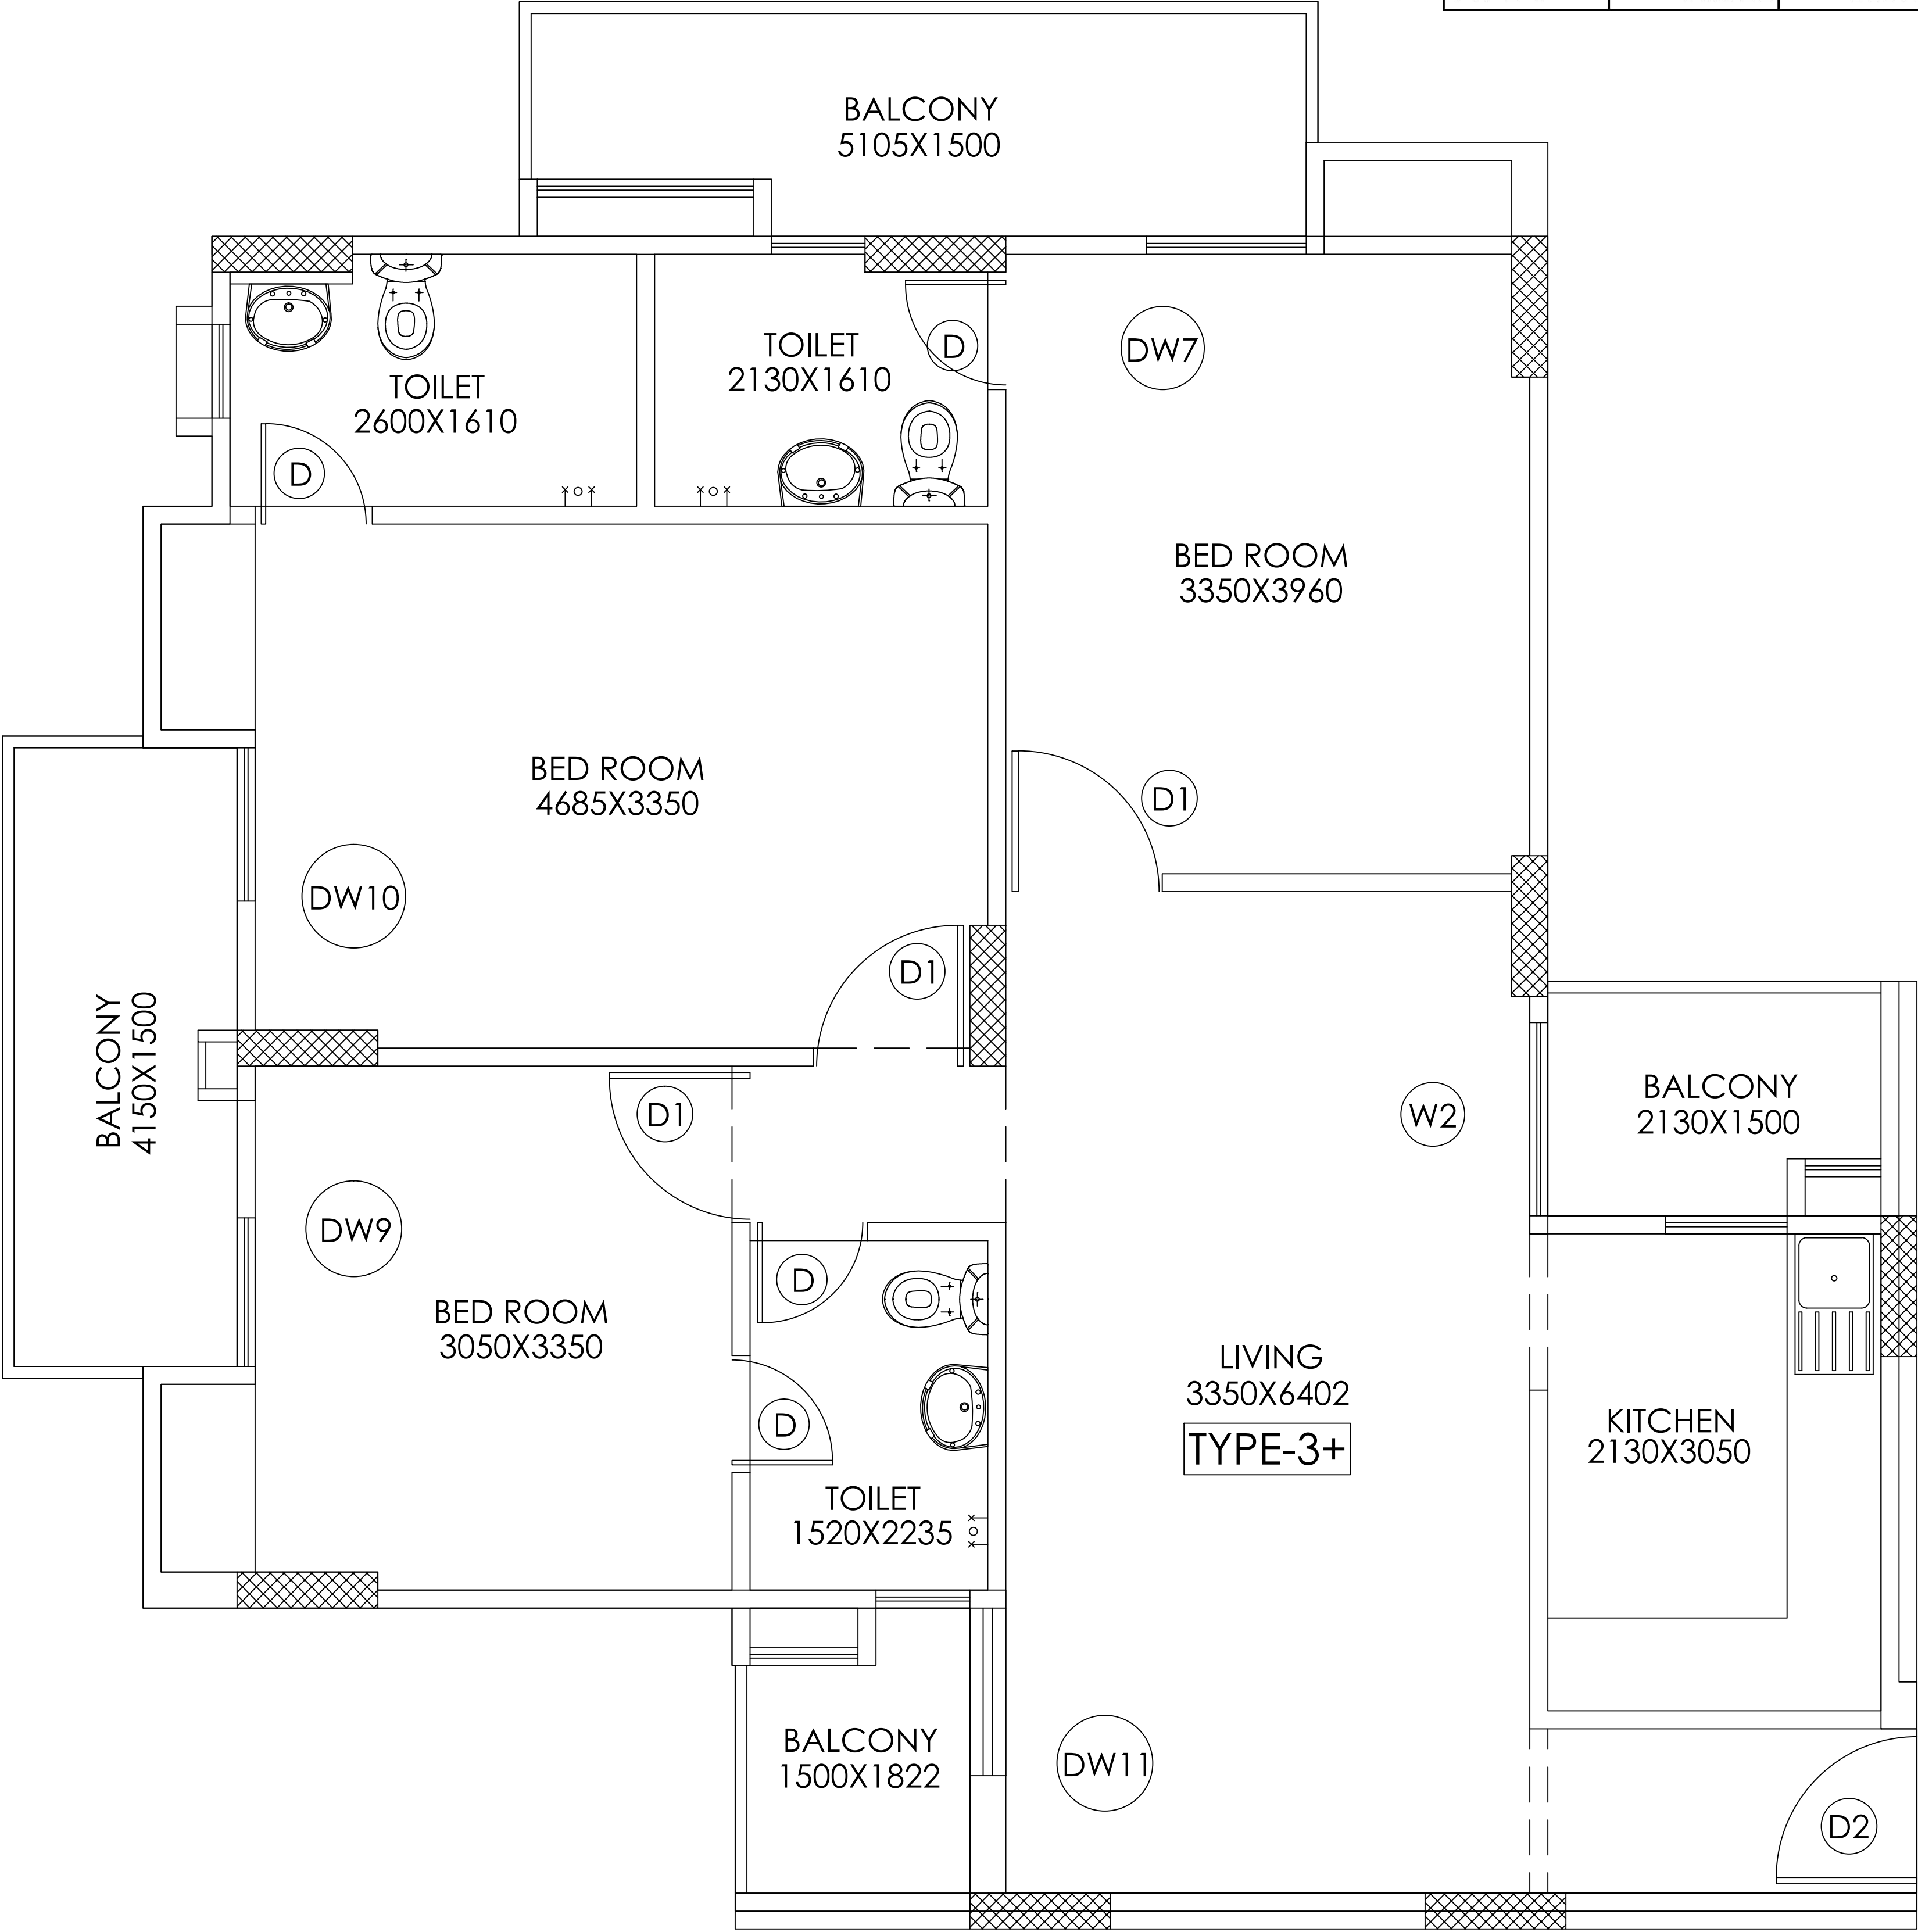

PROJECT:-
GROUP HOUSING FOR
ANTRIKSH ABRIL GREEN
PLOT NO. 11, SECTOR-11
VRINDAVAN YOJNA ,LUCKNOW

DRG. TITLE:-
UNIT PLAN (TYPE-3+)

SCALE:-1/75


DRG. NO.:-A-01

DLT.BY:-

DATE:-27/07/2017

ARCHITECTS:-

ANDLEYS ASSOCIATES PVT.LTD.
ARCHITECTS ENGINEERS PLANNERS
39 HOUSING SOCIETY N.D.S.E-I NEW DELHI - 110049

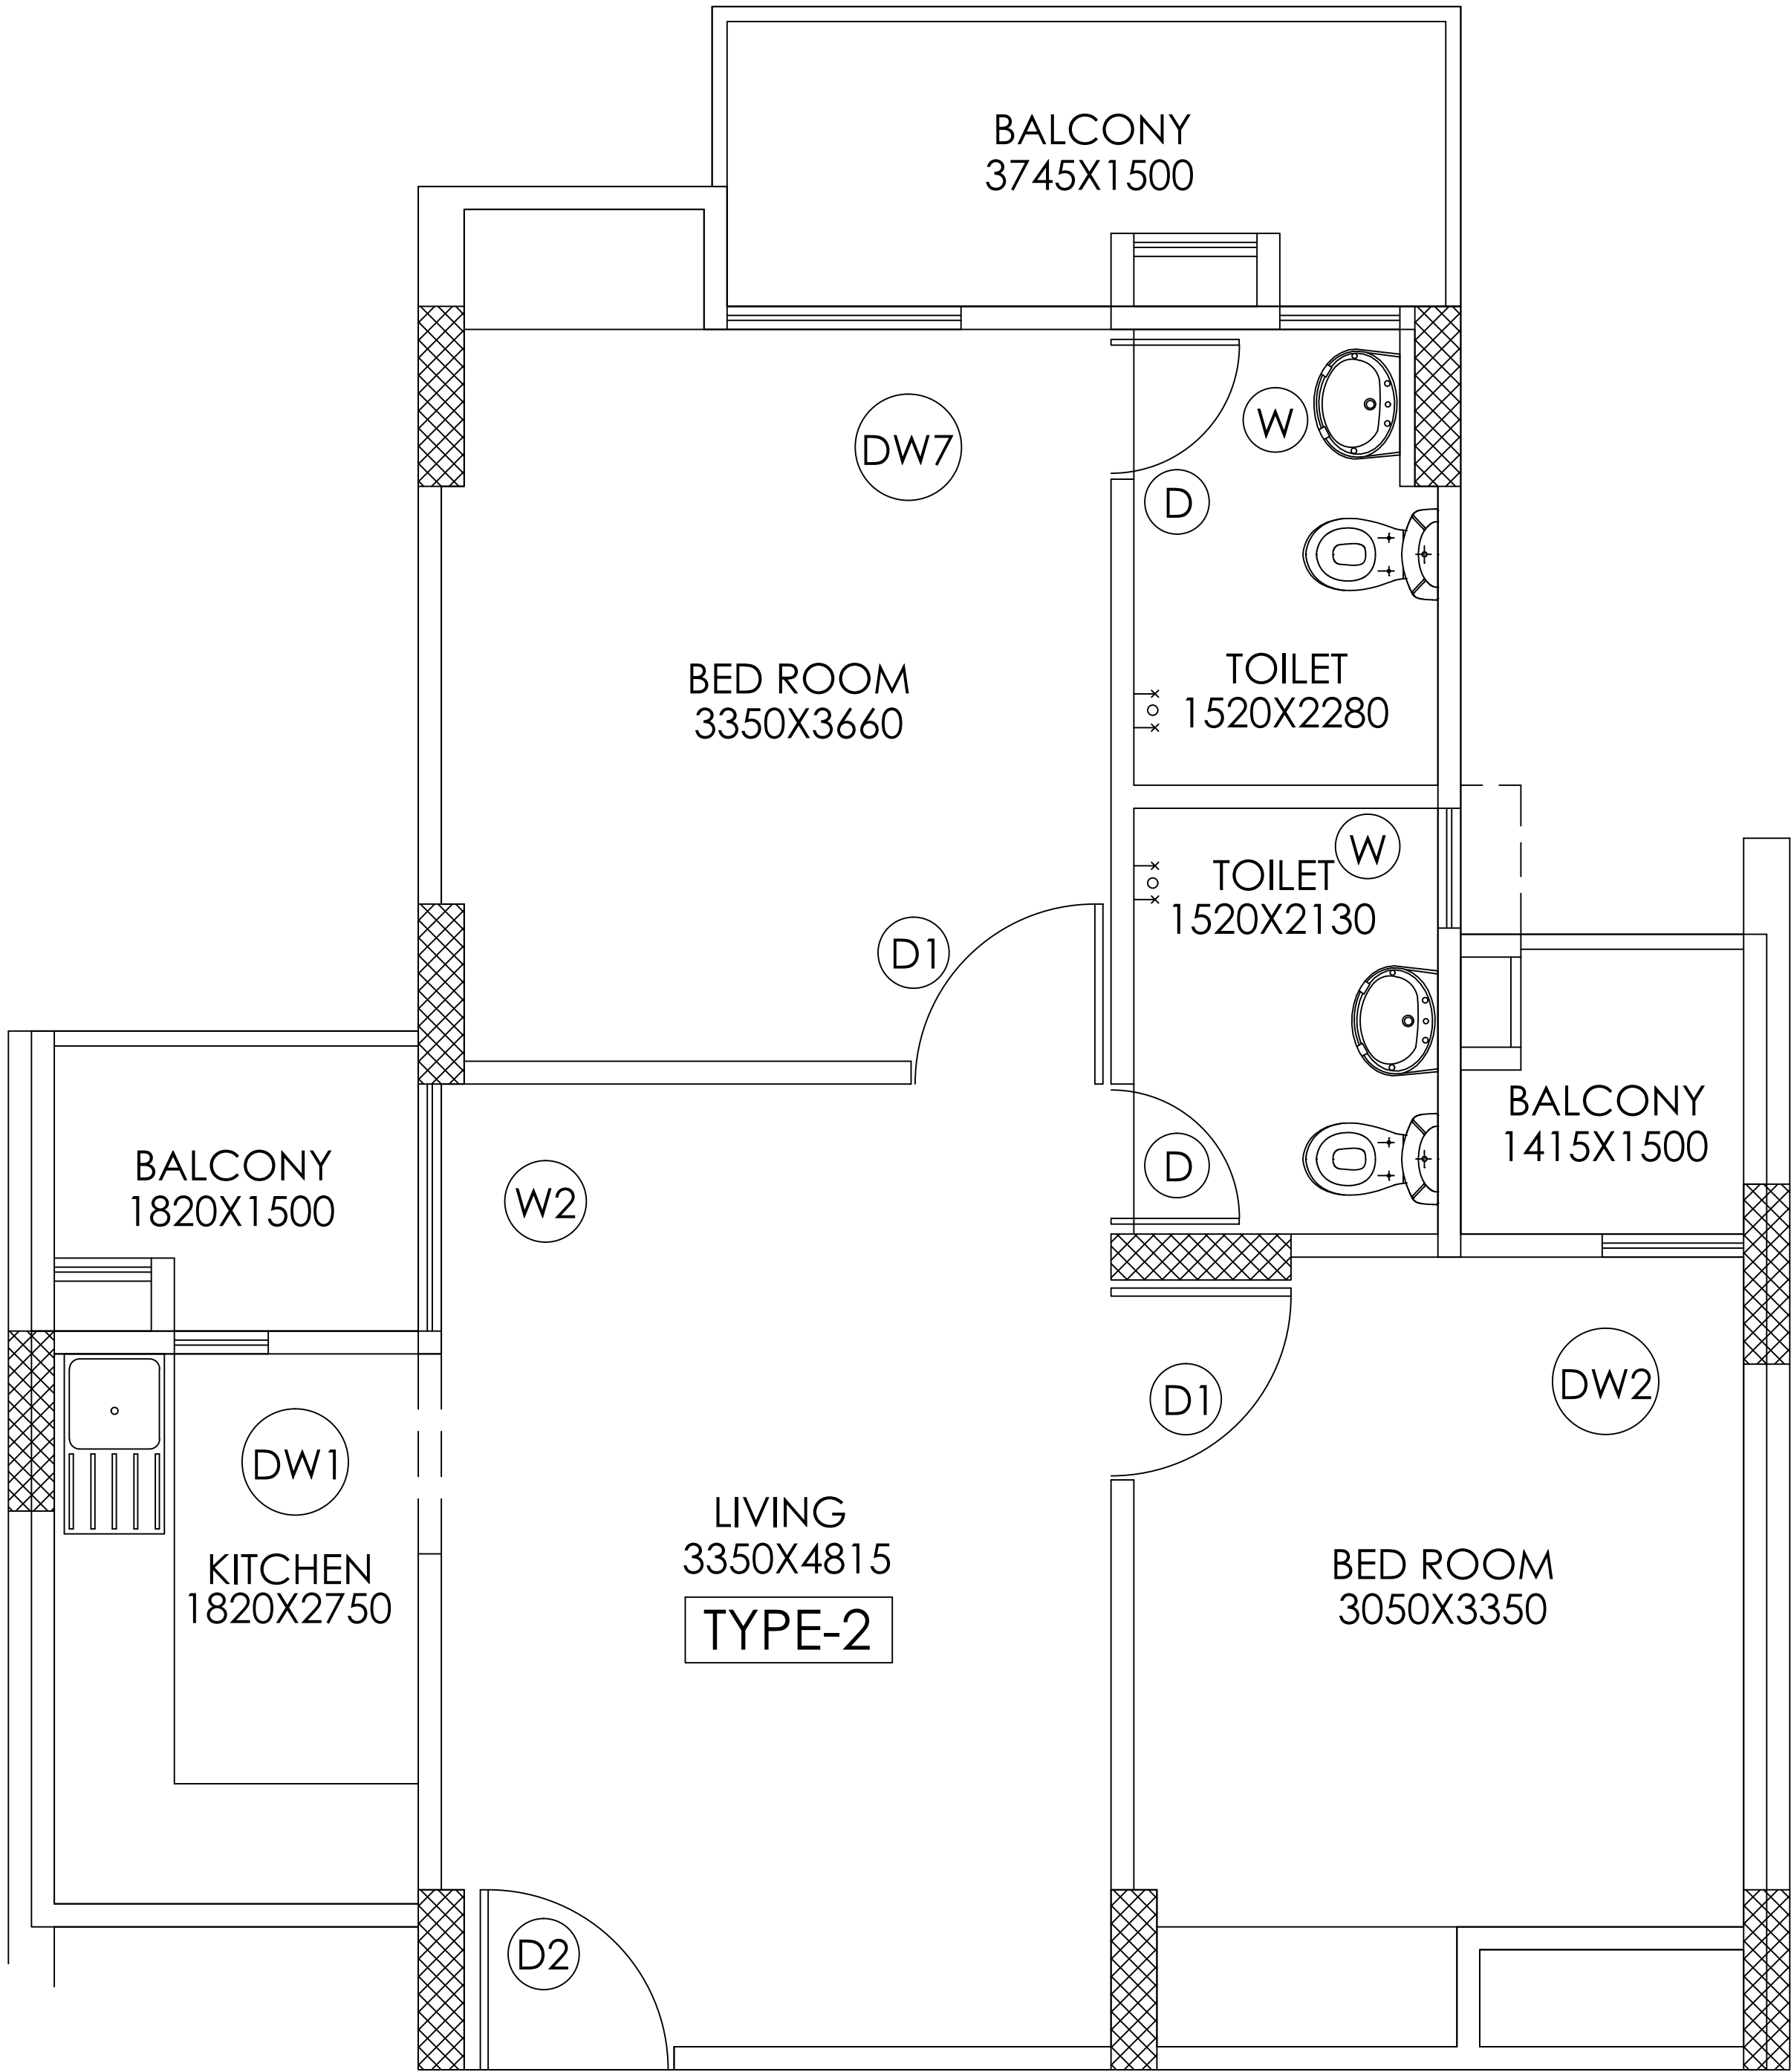

ANTRIKSH ABRIL GREEN								
UNIT TYPE	CARPET AREA AS PER RERA		BALCONY AREA		EXTERNAL WALL & COLUMN AREA		TOTAL AREA	
	AREA (IN SQ.M.)	AREA (IN SQ.FT.)	AREA (IN SQ.M.)	AREA (IN SQ.FT.)	AREA (IN SQ.M.)	AREA (IN SQ.FT.)	AREA (IN SQ.M.)	AREA (IN SQ.FT.)
TYPE-2	53.602	576.97	10.741	115.61	4.871	52.43	69.214	745.01

PROJECT:-
GROUP HOUSING FOR
ANTRIKSH ABRIL GREEN
PLOT NO. 11, SECTOR-11
VRINDAVAN YOJNA ,LUCKNOW

DRG. TITLE:-
UNIT PLAN (TYPE-2)

SCALE:-1:75

DRG. NO.:-A-01

DLT.BY.:-


DATE:-27/07/2017

ARCHITECTS:-

ANDLEYS ASSOCIATES PVT.LTD.

ARCHITECTS ENGINEERS PLANNERS
39 HOUSING SOCIETY N.D.S.E-I NEW DELHI - 110049

ANTRIKSH ABRIL GREEN								
	CARPET AREA AS PER RERA		BALCONY AREA		EXTERNAL WALL & COLUMN AREA		TOTAL AREA	
UNIT TYPE	AREA (IN SQ.M.)	AREA (IN SQ.FT.)	AREA (IN SQ.M.)	AREA (IN SQ.FT.)	AREA (IN SQ.M.)	AREA (IN SQ.FT.)	AREA (IN SQ.M.)	AREA (IN SQ.FT.)
TYPE-2+	63.709	685.76	10.942	117.78	6.481	69.76	81.132	873.30

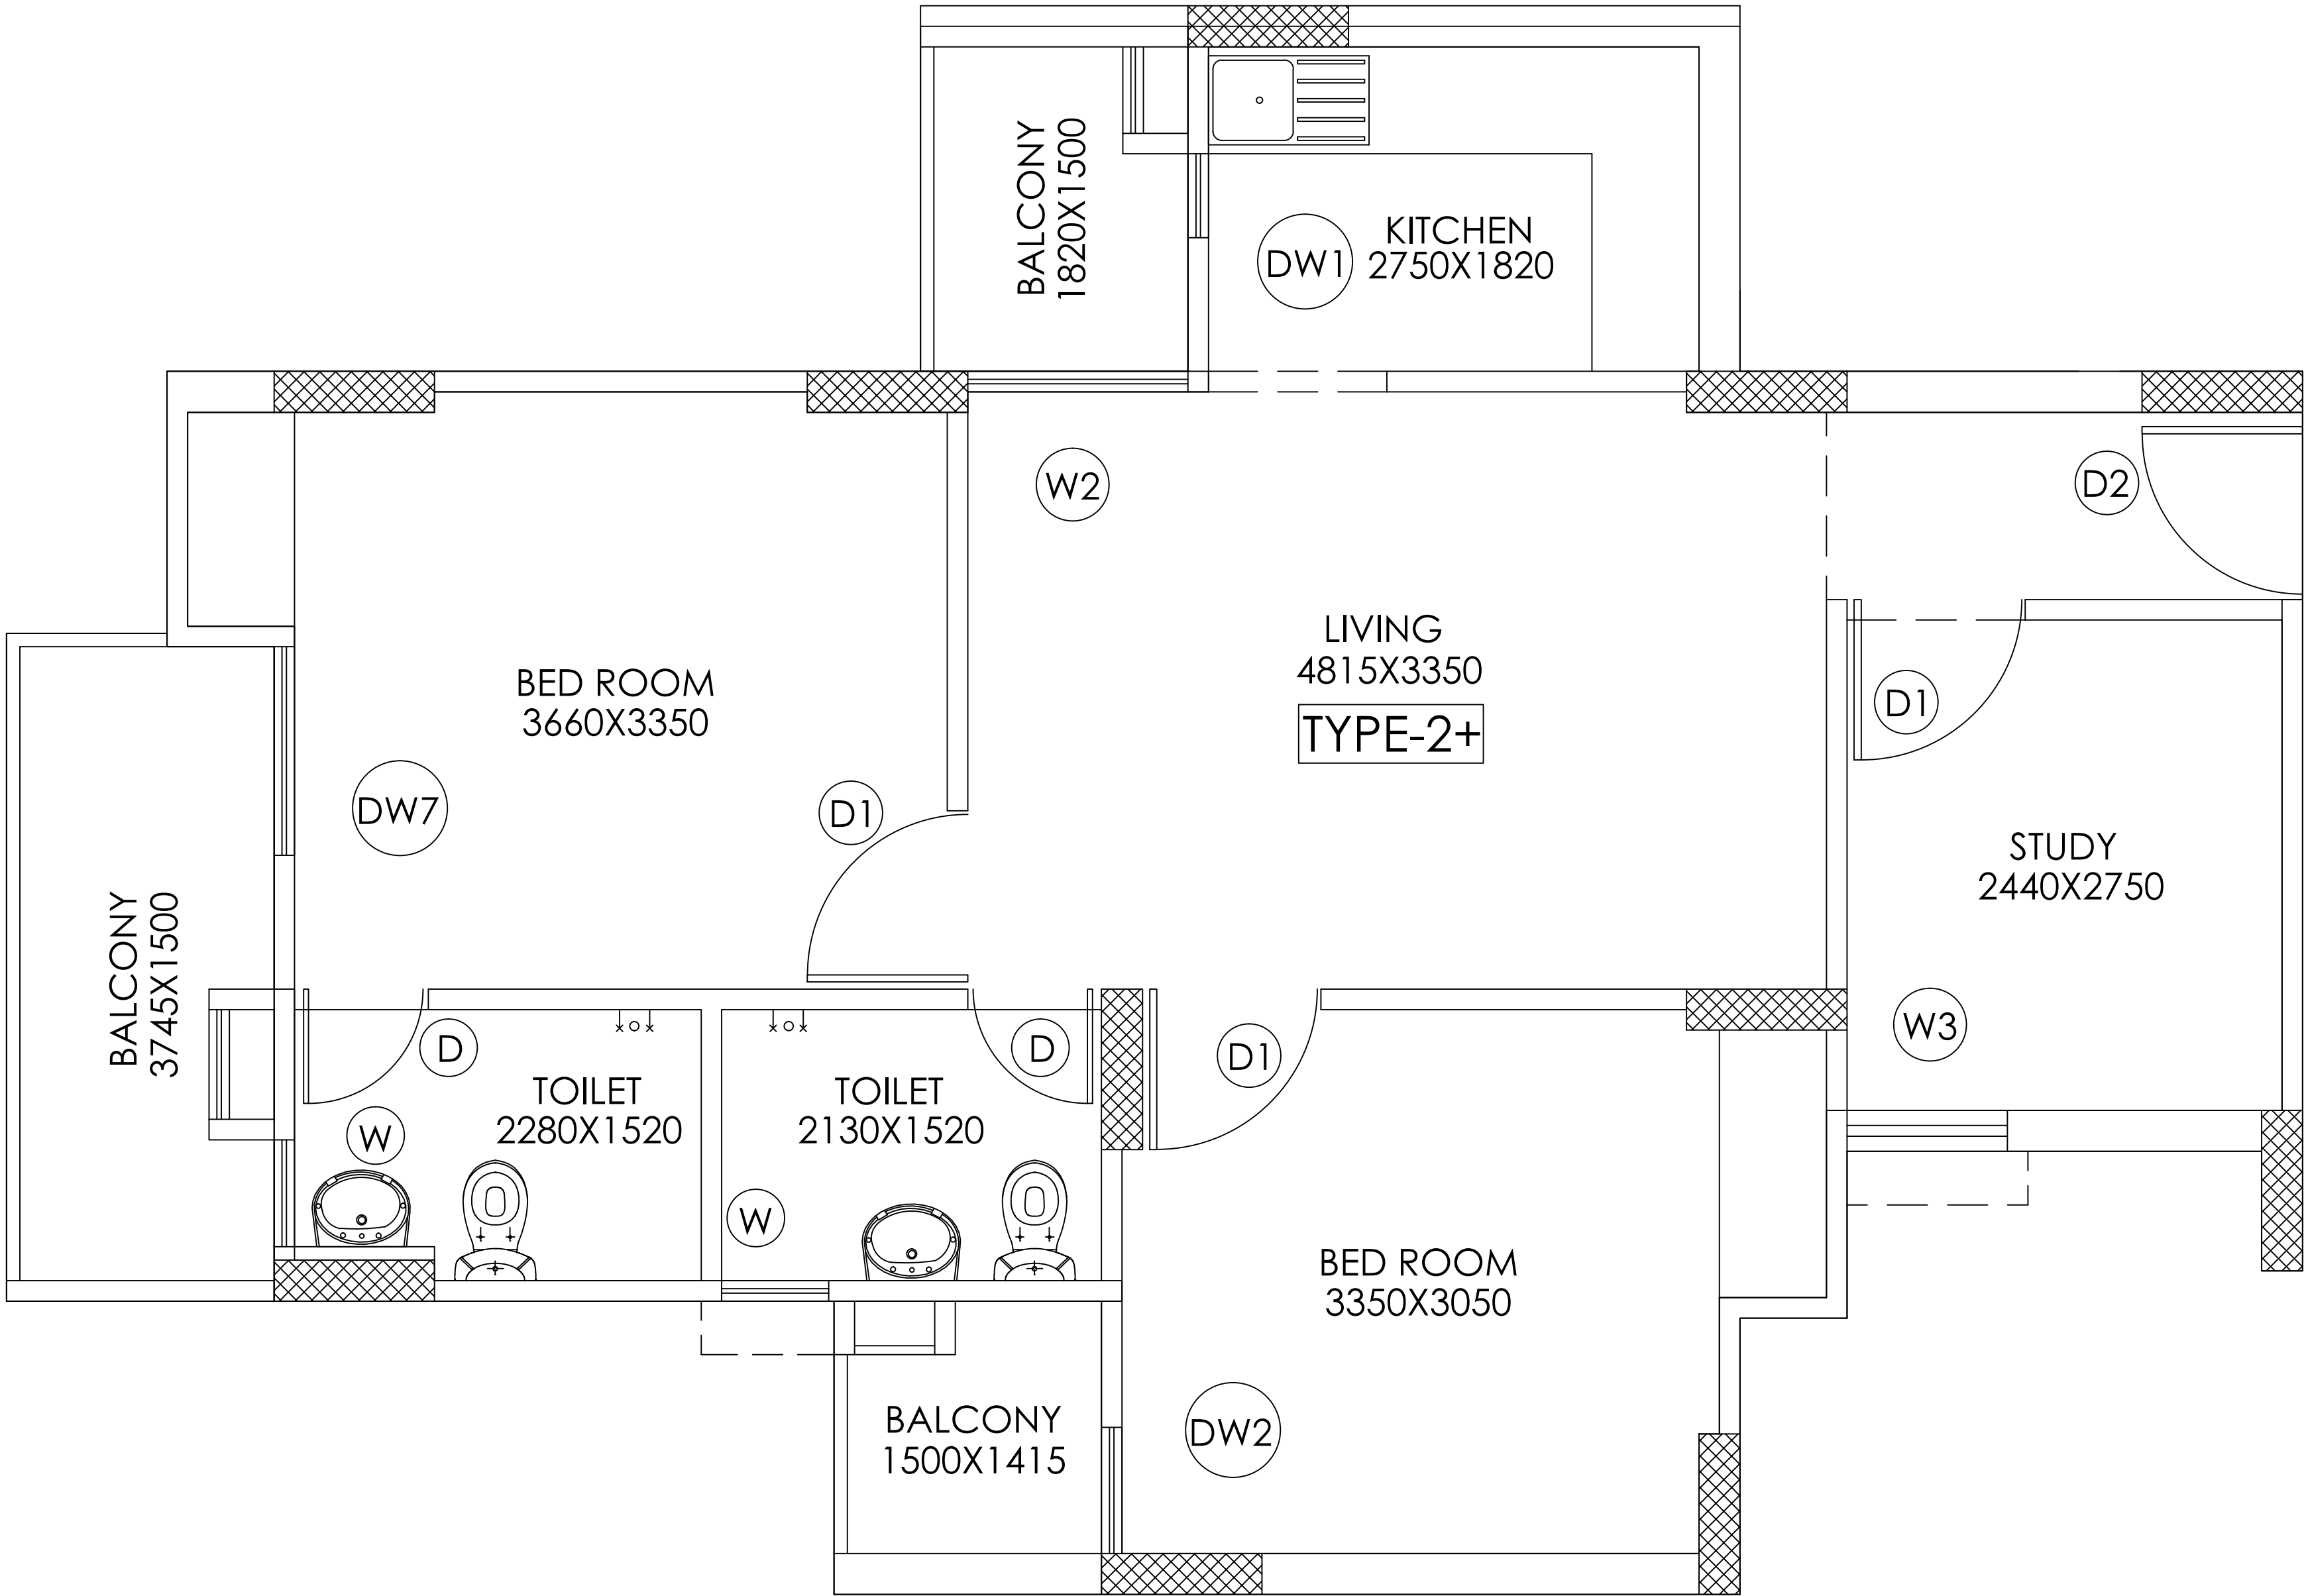


PROJECT:-
GROUP HOUSING FOR
ANTRIKSH ABRIL GREEN
PLOT NO. 11, SECTOR-11
VRINDAVAN YOJNA ,LUCKNOW

DRG. TITLE:-
UNIT PLAN (TYPE-2+)

SCALE:-1/75	DRG. NO.:-A-01
DLT.BY:-	DATE:-27/07/2017

ARCHITECTS:-
ANDLEYS ASSOCIATES PVT.LTD.
ARCHITECTS ENGINEERS PLANNERS
39 HOUSING SOCIETY N.D.S.E-I NEW DELHI - 110049

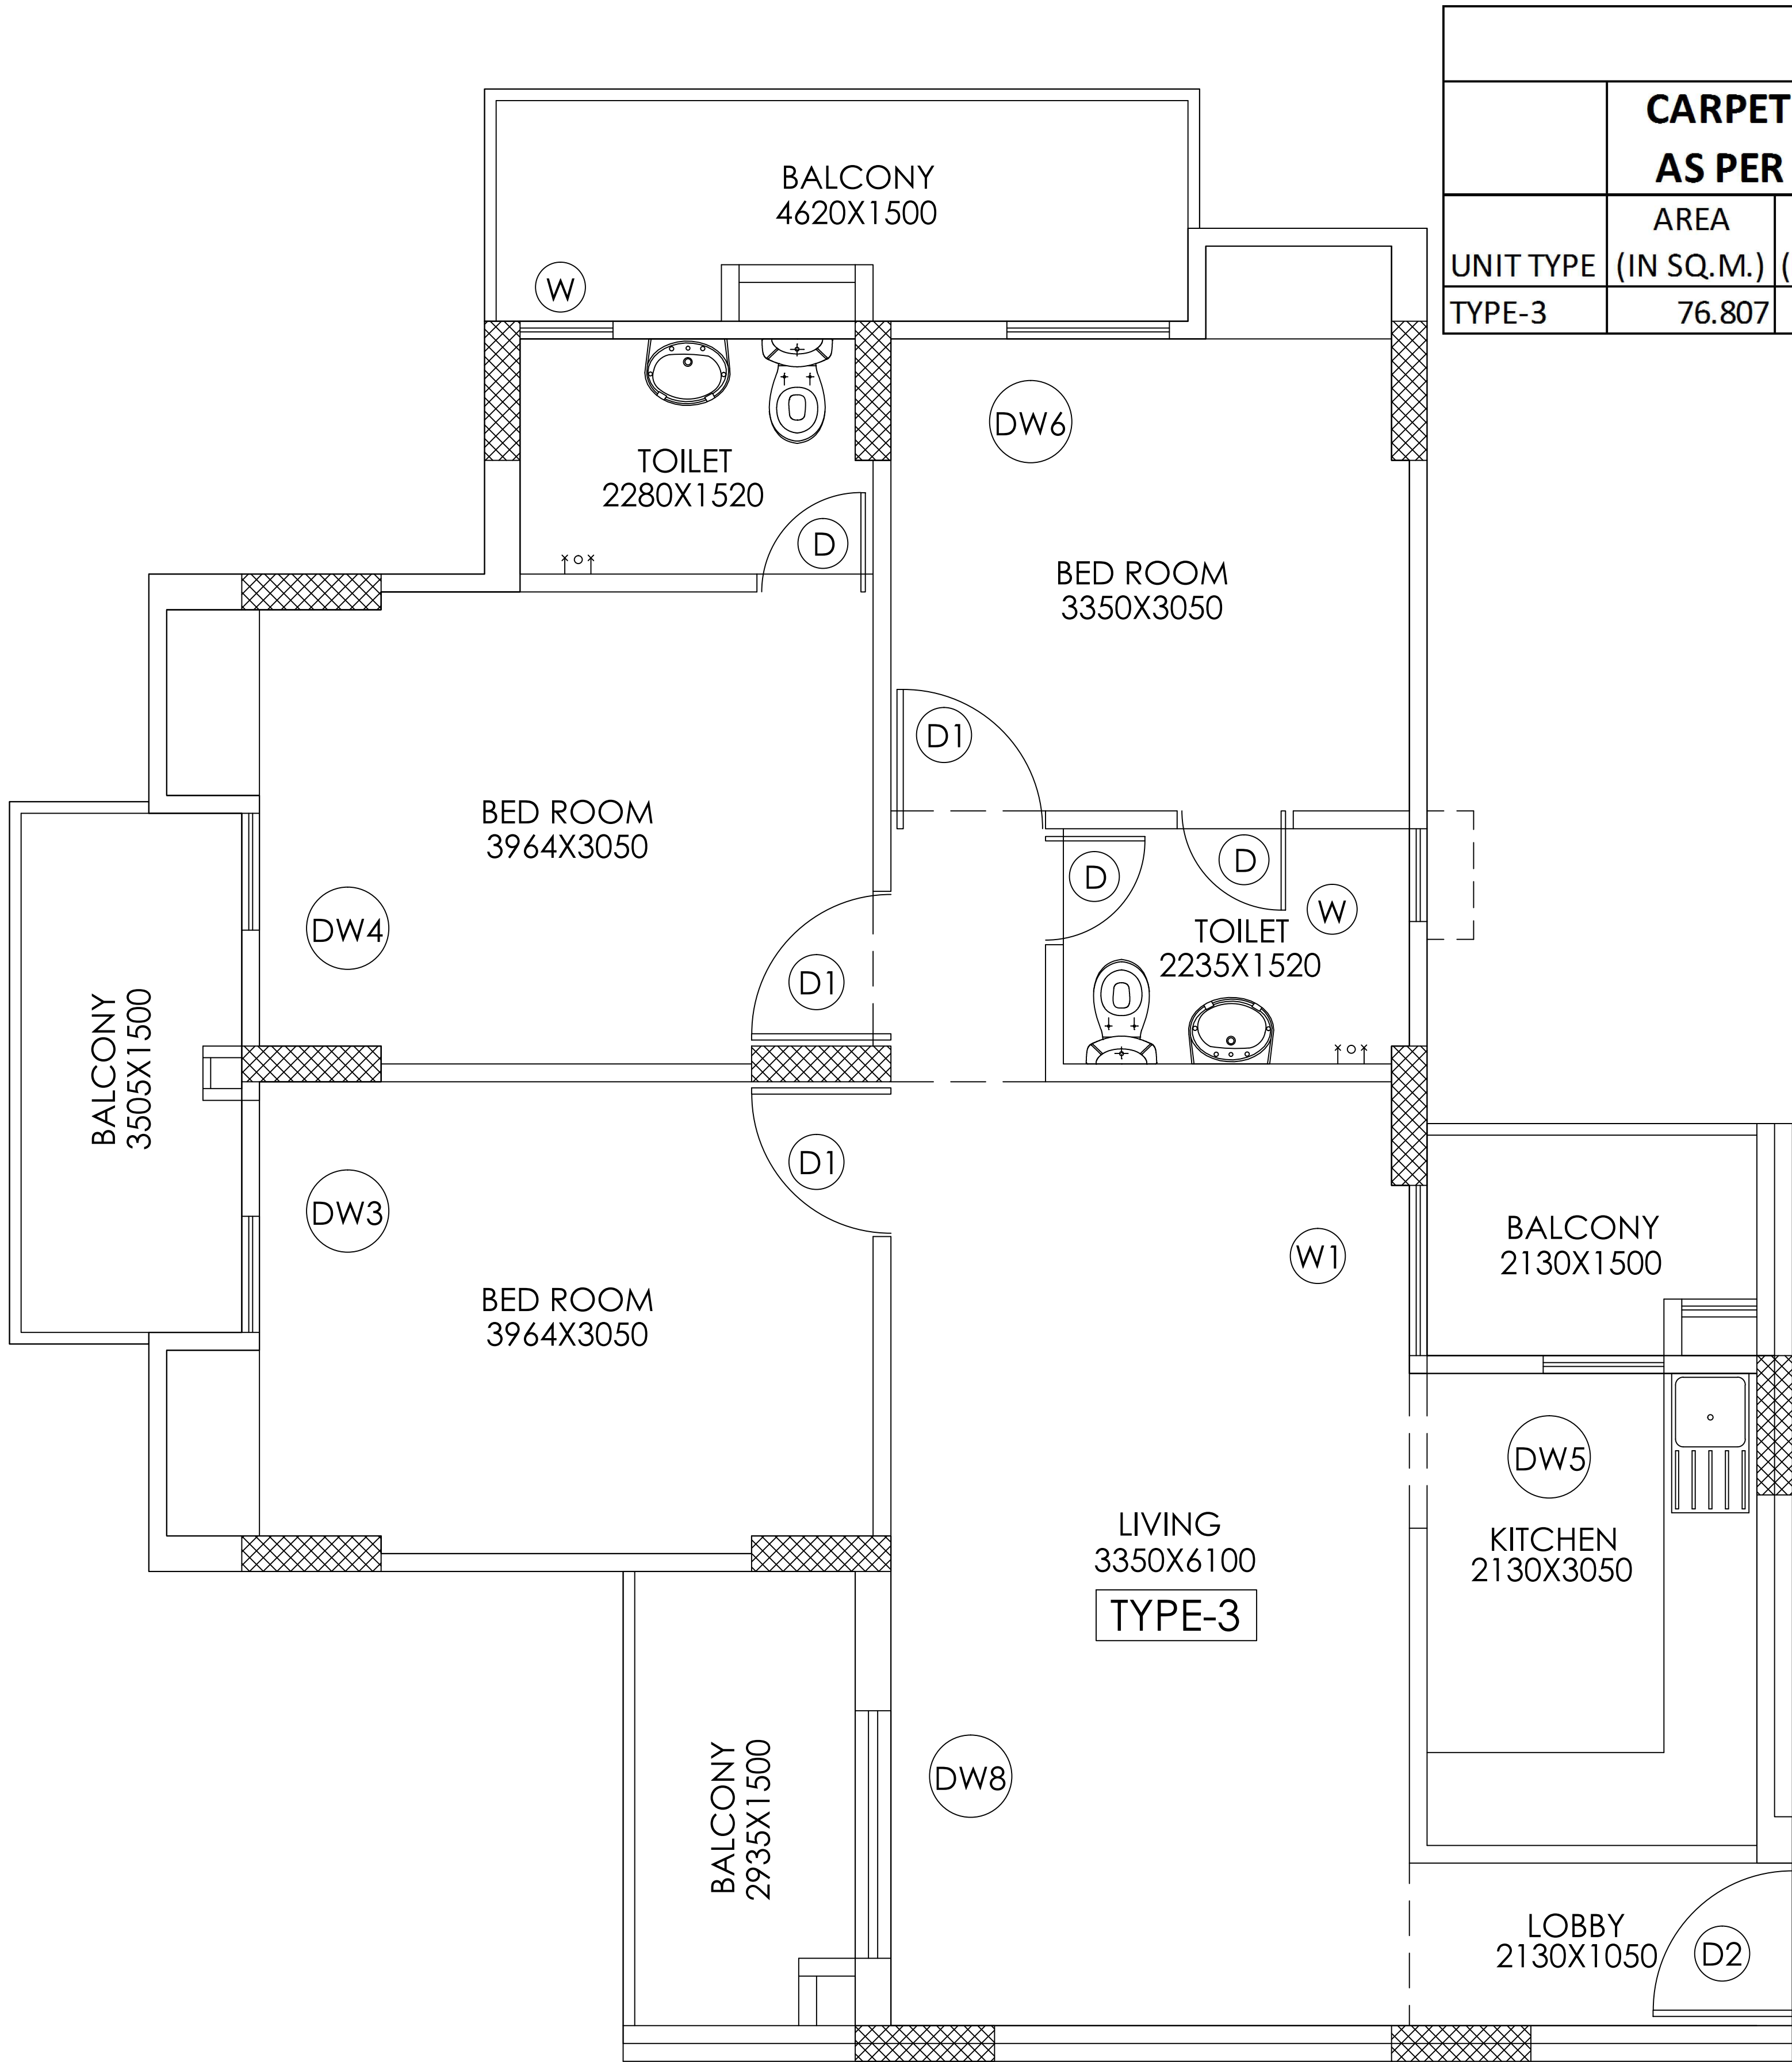

ANTRIKSH ABRIL GREEN								
	CARPET AREA AS PER RERA		BALCONY AREA		EXTERNAL WALL & COLUMN AREA		TOTAL AREA	
UNIT TYPE	AREA (IN SQ.M.)	AREA (IN SQ.FT.)	AREA (IN SQ.M.)	AREA (IN SQ.FT.)	AREA (IN SQ.M.)	AREA (IN SQ.FT.)	AREA (IN SQ.M.)	AREA (IN SQ.FT.)
TYPE-3	76.807	826.74	19.995	215.22	6.71	72.23	103.512	1114.19

PROJECT:-
GROUP HOUSING FOR
ANTRIKSH ABRIL GREEN
PLOT NO. 11, SECTOR-11
VRINDAVAN YOJNA ,LUCKNOW

DRG. TITLE:-
UNIT PLAN (TYPE-3)

SCALE:-1:75

DRG. NO.:-A-01

DLT.BY:-

DATE:-27/07/2017


ARCHITECTS:-

ANDLEYS ASSOCIATES PVT.LTD.
ARCHITECTS ENGINEERS PLANNERS
39 HOUSING SOCIETY N.D.S.E-I NEW DELHI - 110049

GREEN BELT

9.0 M. WIDE ROAD

9.0 M. WIDE ROAD

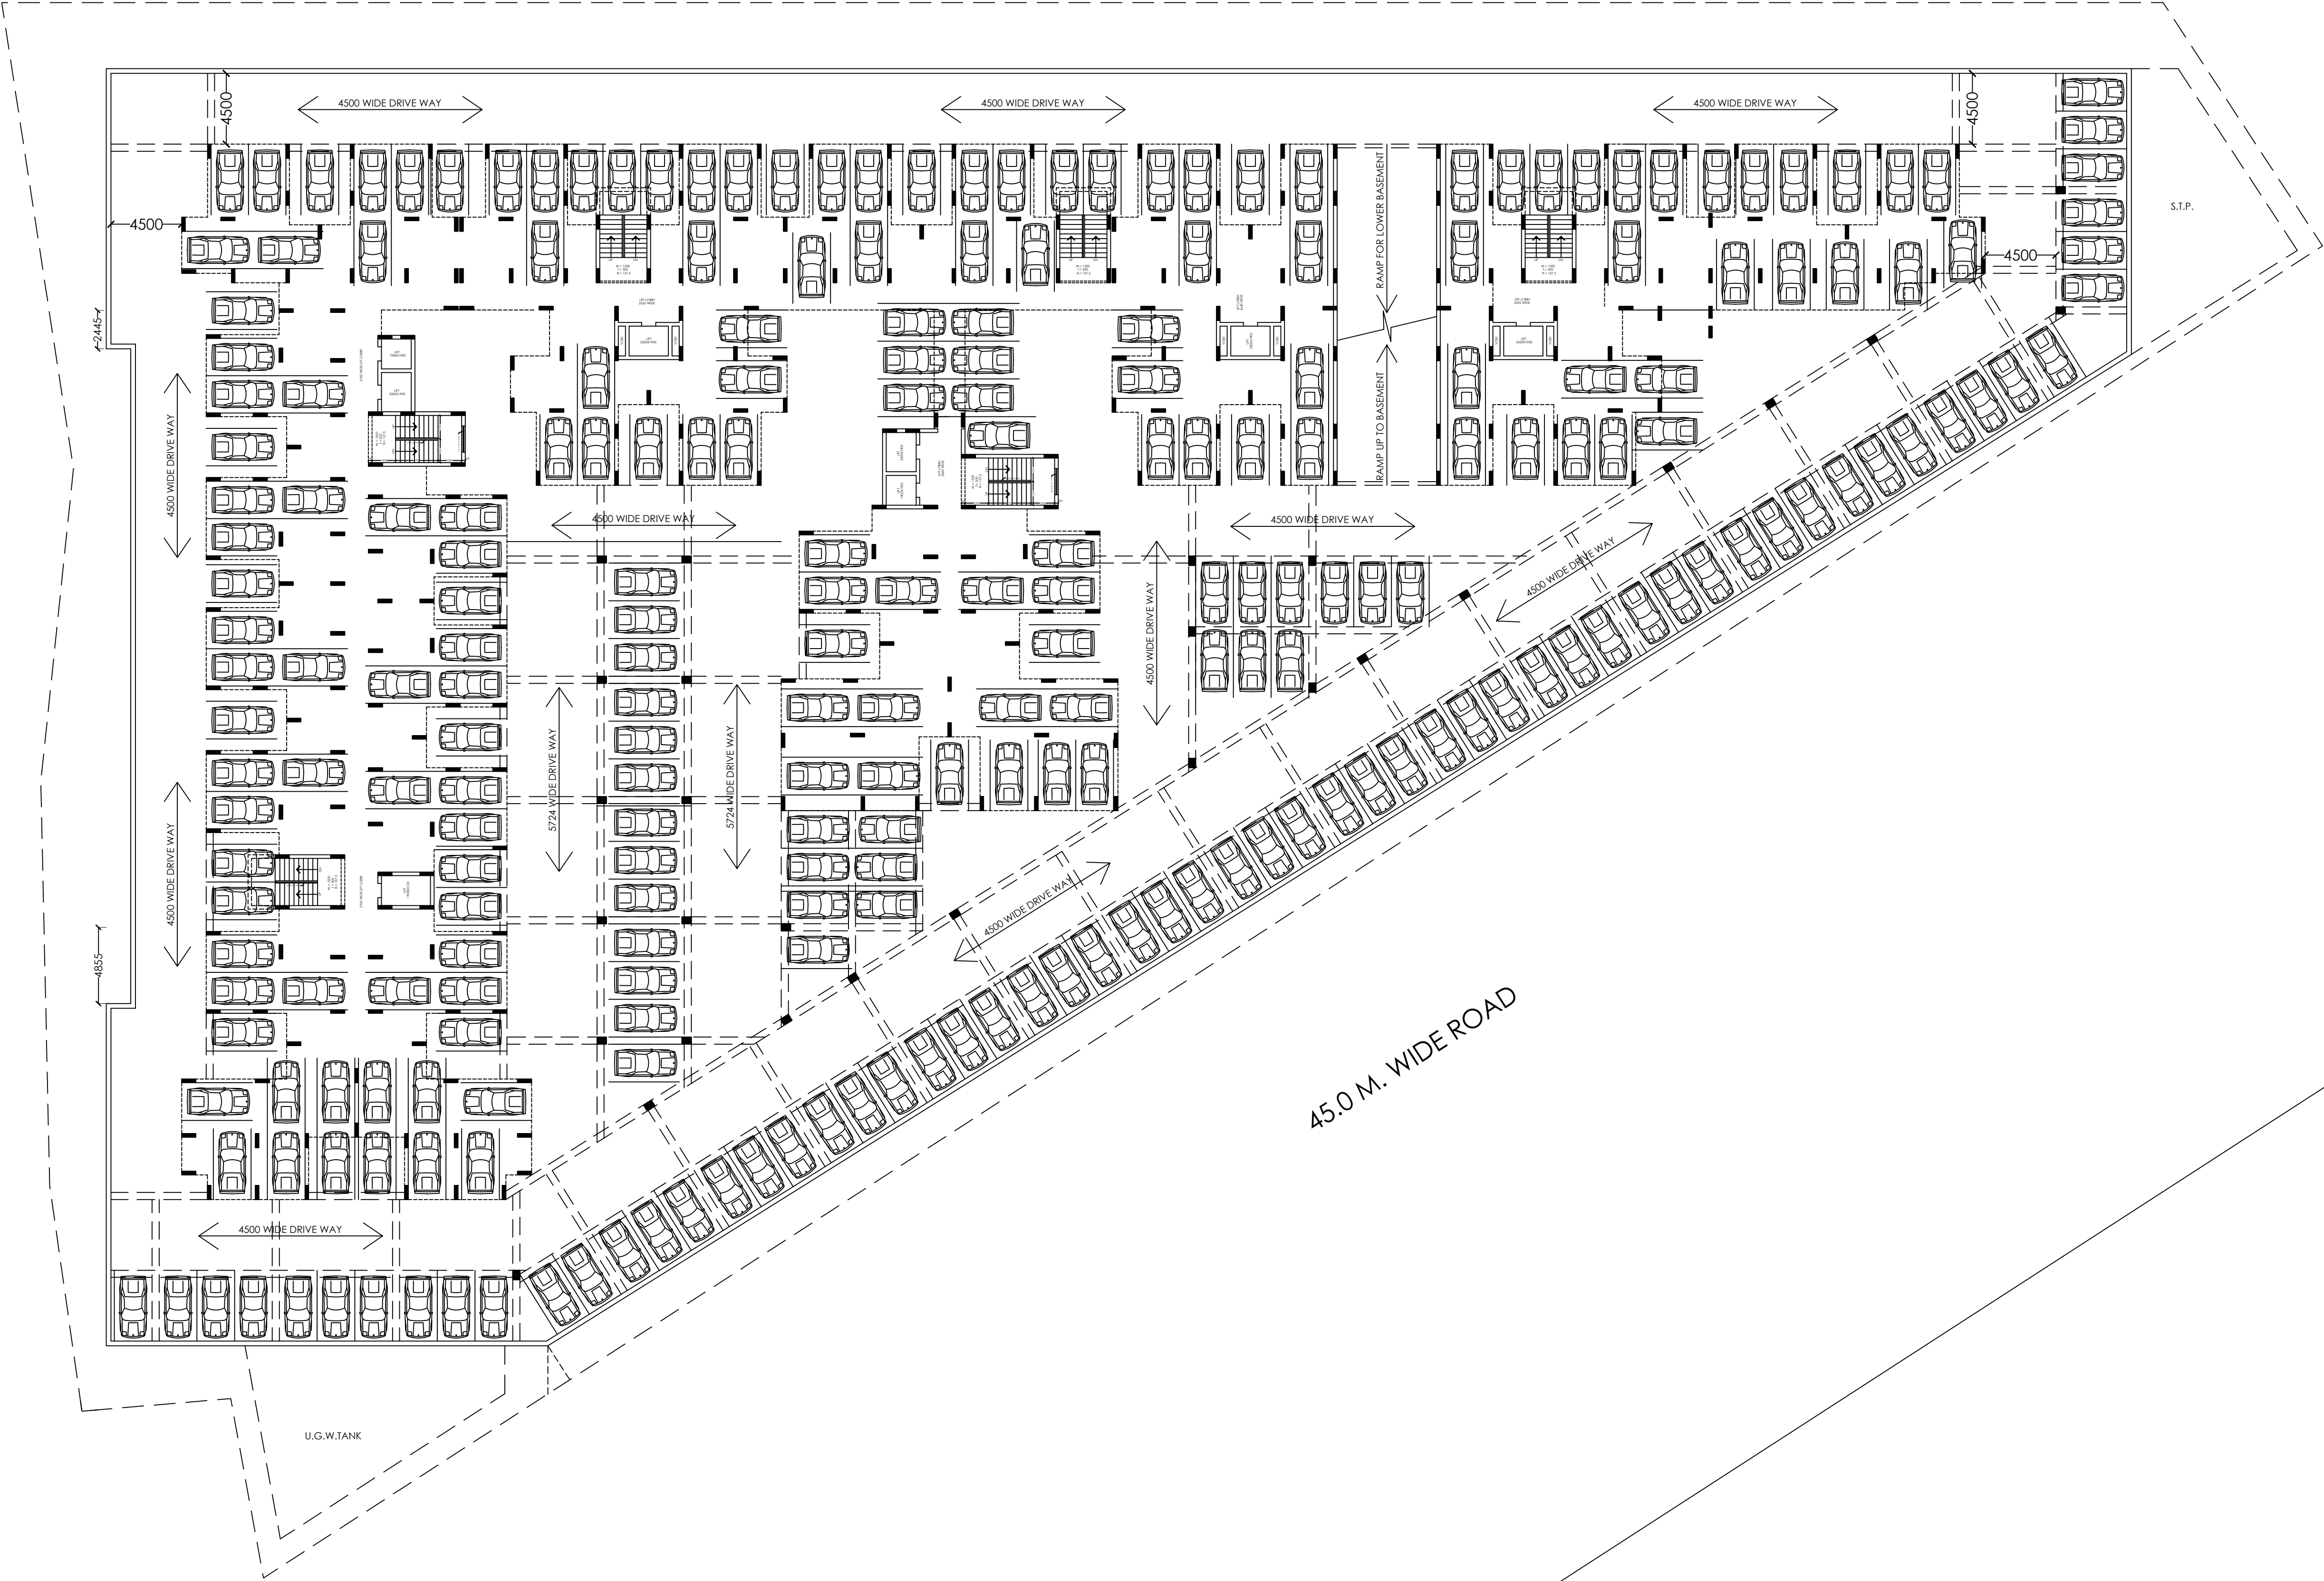

CAR PARKED IN BASEMENT = 244 CARS

PROJECT:-		WORKING DRAWING		ARCHITECTS:-	
GROUP HOUSING FOR ANTRIKSH ABRIL GREEN PLOT NO. 11, SECTOR-11 VRINDAVAN YOJNA ,LUCKNOW		DRG. TITLE:- UPPER BASEMENT FLOOR PLAN		ANDLEYS ARCHITECTS 39 HOUSING SOCIETY N.D.S.E-I NEW DELHI - 110049	
		SCALE:- 1:225	DRG. NO.:- L-02		
		DLT.BY.:-	DATE:- 27/07/2017		
				ASSOCIATES ENGINEERS PVT. LTD. PLANNERS	