


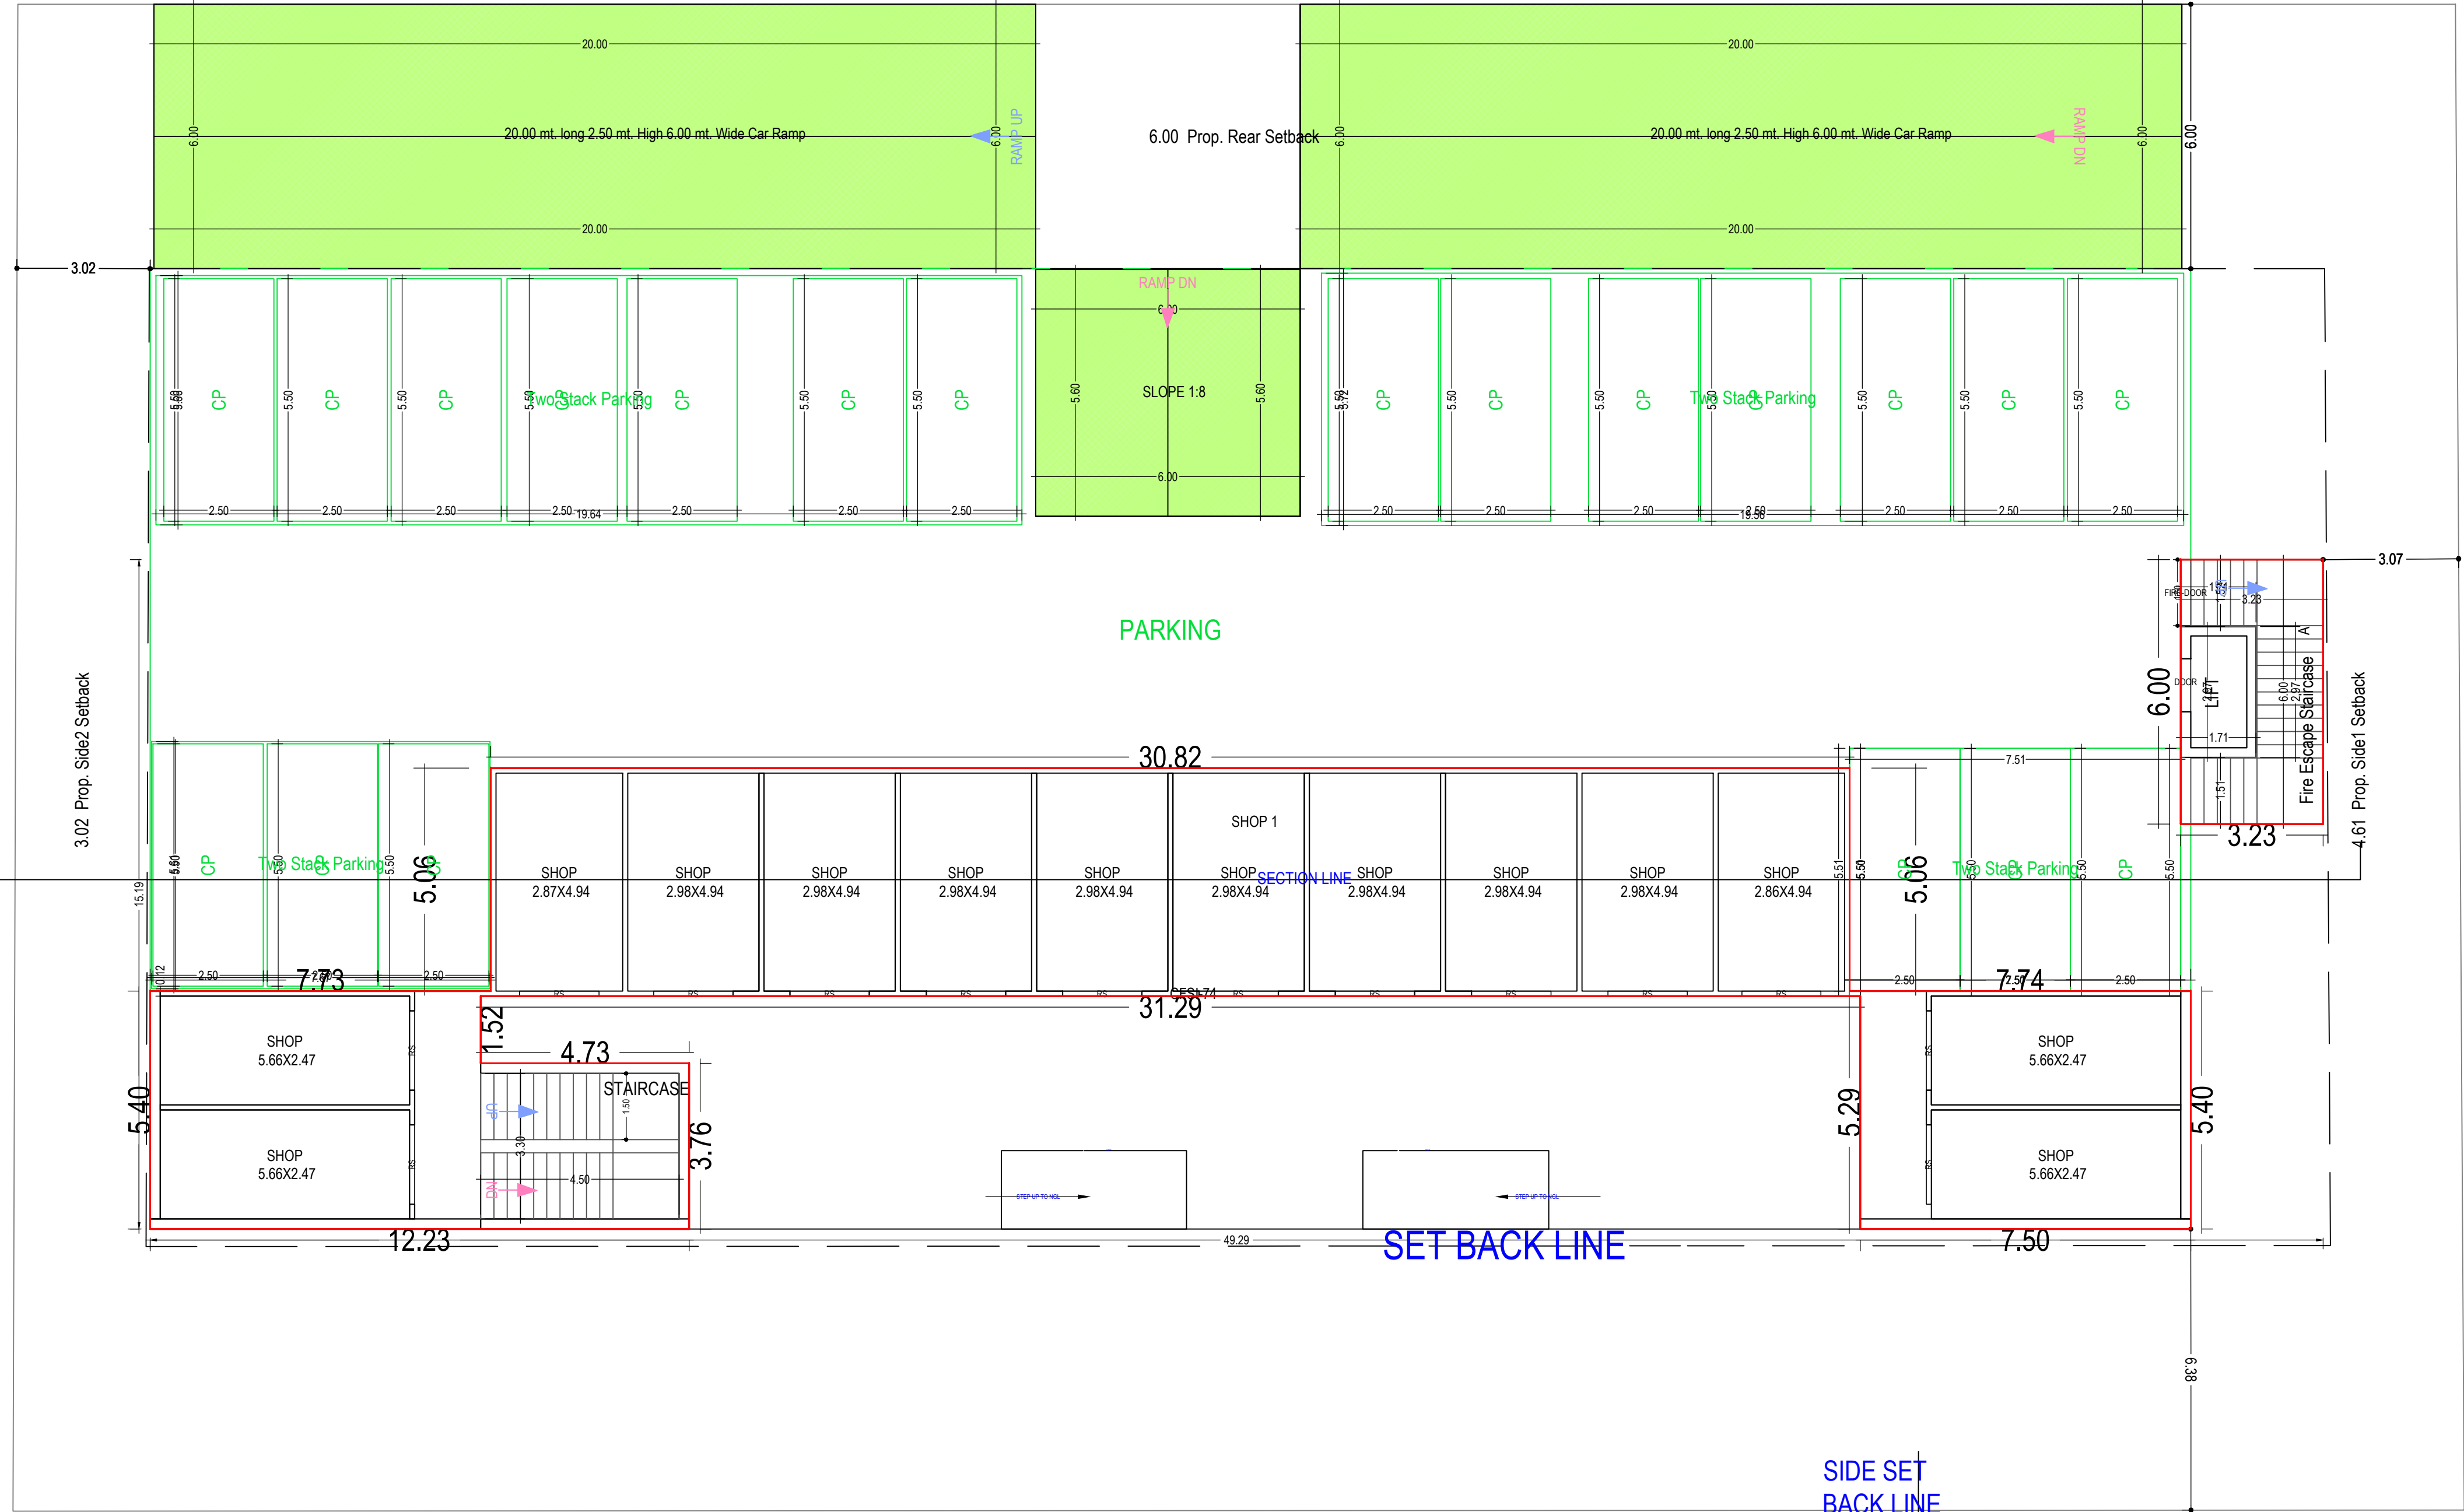


BASEMENT FLOOR PLAN
(Proposed)
(SCALE 1:100)

SIDE SET
BACK LINE

SIDE SET
BACK LINE

REAR SET
BACK LINE

FRONT SET
BACK LINE

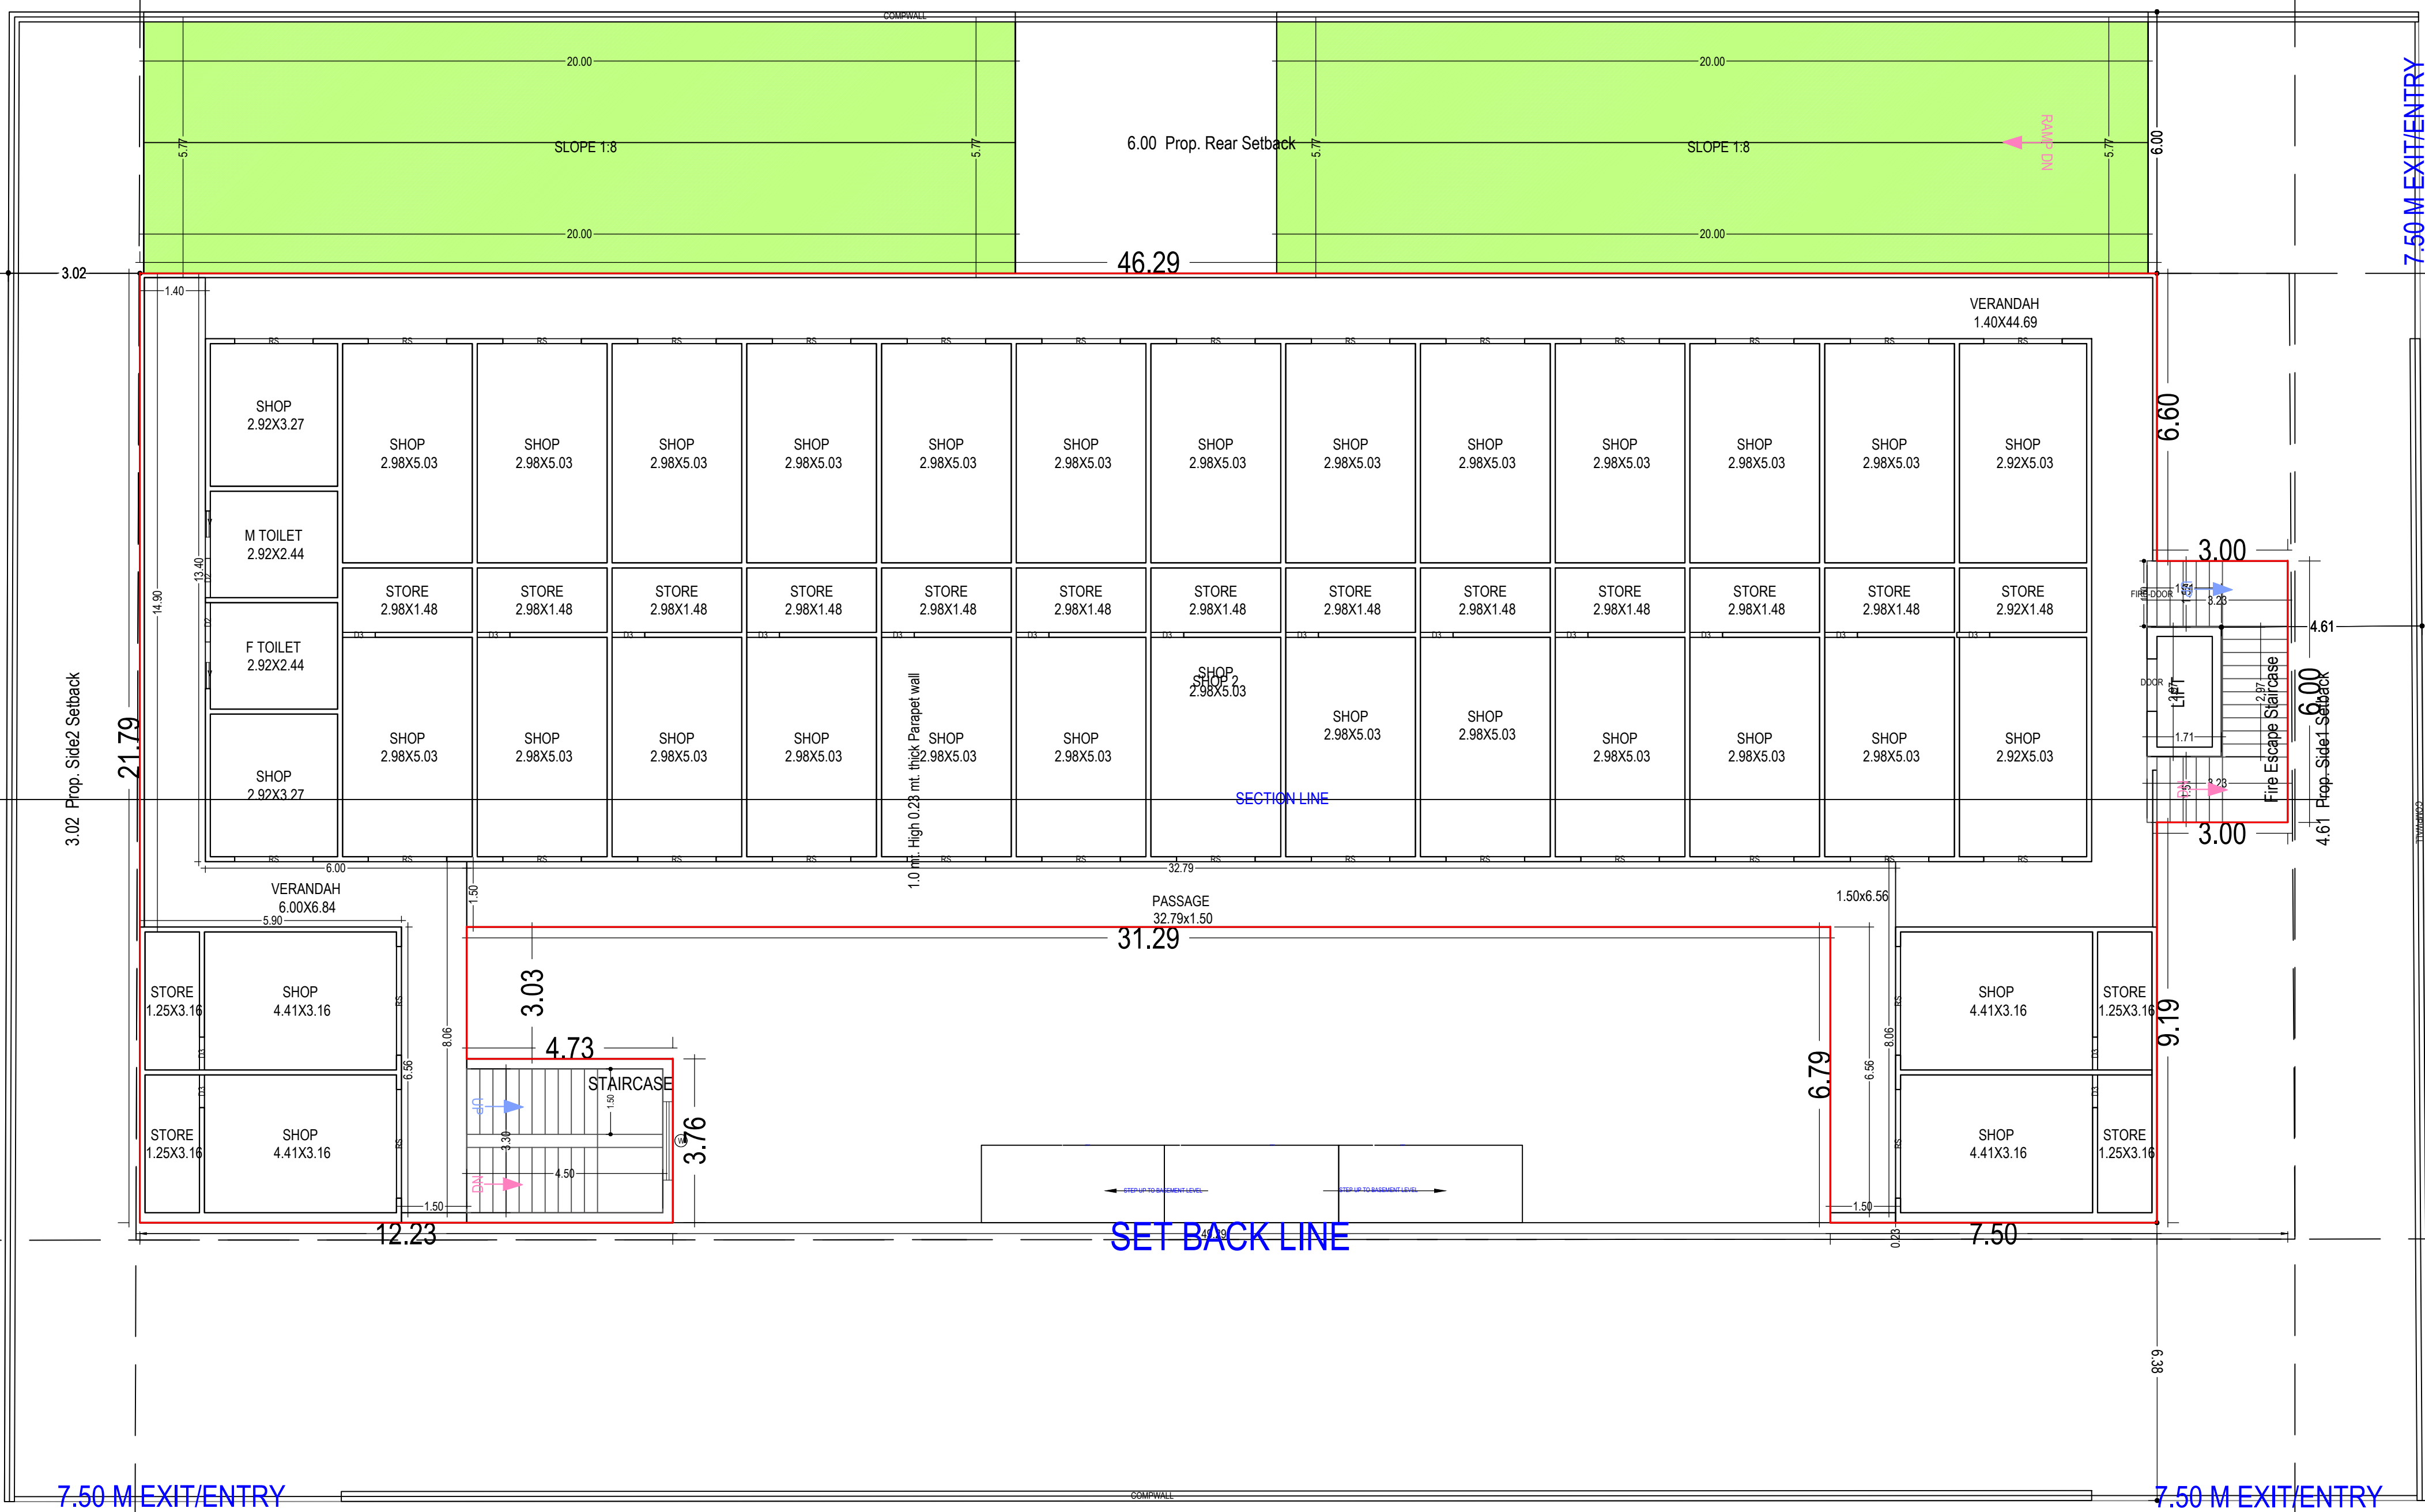

GROUND FLOOR PLAN
(Proposed)
(SCALE 1:100)

Note: - 1) This drawing is prepared as per the current prevailing Building Bye Laws.
2) If Map sanctioned is used for purpose anything other than stated in application will lead to rejection of Map.

ISO_A0_(841.00_x_1189.00_MM)

Total Plot Area: - 1894.85

Total Coverage Area: - 843.71

Total FAR Area: - 3255.81

Total BUA Area: - 3956.47

OWNER'S NAME AND SIGNATURE
HIRNOT GROUP,yagrinikesh@gmail.com,921275691

ARCHITECT'S NAME AND SIGNATURE
PRASHANT CHAUHAN
CA2016/74270



Building Plan Application Number
GDA/BP/22-23/1020

Sanctioned On
07 Apr 2023

Valid Till
11 Apr 2028

Approved By
Chandra Prakash Tripathi (Chief Architect and Town Planner/Additional)

Examined By
Satish Chandra Kushwaha (Junior engineer)


Dhananjay Singh (Assistant Engineer)

Rajeev Ratan Shah (Town Planner/ Executive engineer)


Chandra Prakash Tripathi (Chief Architect and Town Planner/Additional)

Rajeev Ratan Shah (Town Planner/ Executive engineer)


Chandra Prakash Tripathi (Chief Architect and Town Planner/Additional)

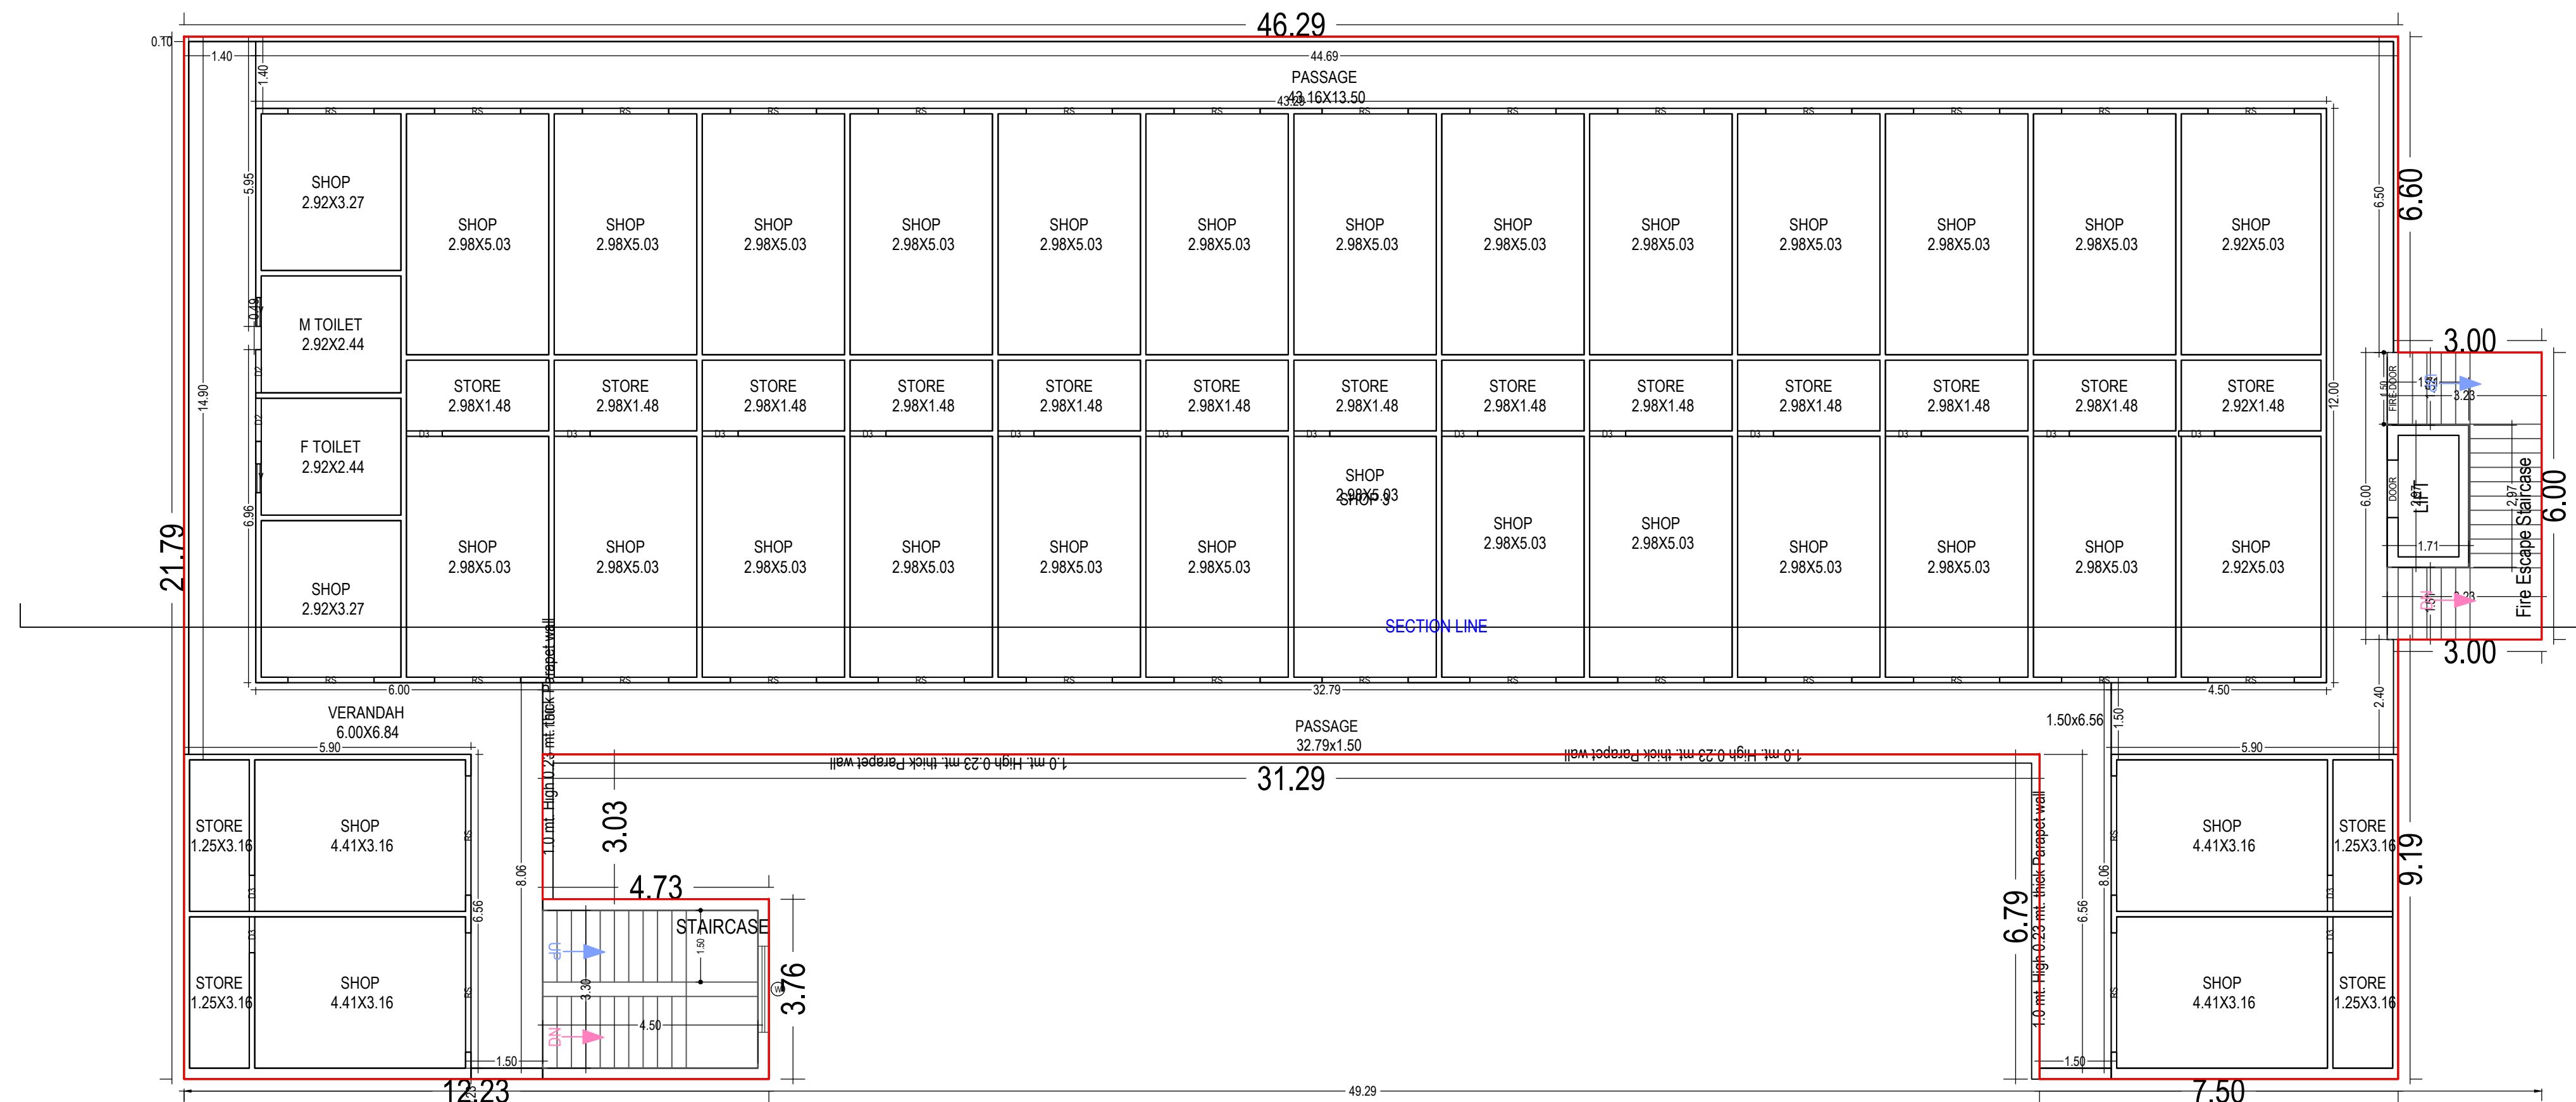


FIRST FLOOR PLAN
(Proposed)
(SCALE 1:100)

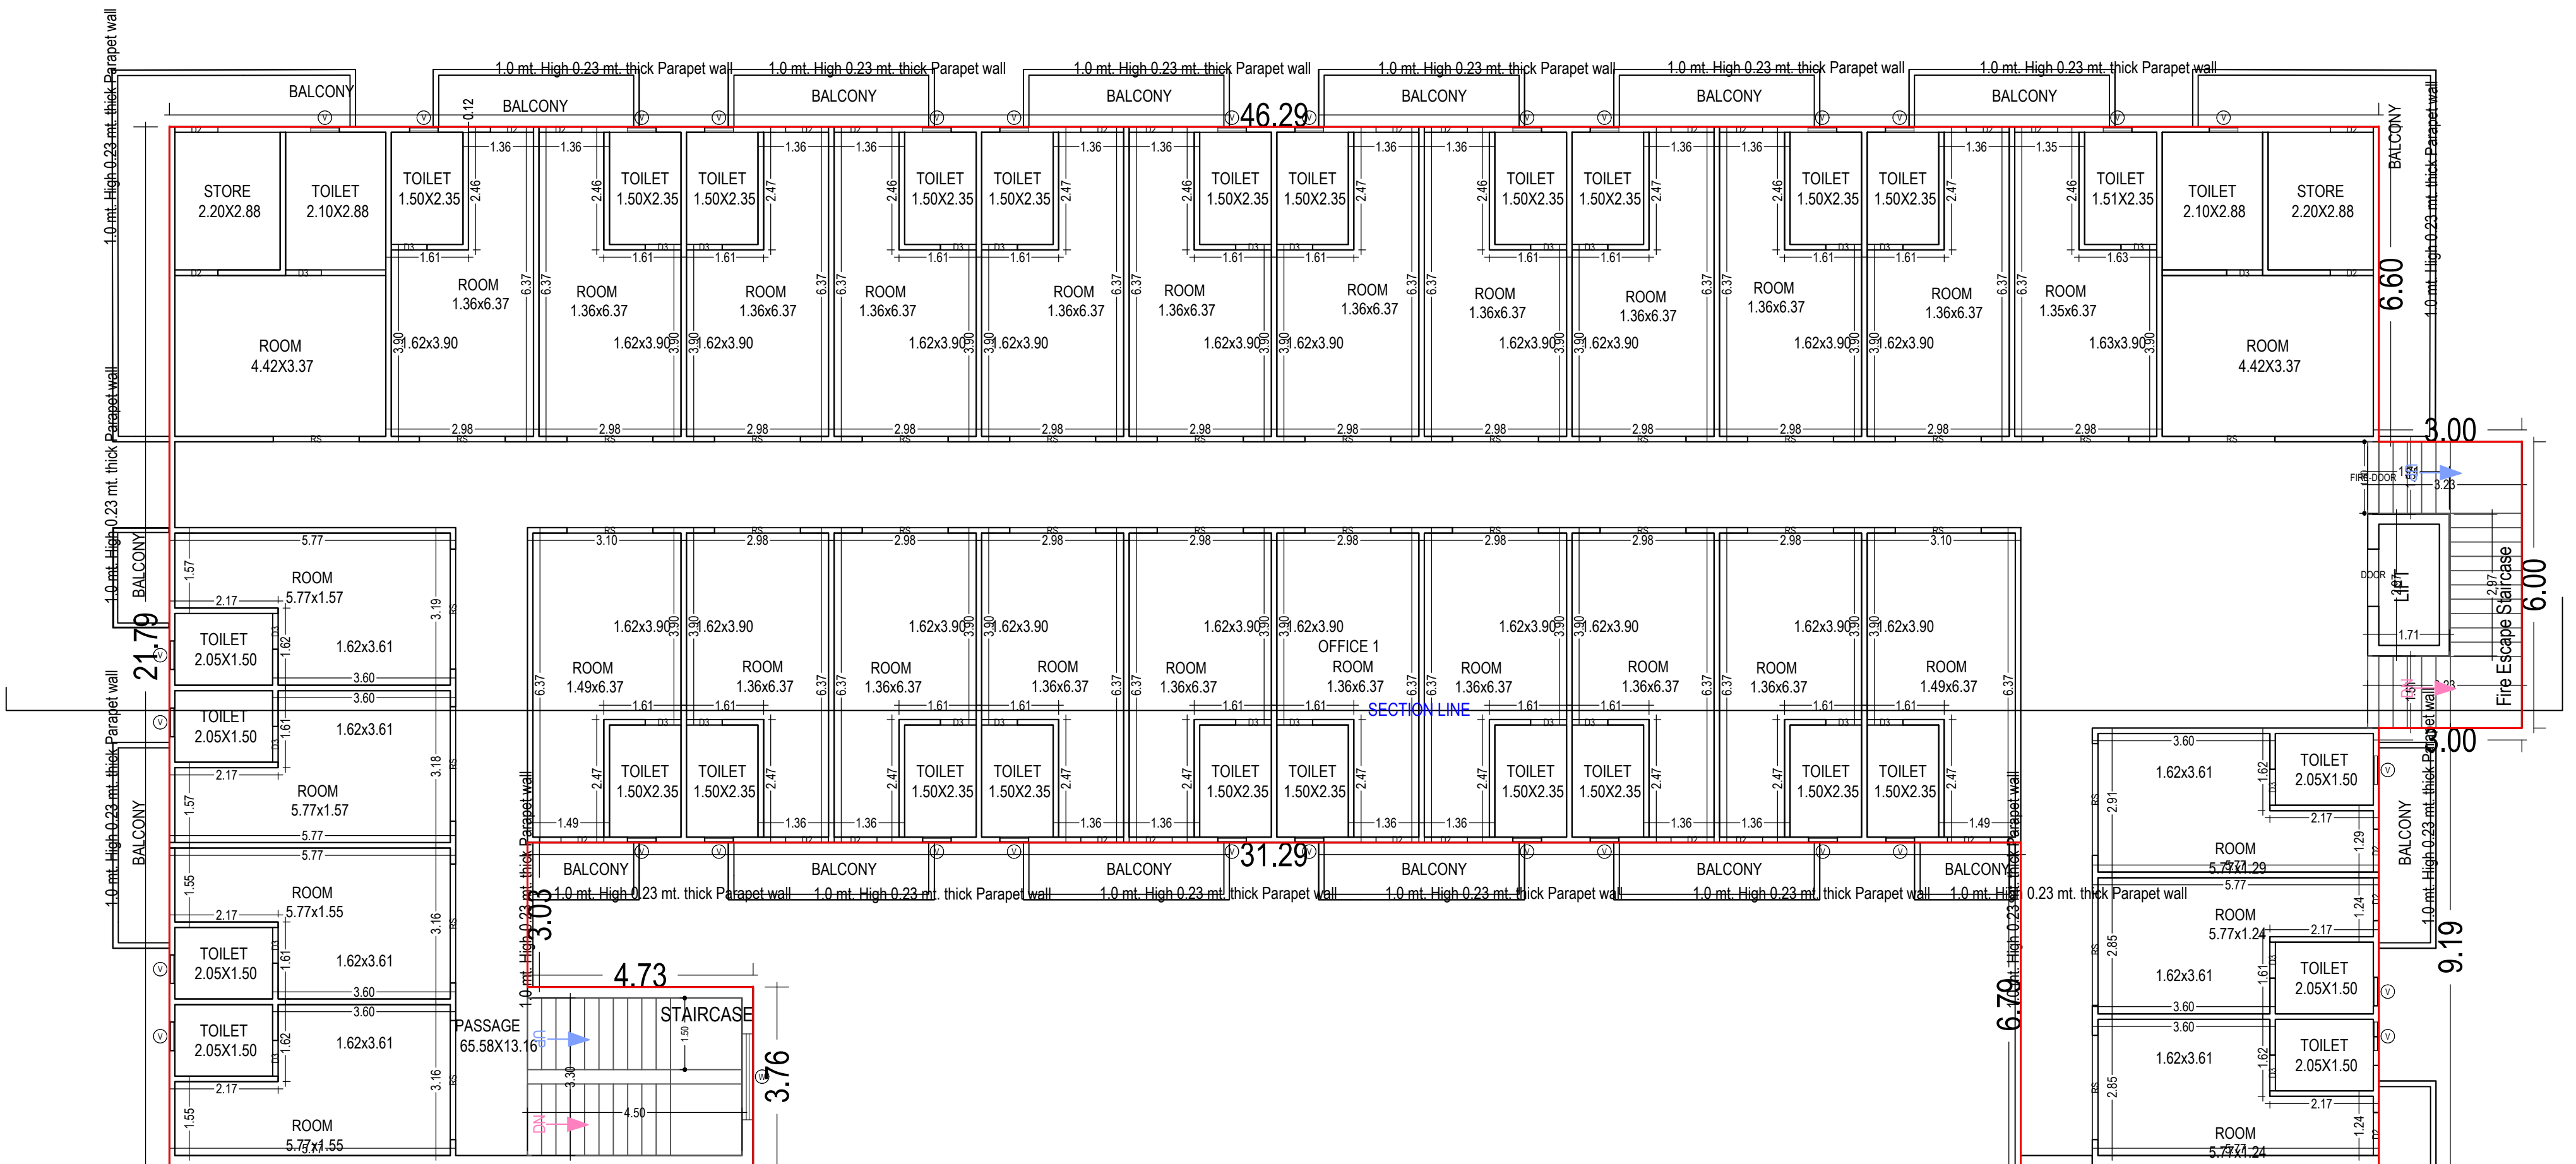

SECOND FLOOR PLAN
(Proposed)
(SCALE 1:100)

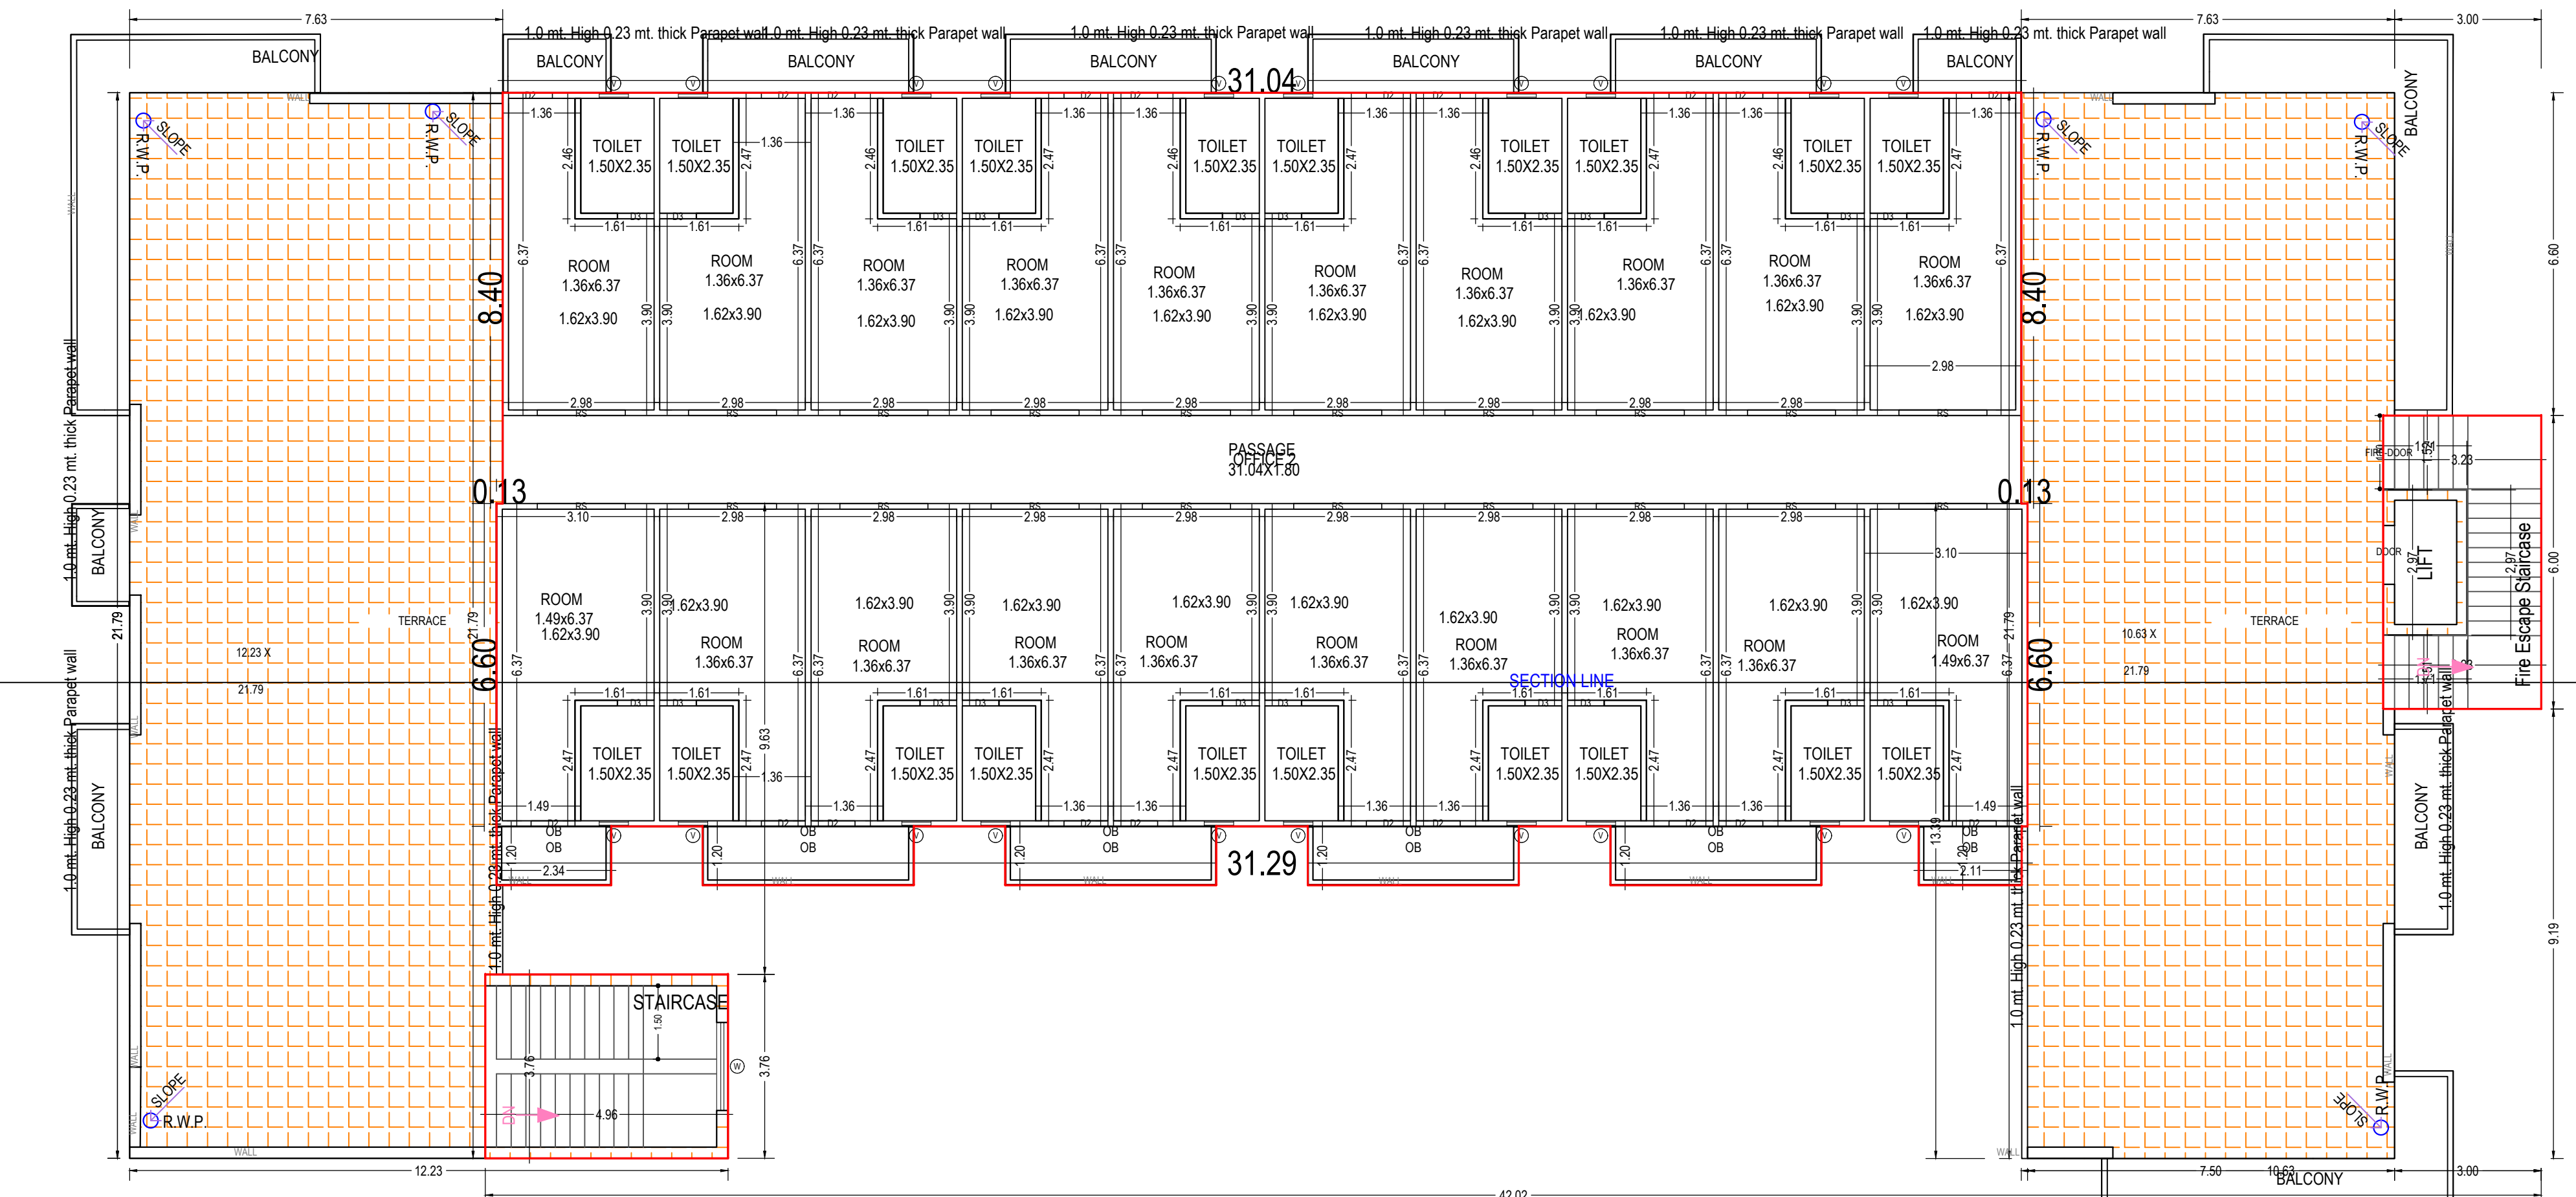

THIRD FLOOR PLAN
(Proposed)
(SCALE 1:100)

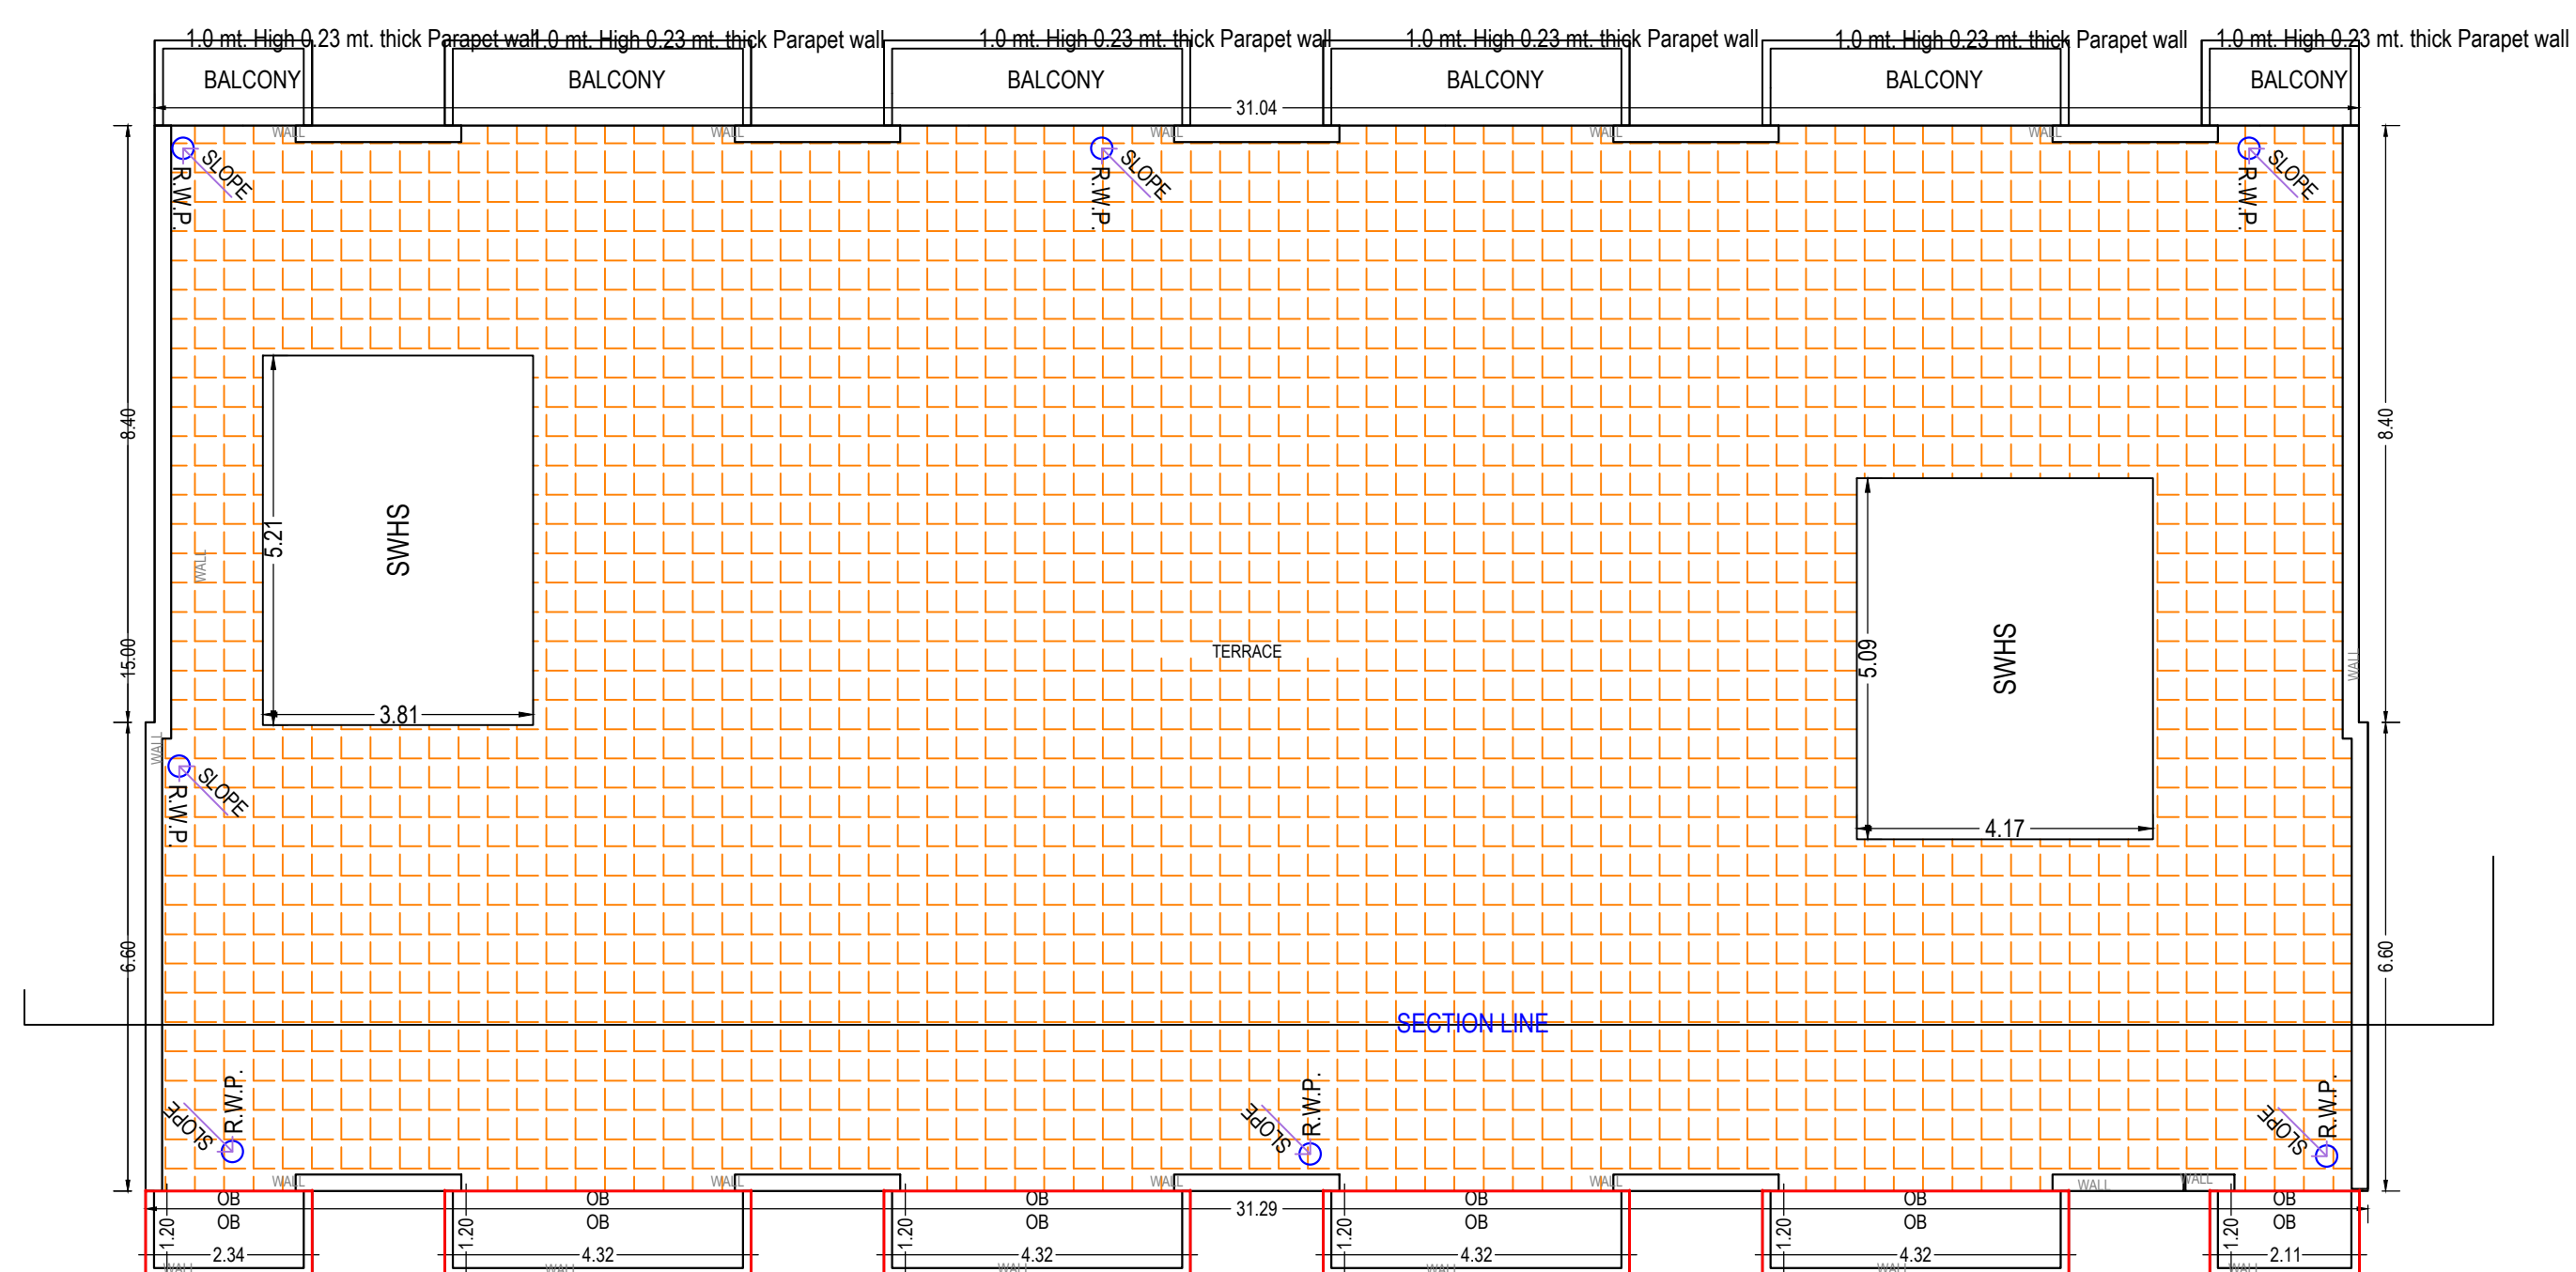


TERRACE FLOOR PLAN
(SCALE 1:100)

Note: - 1) This drawing is prepared as per the current prevailing Building Bye Laws.
2) If Map sanctioned is used for purpose anything other than stated in application will lead to rejection of Map.

Total Plot Area: -	1894.85	Total FAR Area: -	3255.81
Total Coverage Area: -	843.71	Total BUA Area: -	3956.47

OWNER'S NAME AND SIGNATURE
HIRNOT GROUP,yagrinikesh@gmail.com,9212756961

ARCHENG'S NAME AND SIGNATURE
PRASHANT CHAUHAN
CA2016/74270

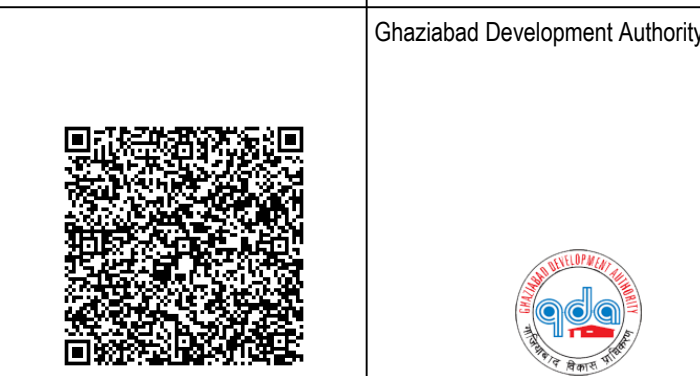

Building Plan Application Number

GDA/BP/22-23/1020

Sanctioned On

07 Apr 2023

Valid Till

11 Apr 2028

Approved By

Chandra Prakash Tripathi (Chief Architect and Town Planner/Additional)

Examined By

Satish Chandra Kushwaha (Junior engineer)

Dhananjay Singh (Assistant Engineer)

Rajeev Ratan Shah (Town Planner/ Executive engineer)

Chandra Prakash Tripathi (Chief Architect and Town Planner/Additional)

Rajeev Ratan Shah (Town Planner/ Executive engineer)

Chandra Prakash Tripathi (Chief Architect and Town Planner/Additional)