




Sr/NO	TYPE	OPENING	HEIGHT	SILL	UNTL
1	W1	600	1550	550	2450
2	W2	550	1550	550	2400
3	W3	450	1050	1050	2400
4	V	750	2750	450	2800
5	V1	600	2750	450	2400



TOWER-1 TYPICAL FLOOR: CUTOUTS					Remark
S.No.	Length (Mtr.)	Width (Mtr.)	Counts	Area (Sqm)	
Subtraction					
C1	2.300	2.810	1	6.46	
C2	2.300	2.310	2	10.63	
C3	2.300	2.300	1	5.29	
C4	1.440	2.300	1	3.31	
C5	0.000	0.000	1	0.00	
C6	0.000	0.000	1	0.00	
C7	1.855	0.975	1	1.81	
C8	1.535	1.035	1	1.59	
C9	6.160	1.395	1	8.59	
C10	1.760	1.780	1	3.13	
C11	5.900	0.800	1	3.54	
C12	2.245	1.735	1	3.90	
C13	1.690	1.035	1	1.75	
C14	1.450	1.380	1	2.00	
C15	1.380	0.860	2	2.37	
C16	0.850	0.350	1	0.30	
C17	1.005	2.800	1	2.81	
C18	0.785	2.950	1	2.32	
C19	0.820	0.475	1	1.81	
C20	0.860	1.370	2	3.64	
C21	1.950	1.300	1	1.24	
C22	3.660	0.925	1	3.38	
C23	1.950	1.425	1	2.78	
B			26	70.78	

TOWER-1 TYPICAL FLOOR : (25%) EXCESS BALCONY AREA					
S.No.	Length (Hor.)	Width (Ver.)	Counts	Area (Sqm)	Remark
Addition					
B1	6.160	0.420	1	2.58	
B2	7.546	1.240	1	9.36	
B3	10.710	0.400	1	4.28	
B4	4.050	0.140	1	0.57	
B5	1.925	0.280	1	0.50	
B6	0.200	2.270	1	0.45	
B7	2.850	0.250	2	1.43	
D			8	19.17	
(25%) Excess Balcony Area				4.79	
Net FAR = Total FAR - Cutouts - 15% Service FAR + (25%) Excess Balcony Area				594.96	

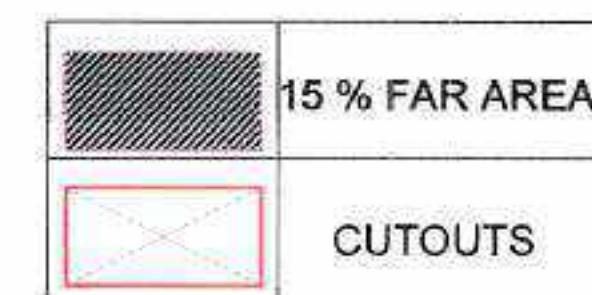

CLIENT :-
GODREJ PROPERTIES LTD.

PROJECT :-
PROPOSED BUILDING PLAN FOR GROUP
HOUSING PROJECT AT PLOT NO. GH-01A,
SECTOR 146, NOIDA

ARCHITECT : GOLDEN INDIA ARCHITECTS

■ SUBMISSION

SCALE :-	
TITLE :-	TOWER-T1 FLOOR PLANS & AREA DETAIL

OWNER'S SIGN

ARCHITECT SIGN


GODREJ PROPERTIES LTD.
T. Thakur
Authorized Signatory

Uthak
Sankar


M. AVANISH S. KASTAV
B.A.
EN20110101
F-17 KADAM
GAMMA-1 GR. HONGKONG 308

TOWER-T1


DRG. NO. :-

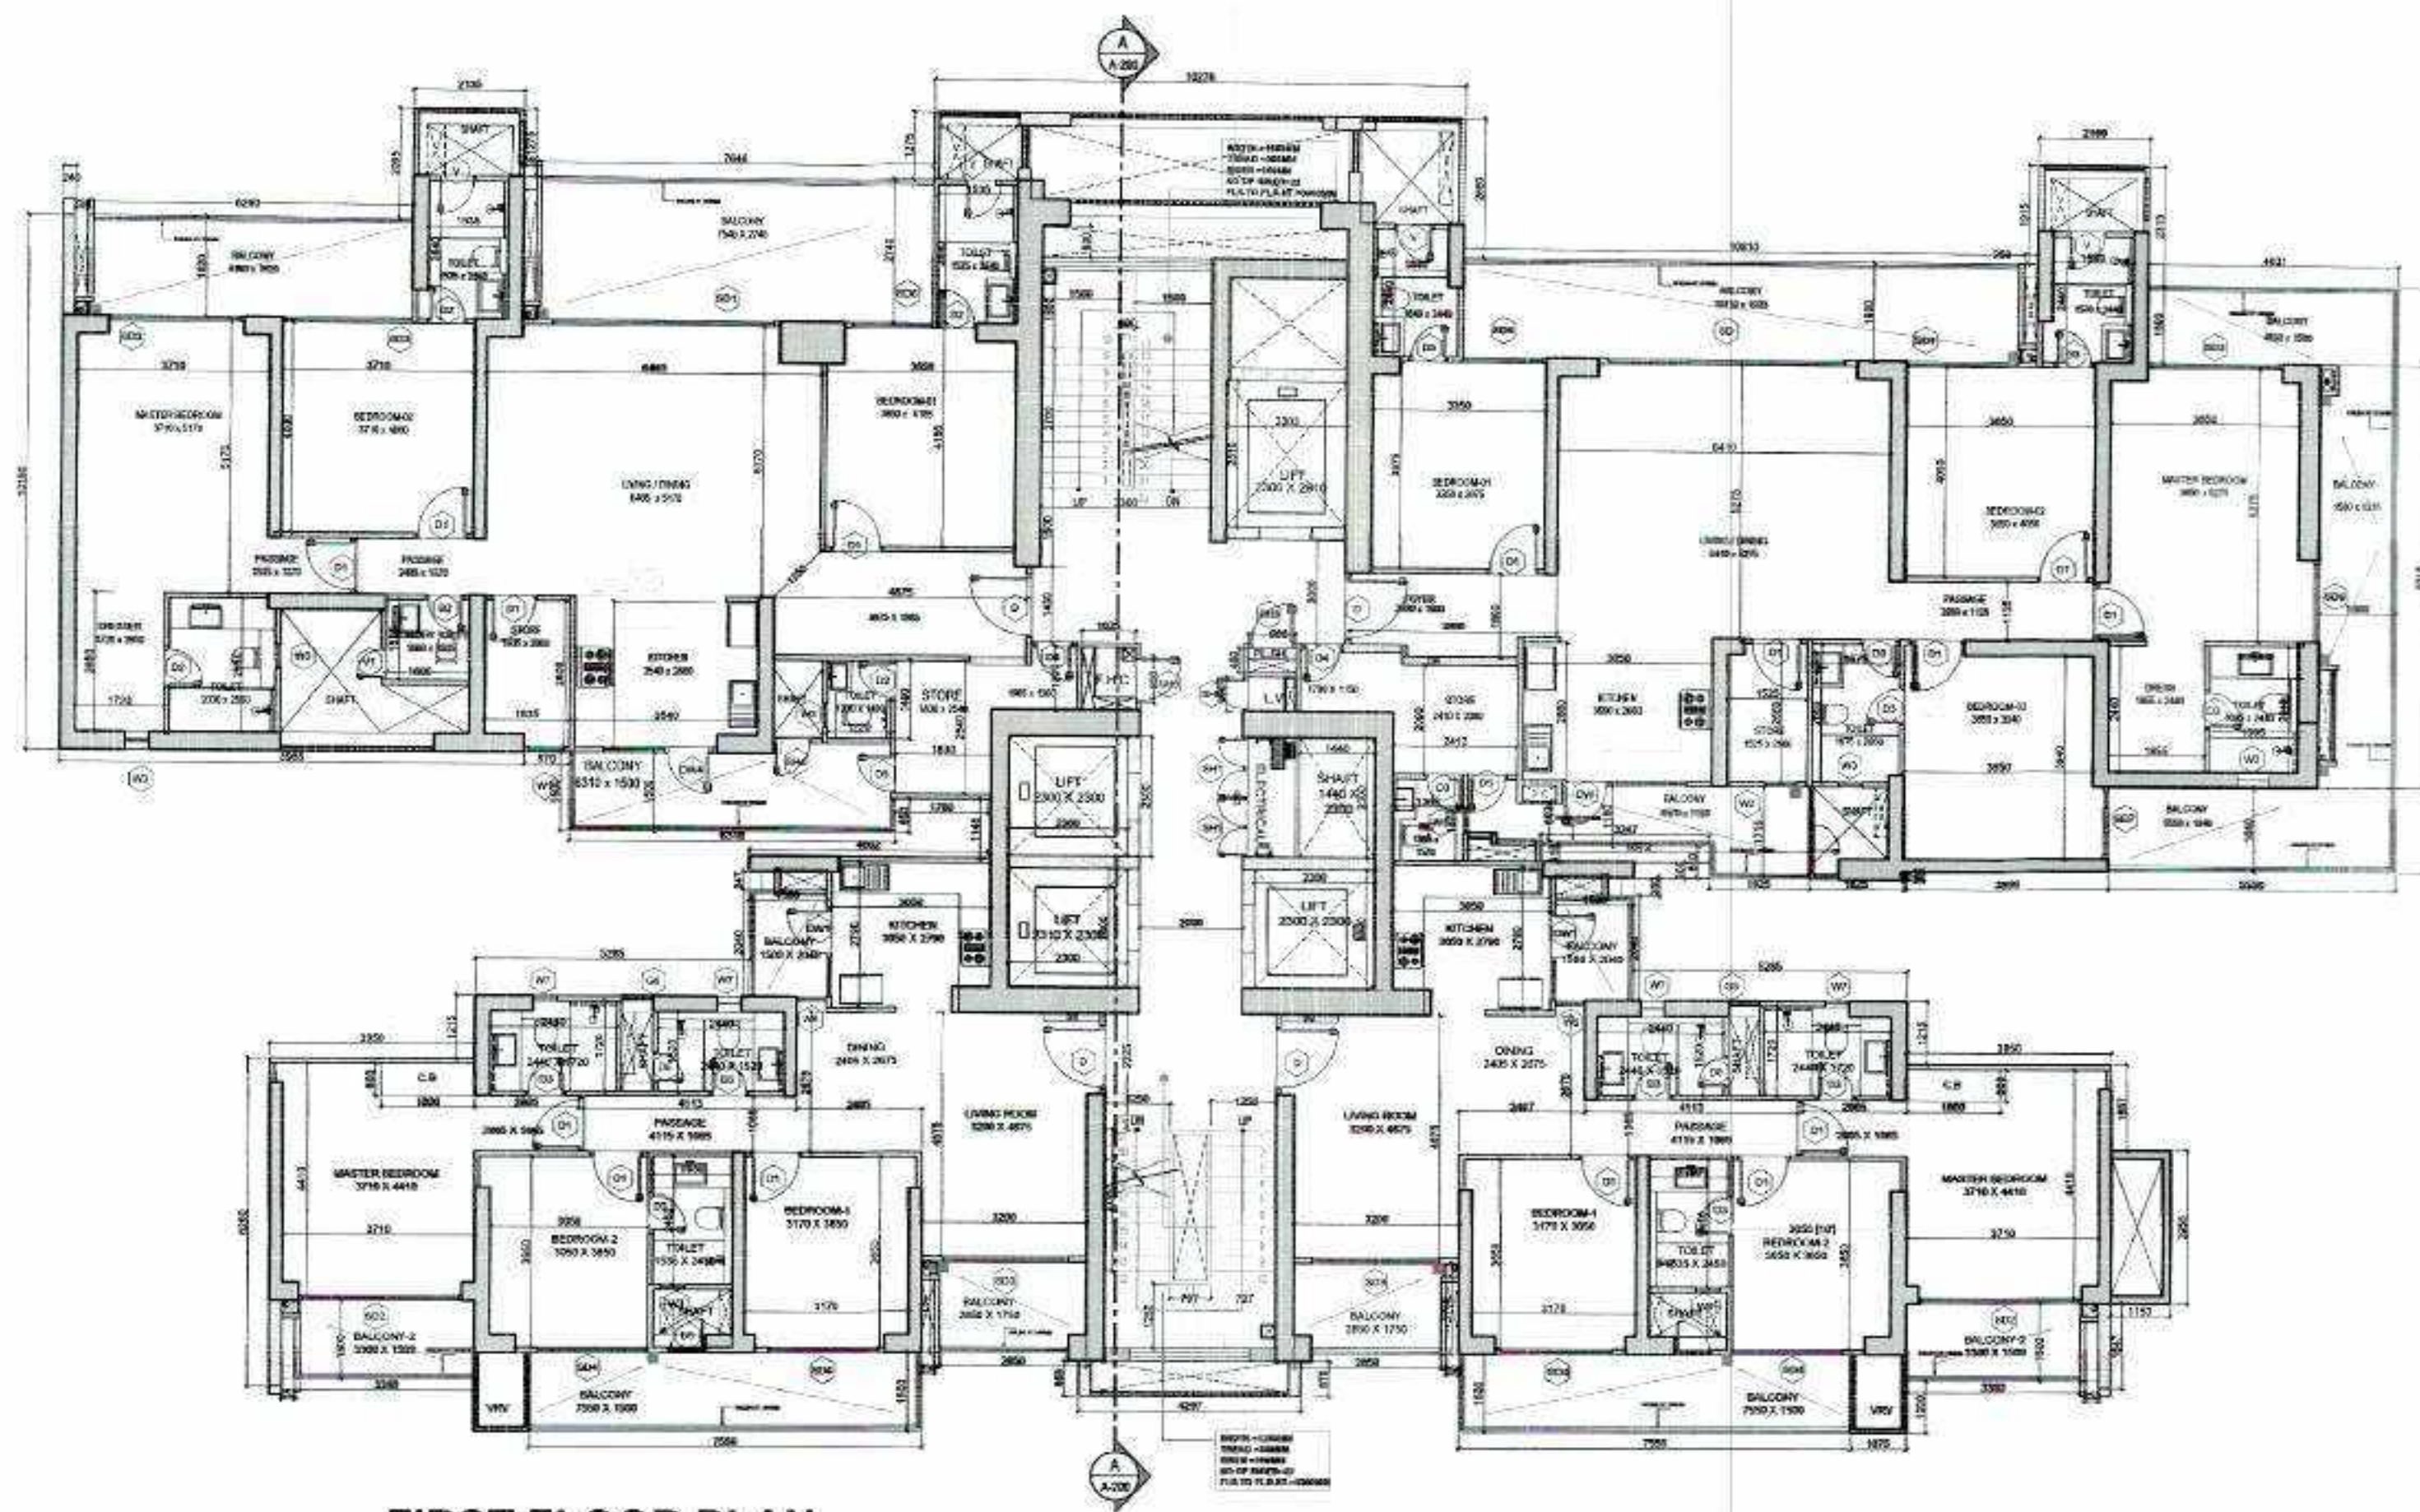

FIRST FLOOR PLAN

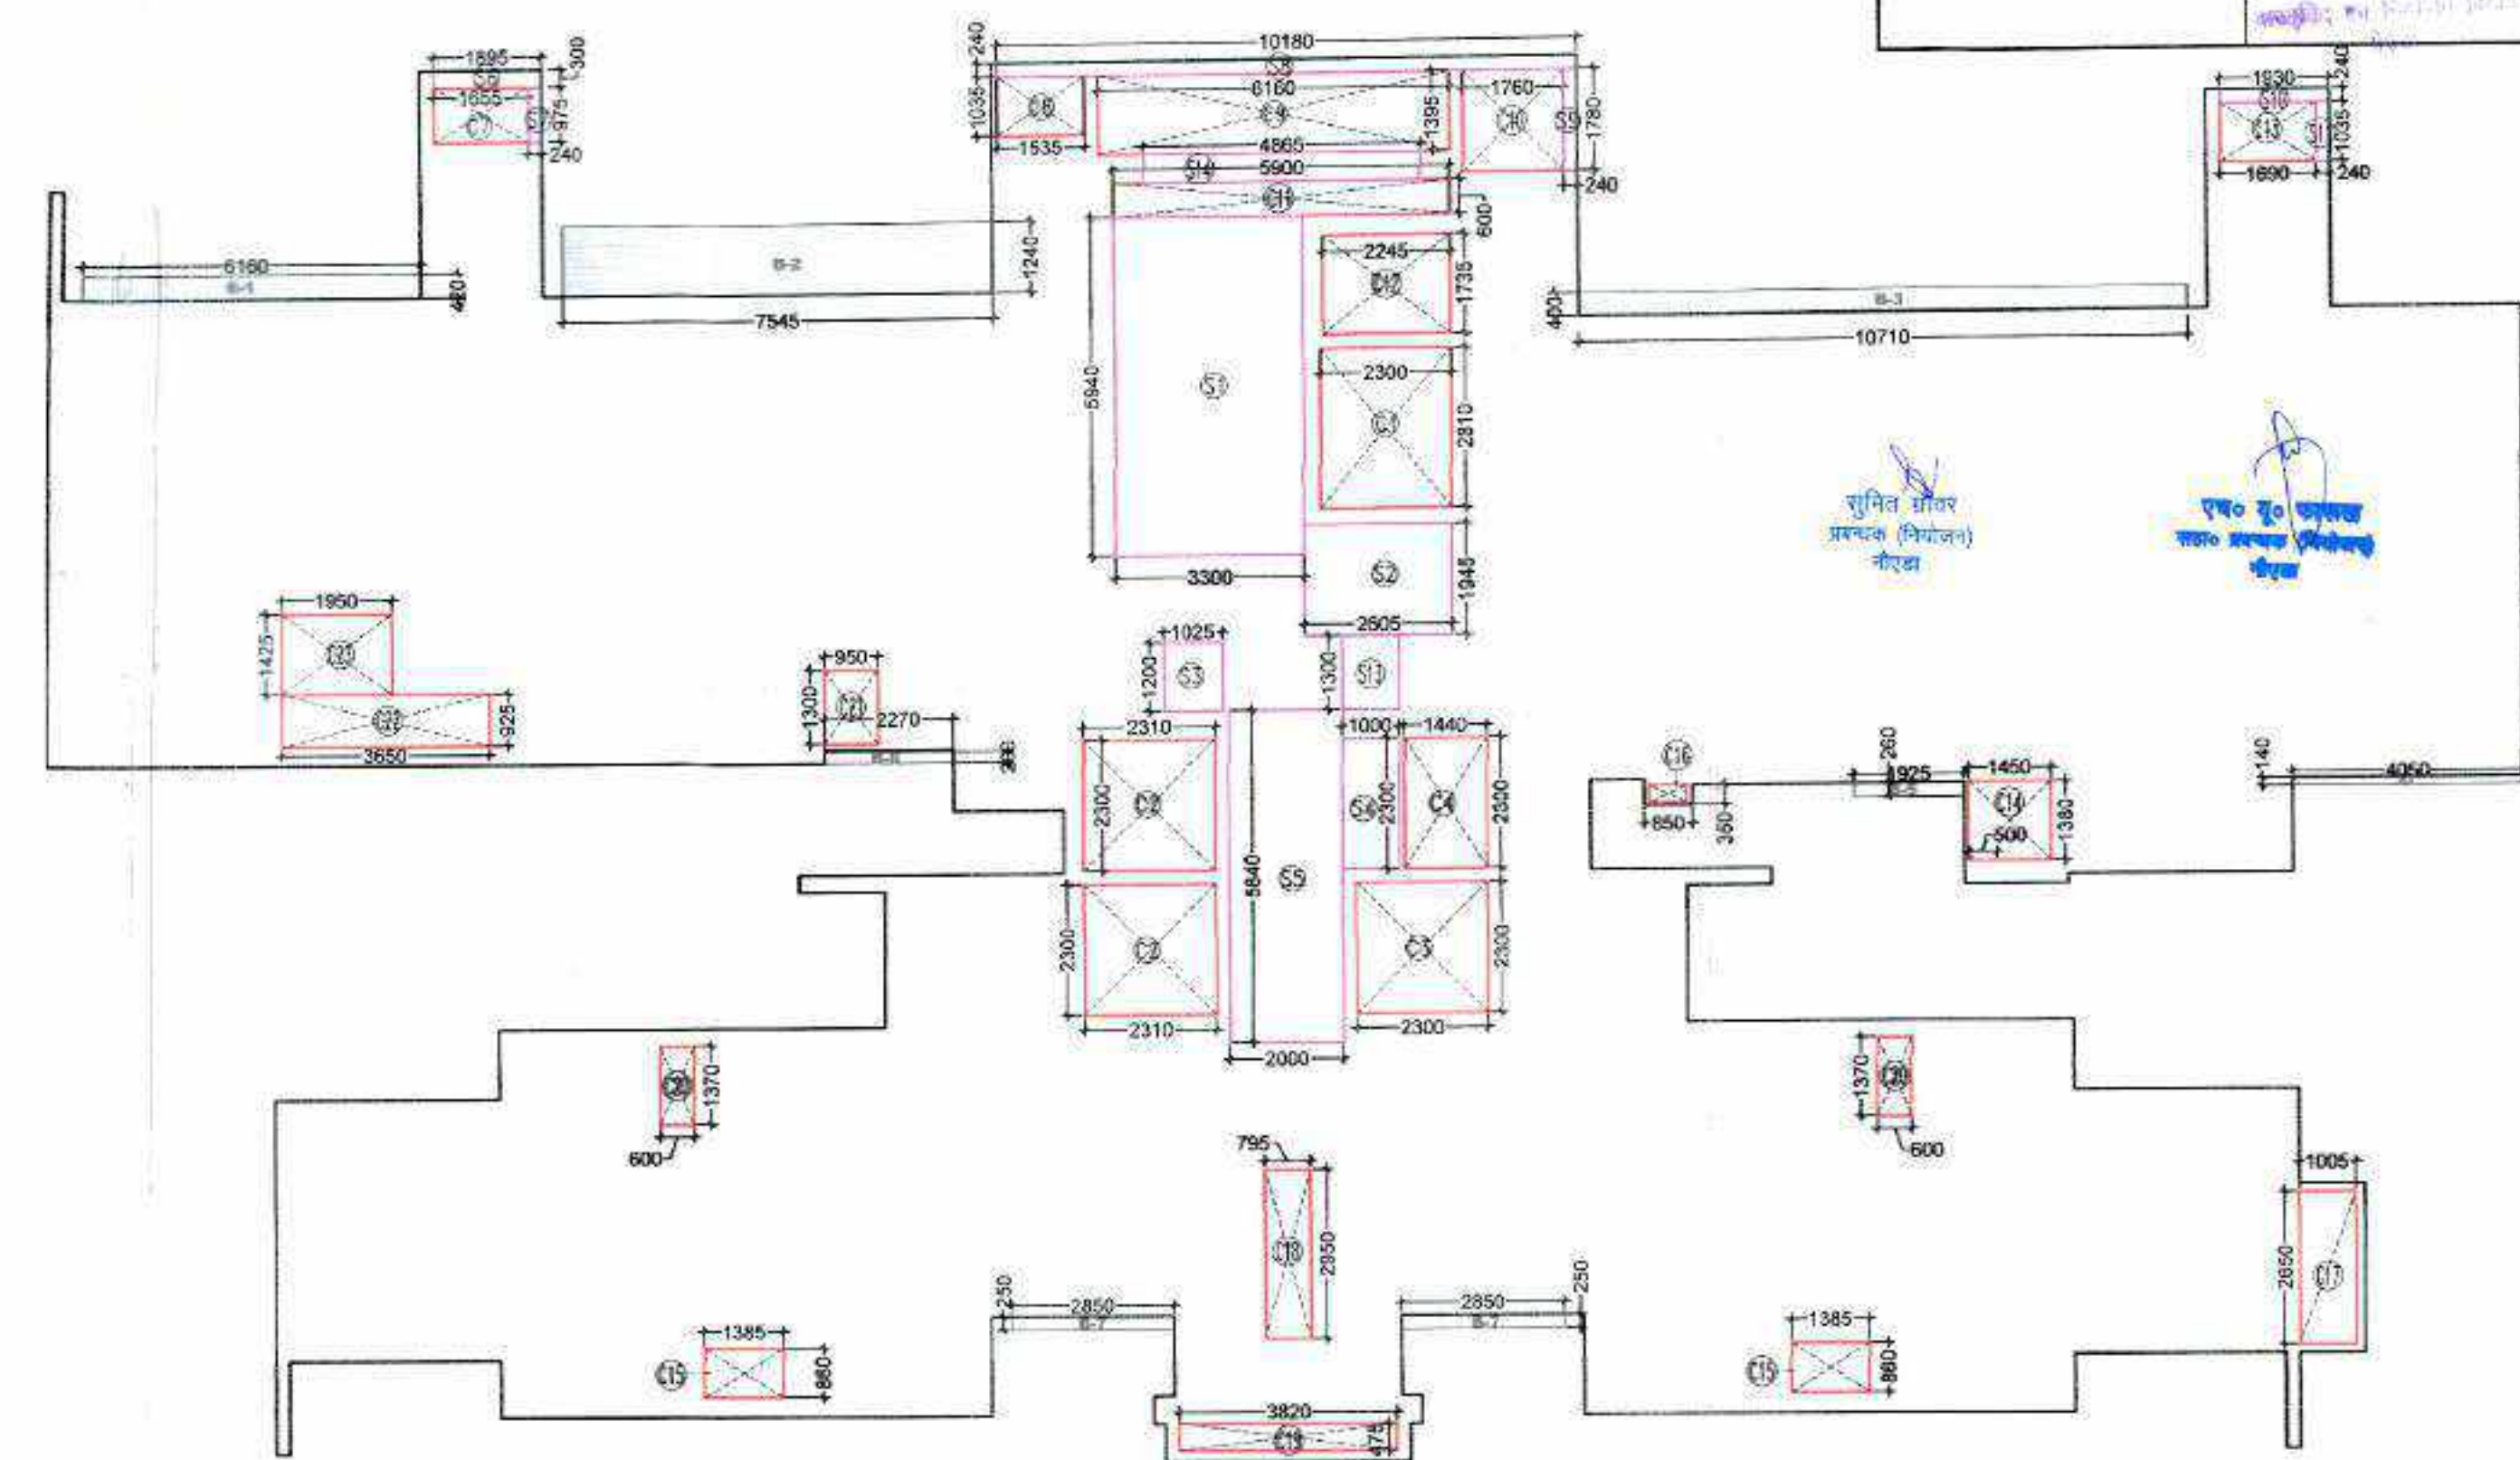

FIRST FLOOR SUBTRACTION, 15% SERVICE AREA, & 25% ADDITIONAL AREA DETAIL

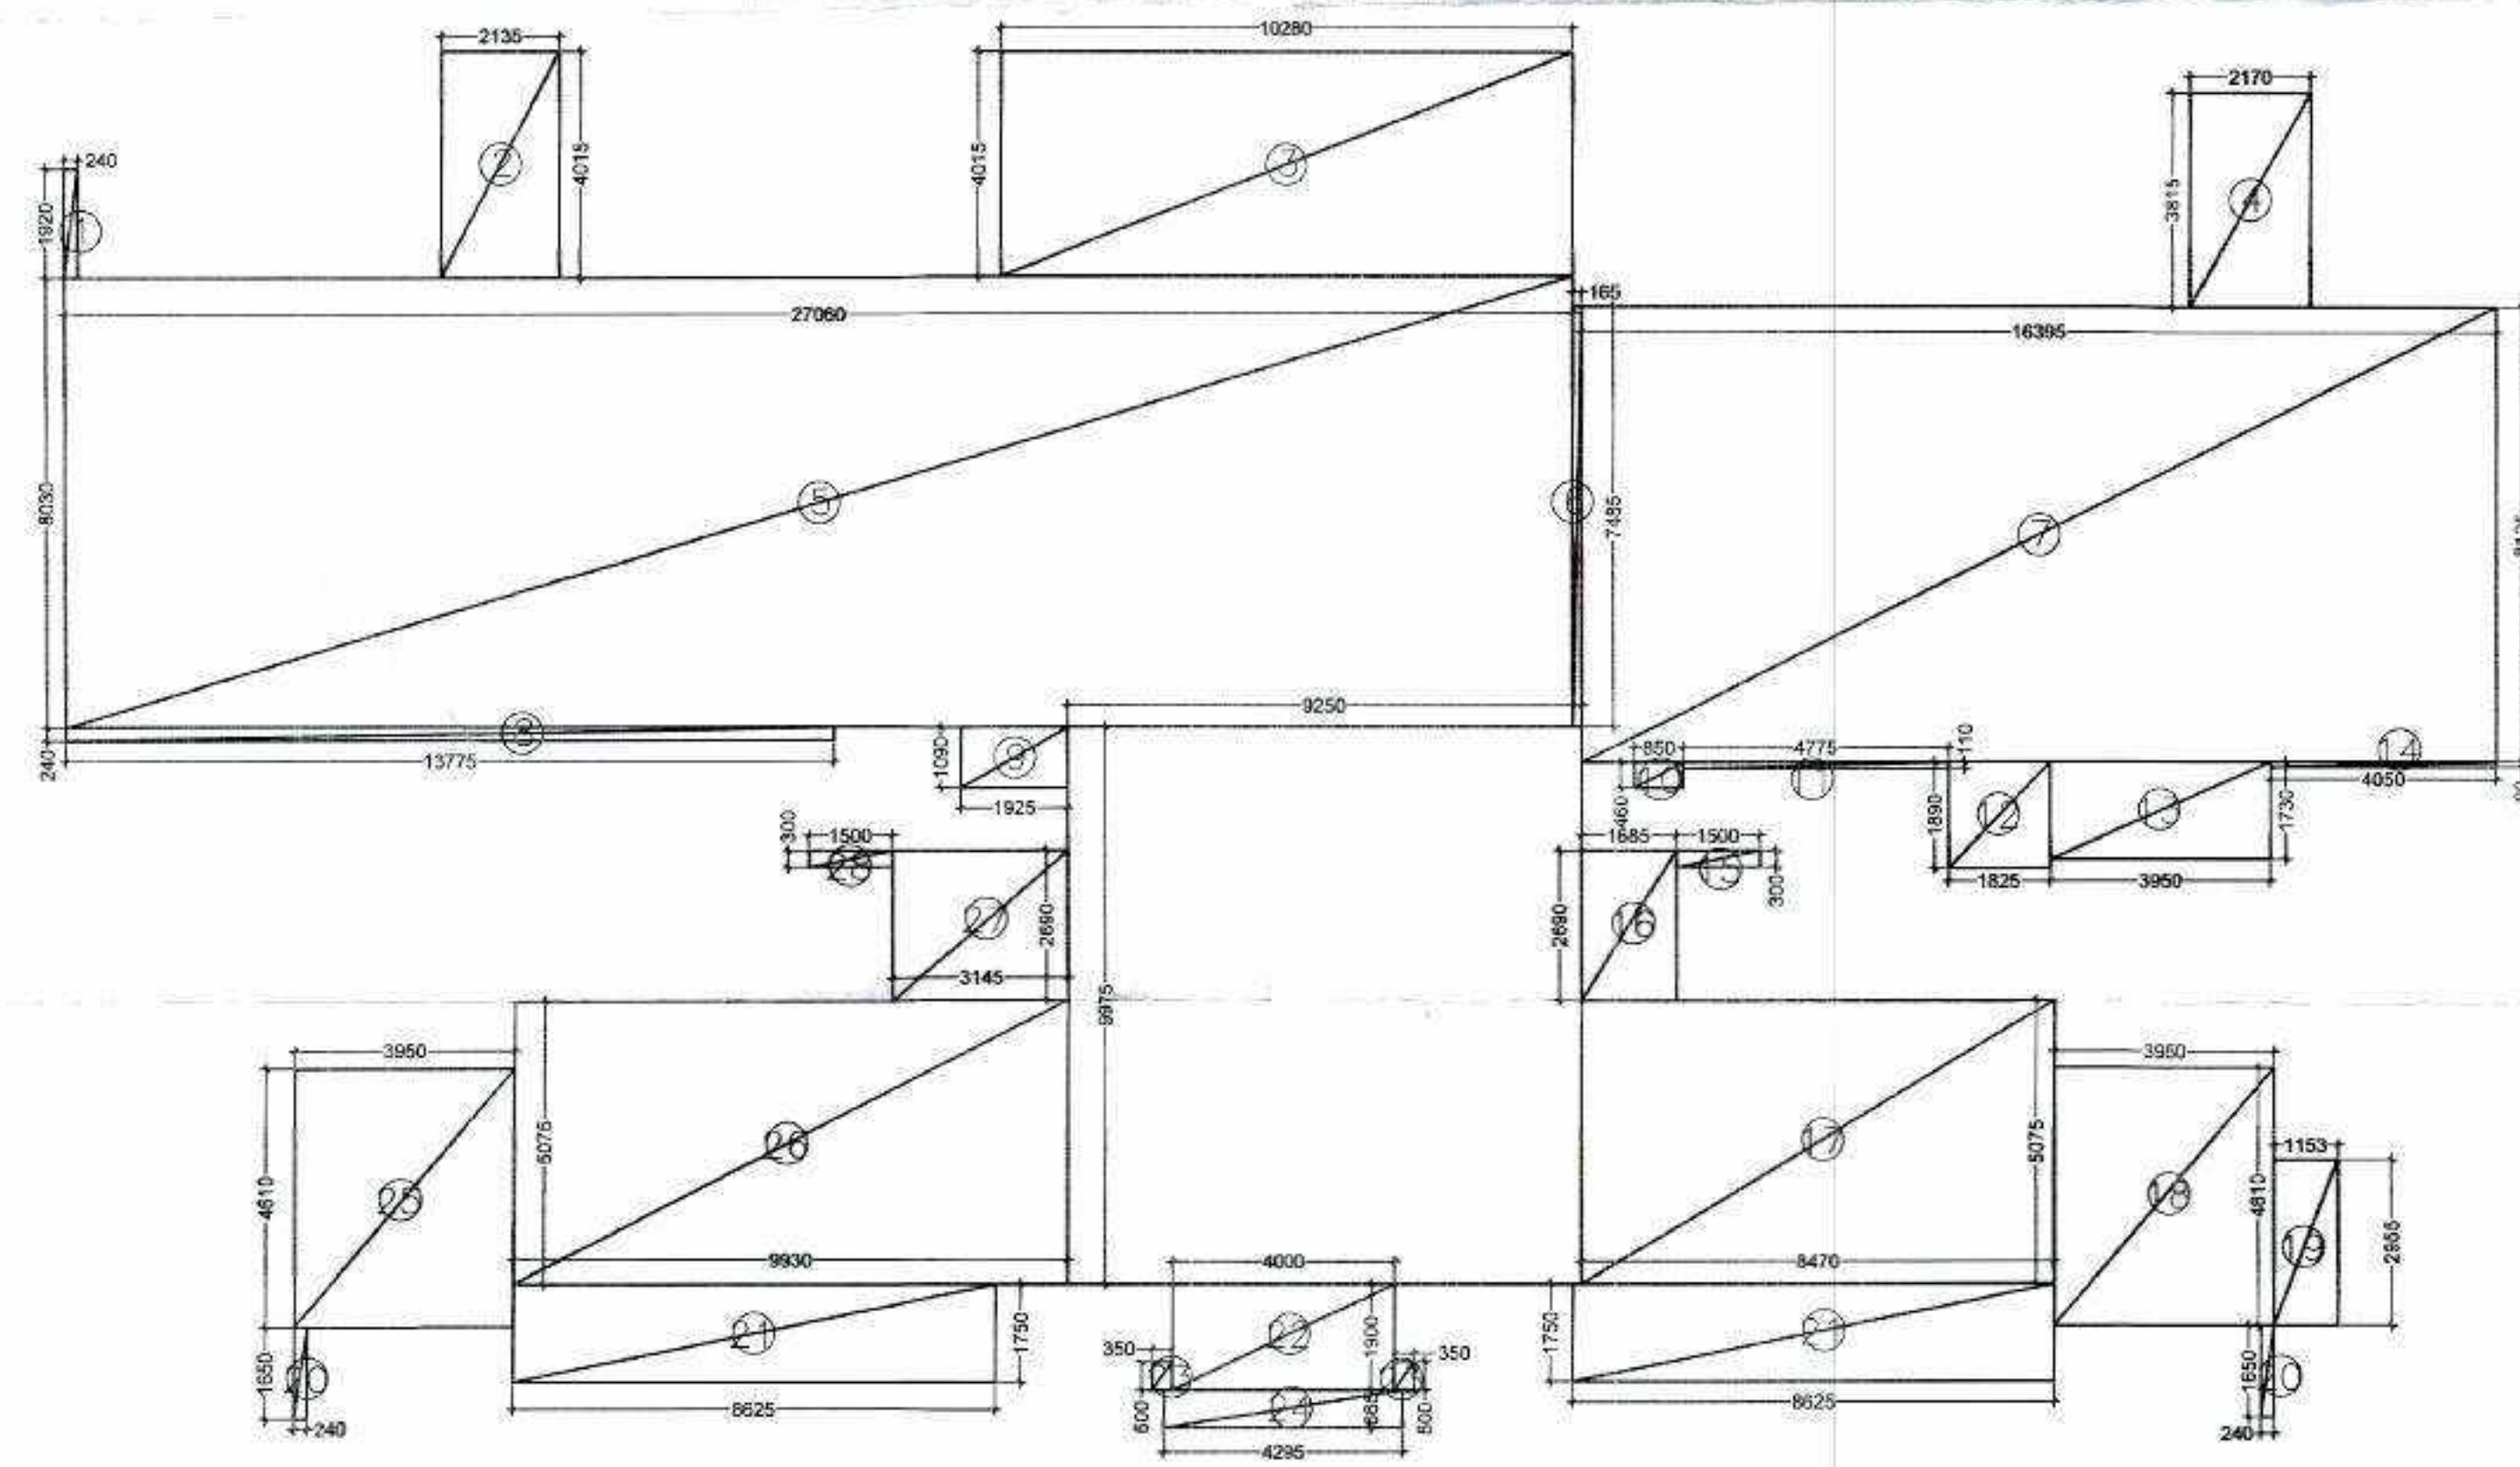

FIRST FLOOR AREA DETAIL

FAR AREA TOWER-1 FIRST FLOOR				
S.No.	Length (Hor.)	Width (Ver.)	Counts	Area (Sqm)
Addition				
1	0.240	1.020	1	0.48
2	2.135	4.015	1	8.57
3	10.280	4.015	1	41.27
4	2.170	3.815	1	8.28
5	27.050	8.030	1	217.29
6	0.165	7.485	1	1.24
7	16.385	8.125	1	133.21
8	13.775	0.240	1	3.31
9	1.925	1.050	1	2.10
10	0.850	0.450	1	0.39
11	4.775	0.110	1	0.53
12	1.825	1.890	1	3.45
13	3.950	1.730	1	6.83
14	4.050	0.050	1	0.36
15	1.500	0.300	1	0.45
16	1.685	2.690	1	4.53
17	8.470	5.075	1	42.99
18	3.950	4.610	1	18.21
19	1.153	2.955	1	3.41
20	0.240	1.650	2	0.79
21	8.525	1.750	2	30.19
22	4.000	1.900	1	7.60
23	0.350	0.500	2	0.35
24	4.250	0.050	1	2.83
25	3.950	4.610	1	18.21
26	9.930	5.075	1	50.39
27	3.145	2.690	1	8.46
28	1.500	0.300	1	0.45
29	9.250	9.975	1	92.27
A			32	708.44
TOWER-1 FIRST FLOOR: CUTOUTS				
S.No.	Length (Hor.)	Width (Ver.)	Counts	Area (Sqm)
Subtraction				
C1	2.300	2.810	1	6.46
C2	2.300	2.310	2	10.63
C3	2.300	2.300	1	5.29
C4	1.440	2.300	1	3.31
C5	0.000	0.000	1	0.00
C6	0.000	0.000	1	0.00
C7	1.655	0.975	1	1.61
C8	1.535	1.035	1	1.59
C9	6.190	1.395	1	8.59
C10	1.760	1.780	1	3.13
C11	5.900	0.600	1	3.54
C12	2.245	1.735	1	3.90
C13	1.690	1.035	1	1.75
C14	1.450	1.390	1	2.00
C15	1.360	0.850	2	2.37
C16	0.850	0.350	1	0.30
C17	1.005	2.600	1	2.61
C18	0.795	2.950	1	2.35
C19	3.820	0.475	1	1.81
C20	0.600	1.370	2	1.64
C21	0.950	1.300	1	1.24
C22	3.650	0.925	1	3.38
C23	1.950	1.425	1	2.78
B			26	70.28

TOWER-1 FIRST FLOOR : (15%) SERVICE FAR				
S.No.	Length (Hor.)	Width (Ver.)	Counts	Area (Sqm)
Subtraction				
S1	3.300	5.940	1	19.60
S2	2.605	1.945	1	5.07
S3	1.025	1.200	1	1.23
S4	1.000	2.300	1	2.30
S5	2.000	5.840	1	11.68
S6	1.895	0.300	1	0.57
S7	0.240	0.975	1	0.23
S8	10.180	0.240	1	2.44
S9	0.240	1.780	1	0.43
S10	1.930	0.240	1	0.46
S11	0.240	1.035	1	0.25
S12	0.000	0.000	0	0.00
S13	1.000	1.300	1	1.30
S14	4.865	0.500	1	2.43
C			13	48.00
TOWER-1 FIRST FLOOR : (25%) EXCESS BALCONY AREA				
S.No.	Length (Hor.)	Width (Ver.)	Counts	Area (Sqm)
Addition				
B1	6.160	0.420	1	2.59
B2	7.545	1.240	1	9.36
B3	10.710	0.400	1	4.28
B4	4.050	0.140	1	0.57
B5	1.925	0.260	1	0.50
B6	0.200	2.270	1	0.45
B7	2.850	0.250	2	1.43
D			8	19.17
(25%) Excess Balcony Area				4.79
Net FAR = Total FAR - Cutouts - 15% Service FAR + (25%) Excess Balcony Area				594.96

	15 % FAR AREA
	CUTOUTS

DOCS SCHEDULE FOR T-1 & 2				
S.No.	TYPE	QUANTITY	UNIT	AMOUNT
1	100	2000	2	2000
2	100	2000	2	2000
CLIENT:-
GODREJ PROPERTIES LTD.

PROJECT:-
PROPOSED BUILDING PLAN FOR GROUP HOUSING PROJECT AT PLOT NO. GH-01A, SECTOR 146, NOIDA

ARCHITECT:-
GOLDEN INDIA ARCHITECTS

SUBMISSION

SCALE:-

TITLE:-
TOWER-T1 FLOOR PLANS & AREA DETAIL

OWNER'S SIGN:


ARCHITECT SIGN:

GODREJ PROPERTIES LTD. Authorized Signatory


M. AVANISH SRIVASTAVA
DR. 010/2021
14-11-2021
GODREJ PROPERTIES LTD.

DRG. NO.:-


TOWER-T1

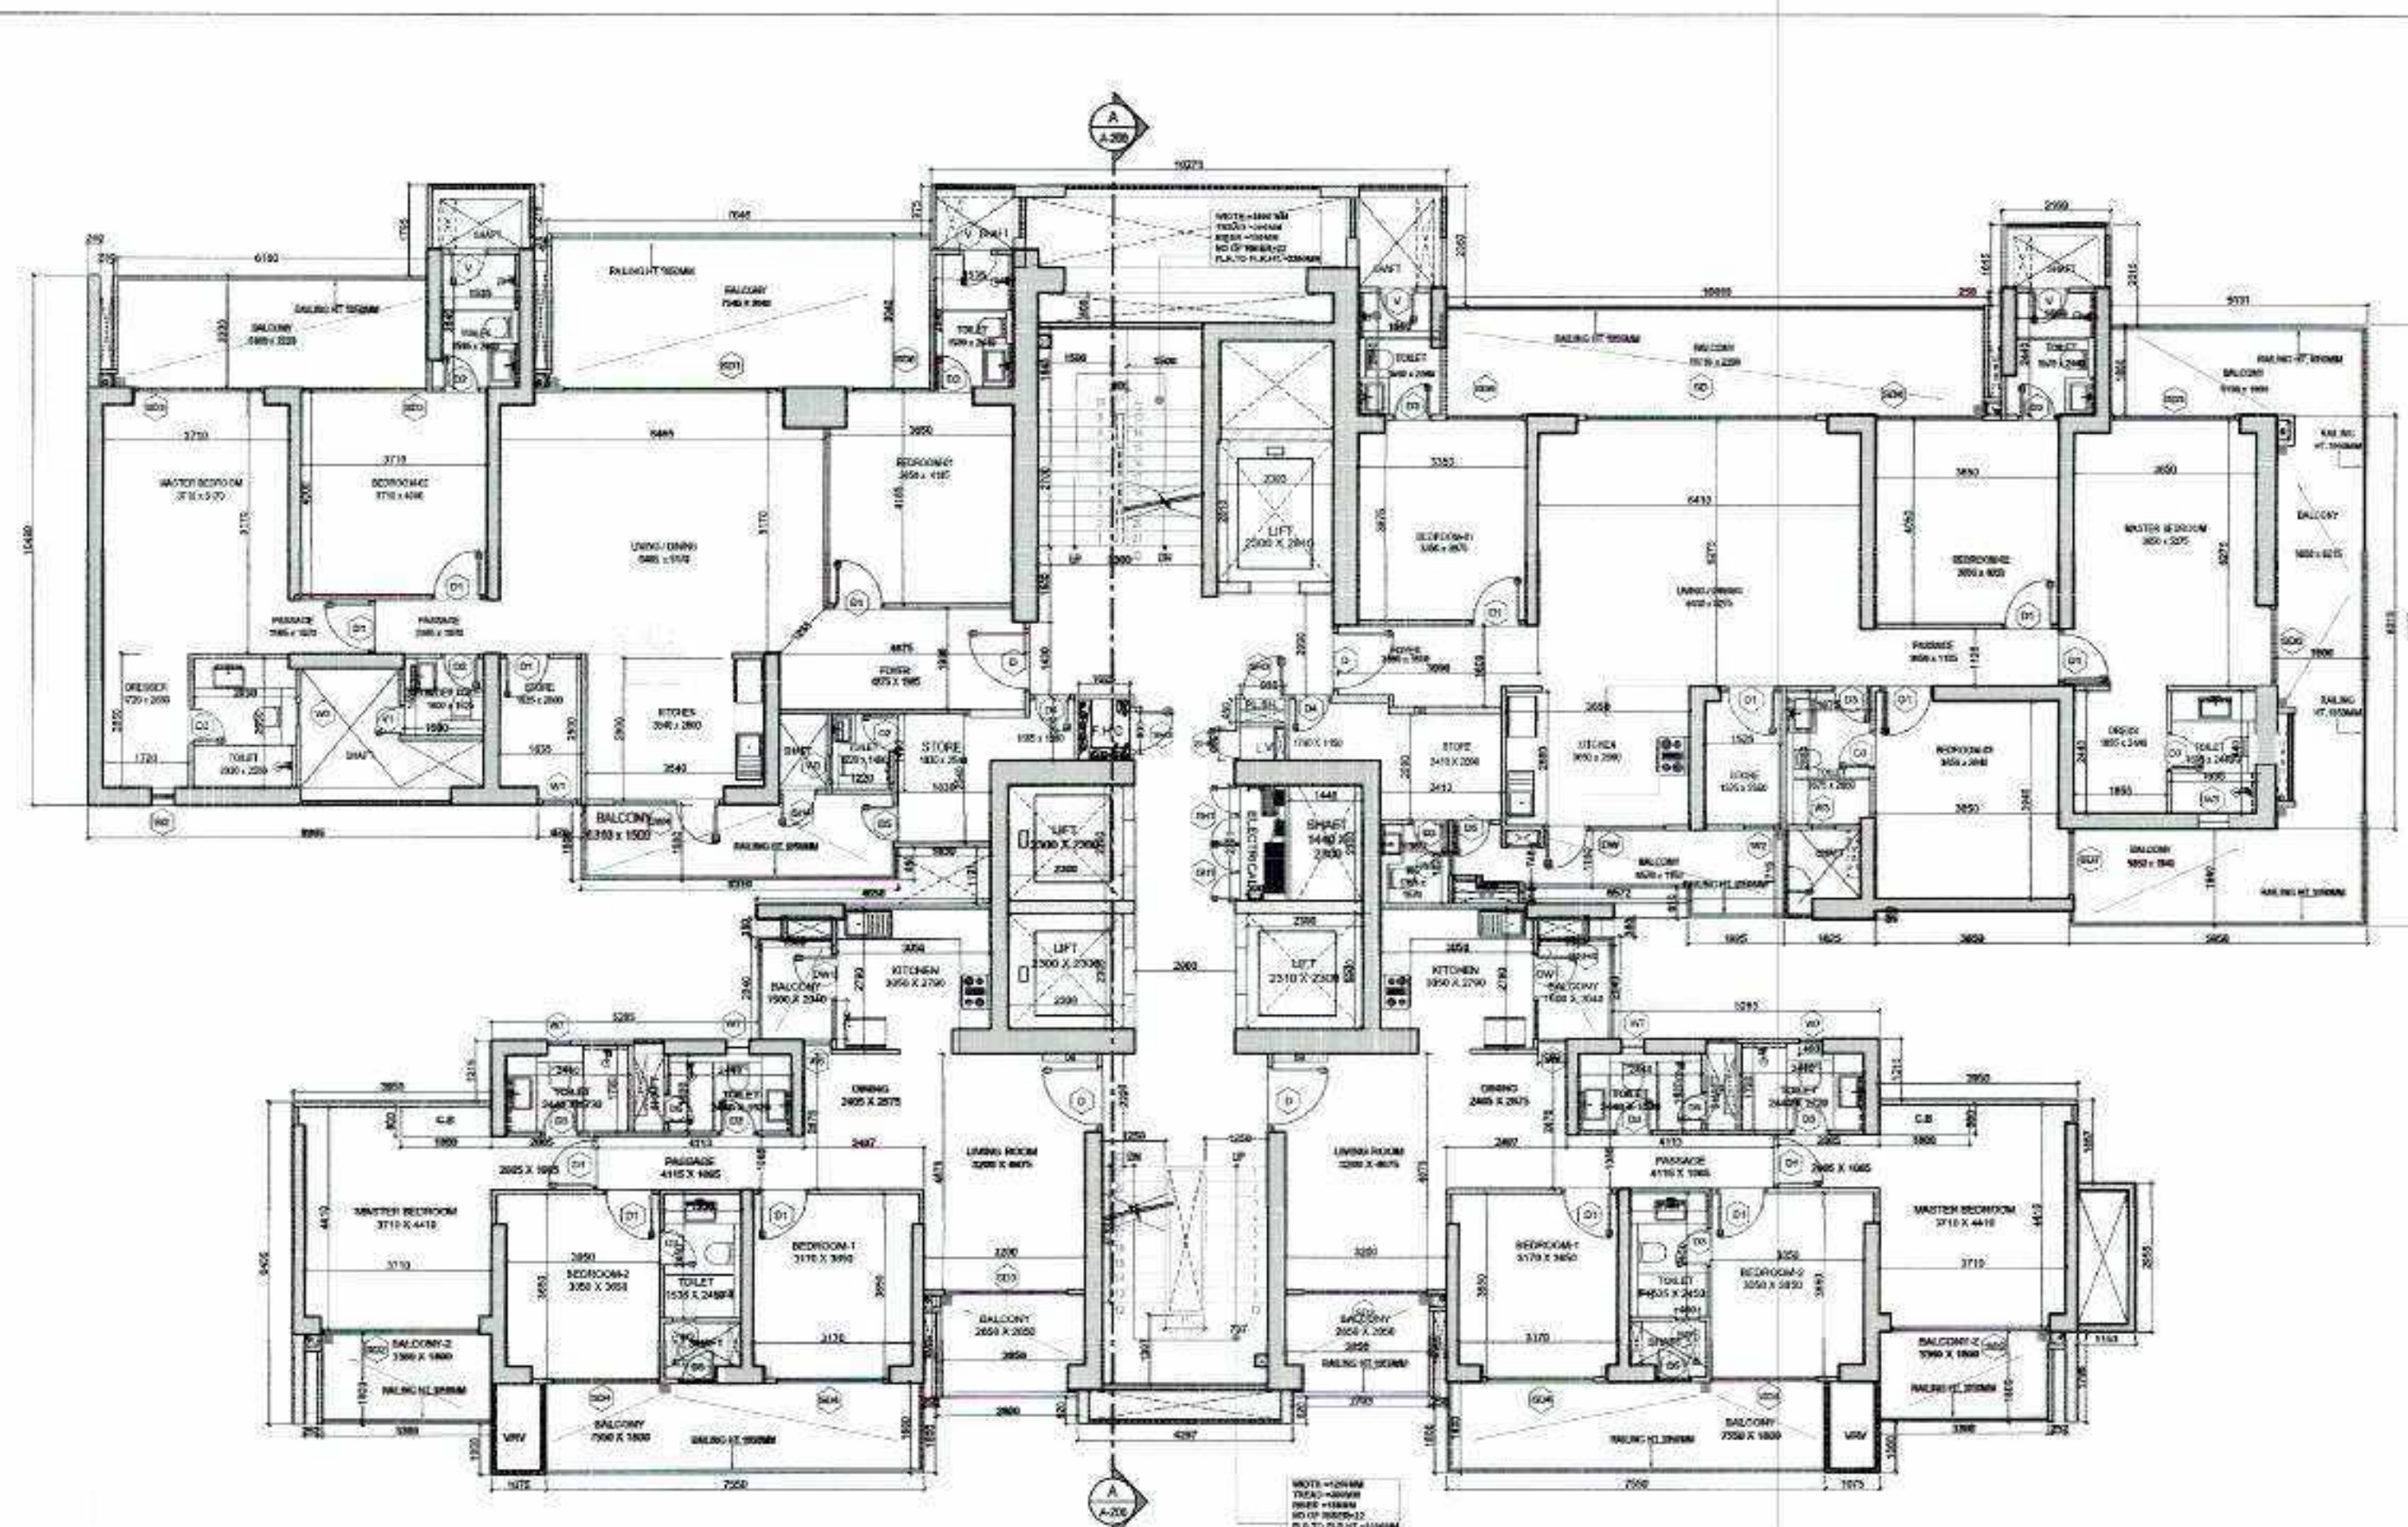

8TH, 24TH, 32TH FLOOR PLAN

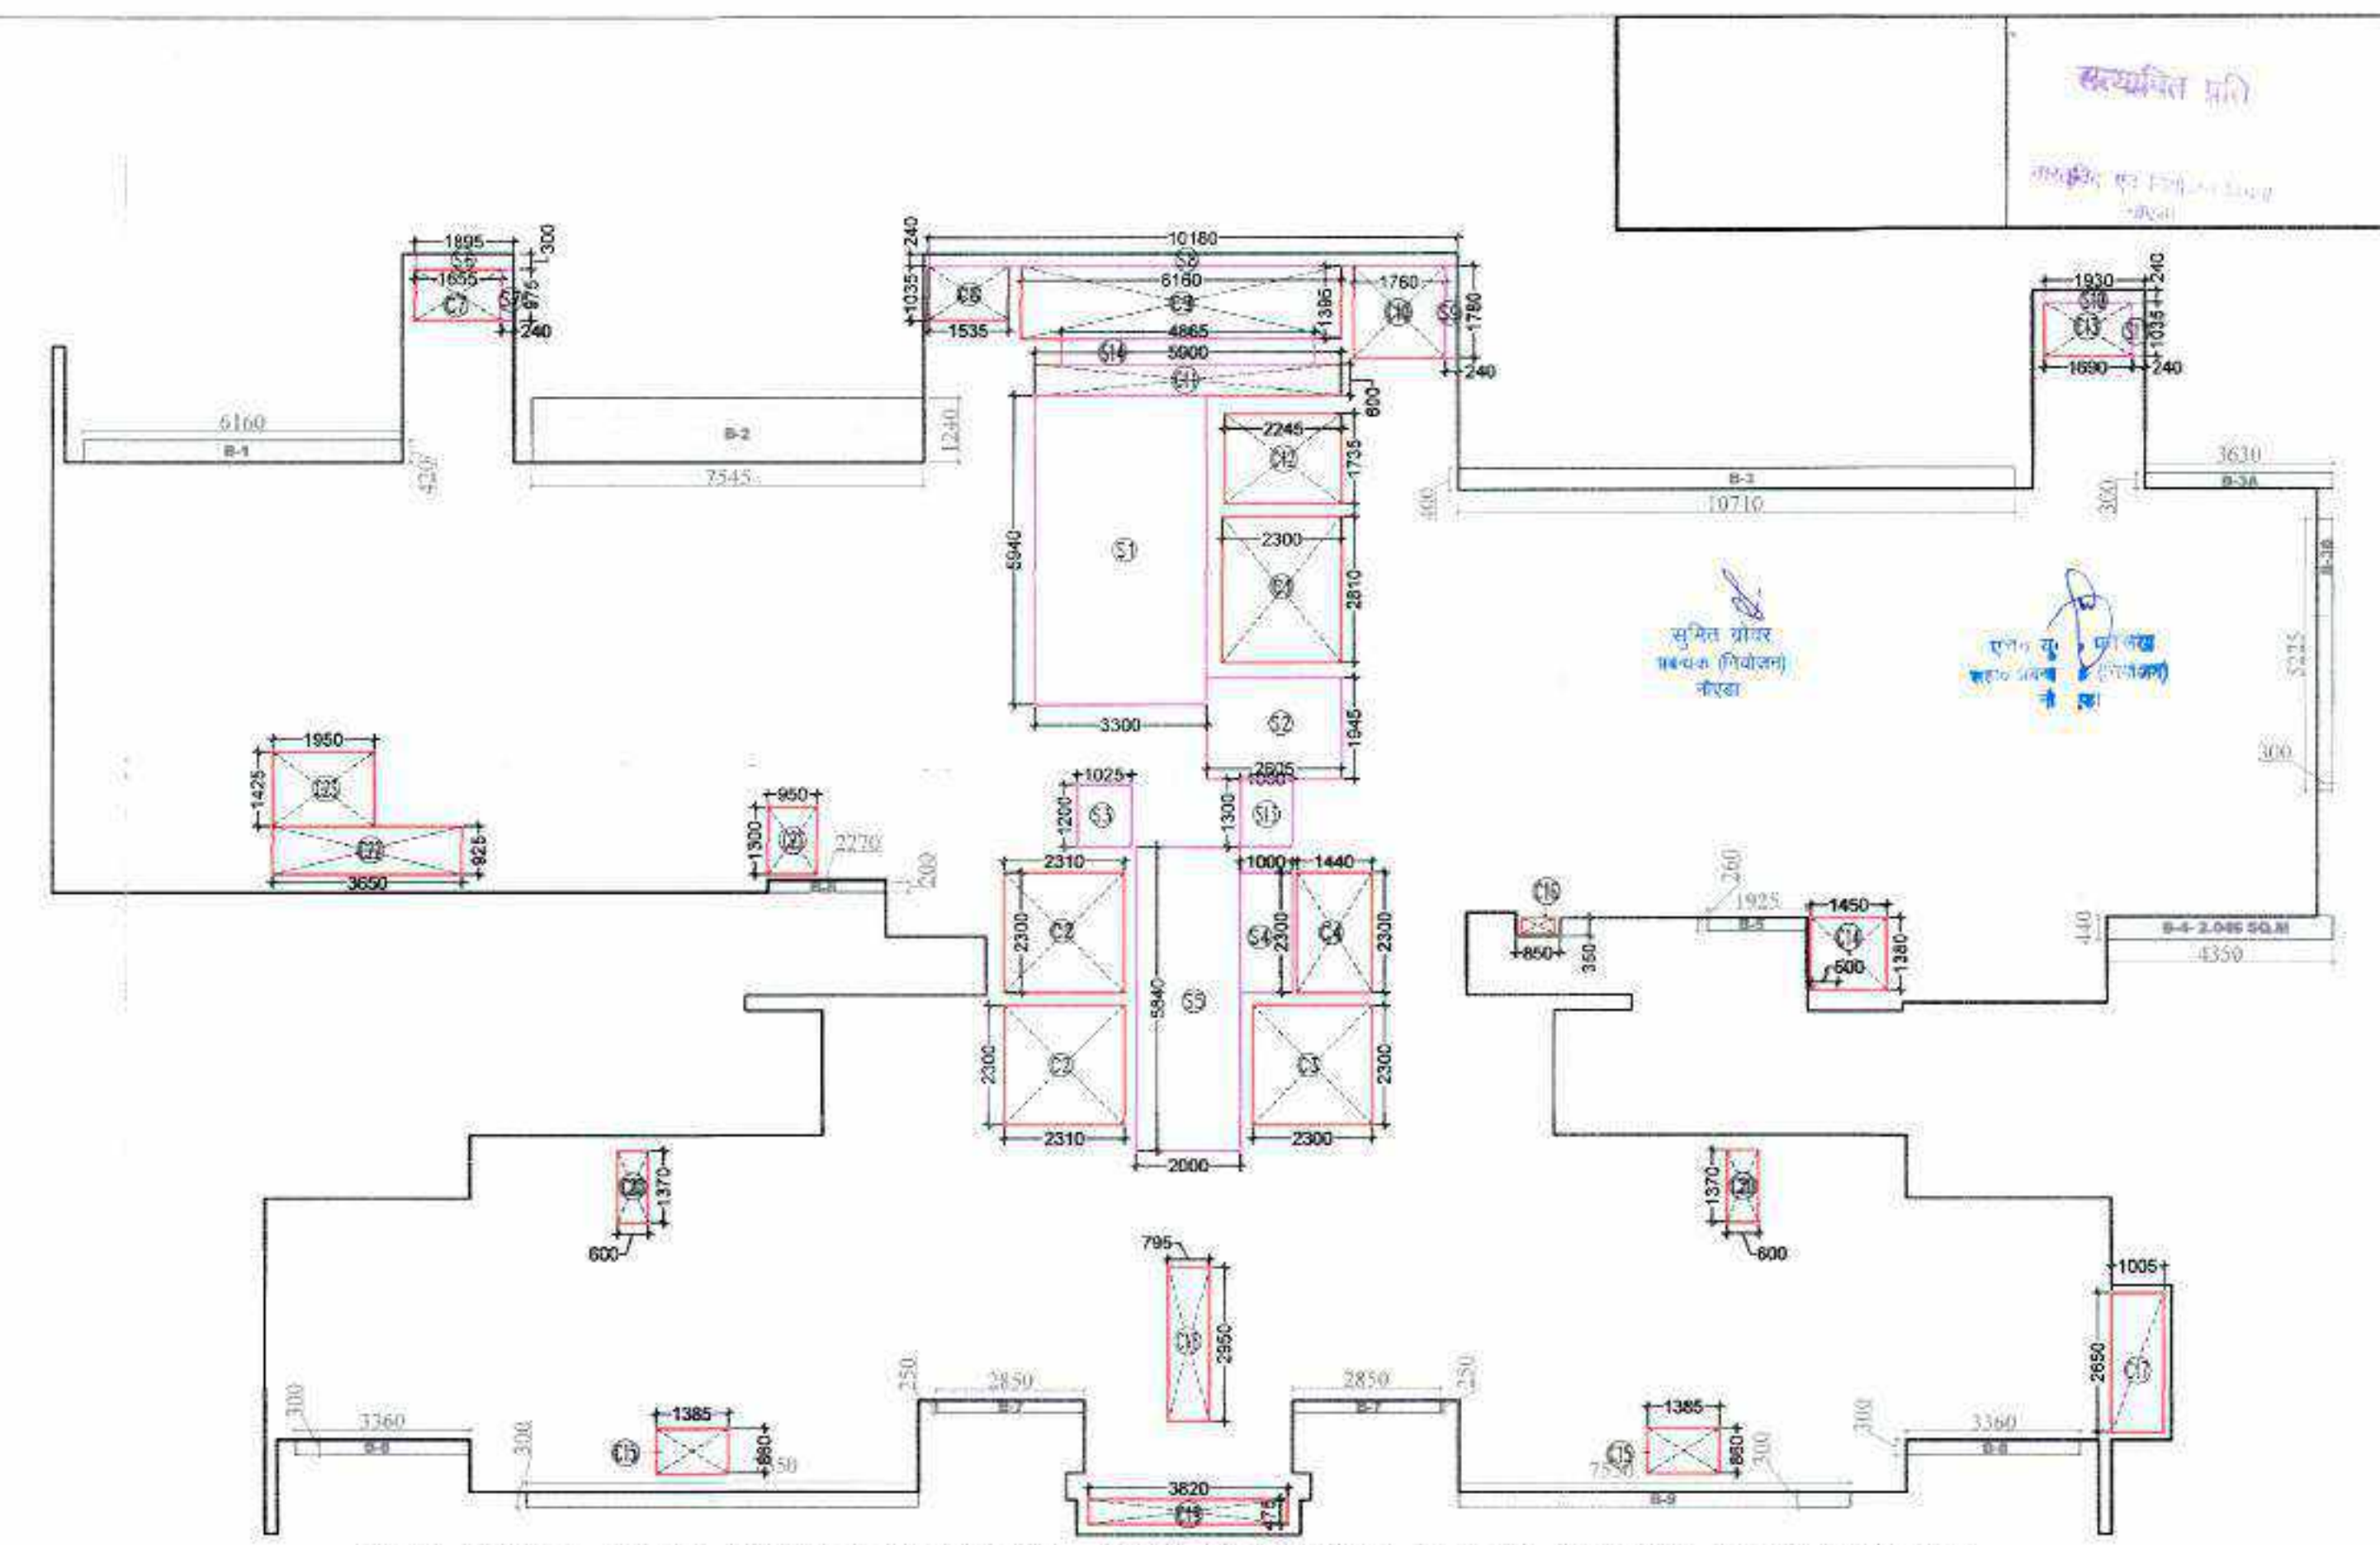

8TH, 24TH, 32TH SUBTRACTION, 15% SERVICE AREA, & 25% ADDITIONAL AREA DETAIL

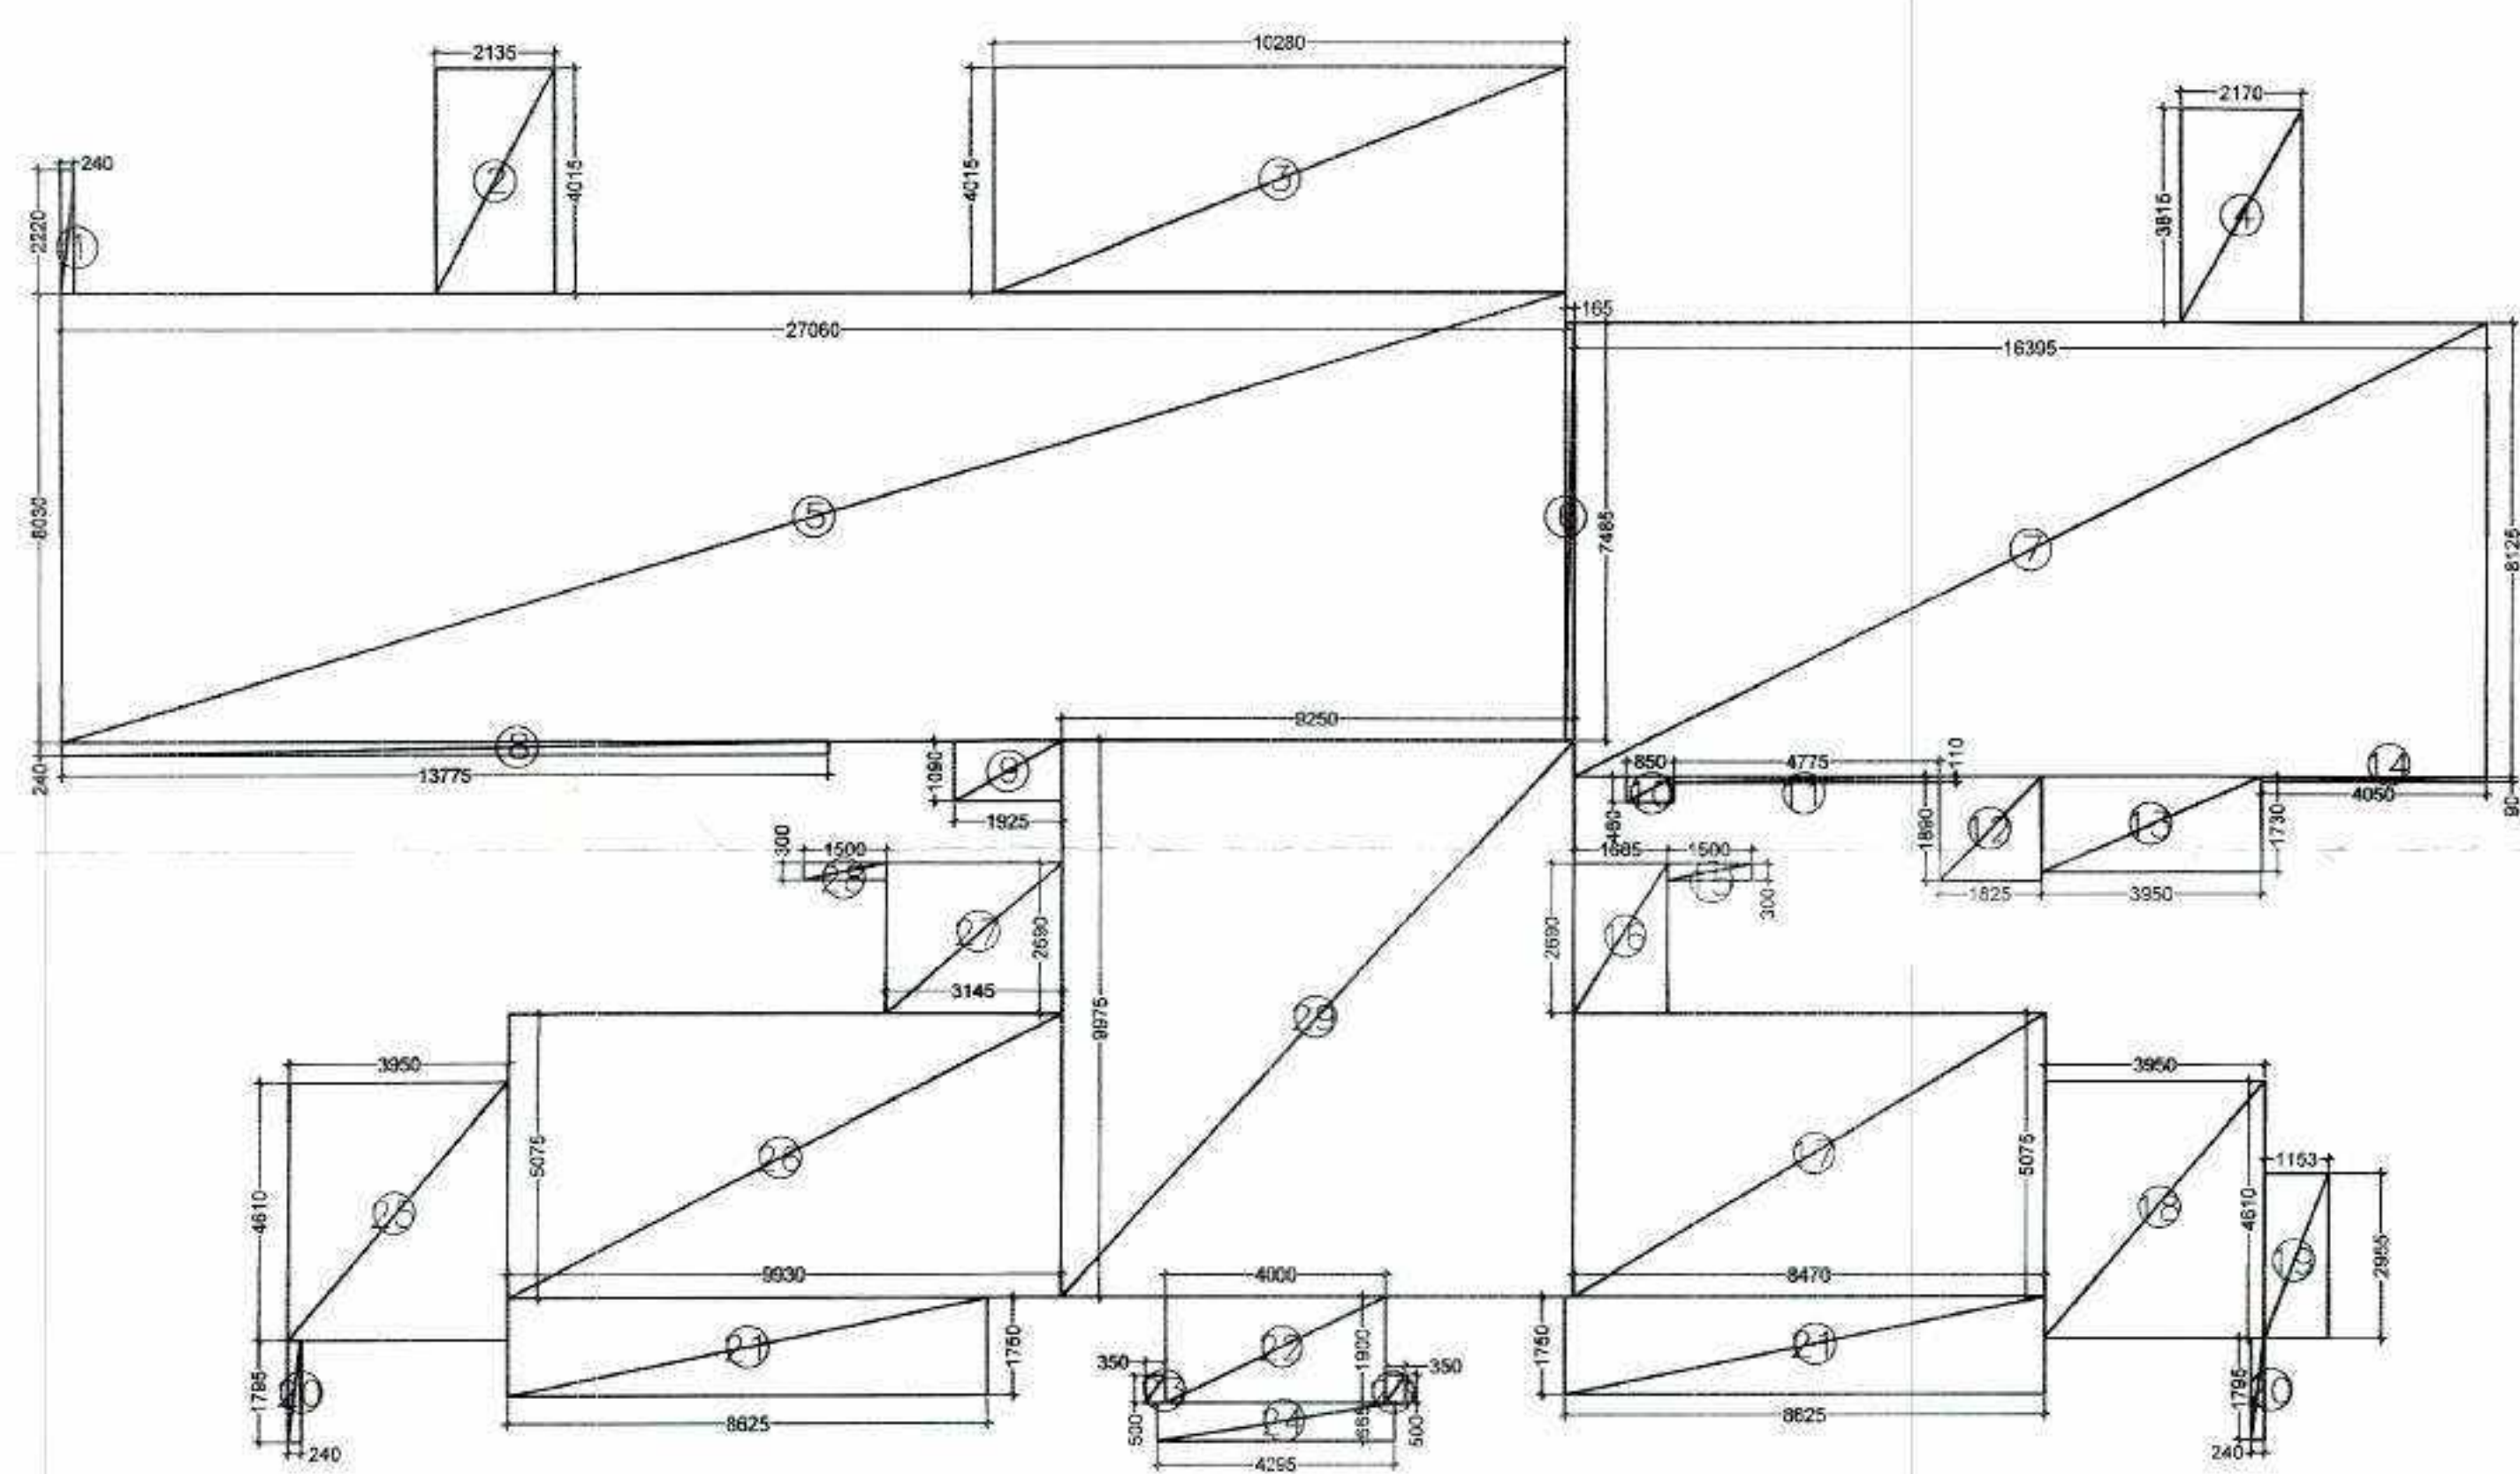

8TH, 24TH, 32TH FLOOR AREA DETAIL

FAR AREA TOWER-1 8TH, 24TH & 32ND FLOOR					
S.No.	Length (Hor.)	Width (Ver.)	Counts	Area (Sqm)	Remark
Addition					
1	0.240	2.200	1	0.53	
2	2.135	4.015	1	8.57	
3	10.280	4.015	1	41.27	
4	2.170	3.815	1	8.28	
5	27.060	8.030	1	217.25	
6	0.185	7.485	1	1.24	
7	16.385	8.125	1	133.21	
8	13.775	0.240	1	3.31	
9	1.925	1.090	1	2.10	
10	0.850	0.460	1	0.39	
11	4.775	0.110	1	0.53	
12	1.825	1.890	1	3.45	
13	3.950	1.730	1	6.83	
14	4.050	0.090	1	0.36	
15	7.500	0.300	1	0.45	
16	7.685	2.690	1	4.53	
17	8.470	5.075	1	42.99	
18	3.950	4.610	1	18.21	
19	7.153	2.955	1	3.41	
20	0.240	1.795	2	0.86	
21	8.625	1.750	2	30.19	
22	4.000	1.900	1	7.60	
23	0.350	0.500	2	0.35	
24	4.295	0.665	1	2.86	
25	3.950	4.610	1	18.21	
26	9.930	5.075	1	50.39	
27	3.145	2.690	1	8.46	
28	1.500	0.300	1	0.45	
29	9.250	9.975	1	92.27	
A			32	708.58	
TOWER-1 8TH, 24TH & 32ND FLOOR - CUTOUTS					
S.No.	Length (Hor.)	Width (Ver.)	Counts	Area (Sqm)	Remark
Subtraction					
C1	2.300	2.810	1	6.46	
C2	2.300	2.310	2	10.63	
C3	2.300	2.300	1	5.29	
C4	1.440	2.300	1	3.31	
C5	0.000	0.000	0	0.00	
C6	0.000	0.000	0	0.00	
C7	1.855	0.975	1	1.81	
C8	1.535	1.035	1	1.59	
C9	6.160	1.395	1	8.59	
C10	1.780	1.780	1	3.13	
C11	5.900	0.800	1	3.54	
C12	2.245	1.735	1	3.90	
C13	1.690	1.035	1	1.75	
C14	1.450	1.380	1	2.00	
C15	1.385	0.960	2	2.38	
C16	0.850	0.350	1	0.30	
C17	1.005	2.850	1	2.86	
C18	0.795	2.950	1	2.35	
C19	3.820	0.475	1	1.81	
C20	0.600	1.370	2	1.64	
C21	0.950	1.300	1	1.24	
C22	3.620	0.925	1	3.35	
C23	1.950	1.425	1	2.78	
B			24	70.31	

TOWER-1 8TH, 24TH & 32ND FLOOR : (15%) SERVICE FAR					
S.No.	Length (Hor.)	Width (Ver.)	Counts	Area (Sqm)	Remark
Subtraction					
S1	3.300	5.940	1	19.60	Fire Staircase
S2	2.605	1.945	1	5.07	Lift Lobby
S3	1.025	1.200	1	1.23	FHC
S4	1.000	2.300	1	2.30	Electrical Shaft
S5	2.000	5.840	1	11.68	Lift Lobby
S6	1.895	0.300	1	0.57	Service Area Slab
S7	0.240	0.975	1	0.23	Service Area Slab
S8	10.180	0.240	1	2.44	Service Area Slab
S9	0.240	1.760	1	0.43	Service Area Slab
S10	1.930	0.240	1	0.46	Service Area Slab
S11	0.240	1.035	1	0.25	Service Area Slab
S12	0.000	0.000	0	0.00	Cupboard
S13	1.000	1.300	1	1.30	PL SH L.C
S14	4.865	0.500	1	2.43	Service Area Slab
C			13	48.00	
TOWER-1 8TH, 24TH & 32ND FLOOR : (25%) EXCESS BALCONY AREA					
S.No.	Length (Hor.)	Width (Ver.)	Counts	Area (Sqm)	Remark
Addition					
B1	8.160	0.420	1	2.59	
B2	7.545	1.240	1	9.36	
B3	10.710	0.400	1	4.28	
B3A	3.630	0.300	1	1.09	
B3B	5.225	0.300	1	1.57	
B4	PLINE	2.046	1	2.05	
B5	1.925	0.280	1	0.50	
B6	2.270	0.200	1	0.45	
B7	2.850	0.550	2	3.14	
B8	3.360	0.300	2	2.02	
B9	7.550	0.300	2	4.53	
				31.57	
(25%) Excess Balcony Area				7.89	
Net FAR = Total FAR - Cutouts - 15% Service FAR + (25%) Excess Balcony Area				599.16	

15 % FAR AREA

CUTOUTS

DOOR SCHEDULE FOR T1 & 2					
S.No.	TYPE	SPACING	HEIGHT	WALL	UNIT
1	DO	600	2000	0	2400
2	DO	600	2000	0	2400
WINDOW SCHEDULE FOR T1 & 2					
S.No.	TYPE	SPACING	HEIGHT	WALL	UNIT
1	WT	600	1500	800	4800
2	WT	600	1500	800	4800
CLIENT :-
GODREJ PROPERTIES LTD.

PROJECT :-
PROPOSED BUILDING PLAN FOR GROUP HOUSING PROJECT AT PLOT NO. GH-01A, SECTOR 146, NOIDA

ARCHITECT :-
GOLDEN INDIA ARCHITECTS

SUBMISSION

SCALE :-


TITLE :-
TOWER-T1 FLOOR PLANS & AREA DETAIL

OWNER'S SIGN


ARCHITECT SIGN

TOWER-T1


DRG. NO. :-

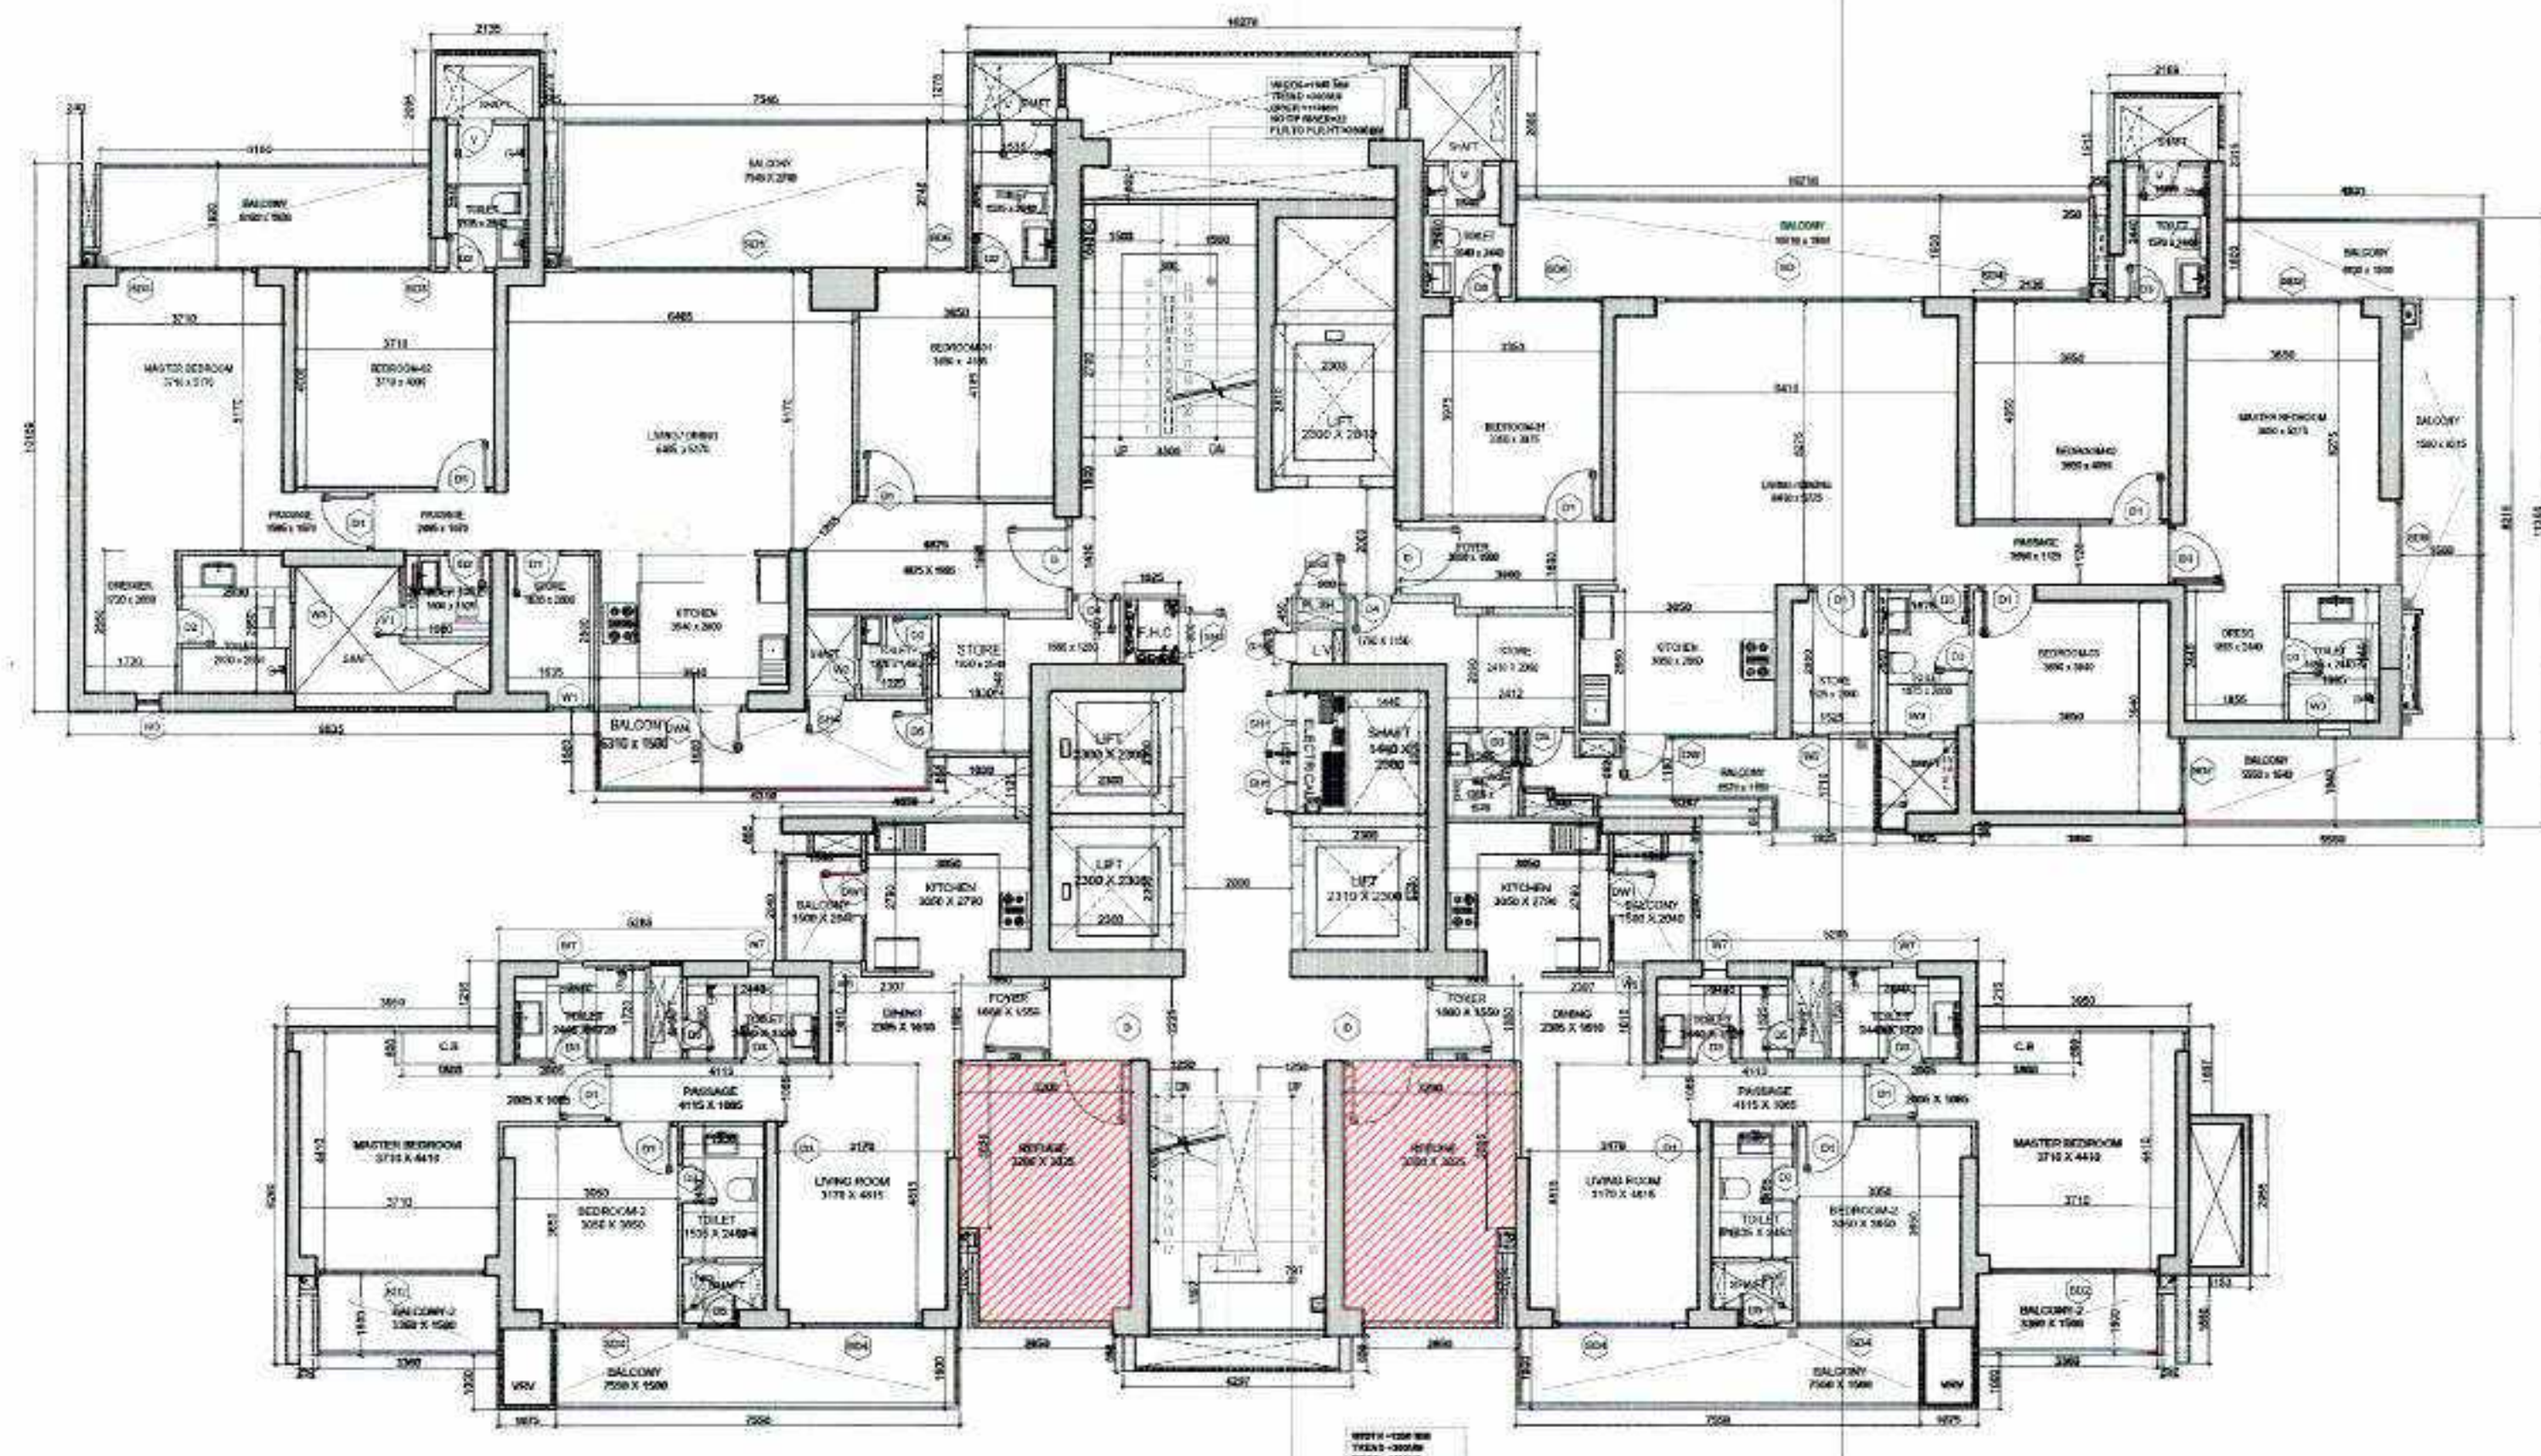

25TH, 34TH REFUGE FLOOR PLAN

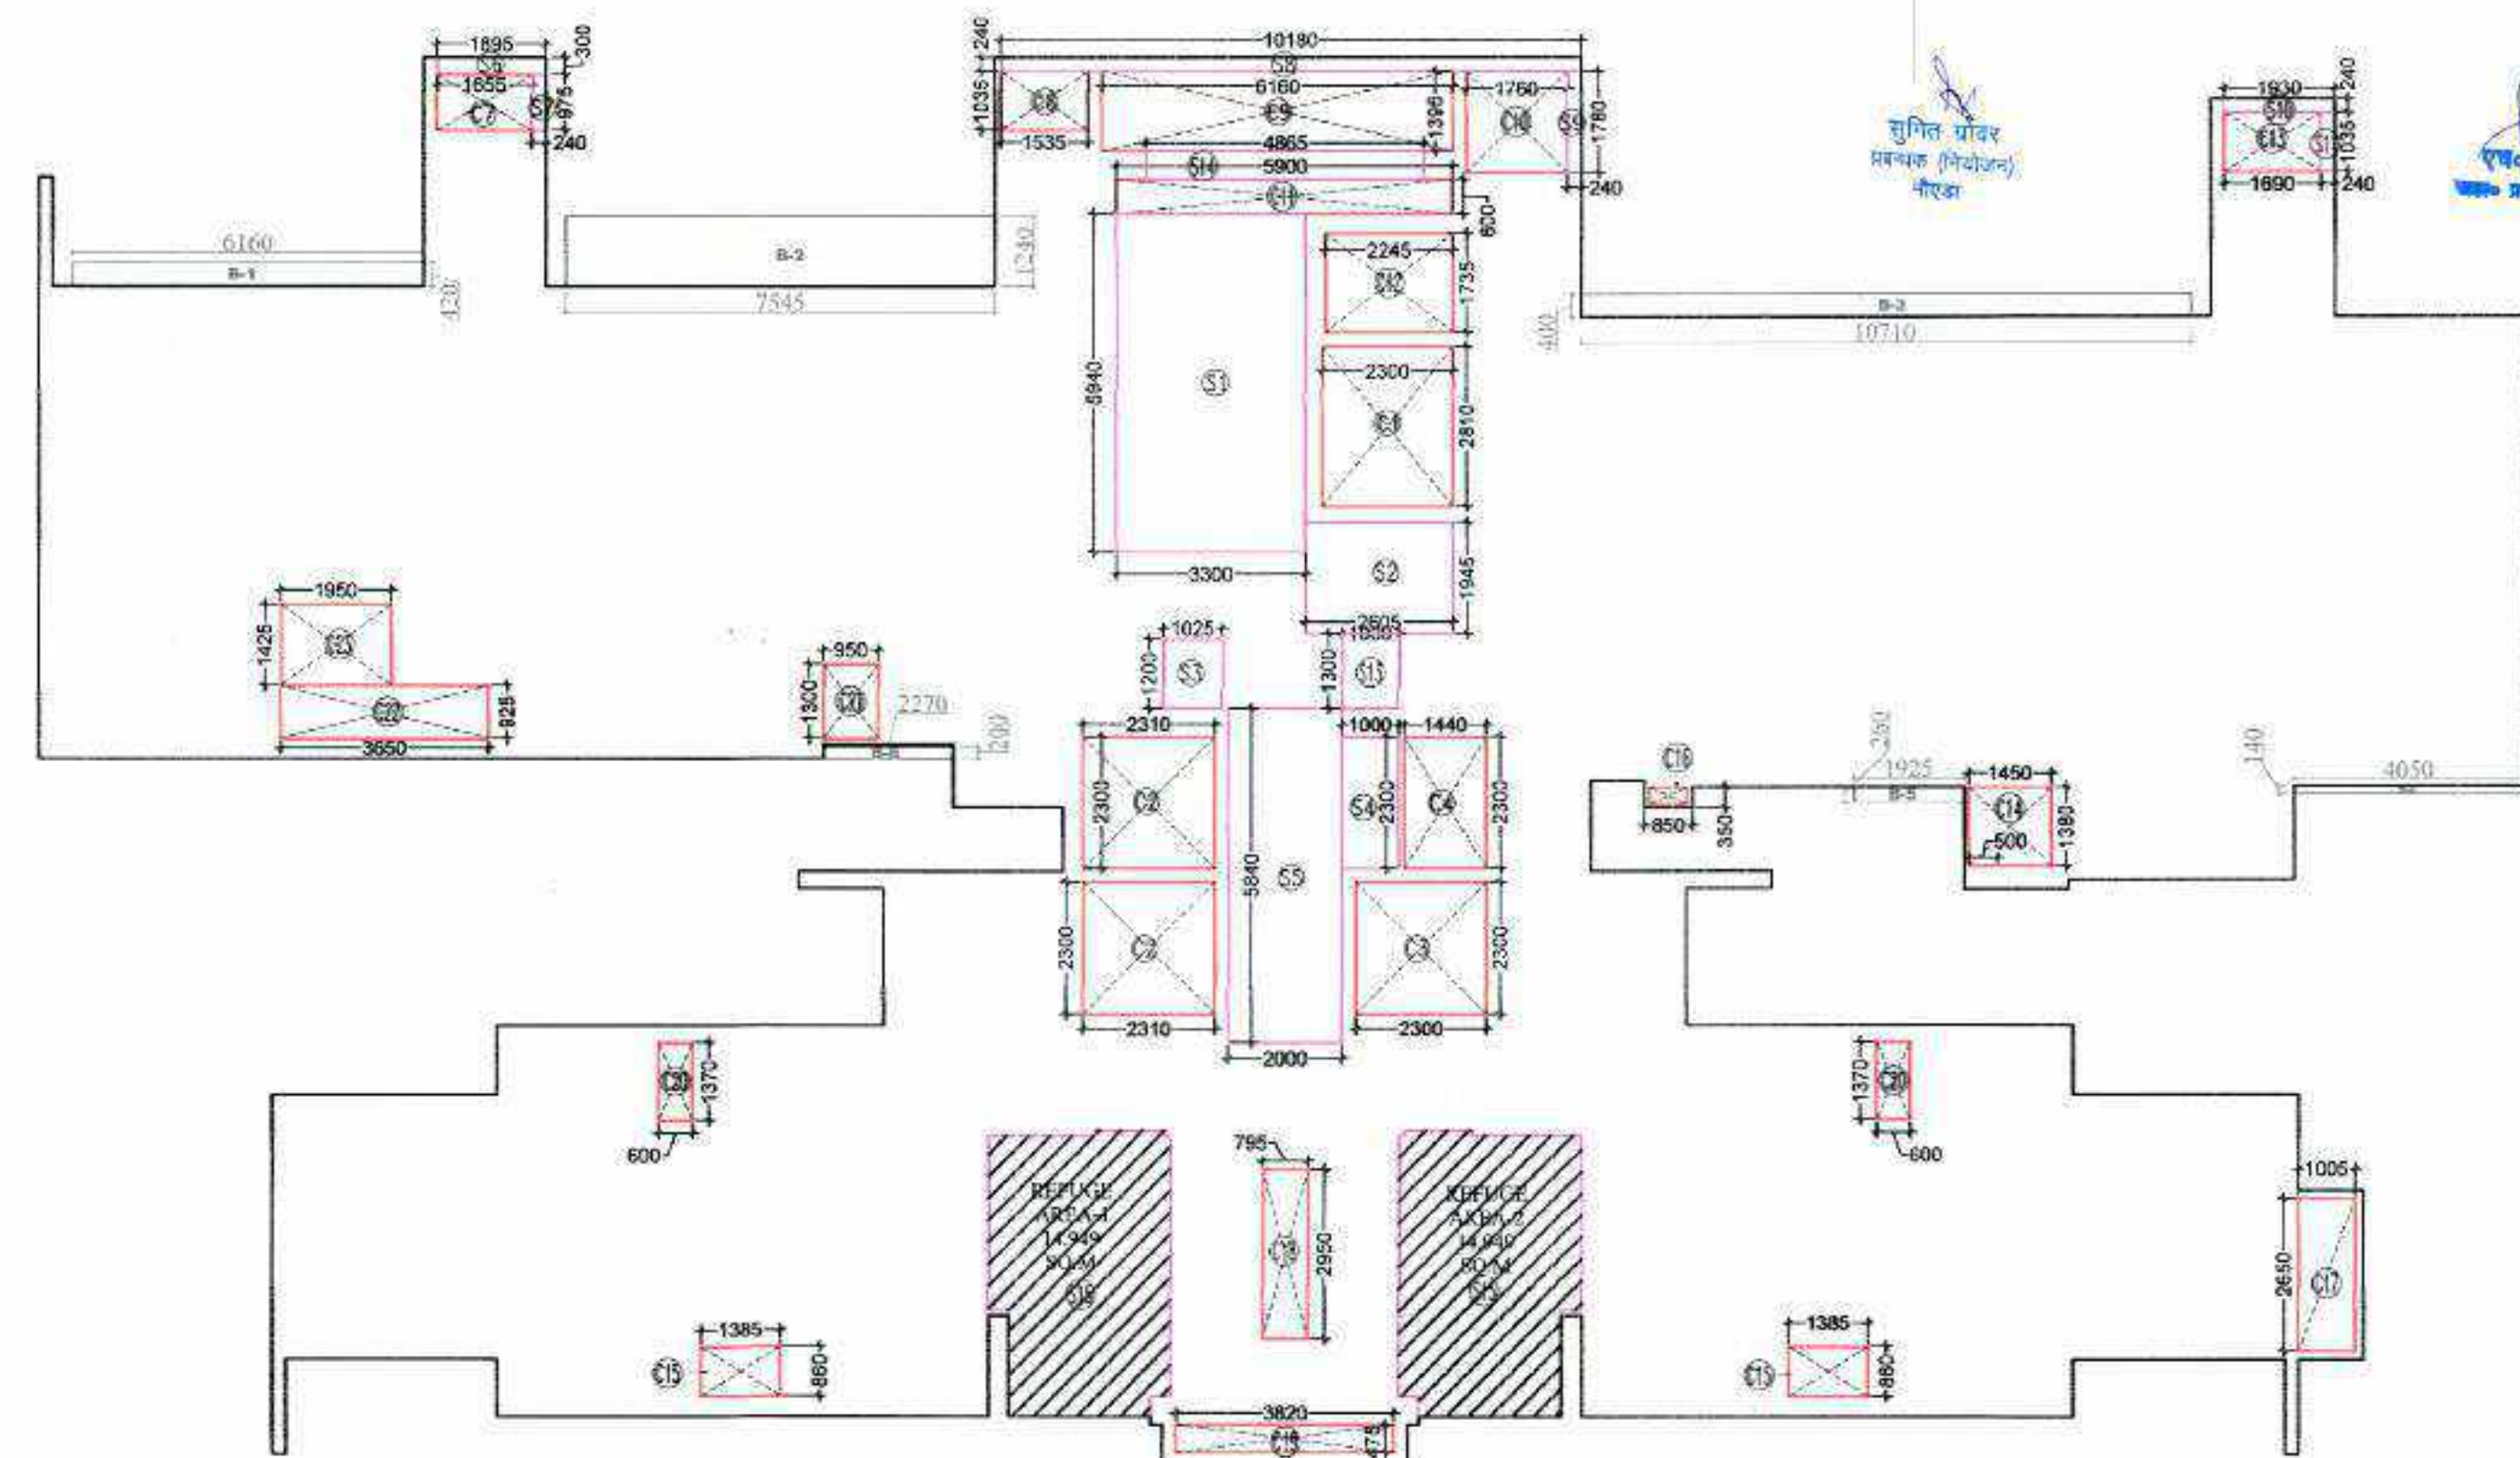

25TH, 34TH REFUGE FLOOR SUBTRACTION, 15% SERVICE AREA, & 25% ADDITIONAL AREA DETAIL

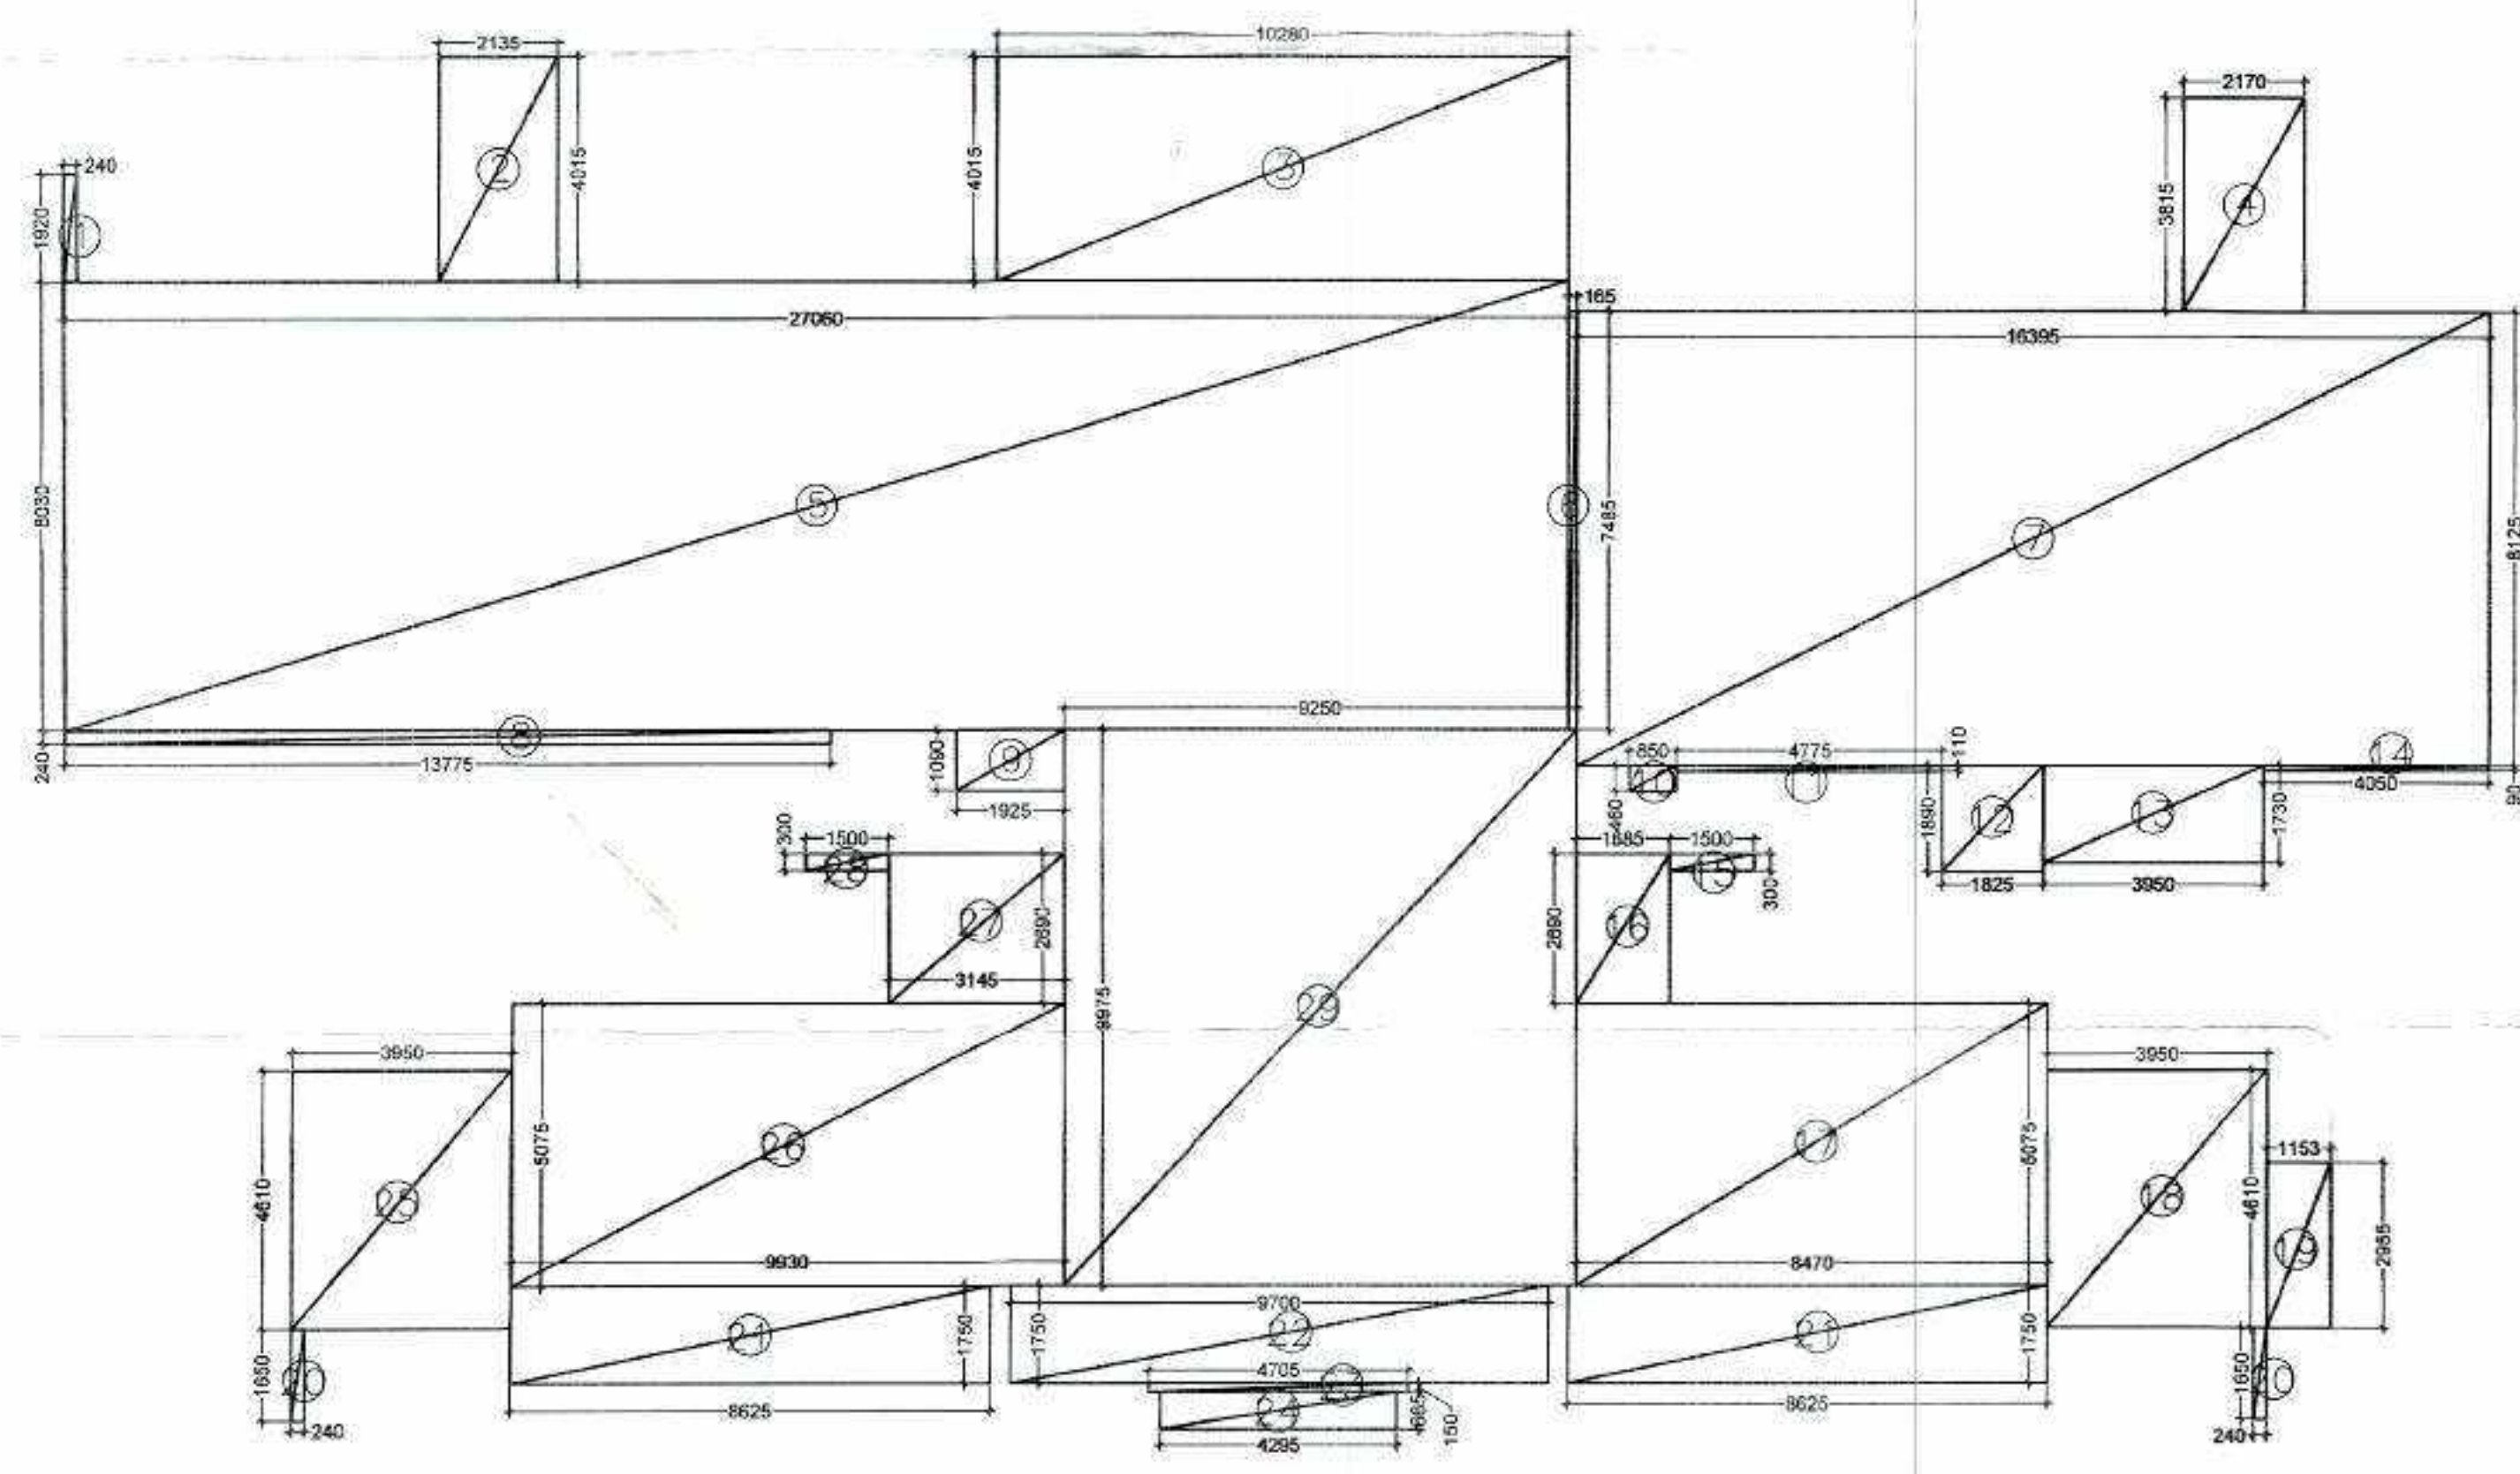

25TH, 34TH REFUGE FLOOR AREA DETAIL

FAR AREA TOWER-1 25TH & 34TH FLOOR (REFUGE FLOOR)				
S.No.	Length (Hor.)	Width (Ver.)	Counts	Area (Sqm)
Addition				
1	0.240	2.200	1	0.53
2	2.135	4.015	1	8.57
3	10.280	4.015	1	41.27
4	2.170	3.815	1	8.28
5	27.060	6.030	1	217.29
6	0.165	7.485	1	1.24
7	16.395	8.125	1	133.21
8	13.775	0.240	1	3.31
9	1.825	1.090	1	2.10
10	0.850	0.480	1	0.38
11	4.775	0.110	1	0.53
12	1.825	1.850	1	3.45
13	3.950	1.730	1	6.83
14	4.050	0.050	1	0.20
15	1.800	0.300	1	0.54
16	1.885	2.690	1	5.07
17	8.470	5.075	1	42.98
18	3.950	4.610	1	18.21
19	1.153	2.955	1	3.41
20	0.240	1.795	2	0.86
21	8.625	1.750	2	30.19
22	9.700	1.750	1	16.98
23	4.705	0.150	2	1.41
24	4.295	0.695	1	2.98
25	3.950	4.810	1	18.21
26	9.930	5.075	1	50.39
27	3.145	2.690	1	8.46
28	1.500	0.300	1	0.45
29	9.250	9.975	1	92.27
A			32	718.02
TOWER-1 25TH & 34TH FLOOR (REFUGE FLOOR) : CUTOUTS				
S.No.	Length (Hor.)	Width (Ver.)	Counts	Area (Sqm)
Subtraction				
C1	2.300	2.810	1	6.46
C2	2.300	2.310	2	10.63
C3	2.300	2.300	1	5.29
C4	1.440	2.300	1	3.31
C5	0.000	0.000	0	0.00
C6	0.000	0.000	0	0.00
C7	1.655	0.975	1	1.61
C8	1.535	1.035	1	1.59
C9	6.160	1.355	1	8.39
C10	1.750	1.750	1	3.06
C11	5.900	0.600	1	3.54
C12	2.245	1.735	1	3.90
C13	1.690	1.035	1	1.75
C14	1.450	1.380	1	2.00
C15	1.385	0.860	2	2.38
C16	0.950	0.850	1	0.81
C17	1.005	2.650	1	2.66
C18	0.795	2.960	1	2.36
C19	3.820	0.475	1	1.81
C20	0.800	1.370	2	1.64
C21	0.950	1.300	1	1.24
C22	3.820	0.925	1	3.53
C23	1.950	1.425	1	2.78
B			24	70.31

TOWER-1 25TH & 34TH FLOOR (REFUGE FLOOR) : (15%) SERVICE FAR				
S.No.	Length (Hor.)	Width (Ver.)	Counts	Area (Sqm)
Subtraction				
S1	3.300	5.940	1	19.60
S2	2.605	1.945	1	5.07
S3	1.025	1.200	1	1.23
S4	1.000	2.300	1	2.30
S5	2.000	5.840	1	11.68
S6	1.895	0.300	1	0.57
S7	0.240	0.975	1	0.23
S8	10.180	0.240	1	2.44
S9	0.240	1.780	1	0.43
S10	1.930	0.240	1	0.46
S11	0.240	1.035	1	0.25
S12	0.000	0.000	0	0.00
S13	4.865	0.500	1	2.43
S14	1.000	1.300	1	1.30
S15	Plane Area	14.949	2	29.90
C			15	77.89
TOWER-1 16TH FLOOR (REFUGE FLOOR) : (25%) EXCESS BALCONY AREA				
S.No.	Length (Hor.)	Width (Ver.)	Counts	Area (Sqm)
Addition				
B1	6.160	0.420	1	2.59
B2	7.546	1.240	1	9.36
B3	10.710	0.400	1	4.28
B4	4.050	0.140	1	0.57
B5	1.925	0.260	1	0.50
B6	0.200	2.270	1	0.45
				17.75
(25%) Excess Balcony Area				4.44
Net FAR = Total FAR - Cutouts - 15% Service FAR + (25%) Excess Balcony Area				575.25

	15 % FAR AREA
	CUTOUTS

DOOR SCHEDULE FOR T-1 & 2				
Sl. No.	TYPE	DOORWAY	HEIGHT	UNIT
1	DO	4000	2100	1
2	DO	4000	2100	1
CLIENT :- GODREJ PROPERTIES LTD.

PROJECT :- PROPOSED BUILDING PLAN FOR GROUP HOUSING PROJECT AT PLOT NO. GH-01A, SECTOR 146, NOIDA

ARCHITECT :- GOLDEN INDIA ARCHITECTS

☒ SUBMISSION

SCALE :-

TITLE :- TOWER-T1 FLOOR PLANS & AREA DETAIL

OWNER'S SIGN:


ARCHITECT SIGN:

GODREJ PROPERTIES LTD.


GODREJ PROPERTIES LTD.

TOWER-T1


DRG. NO. :-

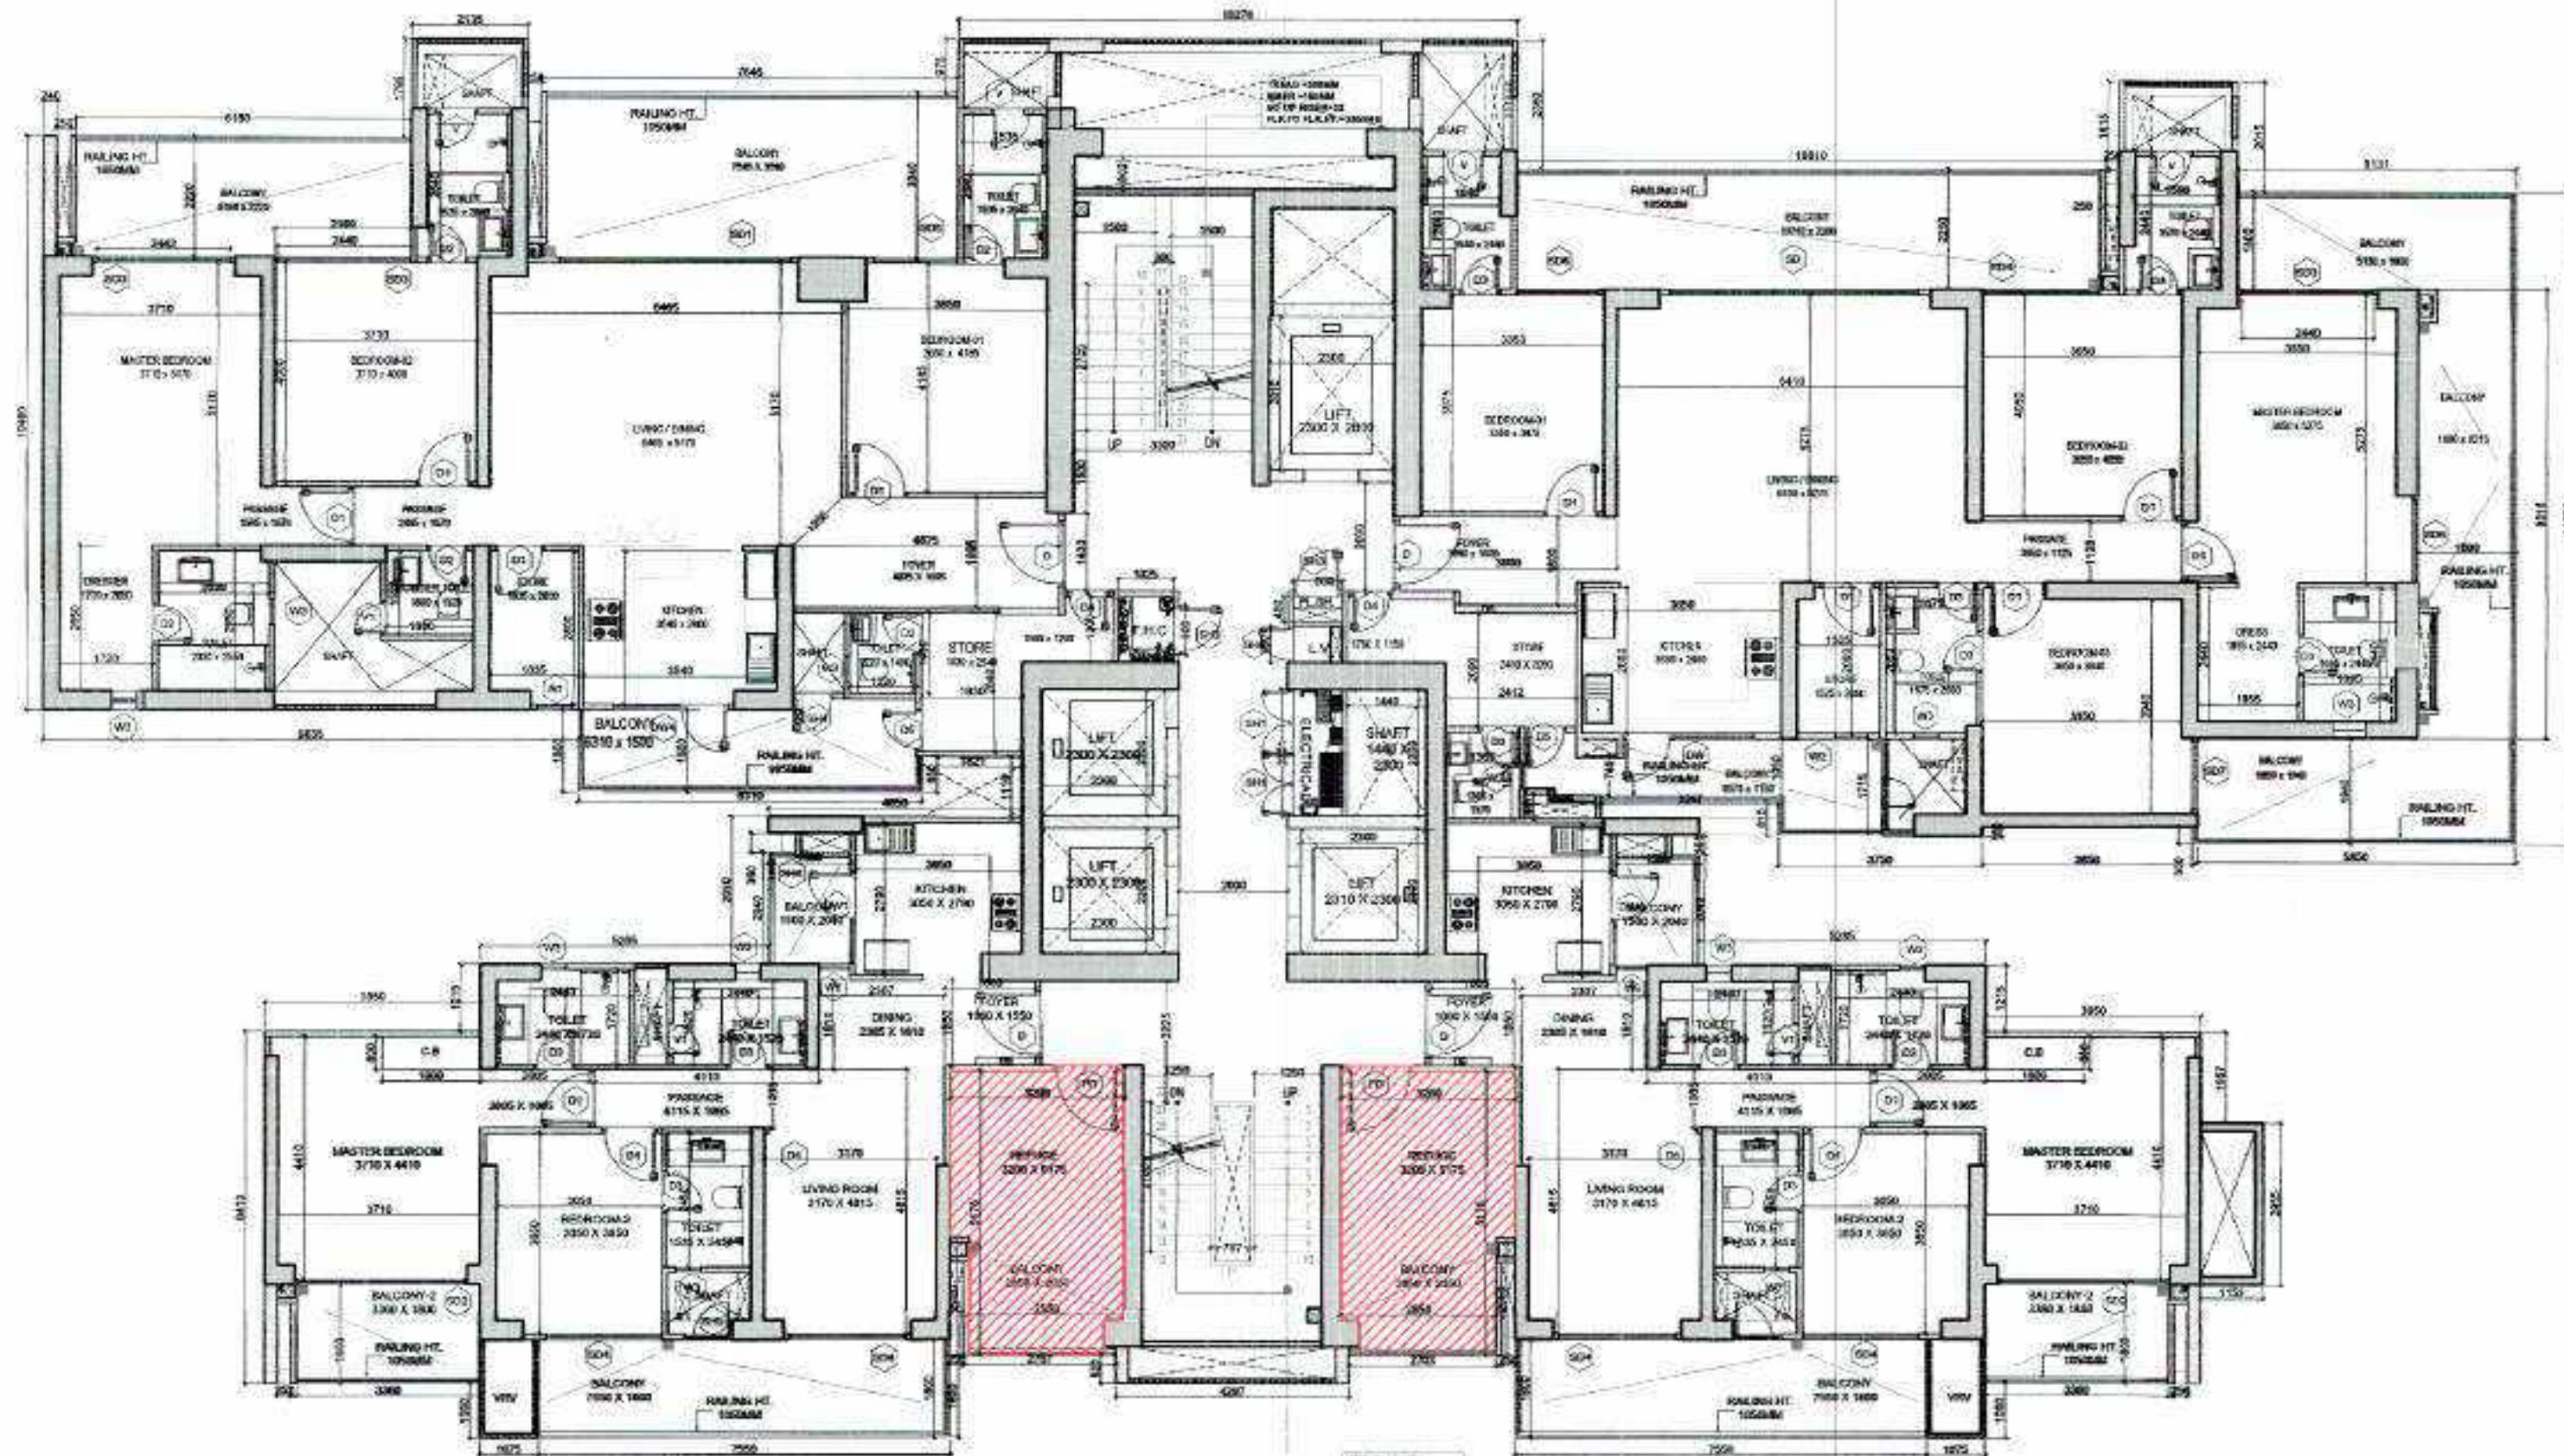

16TH REFUGE FLOOR PLAN

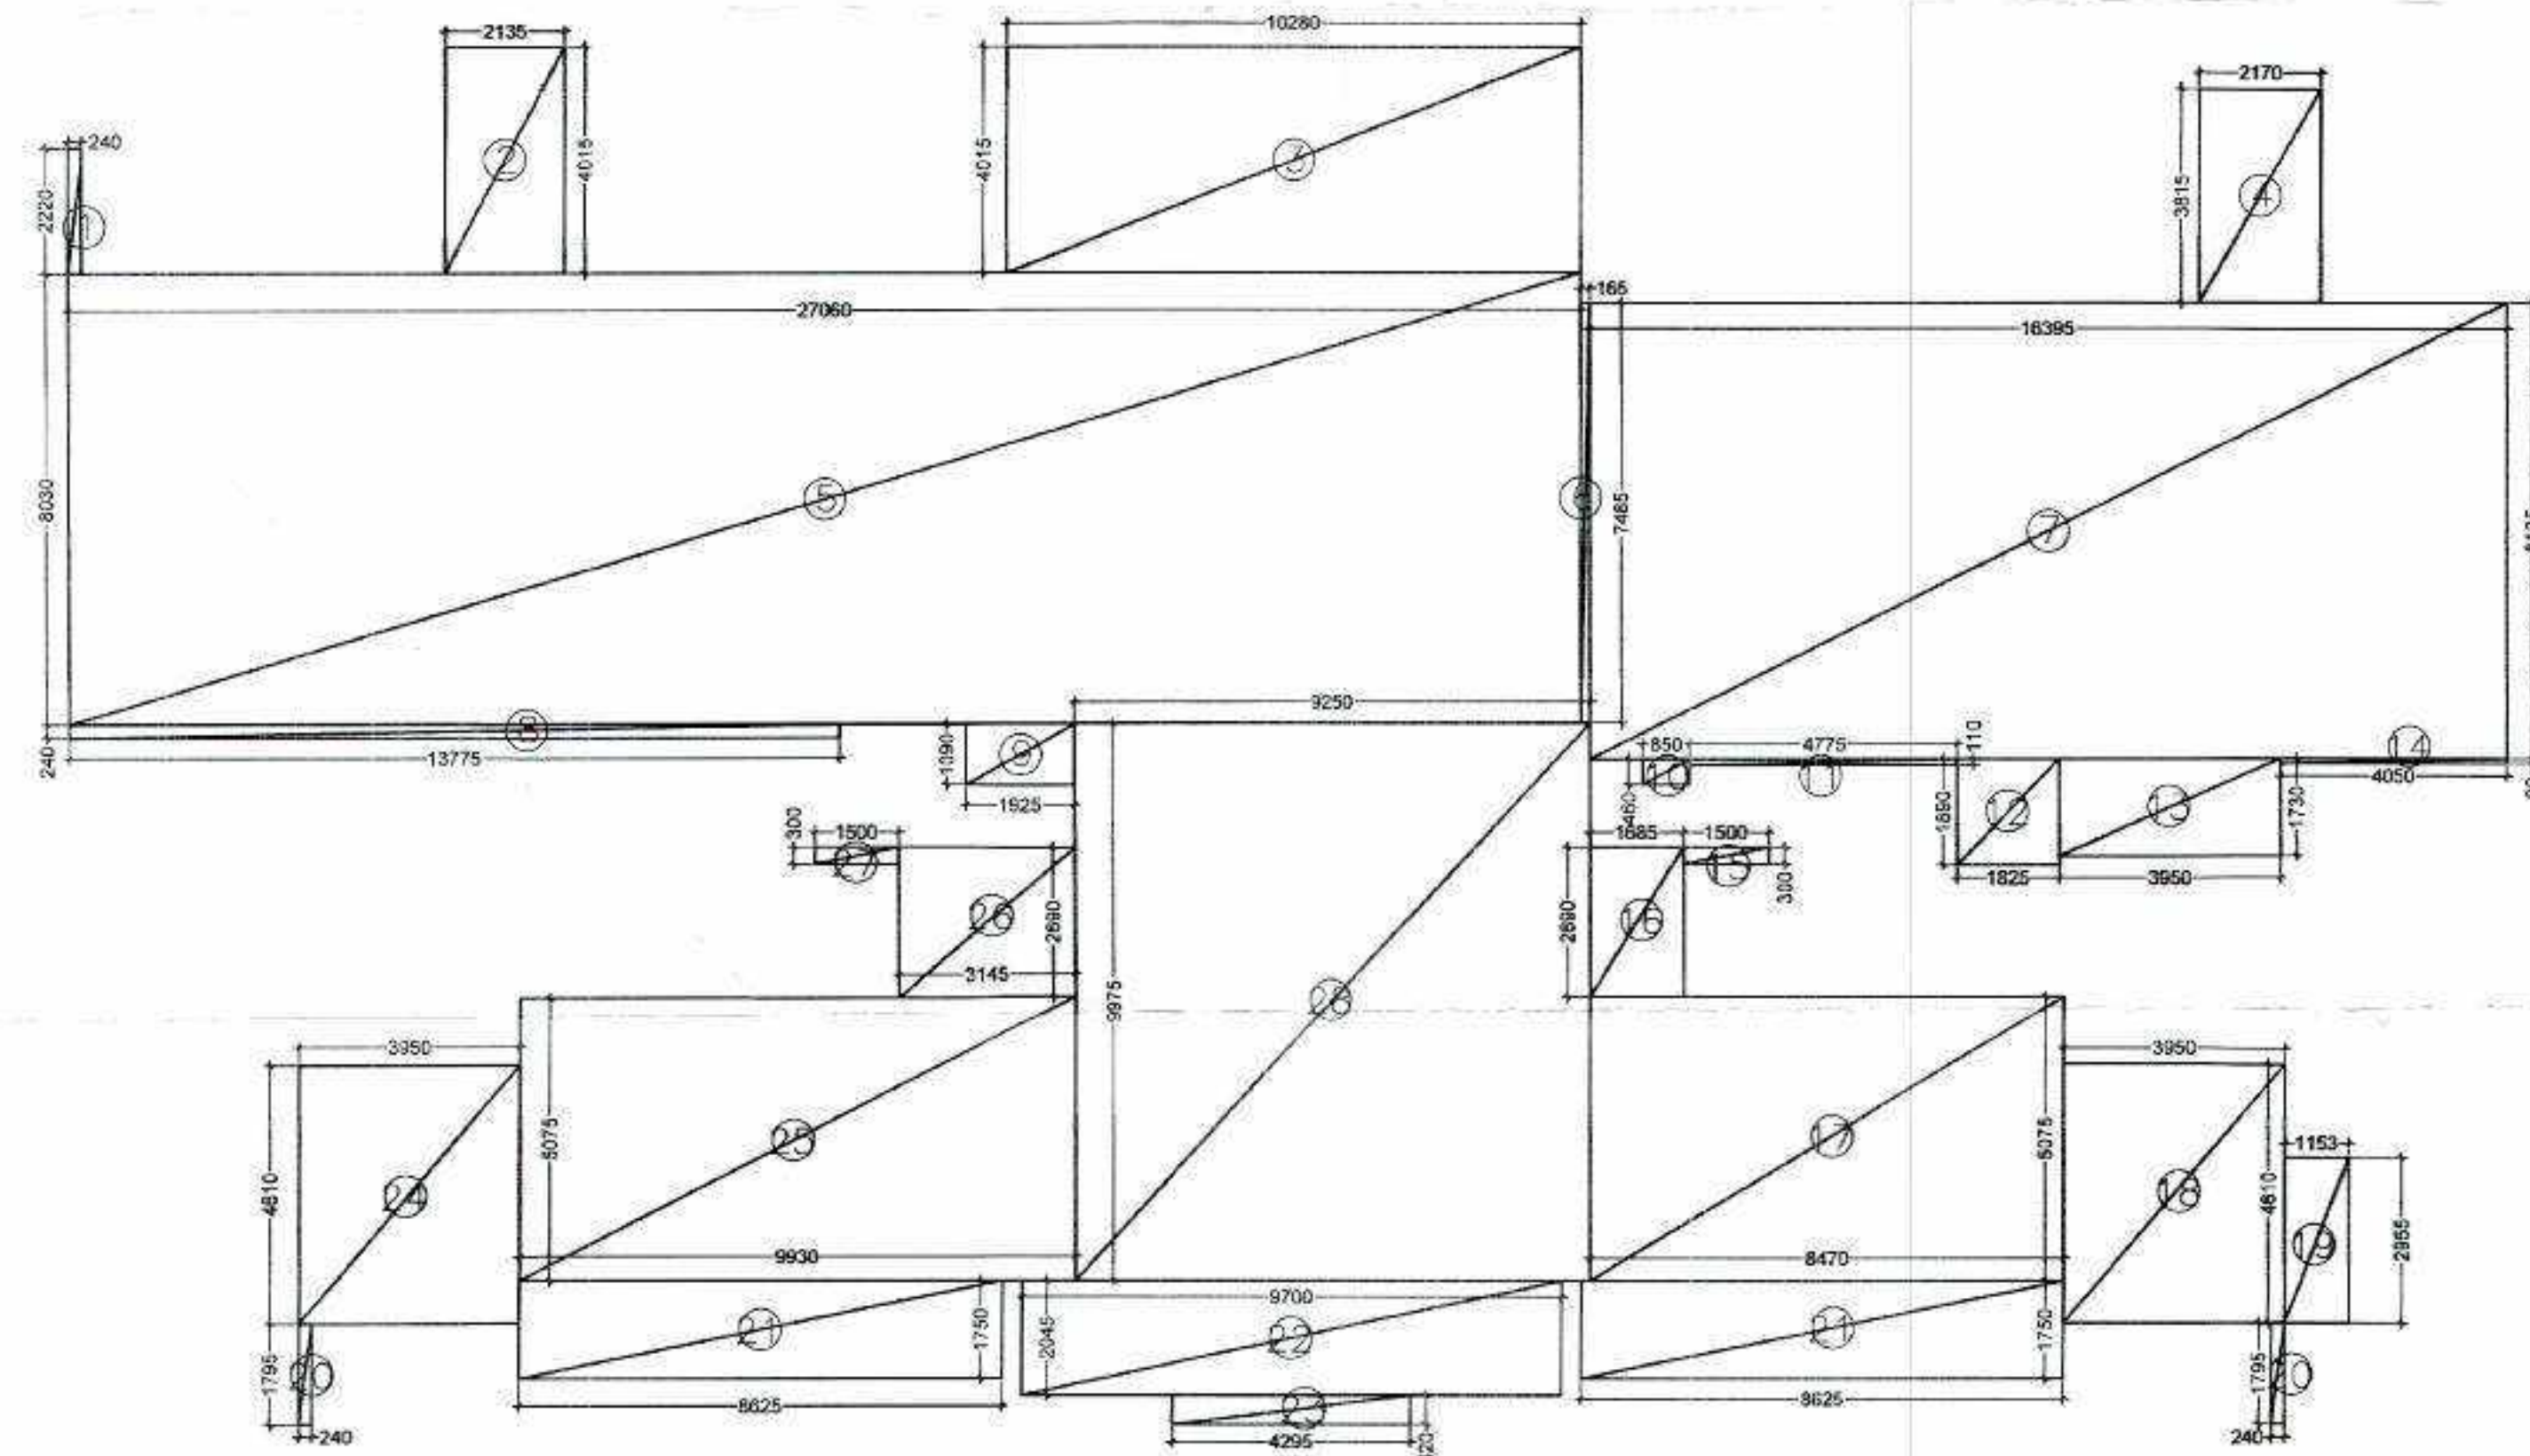

16TH REFUGE FLOOR AREA

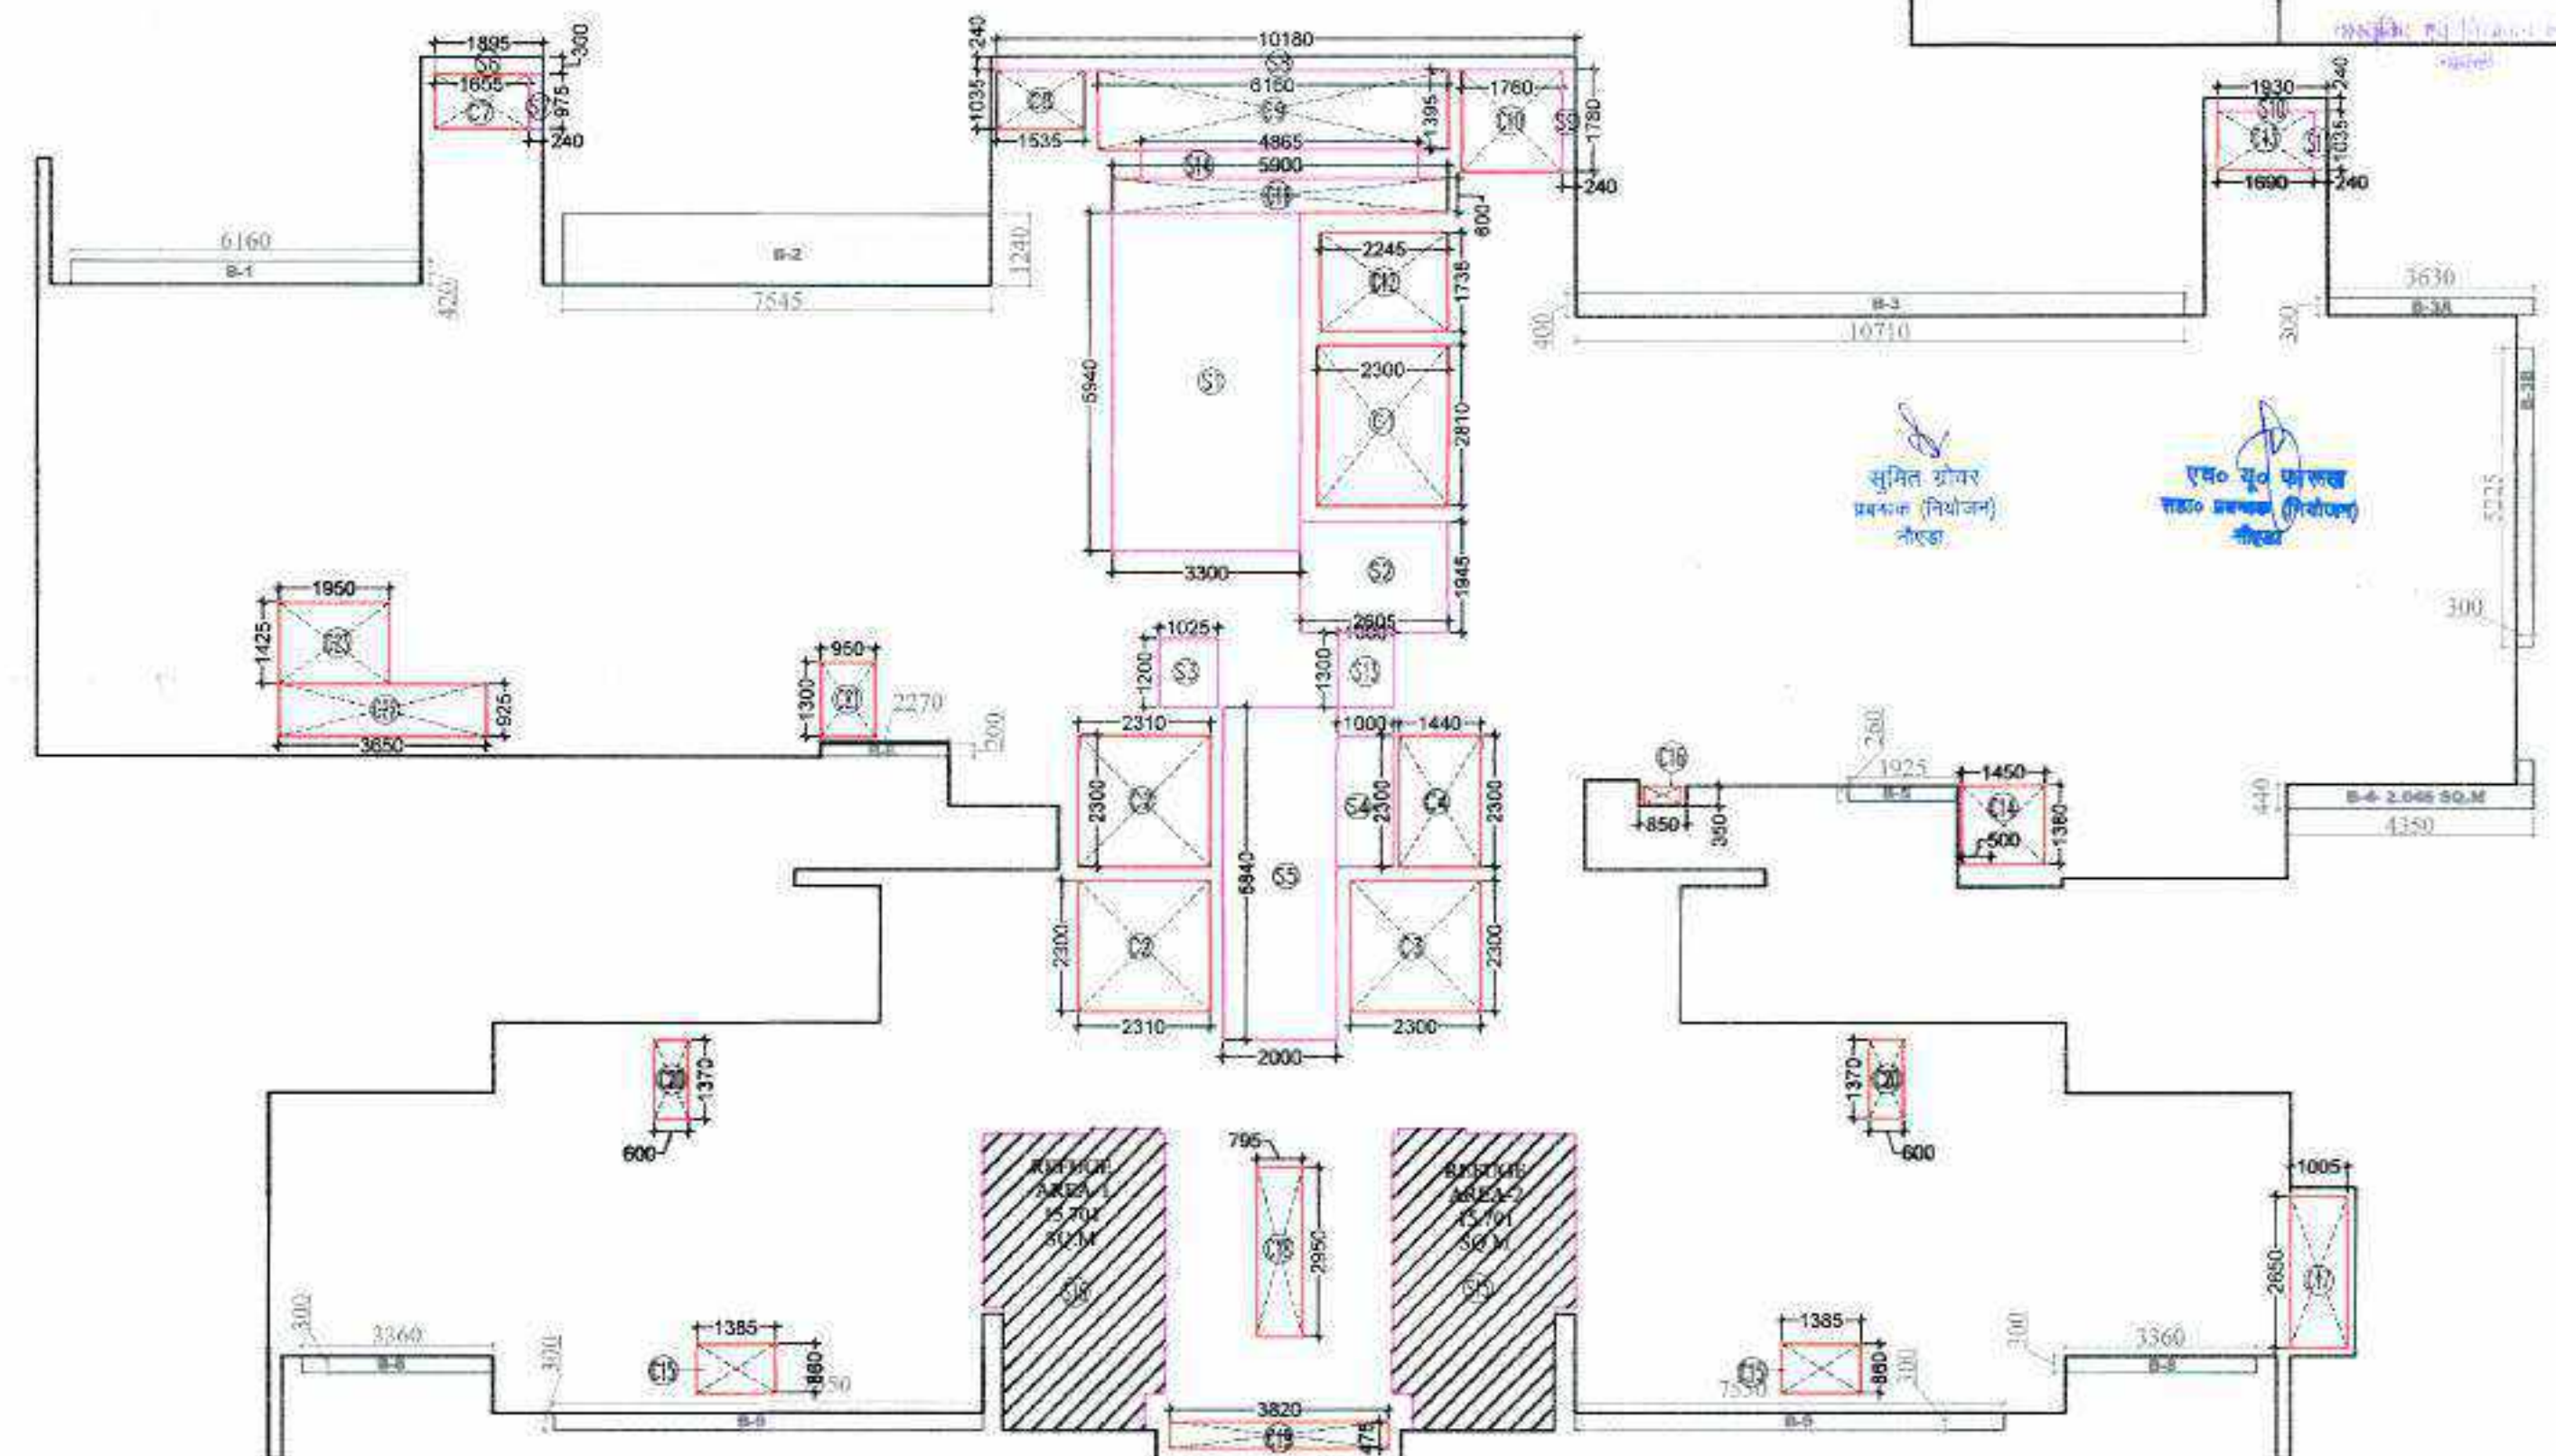

16TH REFUGE FLOOR SUBTRACTION, 15% SERVICE AREA, & 25% ADDITIONAL AREA DETAIL

FAR AREA TOWER-1 16TH FLOOR (REFUGE FLOOR)					
S.No.	Length (Hor.)	Width (Ver.)	Counts	Area (Sqm)	Remark
Addition					
1	0.740	2.200	1	0.53	
2	2.135	4.015	1	8.57	
3	10.280	4.015	1	41.27	
4	2.170	3.815	1	8.28	
5	27.060	0.030	1	217.29	
6	0.165	7.485	1	1.24	
7	16.395	8.125	1	133.21	
8	13.775	0.240	1	3.31	
9	1.925	1.090	1	2.10	
10	0.850	0.460	1	0.39	
11	4.775	0.110	1	0.53	
12	1.825	1.880	1	3.45	
13	3.950	1.730	1	6.83	
14	4.050	0.090	1	0.36	
15	1.500	0.300	1	0.45	
16	1.685	2.690	1	4.53	
17	8.470	6.075	1	42.99	
18	3.960	4.610	1	18.21	
19	1.153	2.955	1	3.41	
20	0.240	1.795	2	0.86	
21	8.625	1.750	2	30.19	
22	9.700	2.045	1	19.84	
23	4.295	0.520	1	2.23	
24	3.950	4.610	1	18.21	
25	9.930	5.075	1	50.39	
26	3.145	2.690	1	8.46	
27	1.500	0.300	1	0.45	
28	9.250	9.975	1	92.27	
A			30	719.84	
TOWER-1 16TH FLOOR (REFUGE FLOOR) : CUTOUTS					
S.No.	Length (Hor.)	Width (Ver.)	Counts	Area (Sqm)	Remark
Subtraction					
C1	2.300	2.810	1	6.46	
C2	2.300	2.310	2	10.63	
C3	2.300	2.300	1	5.29	
C4	1.440	2.300	1	3.31	
C5	0.000	0.000	0	0.00	
C6	0.000	0.000	0	0.00	
C7	1.655	0.975	1	1.61	
C8	1.535	1.035	1	1.59	
C9	6.160	1.395	1	8.59	
C10	1.760	1.780	1	3.13	
C11	5.900	0.600	1	3.54	
C12	2.245	1.735	1	3.90	
C13	1.690	1.035	1	1.75	
C14	1.450	1.380	1	2.00	
C15	1.385	0.860	2	2.38	
C16	0.850	0.350	1	0.30	
C17	1.005	2.650	1	2.66	
C18	0.795	2.950	1	2.35	
C19	3.820	0.475	1	1.81	
C20	0.600	1.370	2	1.64	
C21	0.950	1.300	1	1.24	
C22	3.650	0.925	1	3.38	
C23	1.950	1.425	1	2.78	
B			24	70.34	

TOWER-1 16TH FLOOR (REFUGE FLOOR) : (15%) SERVICE FAR					
S.No.	Length (Hor.)	Width (Ver.)	Counts	Area (Sqm)	Remark
Subtraction					
S1	3.300	5.940	1	19.60	Fire Staircase
S2	2.605	1.945	1	5.07	Lift Lobby
S3	1.025	1.200	1	1.23	FHC
S4	1.000	2.300	1	2.30	Electrical Shaft
S5	2.000	5.840	1	11.68	Lift Lobby
S6	1.895	0.300	1	0.57	Service Area Slab
S7	0.240	0.975	1	0.23	Service Area Slab
S8	10.180	0.240	1	2.44	Service Area Slab
S9	0.240	1.780	1	0.43	Service Area Slab
S10	1.930	0.240	1	0.46	Service Area Slab
S11	0.240	1.035	1	0.25	Service Area Slab
S12	0.000	0.000	0	0.00	Cupboard
S13	1.000	1.300	1	1.30	Pl. Sh. L.V.
S14	4.865	0.500	1	2.43	Service Area Slab
S15	Pline Area	15.701	2	31.40	Relieve Area
C			15	78.40	
TOWER-1 16TH FLOOR (REFUGE FLOOR) : (25%) EXCESS BALCONY AREA					
S.No.	Length (Hor.)	Width (Ver.)	Counts	Area (Sqm)	Remark
Addition					
B1	6.160	0.420	1	2.59	
B2	7.545	1.240	1	9.36	
B3	10.710	0.400	1	4.28	
B3A	3.630	0.300	1	1.09	
B3B	5.225	0.300	1	1.57	
B4	PLINE	2.046	1	2.05	
B5	1.925	0.260	1	0.50	
B6	2.270	0.260	1	0.45	
B8	3.360	0.300	2	2.02	
B9	7.550	0.300	2	4.53	
				28.43	
(25%) Excess Balcony Area				7.11	
Net FAR = Total FAR - Cutouts - 15% Service FAR + (25%) Excess Balcony Area				577.21	

	15 % FAR AREA
	CUTOUTS

WINDOW SCHEDULE PORT 1 & 2					
S.No.	TYPE	OPENING	HEIGHT	W.D.	UNIT
1	W1	600	1800	600	MM
2	W2	600	1800	600	MM
3	W3	600	1800	600	MM
4	W4	600	1800	600	MM
5	W5	600	1800	600	MM
6	W6	600	1800	600	MM
7	W7	600	1800	600	MM
8	W8	600	1800	600	MM
9	W9	600	1800	600	MM
10	W10	600	1800	600	MM
11	W11	600	1800	600	MM
12	W12	600	1800	600	MM
13	W13	600	1800	600	MM
14	W14	600	1800	600	MM
15	W15	600	1800	600	MM
16	W16	600	1800	600	MM
17	W17	600	1800	600	MM
18	W18	600	1800	600	MM
19	W19	600	1800	600	MM
20	W20	600	1800	600	MM
21	W21	600	1800	600	MM
22	W22	600	1800	600	MM
23	W23	600	1800	600	MM
24	W24	600	1800	600	MM
25	W25	600	1800	600	MM
26	W26	600	1800	600	MM
27	W27	600	1800	600	MM
28	W28	600	1800	600	MM
29	W29	600	1800	600	MM
30	W30	600	1800	600	MM

CLIENT:-
GODREJ PROPERTIES LTD.

PROJECT:-
PROPOSED BUILDING PLAN FOR GROUP HOUSING PROJECT AT PLOT NO. GH-01A, SECTOR 146, NOIDA

ARCHITECT:-
GOLDEN INDIA ARCHITECTS

☒ SUBMISSION

SCALE:-

TITLE:-
TOWER-T1
FLOOR PLANS & AREA DETAIL

OWNER'S SIGN:


ARCHITECT SIGN:

GODREJ PROPERTIES LTD.
Authorized Signatory


Mr. AVNISH SRIVASTAVA
BANK OF INDIA
CACHET/STAMP
FF-37 RADHEEYA COMPLEX
GAMMA-1, GURUNOIDA-201301

TOWER-T1


DRG. NO. :-

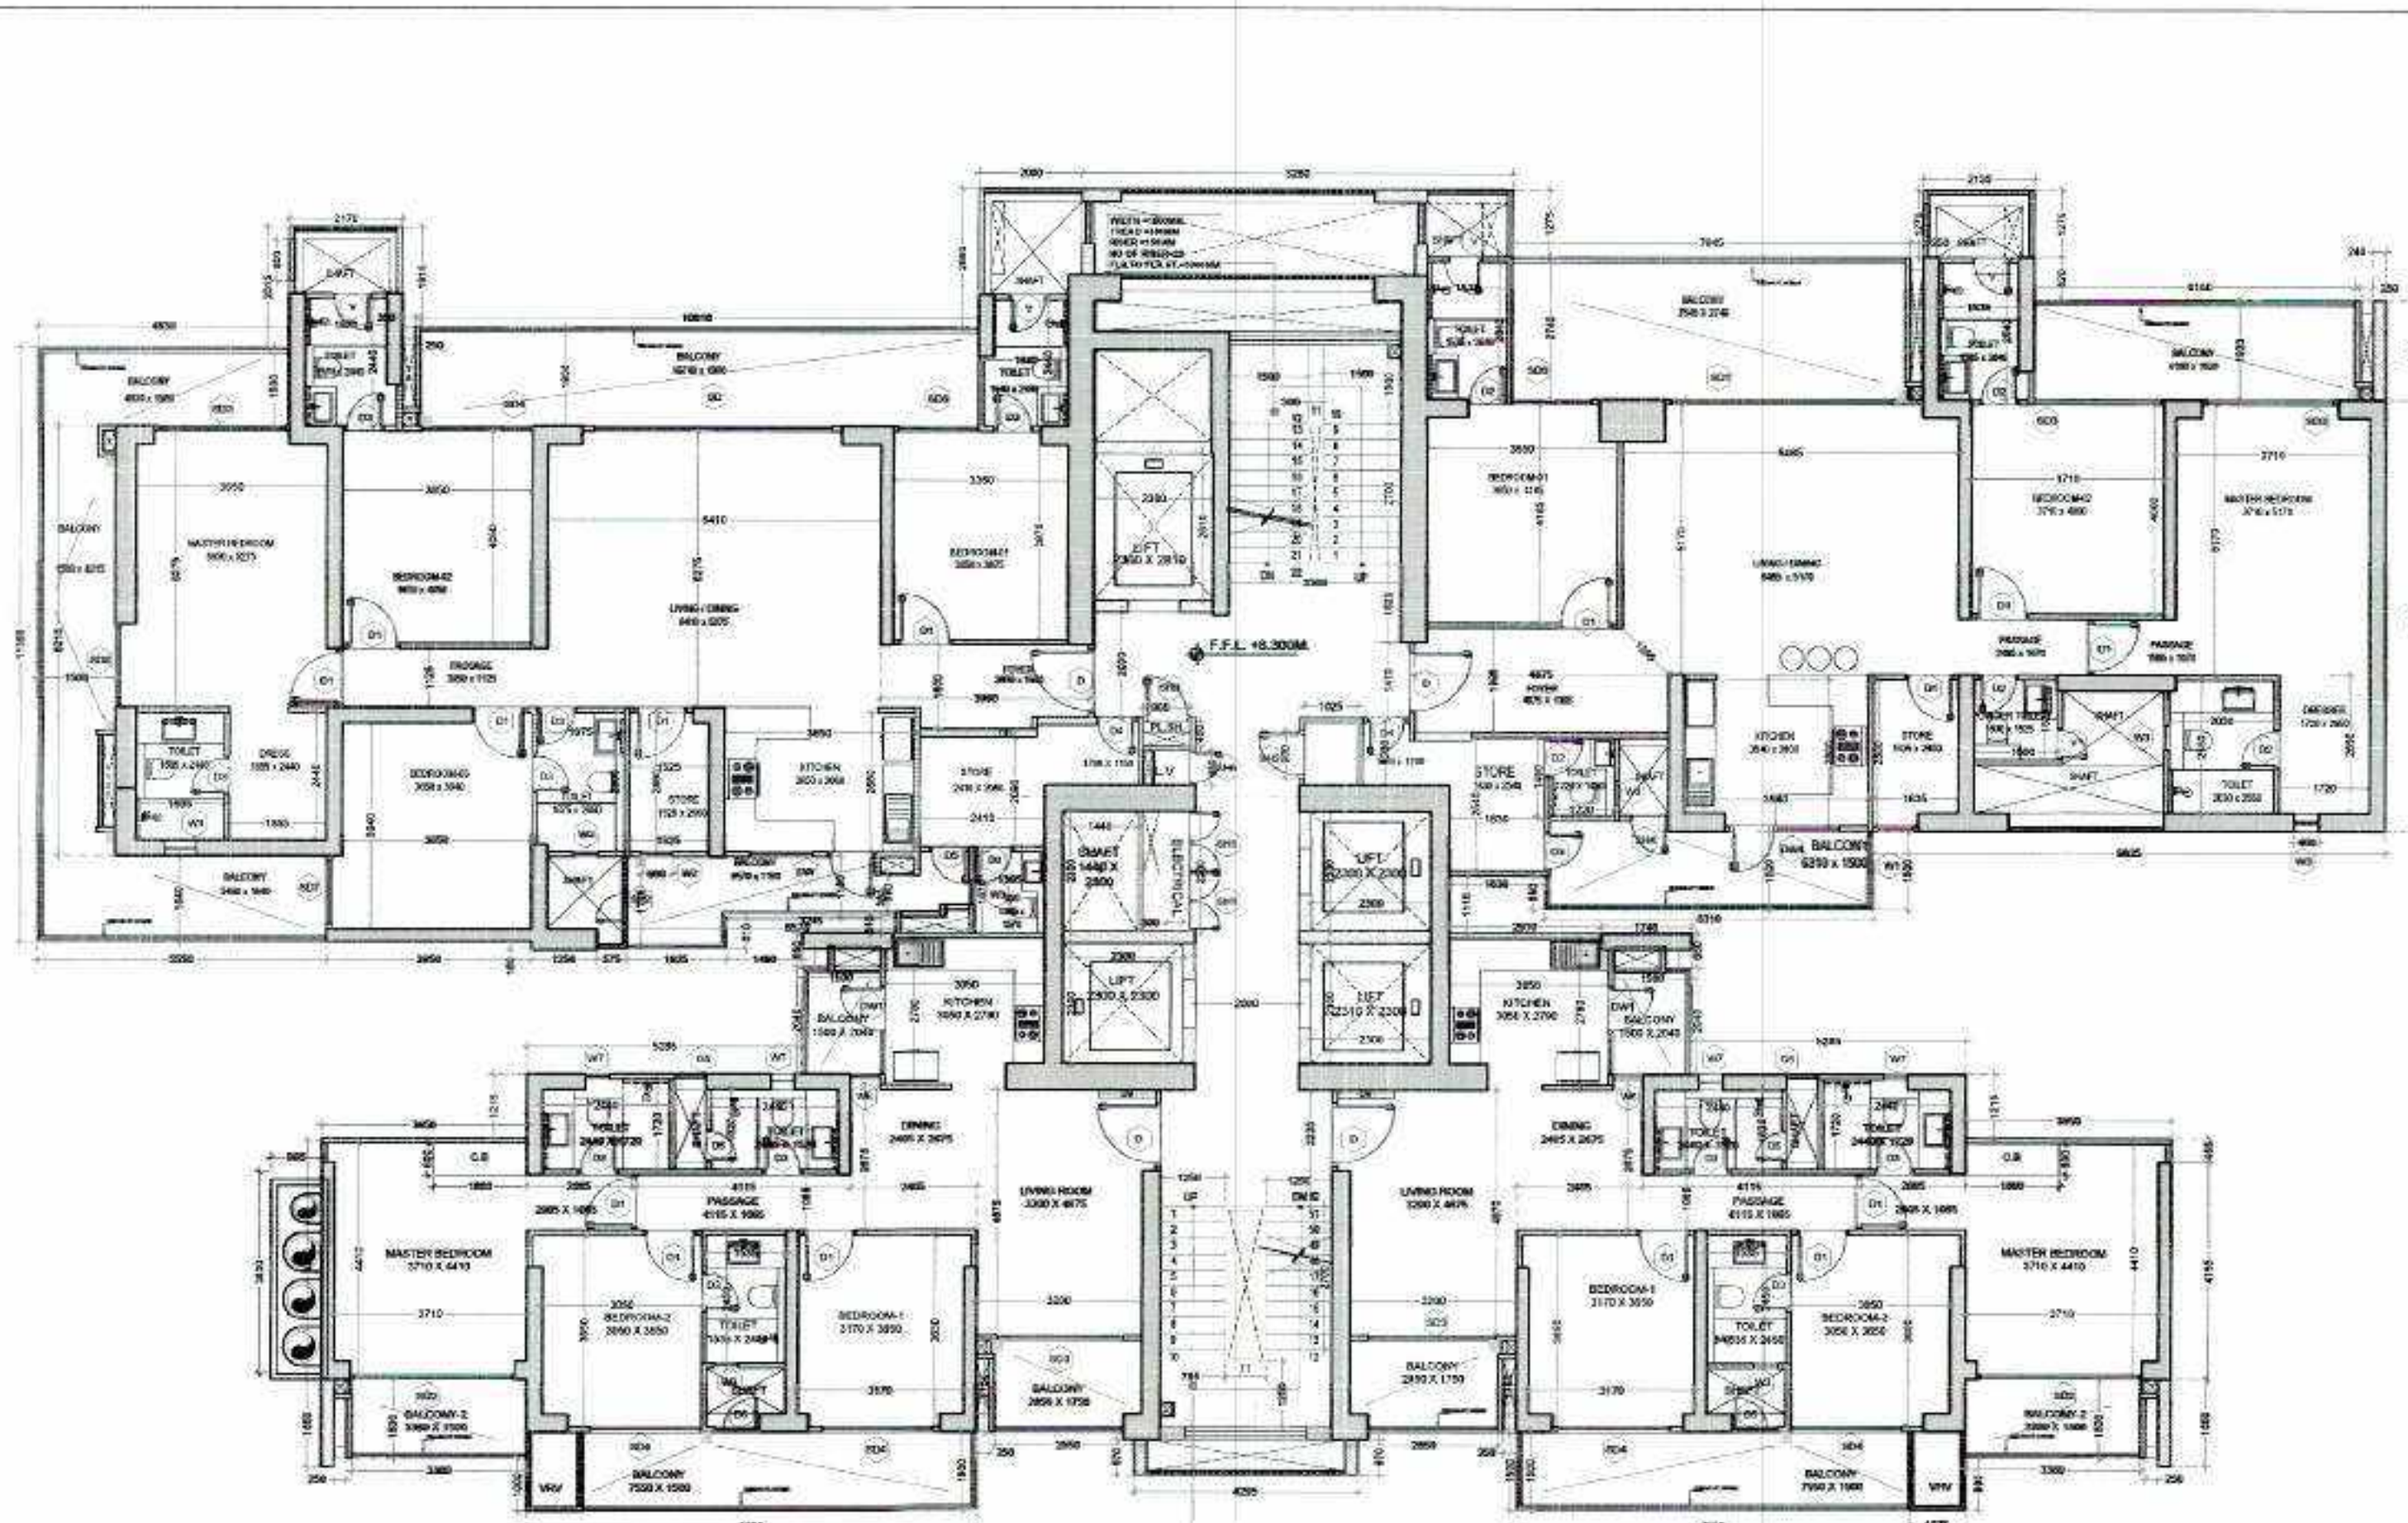

FIRST FLOOR PLAN

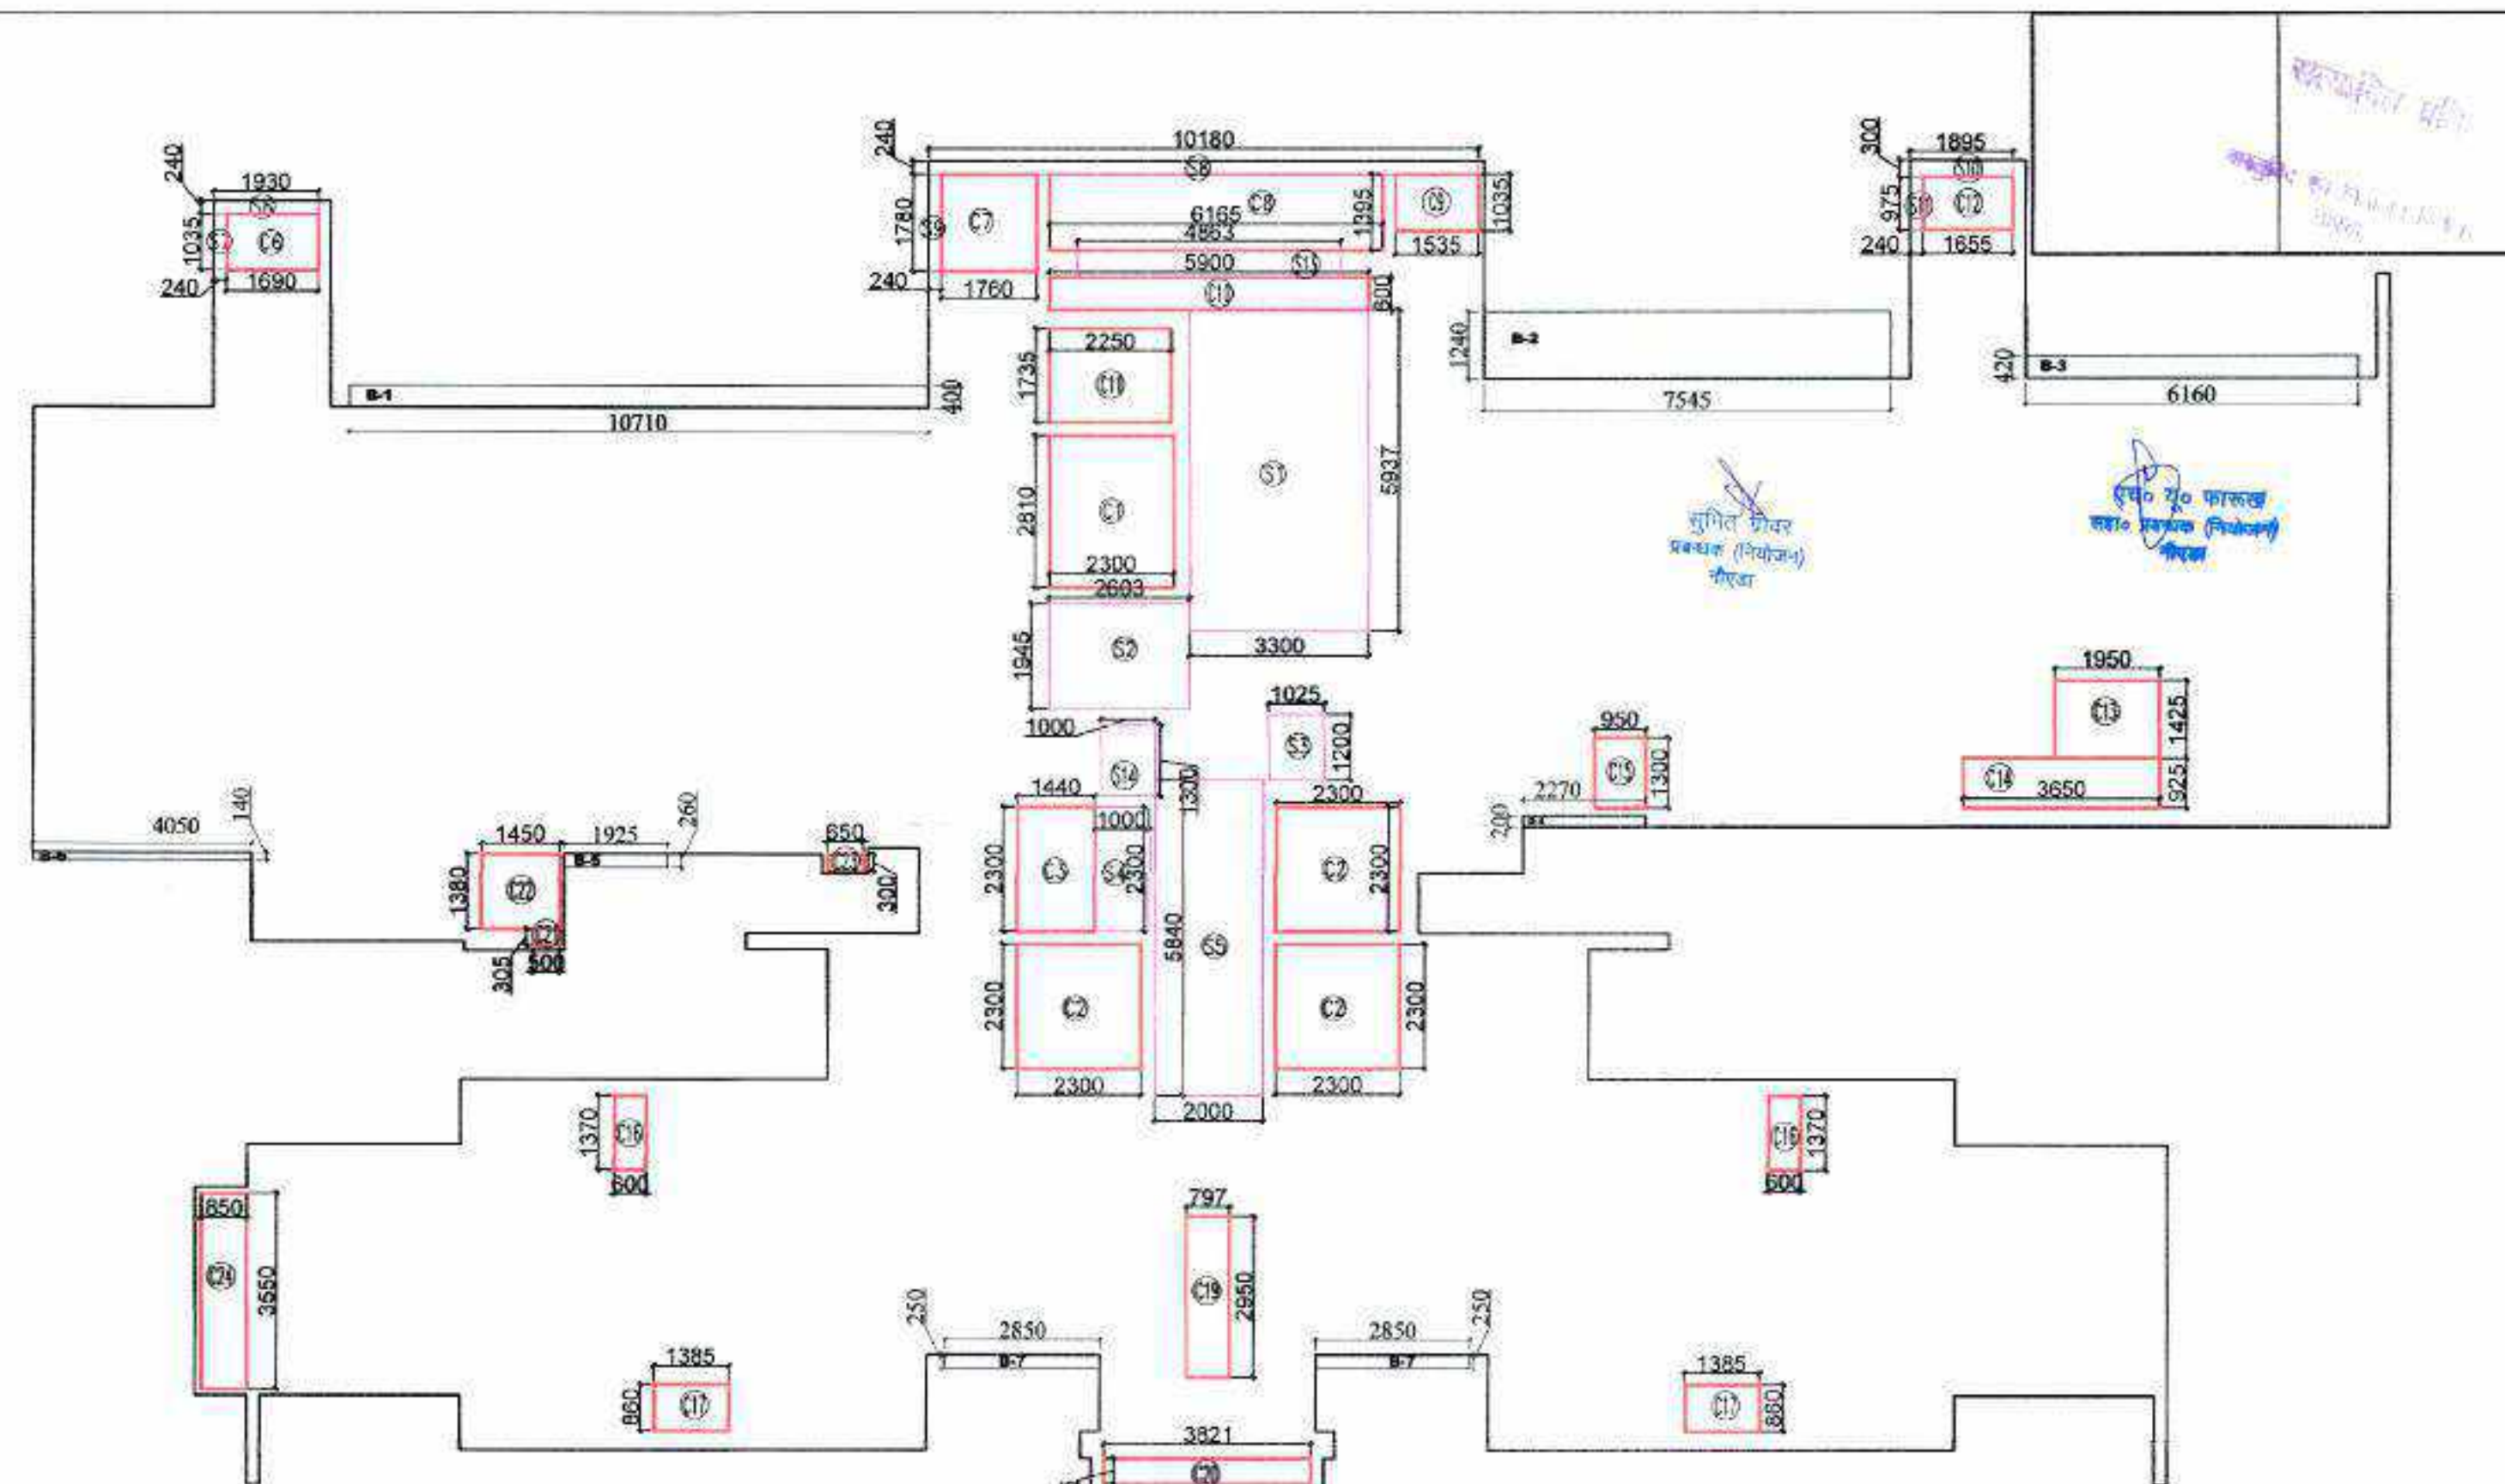

FIRST FLOOR SUBTRACTION, 15% SERVICE AREA, & 25% ADDITIONAL AREA DETAIL

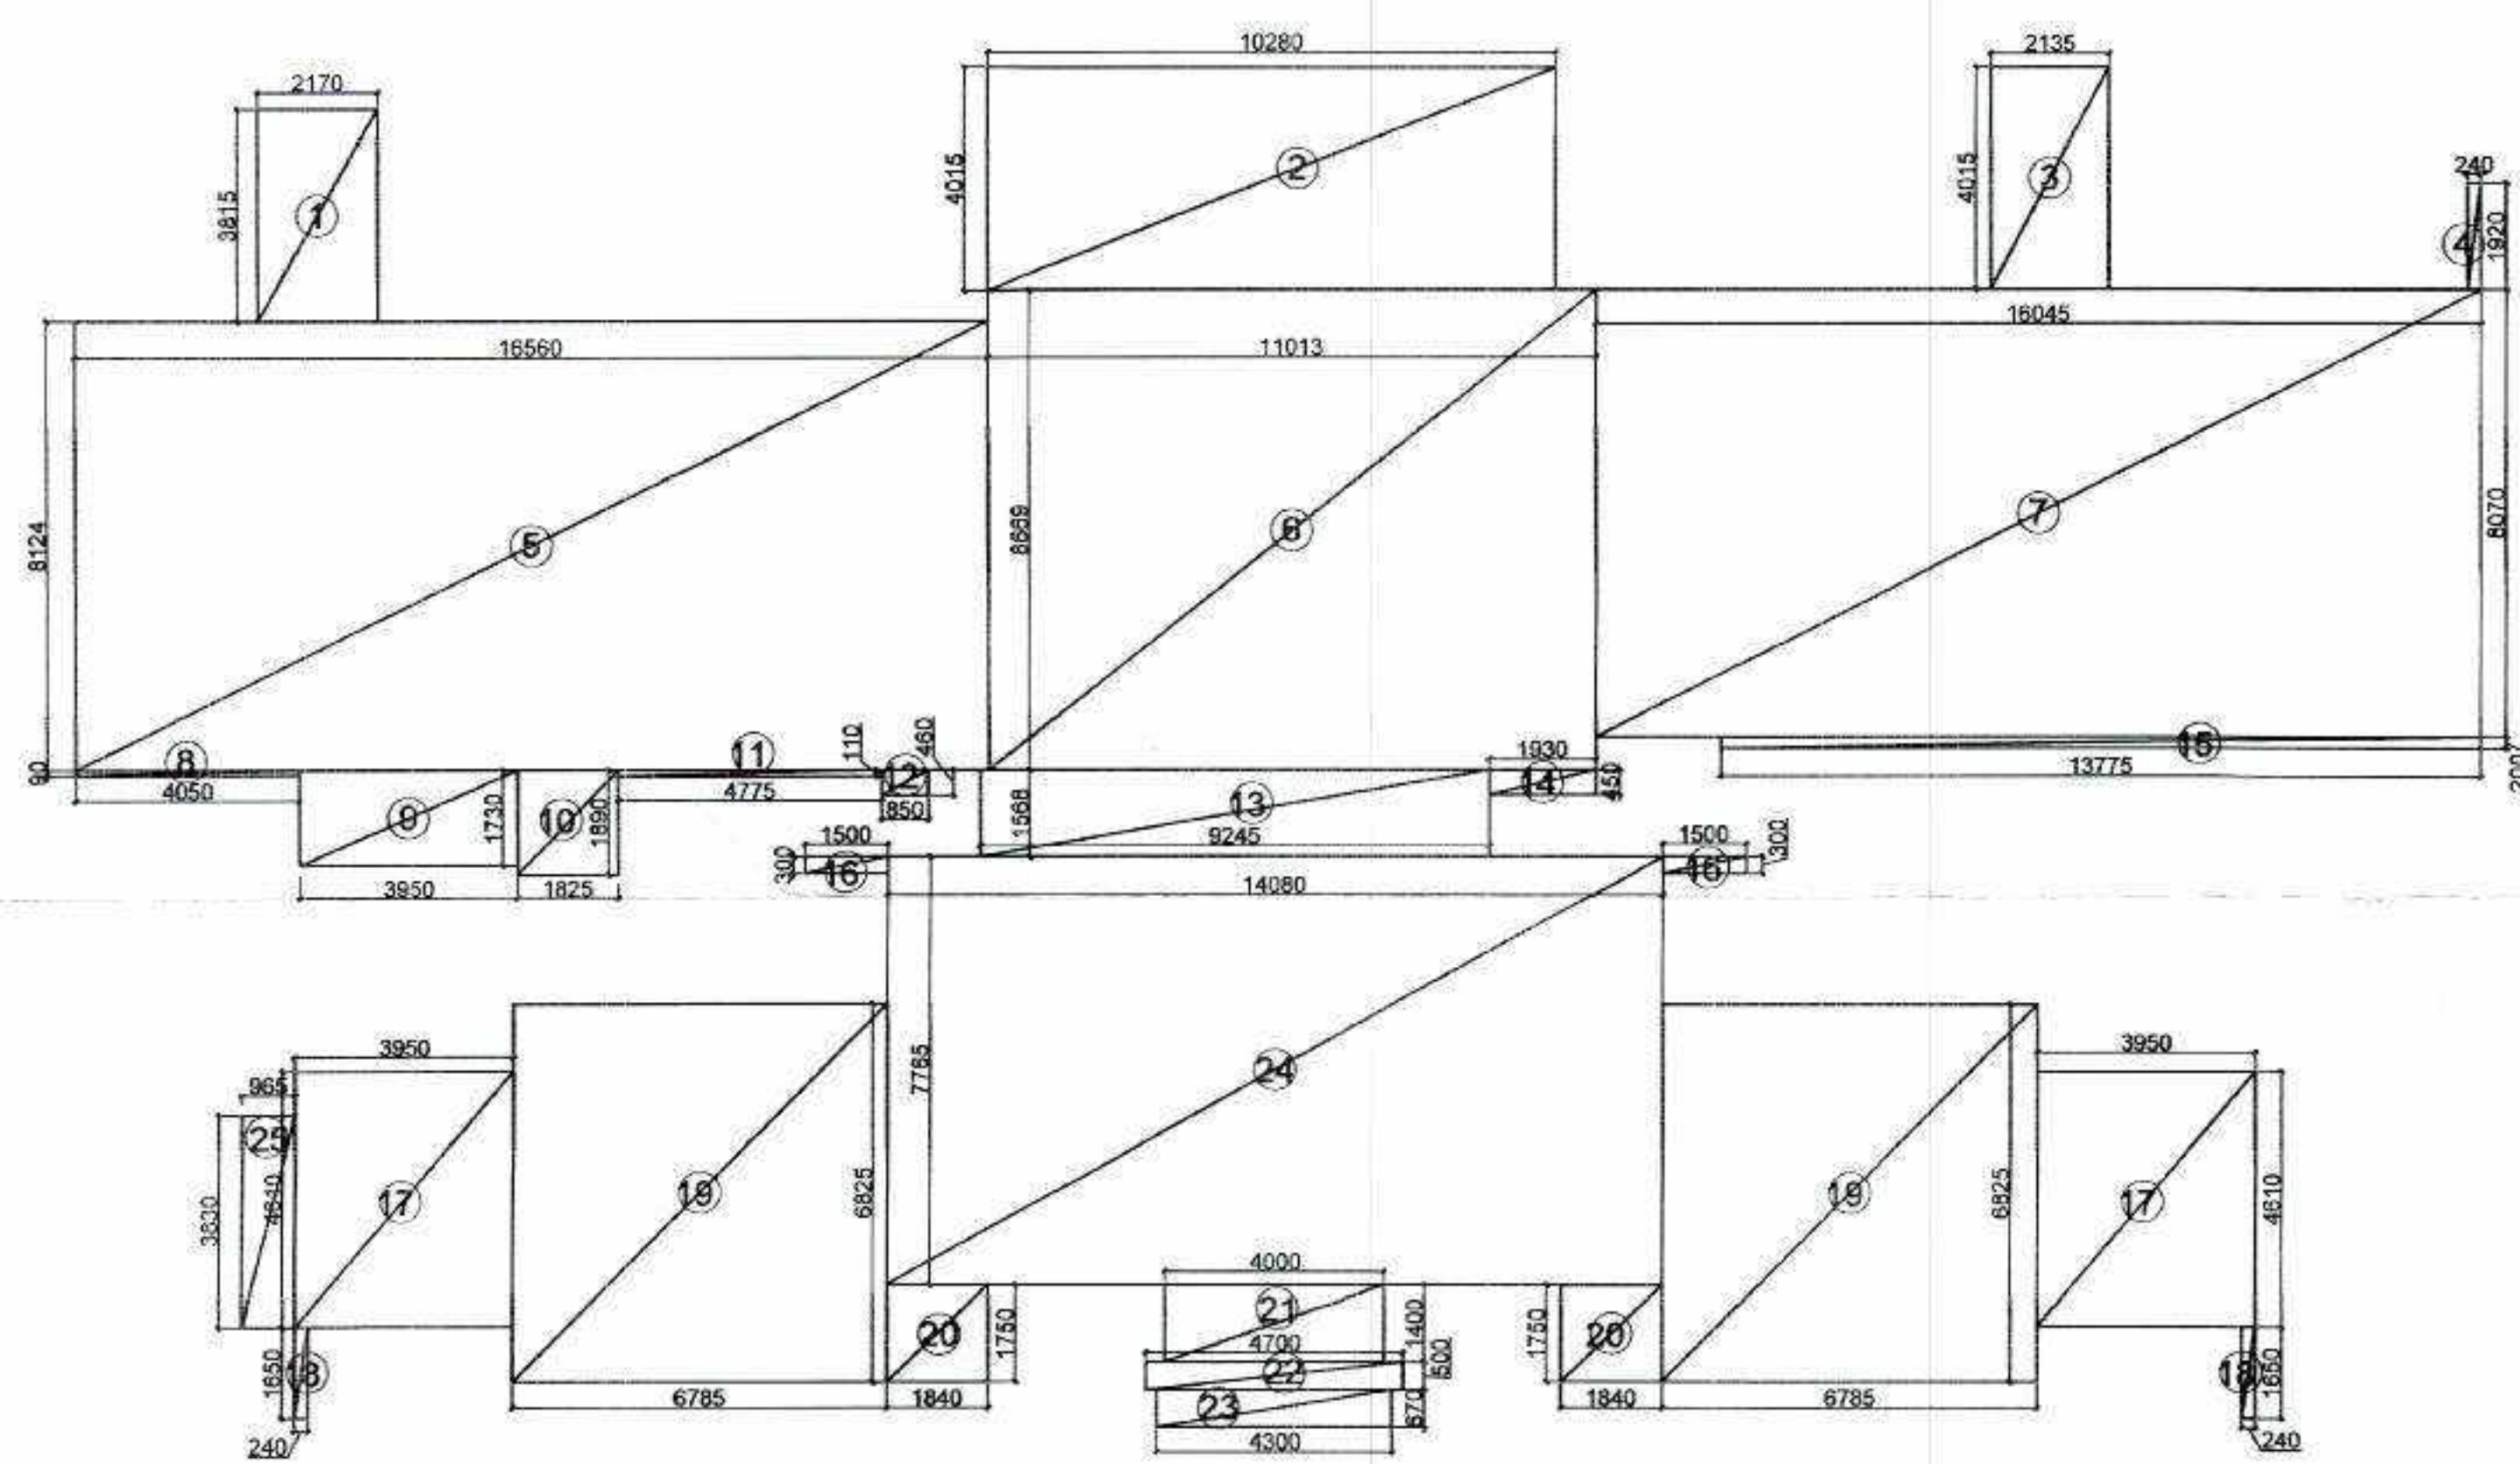


FIRST FLOOR AREA DETAIL

FAR AREA TOWER-2 FIRST FLOOR					
S.No.	Length (Hor.)	Width (Ver.)	Counts	Area (Sqm)	Remark
Addition					
1	2.170	3.815	1	8.28	
2	10.280	4.015	1	41.27	
3	2.135	4.015	1	8.57	
4	0.240	1.920	1	0.46	
5	16.560	8.124	1	134.53	
6	11.013	8.669	1	95.47	
7	16.045	8.070	1	129.48	
8	4.050	0.090	1	0.36	
9	3.950	1.730	1	6.83	
10	1.825	1.890	1	3.45	
11	4.775	0.110	1	0.53	
12	0.850	0.460	1	0.39	
13	9.245	1.588	1	14.50	
14	1.930	0.450	1	0.87	
15	13.775	0.200	1	2.76	
16	1.500	0.300	2	0.90	
17	3.950	4.610	2	36.42	
18	0.240	1.650	2	0.79	
19	5.785	6.825	2	92.62	
20	1.840	1.750	2	6.44	
21	4.000	1.400	1	5.60	
22	4.700	0.500	1	2.35	
23	4.300	0.670	1	2.88	
24	14.080	7.765	1	109.33	
25	0.965	3.830	1	3.70	
A			30	708.78	
TOWER-2 FIRST FLOOR: CUTOUTS					
S.No.	Length (Hor.)	Width (Ver.)	Counts	Area (Sqm)	Remark
Subtraction					
C1	2.3	2.61	1	6.46	
C2	2.390	2.300	3	15.87	
C3	1.440	2.300	1	3.31	
C4	0.000	0.000	1	0.00	
C5	0.000	0.000	1	0.00	
C6	1.690	1.035	1	1.75	
C7	1.760	1.760	1	3.13	
C8	6.165	1.395	1	8.60	
C9	1.535	1.035	1	1.59	
C10	5.900	0.600	1	3.54	
C11	2.250	1.735	1	3.90	
C12	1.655	0.975	1	1.61	
C13	1.950	1.425	1	2.78	
C14	3.650	0.825	1	3.38	
C15	0.950	1.300	1	1.24	
C16	0.600	1.370	2	1.64	
C17	1.385	0.860	2	2.38	
C18	0.000	0.000	0	0.00	
C19	0.797	2.950	1	2.35	
C20	3.821	0.475	1	1.81	
C21	0.500	0.365	1	0.15	
C22	1.450	1.380	1	2.00	
C23	0.650	0.300	1	0.20	
C24	0.850	3.550	1	3.02	
B			27	70.72	


TOWER-2 FIRST FLOOR : (15%) SERVICE FAR					
S.No.	Length (Hor.)	Width (Ver.)	Counts	Area (Sqm)	Remark
Subtraction					
S1	3.300	5.937	1	19.59	Fire Staircase
S2	2.605	1.945	1	5.07	Lift Lobby
S3	1.025	1.200	1	1.23	PHC
S4	1.000	2.300	1	2.30	Electrical Shaft
S5	2.000	5.840	1	11.68	Lift Lobby
S6	1.930	0.240	1	0.46	Service Area Slab
S7	0.240	1.035	1	0.25	Service Area Slab
S8	10.180	0.240	1	2.44	Service Area Slab
S9	0.240	1.780	1	0.43	Service Area Slab
S10	1.895	0.300	1	0.57	Service Area Slab
S11	0.240	0.975	1	0.23	Service Area Slab
S12	0.000	0.000	0	0.00	Cupboard
S13	4.863	0.500	1	2.43	Service Area Slab
S14	1.000	1.300	1	1.30	PL SH L V
C			13	47.96	
TOWER-1 FIRST FLOOR : (25%) EXCESS BALCONY AREA					
S.No.	Length (Hor.)	Width (Ver.)	Counts	Area (Sqm)	Remark
Addition					
B1	10.710	0.400	1	4.28	
B2	7.545	1.240	1	9.36	
B3	6.160	0.420	1	2.59	
B4	2.270	0.250	1	0.45	
B5	1.925	0.250	1	0.50	
B6	4.050	0.140	1	0.57	
B7	2.850	0.250	2	1.43	
D			8	19.17	
(25%) Excess Balcony Area				4.79	
Net FAR = Total FAR - Cutouts - 15% Service FAR + (25%) Excess Balcony Area				594.87	

	15 % FAR AREA
	CUTOUTS


DOOR SCHEDULE FOR T 1 & 2					
S.No	TYPE	OPENING	HEIGHT	SWL	UNIT
1	SD	4570	2400	0	2400
2	SD	4500	1800	0	1800
3	SD	8700	1800	0	1800
4	SD	2400	1800	0	1800
5	SD	2130	1800	0	1800
6	SD	1800	1800	0	1800
7	SD	1320	1800	0	1800
8	SD	1200	1800	0	1800
9	SD	1300	1800	0	1800
10	SD	3800	1800	0	1800
11	SD	980	1800	0	1800
12	SD	720	1800	0	1800
13	SD	720	1800	0	1800
14	SD	720	1800	0	1800
15	SD	680	1800	0	1800
16	SD	580	1800	0	1800
17	SD	580	1800	0	1800
18	SD	580	1800	0	1800
19	SD	580	1800	0	1800
20	SD	580	1800	0	1800
21	SD	580	1800	0	1800
22	SD	580	1800	0	1800
23	SD	580	1800	0	1800
24	SD	580	1800	0	1800
25	SD	580	1800	0	1800
26	SD	580	1800	0	1800
27	SD	580	1800	0	1800
28	SD	580	1800	0	1800
29	SD	580	1800	0	1800
30	SD	580	1800	0	1800
31	SD	580	1800	0	1800
32	SD	580	1800	0	1800
33	SD	580	1800	0	1800
34	SD	720	1800	0	1800
35	SD	680	1800	0	1800
36	SD	580	1800	0	1800
37	SD	580	1800	0	1800
249	SD				

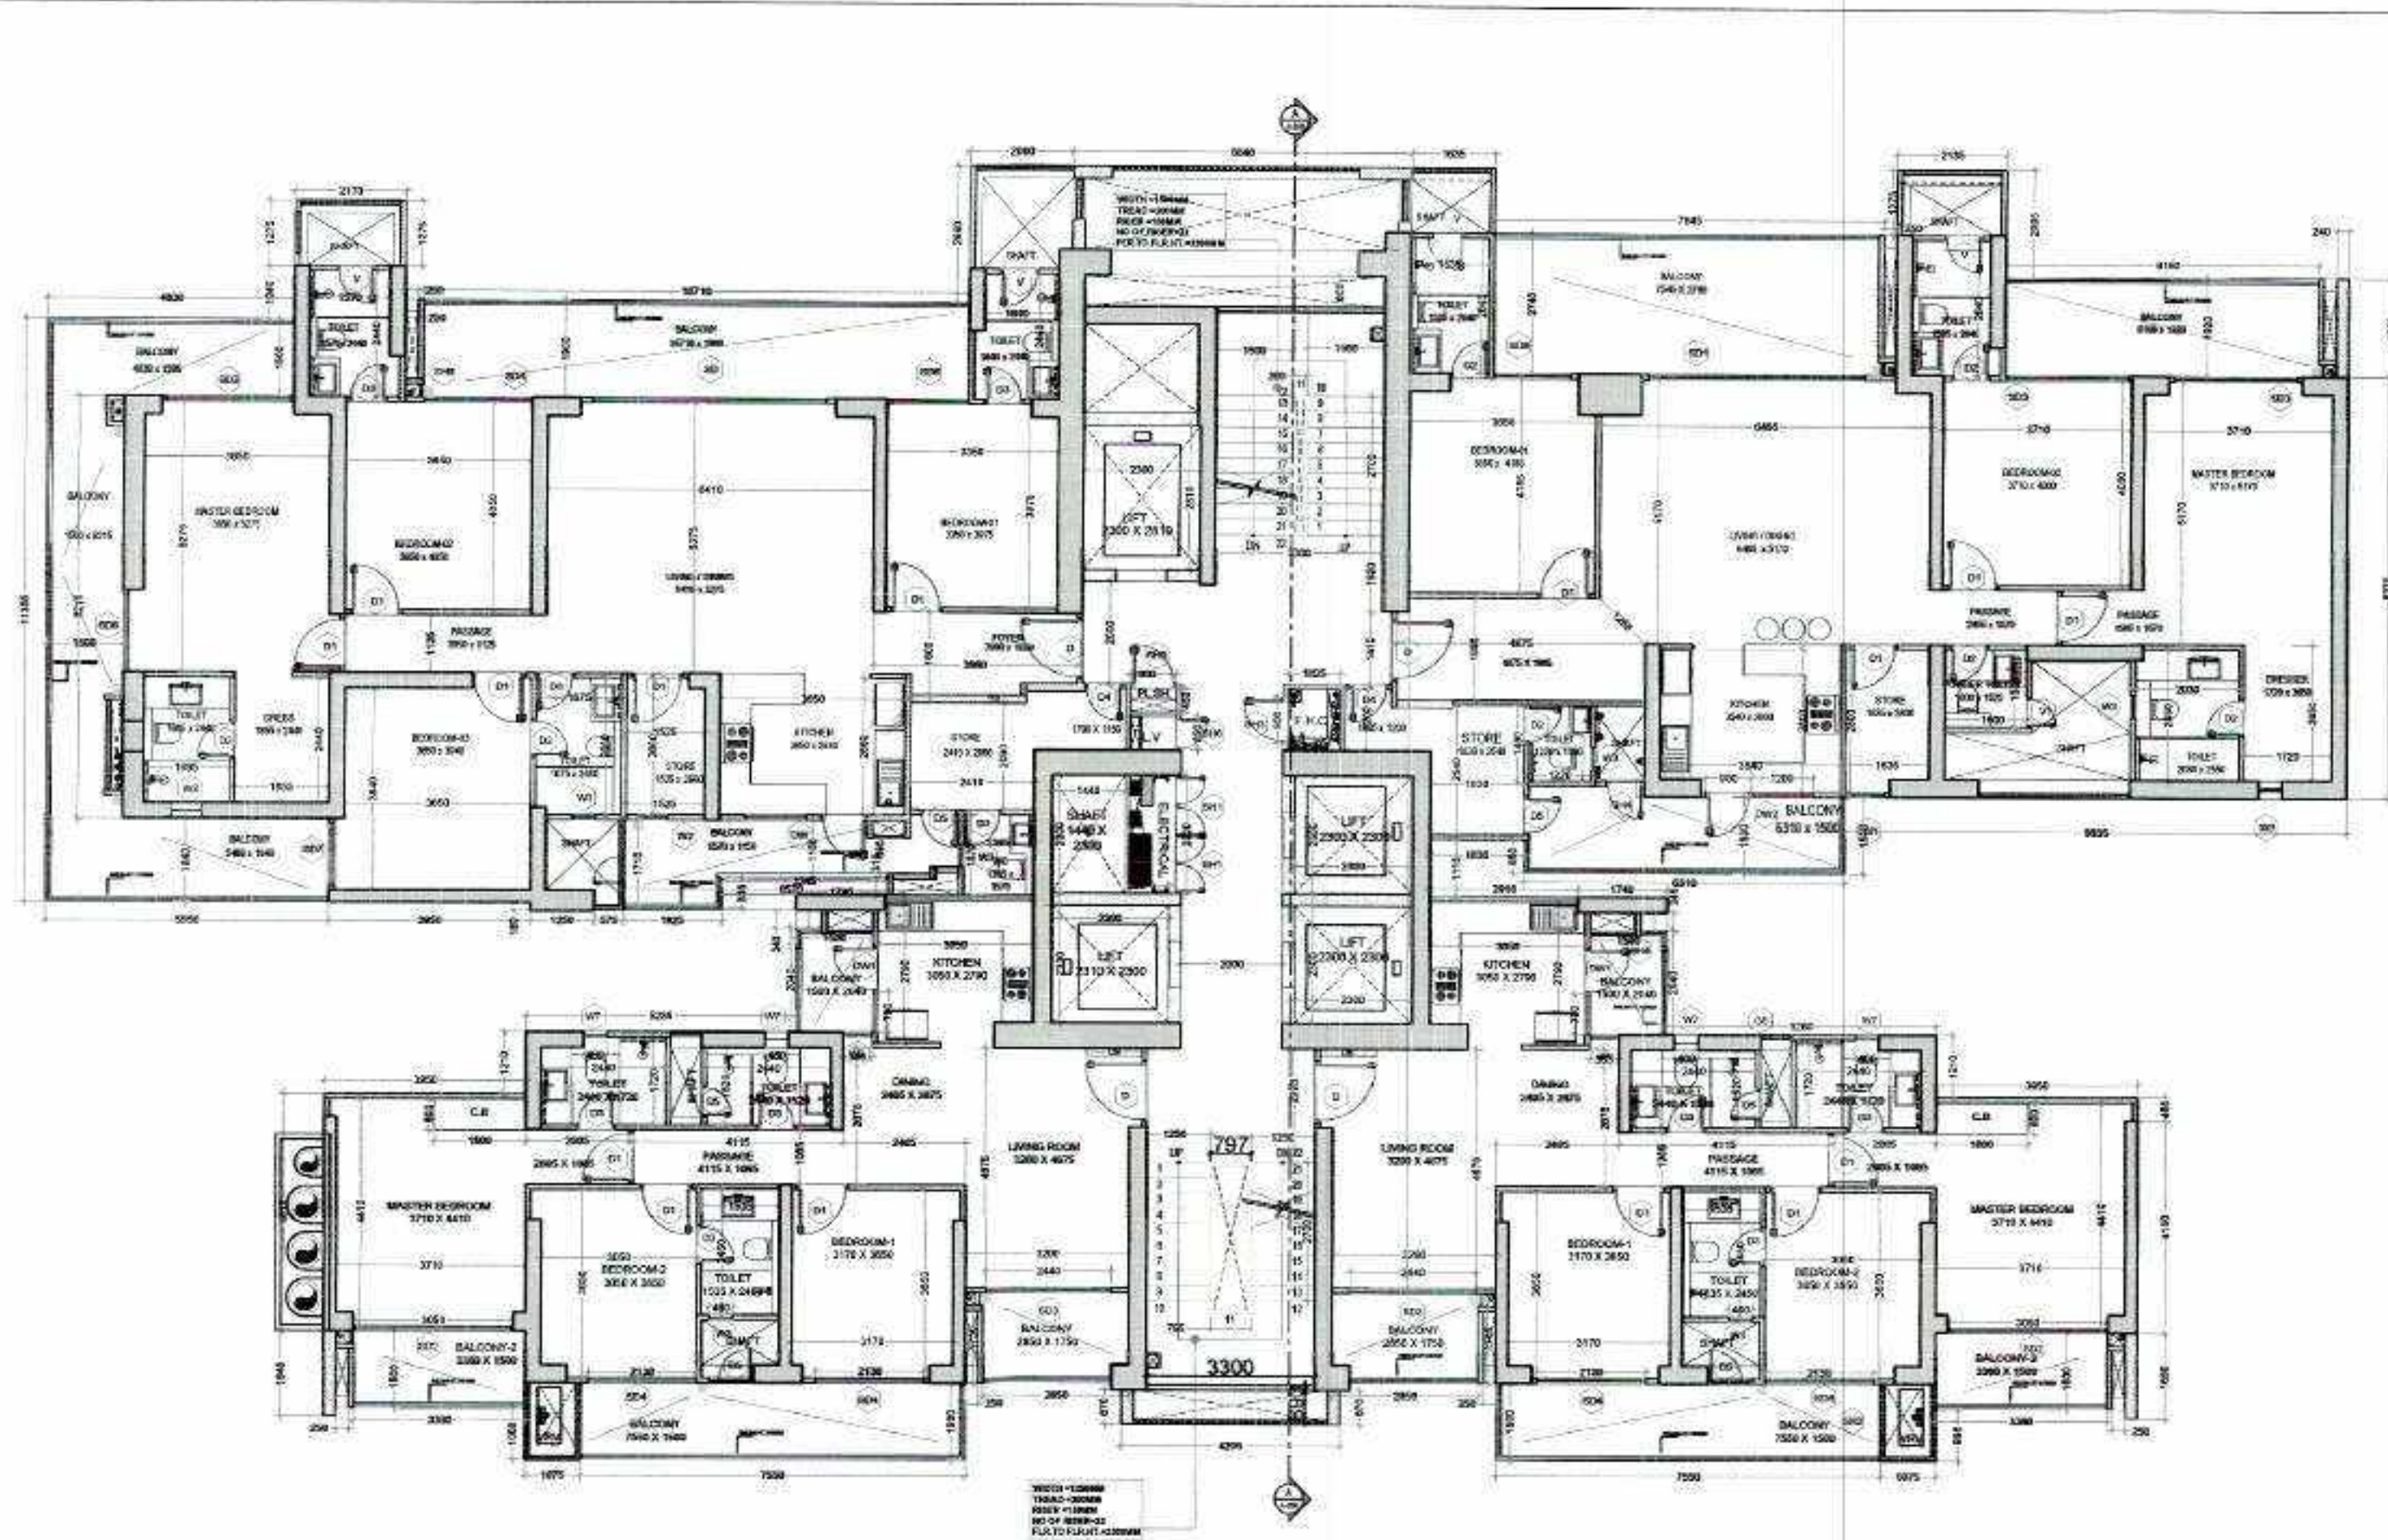

TYPICAL FLOOR PLAN (2ND-7TH FLOOR, 9TH-15TH FLOOR, 17TH-23RD, 26TH-31ST, 33RD, 35TH FLOOR)

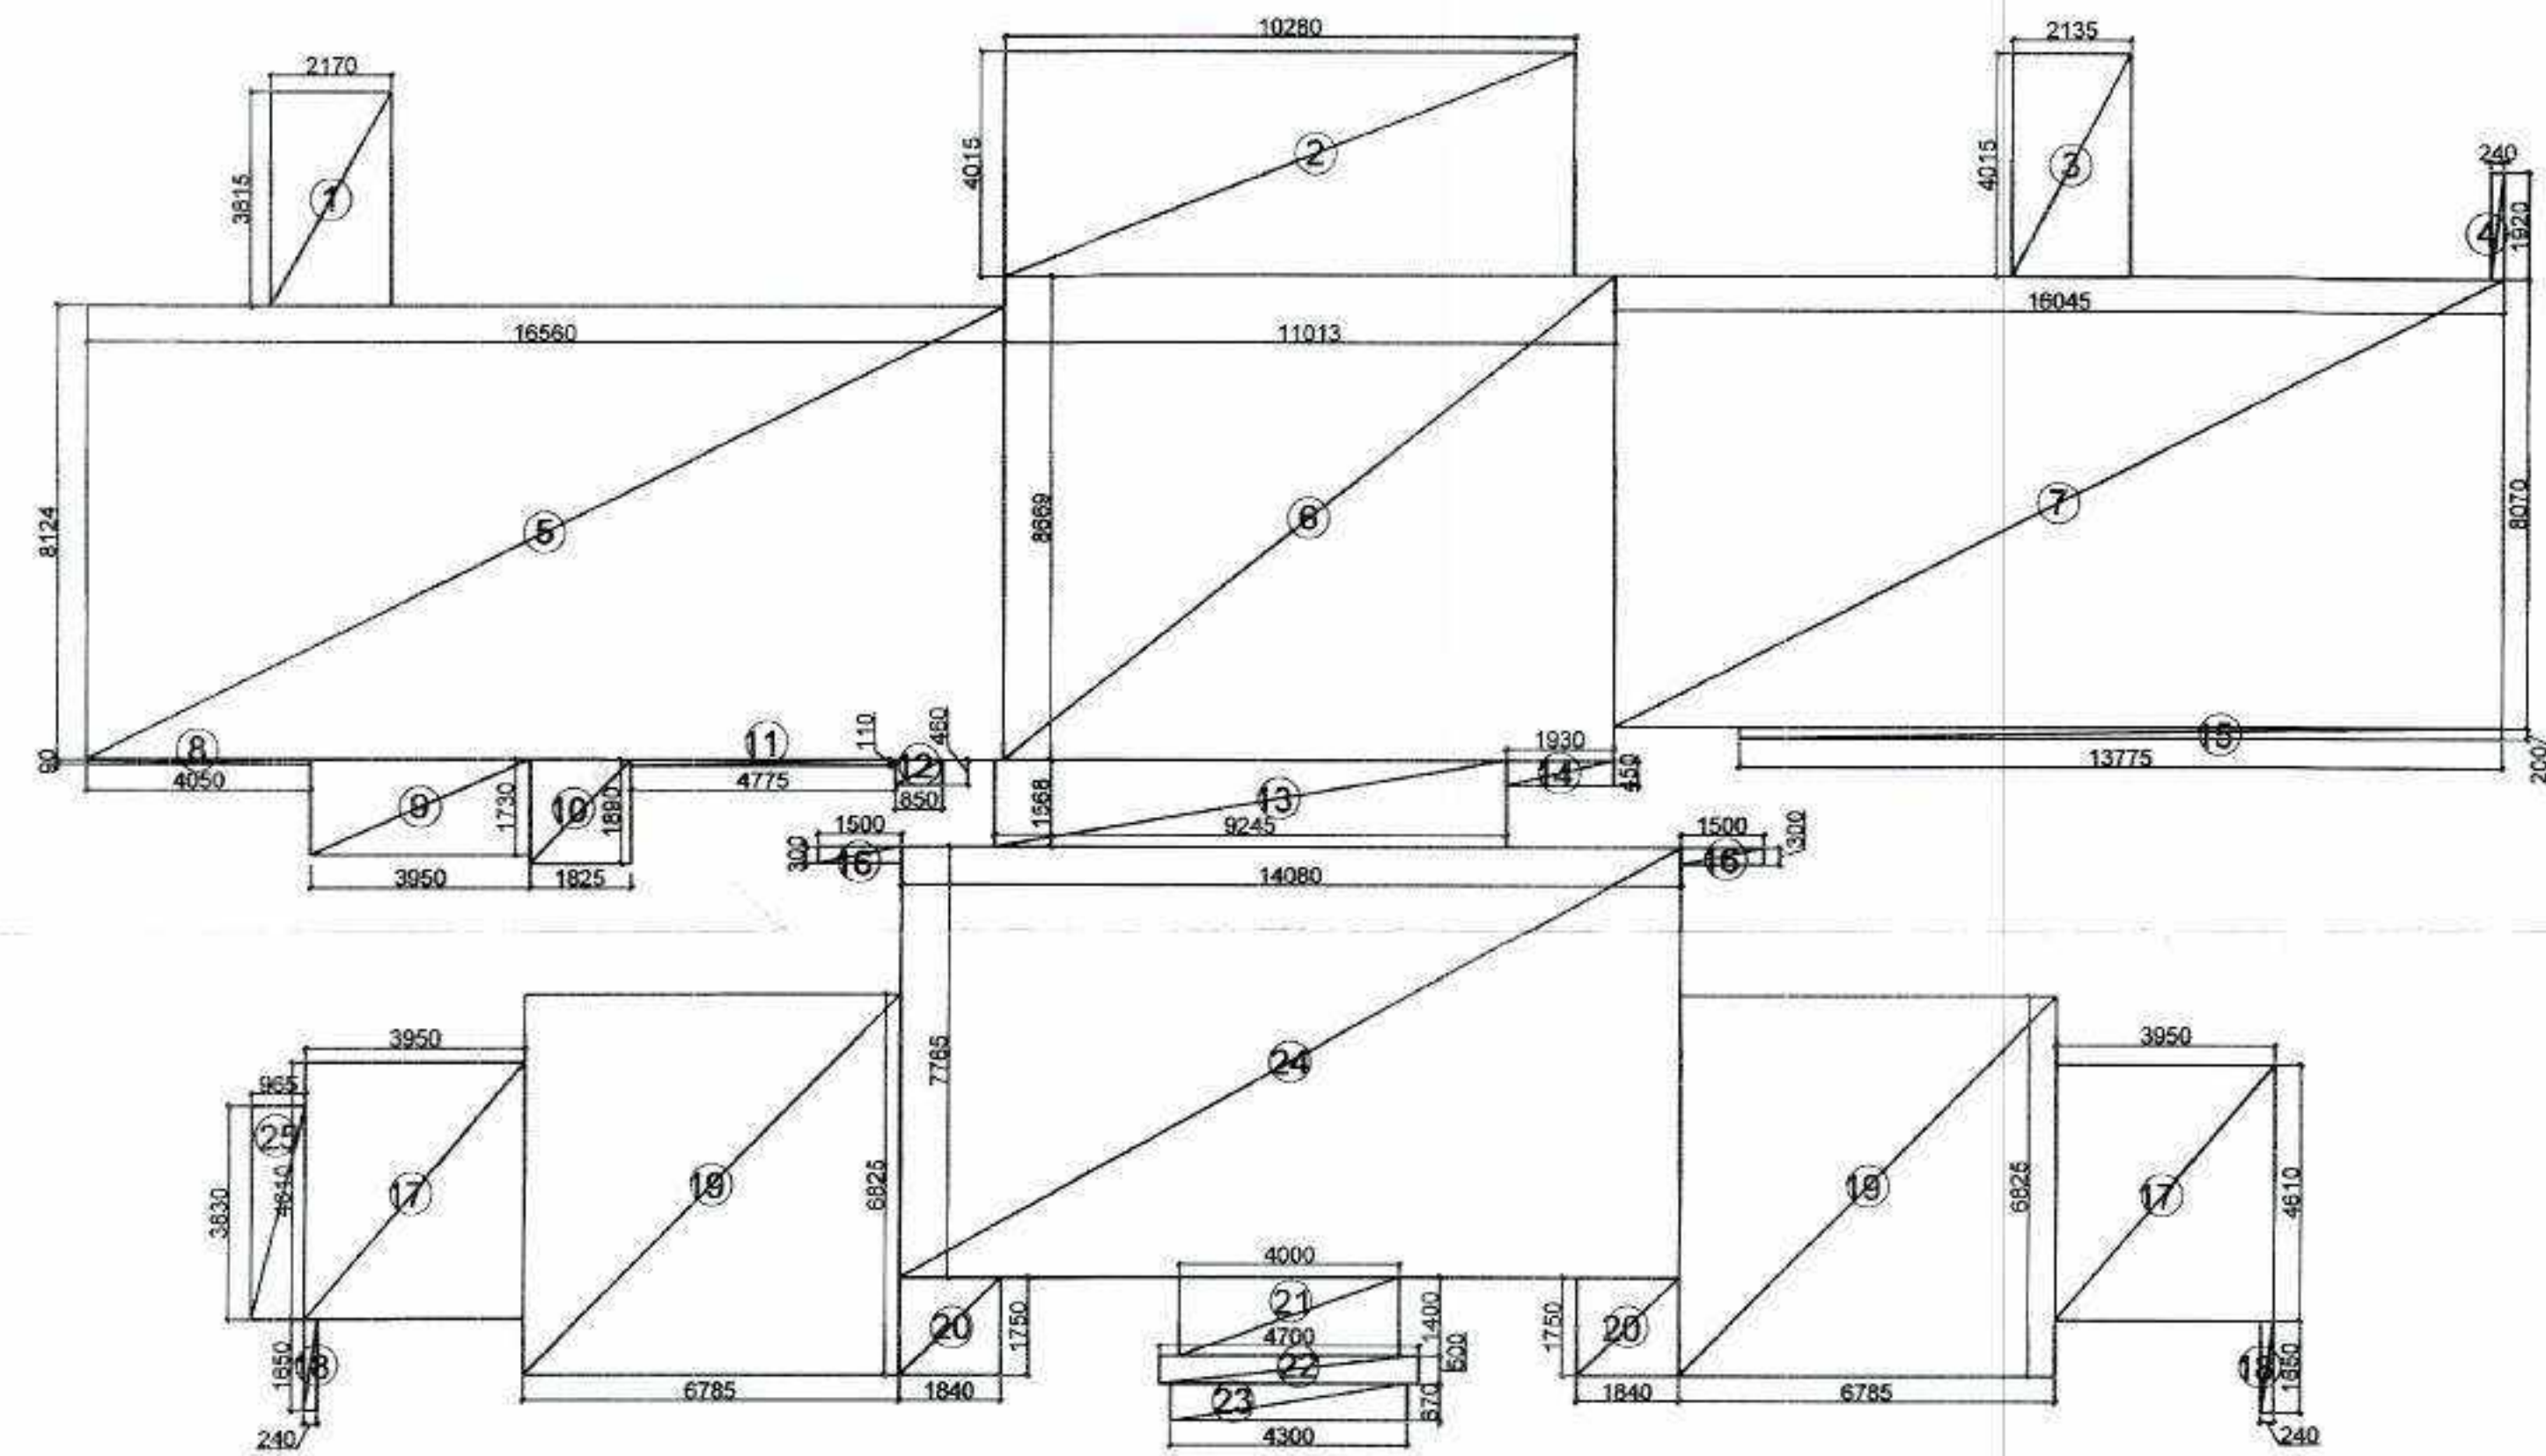

TYPICAL FLOOR AREA DETAIL (2ND-7TH FLOOR, 9TH-15TH FLOOR, 17TH-23RD, 26TH-31ST, 33RD, 35TH FLOOR)

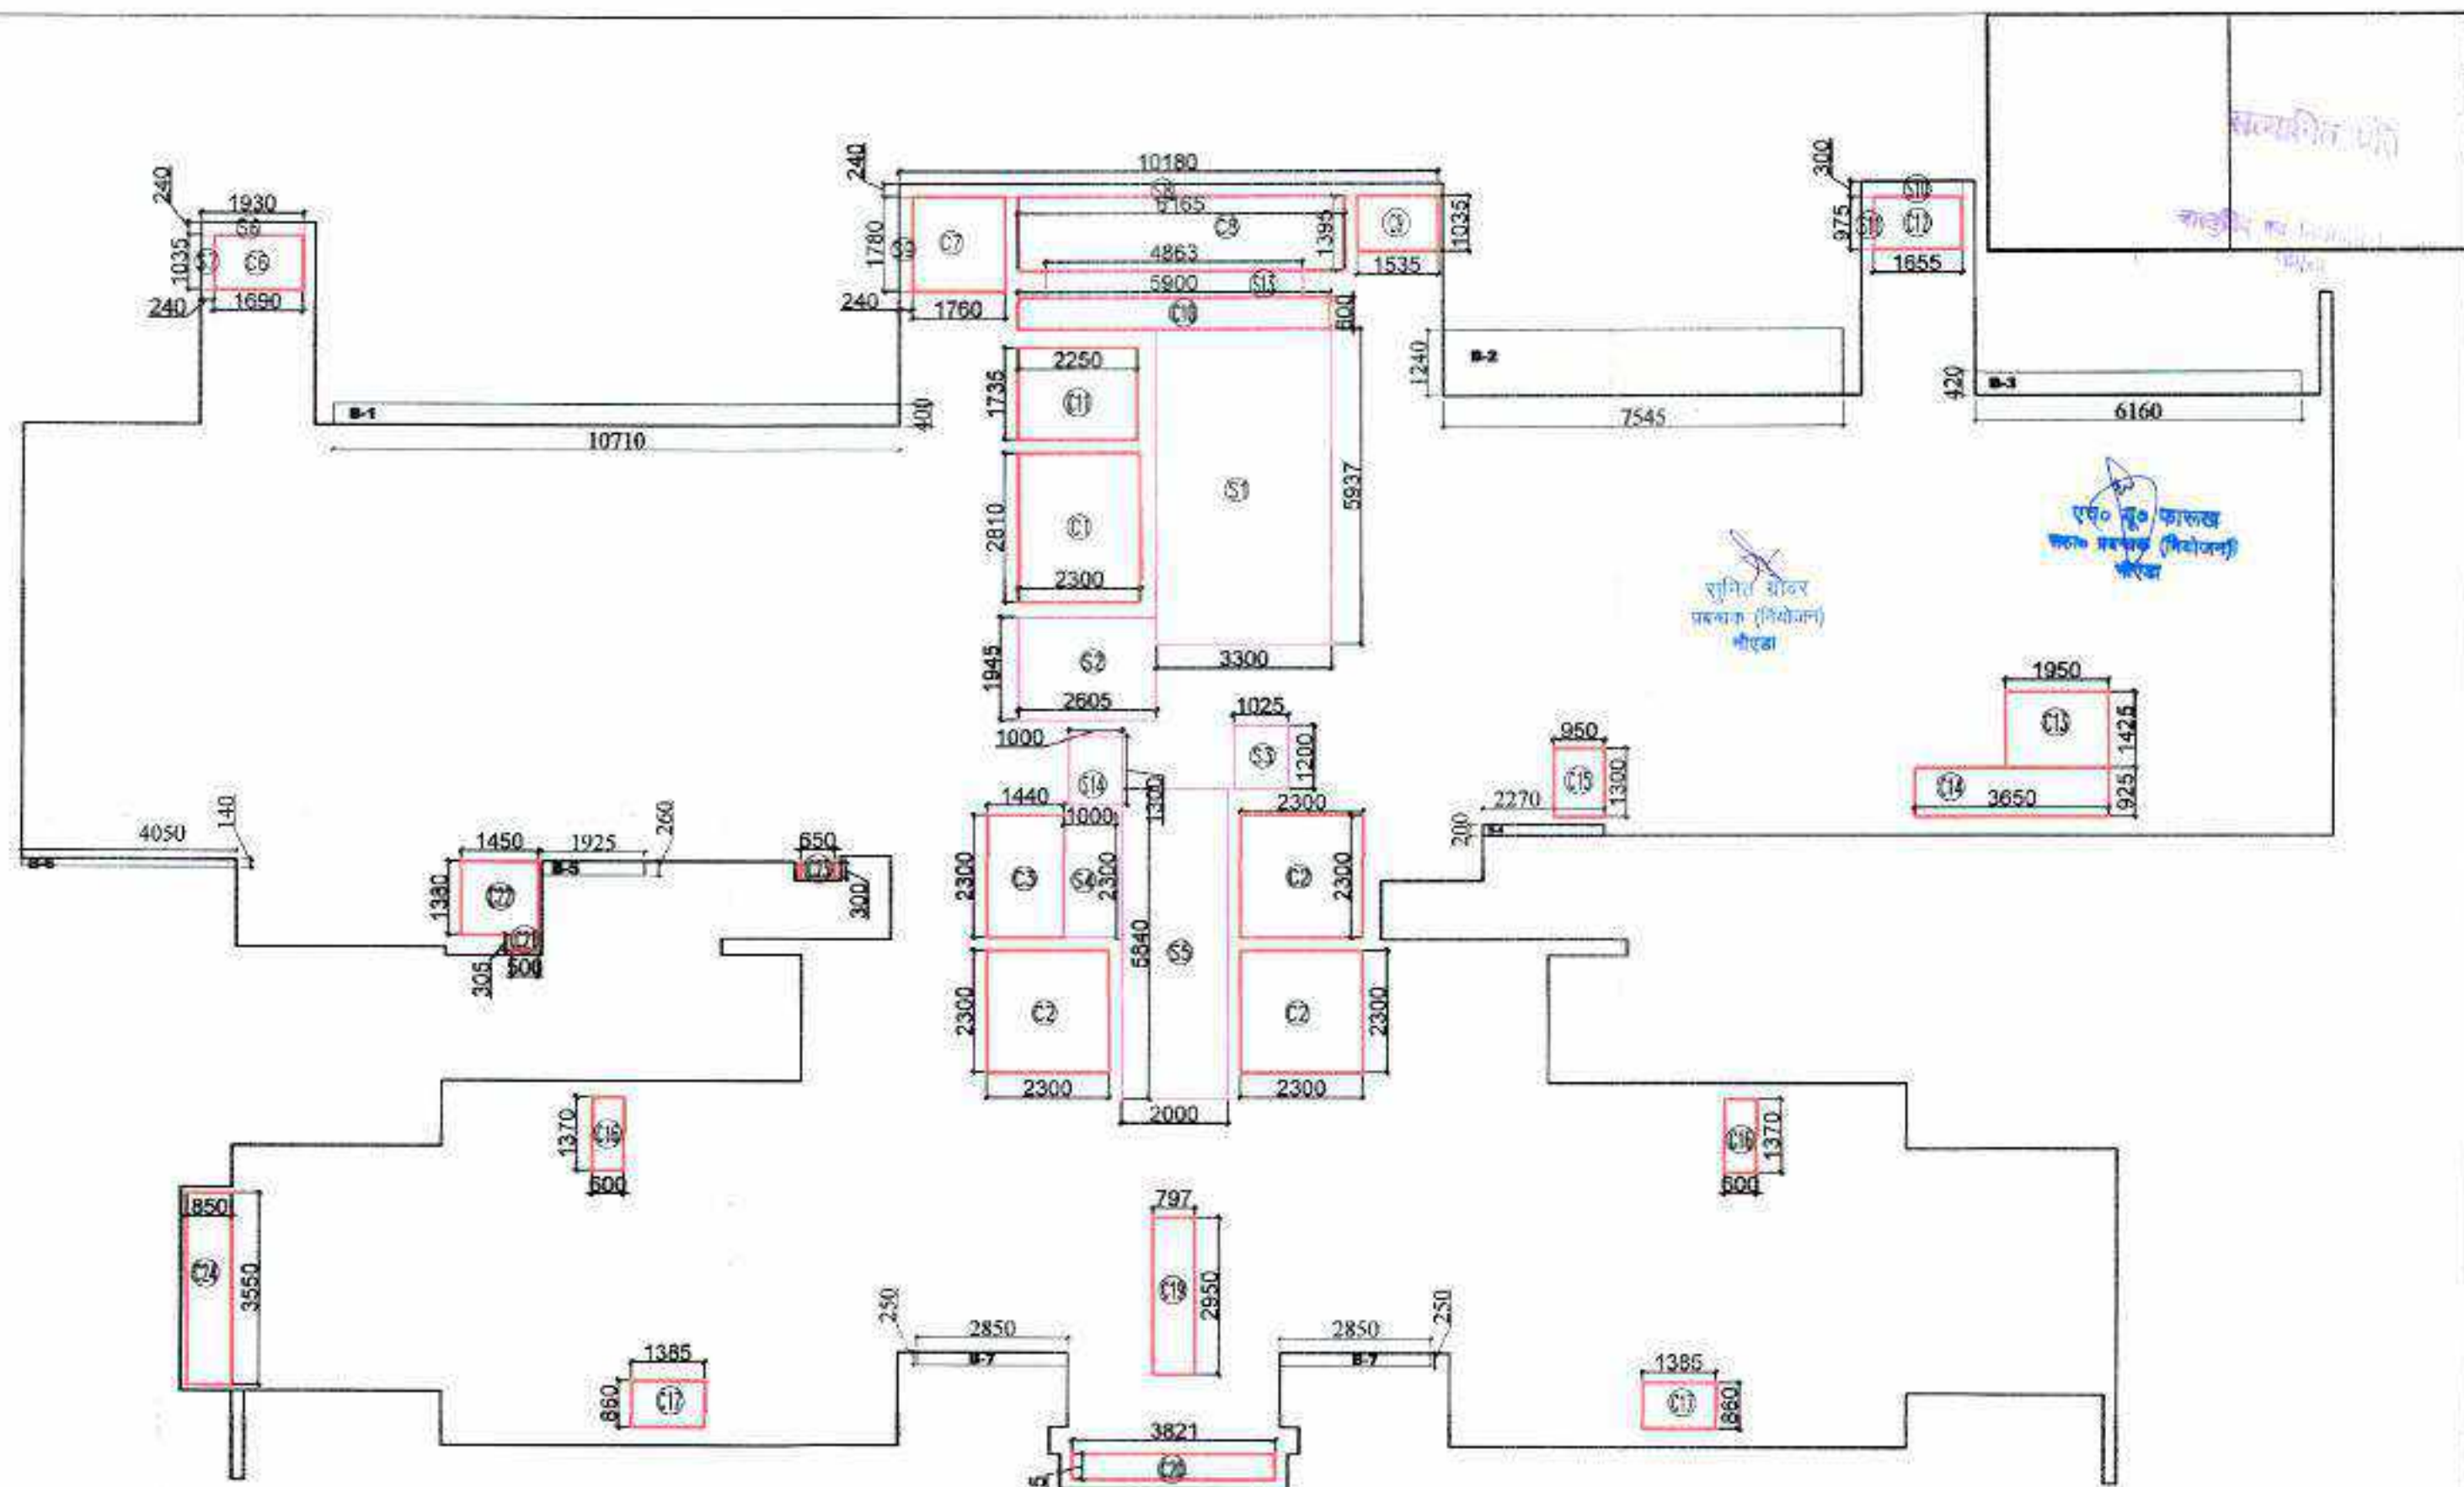

TYPICAL FLOOR SUBTRACTION, 15% SERVICE AREA, & 25% ADDITIONAL AREA DETAIL

FAR AREA TOWER-2 TYPICAL FLOOR					
S.No.	Length (Hor.)	Width (Ver.)	Counts	Area (Sqm)	Remark
Addition					
1	2.170	3.815	1	8.28	
2	10.280	4.015	1	41.27	
3	2.136	4.015	1	8.57	
4	0.240	1.920	1	0.46	
5	16.560	8.124	1	134.53	
6	11.013	8.669	1	95.47	
7	16.045	8.070	1	129.48	
8	4.050	0.090	1	0.36	
9	3.950	1.730	1	6.83	
10	1.825	1.890	1	3.45	
11	4.775	0.110	1	0.53	
12	0.850	0.450	1	0.39	
13	9.245	1.568	1	14.50	
14	1.930	0.450	1	0.87	
15	13.775	0.200	1	2.76	
16	1.500	0.300	2	0.90	
17	3.950	4.610	2	36.42	
18	0.240	1.690	2	0.79	
19	6.785	6.825	2	92.62	
20	1.840	1.750	2	6.44	
21	4.000	1.400	1	5.60	
22	4.700	0.500	1	2.35	
23	4.300	0.670	1	2.88	
24	14.080	7.765	1	109.33	
25	0.965	3.830	1	3.70	
A			30	708.78	
TOWER-2 TYPICAL FLOOR: CUTOUTS					
S.No.	Length (Hor.)	Width (Ver.)	Counts	Area (Sqm)	Remark
Subtraction					
C1	2.3	2.91	1	6.46	
C2	2.300	2.300	3	15.87	
C3	1.440	2.300	1	3.31	
C4	0.000	0.000	1	0.00	
C5	0.000	0.000	1	0.00	
C6	1.690	1.035	1	1.75	
C7	1.760	1.780	1	3.13	
C8	6.165	1.395	1	8.60	
C9	1.536	1.035	1	1.59	
C10	5.900	0.900	1	5.34	
C11	2.250	1.735	1	3.90	
C12	1.655	0.975	1	1.61	
C13	1.990	1.425	1	2.78	
C14	3.650	0.925	1	3.38	
C15	0.950	1.300	1	1.24	
C16	0.800	1.370	2	1.84	
C17	1.385	0.860	2	2.38	
C18	0.000	0.000	0	0.00	
C19	0.797	2.950	1	2.35	
C20	3.821	0.475	1	1.81	
C21	0.500	0.305	1	0.15	
C22	1.450	1.380	1	2.00	
C23	0.950	0.300	1	0.29	
C24	0.850	3.550	1	3.02	
B			27	79.72	

TOWER-2 TYPICAL FLOOR : (15% SERVICE FAR					
S.No.	Length (Hor.)	Width (Ver.)	Counts	Area (Sqm)	Remark
Subtraction					
S1	3.300	5.937	1	19.59	Fire Staircase
S2	2.605	1.945	1	5.07	Lift Lobby
S3	1.025	1.200	1	1.23	FHC
S4	1.000	2.300	1	2.30	Electrical Shaft
S5	2.000	5.840	1	11.68	Lift Lobby
S6	1.930	0.240	1	0.46	Service Area Slab
S7	0.240	1.035	1	0.25	Service Area Slab
S8	10.180	0.240	1	2.44	Service Area Slab
S9	0.240	1.780	1	0.43	Service Area Slab
S10	1.895	0.300	1	0.57	Service Area Slab
S11	0.240	0.975	1	0.23	Service Area Slab
S12	0.000	0.000	0	0.00	Cupboard
S13	1.000	1.300	1	1.30	plinth
S14	4.863	0.500	1	2.43	Service Area Slab
C			13	47.98	
TOWER-2 TYPICAL FLOOR : (25% EXCESS BALCONY AREA					
S.No.	Length (Hor.)	Width (Ver.)	Counts	Area (Sqm)	Remark
Addition					
B1	10.710	0.400	1	4.28	
B2	7.545	1.240	1	9.36	
B3	6.160	0.420	1	2.59	
B4	2.270	0.200	1	0.45	
B5	1.925	0.260	1	0.50	
B6	4.050	0.140	1	0.57	
B7	2.850	0.250	2	1.43	
D			8	19.17	
(25% Excess Balcony Area				4.79	
Net FAR = Total FAR - Cutouts - 15% Service FAR + (25% Excess Balcony Area				594.87	

	15 % FAR AREA
	CUTOUTS

DOOR SCHEDULE FOR T 1 & 2					
S.No.	TYPE	OPENING	HEIGHT	SH	UNIT
1	DR	2100	2400	0	1400
2	DR	2100	2400	0	1400
WINDOW SCHEDULE FOR T 1 & 2					
S.No.	TYPE	OPENING	HEIGHT	SH	UNIT
1	W	1500	1500	0	2500
2	W	1500	1500	0	2500
3	W	1500	1500	0	2500
4	W	1500	1500	0	2500
5	W	1500	1500	0	2500

CLIENT :- GODREJ PROPERTIES LTD.

PROJECT :- PROPOSED BUILDING PLAN FOR GROUP HOUSING PROJECT AT PLOT NO- GH-01A, SECTOR 146, NOIDA

ARCHITECT :- GOLDEN INDIA ARCHITECTS

☒ SUBMISSION

SCALE :-


TITLE :- TOWER-T2 FLOOR PLANS & AREA DETAIL

OWNER'S SIGN:


ARCHITECT SIGN:

ORG. NO. :-


TOWER-T2

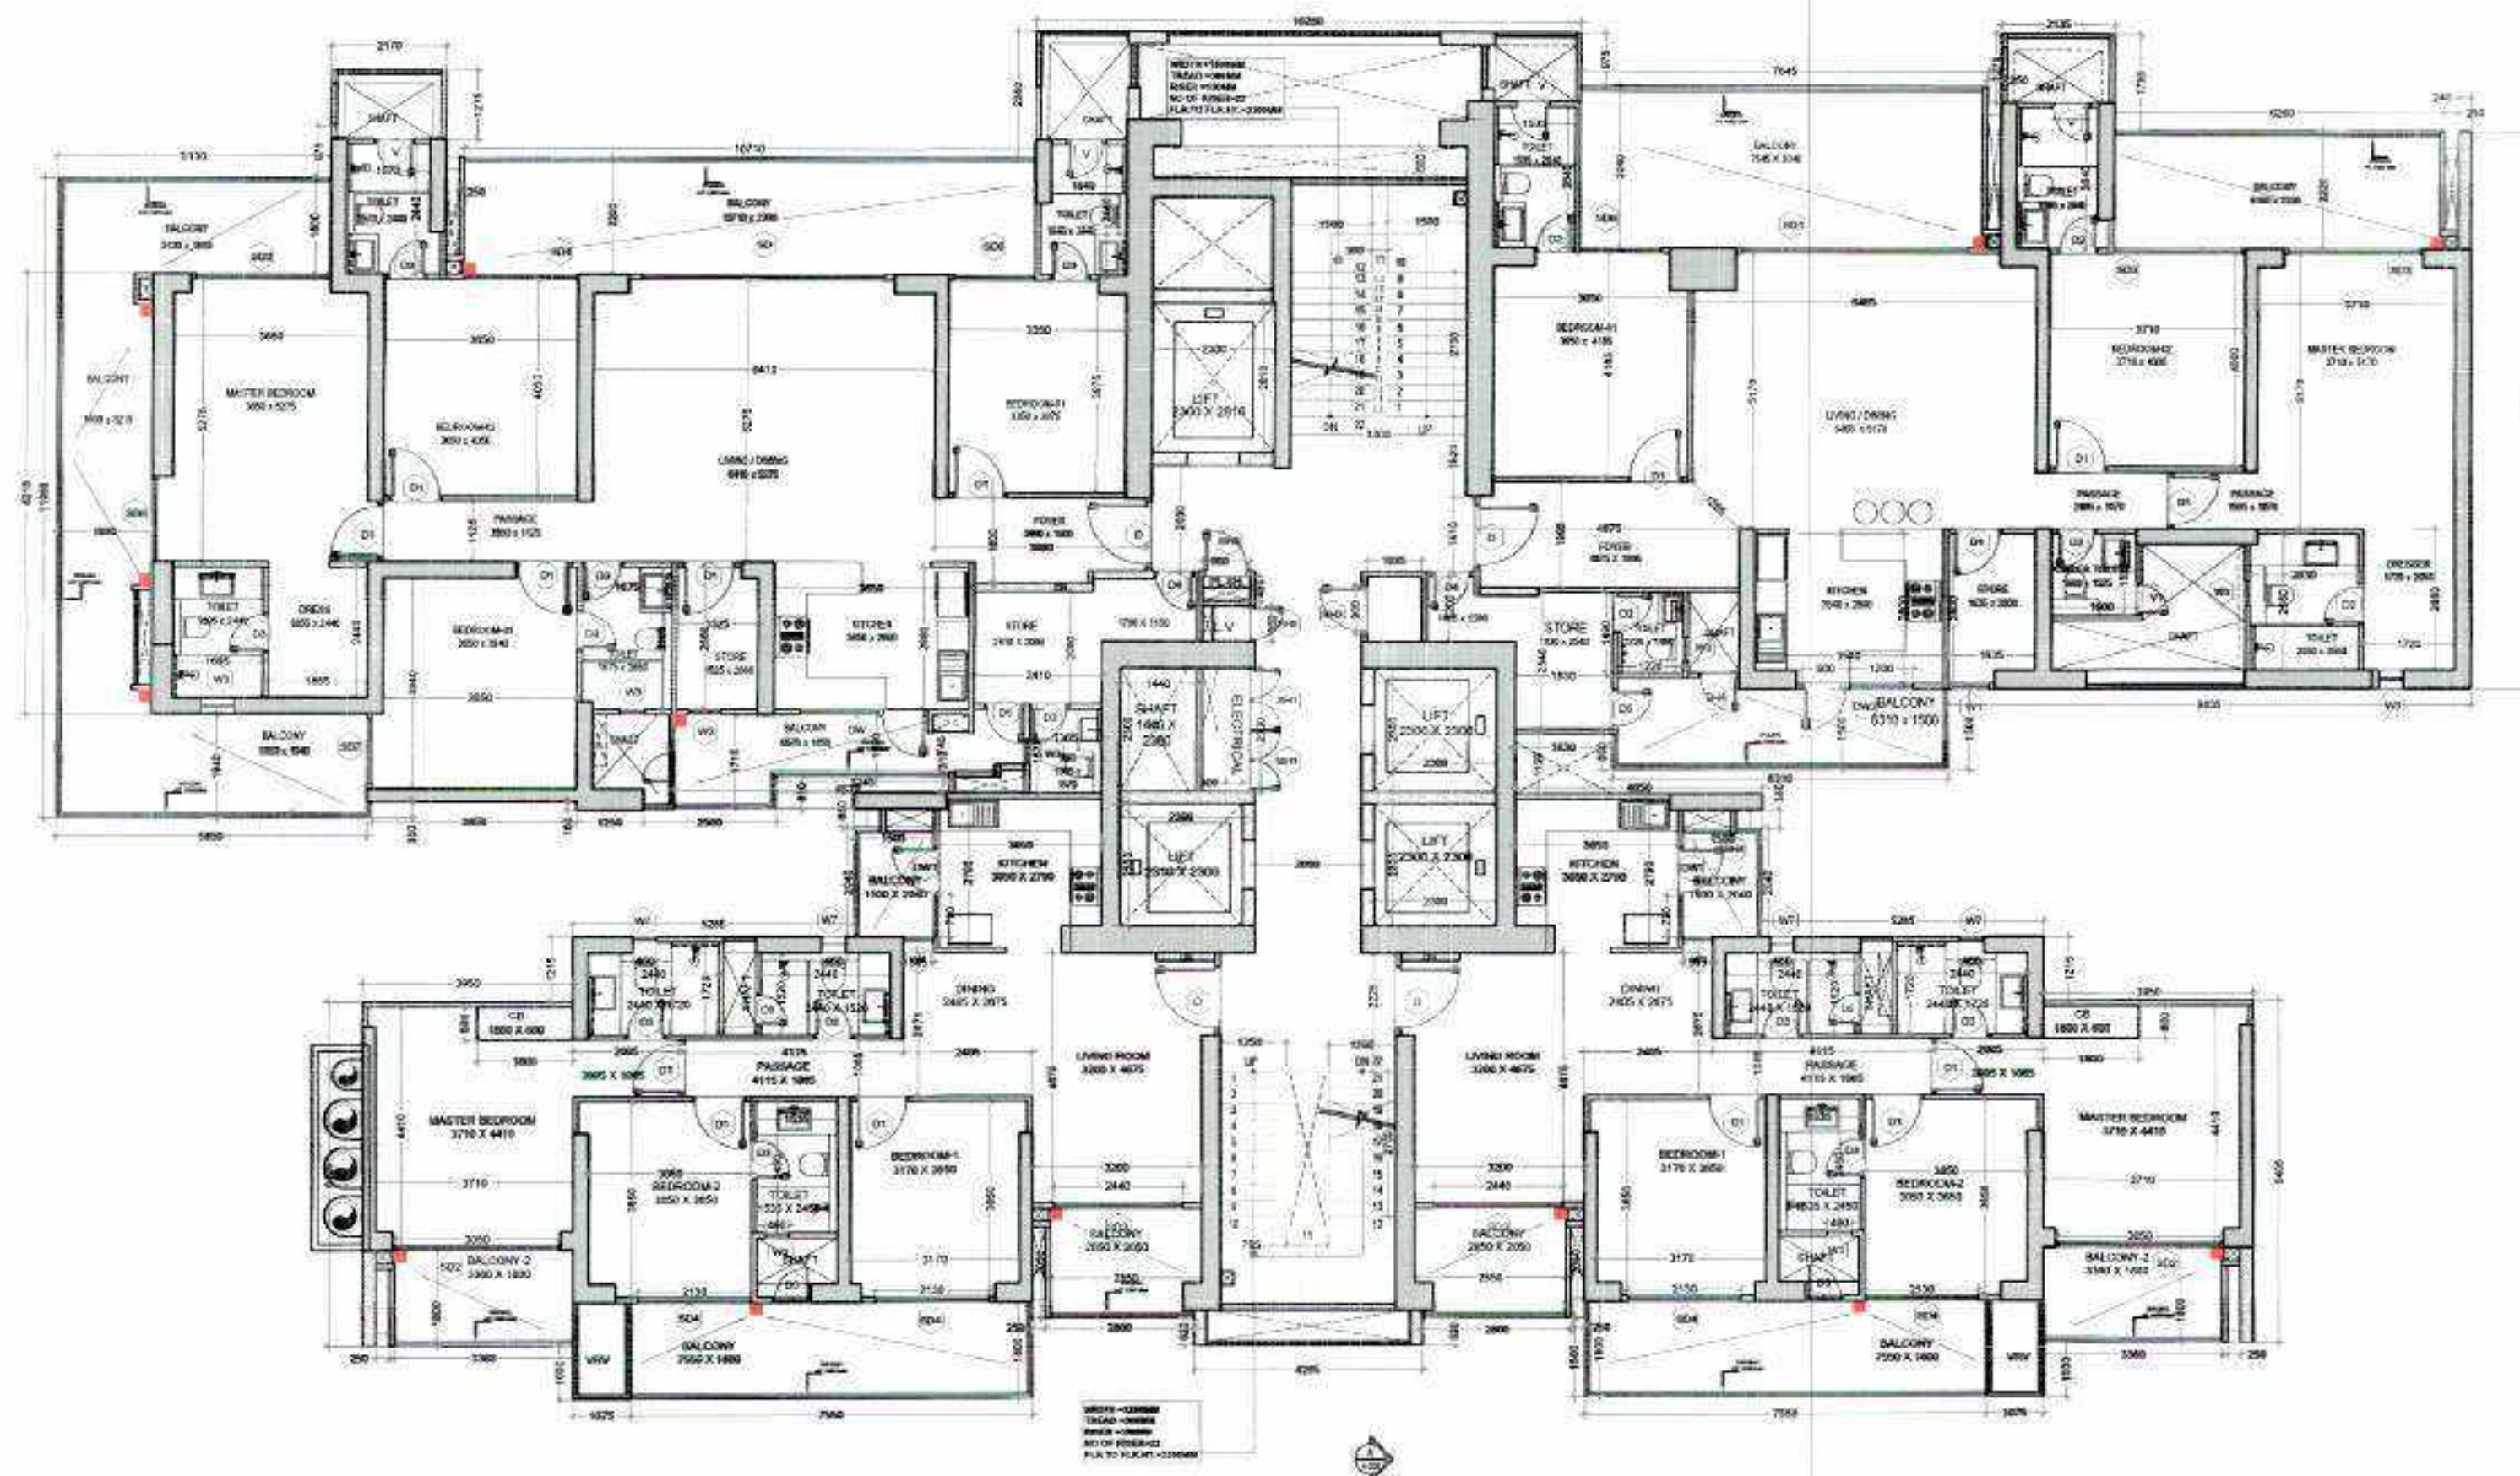

8TH, 24TH, 32TH FLOOR PLAN

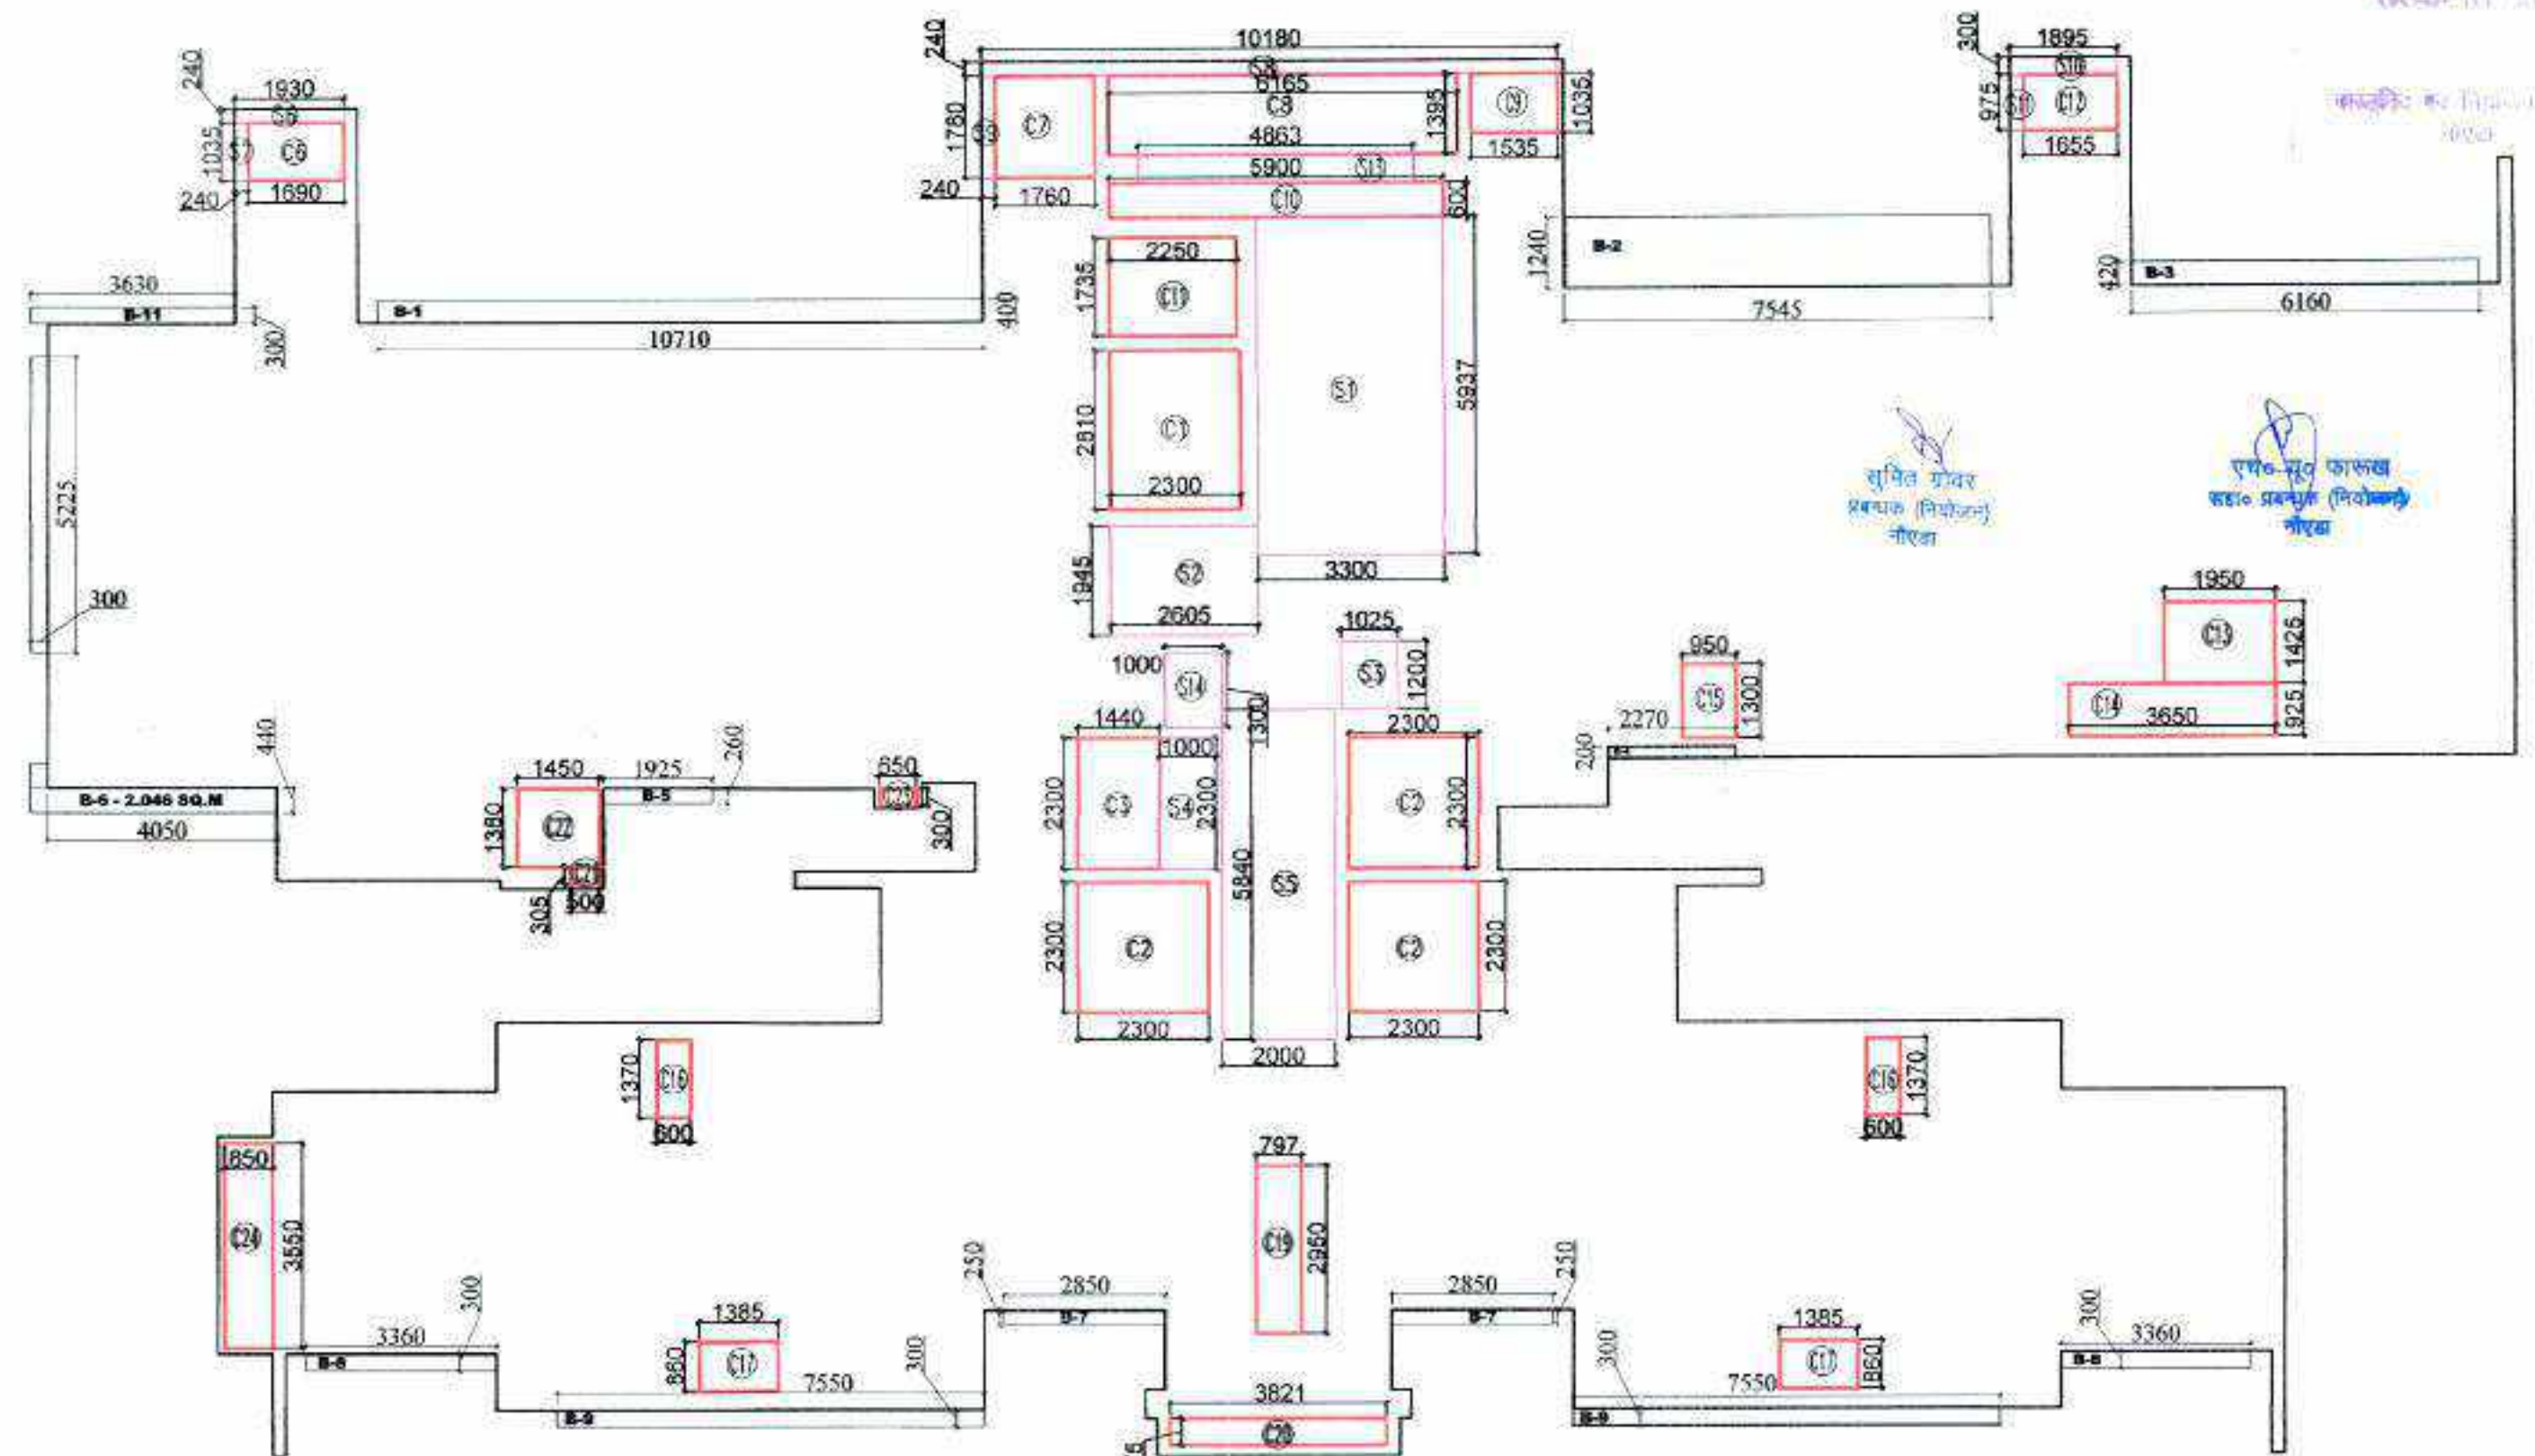

8TH, 24TH, 32TH SUBTRACTION, 15% SERVICE AREA, & 25% ADDITIONAL AREA DETAIL

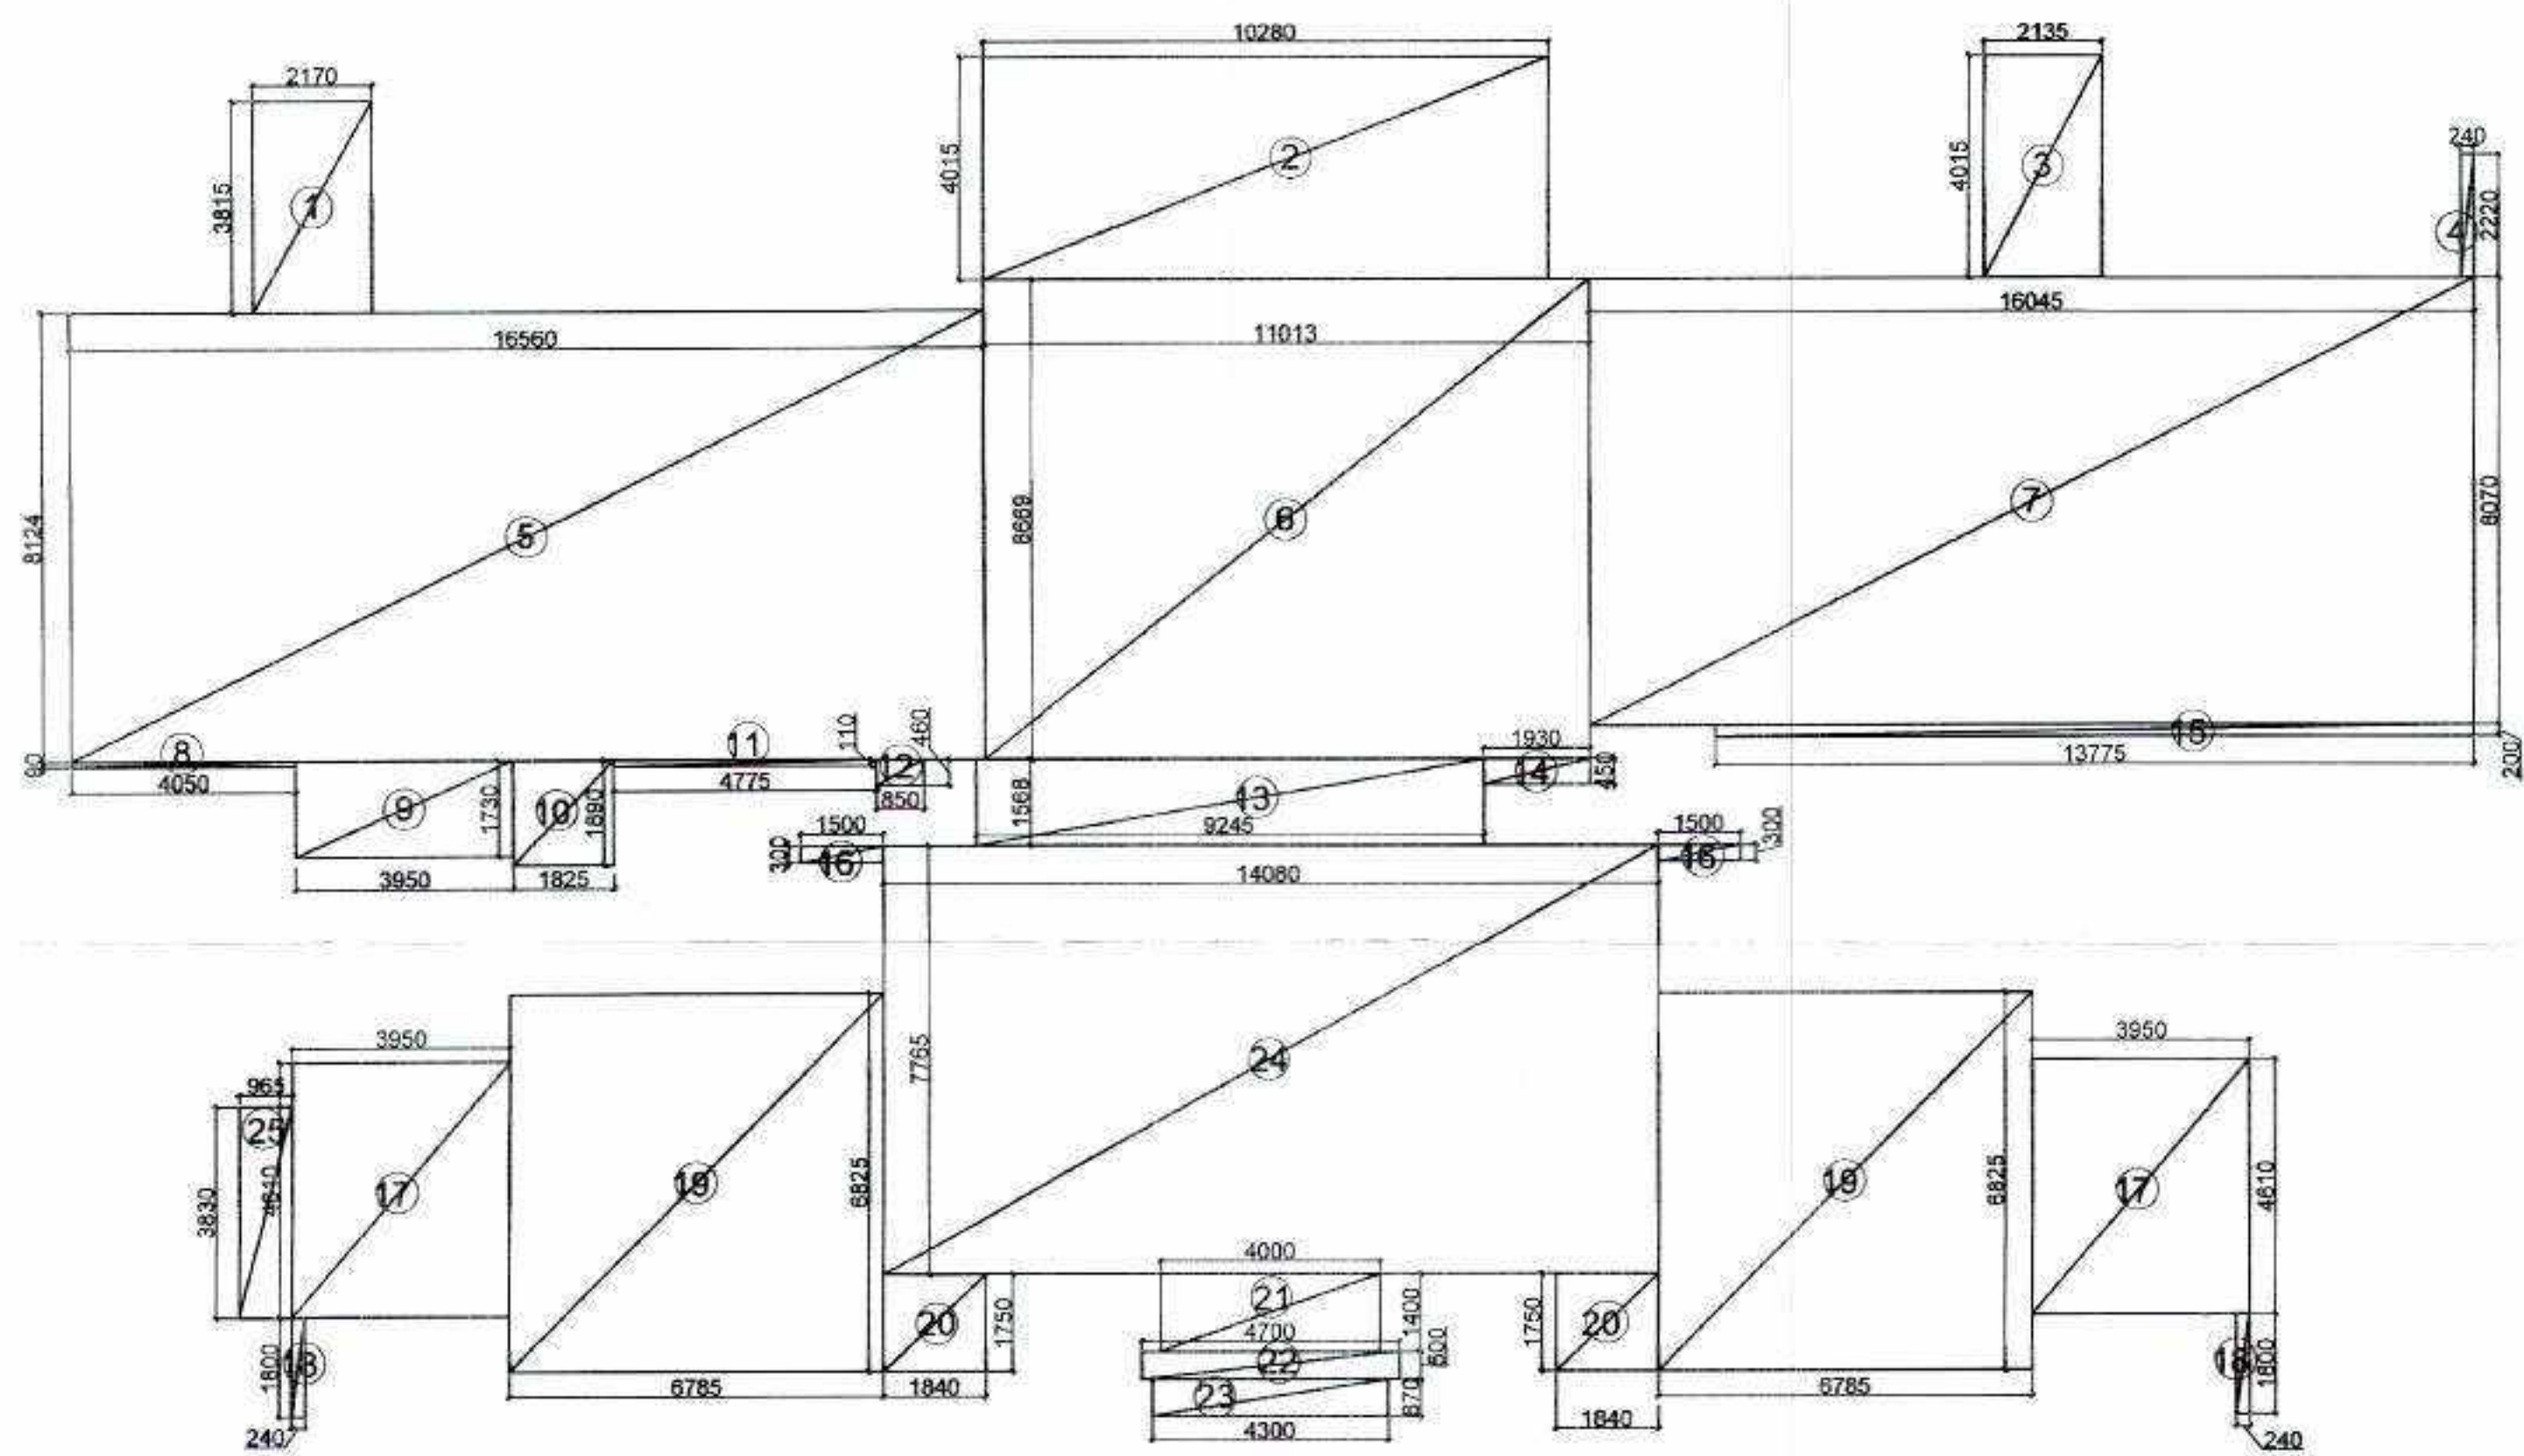

8TH, 24TH, 32TH FLOOR AREA DETAIL

FAR AREA TOWER-2 8TH, 24TH & 32ND FLOOR					
S.No.	Length (Hor.)	Width (Ver.)	Counts	Area (Sqm)	Remark
Addition					
1	2.170	3.815	1	8.28	
2	10.280	4.015	1	41.27	
3	2.135	4.015	1	8.57	
4	0.240	2.220	1	0.53	
5	16.560	8.124	1	134.53	
6	11.013	8.669	1	95.47	
7	16.045	6.070	1	129.48	
8	4.050	0.090	1	0.36	
9	3.950	1.730	1	6.83	
10	1.825	1.890	1	3.45	
11	4.775	0.110	1	0.53	
12	0.850	0.450	1	0.39	
13	9.245	1.568	1	14.50	
14	1.930	0.450	1	0.87	
15	13.775	0.200	1	2.76	
16	1.500	0.300	2	0.90	
17	3.950	4.610	2	36.42	
18	0.240	1.800	2	0.86	
19	6.785	6.525	2	82.02	
20	1.840	1.750	2	6.44	
21	4.000	1.400	1	5.60	
22	4.700	0.500	1	2.35	
23	4.300	0.670	1	2.88	
24	14.080	7.765	1	109.33	
25	0.965	3.830	1	3.70	
A			30	708.93	
TOWER-2 8TH, 24TH & 32ND FLOOR : CUTOUTS					
S.No.	Length (Hor.)	Width (Ver.)	Counts	Area (Sqm)	Remark
Subtraction					
C1	2.3	2.81	1	6.46	
C2	2.300	2.300	3	15.87	
C3	1.440	2.300	1	3.31	
C4	0.000	0.000	1	0.00	
C5	0.000	0.000	1	0.00	
C6	1.690	1.035	1	1.75	
C7	1.760	1.760	1	3.13	
C8	6.165	1.395	1	8.60	
C9	1.535	1.035	1	1.59	
C10	5.900	0.600	1	3.54	
C11	2.250	1.735	1	3.90	
C12	1.635	0.975	1	1.61	
C13	1.950	1.425	1	2.78	
C14	3.650	0.925	1	3.38	
C15	0.950	1.300	1	1.24	
C16	0.600	1.370	2	1.64	
C17	1.385	0.860	2	2.38	
C18	0.000	0.000	0	0.00	
C19	0.797	2.950	1	2.35	
C20	3.821	0.475	1	1.81	
C21	0.500	0.365	1	0.15	
C22	1.450	1.380	1	2.00	
C23	0.650	0.300	1	0.20	
C24	0.850	3.550	1	3.02	
B			27	70.72	

TOWER-2 8TH, 24TH & 32ND FLOOR : (15%) SERVICE FAR					
S.No.	Length (Hor.)	Width (Ver.)	Counts	Area (Sqm)	Remark
Subtraction					
S1	3.300	5.937	1	19.59	Fire Staircase
S2	2.605	1.945	1	5.07	Life Lobby
S3	1.025	1.260	1	1.29	PWC
S4	1.000	2.300	1	2.30	Conditiol Shell
S5	2.000	5.940	1	11.88	Life Lobby
S6	1.930	0.240	1	0.46	Service Area Slab
S7	0.240	1.035	1	0.25	Service Area Slab
S8	10.180	0.240	1	2.44	Service Area Slab
S9	0.240	1.780	1	0.43	Service Area Slab
S10	1.685	0.300	1	0.57	Service Area Slab
S11	0.240	0.975	1	0.23	Service Area Slab
S12	0.000	0.000	0	0.00	Cupboard
S13	4.863	0.500	1	2.43	Service Area Slab
S14	1.000	1.300	1	1.30	PL SH LV
C			13	47.98	
TOWER-2 8TH, 24TH & 32ND FLOOR : (25%) EXCESS BALCONY AREA					
S.No.	Length (Hor.)	Width (Ver.)	Counts	Area (Sqm)	Remark
Addition					
B1	10.710	0.400	1	4.28	
B2	7.545	1.240	1	9.36	
B3	6.160	0.420	1	2.59	
B4	2.270	0.200	1	0.45	
B5	1.925	0.260	1	0.50	
B6	PLINE	2.045	1	2.05	
B7	2.850	0.250	2	1.43	
B8	3.360	0.300	2	2.02	
B9	7.550	0.300	2	4.53	
B10	0.300	5.225	1	1.57	
B11	3.630	0.300	1	1.09	
D			14	29.86	
(25%) Excess Balcony Area				7.48	
Net FAR = Total FAR - Cutouts - 15% Service FAR + (25%) Excess Balcony Area				597.68	

	15 % FAR AREA
	CUTOUTS

DOOR SCHEDULE FOR T 1 & 2					
S.No.	TYPE	OPENING	HEIGHT	WID.	UNIT
1	DO	5375	2100	0	2400
2	DO	4360	2100	0	2400
3	DO	2550	2100	0	2400
4	DO	2440	2100	0	2400
5	DO	1130	2100	0	2400
6	DO	1420	2100	0	2400
7	DO	1020	2100	0	2400
8	DO	1230	2100	0	2400
9	DO	1080	2100	0	2400
10	DO	3880	2100	0	2400
11	DO	980	2100	0	2400
12	DO	740	2100	0	2400
13	DO	720	2100	0	2400
14	DO	720	2100	0	2400
15	DO	1000	2100	0	2400
16	DO	920	2100	0	2400
17	DO	830	2100	0	2400
18	DO	180	2100	0	2400
19	DO	1000	2100	0	2400
20	DO	3000	2100	0	2400
21	DO	900	2100	0	2400
22	DO	720	2100	0	2400
23	DO	600	2100	0	2400
24	DO	600	2100	0	2400
25	DO	255	2100	0	2400
WINDOW SCHEDULE FOR T 1 & 2					
S.No.	TYPE	OPENING	HEIGHT	WID.	UNIT
1	WI	420	1500	800	2400
2	WI	300	1500	800	2400
3	WI	400	1500	800	2400
4	WI	750	1500	400	2400
5	WI	600	1500	800	2400

CUSTOMER :- GODREJ PROPERTIES LTD.

PROJECT :- PROPOSED BUILDING PLAN FOR GROUP HOUSING PROJECT AT PLOT NO- GH-01A, SECTOR 146, NOIDA

ARCHITECT :- GOLDEN INDIA ARCHITECTS

☒ SUBMISSION

SCALE :-

TITLE :- TOWER-T2 FLOOR PLANS & AREA DETAIL


OWNER'S SIGN:

ARCHITECT SIGN:


OWNER'S NAME: MR. AVAMISH SRIVASTAVA, 5/ARCH, PLOT NO GH-01A, SECTOR 146, NOIDA-201308

DRG. NO. :-


TOWER-T2

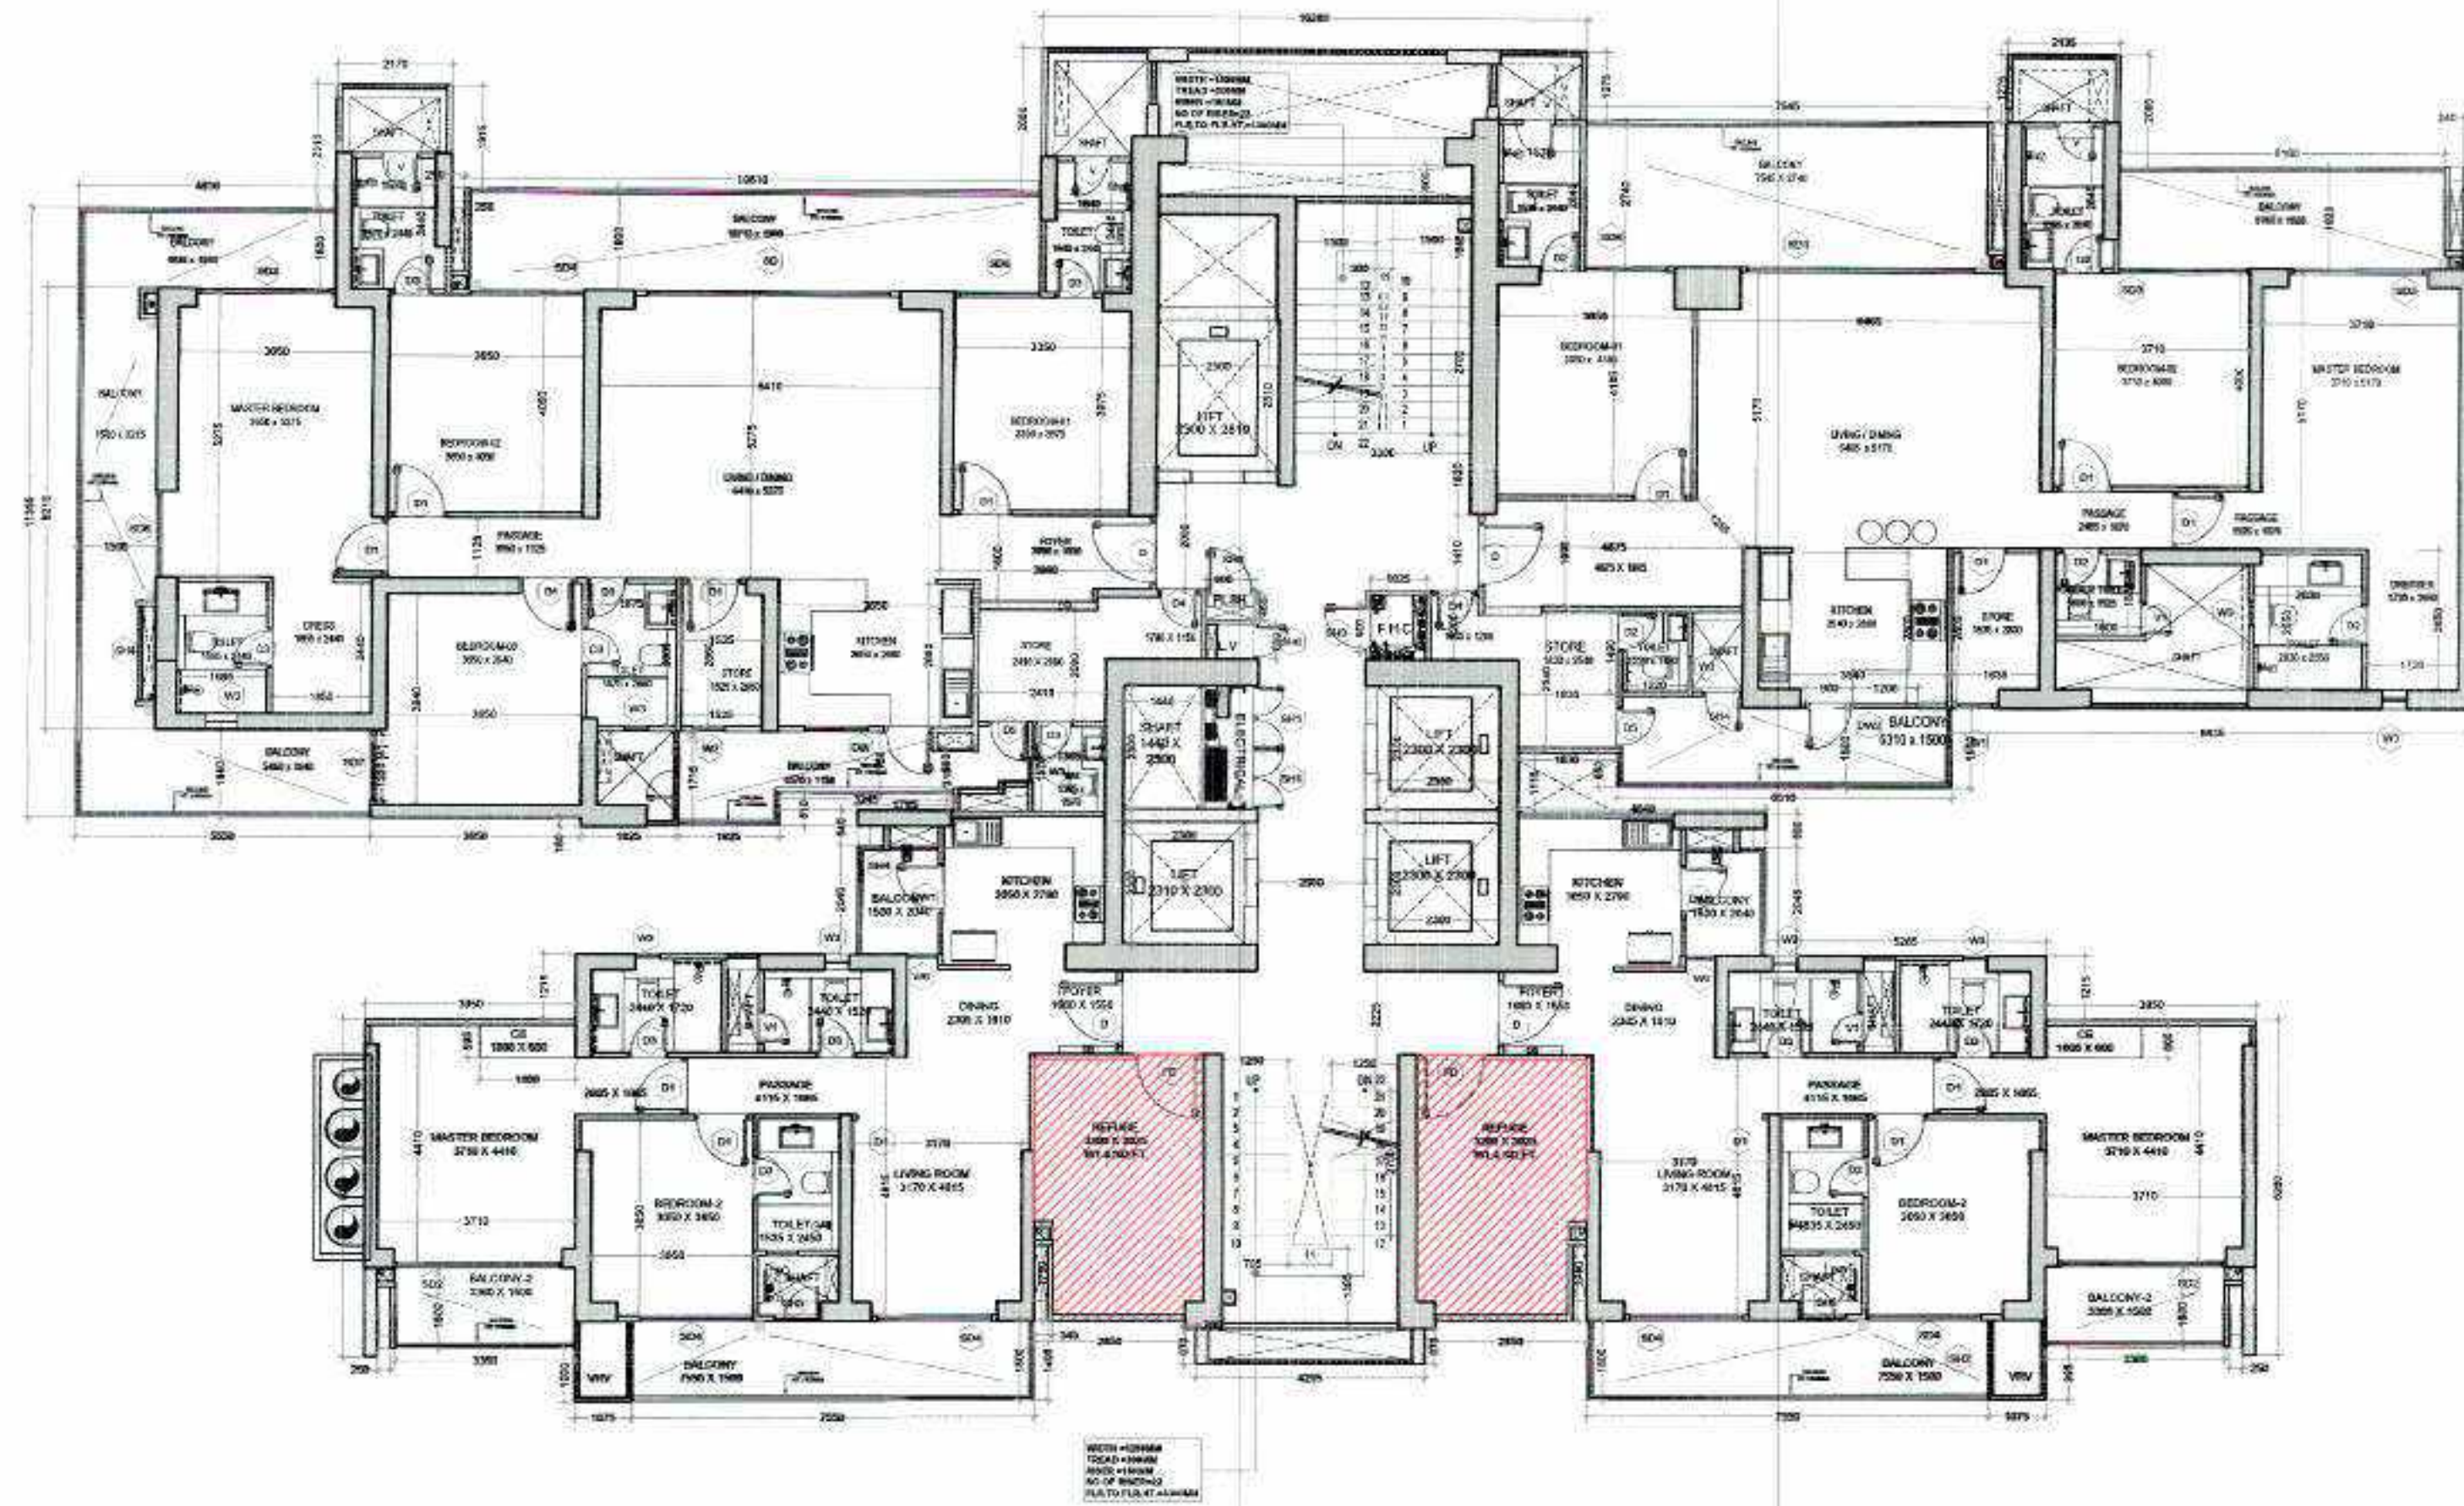

25TH,34TH REFUGE FLOOR PLAN

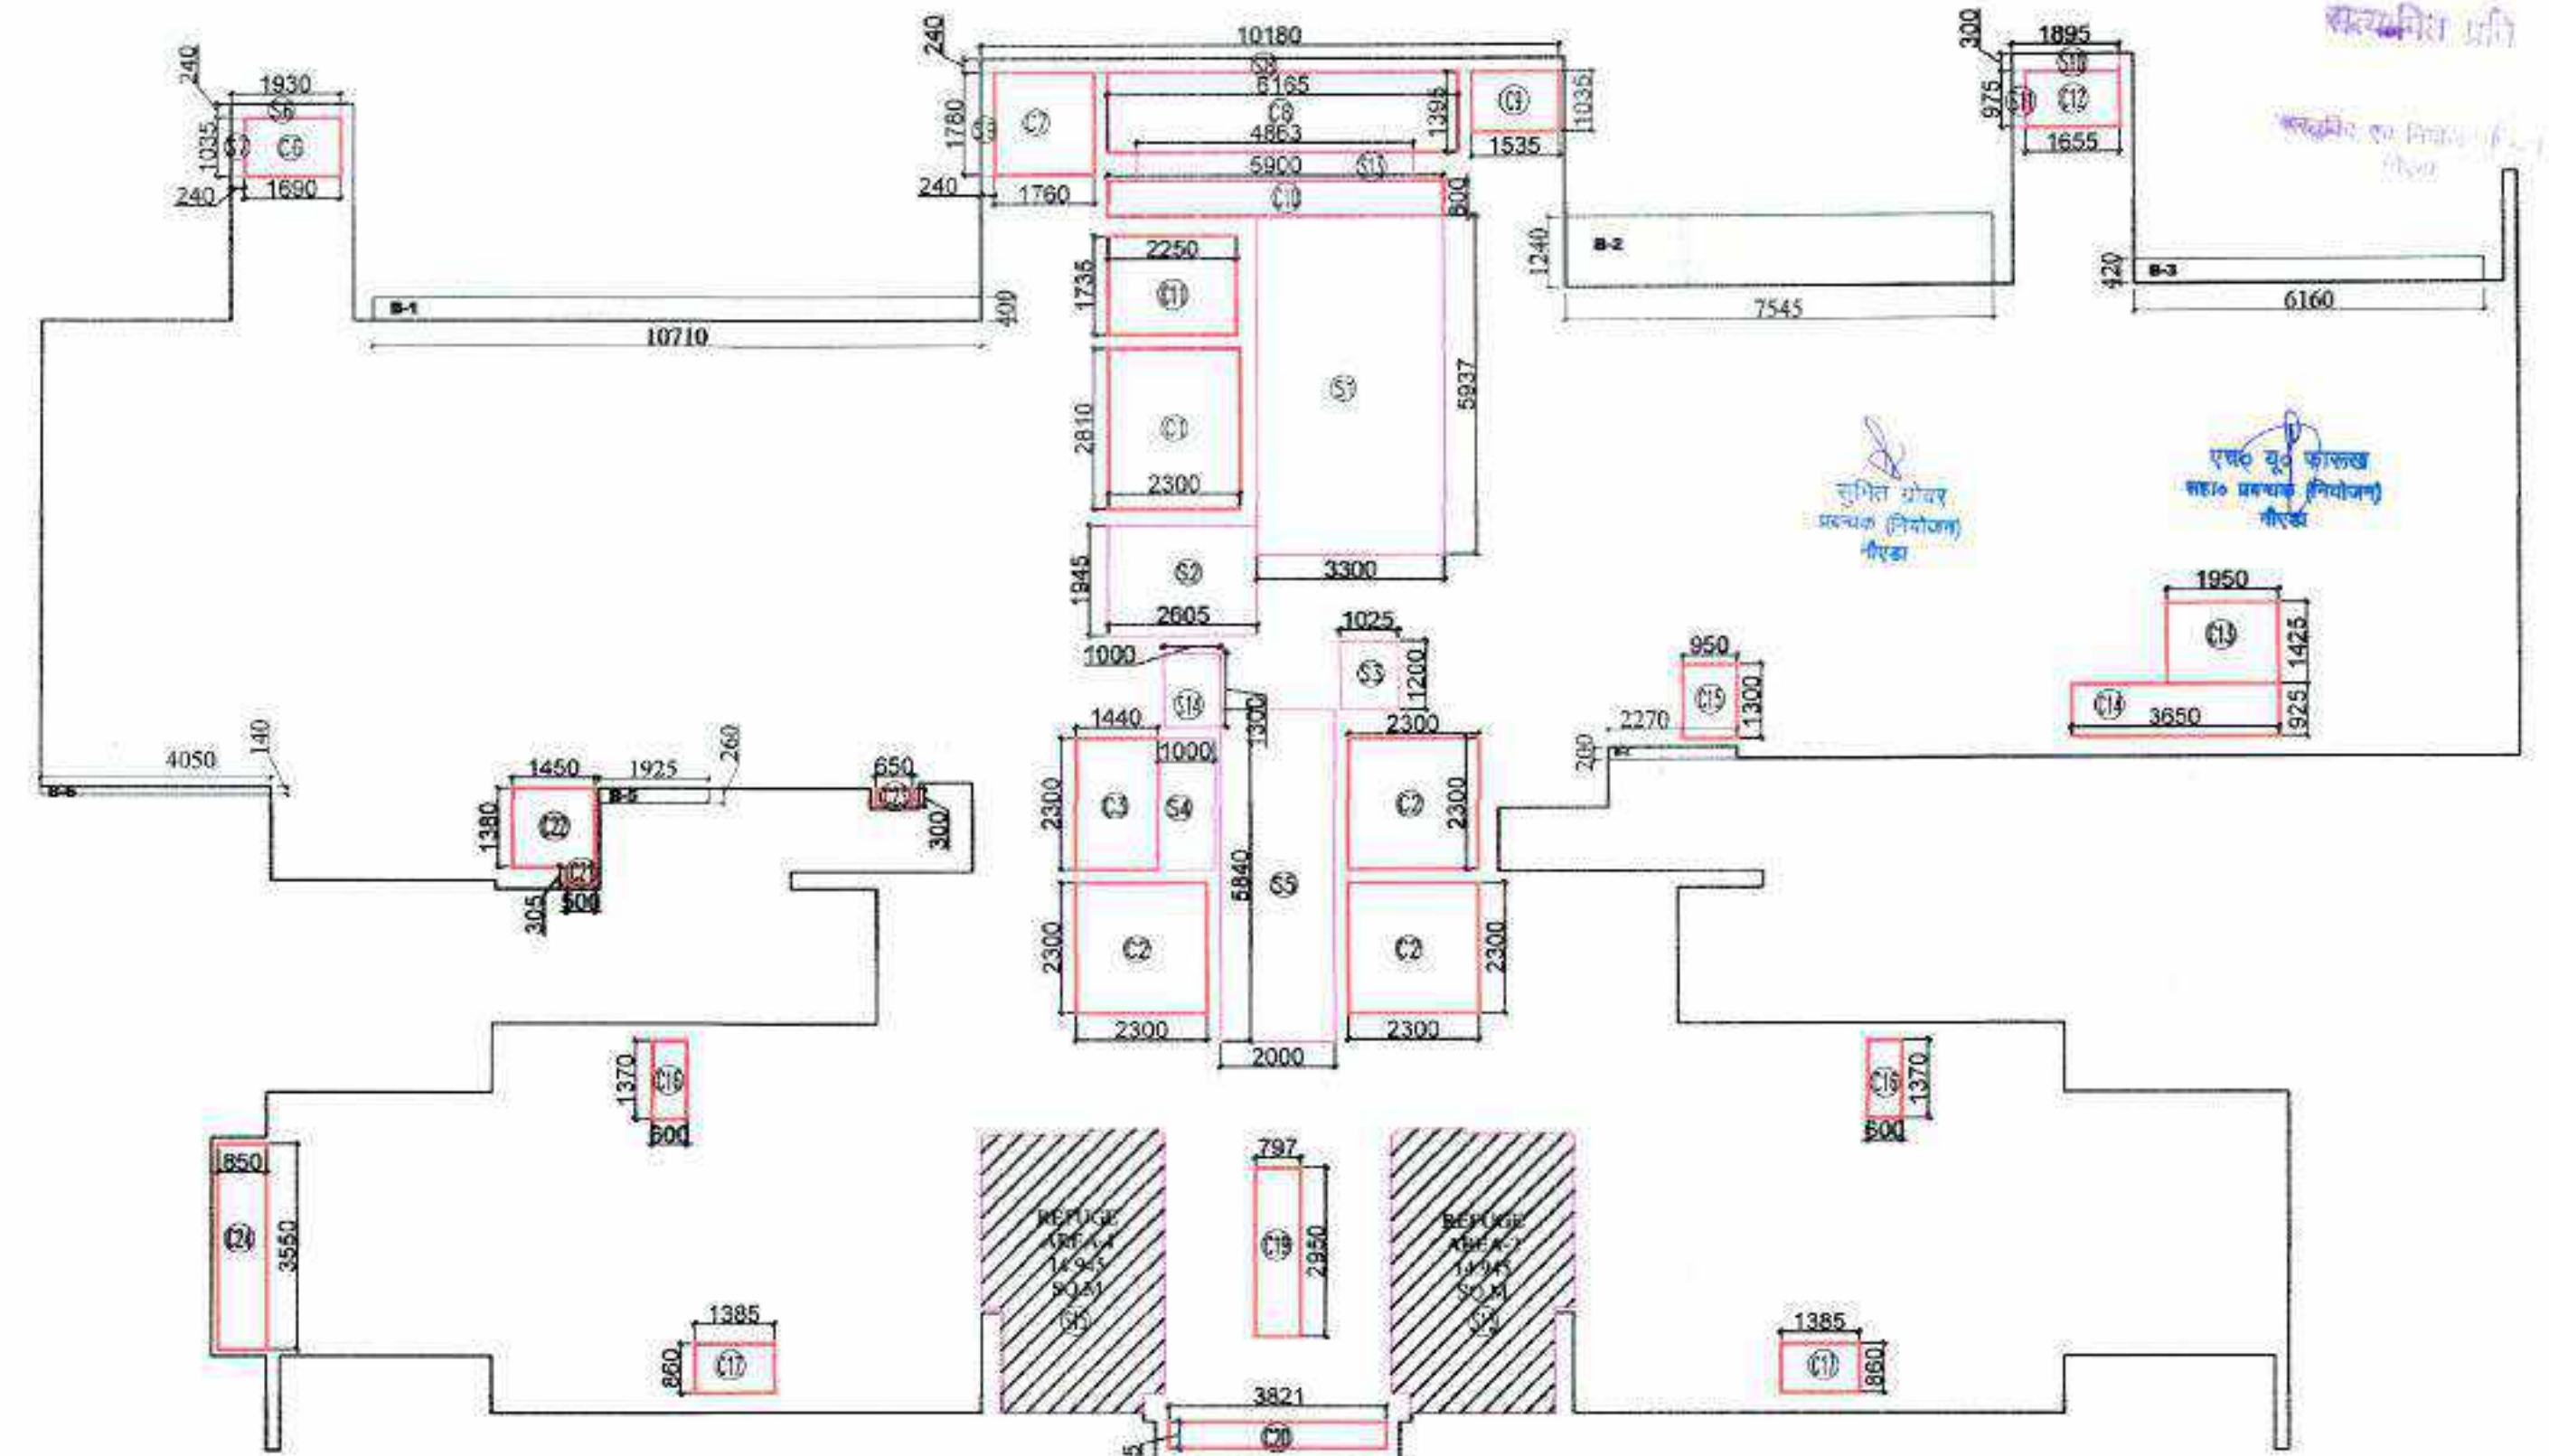


25TH,34TH REFUGE FLOOR SUBTRACTION, 15% SERVICE AREA, & 25% ADDITIONAL AREA DETAIL

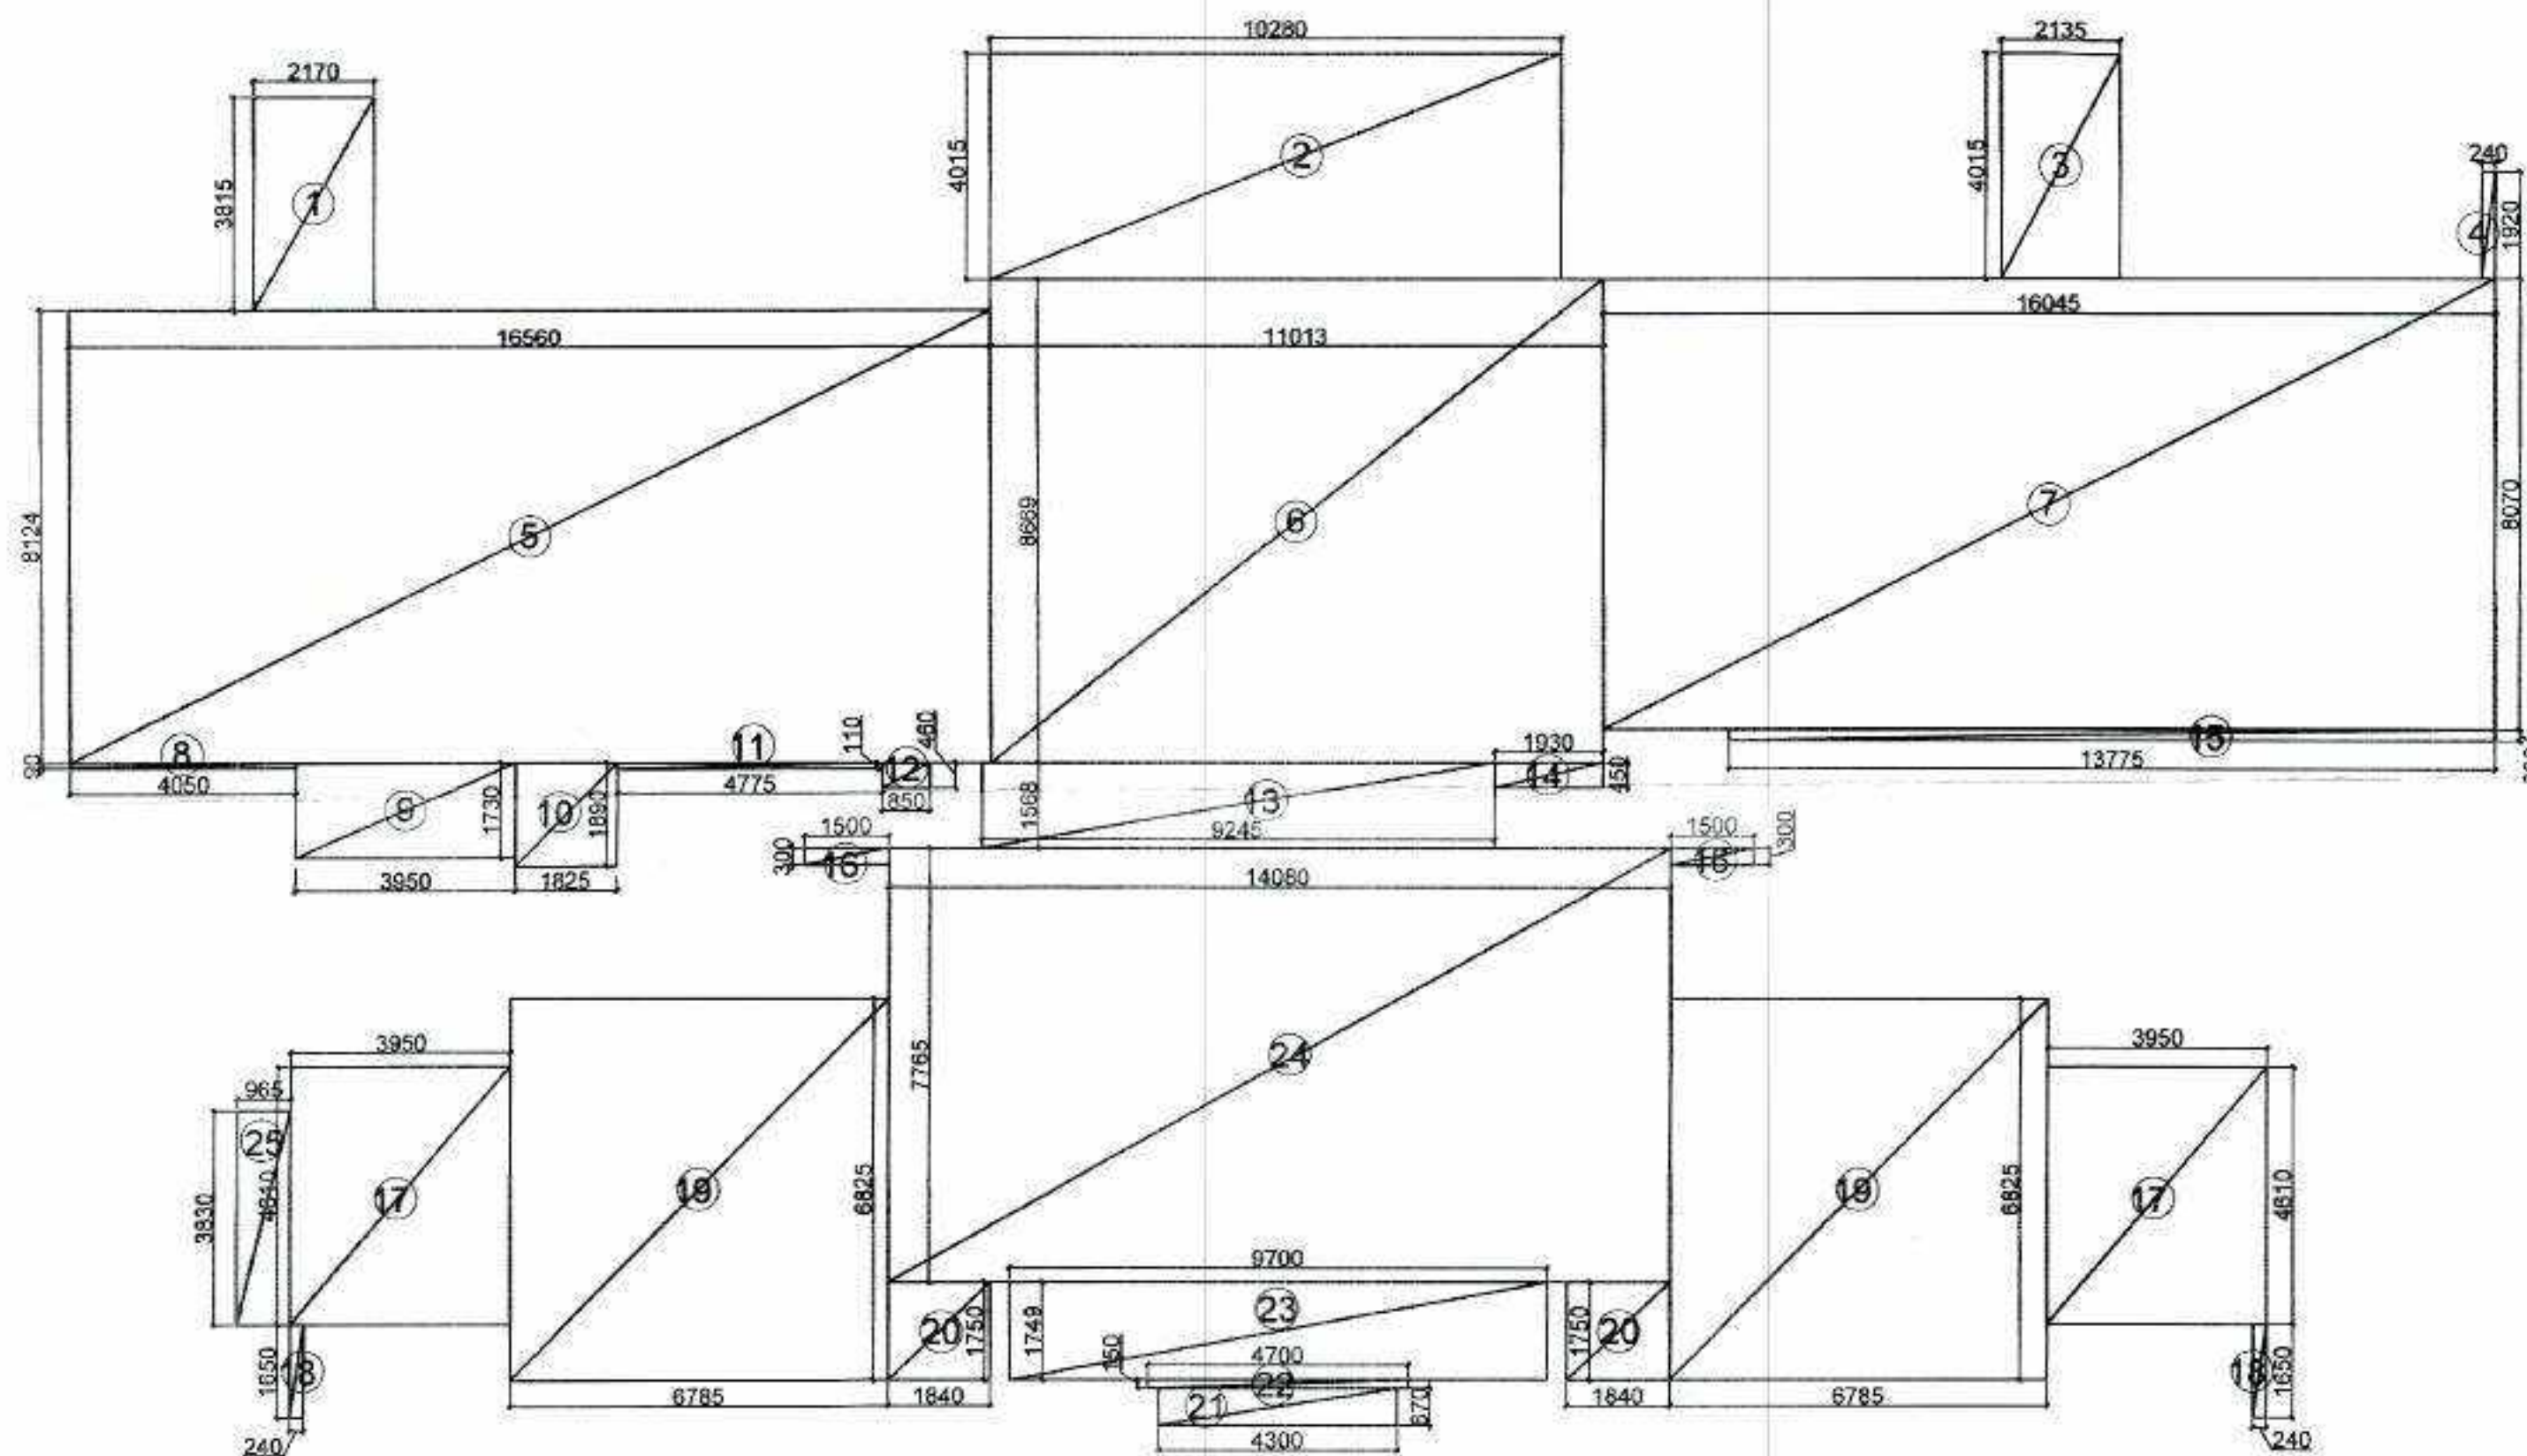

25 & 34TH REFUGE FLOOR AREA DETAIL

S.No.	Length (Hor.)	Width (Ver.)	Counts	Area (Sqm)	Remark
Addition					
1	2.170	3.815	1	8.28	
2	10.280	4.015	1	41.27	
3	2.135	4.015	1	8.57	
4	0.240	1.920	1	0.46	
5	16.560	8.124	1	134.33	
6	11.013	8.669	1	95.47	
7	16.045	8.070	1	129.48	
8	4.050	0.090	1	0.36	
9	3.950	1.730	1	6.83	
10	1.825	1.890	1	3.45	
11	4.775	0.110	1	0.53	
12	0.850	0.460	1	0.39	
13	9.245	1.568	1	14.50	
14	1.930	0.450	1	0.87	
15	13.775	0.200	1	2.76	
16	1.500	0.300	2	0.90	
17	3.950	4.610	2	36.42	
18	1.650	0.240	2	0.79	
19	6.785	6.825	2	92.62	
20	1.840	1.750	2	6.44	
21	4.300	0.670	1	2.88	
22	4.700	0.150	1	0.71	
23	9.700	1.740	1	16.87	
24	14.060	7.765	1	109.33	
25	0.965	3.830	1	3.70	
A			30	718.50	
TOWER-2 25TH & 34TH FLOOR (REFUGE FLOOR) : CUTOUTS					
S.No.	Length (Hor.)	Width (Ver.)	Counts	Area (Sqm)	Remark
Subtraction					
C1	2.3	2.81	1	6.46	
C2	2.300	2.300	3	15.87	
C3	1.440	2.300	1	3.31	
C4	0.000	0.000	1	0.00	
C5	0.000	0.000	1	0.00	
C6	1.080	1.035	1	1.15	
C7	1.760	1.780	1	3.13	
C8	6.165	1.395	1	8.60	
C9	1.535	1.035	1	1.59	
C10	5.900	0.600	1	3.54	
C11	2.250	1.735	1	3.90	
C12	1.655	0.975	1	1.61	
C13	1.950	1.425	1	2.78	
C14	3.650	0.925	1	3.38	
C15	0.950	1.300	1	1.24	
C16	0.600	1.370	2	1.64	
C17	1.365	0.660	2	2.38	
C18	0.000	0.000	0	0.00	
C19	0.797	2.950	1	2.35	
C20	3.821	0.475	1	1.81	
C21	0.500	0.305	1	0.15	
C22	1.450	1.380	1	2.00	
C23	0.650	0.300	1	0.20	
C24	0.850	3.550	1	3.02	
B			27	70.72	

S.No.	Length (Hor.)	Width (Ver.)	Counts	Area (Sqm)	Remark
Subtraction					
S1	3.300	5.937	1	19.59	Fire Staircase
S2	2.605	1.945	1	5.07	Lift Lobby
S3	1.025	1.200	1	1.23	RHC
S4	1.000	2.300	1	2.30	Electrical Shaft
S5	2.000	5.640	1	11.28	Lift Lobby
S6	1.530	0.240	1	0.46	Service Area Slab
S7	0.240	1.025	1	0.25	Service Area Slab
S8	10.180	0.240	1	2.44	Service Area Slab
S9	0.240	1.780	1	0.43	Service Area Slab
S10	1.595	0.300	1	0.57	Service Area Slab
S11	0.240	0.975	1	0.23	Service Area Slab
S12	0.000	0.000	0	0.00	Guest-ord
S13	4.863	0.500	1	2.43	Service Area Slab
S14	1.000	1.300	1	1.30	Guest-ord
S15	Plaza Area	14.945	2	29.89	Refuge Area
C			14	77.87	
TOWER-2 25TH & 34TH FLOOR (REFUGE FLOOR) : 25% EXCESS BALCONY AREA					
S.No.	Length (Hor.)	Width (Ver.)	Counts	Area (Sqm)	Remark
Addition					
B1	10.710	0.400	1	4.284	
B2	7.545	1.260	1	9.505	
B3	6.160	0.420	1	2.587	
B4	2.270	0.200	1	0.454	
B5	1.525	0.260	1	0.501	
B6	4.050	0.140	1	0.567	
D			6	17.79	
Net FAR = Total FAR - CUTOUTS - 15% SERVICE FAR + (25% EXCESS BALCONY AREA)				574.34	

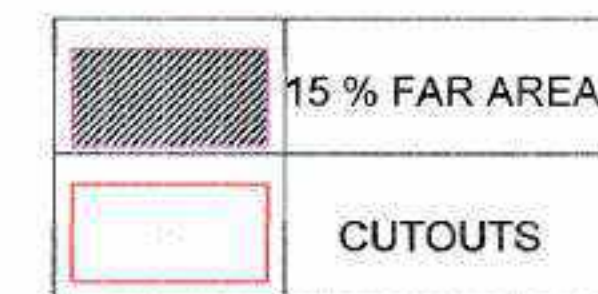

S.No.	TYPE	OPENING	HEIGHT	SEL	UNITS
1	DO	4000	2400	0	1400
2	DO	4000	2400	0	1400
S.No.	TYPE	OPENING	HEIGHT	SEL	UNITS
1	WO	600	1500	60	2400
2	WO	600	1500	60	2400
3	WO	600	1500	60	2400
4	WO	600	1500	60	2400
5	WO	600	1500	60	2400

CLIENT :- GODREJ PROPERTIES LTD.

PROJECT :- PROPOSED BUILDING PLAN FOR GROUP HOUSING PROJECT AT PLOT NO- GH-01A, SECTOR 146, NOIDA

ARCHITECT :- GOLDEN INDIA ARCHITECTS

☒ SUBMISSION

SCALE :-


TITLE :- TOWER-T2 FLOOR PLANS & AREA DETAIL

OWNER'S SIGN: *[Signature]* ARCHITECT SIGN: *[Signature]*


GODREJ PROPERTIES LTD. *[Stamp]* MR. AVANISH SRIVASTAV *[Stamp]*
 AUTHORIZED SIGNATORY
 04/01/2024
 FF-APRABHAKAR COMPLEX
 GANAPATI, GH-01A, SECTOR 146, NOIDA

TOWER-T2

DRG. NO. :-

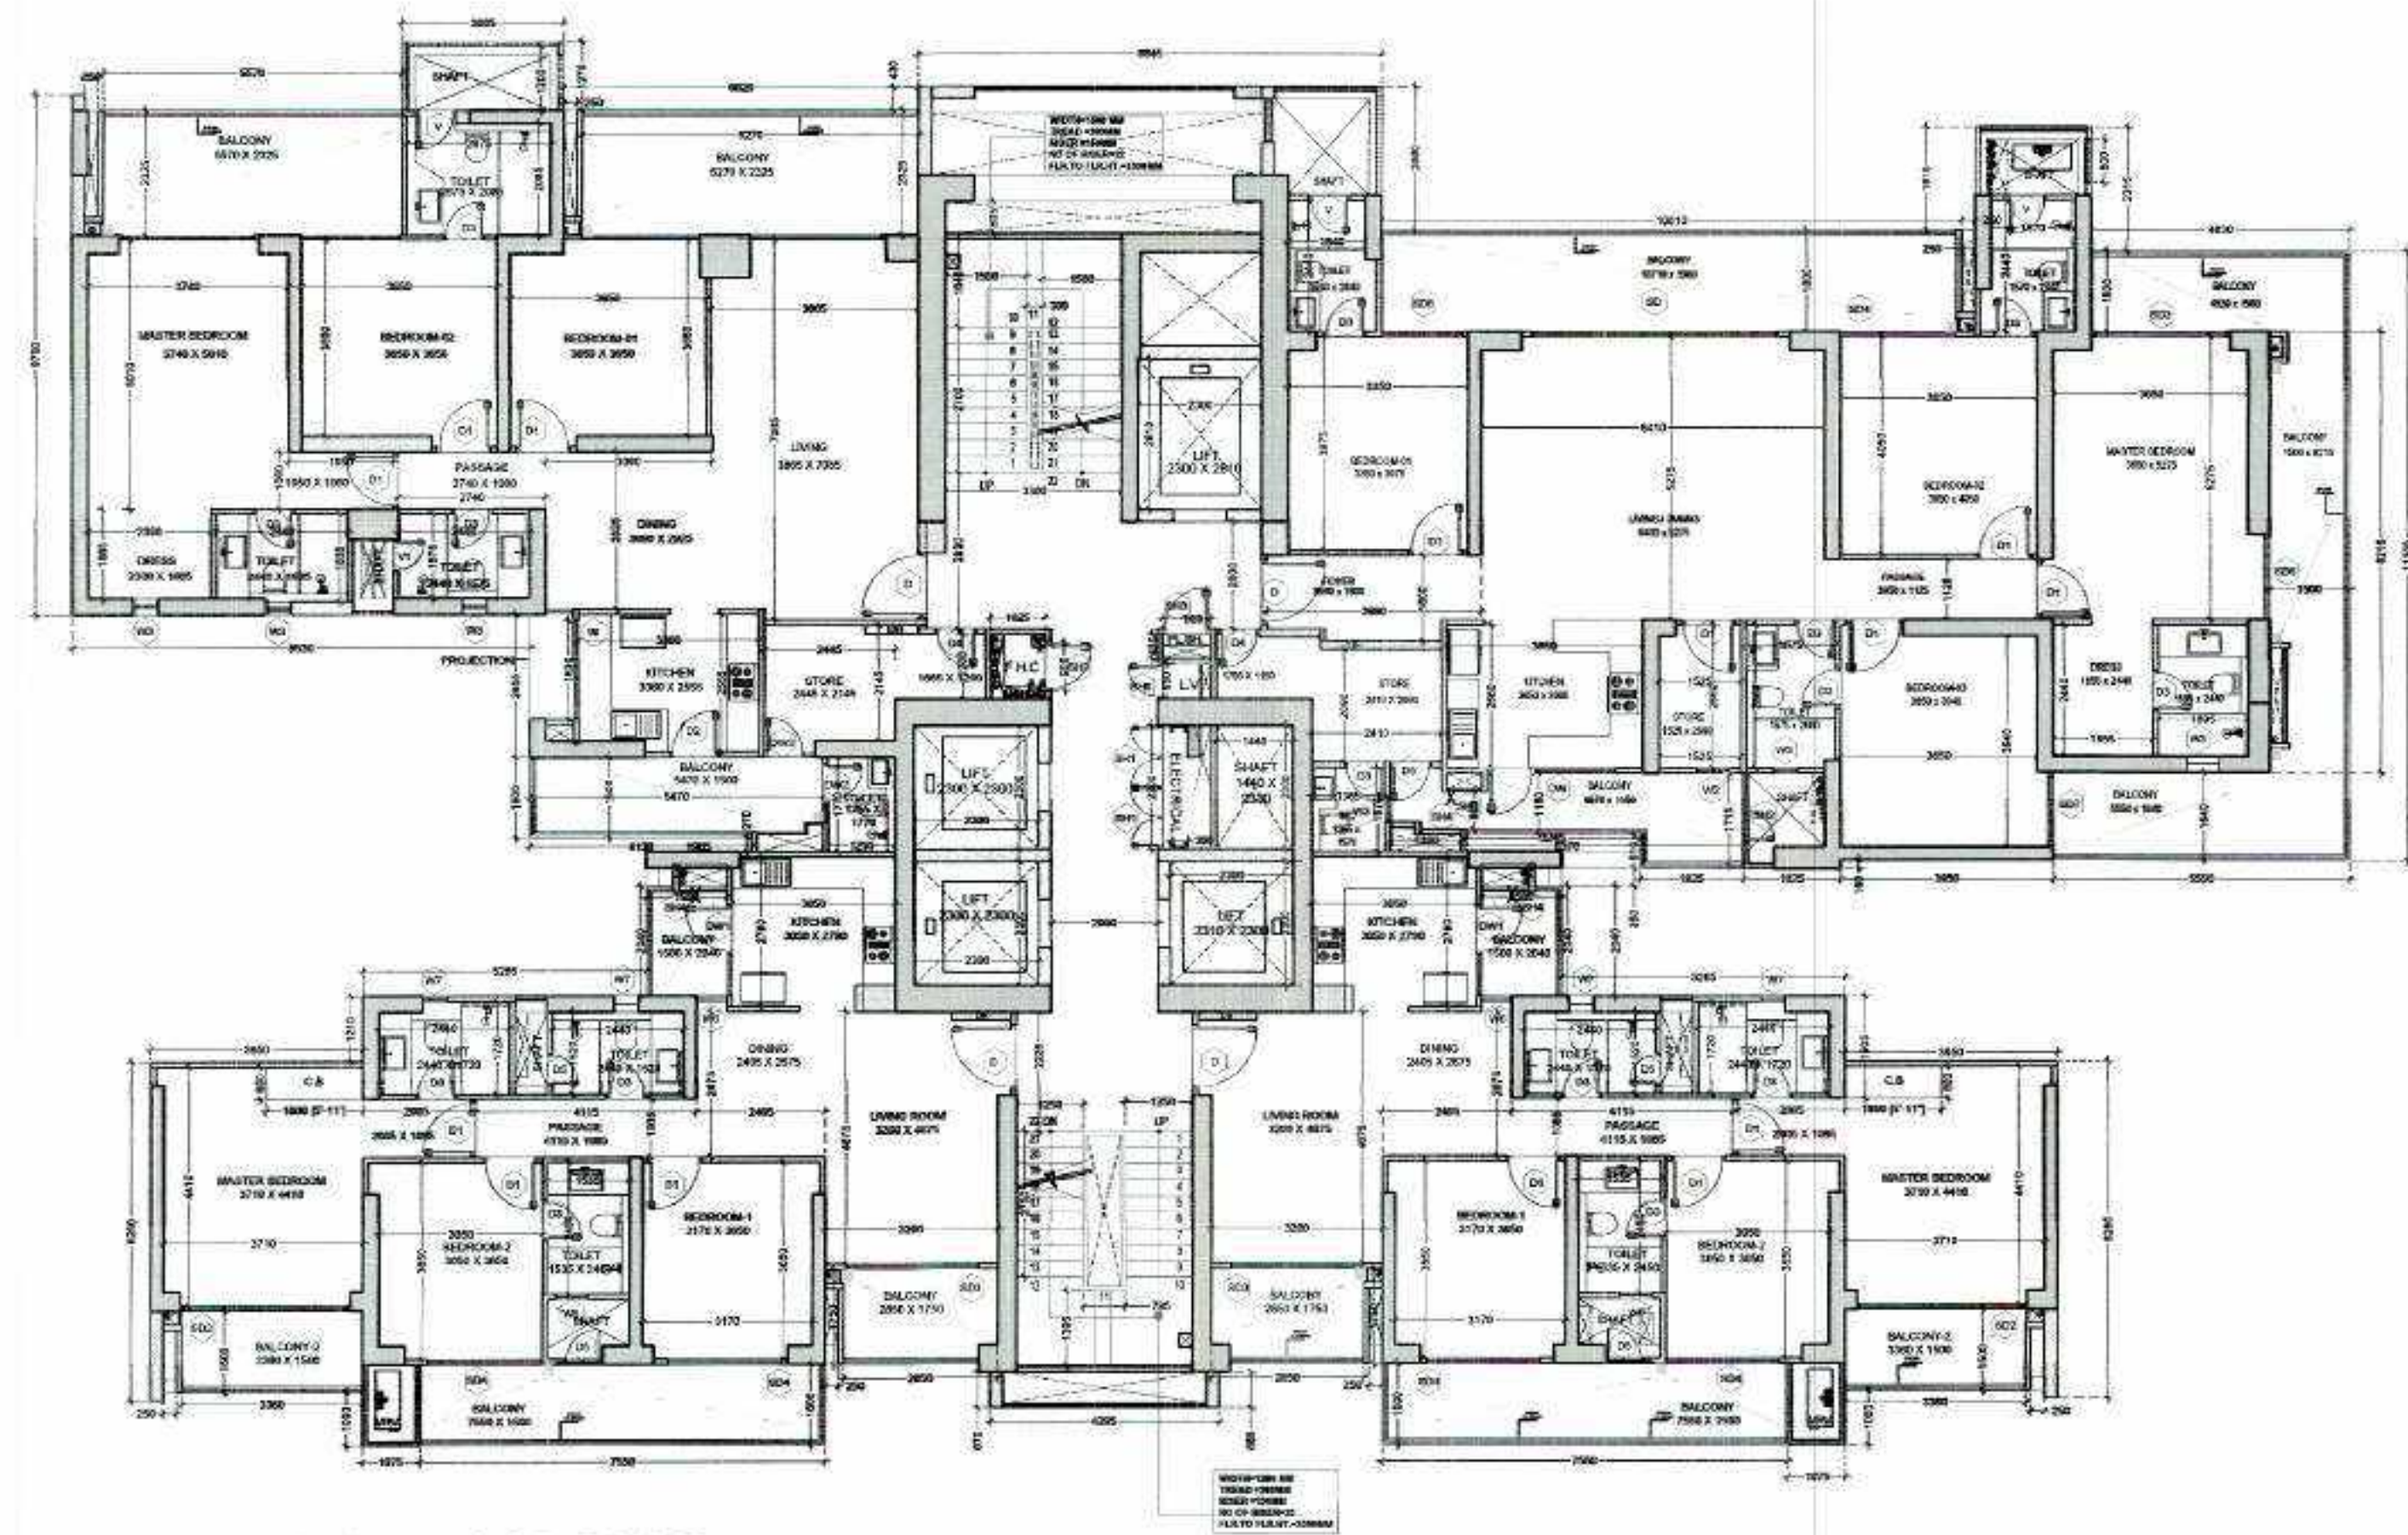

FIRST FLOOR PLAN

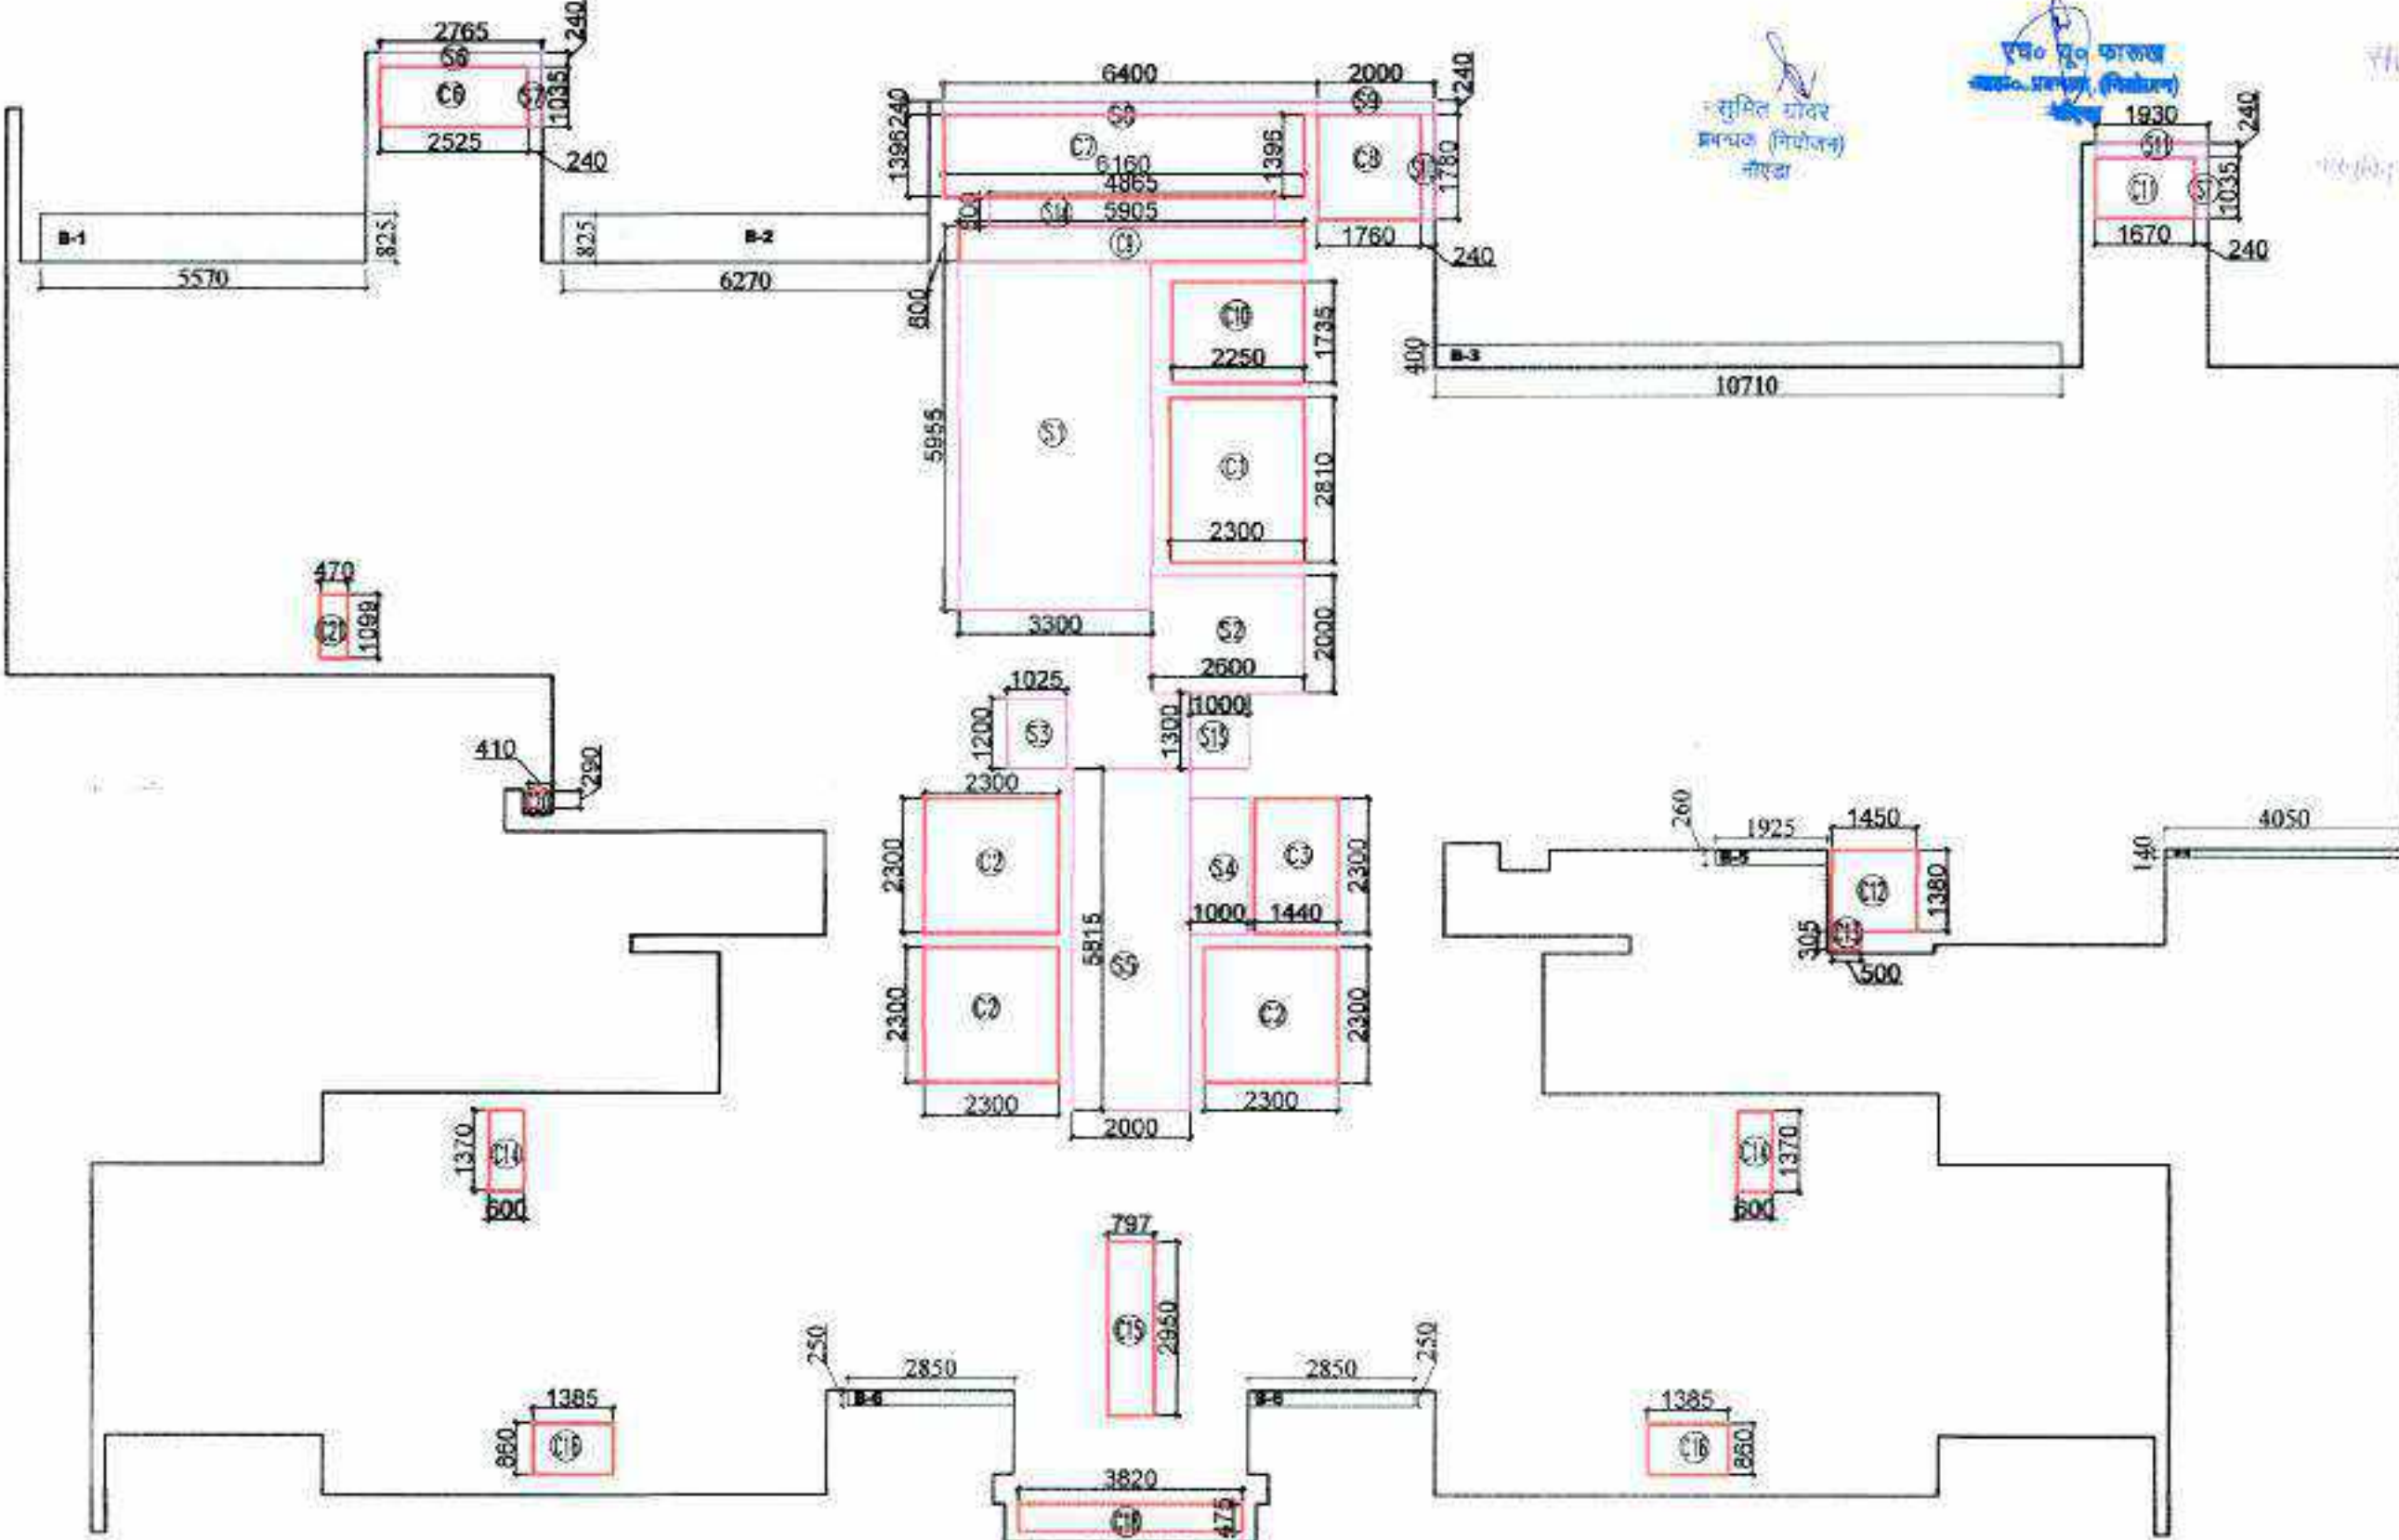


FIRST FLOOR SUBTRACTION , 15% SERVICE AREA , & 25% ADDITIONAL AREA DETAIL

DOOR SCHEDULE FOR T-3 & 4

S.No.	TYPE	WIDTH	HEIGHT	QTY	UNIT
1	DO	2000	2100	0	2000
2	DO	2000	2100	0	2000
WINDOW SCHEDULE FOR T-3 & 4

S.No.	TYPE	WIDTH	HEIGHT	QTY	UNIT
1	W	1500	1500	0	1500
2	W	1500	1500	0	1500
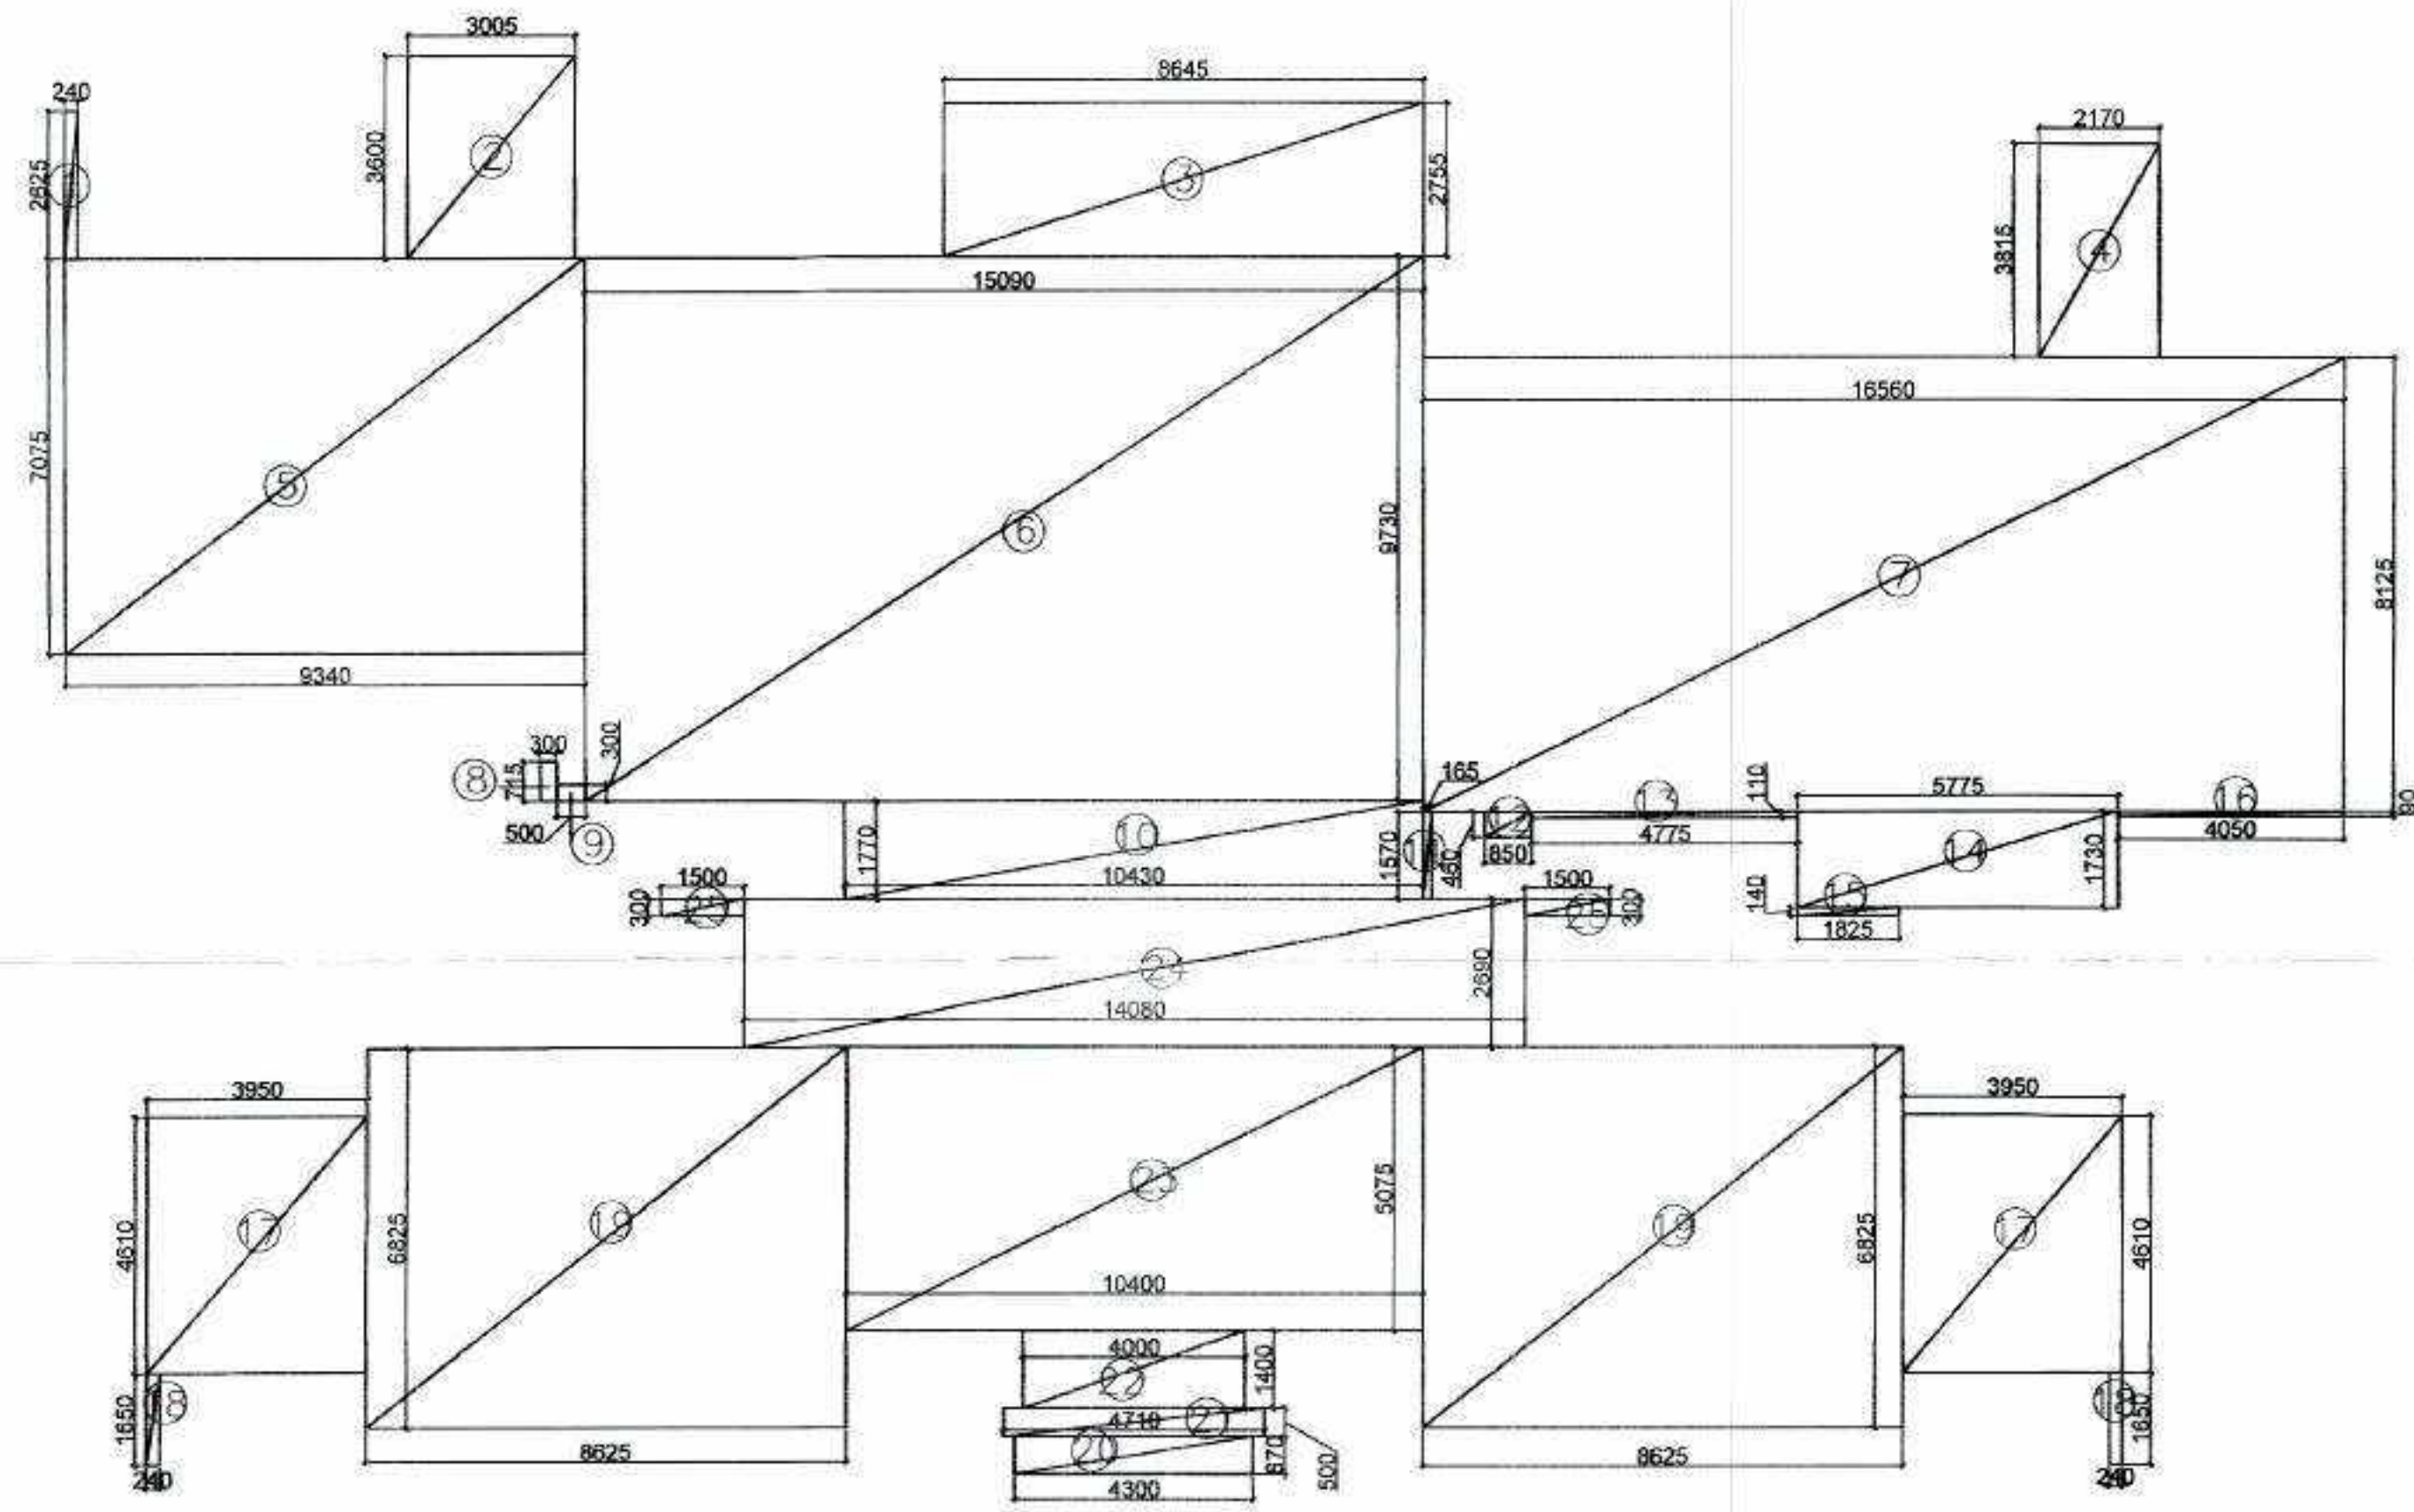

FIRST FLOOR AREA DETAIL

FAR AREA TOWER-3 FIRST FLOOR

S.No.	Length (Hor.)	Width (Ver.)	Counts	Area (Sqm)	Remark
1	0.240	2.625	1	0.63	
2	3.005	3.600	1	10.82	
3	8.645	2.755	1	23.82	
4	2.170	3.815	1	8.28	
5	9.340	7.075	1	66.08	
6	15.090	9.730	1	146.83	
7	16.560	8.125	1	134.55	
8	0.300	0.715	1	0.21	
9	0.500	0.300	1	0.15	
10	10.430	1.770	1	18.46	
11	0.165	1.570	1	0.26	
12	0.850	0.460	1	0.39	
13	4.775	0.110	1	0.53	
14	5.775	1.730	1	9.99	
15	1.825	0.140	1	0.26	
16	4.050	0.090	1	0.36	
17	3.950	4.610	2	36.42	
18	0.240	1.800	2	0.86	
19	8.625	6.825	2	117.73	
20	4.300	0.670	1	2.88	
21	4.710	0.500	1	2.36	
22	4.000	1.400	1	5.60	
23	10.400	5.075	1	52.78	
24	14.080	2.690	1	37.88	
25	1.500	0.300	2	0.90	
A			29	679.02	

TOWER-3 FIRST FLOOR: CUTOUTS

S.No.	Length (Hor.)	Width (Ver.)	Counts	Area (Sqm)	Remark
Subtraction					
C1	2.300	2.810	1	6.46	
C2	2.300	2.300	3	15.87	
C3	1.440	2.300	1	3.31	
C4	0.000	0.000	0	0.00	
C5	0.000	0.000	0	0.00	
C6	2.525	1.035	1	2.61	
C7	6.160	1.396	1	8.60	
C8	1.760	1.780	1	3.13	
C9	5.905	0.600	1	3.54	
C10	2.250	1.735	1	3.90	
C11	1.670	1.035	1	1.73	
C12	1.450	1.380	1	2.00	
C13	0.500	0.305	1	0.15	
C14	0.600	1.370	2	1.64	
C15	0.797	2.950	1	2.35	
C16	1.385	0.860	2	2.38	
C17	0.000	0.000	2	0.00	
C18	3.820	0.475	1	1.81	
B			21	59.51	

TOWER-3 FIRST FLOOR : (15%) SERVICE FAR

S.No.	Length (Hor.)	Width (Ver.)	Counts	Area (Sqm)	Remark
Subtraction					
S1	3.300	5.855	1	19.65	Fire Staircase
S2	2.800	2.000	1	5.20	Lift Lobby
S3	1.025	1.200	1	1.23	FHC
S4	1.000	2.300	1	2.30	Lift Lobby
S5	2.000	5.815	1	11.63	Electrical Shaft
S6	2.765	0.240	1	0.66	Service Area Slab
S7	0.240	1.035	2	0.50	Service Area Slab
S8	6.400	0.240	1	1.54	Service Area Slab
S9	2.000	0.240	1	0.48	Service Area Slab
S10	0.240	1.750	1	0.43	Service Area Slab
S11	1.530	0.240	1	0.46	Service Area Slab
S12	0.000	0.000	0	0.00	Cupboard
S13	1.000	1.300	1	1.30	PL SH LV
S14	4.865	0.500	1	2.43	Service Area Slab
C			14	47.81	

TOWER-3 FIRST FLOOR : (25%) EXCESS BALCONY AREA

S.No.	Length (Hor.)	Width (Ver.)	Counts	Area (Sqm)	Remark
Subtraction					
B1	5.570	0.825	1	4.60	
B2	6.270	0.825	1	5.17	
B3	10.710	0.400	1	4.28	
B4	4.050	0.140	1	0.57	
B5	1.925	0.260	1	0.50	
B6	2.850	0.250	2	1.43	
D			7	16.54	
(25%) Excess Balcony Area				4.14	
Net FAR = Total FAR - Cutouts - 15% Service FAR + (25%) Excess Balcony Area				575.83	

	15 % FAR AREA
	CUTOUTS

CLIENT :- GODREJ PROPERTIES LTD.

PROJECT :- PROPOSED BUILDING PLAN FOR GROUP HOUSING PROJECT AT PLOT NO- GH-01A, SECTOR 146, NOIDA

ARCHITECT :- GOLDEN INDIA ARCHITECTS

■ SUBMISSION

SCALE :-


TITLE :- TOWER-T3 FLOOR PLANS & AREA DETAIL

OWNER'S SIGN:


ARCHITECT SIGN:

TOWER-T3


DRG. NO. :-

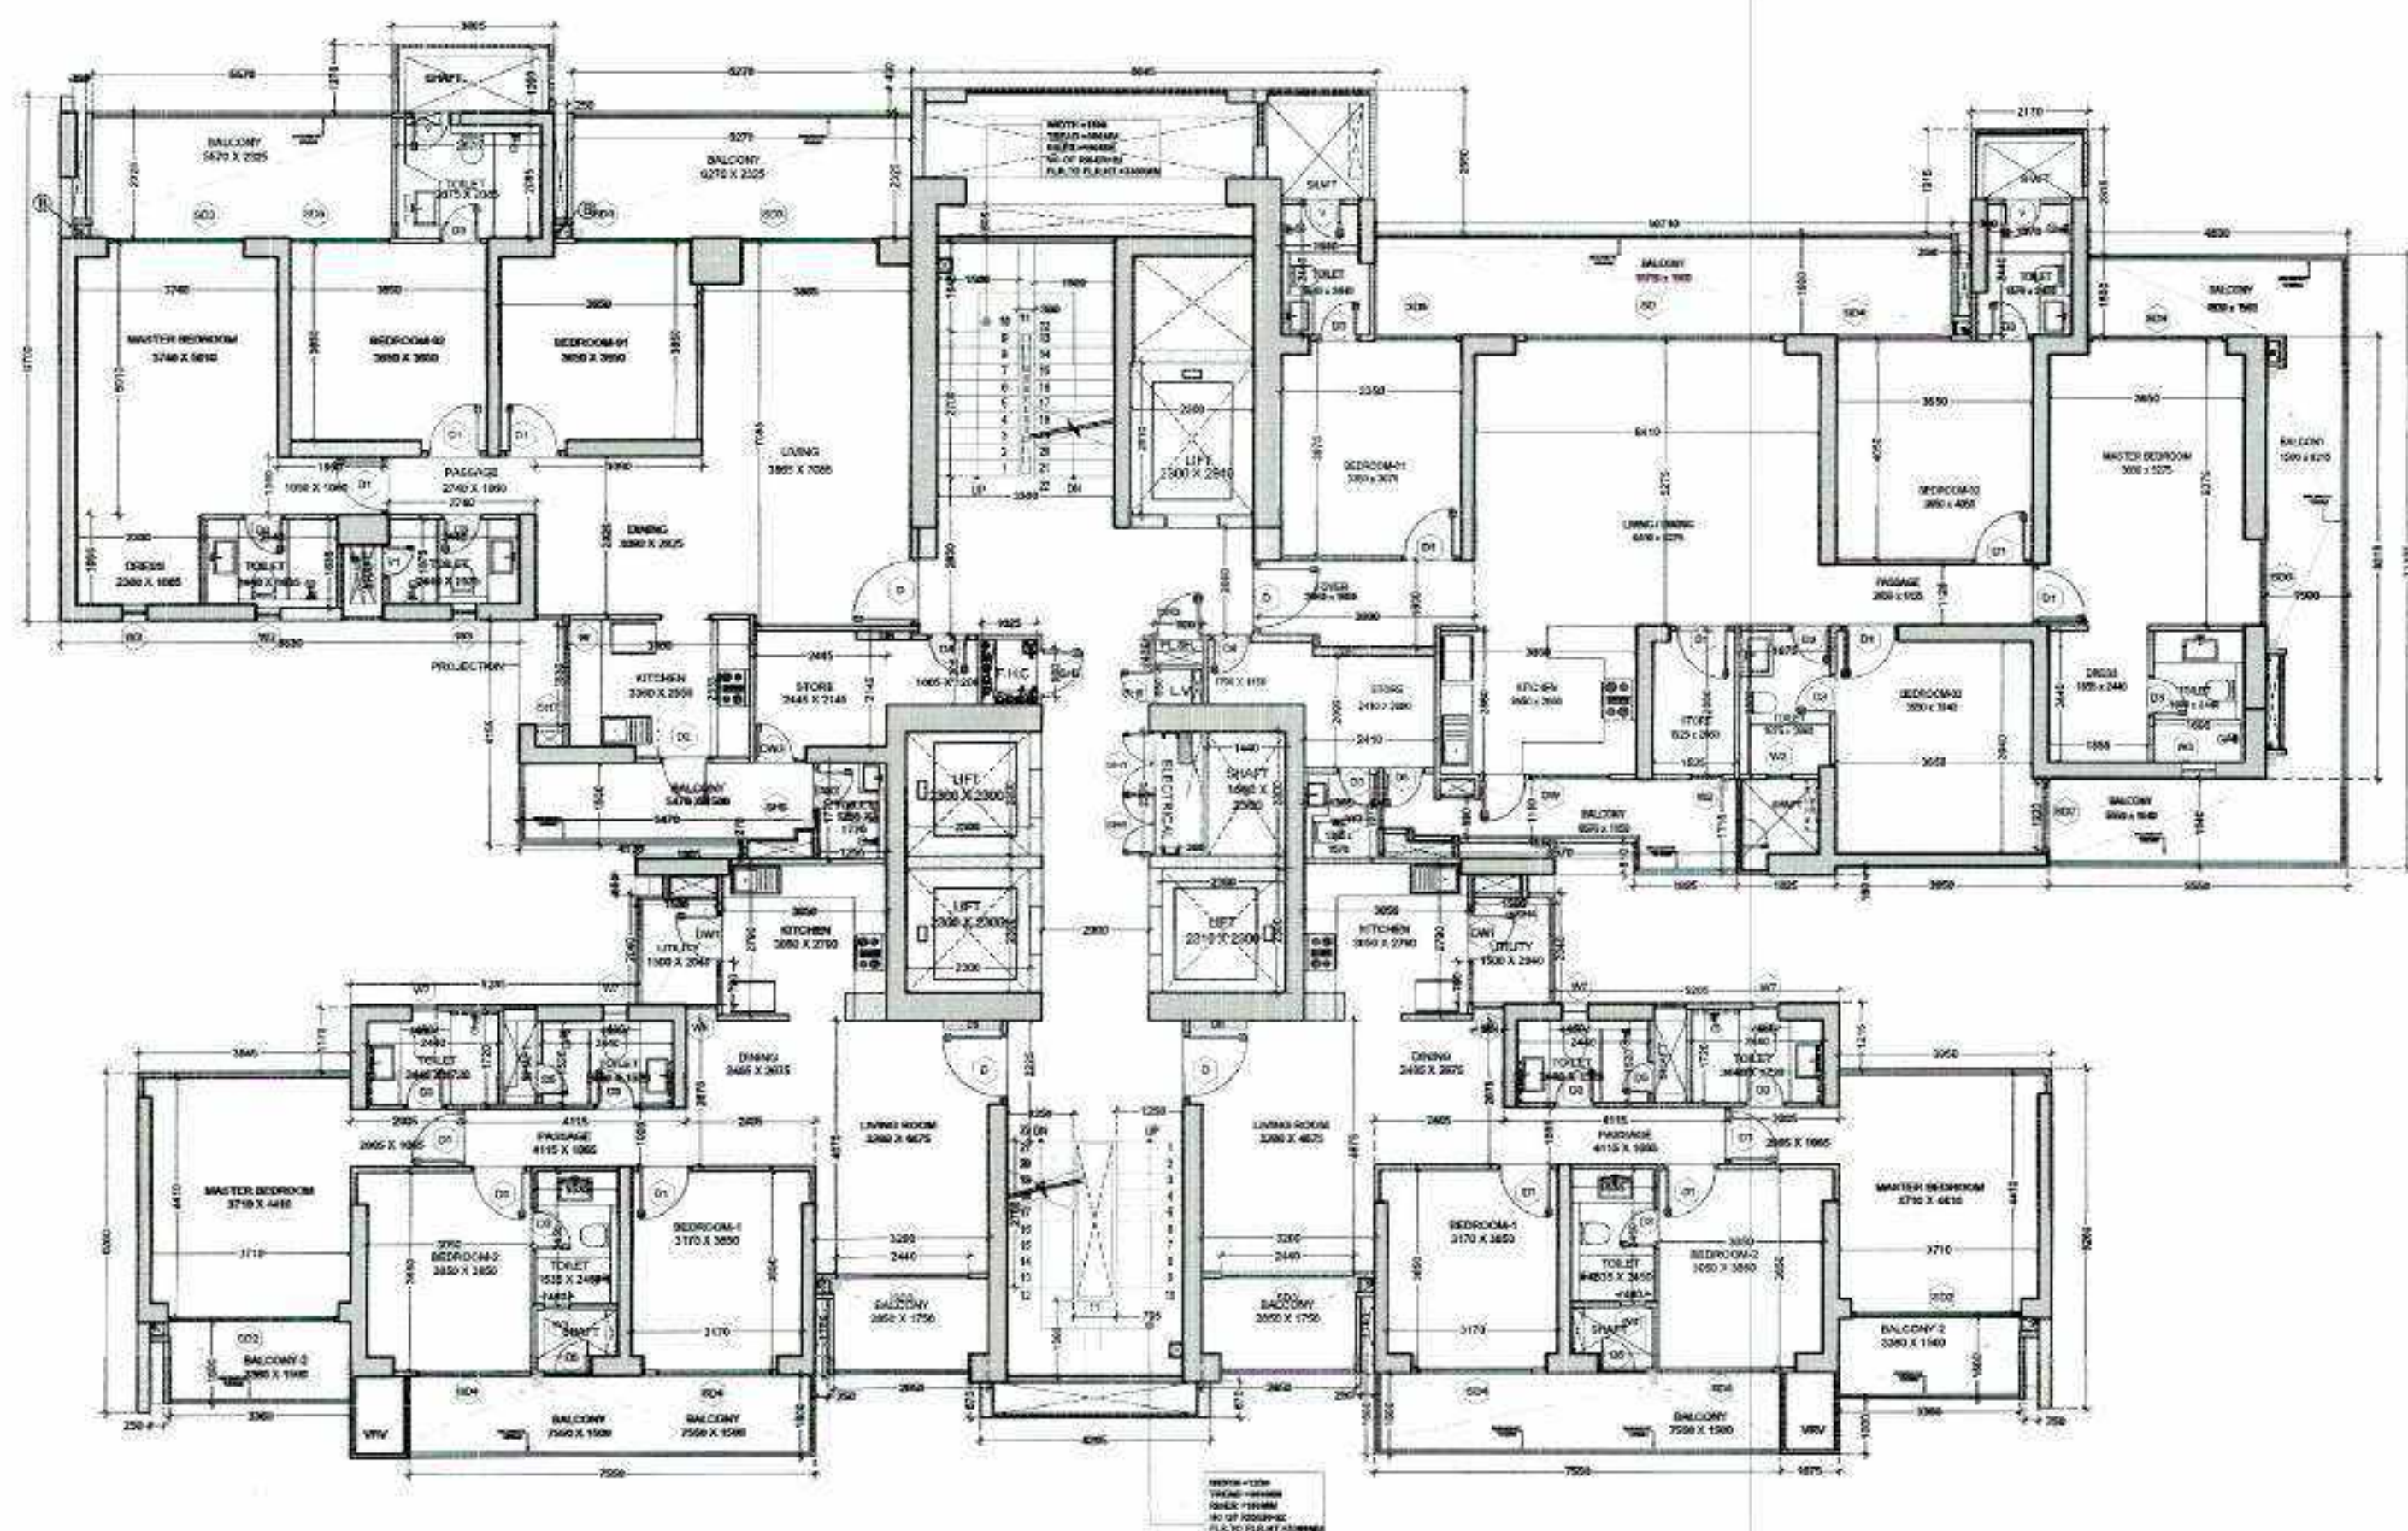

TYPICAL FLOOR PLAN(2ND-7TH FLOOR, 9TH-15TH FLOOR, 17TH-23RD, 26TH-31ST, 33RD, 35TH FLOOR)

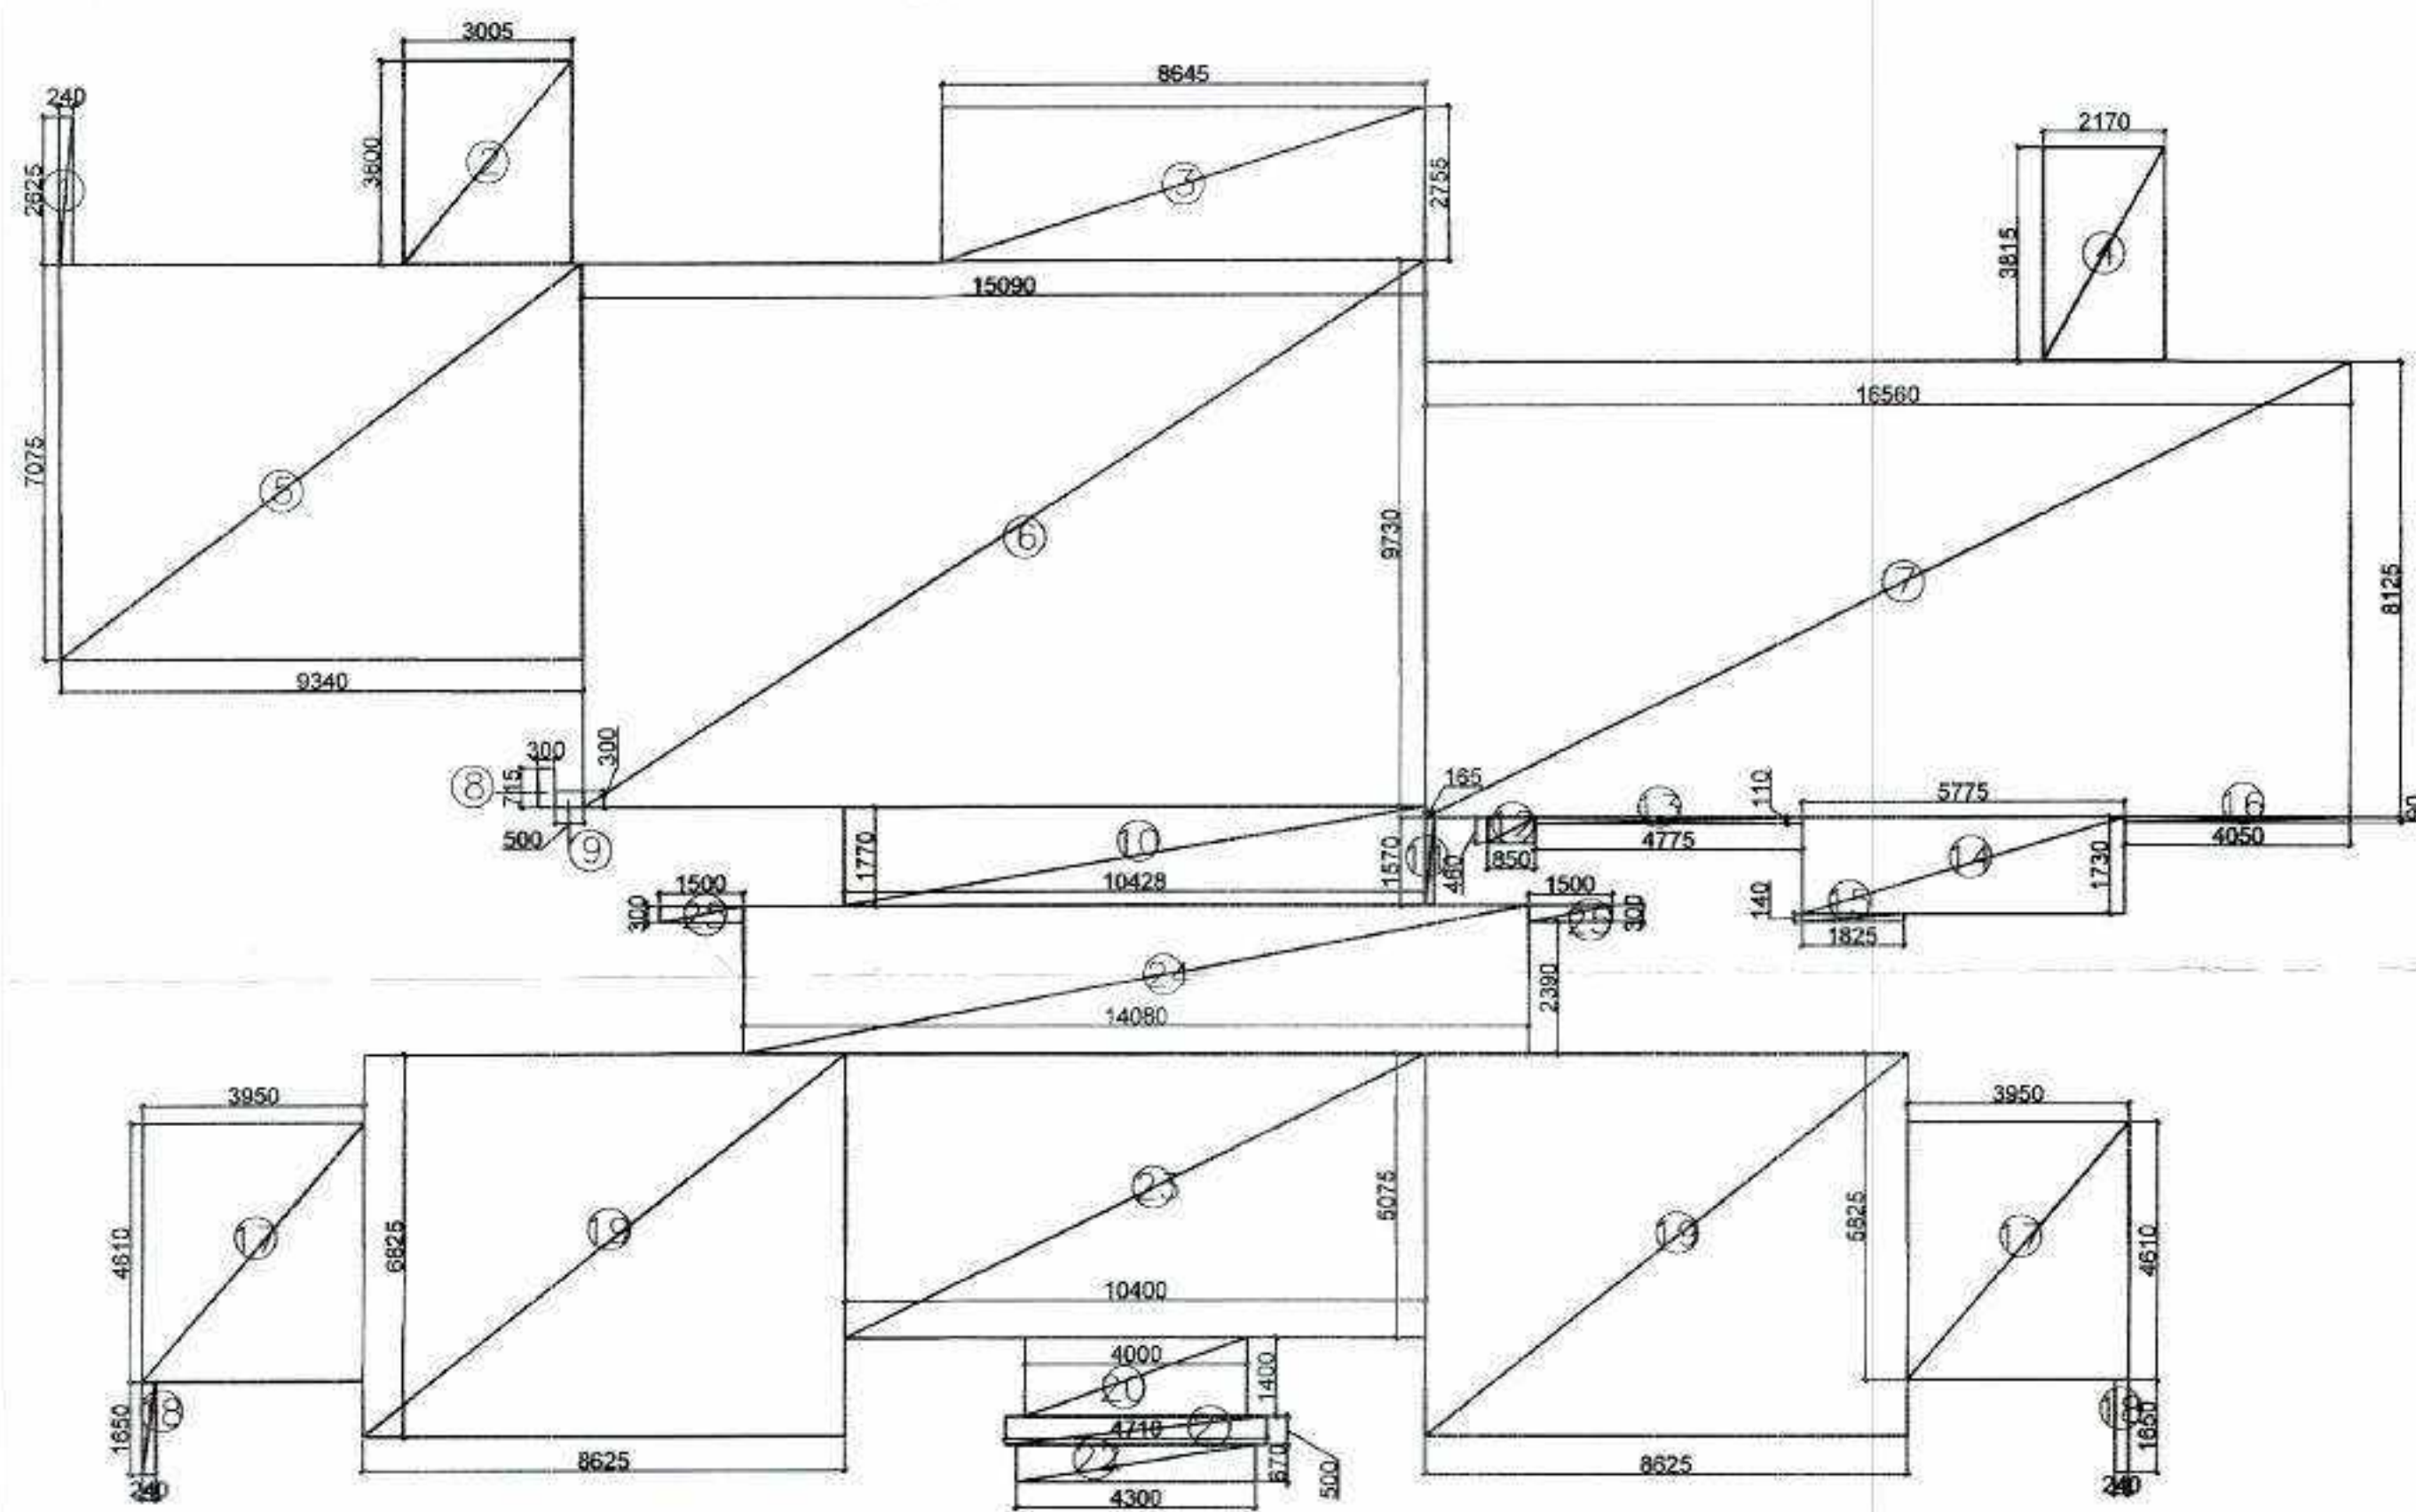

TYPICAL FLOOR AREA (2ND-7TH FLOOR, 9TH-15TH FLOOR, 17TH-23RD, 26TH-31ST, 33RD, 35TH FLOOR)

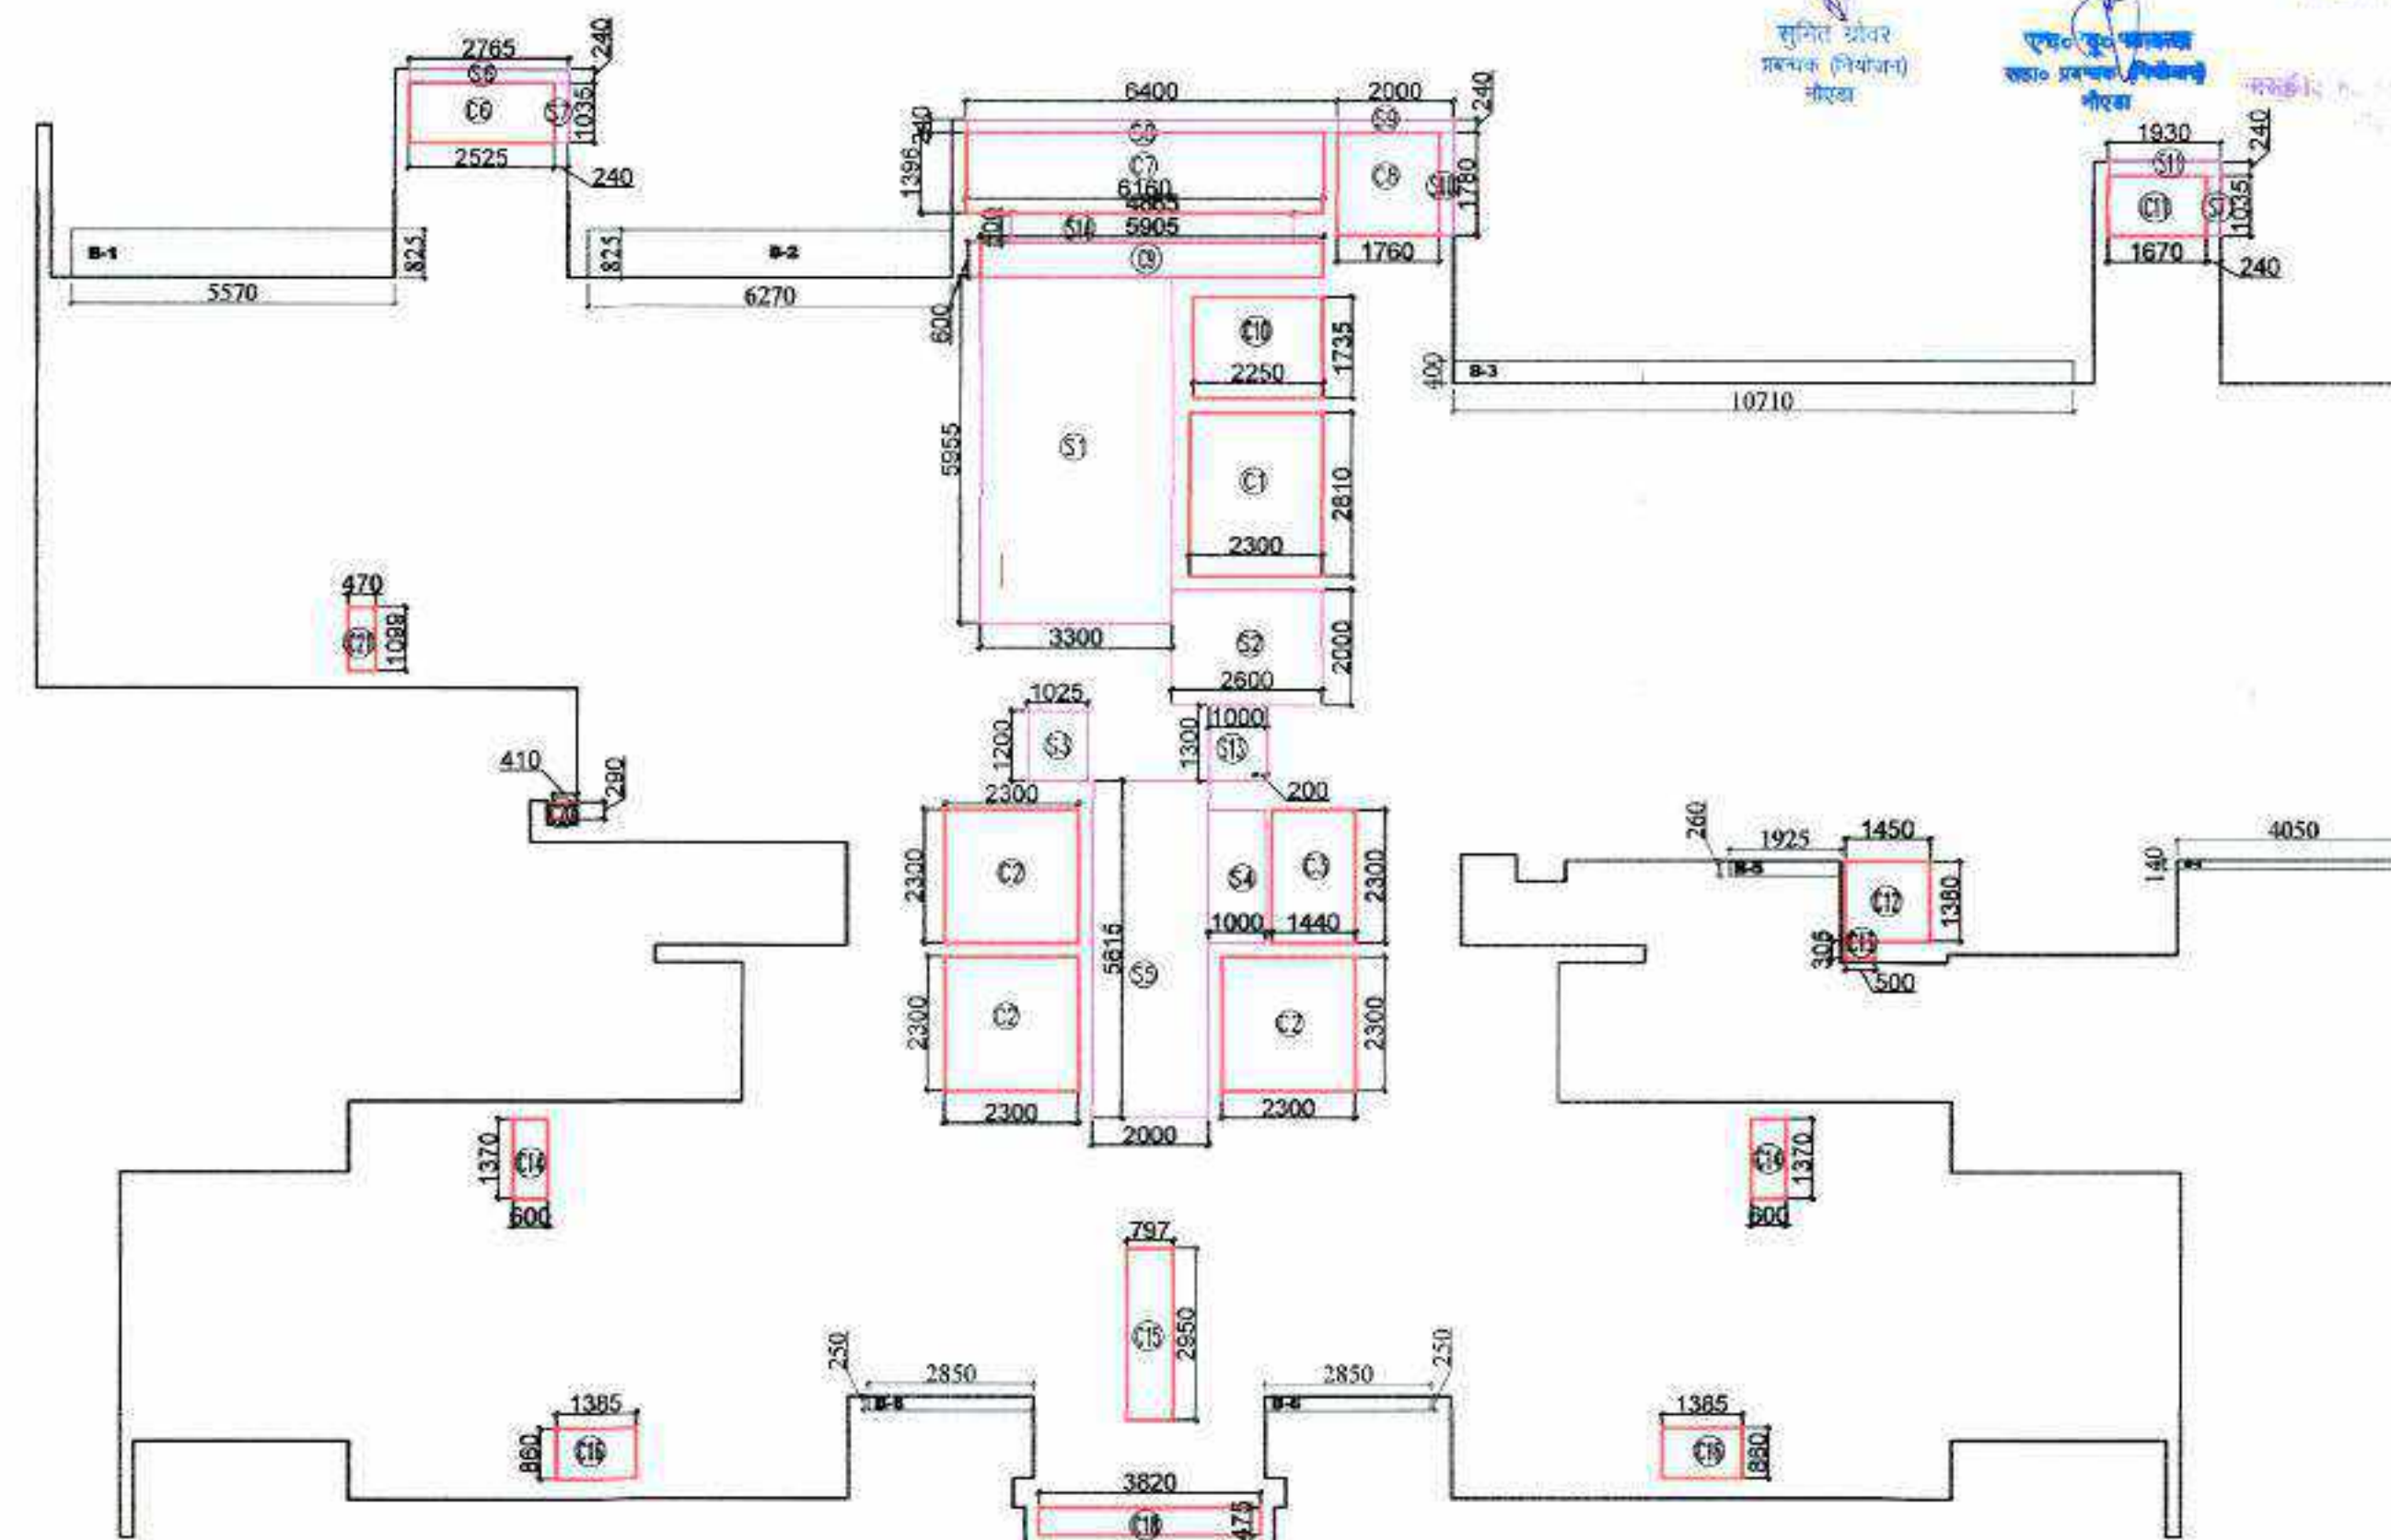

TYPICAL FLOOR SUBTRACTION, 15% SERVICE AREA, & 25% ADDITIONAL AREA DETAIL

DOOR SCHEDULE FOR T3 & 5

S.No.	TYPE	Length (Hr.)	Width (Ver.)	Counts	Area (Sqm)	Remark
1	DO	2.00	0.90	1	1.80	Fire Staircase
2	DO	2.00	0.90	1	1.80	Lift Lobby
3	DO	2.00	0.90	1	1.80	FHC
4	DO	2.00	0.90	1	1.80	Lift Lobby
5	DO	2.00	0.90	1	1.80	Electrical Shaft
6	DO	2.00	0.90	1	1.80	Service Area Slab
7	DO	2.00	0.90	1	1.80	Service Area Slab
FAR AREA TOWER-3 TYPICAL FLOOR

S.No.	Length (Hor.)	Width (Ver.)	Counts	Area (Sqm)	Remark
1	0.240	2.625	1	0.63	
2	3.005	3.600	1	10.82	
3	8.645	2.755	1	23.82	
4	2.170	3.815	1	8.28	
5	9.340	7.075	1	66.08	
6	15.060	9.730	1	146.83	
7	16.560	8.125	1	134.55	
8	0.300	0.715	1	0.21	
9	0.900	0.900	1	0.81	
10	10.430	1.770	1	18.46	
11	0.165	1.570	1	0.26	
12	0.850	0.460	1	0.39	
13	4.775	0.110	1	0.53	
14	5.775	1.730	1	9.99	
15	1.825	0.140	1	0.26	
16	4.050	0.050	1	0.20	
17	3.950	4.810	2	38.42	
18	0.240	1.800	2	0.86	
19	8.625	6.825	2	117.73	
20	4.300	0.670	1	2.88	
21	4.710	0.500	1	2.36	
22	4.000	1.400	1	5.60	
23	10.400	5.075	1	52.79	
24	14.080	2.890	1	37.88	
25	1.500	0.300	2	0.90	
A			29	679.02	

TOWER-3 TYPICAL FLOOR: CUTOUTS

S.No.	Length (Hor.)	Width (Ver.)	Counts	Area (Sqm)	Remark
C1	2.300	2.810	1	6.46	
C2	2.300	2.300	3	15.87	
C3	1.440	2.300	1	3.31	
C4	0.000	0.000	0	0.00	
C5	0.000	0.000	0	0.00	
C6	2.525	1.035	1	2.61	
C7	6.160	1.395	1	8.60	
C8	1.760	1.780	1	3.13	
C9	5.905	0.800	1	3.54	
C10	2.250	1.735	1	3.90	
C11	1.670	1.035	1	1.73	
C12	1.450	1.380	1	2.00	
C13	0.500	0.305	1	0.15	
C14	0.600	1.370	2	1.64	
C15	0.797	2.950	1	2.35	
C16	1.385	0.860	2	2.38	
C17	0.000	0.000	2	0.00	
C18	3.820	0.475	1	1.81	
B			21	59.51	

FLOOR : (15%) SERVICE FAR

S.No.	Length (Hor.)	Width (Ver.)	Counts	Area (Sqm)	Remark
S1	3.300	5.955	1	19.65	Fire Staircase
S2	2.600	2.000	1	5.20	Lift Lobby
S3	1.025	1.200	1	1.23	FHC
S4	1.000	2.300	1	2.30	Lift Lobby
S5	2.000	5.815	1	11.63	Electrical Shaft
S6	2.765	0.240	1	0.66	Service Area Slab
S7	0.240	1.035	2	0.50	Service Area Slab
S8	6.400	0.240	1	1.54	Service Area Slab
S9	2.000	0.240	1	0.48	Service Area Slab
S10	0.240	1.780	1	0.43	Service Area Slab
S11	1.930	0.240	1	0.46	Service Area Slab
S12	0.000	0.000	0	0.00	Cupboard
S13	1.000	1.300	1	1.30	PLSH LV
S14	4.865	0.500	1	2.43	Service Area Slab
C			14	47.81	

R : (25%) EXCESS BALCONY AREA

S.No.	Length (Hor.)	Width (Ver.)	Counts	Area (Sqm)	Remark
B1	5.570	0.825	1	4.60	
B2	8.270	0.825	1	5.17	
B3	10.710	0.400	1	4.28	
B4	4.050	0.140	1	0.57	
B5	1.925	0.260	1	0.50	
B6	2.850	0.250	2	1.43	
D			7	16.54	
Excess Balcony Area				4.14	
Net FAR					
= Total				575.83	

	15 % FAR AREA
	CUTOUTS

CLIENT :- GODREJ PROPERTIES LTD.

PROJECT :- PROPOSED BUILDING PLAN FOR GROUP HOUSING PROJECT AT PLOT NO- GH-01A, SECTOR 146, NOIDA

ARCHITECT :- GOLDEN INDIA ARCHITECTS

☒ SUBMISSION

SCALE :-

TITLE :- TOWER-T3 FLOOR PLANS & AREA DETAIL

OWNER'S SIGN:


ARCHITECT SIGN:

GODREJ PROPERTIES LTD. Authorized Signatory


M. AVANI SHRIVASTAVA ARCHT. (CA 301077104) FLAZ KADAMBA COMPLEX, GANAWA-1, GH-01A, NOIDA-201308

TOWER-T3


DRG. NO. :-

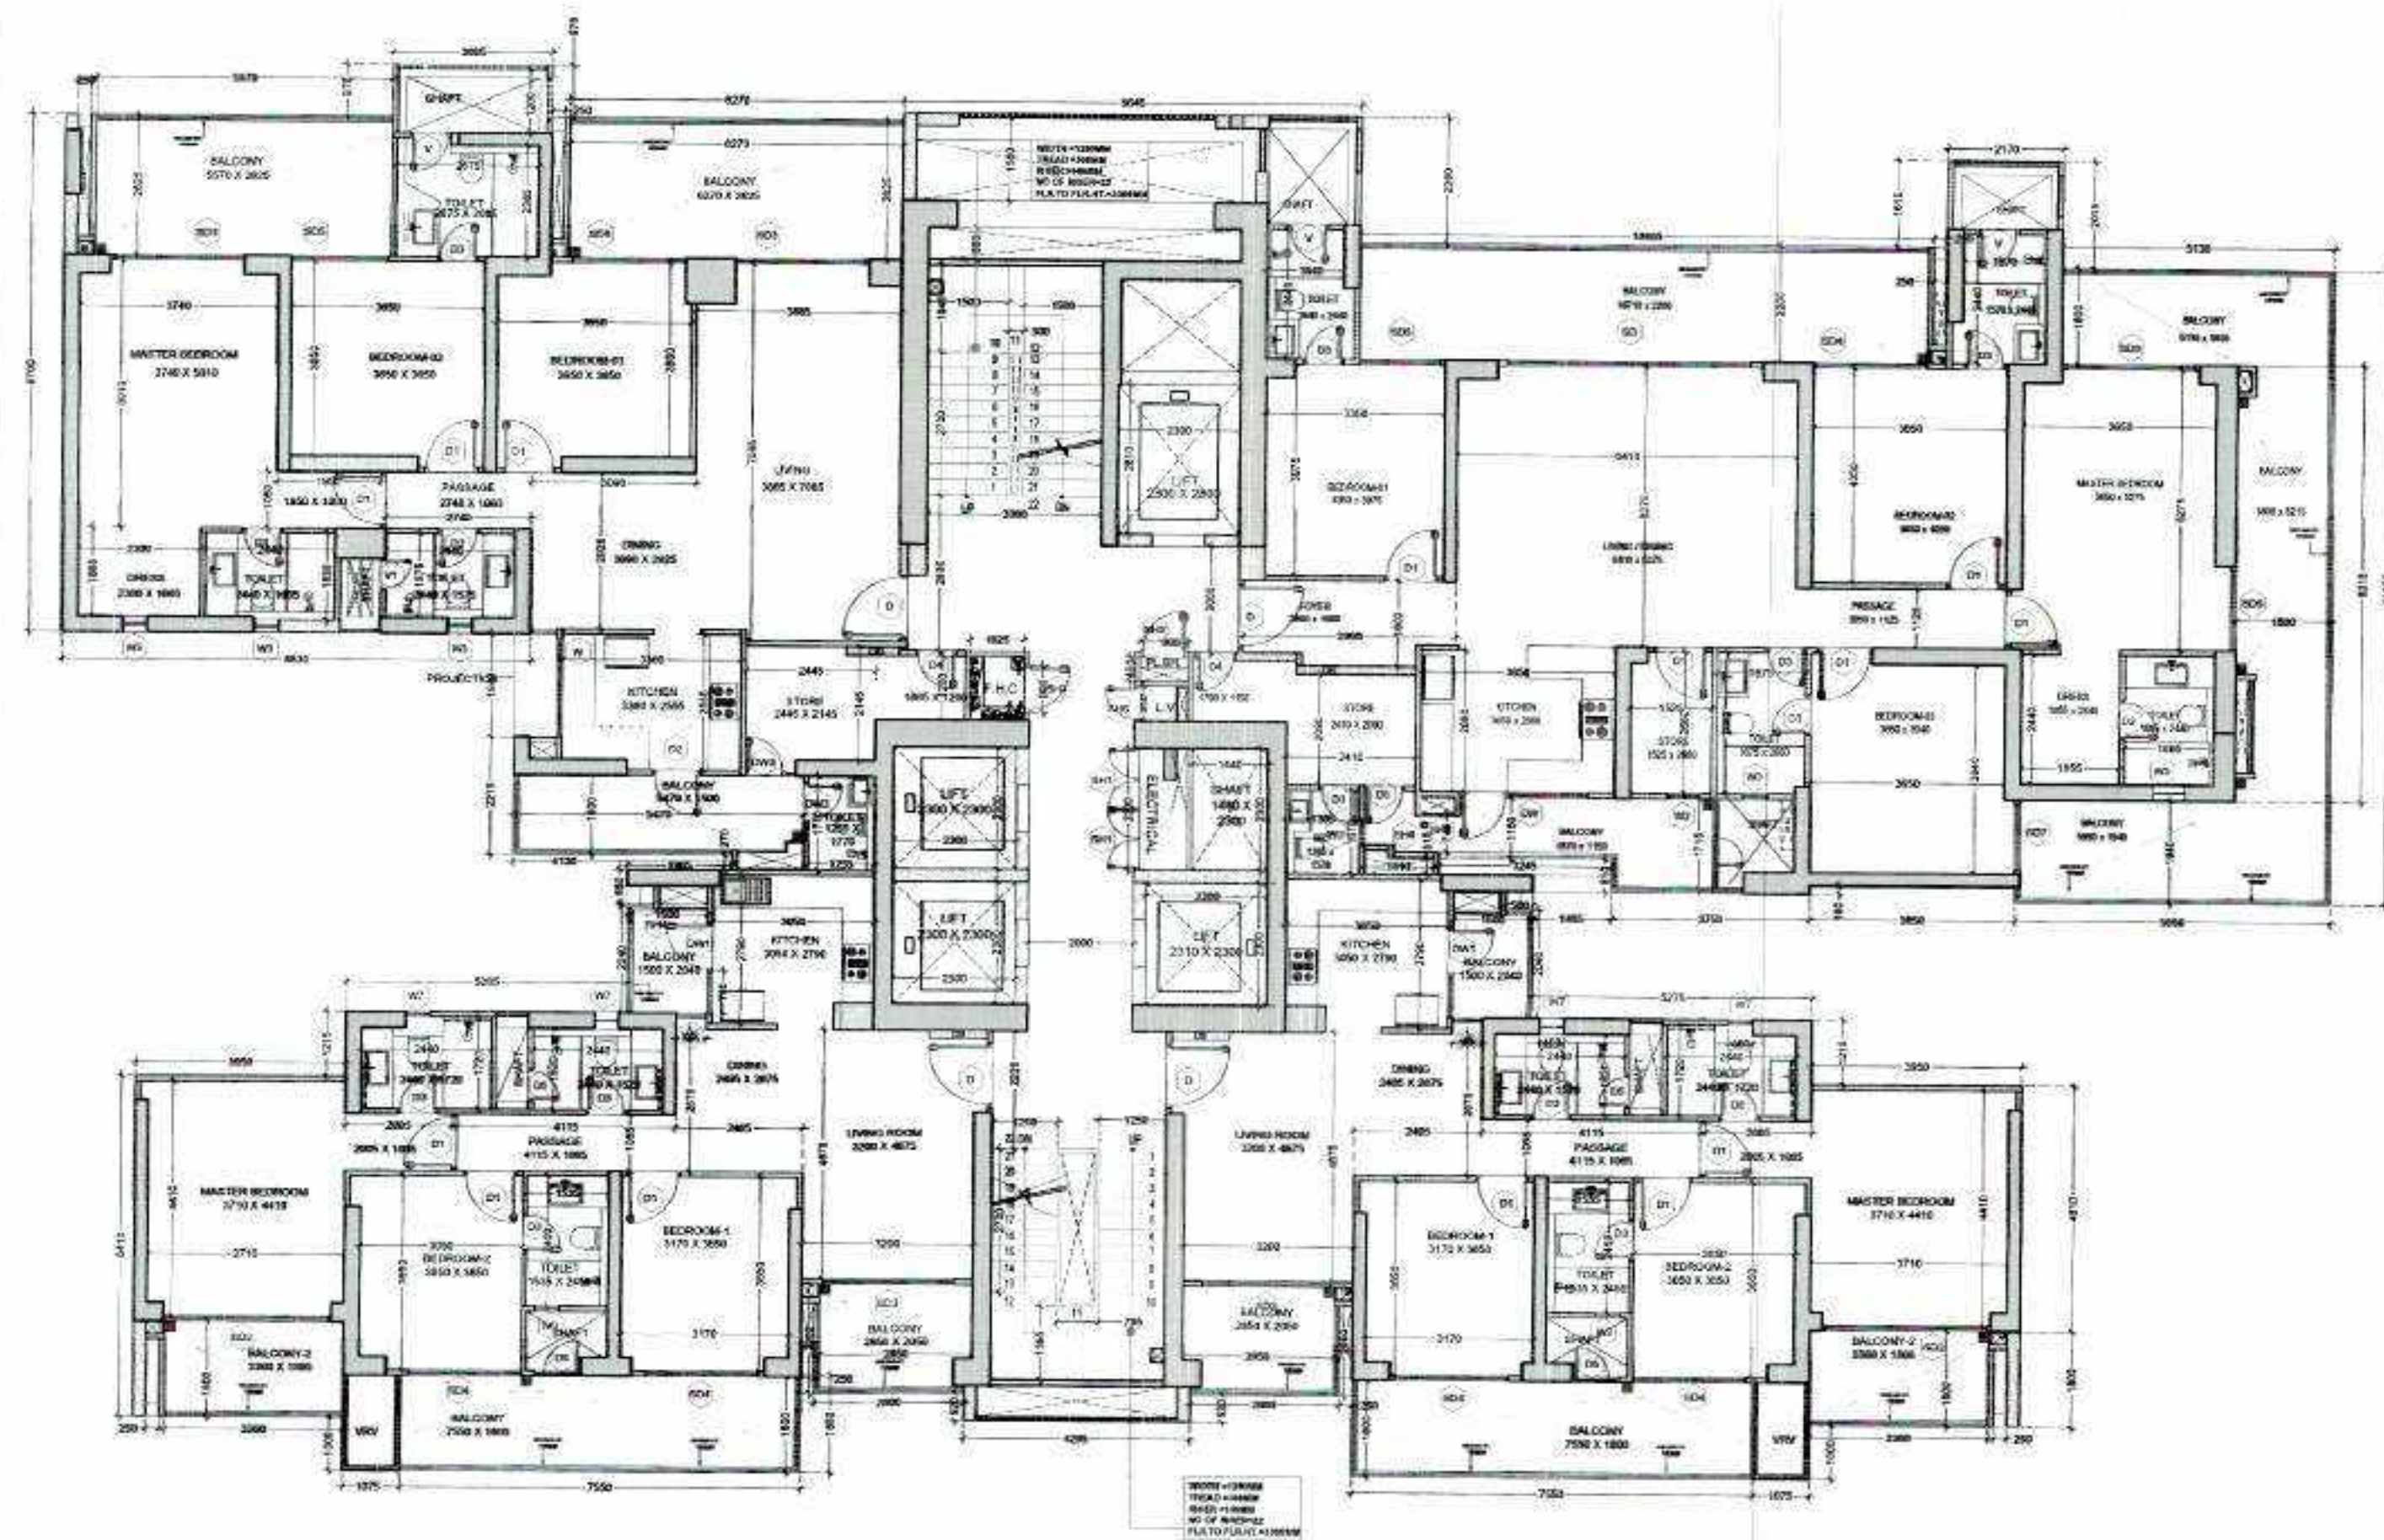

8TH, 24TH, 32TH FLOOR PLAN

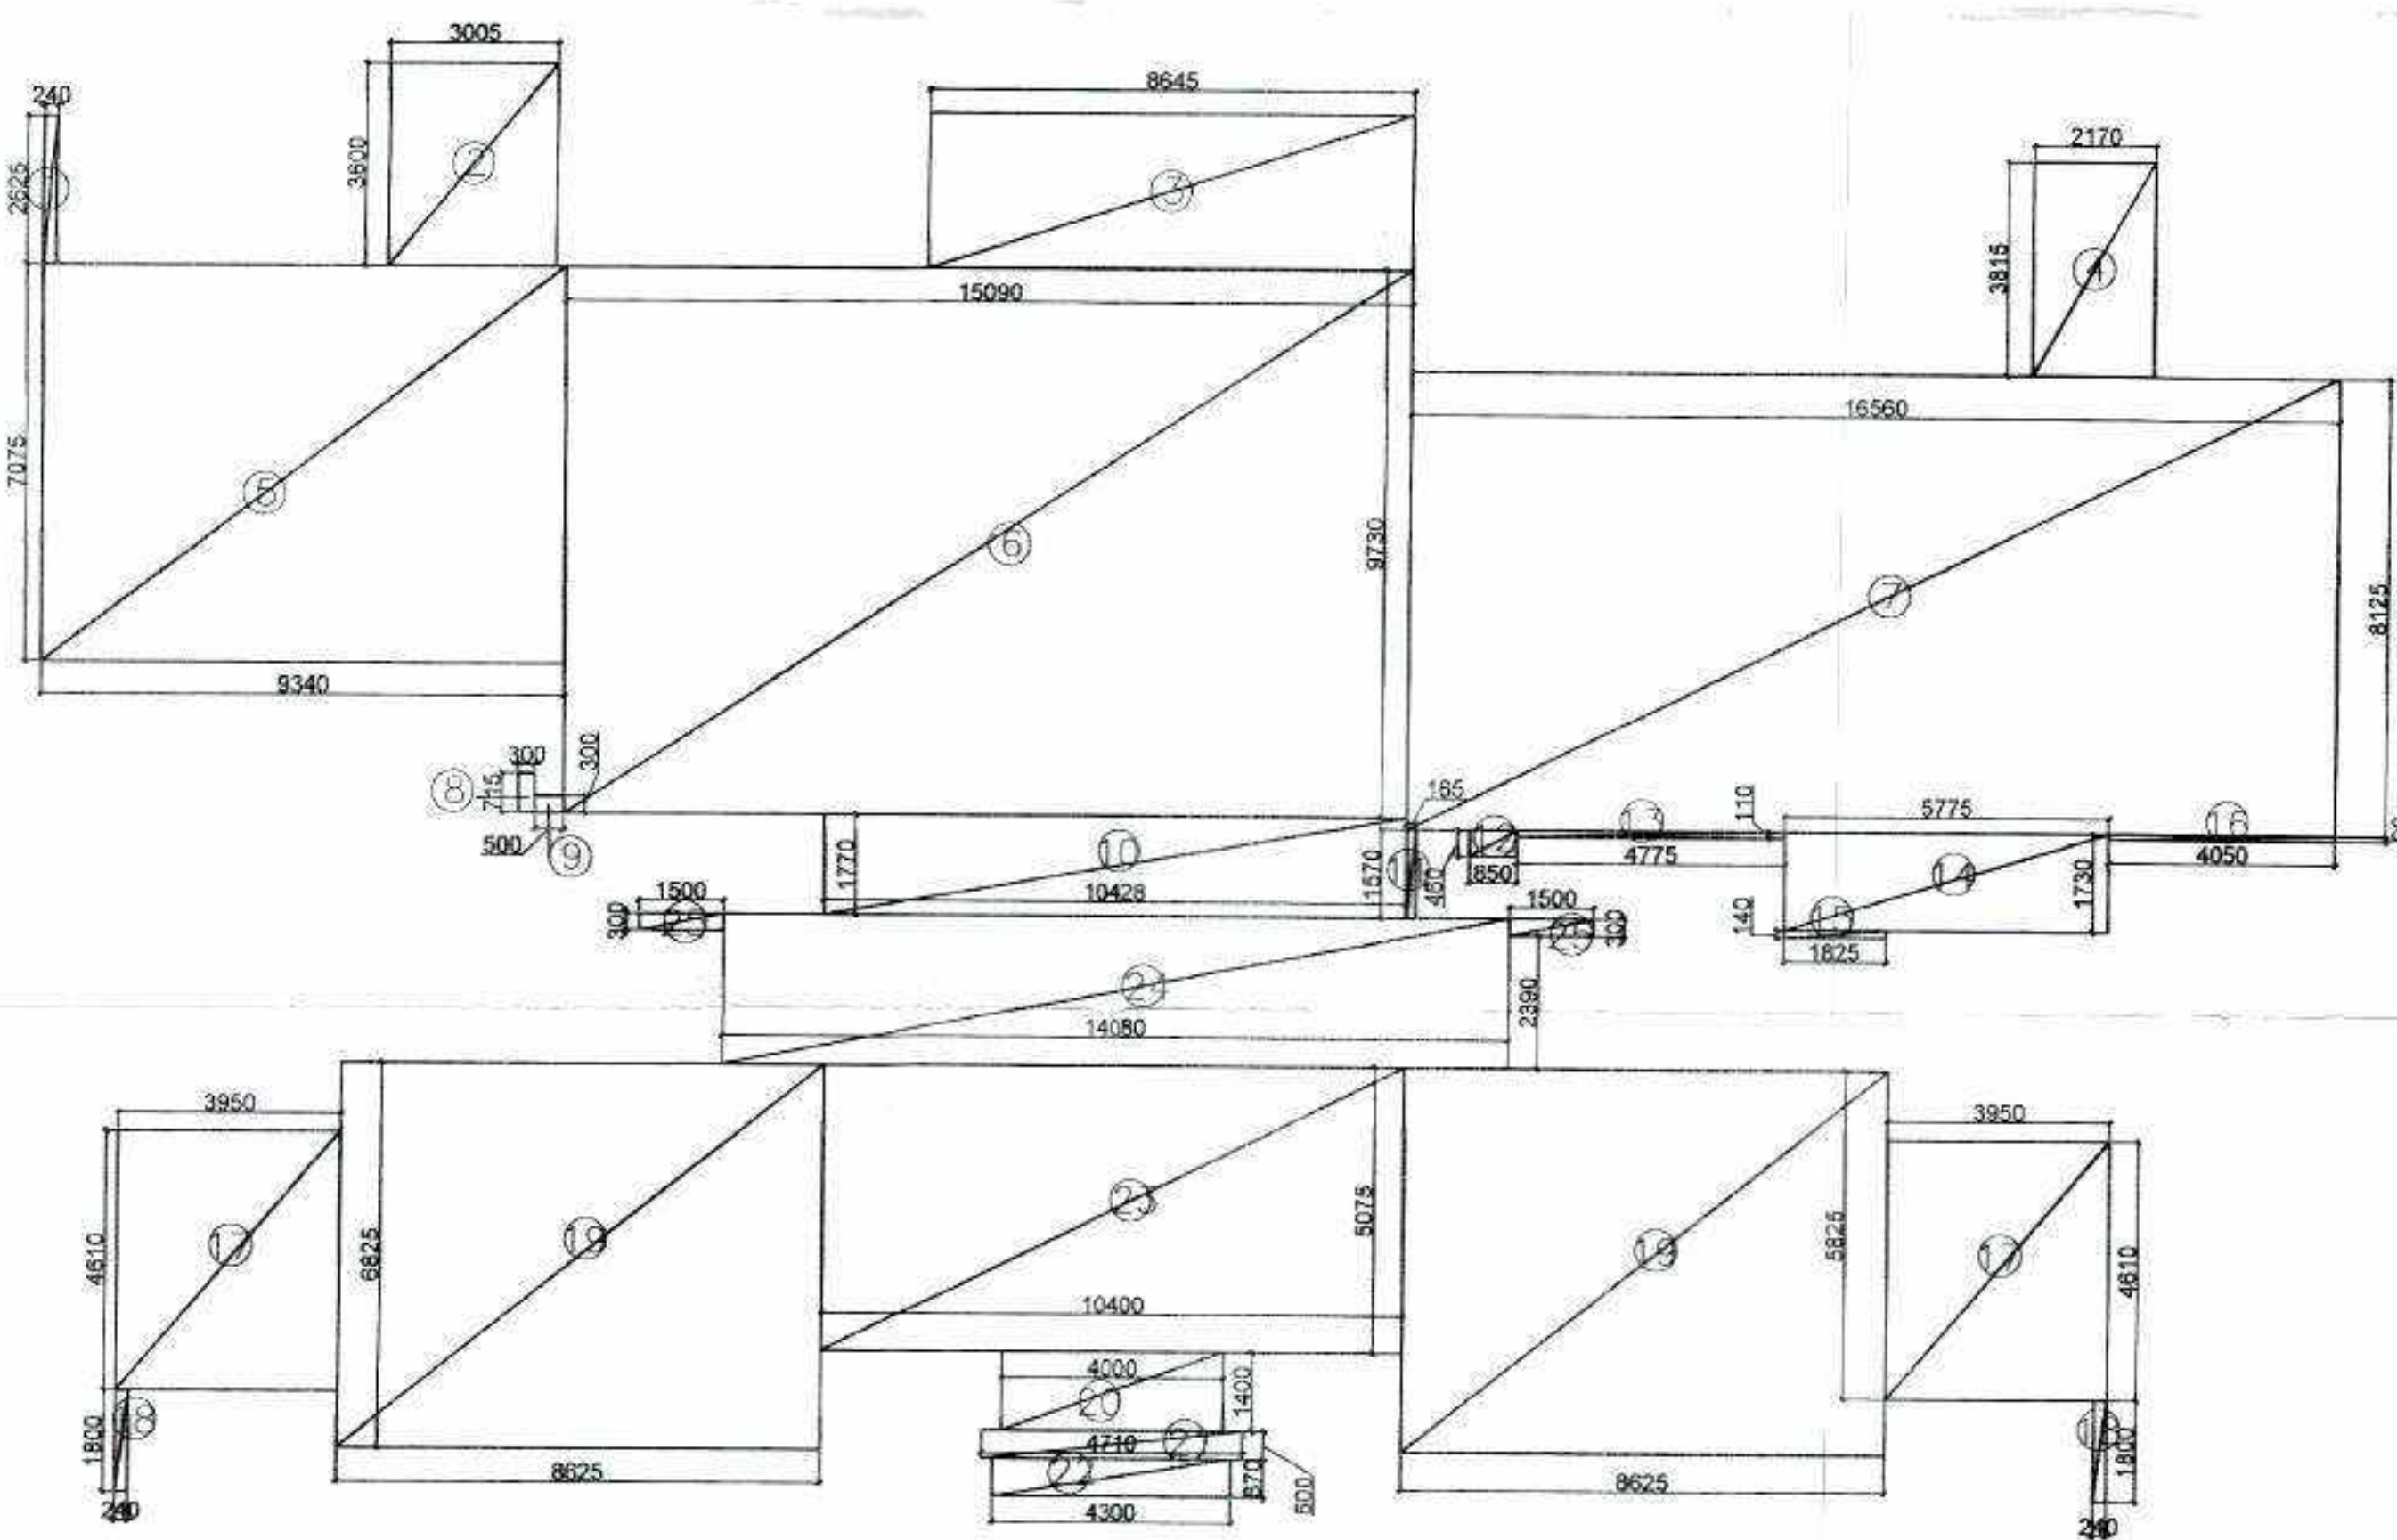

8TH, 24TH, 32TH FLOOR AREA DETAIL

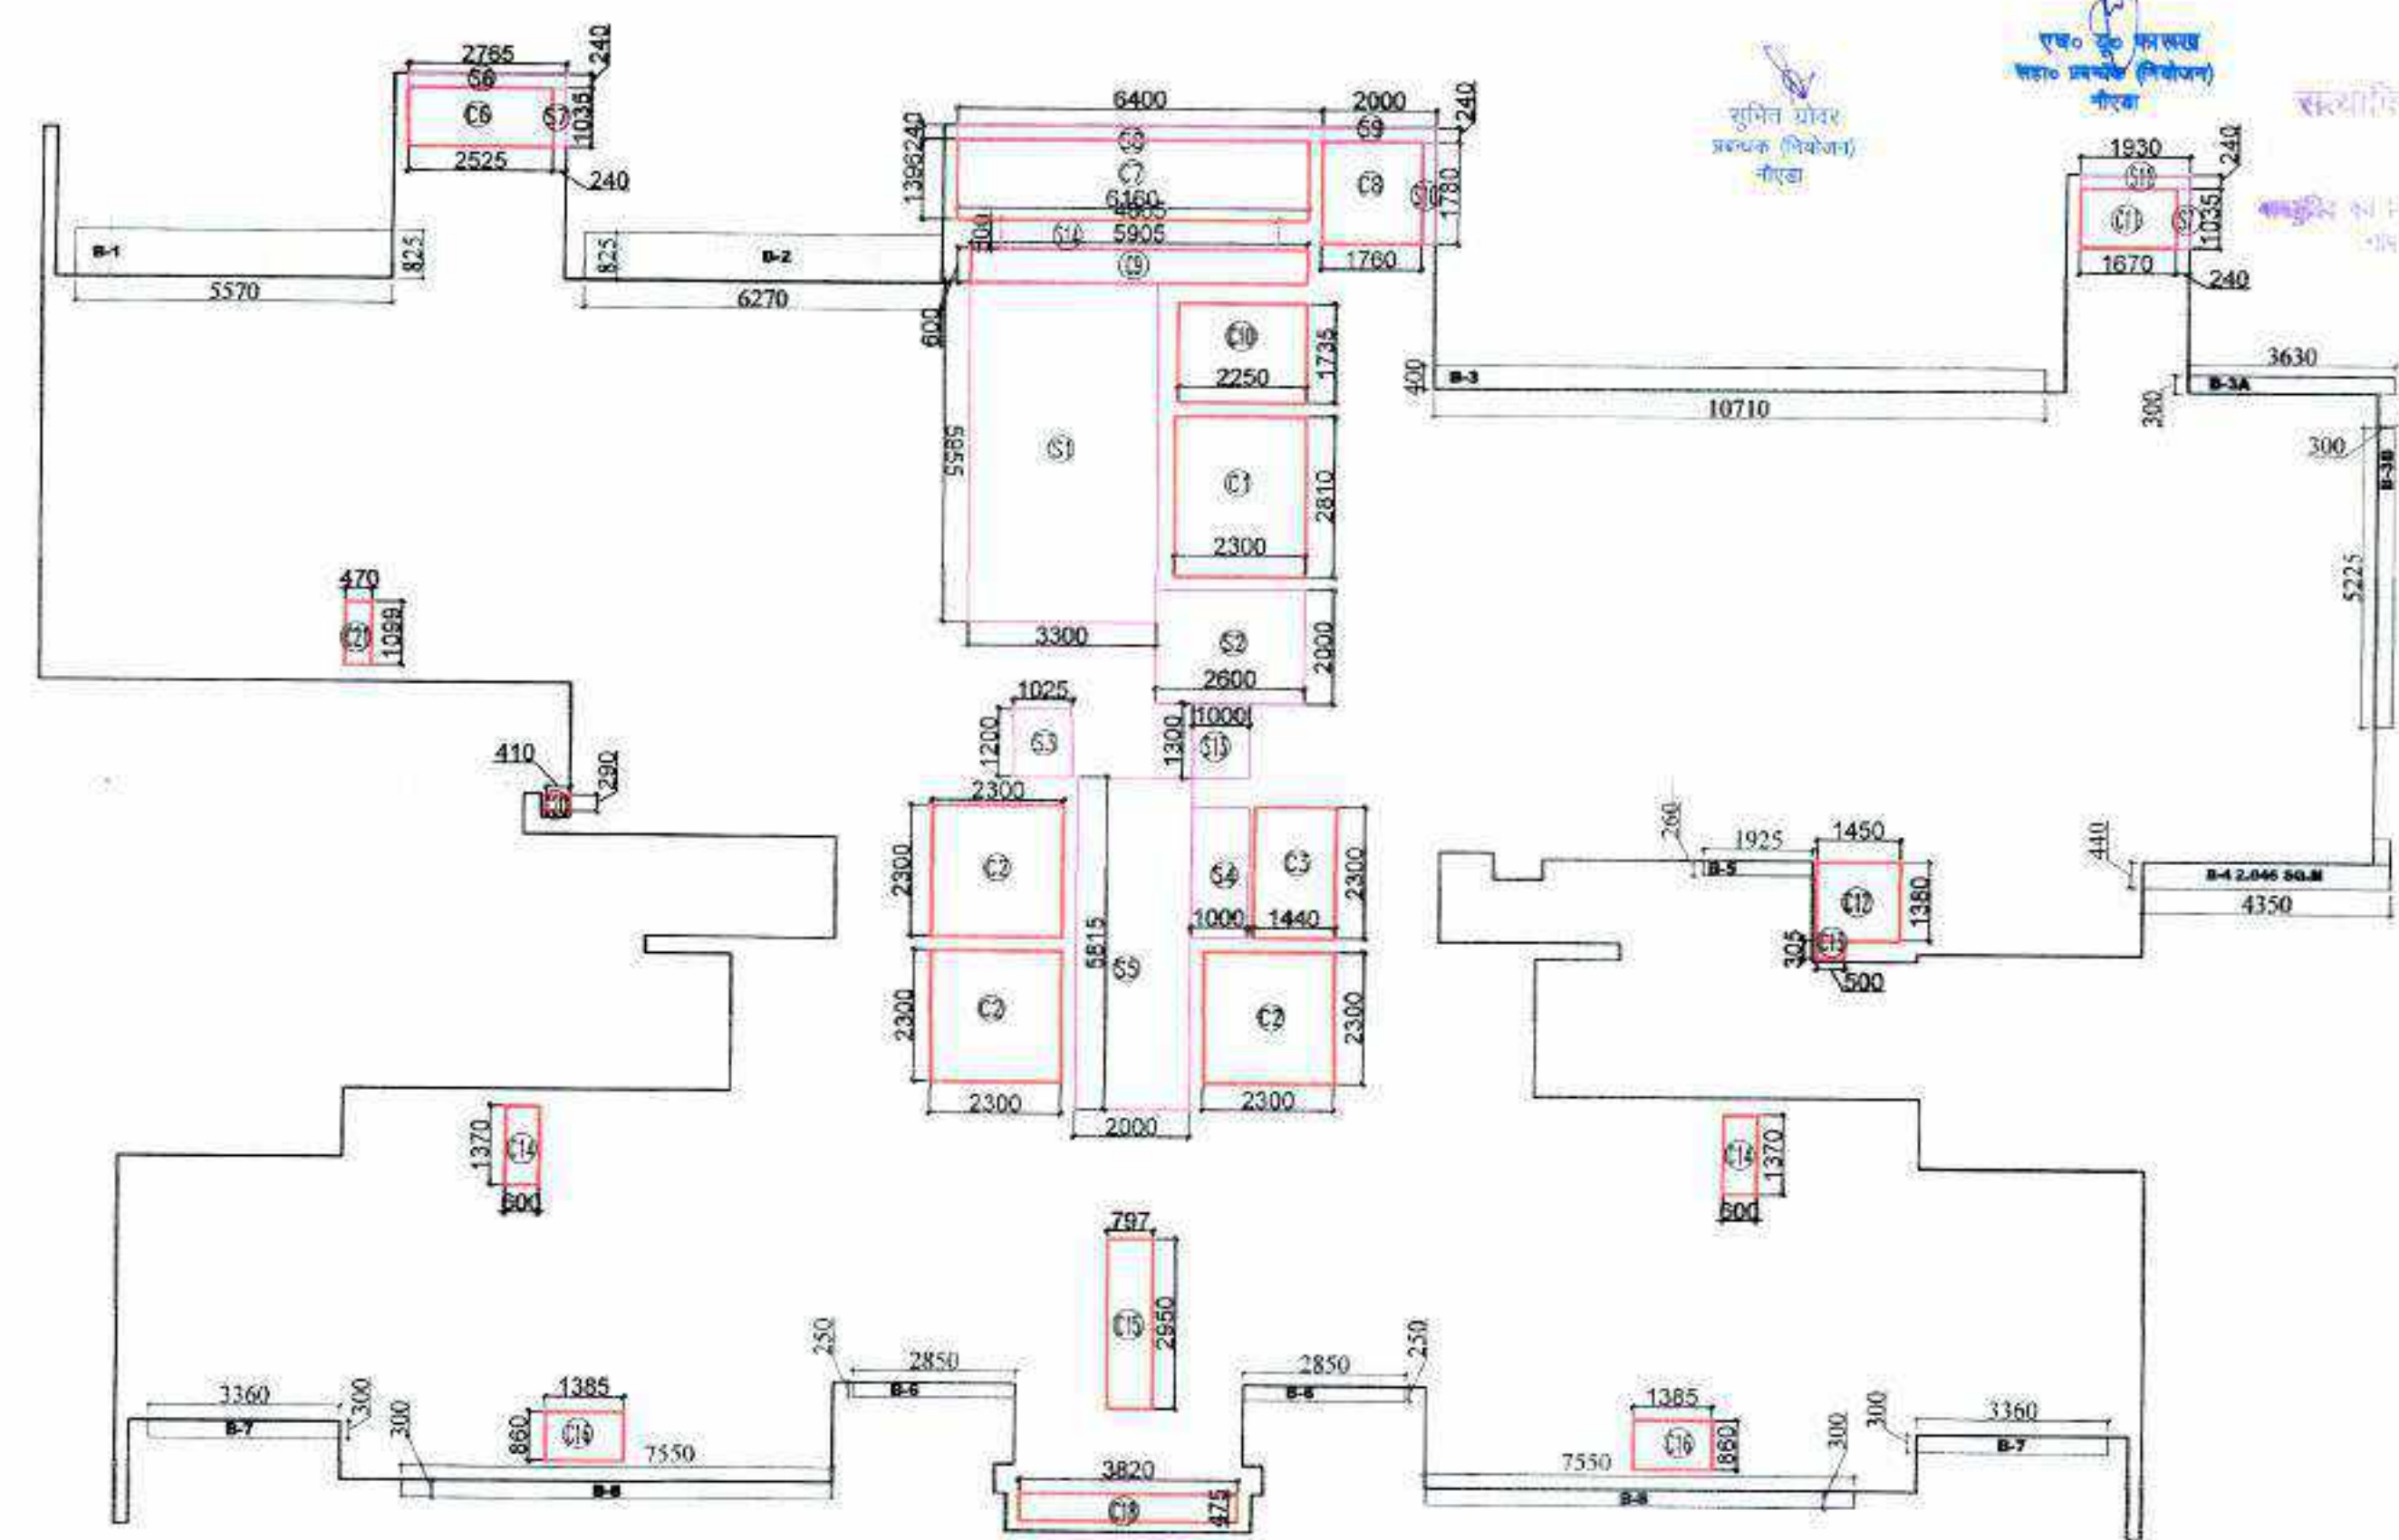

8TH, 24TH, 32TH SUBTRACTION, 15% SERVICE AREA, & 25% ADDITIONAL AREA DETAIL

FAR AREA TOWER-3 8TH, 24TH & 32ND FLOOR					
S.No.	Length (Hor.)	Width (Ver.)	Counts	Area (Sqm)	Remark
Addition					
1	0.240	2.625	1	0.63	
2	3.005	3.600	1	10.82	
3	8.045	2.755	1	22.38	
4	2.170	3.815	1	8.28	
5	9.340	7.075	1	66.08	
6	15.090	9.730	1	146.83	
7	16.560	8.125	1	134.55	
8	0.300	0.715	1	0.21	
9	0.500	0.300	1	0.15	
10	10.430	1.770	1	18.46	
11	0.165	1.570	1	0.26	
12	0.850	0.460	1	0.39	
13	4.775	0.110	1	0.53	
14	5.775	1.730	1	9.99	
15	1.825	0.140	1	0.26	
16	4.050	0.090	1	0.36	
17	3.950	4.610	2	36.42	
18	0.240	1.650	2	0.79	
19	8.625	8.825	2	117.73	
20	4.000	1.400	1	5.60	
21	4.710	0.500	1	2.36	
22	4.300	0.670	1	2.88	
23	10.400	5.075	1	52.78	
24	14.080	2.690	1	37.88	
25	1.500	0.300	2	0.90	
A			29	678.94	
TOWER-3 8TH, 24TH & 32ND FLOOR : CUTOUTS					
S.No.	Length (Hor.)	Width (Ver.)	Counts	Area (Sqm)	Remark
Subtraction					
C1	2.300	2.810	1	6.46	
C2	2.300	2.300	3	15.87	
C3	1.440	2.300	1	3.31	
C4	0.000	0.000	0	0.00	
C5	0.000	0.000	0	0.00	
C6	2.525	1.035	1	2.61	
C7	6.160	1.396	1	8.60	
C8	1.760	1.780	1	3.13	
C9	5.905	0.600	1	3.54	
C10	2.250	1.735	1	3.90	
C11	1.670	1.035	1	1.73	
C12	1.450	1.380	1	2.00	
C13	0.500	0.305	1	0.15	
C14	0.600	1.370	2	1.64	
C15	0.797	2.950	1	2.35	
C16	1.385	0.860	2	2.38	
C17	0.000	0.000	2	0.00	
C18	3.820	0.475	1	1.81	
B			21	58.51	

TOWER-3 8TH, 24TH & 32ND FLOOR : (15%) SERVICE FAR					
S.No.	Length (Hor.)	Width (Ver.)	Counts	Area (Sqm)	Remark
Subtraction					
S1	3.300	5.955	1	19.65	Fire Staircase
S2	2.600	2.000	1	5.20	Lift Lobby
S3	1.025	1.200	1	1.23	FHC
S4	1.000	2.300	1	2.30	Lift Lobby
S5	2.000	5.815	1	11.63	Electrical Shaft
S6	2.765	0.240	1	0.66	Service Area Slab
S7	0.240	1.035	2	0.50	Service Area Slab
S8	6.400	0.240	1	1.54	Service Area Slab
S9	2.000	0.240	1	0.48	Service Area Slab
S10	0.240	1.780	1	0.43	Service Area Slab
S11	1.930	0.240	1	0.46	Service Area Slab
S12	0.000	0.000	0	0.00	Cupboard
S13	1.000	1.300	1	1.30	Pl. SH L.V
S14	4.865	0.500	1	2.43	Service Area Slab
C			14	47.81	
TOWER-3 8TH, 24TH & 32ND FLOOR : (25%) EXCESS BALCONY AREA					
S.No.	Length (Hor.)	Width (Ver.)	Counts	Area (Sqm)	Remark
Addition					
B1	5.570	0.825	1	4.60	
B2	6.270	0.825	1	5.17	
B3	10.710	0.400	1	4.28	
B3A	3.630	0.300	1	1.09	
B3B	5.225	0.300	1	1.57	
B4	PLINE	2.046	1	2.05	
B5	1.925	0.260	1	0.50	
B6	2.850	0.250	2	1.43	
Subtraction					
B7	3.360	0.300	2	2.02	
B8	7.550	0.300	2	4.53	
D			13	27.23	
(25%) Excess Balcony Area				6.81	
Net FAR = Total FAR - Cutouts - 15%				578.43	

	15 % FAR AREA
	CUTOUTS

DOOR SCHEDULE FOR T-3 & 4					
S.No.	TYPE	DOORWAY	HEIGHT	W.D.	UNIT
1	D	1200	2100	2100	D
2	D	1200	2100	2100	D
WINDOW SCHEDULE FOR T-3 & 4					
S.No.	TYPE	DOORWAY	HEIGHT	W.D.	UNIT
1	W	1200	2100	2100	W
2	W	1200	2100	2100	W
CLIENT :- GODREJ PROPERTIES LTD.

PROJECT :- PROPOSED BUILDING PLAN FOR GROUP HOUSING PROJECT AT PLOT NO- GH-01A, SECTOR 146, NOIDA

ARCHITECT :- GOLDEN INDIA ARCHITECTS

☒ SUBMISSION

SCALE :-

TITLE :- TOWER-T3 FLOOR PLANS & AREA DETAIL

OWNER'S SIGN


ARCHITECT SIGN

GODREJ PROPERTIES LTD. Authorized Signatory


M. ANANDH SRIVASTAV ARCHT. (GATEWAY) FF-37, KADAMBA COLONY, GANDIA, GR, NOIDA-201 108

TOWER-T3


DRG. NO. :-

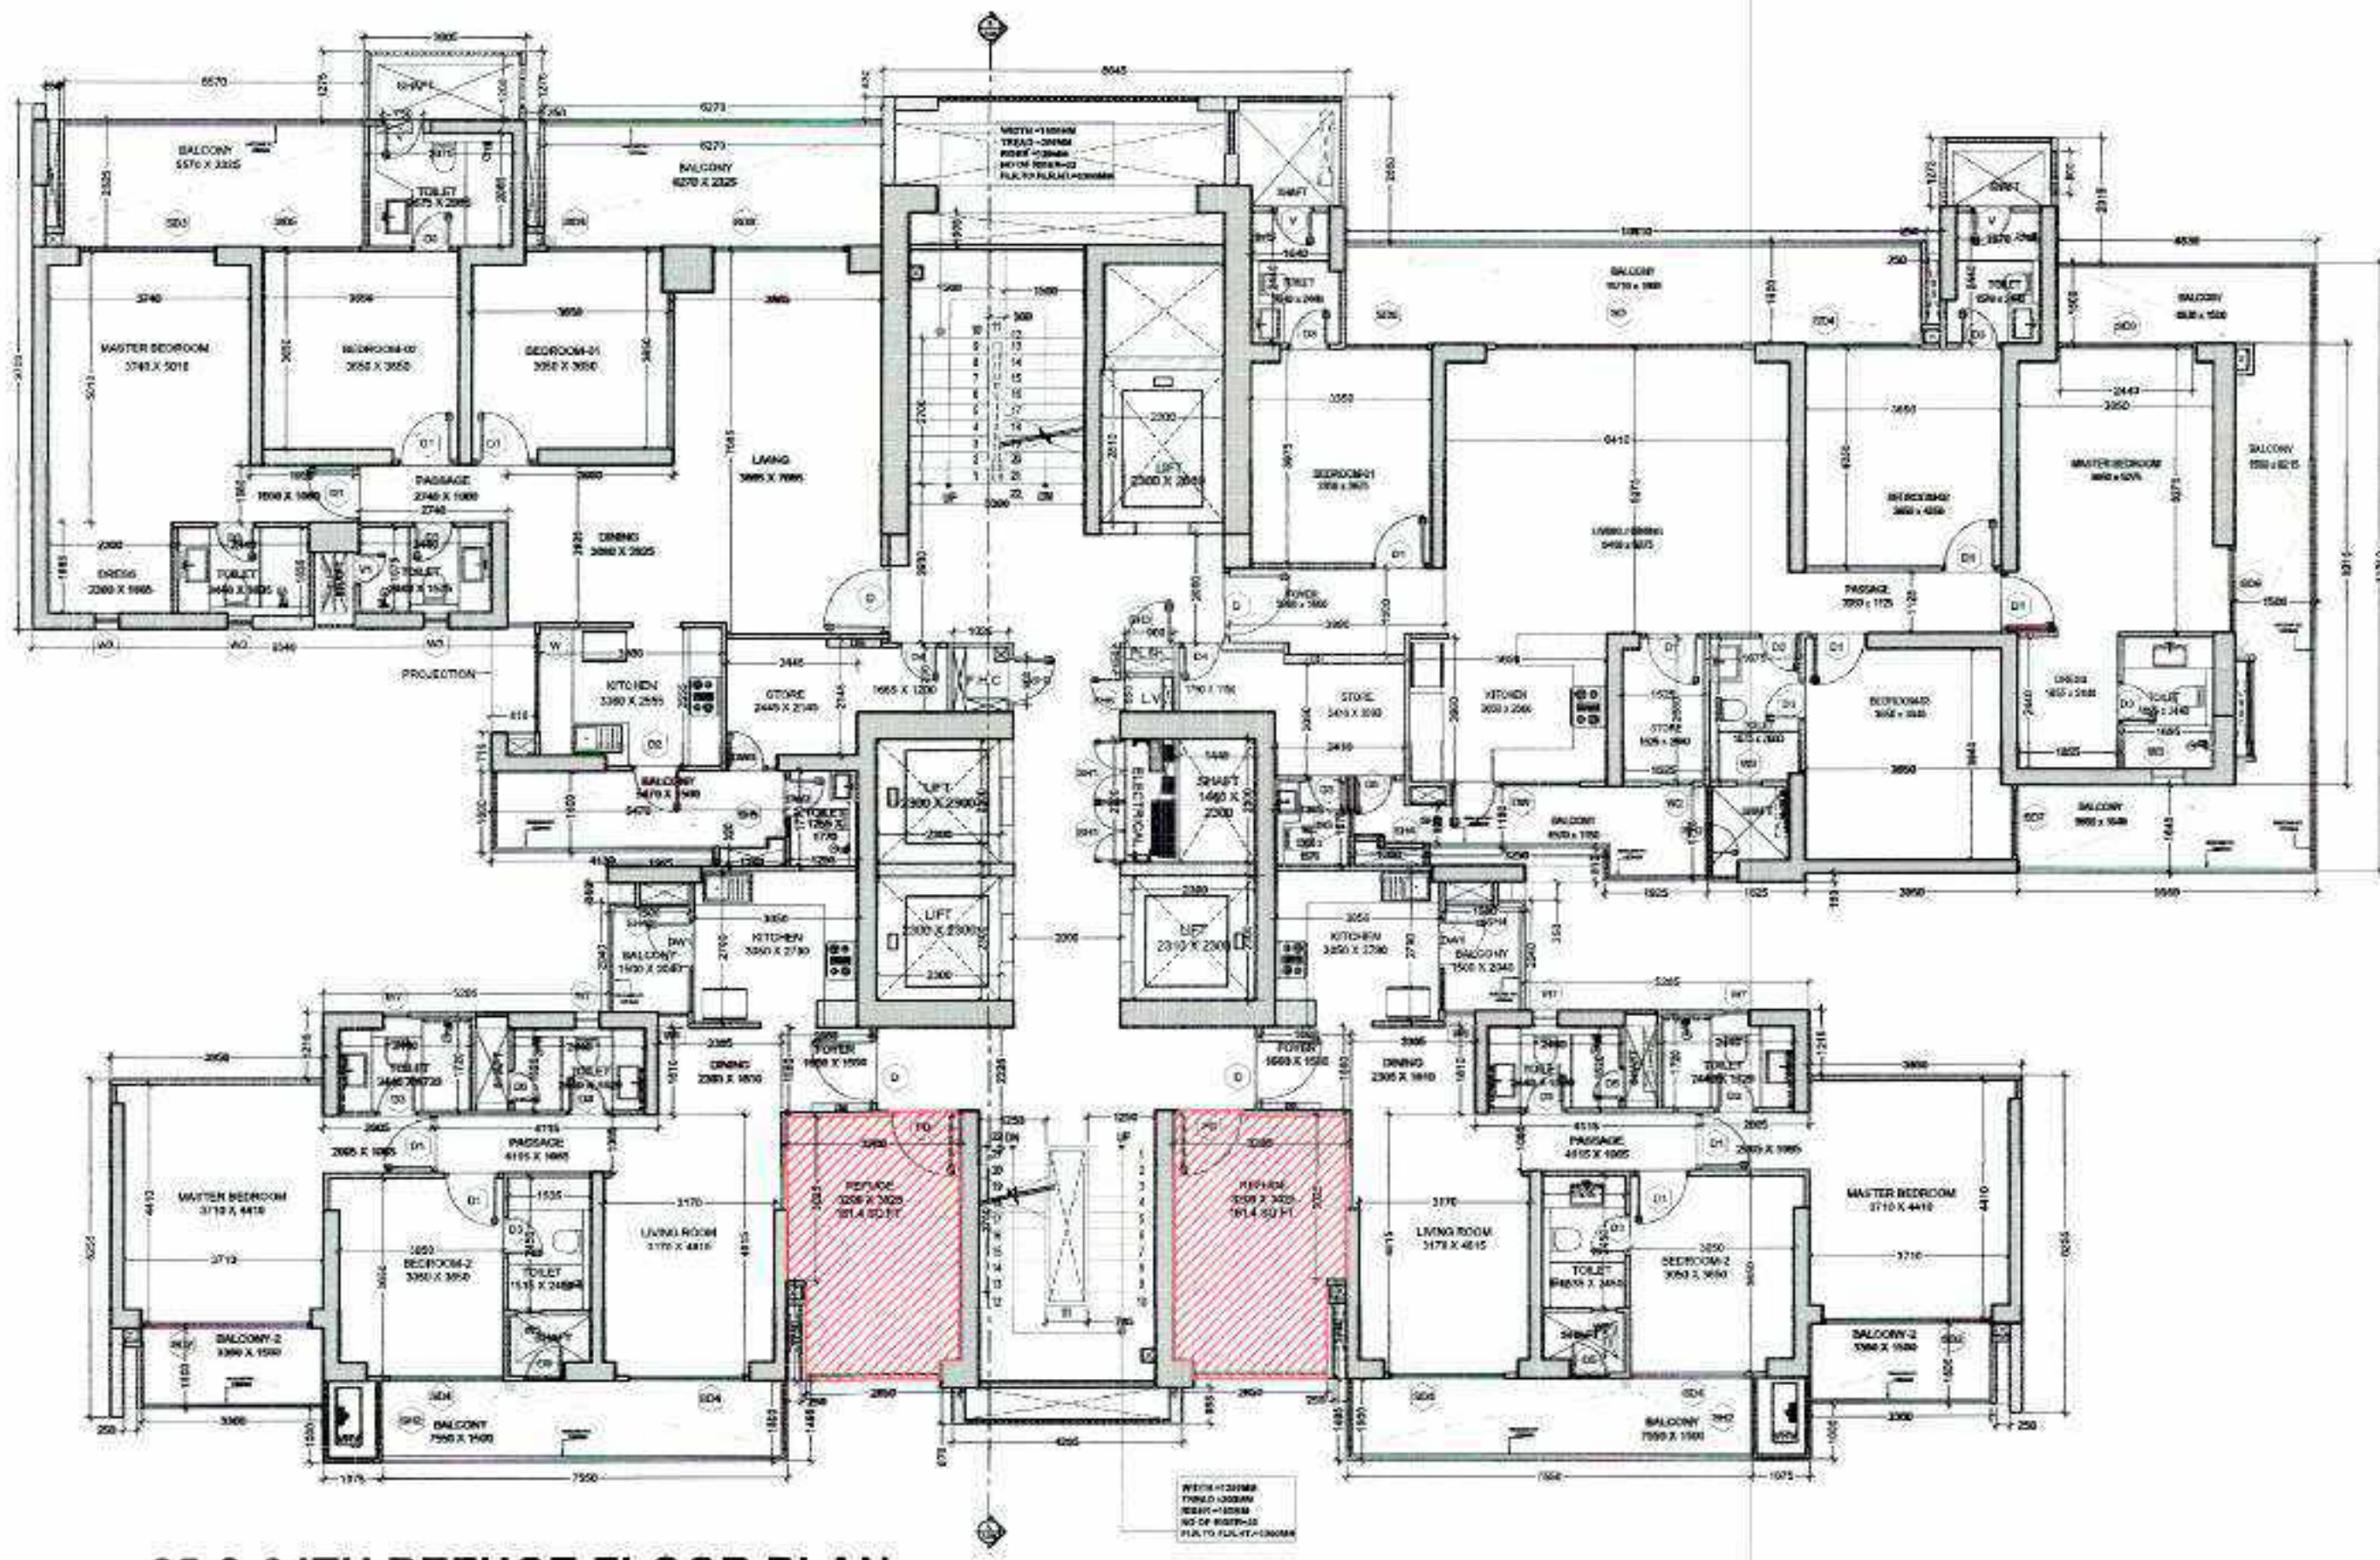

25 & 34TH REFUGE FLOOR PLAN

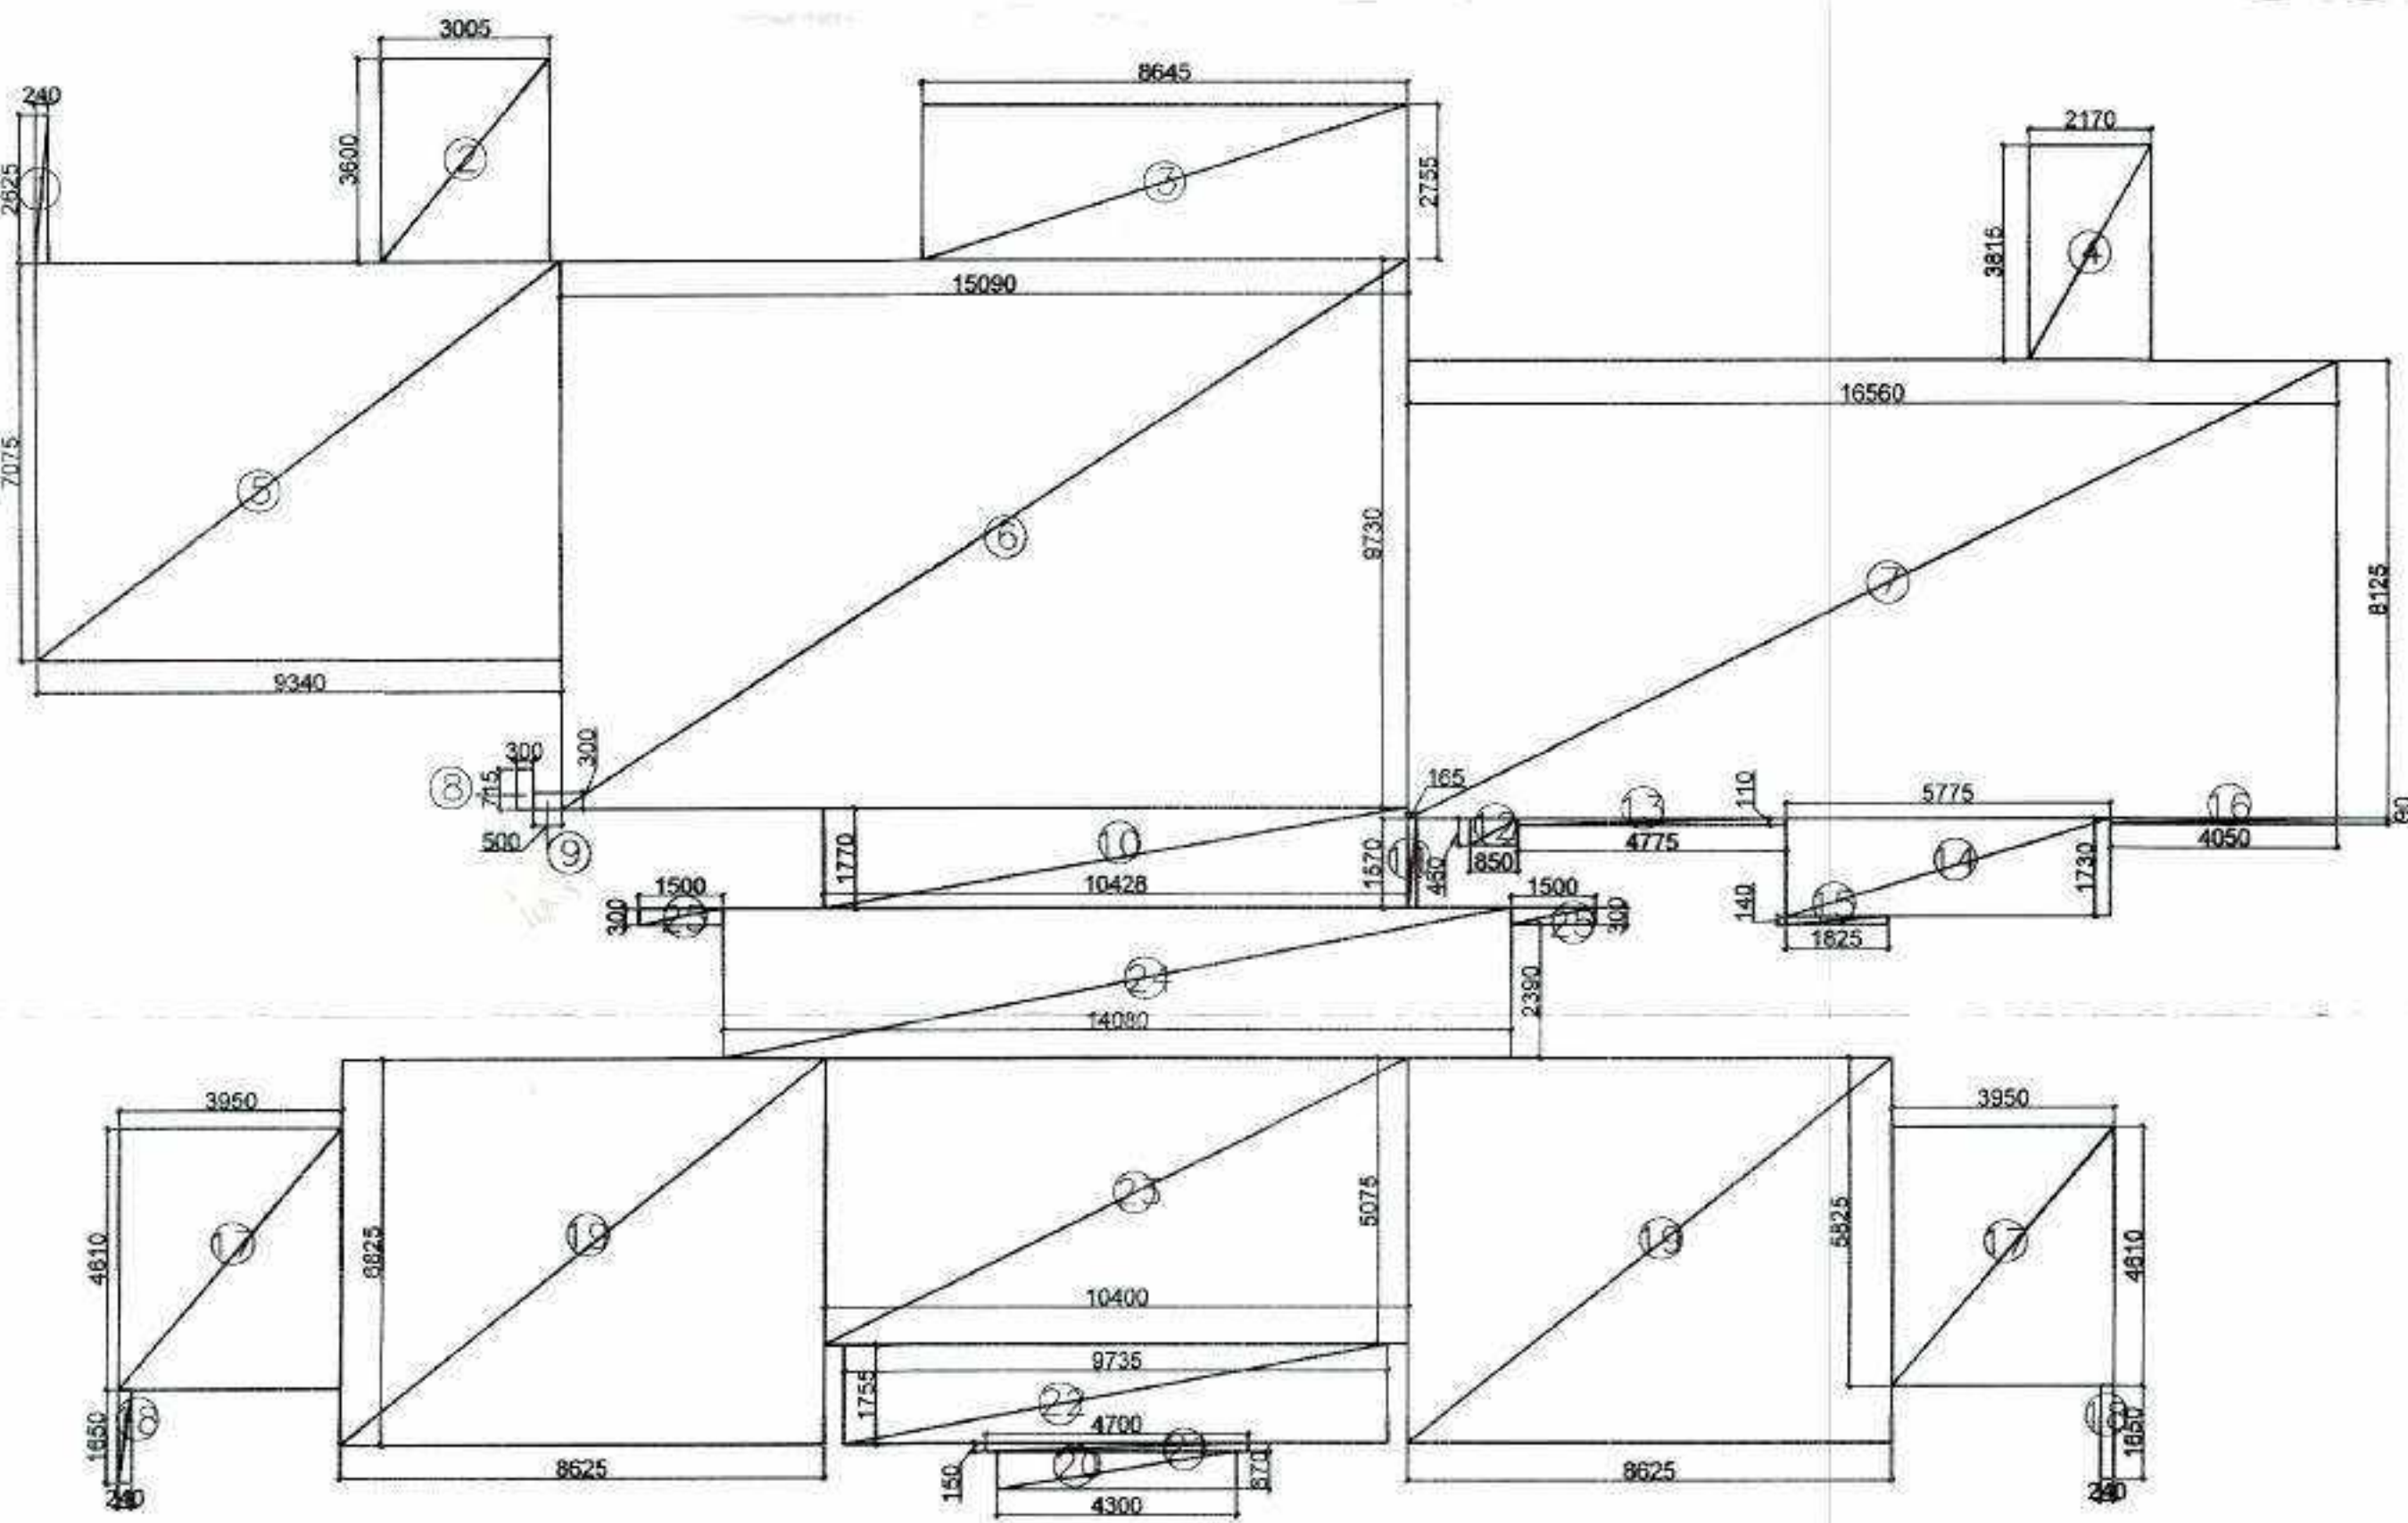

25 & 34TH REFUGE FLOOR AREA DETAIL

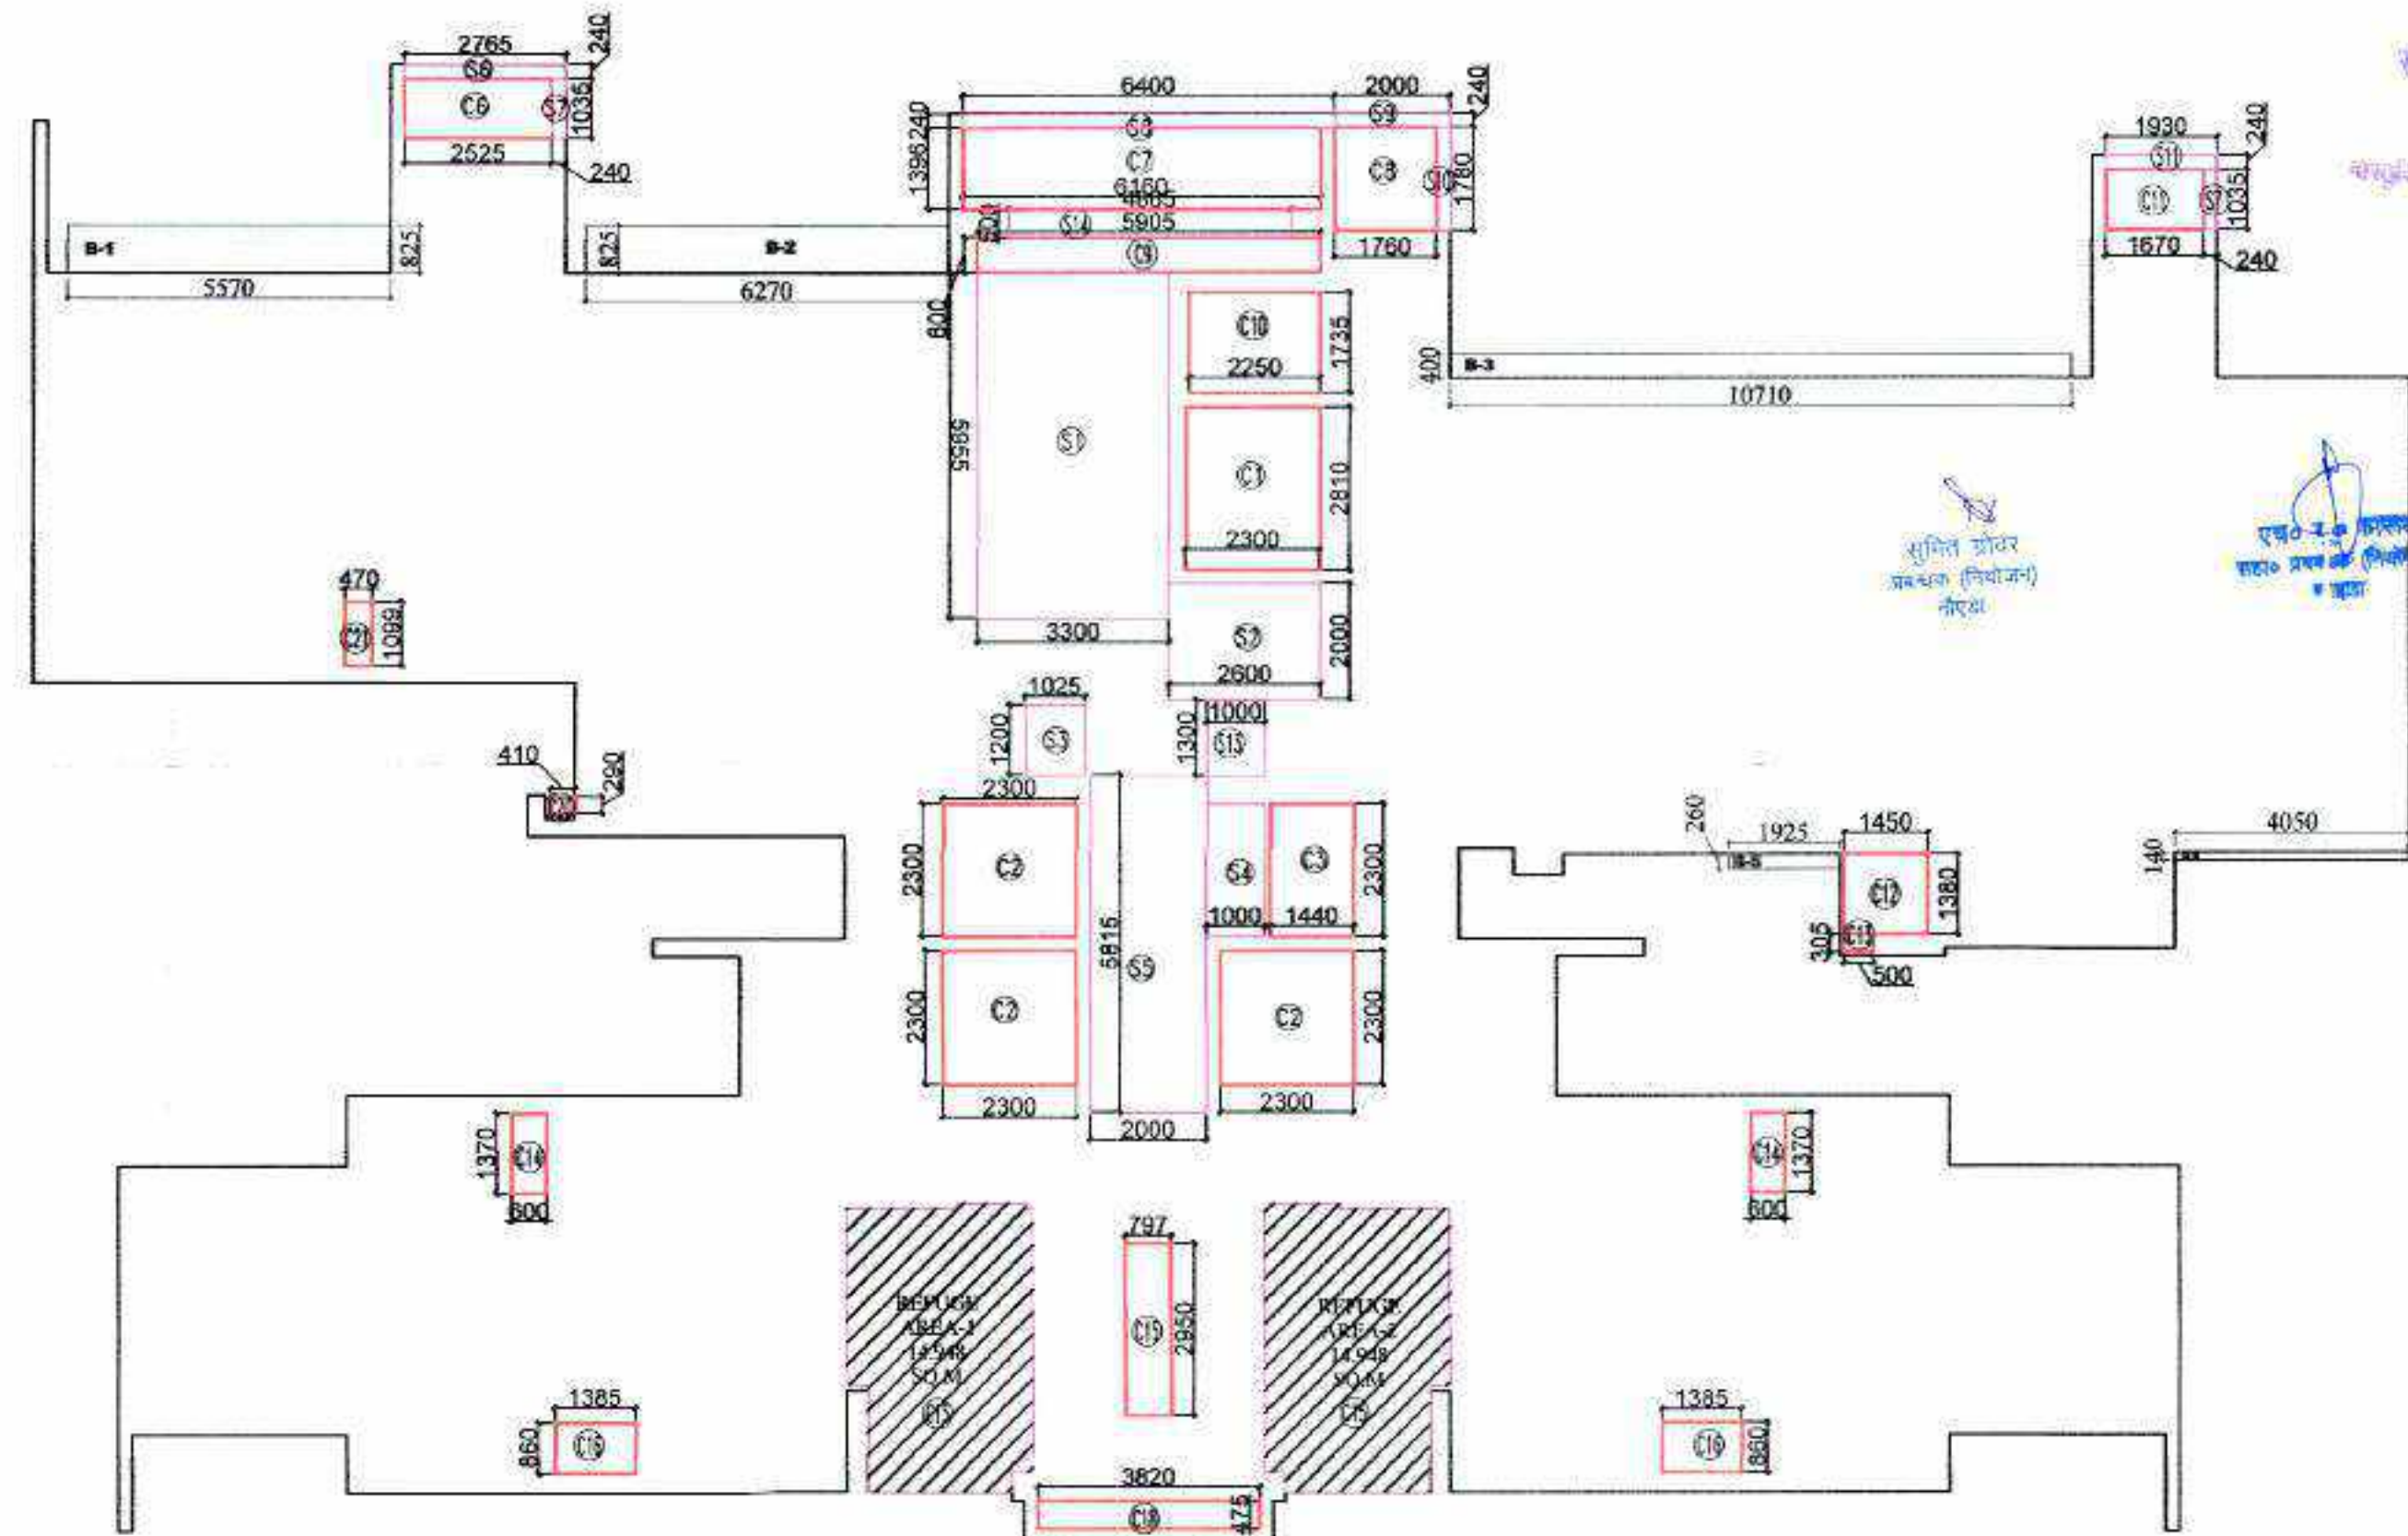

25TH, 34TH REFUGE FLOOR SUBTRACTION, 15% SERVICE AREA, & 25% ADDITIONAL AREA DETAIL

FAR AREA TOWER-3 25TH & 34TH FLOOR (REFUGE FLOOR)					
S.No.	Length (Hor.)	Width (Ver.)	Counts	Area (Sqm)	Remark
Addition					
1	0.240	2.625	1	0.63	
2	3.005	3.600	1	10.82	
3	8.645	2.755	1	23.82	
4	2.170	3.815	1	8.28	
5	9.340	7.075	1	66.08	
6	15.090	9.730	1	146.83	
7	16.560	8.125	1	134.55	
8	0.300	0.715	1	0.21	
9	0.500	0.300	1	0.15	
10	10.430	1.770	1	18.46	
11	0.165	1.570	1	0.26	
12	0.850	0.460	1	0.39	
13	4.775	0.110	1	0.53	
14	5.775	1.730	1	9.99	
15	1.825	0.140	1	0.26	
16	4.050	0.090	1	0.36	
17	3.950	4.610	2	36.42	
18	0.240	1.850	2	0.79	
19	8.625	6.825	2	117.73	
20	4.300	0.870	1	2.88	
21	4.700	0.150	1	0.71	
22	9.735	1.755	1	17.08	
23	10.400	5.075	1	52.78	
24	14.080	2.690	1	37.88	
25	1.500	0.300	2	0.90	
A			29	688.78	
TOWER-3 25TH & 34TH FLOOR (REFUGE FLOOR) : CUTOUTS					
S.No.	Length (Hor.)	Width (Ver.)	Counts	Area (Sqm)	Remark
Subtraction					
C1	2.300	2.810	1	6.46	
C2	2.300	2.300	3	15.87	
C3	1.440	2.300	1	3.31	
C4	0.000	0.000	0	0.00	
C5	0.000	0.000	0	0.00	
C6	2.525	1.035	1	2.61	
C7	6.180	1.395	1	8.60	
C8	1.760	1.780	1	3.13	
C9	5.905	0.600	1	3.54	
C10	2.250	1.735	1	3.90	
C11	1.670	1.035	1	1.73	
C12	1.450	1.380	1	2.00	
C13	0.500	0.305	1	0.15	
C14	0.600	1.370	2	1.64	
C15	0.797	2.950	1	2.35	
C16	1.385	0.860	2	2.38	
C17	0.000	0.000	2	0.00	
C18	3.820	0.475	1	1.81	
B			21	59.51	

TOWER-3 25TH & 34TH FLOOR : (15%) SERVICE FAR					
S.No.	Length (Hor.)	Width (Ver.)	Counts	Area (Sqm)	Remark
Subtraction					
S1	3.300	5.955	1	19.65	Fire Staircase
S2	2.600	2.000	1	5.20	Lift Lobby
S3	1.025	1.200	1	1.23	FHC
S4	1.000	2.300	1	2.30	Lift Lobby
S5	2.000	5.815	1	11.63	Electrical Shaft
S6	2.765	0.240	1	0.66	Service Area Slab
S7	0.240	1.035	2	0.50	Service Area Slab
S8	6.400	0.240	1	1.54	Service Area Slab
S9	2.000	0.240	1	0.48	Service Area Slab
S10	0.240	1.790	1	0.43	Service Area Slab
S11	1.930	0.240	1	0.46	Service Area Slab
S12	0.000	0.000	0	0.00	Cupboard
S13	1.000	1.300	1	1.30	PL SH L.V
S14	4.865	0.500	1	2.43	Service Area Slab
S15	Pine Area	14.948	2	29.90	Refuge Area
C			18	77.71	
TOWER-3 25TH & 34TH FLOOR : (25%) EXCESS BALCONY AREA					
S.No.	Length (Hor.)	Width (Ver.)	Counts	Area (Sqm)	Remark
Addition					
B1	5.570	0.825	1	4.595	
B2	6.270	0.825	1	5.173	
B3	10.710	0.400	1	4.284	
B4	4.050	0.140	1	0.567	
B5	1.925	0.250	1	0.501	
D			5	15.12	
(25%) Excess Balcony Area				3.78	
Net FAR = Total FAR - Cutouts - 15% Service FAR + (25%) Excess Balcony Area				555.34	

	15 % FAR AREA
	CUTOUTS

DOOR SCHEDULE FOR T-3 & 4					
S.No.	TYPE	DOORWAY	DOORWAY	CALL	REMARK
1	DO	1000	1000	1	DOOR
2	DO	1000	1000	1	DOOR
ARCHITECT :- GOLDEN INDIA ARCHITECTS

☒ SUBMISSION

SCALE :-


TITLE :- TOWER-T3 FLOOR PLANS & AREA DETAIL

OWNER'S SIGN:


ARCHITECT SIGN:

TOWER-T3


DRG. NO. :-

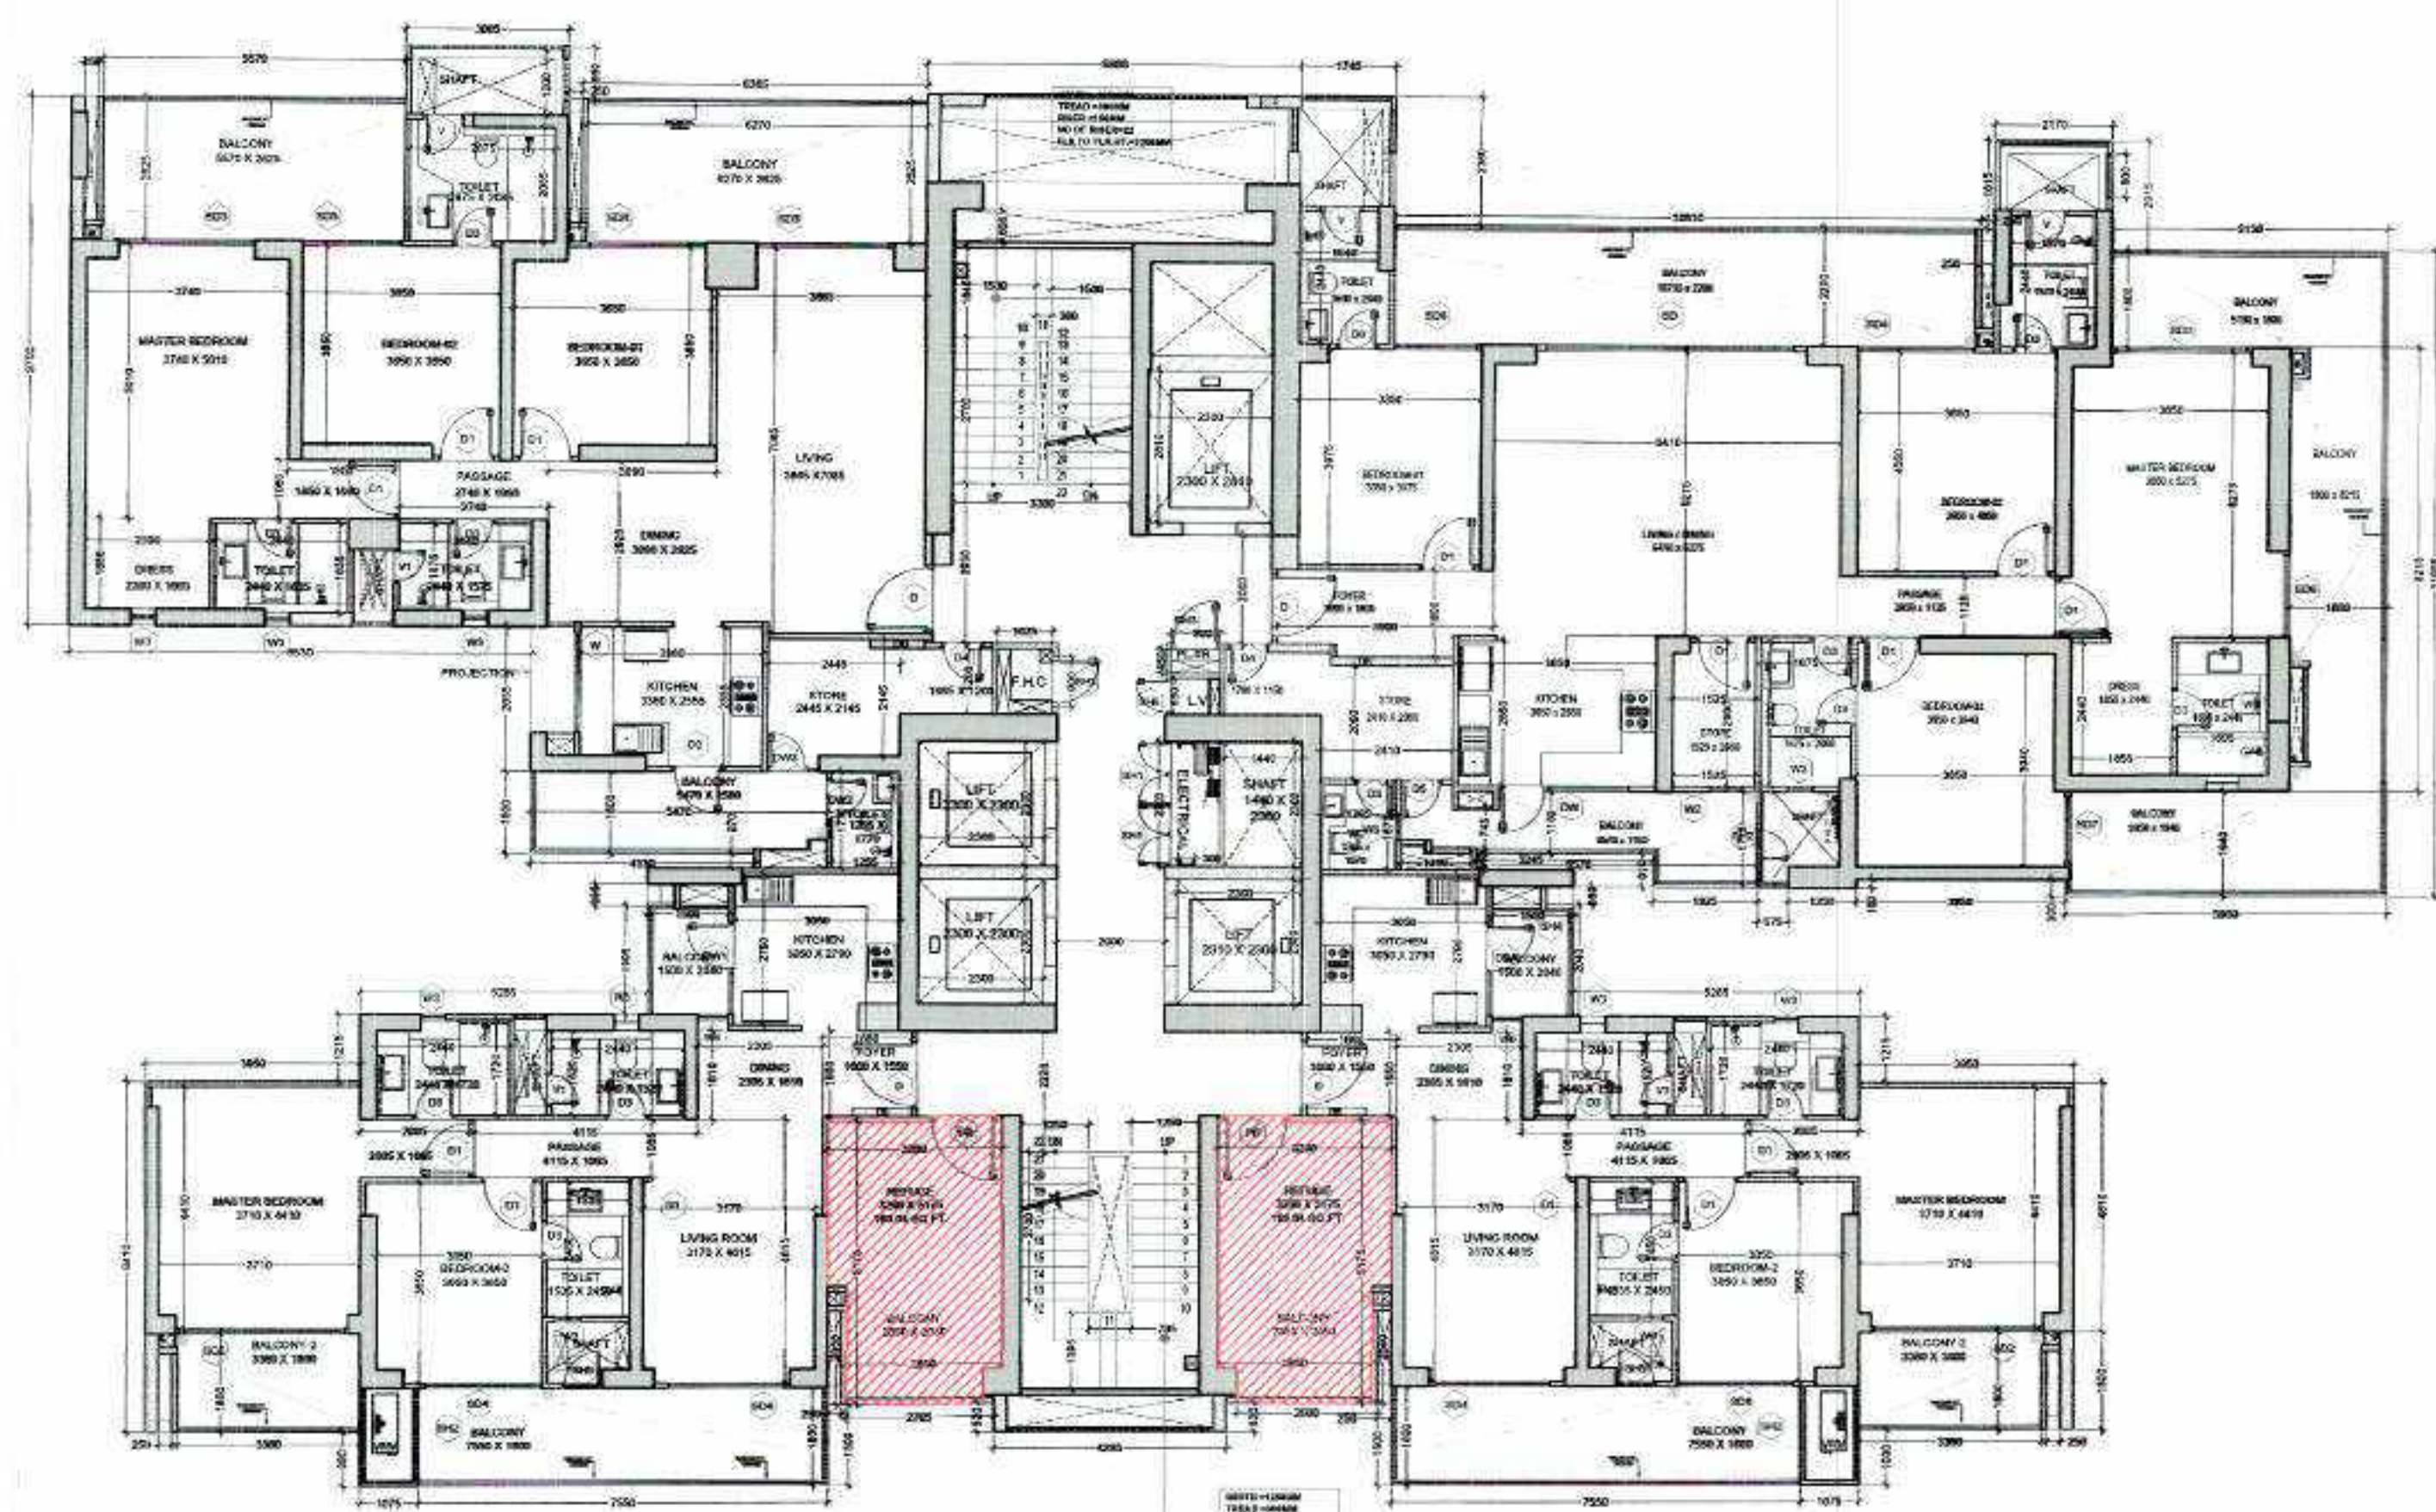

16TH REFUGE FLOOR PLAN

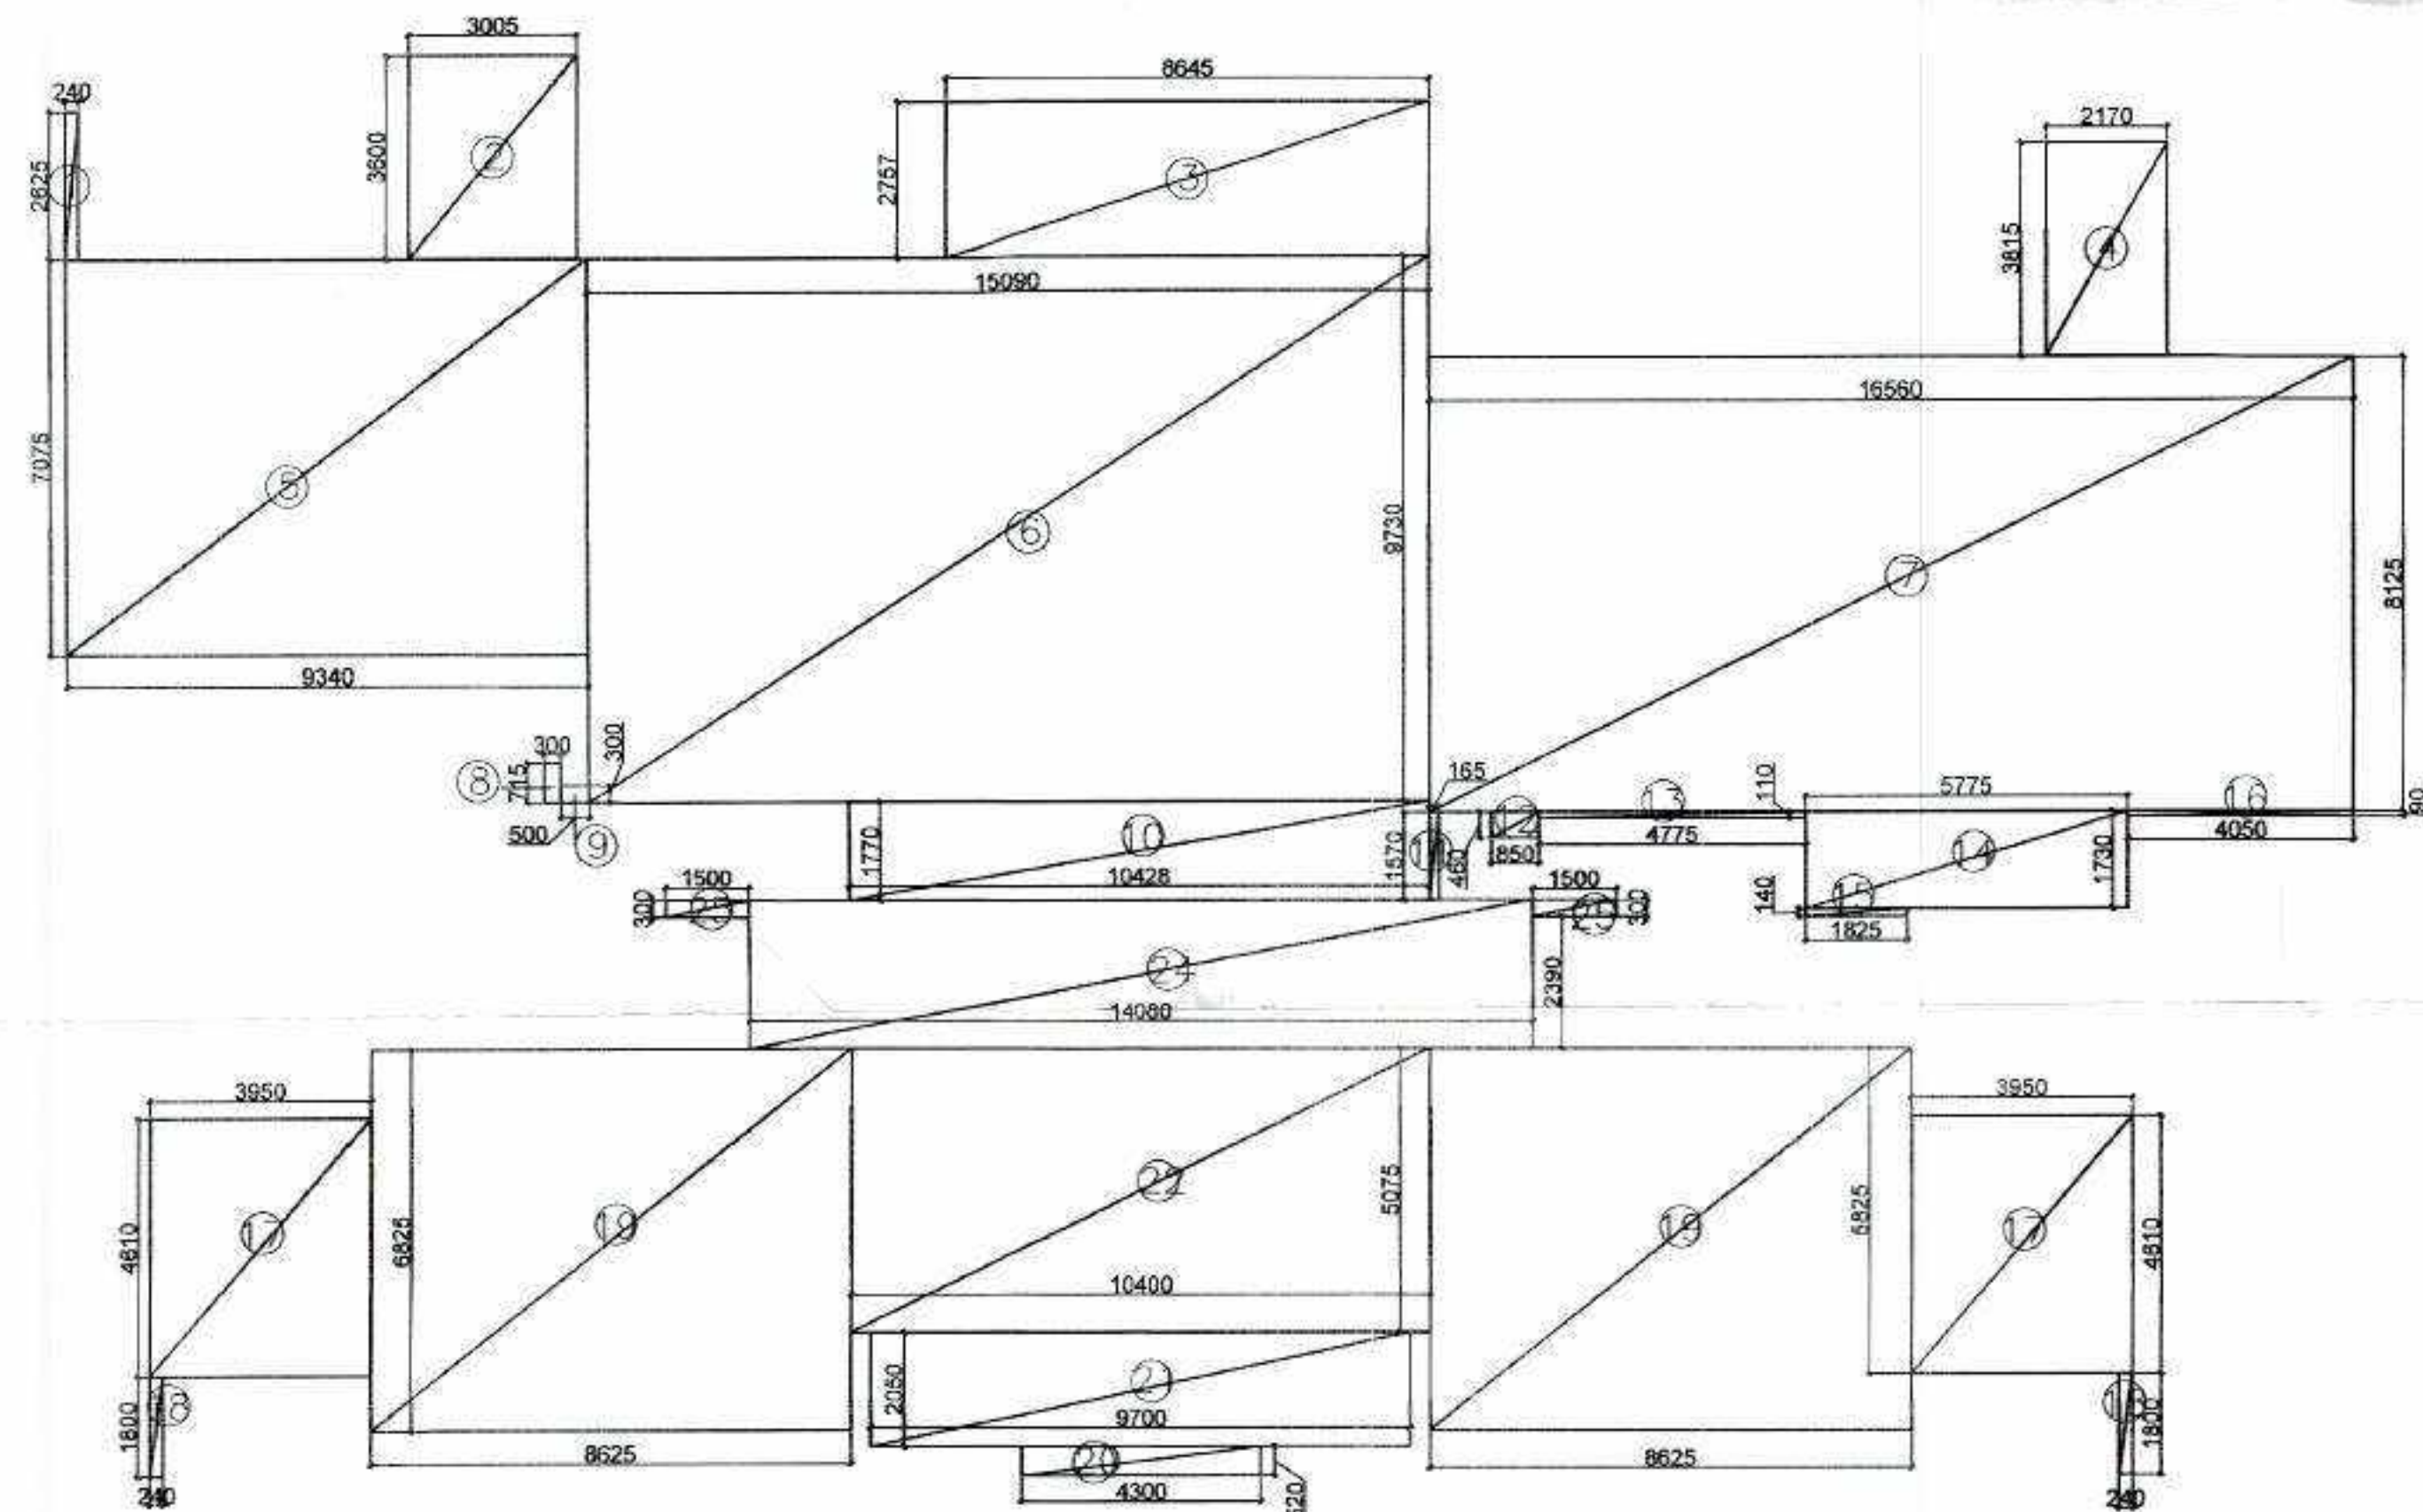

16TH REFUGE FLOOR AREA DETAIL WITH BIGGER DECK

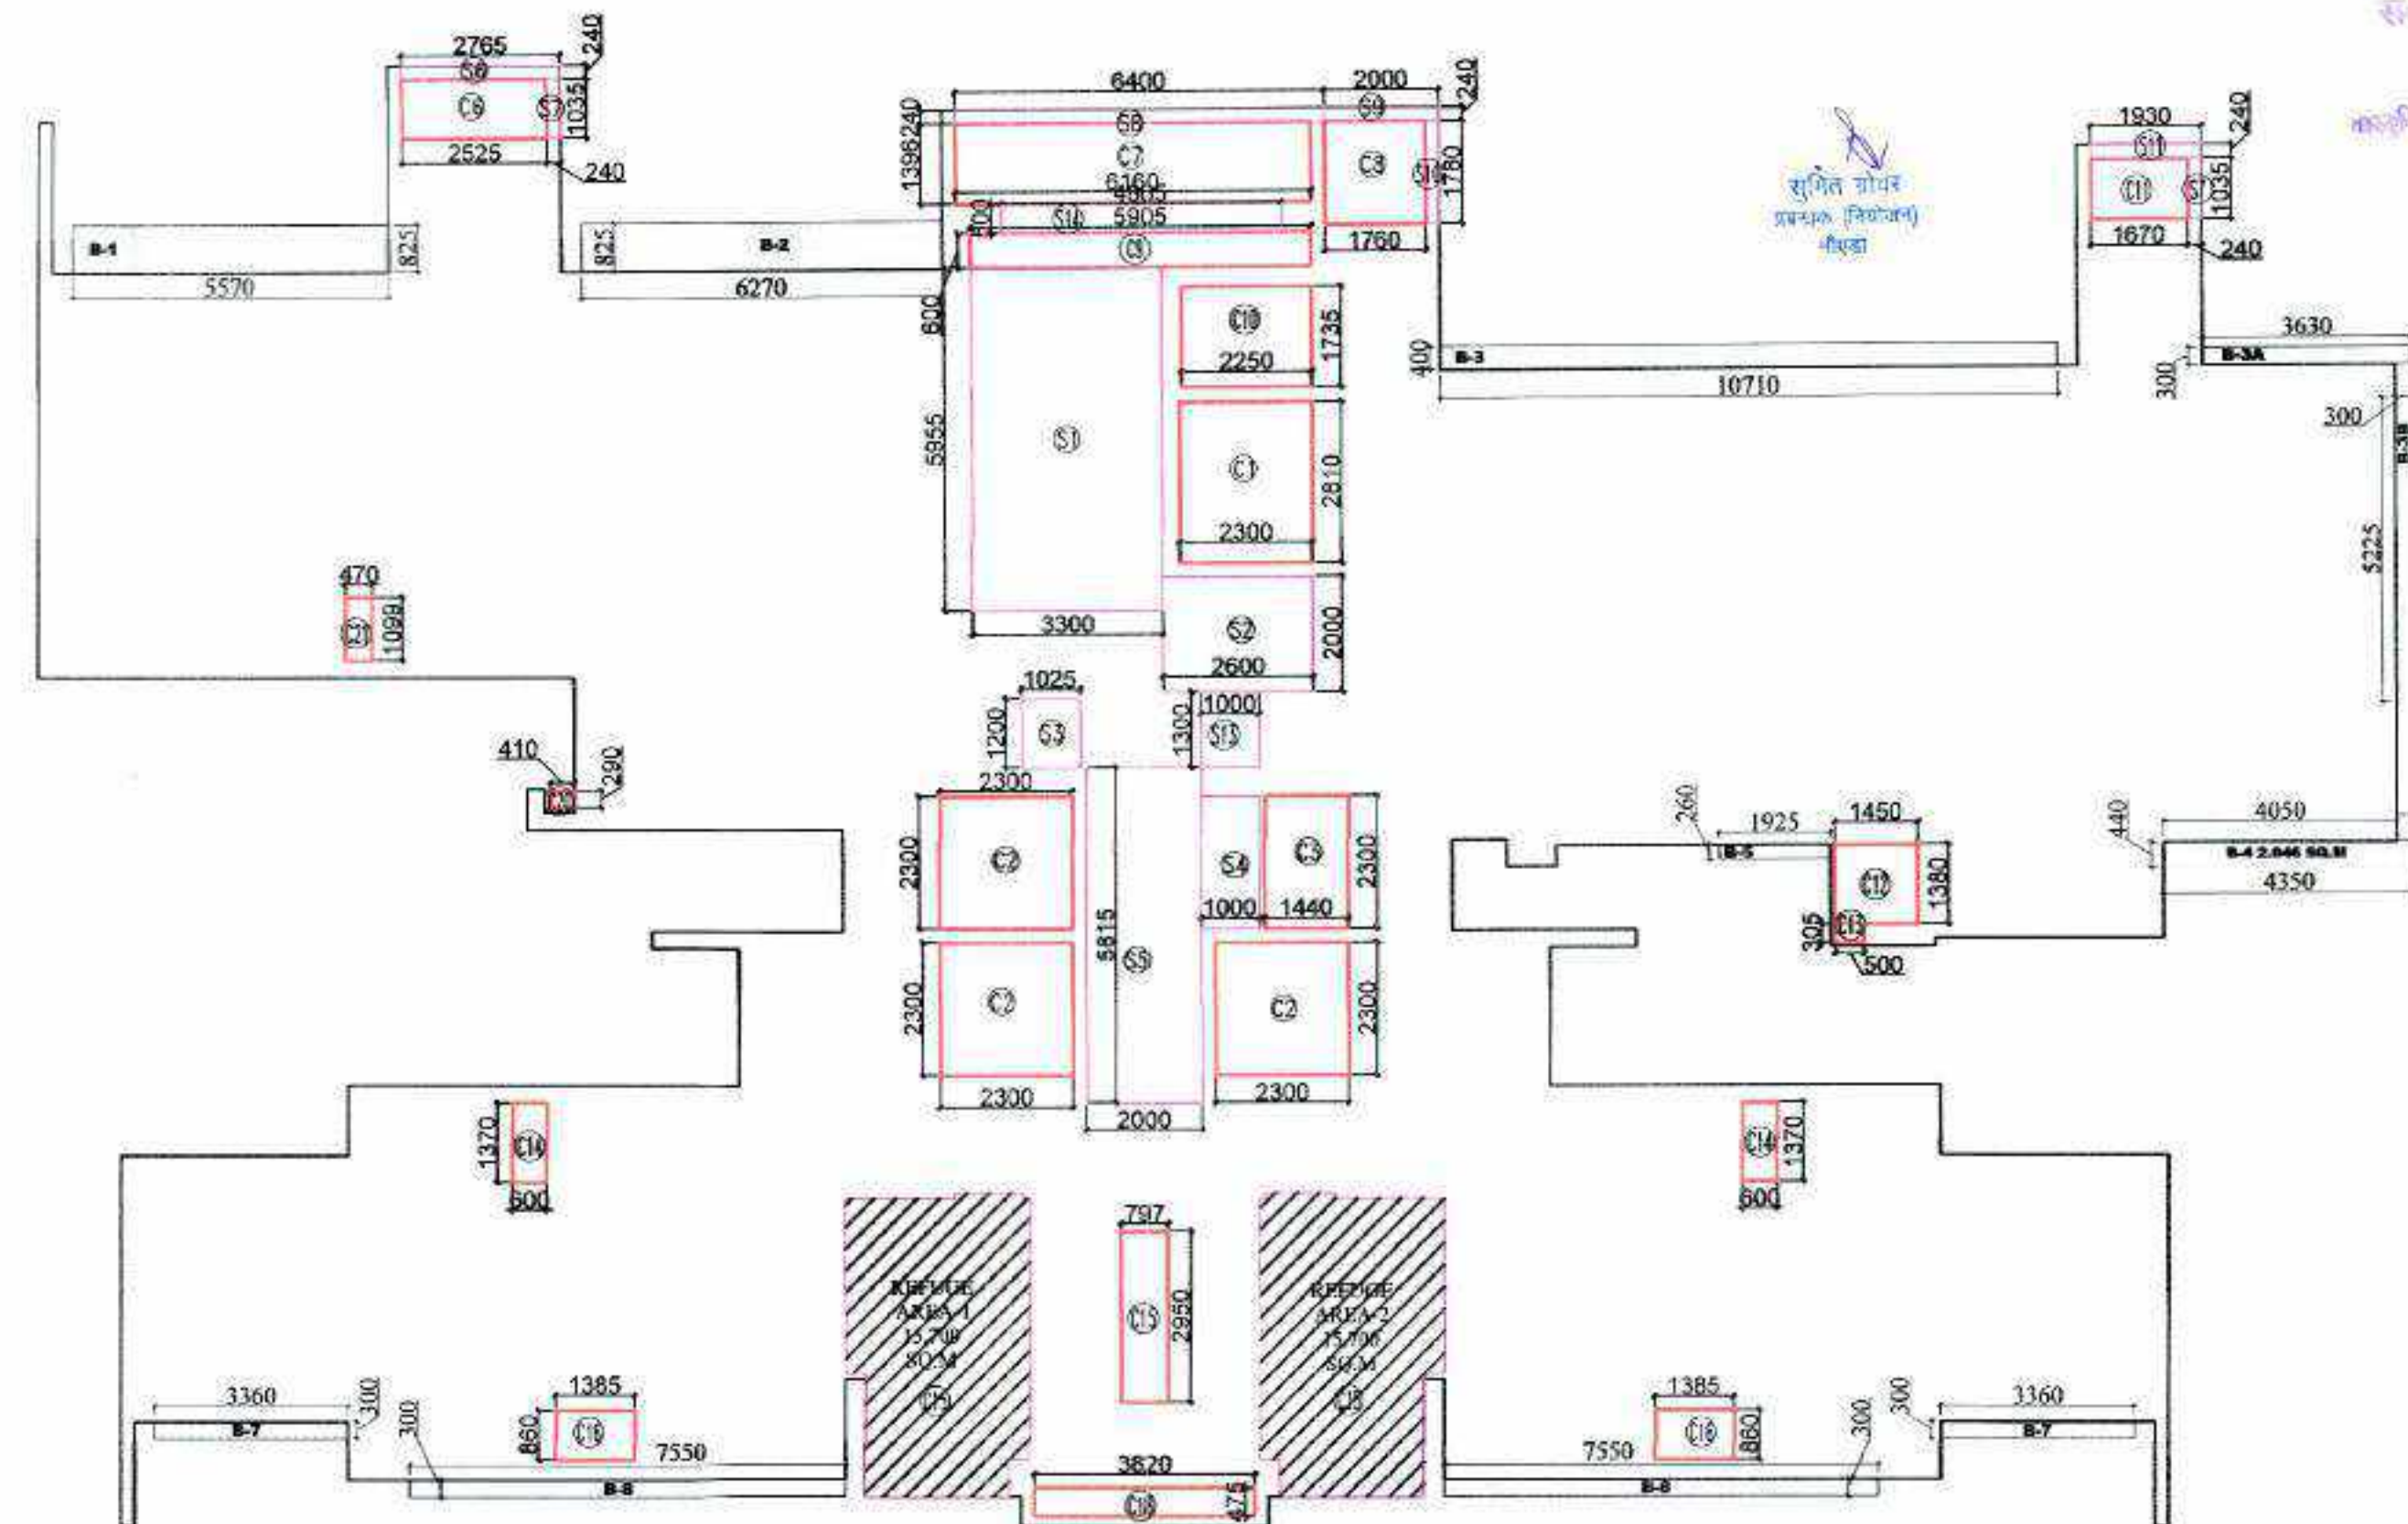

16TH REFUGE FLOOR SUBTRACTION, 15% SERVICE AREA, & 25% ADDITIONAL AREA DETAIL

FAR AREA TOWER-3 16TH FLOOR (REFUGE FLOOR)					
S.No.	Length (Hor.)	Width (Ver.)	Counts	Area (Sqm)	Remark
Addition					
1	0.240	2.625	1	0.63	
2	3.005	3.600	1	10.82	
3	6.645	2.755	1	23.62	
4	2.170	3.815	1	8.28	
5	9.340	7.075	1	66.08	
6	15.090	9.730	1	146.83	
7	16.560	8.125	1	134.55	
8	0.300	0.715	1	0.21	
9	0.500	0.300	1	0.15	
10	10.430	1.770	1	18.46	
11	0.165	1.570	1	0.26	
12	0.850	0.460	1	0.39	
13	4.775	0.110	1	0.53	
14	5.775	1.730	1	9.99	
15	1.825	0.140	1	0.26	
16	4.050	0.090	1	0.36	
17	3.950	4.610	2	36.42	
18	0.240	1.900	2	0.86	
19	8.625	8.625	2	117.73	
20	4.300	0.520	1	2.24	
21	9.700	2.050	1	19.89	
22	10.400	5.075	1	52.78	
23	0.000	0.000	0	0.00	
24	14.080	2.690	1	37.88	
25	1.500	0.300	2	0.90	
A			28	690.30	
TOWER-3 TOWER-2 16TH FLOOR (REFUGE FLOOR) : CUTOUTS					
S.No.	Length (Hor.)	Width (Ver.)	Counts	Area (Sqm)	Remark
Subtraction					
C1	2.300	2.810	1	6.46	
C2	2.300	2.300	3	15.87	
C3	1.440	2.300	1	3.31	
C4	0.000	0.000	0	0.00	
C5	0.000	0.000	0	0.00	
C6	2.525	1.035	1	2.61	
C7	6.160	1.395	1	8.60	
C8	1.760	1.780	1	3.13	
C9	5.905	0.600	1	3.54	
C10	2.250	1.735	1	3.90	
C11	1.670	1.035	1	1.73	
C12	1.450	1.380	1	2.00	
C13	0.500	0.305	1	0.15	
C14	0.600	1.370	2	1.64	
C15	0.797	2.950	1	2.35	
C16	1.385	0.890	2	2.38	
C17	0.000	0.000	2	0.00	
C18	3.820	0.475	1	1.81	
B			21	59.51	

TOWER-3 16TH FLOOR (REFUGE FLOOR) : (15%) SERVICE FAR					
S.No.	Length (Hor.)	Width (Ver.)	Counts	Area (Sqm)	Remark
Subtraction					
S1	3.300	5.955	1	19.65	Fire Staircase
S2	2.800	2.000	1	5.20	Lift Lobby
S3	1.025	1.200	1	1.23	FHC
S4	1.000	2.300	1	2.30	Lift Lobby
S5	2.000	5.815	1	11.63	Electrical Shaft
S6	2.765	0.240	1	0.66	Service Area Slab
S7	0.240	1.035	2	0.50	Service Area Slab
S8	6.400	0.240	1	1.54	Service Area Slab
S9	2.000	0.240	1	0.48	Service Area Slab
S10	0.240	1.780	1	0.43	Service Area Slab
S11	1.930	0.240	1	0.46	Service Area Slab
S12	0.000	0.000	0	0.00	Cupboard
S13	1.000	1.300	1	1.30	PL SHLV
S14	4.865	0.500	1	2.43	Service Area Slab
S15	Pline Area	15.700	2	31.40	Refuge Area
C			16	79.21	
TOWER-3 16TH FLOOR (REFUGE FLOOR) : (25%) EXCESS BALCONY AREA					
S.No.	Length (Hor.)	Width (Ver.)	Counts	Area (Sqm)	Remark
Addition					
B1	5.570	0.825	1	4.595	
B2	6.270	0.825	1	5.173	
B3	10.710	0.400	1	4.284	
B3A	3.630	0.300	1	1.089	
B3B	5.225	0.300	1	1.568	
B4	PLINE	2.046	1	2.05	
B5	1.925	0.260	1	0.50	
B7	3.360	0.300	2	2.02	
B8	7.550	0.300	2	4.53	
D			11	25.80	
(25%) Excess Balcony Area				6.45	
Net FAR = Total FAR - Cutouts - 15% Service FAR + (25%) Excess Balcony Area				558.03	

	15 % FAR AREA
	CUTOUTS

DOOR SCHEDULE FOR T-3 & 5					
S.No.	TYPE	OPENING	HEIGHT	W.D.	LEVEL
1	DO	1000	2000	0	2000
2	DO	1000	2000	0	2000
CLIENT :- GODREJ PROPERTIES LTD.

PROJECT :- PROPOSED BUILDING PLAN FOR GROUP HOUSING PROJECT AT PLOT NO- GH-01A, SECTOR 146, NOIDA

ARCHITECT :- GOLDEN INDIA ARCHITECTS

☒ SUBMISSION

SCALE :-

TITLE :- TOWER-T3 FLOOR PLANS & AREA DETAIL

OWNER'S SIGN:

ARCHITECT SIGN:

GODREJ PROPERTIES LTD. Authorized Signatory

M. ANANDH PRASAD

11, ST. JOSEPH'S COLLEGE, KASRIPALLY, T. GH. NOIDA-201302

TOWER-T3

DRG. NO. :-




D'OOR SCHEDULE FOR T4					
Sr.NO	TYPE	OPENING	HEIGHT	SILL	LUNTEL
3	502	300	2400	0	2400
4	503	2400	2400	0	2400
5	504	1150	2400	0	2400
6	505	1800	2400	0	2400
9	D	1000	2400	0	2400
10	01	1000	2400	0	2400
11	01	900	2400	0	2400
12	01	750	2400	0	2400
13	04	750	2400	0	2400
14	05	750	2400	0	2400
16	DA1	750	2400	2400	2400
		750	2400	0	2400
17	DA2	750	1000	900	2400
		750	2400	0	2400
18	DA3	700	1500	900	2400
19	DA4	1150	2400	0	2400
20	DA5	1000	2400	0	2400
21	DA6	900	2400	0	2400
22	DA7	750	2400	0	2400
23	DA8	600	2400	0	2400
24	DA9	500	2400	0	2400
25	DA7	510	2400	0	2400
26	DA8	250	2400	0	2400
WINDOW SCHEDULE FOR T4					
Sr.NO	TYPE	OPENING	HEIGHT	SILL	LUNTEL
1	W	1400	1000	900	2400
2	W2	560	1050	800	2400
3	W3	490	1050	1050	2400
4	W	750	1050	400	2400
5	V1	600	1050	600	2400




FAR AREA TOWER-4 FIRST FLOOR					
S.No.	Length (Hor.)	Width (Ver.)	Counts	Area (Sqm)	Remark
Addition					
1	0.240	2.625	2	1.26	
2	3.005	3.600	2	21.64	
3	6.905	2.320	1	16.02	
4	38.470	7.075	1	272.18	
5	19.790	2.655	1	52.54	
6	0.300	0.715	2	0.43	
7	0.510	0.300	2	0.31	
8	10.470	9.535	1	99.83	
9	1.805	2.690	2	9.71	
10	1.500	0.300	2	0.90	
11	8.590	5.075	2	87.19	
12	3.950	4.610	2	36.42	
13	8.625	1.750	2	30.19	
14	4.000	1.400	1	5.60	
15	4.700	0.500	1	2.35	
16	4.300	0.670	1	2.88	
17	0.240	1.650	2	0.79	
A			27	640.23	

TOWER-4 FIRST FLOOR: CUTOUTS					
S.No.	Length (Hor.)	Width (Ver.)	Counts	Area (Sqm)	Remark
Subtraction					
C1	2.300	2.810	1	6.46	
C2	2.310	2.300	3	15.94	
C3	1.450	2.300	1	3.34	
C4	0.000	0.000	0	0.00	
C5	0.000	0.000	0	0.00	
C6	2.525	1.035	2	5.23	
C7	6.425	0.984	1	6.32	
C8	5.900	0.600	1	3.54	
C9	2.250	1.570	1	3.53	
C10	0.470	1.100	2	1.03	
C11	0.600	1.370	2	1.64	
C12	0.797	2.950	1	2.35	
C13	1.385	0.860	2	2.38	
C14	0.000	0.000	2	0.00	
C15	3.820	0.475	1	1.81	
B			20	53.58	


TOWER-4 FIRST FLOOR : (15%) SERVICE FAR					
S.No.	Length (Hor.)	Width (Ver.)	Counts	Area (Sqm)	Remark
Subtraction					
S1	3.300	5.940	1	19.60	Fire Staircase
S2	2.950	1.994	1	5.88	Lift Lobby
S3	1.025	1.205	1	1.24	FHC
S4	2.000	5.840	1	11.68	Lift Lobby
S5	1.000	2.300	1	2.30	Electrical Shaft
S6	2.765	0.240	2	1.33	Service Area Slab
S7	0.240	1.035	2	0.50	Service Area Slab
S8	6.425	0.240	1	1.54	Service Area Slab
S9	0.000	0.000	0	0.00	Cupboard
S10	1.000	1.300	1	1.30	PL SH LV
S11	4.865	0.500	1	2.43	Service Area Slab
C			12	47.80	
TOWER-4 FIRST FLOOR : (25%) EXCESS BALCONY AREA					
S.No.	Length (Hor.)	Width (Ver.)	Counts	Area (Sqm)	Remark
Addition					
B1	5.570	0.825	2	9.19	
B2	6.270	0.825	2	10.35	
B3	2.850	0.250	2	1.43	
D			6	20.96	
(25%) Excess Balcony Area				5.24	
Net FAR = Total FAR - Cutouts - 15% Service FAR + (25%) Excess Balcony Area				544.09	

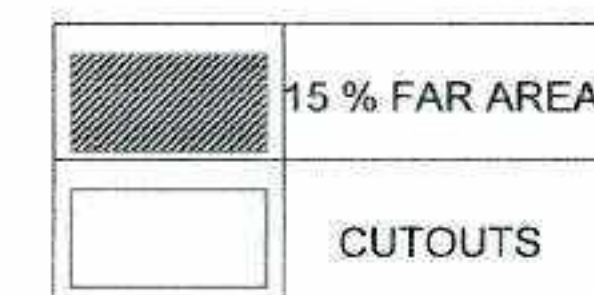


CLIENT :-		GODREJ PROPERTIES LTD.	
PROJECT :-		PROPOSED BUILDING PLAN FOR GROUP HOUSING PROJECT AT PLOT NO- GH-01A ,SECTOR 146, NOIDA	
ARCHITECT :-		GOLDEN INDIA ARCHITECTS	
■ SUBMISSION			
SCALE :-			
TITLE :-		TOWER-T4 FLOOR PLANS & AREA DETAIL	
OWNER'S SIGN		ARCHITECT SIGN	
GODREJ PROPERTIES LTD.  Authorized Signatory		 Mr AVANISH SRIVASTAVA ARCHT GAZ 2016 PLOT KADAMB GANNA-1GR NOIDA - 201308	
TOWER-T4			

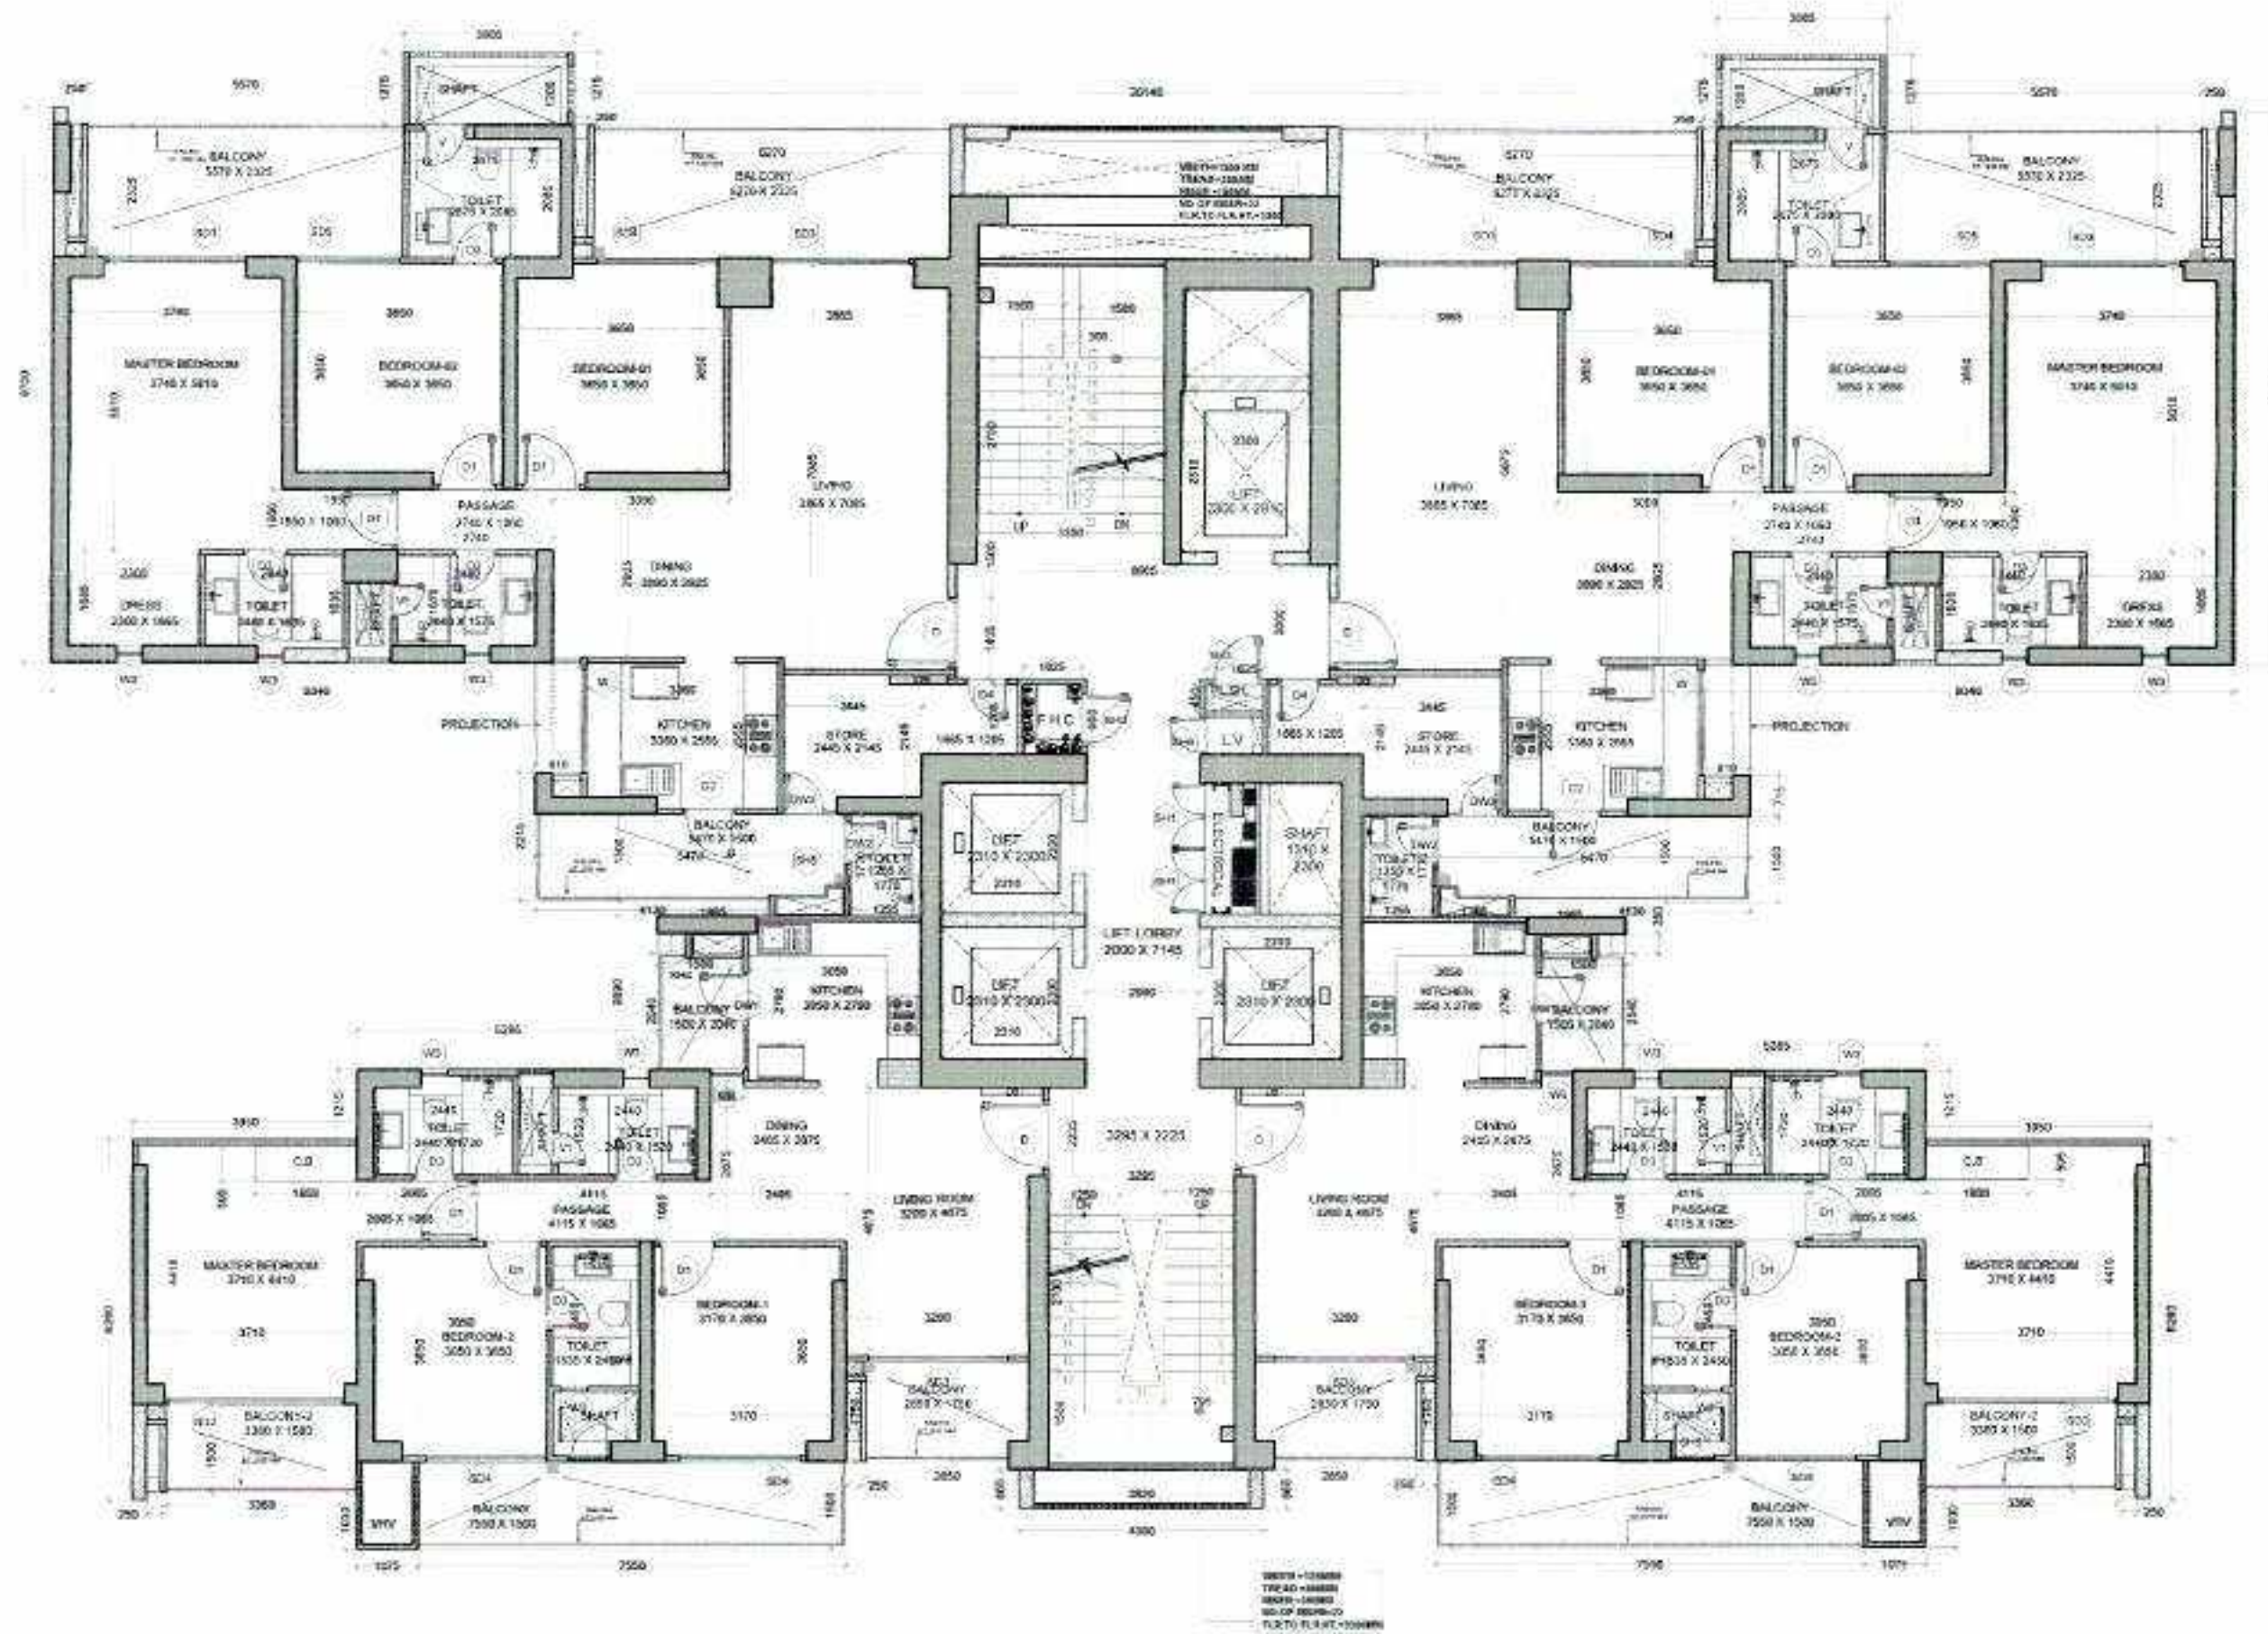

TYPICAL FLOOR PLAN(1ST-7TH FLOOR, 9TH-15TH FLOOR, 17TH-23RD, 26TH-33RD FLOOR, 35TH FLOOR)

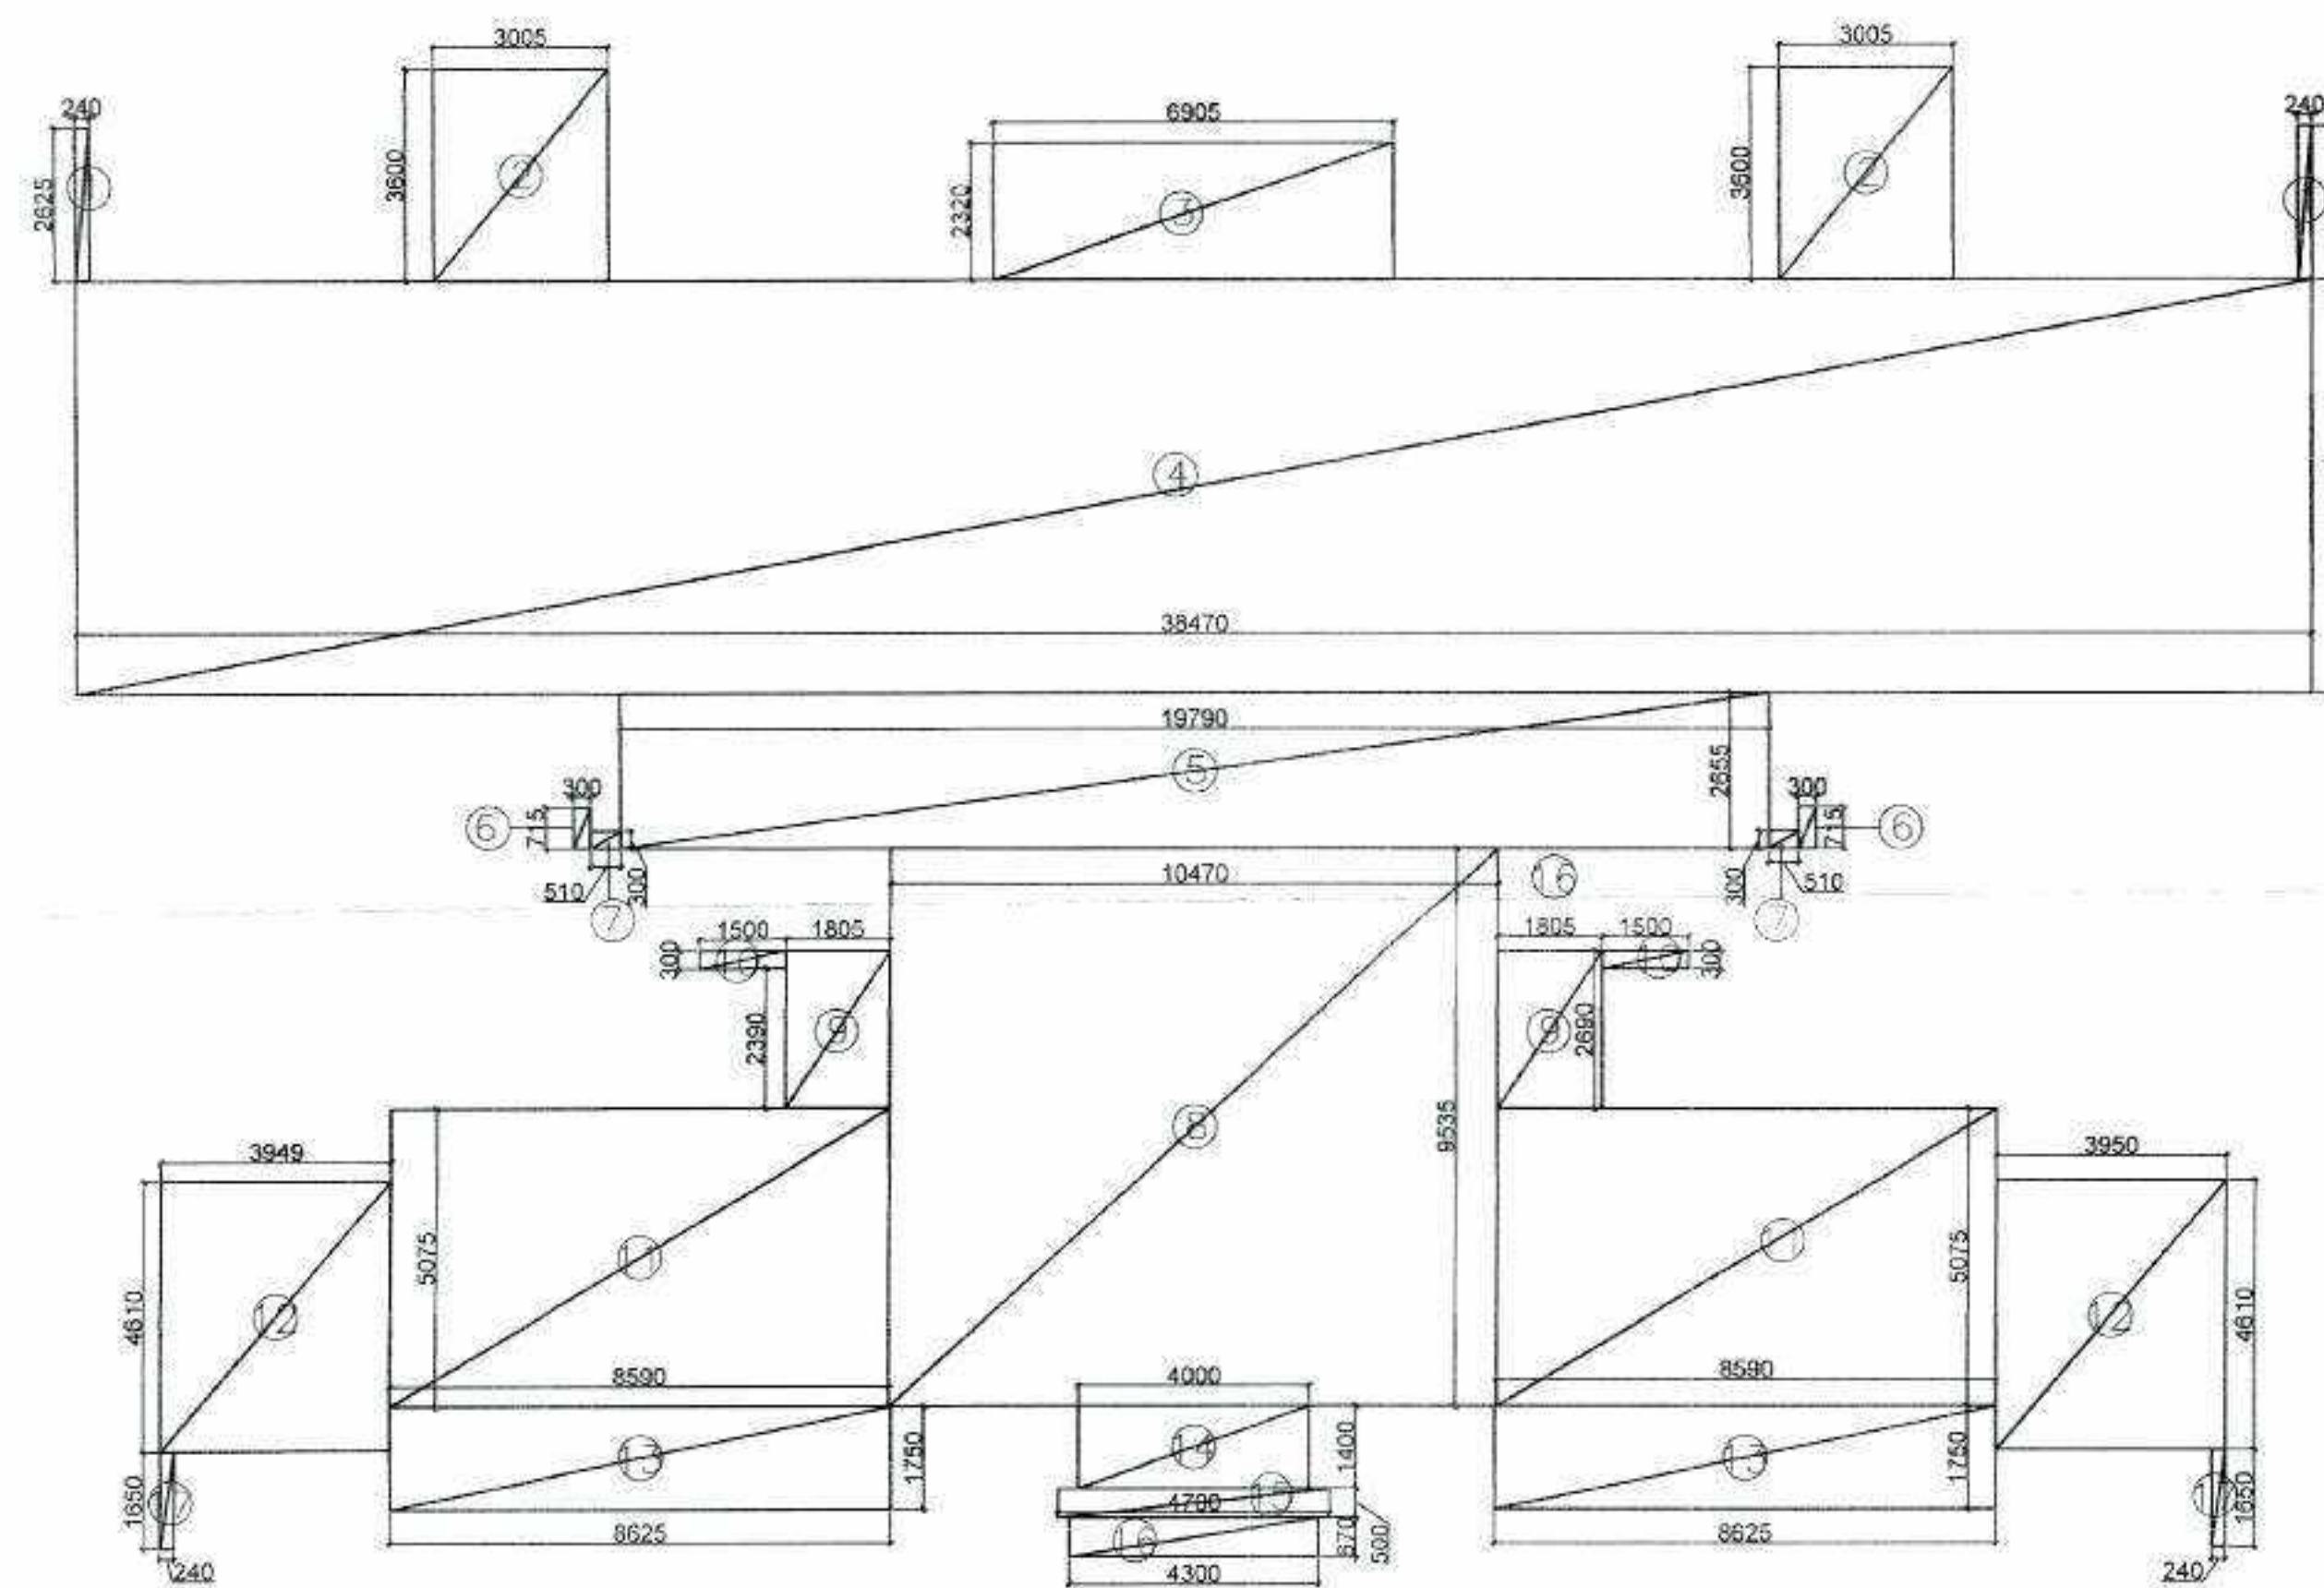

TYPICAL FLOOR PLAN AREA DETAIL

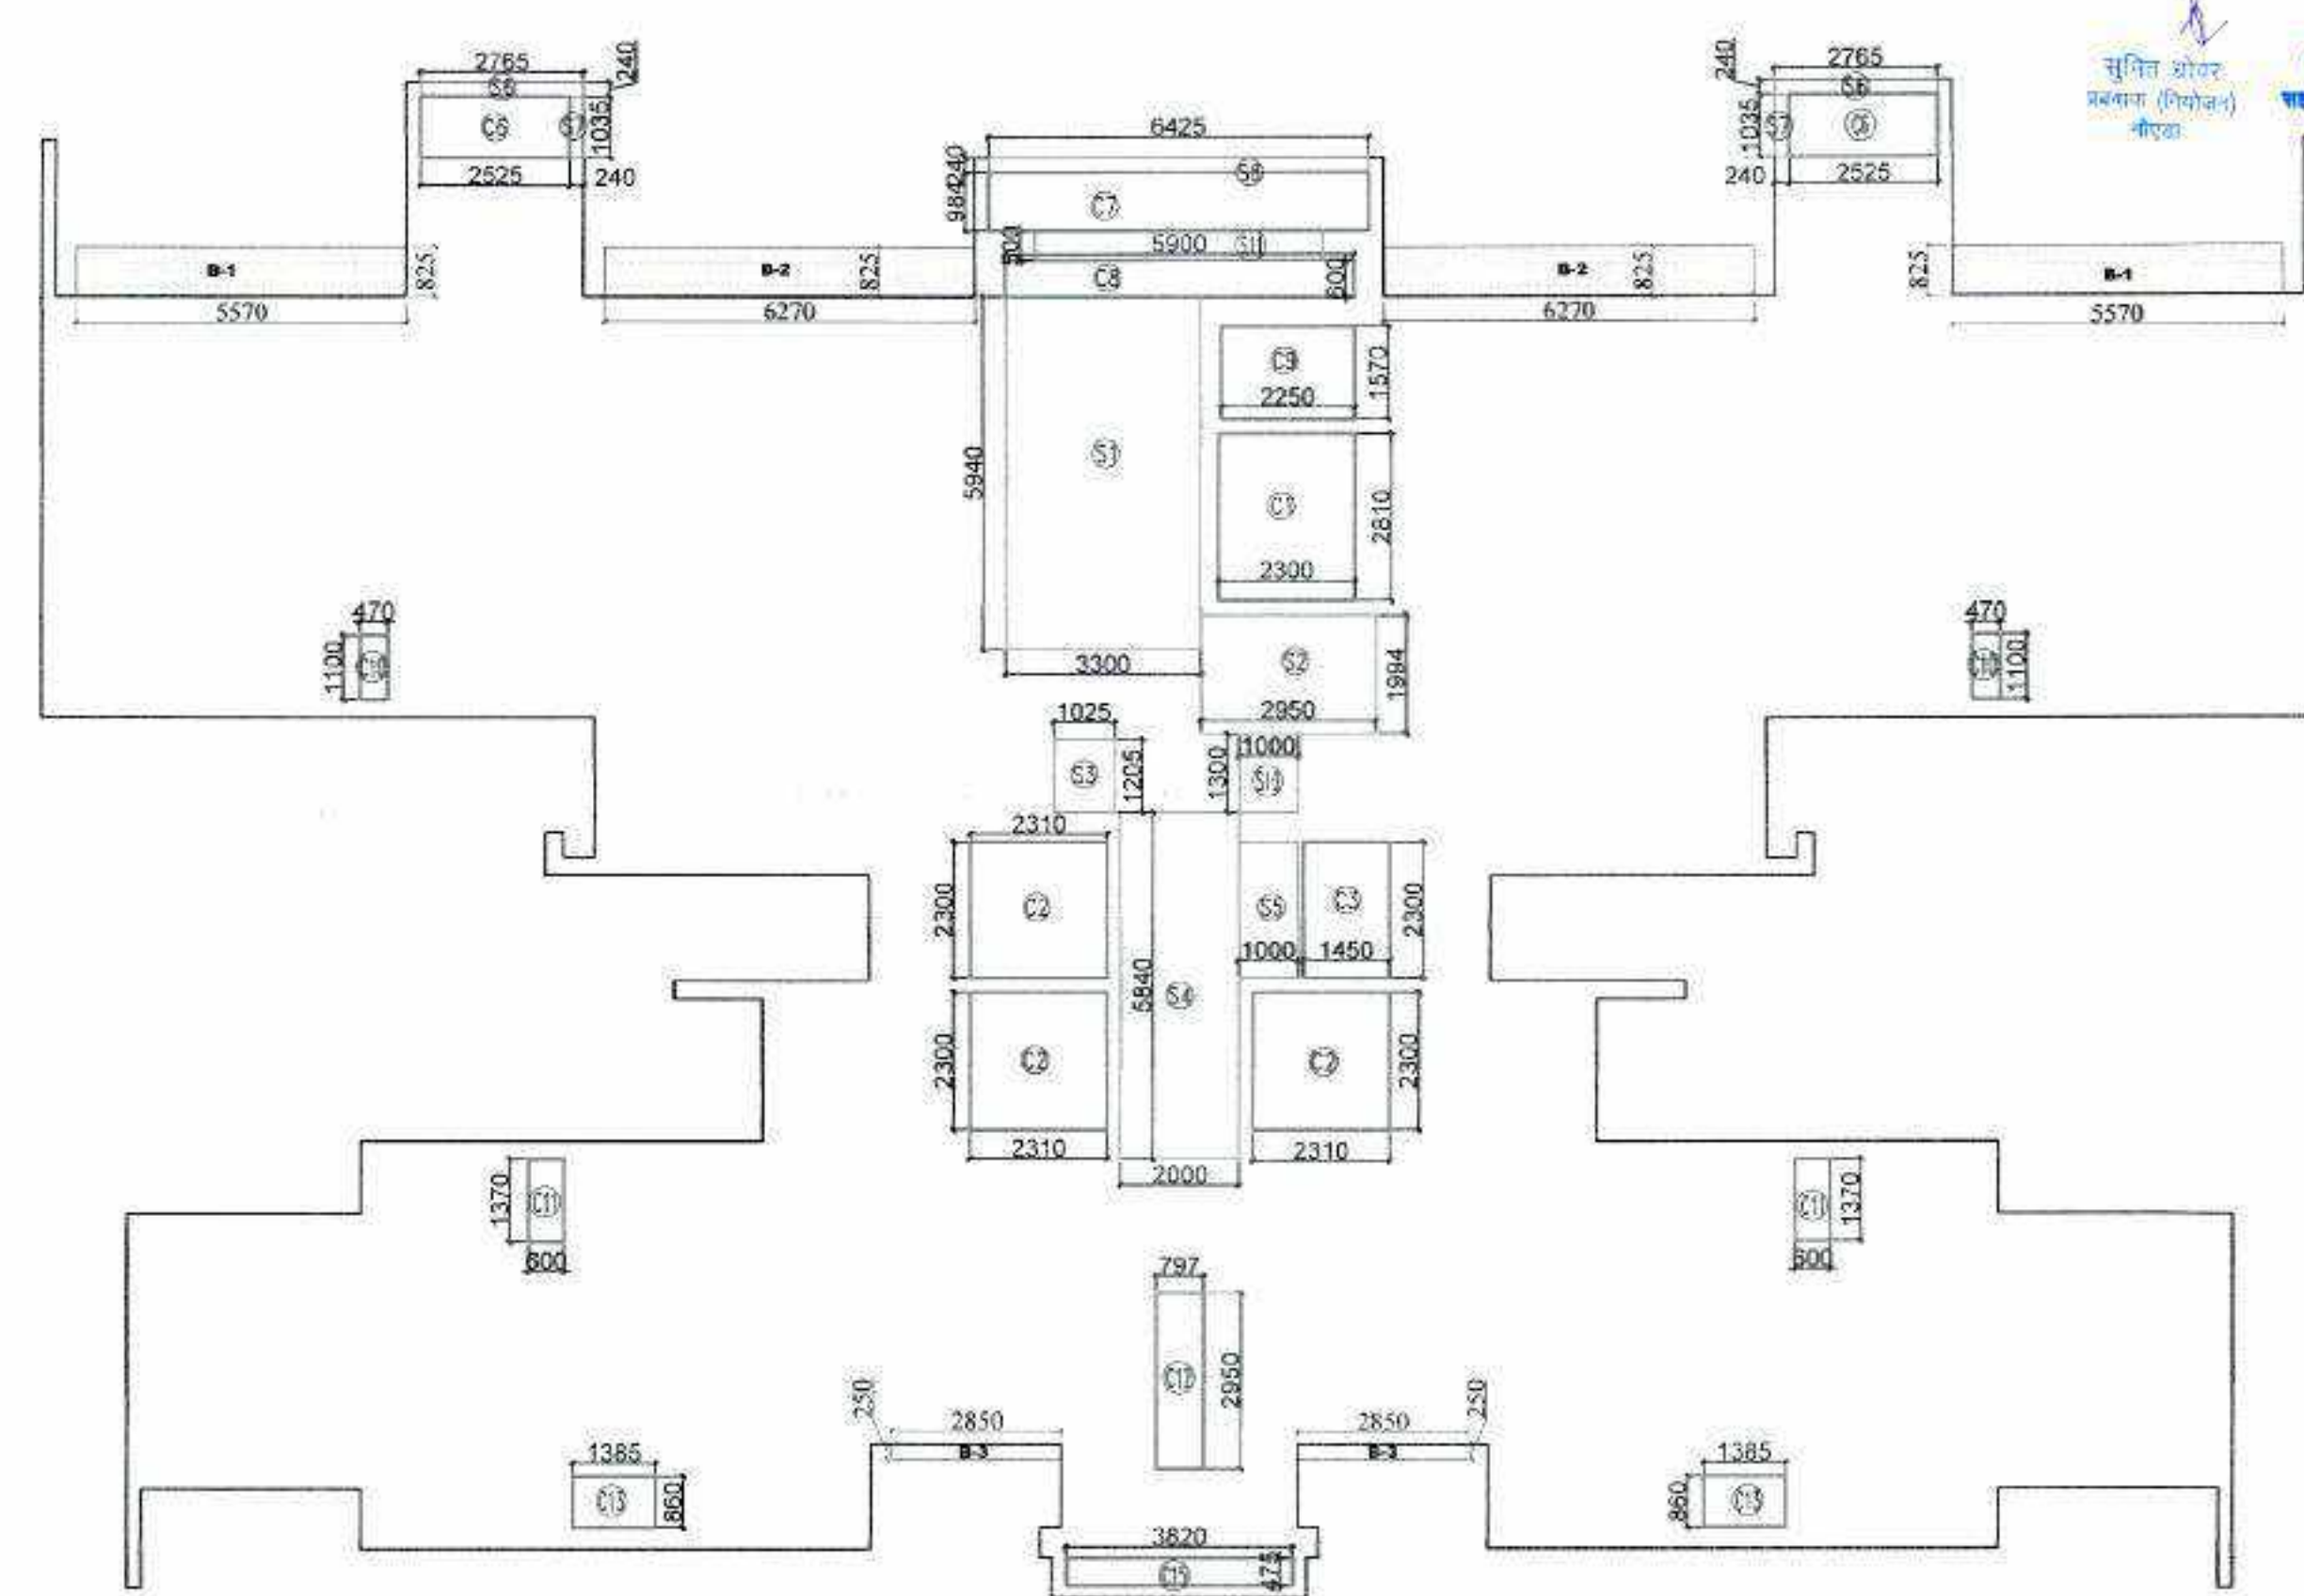

TYPICAL FLOOR SUBTRACTION, 15% SERVICE AREA, & 25% ADDITIONAL AREA DETAIL

FAR AREA TOWER-4 TYPICAL FLOOR					
S.No.	Length (Hor.)	Width (Ver.)	Counts	Area (Sqm)	Remark
Addition					
1	0.240	2.625	2	1.26	
2	3.005	3.600	2	21.64	
3	6.905	2.320	1	16.02	
4	38.470	7.075	1	272.18	
5	19.790	2.655	1	52.54	
6	0.300	0.715	2	0.43	
7	0.510	0.300	2	0.31	
8	10.470	9.535	1	99.83	
9	1.805	2.690	2	9.71	
10	1.500	0.300	2	0.90	
11	8.590	5.075	2	87.19	
12	3.950	4.610	2	36.42	
13	8.625	1.750	2	30.19	
14	4.000	1.400	1	5.60	
15	4.700	0.500	1	2.35	
16	4.300	0.670	1	2.88	
17	0.240	1.650	2	0.79	
A			27	640.23	

TOWER-4 TYPICAL FLOOR: CUTOUTS					
S.No.	Length (Hor.)	Width (Ver.)	Counts	Area (Sqm)	Remark
Subtraction					
C1	2.300	2.810	1	6.46	
C2	2.310	2.300	3	15.94	
C3	1.450	2.300	1	3.34	
C4	0.000	0.000	0	0.00	
C5	0.000	0.000	0	0.00	
C6	2.525	1.035	2	5.23	
C7	6.425	0.984	1	6.32	
C8	5.900	0.600	1	3.54	
C9	2.250	1.570	1	3.53	
C10	0.470	1.100	2	1.03	
C11	0.600	1.370	2	1.64	
C12	0.797	2.950	1	2.35	
C13	1.385	0.860	2	2.38	
C14	0.000	0.000	2	0.00	
C15	3.820	0.475	1	1.81	
B			20	53.58	

TOWER-4 TYPICAL FLOOR : (15%) SERVICE FAR					
S.No.	Length (Hor.)	Width (Ver.)	Counts	Area (Sqm)	Remark
Subtraction					
S1	3.300	5.940	1	19.60	Fire Staircase
S2	2.950	1.994	1	5.88	Lift Lobby
S3	1.025	1.205	1	1.24	FHC
S4	2.000	5.840	1	11.68	Lift Lobby
S5	1.000	2.300	1	2.30	Electrical Shaft
S6	2.765	0.240	2	1.33	Service Area Slab
S7	0.240	1.035	2	0.50	Service Area Slab
S8	6.425	0.240	1	1.54	Service Area Slab
S9	0.000	0.000	0	0.00	Cupboard
S10	1.000	1.300	1	1.30	PL SH L.V
S11	4.865	0.500	1	2.43	Service Area Slab
C			12	47.80	

TOWER-4 TYPICAL FLOOR : (25%) EXCESS BALCONY AREA					
S.No.	Length (Hor.)	Width (Ver.)	Counts	Area (Sqm)	Remark
Addition					
B1	5.570	0.825	2	9.19	
B2	6.270	0.825	2	10.35	
B3	2.850	0.250	2	1.43	
D			6	20.96	
(25%) Excess Balcony Area				5.24	
Net FAR = Total FAR - Cutouts - 15% Service FAR + (25%) Excess Balcony Area				544.09	

	15 % FAR AREA
	CUTOUTS

D'OR SCHEDULE FOR T4					
S.No.	TYPE	OPENING	HEIGHT	SILL	UNTEL
1	W	3500	2400	0	2400
2	W	2400	2400	0	2400
3	W	2330	2400	0	2400
4	W	1800	2400	0	2400
5	W	1200	2400	0	2400
6	W	1200	2400	0	2400
7	W	1200	2400	0	2400
8	W	1200	2400	0	2400
9	W	1200	2400	0	2400
10	W	1200	2400	0	2400
11	W	1200	2400	0	2400
12	W	1200	2400	0	2400
13	W	1200	2400	0	2400
14	W	1200	2400	0	2400
15	W	1200	2400	0	2400
16	W	1200	2400	0	2400
17	W	1200	2400	0	2400
18	W	1200	2400	0	2400
19	W	1200	2400	0	2400
20	W	1200	2400	0	2400
21	W	1200	2400	0	2400
22	W	1200	2400	0	2400
23	W	1200	2400	0	2400
24	W	1200	2400	0	2400
25	W	1200	2400	0	2400
26	W	1200	2400	0	2400
WINDOW SCHEDULE FOR T4					
S.No.	TYPE	OPENING	HEIGHT	SILL	UNTEL
1	W	1800	1000	900	2400
2	W	1800	1000	900	2400
3	W	1800	1000	900	2400
4	W	1800	1000	900	2400
5	W	1800	1000	900	2400

CLIENT :- GODREJ PROPERTIES LTD.

PROJECT :- PROPOSED BUILDING PLAN FOR GROUP HOUSING PROJECT AT PLOT NO- GH-01A, SECTOR 146, NOIDA

ARCHITECT :- GOLDEN INDIA ARCHITECTS

☒ SUBMISSION

SCALE :-

TITLE :- TOWER-T4 FLOOR PLANS & AREA DETAIL


OWNER'S SIGN:

ARCHITECT SIGN:


GODREJ PROPERTIES LTD. Authorized Signatory

Mr. AVNISH SRIVASTAVA B. ARCH. CA 2016/77184 FF-37 KADAMBA COMPLEX GAMMA-1 GR NOIDA-201308


TOWER-T4

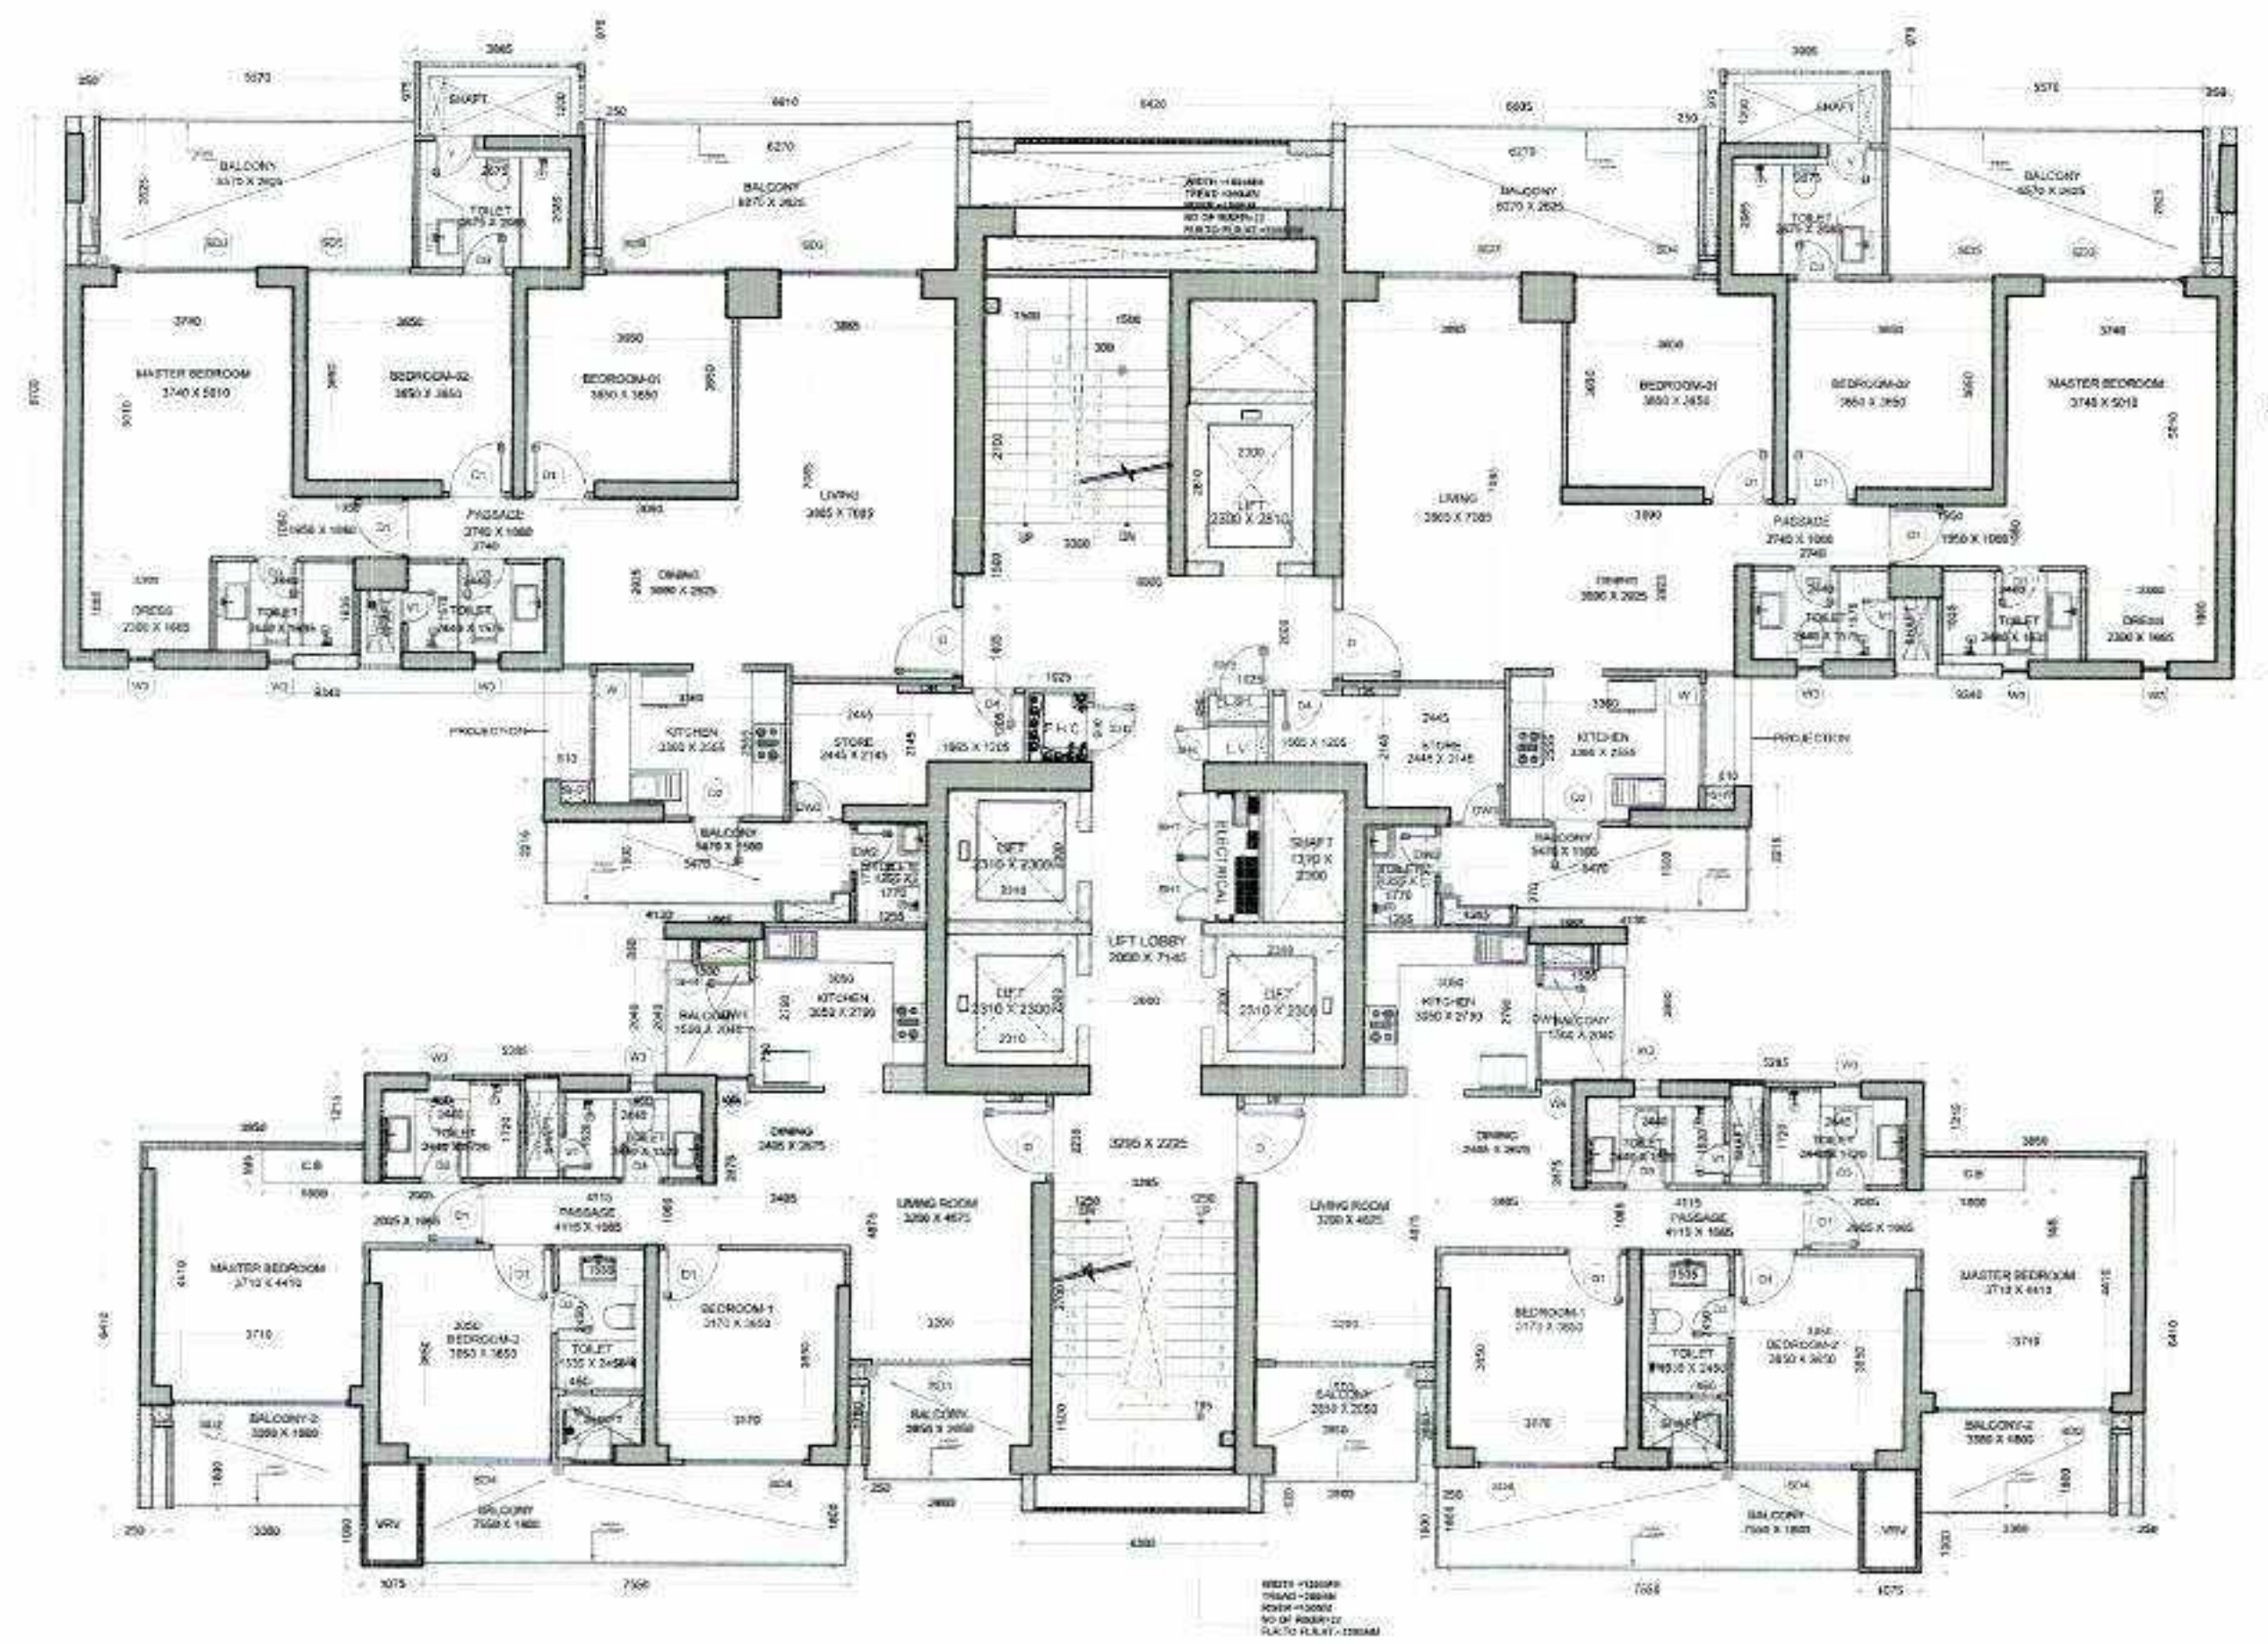

8TH, 24TH, 32TH FLOOR PLAN

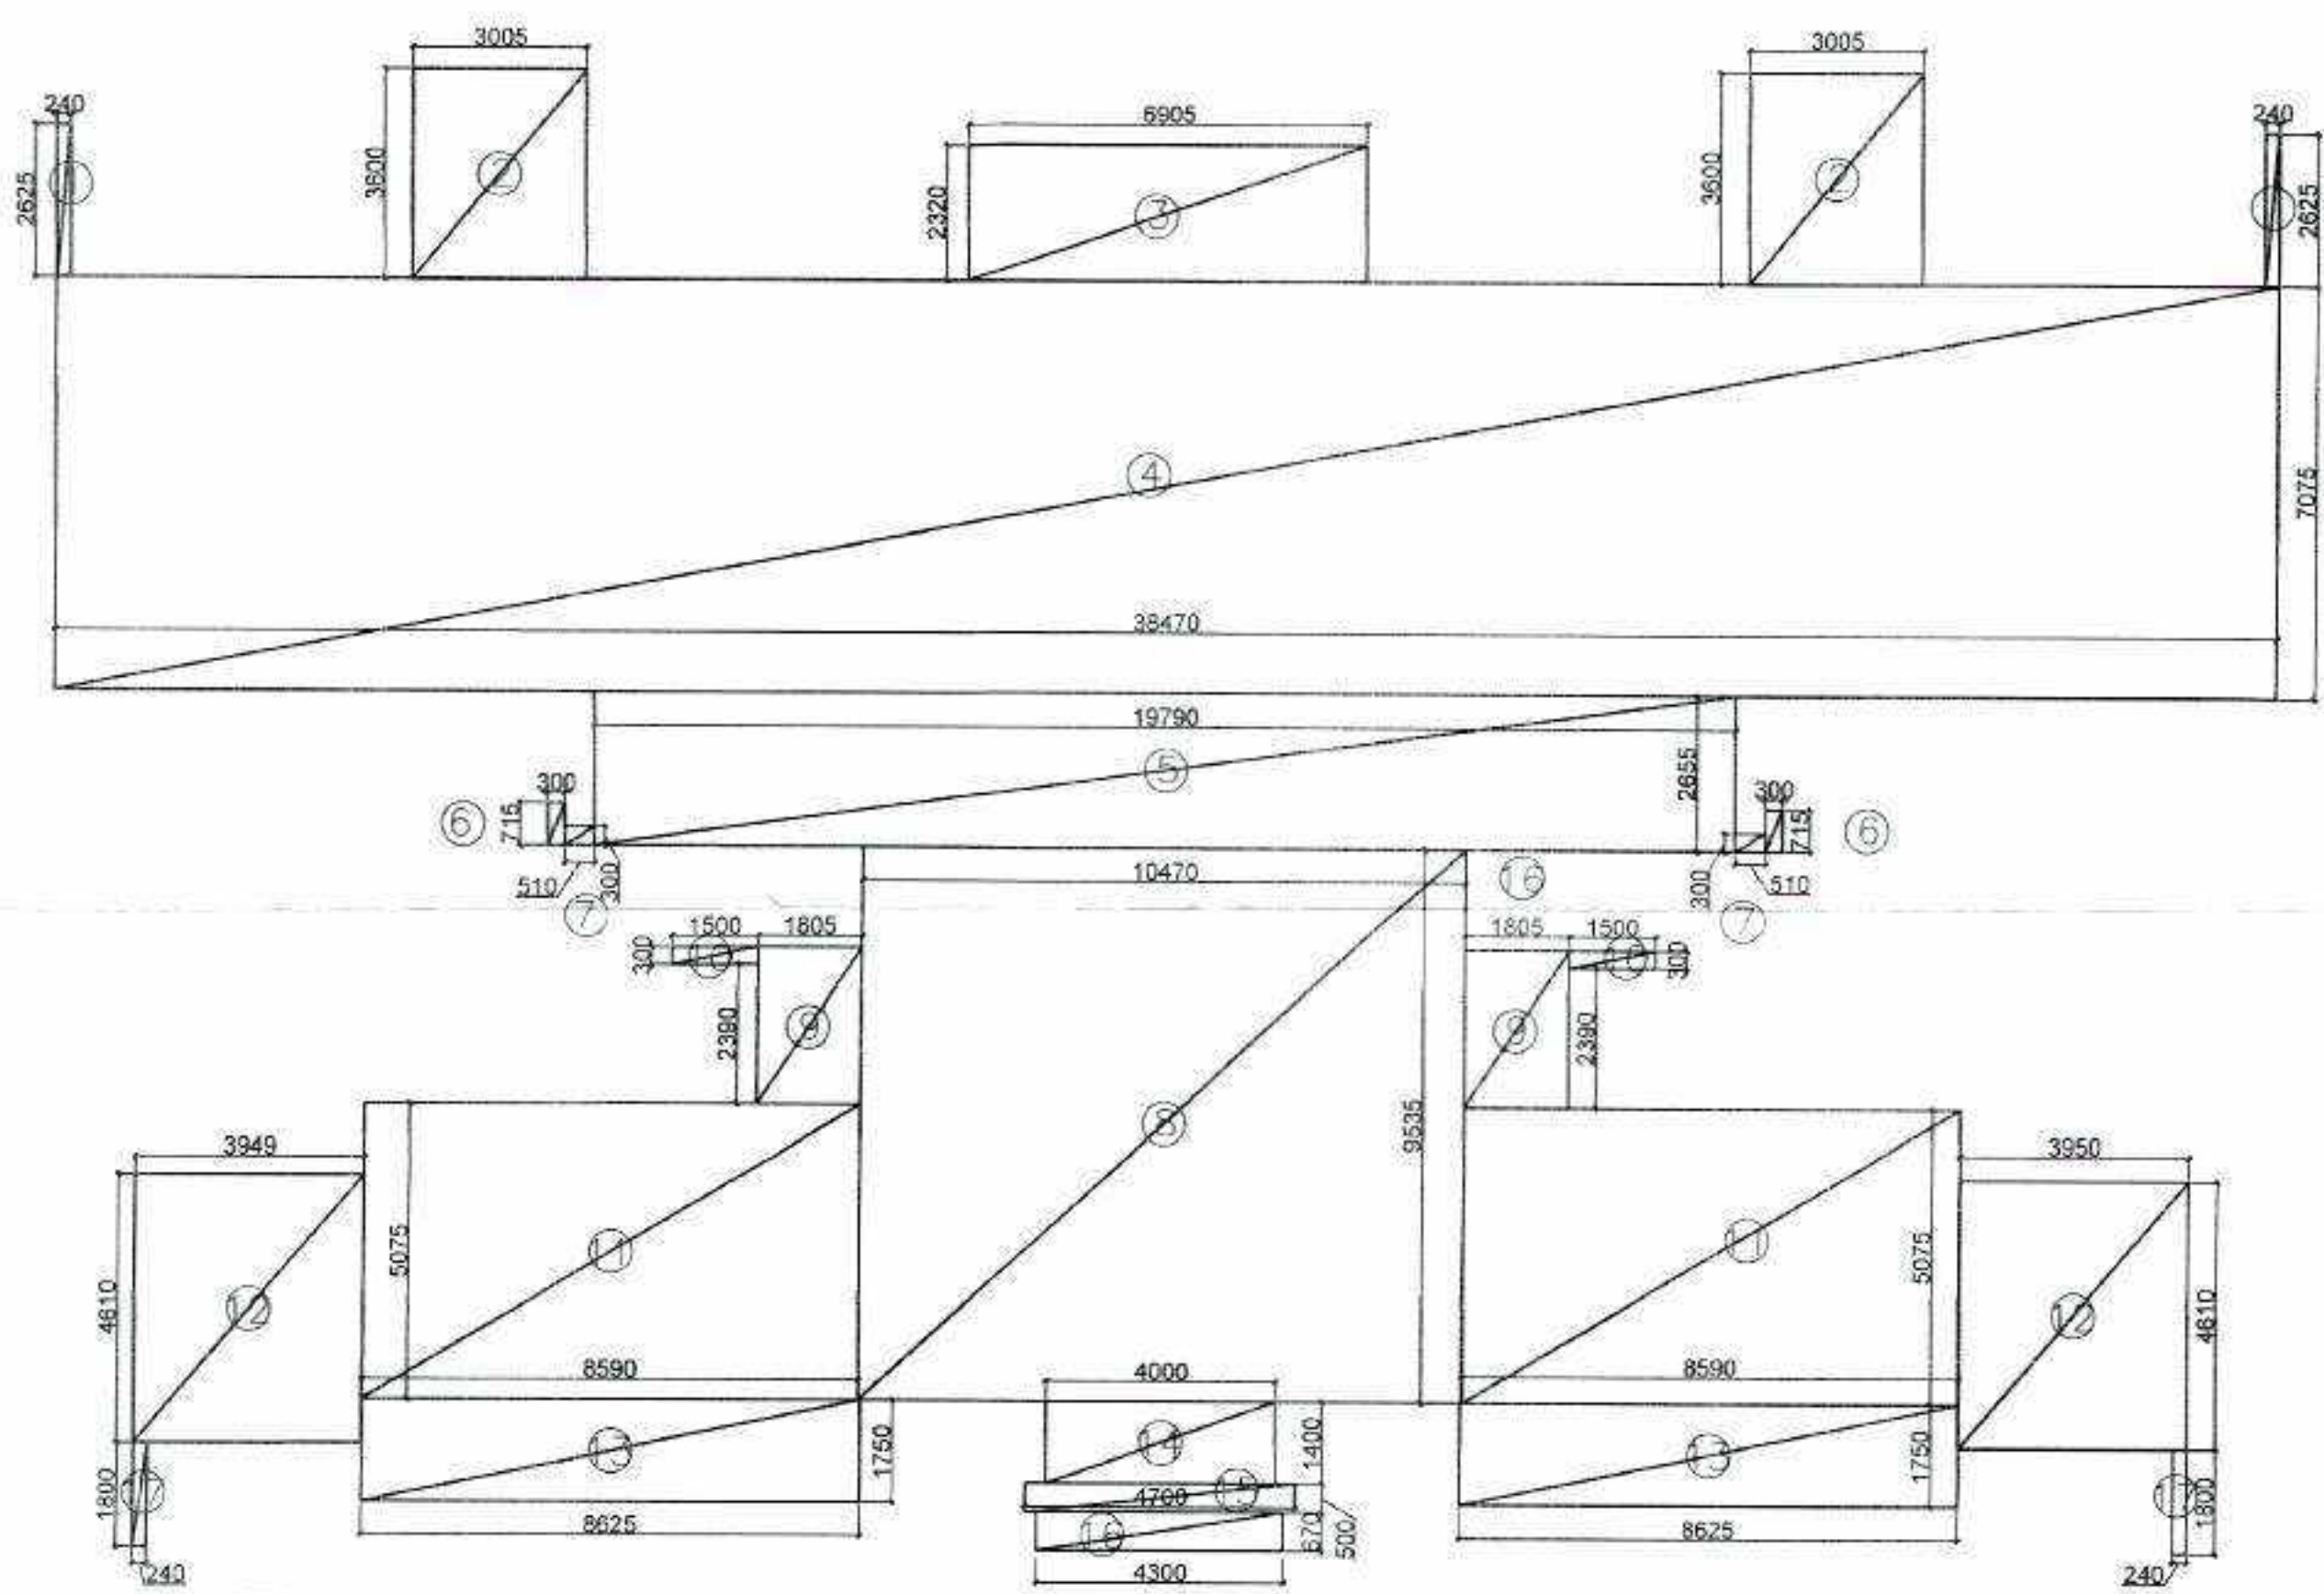

8TH, 24TH, 32TH FLOOR PLAN AREA DETAIL

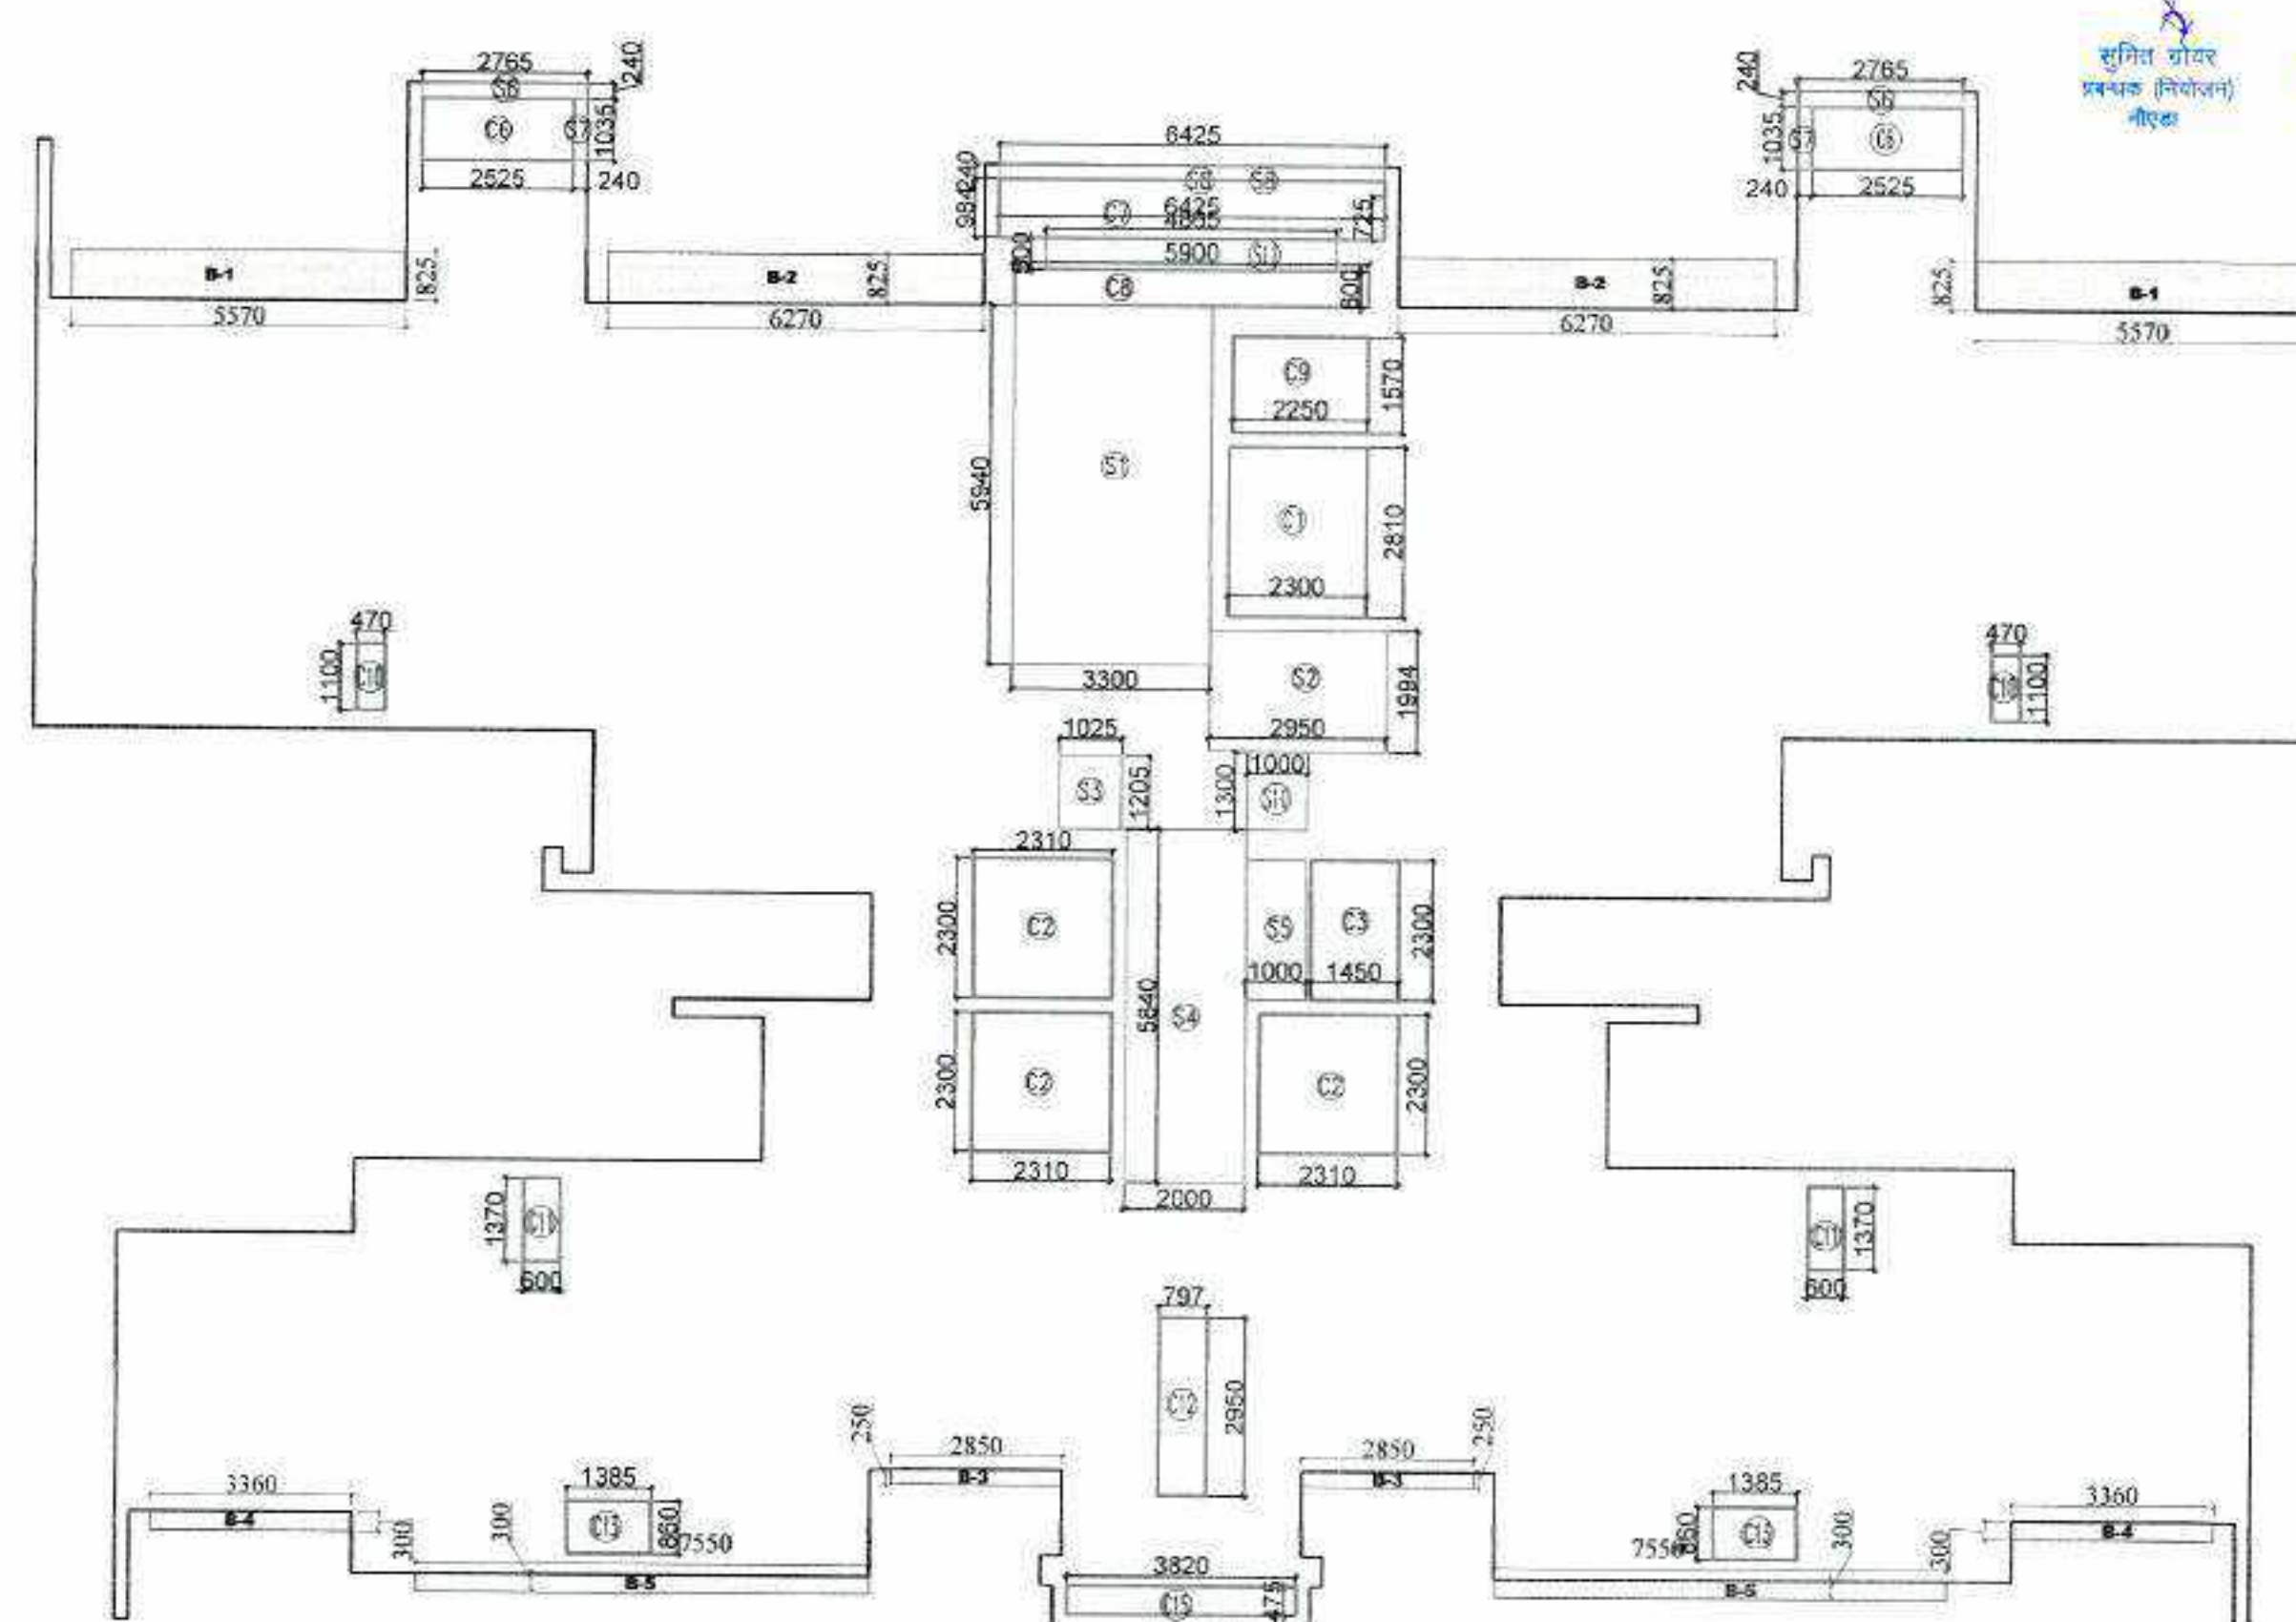

8TH, 24TH, 32TH SUBTRACTION, 15% SERVICE AREA, & 25% ADDITIONAL AREA DETAIL

FAR AREA TOWER-4 8TH, 24TH & 32ND FLOOR					
S.No.	Length (Hor.)	Width (Ver.)	Counts	Area (Sqm)	Remark
Addition					
1	0.240	2.625	2	1.26	
2	3.005	3.600	2	21.64	
3	6.905	2.320	1	16.02	
4	38.470	7.075	1	272.18	
5	19.790	2.655	1	52.54	
6	0.300	0.715	2	0.43	
7	0.510	0.300	2	0.31	
8	10.470	9.535	1	99.83	
9	1.805	2.690	2	9.71	
10	1.500	0.300	2	0.90	
11	8.590	5.075	2	87.19	
12	3.950	4.610	2	36.42	
13	8.625	1.750	2	30.19	
14	4.000	1.400	1	5.60	
15	4.700	0.500	1	2.35	
16	4.300	0.670	1	2.88	
17	0.240	1.800	2	0.86	
A			27	640.30	
TOWER-4 8TH, 24TH & 32ND FLOOR: CUTOUTS					
S.No.	Length (Hor.)	Width (Ver.)	Counts	Area (Sqm)	Remark
Subtraction					
C1	2.300	2.810	1	6.46	
C2	2.310	2.300	3	15.94	
C3	1.450	2.300	1	3.34	
C4	0.000	0.000	0	0.00	
C5	0.000	0.000	0	0.00	
C6	2.525	1.035	2	5.23	
C7	6.425	0.984	1	6.32	
C8	5.900	0.600	1	3.54	
C9	2.250	1.570	1	3.53	
C10	0.470	1.100	2	1.03	
C11	0.600	1.370	2	1.64	
C12	0.797	2.950	1	2.35	
C13	1.385	0.850	2	2.38	
C14	0.000	0.000	2	0.00	
C15	3.820	0.475	1	1.81	
B			20	53.58	

TOWER-4 8TH, 24TH & 32ND FLOOR : (15%) SERVICE FAR					
S.No.	Length (Hor.)	Width (Ver.)	Counts	Area (Sqm)	Remark
Subtraction					
S1	3.300	5.940	1	19.60	Fire Staircase
S2	2.950	1.994	1	5.88	Lift Lobby
S3	1.025	1.205	1	1.24	FHC
S4	2.000	5.840	1	11.68	Lift Lobby
S5	1.000	2.300	1	2.30	Electrical Shaft
S6	2.765	0.240	2	1.33	Service Area Slab
S7	0.240	1.035	2	0.50	Service Area Slab
S8	6.425	0.240	1	1.54	Service Area Slab
S9	0.000	0.000	0	0.00	Cupboard
S10	1.000	1.300	1	1.30	PL SH L V
S11	4.865	0.500	1	2.43	Service Area Slab
C			12	47.80	
TOWER-4 8TH, 24TH & 32ND FLOOR : (25%) EXCESS BALCONY AREA					
S.No.	Length (Hor.)	Width (Ver.)	Counts	Area (Sqm)	Remark
Addition					
B1	5.570	0.825	2	9.19	
B2	6.270	0.825	2	10.35	
B3	2.850	0.250	2	1.43	
B4	3.360	0.300	2	2.02	
B5	7.550	0.300	2	4.53	
D			10	27.51	
(25%) Excess Balcony Area					
				6.88	
Net FAR = Total FAR - Cutouts - 15% Service FAR + (25%) Excess Balcony Area				545.80	

	15 % FAR AREA
	CUTOUTS

DOOR SCHEDULE FOR T4					
S.No.	TYPE	OPENING	HEIGHT	SILL	UNITS
1	D01	800	2400	0	2400
2	D02	2400	2400	0	2400
3	D03	2400	2400	0	2400
4	D04	2400	2400	0	2400
5	D05	2400	2400	0	2400
6	D06	2400	2400	0	2400
7	D07	2400	2400	0	2400
8	D08	2400	2400	0	2400
9	D09	2400	2400	0	2400
10	D10	2400	2400	0	2400
11	D11	2400	2400	0	2400
12	D12	2400	2400	0	2400
13	D13	2400	2400	0	2400
14	D14	2400	2400	0	2400
15	D15	2400	2400	0	2400
16	D16	2400	2400	0	2400
17	D17	2400	2400	0	2400
18	D18	2400	2400	0	2400
19	D19	2400	2400	0	2400
20	D20	2400	2400	0	2400
21	D21	2400	2400	0	2400
22	D22	2400	2400	0	2400
23	D23	2400	2400	0	2400
24	D24	2400	2400	0	2400
25	D25	2400	2400	0	2400
26	D26	2400	2400	0	2400
WINDOW SCHEDULE FOR T4					
S.No.	TYPE	OPENING	HEIGHT	SILL	UNITS
1	W1	1800	1500	800	2400
2	W2	1800	1500	800	2400
3	W3	1800	1500	800	2400
4	W4	1800	1500	800	2400
5	W5	1800	1500	800	2400

CLIENT :- GODREJ PROPERTIES LTD.

PROJECT :- PROPOSED BUILDING PLAN FOR GROUP HOUSING PROJECT AT PLOT NO- GH-01A, SECTOR 146, NOIDA

ARCHITECT :- GOLDEN INDIA ARCHITECTS

☒ SUBMISSION

SCALE :-

TITLE :- TOWER-T4 FLOOR PLANS & AREA DETAIL


OWNER'S SIGN:

ARCHITECT SIGN:


GODREJ PROPERTIES LTD. Authorized Signatory

ARCHITECT SIGN:


TOWER-T4

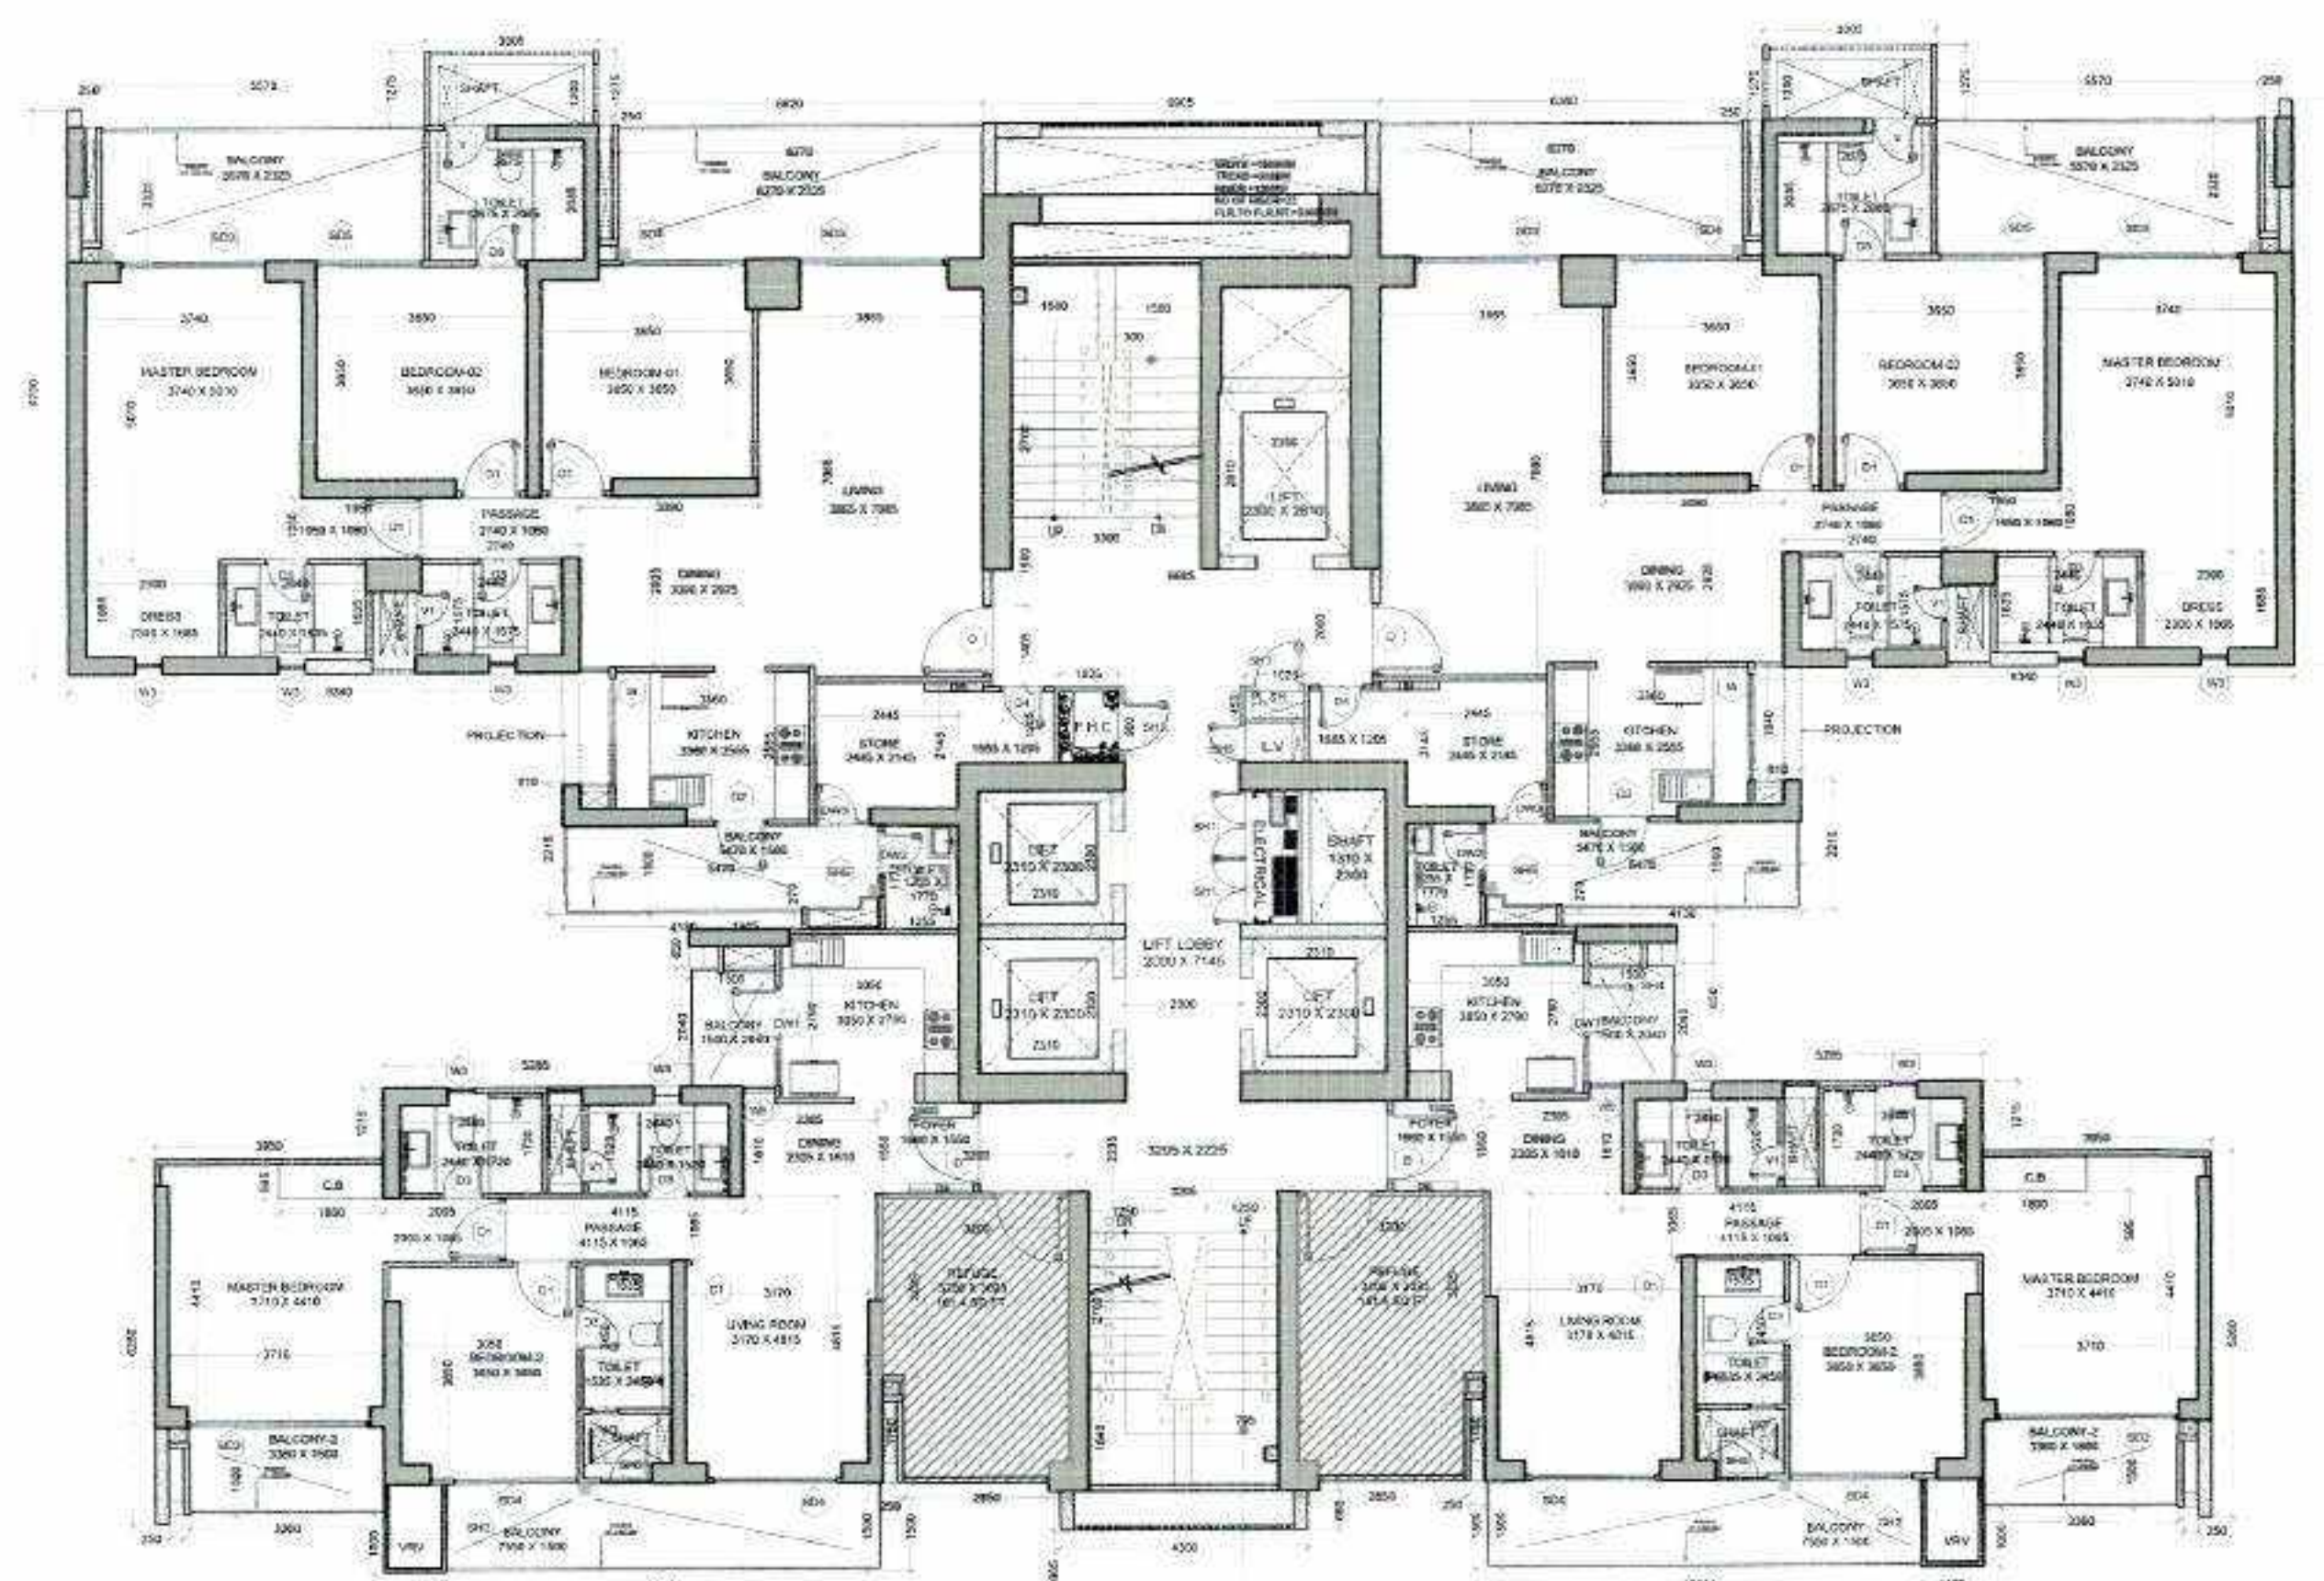

25TH,34TH REFUGE FLOOR PLAN

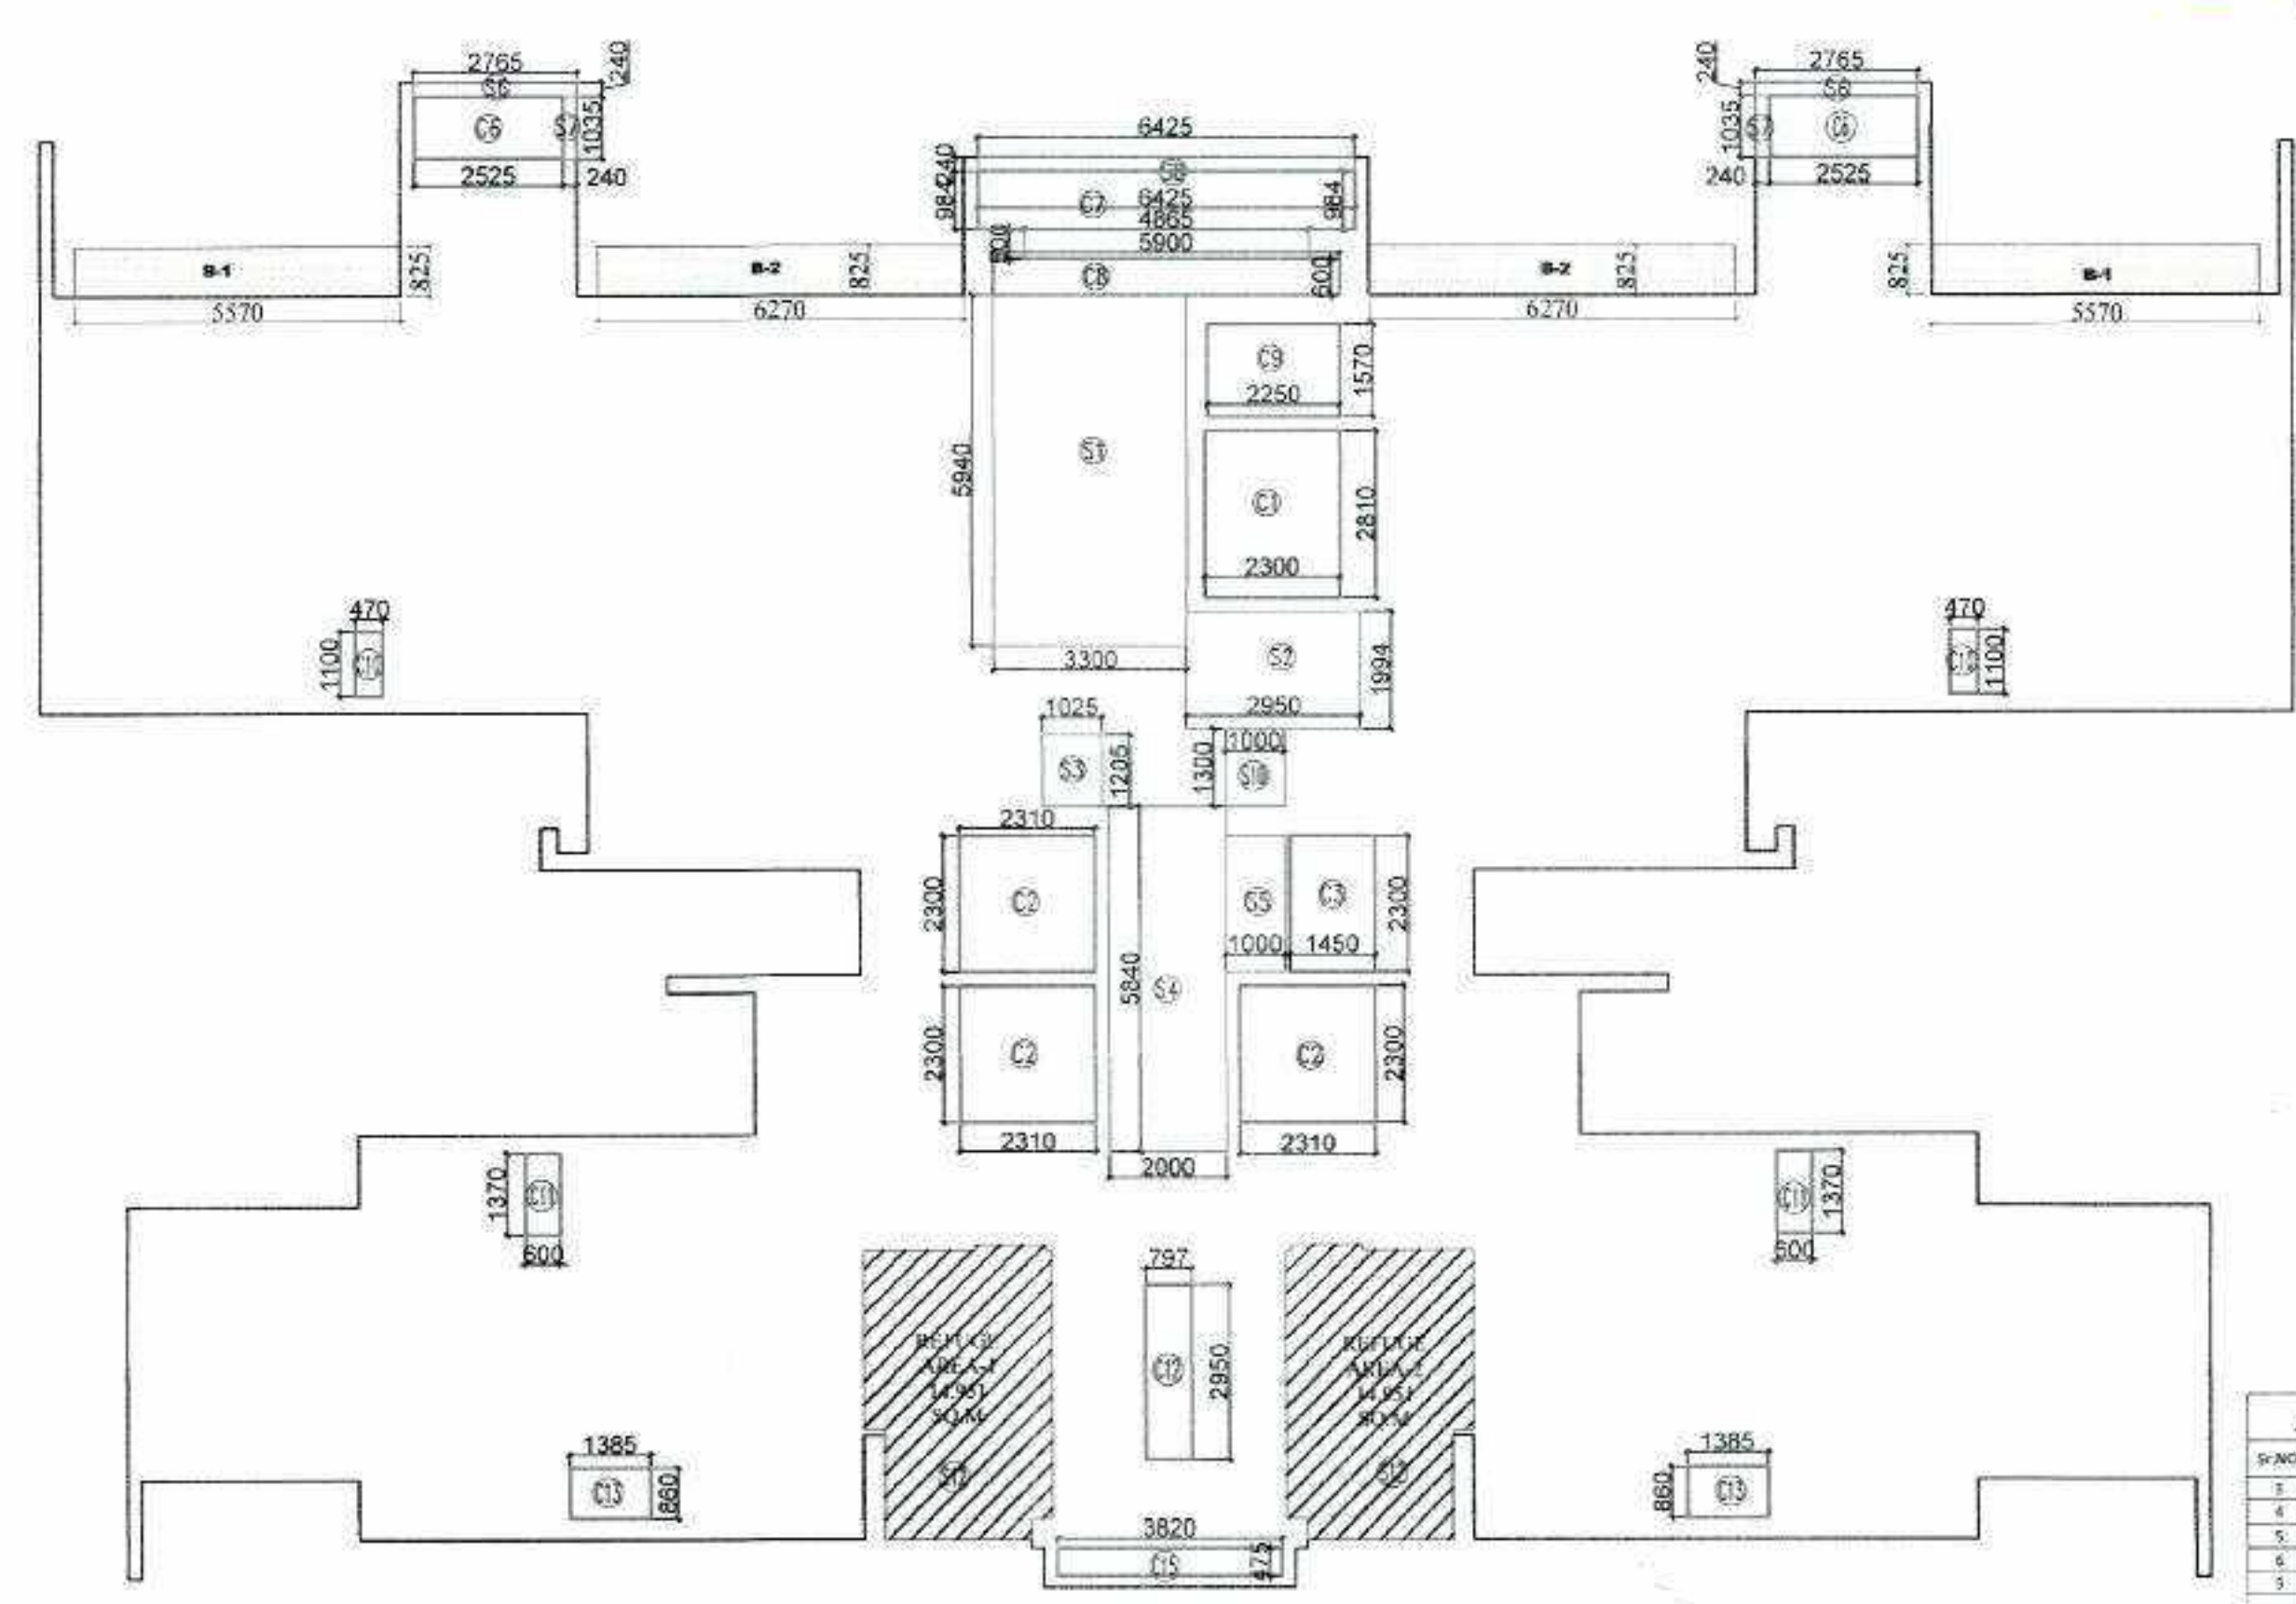


25TH,34TH REFUGE FLOOR SUBTRACTION, 15% SERVICE AREA, & 25% ADDITIONAL AREA DETAIL

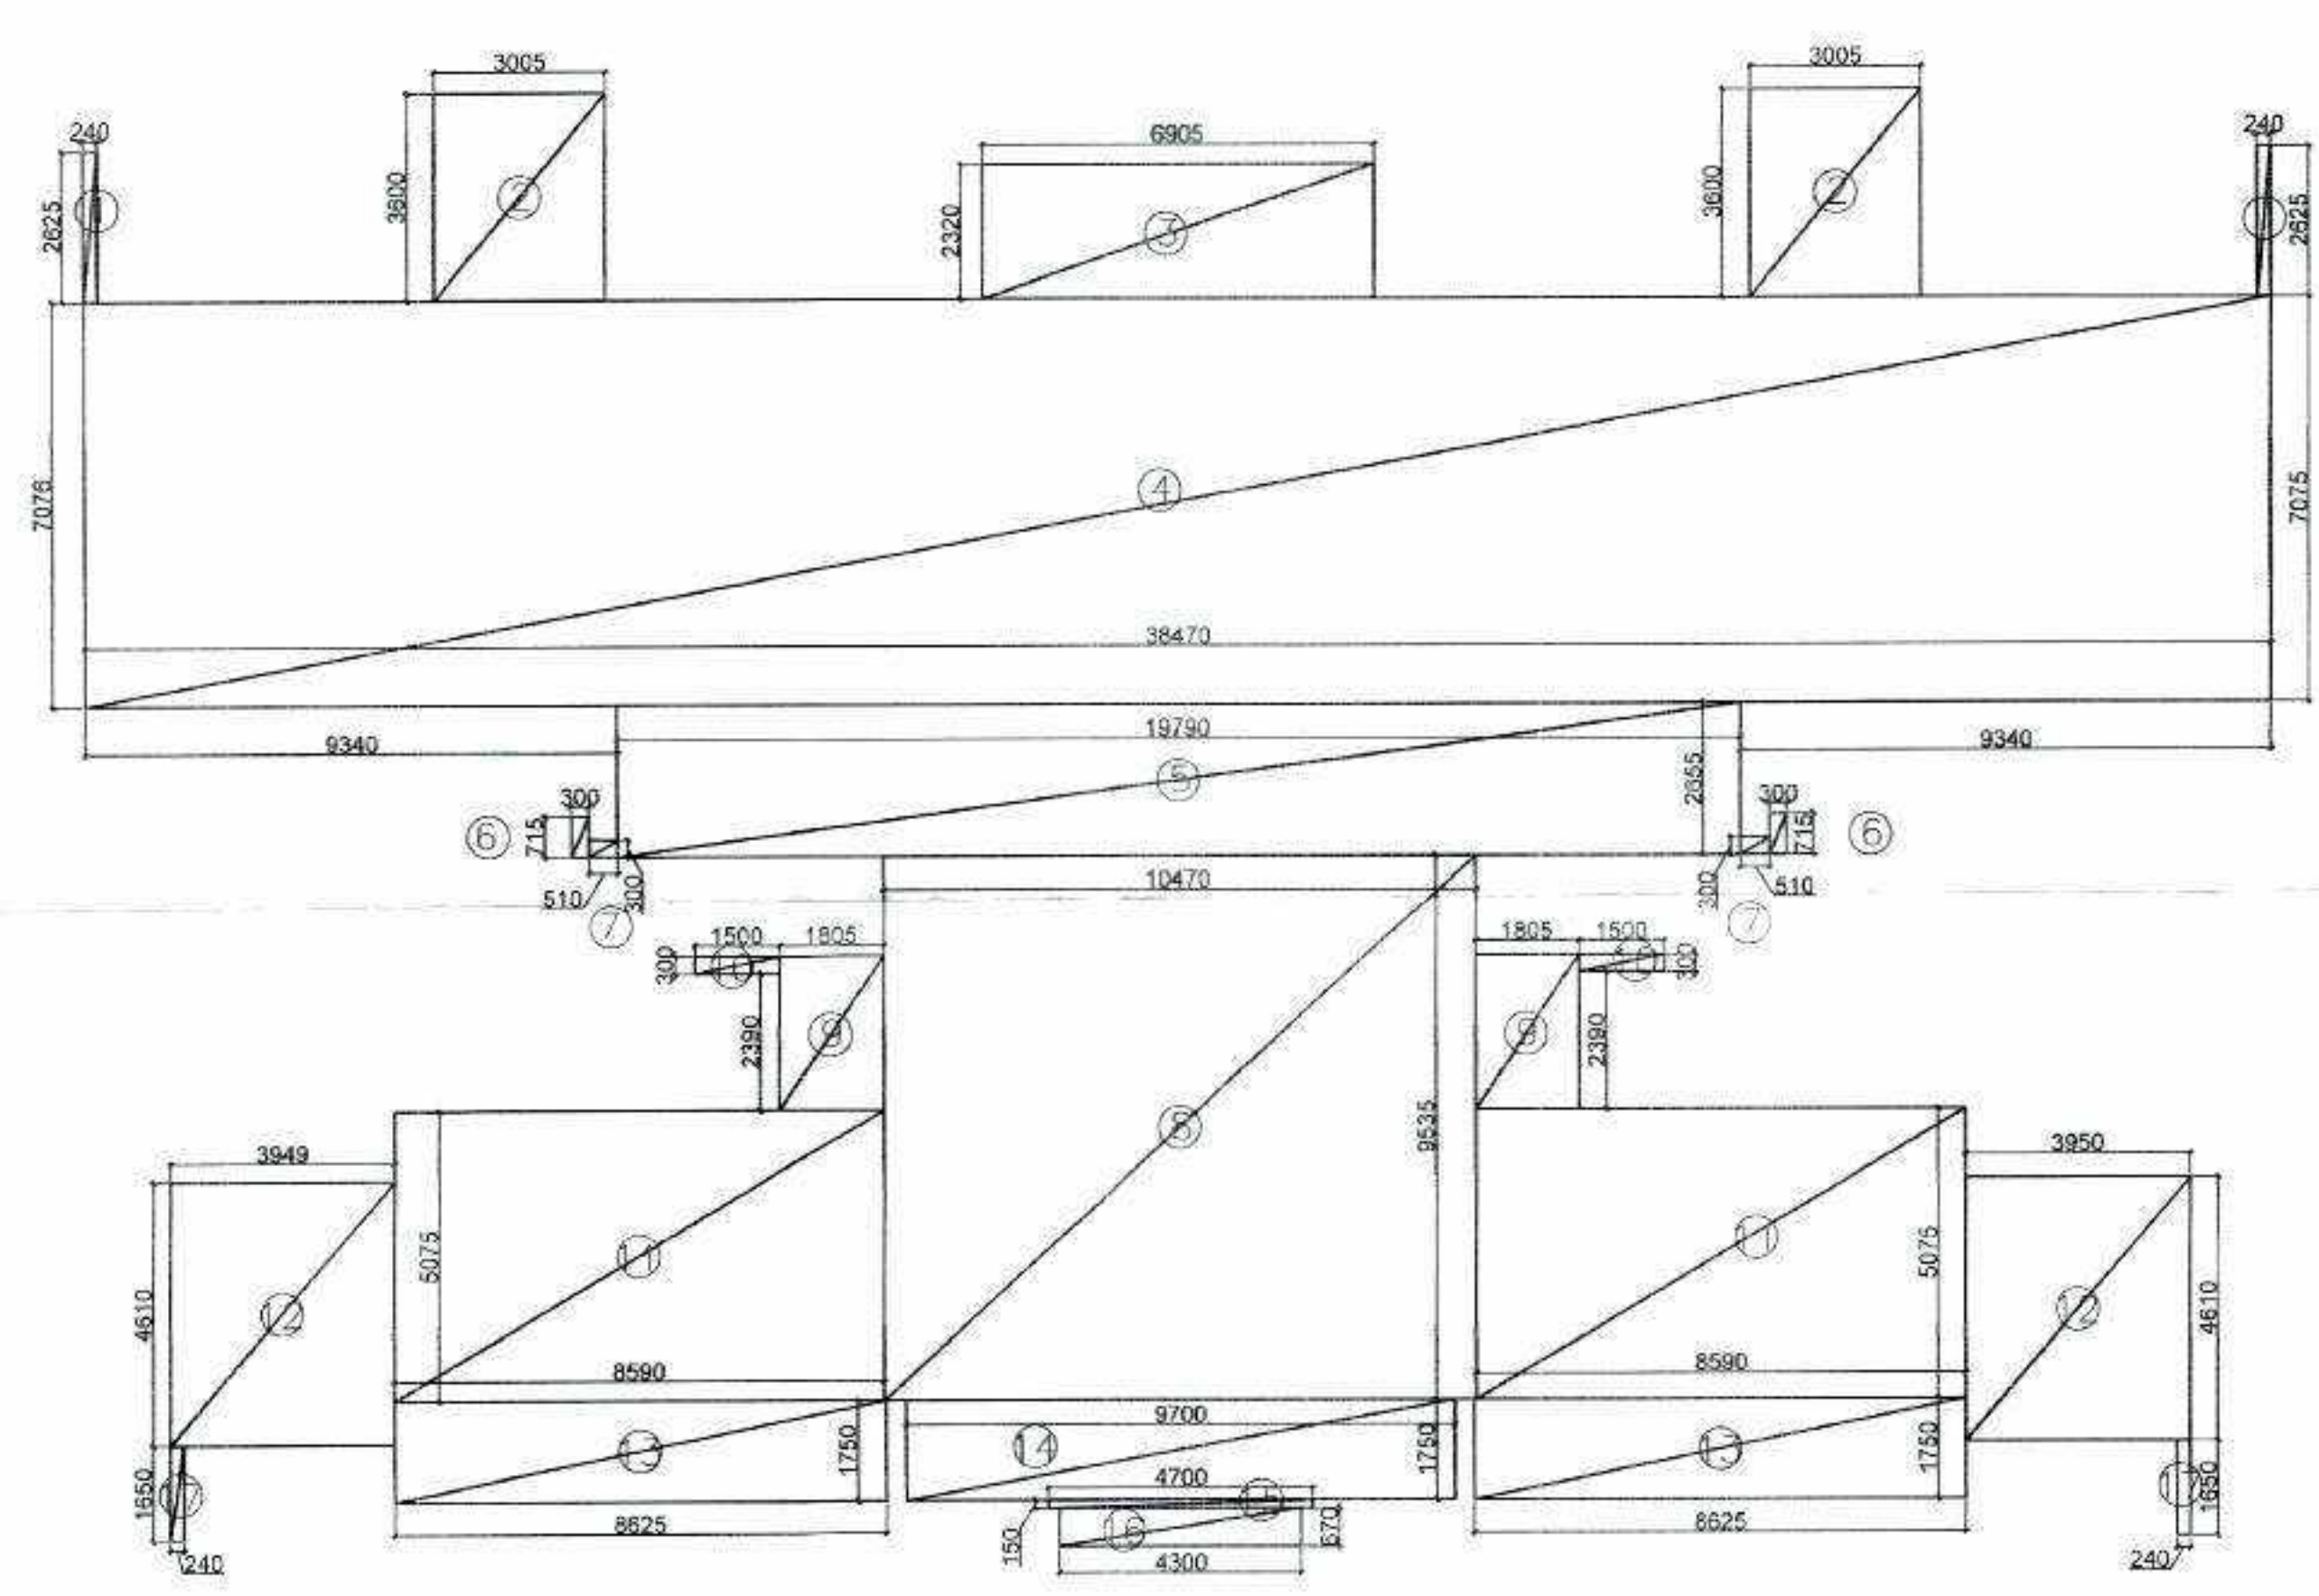

25TH,34TH REFUGE FLOOR PLAN AREA DETAIL

FAR AREA TOWER-4 25TH & 34TH FLOOR (REFUGE FLOOR)					
S.No.	Length (Hor.)	Width (Ver.)	Counts	Area (Sqm)	Remark
Addition					
1	0.240	2.625	2	1.26	
2	3.005	3.600	2	21.64	
3	6.905	2.320	1	16.02	
4	38.470	7.075	1	272.18	
5	19.790	2.655	1	52.54	
6	0.300	0.715	2	0.43	
7	0.510	0.300	2	0.31	
8	10.470	9.535	1	99.83	
9	1.805	2.690	2	9.71	
10	1.500	0.300	2	0.90	
11	8.590	5.075	2	87.19	
12	3.950	4.610	2	36.42	
13	8.625	1.750	2	30.19	
14	9.700	1.750	1	16.98	
15	4.700	0.150	1	0.71	
16	4.300	0.670	1	2.88	
17	0.240	1.650	2	0.79	
A			27	649.96	
TOWER-4 25TH & 34TH FLOOR (REFUGE FLOOR): CUTOUTS					
S.No.	Length (Hor.)	Width (Ver.)	Counts	Area (Sqm)	Remark
Subtraction					
C1	2.300	2.810	1	6.46	
C2	2.310	2.300	3	15.94	
C3	1.450	2.300	1	3.34	
C4	0.000	0.000	0	0.00	
C5	0.000	0.000	0	0.00	
C6	2.525	1.035	2	5.23	
C7	6.425	0.984	1	6.32	
C8	5.900	0.800	1	3.54	
C9	2.250	1.570	1	3.53	
C10	0.470	1.100	2	1.03	
C11	0.600	1.370	2	1.64	
C12	0.797	2.950	1	2.35	
C13	1.385	0.860	2	2.38	
C14	0.000	0.000	2	0.00	
C15	3.820	0.475	1	1.81	
B			20	53.58	

TOWER-4 25TH & 34TH FLOOR (REFUGE FLOOR): (15%) SERVICE FAR					
S.No.	Length (Hor.)	Width (Ver.)	Counts	Area (Sqm)	Remark
Subtraction					
S1	3.300	5.940	1	19.60	Fire Staircase
S2	2.950	1.994	1	5.88	Lit Lobby
S3	1.025	1.205	1	1.24	FHC
S4	2.000	5.840	1	11.68	Lit Lobby
S5	1.000	2.300	1	2.30	Electrical Shaft
S6	2.765	0.240	2	1.33	Service Area Slab
S7	0.240	1.035	2	0.50	Service Area Slab
S8	6.425	0.240	1	1.54	Service Area Slab
S9	0.000	0.000	0	0.00	Cupboard
S10	1.000	1.300	1	1.30	PL SH L V
S11	4.885	0.500	1	2.43	Service Area Slab
S12	Pline	14.951	2	29.90	Refuge Area
C			14	77.70	
TOWER-4 25TH & 34TH FLOOR (REFUGE FLOOR): (25%) EXCESS BALCONY AREA					
S.No.	Length (Hor.)	Width (Ver.)	Counts	Area (Sqm)	Remark
Addition					
B1	5.570	0.825	2	9.19	
B2	6.270	0.825	2	10.34	
B4	3.380	0.300	2	2.01	
B5	7.550	0.300	2	4.53	
D			8	26.06	
(25%) Excess Balcony Area				6.52	
Net FAR = Total FAR - Cutsouts - 16% Service FAR + (25%) Excess Balcony Area				525.19	

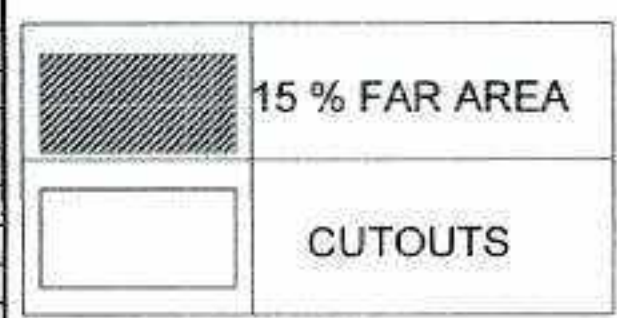

DOOR SCHEDULE FOR T4					
S.No.	TYPE	OPENING	HEIGHT	SILL	UNIT
1	SD2	8700	2400	0	2400
4	SD3	3440	2400	0	2400
5	SD4	2130	2400	0	2400
6	SD5	2420	2400	0	2400
9	D1	1000	2400	0	2400
10	D1	1000	2400	0	2400
11	D2	900	2400	0	2400
12	D3	750	2400	0	2400
13	D4	750	2400	0	2400
14	D5	750	2400	0	2400
16	DW1	900	2400	0	2400
17	DW2	750	2400	0	2400
18	DW3	350	1500	900	2400
19	SH1	1100	2400	0	2400
20	SH2	1000	2400	0	2400
21	SH3	900	2400	0	2400
22	SH4	750	2400	0	2400
23	SH5	650	2400	0	2400
24	SH6	550	2400	0	2400
25	SH7	550	2400	0	2400
26	SH8	550	2400	0	2400

WINDOW SCHEDULE FOR T4					
S.No.	TYPE	OPENING	HEIGHT	SILL	UNIT
1	W1	1880	1500	900	2400
2	W2	985	1500	850	2400
3	W3	985	1500	1500	2400
4	V1	750	1950	450	2400
5	V1	600	1950	450	2400

CLIENT:- GODREJ PROPERTIES LTD.

PROJECT:- PROPOSED BUILDING PLAN FOR GROUP HOUSING PROJECT AT PLOT NO- GH-01A, SECTOR 146, NOIDA

ARCHITECT:- GOLDEN INDIA ARCHITECTS

☒ SUBMISSION


SCALE:-

TITLE:- TOWER-T4 FLOOR PLANS & AREA DETAIL


OWNER'S SIGN:

ARCHITECT SIGN:


TOWER-T4

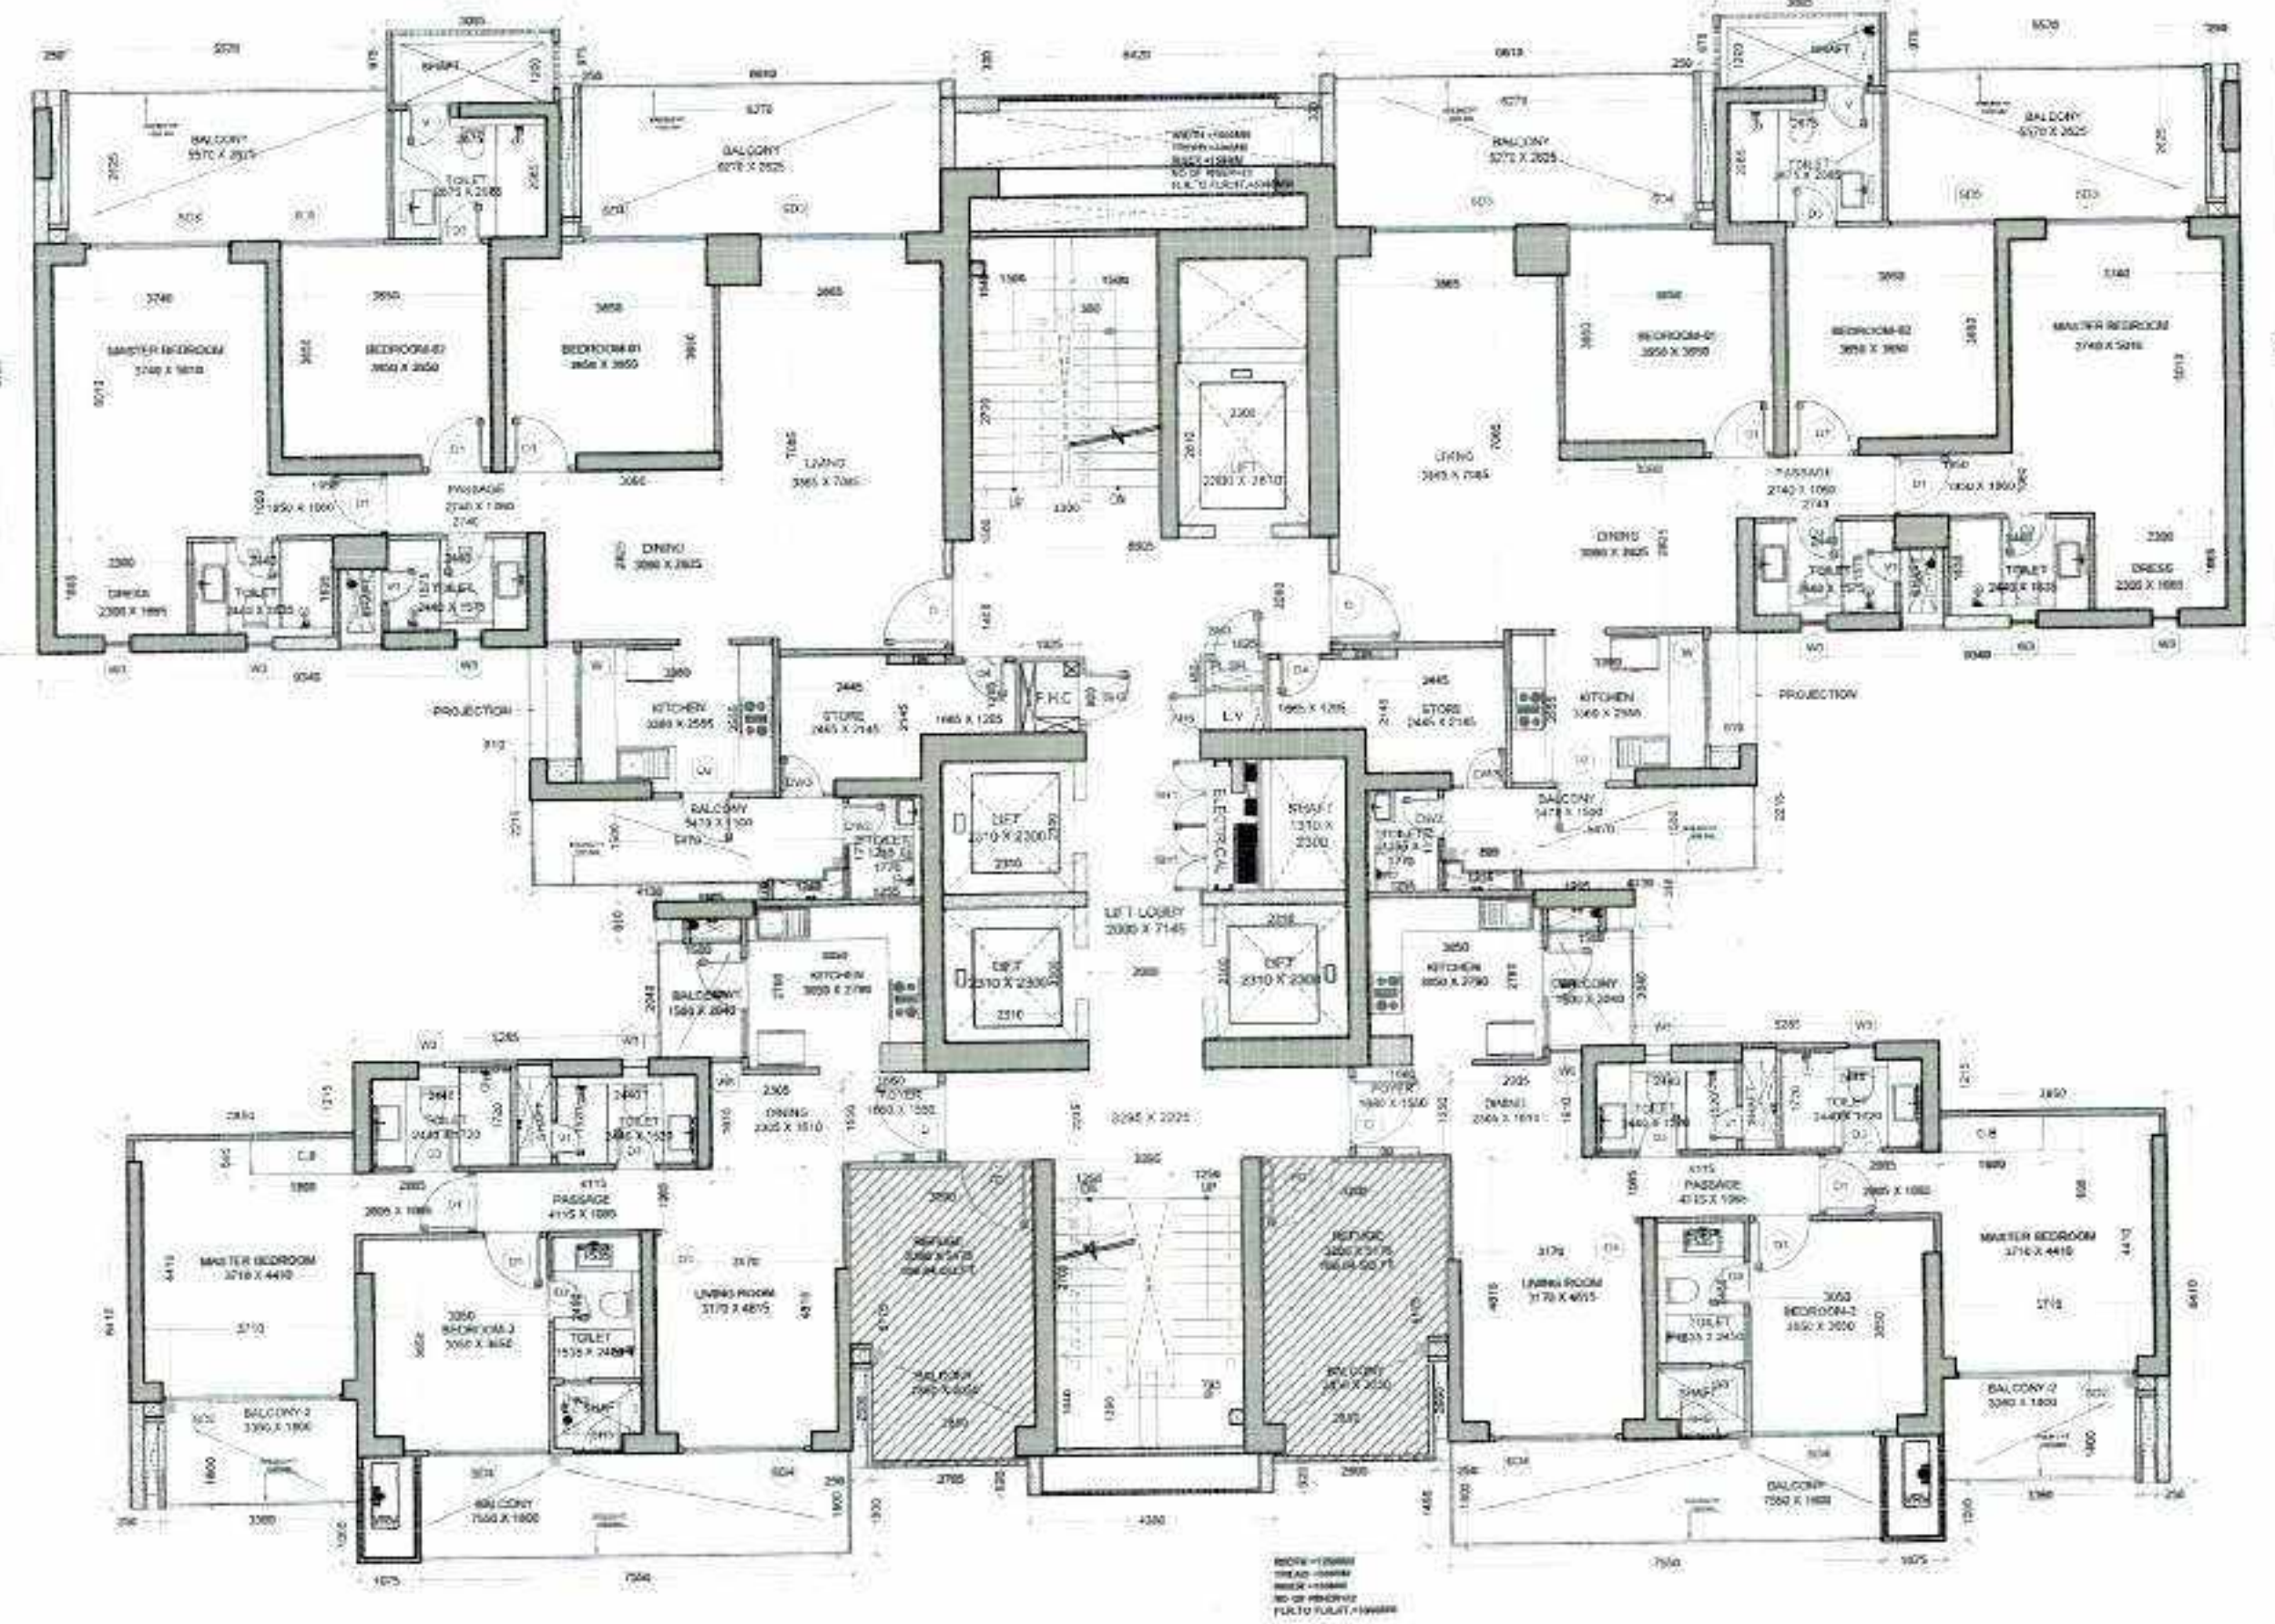

16TH REFUGE PLAN DETAIL

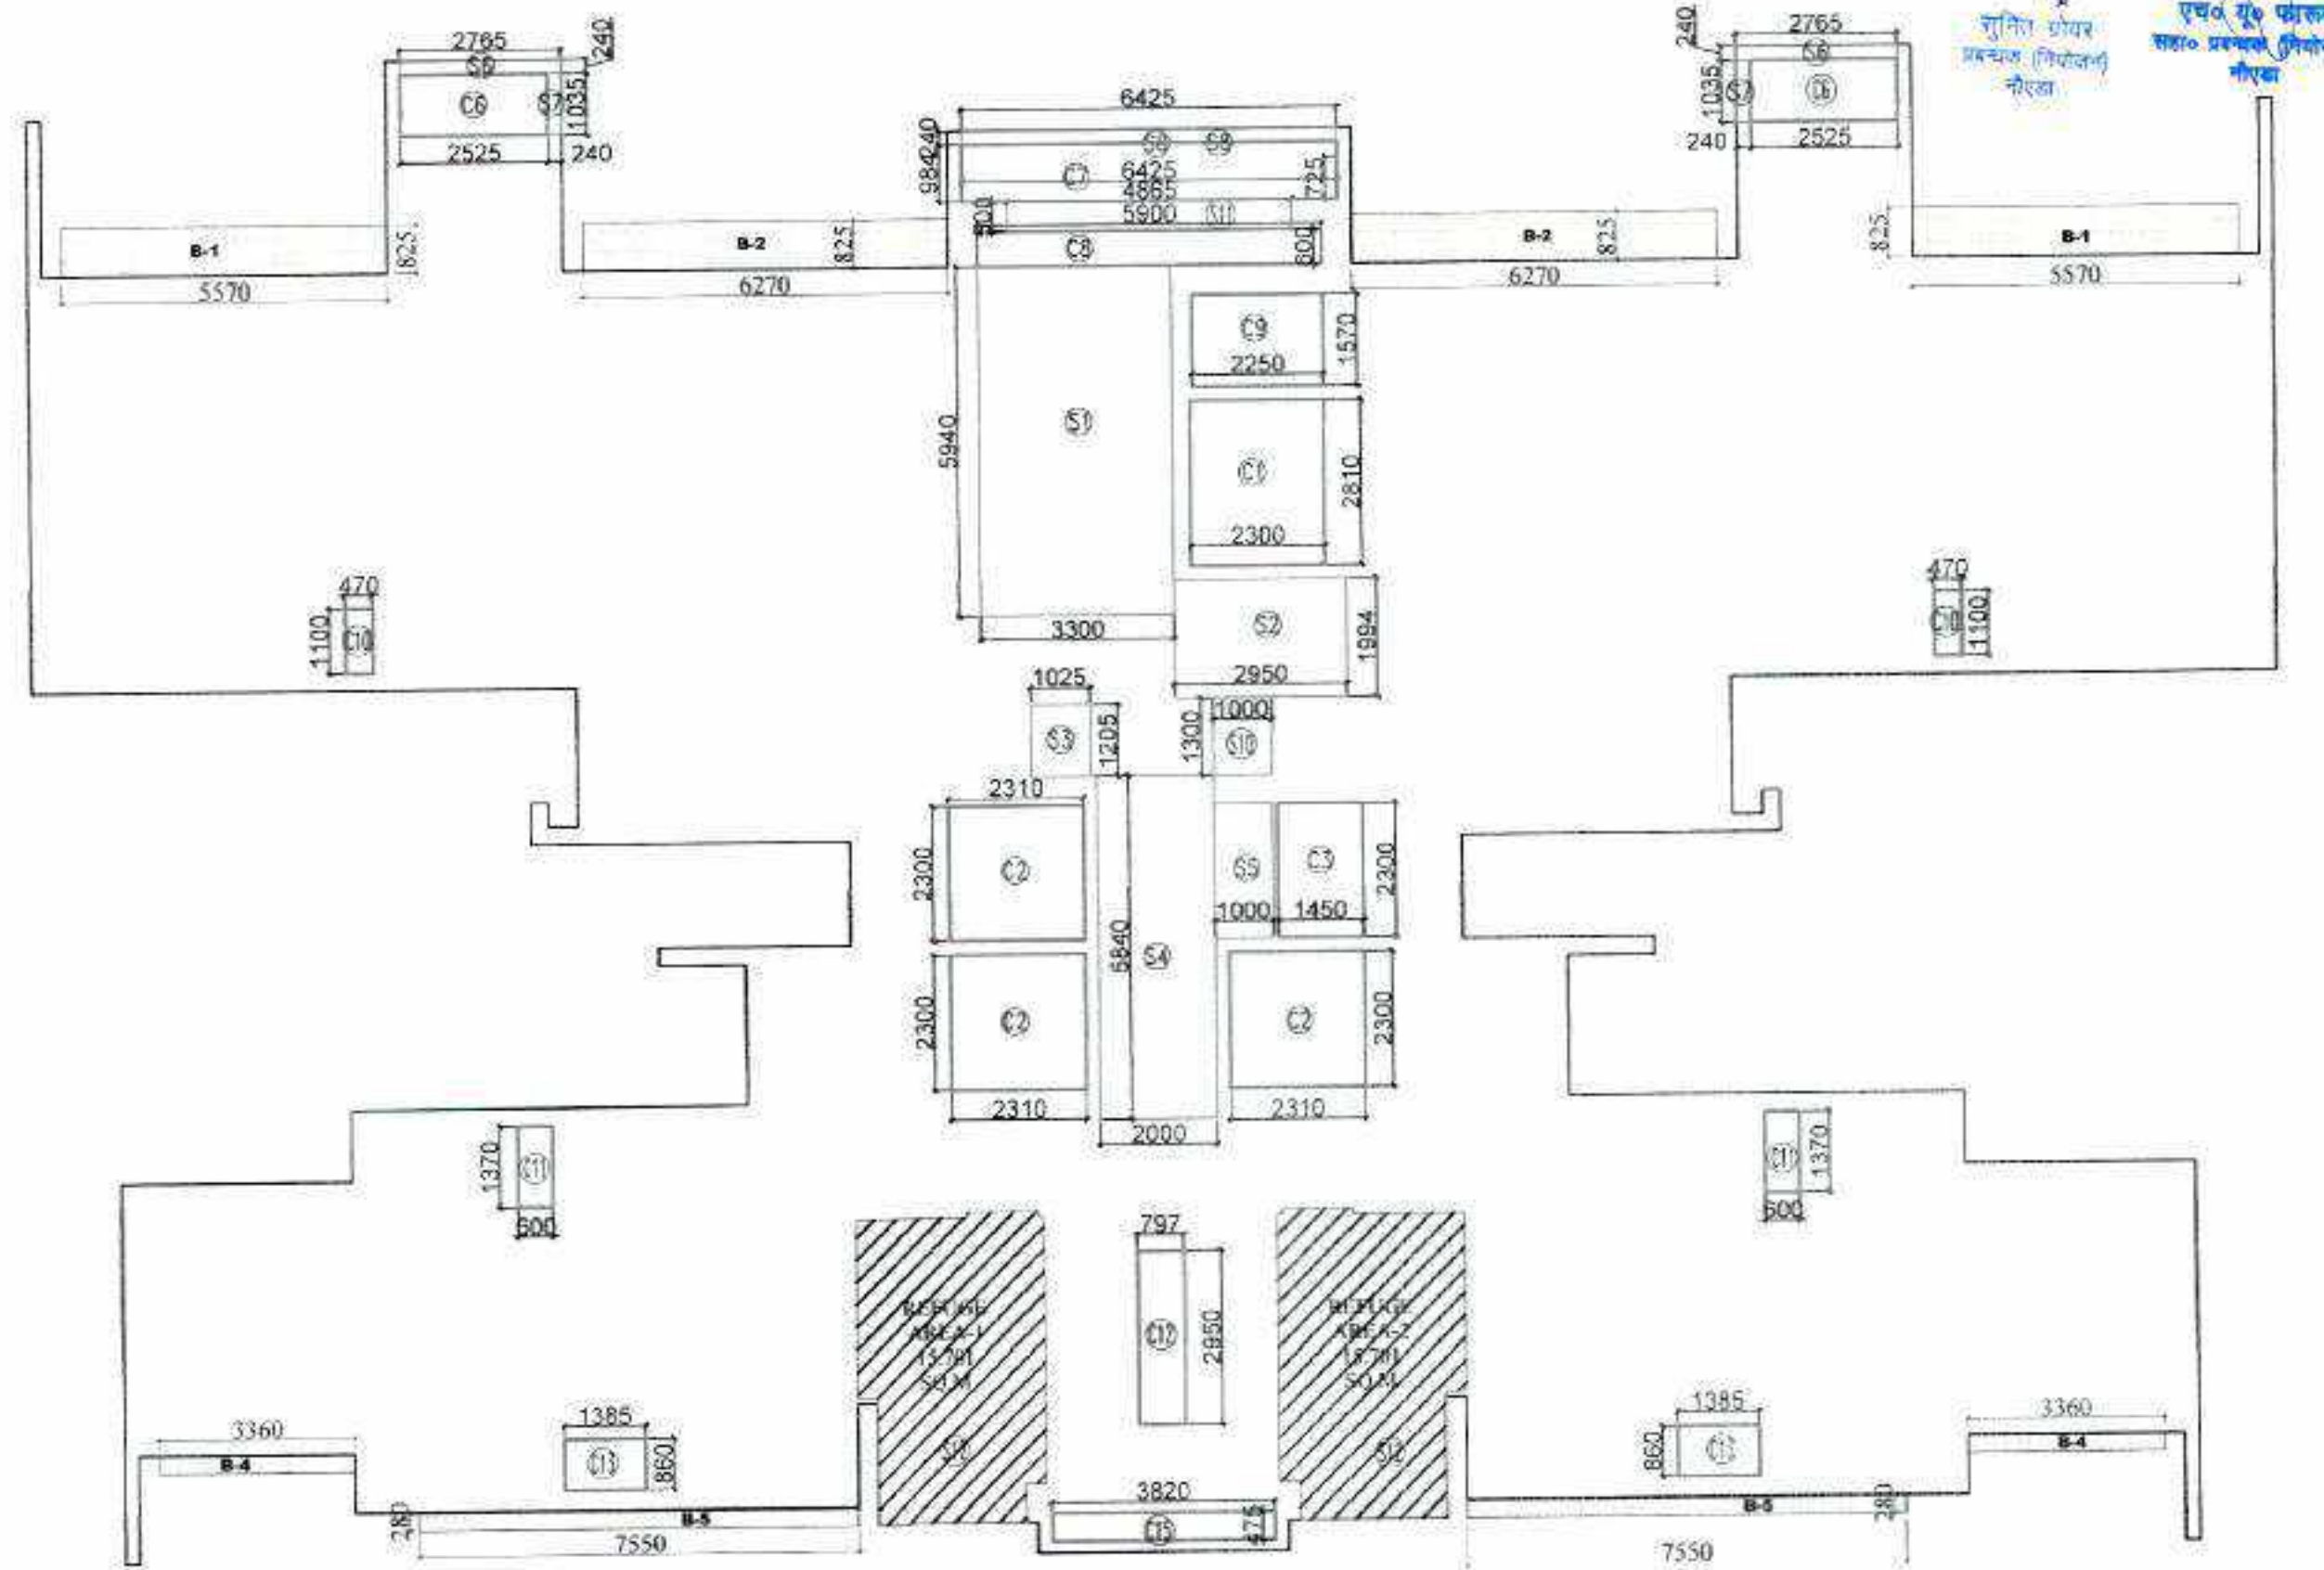

16TH REFUGE FLOOR SUBTRACTION, 15% SERVICE AREA, & 25% ADDITIONAL AREA DETAIL

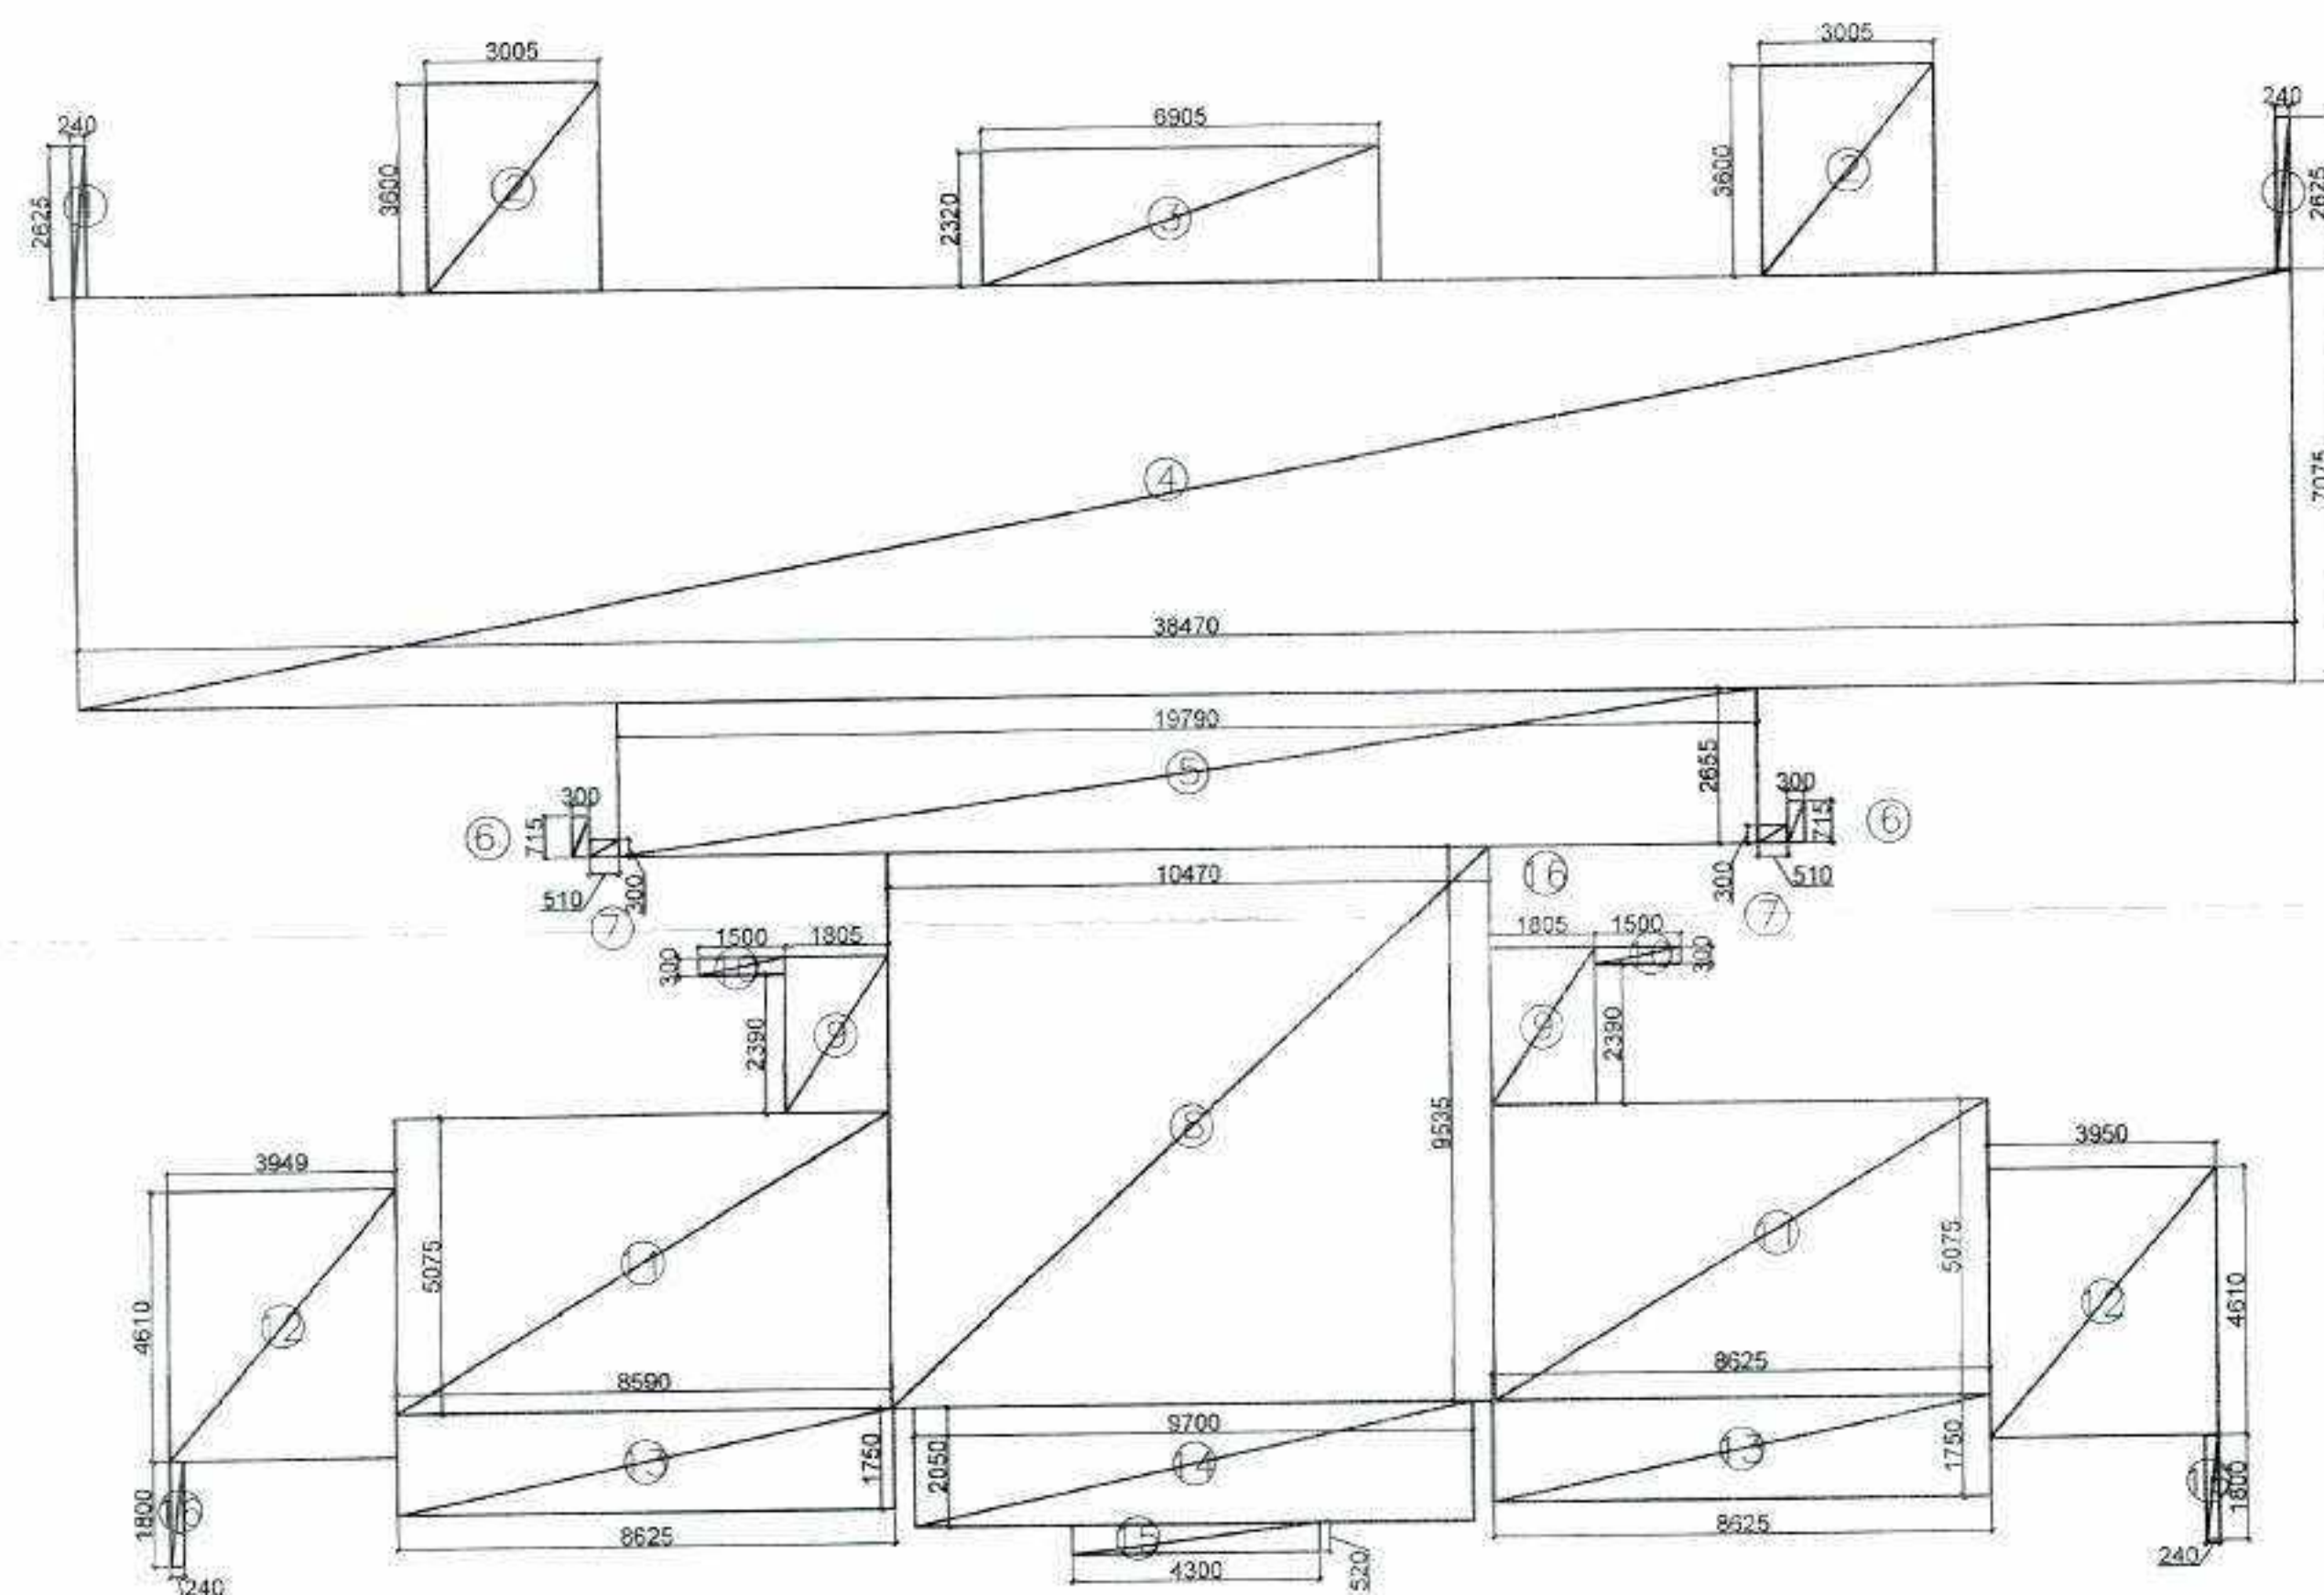

16TH REFUGE FLOOR PLAN AREA DETAIL

FAR AREA TOWER-4 16TH FLOOR (REFUGE FLOOR)					
S.No.	Length (Hor.)	Width (Ver.)	Counts	Area (Sqm)	Remark
Addition					
1	0.240	2.625	2	1.26	
2	3.005	3.600	2	21.64	
3	6.905	2.320	1	16.02	
4	38.470	7.075	1	272.18	
5	19.790	2.655	1	52.54	
6	0.300	0.715	2	0.43	
7	0.510	0.300	2	0.31	
8	10.470	9.535	1	99.83	
9	1.805	2.690	2	9.71	
10	1.500	0.300	2	0.90	
11	8.590	5.075	2	87.19	
12	3.950	4.610	2	36.42	
13	8.625	1.750	2	30.19	
14	9.700	2.050	1	19.89	
15	4.300	0.520	1	2.24	
16	0.240	1.800	2	0.86	
A			26	651.59	
TOWER-4 16TH FLOOR (REFUGE FLOOR): CUTOUTS					
S.No.	Length	Width	Counts	Area	Remark
Subtraction					
C1	2.300	2.810	1	6.46	
C2	2.310	2.300	3	15.94	
C3	1.450	2.300	1	3.34	
C4	0.000	0.000	0	0.00	
C5	0.000	0.000	0	0.00	
C6	2.525	1.035	2	5.23	
C7	6.425	0.984	1	6.32	
C8	5.900	0.600	1	3.54	
C9	2.250	1.570	1	3.53	
C10	0.470	1.100	2	1.03	
C11	0.600	1.370	2	1.64	
C12	0.797	2.950	1	2.35	
C13	1.385	0.860	2	2.38	
C14	0.000	0.000	2	0.00	
C15	3.820	0.475	1	1.81	
B			20	53.58	
TOWER-4 16TH FLOOR (REFUGE FLOOR): (15%) SERVICE FAR					

TOWER-4 16TH FLOOR (REFUGE FLOOR): (15%) SERVICE FAR					
S.No.	Length (Hor.)	Width (Ver.)	Counts	Area (Sqm)	Remark
Subtraction					
S1	3.300	5.940	1	19.60	Fire Staircase
S2	2.950	1.994	1	5.88	Lift Lobby
S3	1.025	1.205	1	1.24	FHC
S4	2.000	5.840	1	11.68	Lift Lobby
S5	1.000	2.300	1	2.30	Electrical Shaft
S6	2.765	0.240	2	1.33	Service Area Slab
S7	0.240	1.035	2	0.50	Service Area Slab
S8	6.425	0.240	1	1.54	Service Area Slab
S9	0.000	0.000	0	0.00	Cupboard
S10	1.000	1.300	1	1.30	PL SH L.V.
S11	4.995	0.500	1	2.43	Service Area Slab
S12	Plane	15.701	2	31.40	Refuge Area
C			93	79.20	
TOWER-4 16TH FLOOR (REFUGE FLOOR): (25%) EXCESS BALCONY AREA					
S.No.	Length (Hor.)	Width (Ver.)	Counts	Area (Sqm)	Remark
Addition					
B1	5.570	0.825	2	9.191	
B2	6.270	0.825	2	10.345	
B4	3.360	0.300	2	2.016	
B5	7.550	0.300	2	4.530	
D			8	26.08	
(25%) Excess Balcony Area					
				6.52	
Net FAR = Total FAR - Cutouts - 15% Service FAR + (25%) Excess Balcony Area				525.33	

	15 % FAR AREA
	CUTOUTS

DOOR SCHEDULE FOR T4					
Sr No	TYPE	OPENING	HEIGHT	SWL	UNTEL
3	SD2	3070	2400	0	2400
4	SD2	2400	2400	0	2400
5	SD2	2300	2400	0	2400
6	SD2	1800	2400	0	2400
9	SD1	2000	2400	0	2400
10	SD1	2000	2400	0	2400
11	SD1	2000	2400	0	2400
12	SD1	2000	2400	0	2400
13	SD1	2000	2400	0	2400
14	SD1	2000	2400	0	2400
15	SD1	2000	2400	0	2400
17	SD1	2000	2400	0	2400
18	SD1	2000	2400	0	2400
19	SD1	2000	2400	0	2400
20	SD1	2000	2400	0	2400
21	SD1	2000	2400	0	2400
22	SD1	2000	2400	0	2400
23	SD1	2000	2400	0	2400
24	SD1	2000	2400	0	2400
25	SD1	2000	2400	0	2400
26	SD1	2000	2400	0	2400
WINDOW SCHEDULE FOR T4					
Sr No	TYPE	OPENING	HEIGHT	SWL	UNTEL
1	W	1000	1500	900	2400
2	W	1000	1500	900	2400
3	W	1000	1500	900	2400
4	W	1000	1500	900	2400
5	W	1000	1500	900	2400

CLIENT :- GODREJ PROPERTIES LTD.

PROJECT :- PROPOSED BUILDING PLAN FOR GROUP HOUSING PROJECT AT PLOT NO- GH-01A, SECTOR 146, NOIDA

ARCHITECT :- GOLDEN INDIA ARCHITECTS

SUBMISSION

SCALE :-

TITLE :- **TOWER-T4 FLOOR PLANS & AREA DETAIL**


OWNER'S SIGN:

ARCHITECT SIGN:


GODREJ PROPERTIES LTD. Authorized Signatory

MR. AVNISH SRIVASTAVA S. ARCH. GN2019/7/184 FF-37 KADAMBA CHANDLER GAMMA-1 GR. NOIDA-2019


TOWER-T4

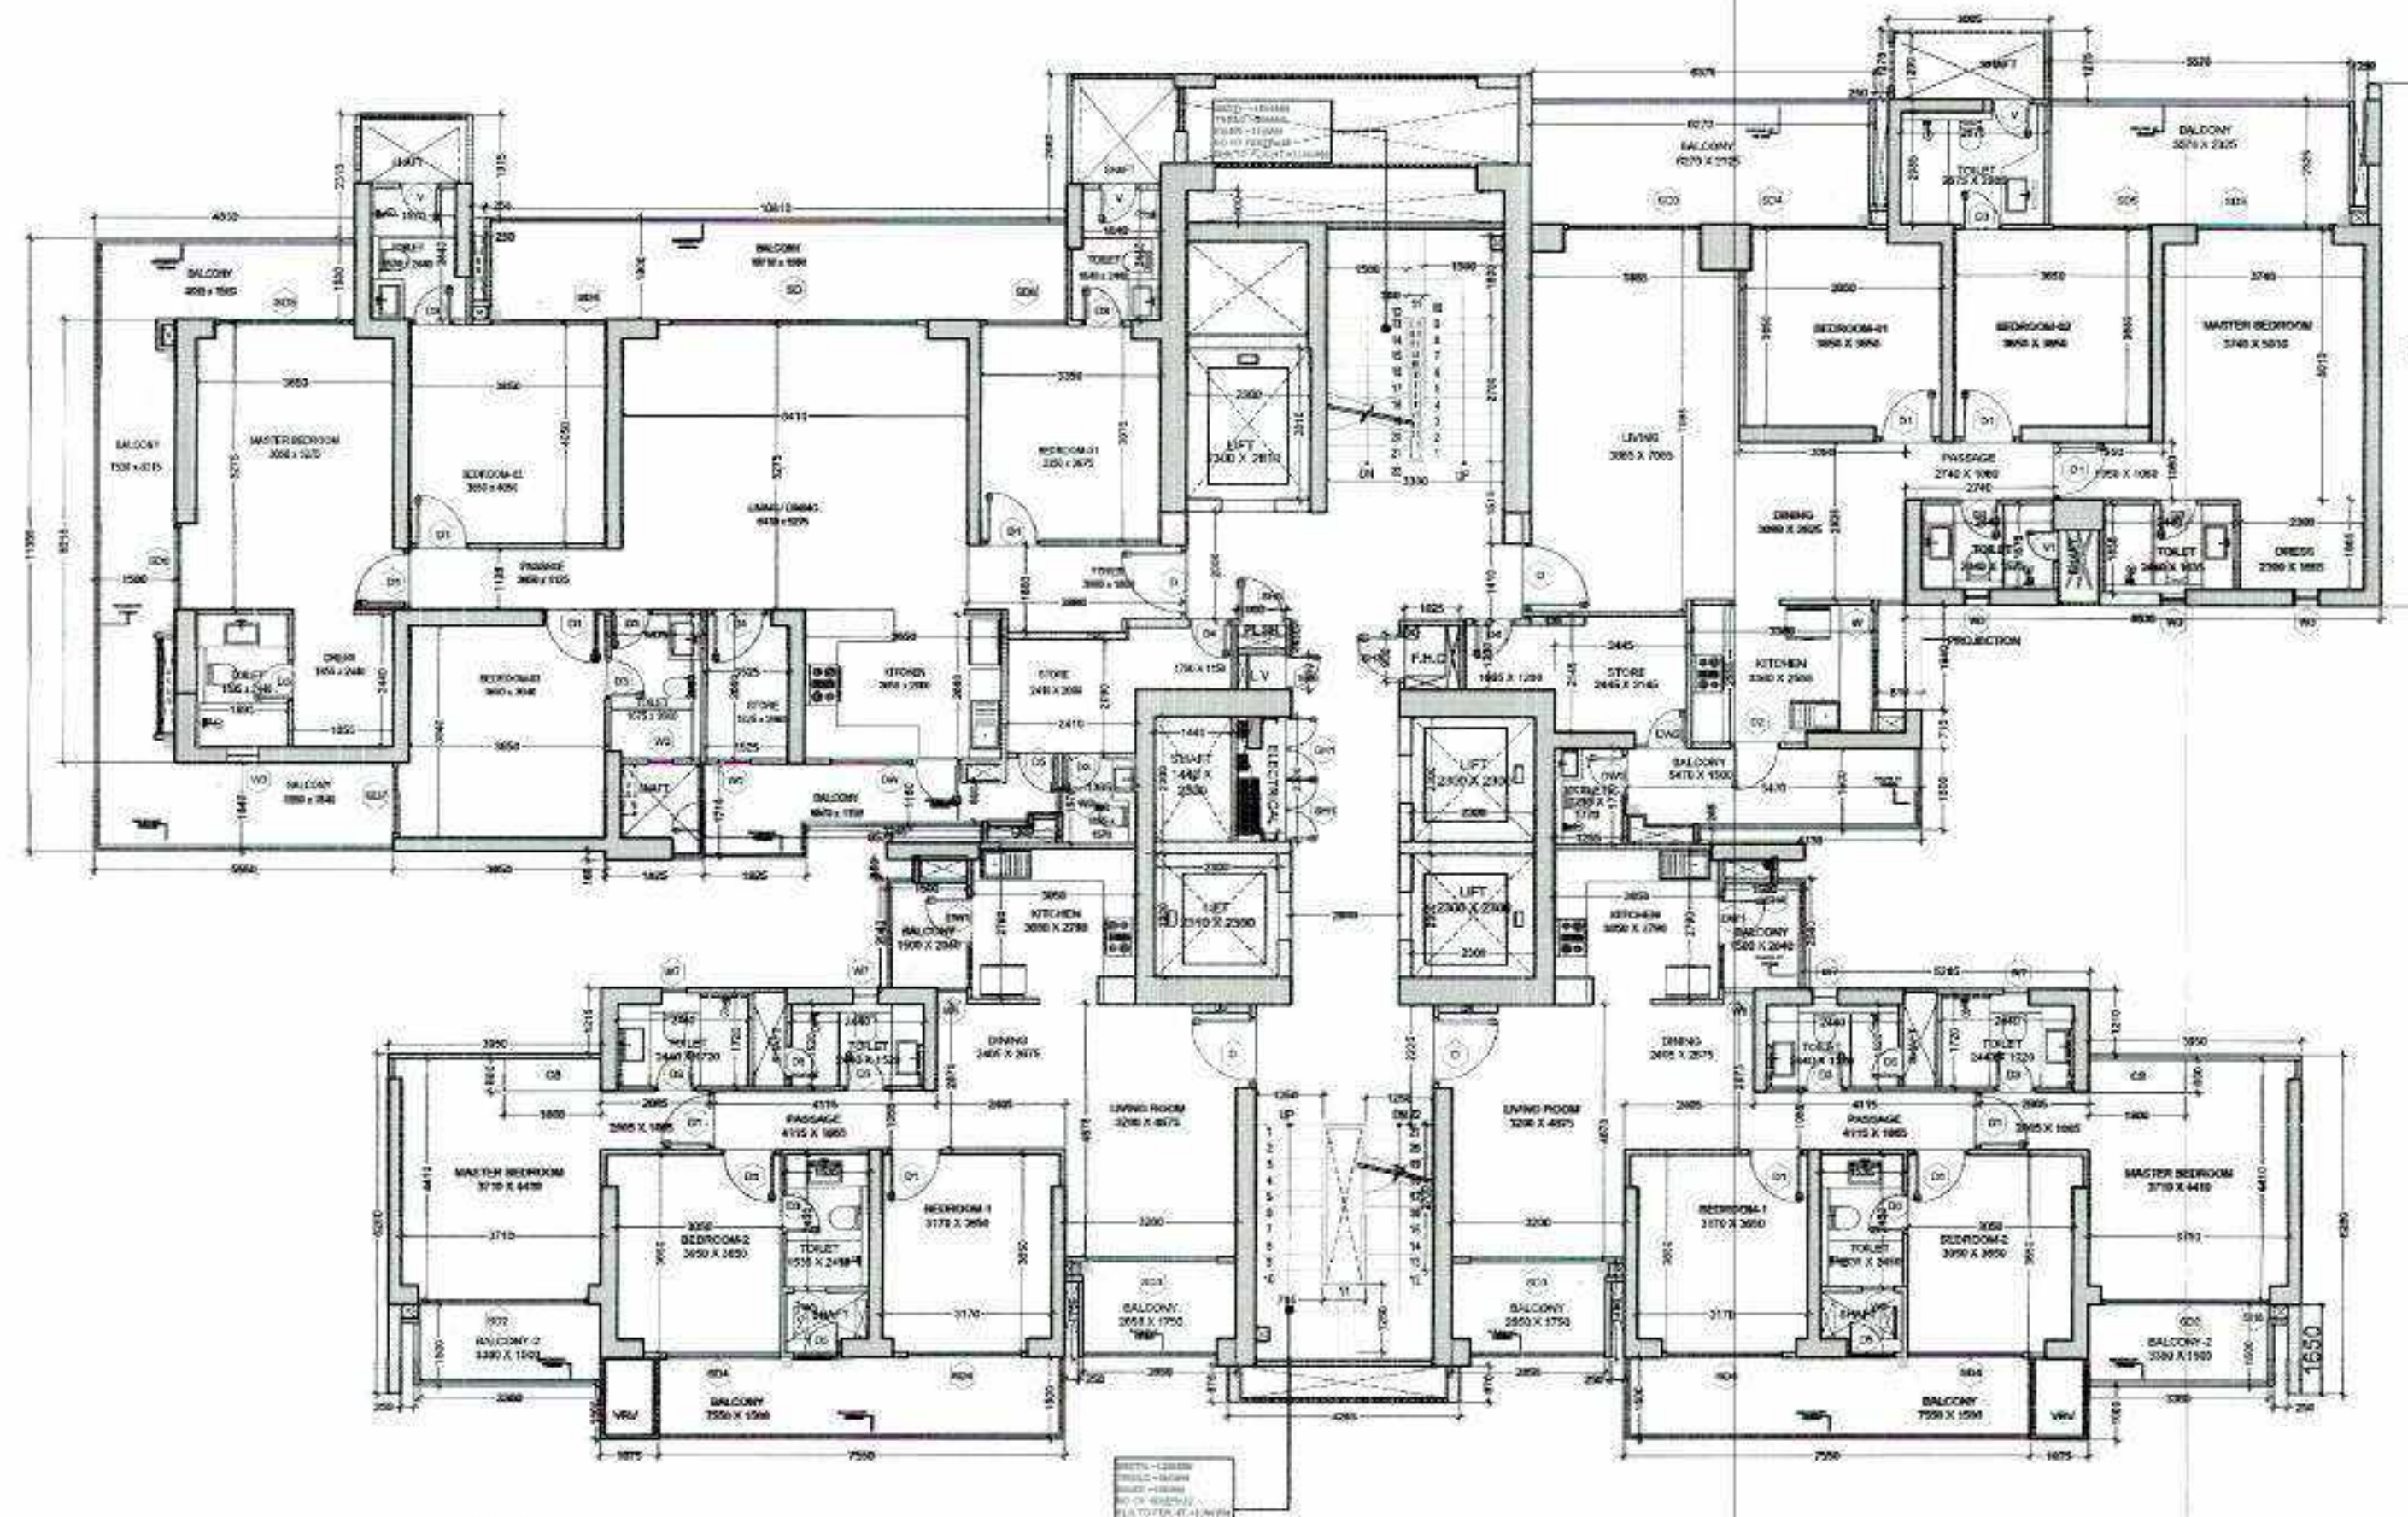

FIRST FLOOR PLAN

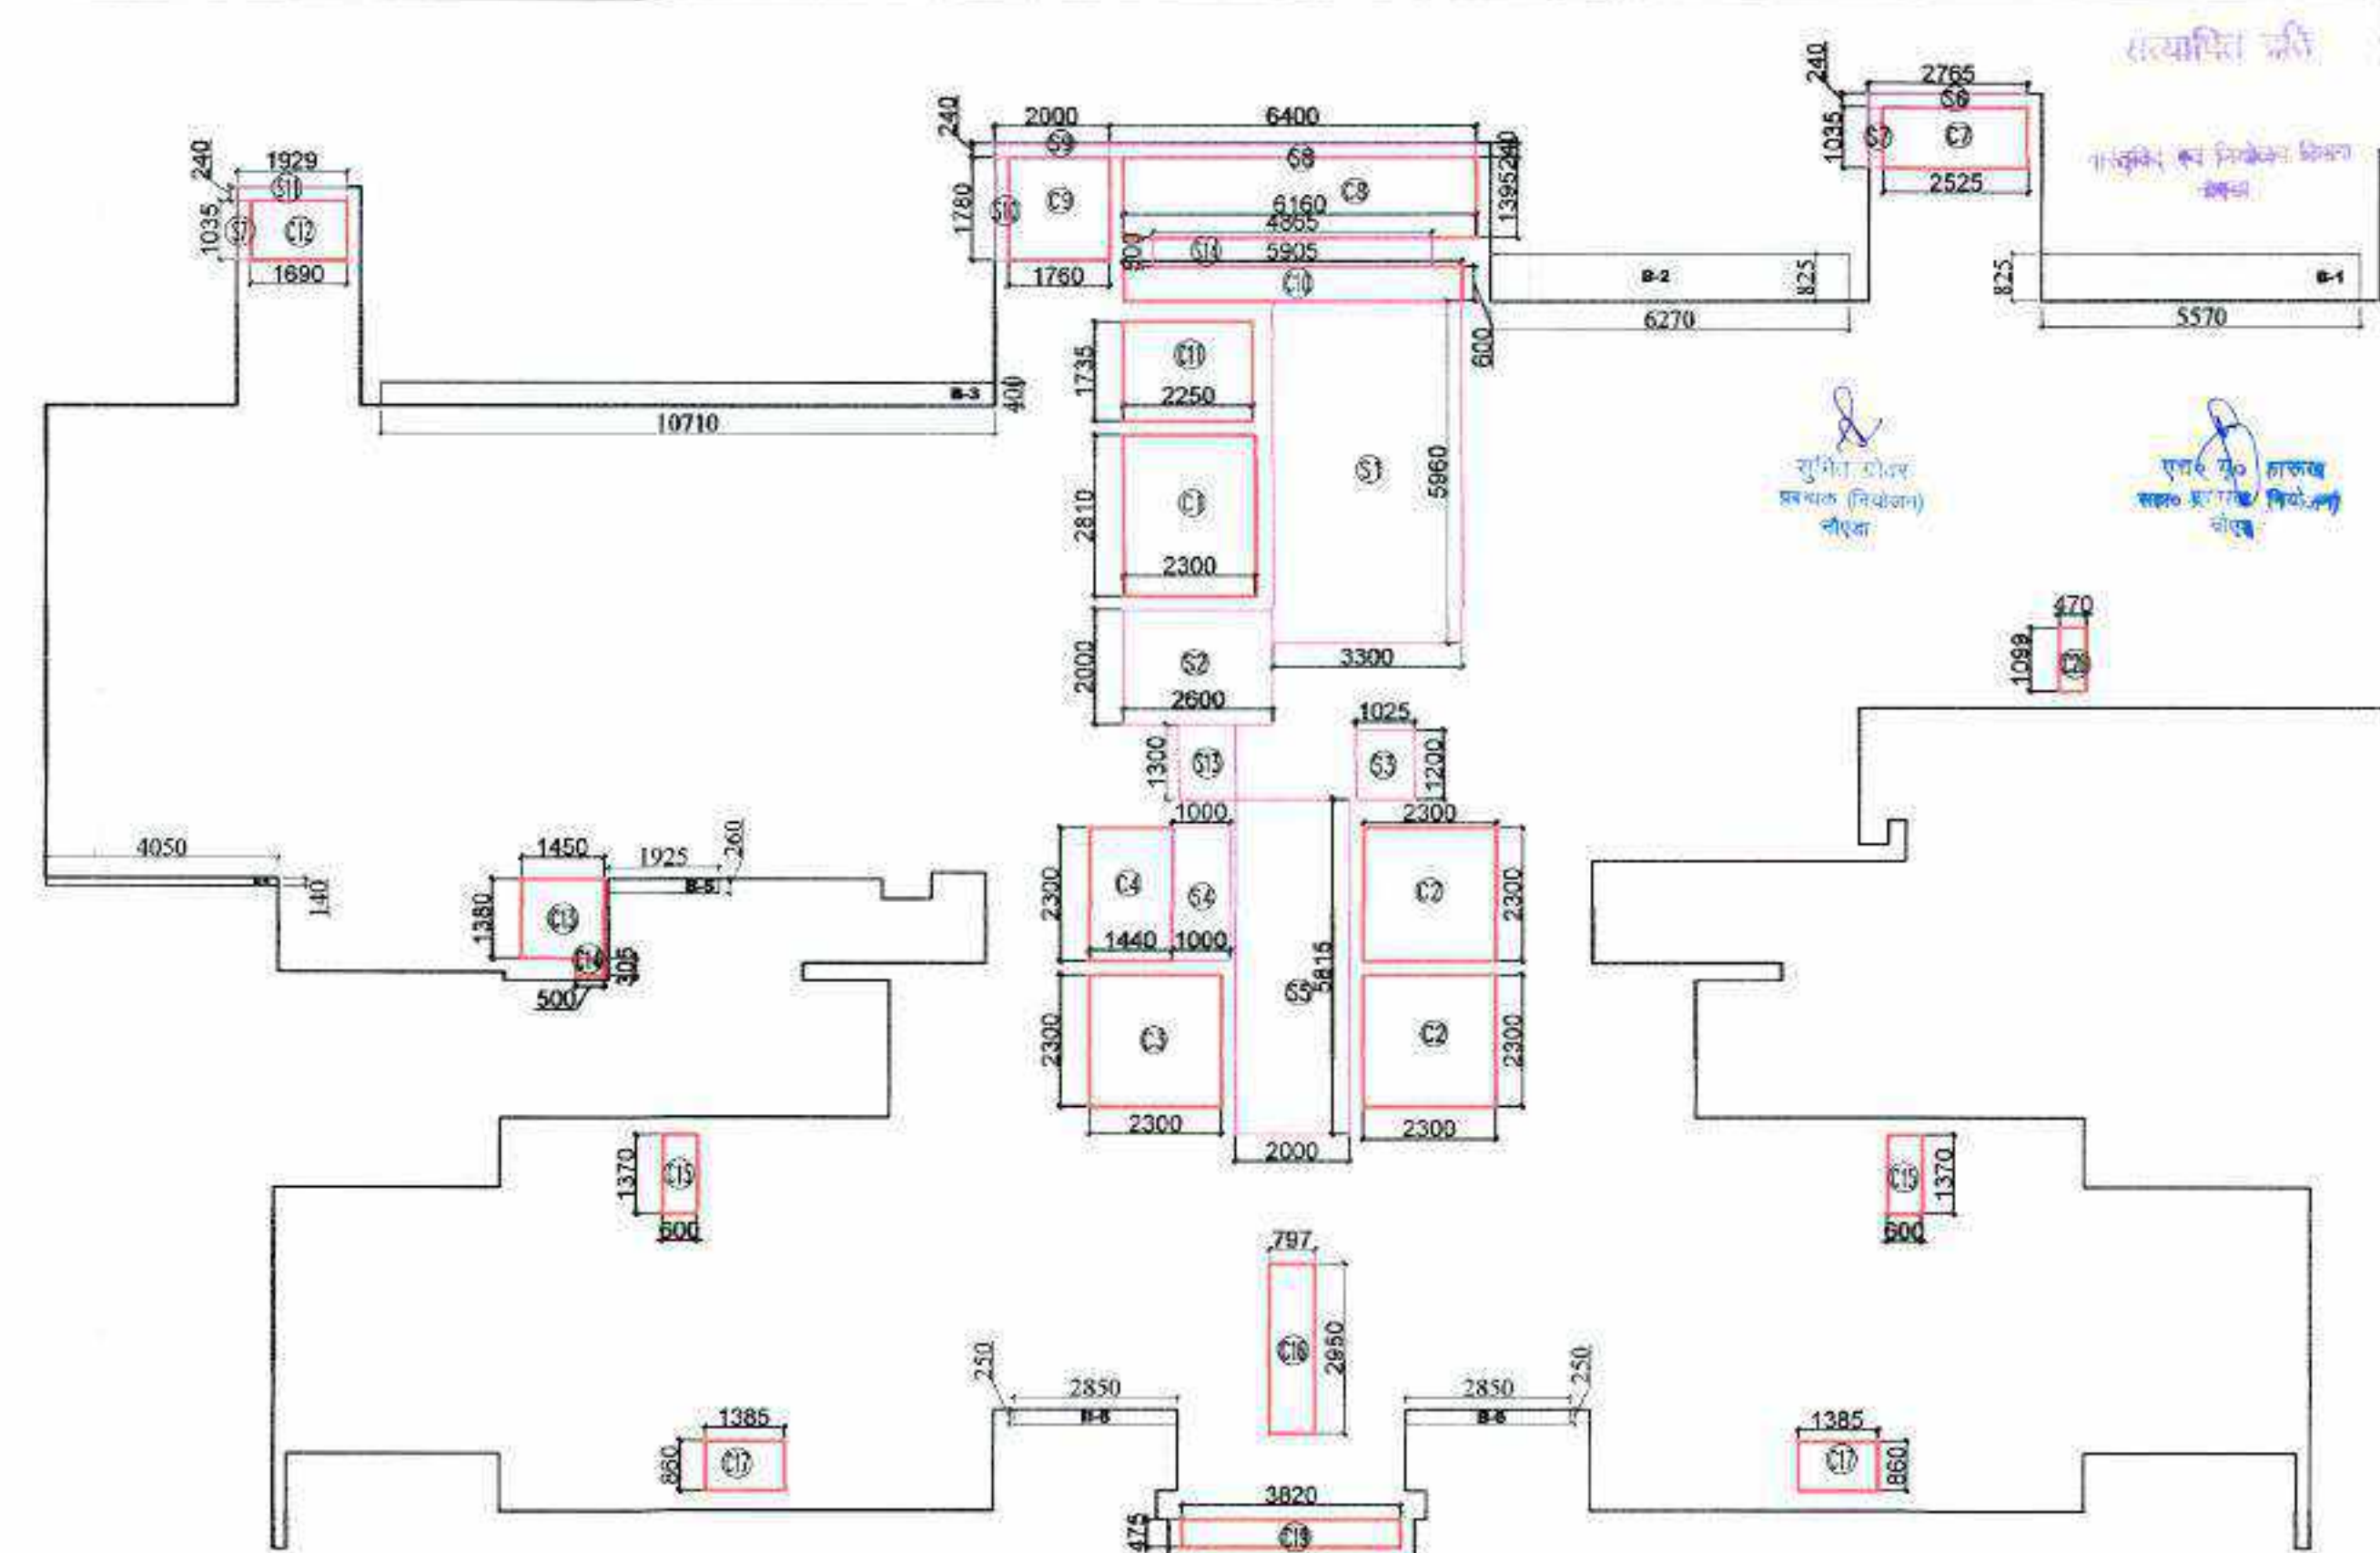

FIRST FLOOR SUBTRACTION, 15% SERVICE AREA, & 25% ADDITIONAL AREA DETAIL

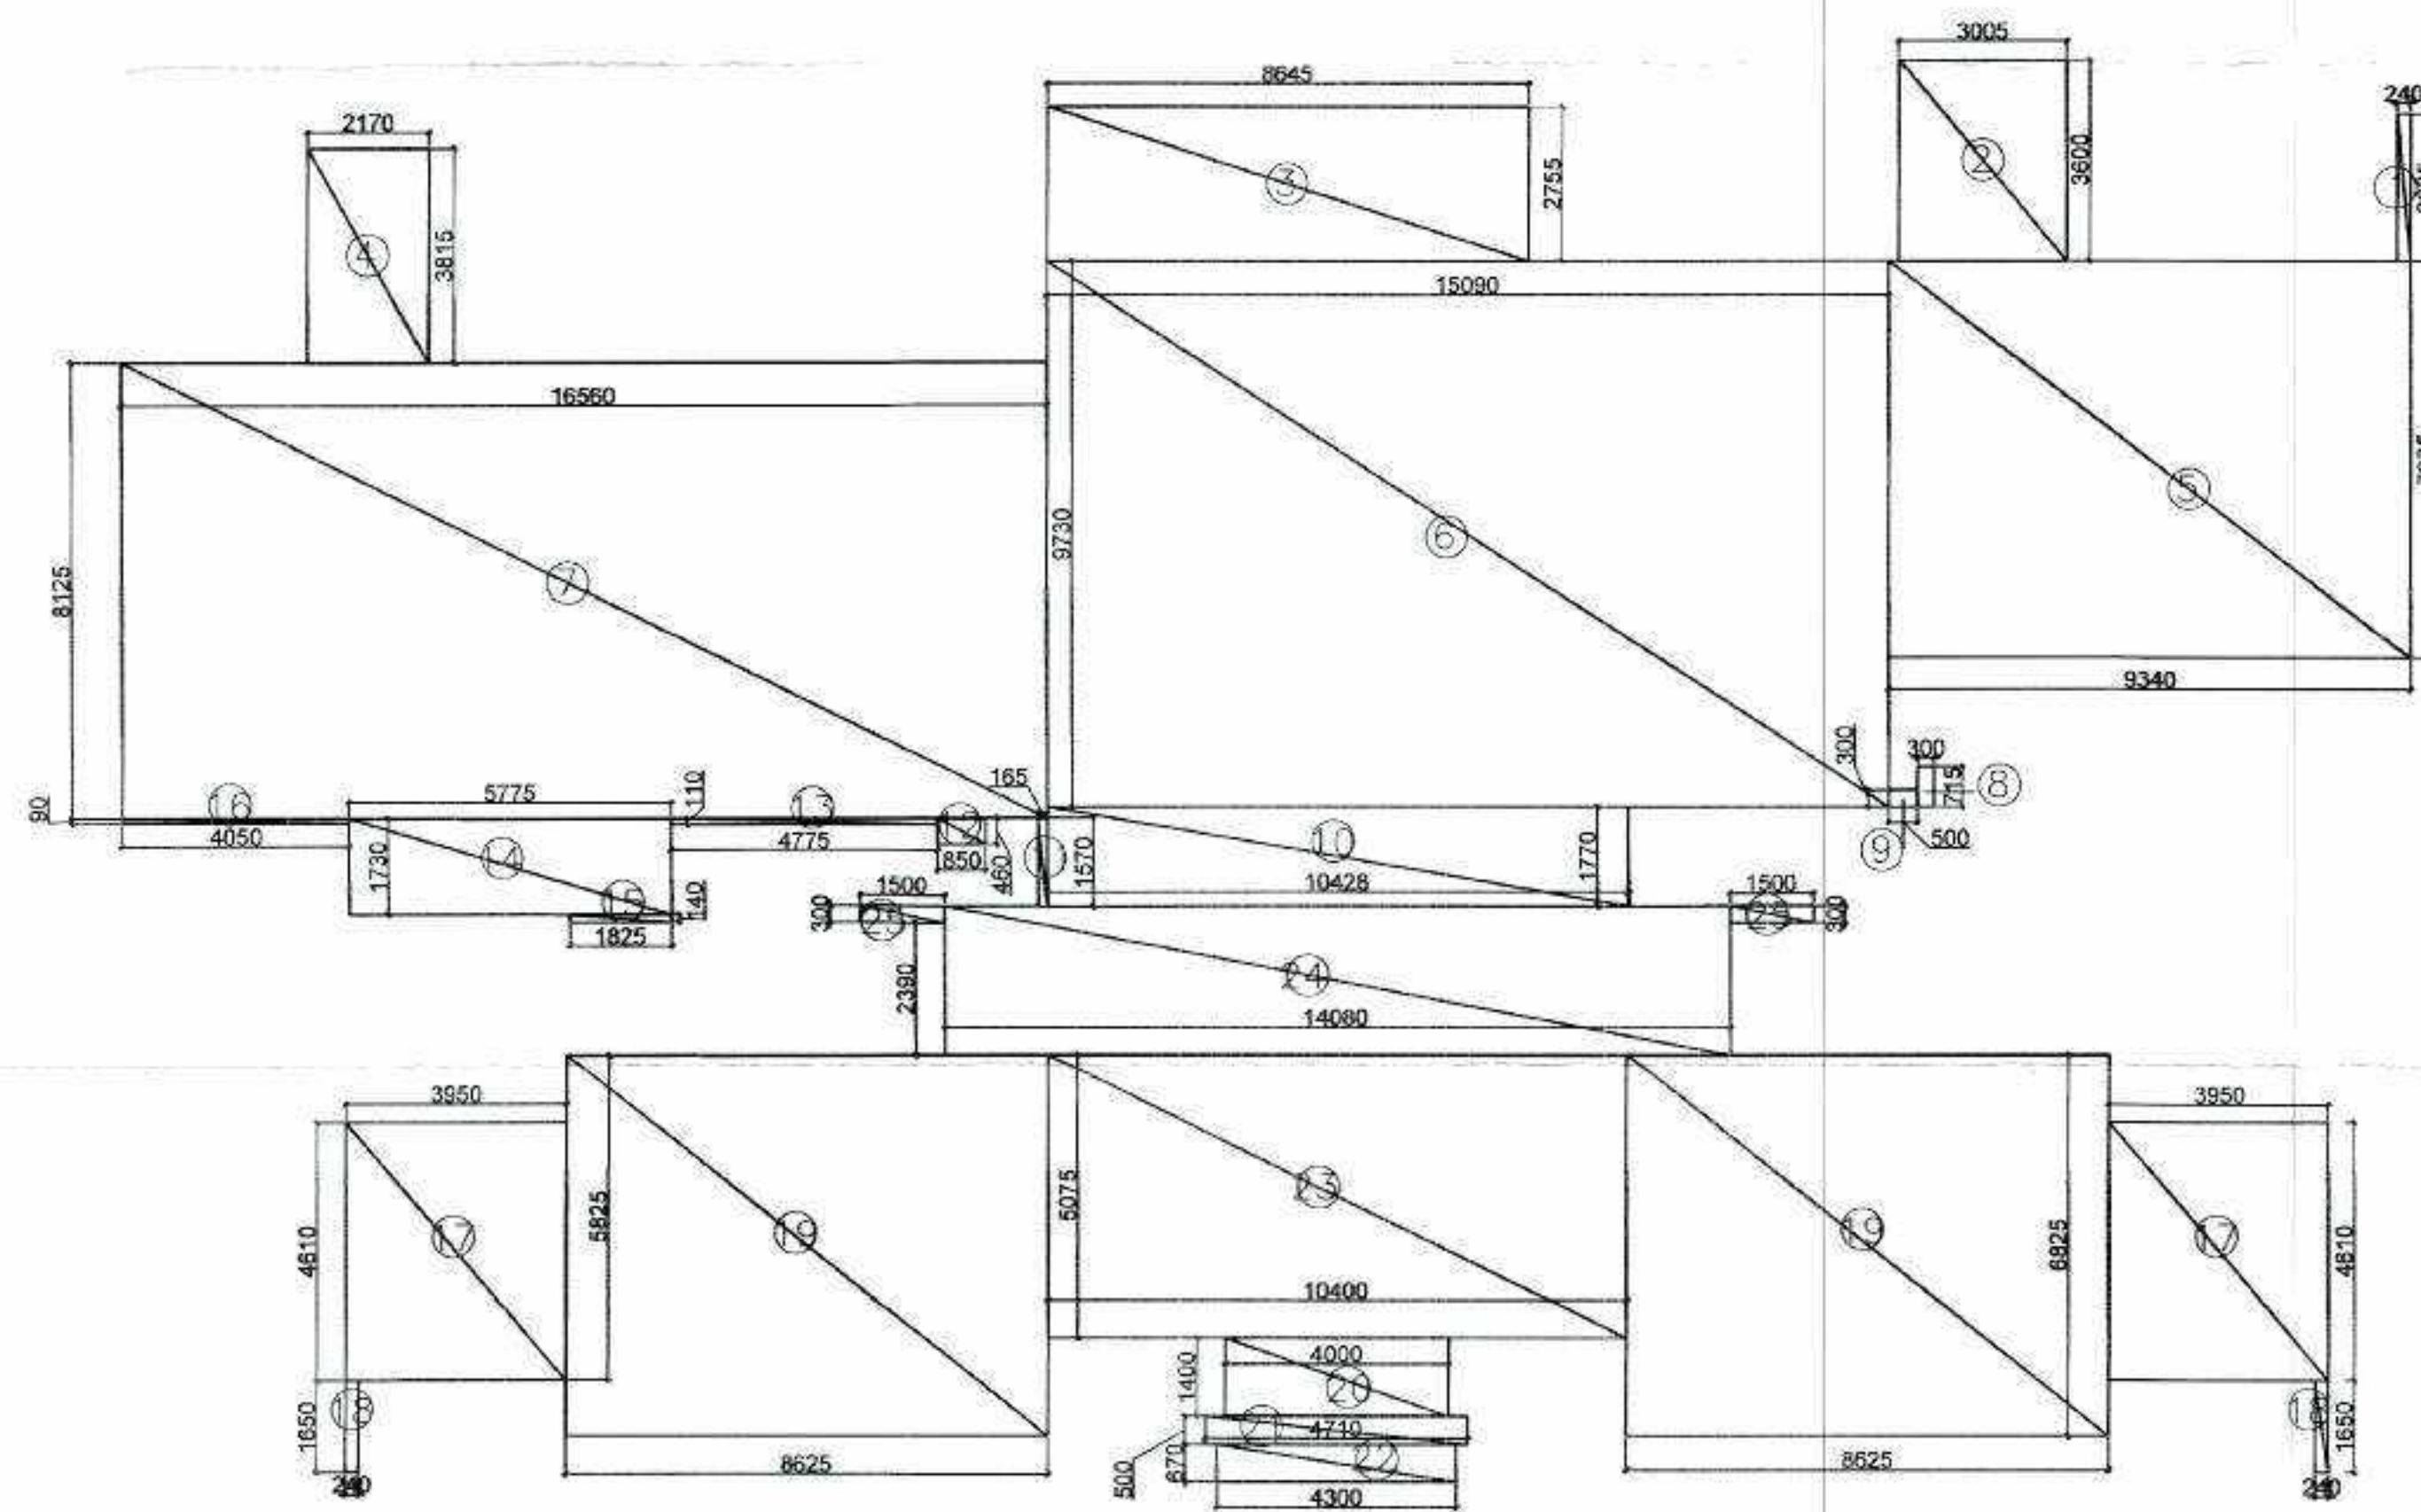


FIRST FLOOR AREA DETAIL

FAR AREA TOWER-5 FIRST FLOOR				
S.No.	Length (Hor.)	Width (Ver.)	Counts	Area (Sqm)
Addition				
1	0.240	2.625	1	0.63
2	3.005	3.600	1	10.82
3	8.645	2.755	1	23.82
4	2.170	3.815	1	8.28
5	9.340	7.075	1	66.08
6	15.090	9.730	1	146.83
7	16.560	8.125	1	134.55
8	0.300	0.715	1	0.21
9	0.500	0.300	1	0.15
10	10.430	1.770	1	18.46
11	0.165	1.570	1	0.26
12	0.850	0.460	1	0.39
13	4.775	0.110	1	0.53
14	5.775	1.730	1	9.99
15	1.825	0.140	1	0.26
16	4.050	0.090	1	0.36
17	3.950	4.610	2	36.42
18	0.240	1.650	2	0.79
19	8.625	6.825	2	117.73
20	4.300	0.670	1	2.88
21	4.710	0.500	1	2.36
22	4.000	1.400	1	5.60
23	10.400	5.075	1	52.78
24	14.080	2.690	1	37.88
25	1.500	0.300	2	0.90
A			29	678.94
TOWER-5 FIRST FLOOR: CUTOUTS				
S.No.	Length (Hor.)	Width (Ver.)	Counts	Area (Sqm)
Subtraction				
C1	2.300	2.810	1	6.46
C2	2.300	2.300	2	10.58
C3	2.300	2.300	1	5.29
C4	1.440	2.300	1	3.31
C5	0.000	0.000	0	0.00
C6	0.000	0.000	0	0.00
C7	2.525	1.035	1	2.61
C8	6.160	1.395	1	8.59
C9	1.760	1.780	1	3.13
C10	5.905	0.600	1	3.54
C11	2.250	1.735	1	3.90
C12	1.690	1.035	1	1.75
C13	1.450	1.380	1	2.00
C14	0.500	0.305	1	0.15
C15	0.600	1.370	2	1.64
C16	0.797	2.950	1	2.35
C17	1.385	0.860	2	2.38
C18	0.000	0.000	0	0.00
C19	3.820	0.475	1	1.81
C20	0.470	1.099	1	0.52
B			20	60.04


TOWER-5 FIRST FLOOR : (15%) SERVICE FAR				
S.No.	Length (Hor.)	Width (Ver.)	Counts	Area (Sqm)
Subtraction				
S1	3.300	5.960	1	19.67
S2	2.600	2.000	1	5.20
S3	1.025	1.200	1	1.23
S4	1.000	2.300	1	2.30
S5	2.000	5.815	1	11.63
S6	2.765	0.240	1	0.66
S7	0.240	1.035	2	0.50
S8	6.400	0.240	1	1.54
S9	2.000	0.240	1	0.48
S10	0.240	1.780	1	0.43
S11	1.930	0.240	1	0.46
S12	0.000	0.000	0	0.00
S13	1.000	1.300	1	1.30
S14	4.865	0.500	1	2.43
C			14	47.83
TOWER-5 FIRST FLOOR : (25%) EXCESS BALCONY AREA				
S.No.	Length (Hor.)	Width (Ver.)	Counts	Area (Sqm)
Addition				
B1	5.570	0.825	1	4.60
B2	6.270	0.825	1	5.17
B3	10.710	0.400	1	4.28
B4	4.050	0.140	1	0.57
B5	1.925	0.260	1	0.50
B6	2.850	0.250	2	1.43
D			7	16.54
(25%) Excess Balcony Area				4.14
Net FAR = Total FAR - Cutouts - 15% Service FAR + (25%) Excess Balcony Area				575.21

	15 % FAR AREA
	CUTOUTS


DOOR SCHEDULE FOR T-5 & S				
S.No	TYPE	SPACING	RESULT	SL. UNITS
1	DO	2000	2000	2
2	DO	2000	2000	2
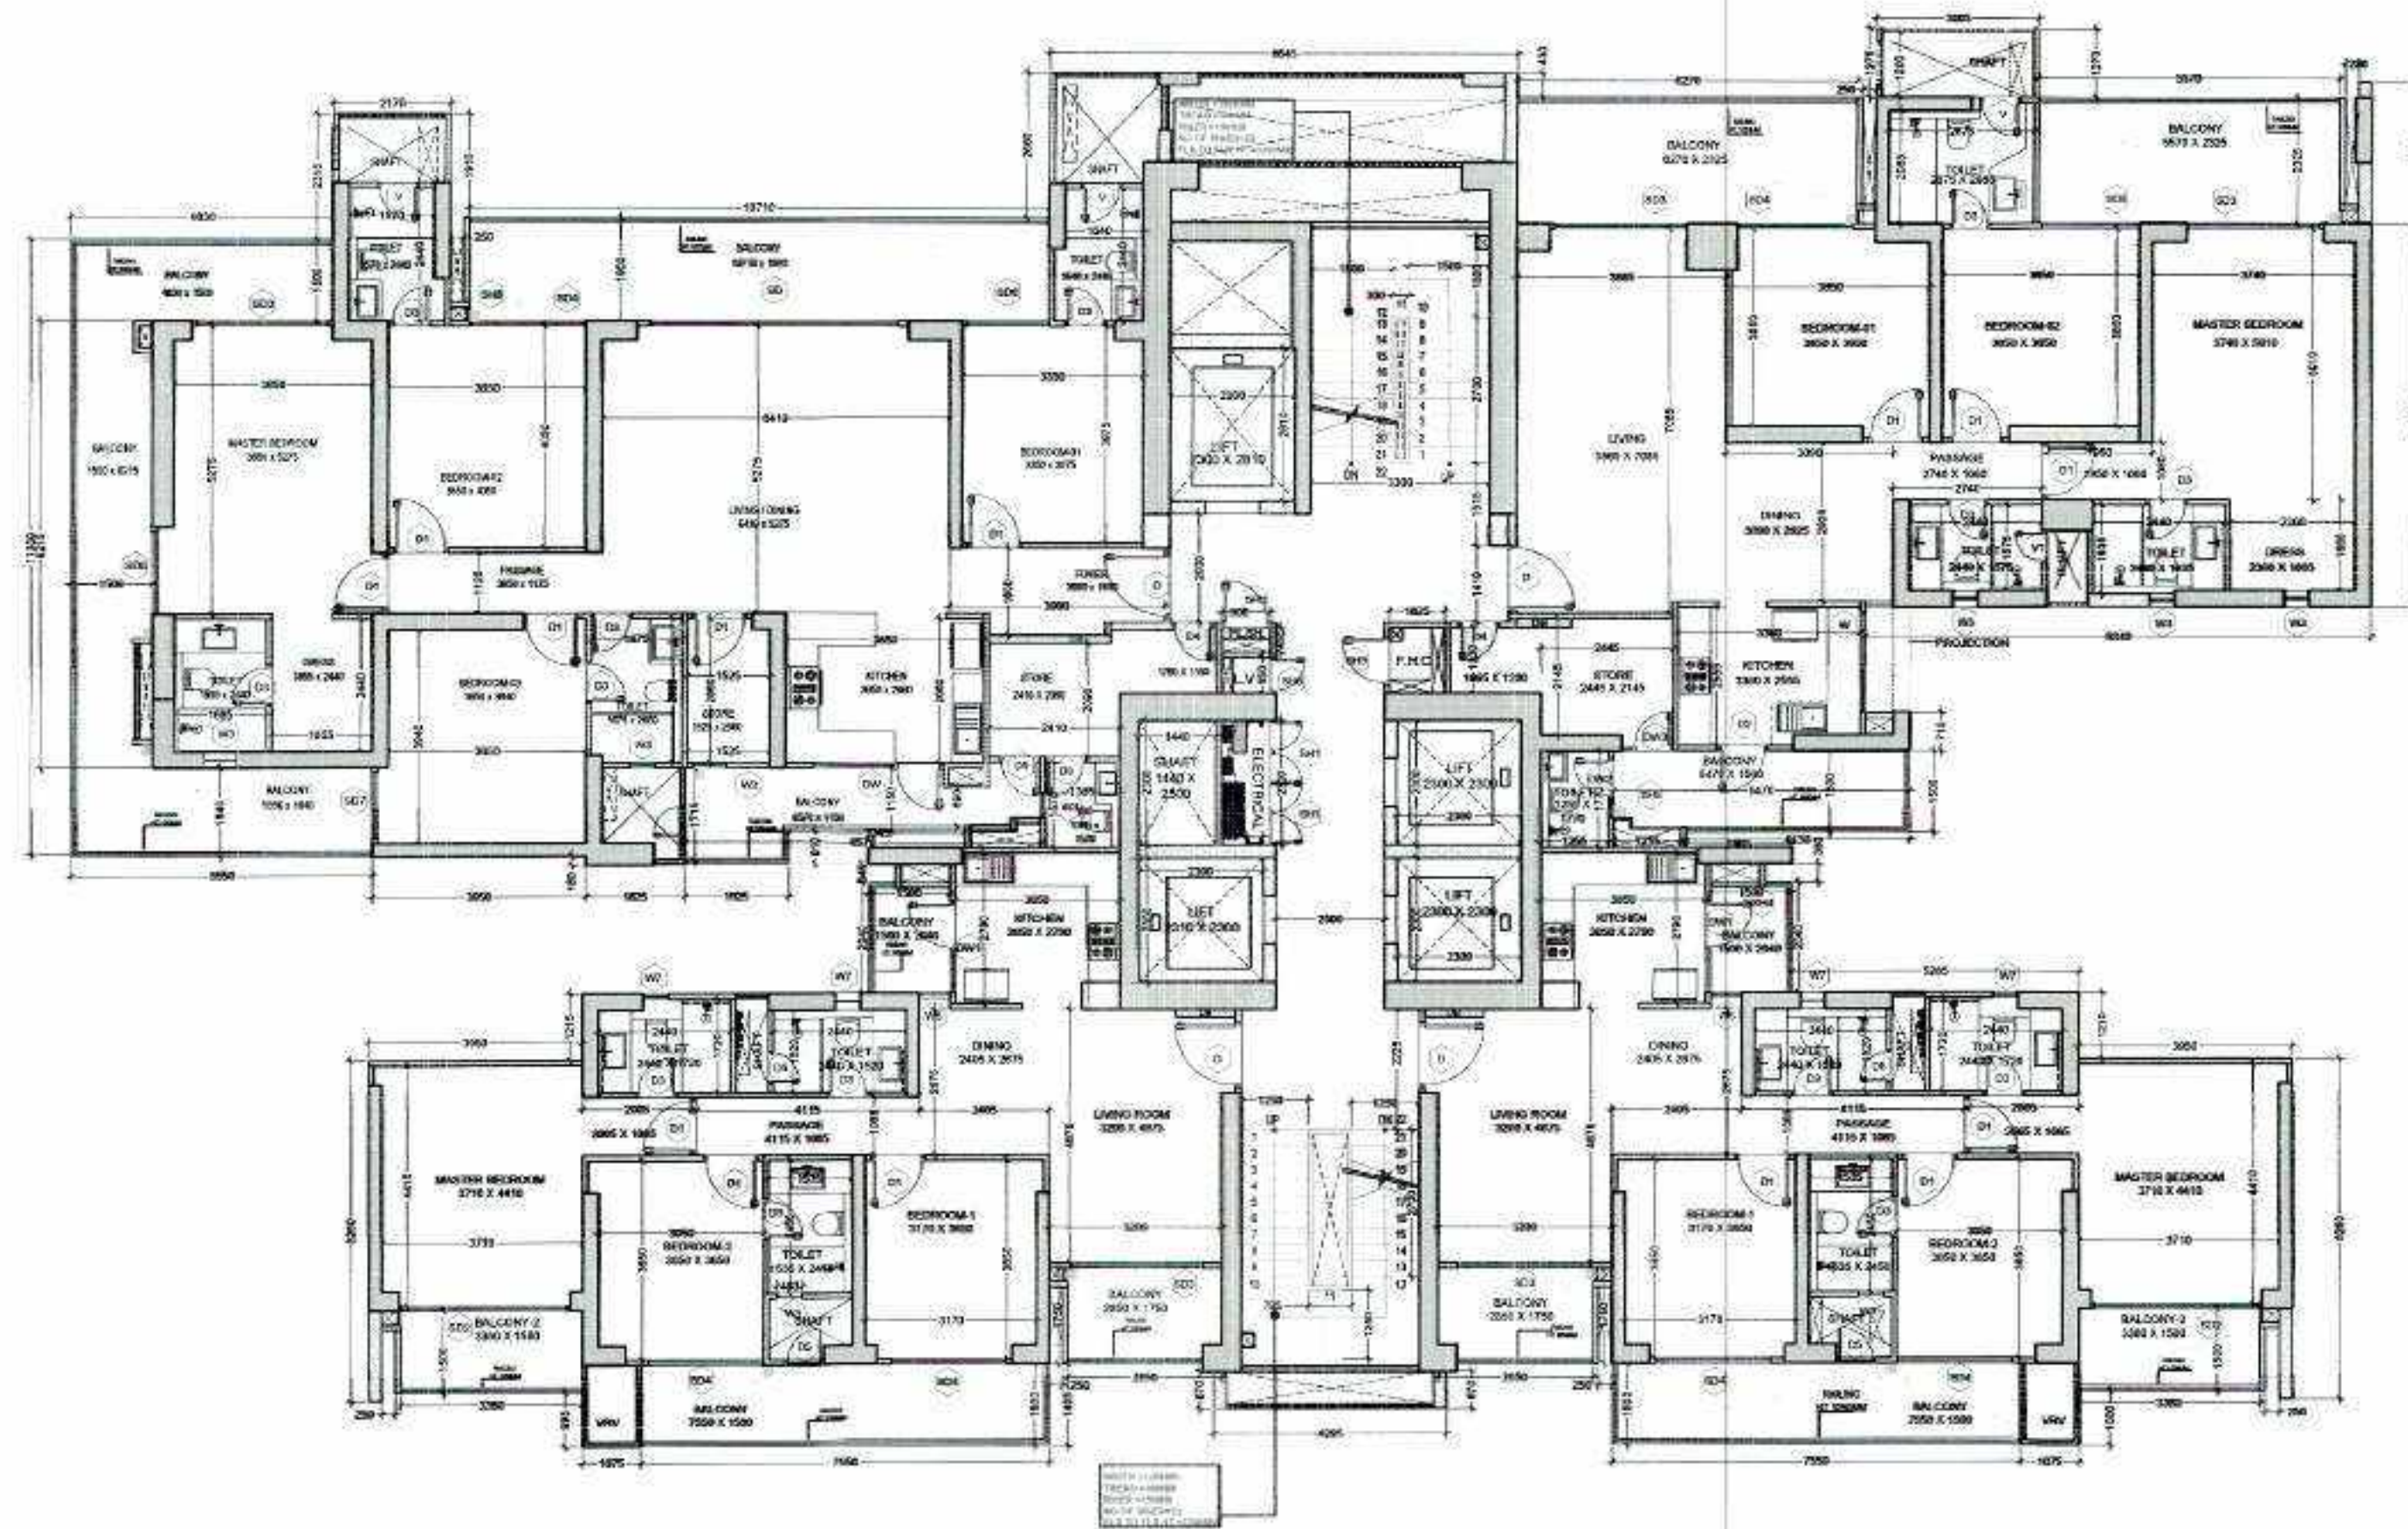

TYPICAL FLOOR PLAN(1ST-7TH FLOOR, 9TH-15TH FLOOR, 17TH-23RD, 26TH-31ST, 33RD, 35TH FLOOR)

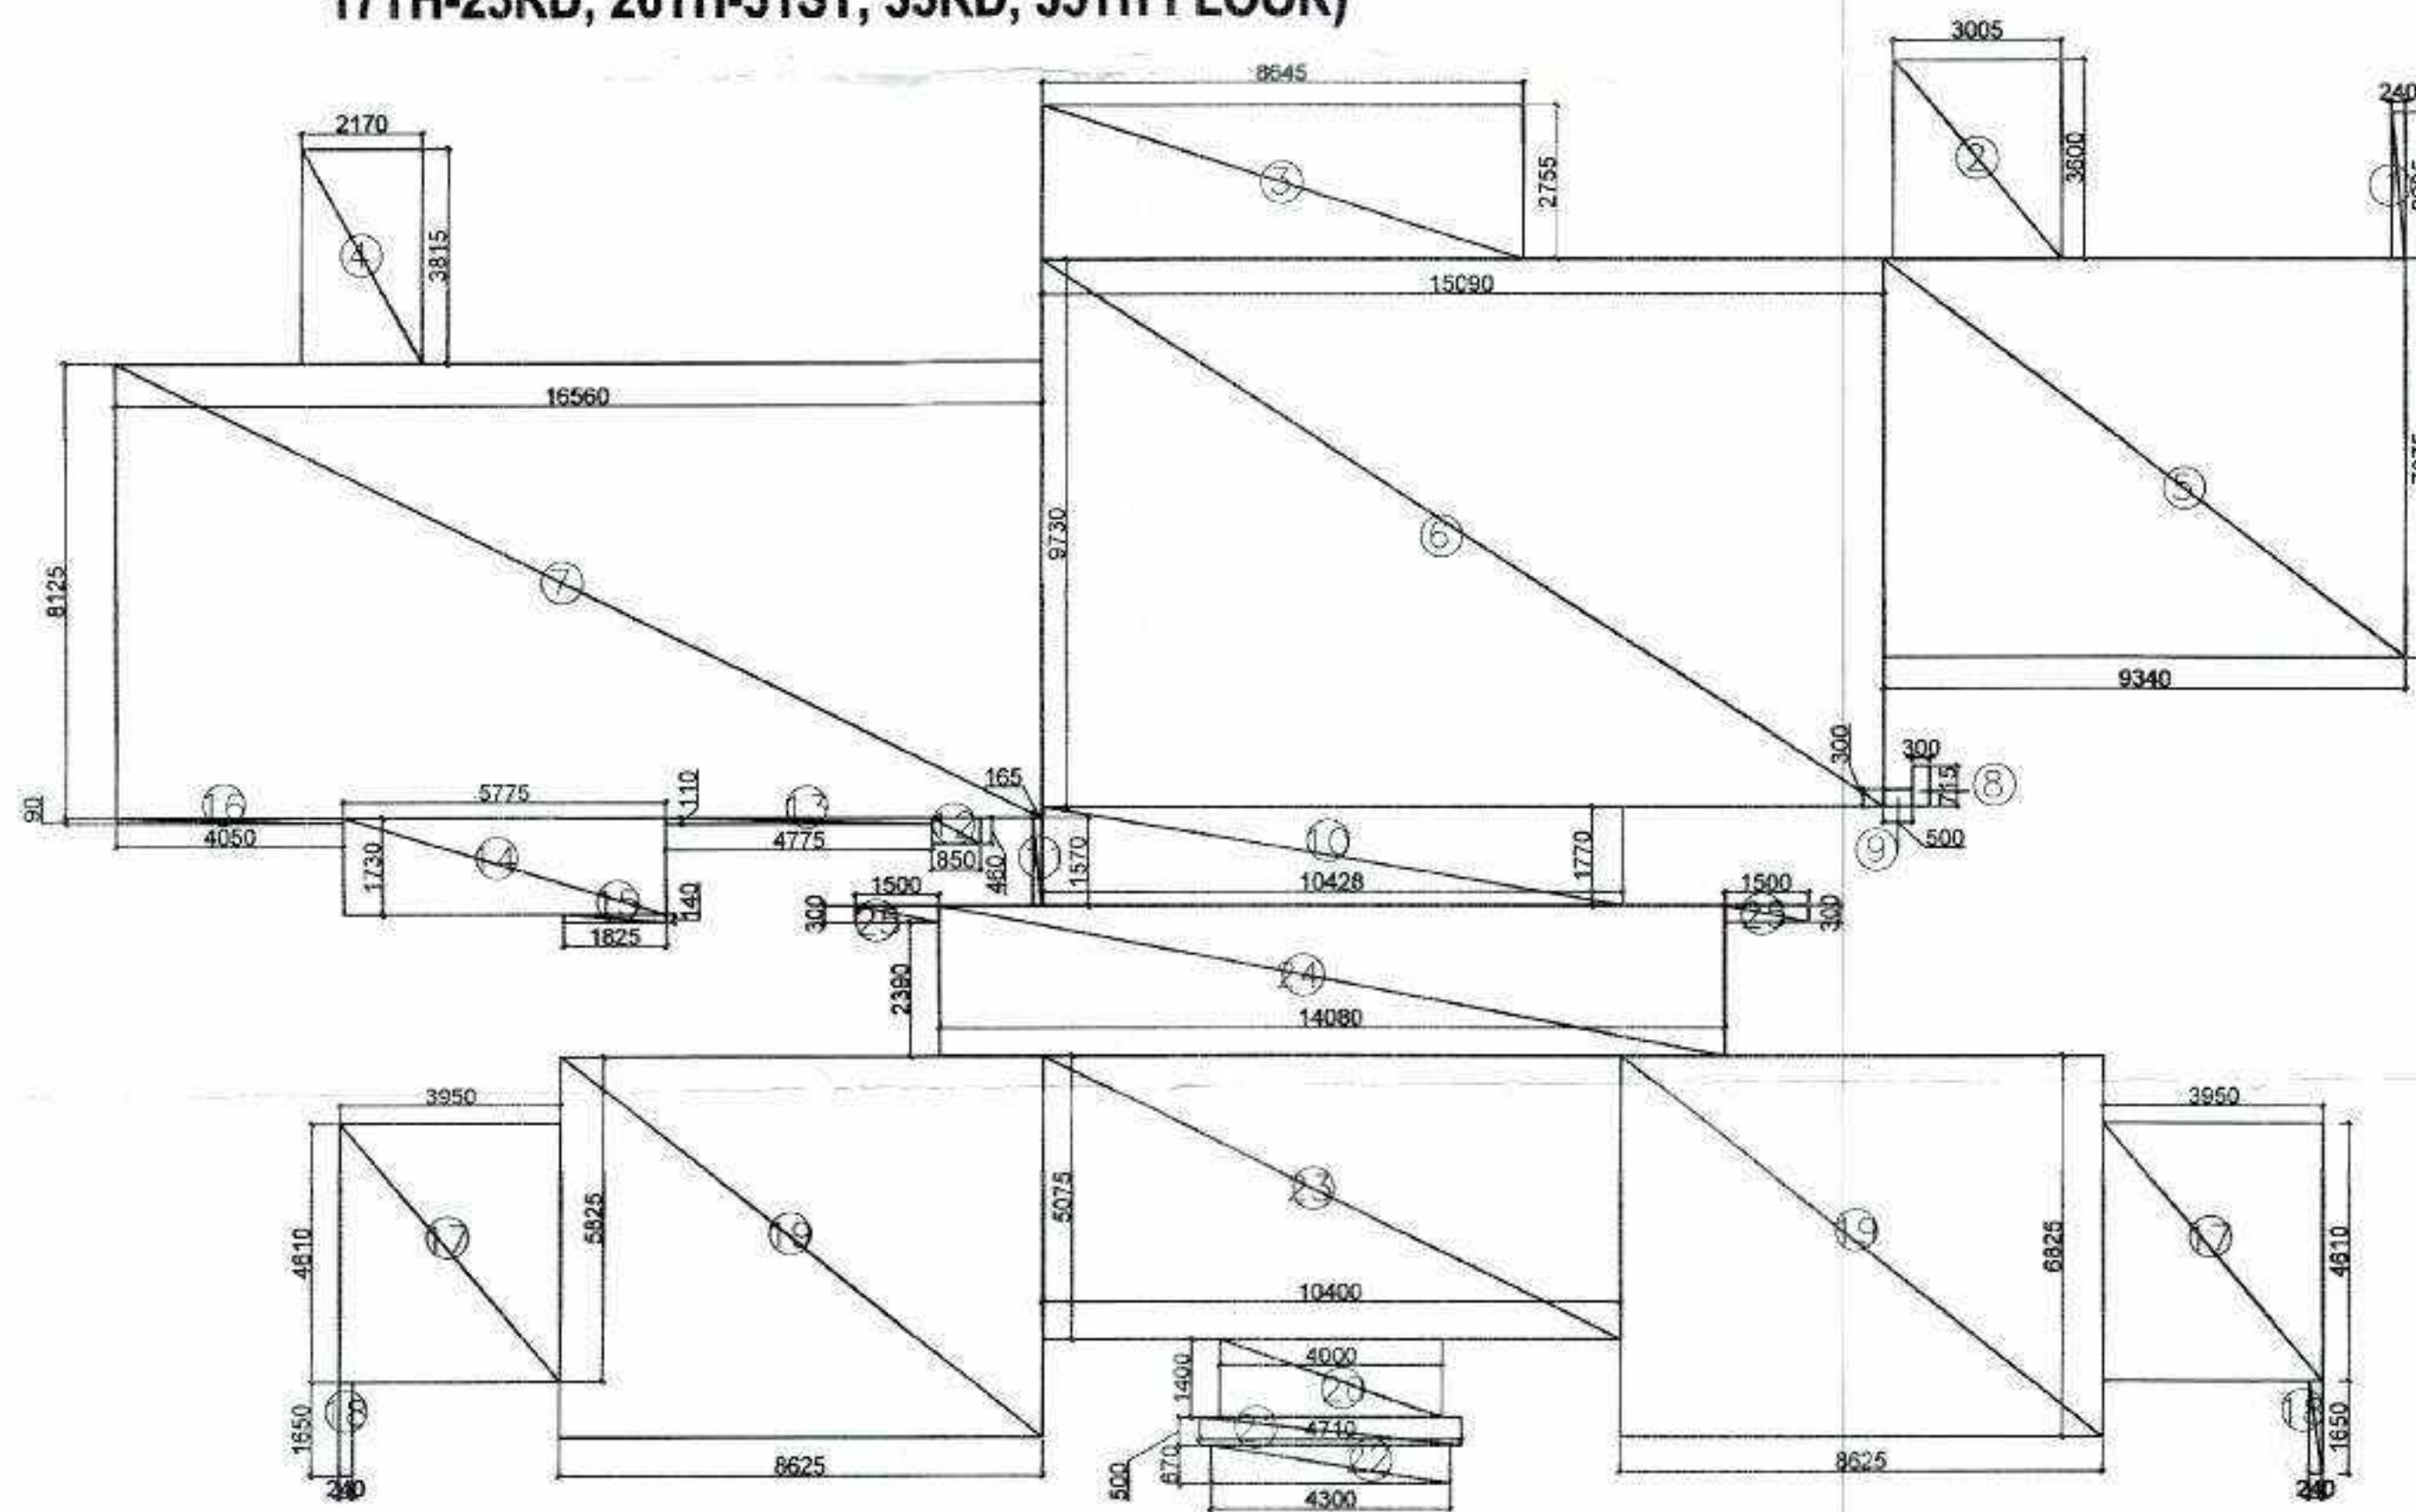

TYPICAL FLOOR AREA (1ST-7TH FLOOR, 9TH-15TH FLOOR, 17TH-23RD, 26TH-31ST, 33RD, 35TH FLOOR)

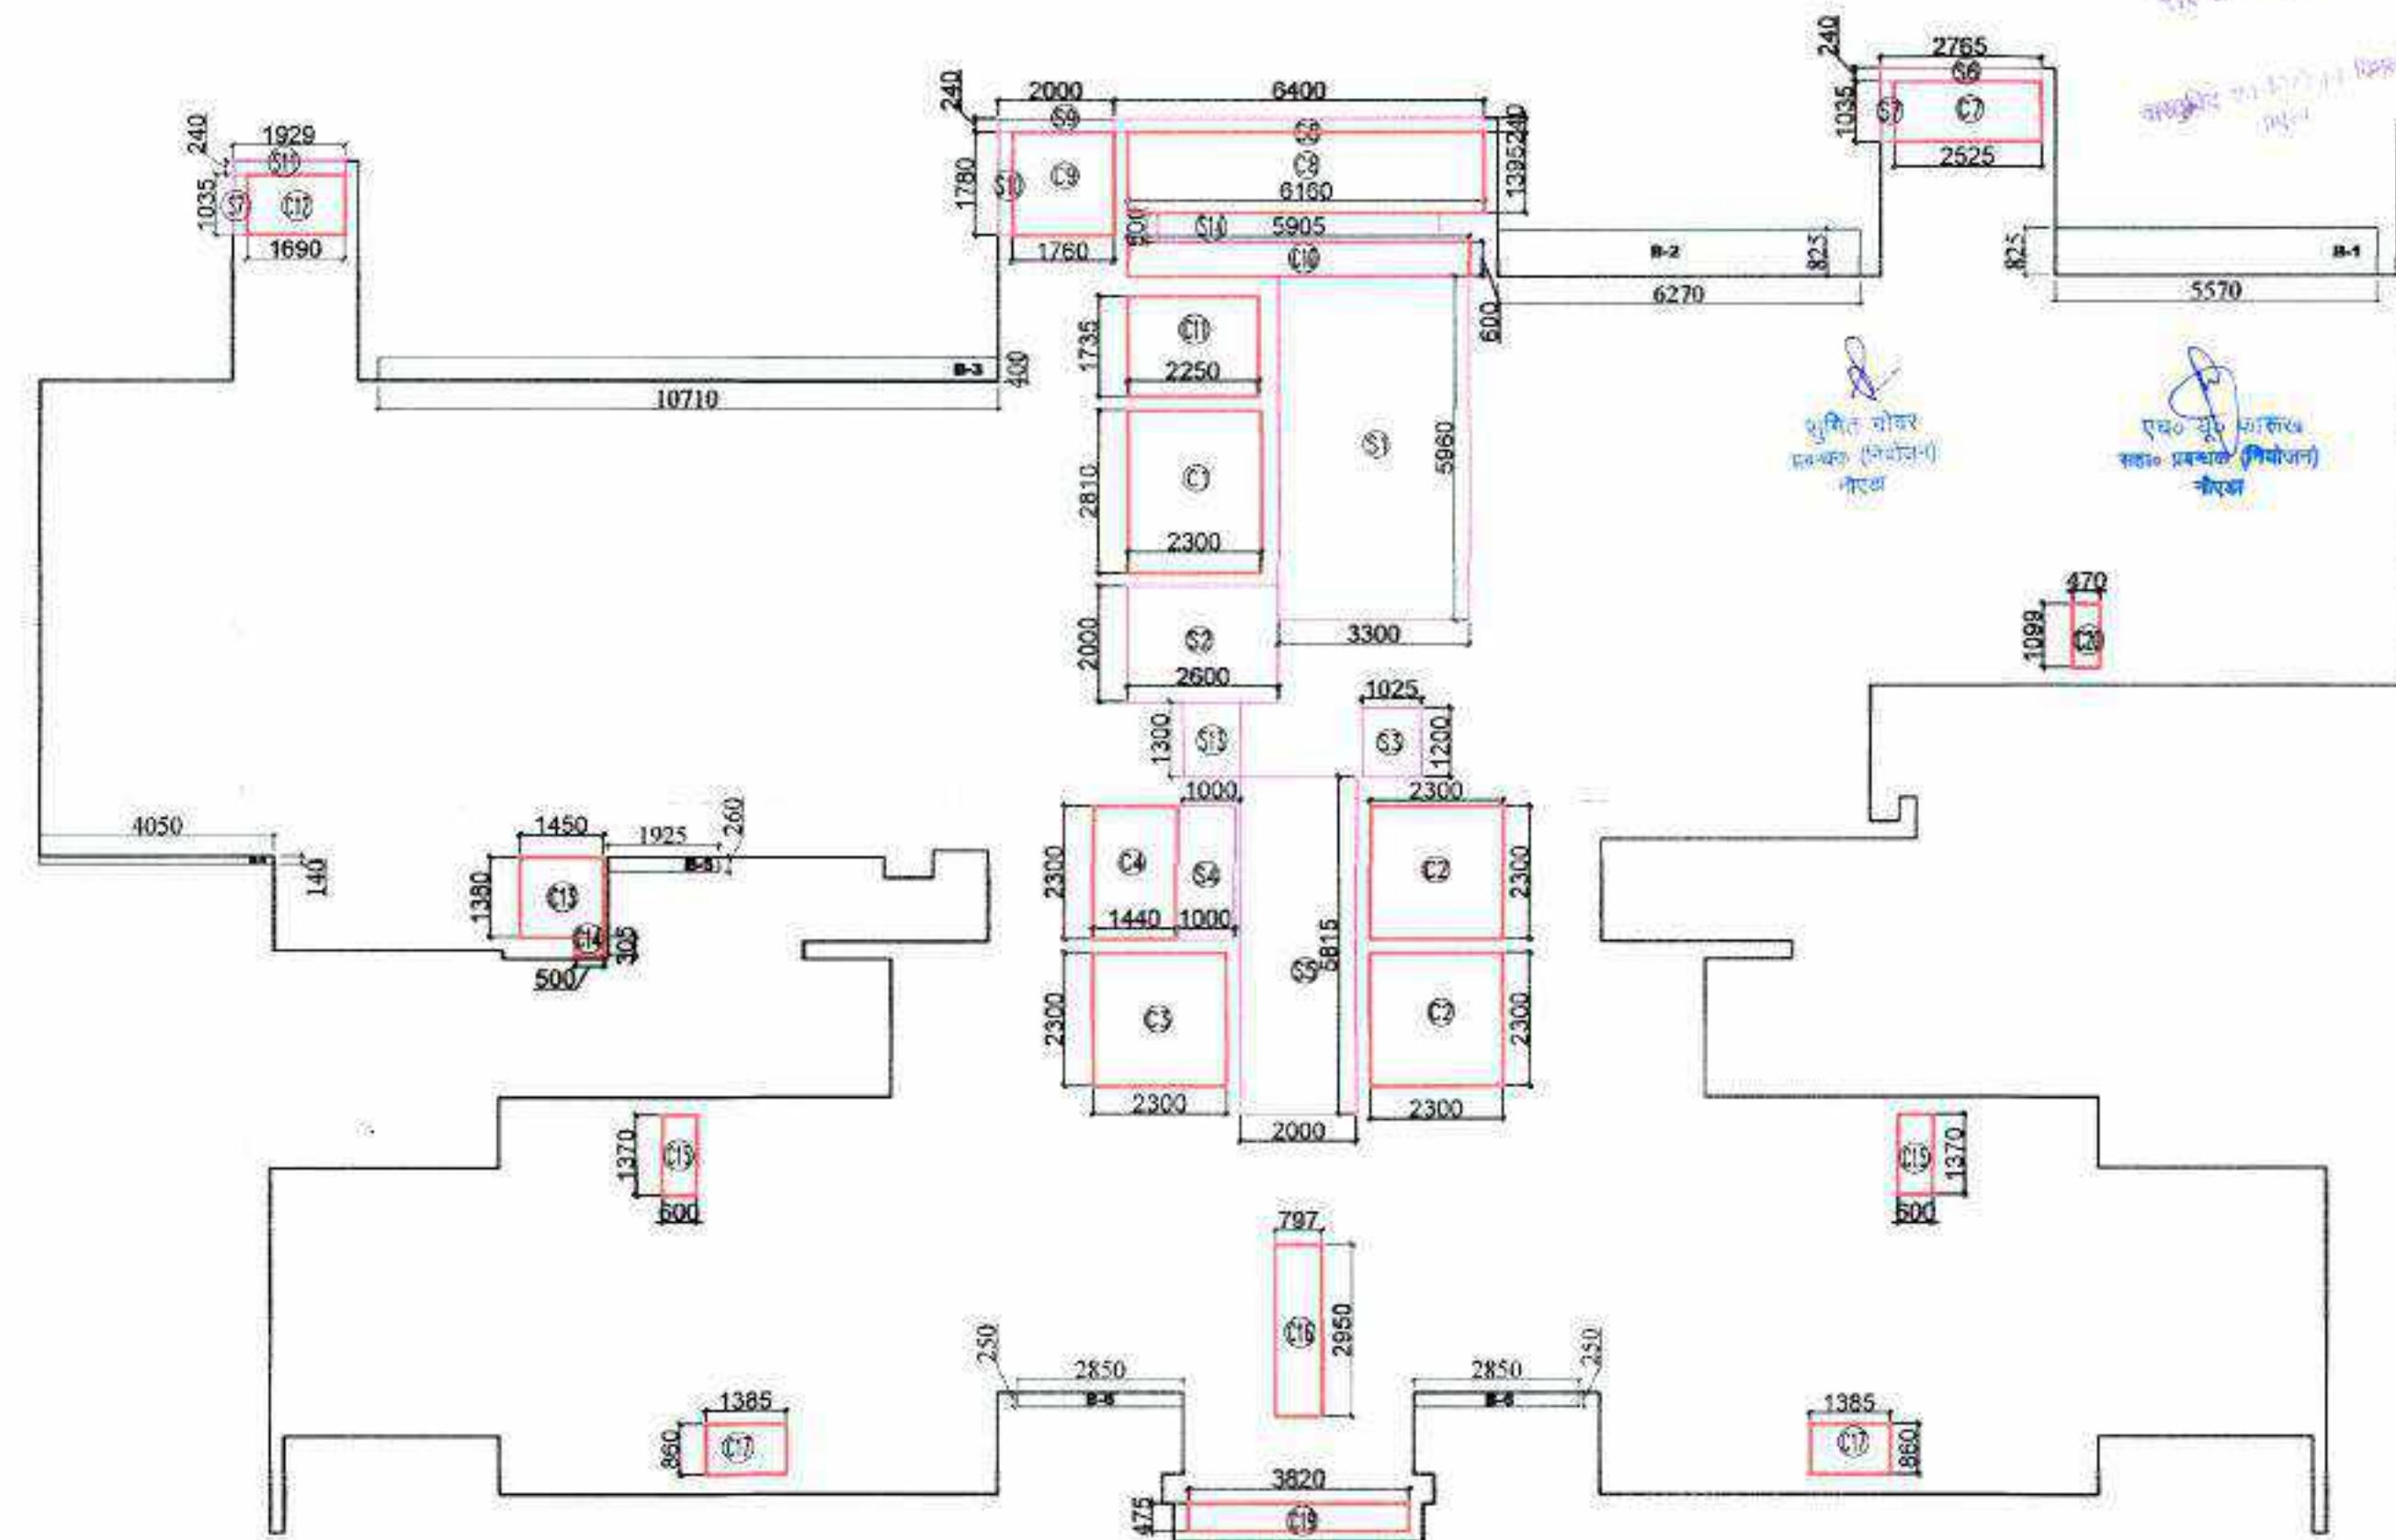


TYPICAL FLOOR SUBTRACTION, 15% SERVICE AREA, & 25% ADDITIONAL AREA DETAIL

S.No.	Length (Hor.)	Width (Ver.)	Counts	Area (Sqm)	Remark
Addition					
1	0.240	2.625	1	0.63	
2	3.005	3.600	1	10.82	
3	8.845	2.755	1	23.82	
4	2.170	3.815	1	8.28	
5	9.340	7.075	1	66.08	
6	15.090	9.730	1	146.83	
7	16.560	8.125	1	134.55	
8	0.300	0.715	1	0.21	
9	0.500	0.300	1	0.15	
10	10.430	1.770	1	18.46	
11	0.185	1.570	1	0.29	
12	0.850	0.460	1	0.39	
13	4.775	0.110	1	0.53	
14	5.775	1.730	1	9.99	
15	1.825	0.140	1	0.26	
16	4.050	0.090	1	0.36	
17	3.950	4.610	2	36.42	
18	0.240	1.650	2	0.79	
19	8.625	6.825	2	117.73	
20	4.300	0.670	1	2.88	
21	4.710	0.500	1	2.36	
22	4.000	1.400	1	5.60	
23	10.400	5.075	1	52.78	
24	14.080	2.890	1	37.88	
25	1.500	0.300	2	0.90	
A			29	678.94	

S.No.	Length (Hor.)	Width (Ver.)	Counts	Area (Sqm)	Remark
Subtraction					
C1	2.300	2.810	1	6.46	
C2	2.300	2.300	2	10.58	
C3	2.300	2.300	1	5.29	
C4	1.440	2.300	1	3.31	
C5	0.000	0.000	0	0.00	
C6	0.000	0.000	0	0.00	
C7	2.525	1.035	1	2.61	
C8	6.160	1.395	1	8.59	
C9	1.760	1.780	1	3.13	
C10	5.905	0.600	1	3.54	
C11	2.250	1.735	1	3.90	
C12	1.690	1.035	1	1.75	
C13	1.450	1.390	1	2.00	
C14	0.500	0.305	1	0.15	
C15	0.600	1.370	2	1.64	
C16	0.797	2.950	1	2.35	
C17	1.385	0.880	2	2.38	
C18	0.000	0.000	0	0.00	
C19	3.820	0.475	1	1.81	
C20	0.470	1.099	1	0.52	
B			20	60.04	

S.No.	Length (Hor.)	Width (Ver.)	Counts	Area (Sqm)	Remark
Subtraction					
S1	3.300	5.960	1	19.67	Fire Staircase
S2	2.600	2.000	1	5.20	Lift Lobby
S3	1.025	1.200	1	1.23	FHC
S4	1.000	2.300	1	2.30	Lift Lobby
S5	2.000	5.815	1	11.63	Electrical Shaft
S6	2.765	0.240	1	0.66	Service Area Slab
S7	0.240	1.035	2	0.50	Service Area Slab
S8	6.400	0.240	1	1.54	Service Area Slab
S9	2.000	0.240	1	0.48	Service Area Slab
S10	0.240	1.780	1	0.43	Service Area Slab
S11	1.930	0.240	1	0.46	Service Area Slab
S12	0.000	0.000	0	0.00	Cupboard
S13	1.000	1.300	1	1.30	pl sh.l.v
S14	4.865	0.500	1	2.43	Service Area Slab
C			14	47.83	

S.No.	Length (Hor.)	Width (Ver.)	Counts	Area (Sqm)	Remark
Addition					
B1	5.570	0.825	1	4.60	
B2	6.270	0.825	1	5.17	
B3	10.710	0.400	1	4.28	
B4	4.050	0.140	1	0.57	
B5	1.925	0.260	1	0.50	
B6	2.850	0.250	2	1.43	
D			7	16.54	
(25%) Excess Balcony Area				4.14	
Net FAR = Total FAR - Cutoouts - 15% Service FAR + (25%) Excess Balcony Area				575.21	

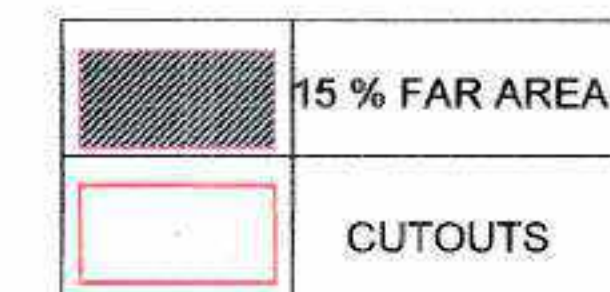

S.No.	TYPE	DOORWAY	DOOR	SLAB	UNIT
1	1	400	300	1	240
2	2	400	300	1	240
3	3	400	300	1	240
100	100	400	300	1	240

CLIENT :- GODREJ PROPERTIES LTD.

PROJECT :- PROPOSED BUILDING PLAN FOR GROUP HOUSING PROJECT AT PLOT NO- GH-01A, SECTOR 146, NOIDA

ARCHITECT :- GOLDEN INDIA ARCHITECTS

☒ SUBMISSION

SCALE :-

TITLE :- TOWER-T5 FLOOR PLANS & AREA DETAIL


OWNER'S SIGN:

ARCHITECT SIGN:


GODREJ PROPERTIES LTD. Authorized Signatory

MANANISH SRIVASTAVA PARCH CA 2010/2014 11-27 KADAMBA COMPLET-XI GANAMA 1 FOR NOIDA-2013/8


TOWER-T5

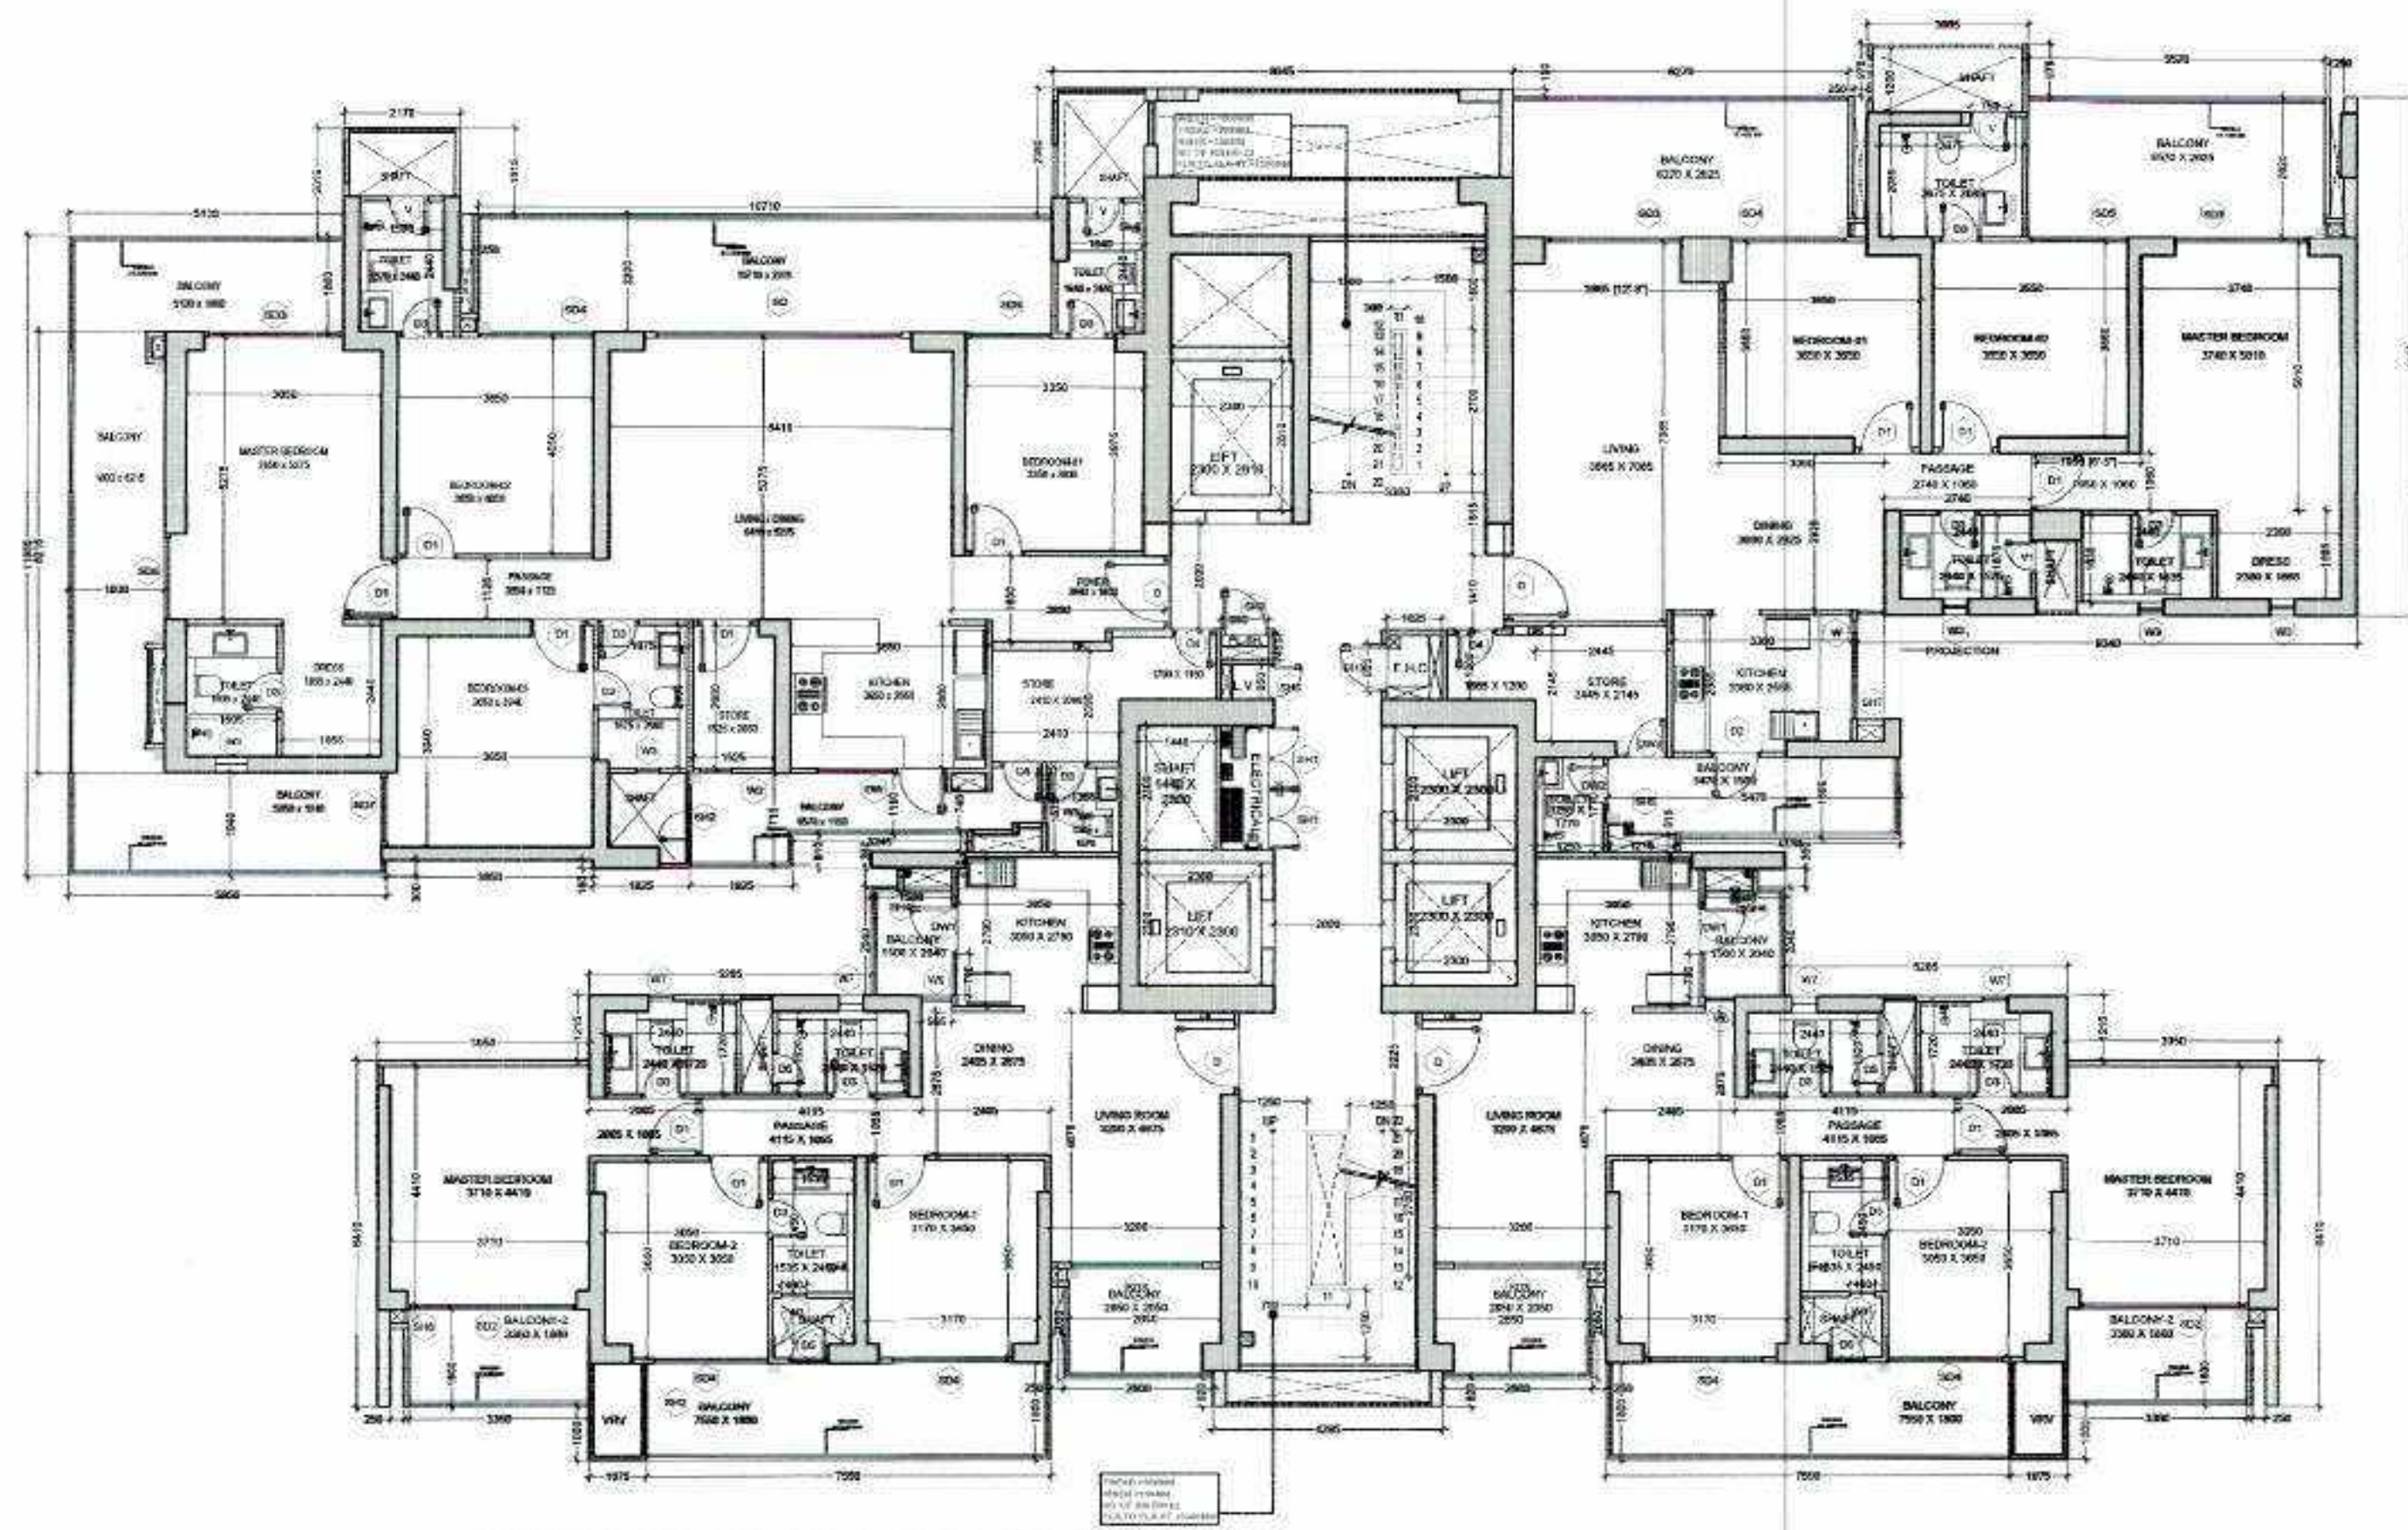

8TH, 24TH, 32TH FLOOR PLAN

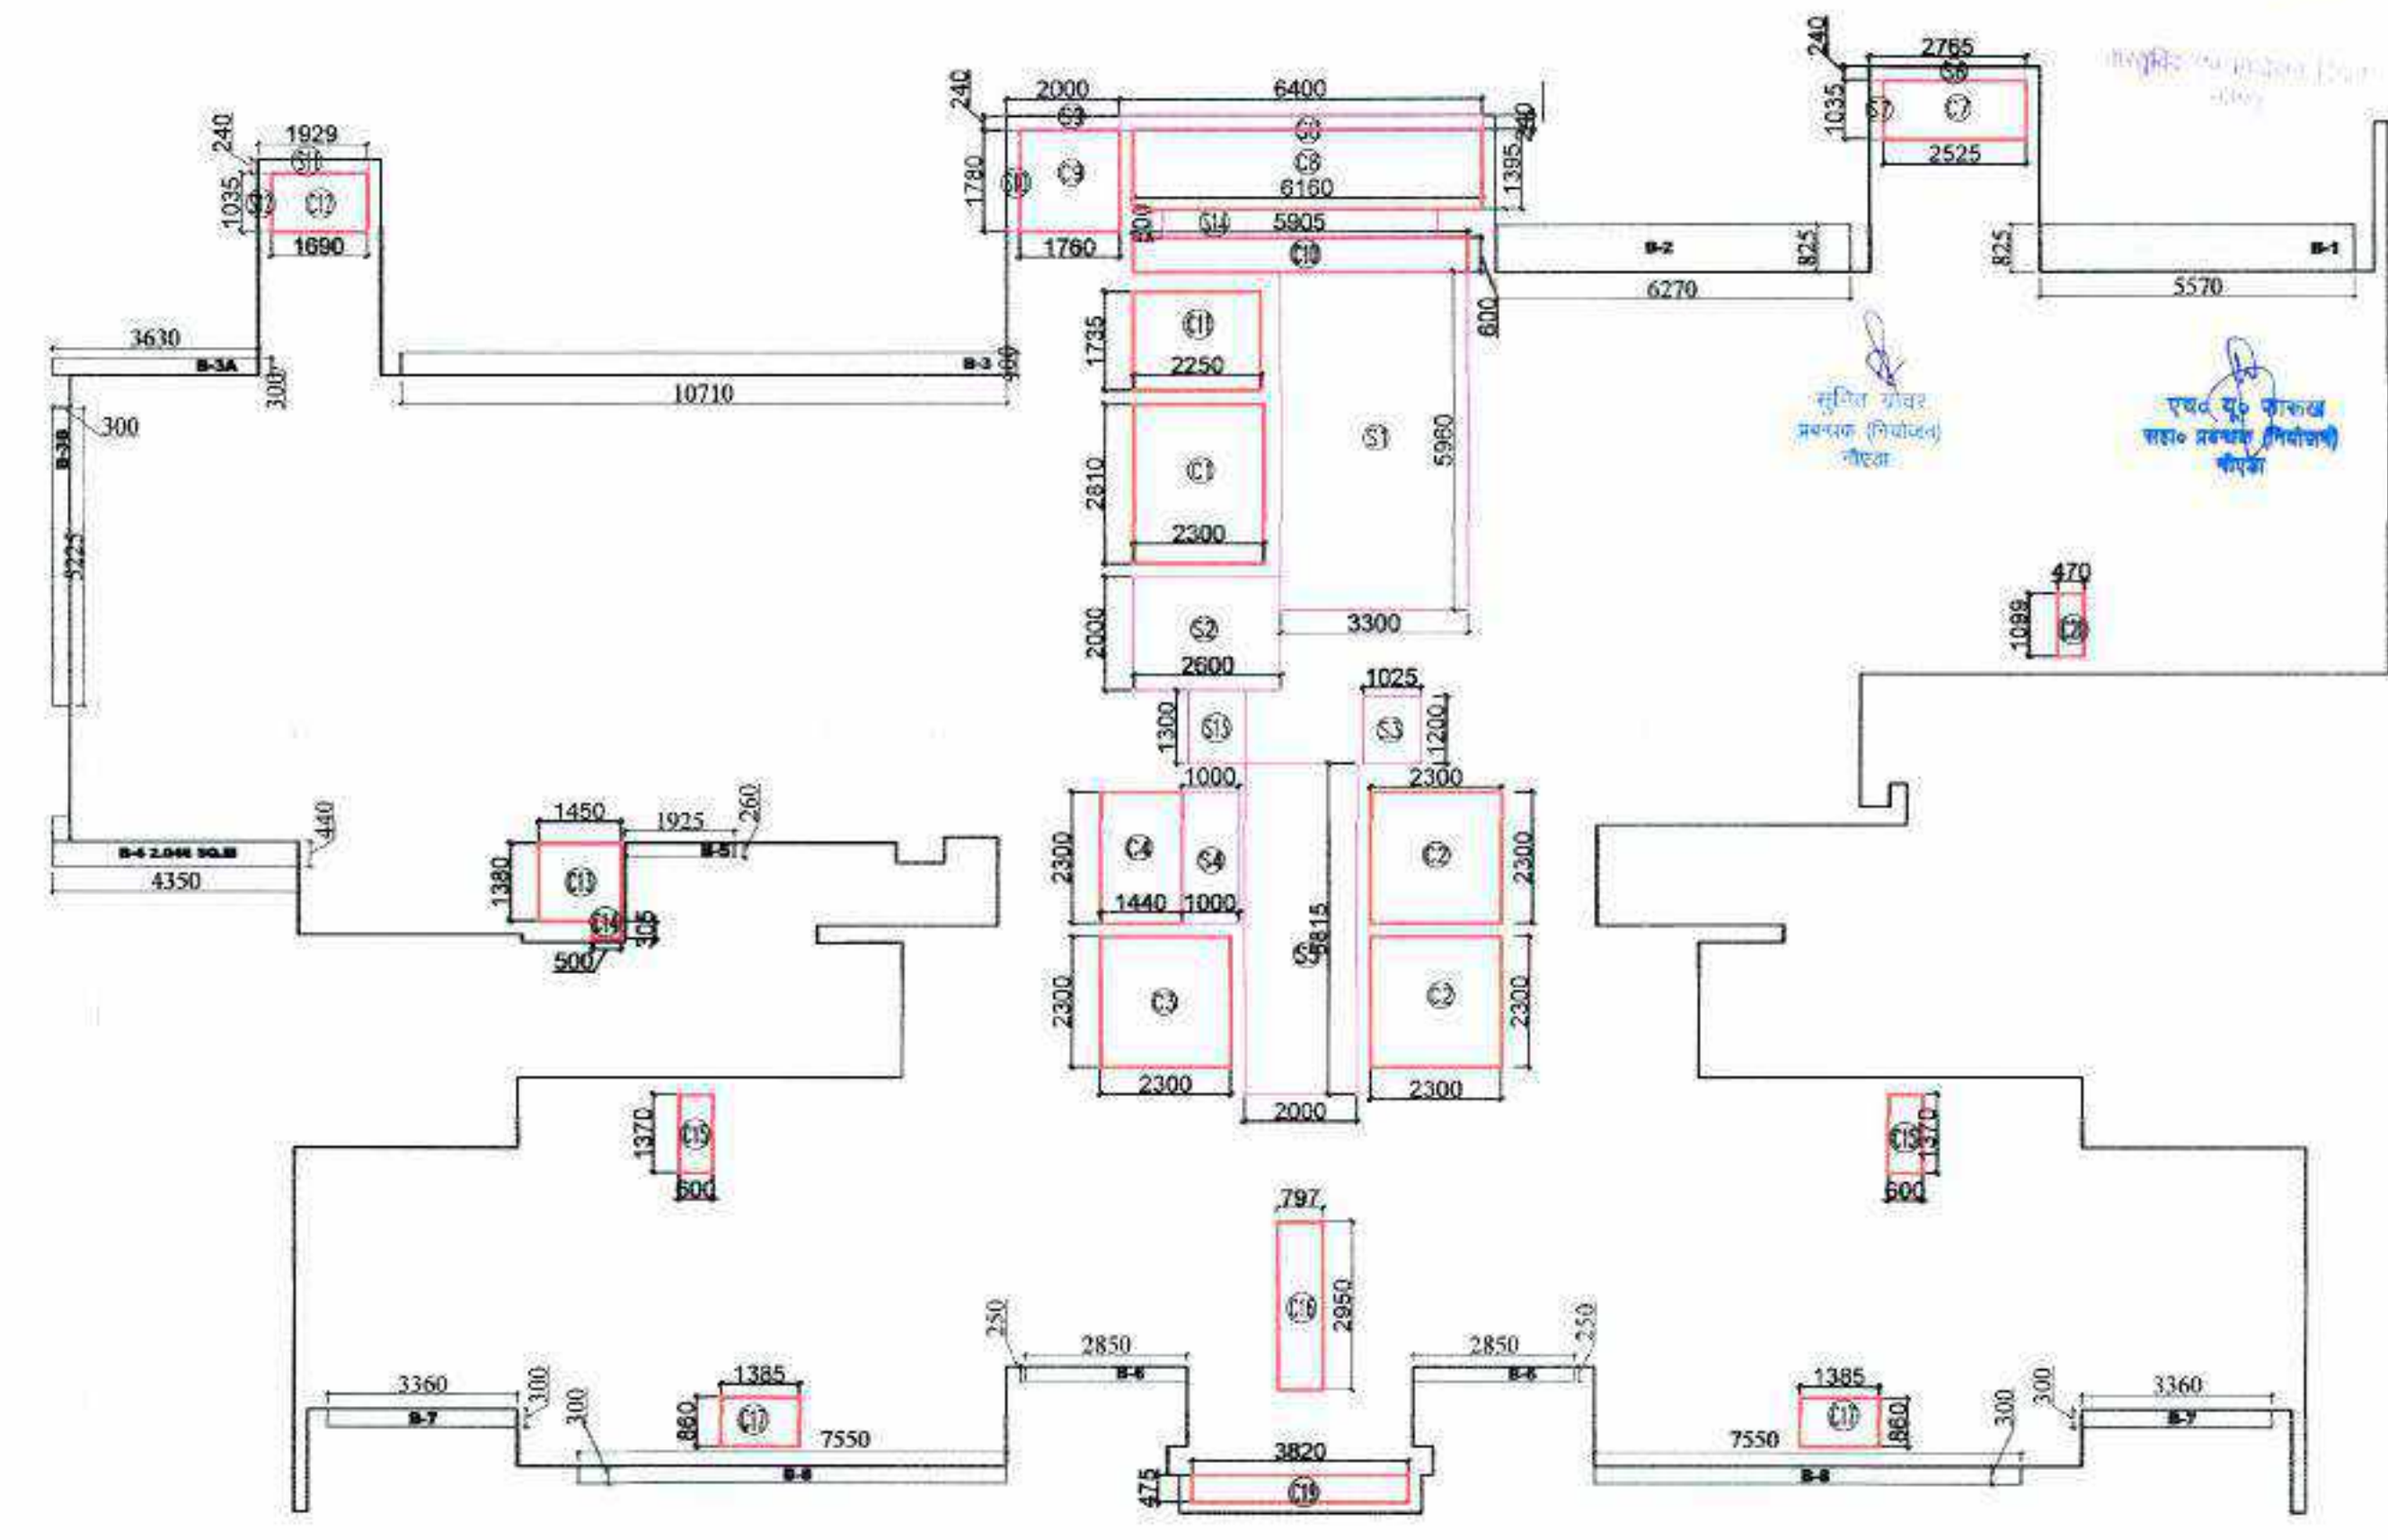


8TH, 24TH, 32TH SUBTRACTION, 15% SERVICE AREA, & 25% ADDITION AREA DETAIL

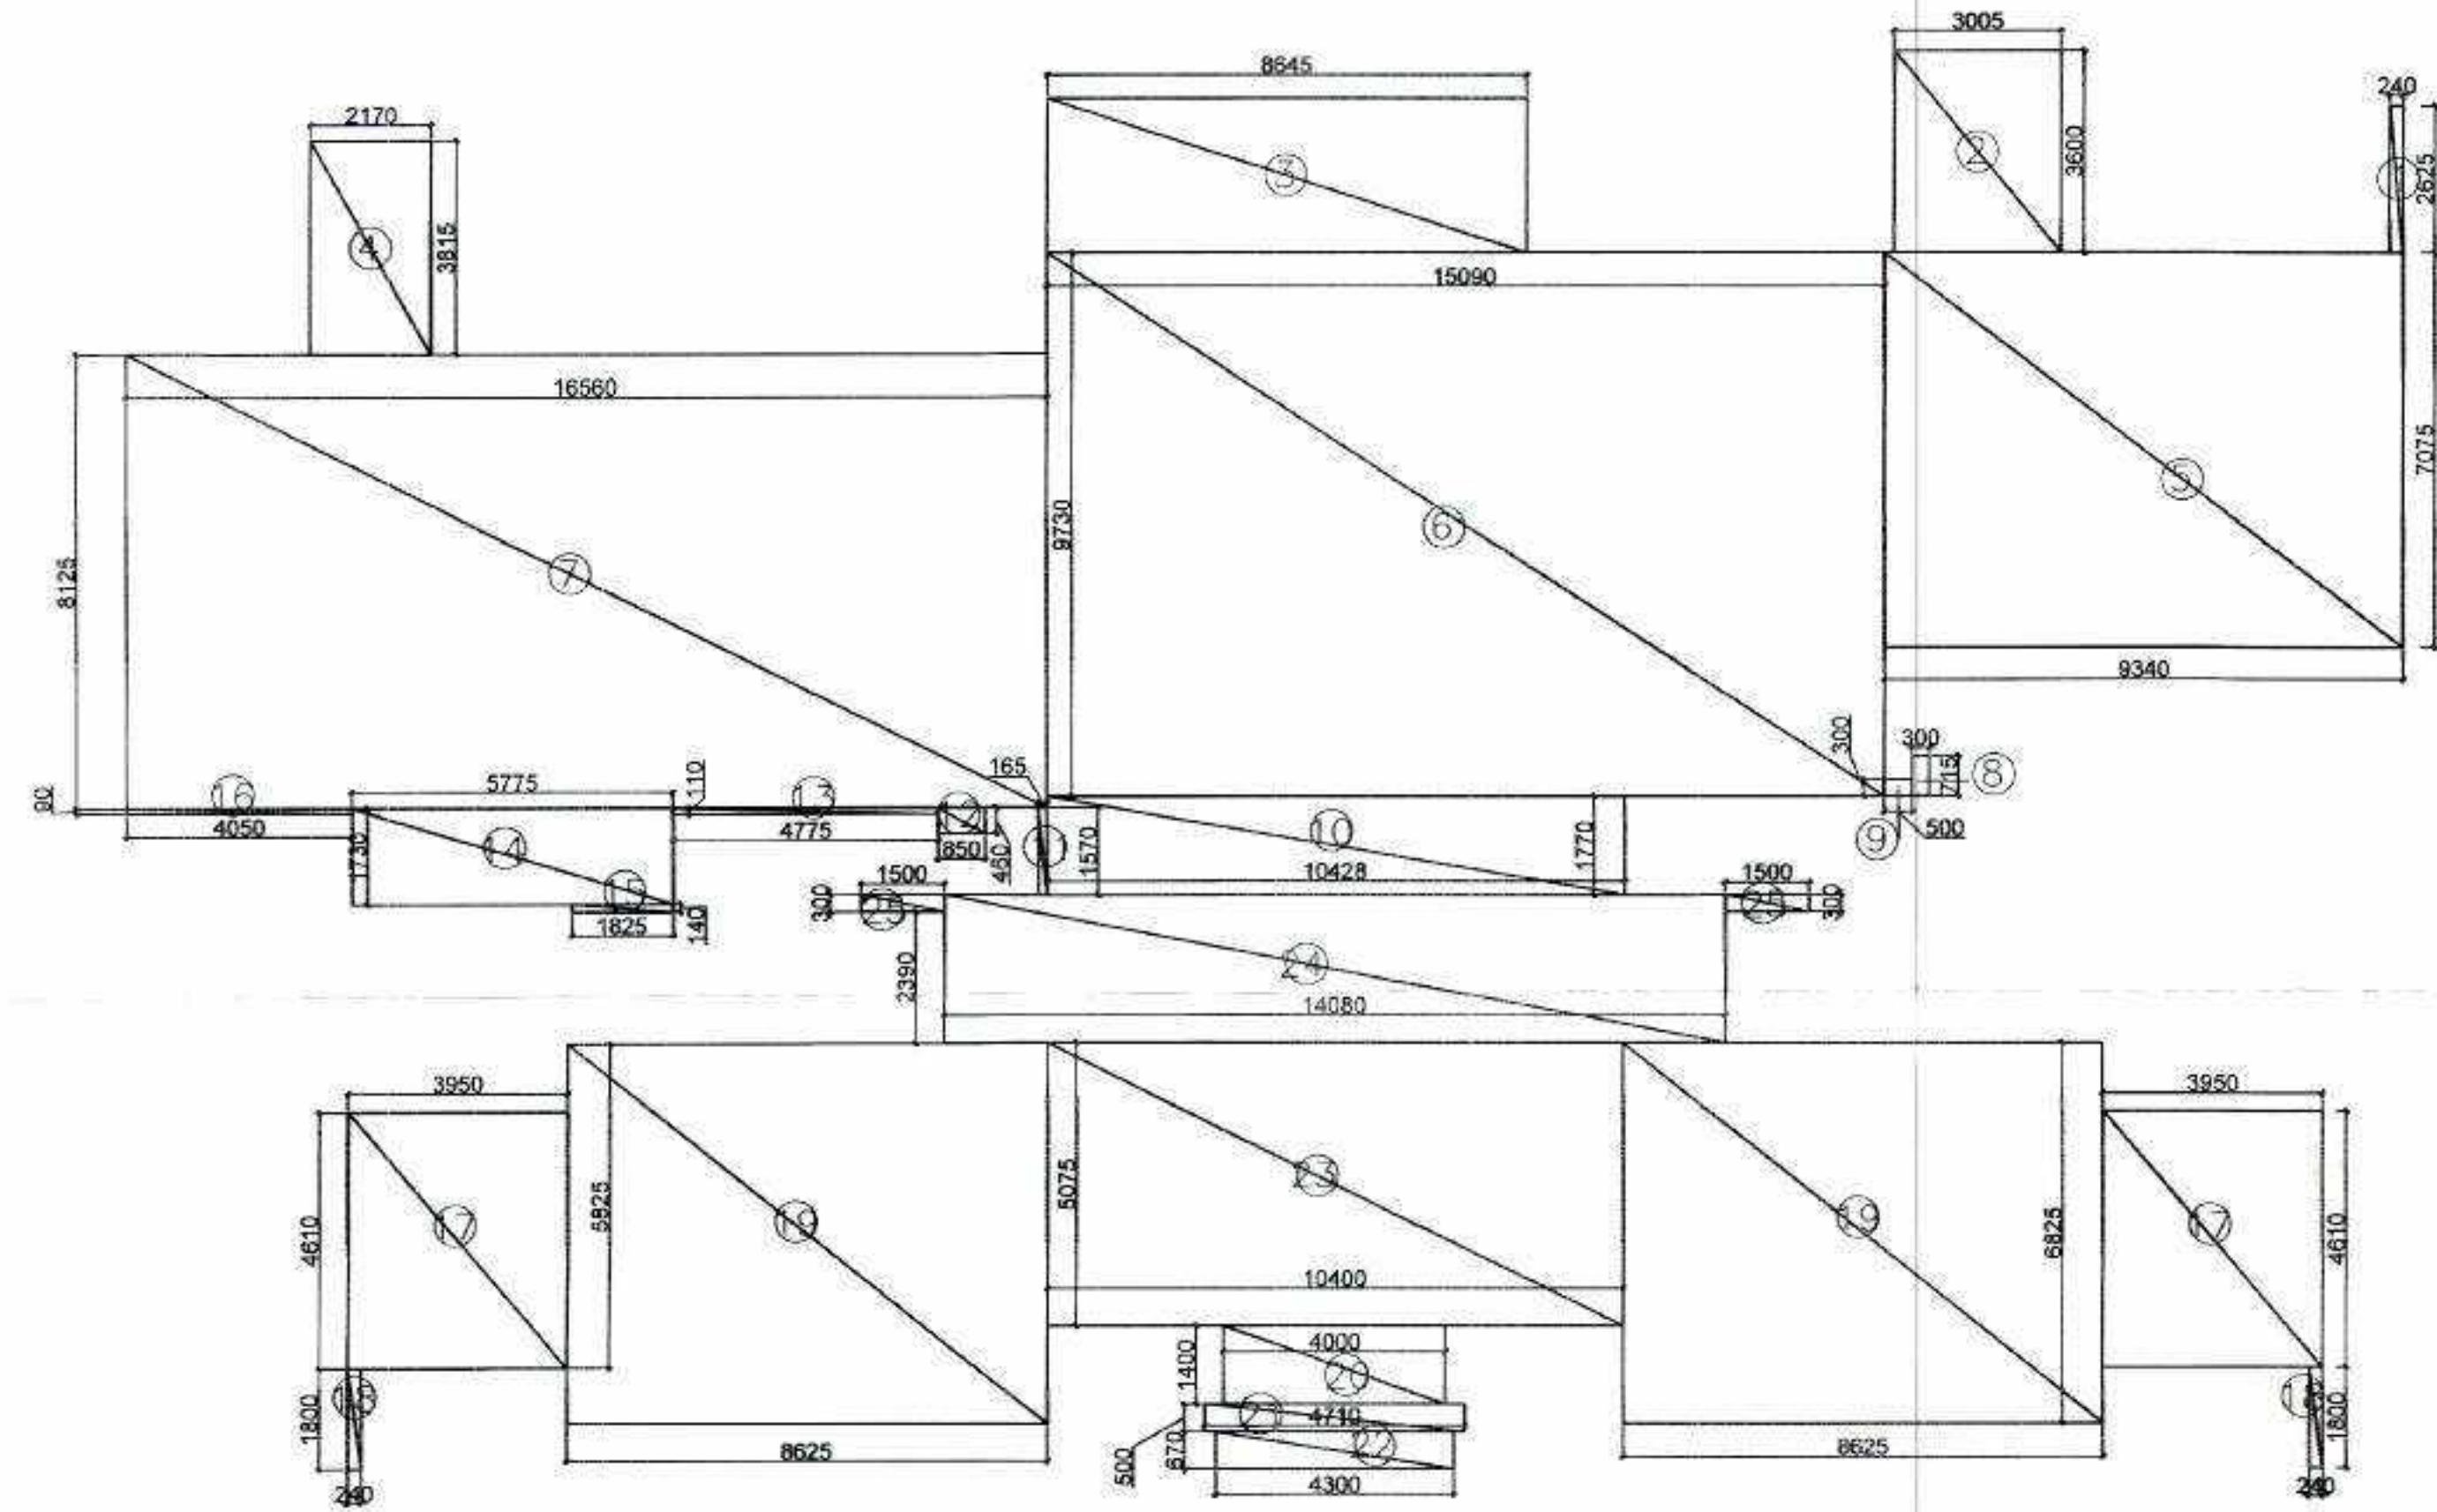

8TH, 24TH, 32TH FLOOR AREA DETAIL

FAR AREA TOWER-5 8TH, 24TH & 32ND FLOOR					
S.No.	Length (Hor.)	Width (Ver.)	Counts	Area (Sqm)	Remark
Addition					
1	0.240	2.625	1	0.63	
2	3.005	3.600	1	10.82	
3	8.645	2.755	1	23.82	
4	2.170	3.815	1	8.28	
5	9.340	7.075	1	66.08	
6	15.090	9.730	1	146.83	
7	16.560	8.125	1	134.55	
8	0.300	0.715	1	0.21	
9	0.500	0.300	1	0.15	
10	10.430	1.770	1	18.46	
11	0.165	1.570	1	0.26	
12	0.850	0.460	1	0.39	
13	4.775	0.110	1	0.53	
14	5.775	1.730	1	9.99	
15	1.825	0.140	1	0.26	
16	4.050	0.050	1	0.20	
17	3.950	4.610	2	36.42	
18	0.240	1.800	2	0.86	
19	8.625	6.825	2	117.73	
20	4.300	0.670	1	2.88	
21	4.710	0.500	1	2.36	
22	4.000	1.400	1	5.60	
23	10.400	5.075	1	52.78	
24	14.080	2.690	1	37.88	
25	1.500	0.300	2	0.90	
A			29	679.02	
TOWER-5 8TH, 24TH & 32ND FLOOR: CUTOUTS					
S.No.	Length (Hor.)	Width (Ver.)	Counts	Area (Sqm)	Remark
Subtraction					
C1	2.300	2.810	1	6.46	
C2	2.300	2.300	2	10.58	
C3	2.300	2.300	1	5.29	
C4	1.440	2.300	1	3.31	
C5	0.000	0.000	0	0.00	
C6	0.000	0.000	0	0.00	
C7	2.525	1.035	1	2.61	
C8	6.160	1.395	1	8.59	
C9	1.760	1.780	1	3.13	
C10	5.905	0.600	1	3.54	
C11	2.250	1.735	1	3.90	
C12	1.890	1.035	1	1.95	
C13	1.450	1.380	1	2.00	
C14	0.500	0.305	1	0.15	
C15	0.600	1.370	2	1.64	
C16	0.797	2.950	1	2.35	
C17	1.385	0.860	2	2.38	
C18	0.000	0.000	0	0.00	
C19	3.820	0.415	1	1.51	
C20	0.470	1.095	1	0.52	
B			20	60.04	

TOWER-5 8TH, 24TH & 32ND FLOOR : (25%) EXCESS BALCONY AREA					
S.No.	Length (Hor.)	Width (Ver.)	Counts	Area (Sqm)	Remark
Subtraction					
S1	3.300	5.960	1	19.67	Fire Staircase
S2	2.600	2.000	1	5.20	Lift Lobby
S3	1.025	1.200	1	1.23	FHC
S4	1.000	2.300	1	2.30	Lift Lobby
S5	2.000	5.615	1	11.63	Electrical Shaft
S6	2.765	0.240	1	0.66	Service Area Slab
S7	0.240	1.035	2	0.50	Service Area Slab
S8	6.400	0.240	1	1.54	Service Area Slab
S9	2.000	0.240	1	0.48	Service Area Slab
S10	0.240	1.780	1	0.43	Service Area Slab
S11	1.930	0.240	1	0.46	Service Area Slab
S12	0.000	0.000	0	0.00	Cupboard
S13	1.000	1.300	1	1.30	pl sh.lv
S14	4.865	0.500	1	2.43	Service Area Slab
C			14	47.83	
TOWER-5 8TH, 24TH & 32ND FLOOR : (25%) EXCESS BALCONY AREA					
S.No.	Length (Hor.)	Width (Ver.)	Counts	Area (Sqm)	Remark
Addition					
B1	5.570	0.825	1	4.60	
B2	6.270	0.825	1	5.17	
B3	10.710	0.400	1	4.28	
B3A	3.630	0.300	1	1.09	
B3B	5.225	0.300	1	1.57	
B4	P LINE	2.046	1	2.05	
B5	1.925	0.260	1	0.50	
B6	2.850	0.250	2	1.43	
B7	3.360	0.300	2	2.02	
B8	7.550	0.300	2	4.53	
D			13	27.23	
(25%) Excess Balcony Area				6.81	
Net FAR = Total FAR - Cutouts - 15% Service FAR + (25%) Excess Balcony Area				577.95	

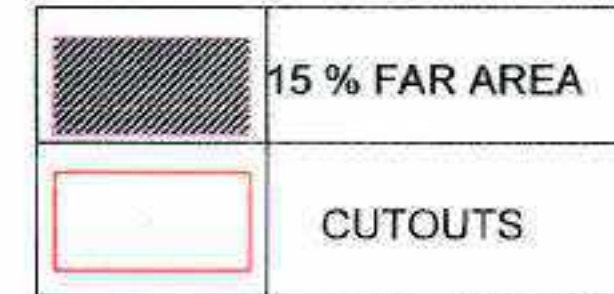

DOOR SCHEDULE FOR T 3 & 5					
S.No.	TYPE	OPENING	HEIGHT	W.DTH	UNIT
1	DO	4.375	2.000	2	2.000
2	DO	3.250	2.000	2	2.000
3	DO	2.800	2.000	2	2.000
4	DO	2.400	2.000	2	2.000
5	DO	2.400	2.000	2	2.000
CLIENT :- GODREJ PROPERTIES LTD.

PROJECT :- PROPOSED BUILDING PLAN FOR GROUP HOUSING PROJECT AT PLOT NO- GH-01A, SECTOR 146, NOIDA

ARCHITECT :- GOLDEN INDIA ARCHITECTS

SUBMISSION


SCALE :-

TITLE :- TOWER-T5 FLOOR PLANS & AREA DETAIL


OWNER'S SIGN: GODREJ PROPERTIES LTD. Authorized Signatory

ARCHITECT SIGN: Mr. AVANISH SRIVASTAV B ARCH CA 2018/7/10/4 FF 57 KADAMBA COMPLEX GRADUA-5 GR Noida-201300


TOWER-T5

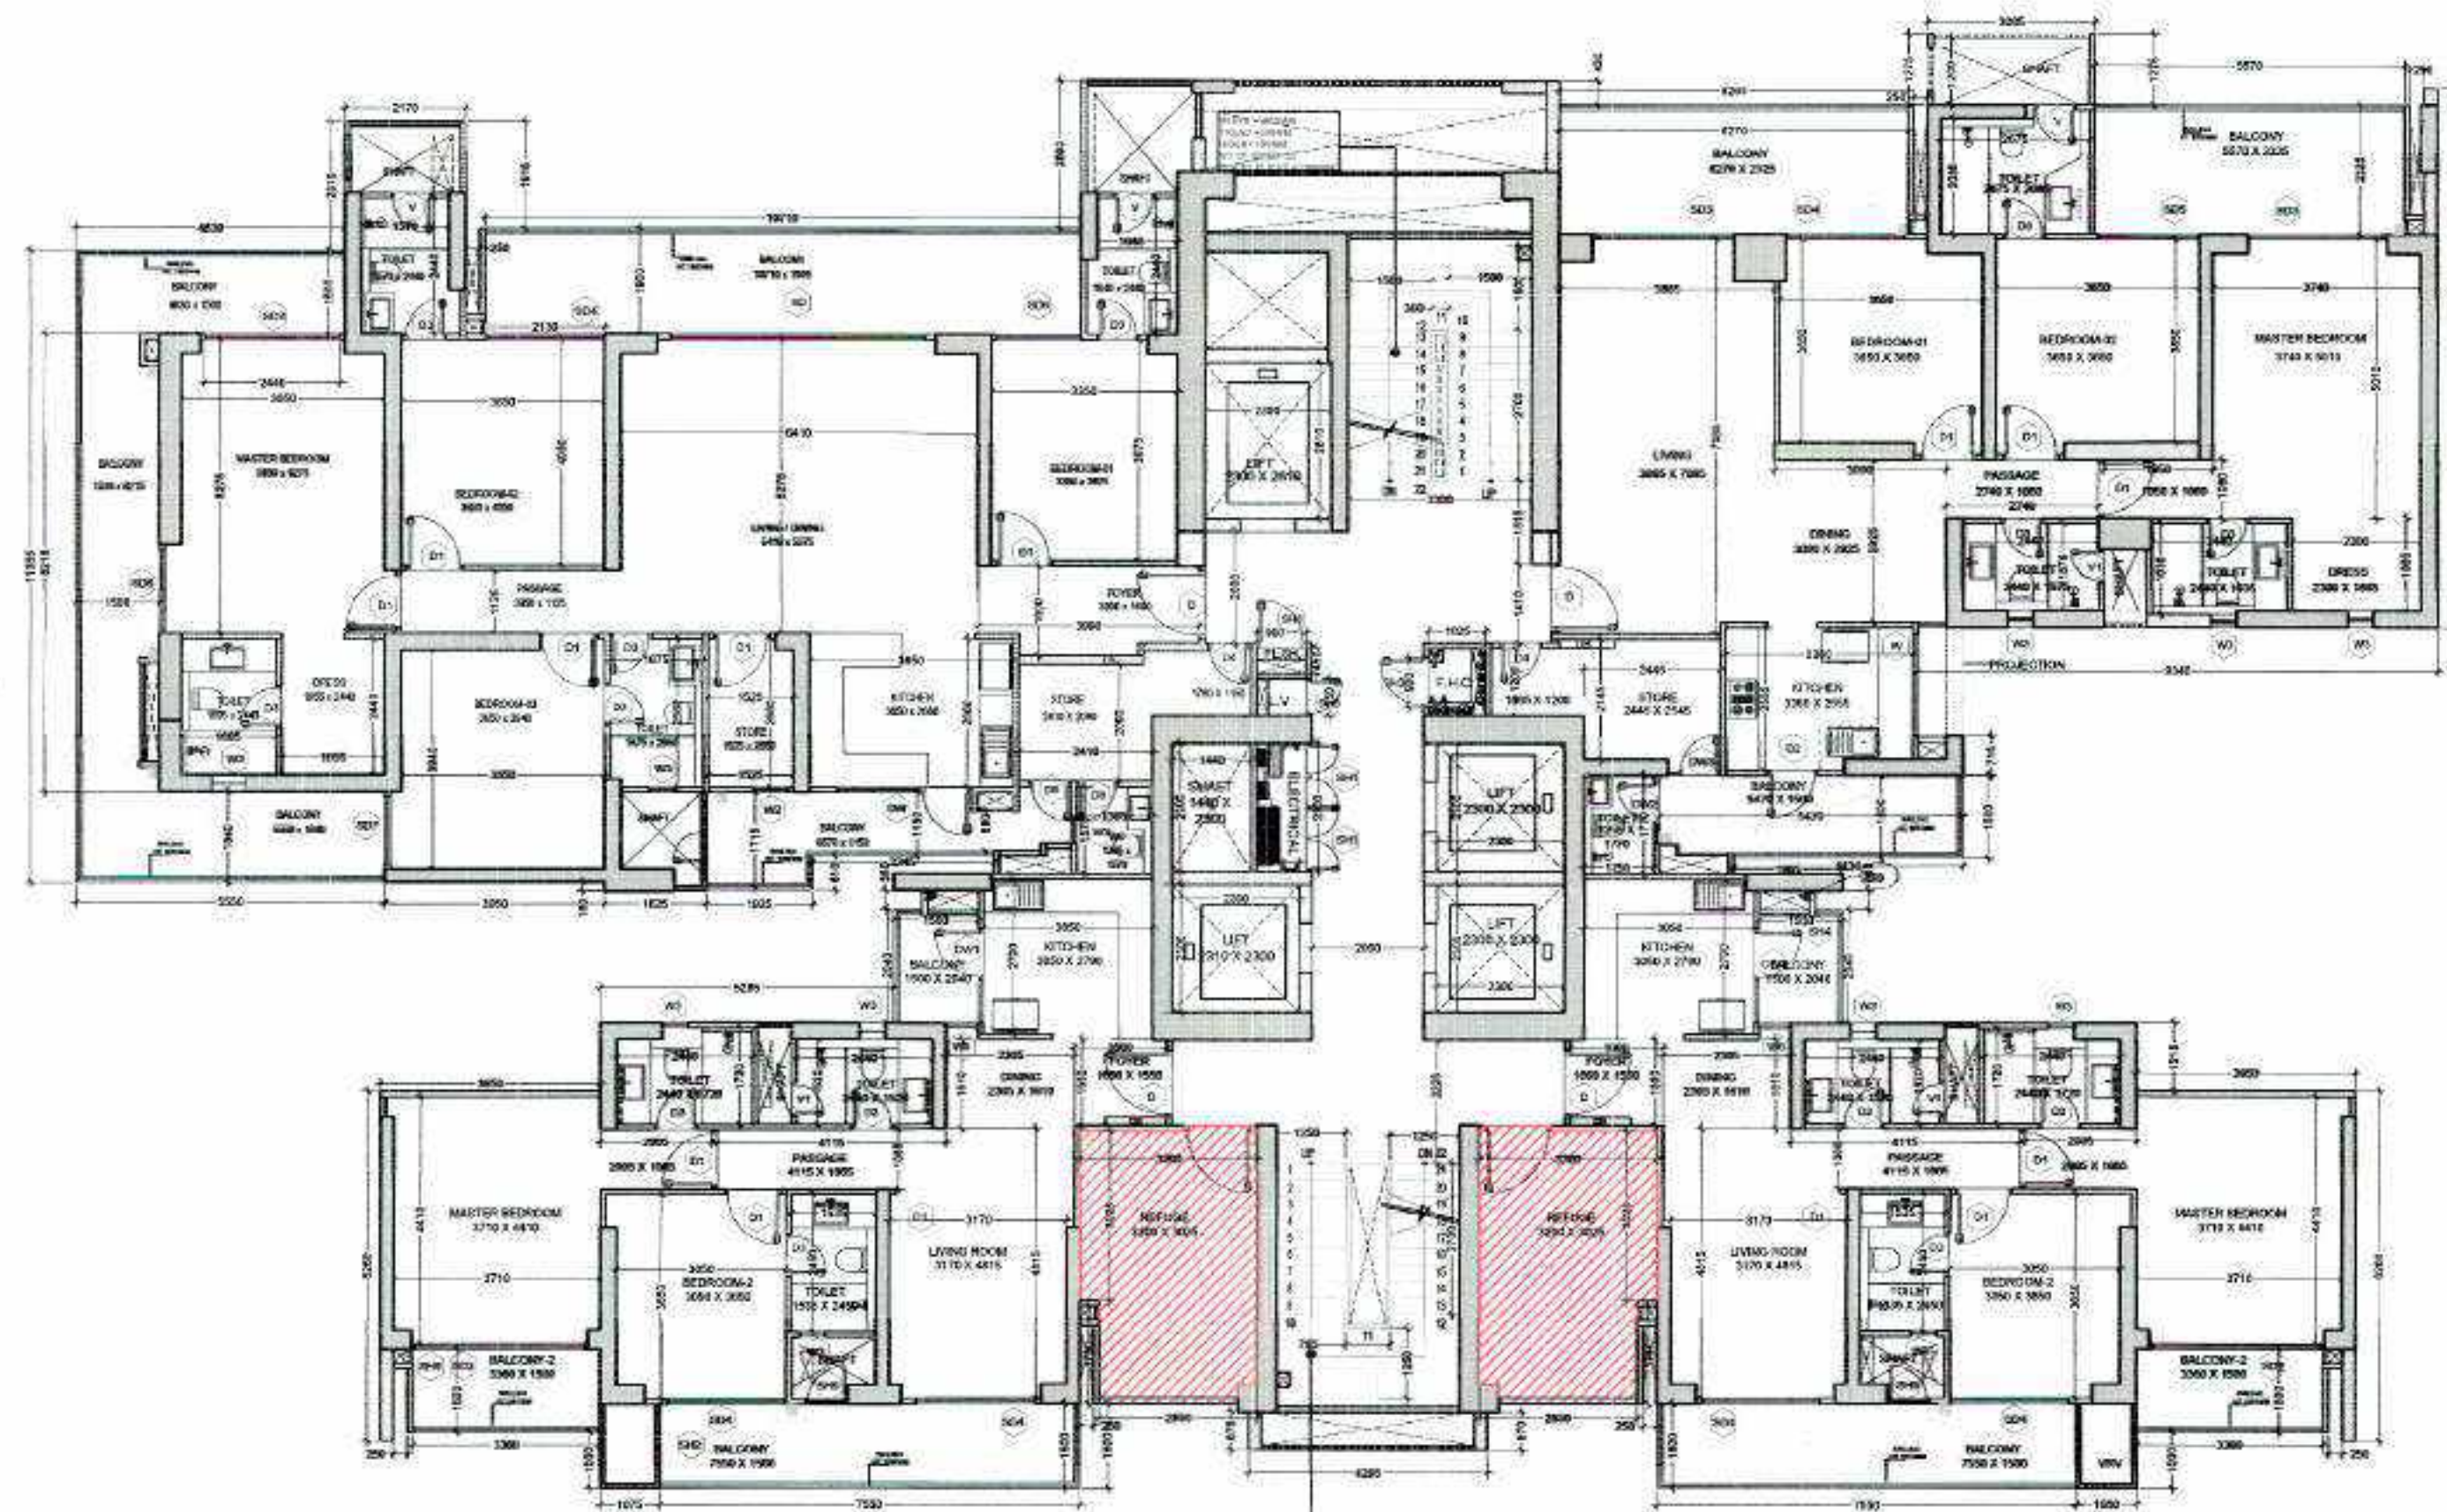

25 & 34TH REFUGE FLOOR PLAN

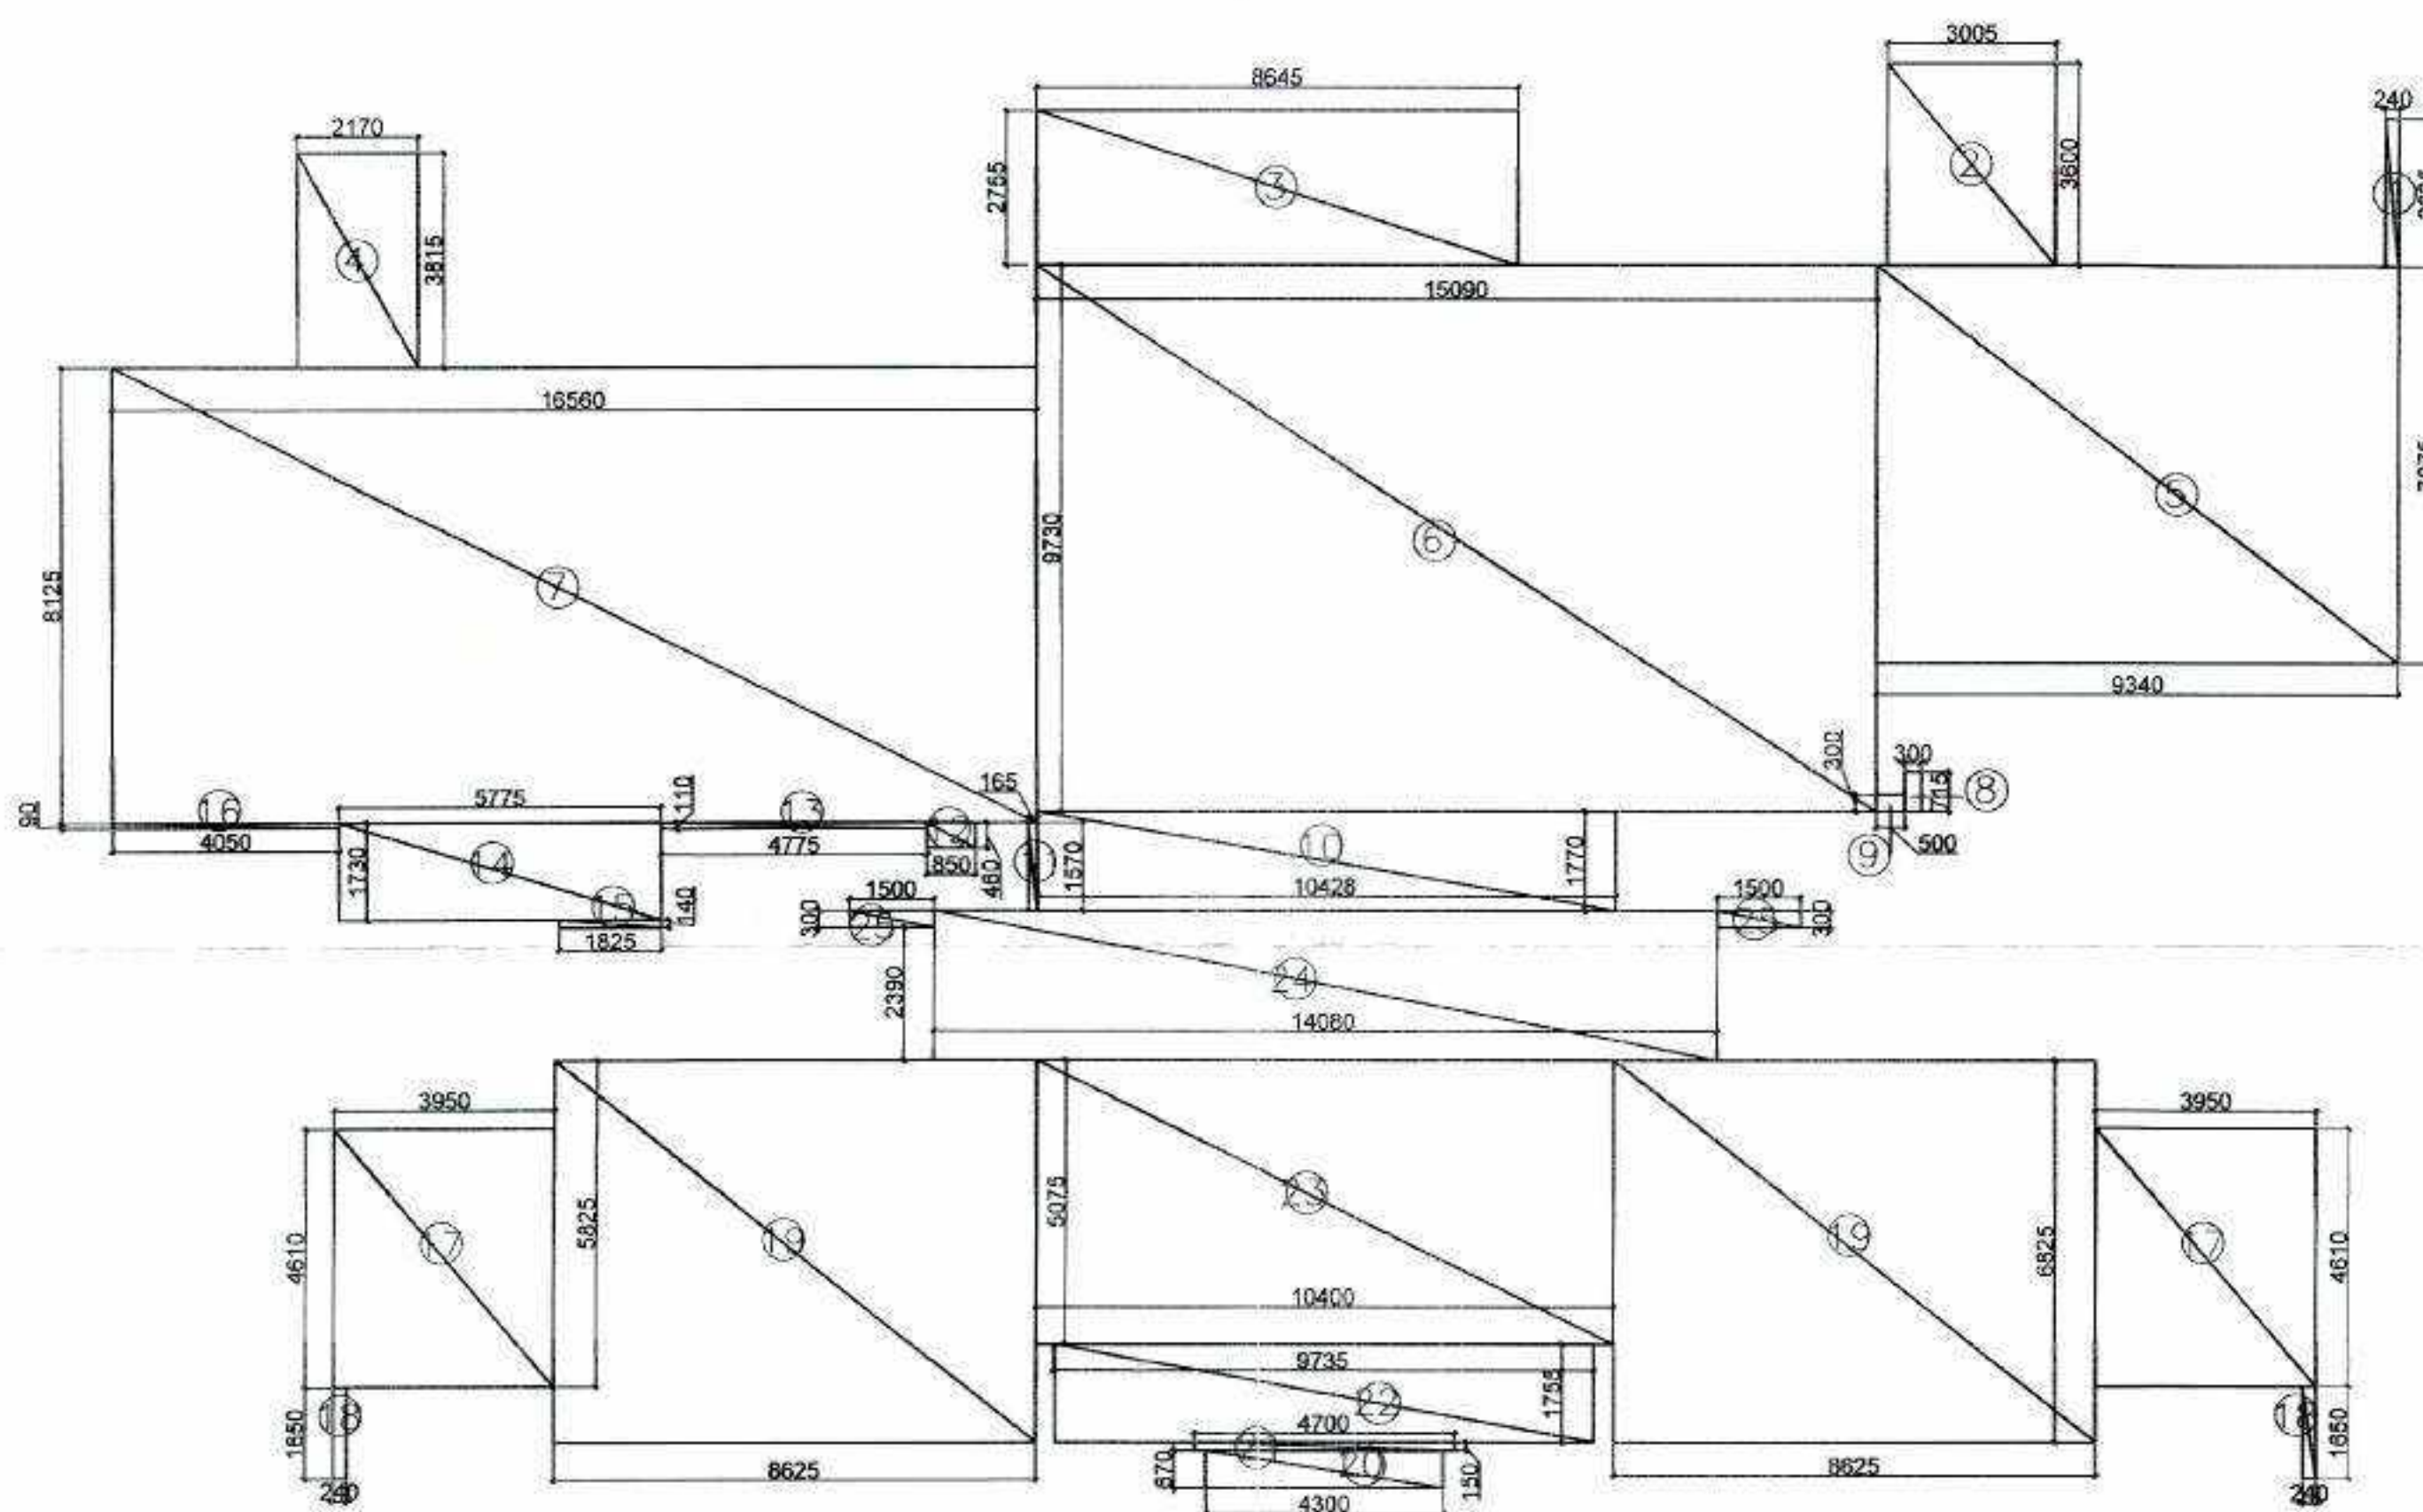

25 & 34TH REFUGE FLOOR AREA DETAIL

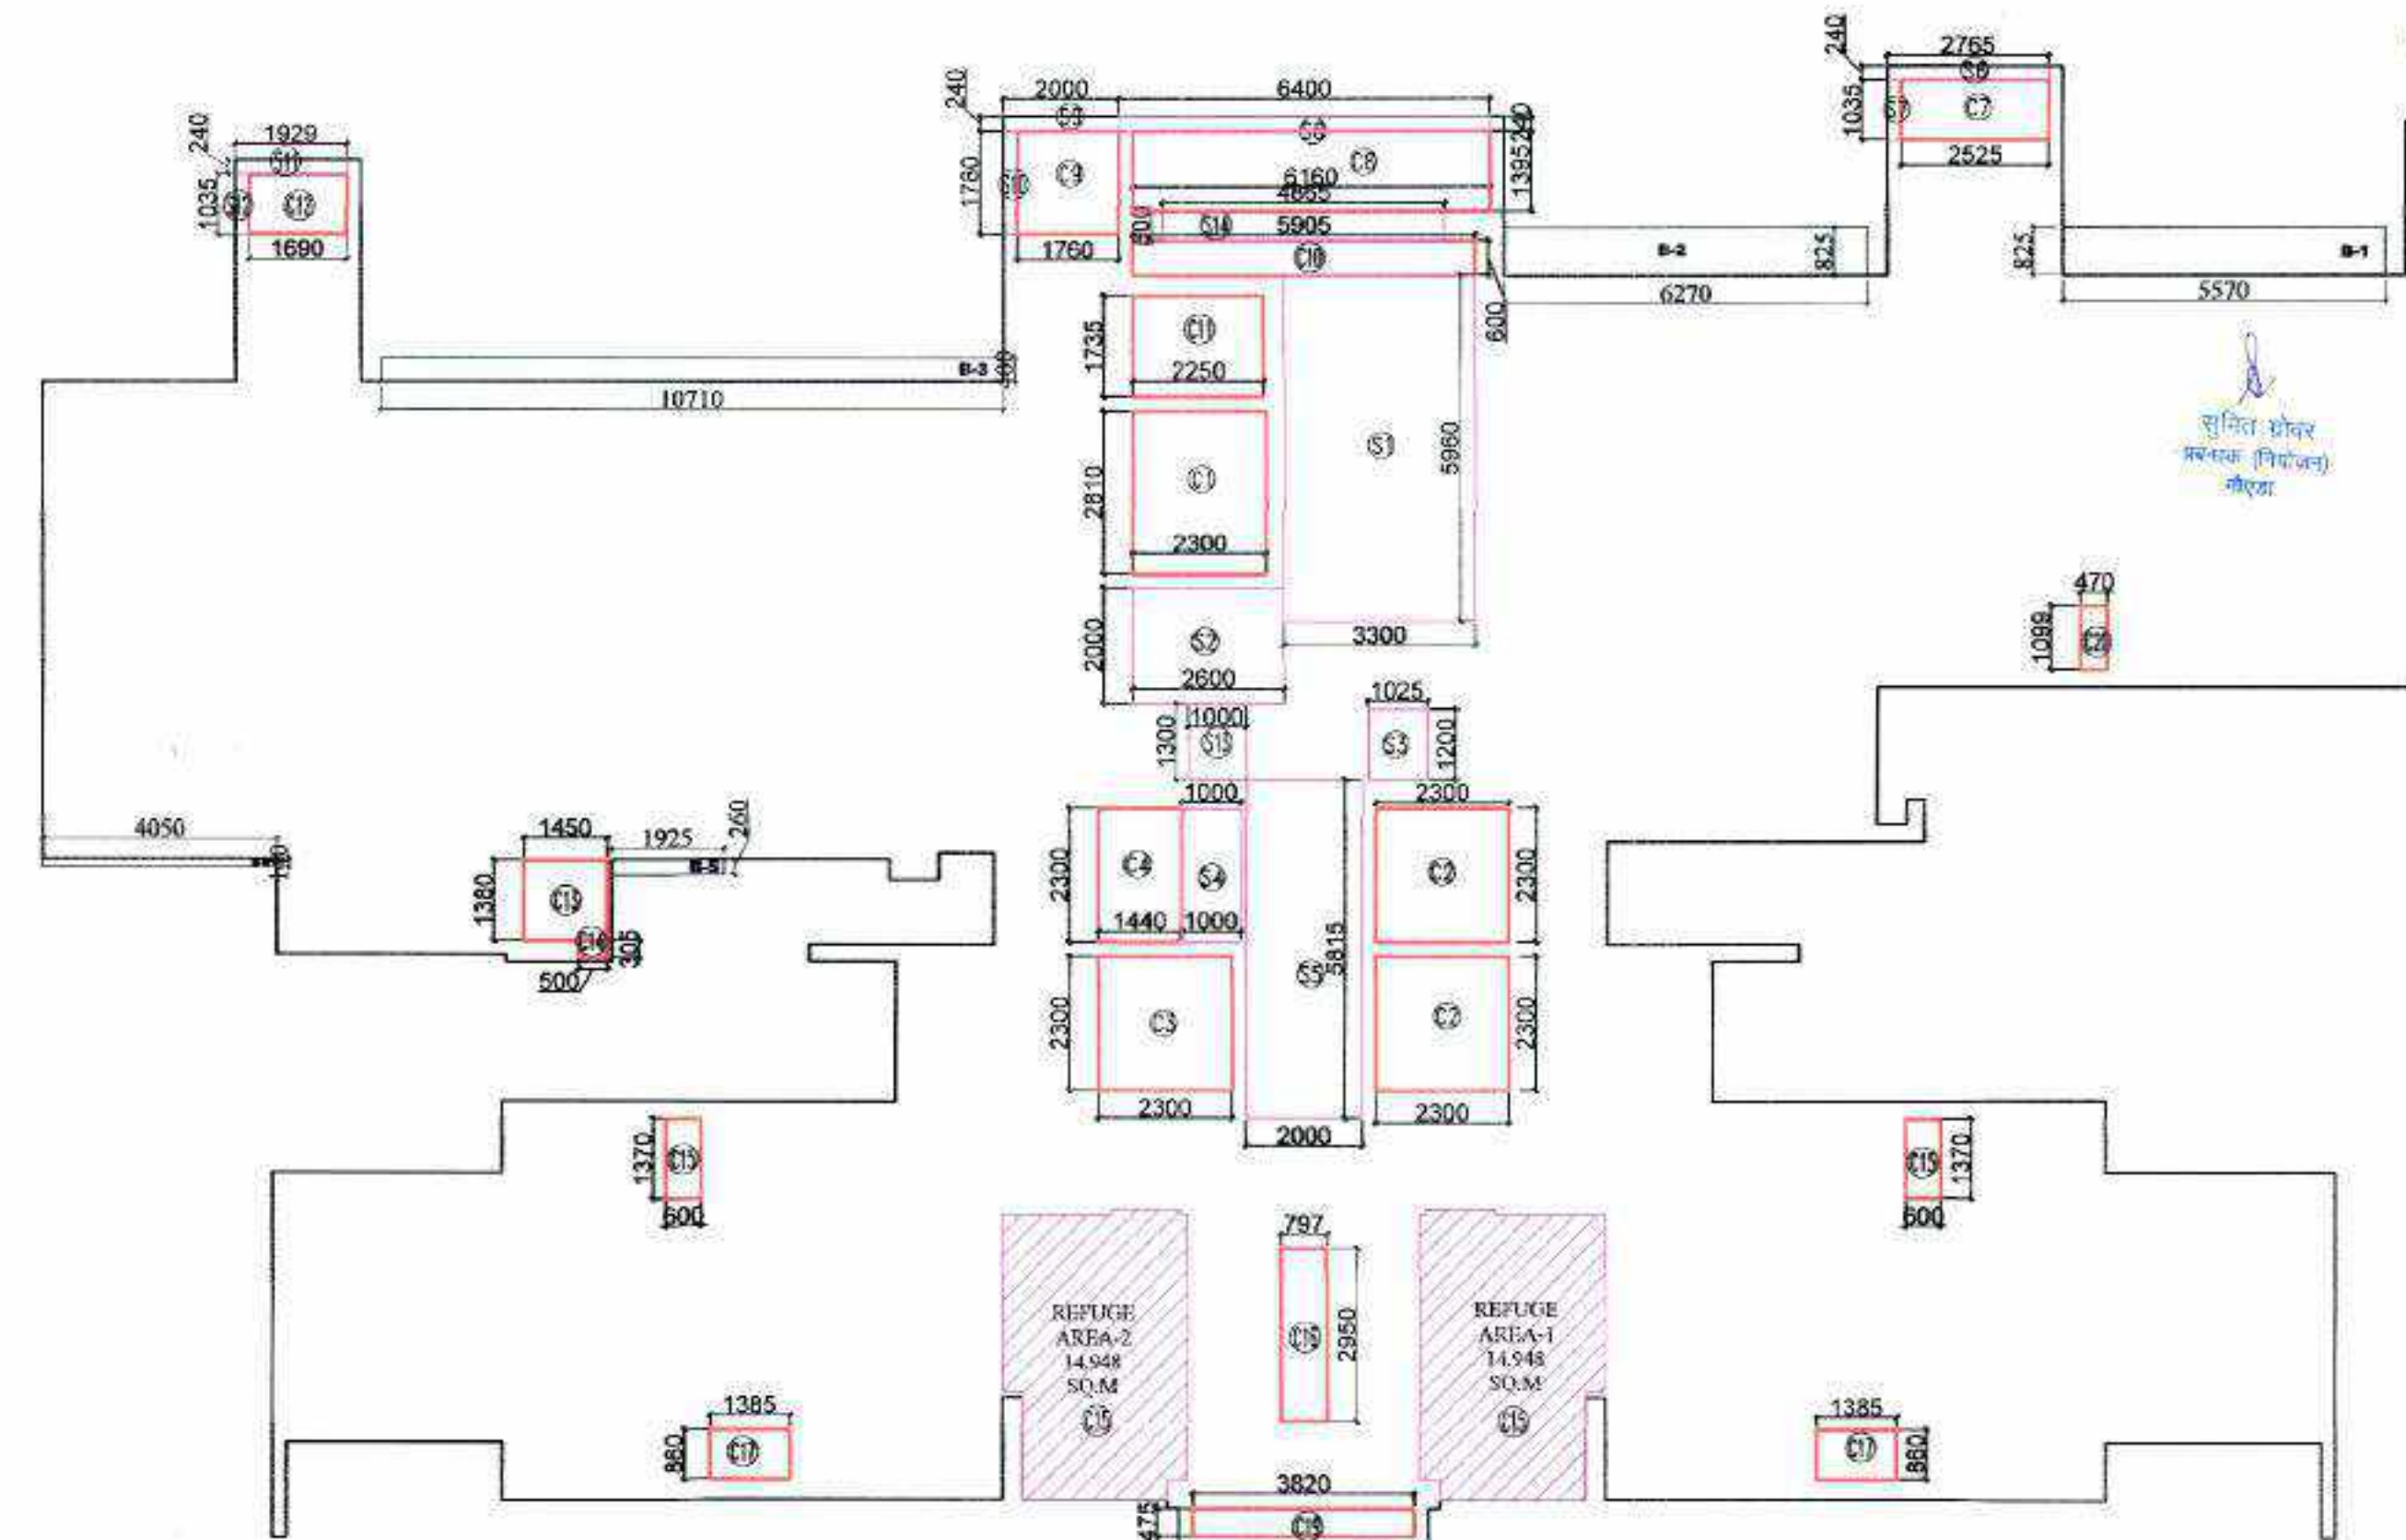

25TH,34TH REFUGE FLOOR SUBTRACTION, 15% SERVICE AREA, & 25% ADDITIONAL AREA DETAIL

FAR AREA TOWER-5 25TH & 34TH FLOOR (REFUGE FLOOR)					
S.No.	Length (Hor.)	Width (Ver.)	Counts	Area (Sqm)	Remark
Addition					
1	0.240	2.625	1	0.63	
2	3.005	3.600	1	10.82	
3	8.645	2.755	1	23.82	
4	2.170	3.815	1	8.28	
5	9.340	7.075	1	66.08	
6	15.090	9.730	1	146.83	
7	16.560	8.125	1	134.55	
8	0.300	0.715	1	0.21	
9	0.500	0.300	1	0.15	
10	10.430	1.770	1	18.46	
11	0.165	1.570	1	0.26	
12	0.850	0.460	1	0.39	
13	4.775	0.110	1	0.53	
14	5.775	1.730	1	9.99	
15	1.825	0.140	1	0.26	
16	4.050	0.090	1	0.36	
17	3.950	4.610	2	36.42	
18	0.240	1.800	2	0.86	
19	8.625	6.825	2	117.73	
20	4.300	0.670	1	2.88	
21	4.700	0.150	1	0.71	
22	9.735	1.755	1	17.08	
23	10.400	5.075	1	52.78	
24	14.080	2.690	1	37.88	
25	1.500	0.300	2	0.90	
A			29	658.85	
TOWER-5 25TH & 34TH FLOOR (REFUGE FLOOR) : CUTOUTS					
S.No.	Length (Hor.)	Width (Ver.)	Counts	Area (Sqm)	Remark
Subtraction					
C1	2.300	2.810	1	6.46	
C2	2.300	2.300	2	10.58	
C3	2.300	2.300	1	5.29	
C4	1.440	2.300	1	3.31	
C5	0.000	0.000	0	0.00	
C6	0.000	0.000	0	0.00	
C7	2.525	1.035	1	2.61	
C8	6.180	1.395	1	8.59	
C9	1.780	1.780	1	3.13	
C10	5.905	0.600	1	3.54	
C11	2.250	1.735	1	3.90	
C12	1.690	1.035	1	1.75	
C13	1.450	1.380	1	2.00	
C14	0.500	0.305	1	0.15	
C15	0.600	1.370	2	1.64	
C16	0.797	2.950	1	2.35	
C17	1.385	0.660	2	2.38	
C18	0.000	0.000	0	0.00	
C19	3.820	0.475	1	1.81	
C20	0.470	1.099	1	0.52	
B			20	60.04	

TOWER-5 25TH & 34TH FLOOR (REFUGE FLOOR) : (15%) SERVICE FAR					
S.No.	Length (Hor.)	Width (Ver.)	Counts	Area (Sqm)	Remark
Subtraction					
S1	3.300	5.960	1	19.67	Fire Staircase
S2	2.600	2.000	1	5.20	Lift Lobby
S3	1.025	1.200	1	1.23	FHC
S4	1.000	2.300	1	2.30	Lift Lobby
S5	2.000	5.815	1	11.63	Electrical Shaft
S6	2.765	0.240	1	0.66	Service Area Slab
S7	0.240	1.035	2	0.50	Service Area Slab
S8	6.400	0.240	1	1.54	Service Area Slab
S9	2.000	0.240	1	0.48	Service Area Slab
S10	0.240	1.780	1	0.43	Service Area Slab
S11	1.930	0.240	1	0.46	Service Area Slab
S12	0.000	0.000	0	0.00	Cupboard
S13	1.000	1.300	1	1.30	pl sh/v
S14	4.955	0.500	1	2.43	Service Area Slab
S15	P LINE	14.948	2	29.90	Refuge area
C			16	77.72	
TOWER-5 25TH & 34TH FLOOR : (25%) EXCESS BALCONY AREA					
S.No.	Length (Hor.)	Width (Ver.)	Counts	Area (Sqm)	Remark
Addition					
B1	5.570	0.825	1	4.60	
B2	6.270	0.825	1	5.17	
B3	10.710	0.400	1	4.28	
B4	4.050	0.140	1	0.57	
B5	1.925	0.260	1	0.50	
D			5	15.12	
(25%) Excess Balcony Area				3.78	
Net FAR = Total FAR - Cutouts - 15% Service FAR + (25%) Excess Balcony Area				554.87	

	15 % FAR AREA
	CUTOUTS

DOCS SCHEDULE FOR T 3 & 5					
S.No.	TYPE	DESCRIPTION	HEIGHT	STALL	UNIT
1	DO	DOOR	2000	0	2000
2	DO	DOOR	2000	0	2000
PROJECT :- PROPOSED BUILDING PLAN FOR GROUP HOUSING PROJECT AT PLOT NO- GH-01A, SECTOR 146, NOIDA

ARCHITECT :- GOLDEN INDIA ARCHITECTS

☒ SUBMISSION


SCALE :-

TITLE :- TOWER-T5 FLOOR PLANS & AREA DETAIL


OWNER'S SIGN:

ARCHITECT SIGN:


TOWER-T5

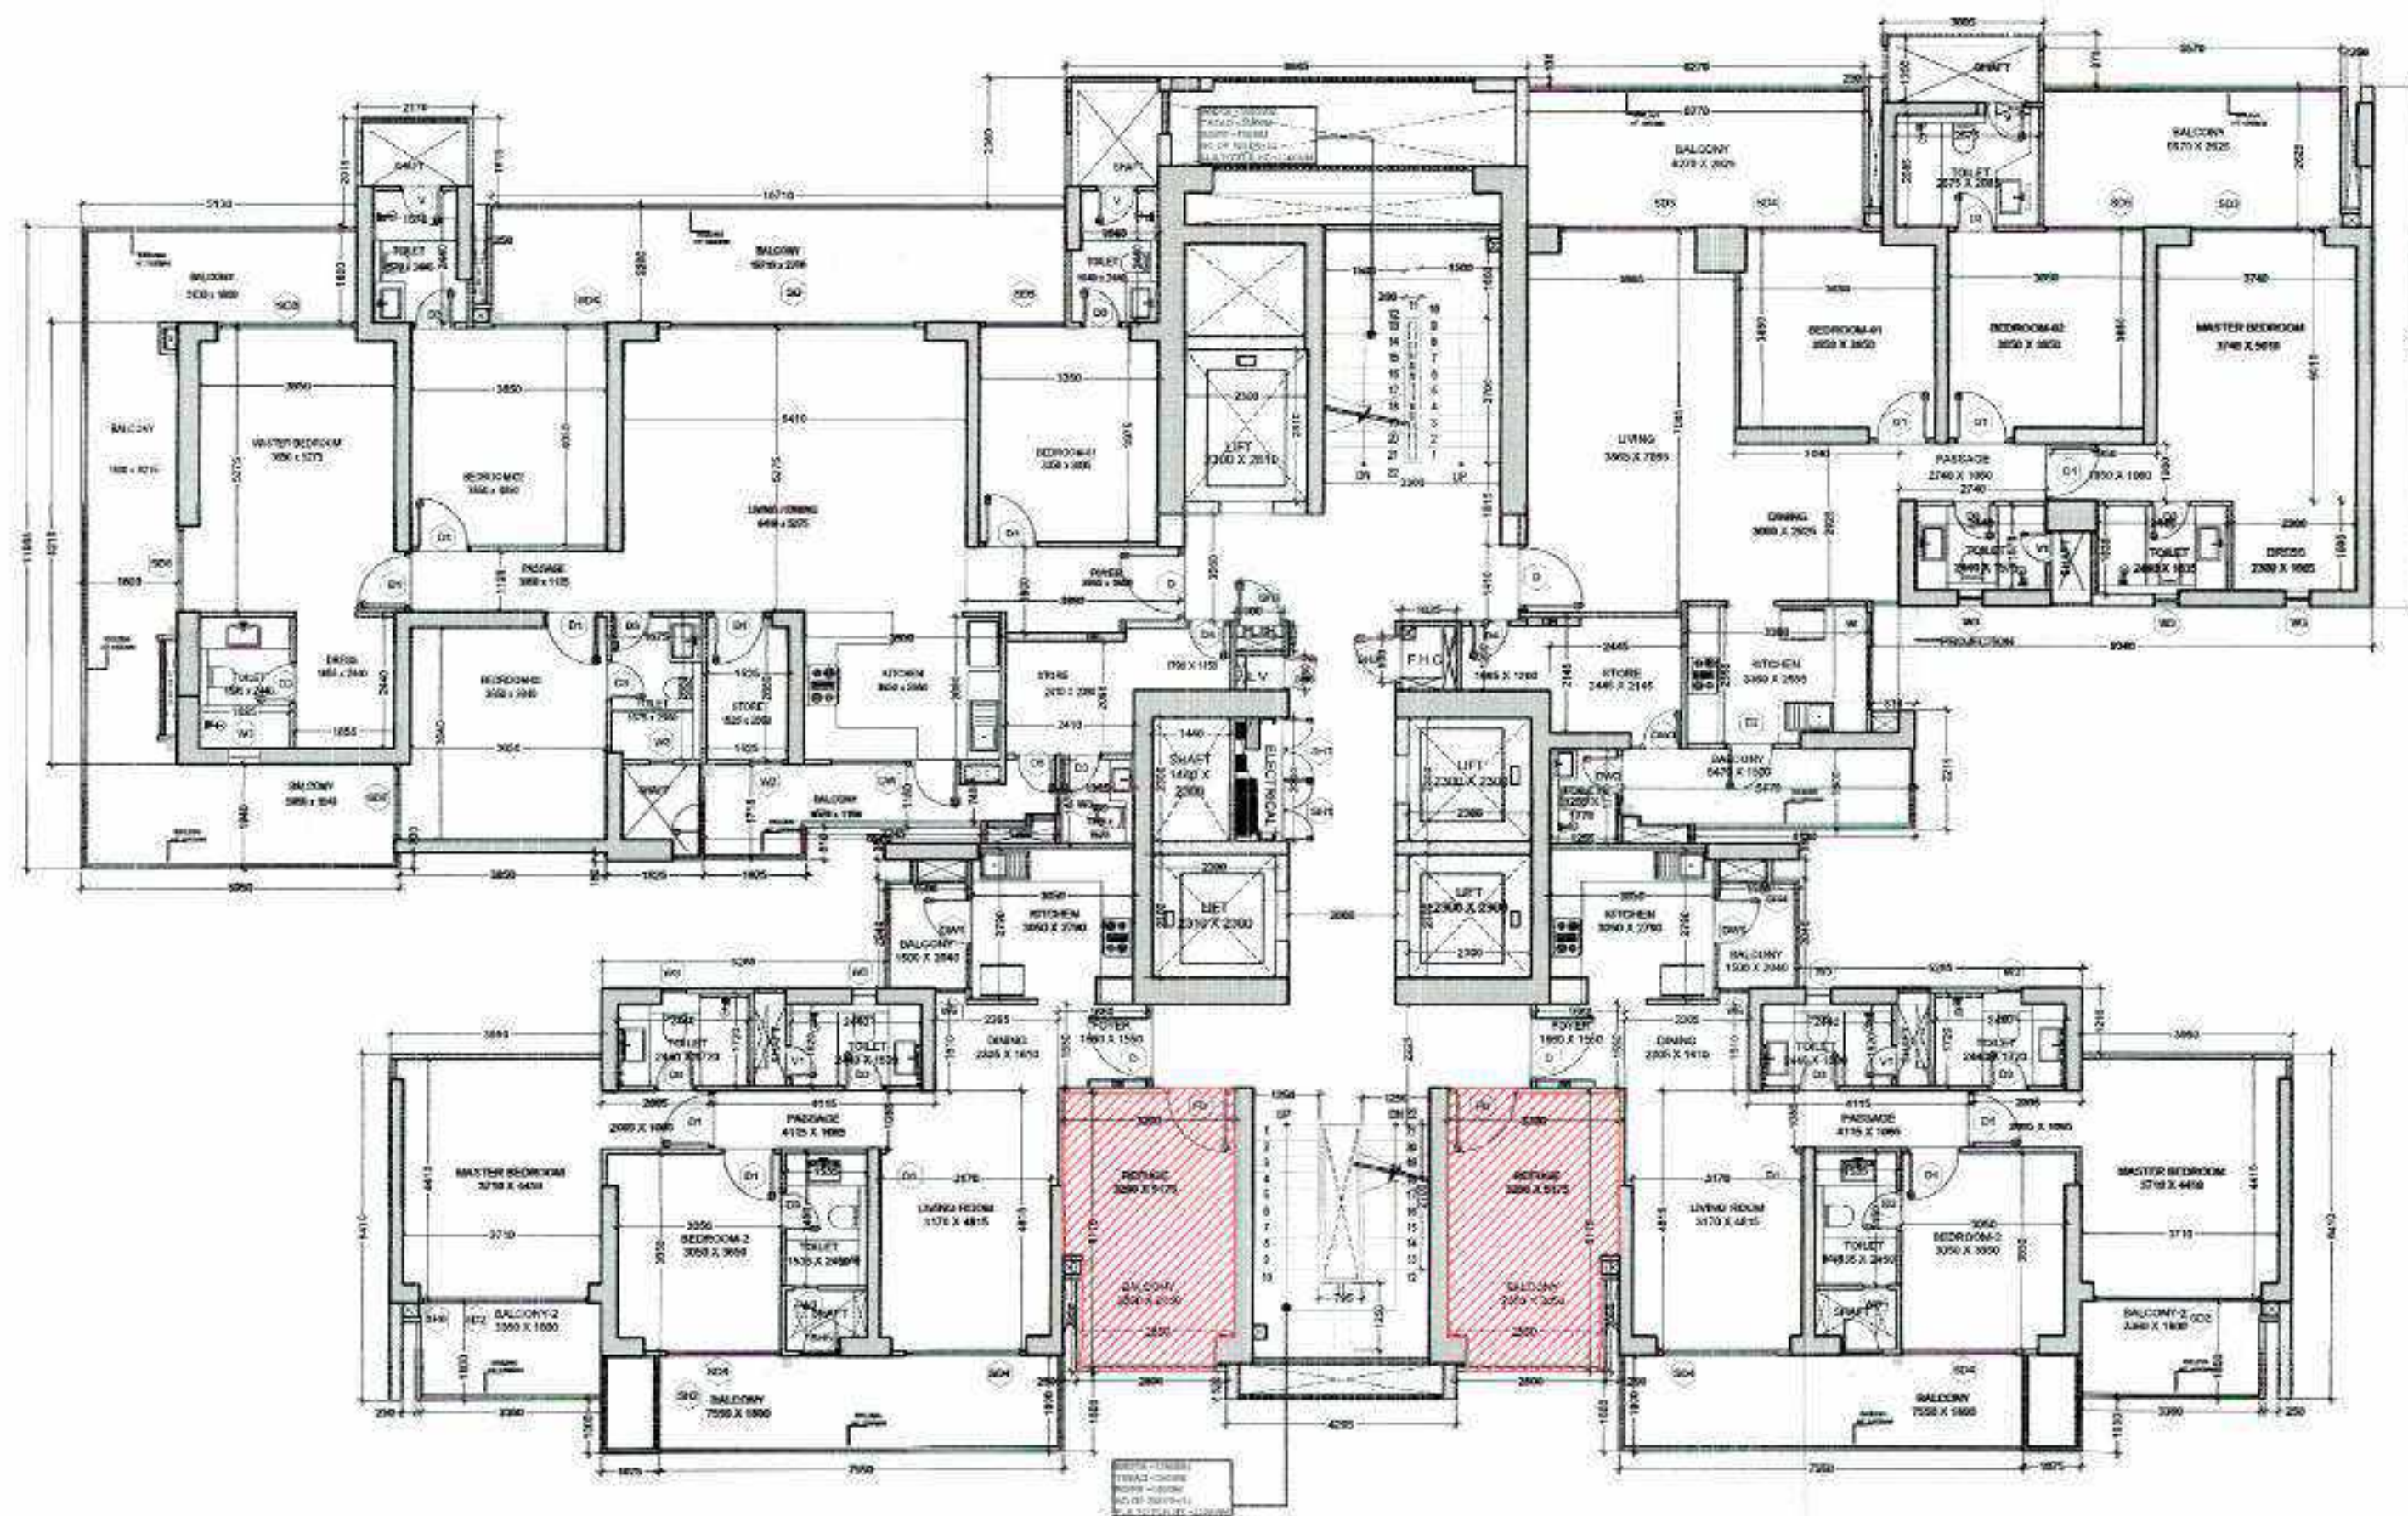

16TH REFUGE FLOOR PLAN

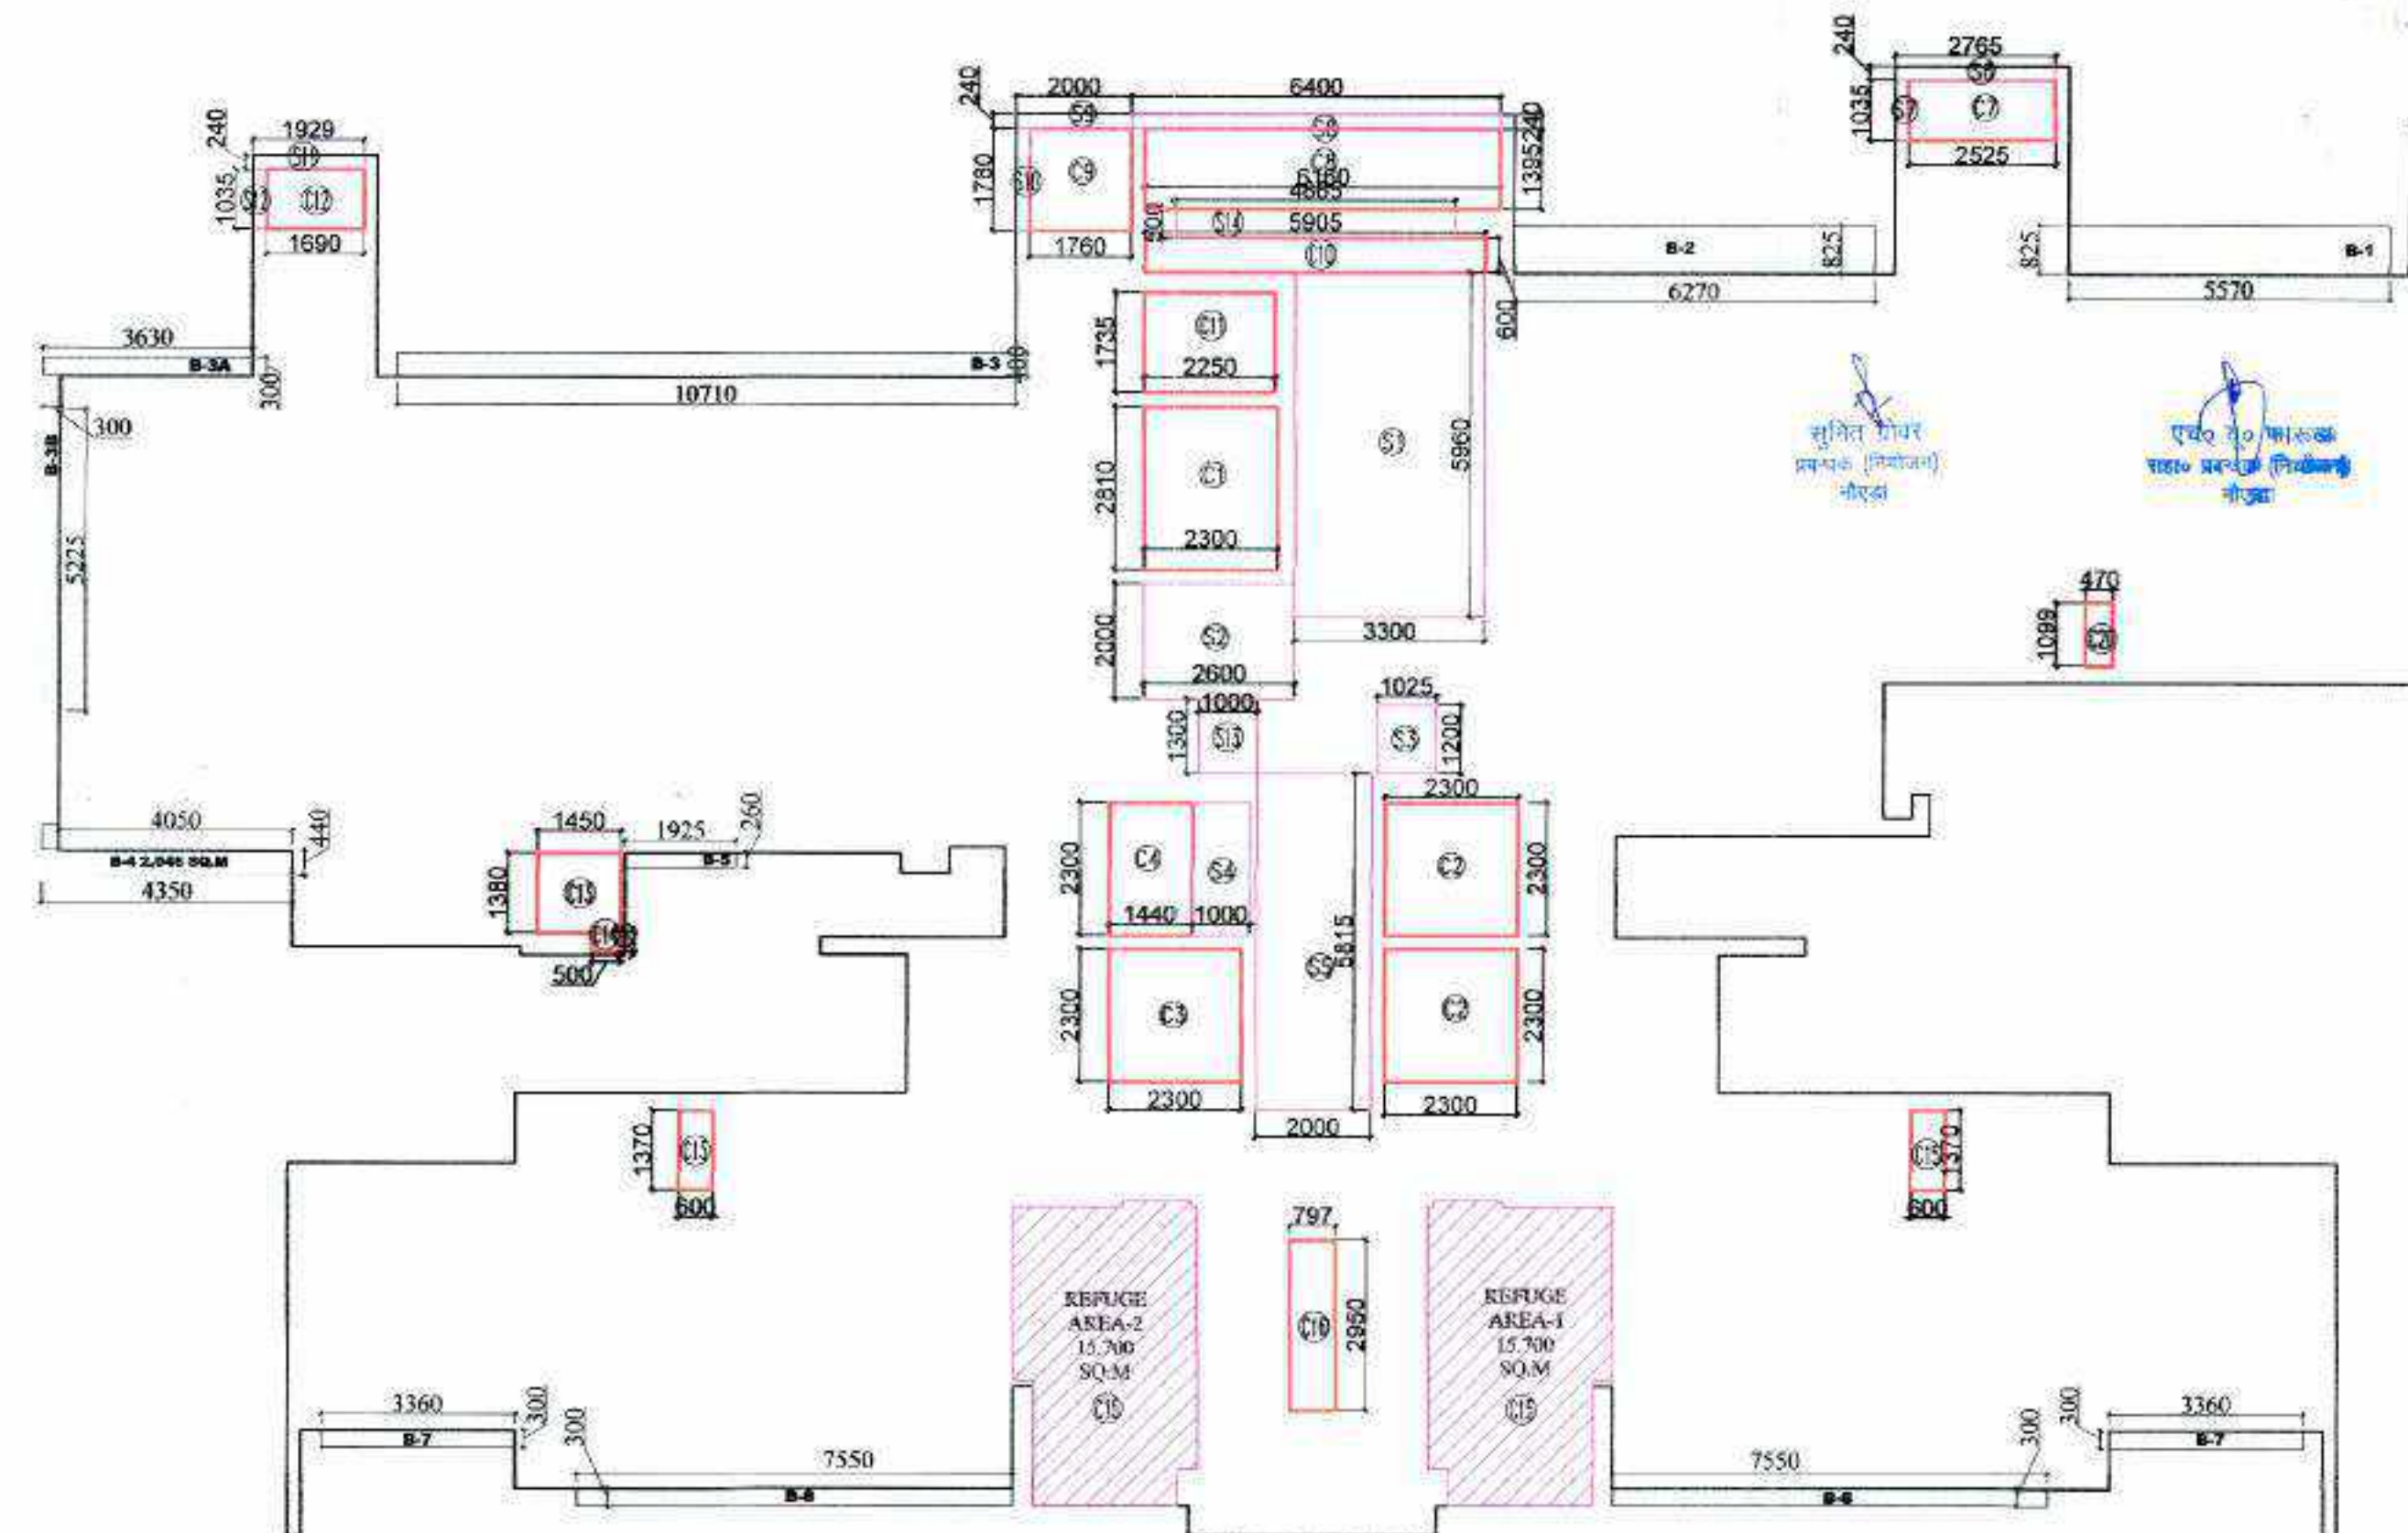

16TH REFUGE FLOOR SUBTRACTION, 15% SERVICE AREA, & 25% ADDITIONAL AREA DETAIL

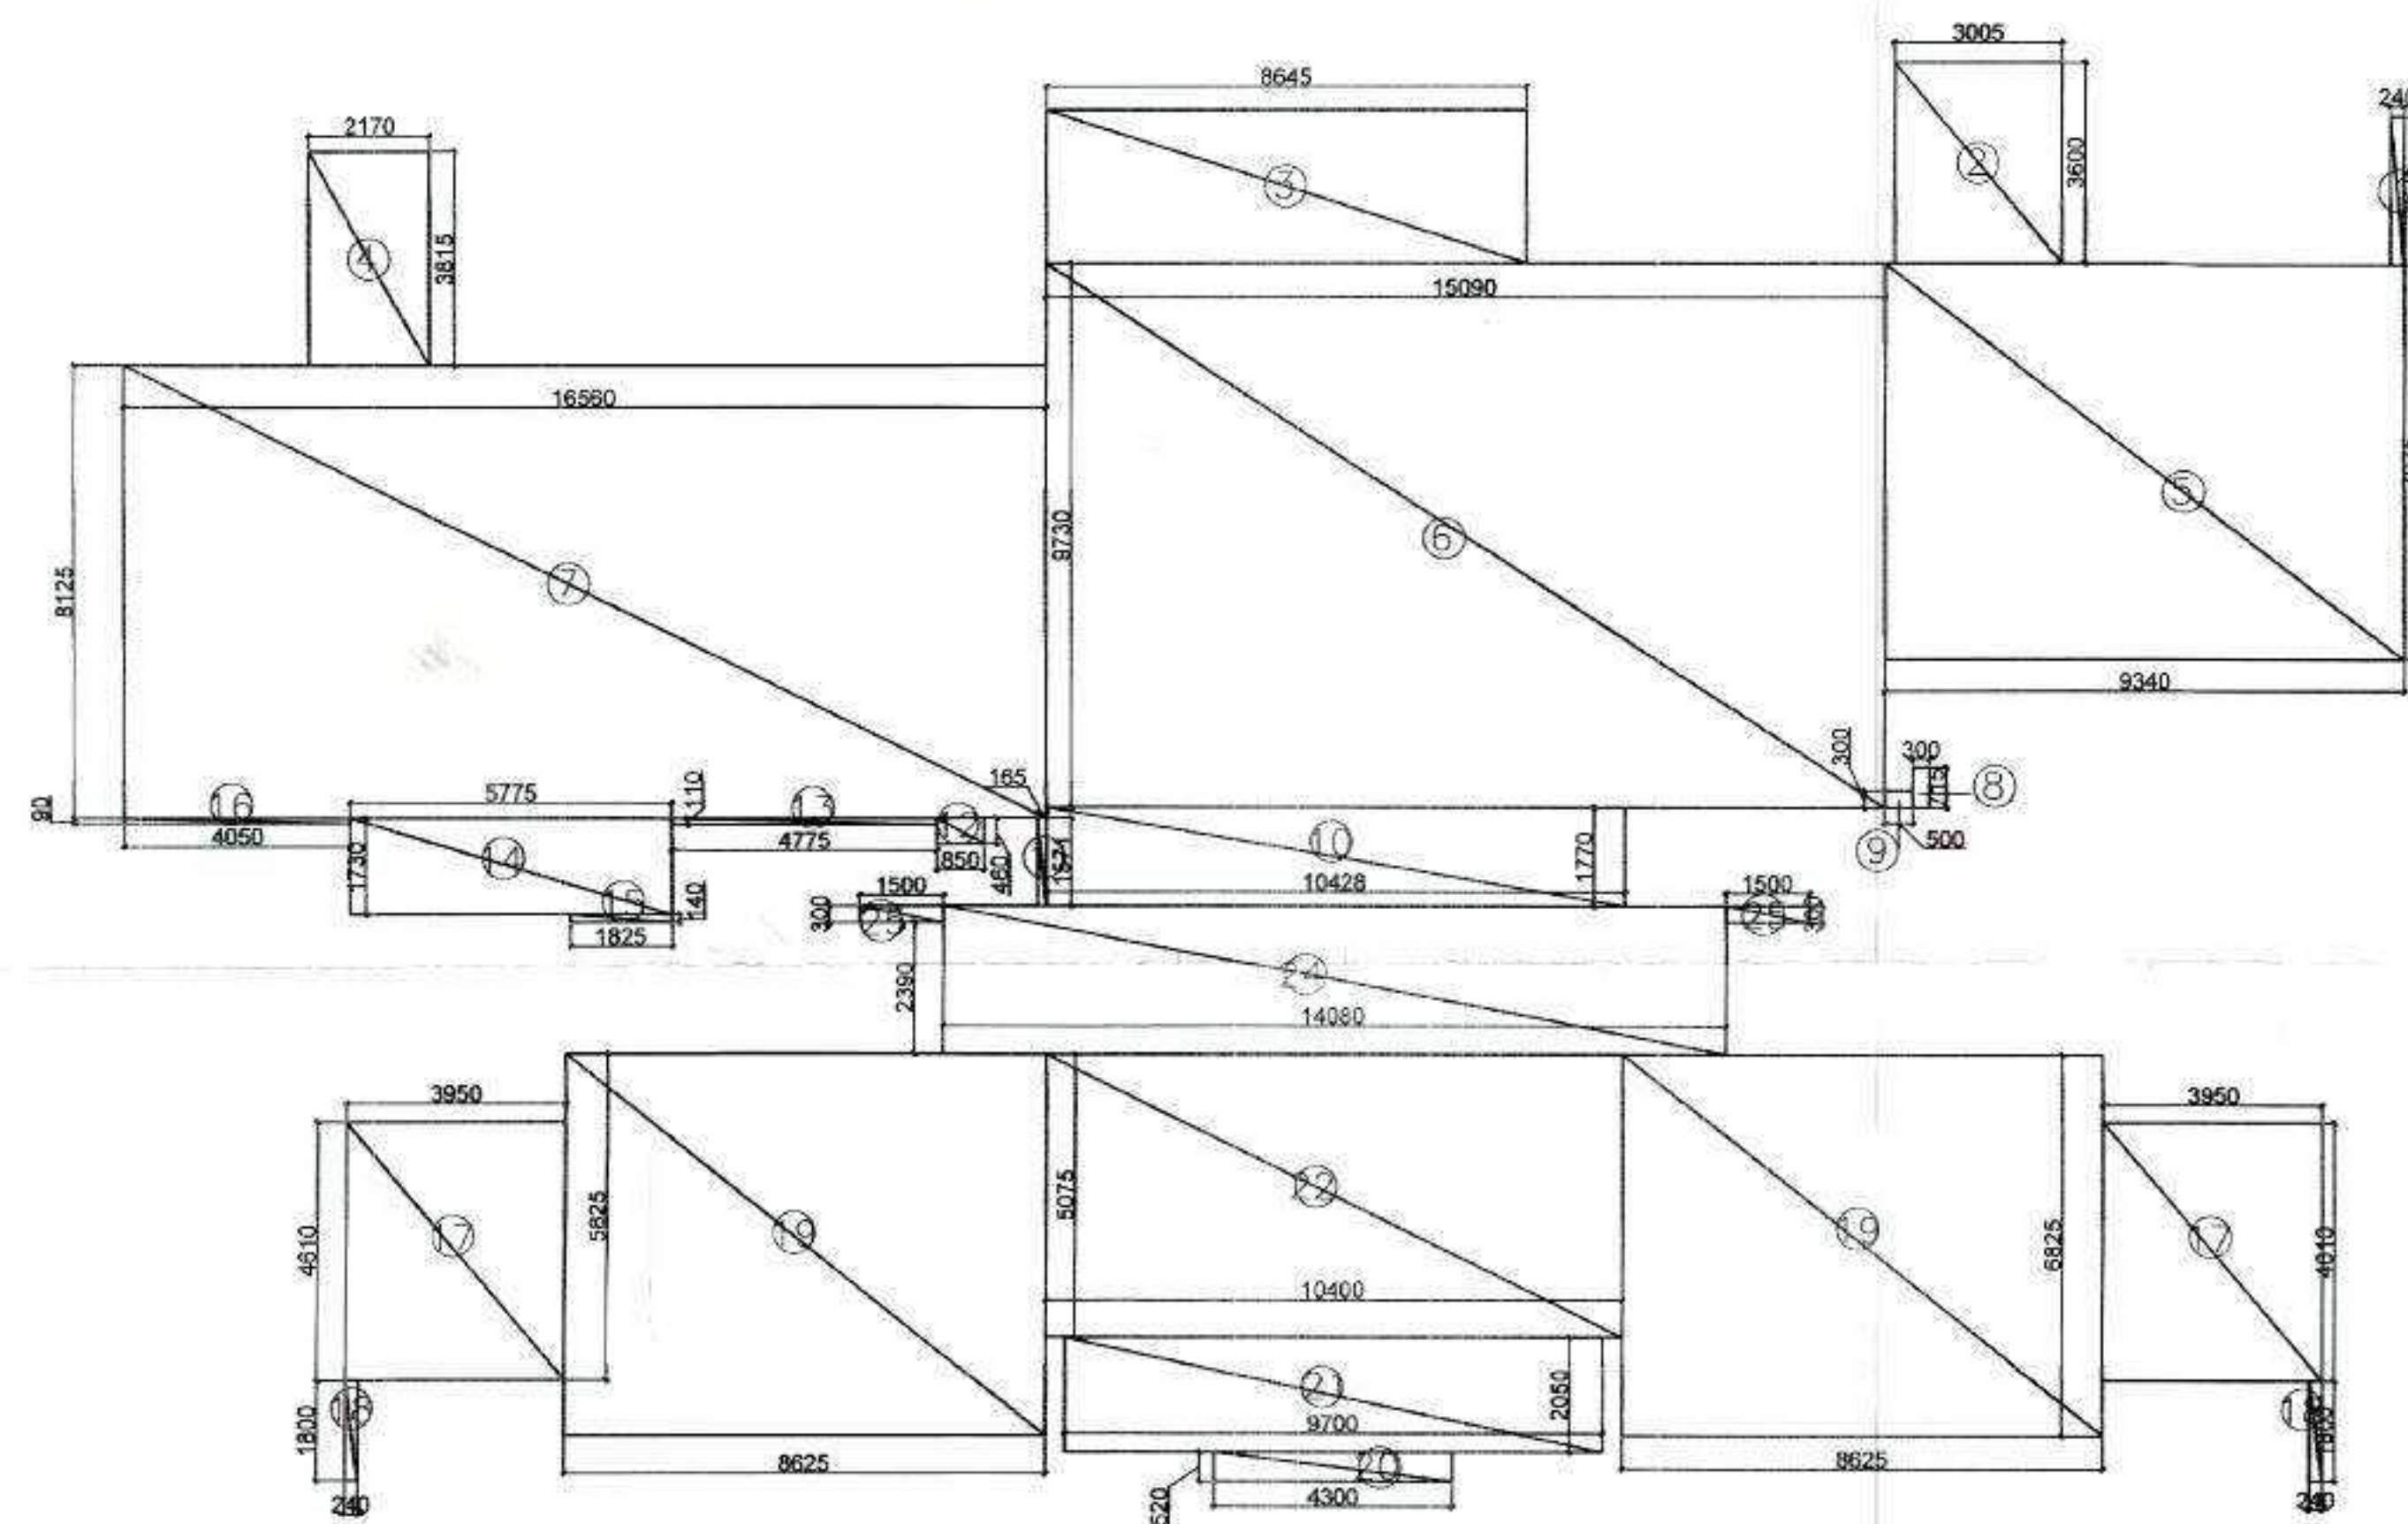

16TH REFUGE FLOOR AREA DETAIL

FAR AREA TOWER-5 16TH FLOOR (REFUGE FLOOR)				
S.No.	Length (Hor.)	Width (Ver.)	Counts	Area (Sqm)
Addition				
1	0.240	2.625	1	0.63
2	3.005	3.600	1	10.82
3	8.645	2.755	1	23.82
4	2.170	3.815	1	8.28
5	9.340	7.075	1	66.08
6	15.090	9.730	1	146.83
7	16.560	8.125	1	134.55
8	0.300	0.715	1	0.21
9	0.500	0.300	1	0.15
10	10.430	1.770	1	18.46
11	0.165	1.570	1	0.26
12	0.850	0.460	1	0.39
13	4.775	0.110	1	0.53
14	5.775	1.750	1	9.99
15	1.825	0.140	1	0.26
16	4.050	0.090	1	0.36
17	3.950	4.610	2	36.42
18	0.240	1.800	2	0.86
19	8.625	6.825	2	117.73
20	4.300	0.520	1	2.24
21	9.700	2.050	1	19.89
22	10.400	5.075	1	52.78
23	0.000	0.000	0	0.00
24	14.080	2.690	1	37.88
25	1.500	0.300	2	0.90
A			28	690.39
TOWER-5 16TH FLOOR (REFUGE FLOOR) : CUTOUTS				
S.No.	Length (Hor.)	Width (Ver.)	Counts	Area (Sqm)
Subtraction				
C1	2.300	2.810	1	6.46
C2	2.300	2.300	2	10.58
C3	2.300	2.300	1	5.29
C4	1.440	2.300	1	3.31
C5	0.000	0.000	0	0.00
C6	0.000	0.000	0	0.00
C7	2.525	1.035	1	2.61
C8	6.180	1.395	1	8.59
C9	1.760	1.780	1	3.13
C10	5.905	0.600	1	3.54
C11	2.250	1.735	1	3.90
C12	1.690	1.035	1	1.75
C13	1.450	1.390	1	2.00
C14	0.590	0.305	1	0.18
C15	0.600	1.370	2	1.64
C16	0.797	2.650	1	2.35
C17	1.385	0.860	2	2.38
C18	0.000	0.000	0	0.00
C19	3.620	0.475	1	1.81
C20	0.470	1.089	1	0.52
B			20	60.04

TOWER-5 16TH FLOOR (REFUGE FLOOR) : (15%) SERVICE FAR				
S.No.	Length (Hor.)	Width (Ver.)	Counts	Area (Sqm)
Subtraction				
S1	3.300	5.960	1	19.67
S2	2.600	2.000	1	5.20
S3	1.025	1.200	1	1.23
S4	1.000	2.300	1	2.30
S5	2.000	5.815	1	11.63
S6	2.765	0.240	1	0.66
S7	0.240	1.035	2	0.50
S8	6.400	0.240	1	1.54
S9	2.000	0.240	1	0.48
S10	0.240	1.780	1	0.43
S11	1.930	0.240	1	0.46
S12	0.000	0.000	0	0.00
S13	1.000	1.300	1	1.30
S14	4.885	0.500	1	2.43
S15	P LINE	15.700	2	31.40
C			16	79.23
TOWER-5 16TH FLOOR (REFUGE FLOOR) : (25%) EXCESS BALCONY AREA				
S.No.	Length (Hor.)	Width (Ver.)	Counts	Area (Sqm)
Addition				
B1	5.570	0.825	1	4.60
B2	5.270	0.825	1	5.17
B3	10.710	0.400	1	4.28
B3A	3.630	0.300	1	1.09
B3B	5.225	0.300	1	1.57
B4	P LINE	2.048	1	2.05
B5	1.925	0.260	1	0.50
B6	0.000	0.000	0	0.00
B7	3.360	0.300	2	2.02
B8	7.550	0.300	2	4.53
D			11	25.80
(25%) Excess Balcony Area				6.45
Net FAR = Total FAR - Cutouts - 15% Service FAR + (25%) Excess Balcony Area				557.48

	15 % FAR AREA
	CUTOUTS

DOOR SCHEDULE FOR T-5 & C				
S.No.	TYPE	DOORWAY	DOOR	UNIT
1	DO	1000	2000	2
2	DO	1000	2000	2
CLIENT :- GODREJ PROPERTIES LTD.

PROJECT :- PROPOSED BUILDING PLAN FOR GROUP HOUSING PROJECT AT PLOT NO- GH-01A, SECTOR 146, NOIDA

ARCHITECT :- GOLDEN INDIA ARCHITECTS

☒ SUBMISSION

SCALE :-

TITLE :- TOWER-T5 FLOOR PLANS & AREA DETAIL

OWNER'S SIGN:


ARCHITECT SIGN:

GODREJ PROPERTIES LTD. Authorized Signatory

M. AMANISH SRIV. ARCH. 0316 77

FE. J. K. LAMPAC GANPATI ORNOLI

TOWER-T5

 

GODREJ PROPERTIES LTD.