


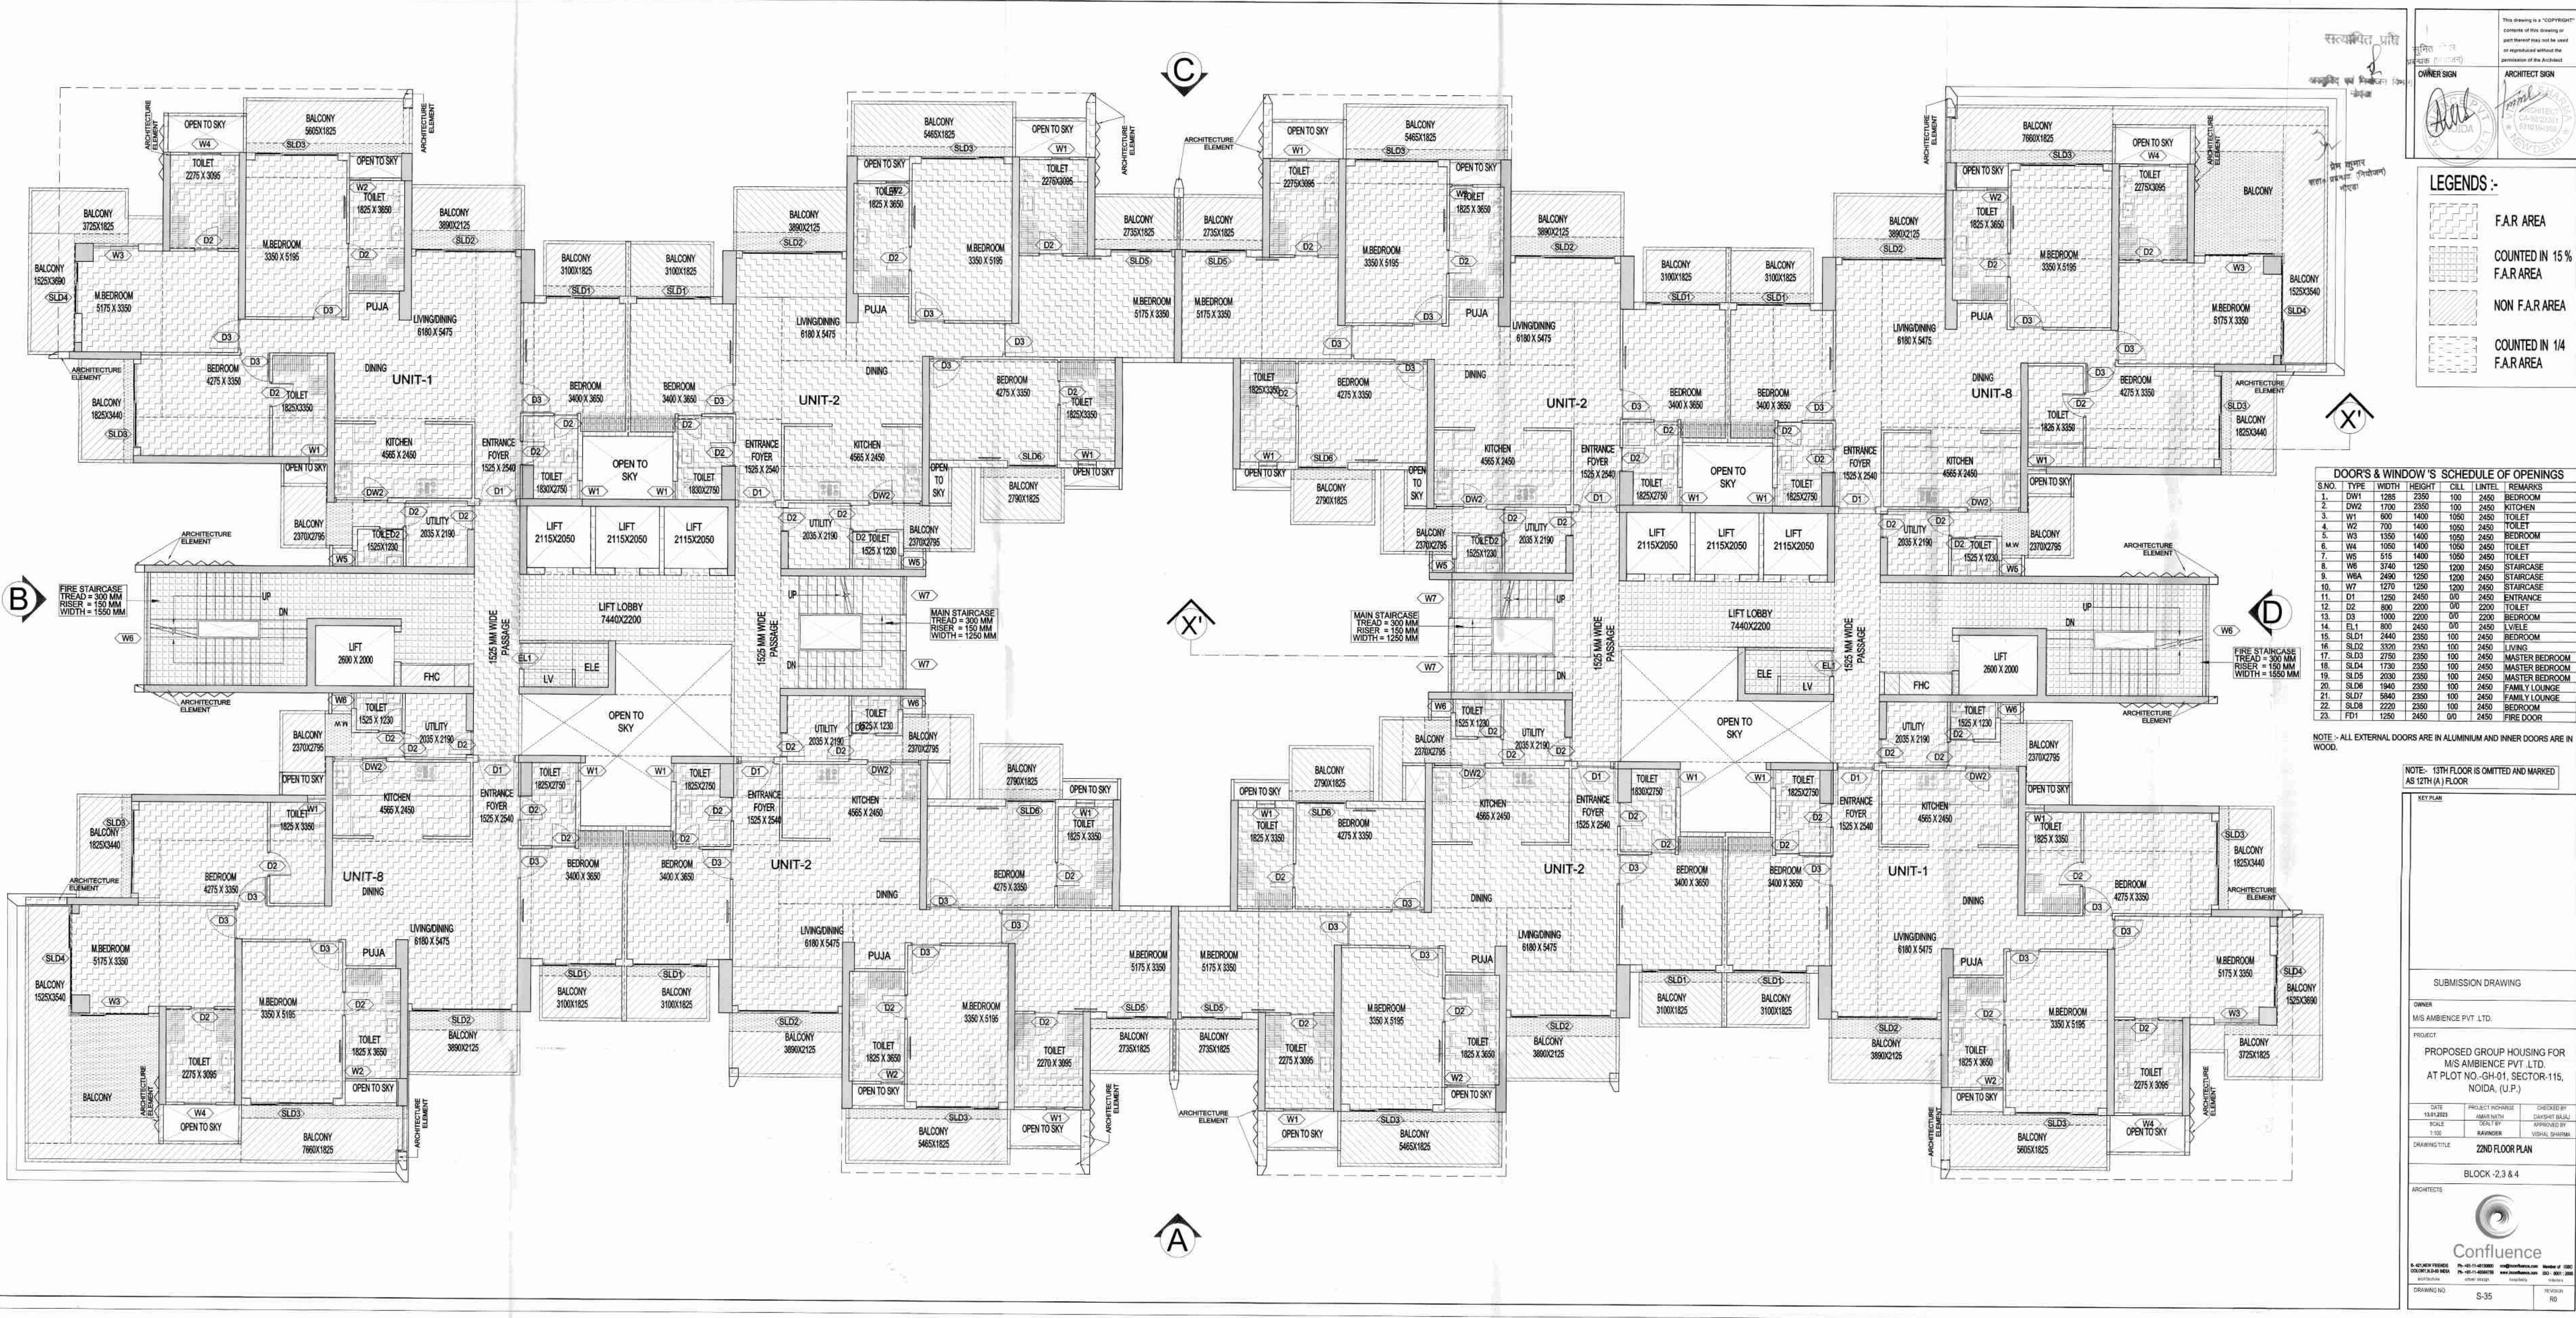

OWNER SIGN:

ARCHITECT SIGN:

**LEGENDS :-**

- FAR AREA
- COUNTED IN 15% FAR AREA
- NON FAR AREA
- COUNTED IN 14 FAR AREA

**DOOR'S & WINDOW'S SCHEDULE OF OPENINGS**

| S.NO. | TYPE | WIDTH | HEIGHT | CLL  | UNIT | REMARKS        |
|-------|------|-------|--------|------|------|----------------|
| 1.    | DW1  | 1265  | 2350   | 100  | 2450 | BEDROOM        |
| 2.    | DW2  | 1700  | 2350   | 100  | 2450 | KITCHEN        |
| 3.    | W1   | 800   | 1400   | 1050 | 2450 | TOILET         |
| 4.    | W2   | 700   | 1400   | 1050 | 2450 | TOILET         |
| 5.    | W3   | 1350  | 1400   | 1050 | 2450 | BEDROOM        |
| 6.    | W4   | 1050  | 1400   | 1050 | 2450 | TOILET         |
| 7.    | W5   | 515   | 1400   | 1050 | 2450 | TOILET         |
| 8.    | W6   | 3740  | 1250   | 1200 | 2450 | STAIRCASE      |
| 9.    | W7A  | 2450  | 1250   | 1200 | 2450 | STAIRCASE      |
| 10.   | W7   | 1270  | 1250   | 1200 | 2450 | STAIRCASE      |
| 11.   | D1   | 1250  | 2450   | 00   | 2450 | ENTRANCE       |
| 12.   | D2   | 800   | 2200   | 00   | 2200 | TOILET         |
| 13.   | D3   | 1000  | 2200   | 00   | 2200 | BEDROOM        |
| 14.   | EL1  | 800   | 2450   | 00   | 2450 | LVEIE          |
| 15.   | SLD1 | 2440  | 2350   | 100  | 2450 | BEDROOM        |
| 16.   | SLD2 | 3320  | 2350   | 100  | 2450 | LIVING         |
| 17.   | SLD3 | 2750  | 2350   | 100  | 2450 | MASTER BEDROOM |
| 18.   | SLD4 | 1730  | 2350   | 100  | 2450 | MASTER BEDROOM |
| 19.   | SLD5 | 2030  | 2350   | 100  | 2450 | MASTER BEDROOM |
| 20.   | SLD6 | 1940  | 2350   | 100  | 2450 | FAMILY LOUNGE  |
| 21.   | SLD7 | 5840  | 2350   | 100  | 2450 | FAMILY LOUNGE  |
| 22.   | SLD8 | 2220  | 2350   | 100  | 2450 | BEDROOM        |
| 23.   | FD1  | 1250  | 2450   | 00   | 2450 | FIRE DOOR      |

NOTE :- ALL EXTERNAL DOORS ARE IN ALUMINIUM AND INNER DOORS ARE IN WOOD.

NOTE:- 13TH FLOOR IS OMITTED AND MARKED AS 12TH (A) FLOOR

**SUBMISSION DRAWING**

OWNER: M/S AMBIENCE PVT. LTD.

PROJECT: PROPOSED GROUP HOUSING FOR M/S AMBIENCE PVT. LTD. AT PLOT NO.-GH-01, SECTOR-115, NOIDA, (U.P.)

DATE: 13-11-2023 PROJECT PROGRESS: 100% CHECKED BY: CHANDAN BAJAJ

SCALE: 1:100 DRAWN BY: RAJENDRA APPROVED BY: VISHAL SHARMA

DRAWING TITLE: 2ND FLOOR PLAN


BLOCK-2,3 & 4

ARCHITECTS:

CONFLUENCE

13-11-2023 13-11-2023 13-11-2023 13-11-2023

DRAWING NO: S-35

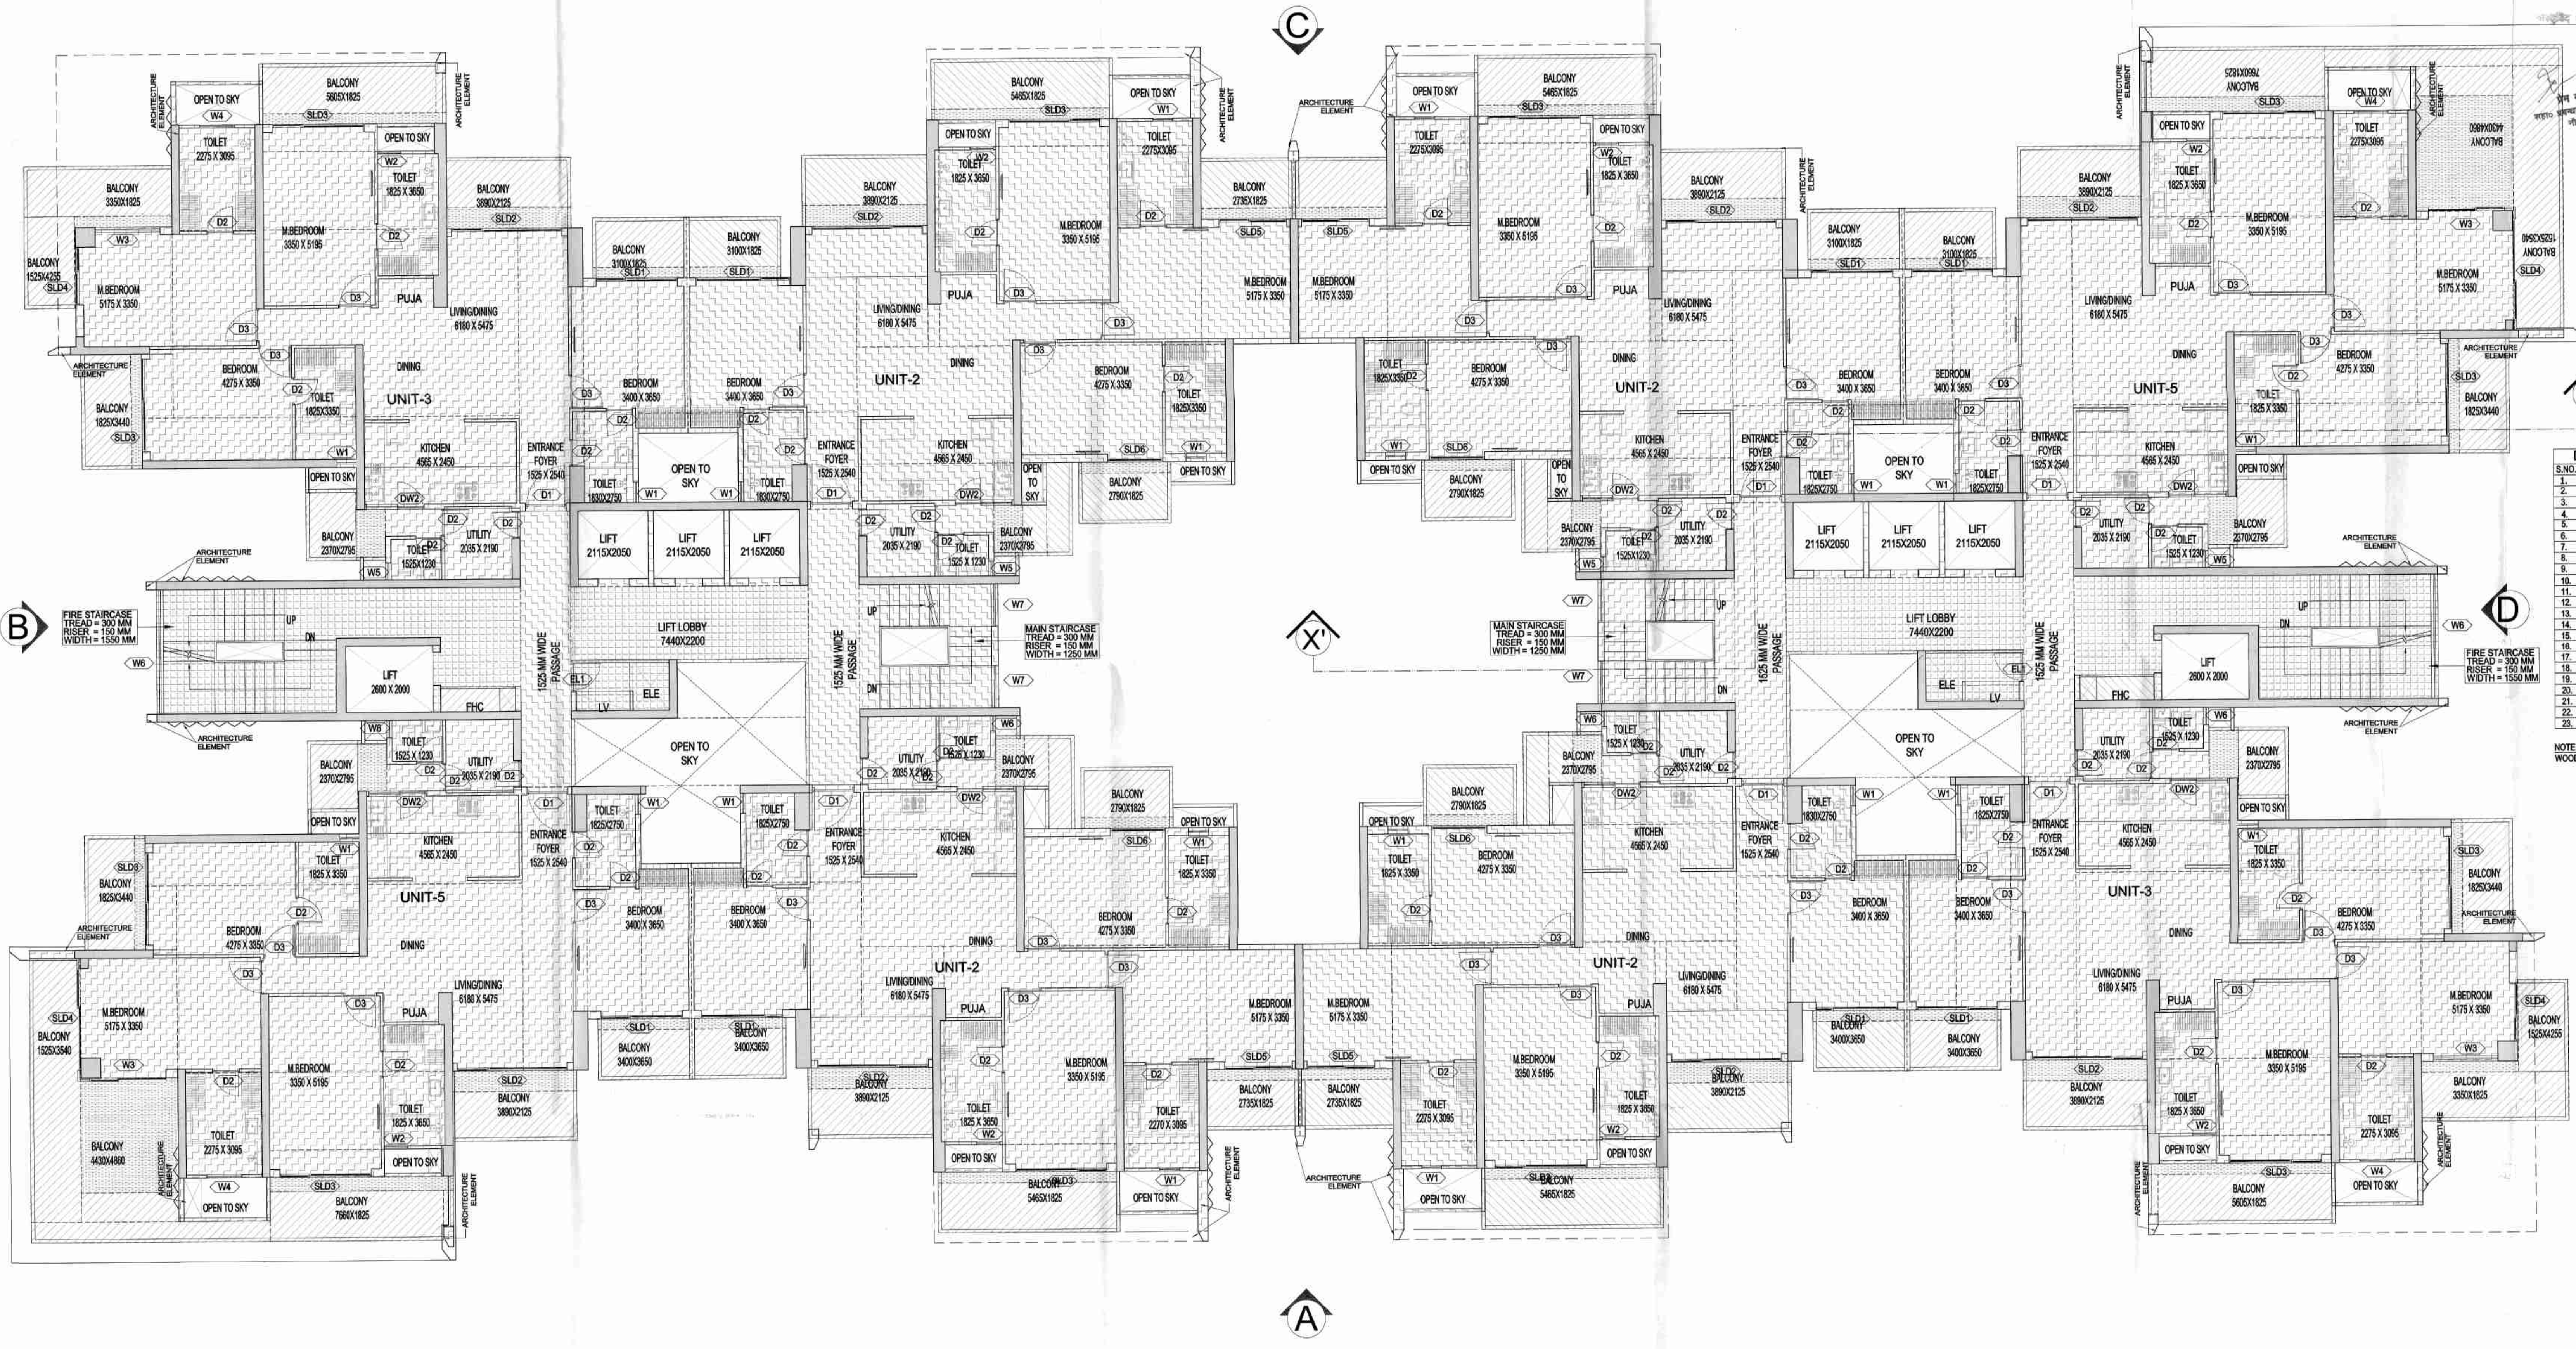

OWNER SIGN: [Signature]

ARCHITECT SIGN: [Signature]

**LEGENDS :-**

- F.A.R AREA
- COUNTED IN 15 % F.A.R AREA
- NON F.A.R AREA
- COUNTED IN 1/4 F.A.R AREA

**DOOR'S & WINDOW'S SCHEDULE OF OPENINGS**

| S.NO. | TYPE | WIDTH | HEIGHT | CILL | LINTEL | REMARKS        |
|-------|------|-------|--------|------|--------|----------------|
| 1.    | DW1  | 1285  | 2350   | 100  | 2450   | BEDROOM        |
| 2.    | DW2  | 1700  | 2350   | 100  | 2450   | KITCHEN        |
| 3.    | W1   | 600   | 1400   | 1050 | 2450   | TOILET         |
| 4.    | W2   | 700   | 1400   | 1050 | 2450   | TOILET         |
| 5.    | W3   | 1350  | 1400   | 1050 | 2450   | BEDROOM        |
| 6.    | W4   | 1650  | 1400   | 1050 | 2450   | TOILET         |
| 7.    | W5   | 515   | 1400   | 1050 | 2450   | TOILET         |
| 8.    | W6   | 3740  | 1250   | 1200 | 2450   | STAIRCASE      |
| 9.    | W6A  | 2400  | 1250   | 1200 | 2450   | STAIRCASE      |
| 10.   | W7   | 1270  | 1250   | 1200 | 2450   | STAIRCASE      |
| 11.   | D1   | 1250  | 2450   | 00   | 2450   | ENTRANCE       |
| 12.   | D2   | 800   | 2200   | 00   | 2200   | TOILET         |
| 13.   | D3   | 1000  | 2200   | 00   | 2200   | BEDROOM        |
| 14.   | EL1  | 800   | 2450   | 00   | 2450   | LIVEL          |
| 15.   | SLD1 | 2440  | 2350   | 100  | 2450   | BEDROOM        |
| 16.   | SLD2 | 3320  | 2350   | 100  | 2450   | LIVING         |
| 17.   | SLD3 | 2750  | 2350   | 100  | 2450   | MASTER BEDROOM |
| 18.   | SLD4 | 1730  | 2350   | 100  | 2450   | MASTER BEDROOM |
| 19.   | SLD5 | 2030  | 2350   | 100  | 2450   | MASTER BEDROOM |
| 20.   | SLD6 | 1940  | 2350   | 100  | 2450   | FAMILY LOUNGE  |
| 21.   | SLD7 | 5540  | 2350   | 100  | 2450   | FAMILY LOUNGE  |
| 22.   | SLD8 | 2220  | 2350   | 100  | 2450   | BEDROOM        |
| 23.   | FD1  | 1250  | 2450   | 00   | 2450   | FIRE DOOR      |

NOTE - ALL EXTERNAL DOORS ARE IN ALUMINIUM AND INNER DOORS ARE IN WOOD.

NOTE- 13TH FLOOR IS OMITTED AND MARKED AS 12TH (A) FLOOR

**SUBMISSION DRAWING**

OWNER: M/S AMBIENCE PVT. LTD.

PROJECT: PROPOSED GROUP HOUSING FOR M/S AMBIENCE PVT. LTD. AT PLOT NO.-GH-01, SECTOR-115, NOIDA, (U.P.)

DATE: 13.01.2023 PROJECT MANAGER: ANAND KATHIA DESIGNER: DAMSHT BAJAJ  
SCALE: 1/80 DESIGNED BY: RAJENDRA APPROVED BY: VIKASH SHARMA

DRAWING TITLE: 23RD FLOOR PLAN

BLOCK - 2,3 & 4


ARCHITECTS: [Logo]

**Confluence**

10, GULAB PALLESE, COLONY 2, GATE NO. 1, NOIDA-201305, U.P. Ph: +91-11-45678900, Email: info@confluence.in, Website: www.confluence.in

DRAWING NO: S-36 REVISION: R0



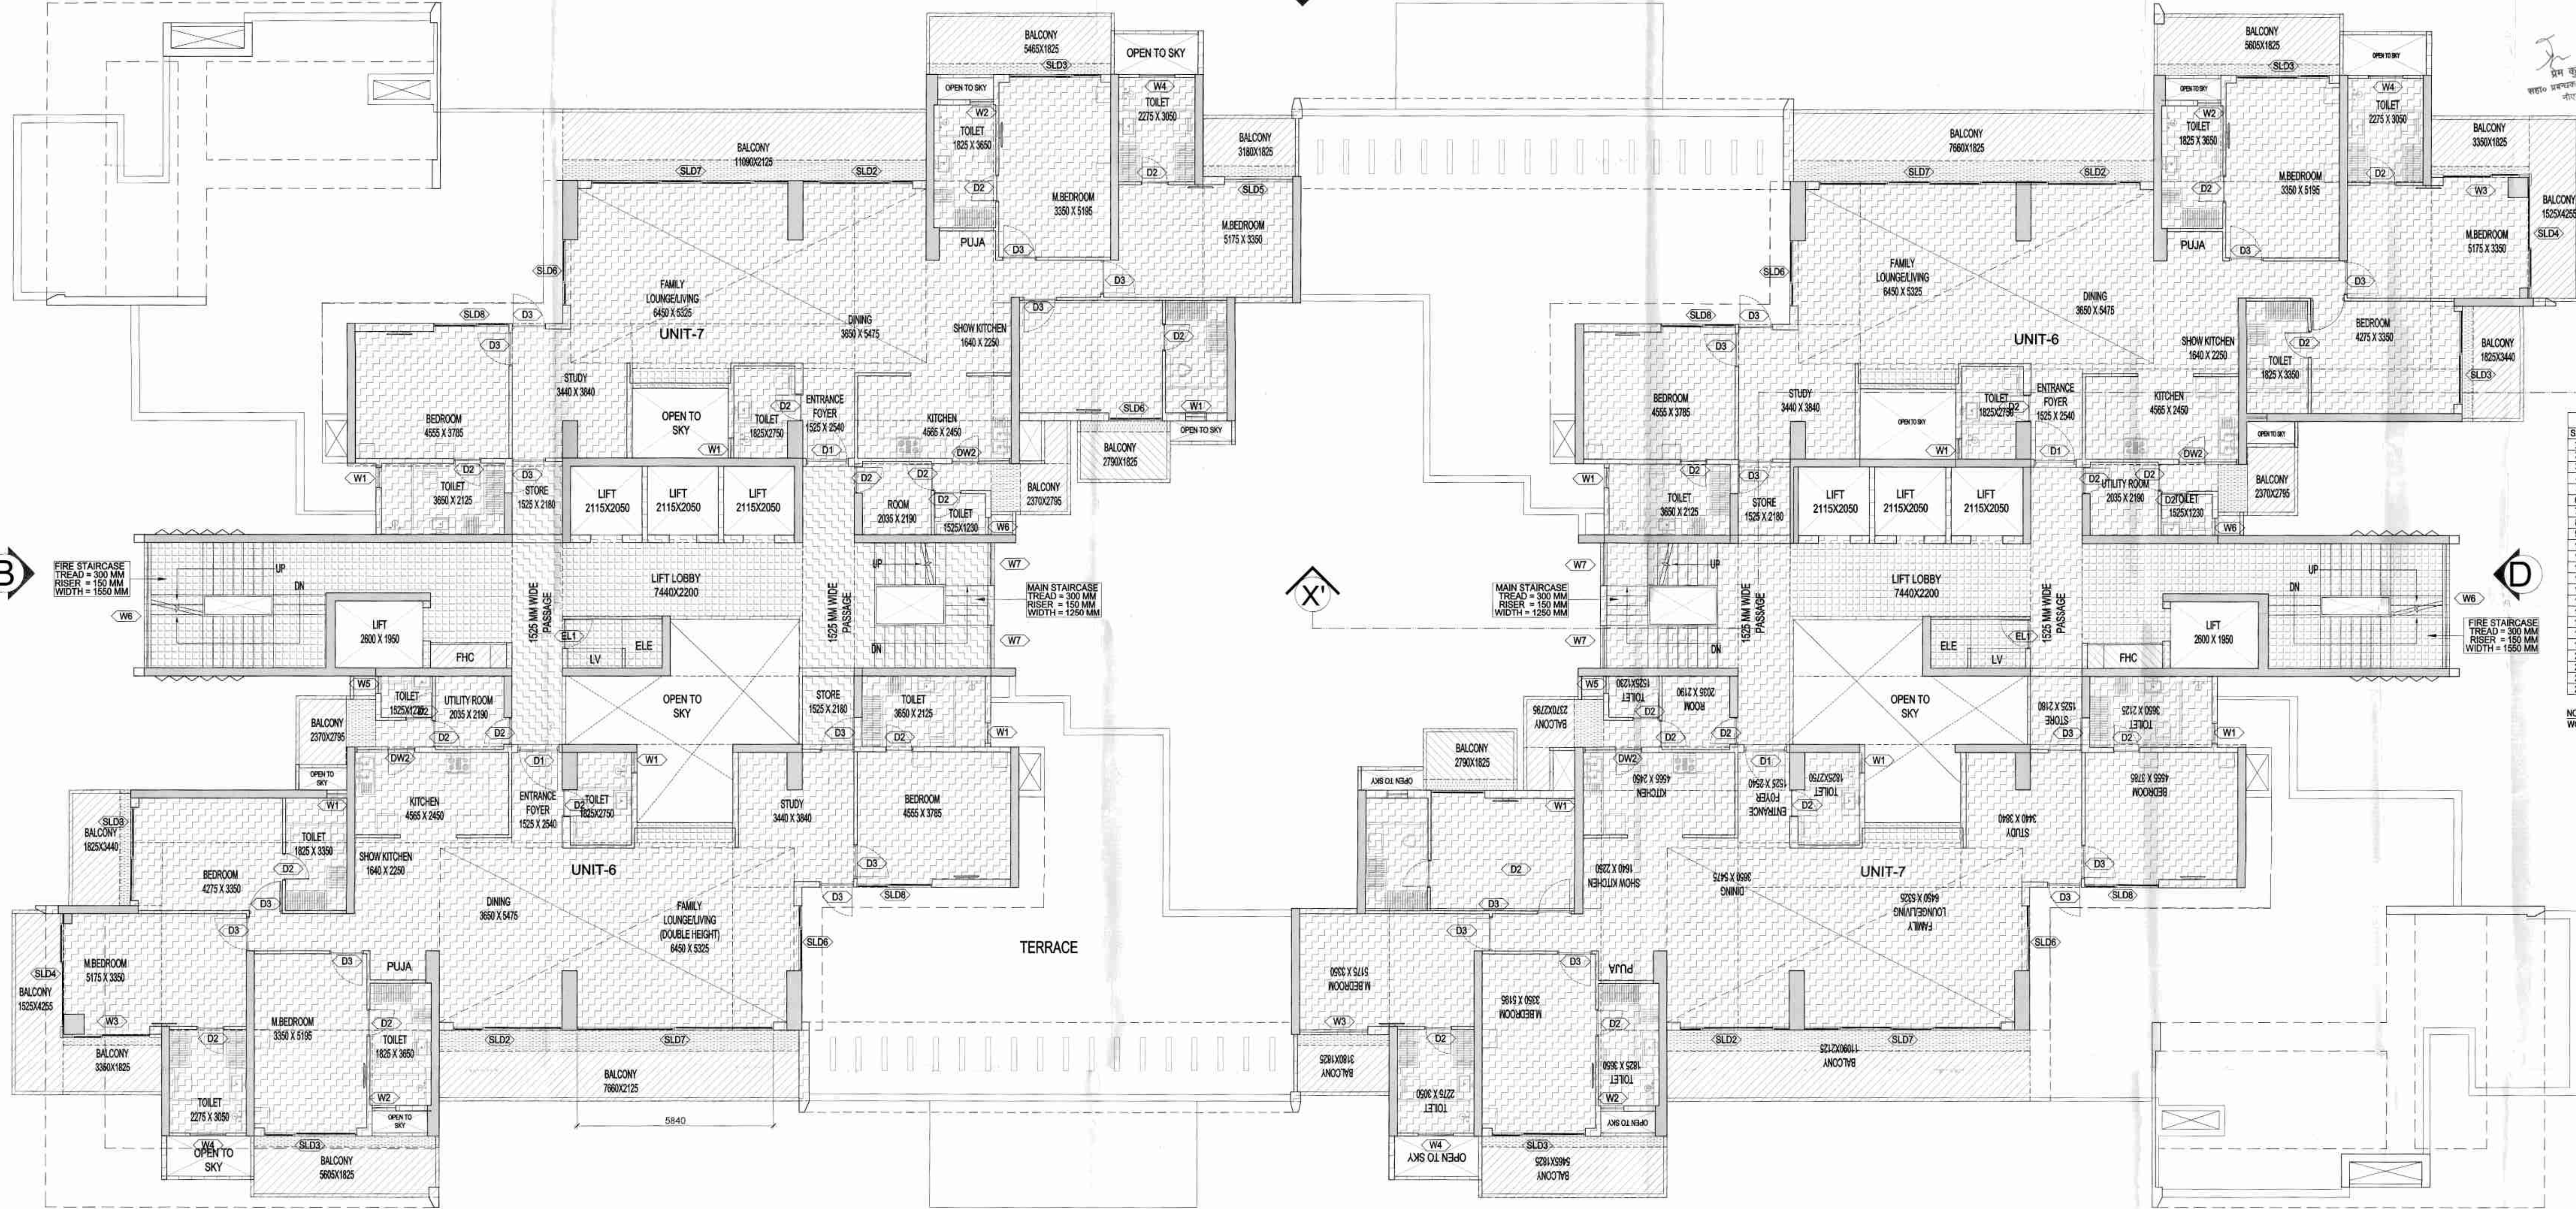

OWNER SIGN  
ARCHITECT SIGN

LEGENDS:-

- F.A.R AREA
- COUNTED IN 15% F.A.R AREA
- NON F.A.R AREA
- COUNTED IN 14% F.A.R AREA

DOORS & WINDOW'S SCHEDULE OF OPENINGS

| S.NO. | TYPE | WIDTH | HEIGHT | CALL | LINTEL | REMARKS        |
|-------|------|-------|--------|------|--------|----------------|
| 1.    | DW1  | 1255  | 2350   | 100  | 2450   | BEDROOM        |
| 2.    | DW2  | 1700  | 2350   | 100  | 2450   | KITCHEN        |
| 3.    | W1   | 600   | 1400   | 1050 | 2450   | TOILET         |
| 4.    | W2   | 700   | 1400   | 1050 | 2450   | TOILET         |
| 5.    | W3   | 1350  | 1400   | 1050 | 2450   | BEDROOM        |
| 6.    | W4   | 1050  | 1400   | 1050 | 2450   | TOILET         |
| 7.    | W5   | 515   | 1400   | 1050 | 2450   | TOILET         |
| 8.    | W6   | 3740  | 1250   | 1200 | 2450   | STAIRCASE      |
| 9.    | W7A  | 2460  | 1250   | 1200 | 2450   | STAIRCASE      |
| 10.   | W7   | 1270  | 1250   | 1200 | 2450   | STAIRCASE      |
| 11.   | D1   | 1250  | 2450   | 00   | 2450   | ENTRANCE       |
| 12.   | D2   | 800   | 2200   | 00   | 2200   | TOILET         |
| 13.   | D3   | 1000  | 2200   | 00   | 2200   | BEDROOM        |
| 14.   | EL1  | 800   | 2450   | 00   | 2450   | L/VIE          |
| 15.   | SLD1 | 2440  | 2350   | 100  | 2450   | BEDROOM        |
| 16.   | SLD2 | 3320  | 2350   | 100  | 2450   | LIVING         |
| 17.   | SLD3 | 2750  | 2350   | 100  | 2450   | MASTER BEDROOM |
| 18.   | SLD4 | 1730  | 2350   | 100  | 2450   | MASTER BEDROOM |
| 19.   | SLD5 | 2030  | 2350   | 100  | 2450   | MASTER BEDROOM |
| 20.   | SLD6 | 1940  | 2350   | 100  | 2450   | FAMILY LOUNGE  |
| 21.   | SLD7 | 3940  | 2350   | 100  | 2450   | FAMILY LOUNGE  |
| 22.   | SLD8 | 2220  | 2350   | 100  | 2450   | BEDROOM        |
| 23.   | FD1  | 1250  | 2450   | 00   | 2450   | FIRE DOOR      |

NOTE:- ALL EXTERNAL DOORS ARE IN ALUMINIUM AND INNER DOORS ARE IN WOOD.

NOTE:- 13TH FLOOR IS OMITTED AND MARKED AS 12TH (A) FLOOR

SUBMISSION DRAWING

OWNER  
M/S AMBIENCE PVT. LTD.

PROJECT  
PROPOSED GROUP HOUSING FOR M/S AMBIENCE PVT. LTD.  
AT PLOT NO.-GH-01, SECTOR-115, NOIDA, (U.P.)

DATE  
13/01/2023

SCALE  
1:100

DRAWING TITLE  
30TH FLOOR PLAN

BLOCK - 2,3 & 4


ARCHITECTS  
Confluence

OWNER'S SIGNATURE  
DATE  
13/01/2023

PROJECT NO  
GH-01

CHECKED BY  
DATE  
13/01/2023

DRAWING NO  
S-38

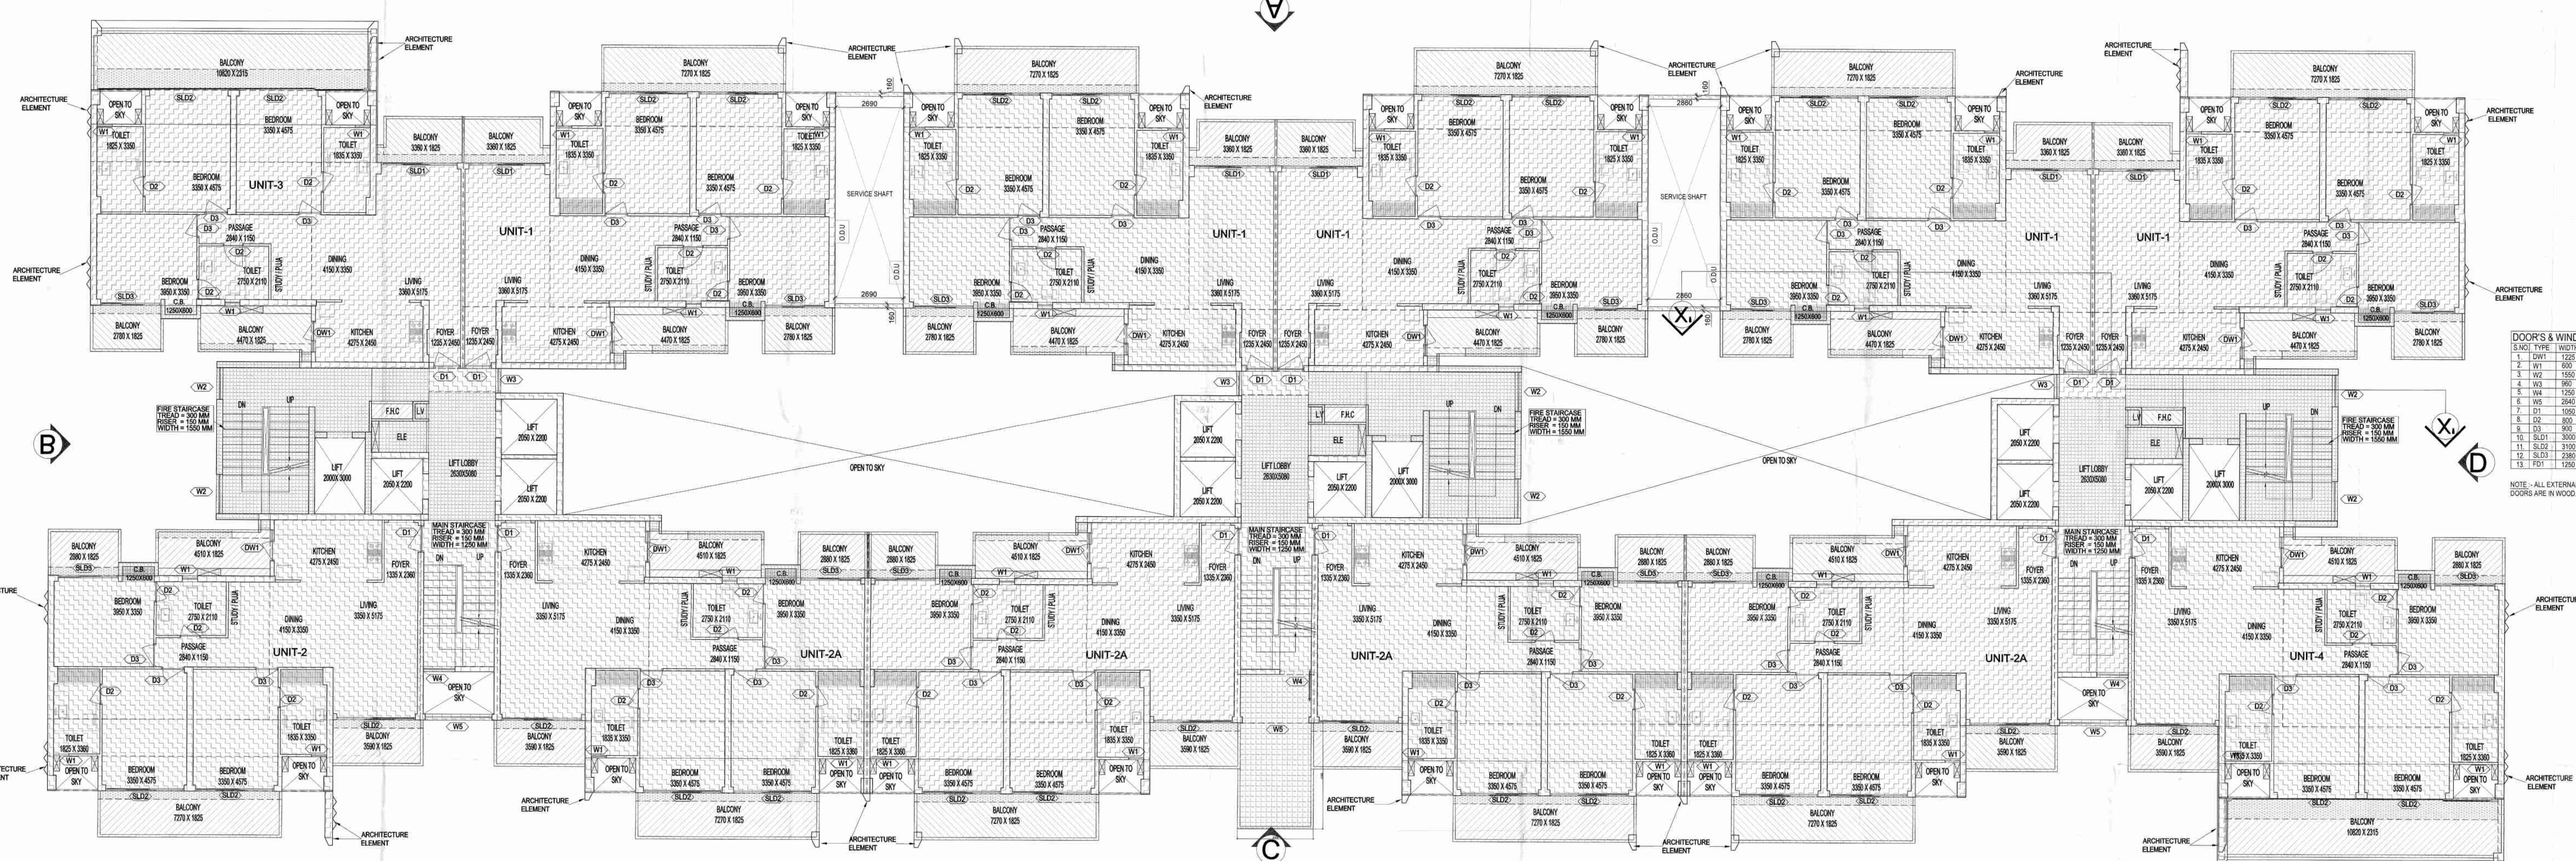

OWNER SIGN:

ARCHITECT SIGN:

**LEGENDS:-**

- FAR AREA
- COUNTED IN 15% FAR AREA
- NON FAR AREA
- COUNTED IN 10% FAR AREA

**DOOR'S & WINDOW'S SCHEDULE OF OPENINGS**

| S.NO | TYPE | WIDTH | HEIGHT | CLL  | UNTEL | REMARKS    |
|------|------|-------|--------|------|-------|------------|
| 1.   | DW1  | 1225  | 2350   | 100  | 2450  | KITCHEN    |
| 2.   | W1   | 900   | 1400   | 1050 | 2450  | TOILET     |
| 3.   | W2   | 1550  | 1250   | 1200 | 2450  | STAIRCASE  |
| 4.   | W3   | 960   | 1400   | 1050 | 2450  | LIFT LOBBY |
| 5.   | W4   | 1250  | 1250   | 1200 | 2450  | STAIRCASE  |
| 6.   | W5   | 2540  | 1250   | 1200 | 2450  | STAIRCASE  |
| 7.   | D1   | 1050  | 2450   | 0/0  | 2450  | ENTRANCE   |
| 8.   | D2   | 800   | 2200   | 0/0  | 2200  | TOILET     |
| 9.   | D3   | 900   | 2200   | 0/0  | 2200  | BEDROOM    |
| 10.  | SLD1 | 3000  | 2350   | 100  | 2450  | LIVING     |
| 11.  | SLD2 | 3100  | 2350   | 100  | 2450  | BEDROOM    |
| 12.  | SLD3 | 2380  | 2350   | 100  | 2450  | BEDROOM    |
| 13.  | FD1  | 1250  | 2450   | 0/0  | 2450  | BEDROOM    |

NOTE - ALL EXTERNAL DOORS ARE IN ALUMINIUM AND INNER DOORS ARE IN WOOD.

NOTE- 13TH FLOOR IS OMITTED AND MARKED AS 12TH (A) FLOOR

**SUBMISSION DRAWING**

OWNER: M/S. AMBIENCE PVT. LTD.

PROJECT: PROPOSED GROUP HOUSING FOR M/S. AMBIENCE PVT. LTD. AT PLOT NO. GH-01, SECTOR-115, NORDIA, (U.P.)

DATE: 15-08-2024  
SCALE: 1:100  
DRAWN BY: ARCHITECT  
CHECKED BY: ARCHITECT

11TH FLOOR PLAN

BLOCK - 6

CONFLUENCE

DATE: 15-08-2024  
SCALE: 1:100  
DRAWN BY: ARCHITECT  
CHECKED BY: ARCHITECT


11TH FLOOR PLAN

BLOCK - 6

CONFLUENCE

सुमित मोर  
अवध (मिडिया)  
मोबा: 9829000000

मो सुमित  
अवध (मिडिया)  
मोबा: 9829000000

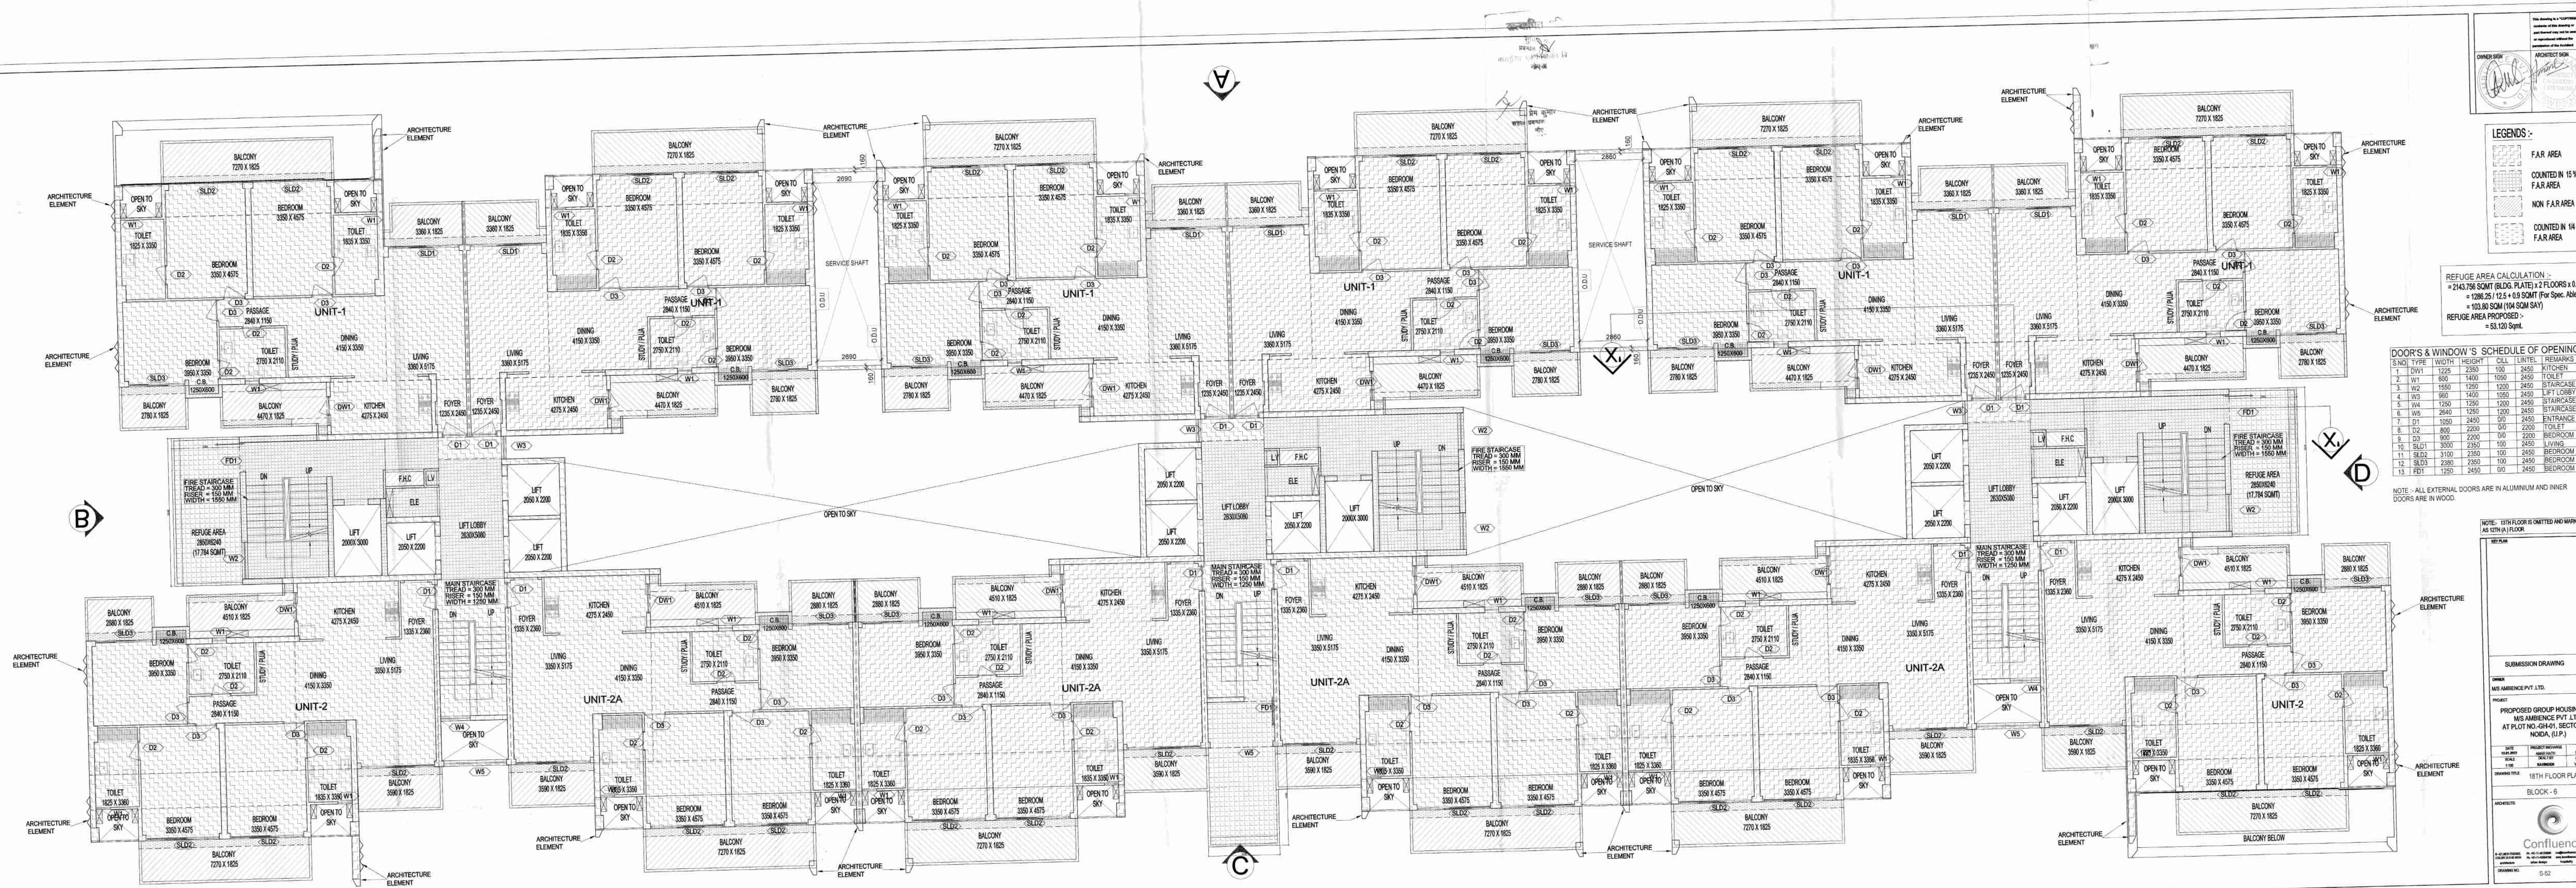

- LEGENDS :-**
- FAR AREA
  - COUNTED IN 15% FAR AREA
  - NON FAR AREA
  - COUNTED IN 1/4 FAR AREA

REFUGE AREA CALCULATION :-  
= 2143.156 SQM (BLDG. PLATE) x 0.3  
= 1286.25 (12.5 + 0.9 SQM) (For Spec. Area)  
REFUGE AREA PROPOSED :-  
= 53.120 Sqm.

**DOOR'S & WINDOW'S SCHEDULE OF OPENINGS**

| S.NO. | TYPE | WIDTH | HEIGHT | CLL  | LINTEL | REMARKS   |
|-------|------|-------|--------|------|--------|-----------|
| 1     | DW1  | 1225  | 2350   | 100  | 2450   | KITCHEN   |
| 2     | W1   | 650   | 1400   | 1050 | 2450   | TOILET    |
| 3     | W2   | 1550  | 1250   | 1200 | 2450   | STAIRCASE |
| 4     | W3   | 650   | 1400   | 1050 | 2450   | TOILET    |
| 5     | W4   | 1250  | 1250   | 1200 | 2450   | STAIRCASE |
| 6     | W5   | 2640  | 1250   | 1200 | 2450   | STAIRCASE |
| 7     | D1   | 1050  | 2450   | 0/0  | 2450   | ENTRANCE  |
| 8     | D2   | 800   | 2200   | 0/0  | 2200   | TOILET    |
| 9     | D3   | 900   | 2200   | 0/0  | 2200   | BEDROOM   |
| 10    | SLD1 | 3000  | 2350   | 100  | 2450   | LIVING    |
| 11    | SLD2 | 3100  | 2350   | 100  | 2450   | BEDROOM   |
| 12    | SLD3 | 2350  | 2350   | 100  | 2450   | BEDROOM   |
| 13    | FD1  | 1250  | 2450   | 0/0  | 2450   | BEDROOM   |

NOTE - ALL EXTERNAL DOORS ARE IN ALUMINIUM AND INNER DOORS ARE IN WOOD.

NOTE: 18TH FLOOR IS OMITTED AND MARKED AS 17TH FLOOR.

**SUBMISSION DRAWING**

OWNER: M/S AMBIENCE PVT. LTD.


PROJECT: PROPOSED GROUP HOUSING FOR M/S AMBIENCE PVT. LTD. AT PLOT NO. GH-01, SECTOR-115, NOIDA (U.P.)

SCALE: 1/16" = 1'-0"

DRAWING TITLE: 18TH FLOOR PLAN

BLOCK - 6

CONFLUENCE

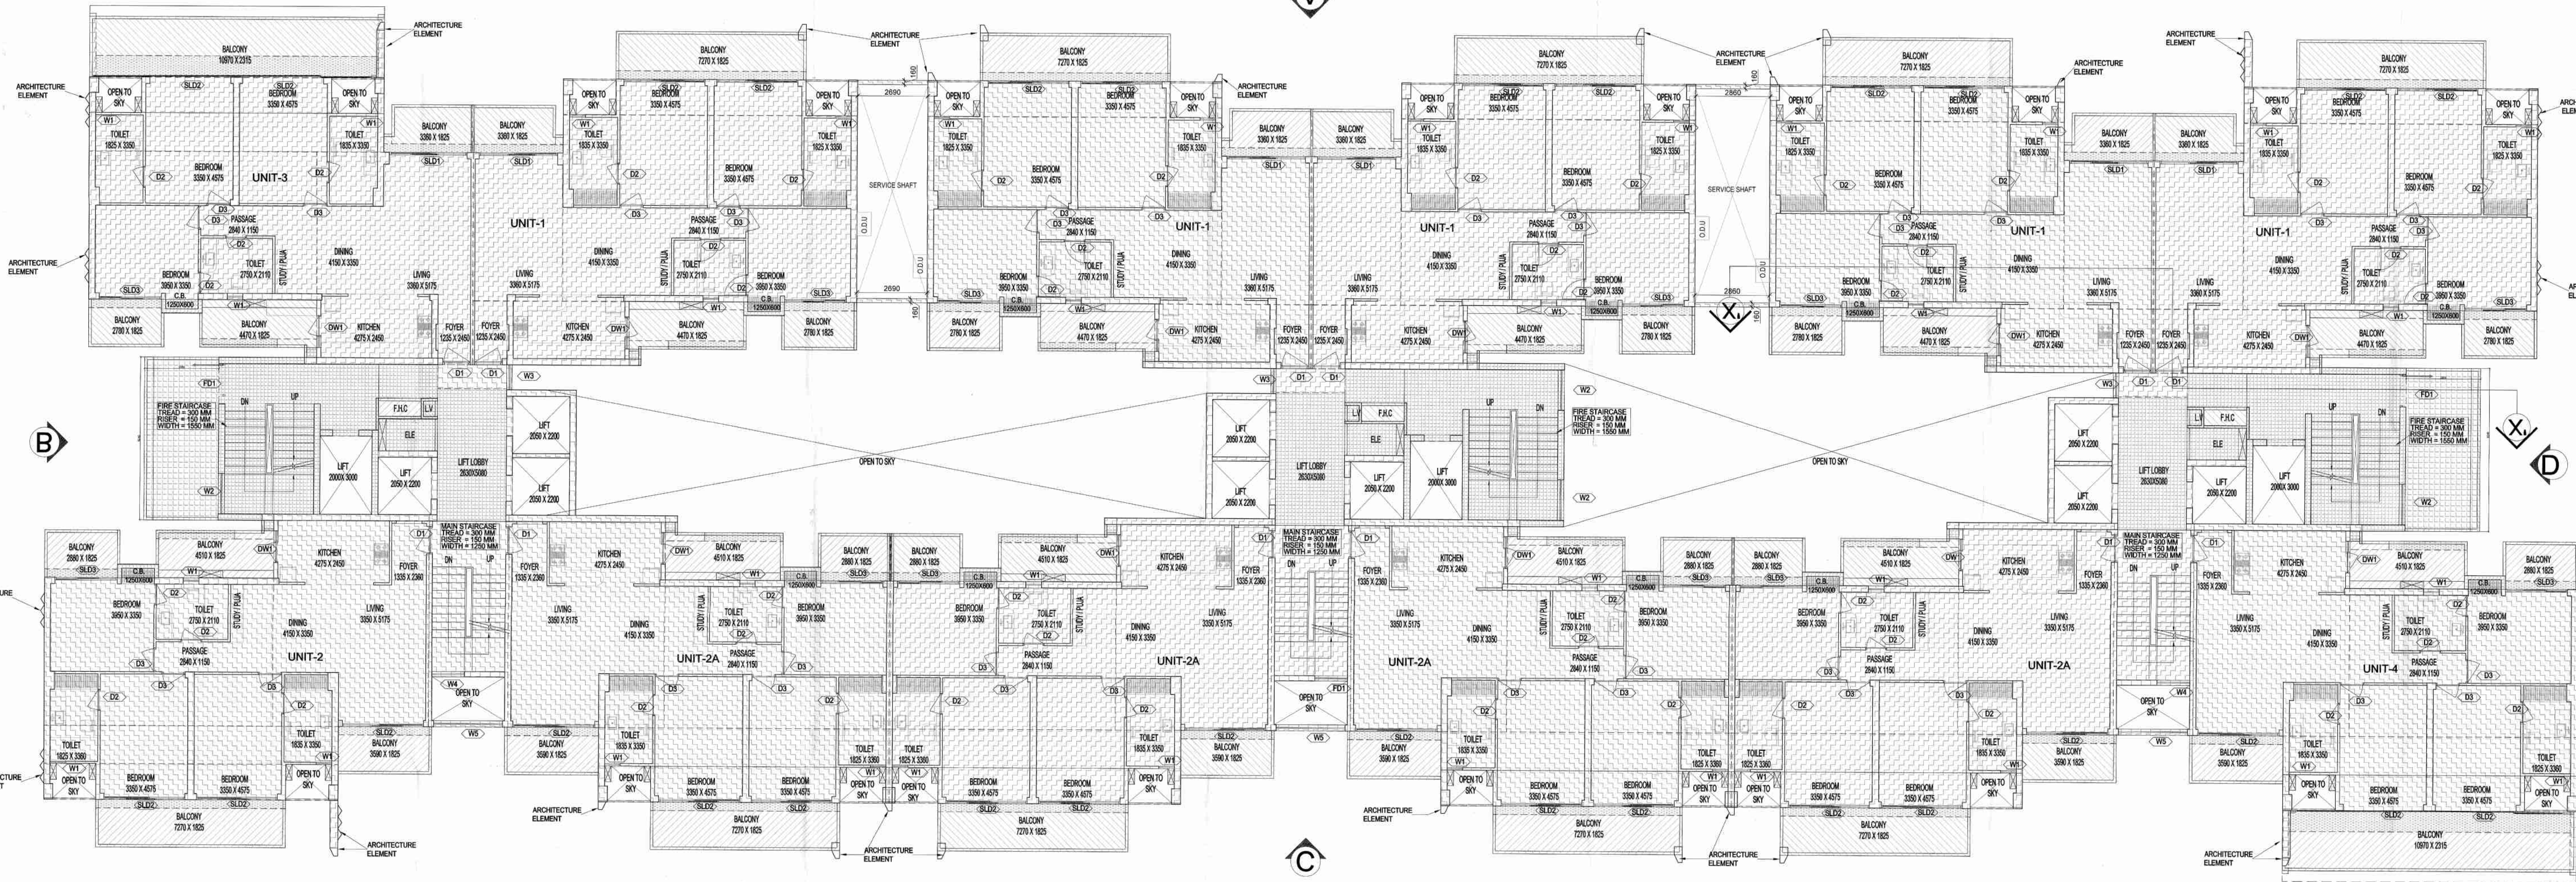

**LEGENDS :**

|           |                         |
|-----------|-------------------------|
| [Pattern] | FAR AREA                |
| [Pattern] | COUNTED IN 15% FAR AREA |
| [Pattern] | NON FAR AREA            |
| [Pattern] | COUNTED IN 14% FAR AREA |

REFUGEE AREA CALCULATION :-  
= 2143.756 SQMT (BLDG. PLATE) x 0.3  
= 1286.25 (12.5 + 0.3 SQMT (For Spec. Abrid))  
REFUGEE AREA PROPOSED :-  
= 53.120 Sqmt.

**DOORS & WINDOW'S SCHEDULE OF OPENINGS**

| S.NO | TYPE | WIDTH | HEIGHT | CLL  | UNTEL | REMARKS    |
|------|------|-------|--------|------|-------|------------|
| 1    | DW1  | 1225  | 2350   | 100  | 2450  | KITCHEN    |
| 2    | W1   | 900   | 1400   | 1050 | 2450  | TOILET     |
| 3    | W2   | 1550  | 1250   | 1200 | 2450  | STAIRCASE  |
| 4    | W3   | 900   | 1400   | 1050 | 2450  | LIFT LOBBY |
| 5    | W4   | 1250  | 1250   | 1200 | 2450  | STAIRCASE  |
| 6    | W5   | 2540  | 1250   | 1200 | 2450  | STAIRCASE  |
| 7    | D1   | 1050  | 2450   | 00   | 2450  | ENTRANCE   |
| 8    | D2   | 800   | 2200   | 00   | 2200  | TOILET     |
| 9    | D3   | 900   | 2200   | 00   | 2200  | BEDROOM    |
| 10   | SLD1 | 3000  | 2350   | 100  | 2450  | LIVING     |
| 11   | SLD2 | 3100  | 2350   | 100  | 2450  | BEDROOM    |
| 12   | SLD3 | 2380  | 2350   | 100  | 2450  | BEDROOM    |
| 13   | FD1  | 1250  | 2450   | 00   | 2450  | BEDROOM    |

NOTE :- ALL EXTERNAL DOORS ARE IN ALUMINIUM AND INNER DOORS ARE IN WOOD.

NOTE :- 15TH FLOOR IS OMITTED AND MARKED AS 17TH (A) FLOOR.

**SUBMISSION DRAWING**

OWNER: M/S. AMBANCE PVT. LTD.

PROJECT: PROPOSED GROUP HOUSING FOR M/S. AMBANCE PVT. LTD. AT PLOT NO. 64-01, SECTOR-115, NOKIA, (U.P.)

DATE: 15/08/2024

SCALE: 1:100

DRAWING TITLE: 19TH FLOOR PLAN

PROJECT NO: S-53


REVISION: 01

DESIGNED BY: S. S. S. S.

CHECKED BY: S. S. S. S.

APPROVED BY: S. S. S. S.

CONFORMANCE

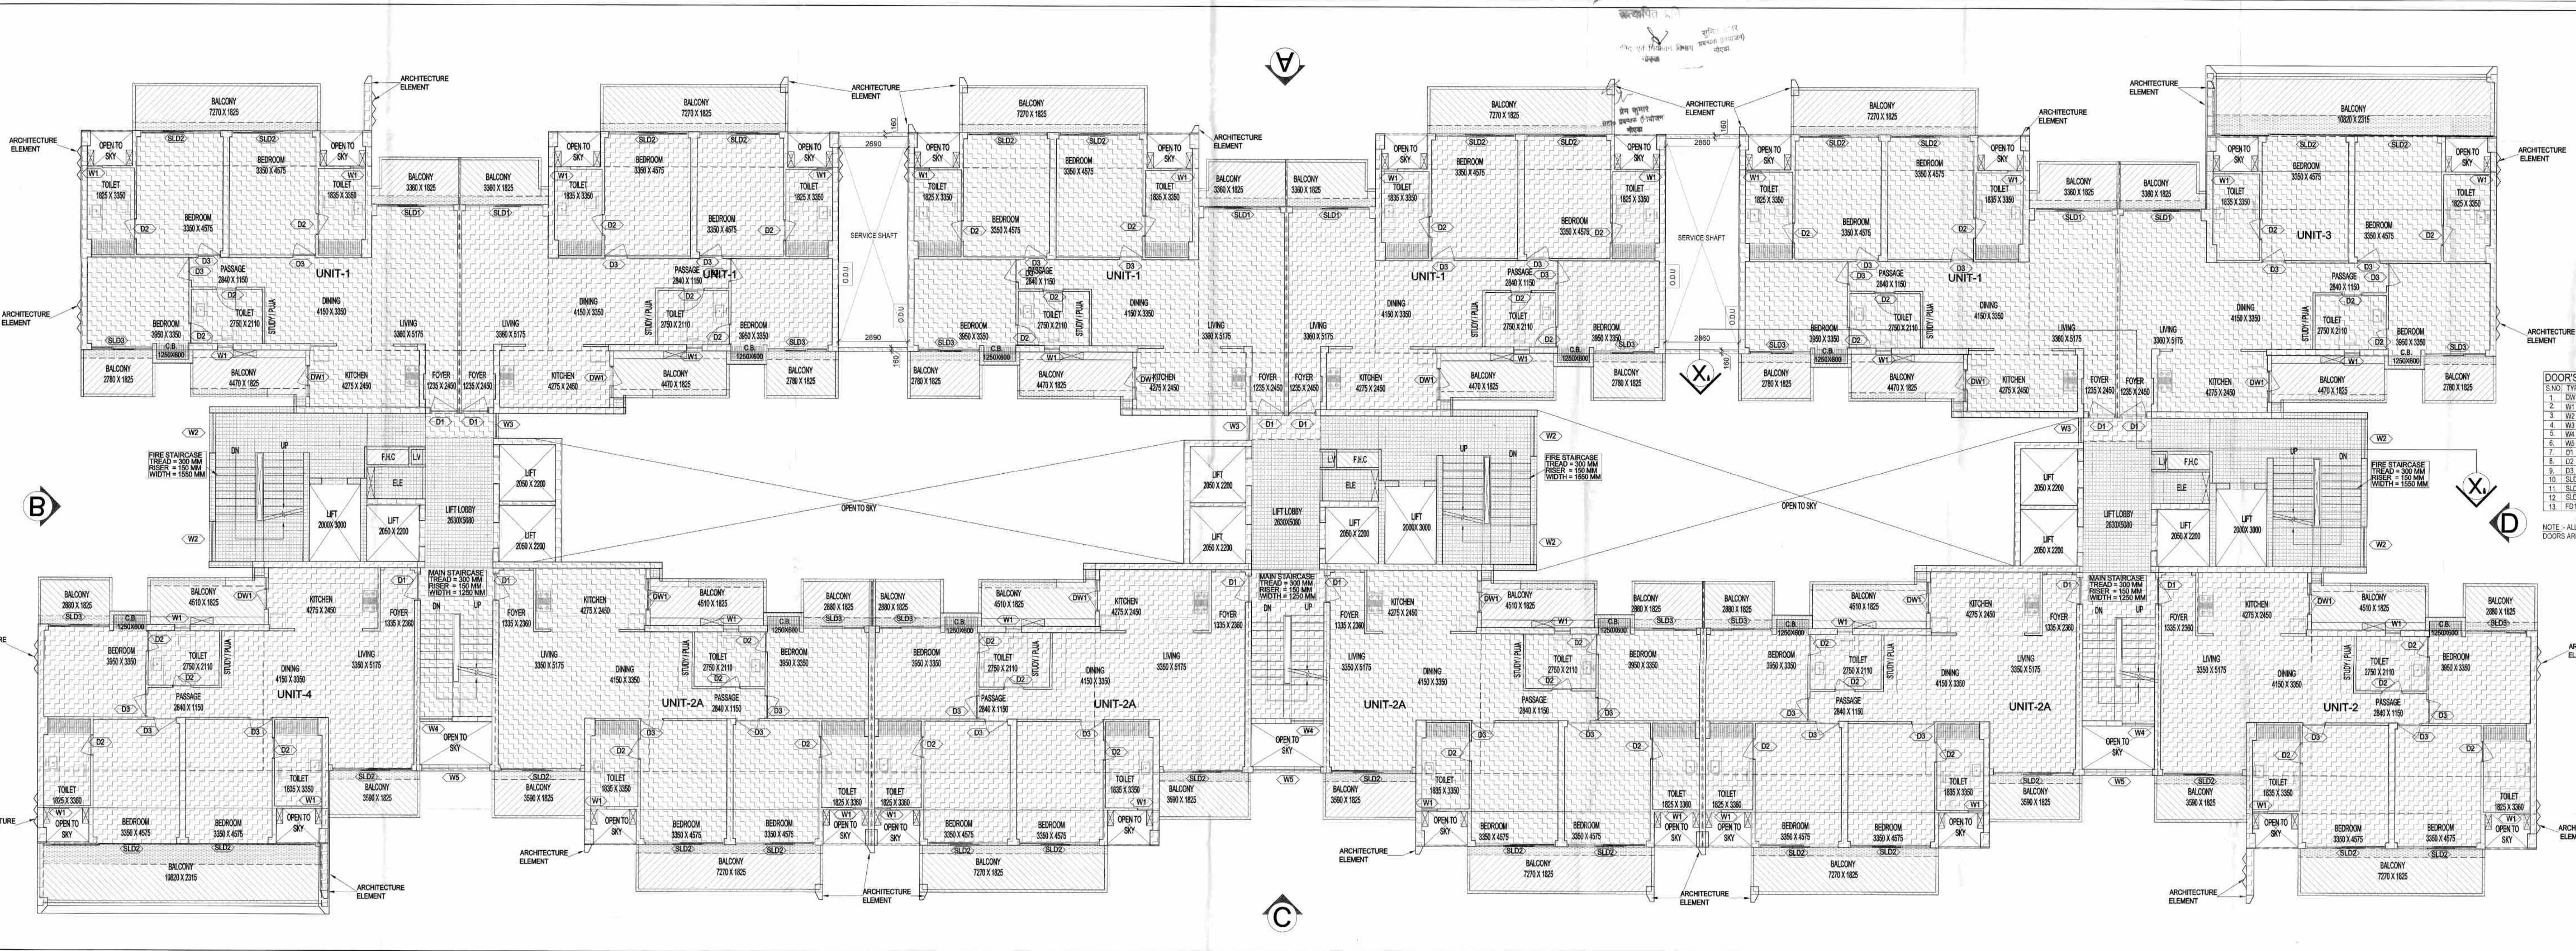

**LEGENDS :-**

|           |                         |
|-----------|-------------------------|
| [Pattern] | FAR AREA                |
| [Pattern] | COUNTED IN 15% FAR AREA |
| [Pattern] | NON FAR AREA            |
| [Pattern] | COUNTED IN 14% FAR AREA |

**DOOR'S & WINDOW'S SCHEDULE OF OPENINGS**

| S.NO | TYPE | WIDTH | HEIGHT | CILL | UNTEL | REMARKS    |
|------|------|-------|--------|------|-------|------------|
| 1.   | DW1  | 1225  | 2350   | 100  | 2450  | KITCHEN    |
| 2.   | W1   | 800   | 1400   | 1050 | 2450  | TOILET     |
| 3.   | W2   | 1550  | 1250   | 1200 | 2450  | STAIRCASE  |
| 4.   | W3   | 960   | 1400   | 1050 | 2450  | LIFT LOBBY |
| 5.   | W4   | 1250  | 1250   | 1200 | 2450  | STAIRCASE  |
| 6.   | W5   | 2840  | 1250   | 1200 | 2450  | STAIRCASE  |
| 7.   | D1   | 1050  | 2400   | 0/0  | 2450  | ENTRANCE   |
| 8.   | D2   | 800   | 2200   | 0/0  | 2200  | TOILET     |
| 9.   | D3   | 800   | 2200   | 0/0  | 2200  | BEDROOM    |
| 10.  | SLD1 | 3000  | 2350   | 100  | 2450  | LIVING     |
| 11.  | SLD2 | 3100  | 2350   | 100  | 2450  | BEDROOM    |
| 12.  | SLD3 | 2380  | 2350   | 100  | 2450  | BEDROOM    |
| 13.  | FD1  | 1250  | 2450   | 0/0  | 2450  | BEDROOM    |

NOTE :- ALL EXTERNAL DOORS ARE IN ALUMINIUM AND INNER DOORS ARE IN WOOD.

NOTE:- 13TH FLOOR IS OMITTED AND MARKED AS 12TH (A) FLOOR.

**SUBMISSION DRAWING**

OWNER: M/S AMBIENCE PVT. LTD.

PROJECT: PROPOSED GROUP HOUSING FOR M/S AMBIENCE PVT. LTD. AT PLOT NO. GH-01, SECTOR-115, NOIDA (U.P.)

DATE: 12/04/2024  
SCALE: 1:100  
DRAWING TITLE: 22ND FLOOR PLAN

PROJECT MANAGER: S. S. S.  
DESIGNER: S. S. S.  
CHECKER: S. S. S.  
APPROVED: S. S. S.


ARCHITECT: S. S. S.

**BLOCK - 6**

**Confluence**

CONFLUENCE ENGINEERING & ARCHITECTURE  
PLOT NO. 115, SECTOR-115, NOIDA (U.P.)  
CONTACT: 98688 88888  
WEBSITE: WWW.CONFLUENCEINDIA.COM  
E-MAIL: INFO@CONFLUENCEINDIA.COM

S-54

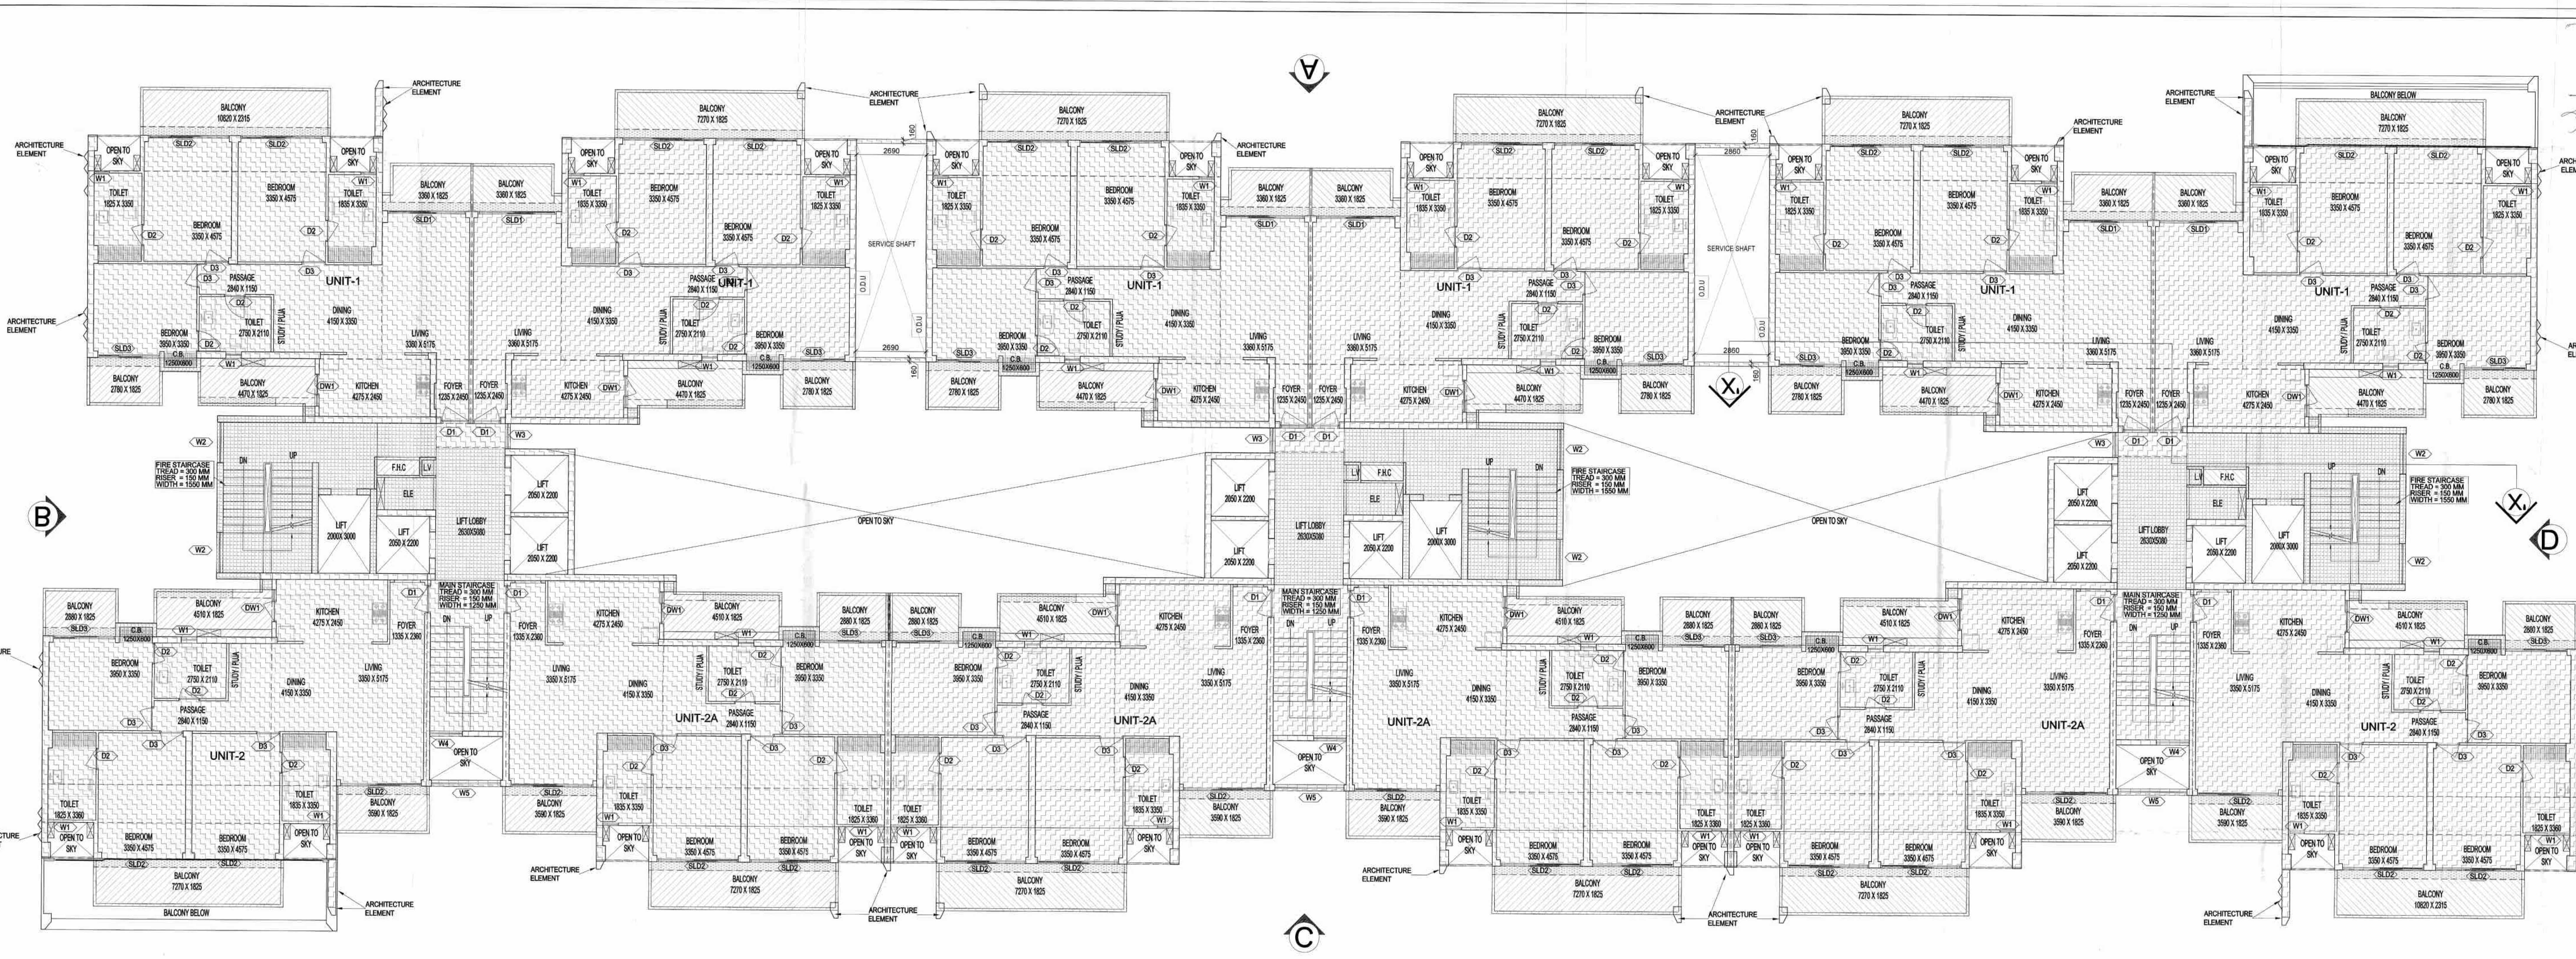

सत्यामि प्रो  
वास्तुविशेषज्ञ  
अभिषेक

OWNER SIGN  
ARCHITECT SIGN

- LEGENDS :-
- FAR AREA
  - COUNTED IN 15% FAR AREA
  - NON FAR AREA
  - COUNTED IN 14% FAR AREA

DOOR'S & WINDOW'S SCHEDULE OF OPENINGS

| S.NO. | TYPE | WIDTH | HEIGHT | CILL | UNTEL | REMARKS    |
|-------|------|-------|--------|------|-------|------------|
| 1.    | DW1  | 1225  | 2350   | 100  | 2450  | KITCHEN    |
| 2.    | W1   | 800   | 1400   | 1050 | 2450  | TOILET     |
| 3.    | W2   | 1550  | 1250   | 1200 | 2450  | STAIRCASE  |
| 4.    | W3   | 900   | 1400   | 1050 | 2450  | LIFT LOBBY |
| 5.    | W4   | 1250  | 1250   | 1200 | 2450  | STAIRCASE  |
| 6.    | W5   | 2640  | 1250   | 1200 | 2450  | STAIRCASE  |
| 7.    | D1   | 1050  | 2450   | 0/0  | 2450  | ENTRANCE   |
| 8.    | D2   | 800   | 2200   | 0/0  | 2200  | TOILET     |
| 9.    | D3   | 900   | 2200   | 0/0  | 2200  | BEDROOM    |
| 10.   | SLD1 | 3000  | 2350   | 100  | 2450  | LIVING     |
| 11.   | SLD2 | 3100  | 2350   | 100  | 2450  | BEDROOM    |
| 12.   | SLD3 | 2350  | 2350   | 100  | 2450  | BEDROOM    |
| 13.   | FD1  | 1250  | 2450   | 0/0  | 2450  | BEDROOM    |

NOTE:- ALL EXTERNAL DOORS ARE IN ALUMINIUM AND INNER DOORS ARE IN WOOD.

NOTE:- 15TH FLOOR IS OMITTED AND MARKED AS 15TH FLOOR.

SUBMISSION DRAWING

OWNER  
M/S AMRANCE PVT. LTD.

PROJECT  
PROPOSED GROUP HOUSING FOR  
M/S AMRANCE PVT. LTD.  
AT PLOT NO.-GH-01, SECTOR-115,  
NOIDA (U.P.)

DATE  
15/07/2024

PROJECT ENGINEER  
S-05

CHECKED BY  
S-05

APPROVED BY  
S-05

23RD FLOOR PLAN

BLOCK - 6

CONFLUENCE

S-05


संरक्षित प्रति  
सुनिश्चित होकर  
प्रत्येक (लिफ्ट/लॉबी)  
में रखा जायेगा

This drawing is a "COPYRIGHT"  
document of the drawing or  
part thereof may not be used  
or reproduced without the  
permission of the Architect

OWNER SIGN  
ARCHITECT SIGN

LEGENDS :-

- F.A.R AREA
- COUNTED IN 15 %  
F.A.R AREA
- NON F.A.R AREA
- COUNTED IN 1/4  
F.A.R AREA
- NON-FAR  
STILT AREA

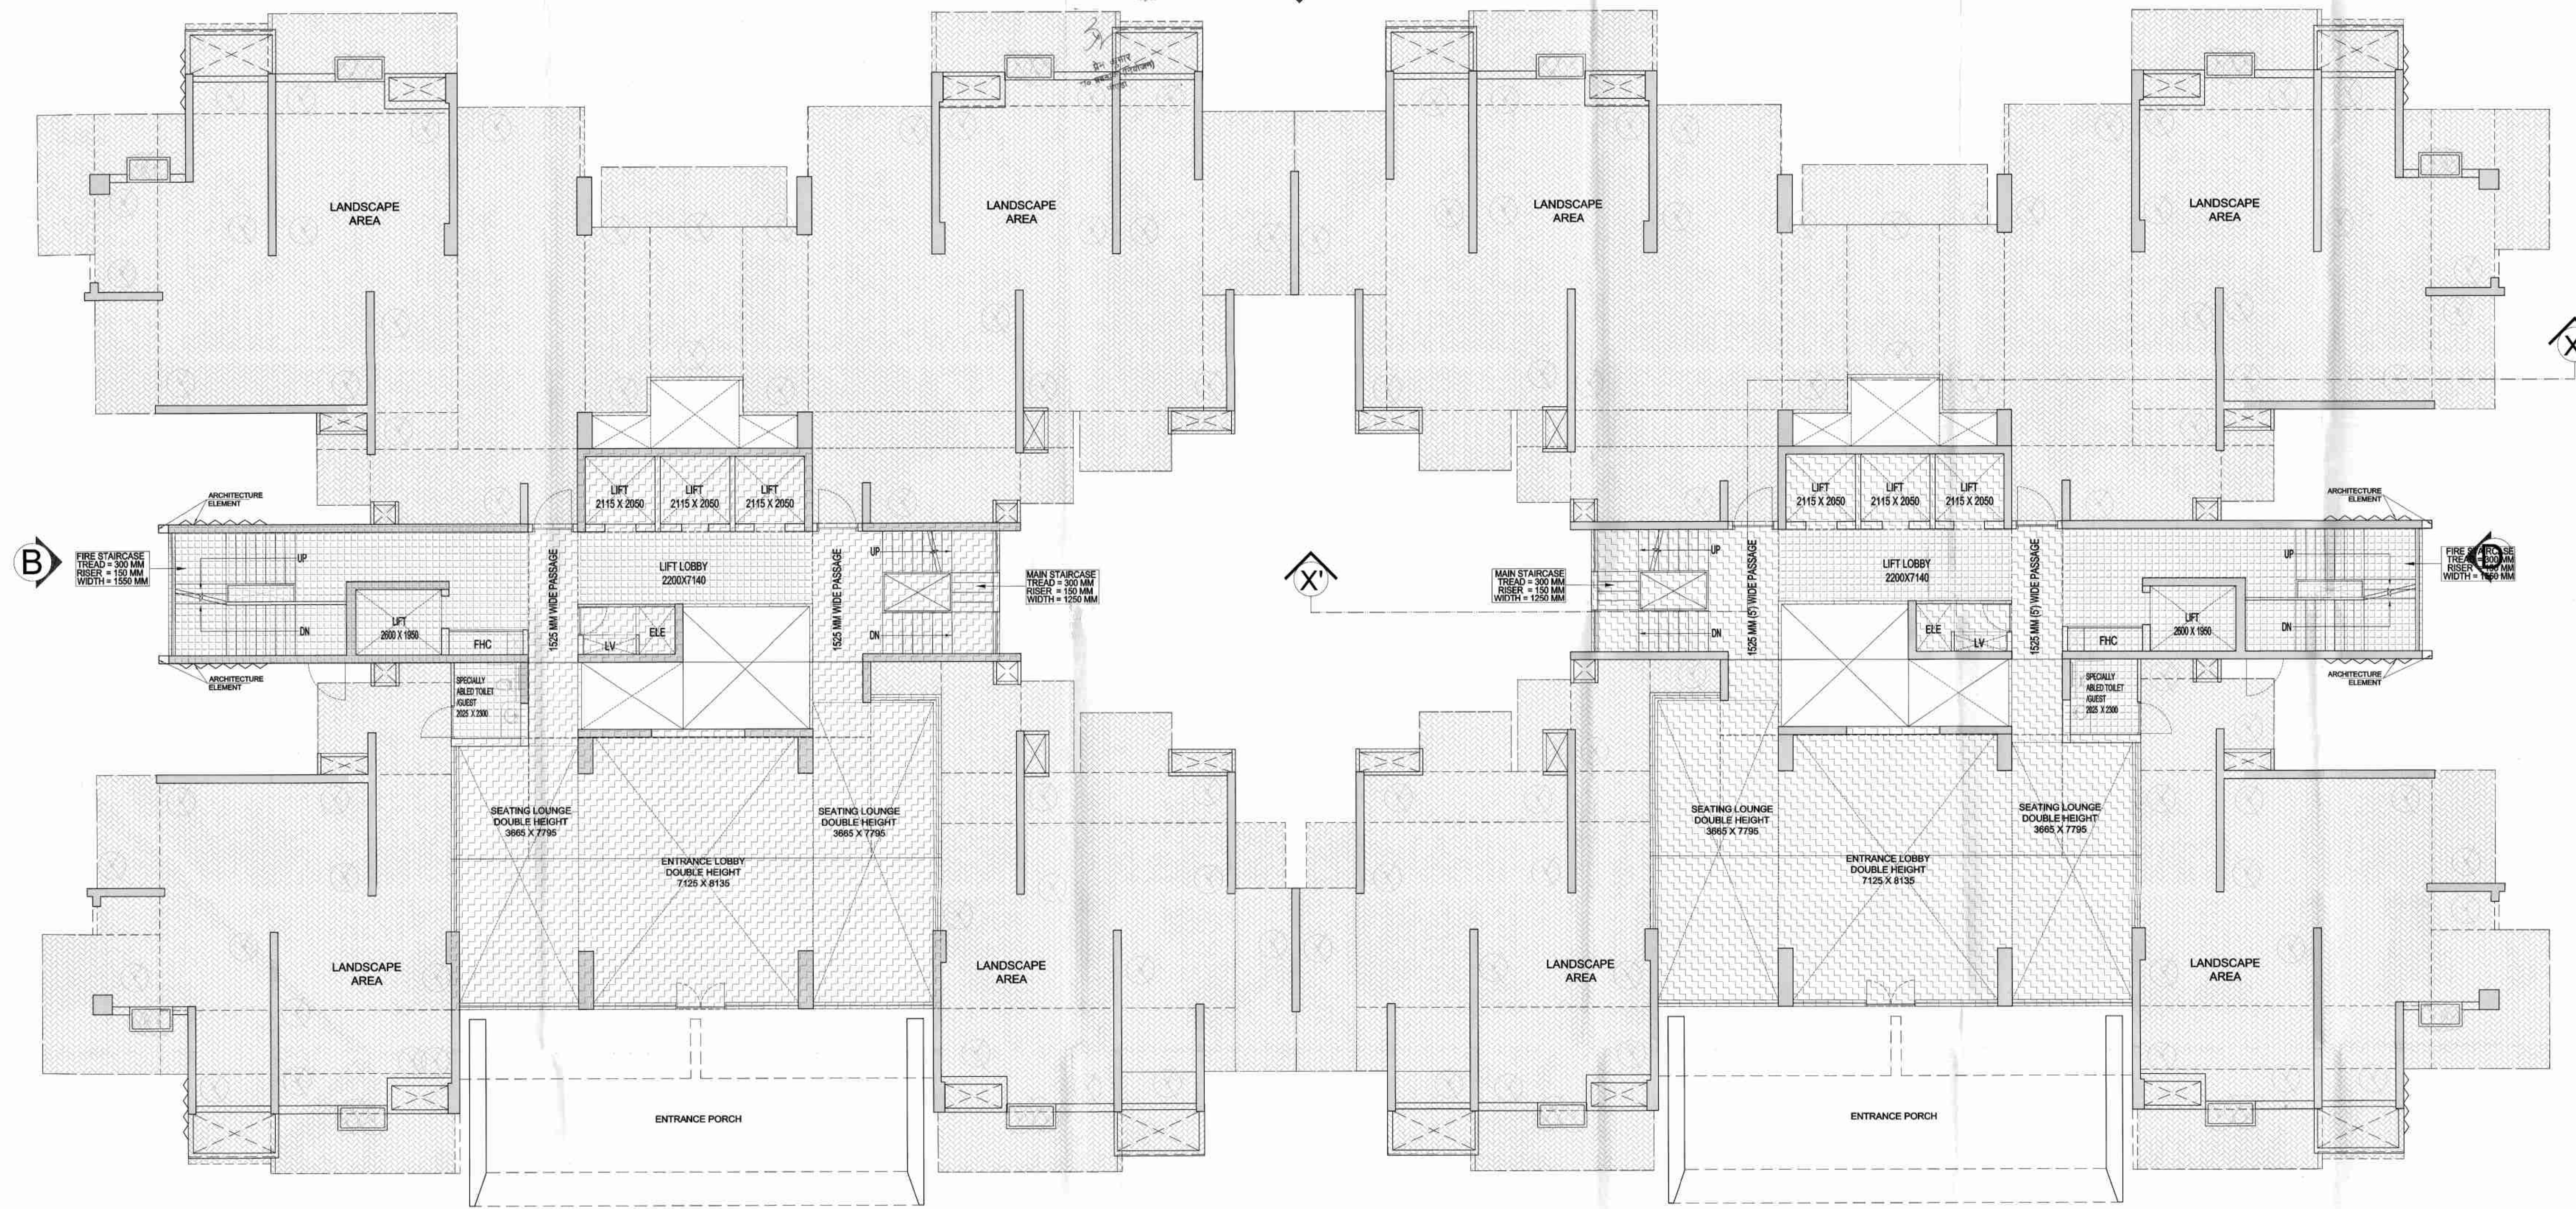

NOTE:- 13TH FLOOR IS OMITTED AND MARKED  
AS 12TH (A) FLOOR

KEY PLAN

SUBMISSION DRAWING

OWNER:  
M/S AMBIENCE PVT. LTD.

PROJECT:  
PROPOSED GROUP HOUSING FOR  
M/S AMBIENCE PVT. LTD.  
AT PLOT NO.-GH-01, SECTOR-115,  
NOIDA, (U.P.)

DATE:  
13.11.2023

SCALE:  
1:100

DRAWING TITLE:  
GROUND FLOOR PLAN

BLOCK -2,3 & 4

ARCHITECTS:  
Confluence

PROJECT MANAGER:  
AMAR NATH

DESIGNER:  
RAVINDRAN


CHECKED BY:  
SANKHAR DAIJA

APPROVED BY:  
VISHAL SHARMA

DRAWING NO.:  
S-28

REVISION:  
R0



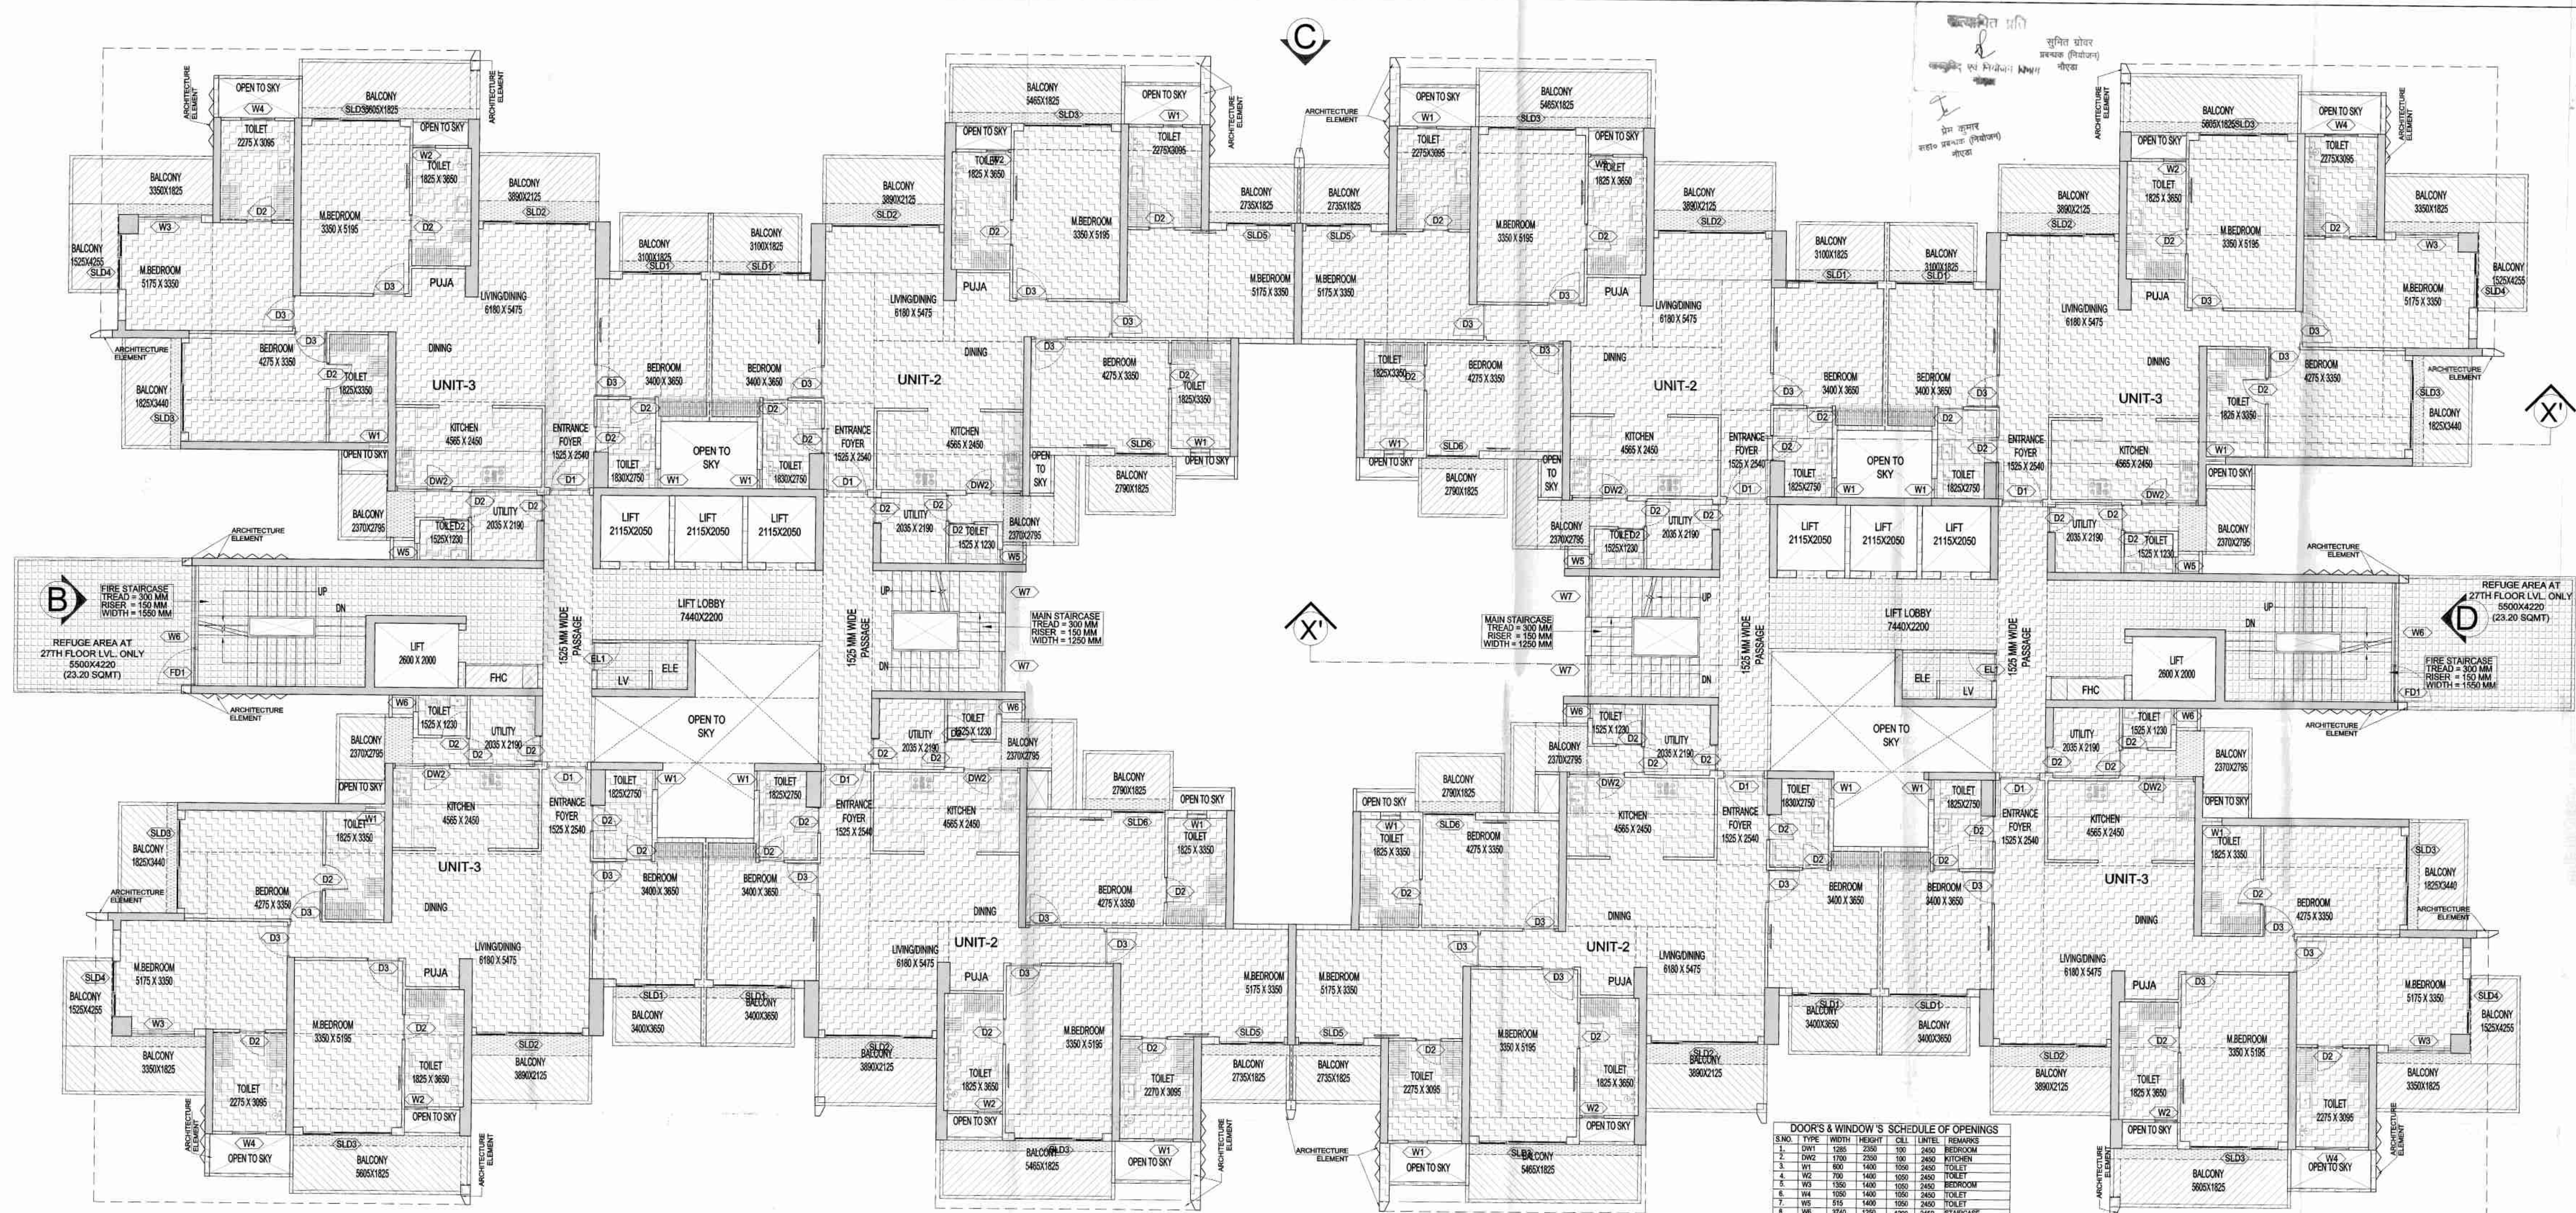

OWNER SIGN:

ARCHITECT SIGN:

**LEGENDS :-**

- F.A.R. AREA
- COUNTED IN 15% F.A.R. AREA
- NON F.A.R. AREA
- COUNTED IN 1/4 F.A.R. AREA

REFUGE AREA REQUIRED :-  
 = 938.975 SQMT (BLDG. PLATE) x 2 FLOORS x 0.3  
 = 1120.289 / 12.5 + 0.9 SQMT (For Spec. Allied)  
 = 90.52 SQM (80 SQM SAY)  
 REFUGE AREA PROPOSED :-  
 = 40.4 Sqmt.

**DOORS & WINDOW'S SCHEDULE OF OPENINGS**

| S.NO. | TYPE | WIDTH | HEIGHT | QTY  | UNIT | REMARKS        |
|-------|------|-------|--------|------|------|----------------|
| 1.    | DW1  | 1285  | 2350   | 100  | 2450 | BEDROOM        |
| 2.    | DW2  | 1700  | 2350   | 100  | 2450 | KITCHEN        |
| 3.    | W1   | 850   | 1400   | 1050 | 2450 | TOILET         |
| 4.    | W2   | 700   | 1400   | 1050 | 2450 | TOILET         |
| 5.    | W3   | 1350  | 1400   | 1050 | 2450 | BEDROOM        |
| 6.    | W4   | 1050  | 1400   | 1050 | 2450 | TOILET         |
| 7.    | W5   | 515   | 1400   | 1050 | 2450 | TOILET         |
| 8.    | W6   | 3740  | 1250   | 1200 | 2450 | STAIRCASE      |
| 9.    | W7A  | 2400  | 1250   | 1200 | 2450 | STAIRCASE      |
| 10.   | W7   | 1270  | 1250   | 1200 | 2450 | STAIRCASE      |
| 11.   | D1   | 1250  | 2450   | 00   | 2450 | ENTRANCE       |
| 12.   | D2   | 850   | 2200   | 00   | 2200 | TOILET         |
| 13.   | D3   | 1000  | 2200   | 00   | 2200 | BEDROOM        |
| 14.   | EL1  | 800   | 2450   | 00   | 2450 | LIVEL          |
| 15.   | SLD1 | 2440  | 2350   | 100  | 2450 | BEDROOM        |
| 16.   | SLD2 | 3320  | 2350   | 100  | 2450 | LIVING         |
| 17.   | SLD3 | 2730  | 2350   | 100  | 2450 | MASTER BEDROOM |
| 18.   | SLD4 | 1730  | 2350   | 100  | 2450 | MASTER BEDROOM |
| 19.   | SLD5 | 2030  | 2350   | 100  | 2450 | MASTER BEDROOM |
| 20.   | SLD6 | 1940  | 2350   | 100  | 2450 | FAMILY LOUNGE  |
| 21.   | SLD7 | 1840  | 2350   | 100  | 2450 | FAMILY LOUNGE  |
| 22.   | SLD8 | 2220  | 2350   | 100  | 2450 | BEDROOM        |
| 23.   | FD1  | 1250  | 2450   | 00   | 2450 | FIRE DOOR      |

NOTE :- ALL EXTERNAL DOORS ARE IN ALUMINIUM AND INNER DOORS ARE IN WOOD.

NOTE:- 13TH FLOOR IS OMITTED AND MARKED AS 12TH (A) FLOOR

**SUBMISSION DRAWING**

OWNER: M/S AMBIENCE PVT. LTD.

PROJECT: PROPOSED GROUP HOUSING FOR M/S AMBIENCE PVT. LTD. AT PLOT NO.-GH-01, SECTOR-115, NOIDA, (U.P.)

DATE: 13.01.2023 PROJECT NUMBER: 2023/01/001 CHECKED BY: DAVIDRATILUJAP

SCALE: 1:100 DRAWN BY: RAJENDRA APPROVED BY: JAYALAKSHMI

DRAWING TITLE: TYPICAL FLOOR AT 3rd, 5th, 7th, 9th, 11th, 12th A, 15th, 21st, 25th, 27th & 29th LVL. PLAN


BLOCK - 2, 3 & 4

ARCHITECT:

CONFLUENCE

9, 42ND FLOOR, COCHIN CHINA ROAD, HYDRABAD-500016 TEL: 011-45678900 FAX: 011-45678901 WWW.CONFLUENCE.COM



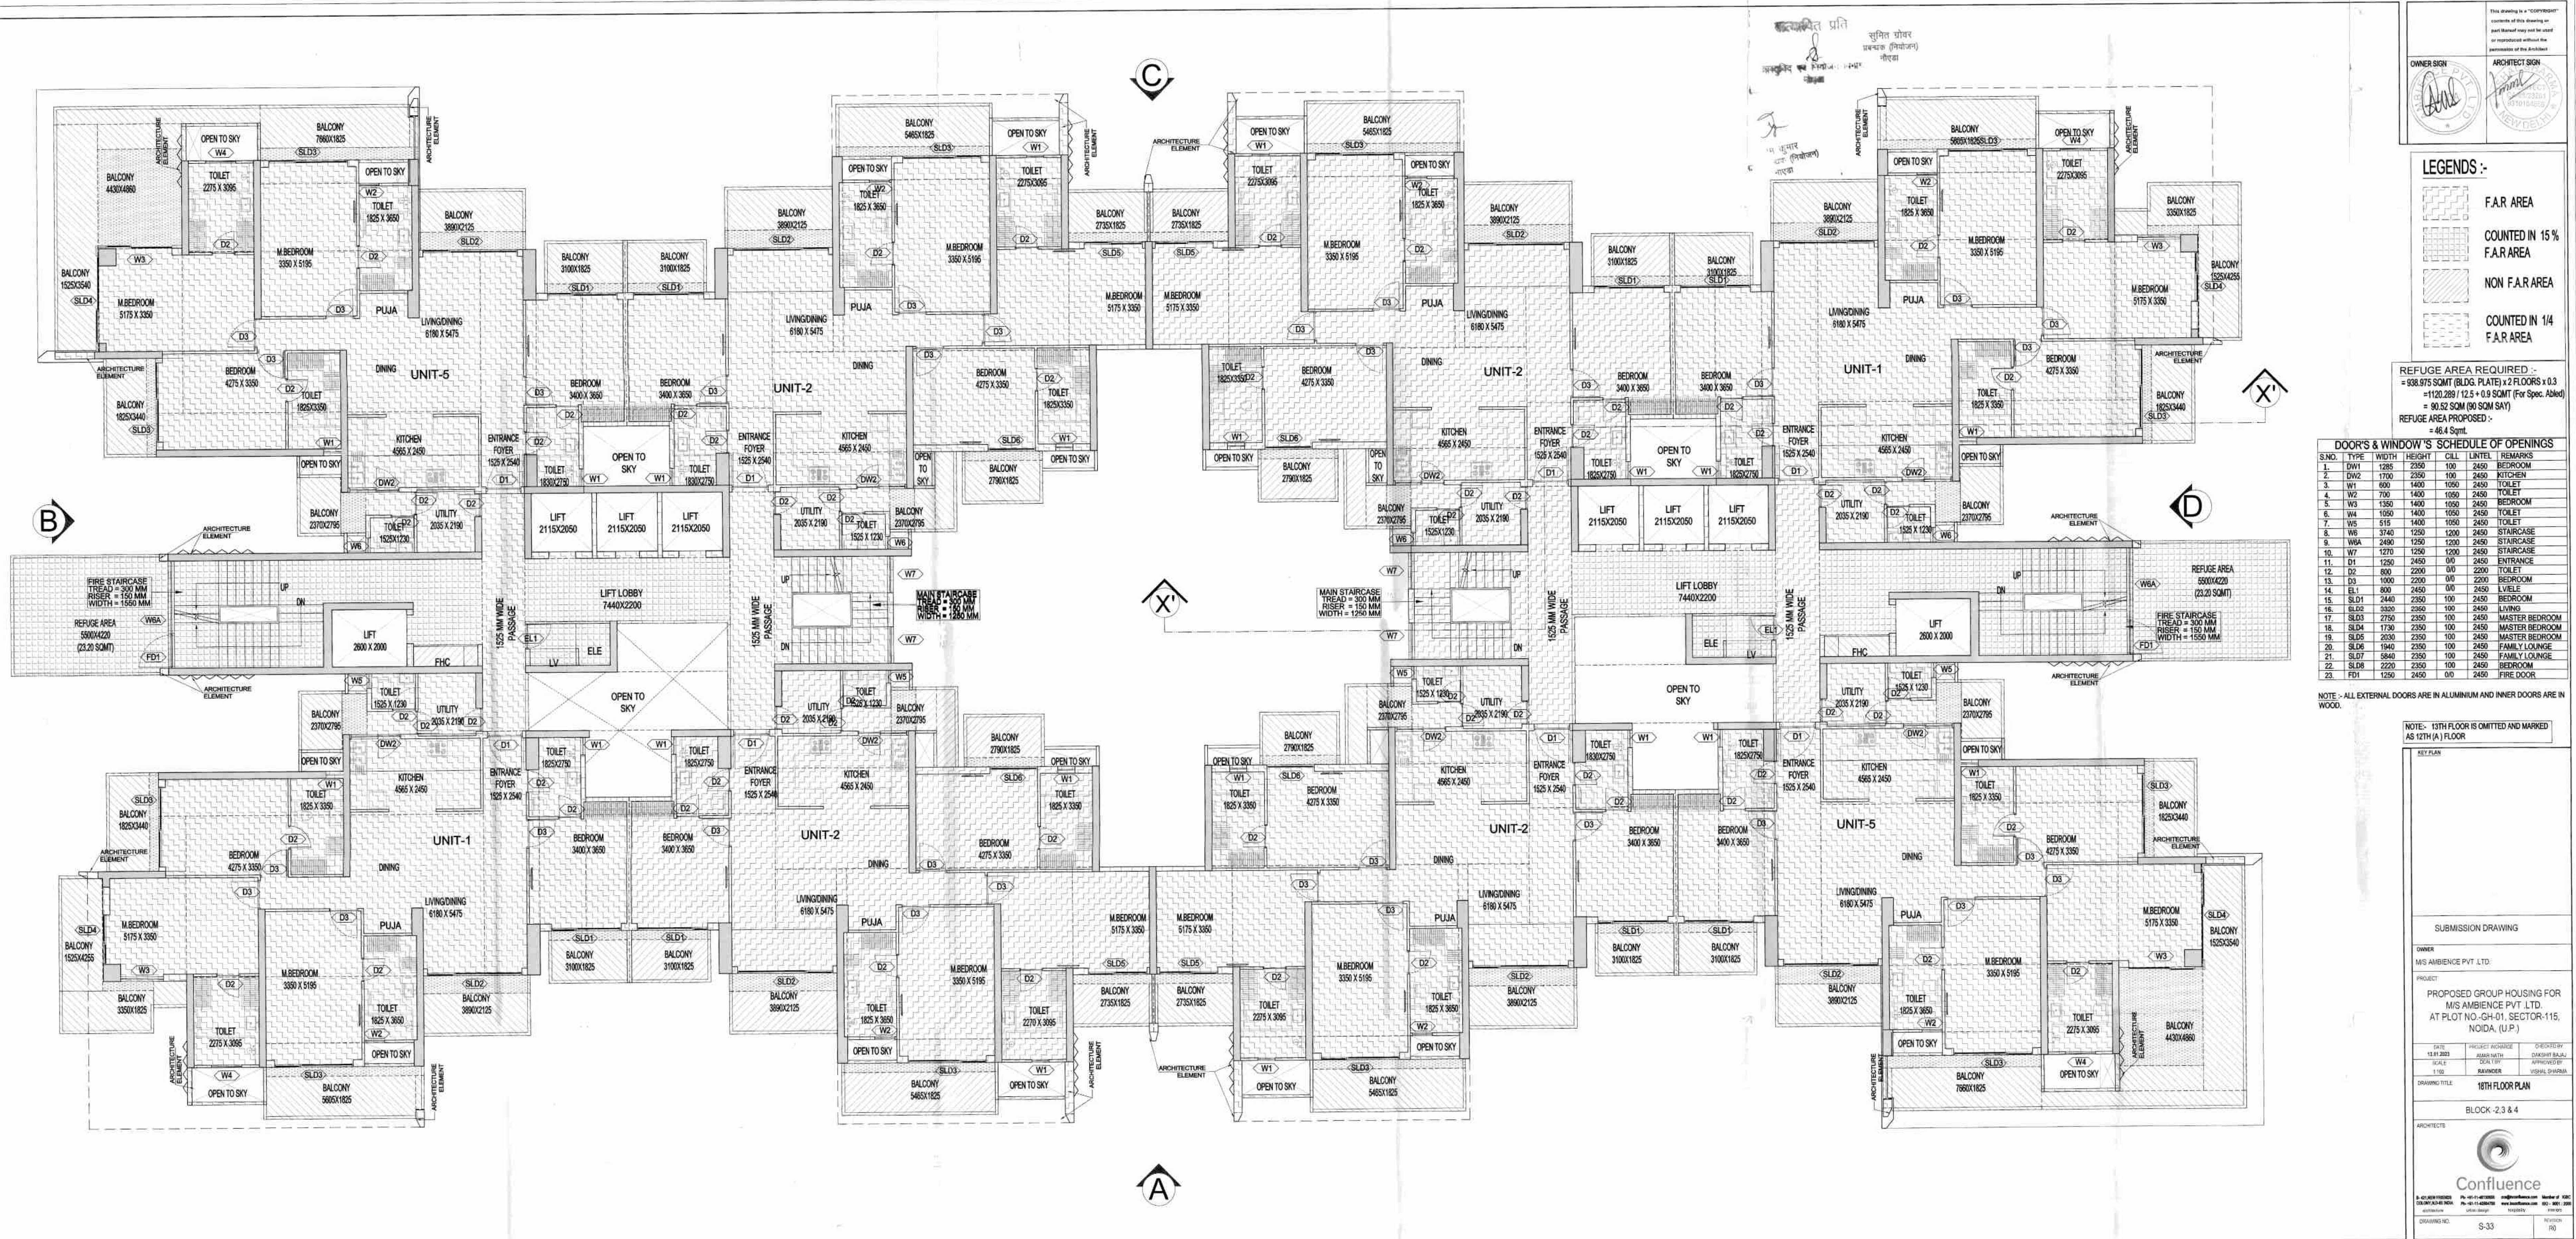

**NOTE :- ALL EXTERNAL DOORS ARE IN ALUMINIUM AND INNER DOORS ARE IN WOOD.**

**KEY PLAN**

|  |  |
|--|--|
|  |  |
|--|--|