




ARCHITECTURE ELEMENT

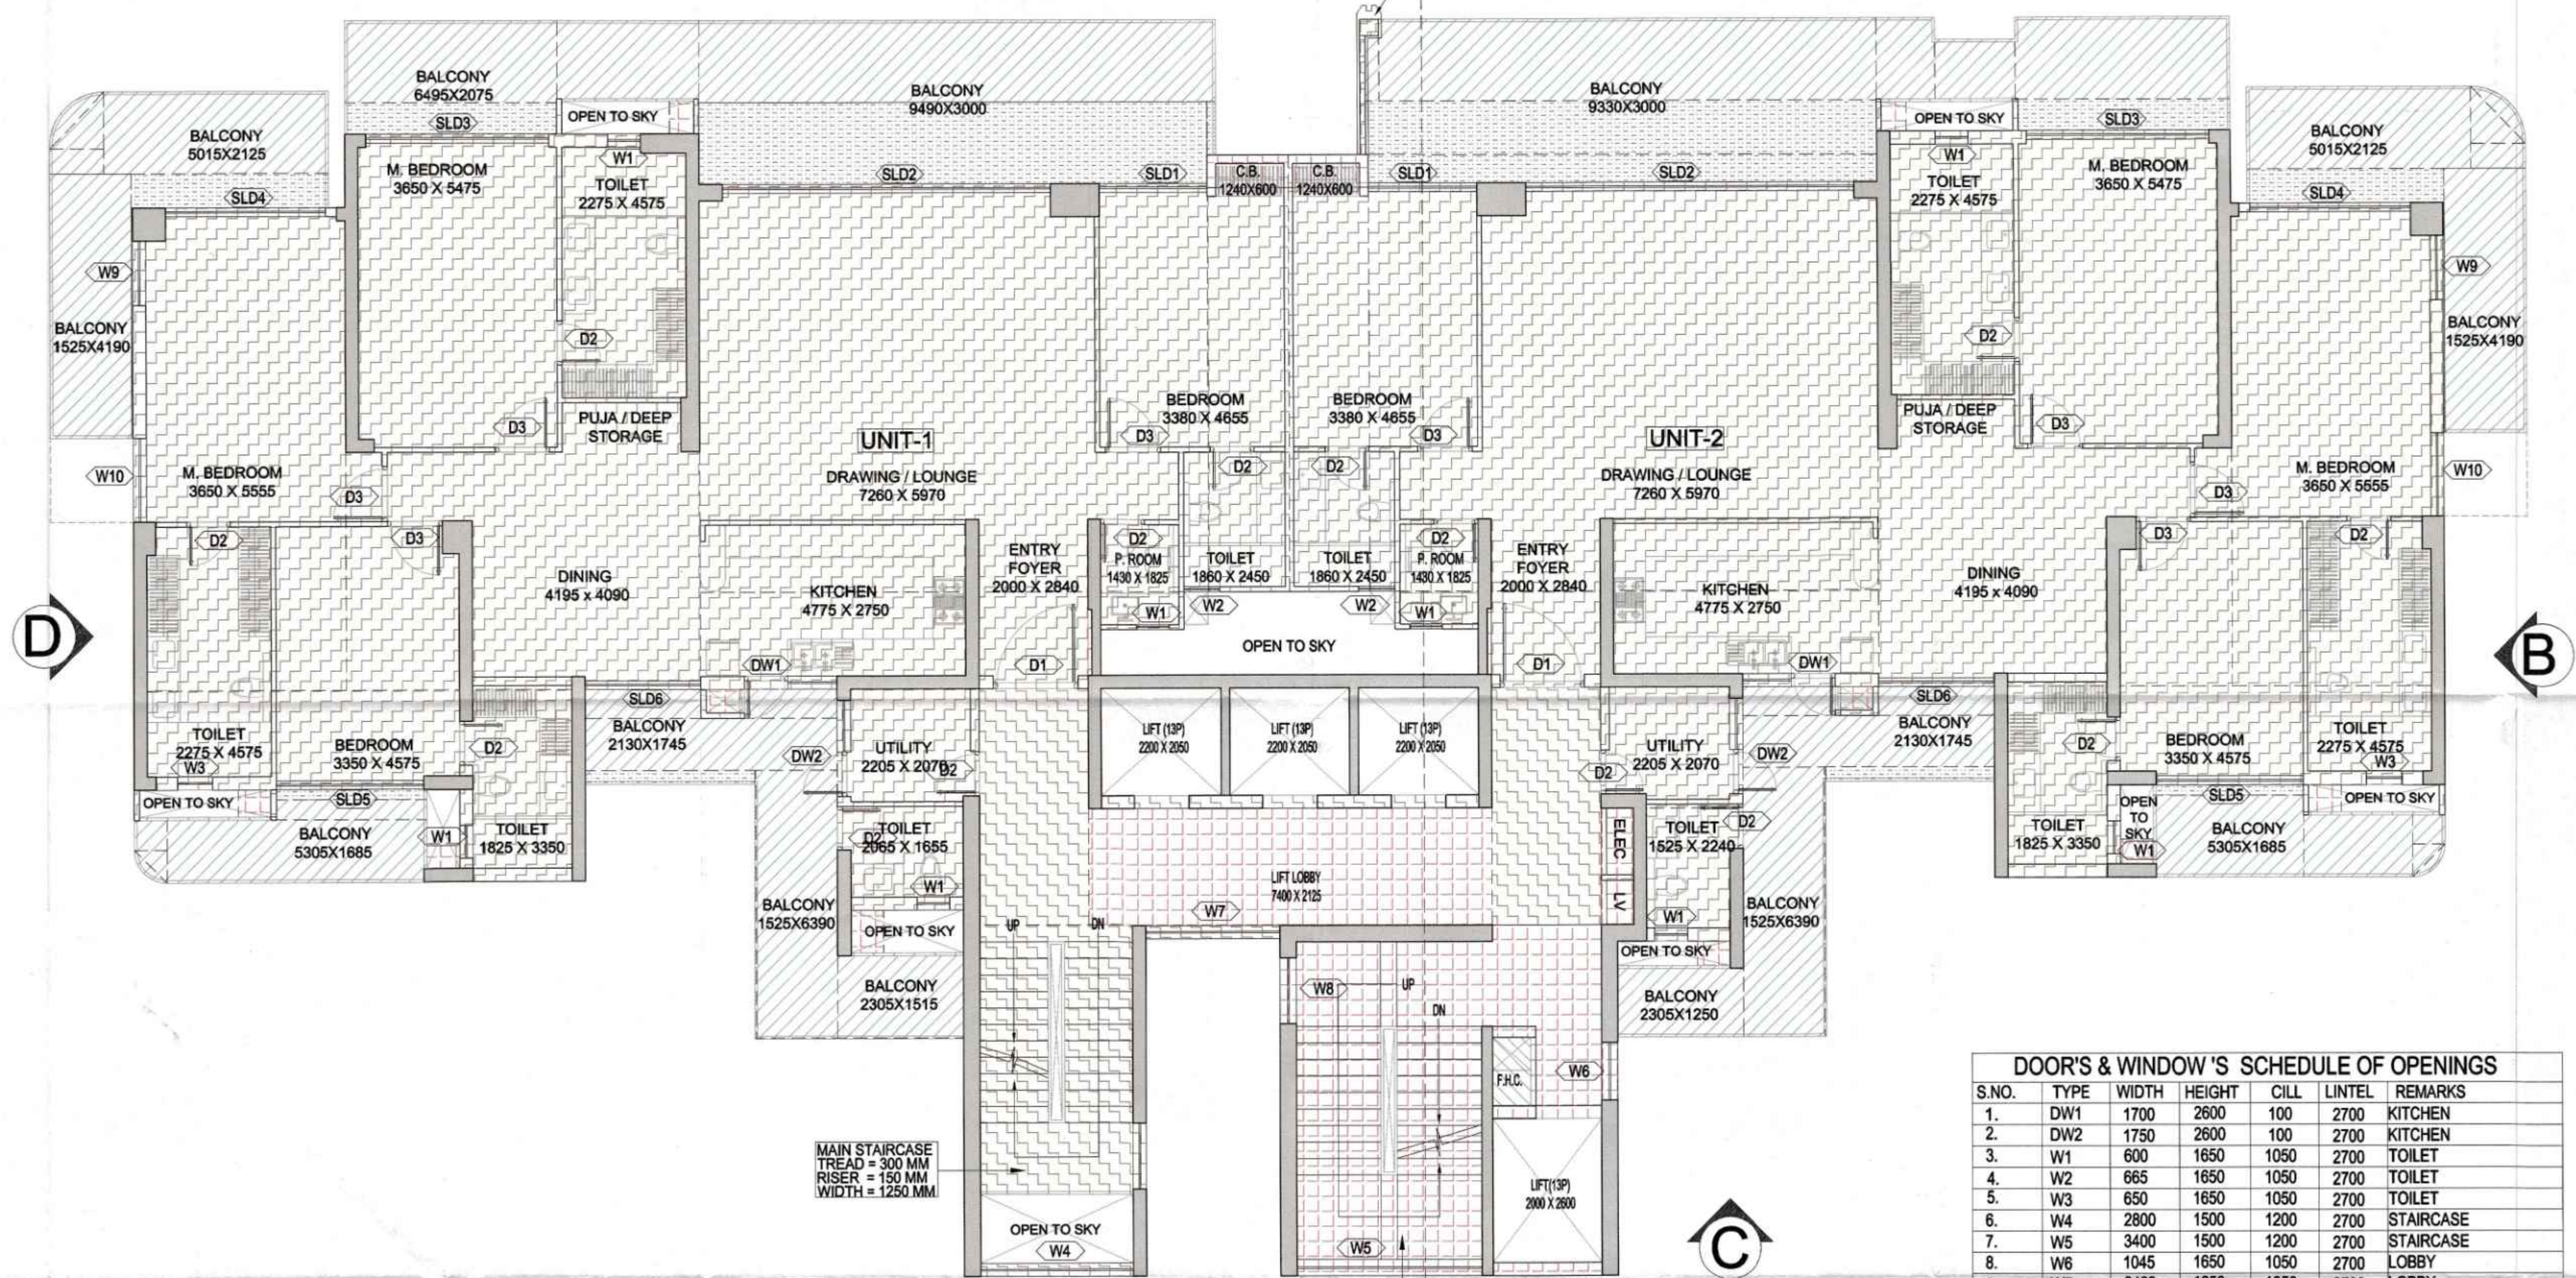

MAIN STAIRCASE
TREAD = 300 MM
RISER = 150 MM
WIDTH = 1250 MM

FIRE STAIRCASE
TREAD = 300 MM
RISER = 150 MM
WIDTH = 1550 MM

TOWER-E

DOOR'S & WINDOW'S SCHEDULE OF OPENINGS						
S.NO.	TYPE	WIDTH	HEIGHT	CILL	LINTEL	REMARKS
1.	DW1	1700	2600	100	2700	KITCHEN
2.	DW2	1750	2600	100	2700	KITCHEN
3.	W1	600	1650	1050	2700	TOILET
4.	W2	665	1650	1050	2700	TOILET
5.	W3	650	1650	1050	2700	TOILET
6.	W4	2800	1500	1200	2700	STAIRCASE
7.	W5	3400	1500	1200	2700	STAIRCASE
8.	W6	1045	1650	1050	2700	LOBBY
9.	W7	2480	1650	1050	2700	LOBBY
10.	W7A	1210	1650	1050	2700	LOBBY
11.	W8	1200	1650	1050	2700	LOBBY
12.	D1	1550	2700	0/0	2700	ENTRANCE
13.	D2	800	2400	0/0	2400	TOILET
14.	D3	900	2400	0/0	2400	BEDROOM
15.	SLD1	1980	2600	100	2700	BEDROOM
16.	SLD2	6020	2600	100	2700	DRAWING/LOUNGE
17.	SLD3	3350	2600	100	2700	MASTER BEDROOM
18.	SLD4	2940	2600	100	2700	MASTER BEDROOM
19.	SLD5	2700	2600	100	2700	BEDROOM
20.	SLD6	2130	2600	100	2700	BEDROOM
21.	FD1	1250	2700	0/0	2700	FIRE DOOR

NOTE :- ALL EXTERNAL DOORS ARE IN ALUMINIUM AND INNER DOORS ARE IN WOOD.

This drawing is a "COPYRIGHT" contents of this drawing or part thereof may not be used or reproduced without the permission of the Architect.

OWNER SIGN

ARCHITECT SIGN

OWNER: M/S AMBIENCE PVT. LTD.

PROJECT: PROPOSED GROUP HOUSING FOR M/S AMBIENCE PVT. LTD. AT PLOT NO.-GH-01, SECTOR-115, NOIDA, (U.P.)

DATE: 15.01.2023
SCALE: 1:100

PROJECT INCHARGE: AMAR NATH
DEALT BY: RAVINDER

CHECKED BY: DAKSHIT SAJJU
APPROVED BY: VISHAL SHARMA

DRAWING TITLE: TYPICAL FLOOR AT 1st, 3rd, 5th, 7th, 9th, 11th, 12th A, 15th, 19th, 21st, 23rd & 25th FLOOR PLAN

BLOCK - 9

ARCHITECTS: Confluence

DRAWING NO.: S-106


REVISION: R0

LEGENDS :-

- F.A.R AREA
- COUNTED IN 15% F.A.R AREA
- NON F.A.R AREA
- COUNTED IN 1/4 F.A.R AREA

NOTE:- 13TH FLOOR IS OMITTED AND MARKED AS 12TH (A) FLOOR

KEY PLAN

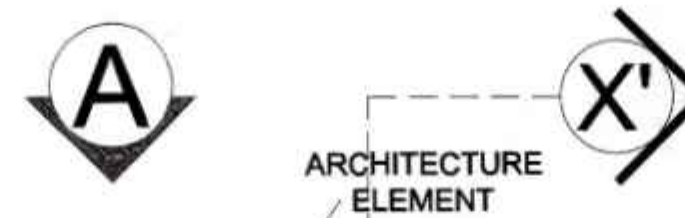

ARCHITECTURE
ELEMENT

संरक्षित प्रति
कमप्यूटिड एवं डिजिटल हस्ताक्षर
श्रेम कुमार
सहोदर प्रबन्धक (निर्देशक)
नोडा


This drawing is a "COPYRIGHT"
contents of this drawing or
part thereof may not be used
or reproduced without the
permission of the Architect

OWNER SIGN
ARCHITECT SIGN

NOIDA
NEW DELHI

LEGENDS :-

- F.A.R. AREA
- COUNTED IN 15 % F.A.R. AREA
- NON F.A.R. AREA
- COUNTED IN 1/4 F.A.R. AREA

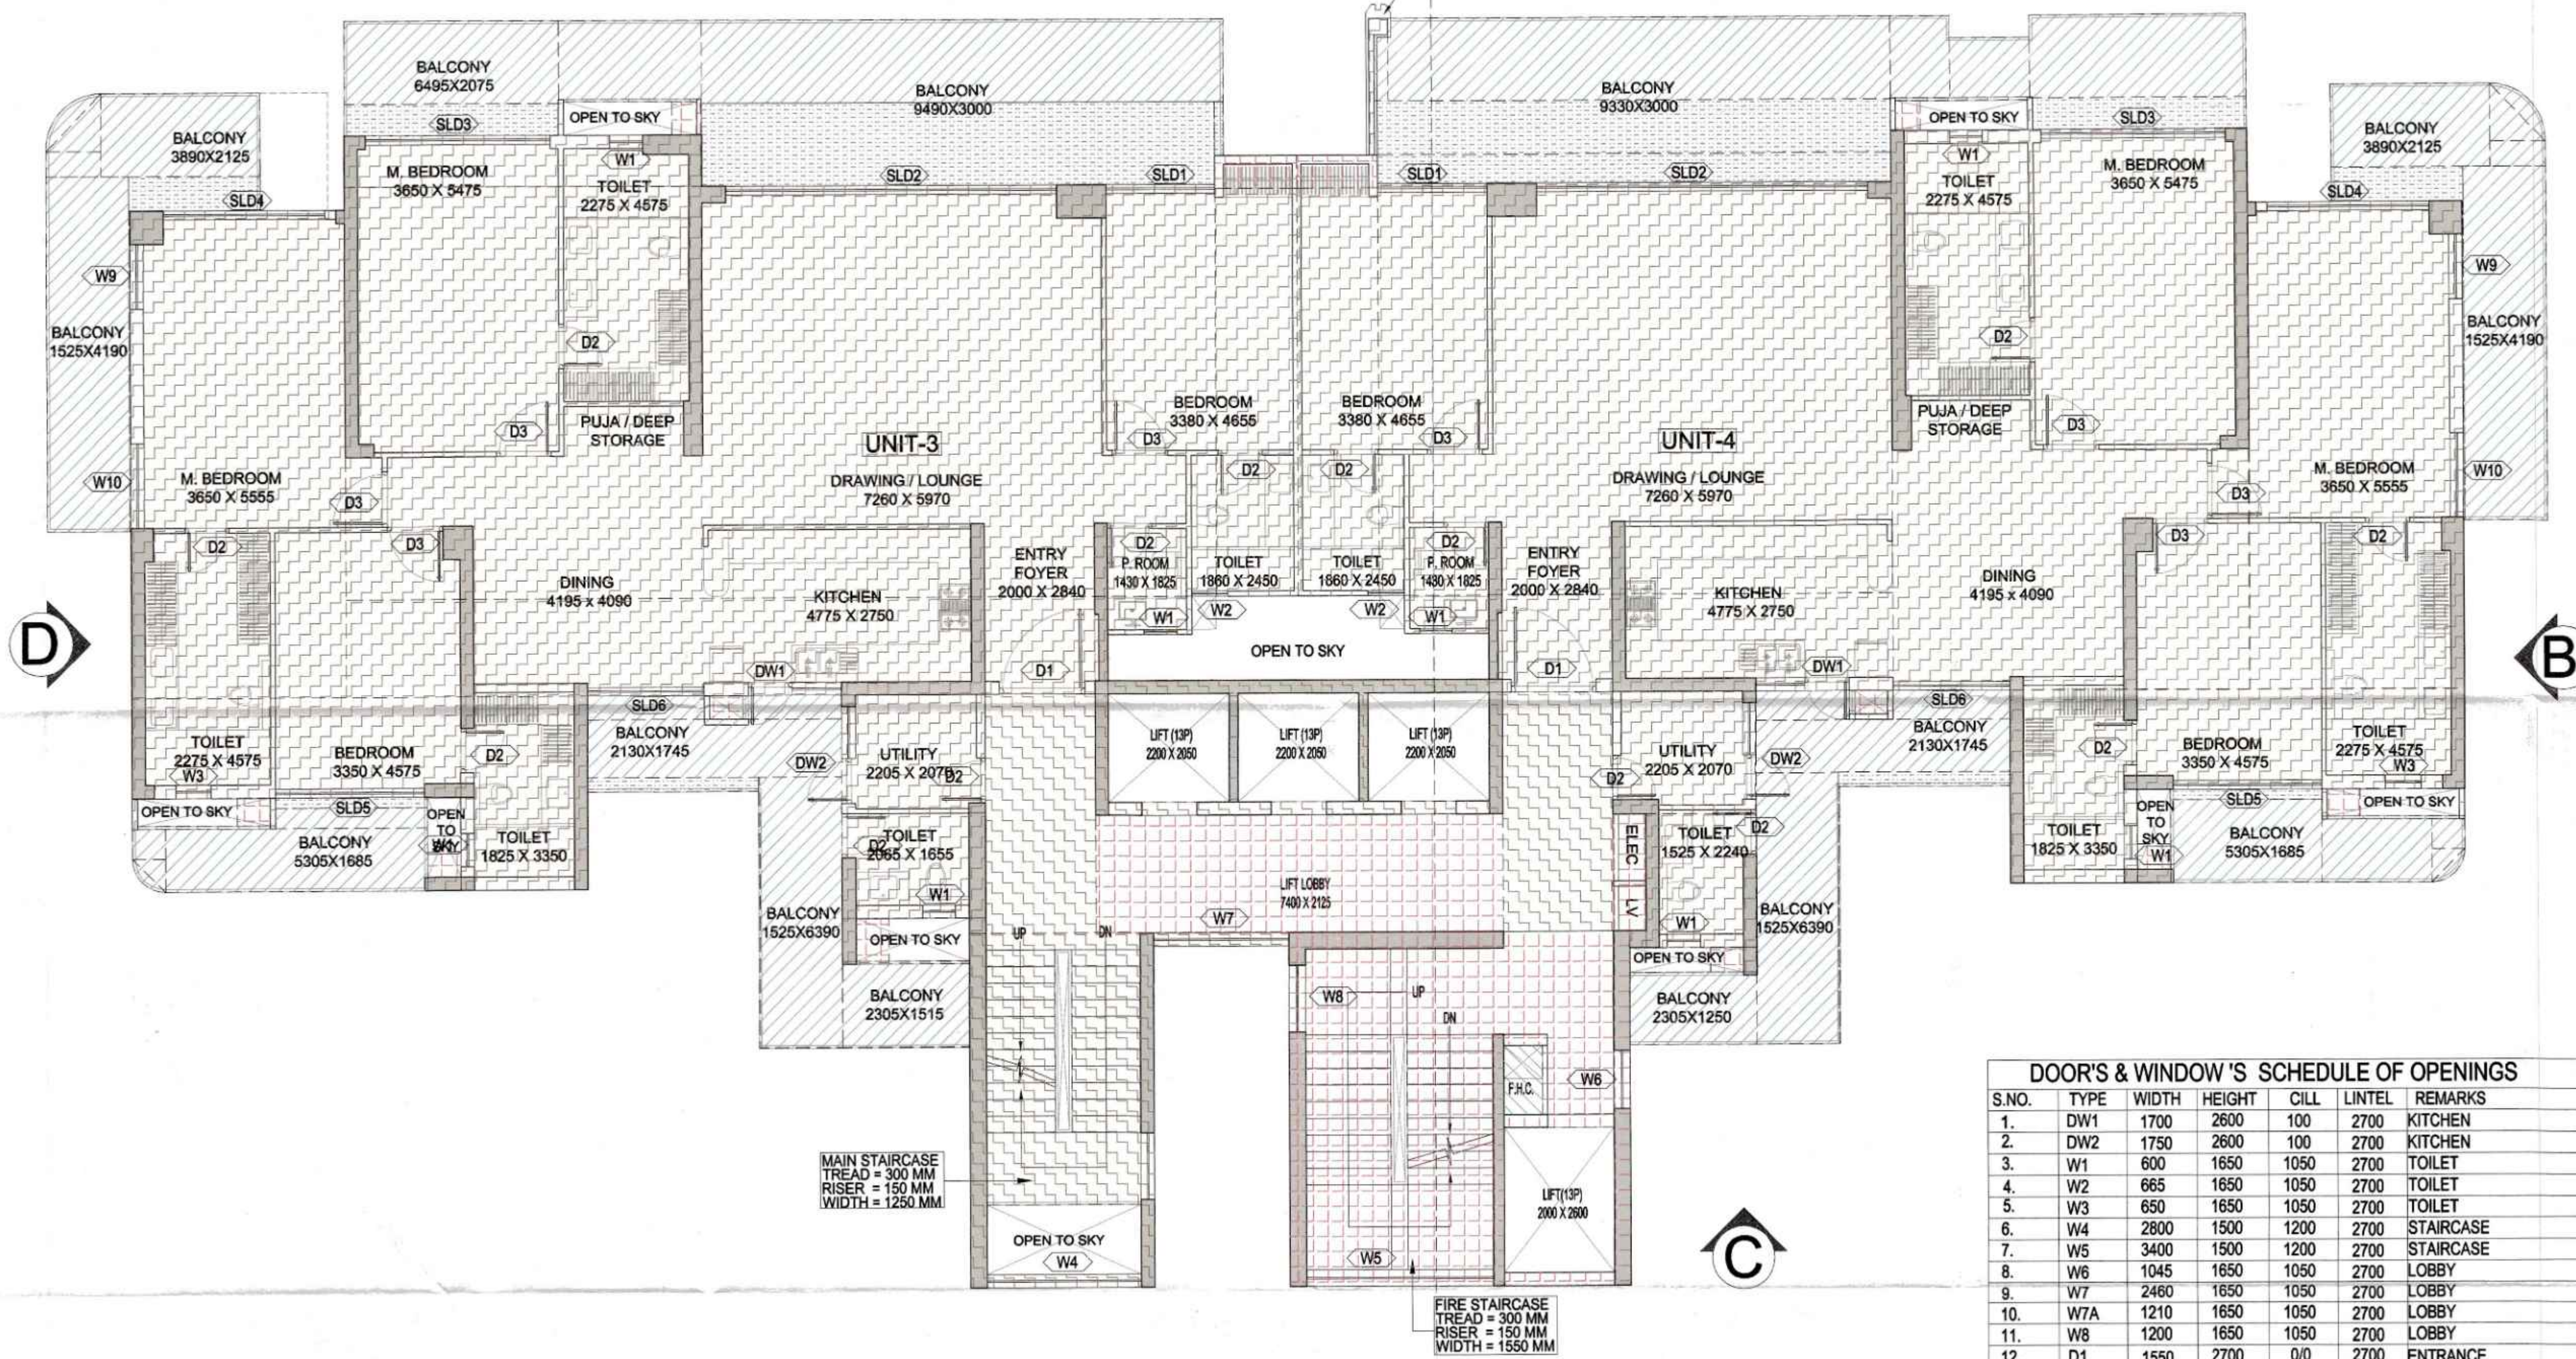

MAIN STAIRCASE
TREAD = 300 MM
RISER = 150 MM
WIDTH = 1250 MM

FIRE STAIRCASE
TREAD = 300 MM
RISER = 150 MM
WIDTH = 1550 MM

TOWER-E

DOOR'S & WINDOW'S SCHEDULE OF OPENINGS

S.NO.	TYPE	WIDTH	HEIGHT	CILL	LINTEL	REMARKS
1.	DW1	1700	2600	100	2700	KITCHEN
2.	DW2	1750	2600	100	2700	KITCHEN
3.	W1	600	1650	1050	2700	TOILET
4.	W2	665	1650	1050	2700	TOILET
5.	W3	650	1650	1050	2700	TOILET
6.	W4	2800	1500	1200	2700	STAIRCASE
7.	W5	3400	1500	1200	2700	STAIRCASE
8.	W6	1045	1650	1050	2700	LOBBY
9.	W7	2460	1650	1050	2700	LOBBY
10.	W7A	1210	1650	1050	2700	LOBBY
11.	W8	1200	1650	1050	2700	LOBBY
12.	D1	1550	2700	0/0	2700	ENTRANCE
13.	D2	800	2400	0/0	2400	TOILET
14.	D3	900	2400	0/0	2400	BEDROOM
15.	SLD1	1980	2600	100	2700	BEDROOM
16.	SLD2	6020	2600	100	2700	DRAWING/LOUNGE
17.	SLD3	3350	2600	100	2700	MASTER BEDROOM
18.	SLD4	2940	2600	100	2700	MASTER BEDROOM
19.	SLD5	2700	2600	100	2700	BEDROOM
20.	SLD6	2130	2600	100	2700	BEDROOM
21.	FD1	1250	2700	0/0	2700	FIRE DOOR

NOTE :- ALL EXTERNAL DOORS ARE IN ALUMINIUM AND INNER DOORS ARE IN WOOD.

NOTE:- 13TH FLOOR IS OMITTED AND MARKED AS 12TH (A) FLOOR

KEY PLAN

SUBMISSION DRAWING

OWNER
M/S AMBIENCE PVT. LTD.

PROJECT
PROPOSED GROUP HOUSING FOR
M/S AMBIENCE PVT. LTD.
AT PLOT NO.-GH-01, SECTOR-115,
NOIDA, (U.P.)

DATE
13.01.2023

PROJECT INCHARGE
AMAR NATH

CHECKED BY
DAKSHIT BAJAJ

SCALE
1:100

DEALT BY
RAVINDER

APPROVED BY
VISHAL SHARMA

DRAWING TITLE
TYPICAL FLOOR AT
2nd, 6th, 10th, 14th, 18th, 22nd & 24th FLOOR PLAN
BLOCK -9

ARCHITECTS

Confluence

8-425 NEW FRIENDS COLONY, N.D-45 NOIDA
Ph: +91-11-45128800 www.confluence.com ISO - 9001:2000
interiors

DRAWING NO.
S-107

REVISION
R0



सुविता शर्मा
प्रमोद कुमार
सहायक प्रबंधक (निर्माण)
नौरा


This drawing is a "COPYRIGHT" contents of this drawing or part thereof may not be used or reproduced without the permission of the Architect.

OWNER SIGN: [Signature]
ARCHITECT SIGN: [Signature]

ARCHITECT: VISHAL SHARMA
CA-0022361
0301016480
NEW DELHI

LEGENDS :-

- F.A.R AREA
- COUNTED IN 15% F.A.R AREA
- NON F.A.R AREA
- COUNTED IN 1/4 F.A.R AREA

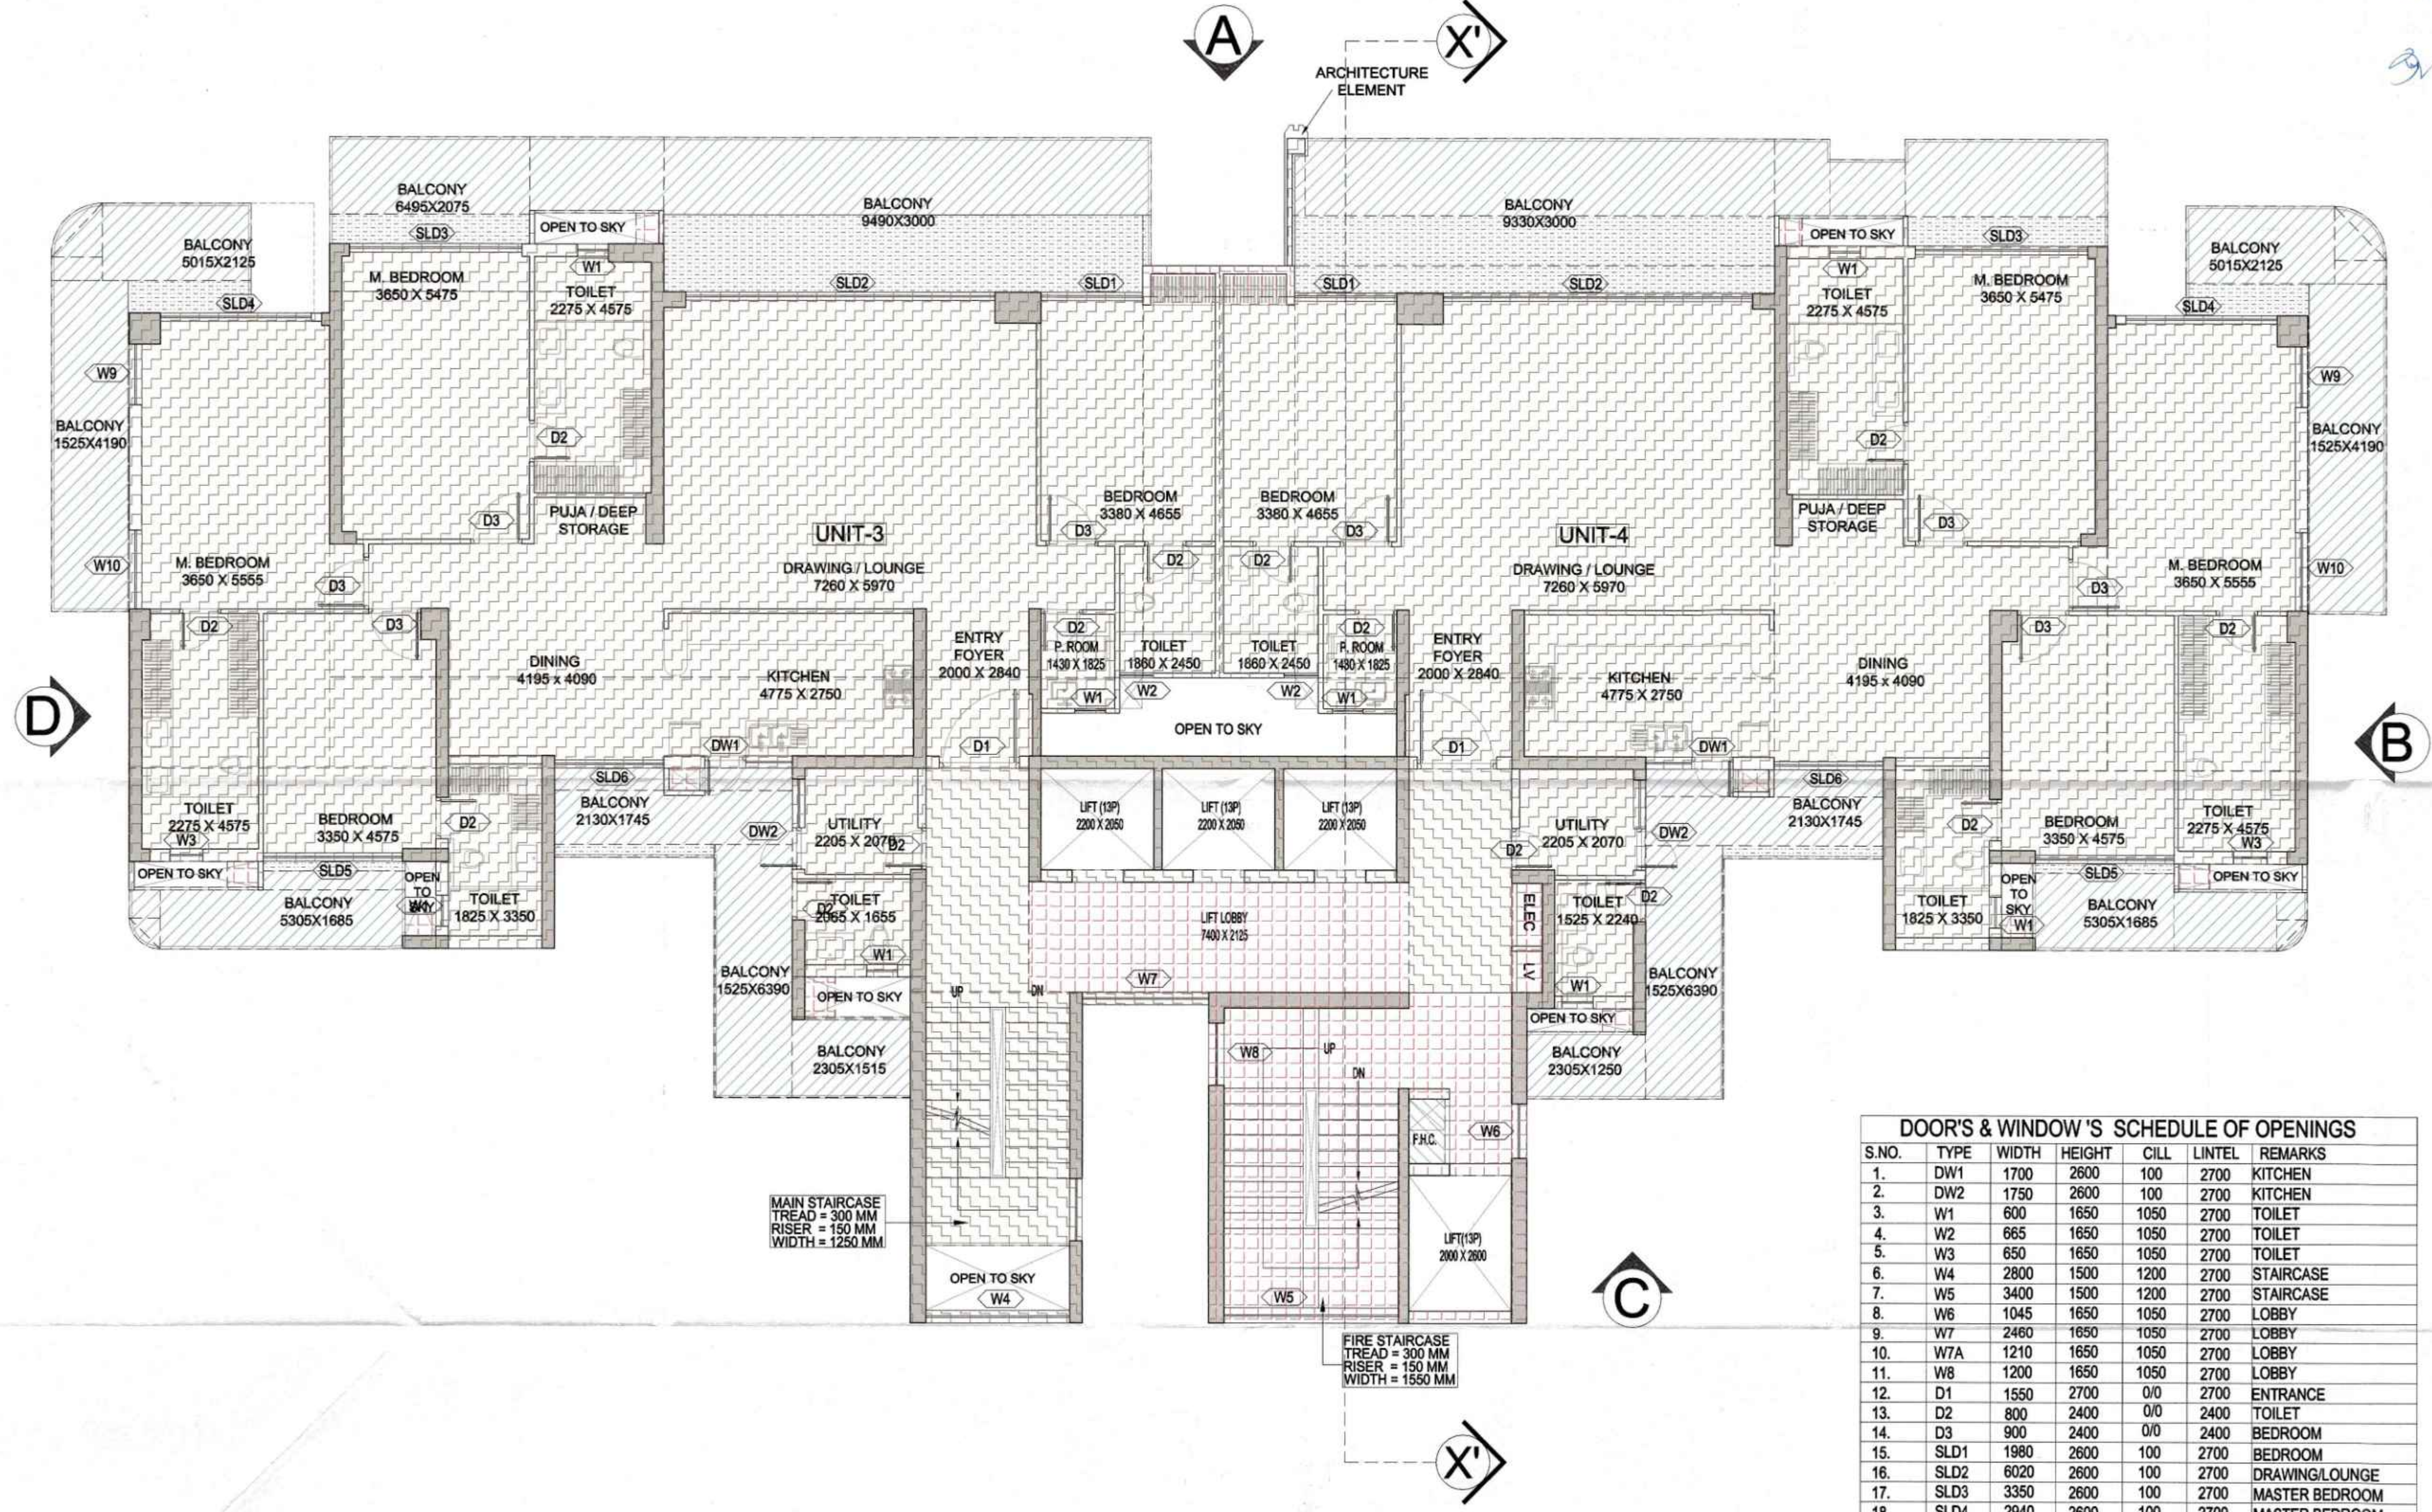

NOTE:- 13TH FLOOR IS OMITTED AND MARKED AS 12TH (A) FLOOR

KEY PLAN

DOOR'S & WINDOW 'S SCHEDULE OF OPENINGS						
S.NO.	TYPE	WIDTH	HEIGHT	CILL	LINTEL	REMARKS
1.	DW1	1700	2600	100	2700	KITCHEN
2.	DW2	1750	2600	100	2700	KITCHEN
3.	W1	600	1650	1050	2700	TOILET
4.	W2	665	1650	1050	2700	TOILET
5.	W3	650	1650	1050	2700	TOILET
6.	W4	2800	1500	1200	2700	STAIRCASE
7.	W5	3400	1500	1200	2700	STAIRCASE
8.	W6	1045	1650	1050	2700	LOBBY
9.	W7	2460	1650	1050	2700	LOBBY
10.	W7A	1210	1650	1050	2700	LOBBY
11.	W8	1200	1650	1050	2700	LOBBY
12.	D1	1550	2700	0/0	2700	ENTRANCE
13.	D2	800	2400	0/0	2400	TOILET
14.	D3	900	2400	0/0	2400	BEDROOM
15.	SLD1	1980	2600	100	2700	BEDROOM
16.	SLD2	6020	2600	100	2700	DRAWING/LOUNGE
17.	SLD3	3350	2600	100	2700	MASTER BEDROOM
18.	SLD4	2940	2600	100	2700	MASTER BEDROOM
19.	SLD5	2700	2600	100	2700	BEDROOM
20.	SLD6	2130	2600	100	2700	BEDROOM
21.	FD1	1250	2700	0/0	2700	FIRE DOOR

NOTE :- ALL EXTERNAL DOORS ARE IN ALUMINIUM AND INNER DOORS ARE IN WOOD.

TOWER-E

SUBMISSION DRAWING

OWNER: M/S AMBIENCE PVT. LTD.

PROJECT: PROPOSED GROUP HOUSING FOR M/S AMBIENCE PVT. LTD. AT PLOT NO.-GH-01, SECTOR-115, NOIDA, (U.P.)

DATE: 13.01.2023
SCALE: 1:100

PROJECT ARCHARGE: AMAR WATH
DEALT BY: RAVINDER

CHECKED BY: DAKSHIT BAJAJ
APPROVED BY: VISHAL SHARMA

DRAWING TITLE: 4th, 8th, 12th, 20th FLOOR PLAN

BLOCK - 9

ARCHITECTS: [Signature]

CONFLUENCE

DRAWING NO. S-108

REVISION: RD



ARCHITECTURE
ELEMENT

समस्त अधिकार सुरक्षित
किसी भी रूप में प्रतिलिपि लेना
अनुमति के बिना ग्राहक के लिए
गैर कानूनी है

मेन कुमर
सह-प्रबंधक (निर्माण)
नोएडा

OWNER SIGN
ARCHITECT SIGN

LEGENDS :-

- F.A.R AREA
- COUNTED IN 15 % F.A.R AREA
- NON F.A.R AREA
- COUNTED IN 1/4 F.A.R AREA

NOTE:- 13TH FLOOR IS OMITTED AND MARKED AS 12TH (A) FLOOR

KEY PLAN

SUBMISSION DRAWING

OWNER
M/S AMBIENCE PVT. LTD.

PROJECT
PROPOSED GROUP HOUSING FOR
M/S AMBIENCE PVT. LTD.
AT PLOT NO.-GH-01, SECTOR-115,
NOIDA, (U.P.)

DATE
13.01.2023

PROJECT INCHARGE
AMAR NATH

CHECKED BY
DAKSHIT BAJAJ

SCALE
1:100

DEALT BY
RAVINDER

APPROVED BY
VISHAL SHARMA

DRAWING TITLE
REFUGE FLOOR AT
18th FLOOR PLAN

BLOCK -9

ARCHITECTS

Confluence

8-421, NEW FORT ROAD
GOLDEN CROSS ROADS, NOIDA
ARCHITECTURE
URBAN DESIGN
INTERIORS

Ph: +91-11-43108000
Fax: +91-11-43108001
www.confluence.in
temp@confluence.in

Member of IASBC
2017-2020

REVISION
RO


TOWER-E

DOOR'S & WINDOW'S SCHEDULE OF OPENINGS						
S.NO.	TYPE	WIDTH	HEIGHT	CILL	LINTEL	REMARKS
1.	DW1	1700	2600	100	2700	KITCHEN
2.	DW2	1750	2600	100	2700	KITCHEN
3.	W1	600	1650	1050	2700	TOILET
4.	W2	665	1650	1050	2700	TOILET
5.	W3	650	1650	1050	2700	TOILET
6.	W4	2800	1500	1200	2700	STAIRCASE
7.	W5	3400	1500	1200	2700	STAIRCASE
8.	W6	1045	1650	1050	2700	LOBBY
9.	W7	2460	1650	1050	2700	LOBBY
10.	W7A	1210	1650	1050	2700	LOBBY
11.	W8	1200	1650	1050	2700	LOBBY
12.	D1	1550	2700	0/0	2700	ENTRANCE
13.	D2	800	2400	0/0	2400	TOILET
14.	D3	900	2400	0/0	2400	BEDROOM
15.	SLD1	1980	2600	100	2700	BEDROOM
16.	SLD2	6020	2600	100	2700	DRAWING/LOUNGE
17.	SLD3	3350	2600	100	2700	MASTER BEDROOM
18.	SLD4	2940	2600	100	2700	MASTER BEDROOM
19.	SLD5	2700	2600	100	2700	BEDROOM
20.	SLD6	2130	2600	100	2700	BEDROOM
21.	FD1	1250	2700	0/0	2700	FIRE DOOR

NOTE :- ALL EXTERNAL DOORS ARE IN ALUMINIUM AND INNER DOORS ARE IN WOOD.

MAIN STAIRCASE
TREAD = 300 MM
RISER = 150 MM
WIDTH = 1250 MM

FIRE STAIRCASE
TREAD = 300 MM
RISER = 150 MM
WIDTH = 1550 MM

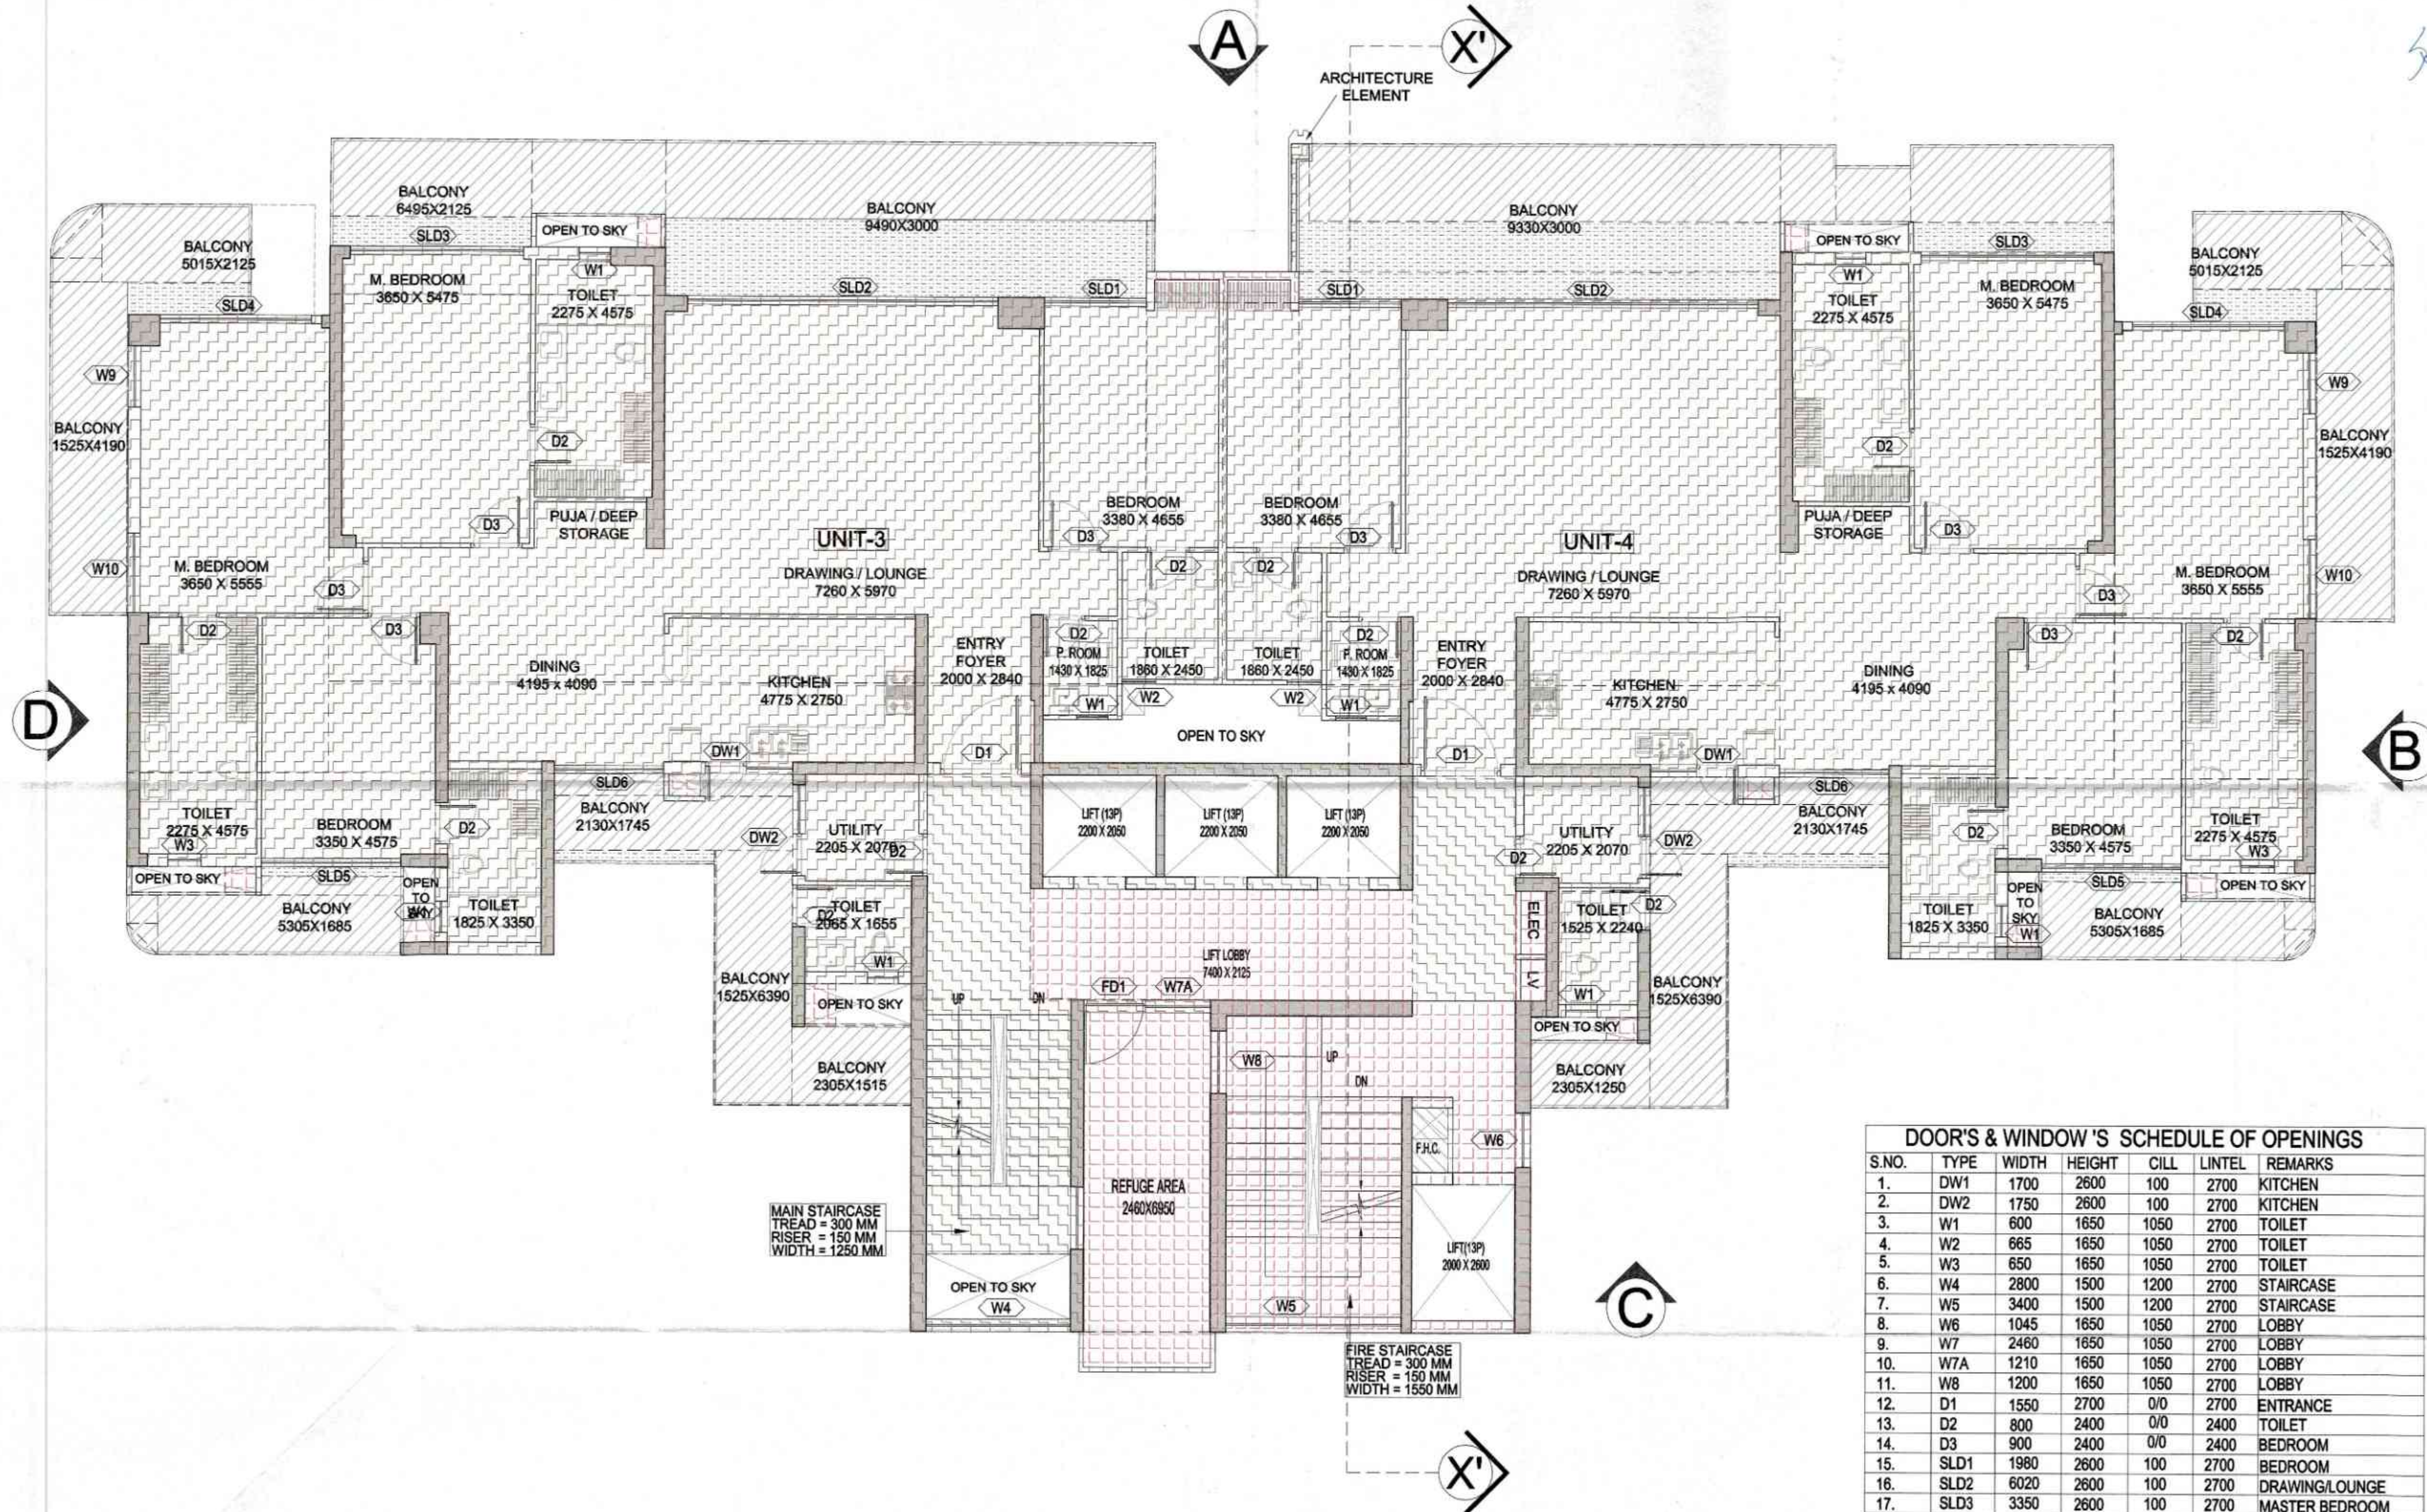

TOWER-E

DOOR'S & WINDOW 'S SCHEDULE OF OPENINGS						
S.NO.	TYPE	WIDTH	HEIGHT	CILL	LINTEL	REMARKS
1.	DW1	1700	2600	100	2700	KITCHEN
2.	DW2	1750	2600	100	2700	KITCHEN
3.	W1	600	1650	1050	2700	TOILET
4.	W2	665	1650	1050	2700	TOILET
5.	W3	650	1650	1050	2700	TOILET
6.	W4	2800	1500	1200	2700	STAIRCASE
7.	W5	3400	1500	1200	2700	STAIRCASE
8.	W6	1045	1650	1050	2700	LOBBY
9.	W7	2460	1650	1050	2700	LOBBY
10.	W7A	1210	1650	1050	2700	LOBBY
11.	W8	1200	1650	1050	2700	LOBBY
12.	D1	1550	2700	0/0	2700	ENTRANCE
13.	D2	800	2400	0/0	2400	TOILET
14.	D3	900	2400	0/0	2400	BEDROOM
15.	SLD1	1980	2600	100	2700	BEDROOM
16.	SLD2	6020	2600	100	2700	DRAWING/LOUNGE
17.	SLD3	3350	2600	100	2700	MASTER BEDROOM
18.	SLD4	2940	2600	100	2700	MASTER BEDROOM
19.	SLD5	2700	2600	100	2700	BEDROOM
20.	SLD6	2130	2600	100	2700	BEDROOM
21.	FD1	1250	2700	0/0	2700	FIRE DOOR

NOTE :- ALL EXTERNAL DOORS ARE IN ALUMINIUM AND INNER DOORS ARE IN WOOD.

This drawing is a "COPYRIGHT" contents of this drawing or part thereof may not be used or reproduced without the permission of the Architect.

OWNER SIGN:

ARCHITECT SIGN:

LEGENDS :-

- F.A.R. AREA
- COUNTED IN 15% F.A.R. AREA
- NON F.A.R. AREA
- COUNTED IN 1/4 F.A.R. AREA

NOTE:- 13TH FLOOR IS OMITTED AND MARKED AS 12TH (A) FLOOR

KEY PLAN

SUBMISSION DRAWING

OWNER: M/S AMBIENCE PVT. LTD.

PROJECT: PROPOSED GROUP HOUSING FOR M/S AMBIENCE PVT. LTD. AT PLOT NO.-GH-01, SECTOR-115, NOIDA, (U.P.)

DATE: 13.01.2023	PROJECT INCHARGE: AMAR NATH	CHECKED BY: DAKSHIT BAJAJ
SCALE: 1:100	DESIGNER: RAVINDER	APPROVED BY: VISHAL SHARMA

DRAWING TITLE: REFUGEE FLOOR AT 17th FLOOR PLAN

BLOCK -9

ARCHITECTS:

Confluence

S-421, NEW FRIENDS COLONY, JAL-D-B, NOIDA

PH: +91-11-43109800 FAX: +91-11-43864788

EMAIL: info@confluence.com

REVISION NO. S-110

REVISION RD


सत्यमेव जयते
कस्तुरि एवं निखिलं
शिवम्
श्रीम कृष्ण
सर्वान् प्रपन्नान्
निरुद्धा

This drawing is a "COPYRIGHT"
contents of this drawing or
part thereof may not be used
or reproduced without the
permission of the Architect

OWNER SIGN


ARCHITECT SIGN


LEGENDS :-

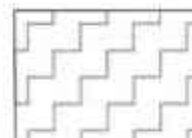 F.A.R. AREA

 COUNTED IN 15 % F.A.R. AREA

 NON F.A.R. AREA

 COUNTED IN 1/4 F.A.R. AREA

NOTE:- 13TH FLOOR IS OMITTED AND MARKED AS 12TH (A) FLOOR.

KEY PLAN

SUBMISSION DRAWING

OWNER
M/S AMBIENCE PVT .LTD.

PROJECT
PROPOSED GROUP HOUSING FOR
M/S AMBIENCE PVT .LTD.
AT PLOT NO.-GH-01, SECTOR-115,
NOIDA, (U.P.)

DATE
13.01.2023

PROJECT INCHARGE
ANAR NATH

CHECKED BY
DANSHIT BAJAJ

SCALE
1:100

DEALT BY
RAVINDER

APPROVED BY
VISHAL SHARMA

DRAWING TITLE
TERRACE FLOOR PLAN
BLOCK -9

ARCHITECTS

Confluence


8-42, NEW PRESAD
COLONY, D-10, NOIDA
201301
an@confluence.com
an@confluence.com
an@confluence.com

Ph: +91-11-4818888
Ph: +91-11-4818888
Ph: +91-11-4818888

Member of IASB
ISO - 9001 : 2008
Quality


DRAWING NO.
S-111

REVISION
R0

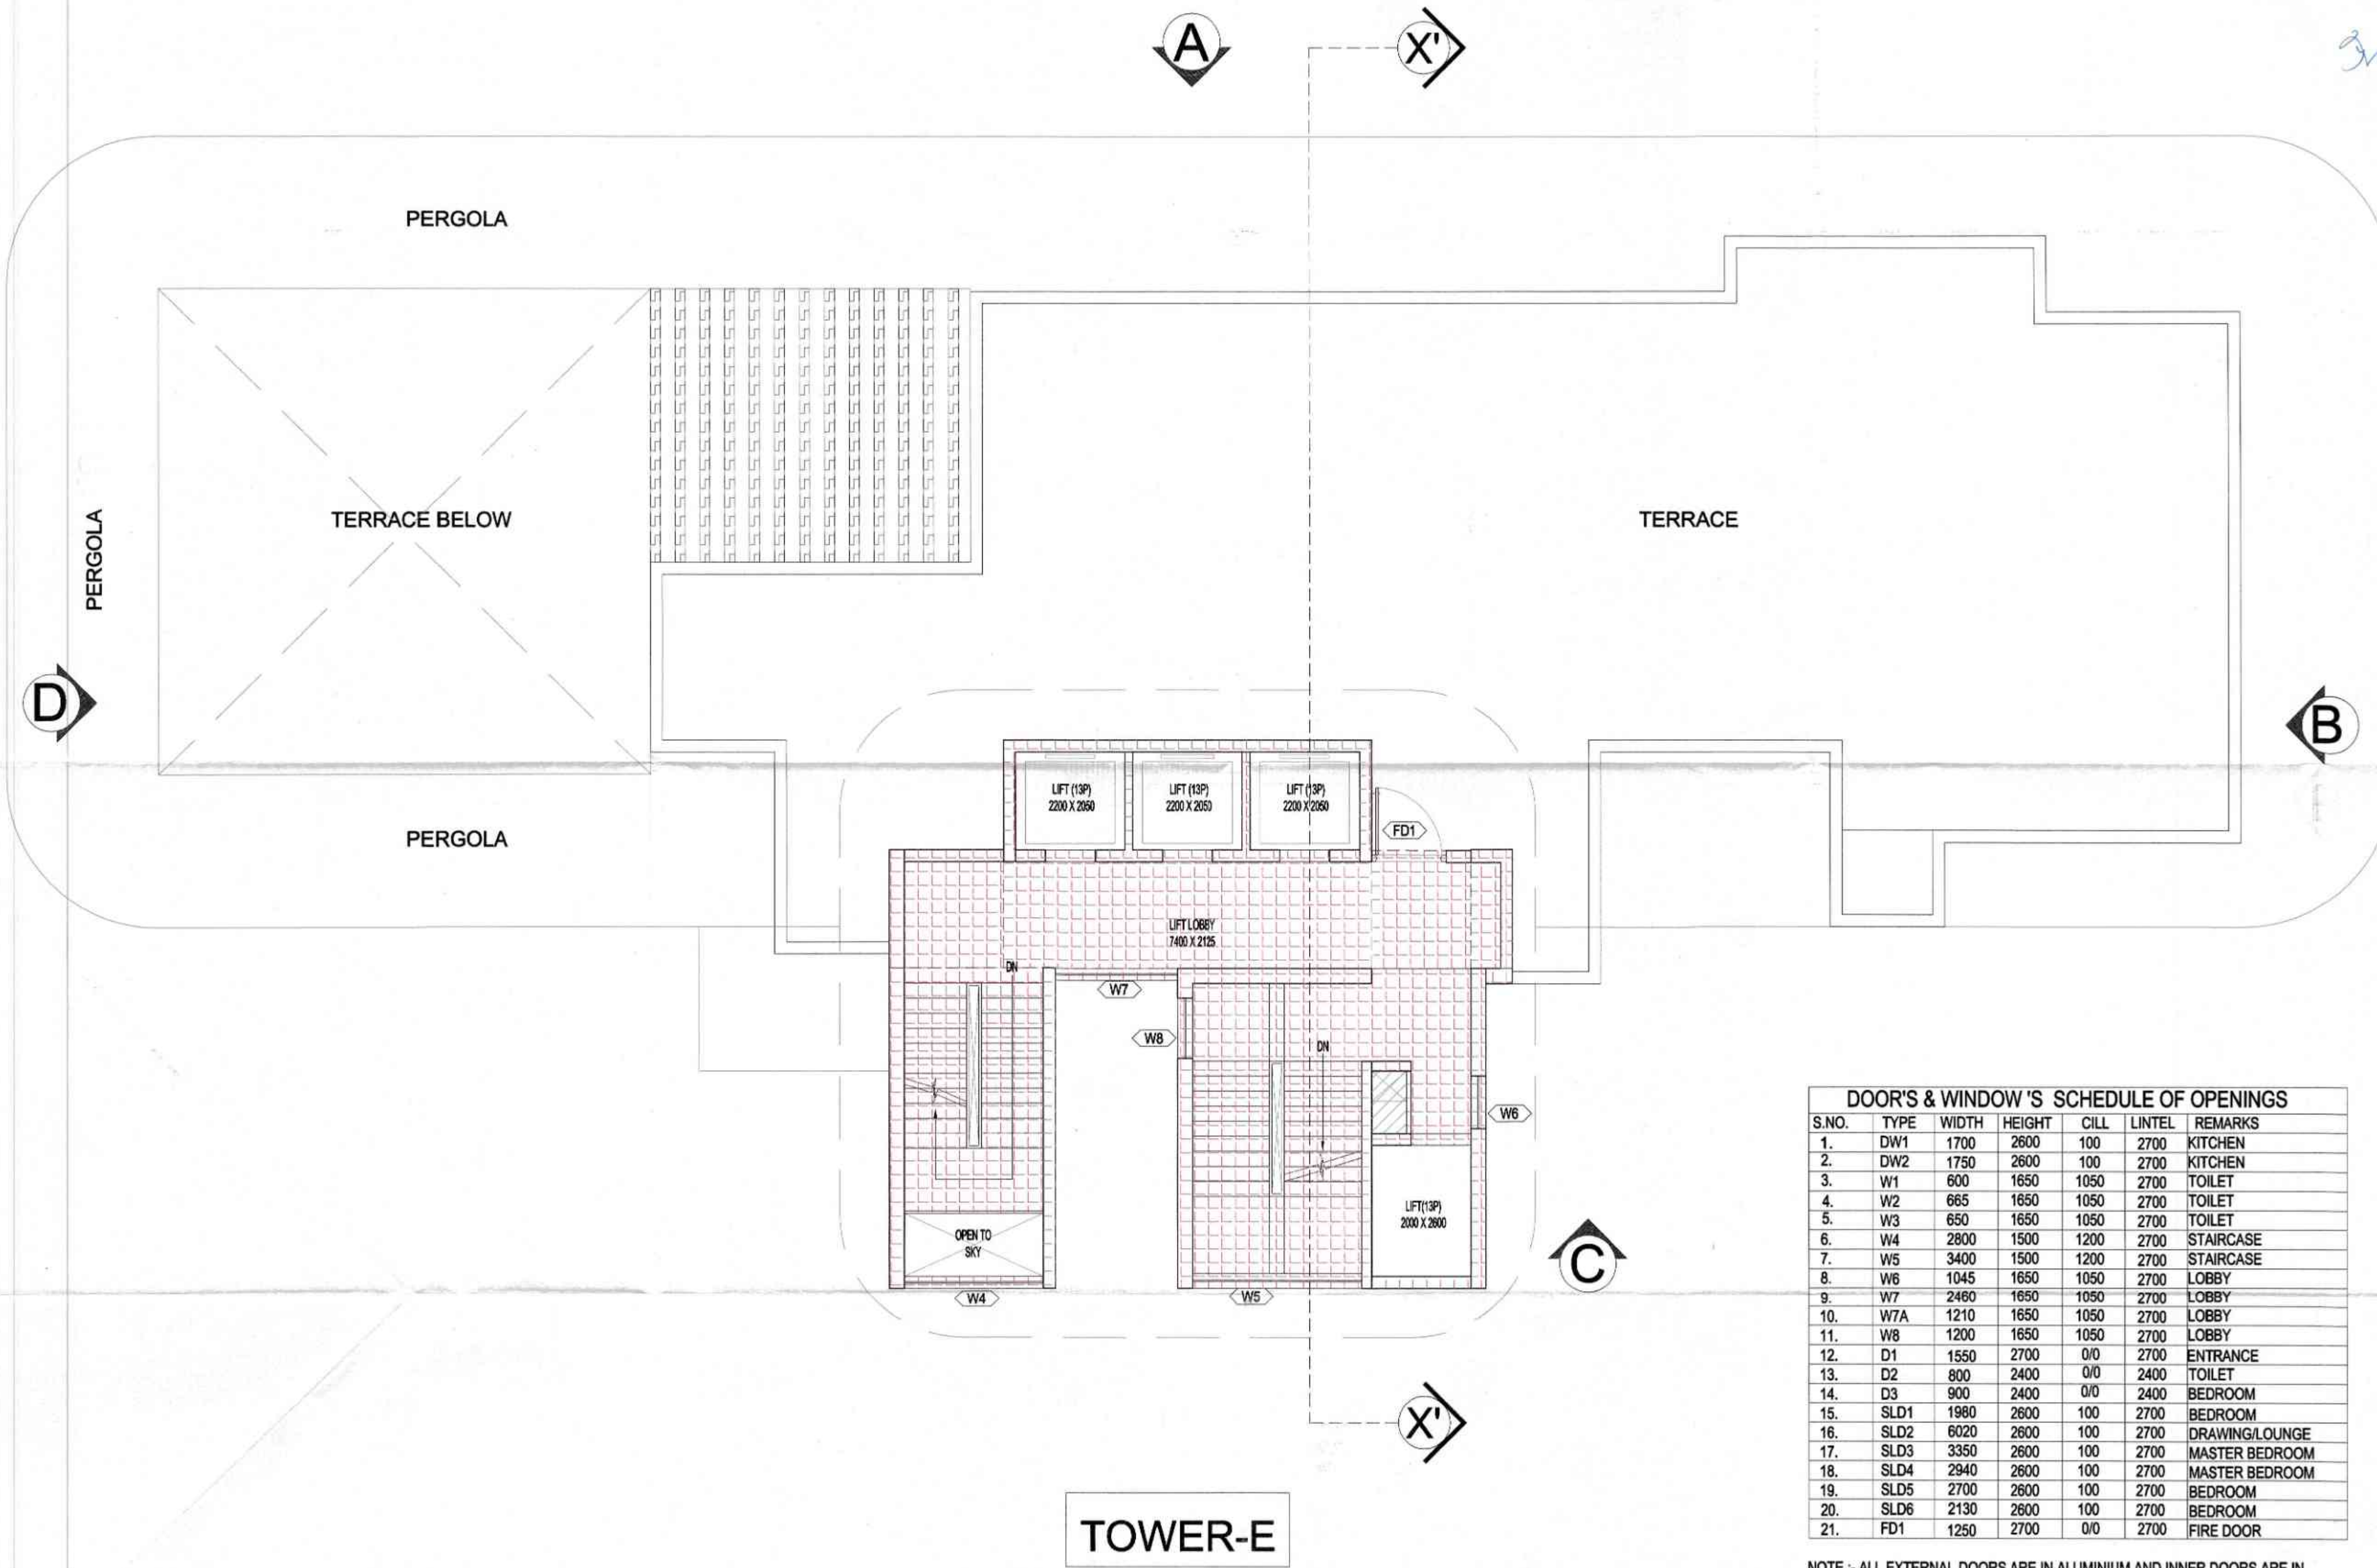

DOOR'S & WINDOW 'S SCHEDULE OF OPENINGS						
S.NO.	TYPE	WIDTH	HEIGHT	CILL	LINTEL	REMARKS
1.	DW1	1700	2600	100	2700	KITCHEN
2.	DW2	1750	2600	100	2700	KITCHEN
3.	W1	600	1650	1050	2700	TOILET
4.	W2	665	1650	1050	2700	TOILET
5.	W3	650	1650	1050	2700	TOILET
6.	W4	2800	1500	1200	2700	STAIRCASE
7.	W5	3400	1500	1200	2700	STAIRCASE
8.	W6	1045	1650	1050	2700	LOBBY
9.	W7	2460	1650	1050	2700	LOBBY
10.	W7A	1210	1650	1050	2700	LOBBY
11.	W8	1200	1650	1050	2700	LOBBY
12.	D1	1550	2700	0/0	2700	ENTRANCE
13.	D2	800	2400	0/0	2400	TOILET
14.	D3	900	2400	0/0	2400	BEDROOM
15.	SLD1	1980	2600	100	2700	BEDROOM
16.	SLD2	6020	2600	100	2700	DRAWING/LOUNGE
17.	SLD3	3350	2600	100	2700	MASTER BEDROOM
18.	SLD4	2940	2600	100	2700	MASTER BEDROOM
19.	SLD5	2700	2600	100	2700	BEDROOM
20.	SLD6	2130	2600	100	2700	BEDROOM
21.	FD1	1250	2700	0/0	2700	FIRE DOOR

NOTE :- ALL EXTERNAL DOORS ARE IN ALUMINIUM AND INNER DOORS ARE IN WOOD.

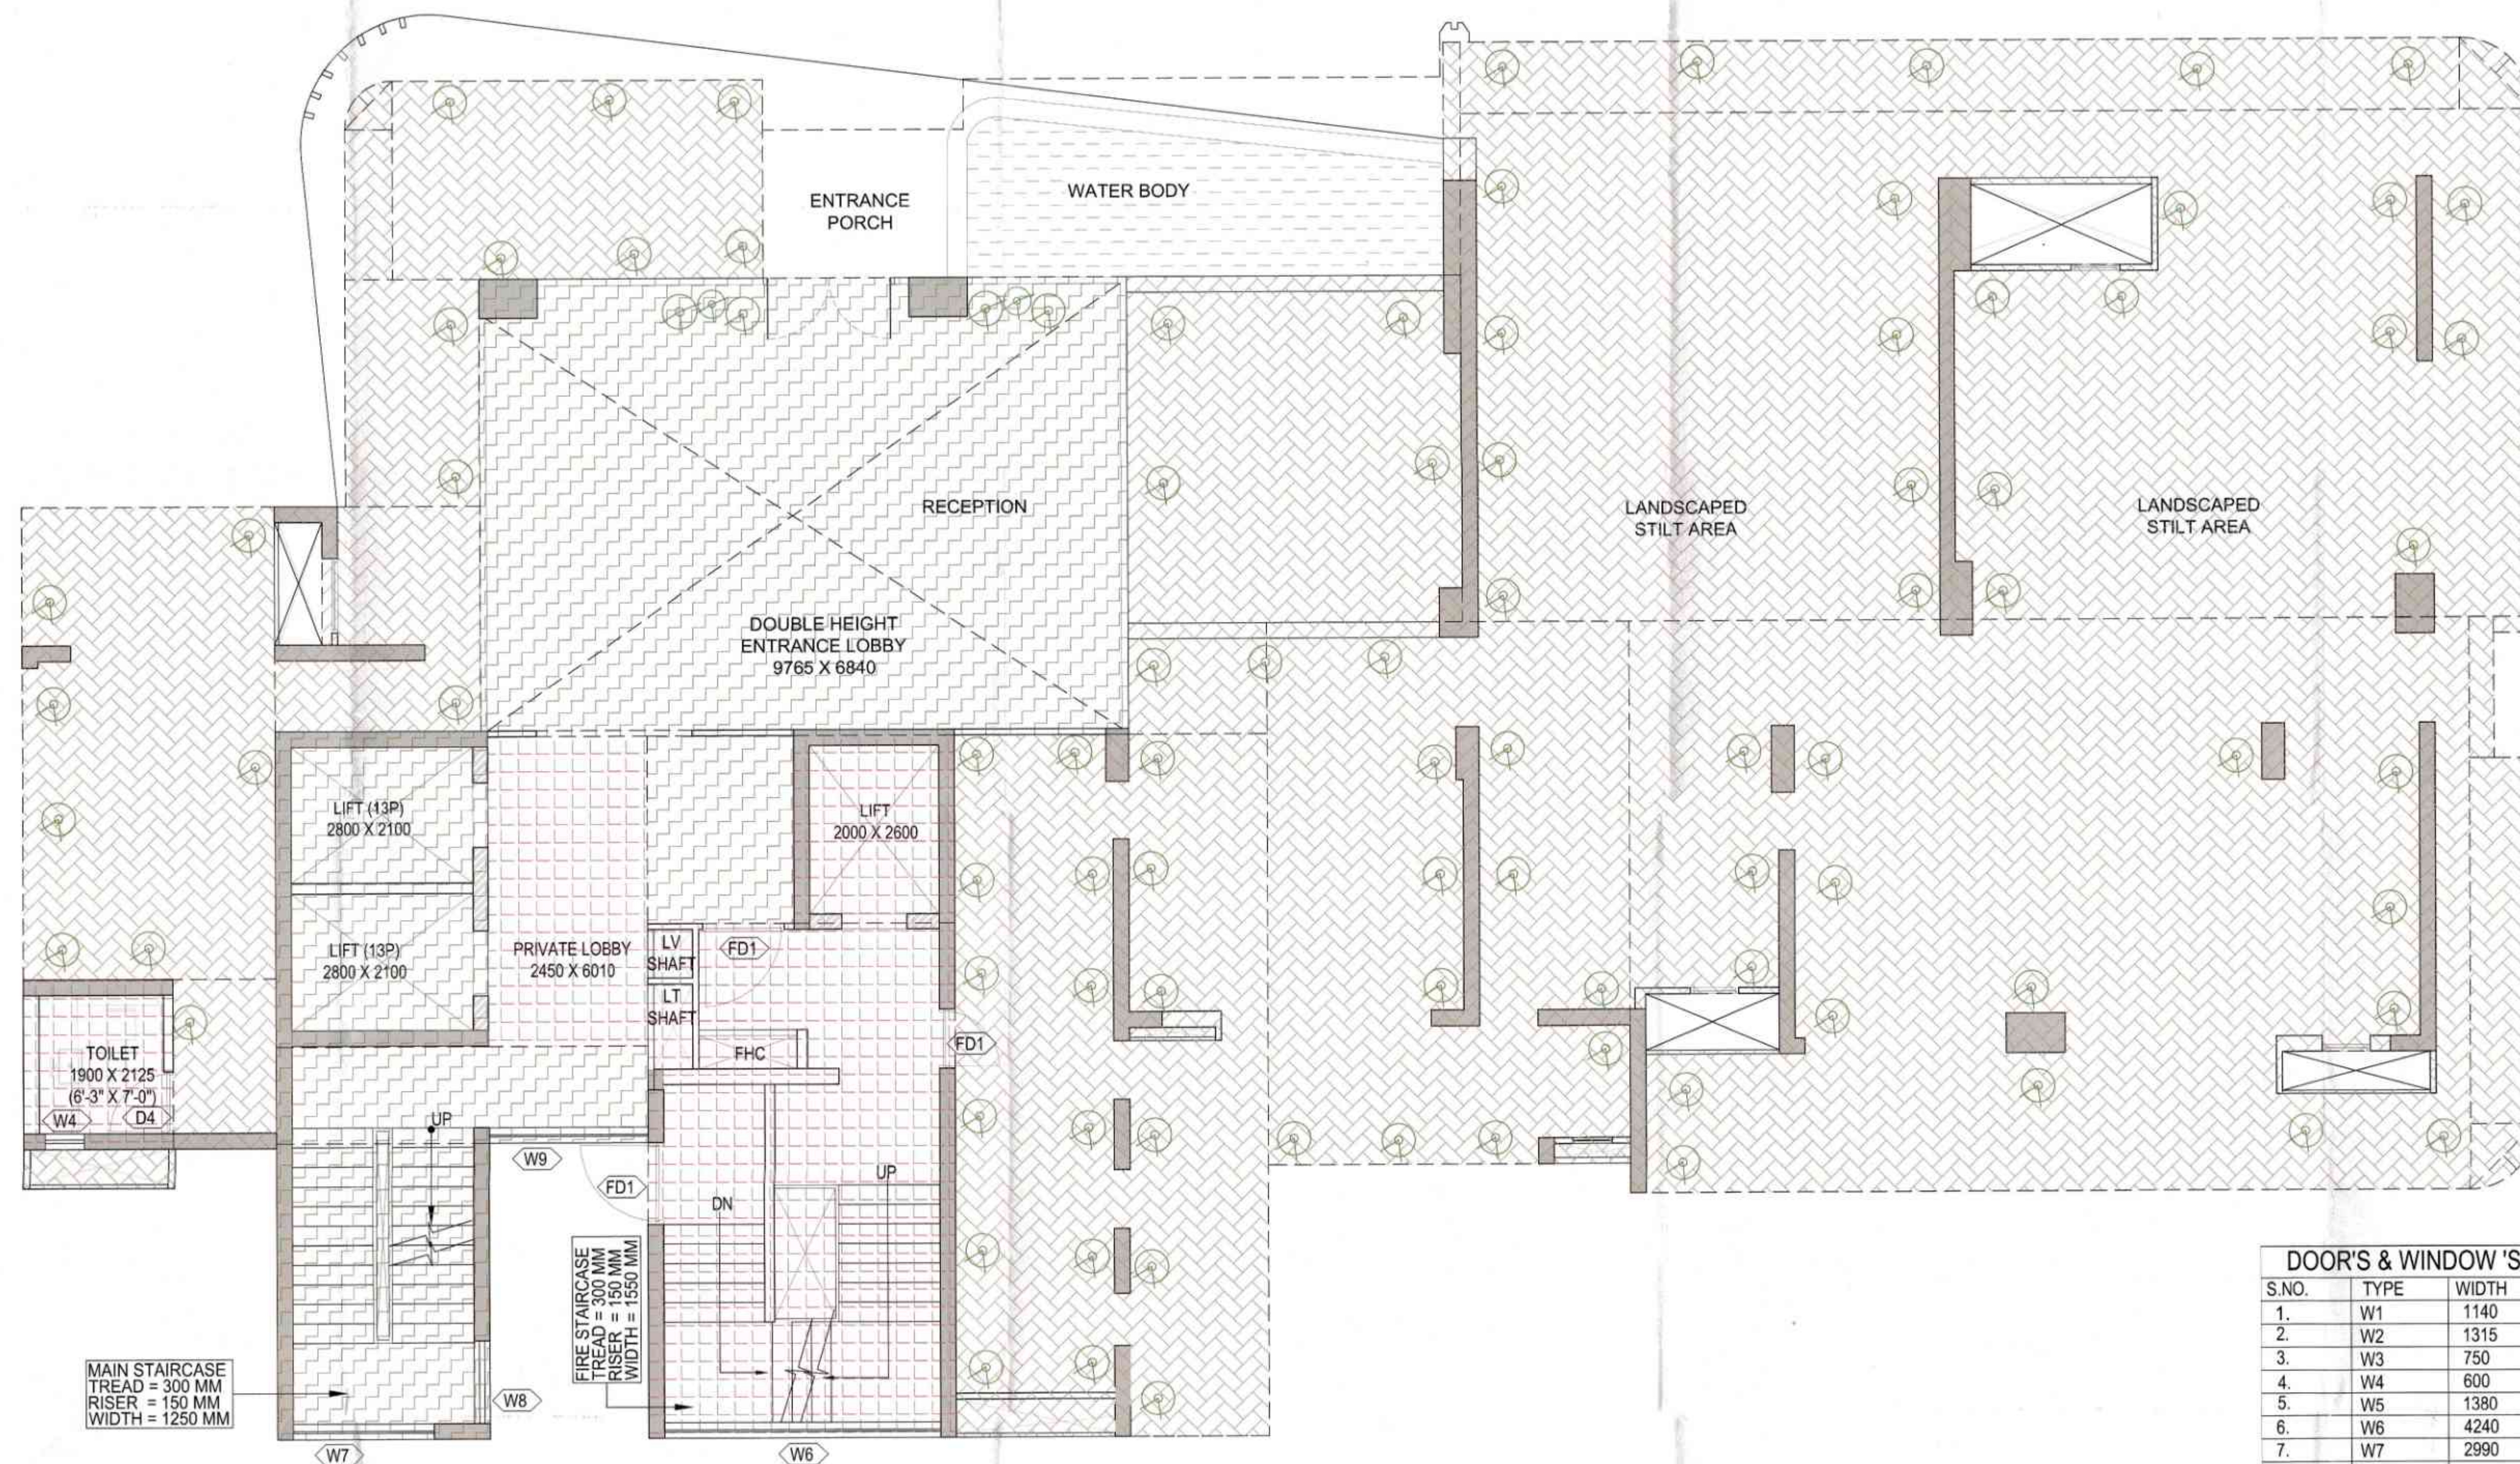

DOOR'S & WINDOW 'S SCHEDULE OF OPENINGS						
S.NO.	TYPE	WIDTH	HEIGHT	CILL	LINTEL	REMARKS
1.	W1	1140	1650	1050	2700	TOILET
2.	W2	1315	1650	1050	2700	TOILET
3.	W3	750	1650	1050	2700	TOILET
4.	W4	600	1650	1050	2700	TOILET
5.	W5	1380	1650	1050	2700	STUDY
6.	W6	4240	1500	1200	2700	STAIRCASE
7.	W7	2990	1500	1200	2700	STAIRCASE
8.	W8	2435	1650	1050	2700	PRIVATE LOBBY
9.	DW1	1315	2600	100	2700	KITCHEN
10.	D1	1800	2700	0/0	2700	ENTRANCE
11.	D2	800	2400	0/0	2400	TOILET
12.	D3	900	2400	0/0	2400	TOILET/STORE/UTILITY
13.	D4	950	2400	0/0	2400	TOILET
14.	D5	1000	2400	0/0	2400	BEDROOM/TOILET
15.	FD1	1250	2700	0/0	2700	FIRE DOOR
16.	SLD1	3095	2600	100	2700	BEDROOM
17.	SLD2	3140	2600	100	2700	BEDROOM
18.	SLD3	3270	2600	100	2700	MASTER BEDROOM
19.	SLD4	3875	2600	100	2700	MASTER BEDROOM
20.	SLD5	3775	2600	100	2700	MASTER BEDROOM
21.	SLD6	6715	2600	100	2700	FAMILY LOUNGE
22.	SLD7	5265	2600	100	2700	LIVING/DINING
23.	SLD8	2880	2600	100	2700	LIVING/DINING

NOTE :- ALL EXTERNAL DOORS ARE IN ALUMINIUM AND INNER DOORS ARE IN WOOD.

NOTE:- 13TH FLOOR IS OMITTED AND MARKED AS 12TH (A) FLOOR

KEY PLAN

SUBMISSION DRAWING

OWNER
M/S AMBIENCE PVT .LTD.

PROJECT

PROPOSED GROUP HOUSING FOR
M/S AMBIENCE PVT .LTD.
AT PLOT NO.-GH-01, SECTOR-115,
NOIDA, (U.P.)

DATE 13.01.2023	PROJECT INCHARGE AMAR NATH	CHECKED BY DAKSHIT BAJA
SCALE 1:100	DEALT BY RAVINDER	APPROVED BY VISHAL SHARMA

DRAWING TITLE

GROUND FLOOR PLAN

BLOCK -10

ARCHITECTS:




Confluence

B-421 NEW FRIENDS Ph: +91-11-46130630 usa@confluence.com Member of

DRAWING NO. S-11

REVISION
R0

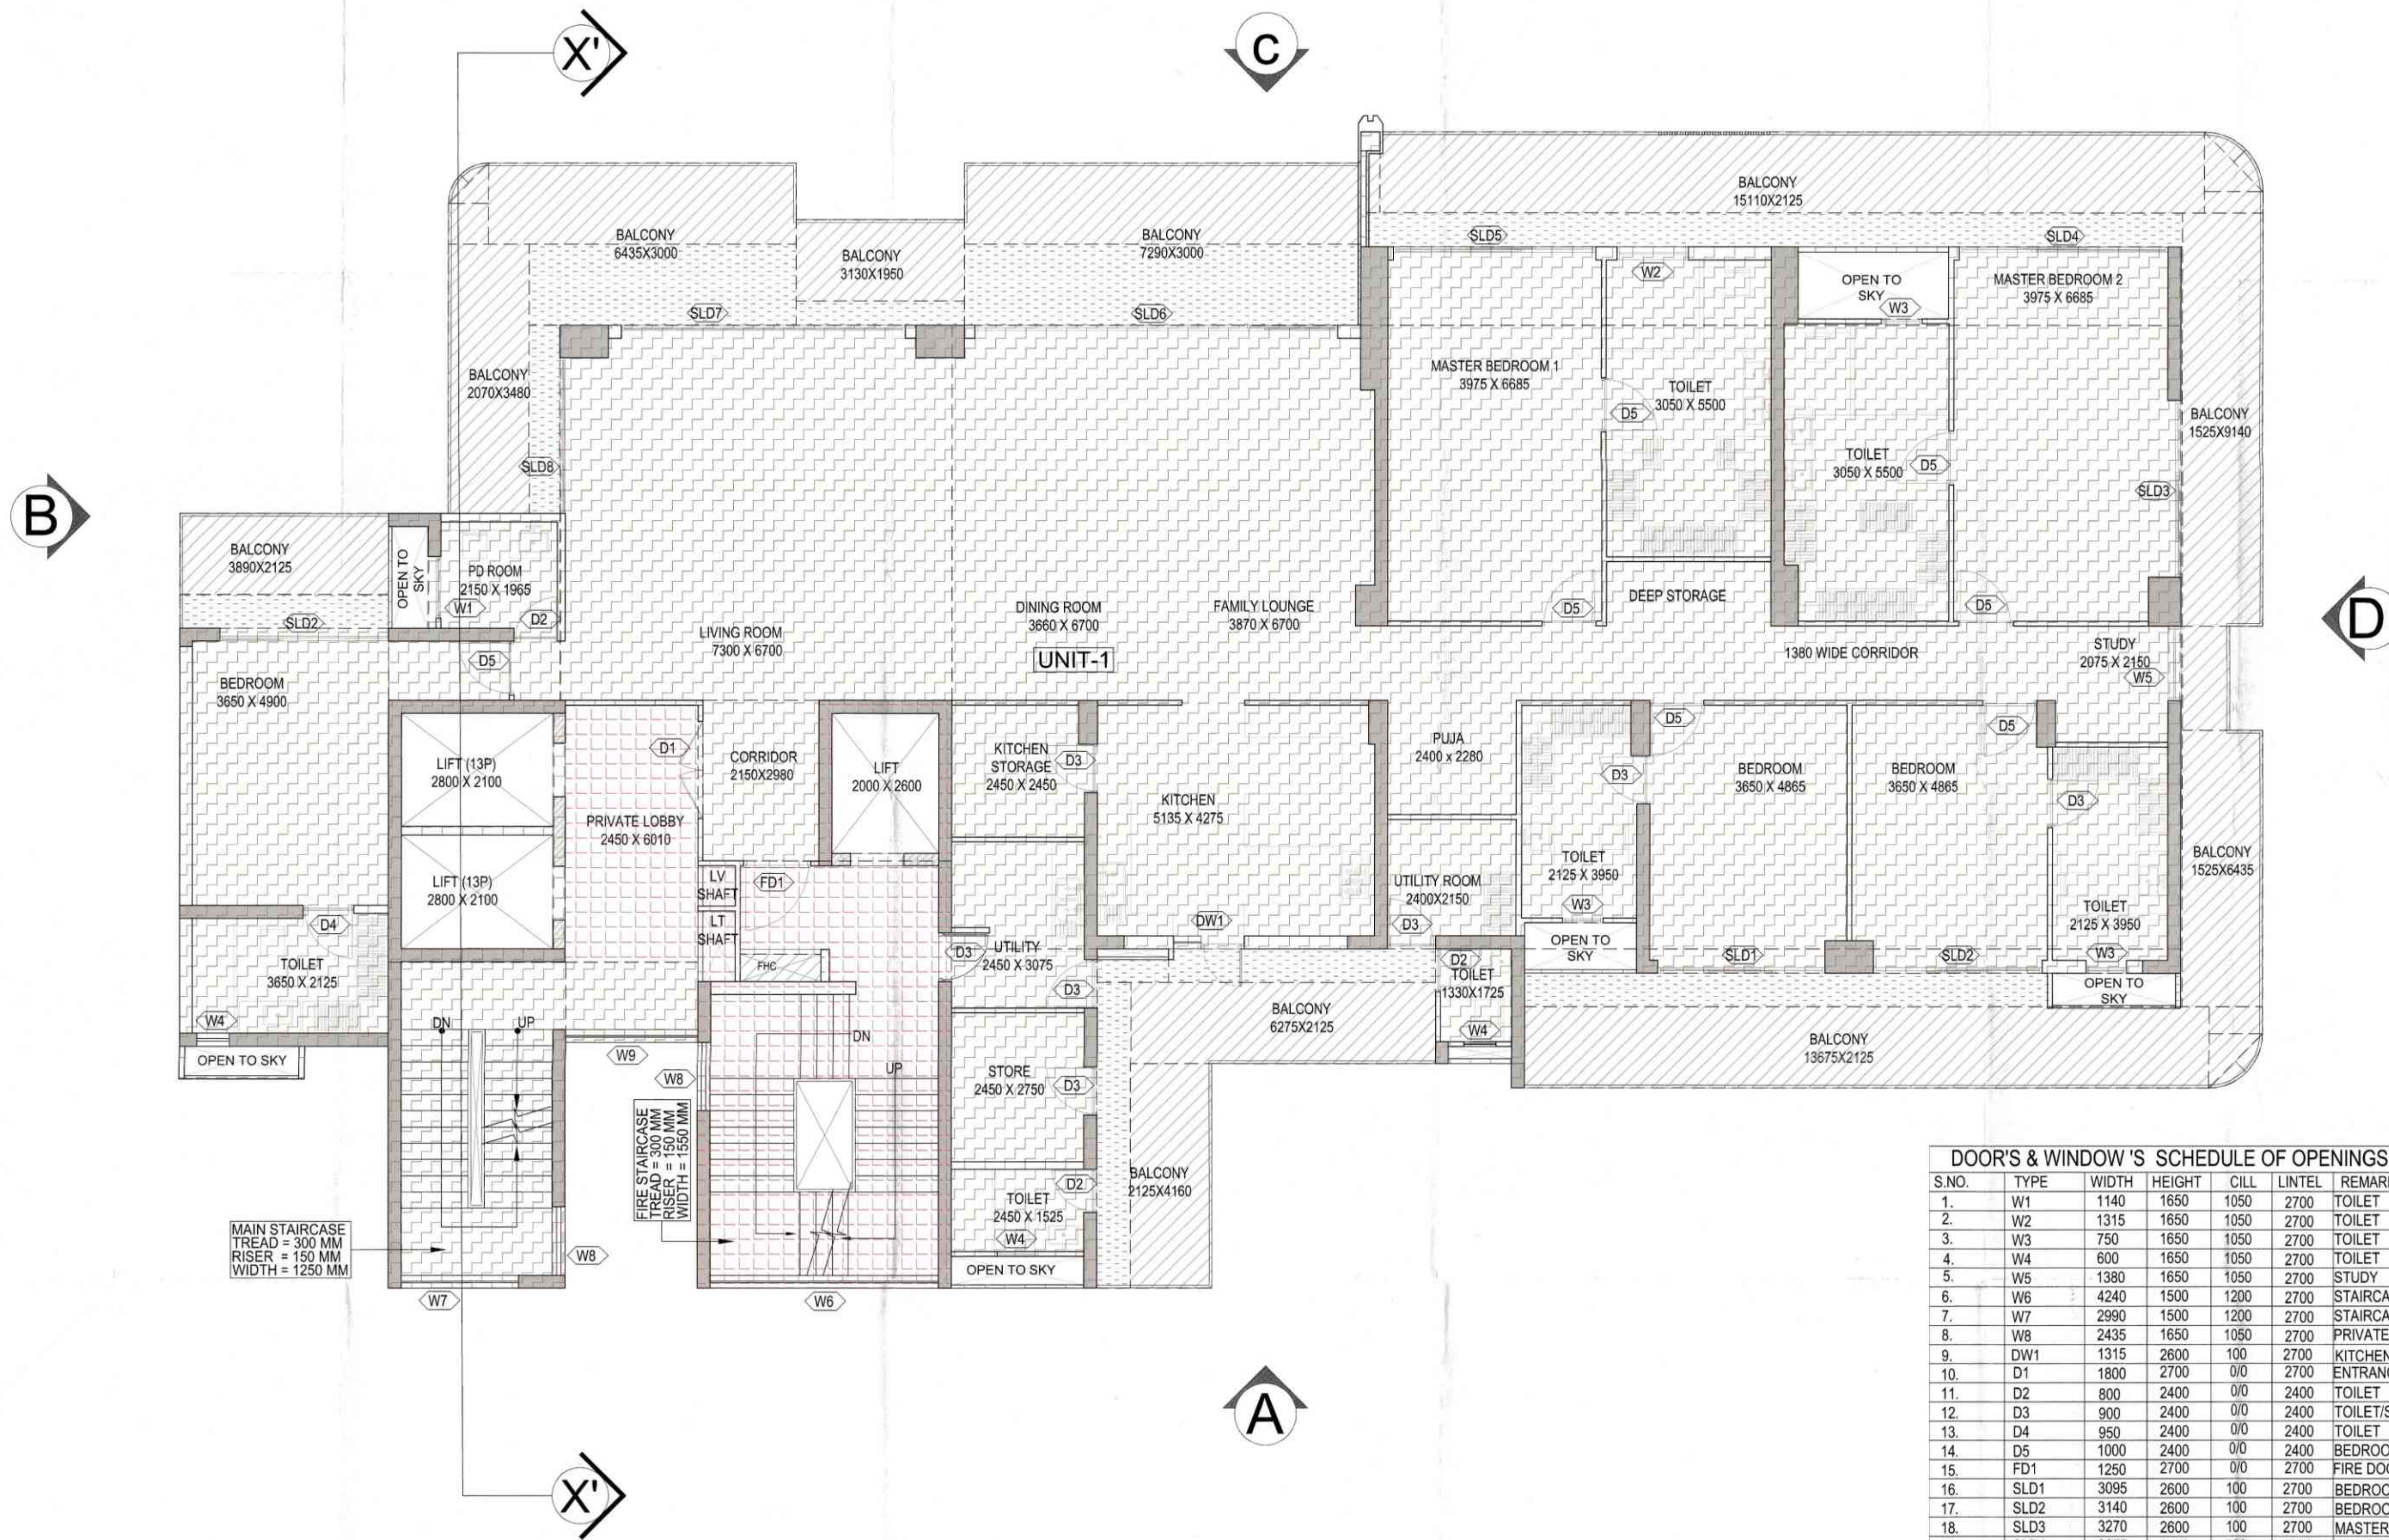

This drawing is a "COPYRIGHT" contents of this drawing or part thereof may not be used or reproduced without the permission of the Architect

OWNER SIGN: [Signature]

ARCHITECT SIGN: [Signature]

LEGENDS :-

- [Pattern] F.A.R AREA
- [Pattern] COUNTED IN 15 % F.A.R AREA
- [Pattern] NON F.A.R AREA
- [Pattern] COUNTED IN 1/4 F.A.R AREA

NOTE:- 13TH FLOOR IS OMITTED AND MARKED AS 12TH (A) FLOOR

DOOR'S & WINDOW 'S SCHEDULE OF OPENINGS						
S.NO.	TYPE	WIDTH	HEIGHT	CILL	LINTEL	REMARKS
1.	W1	1140	1650	1050	2700	TOILET
2.	W2	1315	1650	1050	2700	TOILET
3.	W3	750	1650	1050	2700	TOILET
4.	W4	600	1650	1050	2700	TOILET
5.	W5	1380	1650	1050	2700	STUDY
6.	W6	4240	1500	1200	2700	STAIRCASE
7.	W7	2990	1500	1200	2700	STAIRCASE
8.	W8	2435	1650	1050	2700	PRIVATE LOBBY
9.	DW1	1315	2600	100	2700	KITCHEN
10.	D1	1800	2700	0/0	2700	ENTRANCE
11.	D2	800	2400	0/0	2400	TOILET
12.	D3	900	2400	0/0	2400	TOILET/STORE/UTILITY
13.	D4	950	2400	0/0	2400	TOILET
14.	D5	1000	2400	0/0	2400	BEDROOM/TOILET
15.	FD1	1250	2700	0/0	2700	FIRE DOOR
16.	SLD1	3095	2600	100	2700	BEDROOM
17.	SLD2	3140	2600	100	2700	BEDROOM
18.	SLD3	3270	2600	100	2700	MASTER BEDROOM
19.	SLD4	3875	2600	100	2700	MASTER BEDROOM
20.	SLD5	3775	2600	100	2700	MASTER BEDROOM
21.	SLD6	6715	2600	100	2700	FAMILY LOUNGE
22.	SLD7	5265	2600	100	2700	LIVING/DINING
23.	SLD8	2880	2600	100	2700	LIVING/DINING

NOTE :- ALL EXTERNAL DOORS ARE IN ALUMINIUM AND INNER DOORS ARE IN WOOD.

KEY PLAN

SUBMISSION DRAWING

OWNER: M/S AMBIENCE PVT. LTD.

PROJECT: PROPOSED GROUP HOUSING FOR M/S AMBIENCE PVT. LTD. AT PLOT NO.-GH-01, SECTOR-115, NOIDA, (U.P.)

DATE: 13.01.2023
SCALE: 1:100
DRAWING TITLE: TYPICAL FLOOR AT 2nd, 6th, 10th, 14th, 18th & 22nd LVL. PLAN
BLOCK -10

ARCHITECTS: [Logo]


Confluence

9-421 NEW FRIENDS COLONY, A-3-68 NDA
ARCHITECTURE urban design hospitality interiors

Ph: +91-11-48139888, 48139889, 48139890,48140000

DRAWING NO. S-120

REVISION: R0

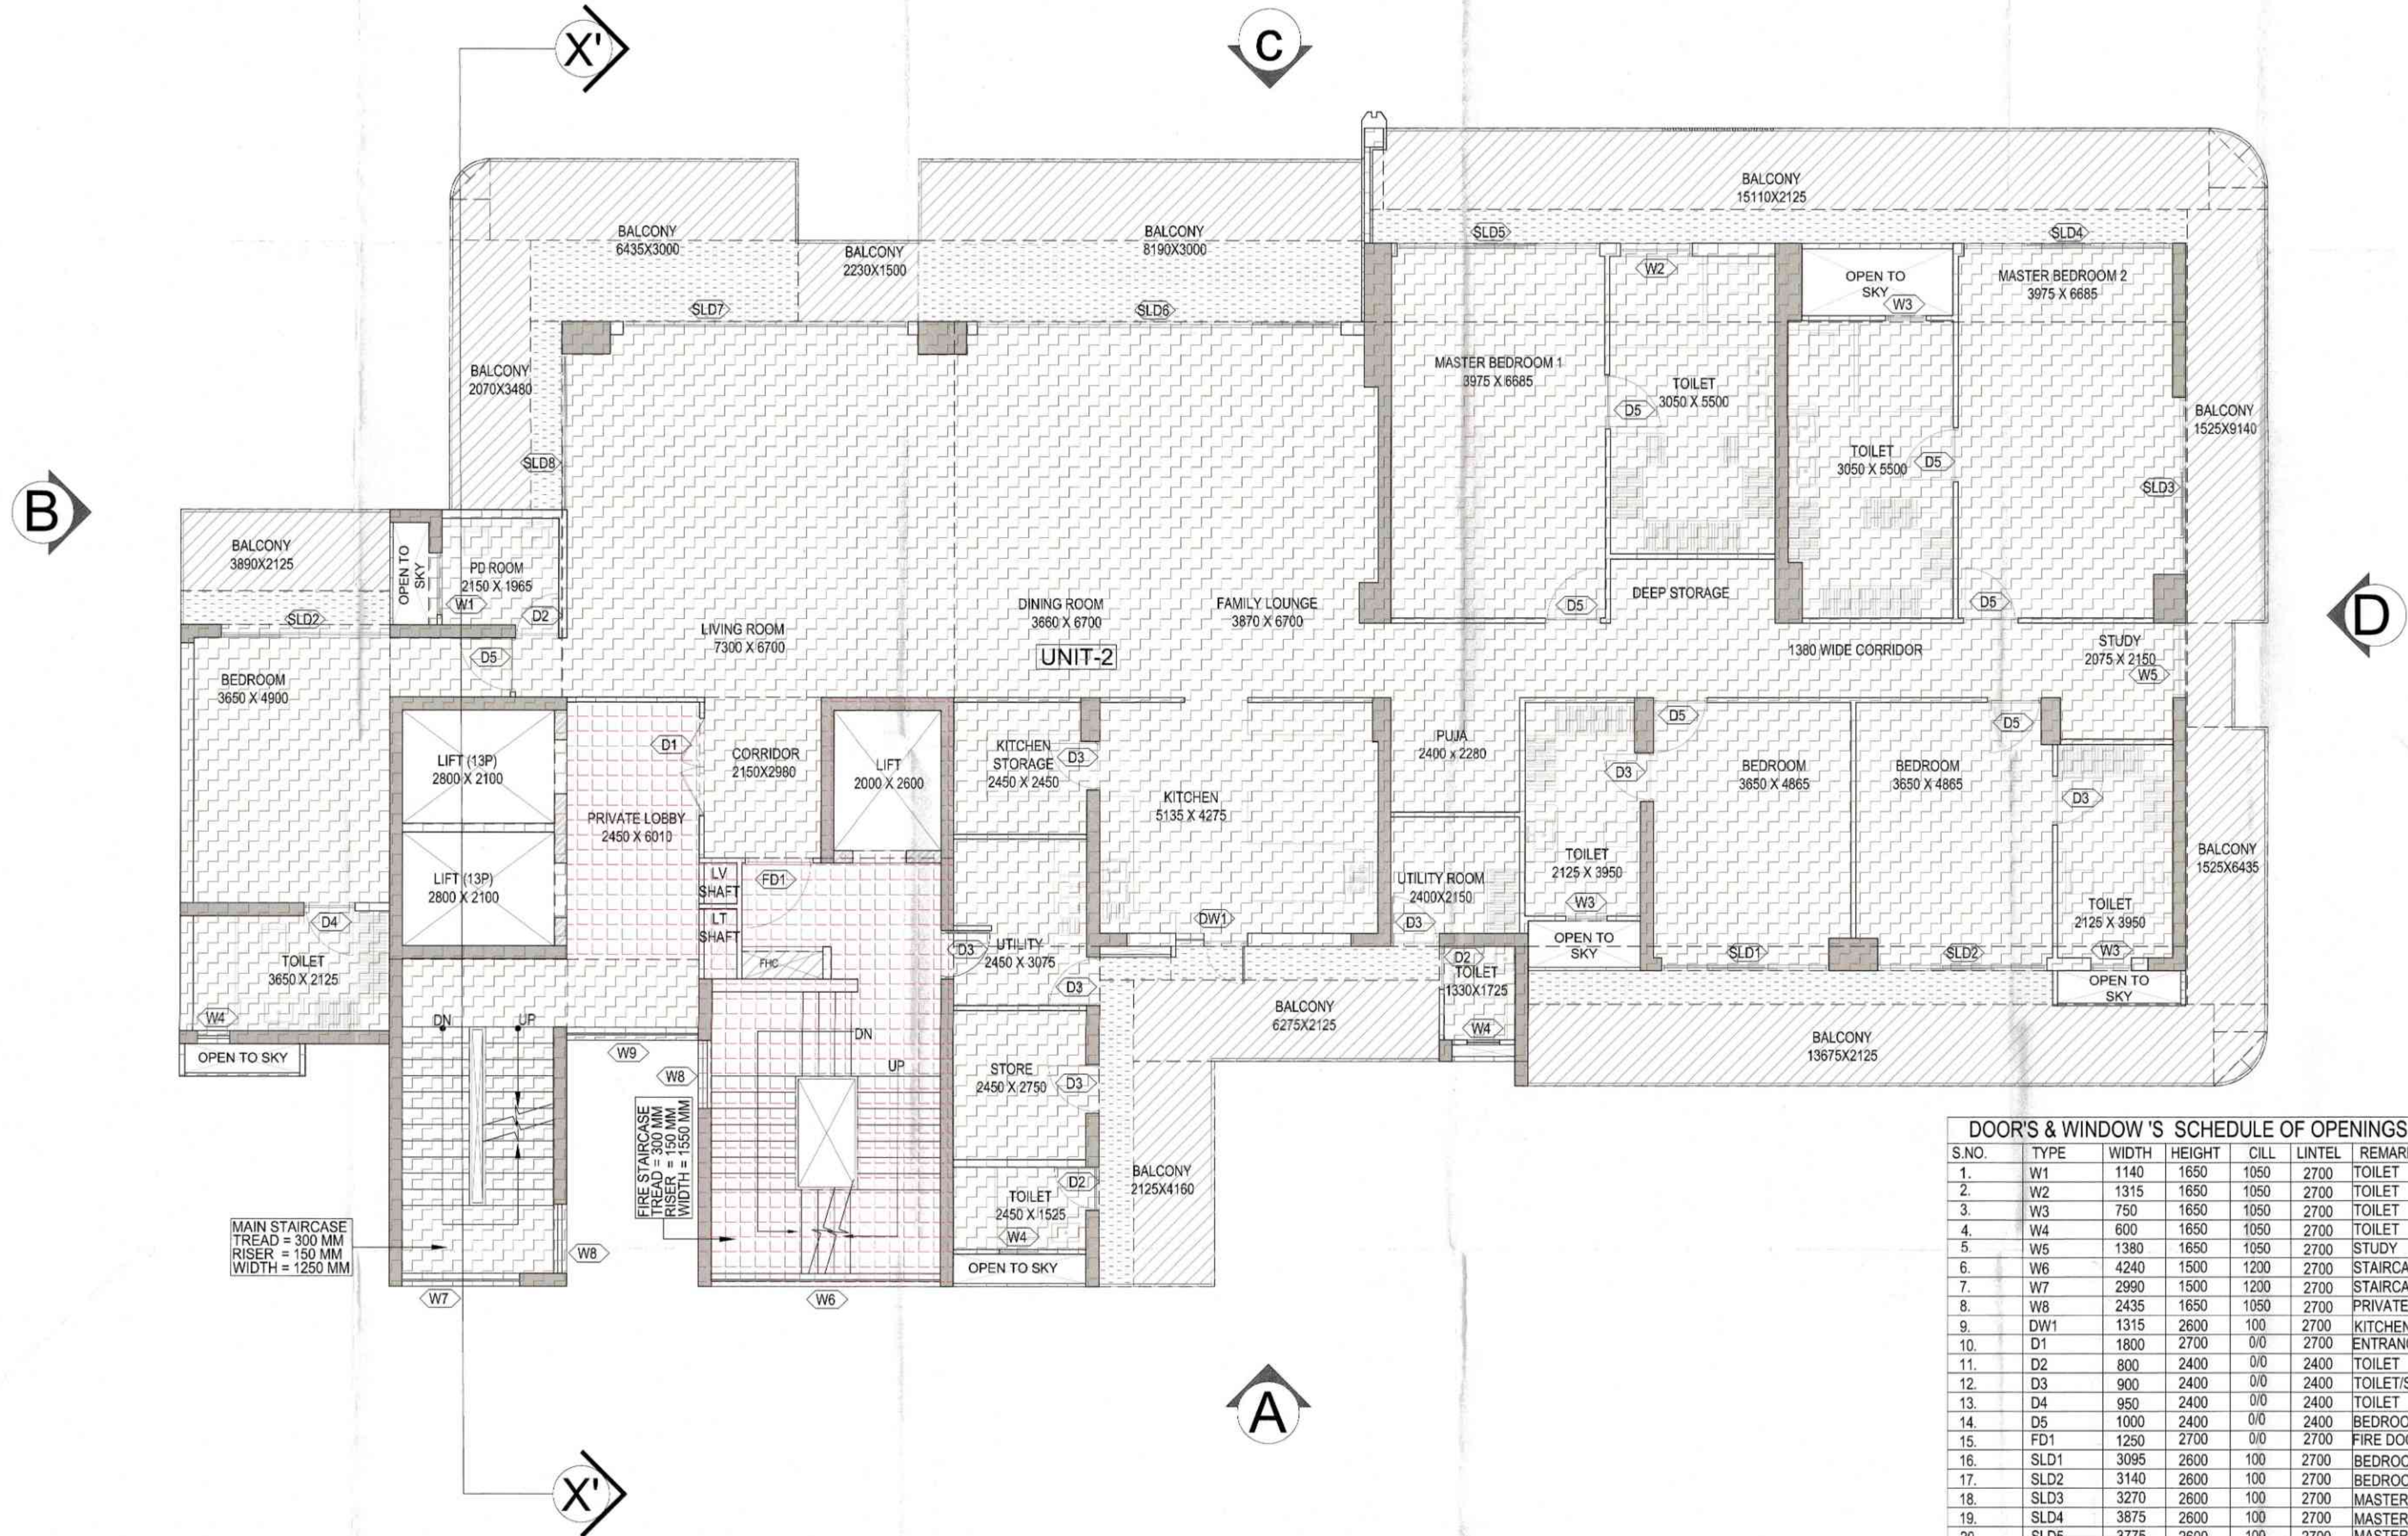

This drawing is a "COPYRIGHT" contents of this drawing or part thereof may not be used or reproduced without the permission of the Architect.

OWNER SIGN: [Signature]
ARCHITECT SIGN: [Signature]

- LEGENDS :-**
- F.A.R AREA
 - COUNTED IN 15 % F.A.R AREA
 - NON F.A.R AREA
 - COUNTED IN 1/4 F.A.R AREA

NOTE:- 13TH FLOOR IS OMITTED AND MARKED AS 12TH (A) FLOOR

KEY PLAN

SUBMISSION DRAWING

OWNER: M/S AMBIENCE PVT. LTD.

PROJECT: PROPOSED GROUP HOUSING FOR M/S AMBIENCE PVT. LTD. AT PLOT NO.-GH-01, SECTOR-115, NOIDA, (U.P.)

DATE: 19.11.2023
PROJECT INCHARGE: AMAR NATH
CHECKED BY: DAKSHIT BAJAJ
SCALE: 1:100
DRAWN BY: RAVINDER
APPROVED BY: VISHAL SHARMA

TYPICAL FLOOR AT 1st, 3rd, 5th, 7th, 9th, 11th, 12th, 17th, 19th, 21st & 23rd LVL. PLAN

BLOCK -10

ARCHITECTS:

Confluence


ARCHITECTURE | INTERIORS

DRAWING NO. S-121

REVISION: RD

DOOR'S & WINDOW 'S SCHEDULE OF OPENINGS						
S.NO.	TYPE	WIDTH	HEIGHT	CILL	LINTEL	REMARKS
1.	W1	1140	1650	1050	2700	TOILET
2.	W2	1315	1650	1050	2700	TOILET
3.	W3	750	1650	1050	2700	TOILET
4.	W4	600	1650	1050	2700	TOILET
5.	W5	1380	1650	1050	2700	STUDY
6.	W6	4240	1500	1200	2700	STAIRCASE
7.	W7	2990	1500	1200	2700	STAIRCASE
8.	W8	2435	1650	1050	2700	PRIVATE LOBBY
9.	DW1	1315	2600	100	2700	KITCHEN
10.	D1	1800	2700	0/0	2700	ENTRANCE
11.	D2	800	2400	0/0	2400	TOILET
12.	D3	900	2400	0/0	2400	TOILET/STORE/UTILITY
13.	D4	950	2400	0/0	2400	TOILET
14.	D5	1000	2400	0/0	2400	BEDROOM/TOILET
15.	FD1	1250	2700	0/0	2700	FIRE DOOR
16.	SLD1	3095	2600	100	2700	BEDROOM
17.	SLD2	3140	2600	100	2700	BEDROOM
18.	SLD3	3270	2600	100	2700	MASTER BEDROOM
19.	SLD4	3875	2600	100	2700	MASTER BEDROOM
20.	SLD5	3775	2600	100	2700	MASTER BEDROOM
21.	SLD6	6715	2600	100	2700	FAMILY LOUNGE
22.	SLD7	5265	2600	100	2700	LIVING/DINING
23.	SLD8	2880	2600	100	2700	LIVING/DINING

NOTE :- ALL EXTERNAL DOORS ARE IN ALUMINIUM AND INNER DOORS ARE IN WOOD.

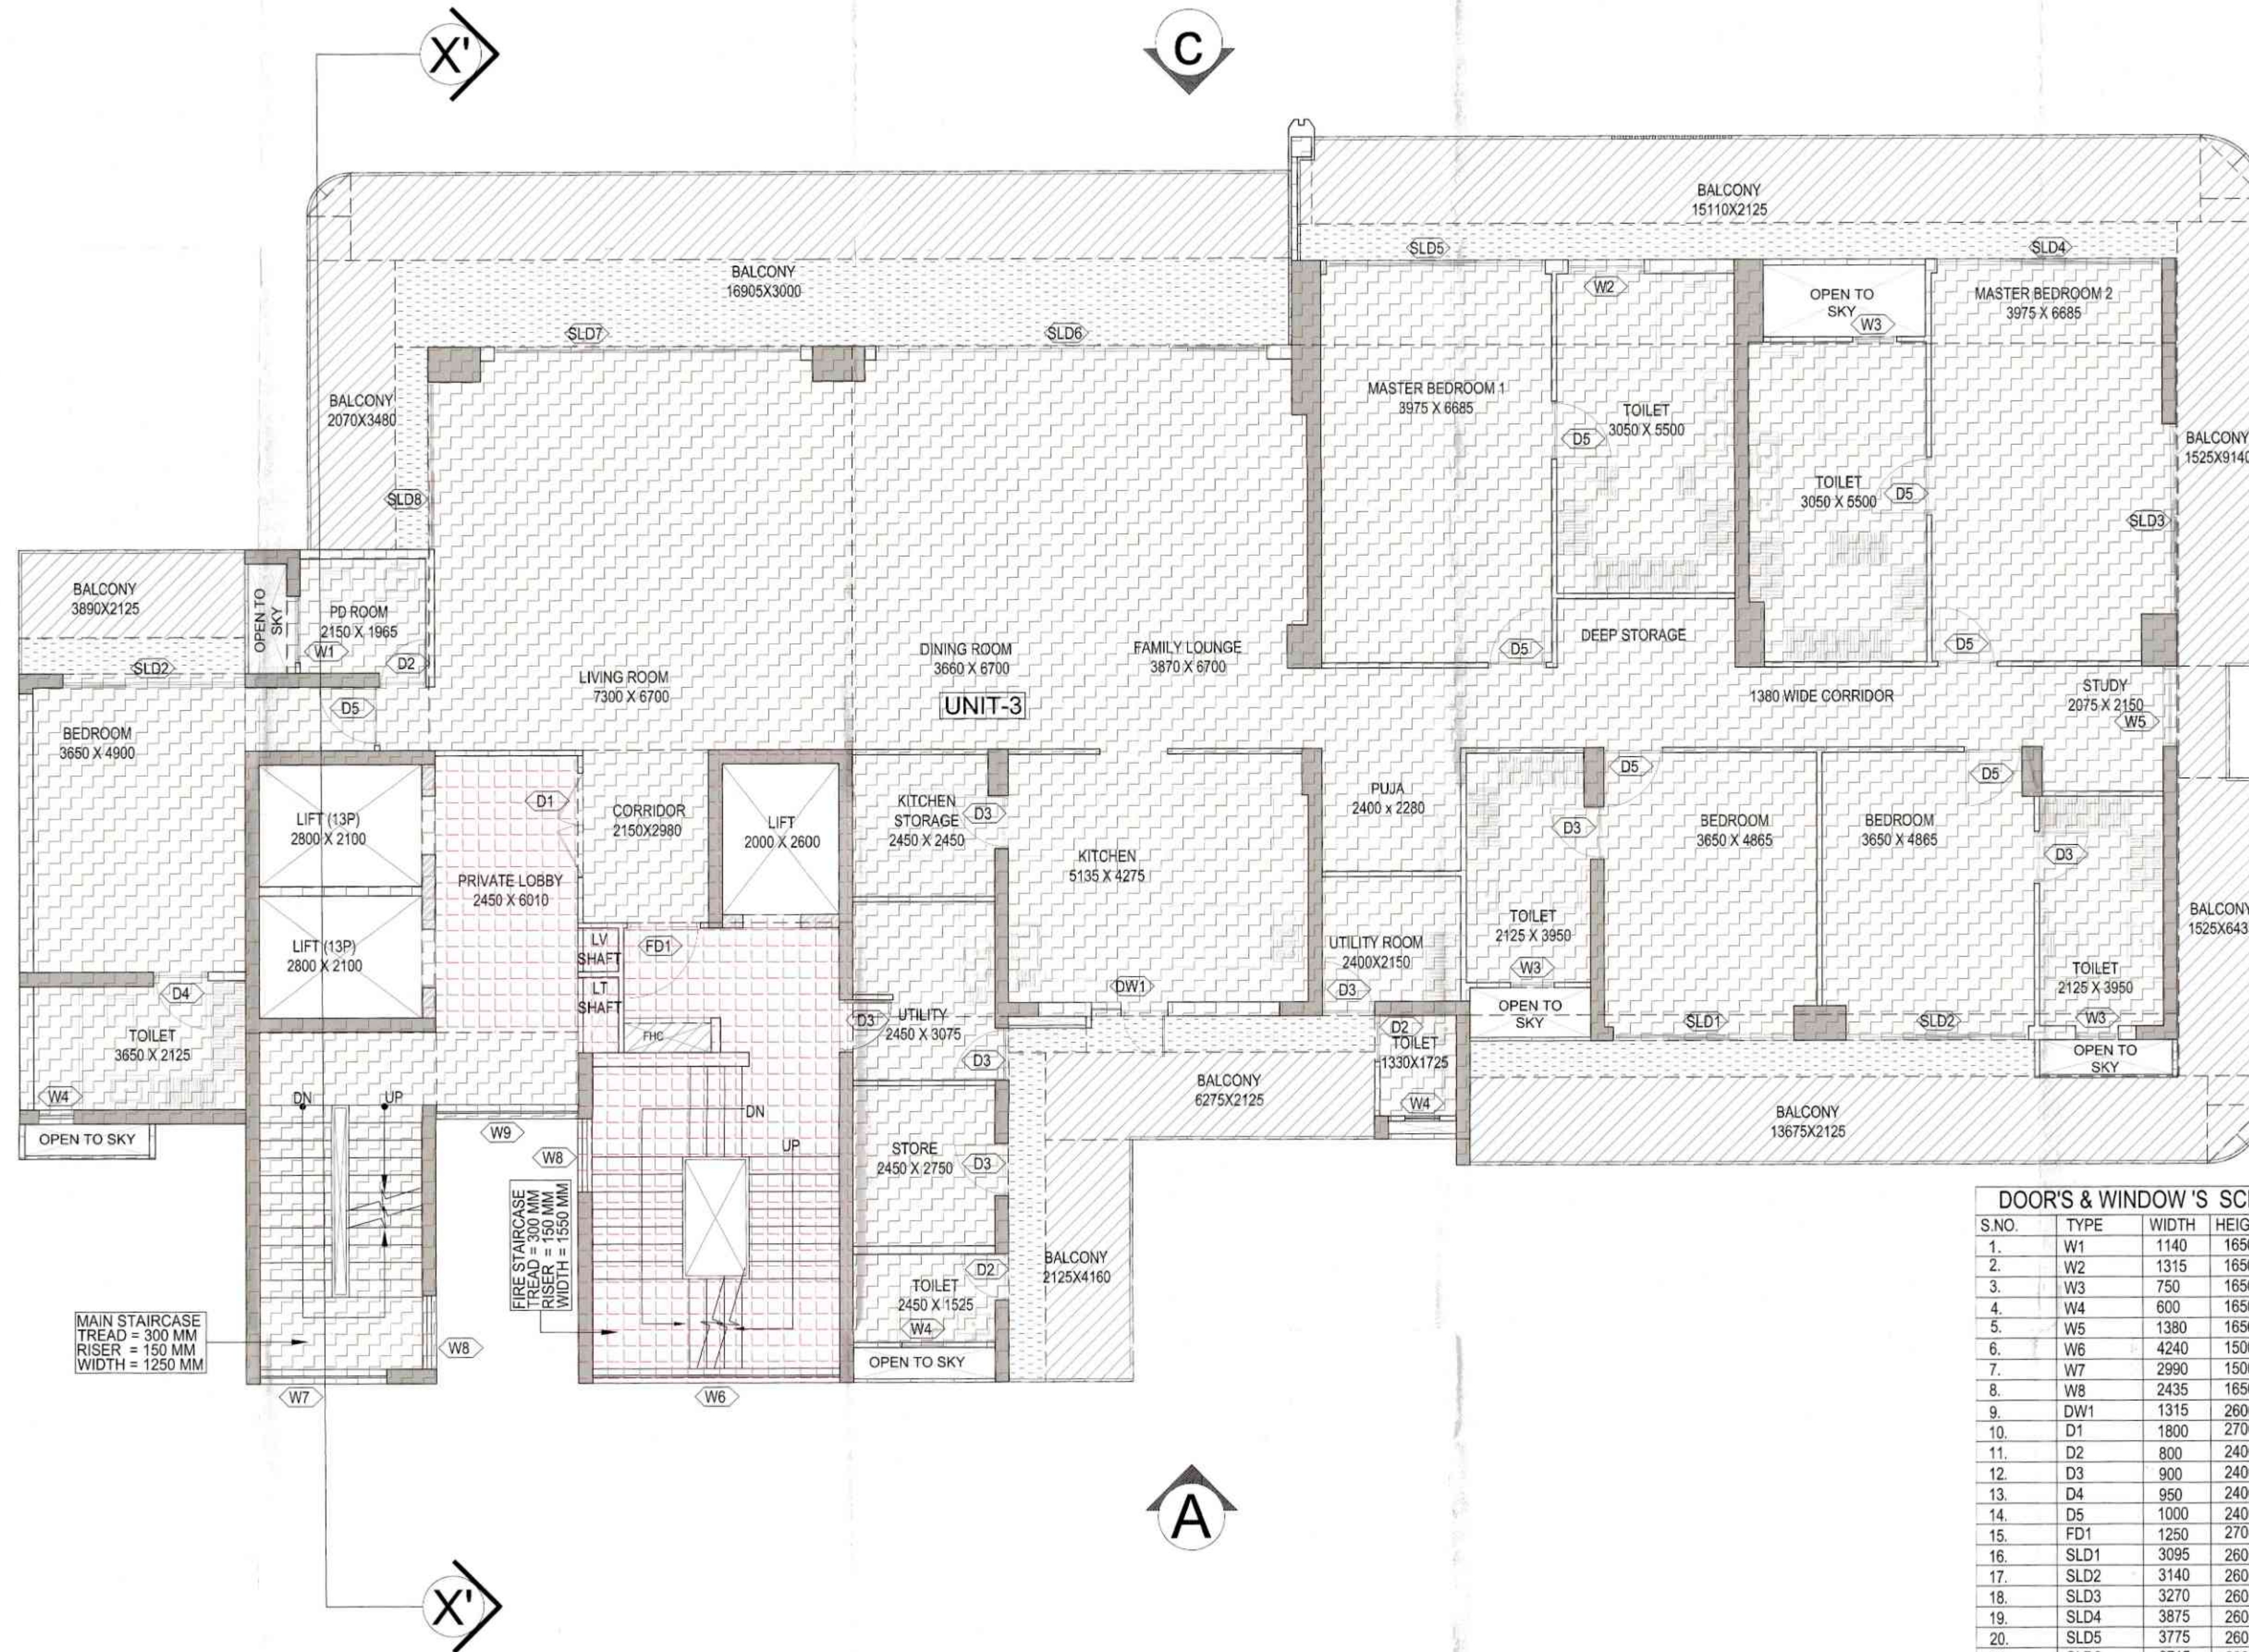

This drawing is a "COPYRIGHT" contents of this drawing or part thereof may not be used or reproduced without the permission of the Architect

OWNER SIGN

ARCHITECT SIGN

LEGENDS :-

F.A.R AREA

COUNTED IN 15 % F.A.R AREA

NON F.A.R AREA

COUNTED IN 1/4 F.A.R AREA

NOTE:- 13TH FLOOR IS OMITTED AND MARKED AS 12TH (A) FLOOR

KEY PLAN

SUBMISSION DRAWING

OWNER

M/S AMBIENCE PVT. LTD.

PROJECT

PROPOSED GROUP HOUSING FOR M/S AMBIENCE PVT. LTD. AT PLOT NO.-GH-01, SECTOR-115, NOIDA, (U.P.)

DATE

13.01.2023

PROJECT INCHARGE

AMAR NATH

CHECKED BY

DAKSHIT BAJAJ

SCALE

1:100

DEALT BY

RAVINDER

APPROVED BY

VISHAL SHARMA

DRAWING TITLE

4th,8th,12th&20th LVL. PLAN

ARCHITECTS

BLOCK -10

CONFLUENCE

8-421 NEW FRIENDS COLONY N-43-05 NOIDA

Ph: +91-11-48113805

info@confluence.com

Member of IORC

100% Satisfaction

Ph: +91-11-43084788

www.confluence.com

ISO - 9001:2005

VISION

DRAWING NO

S-122

REVISION

RO

DOOR'S & WINDOW 'S SCHEDULE OF OPENINGS						
S.NO.	TYPE	WIDTH	HEIGHT	CILL	LINTEL	REMARKS
1.	W1	1140	1650	1050	2700	TOILET
2.	W2	1315	1650	1050	2700	TOILET
3.	W3	750	1650	1050	2700	TOILET
4.	W4	600	1650	1050	2700	TOILET
5.	W5	1380	1650	1050	2700	STUDY
6.	W6	4240	1500	1200	2700	STAIRCASE
7.	W7	2990	1500	1200	2700	STAIRCASE
8.	W8	2435	1650	1050	2700	PRIVATE LOBBY
9.	DW1	1315	2600	100	2700	KITCHEN
10.	D1	1800	2700	0/0	2700	ENTRANCE
11.	D2	800	2400	0/0	2400	TOILET
12.	D3	900	2400	0/0	2400	TOILET/STORE/UTILITY
13.	D4	950	2400	0/0	2400	TOILET
14.	D5	1000	2400	0/0	2400	BEDROOM/TOILET
15.	FD1	1250	2700	0/0	2700	FIRE DOOR
16.	SLD1	3095	2600	100	2700	BEDROOM
17.	SLD2	3140	2600	100	2700	BEDROOM
18.	SLD3	3270	2600	100	2700	MASTER BEDROOM
19.	SLD4	3875	2600	100	2700	MASTER BEDROOM
20.	SLD5	3775	2600	100	2700	MASTER BEDROOM
21.	SLD6	6715	2600	100	2700	FAMILY LOUNGE
22.	SLD7	5265	2600	100	2700	LIVING/DINING
23.	SLD8	2880	2600	100	2700	LIVING/DINING

NOTE :- ALL EXTERNAL DOORS ARE IN ALUMINIUM AND INNER DOORS ARE IN WOOD.

	F.A.R AREA
	COUNTED IN 15 % F.A.R AREA
	NON F.A.R AREA
	COUNTED IN 1/4 F.A.R AREA

KEY PLAN

SUBMISSION DRAWING

OWNER	
M/S AMBIENCE PVT .LTD.	

PROJECT	
---------	--

PROPOSED GROUP HOUSING FOR
M/S AMBIENCE PVT .LTD.
AT PLOT NO.-GH-01, SECTOR-115,
NOIDA, (U.P.)

DATE 13.01.2023	PROJECT INCHARGE AMAR NATH	CHECKED BY DAKSHIT BAJAJ
SCALE 1:100	DEALT BY RAVINDER	APPROVED BY VISHAL SHARMA

1:100	RAVINDER	VISHAL SHARMA
DRAWING TITLE		
REFUGE FLOOR PLAN AT 15th LVL. PLAN		
BLOCK -10		

ARCHITECTS



8-421 NEW FRIENDS COLONY N-D-48 INDIA
architecture urban design hospitality interiors

DRAWING NO.	S-123	REVISION	R0
-------------	-------	----------	----

REFUGE AREA REQUIRED :-
 $= 643.174 \text{ SQMT (BLDG. PLATE)} \times 2 \text{ FLOORS} \times 0.3$
 $= 386.315 / 12.5 + 0.9 \text{ SQMT (For Spec. Abled)}$
 $= 31.80 \text{ (32 SQM SAY)}$

REFUGE AREA PROPOSED :-
 $= 16.05 \text{ Sqmt.}$

NOTE :- ALL EXTERNAL DOORS ARE IN ALUMINIUM AND INNER DOORS ARE IN WOOD.

	F.A.R AREA
	COUNTED IN 15 % F.A.R AREA
	NON F.A.R AREA
	COUNTED IN 1/4 F.A.R AREA

KEY PLAN

SUBMISSION DRAWING

OWNER
M/S AMBIENCE PVT .LTD.

PROJECT
PROPOSED GROUP HOUSING FOR
M/S AMBIENCE PVT .LTD.
AT PLOT NO.-GH-01, SECTOR-115,
NOIDA, (U.P.)

DATE 13.01.2023	PROJECT INCHARGE AMAR NATH	CHECKED BY DAKSHIT BAJ
SCALE 1:100	DEALT BY RAVINDER	APPROVED BY VISHAL SHAR

DRAWING TITLE
REFUGE FLOOR PLAN AT
16th LVL. PLAN

ARCHITECTS



Confluence
8-621 NEW FRENCH Ph. +81-11-61110600 confluence.com Member of

COLONY, N.D-46 INDIA Ph: +91-11-42584768 www.incorfluence.com ISO - 9001

architecture urban design interiors


DRAWING NO.	REVISION
-------------	----------

S-124	R0
-------	----

--	--

= 16.05 Sqmt.

NOTE :- ALL EXTERNAL DOORS ARE IN ALUMINIUM AND INNER DOORS ARE IN WOOD

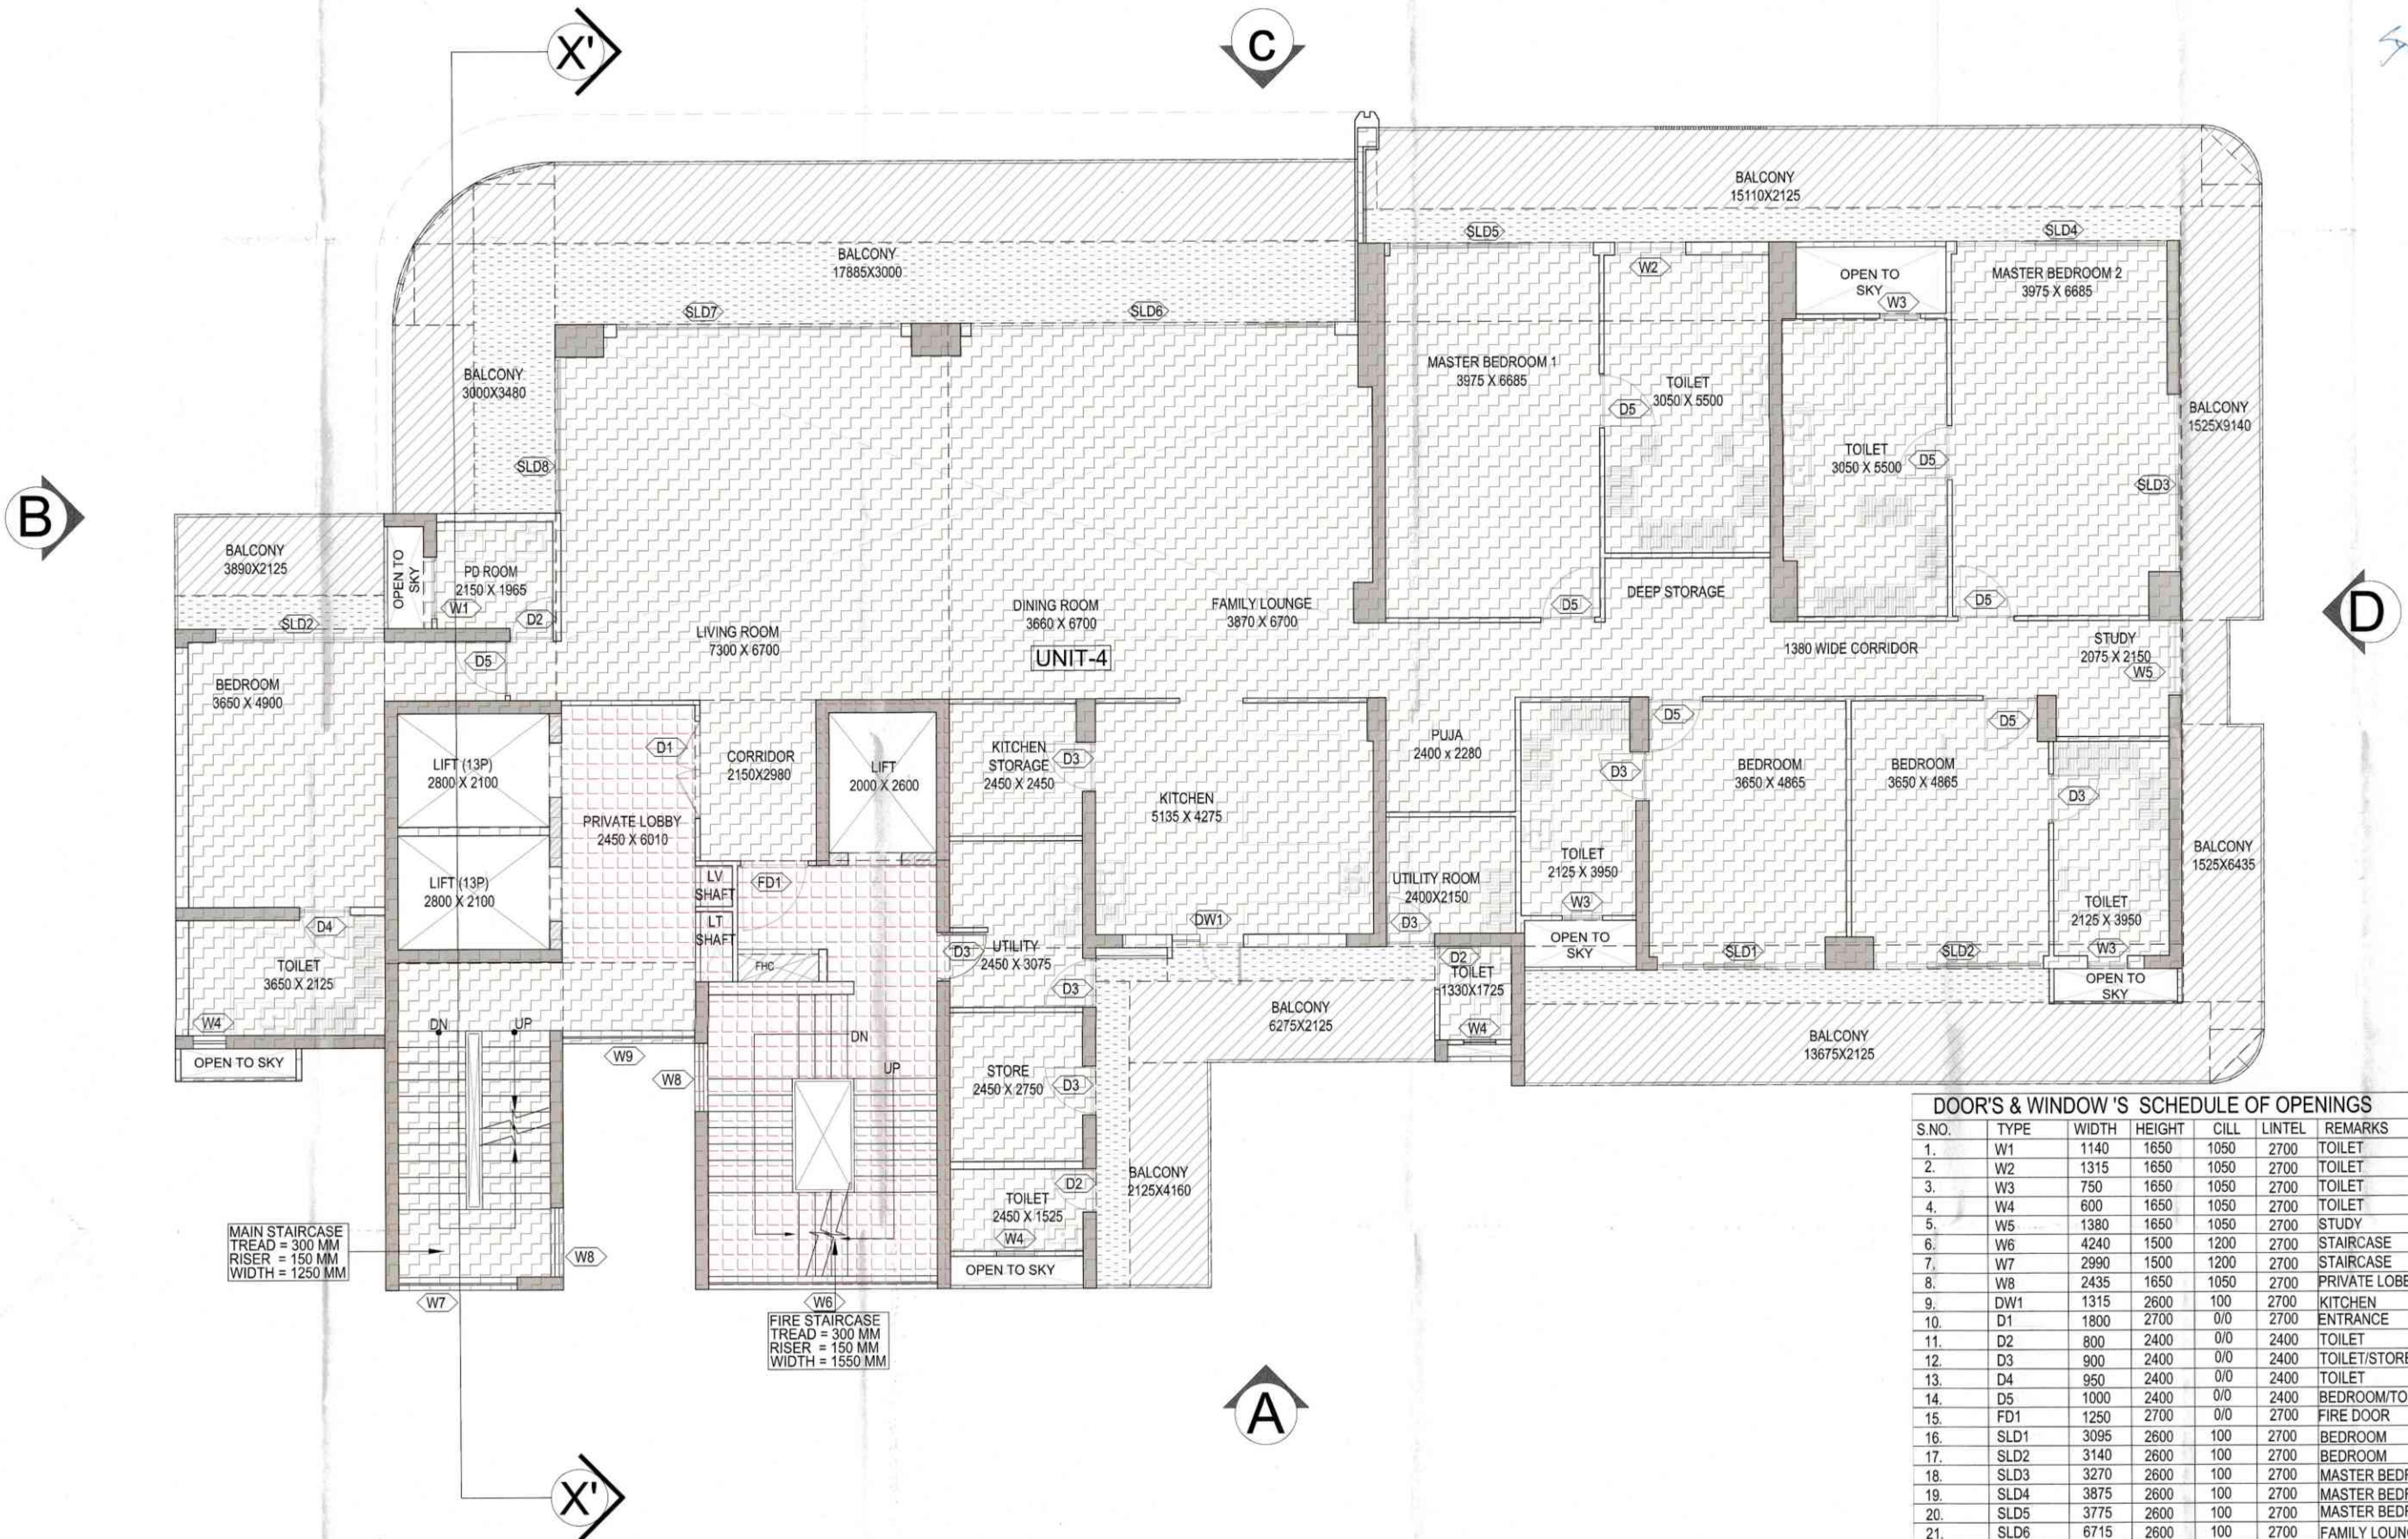

MAIN STAIRCASE
TREAD = 300 MM
RISER = 150 MM
WIDTH = 1250 MM

FIRE STAIRCASE
TREAD = 300 MM
RISER = 150 MM
WIDTH = 1550 MM

DOOR'S & WINDOW 'S SCHEDULE OF OPENINGS

S.NO.	TYPE	WIDTH	HEIGHT	CILL	LINTEL	REMARKS
1.	W1	1140	1650	1050	2700	TOILET
2.	W2	1315	1650	1050	2700	TOILET
3.	W3	750	1650	1050	2700	TOILET
4.	W4	600	1650	1050	2700	TOILET
5.	W5	1380	1650	1050	2700	STUDY
6.	W6	4240	1500	1200	2700	STAIRCASE
7.	W7	2990	1500	1200	2700	STAIRCASE
8.	W8	2435	1650	1050	2700	PRIVATE LOBBY
9.	DW1	1315	2600	100	2700	KITCHEN
10.	D1	1800	2700	0/0	2700	ENTRANCE
11.	D2	800	2400	0/0	2400	TOILET
12.	D3	900	2400	0/0	2400	TOILET/STORE/UTILITY
13.	D4	950	2400	0/0	2400	TOILET
14.	D5	1000	2400	0/0	2400	BEDROOM/TOILET
15.	FD1	1250	2700	0/0	2700	FIRE DOOR
16.	SLD1	3095	2600	100	2700	BEDROOM
17.	SLD2	3140	2600	100	2700	BEDROOM
18.	SLD3	3270	2600	100	2700	MASTER BEDROOM
19.	SLD4	3875	2600	100	2700	MASTER BEDROOM
20.	SLD5	3775	2600	100	2700	MASTER BEDROOM
21.	SLD6	6715	2600	100	2700	FAMILY LOUNGE
22.	SLD7	5265	2600	100	2700	LIVING/DINING
23.	SLD8	2880	2600	100	2700	LIVING/DINING

NOTE :- ALL EXTERNAL DOORS ARE IN ALUMINIUM AND INNER DOORS ARE IN WOOD.

सत्यापित प्रमाणित प्रमाणित
कारुणिक एवं निर्माण विभाग
नगरपालिका
नेपाल

डेम सुम्बर
सहायक प्रमुख (निर्माण)
नगरपालिका

This drawing is a "COPYRIGHT" contents of this drawing or part thereof may not be used or reproduced without the permission of the Architect

OWNER SIGN: [Signature] ARCHITECT SIGN: [Signature]

OWNER: M/S AMBIENCE PVT. LTD. ARCHITECT: [Signature]

LEGENDS :-

- [Pattern] F.A.R AREA
- [Pattern] COUNTED IN 15 % F.A.R AREA
- [Pattern] NON F.A.R AREA
- [Pattern] COUNTED IN 1/4 F.A.R AREA

NOTE:- 13TH FLOOR IS OMITTED AND MARKED AS 12TH (A) FLOOR

KEY PLAN

SUBMISSION DRAWING

OWNER: M/S AMBIENCE PVT. LTD.

PROJECT: PROPOSED GROUP HOUSING FOR M/S AMBIENCE PVT. LTD. AT PLOT NO.-GH-01, SECTOR-115, NOIDA, (U.P.)

DATE: 13.01.2023 PROJECT IN-CHARGE: AMAR NATH CHECKED BY: DAKSHET BAJAJ
SCALE: 1:100 DRAWN BY: RAJINDER APPROVED BY: VISHAL SHARMA


DRAWING TITLE: 24th LVL. PLAN

BLOCK -10

ARCHITECTS: [Logo] Confluence

9-421 NEW FRIENDS COLONY, N-14th FLOOR, PO-45-11-4210002, www.confluence.com, 800-1801-2000
architecture urban design interiors

DRAWING NO.: S-125 REVISION: R0

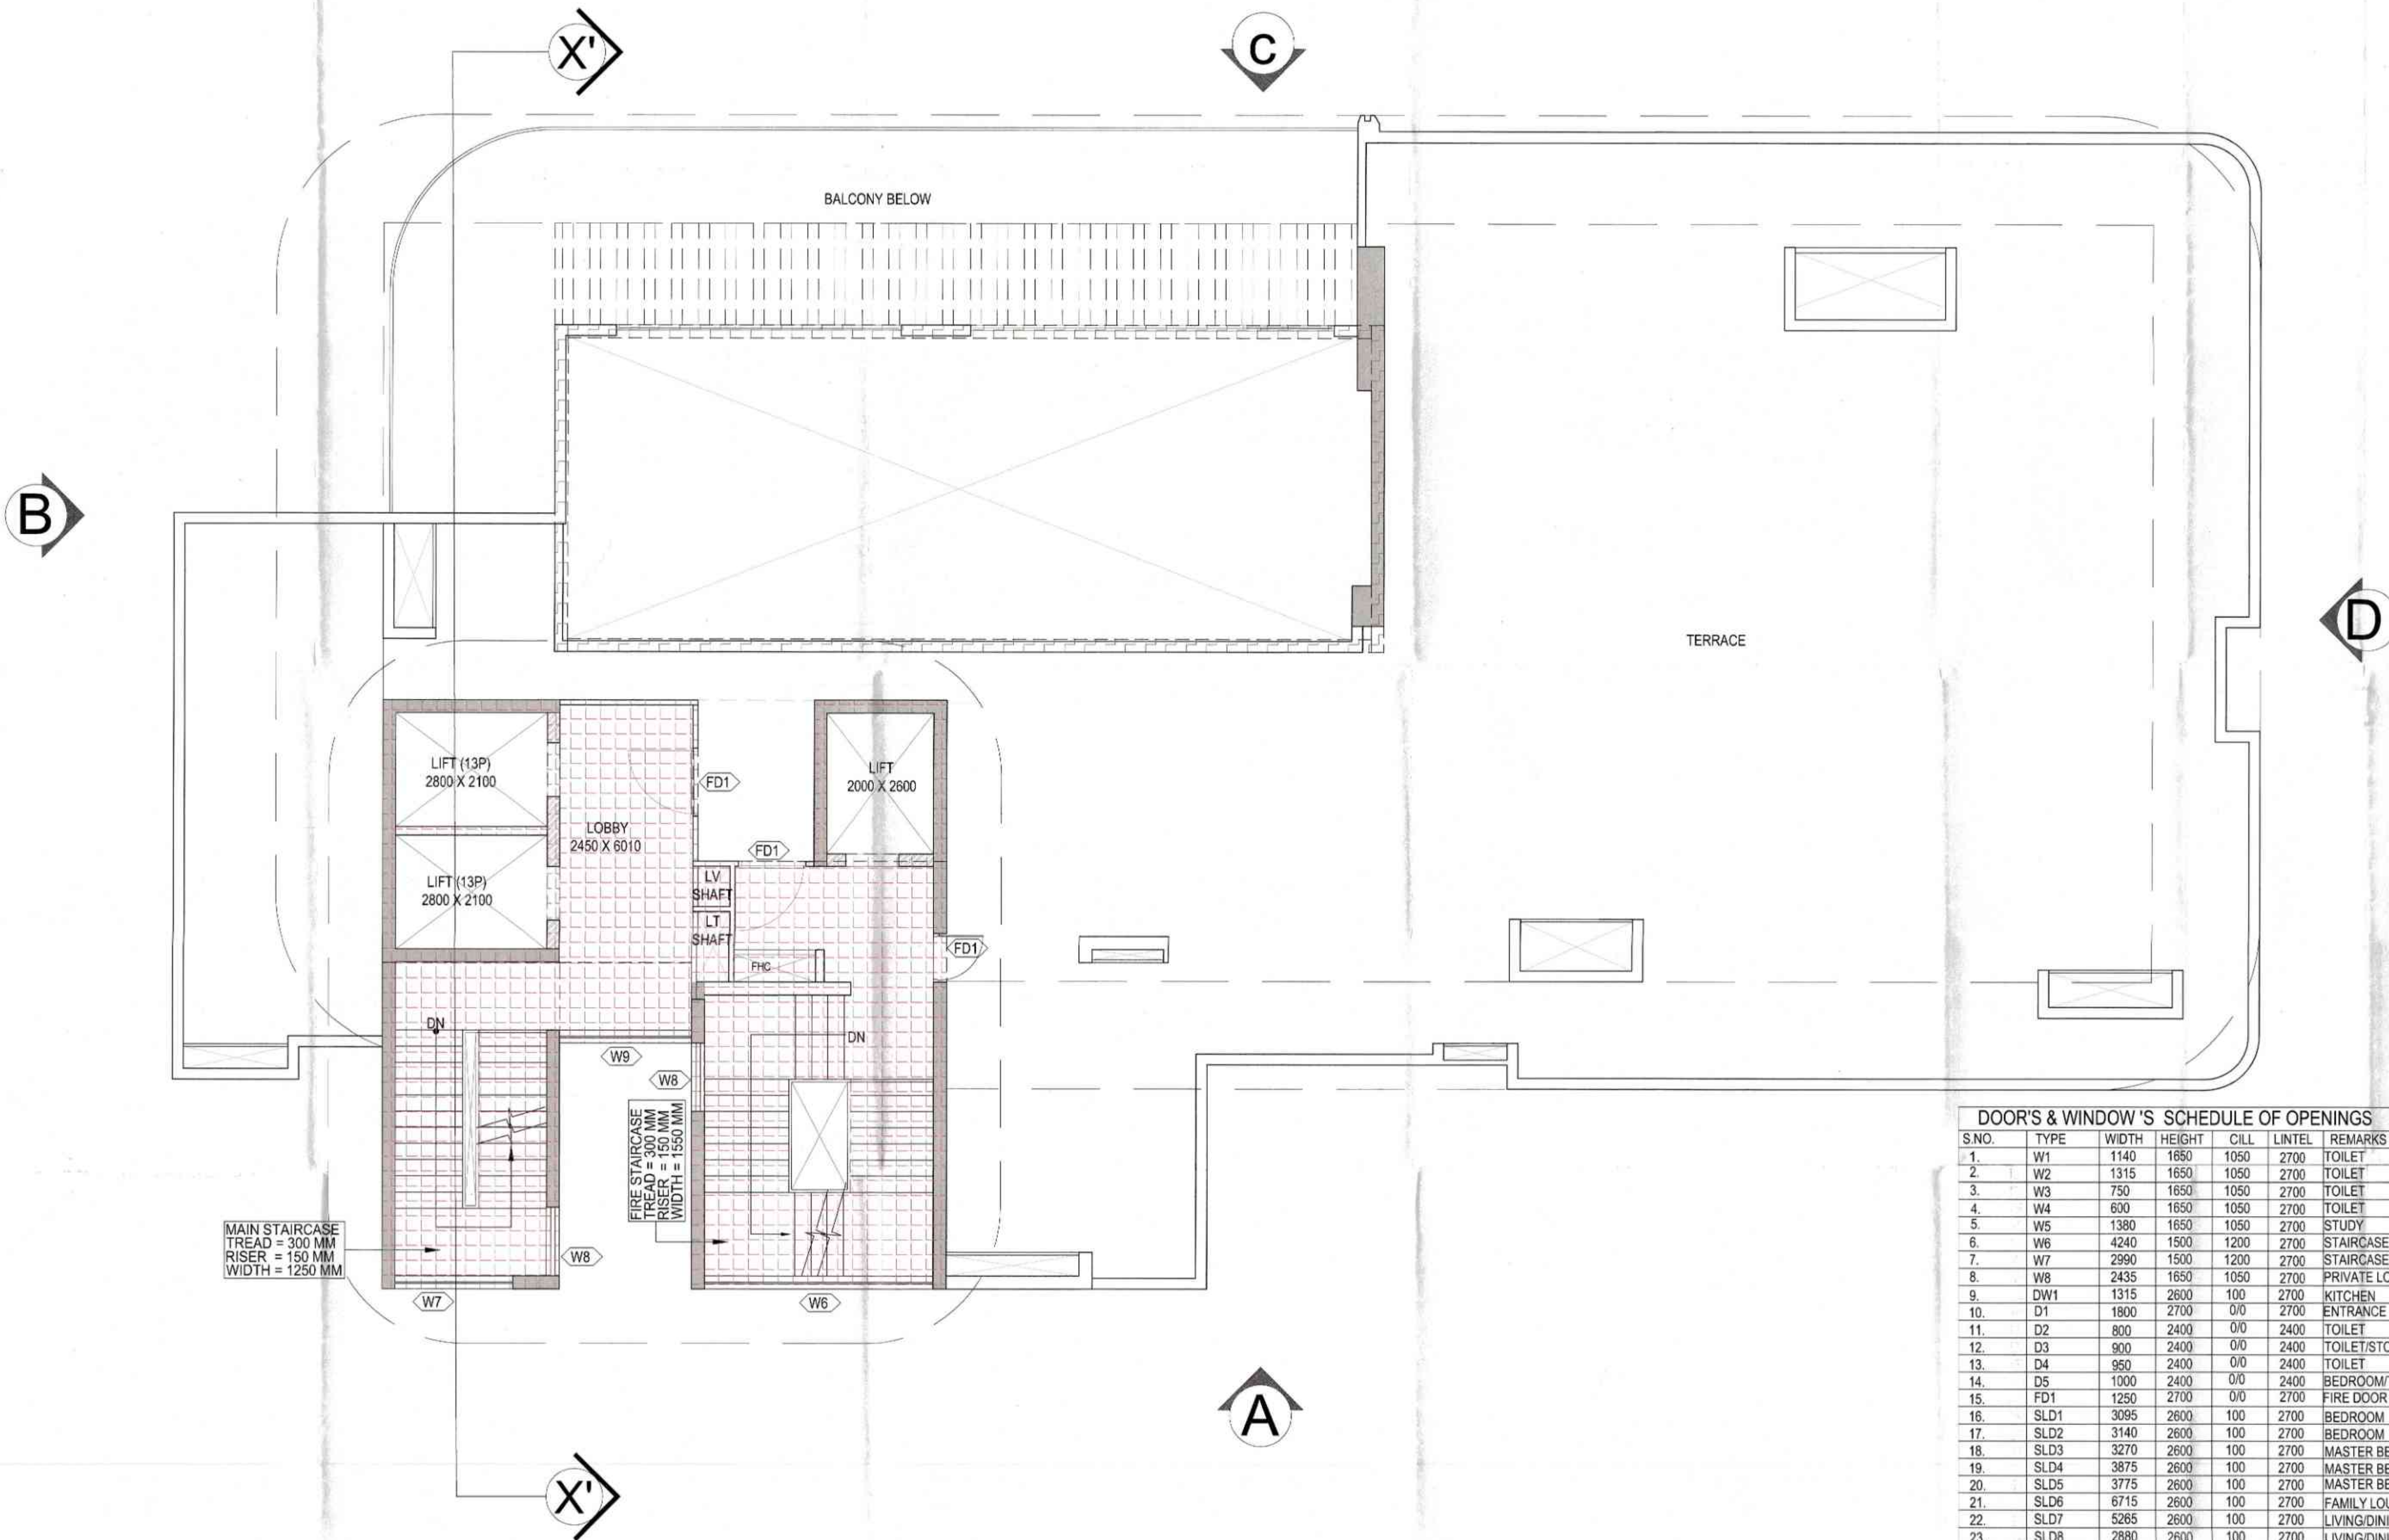

This drawing is a "COPYRIGHT" contents of this drawing or part thereof may not be used or reproduced without the permission of the Architect

OWNER SIGN

ARCHITECT SIGN

LEGENDS :-

- F.A.R AREA
- COUNTED IN 15 % F.A.R AREA
- NON F.A.R AREA
- COUNTED IN 1/4 F.A.R AREA

NOTE:- 13TH FLOOR IS OMITTED AND MARKED AS 12TH (A) FLOOR

KEY PLAN

--

SUBMISSION DRAWING

OWNER

M/S AMBIENCE PVT. LTD.

PROJECT

PROPOSED GROUP HOUSING FOR M/S AMBIENCE PVT. LTD. AT PLOT NO.-GH-01, SECTOR-115, NOIDA, (U.P.)

DATE

13.01.2023

PROJECT INCHARGE

AMAR NATH

CHECKED BY

DAKSHIT BAJAJ

SCALE

1:100

APPROVED BY

RAVINDER

APPROVED BY

VISHAL SHARMA

TERRACE LVL PLAN

BLOCK -10

ARCHITECTS

Confluence

8-42, NEW FRIENDS COLONY, N-5, 2ND FLOOR, NOIDA-201305

Ph: +91-11-43004789 Email: info@confluence.com Website: www.confluence.com

DRAWING NO.

S-126

REVISION

R0

DOOR'S & WINDOW 'S' SCHEDULE OF OPENINGS						
S.NO.	TYPE	WIDTH	HEIGHT	CILL	LINTEL	REMARKS
1.	W1	1140	1650	1050	2700	TOILET
2.	W2	1315	1650	1050	2700	TOILET
3.	W3	750	1650	1050	2700	TOILET
4.	W4	600	1650	1050	2700	TOILET
5.	W5	1380	1650	1050	2700	STUDY
6.	W6	4240	1500	1200	2700	STAIRCASE
7.	W7	2990	1500	1200	2700	STAIRCASE
8.	W8	2435	1650	1050	2700	PRIVATE LOBBY
9.	DW1	1315	2600	100	2700	KITCHEN
10.	D1	1800	2700	0/0	2700	ENTRANCE
11.	D2	800	2400	0/0	2400	TOILET
12.	D3	900	2400	0/0	2400	TOILET/STORE/UTILITY
13.	D4	950	2400	0/0	2400	TOILET
14.	D5	1000	2400	0/0	2400	BEDROOM/TOILET
15.	FD1	1250	2700	0/0	2700	FIRE DOOR
16.	SLD1	3095	2600	100	2700	BEDROOM
17.	SLD2	3140	2600	100	2700	BEDROOM
18.	SLD3	3270	2600	100	2700	MASTER BEDROOM
19.	SLD4	3875	2600	100	2700	MASTER BEDROOM
20.	SLD5	3775	2600	100	2700	MASTER BEDROOM
21.	SLD6	6715	2600	100	2700	FAMILY LOUNGE
22.	SLD7	5265	2600	100	2700	LIVING/DINING
23.	SLD8	2880	2600	100	2700	LIVING/DINING


NOTE :- ALL EXTERNAL DOORS ARE IN ALUMINIUM AND INNER DOORS ARE IN WOOD.

सहस्रवर्षीय प्रति
संस्कृति रस विमोक्षण विद्या
सुखिते शोध
प्रवचन (विशेषज्ञ)
शोध
मेग सुभाष
मान प्रवचन (विशेषज्ञ)
शोध

This drawing is a "COPYRIGHT" contents of this drawing or part thereof may not be used or reproduced without the permission of the Architect

OWNER SIGN

ARCHITECT SIGN

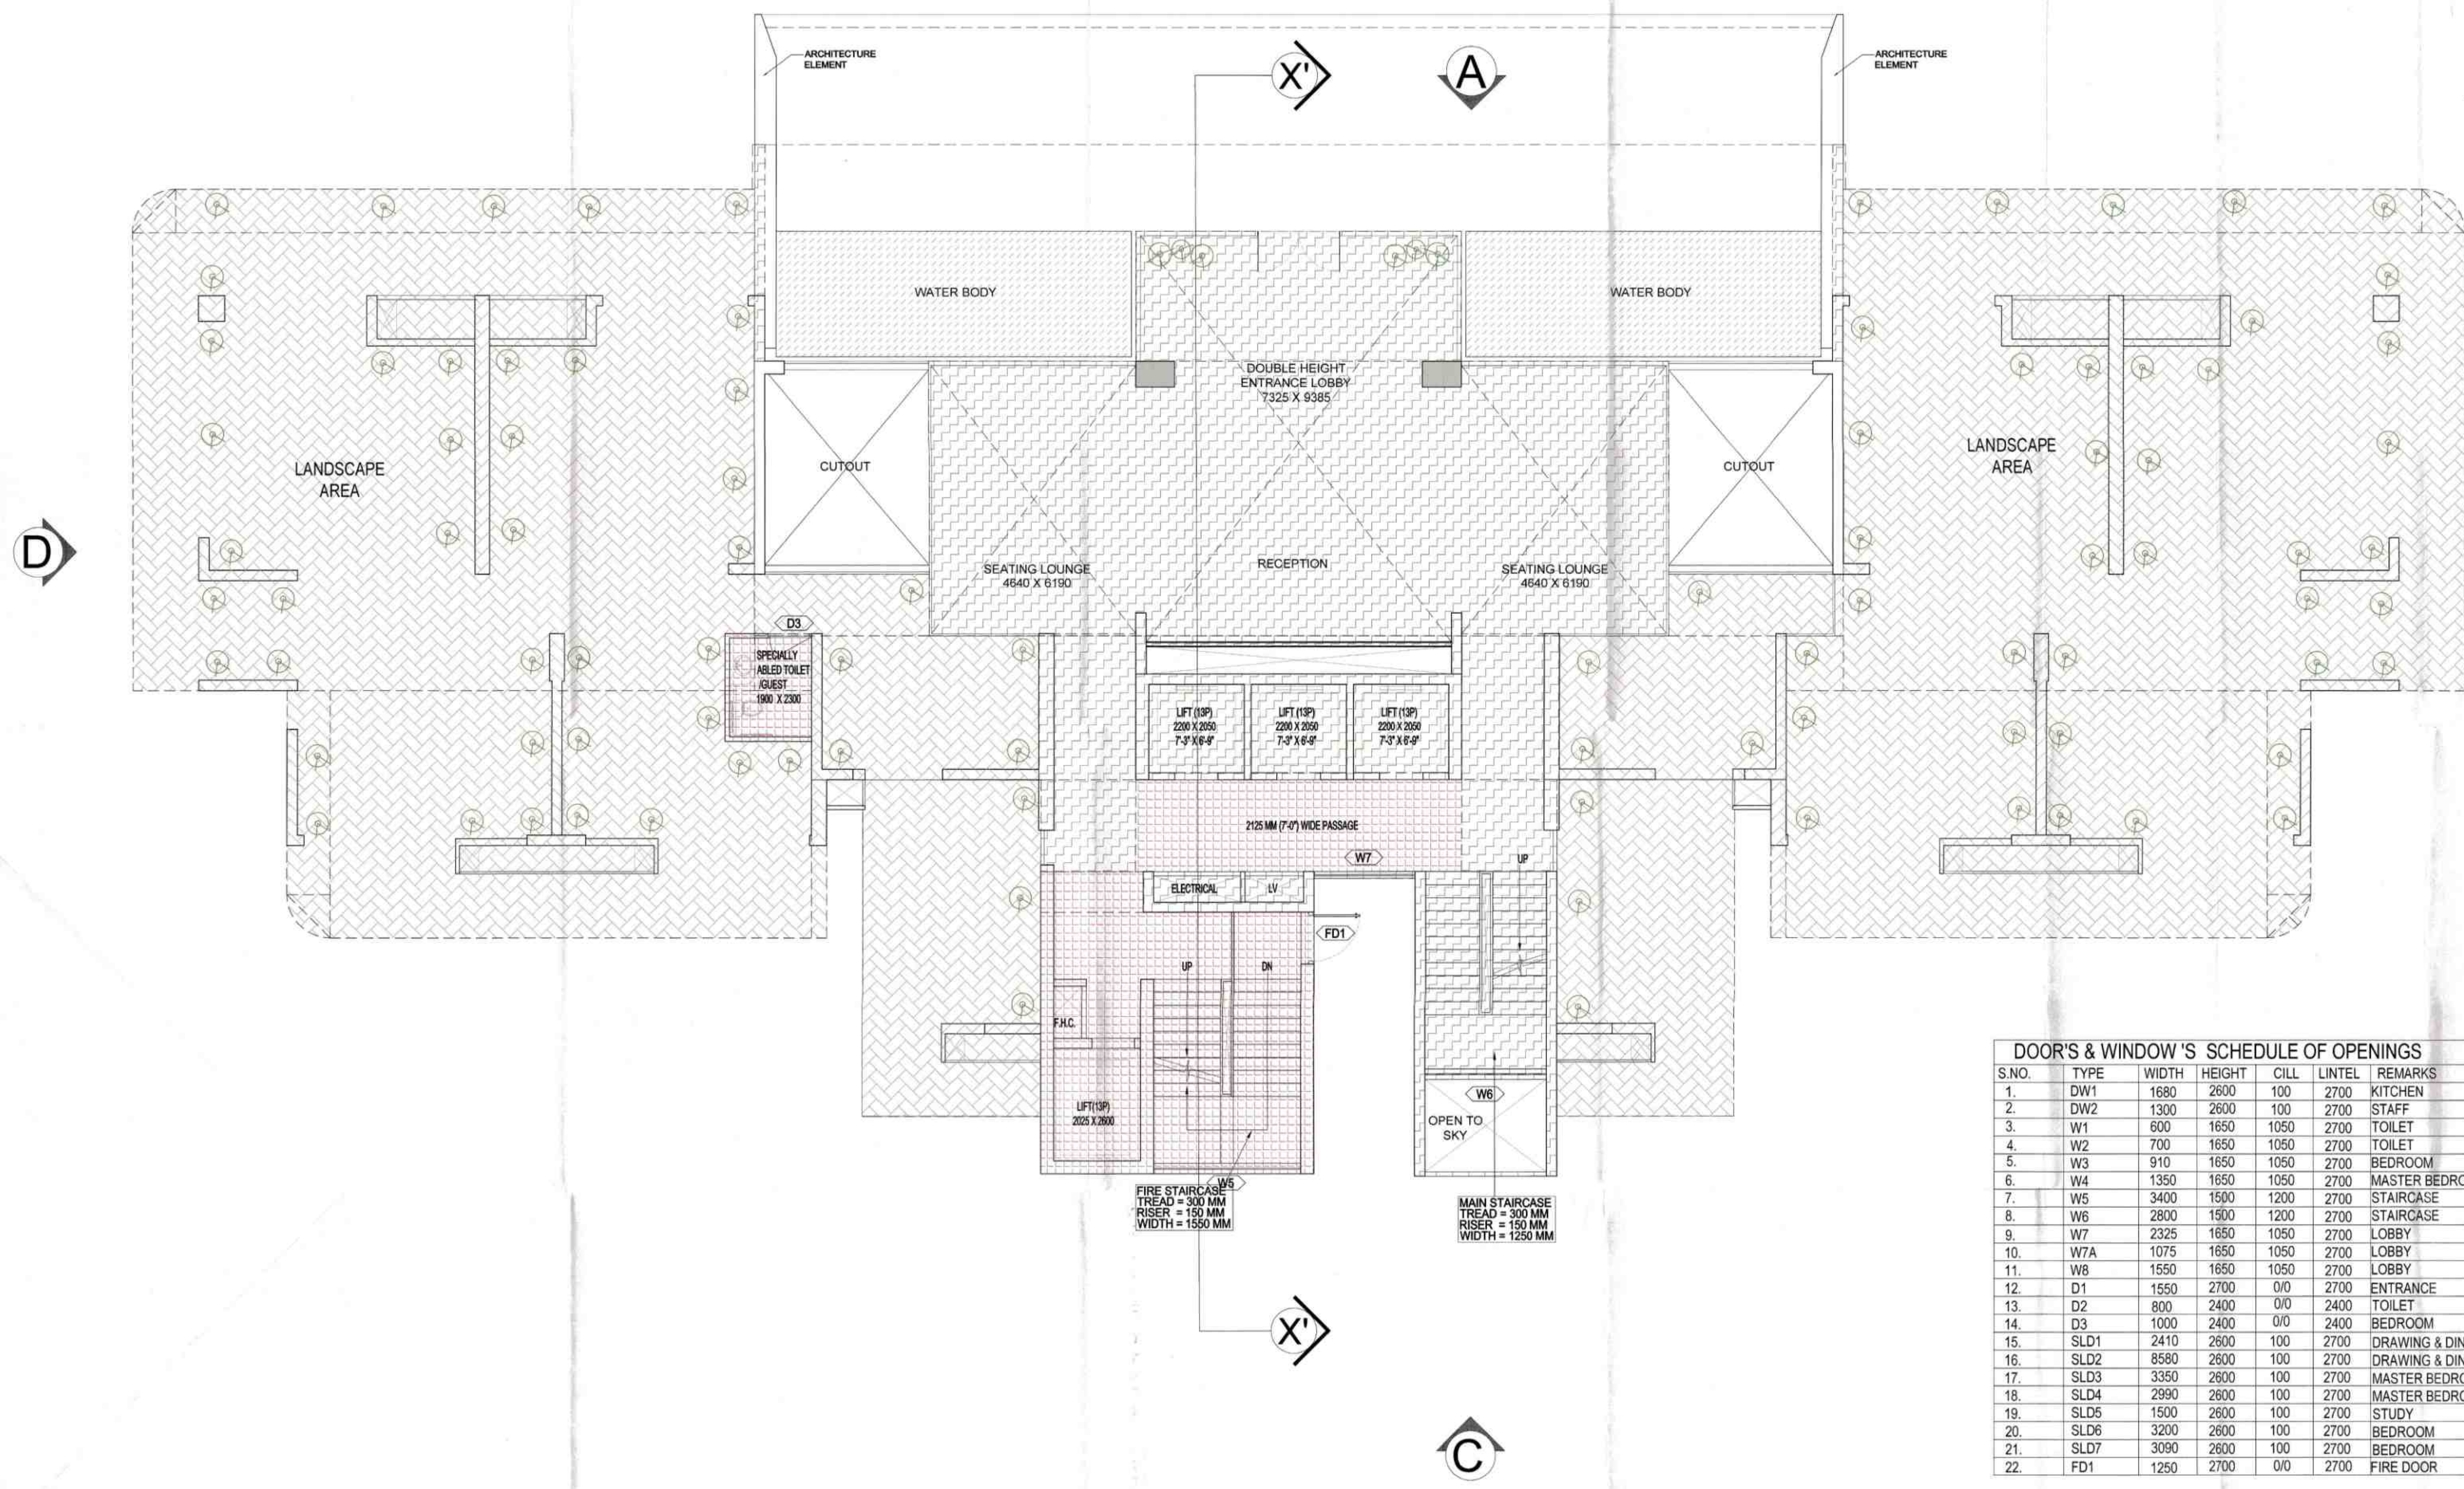

LEGENDS :-

F.A.R AREA

COUNTED IN 15 % F.A.R AREA

NON F.A.R AREA

COUNTED IN 1/4 F.A.R AREA

DOOR'S & WINDOW 'S SCHEDULE OF OPENINGS						
S.NO.	TYPE	WIDTH	HEIGHT	CILL	LINTEL	REMARKS
1.	DW1	1680	2600	100	2700	KITCHEN
2.	DW2	1300	2600	100	2700	STAFF
3.	W1	600	1650	1050	2700	TOILET
4.	W2	700	1650	1050	2700	TOILET
5.	W3	910	1650	1050	2700	BEDROOM
6.	W4	1350	1650	1050	2700	MASTER BEDROOM
7.	W5	3400	1500	1200	2700	STAIRCASE
8.	W6	2800	1500	1200	2700	STAIRCASE
9.	W7	2325	1650	1050	2700	LOBBY
10.	W7A	1075	1650	1050	2700	LOBBY
11.	W8	1550	1650	1050	2700	LOBBY
12.	D1	1550	2700	0/0	2700	ENTRANCE
13.	D2	800	2400	0/0	2400	TOILET
14.	D3	1000	2400	0/0	2400	BEDROOM
15.	SLD1	2410	2600	100	2700	DRAWING & DINING
16.	SLD2	8580	2600	100	2700	DRAWING & DINING/LOUNGE
17.	SLD3	3350	2600	100	2700	MASTER BEDROOM
18.	SLD4	2990	2600	100	2700	MASTER BEDROOM
19.	SLD5	1500	2600	100	2700	STUDY
20.	SLD6	3200	2600	100	2700	BEDROOM
21.	SLD7	3090	2600	100	2700	BEDROOM
22.	FD1	1250	2700	0/0	2700	FIRE DOOR

NOTE :- ALL EXTERNAL DOORS ARE IN ALUMINIUM AND INNER DOORS ARE IN WOOD.

NOTE:- 13TH FLOOR IS OMITTED AND MARKED AS 12TH (A) FLOOR

KEY PLAN

SUBMISSION DRAWING

OWNER
M/S AMBIENCE PVT. LTD.

PROJECT
PROPOSED GROUP HOUSING FOR
M/S AMBIENCE PVT. LTD.
AT PLOT NO.-GH-01, SECTOR-115,
NOIDA, (U.P.)

DATE
13.01.2023

PROJECT INCHARGE
ANAND NATH

CHECKED BY
DAKSHIT BAJAJ

SCALE
1:100

DEALT BY
RAVINDER

APPROVED BY
VISHAL SHARMA

DRAWING TITLE
GROUND FLOOR PLAN

BLOCK -11

ARCHITECTS
Confluence

9-421, NEW FRIENDS
COLONY, D-65, NOIDA

Pt- 01-11-4510000
Ph- 01-11-45064708

no@confluence.com
www.confluence.com

Member of IASCI
ISO - 9001:2000

DRAWING NO.
S-134

REVISION
R0

This drawing is a "COPYRIGHT" contents of this drawing or part thereof may not be used or reproduced without the permission of the Architect

OWNER SIGN

ARCHITECT SIGN

समयवधि प्रति
वसुधैव कुटुम्बकम्
सर्वे भद्राणि भूयान्ते
सर्वे भद्राणि भूयान्ते
सर्वे भद्राणि भूयान्ते

LEGENDS :-

- F.A.R AREA
- COUNTED IN 15 % F.A.R AREA
- NON F.A.R AREA
- COUNTED IN 1/4 F.A.R AREA

NOTE:- 13TH FLOOR IS OMITTED AND MARKED AS 12TH (A) FLOOR

KEY PLAN

PROJECT

PROPOSED GROUP HOUSING FOR

M/S AMBIENCE PVT. LTD.

AT PLOT NO.-GH-01, SECTOR-115,

NOIDA, (U.P.)

DATE

13.01.2023

PROJECT INCHARGE

AMAR NATH

CHECKED BY

DAKSHIT BAJAJ

SCALE

1:100

DEALT BY

RAVINDER

APPROVED BY

VISHAL SHARMA

DRAWING TITLE

TYPICAL FLOOR PLAN AT 1st, 3rd, 5th,

7th, 9th, 11th, 13th, 15th, 17th, 19th, 21st, 23rd & 25th LVL.

BLOCK -11

ARCHITECTS

CONFLUENCE

9-42, NEW FIDDES

COLONY, D-65, NOIDA

Ph: +91-11-45136000

con@confluence.com

Number of ISO

9001:2015

architecture

urban design

hospitality

interiors

DRAWING NO.


S-135

REVISION

R0

DOOR'S & WINDOW 'S SCHEDULE OF OPENINGS						
S.NO.	TYPE	WIDTH	HEIGHT	CILL	LINTEL	REMARKS
1.	DW1	1680	2600	100	2700	KITCHEN
2.	DW2	1300	2600	100	2700	STAFF
3.	W1	600	1650	1050	2700	TOILET
4.	W2	700	1650	1050	2700	TOILET
5.	W3	910	1650	1050	2700	BEDROOM
6.	W4	1350	1650	1050	2700	MASTER BEDROOM
7.	W5	3400	1500	1200	2700	STAIRCASE
8.	W6	2800	1500	1200	2700	STAIRCASE
9.	W7	2325	1650	1050	2700	LOBBY
10.	W7A	1075	1650	1050	2700	LOBBY
11.	W8	1550	1650	1050	2700	LOBBY
12.	D1	1550	2700	0/0	2700	ENTRANCE
13.	D2	800	2400	0/0	2400	TOILET
14.	D3	1000	2400	0/0	2400	BEDROOM
15.	SLD1	2410	2600	100	2700	DRAWING & DINING
16.	SLD2	8580	2600	100	2700	DRAWING & DINING/LOUNGE
17.	SLD3	3350	2600	100	2700	MASTER BEDROOM
18.	SLD4	2990	2600	100	2700	MASTER BEDROOM
19.	SLD5	1500	2600	100	2700	STUDY
20.	SLD6	3200	2600	100	2700	BEDROOM
21.	SLD7	3090	2600	100	2700	BEDROOM
22.	FD1	1250	2700	0/0	2700	FIRE DOOR

NOTE :- ALL EXTERNAL DOORS ARE IN ALUMINIUM AND INNER DOORS ARE IN WOOD.

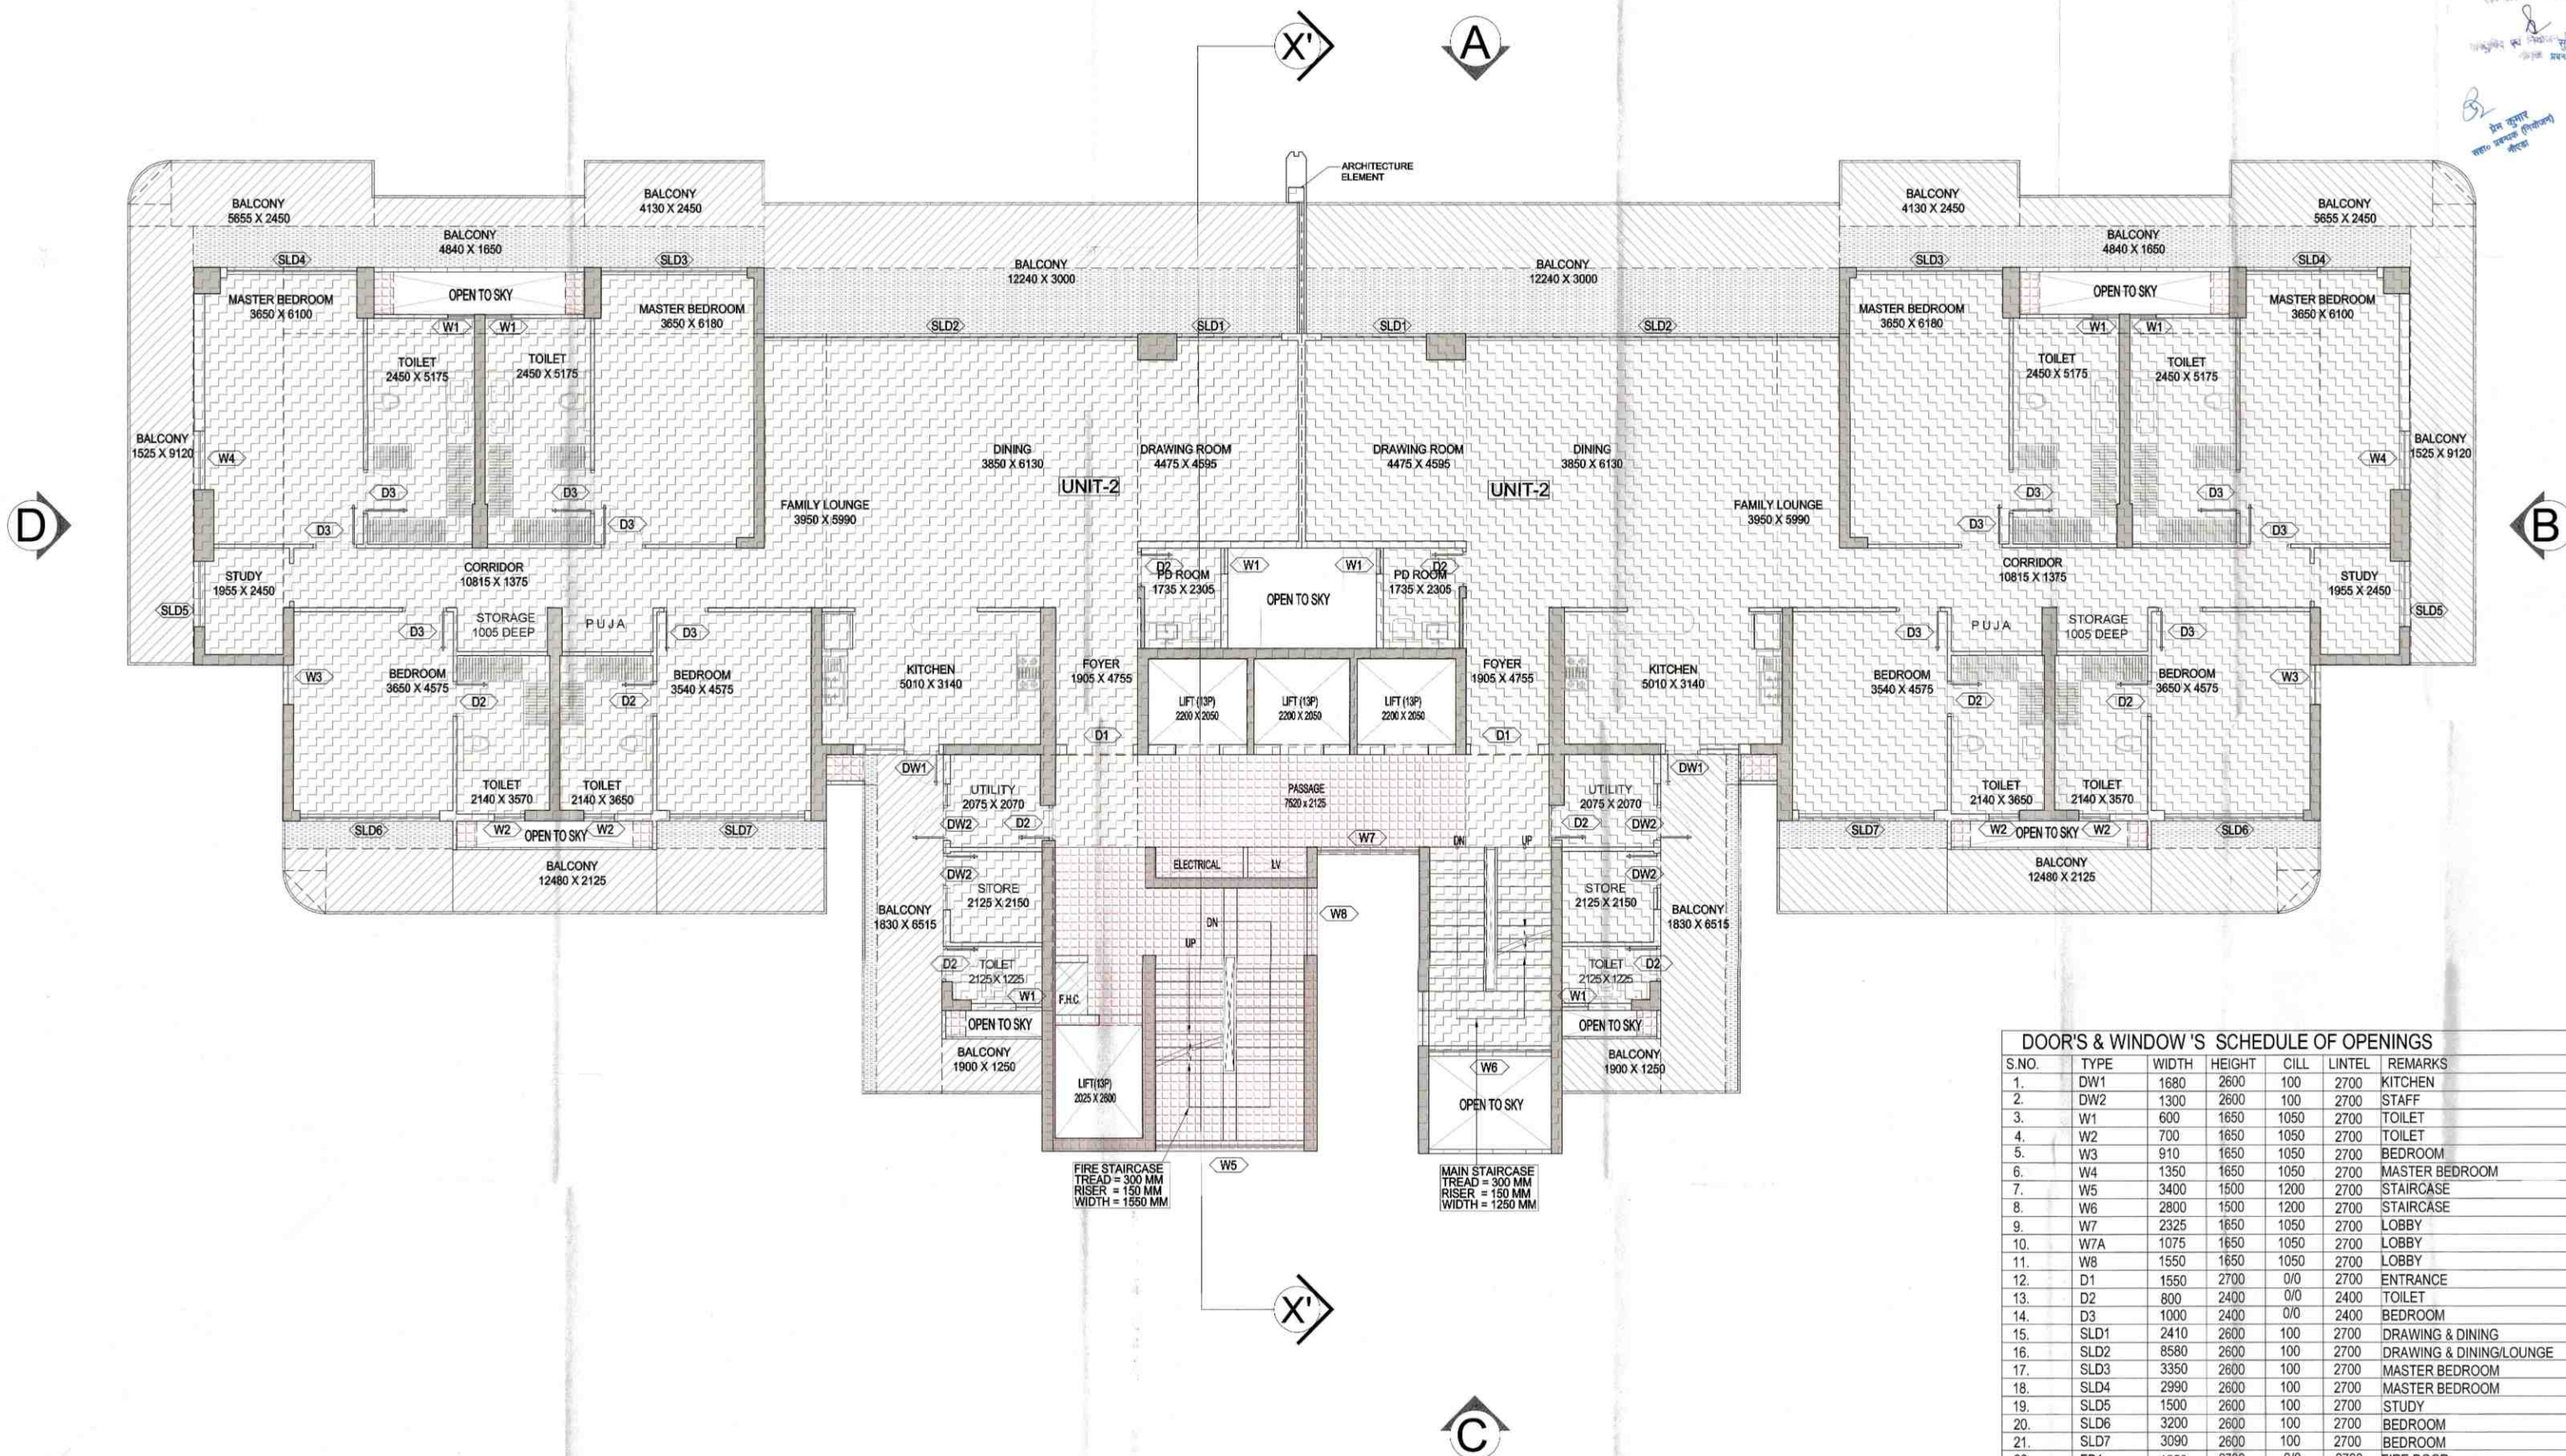[illegible]

	F.A.R. AREA
	COUNTED IN 15% F.A.R. AREA
	NON F.A.R. AREA
	COUNTED IN 1/4 F.A.R. AREA

NOTE:- 13TH FLOOR IS OMITTED AND MARKED AS 12TH (A) FLOOR

	KEY PLAN
--	----------

SUBMISSION DRAWING

OWNER	M/S AMBIENCE PVT .LTD
-------	-----------------------

PROJECT

PROPOSED GROUP HOUSING FOR
M/S AMBIENCE PVT. LTD.
AT PLOT NO.-GH-01, SECTOR-115,
NOIDA, (U.P.)

DATE 13.01.2023	PROJECT INCHARGE AMAR NATH	CHECKED BY DAXSHIT BAJA
SCALE 1:100	DEALT BY RAVINDER	APPROVED BY VISHAL SHARMA

DRAWING TITLE: **TYPICAL FLOOR PLAN AT**
2nd, 6th, 10th, 14th, 18th, 22nd & 24TH LVL.

BLOCK -11

ARCHITECTS



Confluence

B-421, NEW FRIENDS COLONY, N.D-65 INDIA
architecture urban design hospitality interiors

DRAWING NO.	S-136	REVISION	R0
-------------	-------	----------	----


DOOR'S & WINDOW 'S SCHEDULE OF OPENINGS						
S.NO.	TYPE	WIDTH	HEIGHT	CILL	LINTEL	REMARKS
1.	DW1	1680	2600	100	2700	KITCHEN
2.	DW2	1300	2600	100	2700	STAFF
3.	W1	600	1650	1050	2700	TOILET
4.	W2	700	1650	1050	2700	TOILET
5.	W3	910	1650	1050	2700	BEDROOM
6.	W4	1350	1650	1050	2700	MASTER BEDROOM
7.	W5	3400	1500	1200	2700	STAIRCASE
8.	W6	2800	1500	1200	2700	STAIRCASE
9.	W7	2325	1650	1050	2700	LOBBY
10.	W7A	1075	1650	1050	2700	LOBBY
11.	W8	1550	1650	1050	2700	LOBBY
12.	D1	1550	2700	0/0	2700	ENTRANCE
13.	D2	800	2400	0/0	2400	TOILET
14.	D3	1000	2400	0/0	2400	BEDROOM
15.	SLD1	2410	2600	100	2700	DRAWING & DINING
16.	SLD2	8580	2600	100	2700	DRAWING & DINING/LOUNGE
17.	SLD3	3350	2600	100	2700	MASTER BEDROOM
18.	SLD4	2990	2600	100	2700	MASTER BEDROOM
19.	SLD5	1500	2600	100	2700	STUDY
20.	SLD6	3200	2600	100	2700	BEDROOM
21.	SLD7	3090	2600	100	2700	BEDROOM
22.	FD1	1250	2700	0/0	2700	FIRE DOOR

NOTE :- ALL EXTERNAL DOORS ARE IN ALUMINIUM AND INNER DOORS ARE IN WOOD

This drawing is a "COPYRIGHT" contents of this drawing or part thereof may not be used or reproduced without the permission of the Architect

OWNER SIGN
ARCHITECT SIGN

सत्यमेव जयते
व्यक्तियोग
मेम
प्रमाण

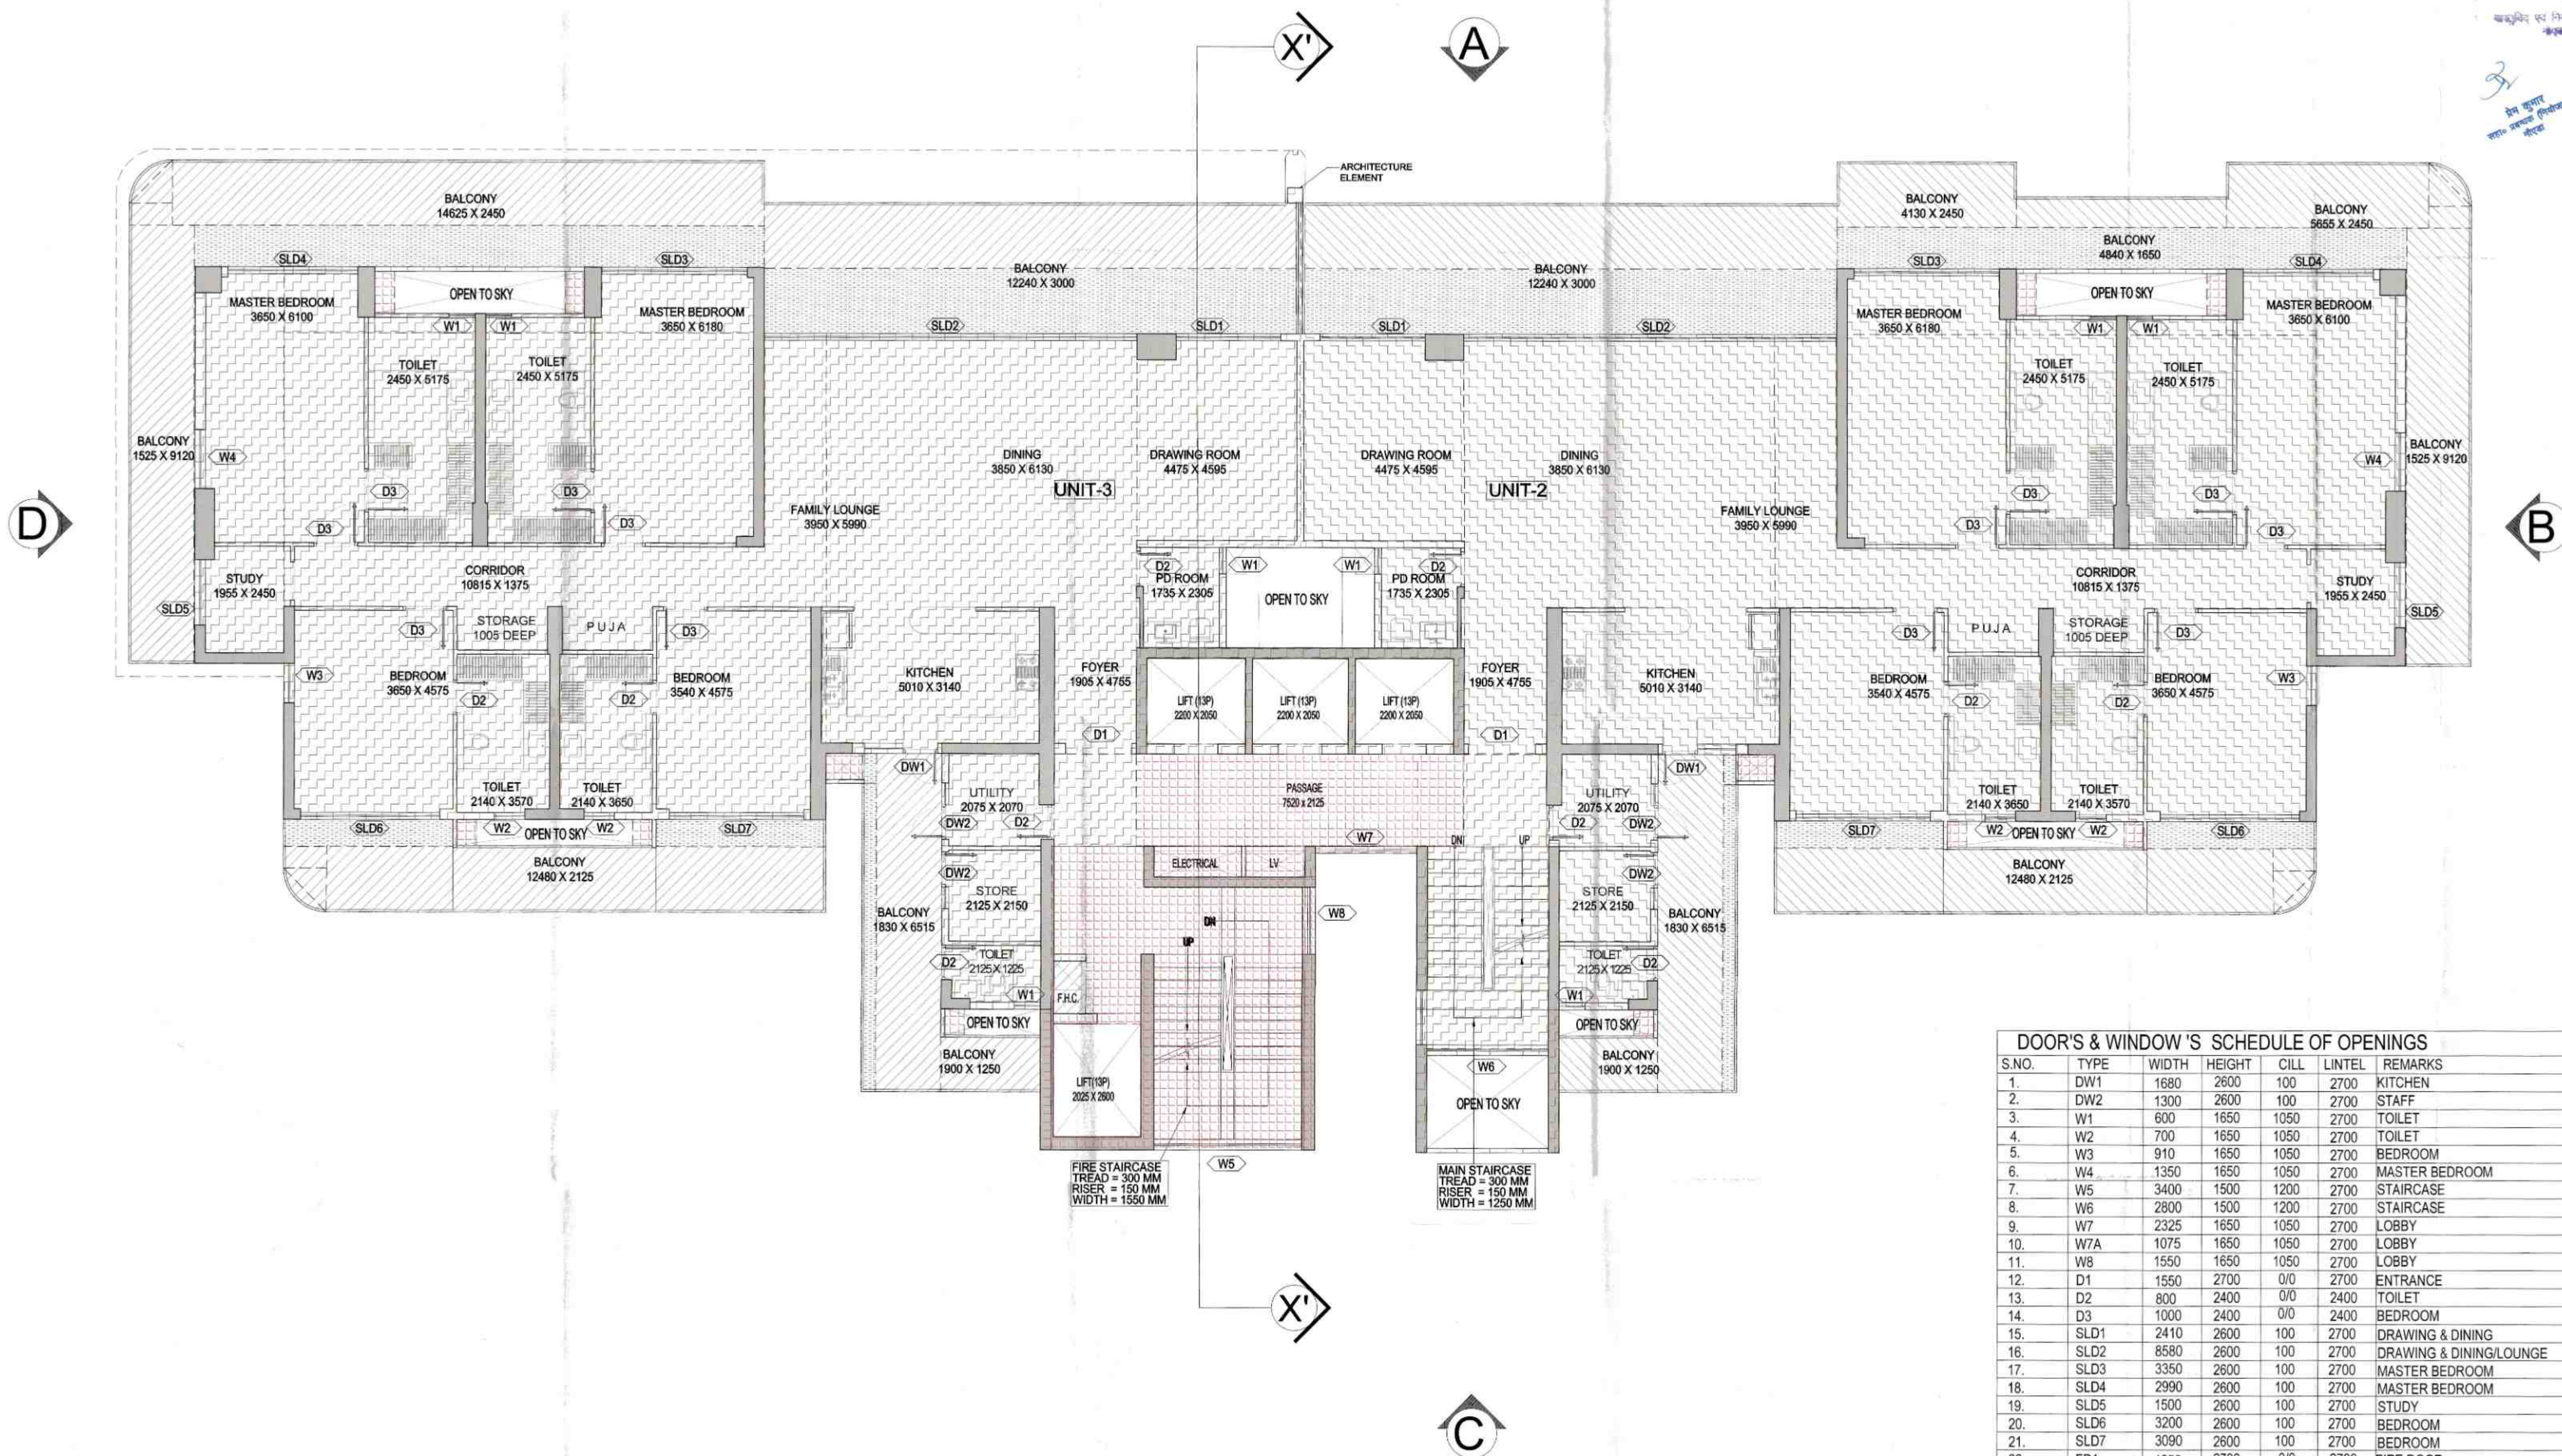

LEGENDS :-

- F.A.R AREA
- COUNTED IN 15 % F.A.R AREA
- NON F.A.R AREA
- COUNTED IN 1/4 F.A.R AREA

DOOR'S & WINDOW 'S SCHEDULE OF OPENINGS						
S.NO.	TYPE	WIDTH	HEIGHT	CILL	LINTEL	REMARKS
1.	DW1	1680	2600	100	2700	KITCHEN
2.	DW2	1300	2600	100	2700	STAFF
3.	W1	600	1650	1050	2700	TOILET
4.	W2	700	1650	1050	2700	TOILET
5.	W3	910	1650	1050	2700	BEDROOM
6.	W4	1350	1650	1050	2700	MASTER BEDROOM
7.	W5	3400	1500	1200	2700	STAIRCASE
8.	W6	2800	1500	1200	2700	STAIRCASE
9.	W7	2325	1650	1050	2700	LOBBY
10.	W7A	1075	1650	1050	2700	LOBBY
11.	W8	1550	1650	1050	2700	LOBBY
12.	D1	1550	2700	0/0	2700	ENTRANCE
13.	D2	800	2400	0/0	2400	TOILET
14.	D3	1000	2400	0/0	2400	BEDROOM
15.	SLD1	2410	2600	100	2700	DRAWING & DINING
16.	SLD2	8580	2600	100	2700	DRAWING & DINING/LOUNGE
17.	SLD3	3350	2600	100	2700	MASTER BEDROOM
18.	SLD4	2990	2600	100	2700	MASTER BEDROOM
19.	SLD5	1500	2600	100	2700	STUDY
20.	SLD6	3200	2600	100	2700	BEDROOM
21.	SLD7	3090	2600	100	2700	BEDROOM
22.	FD1	1250	2700	0/0	2700	FIRE DOOR

NOTE :- ALL EXTERNAL DOORS ARE IN ALUMINIUM AND INNER DOORS ARE IN WOOD.

NOTE:- 13TH FLOOR IS OMITTED AND MARKED AS 12TH (A) FLOOR

KEY PLAN

SUBMISSION DRAWING

OWNER
M/S AMBIENCE PVT. LTD.

PROJECT
PROPOSED GROUP HOUSING FOR
M/S AMBIENCE PVT. LTD.
AT PLOT NO.-GH-01, SECTOR-115,
NOIDA, (U.P.)

DATE
13.01.2023

PROJECT INCHARGE
AMAR NATH

CHECKED BY
DAKSHIT BAJAJ

SCALE
1:100

APPROVED BY
VISHAL SHARMA

DRAWING TITLE
4th, 8th, 12th LVL. FLOOR PLAN

BLOCK -11

ARCHITECTS

CONFLUENCE

DRAWING NO.
S-137

REVISION
R0

सत्यमेव जयते

	F.A.R AREA
	COUNTED IN 15 % F.A.R AREA
	NON F.A.R AREA
	COUNTED IN 1/4 F.A.R AREA

KEY PLAN

NOTE :- ALL EXTERNAL DOORS ARE IN ALUMINIUM AND INNER DOORS ARE IN WOOD

DRAWING NO.	S-139	REVISION
		R0