


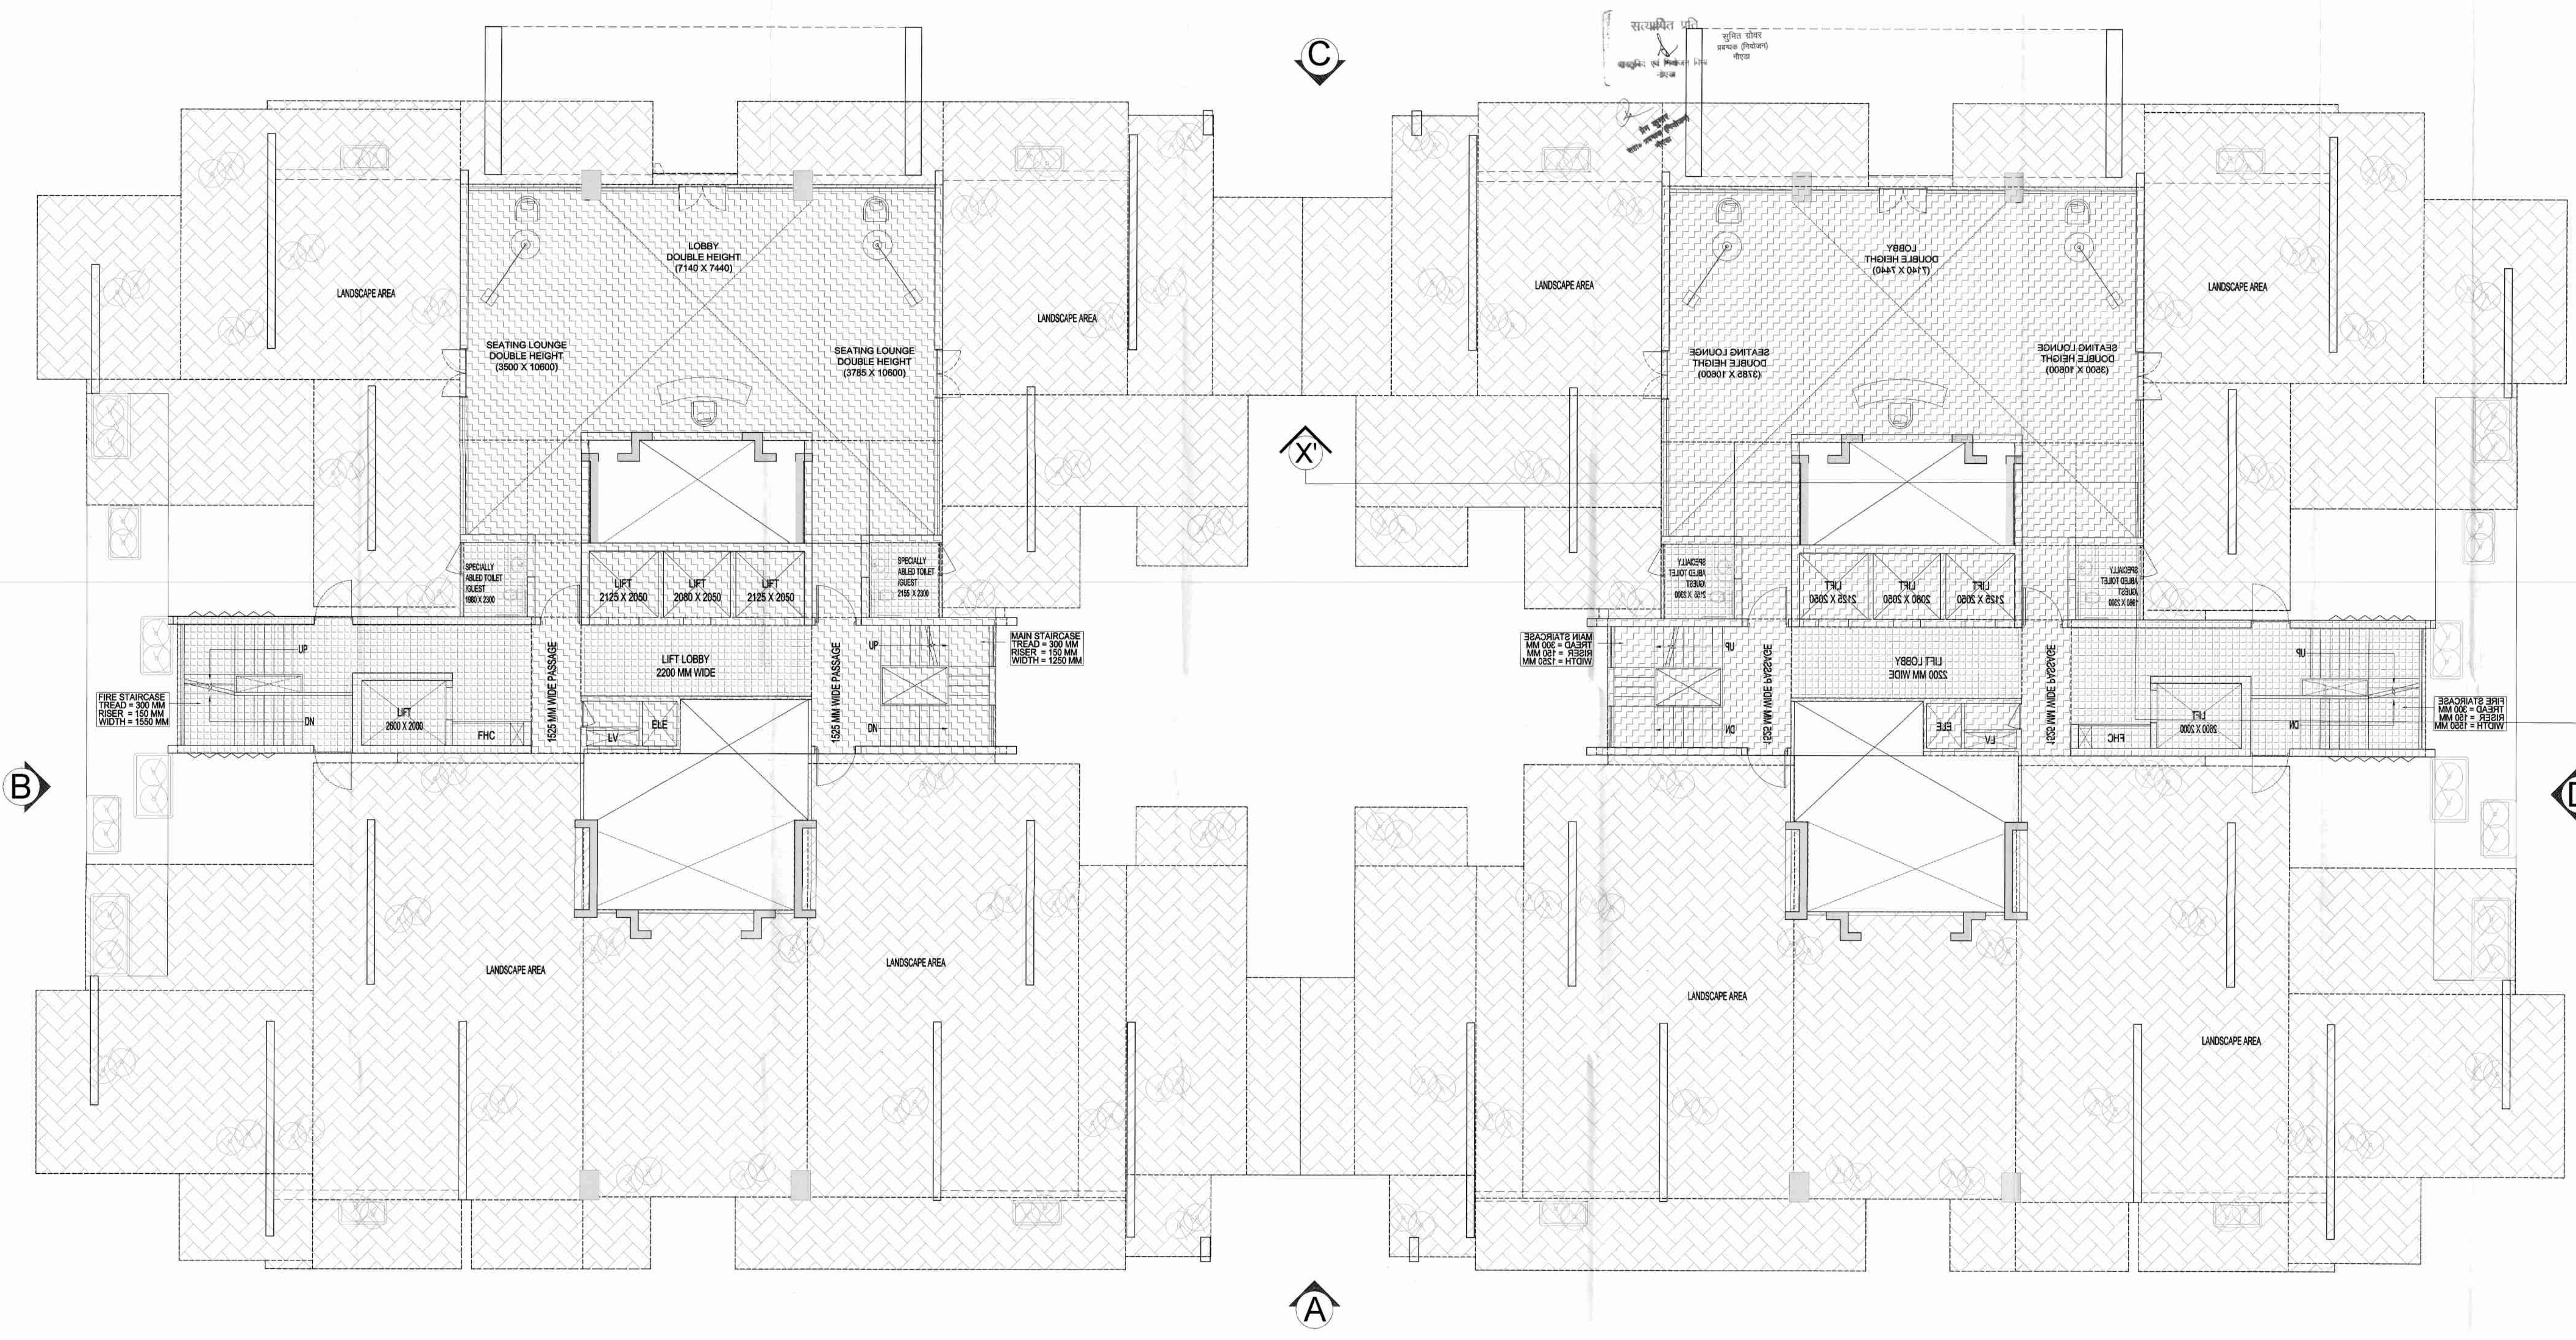

This drawing is a "COPYRIGHT" contents of this drawing or part thereof may not be used or reproduced without the permission of the Architect.

OWNER SIGN
ARCHITECT SIGN

- LEGENDS :-**
- F.A.R AREA
 - COUNTED IN 15% F.A.R AREA
 - NON F.A.R AREA
 - COUNTED IN 1/4 F.A.R AREA
 - NON-FAR STILT AREA

NOTE:- 13TH FLOOR IS OMITTED AND MARKED AS 12TH (A) FLOOR

KEY PLAN

SUBMISSION DRAWING

OWNER
M/S AMBIENCE PVT. LTD.

PROJECT
PROPOSED GROUP HOUSING FOR
M/S AMBIENCE PVT. LTD.
AT PLOT NO.-GH-01, SECTOR-115,
NOIDA, (U.P.)

DATE
13.01.2023

PROJECT IN CHARGE
AMBI NATH

CHECKED BY
DAKSHIT BAJAJ

SCALE
1:100

APPROVED BY
RAVINDER

APPROVED BY
VISHAL SHARMA

DRAWING TITLE
GROUND FLOOR PLAN


BLOCK - 7

ARCHITECTS
Confluence

8-40, LANE FRIENDS
COLONY, KANUNDA
Ph: 91-11-4881880
Fax: 91-11-4881888
www.confluence.in
ISO: 9001:2008

DRAWING NO.
S-66

REVISION
R0

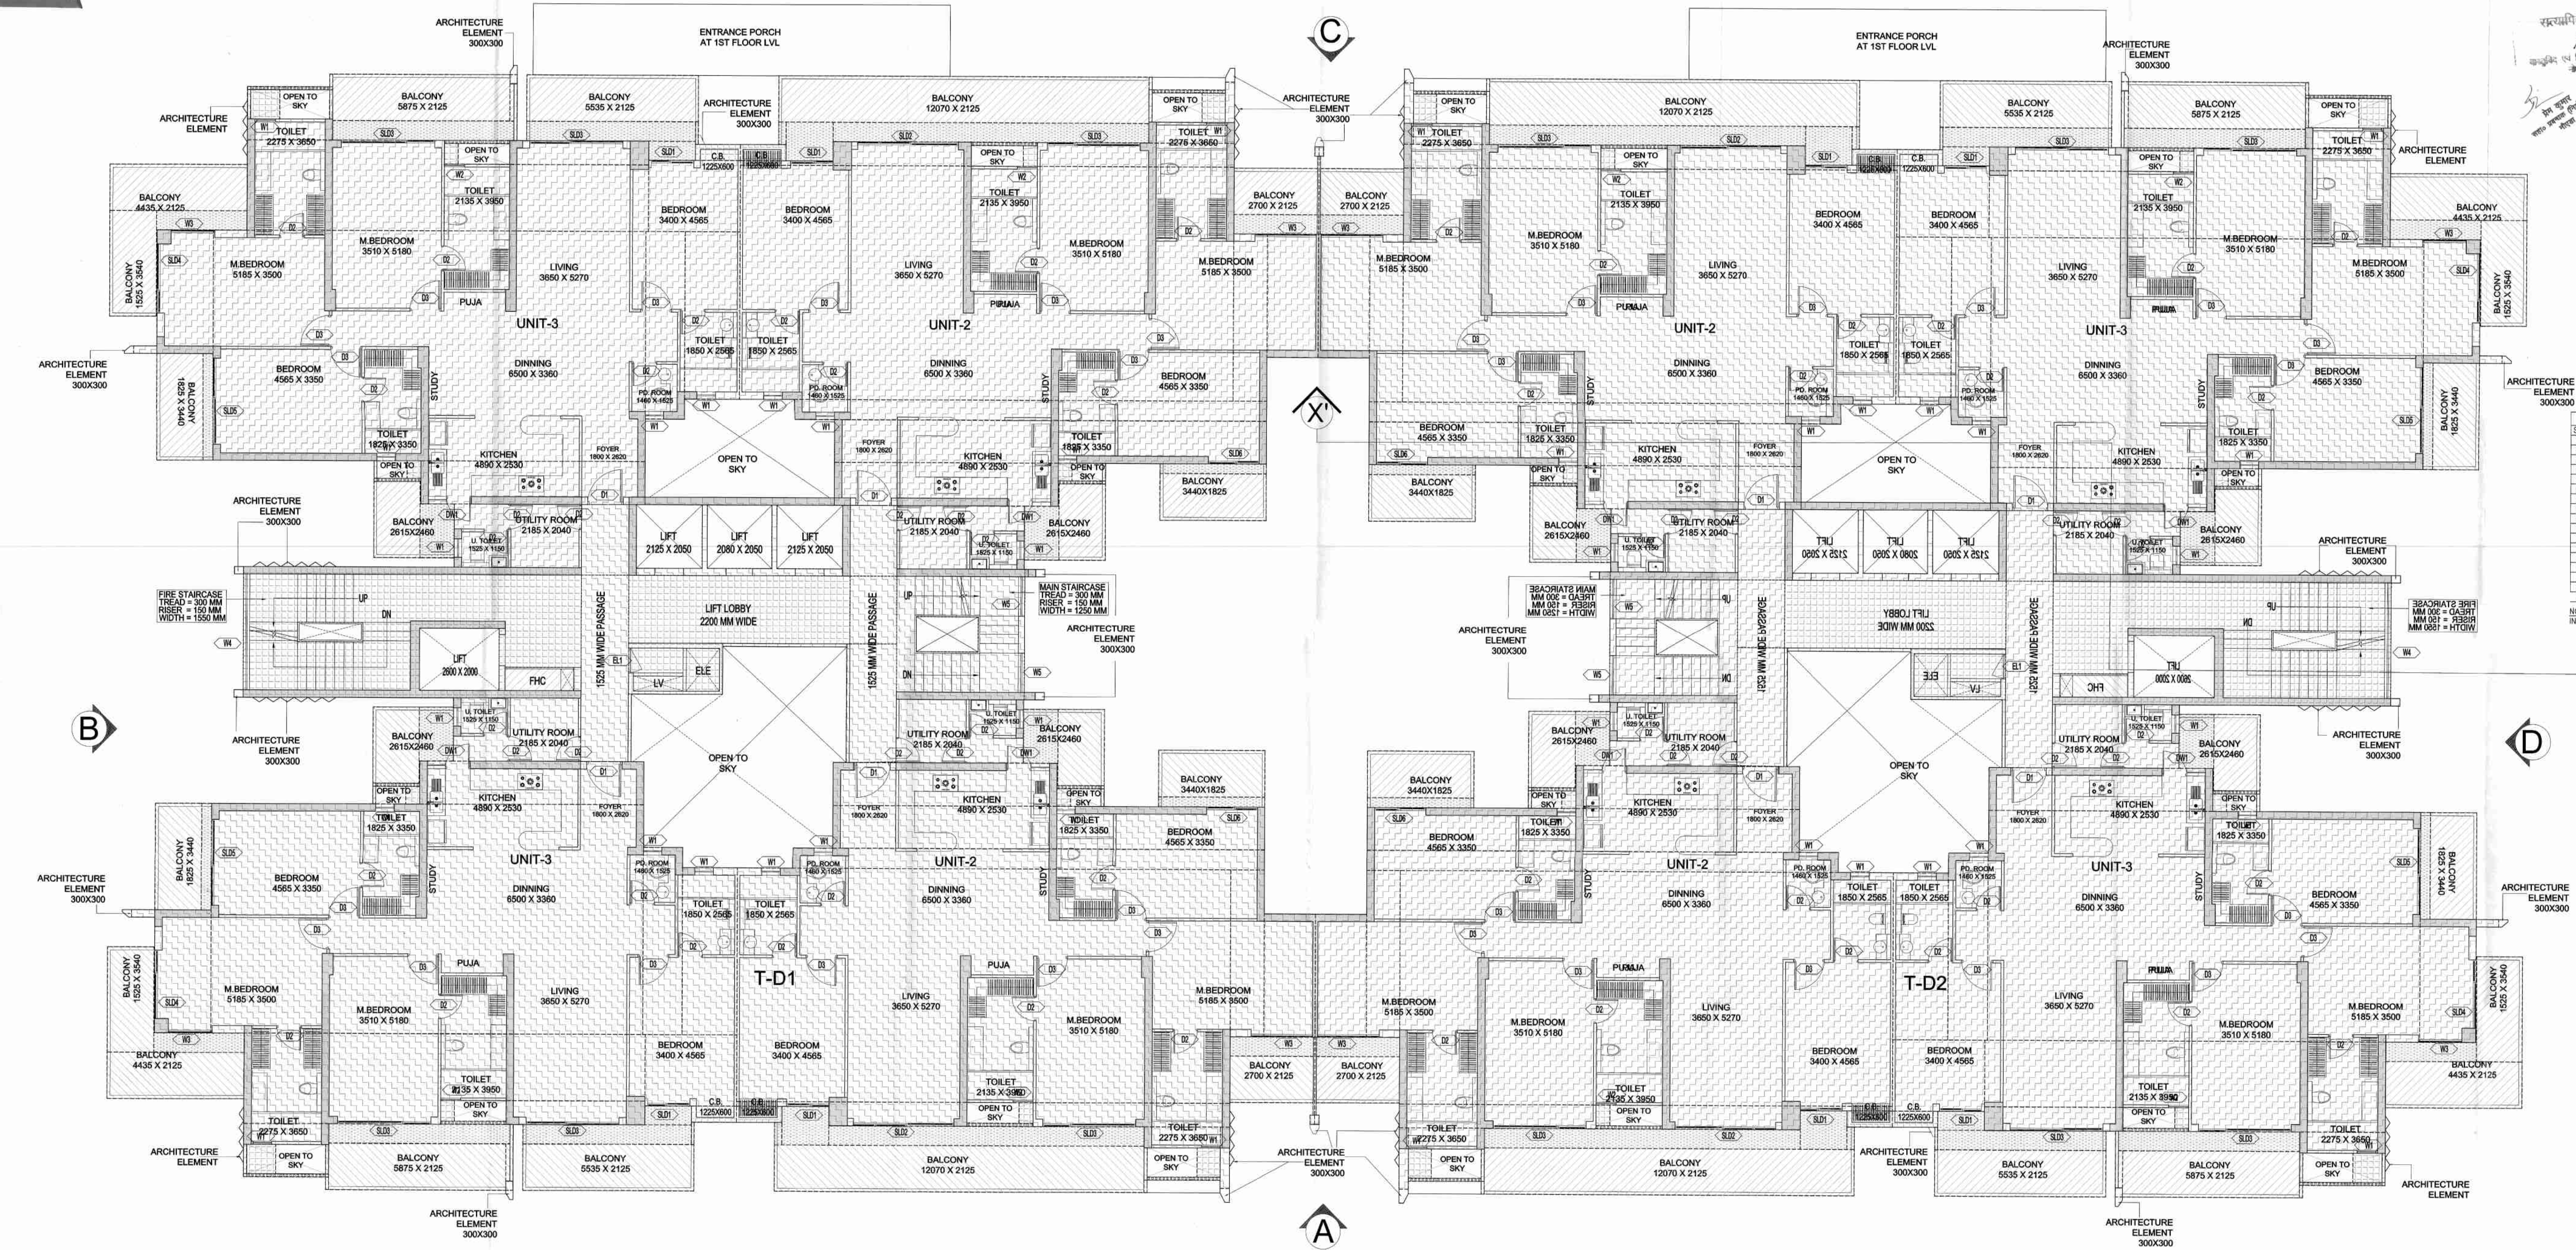

LEGENDS :-

- F.A.R AREA
- COUNTED IN 15% F.A.R AREA
- NON F.A.R AREA
- COUNTED IN 1/4 F.A.R AREA

DOOR'S & WINDOW'S SCHEDULE OF OPENINGS									
S.NO	TYPE	WIDTH	HEIGHT	CILL	UNTEL	REMARKS			
1	DW1	1400	2350	100	2450	KITCHEN			
2	W1	650	1400	1050	2450	TOILET			
3	W2	650	1400	1050	2450	ENSUITE			
4	W3	1360	1400	1050	2450	MASTER BEDROOM			
5	W4	3740	1250	1200	2450	STAIRCASE			
6	W4A	2490	1250	1200	2450	STAIRCASE			
7	W5	1270	1250	1200	2450	STAIRCASE			
8	D1	1150	2450	0	2450	ENTRANCE			
9	D2	800	2200	0	2200	TOILET			
10	D3	1000	2200	0	2200	BEDROOM			
11	EL1	800	2450	0	2450	LIVE/E			
12	SLD1	1360	2350	100	2450	BEDROOM			
13	SLD2	3280	2350	100	2450	LIVING			
14	SLD3	3000	2350	100	2450	MASTER BEDROOM			
15	SLD4	2230	2350	100	2450	MASTER BEDROOM			
16	SLD5	2770	2350	100	2450	BEDROOM			
17	FD1	1250	2450	0	2450	FIRE DOOR			

NOTE:- ALL EXTERNAL DOORS ARE IN ALUMINIUM AND INNER DOORS ARE IN WOOD.

NOTE:- 13TH FLOOR IS OMITTED AND MARKED AS 12TH (A) FLOOR

KEY PLAN

SUBMISSION DRAWING

OWNER
M/S AMBIENCE PVT. LTD.

PROJECT
PROPOSED GROUP HOUSING FOR
M/S AMBIENCE PVT. LTD.
AT PLOT NO.-GH-01, SECTOR-115,
NOIDA, (U.P.)

DATE
13.01.2023

PROJECT CHARGE
AMAR NATH

CHECKED BY
DAKSHIT BAJAJ

SCALE
1:100

APPROVED BY
VISHAL SHARMA

DRAWING TITLE
TYPICAL FLOOR AT 1st, 3rd, 5th, 7th, 9th, 11th,
12th, 14th, 15th, 16th, 17th LVL. PLAN

BLOCK - 7

ARCHITECTS
Confluence

DRAWING NO.
S-58

REVISION
RD

LEGENDS :-

- F.A.R AREA
- COUNTED IN 15 % F.A.R AREA
- NON F.A.R AREA
- COUNTED IN 1/4 F.A.R AREA

DOOR & WINDOW SCHEDULE OF OPENINGS

S.NO.	TYPE	WIDTH	HEIGHT	CLL	INTEL	REMARKS
1.	DW1	1400	2350	100	2450	TOILET
2.	W1	600	1400	1050	2450	KITCHEN
3.	W2	650	1400	1050	2450	ENSUITE
4.	W3	1360	1400	1050	2450	MASTER BEDROOM
5.	W4	3740	1250	1200	2450	STAIRCASE
6.	WAA	2490	1250	1200	2450	STAIRCASE
7.	W5	1270	1250	1200	2450	STAIRCASE
8.	D1	1150	2450	000	2450	ENTRANCE
9.	D2	800	2200	000	2200	TOILET
10.	D3	1000	2200	000	2200	BEDROOM
11.	EL1	900	2450	000	2450	LVELE
12.	SLD1	1360	2350	100	2450	BEDROOM
13.	SLD2	3260	2350	100	2450	LIVING
14.	SLD3	3000	2350	100	2450	MASTER BEDROOM
15.	SLD4	2230	2350	100	2450	MASTER BEDROOM
16.	SLD5	2770	2350	100	2450	BEDROOM
17.	FD1	1250	2450	000	2450	FIRE DOOR

NOTE :- ALL EXTERNAL DOORS ARE IN ALUMINIUM AND INNER DOORS ARE IN WOOD.

NOTE:- 13TH FLOOR IS OMITTED AND MARKED AS 12TH (A) FLOOR.

KEY PLAN

SUBMISSION DRAWING

OWNER: MS AMBIENCE PVT. LTD.

PROJECT: PROPOSED GROUP HOUSING FOR MS AMBIENCE PVT. LTD. AT PLOT NO.-GH-01, SECTOR-115, NOIDA, (U.P.)

DATE: 13.01.2023 PROJECT MANAGER: AMAR KUMAR CHECKED BY: DASHI T. BAJAJ
SCALE: 1:100 DRAWN BY: BALWINDER APPROVED BY: VISHAL SHARMA

DRAWING TITLE: 17TH FLOOR PLAN-REFUGE FLOOR

BLOCK-7

ARCHITECTS

CONFLUENCE


CONFLUENCE

CONFLUENCE

CONFLUENCE

CONFLUENCE

CONFLUENCE

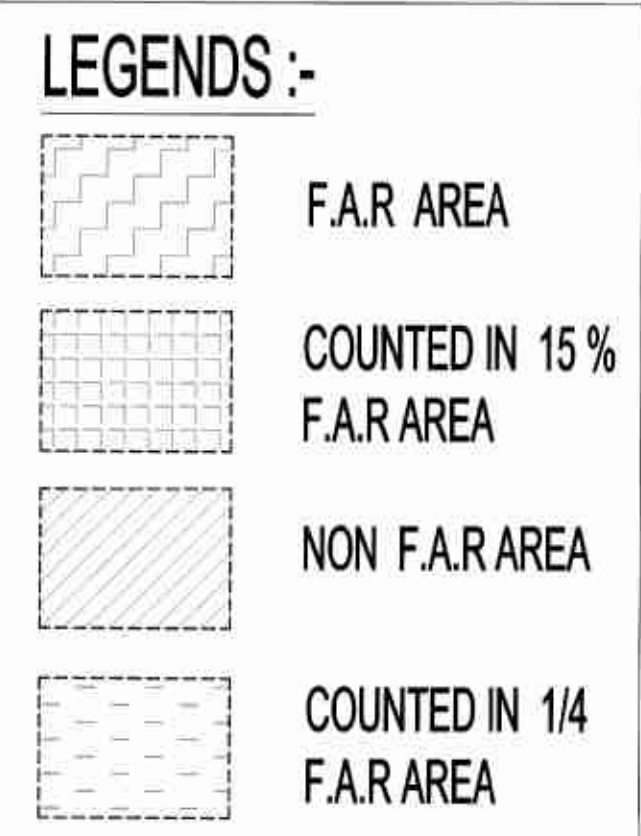

DOOR'S & WINDOW'S SCHEDULE OF OPENINGS						
S.NO	TYPE	WIDTH	HEIGHT	ILL	LUNETE	REMARKS
1	DW1	1420	2500	100	2450	KITCHEN
2	W1	600	1400	1050	2450	TOILET
3	W2	650	1400	1050	2450	TOILET
4	W3	1350	1400	1050	2450	MASTER BEDROOM
5	WA4	3740	1250	1200	2450	STAIRCASE
6	WA4	2480	1250	1200	2450	STAIRCASE
7	W5	1270	1250	1200	2450	STAIRCASE
8	D1	1150	2450	0	2450	ENTRANCE
9	D2	800	2450	0	2200	TOILET
10	D3	1030	2200	0	2200	BEDROOM
11	D4	800	2450	0	2450	BEDROOM
12	SL01	1380	2350	100	2450	BEDROOM
13	SL02	3260	2350	100	2450	LIVING
14	SL03	3000	2350	100	2450	MASTER BEDROOM
15	SL04	3000	2350	100	2450	MASTER BEDROOM
16	SL05	2770	2350	100	2450	BEDROOM

NOTE :- ALL EXTERNAL DOORS ARE IN ALUMINIUM AND INNER DOORS ARE IN WOOD.

REFUGE AREA REQUIRED :-
 = 2166.833 SQMT (BLDG. PLATE) x 2 FLOORS x 0.3
 = 1300.099 / 12.5 + 0.9 SQMT (For Spec. Abled)
 = 104.907 SQM (105 SQM SAY)
REFUGE AREA PROPOSED :-
 = 52.884 Sqmt.

NOTE:- 13TH FLOOR IS OMITTED AND MARKED AS 12TH (A) FLOOR

SUBMISSION DRAWING

OWNER
M/S AMBIENCE PVT. LTD.

PROJECT
PROPOSED GROUP HOUSING FOR
M/S AMBIENCE PVT. LTD.
AT PLOT NO.-GH-01, SECTOR-115,
NOIDA, (U.P.)


DATE 13.01.2023	PROJECT INCHARGE AMAR NATH	CHECKED BY DAKSHIT BAJAJ
SCALE 1:100	DEALT BY RAVINDER	APPROVED BY VISHAL SHARMA
DRAWING TITLE 10TH FLOOR PLAN, REFUSE FLOOR		

BLOCK 7

ADULTS



Confluence
 8-421.NP/W FROTHING PS-411-11-46130000 csa@confluence.com Member of 130

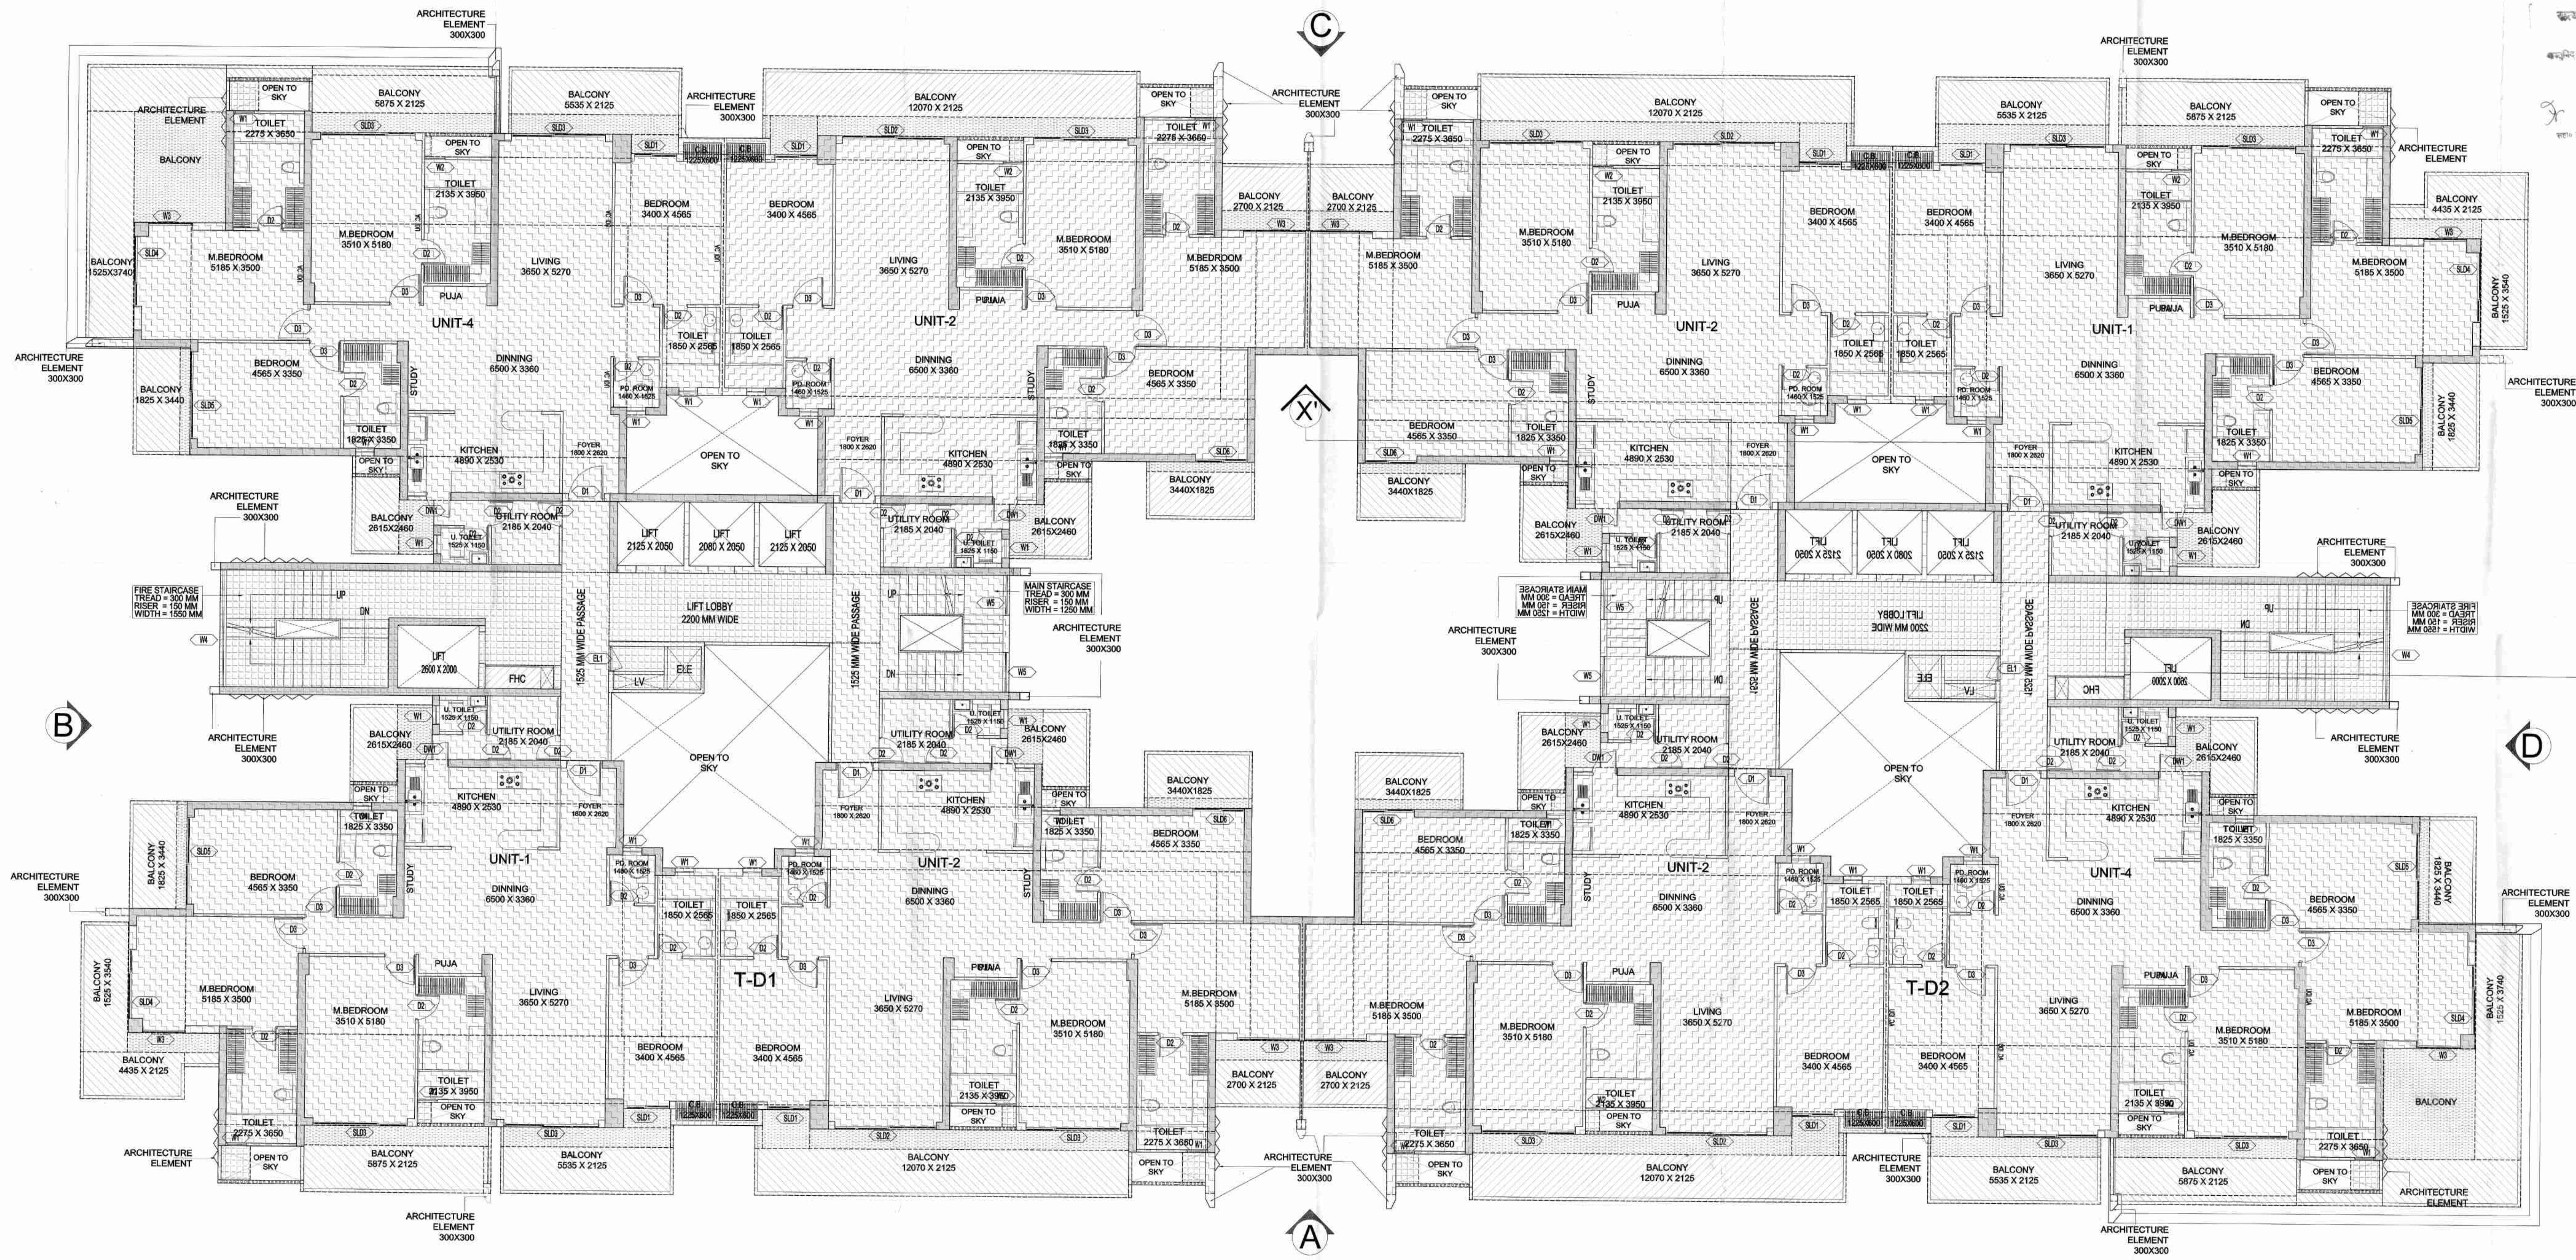

OWNER SIGN: [Signature]

ARCHITECT SIGN: [Signature]

LEGENDS :

- F.A.R AREA
- COUNTED IN 15 % F.A.R AREA
- NON F.A.R AREA
- COUNTED IN 1/4 F.A.R AREA

DOOR'S & WINDOW'S SCHEDULE OF OPENINGS

S.NO.	TYPE	WIDTH	HEIGHT	CLL	UNTEL	REMARKS
1.	DW1	1400	2350	100	2450	KITCHEN
2.	W1	600	1400	1050	2450	TOILET
3.	W2	550	1400	1050	2450	TOILET
4.	W3	1350	1400	1050	2450	MASTER BEDROOM
5.	W4	3740	1250	1200	2450	STAIRCASE
6.	W4A	2450	1250	1200	2450	STAIRCASE
7.	W5	1270	1250	1200	2450	STAIRCASE
8.	D1	1150	2450	00	2450	ENTRANCE
9.	D2	800	2200	00	2200	TOILET
10.	D3	1000	2200	00	2200	BEDROOM
11.	EL1	800	2450	00	2450	LIVELINE
12.	SLD1	1350	2350	100	2450	BEDROOM
13.	SLD2	3260	2350	100	2450	LIVING
14.	SLD3	3000	2350	100	2450	MASTER BEDROOM
15.	SLD4	2230	2350	100	2450	MASTER BEDROOM
16.	SLD5	2770	2350	100	2450	BEDROOM
17.	FD1	1250	2450	00	2450	FIRE DOOR

NOTE :- ALL EXTERNAL DOORS ARE IN ALUMINIUM AND INNER DOORS ARE IN WOOD.

NOTE :- 13TH FLOOR IS OMITTED AND MARKED AS 12TH (A) FLOOR

SUBMISSION DRAWING

OWNER: M/S AMBIENCE PVT. LTD.

PROJECT: PROPOSED GROUP HOUSING FOR M/S AMBIENCE PVT. LTD. AT PLOT NO.-GH-01, SECTOR-115, NOIDA, (U.P.)

DATE: 13.01.2023

PROJECT MANAGER: [Signature]

CHECKED BY: [Signature]

SCALE: 1/100

DEALT BY: [Signature]

APPROVED BY: [Signature]

DRAWING TITLE: 22ND FLOOR PLAN

BLOCK - 7

ARCHITECTS: Confluence


9-CLUSTER PROJECTS: Ph: +91-11-45750000, Email: info@confluence.com, Website: www.confluence.com

100% SATISFACTION GUARANTEED

DRAWING NO.: [Blank]

REVISION: [Blank]

S-72

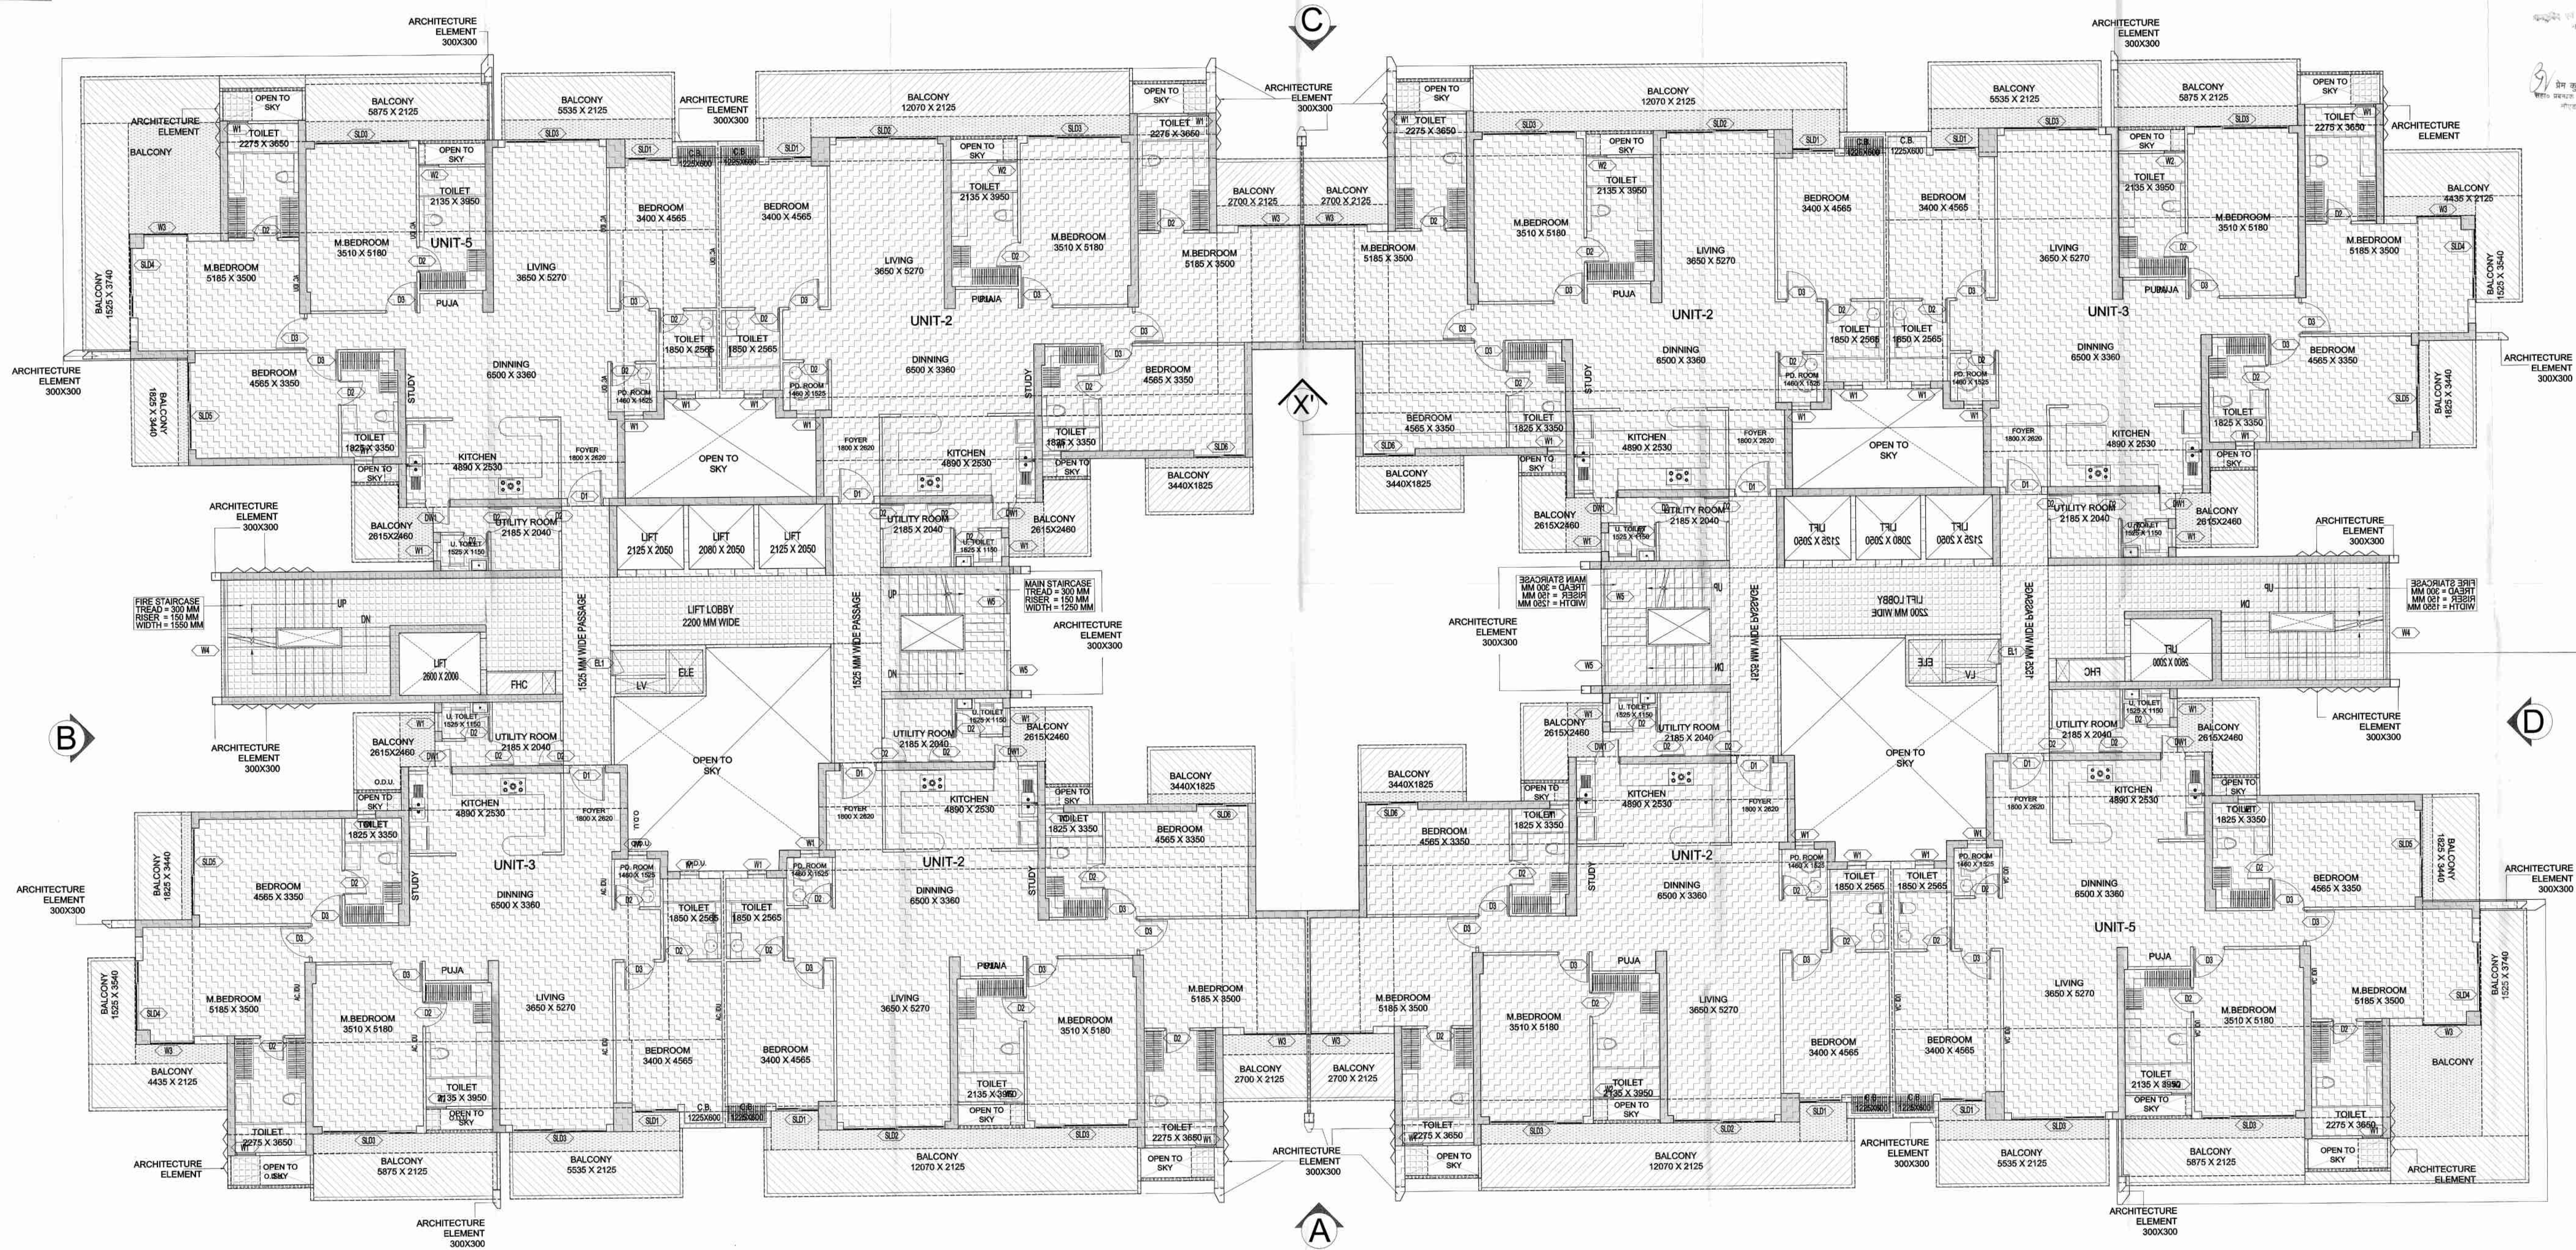

- LEGENDS :-**
- F.A.R AREA
 - COUNTED IN 15 % F.A.R AREA
 - NON F.A.R AREA
 - COUNTED IN 1/4 F.A.R AREA

DOORS & WINDOW'S SCHEDULE OF OPENINGS

S.NO	TYPE	WIDTH	HEIGHT	CILL	UNTEL	REMARKS
1	DW1	1400	2350	100	2450	KITCHEN
2	W1	600	1400	1050	2450	TOILET
3	W2	550	1400	1050	2450	ENRUTE
4	W3	1300	1400	1050	2450	MASTER BEDROOM
5	W4	3740	1250	1200	2450	STAIRCASE
6	W4A	2450	1250	1200	2450	STAIRCASE
7	W5	1270	1250	1200	2450	STAIRCASE
8	D1	1150	2450	00	2450	ENTRANCE
9	D2	800	2200	00	2200	TOILET
10	D3	1000	2200	00	2200	BEDROOM
11	ELL	800	2450	00	2450	LIVEL
12	SLD1	1350	2350	100	2450	BEDROOM
13	SLD2	3280	2350	100	2450	LIVING
14	SLD3	3000	2350	100	2450	MASTER BEDROOM
15	SLD4	2230	2350	100	2450	MASTER BEDROOM
16	SLD5	2770	2350	100	2450	BEDROOM
17	FD1	1250	2450	00	2450	FIRE DOOR

NOTE :- ALL EXTERNAL DOORS ARE IN ALUMINIUM AND INNER DOORS ARE IN WOOD.

NOTE:- 13TH FLOOR IS OMITTED AND MARKED AS 12TH (A) FLOOR

SUBMISSION DRAWING

OWNER
M/S AMBIENCE PVT. LTD.

PROJECT
PROPOSED GROUP HOUSING FOR
M/S AMBIENCE PVT. LTD.
AT PLOT NO.-GH-01, SECTOR-115,
NOIDA, (U.P.)

DATE
11.01.2023

PROJECT NO./WAGE
115/2023

CHECKED BY
CAJCHIT RAJAL

SCALE
1:100

DEALT BY
RAVINDER

APPROVED BY
VISHAL SHARMA

DRAWING TITLE
23RD FLOOR PLAN

BLOCK - 7

ARCHITECTS

Confluence

4-41 NEW FRIENDS
COLONY ASHOK NAGAR
GATEWAY

Ph: +91-11-4103003
+91-11-4103004
+91-11-4103005

con@confluence.com
www.confluence.com

Member of IAC
ISO 9001:2015
ISO 14001:2015

DRAWING NO.
S-73

REVISION
R0

	F.A.R. AREA
	COUNTED IN 15 % F.A.R. AREA
	NON F.A.R. AREA
	COUNTED IN 1/4 F.A.R. AREA

NOTE :- ALL EXTERNAL DOORS ARE IN ALUMINIUM AND INNER DOORS ARE IN WOOD

	KEY PLAN
--	----------

MIC AUDIENCE ENT. LTD.

M/S AMBIENCE PVT. LTD.

PROPOSED GROUP HOUSING FOR
M/S AMBIENCE PVT. LTD.
AT PLOT NO.-GH-01, SECTOR-115,
NOIDA, (U.P.)

DATE 13.01.2023	PROJECT INCHARGE AMAR NATH	CHECKED BY DAKSHIT BAJA
SCALE 1:100	DEALT BY RAVINDER	APPROVED BY VISHAL SHARM
DRAWING TITLE		

24TH FLOOR PLAN

ARCHITECT



Confluence

B-421, NEW FRIENDS COLONY, N.D-85 INDIA
Ph: +91-11-40130000
Ph: +91-11-40564788
ccs@lccofusa.com
www.lccofusa.com
Member of ISO 9001

architect	urban design	planning	interior
DRAWING NO. S 34			REVISION R0

F.A.R AREA

COUNTED IN 15 %
F.A.R AREA

NON F.A.R AREA

COUNTED IN 1/4
F.A.R AREA

DOORS & WINDOW SCHEDULE OF OPENINGS						
S.N/O	TYPE	WIDTH	HEIGHT	CLL	UNITLE	REMARKS
1	DWT1	1400	2350	100	2450	KITCHEN
2	WT1	800	1400	1050	2450	TOILET
3	WT2	850	1400	1050	2450	TOILET
4	W3	1380	1400	1050	2450	MASTER BEDROOM
5	W4	3740	1290	1200	2450	STAIRCASE
6	W4A	1290	1200	1200	2450	STAIRCASE
7	W5	1270	1290	100	2450	STAIRCASE
8	D1	1150	2450	00	2450	ENTRANCE
9	D2	800	2200	00	2200	TOILET
10	D3	1000	2200	00	2200	TOILET
11	EL1	800	2450	00	2450	LIVEL
12	SLD1	1380	2350	100	2450	BEDROOM
13	SLD2	1380	2350	100	2450	BEDROOM
14	SLD3	3000	2350	100	2450	MASTER BEDROOM
15	SLD4	2230	2350	100	2450	MASTER BEDROOM
16	SLD5	2770	2350	100	2450	BEDROOM
17	SLD6	2770	2350	100	2450	BEDROOM

NOTE :- ALL EXTERNAL DOORS ARE IN ALUMINIUM AND INNER DOORS ARE IN WOOD.

NOTE:- 13TH FLOOR IS OMITTED AND MARKED AS 12TH (A) FLOOR

KEY PLAN

SUBMISSION DRAWING

OWNER
M/S AMBIENCE PVT. LTD.

PROJECT

PROPOSED GROUP HOUSING FOR
M/S AMBIENCE PVT .LTD.
AT PLOT NO.-GH-01, SECTOR-115,
NOIDA, (U.P.)

DATE 13.01.2023	PROJECT IN CHARGE AMAR NATH	CHECKED BY DAKSHIT BAJA
SCALE 1:100	DEALT BY RAVINDER	APPROVED BY VISHAL SHARMA

TERRACE LVL. PLAN

BLOCK -7

ARCHITECTS



Confluence

B-421, NEW FRIENDS PH: +91-11-40130000 con@influence.com Member of IC
CON/0607/INDIA

architecture urban design hospitality interiors

DRAWING NO.	REVISION
-------------	----------

S-75	RO
------	----


This drawing is a "COPYRIGHT" contents of this drawing or part thereof may not be used or reproduced without the permission of the Architect

OWNER SIGN

ARCHITECT SIGN

LEGENDS :-

F.A.R. AREA

COUNTED IN 15 % F.A.R. AREA

NON F.A.R. AREA

COUNTED IN 1/4 F.A.R. AREA

DOORS & WINDOW'S SCHEDULE OF OPENINGS

S.NO.	TYPE	WIDTH	HEIGHT	CILL	LINTEL	REMARKS
1.	DW1	1250	2350	100	2450	KITCHEN
2.	W1	600	1400	1050	2450	TOILET
3.	W2	1525	1400	1050	2450	KITCHEN
4.	W3	1530	1250	1200	2450	STAIRCASE
5.	W4	960	1400	1050	2450	LIFT LOBBY
6.	D1	1050	2450	00	2450	ENTRANCE
7.	D2	800	2200	00	2200	TOILET
8.	D3	1000	2200	00	2200	BEDROOM
9.	SLD1	3350	2350	100	2450	LIVING
10.	SLD2	3040	2350	100	2450	BEDROOM
11.	SLD3	3100	2350	100	2450	BEDROOM
12.	SLD4	1940	2350	100	2450	BEDROOM
13.	FD1	1250	2450	00	2450	REFUGE AREA

NOTE :- ALL EXTERNAL DOORS ARE IN ALUMINIUM AND INNER DOORS ARE IN WOOD.

NOTE:- 13TH FLOOR IS OMITTED AND MARKED AS 12TH (A) FLOOR

KEY PLAN

SUBMISSION DRAWING

OWNER
M/S AMBIENCE PVT. LTD.

PROJECT
PROPOSED GROUP HOUSING FOR M/S AMBIENCE PVT. LTD. AT PLOT NO.-GH-01, SECTOR-115, NOIDA, (U.P.)

DATE
15.04.2024

SCALE
1:100

DRAWING TITLE
TYPICAL FLOOR PLAN-1

PROJECT INCHARGE
ANURAG

CHECKED BY
DANISH BHADRA

APPROVED BY
VISHAL BHADRA

ARCHITECTS

1st, 3rd, 5th, 7th, 9th, 11th, 12th, 15th, 16th, 21st, 25th, 27th & 29th

BLOCK - 1, 1A & 5

CONFLUENCE

9-CL, 1ST FLOOR, PLOT NO. 115, SECTOR 115, NOIDA, U.P. 201305
9-CL, 1ST FLOOR, PLOT NO. 115, SECTOR 115, NOIDA, U.P. 201305
9-CL, 1ST FLOOR, PLOT NO. 115, SECTOR 115, NOIDA, U.P. 201305

DRAWING NO. S-10

