


BUILDING PLAN

298

209

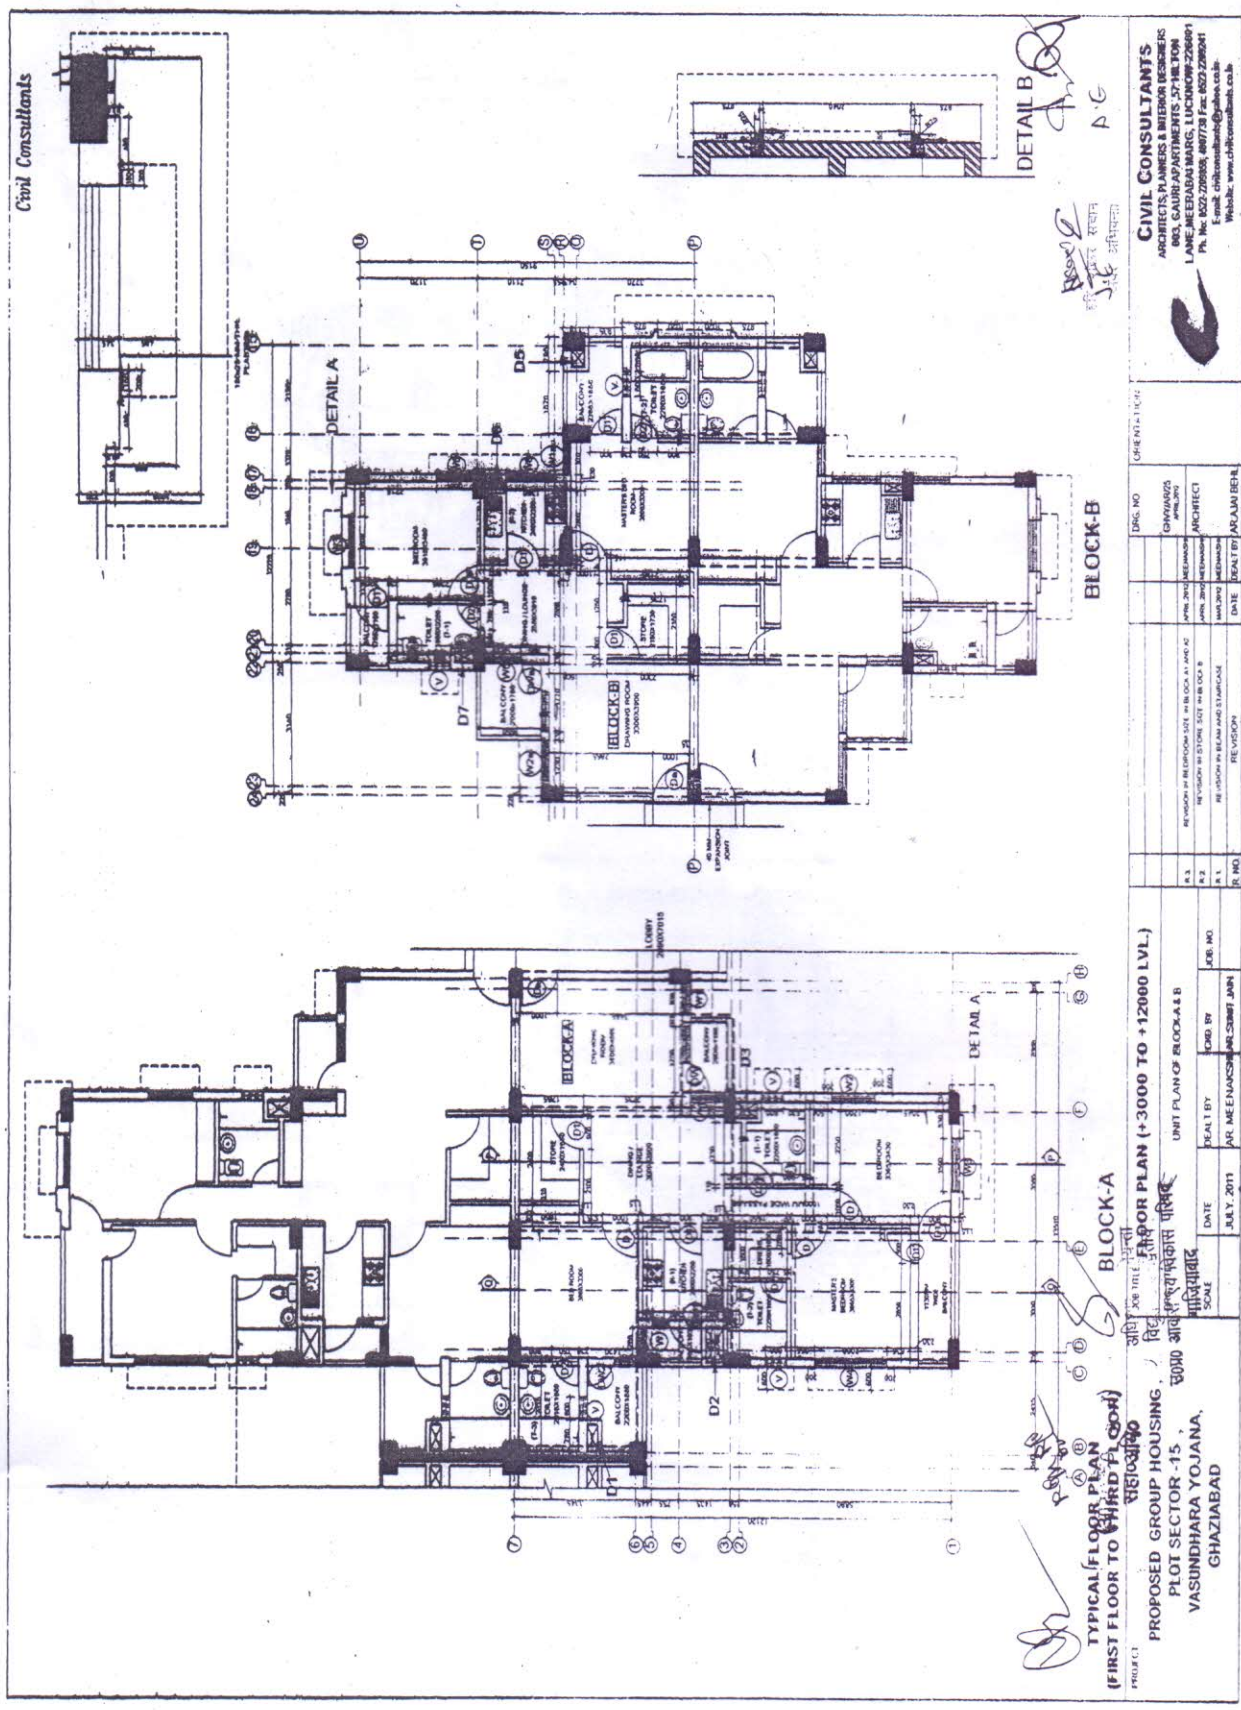

Exe. Eng.
C. D-27
GZR

CIVIL CONSULTANTS
ARCHITECTS, PLANNERS & INTERIOR DESIGNERS
803, GAUR APARTMENTS, 57, HILTON
LANE, MEERUT, UTTAR PRADESH
Ph. No. 8022 25555, 802778 Fax 8022 226041
E-mail: civilconsultants@gmail.com
Website: www.civilconsultants.co.uk

DATE	REVISION	BY	CHKD BY	DATE	REVISION	BY	CHKD BY
01.07.2011	1	AN	MEENAKSHI	01.07.2011	1	AN	MEENAKSHI
01.07.2011	2	AN	MEENAKSHI	01.07.2011	2	AN	MEENAKSHI
01.07.2011	3	AN	MEENAKSHI	01.07.2011	3	AN	MEENAKSHI
01.07.2011	4	AN	MEENAKSHI	01.07.2011	4	AN	MEENAKSHI
01.07.2011	5	AN	MEENAKSHI	01.07.2011	5	AN	MEENAKSHI
01.07.2011	6	AN	MEENAKSHI	01.07.2011	6	AN	MEENAKSHI
01.07.2011	7	AN	MEENAKSHI	01.07.2011	7	AN	MEENAKSHI
01.07.2011	8	AN	MEENAKSHI	01.07.2011	8	AN	MEENAKSHI
01.07.2011	9	AN	MEENAKSHI	01.07.2011	9	AN	MEENAKSHI
01.07.2011	10	AN	MEENAKSHI	01.07.2011	10	AN	MEENAKSHI


PROPOSED GROUP HOUSING
PLOT SECTOR -15
VASUNDHARA YOJANA,
GHAZIABAD

UNIT PLAN OF BLOCK A & B
DATE: JULY 2011
SCALE: AS SHOWN
DRAWN BY: AN MEENAKSHI
CHECKED BY: AN MEENAKSHI
DATE: JULY 2011

BUILDING PLAN

206

1294

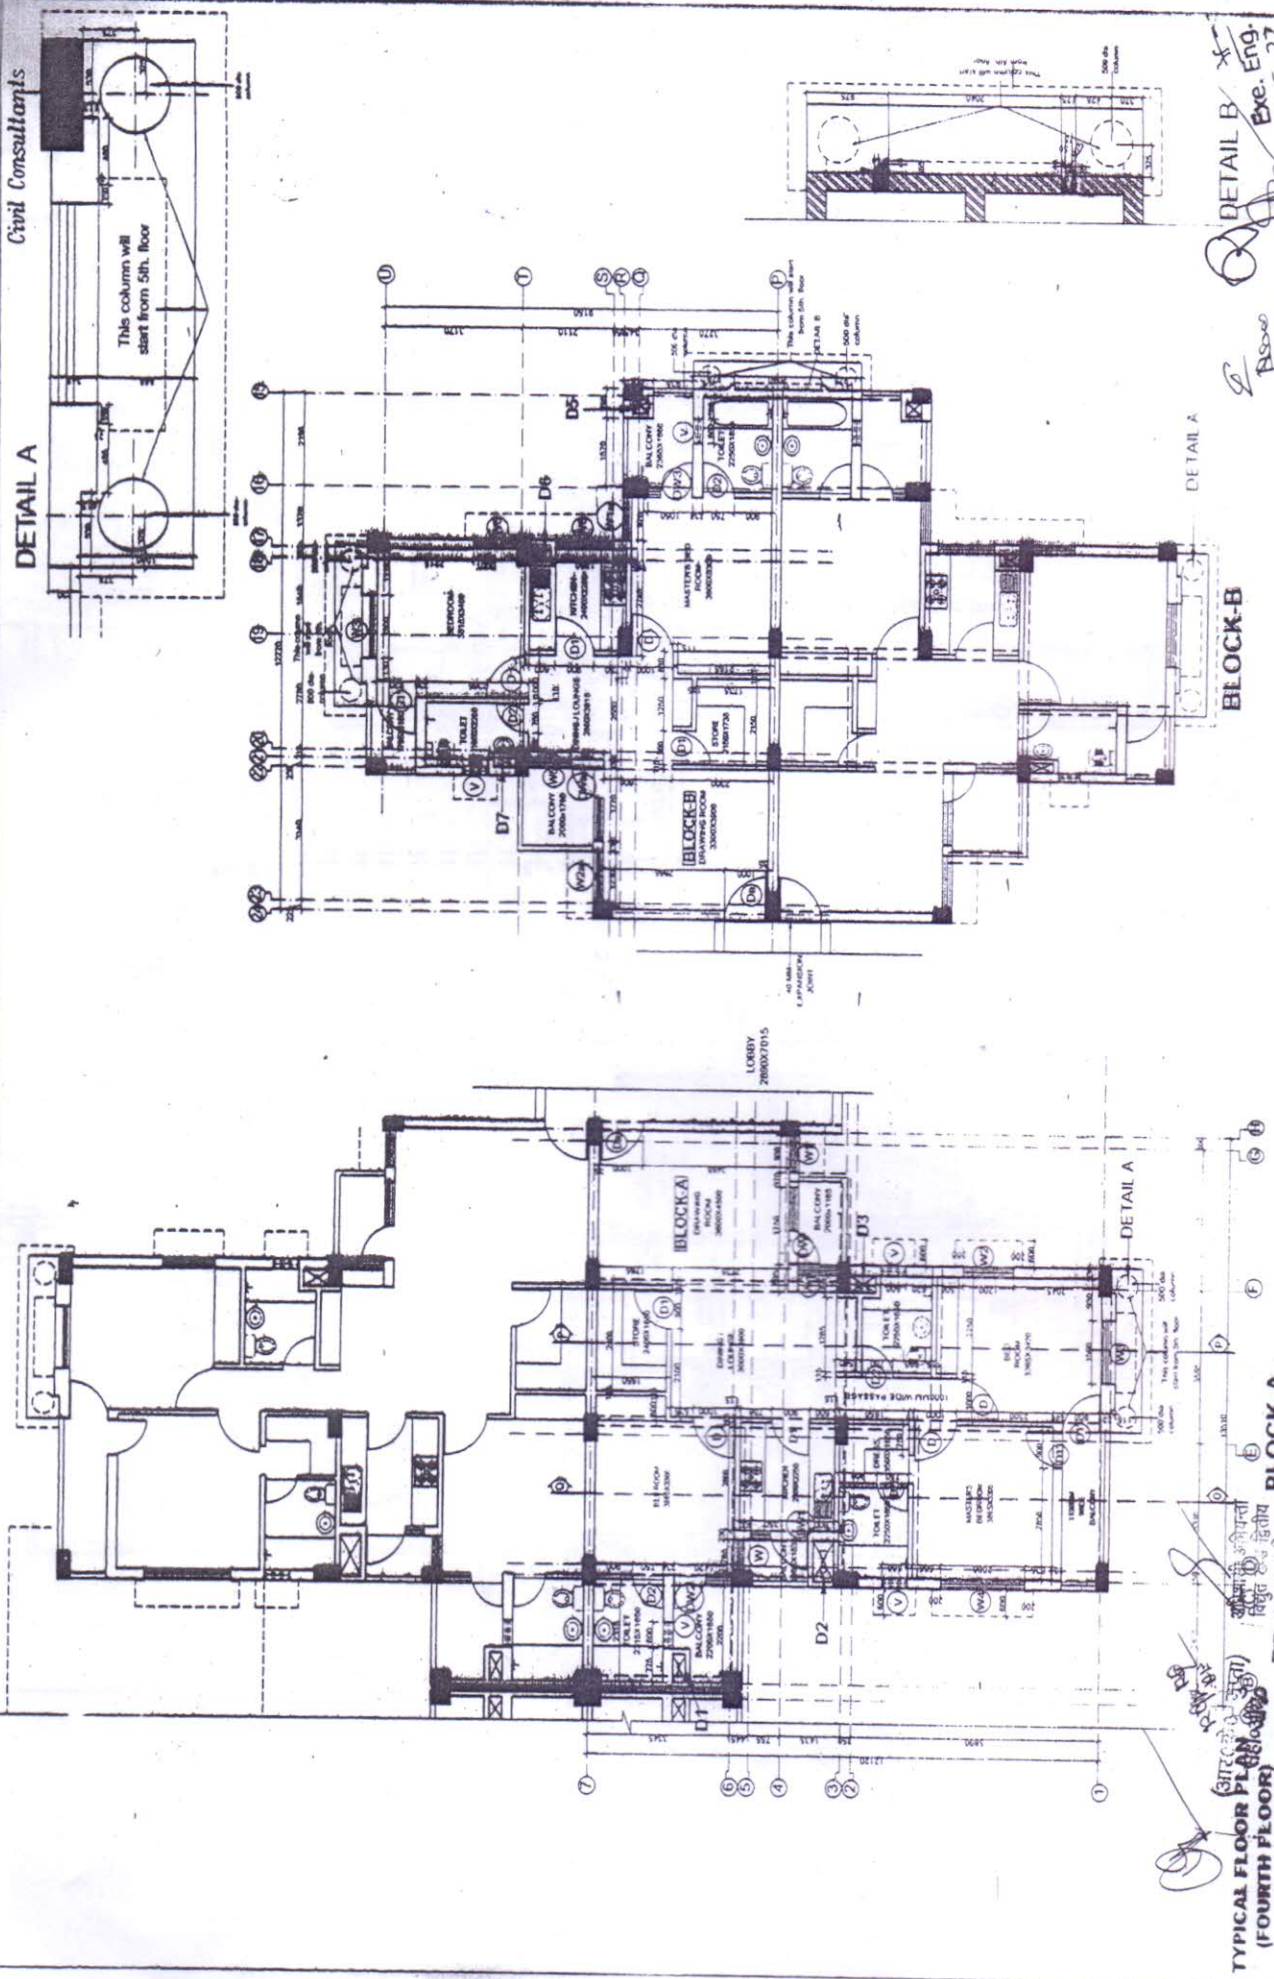

Civil Consultants
ARCHITECTS PLANNERS & INTERIOR DESIGNERS
003, GAUR APARTMENTS, 57 MILTON
LANE, MEERUT, UTTAR PRADESH - 220004
Ph. No. 9522-220005, 982733 Fax: 9522-220041
E-mail: civilconsultants@gmail.com
Website: www.civilconsultants.co.in

ORIENTATION	DRG. NO.	DATE	REVISION	REVISION BY	REVISION DATE
	01/2011	01/2011	01/2011	01/2011	01/2011
	02/2011	02/2011	02/2011	02/2011	02/2011
	03/2011	03/2011	03/2011	03/2011	03/2011
	04/2011	04/2011	04/2011	04/2011	04/2011
	05/2011	05/2011	05/2011	05/2011	05/2011
	06/2011	06/2011	06/2011	06/2011	06/2011
	07/2011	07/2011	07/2011	07/2011	07/2011
	08/2011	08/2011	08/2011	08/2011	08/2011
	09/2011	09/2011	09/2011	09/2011	09/2011
	10/2011	10/2011	10/2011	10/2011	10/2011
	11/2011	11/2011	11/2011	11/2011	11/2011
	12/2011	12/2011	12/2011	12/2011	12/2011


TYPICAL FLOOR PLAN (FOURTH FLOOR)
BLOCK A
BLOCK B
BLOCK C
PROPOSED GROUP HOUSING,
PLOT SECTOR -15,
VASUNDHARA YOJANA,
GHAZIABAD

300

207

B.P.

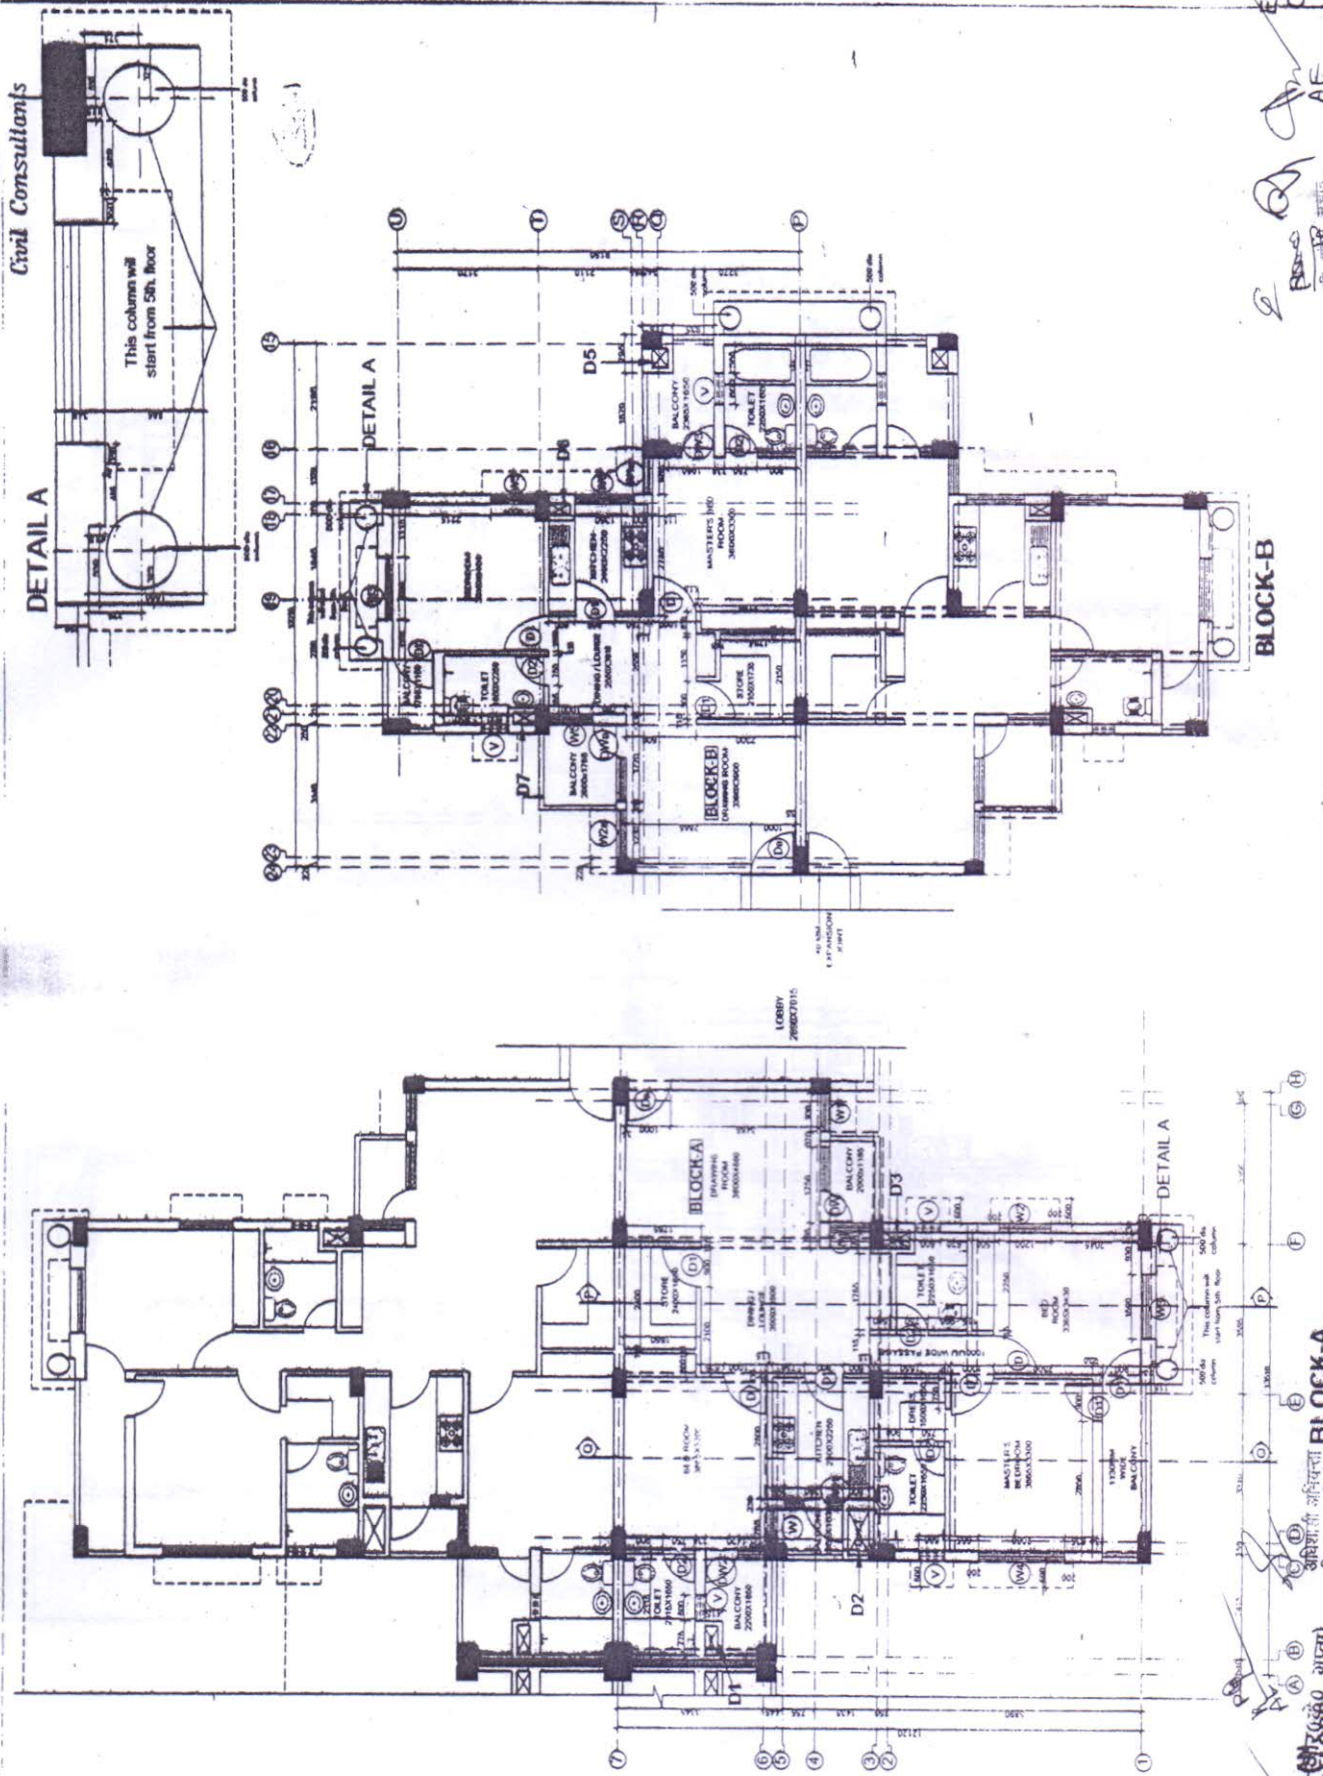

Civil Consultants

DETAIL A

Ex. Eng.
C.D-27
GZB.

AE

CIVIL CONSULTANTS
ARCHITECTS, PLANNERS & INTERIOR DESIGNERS
003, GAURAV APARTMENTS, 5TH FLOOR
LANE, MEERABAD, RAJASTHAN, INDIA
PH. NO. 8559-228808, 4067738 | FAX: 8552-228808
E-MAIL: civilconsultants@gmail.com
Website: www.civilconsultants.co.in

REVISION	DATE	BY	REASON
1	2011	AR. MEENAKSHI AR. SUNIL JAIN	REVISION IN MEERABAD SITE IN BLOCK A AND B
2	2011	AR. MEENAKSHI AR. SUNIL JAIN	REVISION IN STORE SIZE IN BLOCK A
3	2011	AR. MEENAKSHI AR. SUNIL JAIN	REVISION IN MEERABAD SITE IN BLOCK A AND B

REVISION	DATE	BY	REASON
1	2011	AR. MEENAKSHI AR. SUNIL JAIN	REVISION IN MEERABAD SITE IN BLOCK A AND B
2	2011	AR. MEENAKSHI AR. SUNIL JAIN	REVISION IN STORE SIZE IN BLOCK A
3	2011	AR. MEENAKSHI AR. SUNIL JAIN	REVISION IN MEERABAD SITE IN BLOCK A AND B

UNIT PLAN OF BLOCK A & B


TYPICAL FLOOR PLAN (FIFTH FLOOR TO SIXTH FLOOR)

PROPOSED GROUP HOUSING,
PLOT SECTOR - 15,
VASUNDHARA YOJANA,
GHAZIABAD

200

Civil Consultants

R.P

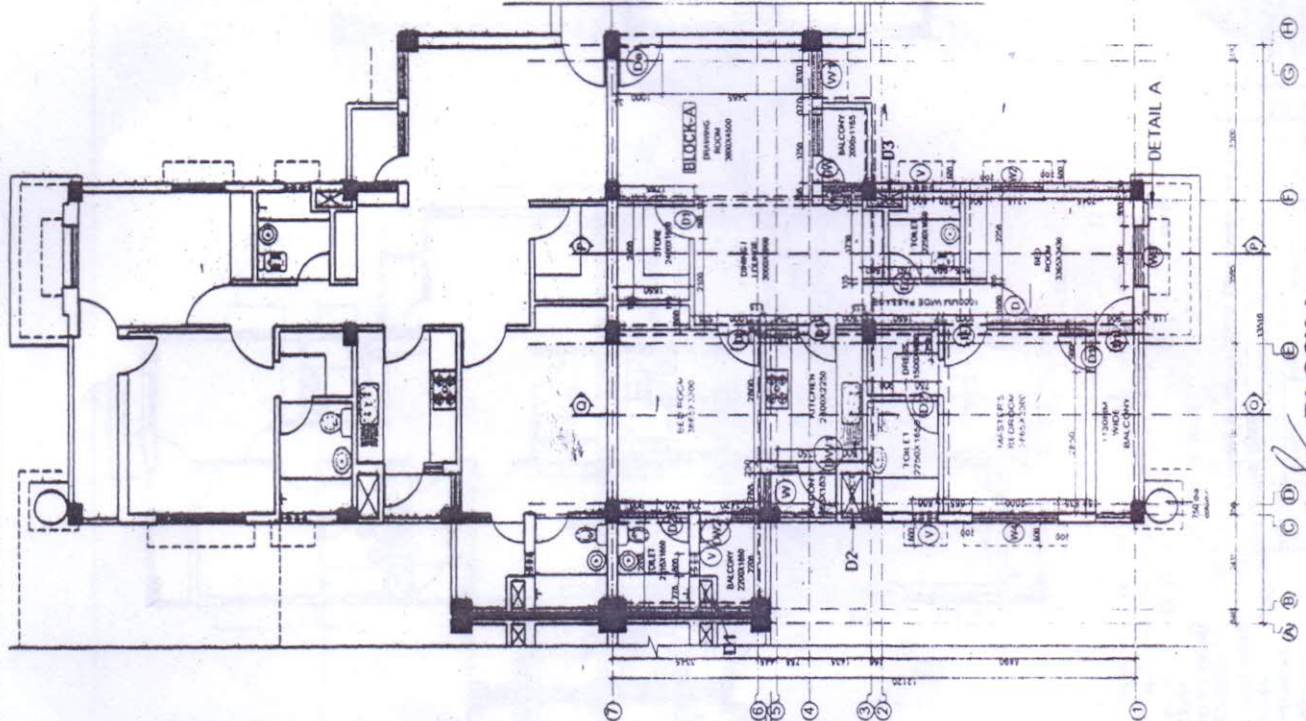

TYPICAL FLOOR PLAN
(FIFTEENTH FLOOR TO TERRACE FLOOR)

PROPOSED GROUP HOUSING,
PLOT SECTOR -15,
VASUNDHARA YOJANA,
GHAZIABAD

JOB TITLE	ARCHITECT
DATE	JULY, 2011
SCALE	1:100
DESIGNED BY	AR. MEENAKSHI
CHECKED BY	AR. SUMIT JAIN
DATE	JULY, 2011
SCALE	1:100
DESIGNED BY	AR. MEENAKSHI
CHECKED BY	AR. SUMIT JAIN

REVISION	DATE	REASON
R. 1	15/07/2011	REVISION IN STORE SIDE IN BLOCK B
R. 2	15/07/2011	REVISION IN STORE SIDE IN BLOCK A & B
R. 3	15/07/2011	REVISION IN STORE SIDE IN BLOCK A & B

CIVIL CONSULTANTS
ARCHITECTS, PLANNERS & INTERIORS DESIGNERS
D-15, GANESH APARTMENTS, 57, THE TOWN
LANE, MEERUT, U.P. PIN-221001
Ph: 8520-228855, 4007/30 Fax: 8520-228824
E-mail: civilconsultants@rediffmail.com
Website: www.civilconsultants.co.in

Exec. Eng
C. D-27
GZB.

DETAIL A

DETAIL A

DETAIL A

DETAIL B

BLOCK-A

BLOCK-B