

SCHEDULE OF OPENINGS :

TYPE	SIZE		CIL LEVEL	LINTEL LEVEL	REMARKS
	WIDTH	HEIGHT			
DW1	1900	2100/1800	-/300	2100	with 900X2100 door opening
DW1A	1875	2100/1800	-/300	2100	with 900X2100 door opening
DW2	1800	2100/1800	-/300	2100	with 900X2100 door opening
DW2A	1775	2100/1800	-/300	2100	with 900X2100 door opening
DW2B	1450	2100/1800	-/300	2100	with 900X2100 door opening
DW3	1600	2100/1800	-/300	2100	with 750X2100 door opening
DW3A	1350	2100/1100	-/1000	2100	with 750X2100 door opening
DW4	1250	2100/1100	-/1000	2100	with 750X2100 door opening
FD1	1000	2100	-	2100	FIRE RATED DOOR
D1	1000	2100	-	2100	ENTRANCE DOOR
D1A	1200	2100	-	2100	ELECTRICAL ROOM DOOR
D2	900	2100	-	2100	BED ROOM/BALCONY
D2A	850	2100	-	2100	BALCONY DOOR
D2B	925	2100	-	2100	BED ROOM DOOR
D3	750	2100	-	2100	TOILET DOOR
D4	750	2100	-	2100	SLIDING DOOR
D5	600	2100	-	2100	DOOR
W	1500	1800	300	2100	WINDOW
W1	1500	1200	900	2100	WINDOW
W2	1000	1100	1000	2100	KITCHEN WINDOW
W3	1200	1200	900	2100	-
W4	900	1800	300	2100	-
W4A	900	1200	900	2100	-
W5	600	1800	300	2100	FIXED GLASS WINDOW
D/W	600	2100	-	2100	DOOR CUM WINDOW
V1	600	600	1500	2100	VENTILATOR
V2	450	600	1500	2100	-
V3	300	600	1500	2100	-

DRG. NO. GOOD FOR EXECUTION
FILE NO. (P.C.)
NOTES:-
1) ALL DIMENSIONS ARE MM.
2) ALL LIFTS SHALL HAVE THE CARRYING CAPACITY OF 13 PERSONS.
3) FOR SECTION REFER DRAWING NO. 211.A.R.A.05 & 211.A.R.A.5A



TYPICAL FLOOR PLAN
(BLOCK-A)

DATE	NO.	ISSUED TO	INITIAL
12.09.16	R1	DRAWING REVISED AS/SITE PLAN	

REVISION
CONSULTANTS:
SAJAG CONSULTANTS
C-146 KILOKRI
NEAR MAHARANI BAGH CROSSING
NEW DELHI-110014
TELEPHONE-26343059,9868848054
DIVISION DRAWN CHECKED APPED UNIT
ARCH. RADHA DHWANI ABHA M.M.
DRG. NO. : 211.A.R.A.0 2
SCHEME:
AMRAPALI YOJNA, HARDOI ROAD,
LUCKNOW.


DRG. TITLE:
TYP. FLOOR PLAN
(1 B.H.K. FLATS)
(BLOCK-A)
PROJECT:
GROUP HOUSING ON
PLOT NO. H6/G.H.-1
DATE: 15.06.16
SCALE: 1:100

- 1) ALL DIMENSIONS ARE MM.
- 2) ALL LIFTS SHALL HAVE THE CARRYING CAPACITY OF 13 PERSONS.
- 3) FOR LOCATION OF SECTIONS REF. DWG & 211.A.R.06



Block - C
 5th 4th floor

DATE	NO.	ISSUED TO	INITIAL
13.11.16	R2	STORE WINDOW REVERSED	
13.09.16	R1	DRAWING REVERSED	
DATE	REV. NO.	BRIEF RECORD	INITIAL
REVISION			
CONSULTANTS			
SAJAG CONSULTANTS C-146 KILOMETER NEAR MAHARANI BAGH CROSSING NEW DELHI-110014 TELEPHONE-26343059,9868848054			
DIVISION	DRAWN	CHECKED	APPROVED
ARCH	RAJDA	DHWANI	ABHA M.M.
DRG. NO. : 211.A.R.C.02			
SCHEME:			
AMRAPALI YOJNA, HARDOI ROAD, LUCKNOW.			
DRG. TITLE:			
TYPICAL FLOOR PLAN (2 B.H.K. + STORE FLATS) (BLOCK-F)			
PROJECT:			
GROUP HOUSING ON PLOT NO. H6/G.H-1			
DATE: 10.03.16			
SCALE: 1:100			

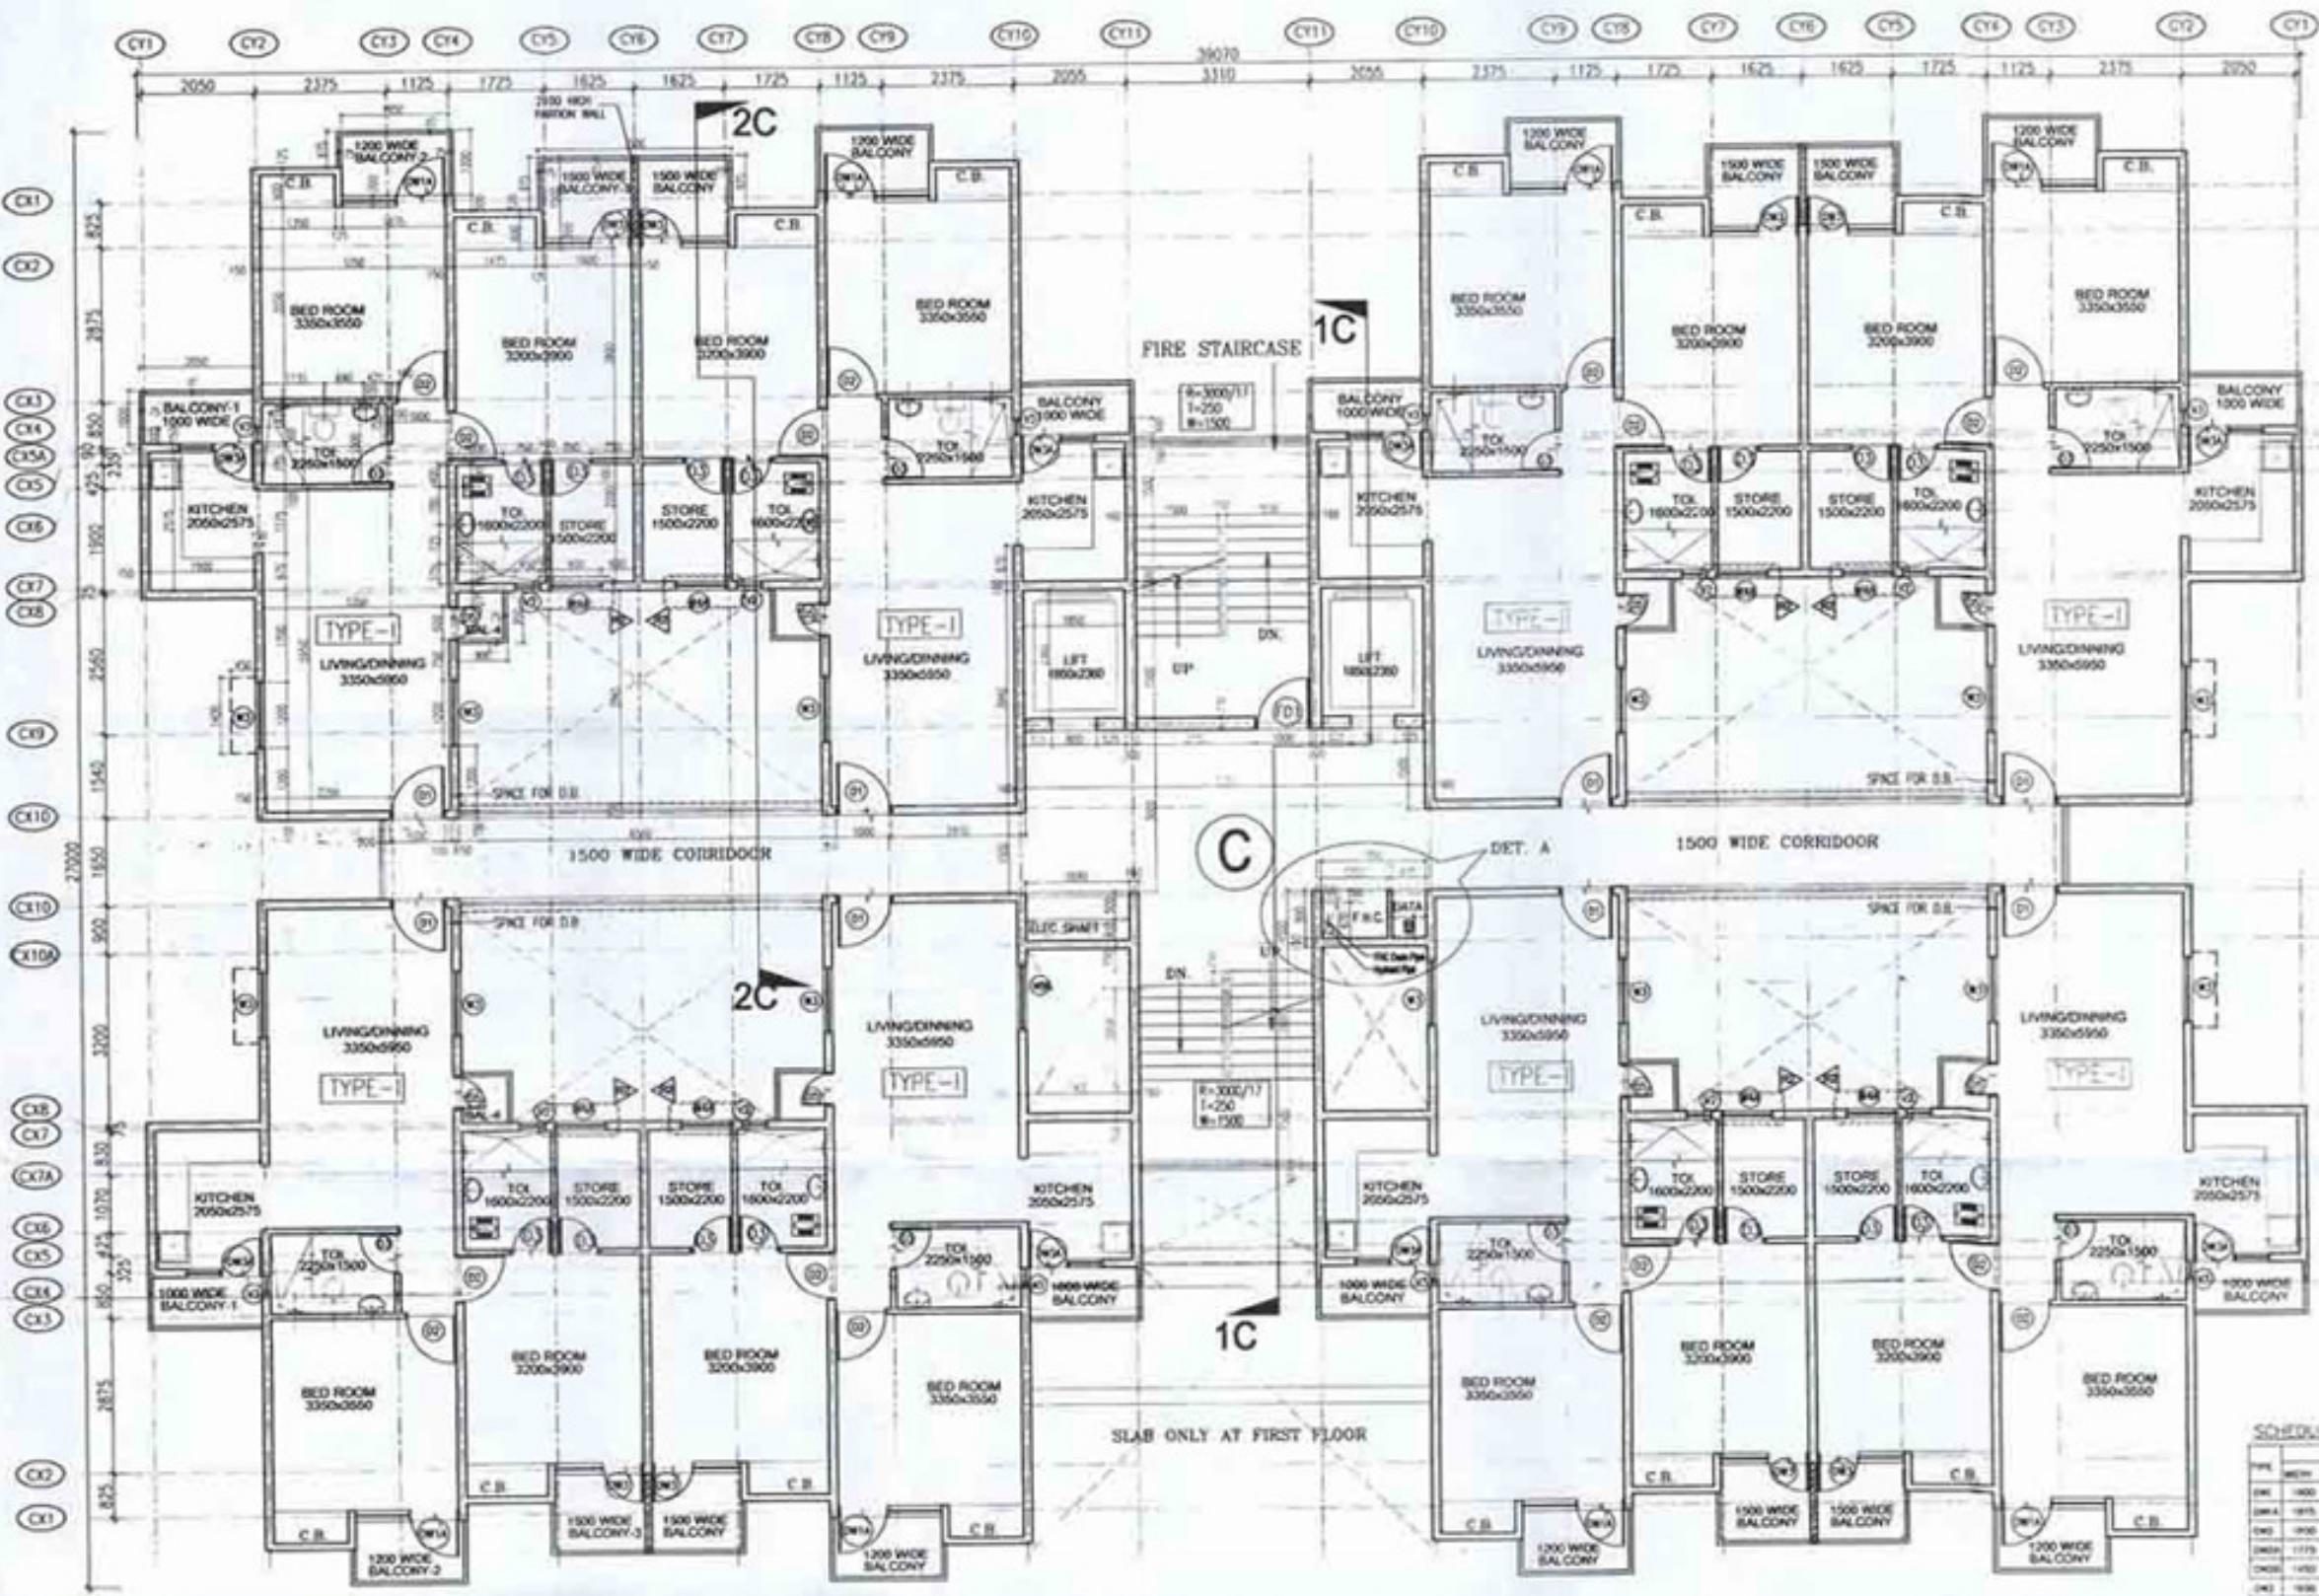


TYPICAL FLOOR PLAN



SCHEDULE OF OPENINGS

NO.	SIZE	LEVEL	MARKS
001	1000	2100	1000x1000
002	1000	2100	1000x1000
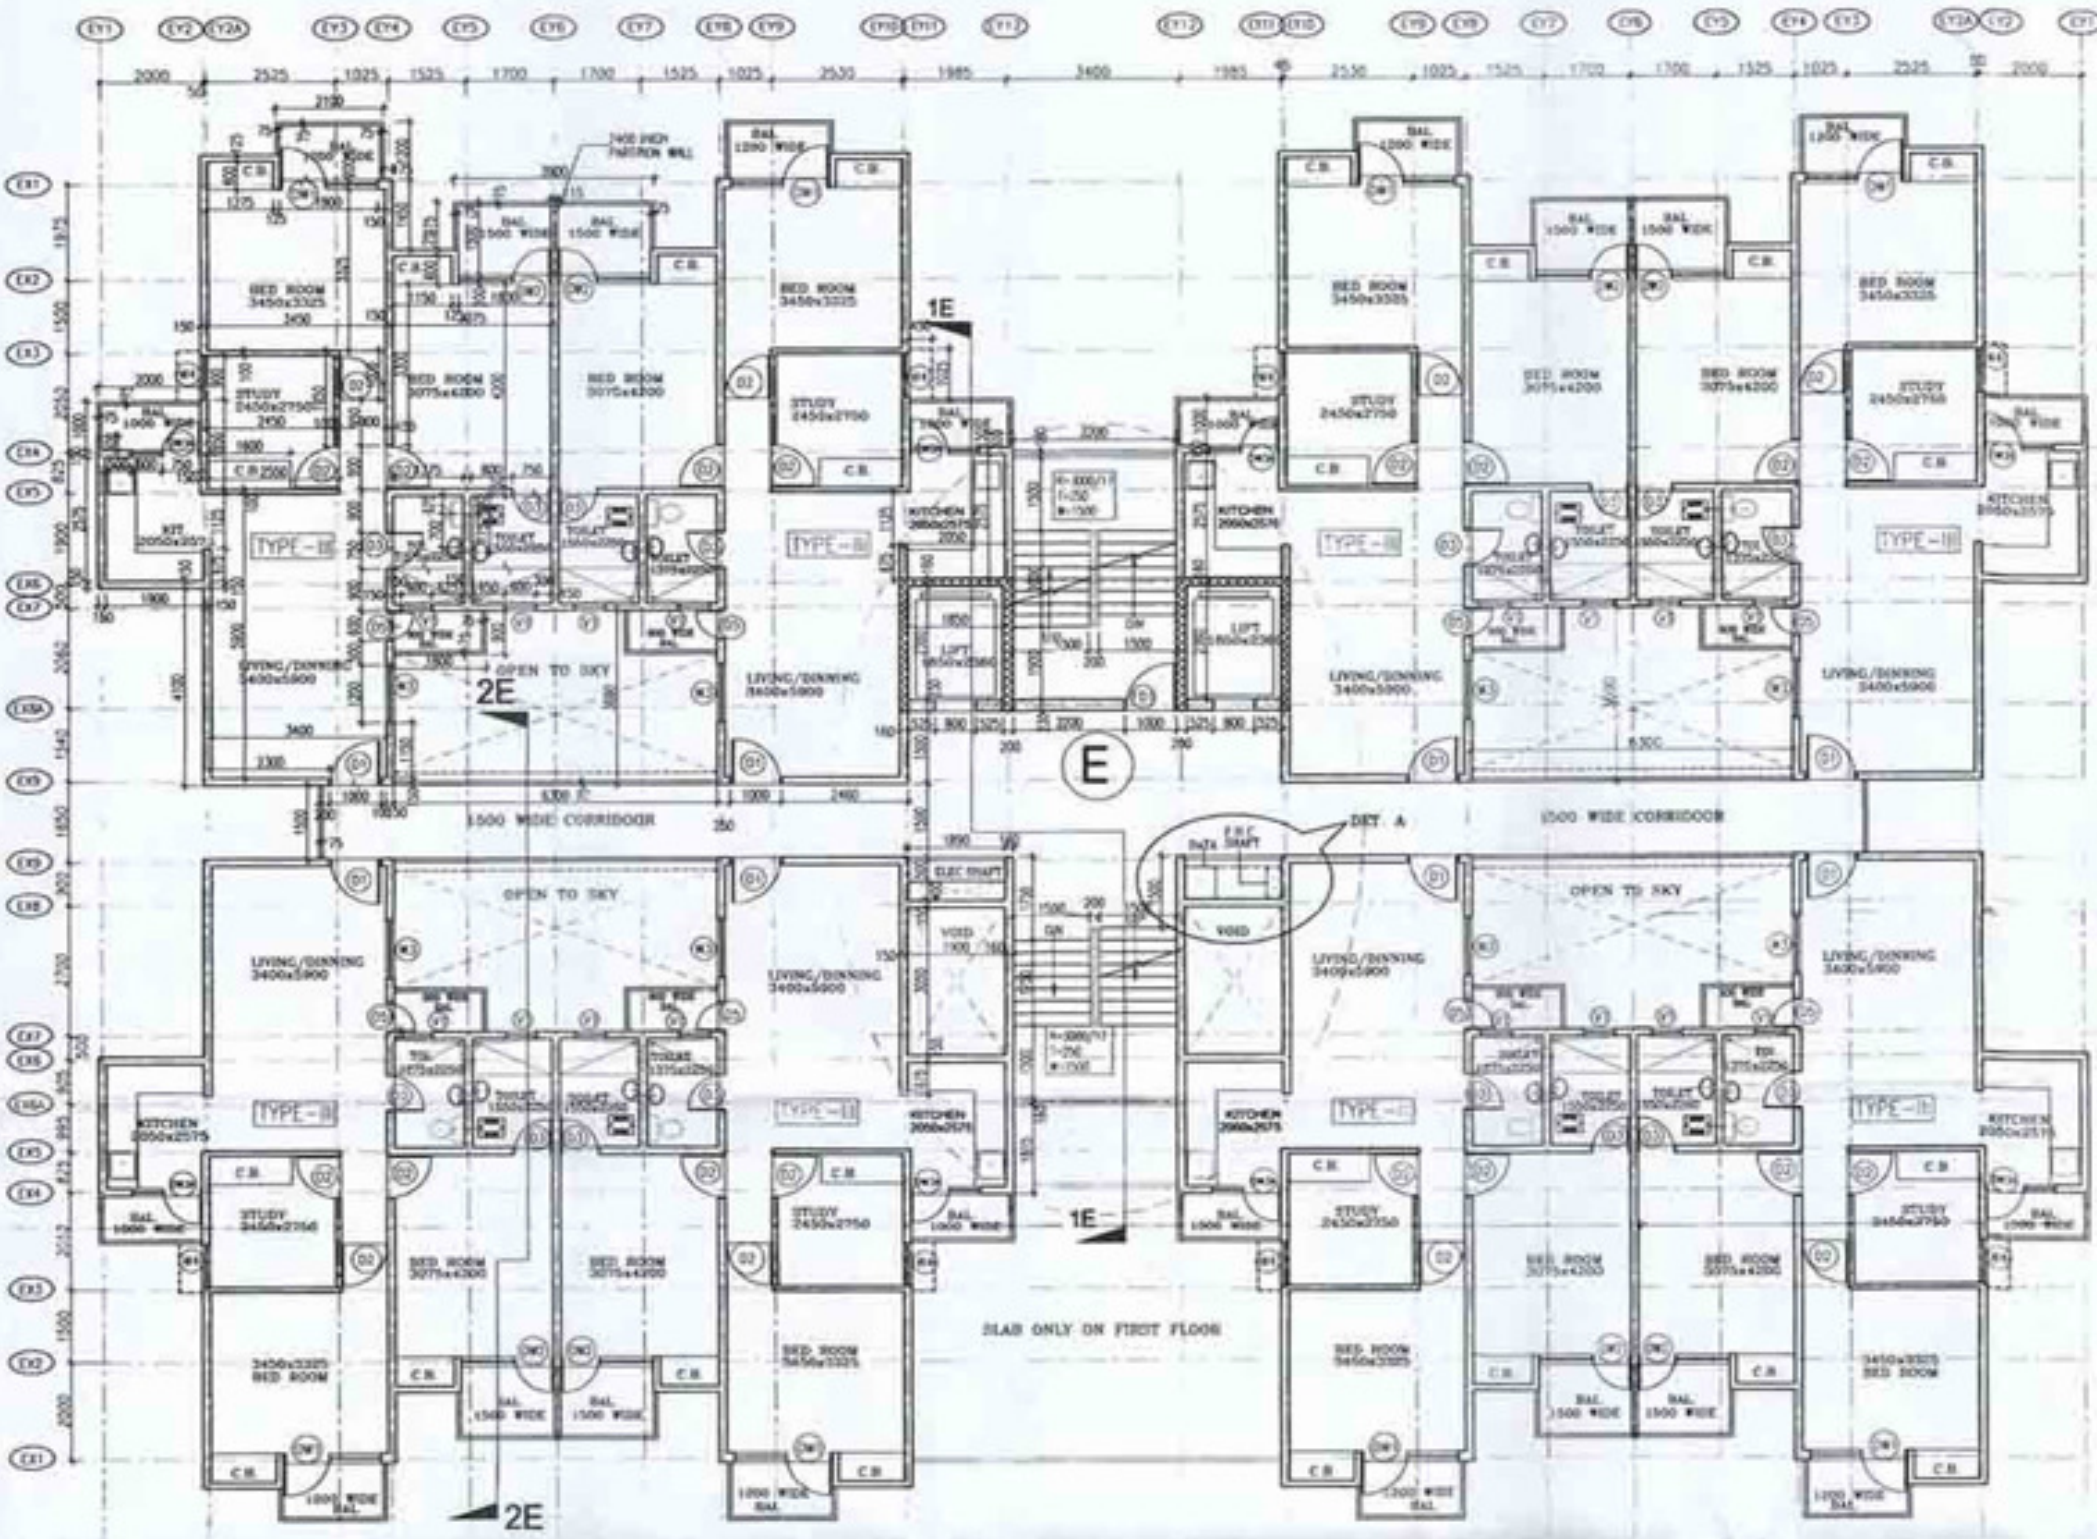

SCHEDULE OF OPENINGS

TYPE	SIZE	SL. LEVEL	LVL/TL. LEVEL	REMARKS	
DR	1800	2.05/1800	-/200	2100	with 800x2100 door opening
DR	1875	2.05/1800	-/200	2100	with 800x2100 door opening
DR	1800	2.05/1800	-/200	2100	with 800x2100 door opening
DR	1775	2.05/1800	-/200	2100	with 800x2100 door opening
DR	1400	2.05/1800	-/200	2100	with 800x2100 door opening
DR	1400	2.05/1800	-/200	2100	with 750x2100 door opening
DR	1350	2.05/1800	-/200	2100	with 750x2100 door opening
DR	1250	2.05/1800	-/200	2100	with 750x2100 door opening
DR	1000	2100	-	2100	FINC. RAILS DOOR
DR	1000	2100	-	2100	ENTRANCE DOOR
DR	1200	2100	-	2100	ELECTRICAL ROOM DOOR
DR	900	2100	-	2100	BED ROOM/BALCONY
DR	900	2100	-	2100	BALCONY DOOR
DR	900	2100	-	2100	BED ROOM DOOR
DR	750	2100	-	2100	TOILET DOOR
DR	750	2100	-	2100	SLABING DOOR
DR	800	2100	-	2100	DOOR
W	1500	1800	300	2100	WINDOW
W	1300	1200	300	2100	WINDOW
W	1000	1100	1000	2100	KITCHEN WINDOW
W	1300	1200	300	2100	-
W	900	1800	300	2100	-
W	900	1200	300	2100	-
W	900	1800	300	2100	FINED GLASS WINDOW
W	900	800	1500	2100	DOOR CAR WINDOW
W	450	800	1500	2100	GLAZATOR
W	300	800	1500	2100	-



TYPICAL FLOOR PLAN

DRG. NO.
FILE NO.

- NOTES:-
1) ALL DIMENSIONS ARE MM.
2) ALL LIFTS SHALL HAVE THE CARRYING CAPACITY OF 13 PERSONS.
3) FOR SECTION REF. DWG NO. 211.A.R.E.05

GOOD FOR EXECUTION



DATE	NO.	ISSUED TO	INITIAL

DATE	REV. NO.	REVISION	INITIAL

CONSULTANTS
SAJAG CONSULTANTS
C-146 KILOKRI
NEAR MAHARANI BAGH CROSSING
NEW DELHI-110014
TELEPHONE-26343059,9868848054

DIVISION	DRAWN	CHECKED	APPRD	UNIT
ARCH	RADHA	DIHWANI	AIBIA	M.M.

DRG. NO.: 211.A.R.E.02

SCHEME:
AMRAPALI YOJNA, HARDOI ROAD,
LUCKNOW.

DRG. TITLE:
TYPICAL FLOOR PLAN
(2 B.H.K. - STUDY FLATS)
(BLOCK - C)

PROJECT:
GROUP HOUSING ON
PLOT NO. H6/GH-1

DATE: 06.10.16

SCALE: 1:100