




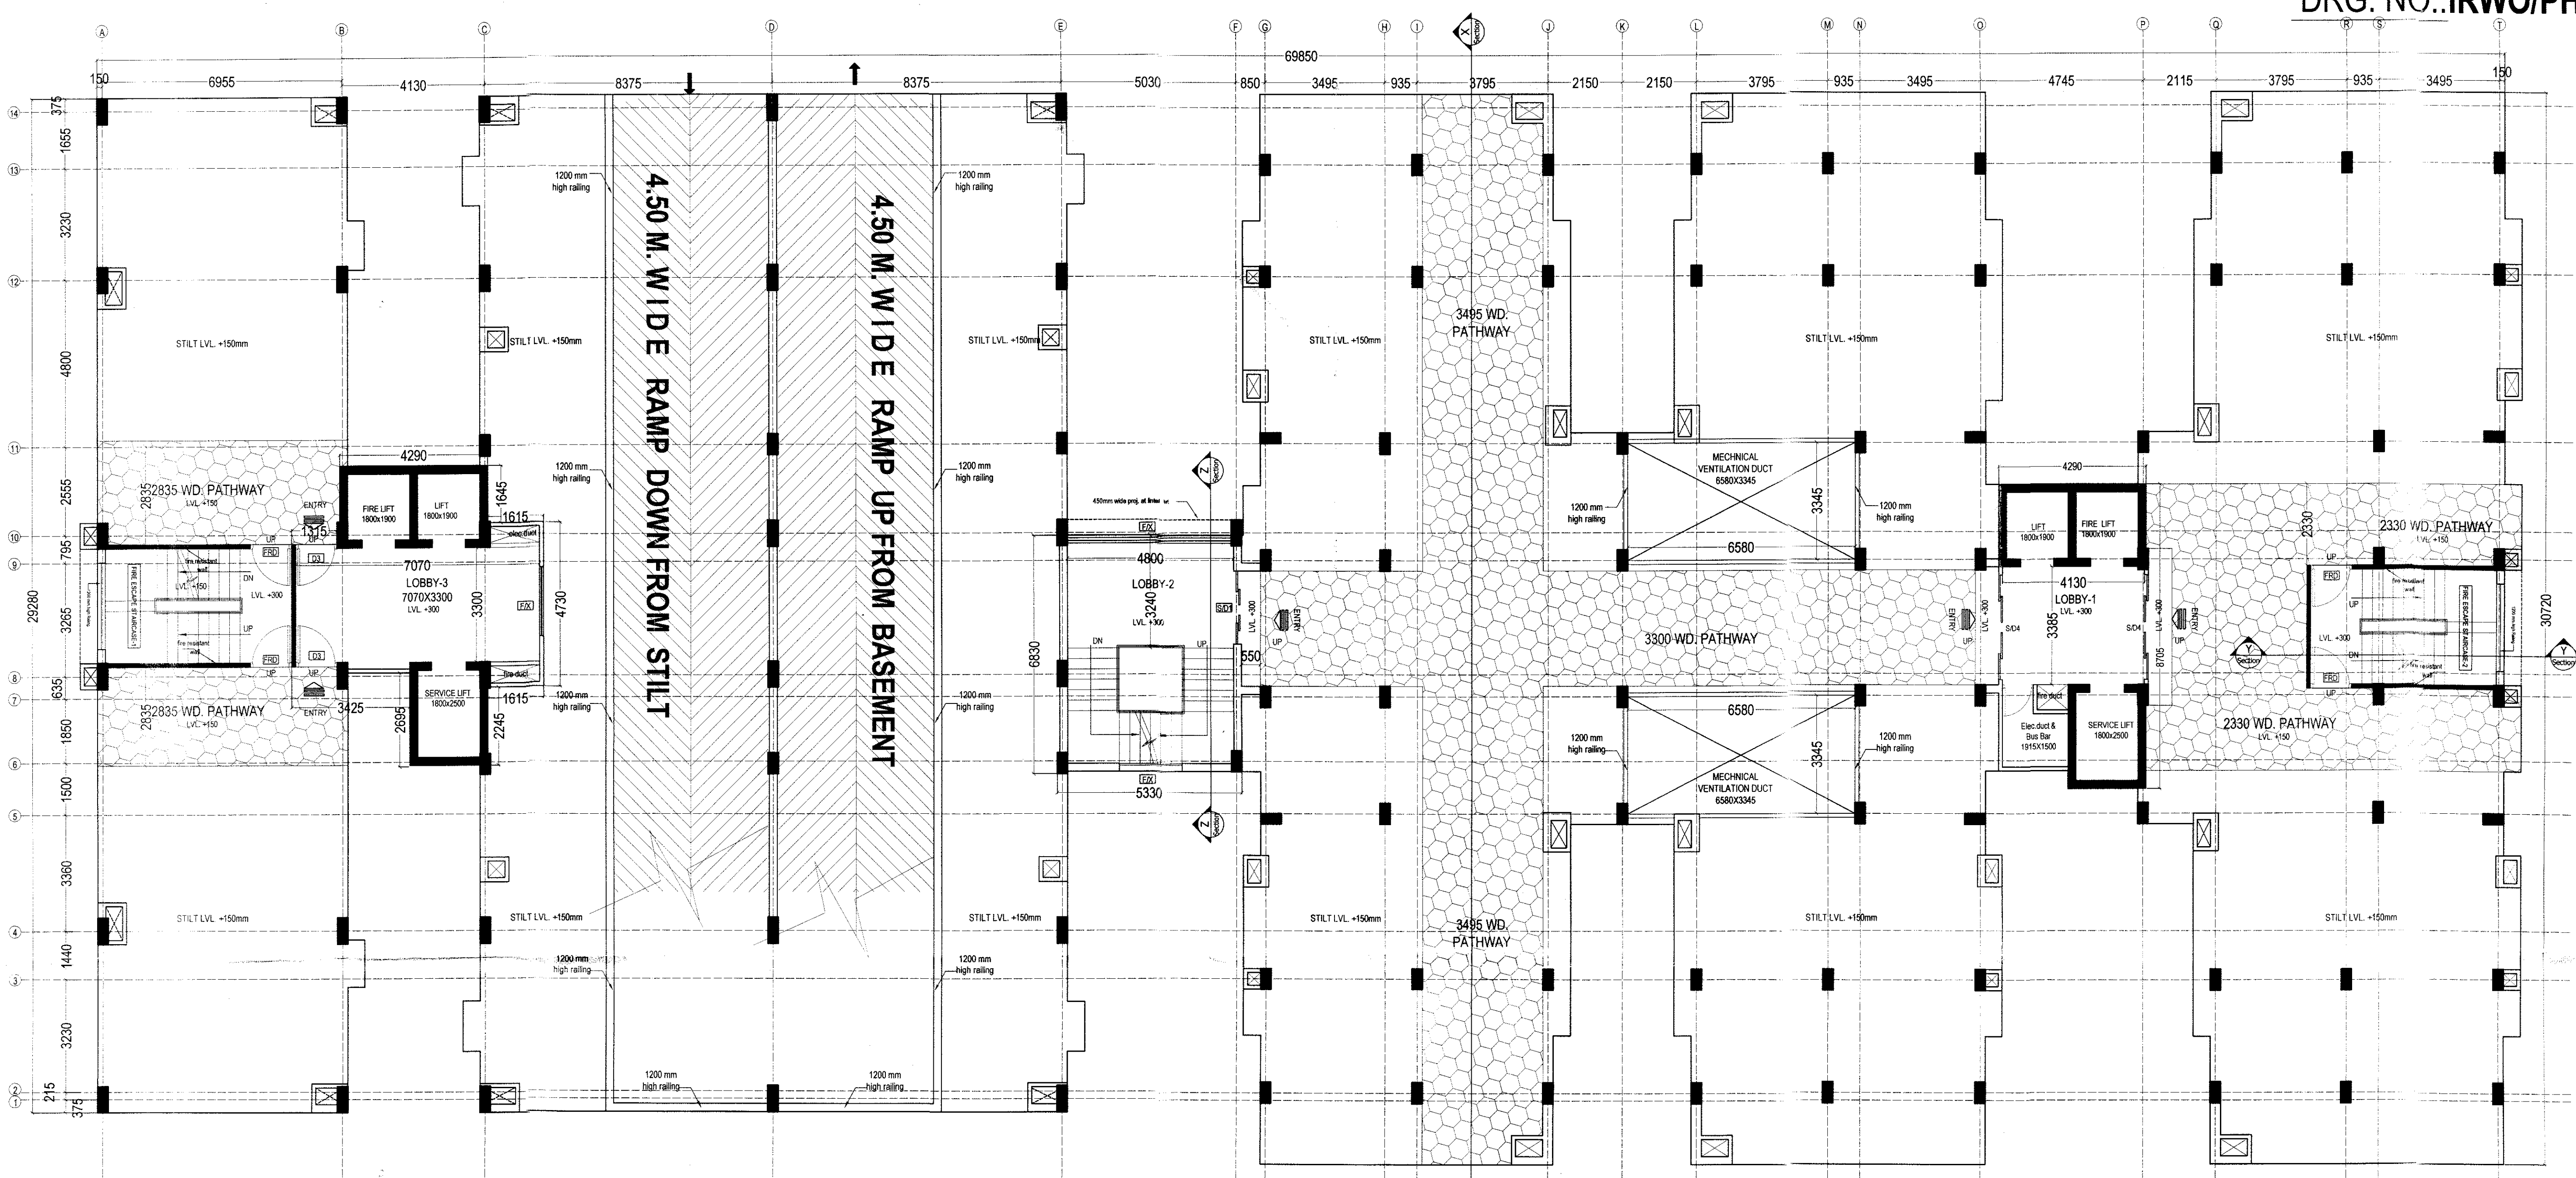

STILT FLOOR PLAN
MAIN BLOCK : (SCALE:1:100)
AREA:1709.727 sq. m.

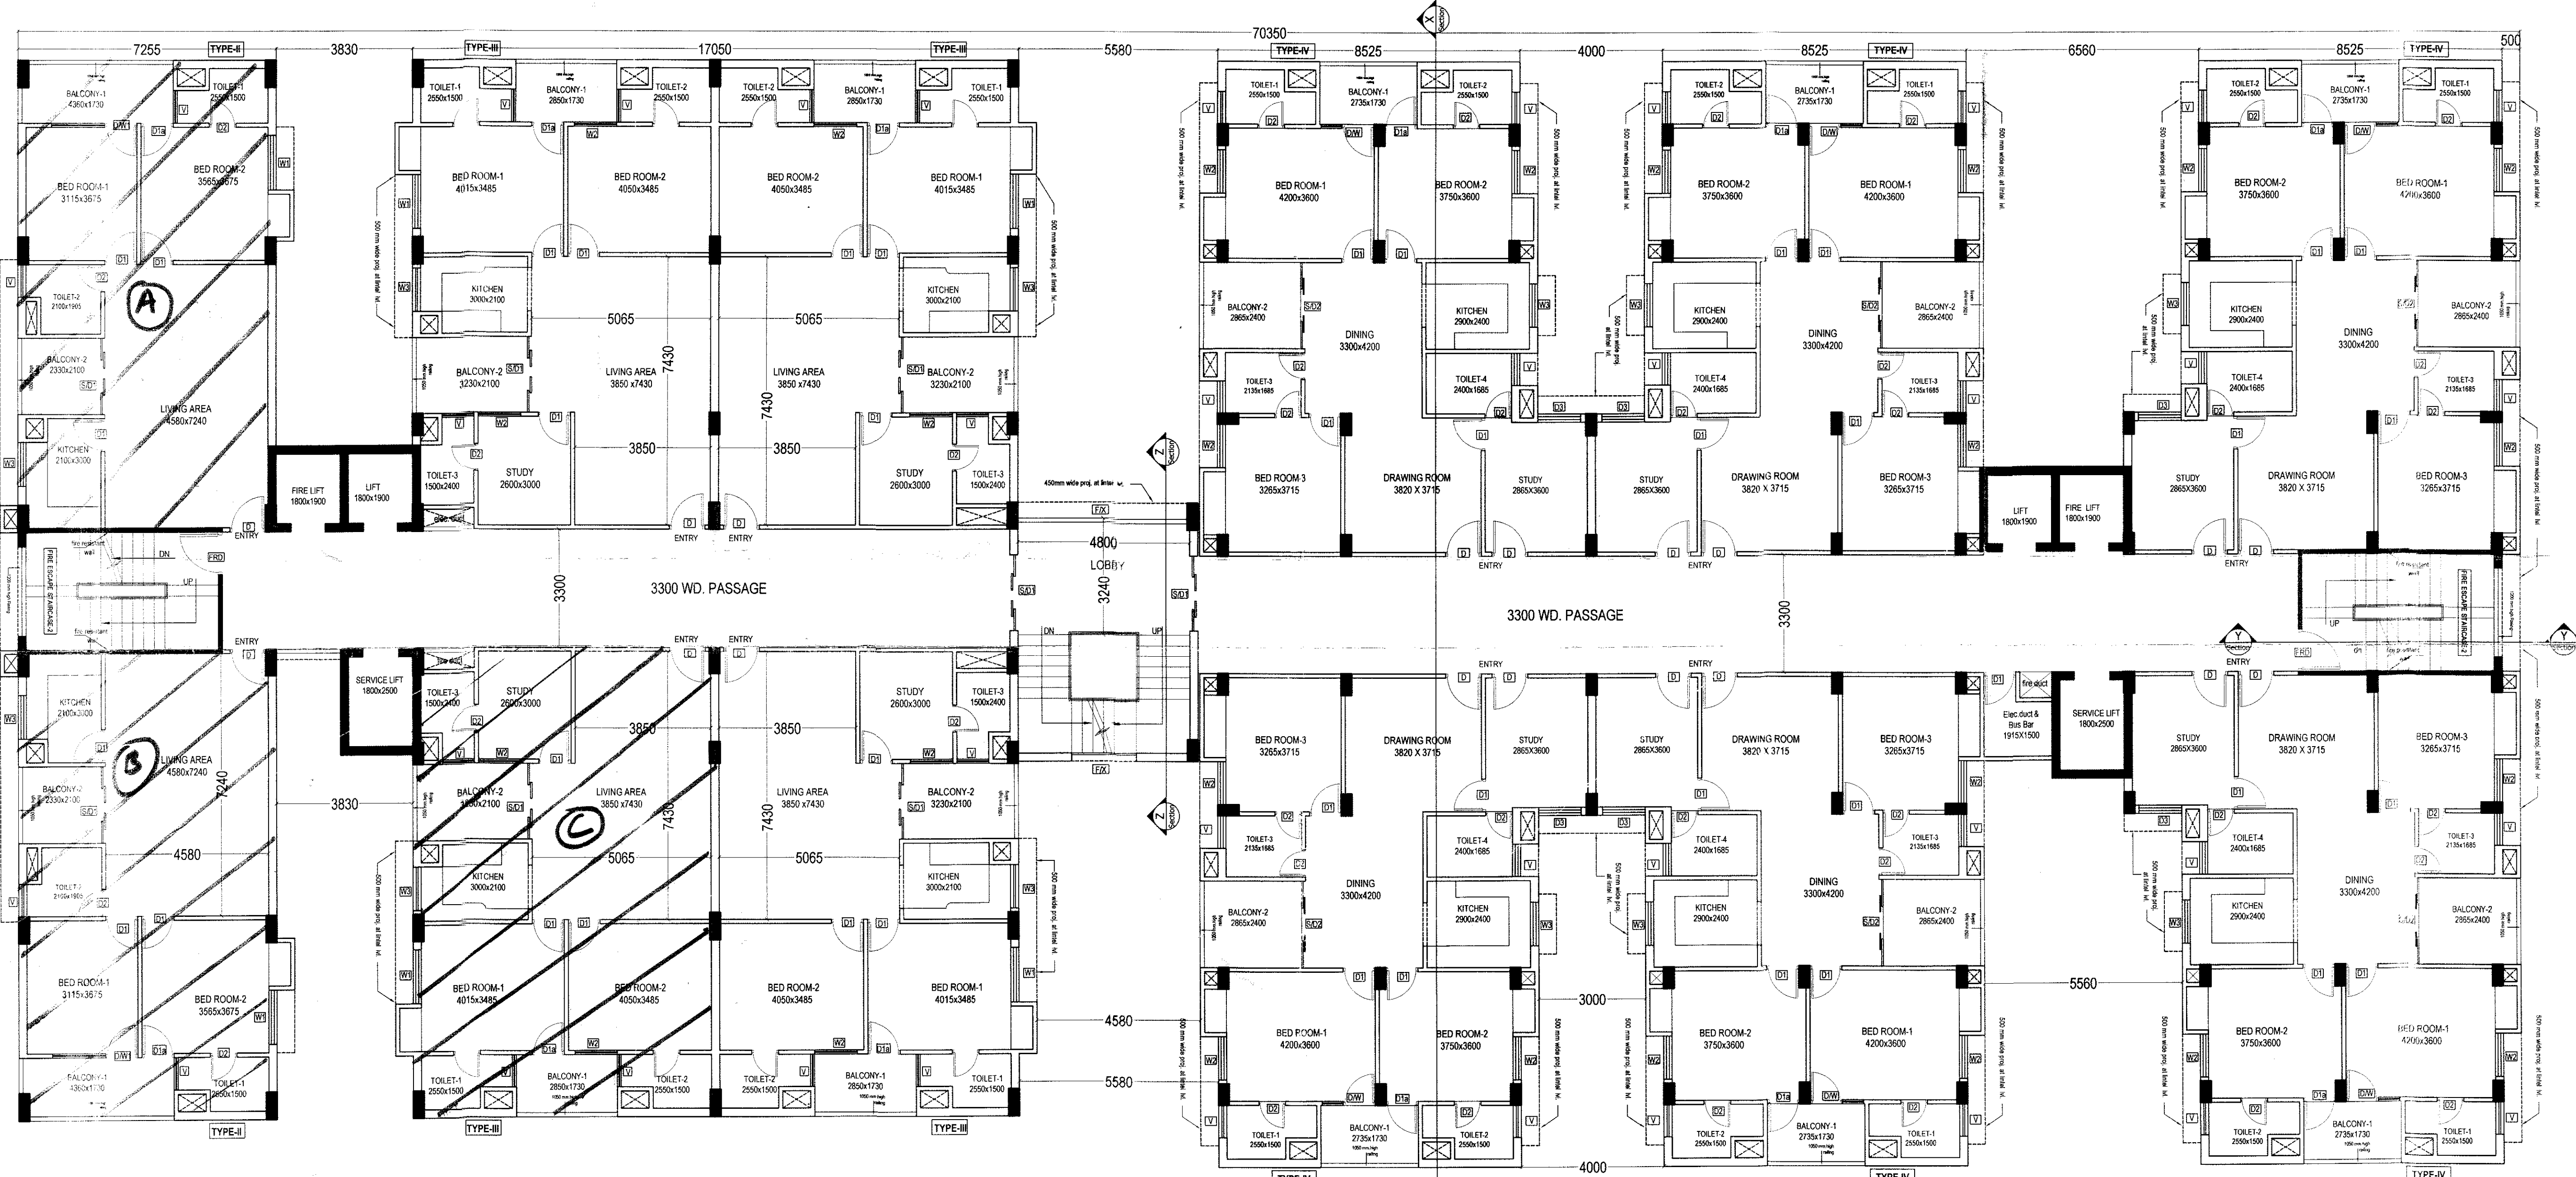

TYPICAL (1st to 10th floor) FLOOR PLAN
MAIN BLOCK
AREA:1648.535 sq. m.

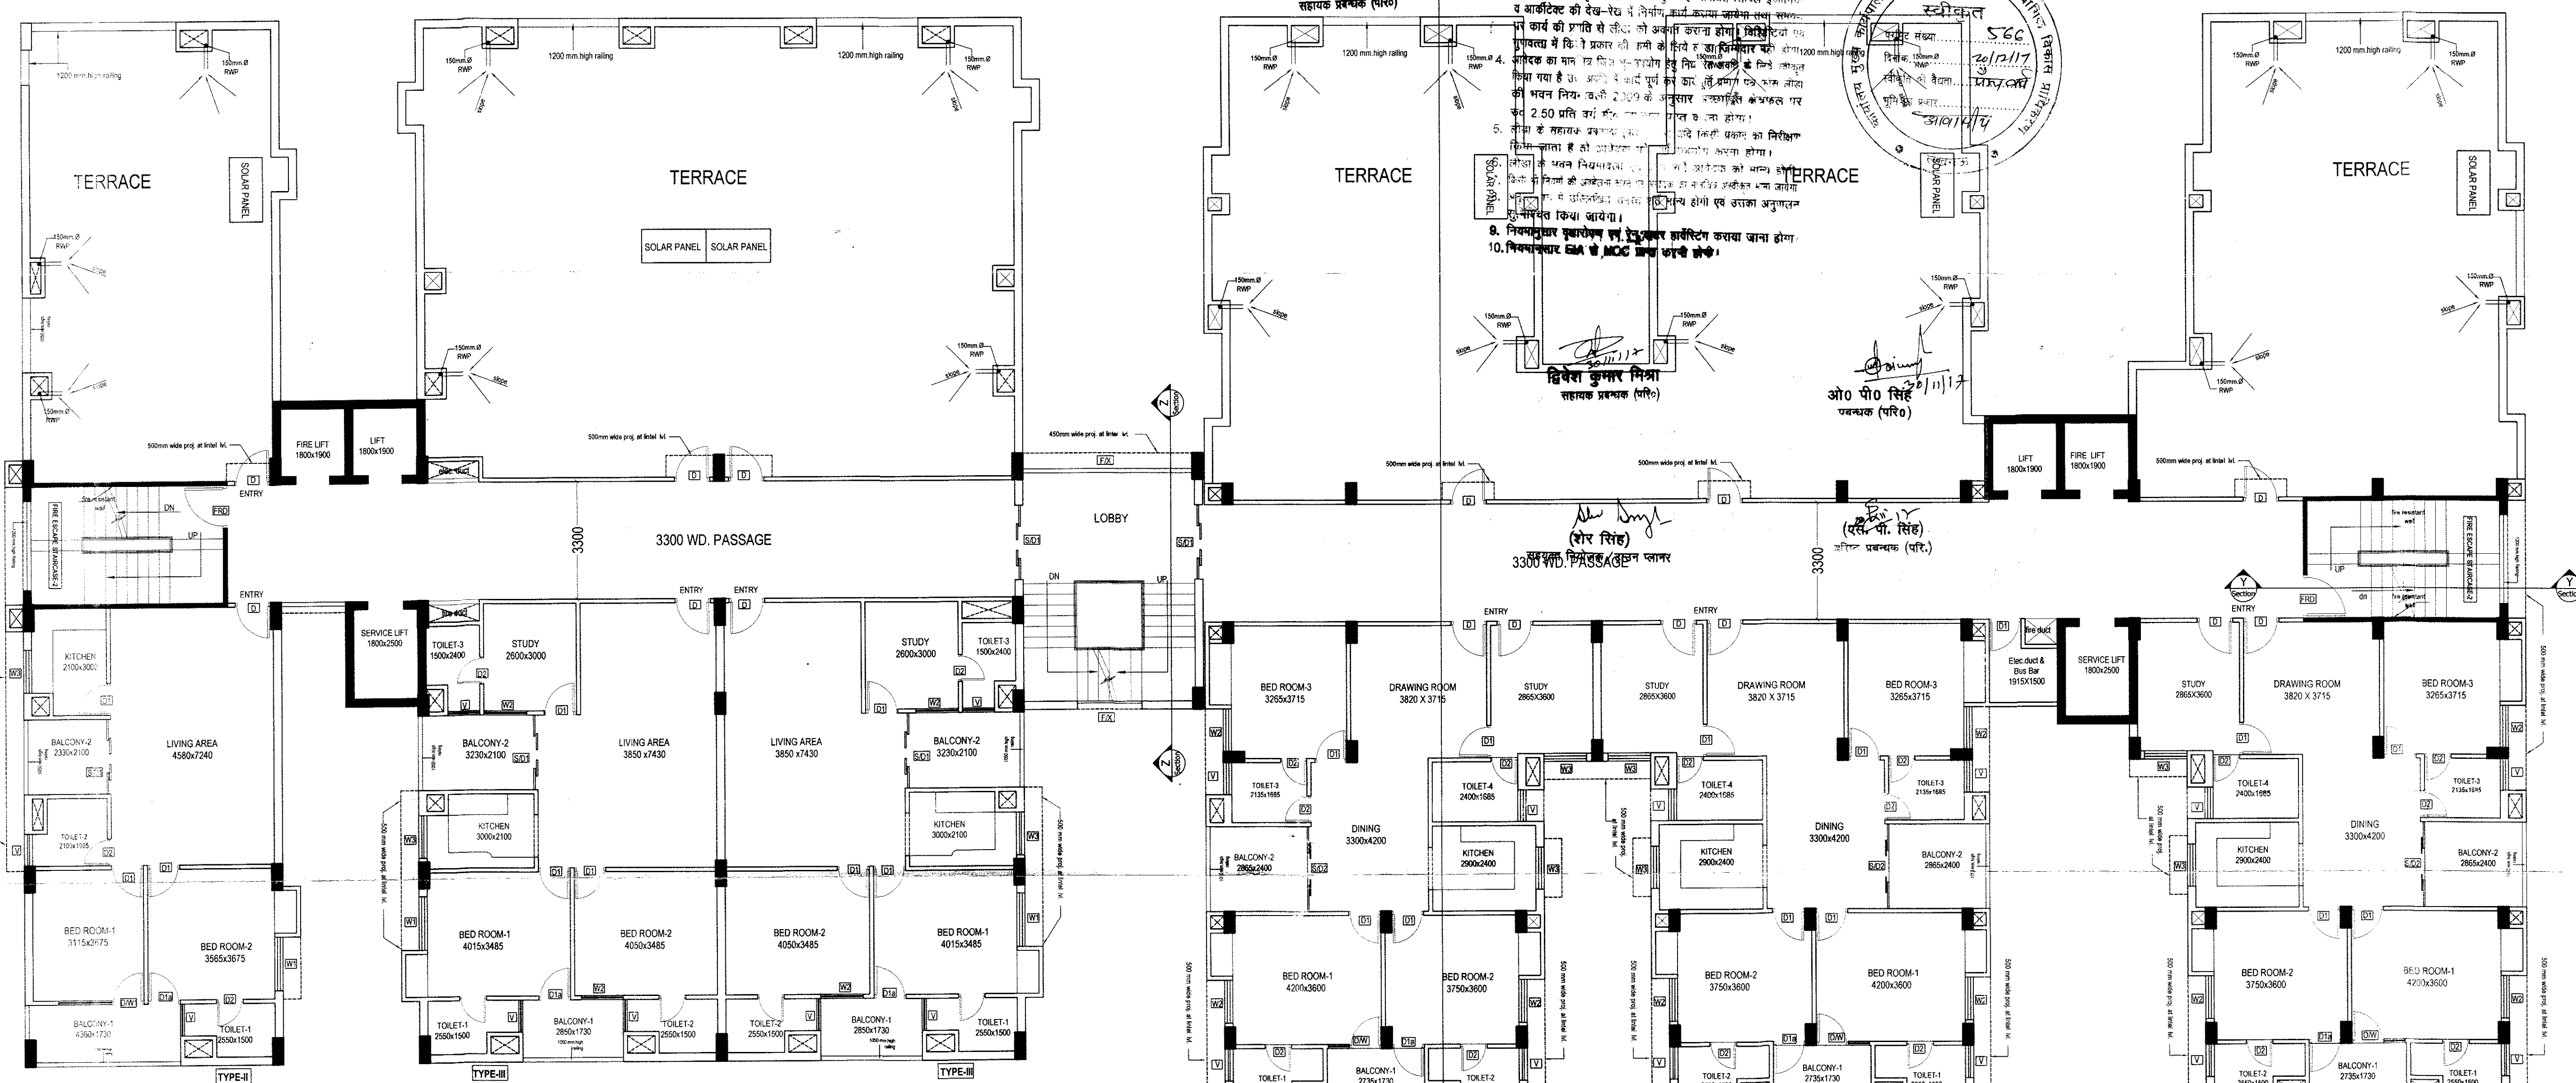


11th FLOOR PLAN
MAIN BLOCK
AREA:947.285 sq. m.

PROJECT:
PROPOSED GROUP HOUSING FOR
INDIAN RAILWAY WELFARE
ORGANISATION, PH- IV AT KHASRA
NO.45&46, ON VILLAGE - MIRANPUR-
PINVAT, PARGANA - BINOUR, TEHSIL &
DISTRICT-LUCKNOW, UTTAR PRADESH.

नोट:- प्रमाणित किया जाता है कि यह
भवन मानचित्र विधि/उपविधि तथा
महायोजना 2021 के प्राविधानों के
अन्तर्गत तैयार किया गया है।
NOTE: ALL DIMENSIONS ARE IN MM.

DRG. TITLE:
SUBMISSION DRAWING
(MAIN BLOCK)
DRG. NO.: MB/4

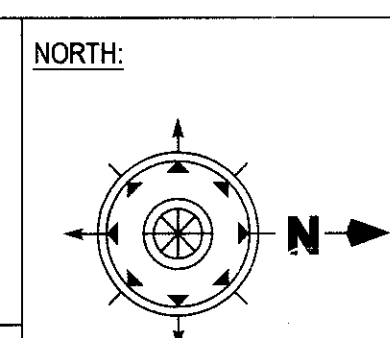

SCALE:
AS SPECIFIED
DATE:
Sep. '2016

D.T. IRWO
G.M. IRWO

OWNERS SIGNATURE:

ARCHITECT'S SIGNATURE: