
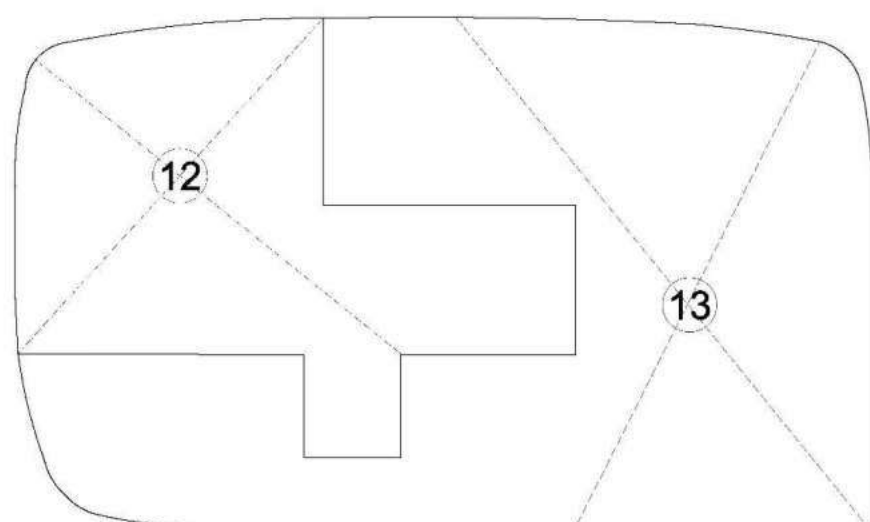
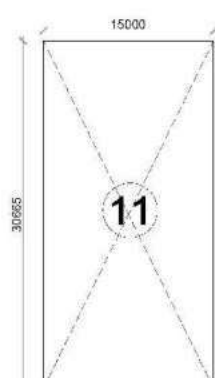
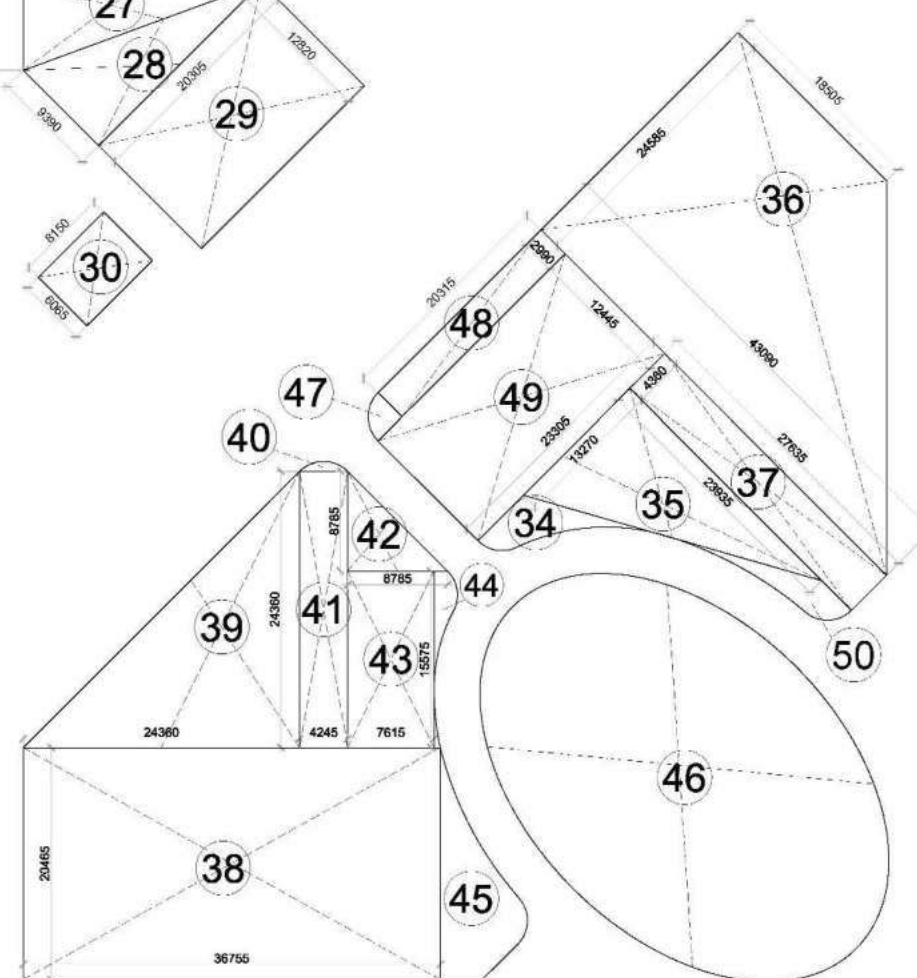
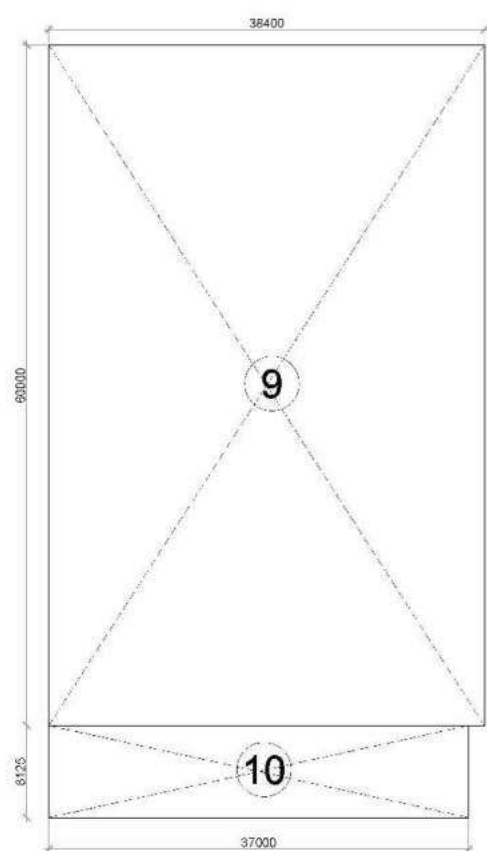
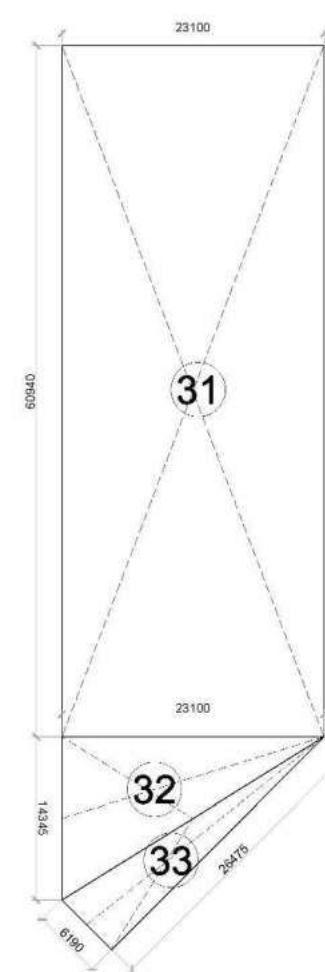
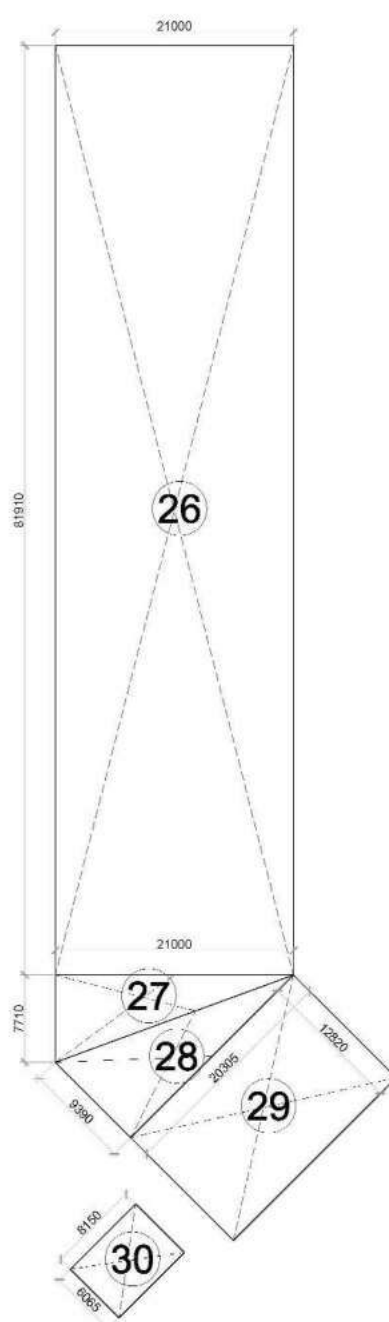
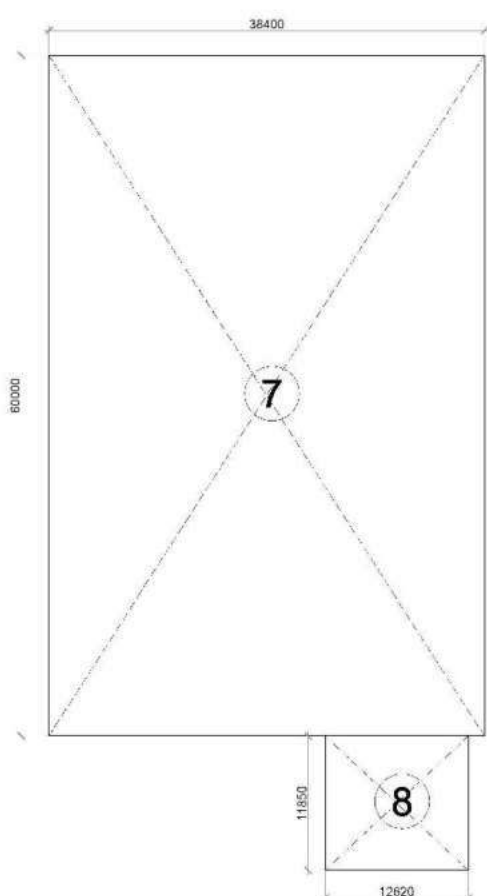
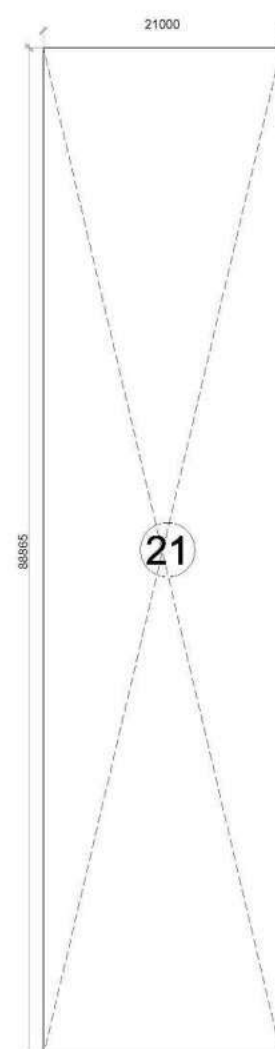
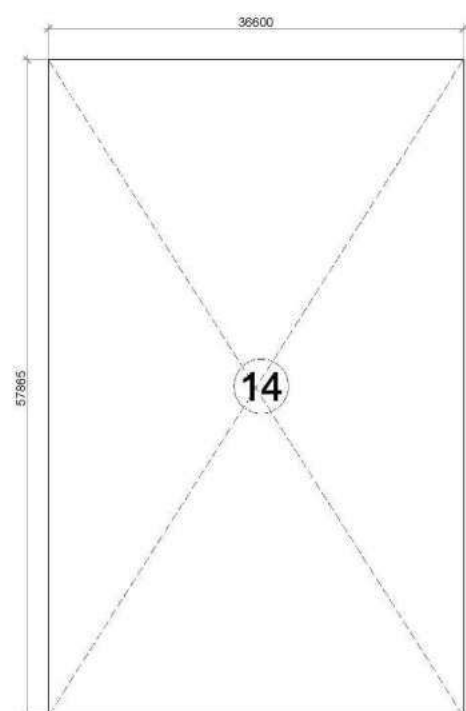


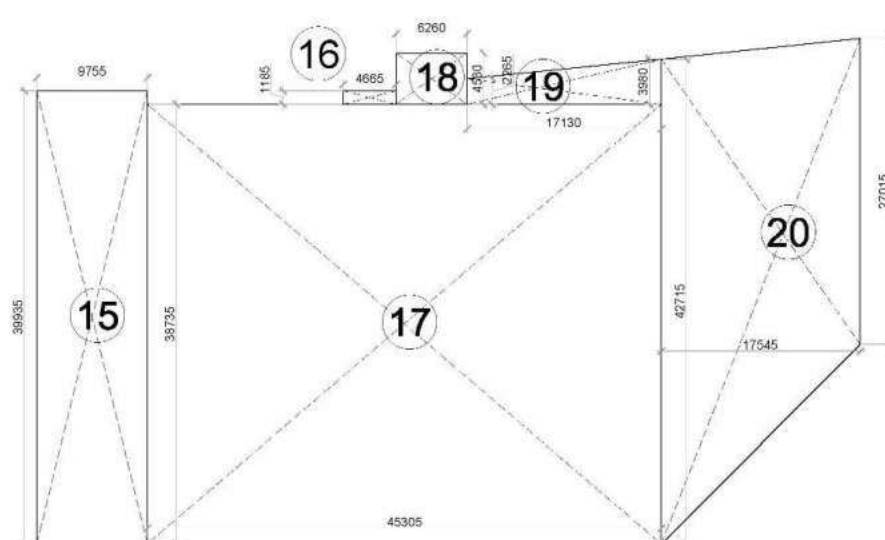


Sudheer Kumar Digitally signed by Sudheer Kumar
Date: 2021.09.29 12:41:16 +05'30'

RAJESH SHARMA
A


Digitally signed
by RAJESH
SHARMA
Date:
2021.09.28
11:19:40 +05'30'

MANOJ
KUMAR
SONAKAR


GROUND COVERAGE CALCULATIONS					
S. No.	COEFF.	WIDTH	LENGHT	NOS.	AREA IN SQMT
ADDITIONS					
1	0.5	55475.000	6060.000	1	168.089
2	0.5	18355.000	1925.000	1	17.667
3	1	73830.000	27550.000	1	2034.017
4	1	8150.000	6065.000	1	49.430
5	1	38400.000	60000.000	1	2304.000
6	1	12620.000	11850.000	1	149.547
7	1	38400.000	60000.000	1	2304.000
8	1	12620.000	11850.000	1	149.547
9	1	38400.000	60000.000	1	2304.000
10	1	37000.000	8125.000	1	300.625
11	1	15000.000	30665.000	1	459.743
12	1	PUNE		1	1141.462
13	1	PUNE		1	2159.630
14	1	36600.000	57865.000	1	2117.859
15	1	9755.000	39935.000	1	389.566
16	1	4665.000	1185.000	1	5.528
17	1	45305.000	38735.000	1	1754.889
18	1	6260.000	4530.000	1	28.358
19	0.5	17130.000	6245.000	1	53.488
20	0.5	17545.000	69730.000	1	611.706
21	1	21000.000	88865.000	1	1866.165
22	1	23210.000	6100.000	1	141.581
23	0.5	23210.000	9455.000	1	109.725
24	0.5	23100.000	9715.000	1	112.208
25	1	23100.000	65565.000	1	1514.552
26	1	21000.000	81910.000	1	1720.110
27	0.5	21000.000	7710.000	1	80.955
28	0.5	9390.000	20305.000	1	95.332
29	1	12820.000	20305.000	1	260.310
30	1	8150.000	6065.000	1	49.430
31	1	23100.000	60940.000	1	1407.714
32	0.5	23100.000	14345.000	1	165.685
33	0.5	6190.000	26475.000	1	81.940
34	1	PUNE		1	28.320
35	0.5	13270.000	23935.000	1	158.809
36	0.5	25485.000	61595.000	1	757.157
37	1	4360.000	27635.000	1	120.489
38	1	36755.000	20465.000	1	752.191
39	0.5	24360.000	24360.000	1	296.705
40	1	PUNE		1	2.568
41	1	4245.000	24360.000	1	103.408
42	0.5	8785.000	8785.000	1	38.588
43	1	7615.000	15575.000	1	118.604
44	1	PUNE		1	11.230
45	1	PUNE		1	83.730
46	1	PUNE		1	933.310
47	1	PUNE		1	7.021
48	1	20315.000	2990.000	1	60.742
49	1	23305.000	12445.000	1	290.031
50	1	PUNE		1	22.950
GUARD ROOM	1	3000.000	4000.000	3	36.000
METER ROOM	1	8000.000	6000.000	2	96.000
TOTAL GROUND COVERAGE				=	30026.340

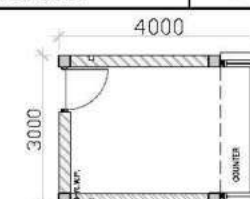


GUARD ROOM PLAN
TOTAL 15% SERVICE AREA= 150 SQM

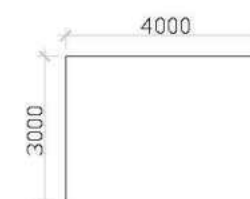

GUARD ROOM AREA
GROUND COVERAGE = 12.000 X 3 = 36.000 SQM

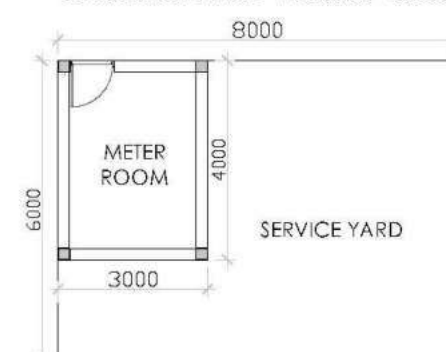

METER ROOM PLAN
FAR AREA = 12 SQM

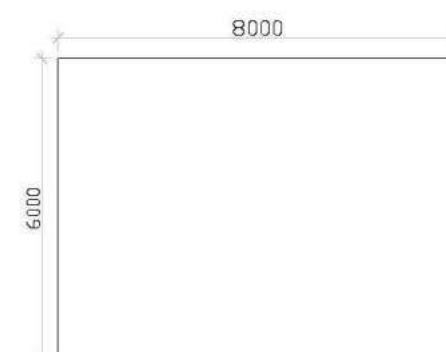

METER ROOM AREA
GROUND COVERAGE = 48.000 X 2 = 96.000 SQM

SUBMISSION DRAWING

PROJECT:
M/s Advance Compusoft Pvt. Ltd.
Plot no. -19, Sector-Techzone - IV,
Greater Noida

DRAWING TITLE :

SITE PLAN - GROUND COVERAGE

Sudha
nshu
Rai

Digitally signed
by Sudhanshu
Rai
Date:
2021.09.27
16:08:58 +05'30

KULMEET SINGH SHANGARI Digitally signed by KULMEET SINGH SHANGARI
Date: 2021.09.27 15:46:29 +05'30'

OWNER'S SIGNATURE _____

ARCHITECT'S SIGN

ACPL

ISO 9001:2015
Architecture
Management
Planning

ACPL Design LU

E. W. Scott, Director, U.S. Fish and Wildlife Service, Washington, D.C. 20540

2015


REALTOR®

DATE SEP 2004


0000-0001-9000-0000

CHECKED BY _____


DRG-№

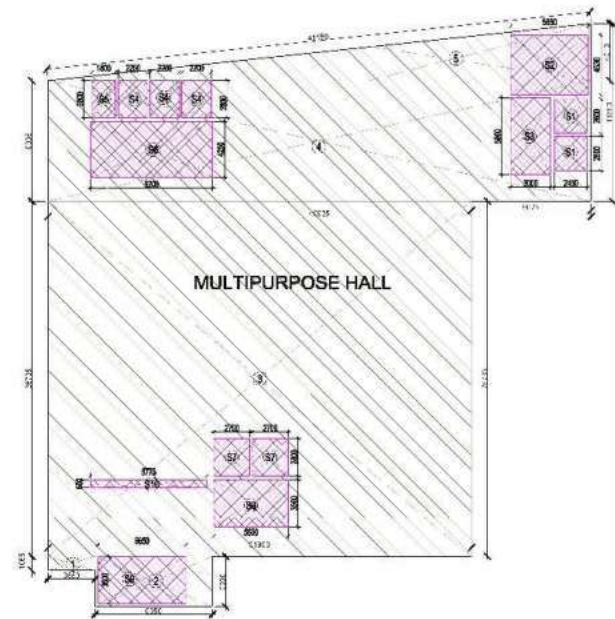


FOURTH FLOOR AREA DIAGRAM

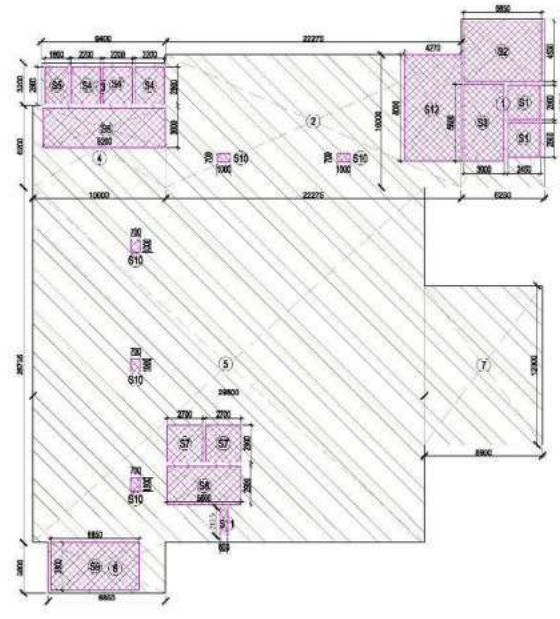


7TH FLOOR AREA DIAGRAM

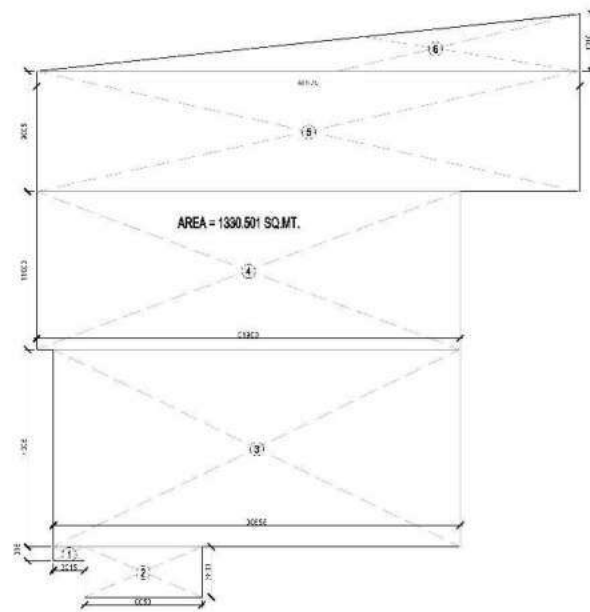


FIFTH FLOOR SERVICE FLOOR

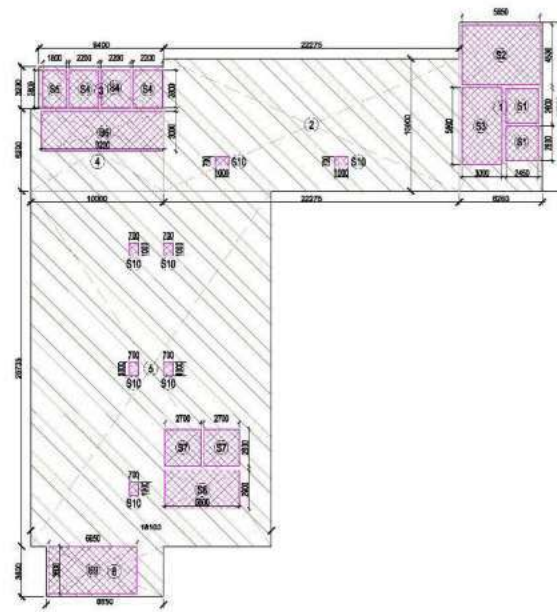

8TH TO 12TH FLOOR AREA DIAGRAM

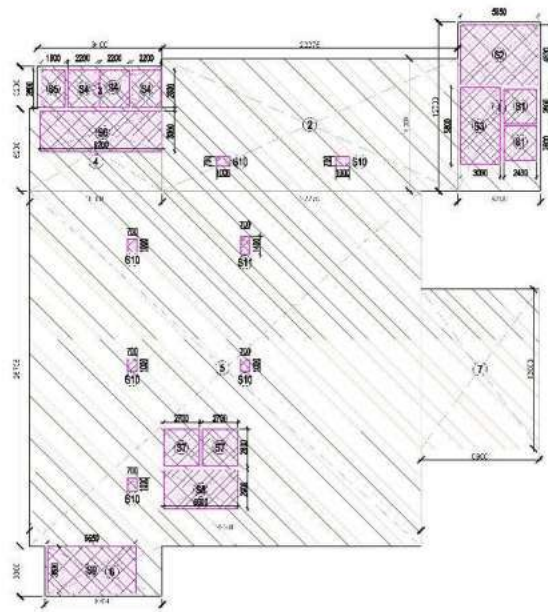

SIXTH FLOOR AREA DIAGRAM

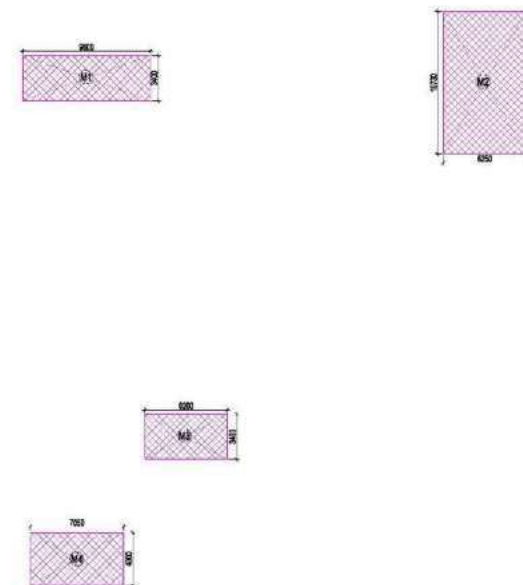

MUMTY & MACHINE ROOM AREA DIAGRAM

4TH FLOOR FAR AREA DETAILS (GUEST HOUSE)					
ADDITIONS					
ITEM	COEFF.	WIDTH	LENGTH	NO.	AREA
1	1	2.345	3.065	1	2.497
2	1	8.850	3.800	1	33.630
3	1	31.900	26.775	1	852.847
4	1	40.425	9.085	1	367.604
5	0.5	40.325	4.310	1	86.123
TOTAL (A)					1348.971
SERVICES AREA DETAILS					
ITEM	COEFF.	WIDTH	LENGTH	NO.	AREA
S1	1	2.450	2.600	2	12.740
S2	1	5.850	4.530	1	26.501
S3	1	3.000	5.800	1	17.400
S4	1	2.200	2.800	3	18.480
S5	1	1.800	2.800	1	5.040
S6	1	9.200	3.000	1	27.600
S7	1	2.700	2.800	2	15.120
S8	1	5.600	3.500	1	19.600
S9	1	6.650	3.600	1	23.940
S10	1	0.700	1.000	7	4.900
TOTAL SERVICE FAR					182.726
4TH FLOOR FAR AREA DETAIL					1166.245

6TH FLOOR FAR AREA DETAILS (GUEST HOUSE)					
ADDITIONS					
ITEM	COEFF.	WIDTH	LENGTH	NO.	AREA
1	1	6.250	12.730	1	79.563
2	1	22.275	10.000	1	222.750
3	1	9.400	3.200	1	30.080
4	1	10.000	6.200	1	62.000
5	1	29.500	26.775	1	788.585
6	1	8.850	3.800	1	33.630
7	1	8.900	12.000	1	106.800
TOTAL (A)					1323.505
SERVICES AREA DETAILS					
ITEM	COEFF.	WIDTH	LENGTH	NO.	AREA
S1	1	2.450	2.600	2	12.740
S2	1	5.850	4.530	1	26.501
S3	1	3.000	5.800	1	17.400
S4	1	2.200	2.800	3	18.480
S5	1	1.800	2.800	1	5.040
S6	1	9.200	3.000	1	27.600
S7	1	2.700	2.800	2	15.120
S8	1	5.600	3.500	1	19.600
S9	1	6.650	3.600	1	23.940
S10	1	0.700	1.000	7	4.900
S11	1	0.700	1.400	1	0.980
TOTAL SERVICE FAR					168.241
6TH FLOOR FAR AREA DETAIL					1155.265

7TH FLOOR FAR AREA DETAILS (GUEST HOUSE)					
ADDITIONS					
ITEM	COEFF.	WIDTH	LENGTH	NO.	AREA
1	1	6.250	12.730	1	79.563
2	1	22.275	10.000	1	222.750
3	1	9.400	3.200	1	30.080
4	1	10.000	6.200	1	62.000
5	1	29.500	26.775	1	788.585
6	1	8.850	3.800	1	33.630
7	1	8.900	12.000	1	106.800
TOTAL (A)					1323.505
SERVICES AREA DETAILS					
ITEM	COEFF.	WIDTH	LENGTH	NO.	AREA
S1	1	2.450	2.600	2	12.740
S2	1	5.850	4.530	1	26.501
S3	1	3.000	5.800	1	17.400
S4	1	2.200	2.800	3	18.480
S5	1	1.800	2.800	1	5.040
S6	1	9.200	3.000	1	27.600
S7	1	2.700	2.800	2	15.120
S8	1	5.600	3.500	1	19.600
S9	1	6.650	3.600	1	23.940
S10	1	0.700	1.000	7	4.900
S11	1	0.700	1.400	1	0.980
S12	1	4.270	8.000	1	34.160
TOTAL SERVICE FAR					202.003
7TH FLOOR FAR AREA DETAIL					1121.504

8TH TO 12TH FLOOR FAR AREA DETAILS (GUEST HOUSE)					
ADDITIONS					
ITEM	COEFF.	WIDTH	LENGTH	NO.	AREA
1	1	6.250	12.730	1	79.563
2	1	22.275	10.000	1	222.750
3	1	9.400	3.200	1	30.080
4	1	10.000	6.200	1	62.000
5	1	18.100	26.775	1	483.904
6	1	8.850	3.800	1	33.630
TOTAL (A)					911.926
SERVICES AREA DETAILS					
ITEM	COEFF.	WIDTH	LENGTH	NO.	AREA
S1	1	2.450	2.600	2	12.740
S2	1	5.850	4.530	1	26.501
S3	1	3.000	5.800	1	17.400
S4	1	2.200	2.800	3	18.480
S5	1	1.800	2.800	1	5.040
S6	1	9.200	3.000	1	27.600
S7	1	2.700	2.800	2	15.120
S8	1	5.600	3.500	1	19.600
S9	1	6.650	3.600	1	23.940
S10	1	0.700	1.000	7	4.900
TOTAL SERVICE FAR					167.993
8TH TO 12TH FLOOR FAR AREA DETAIL					743.933

MUMTY & MACHINE ROOM SERVICES AREA DETAILS (GUEST HOUSE)					
ITEM	COEFF.	WIDTH	LENGTH	NO.	AREA
M1	1	5.600	3.400	1	19.040
M2	1	6.250	10.730	1	67.063
M3	1	6.700	3.400	1	22.880
M4	1	7.050	4.000	1	28.200
MUMTY & MACHINE ROOM TOTAL SERVICE FAR(S)					148.583

MEENA BHARGAVA
Digitally signed by MEENA BHARGAVA
Date: 2021.10.04 16:15:01 +05'30'


Sudheer Kumar
Digitally signed by Sudheer Kumar
Date: 2021.09.29 13:54:38 +05'30'

RAJESH SHARMA
Digitally signed by RAJESH SHARMA
Date: 2021.09.28 12:17:58 +05'30'

MANOJ KUMAR SONAKAR
Digitally signed by MANOJ KUMAR SONAKAR
Date: 2021.09.27 18:47:37 +05'30'

- INSTITUTIONAL FACILITIES:
1. Waiting & Transit areas
 2. Areas designated for public utilities
 3. Travel Services
 4. Telephone Exchange
 5. Electric Sub-station
 6. Water works
 7. Export related facilities
 8. Canteen
 9. Shop restaurant (Max 2 % of FAR)
 10. Creche & Day care center
 11. Operations & maintenance by specialized agency
 12. Training center & Library
 13. Health Club for users / residents of IT / ITES
 14. Games/Entertainment room for users / residents of IT / ITES

NOTE: AREA MARKED FOR INSTITUTIONAL FACILITIES SHALL BE SUB-DIVIDED AND USED EXCLUSIVELY FOR ACTIVITIES MENTIONED IN LIST OF FACILITIES AND AS PER LEASE DEED / GNIDA BYE-LAWS.

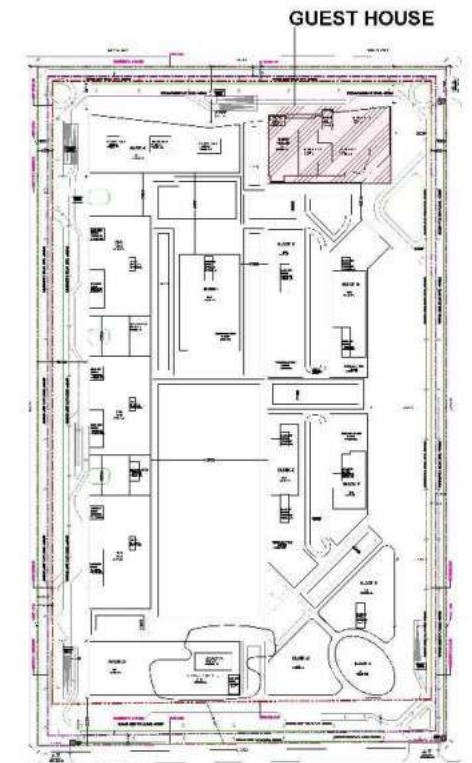

KEY PLAN

SUBMISSION DRAWING

PROJECT:
M/s Advance Compusoft Pvt. Ltd.
Plot no. -19, Sector-Techzone - IV,
Greater Noida

DRAWING TITLE:

AREA DETAILS GUEST HOUSE- TOWER (4TH TO TERRACE FLOOR)








Sudha nshu Rai
Digitally signed by Sudha nshu Rai
Date: 2021.09.27 19:57:33 +05'30'

KULMEET SINGH SHANGARI
Digitally signed by KULMEET SINGH SHANGARI
Date: 2021.09.27 19:57:33 +05'30'

OWNER'S SIGN: _____ ARCHITECT'S SIGN: _____

ACPL ISO 9001:2015
Architects
Management
Planning



ACPL Design Ltd
SCALE: 1:200
DESIGN BY: _____ CHECKED BY: _____ DATE: SEP-2021
DRG. No: _____

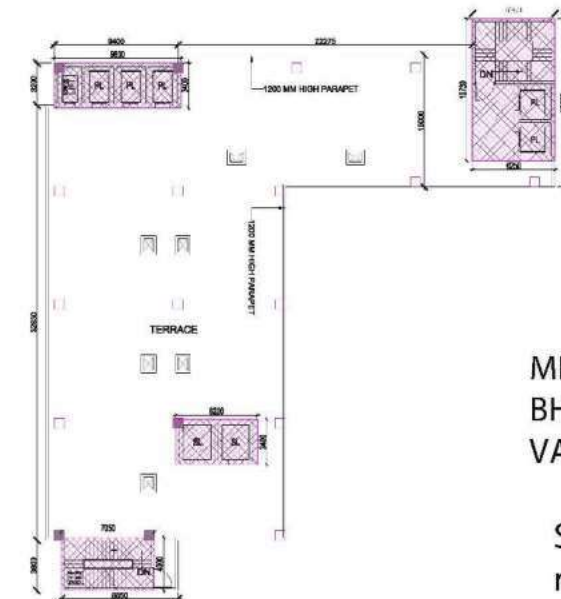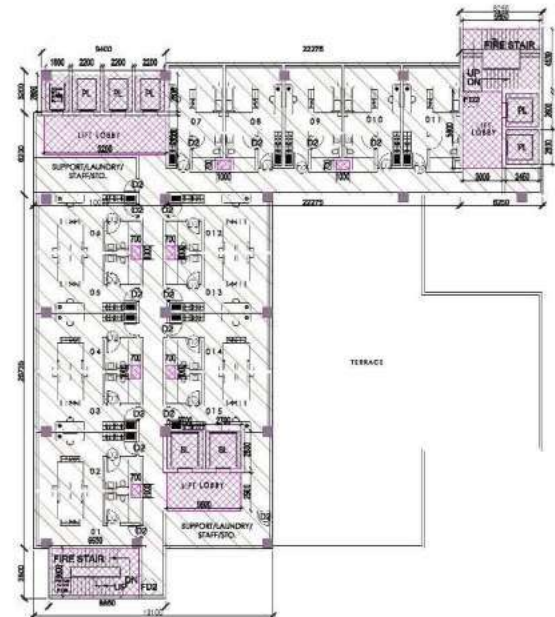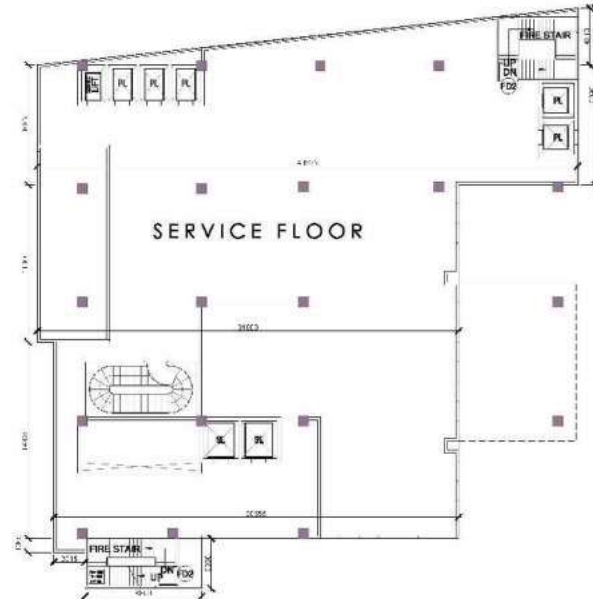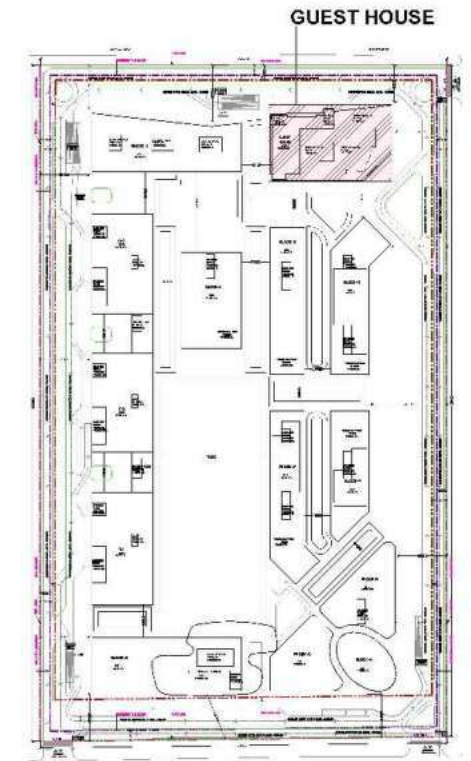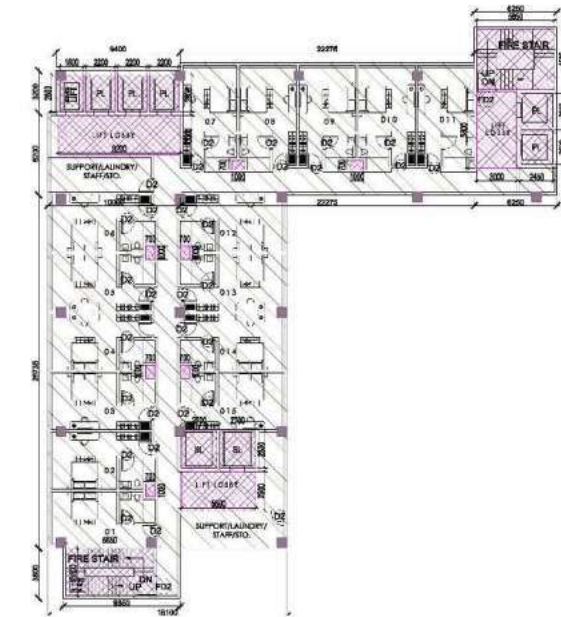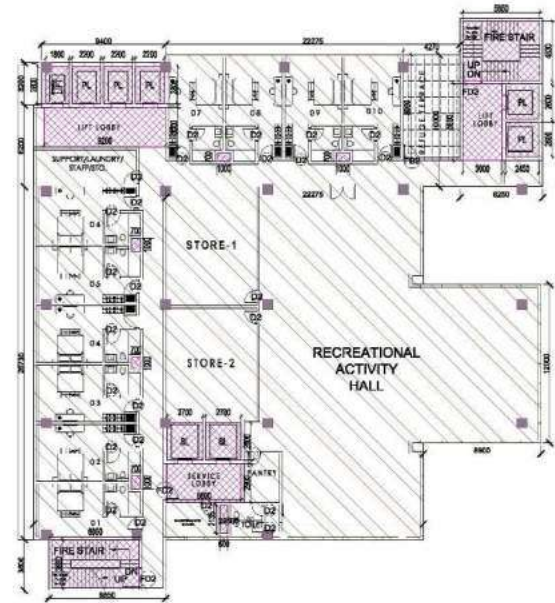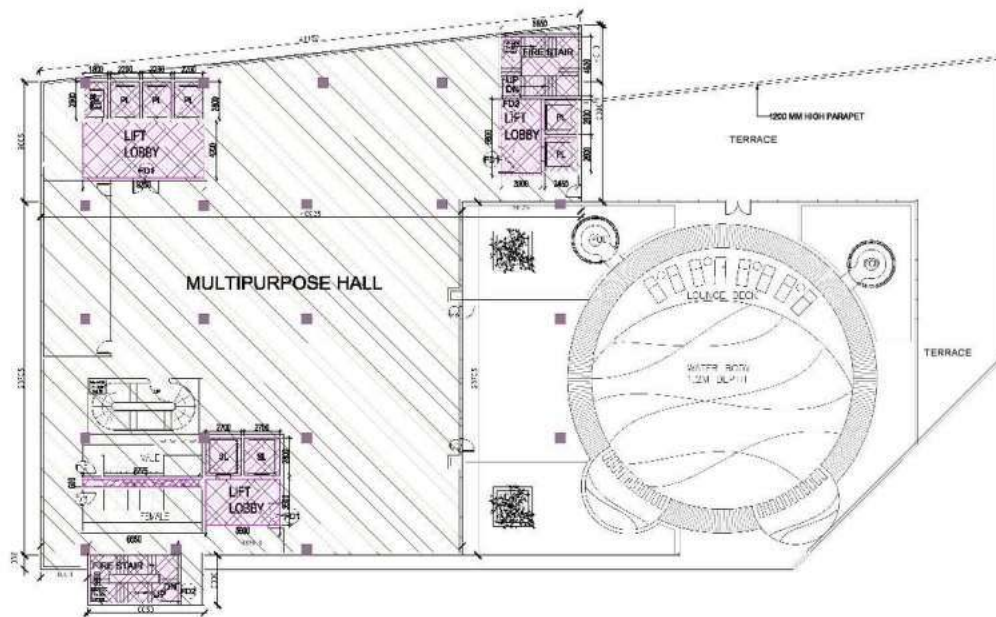

MEENA BHARGAVA
Digitally signed by MEENA BHARGAVA
Date: 2021.10.04 16:14:48 +05'30'

Sudheer Kumar
Digitally signed by Sudheer Kumar
Date: 2021.09.29 13:50:14 +05'30'

DOOR/WINDOW SCHEDULE FOR GROUND FLOOR					
TYPE	W DTH	CILL	LVL.	ITL.	IVI
J1	2400	0	2400	2400	
J2	1000	0	2400	2400	
J	2000	0	2400	2400	
J1	1800	0	2400	2400	
J2	1500	0	2400	2400	
J3	7400	0	7400	7400	
J4	1900	0	7400	7400	
J5	900	0	7100	7100	

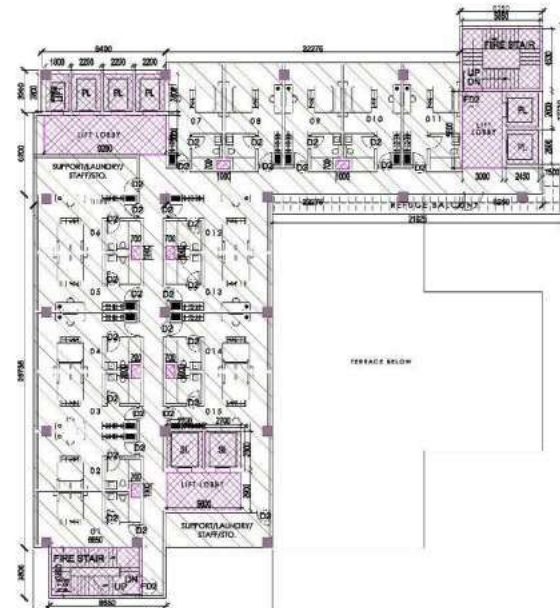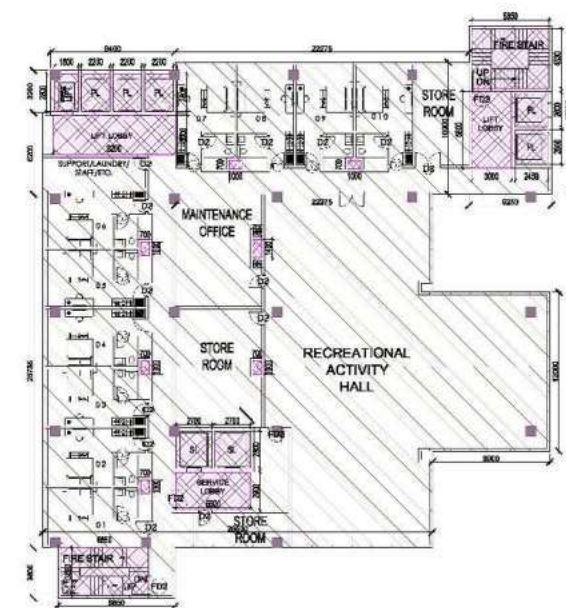

RAJESH SHARMA
Digitally signed by RAJESH SHARMA
Date: 2021.09.28 12:14:31 +05'30'

MANOJ KUMAR SONAKAR
Digitally signed by MANOJ KUMAR SONAKAR
Date: 2021.09.27 18:45:08 +05'30'

F.A.R. USAGE

- COMMERCIAL
- INSTITUTIONAL FACILITIES
- IT / ITES
- SERVICE
- RESIDENTIAL

- INSTITUTIONAL FACILITIES:
- Waiting & Transit areas
 - Areas designated for public utilities
 - Travel Services
 - Telephone Exchange
 - Electric Sub-station
 - Water works
 - Export related facilities
 - Canteen
 - Shop restaurant (Max 2 % of FAR)
 - Creche & Day care center
 - Operations & maintenance by specialized agency
 - Training center & Library
 - Health Club for users / residents of IT / ITES
 - Games/Entertainment room for users / residents of IT / ITES
- NOTE: AREA MARKED FOR INSTITUTIONAL FACILITIES SHALL BE SUB-DIVIDED AND USED EXCLUSIVELY FOR ACTIVITIES MENTIONED IN LIST OF FACILITIES AND AS PER LEASE DEED / GNIDA BYE-LAWS.

SUBMISSION DRAWING

PROJECT:
M/s Advance Compusoft Pvt. Ltd.
Plot no. -19, Sector-Techzone - IV,
Greater Noida

DRAWING TITLE:

FLOOR PLAN GUEST HOUSE - TOWER (4TH TO TERRACE FLOOR)

Sudhanshu Rai
Digitally signed by Sudhanshu Rai
Date: 2021.09.27 16:51:03 +05'30'

KULMEET SINGH SHANGARI
Digitally signed by KULMEET SINGH SHANGARI
Date: 2021.09.27 15:56:41 +05'30'

OWNER'S SIGN ARCHITECT'S SIGN

ACPL
ACPL Design Ltd
SCALE: 1:200
DATE: SEP-2021


DESIGN BY CHECKED BY DRG. No.




9TH (REFUGE) FLOOR AREA
DIAGRAM-TOWER -T1




REFUGE FLOOR AREA DIAGRAM IT-TOWER -
T1 9TH & IT-TOWER-T2 (9TH & 17TH) FLOOR

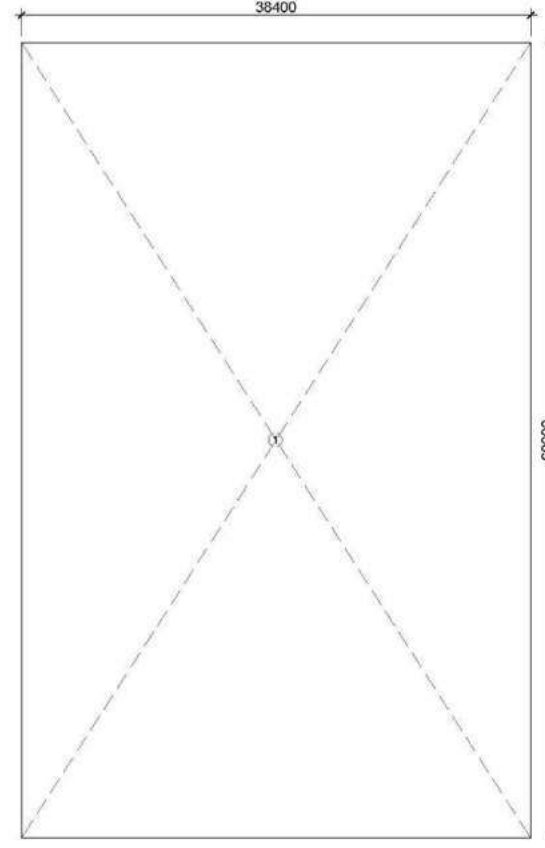

SERVICE AREA DIAGRAM
IT-TOWER - T1&T3 (5TH & 13TH FLOOR)
IT-TOWER - T2 (5TH,13TH & 21TH FLOOR)

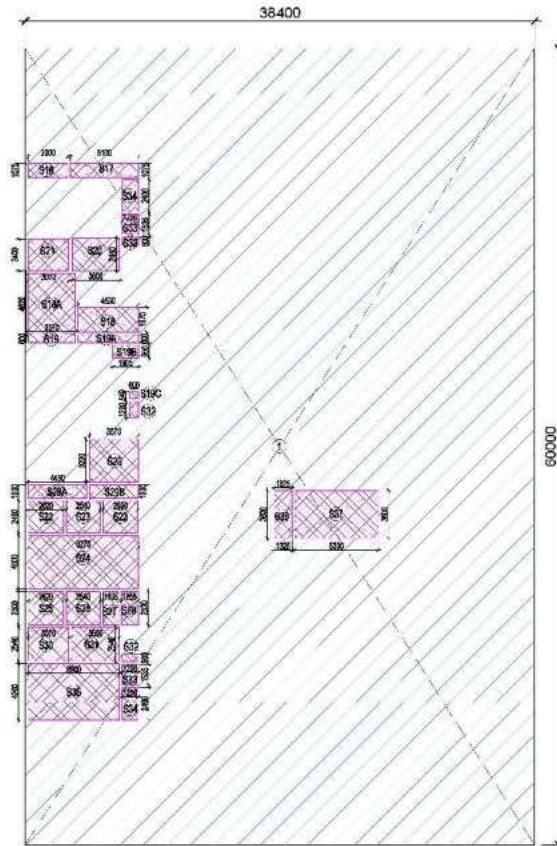

3RD, 4TH, 6TH TO 8TH, 10TH TO 12TH, 14TH
TO 16TH, 18TH TO 20TH & 22TH (TYPICAL)
FLOOR AREA DIAGRAM IT-TOWER -T2

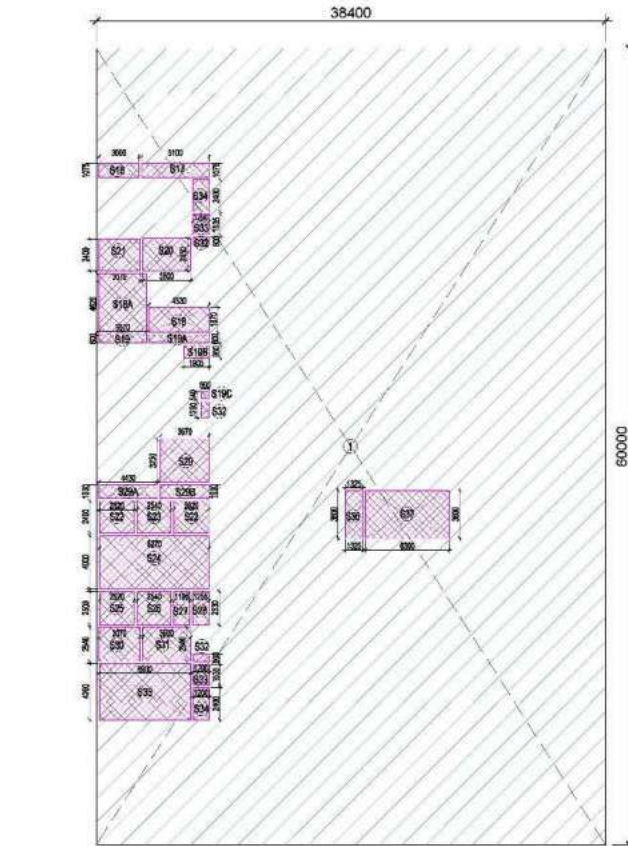

3RD, 4TH, 6TH TO 8TH, 10TH TO 12TH,
14TH & 15TH (TYPICAL) FLOOR AREA
DIAGRAM IT-TOWER -T1 &T3

MEENA
BHARGAVA
Digitally signed by MEENA
BHARGAVA
Date: 2021.10.04
16:14:12 +05'30'

Sudhe
er
Kumar
Digitally signed by Sudheer
Kumar
Date:
2021.09.29
13:45:50 +05'30'

TYPICAL MUMTY ,MACHINE
ROOM AREA DIAGRAM
IT-TOWER - T1,T2 &T3

RAJESH
SHARMA
Digitally signed by RAJESH
SHARMA
Date: 2021.09.28
12:11:03 +05'30'

MANOJ
KUMAR
SONAKAR
Digitally signed by MANOJ
KUMAR
SONAKAR
Date: 2021.09.27
18:42:38 +05'30'

F.A.R. USAGE

	COMMERCIAL
	INSTITUTIONAL FACILITIES
	IT / ITES
	SERVICE
	RESIDENTIAL

INSTITUTIONAL FACILITIES:

- Waiting & Transit areas
- Areas designated for public utilities
- Travel Services
- Telephone Exchange
- Electric Sub-station
- Water works
- Export related facilities
- Canteen
- Shop restaurant (Max 2 % of FAR)
- Creche & Day care center
- Operations & maintenance by specialized agency
- Training center & Library
- Health Club for users / residents of IT / ITES
- Games/Entertainment room for users / residents of IT / ITES

NOTE: AREA MARKED FOR INSTITUTIONAL FACILITIES SHALL BE SUB-DIVIDED AND USED EXCLUSIVELY FOR ACTIVITIES MENTIONED IN LIST OF FACILITIES AND AS PER LEASE DEED / GNIDA BYE-LAWS.


TYPICAL (3RD, 4TH, 6TH TO 8TH, 10TH TO 12TH, 14TH TO 16TH, 18TH TO 20TH, 22TH & 23TH FLOOR) FAR AREA DETAILS (IT TOWER -T2)						
ITEM	COEFF.	X	WIDTH	X	LENGTH	X NO. AREA
1	1	X	38.400	X	60.000	X 1 2304.000
AREA (A)						2304.000
SERVICES AREA DETAILS						
ITEM	COEFF.	X	WIDTH	X	LENGTH	X NO. AREA
S16	1	X	3.000	X	1.075	X 1 3.225
S17	1	X	5.100	X	1.075	X 1 5.483
S18	1	X	4.530	X	1.870	X 1 8.471
S18A	1	X	3.570	X	4.620	X 1 16.493
S19	1	X	3.570	X	0.600	X 1 2.142
S19A	1	X	4.530	X	0.600	X 1 2.718
S19B	1	X	1.905	X	0.950	X 1 1.810
S19C	1	X	0.600	X	0.540	X 1 0.324
S20	1	X	3.600	X	2.450	X 1 8.820
S21	1	X	3.070	X	2.400	X 1 7.368
S22	1	X	2.620	X	2.400	X 2 12.576
S23	1	X	2.540	X	2.400	X 1 6.096
S24	1	X	8.270	X	4.000	X 1 33.080
S25	1	X	2.620	X	2.500	X 1 6.550
S26	1	X	2.540	X	2.500	X 1 6.350
S27	1	X	1.195	X	2.500	X 1 2.988
S28	1	X	1.255	X	2.500	X 1 3.138
S29	1	X	3.670	X	3.230	X 1 11.854
S29A	1	X	4.430	X	1.000	X 1 4.430
S29B	1	X	3.670	X	1.000	X 1 3.670
S30	1	X	3.070	X	2.540	X 1 7.798
S31	1	X	3.600	X	2.540	X 1 9.144
S32	1	X	1.200	X	0.600	X 3 2.160
S33	1	X	1.200	X	1.535	X 2 3.684
S34	1	X	1.200	X	2.400	X 2 5.760
S35	1	X	6.900	X	4.200	X 1 28.980
S36	1	X	3.600	X	1.325	X 1 4.770
S37	1	X	3.600	X	6.300	X 1 22.680
TOTAL SERVICE FAR(S)						232.561
NET(3RD, 4TH, 6TH TO 8TH, 10TH TO 12TH, 14TH TO 16TH, 18TH TO 20TH, 22TH & 23TH FLOOR) TYPICAL FLOOR FAR AREA DETAIL						2071.439

TYPICAL (9TH & 17TH FLOOR) FAR AREA DETAILS (IT TOWER -T2) AND 9TH FLOOR FAR AREA DETAILS (IT TOWER -T3)						
ITEM	COEFF.	X	WIDTH	X	LENGTH	X NO. AREA
1	1	X	38.400	X	60.000	X 1 2304.000
AREA (A)						2304.000
SERVICES AREA DETAILS						
ITEM	COEFF.	X	WIDTH	X	LENGTH	X NO. AREA
S16	1	X	3.000	X	1.075	X 1 3.225
S17	1	X	5.100	X	1.075	X 1 5.483
S18	1	X	4.530	X	1.870	X 1 8.471
S18A	1	X	3.570	X	4.620	X 1 16.493
S19	1	X	3.570	X	0.600	X 1 2.142
S19A	1	X	4.530	X	0.600	X 1 2.718
S19B	1	X	1.905	X	0.950	X 1 1.810
S19C	1	X	0.600	X	0.540	X 1 0.324
S20	1	X	3.600	X	2.450	X 1 8.820
S21	1	X	3.070	X	2.400	X 1 7.368
S22	1	X	2.620	X	2.400	X 2 12.576
S23	1	X	2.540	X	2.400	X 1 6.096
S24	1	X	8.270	X	4.000	X 1 33.080
S25	1	X	2.620	X	2.500	X 1 6.550
S26	1	X	2.540	X	2.500	X 1 6.350
S27	1	X	1.195	X	2.500	X 1 2.988
S28	1	X	1.255	X	2.500	X 1 3.138
S29	1	X	3.670	X	3.230	X 1 11.854
S29A	1	X	4.430	X	1.000	X 1 4.430
S29B	1	X	3.670	X	1.000	X 1 3.670
S30	1	X	3.070	X	2.540	X 1 7.798
S31	1	X	3.600	X	2.540	X 1 9.144
S32	1	X	1.200	X	0.600	X 3 2.160
S33	1	X	1.200	X	1.535	X 2 3.684
S34	1	X	1.200	X	2.400	X 2 5.760
S35	1	X	6.900	X	4.200	X 1 28.980
S36	1	X	3.600	X	1.325	X 1 4.770
S37	1	X	3.600	X	6.300	X 1 22.680
S37B	1	X	16.515	X	8.600	X 1 142.0
TOTAL SERVICE FAR(S)						374.590
NET (9TH & 17TH FLOOR)TYPICAL FLOOR FAR AREA						1929.410


MUMTY & MACHINE ROOM SERVICES AREA DETAILS (IT TOWER -T1,T2&T3)						
ITEM	COEFF.	X	WIDTH	X	LENGTH	X NO. AREA
M1	1	X	7.300	X	7.250	X 2 105.850
M2	1	X	8.700	X	9.640	X 1 84.194
M3	1	X	6.700	X	4.000	X 1 26.800
MUMTY & MACHINE ROOM TOTAL SERVICE FAR(S)						216.605

TYPICAL (3RD, 4TH, 6TH TO 8TH, 10TH TO 12TH, 14TH & 15TH FLOOR) FAR AREA DETAILS (IT TOWER -T1 &T3)						
ITEM	COEFF.	X	WIDTH	X	LENGTH	X NO. AREA
1	1	X	38.400	X	60.000	X 1 2304.000
AREA (A)						2304.000
SERVICES AREA DETAILS						
ITEM	COEFF.	X	WIDTH	X	LENGTH	X NO. AREA
S16	1	X	3.000	X	1.075	X 1 3.225
S17	1	X	5.100	X	1.075	X 1 5.483
S18	1	X	4.530	X	1.870	X 1 8.471
S18A	1	X	3.570	X	4.620	X 1 16.493
S19	1	X	3.570	X	0.600	X 1 2.142
S19A	1	X	4.530	X	0.600	X 1 2.718
S19B	1	X	1.905	X	0.950	X 1 1.810
S19C	1	X	0.600	X	0.540	X 1 0.324
S20	1	X	3.600	X	2.450	X 1 8.820
S21	1	X	3.070	X	2.400	X 1 7.368
S22	1	X	2.620	X	2.400	X 2 12.576
S23	1	X	2.540	X	2.400	X 1 6.096
S24	1	X	8.270	X	4.000	X 1 33.080
S25	1	X	2.620	X	2.500	X 1 6.550
S26	1	X	2.540	X	2.500	X 1 6.350
S27	1	X	1.195	X	2.500	X 1 2.988
S28	1	X	1.255	X	2.500	X 1 3.138
S29	1	X	3.670	X	3.230	X 1 11.854
S29A	1	X	4.430	X	1.000	X 1 4.430
S29B	1	X	3.670	X	1.000	X 1 3.670
S30	1	X	3.070	X	2.540	X 1 7.798
S31	1	X	3.600	X	2.540	X 1 9.144
S32	1	X	1.200	X	0.600	X 3 2.160
S33	1	X	1.200	X	1.535	X 2 3.684
S34	1	X	1.200	X	2.400	X 2 5.760
S35	1	X	6.900	X	4.200	X 1 28.980
S36	1	X	3.600	X	1.325	X 1 4.770
S37	1	X	3.600	X	6.300	X 1 22.680
TOTAL SERVICE FAR(S)						232.561
NET (3RD, 4TH, 6TH TO 8TH, 10TH TO 12TH, 14TH & 15TH FLOOR) TYPICAL FLOOR FAR AREA DETAIL						2071.439


9TH FLOOR FAR AREA DETAILS (IT TOWER -T1)						
ITEM	COEFF.	X	WIDTH	X	LENGTH	X NO. AREA
1	1	X	38.400	X	60.000	X 1 2304.000
AREA (A)						2304.000
SERVICES AREA DETAILS						
ITEM	COEFF.	X	WIDTH	X	LENGTH	X NO. AREA
S16	1	X	3.000	X	1.075	X 1 3.225
S17	1	X	5.100	X	1.075	X 1 5.483
S18	1	X	4.530	X	1.870	X 1 8.471
S18A	1	X	3.570	X	4.620	X 1 16.493
S19	1	X	3.570	X	0.600	X 1 2.142
S19A	1	X	4.530	X	0.600	X 1 2.718
S19B	1	X	1.905	X	0.950	X 1 1.810
S19C	1	X	0.600	X	0.540	X 1 0.324
S20	1	X	3.600	X	2.450	X 1 8.820
S21	1	X	3.070	X	2.400	X 1 7.368
S22	1	X	2.620	X	2.400	X 2 12.576
S23	1	X	2.540	X	2.400	X 1 6.096
S24	1	X	8.270	X	4.000	X 1 33.080
S25	1	X	2.620	X	2.500	X 1 6.550
S26	1	X	2.540	X	2.500	X 1 6.350
S27	1	X	1.195	X	2.500	X 1 2.988
S28	1	X	1.255	X	2.500	X 1 3.138
S29	1	X	3.670	X	3.230	X 1 11.854
S29A	1	X	4.430	X	1.000	X 1 4.430
S29B	1	X	3.670	X	1.000	X 1 3.670
S30	1	X	3.070	X	2.540	X 1 7.798
S31	1	X	3.600	X	2.540	X 1 9.144
S32	1	X	1.200	X	0.600	X 3 2.160
S33	1	X	1.200	X	1.535	X 2 3.684
S34	1	X	1.200	X	2.400	X 2 5.760
S35	1	X	6.900	X	4.200	X 1 28.980
S36	1	X	3.600	X	1.325	X 1 4.770
S37	1	X	3.600	X	6.300	X 1 22.680
S37A	1	X	16.500	X	8.675	X 1 142.013
TOTAL SERVICE FAR(S)						374.615
NET 9TH FLOOR FAR AREA DETAIL						1929.385

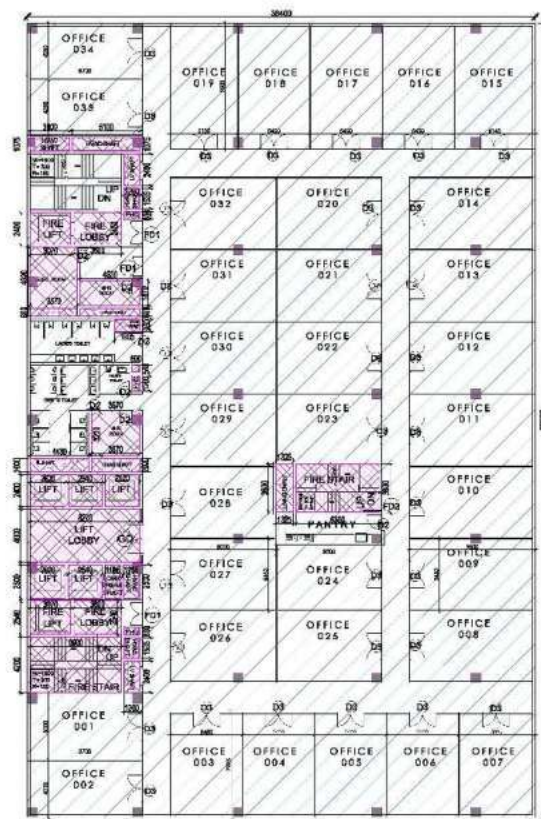


3RD, 4TH, 6TH TO 8TH, 10TH TO 12TH, 14TH & 15TH (TYPICAL) FLOOR PLAN IT-TOWER -T3

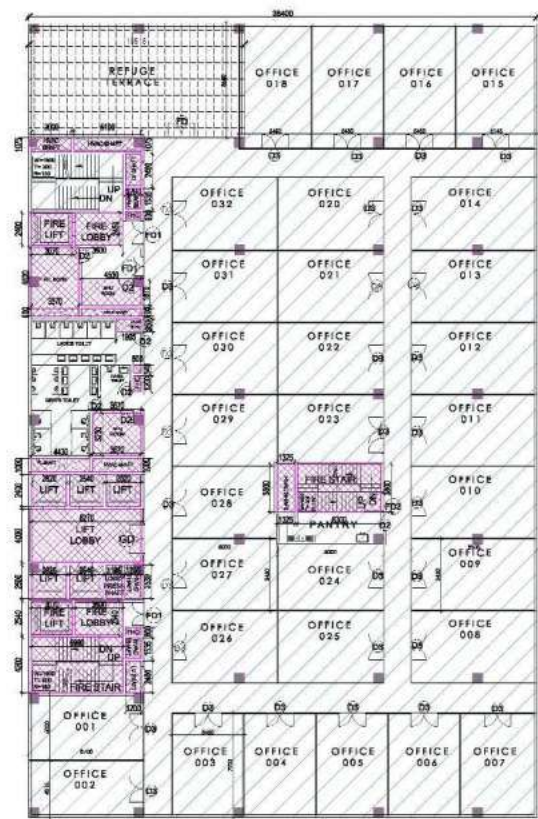


9TH (REFUGE) FLOOR PLAN IT-TOWER -T3

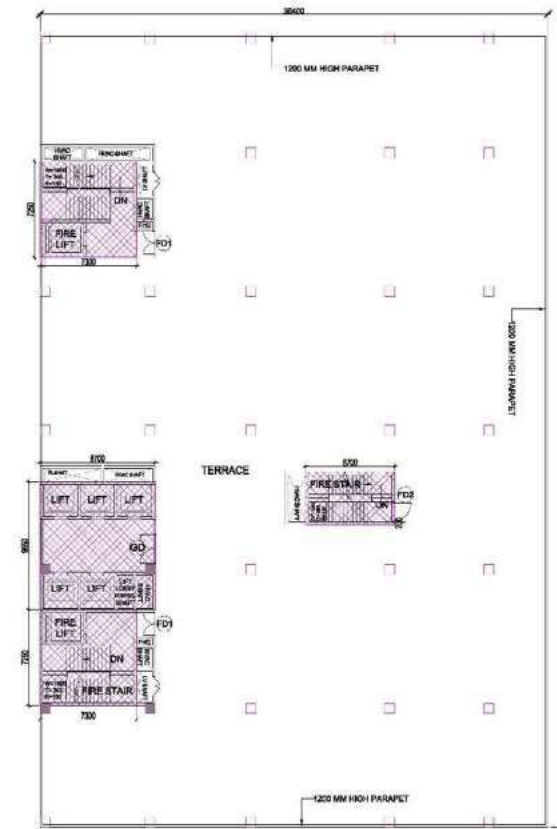


TERRACE PLAN

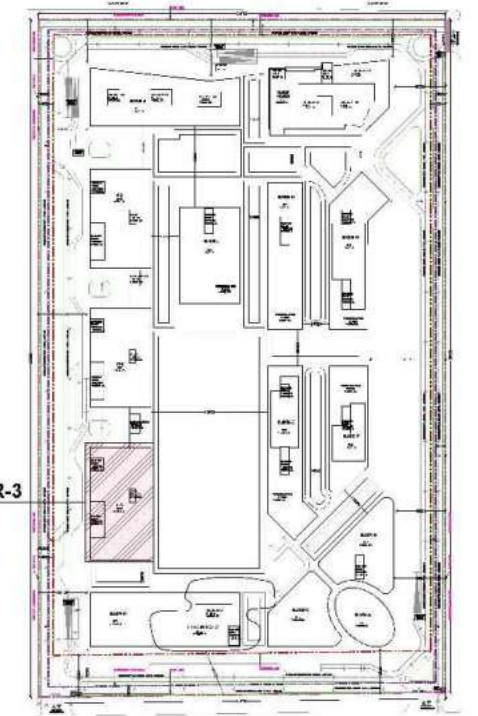

KEY PLAN

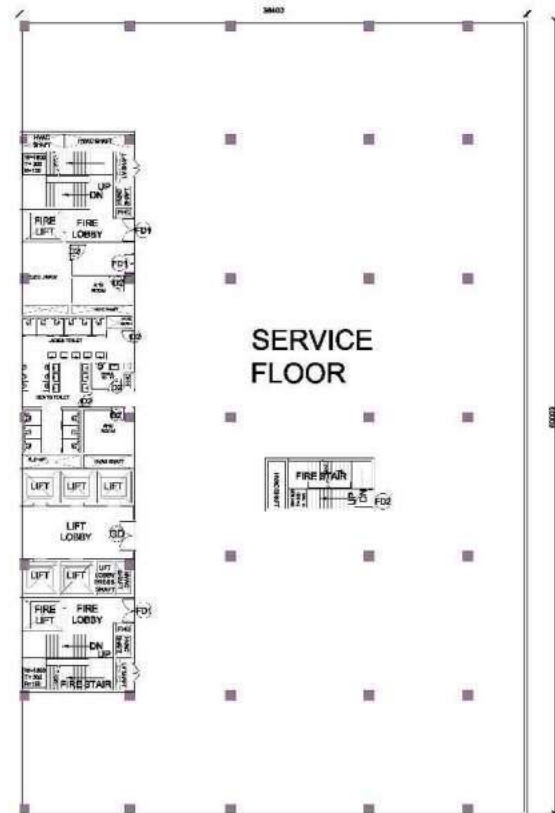

5TH & 13TH (SERVICE FLOOR) PLAN IT-TOWER - T3

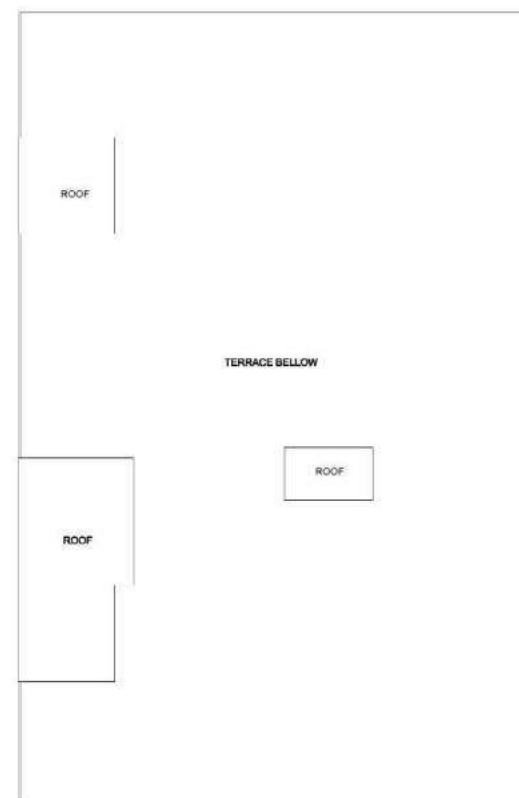

ROOF PLAN

MEENA BHARGAVA
Digitally signed by MEENA BHARGAVA
Date: 2021.10.04
16:14:32 +05'30'

Sudheer Kumar
Digitally signed by Sudheer Kumar
Date: 2021.09.29
13:41:32 +05'30'

RAJESH SHARMA
Digitally signed by RAJESH SHARMA
Date: 2021.09.28
12:07:39 +05'30'

MANOJ KUMAR SONAKAR
Digitally signed by MANOJ KUMAR SONAKAR
Date: 2021.09.27
18:39:56 +05'30'

TYPE	WIDTH	CILL LVL	RTL LVL	HTL LVL	HEIGHT
D1	2400	0	2400	2400	2400
D2	1600	0	2400	2400	2400
FD1	2000	0	2400	2400	2400
FD2	1800	0	2400	2400	2400
GD	2400	0	2400	2400	2400
D3	1800	0	2400	2400	2400
D4	900	0	2100	2100	2100

SUBMISSION DRAWING

PROJECT:
M/s Advance Compusoft Pvt. Ltd.
Plot no. -19, Sector-Techzone - IV,
Greater Noida

DRAWING TITLE:
**FLOOR PLAN
IT- TOWER-T3
(3RD TO TERRACE FLOOR)**

Digitally signed by Sudhanu Rai
Date: 2021.09.27
16:45:15 +05'30'

Digitally signed by KULMEET SINGH SHANGAR
Date: 2021.09.27
15:55:02 +05'30'

OWNER'S SIGN

ACPL

ACPL Design Ltd

SCALE: 1200

DESIGN BY

ARCHITECT'S SIGN

ACPL

ARCHITECTURE
MANAGEMENT
PLANNING

DATE - SEP-2021

DRG. No.


F.A.R. USAGE

- COMMERCIAL
- INSTITUTIONAL FACILITIES
- IT / ITES
- SERVICE
- RESIDENTIAL


INSTITUTIONAL FACILITIES:

- Waiting & Transit areas
- Areas designated for public utilities
- Travel Services
- Telephone Exchange
- Electric Sub-station
- Water works
- Export related facilities
- Canteen
- Shop restaurant (Max 2 % of FAR)
- Creche & Day care center
- Operations & maintenance by specialized agency
- Training center & Library
- Health Club for users / residents of IT / ITES
- Games/Entertainment room for users / residents of IT / ITES


NOTE: AREA MARKED FOR INSTITUTIONAL FACILITIES SHALL BE SUB-DIVIDED AND USED EXCLUSIVELY FOR ACTIVITIES MENTIONED IN LIST OF FACILITIES AND AS PER LEASE DEED / GNIDA BYE-LAWS.

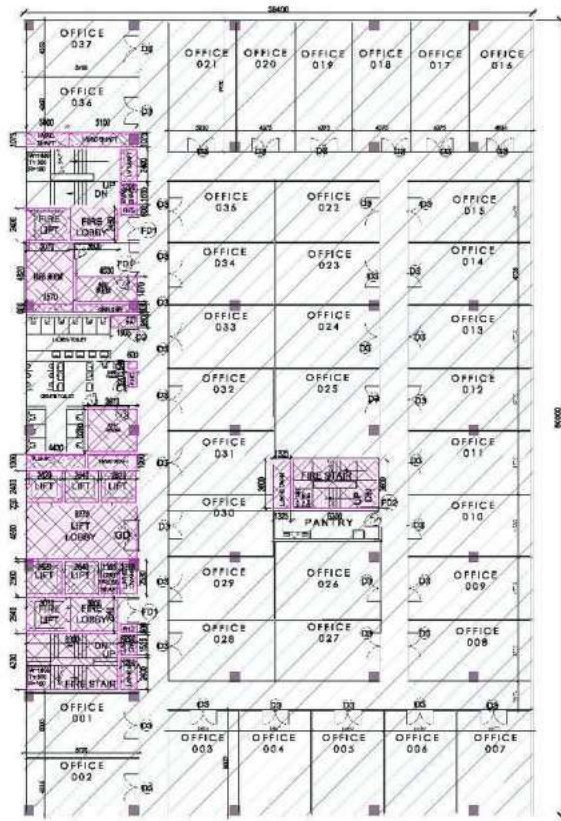


3RD, 4TH, 6TH TO 8TH, 10TH TO 12TH, 14TH TO 16TH, 18TH TO 20TH, 22TH & 23TH (TYPICAL) FLOOR PLAN IT-TOWER -T2

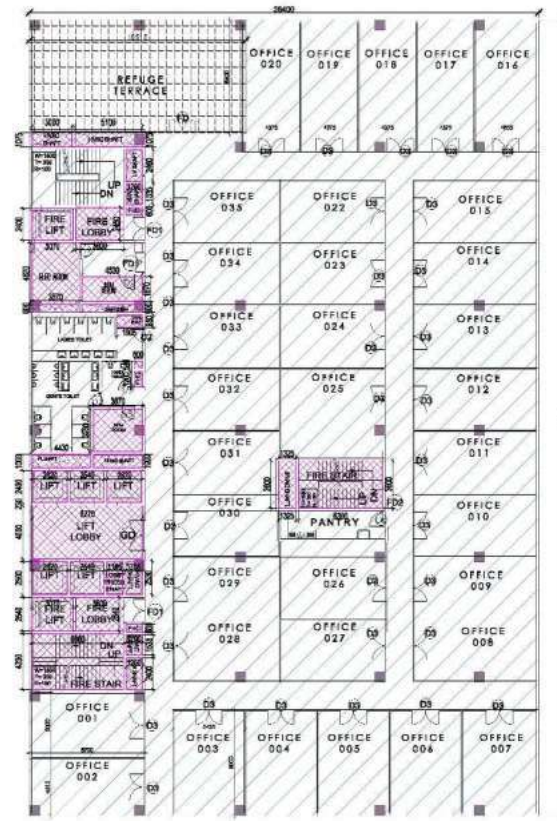


9TH & 17TH (REFUGE FLOOR) PLAN IT-TOWER -T2

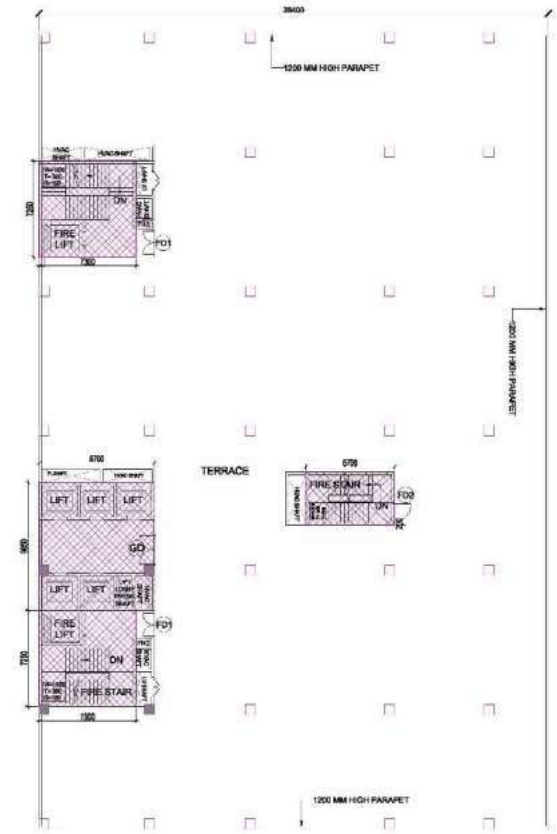


TERRACE PLAN

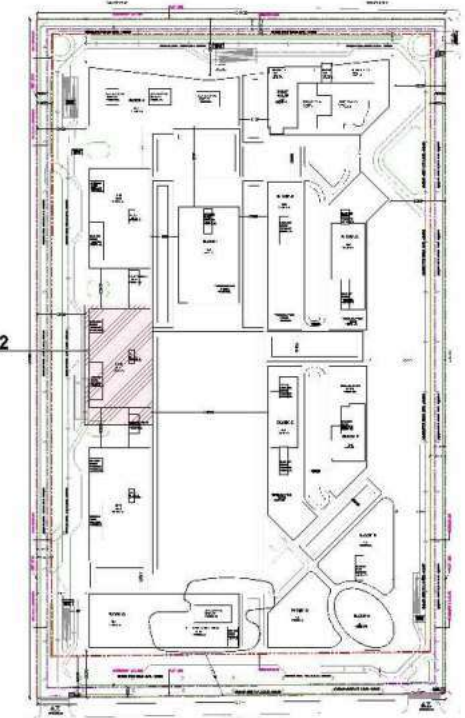

KEY PLAN

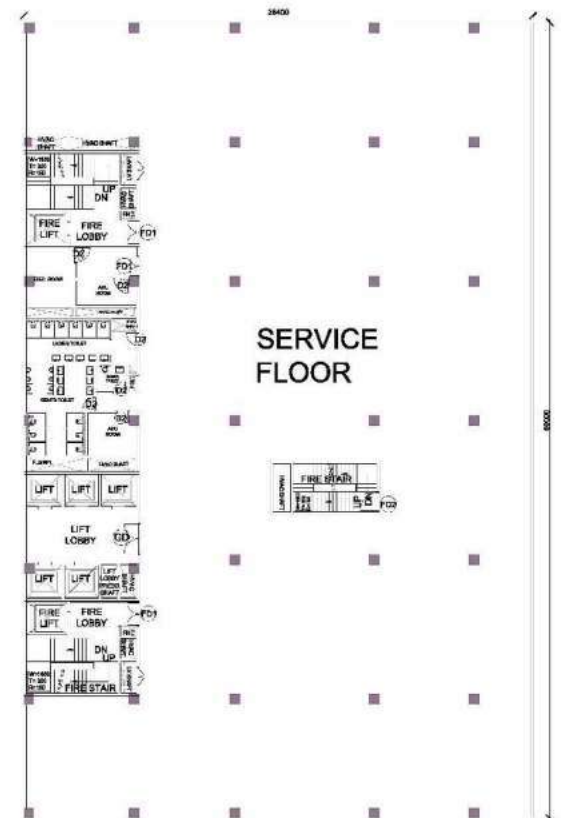

5TH, 13TH & 21TH (SERVICE FLOOR) PLAN IT-TOWER - T2

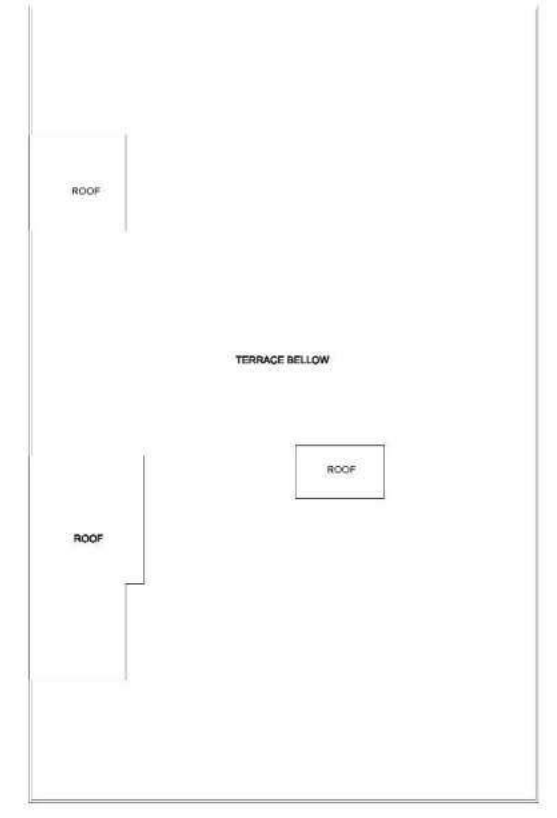

ROOF PLAN

F.A.R. USAGE

COMMERCIAL	INSTITUTIONAL FACILITIES	IT / ITES	SERVICE	RESIDENTIAL
------------	--------------------------	-----------	---------	-------------

INSTITUTIONAL FACILITIES:

1. Waiting & Transit areas
2. Areas designated for public utilities
3. Travel Services
4. Telephone Exchange
5. Electric Sub-station
6. Water works
7. Export related facilities
8. Canteen
9. Shop restaurant (Max 2 % of FAR)
10. Creche & Day care center
11. Operations & maintenance by specialized agency
12. Training center & Library
13. Health Club for users / residents of IT / ITES
14. Games/Entertainment room for users / residents of IT / ITES

NOTE: AREA MARKED FOR INSTITUTIONAL FACILITIES SHALL BE SUB-DIVIDED AND USED EXCLUSIVELY FOR ACTIVITIES MENTIONED IN LIST OF FACILITIES AND AS PER LEASE DEED / GNDA BYE-LAWS.

MEENA BHARGAVA
Digitally signed by MEENA BHARGAVA
Date: 2021.10.04 16:13:37 +05'30'

Sudheer Kumar
Digitally signed by Sudheer Kumar
Date: 2021.09.29 13:37:18 +05'30'

RAJESH SHARMA
Digitally signed by RAJESH SHARMA
Date: 2021.09.28 12:04:01 +05'30'

MANOJ KUMAR SONAKAR
Digitally signed by MANOJ KUMAR SONAKAR
Date: 2021.09.27 18:37:18 +05'30'

TYPE	WIDTH	CH	LV	LTL	LV	HEIG-T
D1	2400	0	2400	2400	2400	2400
D2	1000	0	7100	7100	7100	7100
FD	7000	0	2400	2400	2400	2400
FD1	1800	0	2400	2400	2400	2400
FD2	1500	0	2400	2400	2400	2400
GD	7400	0	7400	7400	7400	7400
D3	1800	0	2400	2400	2400	2400
D4	900	0	2100	2100	2100	2100

SUBMISSION DRAWING

PROJECT:
M/s Advance Compusoft Pvt. Ltd.
Plot no. -19, Sector-Techzone - IV,
Greater Noida

DRAWING TITLE :

FLOOR PLAN
IT- TOWER-T2
(3RD TO TERRACE FLOOR)

Sudha Rai
Digitally signed by Sudha Rai
Date: 2021.09.27 16:42:21 +05'30'

KULMEET SINGH SHANGARI
Digitally signed by KULMEET SINGH SHANGARI
Date: 2021.09.27 15:54:17 +05'30'

OWNER'S SIGN: **ACPL** ARCHITECTURE MANAGEMENT PLANNING







ARCHITECT'S SIGN: **ACPL** ARCHITECTURE MANAGEMENT PLANNING

ACPL Design Ltd. 1200

SCALE: 1:1000

DEALT BY: DATE: SEP-2021

DESIGN BY: CHECKED BY: DRG. No.

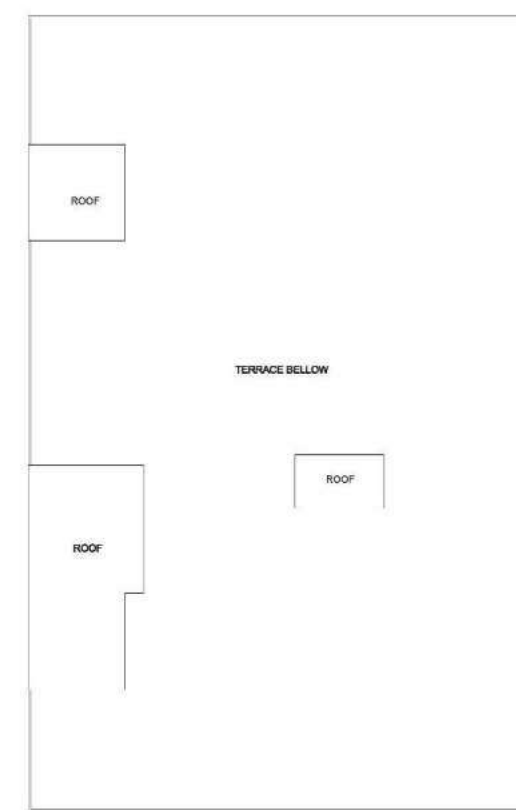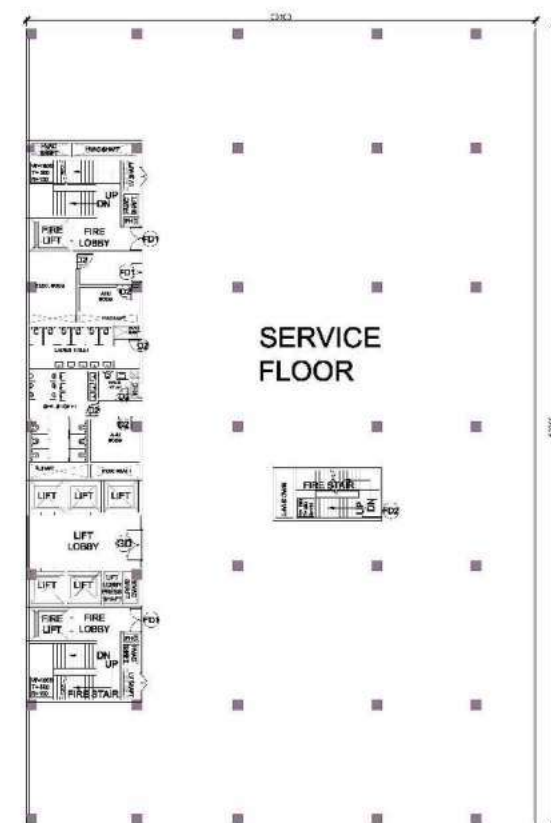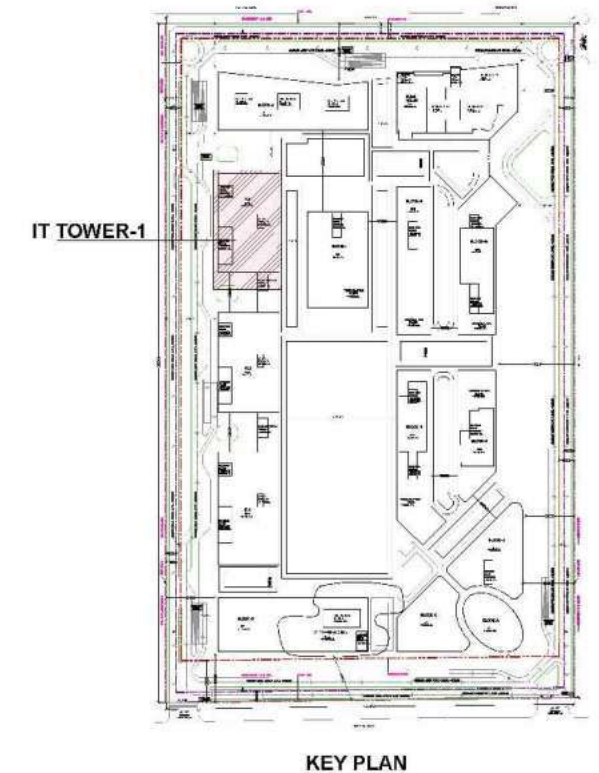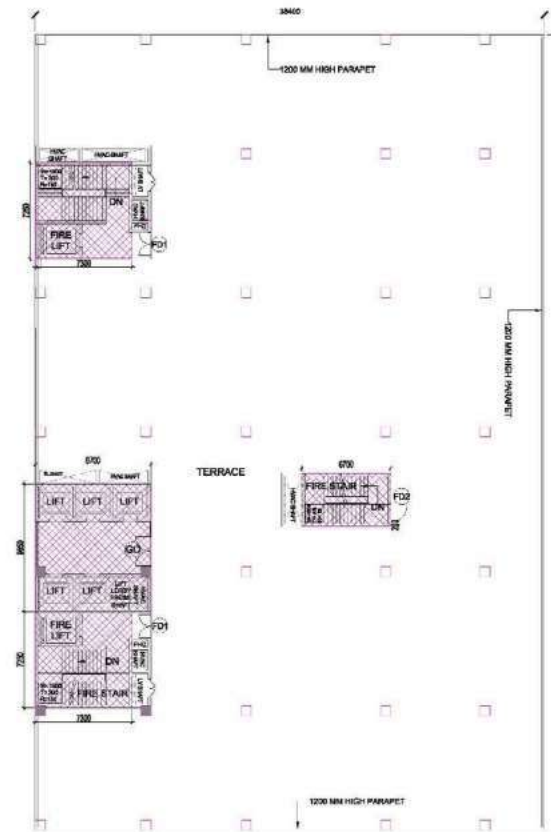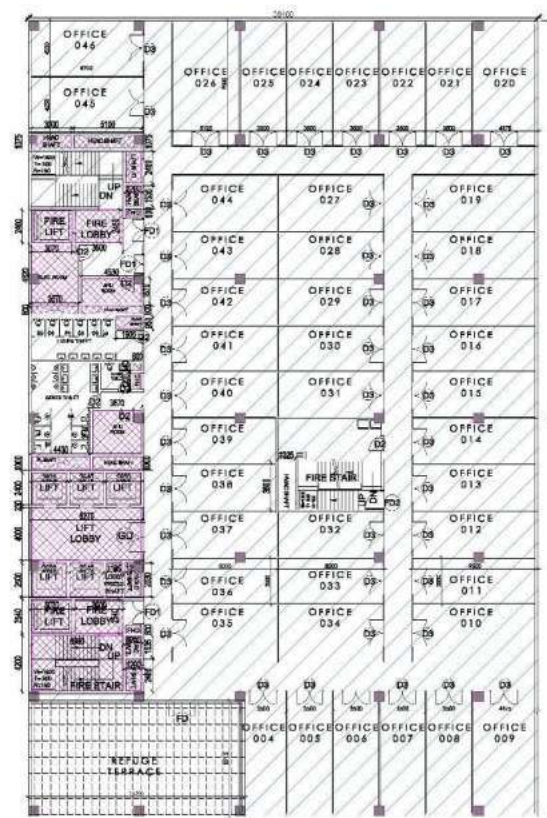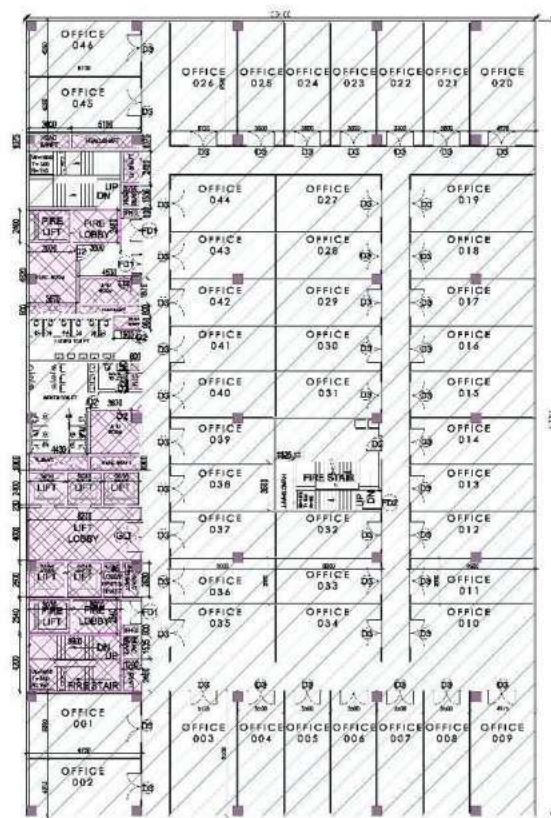

MEENA
BHARGAVA

Digitally signed by
MEENA BHARGAVA
Date: 2021.10.04
16:13:57 +05'30'

Sudheer Kumar Digitally signed by Sudheer Kumar
Date: 2021.09.29 13:33:02 +05'30'

RAJESH SHARMA
A

Digitally signed
by RAJESH SHARMA
Date: 2021.09.28
12:00:29 +05'30'

MANOJ
KUMAR
SONAKAR

Digitally signed
by MANOJ
KUMAR SONAKAR
Date: 2021.09.27
18:34:49 +05'30'

TYPE	WIDTH	CILL LVL	L ^T LVL	H ^T GH
D1	2400	0	2400	2400
D2	1000	0	2400	2400
FD	2000	0	2400	2400
FD1	1800	0	2400	2400
FD2	1500	0	2400	2400
GD	2400	0	2400	2400
GD	1800	0	2100	2100
D4	800	0	2100	2100

SUBMISSION DRAWING

PROJECT:
M/s Advance Compusoft Pvt. Ltd.
Plot no. -19, Sector-Techzone - IV,
Greater Noida

**FLOOR PLAN
IT- TOWER-T1
(3RD TO TERRACE FLOOR)**

**Sudha
nshu
Rai** Digitally signed
by Sudhanshu
Rai
Date: 2021.09.27
16:39:37 +05'30'

**KULMEET
SINGH
SHANGARI** Digitally signed
by KULMEET
SINGH
SHANGARI
Date: 2021.09.27
15:53:33 +05'30'

OWNER'S SIGN	ARCHITECT'S SIGN
--------------	------------------

ACPL 60 90H201F
Architecture
Management
Planning

ACPL Design Ltd
www.acpl.co.uk

6-49, South Colindale - 5
New Court - Colindale, India
T: +91 11 28622198
+91 11 28696758



SCALE: _____ DEBIT BY: _____ DATE: SEP-2021

SCALE 1200

F.A.R. USAGE

COMMERCIAL

INSTITUTIONAL FACILITIES




 SERVICE

 RESIDENTIAL


INSTITUTIONAL FACILITIES:

1. Waiting & Transit areas
2. Areas designated for public utilities
3. Travel Services
4. Telephone Exchange
5. Electric Sub-station
6. Water works
7. Export related facilities
8. Canteen
9. Shop restaurant (Max 2 % of FAR)
10. Creche & Day care center
11. Operations & maintenance by specialized agency
12. Training center & Library
13. Health Club for users / residents of IT / ITES
14. Games/Entertainment room for users / residents of IT / ITES


NOTE: AREA MARKED FOR INSTITUTIONAL FACILITIES SHALL BE SUB-DIVIDED AND USED EXCLUSIVELY FOR ACTIVITIES MENTIONED IN LIST OF FACILITIES AND AS PER LEASE DEED / GNIDA BYE-LAWS.

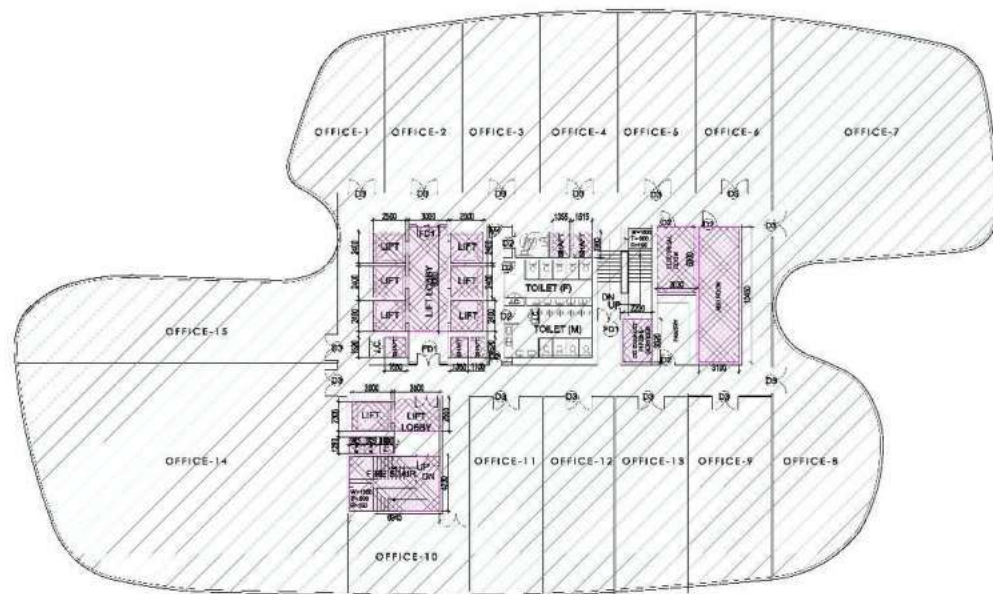


3RD, 4TH, 6TH TO 8TH, 10TH TO 12TH, 14TH TO 16TH, 18TH TO 20TH, 22TH TO 24TH & 26TH
TYPICAL FLOOR PLAN ICONIC TOWER

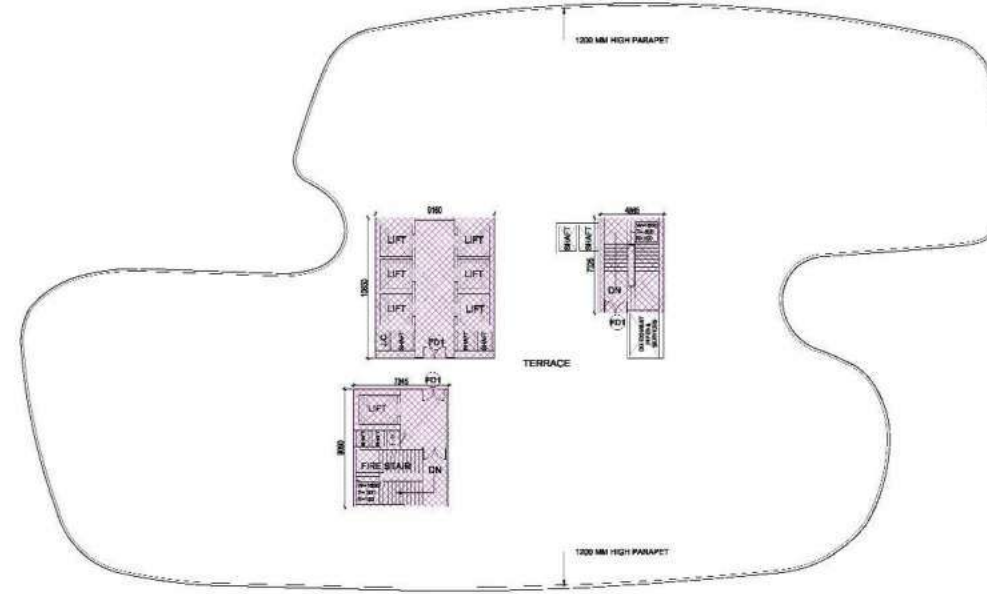


TERRACE PLAN

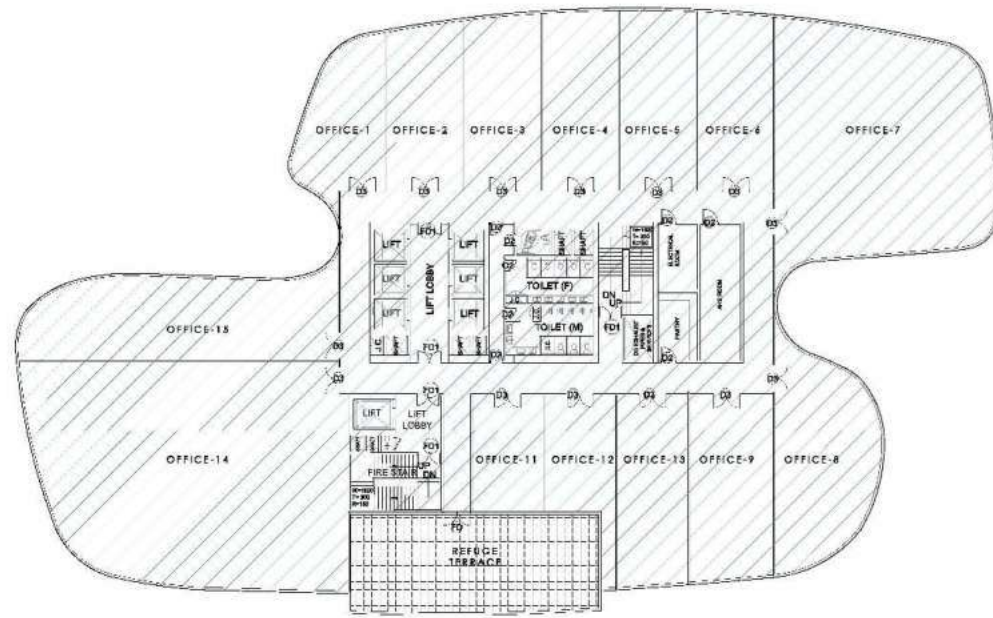

9TH, 17TH & 25TH (REFUGE) FLOOR
PLAN ICONIC TOWER

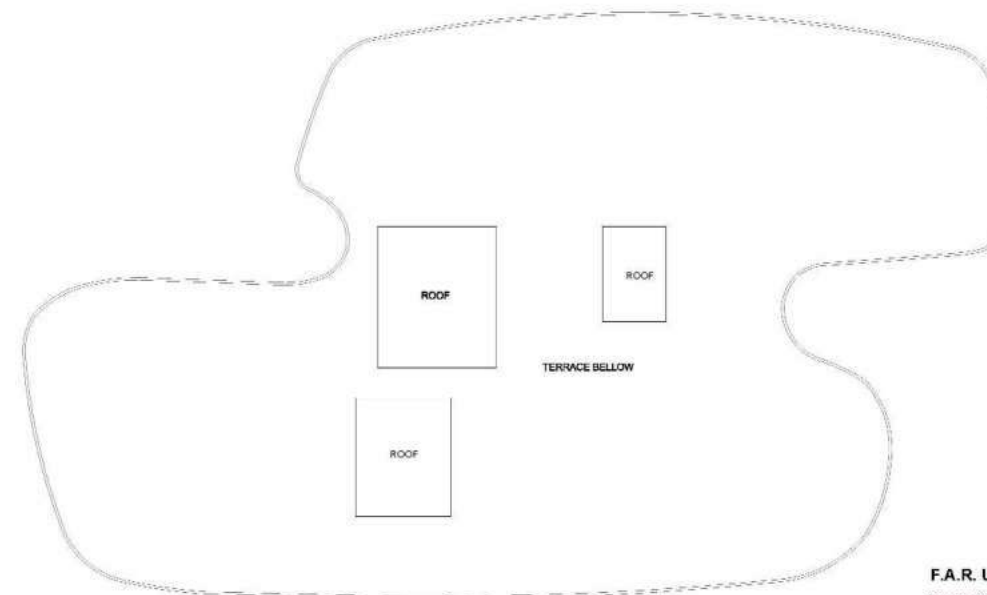

ROOF PLAN

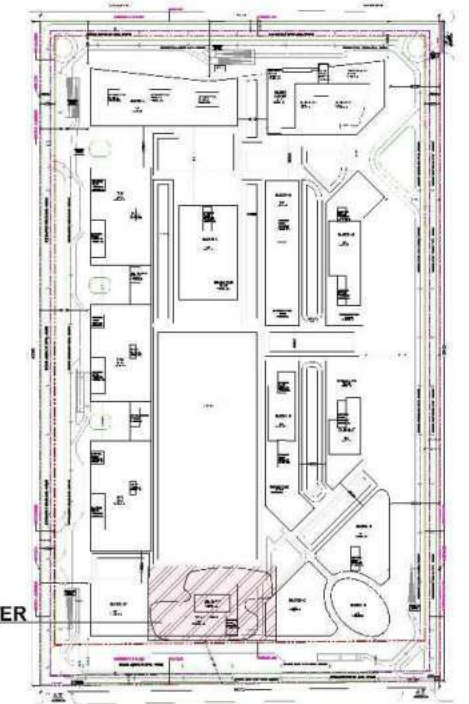

KEY PLAN

DOOR/WINDOW SCHEDULE FOR GROUND FLOOR					
TYPE	WIDTH	CILL LVL.	F.L. LVL.	HEIGHT	
D1	2400	0	2400	2400	
D2	1000	0	2400	2400	
FD	2000	0	2400	2400	
FD1	1800	0	2400	2400	
FD2	1500	0	2400	2400	
D3	2400	0	2400	2400	
D5	1800	0	2400	2400	
D4	900	0	2100	2100	

F.A.R. USAGE

COMMERCIAL

INSTITUTIONAL FACILITIES

IT / ITES

SERVICE

RESIDENTIAL

INSTITUTIONAL FACILITIES:

1. Waiting & Transit areas
2. Areas designated for public utilities
3. Travel Services
4. Telephone Exchange
5. Electric Sub-station
6. Water works
7. Export related facilities
8. Canteen
9. Shop restaurant (Max 2 % of FAR)
10. Creche & Day care center
11. Operations & maintenance by specialized agency
12. Training center & Library
13. Health Club for users / residents of IT / ITES
14. Games/Entertainment room for users / residents of IT / ITES


NOTE: AREA MARKED FOR INSTITUTIONAL FACILITIES SHALL BE SUB-DIVIDED AND USED EXCLUSIVELY FOR ACTIVITIES MENTIONED IN LIST OF FACILITIES AND AS PER LEASE DEED / GNIDA BYE-LAWS.

MEENA BHARGAVA
Digitally signed by MEENA BHARGAVA
Date: 2021.10.04 16:12:38 +05'30'

RAJESH SHARMA
Digitally signed by RAJESH SHARMA
Date: 2021.09.28 11:53:43 +05'30'

MANOJ KUMAR SONAKAR
Digitally signed by MANOJ KUMAR SONAKAR
Date: 2021.09.27 18:32:23 +05'30'

Sudheer Kumar
Digitally signed by Sudheer Kumar
Date: 2021.09.29 13:24:42 +05'30'

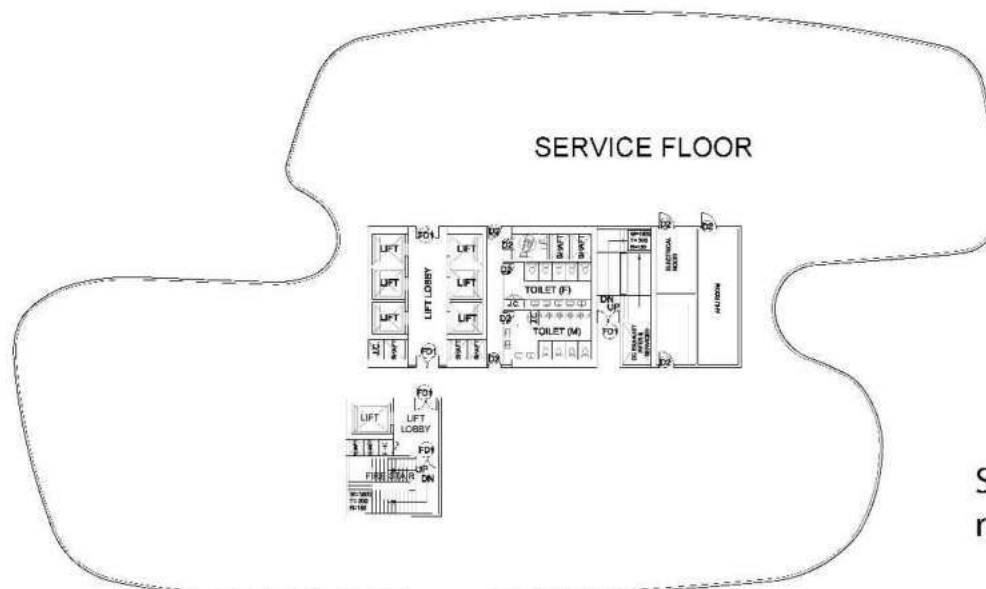

5TH, 13TH & 21TH (SERVICE FLOOR) PLAN ICONIC TOWER

SUBMISSION DRAWING

PROJECT:
M/s Advance Compusoft Pvt. Ltd.
Plot no. -19, Sector-Techzone - IV,
Greater Noida

DRAWING TITLE:

FLOOR PLAN ICONIC- TOWER (3RD TO TERRACE)

Sudha nshu Rai
Digitally signed by Sudha nshu Rai
Date: 2021.09.27 16:34:15 +05'30'

KULMEET SINGH SHANGARI
Digitally signed by KULMEET SINGH SHANGARI
Date: 2021.09.27 15:52:12 +05'30'

OWNER'S SIGN

ARCHITECT'S SIGN

ACPL

ACPL Design Ltd
100, 100/1, 2019
Architecture
Management
Planning

SCALE: 1/200
DEALT BY: DATE: SEP-2021
DESIGN BY: CHECKED BY: DRG. No.



DOOR/WINDOW SCHEDULE FOR GROUND FLOOR				
TYPE	WIDTH	CILL. LVL.	LTL. LVL.	HEIGHT
D1	2400	0	2400	2400
D2	1000	0	2400	2400
FD	2000	0	2400	2400
FD1	1800	0	2400	2400
FD2	1500	0	2400	2400
GD	2400	0	2400	2400
D3	1800	0	2400	2400

- F.A.R. USAGE**
- COMMERCIAL
 - INSTITUTIONAL FACILITIES
 - IT / ITES
 - SERVICE
 - RESIDENTIAL

- INSTITUTIONAL FACILITIES:**
- Waiting & Transit areas
 - Areas designated for public utilities
 - Travel Services
 - Telephone Exchange
 - Electric Sub-station
 - Water works
 - Export related facilities
 - Canteen
 - Shop restaurant (Max 2 % of FAR)
 - Creche & Day care center
 - Operations & maintenance by specialized agency
 - Training center & Library
 - Health Club for users / residents of IT / ITES
 - Games/Entertainment room for users / residents of IT / ITES

NOTE: AREA MARKED FOR INSTITUTIONAL FACILITIES SHALL BE SUB-DIVIDED AND USED EXCLUSIVELY FOR ACTIVITIES MENTIONED IN LIST OF FACILITIES AND AS PER LEASE DEED / GNDA BYE-LAWS.

SUBMISSION DRAWING

PROJECT:
M/s Advance Compusoft Pvt. Ltd.
Plot no. -19, Sector-Techzone -IV,
Greater Noida

DRAWING TITLE:
SECOND FLOOR PLAN

Sudha nshu Rai Digitally signed by Sudha nshu Rai Date: 2021.09.27 16:24:16 +05'30'

KULMEET SINGH SHANGA RI Digitally signed by KULMEET SINGH SHANGA RI Date: 2021.09.27 15:49:41 +05'30'

ACPL ISO 9001:2015
Architecture Management Planning

ACPL Design Ltd 2/20, Park Road, Sector-19, Noida-201305
www.acpl.in

SCALE 1:400

DESIGN BY MANOJ KUMAR SONAKAR

DEALT BY MANOJ KUMAR SONAKAR

DATE - SEP-2021

DRG. No.


SD-11

MEENA BHARGAVA A Digitally signed by MEENA BHARGAVA A Date: 2021.10.04 16:11:40 +05'30'

Sudheer Kumar Digitally signed by Sudheer Kumar Date: 2021.09.29 13:08:19 +05'30'

RAJESH SHARMA Digitally signed by RAJESH SHARMA Date: 2021.09.28 11:40:55 +05'30'

MANOJ KUMAR SONAKAR Digitally signed by MANOJ KUMAR SONAKAR Date: 2021.09.27 18:23:00 +05'30'

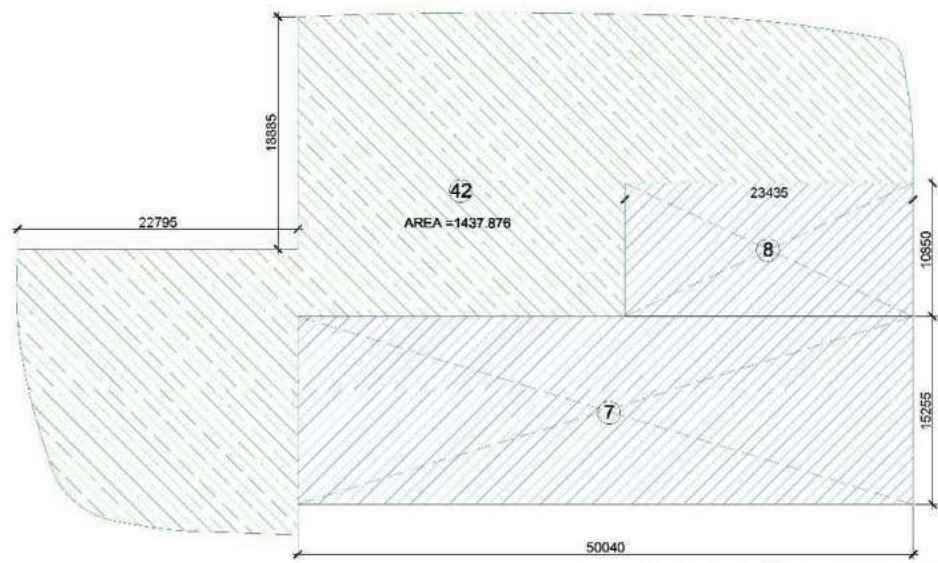

FIRST FLOOR LEVEL AREA DETAIL (BY BLOCK)										FIRST FLOOR LEVEL AREA DETAIL (INSTITUTIONAL FACILITIES)									
ITEM	COEFF.	X	WIDTH	X	LENGTH	W.T.	X	NO.	AREA	ITEM	COEFF.	X	WIDTH	X	LENGTH	W.T.	X	NO.	AREA
1	1	X	8.205	X	26.120	X	2		454.749	14	0.5	X	8.800	X	2.375	X	1		10.450
2	1	X	16.675	X	23.100	X	2		774.186	15	0.5	X	8.800	X	2.475	X	1		17.393
3	1	X	9.920	X	19.260	X	2		382.118	16	1	X	9.900	X	9.800	X	1		17.420
4	1	X	6.930	X	26.600	X	2		233.977	17	0.5	X	8.800	X	2.400	X	1		24.930
5	1	X	15.575	X	26.525	X	1		464.277	18	1	X	17.700	X	9.450	X	1		177.145
6	1	X	8.305	X	31.550	X	1		274.643	19	1	X	17.000	X	6.135	X	1		113.213
7	1	X	30.040	X	15.755	X	1		763.360	20	0	X	12.175	X	6.675	X	1		65.138
8	1	X	33.435	X	10.650	X	1		254.270	21	0.5	X	7.225	X	17.805	X	1		64.321
9	1	X	8.330	X	6.090	X	1		69.476	22	1	X	4.500	X	14.805	X	1		101.123
10	1	X	14.940	X	11.240	X	1		167.484	23	1	X	17.000	X	12.915	X	1		198.305
11	0.5	X	24.900	X	7.135	X	1		51.339	25	1	X	7.800	X	10.235	X	1		79.833
12	0.5	X	15.600	X	5.470	X	1		42.466	26	1	X	7.800	X	7.735	X	1		59.688
13	1	X	15.640	X	80.125	X	1		1254.018	27	1	X	10.520	X	10.935	X	1		127.714
18A	1	X	17.700	X	13.270	X	1		234.679	28	1	X	16.215	X	10.365	X	1		174.812
AREA (A)										AREA (A)									
586.374										586.374									
FIRST FLOOR LEVEL AREA DETAIL (BY BLOCK)										FIRST FLOOR LEVEL AREA DETAIL (INSTITUTIONAL FACILITIES)									
ITEM	COEFF.	X	WIDTH	X	LENGTH	W.T.	X	NO.	AREA	ITEM	COEFF.	X	WIDTH	X	LENGTH	W.T.	X	NO.	AREA
515A	1	X	8.150	X	2.750	X	1		22.415	51	1	X	4.750	X	7.650	X	1		36.338
515B	1	X	2.450	X	2.900	X	3		21.315	52	1	X	2.895	X	2.110	X	1		6.139
522	1	X	4.620	X	2.400	X	6		37.710	53	1	X	2.450	X	2.120	X	1		5.159
523	1	X	2.540	X	2.400	X	3		18.288	54	1	X	0.600	X	1.120	X	1		0.672
524	1	X	8.770	X	4.000	X	3		25.440	55	1	X	0.700	X	1.990	X	1		1.393
525	1	X	2.620	X	2.560	X	3		19.960	56	1	X	2.450	X	1.200	X	1		0.720
526	1	X	2.540	X	2.560	X	3		19.590	57	1	X	2.350	X	3.000	X	4		28.200
527	1	X	1.195	X	2.560	X	3		8.561	58	1	X	3.000	X	1.600	X	1		22.800
528	1	X	1.295	X	2.560	X	3		9.413	59	1	X	4.000	X	1.400	X	1		12.200
529	1	X	3.070	X	2.540	X	3		19.440	60	1	X	2.350	X	3.000	X	4		28.200
531	1	X	3.800	X	2.540	X	3		27.632	61	1	X	3.000	X	1.600	X	1		22.800
532	1	X	1.200	X	0.600	X	3		2.160	62	1	X	4.000	X	1.400	X	1		12.200
533	1	X	1.200	X	1.535	X	3		5.526	63	1	X	1.600	X	6.500	X	3		68.040
534	1	X	1.200	X	2.400	X	3		8.640	64	1	X	2.400	X	2.350	X	2		21.880
535	1	X	6.900	X	4.200	X	3		86.940	65	1	X	1.100	X	1.800	X	4		30.240
545	1	X	7.300	X	4.750	X	1		34.675	66	1	X	1.100	X	1.800	X	4		30.240
546	1	X	2.100	X	1.200	X	1		2.520	67	1	X	1.100	X	1.800	X	4		30.240
547	1	X	1.290	X	0.900	X	1		1.161	68	1	X	1.100	X	1.800	X	4		30.240
548	1	X	1.100	X	0.900	X	1		0.990	69	1	X	1.100	X	1.800	X	4		30.240
550	1	X	2.400	X	2.400	X	2		11.520	70	1	X	1.100	X	1.800	X	4		30.240
551	1	X	2.200	X	3.820	X	6		0.000	71	1	X	1.100	X	1.800	X	4		30.240
552	1	X	1.515	X	1.990	X	6		0.000	72	1	X	1.100	X	1.800	X	4		30.240
553	1	X	1.480	X	1.990	X	6		0.000	73	1	X	1.100	X	1.800	X	4		30.240
554	1	X	1.690	X	1.520	X	6		0.000	74	1	X	1.100	X	1.800	X	4		30.240
555	1	X	2.500	X	2.400	X	6		0.000	75	1	X	1.100	X	1.800	X	4		30.240
556	1	X	3.000	X	3.000	X	6		0.000	76	1	X	1.100	X	1.800	X	4		30.240
557	1	X	1.000	X	1.520	X	6		0.000	77	1	X	1.100	X	1.800	X	4		30.240
558	1	X	1.100	X	1.520	X	6		0.000	78	1	X	1.100	X	1.800	X	4		30.240
559	1	X	3.800	X	2.555	X	1		8.843	79	1	X	1.100	X	1.800	X	4		30.240
560	1	X	3.000	X	2.465	X	1		6.755	80	1	X	1.100	X	1.800	X	4		30.240
561	1	X	1.000	X	1.520	X	6		0.000	81	1	X	1.100	X	1.800	X	4		30.240
562	1	X	0.975	X	1.260	X	2		2.467	82	1	X	1.100	X	1.800	X	4		30.240
563	1	X	6.945	X	4.230	X	1		29.377	83	1	X	1.100	X	1.800	X	4		30.240
568	1	X	4.950	X	1.000	X	1		4.950	84	1	X	1.100	X	1.800	X	4		30.240
569	1	X	3.000	X	1.000	X	1		3.000	85	1	X	1.100	X	1.800	X	4		30.240
570	1	X	3.000	X	1.000	X	1		3.000	86	1	X	1.100	X	1.800	X	4		30.240
571	1	X	3.000	X	0.600	X	1		0.600	87	1	X	1.100	X	1.800	X	4		30.240
572	1	X	1.100	X	0.600	X	1		0.600	88	1	X	1.100	X	1.800	X	4		30.240
TOTAL SERVICE FANS										TOTAL SERVICE FANS									
586.007										586.007									
NET FAR AREA FOR BLOCK AT FY FL										NET FAR AREA FOR INSTITUTIONAL FACILITY AT FY FL									
4826.347										3827.972									

F.A.R. USAGE



INSTITUTIONAL FACILITIES



IT / ITES



SERVICE

INSTITUTIONAL FACILITIES:

1. Waiting & Transit areas
2. Areas designated for public utilities
3. Travel Services
4. Telephone Exchange
5. Electric Sub-station
6. Water works
7. Export related facilities
8. Canteen
9. INST. FAC. restaurant (Max 2 % of FAR)
10. Creche & Day care center
11. Operations & maintenance by specialized agency
12. Training center & Library
13. Health Club for users / residents of IT / ITES
14. Games/Entertainment room for users / residents of IT / ITES

NOTE: AREA MARKED FOR INSTITUTIONAL FACILITIES SHALL BE SUB-DIVIDED AND USED EXCLUSIVELY FOR ACTIVITIES MENTIONED IN LIST OF FACILITIES AND AS PER LEASE DEED / GNIDA BYE-LAWS.

SUBMISSION DRAWING

PROJECT:

M/s Advance Compusoft Pvt. Ltd.
Plot no. -19, Sector-Techzone - IV,
Greater Noida

DRAWING TITLE :

FIRST FLOOR AREA DETAILS

Sudha
nshu
Rai

Digitally signed
by Sudhanshu
Rai
Date:
2021.09.27
16:19:40 +05'30'

KULMEET SINGH SHANGARI Digitally signed by KULMEET SINGH SHANGARI Date: 2021.09.27 15:48:39 +05'30'

OWNER'S SIGN _____

ARCHITECT'S SIGN.



ACPL Design 1.1

Dr. J. H. Smith, Baltimore
Thyroid Dept. 1, 1110 N. Ave.

www.elsevier.com/locate/ymbstsortini@agilent.com

SCALE

SECRET/ S/

THE GUY

MEENA
BHARG
AVA


RAJESH SHARMA

MANOJ
KUMAR
SONAKAR

Digitally signed
by MANOJ
KUMAR SONAKAR
Date: 2021.09.27
18:18:26 +05'30'

FIRST FLOOR AREA DIAGRAM

07-09

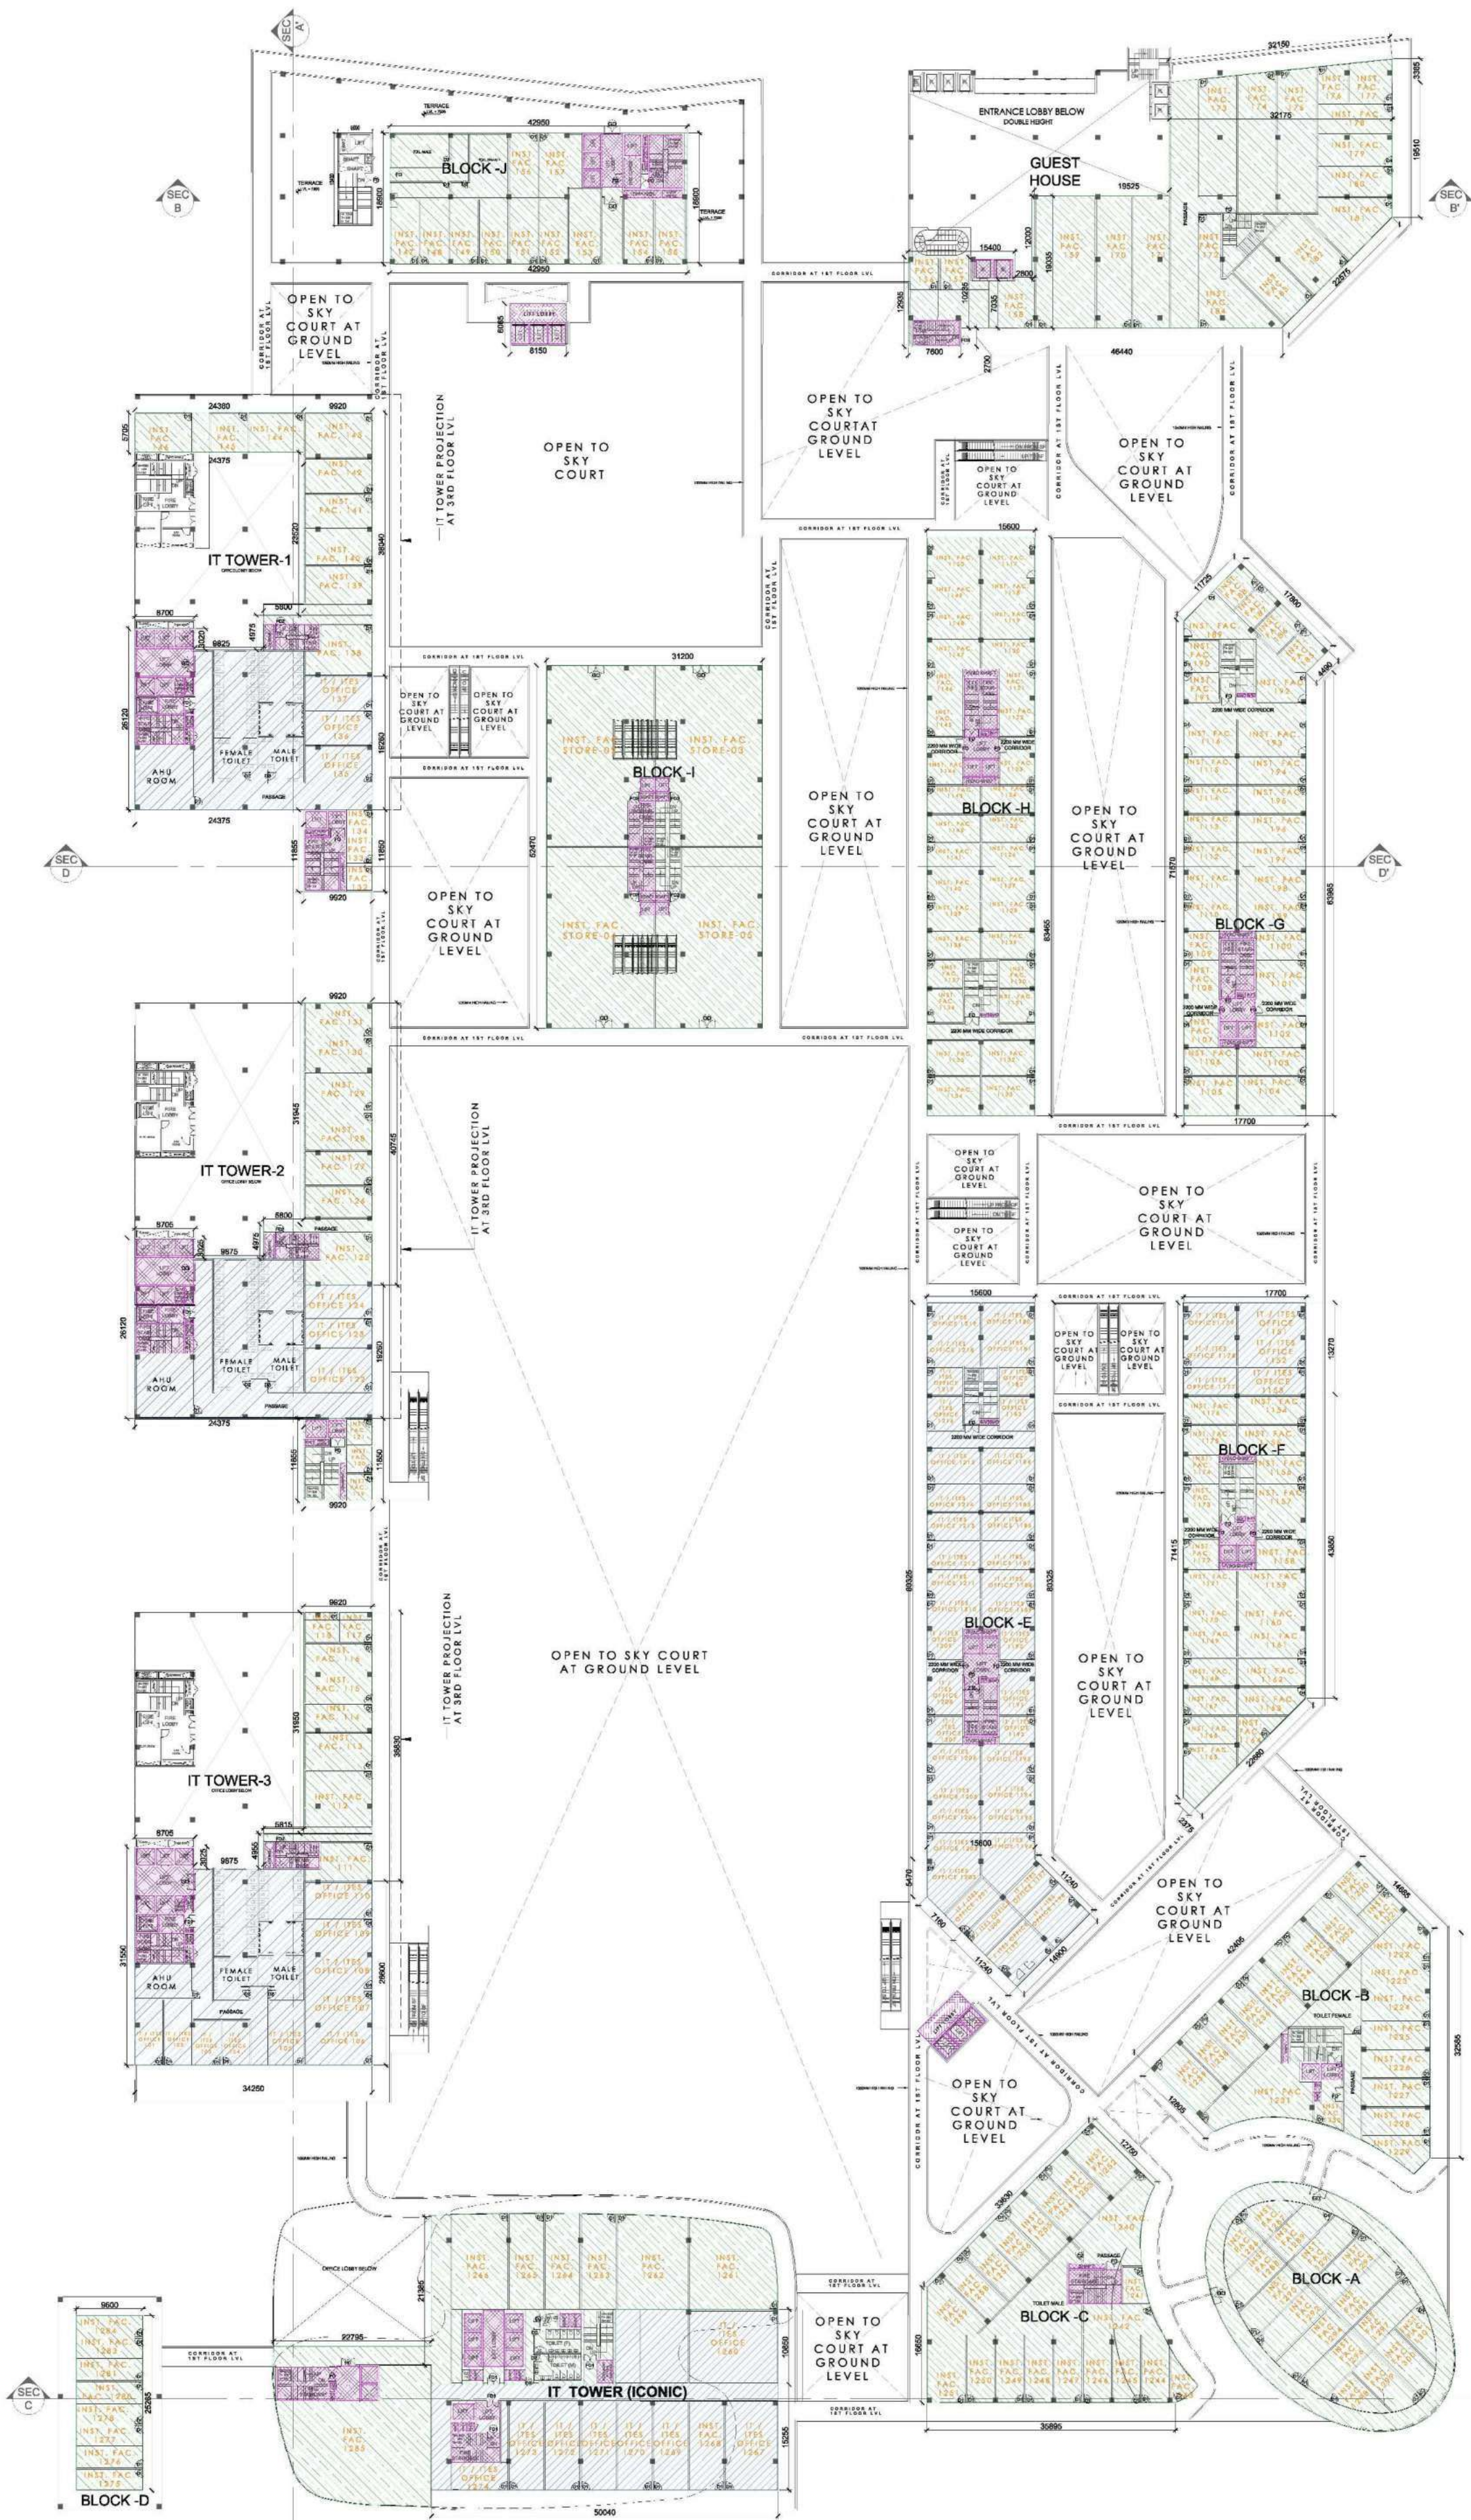

DOOR/WINDOW SCHEDULE FOR GROUND FLOOR					
TYPE	WIDTH	CILL LVL.	LVL.	HEIGHT	
D1	1200	0	2400	2400	
D2	1000	0	2400	2400	
FD	2000	0	2400	2400	
FD1	1800	0	2400	2400	
FD2	1500	0	2400	2400	
GD	2400	0	2400	2400	
SD	1500	0	2400	2400	

- F.A.R. USAGE**
- INSTITUTIONAL FACILITIES
 - IT / ITES
 - SERVICE

- INSTITUTIONAL FACILITIES:**
- Waiting & Transit areas
 - Areas designated for public utilities
 - Travel Services
 - Telephone Exchange
 - Electric Sub-station
 - Water works
 - Export related facilities
 - Canteen
 - INST. FAC. restaurant (Max 2 % of FAR)
 - Creche & Day care center
 - Operations & maintenance by specialized agency
 - Training center & Library
 - Health Club for users / residents of IT / ITES
 - Games/Entertainment room for users / residents of IT / ITES
- NOTE: AREA MARKED FOR INSTITUTIONAL FACILITIES SHALL BE SUB-DIVIDED AND USED EXCLUSIVELY FOR ACTIVITIES MENTIONED IN LIST OF FACILITIES AND AS PER LEASE DEED / GNDA BYE-LAWS.

SUBMISSION DRAWING

PROJECT:
M/s Advance Compusoft Pvt. Ltd.
Plot no. -19, Sector-Techzone - IV,
Greater Noida

DRAWING TITLE

FIRST FLOOR PLAN












Sudha nshu Rai Digitally signed by Sudhanshu Rai
Date: 2021.09.27
16:17:27 +05'30'

KULMEET SINGH SHANGARI Digitally signed by KULMEET SINGH SHANGARI
Date: 2021.09.27
15:48:08 +05'30'

ACPL Design & Build
www.acpl.in

OWNER'S SIGN: **MANOJ KUMAR SONAKAR**
ARCHITECT'S SIGN: **RAJESH SHARMA**

SCALE: 1:400
DESIGN BY: **MANOJ KUMAR SONAKAR**
CHECKED BY: **RAJESH SHARMA**
DATE: SEP-2021
DRG. No: **SD-08**

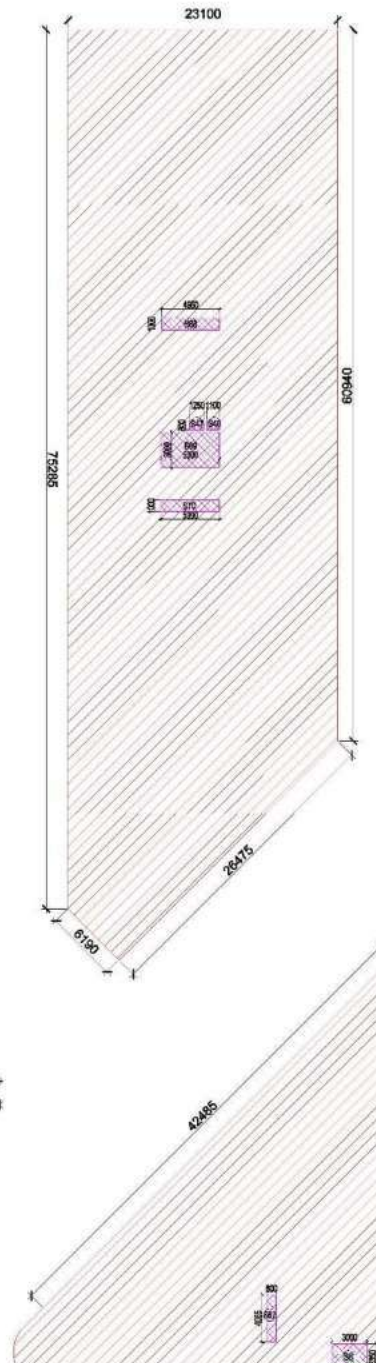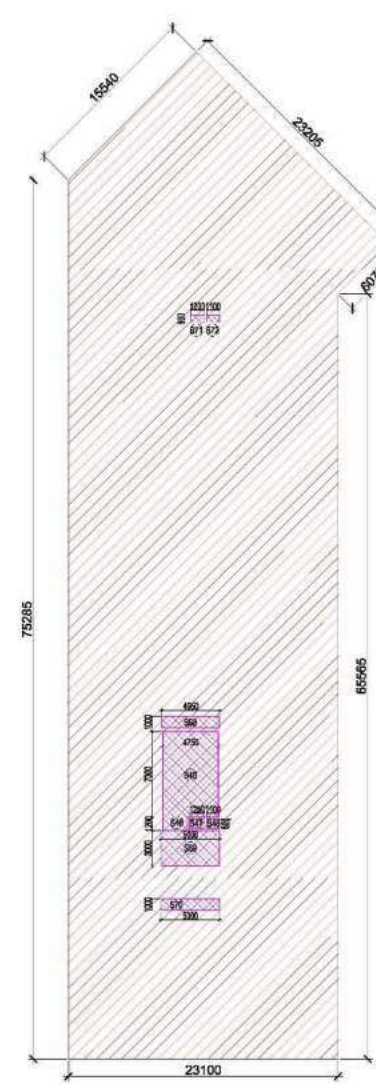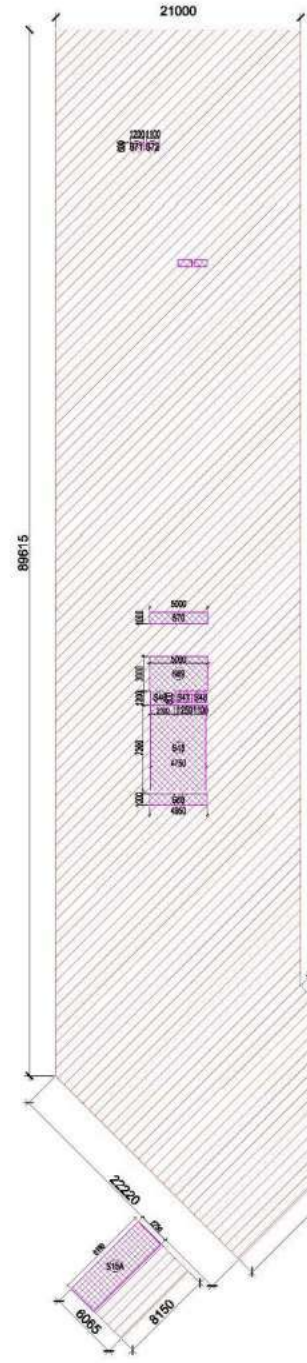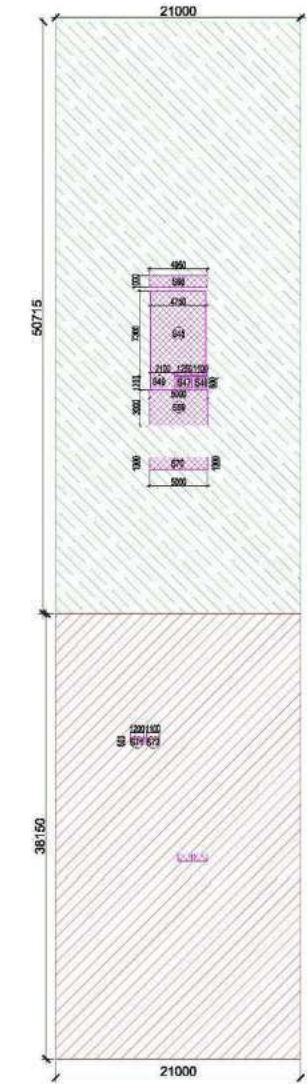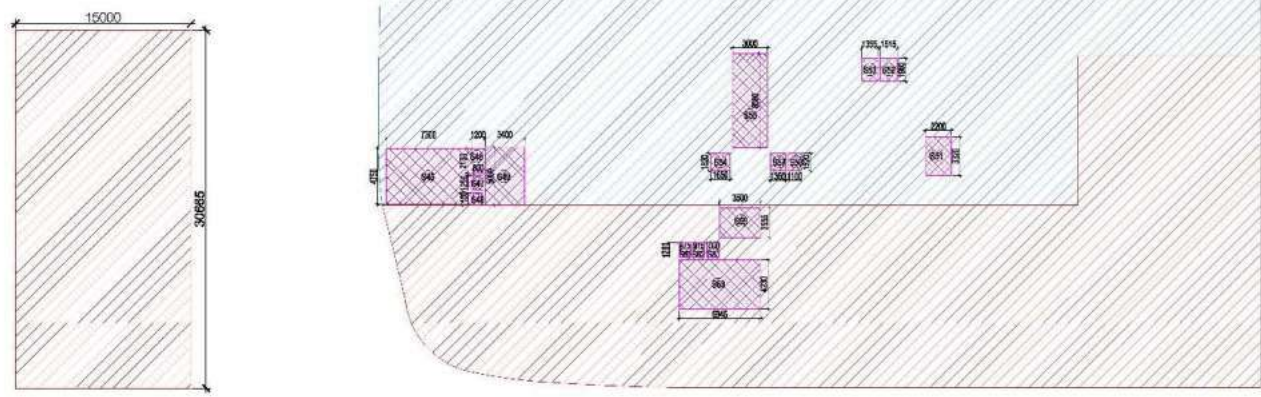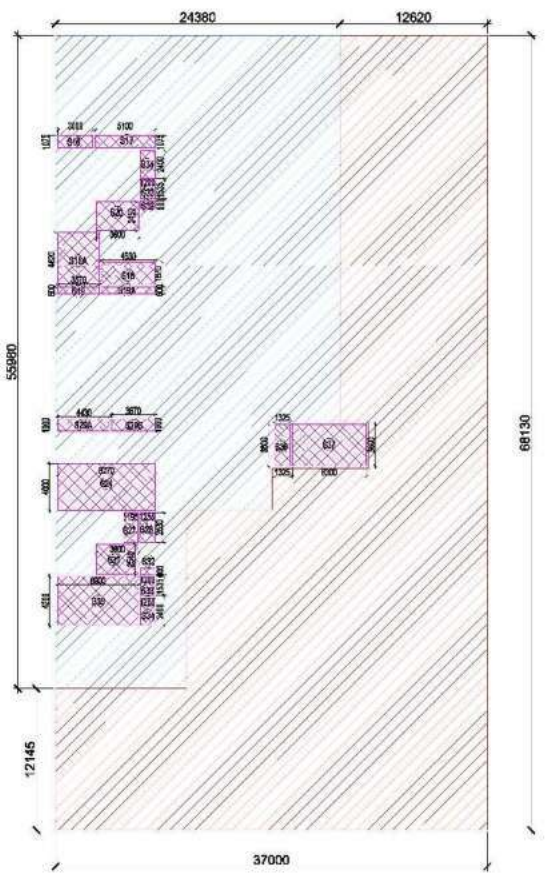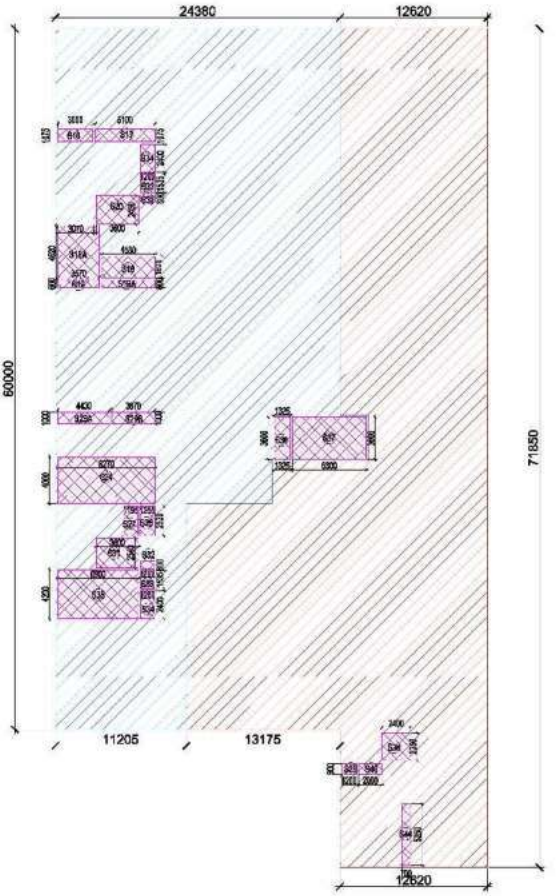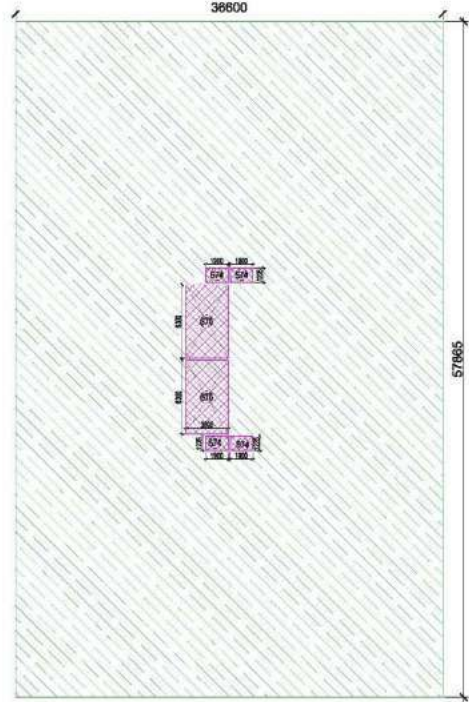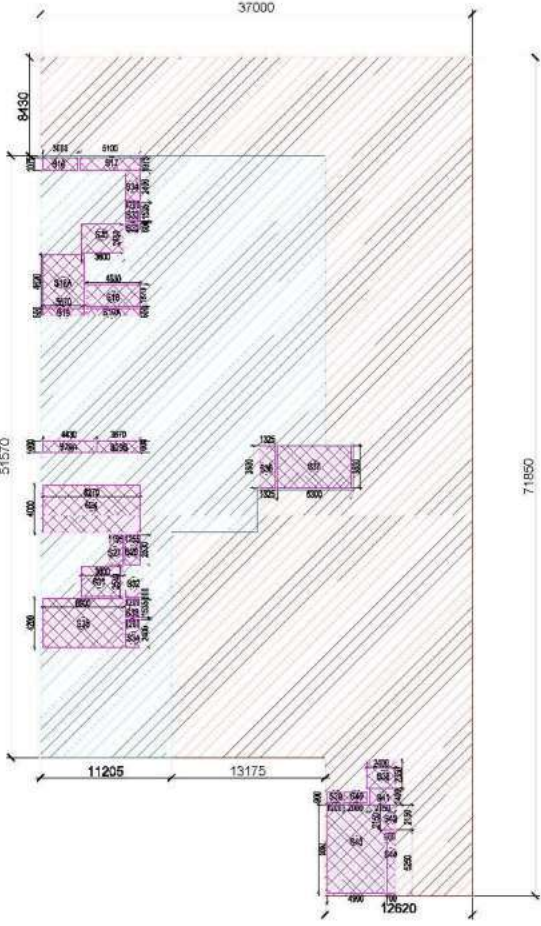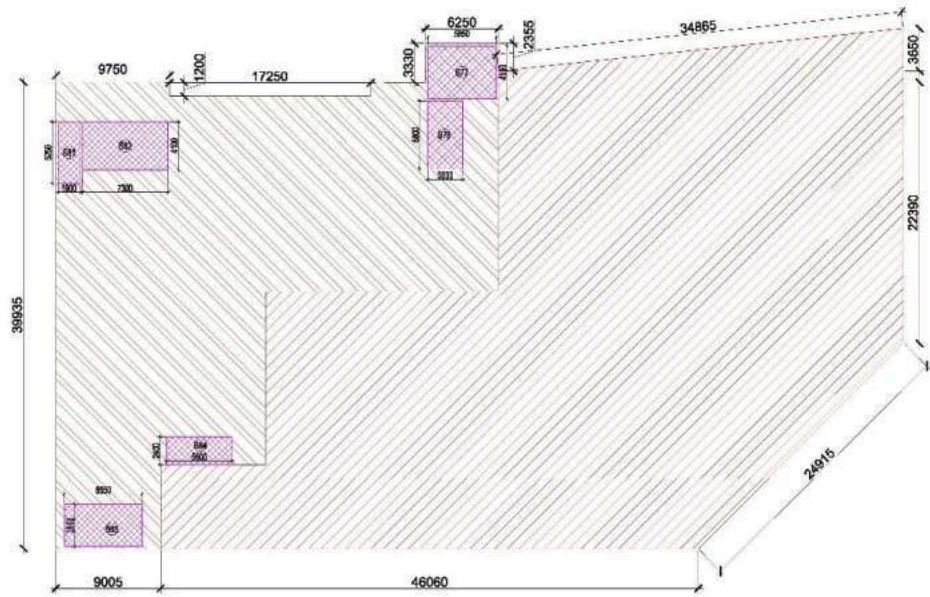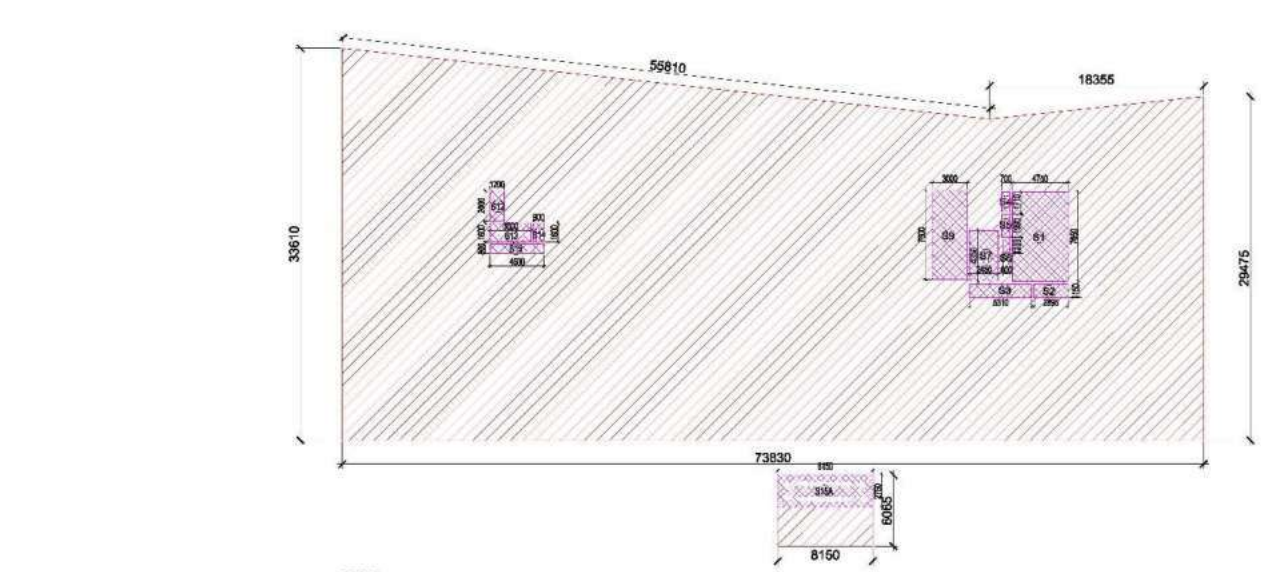

GROUND FLOOR LVL. SERVICE AREA DETAIL (IT BLOCKS)						
ITEM	COEFF.	X	WIDTH	LENGTH	X	AREA
1	1	X	24.880	24.670	X	611.425
2	1	X	24.880	4.900	X	123.680
3	1	X	1.580	18.580	X	29.156
4	1	X	11.205	19.320	X	216.193
5	1	X	24.880	27.330	X	680.958
6	1	X	11.205	15.300	X	171.493
7	1	X	AS PER PUNE		X	1873.805
AREA (A)						3384.879

GROUND FLOOR LVL. SERVICE AREA DETAIL (IT BLOCKS)						
ITEM	COEFF.	X	WIDTH	LENGTH	X	AREA
8	0.5	X	24.880	24.670	X	611.425
9	0.5	X	24.880	4.900	X	123.680
10	0.5	X	1.580	18.580	X	29.156
11	0.5	X	11.205	19.320	X	216.193
12	0.5	X	24.880	27.330	X	680.958
13	0.5	X	11.205	15.300	X	171.493
14	0.5	X	AS PER PUNE		X	1873.805
AREA (A)						3384.879

GROUND FLOOR LVL. SERVICE AREA DETAIL (IT BLOCKS)						
ITEM	COEFF.	X	WIDTH	LENGTH	X	AREA
15	1	X	24.880	24.670	X	611.425
16	1	X	24.880	4.900	X	123.680
17	1	X	1.580	18.580	X	29.156
18	1	X	11.205	19.320	X	216.193
19	1	X	24.880	27.330	X	680.958
20	1	X	11.205	15.300	X	171.493
21	1	X	AS PER PUNE		X	1873.805
AREA (A)						3384.879

GROUND FLOOR LVL. SERVICE AREA DETAIL (IT BLOCKS)						
ITEM	COEFF.	X	WIDTH	LENGTH	X	AREA
22	1	X	24.880	24.670	X	611.425
23	1	X	24.880	4.900	X	123.680
24	1	X	1.580	18.580	X	29.156
25	1	X	11.205	19.320	X	216.193
26	1	X	24.880	27.330	X	680.958
27	1	X	11.205	15.300	X	171.493
28	1	X	AS PER PUNE		X	1873.805
AREA (A)						3384.879

GROUND FLOOR LVL. SERVICE AREA DETAIL (IT BLOCKS)						
ITEM	COEFF.	X	WIDTH	LENGTH	X	AREA
29	1	X	24.880	24.670	X	611.425
30	1	X	24.880	4.900	X	123.680
31	1	X	1.580	18.580	X	29.156
32	1	X	11.205	19.320	X	216.193
33	1	X	24.880	27.330	X	680.958
34	1	X	11.205	15.300	X	171.493
35	1	X	AS PER PUNE		X	1873.805
AREA (A)						3384.879

GROUND FLOOR LVL. SERVICE AREA DETAIL (IT BLOCKS)						
ITEM	COEFF.	X	WIDTH	LENGTH	X	AREA
36	1	X	24.880	24.670	X	611.425
37	1	X	24.880	4.900	X	123.680
38	1	X	1.580	18.580	X	29.156
39	1	X	11.205	19.320	X	216.193
40	1	X	24.880	27.330	X	680.958
41	1	X	11.205	15.300	X	171.493
42	1	X	AS PER PUNE		X	1873.805
AREA (A)						3384.879

GROUND FLOOR LVL. SERVICE AREA DETAIL (IT BLOCKS)						
ITEM	COEFF.	X	WIDTH	LENGTH	X	AREA
43	1	X	24.880	24.670	X	611.425
44	1	X	24.880	4.900	X	123.680
45	1	X	1.580	18.580	X	29.156
46	1	X	11.205	19.320	X	216.193
47	1	X	24.880	27.330	X	680.958
48	1	X	11.205	15.300	X	171.493
49	1	X	AS PER PUNE		X	1873.805
AREA (A)						3384.879

GROUND FLOOR LVL. SERVICE AREA DETAIL (IT BLOCKS)						
ITEM	COEFF.	X	WIDTH	LENGTH	X	AREA
50	1	X	24.880	24.670	X	611.425
51	1	X	24.880	4.900	X	123.680
52	1	X	1.580	18.580	X	29.156
53	1	X	11.205	19.320	X	216.193
54	1	X	24.880	27.330	X	680.958
55	1	X	11.205	15.300	X	171.493
56	1	X	AS PER PUNE		X	1873.805
AREA (A)						3384.879

GROUND FLOOR LVL. SERVICE AREA DETAIL (IT BLOCKS)						
ITEM	COEFF.	X	WIDTH	LENGTH	X	AREA
57	1	X	24.880	24.670	X	611.425
58	1	X	24.880	4.900	X	123.680
59	1	X	1.580	18.580	X	29.156
60	1	X	11.205	19.320	X	216.193
61	1	X	24.880	27.330	X	680.958
62	1	X	11.205	15.300	X	171.493
63	1	X	AS PER PUNE		X	1873.805
AREA (A)						3384.879

GROUND FLOOR LVL. SERVICE AREA DETAIL (IT BLOCKS)						
ITEM	COEFF.	X	WIDTH	LENGTH	X	AREA
64	1	X	24.880	24.670	X	611.425
65	1	X	24.880	4.900	X	123.680
66	1	X	1.580	18.580	X	29.156
67	1	X	11.205	19.320	X	216.193
68	1	X	24.880	27.330	X	680.958
69	1	X	11.205	15.300	X	171.493
70	1	X	AS PER PUNE		X	1873.805
AREA (A)						3384.879

GROUND FLOOR LVL. SERVICE AREA DETAIL (IT BLOCKS)						
ITEM	COEFF.	X	WIDTH	LENGTH	X	AREA
71	1	X	24.880	24.670	X	611.425
72	1	X	24.880	4.900	X	123.680
73	1	X	1.580	18.580	X	29.156
74	1	X	11.205	19.320	X	216.193
75	1	X	24.880	27.330	X	680.958
76	1	X	11.205	15.300	X	171.493
77	1	X	AS PER PUNE		X	1873.805
AREA (A)						3384.879


GROUND FLOOR LVL. SERVICE AREA DETAIL (IT BLOCKS)						
ITEM	COEFF.	X	WIDTH	LENGTH	X	AREA
78	1	X	24.880	24.670	X	611.425
79	1	X	24.880	4.900	X	123.680
80	1	X	1.580	18.580	X	29.156
81	1	X	11.205	19.320	X	216.193
82	1	X	24.880	27.330	X	680.958
83	1	X	11.205	15.300	X	171.493
84	1	X	AS PER PUNE		X	1873.805
AREA (A)						3384.879

GROUND FLOOR LVL. SERVICE AREA DETAIL (IT BLOCKS)						
ITEM	COEFF.	X	WIDTH	LENGTH	X	AREA
85	1	X	24.880	24.670	X	611.425
86	1	X	24.880	4.900	X	123.680
87	1	X	1.580	18.580	X	29.156
88	1	X	11.205	19.320	X	216.193
89	1	X	24.880	27.330	X	680.958
90	1	X	11.205	15.300	X	171.493
91	1	X	AS PER PUNE		X	1873.805
AREA (A)						3384.879

GROUND FLOOR LVL. SERVICE AREA DETAIL (IT BLOCKS)						
ITEM	COEFF.	X	WIDTH	LENGTH	X	AREA
92	1	X	24.880	24.670	X	611.425
93	1	X	24.880	4.900	X	123.680
94	1	X	1.580	18.580	X	29.156
95	1	X	11.205	19.320	X	216.193
96	1	X	24.880	27.330	X	680.958
97	1	X	11.205	15.300	X	171.493
98	1	X	AS PER PUNE		X	1873.805
AREA (A)						3384.879

GROUND FLOOR LVL. SERVICE AREA DETAIL (IT BLOCKS)						
ITEM	COEFF.	X	WIDTH	LENGTH	X	AREA
99	1	X	24.880	24.670	X	611.425
100	1	X	24.880	4.900	X	123.680
101	1	X	1.580	18.580	X	29.156
102	1	X	11.205	19.320	X	216.193
103	1	X	24.880	27.330	X	680.958
104	1	X	11.205	15.300	X	171.493
105	1	X	AS PER PUNE		X	1873.805
AREA (A)						3384.879

GROUND FLOOR LVL. AREA DETAIL (COMMERCIAL)						
ITEM	COEFF.	X	WIDTH	LENGTH	X	NO. AREA
8	0.5	X	15.475	6.000	X	144.000
9	1	X	15.475	27.500	X	1538.375
10	0.5	X	18.355	1.925	X	17.667
11	1	X	18.355	27.500	X	953.680
12	1	X	8.450	6.000	X	98.800
13	1	X	24.380	8.450	X	205.523
14	1	X	12.620	35.100	X	1233.306
15	1	X	18.595	4.000	X	149.580
16	1	X	18.420	3.580	X	187.851
17	1	X	25.795	12.520	X	982.720
18	1	X	12.620	13.850	X	299.094
19	1	X	25.795	27.450	X	758.075
20	1	X	13.305	12.545	X	134.005
21	1	X	15.000	30.665	X	486.378
22	1	X	15.665	12.990	X	202.548
23	1	X	49.940	12.590	X	778.265
24	AS PER PUNE				X	347.817
25	AS PER PUNE				X	1406.648
26	AS PER PUNE				X	953.329
27	AS PER PUNE				X	1445.665
28	1	X	28.300	12.820	X	360.248
29	0.5	X	18.300	9.400	X	99.410
30	0.5	X	21.000	7.710	X	80.955
31	1	X	21.000	11.545	X	1700.110
32	0.5	X	26.475	6.390	X	83.940
33	0.5	X	23.300	12.545	X	155.665
34	1	X	23.300	26.960	X	1447.774
35	1	X	49.340	12.545	X	1114.902
36	0.5	X	23.300	9.715	X	112.208
37	0.5	X	23.305	9.405	X	109.834
38	1	X	23.305	17.475	X	407.510
39	1	X	23.300	38.000	X	893.190
40	0.5	X	23.300	7.115	X	66.218
41	1	X	37.090	25.150	X	853.695
42	0.5	X	17.540	17.945	X	153.879
43	1	X	17.540	25.260	X	443.514
44	1	X	34.675	9.075	X	31.800
45	0.5	X	34.675	3.850	X	6.382
AREA [A]						2019.917

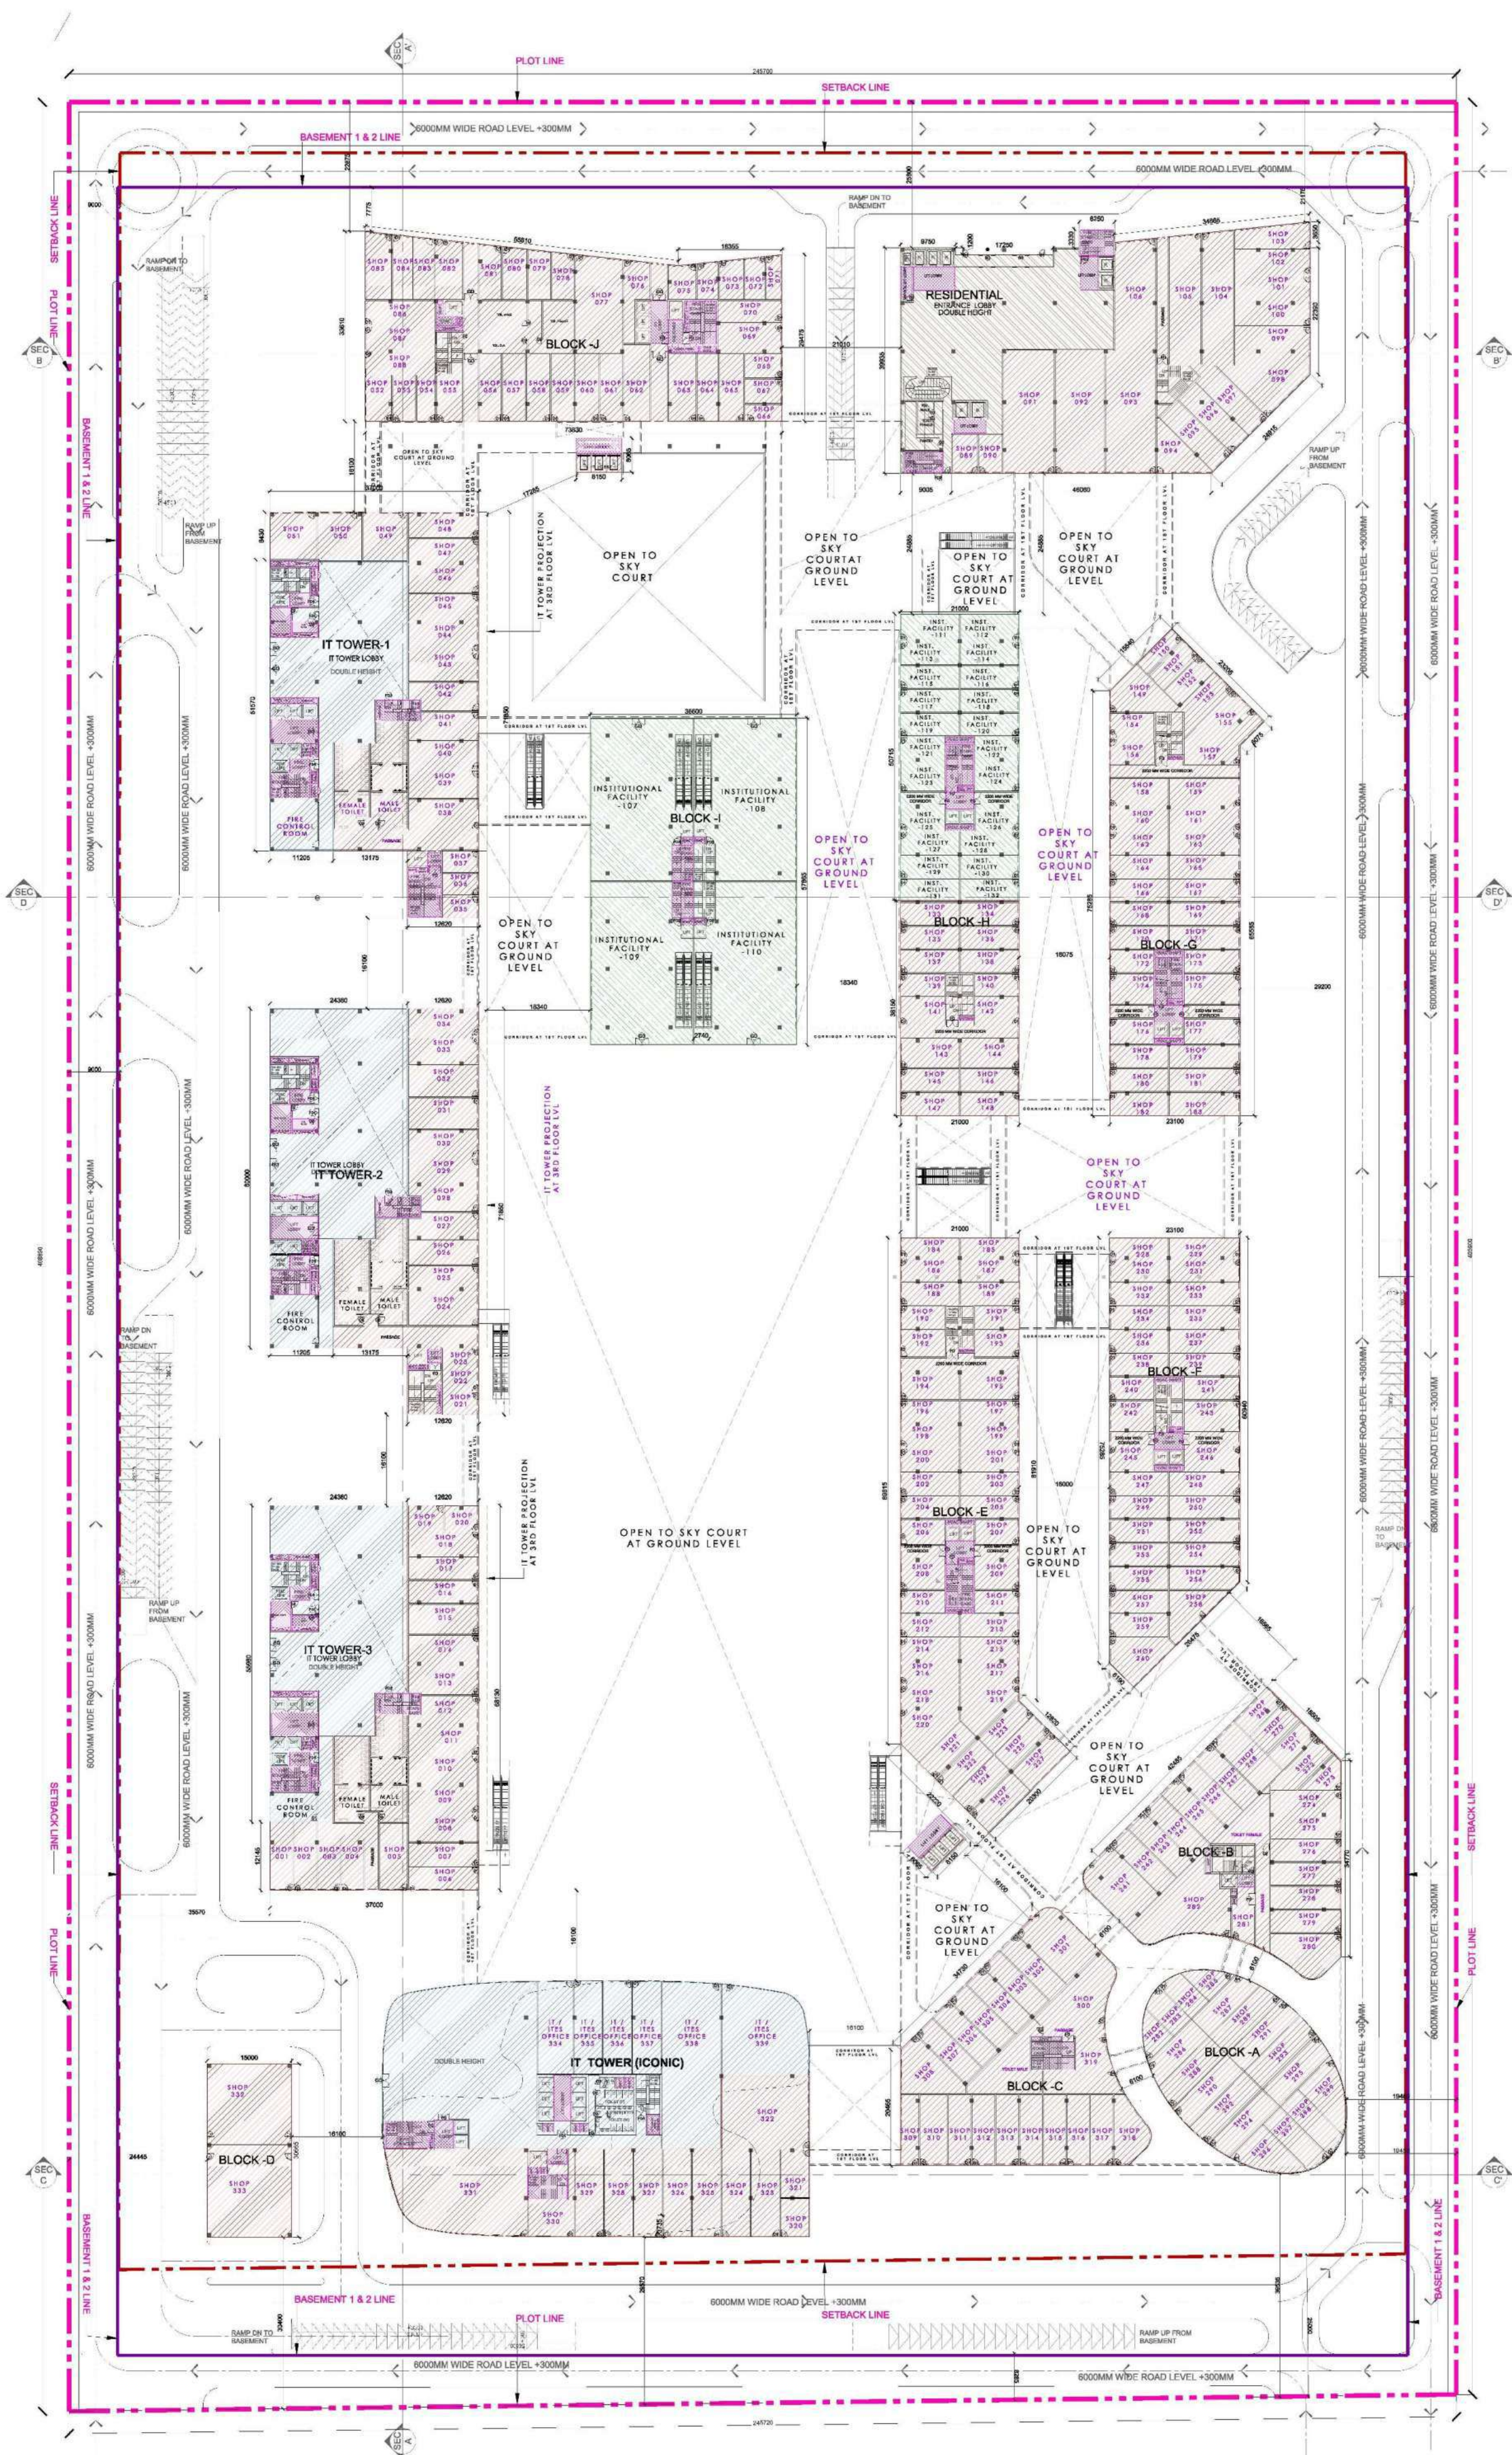

DOOR/WINDOW SCHEDULE FOR GROUND FLOOR					
TYPE	WIDTH	CILL LVL.	FIN. LVL.	HEIGHT	
D1	1200	0	2400	2400	
D2	1000	0	2400	2400	
FD	2000	0	2400	2400	
FD1	1800	0	2400	2400	
FD2	1500	0	2400	2400	
GD	2400	0	2400	2400	
SD	1500	0	2400	2400	

F.A.R. USAGE

- COMMERCIAL
- INSTITUTIONAL FACILITIES
- IT / ITES
- SERVICE
- RESIDENTIAL

- INSTITUTIONAL FACILITIES:
- Waiting & Transit areas
 - Areas designated for public utilities
 - Travel Services
 - Telephone Exchange
 - Electric Sub-station
 - Water works
 - Export related facilities
 - Canteen
 - Shop restaurant (Max 2 % of FAR)
 - Creche & Day care center
 - Operations & maintenance by specialized agency
 - Training center & Library
 - Health Club for users / residents of IT / ITES
 - Games/Entertainment room for users / residents of IT / ITES

NOTE: AREA MARKED FOR INSTITUTIONAL FACILITIES SHALL BE SUB-DIVIDED AND USED EXCLUSIVELY FOR ACTIVITIES MENTIONED IN LIST OF FACILITIES AND AS PER LEASE DEED / GNDA BYE-LAWS.

SUBMISSION DRAWING

PROJECT:
M/s Advance Compusoft Pvt. Ltd.
Plot no. -19, Sector-Techzone - IV,
Greater Noida

DRAWING TITLE: GROUND FLOOR PLAN

Sudha nshu Rai
Digitally signed by Sudha nshu Rai
Date: 2021.09.27 16:10:57 +05'30'

KULMEET SINGH SHANGARI
Digitally signed by KULMEET SINGH SHANGARI
Date: 2021.09.27 15:46:50 +05'30'

OWNER'S SIGN: **ACPL**
ARCHITECT'S SIGN: **ACPL Design**
SCALE: 1:400
DESIGN BY: **RAJESH SHARMA**
CHECKED BY: **MANOJ KUMAR SONAKAR**
DATE: SEP-2021
DRG. No. **SD-05**

MEENA BHARGAVA
Digitally signed by MEENA BHARGAVA
Date: 2021.10.04 16:00:31 +05'30'

Sudheer Kumar
Digitally signed by Sudheer Kumar
Date: 2021.09.29 12:45:02 +05'30'

GROUND FLOOR PLAN

RAJESH SHARMA
Digitally signed by RAJESH SHARMA
Date: 2021.09.28 11:22:32 +05'30'

MANOJ KUMAR SONAKAR
Digitally signed by MANOJ KUMAR SONAKAR
Date: 2021.09.27 18:10:00 +05'30'