





GROUND FLOOR PLAN
(Proposed)
(SCALE 1:100)

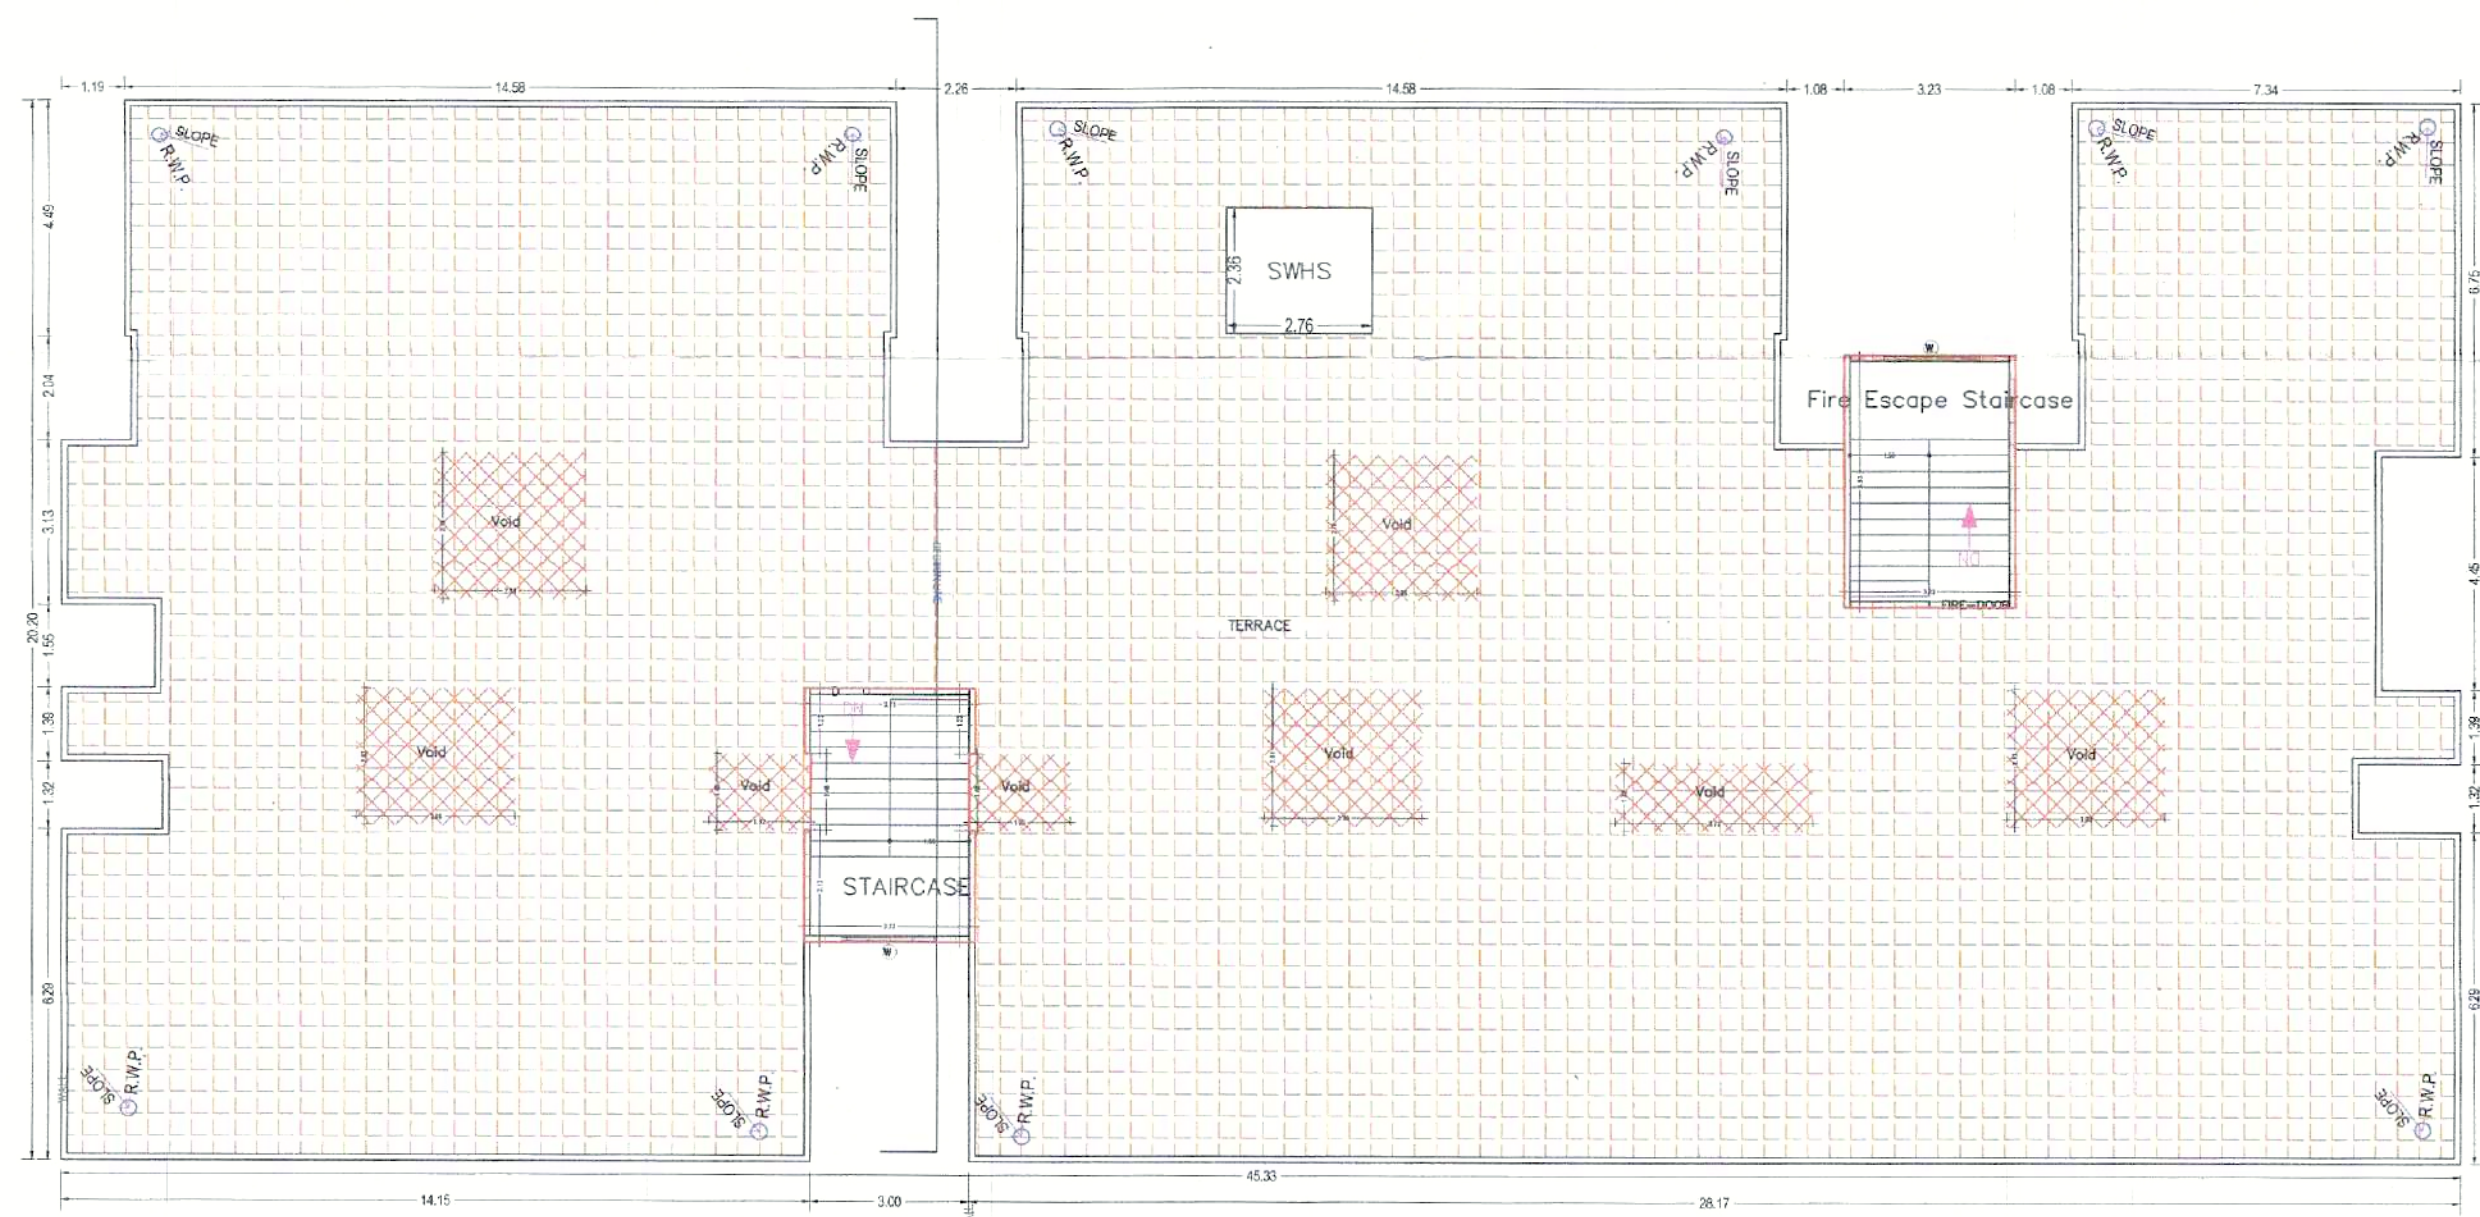

TERRACE FLOOR PLAN
(SCALE 1:100)

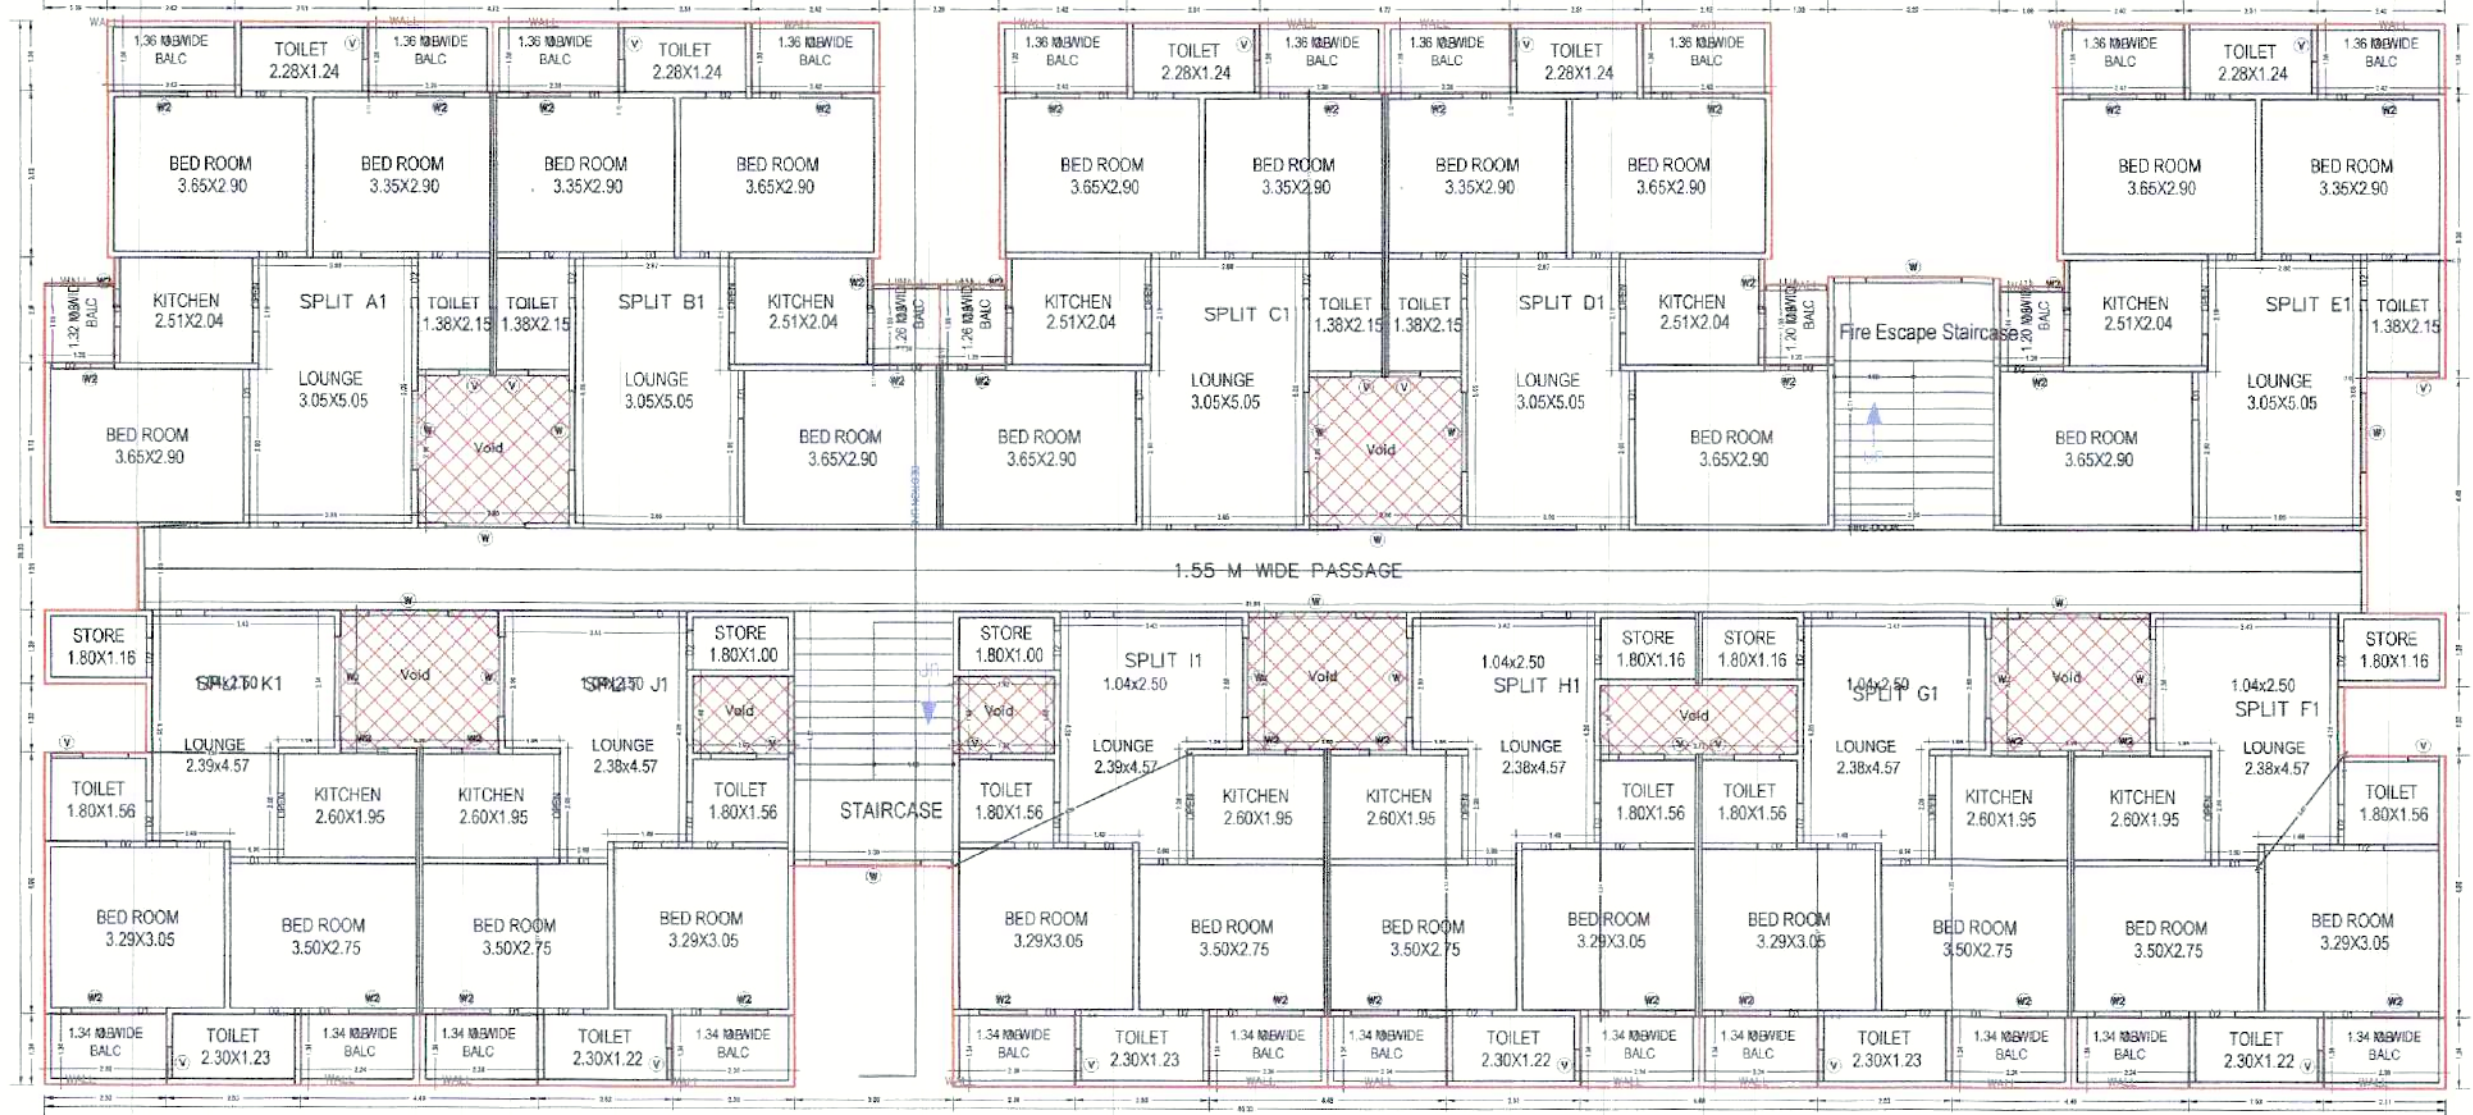


TYPICAL - 1, 2, 3 FLOOR PLAN
(Proposed)
(SCALE 1:100)

Note: - 1) This drawing is prepared as per the current prevailing Building Bye Laws.
2) If Map sanctioned is used for purpose anything other than stated in application will lead to rejection of Map.


ISO_A0_1841.00_x_1189.00_MM

Total Plot Area: - 35824.00
Total FAR Area: - 31692.54
Total Coverage Area: - 2541.33
Total BUA Area: - 35509.41


OWNERS NAME AND SIGNATURE Bajaj Gang,headoffice@newsaketa.com,9412784695	
ARCHITECTS NAME AND SIGNATURE Abhishek Kumar CAZ02464100	E ENGINEER Jir
Signature ReValid	Muzal Development Authority
QR Code	Logo
Building Plan Application Number MDA/RBP/21-22/1280 Sanctioned On 22 Apr 2023 Valid Till 26 Apr 2028 Approved By Abhishek Pandey (Vice Chairman) Examined By Sanjeev Kumar Tiwari (Junior engineer) Somendra Pratap Singh (Junior engineer) Manoj Kumar Tiwari (Assistant Engineer) Somendra Pratap Singh (Junior engineer) Manoj Kumar Tiwari (Assistant Engineer) Somendra Pratap Singh (Junior engineer)	

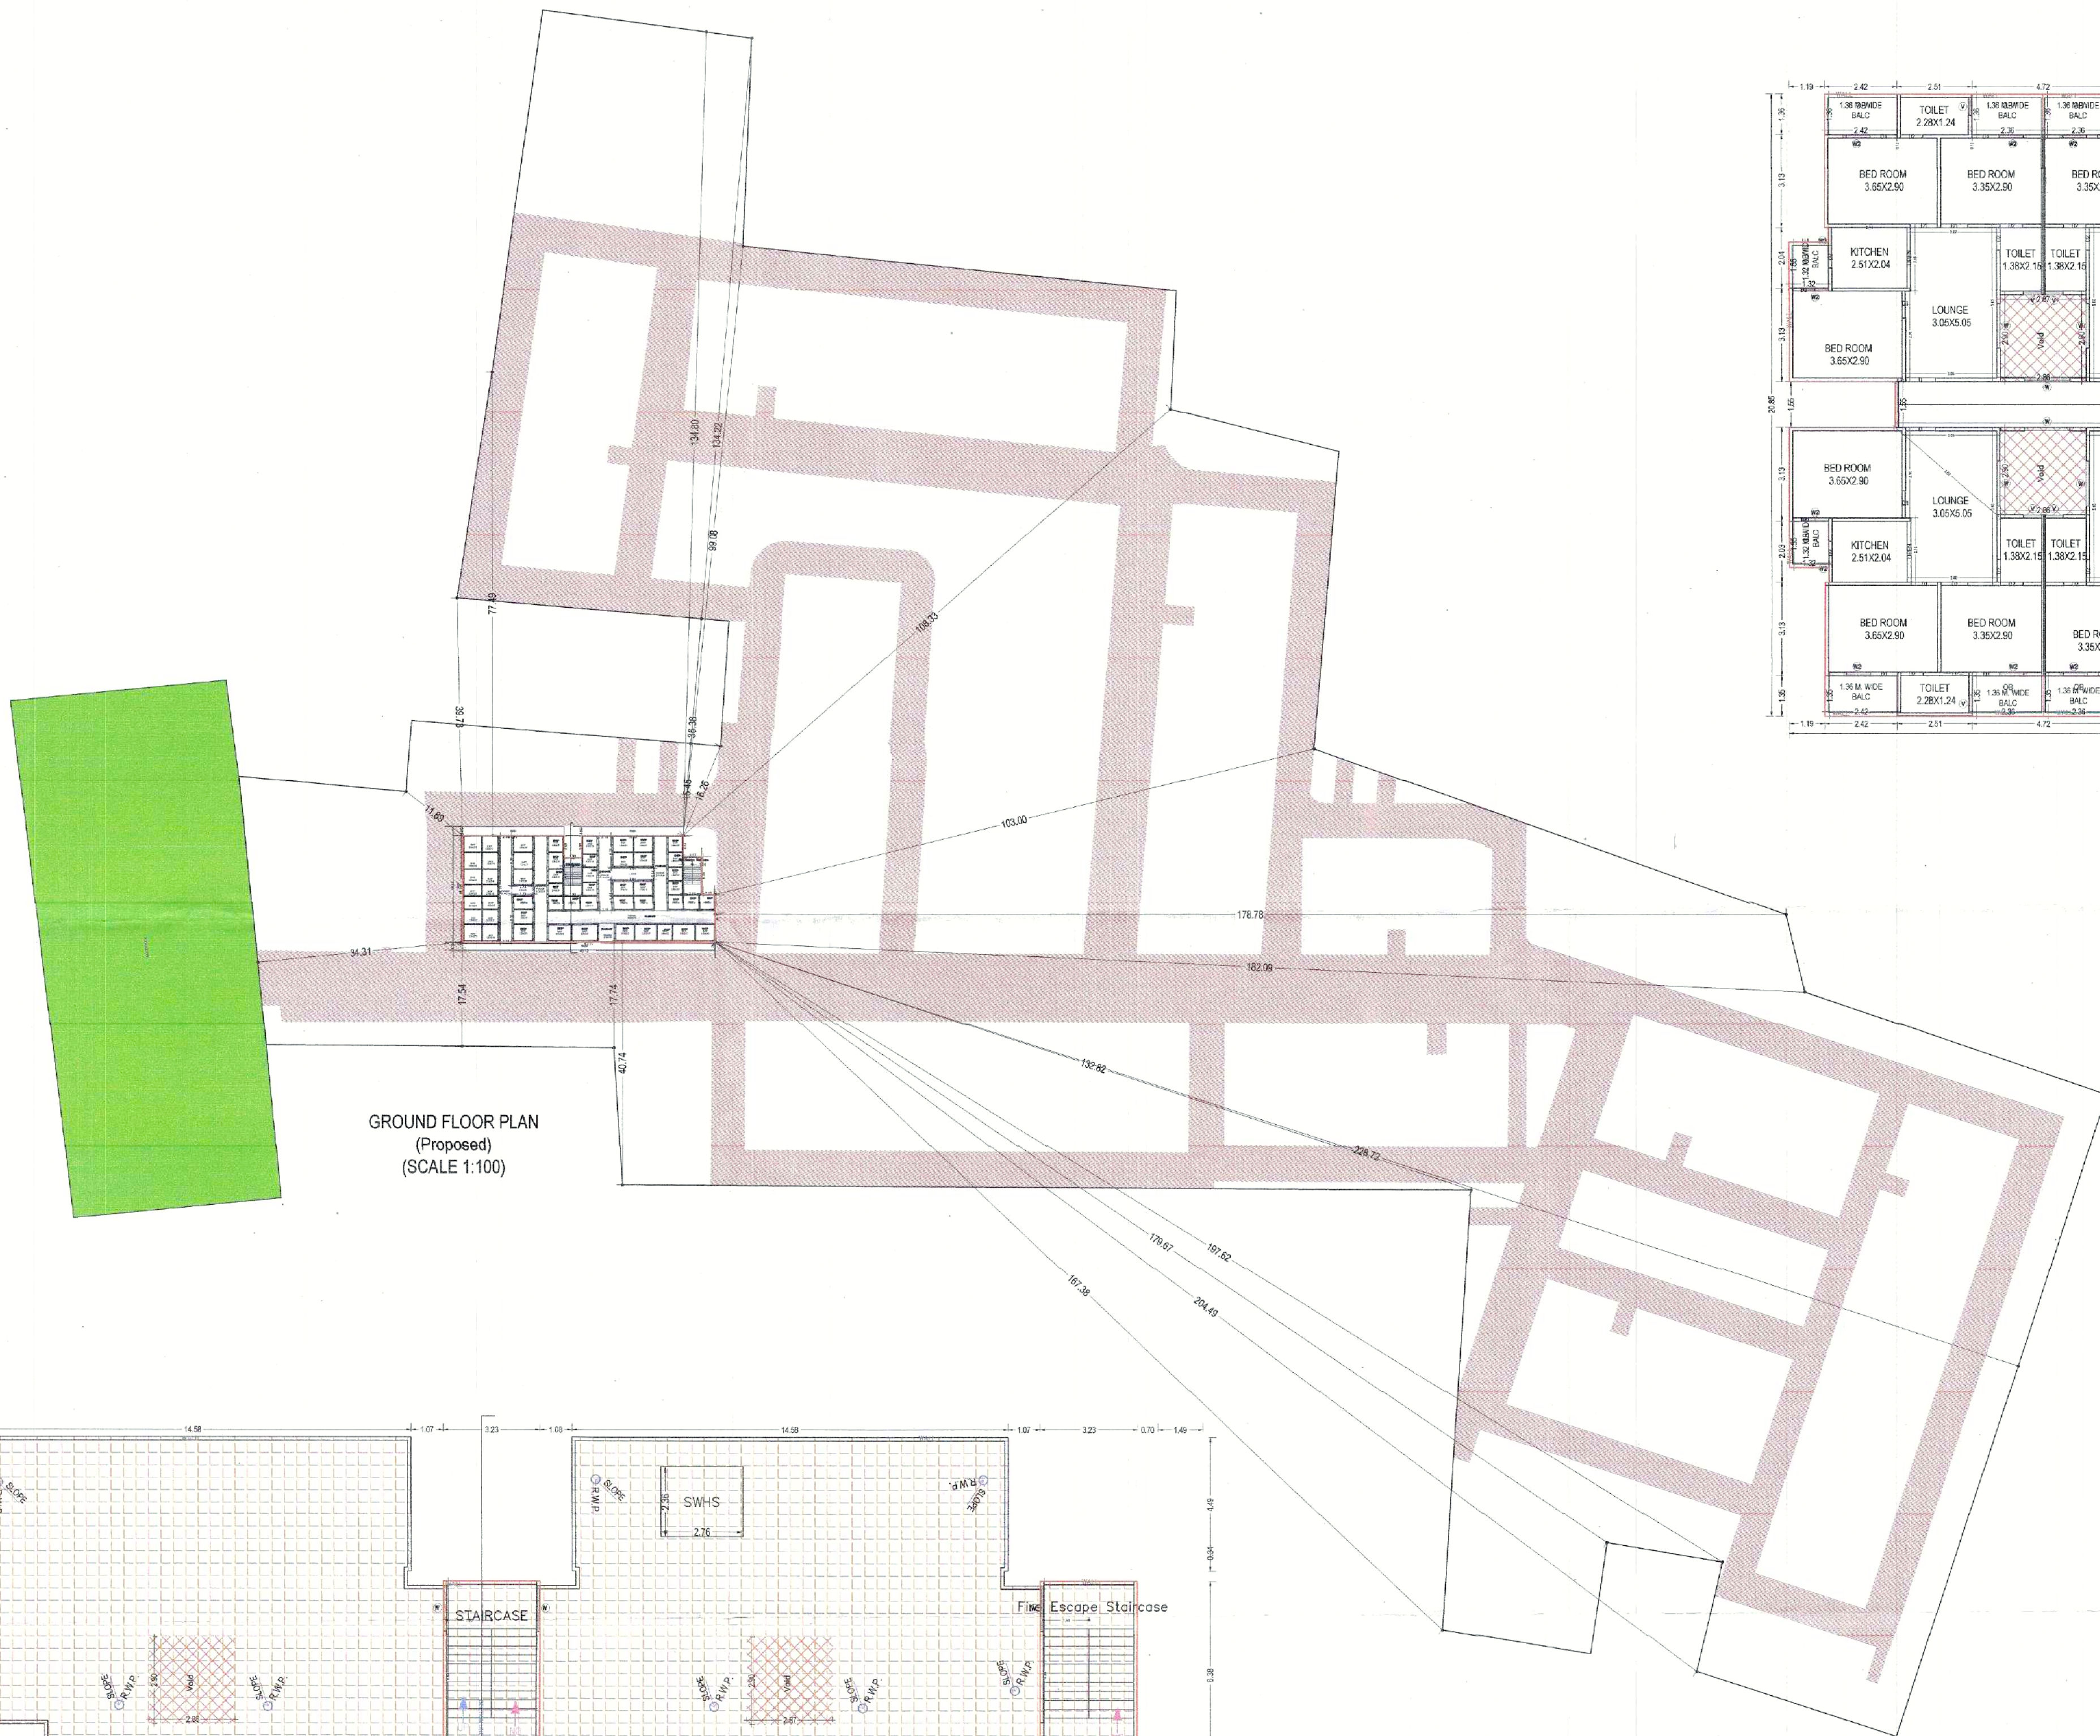

GROUND FLOOR PLAN
(Proposed)
(SCALE 1:100)

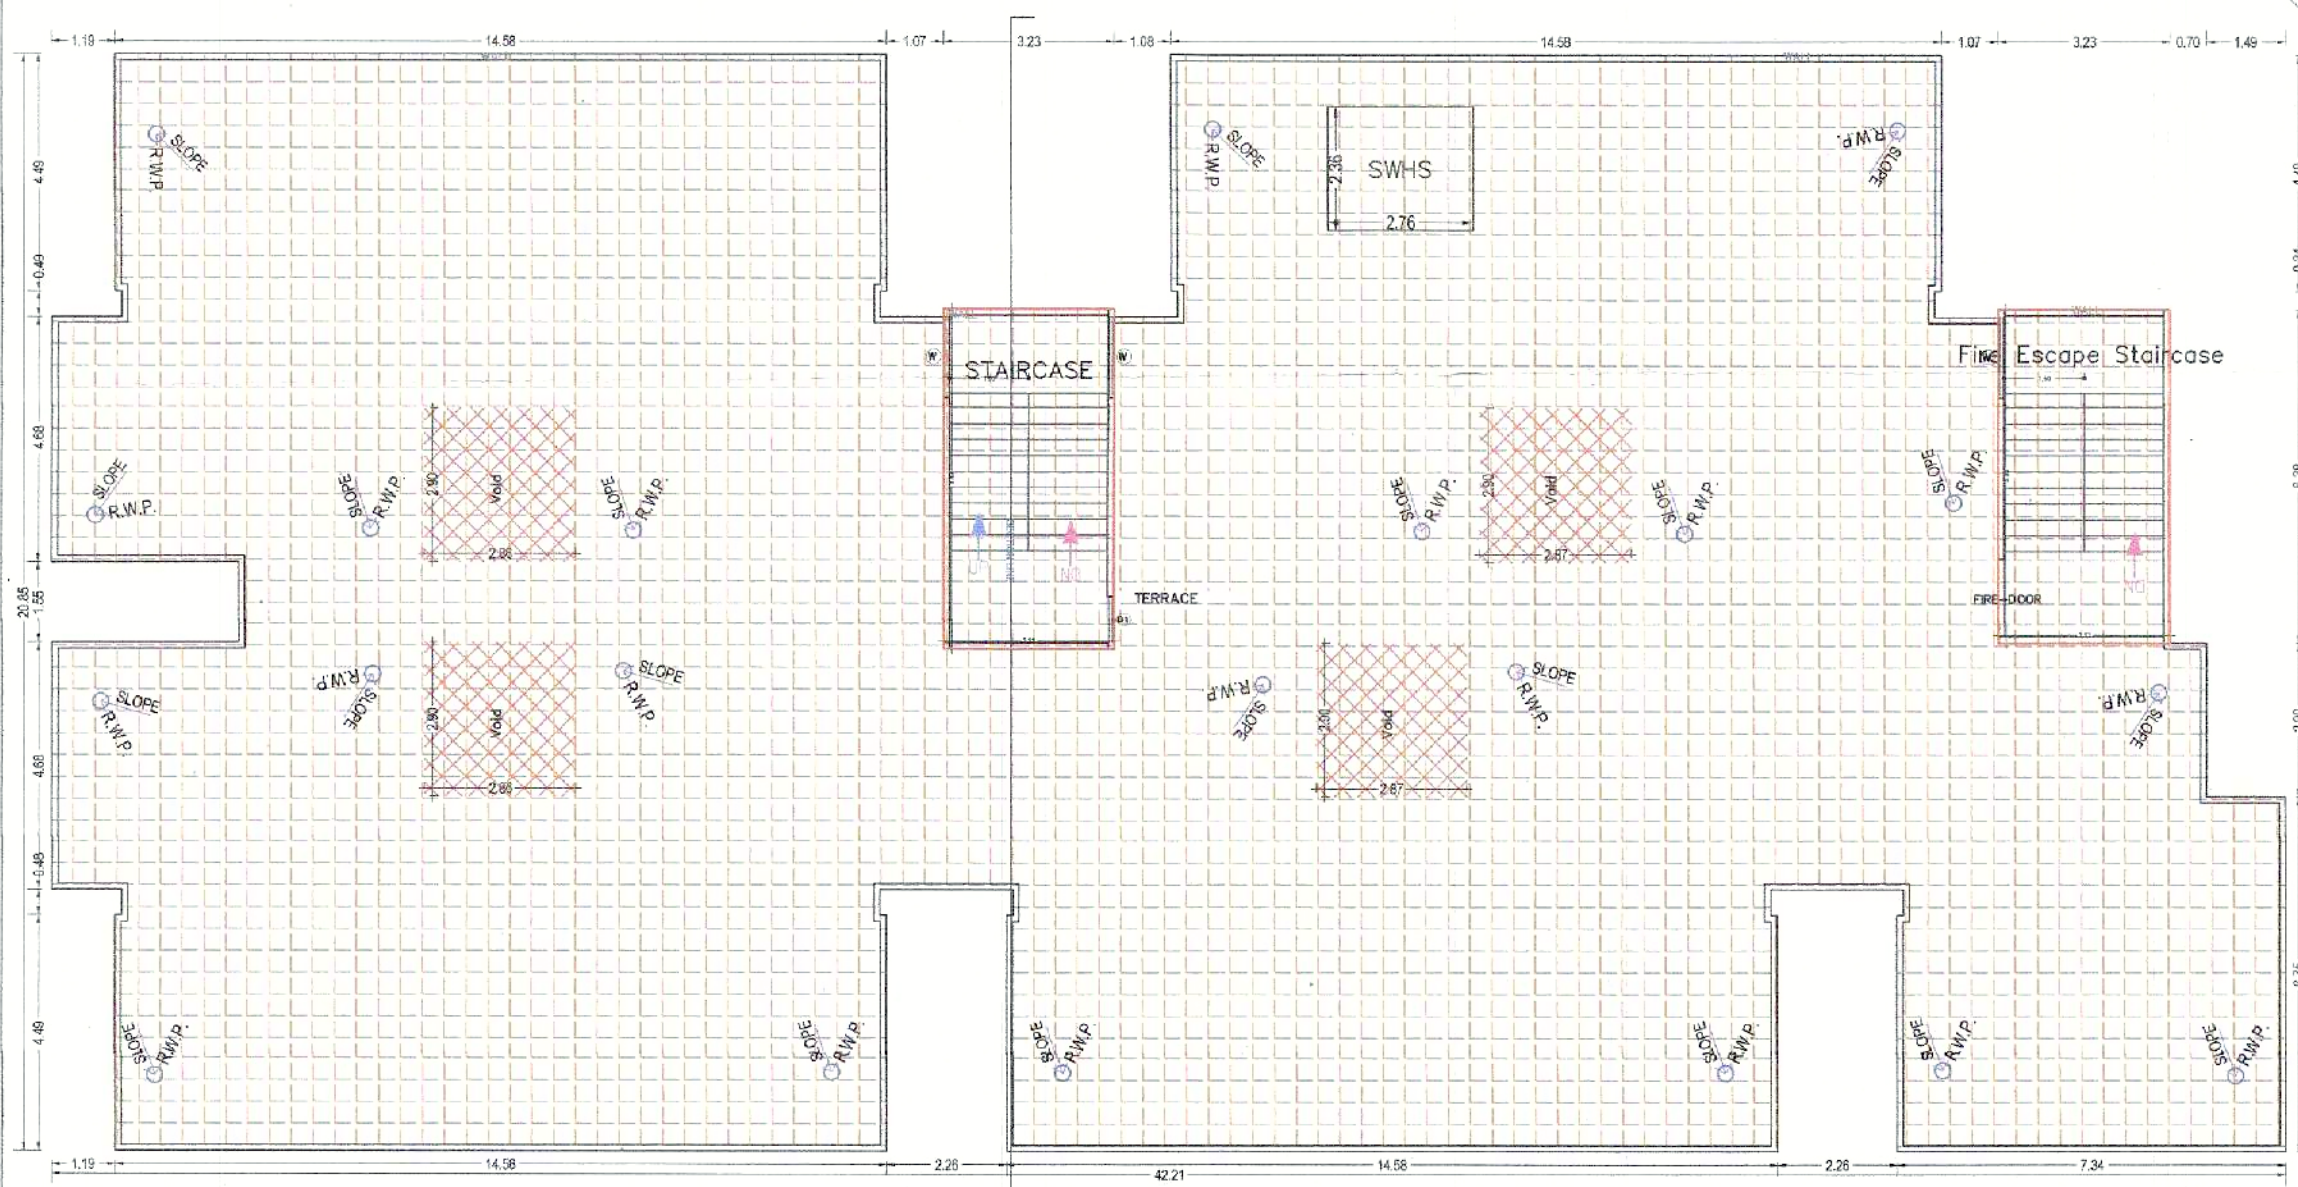

TERRACE FLOOR PLAN
(SCALE 1:100)

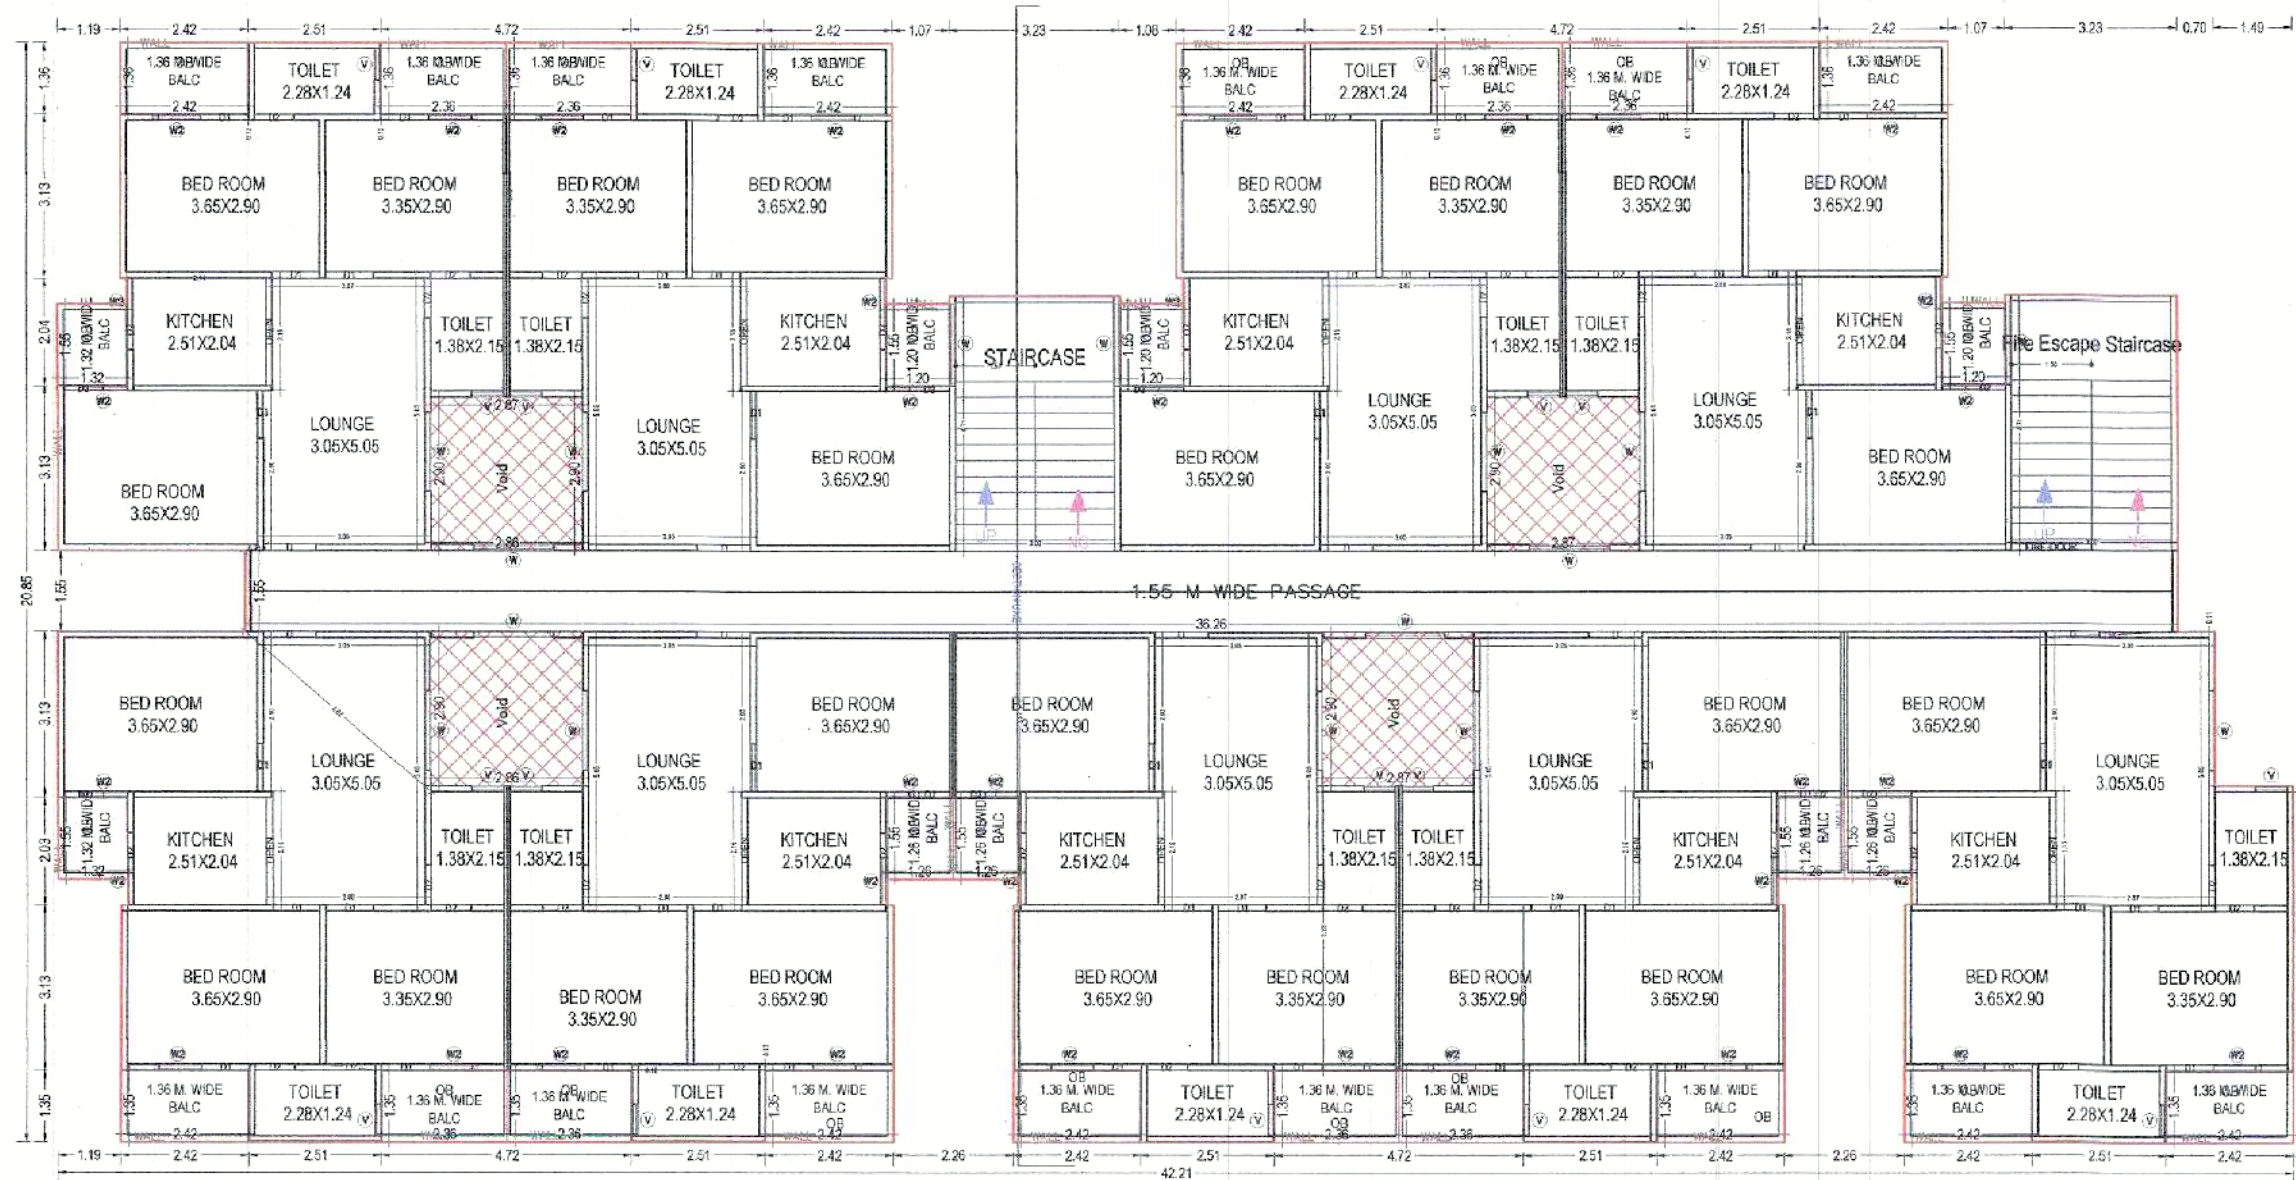

TYPICAL - 1, 2, 3 FLOOR PLAN
(Proposed)
(SCALE 1:100)

OWNERS NAME AND SIGNATURE
Sajal Garg,headoffice@newsaketi.com,9412786699

ARCHITECTS NAME AND SIGNATURE
Abhishek Kumar
CADD/ARCH/100
Signature
Valid
Meerut Development Authority



Building Plan Application Number
MDA/SP/21-22/1280

Sanctioned On
22 Apr 2023

Valid Till
26 Apr 2028

Approved By
Abhishek Pandey (Vice Chairman)

Examined By
Sanjeev Kumar Tiwari (Junior engineer)

Somendra Pratap Singh (Junior engineer)

Manoj Kumar Tiwari (Assistant Engineer)

Somendra Pratap Singh (Junior engineer)

Manoj Kumar Tiwari (Assistant Engineer)



Somendra Pratap Singh (Junior engineer)

Note: - 1) This drawing is prepared as per the current prevailing Building Bye Laws.
2) If Map sanctioned is used for purpose anything other than stated in application will lead to rejection of Map.


ISO_A0_841.00_x_1189.00_MM

Total Plot Area :- 35924.00
Total FAR Area :- 31692.54
Total Coverage Area :- 2541.33
Total BUA Area :- 35509.41

The correctness and accuracy of Proposal Information and drawing is a responsibility of POF/owner. Accuracy of Scanning Report is subject to accuracy of end-user provided data. 3rd party software/hardware/services, etc. SoftTech Engineers Ltd. is not liable for any damages which may arise from use, or inability to use the Application. Texts printed in 'Italic' and 'Blue' color are user inputs, which are not verified and not generated by scanning software.

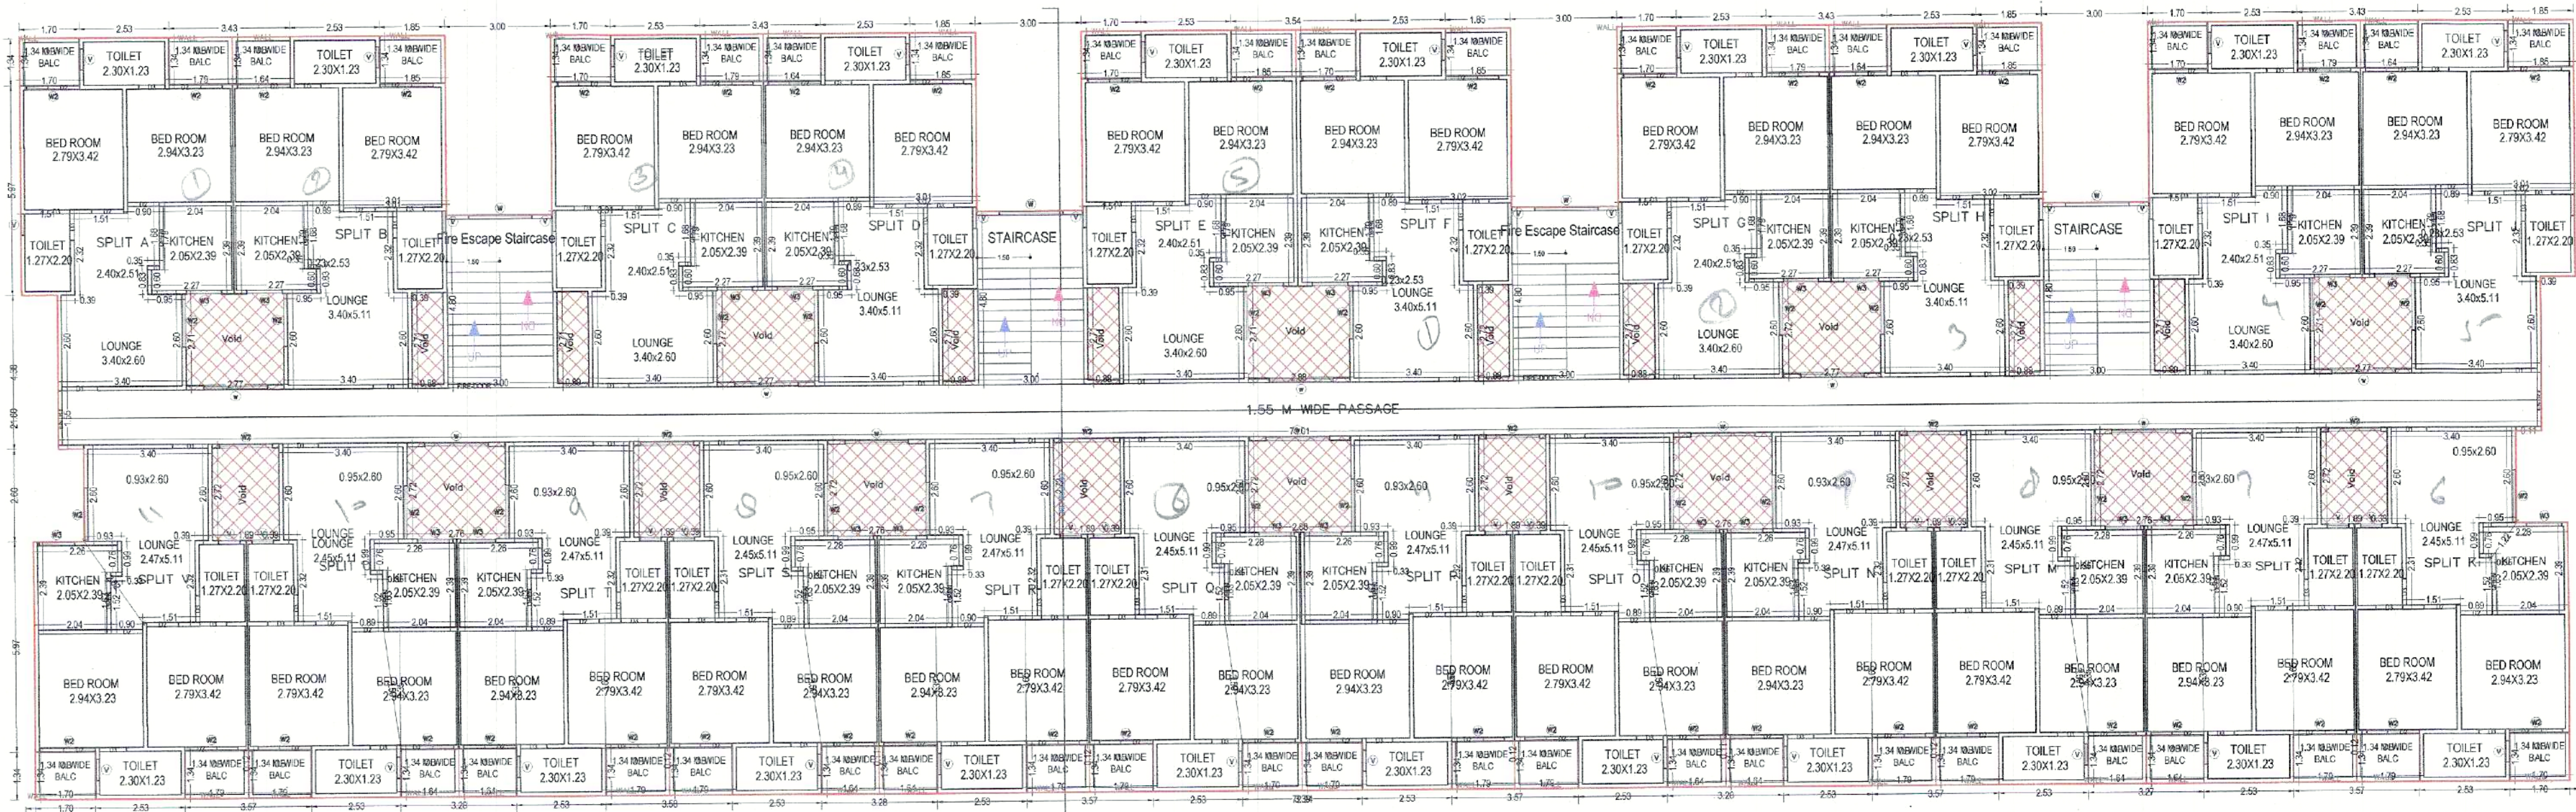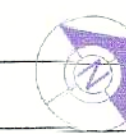


TYPICAL - 1, 2, 3 FLOOR PLAN
(Proposed)
(SCALE 1:100)

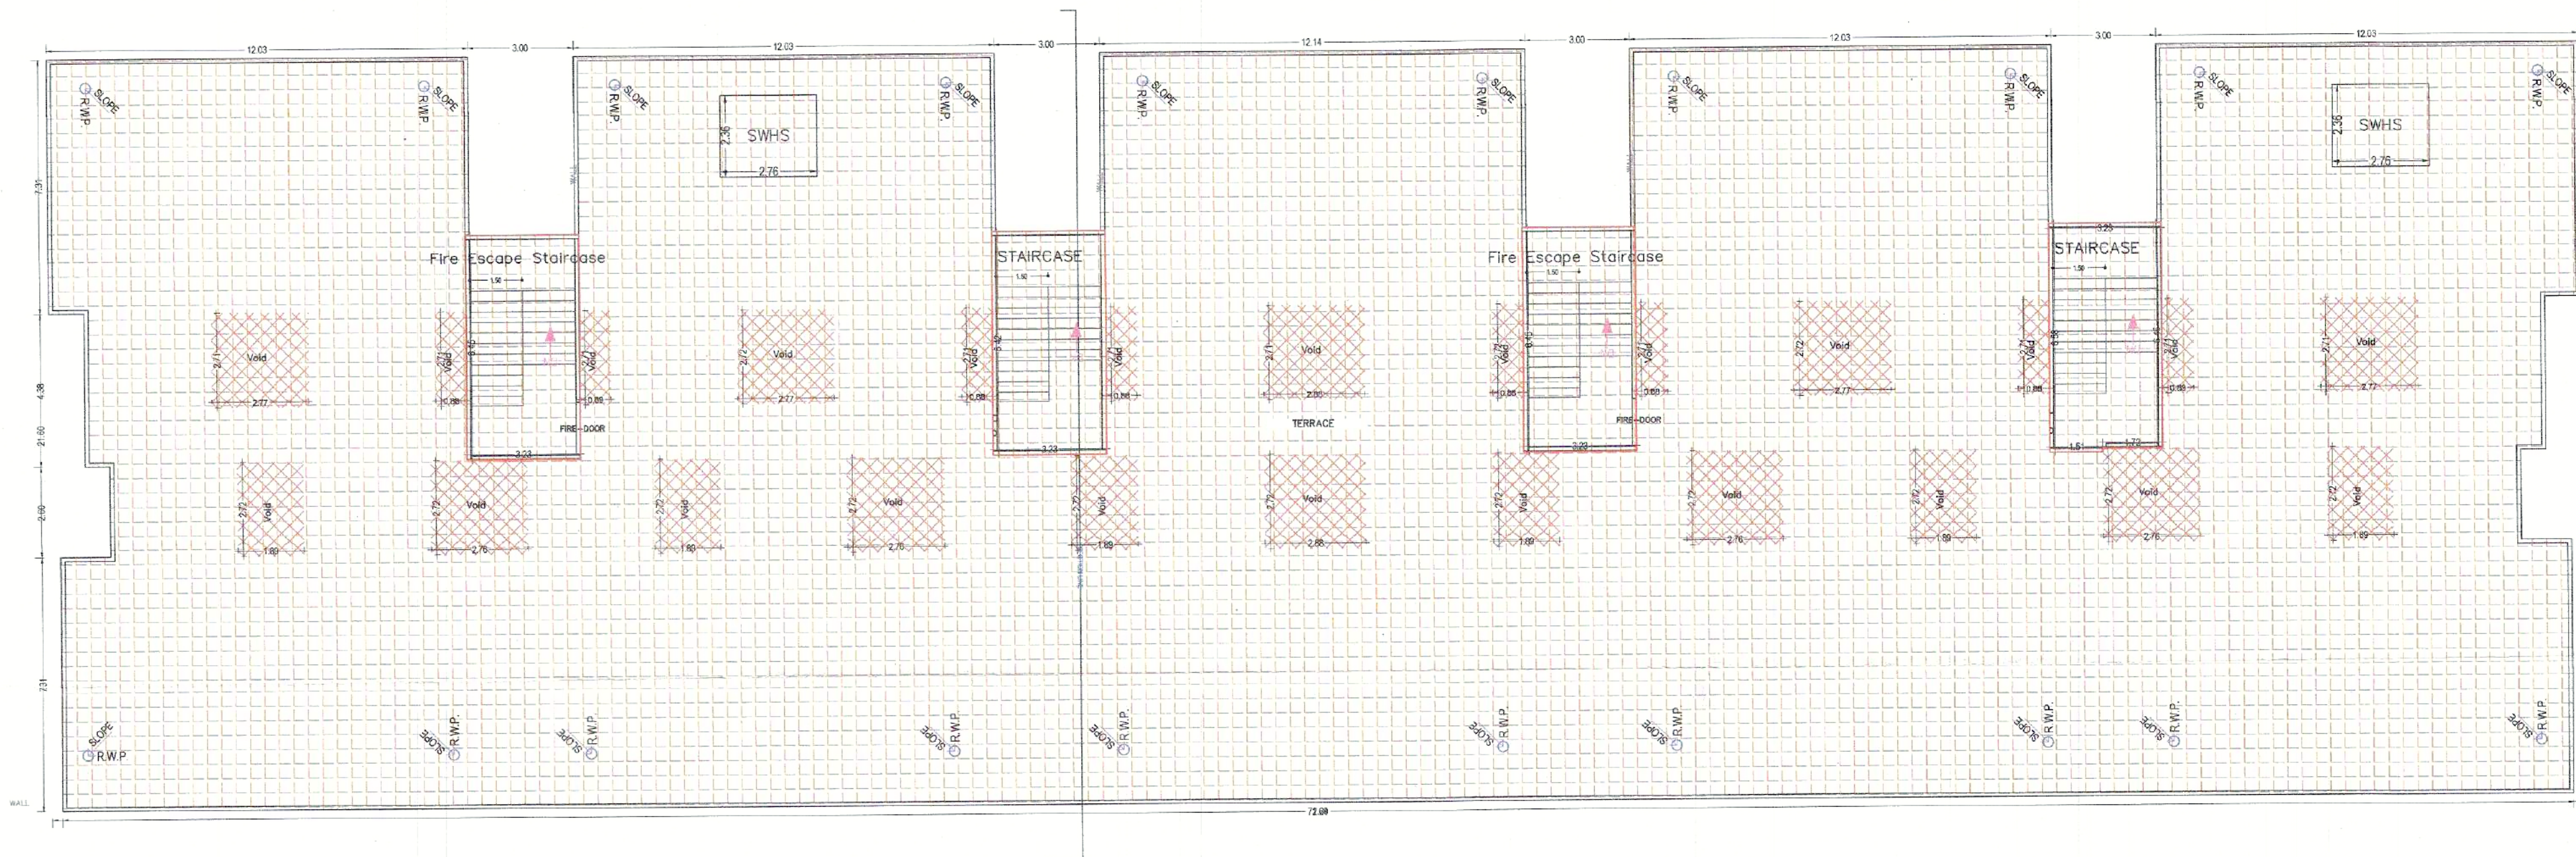


TERRACE FLOOR PLAN
(SCALE 1:100)

OWNER'S NAME AND SIGNATURE Bajaj Comp. Head Office @ New Saket, New Delhi-110029	
ARCHITECT'S NAME AND SIGNATURE Abhishek Kumar	E-ENGINEER
CAD/ENGINEER Signature re valid	Master Development Authority
QR CODE	Validity 84100x118900 mm
Building Plan Application Number MDA/BP/21-22/1280	
Sanctioned On 22 Apr 2023	
Valid Till 26 Apr 2028	
Approved By Abhishek Pandey (Vice Chairman)	
Examined By Sanjeev Kumar Tiwari (Junior engineer)	
Somendra Pratap Singh (Junior engineer)	
Manoj Kumar Tiwari (Assistant Engineer)	
Somendra Pratap Singh (Junior engineer)	
Manoj Kumar Tiwari (Assistant Engineer)	
Somendra Pratap Singh (Junior engineer)	

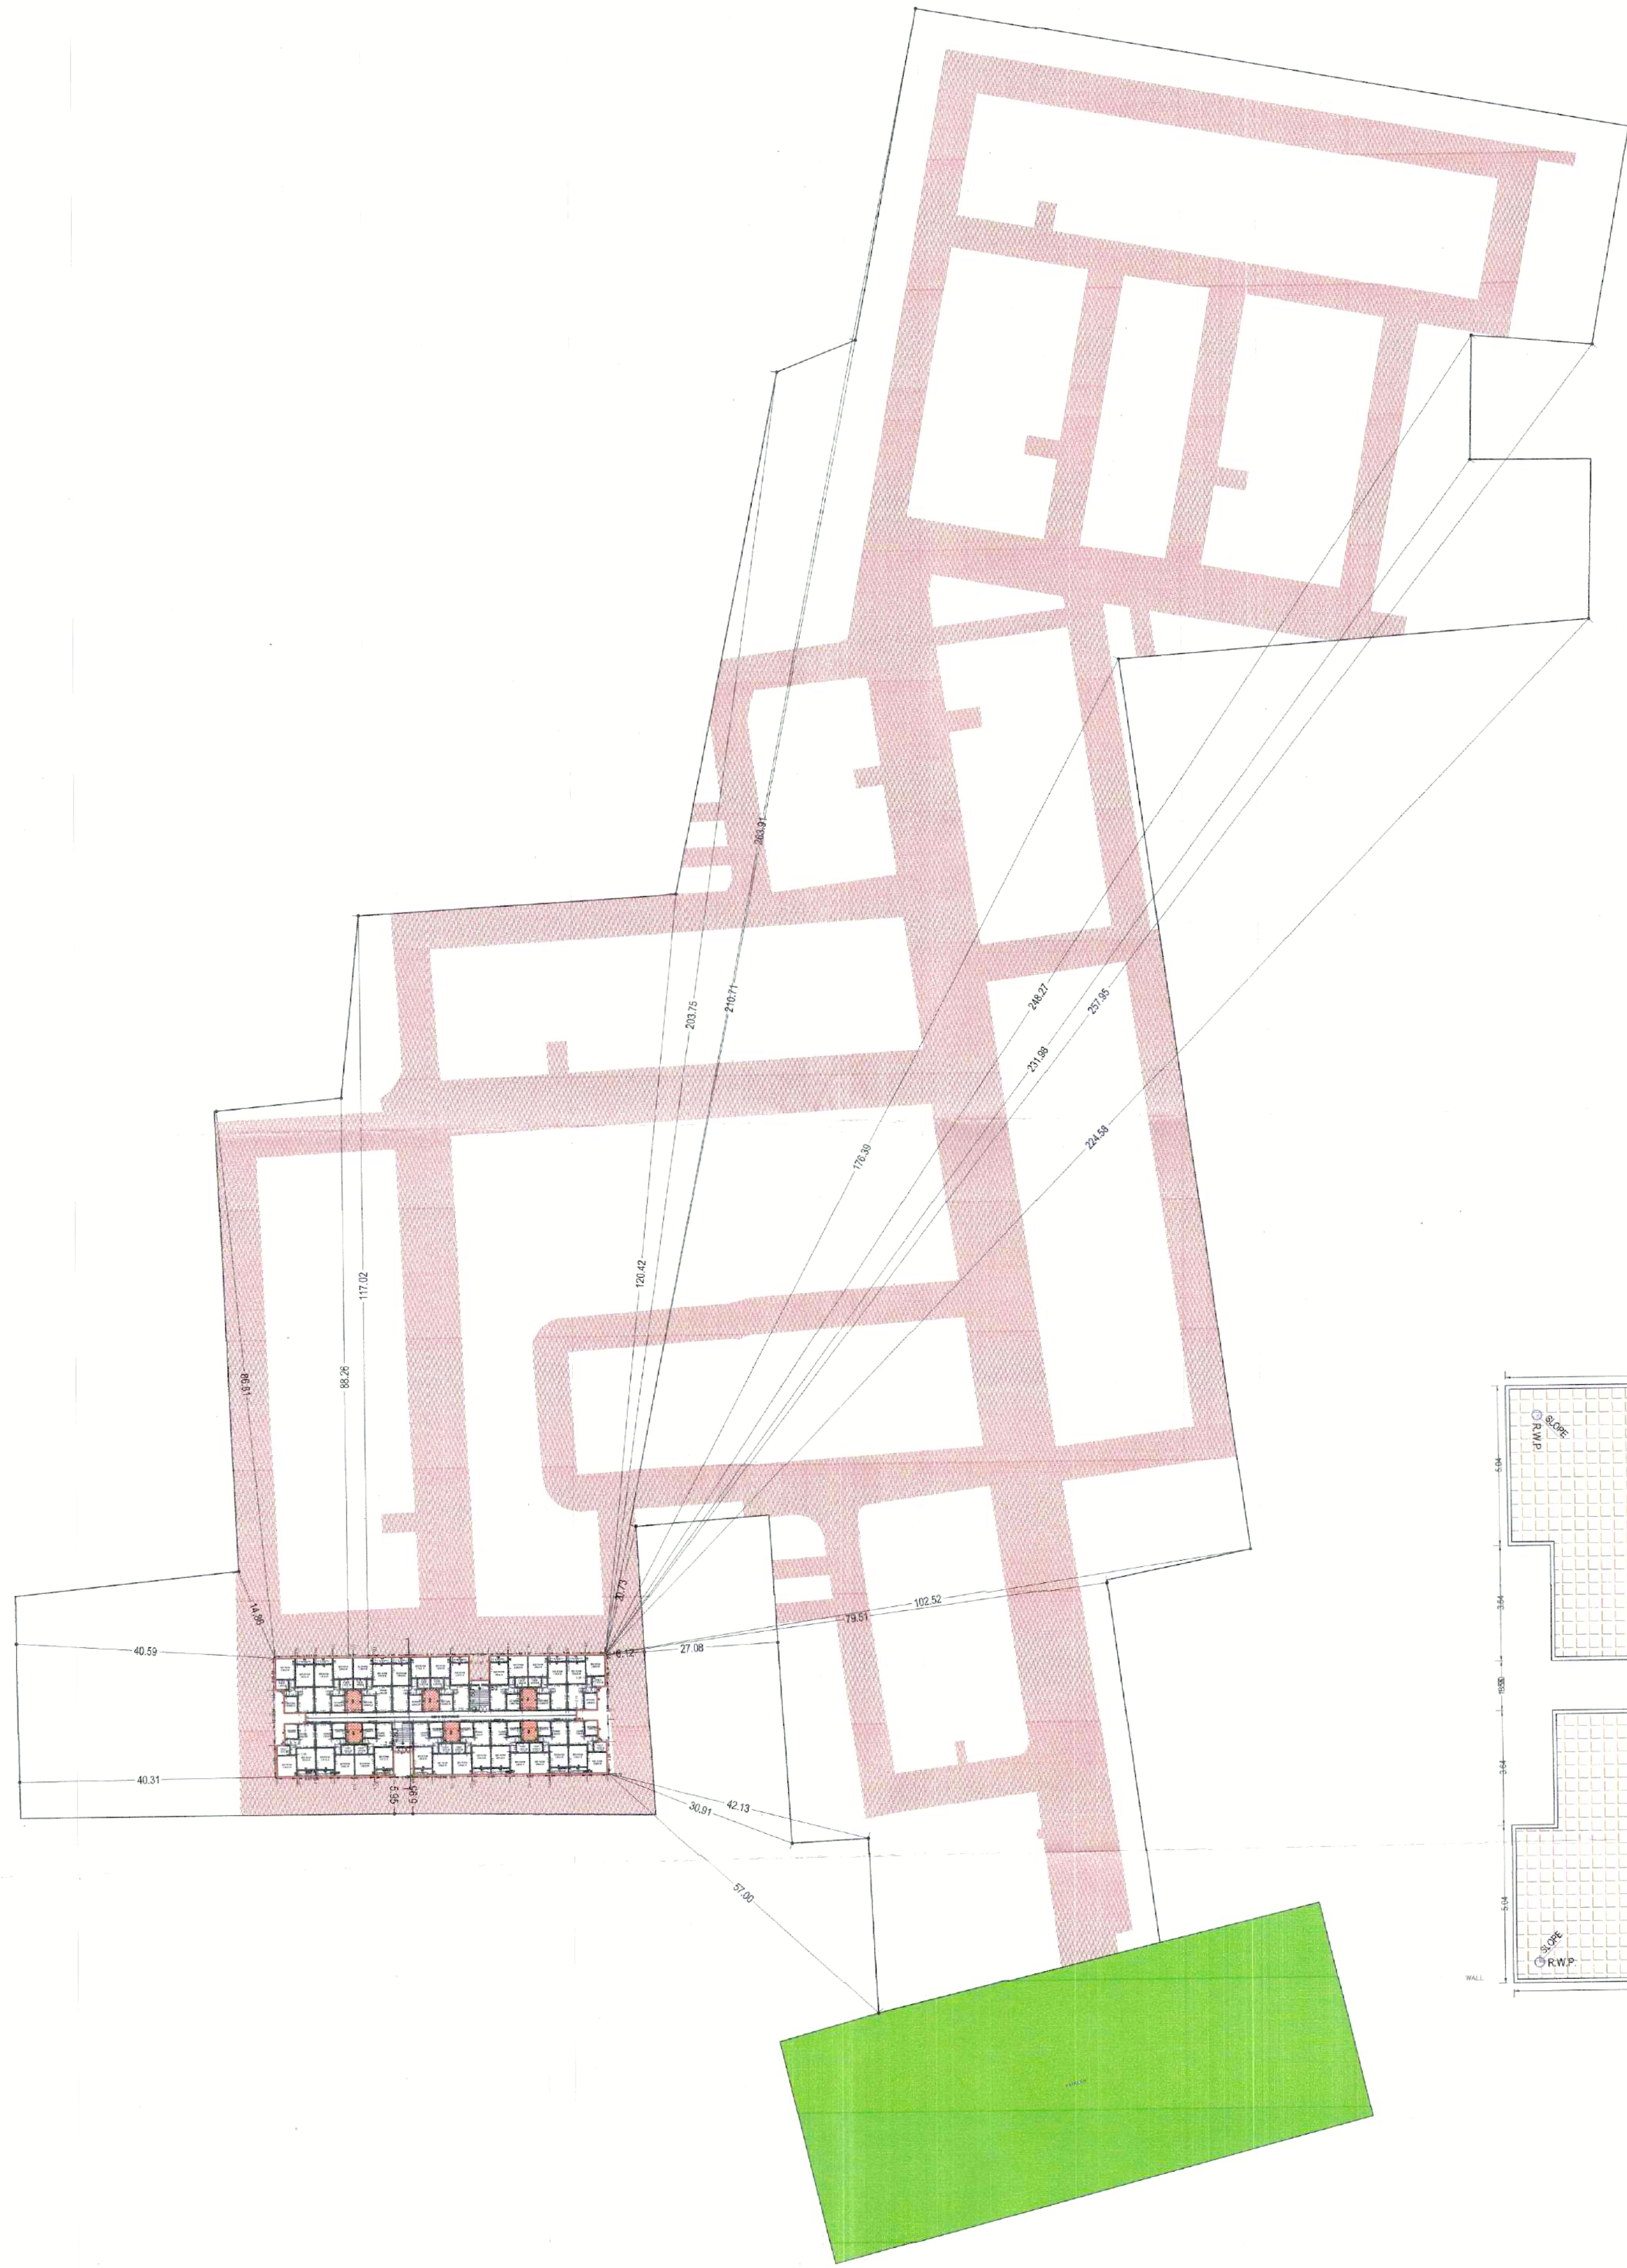

TYPICAL - 1, 2, 3 FLOOR PLAN
(Proposed)
(SCALE 1:100)

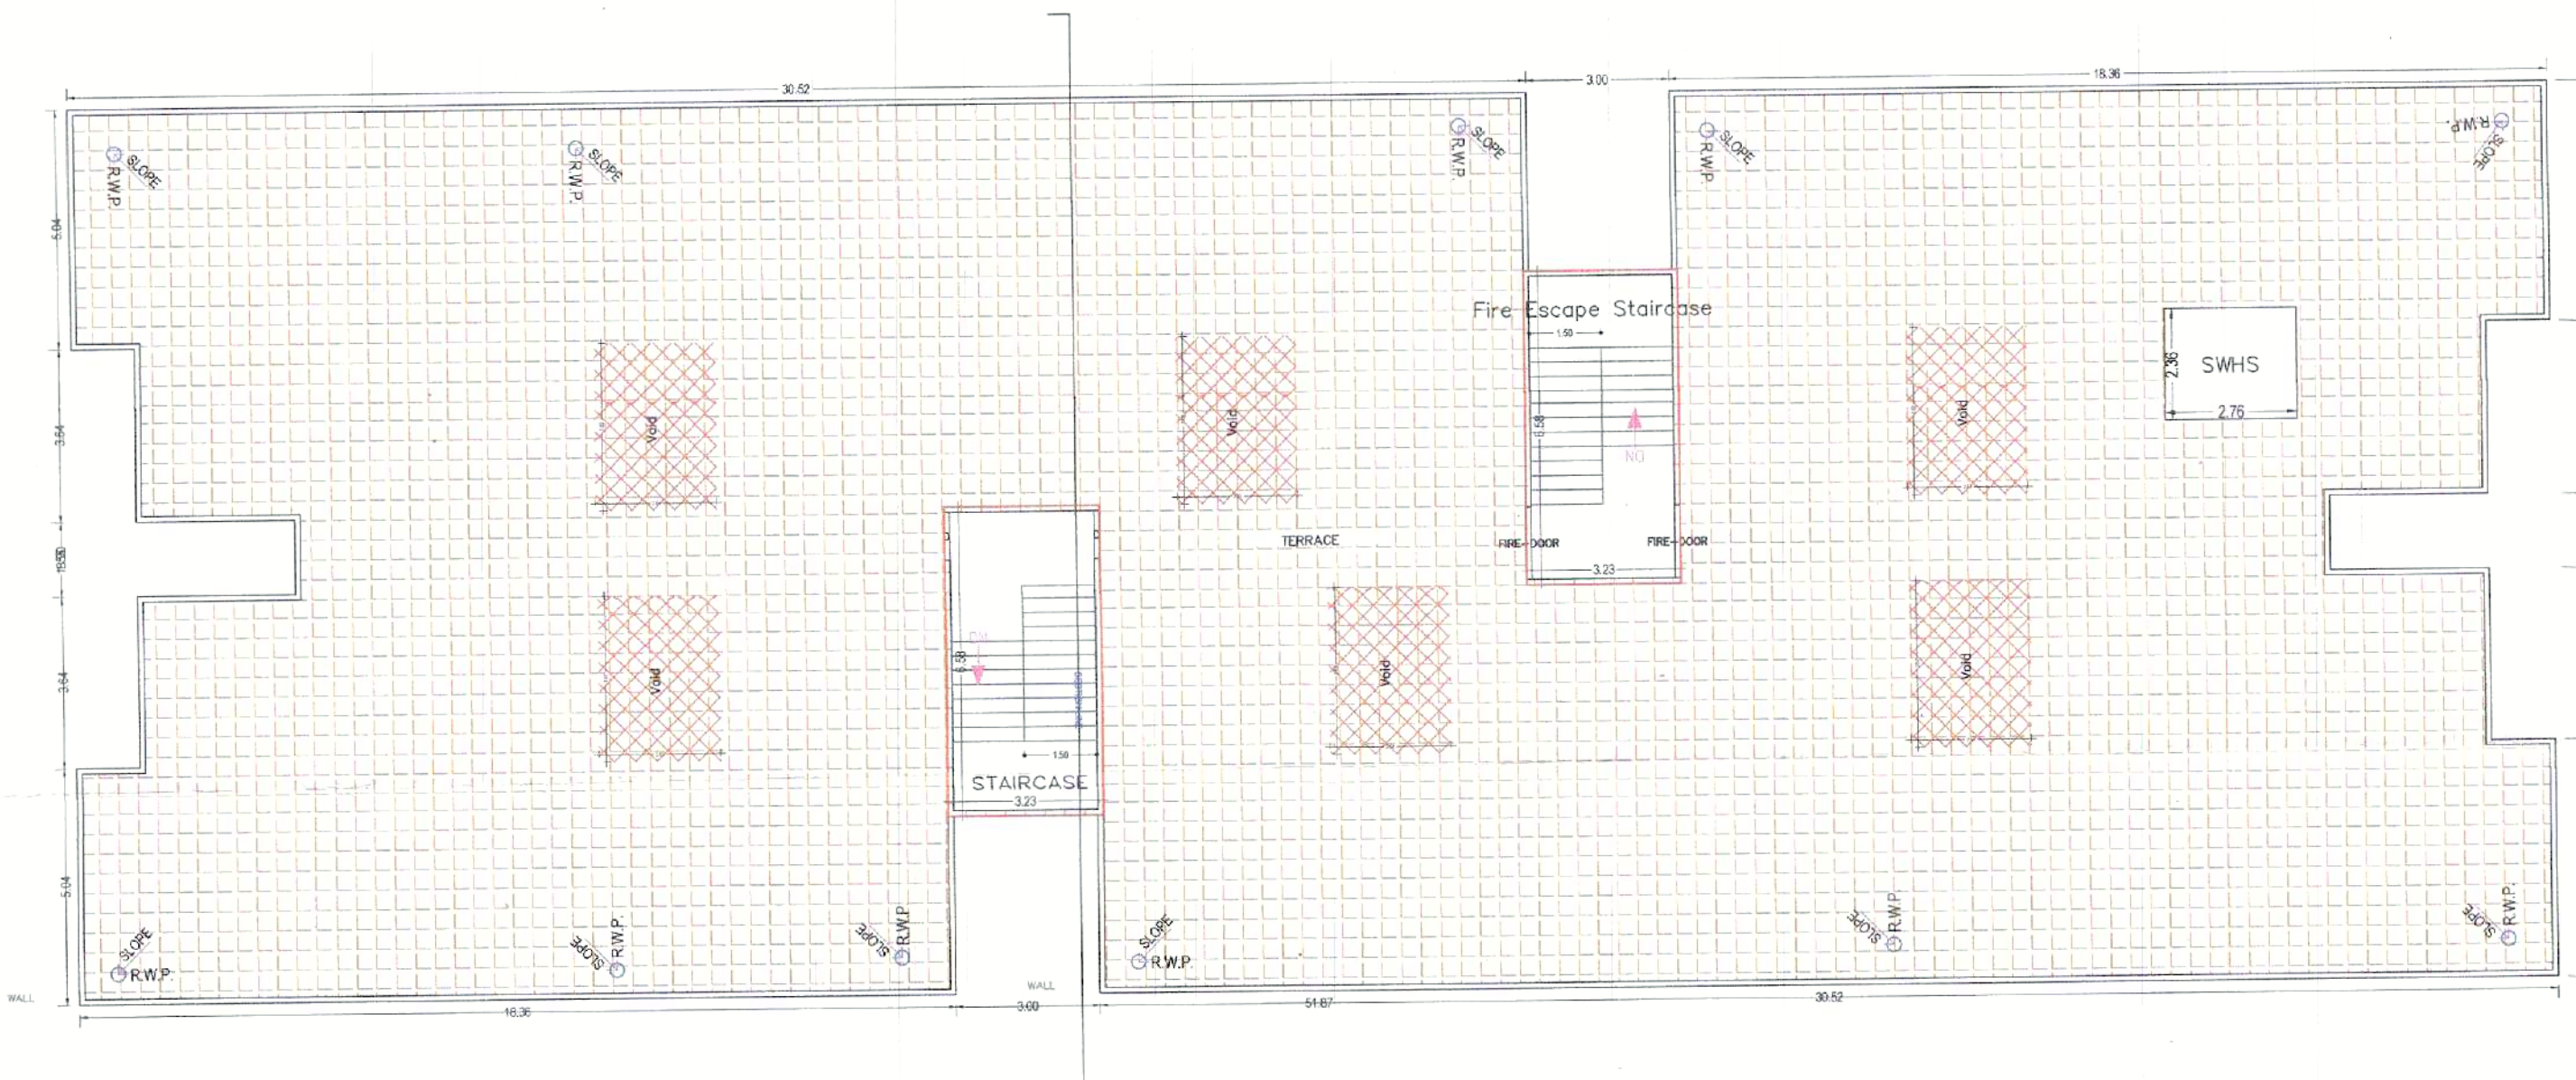

TERRACE FLOOR PLAN
(SCALE 1:100)

Note: - 1) This drawing is prepared as per the current prevailing Building Bye Laws.
2) If Map sanctioned is used for purpose anything other than stated in application will lead to rejection of Map.

OWNERS NAME AND SIGNATURE
Sajal Chandra Dasgupta

ARCHITECT'S NAME AND SIGNATURE
Abhishek Kumar


Signature
Valid
Material Development Authority




Building Plan Application Number
MDA/HP/21-22/1280
Sanctioned On
22 Apr 2023
Valid Till
26 Apr 2028
Approved By
Abhishek Pandey (Vice Chairman)
Examined By
Sanjeev Kumar Tiwari (Junior engineer)
Somendra Pratap Singh (Junior engineer)
Manoj Kumar Tiwari (Assistant Engineer)
Somendra Pratap Singh (Junior engineer)
Manoj Kumar Tiwari (Assistant Engineer)

Sanjeev Kumar Tiwari (Junior engineer)
Somendra Pratap Singh (Junior engineer)
Manoj Kumar Tiwari (Assistant Engineer)
Somendra Pratap Singh (Junior engineer)
Manoj Kumar Tiwari (Assistant Engineer)

Total Plot Area: - 35924.00
Total FAR Area: - 31692.54
Total Coverage Area: - 2541.33
Total BUA Area: - 35509.41

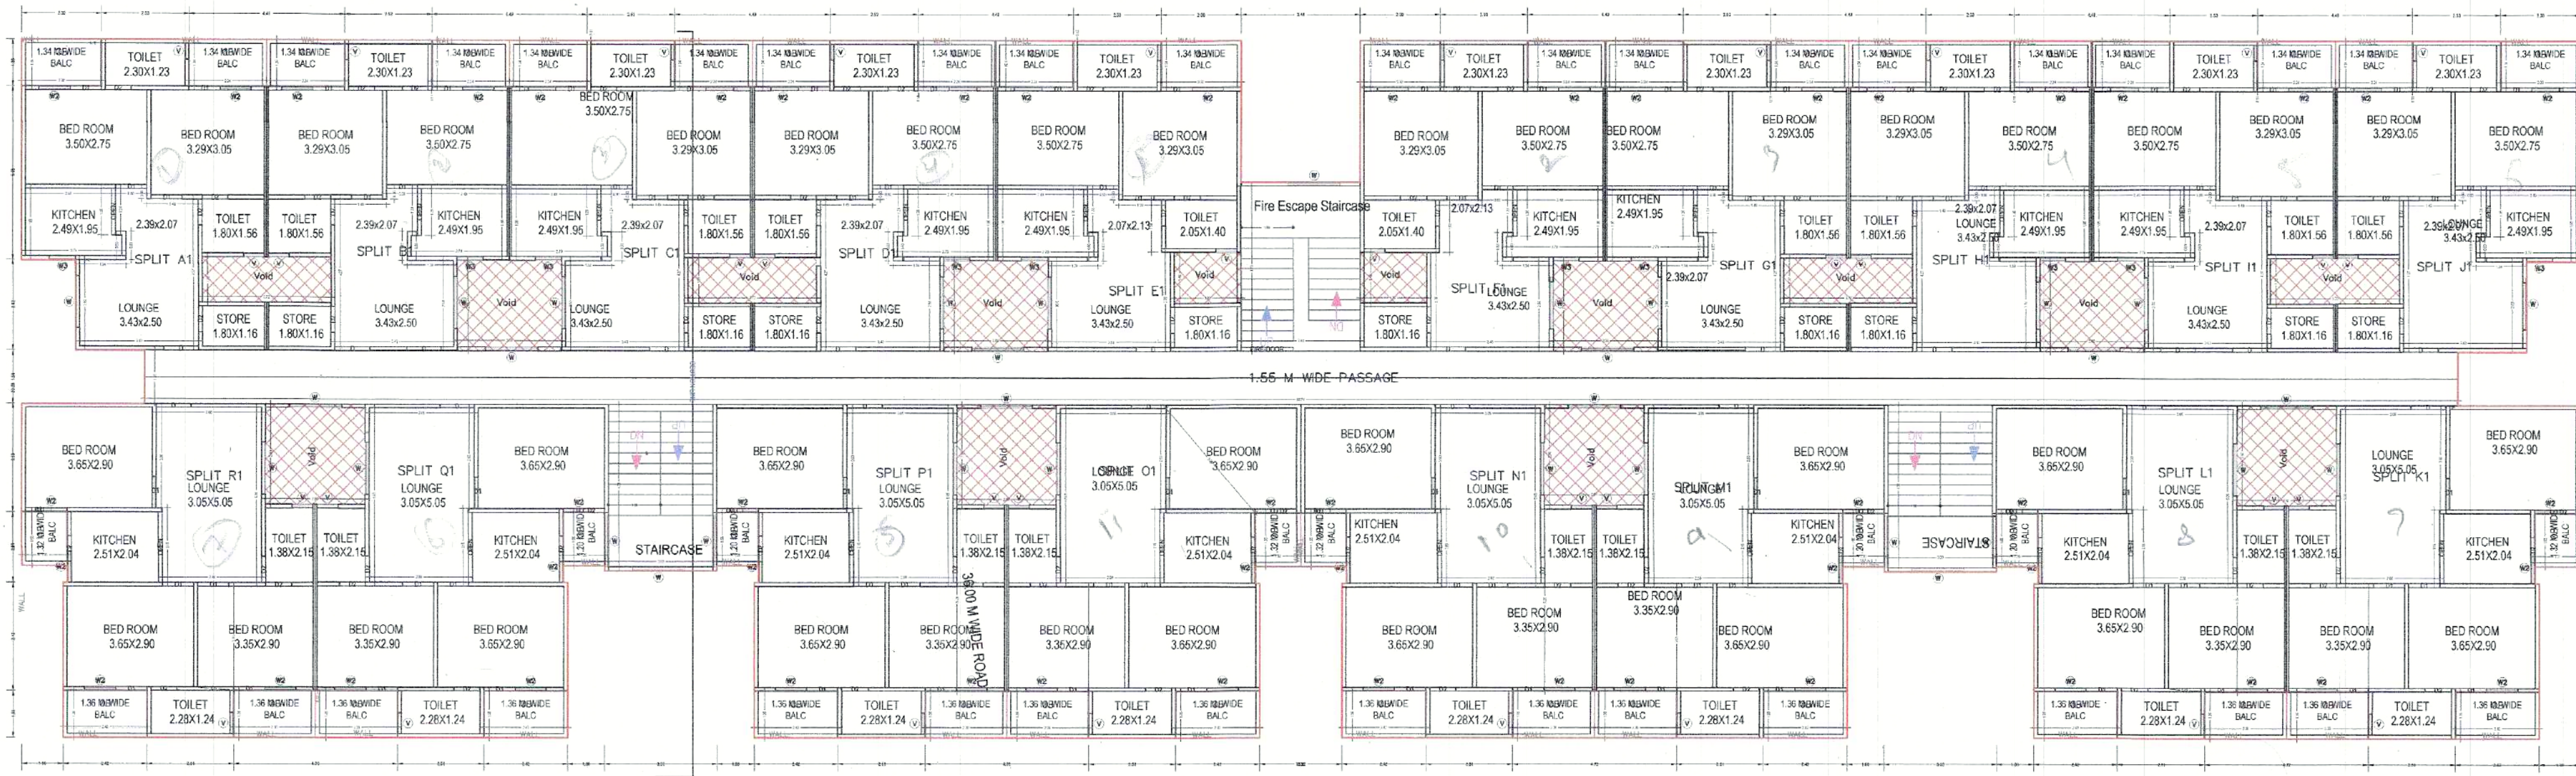

TYPICAL - 1, 2, 3 FLOOR PLAN
(Proposed)
(SCALE 1:100)

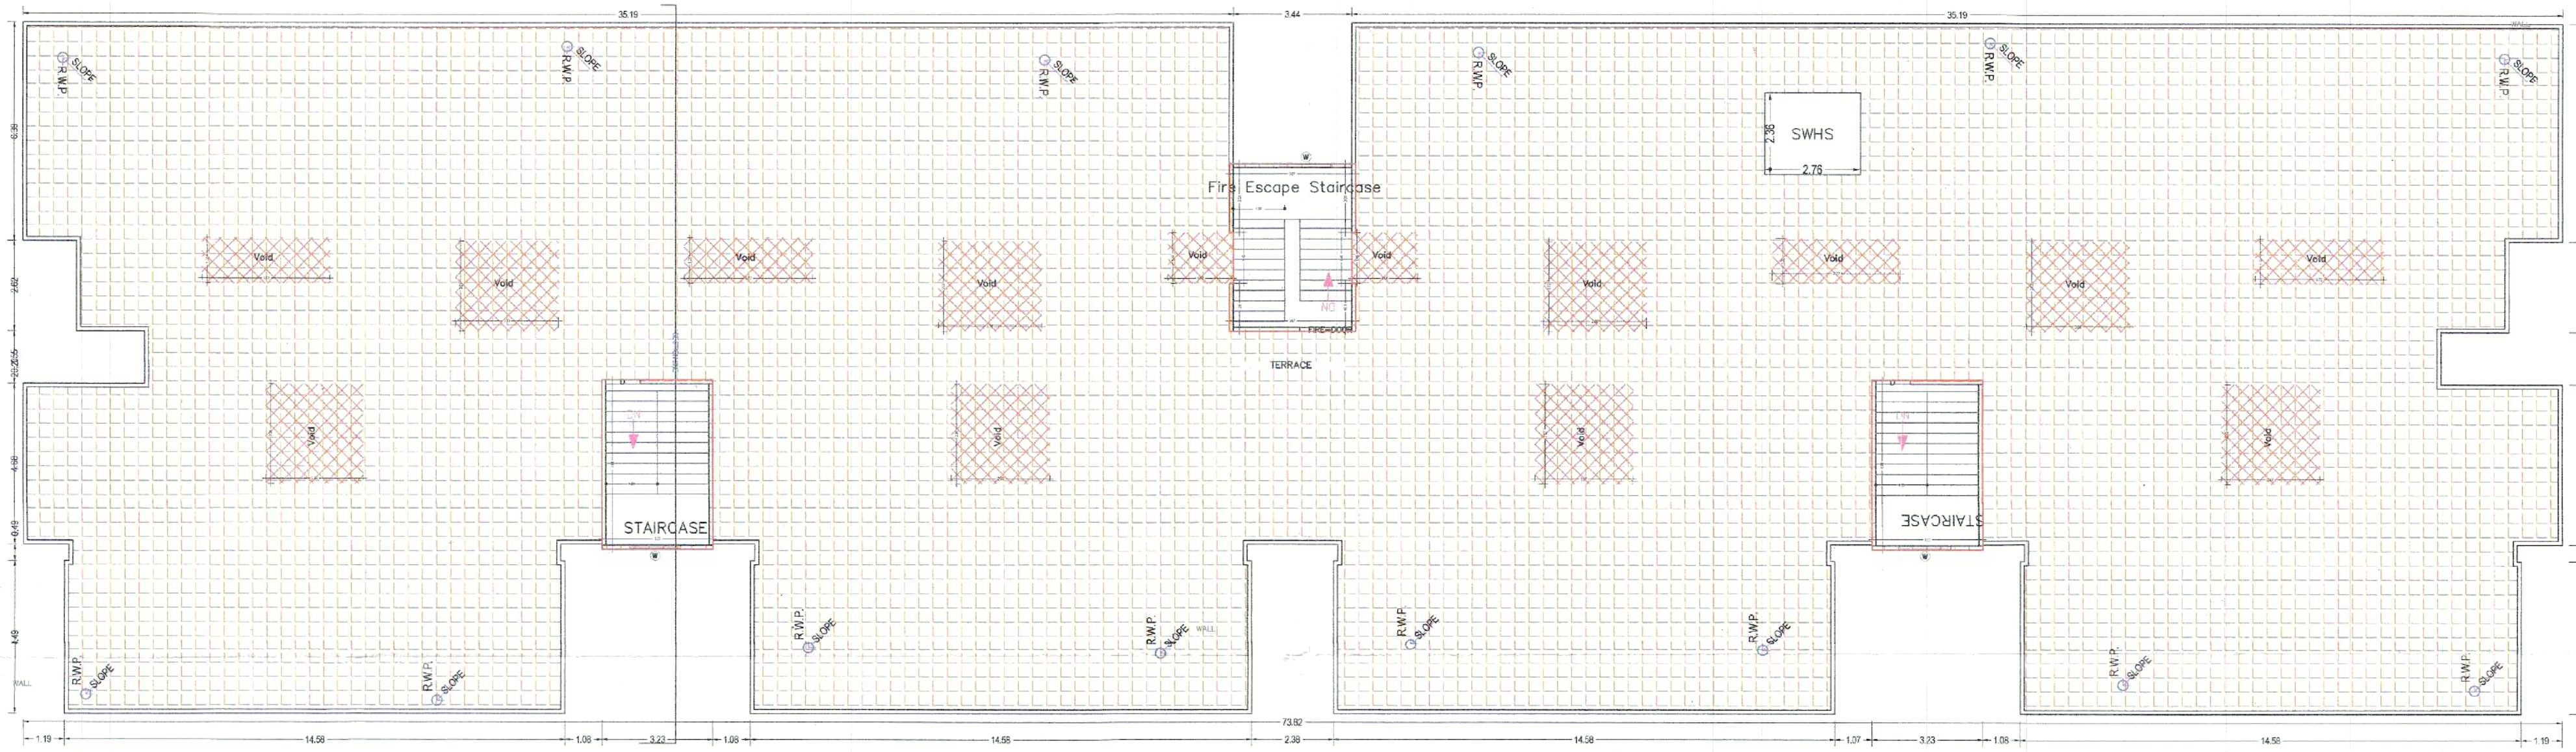




TERRACE FLOOR PLAN
(SCALE 1:100)

Note: - 1) This drawing is prepared as per the current prevailing Building Bye Laws.
2) If Map sanctioned is used for purpose anything other than stated in application will lead to rejection of Map.


ISO_A0 (841.00 x 1189.00 MM)

Total Plot Area: - 35924.00
Total FAR Area: - 31692.54
Total Coverage Area: - 2541.33
Total BUA Area: - 35509.41

OWNER'S NAME AND SIGNATURE Sajal Singh, Head Office, New Saket, 9412794095	
ARCHITECT'S NAME AND SIGNATURE Abhishek Kumar CARE: 9412794095	ENGINEER Sajal Singh
Meerut Development Authority	
Village Engineer	
Building Plan Application Number MDA/BP/21-22/1280 Sanctioned On 22 Apr 2023 Valid Till 26 Apr 2028 Approved By Abhishek Pandey (Vice Chairman) Examined By Sangeet Kumar Tiwari (Junior engineer) Somendra Pratap Singh (Junior engineer) Manoj Kumar Tiwari (Assistant Engineer) Somendra Pratap Singh (Junior engineer) Manoj Kumar Tiwari (Assistant Engineer) Somendra Pratap Singh (Junior engineer)	

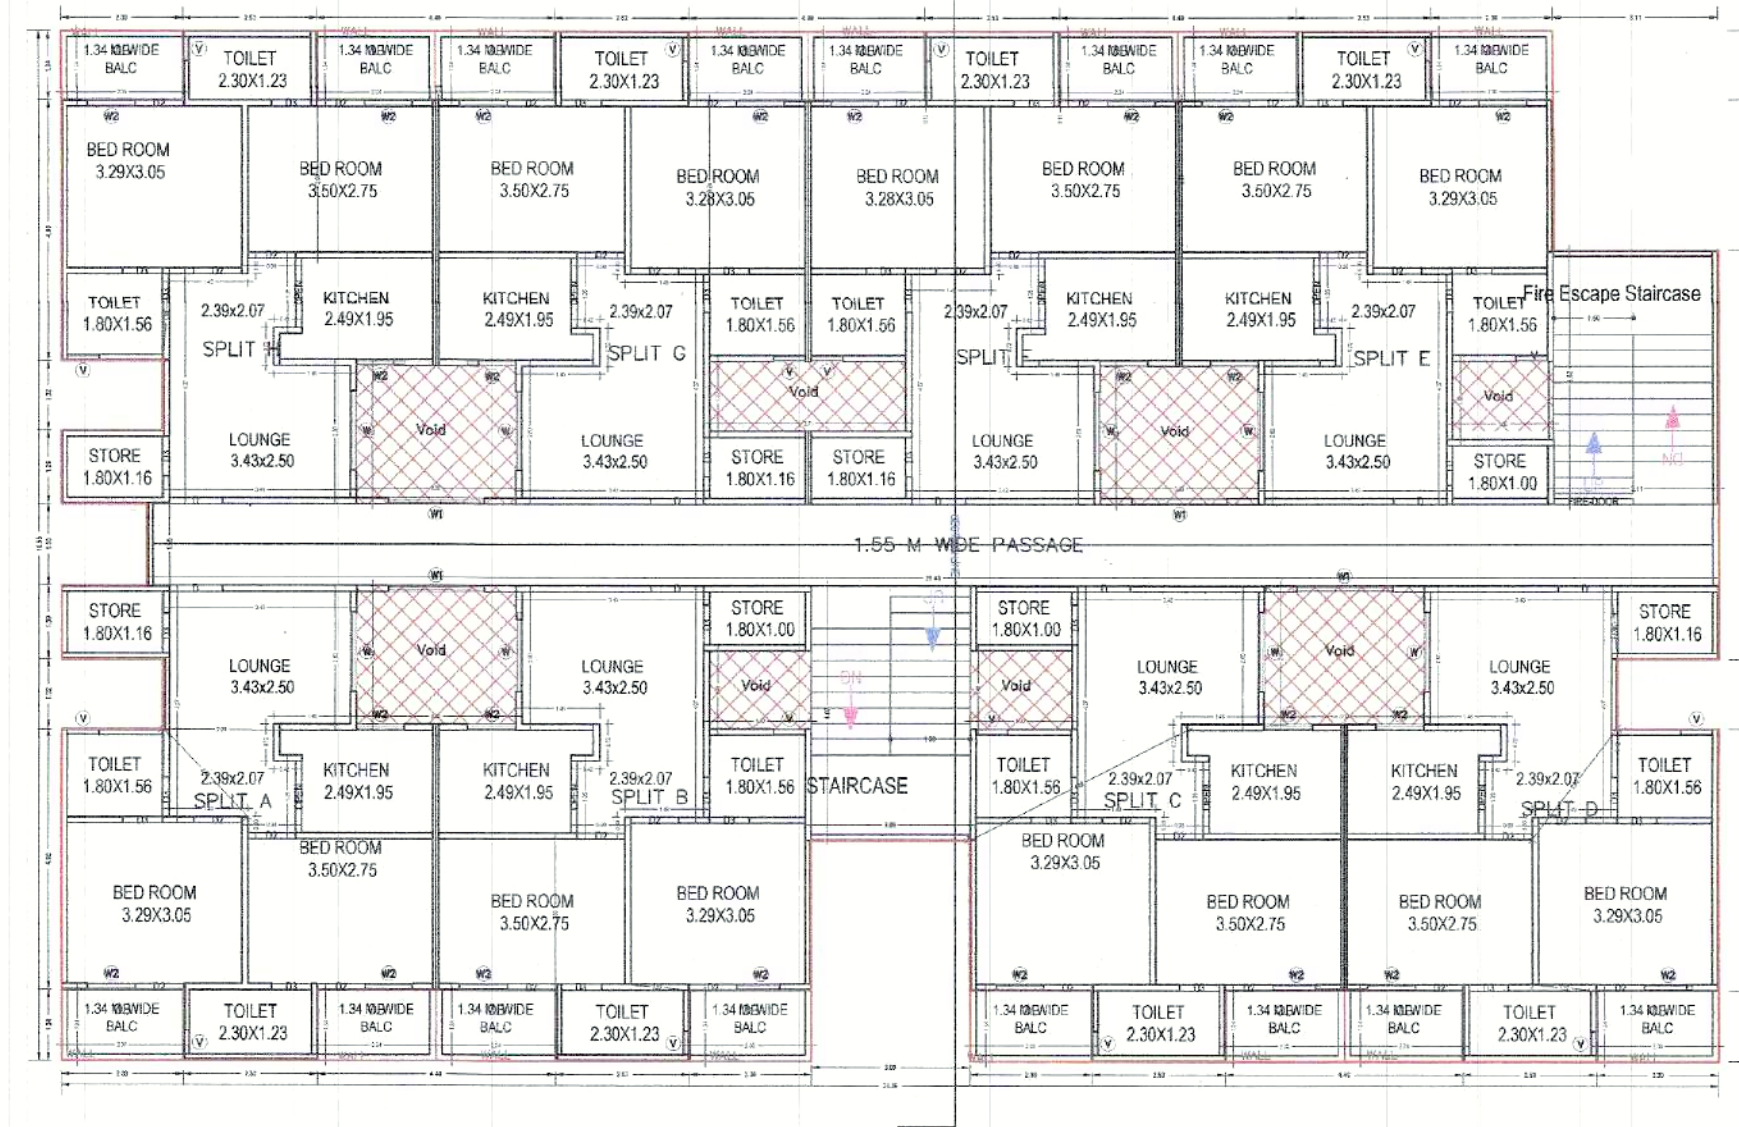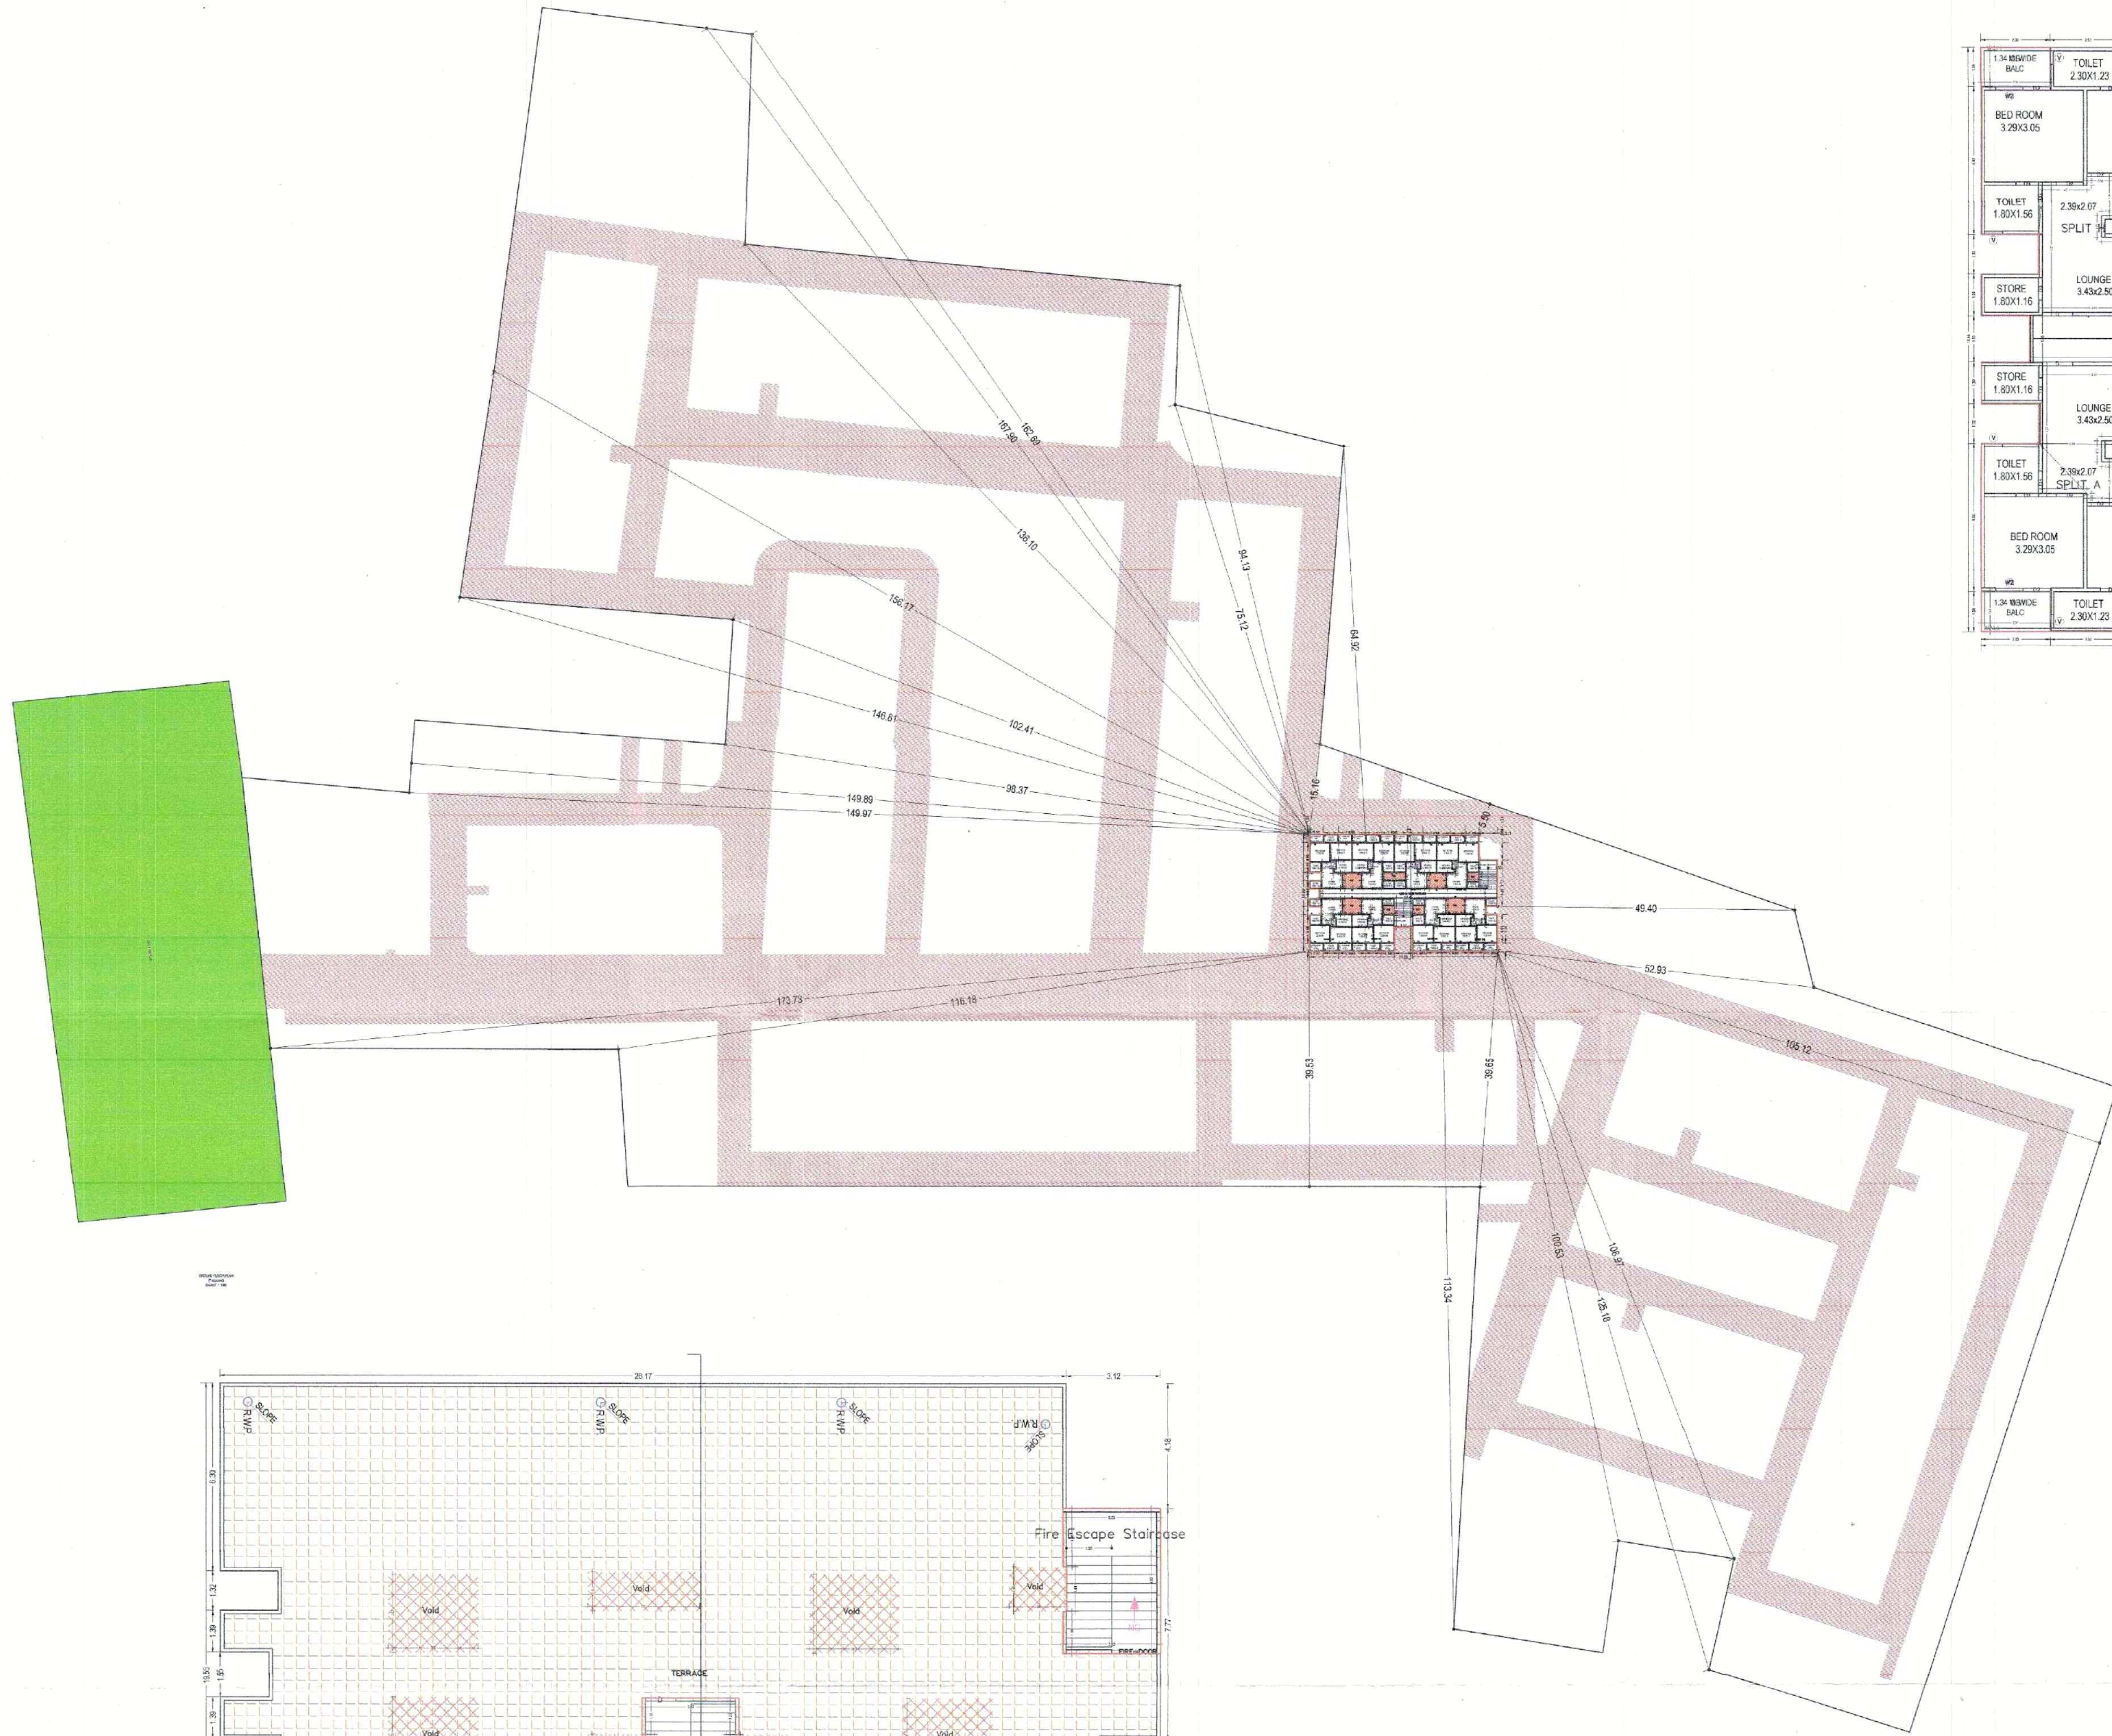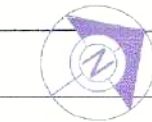

TYPICAL - 1, 2, 3 FLOOR PLAN
(Proposed)
(SCALE 1:100)

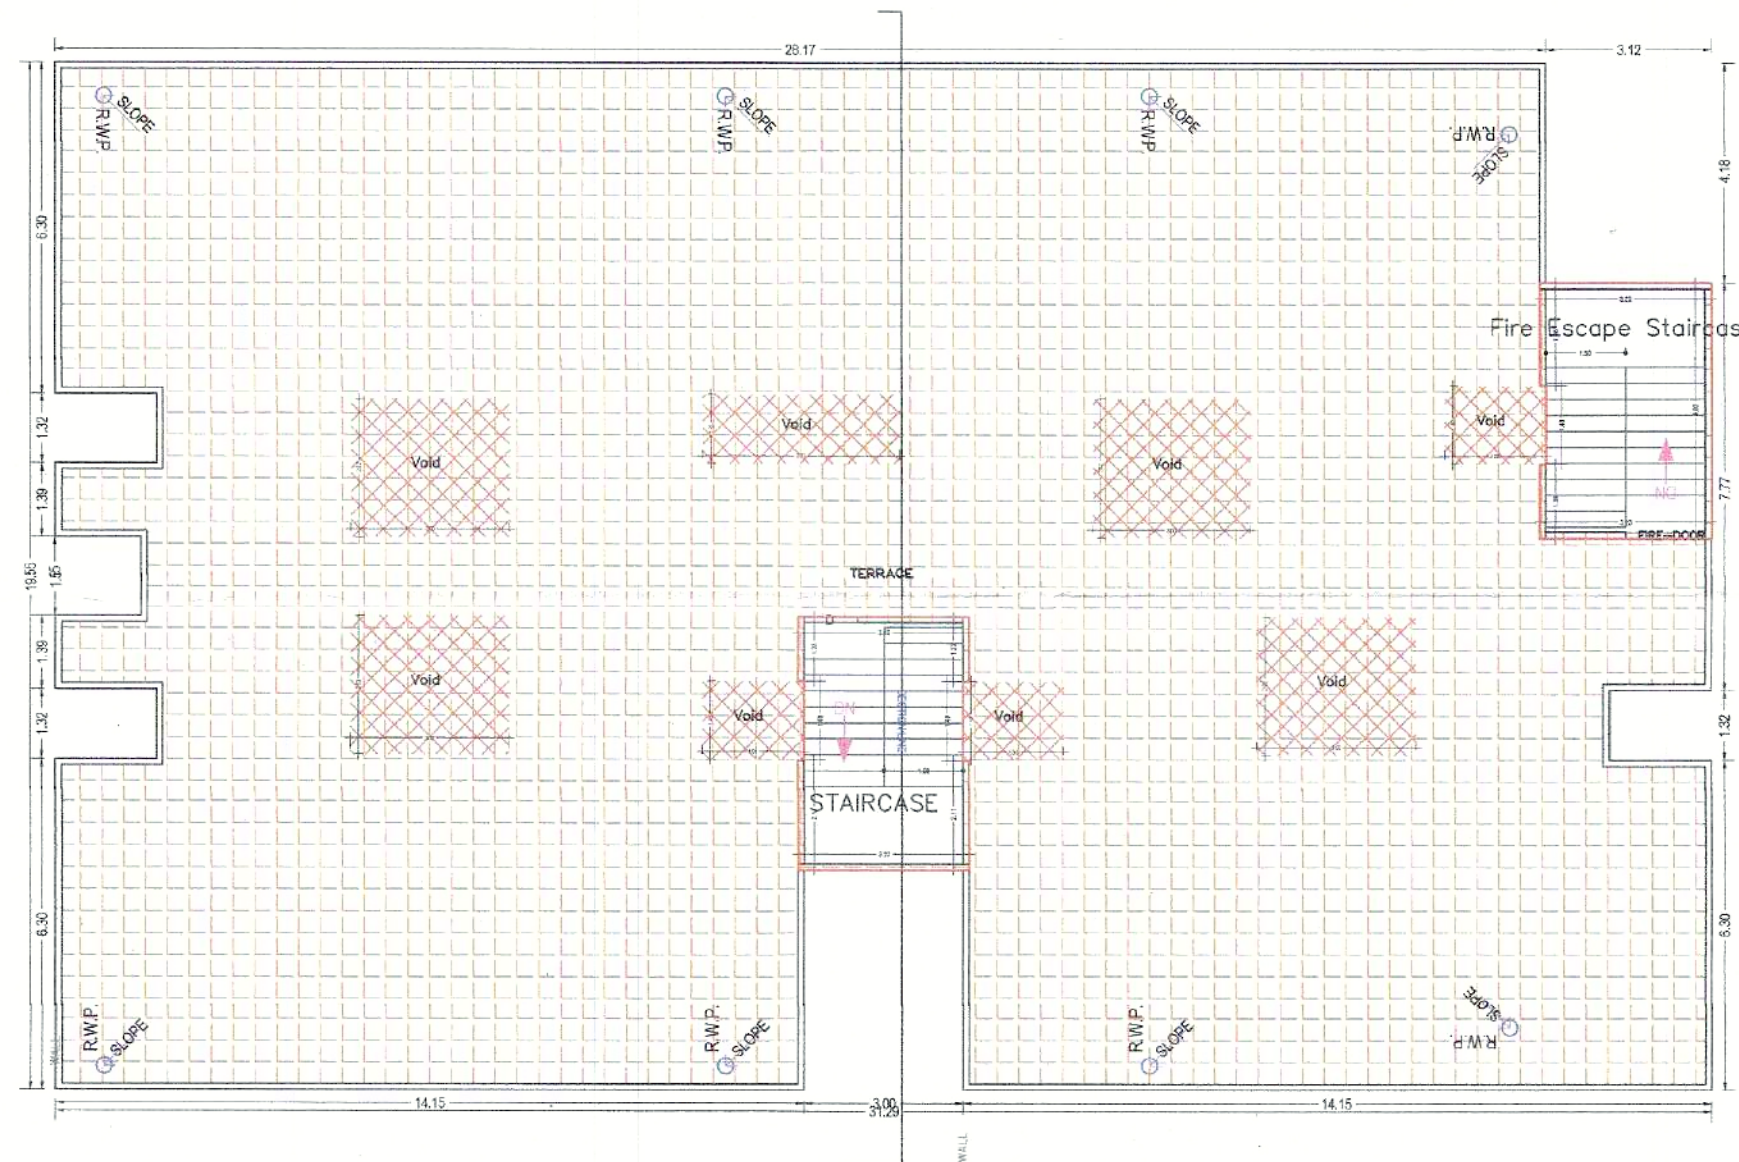


TERRACE FLOOR PLAN
(SCALE 1:100)

Note: - 1) This drawing is prepared as per the current prevailing Building Bye Laws.
2) If Map sanctioned is used for purpose anything other than stated in application will lead to rejection of Map.


ISO_A0_(841.00_X_1189.00_MM)

Total Plot Area :-	35924.00	Total FAR Area :-	31692.54
Total Coverage Area :-	2541.33	Total BUA Area :-	35509.41

OWNER'S NAME AND SIGNATURE Sajal Garg,headoffice@newusket.com,9412764688	
ARCHITECT'S NAME AND SIGNATURE Abhishek Kumar CAZ20443100	E ENGINEER [Signature] Meerut Development Authority
QR Code	[Stamp]
Building Plan Application Number MDA/BP/21-22/1280	
Sanctioned On 22 Apr 2023	
Valid Till 26 Apr 2028	
Approved By Abhishek Pandey (Vice Chairman)	
Examined By Sanjeev Kumar Tiwari (Junior engineer) Somendra Pratap Singh (Junior engineer) Manoj Kumar Tiwari (Assistant Engineer) Somendra Pratap Singh (Junior engineer) Manoj Kumar Tiwari (Assistant Engineer) Somendra Pratap Singh (Junior engineer)	

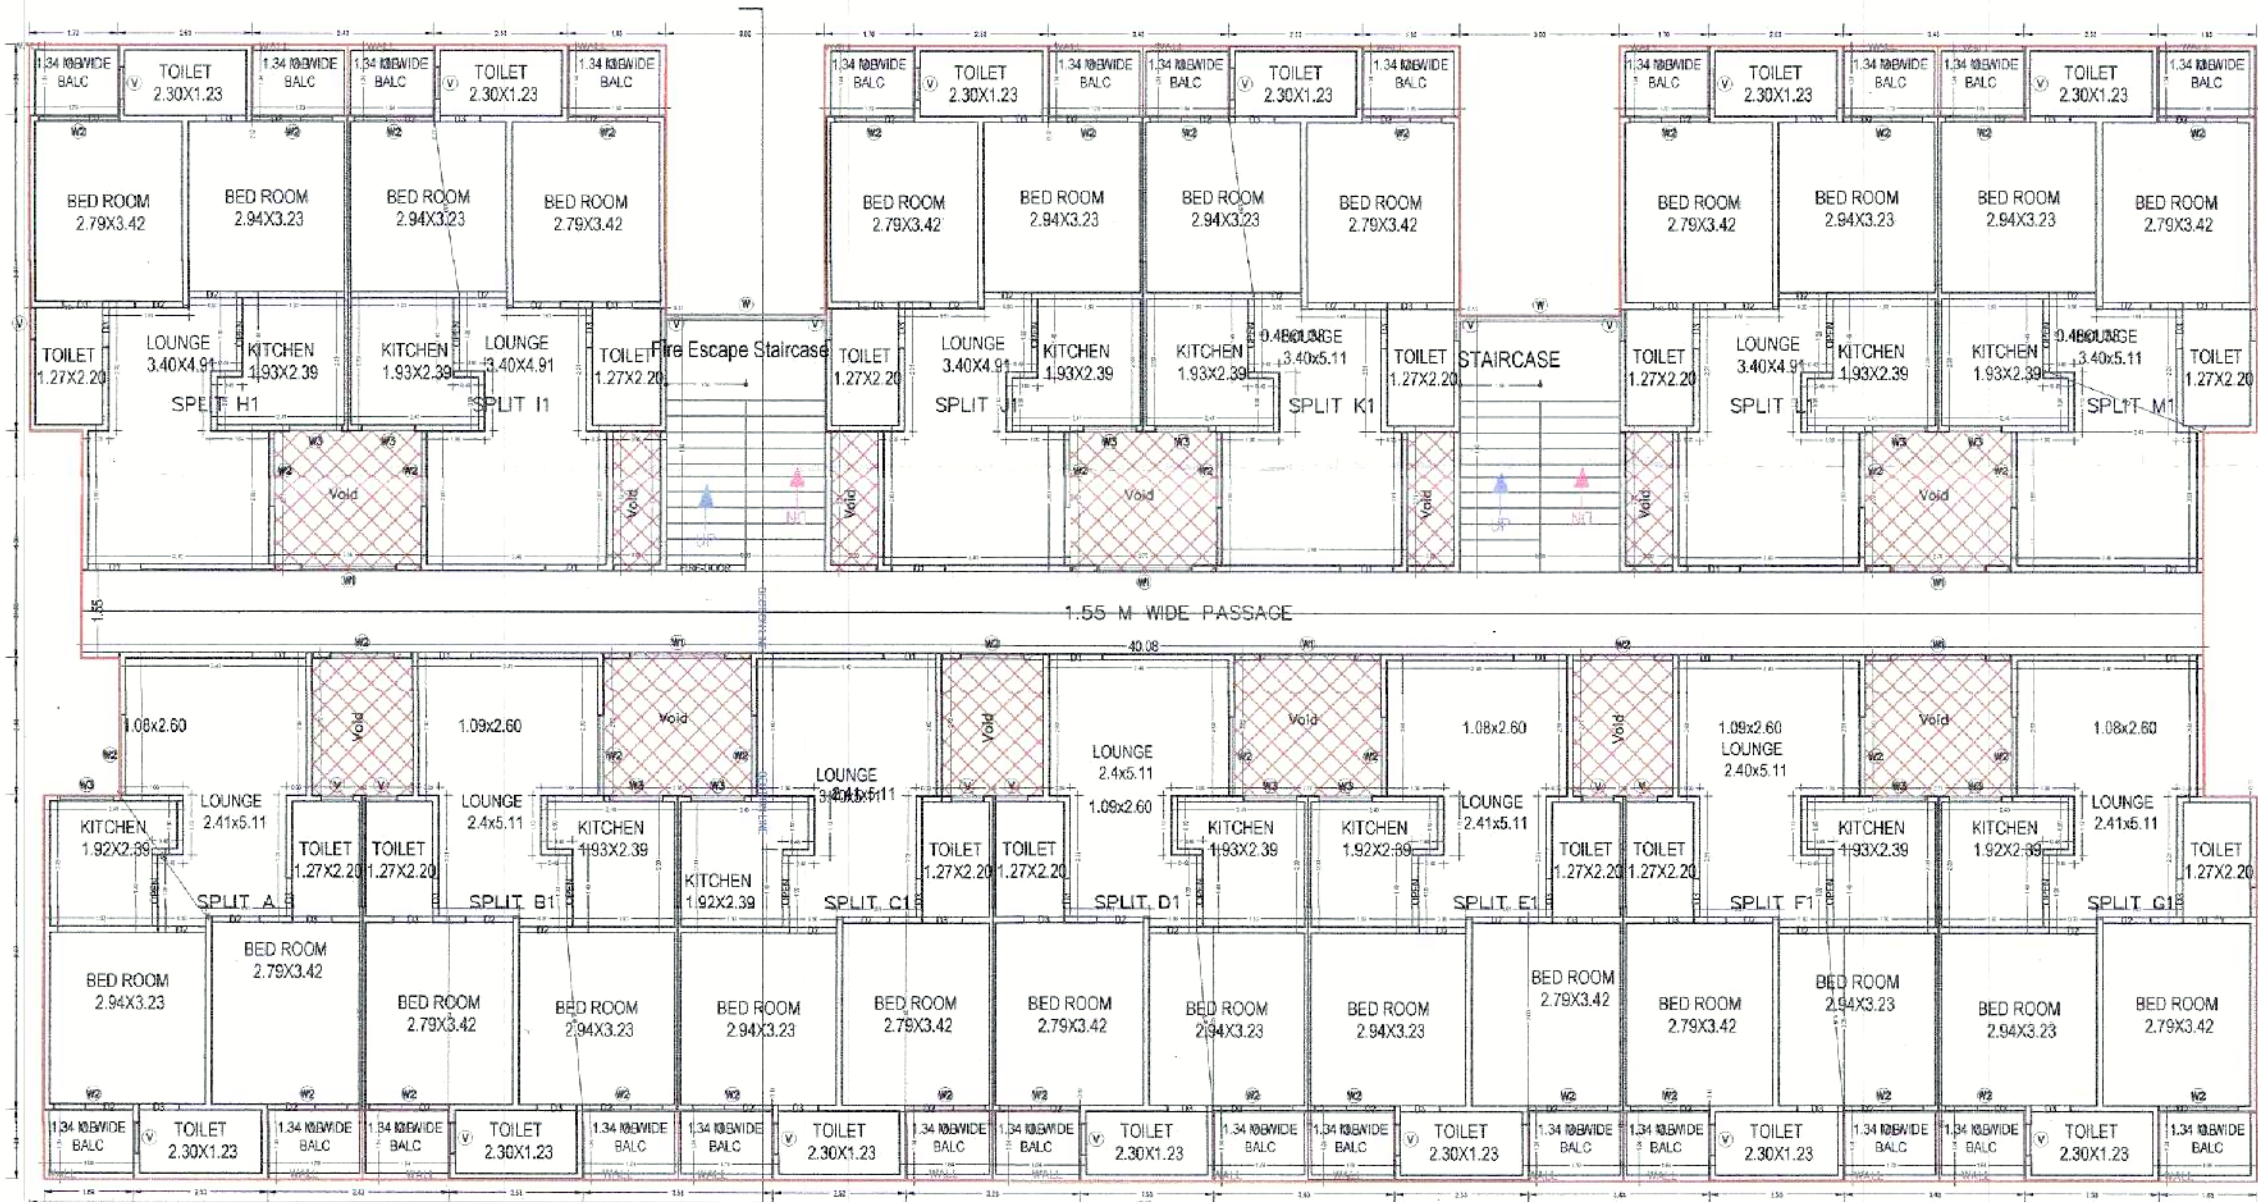

TYPICAL - 1, 2, 3 FLOOR PLAN
(Proposed)
(SCALE 1:100)

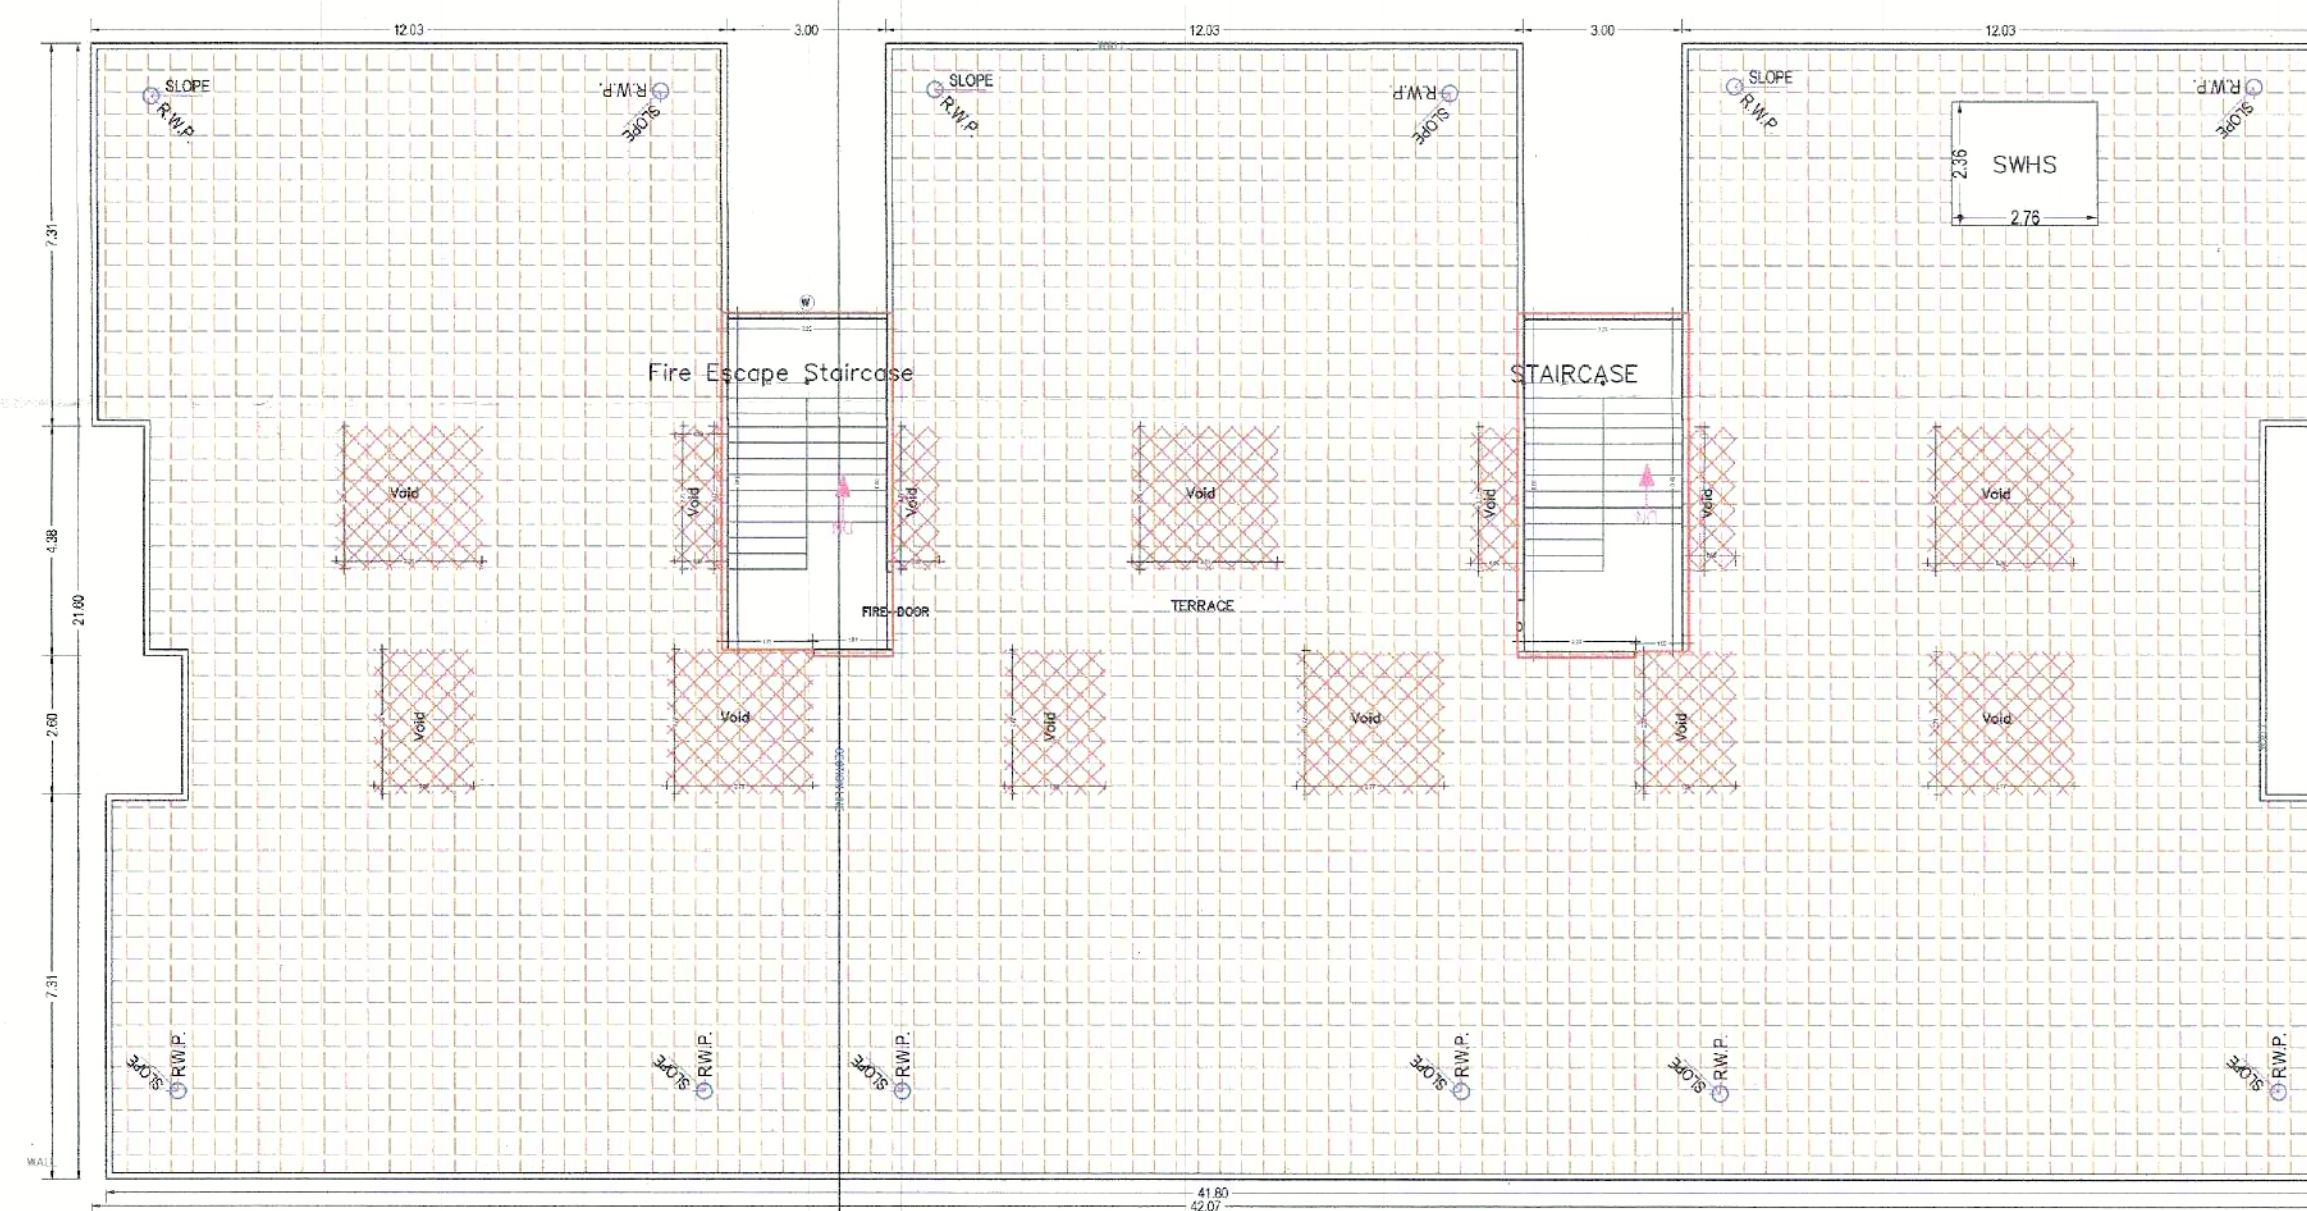

TERRACE FLOOR PLAN
(SCALE 1:100)

Note: - 1) This drawing is prepared as per the current prevailing Building Bye Laws.
2) If Map sanctioned is used for purpose anything other than stated in application will lead to rejection of Map.

ISO_A0_(841.00_X_1189.00_MM)

Total Plot Area: -	35924.00	Total FAR Area: -	31692.54
Total Coverage Area: -	2541.33	Total BUA Area: -	35509.41

OWNERS NAME AND SIGNATURE

Deja Garg,headoffice@housakket.com,9412784689

ARCHITECTS NAME AND SIGNATURE

Abhishek Kumar

CAD/24/03/2023

Signature

revalid

Meerut Development Authority

Signature

revalid

Meerut Development Authority

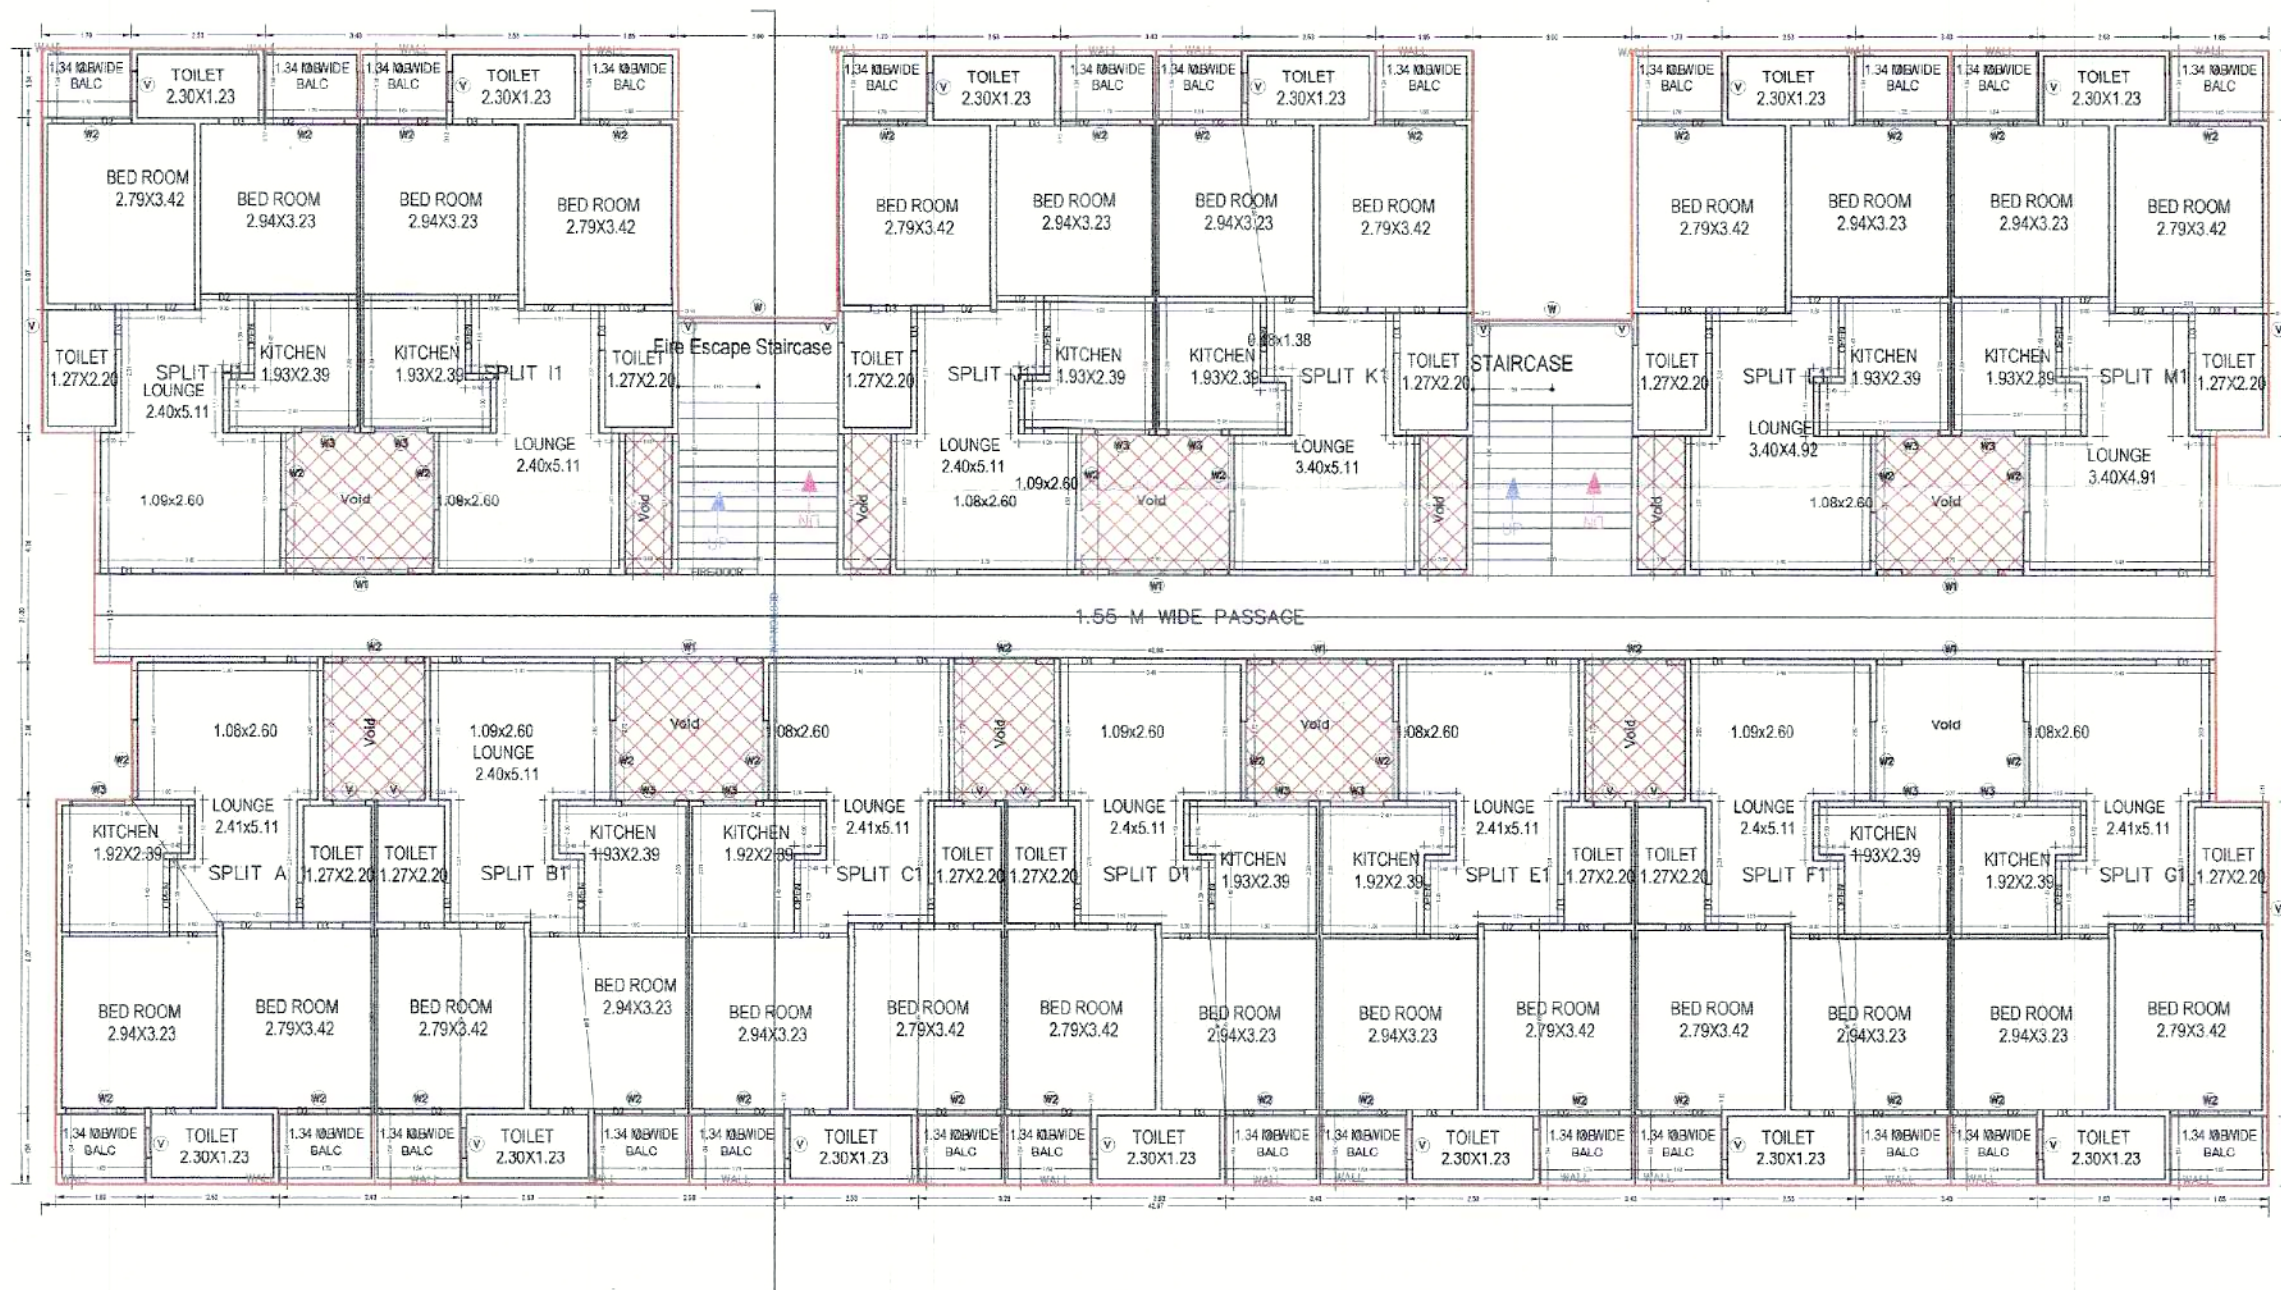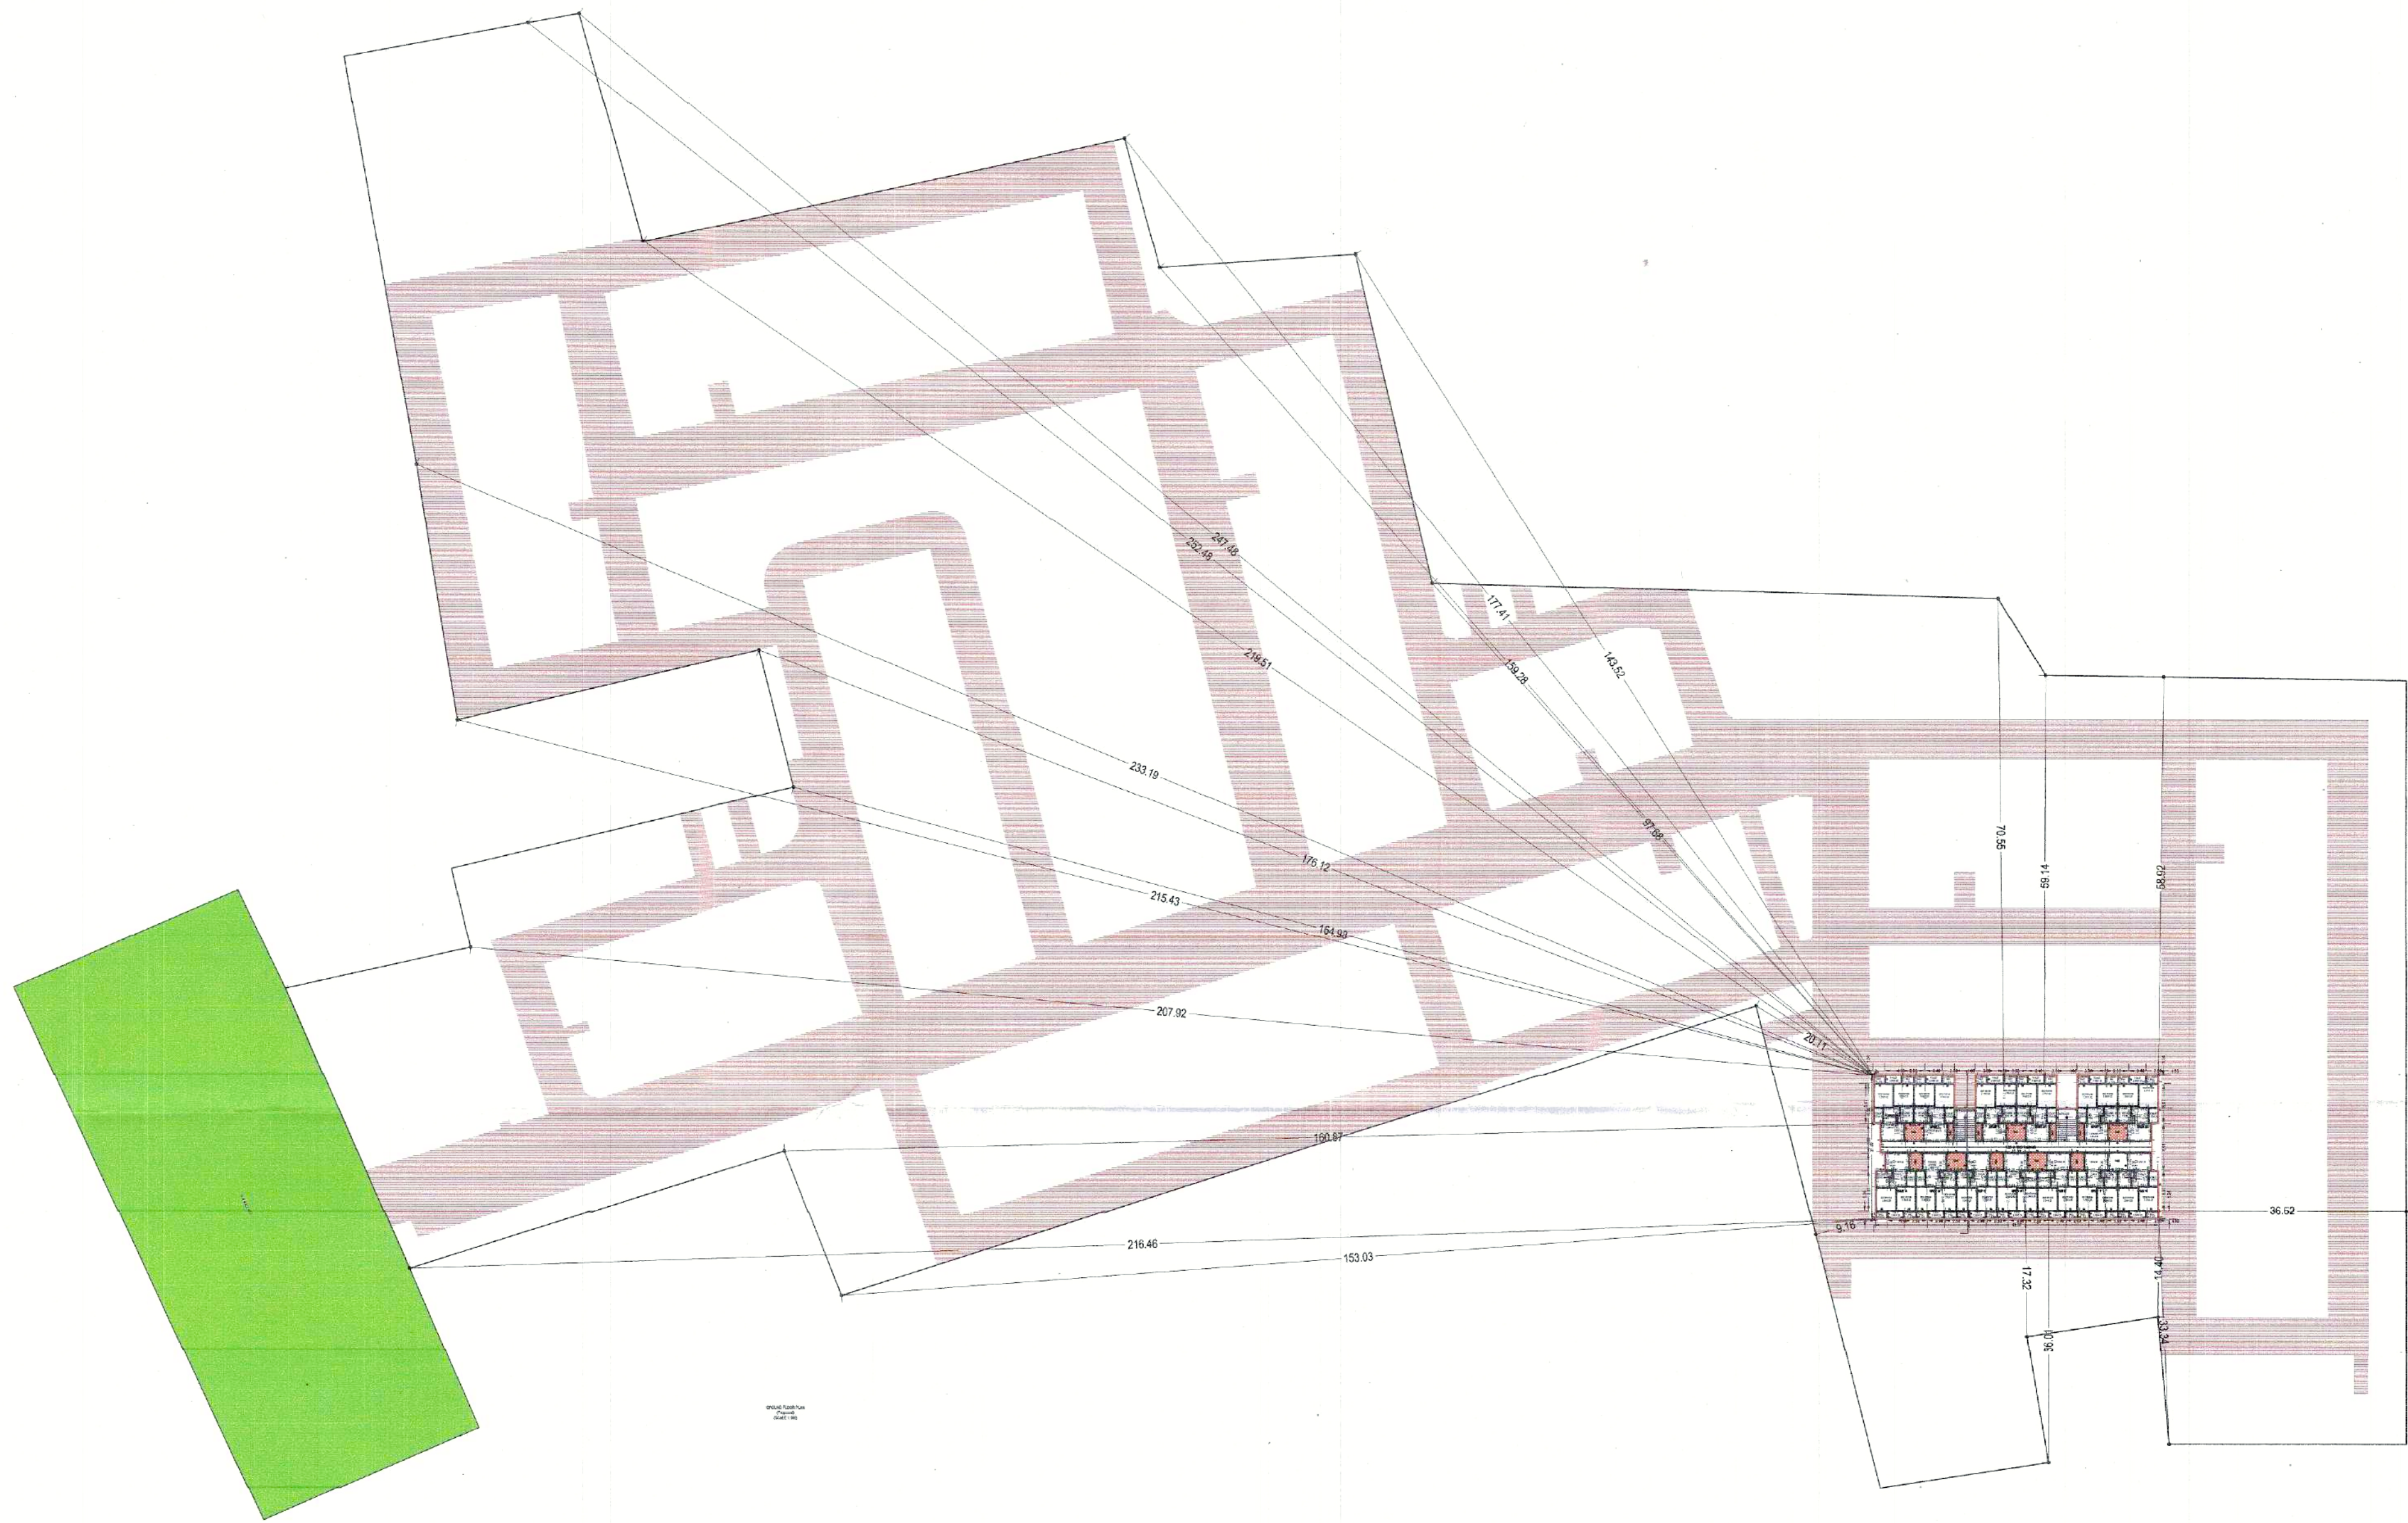

TYPICAL - 1, 2, 3 FLOOR PLAN
(Proposed)
(SCALE 1:100)

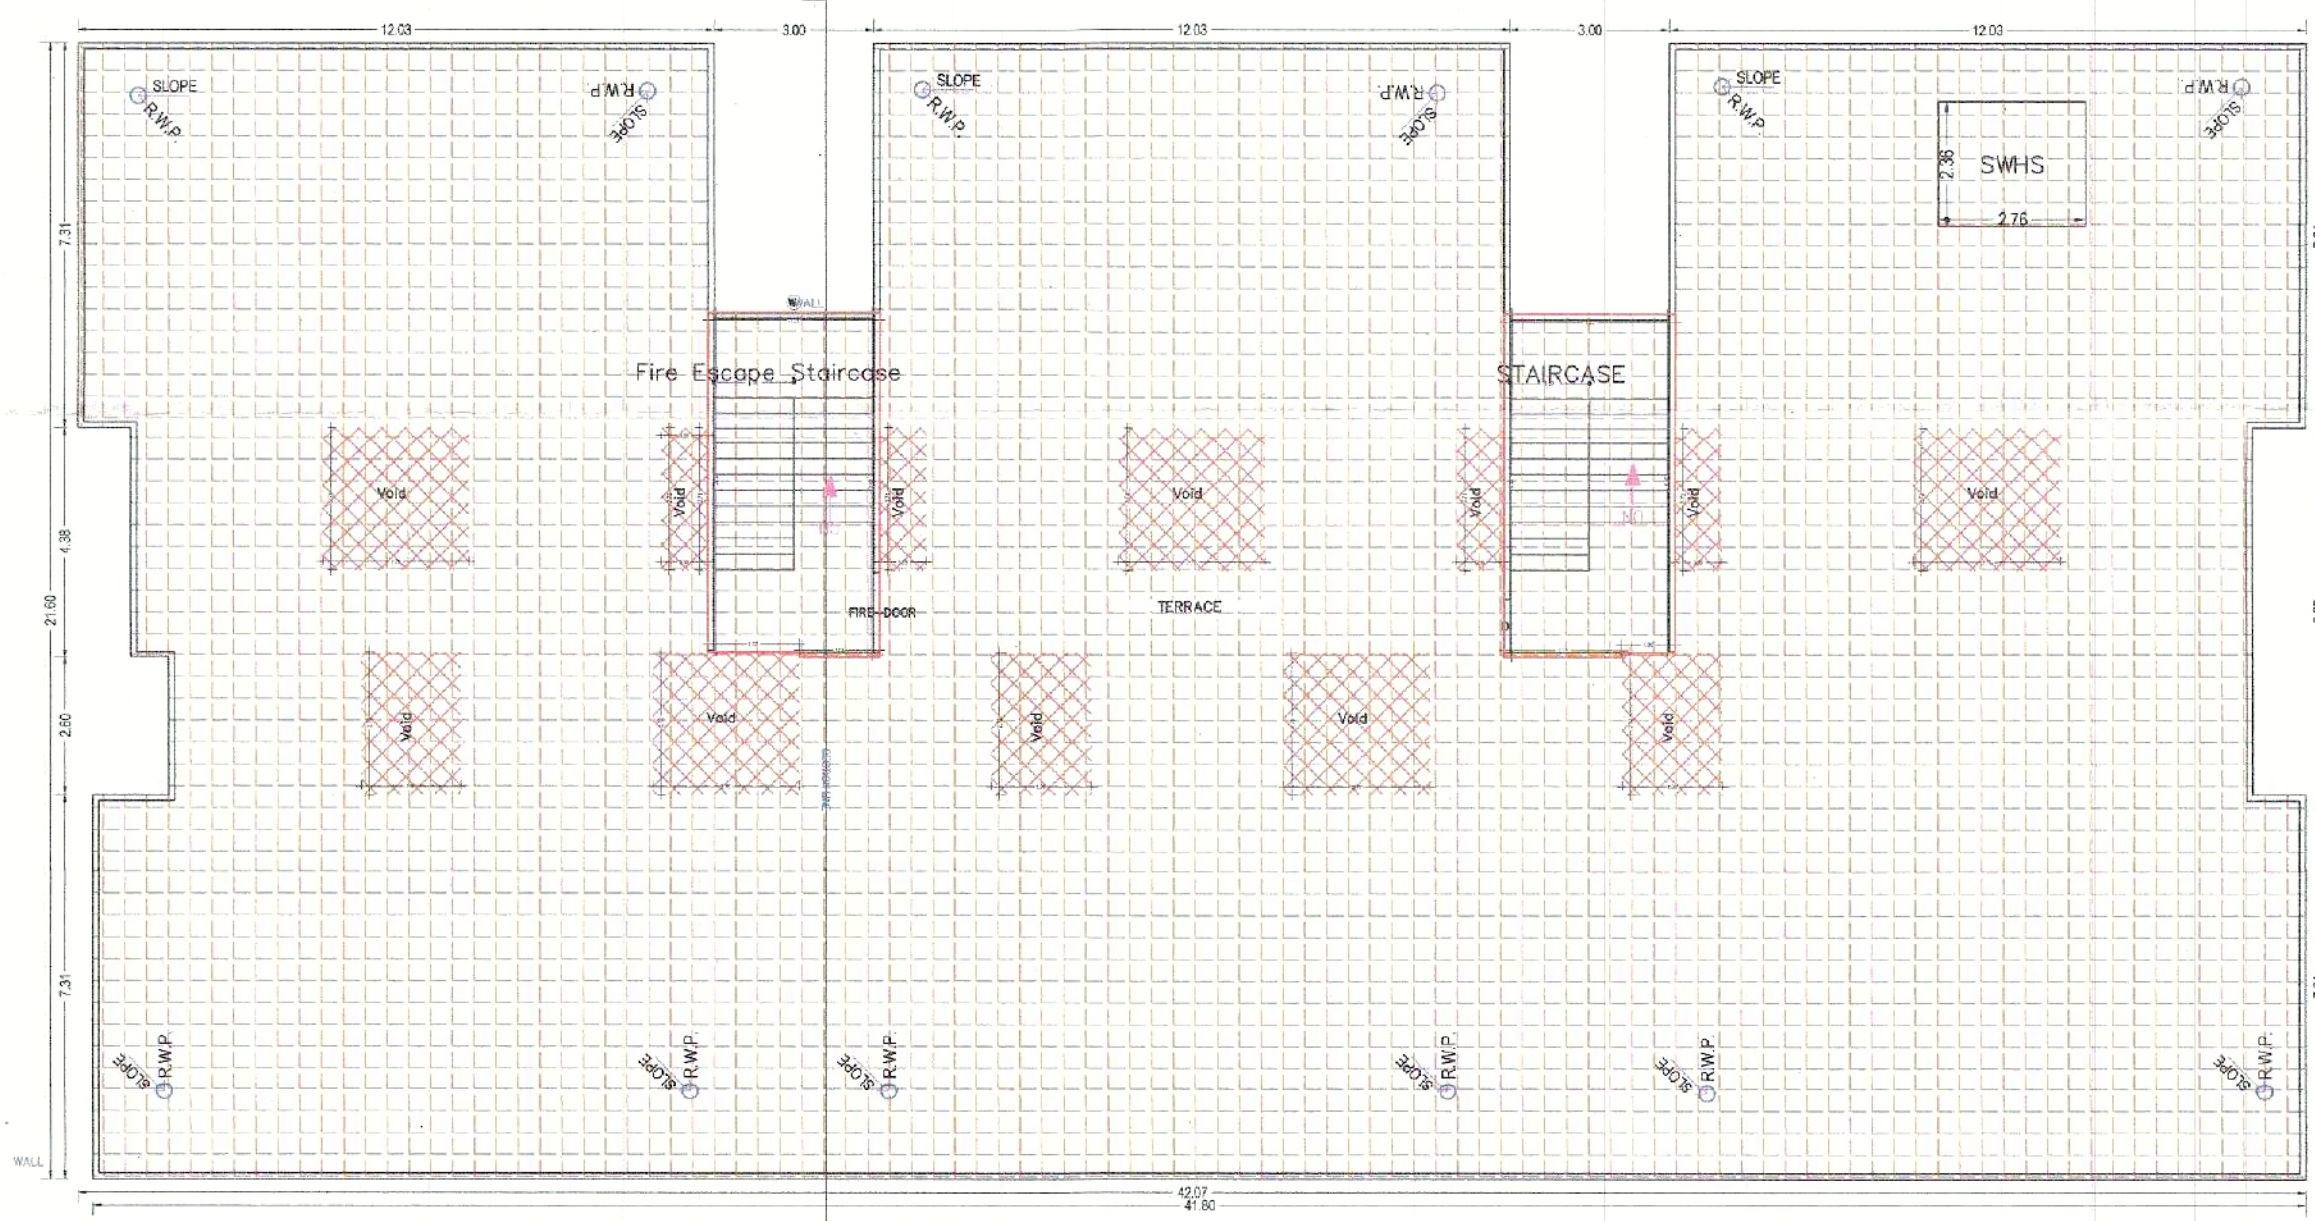

TERRACE FLOOR PLAN
(SCALE 1:100)

Note: - 1) This drawing is prepared as per the current prevailing Building Bye Laws.
2) If Map sanctioned is used for purpose anything other than stated in application will lead to rejection of Map.

ISO_A0_(841.00_x_1189.00_MM)

Total Plot Area: -	35924.00	Total FAR Area: -	31692.54
Total Coverage Area: -	2541.33	Total BUA Area: -	35509.41

OWNER'S NAME AND SIGNATURE
Sajal Garg, Head Office@meerut.com 9412794695

ARCHITECT'S NAME AND SIGNATURE
Abhishek Kumar
CADD/ARCH/01

Signature
revalid
Meerut Development Authority



Building Plan Application Number
MDA/BP/21-22/1280

Sanctioned On
22 Apr 2023

Valid Till
26 Apr 2028

Approved By
Abhishek Pandey (Vice Chairman)

Examined By
Sanjeev Kumar Tiwari (Junior engineer)

Somendra Pratap Singh (Junior engineer)

Munish Kumar Tiwari (Assistant Engineer)

Somendra Pratap Singh (Junior engineer)

Munish Kumar Tiwari (Assistant Engineer)

Somendra Pratap Singh (Junior engineer)