




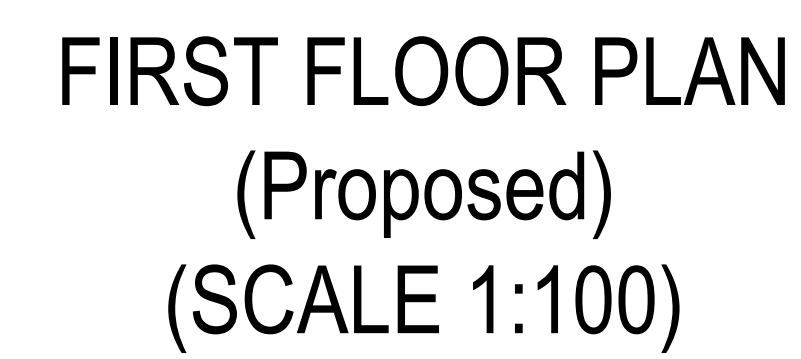

OWNER'S NAME AND SIGNATURE	
SG ESTATES PVT LTD info@sgestates.in 9899949325	
OWNER'S NAME AND SIGNATURE ANILJ AGGARWAL CA/06/19503 Digitally signed by Anilj Aggarwal Date: 22 Aug 2023 11:35:29 UTC Digest: SHA256  RE ENGINEER	
CA/06/19503 Digitally signed by Anilj Aggarwal Date: 22 Aug 2023 11:35:29 UTC Digest: SHA256	Shaziabad Development Authority  
Building Plan Application Number GDA/BP/22-23/1392 Sanctioned On 17 Jun 2023 Valid Till 22 Aug 2028 Approved By Chandra Prakash Tripathi (Chief Architect and Town Planner) Examined By Bhagwan Das Maurya (Junior engineer) Sanjay Mehrotra (Assistant Engineer) Arvind Kumar (Town Planner/ Executive engineer) Sanjay Mehrotra (Assistant Engineer) Arvind Kumar (Town Planner/ Executive engineer)	
Chandra Prakash Tripathi (Chief Architect and Town Planner) color are user inputs, which are not verified and not generated by scrutiny software	

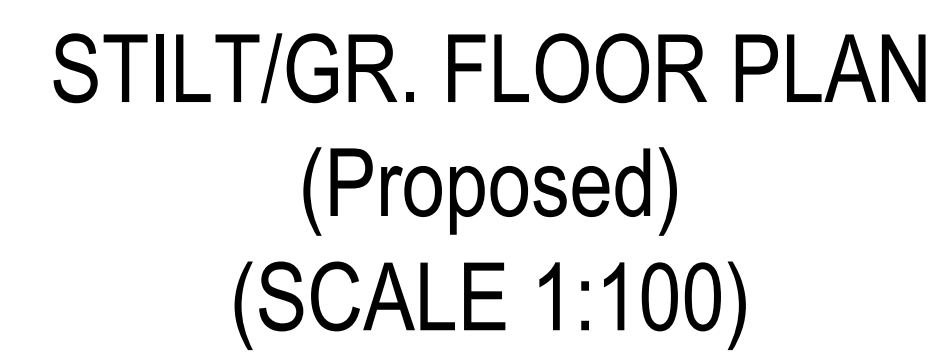

TYPICAL - 2- 13 FLOOR PLAN
(Proposed)
(SCALE 1:100)

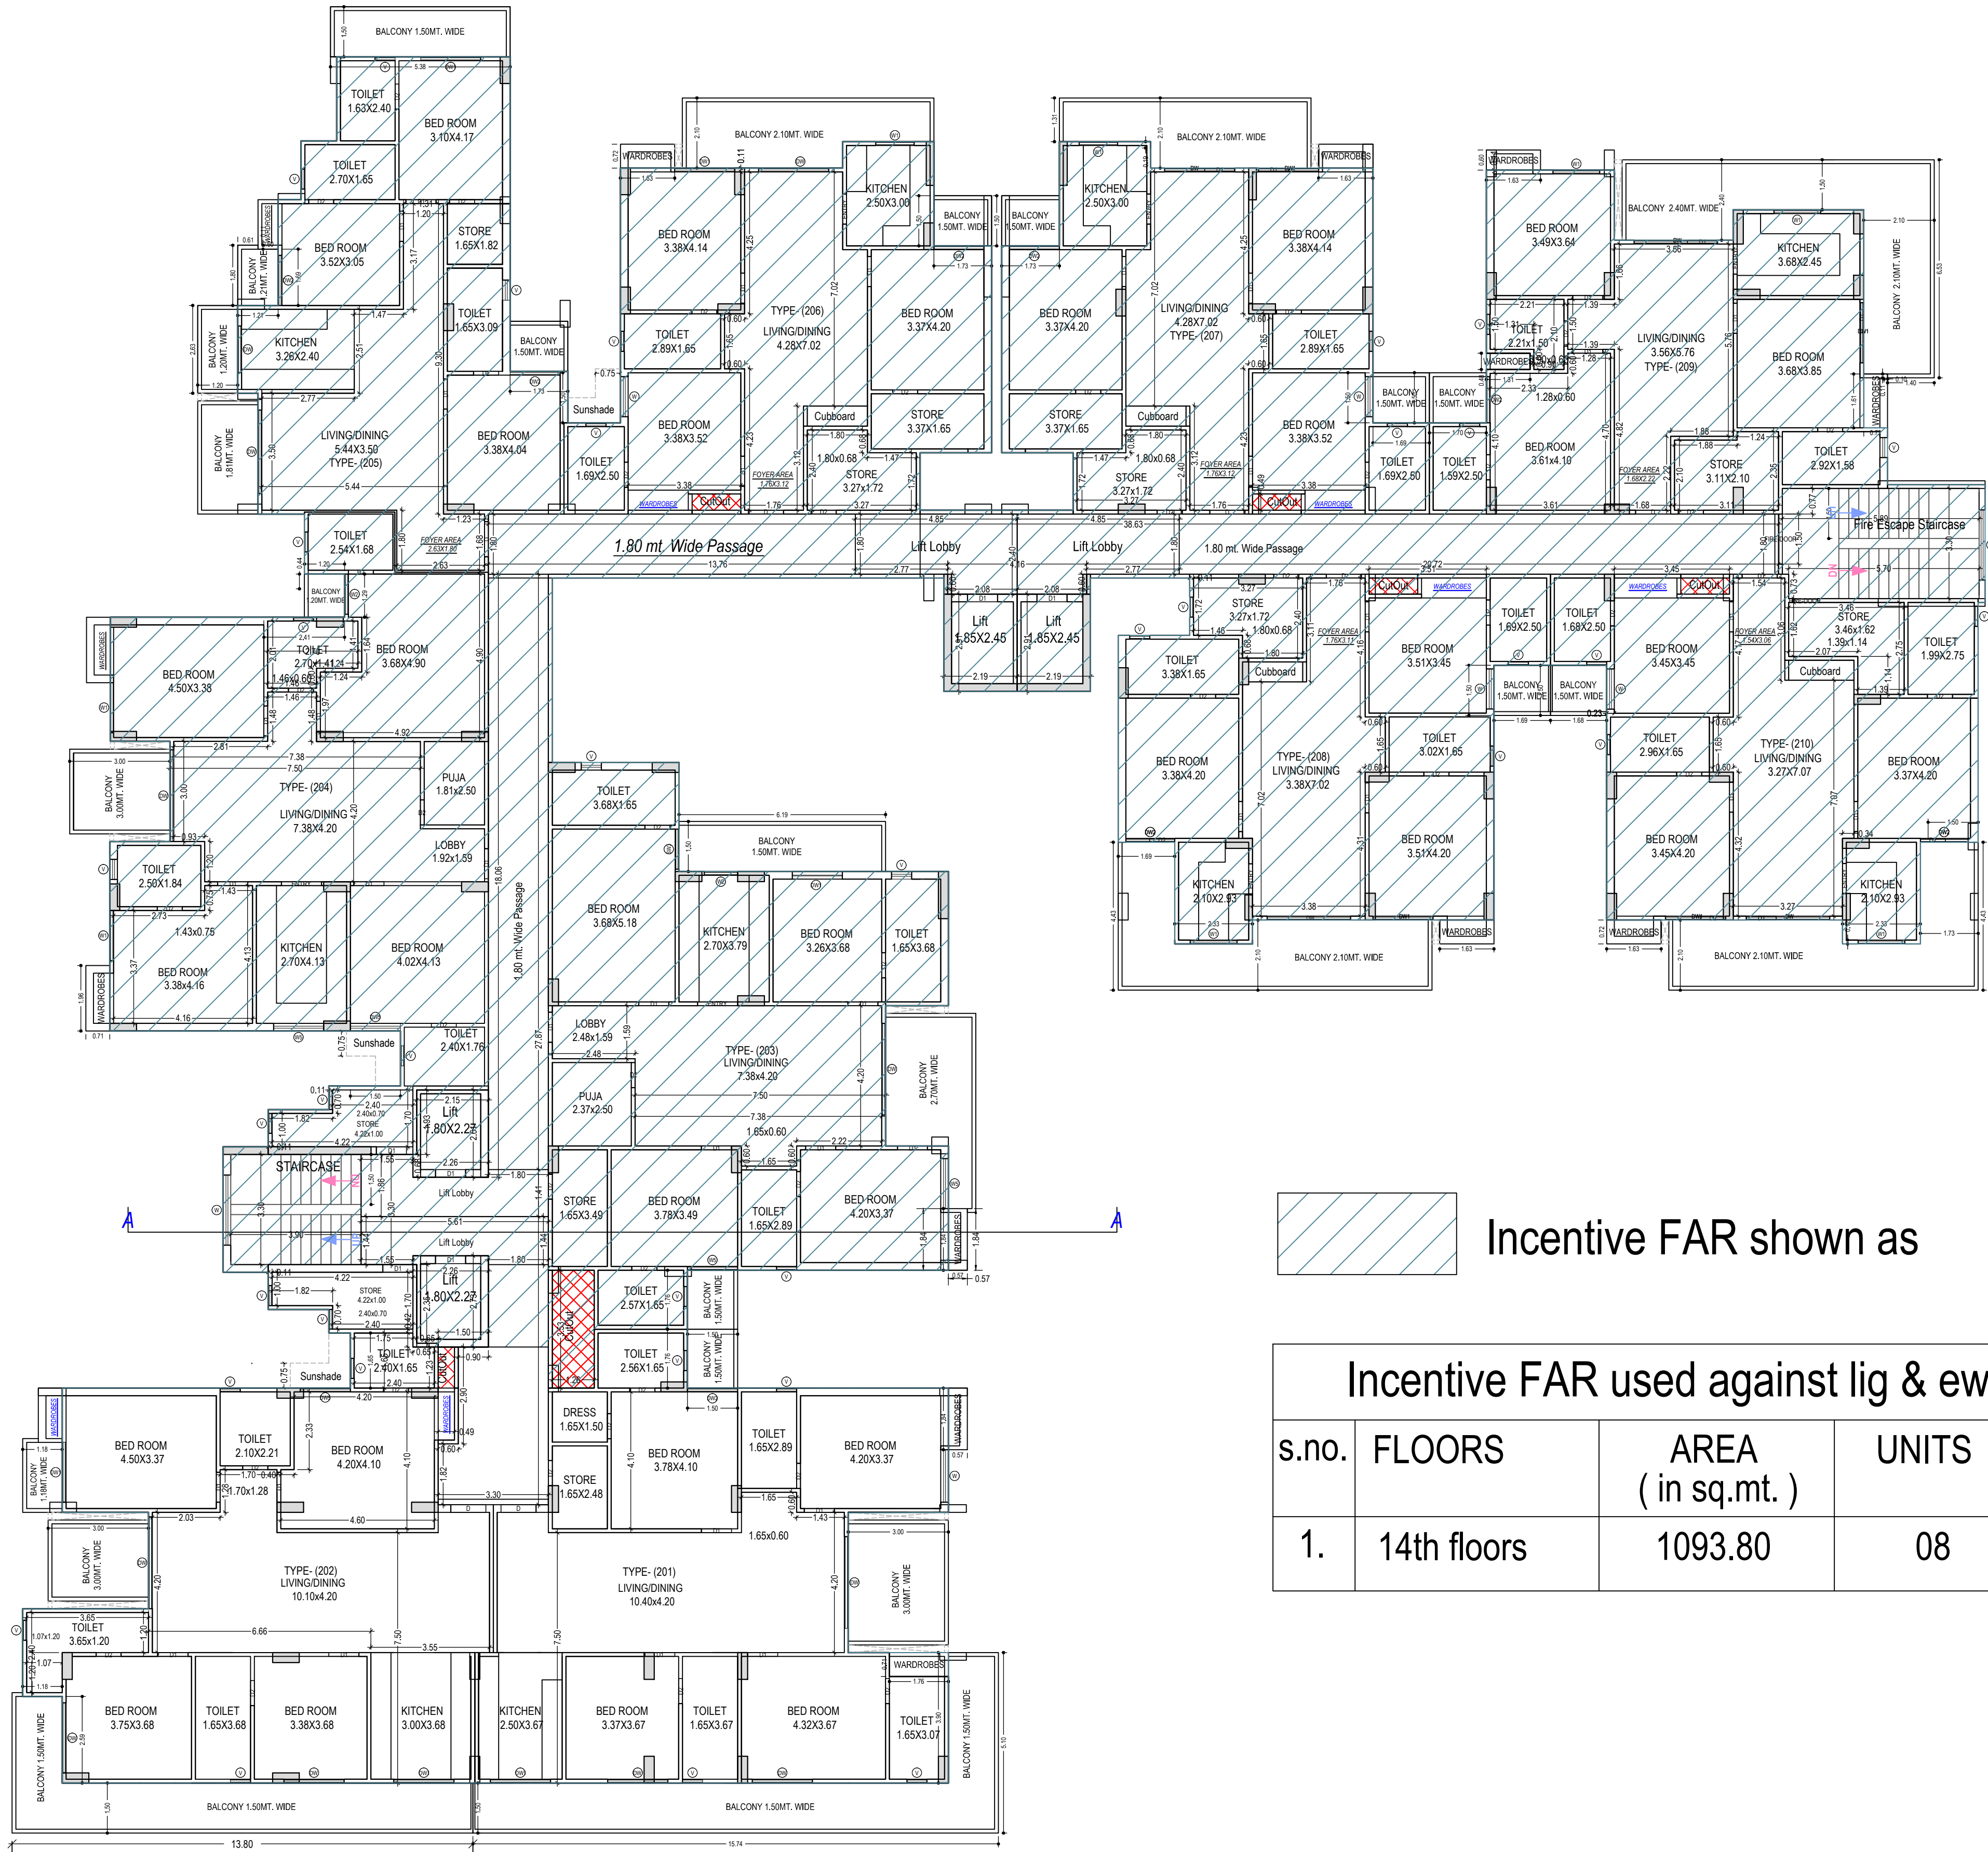

FOURTEENTH FLOOR PLAN
(Proposed)
(SCALE 1:100)

Incentive FAR shown as

Incentive FAR used against lig & ews			
s.no.	FLOORS	AREA (in sq.mt.)	UNITS
1.	14th floors	1093.80	08