

ARCHITECTURE AND PLANNING UNIT - 1
OFFICE COMPLEX SECT-08, PHASE III
NAGAR, MEERUT.

DRG. NO.

FILE NO.

NOTES:-

- 1) The blocks shall be in the format of the G+3 storeys
- 2) For See A-A Ref' Drg No. 192.04.15.06 & for Eile Ref' Drg No. 192.04.15.05

GOOD FOR CONSTRUCTION

DATE	REV. NO.	ISSUED TO	INITIAL

REVISION

DATE/REV. NO.

ISSUED TO

INITIAL

CONSULTANTS:
SAJAG CONSULTANTS
C-146 KILOMETER
NEAR MAHARANI BAGH CROSSING
NEW DELHI-110014
TELEPHONE-26434009, 9866848054

ARCHITECT: ARCH. MM

DRG. NO.: 192.04.15.01

SCHEME: JAGRUTI VIHAR YOJNA NO 11, MEERUT.

PROJECT: GROUND HOUSING IN ARAVALI ENCLAVE (SECT-4)

DATE: 18.07.14

SCALE:

PADAM MOHIAN

ASSTT. ARCH. PLANNER

SHYAM JYOTAN YADAV

ARCHITECT PLANNER

CHIEF ARCHITECT

SEALS

DATE

SCALE

PADAM MOHIAN

ASSTT. ARCH. PLANNER

SHYAM JYOTAN YADAV


ARCHITECT PLANNER

CHIEF ARCHITECT

SEALS

DATE

SCALE

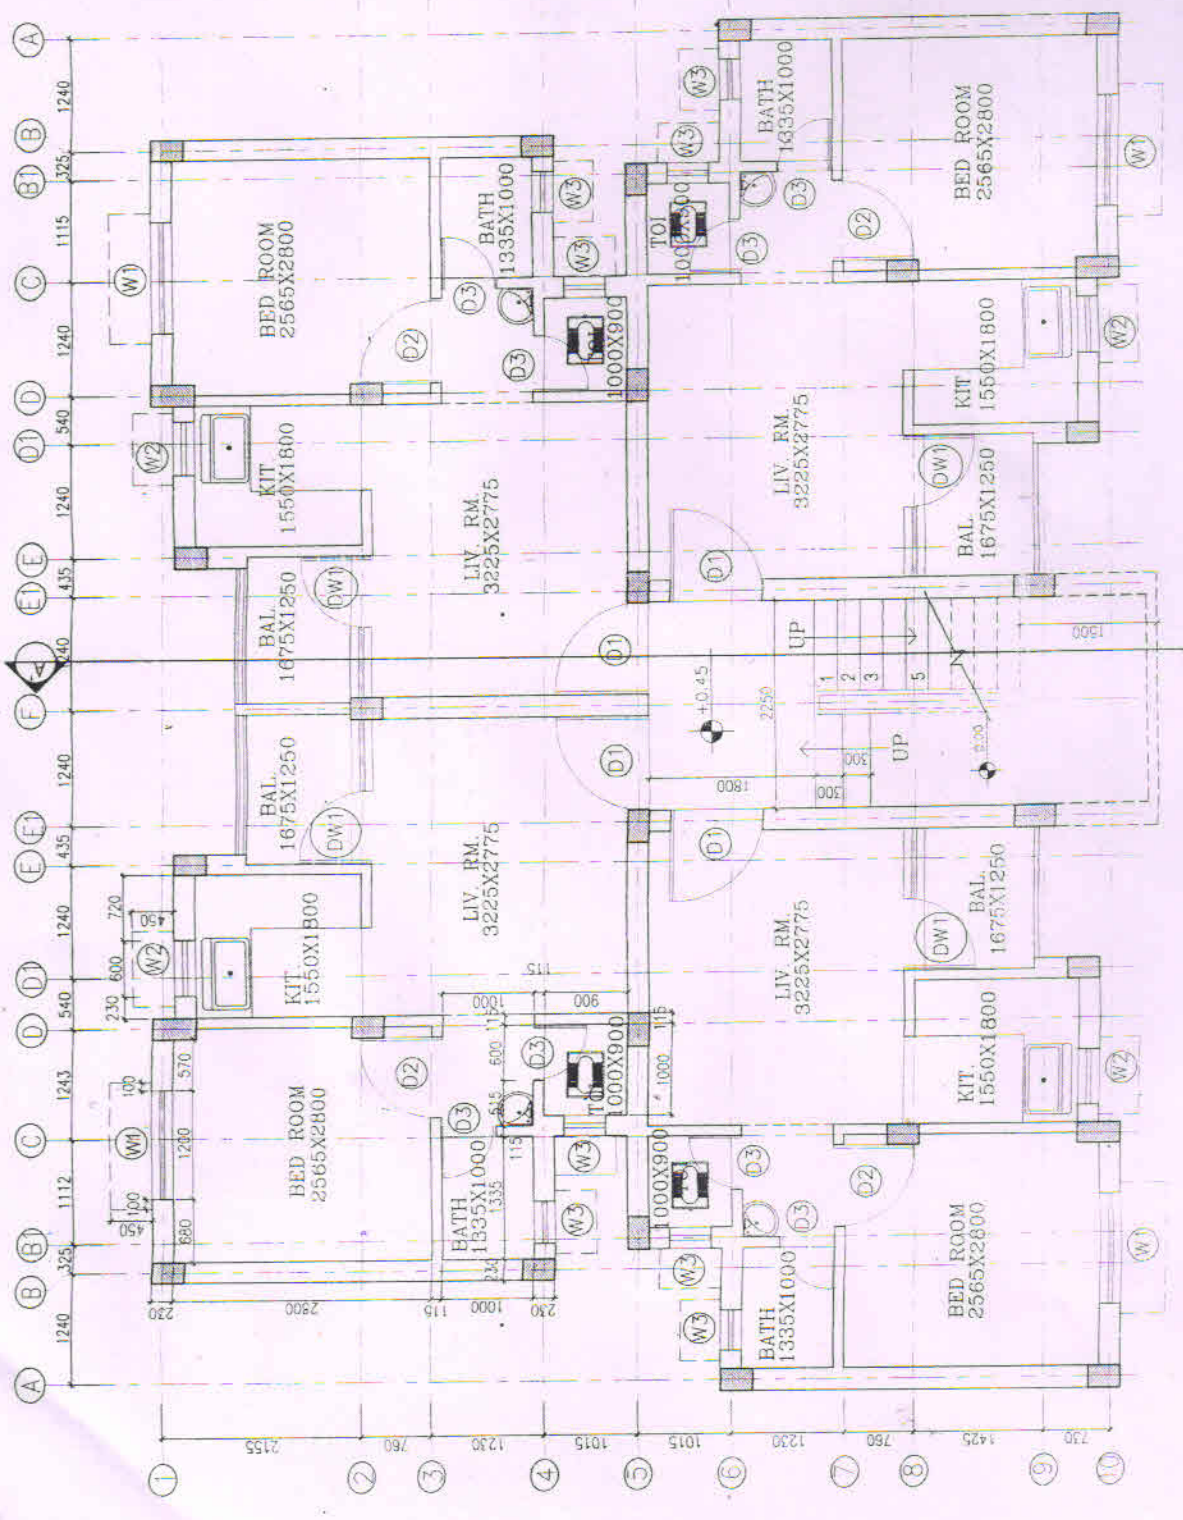

SCHEDULE OF OPENINGS

NO.	SIZE	TYPE	REMARKS
1001	1000X900	DOOR	TOI
1002	1000X900	DOOR	TOI
