




1 STILT FLOOR PLAN
SCALE 1:150

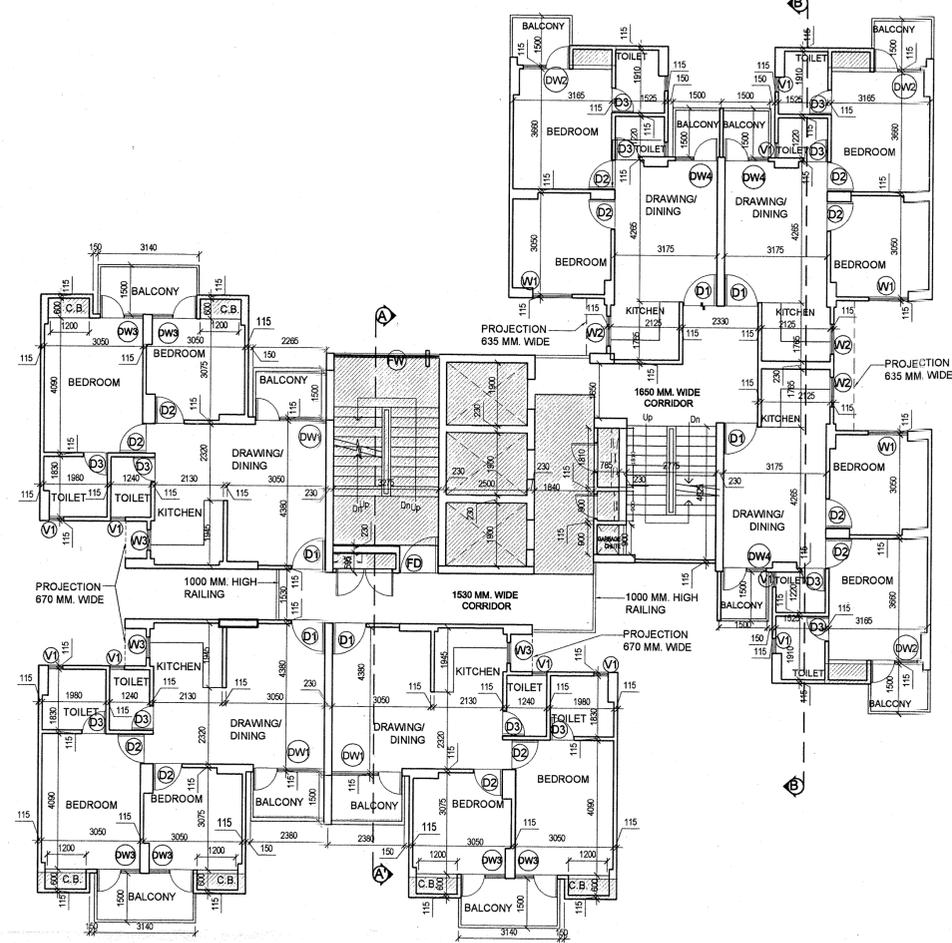

3 24TH FLOOR PLAN
SCALE 1:100

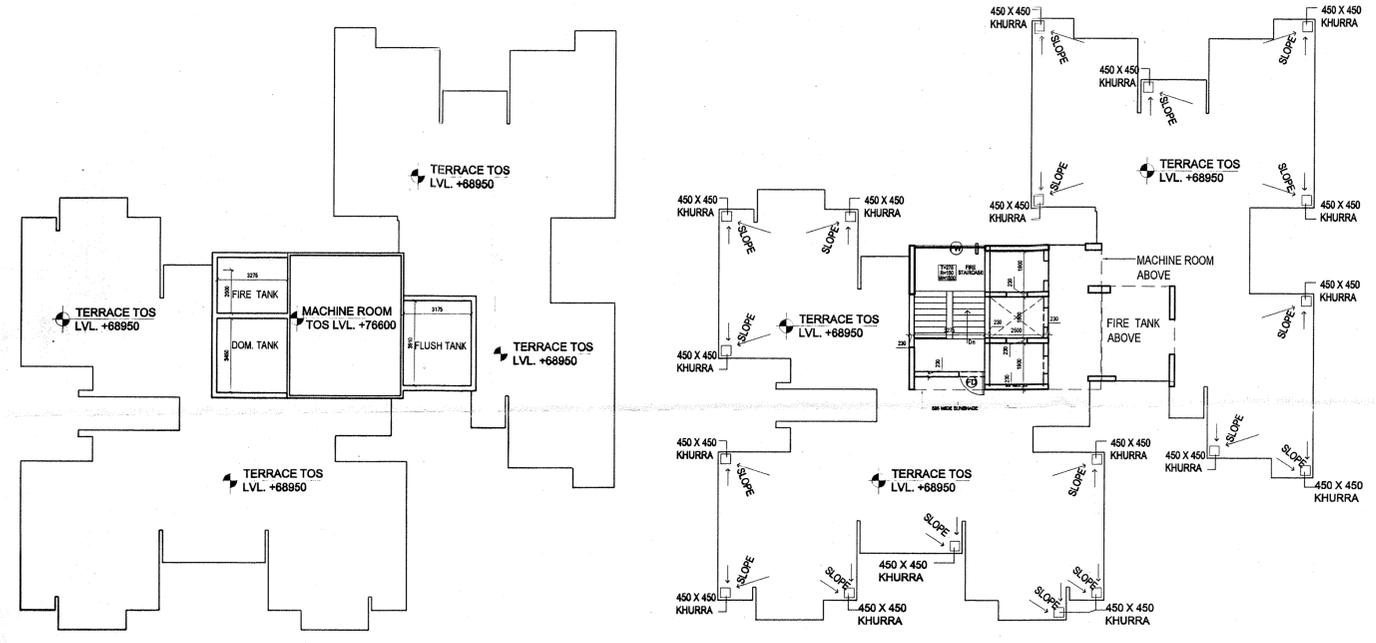


5 MUMTY & MACHINE ROOM PLAN
SCALE 1:150

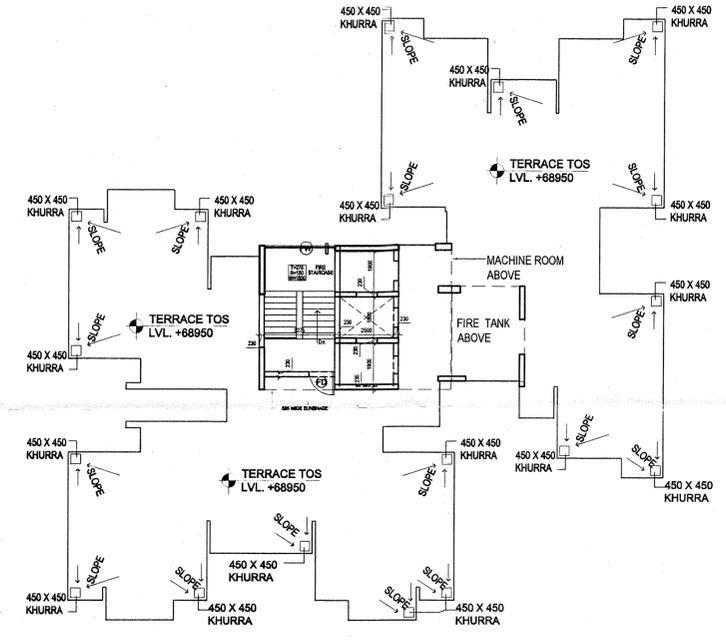

4 TERRACE PLAN
SCALE 1:150

NOTE :-
ALL DIMENSIONS ARE IN MM.

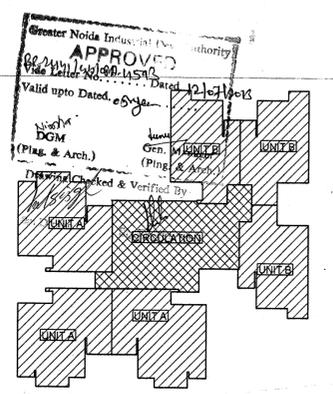

KEY PLAN

SCHEDULE OF OPENING

TYPE	DESCRIPTION	SIZE	SILL	LINTEL
FD	FIRE STAIR ENTRANCE	1200X2100	-	2100
D1	ENTRANCE	1050X2100	-	2100
D2	BEDROOM	900X2100	-	2100
D3	TOILET	750X2100	-	2100
DW1	DRAWING ROOM	2185X2100	300	2100
DW2	BALCONY	1435X2100	300	2100
DW3	BALCONY	1365X2100	300	2100
DW4	DRAWING ROOM	1300X2100	300	2100
W1	BALCONY	900X1050	1050	2100
W2	BALCONY	900X1050	1050	2100
FW	FIRE STAIR	3275X1600	450	B/B
V1	TOILET	450X900	1200	2100

PROJECT:-
PROPOSED GROUP HOUSING FOR PANCHSHEEL BUILDTech PVT. LTD. AT LAND MEASURING 30000 SQ.MT. AT PLOT NO- GH-08 A, SECTOR-1, GREATER NOIDA.

OWNER:-
PANCHSHEEL BUILDTech PVT. LTD.


OWNER'S SIGN:-
For Panchsheel Buildtech Pvt. Ltd.
Authorized Signatory

ARCHITECT'S SIGN:-
ASH M. HINGRA
ARCHITECT


TITLE:-
**BLOCK-T8 (S+24)
FLOOR PLANS**

SCALE:- AS SHOWN SHEET NO
DRAWN BY:- VINA 021


ARCHITECTS
OASIS
DESIGNS INCORPORATED
ARCHITECTS, LANDSCAPE ARCHITECTS &
3172, SEC-A, PLOT-B, VASANT VIHAR, NEW DELHI-110
PH: 26120440, 26120444 FAX: 26120450
email: mail@oasisdesigns.org
www.oasisdesigns.org

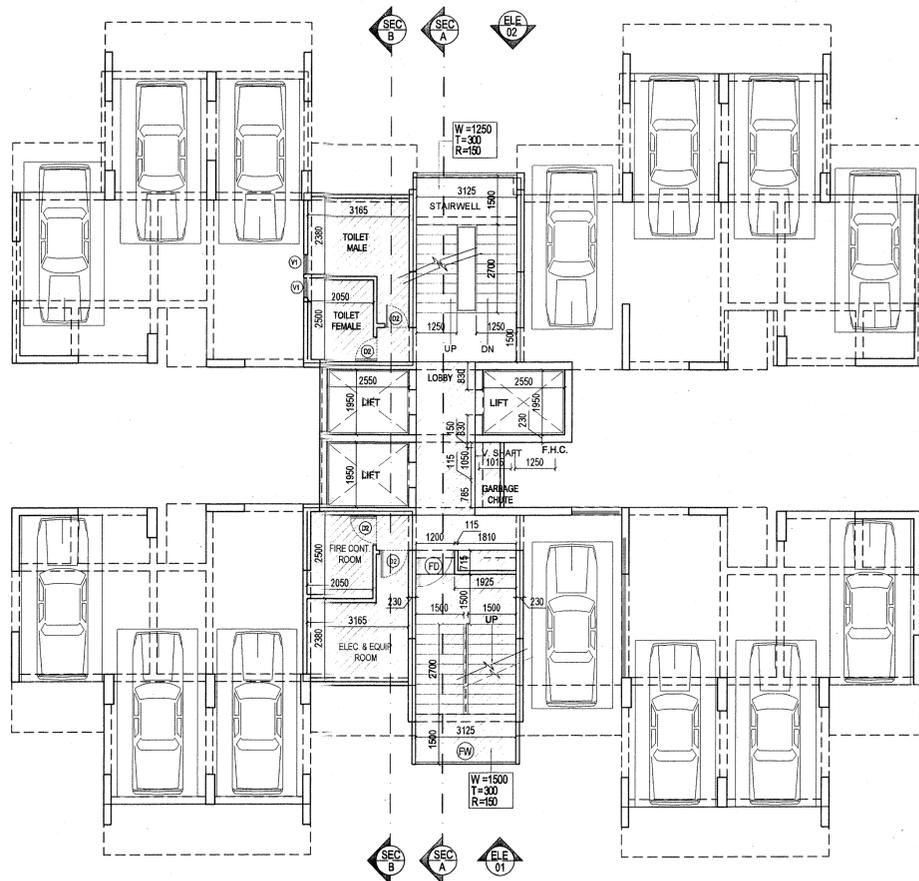


1 STILT FLOOR PLAN
SCALE-1:100

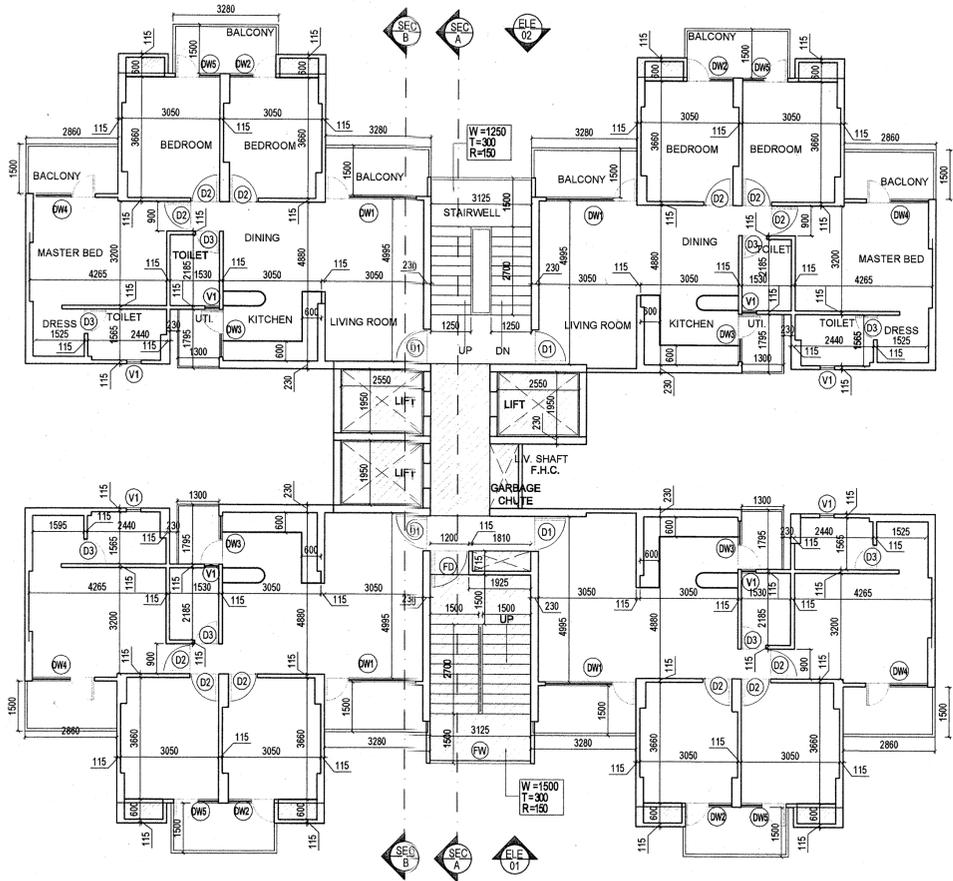


2 TYPICAL FLOOR PLAN
SCALE-1:100

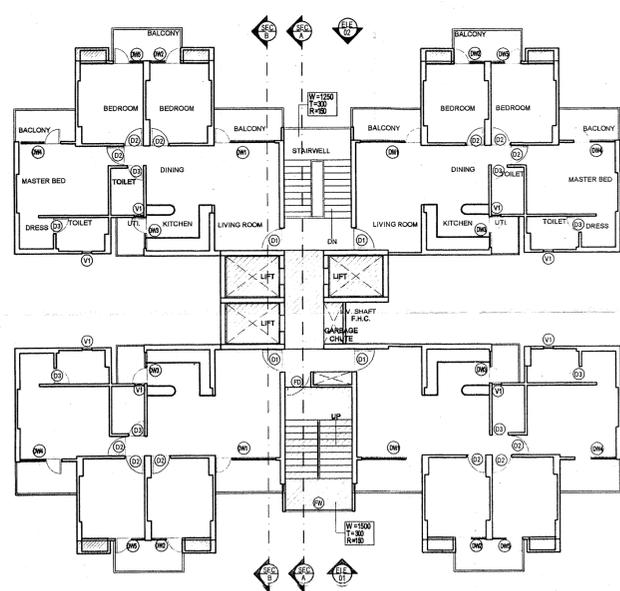

3 24th FLOOR PLAN
SCALE-1:150

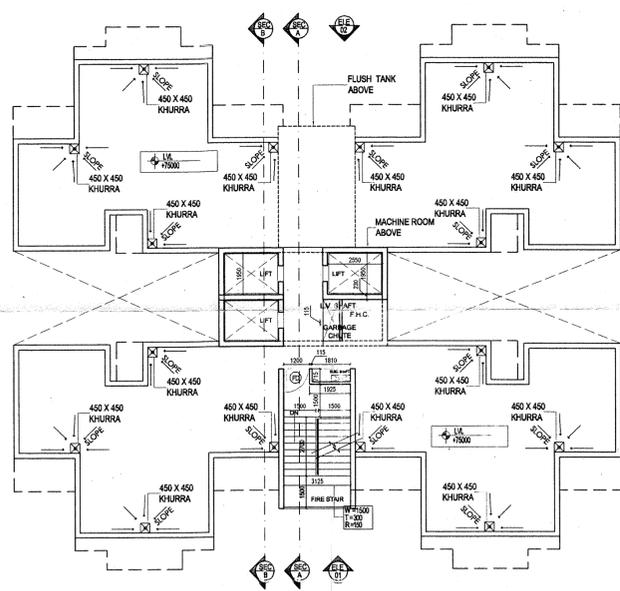


4 TERRACE FLOOR PLAN
SCALE-1:150

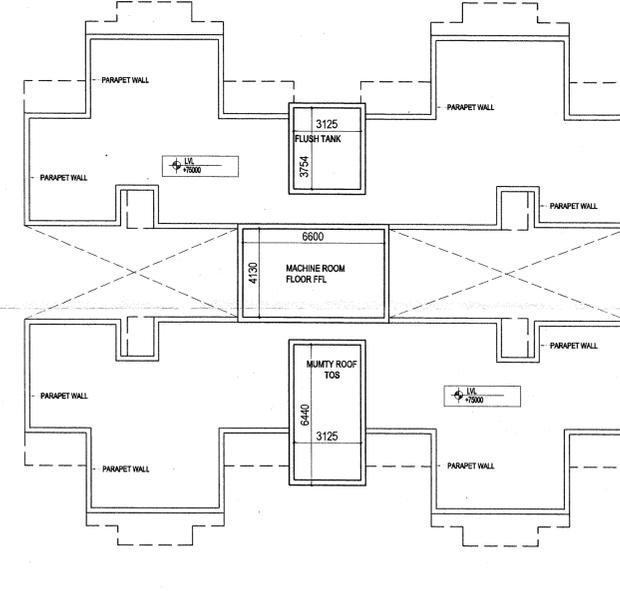

5 MACHINE ROOM LVL PLAN
SCALE-1:150

NOTE :-
ALL DIMENSIONS ARE IN MM.

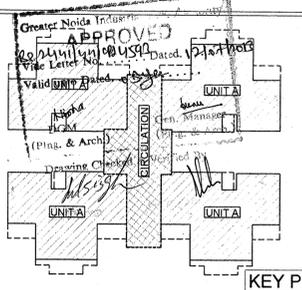

SCHEDULE OF OPENING

TYPE	DESCRIPTION	SIZE	SILL	LINTEL
FD	FIRE ENTRANCE	1200X2100	-	2100
D1	ENTRANCE	1050X2100	-	2100
D2	BEDROOM	900X2100	-	2100
D3	TOILET	750X2100	-	2100
DW1	DRAWING ROOM	2620X2100	300	2100
DW2	BALCONY	1435X2100	300	2100
DW3	KITCHEN	1450X2100	300	2100
DW4	BALCONY	1965X2100	300	2100
DW5	BALCONY	1620X2100	300	2100
V1	TOILET	450X900	1200	2100

NOTE:
RAILING HEIGHT OF BALCONY & STAIRCASE
WILL BE TYPICAL & 1000 MM HIGH FROM
SURROUNDING FFL.

PROJECT:-
PROPOSED GROUP HOUSING FOR
PANCHSHEEL BUILTECH PVT. LTD.
AT LAND MEASURING 30000 SQ.MT.
AT PLOT NO- GH-08 A, SECTOR-1,
GREATER NOIDA.

OWNER:-
PANCHSHEEL BUILTECH PVT. LTD.

OWNER'S SIGN:-

For Panchsheel Buildtech Pvt. Ltd.
Authorized Signatory

ARCHITECT'S SIGN:-

ANSHU M. HINGORJI
Reg. No. 1000000000000000
ARCHITECT

TITLE:-
FLOOR PLANS
BLOCK- T9 & T10 (S+24)

SCALE:- AS SHOWN SHEET NO
DRAWN BY:- VIJAY K. 025

OASIS
DESIGNS INCORPORATED
ARCHITECTS/LANDSCAPE ARCHITECTS
3172, SEC-A, PLOT B, VASANT KUNJ, NEW DELHI-110 030
PH: 26122440, 26122044 FAX: 26122520
EMAIL: oasish@oasishgroup.com