




2 TYPICAL FLOOR PLAN
SCALE 1:100

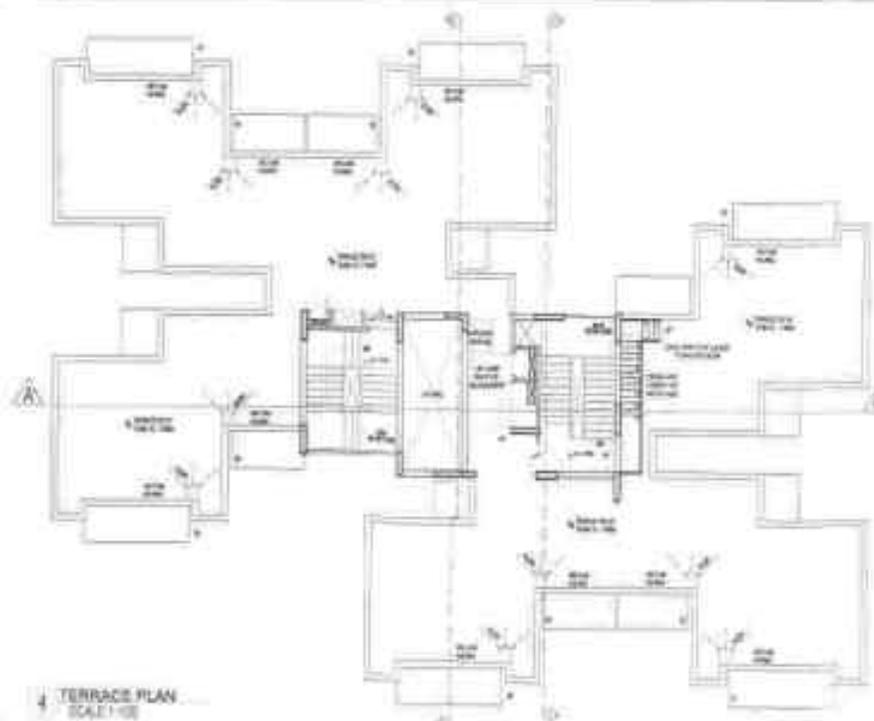

4 TERRACE PLAN
SCALE 1:100




1 STILT FLOOR PLAN
SCALE 1:100



5 BATTY'S MONITOR PLAN
SCALE 1:100

NOTE -
ALL DIMENSIONS ARE IN MM

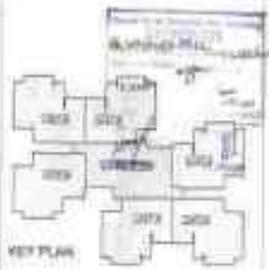

KEY PLAN

SPECIFIC OPENING

NO	DESCRIPTION	SIZE	NO	DESCRIPTION	SIZE
1	DOOR	2100	11	DOOR	2100
2	DOOR	2100	12	DOOR	2100
3	DOOR	2100	13	DOOR	2100
4	DOOR	2100	14	DOOR	2100
5	DOOR	2100	15	DOOR	2100
6	DOOR	2100	16	DOOR	2100
7	DOOR	2100	17	DOOR	2100
8	DOOR	2100	18	DOOR	2100
9	DOOR	2100	19	DOOR	2100
10	DOOR	2100	20	DOOR	2100

PROJECT -
PROPOSED GRID OF HOUSING FOR
PANCHSHEL BUILTECH PVT. LTD.
AT LAND NO. 6/19/16, SECTION 19,
AT PLOT NO-37/A, SECTOR 19,
GREATER NOIDA


OWNER -
PANCHSHEL BUILTECH PVT. LTD.

ARCHITECTS -
OASIS
DESIGN & ARCHITECTURE
PVT. LTD.


TITLE -
FLOOR PLAN
BLOCK AT AZADIA 12 (S-02)

SCALE - AS SHOWN
DRAWN BY - CHIRAG
ARCHITECT'S SIGN


OWNER'S SIGN: NO. OF SHEETS: 008

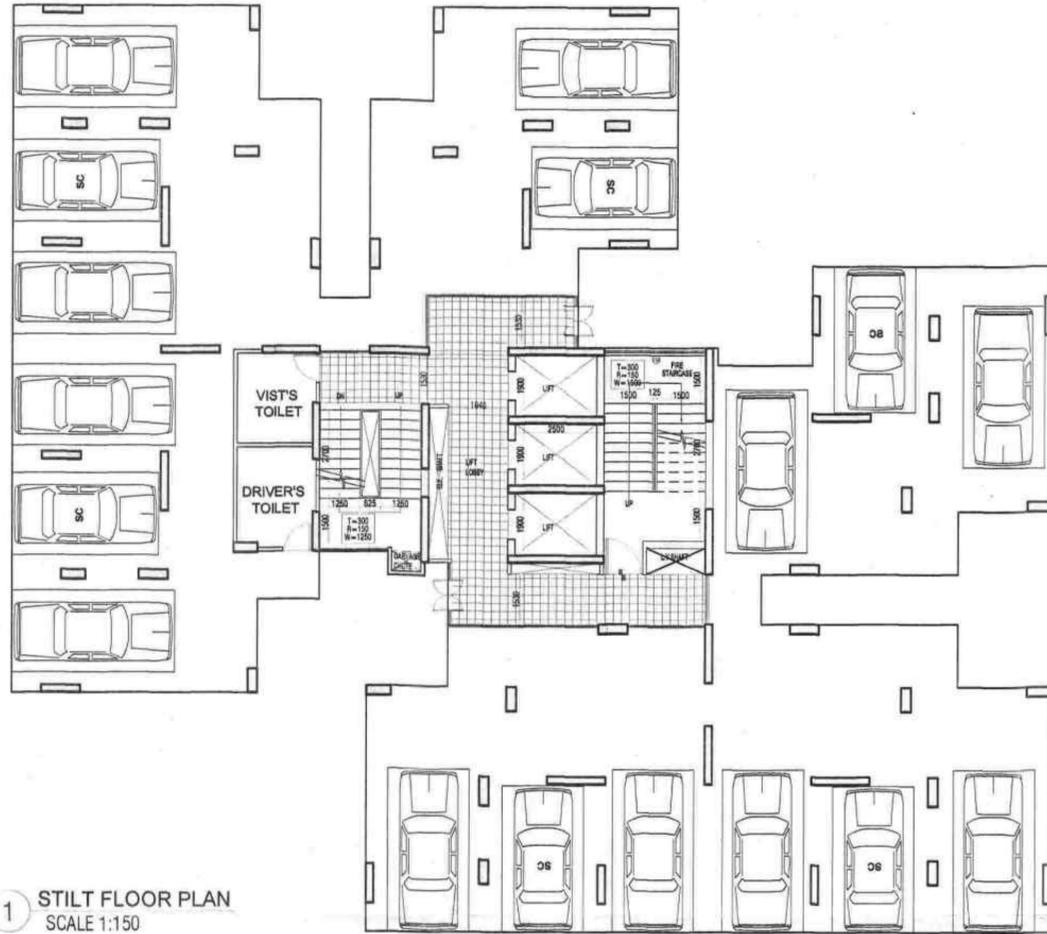


1 STILT FLOOR PLAN
SCALE 1:150

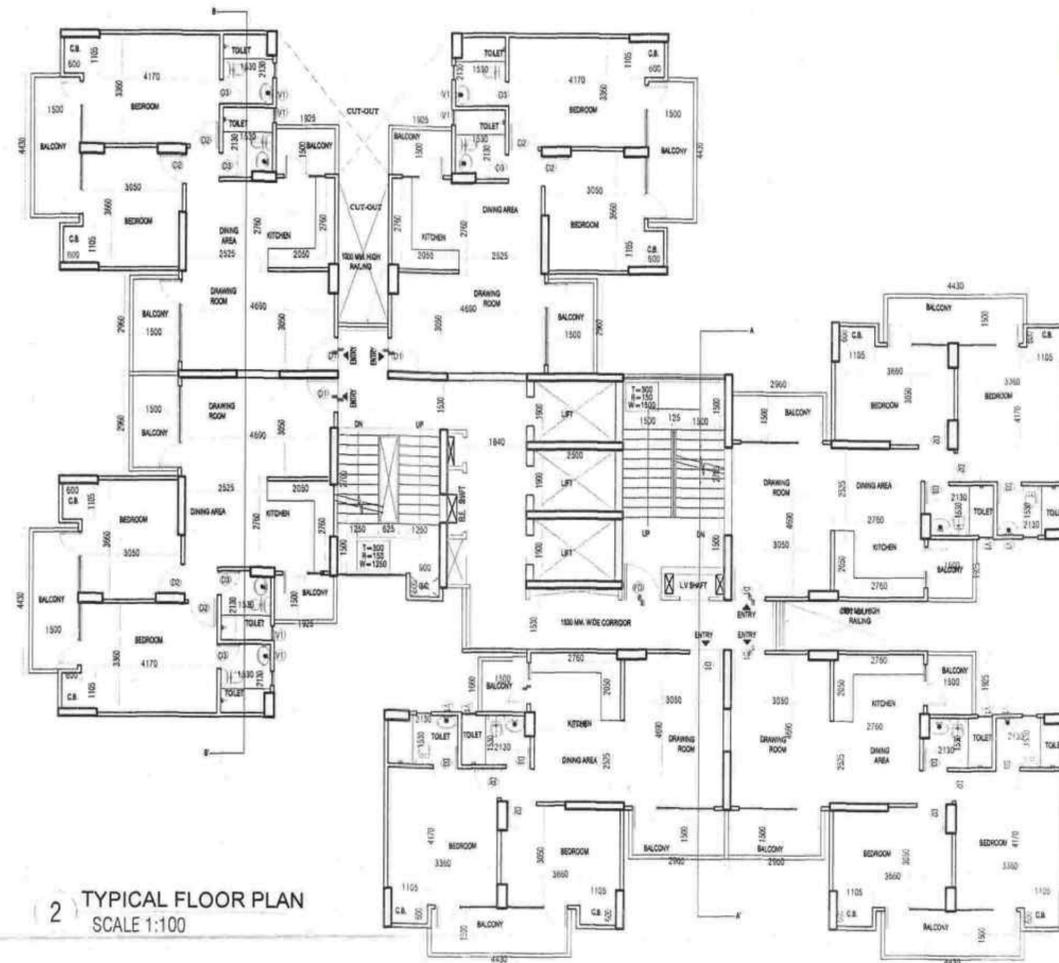

2 TYPICAL FLOOR PLAN
SCALE 1:100

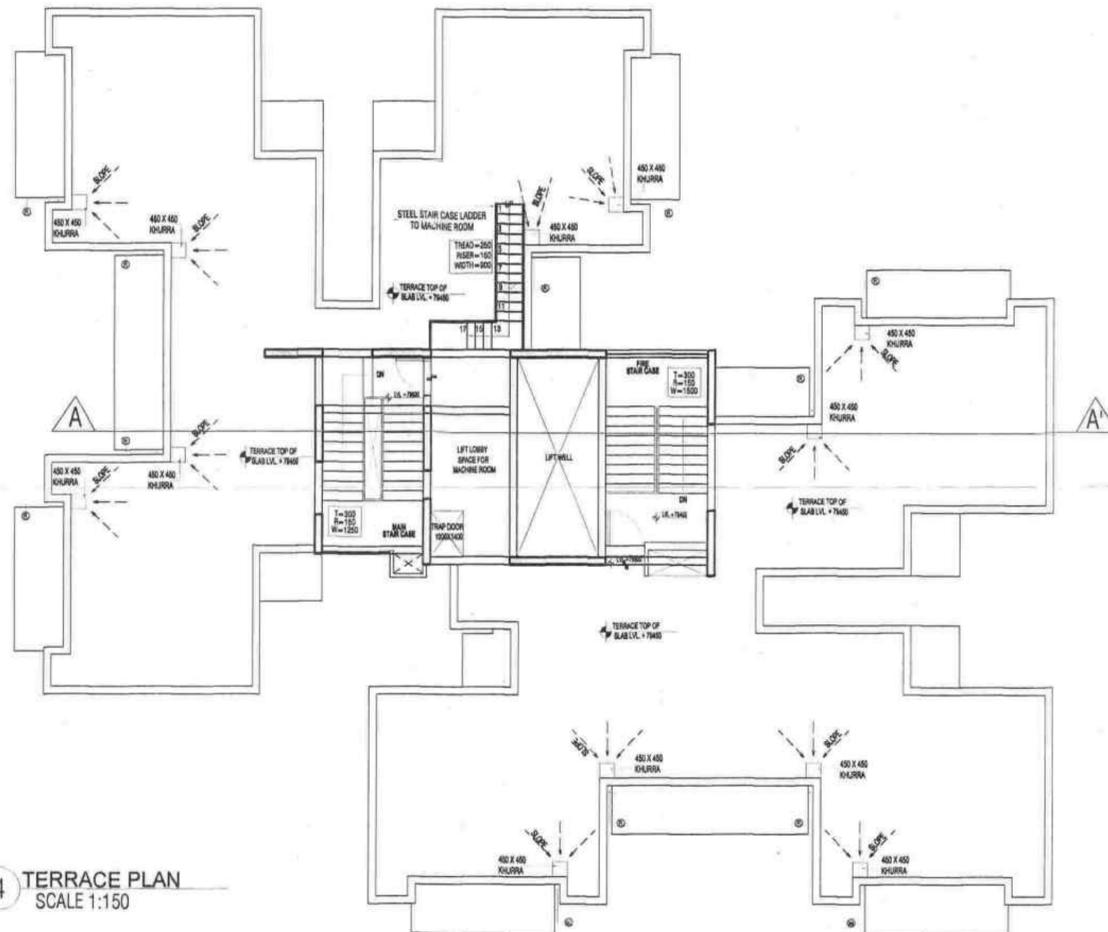

4 TERRACE PLAN
SCALE 1:150

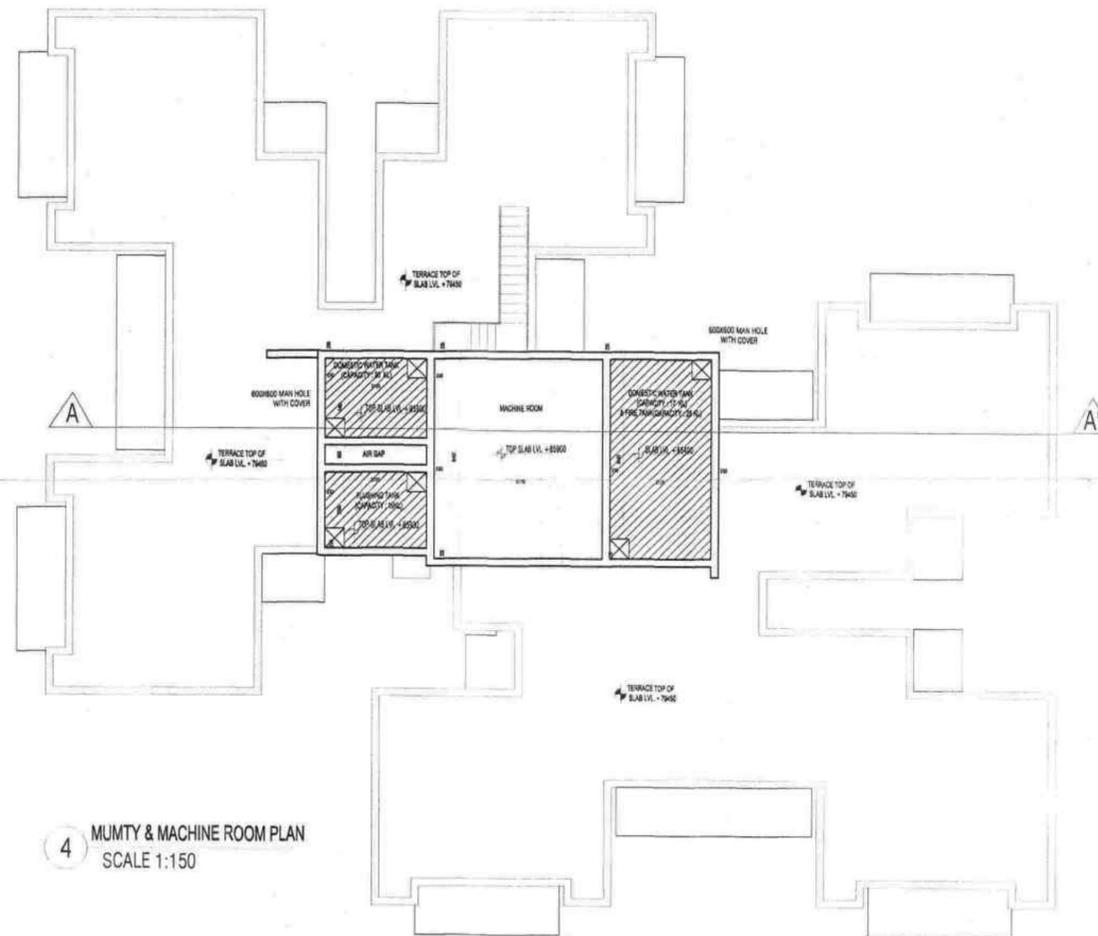

MUMTY & MACHINE ROOM PLAN
SCALE 1:150

NOTE :- ALL DIMENSIONS ARE IN MM.
Greater Noida Industrial Dev. Authority
APPROVED
Date: 25/10/2014
By: [Signature]
[Signature]
[Signature]

SCHEDULE OF OPENING

TYPE	DESCRIPTION	SIZE	QTY	UNITS
FD	FIRE ENTRANCE	1200X2100	-	2100
D1	ENTRANCE	1050X2100	-	2100
D2	BEDROOM	900X2100	-	2100
D3	TOILET	750X2100	-	2100
DW1	DRAWING ROOM	2300X2100	300	2100
DW2	BALCONY	1910X2100	300	2100
DW3	KITCHEN	1410X2100	1050	2100
FW	FIRE STAIR	3125X1900	600	800
V1	TOILET	600X900	1200	2100

PROJECT:-
PROPOSED GROUP HOUSING FOR
PANCHSHEEL BUILDTECH PVT. LTD.
AT LAND MEASURING 107731.43 SQ.MT.
AT PLOT NO- 01 A, SECTOR-16,
GREATER NOIDA.

OWNER:-
PANCHSHEEL BUILDTECH PVT. LTD.

ARCHITECTS
OASIS
DESIGNS INC.
ARCHITECTS, LANDSCAPE ARCHITECTS
3172, SEC-A, PLOT-B, VASANT VIHAR, NEW DELHI-110029
PH: 011-2646 2020/2024 FAX: 011-2646 2020
EMAIL: mail@oasisdesigns.com
www.oasisdesigns.com

TITLE:-
FLOOR PLANS
BLOCK- A3 (S+25)

SCALE:- AS SHOWN

DRAWN BY:- VINA

ARCHITECT'S SIGN:-





[Signature]
KASHI M. HINDOJI
ARCHITECT

OWNER'S SIGN:-


For Panchsheel Buildtech Pvt. Ltd.
[Signature]
Authorised Signatory

NORTH

SHEET NO
012

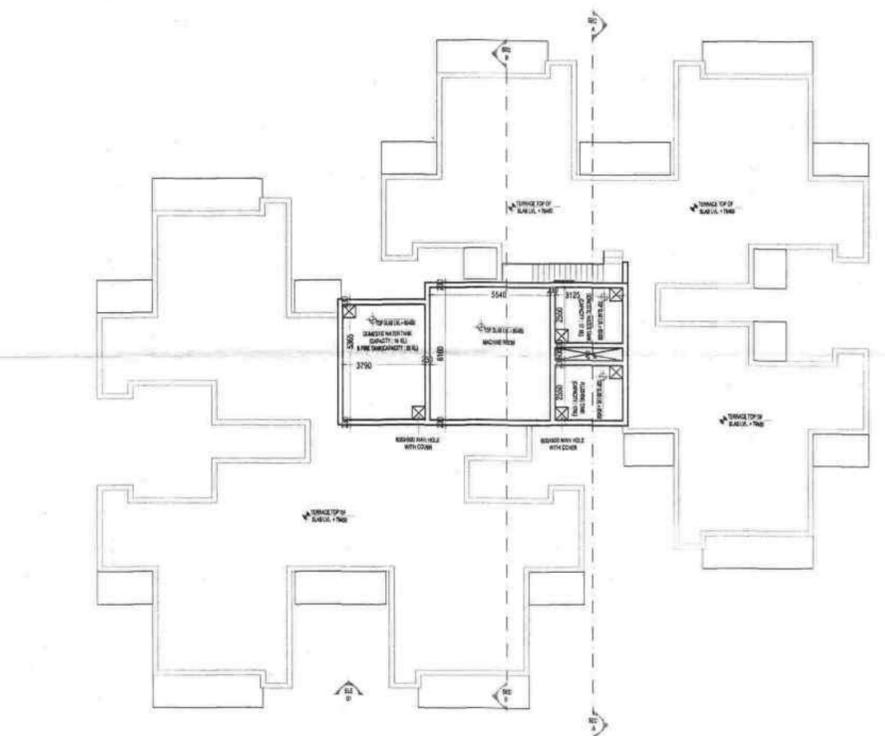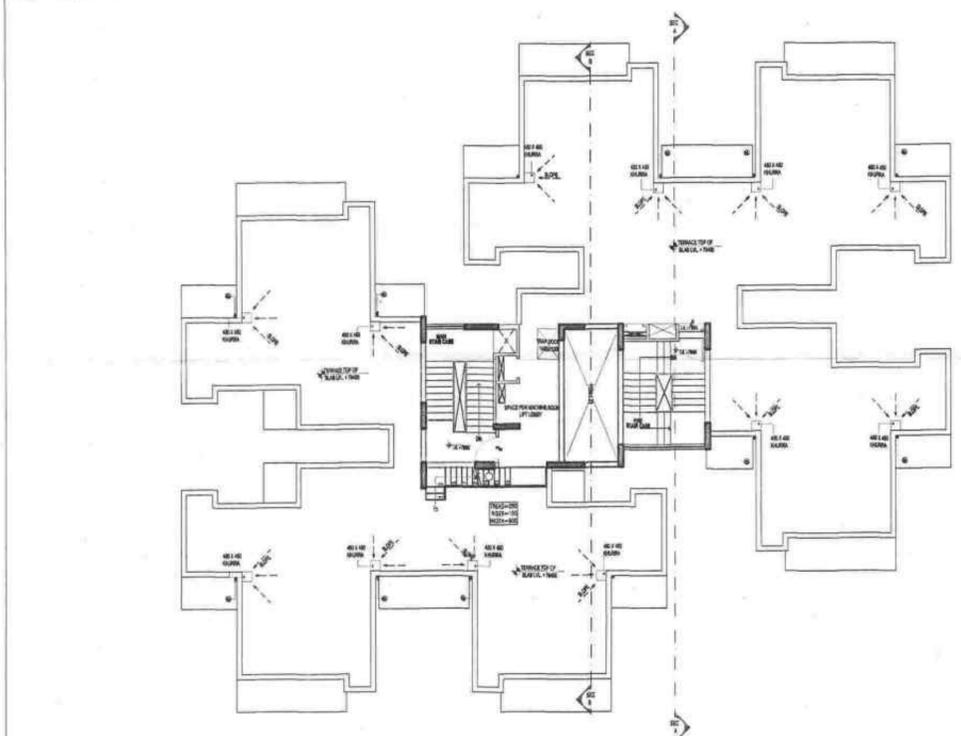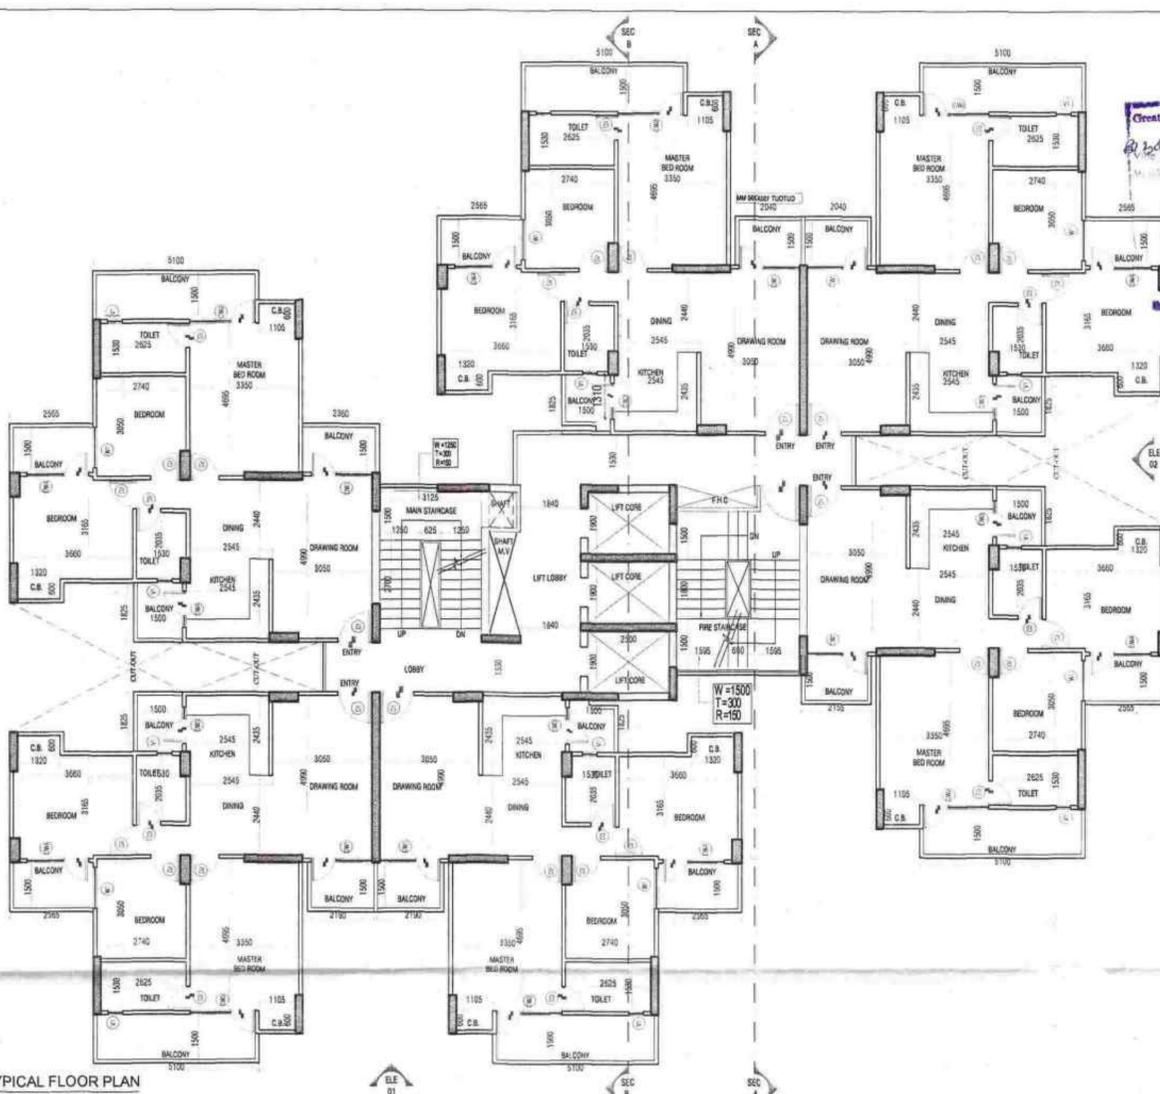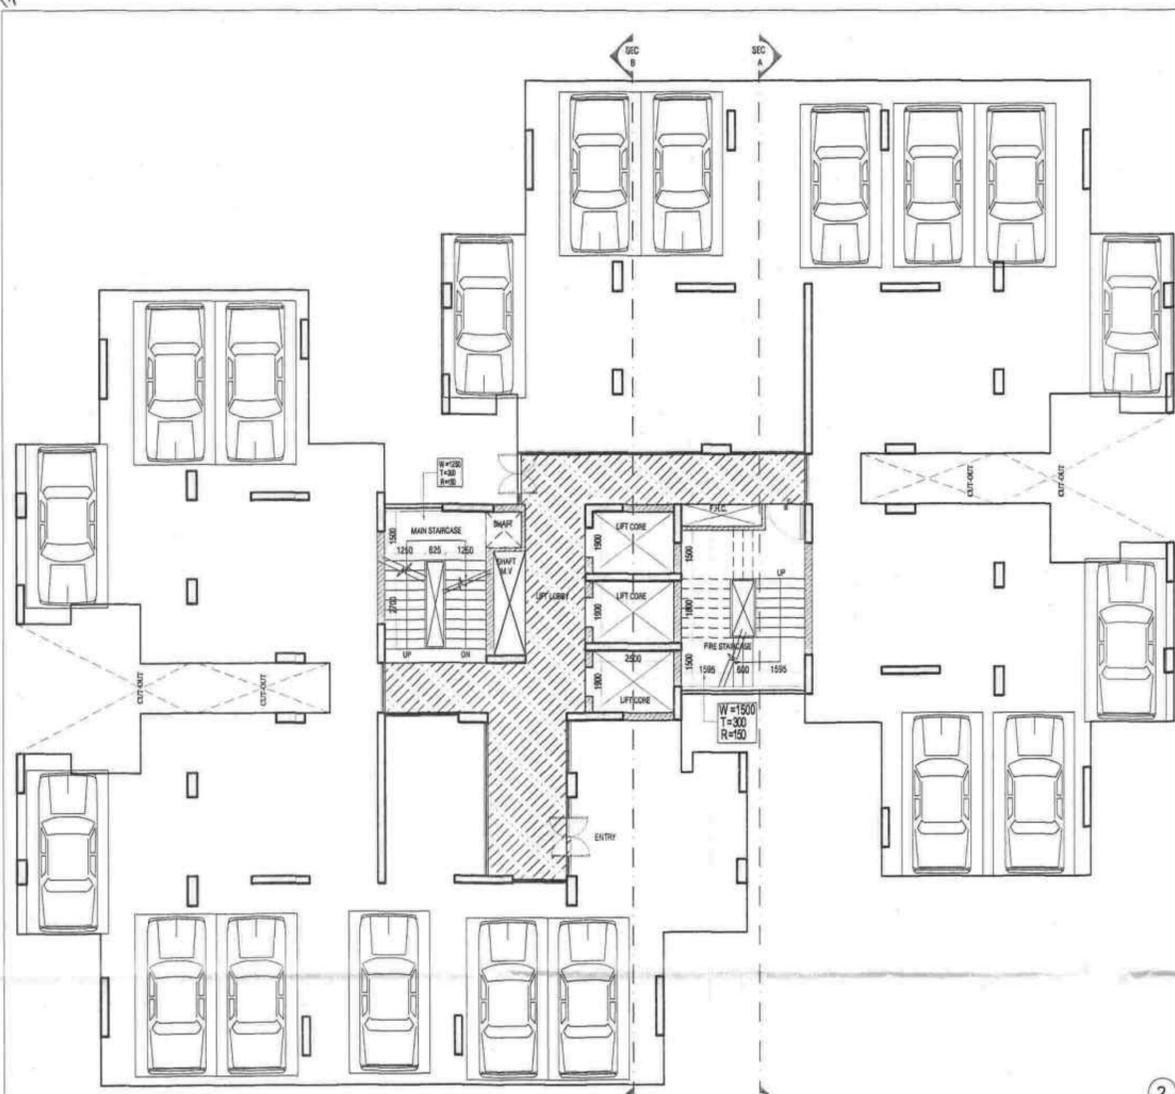

NOTE :-
ALL DIMENSIONS ARE IN MM.

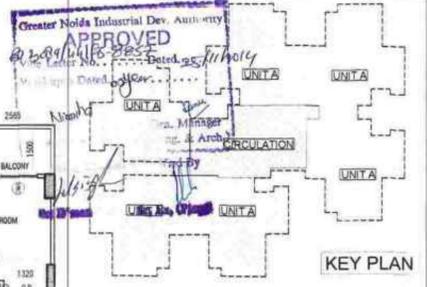

SCHEDULE OF OPENING

TYPE	DESCRIPTION	SIZE	SILL	LINTEL
FD	FIRE ENTRANCE	1200X2100	-	2100
D1	ENTRANCE	1650X2100	-	2100
D2	BEDROOM	900X2100	-	2100
D3	TOILET	750X2100	-	2100
DW1	DRAWING ROOM	2130X2100	300	2100
DW2	BALCONY	2010X2100	300	2100
DW3	KITCHEN	1310X2100	1550	2100
DW4	BALCONY	1310X2100	300	2100
DW5	BEDROOM	1425X2100	300	2100
FW	FIRE STAIR	450	450	500
VT	TOILET	600X900	1200	2100

PROJECT:-
PROPOSED GROUP HOUSING FOR
PANCHSHEEL BUILDTech PVT. LTD.
AT LAND MEASURING 107731.43 SQ.MT.
AT PLOT NO- 01 A, SECTOR-16,
GREATER NOIDA.

OWNER:-
PANCHSHEEL BUILDTech PVT. LTD.

ARCHITECTS
OASIS
DESIGNS INC.
ARCHITECTS, LANDSCAPE ARCHITECTS
3110, SEC-16, PH-16, GREATER NOIDA, U.P.
PH: 2012344, 2012344 FAX: 2012320
EMAIL: mail@oasisdesigns.org
www.oasisdesigns.org

TITLE:-
FLOOR PLANS
BLOCK- A4, A5, B2 & B3 (S+25)

SCALE:- AS SHOWN

DRAWN BY:- DHIRENDRA


ARCHITECT'S SIGN:-

OWNER'S SIGN:-
For Panchsheel Buildtech Pvt. Ltd.


NORTH

SHEET NO


016

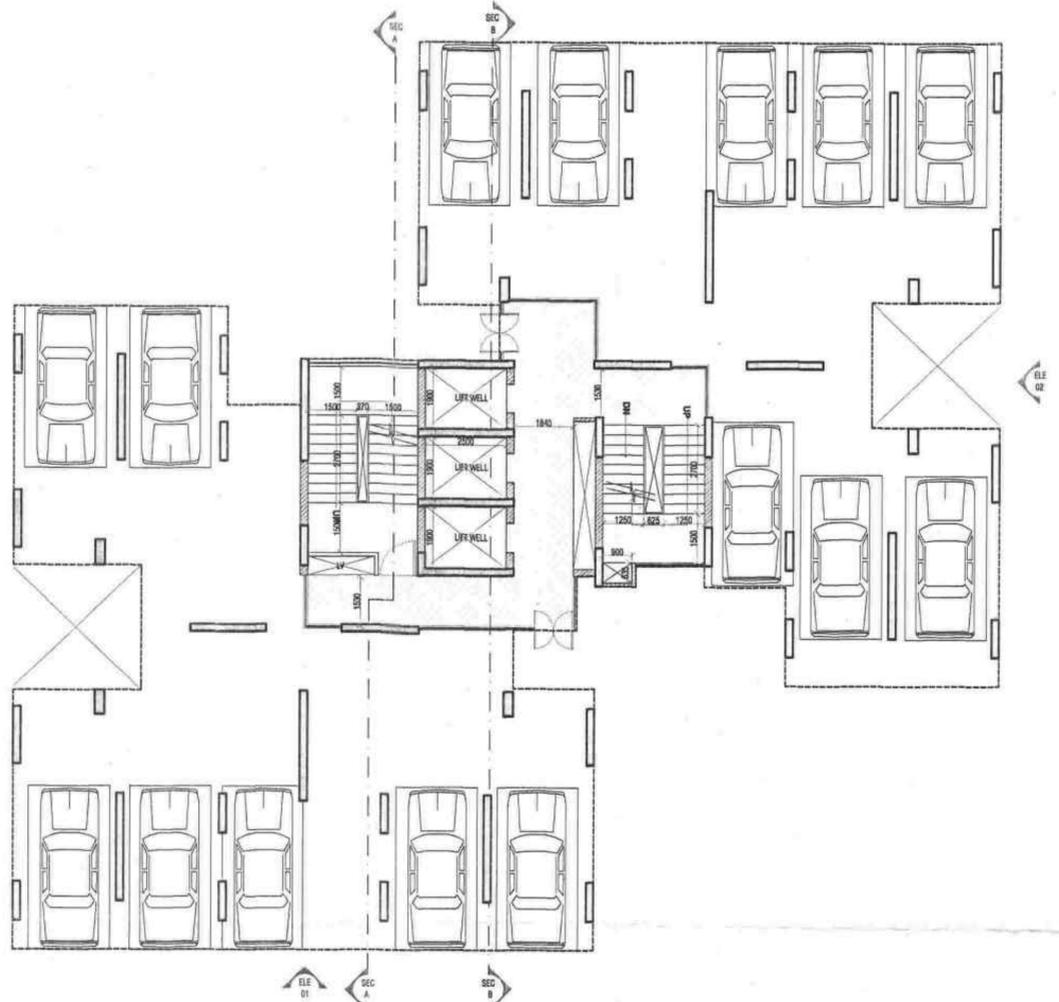


1 STILT FLOOR PLAN
SCALE:1:100

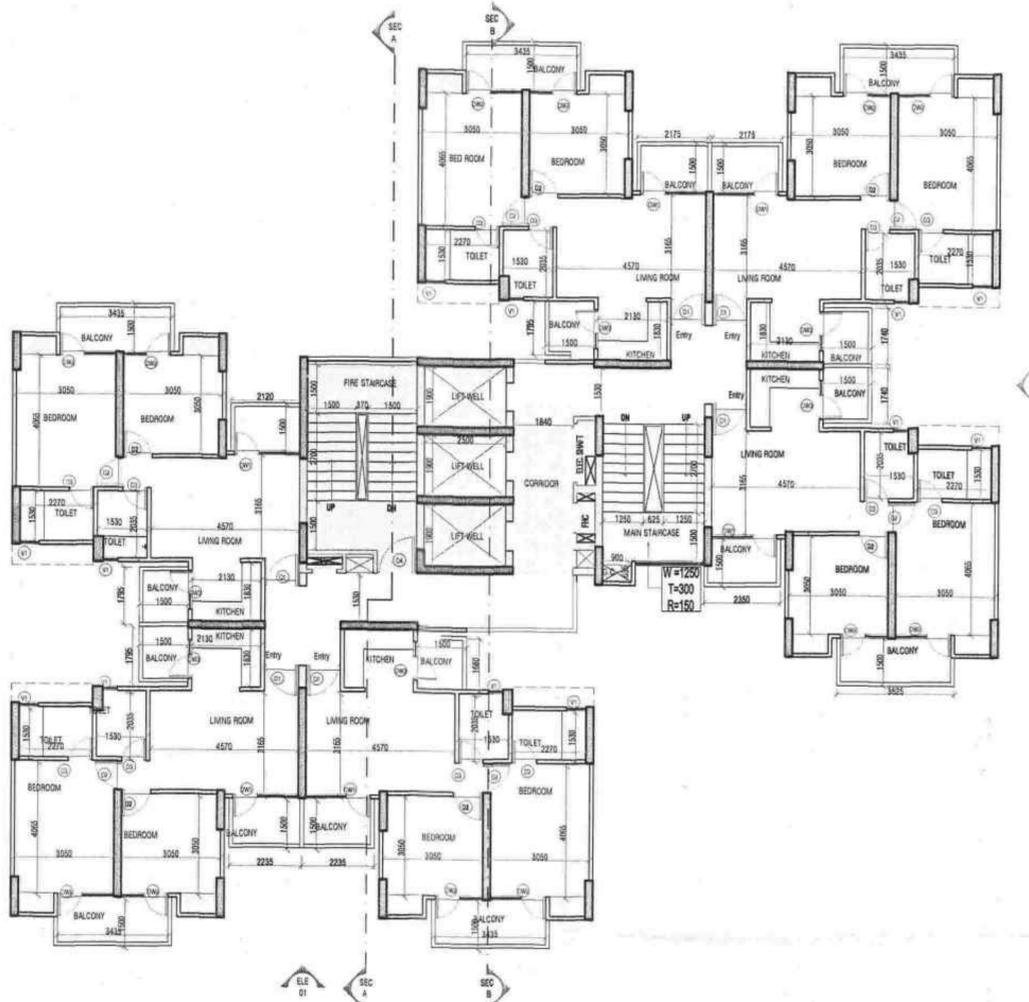

2 TYPICAL FLOOR PLAN
SCALE:1:100

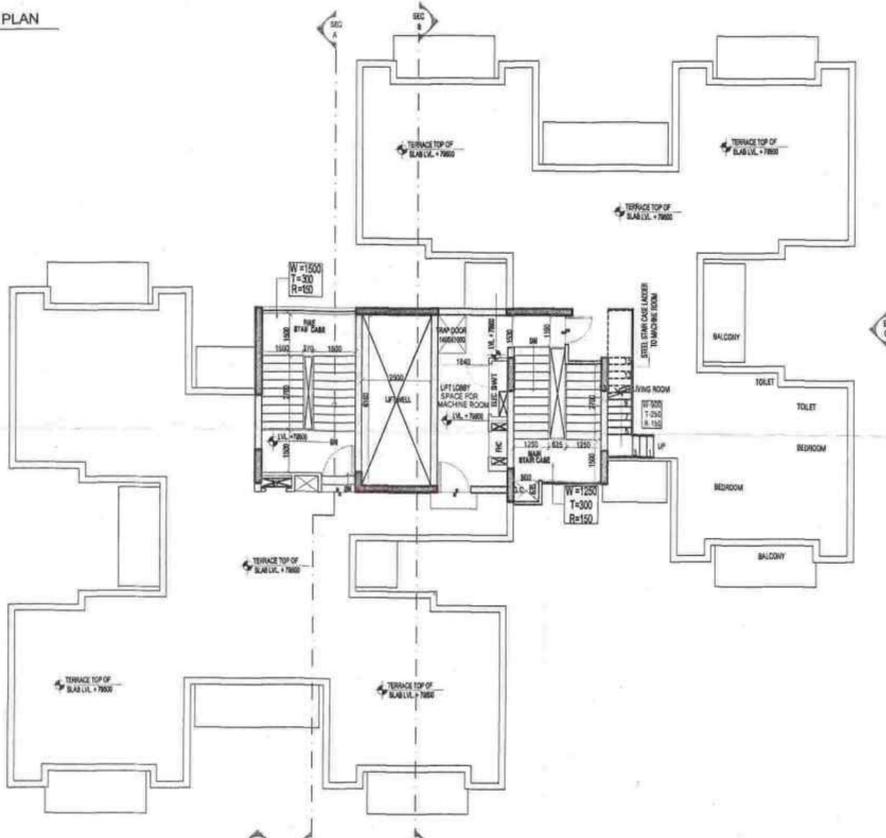

3 TERRACE/MUMTY FLOOR PLAN
SCALE:1:90

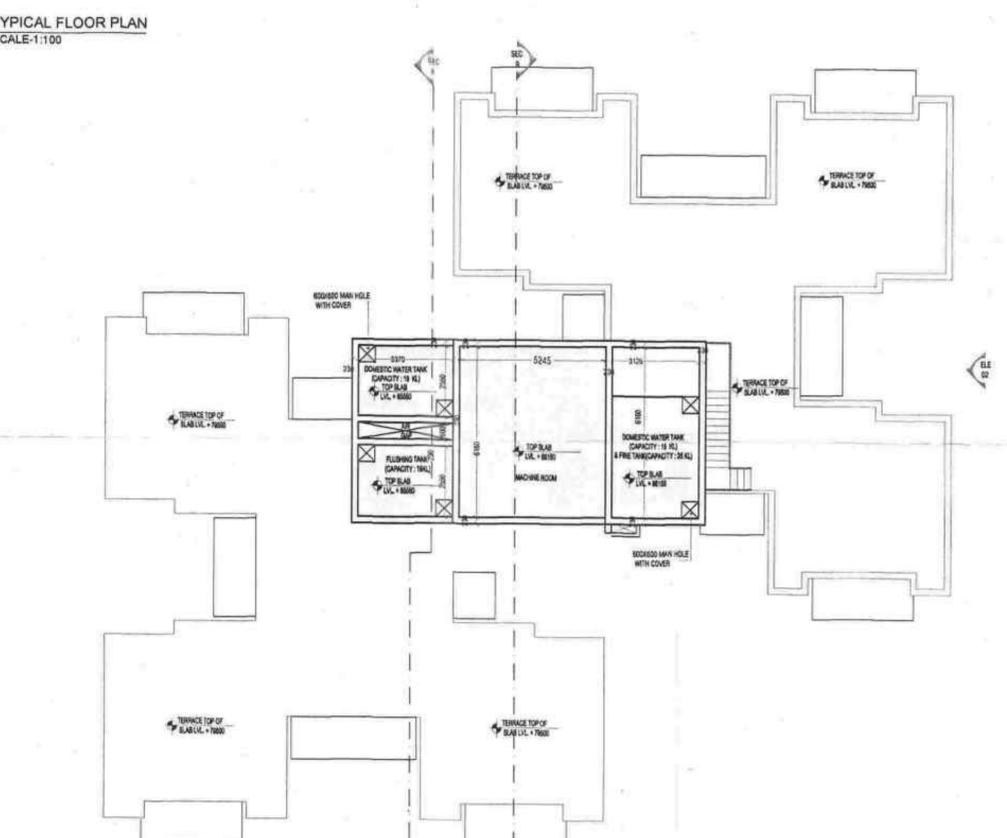

4 MACHINE ROOM & WATER TANK LVL PLAN
SCALE:1:90

NOTE :-
ALL DIMENSIONS ARE IN MM.



KEY PLAN

SCHEDULE OF OPENING

TYPE	DESCRIPTION	SIZE	SILL	LINTEL
FD	FIRE ENTRANCE	1200x2100	-	2100
D1	ENTRANCE	1050x2100	-	2100
D2	BEDROOM	800x2100	-	2100
D3	TOILET	760x2100	-	2100
DW1	DRAWING ROOM	2270x2100	300	2100
DW2	BALCONY	1530x2100	300	2100
DW3	KITCHEN	1200x2100	1050	2100
FW	FIRE STAR	450	450	56
V1	TOILET	600x900	1200	2100

PROJECT:-
PROPOSED GROUP HOUSING FOR
PANCHSHEEL BUILDTech PVT. LTD.
AT LAND MEASURING 107731.43 SQ.MT.
AT PLOT NO- 01 A, SECTOR-16,
GREATER NOIDA.

OWNER:-
PANCHSHEEL BUILDTech PVT. LTD.

ARCHITECTS
OASIS
DESIGNS INC.
ARCHITECTS, LANDSCAPE ARCHITECTS
3172, SEC-A, PLOT-B, VASANT KUNJ, NEW DELHI-110017
PH: 91-11-26462181, 26462182, 26462183
EMAIL: info@oasisdesigns.com
www.oasisdesigns.com

TITLE:-
FLOOR PLANS
BLOCK- B1, B5, B6, B7, & E5 (S+25)

SCALE:- AS SHOWN

DRAWN BY:- DHIRENDRA VERMA

ARCHITECT'S SIGN:-


(Signature)
AKASH M. HINGRANE
ARCHITECT

OWNER'S SIGN:-


For Panchsheel Buildtech Pvt. Ltd.
(Signature)
Authorised Signatory

NORTH


SHEET NO
020

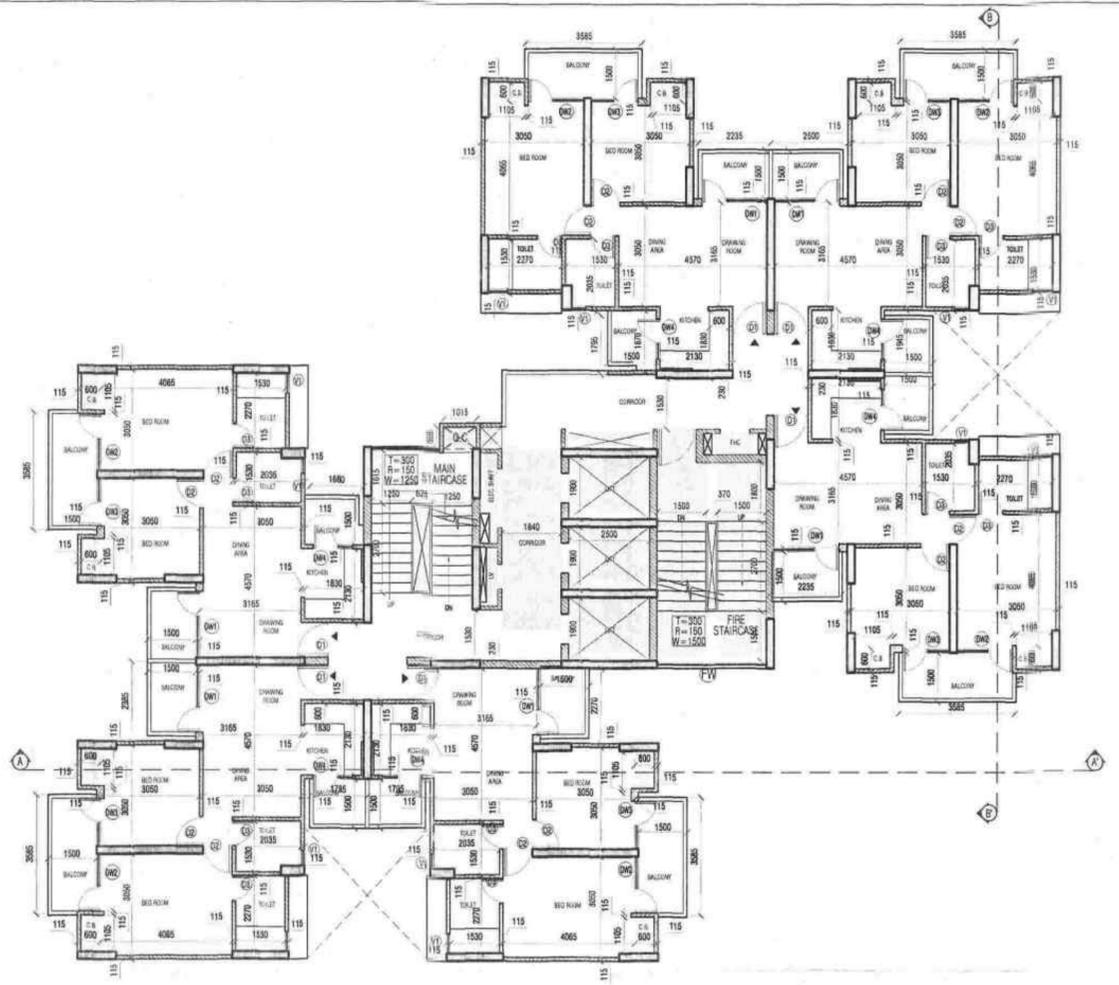


1 TYPICAL FLOOR PLAN
SCALE 1:100

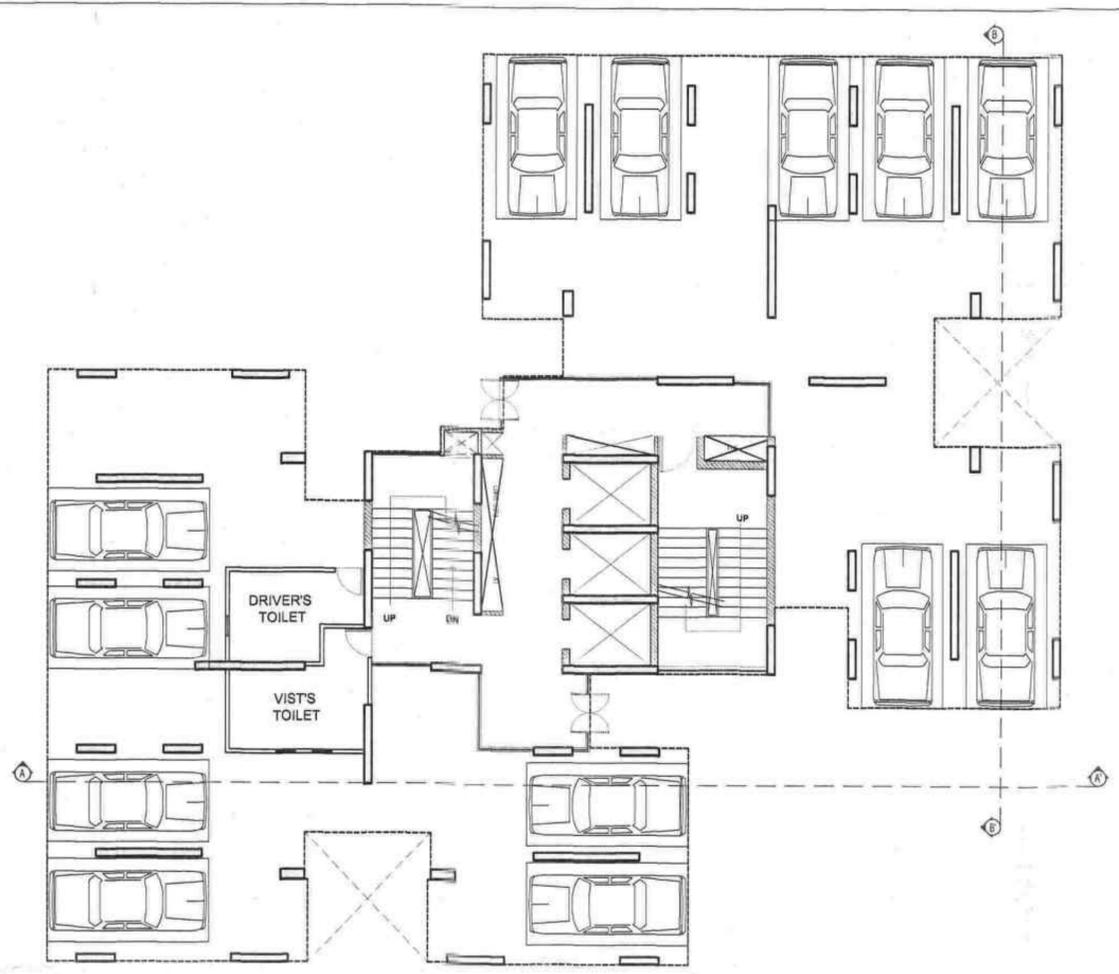

2 STILT FLOOR PLAN
SCALE 1:100

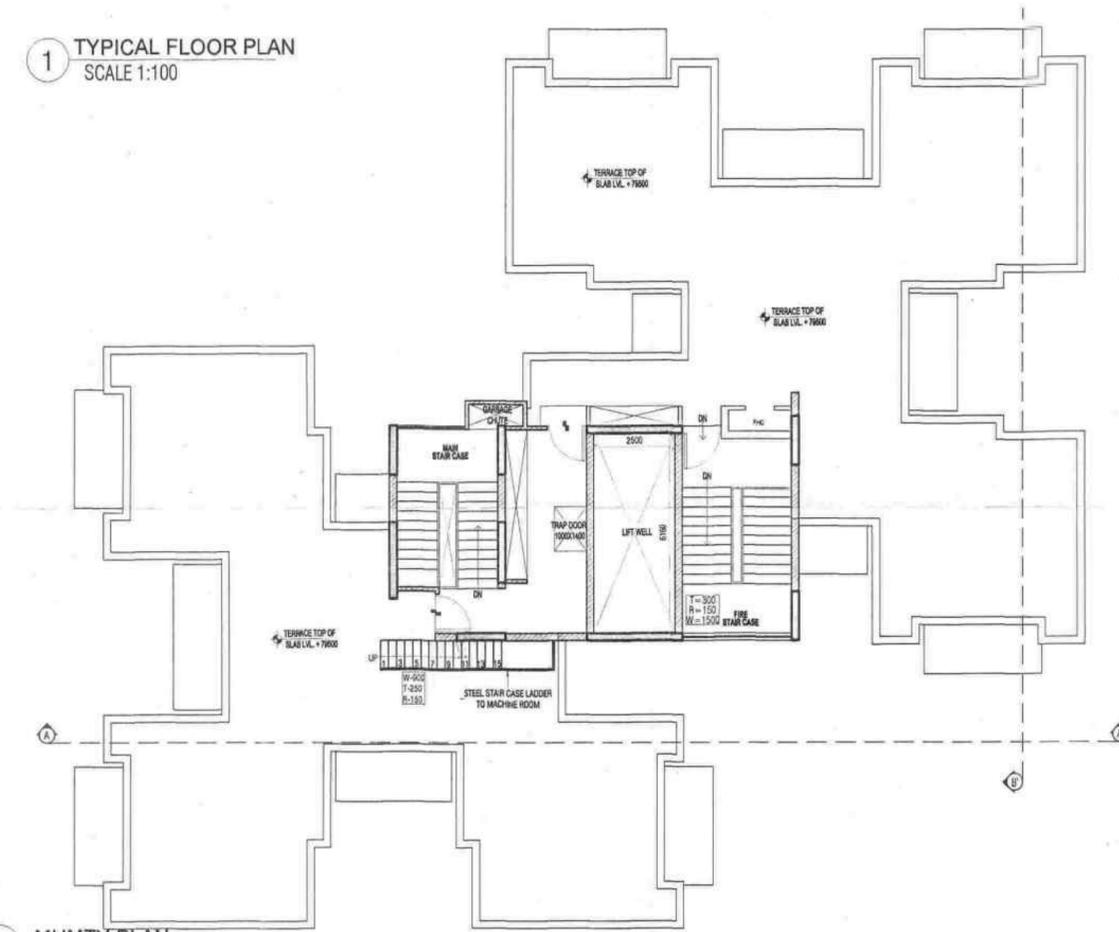


3 MUMTY PLAN
SCALE 1:150

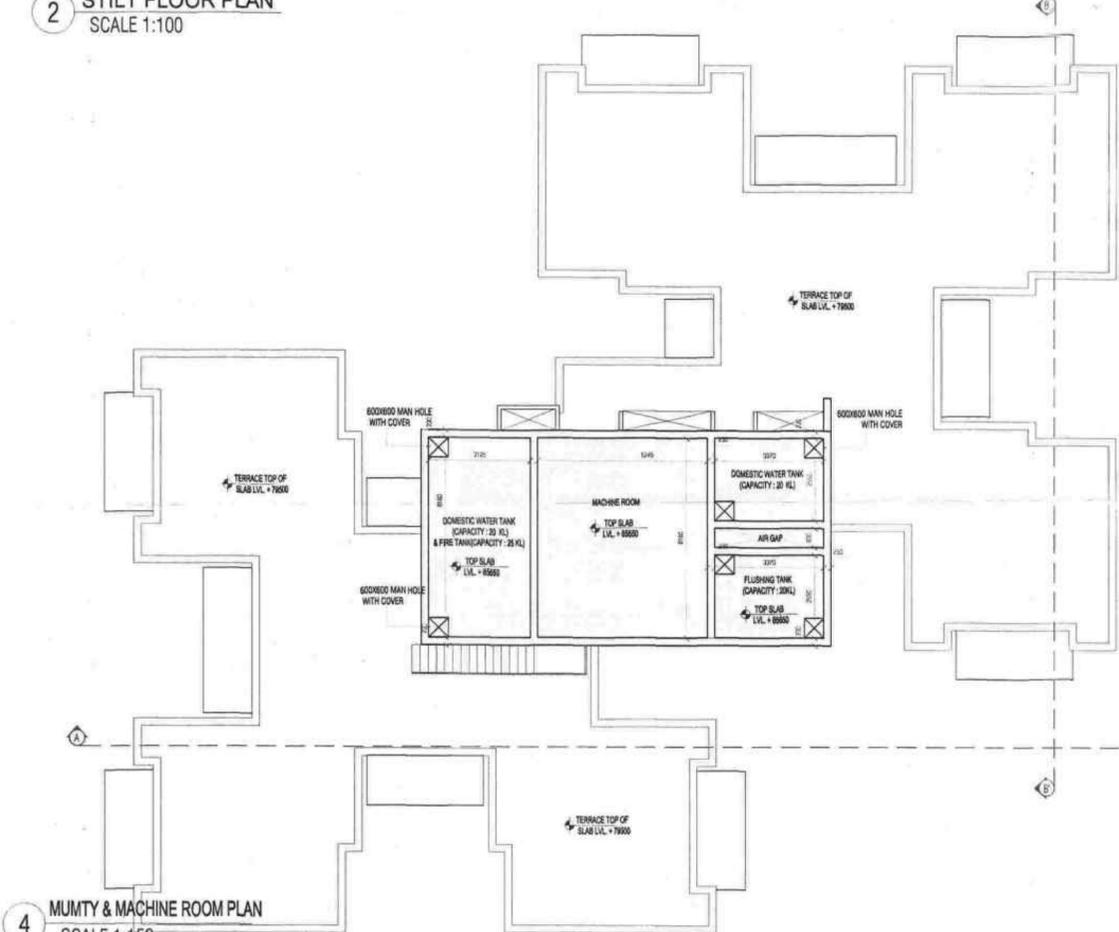

4 MUMTY & MACHINE ROOM PLAN
SCALE 1:150

NOTNOTE :-
ALL DIMENSIONS ON REAR IN MM. MM.

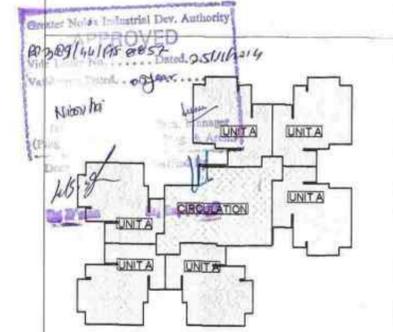

KEY PLAN

SCHEDULE OF OPENING

TYPE	DESCRIPTION	SIZE	SILL	LINTEL
FD	FIRE ENTRANCE	1200x2100	-	2100
D1	ENTRANCE	1000x2100	-	2100
D2	BED ROOM	900x2100	-	2100
D3	TOILET	750x2100	-	2100
DW1	DRAWING ROOM	2500x2100	300	2100
DW2	BALCONY	1500x2100	300	2100
DW3	BALCONY	1400x2100	300	2100
DW4	KITCHEN	1400x2100	1000	2100
FW	FIRE STAIR	3100x2000	450	810
V1	TOILET	800x910	1200	2100

PROJECT:-
PROPOSED GROUP HOUSING FOR
PANCHSHEEL BUILDTECH PVT. LTD.
AT LAND MEASURING 107731.43 SQ.MT.
AT PLOT NO-01 A, SECTOR-16,
GREATER NOIDA.

OWNER:-
PANCHSHEEL BUILDTECH PVT. LTD.

ARCHITECTS
OASIS
DESIGNS INC.
ARCHITECTS, LANDSCAPE ARCHITECTS
3172, SSC-A, PLOT 8, VASANT KUNJ NEW DELHI-70
Ph: 011-2646 5520/5521 FAX: 011-2646 5522
email: mail@oasisdesigns.org
www.oasisdesigns.org

TITLE:-
**FLOOR PLANS
BLOCK- B4 (S+25)**

SCALE:- AS SHOWN

DRAWN BY:- DHIRENDRA VERMA

ARCHITECT'S SIGN:-

(Signature)
ASHISH M. HINGRAT
ARCHITECT

OWNER'S SIGN:-
For Panchsheel Buildtech Pvt. Ltd.

Author's Signatory

NORTH

SHEET NO
024