


पंचायत डी/19/810/2107/2970 दिनांक 19/4/11

पंचायत डी/19/810/2107/2970 दिनांक 19/4/11


पंचायत डी/19/810/2107/2970 दिनांक 19/4/11

B

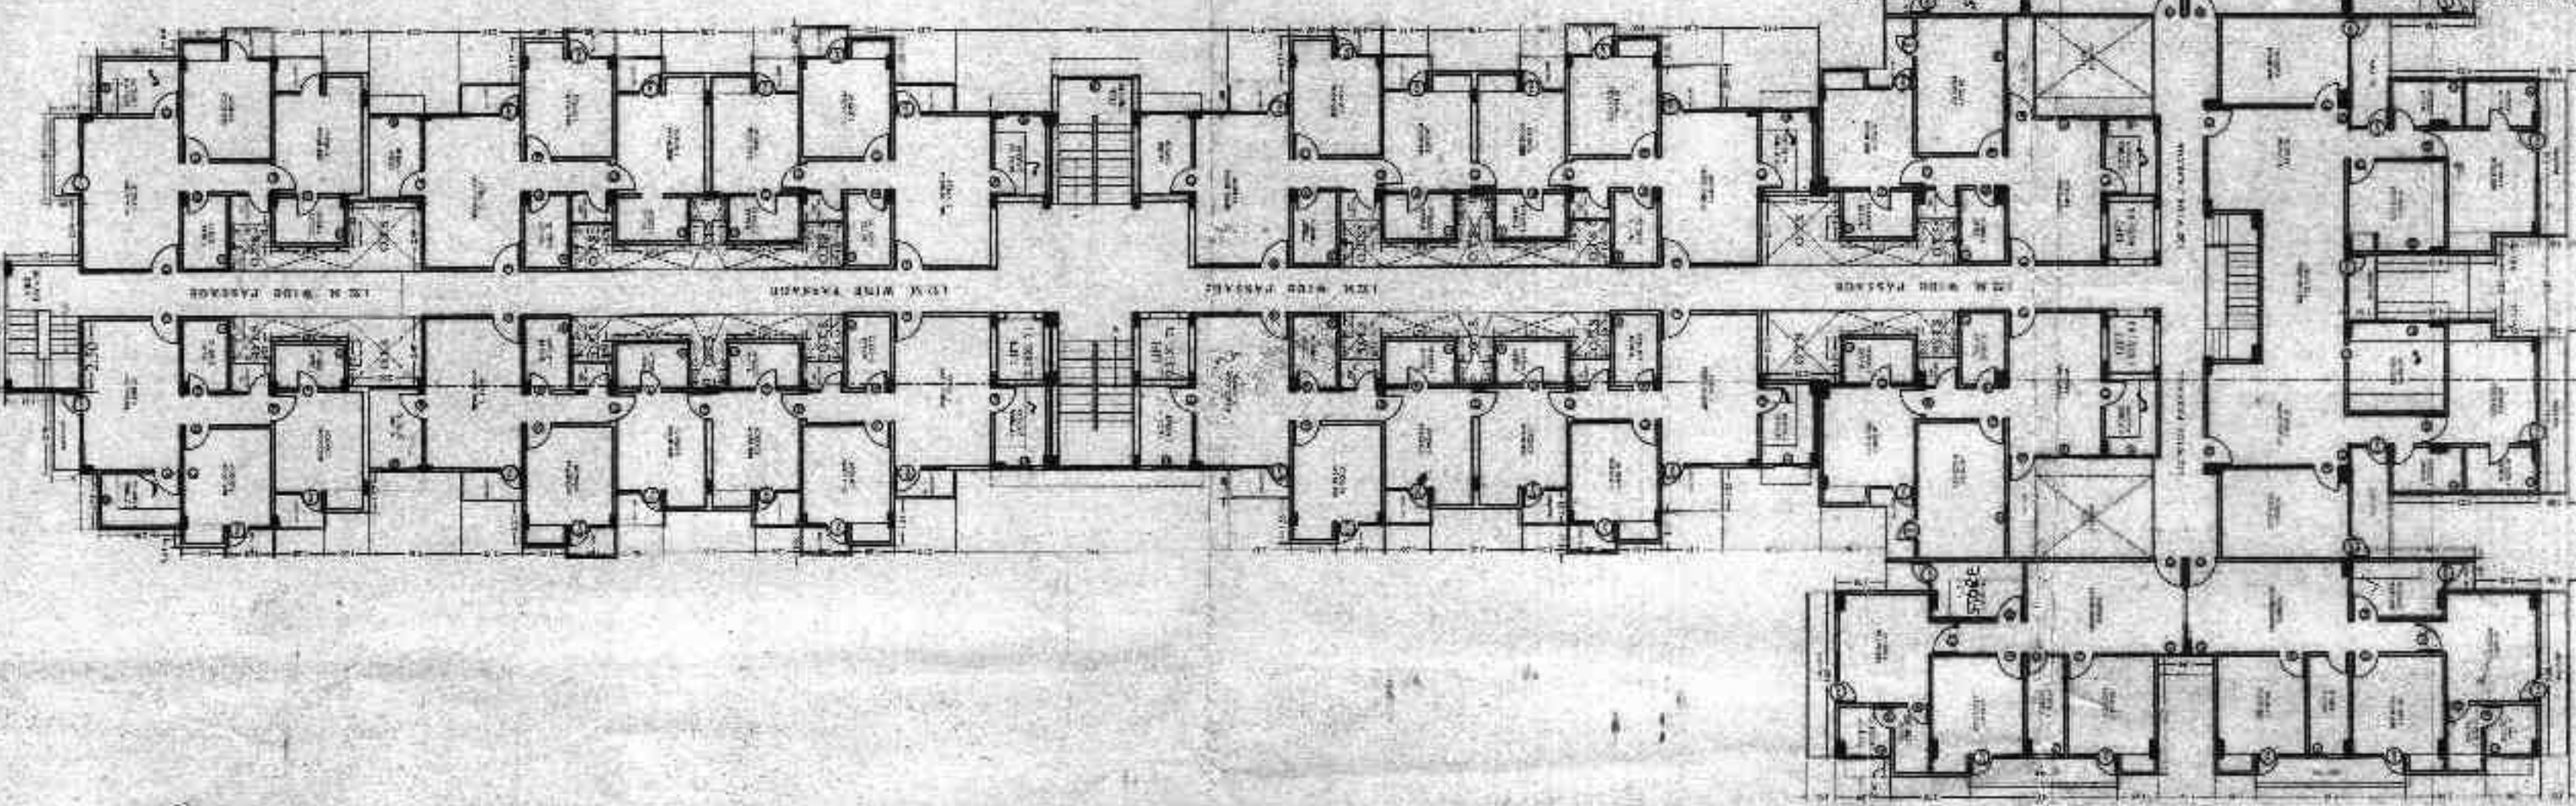

A

1st TO 7th FLOOR

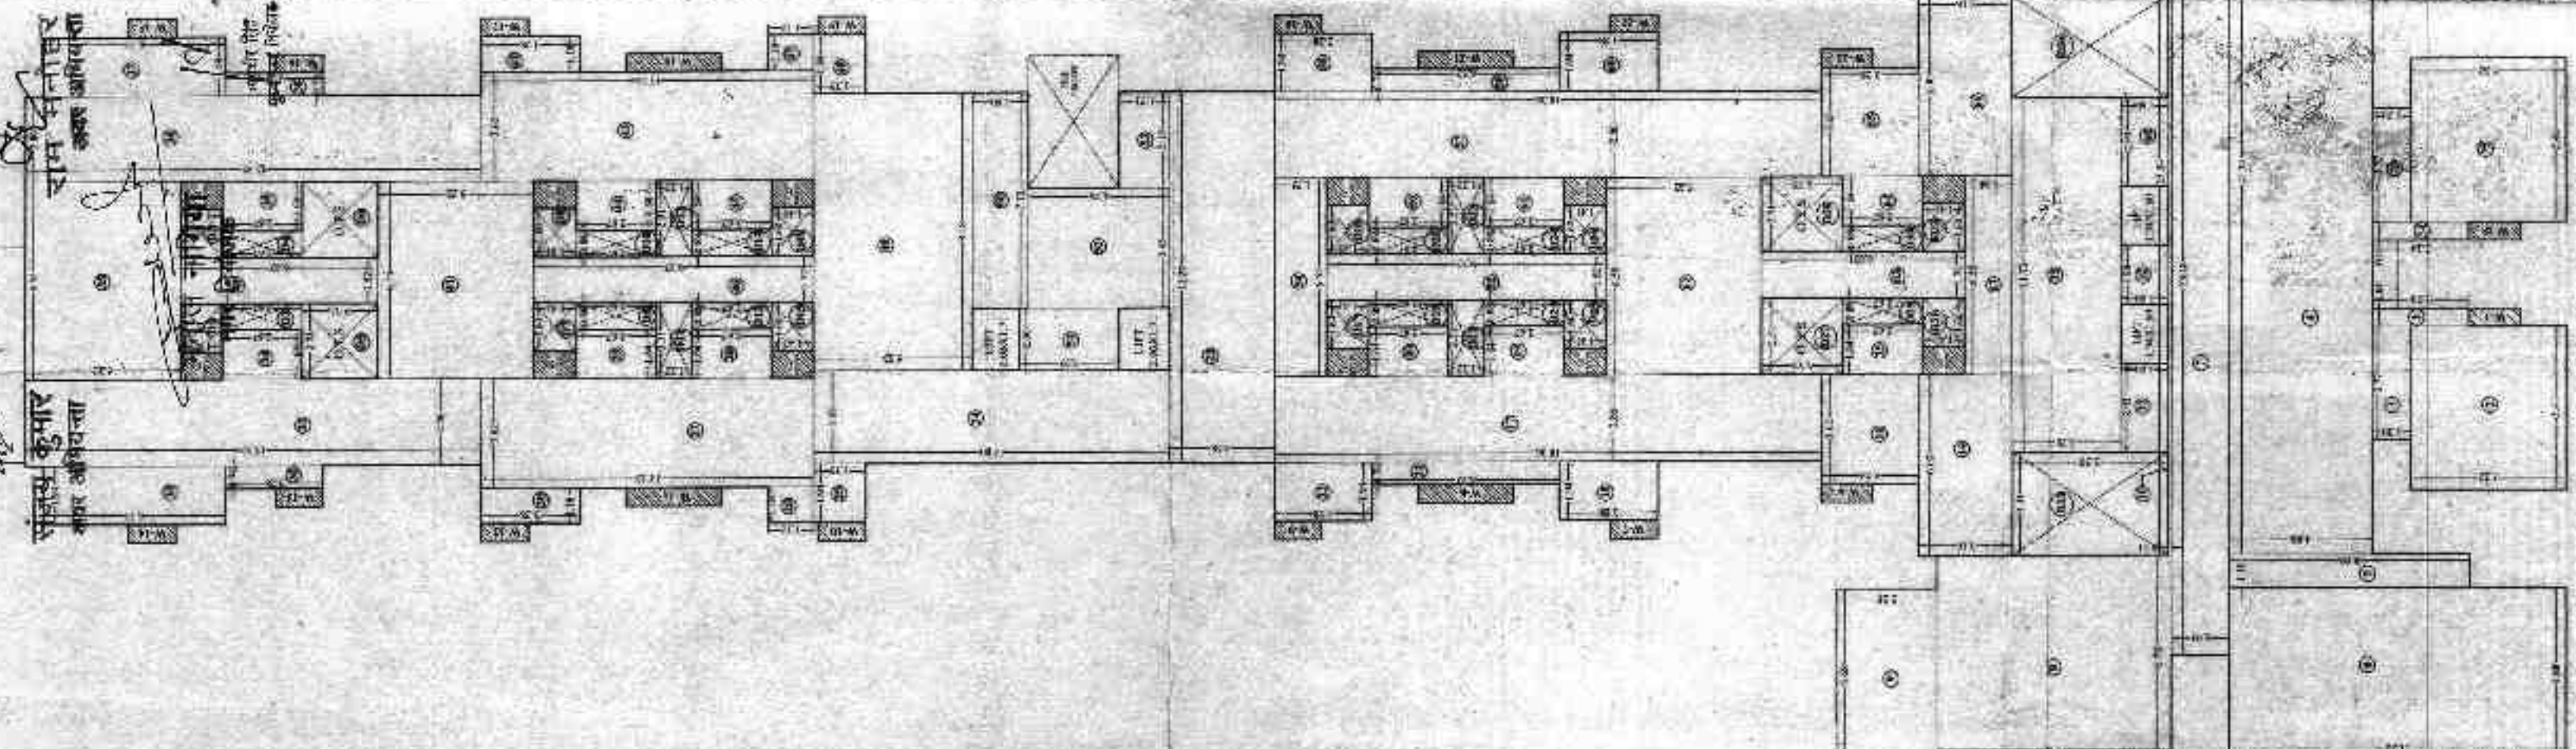

TYPICAL FLOOR BLOCK PLAN
(1st. TO 7th. FLOOR)

CERTIFICATE

CERTIFIED THAT THERE IS NO PROB. OR ROAD
MAINTAINED BY ANY GOVT. DEPT. OR BELONGING
TO RLY. ADJACENT WITH IN 100 MT FROM
THE SITE IN QUESTION

SPECIFICATION

LINE CON. IN FOUND. 1:4:1 B
R.W. IN C. WORK/AR & S/S 1:6
R. C. C. WORK 1:2:4
2.5 MM. THICK. D. P. C. 1:1 1/2:3
C. PLASTER 1:4:7.5

BLOCK PLAN ON TYPICAL FLOOR FIRST TO SEVENTH FLOOR	
NO.	AREA (Sq. Ft.)
1	10.00
2	10.00
GRAND TOTAL = 1425.05 Sq. Ft.

AREA STATEMENT OF OPEN TO SKY	
NO.	AREA (Sq. Ft.)
1	10.00
2	10.00
GRAND TOTAL = 130.29 Sq. Ft.

PROPOSED RESIDENTIAL APARTMENT
AT PART OF ARAZI No.345,350,352,338,
337,336 MOUJAVINITYAKPUR,
KUSHIABPURAM KANPUR NAGAR

OWNED BY
SHIPRA BUILDERS PVT. LTD.
7/100 SWROOP NAGAR KANPUR

TYPICAL FLOOR PLAN
(1st TO 7th FLOOR)

SCALE 1:200
DATE
SHEET NO. K 1/2

OWNER'S SIGN
DIRECTOR

SHIPRA BUILDERS PVT. LTD.
Director

Regd. Office: 1/1, 1st Floor,
Kushinagar, Kanpur, U.P. No. 1000