






1 STILT FLOOR PLAN  
SCALE 1:150

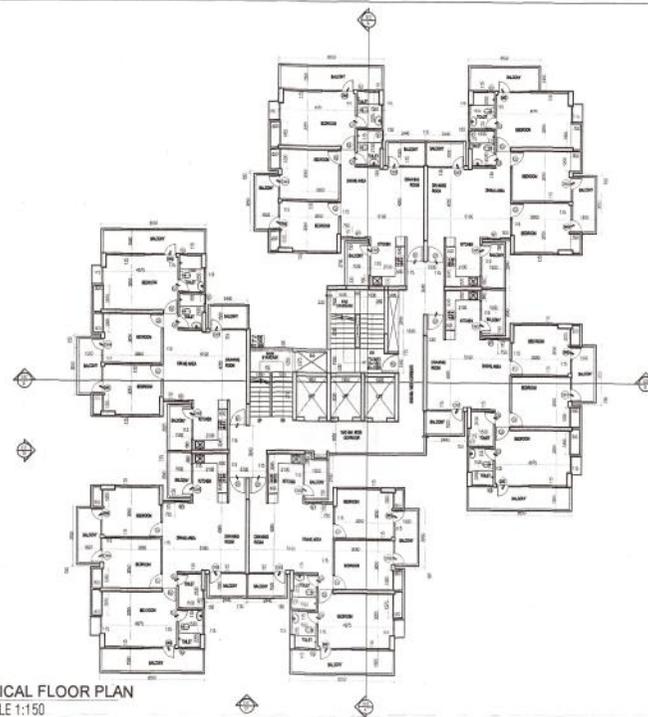

2 TYPICAL FLOOR PLAN  
SCALE 1:150

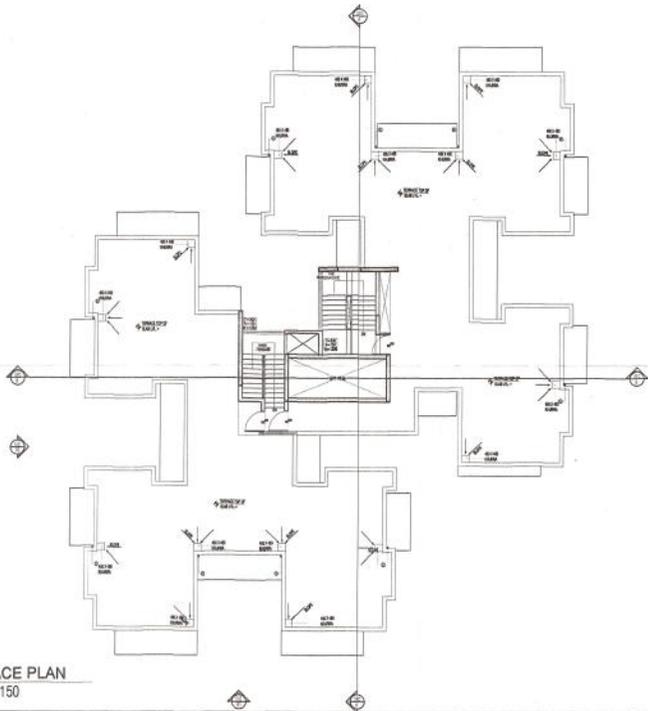

3 TERRACE PLAN  
SCALE 1:150

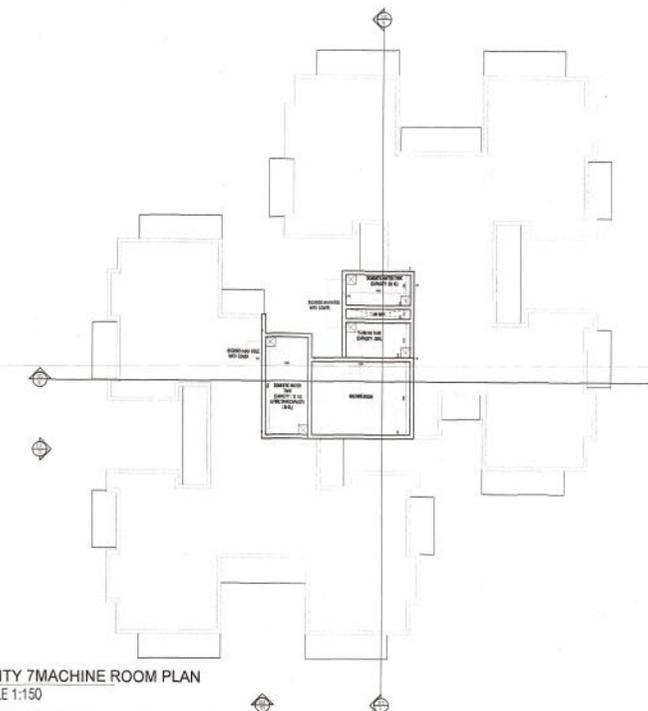

4 MUMMY MACHINE ROOM PLAN  
SCALE 1:150

NOTE :-  
ALL DIMENSIONS ARE IN MM.



KEY PLAN

SCHEDULE OF OPENING				
TYPE	DESCRIPTION	SIZE	SILL	UNTEL
FD	PAVE ENTRANCE	1200X2100	-	2100
DI	ENTRANCE	1000X2100	-	2100
D2	BEDROOM	1800X2100	-	2100
D3	TOILET	750X1000	-	2100
DW1	DRAWING ROOM	2000X2100	300	2100
DW2	BED ROOM	2000X2100	300	2100
DW3	BED ROOM	1600X2100	300	2100
DW4	BED ROOM	1415X2100	300	2100
DW5	KITCHEN	1800X2100	1000	2100
W1	DRAWING ROOM	800X1200	1000	2100
V1	TOILET	800X800	1000	2100
V2	TOILET	400X600	1200	2100

PROJECT:-  
PROPOSED GROUP HOUSING FOR  
PANCHSHEEL BUILDTech PVT. LTD.  
AT LAND MEASURING 107731.43 SQ.MT.  
AT PLOT NO-01 A, SECTOR-16,  
GREATER NOIDA.

OWNER:-  
**PANCHSHEEL BUILDTech PVT. LTD.**

ARCHITECTS  
**OASIS**  
DESIGNS INCORPORATED  
ARCHITECTS & INTERIORS  
3115, BECA, PLOT A, VARDOLI, GATE NO. 10, SECTOR-16,  
GREATER NOIDA-201305  
PH: 9110000000  
WWW.OASISDESIGNS.COM

TITLE:-  
FLOOR PLAN  
BLOCK- D1 & D4 (S+19)

SCALE:- 1:100

DRAWN BY:- NITIN SRIVASTAVA

ARCHITECT'S SIGN:-

OWNER'S SIGN:-


For Panchsheel Buildtech Pvt. Ltd.  
Authorized Signatory

NORTH

SHEET NO

036

NOTE :- ALL DIMENSIONS ARE IN MM.

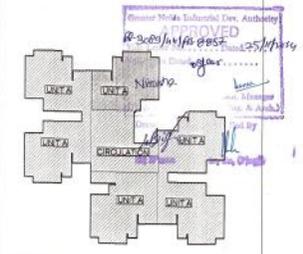

KEY PLAN

SCHEDULE OF OPENING				
TYPE	DESCRIPTION	SIZE	SILL	LINTEL
FD	FIRE ENTRANCE	1200X2100	--	2100
D1	ENTRANCE	1500X2100	--	2100
D2	BED ROOM	800X1100	--	2100
D3	TOILET	780X1100	--	2100
DW1	DRAWING ROOM	2050X2100	300	2100
DW2	BED ROOM	1850X2100	300	2100
DW3	BED ROOM	2050X2100	300	2100
DW4	KITCHEN	1200X2100	1500	2100
V1	TOILET	450X900	1200	2100

PROJECT:-  
 PROPOSED GROUP HOUSING FOR  
 PANCHSHEEL BUILDTech PVT. LTD.  
 AT LAND MEASURING 107731.43 SQ.MT.  
 AT PLOT NO- 01 A, SECTOR-16,  
 GREATER NOIDA.

OWNER:-  
**PANCHSHEEL BUILDTech PVT. LTD.**

ARCHITECTS  
**OASIS**  
 DESIGNS INC.  
 ARCHITECTS & LANDSCAPE ARCHITECTS  
 101/102, PLOT NO. 10, SECTOR-16, GREATER NOIDA  
 Ph: 01202-2612222 Fax: 01202-2612222  
 www.oasisdesigns.org

TITLE:-  
**FLOOR PLAN**  
**BLOCK- D2 & D3 (S+25)**

SCALE:- AS SHOWN


DRAWN BY:- DHIRENDRA

ARCHITECT'S SIGN:-


OWNER'S SIGN:-

NORTH


SHEET NO  
**040**

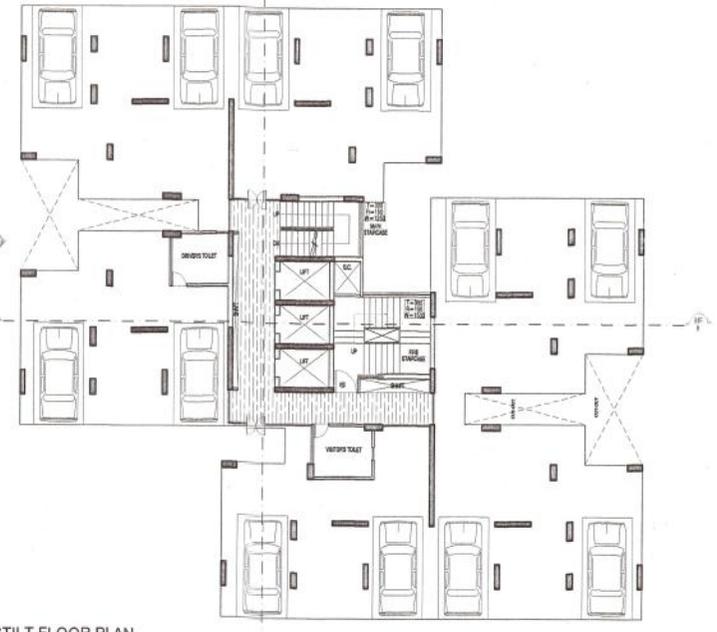


1 STILT FLOOR PLAN  
 SCALE 1:120

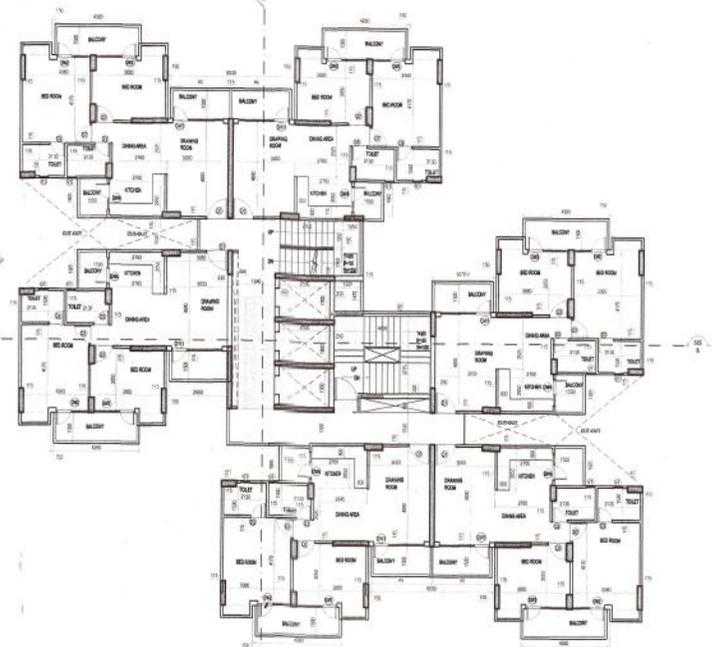


2 TYPICAL FLOOR PLAN  
 SCALE 1:120

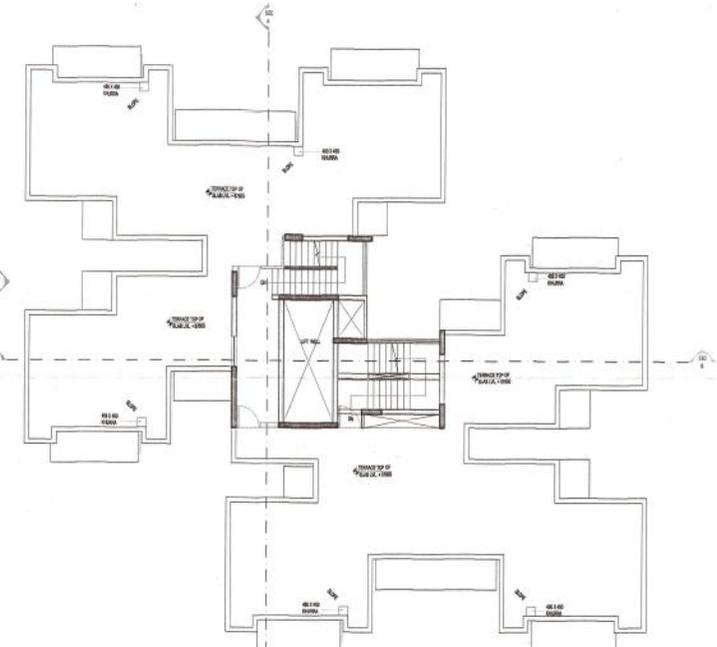


3 TERRACE PLAN  
 SCALE 1:120

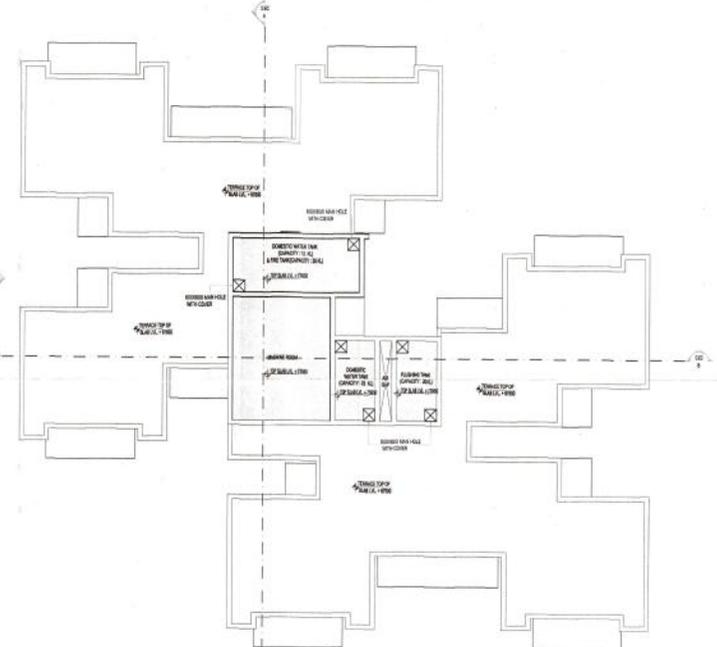


4 MUMTY & MACHINE ROOM PLAN  
 SCALE 1:120

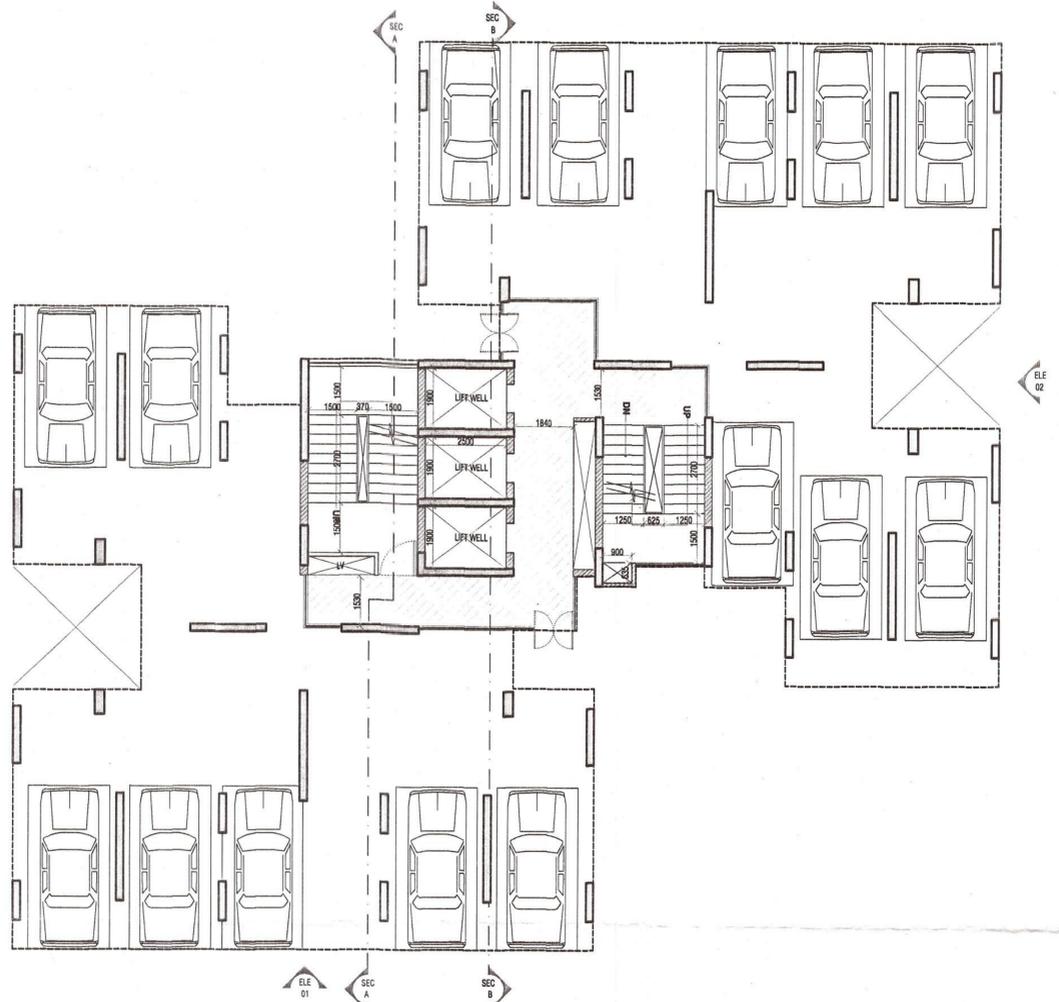


1 STILT FLOOR PLAN  
SCALE: 1:100

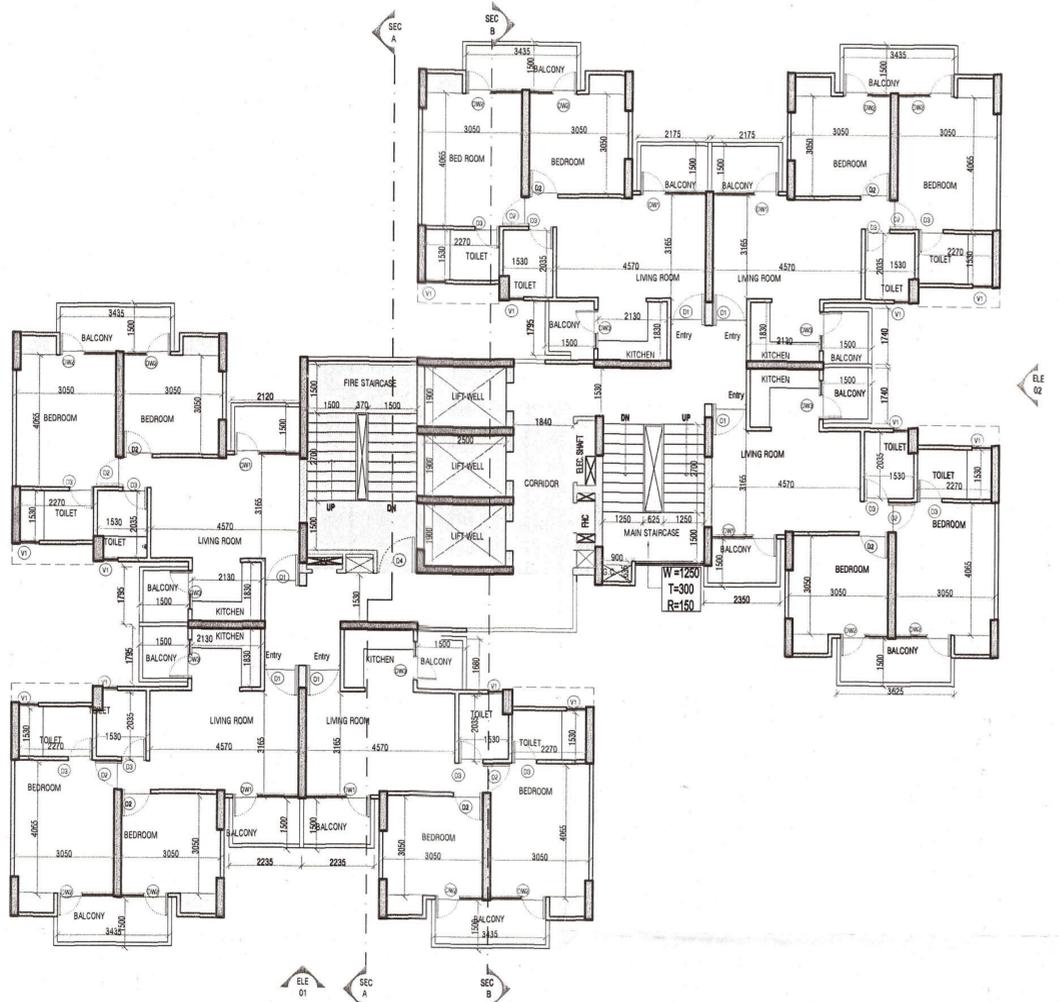

2 TYPICAL FLOOR PLAN  
SCALE: 1:100

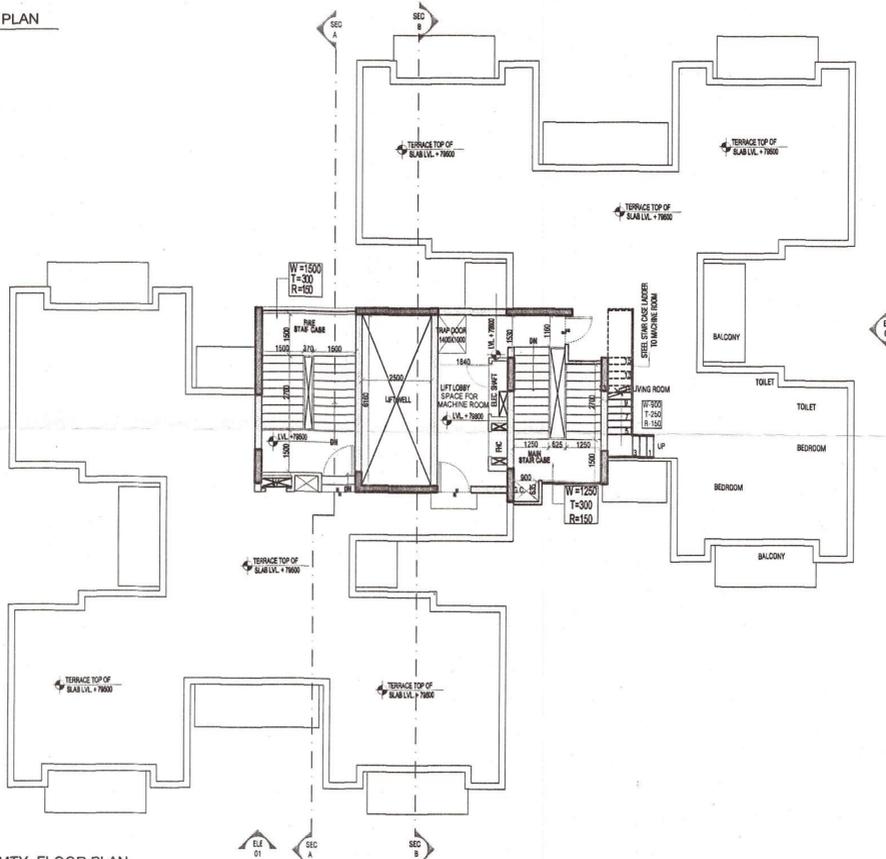


3 TERRACE/MUMTY FLOOR PLAN  
SCALE: 1:90

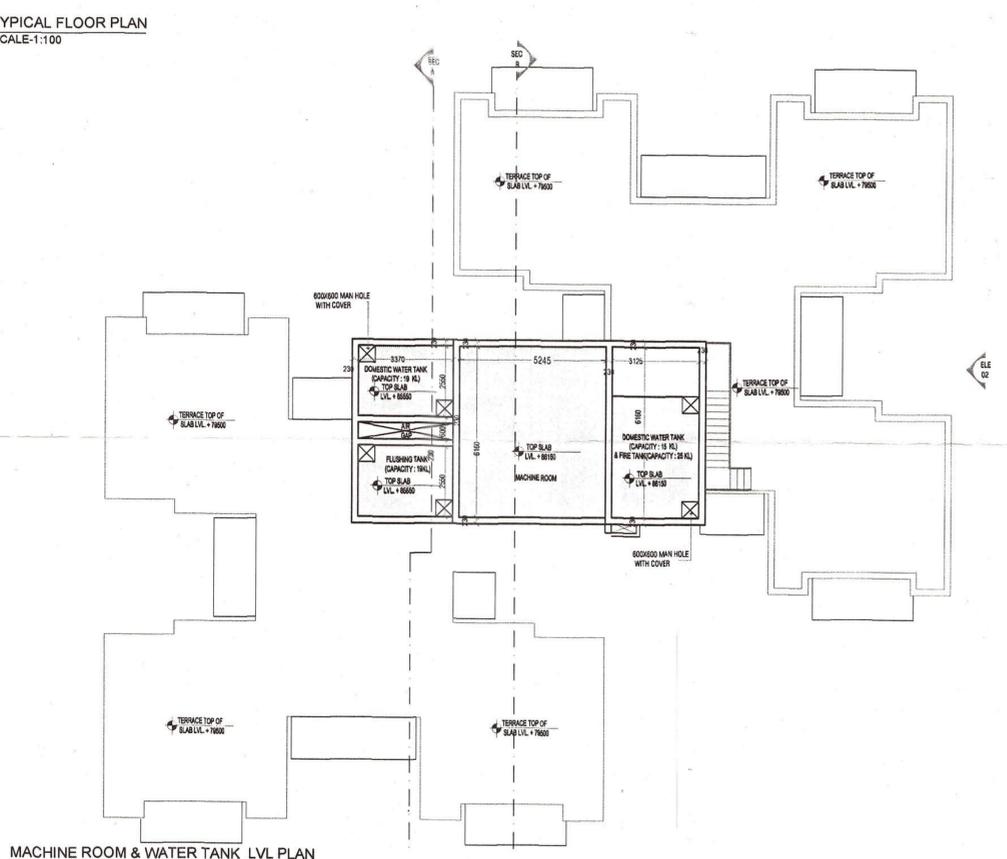

4 MACHINE ROOM & WATER TANK LVL PLAN  
SCALE: 1:90

NOTE :-  
ALL DIMENSIONS ARE IN MM.

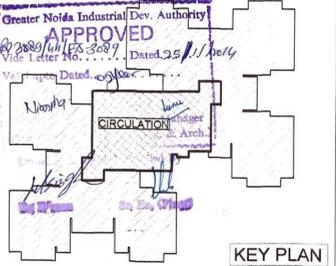

KEY PLAN

SCHEDULE OF OPENING

TYPE	DESCRIPTION	SIZE	SILL	LINTEL
FD	FIRE ENTRANCE	1200x2100	-	2100
D1	ENTRANCE	1050x2100	-	2100
D2	BED ROOM	900x2100	-	2100
D3	TOILET	750x2100	-	2100
DW1	DRAWING ROOM	2270x2100	300	2100
DW2	BALCONY	1530x2100	300	2100
DW3	KITCHEN	1230x2100	1050	2100
FW	FIRE STAR	-	450	B6
V1	TOILET	600x900	1200	2100

PROJECT:-  
PROPOSED GROUP HOUSING FOR  
PANCHSHEEL BUILDTech PVT. LTD.  
AT LAND MEASURING 107731.43 SQ.MT.  
AT PLOT NO- 01 A, SECTOR-16,  
GREATER NOIDA.

OWNER:-  
**PANCHSHEEL BUILDTech PVT. LTD.**

ARCHITECTS  
**OASIS**  
DESIGNS INC.  
ARCHITECTS, LANDSCAPE ARCHITECTS  
1172, SEC-A, PLOT-B, VASANT KUNJ, NEW DELHI-110070  
PH: 8858440, 2610204 FAX: 26122350  
email: mail@oasisdesigns.org  
www.oasisdesigns.org

TITLE:-  
FLOOR PLANS  
BLOCK- B1, B5, B6, B7, & E5 (S+25)

SCALE:- AS SHOWN

DRAWN BY:- DHIRENDRA VERMA

ARCHITECT'S SIGN:-

*(Signature)*  
KASHTI M. HINGORAJI  
Reg. No. 114330  
ARCHITECT

OWNER'S SIGN:-

For Panchsheel Buildtech Pvt. Ltd.

Authorized Signatory

NORTH

SHEET NO  
020