


NOTE :- ALL DIMENSIONS ARE IN MM.

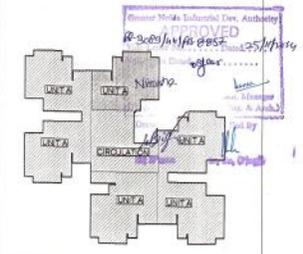

KEY PLAN

SCHEDULE OF OPENING				
TYPE	DESCRIPTION	SIZE	SILL	LINTEL
FD	FIRE ENTRANCE	1200X2100	--	2100
D1	ENTRANCE	1500X2100	--	2100
D2	BED ROOM	800X1100	--	2100
D3	TOILET	780X1100	--	2100
DW1	DRAWING ROOM	2050X2100	300	2100
DW2	BED ROOM	1850X2100	300	2100
DW3	BED ROOM	2050X2100	300	2100
DW4	KITCHEN	1200X2100	1500	2100
V1	TOILET	450X900	1200	2100

PROJECT:-
 PROPOSED GROUP HOUSING FOR
 PANCHSHEEL BUILDTech PVT. LTD.
 AT LAND MEASURING 107731.43 SQ.MT.
 AT PLOT NO- 01 A, SECTOR-16,
 GREATER NOIDA.

OWNER:-
PANCHSHEEL BUILDTech PVT. LTD.

ARCHITECTS
OASIS
 DESIGNS INC.
 ARCHITECTS & LANDSCAPE ARCHITECTS
 101/102, PLOT NO. 10, SECTOR-16, GREATER NOIDA-201014
 Ph: 01202-2612222 Fax: 01202-2612222
 www.oasisdesigns.org

TITLE:-
FLOOR PLAN
BLOCK- D2 & D3 (S+25)

SCALE:- AS SHOWN

DRAWN BY:- DHIRENDRA

ARCHITECT'S SIGN:-

(Signature)

OWNER'S SIGN:-


(Signature)
 For Panchsheel BuildTech Pvt. Ltd.
 Authorized Signatory

NORTH


SHEET NO
040




1 STILT FLOOR PLAN
 SCALE 1:120

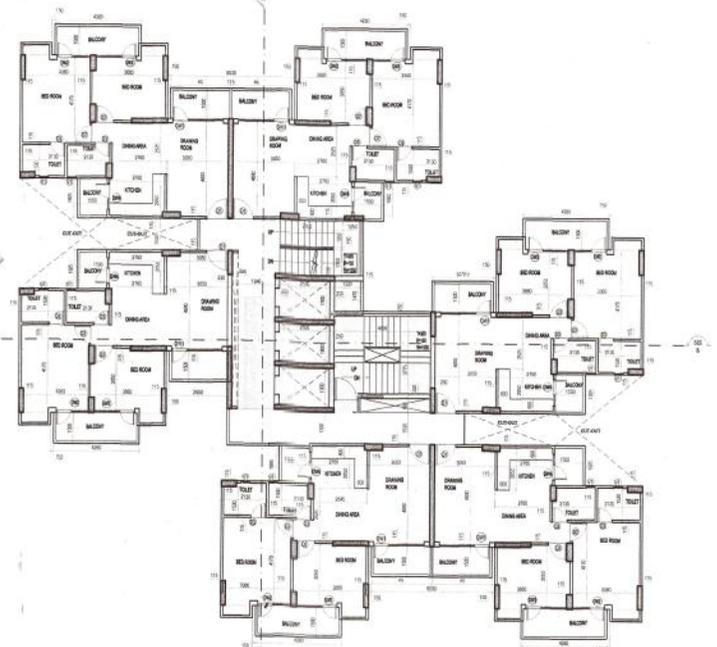


2 TYPICAL FLOOR PLAN
 SCALE 1:120

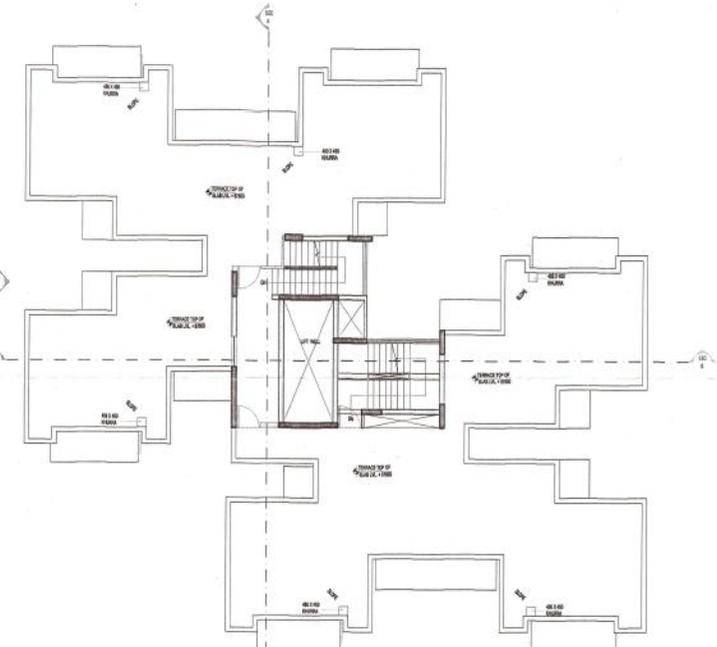


3 TERRACE PLAN
 SCALE 1:120

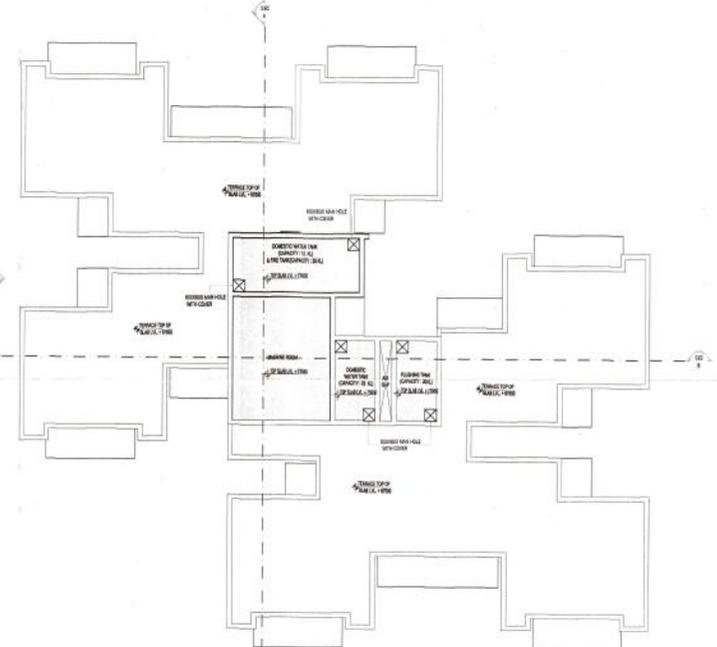


4 MUMTY & MACHINE ROOM PLAN
 SCALE 1:120

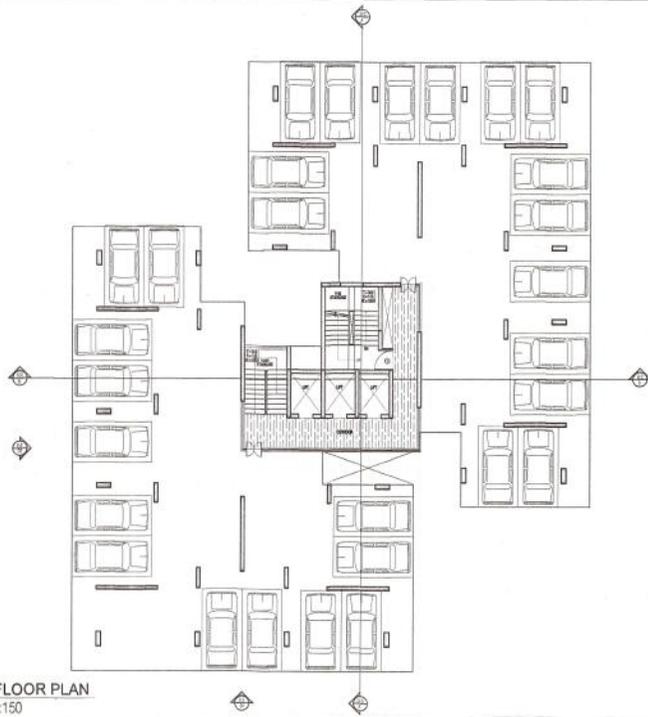


1 STILT FLOOR PLAN
SCALE 1:150

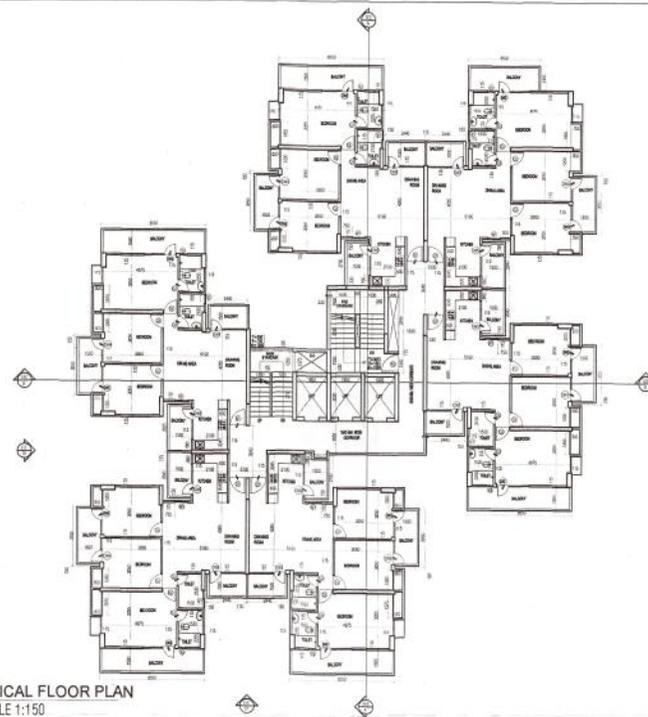

2 TYPICAL FLOOR PLAN
SCALE 1:150

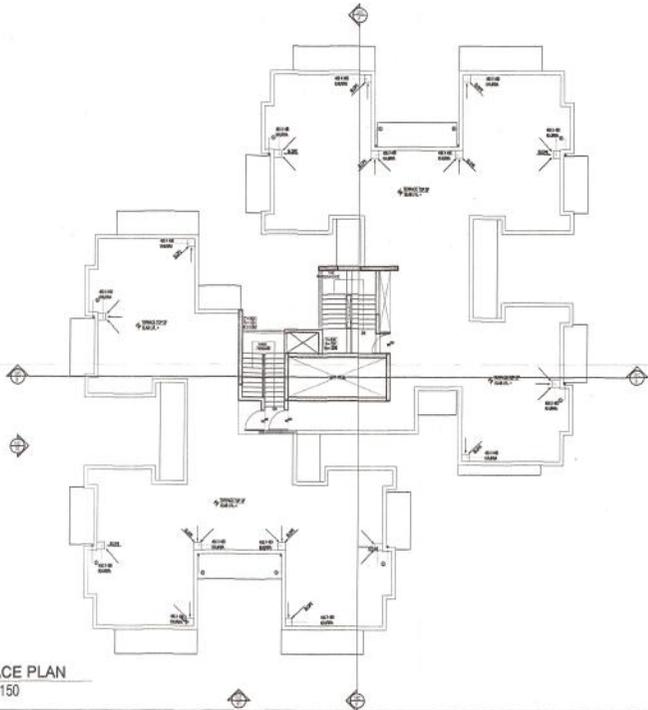

3 TERRACE PLAN
SCALE 1:150

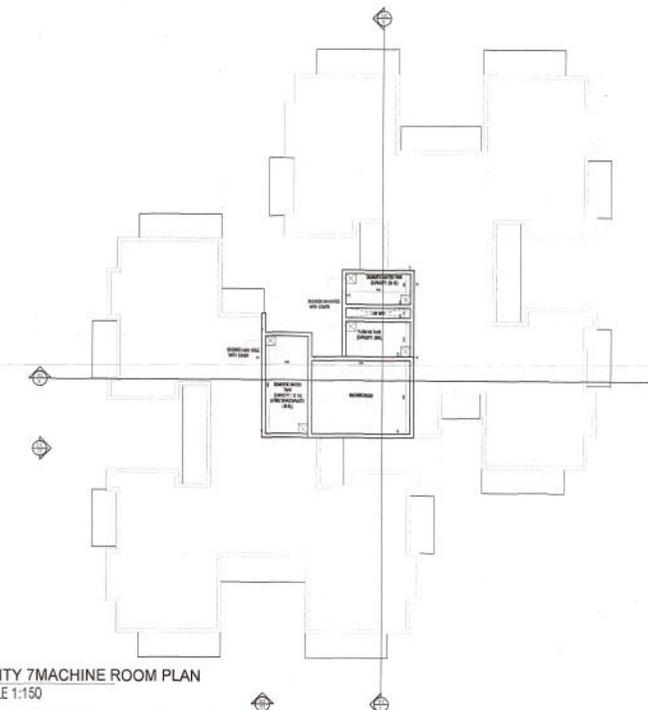

4 MUMMY MACHINE ROOM PLAN
SCALE 1:150

NOTE :-
ALL DIMENSIONS ARE IN MM.



KEY PLAN

SCHEDULE OF OPENING				
TYPE	DESCRIPTION	SIZE	SILL	UNTEL
FD	PAVE ENTRANCE	1200X2100	-	2100
DF	ENTRANCE	1000X2100	-	2100
DZ	BEDROOM	1800X2100	-	2100
DS	TOILET	750X1000	-	2100
DW	DRAWING ROOM	2000X2100	300	2100
DH2	BED ROOM	2000X2100	300	2100
DH3	BED ROOM	1600X2100	300	2100
DH4	BED ROOM	1415X2100	300	2100
DH5	KITCHEN	1800X2100	1000	2100
WH	DRAWING ROOM	800X1200	1000	2100
VI	TOILET	800X800	1000	2100
VZ	TOILET	400X600	1200	2100

PROJECT:-
PROPOSED GROUP HOUSING FOR
PANCHSHEEL BUILDTech PVT. LTD.
AT LAND MEASURING 107731.43 SQ.MT.
AT PLOT NO-01 A, SECTOR-16,
GREATER NOIDA.

OWNER:-
PANCHSHEEL BUILDTech PVT. LTD.

ARCHITECTS
OASIS
DESIGNS INCORPORATED
ARCHITECTS & INTERIORS
3115, BECA, PLOT A, VARDOLI, GATE NO. 10, SECTOR-16,
GREATER NOIDA-201305
PH: 9110000000
WWW.OASISDESIGNSGROUP.COM

TITLE:-
FLOOR PLAN
BLOCK- D1 & D4 (S+19)

SCALE:- 1:100

DRAWN BY:- NITIN SRIVASTAVA


ARCHITECT'S SIGN:-

OWNER'S SIGN:-


For Panchsheel Buildtech Pvt. Ltd.
Authorized Signatory

NORTH


SHEET NO
036

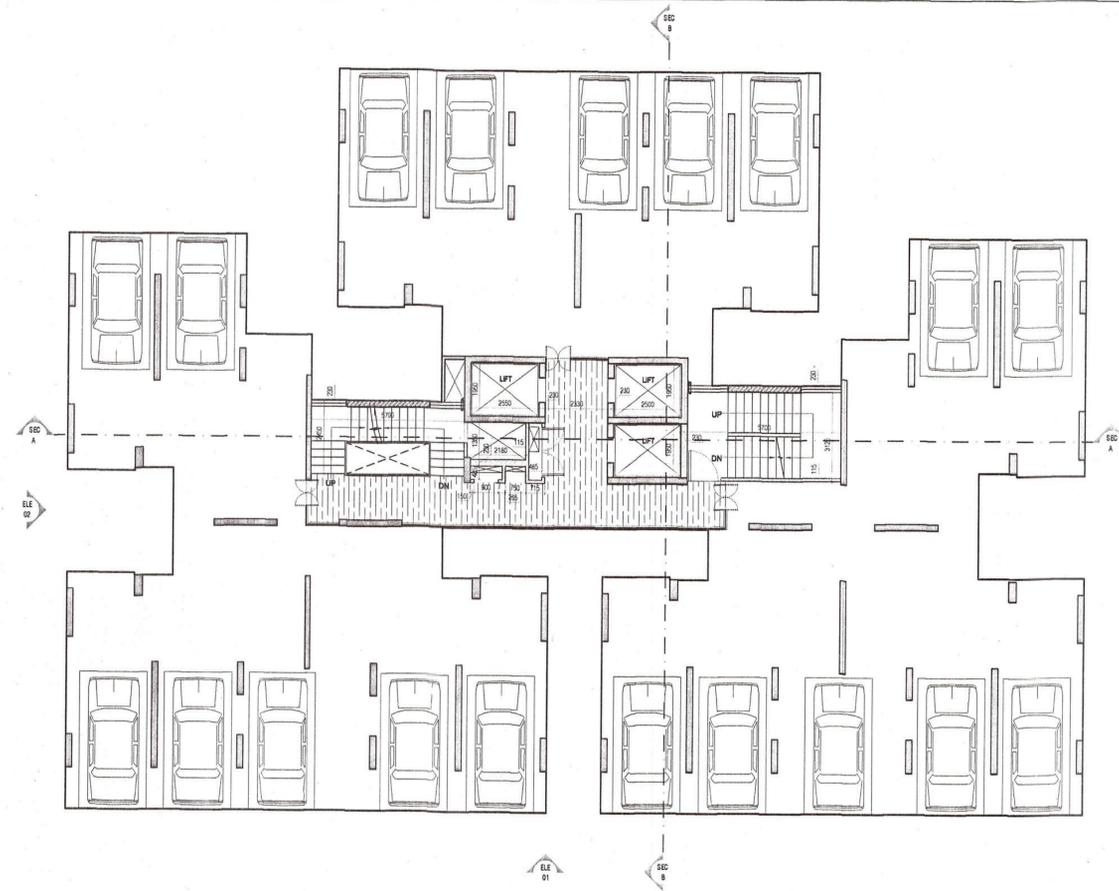


1 STILT FLOOR PLAN
SCALE 1:120

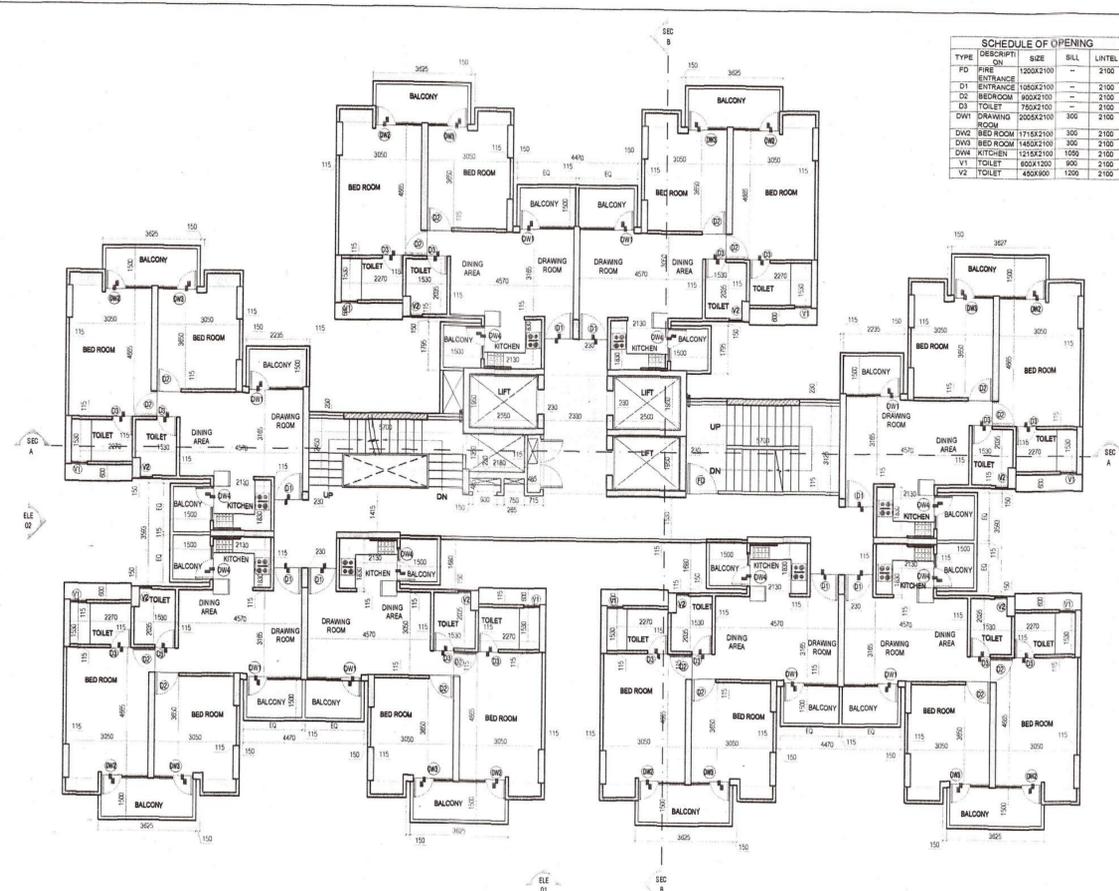

2 TYPICAL FLOOR PLAN
SCALE 1:120

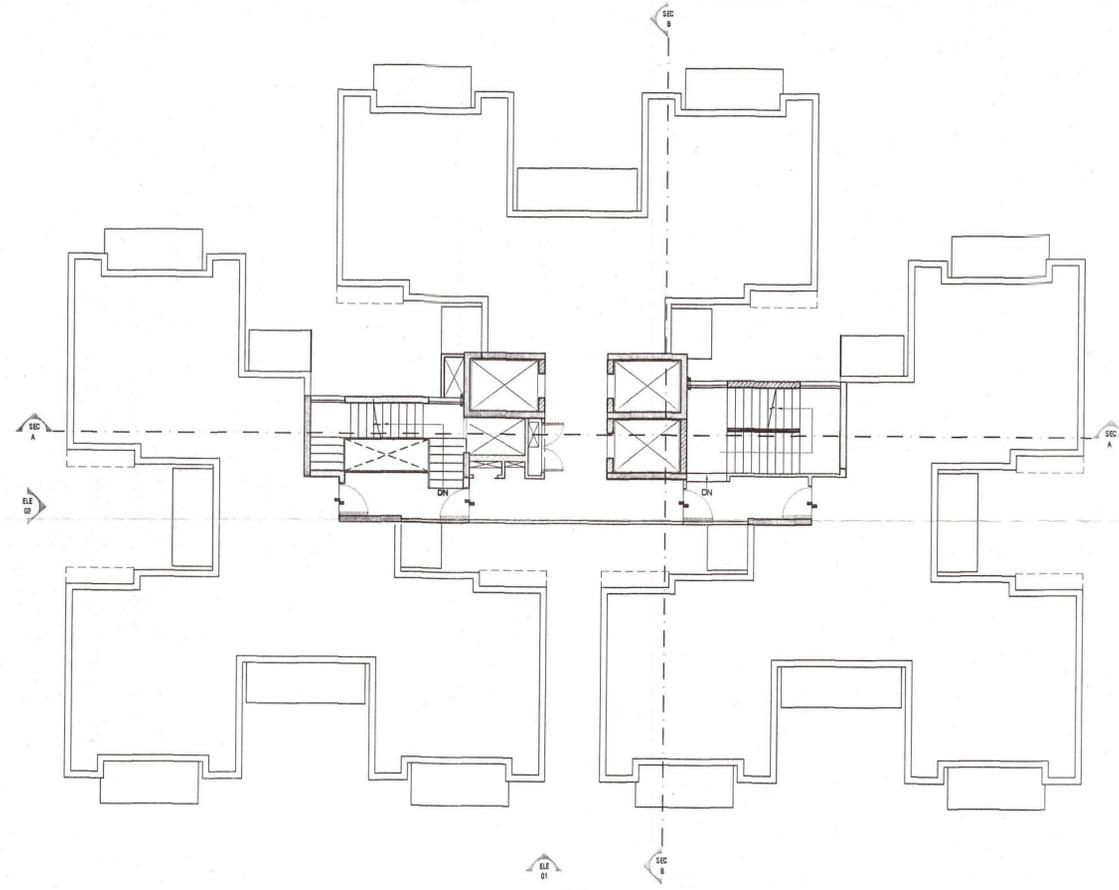


3 TERRACE FLOOR PLAN
SCALE 1:120

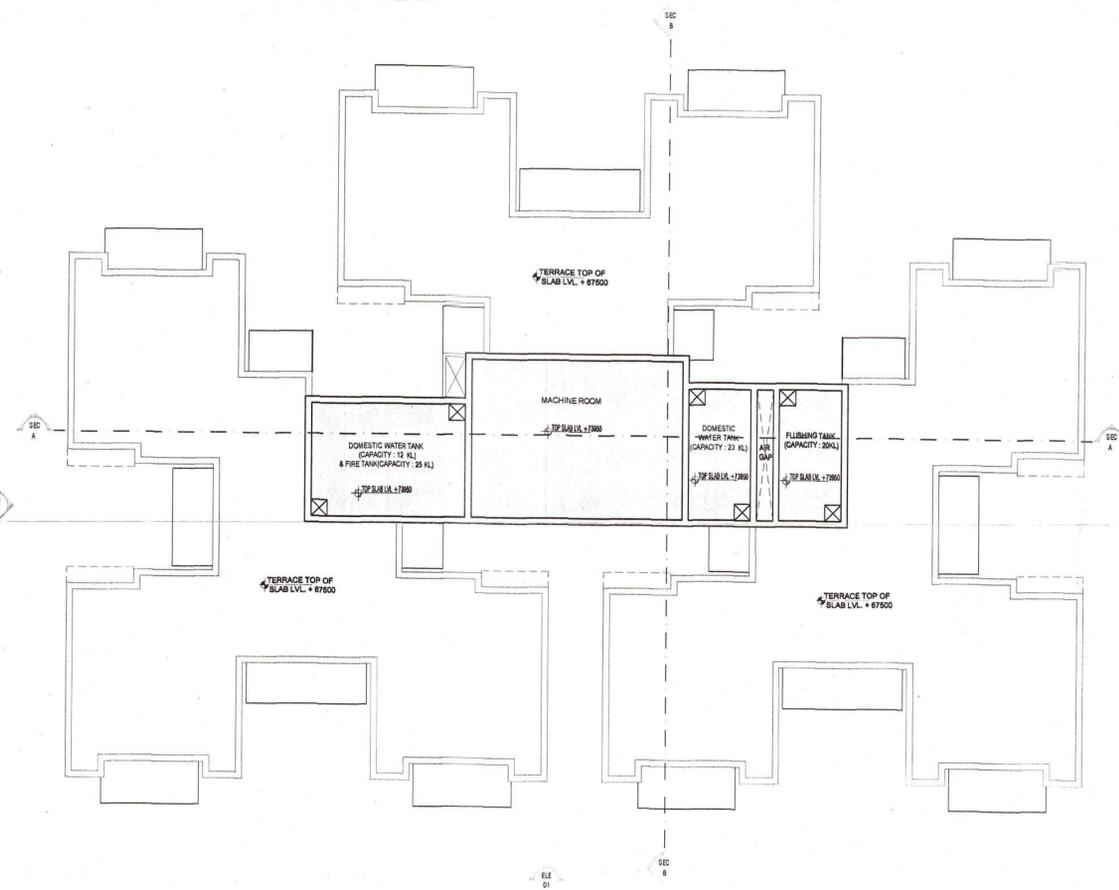

4 MUMTY ROOF PLAN
SCALE 1:120

SCHEDULE OF OPENING				
TYPE	DESCRIPTION	SIZE	BILL	LINTEL
FD	FIRE	1200X2100	--	2100
D1	ENTRANCE	1500X2100	--	2100
D2	BEDROOM	900X2100	--	2100
D3	TOILET	750X2100	--	2100
DW1	DRAWING ROOM	2000X2100	300	2100
DW2	BED ROOM	1715X2100	300	2100
DW3	BED ROOM	1400X2100	300	2100
DW4	KITCHEN	1150X2100	1500	2100
V1	TOILET	600X1200	900	2100
V2	TOILET	450X600	1200	2100

NOTE :-
ALL DIMENSIONS ARE IN MM.

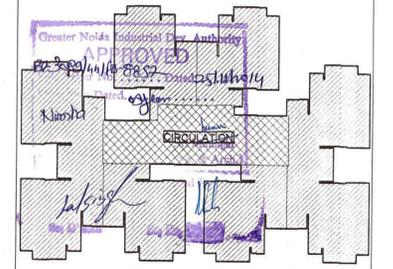

KEY PLAN

PROJECT:-
PROPOSED GROUP HOUSING FOR
PANCHSHEEL BUILDTech PVT. LTD.
AT LAND MEASURING 107731.43 SQ.MT.
AT PLOT NO- 01 A, SECTOR-16,
GREATER NOIDA.

OWNER:-
PANCHSHEEL BUILDTech PVT. LTD.

ARCHITECTS
OASIS
DESIGNS INC.
ARCHITECTS & LANDSCAPE ARCHITECTS
3172, SEC-A, PLOT-8, VASANT KUNJ, NEW DELHI-110
PH: 26120445, 26120044 FAX: 26120250
email: info@oasisdesigns.org
www.oasisdesigns.org

TITLE:-
FLOOR PLAN
BLOCK- E6 & E7 (S+25)

SCALE:- AS SHOWN

DRAWN BY:- MINAKSHI

ARCHITECT'S SIGN:-

Minakshi
MINAKSHI M. HINDORAN
ARCHITECT

OWNER'S SIGN:-

For Panchsheel Buildtech Pvt. Ltd.
[Signature]
Authorised Signatory

NORTH

SHEET NO
052