


6.00 M1 WIDE DRIVE
WAY / GREEN SIDE


ADJOINING (BLOCK - F)

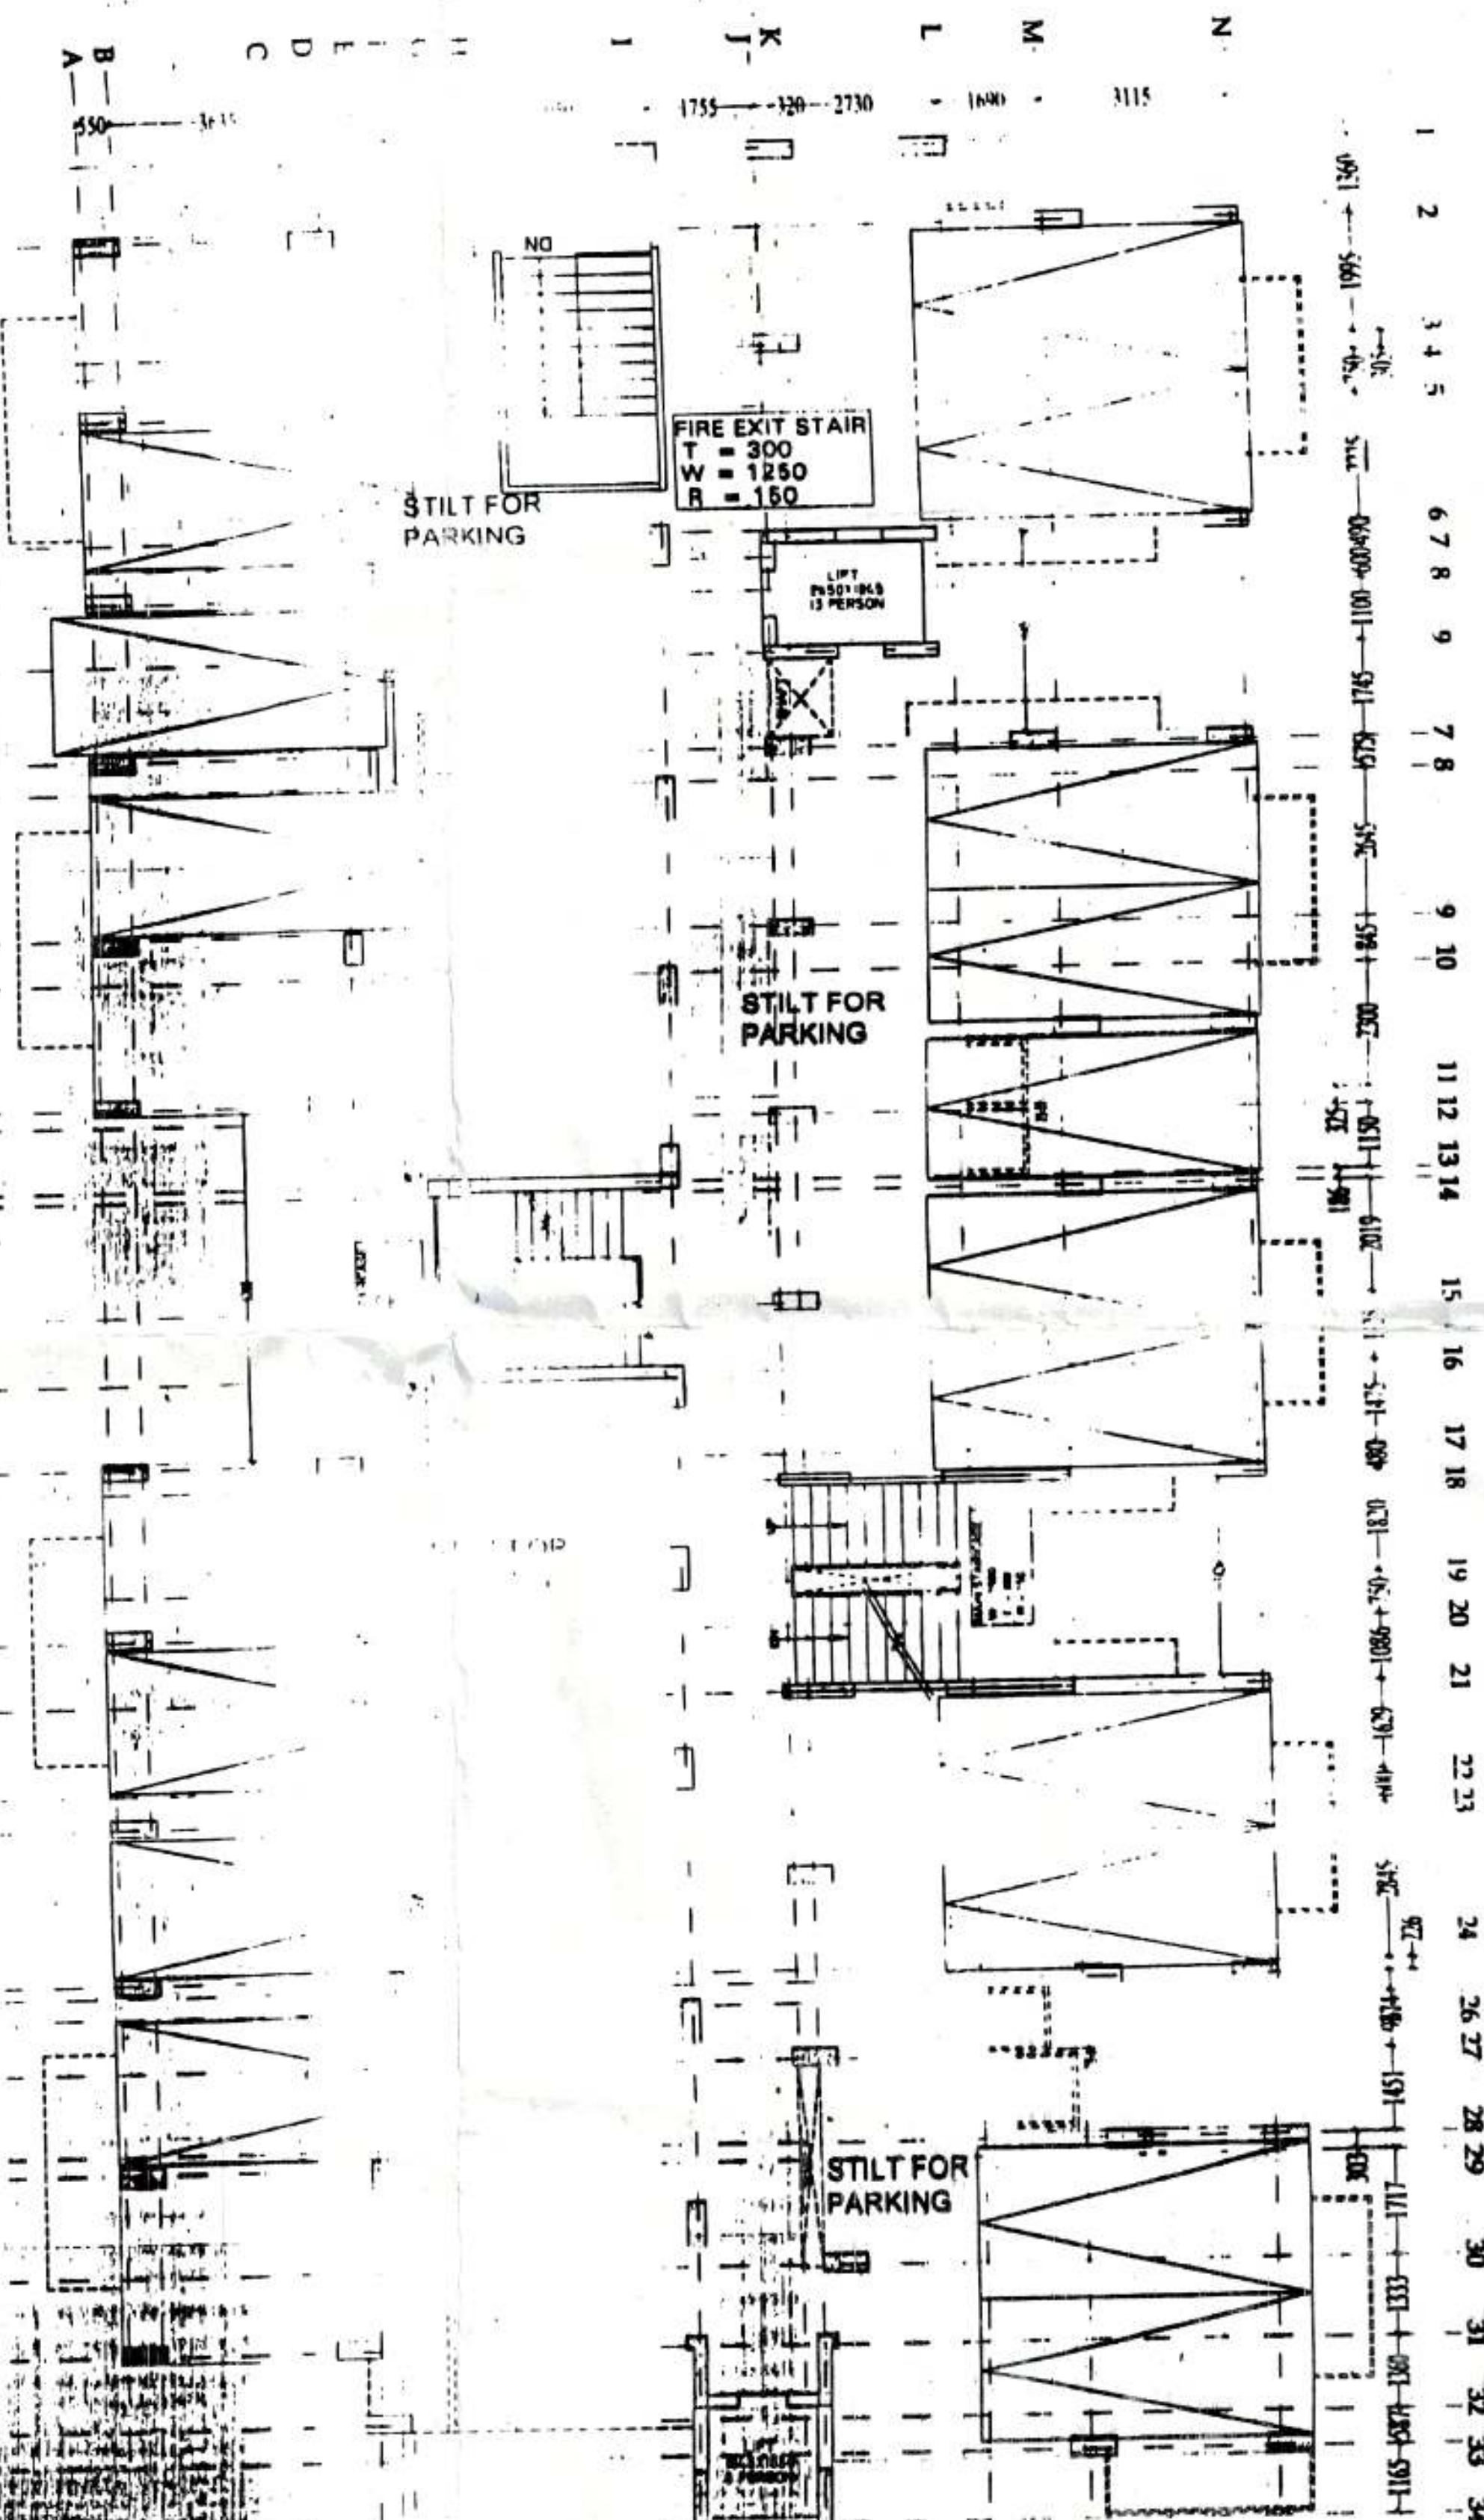

ADJOINING (BLOCK - H)

STILT FLOOR PLAN

13.00 M1 WIDE SET BACK SIDE

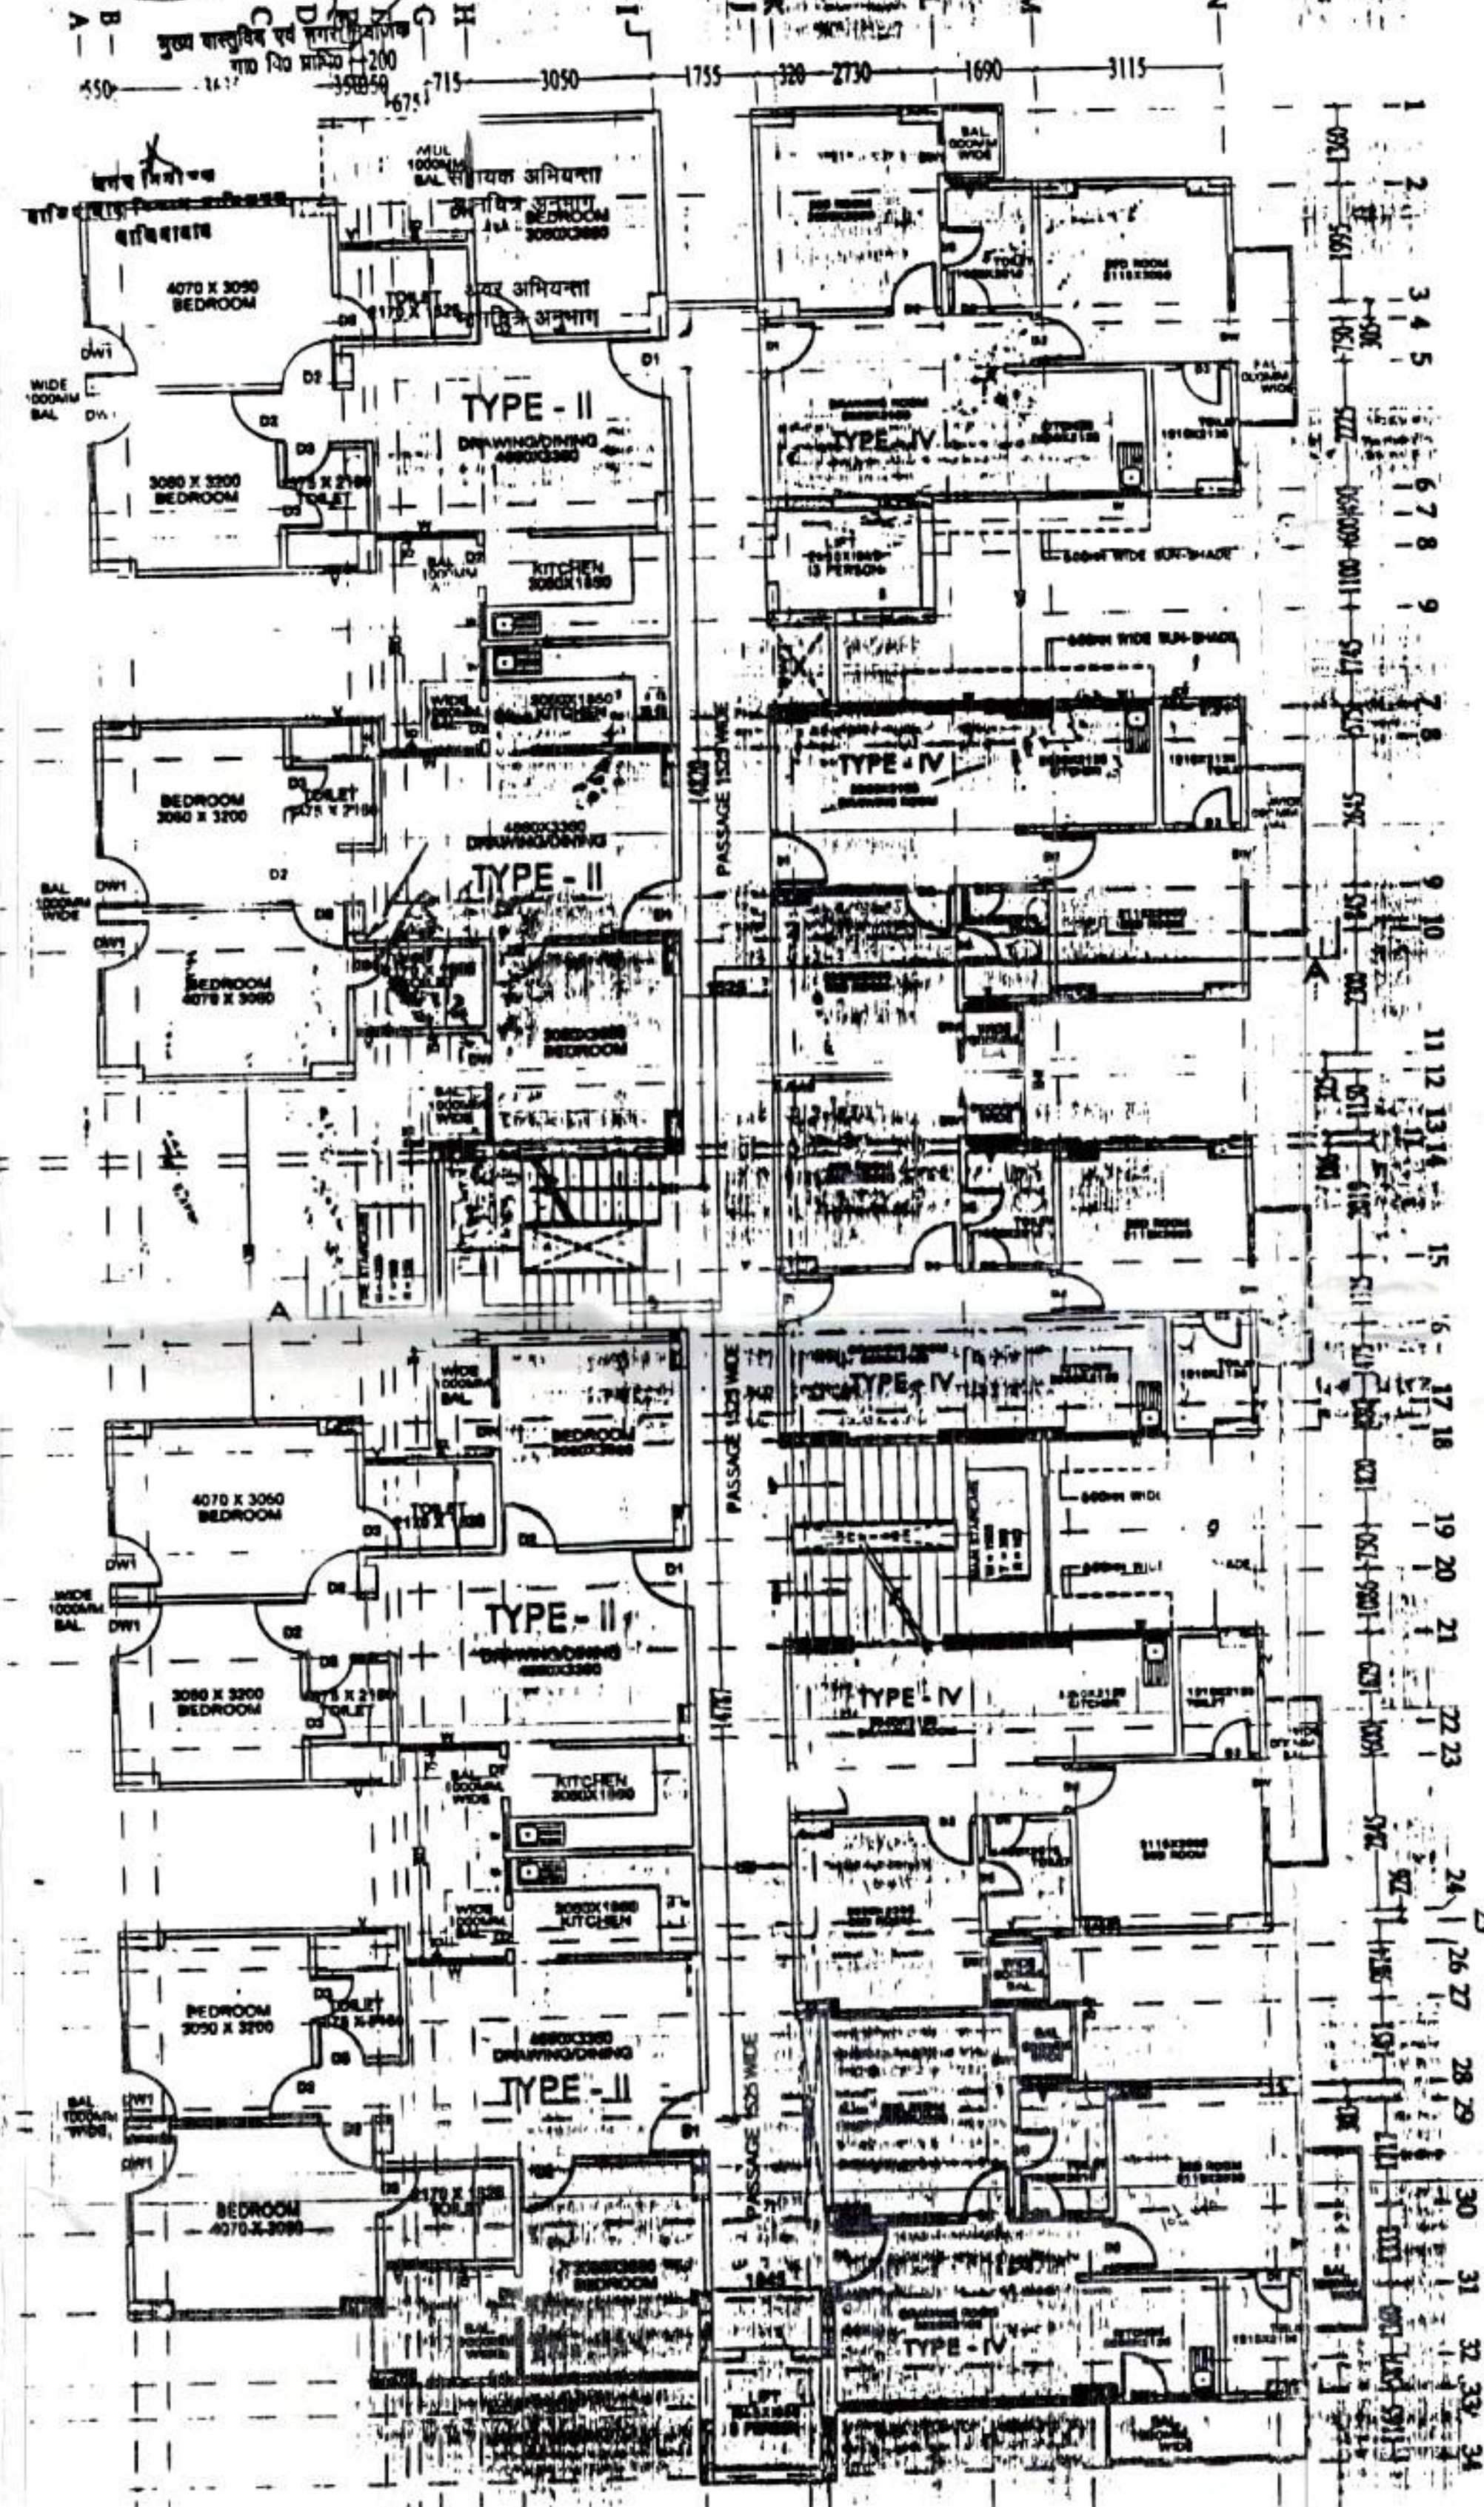

Ist to 14th FLOOR PLAN



स्वीकृत
महानगरपालिका
काठमाडौं

स्वीकृत
महानगरपालिका
काठमाडौं

यस योजनाको स्वीकृति दिएको तारीख ०५/०५/२०७३
यस योजनाको स्वीकृति दिएको तारीख ०५/०५/२०७३
यस योजनाको स्वीकृति दिएको तारीख ०५/०५/२०७३

यस योजनाको स्वीकृति दिएको तारीख ०५/०५/२०७३
यस योजनाको स्वीकृति दिएको तारीख ०५/०५/२०७३

स्वास्थ्य सम्बन्धी कानूनको विषयमा
आयोजनाकर्ताको स्वीकृति प्राप्त भएको छ।

AREA	FLOORS	AREA (SQ. M)	UNITS
1	STILT	612.67	08
2	FIRST FLOOR	612.67	08
3	SECOND FLOOR	604.74	08
4	THIRD FLOOR	604.74	08
5	FOURTH FLOOR	604.74	08
6	FIFTH FLOOR	604.74	08
7	SIXTH FLOOR	604.74	08
8	SEVENTH FLOOR	604.74	08
9	EIGHTH FLOOR	604.74	08
10	NINTH FLOOR	604.74	08
11	TENTH FLOOR	604.74	08
12	ELEVENTH FLOOR	604.74	08
13	TWELFTH FLOOR	604.74	08
14	THIRTEENTH FLOOR	604.74	08
15	FOURTEENTH FLOOR	604.74	08
TOTAL (2 to 15)		8474.28	128

NO.	TYPE	SIZE	AREA	UNITS
1	DOOR	2100	2100	08
2	DOOR	2100	2100	08
COMMISSIONED BY: M/S. PROVIEW REAL TECH (P.) LTD.
DIRECTOR: Mr. VIKAS KUMAR
M/S. R.K.S. BUILDCON INDIA (P.) LTD.

M/S. PROVIEW REAL TECH (P.) LTD.
DIRECTOR: Mr. VIKAS KUMAR
M/S. R.K.S. BUILDCON INDIA (P.) LTD.

Architect
Anuj Agarwal
CA/06/19503
A-244, Kaushambi Ghosh Road

OWNER SIGN: _____
DRAWING TITLE: STILT to 14th FLOOR PLAN (BLOCK - G)

Scale: 1:100
Date: 05/05/2023
Sheet: SD-25