



B4

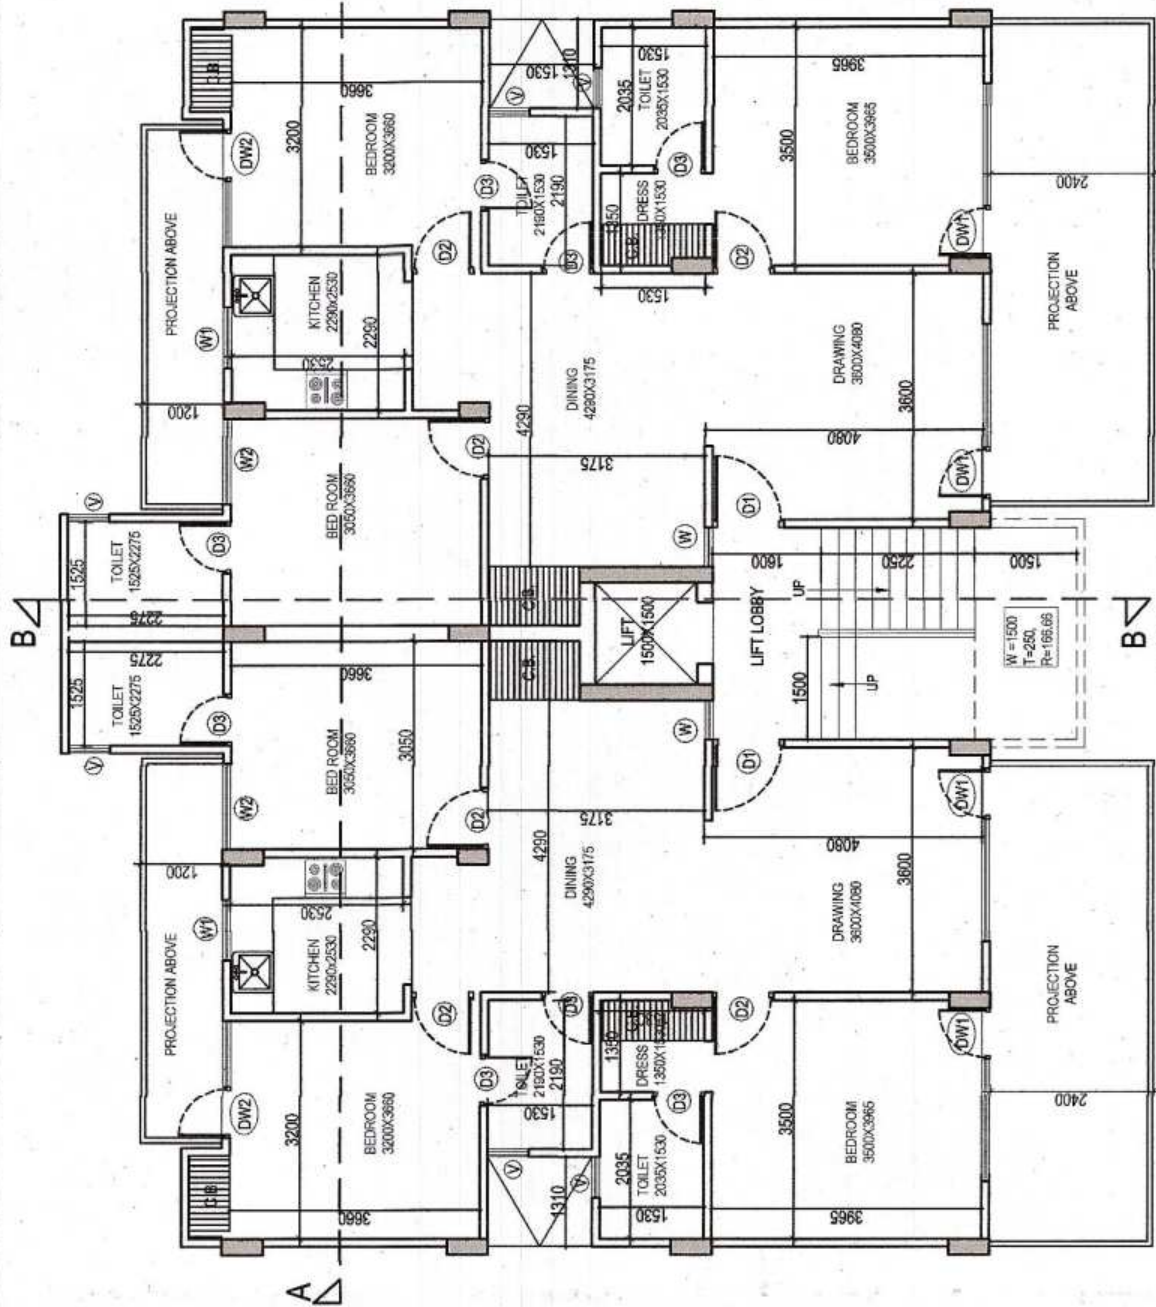

GROUND FLOOR PLAN
(BLOCK- 2-4, 6-8, 11-13, 15-17, 20, 21, 23,
24, 27, 28, 30, 31, 33, 35, 36)

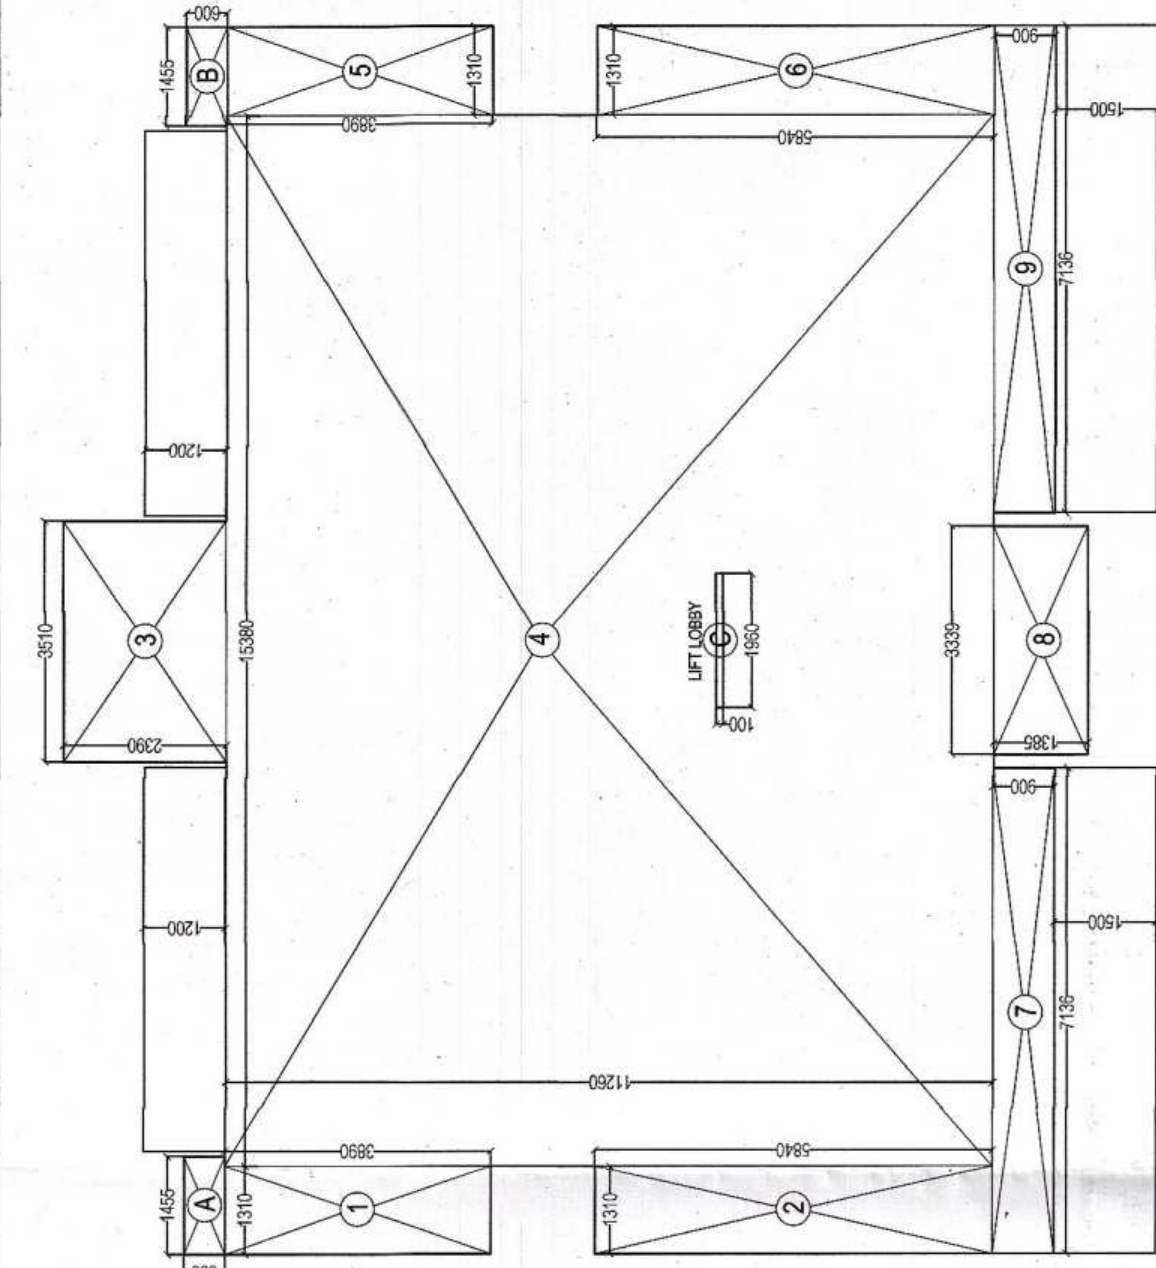

TYPICAL FLOOR
(1ST TO 4TH FLOOR PLAN)
(BLOCK- 2-4, 6-8, 11-13, 15-17, 20, 21, 23,
24, 27, 28, 30, 31, 33, 35, 36)

(BLOCK- 2-4, 6-8, 11-13, 15-17, 20, 21, 23, 24, 27, 28, 30, 31, 33, 35, 36)

S.NO	LENGTH	BREADTH	AREA (SQ.MT.)
1	1.310	3.890	5.096
2	1.310	5.840	7.650
3	3.510	2.390	8.369
4	15.380	11.260	173.179
5	1.310	3.890	5.096
6	1.310	5.840	7.650
7	7.136	0.900	6.422
8	3.339	1.385	4.625
9	7.136	0.900	6.422
TOTAL AREA			224.530
Deduction Area			
C	0.100	1.960	0.196
TOTAL FAR AREA			224.334

Part OF 5% Facility Area

A	1.455	0.600	0.873
B	1.455	0.600	0.873
C	0.100	1.960	0.196
TOTAL			1.942

AREA STATEMENT FOR BLOCK (1 TO 37) IN SQ. METRE				
S.NO	PRCILIARS	TOTAL NO. OF UNITS	ALL FLOOR (F.A.R. AREA)	NO. OF FLOORS
1	BLOCK-1	10	1121.415	5
2	BLOCK-2	10	1110.71	5
3	BLOCK-3	10	1110.71	5
4	BLOCK-4	10	1110.71	5
5	BLOCK-5	10	1121.415	5
6	BLOCK-6	10	1110.71	5
7	BLOCK-7	10	1110.71	5
8	BLOCK-8	10	1110.71	5
9	BLOCK-9	10	1121.415	5
10	BLOCK-10	10	1121.415	5
11	BLOCK-11	10	1110.71	5
12	BLOCK-12	10	1110.71	5
13	BLOCK-13	10	1110.71	5
14	BLOCK-14	10	1121.415	5
15	BLOCK-15	10	1110.71	5
16	BLOCK-16	10	1110.71	5
17	BLOCK-17	10	1110.71	5
18	BLOCK-18	10	1121.415	5
19	BLOCK-19	10	1121.415	5
20	BLOCK-20	10	1110.71	5
21	BLOCK-21	10	1110.71	5
22	BLOCK-22	10	1121.415	5
23	BLOCK-23	10	1110.71	5
24	BLOCK-24	10	1110.71	5
25	BLOCK-25	10	1056.036	5
26	BLOCK-26	10	1121.415	5
27	BLOCK-27	10	1110.71	5
28	BLOCK-28	10	1110.71	5
29	BLOCK-29	10	1121.415	5
30	BLOCK-30	10	1110.71	5
31	BLOCK-31	10	1056.036	5
32	BLOCK-32	10	1056.036	5
33	BLOCK-33	10	1110.71	5
34	BLOCK-34	10	1121.415	5
35	BLOCK-35	10	1110.71	5
36	BLOCK-36	10	1110.71	5
37	BLOCK-37	10	1121.415	5
TOTAL PROPOSED		370	41115.382	
TOTAL 5% FACILITY F.A.R. AREA			1398.704	968.66
TOTAL 5% FACILITY F.A.R. AREA			2367.364	

S	NO	PARTICULARS	AREA SQ.MT. (F.A.R.)	UNITS
1	GROUND FLOOR (PROPOSED)	1.942	224.334	02
2	1st FLOOR (PROPOSED)	2.432	221.594	02
3	2nd FLOOR (PROPOSED)	2.432	221.594	02
4	3rd FLOOR (PROPOSED)	2.432	221.594	02
5	4th FLOOR (PROPOSED)	2.432	221.594	02
6	MUMITY	14.795		
7	MACHINE ROOM	11.385		
TOTAL			37.85	110.71

GROUND COVERAGE FOR 25 BLOCK = 2-4, 6-8, 11-13, 15-17, 20, 21, 23, 24, 27, 28, 30, 31, 33, 35, 36

ALL BLOCK F.A.R.=5% FACILITY F.A.R.
=224.334X23+1942X23= 5204.348 SQ.MT.

GROUND COVERAGE FOR 25 BLOCK = 2-4, 6-8, 11-13, 15-17, 20, 21, 23, 24, 27, 28, 30, 31, 33, 35, 36

GROUND COVERAGE FOR 25 BLOCK = 2-4, 6-8, 11-13, 15-17, 20, 21, 23, 24, 27, 28, 30, 31, 33, 35, 36

B4

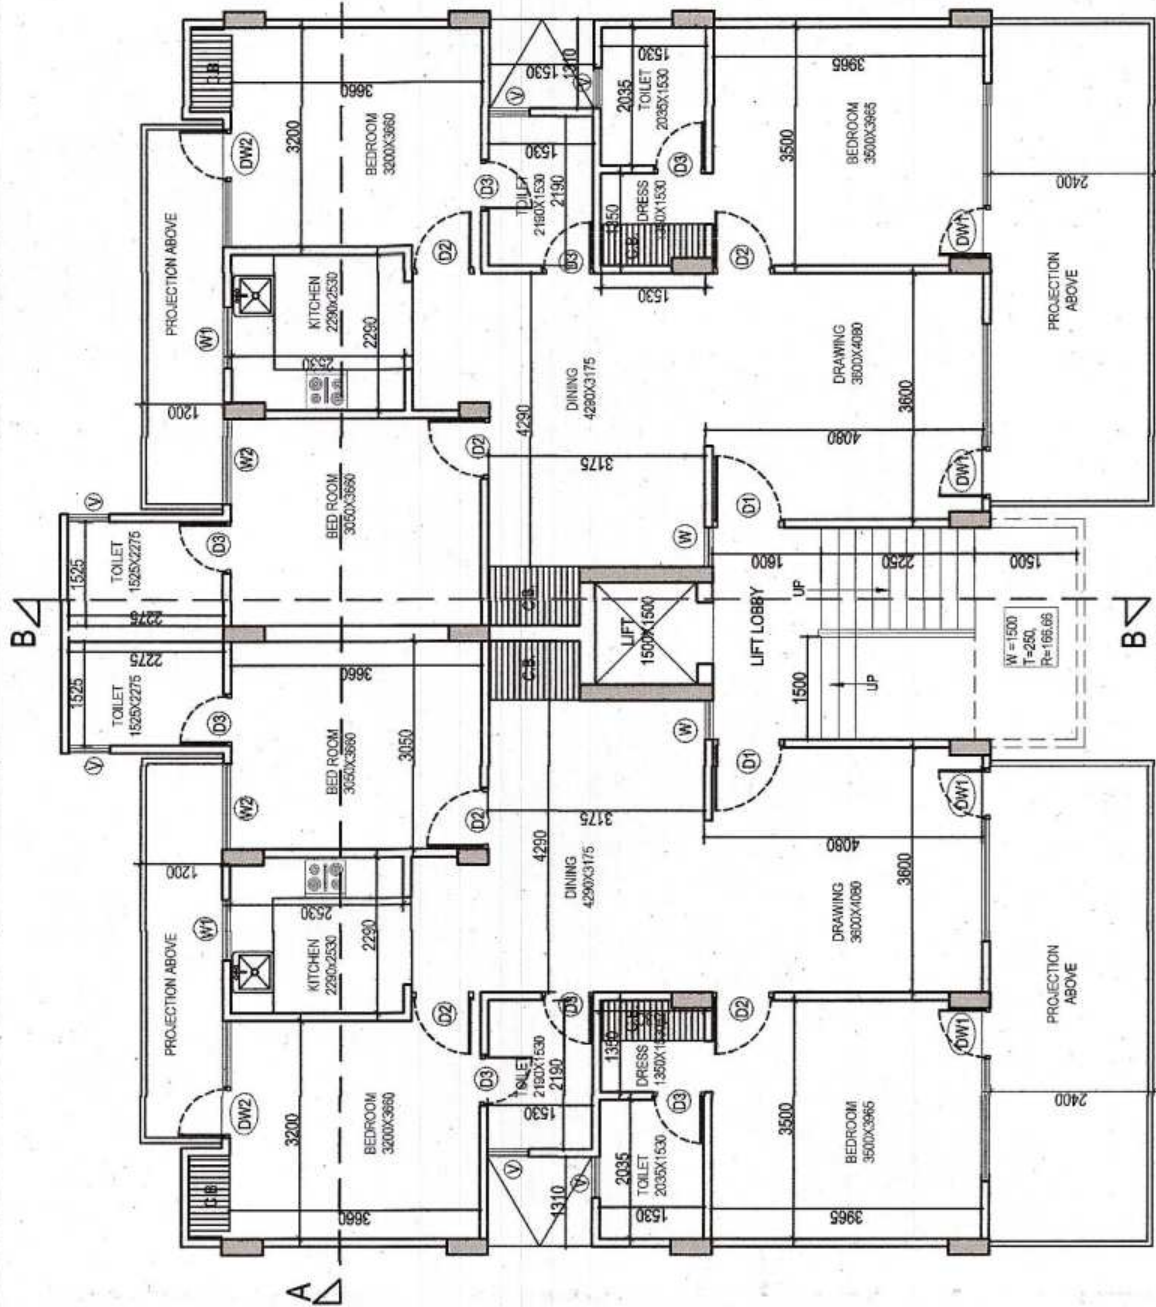


GROUND FLOOR PLAN
(BLOCK- 2-4, 6-8, 11-13, 15-17, 20, 21, 23,
24, 27, 28, 30, 31, 33, 35, 36)

B4

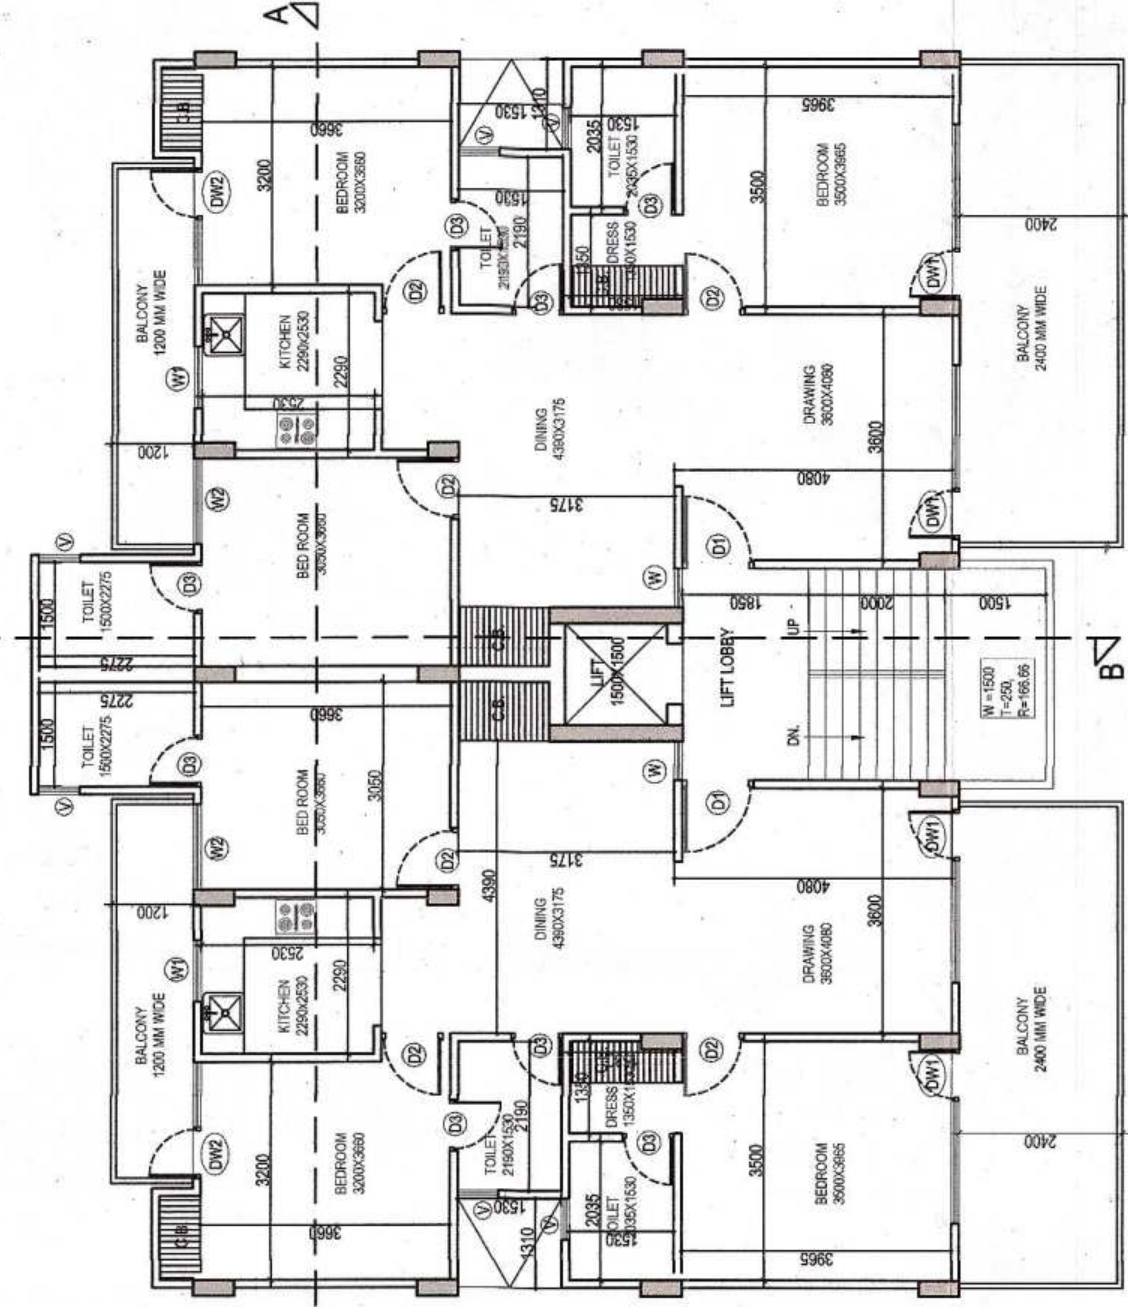

TYPICAL FLOOR
(1ST TO 4TH FLOOR PLAN)
(BLOCK- 2-4, 6-8, 11-13, 15-17, 20, 21, 23,
24, 27, 28, 30, 31, 33, 35, 36)

B4

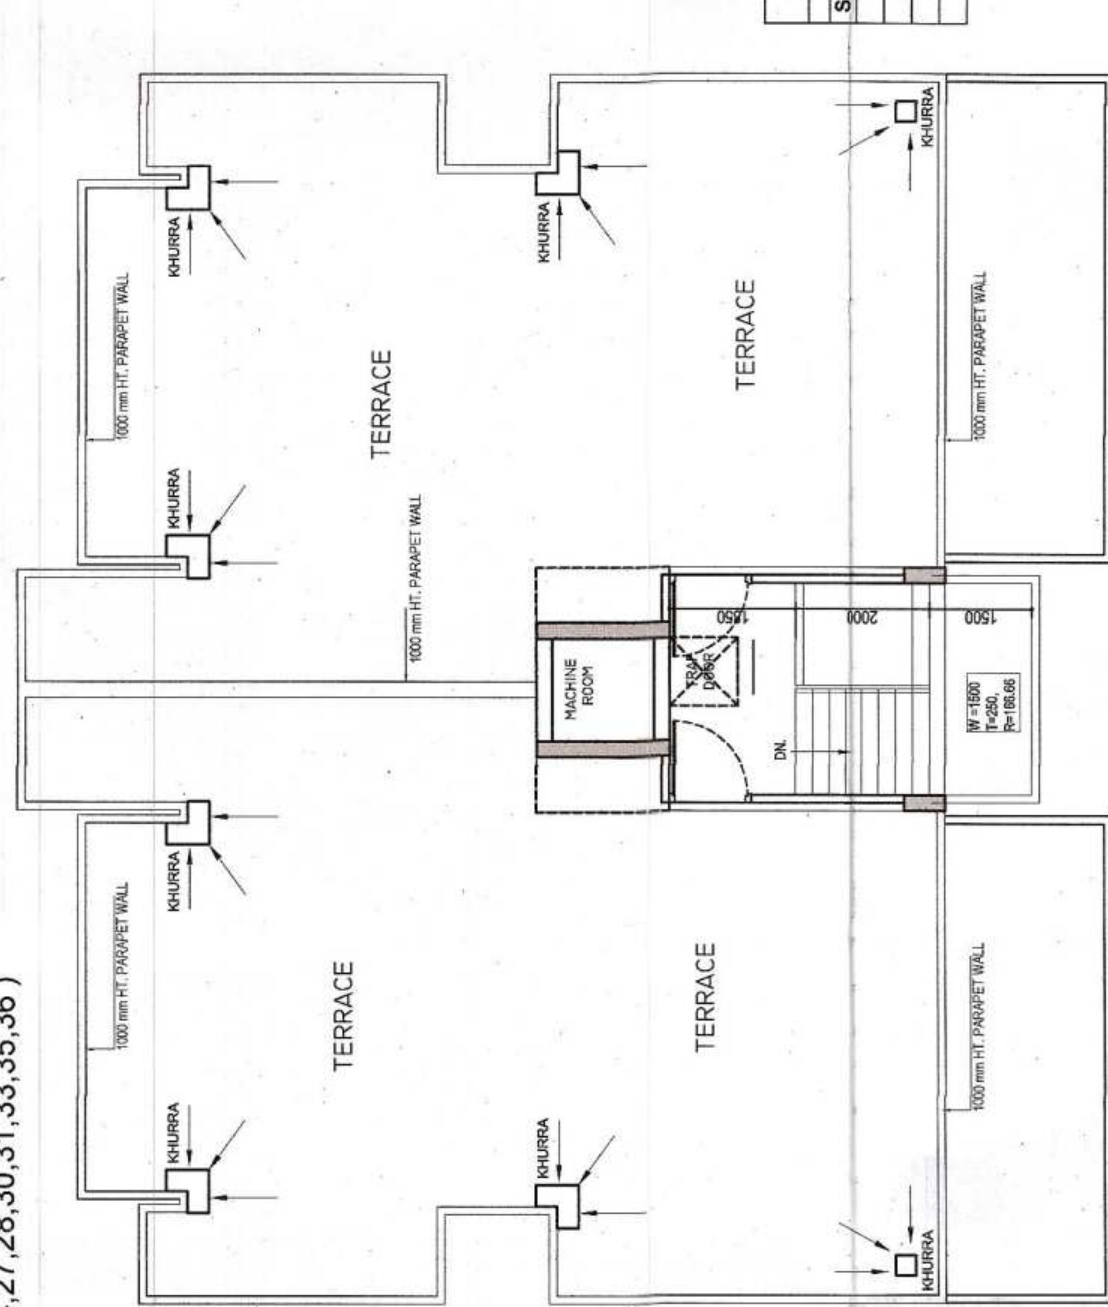

TERRACE FLOOR PLAN

TERRACE FLOOR PLAN

B4

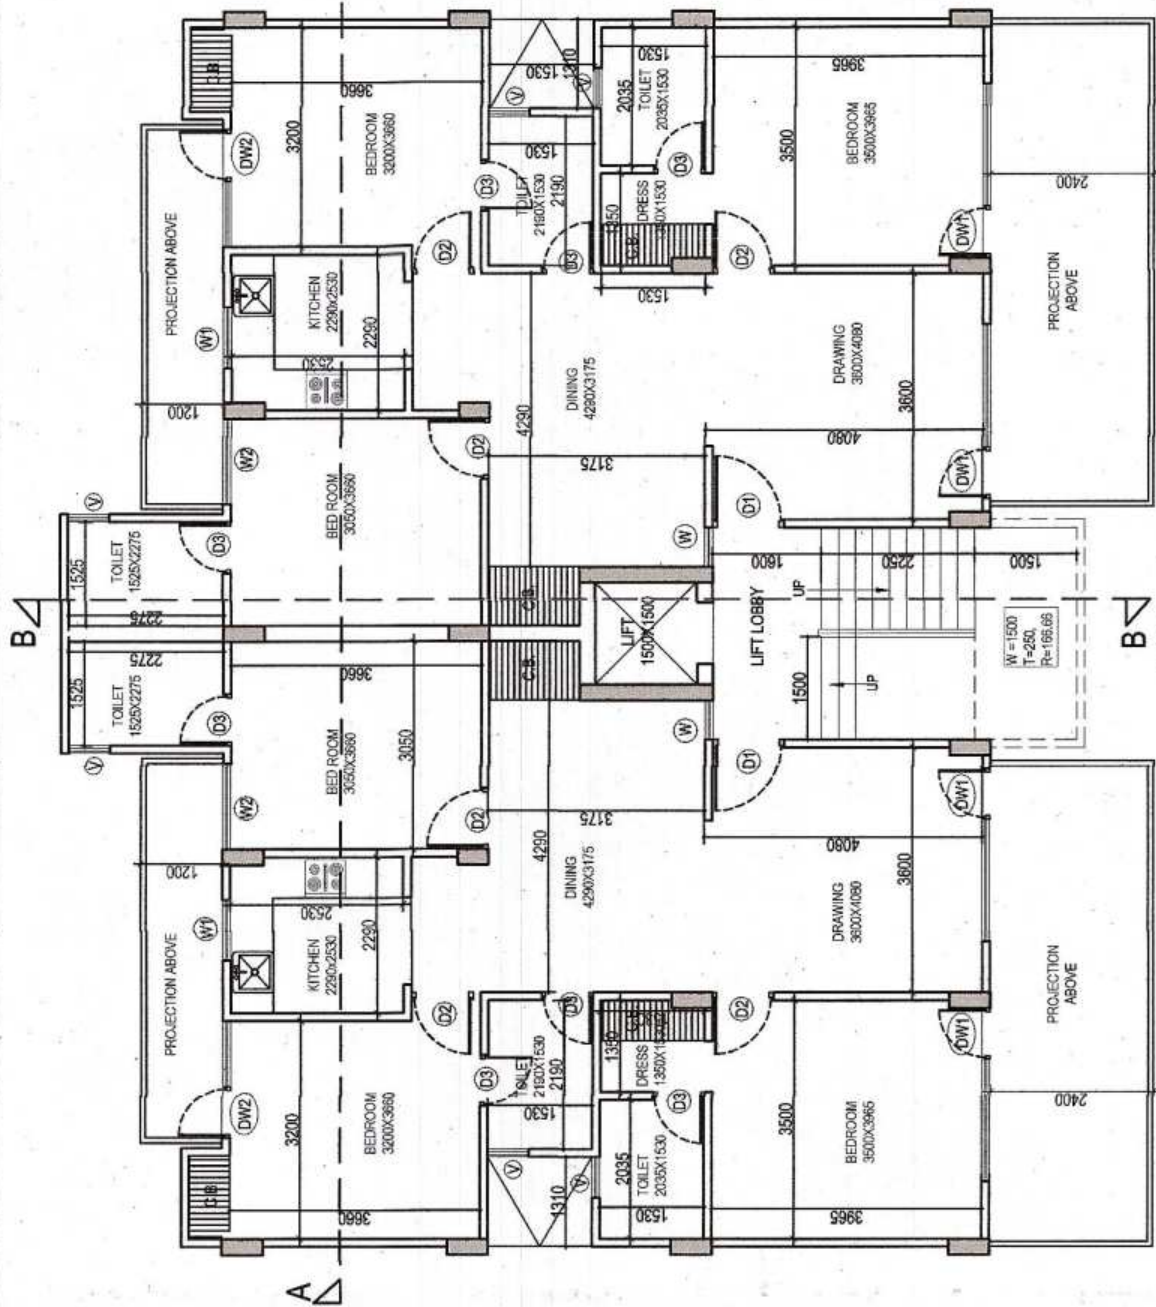


GROUND FLOOR PLAN
(BLOCK- 2-4, 6-8, 11-13, 15-17, 20, 21, 23,
24, 27, 28, 30, 31, 33, 35, 36)

B4

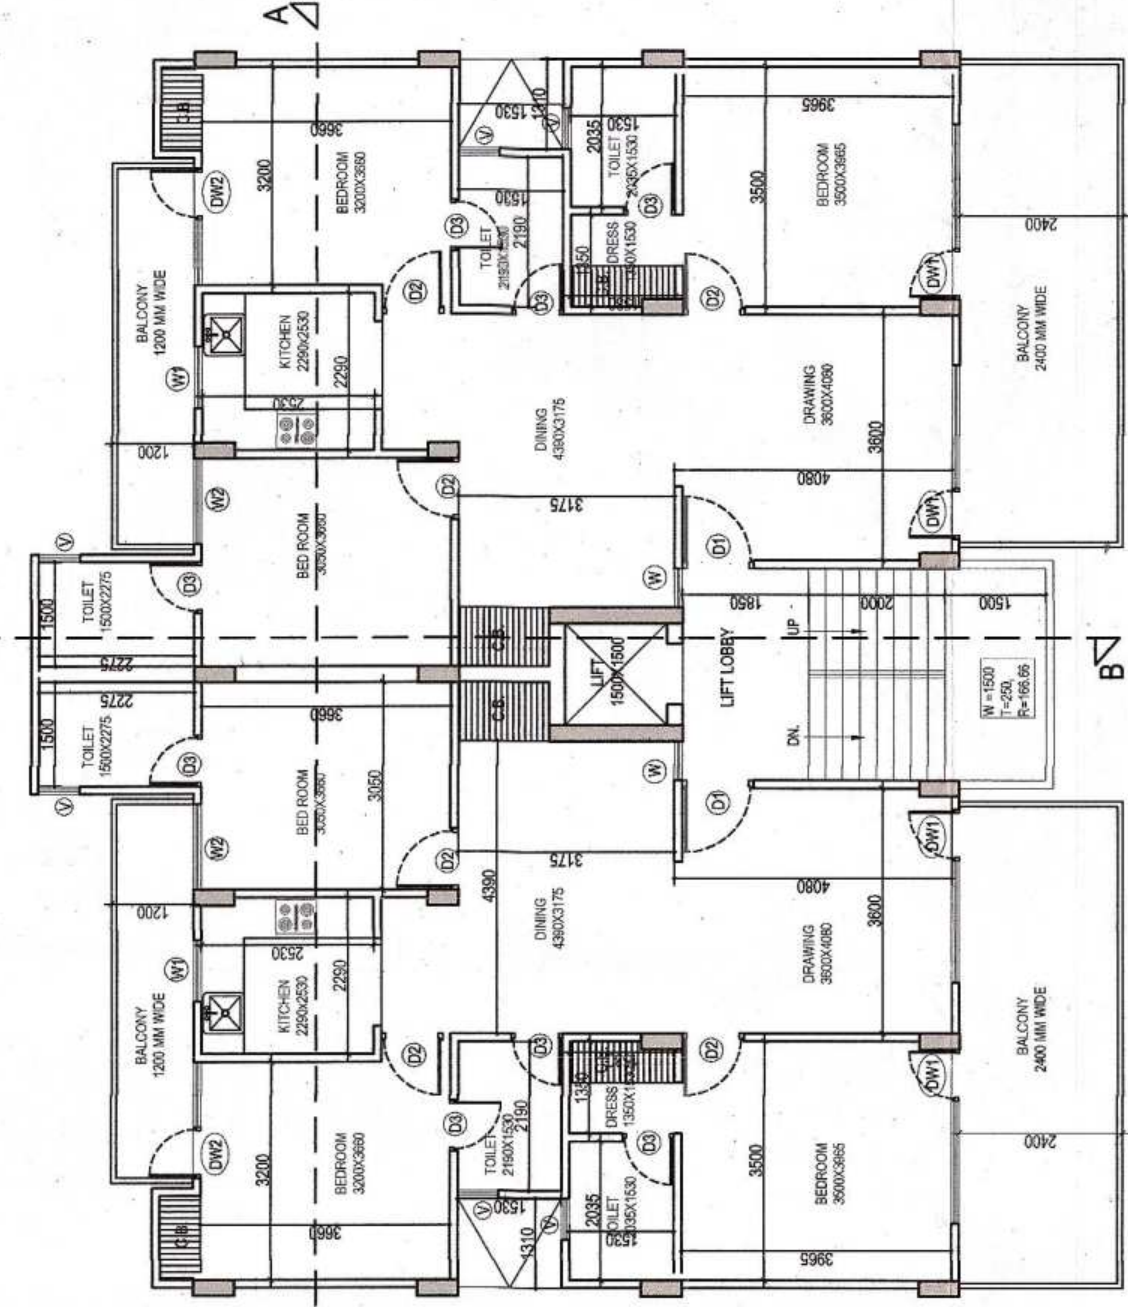

TYPICAL FLOOR
(1ST TO 4TH FLOOR PLAN)
(BLOCK- 2-4, 6-8, 11-13, 15-17, 20, 21, 23,
24, 27, 28, 30, 31, 33, 35, 36)

B4

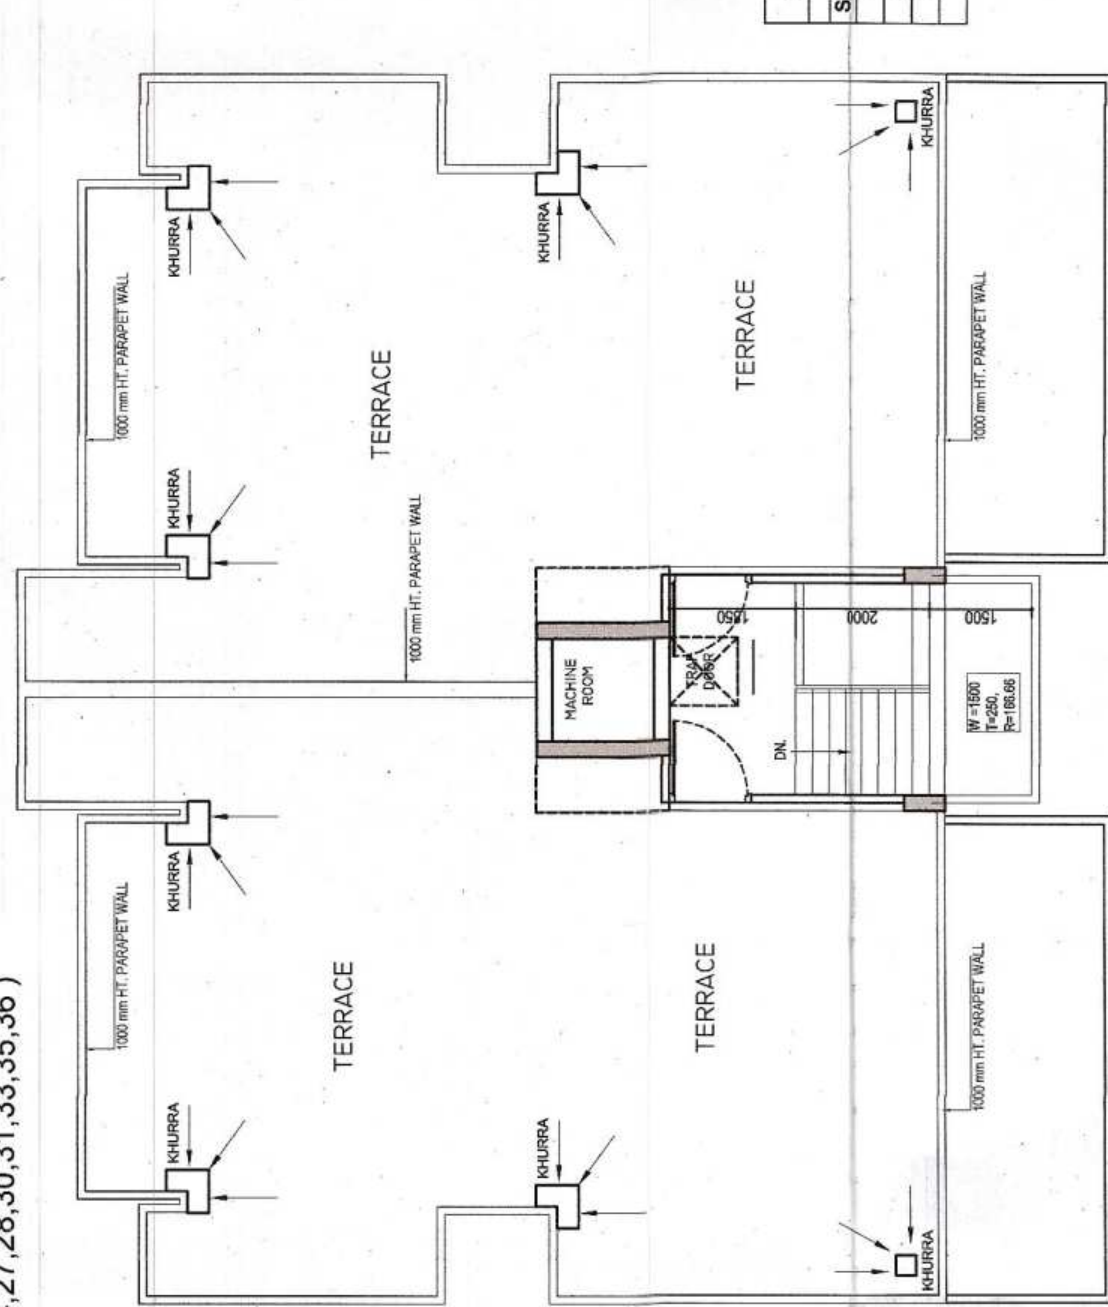

TERRACE FLOOR PLAN

TERRACE FLOOR PLAN

B4

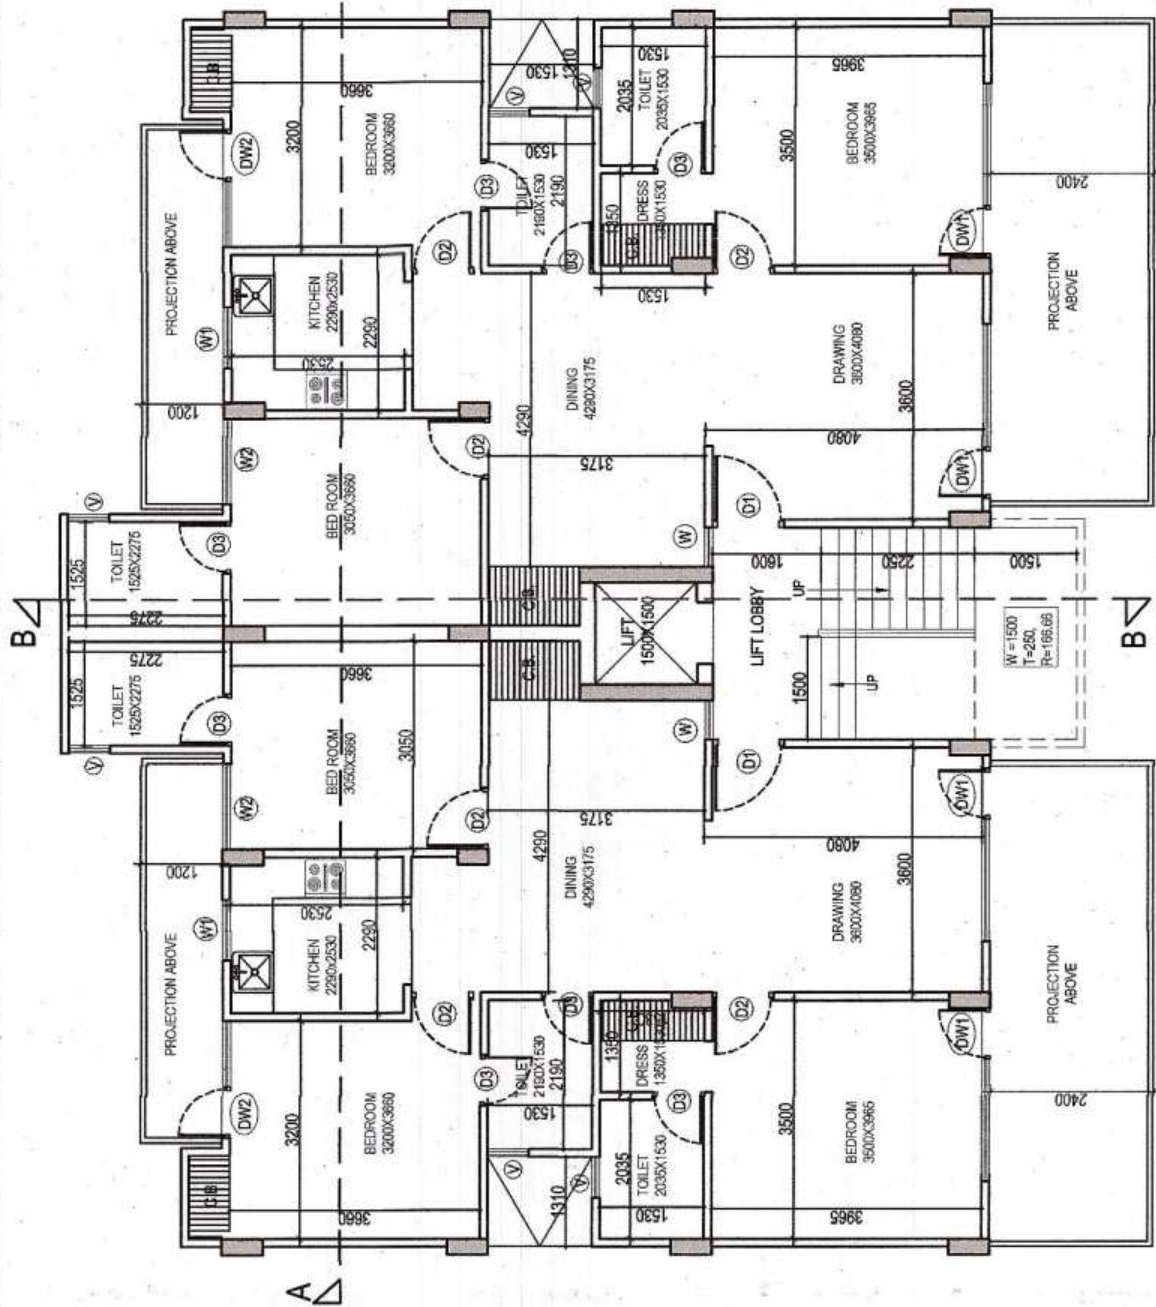


GROUND FLOOR PLAN
(BLOCK- 2-4, 6-8, 11-13, 15-17, 20, 21, 23,
24, 27, 28, 30, 31, 33, 35, 36)

B4

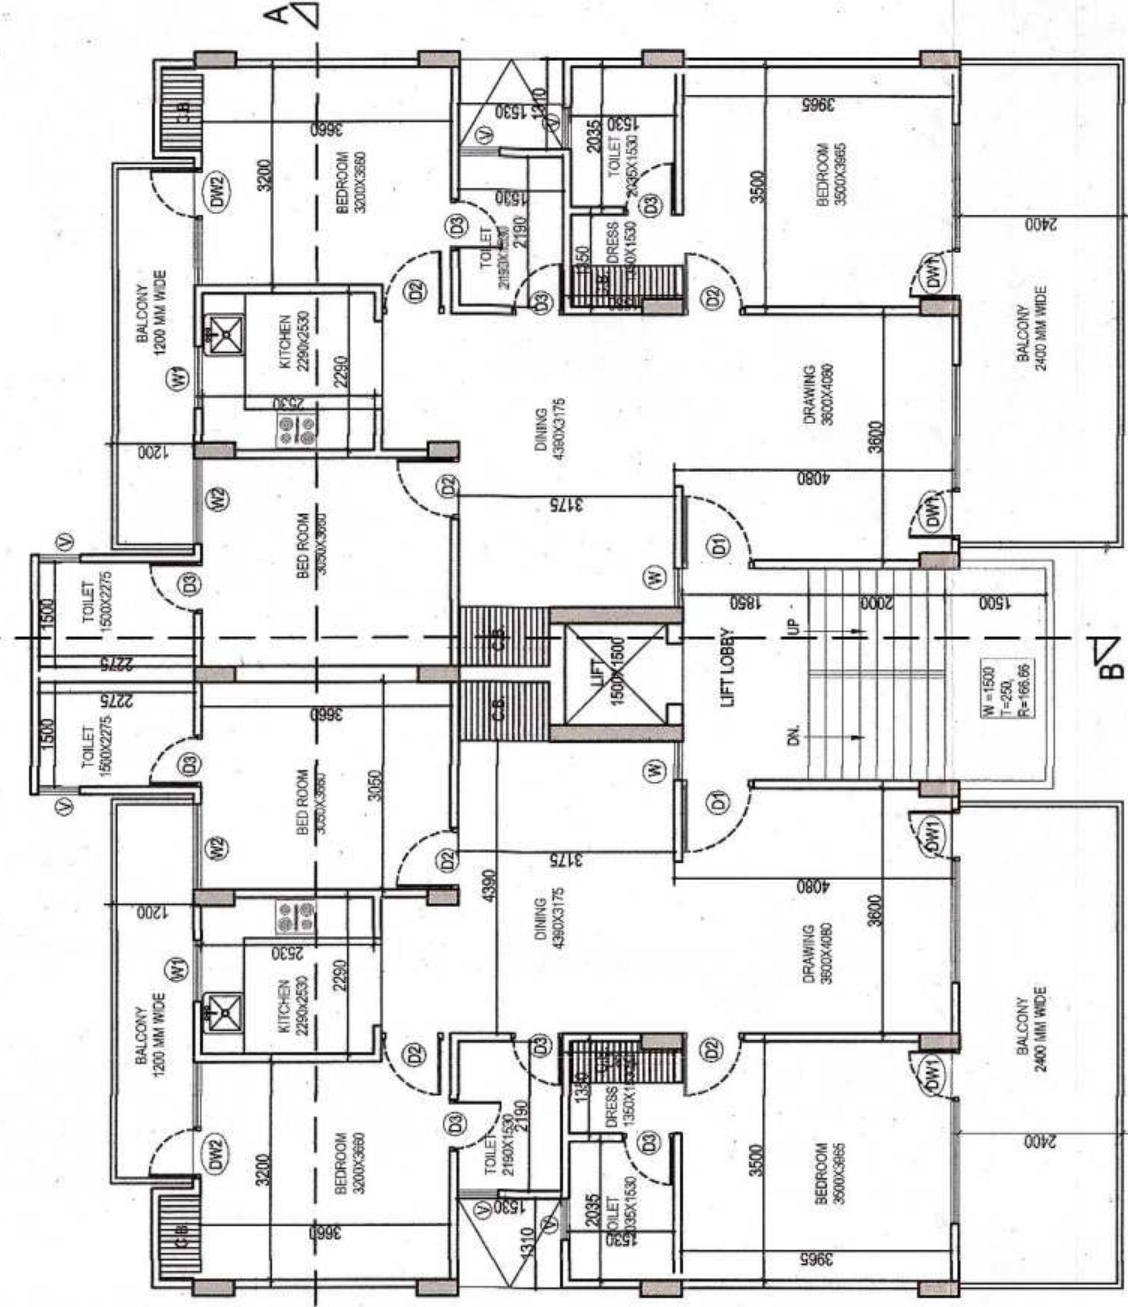

(BLOCK- 25 & 32)				
A AREA STATEMENT (PROPOSED IN SQ. MT.)				
S. NO	PARTICULARS	AREA SQ.MT. (F.A.R.)	UNITS	
1	GROUND FLOOR (PROPOSED)	1.069	2	3
2	1st FLOOR (PROPOSED)	2.432	223.735	02
3	2nd FLOOR (PROPOSED)	2.432	223.735	02
4	3rd FLOOR (PROPOSED)	2.432	223.735	02
5	4th FLOOR (PROPOSED)	2.432	223.735	02
6	MUMTY	14.795		
7	MACHINE ROOM	11.385		
TOTAL		36.977 SQ.MT.	1056.036	10

GROUND COVERAGE FOR BLOCK-25&32= ALL BLOCK F.A.R.+5% FACILITY F.A.R. =161.084 X2+1.069X2= 324.306 SQ.MT.

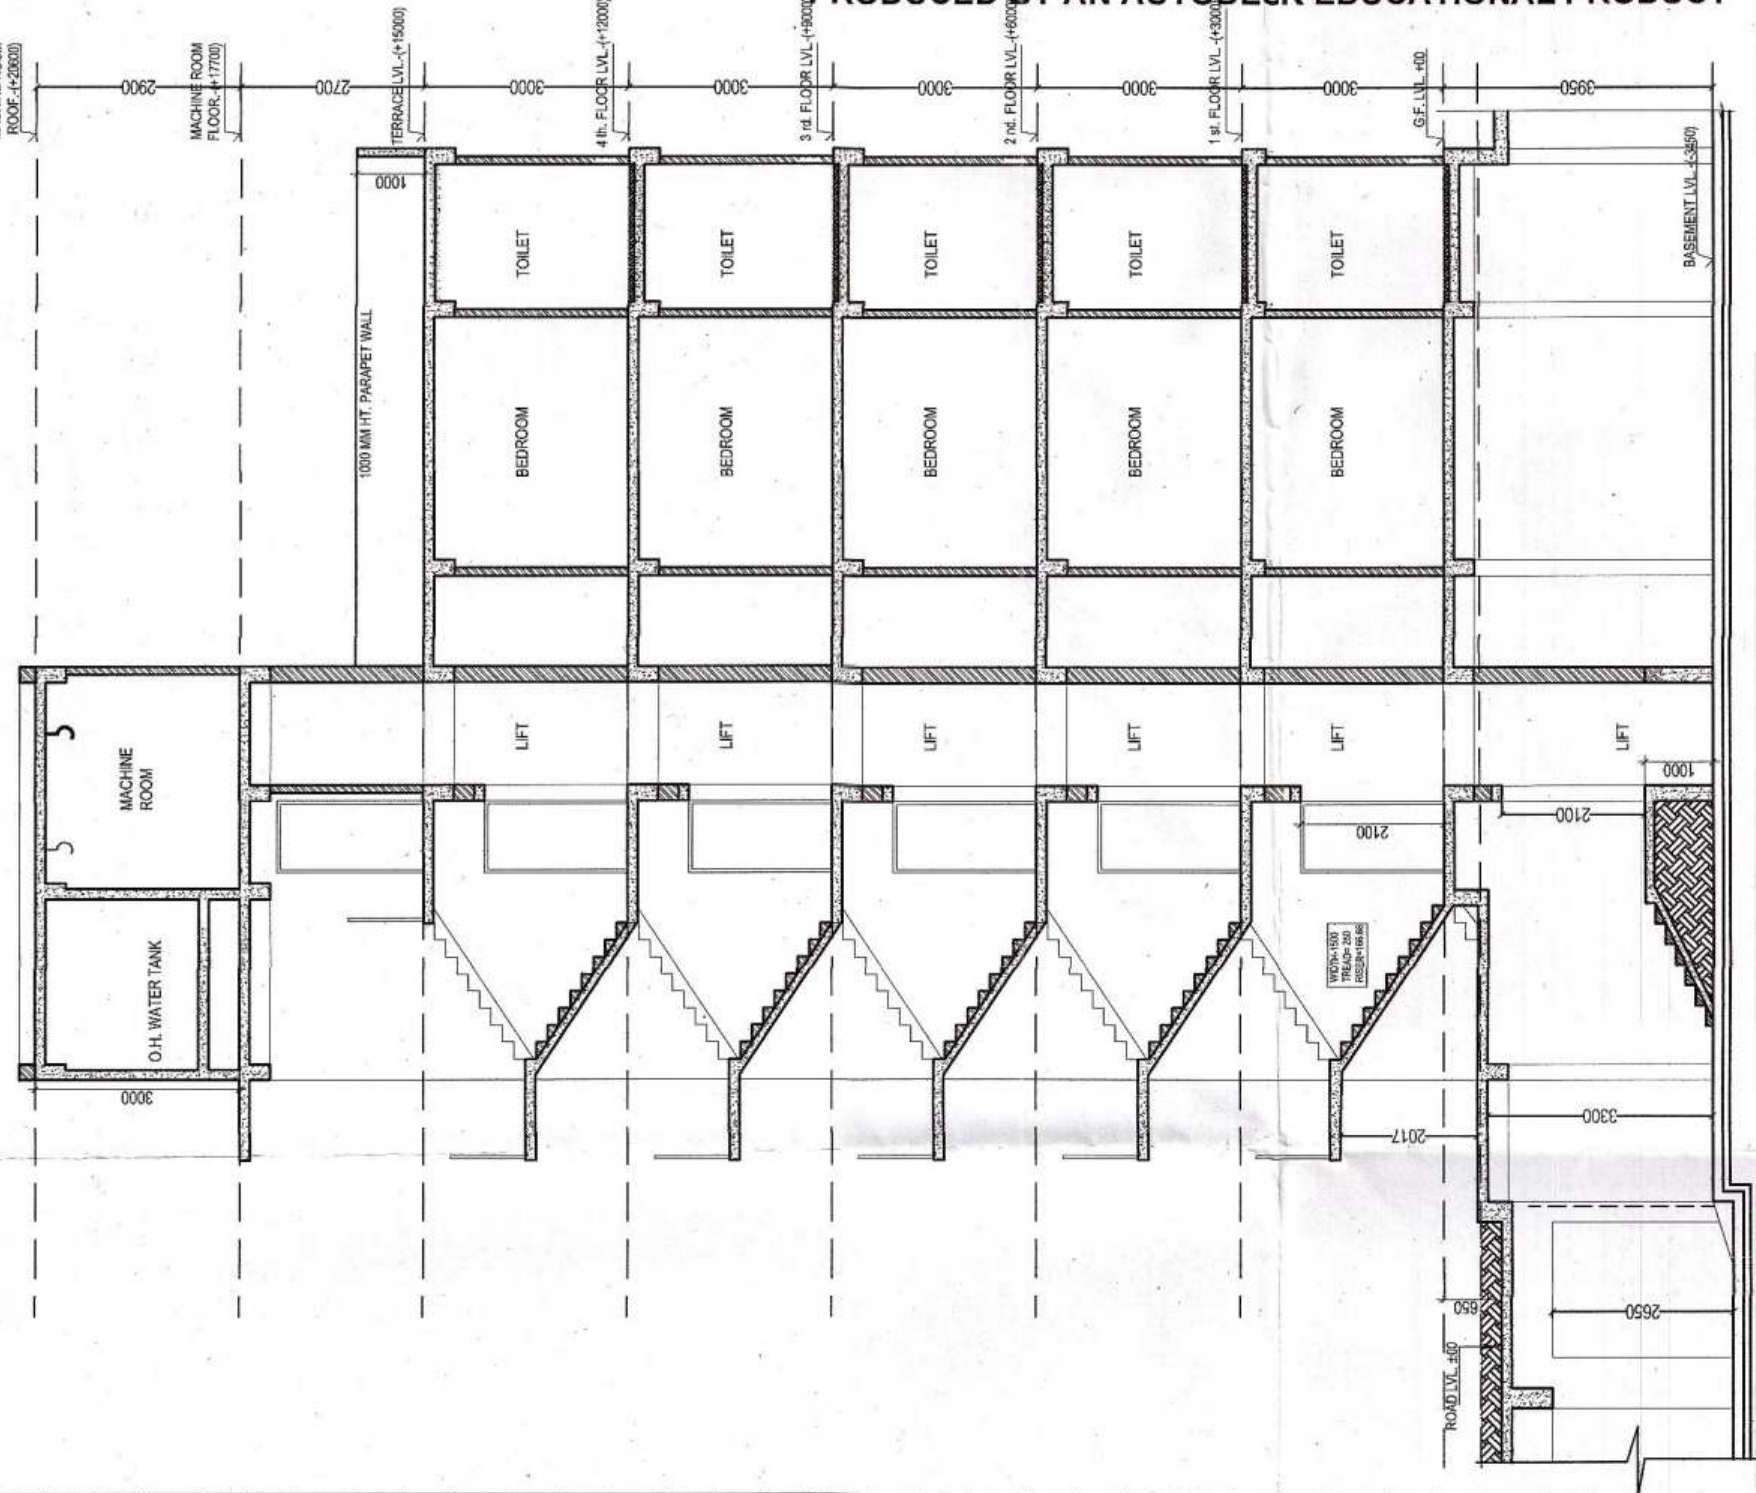

SECTION-BB

SCHEDULE OF DOOR & WINDOW			
TYPE	SIZE	CILL LVL	LINTEL LVL
D1	1050 X 2100	*****	2100
D2	900 X 2100	*****	2100
D3	750 X 2100	*****	2100
DW1	2500 X 2500	750 IN WIDE AREA	2500
DW2	1700 X 2500	750 IN WIDE AREA	2500
W	550X1750	750	2500
W1	900X1450	1050	2500
W2	1250X1750	750	2500
V	600 X 900	1400	2300

PROJECT TITLE
PROPOSED ROW HOUSING ON
Khasra no. 804/805/806/807/808/809/810/811/812/813/814/815/816/817/818/819/820/821/838/839/840/851/852
VILLAGE HARSOO NH-24 GHZAGABAD (U.P.)

OWNER :
M/S. PANCHSHEEL BUILDTech PVT. LTD

DRAWING TITLE:-
BLOCK- 25 & 32
FLOOR PLANS, ELEVATION, SECTIONS
& AREA STATEMENT

DATE
DEALT

ARCHITECTS
GAURAV SINGLA
H/169, SEC-43, NODA (U.P.)
Ph: 9906000000, 991998445
e-mail : gaurav20@gmail.com


OWNERS SIGN
ARCHITECTS SIGN

ENGINEERS SIGN
DWG. NO.-


AREA STATEMENT FOR BLOCK (1 TO 37) IN SQ. METRE

S.NO	PRTICULARS	TOTAL NO. OF UNITS	ALL FLOOR (F.A.R. AREA)	NO. OF FLOORS	PART OF 5% FACILITY F.A.R.	
					LIFT LOBBY & CUP BOARD	MUMTY MACHINE ROOM AREA
1	BLOCK-1	10	1121.415	5	37.85	26.18
2	BLOCK-2	10	1110.71	5	37.85	26.18
3	BLOCK-3	10	1110.71	5	37.85	26.18
4	BLOCK-4	10	1110.71	5	37.85	26.18
5	BLOCK-5	10	1121.415	5	37.85	26.18
6	BLOCK-6	10	1110.71	5	37.85	26.18
7	BLOCK-7	10	1110.71	5	37.85	26.18
8	BLOCK-8	10	1110.71	5	37.85	26.18
9	BLOCK-9	10	1121.415	5	37.85	26.18
10	BLOCK-10	10	1121.415	5	37.85	26.18
11	BLOCK-11	10	1110.71	5	37.85	26.18
12	BLOCK-12	10	1110.71	5	37.85	26.18
13	BLOCK-13	10	1110.71	5	37.85	26.18
14	BLOCK-14	10	1121.415	5	37.85	26.18
15	BLOCK-15	10	1110.71	5	37.85	26.18
16	BLOCK-16	10	1110.71	5	37.85	26.18
17	BLOCK-17	10	1110.71	5	37.85	26.18
18	BLOCK-18	10	1121.415	5	37.85	26.18
19	BLOCK-19	10	1110.71	5	37.85	26.18
20	BLOCK-20	10	1110.71	5	37.85	26.18
21	BLOCK-21	10	1110.71	5	37.85	26.18
22	BLOCK-22	10	1121.415	5	37.85	26.18
23	BLOCK-23	10	1110.71	5	37.85	26.18
24	BLOCK-24	10	1110.71	5	37.85	26.18
25	BLOCK-25	10	1056.036	5	36.977	26.18
26	BLOCK-26	10	1121.415	5	37.85	26.18
27	BLOCK-27	10	1110.71	5	37.85	26.18
28	BLOCK-28	10	1110.71	5	37.85	26.18
29	BLOCK-29	10	1121.415	5	37.85	26.18
30	BLOCK-30	10	1110.71	5	37.85	26.18
31	BLOCK-31	10	1110.71	5	37.85	26.18
32	BLOCK-32	10	1056.036	5	36.977	26.18
33	BLOCK-33	10	1110.71	5	37.85	26.18
34	BLOCK-34	10	1121.415	5	37.85	26.18
35	BLOCK-35	10	1110.71	5	37.85	26.18
36	BLOCK-36	10	1110.71	5	37.85	26.18
37	BLOCK-37	10	1121.415	5	37.85	26.18
TOTAL PROPOSED		370	41115.382		1398.704	968.66
						2367.364


GROUND COVERAGE FOR ALL 39 BLOCKS= 1 TO 39= 5204.348+2741.004+324.306+452.552= 8722.210 SQ.MT.

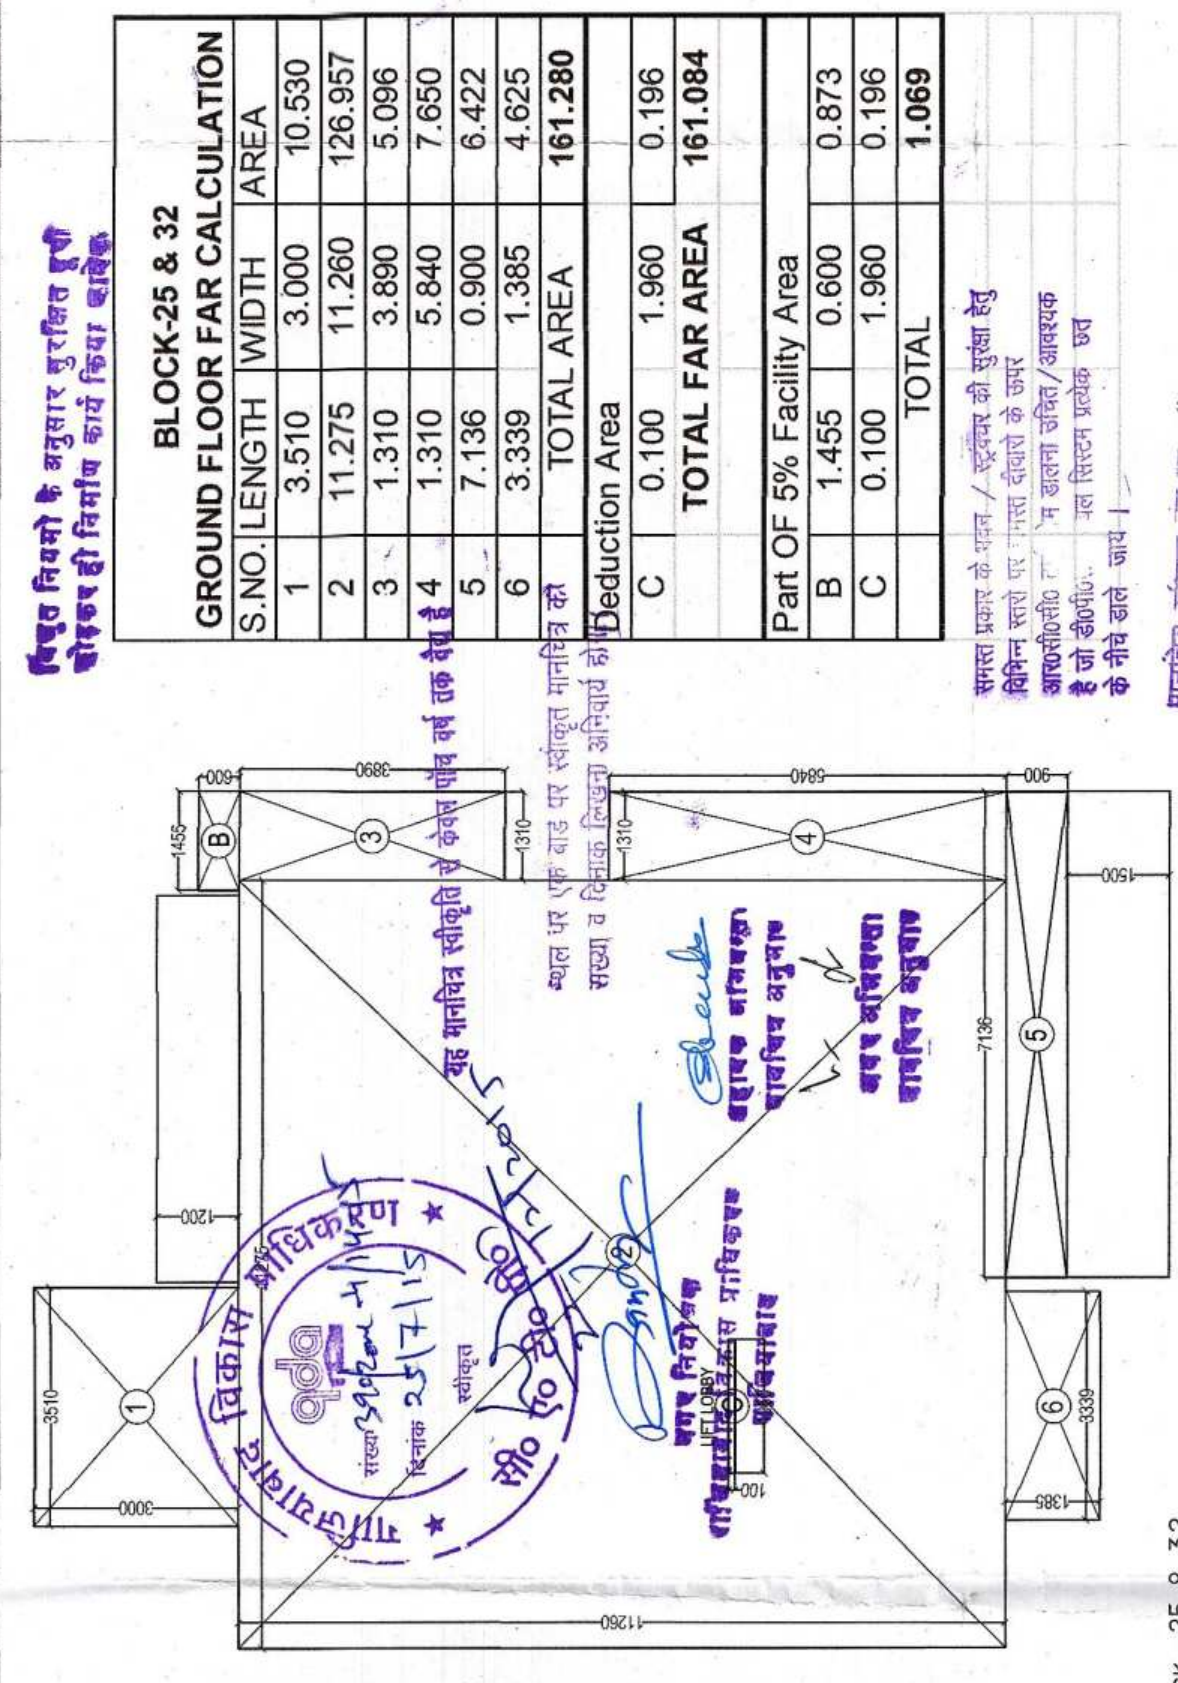


BLOCK- 25 & 32
F.A.R. AREA CALCULATION DIAGRAM
GROUND FLOOR

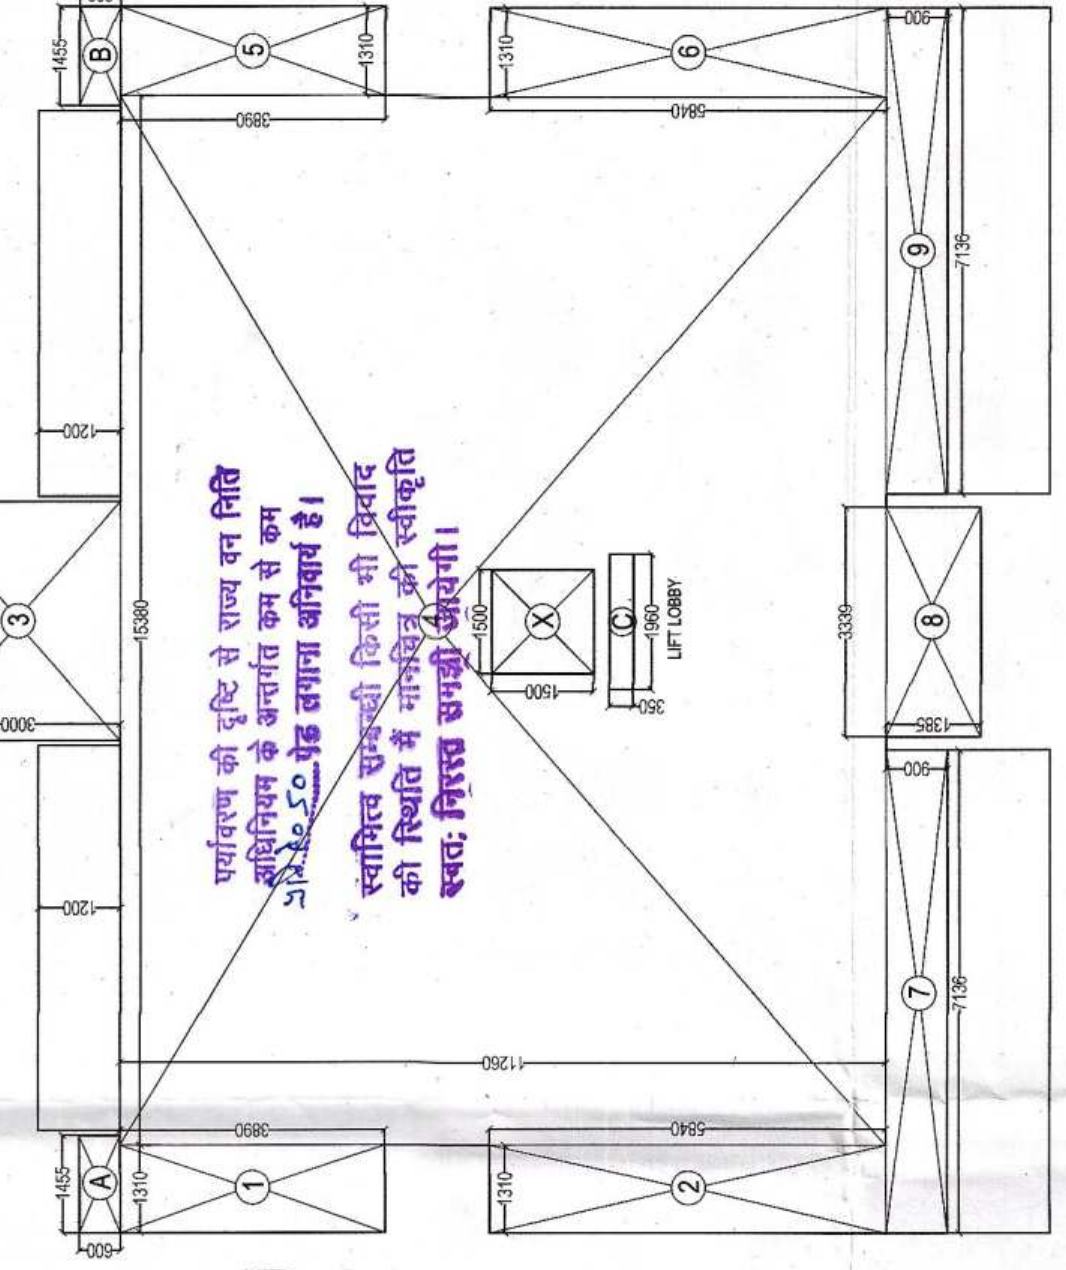


BLOCK- 25 & 32
F.A.R. AREA CALCULATION DIAGRAM
TYPICAL FLOOR (1ST TO 4TH FLOOR PLAN)

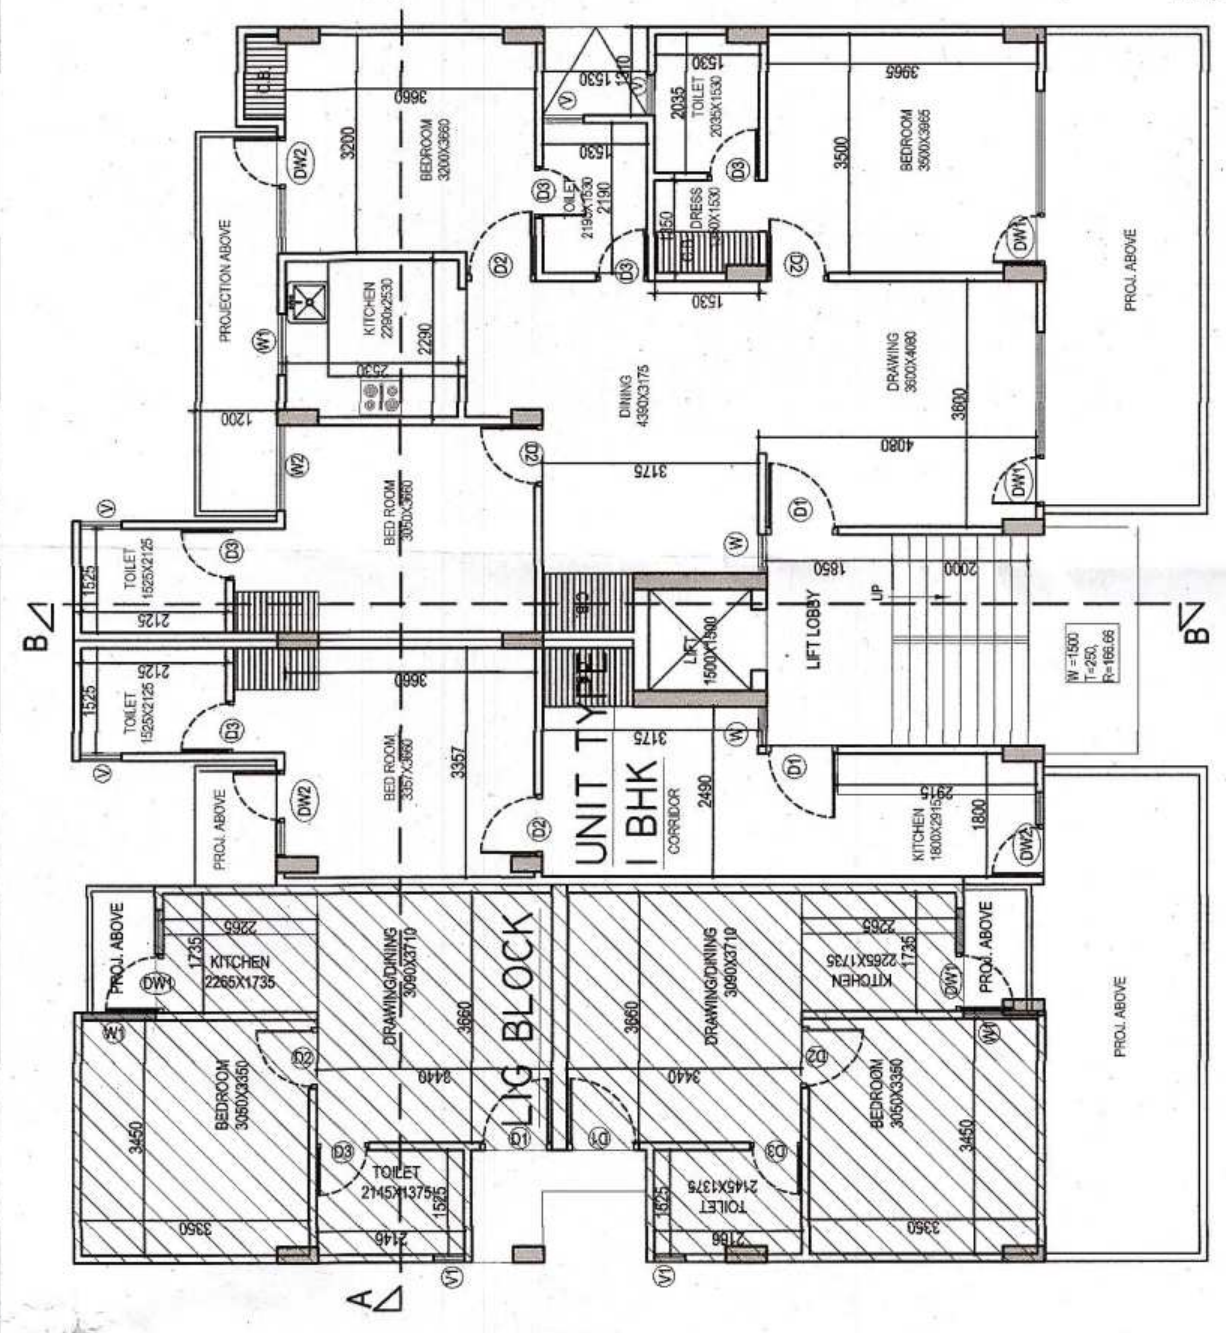


GROUND FLOOR PLAN
BLOCK- 25 & 32

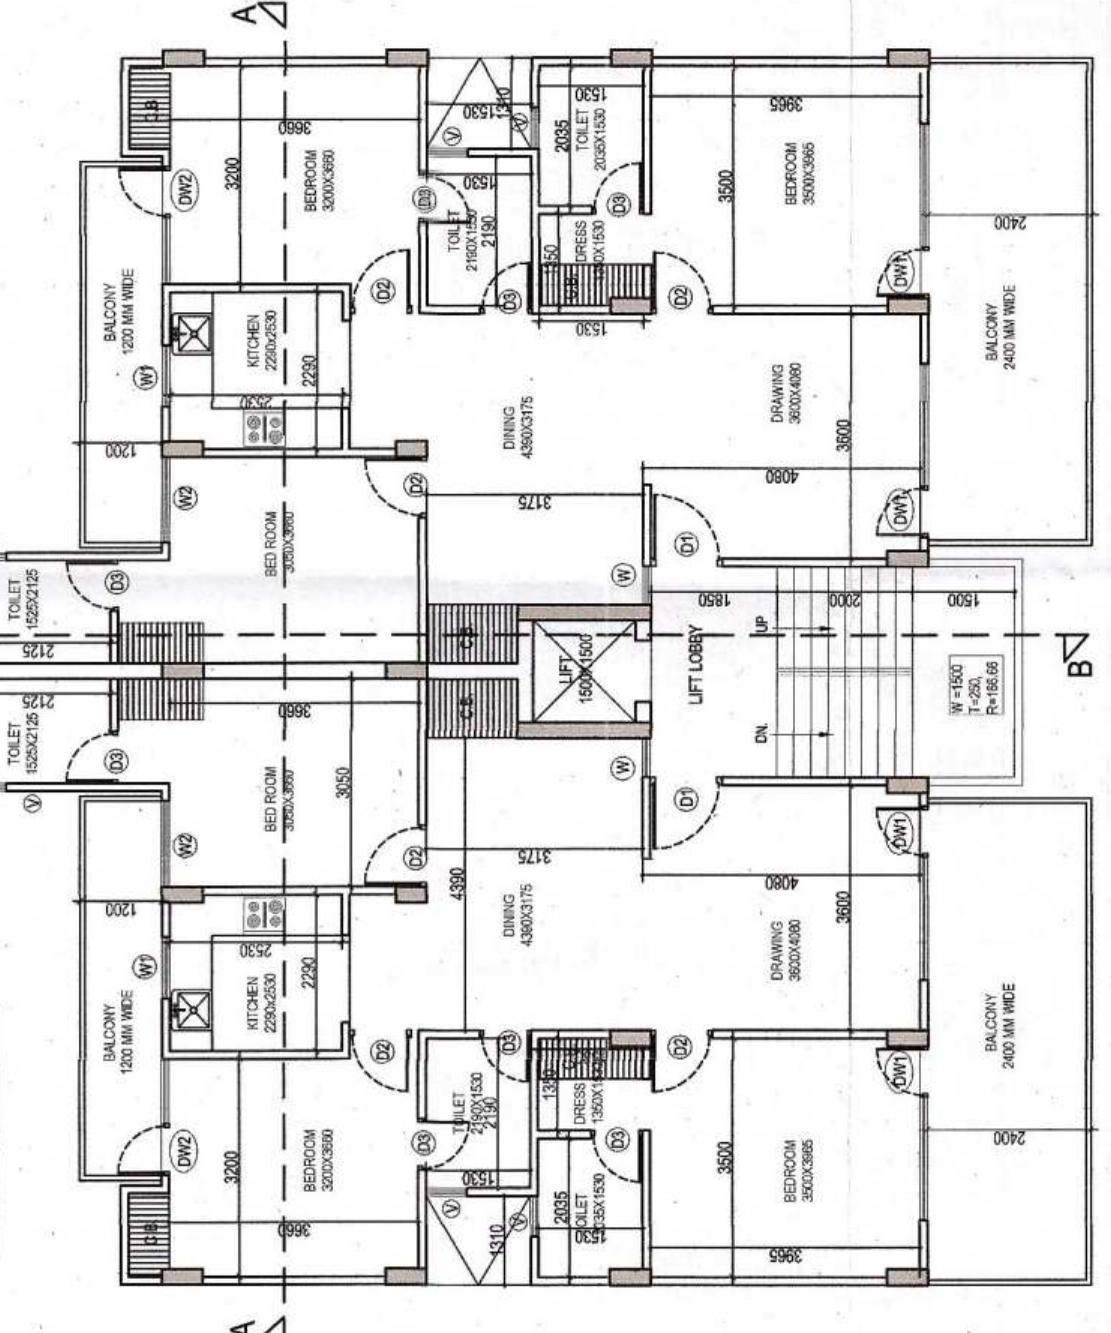


TYPICAL FLOOR
(1ST TO 4TH FLOOR PLAN)

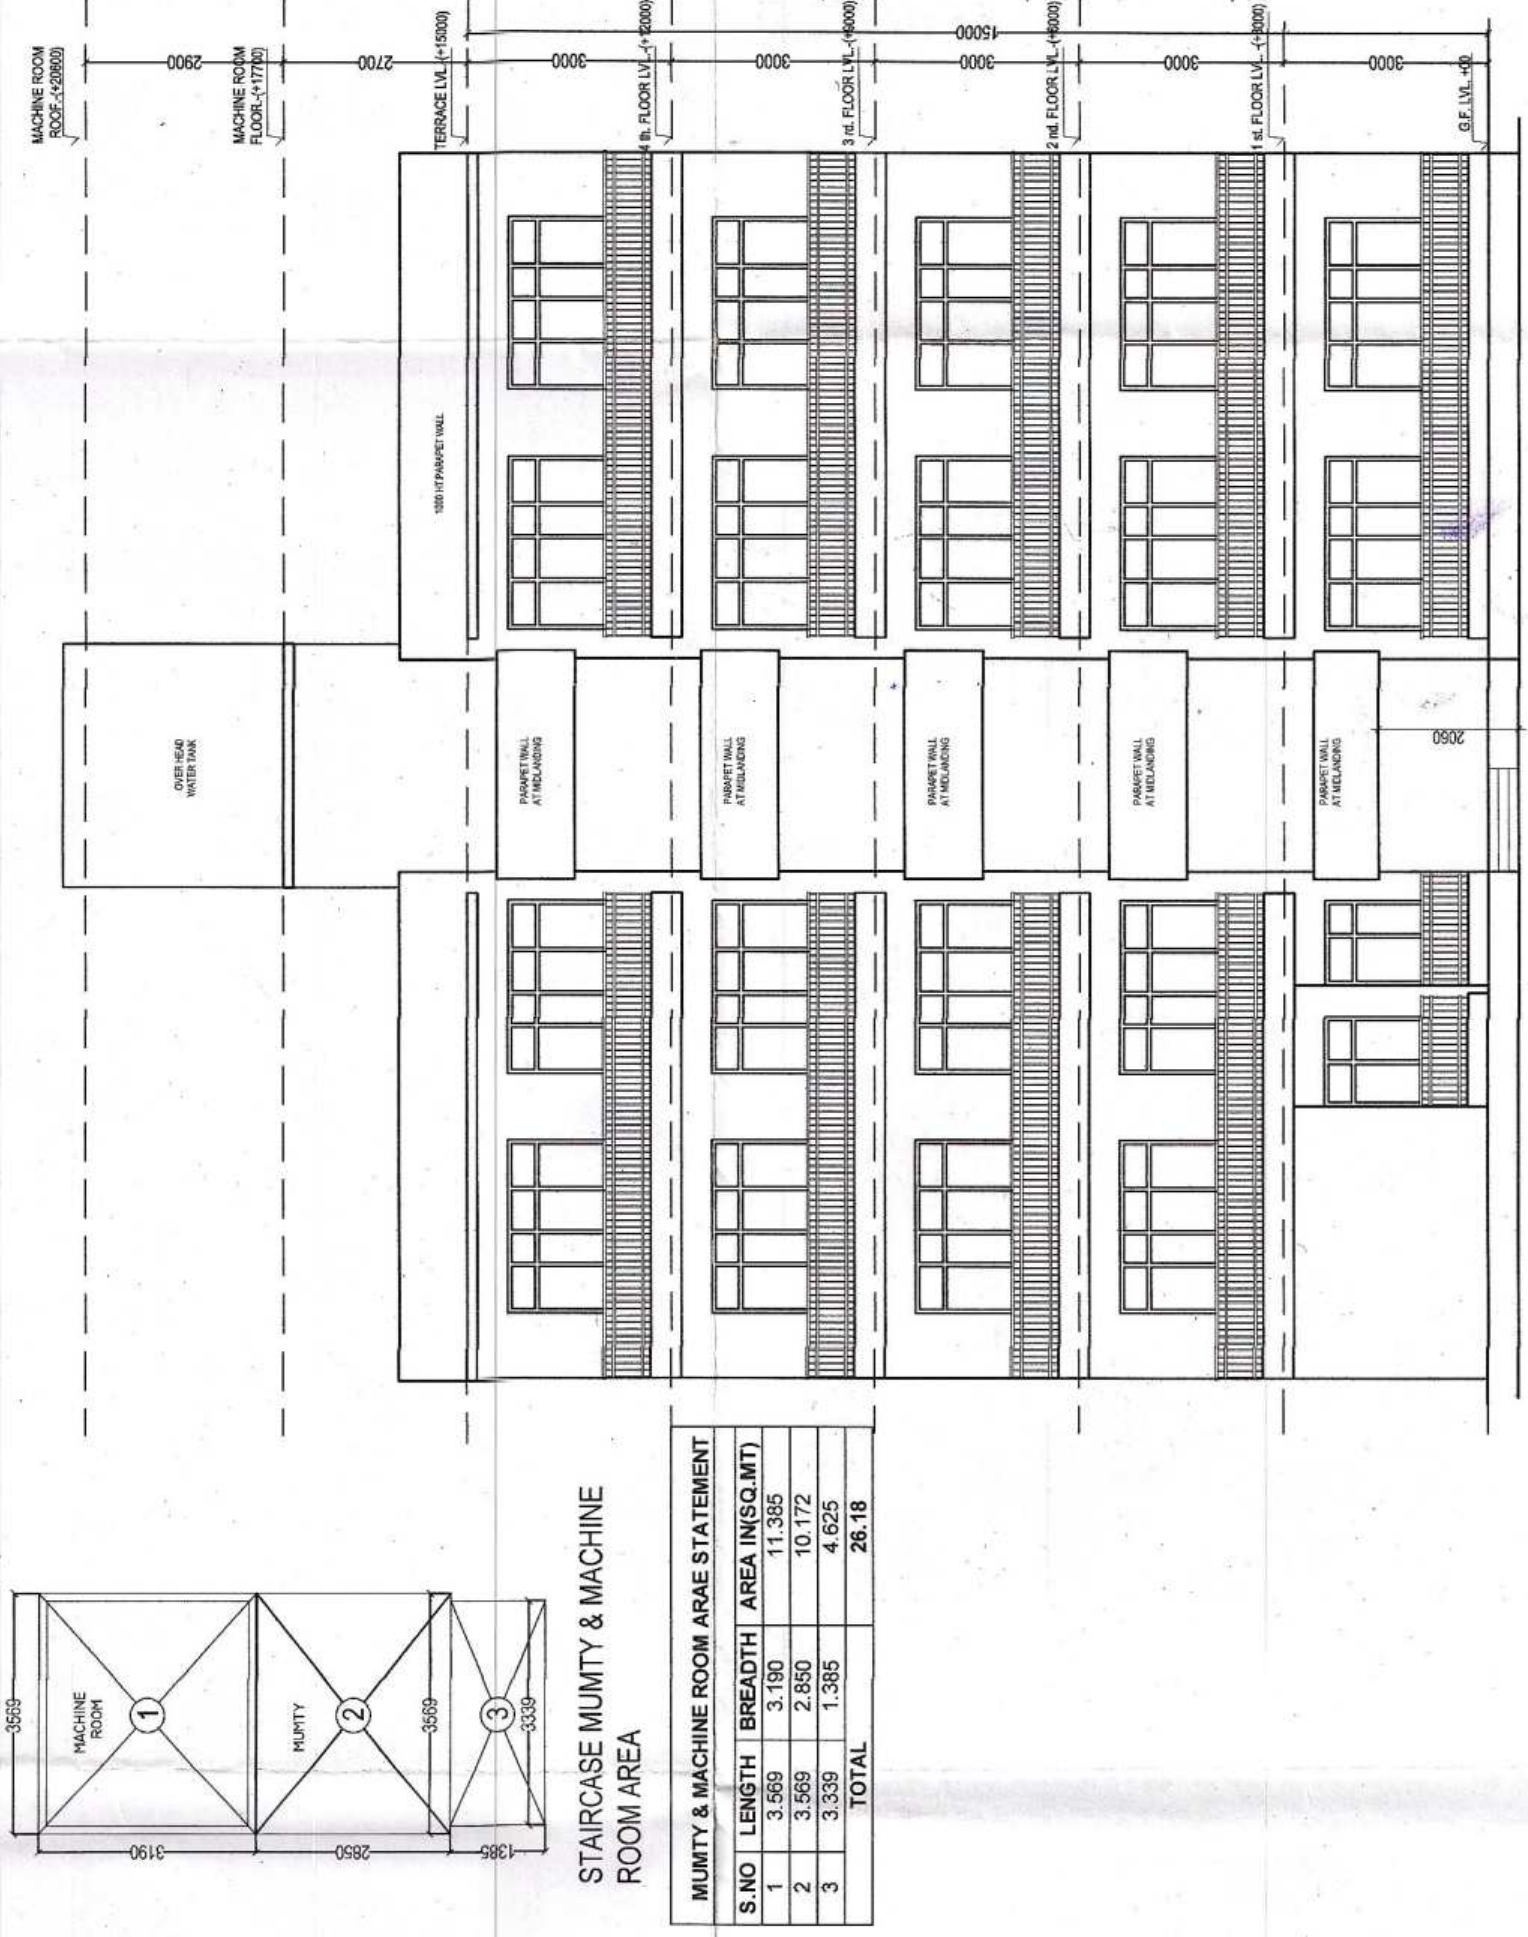

ELEVATION-A

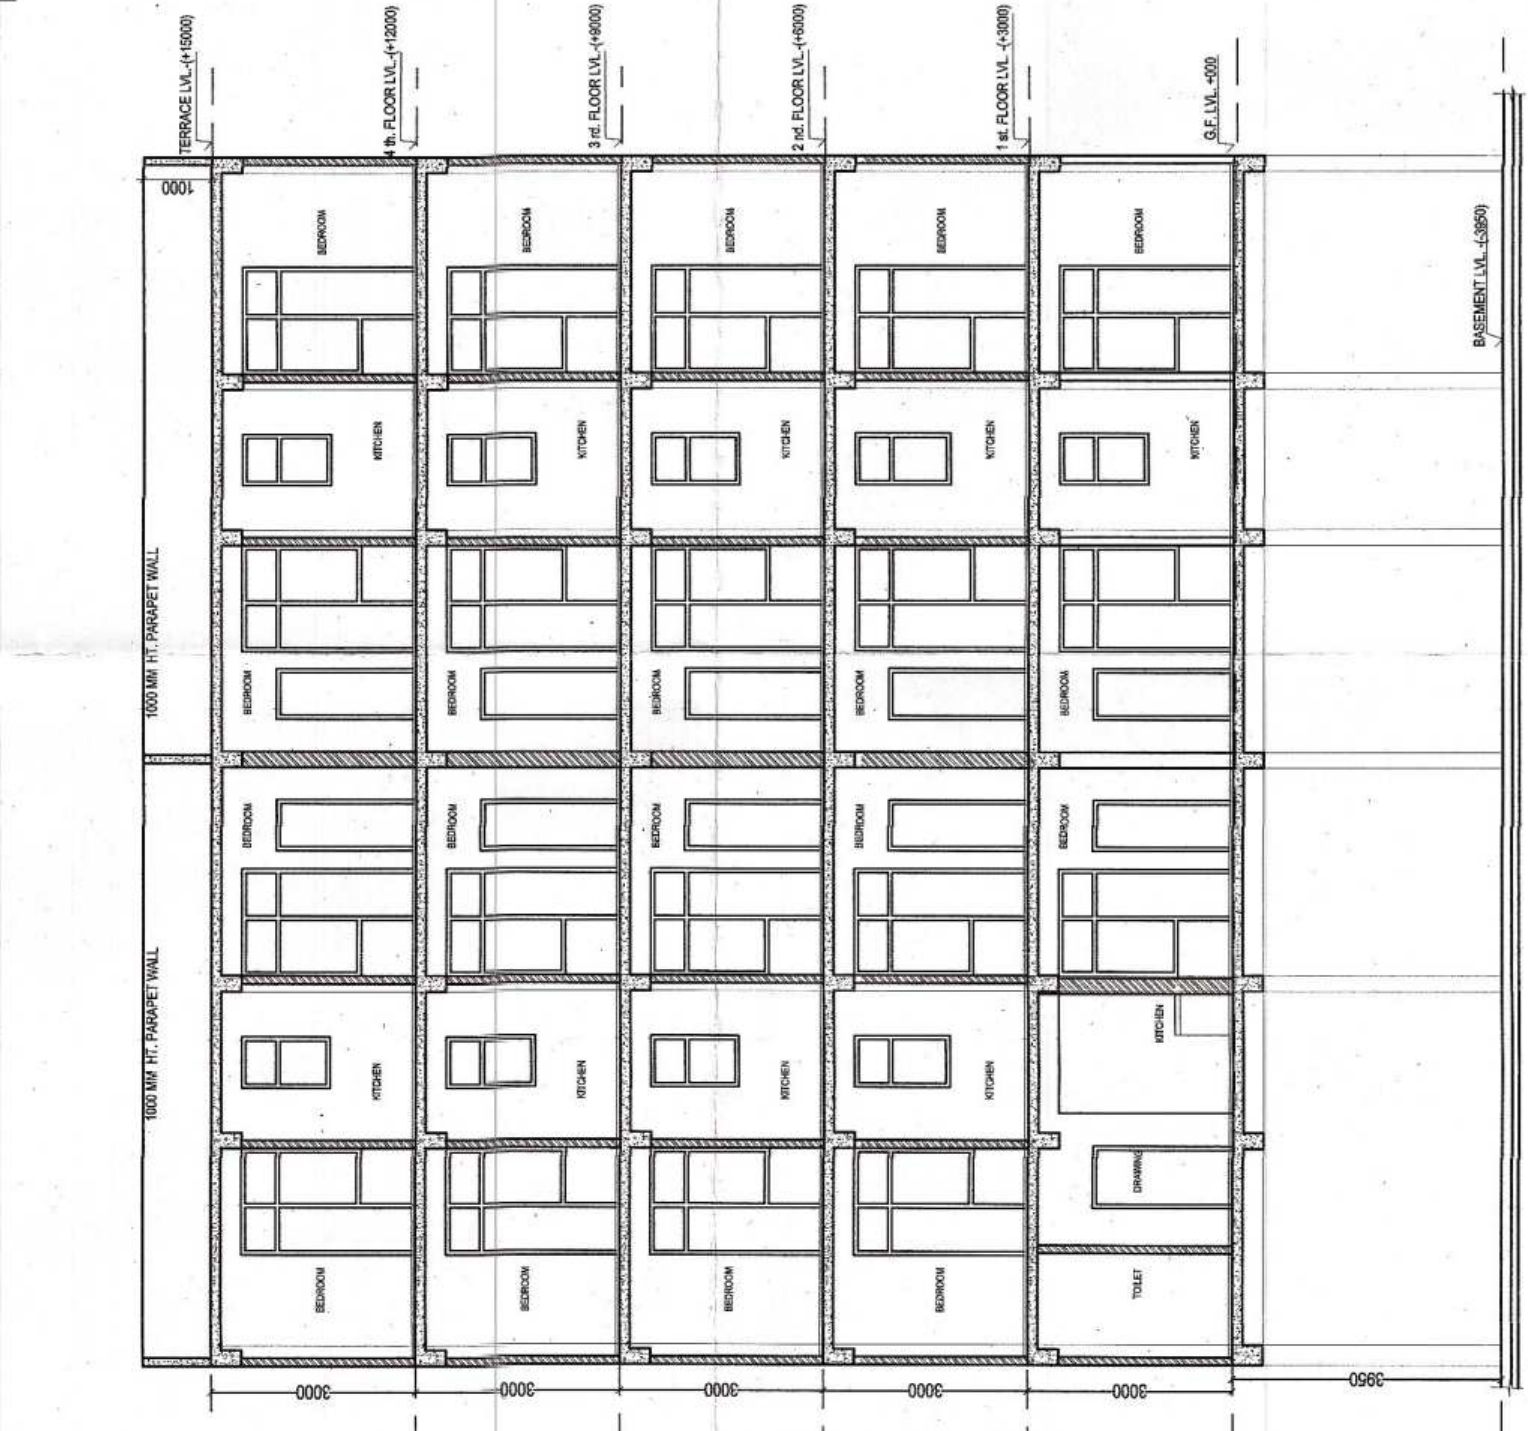


SECTION-AA

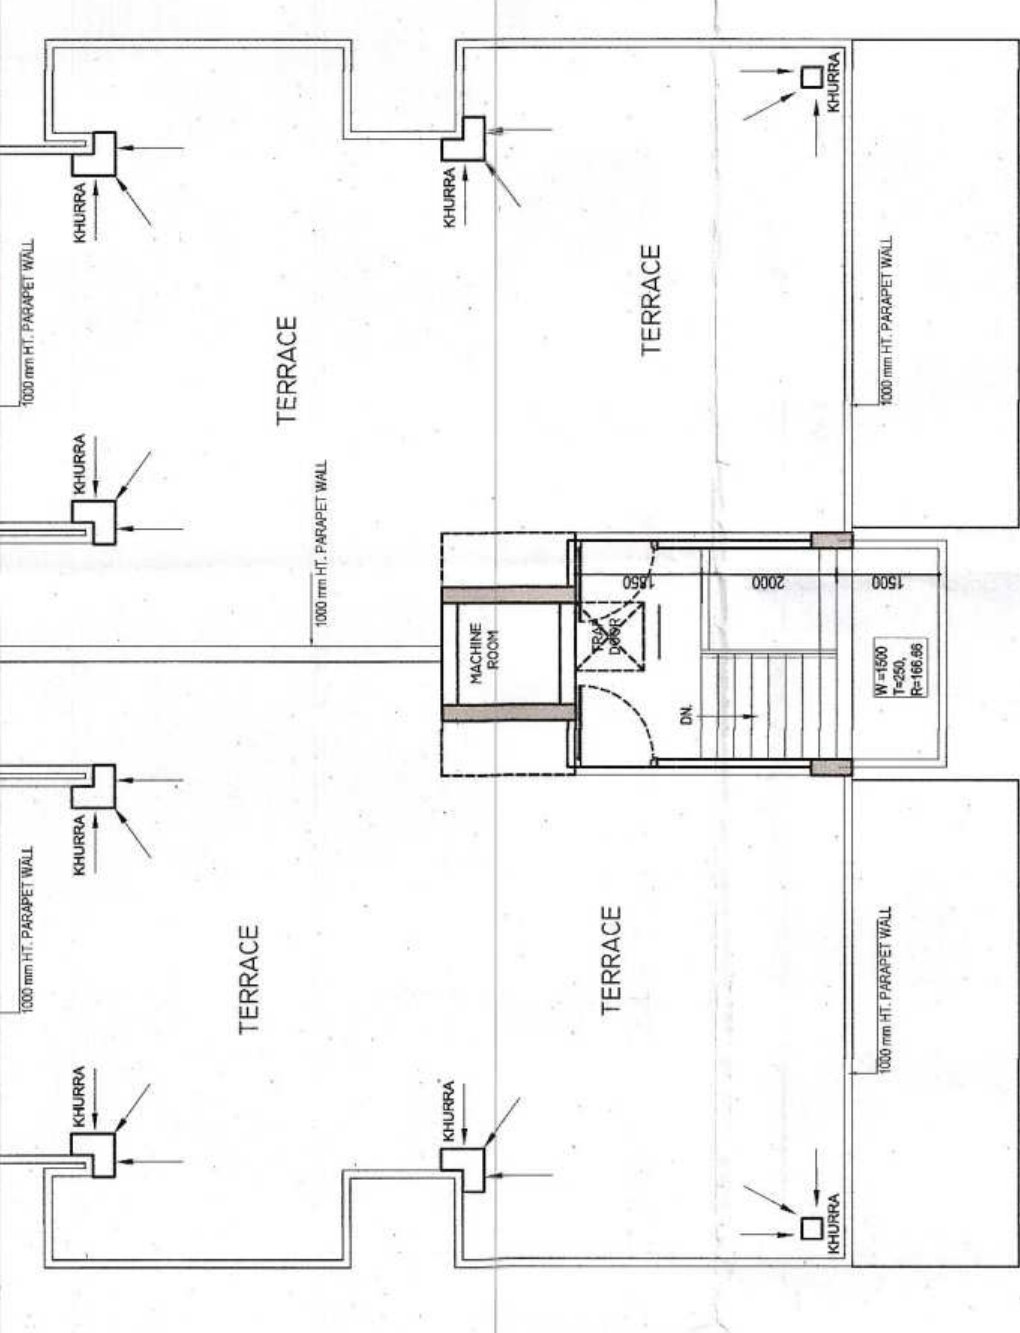

TERRACE FLOOR PLAN

STAIRCASE MUMTY & MACHINE ROOM AREA


MUMTY & MACHINE ROOM AREA STATEMENT		
S. NO	LENGTH	BREADTH AREA (INSQ.MT)
1	3.569	3.180
2	3.569	11.385
3	3.339	4.625
TOTAL		25.18

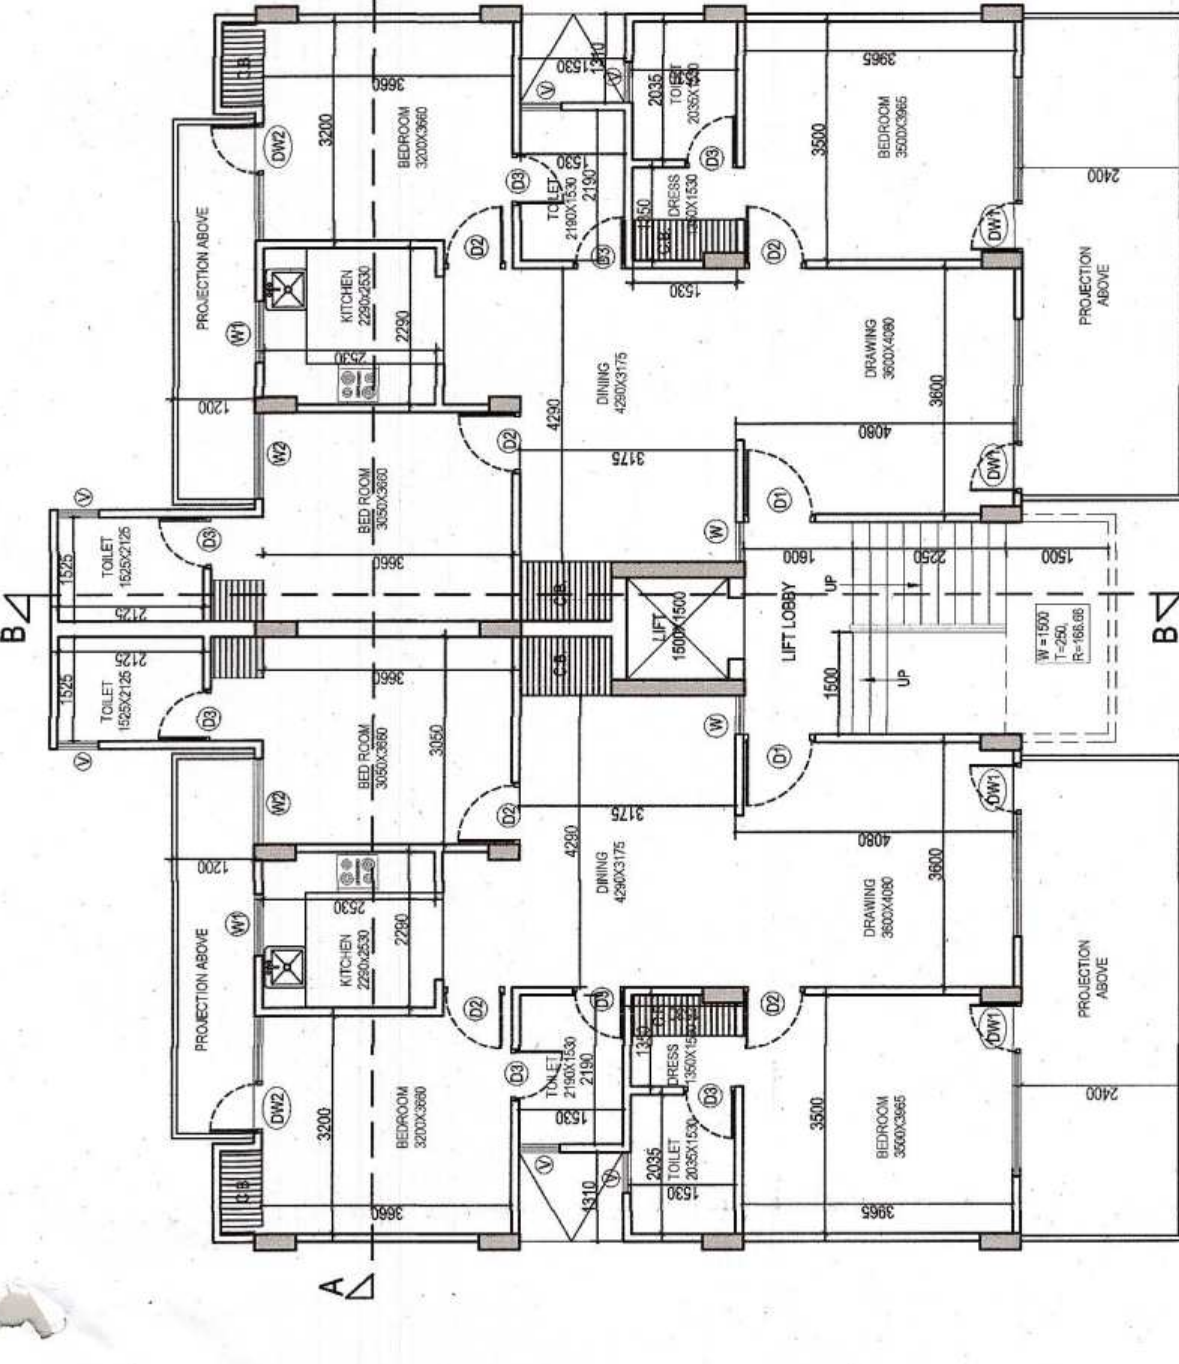

GROUND FLOOR PLAN
(BLOCK-1,5,9,10,14,18,19,22,26,29,34 & 37)

ELEVATION-A

B1

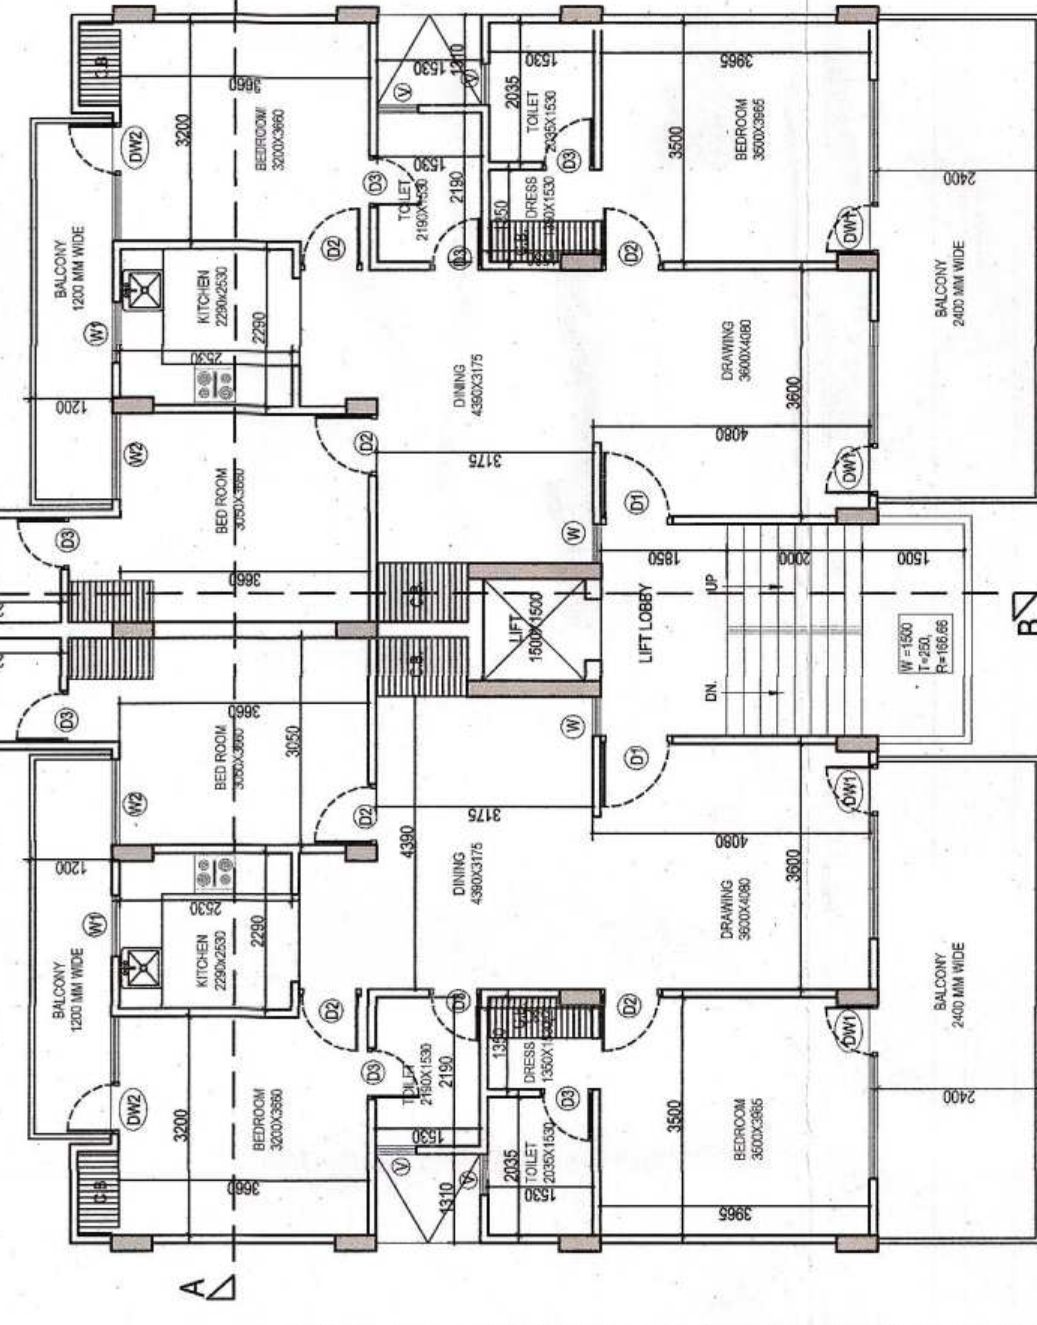

TYPICAL FLOOR
(IST TO 4TH FLOOR PLAN)

ELEVATION-A

B1

(BLOCK-1,5,9,10,14,18,19,22,26,29,34 & 37)
F.A.R. AREA CALCULATION DIAGRAM
TYPICAL FLOOR (IST TO 4TH FLOOR PLAN)

(BLOCK-1,5,9,10,14,18,19,22,26,29,34 & 37)
GROUND FLOOR FAR CALCULATION

S.NO.	LENGTH	WIDTH	AREA (SQ.MT.)
1	1.310	3.890	5.096
2	1.310	5.840	7.650
3	3.510	3.000	10.530
4	15.380	11.260	173.179
5	1.310	3.890	5.096
6	1.310	5.840	7.650
7	7.138	0.900	6.422
8	3.339	1.385	4.625
9	7.138	0.900	6.422
TOTAL AREA			226.671
Deduction Area			
C	0.100	1.960	0.196
TOTAL FAR AREA			226.475
Part Of 5% Facility Area			
A	1.455	0.600	0.873
B	1.455	0.600	0.873
C	0.100	1.960	0.196
TOTAL			1.942

(BLOCK-1,5,9,10,14,18,19,22,26,29,34 & 37)
F.A.R. AREA CALCULATION DIAGRAM
GROUND FLOOR


(BLOCK-1,5,9,10,14,18,19,22,26,29,34 & 37)
TYPICAL FLOOR FAR CALCULATION

S.NO.	LENGTH	WIDTH	AREA (SQ.MT.)
1	1.310	3.890	5.096
2	1.310	5.840	7.650
3	3.510	3.000	10.530
4	15.380	11.260	173.179
5	1.310	3.890	5.096
6	1.310	5.840	7.650
7	7.138	0.900	6.422
8	3.339	1.385	4.625
9	7.138	0.900	6.422
TOTAL AREA			226.671
Deduction Area			
C	0.350	1.960	0.686
X	1.500	1.500	2.250
TOTAL FAR AREA(after deduction)			223.735
Part Of 5% Facility Area			
A	1.455	0.600	0.873
B	1.455	0.600	0.873
C	0.350	1.960	0.686
TOTAL			2.432


AREA STATEMENT FOR BLOCK (1 TO 37) IN SQ. METRE

S.NO	PRITICULARS	TOTAL NO. OF UNITS	ALL FLOOR (F.A.R AREA)	NO. OF FLOORS	PART OF 5% FACILITY F.A.R. CUP BOARD	MUMTY MACHINE ROOM AREA
1	BLOCK-1	10	1121.415	5	37.85	26.18
2	BLOCK-2	10	1110.71	5	37.85	26.18
3	BLOCK-3	10	1110.71	5	37.85	26.18
4	BLOCK-4	10	1110.71	5	37.85	26.18
5	BLOCK-5	10	1121.415	5	37.85	26.18
6	BLOCK-6	10	1110.71	5	37.85	26.18
7	BLOCK-7	10	1110.71	5	37.85	26.18
8	BLOCK-8	10	1110.71	5	37.85	26.18
9	BLOCK-9	10	1121.415	5	37.85	26.18
10	BLOCK-10	10	1121.415	5	37.85	26.18
11	BLOCK-11	10	1110.71	5	37.85	26.18
12	BLOCK-12	10	1110.71	5	37.85	26.18
13	BLOCK-13	10	1110.71	5	37.85	26.18
14	BLOCK-14	10	1121.415	5	37.85	26.18
15	BLOCK-15	10	1110.71	5	37.85	26.18
16	BLOCK-16	10	1110.71	5	37.85	26.18
17	BLOCK-17	10	1110.71	5	37.85	26.18
18	BLOCK-18	10	1121.415	5	37.85	26.18
19	BLOCK-19	10	1121.415	5	37.85	26.18
20	BLOCK-20	10	1110.71	5	37.85	26.18
21	BLOCK-21	10	1110.71	5	37.85	26.18
22	BLOCK-22	10	1121.415	5	37.85	26.18
23	BLOCK-23	10	1110.71	5	37.85	26.18
24	BLOCK-24	10	1110.71	5	37.85	26.18
25	BLOCK-25	10	1056.036	5	36.977	26.18
26	BLOCK-26	10	1121.415	5	37.85	26.18
27	BLOCK-27	10	1110.71	5	37.85	26.18
28	BLOCK-28	10	1110.71	5	37.85	26.18
29	BLOCK-29	10	1121.415	5	37.85	26.18
30	BLOCK-30	10	1110.71	5	37.85	26.18
31	BLOCK-31	10	1110.71	5	37.85	26.18
32	BLOCK-32	10	1056.036	5	36.977	26.18
33	BLOCK-33	10	1110.71	5	37.85	26.18
34	BLOCK-34	10	1121.415	5	37.85	26.18
35	BLOCK-35	10	1110.71	5	37.85	26.18
36	BLOCK-36	10	1110.71	5	37.85	26.18
37	BLOCK-37	10	1121.415	5	37.85	26.18
TOTAL PROPOSED		370	41115.382		1398.704	968.66
TOTAL 5% FACILITY F.A.R. AREA					2367.364	

GROUND COVERAGE FOR ALL 39 BLOCKS= 1 TO 39=
5204.348+2741.004+324.308+452.552= 8722.210 SQ.MT.

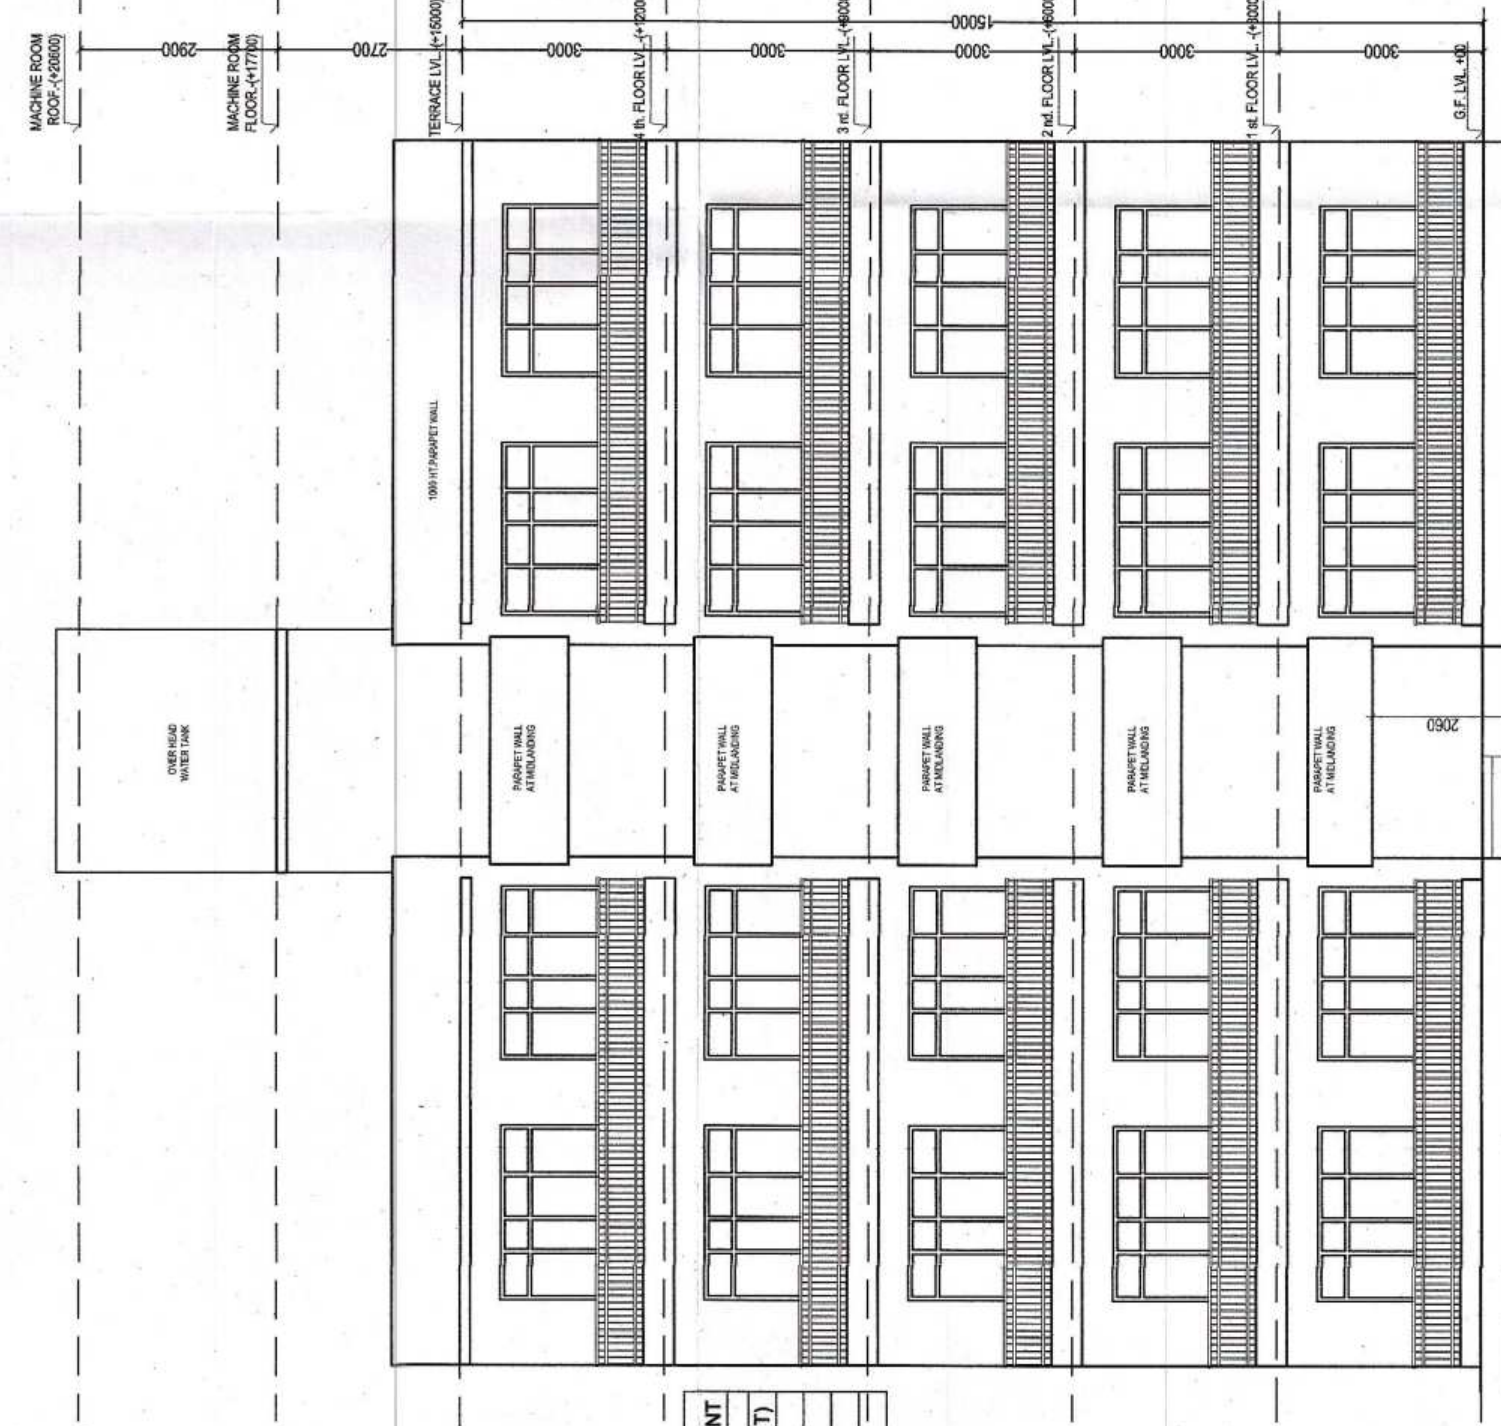

ELEVATION-A

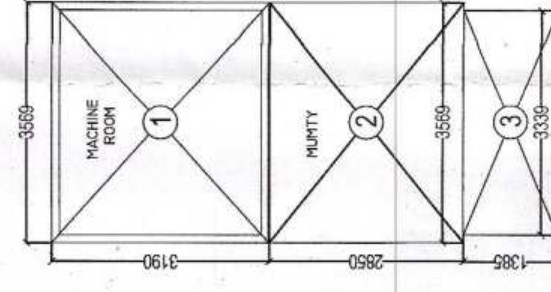

MUMTY & MACHINE ROOM AREA STATEMENT

S.NO	LENGTH	BREADTH	AREA (SQ.MT.)
1	3.580	3.190	11.395
2	3.580	3.190	11.395
3	3.339	1.385	4.625
TOTAL			26.18



TERRACE FLOOR PLAN

SCHEDULE OF DOOR & WINDOW

TYPE	SIZE	CILL LVL	LINTEL LVL
D1	1050 X 2100	*****	2100
D2	900 X 2100	*****	2100
D3	750 X 2100	*****	2100
DW1	2500 X 2500	750	2500
DW2	1700 X 2500	750	2500
W	550X1750	750	2500
W1	900X1450	1050	2500
W2	1250X1750	750	2500
V	600 X 900	1400	2300

PROJECT TITLE
PROPOSED ROW HOUSING ON
Khasra No. 804,805,806,807,808,809,812,813,
814,815, 816, 817, 818, 819, 820,
821, 838, 839, 840, 851, 852,
VILLAGE HARSOO NH-24 GHAZIABAD (U.P.)
OWNER :
M/S. PANCHSHEEL BUILDTech PVT. LTD

DRAWING TITLE:
(BLOCK-1,5,9,10,14,18,19,22,26,29,34 & 37)
FLOOR PLANS, ELEVATION, SECTIONS
& AREA STATEMENT


DATE
DEALT

ARCHITECTS
GAURAV SINGLA
H/ 169, SEC-63, NOIDA (U.P.)
Prt. email : gaurav32@gmail.com, 991398445


OWNERS SIGN
ARCHITECTS SIGN

ENGINEERS SIGN


DWG. NO. -

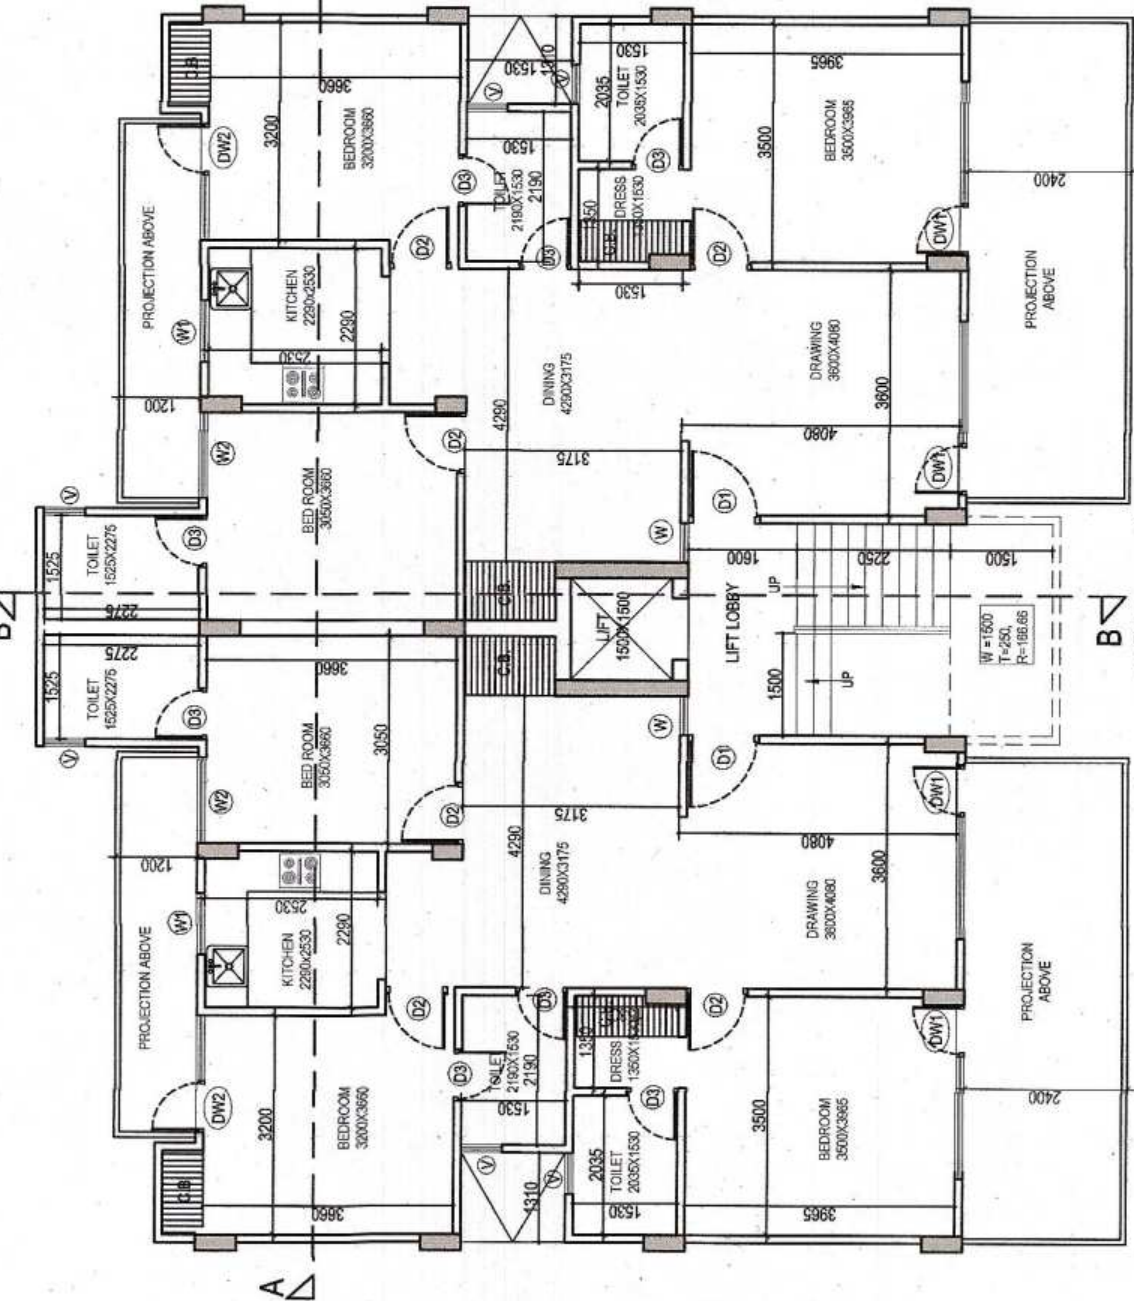


GROUND FLOOR PLAN
(BLOCK-38 & 39)

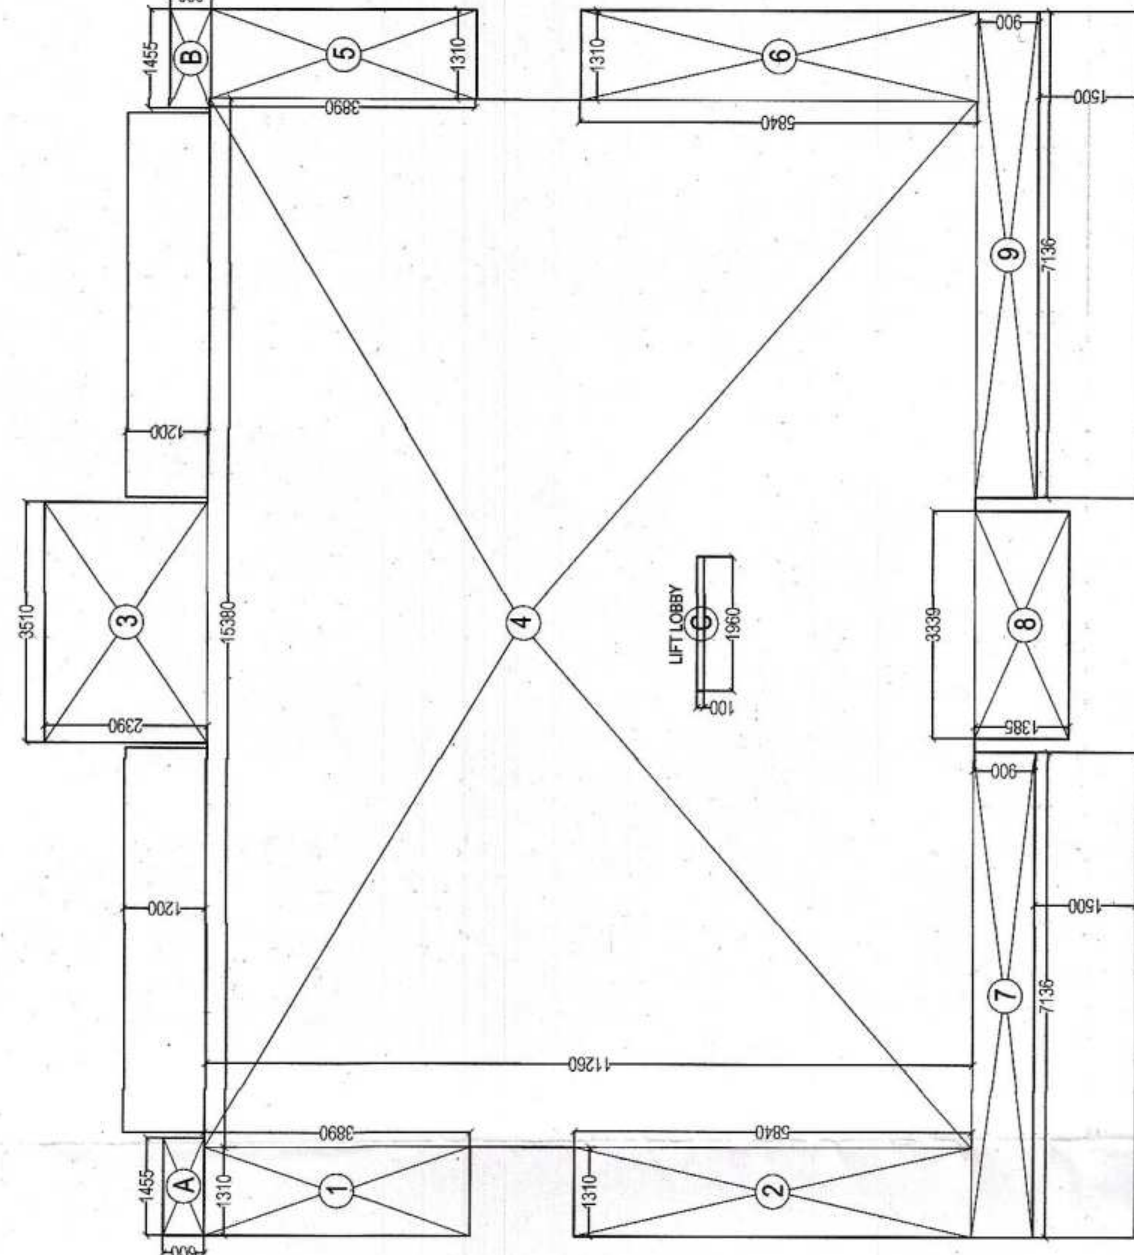


(BLOCK- 38 & 39)
F.A.R. AREA CALCULATION DIAGRAM
GROUND FLOOR

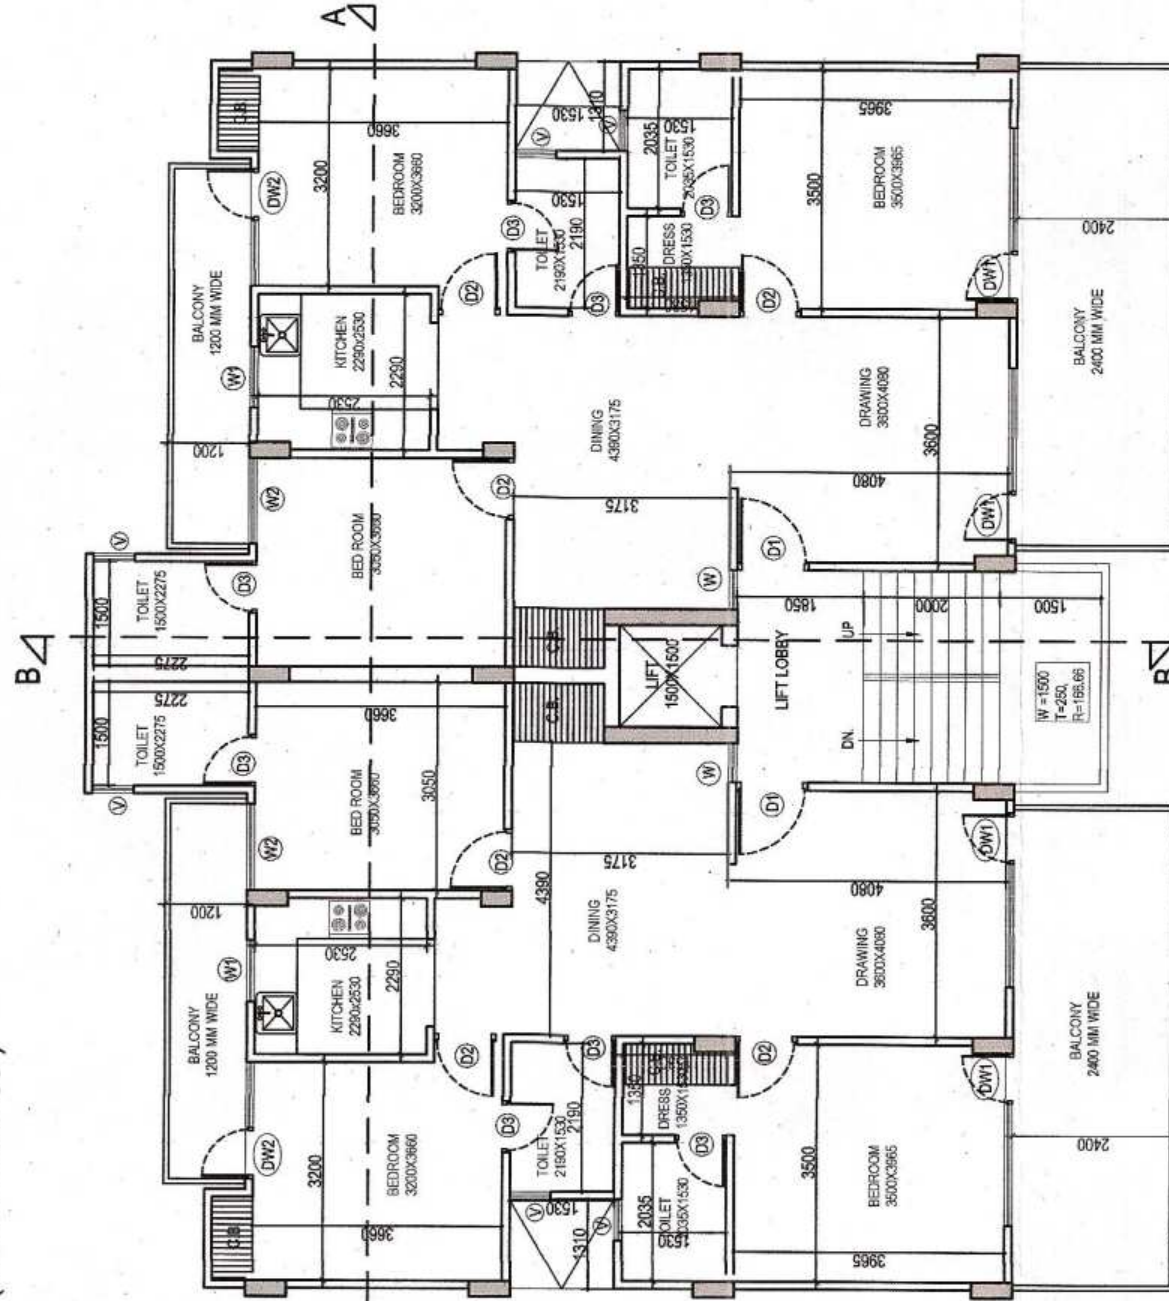


TYPICAL FLOOR
(1ST TO 4TH FLOOR PLAN)
(BLOCK- 38 & 39)

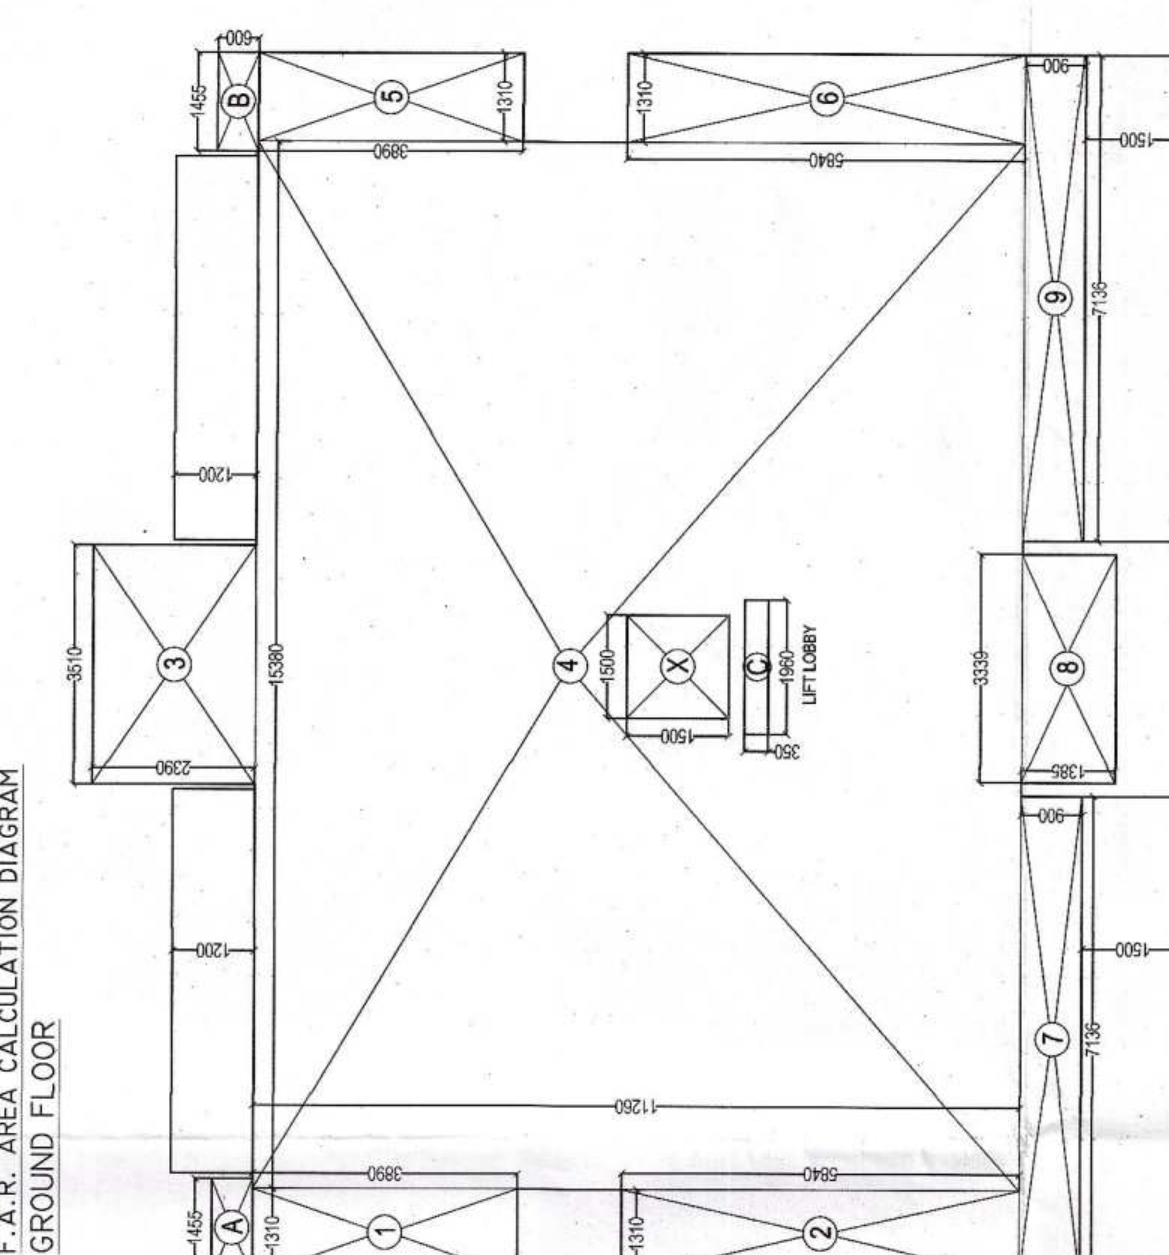


(BLOCK- 38 & 39)
F.A.R. AREA CALCULATION DIAGRAM
TYPICAL FLOOR (1ST TO 4TH FLOOR PLAN)

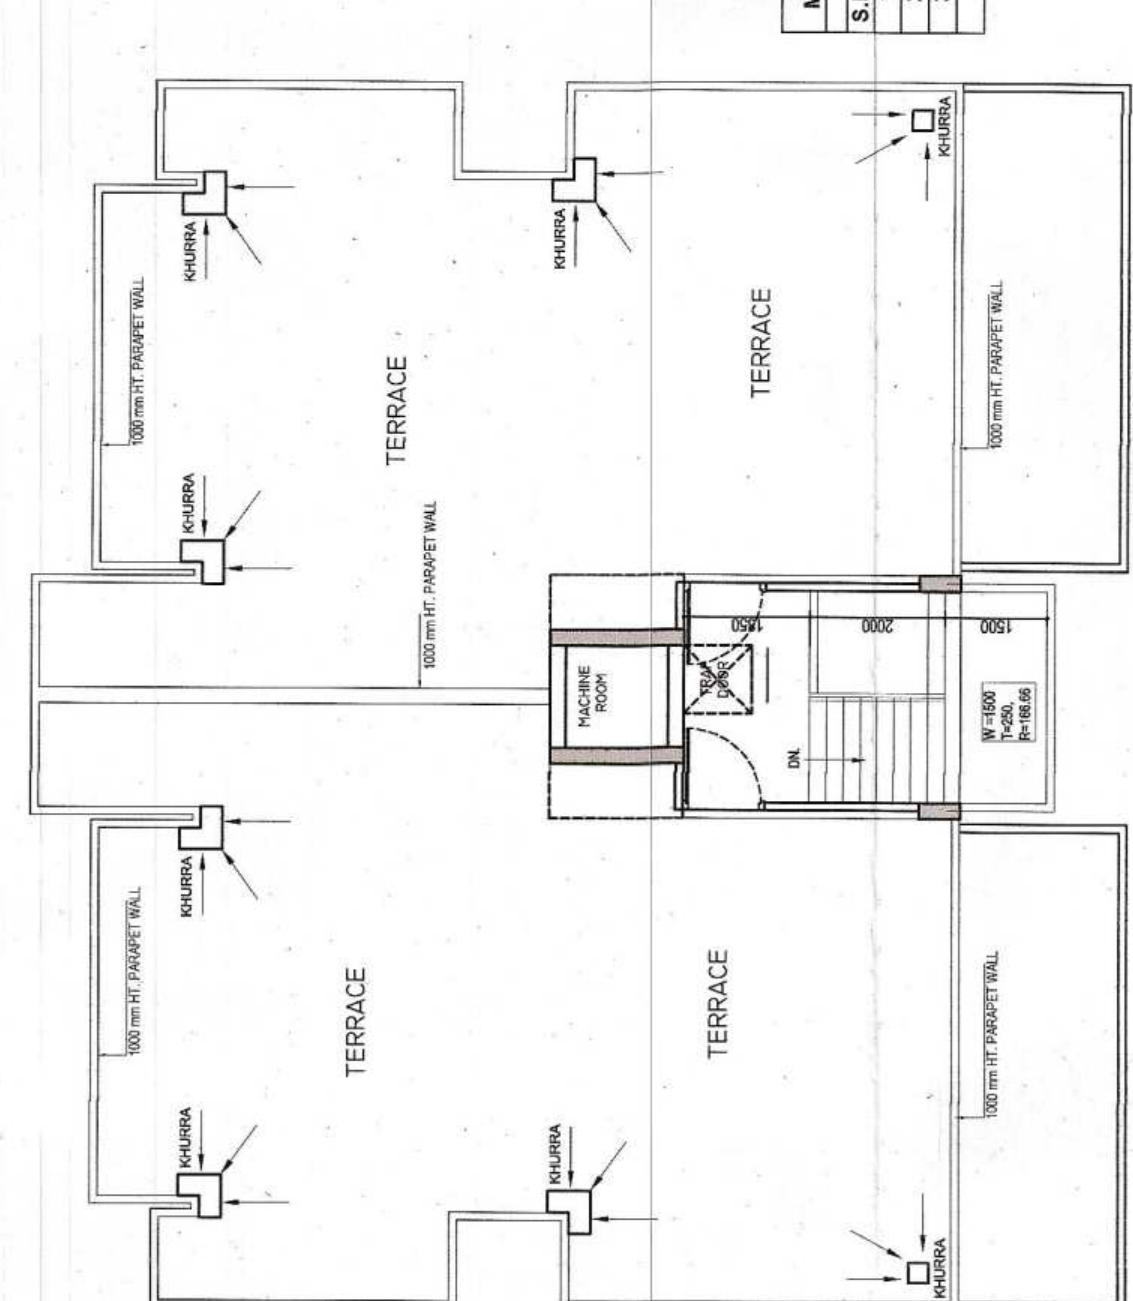


TERRACE FLOOR PLAN

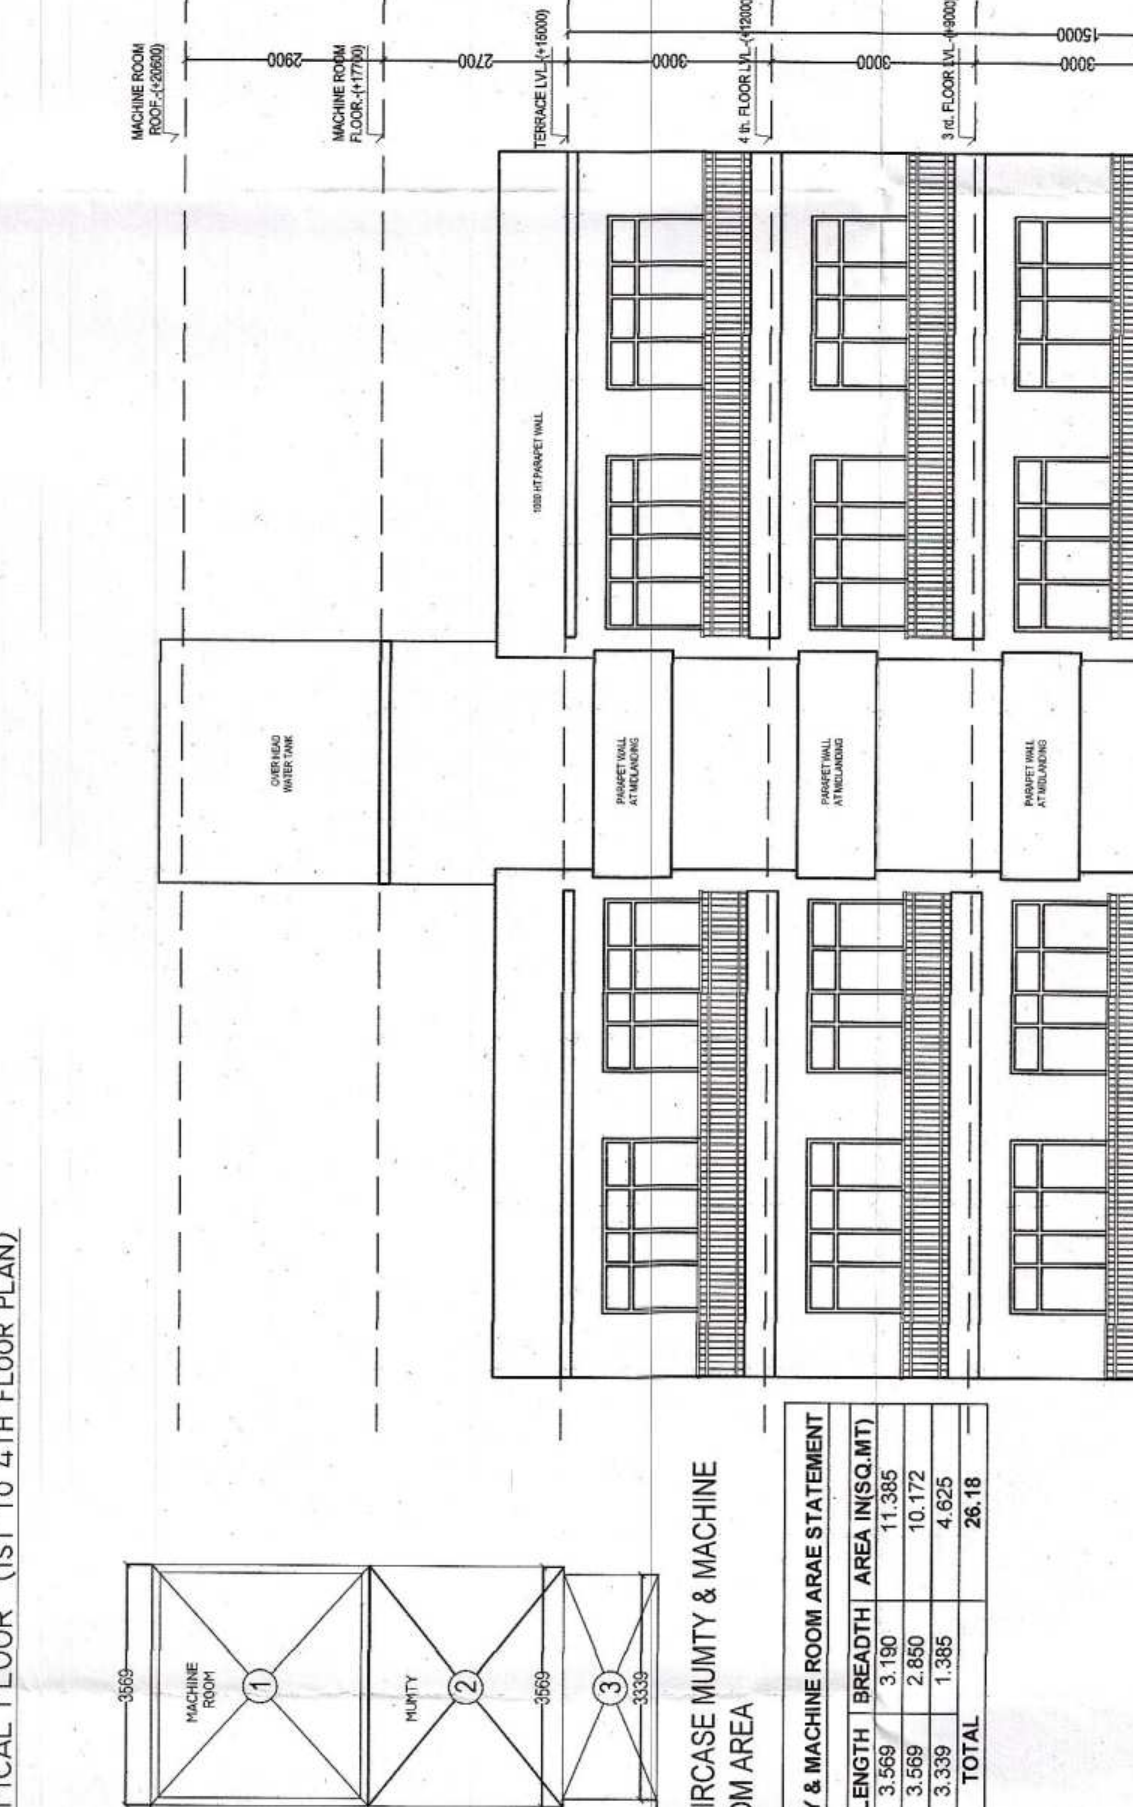

ELEVATION-A

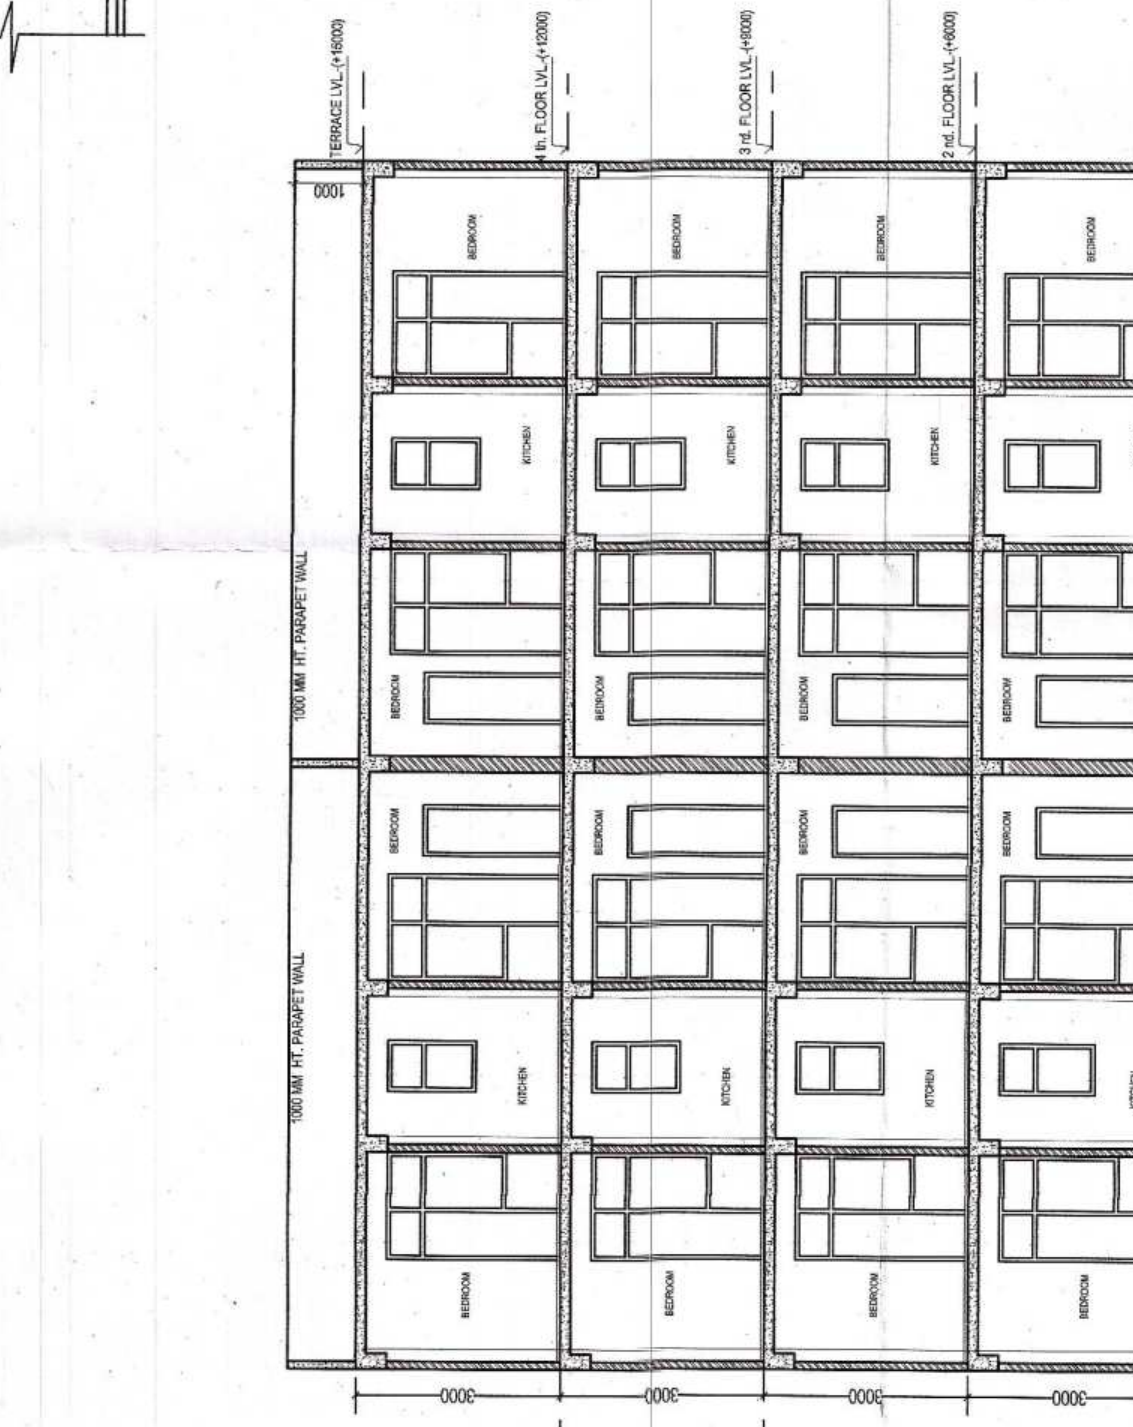

SECTION-BB

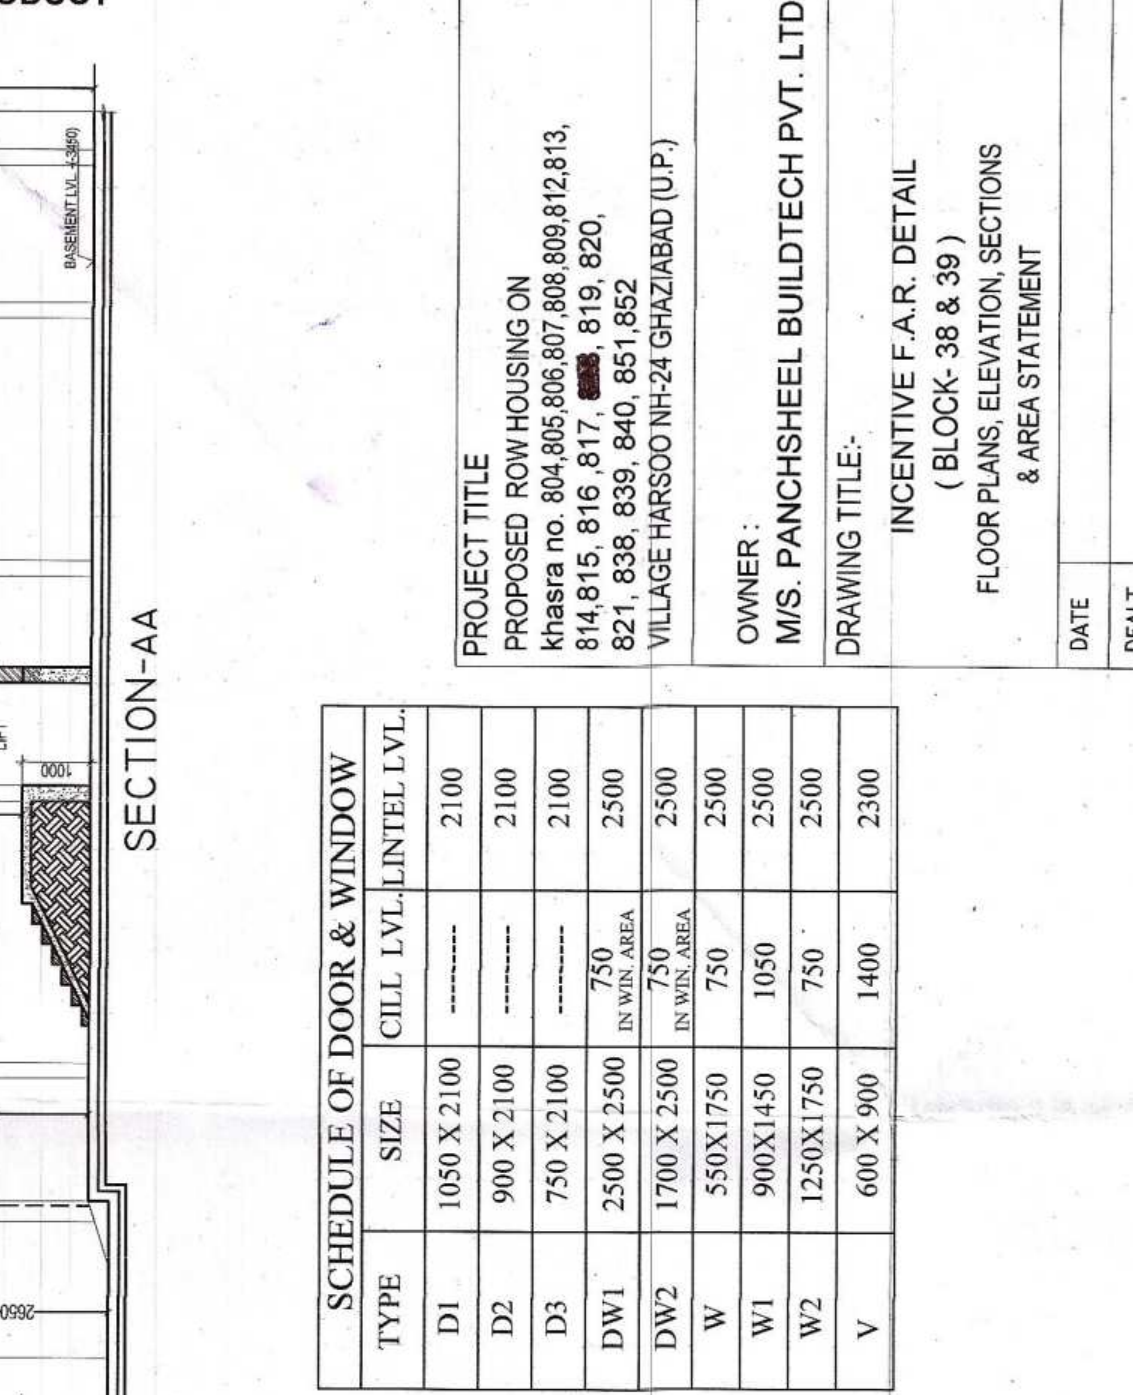

SECTION-AA

(BLOCK- 38 & 39) GROUND FLOOR INCENTIVE FAR CALCULATION			
S.NO	LENGTH	WIDTH	AREA (SQ.MT.)
1	1.310	3.890	5.096
2	1.310	5.840	7.650
3	3.510	2.390	8.389
4	15.380	11.260	173.179
5	1.310	3.890	5.096
6	1.310	5.840	7.650
7	7.136	0.900	6.422
8	3.339	1.385	4.625
9	7.136	0.900	6.422
TOTAL AREA			224.530
Deduction Area			
C	0.100	1.960	0.196
TOTAL FAR AREA			224.334
Part OF 5% Facility Area			
A	1.455	0.600	0.873
B	1.455	0.600	0.873
C	0.100	1.960	0.196
TOTAL			1.942

(BLOCK- 38 & 39) TYPICAL FLOOR INCENTIVE FAR CALCULATION			
S.NO	LENGTH	WIDTH	AREA (SQ.MT.)
1	1.310	3.890	5.096
2	1.310	5.840	7.650
3	3.510	2.390	8.389
4	15.380	11.260	173.179
5	1.310	3.890	5.096
6	1.310	5.840	7.650
7	7.136	0.900	6.422
8	3.339	1.385	4.625
9	7.136	0.900	6.422
TOTAL AREA			224.530
Deduction Area			
C	0.350	1.560	0.546
X	1.500	1.500	2.250
TOTAL FAR AREA(after deduction)			2.836
Part OF 5% Facility Area			
A	1.455	0.600	0.873
B	1.455	0.600	0.873
C	0.350	1.560	0.546
TOTAL			2.432

(BLOCK- 38 & 39) INCENTIVE FAR CALCULATION			
A AREA STATEMENT (PROPOSED IN SQ. MT.)			
S. NO.	PARTICULARS	AREA SQ.MT. (F.A.R.)	UNITS
1	GROUND FLOOR (PROPOSED)	1.942	2
2	1st FLOOR (PROPOSED)	224.334	02
3	2nd FLOOR (PROPOSED)	221.584	02
4	3rd FLOOR (PROPOSED)	221.584	02
5	4th FLOOR (PROPOSED)	221.584	02
6	MUMTY	11.385	
7	MACHINE ROOM	37.86	
TOTAL		1110.71	10

GROUND COVERAGE FOR 2 BLOCKS = 38 & 39
ALL BLOCK F.A.R.+5% FACILITY F.A.R.
=224.334X2+1.942X2= 452.552 SQ.MT.

INCENTIVE FAR DETAIL			
S.NO	PRTICULARS	TOTAL NO. OF UNITS (F.A.R. AREA)	NO. OF FLOORS
1	BLOCK-38	10	5
2	BLOCK-39	10	5
TOTAL INCENTIVE		20	2221.42
TOTAL 5% FACILITY F.A.R. AREA			126.06

GROUND COVERAGE FOR ALL 39 BLOCKS= 1 TO 39=
5204.348+2741.004+324.306+452.552= 8722.210 SQ.MT.


स्वातंत्र्य संपन्नता दिवस की शक्ति में मानविकी की चक्रेवृत्ति
सब; निरस्त समझी जायेगी!
मानविकी की दृष्टि से गुण्य वन निधि
सुविधायक के अवगति वन से कम
जो 50 से 100 सेकेंड लगाता अवगति है।
मानविकी सौकर्य वन पर अधिक शर्तों के
अभेद मानविकी निर्मित किया जाना है।

SCHEDULE OF DOOR & WINDOW			
TYPE	SIZE	CILL LVL-INT'L LVL	2100
D1	1050 X 2100	-----	2100
D2	900 X 2100	-----	2100
D3	750 X 2100	-----	2100
DW1	2500 X 2500	750	2500
DW2	1700 X 2500	750	2500
W	550X1750	750	2500
W1	900X1450	1050	2500
W2	1250X1750	750	2500
V	600 X 900	1400	2300

PROJECT TITLE
PROPOSED ROW HOUSING ON
kharsa no. 804-805,806,807,808,809,810,813,
814,815, 816, 817, 818, 819, 820,
821, 822, 823, 824, 825, 826, 827, 828, 829, 830, 831, 832
VILLAGE HARSOO NH-24 GHAZIABAD (UP.)
OWNER :
M/S. PANCHSHEEL BUILDTECH PVT. LTD
DRAWING TITLE-
INCENTIVE F.A.R. DETAIL
(BLOCK- 38 & 39)
FLOOR PLANS, ELEVATION, SECTIONS
& AREA STATEMENT

DATE	DEALT
------	-------

ARCHITECTS
GAURAV SINGLA
H/169, SEC-63, NODDA (UP)
Ph: 9906000000, 9911998445
e-mail: gaurav35@gmail.com

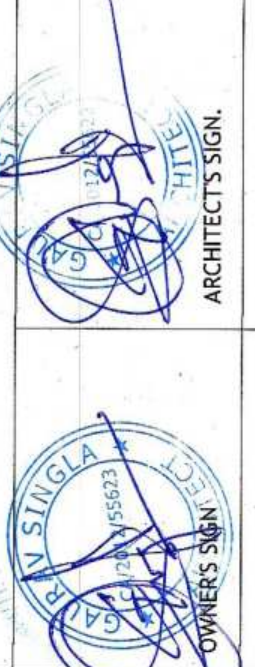

ENGINEER'S SIGN
DWG. NO.-