




TERRACE FLOOR PLAN

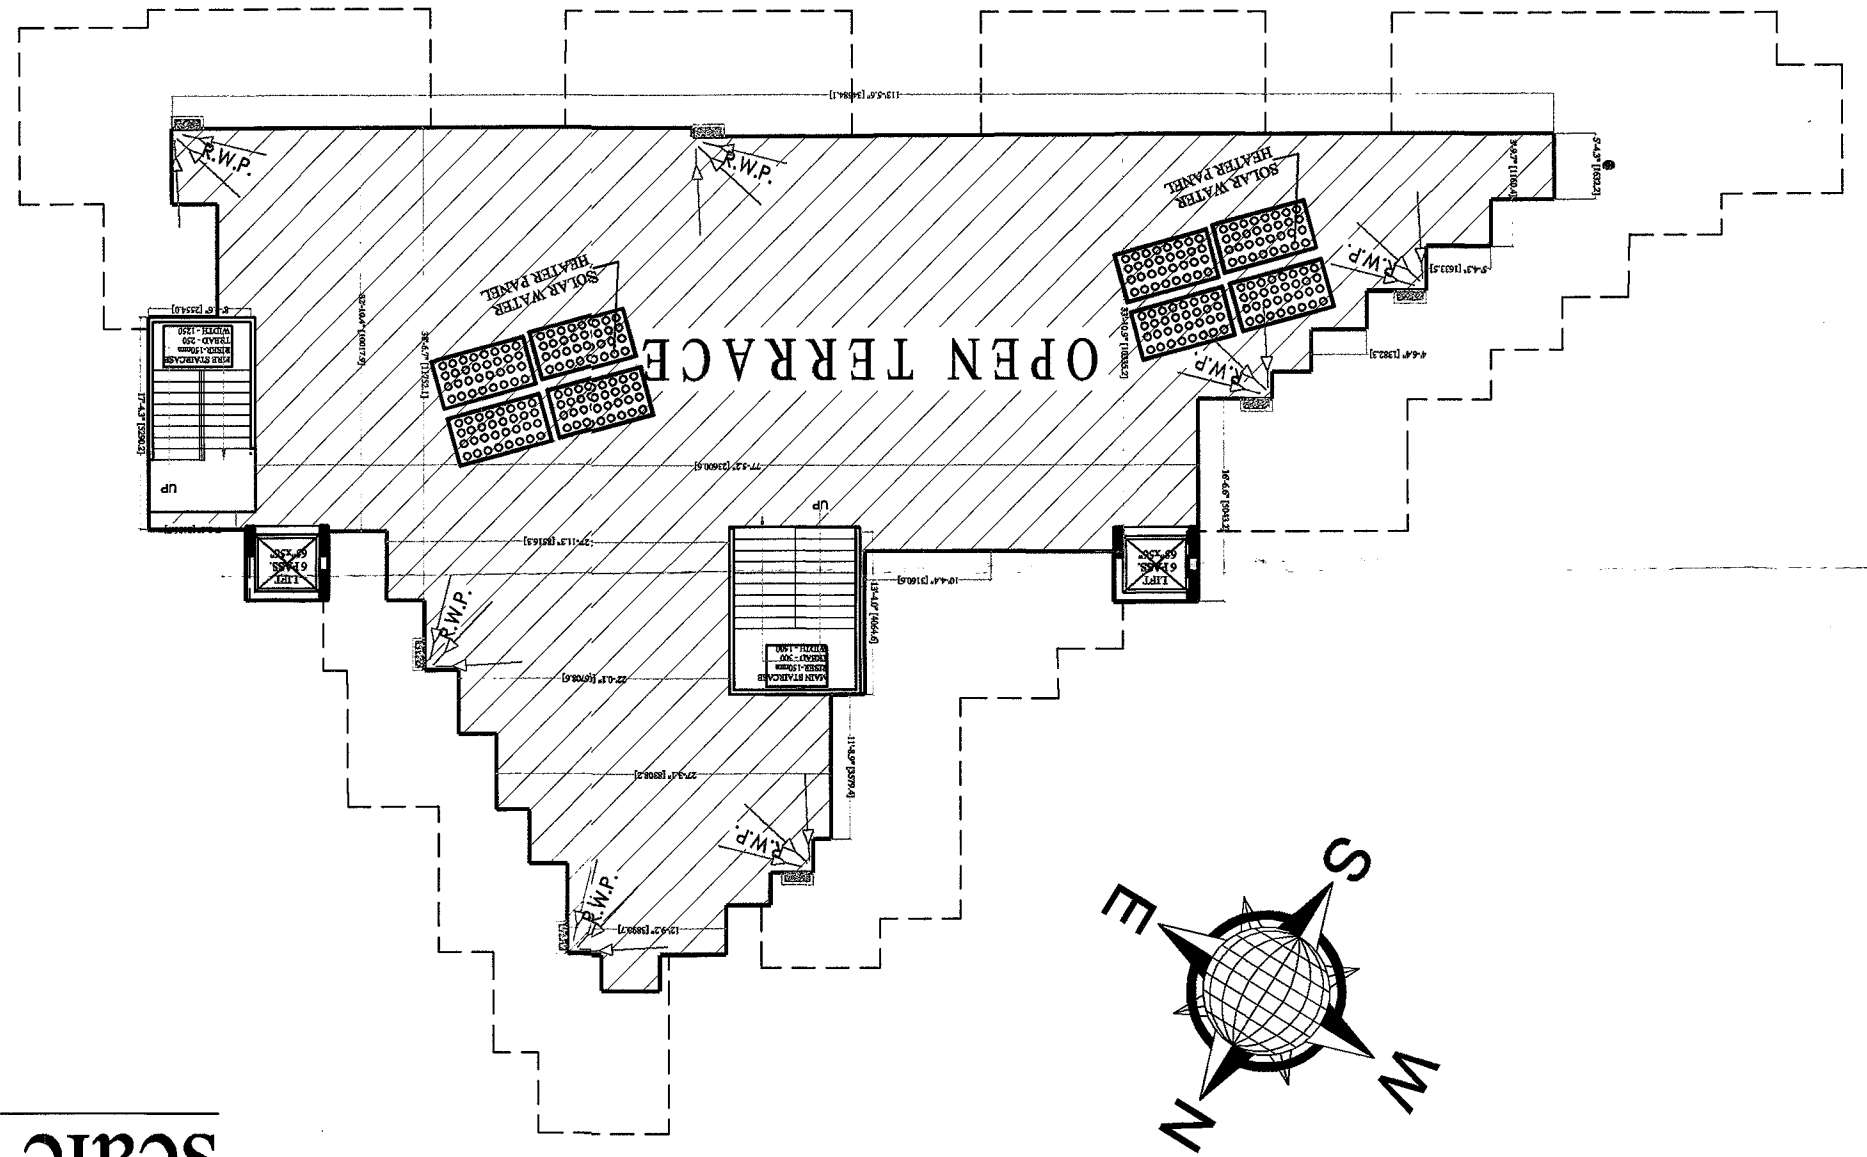


STILT FLOOR PARKING PLAN
scale : 1"=16'

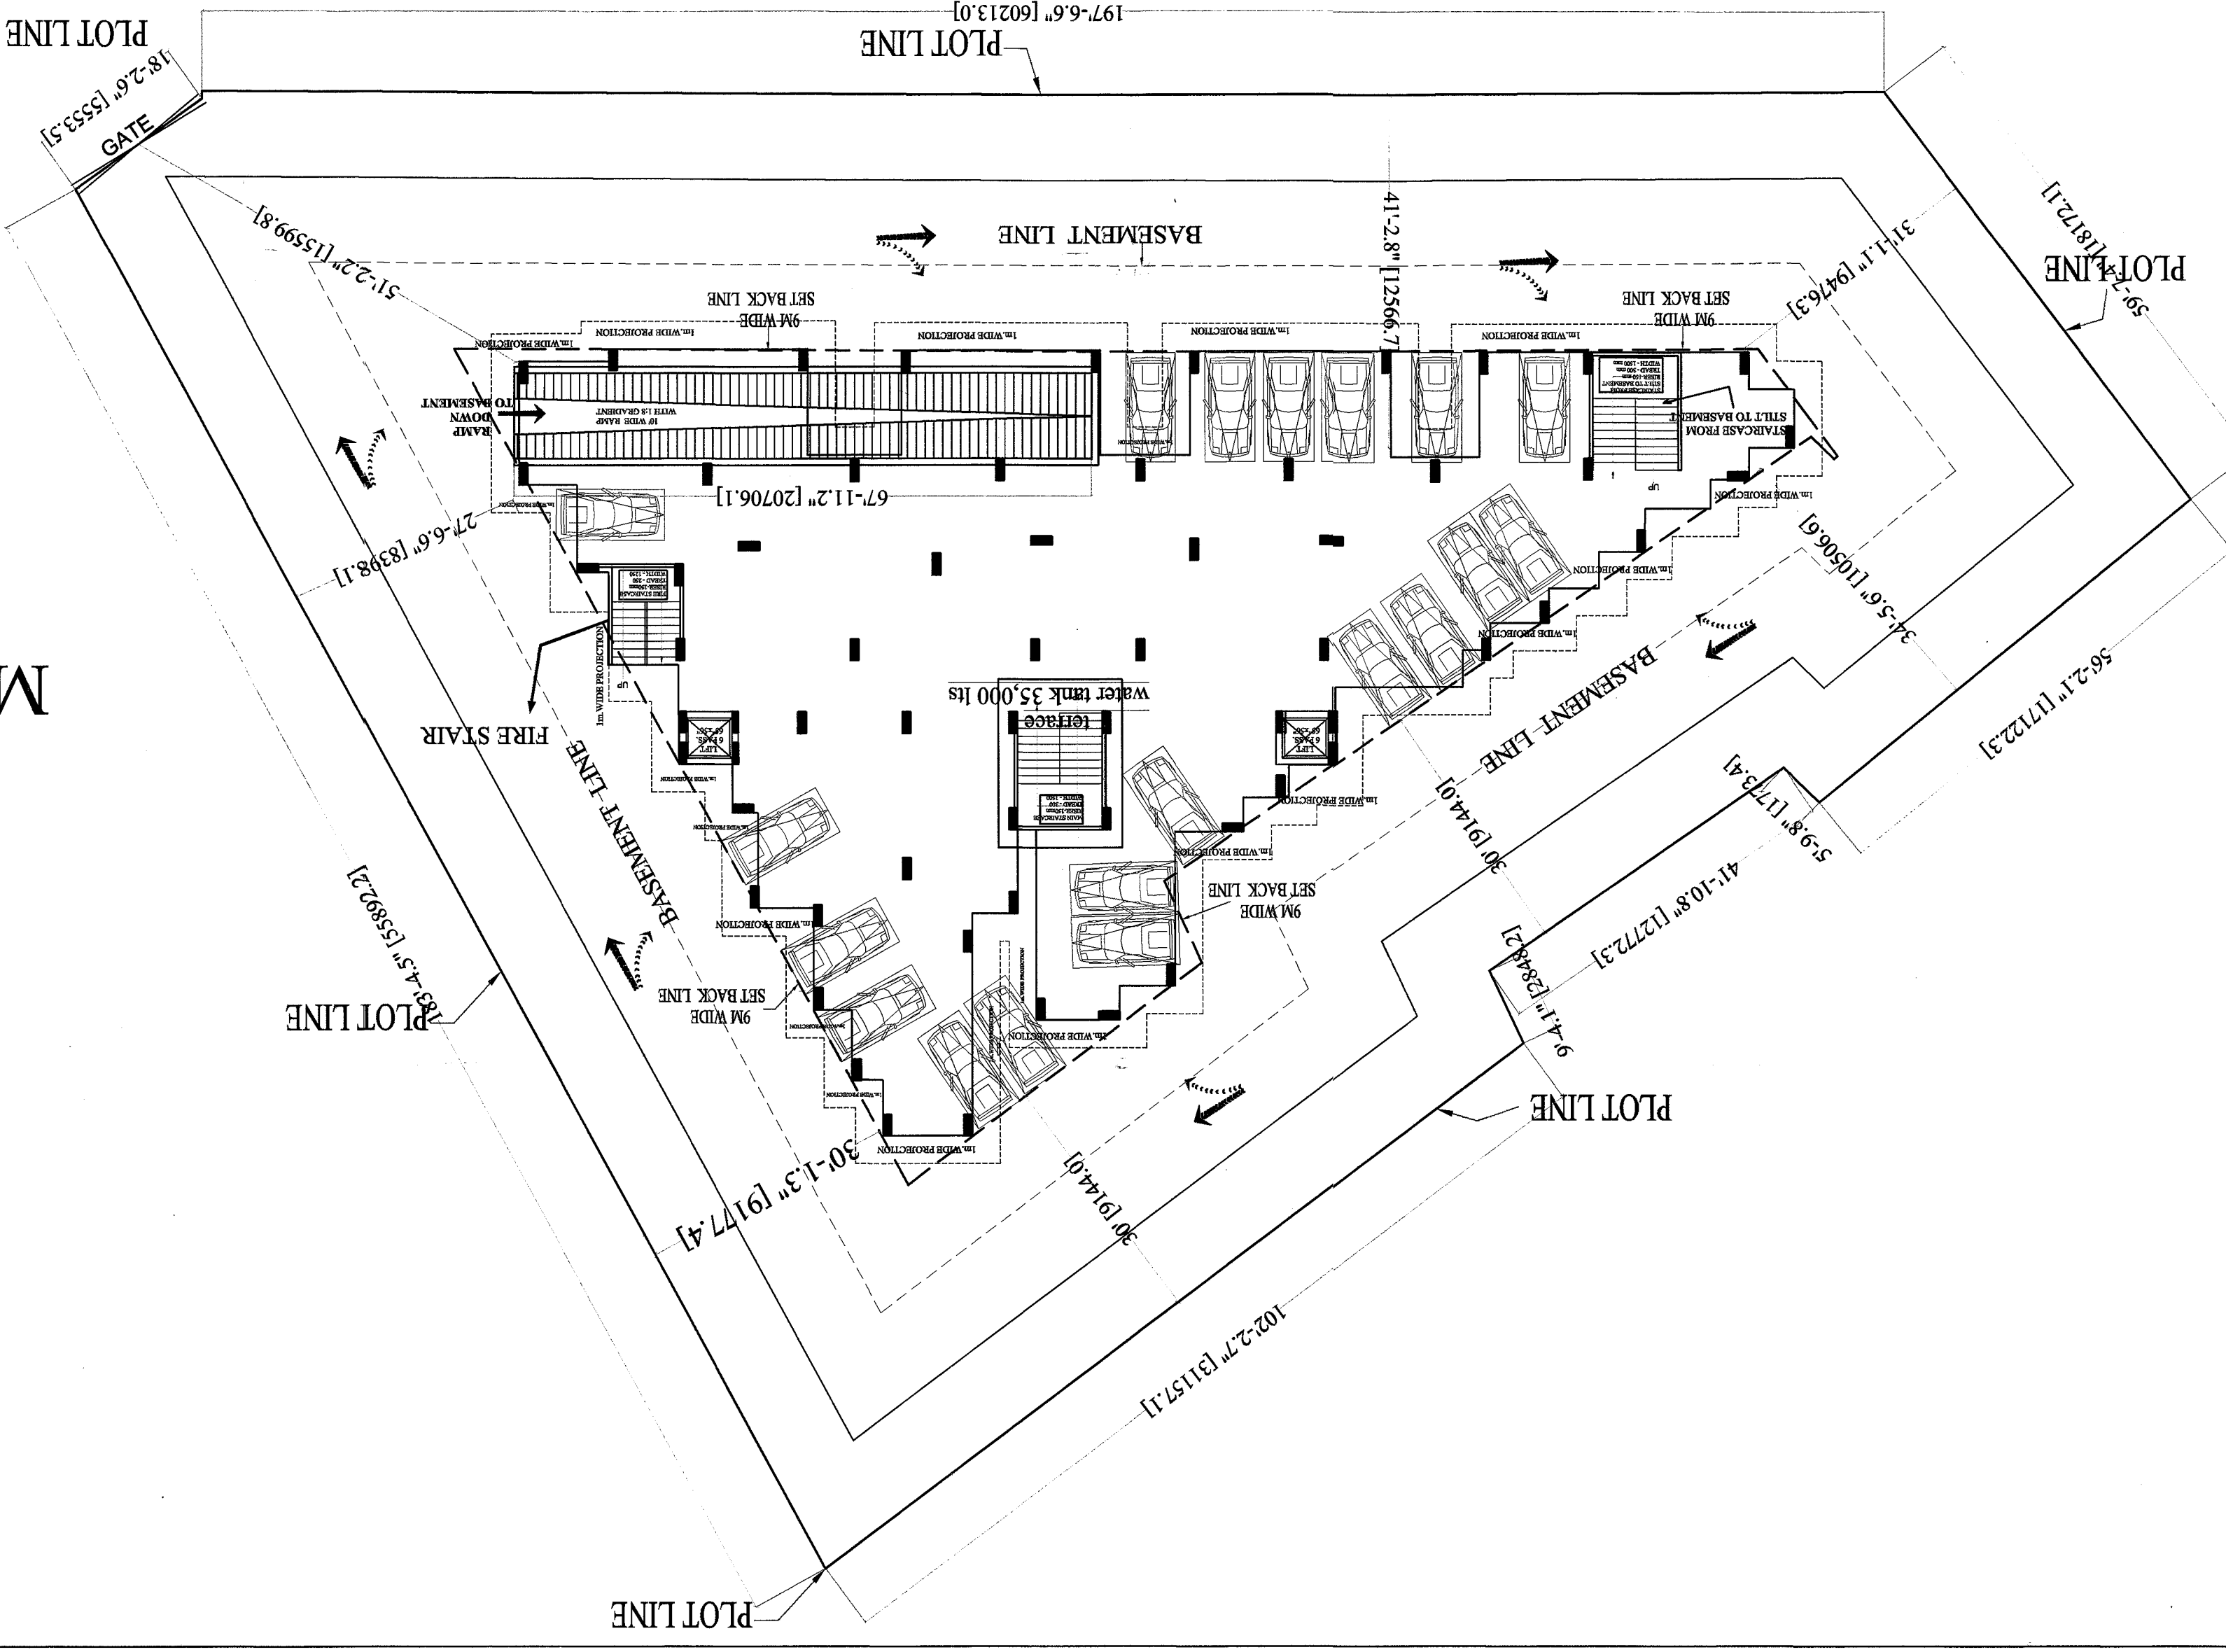

BASEMENT FLOOR PARKING PLAN
scale : 1"=16'

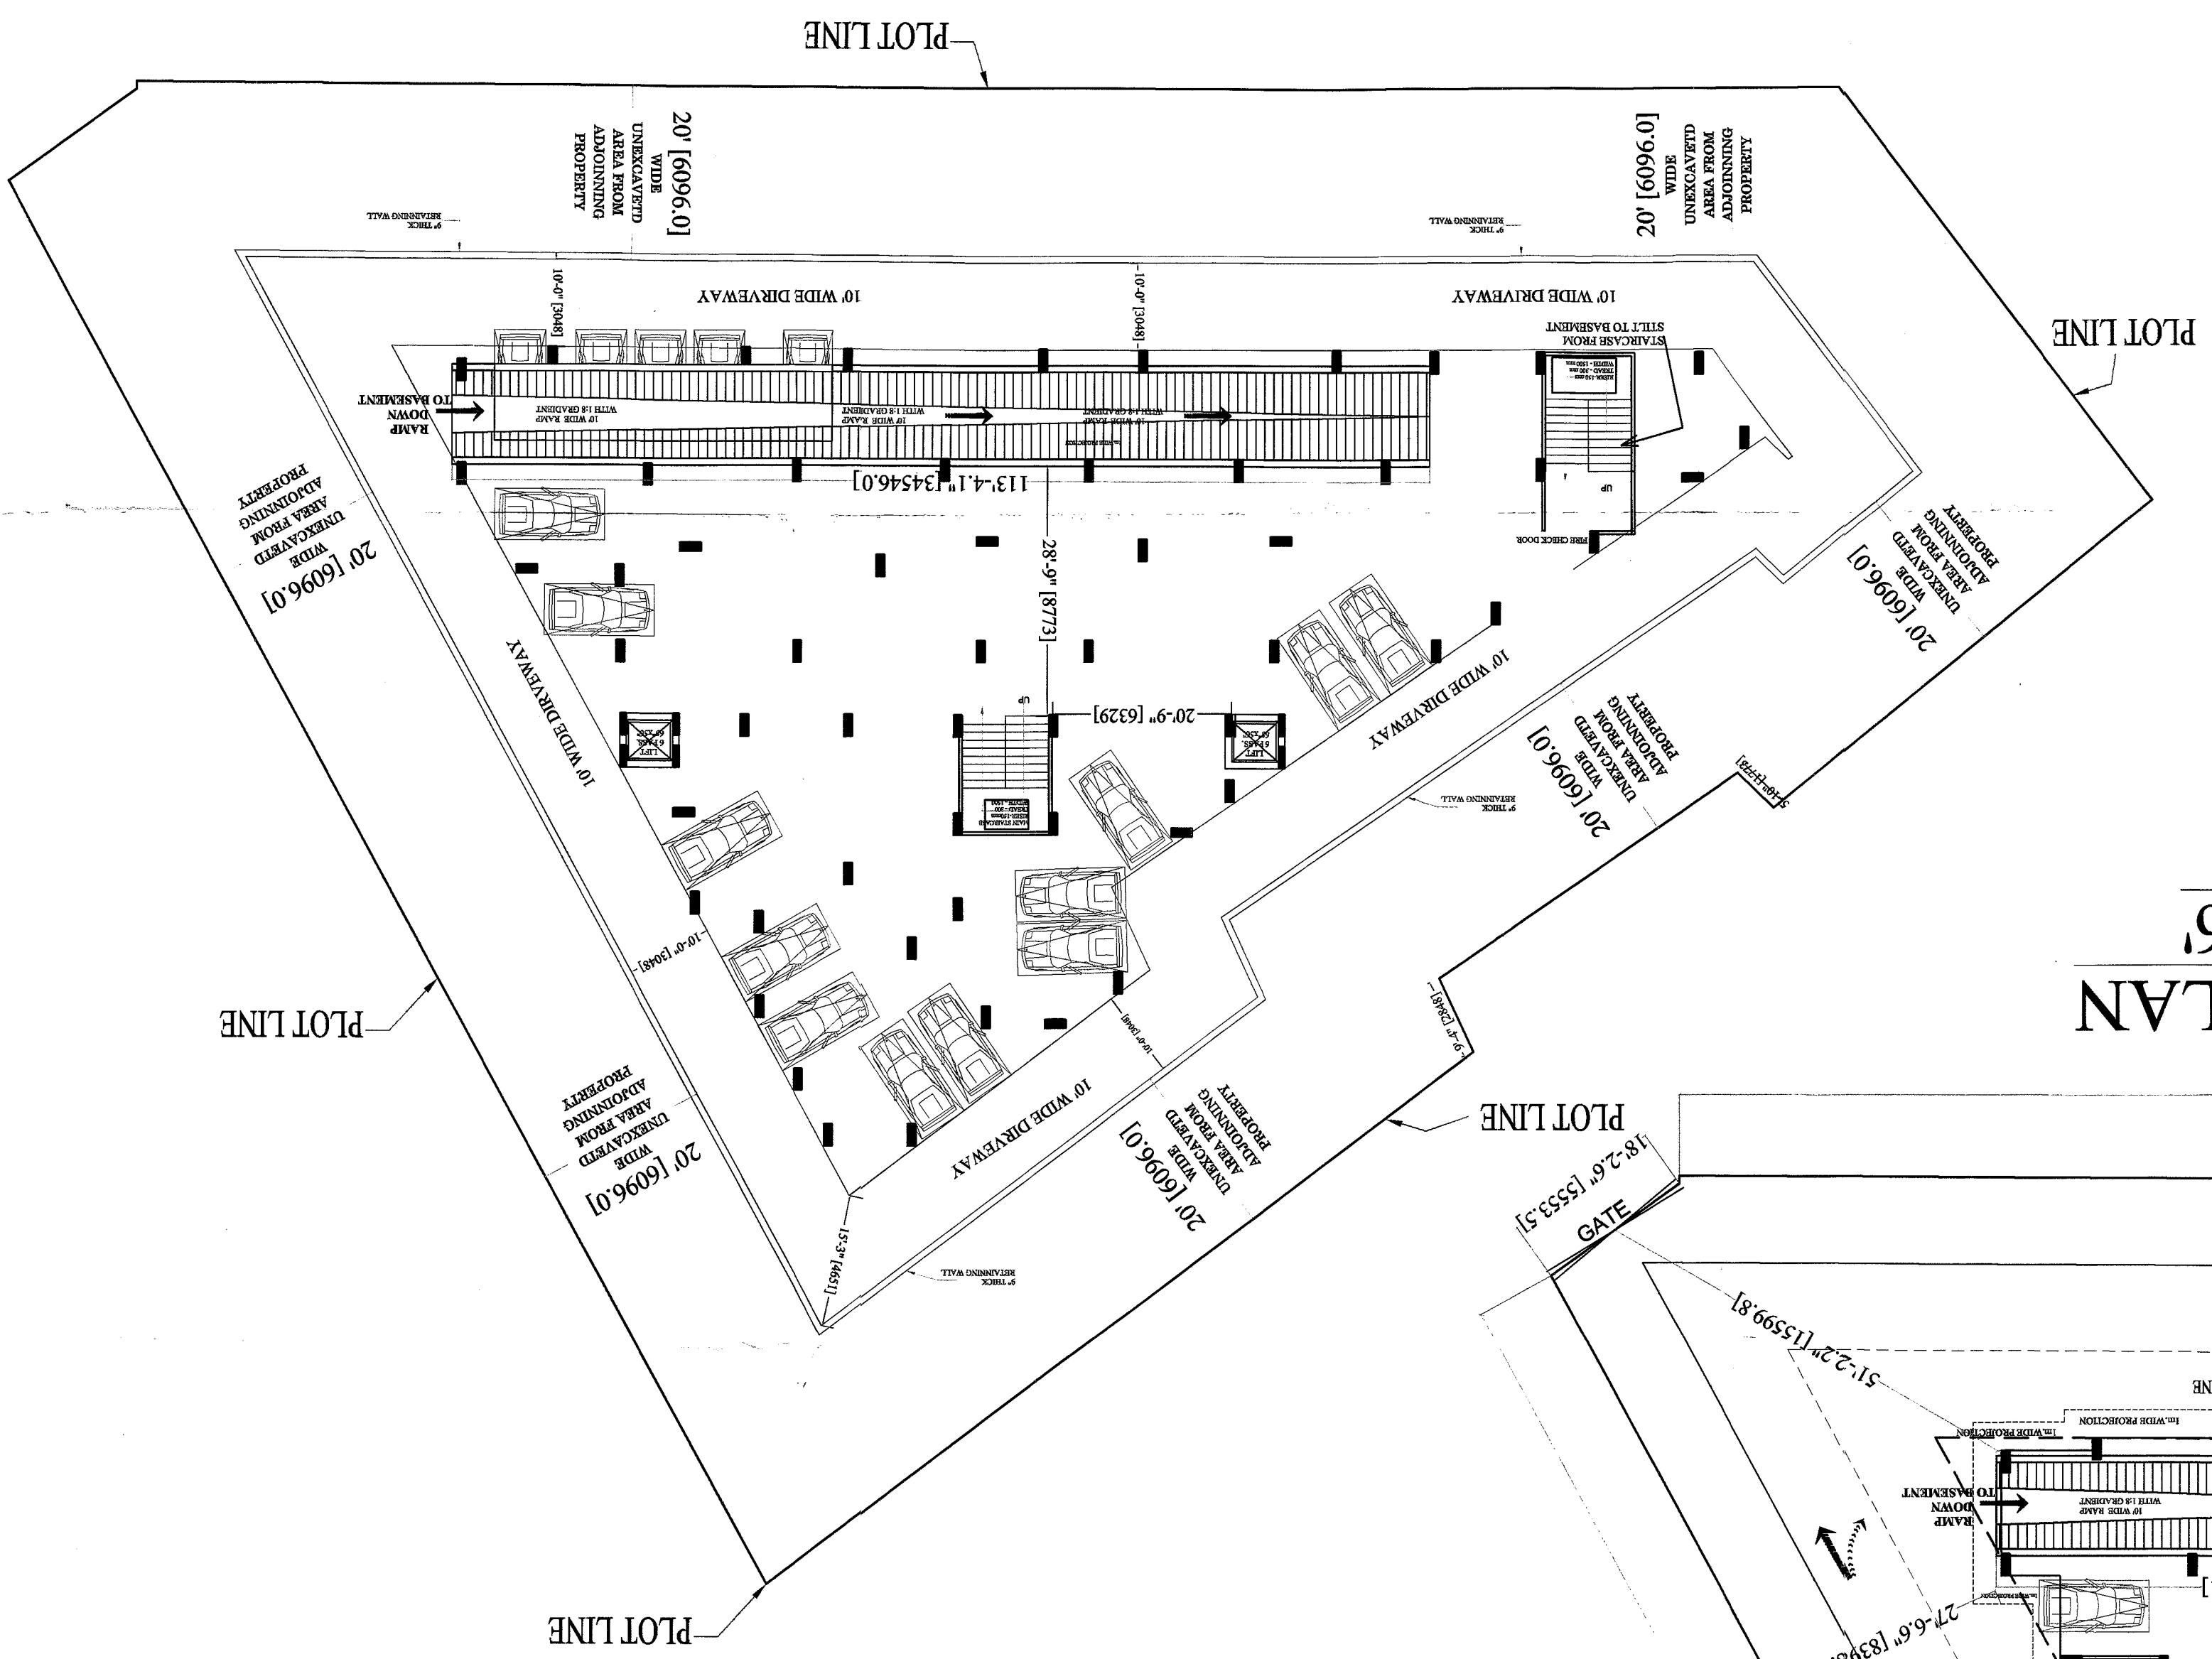

MECHANISED PARKING SECTION DETAIL

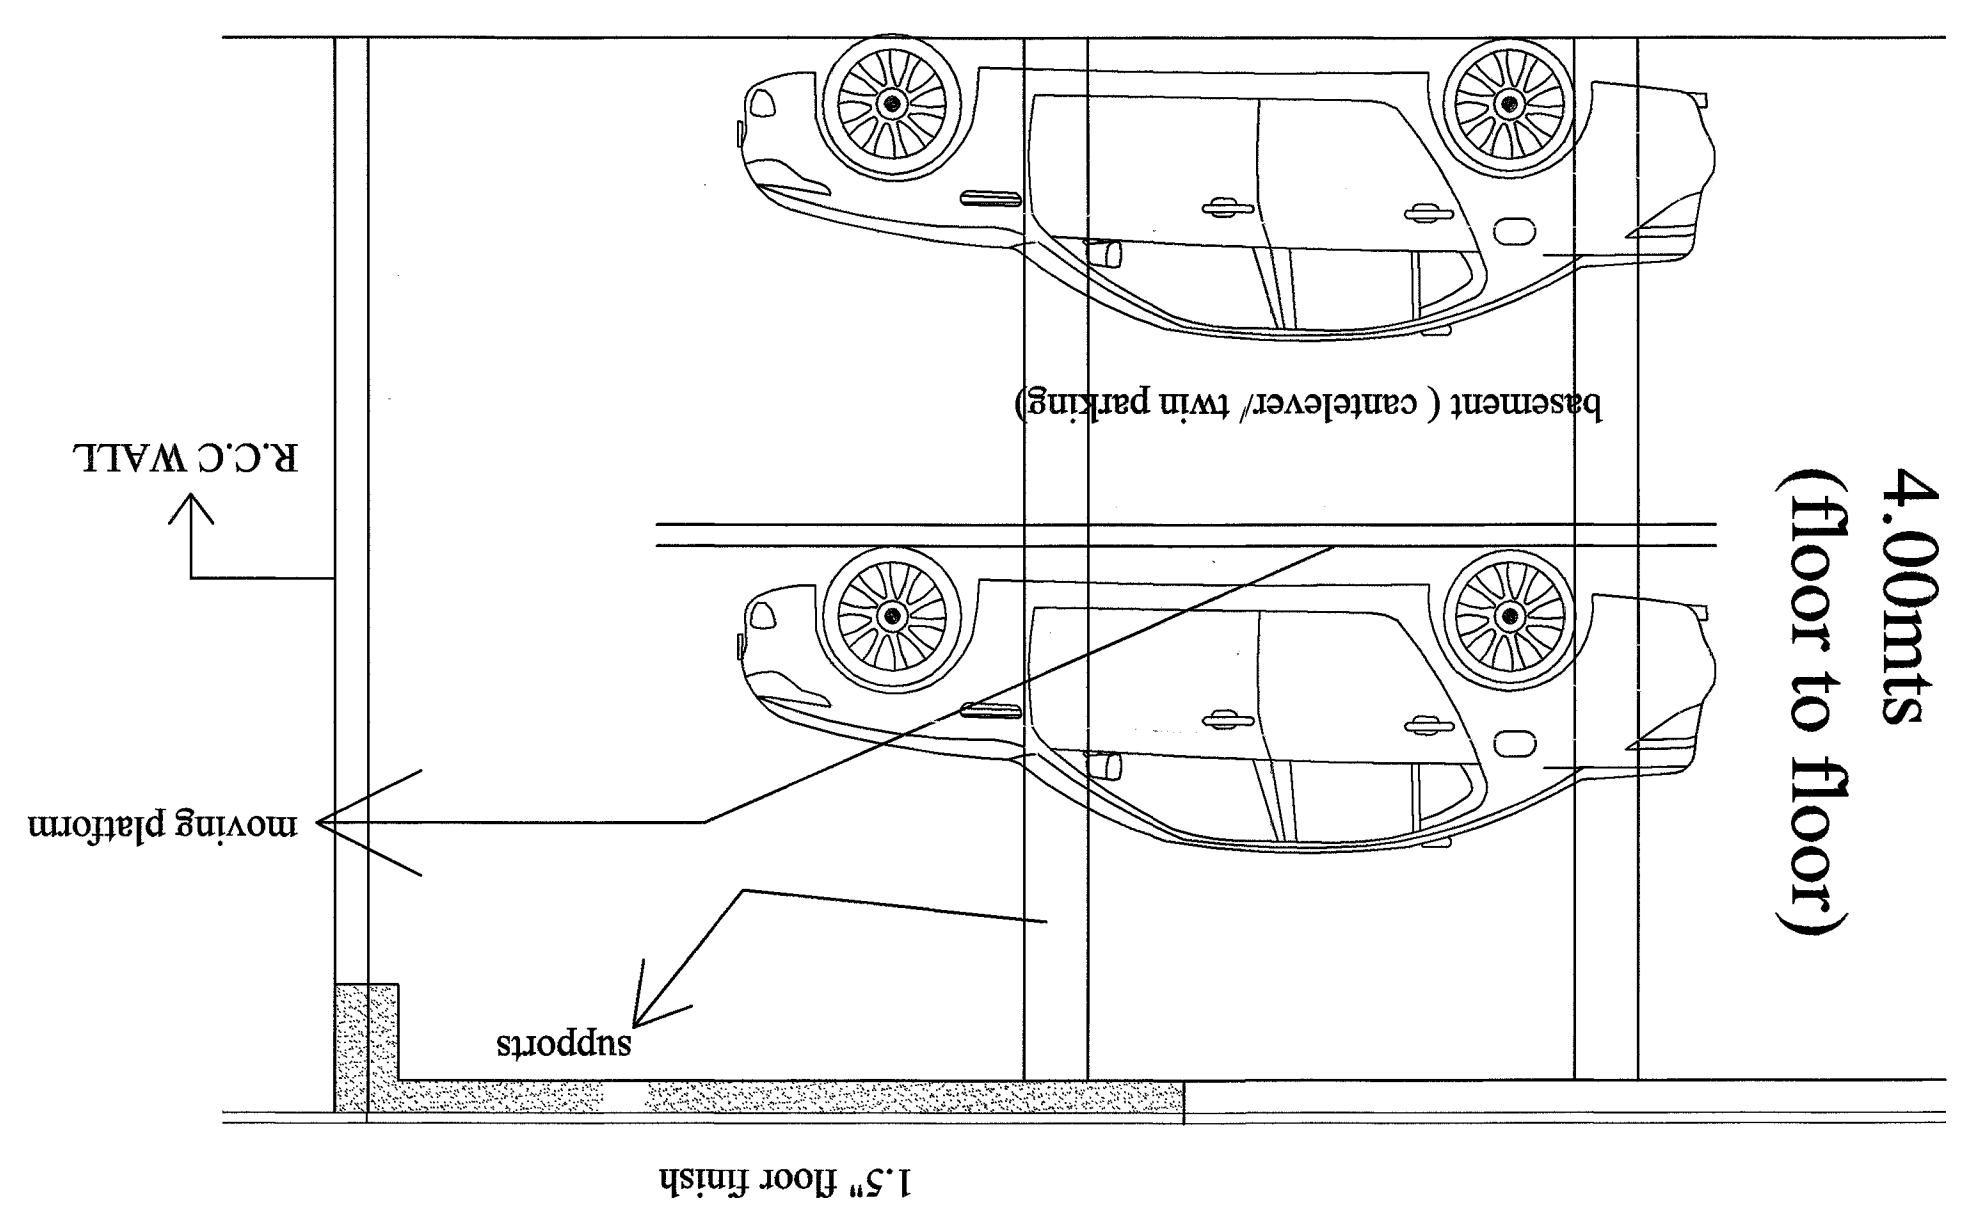

PROJECT TITLE:

PROPOSED RESIDENTIAL APARTMENT AT
MOHALLAH Rustampur toppa/pargana haveli
Jensil sadar, Gorkhpur
ARAZI NUMBER : 54 AND 53M1
COMPANY NAME : Royal Residency InfraTech p
DIRECTORS NAME : Atul kumar srivastava
Land owner : RAM KRISHNA TIWARI
MANJU TIWARI

18/01/17
6.9.15.15.9.2020


Handwritten notes in Hindi script.

OWNER SIGN: [Signature]
A/CORE ARCHITECTURAL SERVICES PVT. LTD.
ARCHITECT: ASHISH SHIVASTAVA
BRANCH OFFICE : 93/D MATRI ANCHAL NEAR
GORKHNAATH RAILWAY CROSSING GORAKHPUR
TEL: OFF: 3294813, RES: 2255290, MOBILE: 9443321836


sheet number
sheet number 02
SCALE:
CKD BY: ashish
DWN BY: Intiyaz

FIRST FLOOR TO EIGHT FLOOR

scale : 1"=8'

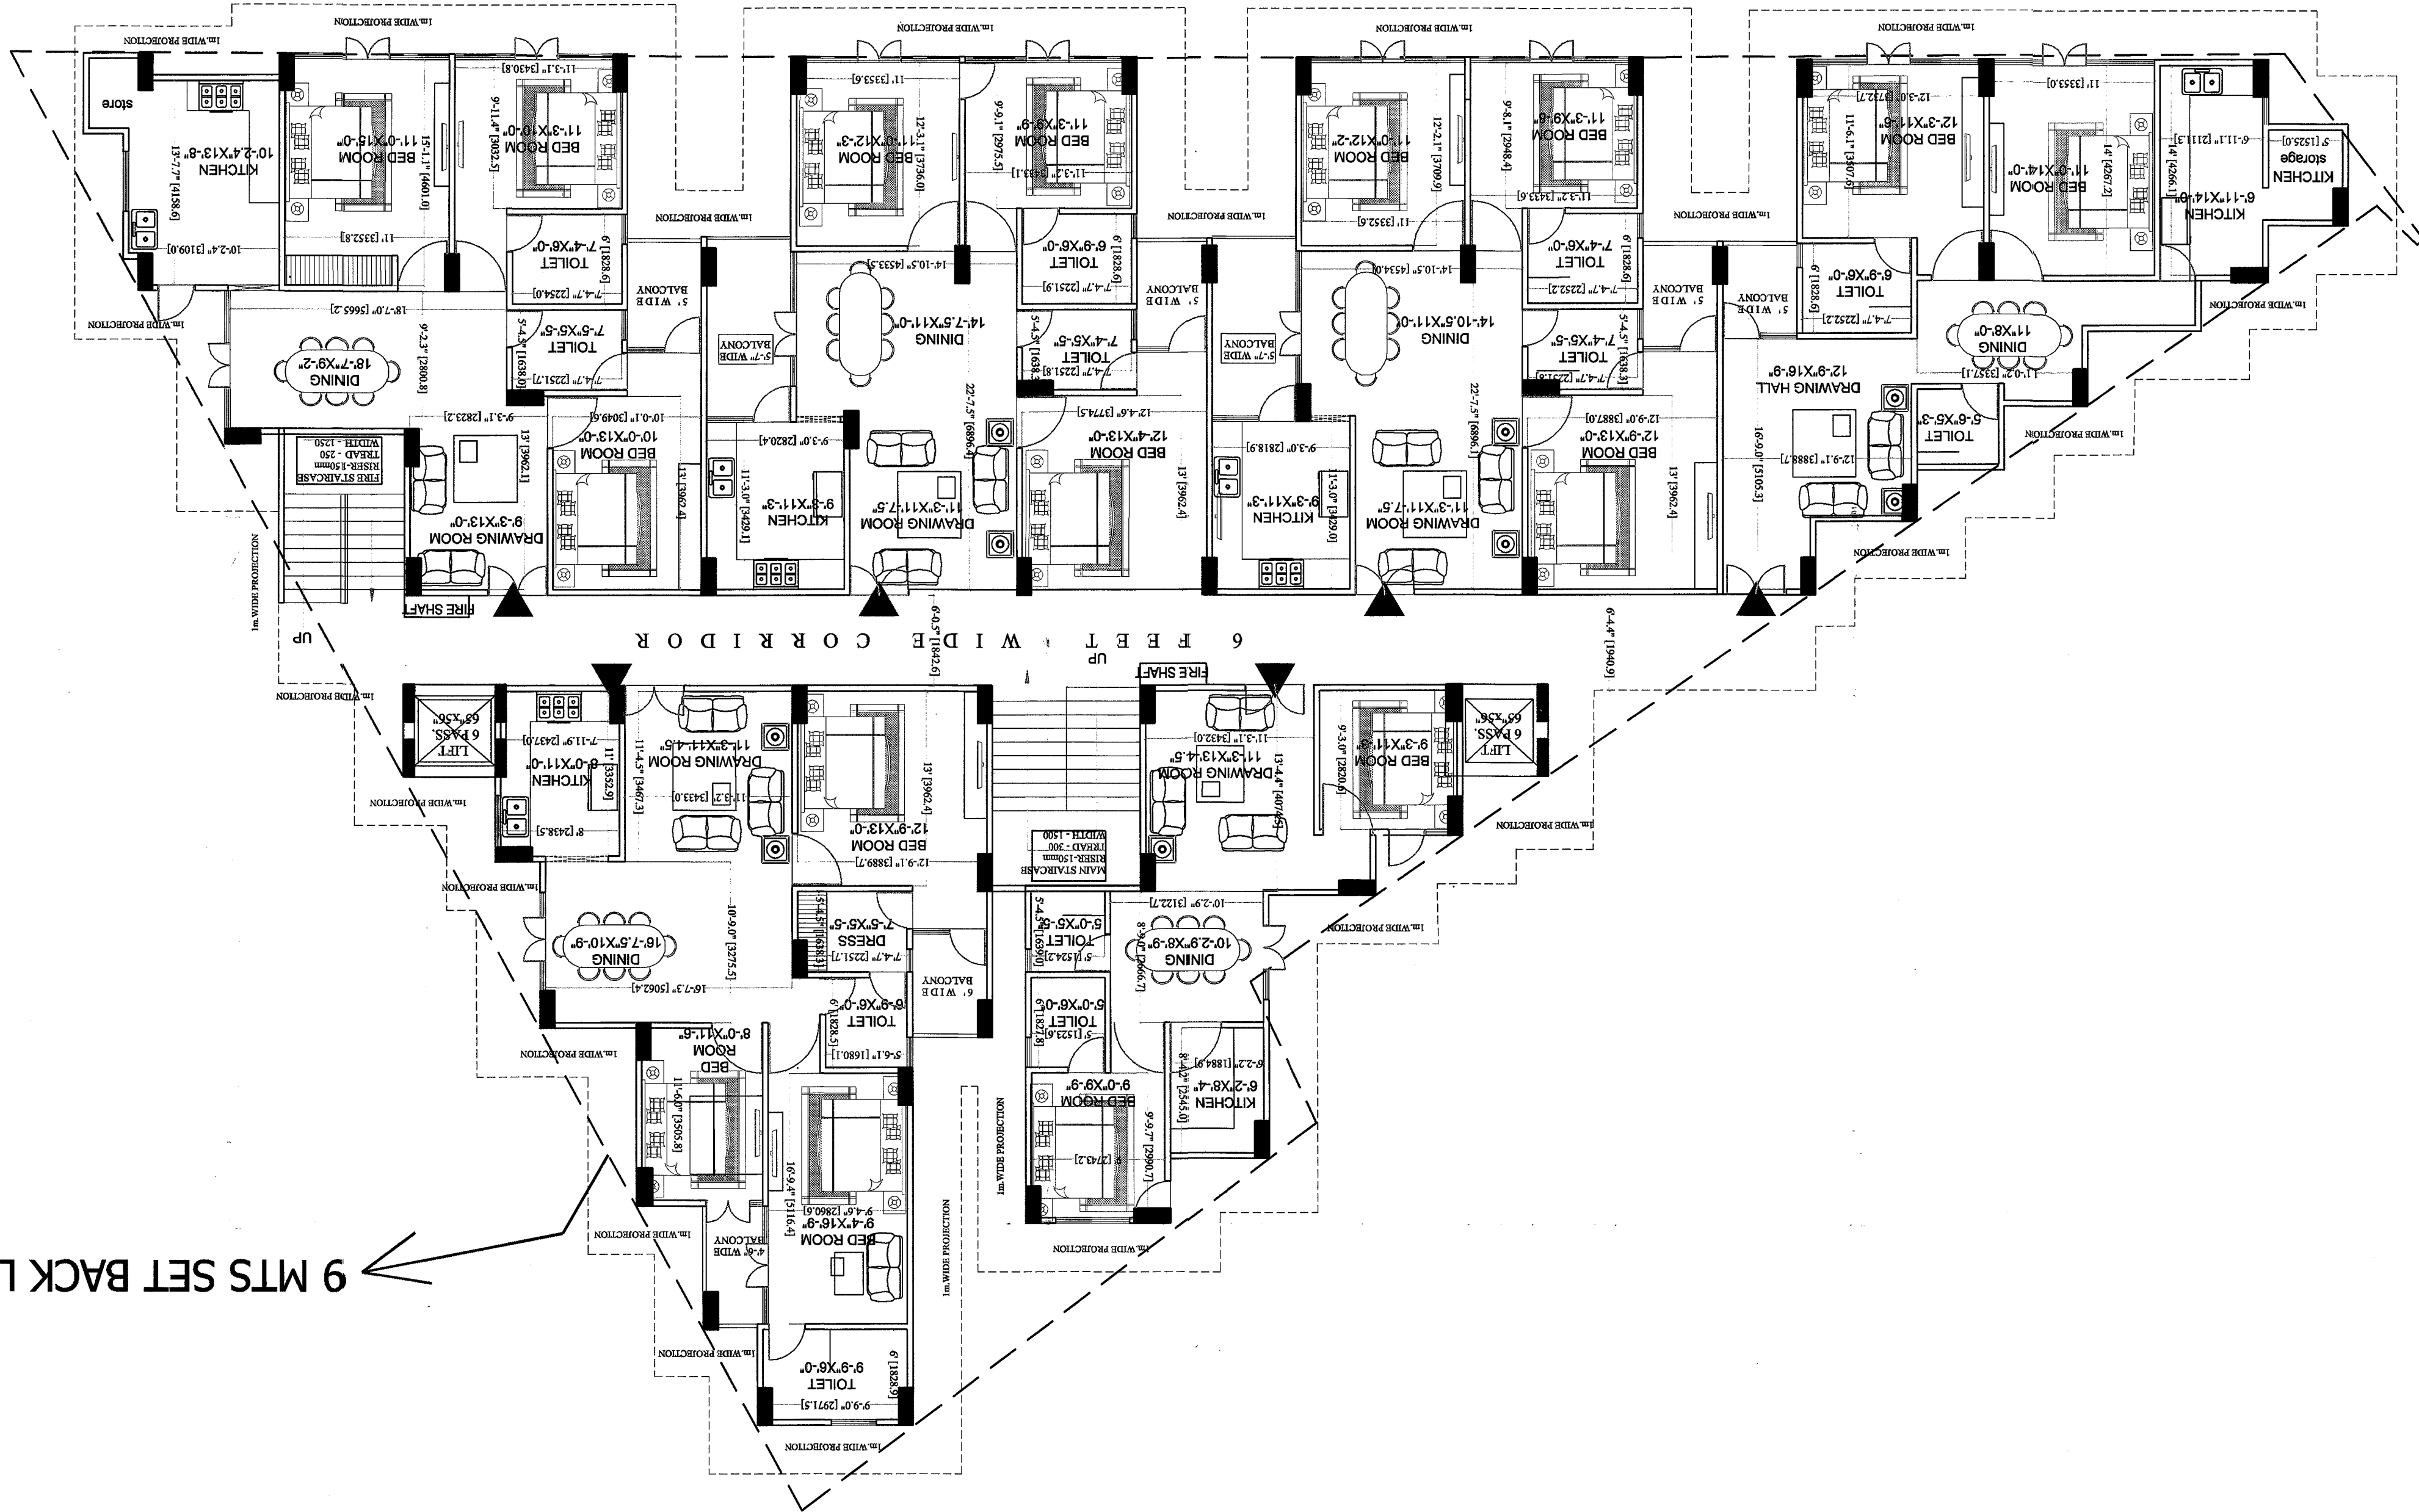

9 MTS SET BACK LINE

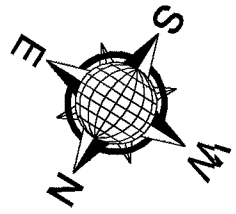

sheet number

sheet number 03

SCALE:

CKD BY:

ashish

DWN BY:

Indyaz

OWNER SIGN:

ACORE ARCHITECTURAL SERVICES PVT. LTD

ARCHITECT:ASHISH SHIVASTAVA

BRANCH OFFICE : 93/D MATRI ANCHAL NEAR

GOKAKHATH RAILWAY CROSSING GOKAKHATH


TEL: OFF:3294813,RES:2255290, MOBILE:9415321836.

PROJECT TITLE:

PROPOSED RESIDENTIAL APARTMENT AT
MOHALLAH, Rustampur toppo/porgono haveli
ARAZI NUMBER: 44 AND 53M
COMPANY NAME : Royal Residency Infratech
DIRECTORS NAME : Atul kumar shivastava
Land owner : RAM KRISHNA TIWARI
MANJU TIWARI

APPROVAL OF G.D.A.:

16.9.15-15.9.2020

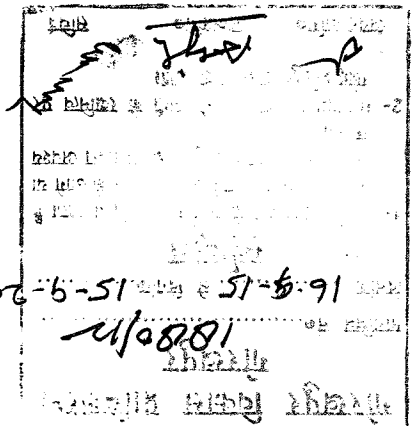

Handwritten notes in Hindi, including dates and signatures, located at the bottom left of the page.

[illegible]

8/2

1491 1049 7486 959
440 248 2113 1713 14023
34 110 248 91049 94 2.81
2124 2124 2124 2124 2124

2124 2124

PROPOSED RESIDENTIAL APARTMENT AT
MOHALLAH Rustampur toppa/pargana haveli

DIRECTORS NAME : Atul kumar sriyastava	Land owner : RAM KRISHNA TIWARI
	MANJU TIWARI

sheet number

OWNER SIGN. 

ARCHITECT:ASHISH SRIVASTAVA
(B. ARCH)
BRANCH OFFICE : 335D MATRI ANCHAL NEAR
GORAKHNATH RAILWAY CROSSING GORAKHPUR

EL: OFF:3294813,RESI:2255290,MOBILE:9415321836.

scale : 1"=8'

