




1 1st TO 19th. FLOOR PLAN
SCALE 1:100

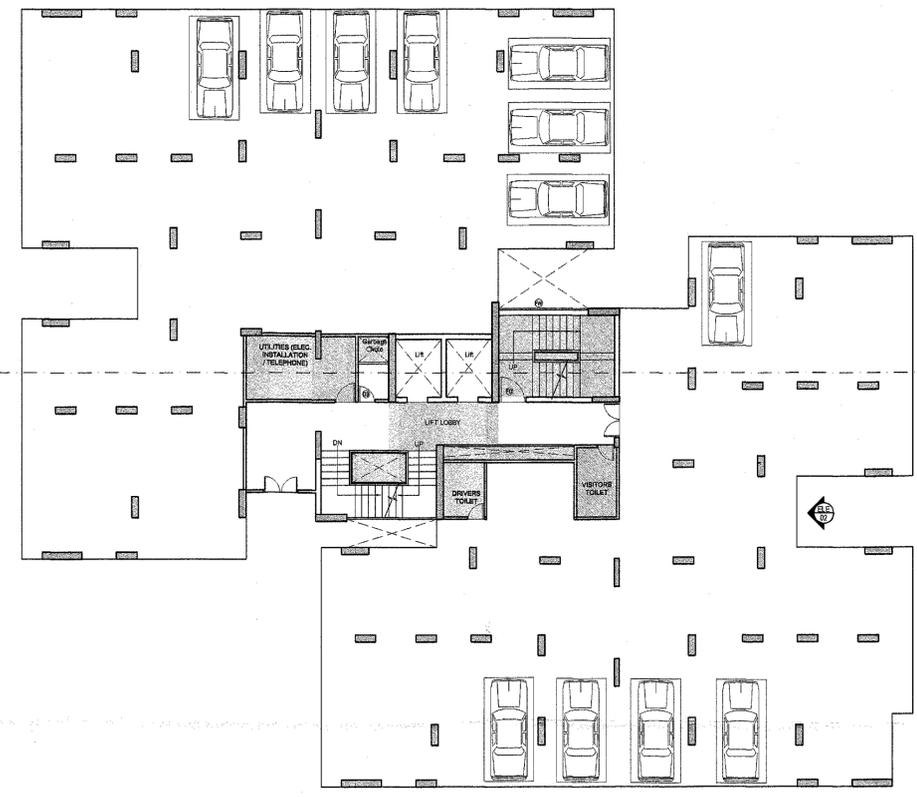

2 STILT FLOOR PLAN
SCALE 1:150

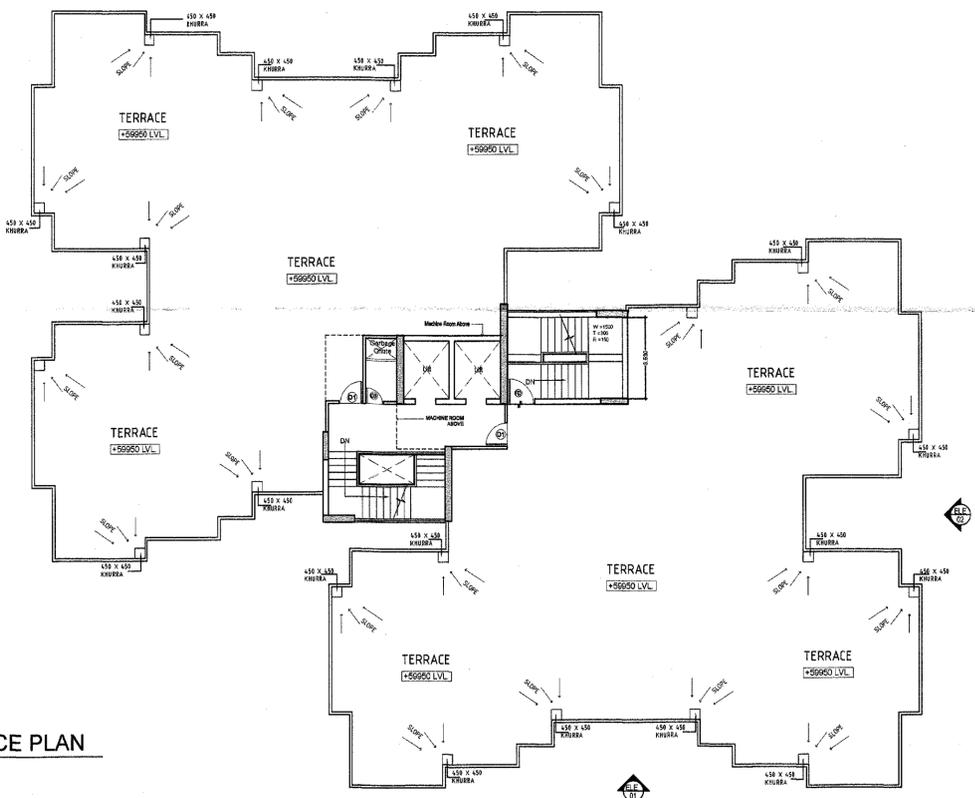


3 TERRACE PLAN
SCALE 1:150

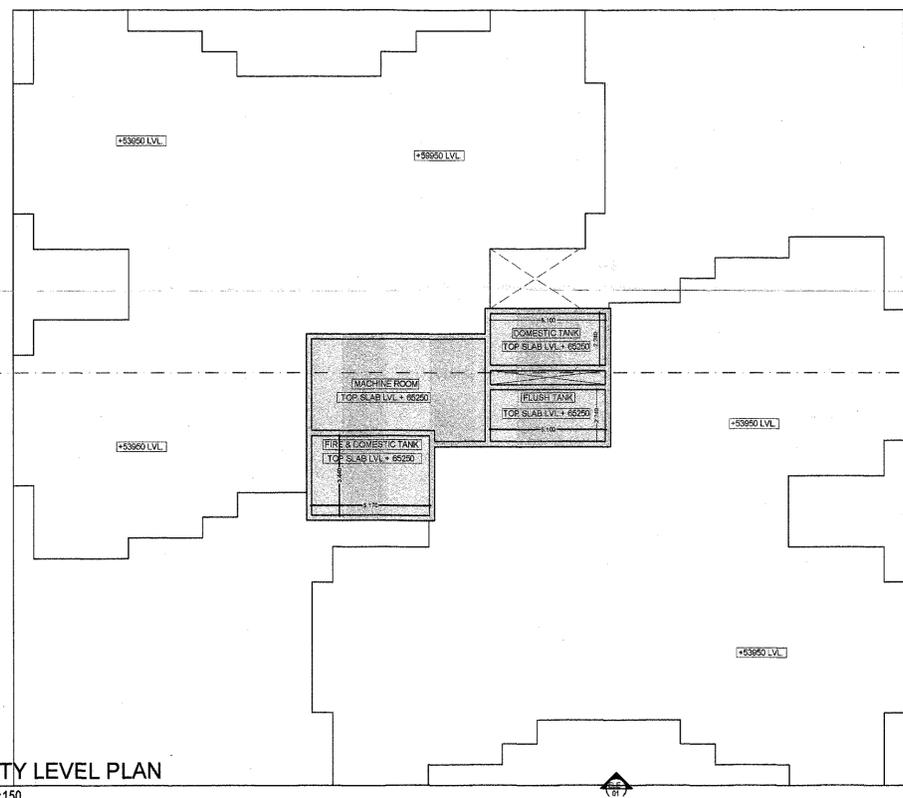

4 MUMTY LEVEL PLAN
SCALE 1:150

NOTE :- ALL DIMENSIONS ARE IN MM.

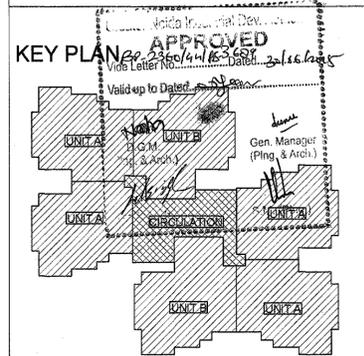

SCHEDULE OF OPENING

TYPE	DESCRIPTION	SIZE	SILL	LINTEL
FD	FIRE ENTRANCE	1200X2100	--	2100
D1	ENTRANCE	1050X2100	--	2100
D2	BEDROOM	900X2100	--	2100
D3	TOILET	750X2100	--	2100
D4	TOILET	750X2700	--	2700
DW1	DRAWING ROOM	2320X2100	300	2100
DW2	BEDROOM	1930X2100	300	2100
DW3	KITCHEN	1550X2100	1050	2100
DW4	KITCHEN	1225X2100	1050	2100
W1	ROOM	1350X1200	900	2100
FW	FIRE STAIR	3955X1450	450 FROM HIGHER MID LANDING	B/B
V1	TOILET	450X900	1200	2100

PROJECT:-
PROPOSED GROUP HOUSING FOR PANCHSHEEL BUILDTech PVT. LTD. AT LAND MEASURING 52850.22 SQ.MT. AT PLOT NO- GH-01A, SECTOR-16B, GREATER NOIDA.

OWNER:-
PANCHSHEEL BUILDTech PVT. LTD.

ARCHITECTS
OASIS DESIGNS INC.
ARCHITECTS LANDSCAPE ARCHITECTS
3112, SEC-A PCT-B VASANT KUNJ NEW DELHI-110070
PH: 8522440, 8522044 FAX: 26122550
email: mail@oasisdesigns.org
www.oasisdesigns.org

TITLE:-
BLOCK-B1
PLANS BLOCK-B1(S+19)

SCALE:-

DRAWN BY:- DHIRENDRA

ARCHITECT'S SIGN:-

Amish M. Hingorani
ARCHITECT



OWNER'S SIGN:-
For Panchsheel Buildtech Pvt. Ltd.

Gulshan
Authorized Signatory


NORTH
SHEET NO
017

NOTE :-
ALL DIMENSIONS ARE IN MM.

KEY PLAN

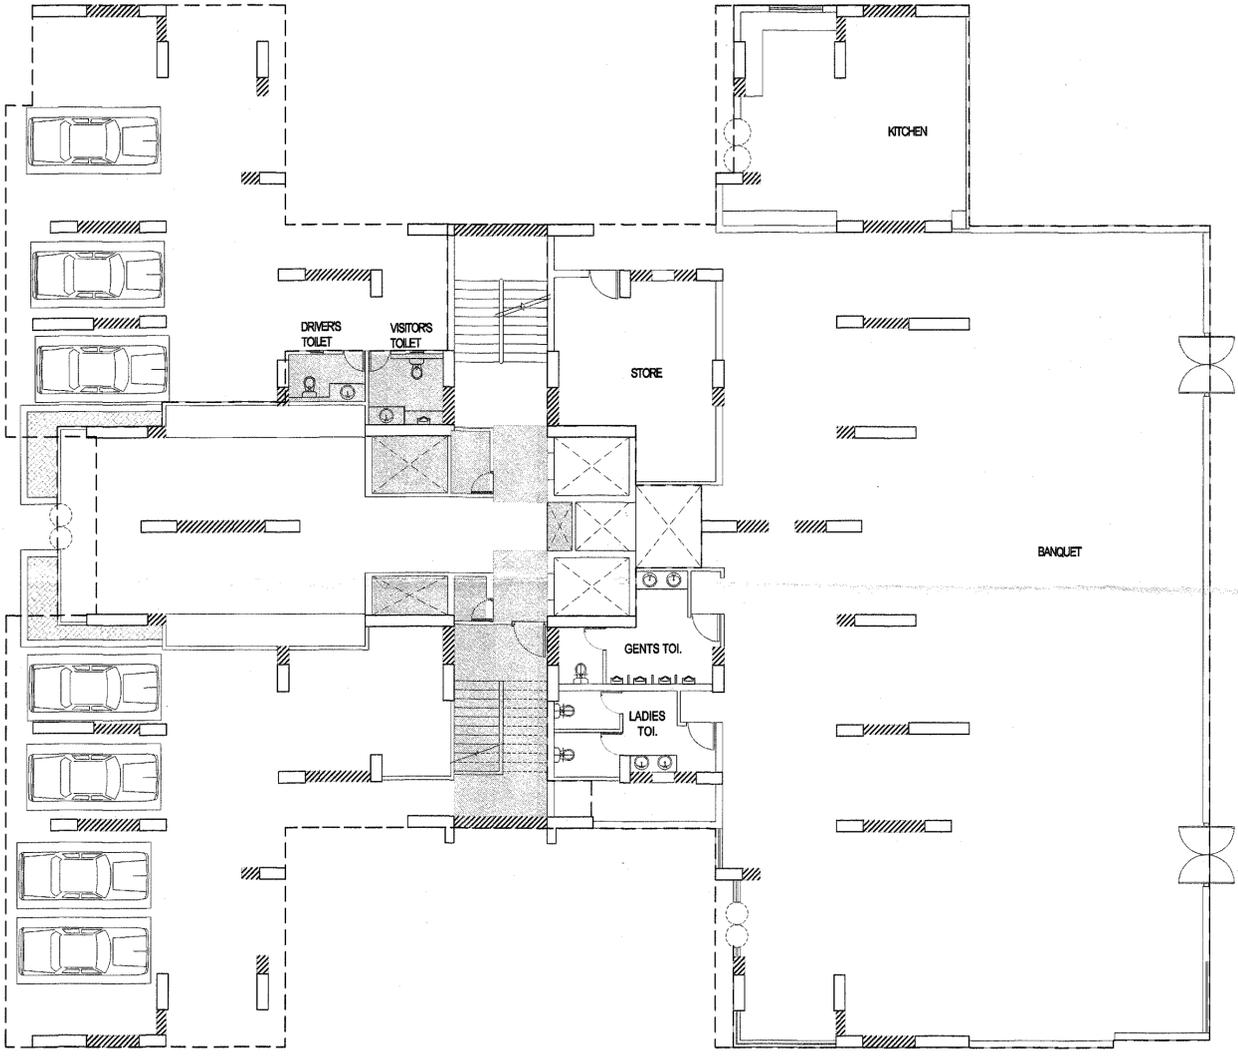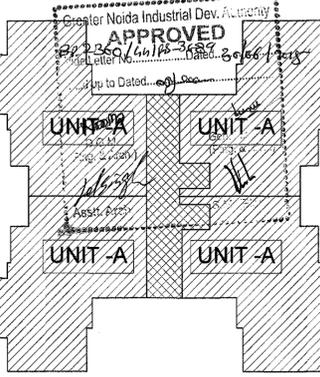

1 STILT FLOOR PLAN
SCALE 1:100

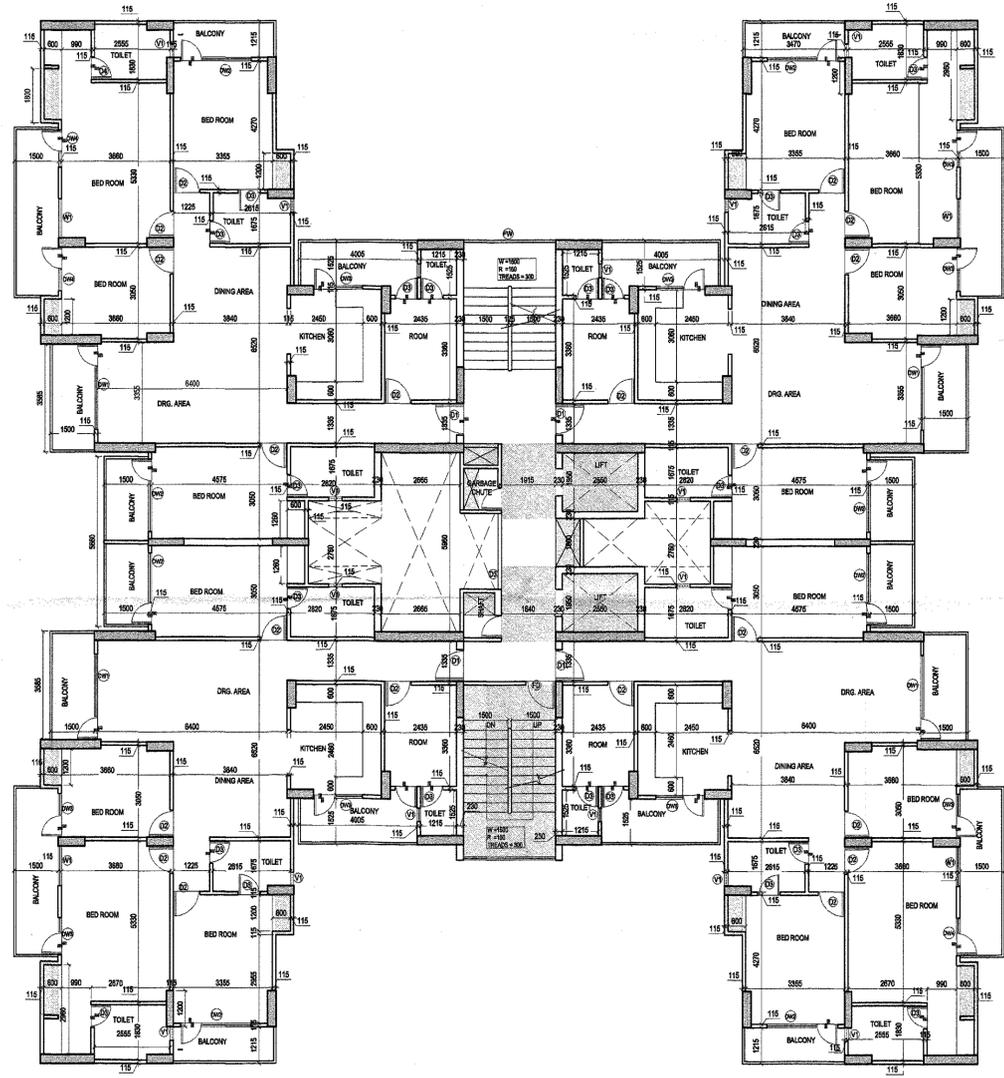

2 1st TO 19th TYPICAL FLOOR PLAN
SCALE 1:100

SCHEDULE OF OPENING

TYPE	DESCRIPTION	SIZE	SILL	LINTEL
FD	FIRE ENTRANCE	1200X2100	--	2100
D1	ENTRANCE	1050X2100	--	2100
D2	BEDROOM	900X2100	--	2100
D3	TOILET	750X2100	--	2100
DW1	DRAWING ROOM	2830X2100	300	2100
DW2	BEDROOM	2400X2100	300	2100
DW3	KITCHEN	1650X2100	1050	2100
DW4	BEDROOM	1450X2100	300	2100
V1	BEDROOM	1300X1200	800	2100
FW	FIRE STAIR	3125X1450	450 FROM HIGHER MID LANDING LVL	B/B
V1	TOILET	450X900	1200	2100

PROJECT:-
PROPOSED GROUP HOUSING FOR PANCHSHEEL BUILDTECH PVT. LTD. AT LAND MEASURING 52850.22 SQ.MT. AT PLOT NO- GH-01A, SECTOR-16B , GREATER NOIDA.

OWNER:-
PANCHSHEEL BUILDTECH PVT. LTD.

ARCHITECTS
OASIS
DESIGNS INC.
ARCHITECTS, LANDSCAPE ARCHITECTS
3172, SEC-14, PLOT-8, VASANT KUNJ, NEW DELHI-110 070
PH: 26120412, 26120044 FAX: 26120020
e-mail: mail@oasisdesigns.org
www.oasisdesigns.org

TITLE:-
BLOCK-B2
PLANS BLOCK-B2 (S+19)

SCALE:- 1:100

DRAWN BY:- DHIRENDRA


ARCHITECT'S SIGN:-

OWNER'S SIGN:-


NORTH

SHEET NO


21

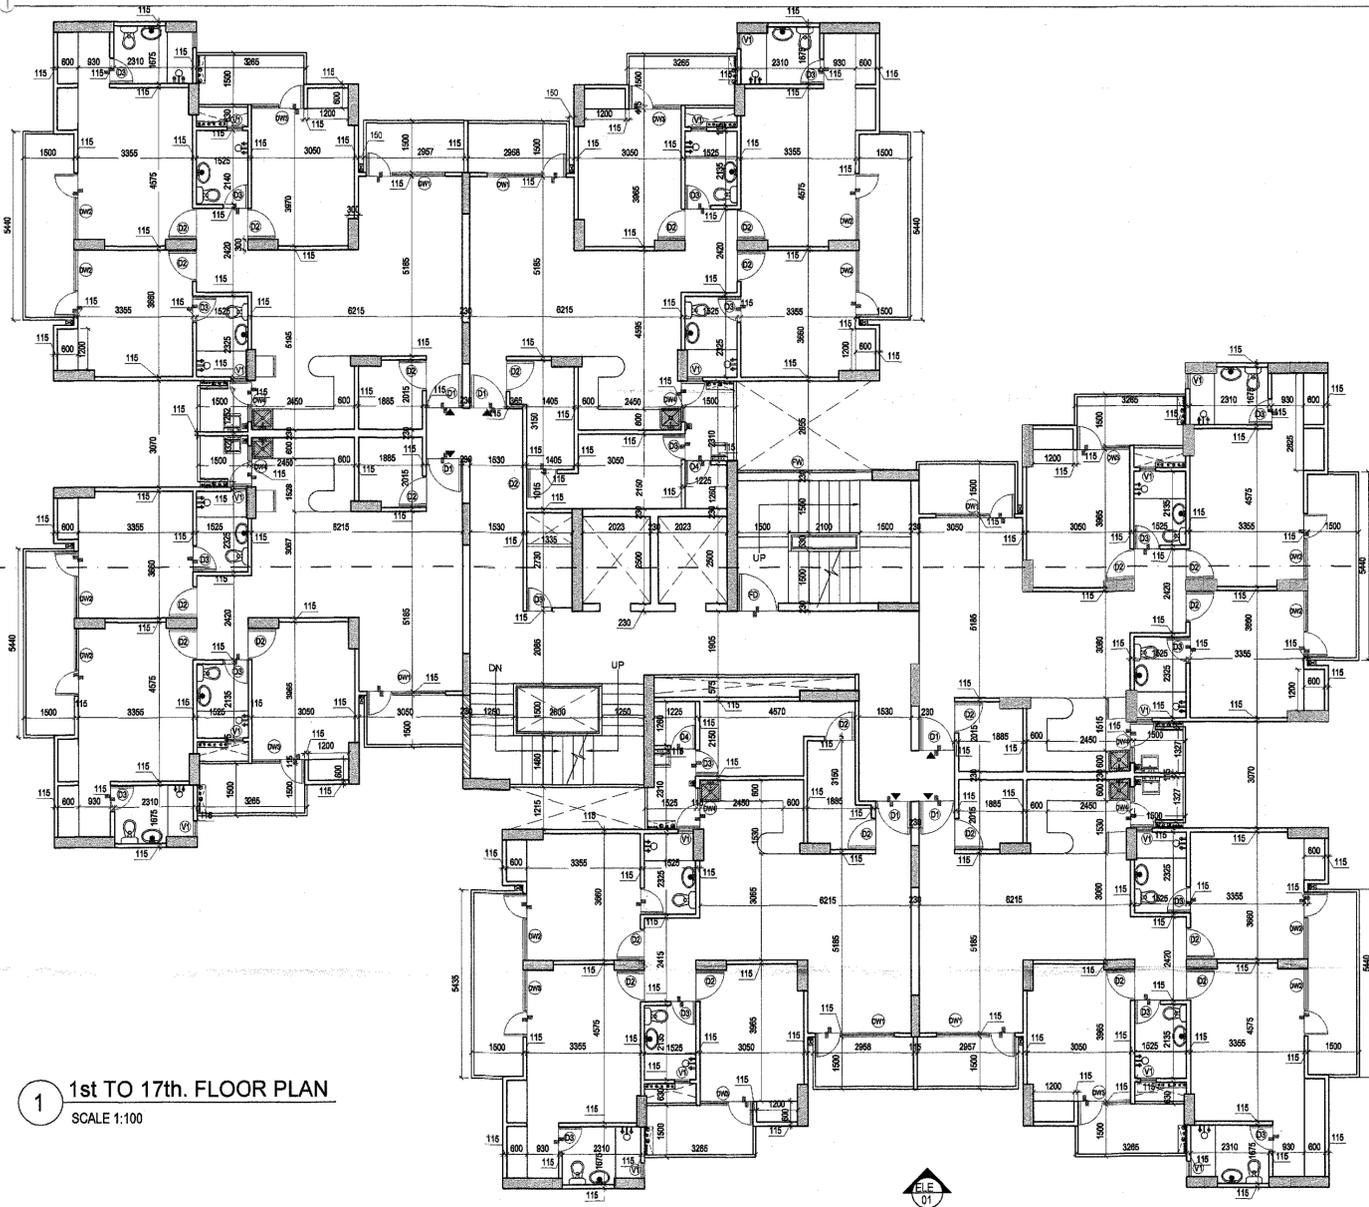


1 1st TO 17th. FLOOR PLAN
SCALE 1:100

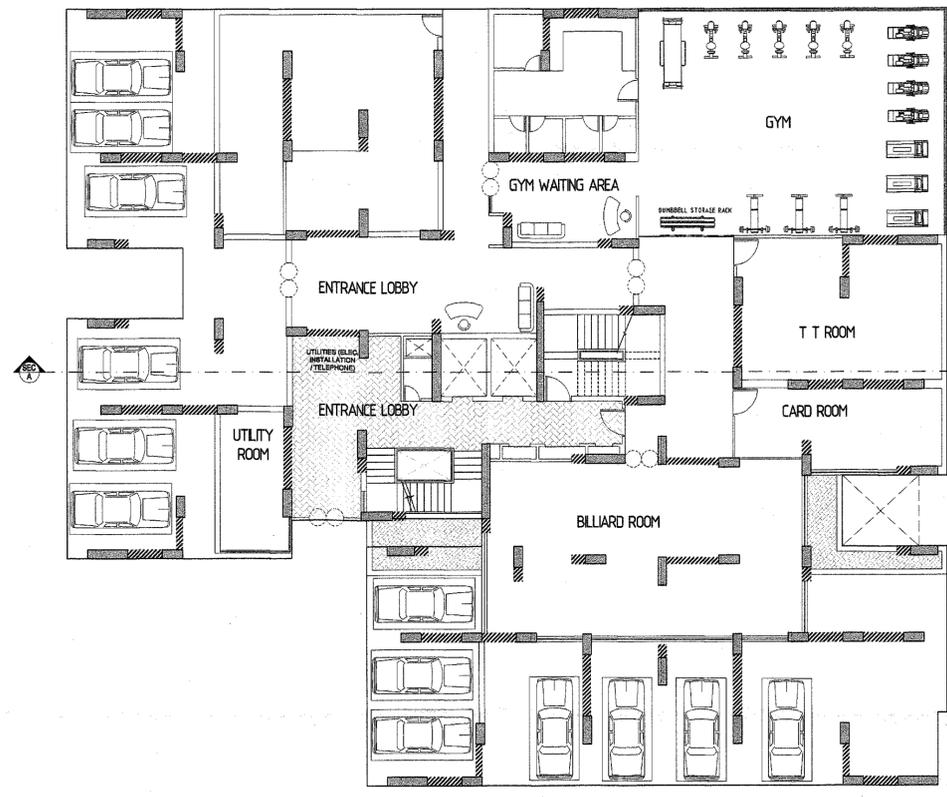

2 STILT FLOOR PLAN
SCALE 1:150

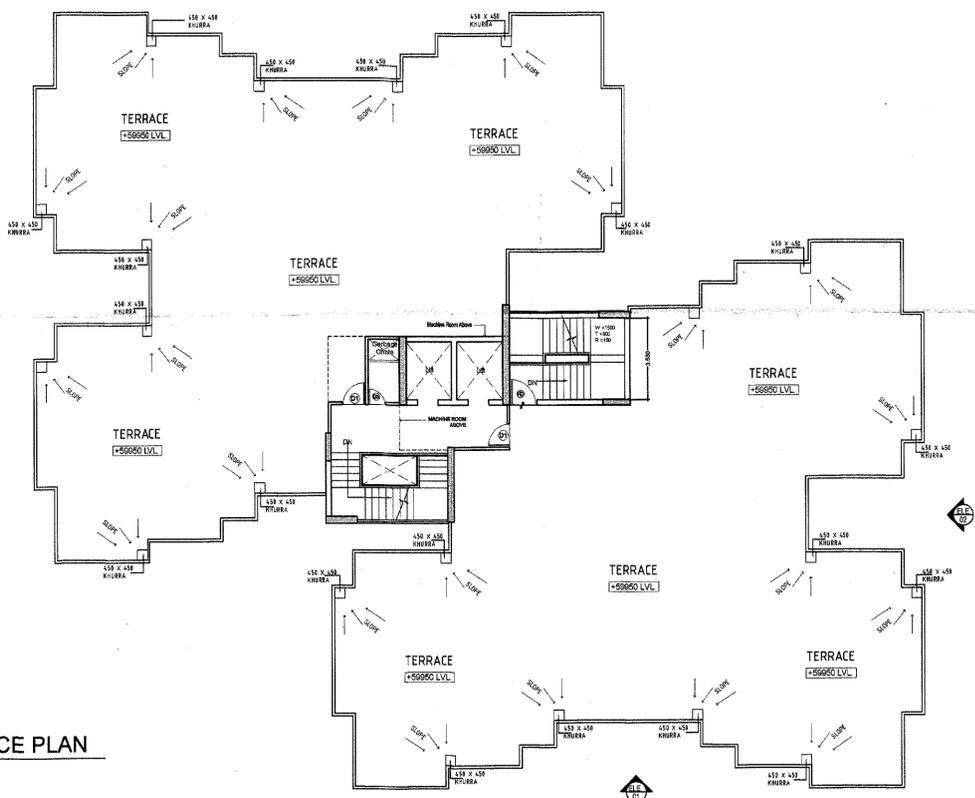


3 TERRACE PLAN
SCALE 1:150

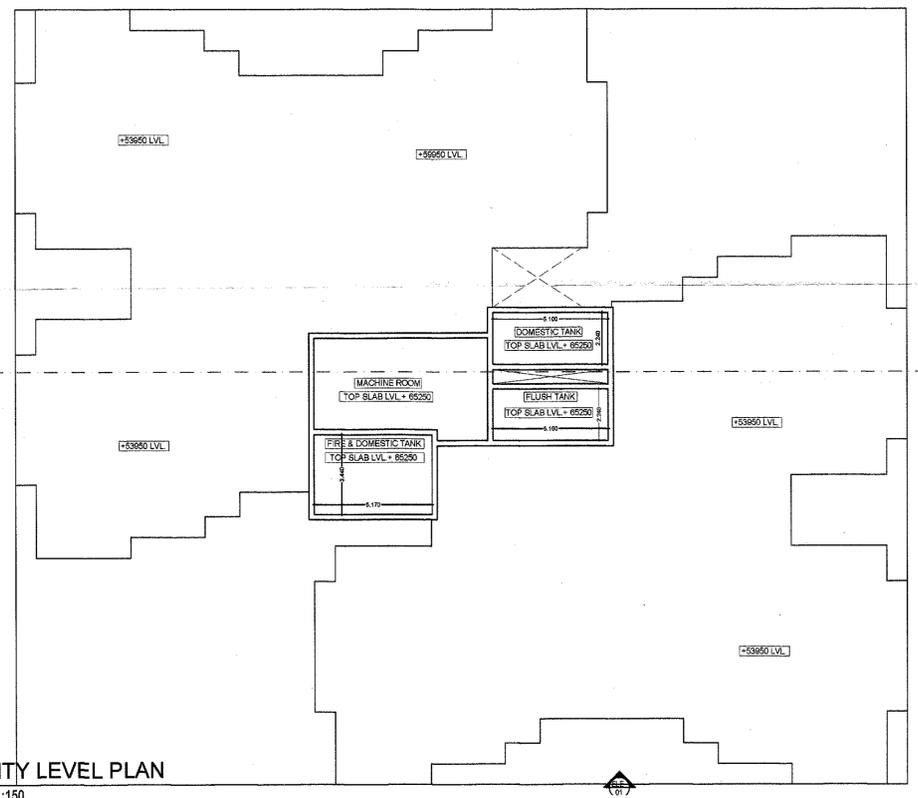

4 MUMTY LEVEL PLAN
SCALE 1:150

NOTE :-
ALL DIMENSIONS ARE IN MM.

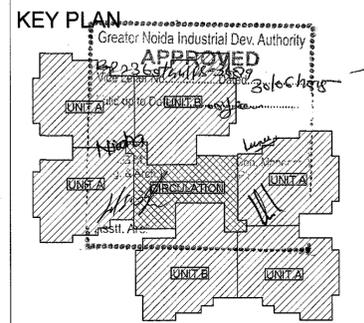

SCHEDULE OF OPENING				
TYPE	DESCRIPTION	SIZE	SILL	LINTEL
FD	FIRE ENTRANCE	1200X2100	--	2100
D1	ENTRANCE	1050X2100	--	2100
D2	BEDROOM	900X2100	--	2100
D3	TOILET	750X2100	--	2100
D4	TOILET	750X2700	--	2700
DW1	DRAWING ROOM	2320X2100	300	2100
DW2	BEDROOM	1930X2100	300	2100
DW3	KITCHEN	1650X2100	1050	2100
DW4	KITCHEN	1225X2100	1050	2100
W1	ROOM	1350X1200	900	2100
FW	FIRE STAIR	3955X1450	450	B/B
V1	TOILET	450X800	1200	2100

PROJECT:-
PROPOSED GROUP HOUSING FOR
PANCHSHEEL BUILDTech PVT. LTD.
AT LAND MEASURING 52850.22 SQ.MT.
AT PLOT NO- GH-01A, SECTOR-16B ,
GREATER NOIDA.

OWNER:-
PANCHSHEEL BUILDTech PVT. LTD.

ARCHITECTS
OASIS
DESIGNS INC.
ARCHITECTS, LANDSCAPE ARCHITECTS
3172, SEC-A, PLOT-B, VARANSI KUNJ, NEW DELHI-70
PH: 98192440, 98192044 FAX: 98193550
email: mail@oasisdesigns.org
www.oasisdesigns.org

TITLE:-
**BLOCK-B3
PLANS BLOCK-B3(S+19)**

SCALE:-

DRAWN BY:- **DHIRENDRA**

ARCHITECT'S SIGN:-

ASISH M. HINGRA
ARCHITECT


OWNER'S SIGN:-
For Panchsheel Buildtech Pvt. Ltd.
Gullon
Authorized Signatory

NORTH

SHEET NO


25

NOTE :-
ALL DIMENSIONS ARE IN MM.

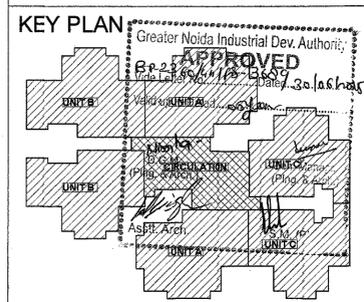


SCHEDULE OF OPENING


TYPE	DESCRIPTION	SIZE	SILL	LINTEL
FD	FIRE ENTRANCE	1200X2100	--	2160
D1	ENTRANCE	1050X2100	--	2160
D2	BEDROOM	900X2100	--	2160
D3	TOILET	750X2100	--	2160
D4	TOILET	750X2600	--	2640
DW1	DRAWING ROOM	2580X2100	300	2160
DW2	BEDROOM	2340X2100	300	2160
DW3	BEDROOM	2155X2100	300	2160
DW4	BEDROOM	1925X2100	300	2160
DW5	BEDROOM	1620X2100	300	2160
DW6	BEDROOM	1385X2100	300	2160
DW7	KITCHEN	1295X2100	1050	2160
FW	FIRE STAIR	3550X1725	450 From higher mt landing N	B/B
V1	TOILET	450X900	1200	2160

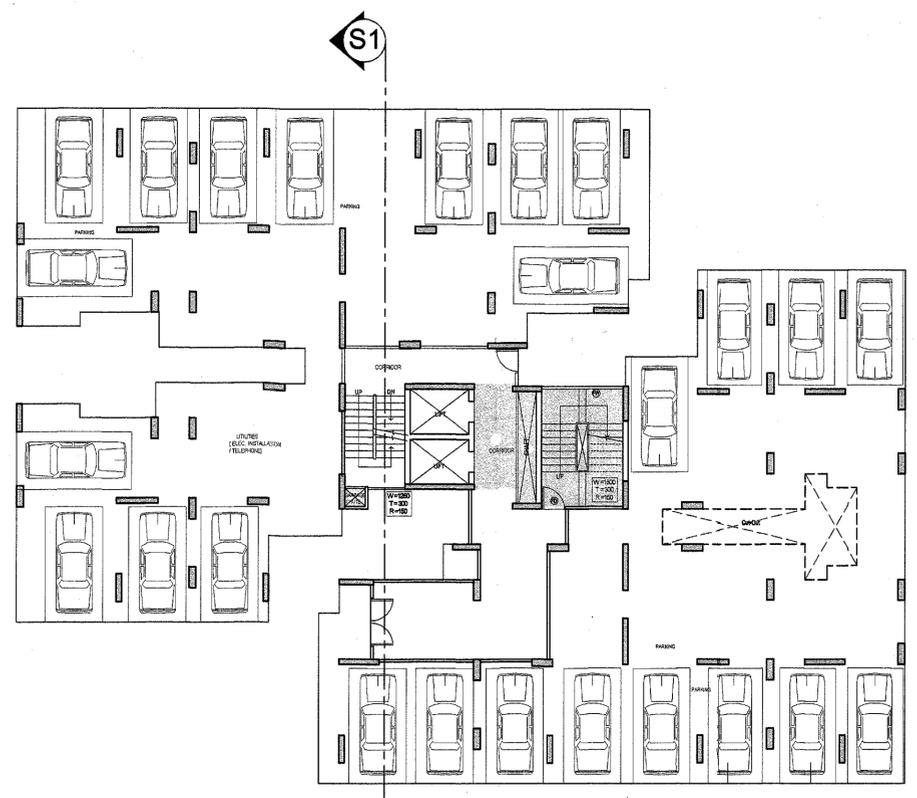


1 STILT FLOOR PLAN
SCALE 1:150

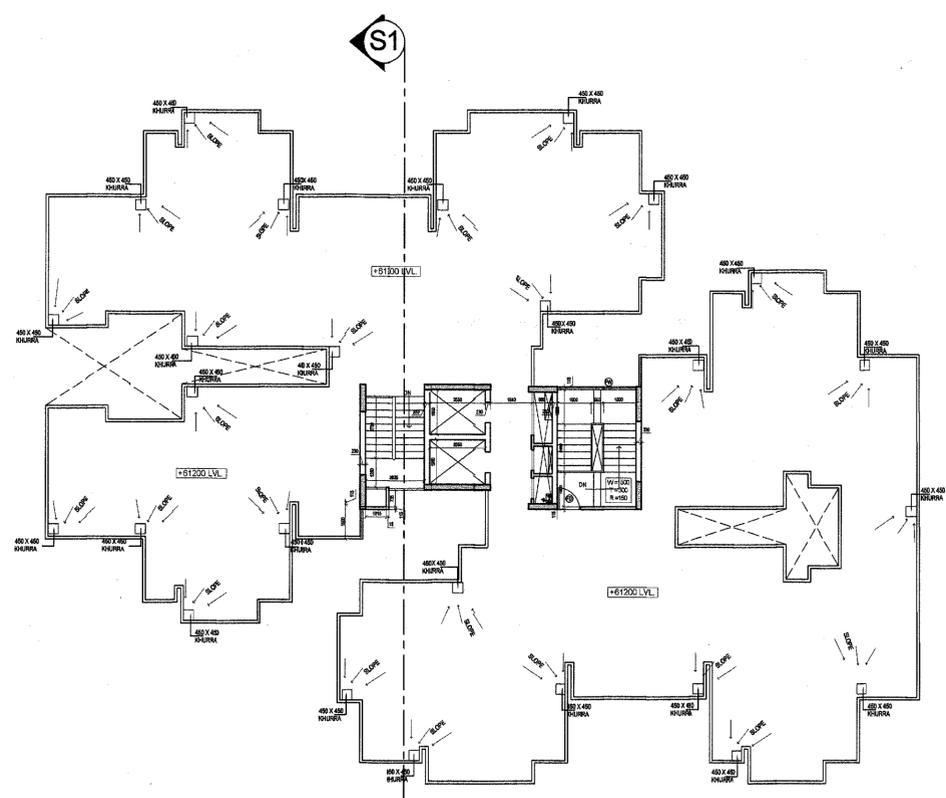

3 TERRACE LVL. PLAN
SCALE 1:150

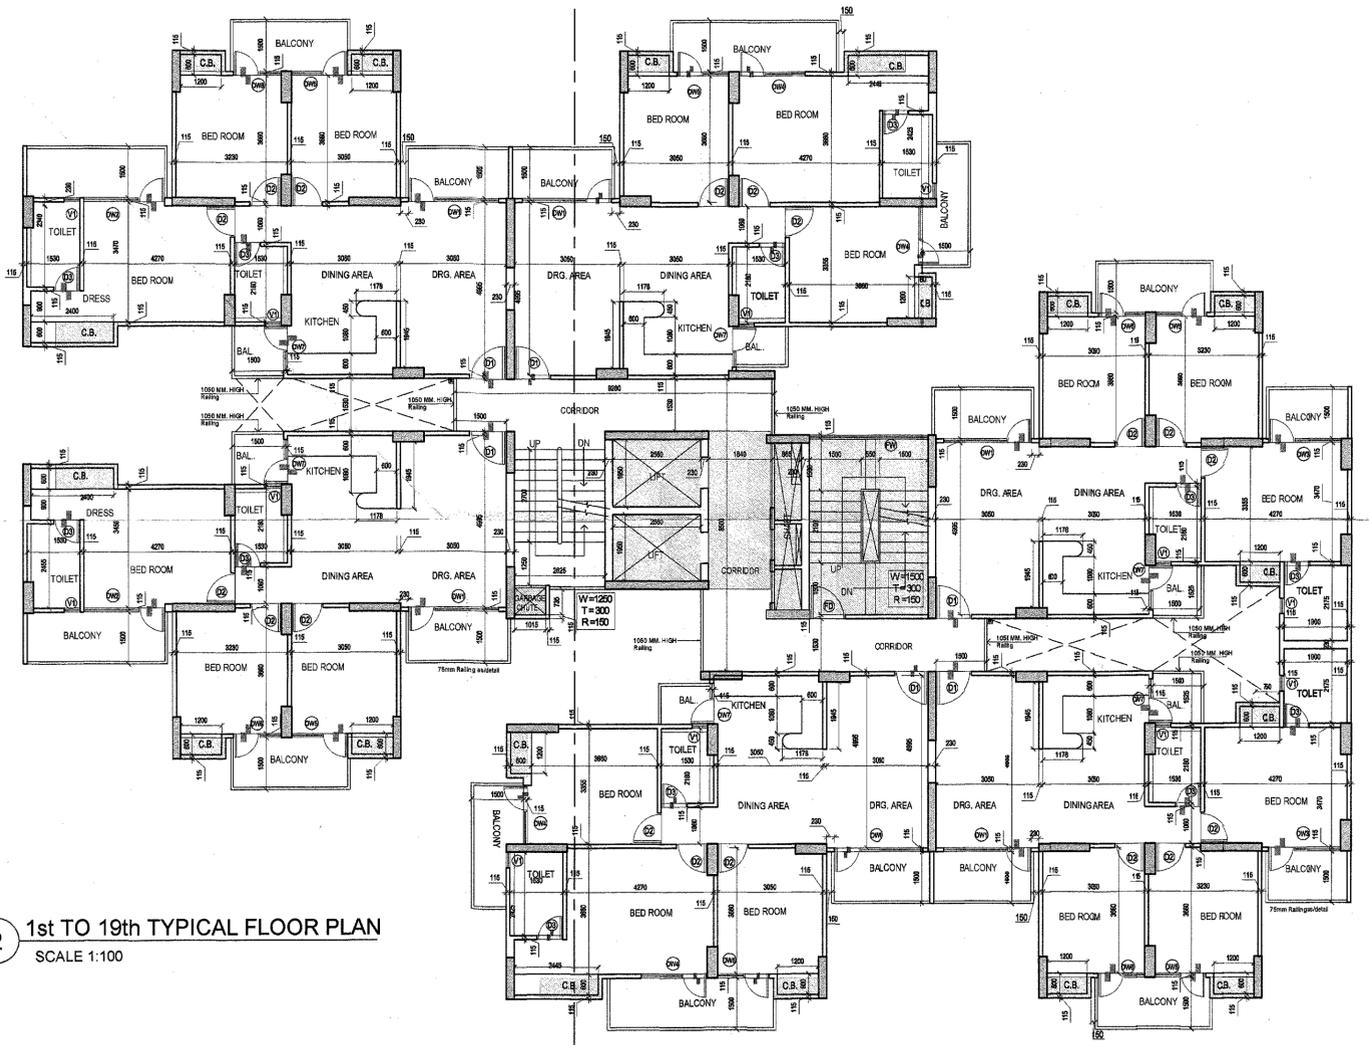

2 1st TO 19th TYPICAL FLOOR PLAN
SCALE 1:100

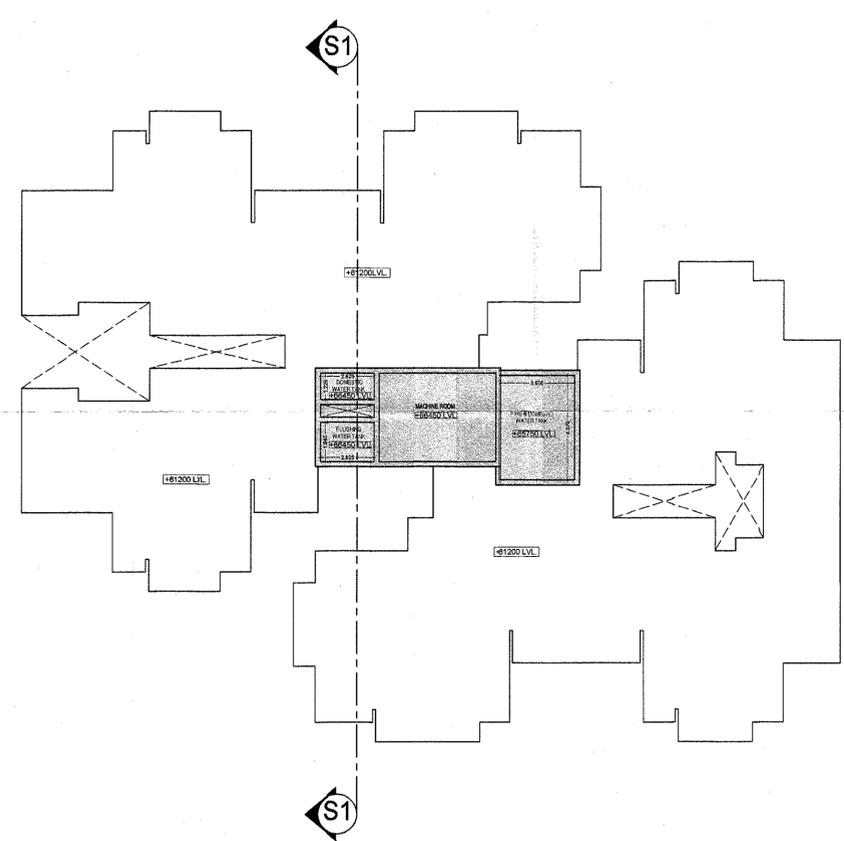

4 MUMTY LVL. PLAN
SCALE 1:150

PROJECT:-
PROPOSED GROUP HOUSING FOR PANCHSHEEL BUILDTech PVT. LTD.
AT LAND MEASURING 52850.22 SQ.MT.
AT PLOT NO- GH-01A, SECTOR-16B,
GREATER NOIDA.

OWNER:-
PANCHSHEEL BUILDTech PVT. LTD.

ARCHITECTS
OASIS
DESIGNS INC.
ARCHITECTS, LANDSCAPE ARCHITECTS
9172, SEC-14, PVT. B, VASANT VIHAR NEW DELHI-1100470
PH: 26129442, 26129044 FAX: 26129250
email: ma1@oasidesigns.org
www.oasidesigns.org

TITLE:-
**BLOCK-F4 & F5 (S+19)
FLOOR PLAN**

SCALE:-
DRAWN BY:- DHIRENDRA

ARCHITECT'S SIGN:-



OWNER'S SIGN:-
For Panchsheel Buildtech Pvt. Ltd.

Authorized Signatory


NORTH
SHEET NO
49

3/19

NOTE :-
KEY PLAN DIMENSIONS ARE IN MM.

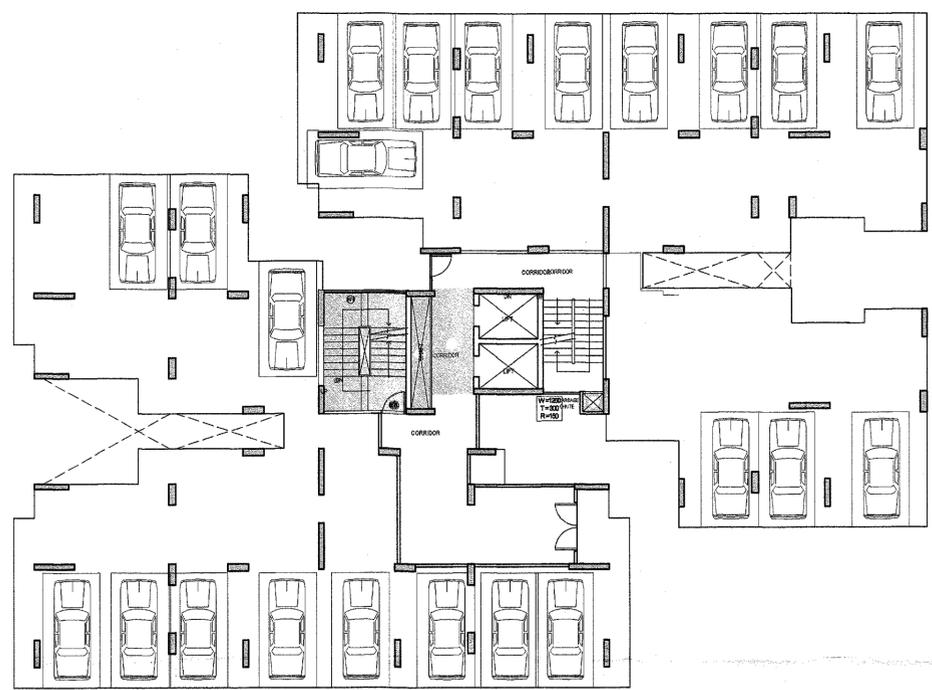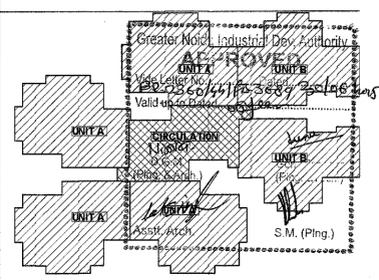


1 STILT FLOOR PLAN
SCALE 1:150

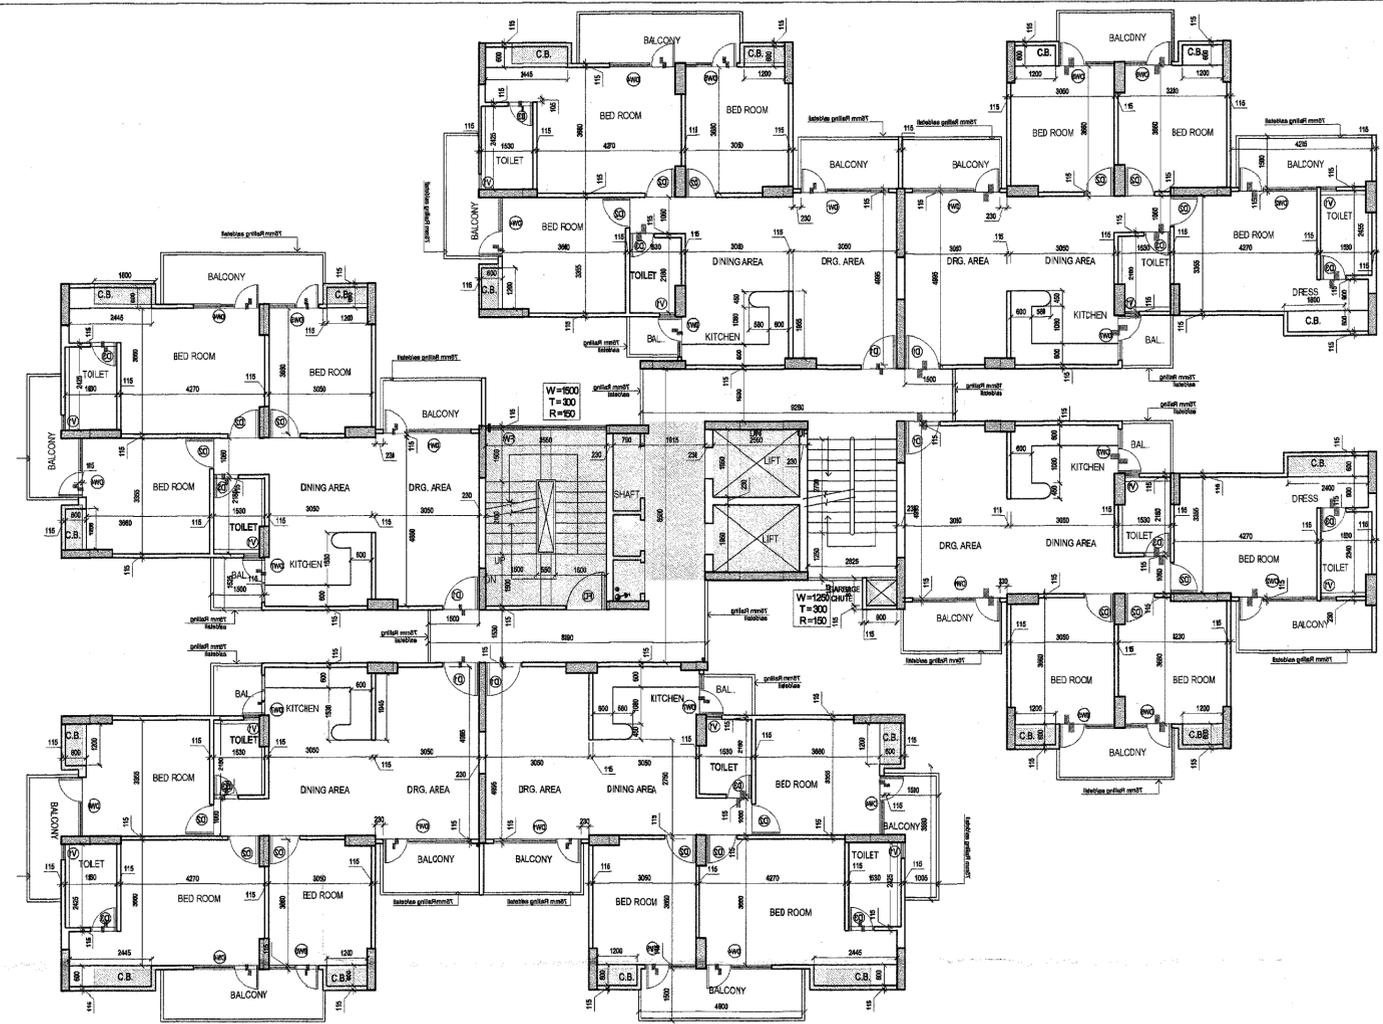


2 1ST TO 19TH FLOOR PLAN
SCALE 1:100

SCHEDULE OF OPENING

TYPE	DESCRIPTION	SIZE	SILL	LINTEL
FD	FIRE ENTRANCE	1200X2100	--	2100
D1	ENTRANCE	1050X2100	--	2100
D2	BED ROOM	900X2100	--	2100
D3	TOILET	750X2100	--	2100
D4	TOILET	750X2500	--	2500
DW1	DRAWING ROOM	2500X2100	300	2100
DW2	BED ROOM	2340X2100	300	2100
DW3	BED ROOM	2155X2100	300	2100
DW4	BED ROOM	1925X2100	300	2100
DW5	BED ROOM	1620X2100	300	2100
DW6	BED ROOM	1385X2100	300	2100
DW7	KITCHEN	1295X2100	1050	2100
FW	FIRE STAIR	3500X1725	450 From higher mid landing lvl	2100
V1	TOILET	450X900	1200	2100

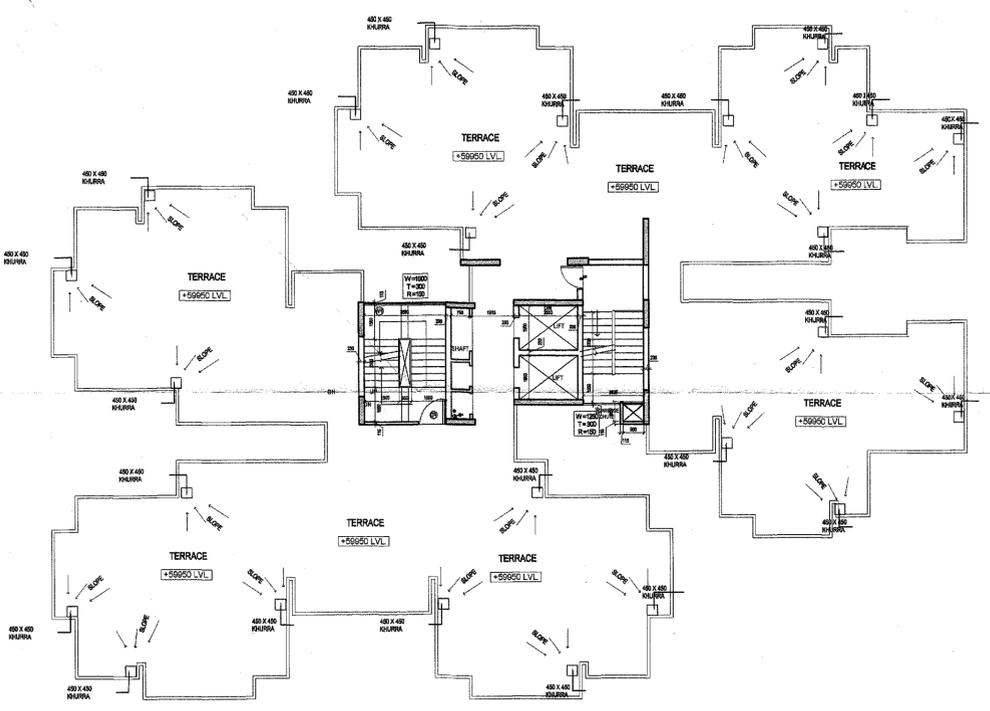

3 TERRACE LVL PLAN
SCALE 1:150

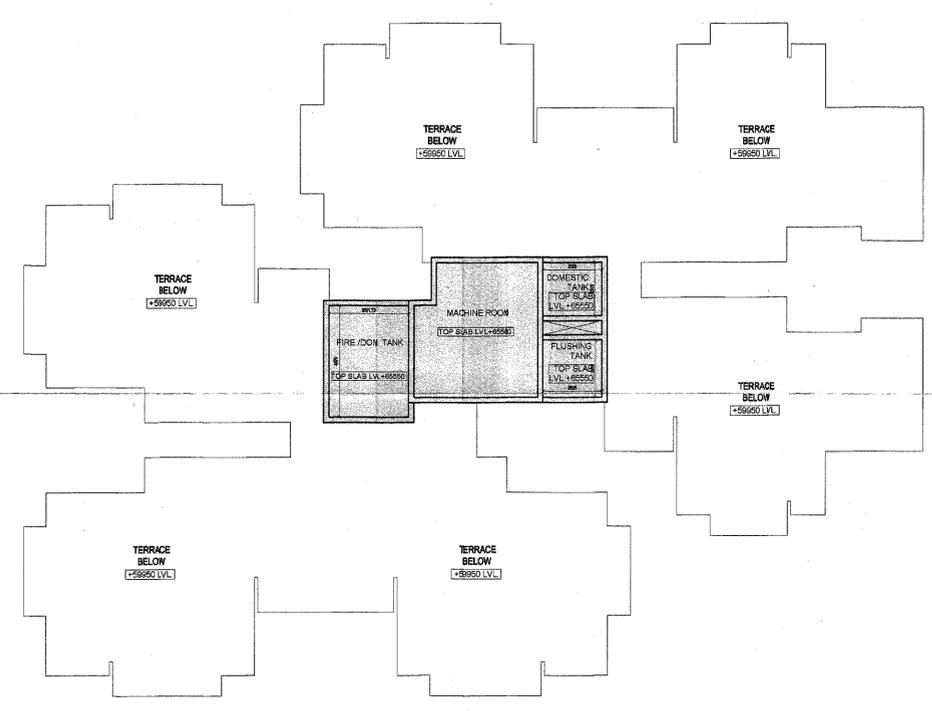

4 MUMTY LVL PLAN
SCALE 1:150

PROJECT:-
PROPOSED GROUP HOUSING FOR
PANCHSHEEL BUILDTech PVT. LTD.
AT LAND MEASURING 52850.22 SQ.MT.
AT PLOT NO- GH-01A, SECTOR-16B ,
GREATER NOIDA.

OWNER:-
PANCHSHEEL BUILDTech PVT. LTD.

ARCHITECTS
OASIS
DESIGNS INC.
ARCHITECTS/LANDSCAPE ARCHITECTS
3172, SEC-A, PLOT-B, VASANT KUNJ, NEW DELHI-70
PH: 26129440, 26122044 FAX: 26129282
email: mail@oasisdesigns.org
www.oasisdesigns.org

TITLE:-
**FLOOR PLANS
BLOCK- F6 (S+19)**

SCALE:-
DRAWN BY:- **DHIRENDRA**

ARCHITECT'S SIGN:-

(Signature)
ARCHITECT

OWNER'S SIGN:-
For Panchsheel Buildtech Pvt. Ltd.

(Signature)
ARCHITECT

NORTH

SHEET NO

053