
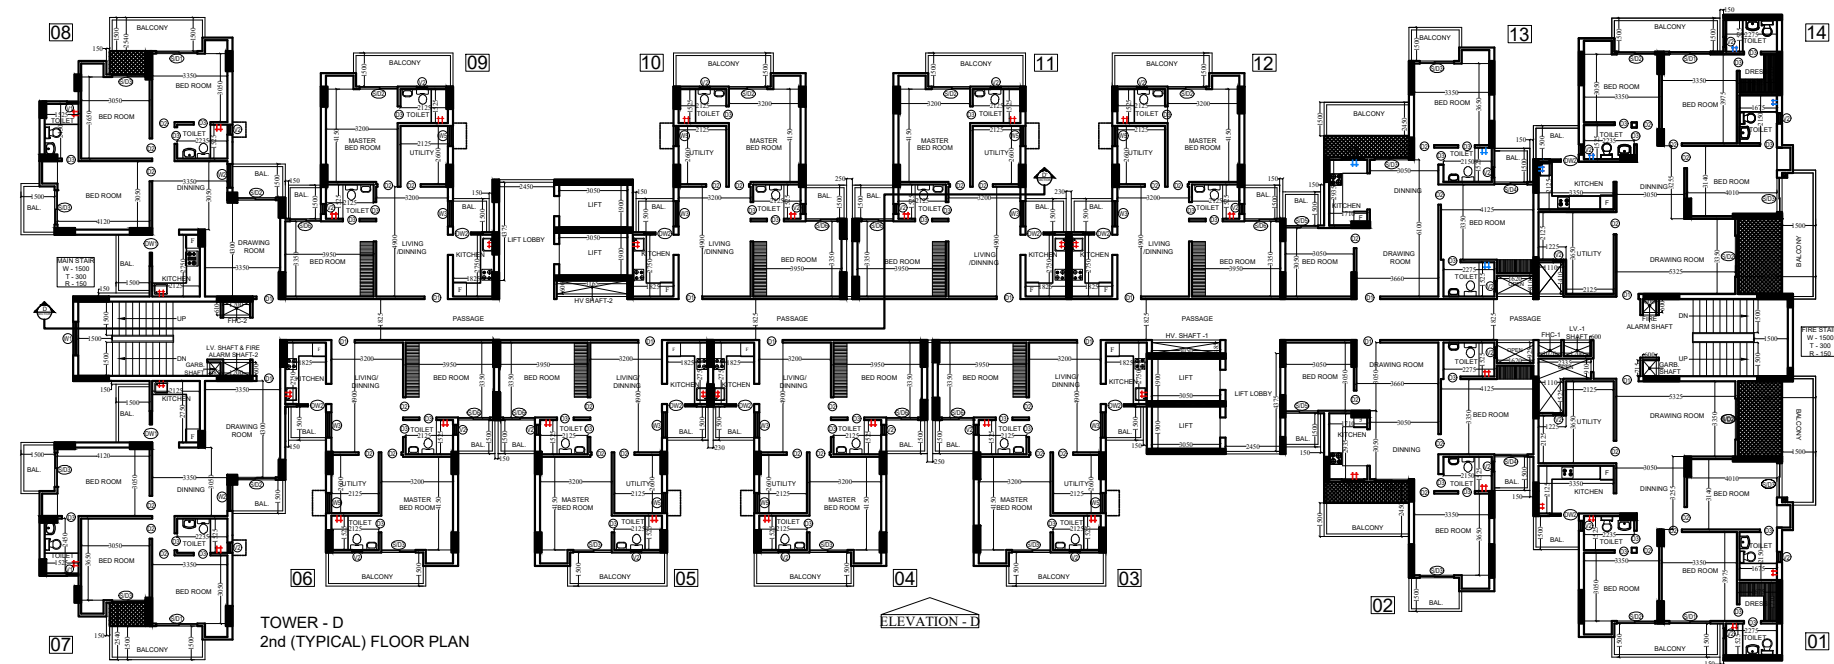


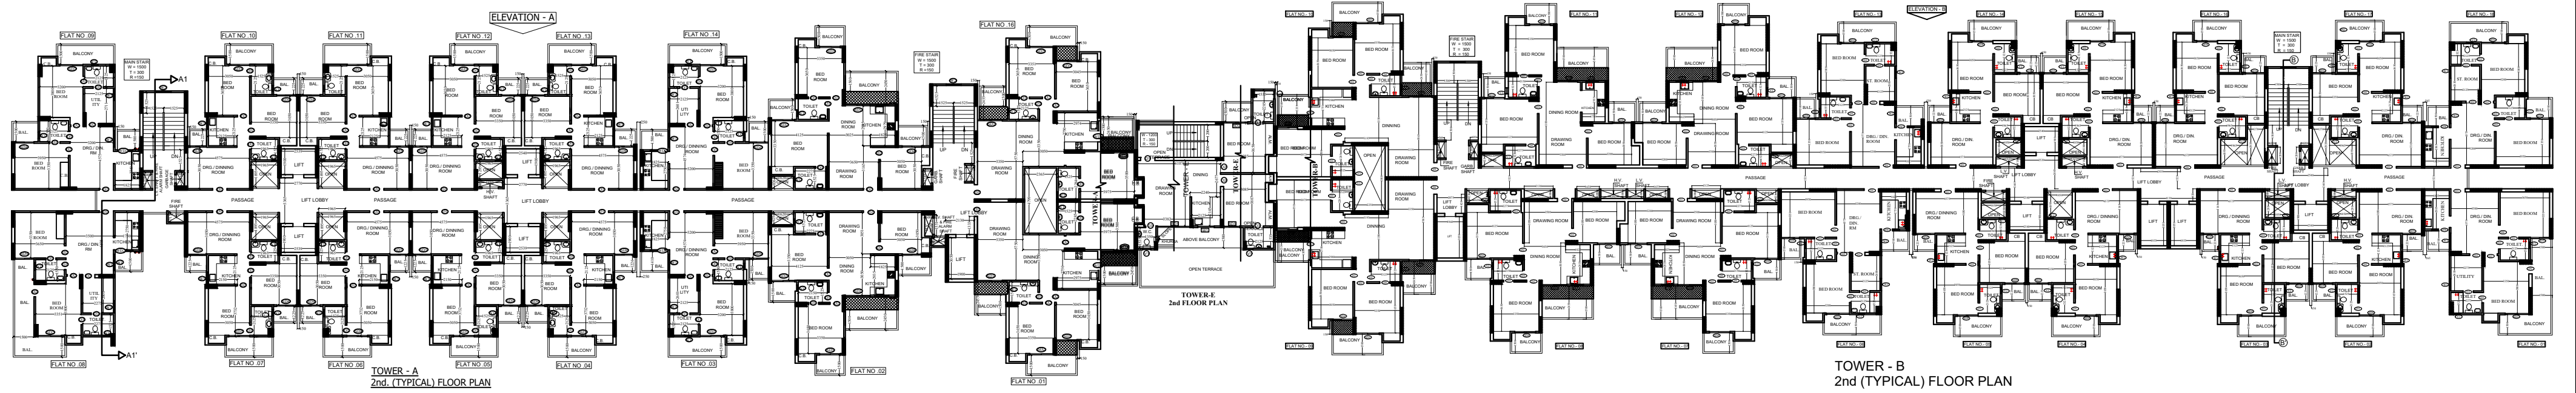

|                                                   |               |                  |
|---------------------------------------------------|---------------|------------------|
| PROJECT :-                                        |               |                  |
| GROUP HOUSING "HIMALYA PRIDE"                     |               |                  |
| AT PLOT No - GH-10B, TECH ZONE-IV                 |               |                  |
| GREATER NOIDA (U.P)                               |               |                  |
| BUILDERS & PROMOTER :-                            |               |                  |
| M/s HIMALAYA REAL STATE PVT.LTD.                  |               |                  |
| REGD. OFFICE : 7365, PREM NAGAR(SHAKTI NAGAR),    |               |                  |
| NEW DELHI - 1100                                  |               |                  |
| DRAWING TITLE :- FLOOR PLAN OF ALL TYPE           |               |                  |
| TYPICAL FLOOR PLAN                                |               |                  |
| ARCHITECTS :-                                     |               |                  |
| Space Designers International                     |               |                  |
| B-34, SECTOR-67, NOIDA                            |               |                  |
| PH : +91 9711632717, 16, 18 & 20                  |               |                  |
| Mob : 9811070390, 9811336211                      |               |                  |
| e-mail : spacedesig@gmail.com, www.spacedesig.com |               |                  |
| DRAWN BY :-                                       | CHECKED BY :- | DATED :-         |
| SANJAY                                            | VISHAL        |                  |
| OWNER'S SIGN                                      |               | ARCHITECT'S SIGN |