




TYPICAL FLOOR PLAN (BLOCK-N)
(2nd,3rd,13th,14th & 15th Floor)
SCALE - 1:100

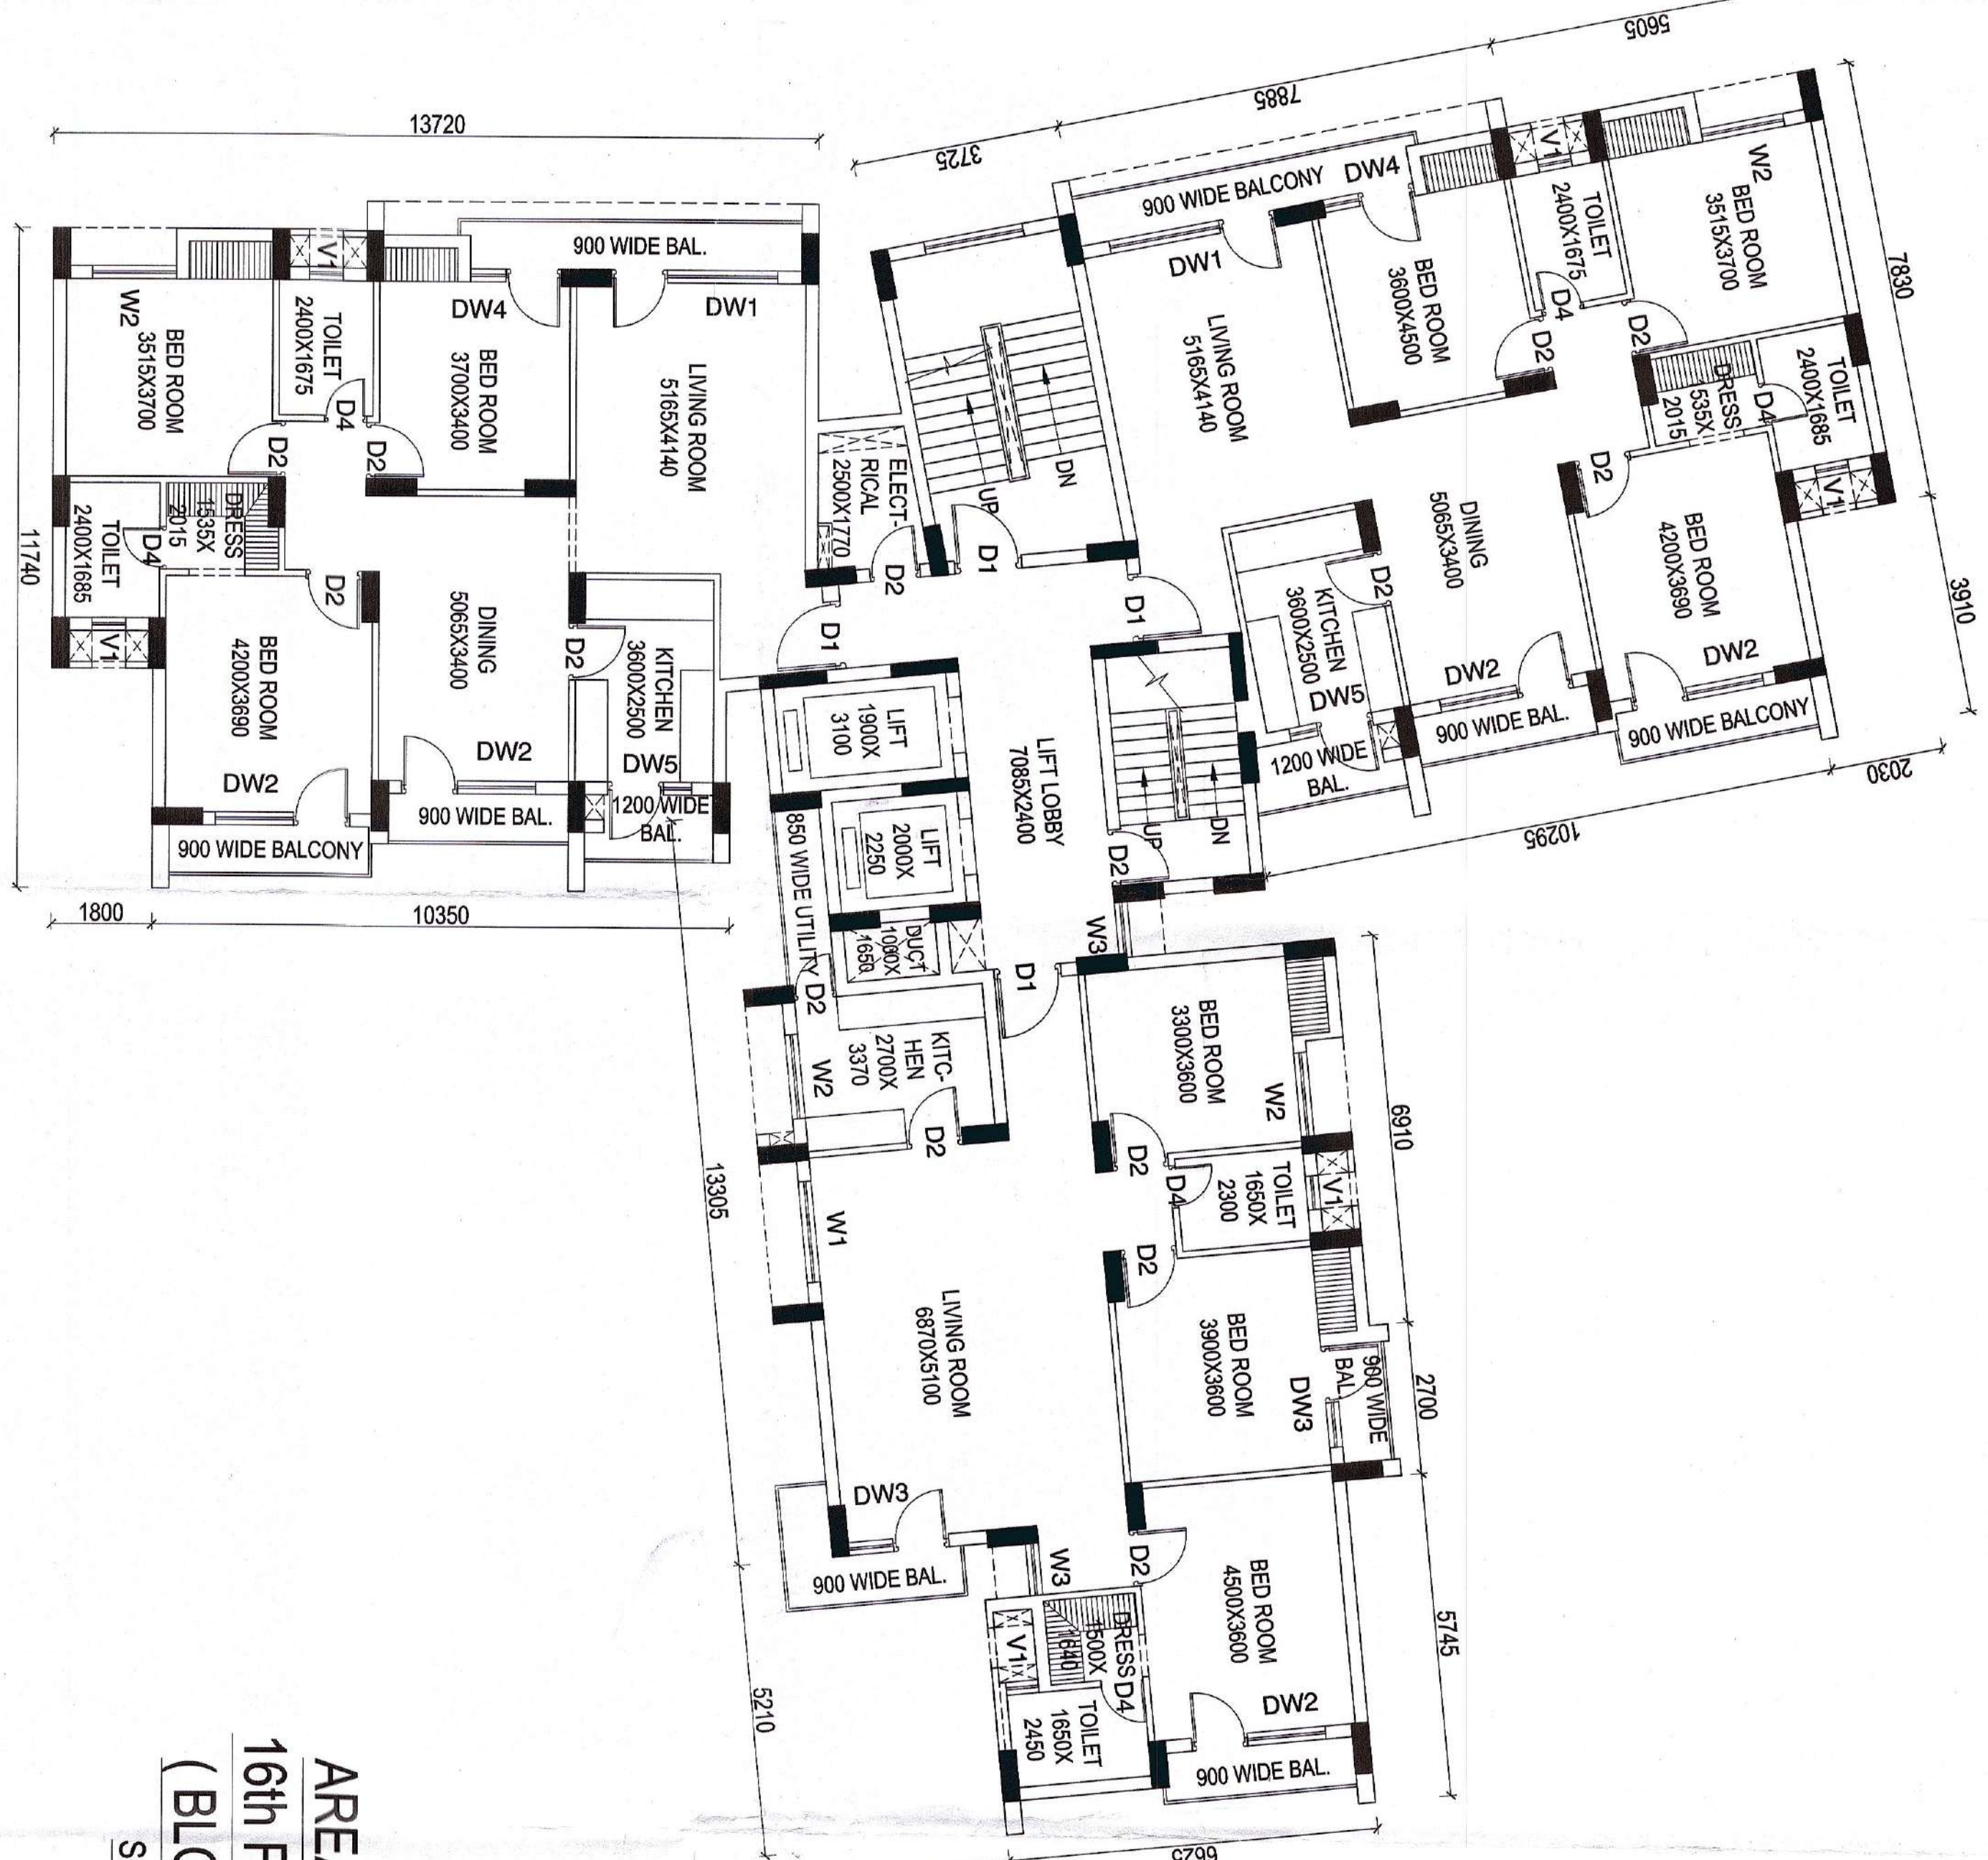


TYPICAL FLOOR PLAN (BLOCK-P)
(1st,2nd,3rd,13th,14th & 15th Floor)
SCALE - 1:100

AREA DIAGRAM
16th FLOOR PLAN
(BLOCK-N & P)
SCALE - 1:100




AREA DIAGRAM
17th FLOOR PLAN
(BLOCK-N & P)
SCALE - 1:100

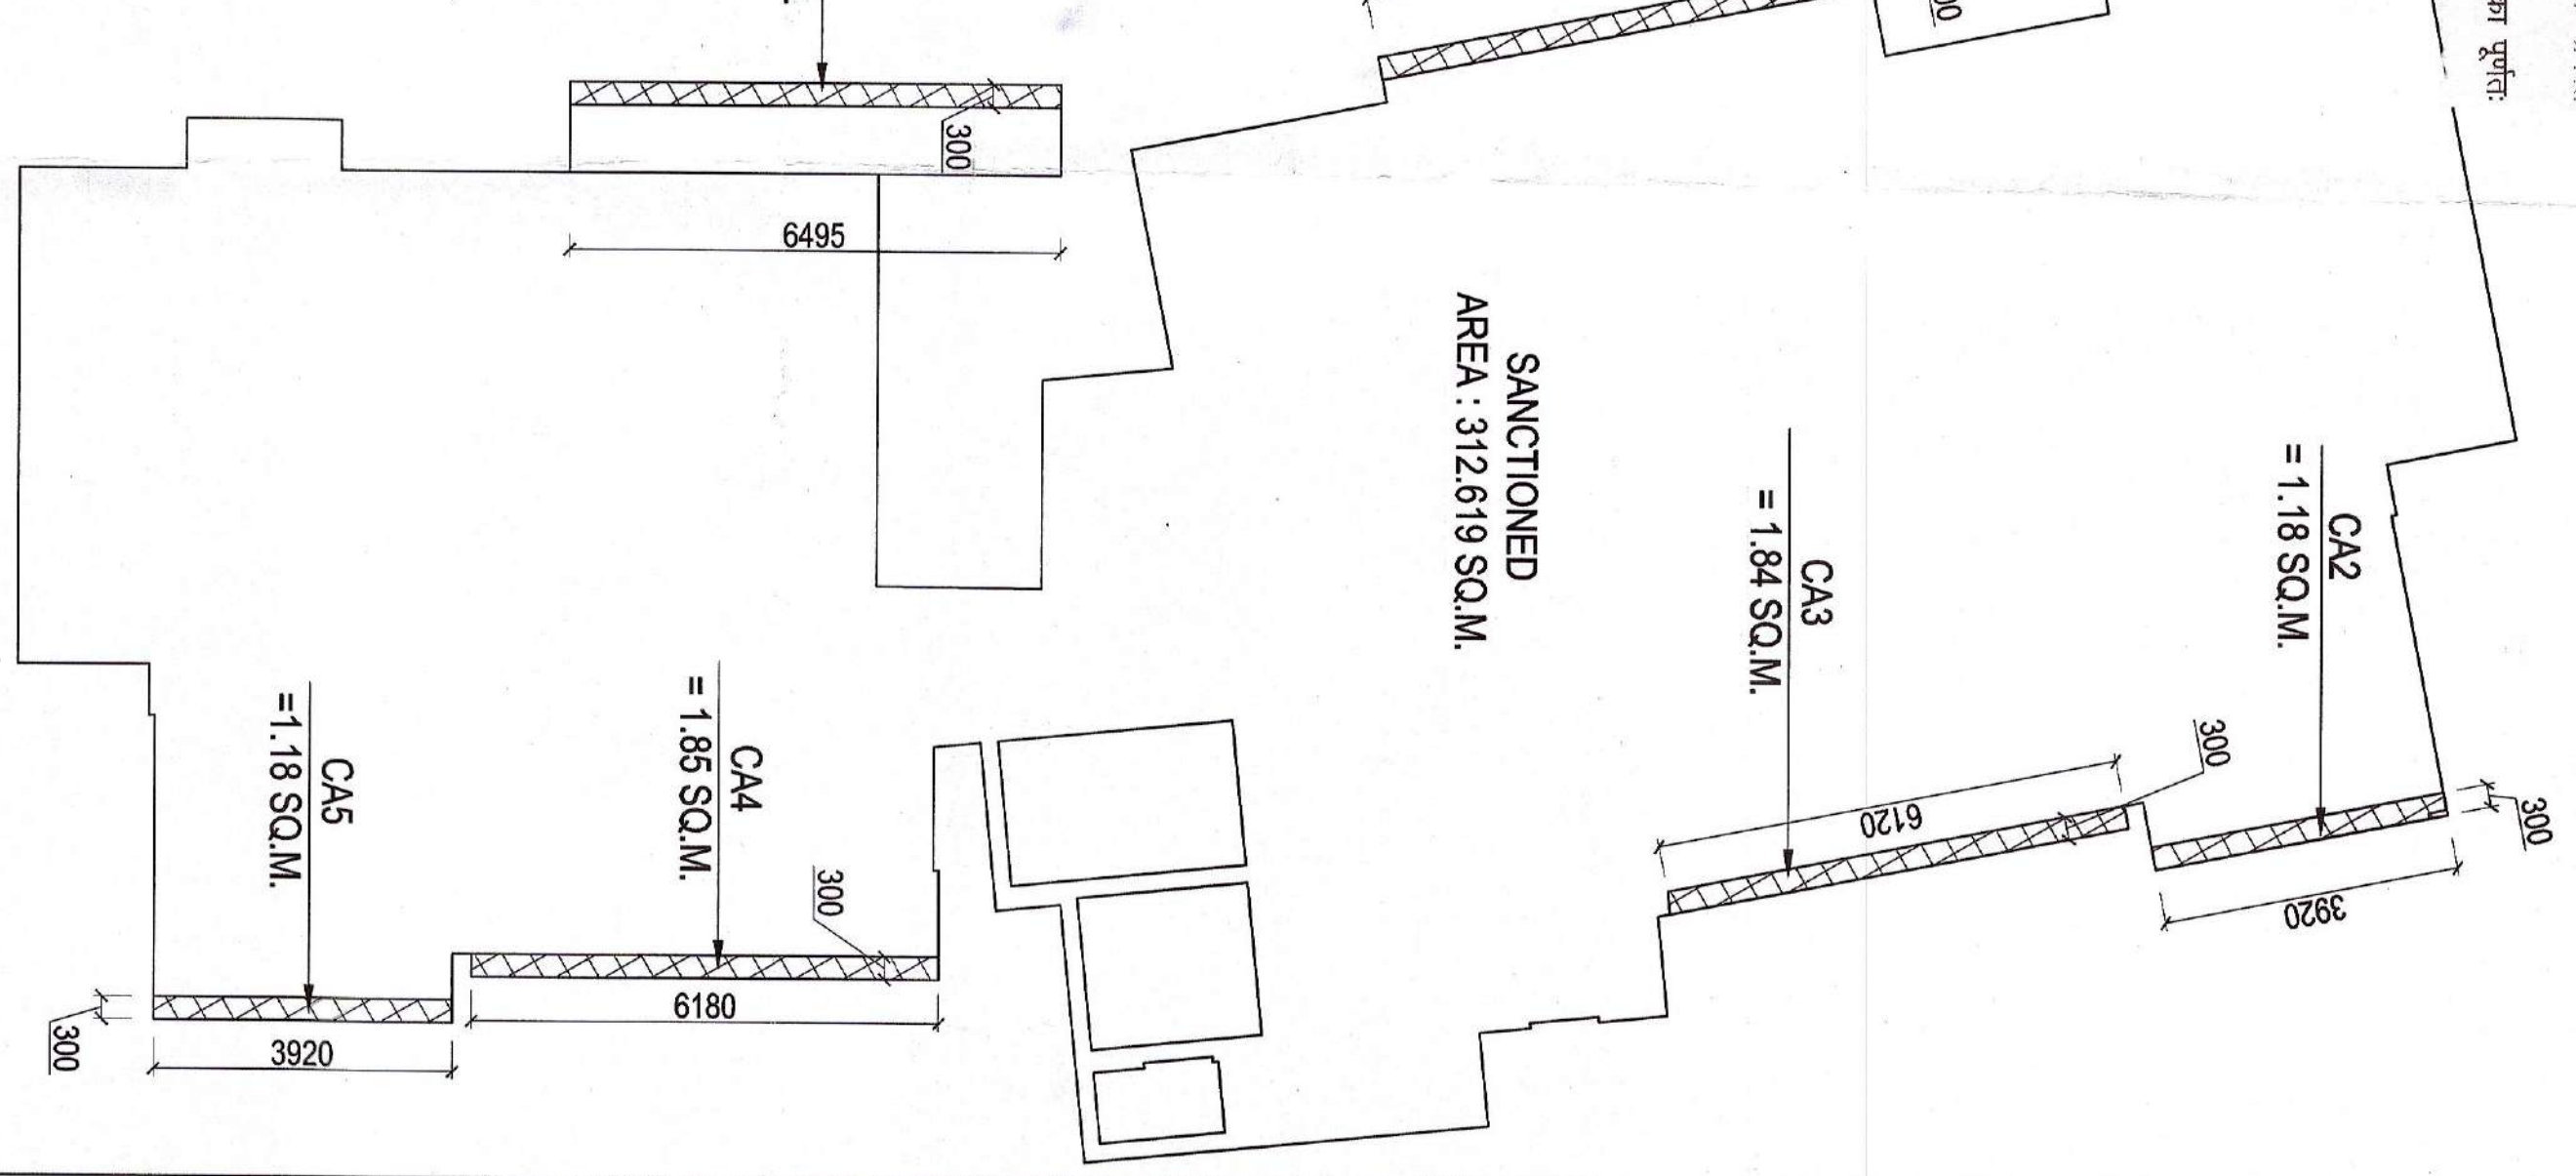


AREA CALCULATION OF 16th FLOOR
FOR BLOCK - N & P
COMPROMISEABLE
TOTAL BUILD-UP AREA
= 313.369 SQ.M.
= 1.97+1.18+1.84+1.85+1.18+1.95
= 9.97 SQ.M.

AREA CALCULATION OF 17th FLOOR
FOR BLOCK - N & P
COMPROMISEABLE
TOTAL BUILD-UP AREA
= 313.369 SQ.M.
= 1.97+1.18+1.84+1.85+1.18+1.95
= 9.97 SQ.M.

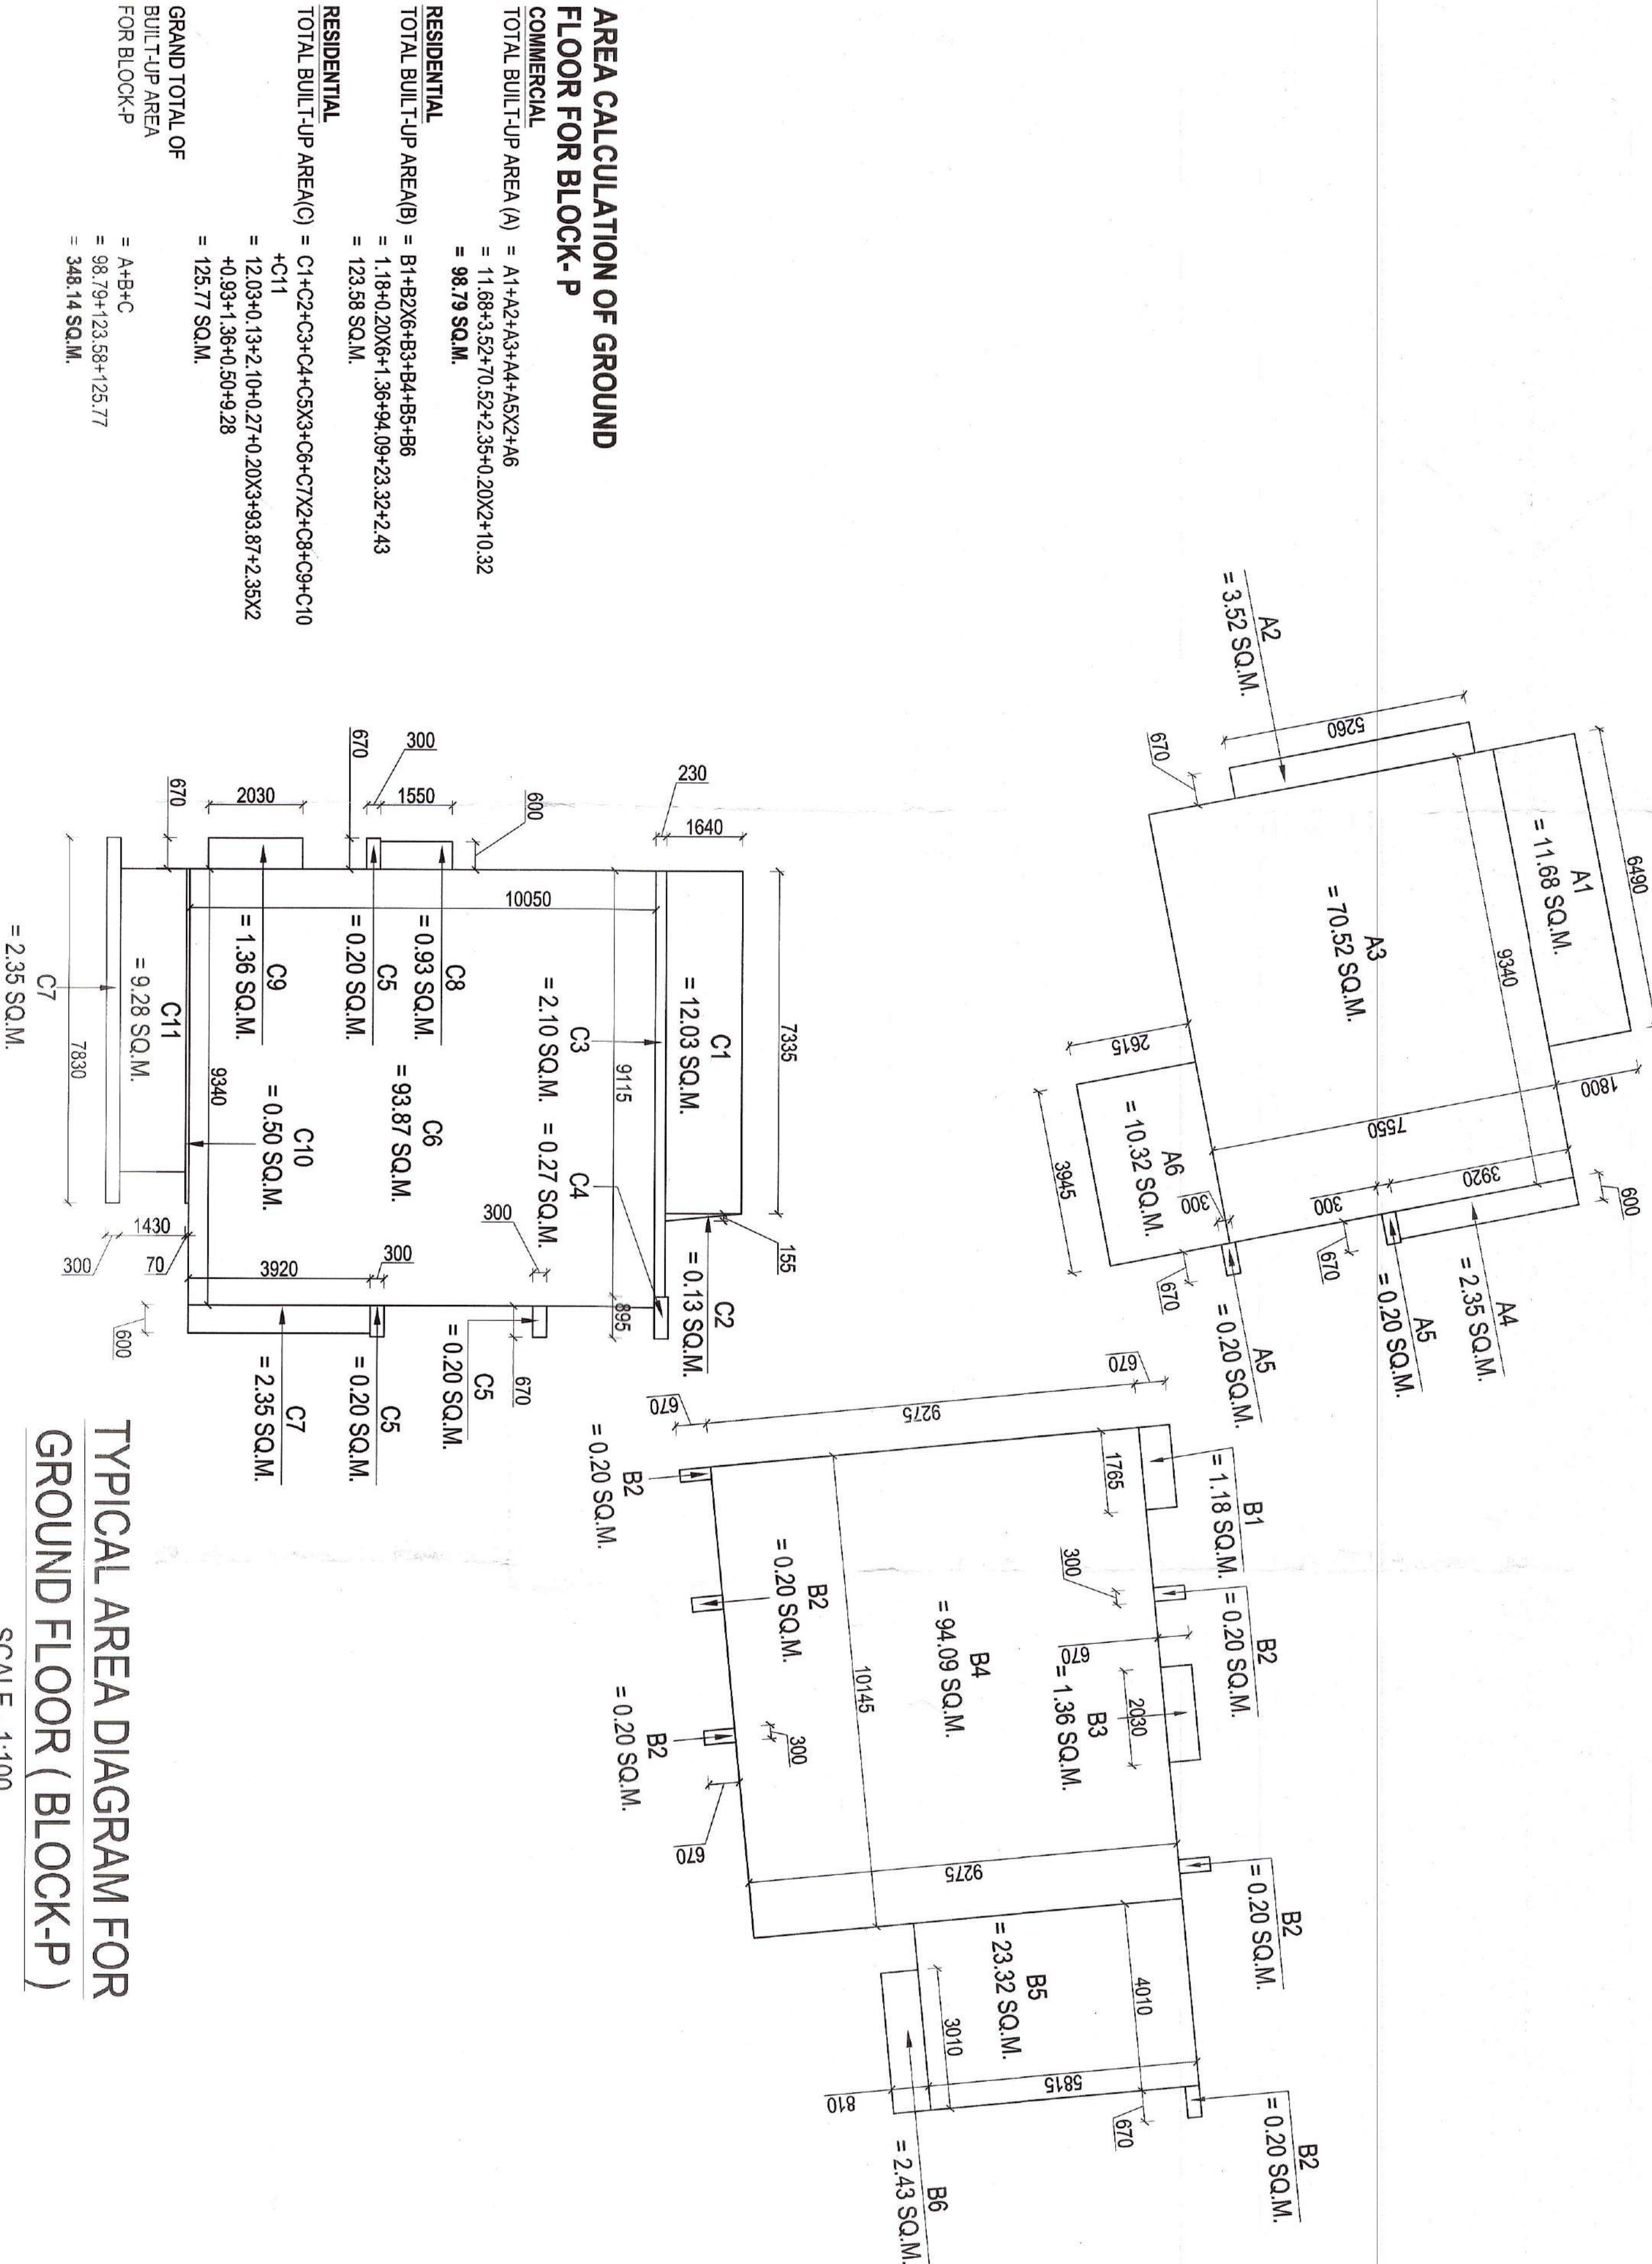

TYPICAL AREA DIAGRAM FOR
GROUND FLOOR (BLOCK-P)
SCALE - 1:100

4th FLOOR PLAN (BLOCK-P)
SCALE - 1:100

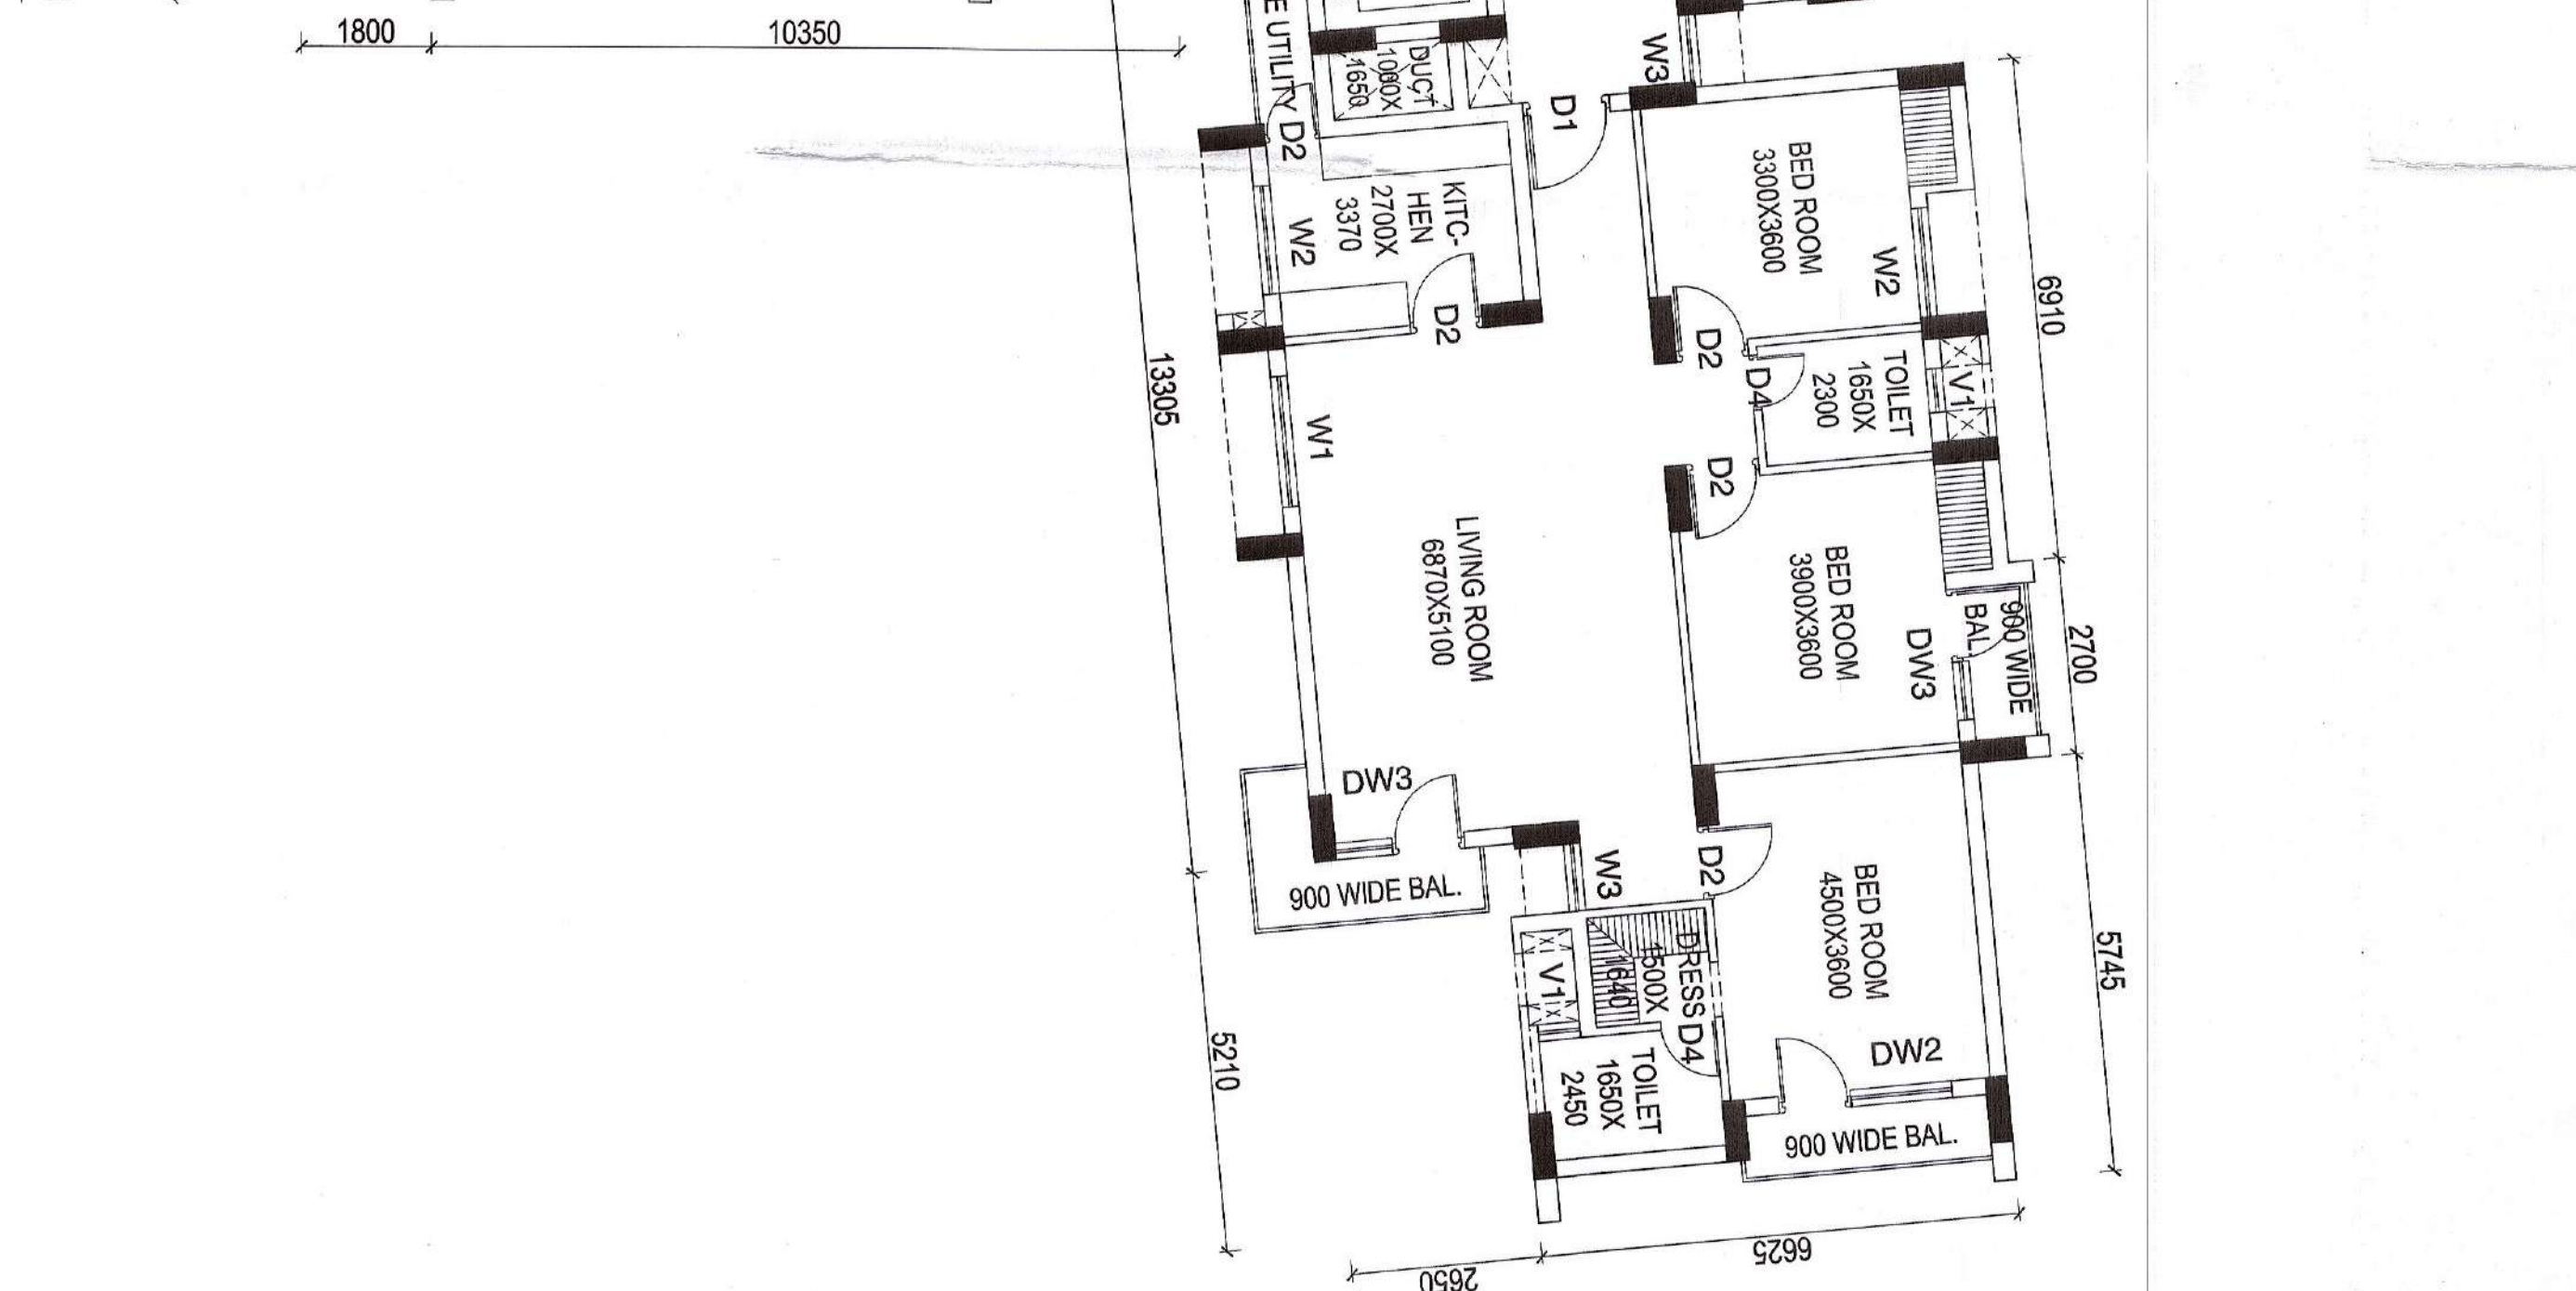

Project :
EXISTING GROUP HOUSING
(CELEBRITY GREENS)
ON PLOT-1 (13.83 ACRES) AT
POCKET-1, SECTOR-B,SUSHANT
GOLF CITY,HI-TECH TOWNSHIP,
LUCKNOW

DOOR / WINDOW SCHEDULE				
SNO	TYPE	SIZE	SILL	REMARK
1	DW1	3000 X 2100	-	DOOR/WINDOW
2	DW2	2400 X 2100	-	DOOR/WINDOW
3	DW3	1800 X 2100	-	DOOR/WINDOW
4	DW4	1500 X 2100	-	DOOR/WINDOW
5	DW5	1500 X 2100	-	DOOR/WINDOW
6	D1	1200 X 2100	-	DOOR
7	D2	1000 X 2100	-	DOOR
8	D3	800 X 2100	-	DOOR
9	D4	750 X 2100	-	DOOR
10	W1	1800 X 1200	900	WINDOW
11	W2	1500 X 1200	900	WINDOW
12	W3	1200 X 1200	900	WINDOW
13	W4	900 X 1200	900	WINDOW
14	W5	540 X 1200	900	WINDOW
15	V1	600 X 450	1550	VENTILATOR

DWG TITLE :
SUBMISSION DRAWING
SCALE :
AS SHOWN
DWG NO :
2/3



For Client/Architect/Engineer/Builder
Architect's Sign

Owner's Sign

Architect's Sign