

ITEM NO.	DESCRIPTION	UNIT	QTY	RATE	AMOUNT
1	PROPOSED TOWER T2	SQ. MT.	1446.63	1200	1735956
2	PROPOSED TOWER T1	SQ. MT.	4395.6	1200	5274720
3	PROPOSED TOWER T3	SQ. MT.	1446.63	1200	1735956
4	PROPOSED TOWER T4	SQ. MT.	1446.63	1200	1735956
5	PROPOSED TOWER T5	SQ. MT.	1446.63	1200	1735956
100	PROPOSED TOWER T100	SQ. MT.	1446.63	1200	1735956

TYPE	SIZE	CILL LVL	INTEL LVL
D	2100X 2400	-----	2500
D1	1500X 2400	-----	2500
D2	1000 X 2400	-----	2500
D3	750 X 2100	-----	2500
W1	2400 X 1600	-----	2500
V1	450 X 600	-----	2500
FD	1.25 X 2100	-----	2500
FCD1	2.00 X 2100	-----	2500

Sudheer
Kumar

Digitally signed by
Sudheer Kumar
Date: 2023.10.07
13:38:57 +05'30'

SURFACE PARKING AREA = 4395.6 SQ.MT
NO OF ECS = 4395.6/20 = 219.78
=219 SAYS

Lal
Singh

Digitally signed by
Lal Singh
Date: 2023.10.06
15:17:37 +05'30'

Musharraf
Yusuf

Digitally signed by
Musharraf
Yusuf
Date: 2023.10.05
17:28:42 +05'30'

SITE PLAN

SHWETA
SHRIVASTAVA
GANGIL

Digitally signed by
SHWETA
SHRIVASTAVA
GANGIL
Date: 2023.10.04
13:53:29 +05'30'



ARCHITECTS :
Space Designers International
B-34, SECTOR-47, NOIDA
Phone: 0120-2100400, 011-52153
e-mail: spacesdi@gmail.com, www.spacesdi.com

PROJECT :- MGSUN IT PARK, PLOT NO-1A,
GREATER NOIDA G.B.NAGAR (UP)

DRAWING TITLE :- GROUND FLOOR PLAN

DRAWN BY :-

CHECKED BY :-

SCALE

VIJAY
PRAKASH

Digitally signed by
VIJAY
PRAKASH
Date: 2023.10.04
14:53:31 +05'30'

OWNER'S SIGN

ARCHITECT'S SIGN

LEENU
SAHGAL

Digitally signed by LEENU SAHGAL
DN: cn=LEENU SAHGAL, o=LEENU SAHGAL, ou=LEENU SAHGAL, email=leenu.sahgal@gmail.com, c=IN
Date: 2023.10.12 12:09:14 +05'30'

114320

9920

7.5 M WIDE FIRE TENDER ROAD

7.5 M WIDE FIRE TENDER ROAD

7.5 M WIDE FIRE TENDER ROAD

7.5 M WIDE FIRE TENDER ROAD

7.5 M WIDE FIRE TENDER ROAD

7.5 M WIDE FIRE TENDER ROAD

7.5 M WIDE FIRE TENDER ROAD

7.5 M WIDE FIRE TENDER ROAD

7.5 M WIDE FIRE TENDER ROAD

7.5 M WIDE FIRE TENDER ROAD

7.5 M WIDE FIRE TENDER ROAD

7.5 M WIDE FIRE TENDER ROAD

7.5 M WIDE FIRE TENDER ROAD

EXISTING
TOWER T1
B+G+4
floor

PROPOSED
TOWER
T2
2B+G+17
FLOOR

208927

130472

ENTRY FOR
PROCESSING
ZONE

[illegible]

Digitally signed by LEENU SAHIGAL
 cn=LEENU SAHIGAL, postalCode=201306, st=UTTAR PRADESH, street=A26
 GAUTAM BUDDHA NAGARGAMM1ANEAR LG COMPANY 201306,
 isGAUTAM BUDDHA NAGAR, o=Personal, title=2575,
 serialNumber=04ecbfbb8fdd4dc38a7457f3adcc6f41af3b20142c
 9a70a144a1cf2dbf9a893, pseudonym=257520221028200542037,
 2.5.4.20=5668876863865e8720638517f8ae33324b686bf8d4106
 1111410630d06ba, email=SANTUS1795@leenu.com,
 cn=LEENU SAHIGAL
 Date: 2023.10.12 12:09:55 +03'0'

Sudheer
Kumar

Lal
Singh

Musharr
af Yusuf

SHWETA
SHRIVASTA
VA GANGIL

VIJAY
PRAKASH

Chand
erkant

AREA DETAILS

ARCHITECTS :
Space Designers International
 B - 34, SECTOR-67, NOIDA
 Phones : 0120-3100450, 51, 52, 53
 e-mail : spacesdi@gmail.com, www.spacedi.com

1- EXISTING UPPER BASEMENT PARKING AREA
= 3441.9 SQ.MT.
NO OF ECS = $3441.9/30 = 114.73$
= 115 SAYS

2- PROPOSED UPPER BASEMENT PARKING AREA
= 8013.31 SQ.MT.
NO OF ECS = $8013.31/30 = 267.1$
= 267 SAYS

TOTAL PARKING = 115+267=382 ECS

LEENU
SAHGAL

Digitally signed by LEENU SAHGAL
DN: c=IN, postalCode=201306, st=UTTAR PRADESH, street=A26
GAUTAM BUDDHA NAGARGAMA(NEAR) L G COMPANY, serial=306,
serialNumber=000c8b0f4d4c38a7457f3dc68f41f3b20142ca9a70
a144cfdb2bb33c, pseudonym=257552021028200542037,
2.5.4.20=5e58b96683083e7b206361572f8a33324bb0b4d41061111
416b205d06ba, email=SAHUSITI95@GMAIL.COM, cn=LEENU SAHGAL,
Date: 2023.10.12 17:11:41+05'30'

Sudheer
Kumar

Digitally signed by Sudheer
Kumar
Date: 2023.10.07 13:51:05
+05'30'

Lal
Singh

Digitally
signed by
Lal Singh
Date:
2023.10.06
15:26:58 ®
+05'30'

Musharr
af Yusuf


Digitally signed
by Musharraf
Yusuf
Date: 2023.10.05
17:36:04 +05'30'

Chanderkant

Digitally signed
by Chanderkant
Date:
2023.10.04
14:59:41
+05'30'

VIJAY
PRAKA
SH

Digitally signed
by VIJAY
PRAKASH
Date:
2023.10.04
14:59:09 +05'30'

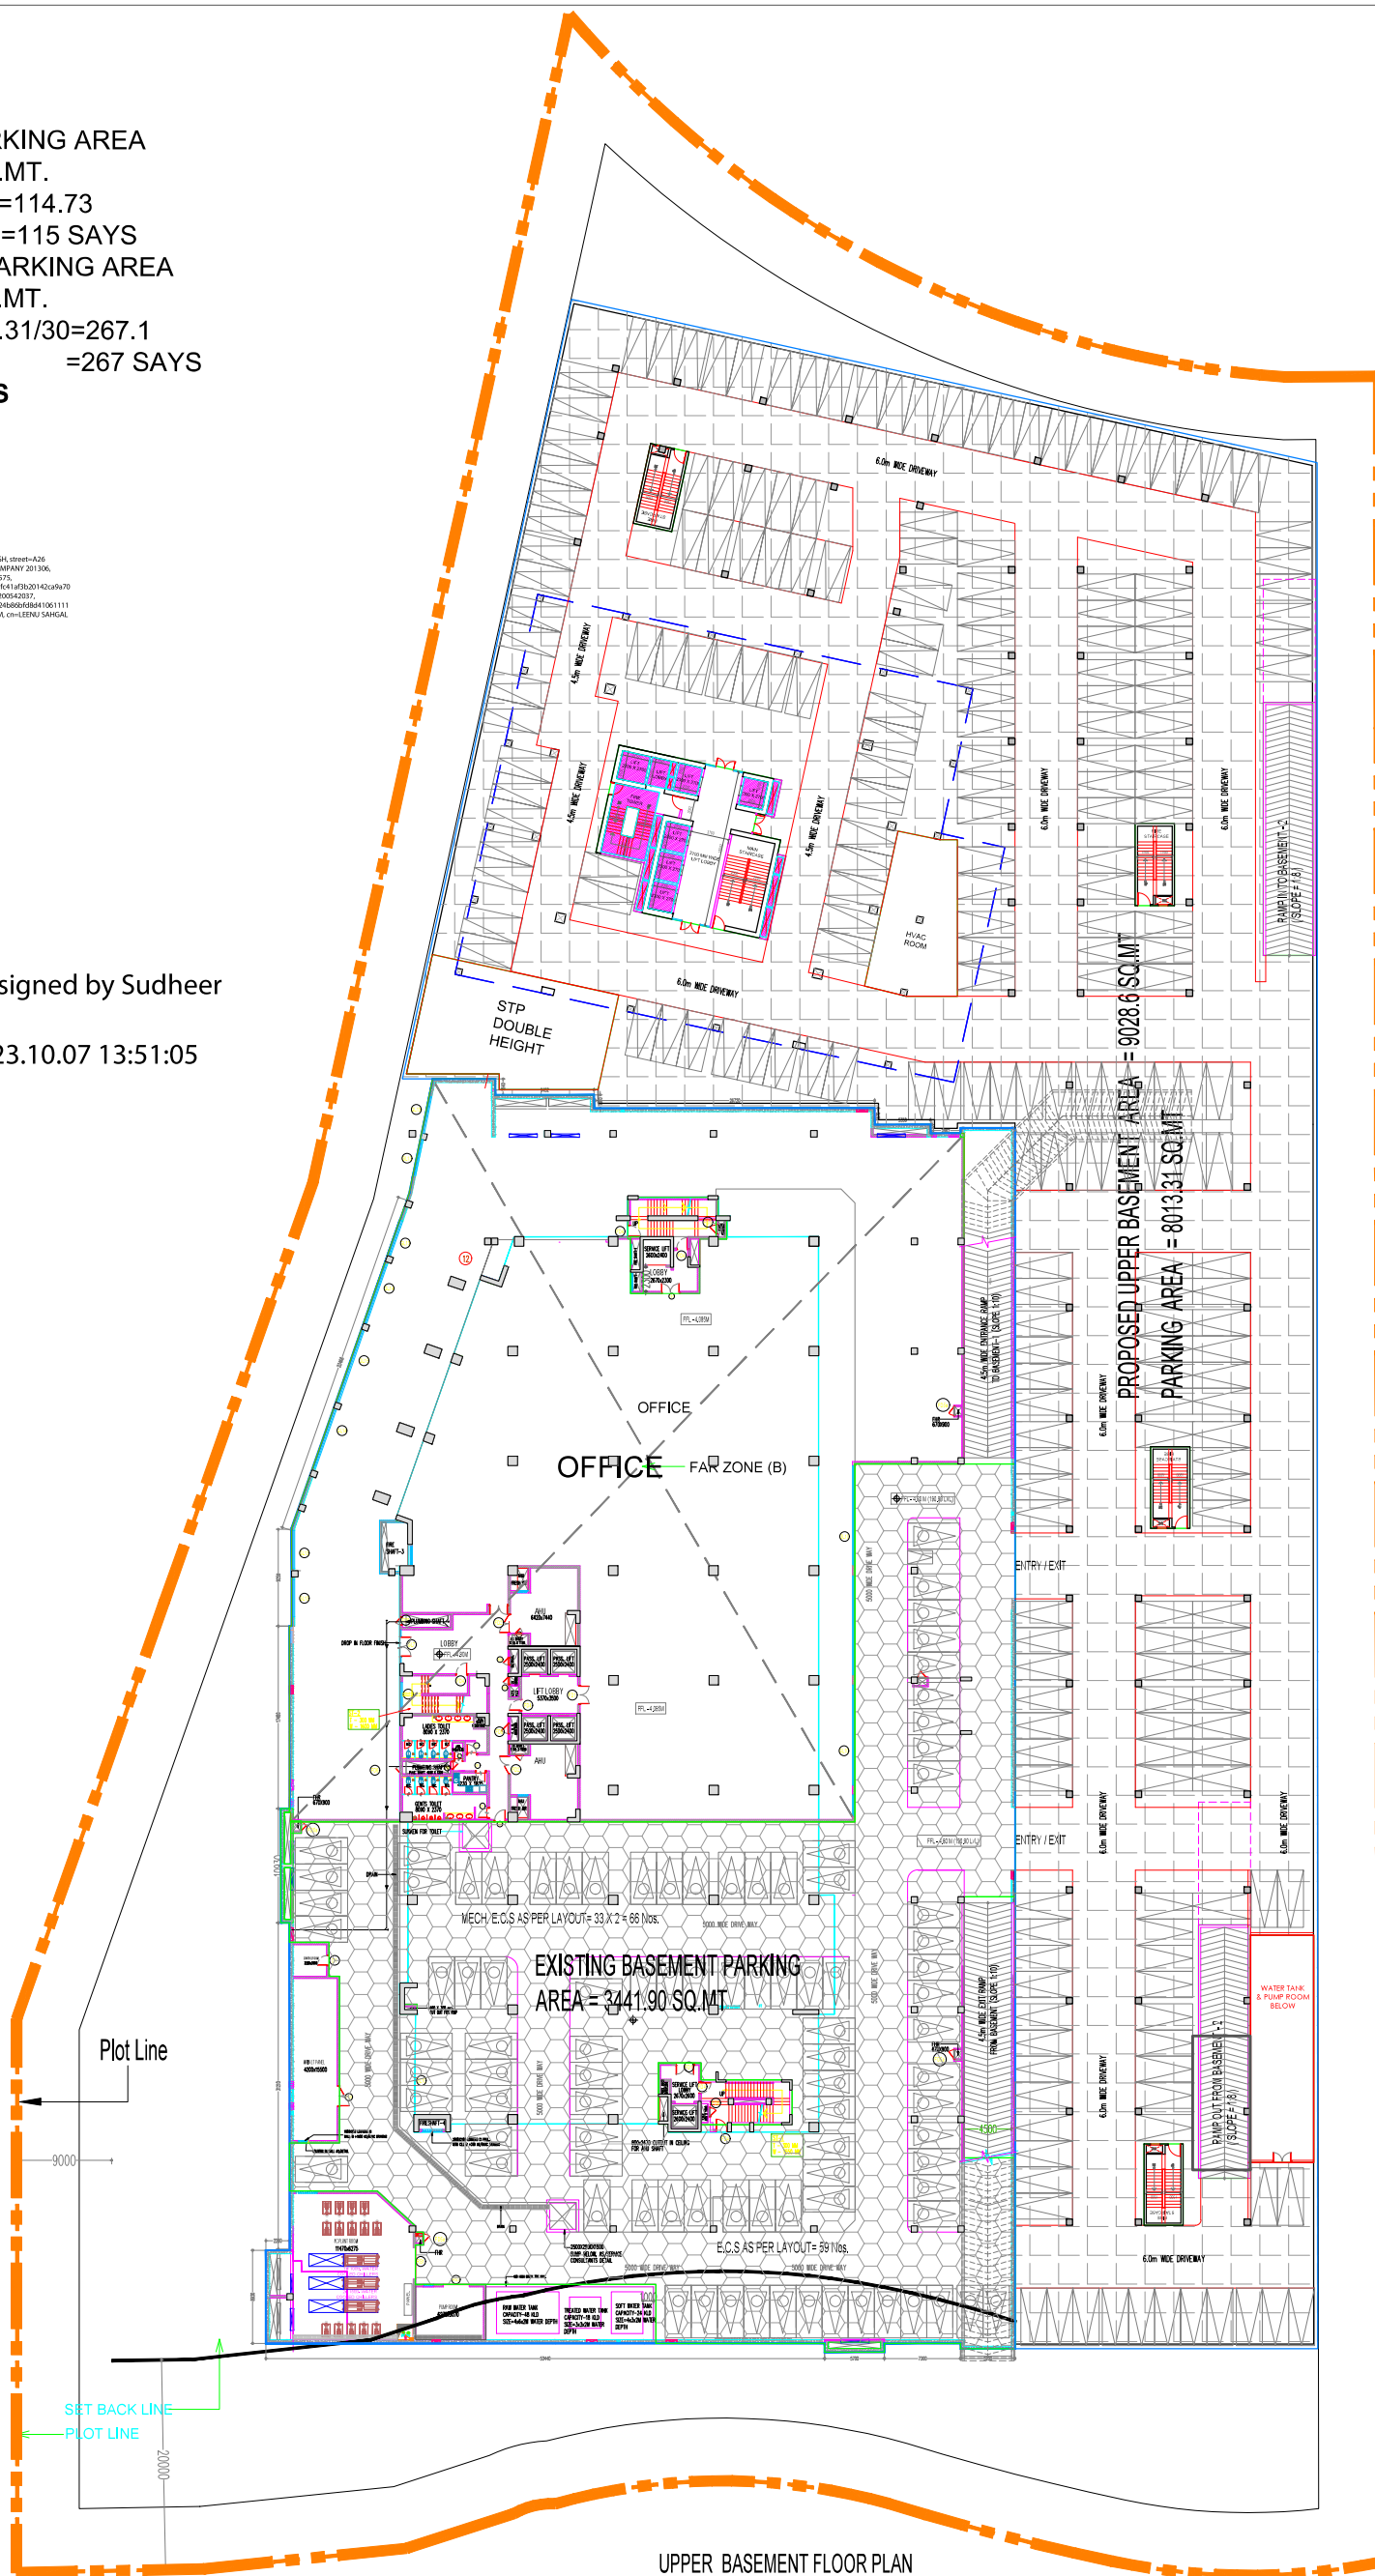

SCHEDULE OF DOOR & WINDOW				
TYPE	SIZE	CILL	LVL	INTEL LVL
D	2100X 2400	-----		2500
D1	1500X 2400	-----		2500
D2	1000 X 2400	-----		2500
D3	750 X 2100	-----		2500
W1	2400 X 1600	-----		2500
V1	450 X 600	-----		2500
FD	1.25 X 2100	-----		2500
FC1D1	2.00 X 2100	-----		2500

BASEMENT - 1



ARCHITECTS :
Space Designers International
B - 34, SECTOR-67, NOIDA
Phones :0120-3100450, 51, 52, 53
e-mail : spacedsi@gmail.com, www.spacedsi.com

PROJECT :- MIGSUN IT PARK, PLOT NO-1A,
GREATER NOIDA G.B.NAGAR (UP)

DRAWING TITLE:- GROUND FLOOR PLAN

DRAWN BY :-	CHECKED BY :-	SCALE
-------------	---------------	-------

OWNER'S SIGN _____

ARCHITECT'S SIGN.

LEENU
SAHGAL

Digitally signed by LEENU SAHGAH
DN: c=IN, postalCode=201306, st=UTTAR PRADESH, street=A26
GAUTAM BUDDHA NAGARGAMA INEAR, I G COMPANY
201306, o=GAUTAM NAGARGAMA NAGAR, o=Personal, title=2575,
serialNumber=04eebf8b614dc38a757f3adccbf41af3b2014;
c=IN, o=144a1cfd2bb9a83,
pseudonym=25752021102820542037,
2.5.4.20=5e6b80867868786720638157f2a83324d80b4dbd41
06111416b205f06ba, email=SANTUSTI95@GMAIL.COM,
cn=LEENU SAHGAH
Date: 2023.10.12 12:1:26 +05'30'

Sudheer
Kumar

Digitally signed by
Sudheer Kumar
Date: 2023.10.07
13:56:59 +05'30'

Lal
Singh

Digitally
signed by
Lal Singh
Date:
2023.10.06
15:31:19
+05'30'

Musharr
af Yusuf

Digitally signed by
Musharraf Yusuf
Date: 2023.10.05
17:38:53 +05'30'

VIJAY
PRAKA
SH

Digitally signed
by VIJAY
PRAKASH
Date:
2023.10.04
15:00:52 +05'30'

Chanderkant

Digitally signed
by Chanderkant
Date:
2023.10.04
15:00:16 +05'30'



BASEMENT-2 FLOOR PLAN

BASEMENT - 2



ARCHITECTS :
Space Designers International
B - 34, SECTOR-67, NOIDA
Phones :0120-3100450, 51, 52, 53
e-mail : spacedi@gmail.com, www.spacedi.com

DRAWN BY :-	CHECKED BY :-	SCALE
-------------	---------------	-------

PROJECT :-	MIGSUN IT PARK, PLOT NO-1A, GREATER NOIDA G.B.NAGAR (UP)
------------	---

DRAWING TITLE :- GROUND FLOOR PLAN

OWNER'S SIGN

ARCHITECT'S SIGN.

Sudheer Kumar



Digitally signed by
Sudheer Kumar
Date: 2023.10.07
14:03:29 +05'30'

**PROPOSED
TOWER T2
G+17 FLOOR**

SCHEDULE OF DOOR & WINDOW				
TYPE	SIZE	CILL	LVL.	INTEL LVL.
D	2100X 2400			2500
D1	1500X 2400	-----		2500
D2	1000 X 2400	-----		2500
D3	750 X 2100	-----		2500
W1	2400 X 1600			2500
V1	450 X 600	-----		2500
FD	1.25 X 2100	-----		2500
FCD1	2.00 X 2100	-----		2500

LEENU
SAHGAL

Digitally signed by LEENU SAHGAL
DN: cn=IN, postalCode=201306, st=UTTAR PRADESH, street=A26
GAUTAM BUDDHA NAGARGAMMA1NEAR L G COMPANY 201306,
l=GAUTAM BUDDHA NAGAR, o=Personal, title=2575,
serialNumber=04eebf6d1dd4dc38a7457f3adcd8fc1af1b21042ca9a7
0144a141d3bf9a83, pseudonymo=257520221028200542037,
2.5.4.20=5c6886e6683b65ee7206385172f8a33324d866b8d4106111
1416b205df0d6ba, email=SAHNTU5195@GMAIL.COM, cn=LEENU
SAHGAL
Date: 2023.10.12 12:12:15 +05'30'

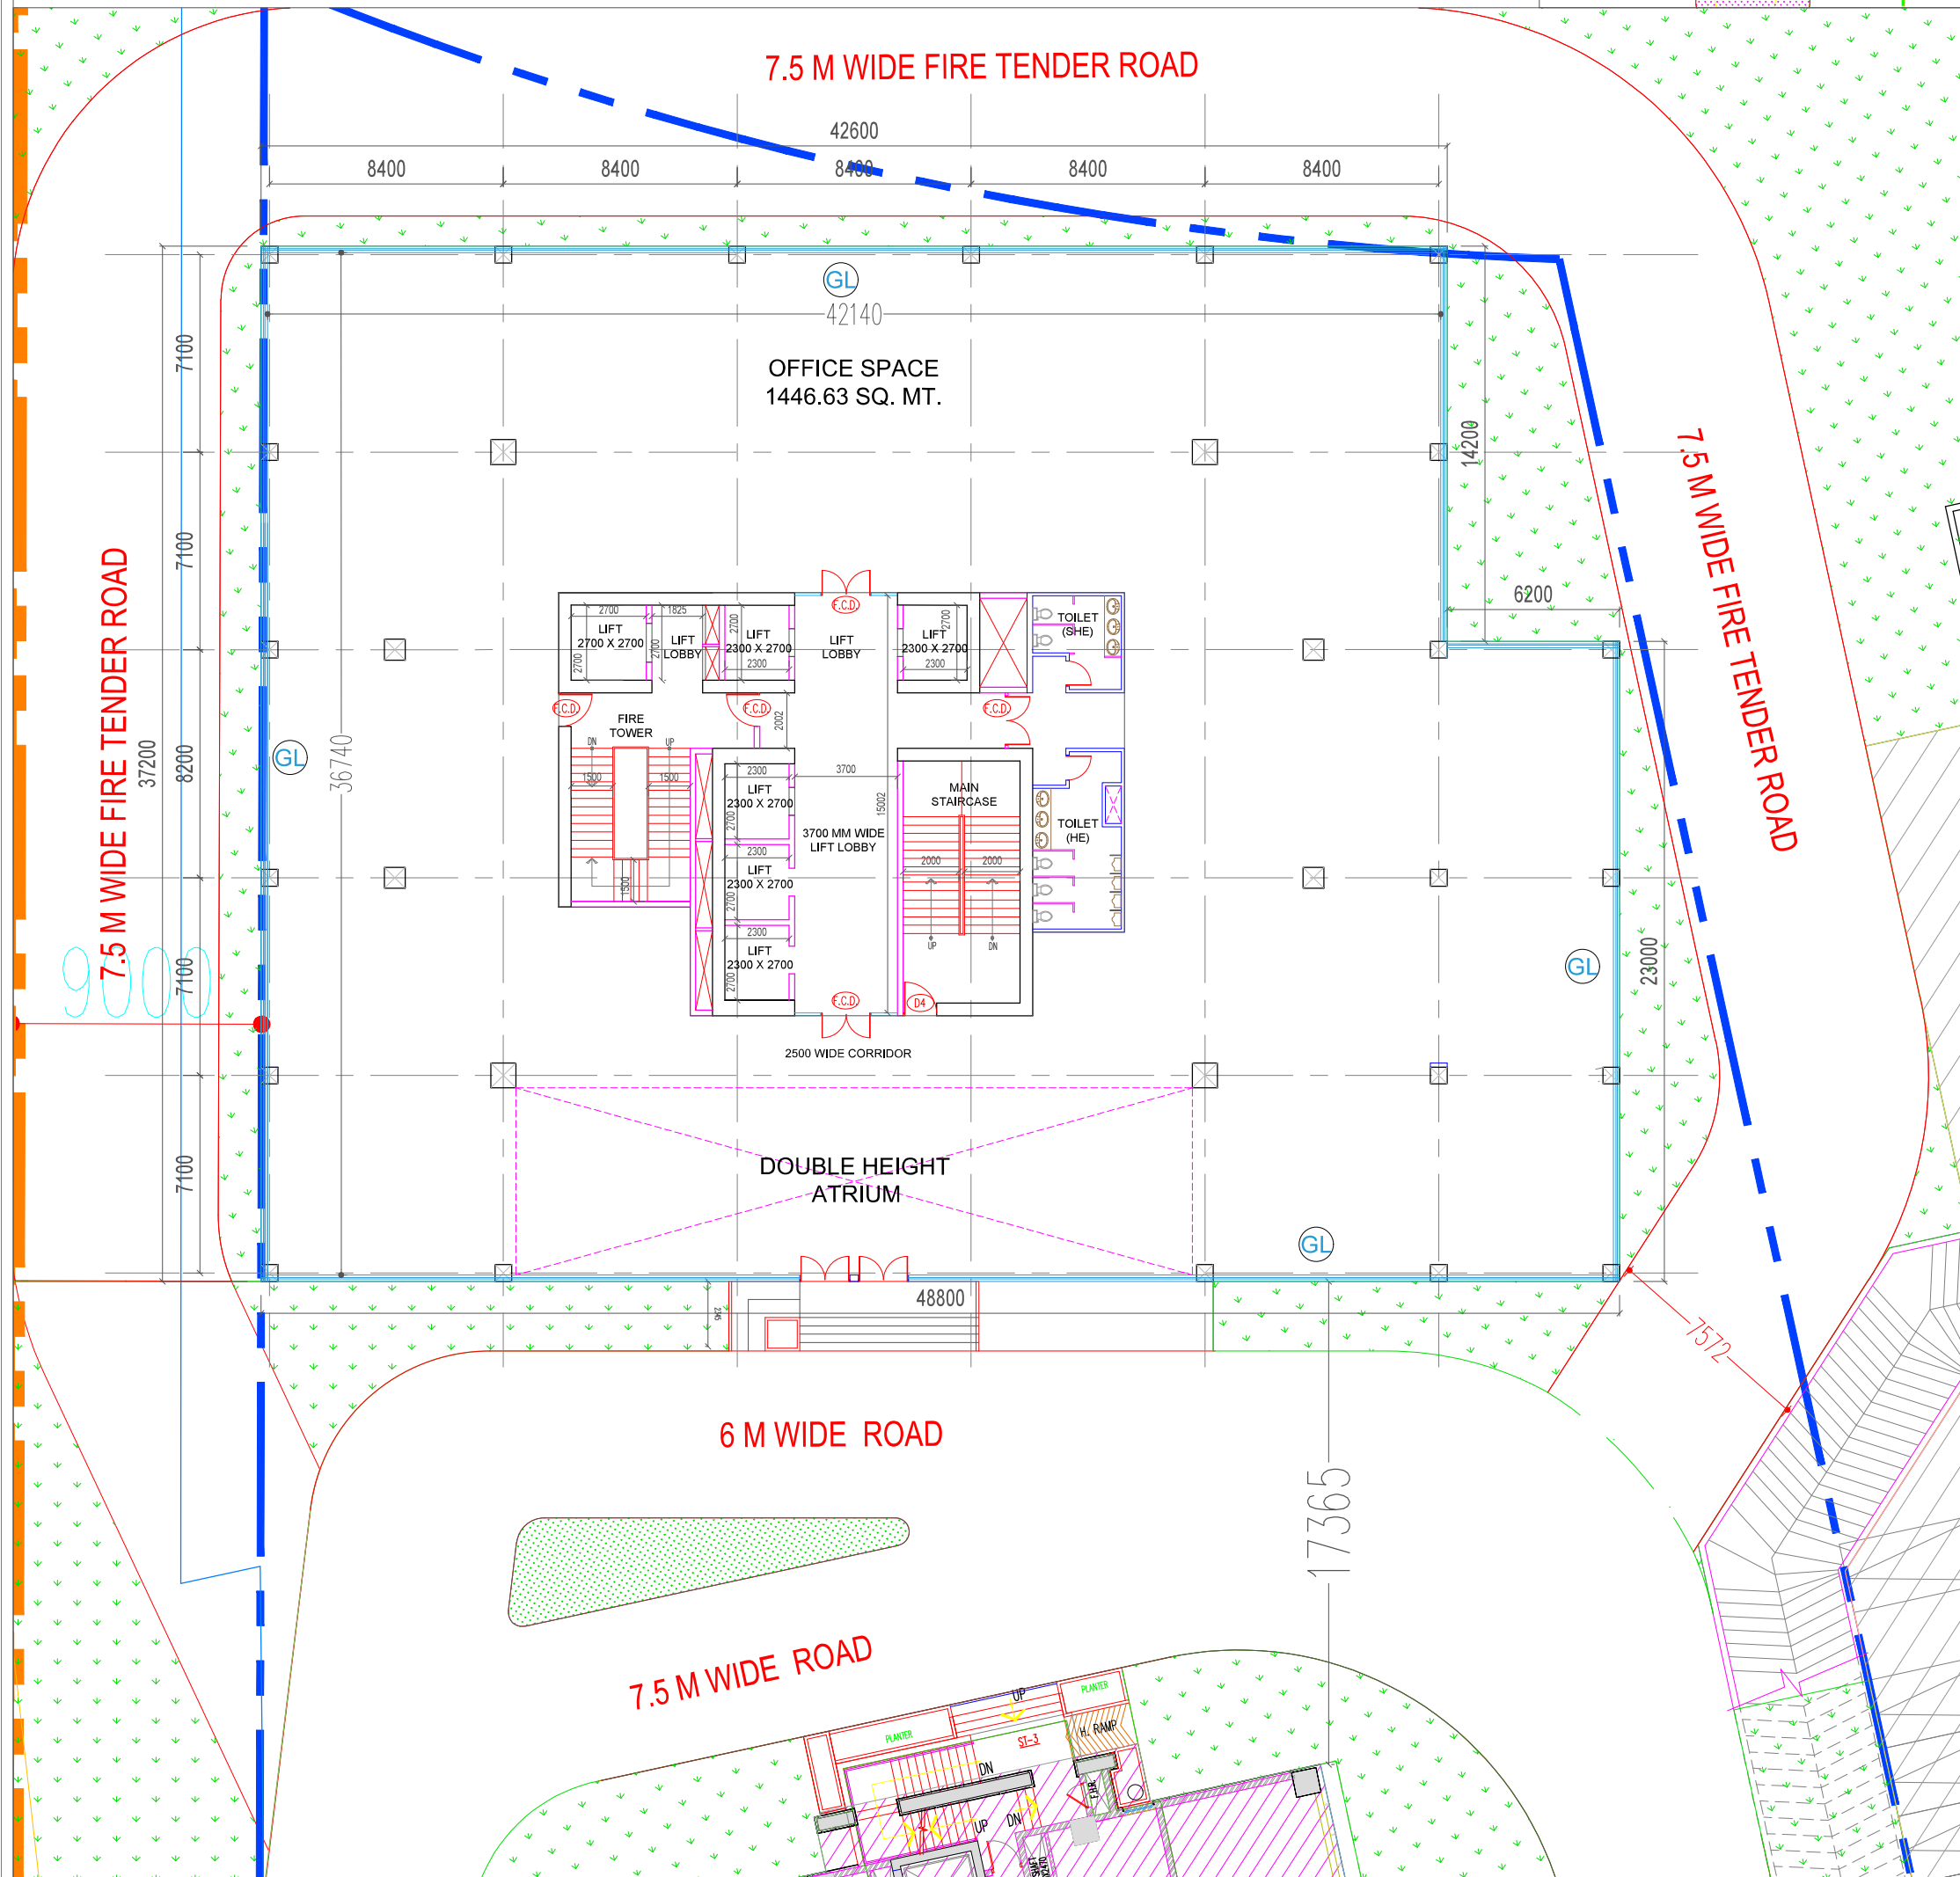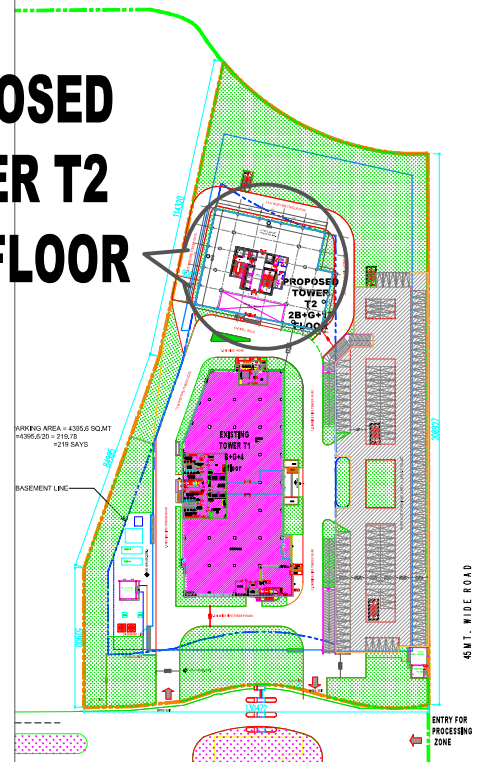

GROUND FLOOR PLAN

Musharr
af Yusuf



ARCHITECTS :
Space Designers International
 B - 34, SECTOR-67, NOIDA
 Phones: 0120-3100450, 51, 52, 53
 e-mail : spacedi@gmail.com, www.spacedi.com

PROJECT :- MIGSUN IT PARK, PLOT NO-1A,
GREATER NOIDA G.B.NAGAR (UP)

DRAWING TITLE :- GROUND FLOOR PLAN

DRAWN BY

CHECKED BY :-

Digitally signed
by Chanderkant

Date:

arkant 2023.10.04

15:02:11 +05'30

SCALE

VIJAY
PRAKAS
H ARCHITE

Digitally signed
by VIJAY
PRAKASH
Date:
2023.10.04
15:01:00+05'30'

SCHEDULE OF DOOR & WINDOW					
TYPE	SIZE	CILL	LVL	INTEL	LVL.
D	2100X 2400	-----			2500
D1	1500X 2400	-----			2500
D2	1000 X 2400	-----			2500
D3	750 X 2100	-----			2500
W1	2400 X 1600	-----			2500
V1	450 X 600	-----			2500
FD	1.25 X 2100	-----			2500
FCD1	2.00 X 2100	-----			2500

1ST FLOOR PLAN

Sudheer
Kumar

Digitally signed by
Sudheer Kumar
Date: 2023.10.07
14:09:25 +05'30'

Lal Singh

Digitally signed by Lal
Singh
Date: 2023.10.06
15:45:25 +05'30'

TYPICAL FLOOR PLAN

(2nd,3rd,4th,6th, 7th, 9th,10th, 12th,
13th, 15th,16th & 17th)

Musharr
af Yusuf

Digitally signed
by Musharr
af Yusuf
Date: 2023.10.05
17:44:33 +05'30'



ARCHITECTS :
Space Designers International
B-34, SECTOR-67, NOIDA
Phones: 0120-3100450, 51, 52, 53
e-mail : spacedsi@gmail.com, www.spacedsi.com

PROJECT :- MICSUN IT PARK, PLOT NO-1A,
GREATER NOIDA G.B.NAGAR (UP)

DRAWING TITLE :- GROUND FLOOR PLAN

DRAWN BY :-

Checked by
Chand
erkant

OWNER'S SIGN

CHECKED BY :-


Digitally signed
by Chanderkant
Date:
2023.10.04
15:03:42 +05'30'

SCALE

VIJAY
PRAKASH
SH

Digitally signed
by VIJAY
PRAKASH
Date:
2023.10.04
15:03:42 +05'30'


DATE: 2023.10.04

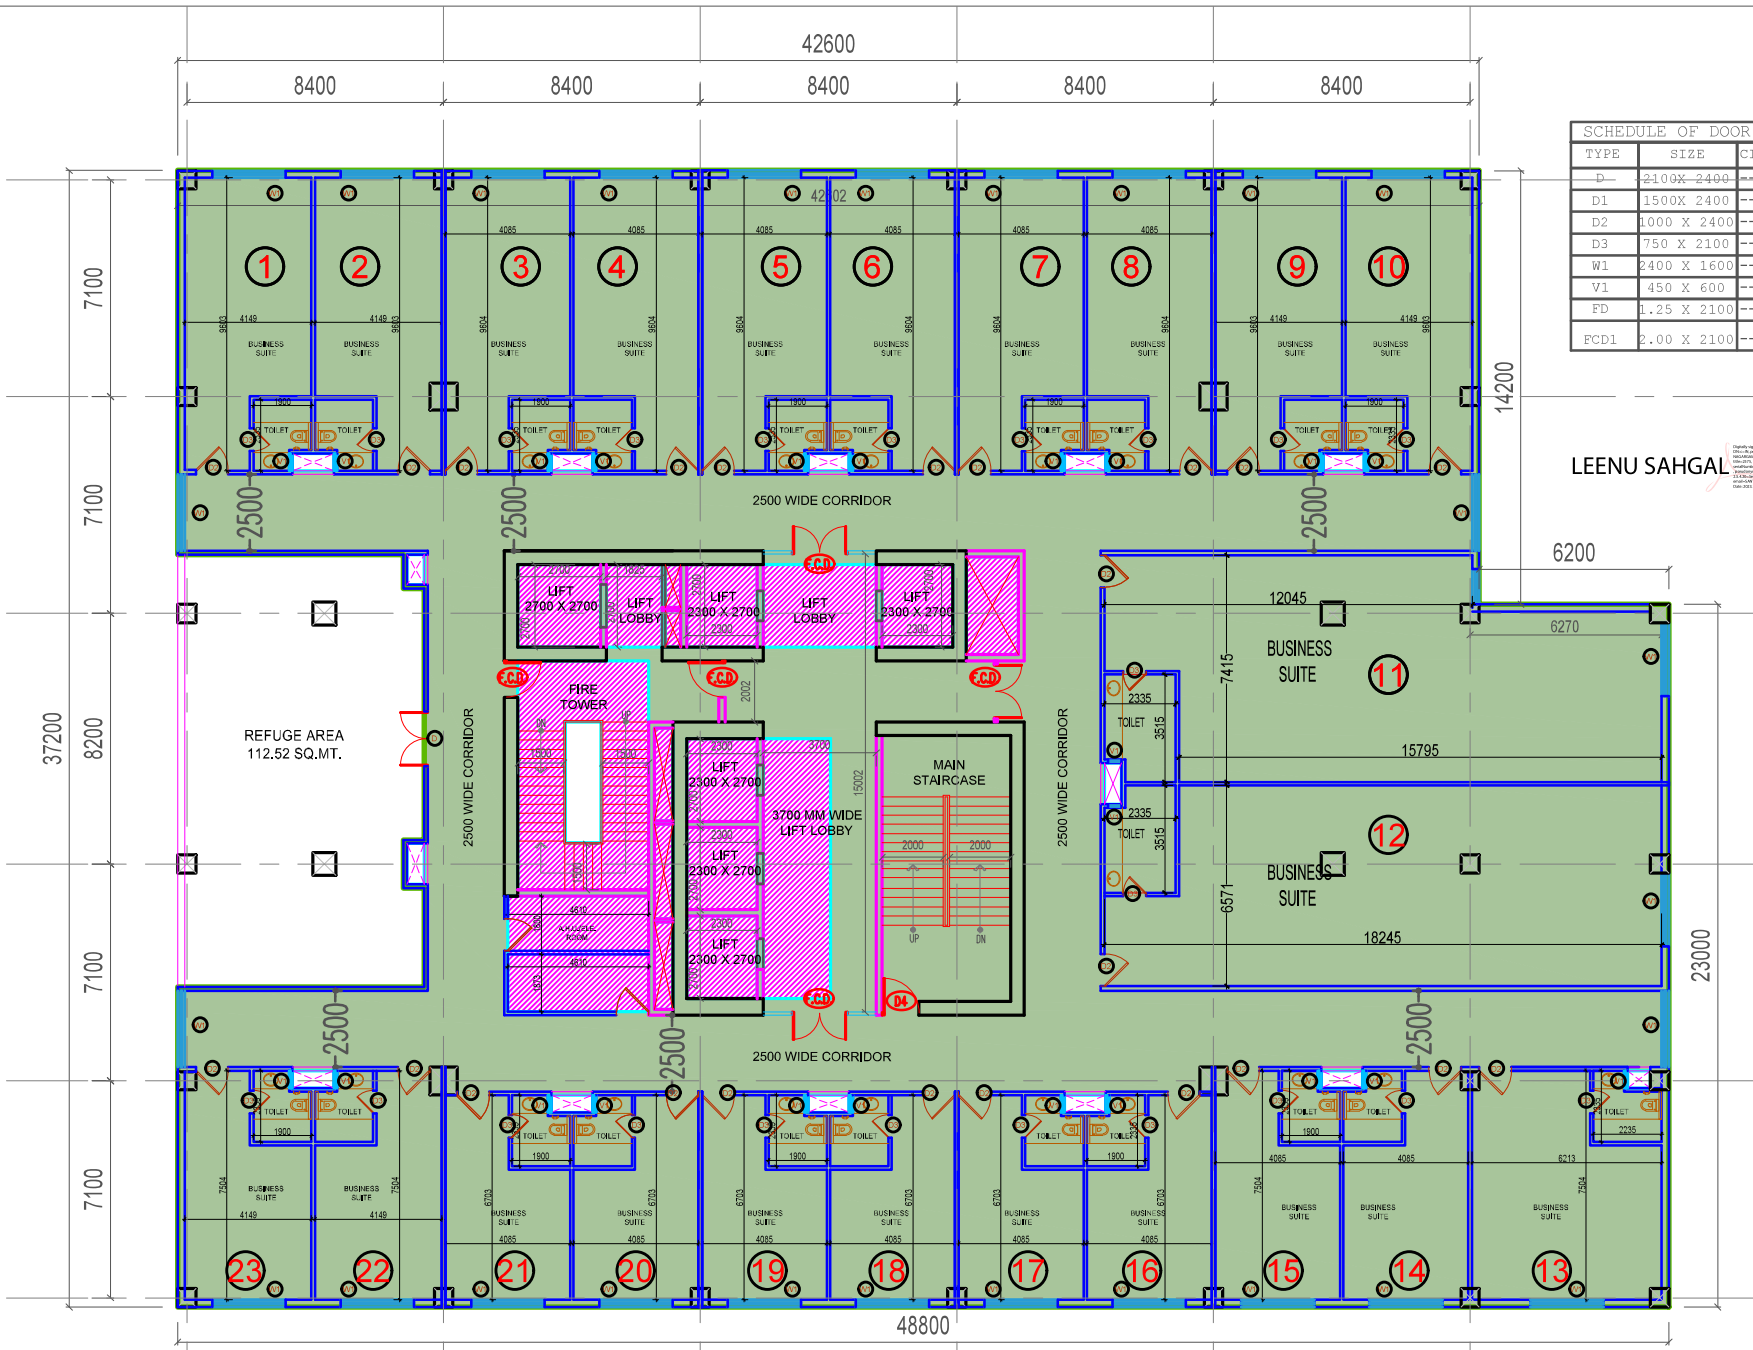

SCHEDULE OF DOOR & WINDOW				
TYPE	SIZE	CILL	LVL	INTEL LVL
D	2100X 2400	2100	2500	
D1	1500X 2400	1500	2500	
D2	1000 X 2400	1000	2500	
D3	750 X 2100	750	2500	
W1	2400 X 1600	2400	2500	
V1	450 X 600	450	2500	
FD	1.25 X 2100	1.25	2500	
FCD1	2.00 X 2100	2.00	2500	

LEENU SAHGAL

5th, 8th, 11th & 14th TYPICAL REFUGE FLOOR PLAN

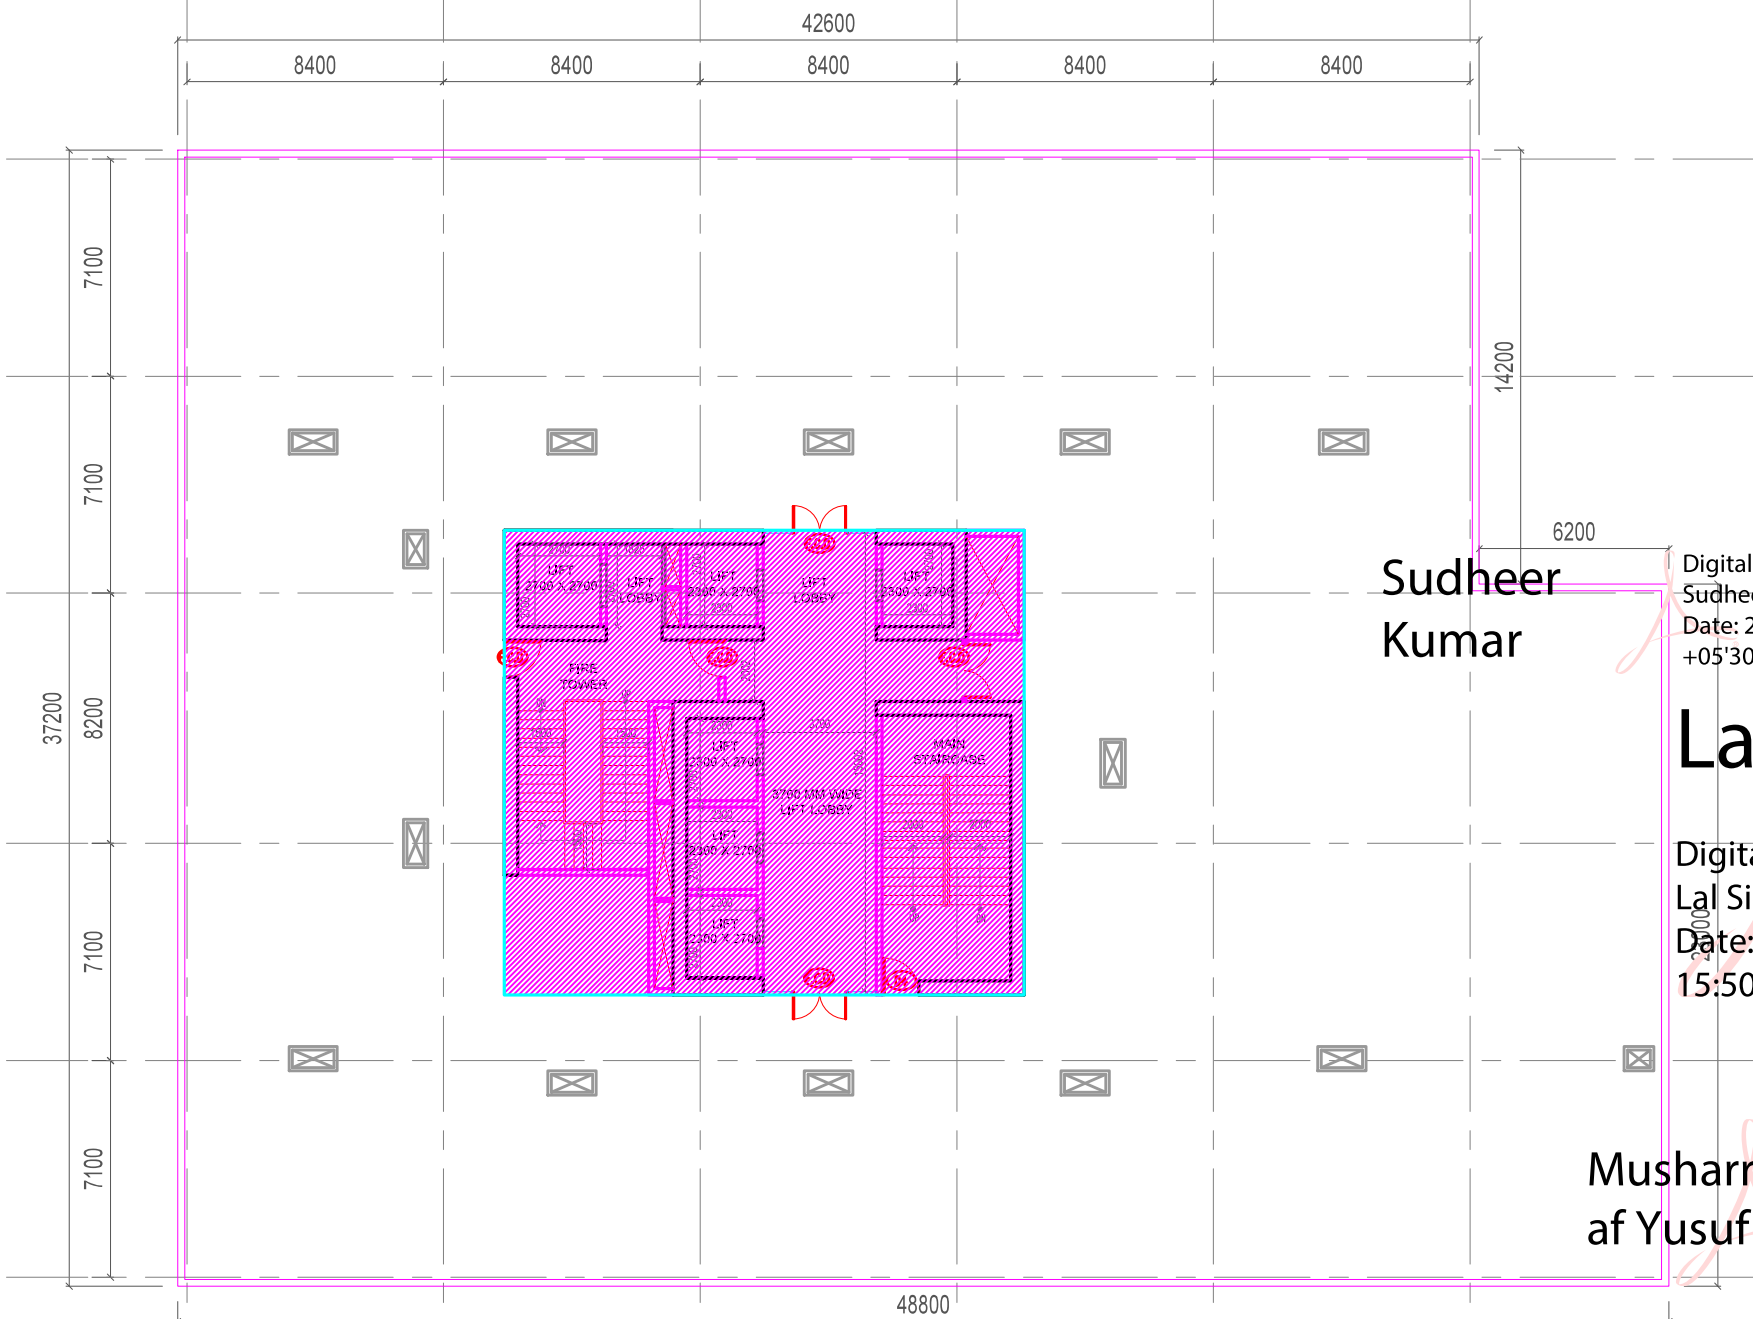

Sudheer Kumar

Digitally signed by Sudheer Kumar
Date: 2023.10.07 14:16:27 +05'30'

Lal Singh

Digitally signed by Lal Singh
Date: 2023.10.06 15:50:32 +05'30'

Musharraf Yusuf

Digitally signed by Musharraf Yusuf
Date: 2023.10.05 17:47:38 +05'30'

TERRACE FLOOR PLAN

VIJAY PRAKASH
Digitally signed by VIJAY PRAKASH
Date: 2023.10.04 15:05:14 +05'30'

Chand erkant
Digitally signed by Chanderkant
Date: 2023.10.04 15:04:25 +05'30'

ARCHITECTS: Space Designers International B-34, SECTOR-67, NOIDA Phones: 0120-3100450, 51, 52, 53 e-mail: spacesdi@gmail.com, www.spacesdi.com	DRAWN BY :-	CHECKED BY :-	SCALE
	PROJECT :-	MIGSUN IT PARK, PLOT NO-1A, GREATER NOIDA G.B.NAGAR (UP)	
DRAWING TITLE:-	OWNER'S SIGN		ARCHITECT'S SIGN.

