


FIRST FLOOR PLAN
(Proposed)
(SCALE 1:100)

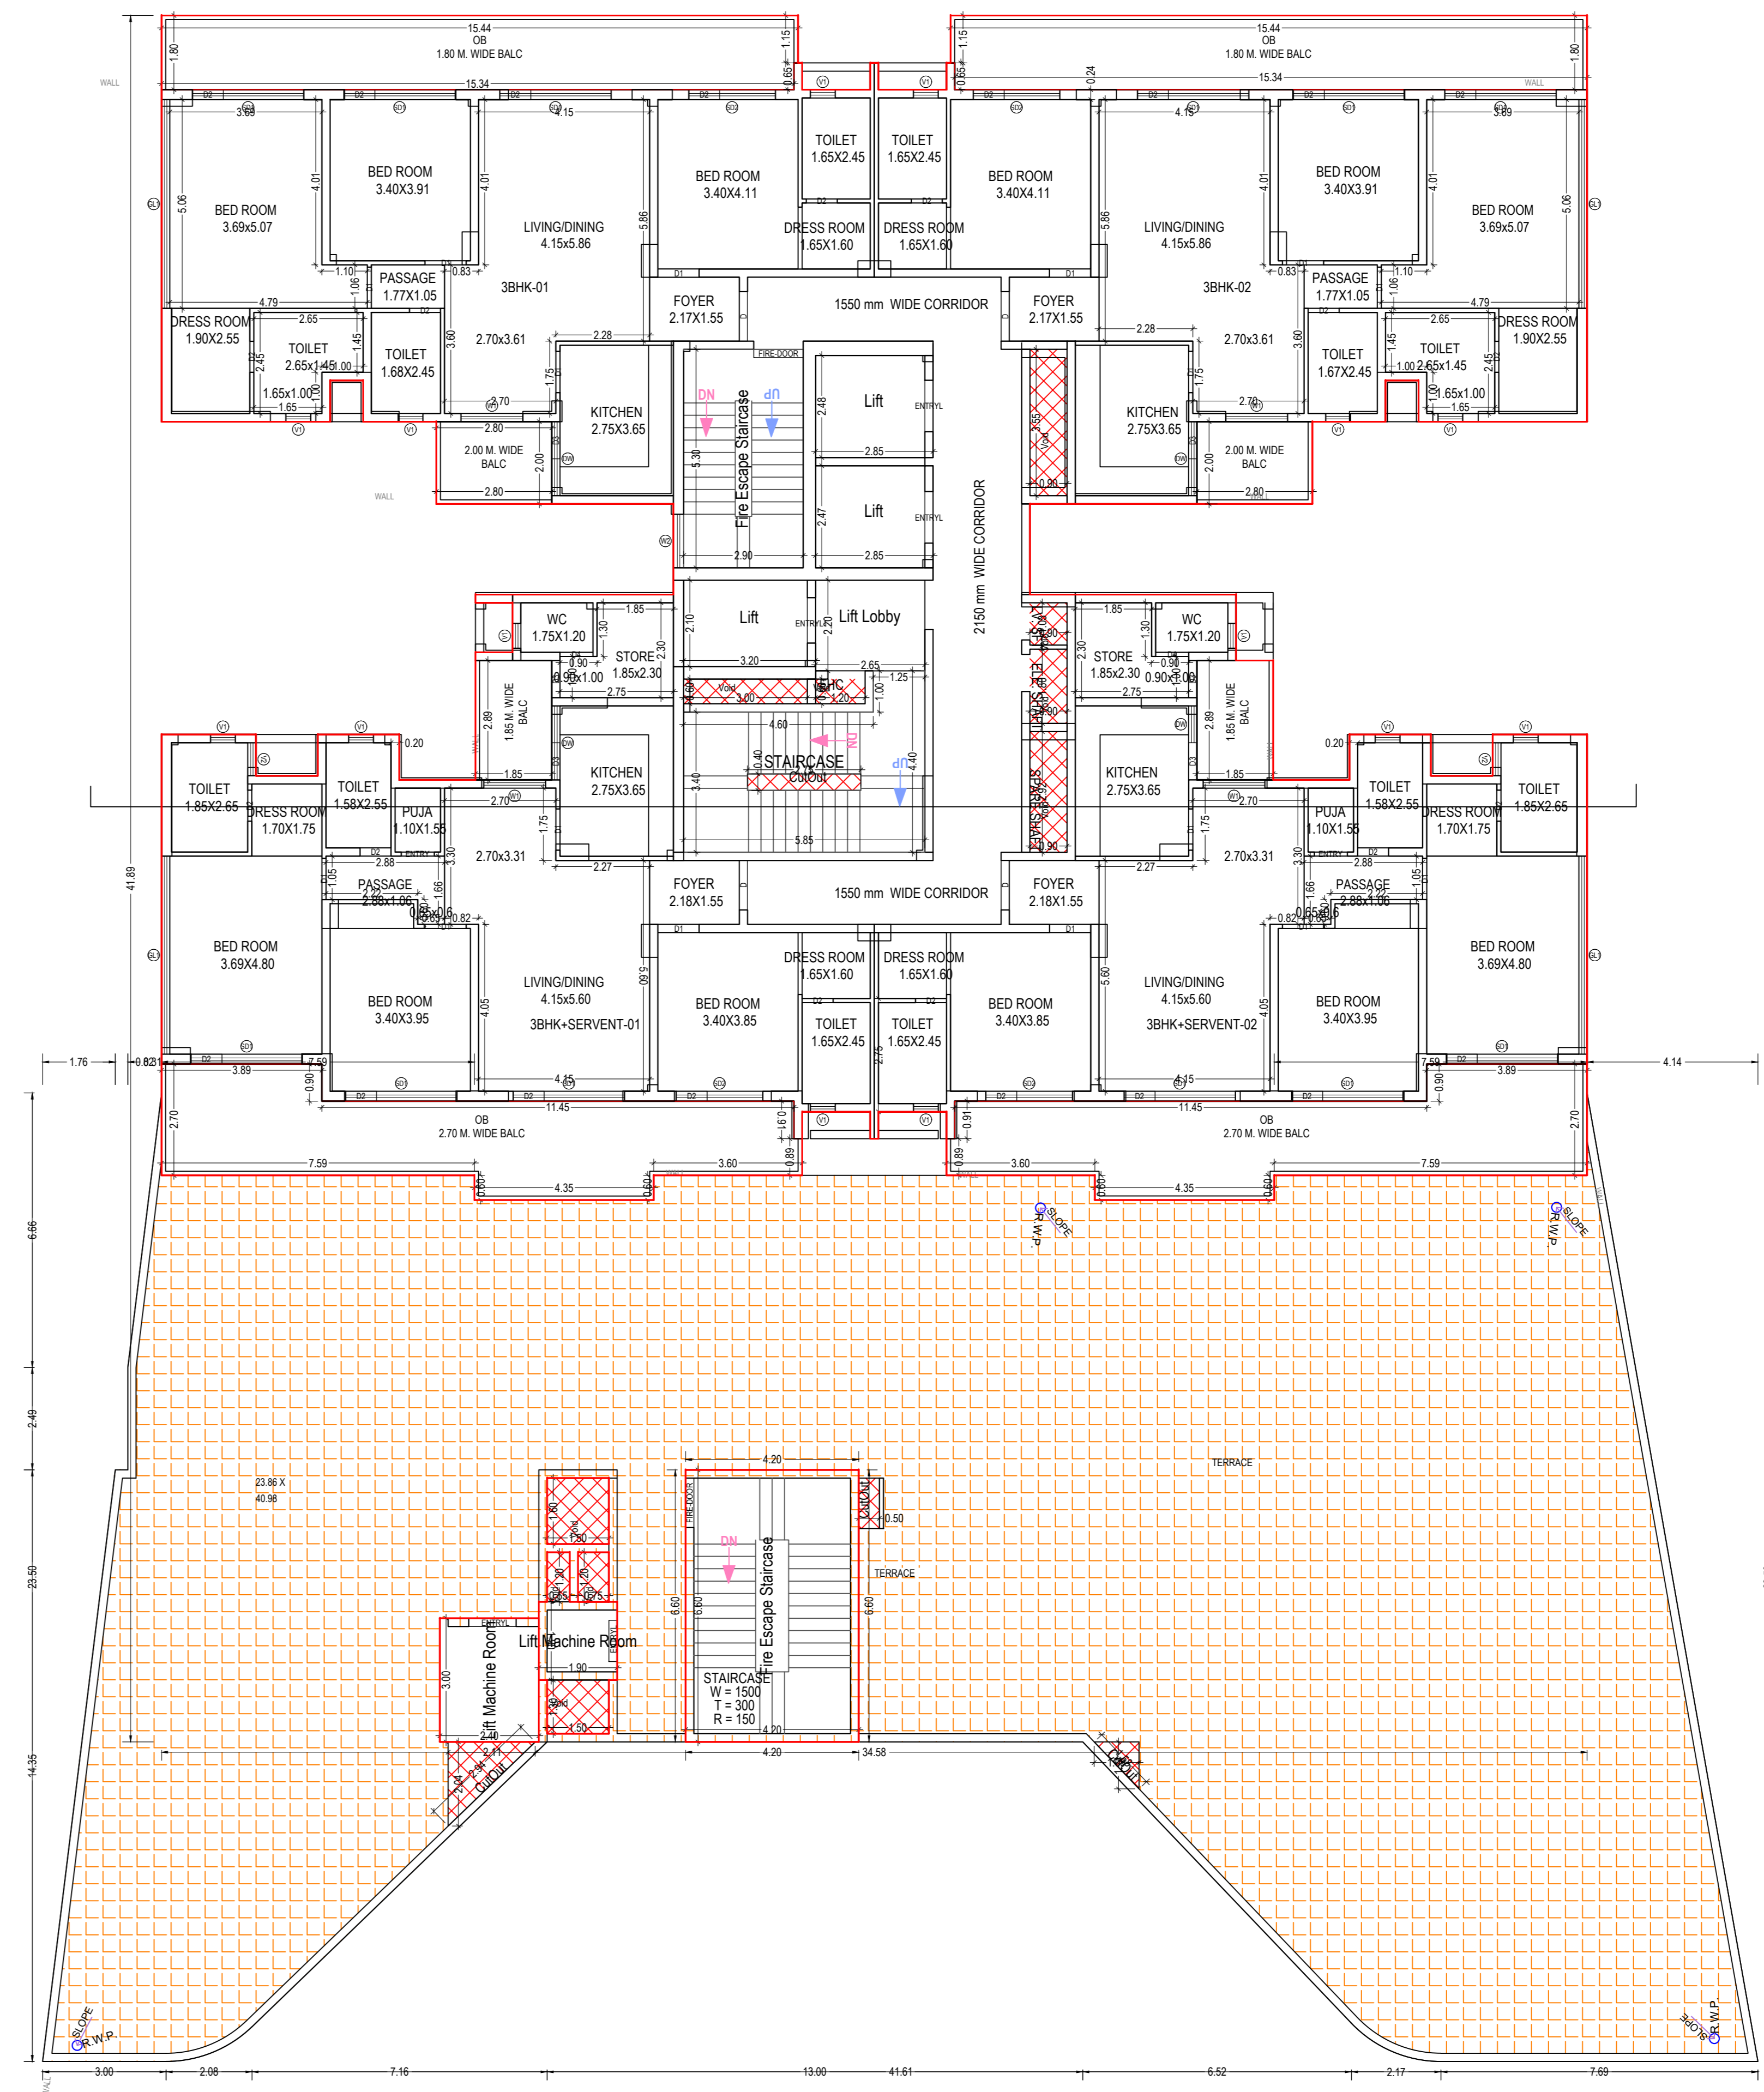

SECOND FLOOR PLAN
(Proposed)
(SCALE 1:100)

Note: - 1) This drawing is prepared as per the current prevailing Building Bye Laws.
 2) If Map sanctioned is used for purpose anything other than stated in application will lead to rejection of Map.
 ISO_A0_(841.00_x_1189.00_MM)

OWNER'S NAME AND SIGNATURE
 INCEPTION BUILDTECH PVT
 LTD Jharab.dutt@inceptionproperties.com.9999144403

ARCHITECT'S NAME AND SIGNATURE
 Rajneesh Kumar
 CA2017/86949

ENGINEER
 pankishgoel
 1286079



Building Plan Application Number

LDA/BP/22-23/4139

Sanctioned On

14 Sep 2023

Valid Till

15 Sep 2028

Approved By

Vice Chairman (Vice Chairman)

Examined By

Atul Sharma (Junior engineer)

Shiv Kumar (Junior engineer)

Alka Singh (Assistant Engineer)

Shiv Kumar (Junior engineer)

Alka Singh (Assistant Engineer)

Total Plot Area :- 12540.62


Total FAR Area :- 38571.15

Total Coverage Area :- 1973.74


Total BUA Area :- 58658.80

Sanjay Jindal (Executive engineer/Town Planner)


OWNER- M/S. INCEPTION BUILDTECH PRIVATE LIMITED

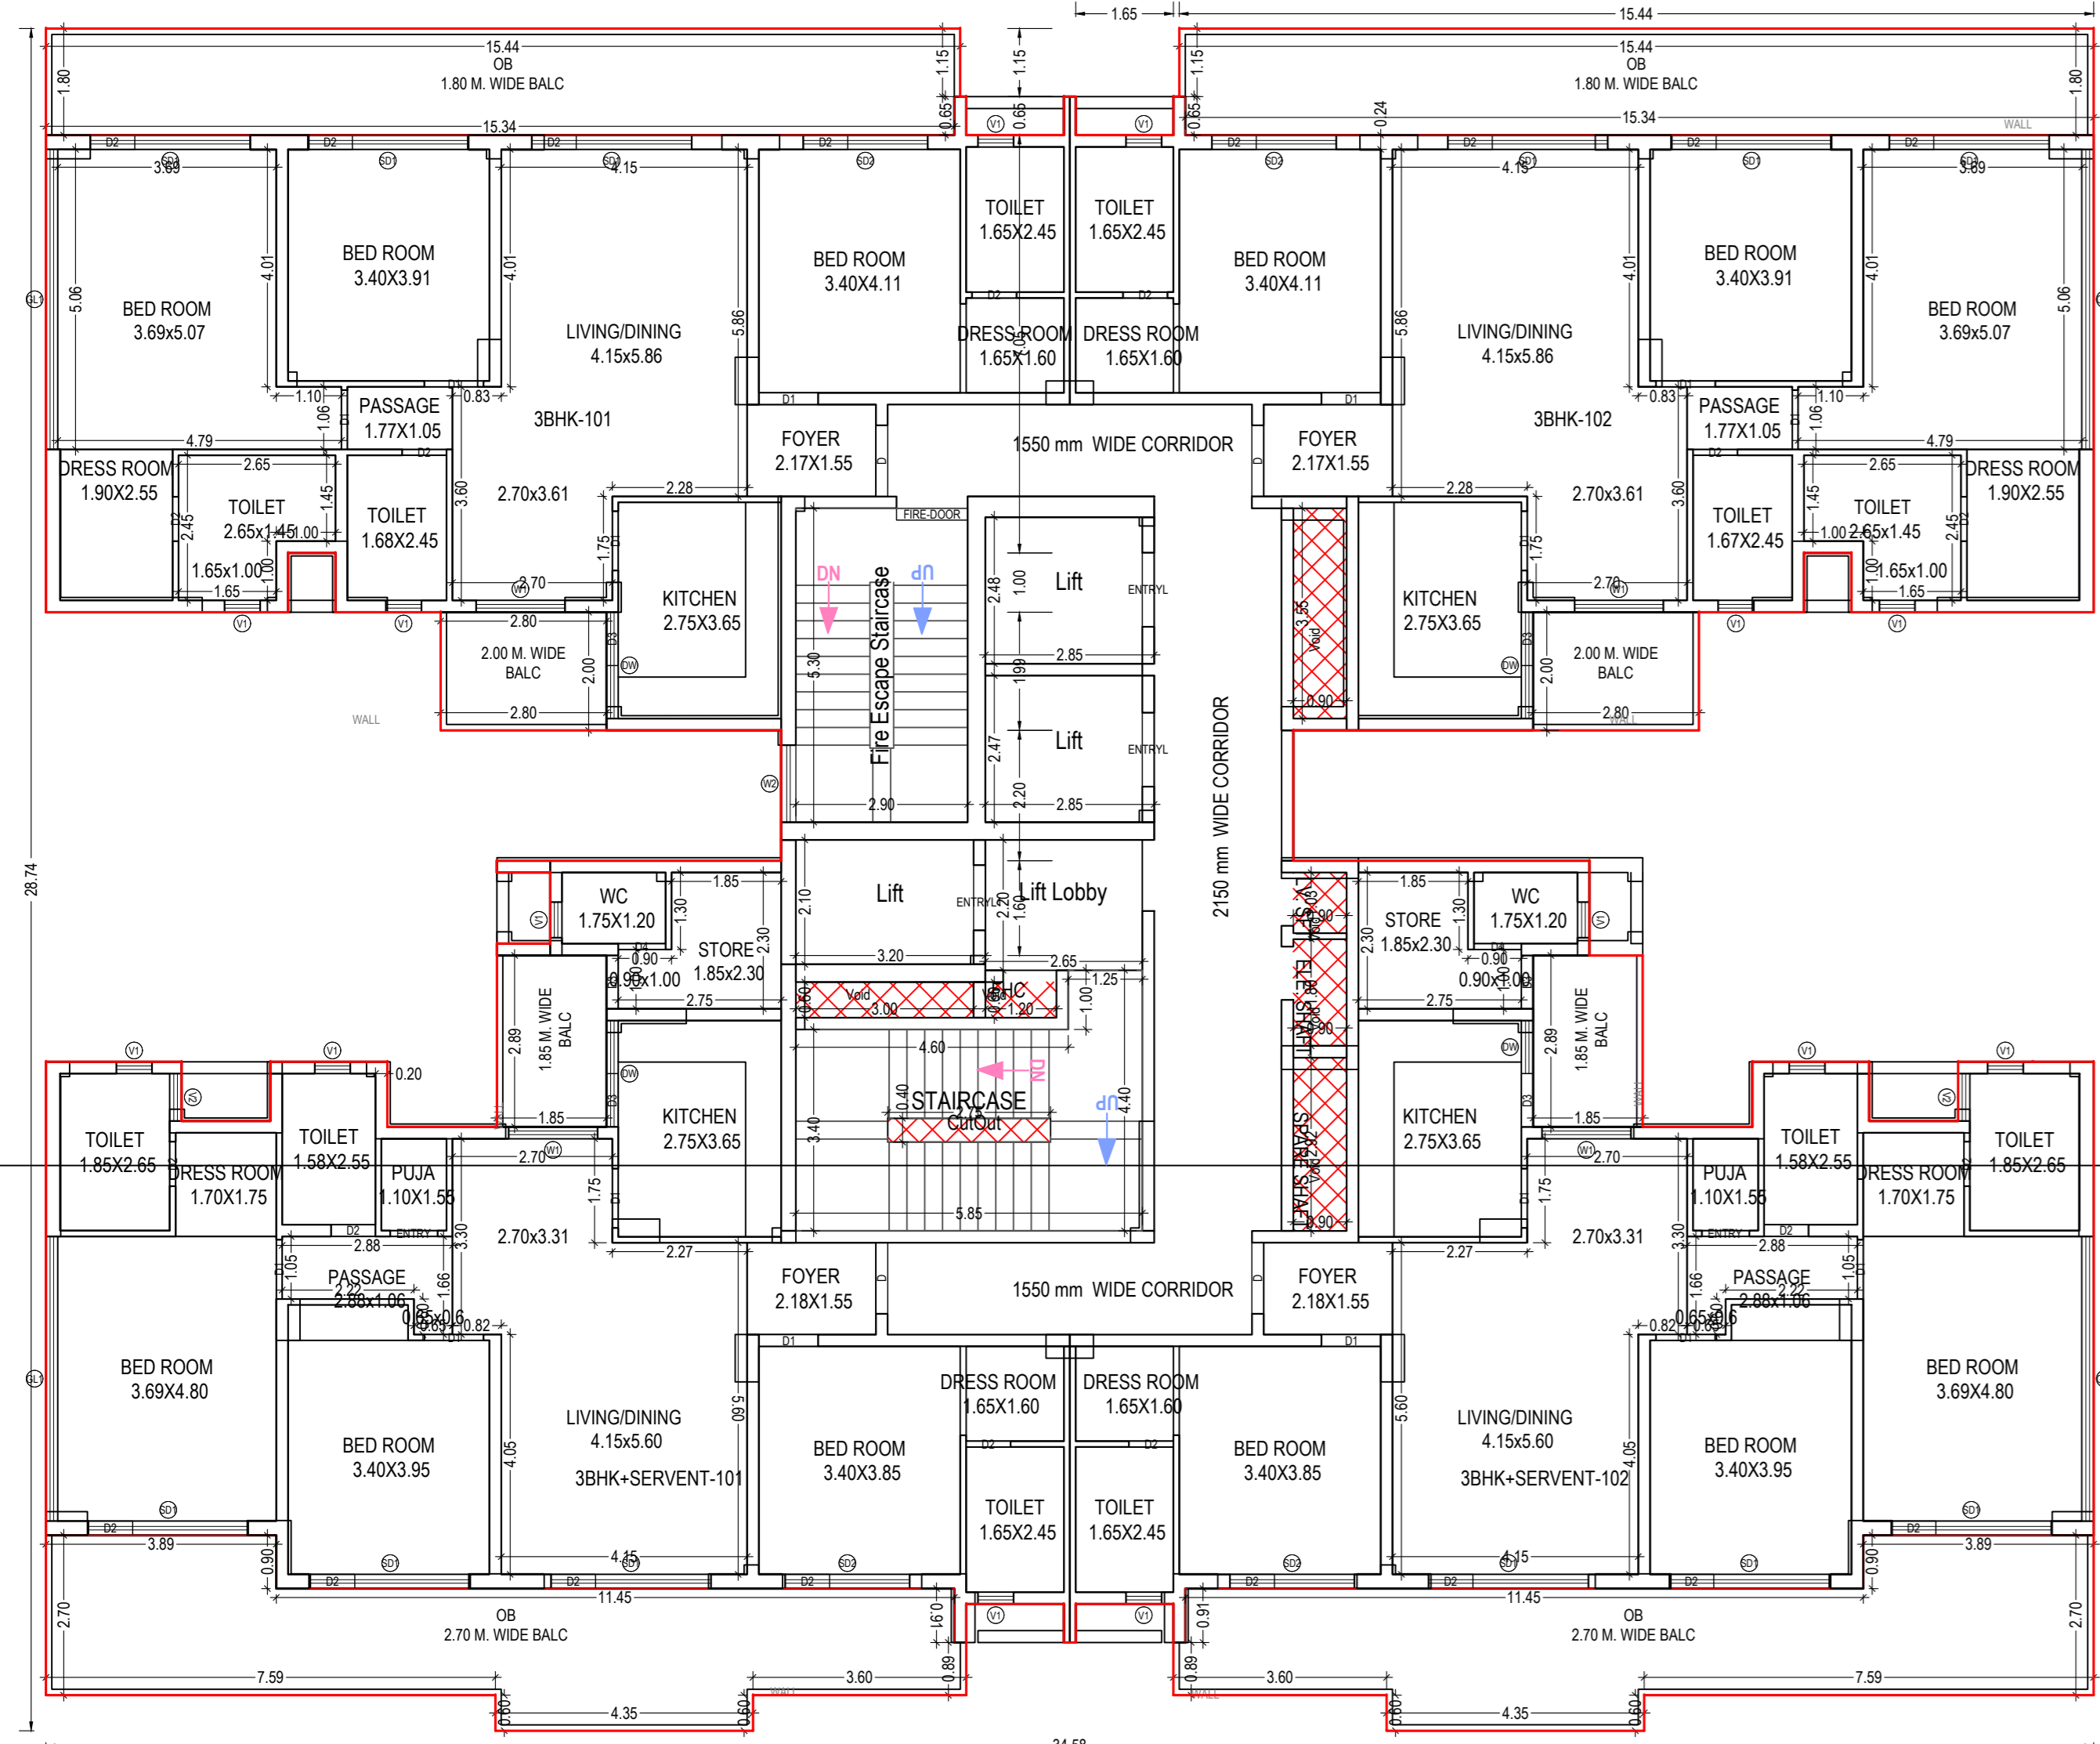


TYPICAL -3,4,5,6,7,8,9,10,11,12,13,14,15,16,18,19,20,21,22,23 FLOOR PLAN
 (Proposed)
 (SCALE 1:100)

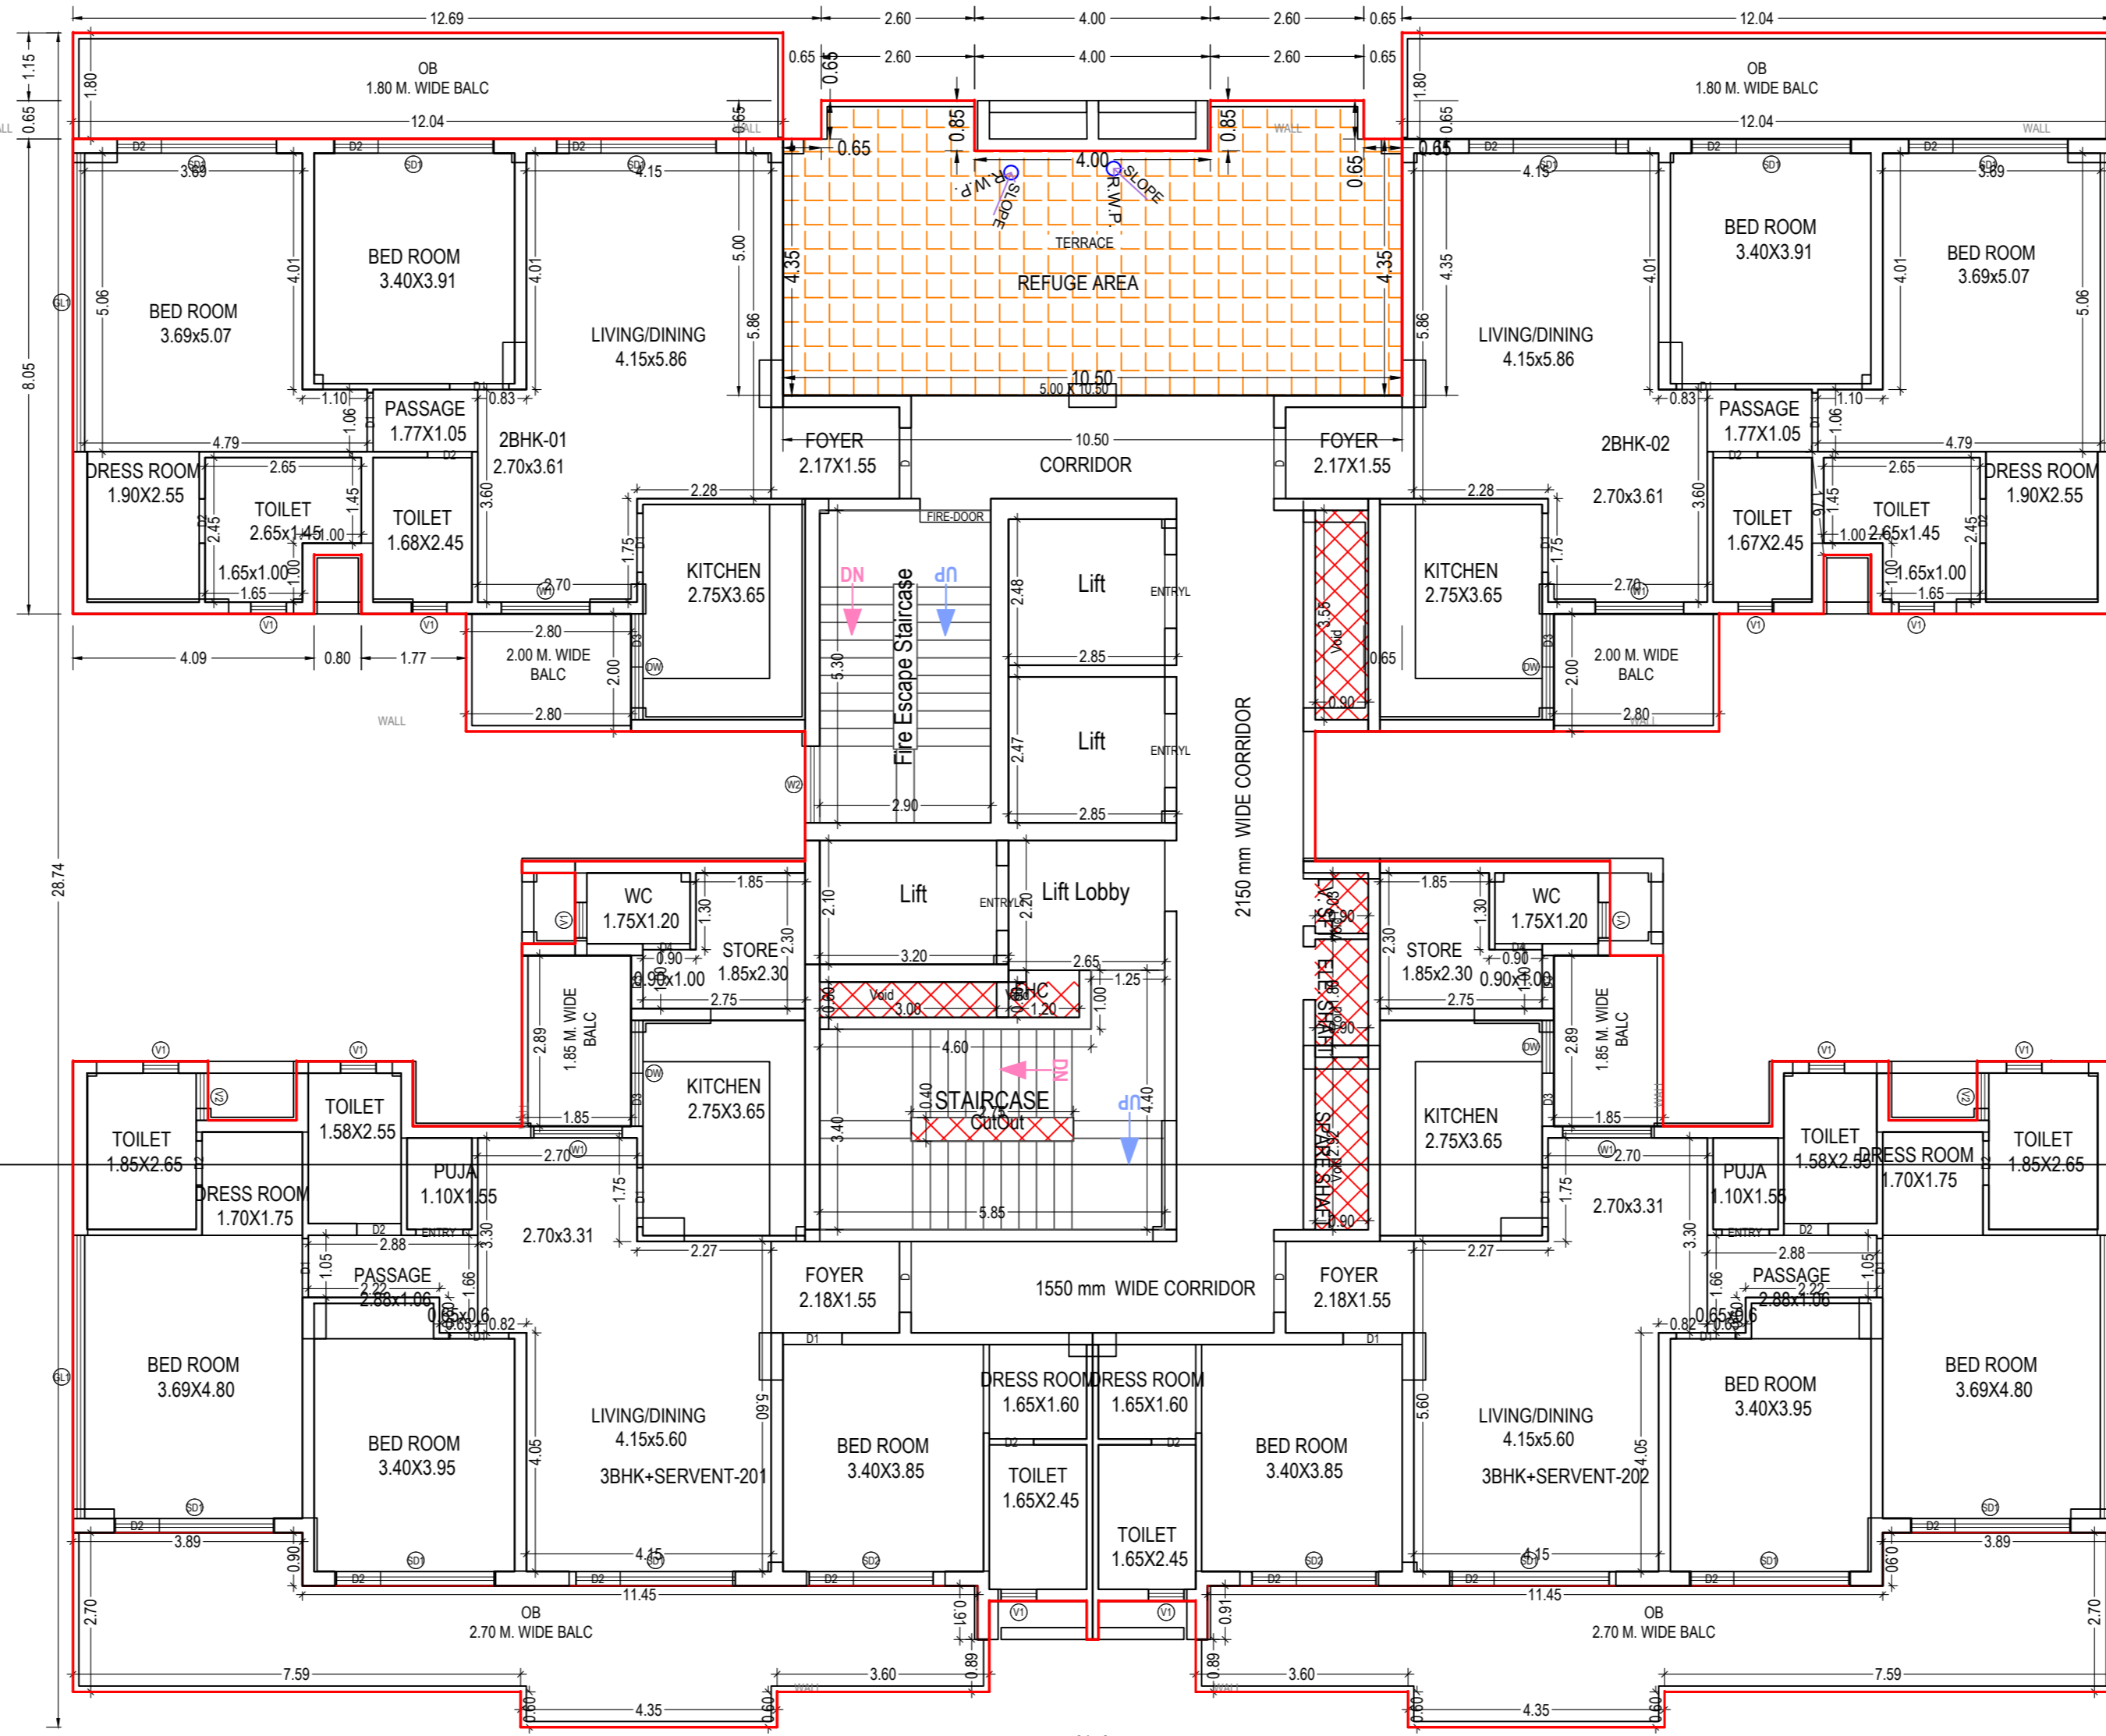


SEVENTEENTH FLOOR PLAN
 (Proposed)
 (SCALE 1:100)

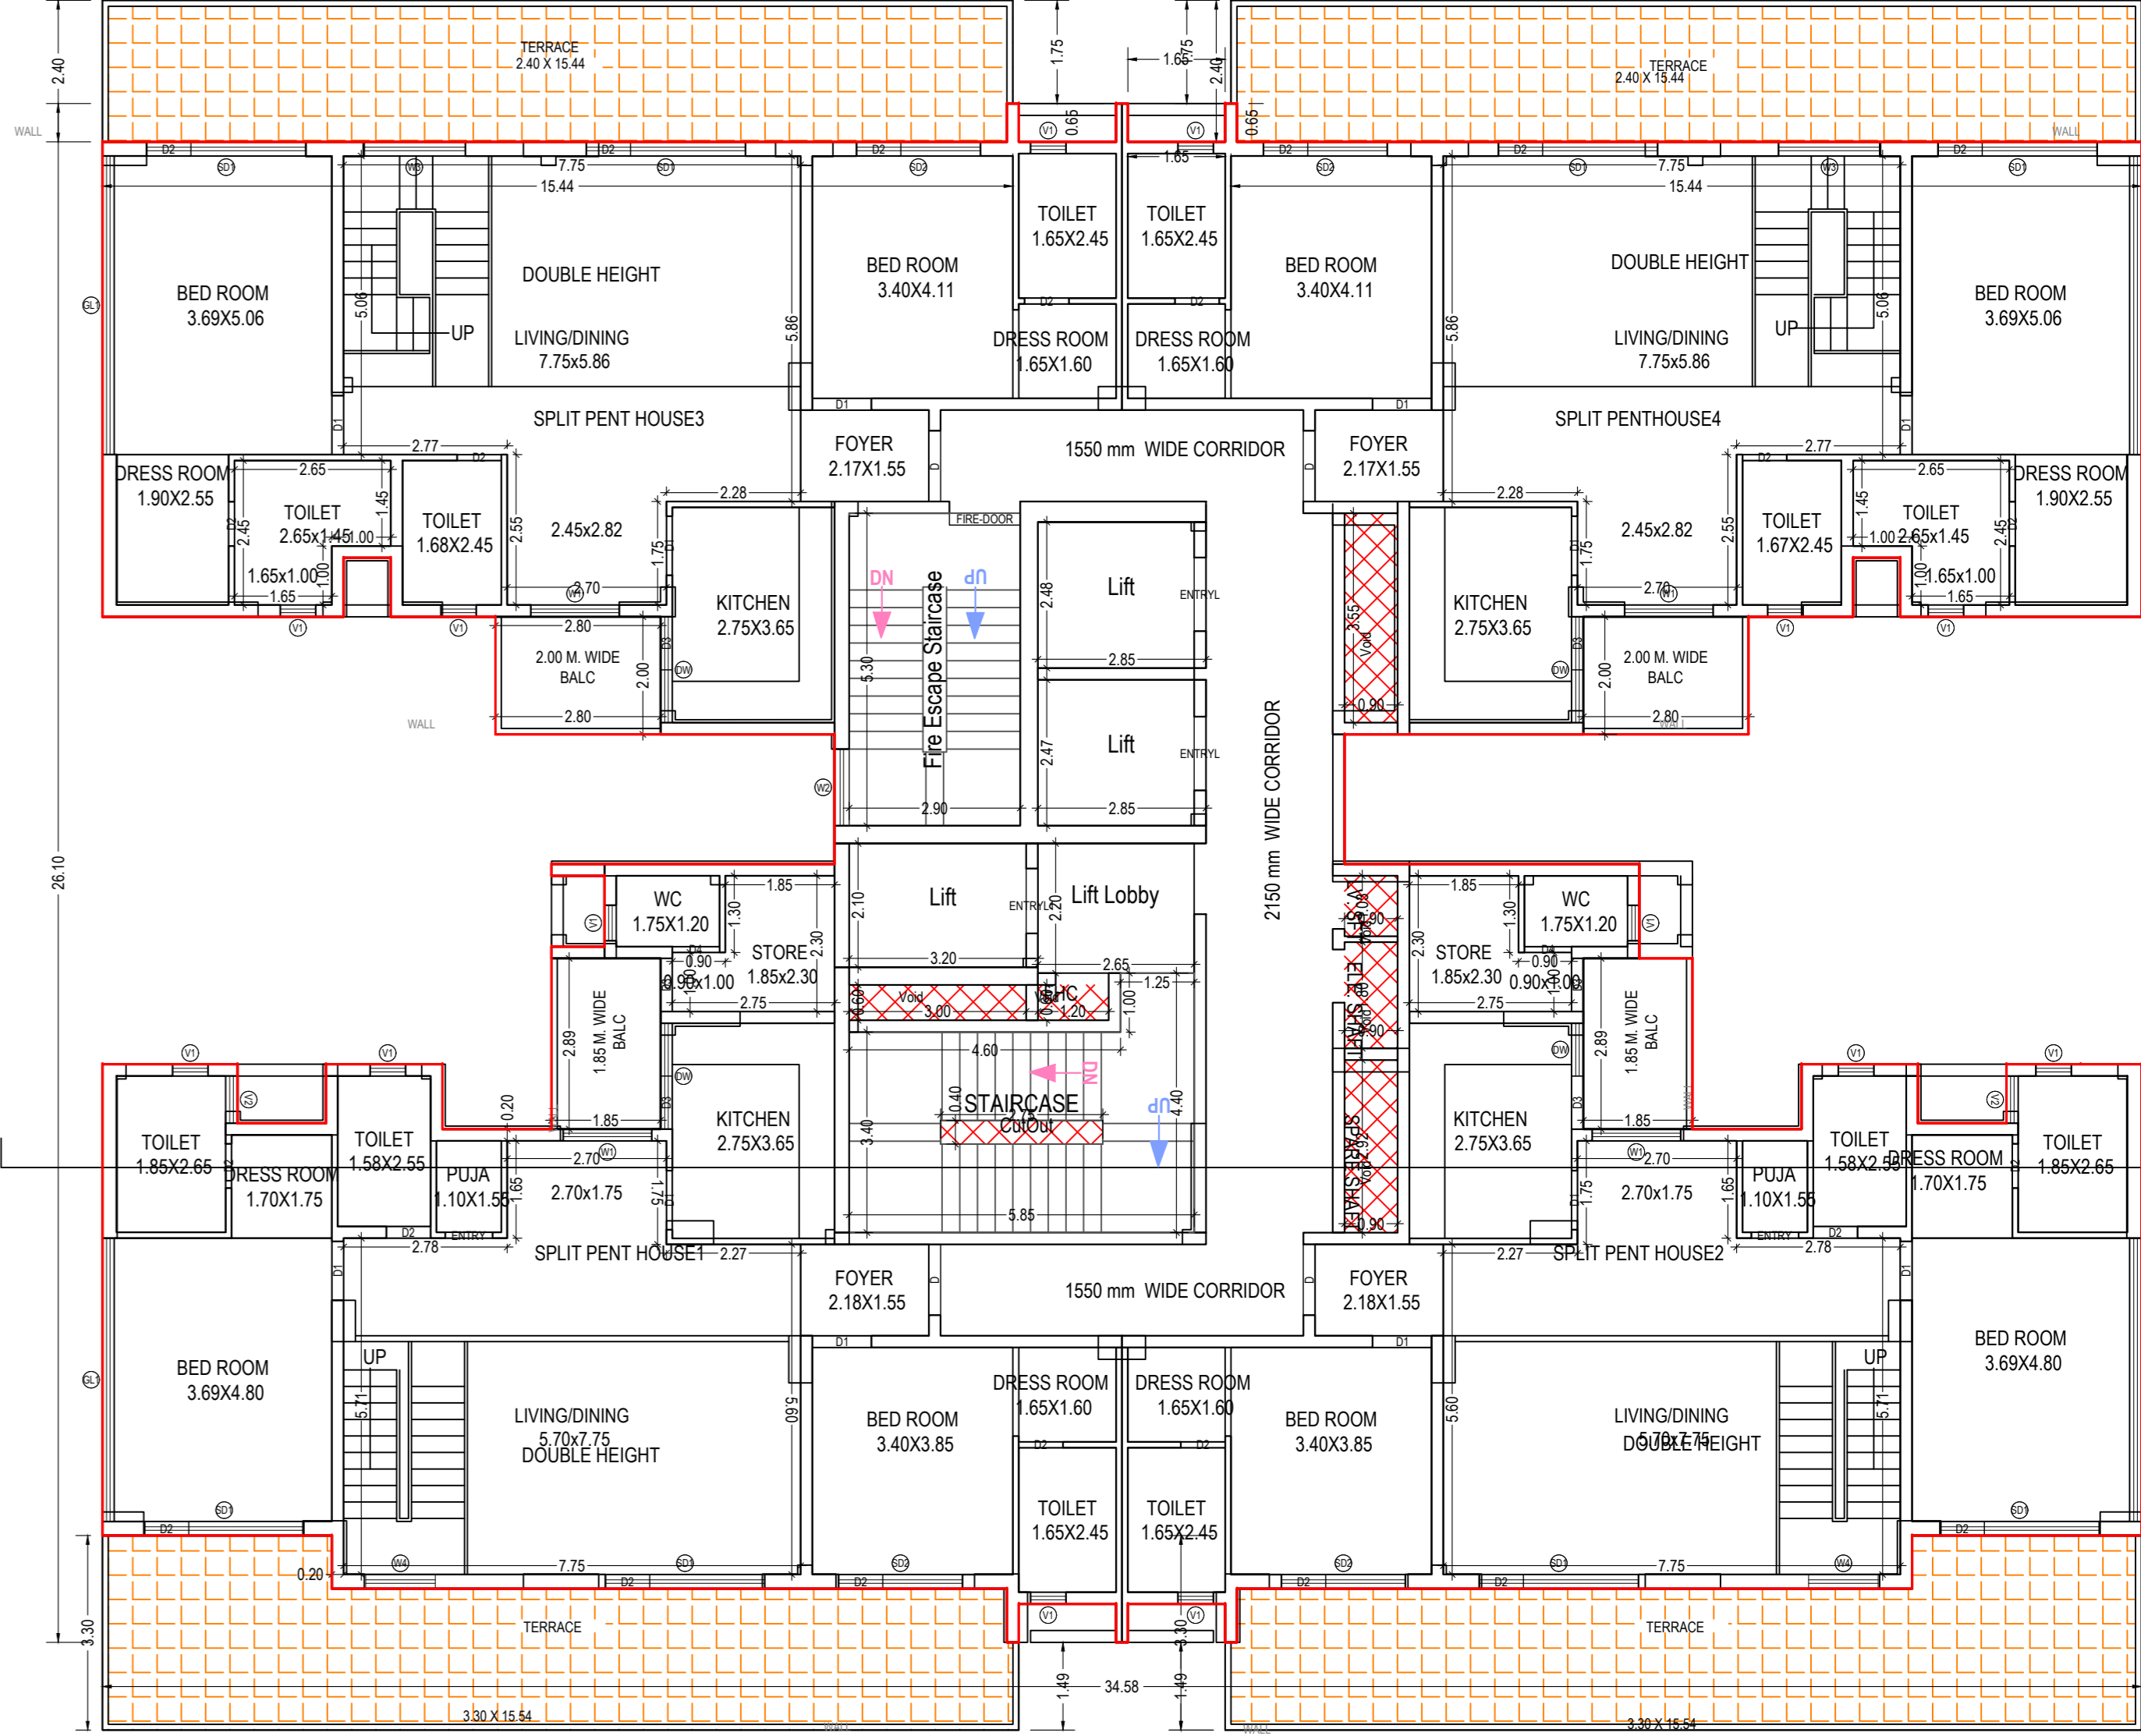

TWENTYFOURTH FLOOR PLAN
 (Proposed)
 (SCALE 1:100)

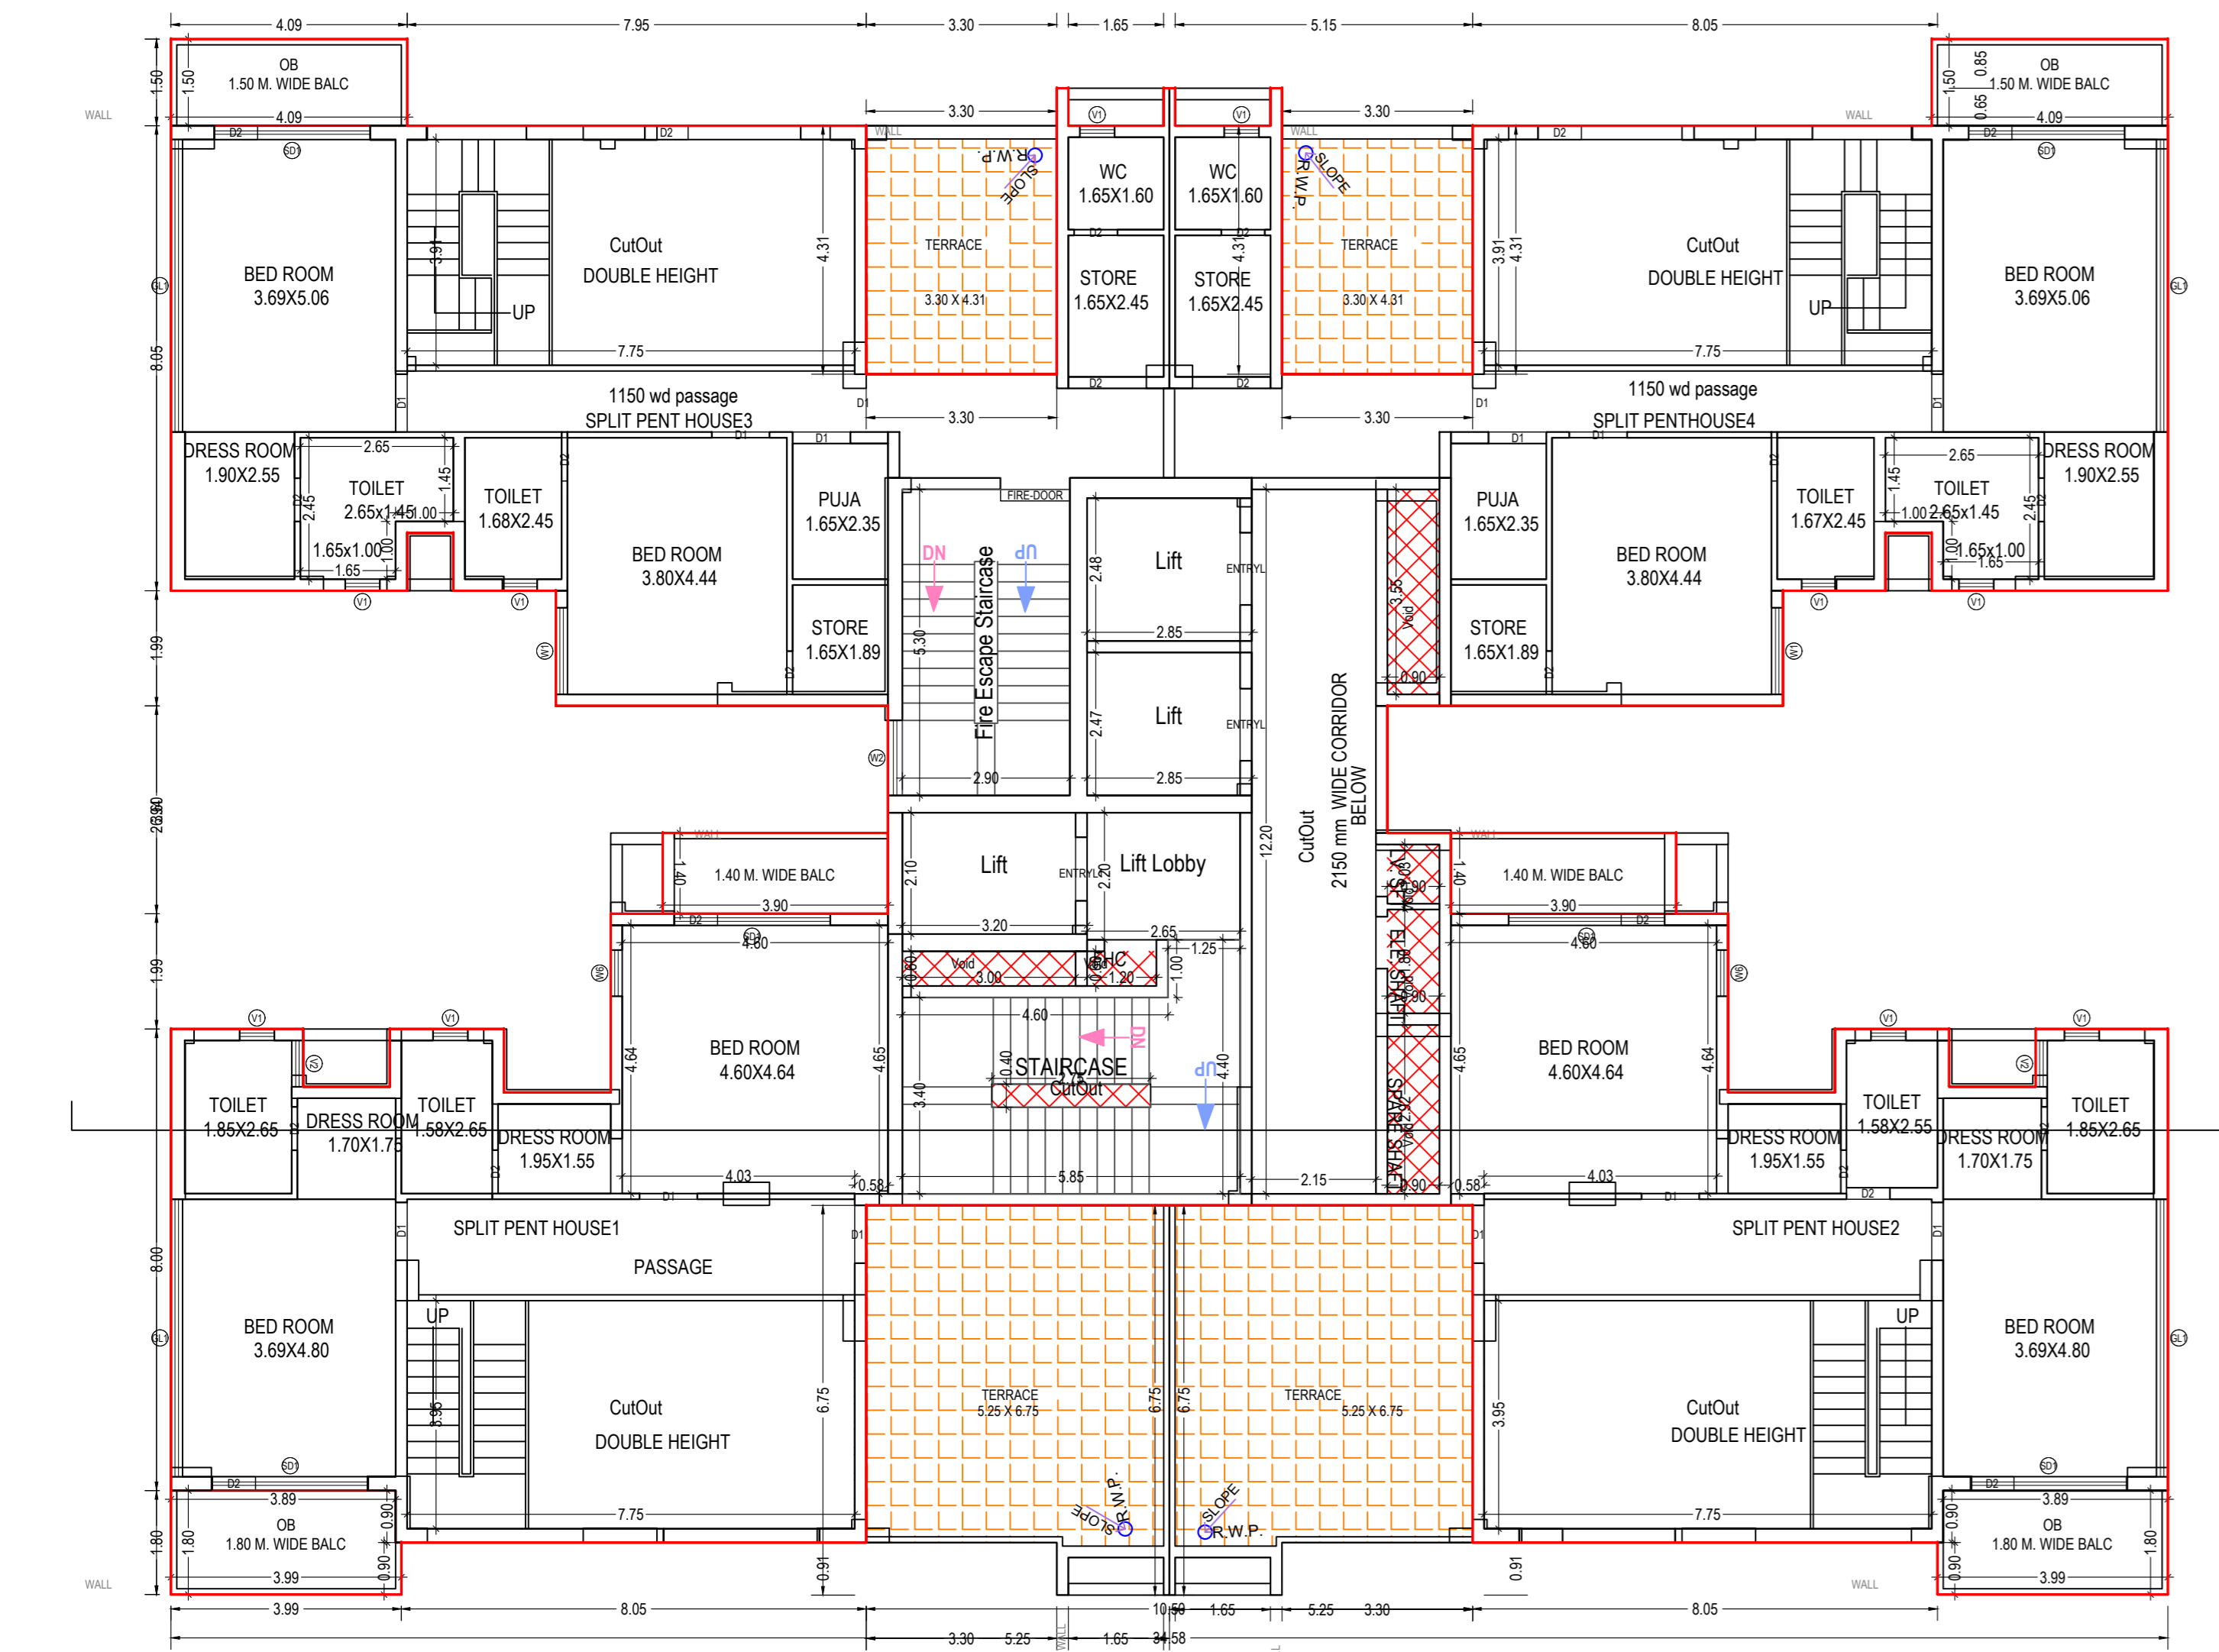

TWENTYFIFTH FLOOR PLAN
 (Proposed)
 (SCALE 1:100)

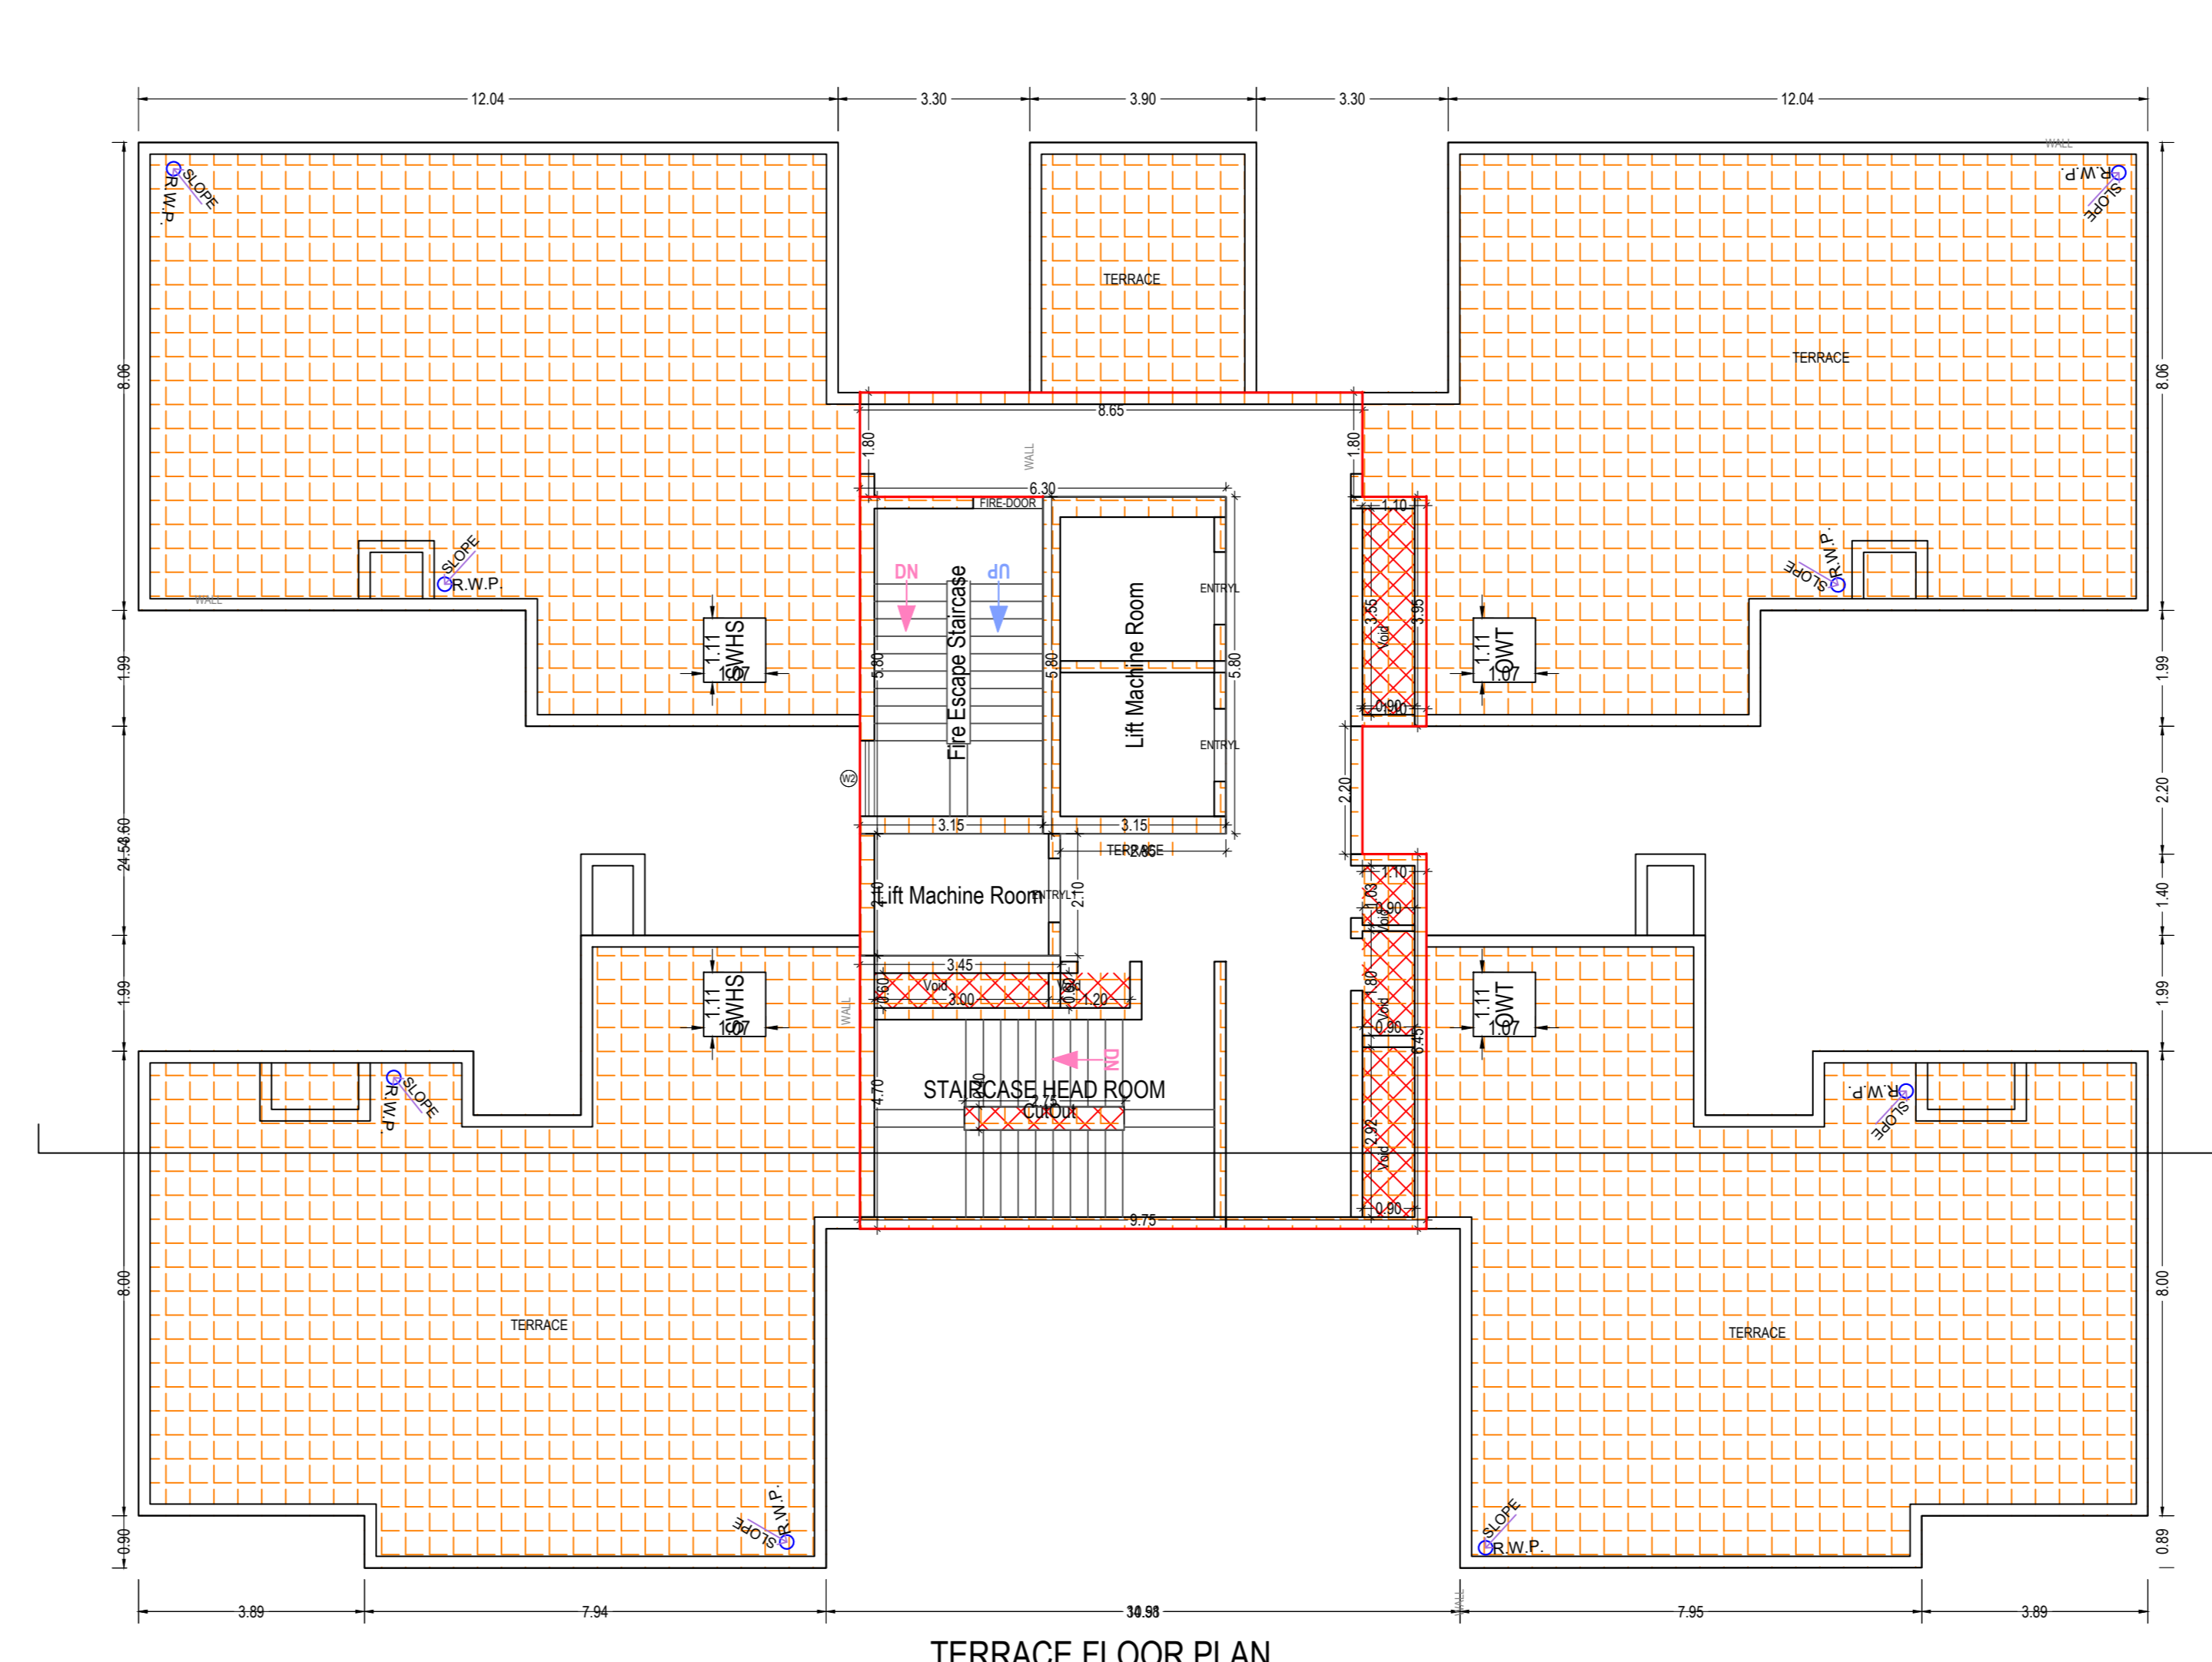

TERRACE FLOOR PLAN
 (SCALE 1:100)

Note: - 1) This drawing is prepared as per the current prevailing Building Bye Laws.
 2) If Map sanctioned is used for purpose anything other than stated in application will lead to rejection of Map.

Total Plot Area: -	12540.62	Total FAR Area: -	38571.15
Total Coverage Area: -	1973.74	Total BUA Area: -	58658.80

OWNER'S NAME AND SIGNATURE
 INCEPTION BUILDTECH PVT
 LTD Jharab.dutt@inceptionproperties.com.9999144403

ARCHITECT'S NAME AND SIGNATURE
 Rajneesh Kumar
 CA2017/86949


ENGINEER'S NAME AND SIGNATURE
 pankishgopal
 1286079

Building Plan Application Number
 LDA/SP/22-23/4139
 Sanctioned On
 14 Sep 2023
 Valid Till
 15 Sep 2028


Approved By
 Vice Chairman (Vice Chairman)

Examined By
 Anil Sharma (Junior engineer)
 Shiv Kumar (Junior engineer)
 Alka Singh (Assistant Engineer)
 Shiv Kumar (Junior engineer)
 Alka Singh (Assistant Engineer)


Sanjay Jindal (Executive engineer/Town Planner)

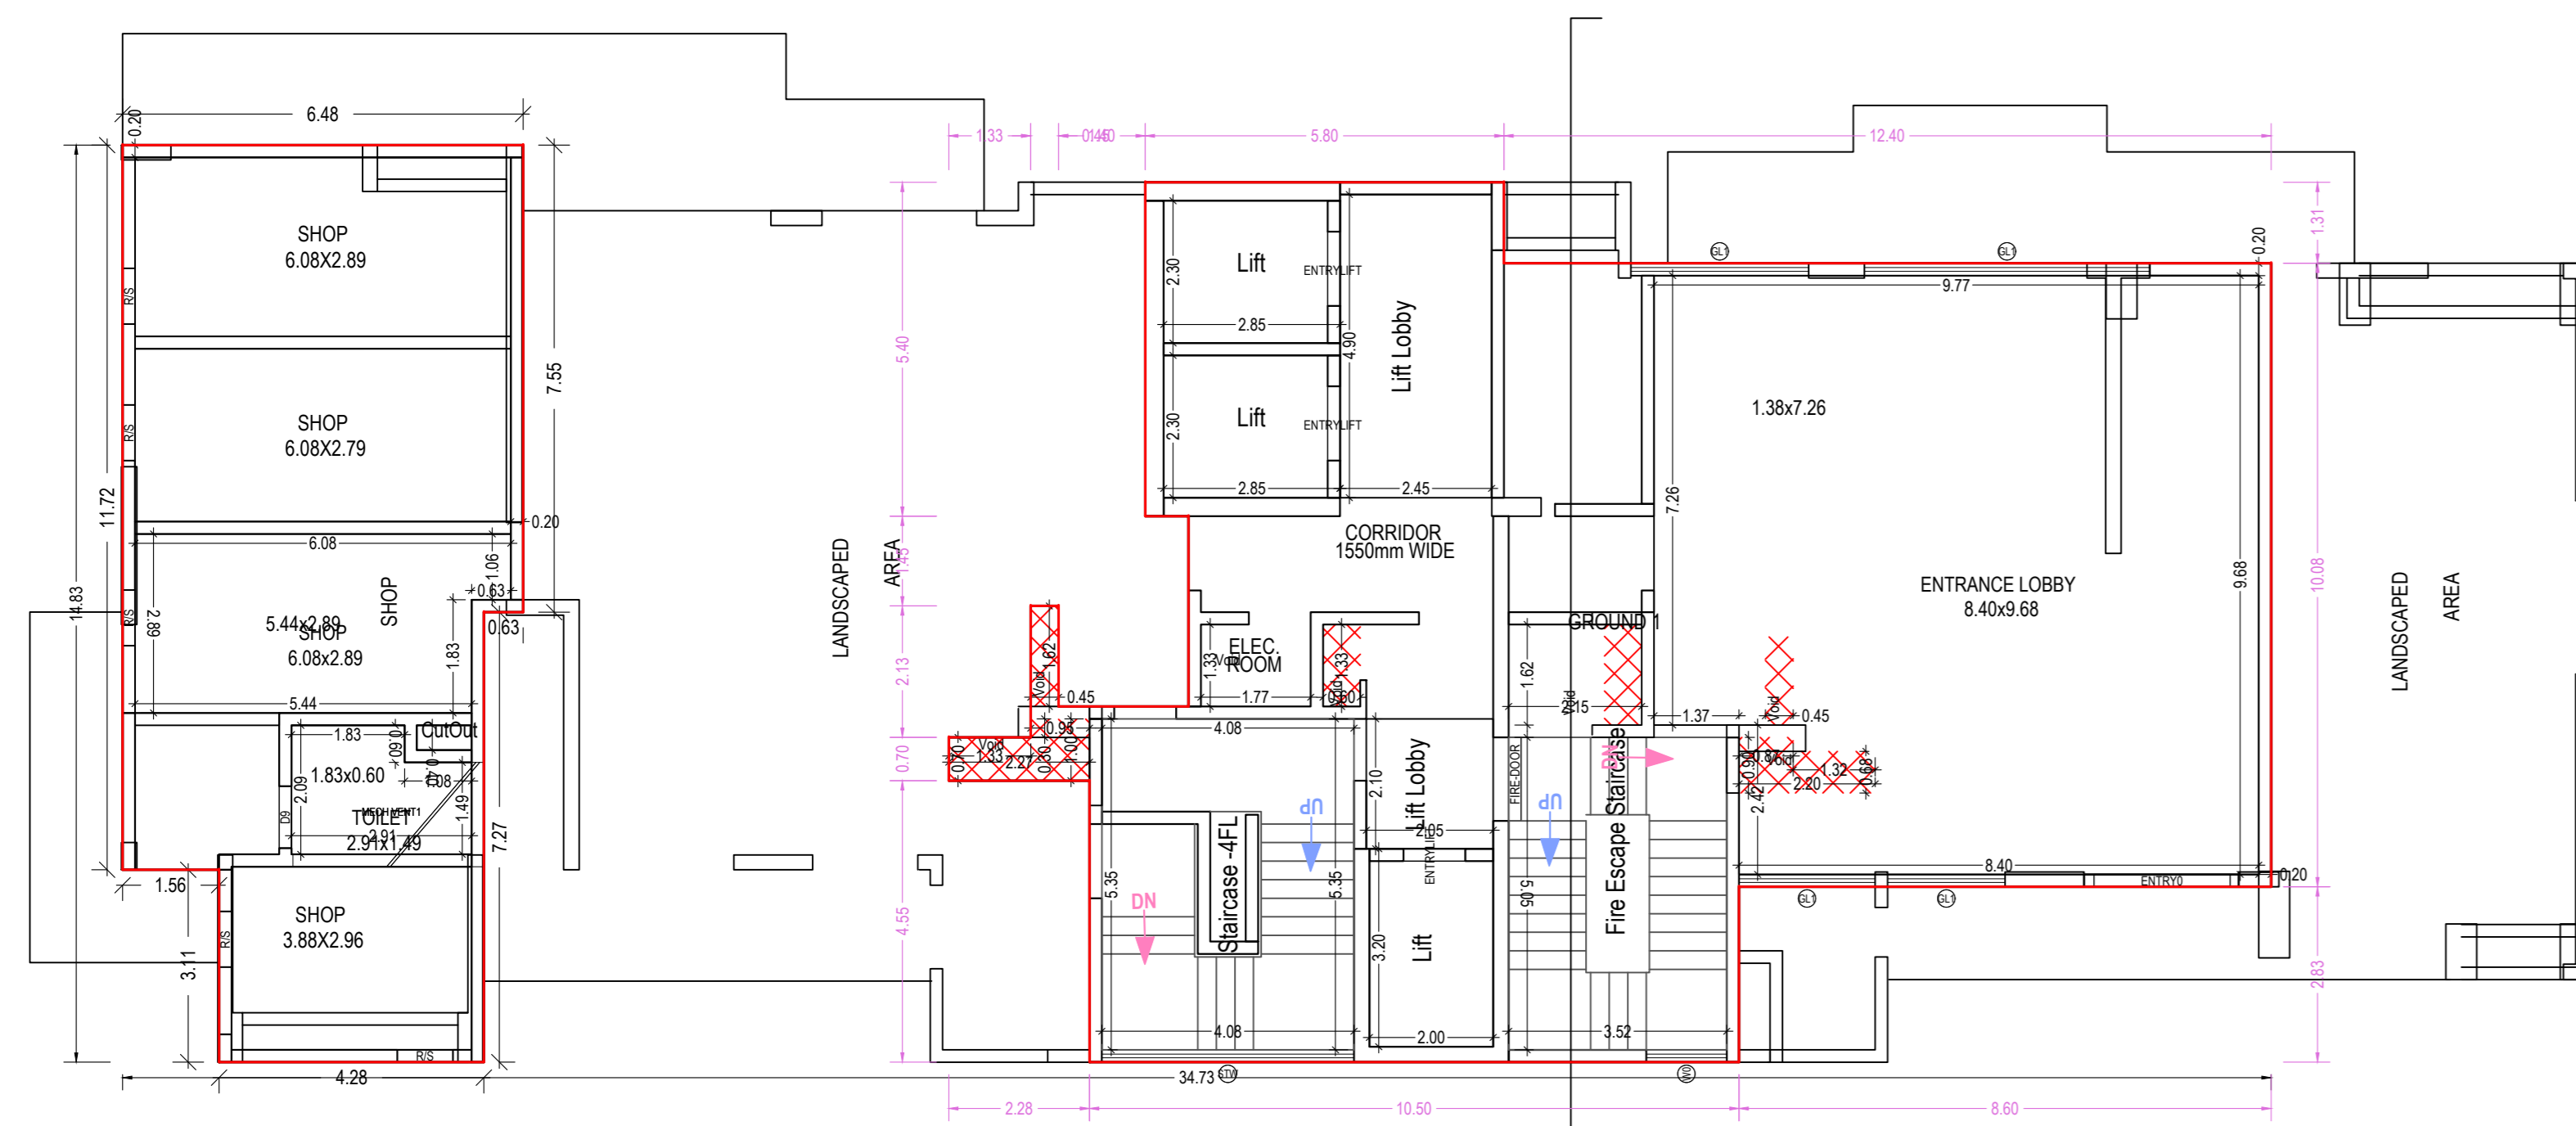


GROUND FLOOR PLAN
 (Proposed)
 (SCALE 1:100)

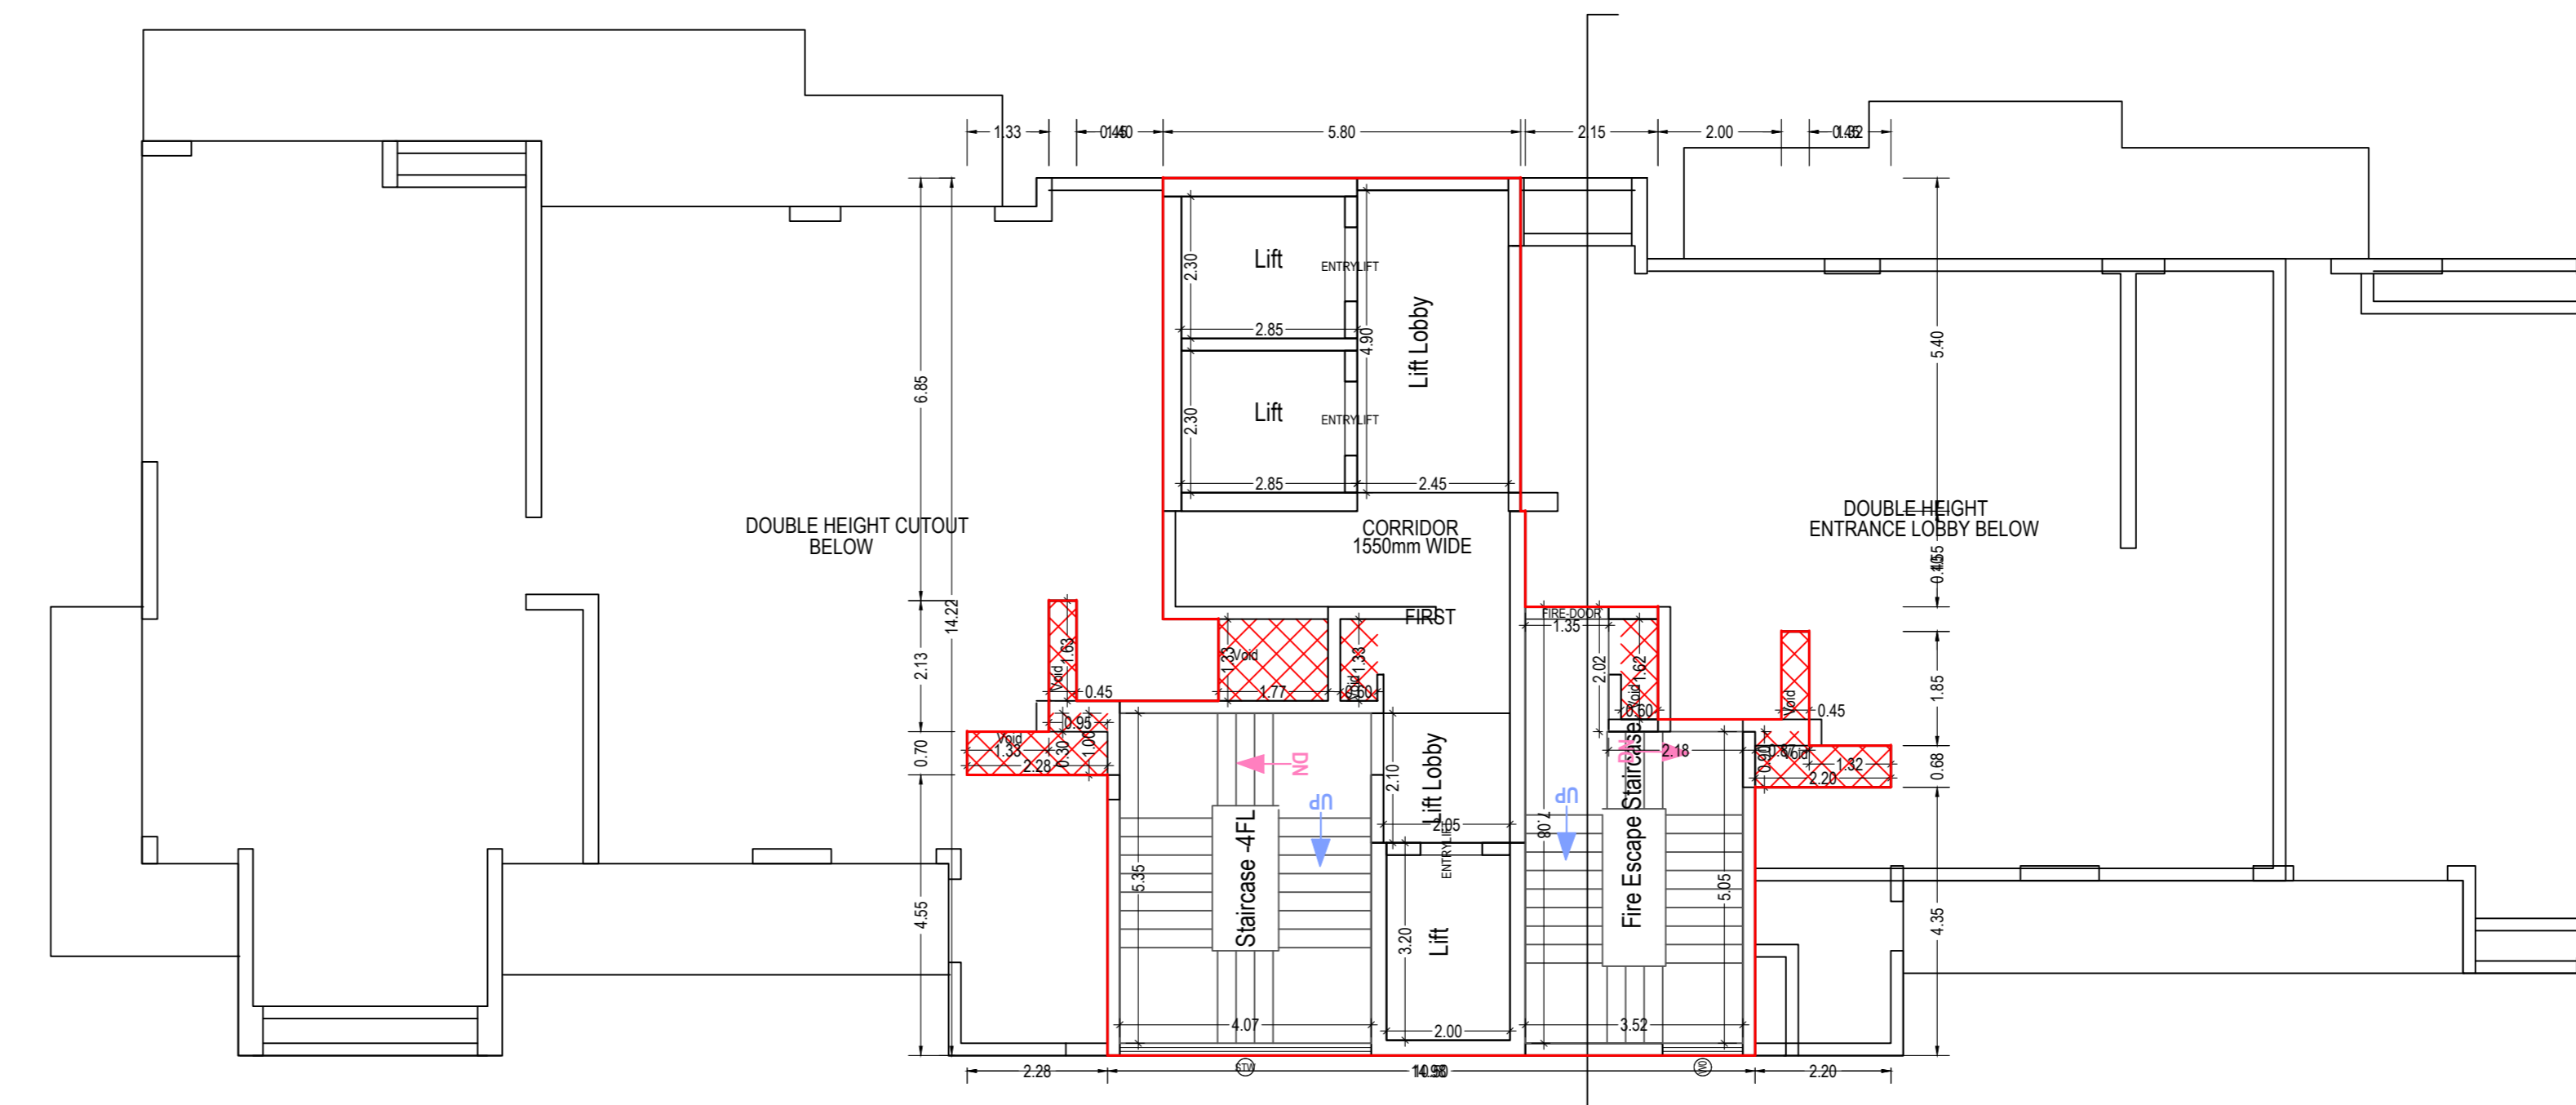


FIRST FLOOR PLAN
 (Proposed)
 (SCALE 1:100)

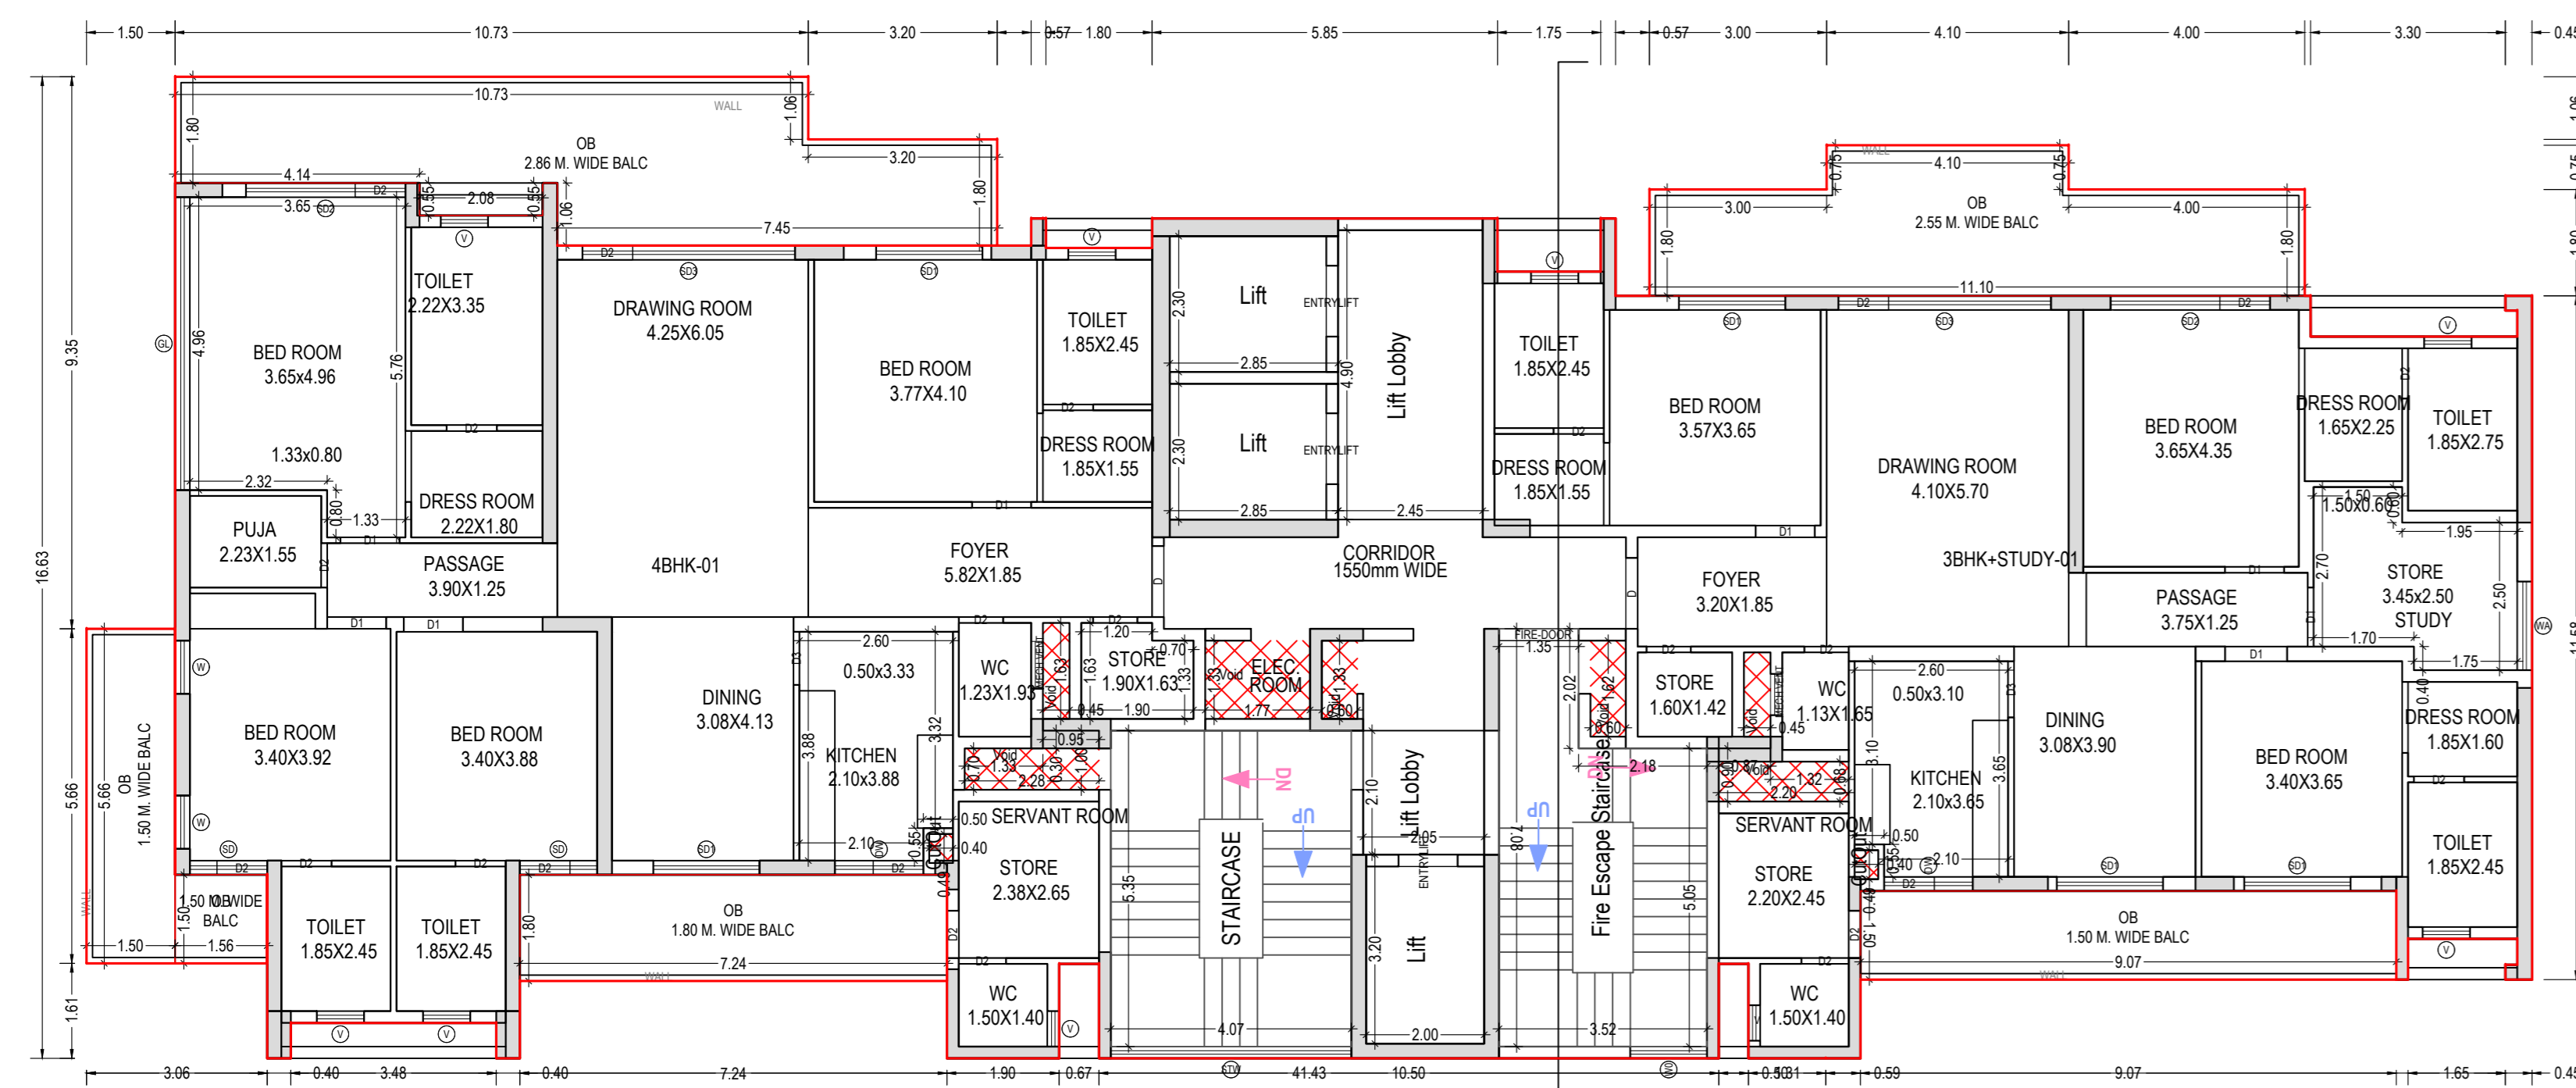


TYPICAL -2,-16,-18,-23 FLOOR PLAN
 (Proposed)
 (SCALE 1:100)

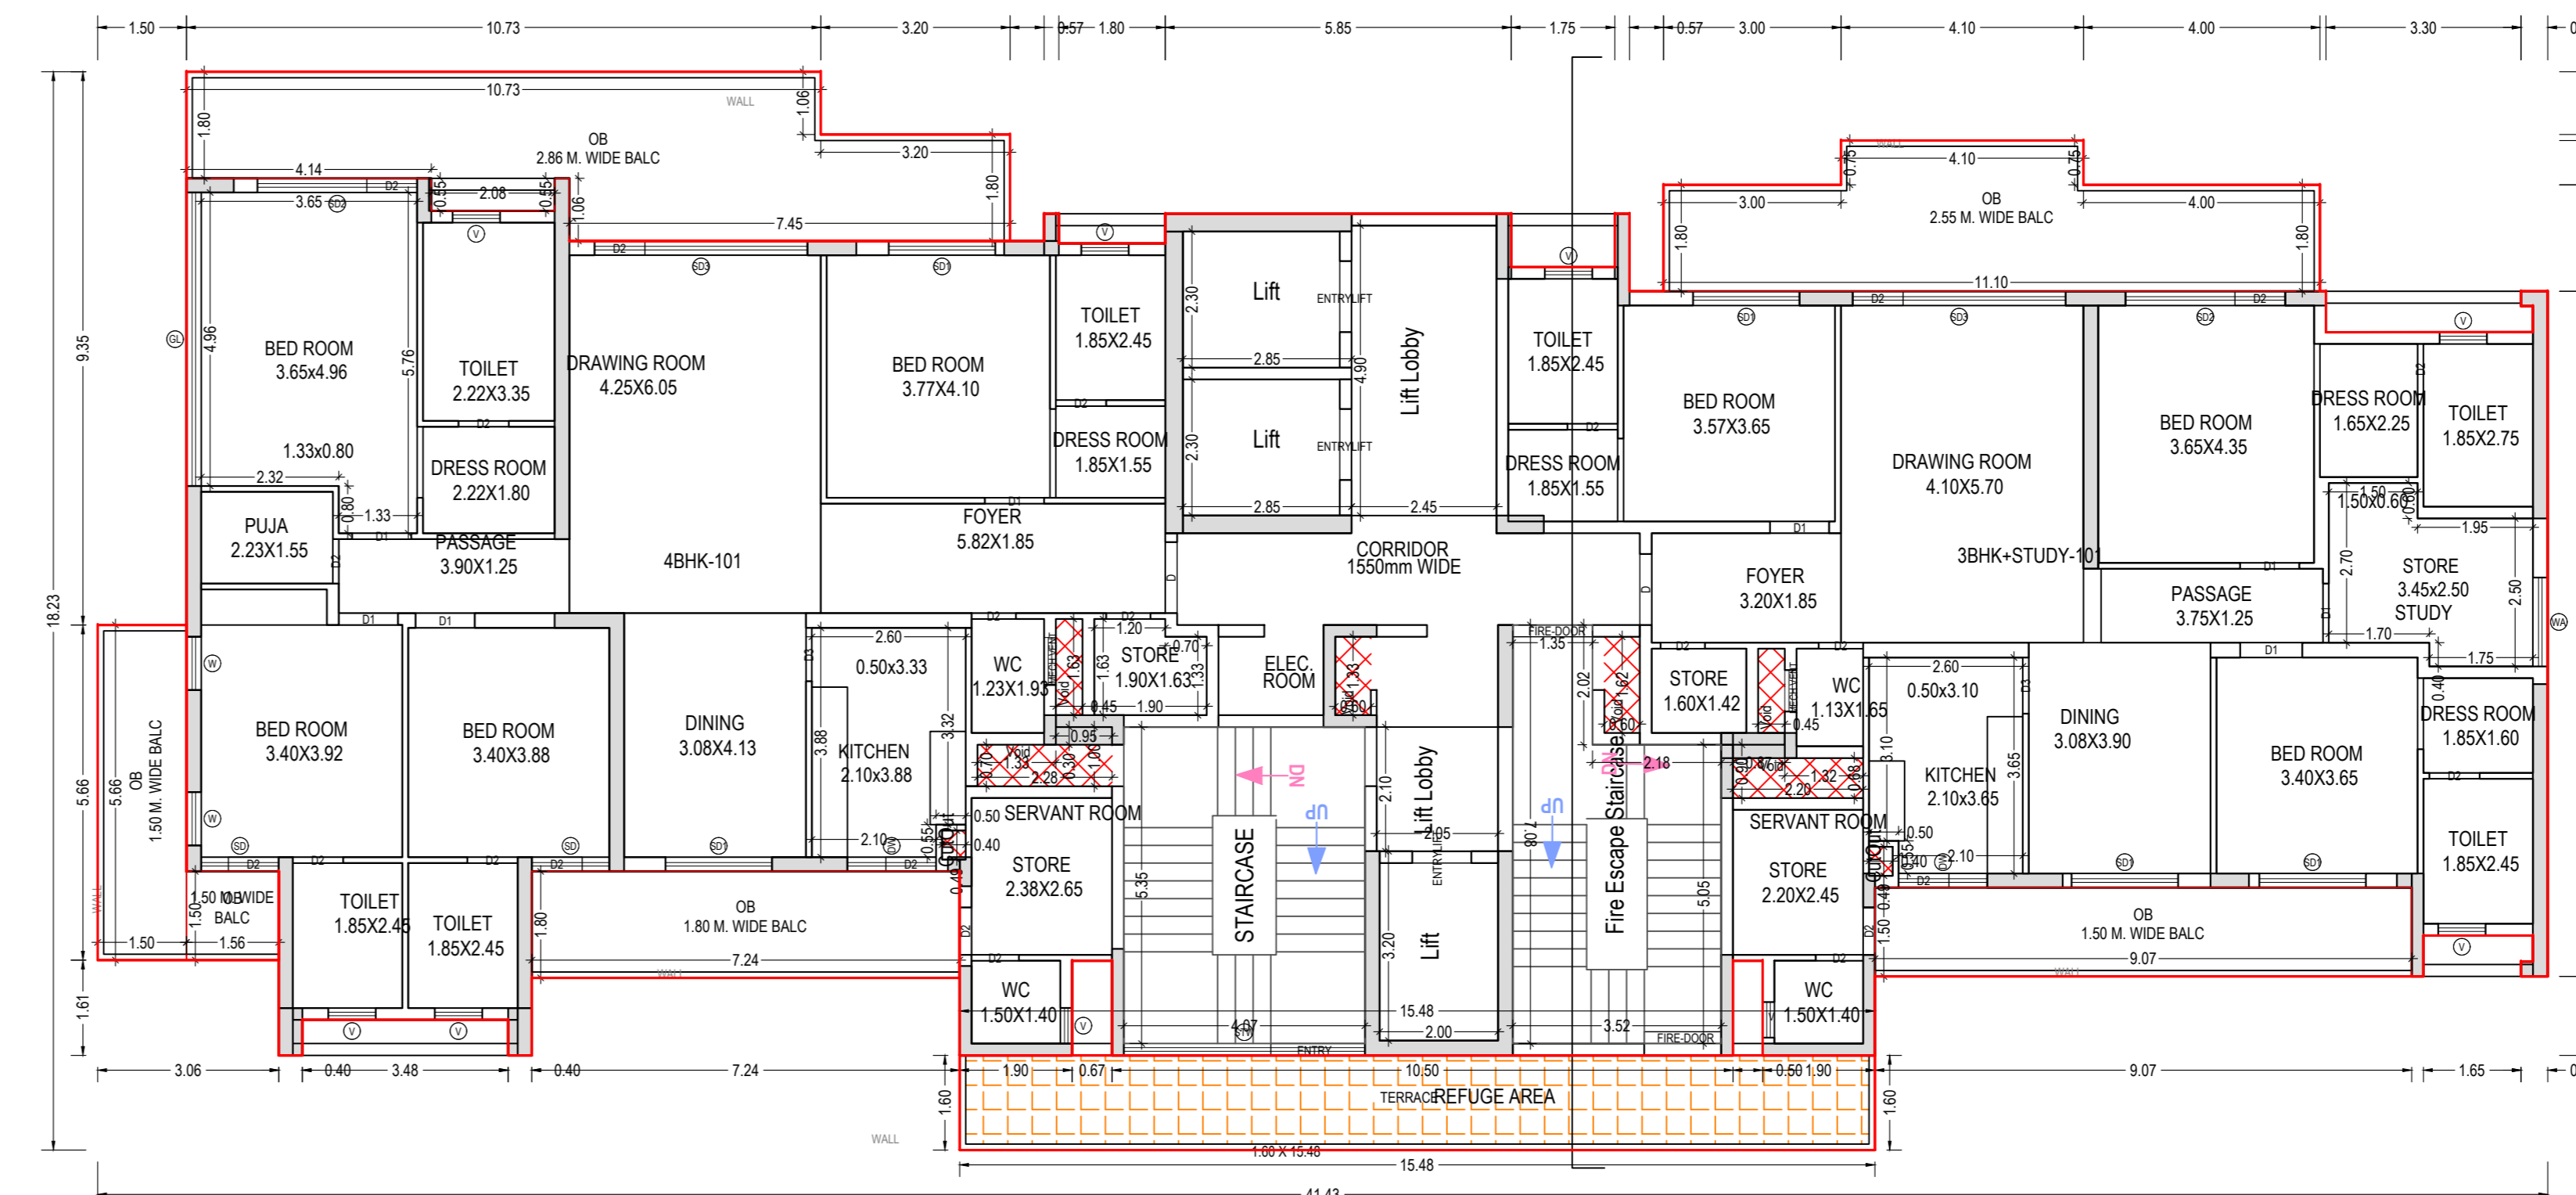

SEVENTEENTH FLOOR PLAN
 (Proposed)
 (SCALE 1:100)

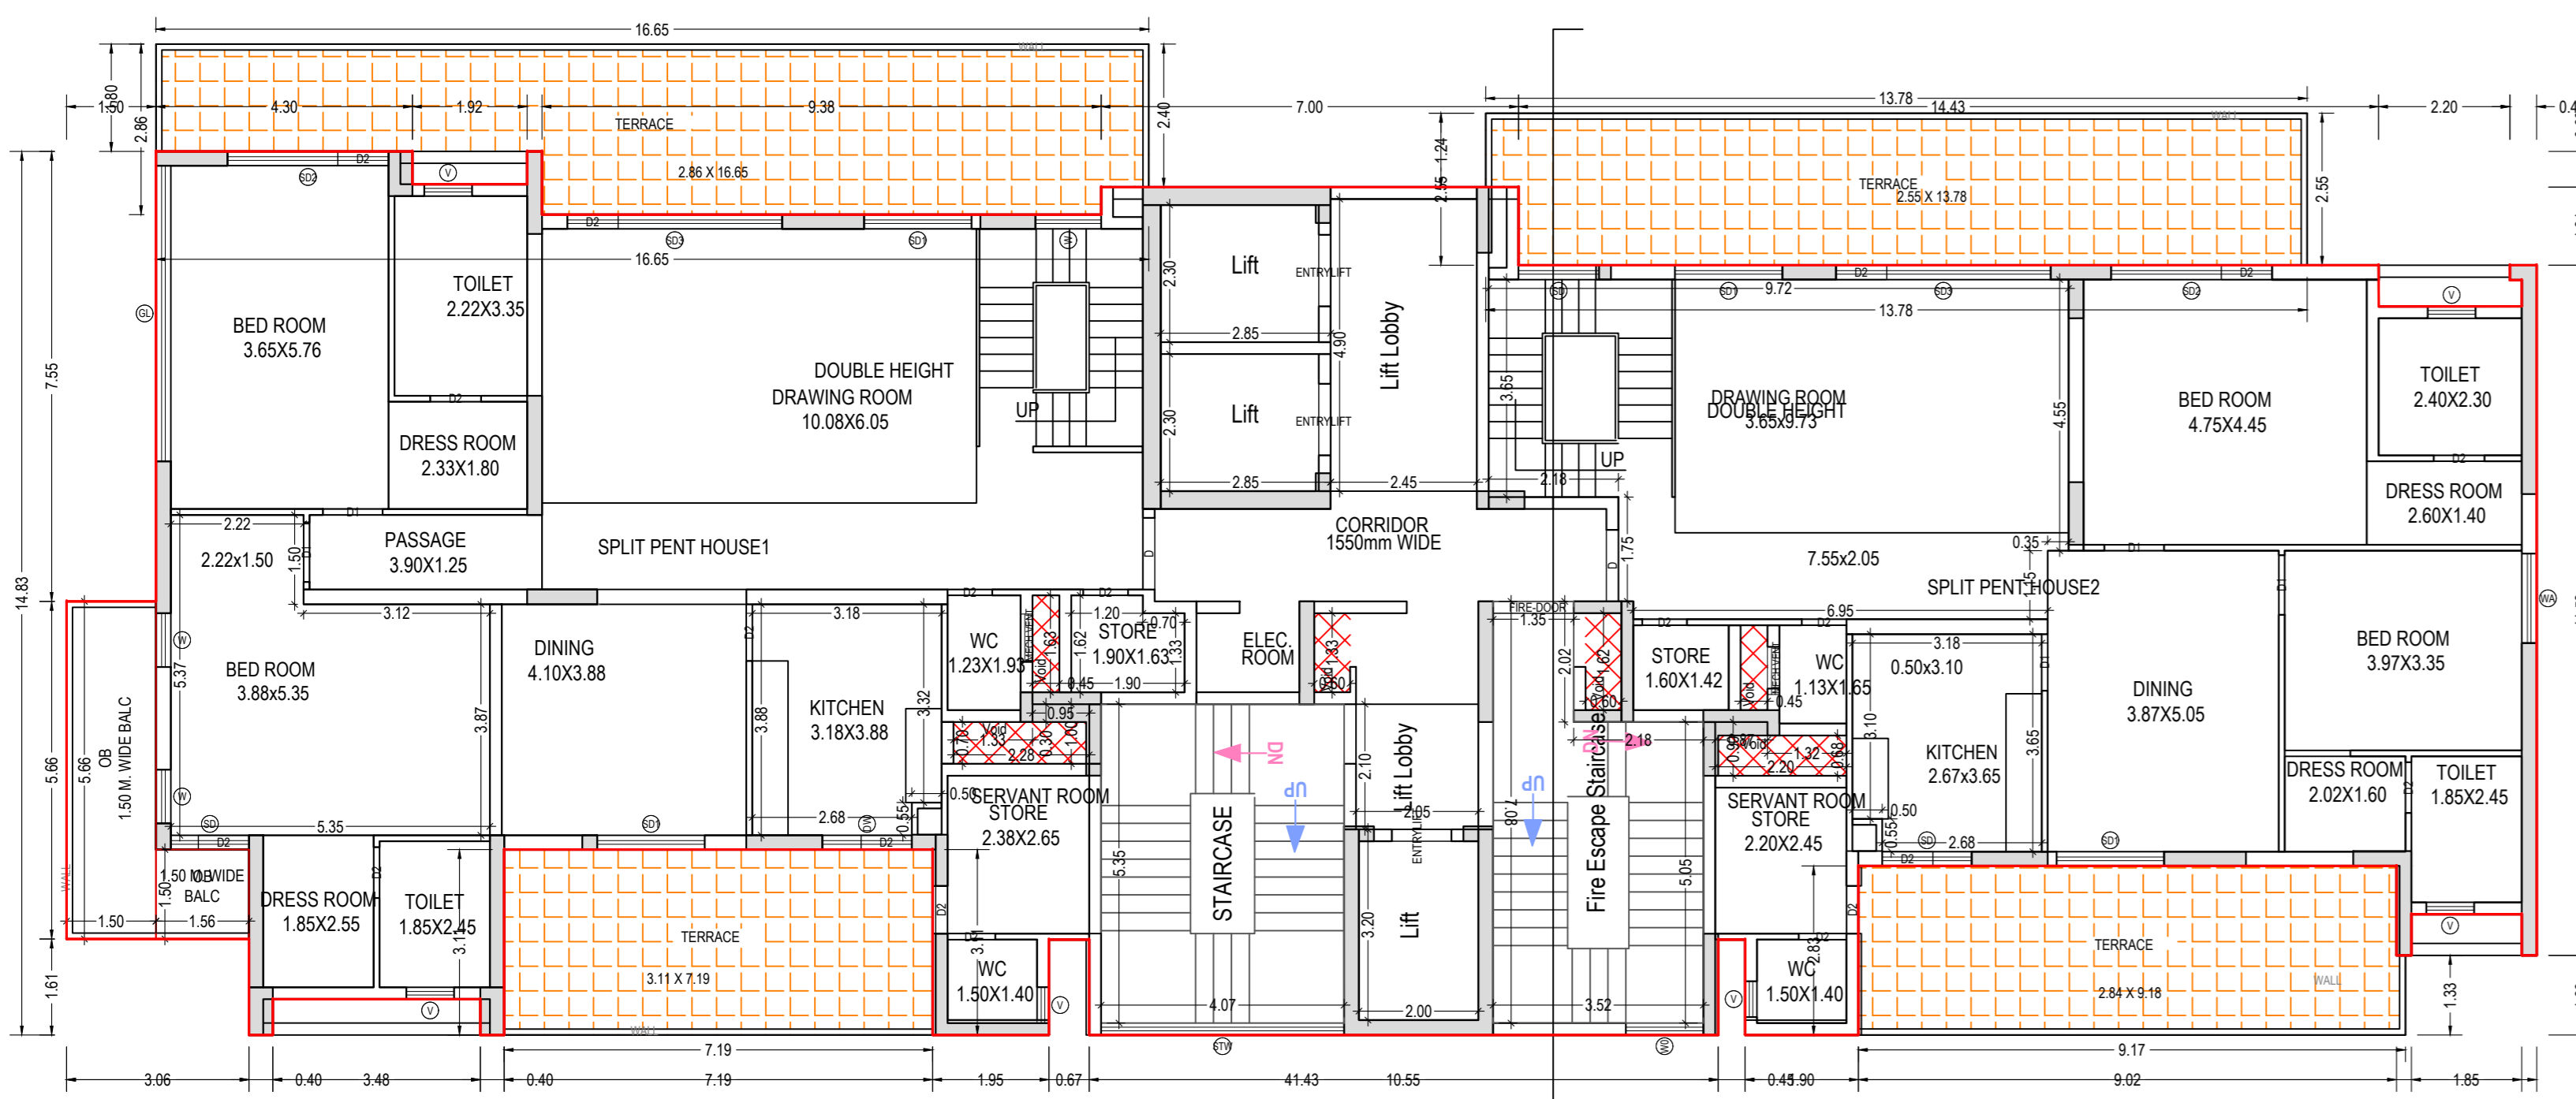

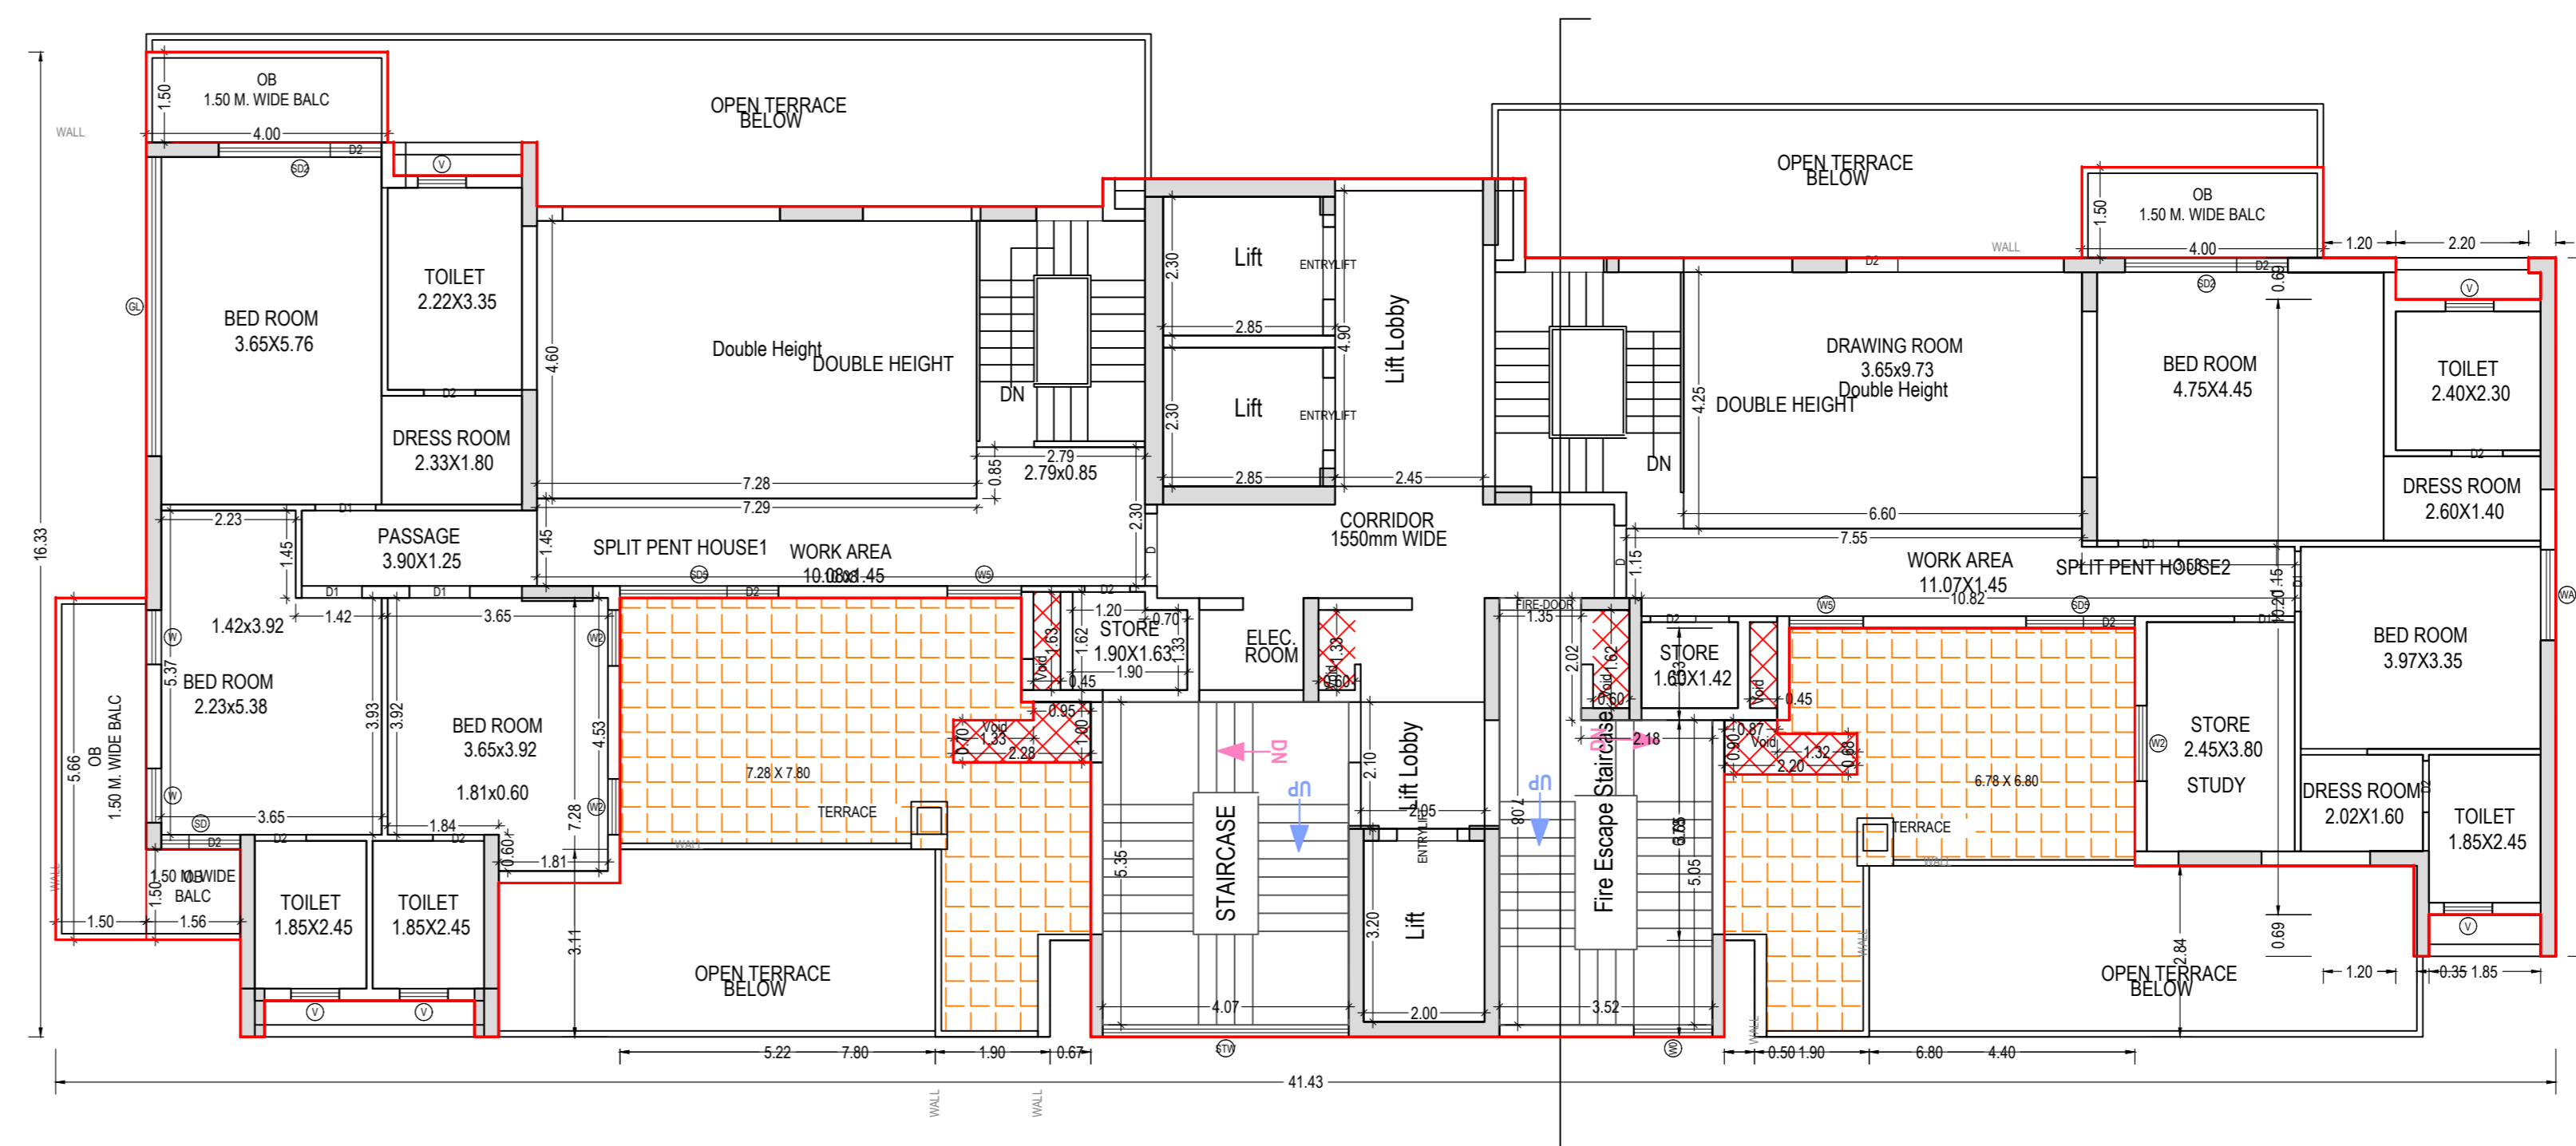

TWENTYFOURTH FLOOR PLAN
 (Proposed)
 (SCALE 1:100)




TWENTYFIFTH FLOOR PLAN
 (Proposed)
 (SCALE 1:100)

Note: - 1) This drawing is prepared as per the current prevailing Building Bye Laws.
 2) If Map sanctioned is used for purpose anything other than stated in application will lead to rejection of Map.


ISO_A0_(841.00_x_1189.00_MM)

OWNER'S NAME AND SIGNATURE INCEPTION BUILDTECH PVT LTD Jharab.dutt@inceptionproperties.com.9999144403	
ARCHITECT'S NAME AND SIGNATURE Rajneesh Kumar CA2017/86949	INEER pankajgoyal 1286079
Lucknow Development Authority	
 	
Building Plan Application Number LDA/SP/22-23/4139	
Sanctioned On 14 Sep 2023	
Valid Till 15 Sep 2028	
Approved By Vice Chairman (Vice Chairman)	
Examined By Atul Sharma (Junior engineer)	
Shiv Kumar (Junior engineer)	
Alka Singh (Assistant Engineer)	
Shiv Kumar (Junior engineer)	
Alka Singh (Assistant Engineer)	
Sanjay Jindal (Executive engineer/Town Planner)	

Total Plot Area: -	12540.62	Total FAR Area: -	38571.15
Total Coverage Area: -	1973.74	Total BUA Area: -	58658.80

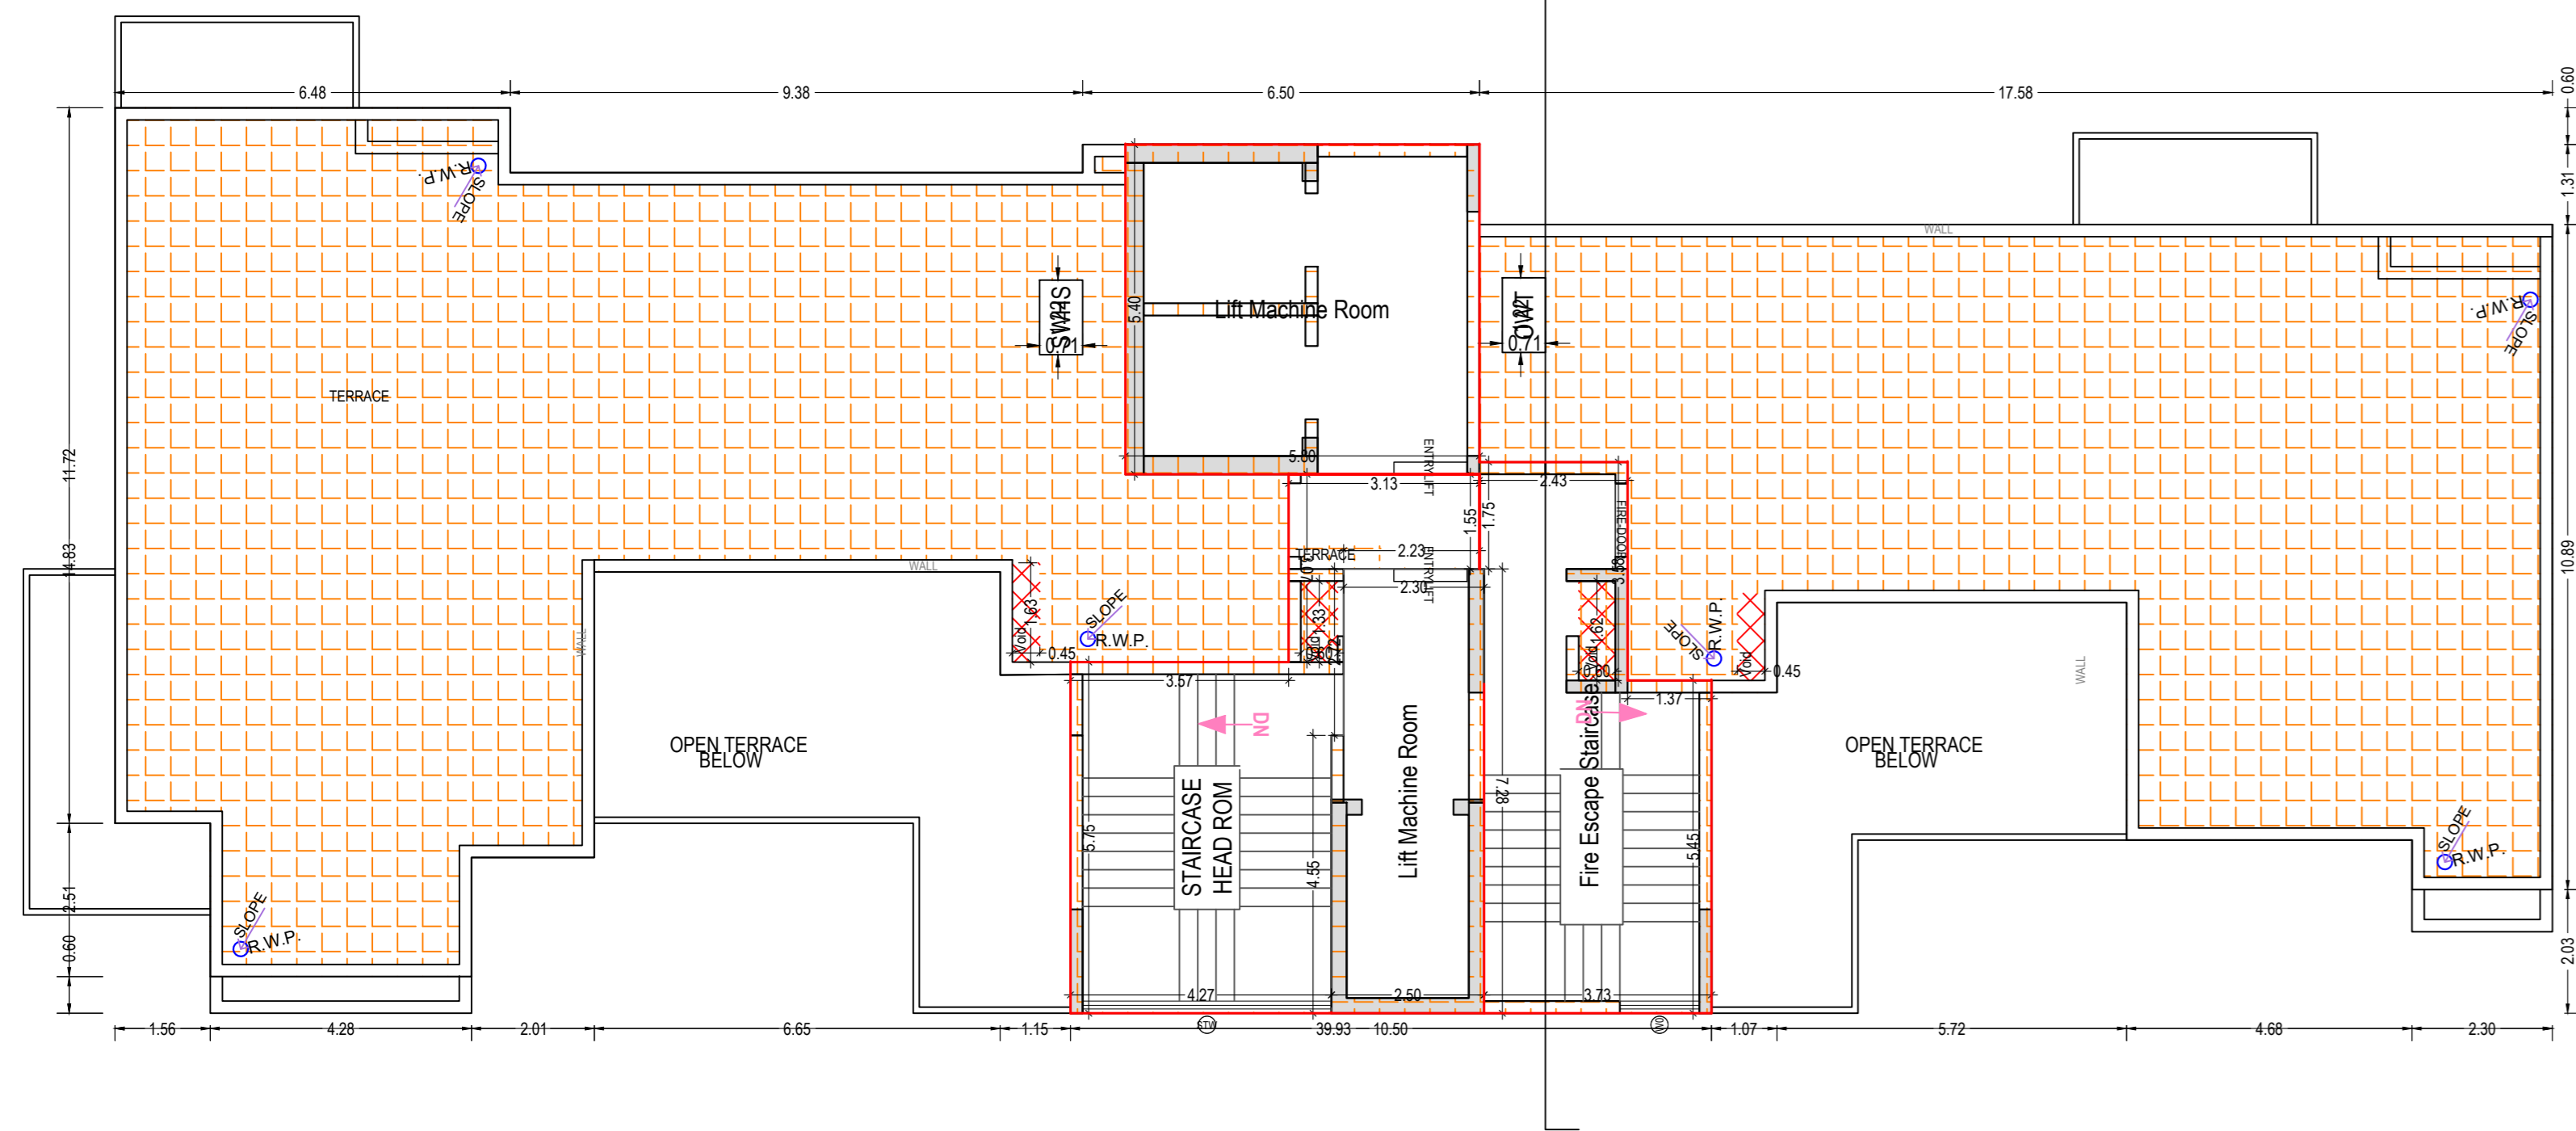

TERRACE FLOOR PLAN (SCALE 1:100)

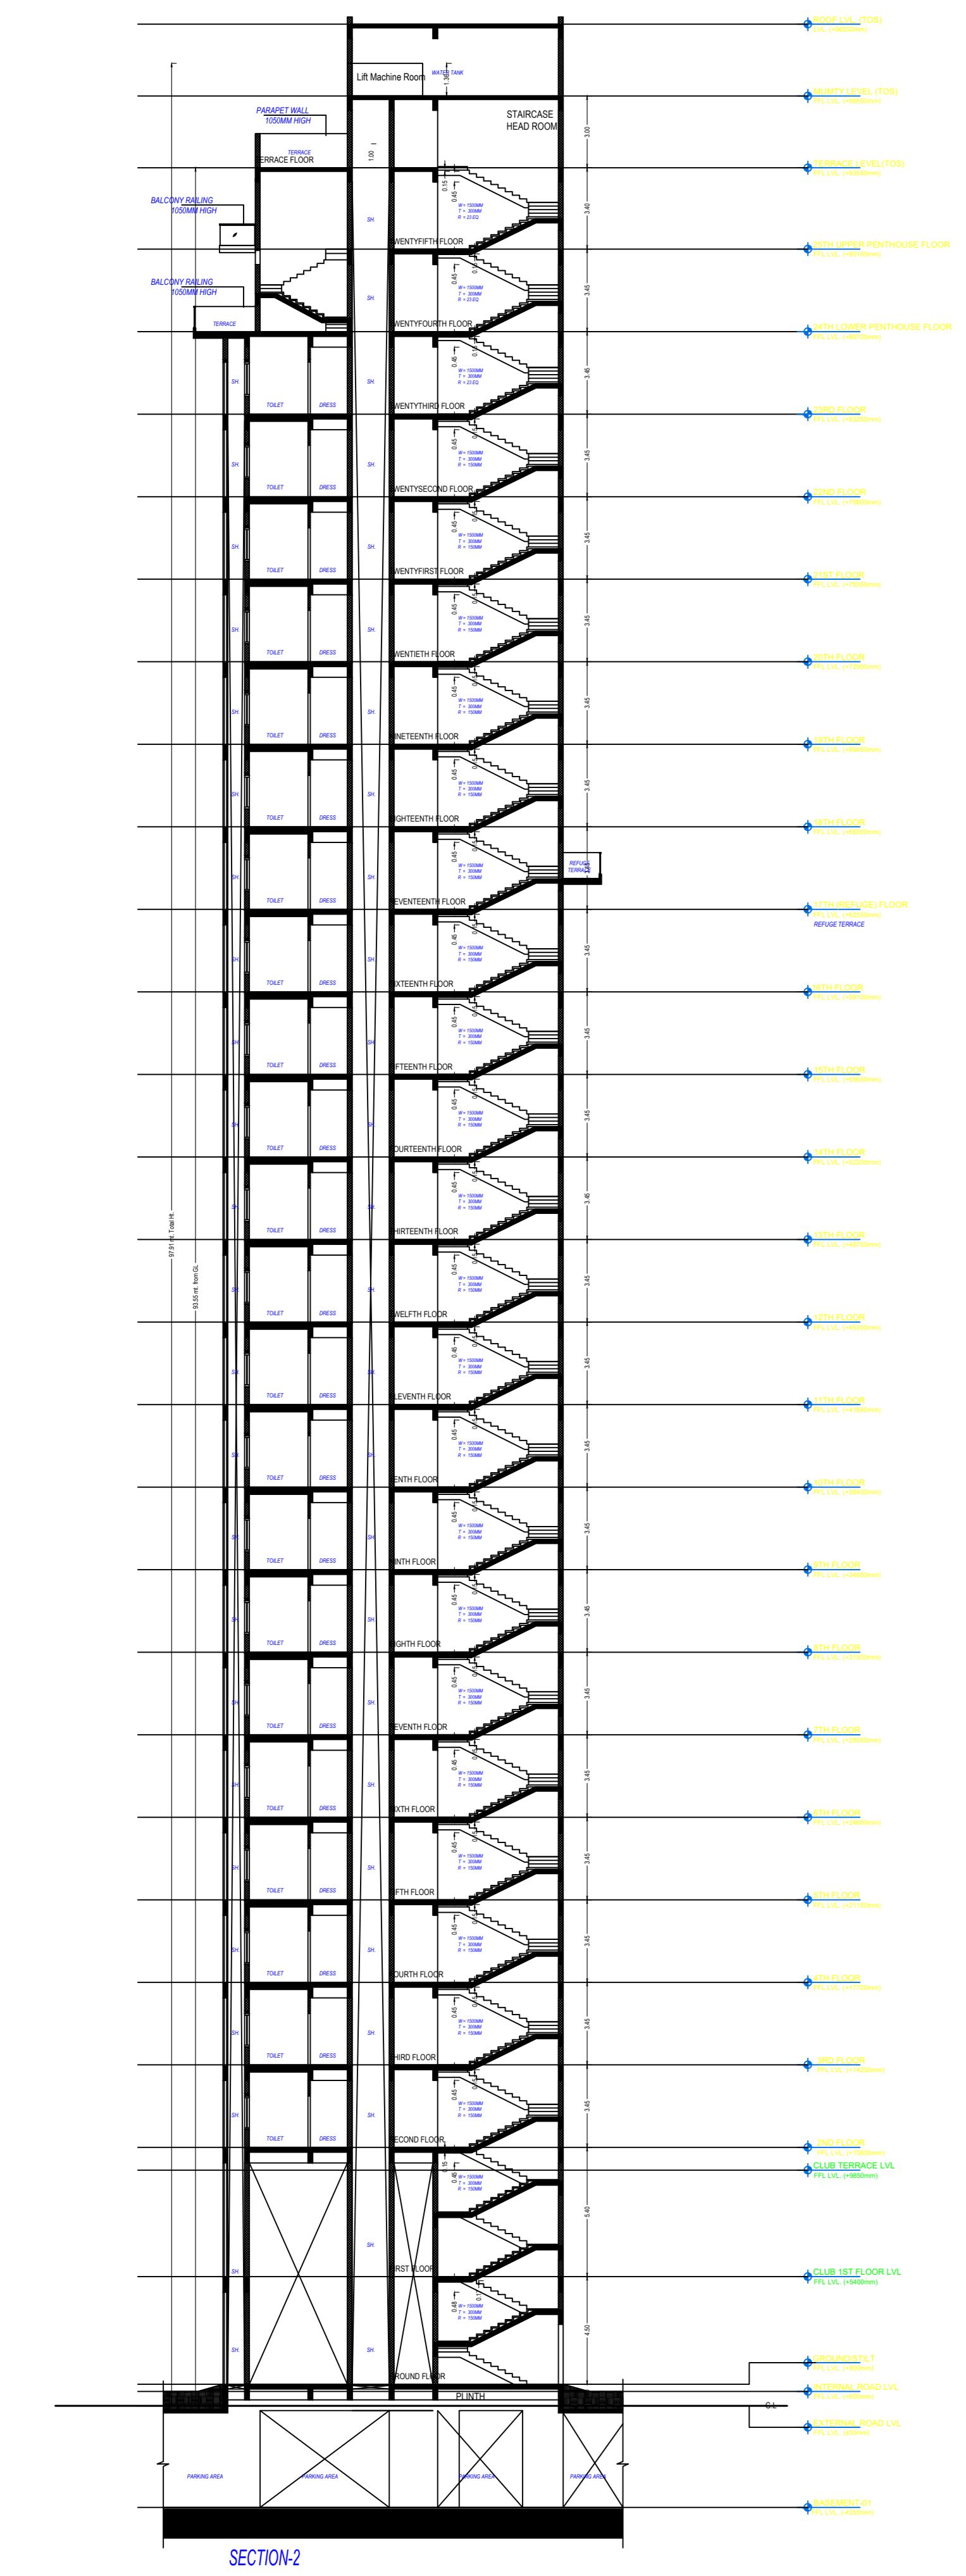

SCHEDULE OF DOOR:


BUILDING NAME	NAME	LENGTH	HEIGHT	NOS
PROPOSED TOWER B (FAITH)	D2	0.75	2.10	116
PROPOSED TOWER B (FAITH)	D2	0.80	2.10	92
PROPOSED TOWER B (FAITH)	D2	0.85	2.10	351
PROPOSED TOWER B (FAITH)	D3	0.90	2.10	22
PROPOSED TOWER B (FAITH)	RIS	0.90	2.40	05
PROPOSED TOWER B (FAITH)	D3	0.95	2.10	22
PROPOSED TOWER B (FAITH)	D2	0.95	2.10	01
PROPOSED TOWER B (FAITH)	D1	0.95	2.10	01
PROPOSED TOWER B (FAITH)	D1	1.00	2.10	164
PROPOSED TOWER B (FAITH)	D9	1.00	2.10	01
PROPOSED TOWER B (FAITH)	D1	1.05	2.10	22
PROPOSED TOWER B (FAITH)	D	1.20	2.10	48
PROPOSED TOWER B (FAITH)	ENTRY	2.20	2.10	01

Balcony Calculations Table

FLOOR	TYPICAL SIZE	SIZE	AREA	TOTAL AREA
TYPICAL 2-16, 18-23 FLOOR PLAN	1.50 X 0.8 X 1 X 21	1.50 X 0.8 X 1 X 21	285.81	1916.25
	1.50 X 0.67 X 1 X 21	1.50 X 0.67 X 1 X 21	178.50	
	1.50 X 1.58 X 1 X 21	1.50 X 1.58 X 1 X 21	62.14	
	2.86 X 13.93 X 1 X 21	2.86 X 13.93 X 1 X 21	645.12	
	1.80 X 7.24 X 1 X 21	1.80 X 7.24 X 1 X 21	273.42	
	2.55 X 11.10 X 1 X 21	2.55 X 11.10 X 1 X 21	484.26	
SEVENTEENTH FLOOR PLAN	1.50 X 0.8 X 1 X 1	1.50 X 0.8 X 1 X 1	13.61	91.25
	1.50 X 0.67 X 1 X 1	1.50 X 0.67 X 1 X 1	8.50	
	1.50 X 1.58 X 1 X 1	1.50 X 1.58 X 1 X 1	2.34	
	2.86 X 13.93 X 1 X 1	2.86 X 13.93 X 1 X 1	30.72	
	1.80 X 7.24 X 1 X 1	1.80 X 7.24 X 1 X 1	13.00	
	2.55 X 11.10 X 1 X 1	2.55 X 11.10 X 1 X 1	23.06	
TWENTYFOURTH FLOOR PLAN	1.50 X 0.67 X 1 X 1	1.50 X 0.67 X 1 X 1	8.50	10.84
	1.50 X 1.58 X 1 X 1	1.50 X 1.58 X 1 X 1	2.34	
TWENTYFIFTH FLOOR PLAN	1.50 X 4.00 X 2 X 1	1.50 X 4.00 X 2 X 1	12.00	22.84
	1.50 X 0.67 X 1 X 1	1.50 X 0.67 X 1 X 1	8.50	
	1.50 X 1.58 X 1 X 1	1.50 X 1.58 X 1 X 1	2.34	
TOTAL				2041.18

Staircase Checks (Table 8a-1)

Floor Name	Stair Case Name	Flight Width	Tread Width	Riser Height	Railing Ht.
GROUND FLOOR PLAN	Fire Escape	1.25	0.300	0.173	1.50
	Staircase 4FL	1.50	0.300	0.150	1.50
FIRST FLOOR PLAN	Fire Escape	1.50	0.300	0.113	1.00
	Staircase 4FL	1.50	0.300	0.206	1.00
TYPICAL 2-16, 18-23 FLOOR PLAN	Fire Escape	1.50	0.300	0.144	1.00
	Staircase	1.25	0.300	0.144	1.00
SEVENTEENTH FLOOR PLAN	Fire Escape	1.50	0.300	0.144	1.00
	Staircase	1.25	0.300	0.144	1.00
TWENTYFOURTH FLOOR PLAN	Fire Escape	1.50	0.300	0.144	1.00
	Staircase	1.25	0.300	0.144	1.00
TWENTYFIFTH FLOOR PLAN	Fire Escape	1.50	0.300	0.142	1.00
	Staircase	1.25	0.300	0.142	1.00
TERRACE FLOOR PLAN	Fire Escape	1.25	0.300	0.000	1.00
	Staircase	1.50	0.300	0.000	1.00

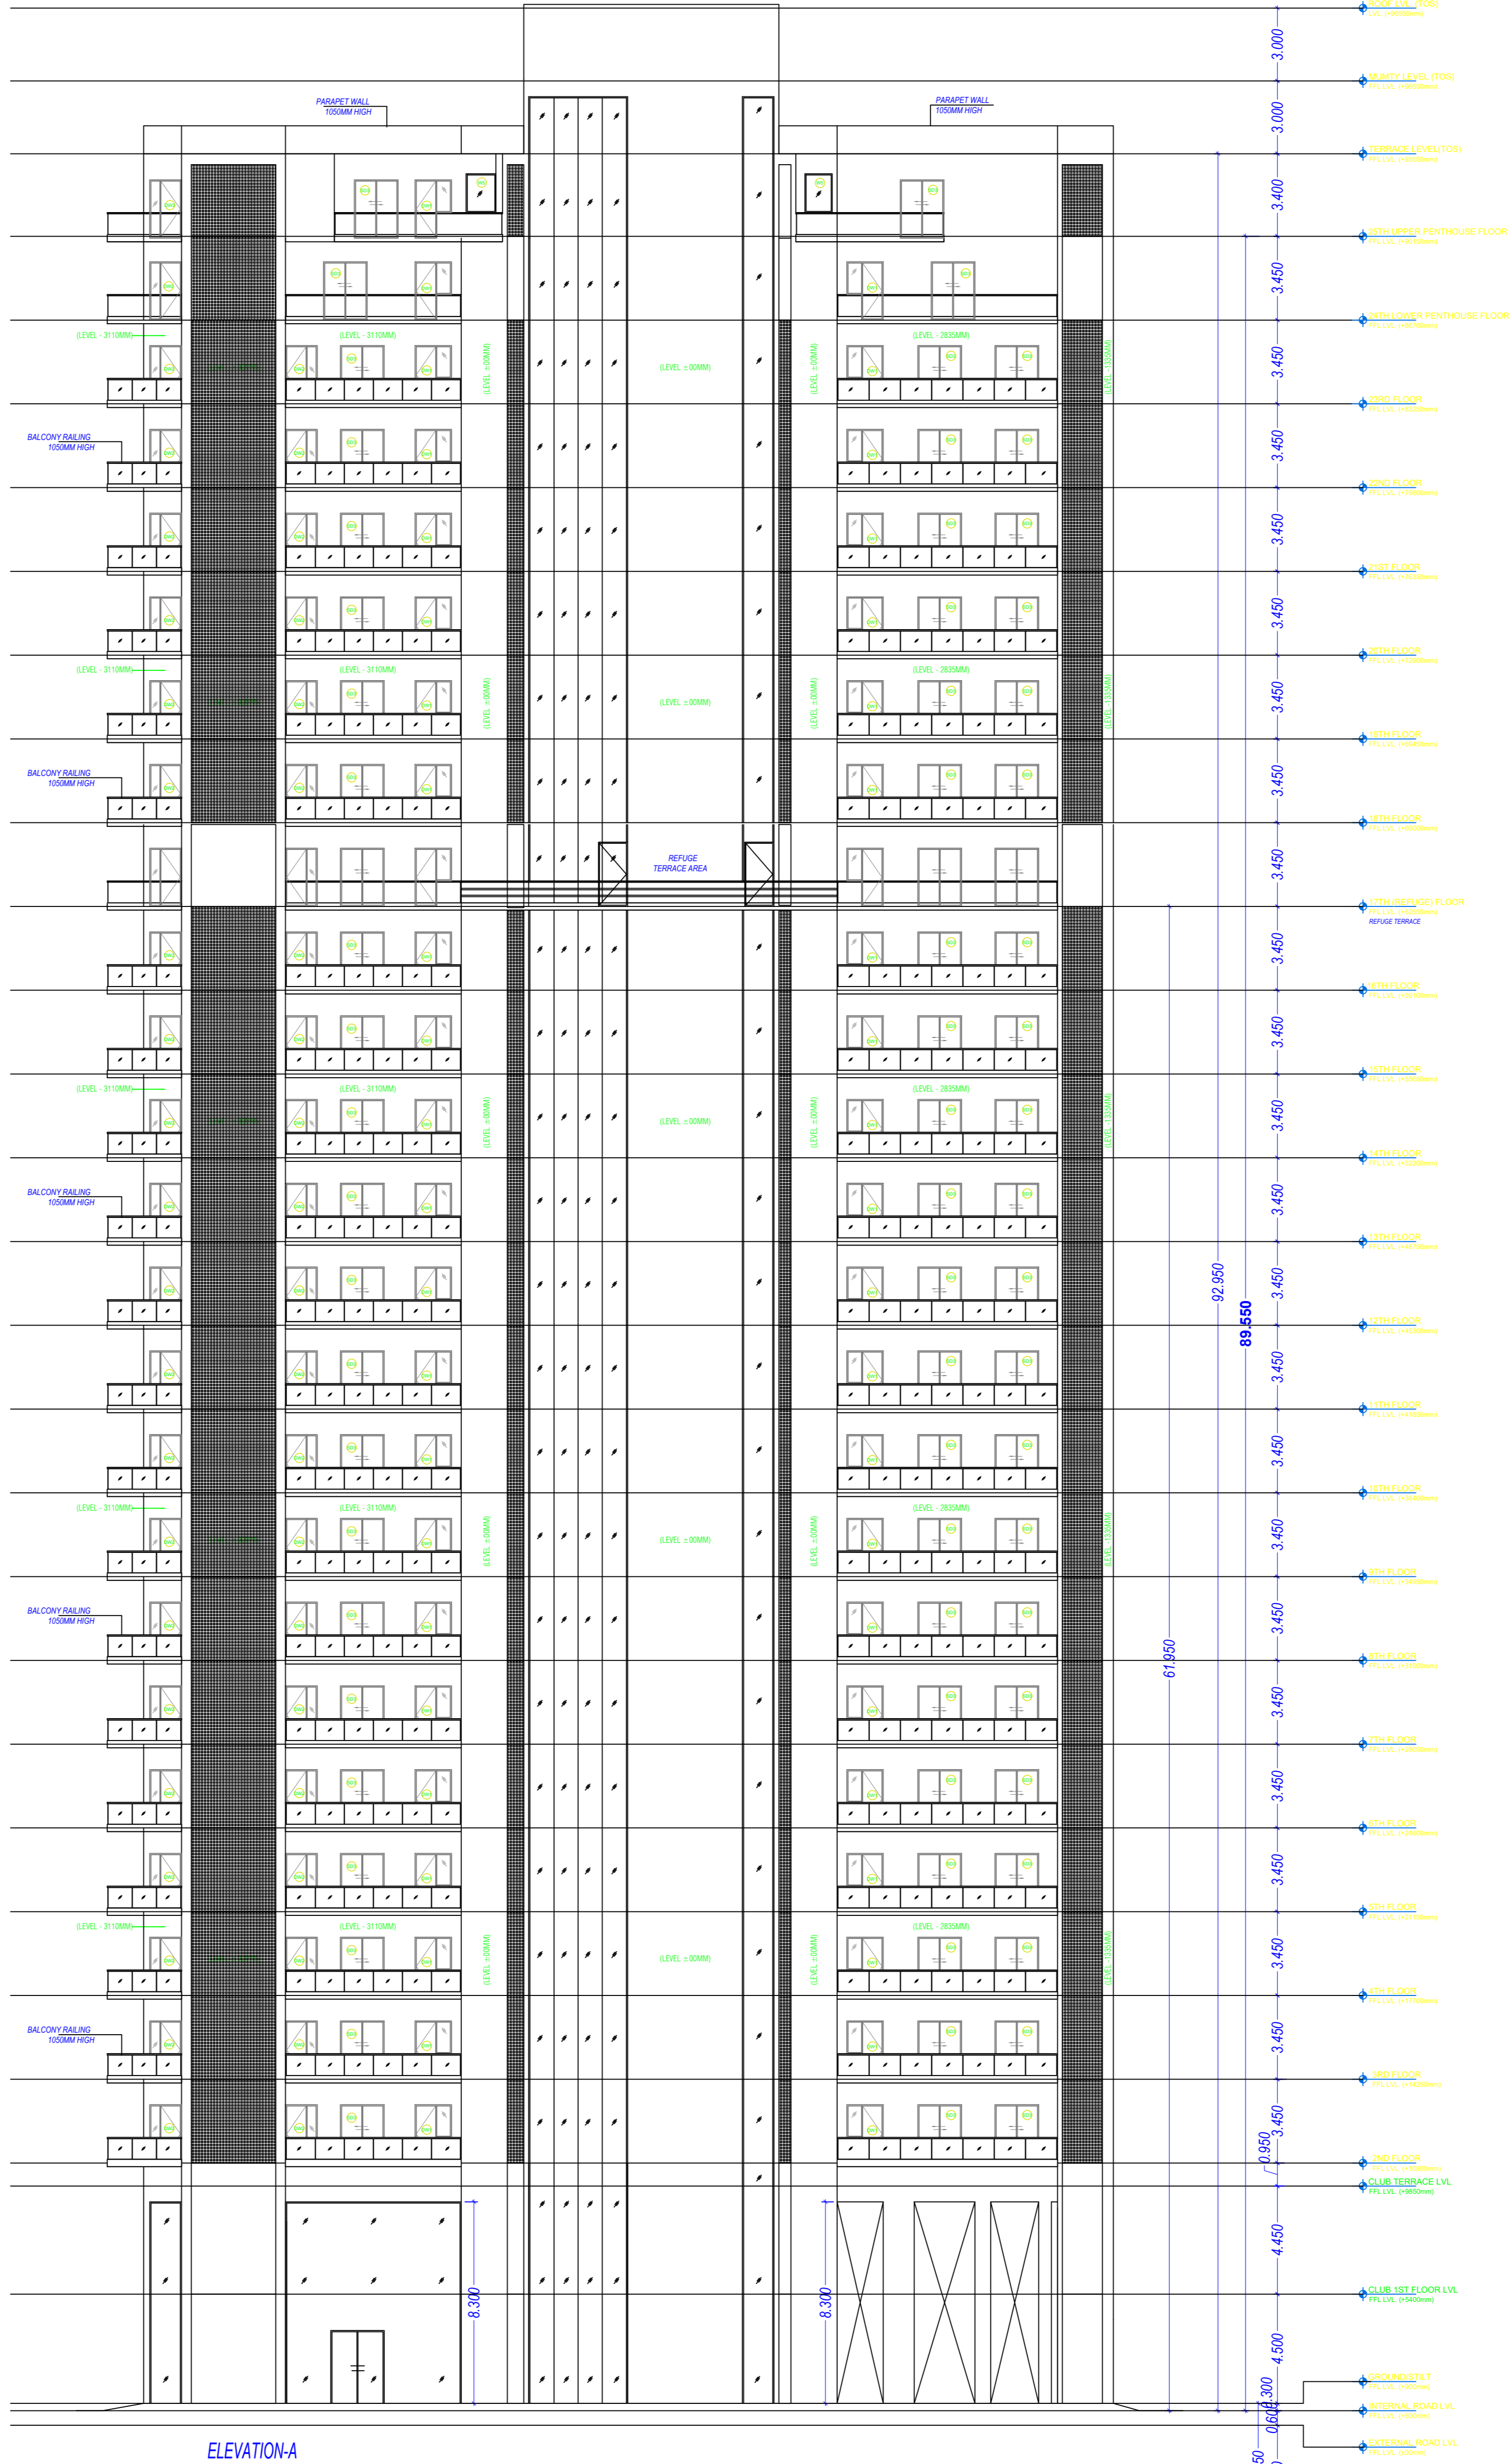


ELEVATION-A

Building PROPOSED TOWER B (FAITH)


Floor Name	Gross Built Up Area (Sq.mt)	Deductions From Gross BUA/Area (Sq.mt)		Total Built Up Area (Sq.mt)	Deductions (Area in Sq.mt)						Proposed FAR Area (Sq.mt)			Total FAR Area (Sq.mt)	No. of Unit		
		VShaft	Void		Mummy	L/R	L/R Machine	LR	Balcony	Door Height	Refuge Area	Covered Area	Res.			Commercial	Amenities
Ground Floor	490.63	11.57	0.35	388.71	17.80	0.00	0.00	14.31	0.00	0.00	90.05	0.00	86.17	270.43	356.61	02	
First Floor	116.63	9.06	0.39	107.18	20.54	18.19	0.00	14.31	0.00	0.00	0.00	54.55	0.00	0.00	54.55	02	
Second Floor	571.72	9.06	0.39	562.27	20.54	18.19	0.00	14.31	74.55	0.00	0.00	0.00	434.69	0.00	0.00	434.69	02
Third Floor	571.72	9.06	0.39	562.27	20.54	18.19	0.00	14.31	74.55	0.00	0.00	0.00	434.69	0.00	0.00	434.69	02
Fourth Floor	571.72	9.06	0.39	562.27	20.54	18.19	0.00	14.31	74.55	0.00	0.00	0.00	434.69	0.00	0.00	434.69	02
Fifth Floor	571.72	9.06	0.39	562.27	20.54	18.19	0.00	14.31	74.55	0.00	0.00	0.00	434.69	0.00	0.00	434.69	02
Sixth Floor	571.72	9.06	0.39	562.27	20.54	18.19	0.00	14.31	74.55	0.00	0.00	0.00	434.69	0.00	0.00	434.69	02
Seventh Floor	571.72	9.06	0.39	562.27	20.54	18.19	0.00	14.31	74.55	0.00	0.00	0.00	434.69	0.00	0.00	434.69	02
Eighth Floor	571.72	9.06	0.39	562.27	20.54	18.19	0.00	14.31	74.55	0.00	0.00	0.00	434.69	0.00	0.00	434.69	02
Ninth Floor	571.72	9.06	0.39	562.27	20.54	18.19	0.00	14.31	74.55	0.00	0.00	0.00	434.69	0.00	0.00	434.69	02
Tenth Floor	571.72	9.06	0.39	562.27	20.54	18.19	0.00	14.31	74.55	0.00	0.00	0.00	434.69	0.00	0.00	434.69	02
Eleventh Floor	571.72	9.06	0.39	562.27	20.54	18.19	0.00	14.31	74.55	0.00	0.00	0.00	434.69	0.00	0.00	434.69	02
Twelfth Floor	571.72	9.06	0.39	562.27	20.54	18.19	0.00	14.31	74.55	0.00	0.00	0.00	434.69	0.00	0.00	434.69	02
Thirteenth Floor	571.72	9.06	0.39	562.27	20.54	18.19	0.00	14.31	74.55	0.00	0.00	0.00	434.69	0.00	0.00	434.69	02
Fourteenth Floor	571.72	9.06	0.39	562.27	20.54	18.19	0.00	14.31	74.55	0.00	0.00	0.00	434.69	0.00	0.00	434.69	02
Fifteenth Floor	571.72	9.06	0.39	562.27	20.54	18.19	0.00	14.31	74.55	0.00	0.00	0.00	434.69	0.00	0.00	434.69	02
Sixteenth Floor	571.72	9.06	0.39	562.27	20.54	18.19	0.00	14.31	74.55	0.00	0.00	0.00	434.69	0.00	0.00	434.69	02
Seventeenth Floor	596.48	6.70	0.39	589.38	20.54	18.19	0.00	14.31	74.55	0.00	24.76	0.00	437.04	0.00	0.00	437.04	02
Eighteenth Floor	571.72	9.06	0.39	562.27	20.54	18.19	0.00	14.31	74.55	0.00	0.00	0.00	434.69	0.00	0.00	434.69	02
Nineteenth Floor	571.72	9.06	0.39	562.27	20.54	18.19	0.00	14.31	74.55	0.00	0.00	0.00	434.69	0.00	0.00	434.69	02
Twentieth Floor	571.72	9.06	0.39	562.27	20.54	18.19	0.00	14.31	74.55	0.00	0.00	0.00	434.69	0.00	0.00	434.69	02
Twentyfirst Floor	571.72	9.06	0.39	562.27	20.54	18.19	0.00	14.31	74.55	0.00	0.00	0.00	434.69	0.00	0.00	434.69	02
Twentysecond Floor	571.72	9.06	0.39	562.27	20.54	18.19	0.00	14.31	74.55	0.00	0.00	0.00	434.69	0.00	0.00	434.69	02
Twentythird Floor	571.72	9.06	0.39	562.27	20.54	18.19	0.00	14.31	74.55	0.00	0.00	0.00	434.69	0.00	0.00	434.69	02
Twentyfourth Floor	492.23	6.70	0.00	485.53	20.54	18.19	0.00	14.31	10.84	0.00	0.00	0.00	421.67	0.00	0.00	421.67	02
Twentyfifth Floor	378.45	6.70	0.00	371.75	20.54	18.19	0.00	14.31	22.84	61.53	0.00	0.00	295.88	0.00	0.00	295.88	00
Terrace Floor	97.34	0.00	0.00	97.34	58.10	0.00	0.00	39.24	0.00	0.00	0.00	0.00	0.00	0.00	0.00	0.00	
Total	14087.88	230.99	8.93	13847.96	589.40	454.75	39.24	372.06	2041.18	61.53	24.76	90.05	10337.63	86.17	270.43	10694.24	48
Number of Same Buildings	1																

UnBUA Table for Building - PROPOSED TOWER B (FAITH)


Floor	Name	Type	UnBUA Area	Net UnBUA Area	Gross UnBUA Area	Deductions From Gross UnBUA/Area (Sq.mt)		UnBUA Area	Deductions (Area in Sq.mt)				Carpet Area	No. of Unit	
						Void	Shaft		Door	Window	External Wall	Balcony			
GROUND FLOOR PLAN	GROUND 1	OTHER	224.06	224.06	224.06	0.00	34.50	11.57	177.99	0.00	3.39	8.48	166.12	02	
	SHOP	SHOP	86.53	86.53	86.53	0.35	0.00	0.00	86.18	0.00	0.00	4.99	6.00	80.29	02
	Total per Floor =		310.59	310.59	310.59	0.35	34.50	11.57	264.17	0.00	3.39	13.47	246.41	02	
FIRST FLOOR PLAN	FIRST	OTHER	116.64	116.64	116.64	0.00	34.50	9.06	73.08	0.27	1.07	7.13	64.61	00	
	Total per Floor =		116.64	116.64	116.64	0.00	34.50	9.06	73.08	0.27	1.07	7.13	64.61	00	
TYPICAL 2-16, 18-23 FLOOR PLAN	3BHK+STUDY-01	FLAT	206.66	206.66	206.66	0.20	0.00	2.32	203.14	1.01	4.13	19.39	36.67	150.94	02
	4BHK-01	FLAT	461.04	461.04	461.04	0.40	0.00	4.93	456.71	2.43	9.88	19.17	91.25	333.01	02
	Total per Floor =		667.70	667.70	667.70	0.60	0.00	7.25	659.85	3.44	14.01	38.66	184.95	02	
SEVENTEENTH FLOOR PLAN	3BHK+STUDY-101	FLAT	9681.84	9681.84	9681.84	0.40	0.00	4.93	9569.91	51.03	207.48	461.94	1916.25	6993.21	42
	4BHK-101	FLAT	255.38	255.38	255.38	0.20	0.00	2.32	252.57	1.42	5.75	8.76	54.58	182.06	02
	Total per Floor =		9937.22	9937.22	9937.22	0.60	0.00	7.25	9822.48	52.46	213.23	470.72	1970.81	42	
TWENTYFOURTH FLOOR PLAN	SPLIT HOUSE1	FLAT	212.09	212.09	212.09	0.00	0.00	2.61	209.48	1.06	5.38	9.24	18.84	182.95	02
	SPLIT HOUSE2	FLAT	168.80	168.80	168.80	0.00	0.00	2.32	166.48	0.00	0.00	0.00	166.48	00	
	Total per Floor =		380.89	380.89	380.89	0.00	0.00	4.93	375.96	1.06	5.38				

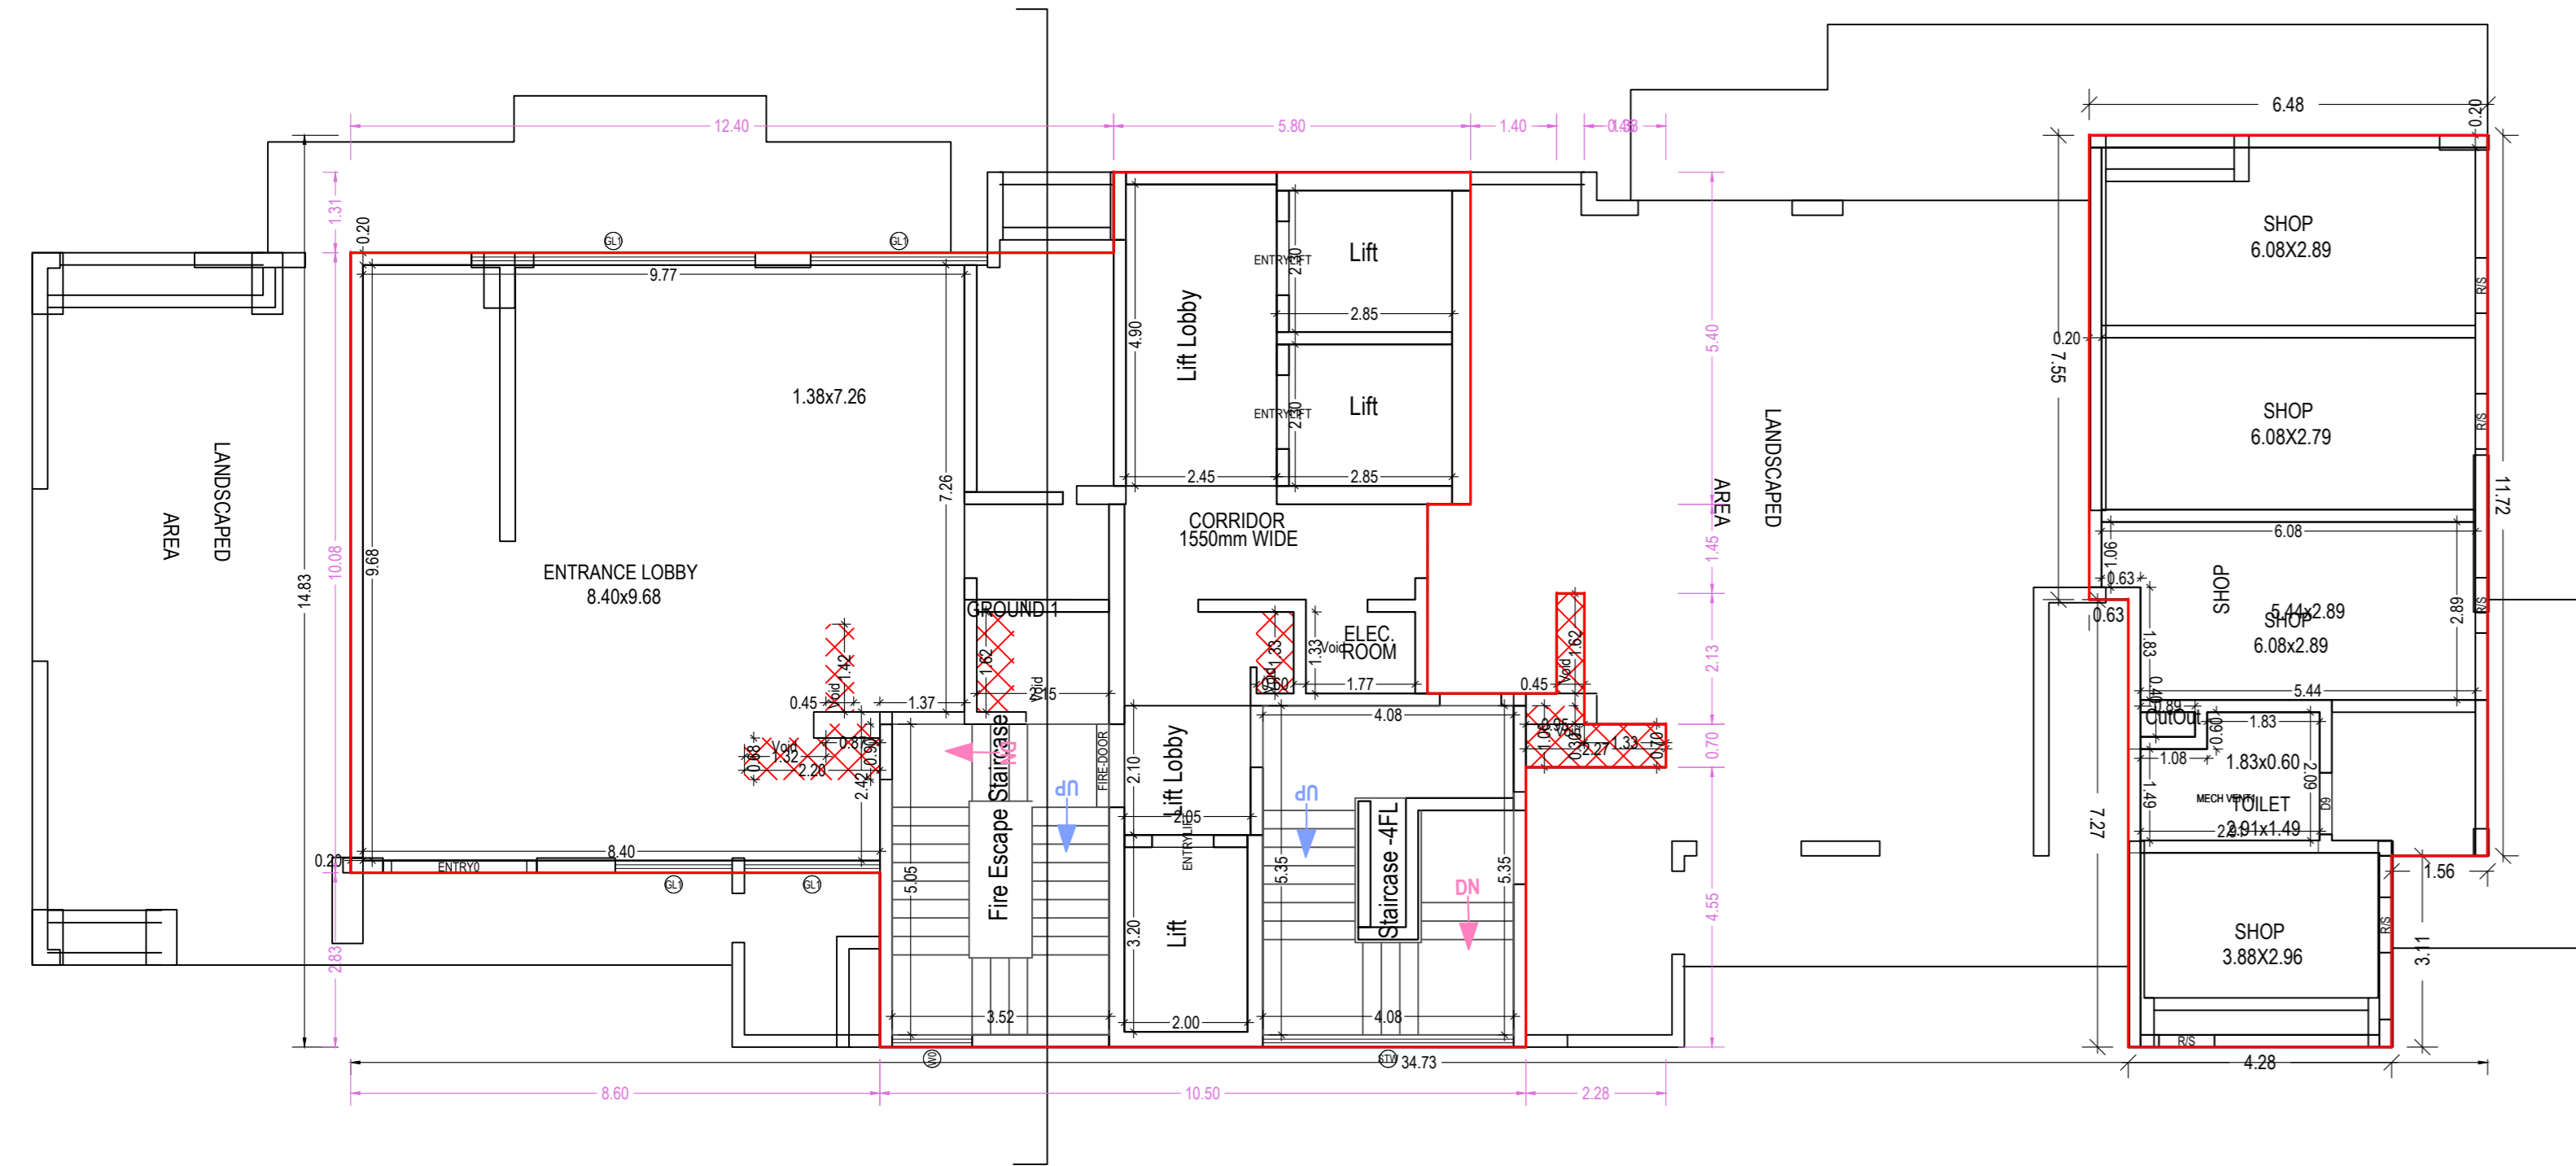


GROUND FLOOR PLAN
(Proposed)
(SCALE 1:100)

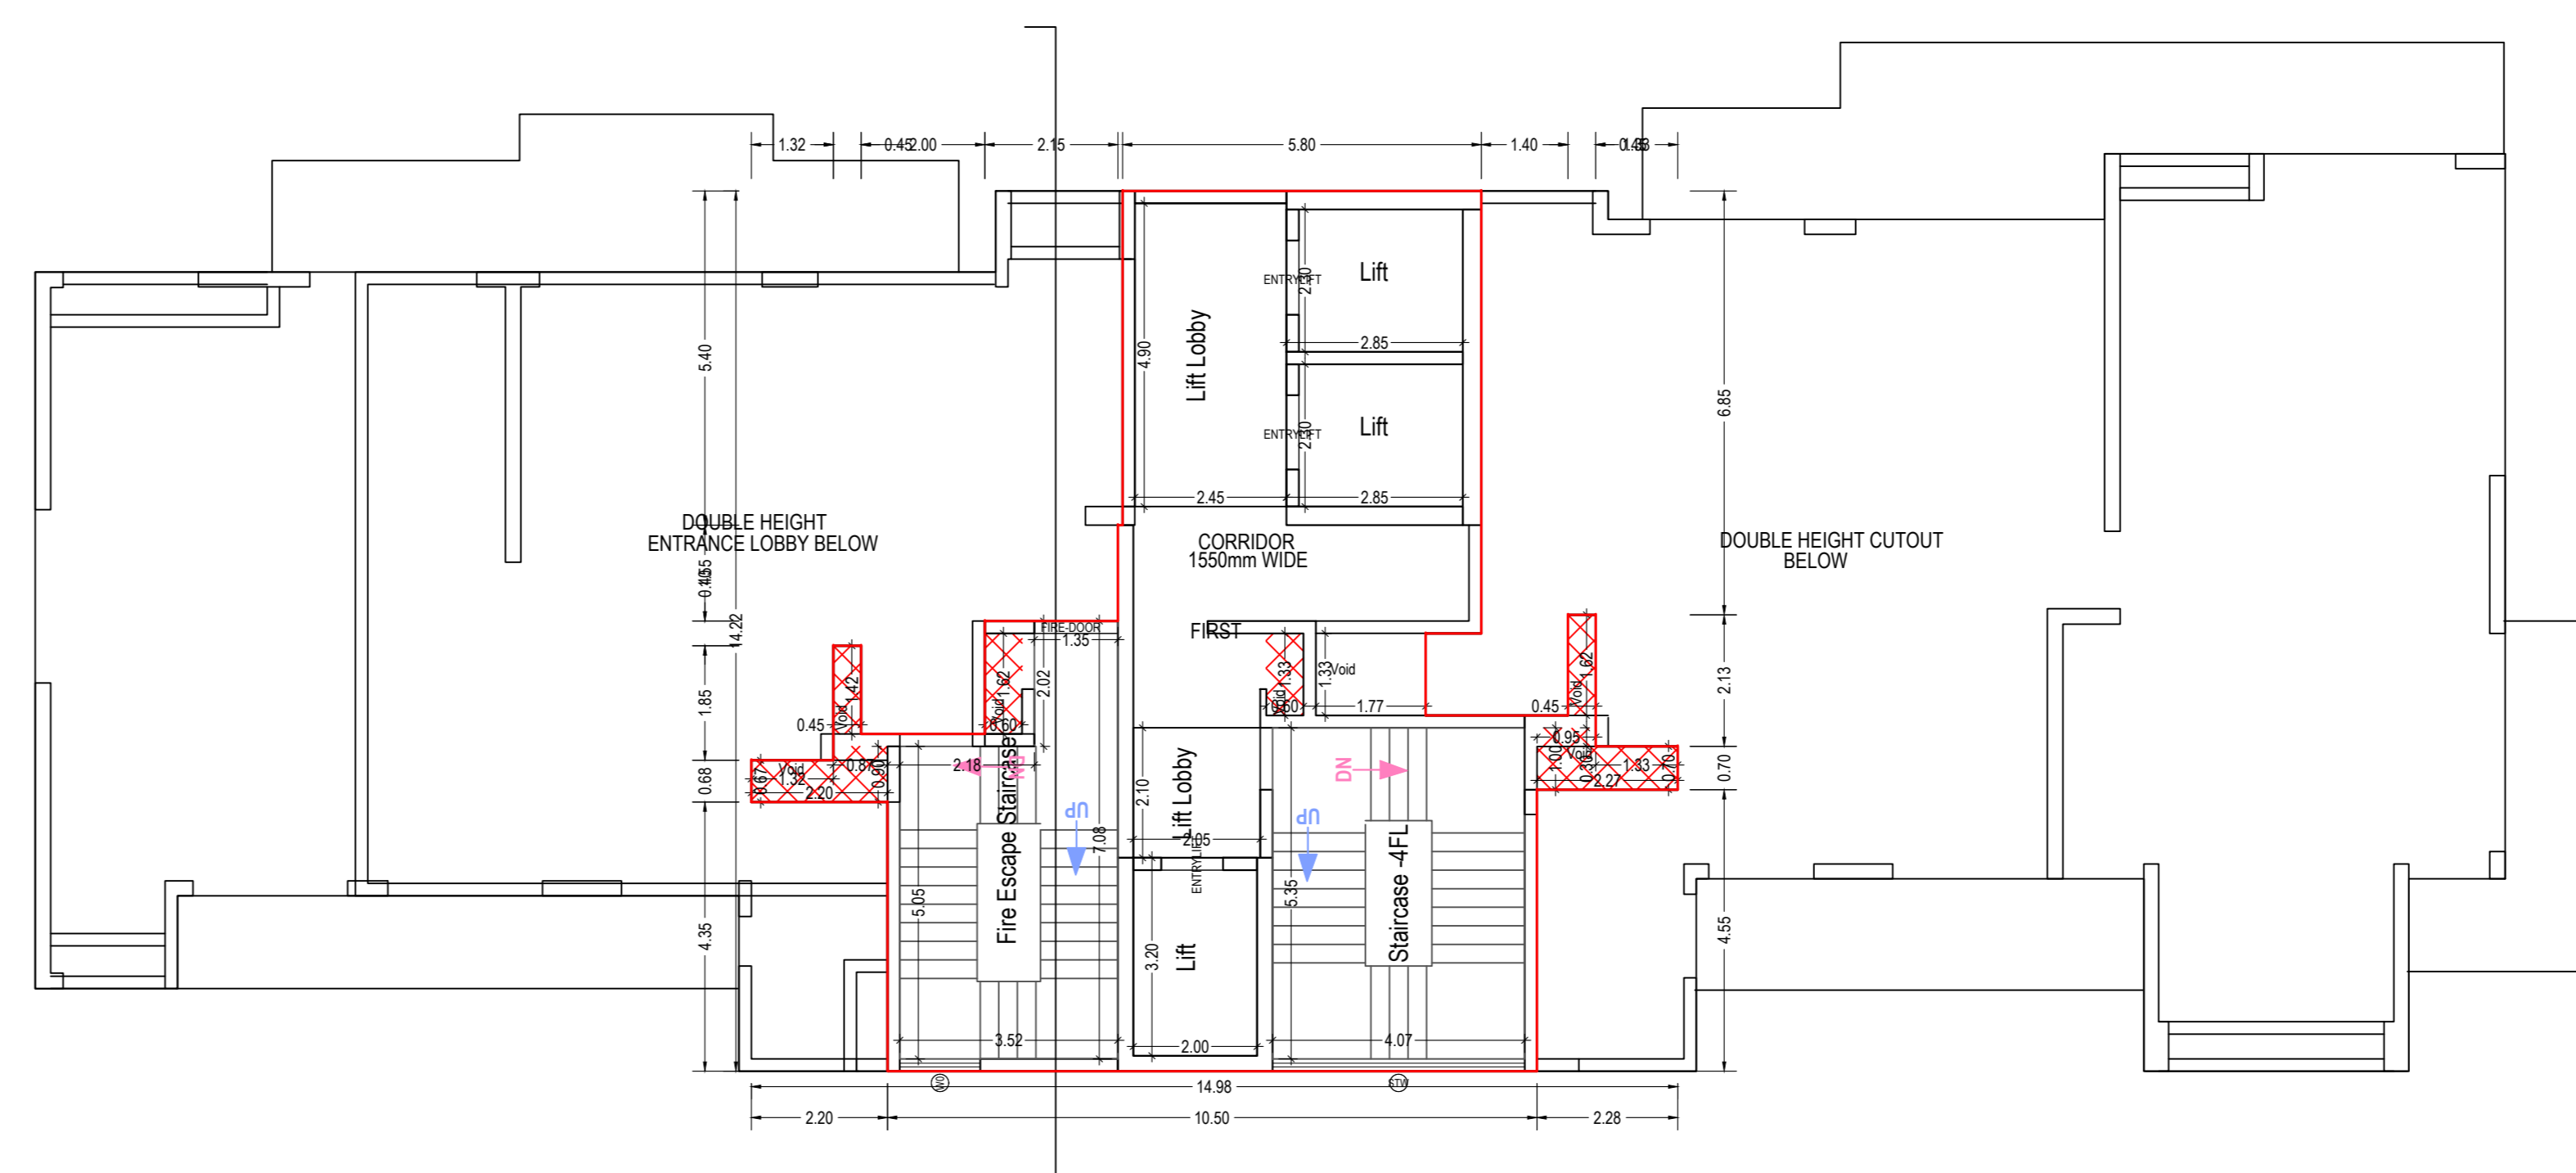


FIRST FLOOR PLAN
(Proposed)
(SCALE 1:100)

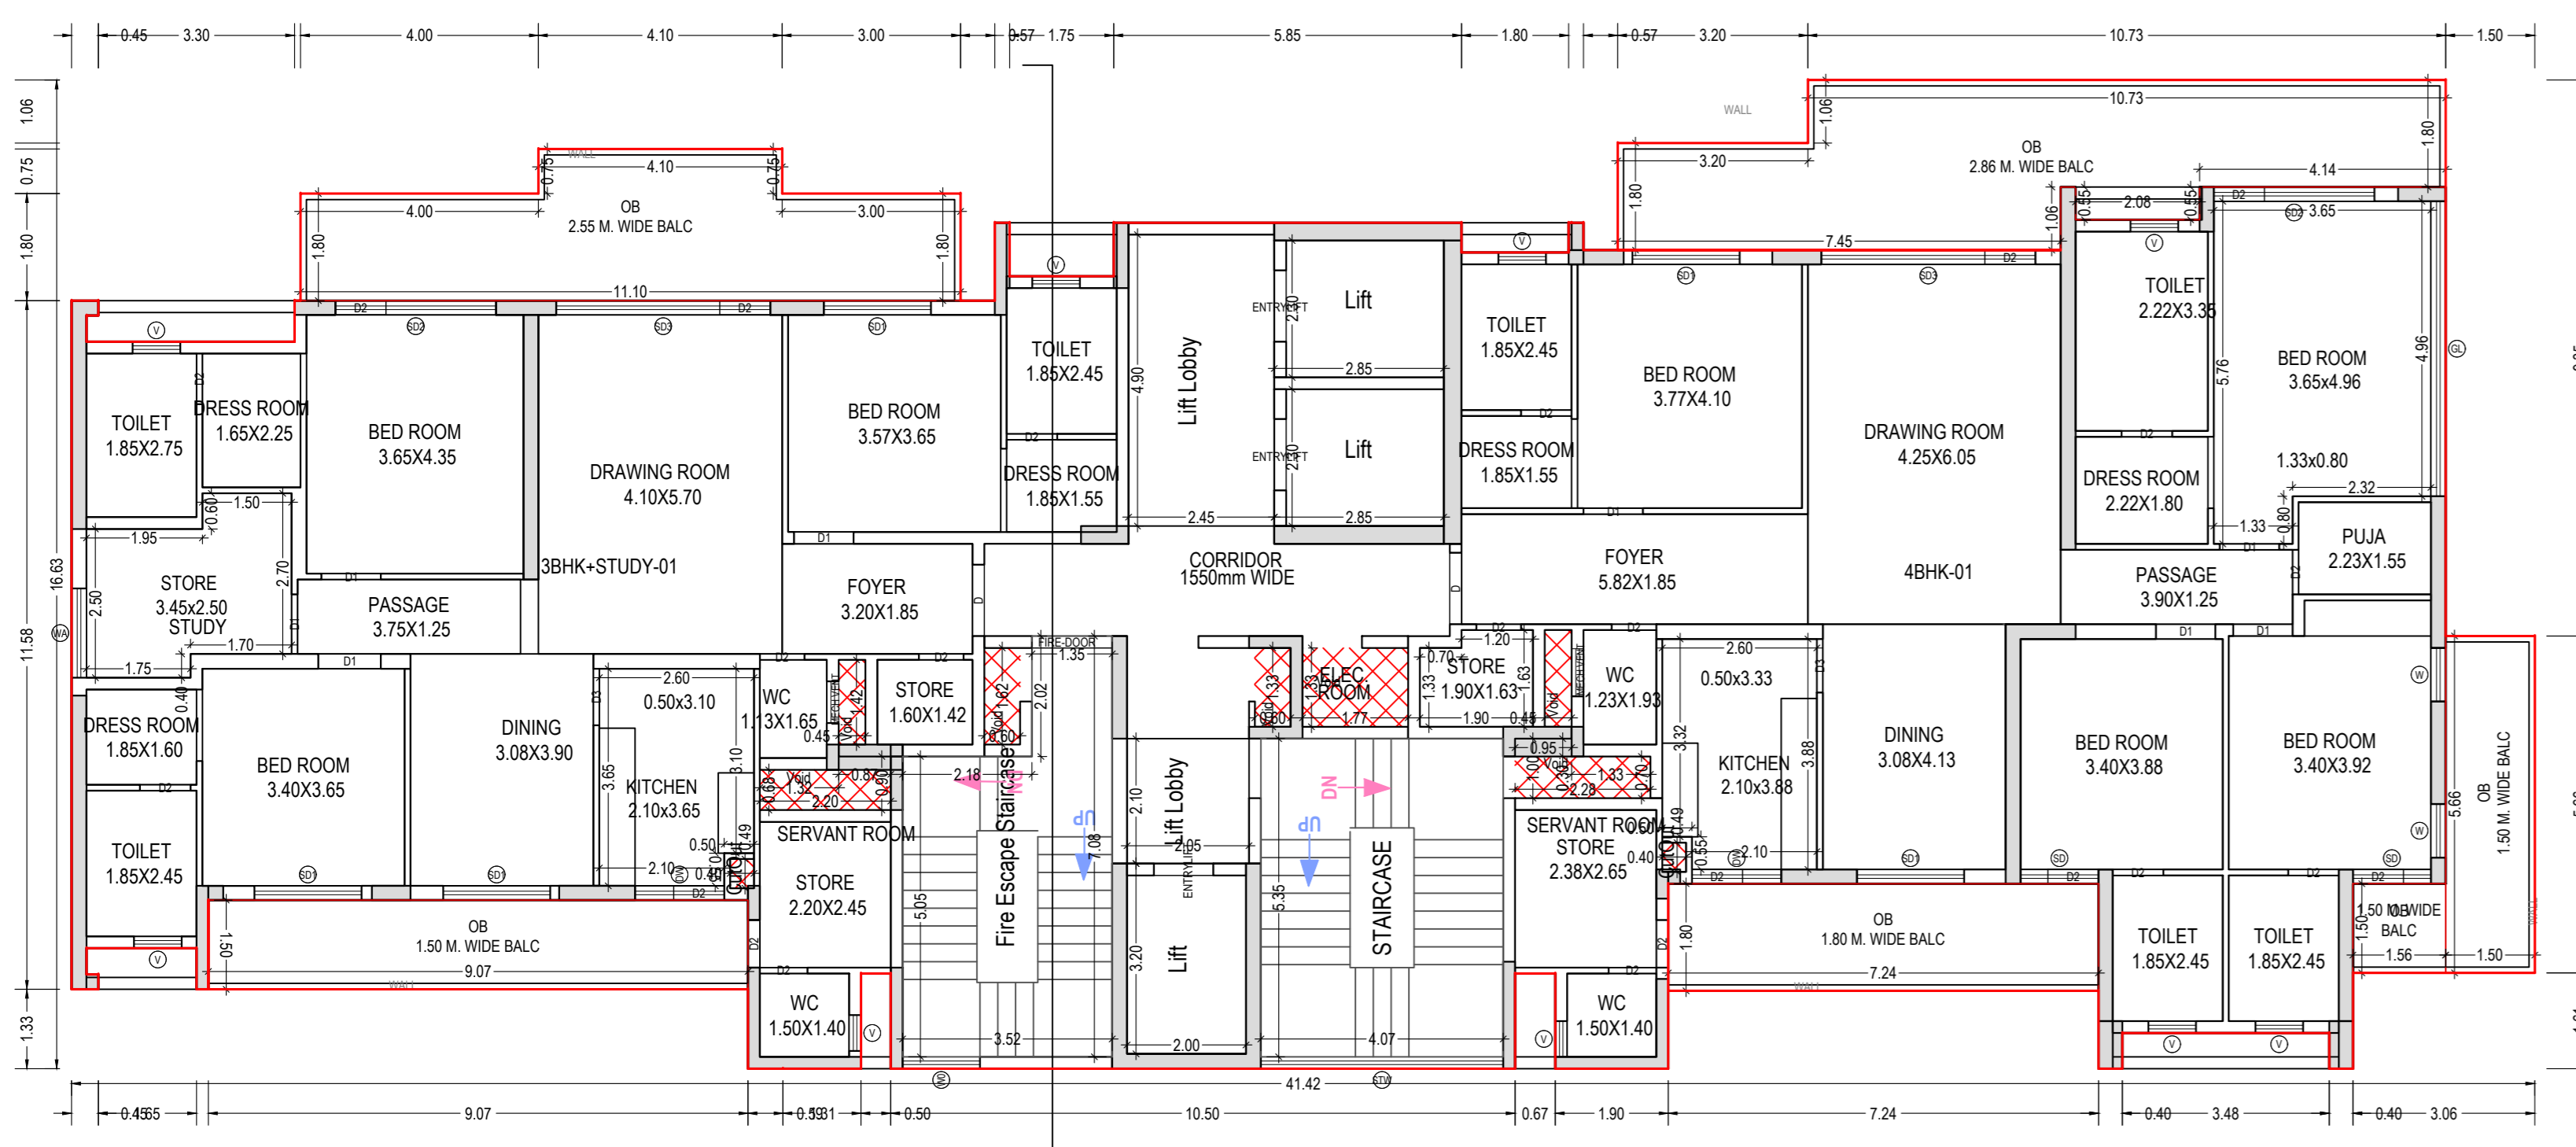


TYPICAL -2,-16,18-23 FLOOR PLAN
(Proposed)
(SCALE 1:100)

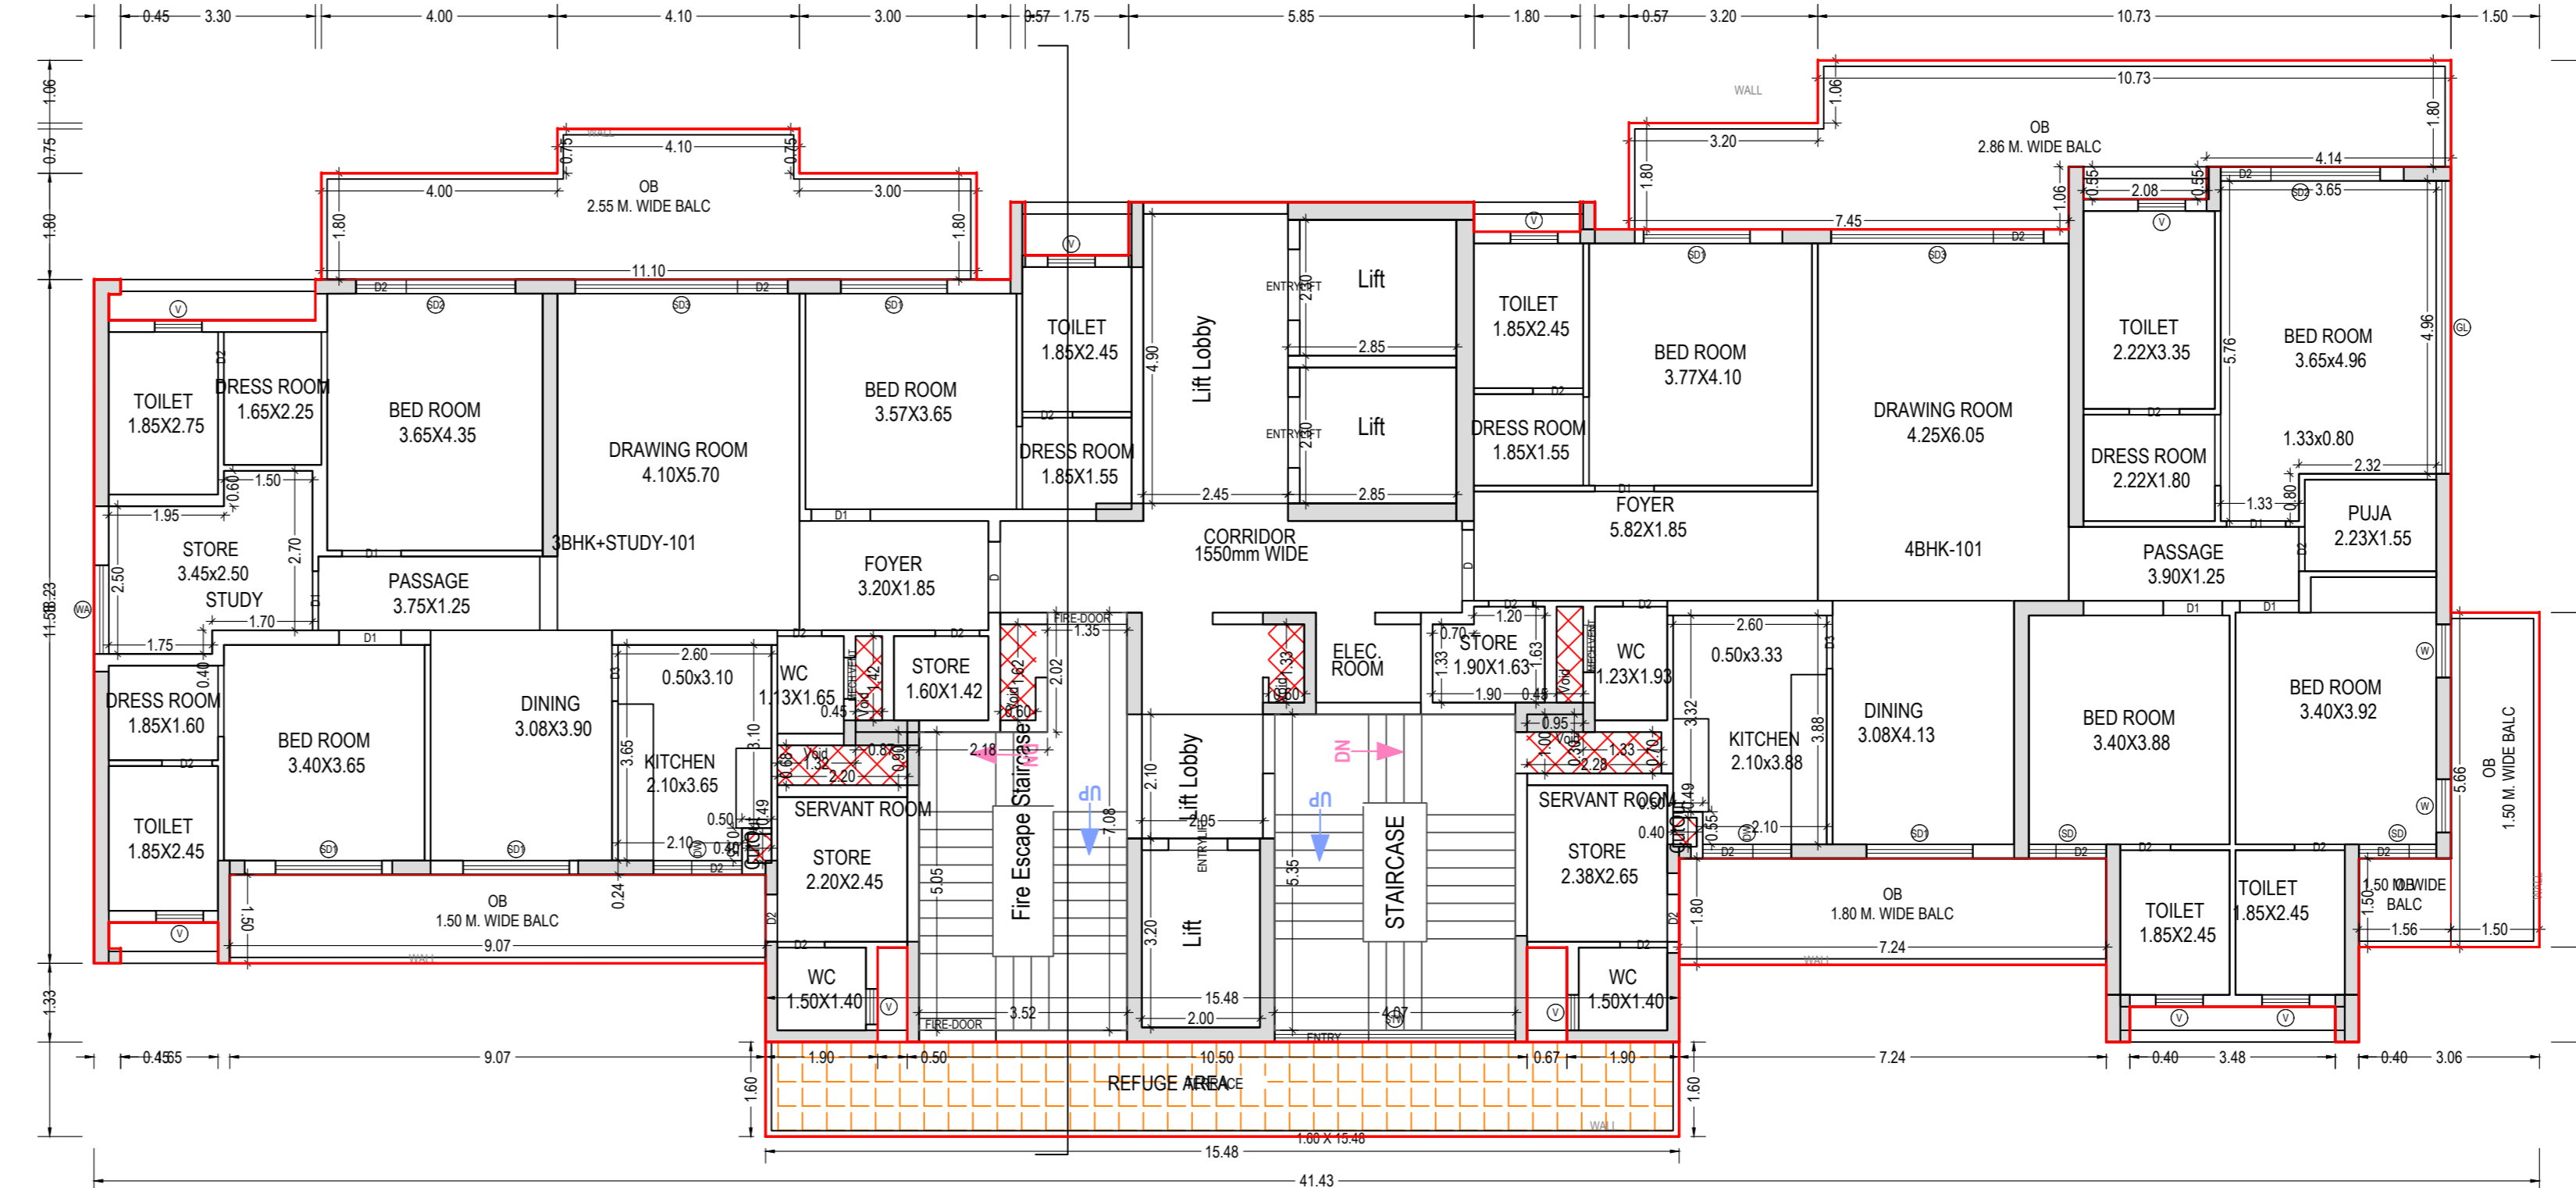

SEVENTEENTH FLOOR PLAN
(Proposed)
(SCALE 1:100)

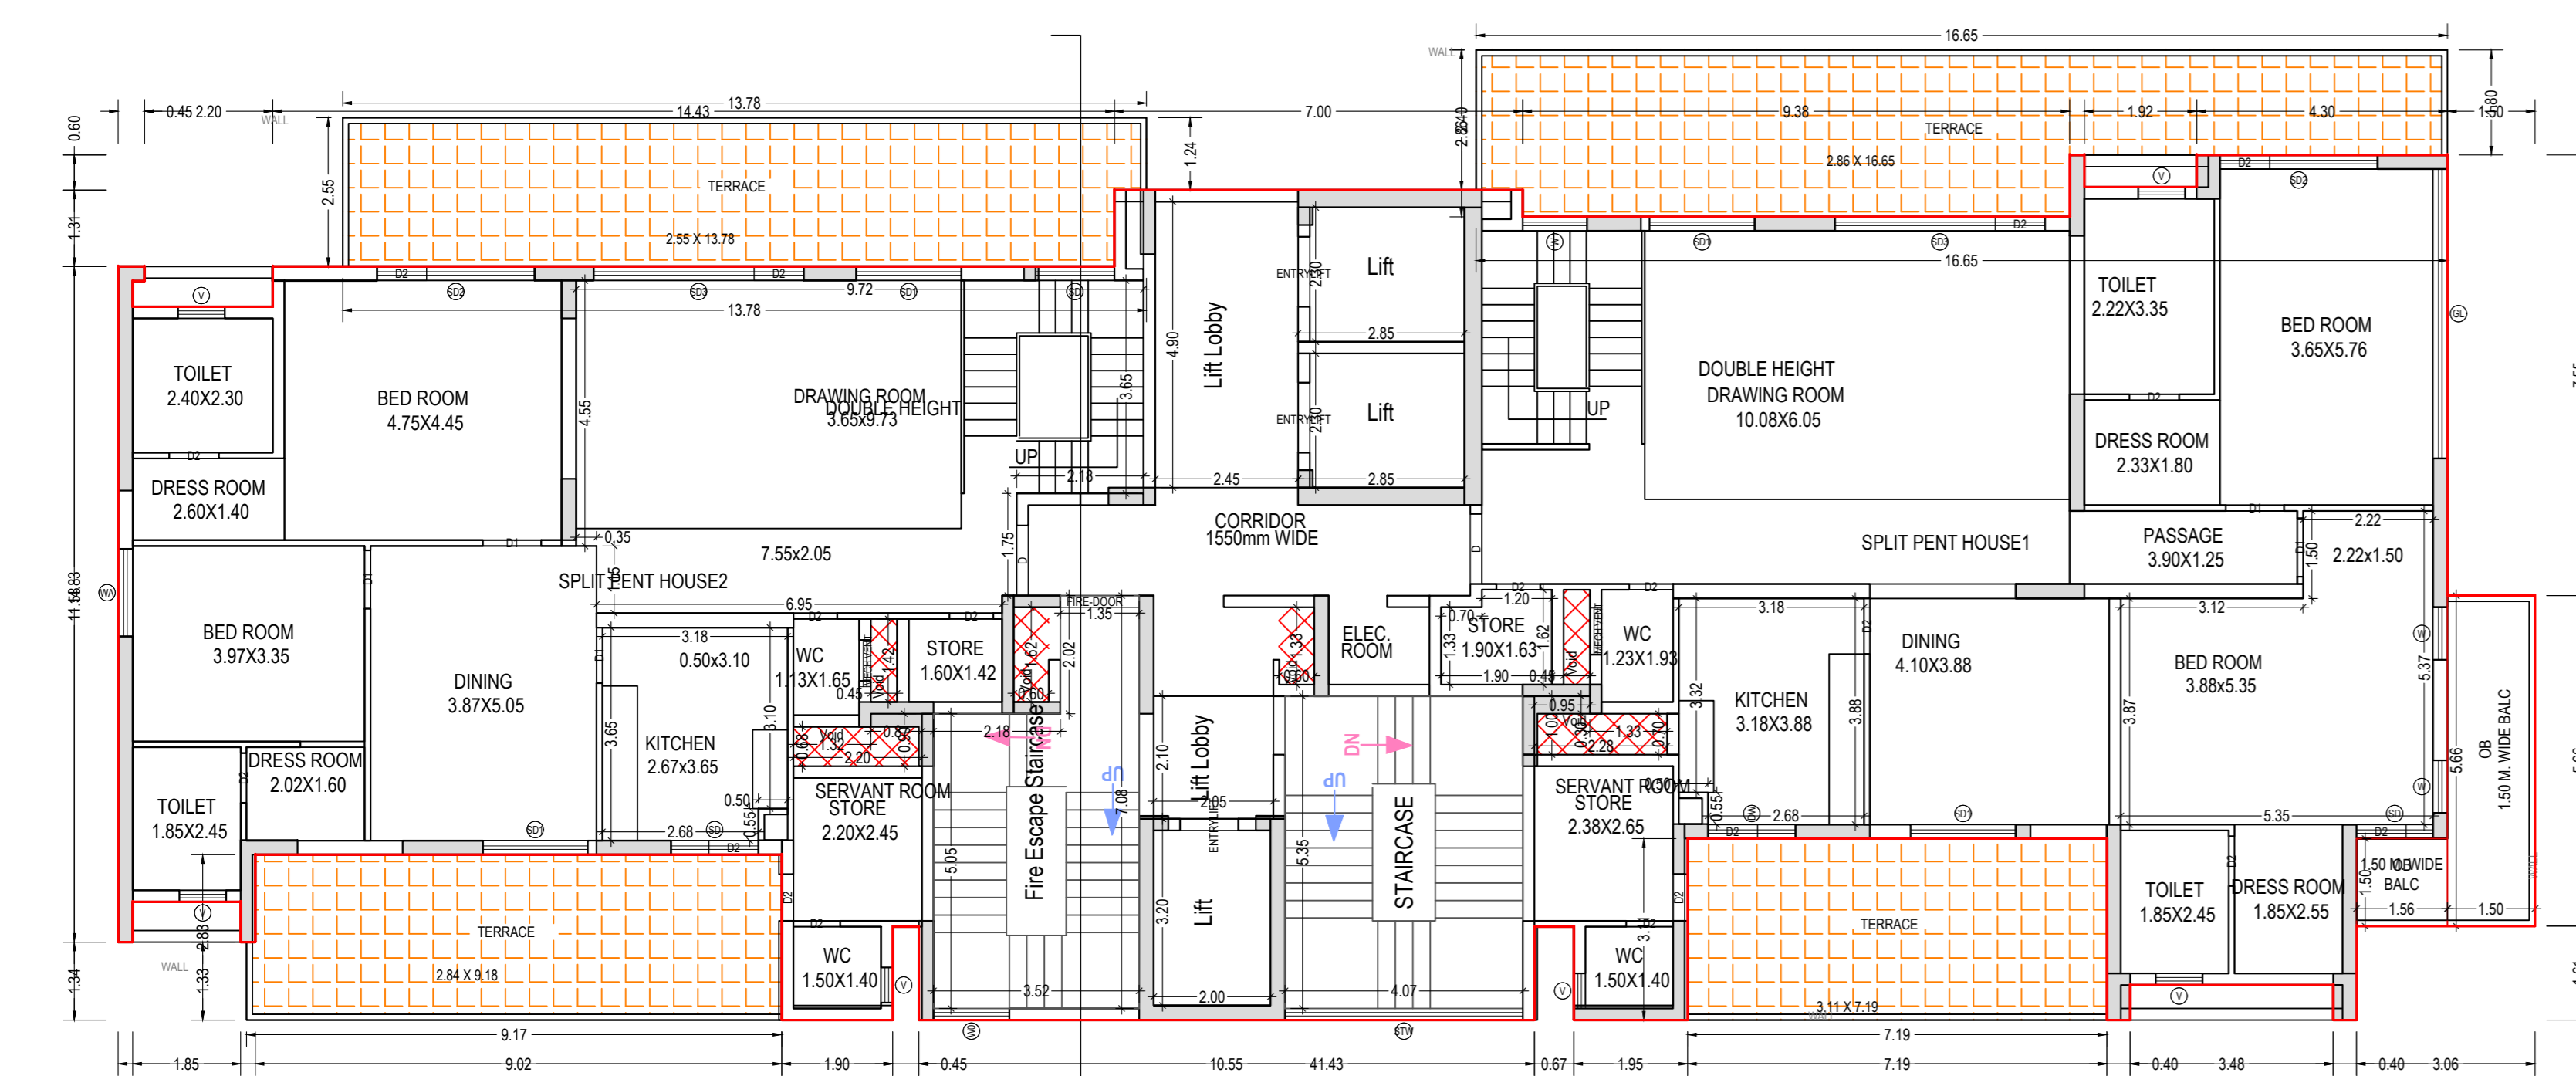

TWENTYFOURTH FLOOR PLAN
(Proposed)
(SCALE 1:100)

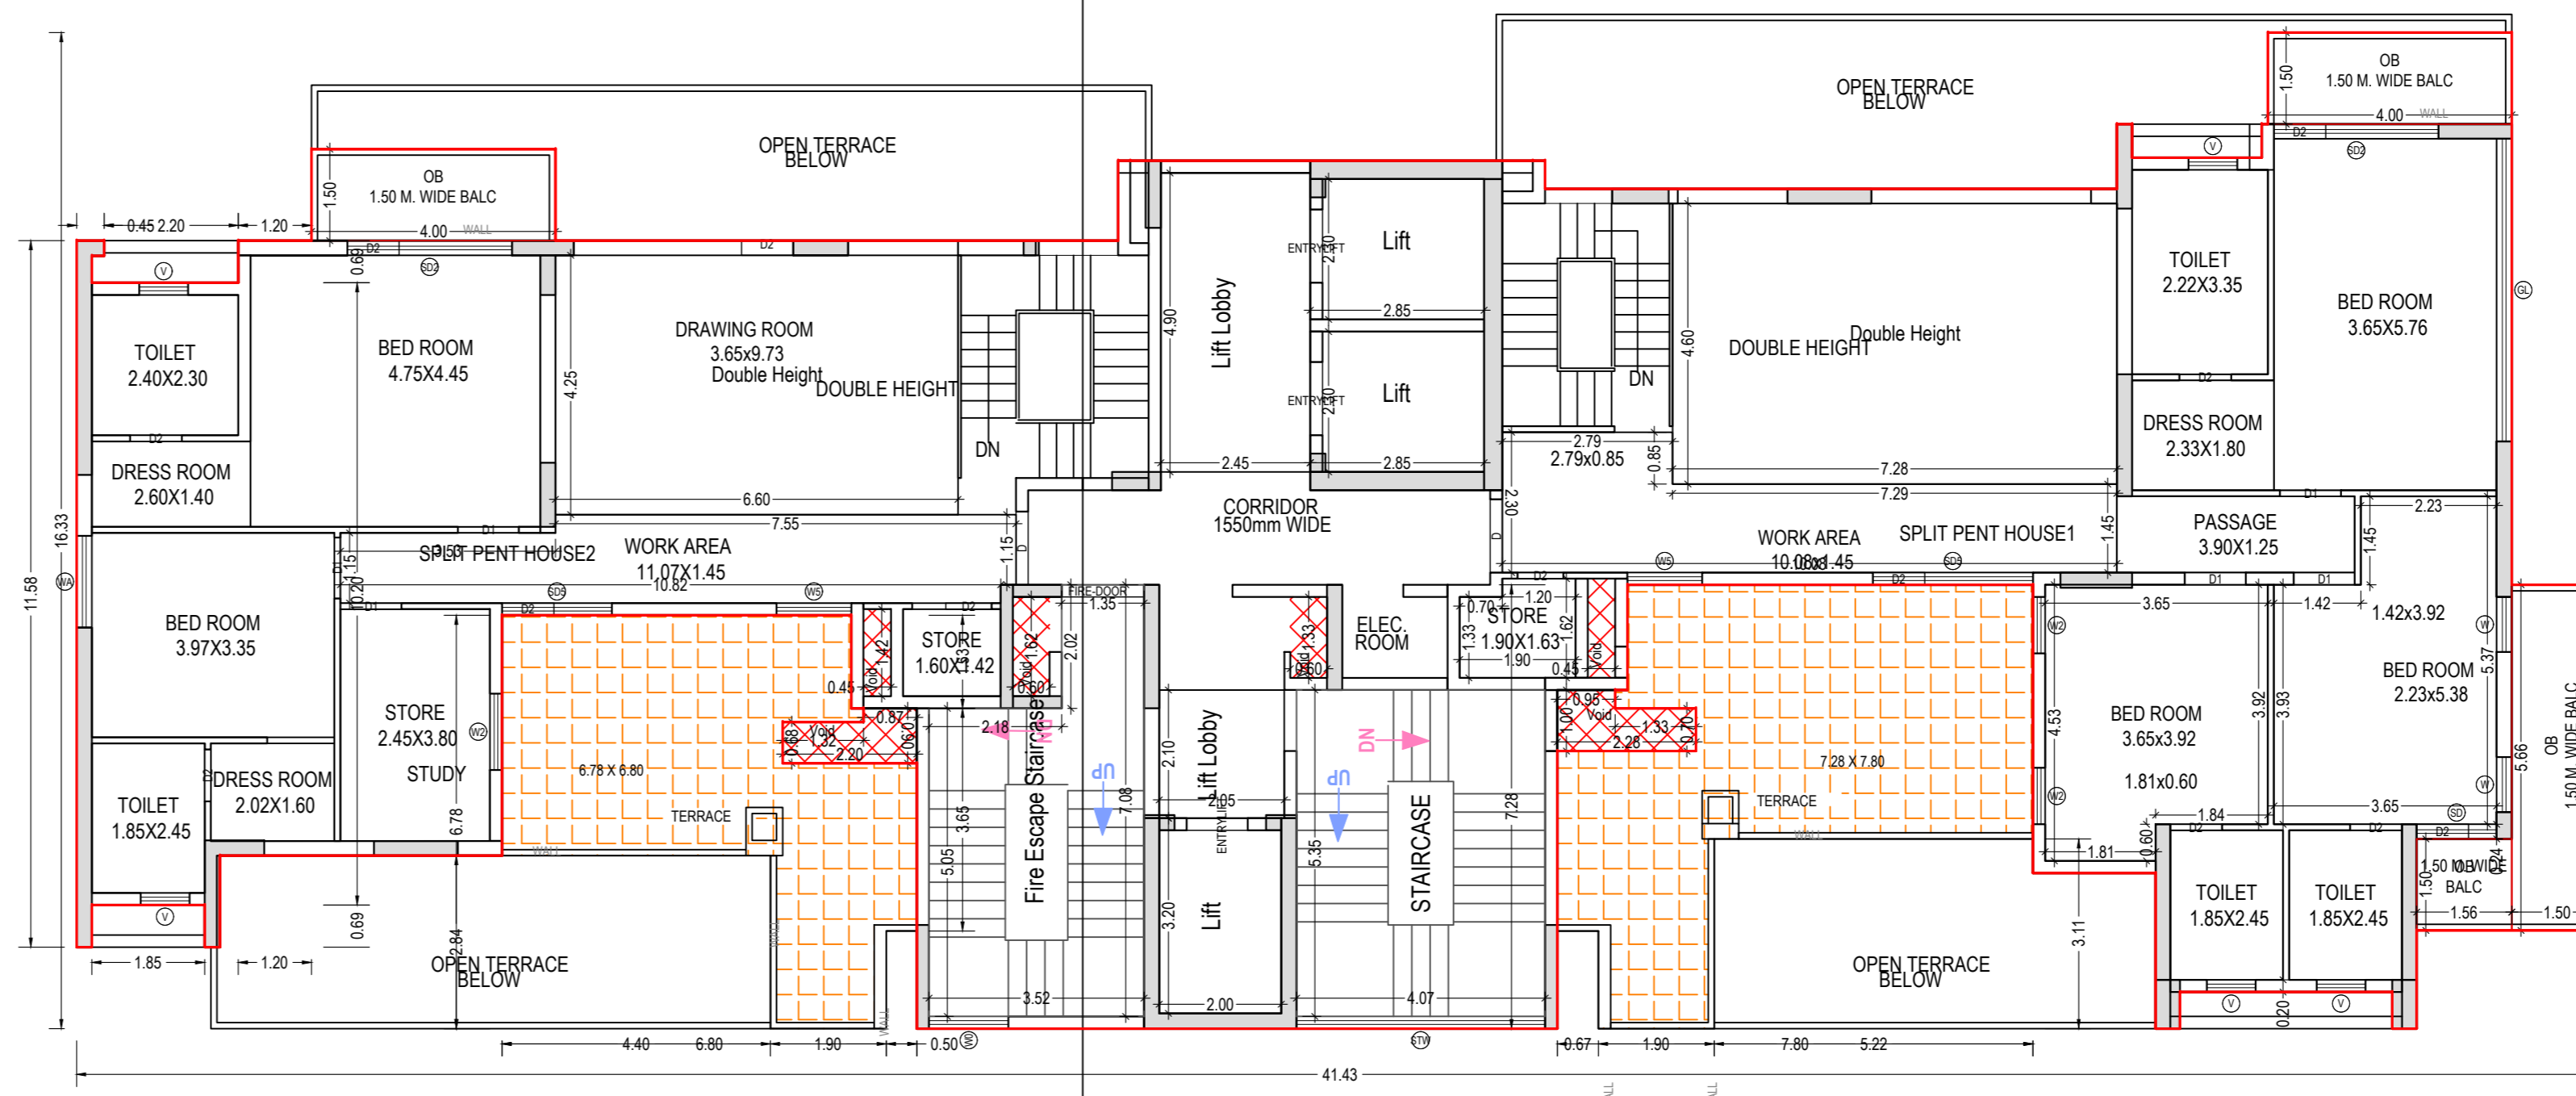

TWENTYFIFTH FLOOR PLAN
(Proposed)
(SCALE 1:100)

Note: - 1) This drawing is prepared as per the current prevailing Building Bye Laws.
 2) If Map sanctioned is used for purpose anything other than stated in application will lead to rejection of Map.

OWNER'S NAME AND SIGNATURE
 INCEPTION BUILDTECH PVT
 LTD Jharab.dutt@inceptionproperties.com.9999144403

ARCHITECT'S NAME AND SIGNATURE
 Rajneesh Kumar
 CA2017/86949

INEER
 pankishgoel
 1286079



Building Plan Application Number

[LDA/SP/22-23/4139](#)

Sanctioned On

[14 Sep 2023](#)

Valid Till

[15 Sep 2028](#)

Approved By

[Vice Chairman \(Vice Chairman\)](#)

[Atul Sharma \(Junior engineer\)](#)

[Shiv Kumar \(Junior engineer\)](#)

[Alka Singh \(Assistant Engineer\)](#)

[Shiv Kumar \(Junior engineer\)](#)

[Alka Singh \(Assistant Engineer\)](#)

[Sanjay Jindal \(Executive engineer/Town Planner\)](#)

Total Plot Area: - 12540.62


Total FAR Area: - 38571.15

Total Coverage Area: - 1973.74


Total BUA Area: - 58658.80

UnhBUA Table for Building : PROPOSED TOWER B (WISDOM)


Floor	Name	UnhBUA Type	Net UnhBUA Area	Gross UnhBUA Area	Deductions From Gross UnhBUA Area in Sq.m			UnhBUA Area	Deductions (Area in Sq.m)				Carpet Area	No. of Unit	
					Void	Lift	Shaft		Door	Window	External Wall	Balcony			
GROUND FLOOR PLAN	GROUND 1	OTHER	224.06	224.06	0.00	34.50	11.57	177.99	0.00	0.00	0.00	0.00	0.00	177.99	02
	SHCP	SHCP	86.53	86.53	0.35	0.00	0.00	86.18	0.90	0.00	0.00	4.99	0.00	80.29	02
Total			310.59	310.59	0.35	34.50	11.57	264.17	0.90	0.00	0.00	4.99	0.00	258.28	02
FIRST FLOOR PLAN	FIRST	OTHER	116.64	116.64	0.00	34.50	9.06	73.08	0.00	0.00	0.00	0.00	0.00	73.08	00
	Typical Floor = 1		116.64	116.64	0.00	34.50	9.06	73.08	0.00	0.00	0.00	0.00	0.00	73.08	00
Total			233.28	233.28	0.00	69.00	18.12	146.16	0.00	0.00	0.00	0.00	0.00	146.16	00
TYPICAL 3-16, 18-23 FLOOR PLAN	3BHK+STUDY+G1	FLAT	255.38	255.38	0.20	0.00	2.61	252.57	1.42	5.75	8.75	54.58	182.07	02	
	4BHK+G1	FLAT	461.04	461.04	0.40	0.00	4.93	455.71	2.43	9.88	19.14	91.25	333.01	02	
Total			716.42	716.42	0.60	0.00	7.54	708.28	3.85	15.63	27.89	145.58	333.01	02	
SEVENTEENTH FLOOR PLAN	3BHK+STUDY+G1	FLAT	205.65	205.65	0.20	0.00	2.32	203.13	1.01	4.13	10.41	36.67	150.91	02	
	4BHK+G1	FLAT	255.38	255.38	0.20	0.00	2.61	252.57	1.42	5.75	8.76	54.58	182.06	02	
Total			461.03	461.03	0.40	0.00	4.93	455.70	2.43	9.88	19.17	91.25	332.97	02	
TWENTYFOURTH FLOOR PLAN	SPLIT HOUSE1	FLAT	168.80	168.80	0.00	0.00	2.32	166.48	1.01	3.86	9.71	0.00	151.90	02	
	SPLIT HOUSE2	FLAT	168.80	168.80	0.00	0.00	2.32	166.48	1.01	3.86	9.71	0.00	151.90	02	
Total			337.60	337.60	0.00	0.00	4.64	332.96	2.02	7.72	19.42	0.00	303.80	02	
TWENTYFIFTH FLOOR PLAN	SPLIT HOUSE1	FLAT	180.27	180.27	33.48	0.00	0.73	146.06	0.82	5.76	8.02	16.84	114.62	00	
	SPLIT HOUSE2	FLAT	142.08	142.08	28.05	0.00	0.64	113.39	0.82	3.80	8.93	6.00	93.84	00	
Total			322.35	322.35	61.53	0.00	1.37	259.45	1.64	9.56	16.95	22.84	208.46	00	
Total			11273.34	11273.34	70.51	69.00	138.43	10989.27	58.11	236.03	461.95	2041.14	8200.85	48	

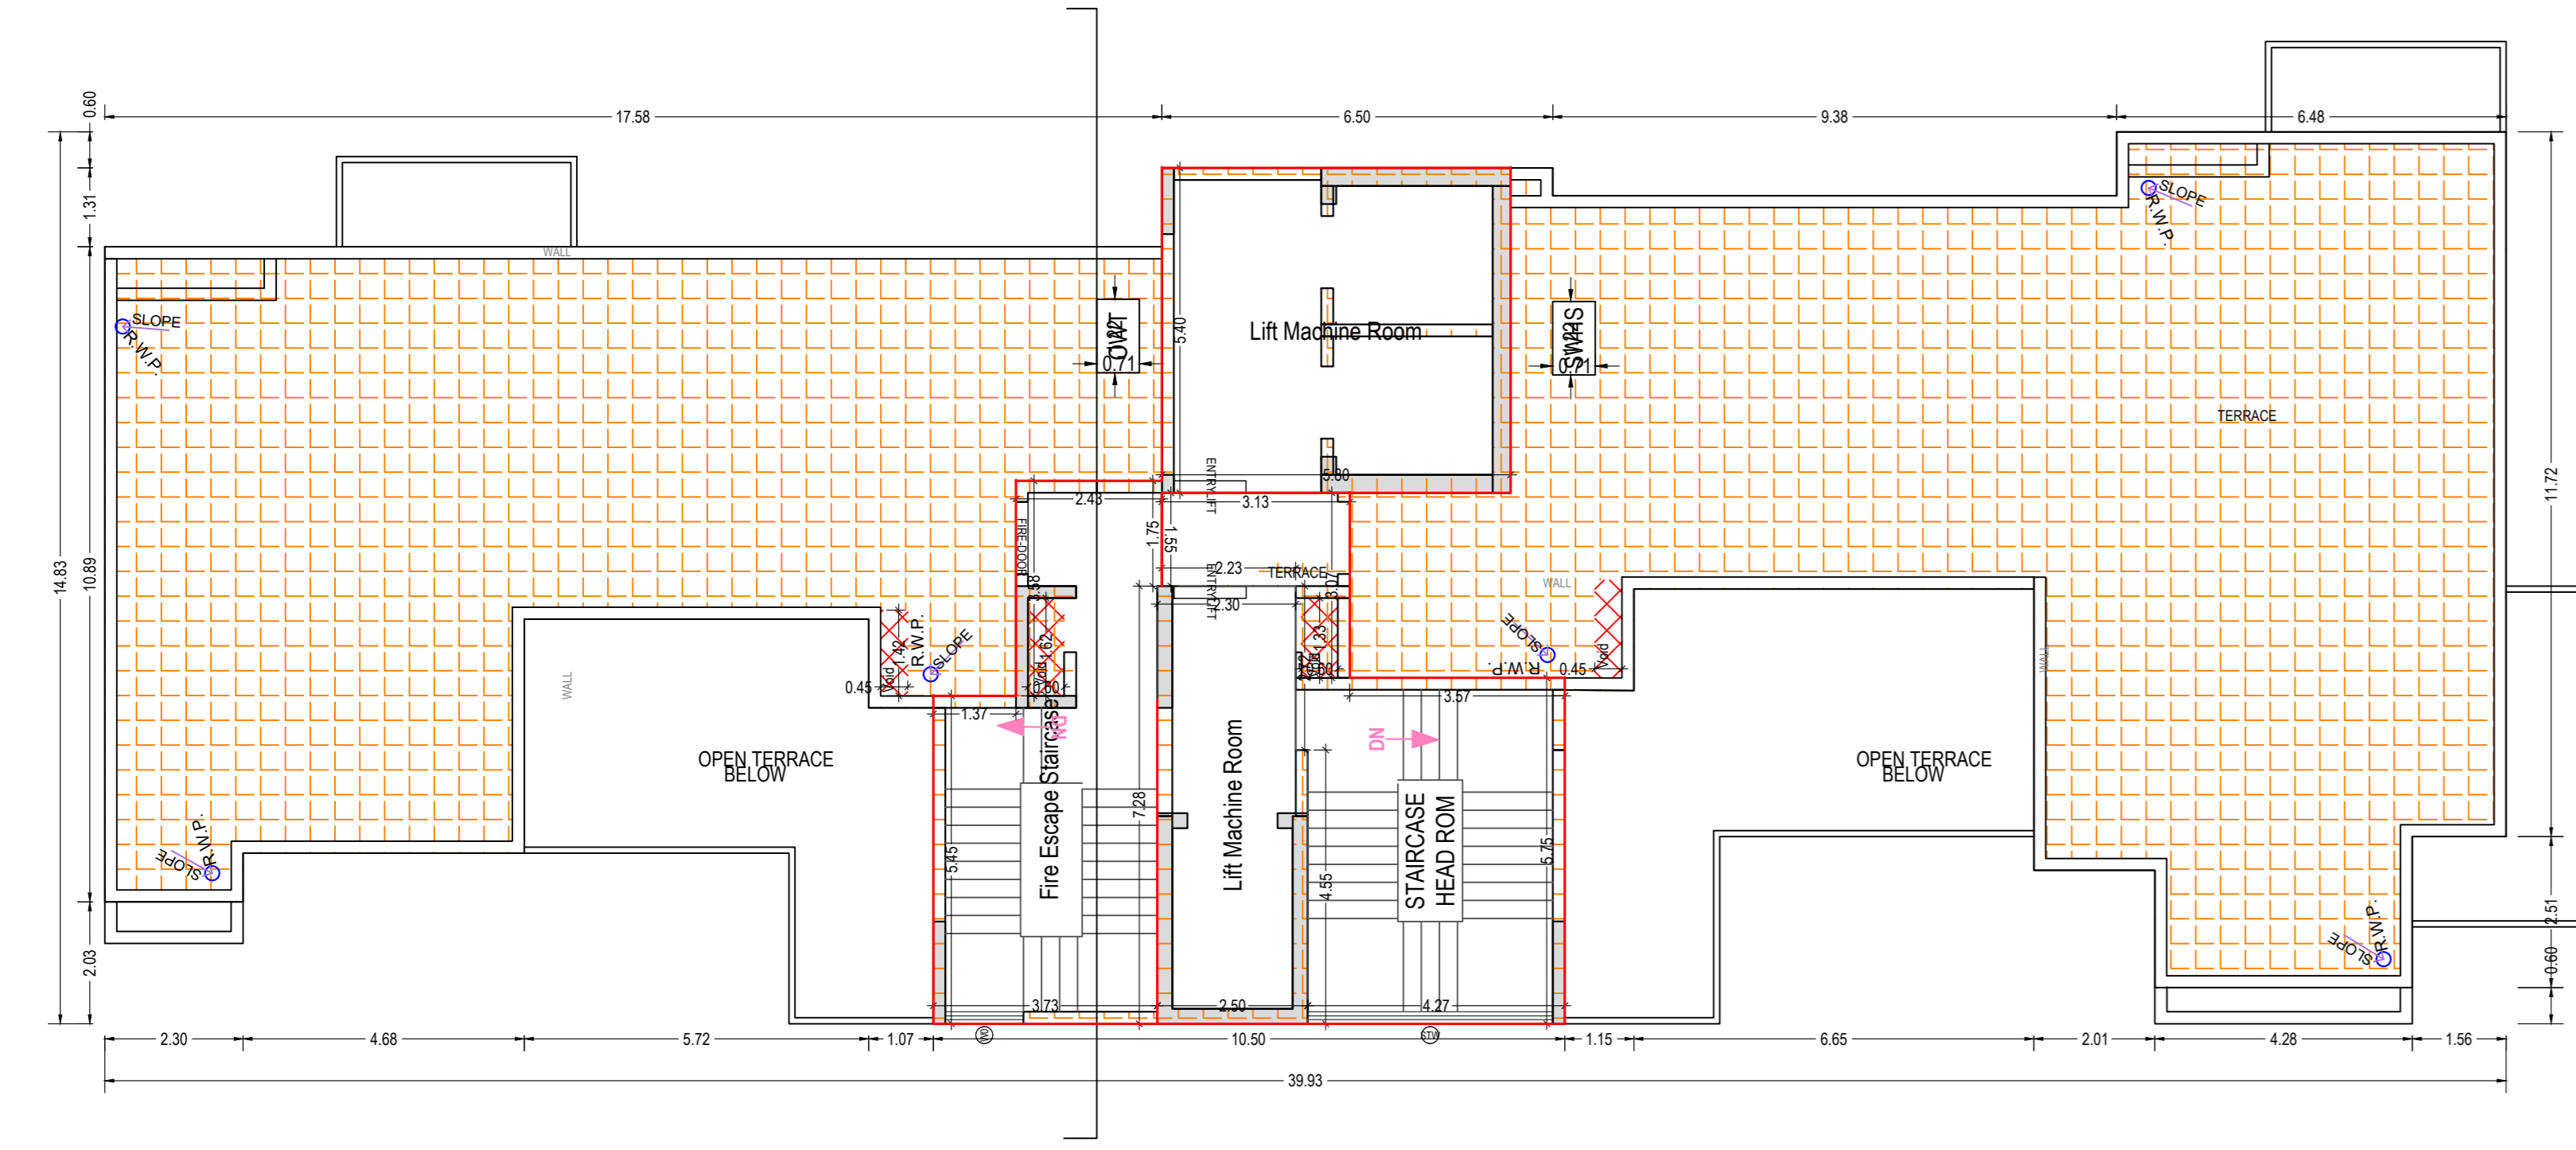

TERRACE FLOOR PLAN (SCALE 1:100)

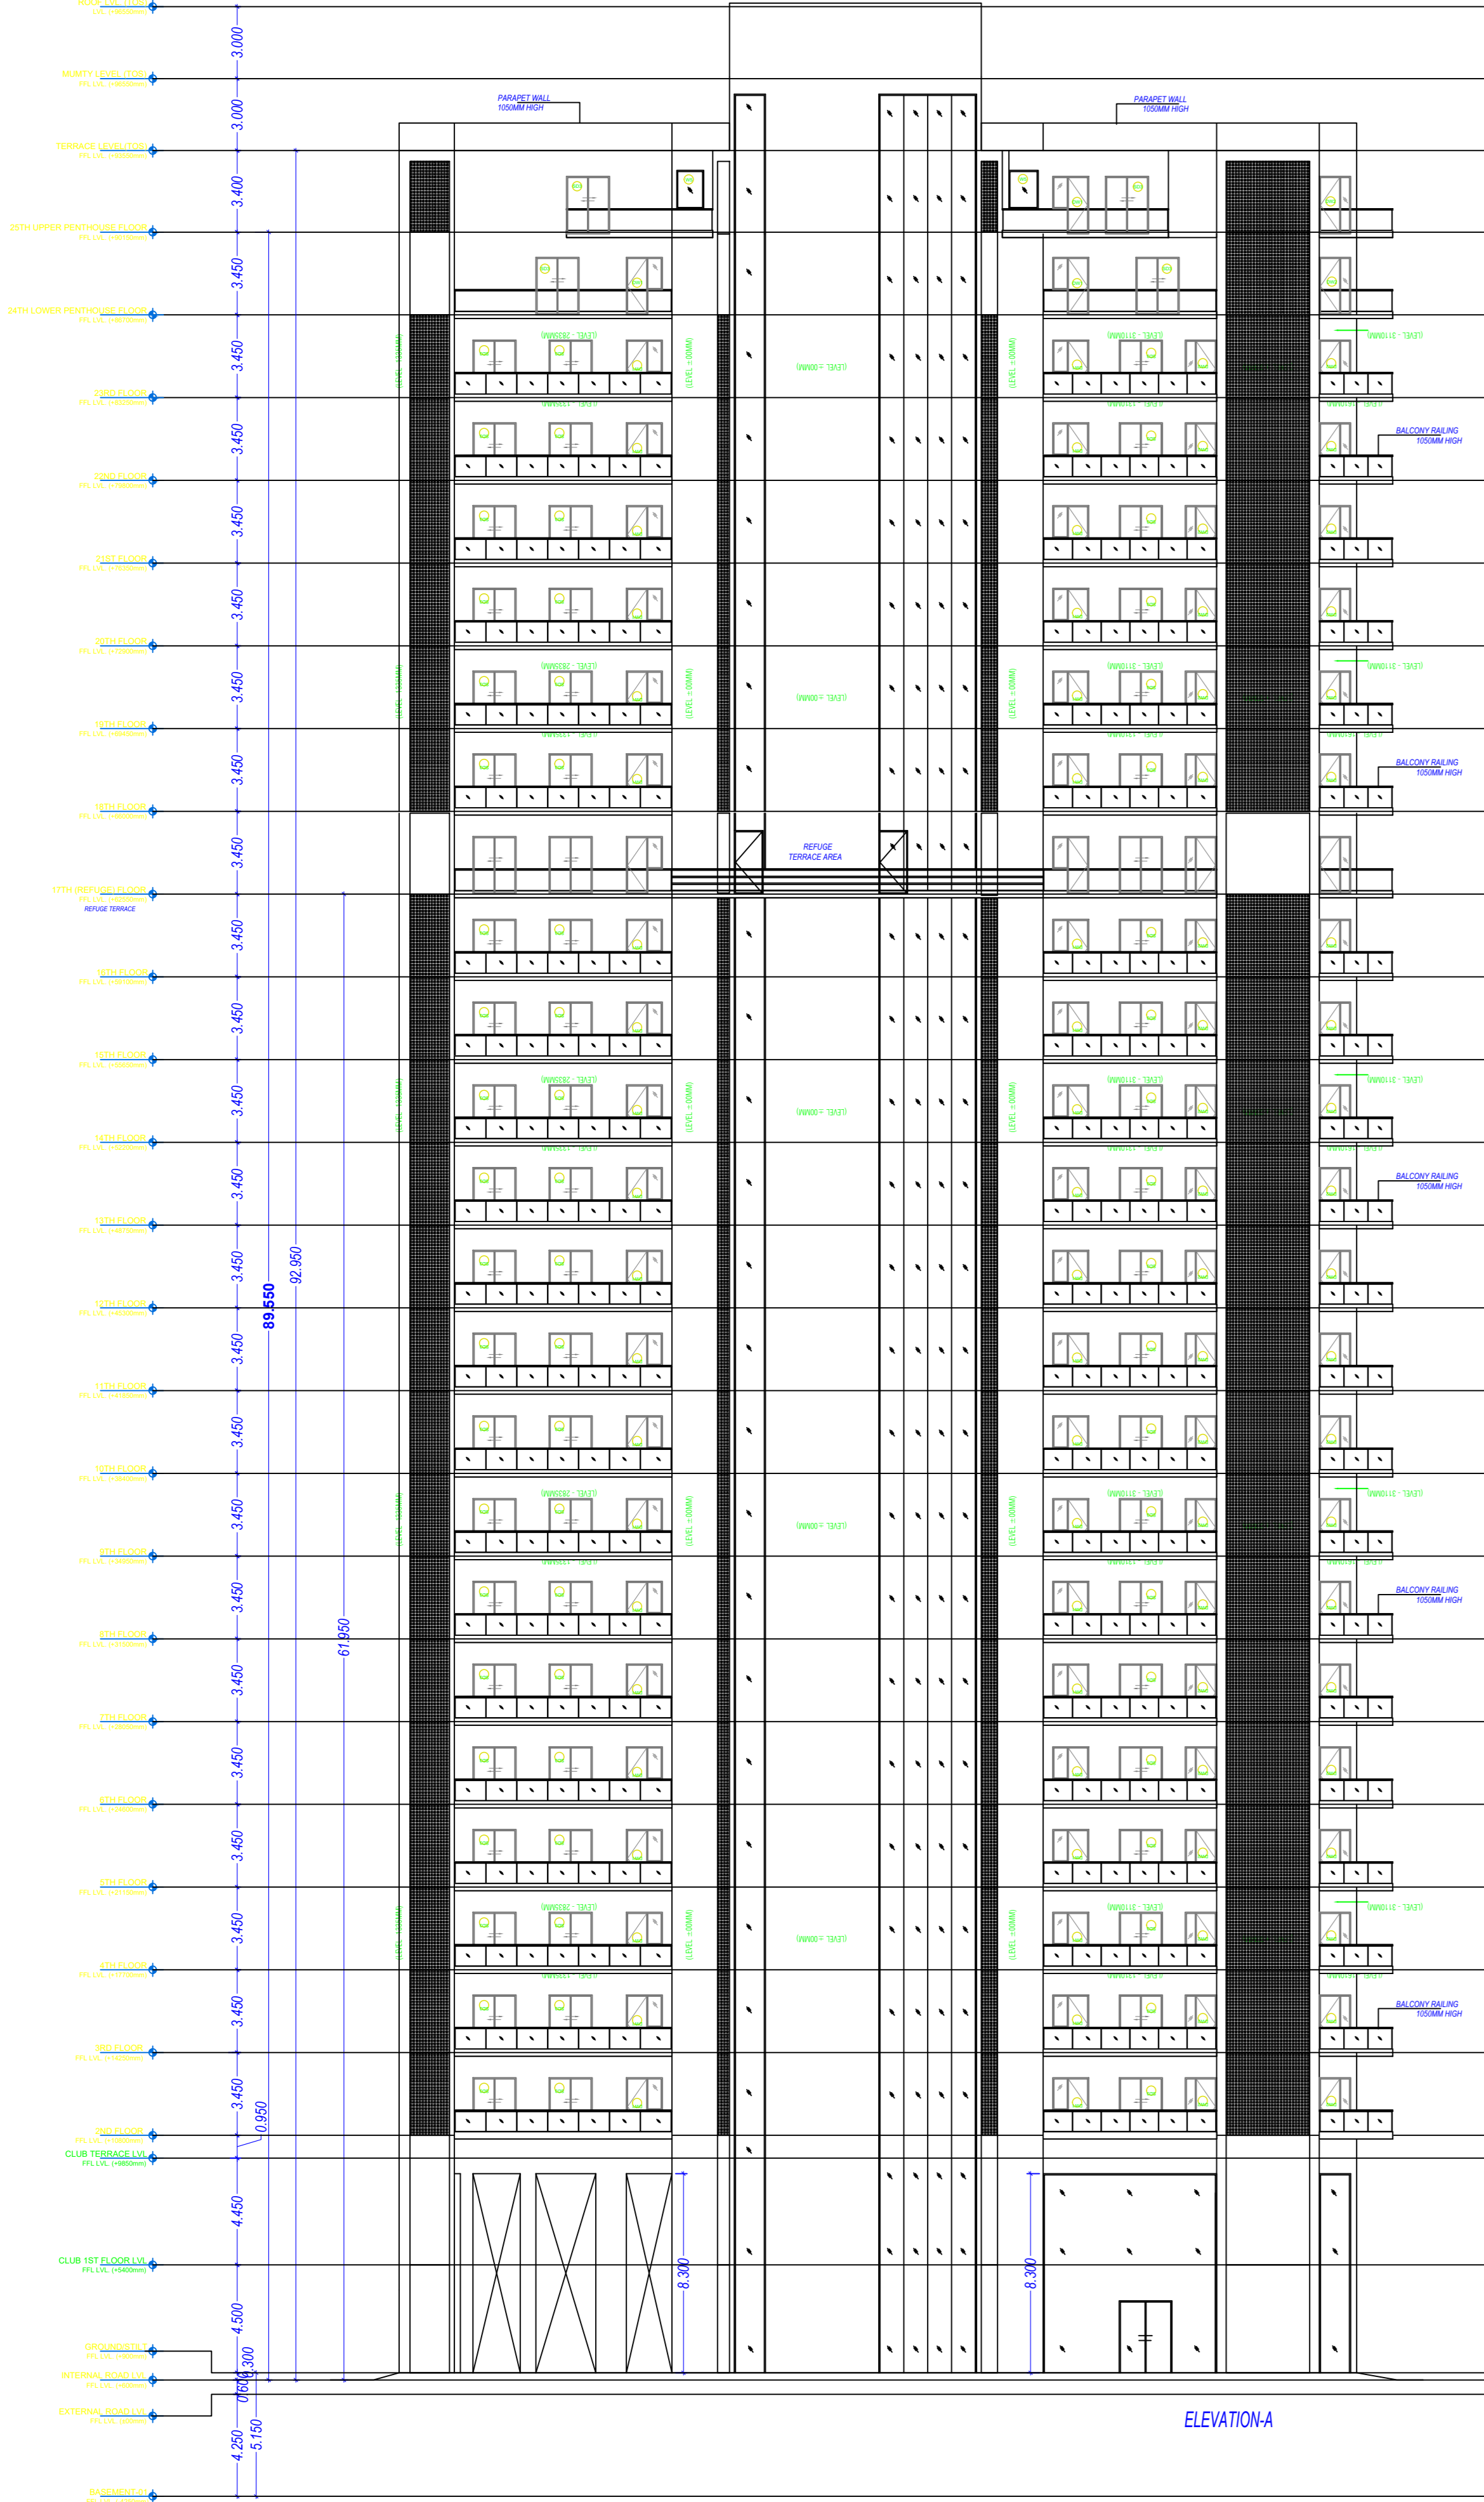

ELEVATION-A

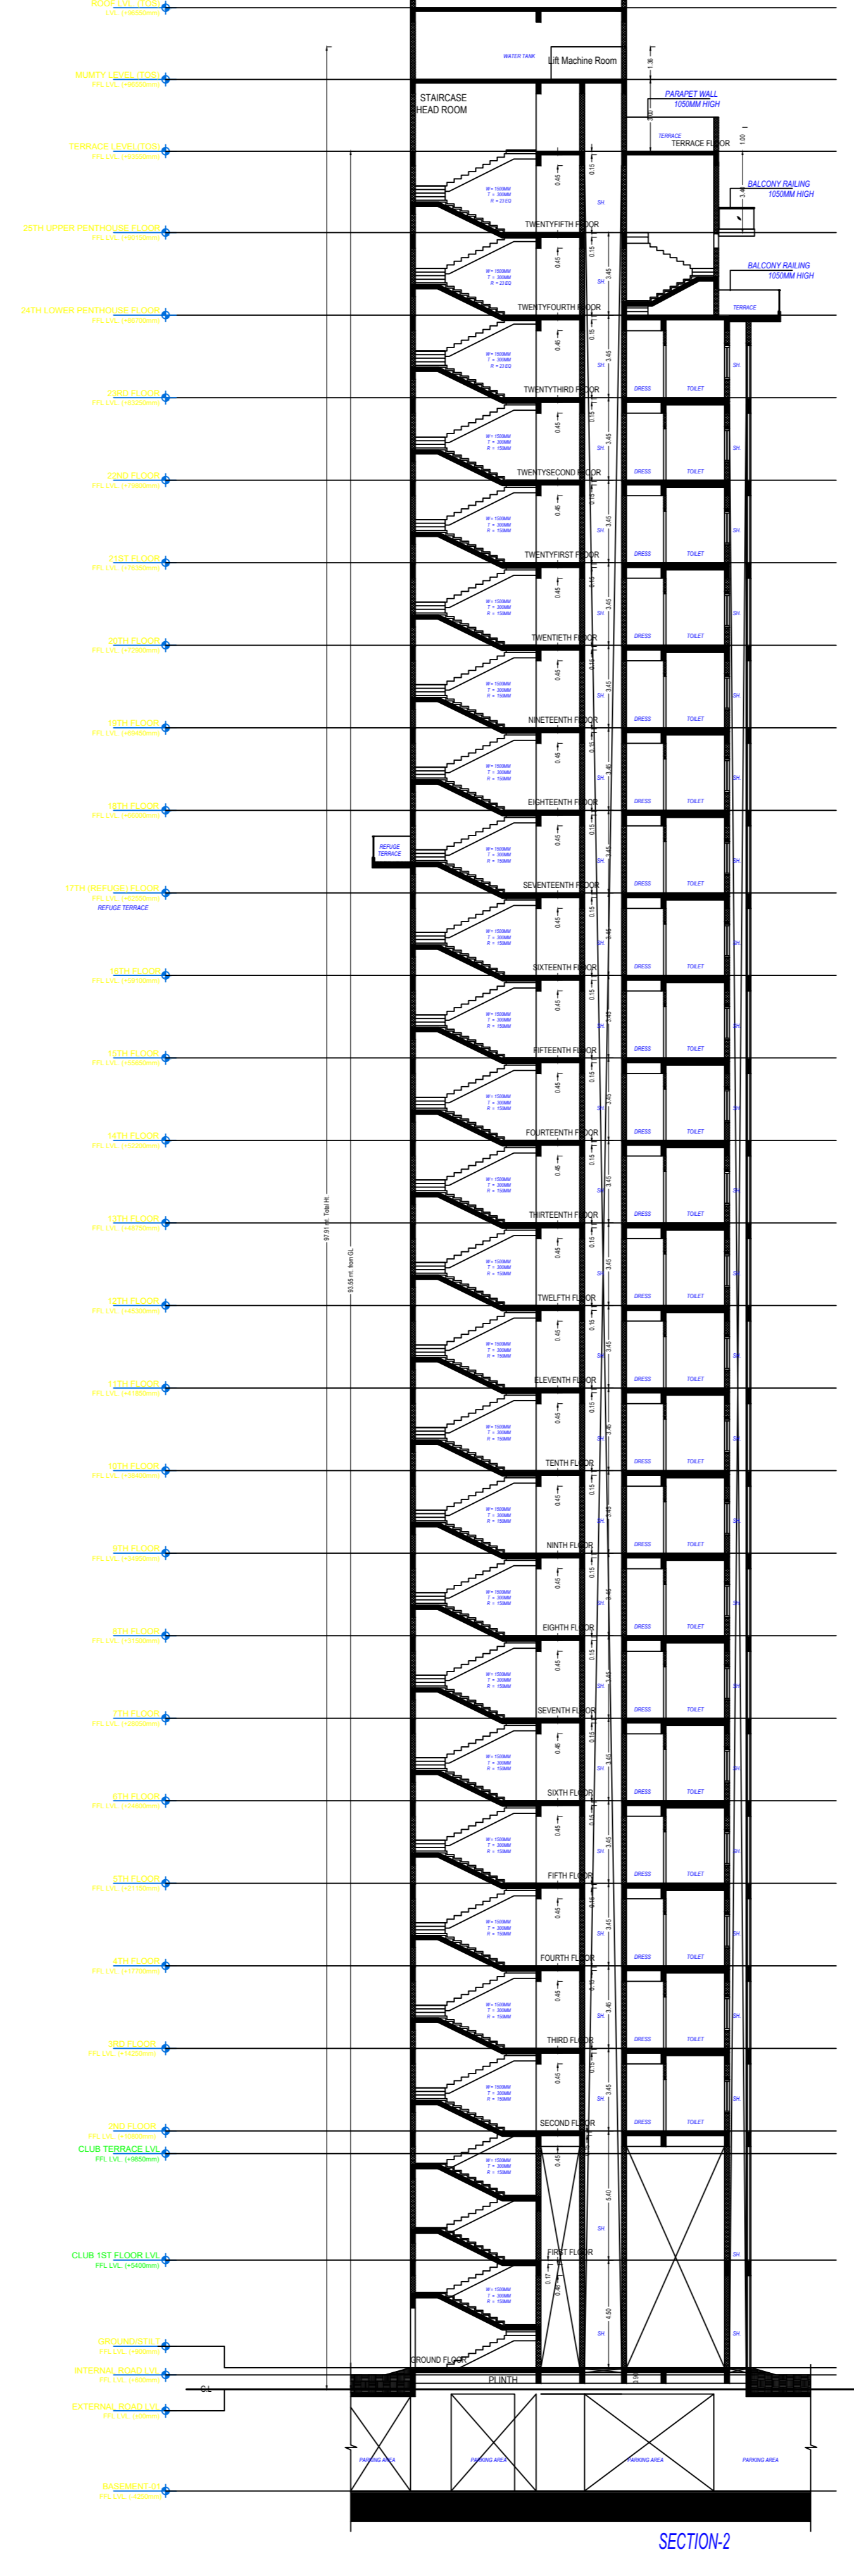

SECTION-2

Building : PROPOSED TOWER B (WISDOM)

Floor Name	Gross Built up Area	Deductions From Gross BUA/Area in Sq.m	Total Built up Area (Sq.m)	Deductions (Area in Sq.m)							Proposed FAR			Total FAR Area (Sq.m)	No. of Unit		
				Murty	Lift	Lift Machine	Lift Lobby	Balcony	Double Height	Relief Area	Covered Area	Res.	Commercial			Amenities	
Ground Floor	400.63	11.57	388.71	17.80	0.00	0.00	14.31	0.00	0.00	0.00	90.05	0.00	86.17	270.43	356.61	02	
First Floor	116.63	9.06	107.58	20.54	18.19	0.00	14.31	0.00	0.00	0.00	54.55	0.00	0.00	54.55	0.00	54.55	02
Second Floor	571.72	9.06	562.27	20.54	18.19	0.00	14.31	74.55	0.00	0.00	0.00	434.69	0.00	0.00	434.69	02	
Third Floor	571.72	9.06	562.27	20.54	18.19	0.00	14.31	74.55	0.00	0.00	0.00	434.69	0.00	0.00	434.69	02	
Fourth Floor	571.72	9.06	562.27	20.54	18.19	0.00	14.31	74.55	0.00	0.00	0.00	434.69	0.00	0.00	434.69	02	
Fifth Floor	571.72	9.06	562.27	20.54	18.19	0.00	14.31	74.55	0.00	0.00	0.00	434.69	0.00	0.00	434.69	02	
Sixth Floor	571.72	9.06	562.27	20.54	18.19	0.00	14.31	74.55	0.00	0.00	0.00	434.69	0.00	0.00	434.69	02	
Seventh Floor	571.72	9.06	562.27	20.54	18.19	0.00	14.31	74.55	0.00	0.00	0.00	434.69	0.00	0.00	434.69	02	
Eighth Floor	571.72	9.06	562.27	20.54	18.19	0.00	14.31	74.55	0.00	0.00	0.00	434.69	0.00	0.00	434.69	02	
Ninth Floor	571.72	9.06	562.27	20.54	18.19	0.00	14.31	74.55	0.00	0.00	0.00	434.69	0.00	0.00	434.69	02	
Tenth Floor	571.72	9.06	562.27	20.54	18.19	0.00	14.31	74.55	0.00	0.00	0.00	434.69	0.00	0.00	434.69	02	
Eleventh Floor	571.72	9.06	562.27	20.54	18.19	0.00	14.31	74.55	0.00	0.00	0.00	434.69	0.00	0.00	434.69	02	
Twelfth Floor	571.72	9.06	562.27	20.54	18.19	0.00	14.31	74.55	0.00	0.00	0.00	434.69	0.00	0.00	434.69	02	
Thirteenth Floor	571.72	9.06	562.27	20.54	18.19	0.00	14.31	74.55	0.00	0.00	0.00	434.69	0.00	0.00	434.69	02	
Fourteenth Floor	571.72	9.06	562.27	20.54	18.19	0.00	14.31	74.55	0.00	0.00	0.00	434.69	0.00	0.00	434.69	02	
Fifteenth Floor	571.72	9.06	562.27	20.54	18.19	0.00	14.31	74.55	0.00	0.00	0.00	434.69	0.00	0.00	434.69	02	
Sixteenth Floor	571.72	9.06	562.27	20.54	18.19	0.00	14.31	74.55	0.00	0.00	0.00	434.69	0.00	0.00	434.69	02	
Seventeenth Floor	571.72	9.06	562.27	20.54	18.19	0.00	14.31	74.55	0.00	0.00	0.00	434.69	0.00	0.00	434.69	02	
Eighteenth Floor	571.72	9.06	562.27	20.54	18.19	0.00	14.31	74.55	0.00	0.00	0.00	434.69	0.00	0.00	434.69	02	
Nineteenth Floor	571.72	9.06	562.27	20.54	18.19	0.00	14.31	74.55	0.00	0.00	0.00	434.69	0.00	0.00	434.69	02	
Twentieth Floor	571.72	9.06	562.27	20.54	18.19	0.00	14.31	74.55	0.00	0.00	0.00	434.69	0.00	0.00	434.69	02	
Twentyfirst Floor	571.72	9.06	562.27	20.54	18.19	0.00	14.31	74.55	0.00	0.00	0.00	434.69	0.00	0.00	434.69	02	
Twentysecond Floor	571.72	9.06	562.27	20.54	18.19	0.00	14.31	74.55	0.00	0.00	0.00	434.69	0.00	0.00	434.69	02	
Twentythird Floor	571.72	9.06	562.27	20.54	18.19	0.00	14.31	74.55	0.00	0.00	0.00	434.69	0.00	0.00	434.69	02	
Twentyfourth Floor	482.23	6.70	485.53	20.54	18.19	0.00	14.31	10.94	0.00	0.00	0.00	421.67	0.00	421.67	02		
Twentyfifth Floor	378.45	6.70	371.75	20.54	18.19	0.00	14.31	22.84	61.53	0.00	0.00	295.88	0.00	295.88	00		
Terrace Floor	97.34	0.00	97.34	58.10	0.00	39.24	0.00	0.00	0.00	0.00	0.00	0.00	0.00	0.00	00		
Total	14087.88	230.99	13847.96	589.40	454.75	39.24	372.06	2041.18	61.53	24.76	90.05	10337.63	86.17	270.43	10694.24	48	
Number of Same Buildings	1																

Staircase Checks (Table 8a-1)

Floor Name	Staircase Name	Flight Width	Tread Width	Riser Height	Rating
GROUND FLOOR PLAN	Fire Escape	1.25	0.300	0.173	1.00
	Staircase-4FL	1.50	0.300	0.150	1.00
FIRST FLOOR PLAN	Fire Escape	1.50	0.300	0.113	1.00
	Staircase	1.25	0.300	0.208	1.00
TYPICAL 3-16, 18-23 FLOOR PLAN	STAIRCASE	1.50	0.300	0.144	1.00
	Fire Escape	1.25	0.300	0.144	1.00
SEVENTEENTH FLOOR PLAN	STAIRCASE	1.50	0.300	0.144	1.00
	Fire Escape	1.25	0.300	0.144	1.00
TWENTYFOURTH FLOOR PLAN	STAIRCASE	1.50	0.300	0.144	1.00
	Fire Escape	1.25	0.300	0.144	1.00
TWENTYFIFTH FLOOR PLAN	STAIRCASE	1.50	0.300	0.142	1.00
	Fire Escape	1.25	0.300	0.142	1.00
TERRACE FLOOR PLAN	STAIRCASE	1.25	0.300	0.000	1.00
	STAIRCASE HEAD ROOM	1.50	0.300	0.000	1.00

Balcony Calculations Table

FLOOR	SIZE	AREA	TOTAL AREA
GROUND FLOOR PLAN	1.50 X 0.08 X 1 X 21	285.81	1916.25
	1.50 X 0.07 X 1 X 21	178.50	
	1.50 X 1.56 X 1 X 21	49.14	
	2.88 X 13.93 X 1 X 21	645.12	
SEVENTEENTH FLOOR PLAN	1.80 X 1.24 X 1 X 21	273.42	
	2.55 X 11.53 X 1 X 21	484.26	91.25
	1.50 X 5.67 X 1 X 1	8.50	
	1.50 X 1.56 X 1 X 1	2.34	
TWENTYFOURTH FLOOR PLAN	1.50 X 5.67 X 1 X 1	8.50	10.84
	1.50 X 1.56 X 1 X 1	2.34	
	1.50 X 4.00 X 2 X 1	12.00	22.84
	1.50 X 5.67 X 1 X 1	8.50	
TWENTYFIFTH FLOOR PLAN	1.50 X 1.56 X 1 X 1	2.34	
	1.50 X 1.56 X 1 X 1	2.34	
TOTAL			2041.18

SCHEDULE OF WINDOW/VENTILATION:

FLOOR	NAME	LENGTH	HEIGHT	NOS
PROPOSED TOWER B (WISDOM)	V	0.70	1.00	22
	MECH VENT	0.70	1.00	46
PROPOSED TOWER B (WISDOM)	V	0.80	1.00	163
	MECH VENT	0.80	1.00	24
PROPOSED TOWER B (WISDOM)	W	0.90	1.20	48
	W2	0.93	1.20	02
PROPOSED TOWER B (WISDOM)	W	1.10	1.20	01
	W5	1.23	1.20	02
PROPOSED TOWER B (WISDOM)	W2	1.25	1.20	01
	W0	1.30	1.20	26
PROPOSED TOWER B (WISDOM)	SD	1.31	1.20	48
	SD	1.35	1.20	01
PROPOSED TOWER B (WISDOM)	WA	1.50	1.20	24
	DW	1.50	2	