



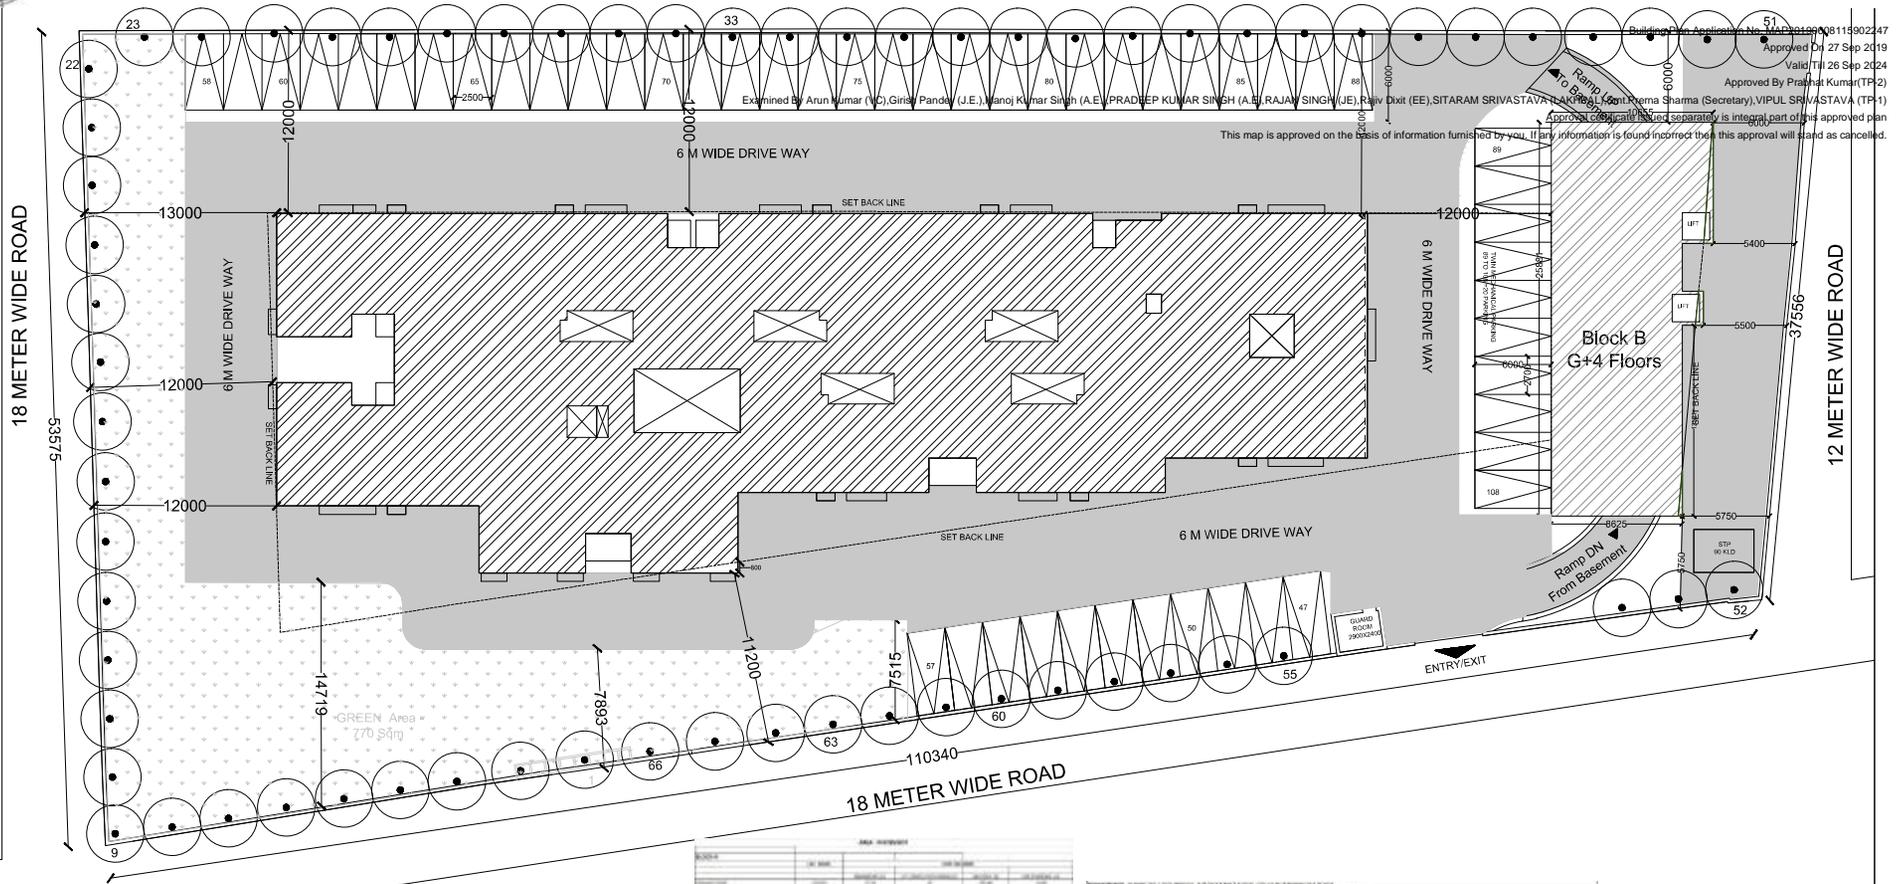

R.S.D SCHOOL
114250

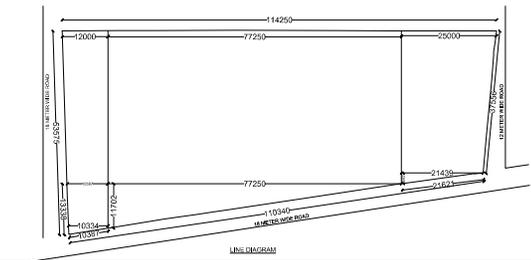

Building Plan Application No. 114250/2019
Approved On 27 Sep 2019
Valid Till 26 Sep 2024
Approved By Pralhad Kumar (TP-2)
Examined By Arun Kumar (IC), Girish Pandey (J.E.), Manoj Kumar Singh (A.E.), PRADHEP KUMAR SINGH (A.E.), RAJAM SINGH (J.E.), Rajiv Dixit (EE), SITARAM SRIVASTAVA (A.E.), Prerna Sharma (Secretary), VIPUL SRIVASTAVA (TP-1)
This map is approved on the basis of information furnished by you. If any information is found incorrect then this approval will stand as cancelled.



NO.	DESCRIPTION	UNIT	AMOUNT
1	Plot Area	Sq. Mtr.	114250
2	Building Area	Sq. Mtr.	770
3	Green Area	Sq. Mtr.	770
4	Setback Area	Sq. Mtr.	114250

NO.	DESCRIPTION	UNIT	AMOUNT
1	Plot Area	Sq. Mtr.	114250
2	Building Area	Sq. Mtr.	770
3	Green Area	Sq. Mtr.	770
4	Setback Area	Sq. Mtr.	114250

CLIENT SHAIL INFRA TECH LTD., THROUGH ITS DIRECTOR MR AKASH AGARWAL, S/O SHRI MAHESH CHANDRA AGARWAL	
PROJECT NAME AKASH MEGHDUTAM Existing group housing building plan for M/S Shail infotech ltd. Mig A-138, near sonakpur stadium Ramganga vihar, Moradabad. Site At - Vill. Harhela athamaly (Near RSD college opposite to city), Moradabad. (GATA NO- 522, 523, 524, 525, 526)	
DRAWING TITLE Site Plan	
SCALE 1: 150	DATE
DRAWING NO. AMGM/SUB/SB-01	