

PROJECT

**AMADEUS
SECTOR-143
NOIDA,**

DESIGN CONSULTANTS


**ARCHITECT
HAFEEZ
CONTRACTOR**

**STRUCTURE CONSULTANTS
MAHIMTILRA
CONSULTANTS PVT LTD**

**SERVICE CONSULTANTS
SUNIL NAYYAR
CONSULTANTS PVT LTD**

Unit 2

Unit 3

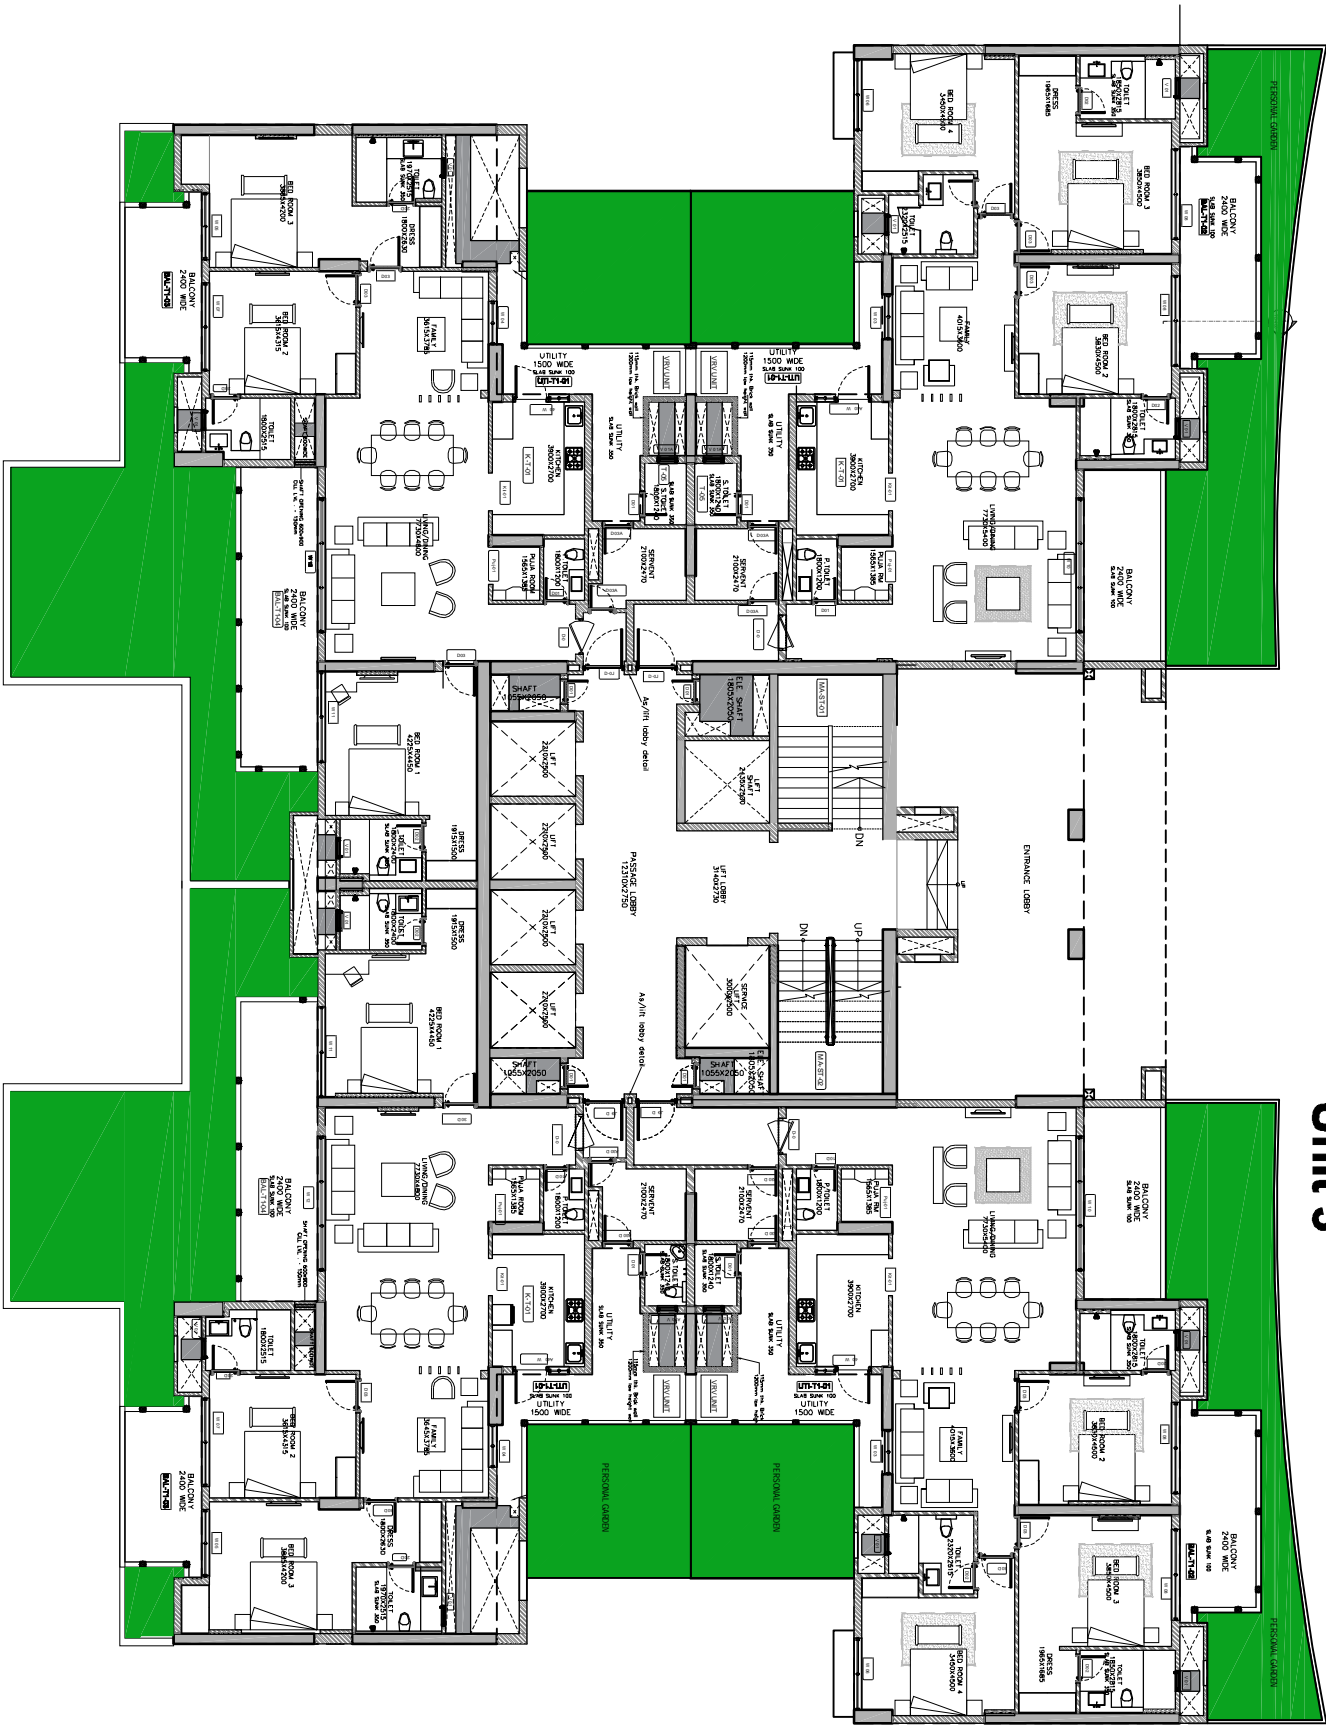

Unit 1

Unit 4

Date Description

Drawings shown on this page is design intent and not for construction. All dimensions shown in preference to scaling. Contractors and consultants are to verify all dimensions on site, verify materials to be used before commencing layout, finishing and details (except for back of house) are to be verified by designer. All specifications not stated by architect / designer herein must be verified.

DRAWING STATUS

MARKETING PLAN


JOB NO. :
SCALE :
DRAWN BY :
CHECKED BY :
DRAWING TITLE

**GROUND FLOOR PLAN
TOWER-A & C**

DWG NO.	REV.	SIZE
Amadeus-05F-02	R0	

Unit 1

Unit 2

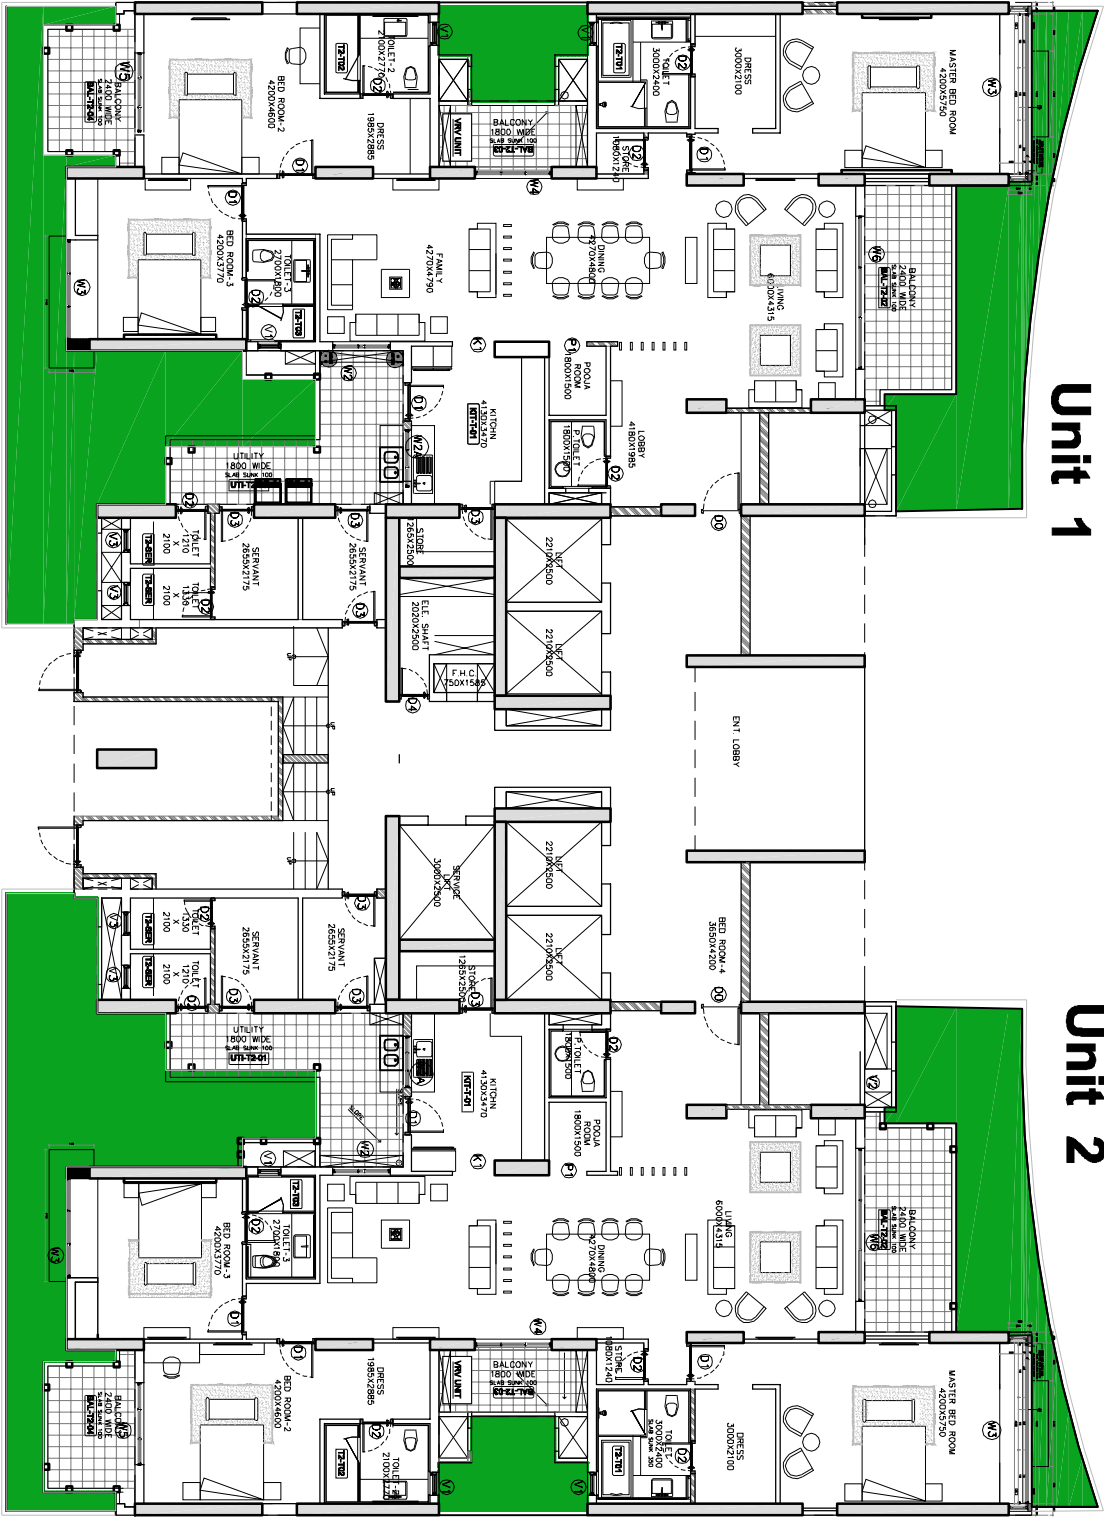

GROUND FLOOR PLAN

Date **Description**

Drawings shown on this page is design intent and not for construction. Contractors and consultants are to verify all dimensions on site, produce shop drawings, check calculations and verify materials to be used before commencing work. All dimensions are to be confirmed in conjunction with other consultant's drawings. All layout, finishing and details (except for back of house) are to be verified by designer. All specifications not stated by architect / designer herein must be verified.

DRAWING STATUS

WORKING PLAN

JOB NO. :
SCALE :
DRAWN BY :
CHECKED BY :
DRAWING TITLE

GROUND FLOOR PLAN
TOWER-B

DWG NO.	REV.	SIZE
Amadeus -	R0	