

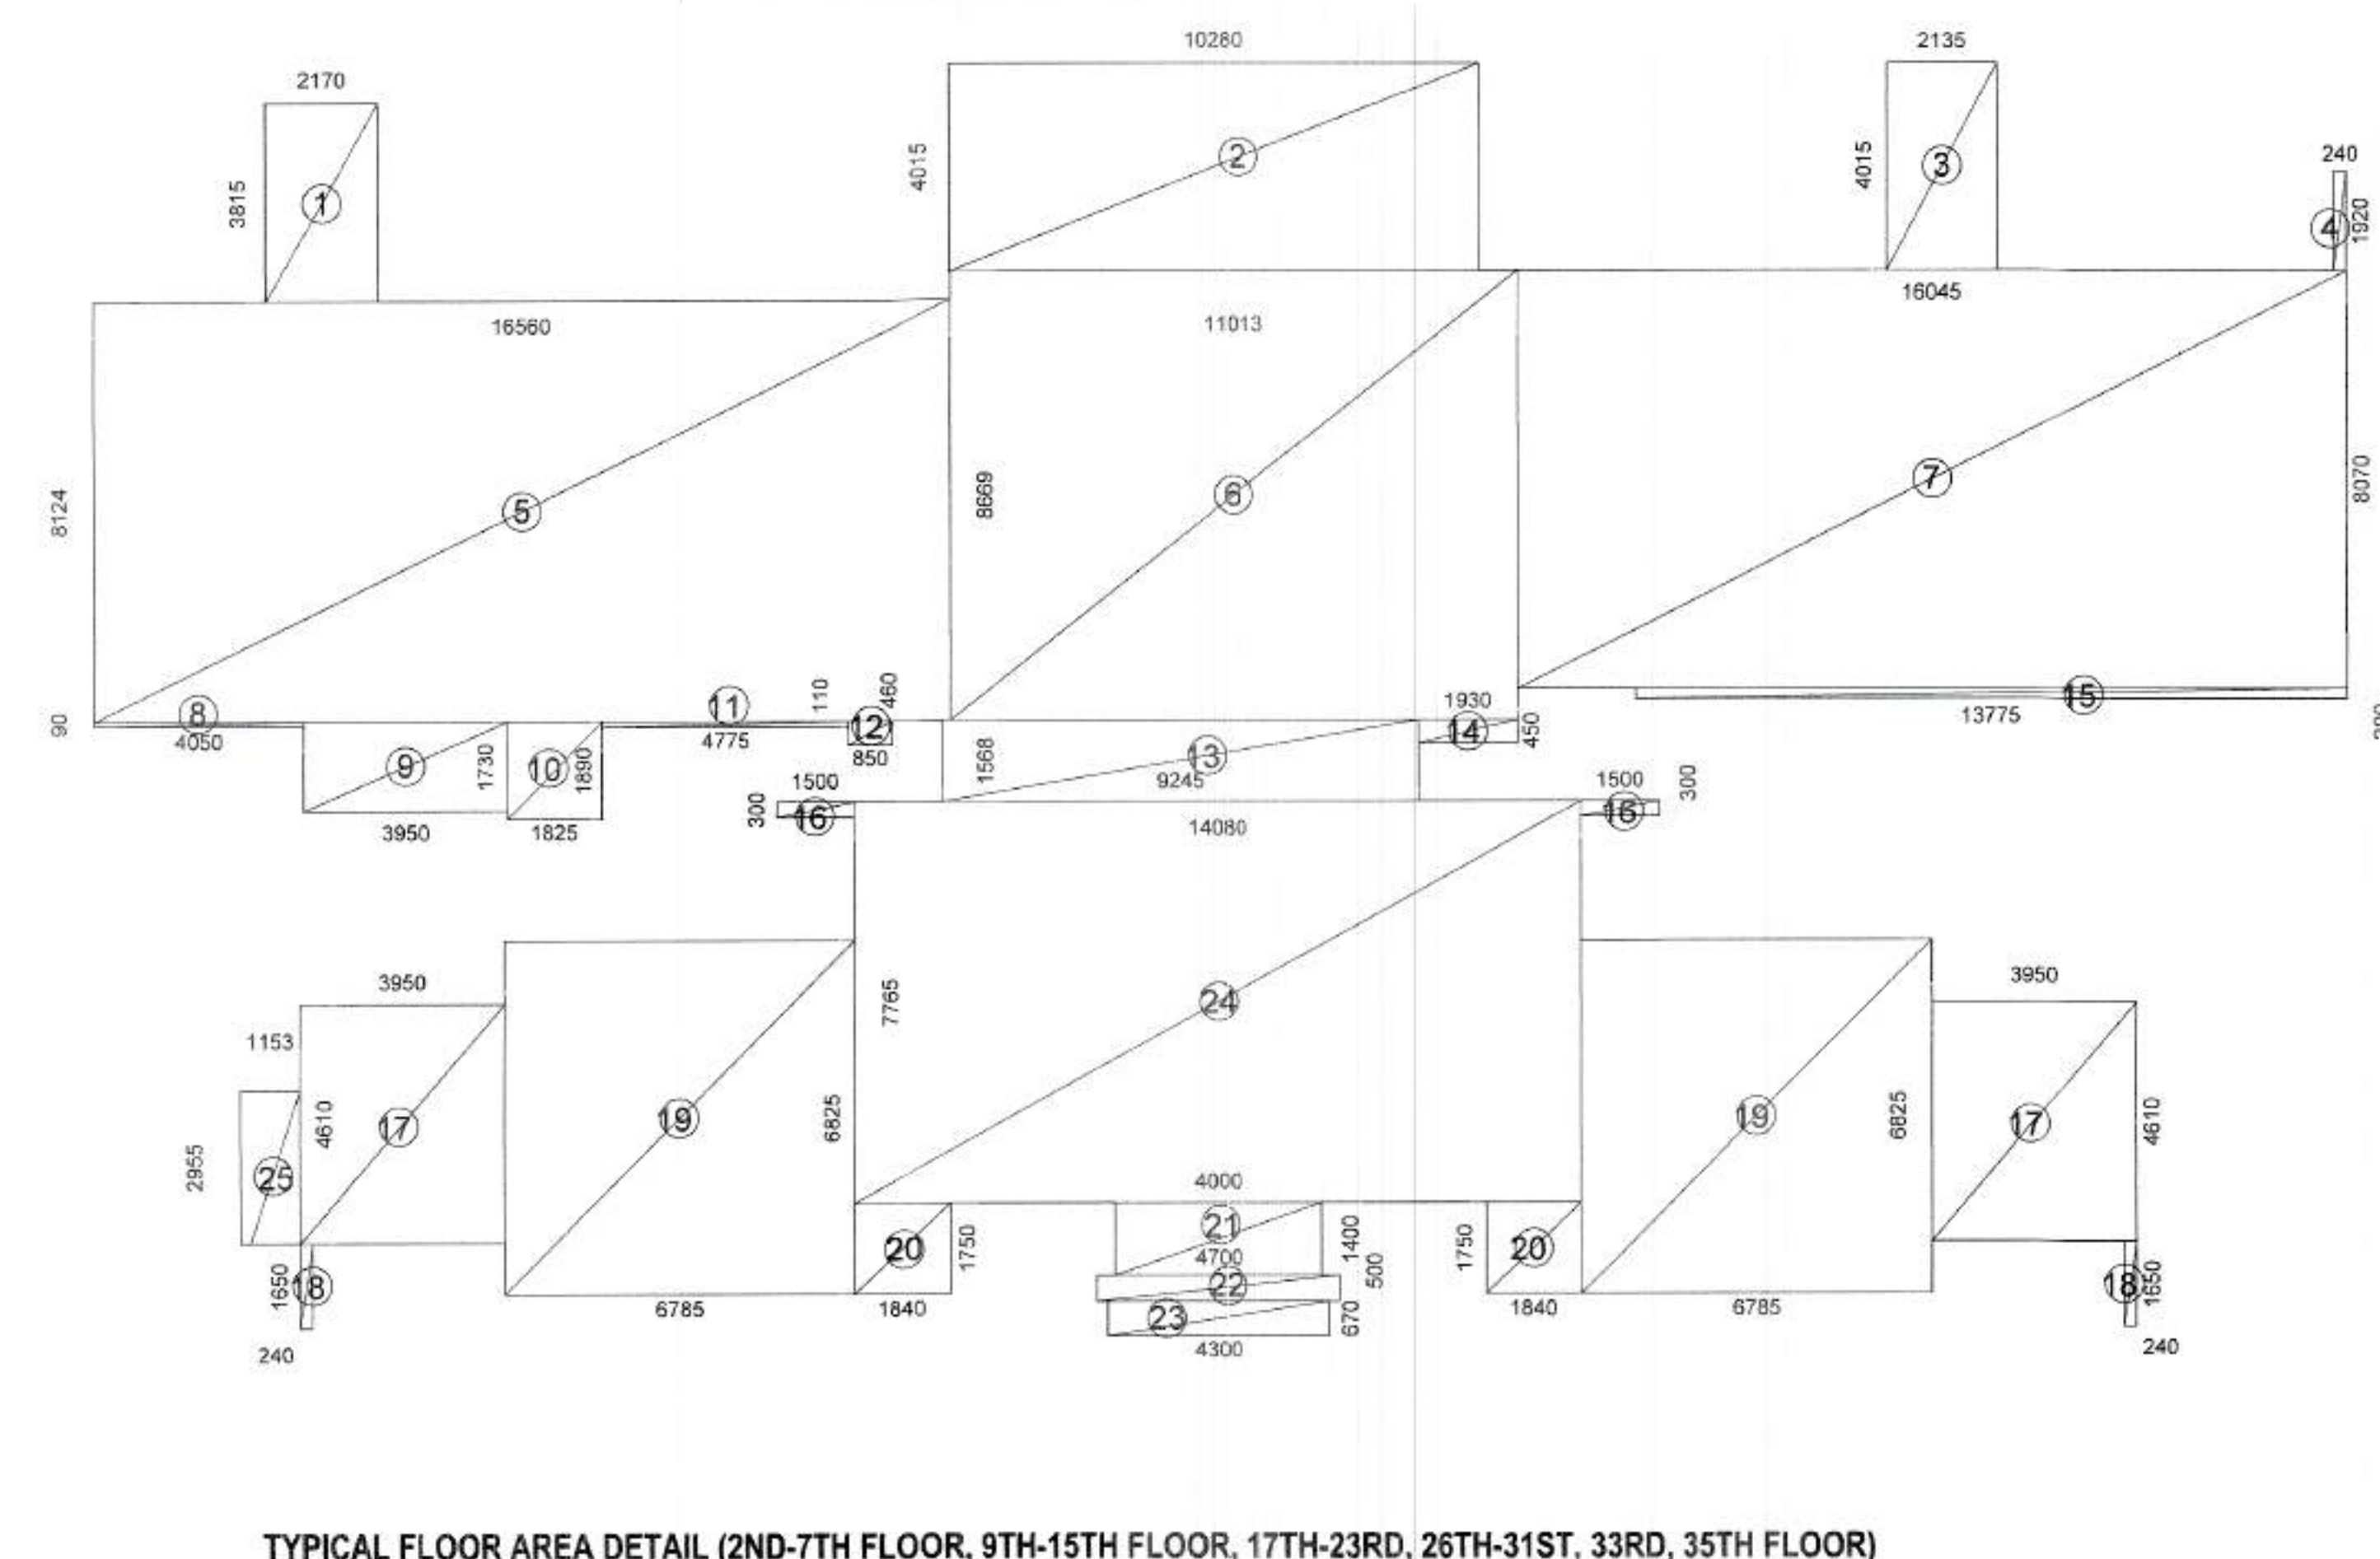
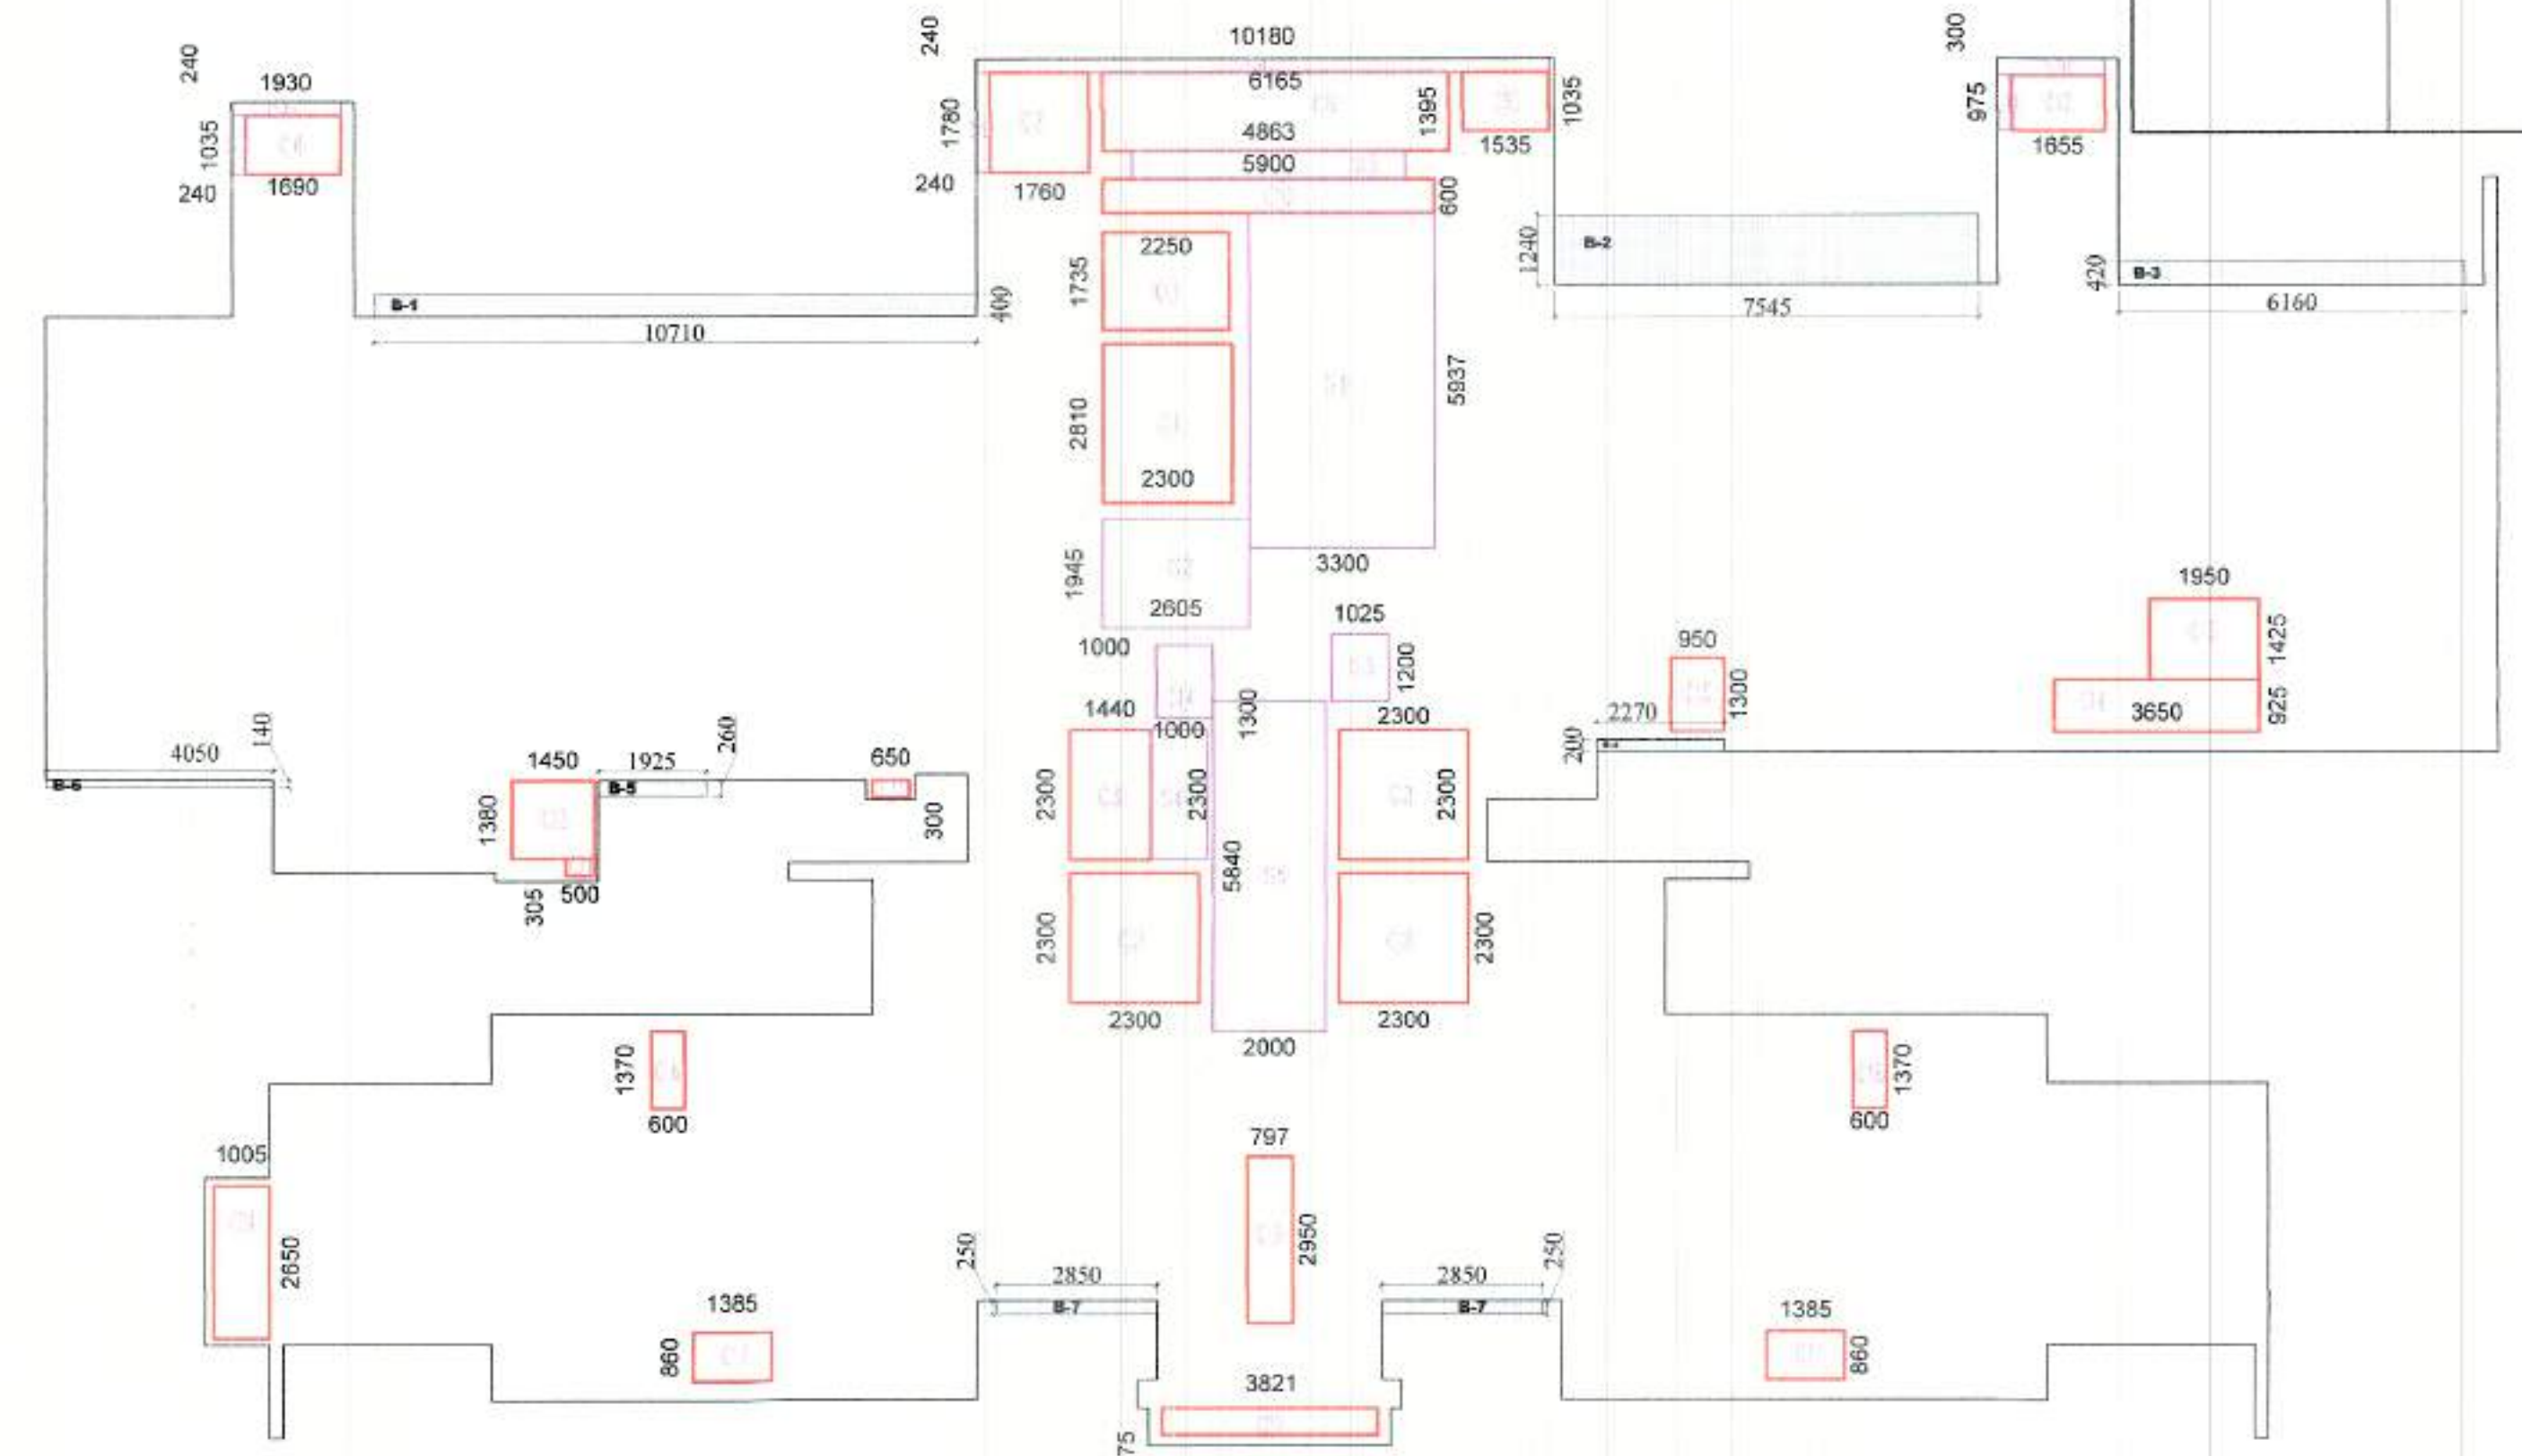


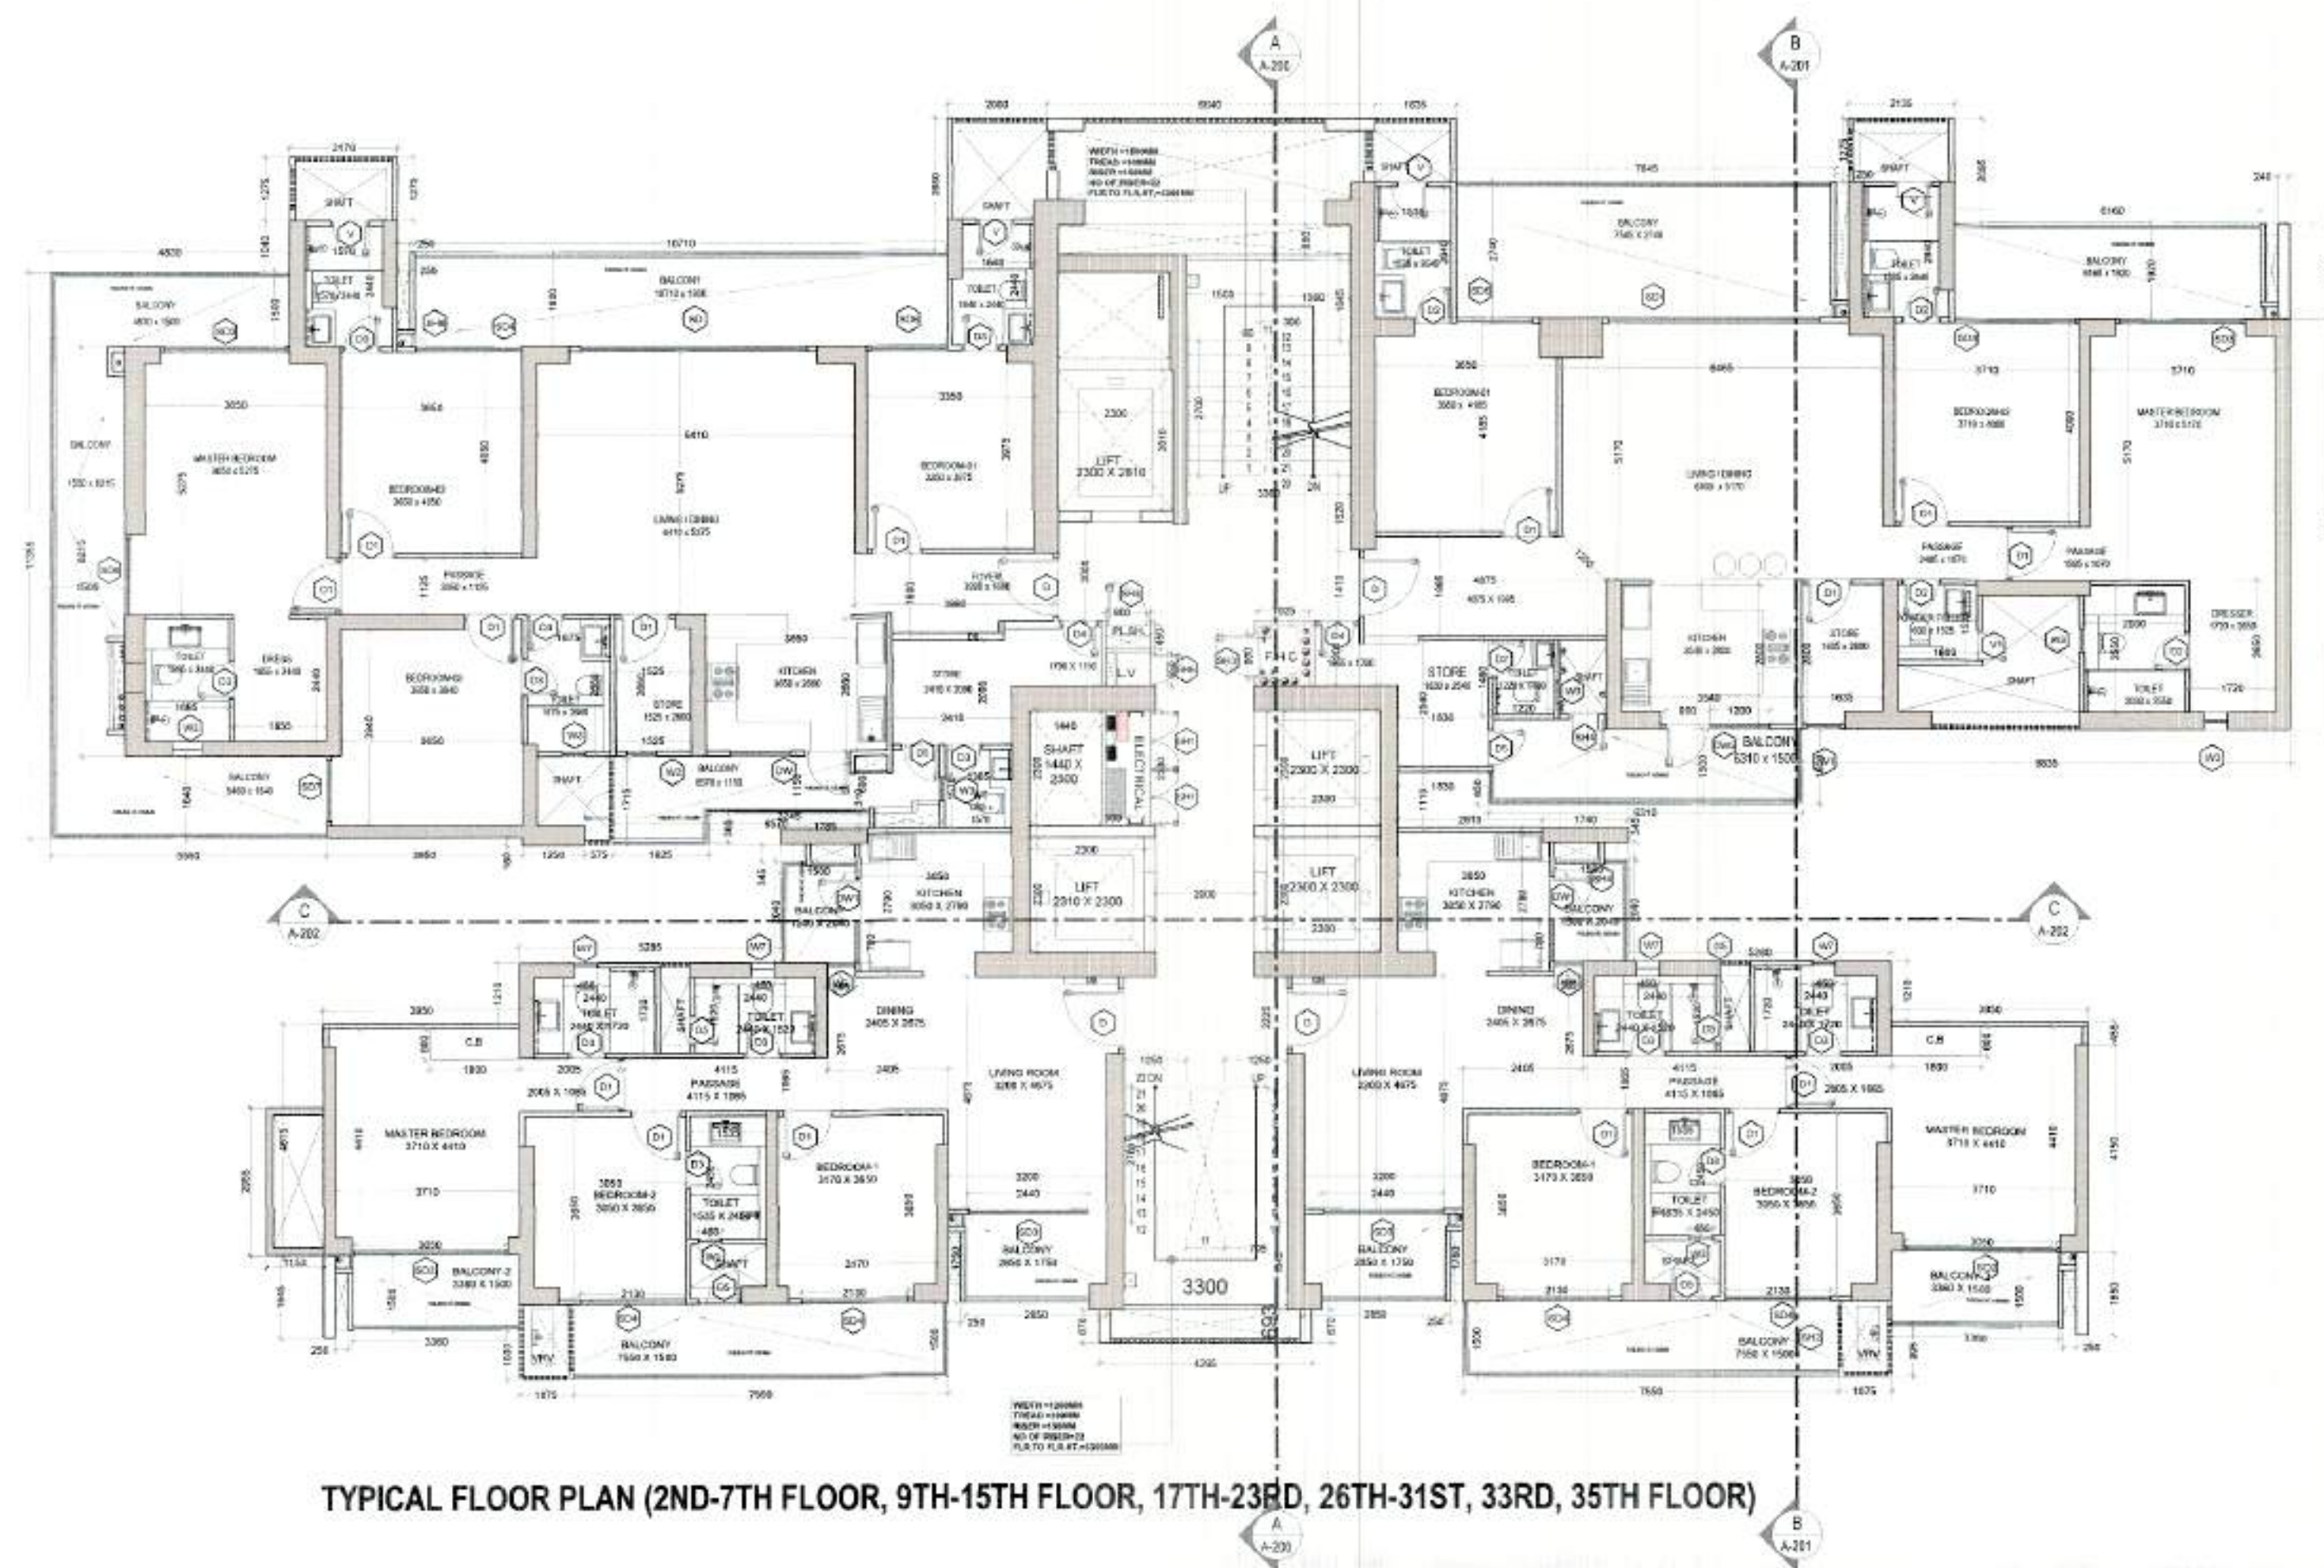

FAR AREA TOWER-1 TYPICAL FLOOR					
S.No.	Length (Hor.)	Width (Ver.)	Counts	Area (Sqm)	Remark
Addition					
1	2.170	3.815	1	8.28	
2	10.280	4.015	1	41.27	
3	2.135	4.015	1	8.57	
4	0.240	1.920	1	0.46	
5	16.560	8.124	1	134.53	
6	11.013	8.669	1	95.47	
7	16.045	8.070	1	129.49	
8	4.050	0.090	1	0.36	
9	3.950	1.730	1	6.83	
10	1.625	1.890	1	3.05	
11	4.775	0.110	1	0.53	
12	0.650	0.460	1	0.30	
13	9.245	1.568	1	14.50	
14	1.930	0.450	1	0.87	
15	13.775	0.200	1	2.76	
16	1.500	0.300	2	0.90	
17	3.950	4.610	2	36.42	
18	0.240	1.950	2	0.78	
19	6.785	6.825	2	92.62	
20	1.840	1.750	2	6.44	
21	4.000	1.400	1	5.60	
22	4.700	0.500	1	2.35	
23	4.300	0.670	1	2.88	
24	14.080	7.765	1	109.33	
25	1.153	2.955	1	3.41	
A			30	708.49	
TOWER-1 TYPICAL FLOOR: CUTOUTS					
S.No.	Length (Hor.)	Width (Ver.)	Counts	Area (Sqm)	Remark
Subtraction					
C1	2.3	2.81	1	6.46	
C2	2.300	2.300	3	15.87	
C3	1.440	2.300	1	3.31	
C4	0.000	0.000	1	0.00	
C5	0.000	0.000	1	0.00	
C6	1.650	1.035	1	1.71	
C7	1.760	1.760	1	3.13	
C8	6.165	1.395	1	8.60	
C9	1.535	1.035	1	1.59	
C10	5.900	0.600	1	3.54	
C11	2.250	1.735	1	3.90	
C12	1.655	0.975	1	1.61	
C13	1.950	1.425	1	2.78	
C14	3.650	0.925	1	3.38	
C15	0.950	1.300	1	1.24	
C16	0.600	1.370	2	1.64	
C17	1.385	0.880	2	2.38	
C18	0.000	0.000	0	0.00	
C19	0.767	2.950	1	2.25	
C20	3.821	0.475	1	1.81	
C21	0.500	0.305	1	0.15	
C22	1.450	1.380	1	2.00	
C23	0.650	0.300	1	0.20	
C24	1.005	2.650	1	2.66	
B			27	70.37	

TOWER-1 TYPICAL FLOOR : (15%) SERVICE FAR					
S.No.	Length (Hor.)	Width (Ver.)	Counts	Area (Sqm)	Remark
Subtraction					
S1	3.300	5.937	1	19.59	Fire Staircase
S2	2.605	1.945	1	5.07	Lift Lobby
S3	1.025	1.200	1	1.23	FHC
S4	1.000	2.300	1	2.30	Electrical Shaft
S5	2.000	5.840	1	11.68	Lift Lobby
S6	1.930	0.240	1	0.46	Service Area Slab
S7	0.240	1.035	1	0.25	Service Area Slab
S8	10.180	0.240	1	2.44	Service Area Slab
S9	0.240	1.780	1	0.43	Service Area Slab
S10	1.895	0.300	1	0.57	Service Area Slab
S11	0.240	0.975	1	0.23	Service Area Slab
S12	0.000	0.000	0	0.00	Cupboard
S13	1.000	1.300	1	1.30	ipl.hs.lv
S14	4.863	0.500	1	2.43	Service Area Slab
C			13	47.98	
TOWER-1 TYPICAL FLOOR : (25%) EXCESS BALCONY AREA					
S.No.	Length (Hor.)	Width (Ver.)	Counts	Area (Sqm)	Remark
Addition					
B1	10.710	0.400	1	4.28	
B2	7.545	1.240	1	9.36	
B3	6.160	0.420	1	2.59	
B4	2.270	0.200	1	0.45	
B5	1.925	0.260	1	0.50	
B6	4.050	0.140	1	0.57	
B7	2.850	0.250	2	1.43	
D			8	19.17	
(25%) Excess Balcony Area				4.79	
Net FAR = Total FAR - Cutsouts - 15% Service FAR + (25%) Excess Balcony Area				594.93	

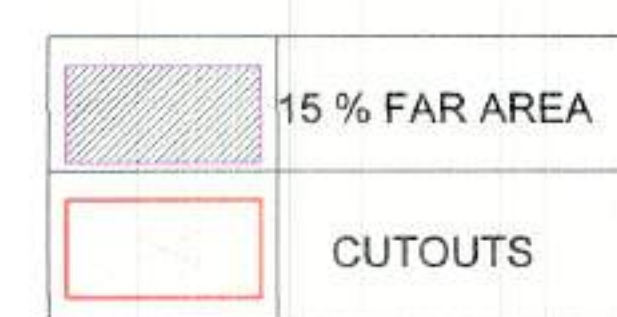

DOOR SCHEDULE PART 1 & 2					
S.No.	TYPE	OPENING	HEIGHT	SILL	UNIT
1	DO	600	2100	0	2100
2	DO	600	2100	0	2100
3	DO	600	2100	0	2100
4	DO	600	2100	0	2100
5	DO	600	2100	0	2100
6	DO	600	2100	0	2100
7	DO	600	2100	0	2100
8	DO	600	2100	0	2100
9	DO	600	2100	0	2100
10	DO	600	2100	0	2100
11	DO	600	2100	0	2100
12	DO	600	2100	0	2100
13	DO	600	2100	0	2100
14	DO	600	2100	0	2100
15	DO	600	2100	0	2100
16	DO	600	2100	0	2100
17	DO	600	2100	0	2100
18	DO	600	2100	0	2100
19	DO	600	2100	0	2100
20	DO	600	2100	0	2100
21	DO	600	2100	0	2100
22	DO	600	2100	0	2100
23	DO	600	2100	0	2100
24	DO	600	2100	0	2100
25	DO	600	2100	0	2100
WINDOW SCHEDULE FOR T 1 & 2					
S.No.	TYPE	OPENING	HEIGHT	SILL	UNIT
1	WT	600	1500	800	2400
2	WT	600	1500	800	2400
3	WT	600	1500	800	2400
4	WT	600	1500	800	2400
5	WT	600	1500	800	2400
6	WT	600	1500	800	2400
7	WT	600	1500	800	2400
8	WT	600	1500	800	2400
9	WT	600	1500	800	2400
10	WT	600	1500	800	2400
11	WT	600	1500	800	2400
12	WT	600	1500	800	2400
13	WT	600	1500	800	2400
14	WT	600	1500	800	2400
15	WT	600	1500	800	2400
16	WT	600	1500	800	2400
17	WT	600	1500	800	2400
18	WT	600	1500	800	2400
19	WT	600	1500	800	2400
20	WT	600	1500	800	2400
21	WT	600	1500	800	2400
22	WT	600	1500	800	2400
23	WT	600	1500	800	2400
24	WT	600	1500	800	2400
25	WT	600	1500	800	2400

CLIENT :- GODREJ PROPERTIES LTD.

PROJECT :- PROPOSED BUILDING PLAN FOR GROUP HOUSING PROJECT AT PLOT NO- GH-01B, SECTOR 146, NOIDA

ARCHITECT :- GOLDEN INDIA ARCHITECTS

☒ SUBMISSION

SCALE :-

TITLE :- TOWER-T1 FLOOR PLANS & AREA DETAIL


OWNER'S SIGN:

ARCHITECT SIGN:


GODREJ PROPERTIES LTD. CA/2016/77184 FF-37 KADAMBA COMPLEX GAMMA-1 GH NOIDA-201308

DRG. NO. :-


TOWER-T1

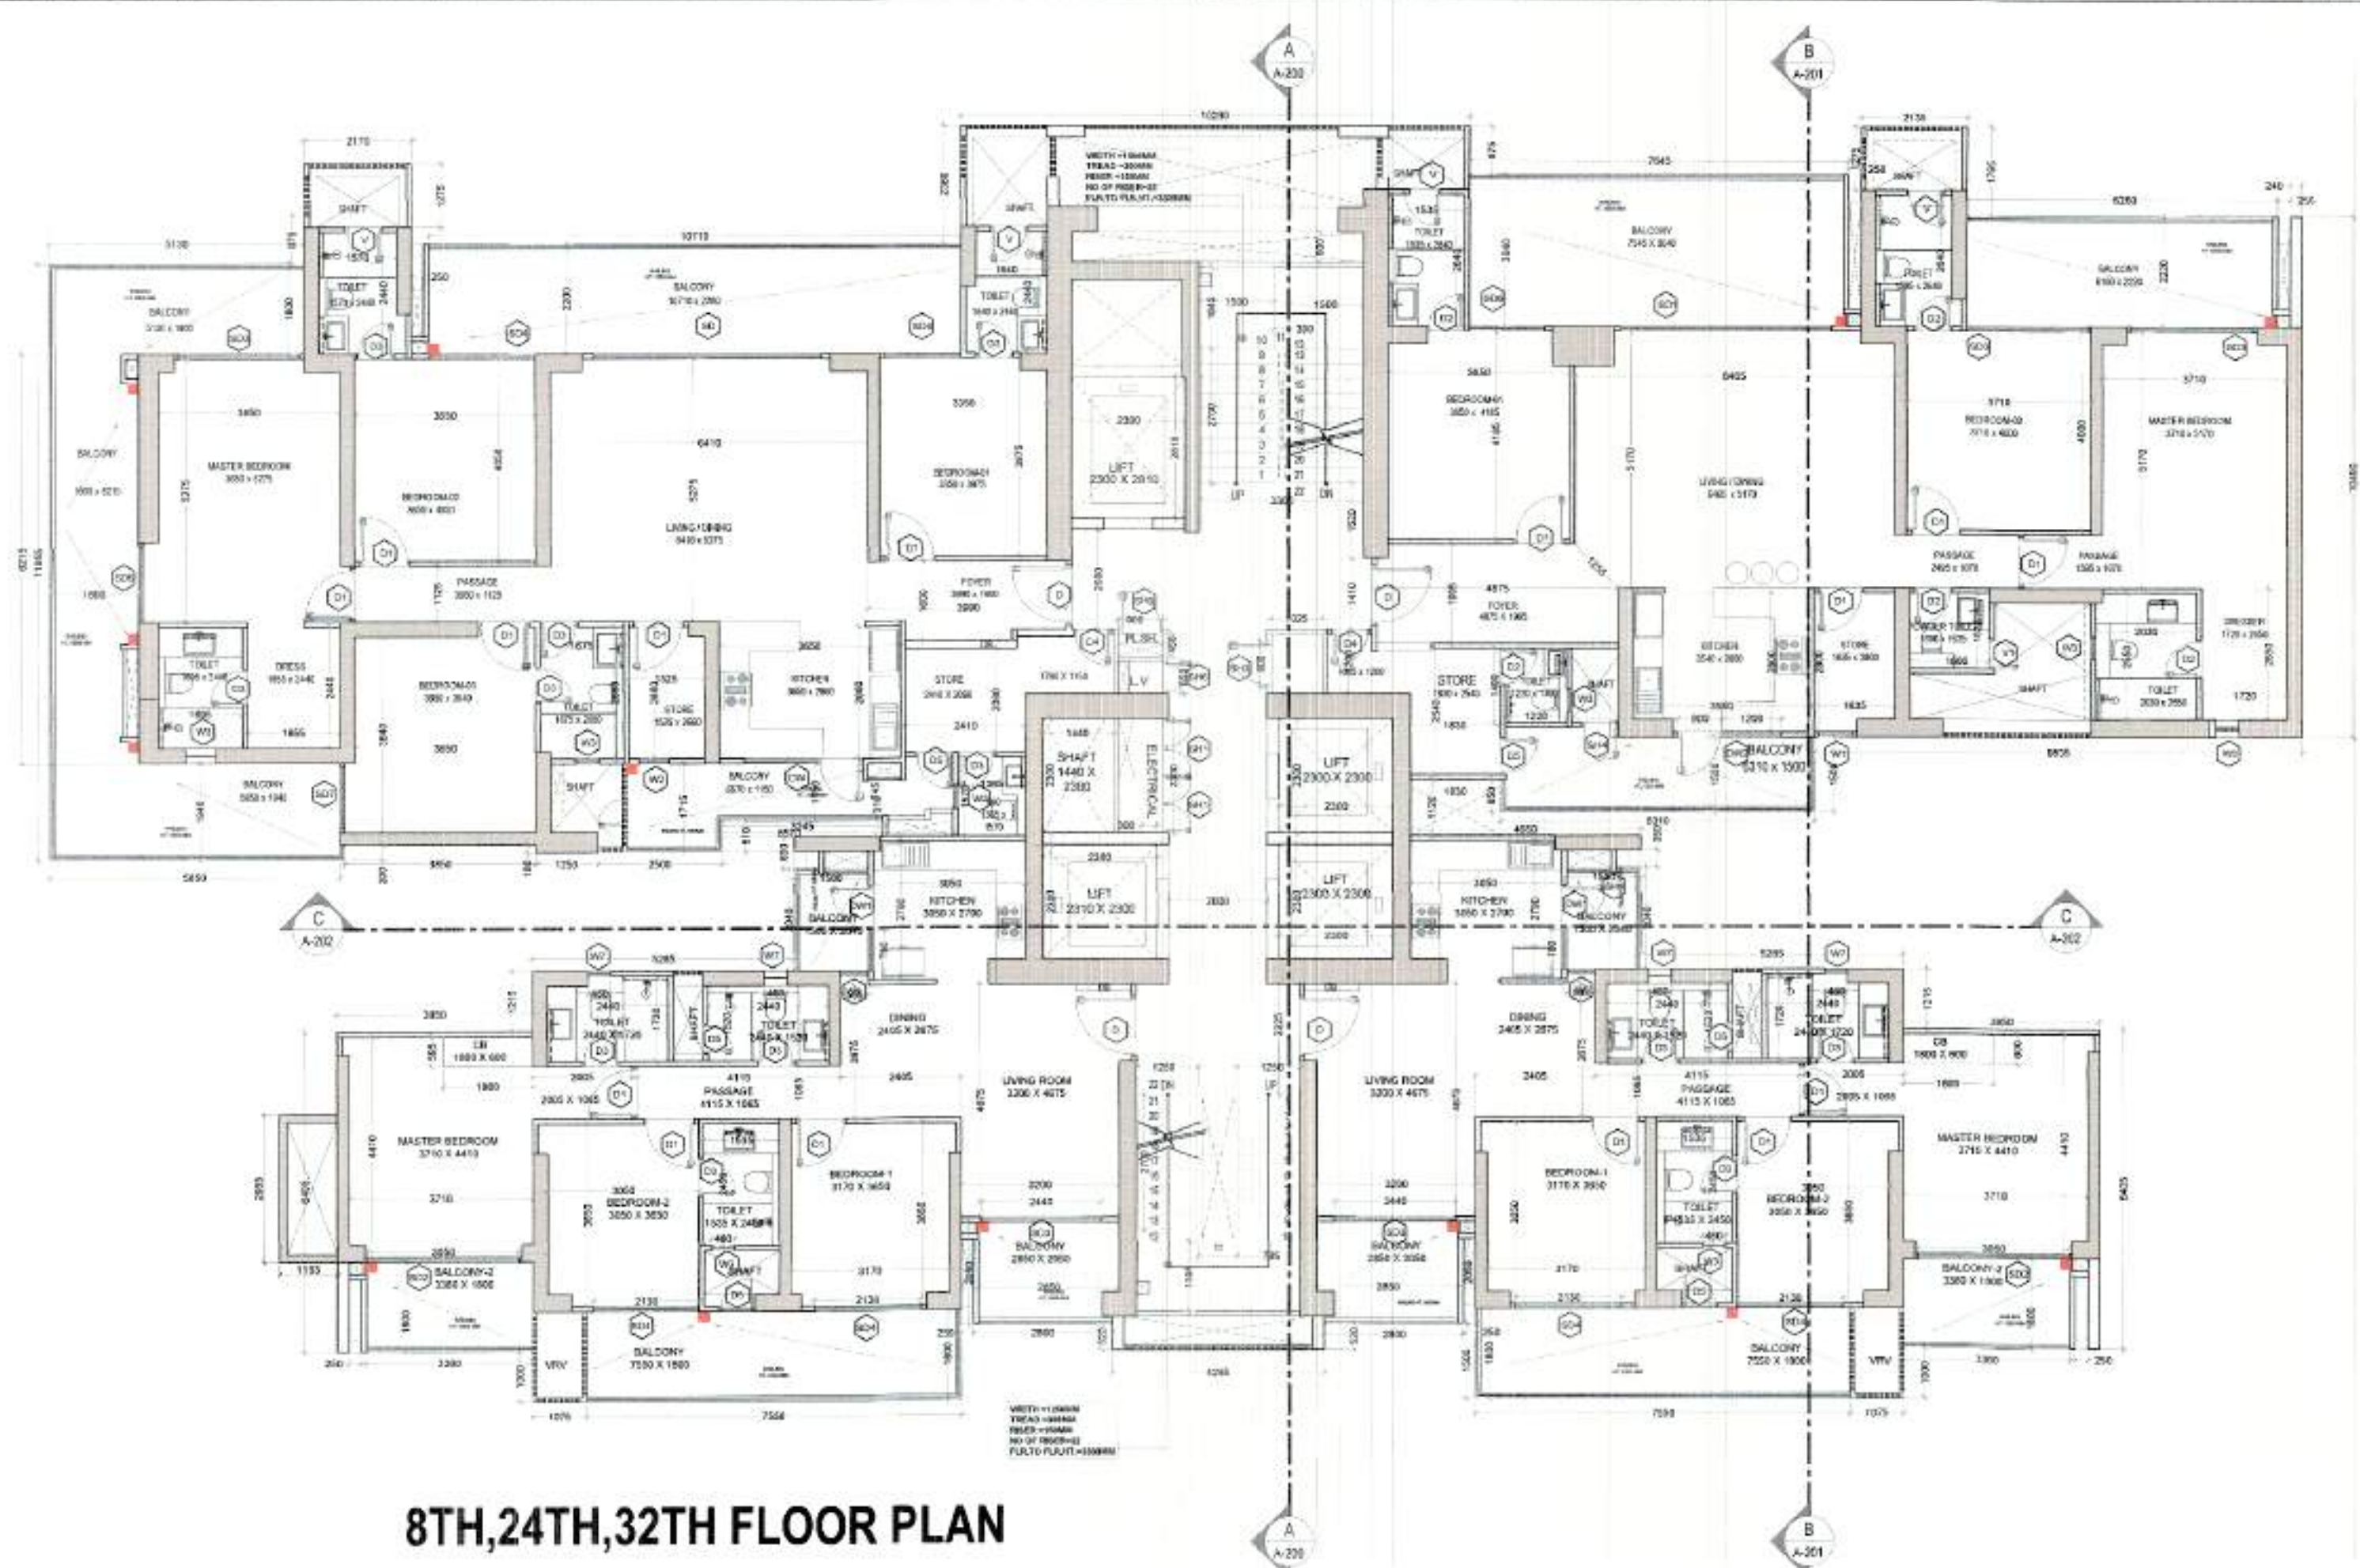

8TH, 24TH, 32TH FLOOR PLAN

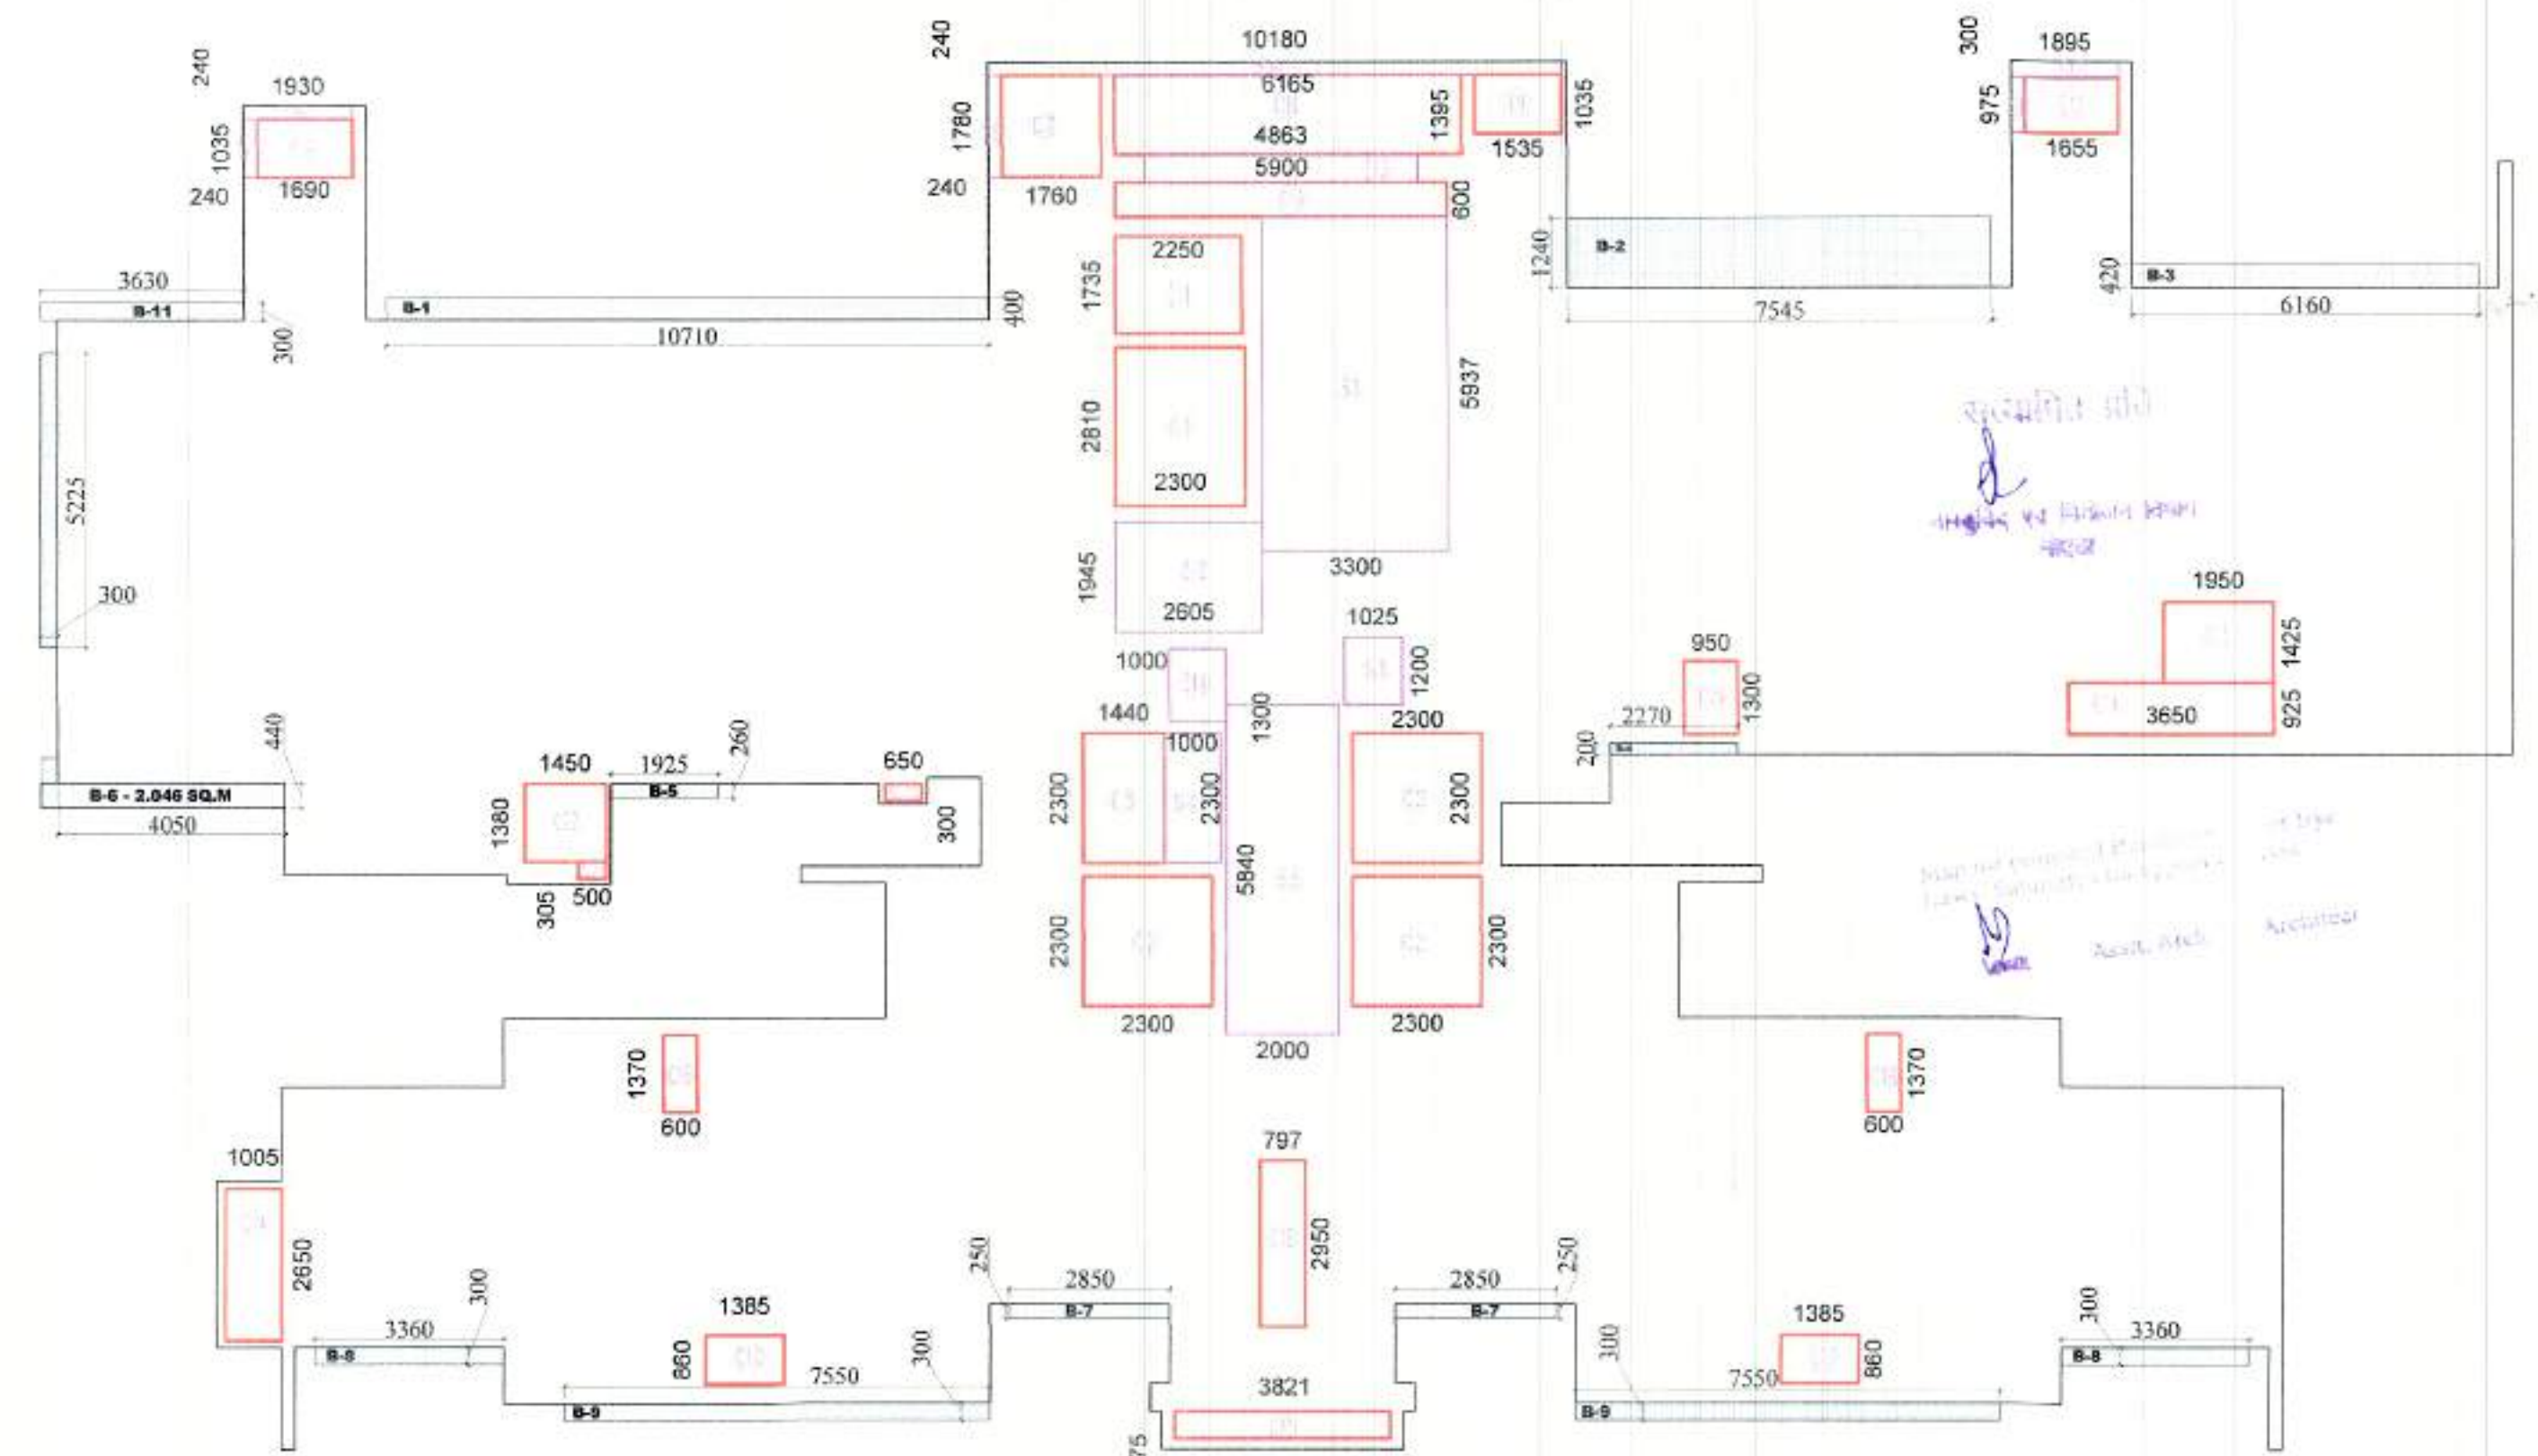


8TH, 24TH, 32TH SUBTRACTION, 15% SERVICE AREA, & 25% ADDITIONAL AREA DETAIL

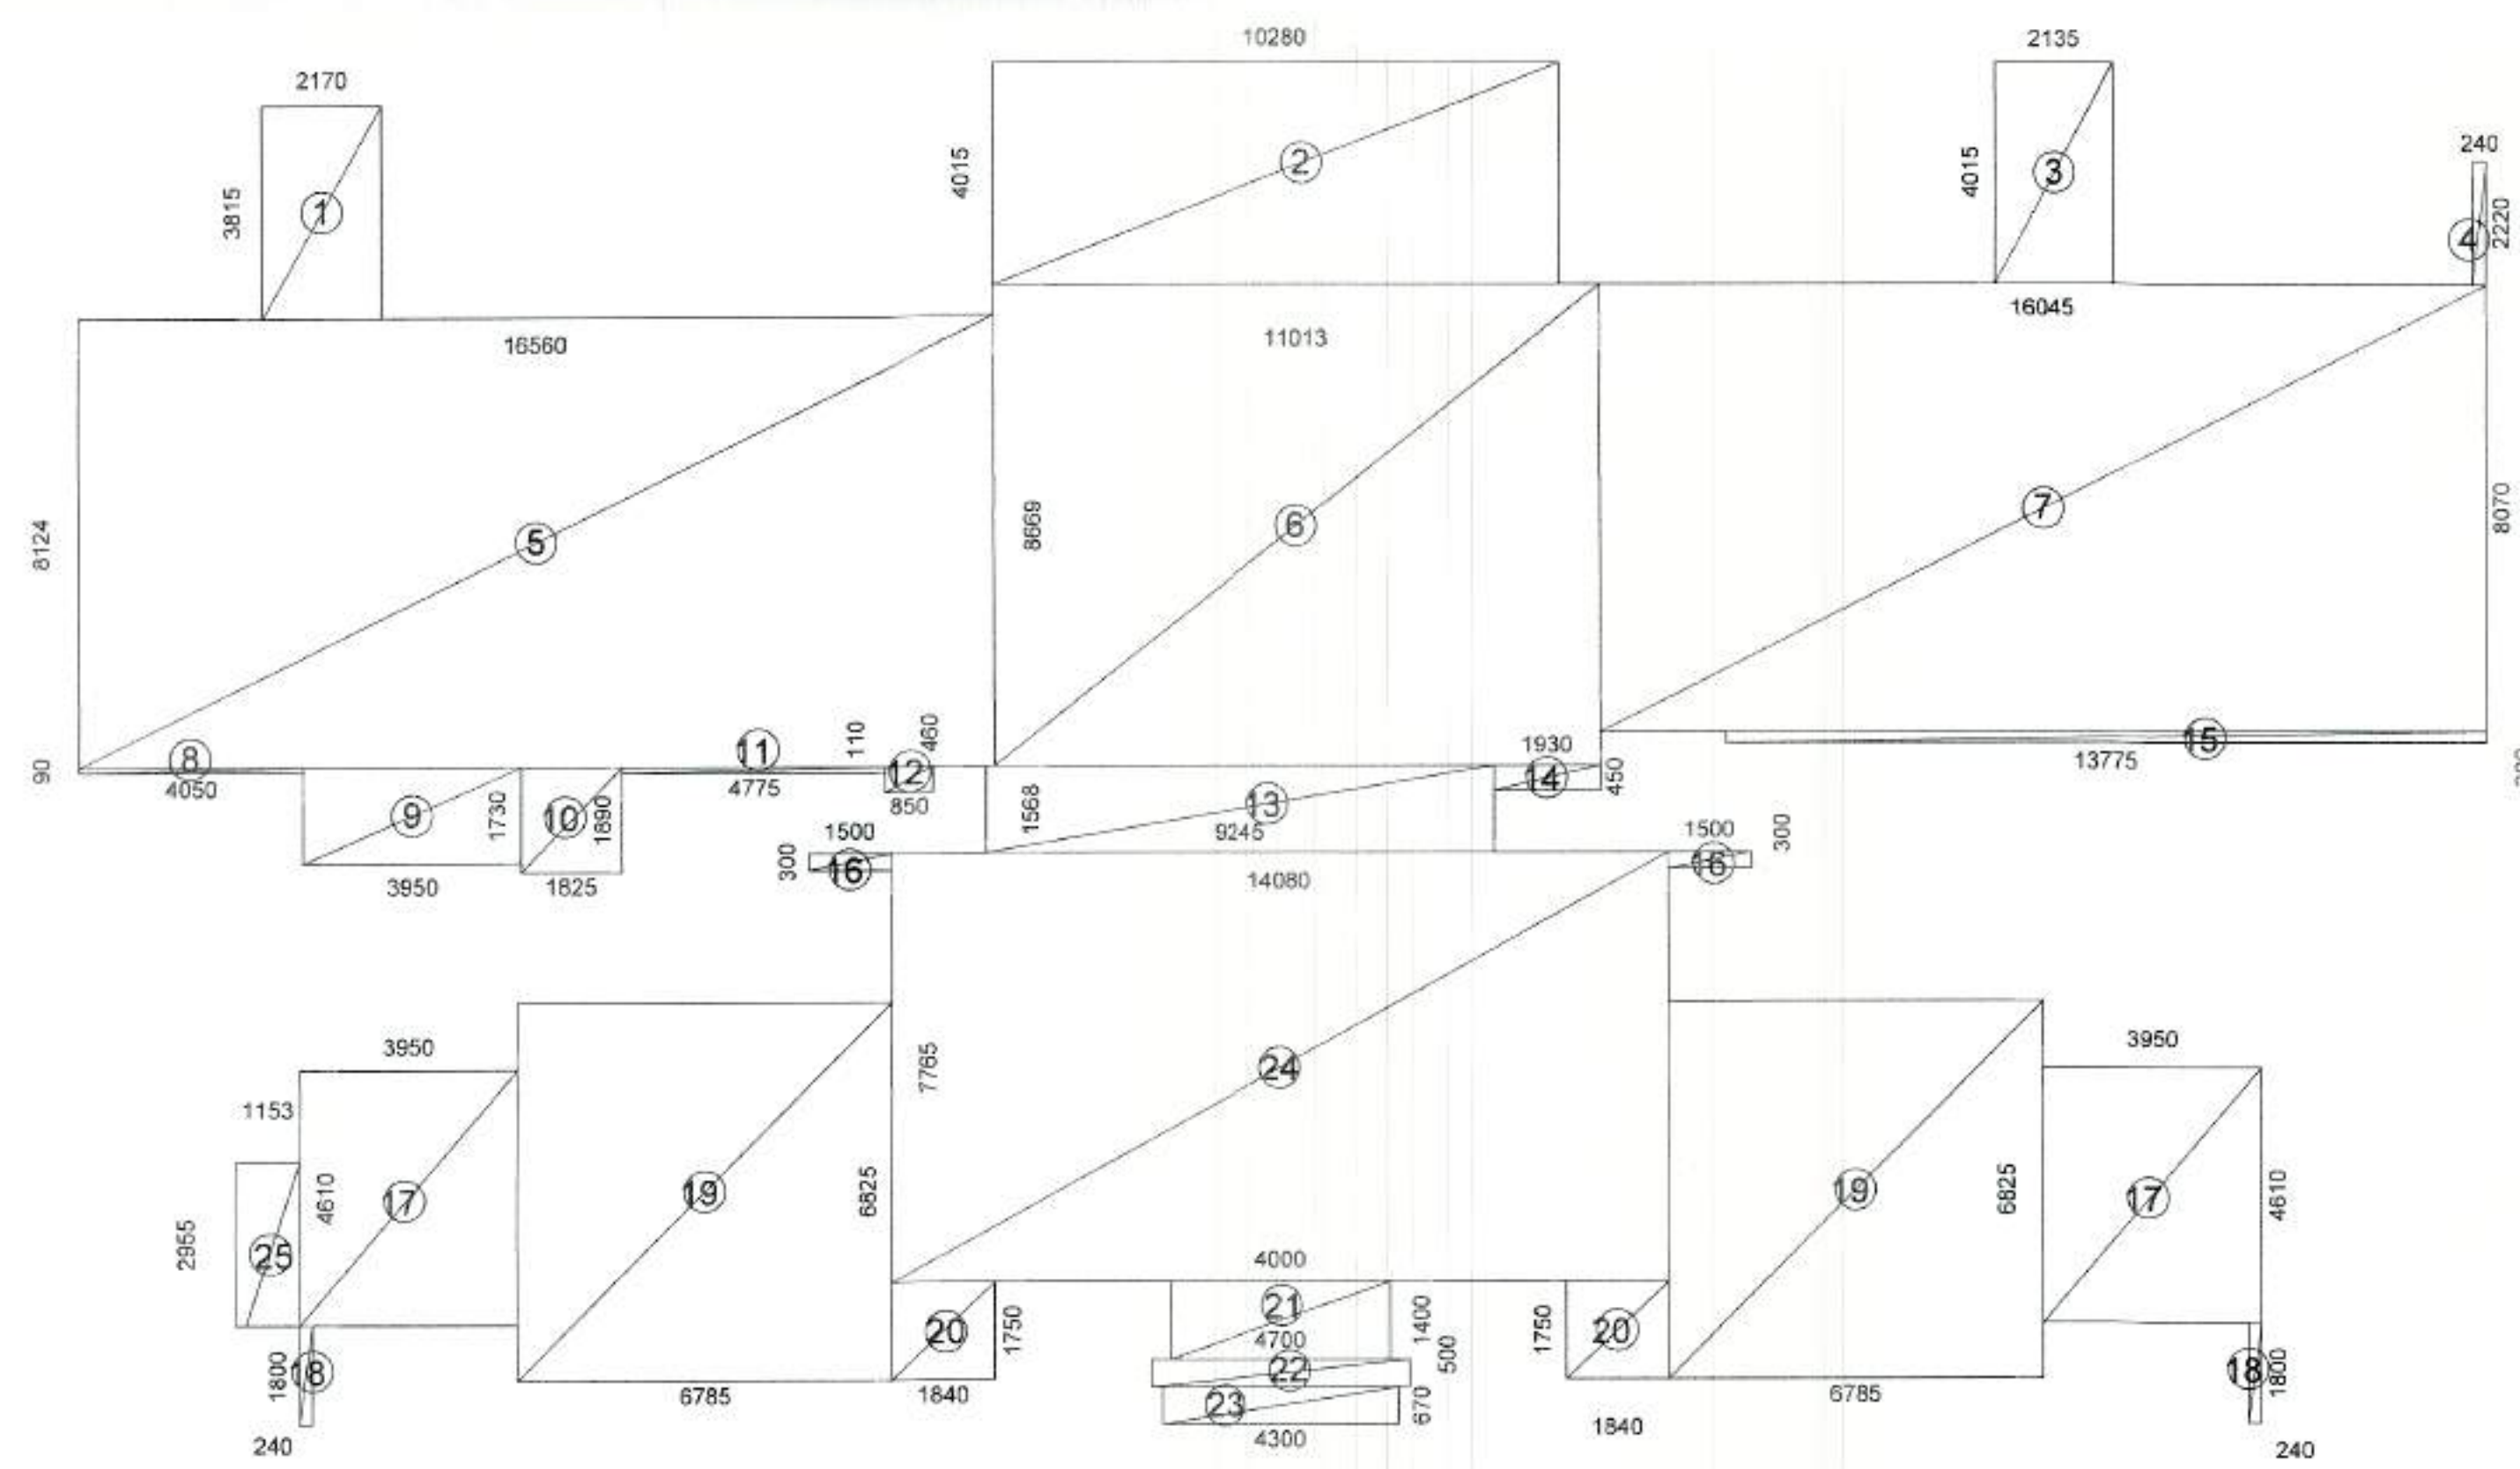

8TH, 24TH, 32TH FLOOR AREA DETAIL

FAR AREA TOWER-1 8TH, 24TH & 32ND FLOOR					
S.No.	Length (Hor.)	Width (Ver.)	Counts	Area (Sq.m)	Remark
Addition					
1	2.170	3.815	1	8.28	
2	10.280	4.015	1	41.27	
3	2.135	4.015	1	8.57	
4	0.240	2.220	1	0.53	
5	16.560	8.124	1	134.53	
6	11.013	8.669	1	95.47	
7	16.045	8.070	1	129.48	
8	4.050	0.090	1	0.36	
9	3.950	1.730	1	6.83	
10	1.925	1.890	1	3.65	
11	4.775	0.110	1	0.53	
12	0.850	0.460	1	0.39	
13	9.245	1.568	1	14.50	
14	1.930	0.450	1	0.87	
15	13.775	0.200	1	2.76	
16	1.500	0.300	2	0.90	
17	3.950	4.610	2	36.42	
18	0.240	1.800	2	0.86	
19	6.785	6.825	2	92.62	
20	1.840	1.750	2	6.44	
21	4.000	1.400	1	5.60	
22	4.700	0.500	1	2.35	
23	4.300	0.670	1	2.88	
24	14.080	7.765	1	109.33	
25	1.153	2.955	1	3.41	
A			30	708.64	
TOWER-1 8TH, 24TH & 32ND FLOOR - CUTOUTS					
S.No.	Length (Hor.)	Width (Ver.)	Counts	Area (Sq.m)	Remark
Subtraction					
C1	2.3	2.81	1	6.46	
C2	2.300	2.300	3	15.87	
C3	1.440	2.300	1	3.31	
C4	0.000	0.000	1	0.00	
C5	0.000	0.000	1	0.00	
C6	1.690	1.035	1	1.75	
C7	1.760	1.780	1	3.13	
C8	6.165	1.395	1	8.60	
C9	1.535	1.035	1	1.59	
C10	5.900	0.900	1	5.31	
C11	2.250	1.735	1	3.90	
C12	1.655	0.975	1	1.61	
C13	1.950	1.425	1	2.78	
C14	3.650	0.925	1	3.38	
C15	0.950	1.300	1	1.24	
C16	0.600	1.370	2	1.64	
C17	1.385	0.860	2	2.38	
C18	0.000	0.000	0	0.00	
C19	0.797	2.560	1	2.05	
C20	3.621	0.475	1	1.81	
C21	0.500	0.305	1	0.15	
C22	1.450	1.380	1	2.00	
C23	0.650	0.300	1	0.20	
C24	1.005	2.650	1	2.66	
B			27	70.37	

TOWER-1 8TH, 24TH & 32ND FLOOR : (15%) SERVICE FAR					
S.No.	Length (Hor.)	Width (Ver.)	Counts	Area (Sq.m)	Remark
Subtraction					
S1	3.300	5.937	1	19.59	Fire Staircase
S2	2.605	1.945	1	5.07	Lift Lobby
S3	1.025	1.200	1	1.23	FHC
S4	1.000	2.300	1	2.30	Electrical Shaft
S5	2.000	5.840	1	11.68	Lift Lobby
S6	1.930	0.240	1	0.46	Service Area Slab
S7	0.240	1.035	1	0.25	Service Area Slab
S8	10.180	0.240	1	2.44	Service Area Slab
S9	0.240	1.780	1	0.43	Service Area Slab
S10	1.895	0.300	1	0.57	Service Area Slab
S11	0.240	0.975	1	0.23	Service Area Slab
S12	0.000	0.000	0	0.00	Cupboard
S13	4.863	0.500	1	2.43	Service Area Slab
S14	1.000	1.300	1	1.30	PL SH LV
C			13	47.98	
TOWER-1 8TH, 24TH & 32ND FLOOR : (25%) EXCESS BALCONY AREA					
S.No.	Length (Hor.)	Width (Ver.)	Counts	Area (Sq.m)	Remark
Addition					
B1	10.710	0.400	1	4.28	
B2	7.545	1.240	1	9.36	
B3	6.160	0.420	1	2.59	
B4	2.270	0.200	1	0.45	
B5	1.925	0.260	1	0.50	
B6	PLINE	2.046	1	2.05	
B7	2.850	0.250	2	1.43	
B8	3.360	0.300	2	2.02	
B9	7.550	0.300	2	4.53	
B10	0.300	5.225	1	1.57	
B11	3.630	0.300	1	1.09	
D			14	29.86	
				(25%) Excess Balcony Area	
Net FAR = Total FAR - Cutouts - 15% Service FAR + (25%) Excess Balcony Area				597.75	

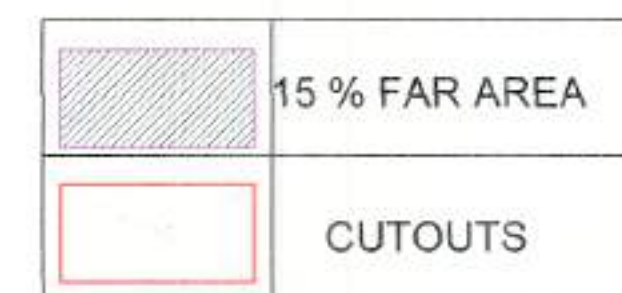

WINDOW SCHEDULE FOR T 1 & 2					
S.No.	TYPE	OPENING	HEIGHT	WID.	UNIT
1	WT	1500	1800	0	2400
2	WT	1500	1800	0	2400
WINDOW SCHEDULE FOR T 1 & 2					
S.No.	TYPE	OPENING	HEIGHT	WID.	UNIT
1	WT	1500	1800	0	2400
2	WT	1500	1800	0	2400
3	WT	1500	1800	0	2400
4	WT	1500	1800	0	2400
5	WT	1500	1800	0	2400
6	WT	1500	1800	0	2400
7	WT	1500	1800	0	2400
8	WT	1500	1800	0	2400
9	WT	1500	1800	0	2400
10	WT	1500	1800	0	2400
11	WT	1500	1800	0	2400
12	WT	1500	1800	0	2400
13	WT	1500	1800	0	2400
14	WT	1500	1800	0	2400
15	WT	1500	1800	0	2400
16	WT	1500	1800	0	2400
17	WT	1500	1800	0	2400
18	WT	1500	1800	0	2400
19	WT	1500	1800	0	2400
20	WT	1500	1800	0	2400
21	WT	1500	1800	0	2400
22	WT	1500	1800	0	2400
23	WT	1500	1800	0	2400
24	WT	1500	1800	0	2400
25	WT	1500	1800	0	2400

CLIENT :- GODREJ PROPERTIES LTD.

PROJECT :- PROPOSED BUILDING PLAN FOR GROUP HOUSING PROJECT AT PLOT NO- GH-01B, SECTOR 146, NOIDA

ARCHITECT :- GOLDEN INDIA ARCHITECTS

SUBMISSION

SCALE :-


TITLE :- TOWER-T1 FLOOR PLANS & AREA DETAIL

OWNER'S SIGN: *[Signature]* ARCHITECT SIGN: *[Signature]*


GODREJ PROPERTIES LTD. *[Stamp]* Mr. AVANISH SRIVASTAV B ARCH CA 2016/77154 FF-37 KADAMBA COMPLEX GAMMA-1 GR NOIDA-201308

TOWER-T1


DRG. NO. :-

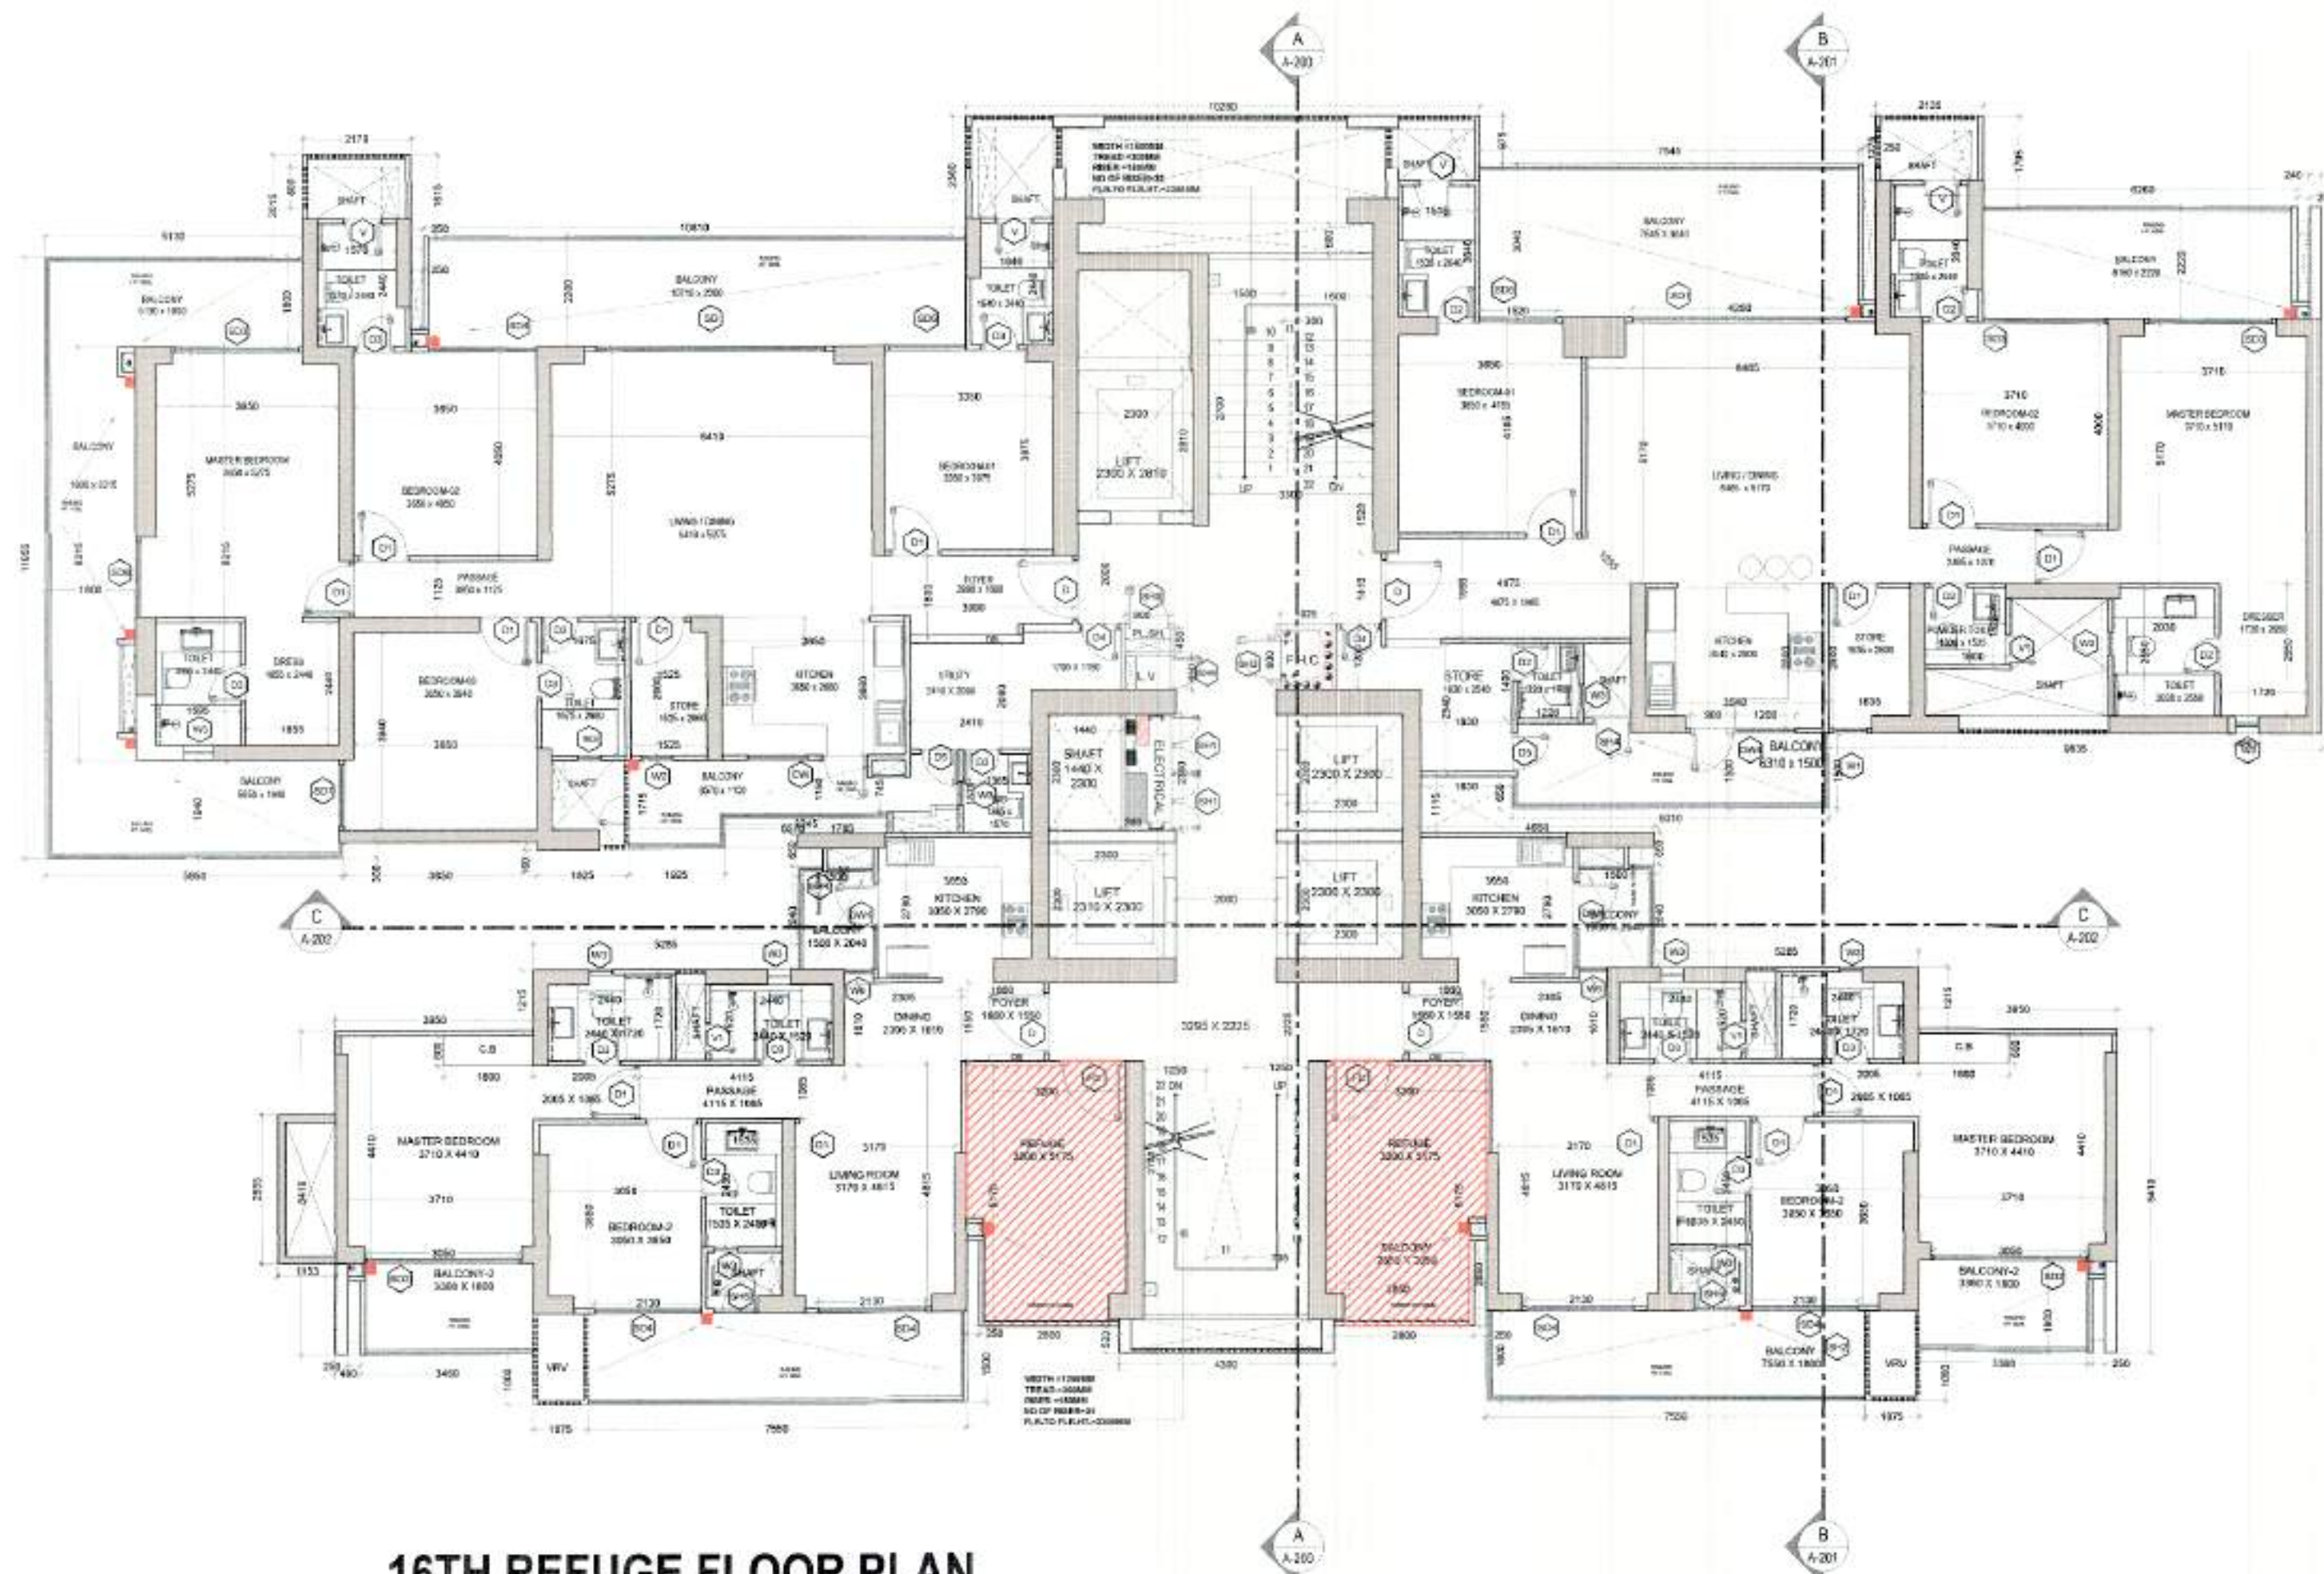

16TH REFUGE FLOOR PLAN

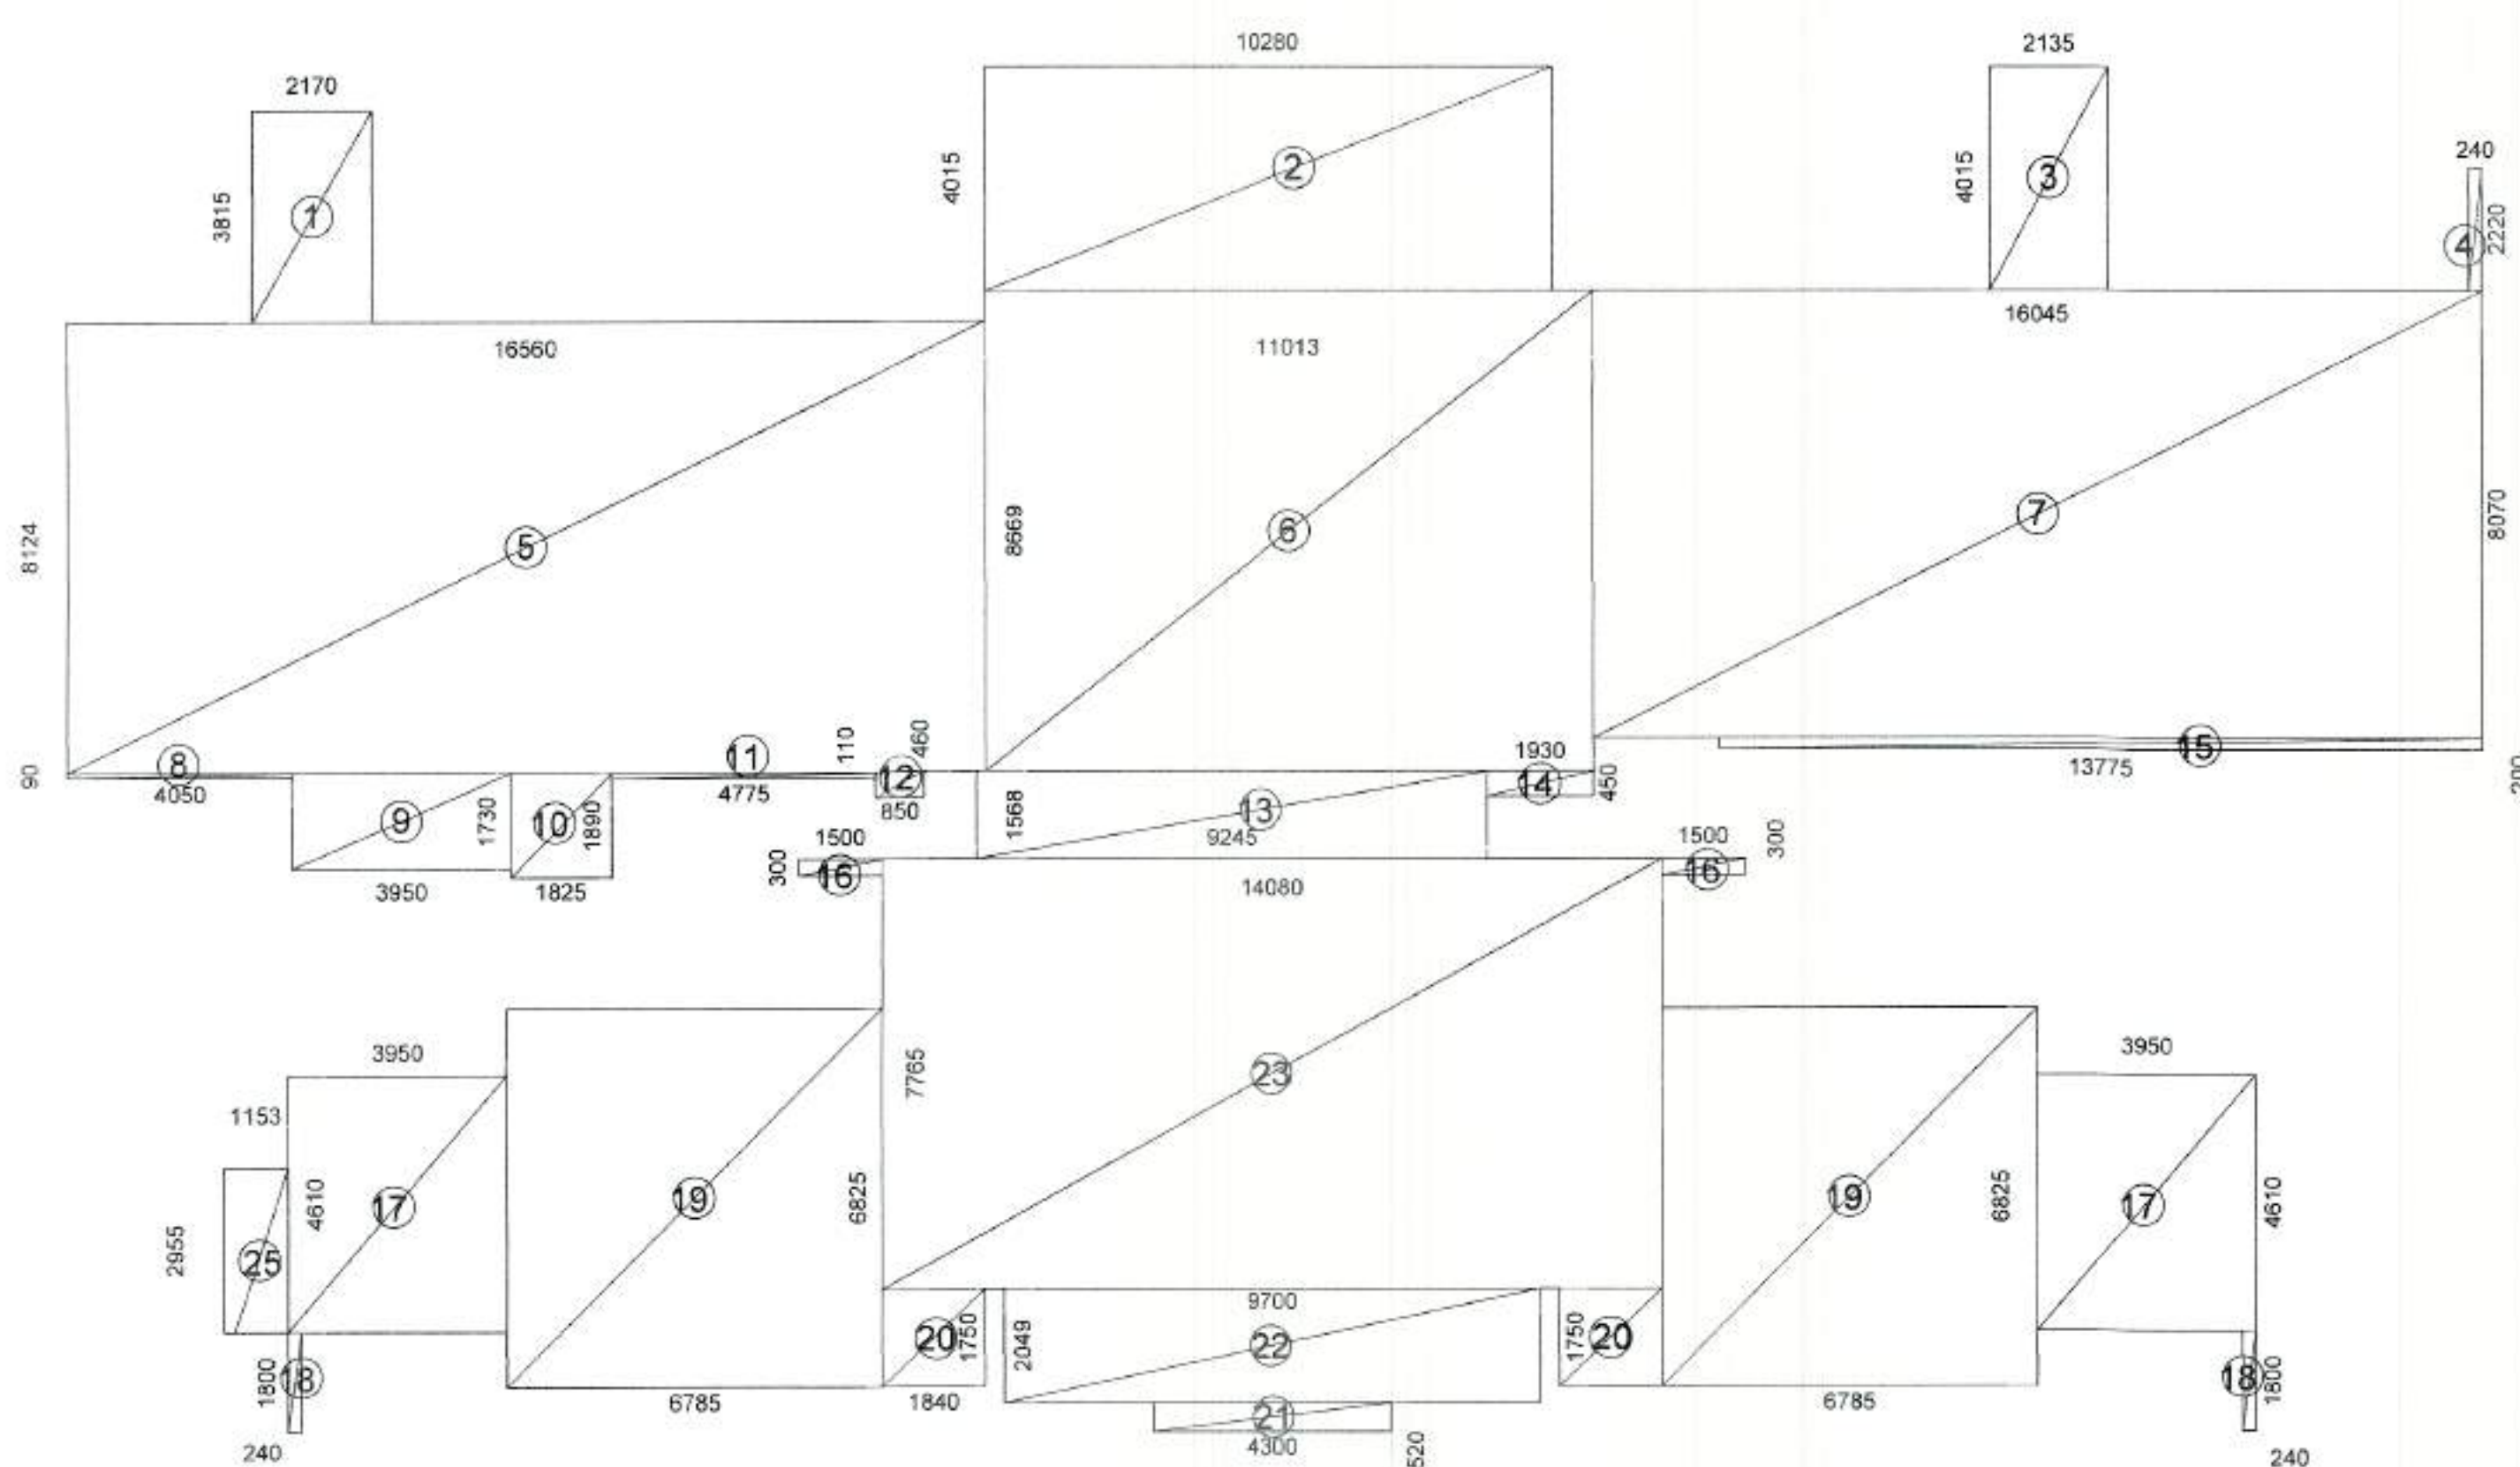

16TH REFUGE FLOOR AREA DETAIL

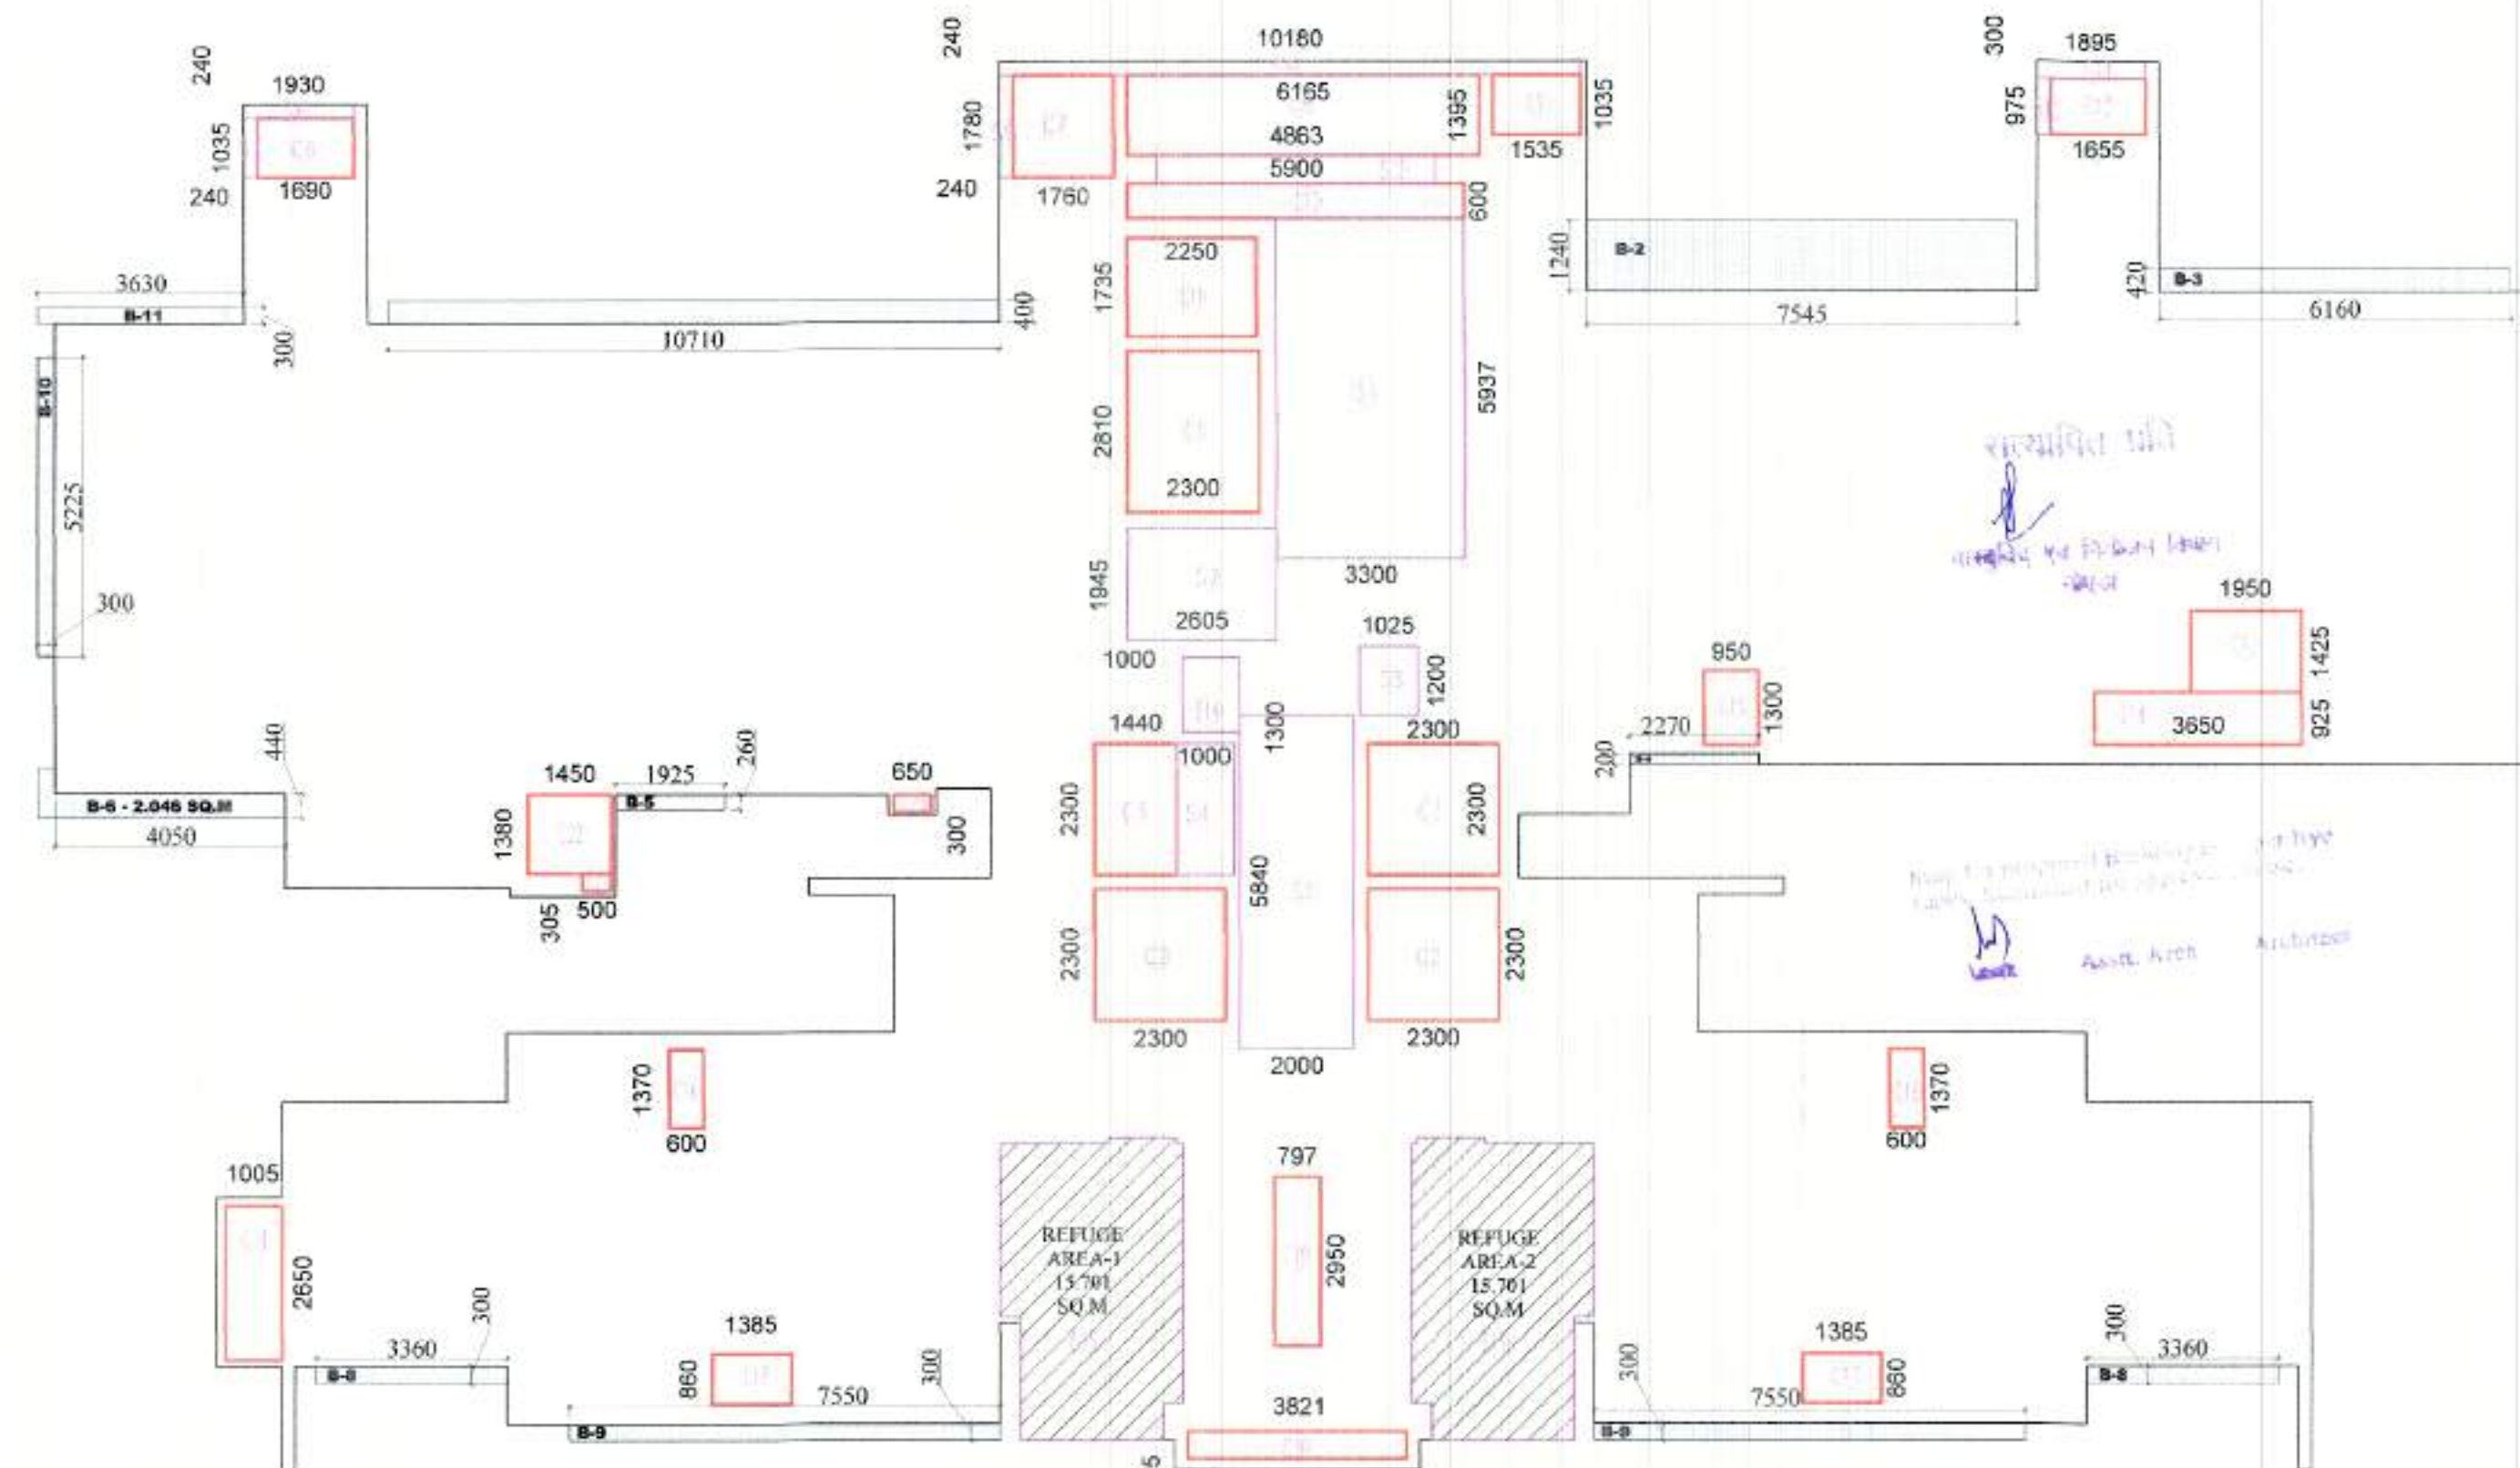

16TH REFUGE FLOOR SUBTRACTION, 15% SERVICE AREA, & 25% ADDITIONAL AREA DETAIL

FAR AREA TOWER-1 16TH FLOOR (REFUGE FLOOR)						TOWER-1 16TH FLOOR (REFUGE FLOOR) : (15%) SERVICE FAR					
S.No.	Length (Hor.)	Width (Ver.)	Counts	Area (Sqm)	Remark	S.No.	Length (Hor.)	Width (Ver.)	Counts	Area (Sqm)	Remark
Addition						Subtraction					
1	2.170	3.815	1	8.28		S1	3.300	5.937	1	19.59	Fire Staircase
2	10.280	4.015	1	41.27		S2	2.605	1.945	1	5.07	Lift Lobby
3	2.135	4.015	1	8.57		S3	1.025	1.200	1	1.23	FHC
4	0.240	2.220	1	0.53		S4	1.000	2.300	1	2.30	Electrical Shaft
5	16.560	8.124	1	134.53		S5	2.000	5.840	1	11.68	Lift Lobby
6	11.013	8.669	1	95.47		S6	1.930	0.240	1	0.46	Service Area Slab
7	16.045	8.070	1	129.48		S7	0.240	1.035	1	0.25	Service Area Slab
8	4.050	0.090	1	0.36		S8	10.180	0.240	1	2.44	Service Area Slab
9	3.950	1.730	1	6.83		S9	0.240	1.780	1	0.43	Service Area Slab
10	1.825	1.890	1	3.45		S10	1.895	0.300	1	0.57	Service Area Slab
11	4.775	0.110	1	0.53		S11	0.240	0.975	1	0.23	Service Area Slab
12	0.850	0.460	1	0.39		S12	0.000	0.000	0	0.00	Cupboard
13	9.245	1.568	1	14.50		S13	4.863	0.500	1	2.43	Service Area Slab
14	1.930	0.450	1	0.87		S14	1.000	1.300	1	1.30	pl sh lv
15	13.775	0.200	1	2.76		S15	Plume Area	15.701	2	31.40	Refuge Area
16	1.500	0.300	2	0.90		C					
17	3.950	4.610	2	36.42		15					
18	0.240	1.800	2	0.86		TOWER-1 16TH FLOOR (REFUGE FLOOR) : (25%) EXCESS BALCONY AREA					
19	6.785	6.825	2	92.62		S.No.	Length (Hor.)	Width (Ver.)	Counts	Area (Sqm)	Remark
20	1.840	1.750	2	6.44		Addition					
21	4.300	0.520	1	2.24		B1	10.710	0.400	1	4.284	
22	9.700	2.049	1	19.88		B2	7.545	1.240	1	9.356	
23	14.080	7.765	1	109.33		B3	6.160	0.420	1	2.587	
24	0.000	0.000	0	0.00		B4	2.270	0.200	1	0.454	
25	1.530	2.955	1	4.52		B5	1.925	0.260	1	0.501	
A			29	721.03		B6	PLINE	2.046	1	2.05	
TOWER-1 16TH FLOOR (REFUGE FLOOR) : CUTOUTS						B7	2.850	0.250	2	1.43	
S.No.	Length (Hor.)	Width (Ver.)	Counts	Area (Sqm)	Remark	B8	3.360	0.300	2	2.02	
Subtraction						B9	7.560	0.300	2	4.53	
C1	2.3	2.81	1	6.46		B10	0.300	5.225	1	1.57	
C2	2.300	2.300	3	15.87		B11	3.630	0.300	1	1.09	
C3	1.440	2.300	1	3.31		D					
C4	0.000	0.000	1	0.00		(25%) Excess Balcony Area					
C5	0.000	0.000	1	0.00		7.46					
C6	1.690	1.035	1	1.75		Net FAR = Total FAR - Cutouts - 15% Service FAR + (25%) Excess Balcony Area					
C7	1.760	1.780	1	3.13		578.74					
C8	6.165	1.395	1	8.60							
C9	1.535	1.035	1	1.59							
C10	5.900	0.600	1	3.54							
C11	2.250	1.735	1	3.90							
C12	1.655	0.975	1	1.61							
C13	1.950	1.425	1	2.78							
C14	3.850	0.925	1	3.58							
C15	0.950	1.300	1	1.24							
C16	0.600	1.370	2	1.64							
C17	1.385	0.860	2	2.38							
C18	0.000	0.000	0	0.00							
C19	0.797	2.950	1	2.35							
C20	3.821	0.475	1	1.81							
C21	0.500	0.305	1	0.15							
C22	1.450	1.380	1	2.00							
C23	0.650	0.300	1	0.20							
C24	1.005	2.650	1	2.66							
B			27	70.37							

15 % FAR AREA

CUTOUTS

	15 % FAR AREA
	CUTOUTS

DOOR SCHEDULE FOR T1 & 2				
S.No.	TYPE	OPENING	HIGHT	UNIT
1	DO	2070	2000	0.2000
2	DO	2070	2000	0.2000
WINDOW SCHEDULE FOR T1 & 2				
S.No.	TYPE	OPENING	HIGHT	UNIT
1	W1	2070	2000	0.2000
2	W2	2070	2000	0.2000
3	W3	2070	2000	0.2000
4	W4	2070	2000	0.2000

CLIENT :- GODREJ PROPERTIES LTD.

PROJECT :- PROPOSED BUILDING PLAN FOR GROUP HOUSING PROJECT AT PLOT NO- GH-01B, SECTOR 146, NOIDA

ARCHITECT :- GOLDEN INDIA ARCHITECTS

☒ SUBMISSION

SCALE :-

TITLE :- TOWER-T1 FLOOR PLANS & AREA DETAIL

OWNER'S SIGN


ARCHITECT SIGN

GODREJ PROPERTIES LTD. ARCHITECT


MR. AVANISH SRIVASTAV
CA 2318/77184
FF-37 KADAMBA COMPLEX
GAMMA 1 GR NOIDA-201308

TOWER-T1


DRG. NO. :-

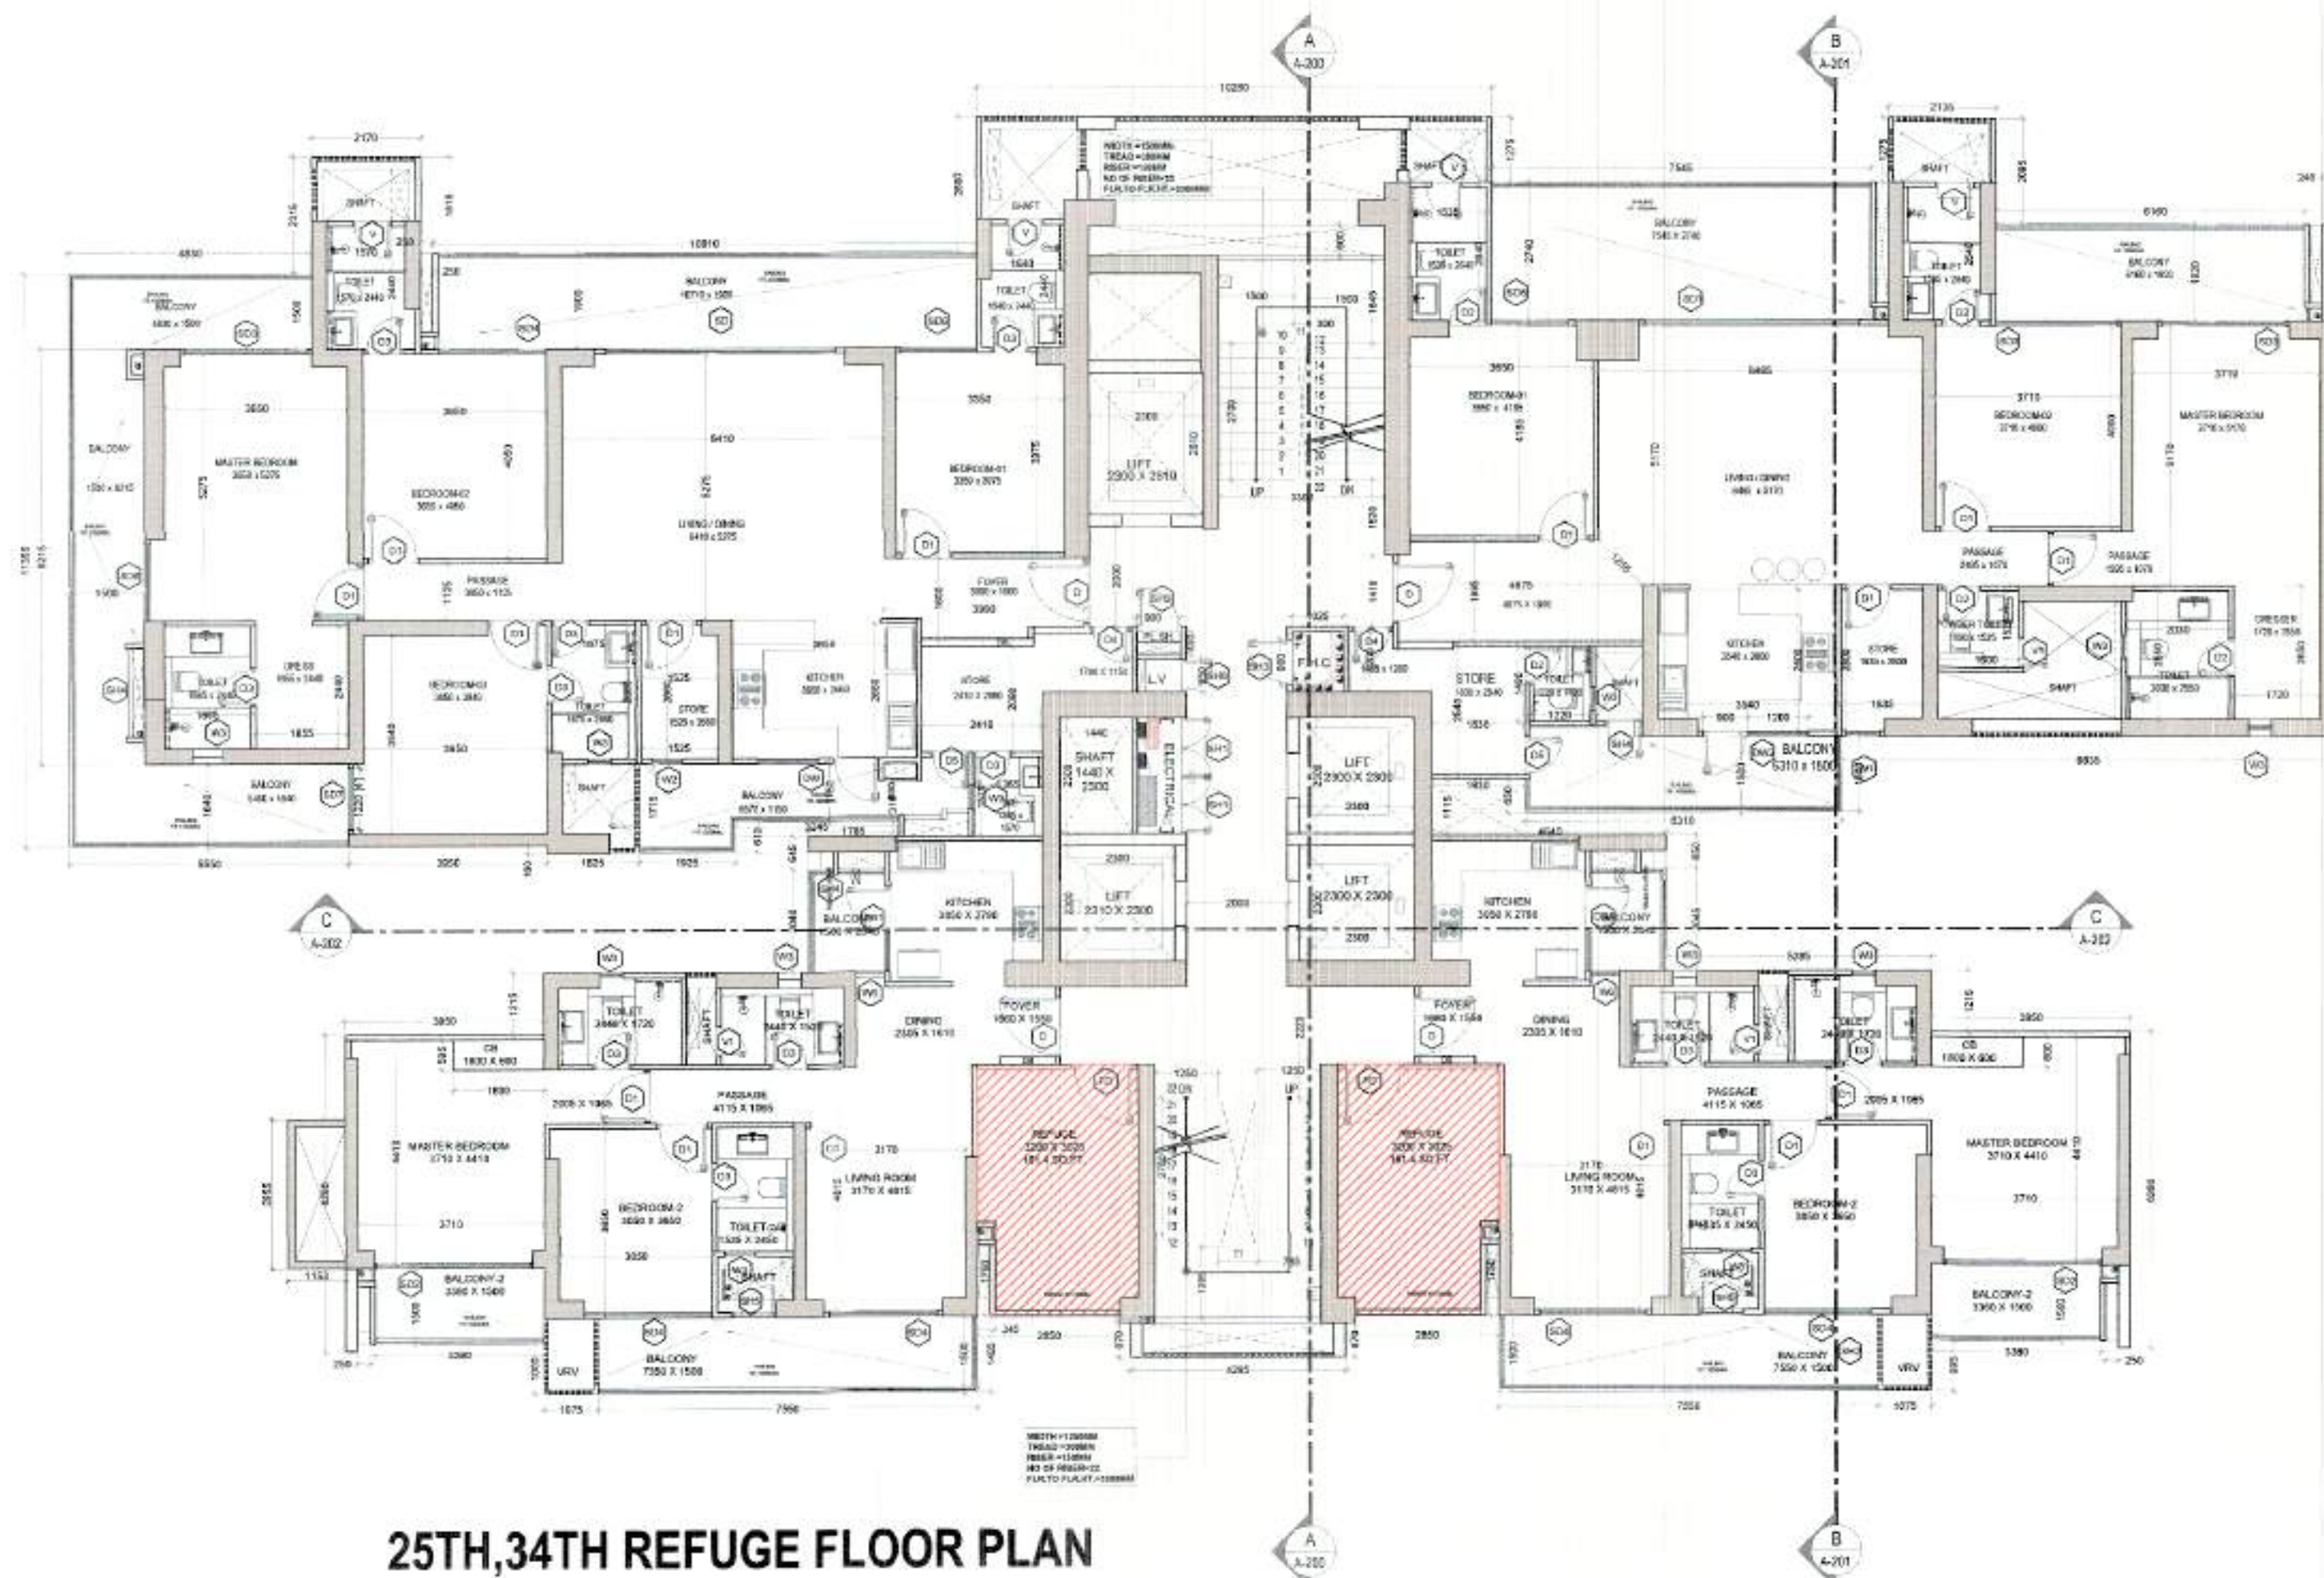

25TH,34TH REFUGE FLOOR PLAN

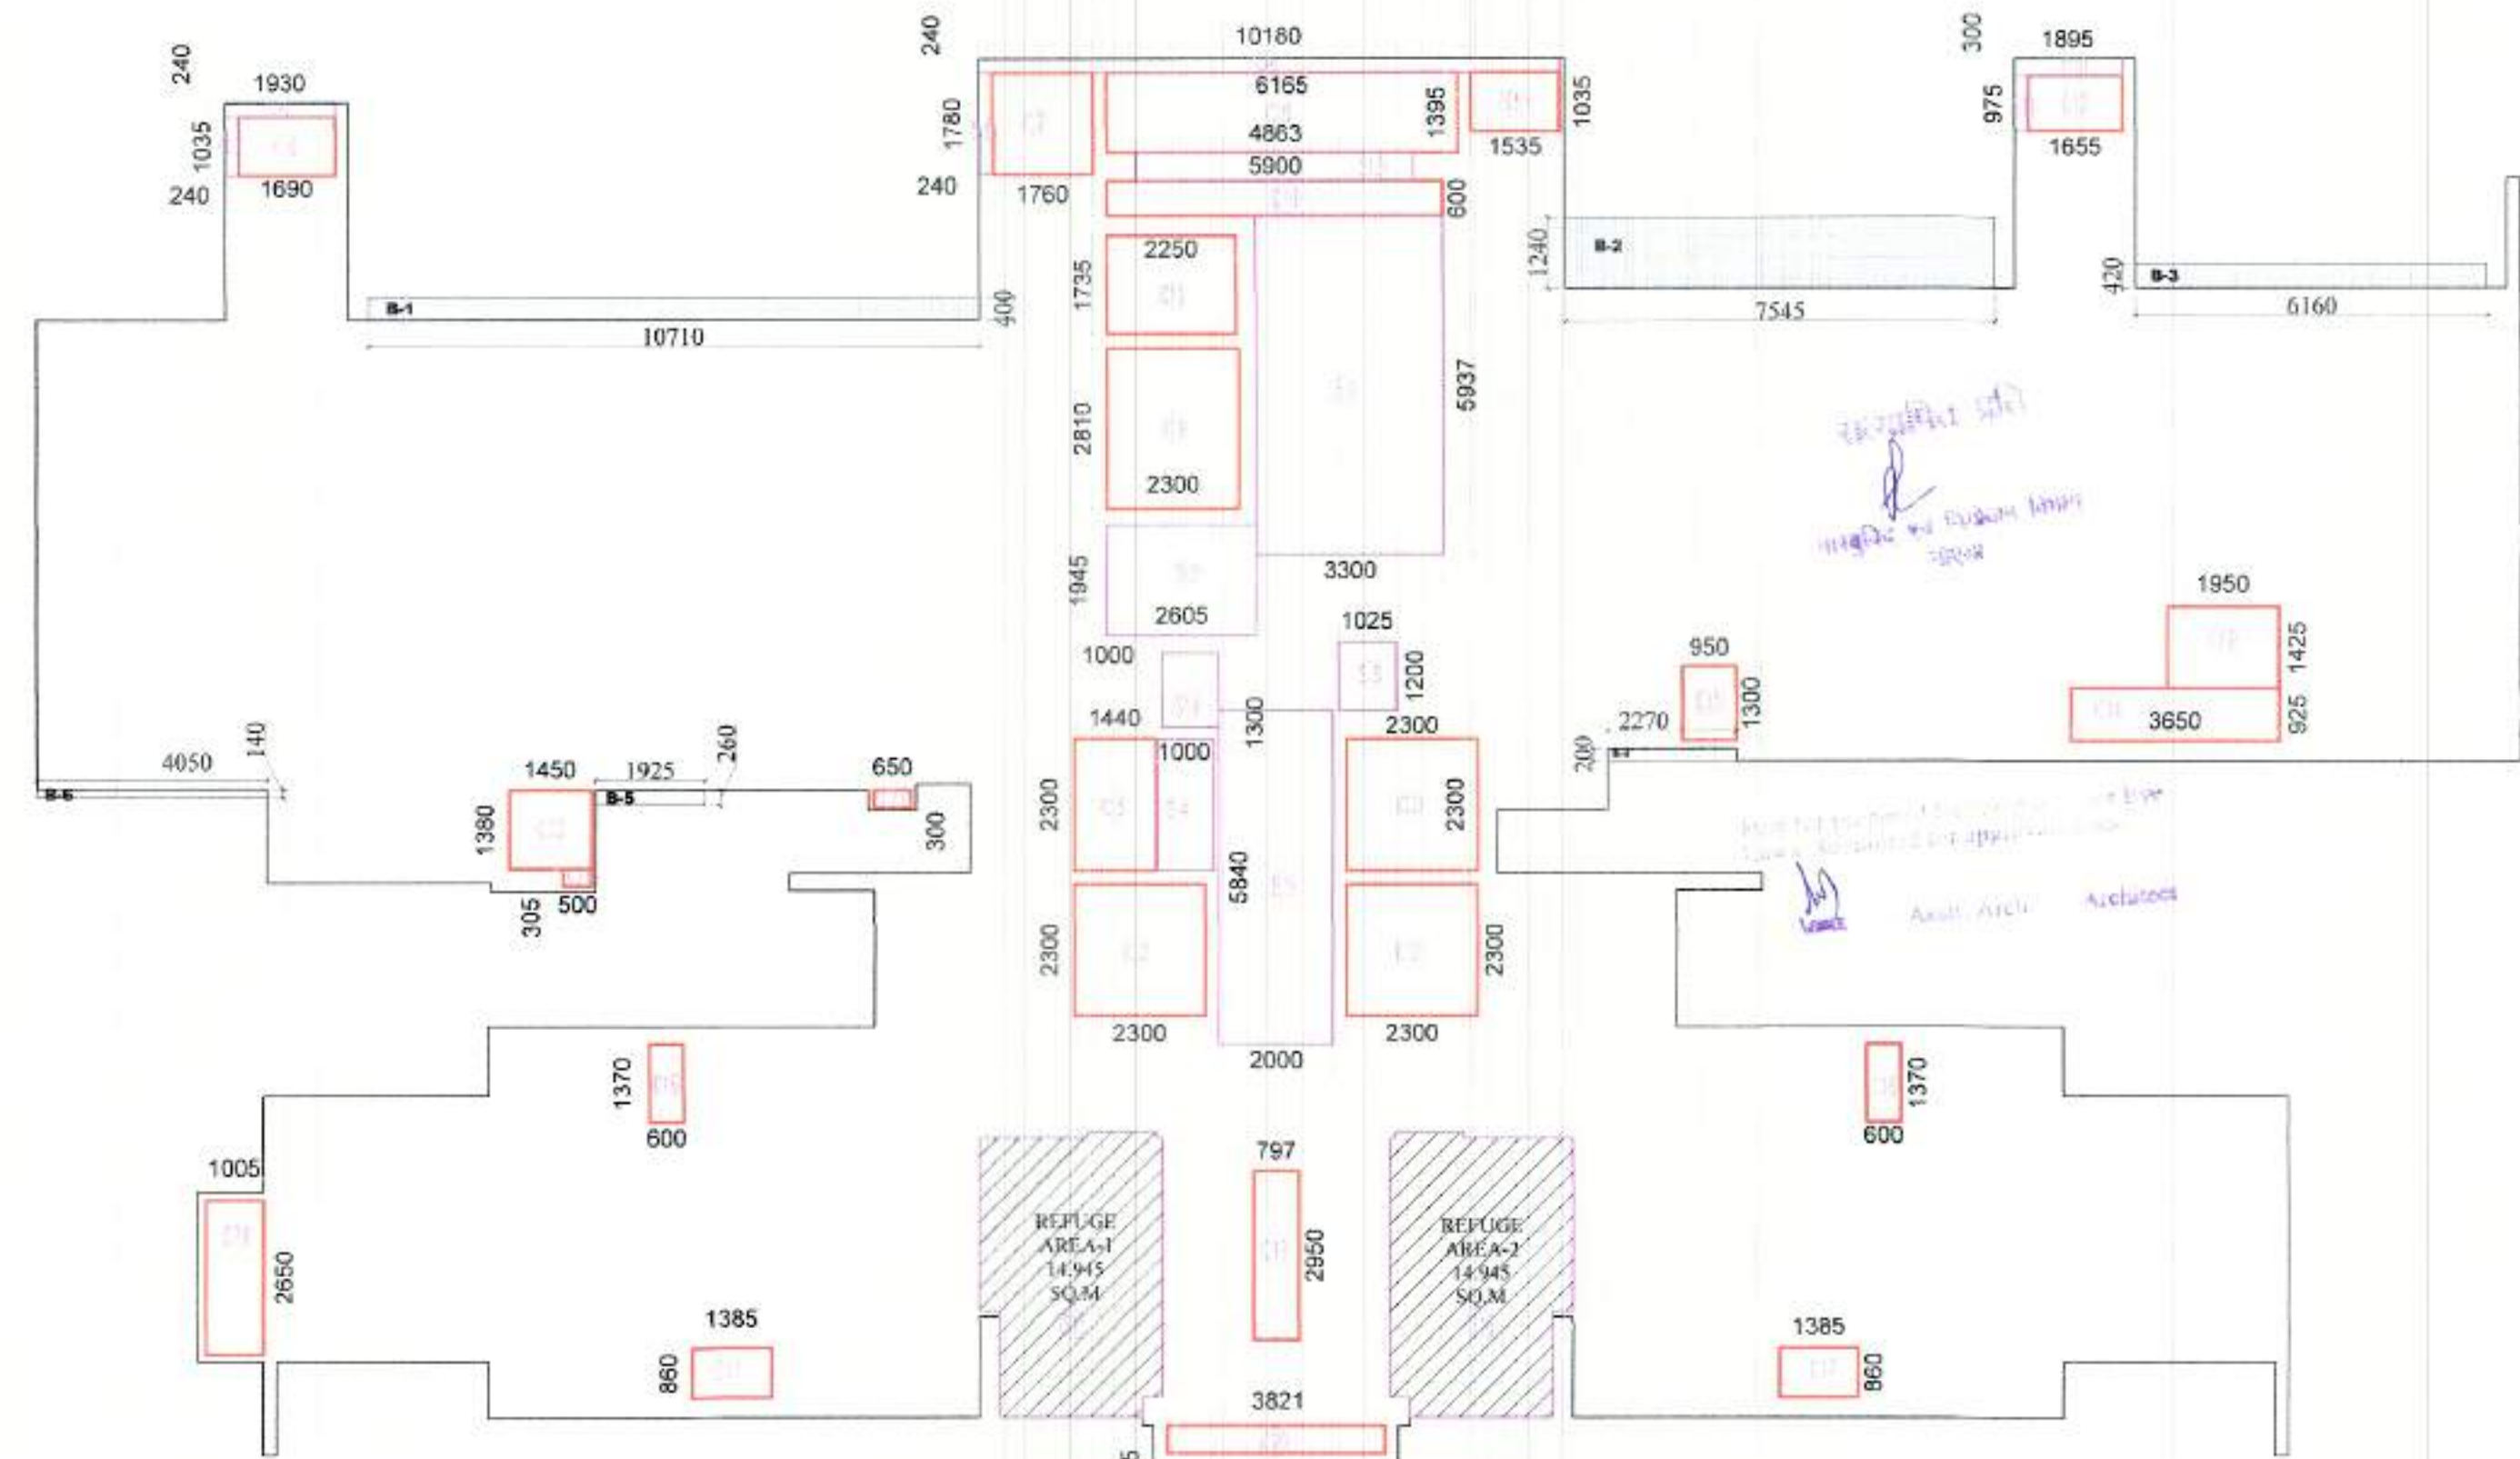

25TH,34TH REFUGE FLOOR SUBTRACTION, 15% SERVICE AREA, & 25% ADDITIONAL AREA DETAIL

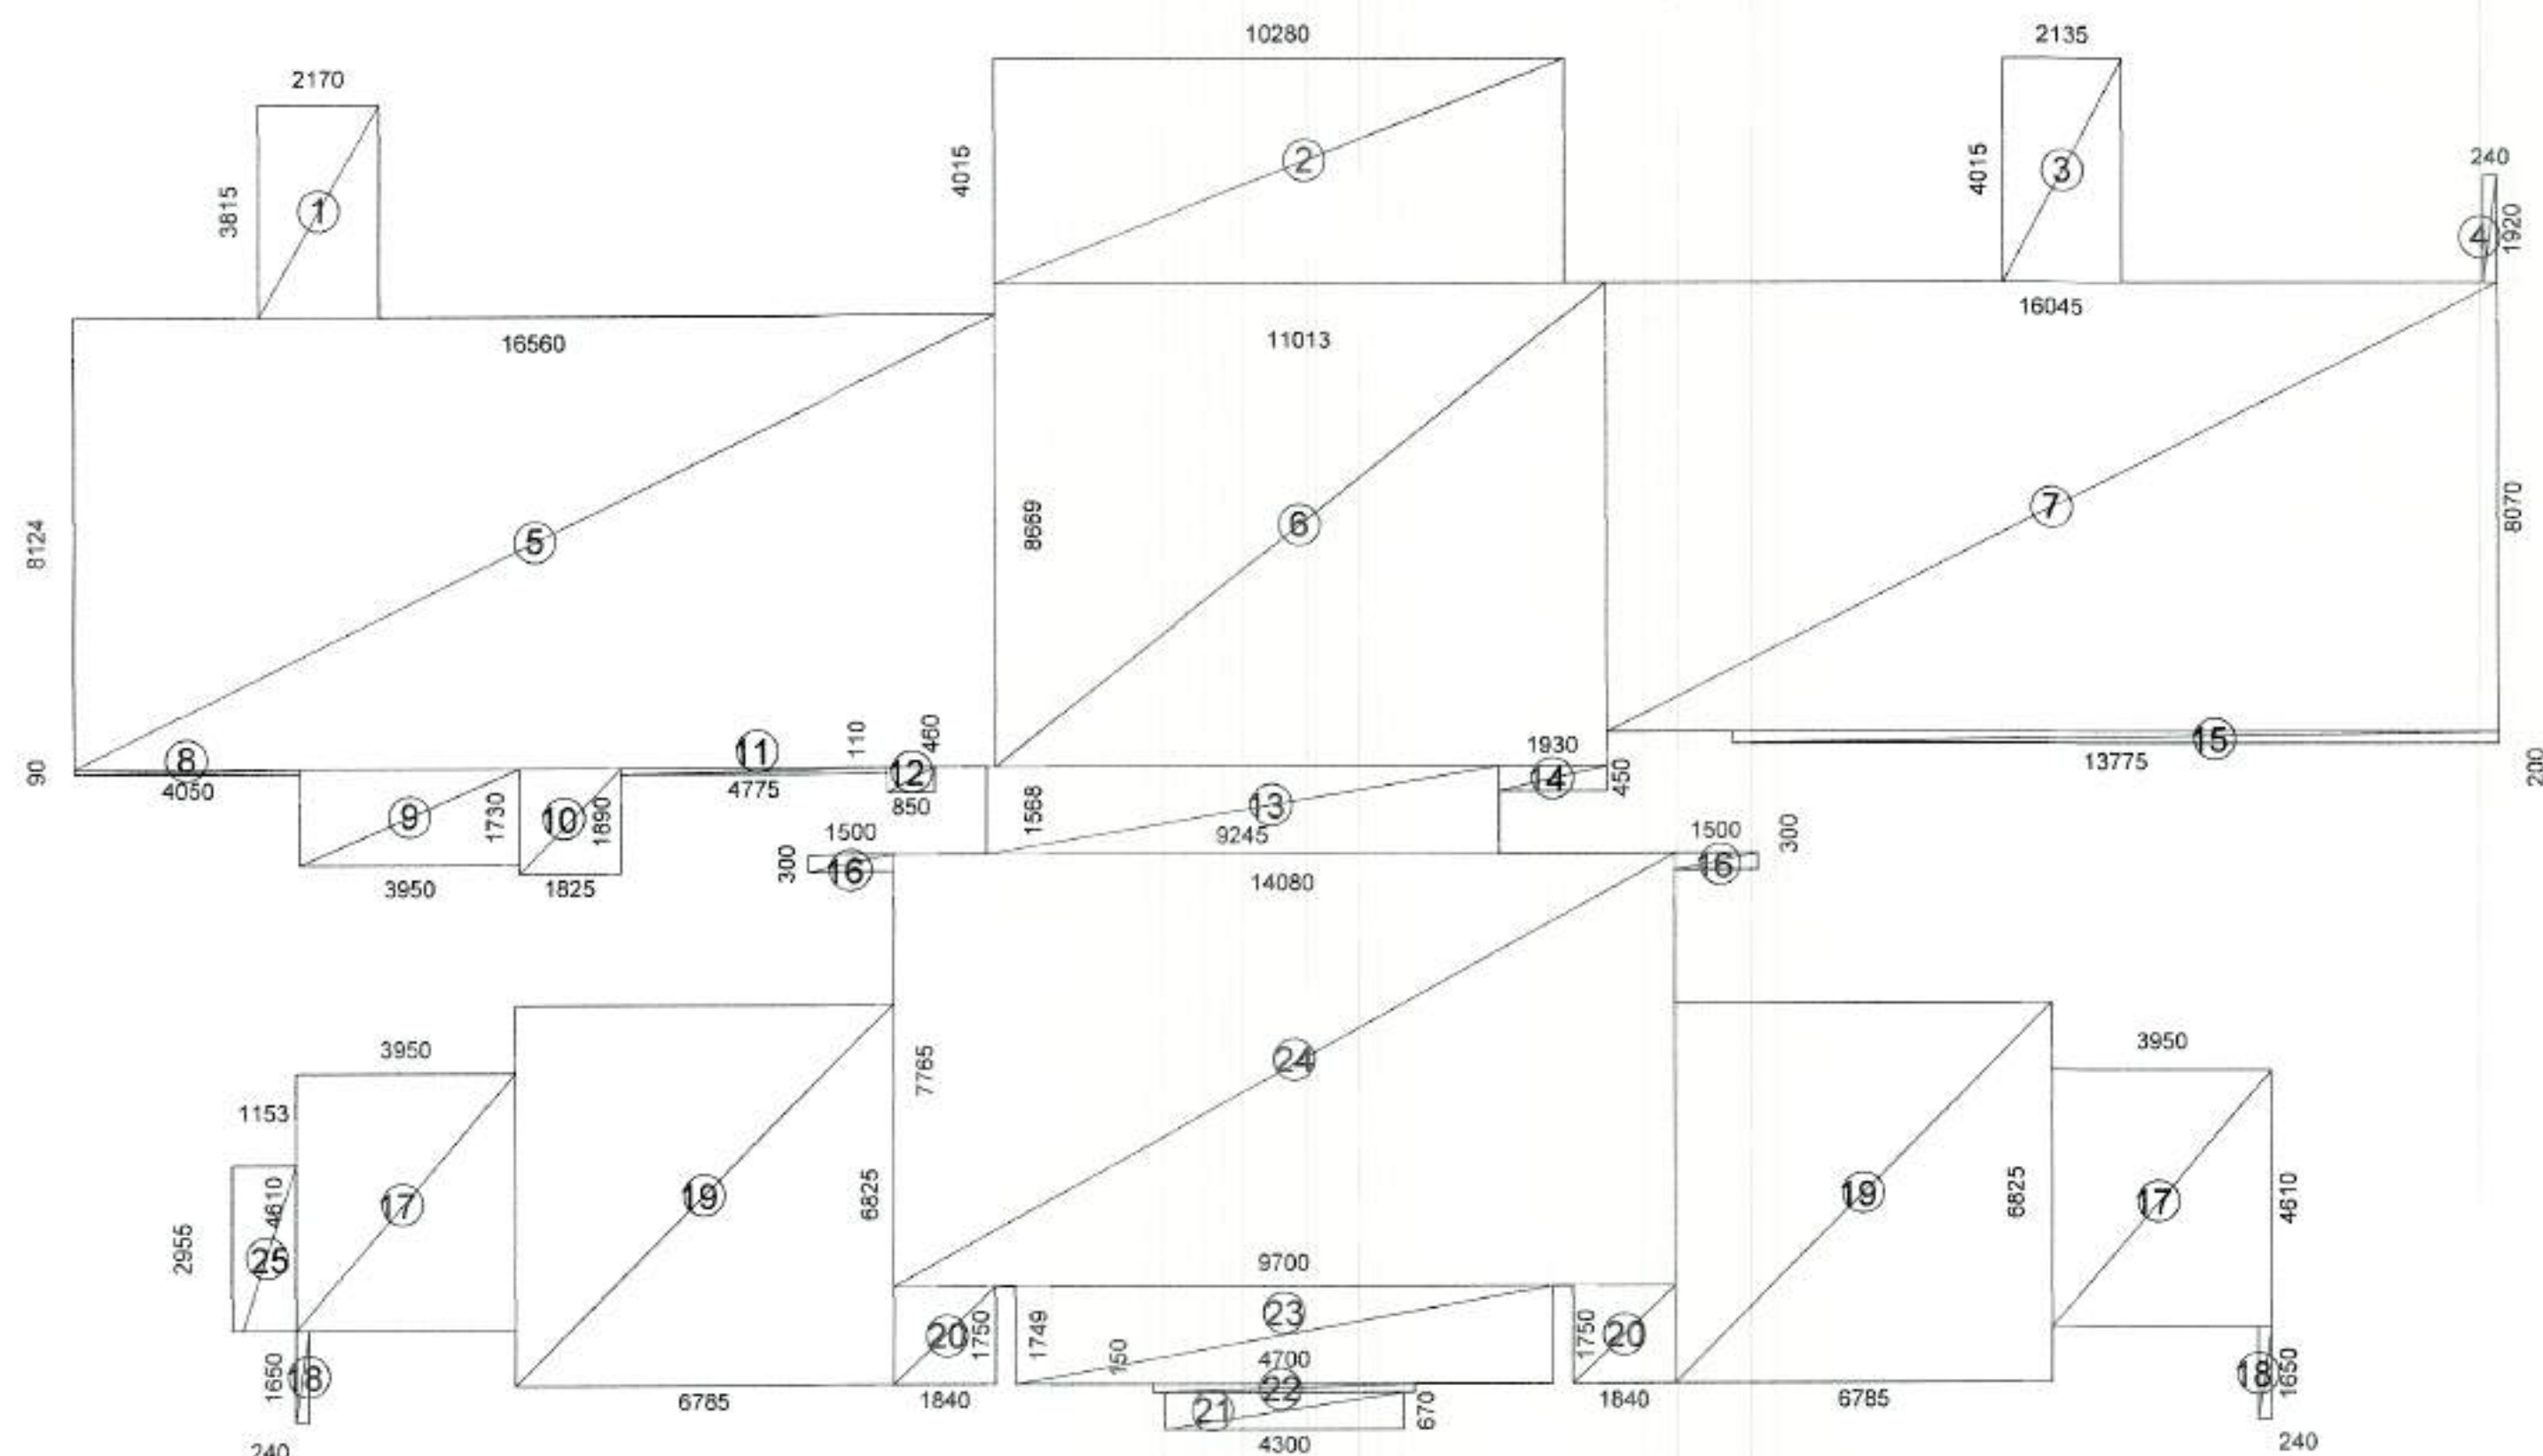

25 & 34TH REFUGE FLOOR AREA DETAIL

S.No.	Length (Mtr.)	Width (Mtr.)	Counts	Area (Sqm)	Remark
1	2.170	3.815	1	8.28	
2	10.280	4.015	1	41.27	
3	2.135	4.015	1	8.57	
4	0.240	1.920	1	0.46	
5	16.550	8.124	1	134.53	
6	11.013	8.669	1	95.47	
7	16.045	8.070	1	129.48	
8	4.050	0.090	1	0.36	
9	3.950	1.730	1	6.83	
10	1.625	1.890	1	3.45	
11	4.775	0.110	1	0.53	
12	0.850	0.450	1	0.39	
13	9.245	1.568	1	14.50	
14	1.630	0.450	1	0.87	
15	13.775	0.200	1	2.76	
16	1.500	0.300	2	0.90	
17	3.950	4.610	2	36.42	
18	1.650	0.240	2	0.79	
19	6.785	6.825	2	92.62	
20	1.840	1.750	2	6.44	
21	4.300	0.670	1	2.88	
22	4.700	0.150	1	0.71	
23	9.700	1.749	1	16.97	
24	14.080	7.765	1	109.33	
25	1.153	2.955	1	3.41	
A			30	718.21	

S.No.	Length (Mtr.)	Width (Mtr.)	Counts	Area (Sqm)	Remark
S1	3.300	5.997	1	19.90	Fire Staircase
S2	2.805	1.645	1	5.07	Lift Lobby
S3	1.025	1.250	1	1.28	PWC
S4	1.000	2.350	1	2.35	Electrical Shaft
S5	2.000	5.840	1	11.68	Lift Lobby
S6	1.930	0.240	1	0.46	Service Area Slab
S7	0.240	1.035	1	0.25	Service Area Slab
S8	10.180	0.240	1	2.44	Service Area Slab
S9	0.240	1.780	1	0.43	Service Area Slab
S10	1.895	0.300	1	0.57	Service Area Slab
S11	0.240	0.975	1	0.23	Service Area Slab
S12	0.000	0.000	0	0.00	Cutout
S13	4.863	0.500	1	2.43	Service Area Slab
S14	1.300	1.300	1	1.69	1.50 gr. in 1.5
S15	14.945	1.945	2	29.89	Refuge Area
C			14	77.87	

S.No.	Length (Mtr.)	Width (Mtr.)	Counts	Area (Sqm)	Remark
B1	10.710	0.400	1	4.28	
B2	7.545	1.240	1	9.36	
B3	5.160	0.420	1	2.17	
B4	2.270	0.200	1	0.45	
B5	1.925	0.250	1	0.50	
B6	4.050	0.140	1	0.57	
D			8	17.76	
(25% Excess Balcony Area)				4.44	
Net FAR = Total FAR - Cutouts - 15% Service FAR + (25% Excess Balcony Area)				574.41	

15 % FAR AREA	
CUTOUTS	

S.No.	TYPE	OPENING	HEIGHT	SLAB	UNIT
1	DO	4020	2400	0	2400
2	DO	4020	2400	0	2400
CLIENT :- GODREJ PROPERTIES LTD.

PROJECT :- PROPOSED BUILDING PLAN FOR GROUP HOUSING PROJECT AT PLOT NO- GH-01B, SECTOR 146, NOIDA

ARCHITECT :- GOLDEN INDIA ARCHITECTS

☒ SUBMISSION

SCALE :-


TITLE :- TOWER-T1 FLOOR PLANS & AREA DETAIL

OWNER'S SIGN: GODREJ PROPERTIES LTD. (Signature)


ARCHITECT SIGN: Mr. AVANISH SRIVASTAV, B. ARCH, CA 2016/77184, FF-37, KADAMBA COMPLEX, GAMMA-1, GR. NOIDA-201308

DRG. NO. :-


TOWER-T1

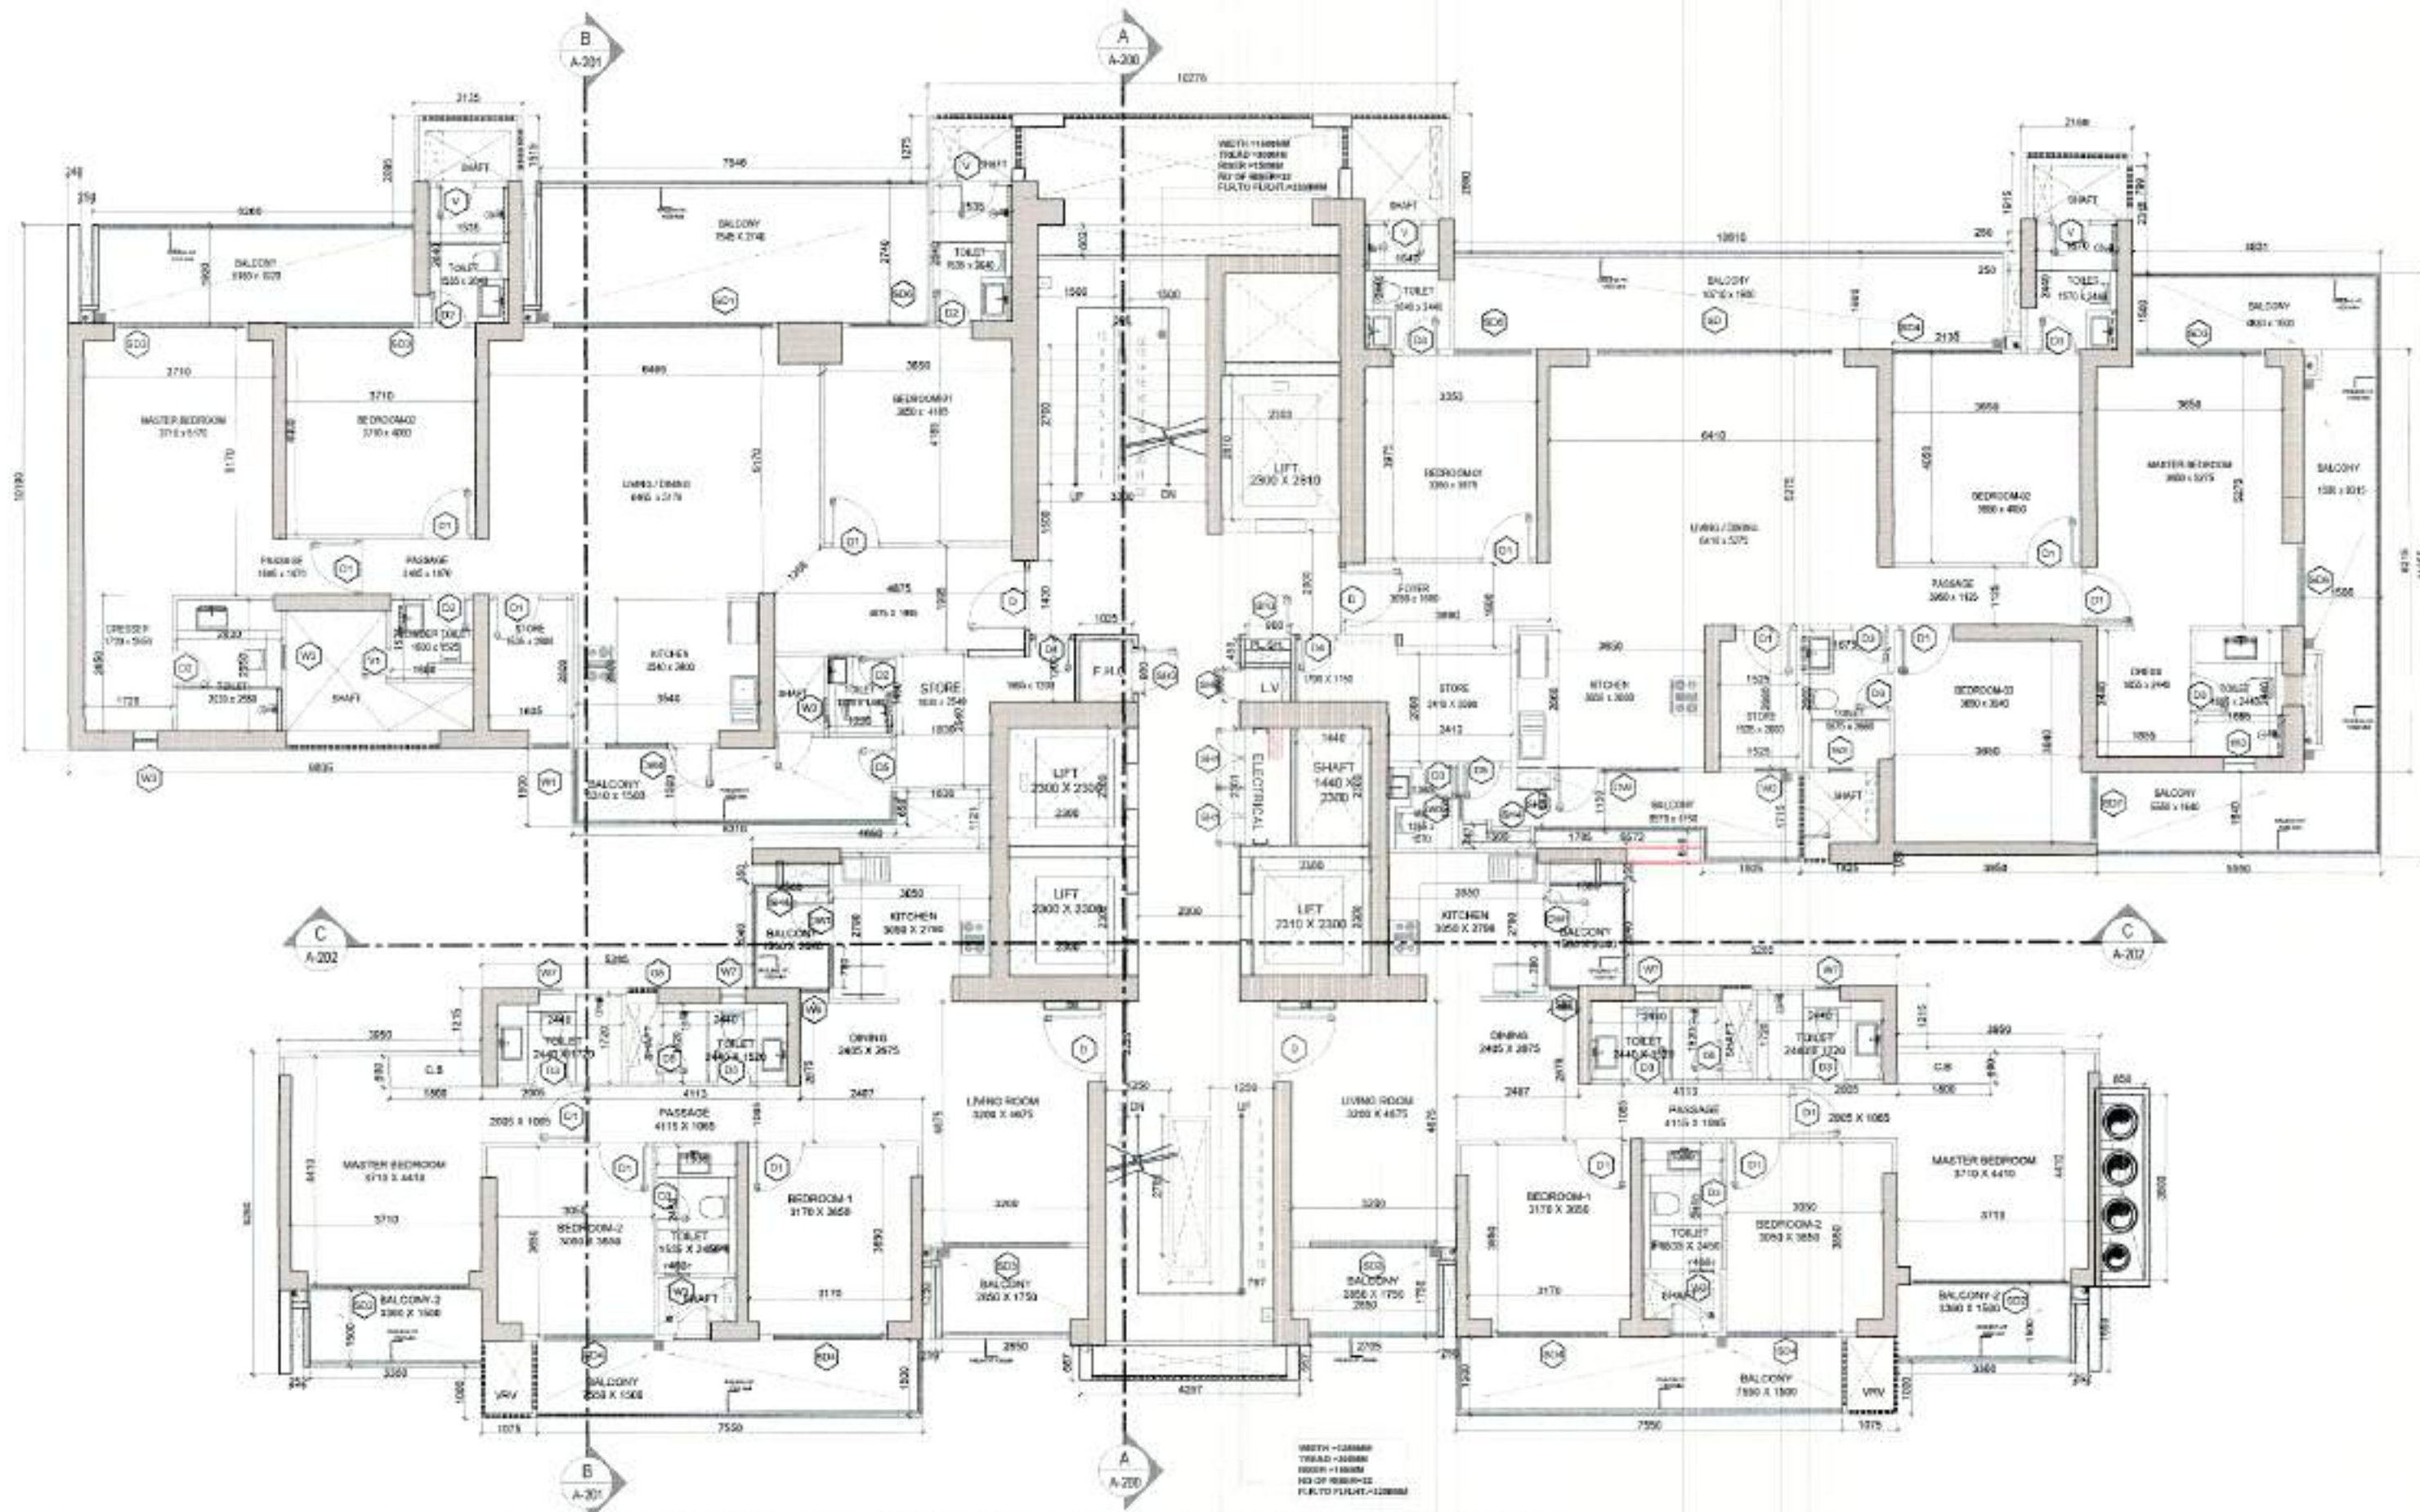

TYPICAL FLOOR PLAN(1ST-7TH FLOOR, 9TH-15TH FLOOR, 17TH-23RD, 26TH-31ST, 33RD, 35TH FLOOR)

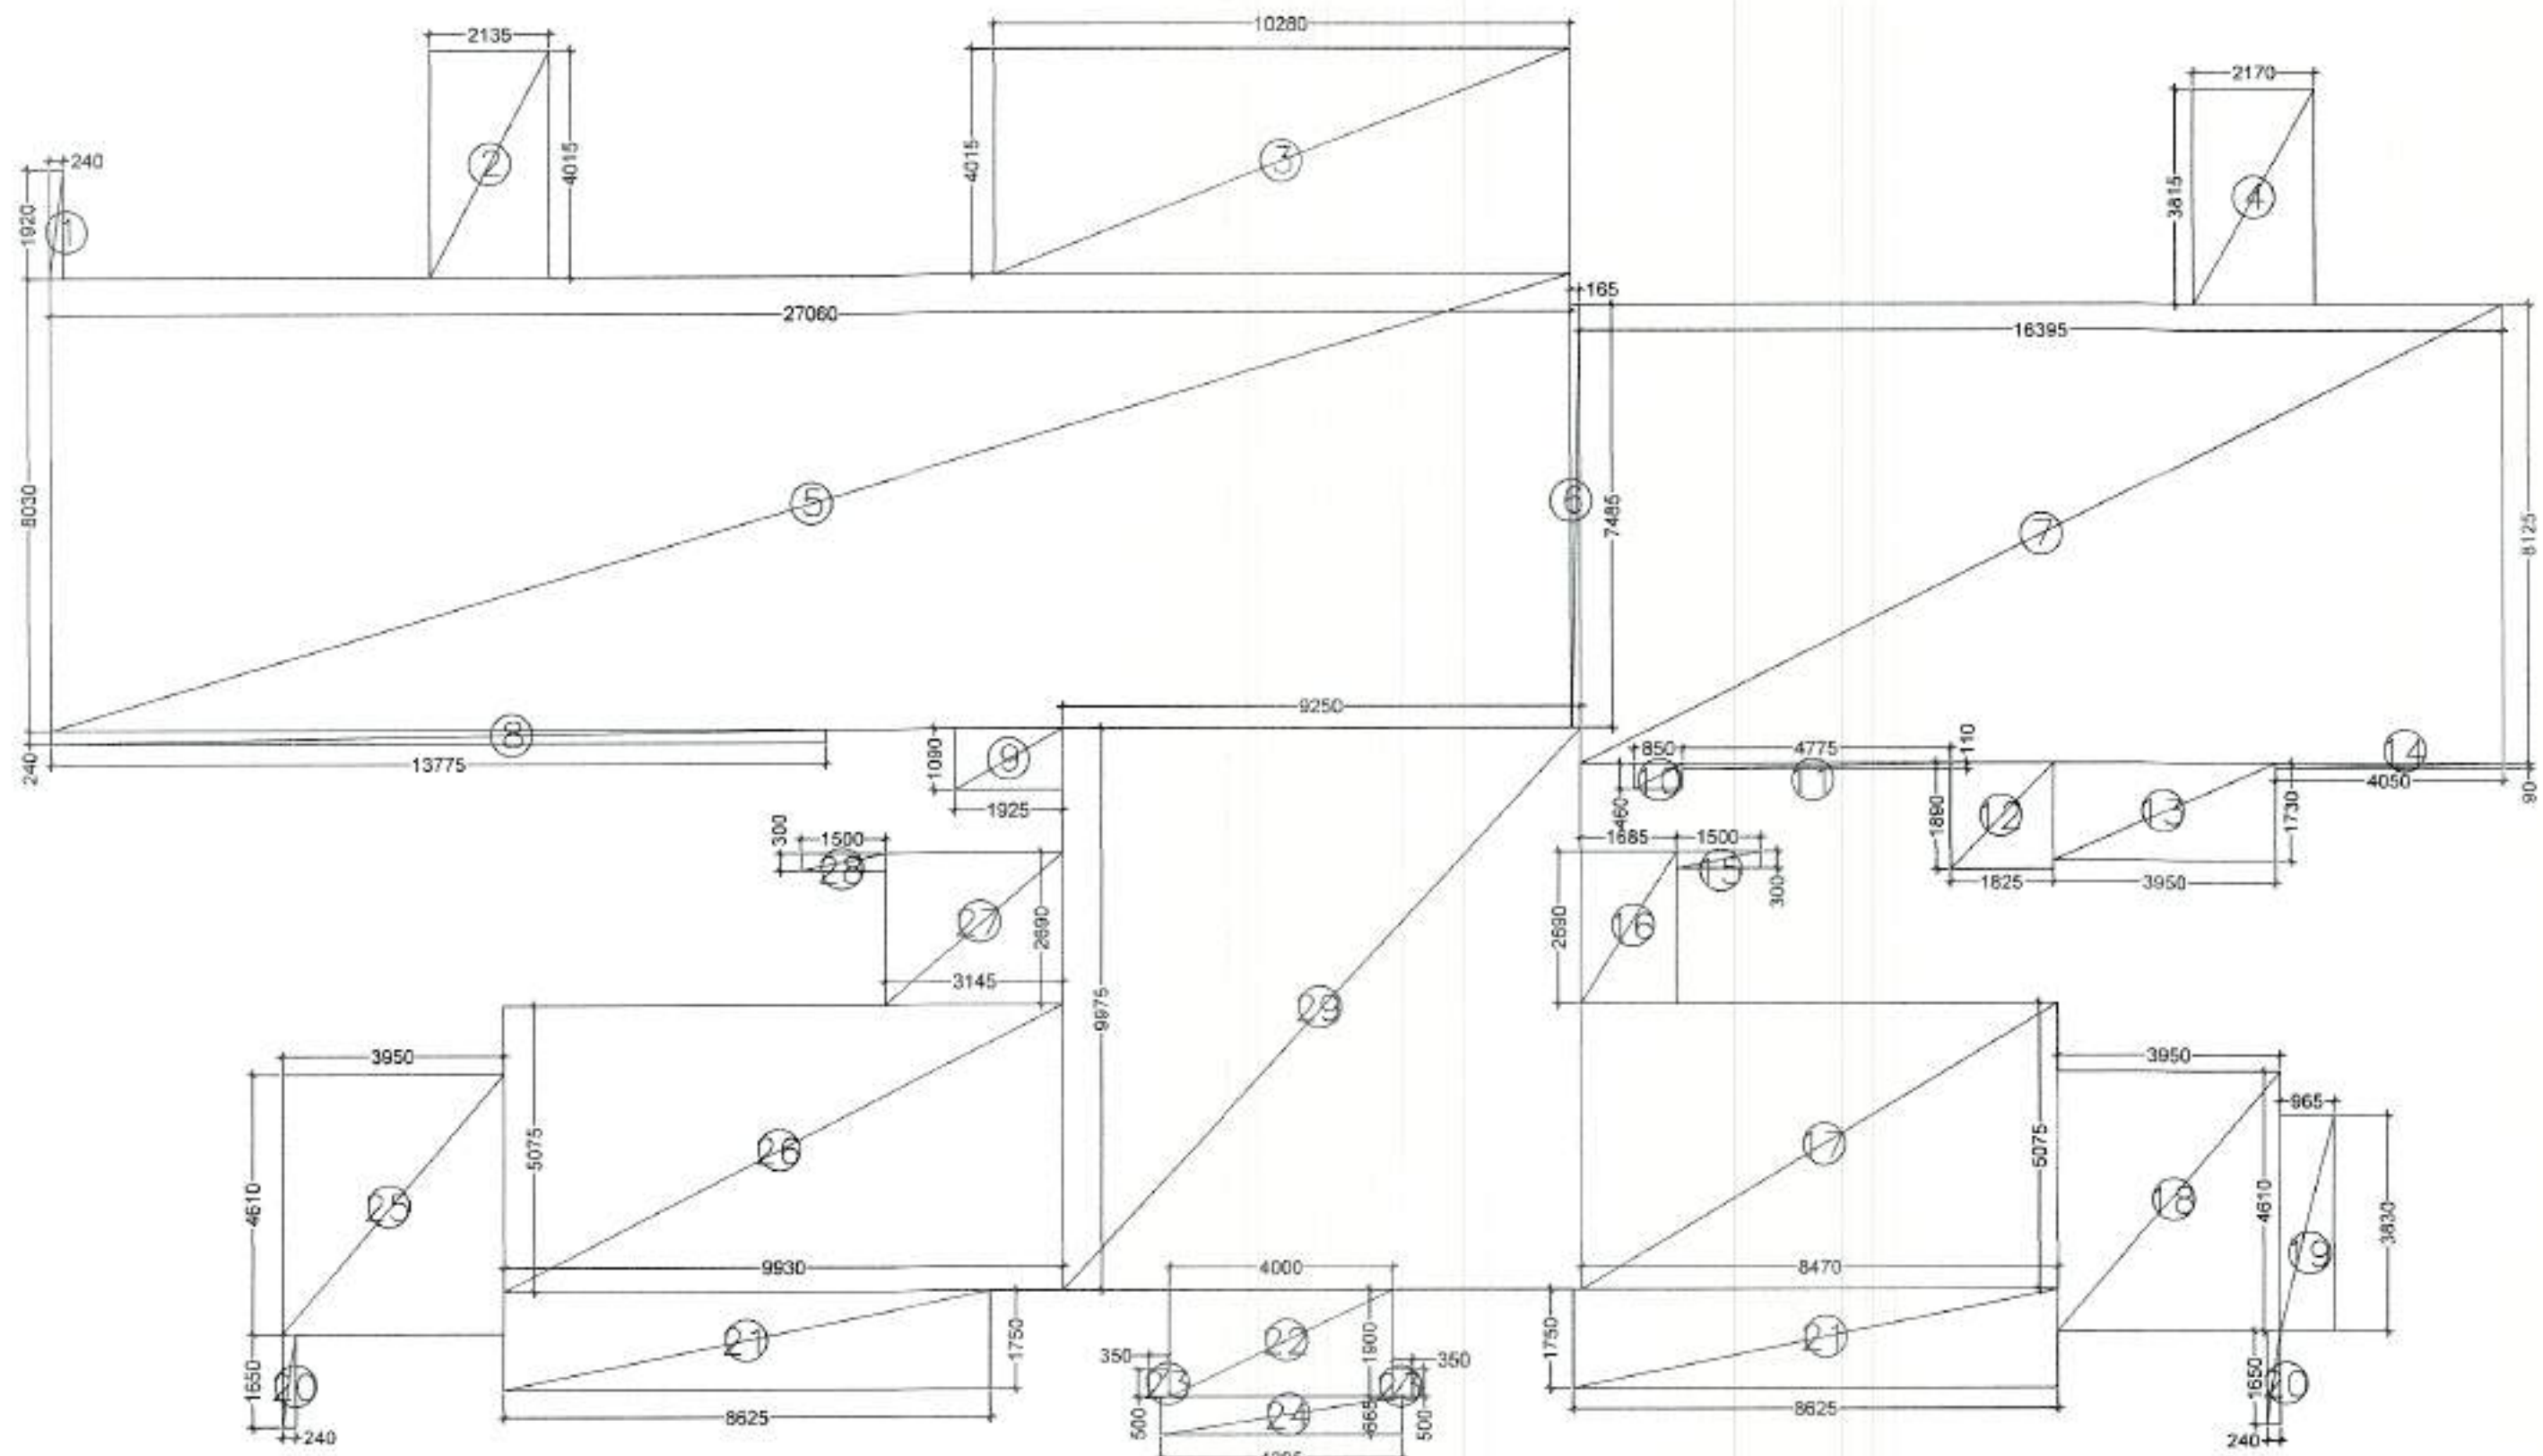

TYPICAL FLOOR AREA (1ST-7TH FLOOR, 9TH-15TH FLOOR, 17TH-23RD, 26TH-31ST, 33RD, 35TH FLOOR)

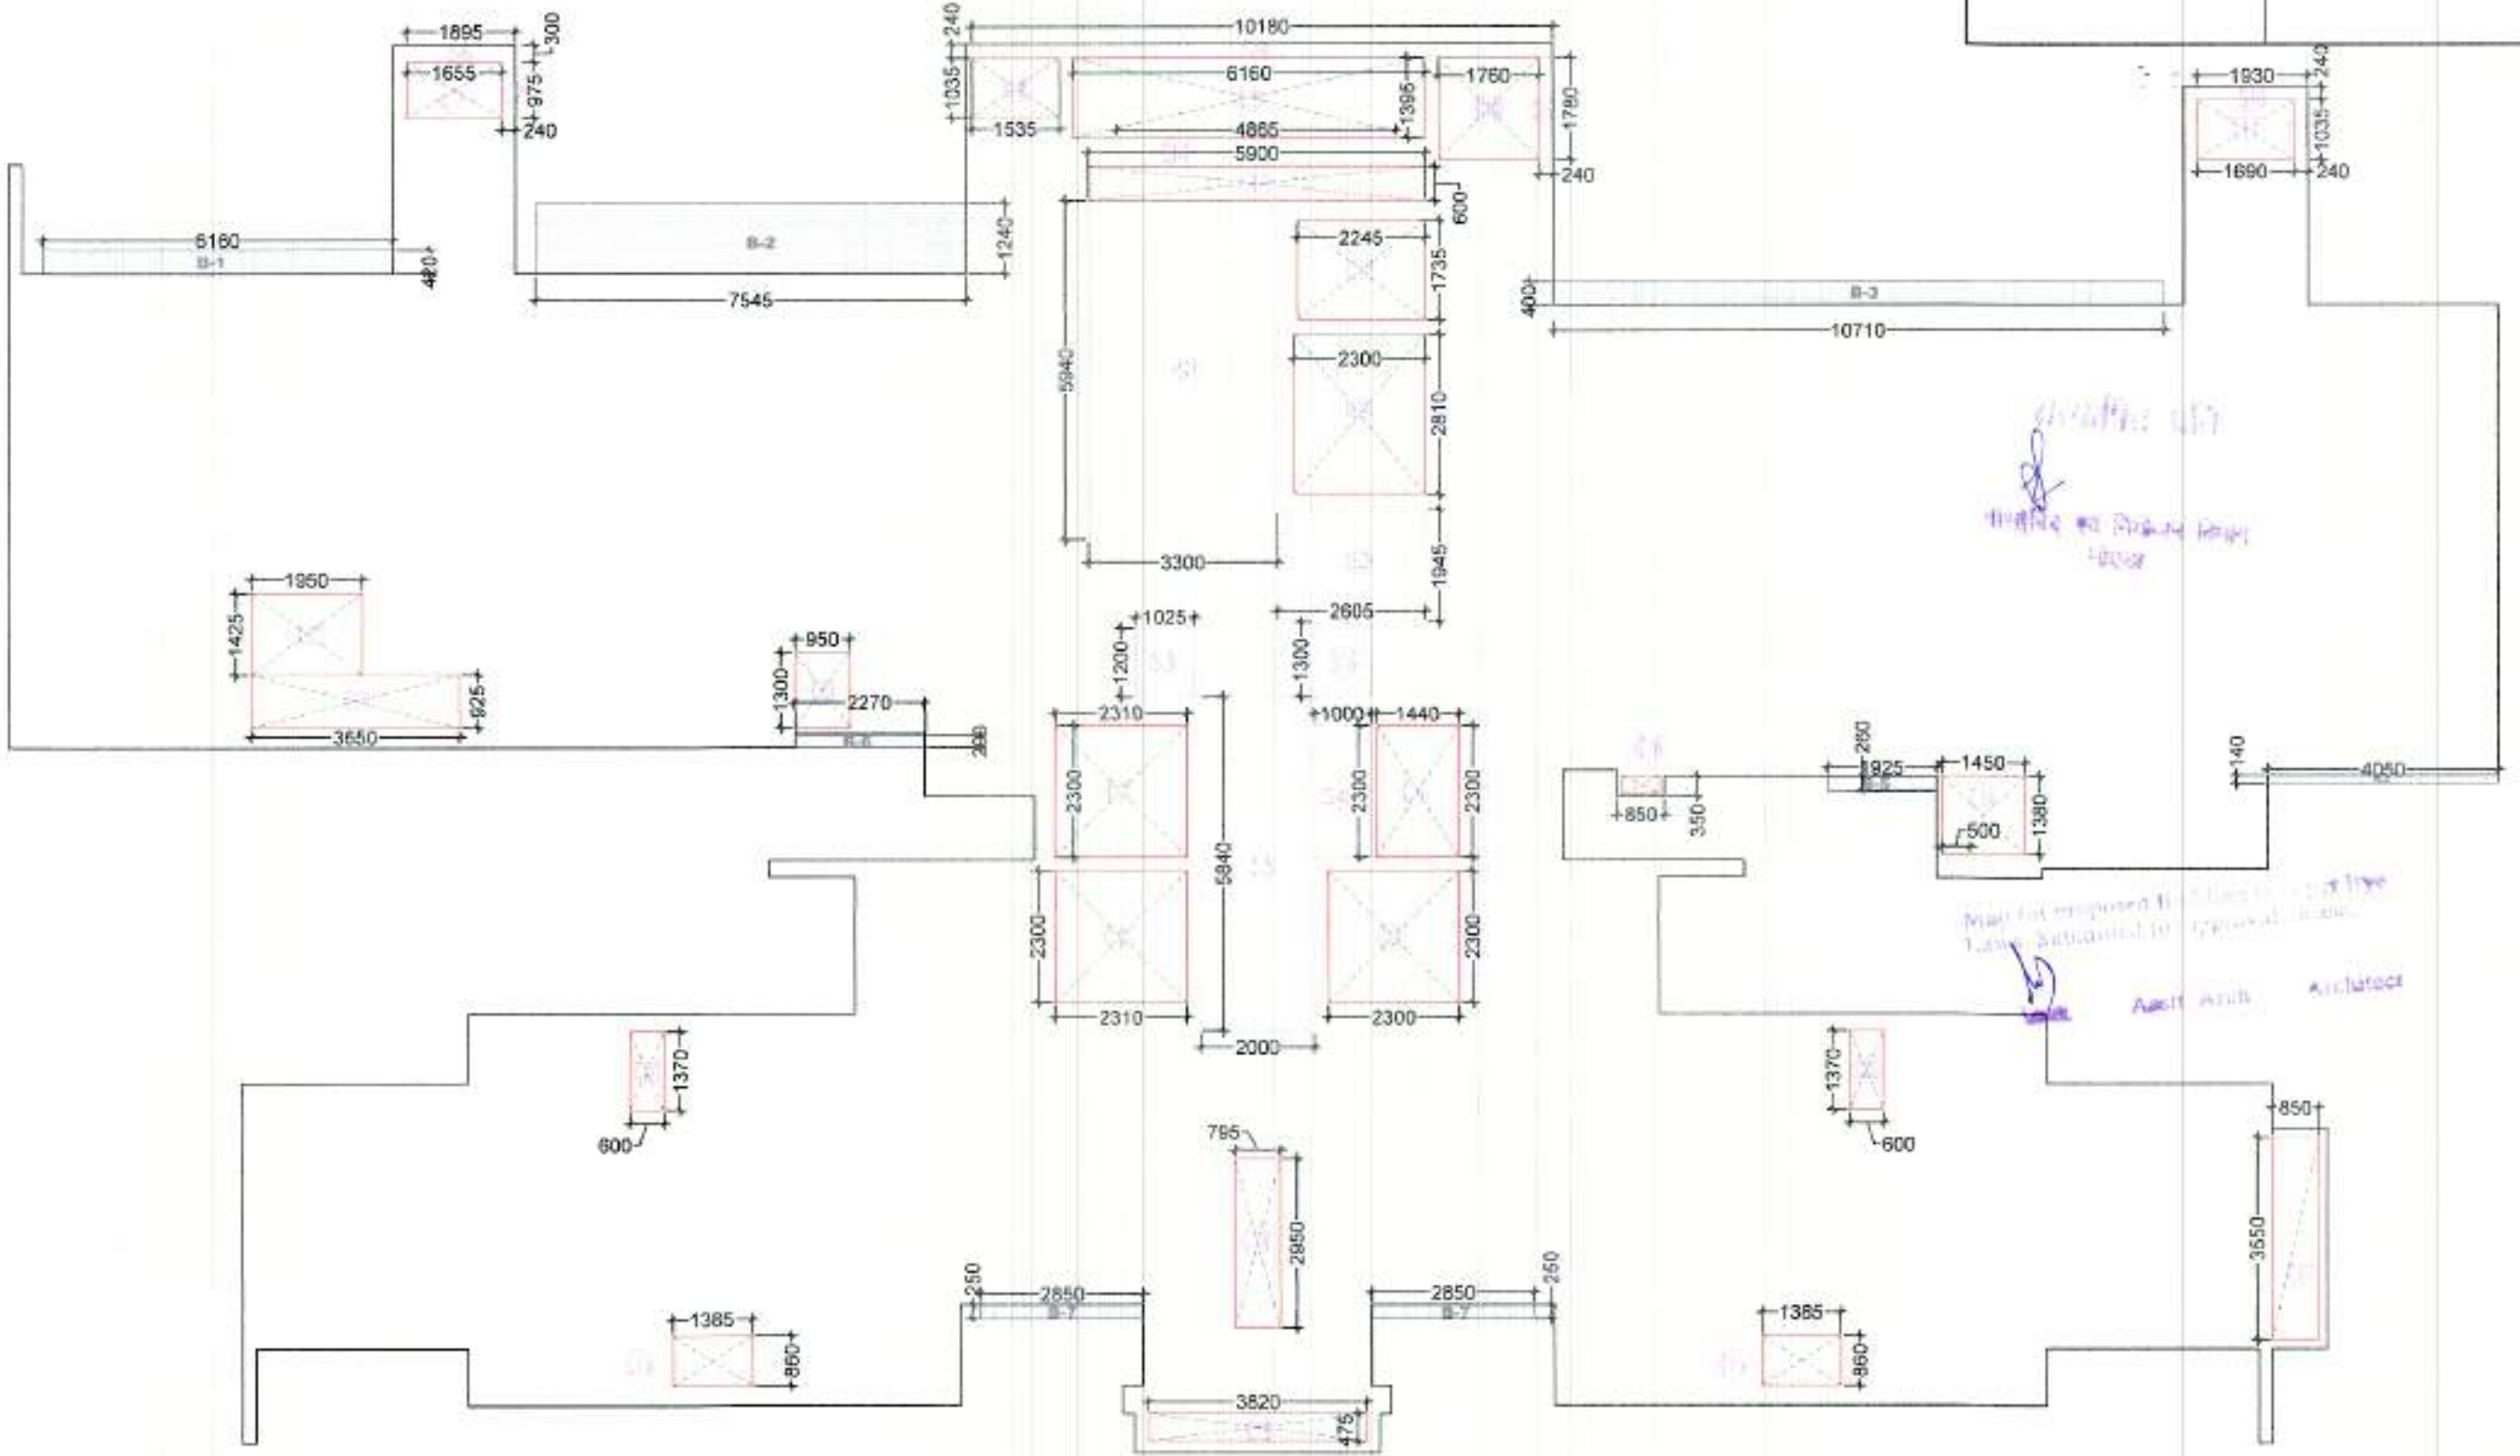


TYPICAL FLOOR SUBTRACTION , 15% SERVICE AREA , & 25% ADDITIONAL AREA DETAIL

FAR AREA TOWER-2 TYPICAL FLOOR					
S.No.	Length (Hor.)	Width (Ver.)	Counts	Area (Sqm)	Remark
Addition					
1	0.240	1.920	1	0.46	
2	2.135	4.015	1	8.57	
3	10.280	4.015	1	41.27	
4	2.170	3.815	1	8.28	
5	27.060	8.030	1	217.29	
6	0.165	7.485	1	1.24	
7	16.395	6.125	1	103.21	
8	13.775	0.240	1	3.31	
9	1.925	1.060	1	2.10	
10	0.850	0.460	1	0.39	
11	4.775	0.110	1	0.53	
12	1.825	1.890	1	3.45	
13	3.950	1.730	1	6.83	
14	4.050	0.090	1	0.36	
15	1.500	0.300	1	0.45	
16	1.965	2.690	1	5.33	
17	8.470	5.075	1	42.96	
18	3.950	4.610	1	18.21	
19	0.965	3.830	1	3.70	
20	0.240	1.650	2	0.79	
21	8.625	1.750	2	30.19	
22	4.000	1.900	1	7.60	
23	0.350	0.500	2	0.35	
24	4.295	0.665	1	2.86	
25	3.950	4.610	1	18.21	
26	9.930	5.075	1	50.38	
27	3.145	2.690	1	8.46	
28	1.500	0.300	1	0.45	
29	9.250	9.975	1	92.27	
A			32	708.73	

TOWER-2 TYPICAL FLOOR: CUTOUTS					
S.No.	Length (Hor.)	Width (Ver.)	Counts	Area (Sqm)	Remark
Subtraction					
C1	2.300	2.810	1	6.46	
C2	2.300	2.310	2	10.63	
C3	2.300	2.300	1	5.29	
C4	1.440	2.300	1	3.31	
C5	0.000	0.000	1	0.00	
C6	0.000	0.000	1	0.00	
C7	1.655	0.975	1	1.61	
C8	1.535	1.035	1	1.59	
C9	0.160	1.395	1	0.59	
C10	1.760	1.780	1	3.13	
C11	5.900	0.600	1	3.54	
C12	2.245	1.735	1	3.90	
C13	1.990	1.035	1	2.05	
C14	1.450	1.390	1	2.00	
C15	1.380	0.860	2	2.37	
C16	0.850	0.350	1	0.30	
C17	0.850	3.550	1	3.02	
C18	0.795	2.950	1	2.35	
C19	3.820	0.475	1	1.81	
C20	0.600	1.370	2	1.64	
C21	0.950	1.300	1	1.24	
C22	3.650	0.925	1	3.38	
C23	1.950	1.425	1	2.78	
B			26	70.69	

TOWER-2 TYPICAL FLOOR : (15%) SERVICE FAR					
S.No.	Length (Hor.)	Width (Ver.)	Counts	Area (Sqm)	Remark
Subtraction					
S1	3.300	5.940	1	19.60	Fire Staircase
S2	2.605	1.945	1	5.07	Lift Lobby
S3	1.025	1.200	1	1.23	FHC
S4	1.000	2.300	1	2.30	Electrical Shaft
S5	2.000	5.840	1	11.68	Lift Lobby
S6	1.895	0.300	1	0.57	Service Area Slab
S7	0.240	0.975	1	0.23	Service Area Slab
S8	10.180	0.240	1	2.44	Service Area Slab
S9	0.240	1.780	1	0.43	Service Area Slab
S10	1.930	0.240	1	0.46	Service Area Slab
S11	0.240	1.035	1	0.25	Service Area Slab
S12	0.000	0.000	0	0.00	Cupboard
S13	1.000	1.300	1	1.30	pl sh lv
S14	4.865	0.500	1	2.43	Service Area Slab
C			13	48.00	
TOWER-2 TYPICAL FLOOR : (25%) EXCESS BALCONY AREA					
S.No.	Length (Hor.)	Width (Ver.)	Counts	Area (Sqm)	Remark
Addition					
B1	6.160	0.420	1	2.59	
B2	7.546	1.240	1	9.36	
B3	10.710	0.400	1	4.28	
B4	4.050	0.140	1	0.57	
B5	1.925	0.260	1	0.50	
B6	0.200	2.270	1	0.45	
B7	2.850	0.250	2	1.43	
D			8	19.17	
(25%) Excess Balcony Area				4.79	
Net FAR = Total FAR - Cutouts - 15% Service FAR + (25%) Excess Balcony Area				594.84	

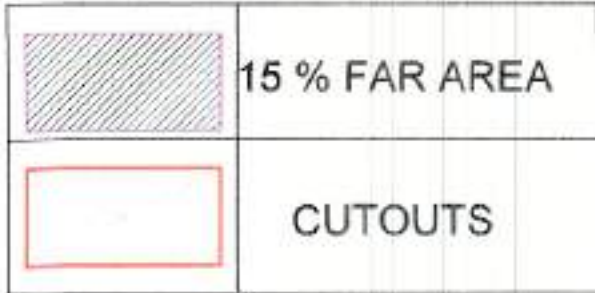

DOCS SCHEDULE FOR T1 & 2					
S.No.	TYPE	OPENING	HEIGHT	SLA	UNIT
1	DO	6000	2400	0	2400
2	DO	6000	2400	0	2400
3	DO	6000	2400	0	2400
4	DO	6000	2400	0	2400
5	DO	6000	2400	0	2400
6	DO	6000	2400	0	2400
7	DO	6000	2400	0	2400
8	DO	6000	2400	0	2400
9	DO	6000	2400	0	2400
10	DO	6000	2400	0	2400
11	DO	6000	2400	0	2400
12	DO	6000	2400	0	2400
13	DO	6000	2400	0	2400
14	DO	6000	2400	0	2400
15	DO	6000	2400	0	2400
16	DO	6000	2400	0	2400
17	DO	6000	2400	0	2400
18	DO	6000	2400	0	2400
19	DO	6000	2400	0	2400
20	DO	6000	2400	0	2400
21	DO	6000	2400	0	2400
22	DO	6000	2400	0	2400
23	DO	6000	2400	0	2400
24	DO	6000	2400	0	2400
25	DO	6000	2400	0	2400
WINDOW SCHEDULE FOR T1 & 2					
S.No.	TYPE	OPENING	HEIGHT	SLA	UNIT
1	W1	800	1200	800	2400
2	W2	800	1200	800	2400
3	W3	800	1200	800	2400
4	W4	800	1200	800	2400
5	W5	800	1200	800	2400

CLIENT :- GODREJ PROPERTIES LTD.

PROJECT :- PROPOSED BUILDING PLAN FOR GROUP HOUSING PROJECT AT PLOT NO. GH-01B, SECTOR 146, NOIDA

ARCHITECT :- GOLDEN INDIA ARCHITECTS

☒ SUBMISSION

SCALE :-

TITLE :- TOWER-T2 FLOOR PLANS & AREA DETAIL


OWNER'S SIGN

ARCHITECT SIGN


GODREJ PROPERTIES LTD. *Mr. Avnish Srivastava*
BARCH
CA-2016/77164
EE-37 KADAMBA COMPLEX
GAIL/MA-1 GR NOIDA-201308

TOWER-T2

DRG. NO. :-

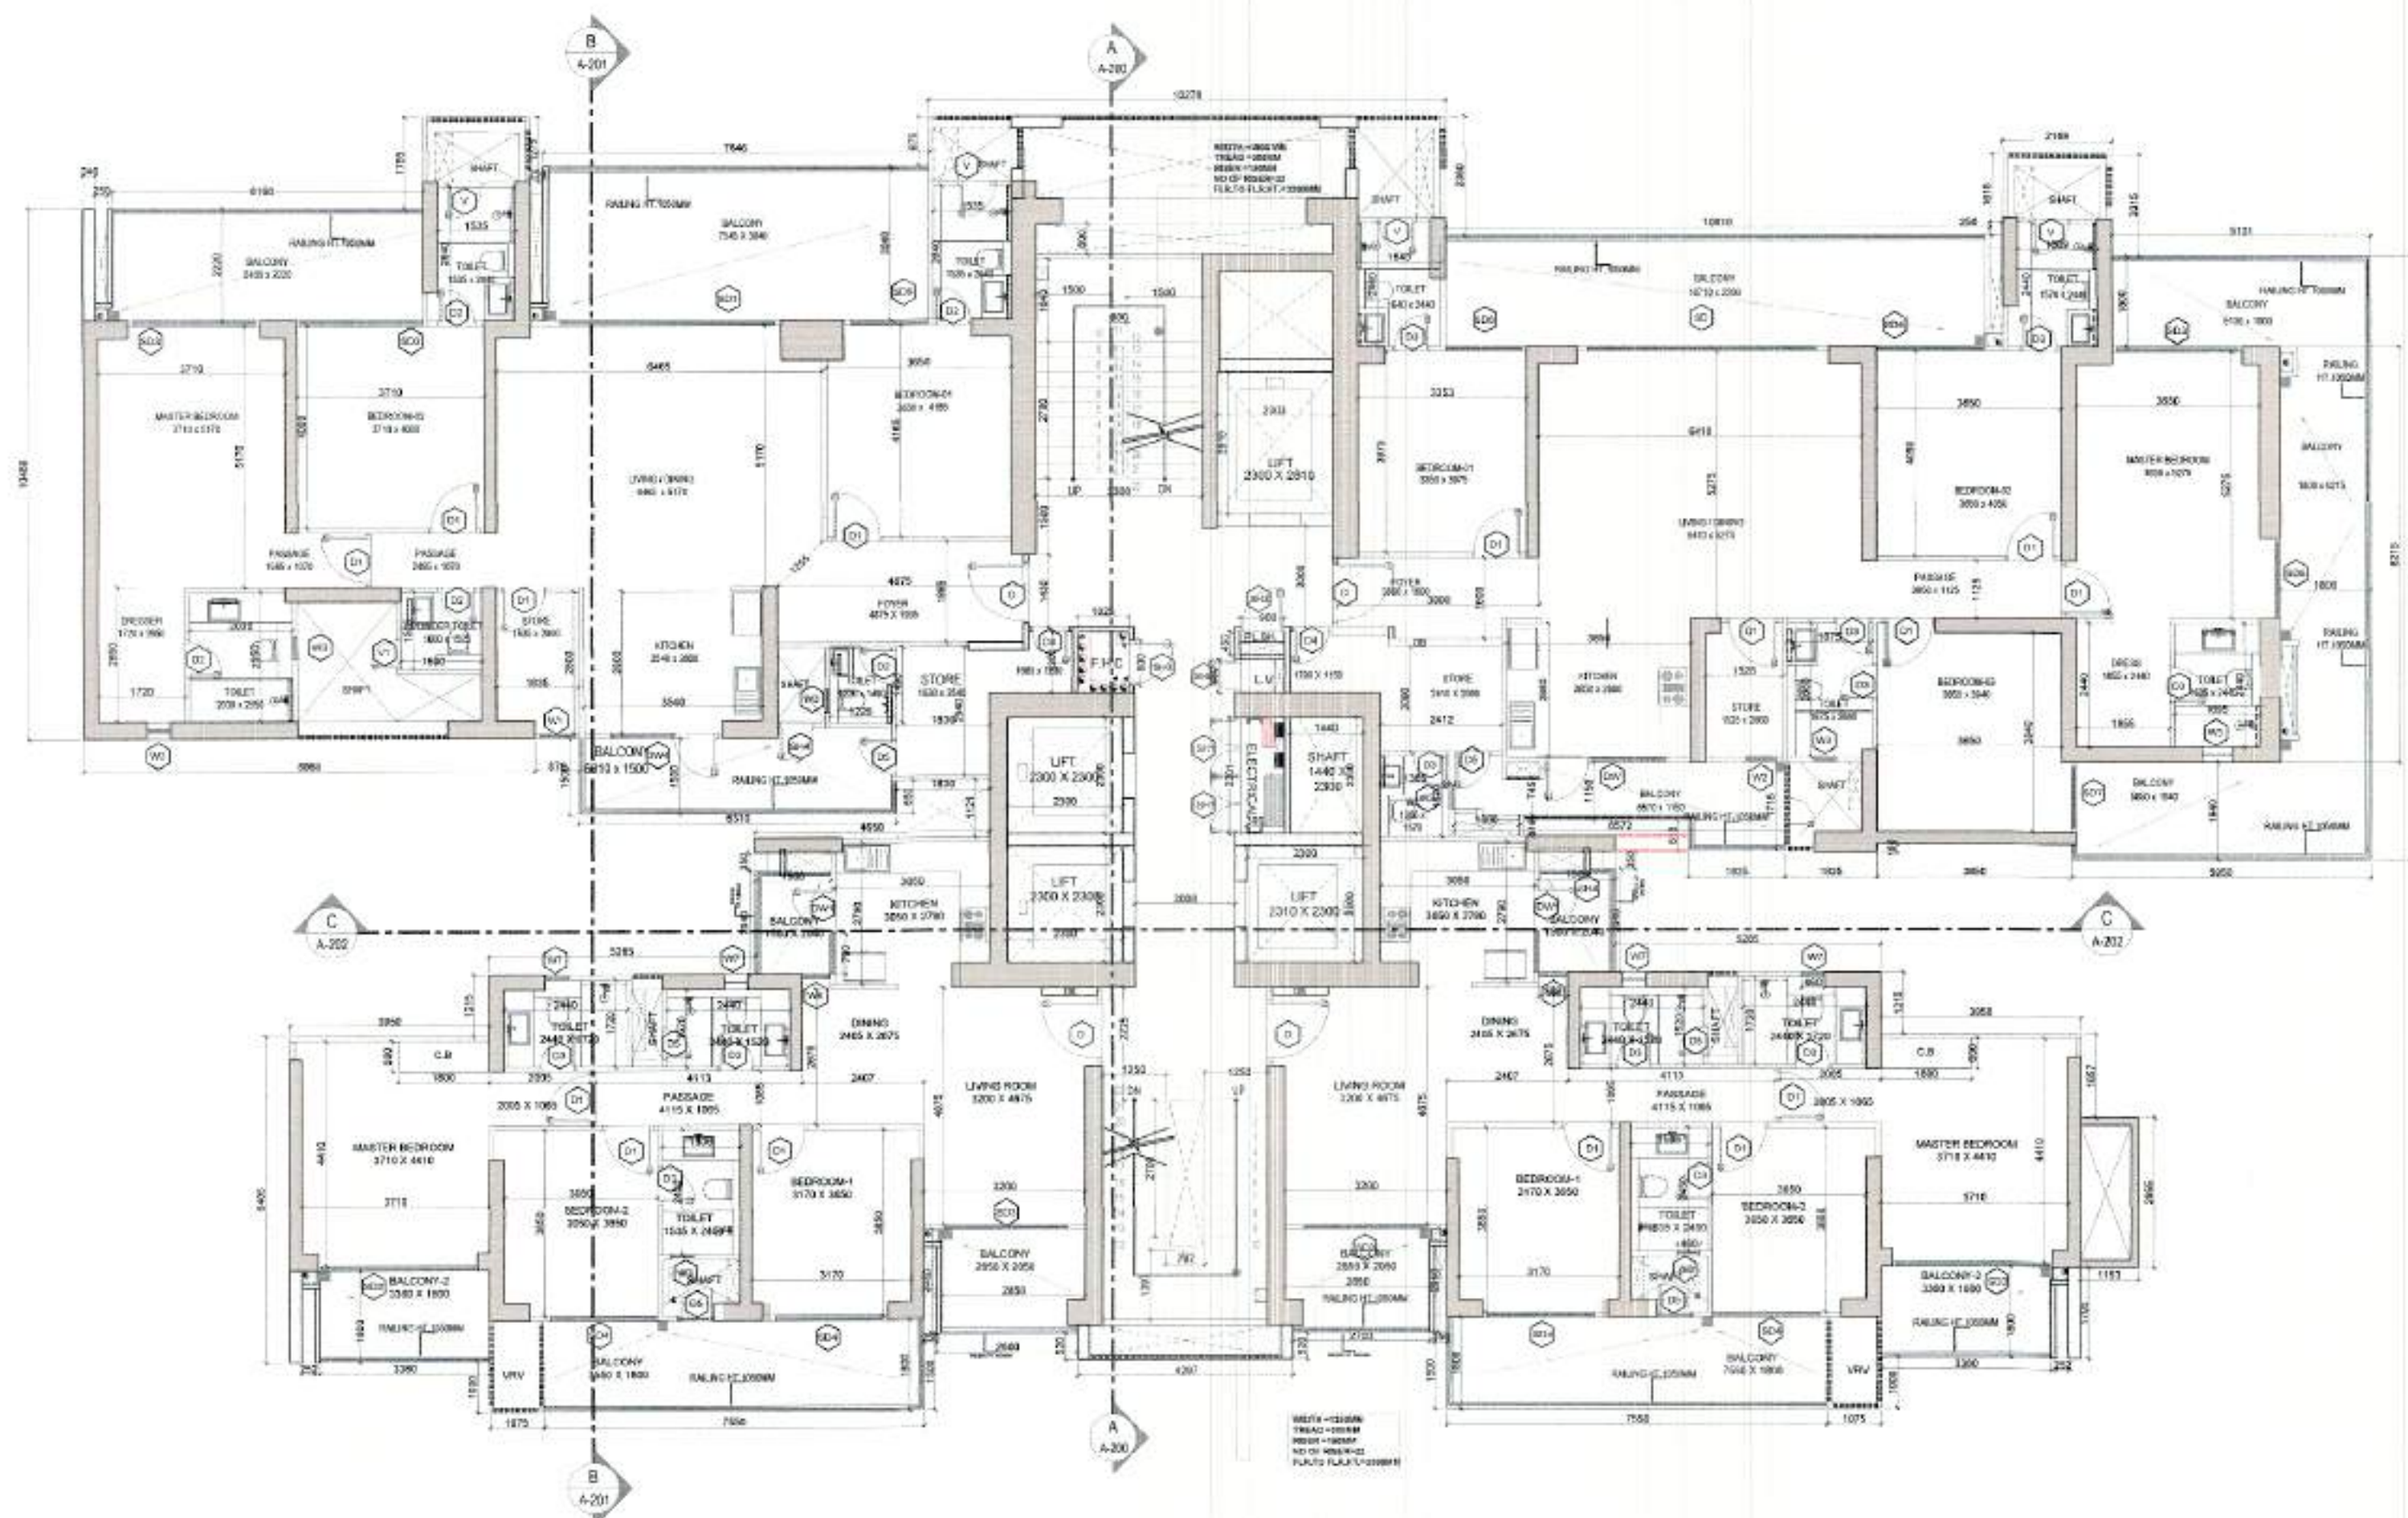

8TH, 24TH, 32TH FLOOR PLAN

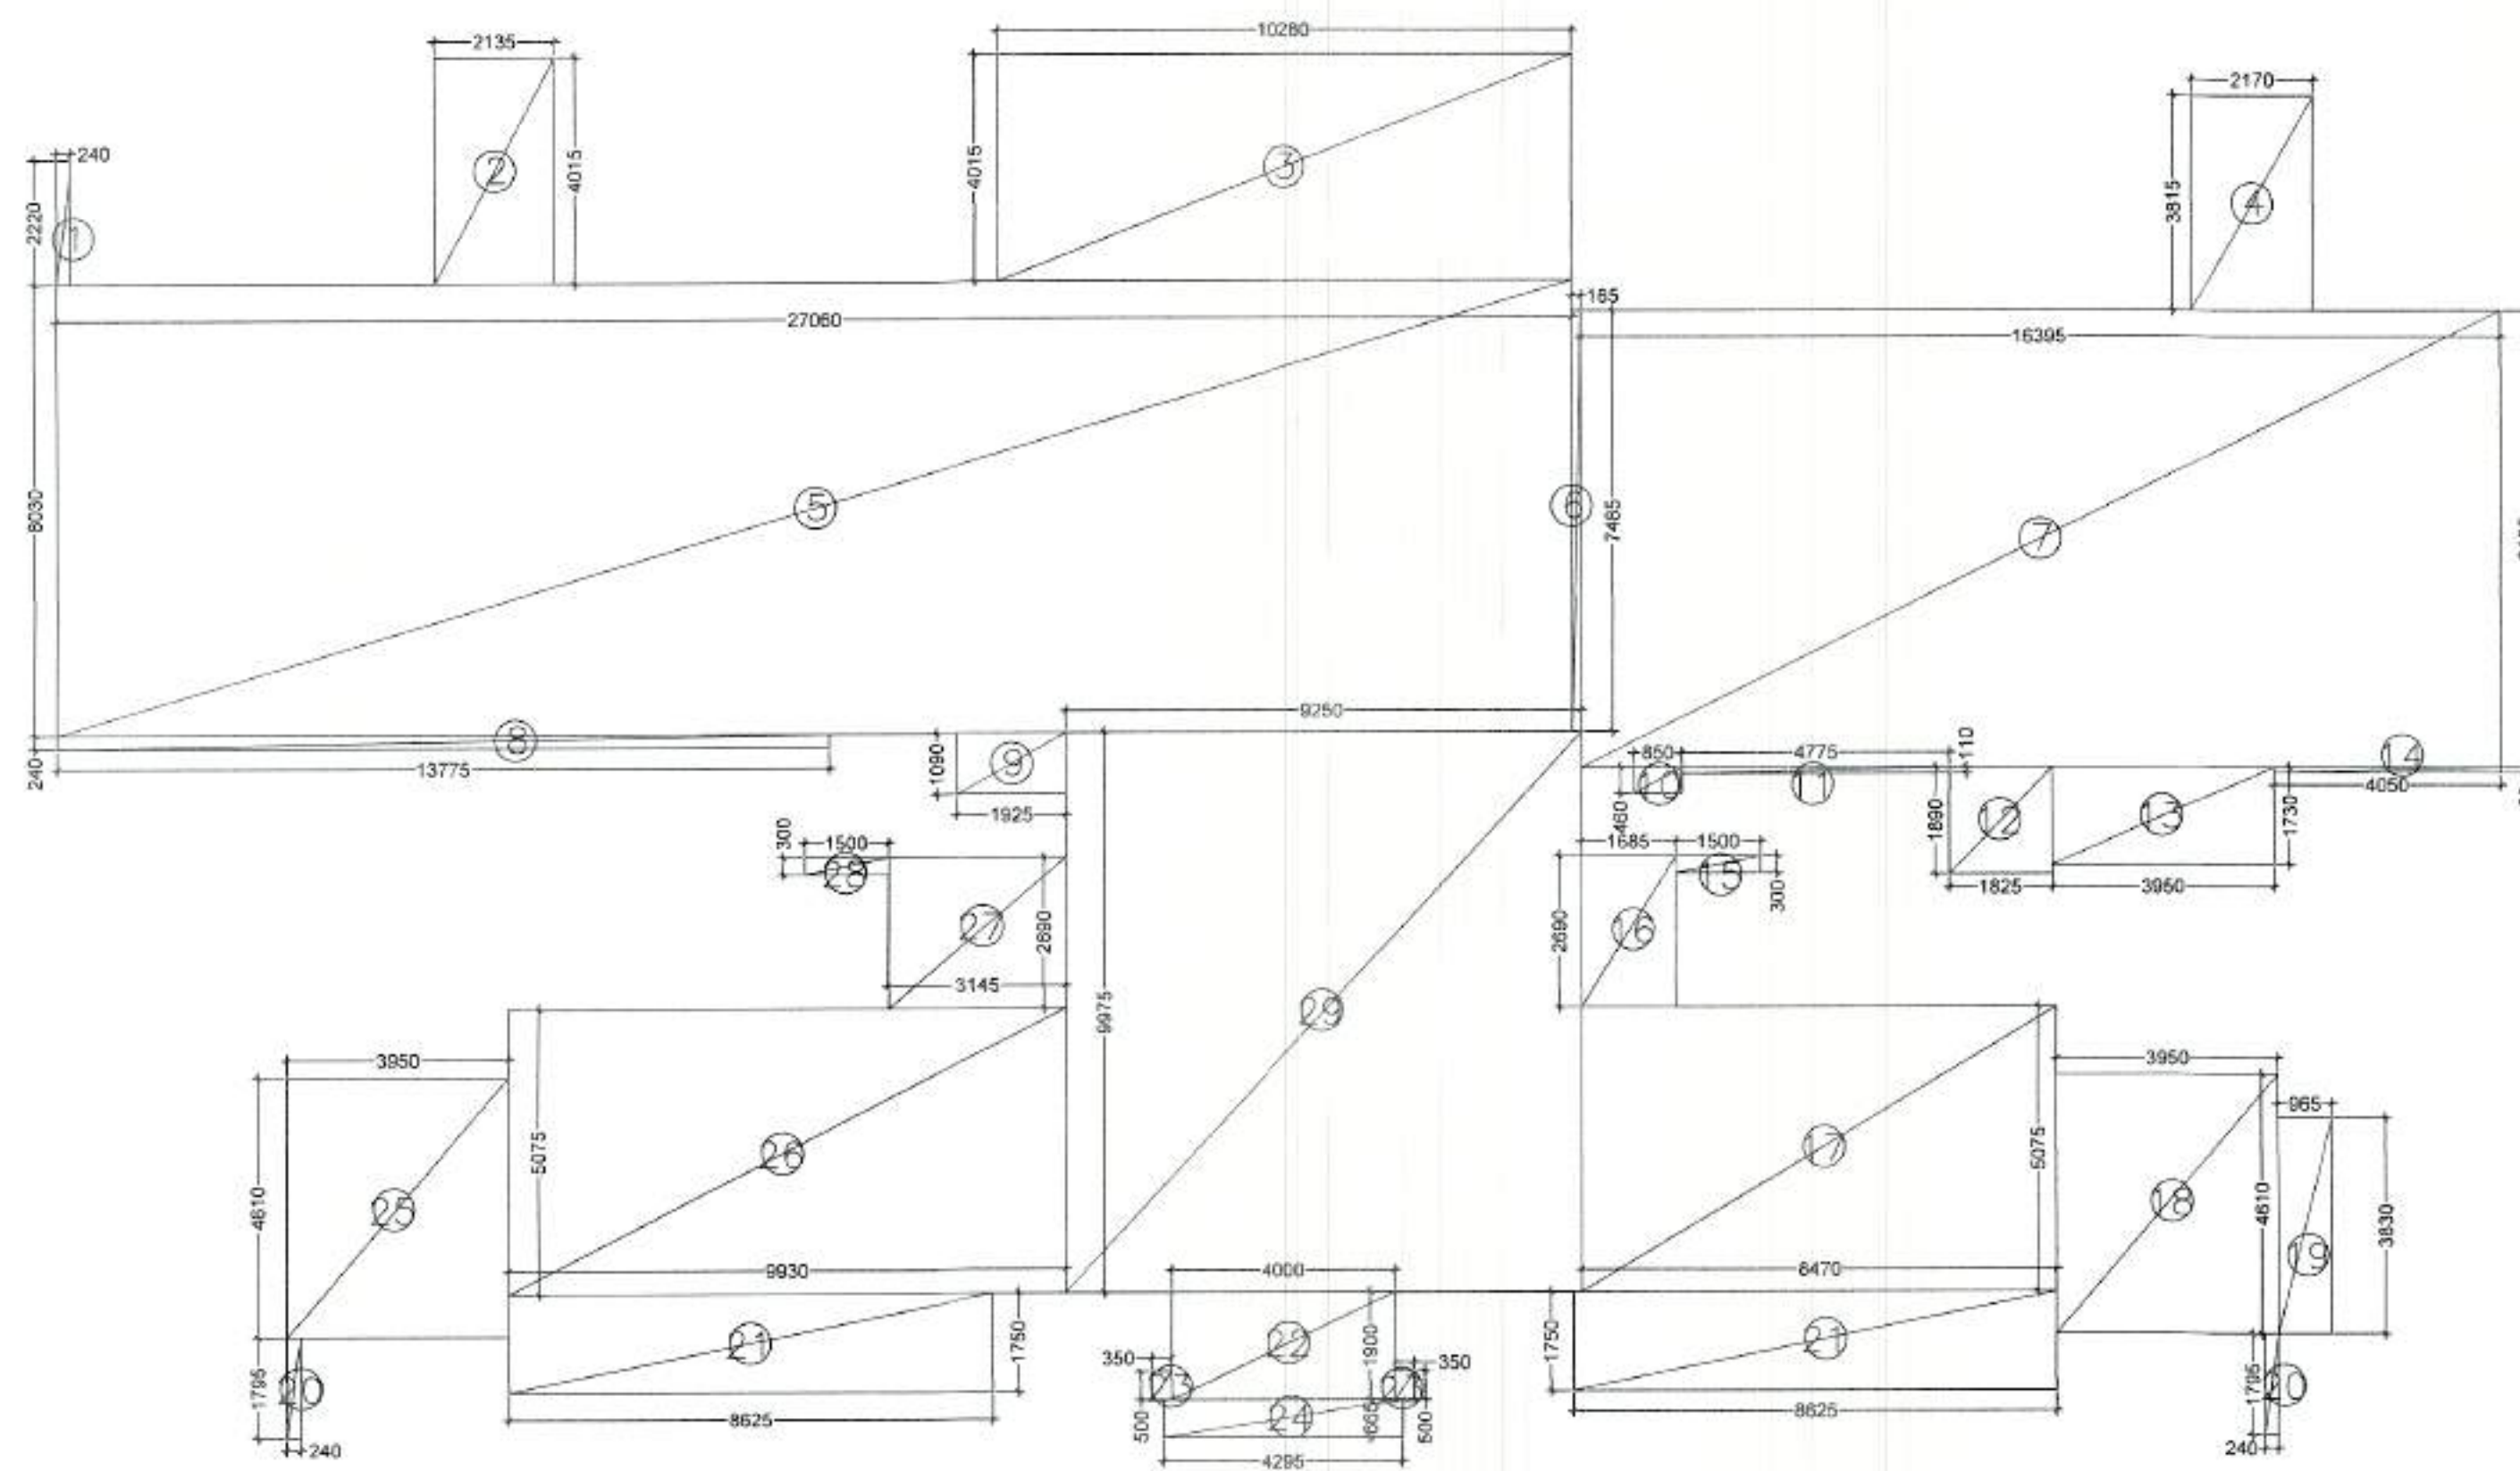

8TH, 24TH, 32TH FLOOR AREA DETAIL

FAR AREA TOWER-2 8TH, 24TH & 32ND FLOOR					
S.No.	Length (Hor.)	Width (Ver.)	Counts	Area (Sqm)	Remark
1	0.240	2.200	1	0.53	
2	2.135	4.015	1	8.57	
3	10.280	4.015	1	41.27	
4	2.170	3.815	1	8.28	
5	27.060	8.030	1	217.29	
6	0.155	7.455	1	1.24	
7	16.395	0.125	1	133.21	
8	15.775	0.240	1	3.31	
9	1.925	1.090	1	2.10	
10	0.850	0.460	1	0.39	
11	4.775	0.110	1	0.53	
12	1.825	1.890	1	3.45	
13	3.950	1.730	1	6.83	
14	4.050	0.090	1	0.36	
15	1.500	0.300	1	0.45	
16	1.685	2.890	1	4.53	
17	6.470	5.075	1	42.99	
18	3.950	4.610	1	18.21	
19	0.965	3.830	1	3.70	
20	0.240	1.795	2	0.86	
21	8.625	1.750	2	30.19	
22	4.000	1.900	1	7.60	
23	0.350	0.500	2	0.35	
24	4.295	0.665	1	2.86	
25	3.950	4.610	1	18.21	
26	9.930	5.075	1	50.39	
27	3.145	2.890	1	8.46	
28	1.500	0.300	1	0.45	
29	9.250	9.975	1	92.27	
A			32	708.87	
TOWER-2 8TH, 24TH & 32ND FLOOR CUTOUTS					
S.No.	Length (Hor.)	Width (Ver.)	Counts	Area (Sqm)	Remark
Subtraction					
C1	2.300	2.810	1	6.46	
C2	2.300	2.310	2	10.63	
C3	2.300	2.300	1	5.29	
C4	1.440	2.300	1	3.31	
C5	0.000	0.000	0	0.00	
C6	0.000	0.000	0	0.00	
C7	1.655	0.975	1	1.61	
C8	1.535	1.035	1	1.59	
C9	6.160	1.395	1	8.59	
C10	1.760	1.780	1	3.13	
C11	5.900	0.600	1	3.54	
C12	2.245	1.735	1	3.90	
C13	1.680	1.035	1	1.75	
C14	1.450	1.380	1	2.00	
C15	1.385	0.860	2	2.38	
C16	0.850	0.350	1	0.30	
C17	0.850	3.550	1	3.02	
C18	0.705	2.950	1	2.35	
C19	3.820	0.475	1	1.81	
C20	0.600	1.370	2	1.64	
C21	0.950	1.300	1	1.24	
C22	3.620	0.925	1	3.35	
C23	1.950	1.425	1	2.78	
B			24	70.87	

8TH, 24TH, 32TH SUBTRACTION, 15% SERVICE AREA, & 25% ADDITIONAL AREA DETAIL

TOWER-2 8TH, 24TH & 32ND FLOOR : (15%) SERVICE FAR					
S.No.	Length (Hor.)	Width (Ver.)	Counts	Area (Sqm)	Remark
Subtraction					
S1	3.300	5.940	1	19.60	Fire Staircase
S2	2.605	1.945	1	5.07	Lift Lobby
S3	1.025	1.200	1	1.23	FHC
S4	1.000	2.300	1	2.30	Electrical Shaft
S5	2.000	5.840	1	11.68	Lift Lobby
S6	1.895	0.300	1	0.57	Service Area Slab
S7	0.240	0.975	1	0.23	Service Area Slab
S8	10.180	0.240	1	2.44	Service Area Slab
S9	0.240	1.780	1	0.43	Service Area Slab
S10	1.930	0.240	1	0.46	Service Area Slab
S11	0.240	1.035	1	0.25	Service Area Slab
S12	0.000	0.000	0	0.00	Cupboard
S13	1.000	1.300	1	1.30	PL SH L.C
S14	4.865	0.500	1	2.43	Service Area Slab
C			13	48.00	
TOWER-2 8TH, 24TH & 32ND FLOOR : (25%) EXCESS BALCONY AREA					
S.No.	Length (Hor.)	Width (Ver.)	Counts	Area (Sqm)	Remark
Addition					
B1	6.160	0.420	1	2.59	
B2	7.545	1.240	1	9.36	
B3	10.710	0.400	1	4.28	
B3A	3.630	0.300	1	1.09	
B3B	5.225	0.300	1	1.57	
B4	PLINE	2.046	1	2.05	
B5	1.925	0.260	1	0.50	
B6	2.270	0.200	1	0.45	
B7	2.850	0.550	2	3.14	
B8	3.360	0.300	2	2.02	
B9	7.550	0.300	2	4.53	
				31.57	
(25%) Excess Balcony Area				7.89	
Net FAR = Total FAR - Cutouts - 15% Service FAR + (25%) Excess Balcony Area				598.10	

15 % FAR AREA
CUTOUTS

DOOR SCHEDULE FOR T 1 & 2					
S.No.	TYPE	OPENING	HEIGHT	WALL	UNIT
1	DO	1000	2000	E	2000
2	DO	1000	2000	E	2000
CLIENT :- GODREJ PROPERTIES LTD.

PROJECT :- PROPOSED BUILDING PLAN FOR GROUP HOUSING PROJECT AT PLOT NO. GH-01B, SECTOR 146, NOIDA

ARCHITECT :- GOLDEN INDIA ARCHITECTS

SUBMISSION

SCALE :-

TITLE :- TOWER-T2 FLOOR PLANS & AREA DETAIL

OWNER'S SIGN

ARCHITECT SIGN

GODREJ PROPERTIES LTD.

MR. AVANISH SRIVASTAV


CAV2016/77184

FF-37, KADAMBA COMPLEX


GAMMA-1 GP NOIDA-201304

DRG. NO. :-

TOWER-T2

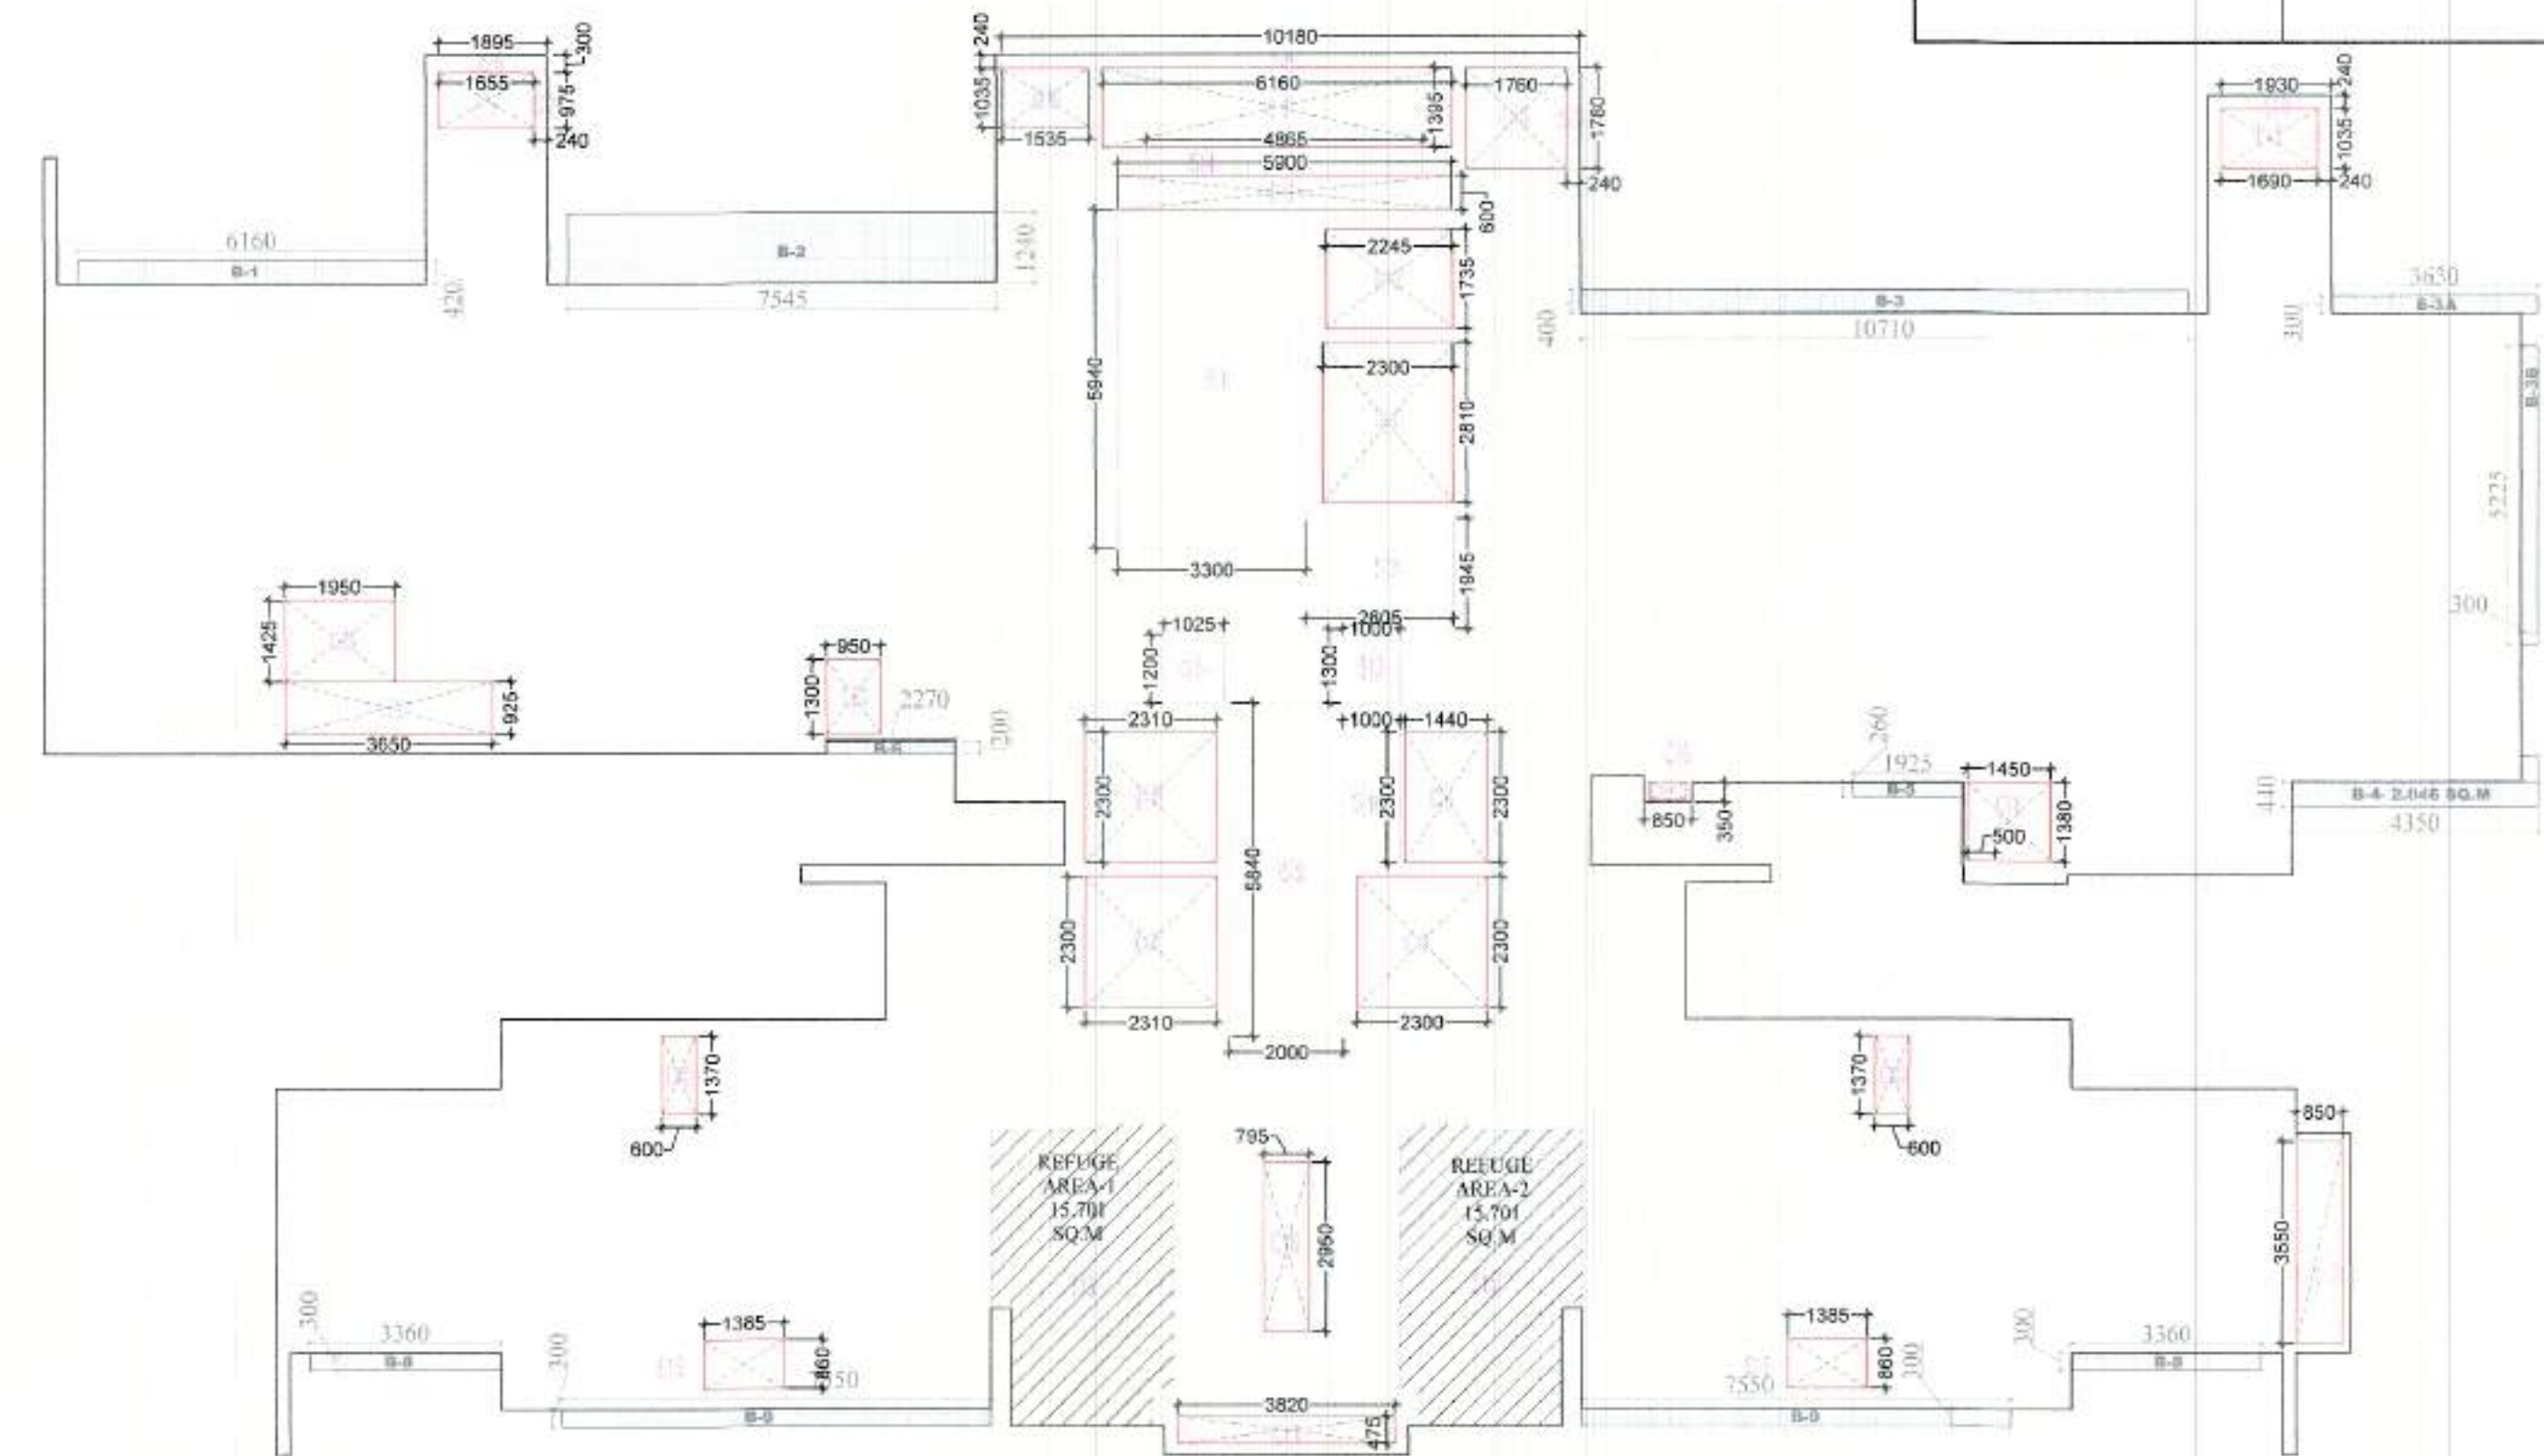

**16TH REFUGE FLOOR SUBTRACTION, 15% SERVICE AREA, & 25%
ADDITIONAL AREA DETAIL**

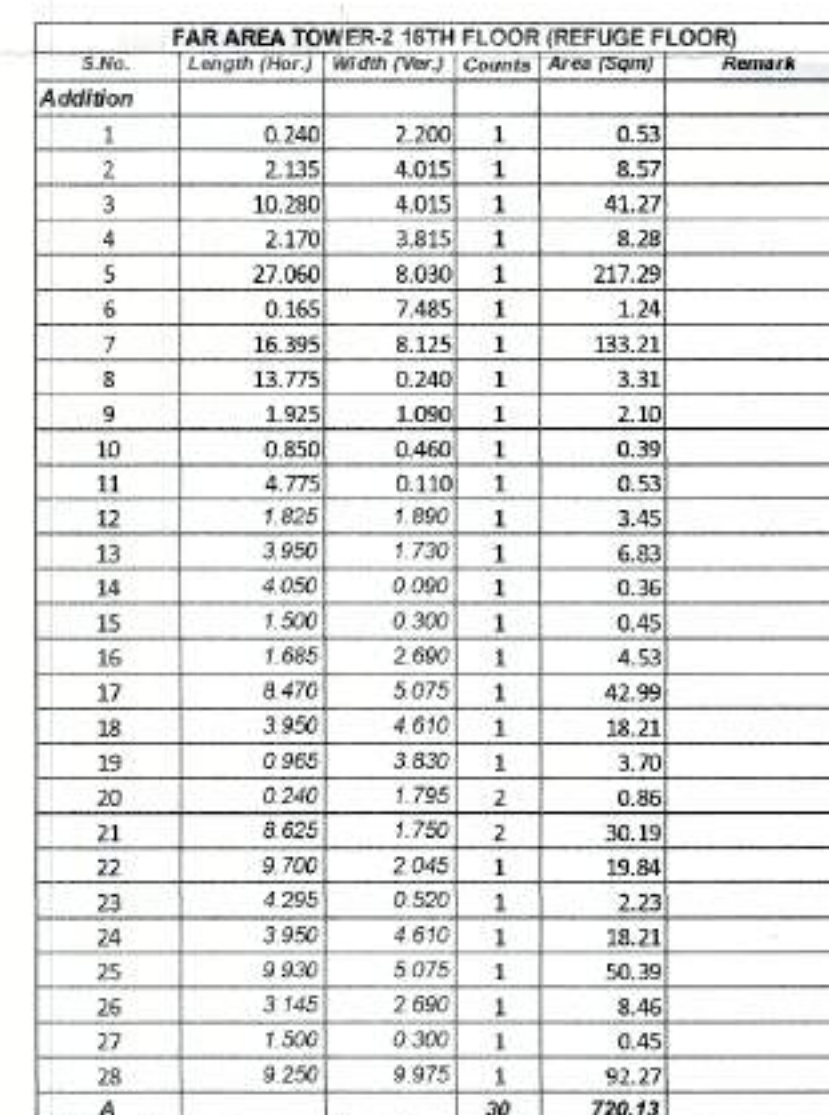

TOWER-2 16TH FLOOR (REFUSE FLOOR) : CUTOUTS					
S.No.	Length (Hr.)	Width (Wr.)	Counts	Area (Sqm)	Remark
Subtraction					
C1	2.300	2.810	1	6.46	
C2	2.300	2.310	2	10.63	
C3	2.300	2.300	1	5.29	
C4	1.440	2.300	1	3.31	
C5	0.000	0.000	0	0.00	
C6	0.000	0.000	0	0.00	
C7	1.655	0.975	1	1.61	
C8	1.535	1.035	1	1.59	
C9	6.160	1.395	1	8.59	
C10	1.760	1.780	1	3.13	
C11	5.900	0.600	1	3.54	
C12	2.245	1.735	1	3.90	
C13	1.690	1.035	1	1.75	
C14	1.450	1.380	1	2.00	
C15	1.385	0.860	2	2.38	
C16	0.850	0.350	1	0.30	
C17	0.850	3.550	1	3.02	
C18	0.795	2.360	1	2.35	
C19	3.820	0.475	1	1.81	
C20	0.620	1.370	2	1.64	
C21	0.950	1.300	1	1.24	
C22	3.650	0.925	1	3.38	
C23	1.950	1.425	1	2.78	
B			24	70.70	

TOWER-16TH FLOOR (REFUGE FLOOR) : (15%) SERVICE FAR					
S.No.	Length (Hor.)	Width (Ver.)	Counts	Area (Sqm)	Remark
Subtraction					
S1	3.300	5.940	1	19.60	Fire Staircase
S2	2.605	1.945	1	5.07	Lift Lobby
S3	1.025	1.200	1	1.23	FHC
S4	1.000	2.300	1	2.30	Electrical Shaft
S5	2.000	5.840	1	11.68	Lift Lobby
S6	1.895	0.300	1	0.57	Service Area Stair
S7	0.240	0.975	1	0.23	Service Area Stair
S8	10.180	0.240	1	2.44	Service Area Stair
S9	0.240	1.780	1	0.43	Service Area Stair
S10	1.930	0.240	1	0.46	Service Area Stair
S11	0.240	1.035	1	0.25	Service Area Stair
S12	0.000	0.000	0	0.00	Cupboard
S13	1.000	1.300	1	1.30	PL SH L V
S14	4.865	0.500	1	2.43	Service Area Stair

S15	Pline Area	15,701	2	31.40	Refuge Area
C			15	79.40	
TOWER-2 16TH FLOOR (REFUGE FLOOR) : (25%) EXCESS BALCONY AREA					
S.No.	Length (Hor.)	Width (Ver.)	Counts	Area (Sqm)	Remark
Addition					
B1	6.160	0.420	1	2.59	
B2	7.545	1.240	1	9.36	
B3	10.710	0.400	1	4.28	
B3A	3.630	0.300	1	1.09	
B3B	5.225	0.300	1	1.57	
B4	PLINE	2.046	1	2.05	
B5	1.925	0.260	1	0.50	
B6	2.270	0.200	1	0.45	
B8	3.360	0.300	2	2.02	
B9	7.550	0.300	2	4.53	
				28.43	
(25%) Excess Balcony Area				7.11	
Net FAR = Total FAR - Cutouts - 15% Service FAR + (25%) Excess Balcony Area					
				577.15	



DOOR SCHEDULE PART 1 & 2						
NO.	TYPE	FINISH	HEIGHT	WEIGHT	QTY.	UNIT
1	ST	201	2100	1800	1	EA
2	ST	201	4800	2800	1	EA
3	ST	201	2100	1800	1	EA
4	ST	201	2100	1800	1	EA
GODREJ PROPERTIES LTD.

PROJECT :-
PROPOSED BUILDING PLAN FOR GROUP
HOUSING PROJECT AT PLOT NO. GH-01B,
SECTOR 146, NOIDA

ARCHITECT : - GOLDEN INDIA ARCHITECTS

■ SUBMISSION

SCALE :-

TITLE :-

OWNER'S SIGN _____

ARCHITECT SIGN

GODREJ PROPERTIES LTD.
T. M. Sheth
Authorized Signatory


Mr AVANISH SRIVASTAV
BARCH
CA/2016/17184
FF-37,KADAMBA COMPLEX
GAMMA-1,GR NOIDA 201309

TOWER-T2


DRG. NO. : e

समय-सारणी


श्रीम. ३. २४ मायाविषय चर्चने की विधाओं में अधिक
शुभ। धर्म की चर्चा में एक दिन में एक सप्ताह पूरा हो
जाता है। मैं अनेक बार चर्चा करने में सफल हो चुका हूँ।
चर्चा करने में मैंने बहुत ही अच्छा काम किया है।
मुझे विश्वास है कि मैंने बहुत ही अच्छा काम किया है।

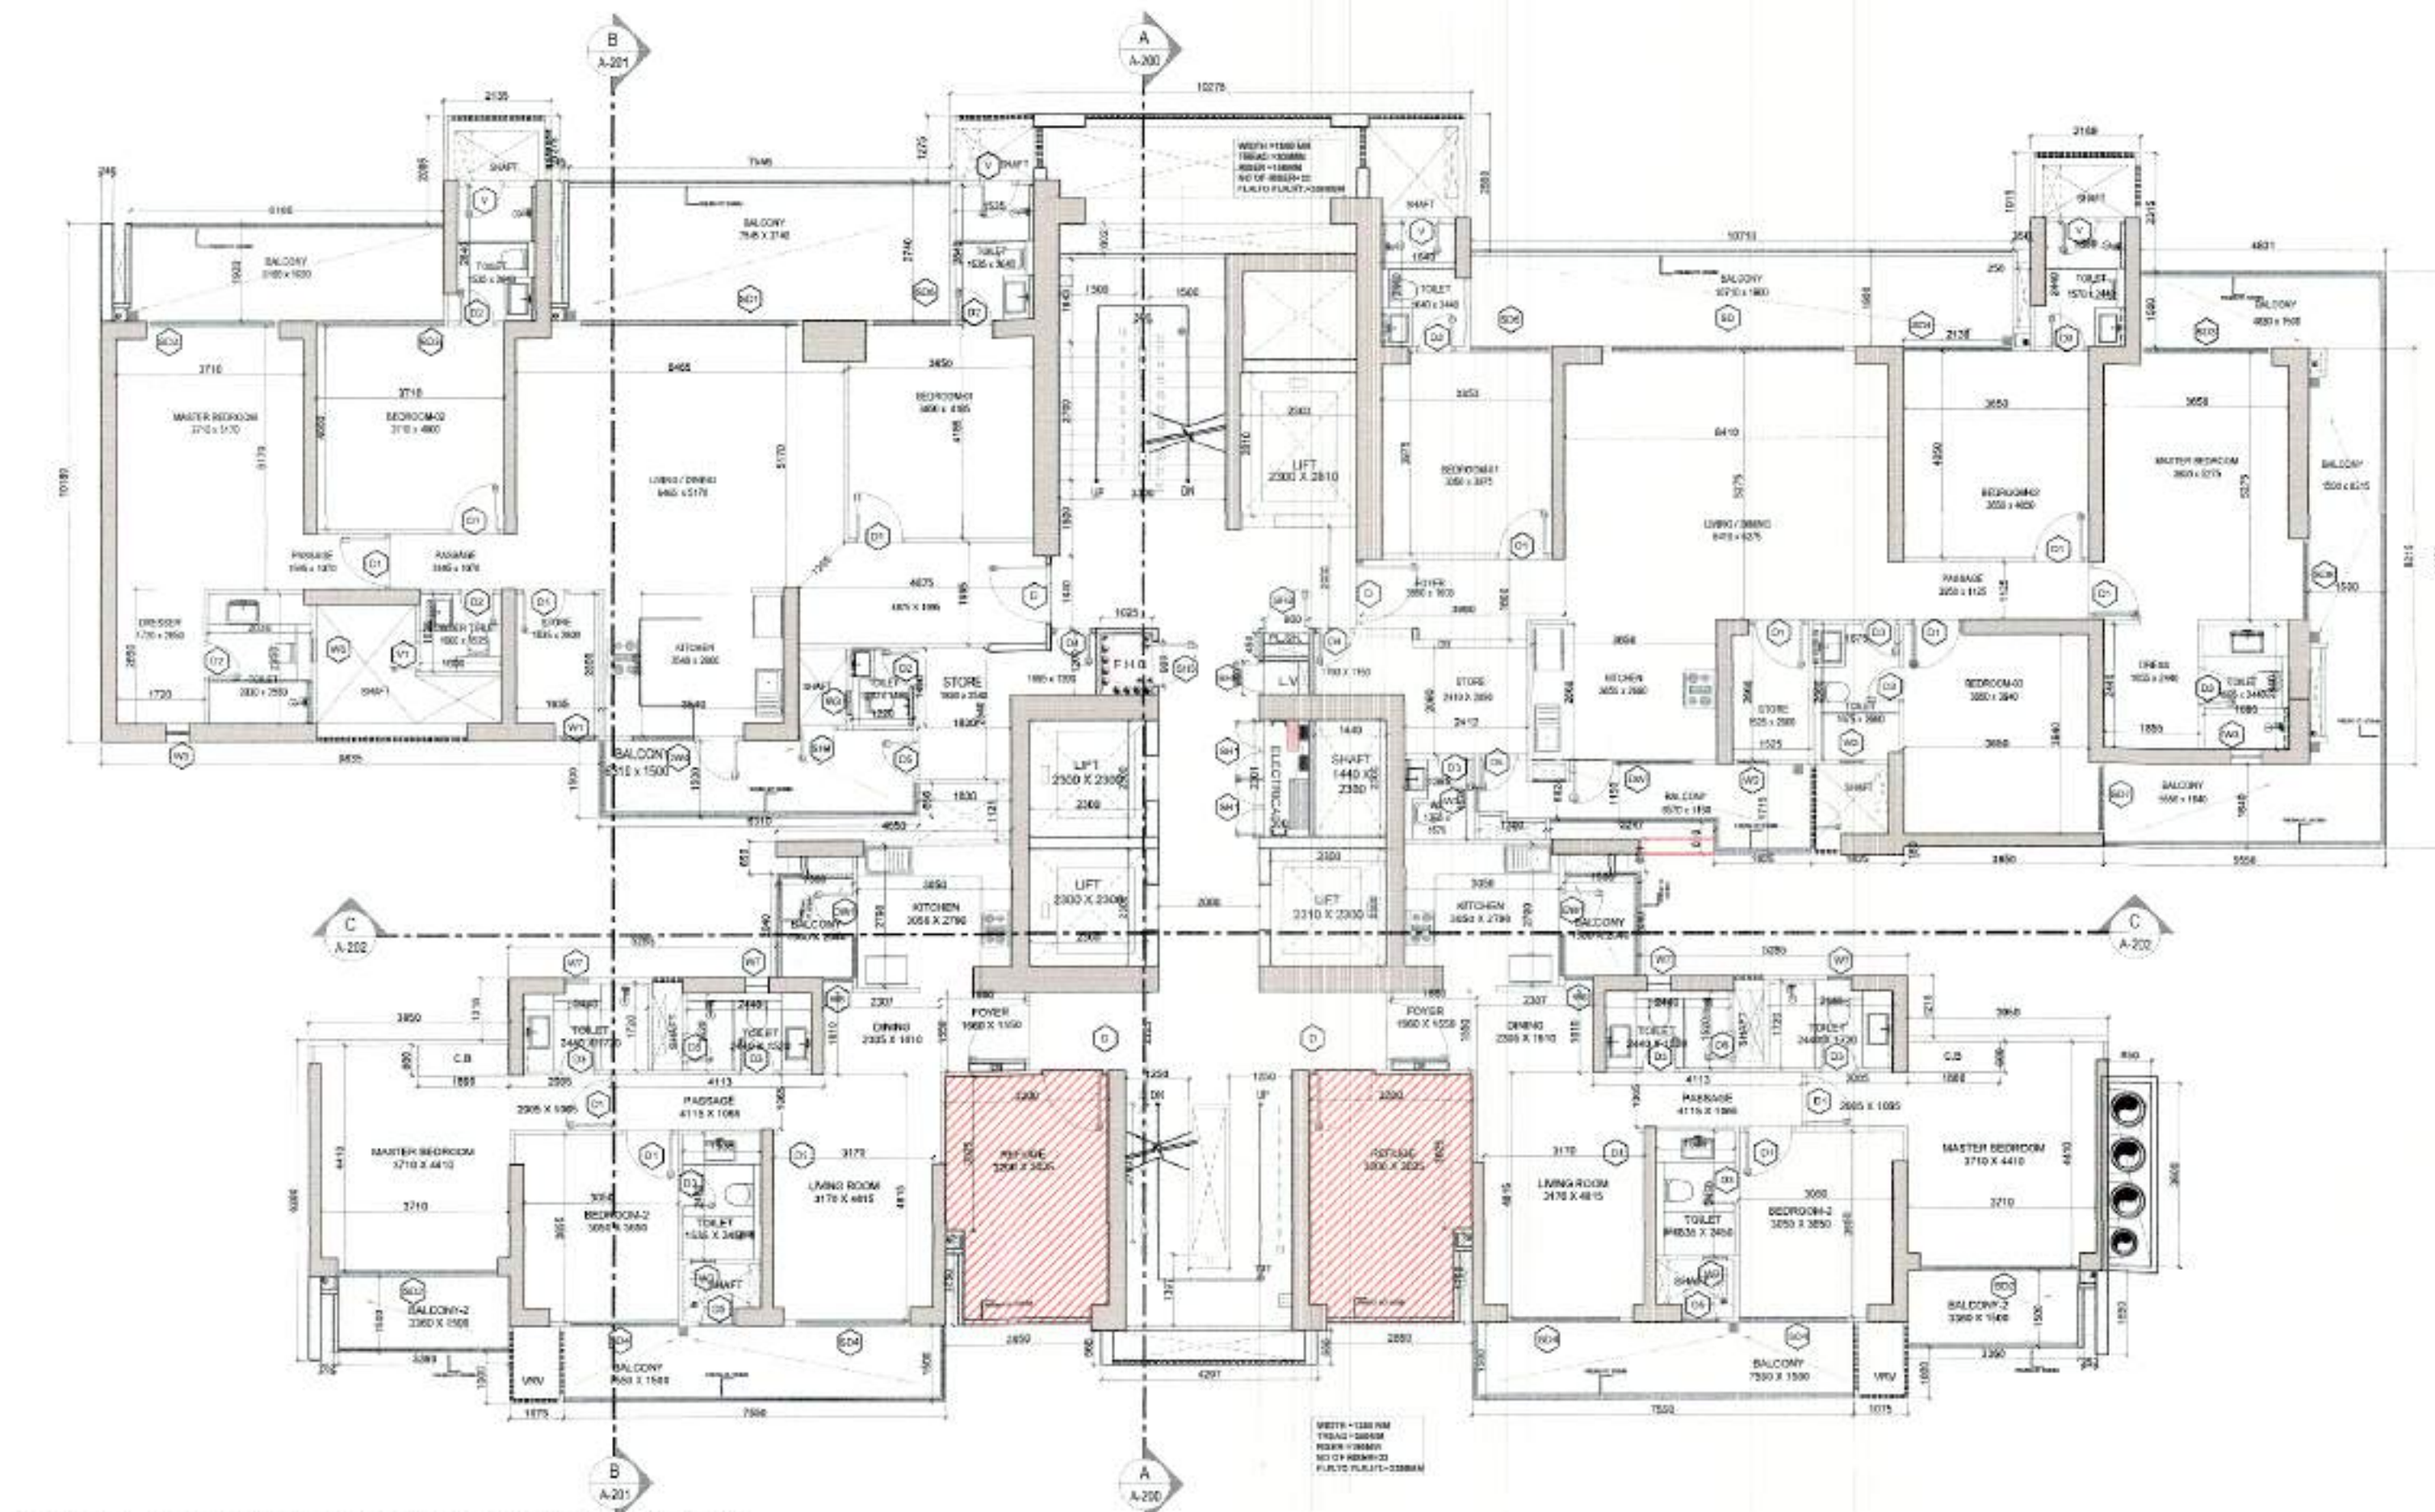

25TH, 34TH REFUGE FLOOR PLAN

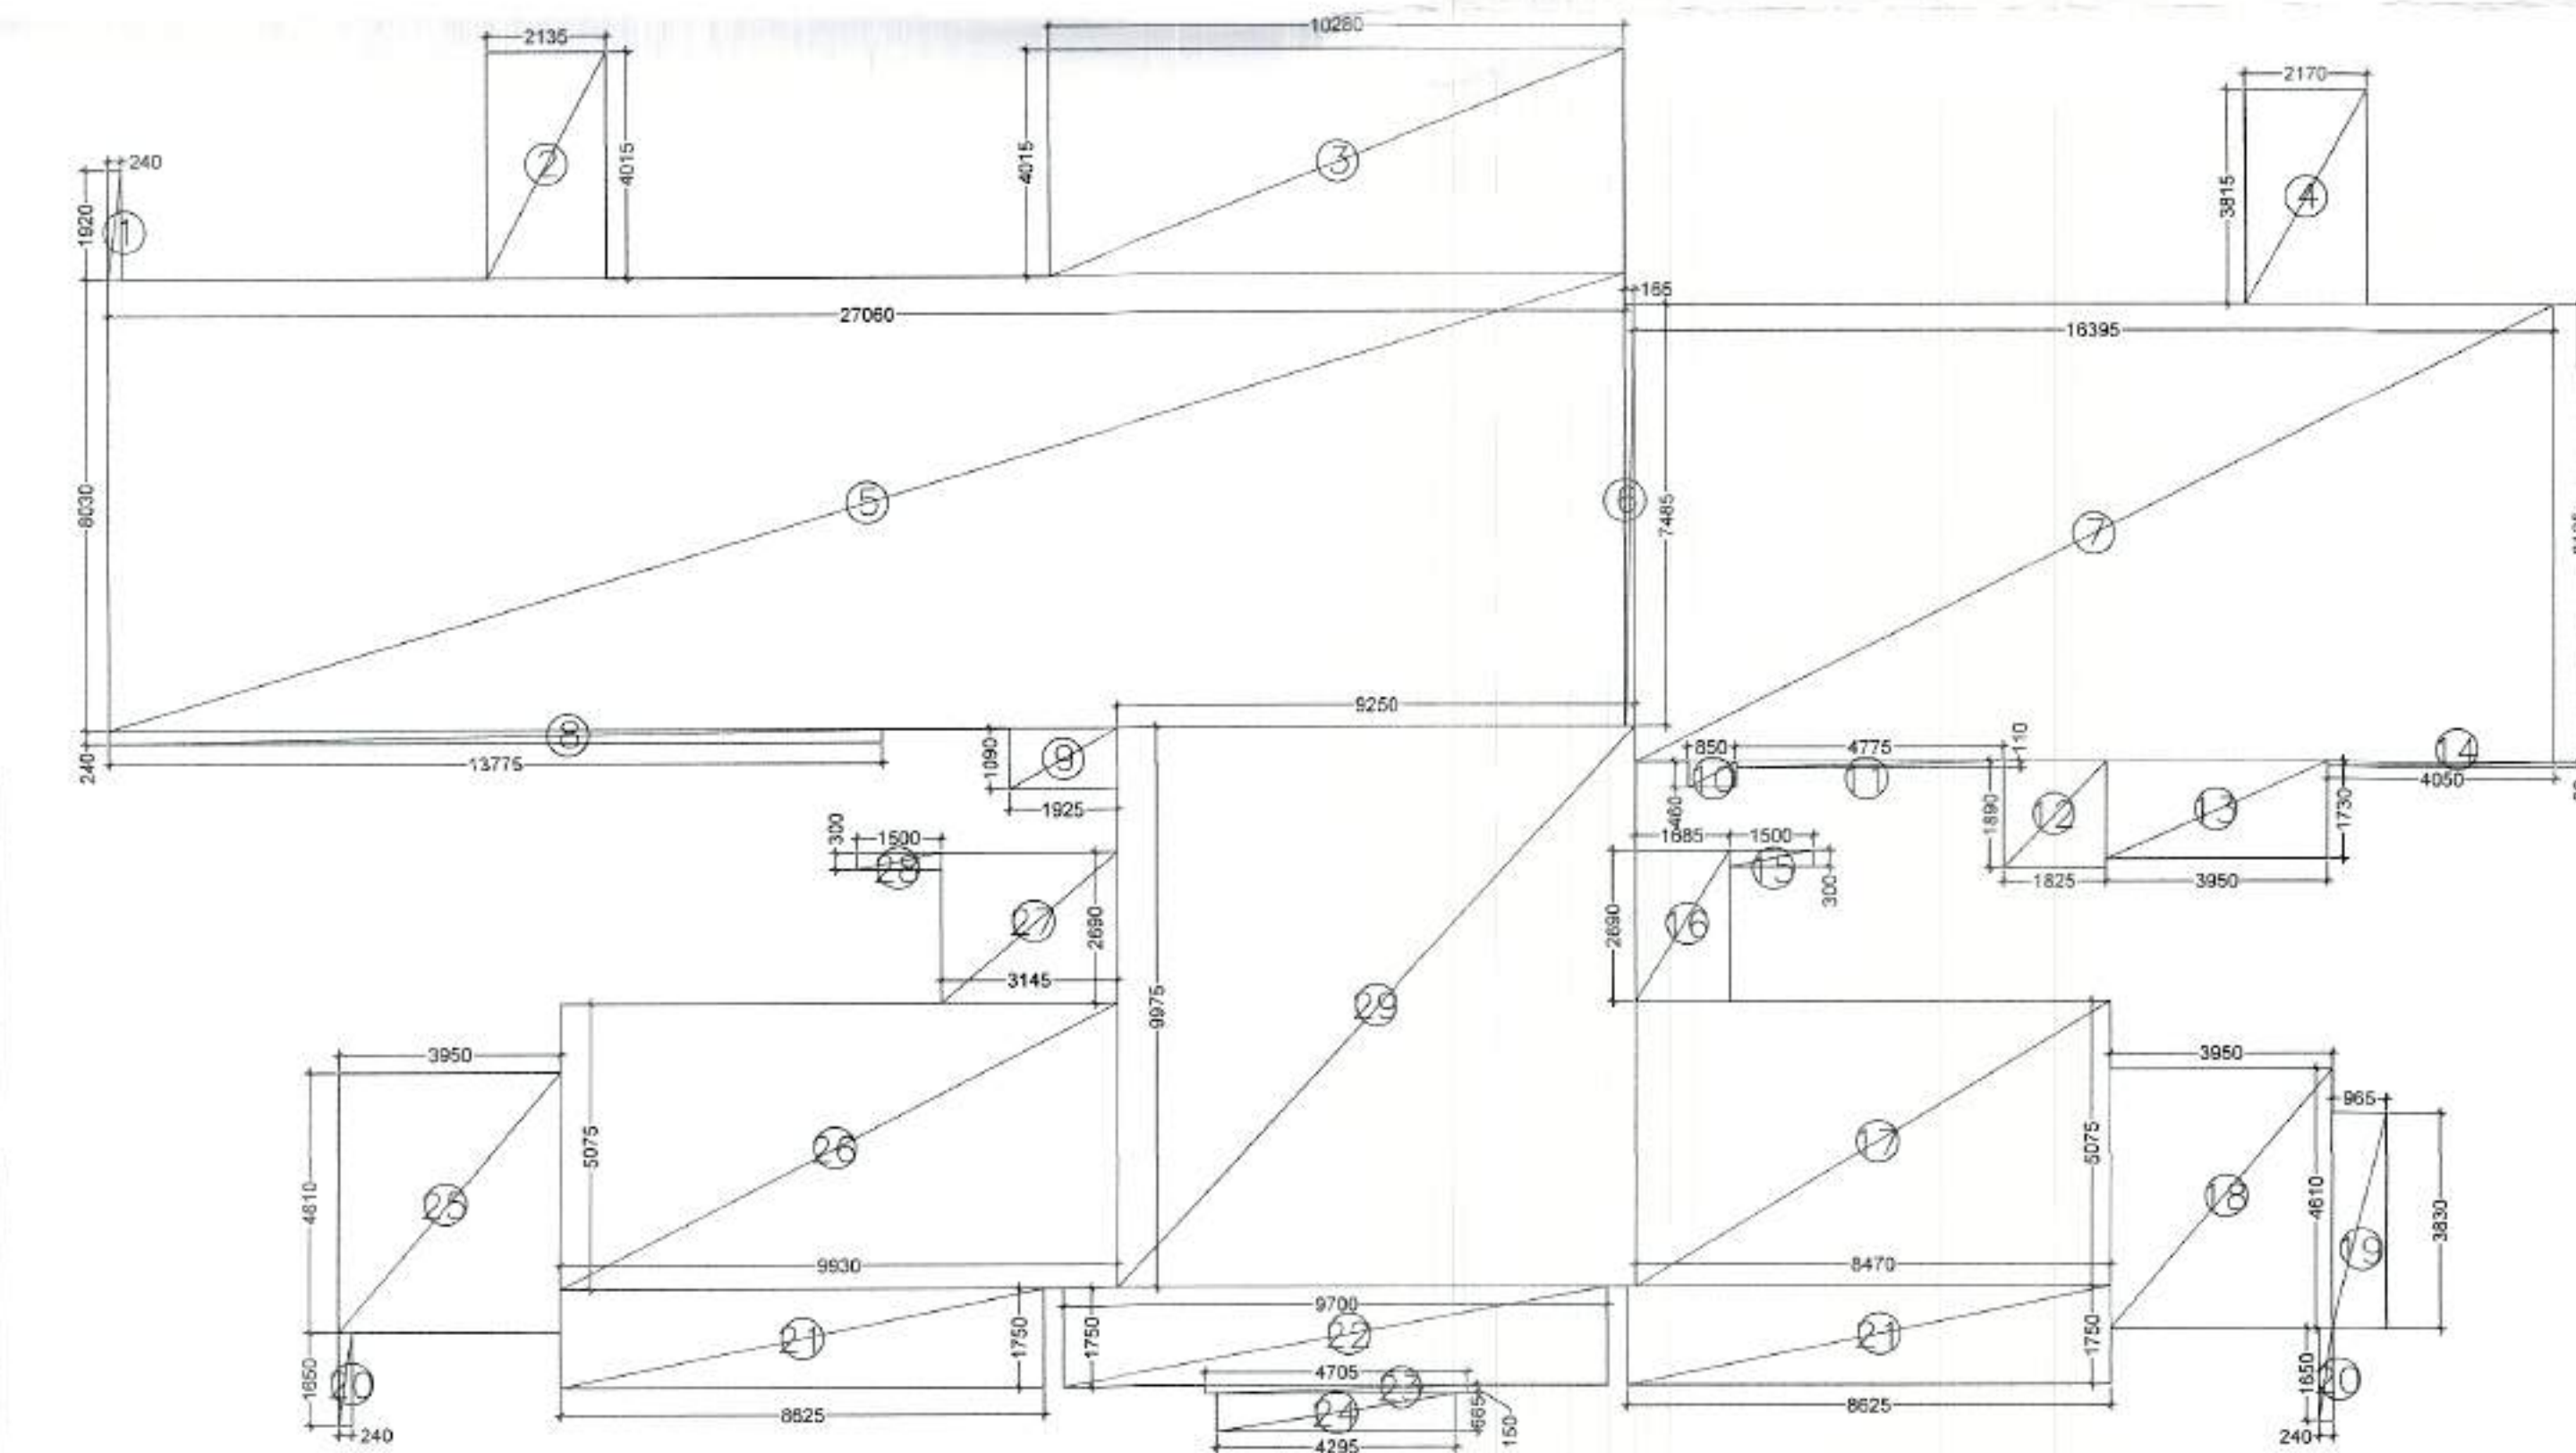


25TH, 34TH REFUGE FLOOR AREA DETAIL

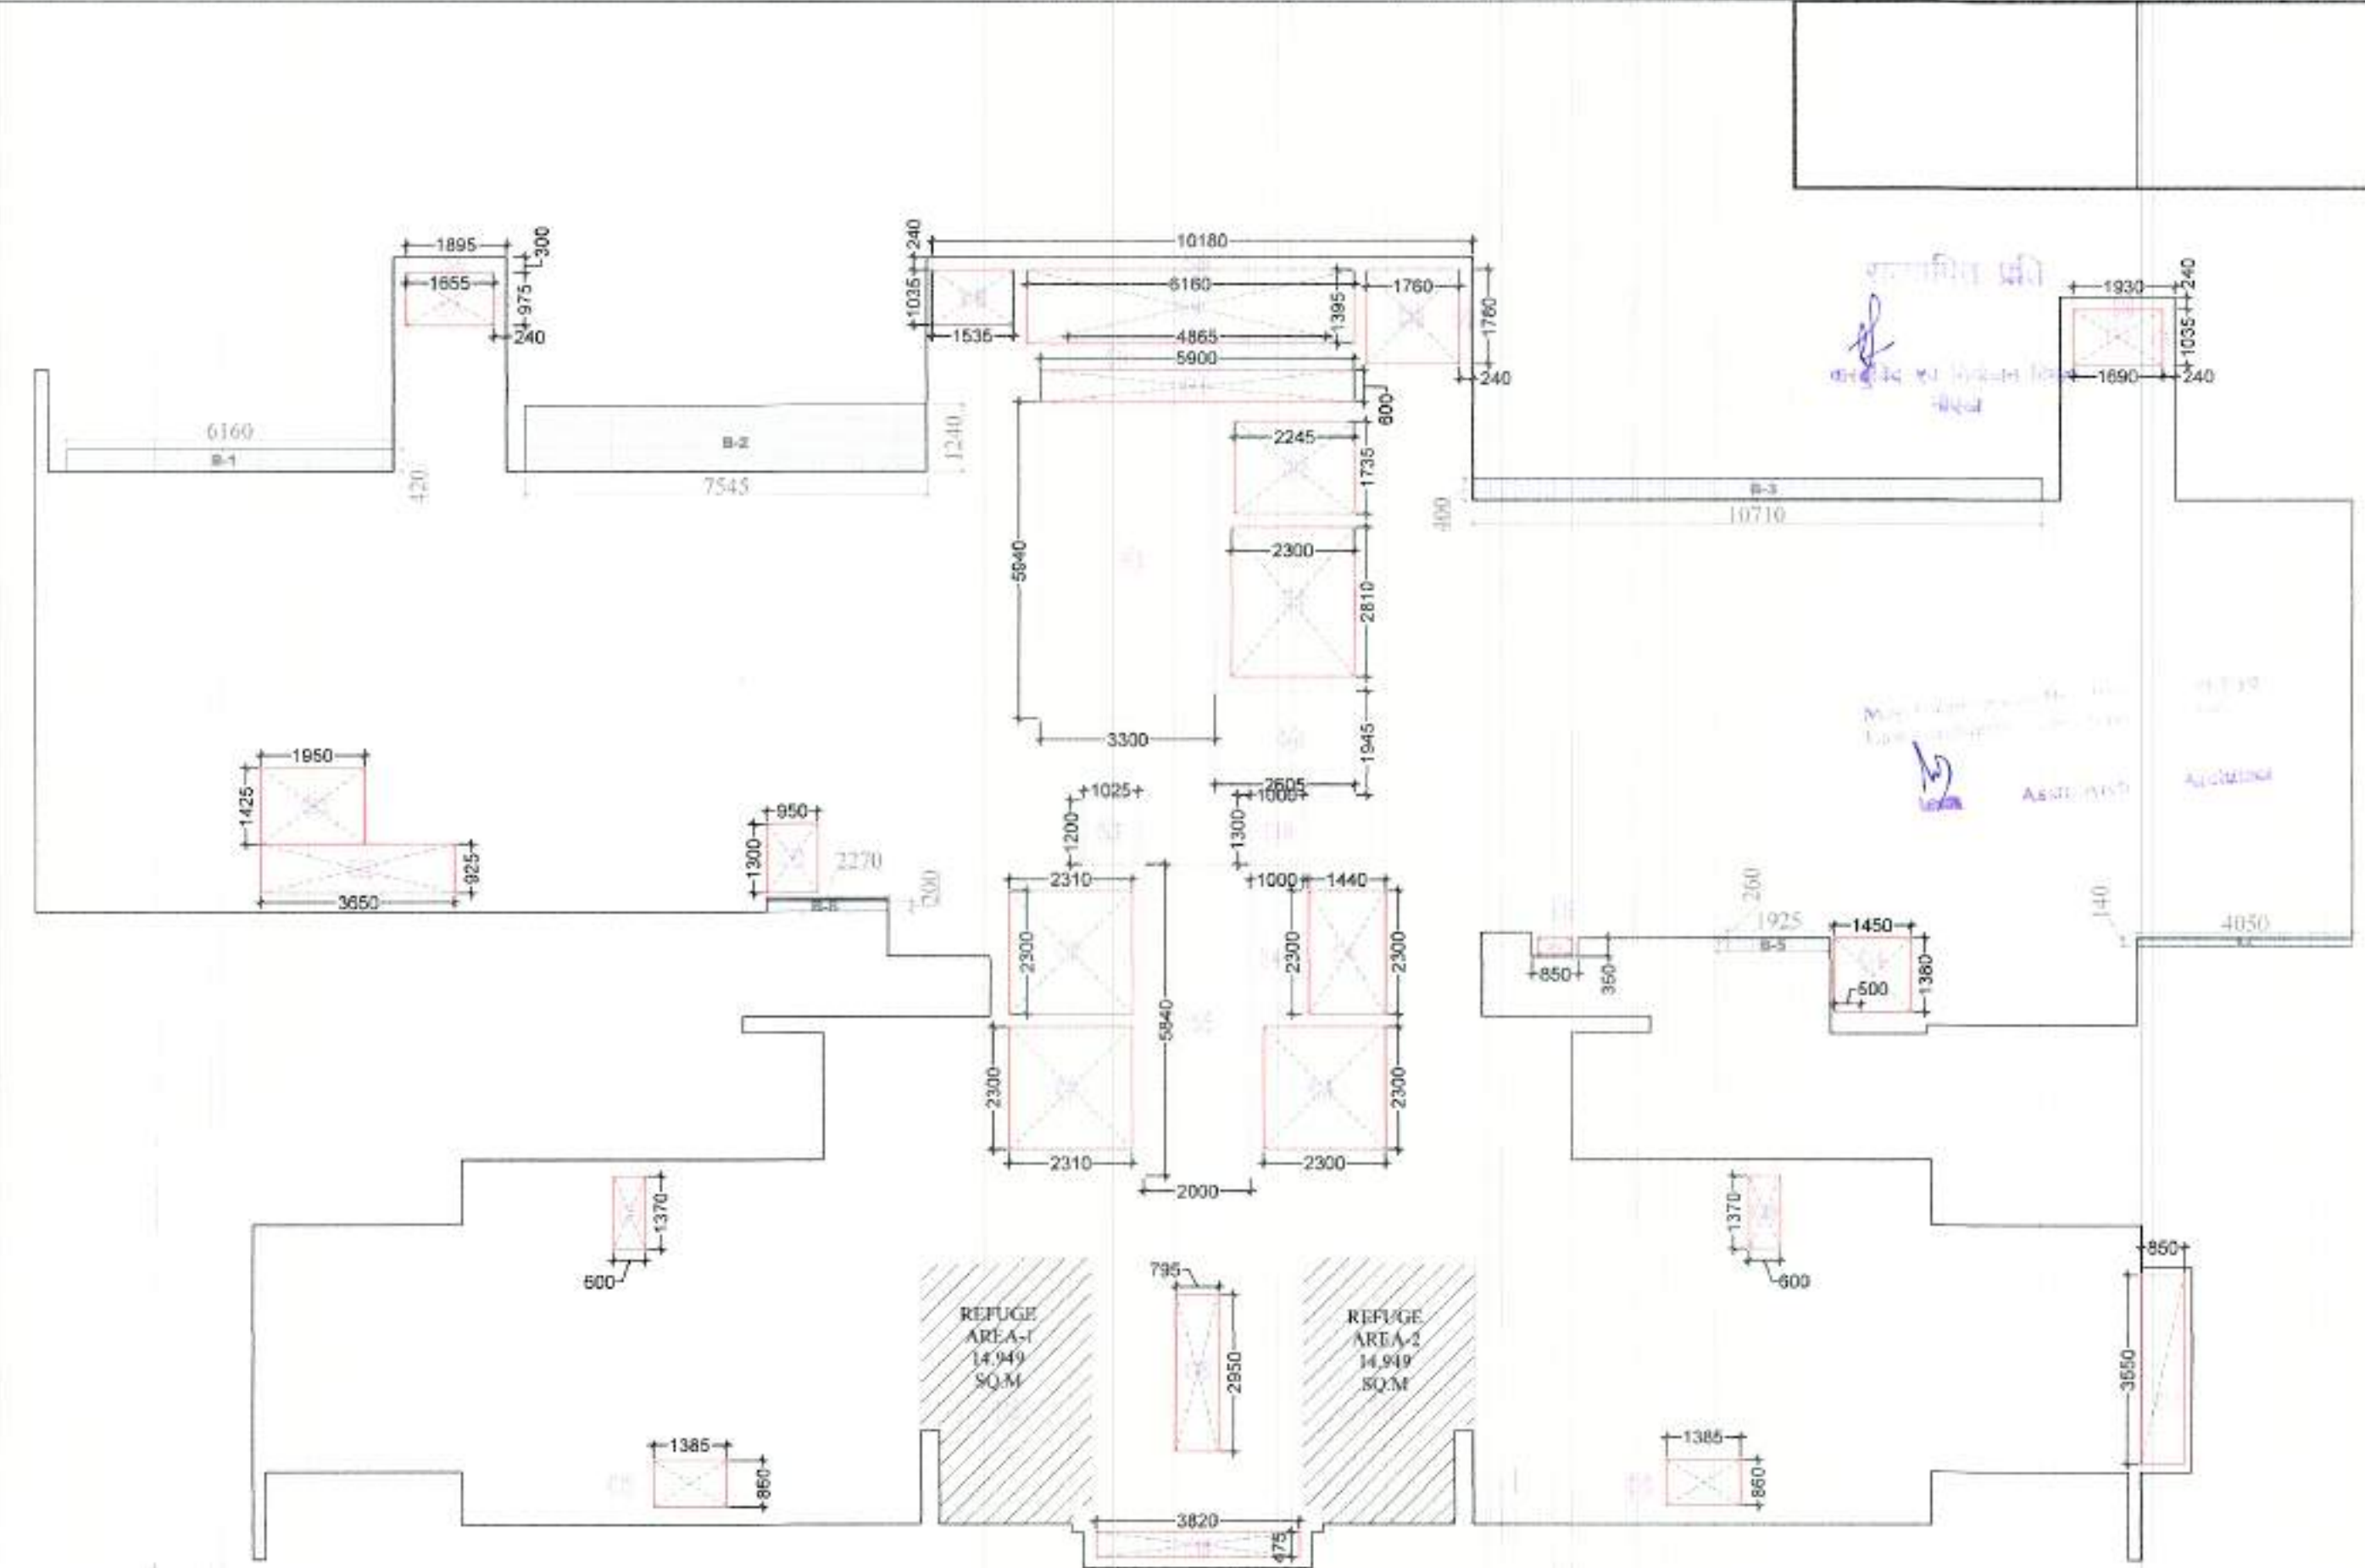

25TH, 34TH REFUGE FLOOR SUBTRACTION, 15% SERVICE AREA, & 25% ADDITIONAL AREA DETAIL

FAR AREA TOWER-2 25TH & 34TH FLOOR (REFUGE FLOOR)					
S.No.	Length (Hor.)	Width (Ver.)	Counts	Area (Sq.m)	Remark
Addition					
1	0.240	2.200	1	0.53	
2	2.135	4.015	1	8.57	
3	10.290	4.015	1	41.27	
4	2.170	3.815	1	8.28	
5	27.060	8.030	1	217.29	
6	0.165	7.485	1	1.24	
7	16.395	8.125	1	133.21	
8	13.775	0.240	1	3.31	
9	1.925	1.060	1	2.10	
10	0.850	0.460	1	0.39	
11	4.775	0.110	1	0.53	
12	1.825	1.890	1	3.45	
13	3.950	1.730	1	6.83	
14	4.050	0.090	1	0.36	
15	1.500	0.300	1	0.45	
16	1.685	2.860	1	4.83	
17	8.470	5.075	1	42.99	
18	3.950	4.610	1	18.21	
19	0.965	3.830	1	3.70	
20	0.240	1.755	2	0.86	
21	8.625	1.750	2	30.19	
22	9.700	1.750	1	16.98	
23	4.705	0.150	2	1.41	
24	4.295	0.665	1	2.86	
25	3.950	4.610	1	18.21	
26	9.930	5.075	1	50.39	
27	3.145	2.690	1	8.46	
28	1.500	0.300	1	0.45	
29	9.250	9.975	1	92.27	
A			32	779.30	
TOWER-2 25TH & 34TH FLOOR (REFUGE FLOOR) : CUTOUTS					
S.No.	Length (Hor.)	Width (Ver.)	Counts	Area (Sq.m)	Remark
Subtraction					
C1	2.300	2.810	1	6.46	
C2	2.300	2.310	2	10.63	
C3	2.300	2.300	1	5.29	
C4	1.440	2.300	1	3.31	
C5	0.000	0.000	0	0.00	
C6	0.000	0.000	0	0.00	
C7	1.655	0.975	1	1.61	
C8	1.535	0.035	1	0.05	
C9	6.100	1.395	1	8.59	
C10	1.760	1.780	1	3.13	
C11	5.900	0.600	1	3.54	
C12	2.245	1.735	1	3.90	
C13	1.680	1.035	1	1.75	
C14	1.450	1.380	1	2.00	
C15	1.395	0.860	2	2.38	
C16	0.350	0.850	1	0.30	
C17	0.850	3.550	1	3.02	
C18	0.795	2.950	1	2.35	
C19	3.820	0.475	1	1.81	
C20	0.800	1.370	2	1.64	
C21	0.960	1.300	1	1.24	
C22	3.620	0.925	1	3.35	
C23	1.950	1.425	1	2.78	
B			24	70.67	

TOWER-2 25TH & 34TH FLOOR (REFUGE FLOOR) : (15%) SERVICE FAR					
S.No.	Length (Hor.)	Width (Ver.)	Counts	Area (Sq.m)	Remark
Subtraction					
S1	3.300	5.940	1	19.60	Fire Staircase
S2	2.605	1.945	1	5.07	Lift Lobby
S3	1.025	1.200	1	1.23	FHC
S4	1.000	2.300	1	2.30	Lift Lobby
S5	2.000	5.840	1	11.68	Electrical Shaft
S6	1.895	0.300	1	0.57	Service Area Slab
S7	0.240	0.975	1	0.23	Service Area Slab
S8	10.180	0.240	1	2.44	Service Area Slab
S9	0.240	1.780	1	0.43	Service Area Slab
S10	1.930	0.240	1	0.46	Service Area Slab
S11	0.240	1.035	1	0.25	Service Area Slab
S12	0.000	0.000	0	0.00	Cupboard
S13	4.865	0.500	1	2.43	Service Area Slab
S14	1.000	1.300	1	1.30	PL SH LV
S15	Pline Area	14.949	2	29.90	Refuge Area
C			15	77.89	
TOWER-2 16TH FLOOR (REFUGE FLOOR) : (25%) EXCESS BALCONY AREA					
S.No.	Length (Hor.)	Width (Ver.)	Counts	Area (Sq.m)	Remark
Addition					
B1	6.160	0.420	1	2.59	
B2	7.546	1.240	1	9.36	
B3	10.710	0.400	1	4.28	
B4	4.050	0.140	1	0.57	
B5	1.925	0.280	1	0.50	
B6	0.200	2.270	1	0.45	
				17.75	
(25%) Excess Balcony Area					
				4.44	
Net FAR = Total FAR - Cutouts - 15% Service FAR + (25%) Excess Balcony Area				575.18	

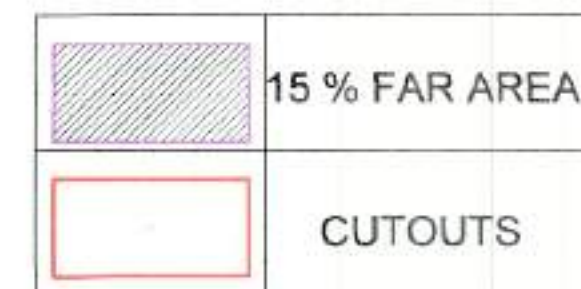

DOOR SCHEDULE FOR T-1 & 2					
S.No.	TYPE	DOORWAY	HEIGHT	W.D.	AREA
1	DO	1000	2000	1	2.00
2	DO	1000	2000	1	2.00
CLIENT :- GODREJ PROPERTIES LTD.

PROJECT :- PROPOSED BUILDING PLAN FOR GROUP HOUSING PROJECT AT PLOT NO. GH-01B, SECTOR 146, NOIDA

ARCHITECT :- GOLDEN INDIA ARCHITECTS

☒ SUBMISSION

SCALE :-

TITLE :- TOWER-T2 FLOOR PLANS & AREA DETAIL

OWNER'S SIGN:


ARCHITECT SIGN:

GODREJ PROPERTIES LTD.


MR. ANISH SRIVASTAVA
B.Arch
CA 2016/77184
11-37 KADAMBA COMPLEX
GAMMA-1 GH NOIDA-201308

TOWER-T2


DRG. NO. :-

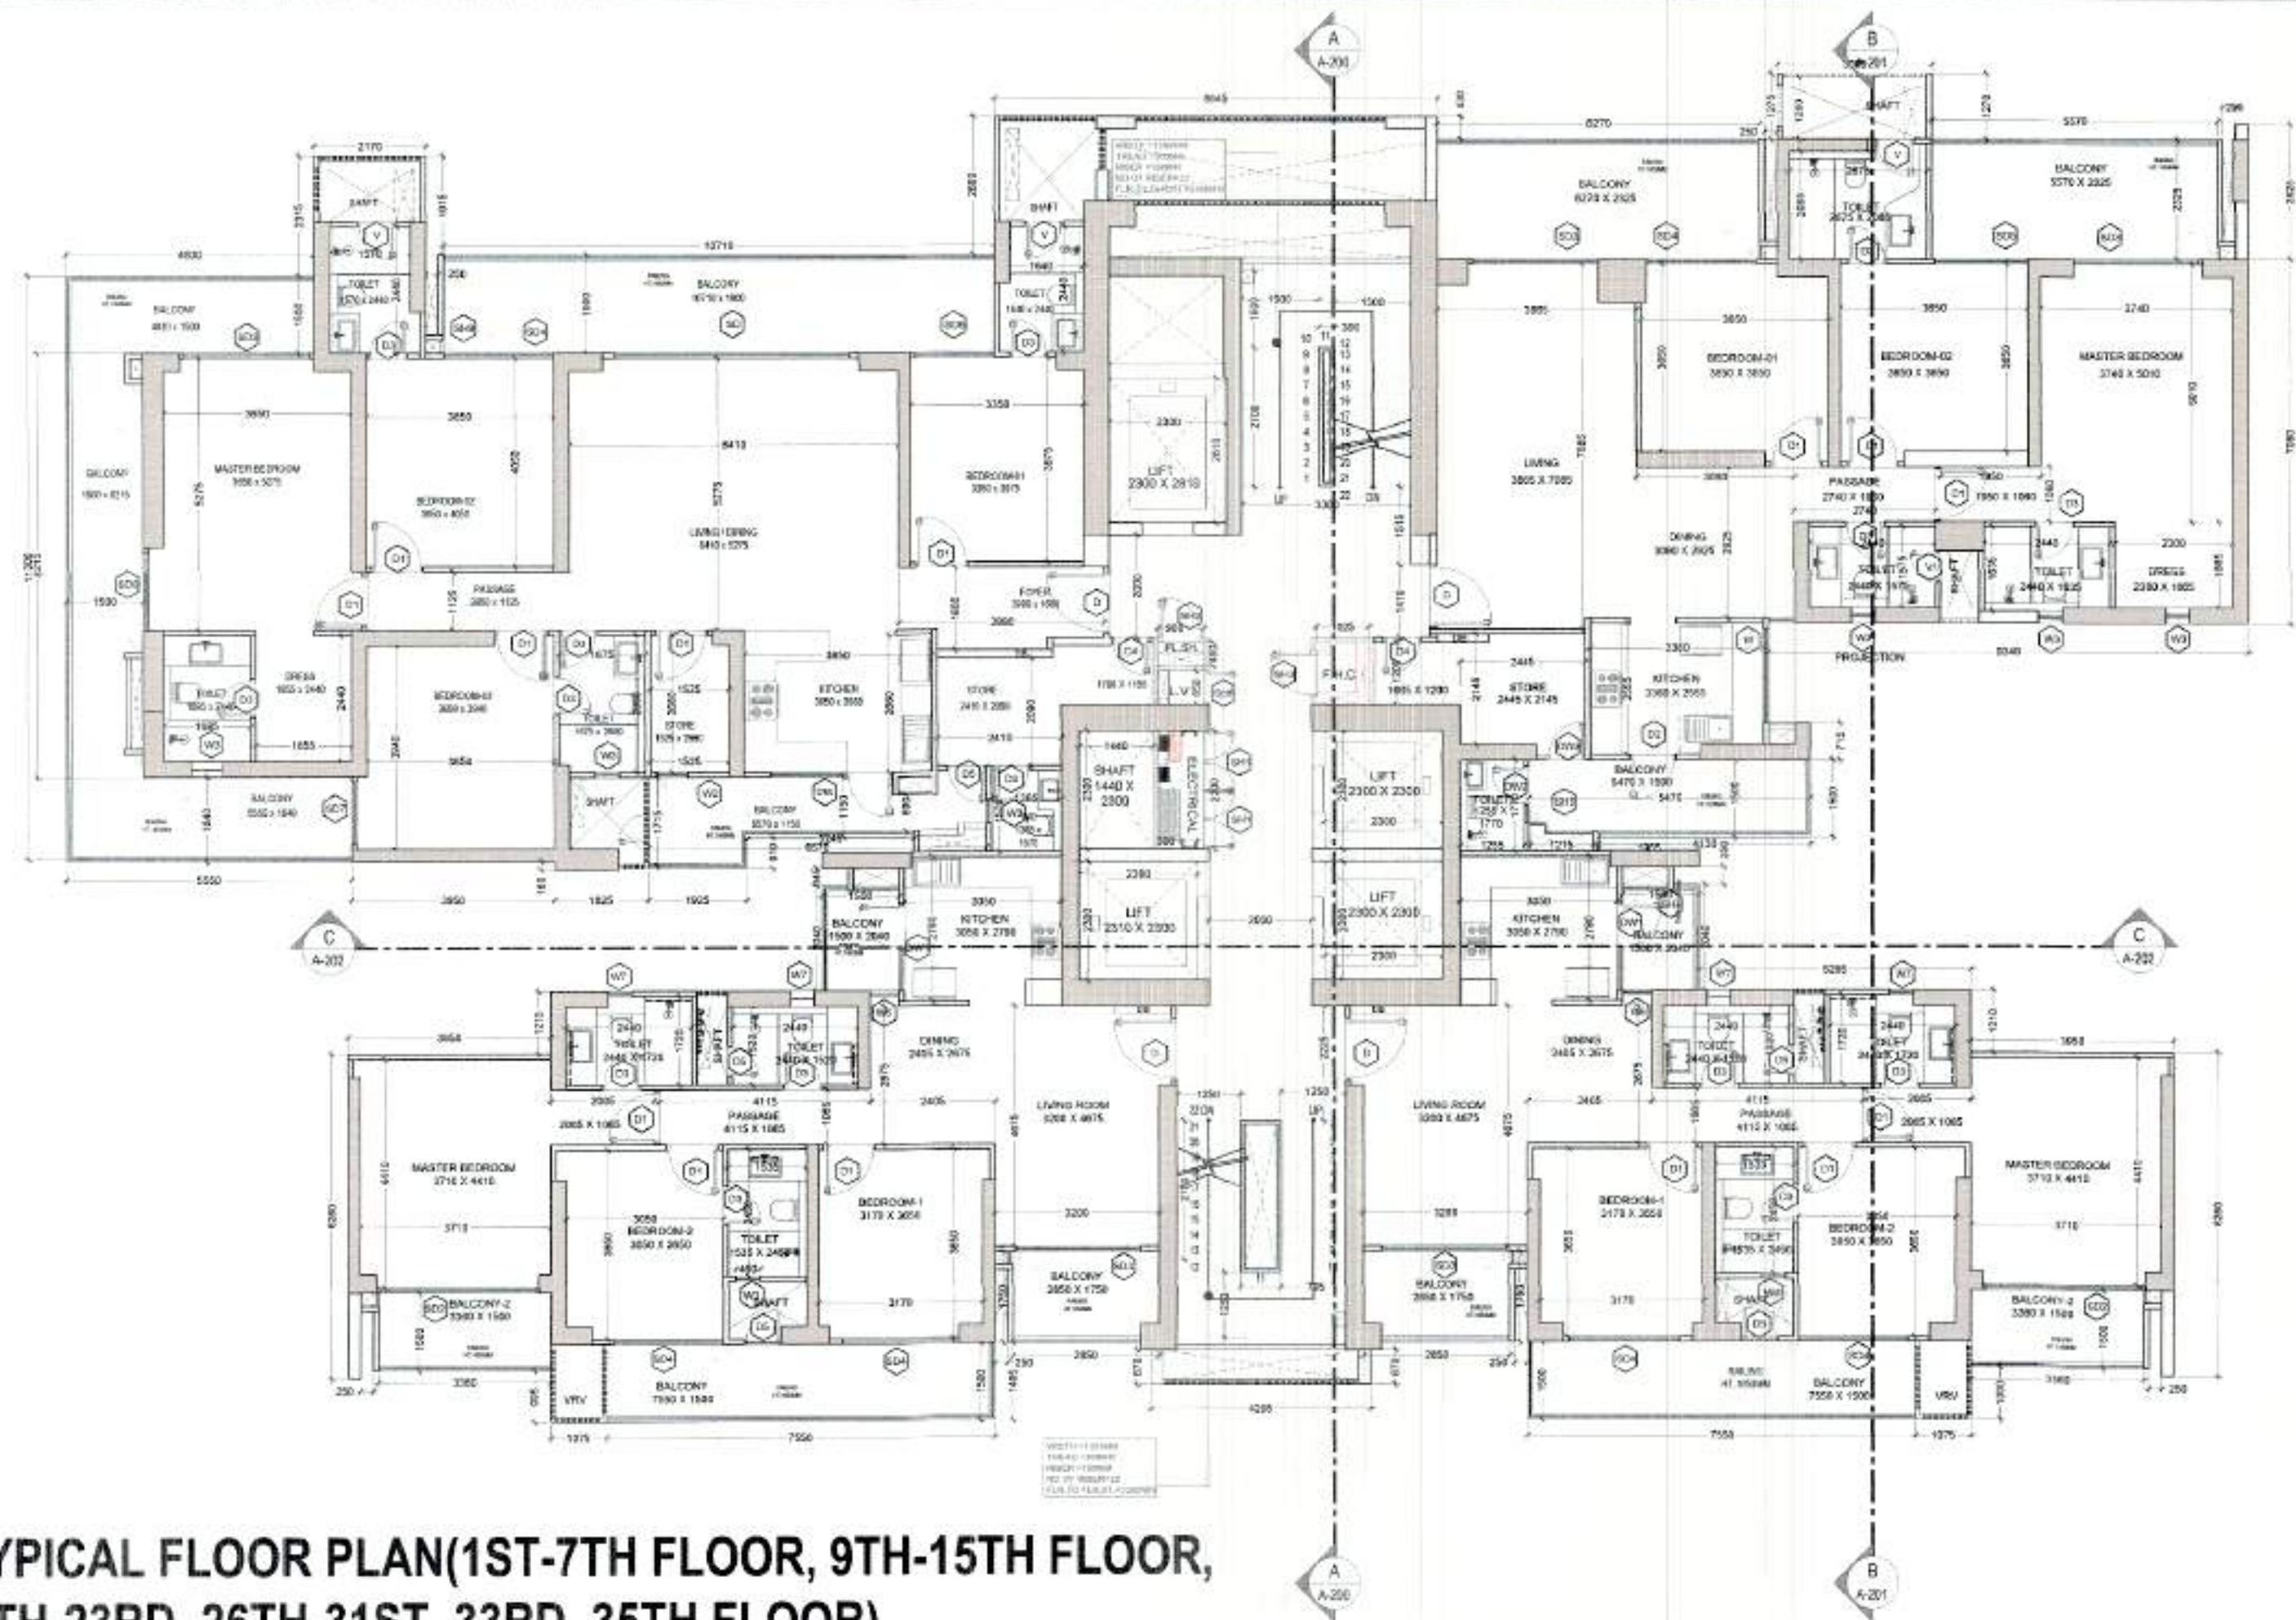

TYPICAL FLOOR PLAN(1ST-7TH FLOOR, 9TH-15TH FLOOR, 17TH-23RD, 26TH-31ST, 33RD, 35TH FLOOR)

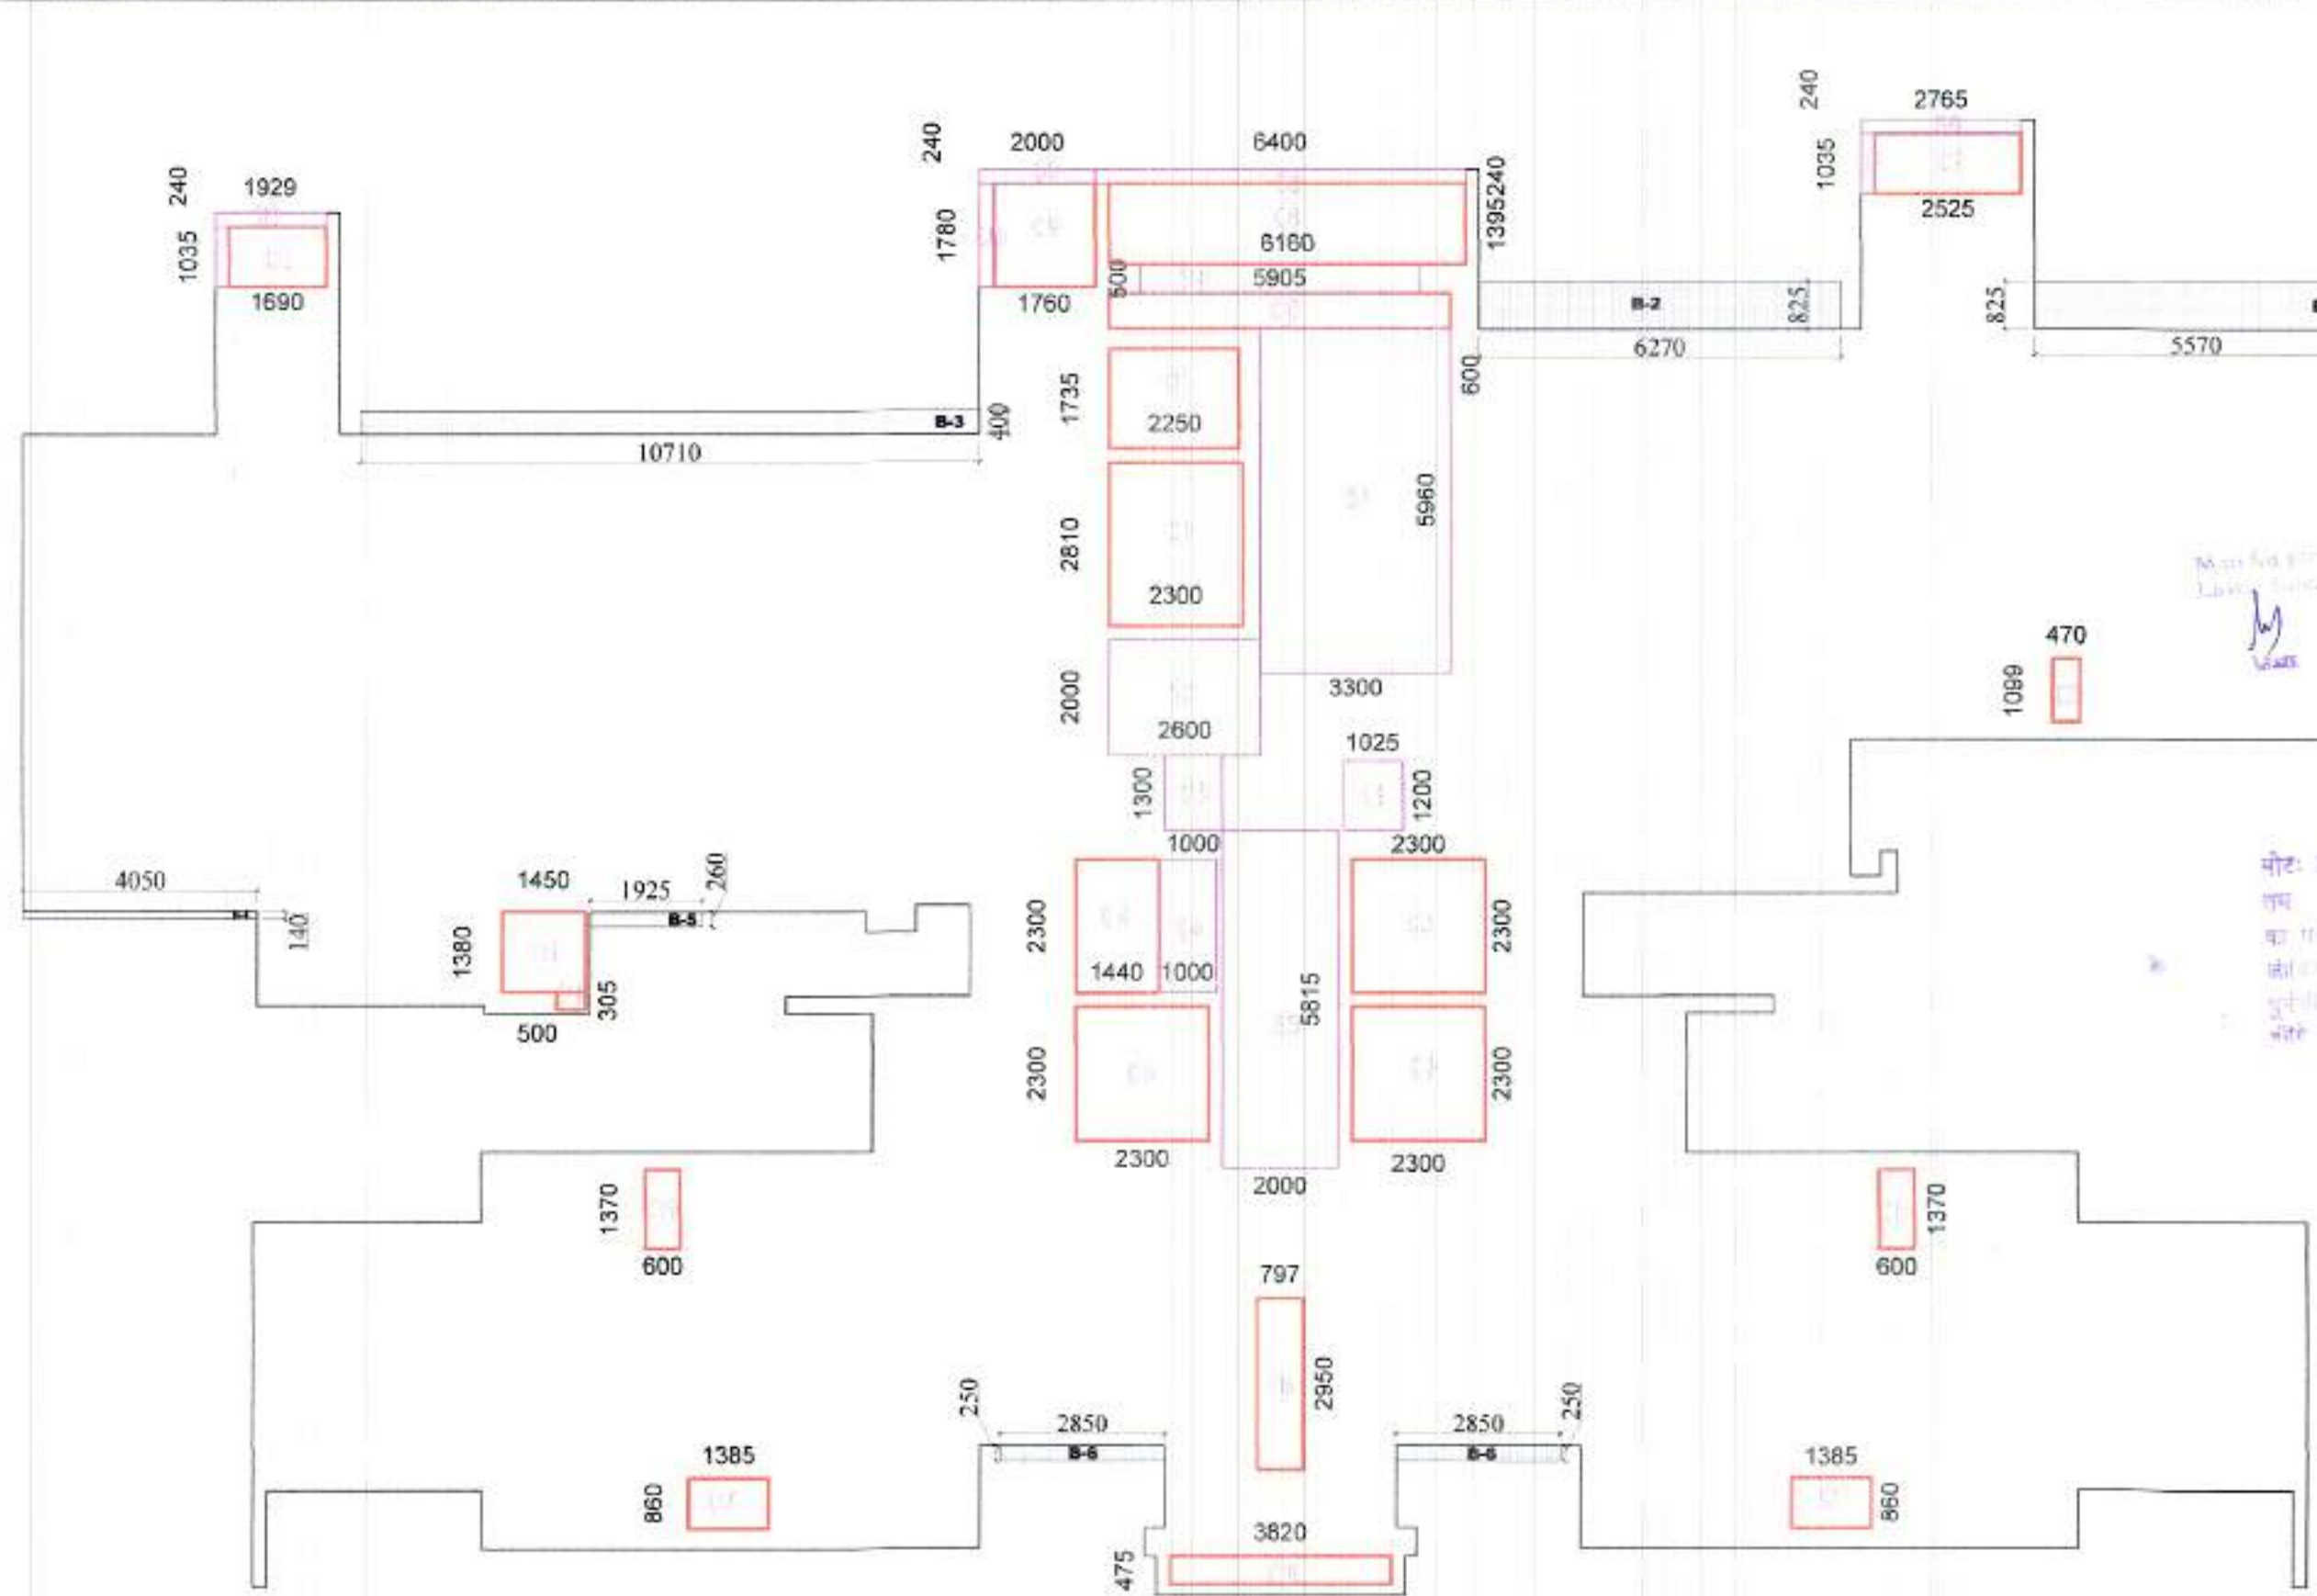


TYPICAL FLOOR SUBTRACTION , 15% SERVICE AREA , & 25% ADDITIONAL AREA DETAIL

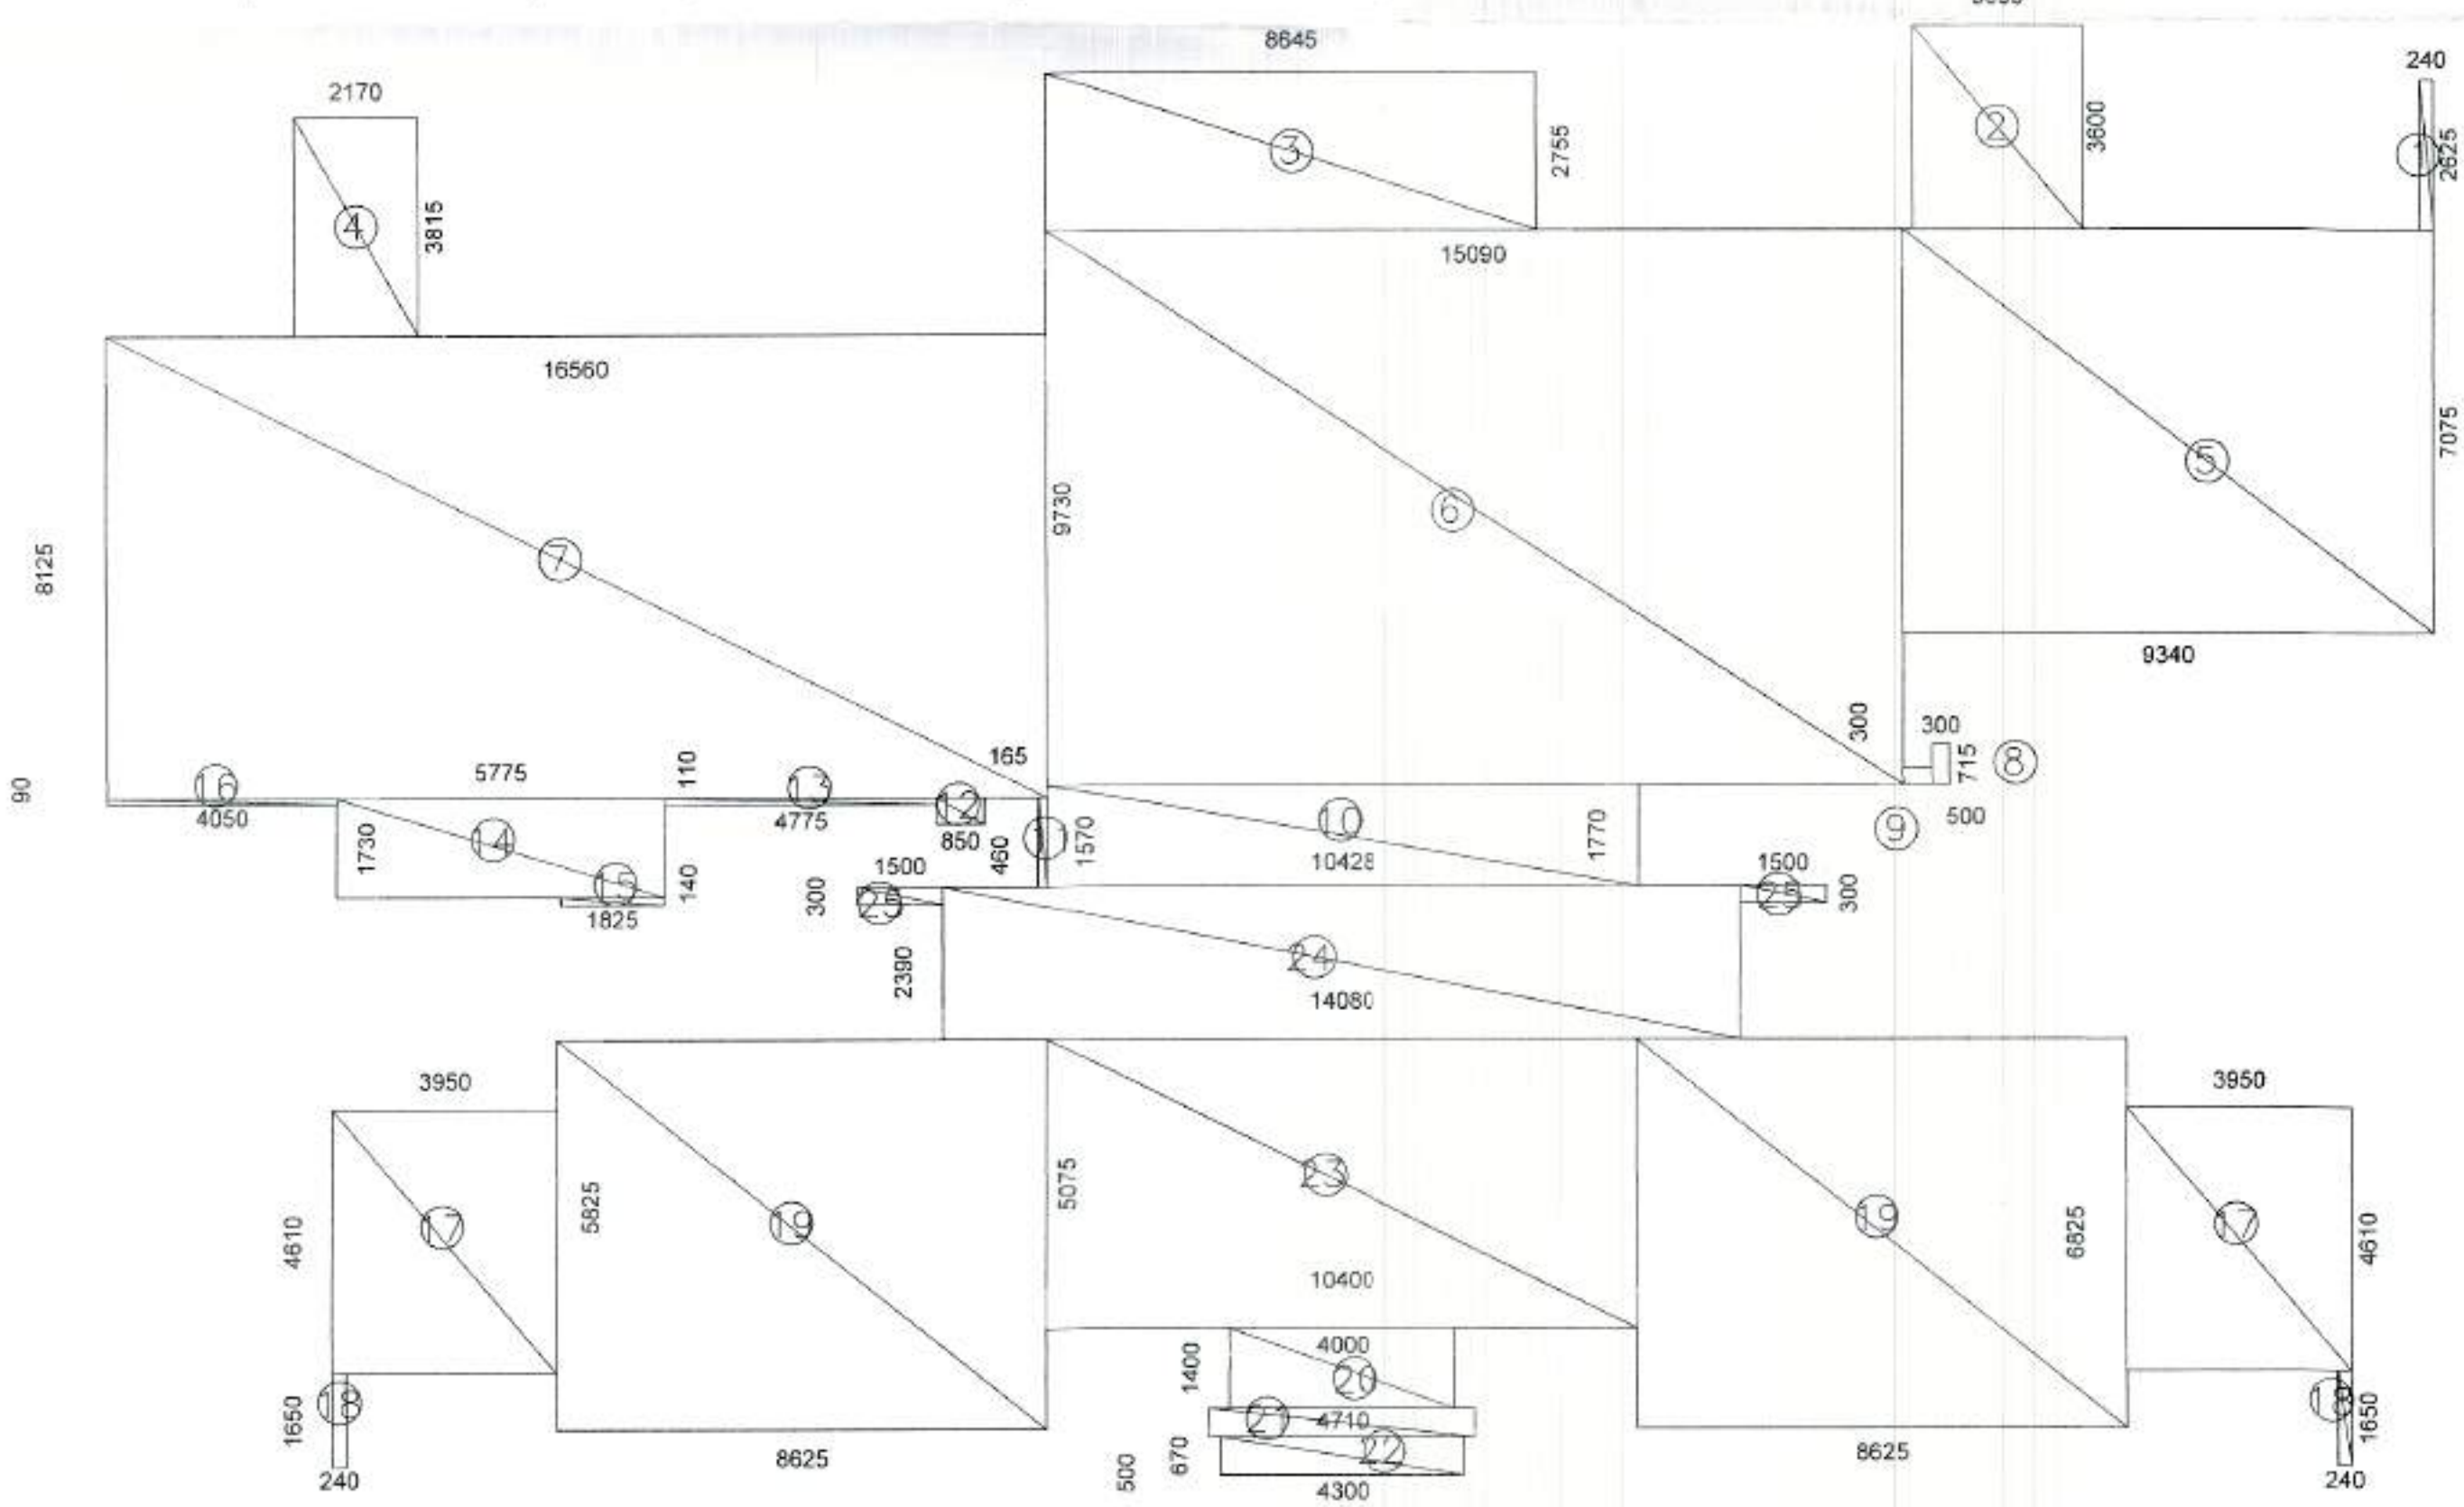

TYPICAL FLOOR AREA (1ST-7TH FLOOR, 9TH-15TH FLOOR, 17TH-23RD, 26TH-31ST, 33RD, 35TH FLOOR)

FAR AREA TOWER-3 TYPICAL FLOOR					
S.No.	Length (Hor.)	Width (Ver.)	Counts	Area (Sqm)	Remark
Addition					
1	0.240	2.625	1	0.63	
2	3.005	3.600	1	10.82	
3	8.645	2.755	1	23.82	
4	2.170	3.815	1	8.28	
5	9.340	7.075	1	66.08	
6	15.090	9.730	1	146.83	
7	18.560	8.125	1	151.55	
8	0.300	0.715	1	0.21	
9	0.500	0.300	1	0.15	
10	10.430	1.770	1	18.46	
11	0.165	1.570	1	0.26	
12	0.860	0.460	1	0.39	
13	4.775	0.110	1	0.53	
14	5.775	1.730	1	9.99	
15	1.825	0.140	1	0.26	
16	4.050	0.080	1	0.36	
17	3.950	4.610	2	36.42	
18	0.240	1.650	2	0.79	
19	8.625	6.825	2	117.73	
20	4.300	0.670	1	2.88	
21	4.710	0.500	1	2.36	
22	4.000	1.400	1	5.60	
23	10.400	5.075	1	52.78	
24	14.060	2.690	1	37.88	
25	1.500	0.300	2	0.90	
A			29	678.94	
TOWER-3 TYPICAL FLOOR: CUTOUTS					
S.No.	Length (Hor.)	Width (Ver.)	Counts	Area (Sqm)	Remark
Subtraction					
C1	2.300	2.810	1	6.46	
C2	2.300	2.300	2	10.58	
C3	2.300	2.300	1	5.29	
C4	1.440	2.300	1	3.31	
C5	0.000	0.000	0	0.00	
C6	0.000	0.000	0	0.00	
C7	2.525	1.035	1	2.61	
C8	6.180	1.395	1	8.59	
C9	1.780	1.780	1	3.13	
C10	5.905	0.600	1	3.54	
C11	2.250	1.735	1	3.90	
C12	1.690	1.035	1	1.75	
C13	1.450	1.380	1	2.00	
C14	0.500	0.305	1	0.15	
C15	0.800	1.370	2	1.64	
C16	0.797	2.990	1	2.35	
C17	1.365	0.860	2	2.38	
C18	0.000	0.000	0	0.00	
C19	3.820	0.475	1	1.81	
C20	0.470	1.089	1	0.52	
B			20	60.04	

TOWER-3 TYPICAL FLOOR : (15%) SERVICE FAR					
S.No.	Length (Hor.)	Width (Ver.)	Counts	Area (Sqm)	Remark
Subtraction					
S1	3.300	5.960	1	19.67	Fire Staircase
S2	2.600	2.000	1	5.20	Lift Lobby
S3	1.025	1.200	1	1.23	FHC
S4	1.000	2.300	1	2.30	Lift Lobby
S5	2.000	5.815	1	11.63	Electrical Shaft
S6	2.765	0.240	1	0.66	Service Area Slab
S7	0.240	1.035	2	0.50	Service Area Slab
S8	6.400	0.240	1	1.54	Service Area Slab
S9	2.000	0.240	1	0.48	Service Area Slab
S10	0.240	1.780	1	0.43	Service Area Slab
S11	1.930	0.240	1	0.46	Service Area Slab
S12	0.000	0.000	0	0.00	Cupboard
S13	1.000	1.300	1	1.30	pl sh / v
S14	4.865	0.500	1	2.43	Service Area Slab
C			14	47.83	
TOWER-3 TYPICAL FLOOR : (25%) EXCESS BALCONY AREA					
S.No.	Length (Hor.)	Width (Ver.)	Counts	Area (Sqm)	Remark
Addition					
B1	5.570	0.825	1	4.60	
B2	6.270	0.825	1	5.17	
B3	10.710	0.400	1	4.28	
B4	4.050	0.140	1	0.57	
B5	1.925	0.260	1	0.50	
B6	2.850	0.250	2	1.43	
D			7	16.54	
(25%) Excess Balcony Area				4.14	
Net FAR = Total FAR - Cutouts - 15% Service FAR + (25%) Excess Balcony Area				575.21	

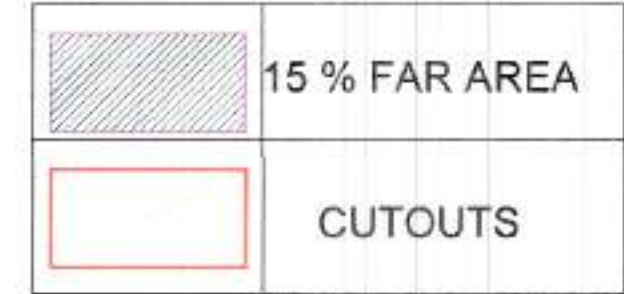

DOCS SCHEDULE FOR T3 & C					
S.No.	Length (Hor.)	Width (Ver.)	Counts	Area (Sqm)	Remark
1	2.300	2.810	1	6.46	
2	2.300	2.300	2	10.58	
3	2.300	2.300	1	5.29	
4	1.440	2.300	1	3.31	
5	0.000	0.000	0	0.00	
6	0.000	0.000	0	0.00	
7	2.525	1.035	1	2.61	
8	6.180	1.395	1	8.59	
9	1.780	1.780	1	3.13	
10	5.905	0.600	1	3.54	
11	2.250	1.735	1	3.90	
12	1.690	1.035	1	1.75	
13	1.450	1.380	1	2.00	
14	0.500	0.305	1	0.15	
15	0.800	1.370	2	1.64	
16	0.797	2.990	1	2.35	
17	1.365	0.860	2	2.38	
18	0.000	0.000	0	0.00	
19	3.820	0.475	1	1.81	
20	0.470	1.089	1	0.52	

CLIENT :- GODREJ PROPERTIES LTD.

PROJECT :- PROPOSED BUILDING PLAN FOR GROUP HOUSING PROJECT AT PLOT NO- GH-01B, SECTOR 146, NOIDA

ARCHITECT :- GOLDEN INDIA ARCHITECTS

SUBMISSION

SCALE :-

TITLE :- TOWER-T3 FLOOR PLANS & AREA DETAIL


OWNER'S SIGN:

ARCHITECT SIGN:


GODREJ PROPERTIES LTD.

MR. AVAMISH SRIVASTAV
B. ARCH.
CA 2016/77184
FF-37 KADAMBA COMPLEX
GAMMA-1 GR NOIDA-201308


TOWER-T3

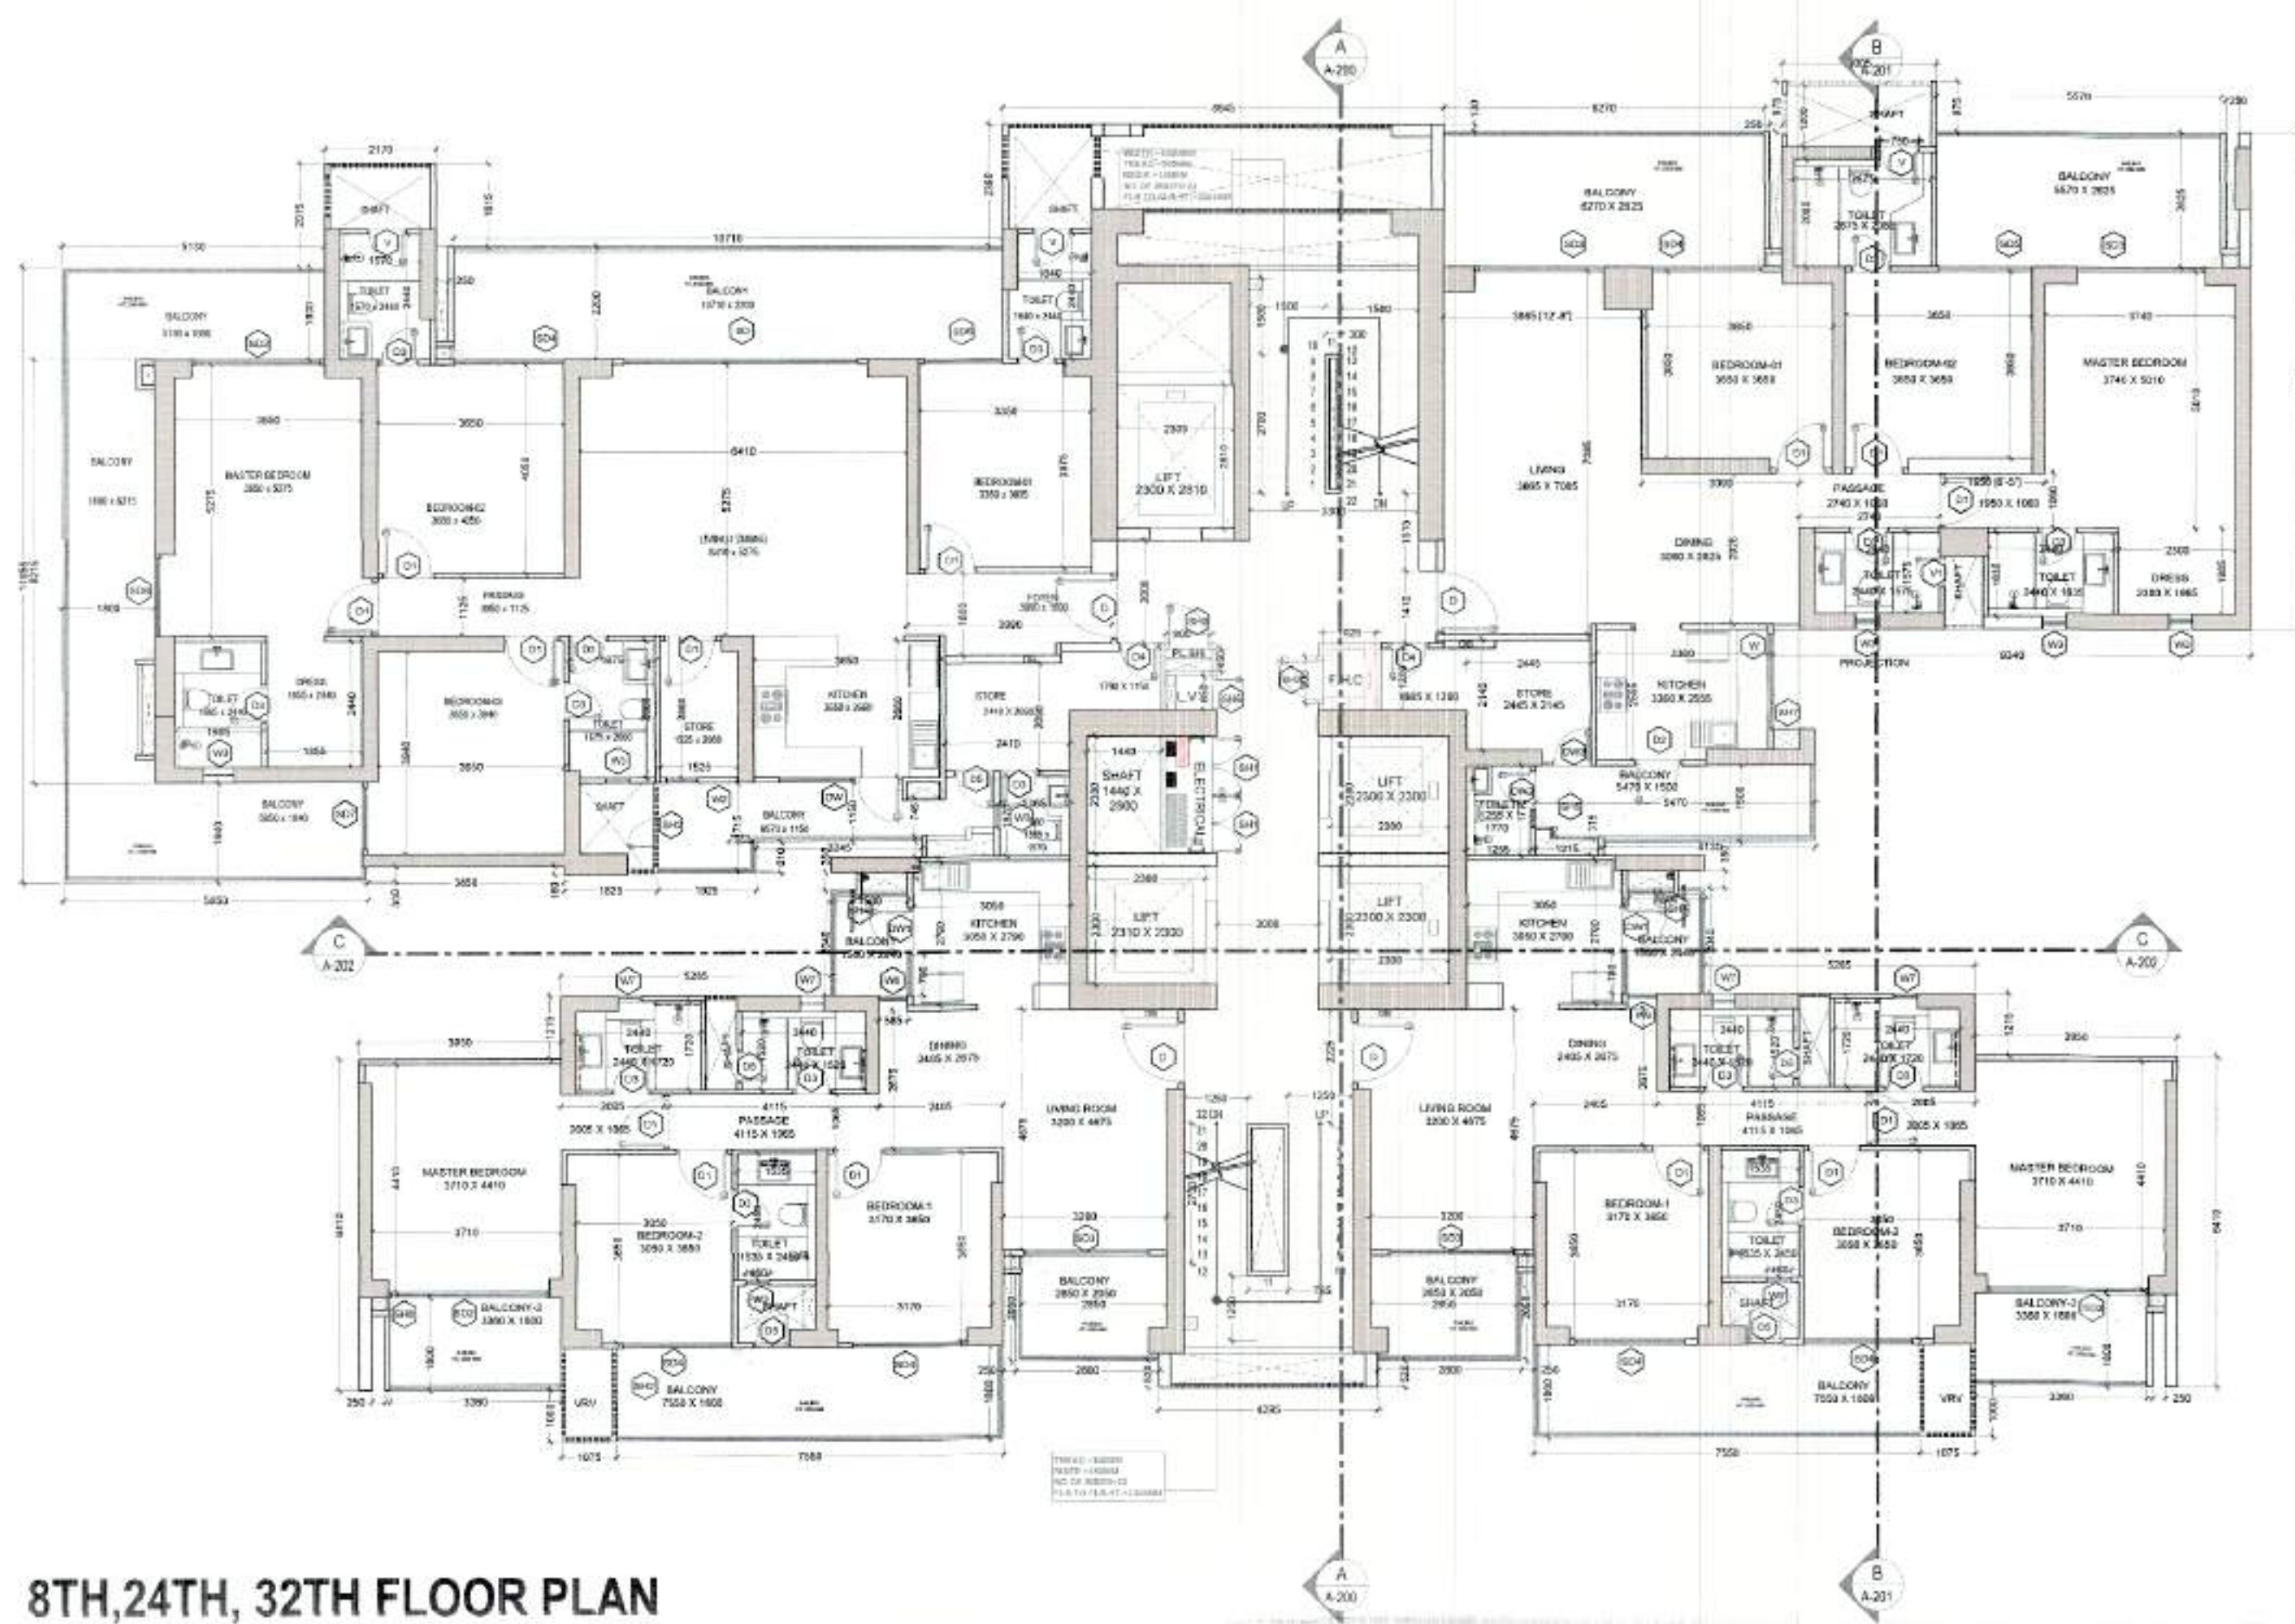

8TH, 24TH, 32TH FLOOR PLAN

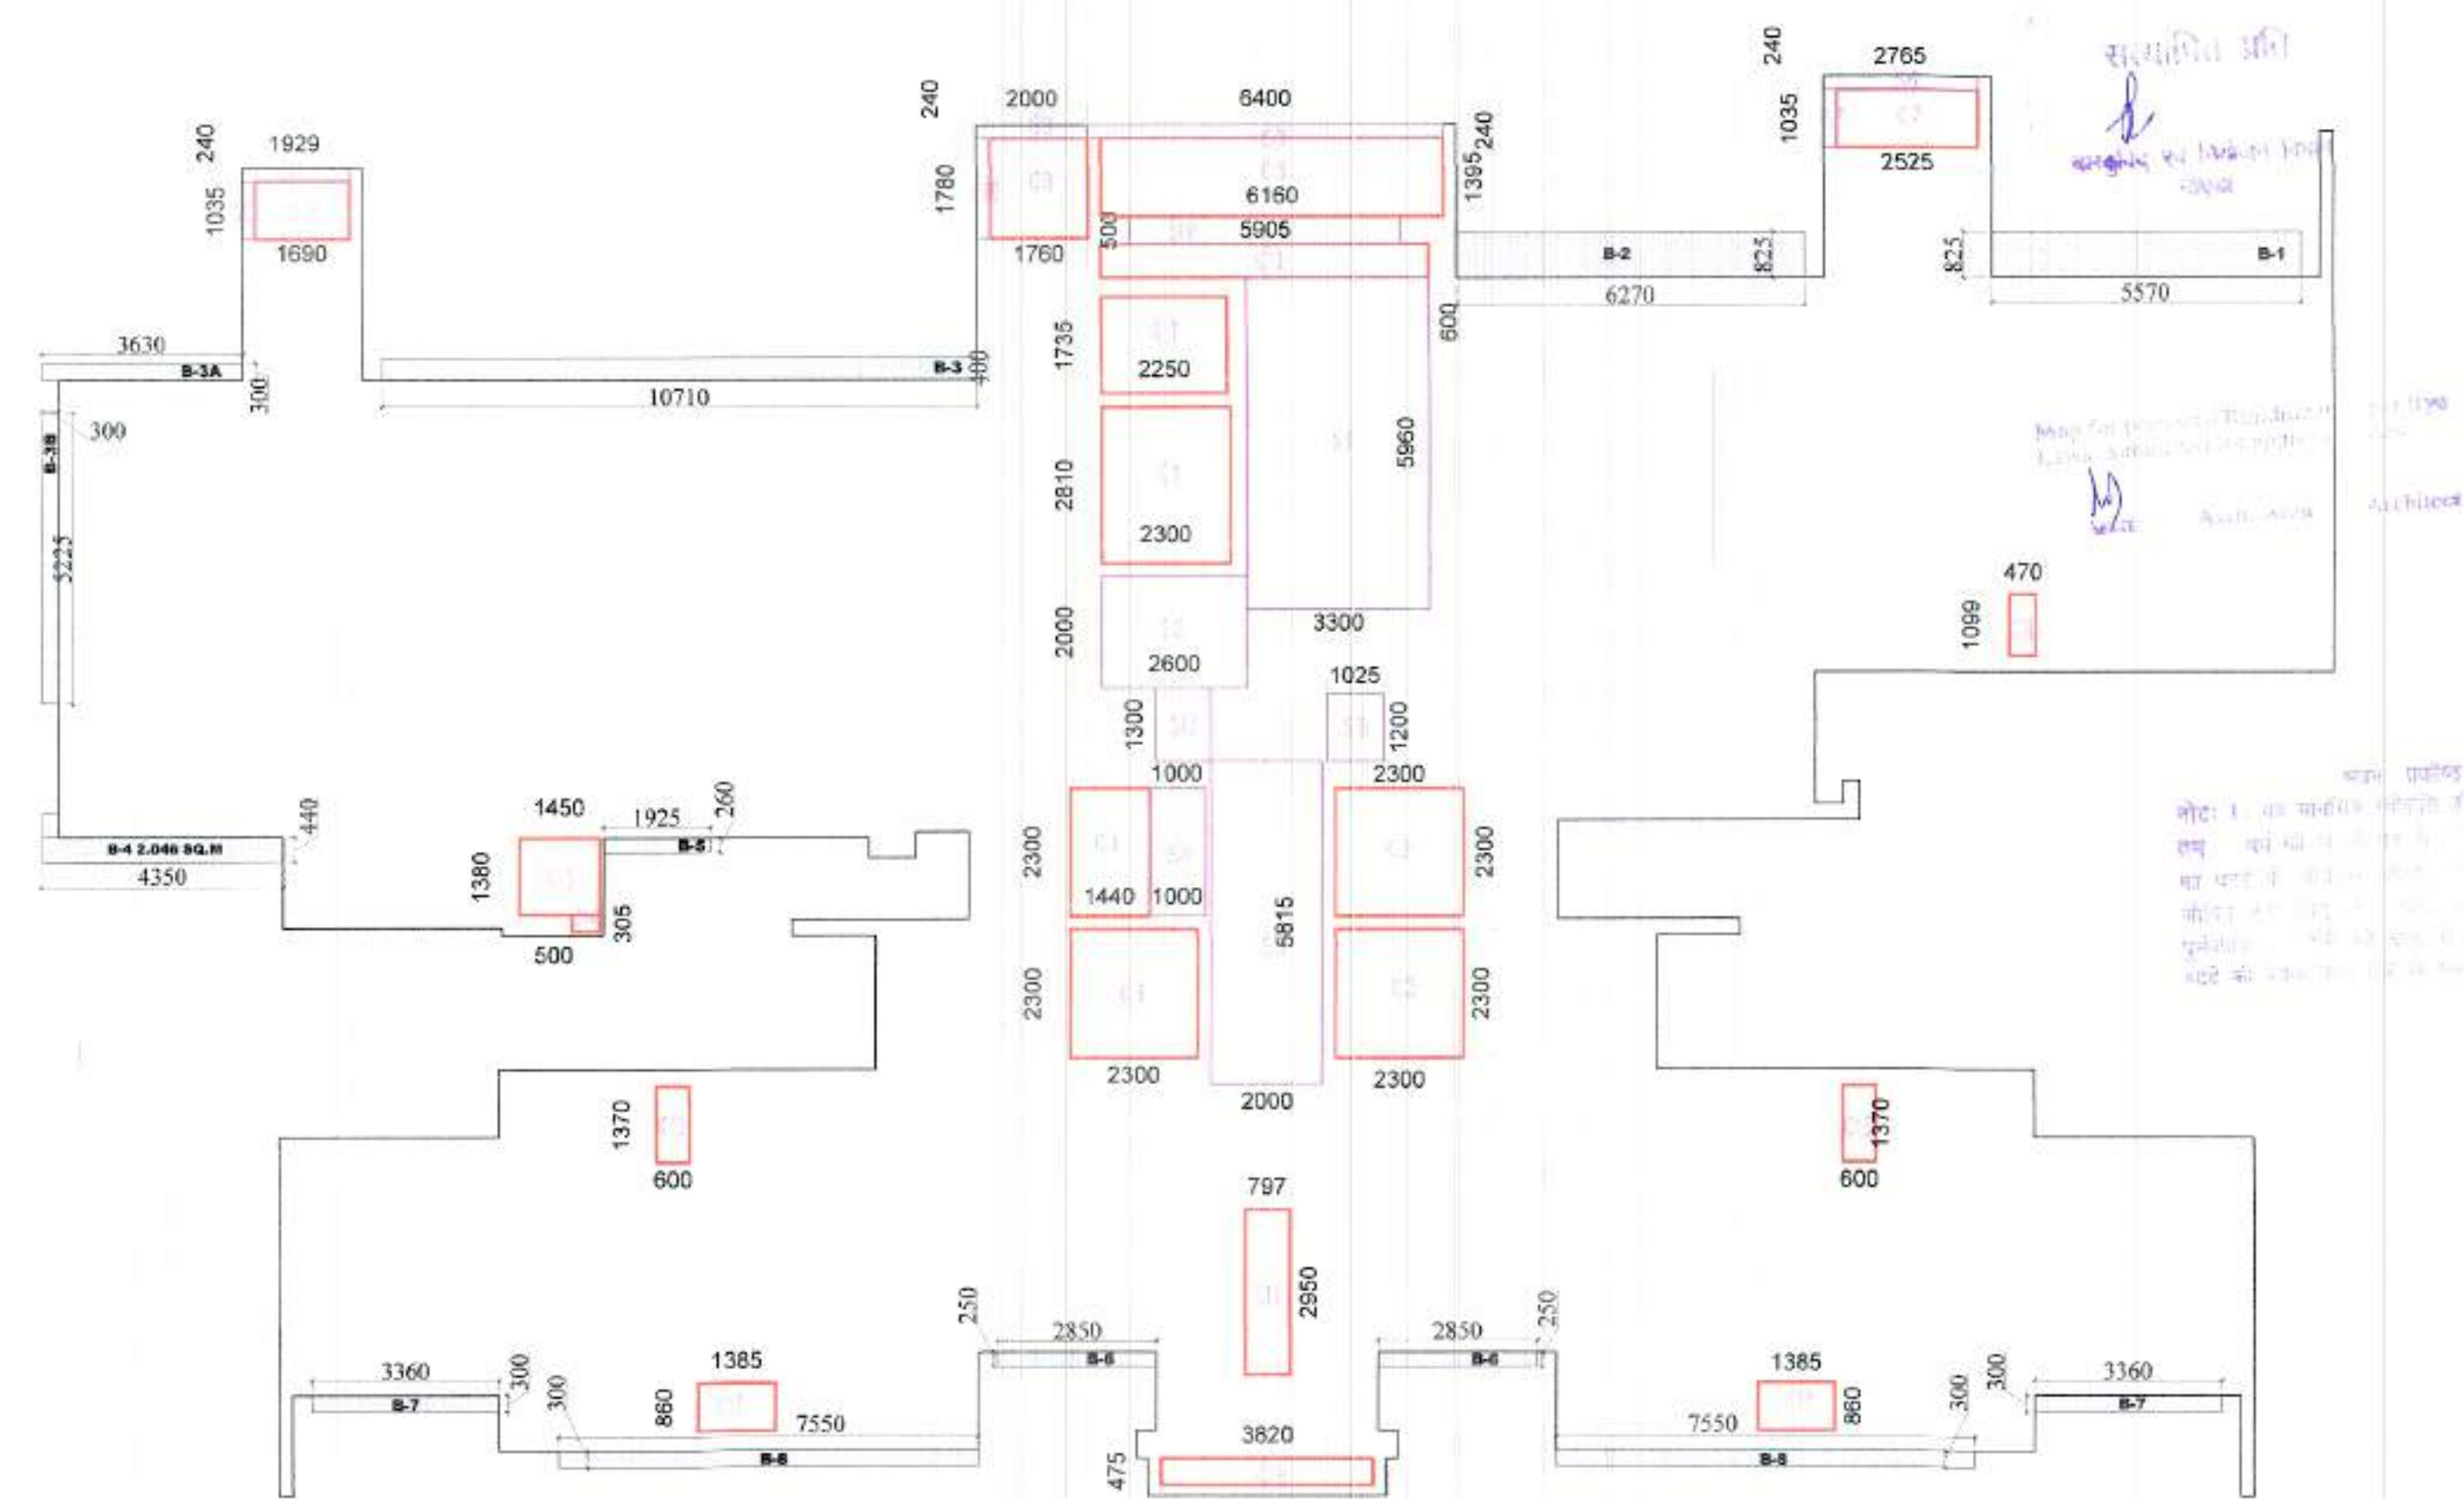


8TH, 24TH, 32TH SUBTRACTION, 15% SERVICE AREA, & 25% ADDITIONAL AREA DETAIL

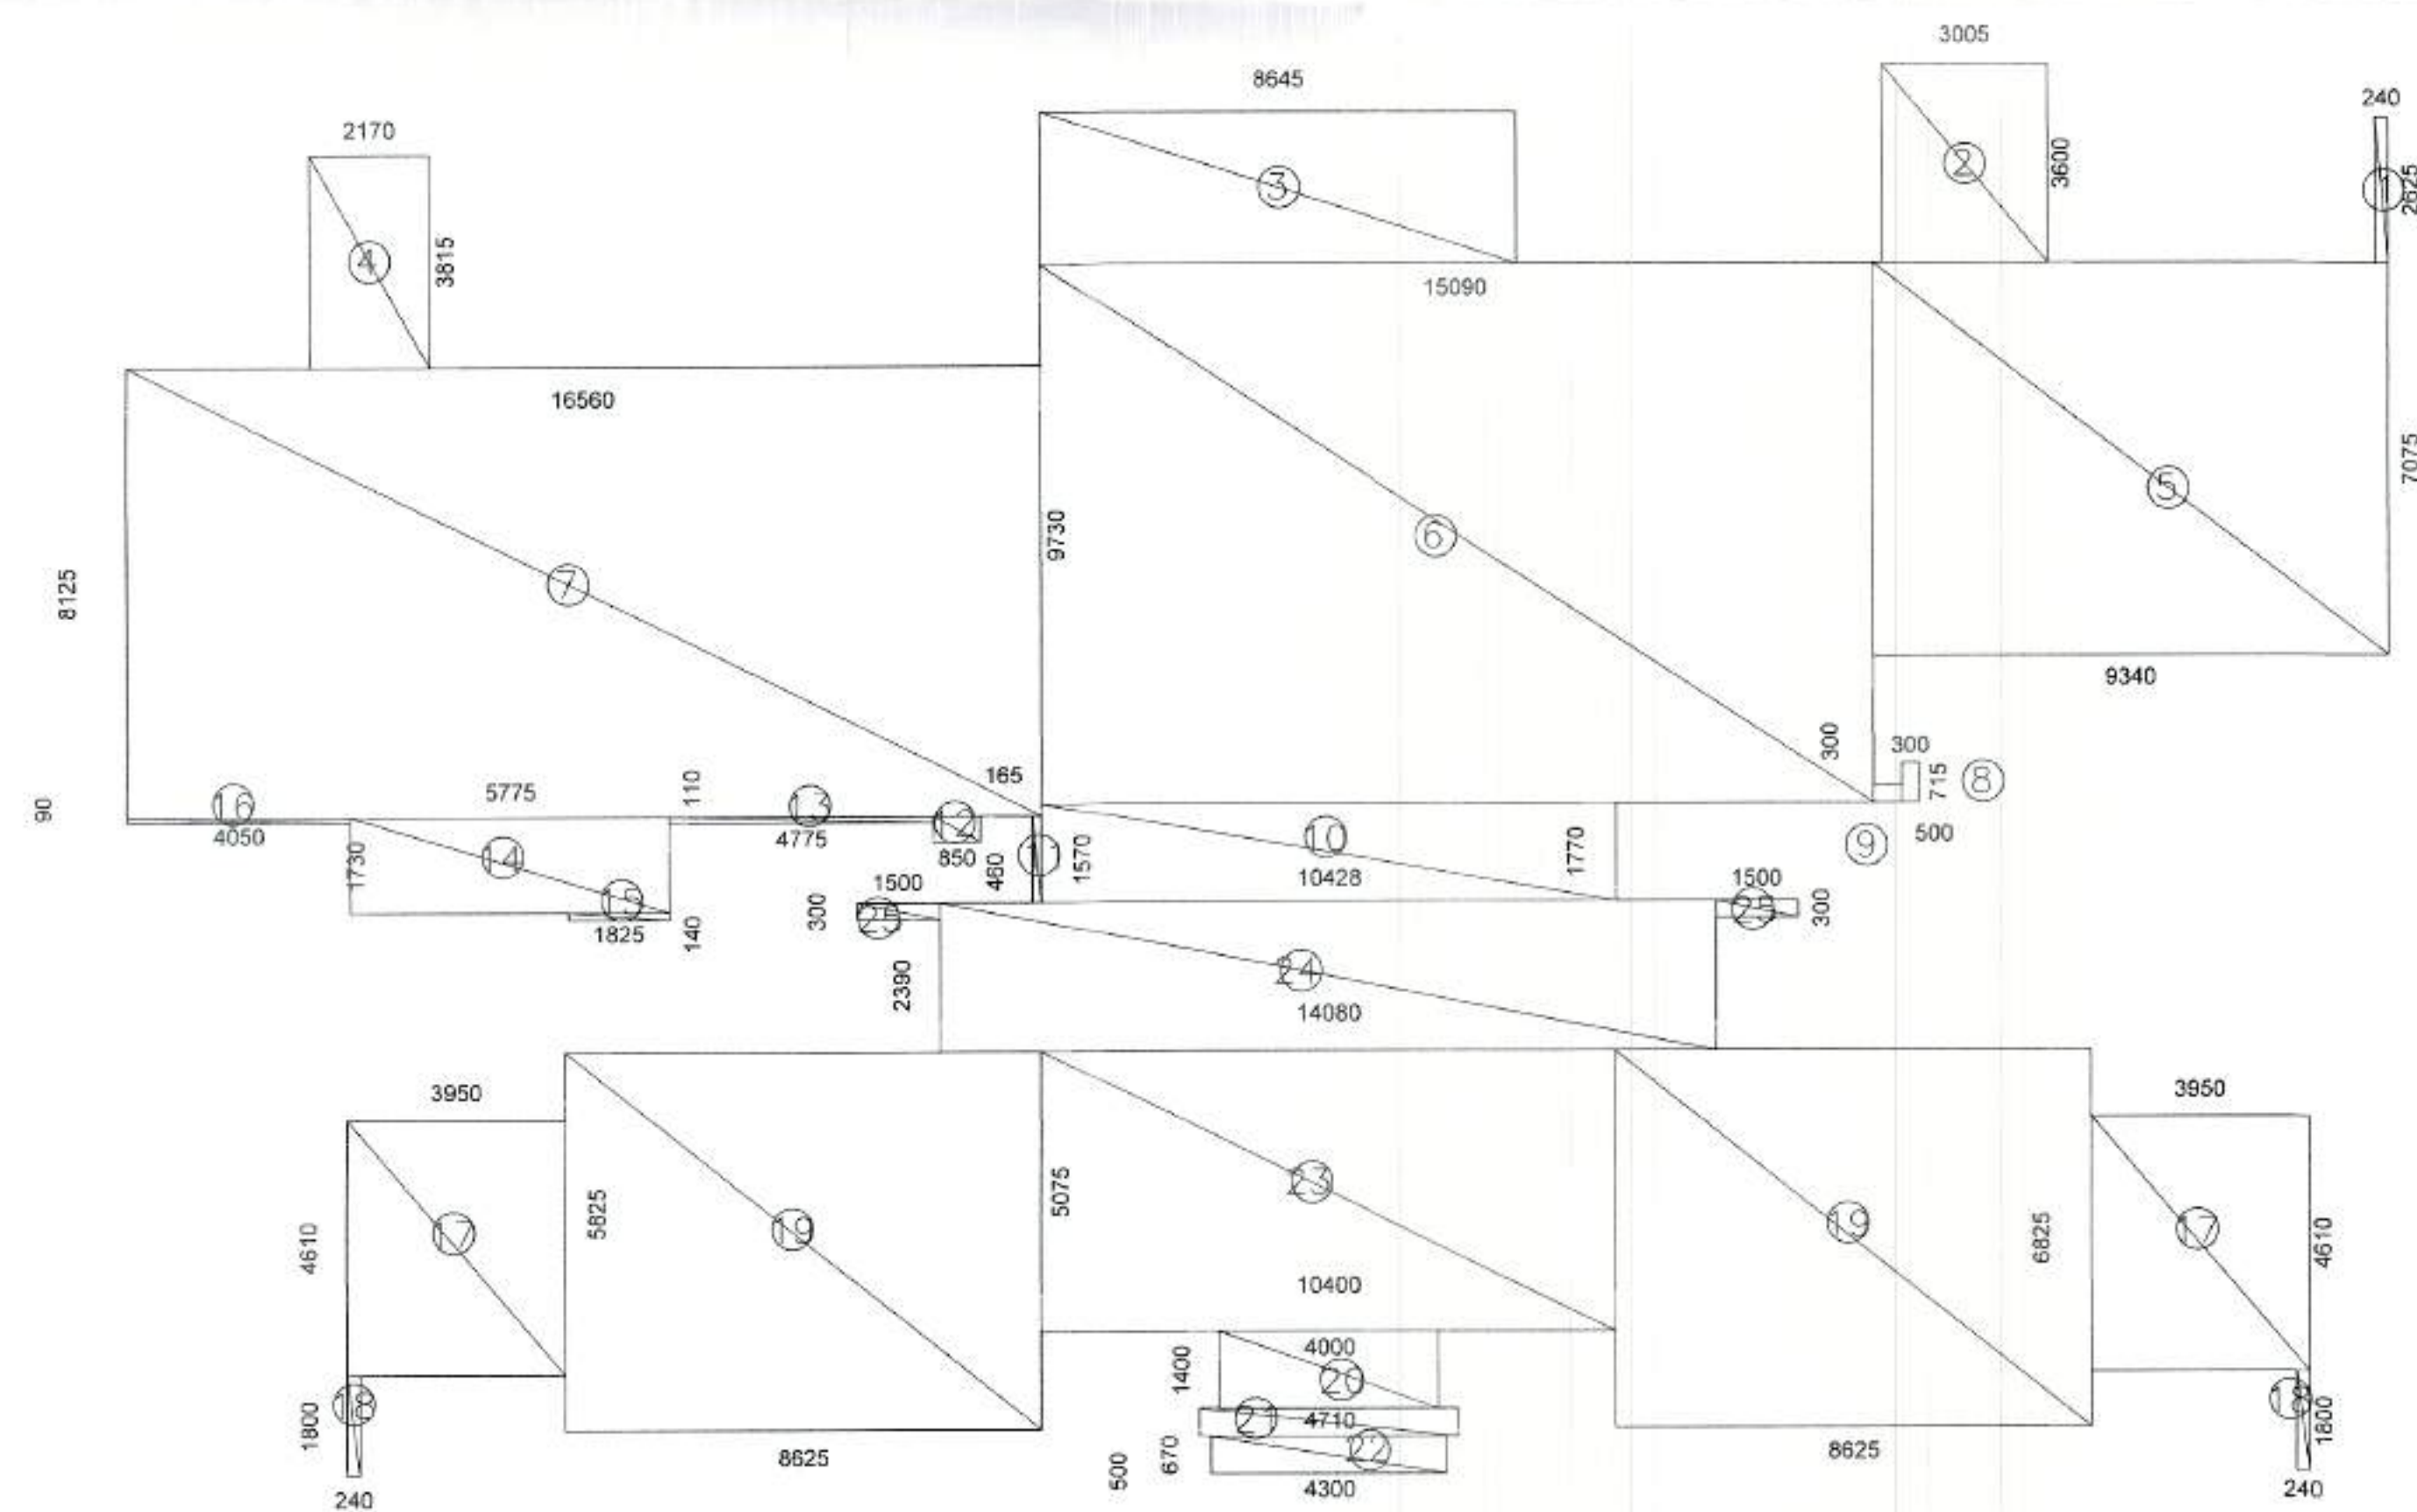


8TH, 24TH, 32TH FLOOR AREA DETAIL

FAR AREA TOWER-3 8TH, 24TH & 32ND FLOOR					
S.No.	Length (Hor.)	Width (Ver.)	Counts	Area (Sqm)	Remark
Addition					
1	0.240	2.625	1	0.63	
2	3.005	3.600	1	10.82	
3	8.645	2.755	1	23.82	
4	2.170	3.815	1	8.28	
5	9.340	7.075	1	66.08	
6	15.090	9.730	1	146.83	
7	16.560	8.125	1	134.55	
8	0.300	0.715	1	0.21	
9	0.900	0.300	1	0.15	
10	10.430	1.770	1	18.46	
11	0.165	1.570	1	0.26	
12	0.850	0.480	1	0.39	
13	4.775	0.110	1	0.53	
14	5.775	1.730	1	9.99	
15	1.825	0.140	1	0.26	
16	4.050	0.090	1	0.36	
17	3.950	4.610	2	36.42	
18	0.240	1.800	2	0.86	
19	6.625	6.625	2	117.73	
20	4.300	0.670	1	2.88	
21	4.710	0.500	1	2.36	
22	4.000	1.400	1	5.60	
23	10.400	5.075	1	52.78	
24	14.080	2.690	1	37.88	
25	1.500	0.300	2	0.90	
A			29	679.02	
TOWER-3 8TH, 24TH & 32ND FLOOR: CUTOUTS					
S.No.	Length (Hor.)	Width (Ver.)	Counts	Area (Sqm)	Remark
Subtraction					
C1	2.300	2.810	1	6.46	
C2	2.300	2.300	2	10.58	
C3	2.300	2.300	1	5.29	
C4	1.440	2.300	1	3.31	
C5	0.000	0.000	0	0.00	
C6	0.000	0.000	0	0.00	
C7	2.525	1.035	1	2.61	
C8	6.160	1.395	1	8.59	
C9	1.760	1.780	1	3.13	
C10	5.905	0.600	1	3.54	
C11	2.250	1.735	1	3.90	
C12	1.690	1.035	1	1.75	
C13	1.450	1.380	1	2.00	
C14	0.500	0.305	1	0.15	
C15	0.600	1.370	2	1.64	
C16	0.797	2.950	1	2.35	
C17	1.385	0.860	2	2.38	
C18	0.000	0.000	0	0.00	
C19	3.820	0.475	1	1.81	
C20	0.470	1.099	1	0.52	
B			20	60.04	


TOWER-3 8TH, 24TH & 32ND FLOOR : (25% EXCESS BALCONY AREA					
S.No.	Length (Hor.)	Width (Ver.)	Counts	Area (Sqm)	Remark
Subtraction					
S1	3.300	5.960	1	19.87	Fire Staircase
S2	2.600	2.000	1	5.20	Lift Lobby
S3	1.025	1.200	1	1.23	FHC
S4	1.000	2.300	1	2.30	Lift Lobby
S5	2.000	5.815	1	11.63	Electrical Shaft
S6	2.765	0.240	1	0.66	Service Area Slab
S7	0.240	1.035	2	0.50	Service Area Slab
S8	6.400	0.240	1	1.54	Service Area Slab
S9	2.000	0.240	1	0.48	Service Area Slab
S10	0.240	1.780	1	0.43	Service Area Slab
S11	1.930	0.240	1	0.46	Service Area Slab
S12	0.000	0.000	0	0.00	Cupboard
S13	1.000	1.300	1	1.30	pl sh / v
S14	4.865	0.500	1	2.43	Service Area Slab
C			14	47.83	
TOWER-3 8TH, 24TH & 32ND FLOOR : (25% EXCESS BALCONY AREA					
S.No.	Length (Hor.)	Width (Ver.)	Counts	Area (Sqm)	Remark
Addition					
B1	5.570	0.825	1	4.60	
B2	6.270	0.825	1	5.17	
B3	10.710	0.400	1	4.28	
B3A	3.630	0.300	1	1.09	
B3B	5.225	0.300	1	1.57	
B4	P LINE	2.046	1	2.05	
B5	1.925	0.260	1	0.50	
B6	2.850	0.250	2	1.43	
B7	3.360	0.300	2	2.02	
B8	7.550	0.300	2	4.53	
D			13	27.23	
(25% Excess Balcony Area				6.81	
Net FAR = Total FAR - Cutouts - 15% Service FAR + (25% Excess Balcony Area				577.95	

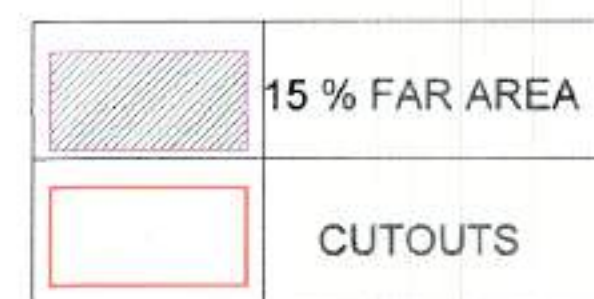

DOOR SCHEDULE PART 3 & 5									
S.No	TYPE	OPENING	HEIGHT	WID.	UNIT	QTY	REMARK		
1	DO	1.500	2.000	0.800	O	2400			
2	DO	1.500	2.000	0.800	O	2400			
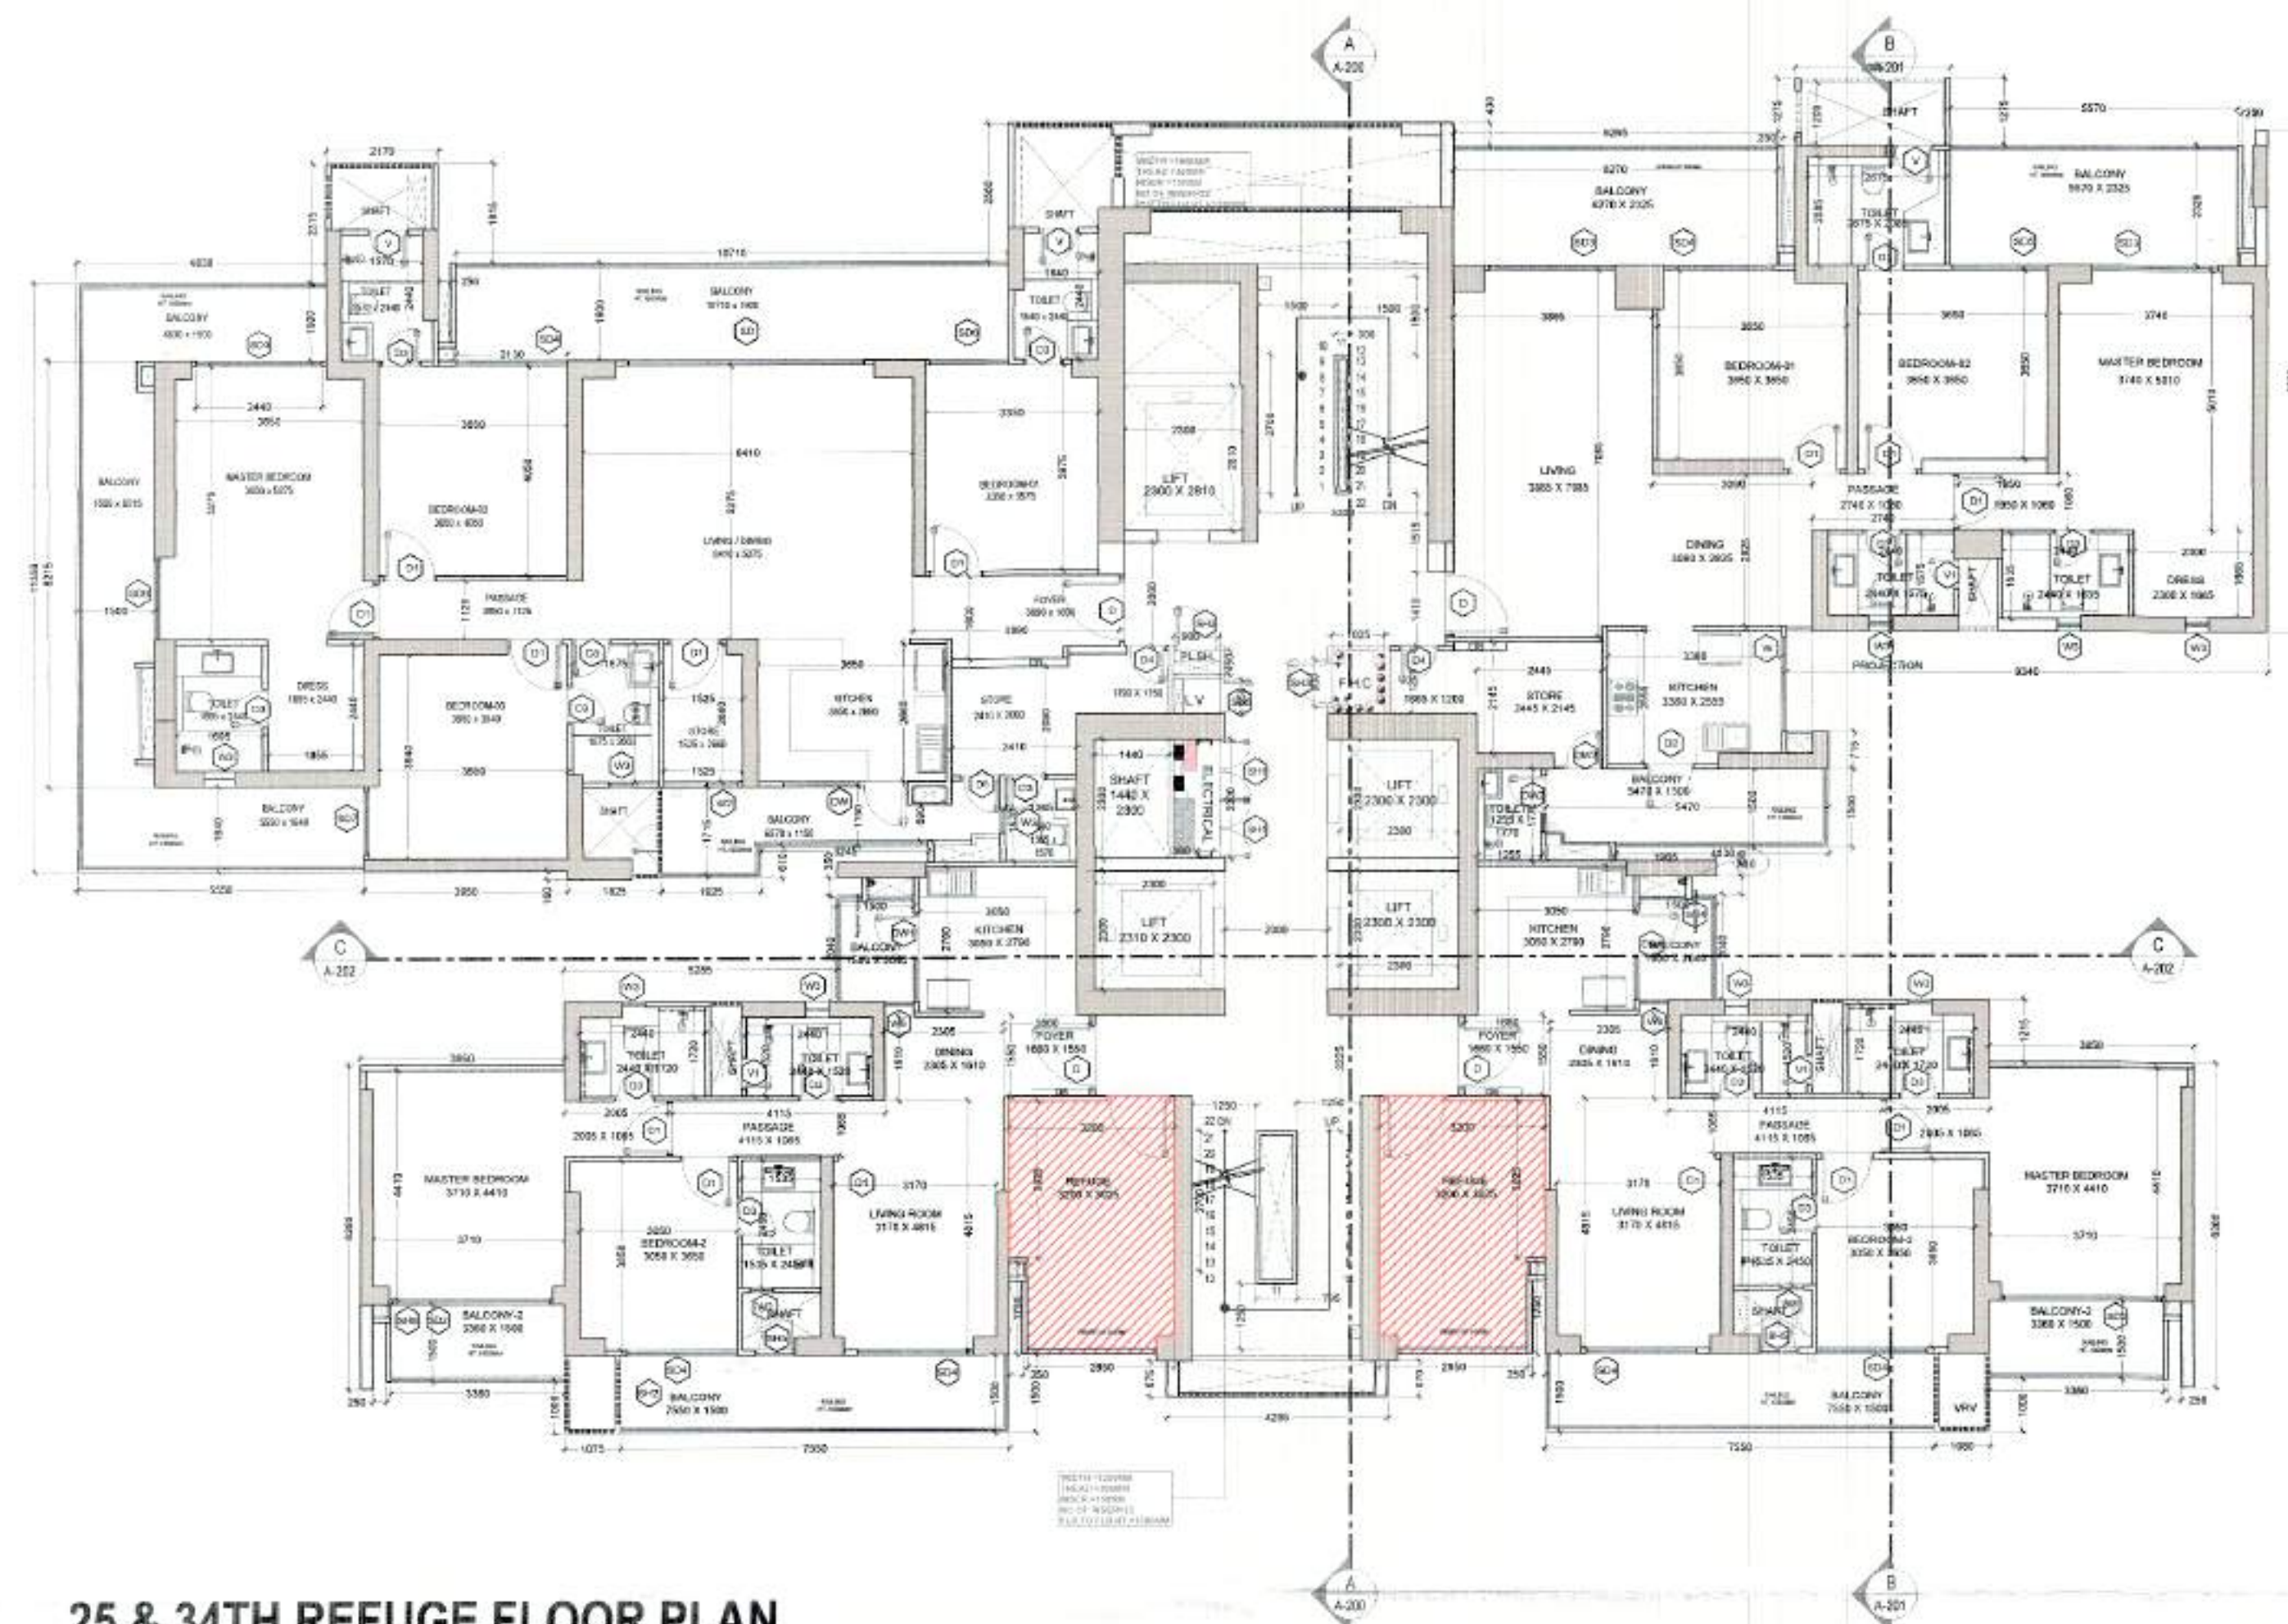


25 & 34TH REFUGE FLOOR PLAN

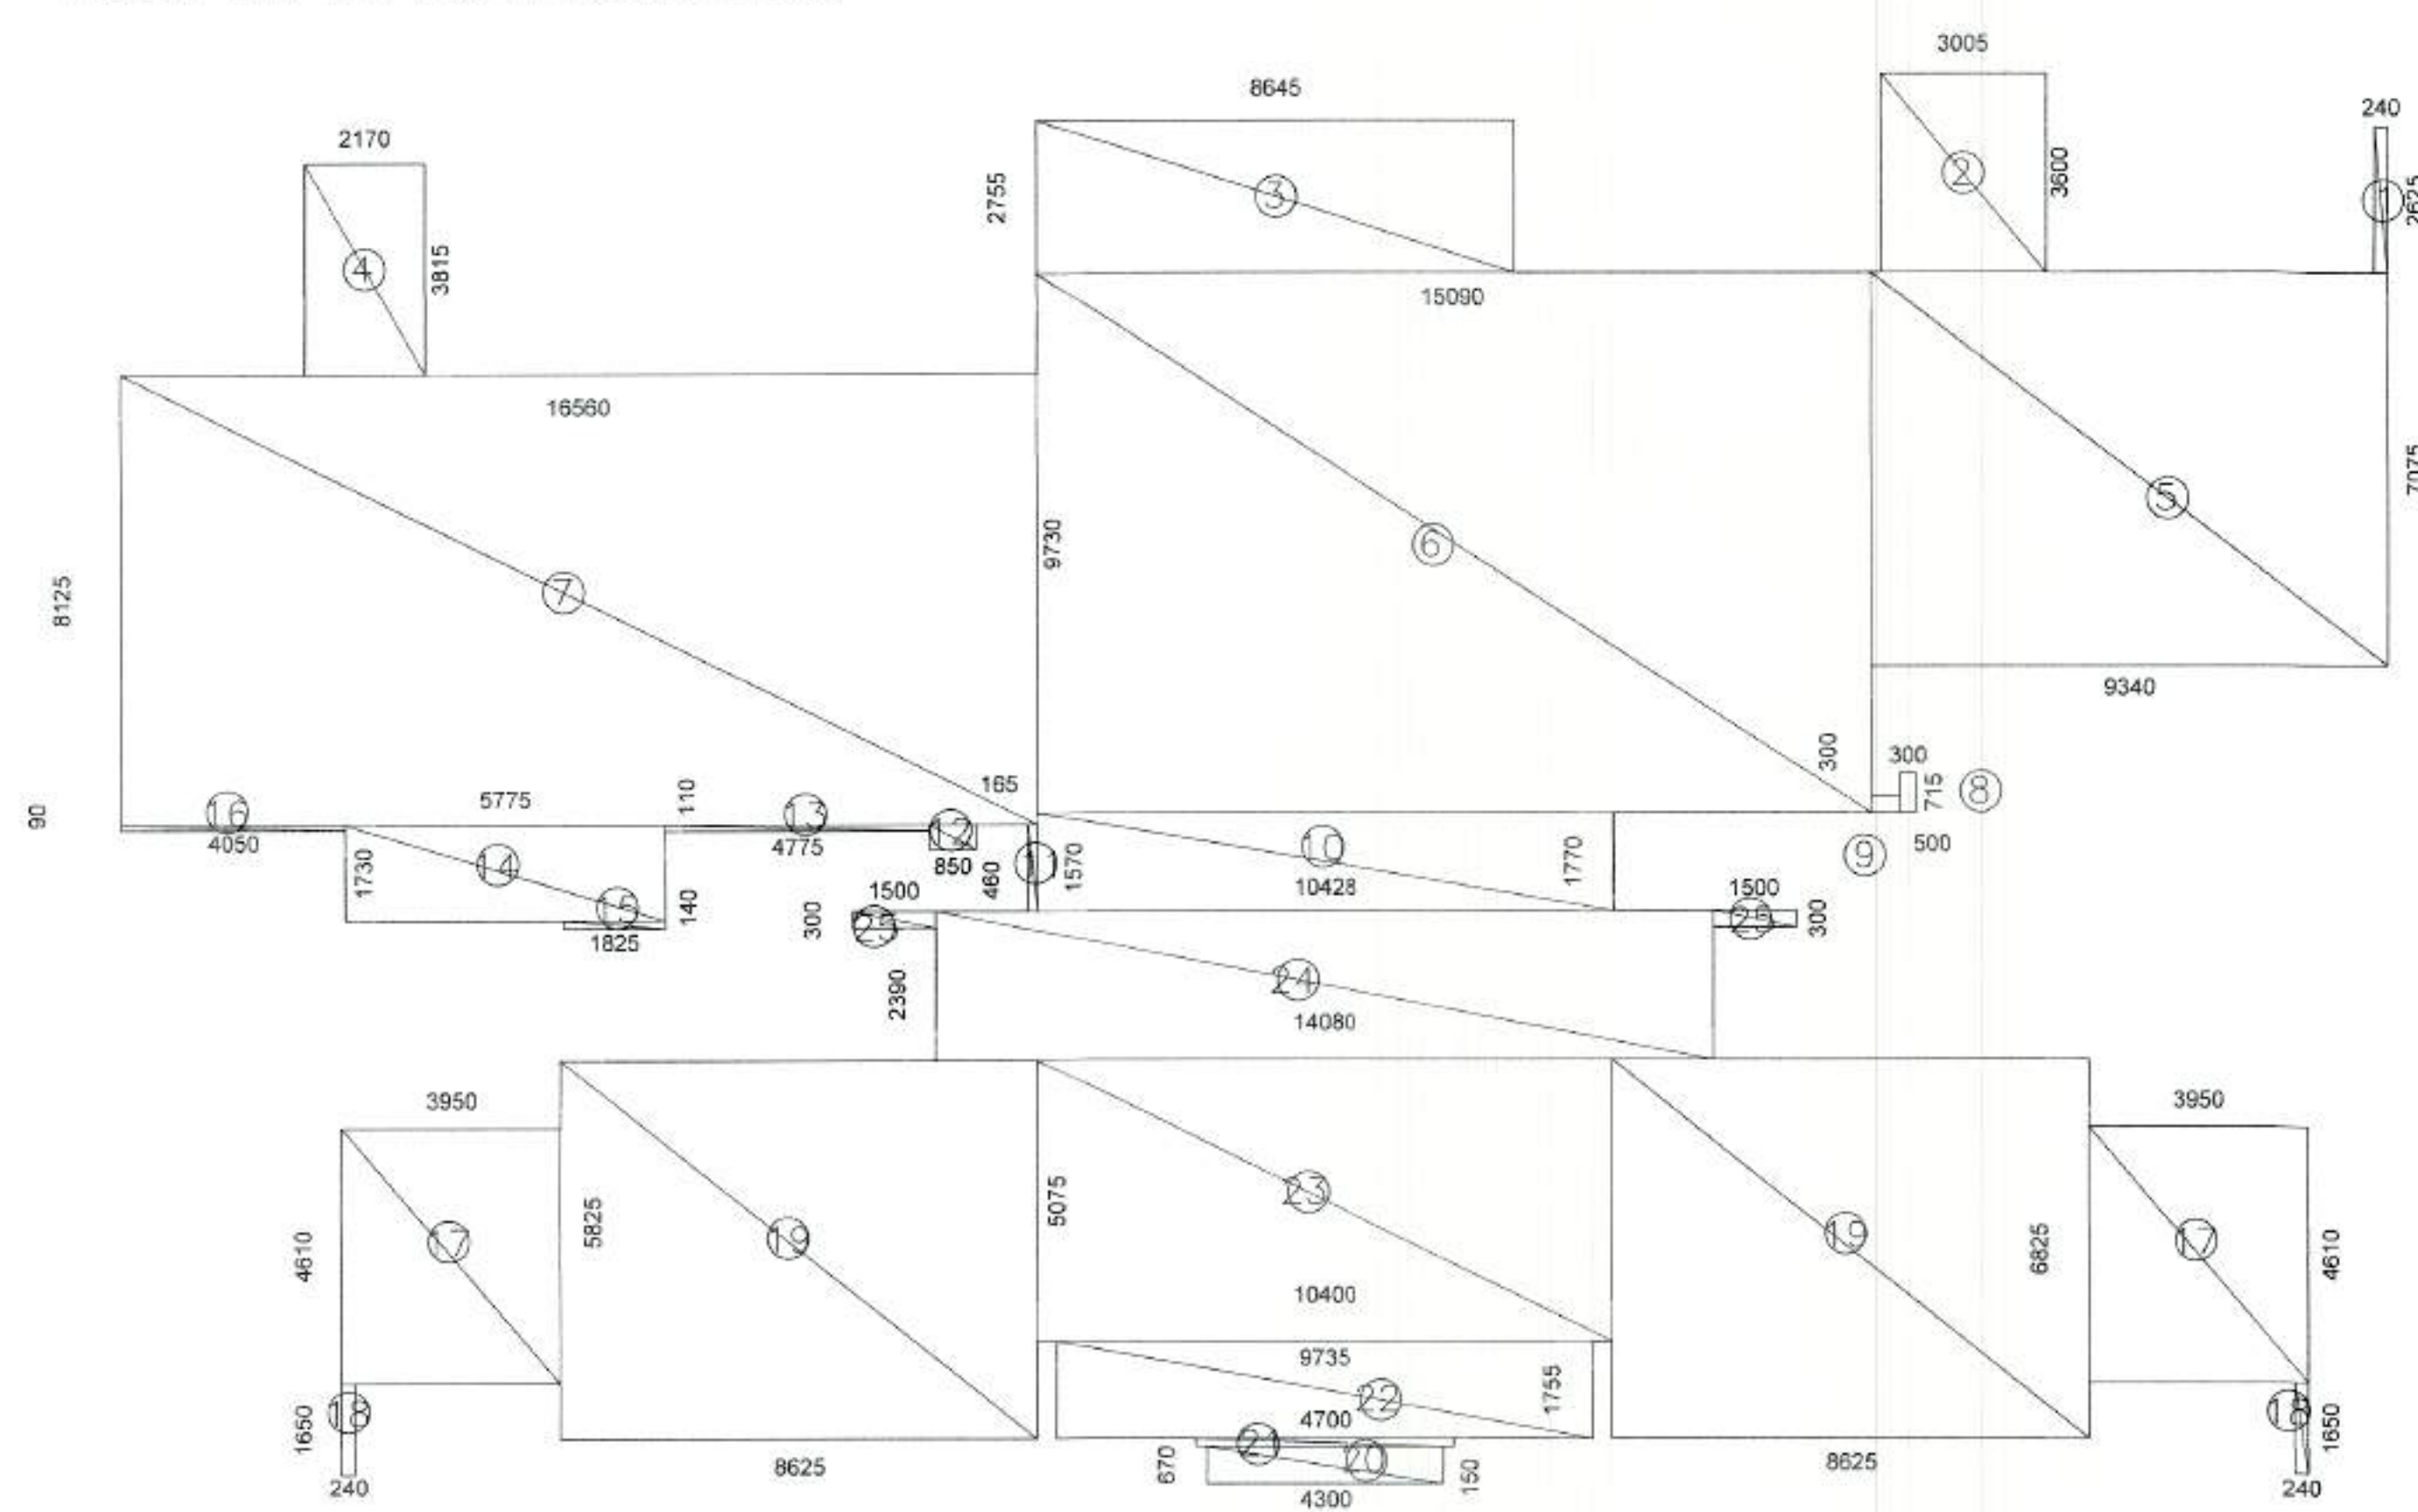

25 & 34TH REFUGE FLOOR AREA DETAIL

FAR AREA TOWER-3 25TH & 34TH FLOOR (REFUGE FLOOR)					
S.No.	Length (Hor.)	Width (Ver.)	Counts	Area (Sqm)	Remark
Addition					
1	0.240	2.625	1	0.63	
2	3.005	3.600	1	10.82	
3	8.645	2.755	1	23.82	
4	2.170	3.815	1	8.28	
5	9.340	7.075	1	66.08	
6	15.090	9.730	1	146.83	
7	16.560	8.125	1	134.55	
8	0.300	0.715	1	0.21	
9	0.500	0.300	1	0.15	
10	10.430	1.770	1	18.46	
11	0.165	1.570	1	0.26	
12	0.850	0.460	1	0.39	
13	4.775	0.110	1	0.53	
14	5.775	1.730	1	9.99	
15	1.825	0.140	1	0.26	
16	4.050	0.090	1	0.36	
17	3.950	4.610	2	36.42	
18	0.240	1.800	2	0.86	
19	8.625	6.825	2	117.73	
20	4.300	0.670	1	2.88	
21	4.700	0.150	1	0.71	
22	9.735	1.755	1	17.08	
23	10.400	5.075	1	52.78	
24	14.080	2.690	1	37.88	
25	1.500	0.300	2	0.90	
A			29	688.85	
TOWER-3 25TH & 34TH FLOOR (REFUGE FLOOR) : CUTOUTS					
S.No.	Length (Hor.)	Width (Ver.)	Counts	Area (Sqm)	Remark
Subtraction					
C1	2.300	2.810	1	6.46	
C2	2.300	2.300	2	10.58	
C3	2.300	2.300	1	5.29	
C4	1.440	2.300	1	3.31	
C5	0.000	0.000	0	0.00	
C6	0.000	0.000	0	0.00	
C7	2.525	1.035	1	2.61	
C8	6.160	1.395	1	8.59	
C9	1.760	1.780	1	3.13	
C10	5.905	0.600	1	3.54	
C11	2.250	1.735	1	3.90	
C12	1.690	1.035	1	1.75	
C13	1.450	1.380	1	2.00	
C14	0.500	0.305	1	0.15	
C15	0.800	1.370	2	1.64	
C16	0.797	2.950	1	2.35	
C17	1.385	0.860	2	2.38	
C18	0.000	0.000	0	0.00	
C19	3.820	0.475	1	1.81	
C20	0.470	1.099	1	0.52	
B			20	60.04	

25TH,34TH REFUGE FLOOR SUBTRACTION, 15% SERVICE AREA, & 25% ADDITIONAL AREA DETAIL

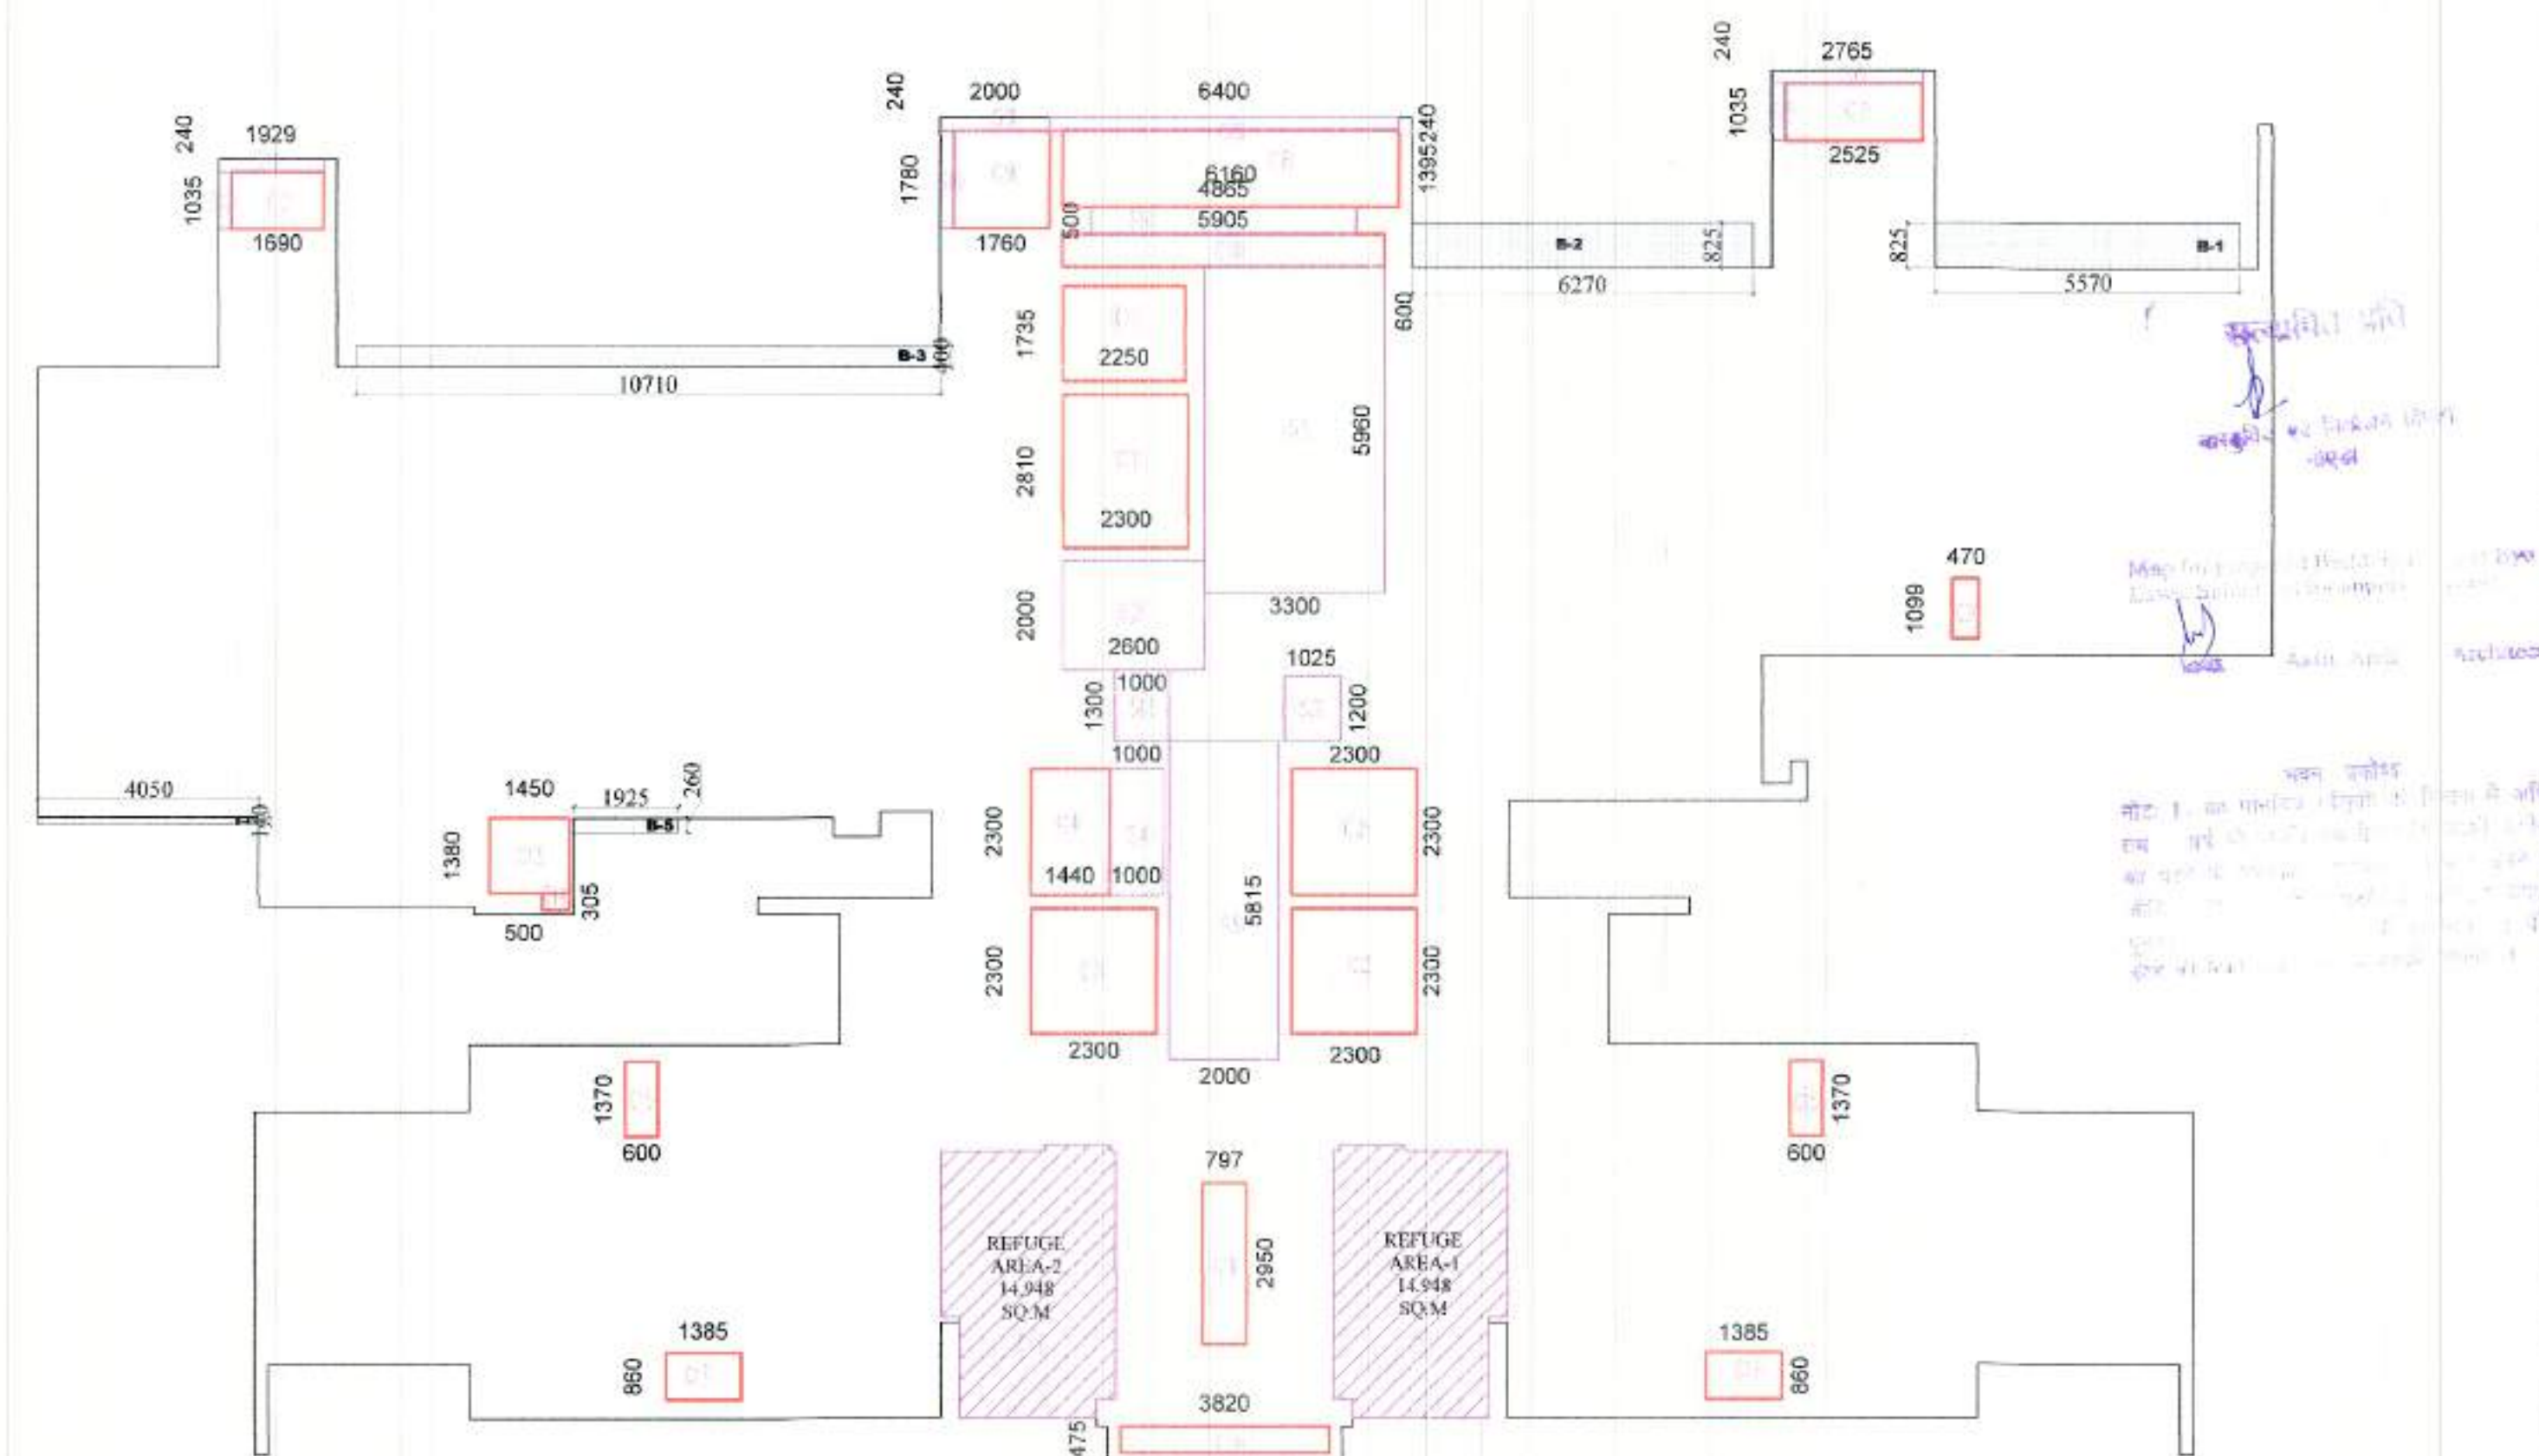

TOWER-3 25TH & 34TH FLOOR (REFUGE FLOOR) : (15%) SERVICE FAR					
S.No.	Length (Hor.)	Width (Ver.)	Counts	Area (Sqm)	Remark
Subtraction					
S1	3.300	5.960	1	19.67	Fire Staircase
S2	2.800	2.000	1	5.20	L/R Lobby
S3	1.025	1.200	1	1.23	FHC
S4	1.000	2.300	1	2.30	Lift Lobby
S5	2.000	5.815	1	11.63	Electrical Shaft
S6	2.765	0.240	1	0.66	Service Area Slab
S7	0.240	1.035	2	0.50	Service Area Slab
S8	6.400	0.240	1	1.54	Service Area Slab
S9	2.000	0.240	1	0.48	Service Area Slab
S10	0.240	1.780	1	0.43	Service Area Slab
S11	1.930	0.240	1	0.46	Service Area Slab
S12	0.000	0.000	0	0.00	Cupboard
S13	1.000	1.300	1	1.30	pl sh/v
S14	4.865	0.500	1	2.43	Service Area Slab
S15	P LINE	14.948	2	29.90	Refuge area
C			16	77.72	
TOWER-3 25TH & 34TH FLOOR : (25%) EXCESS BALCONY AREA					
S.No.	Length (Hor.)	Width (Ver.)	Counts	Area (Sqm)	Remark
Addition					
B1	5.570	0.825	1	4.60	
B2	6.270	0.825	1	5.17	
B3	10.710	0.400	1	4.28	
B4	4.050	0.140	1	0.57	
B5	1.925	0.280	1	0.50	
D			5	15.12	
				(25%) Excess Balcony Area	
				3.78	
Net FAR = Total FAR - Cutouts - 15% Service FAR + (25%) Excess Balcony Area				554.87	

	15 % FAR AREA
	CUTOUTS

DOOR SCHEDULE FORT 3 & 5									
S.No.	TYPE	OPENING	HEIGHT	W.D.	UNIT	QTY	REMARK		
1	SD	4000	2000	0	2000				
2	SD	3000	2000	0	2000				
3	SD	3000	2000	0	2000				
4	SD	2200	2000	0	2000				
5	SD	2200	2000	0	2000				
CLIENT :- GODREJ PROPERTIES LTD.

PROJECT :- PROPOSED BUILDING PLAN FOR GROUP HOUSING PROJECT AT PLOT NO- GH-01B, SECTOR 146, NOIDA

ARCHITECT :- GOLDEN INDIA ARCHITECTS

☒ SUBMISSION

SCALE :-




TITLE :- TOWER-T3 FLOOR PLANS & AREA DETAIL

OWNER'S SIGN:

ARCHITECT SIGN:

GODREJ PROPERTIES LTD.


Mr. AVANISH SRIVASTAV
B.ARCH
CA 2015 77184
FF-37 KADAMBA COMPLEX
GAMMA-1, GR. NOIDA-201308

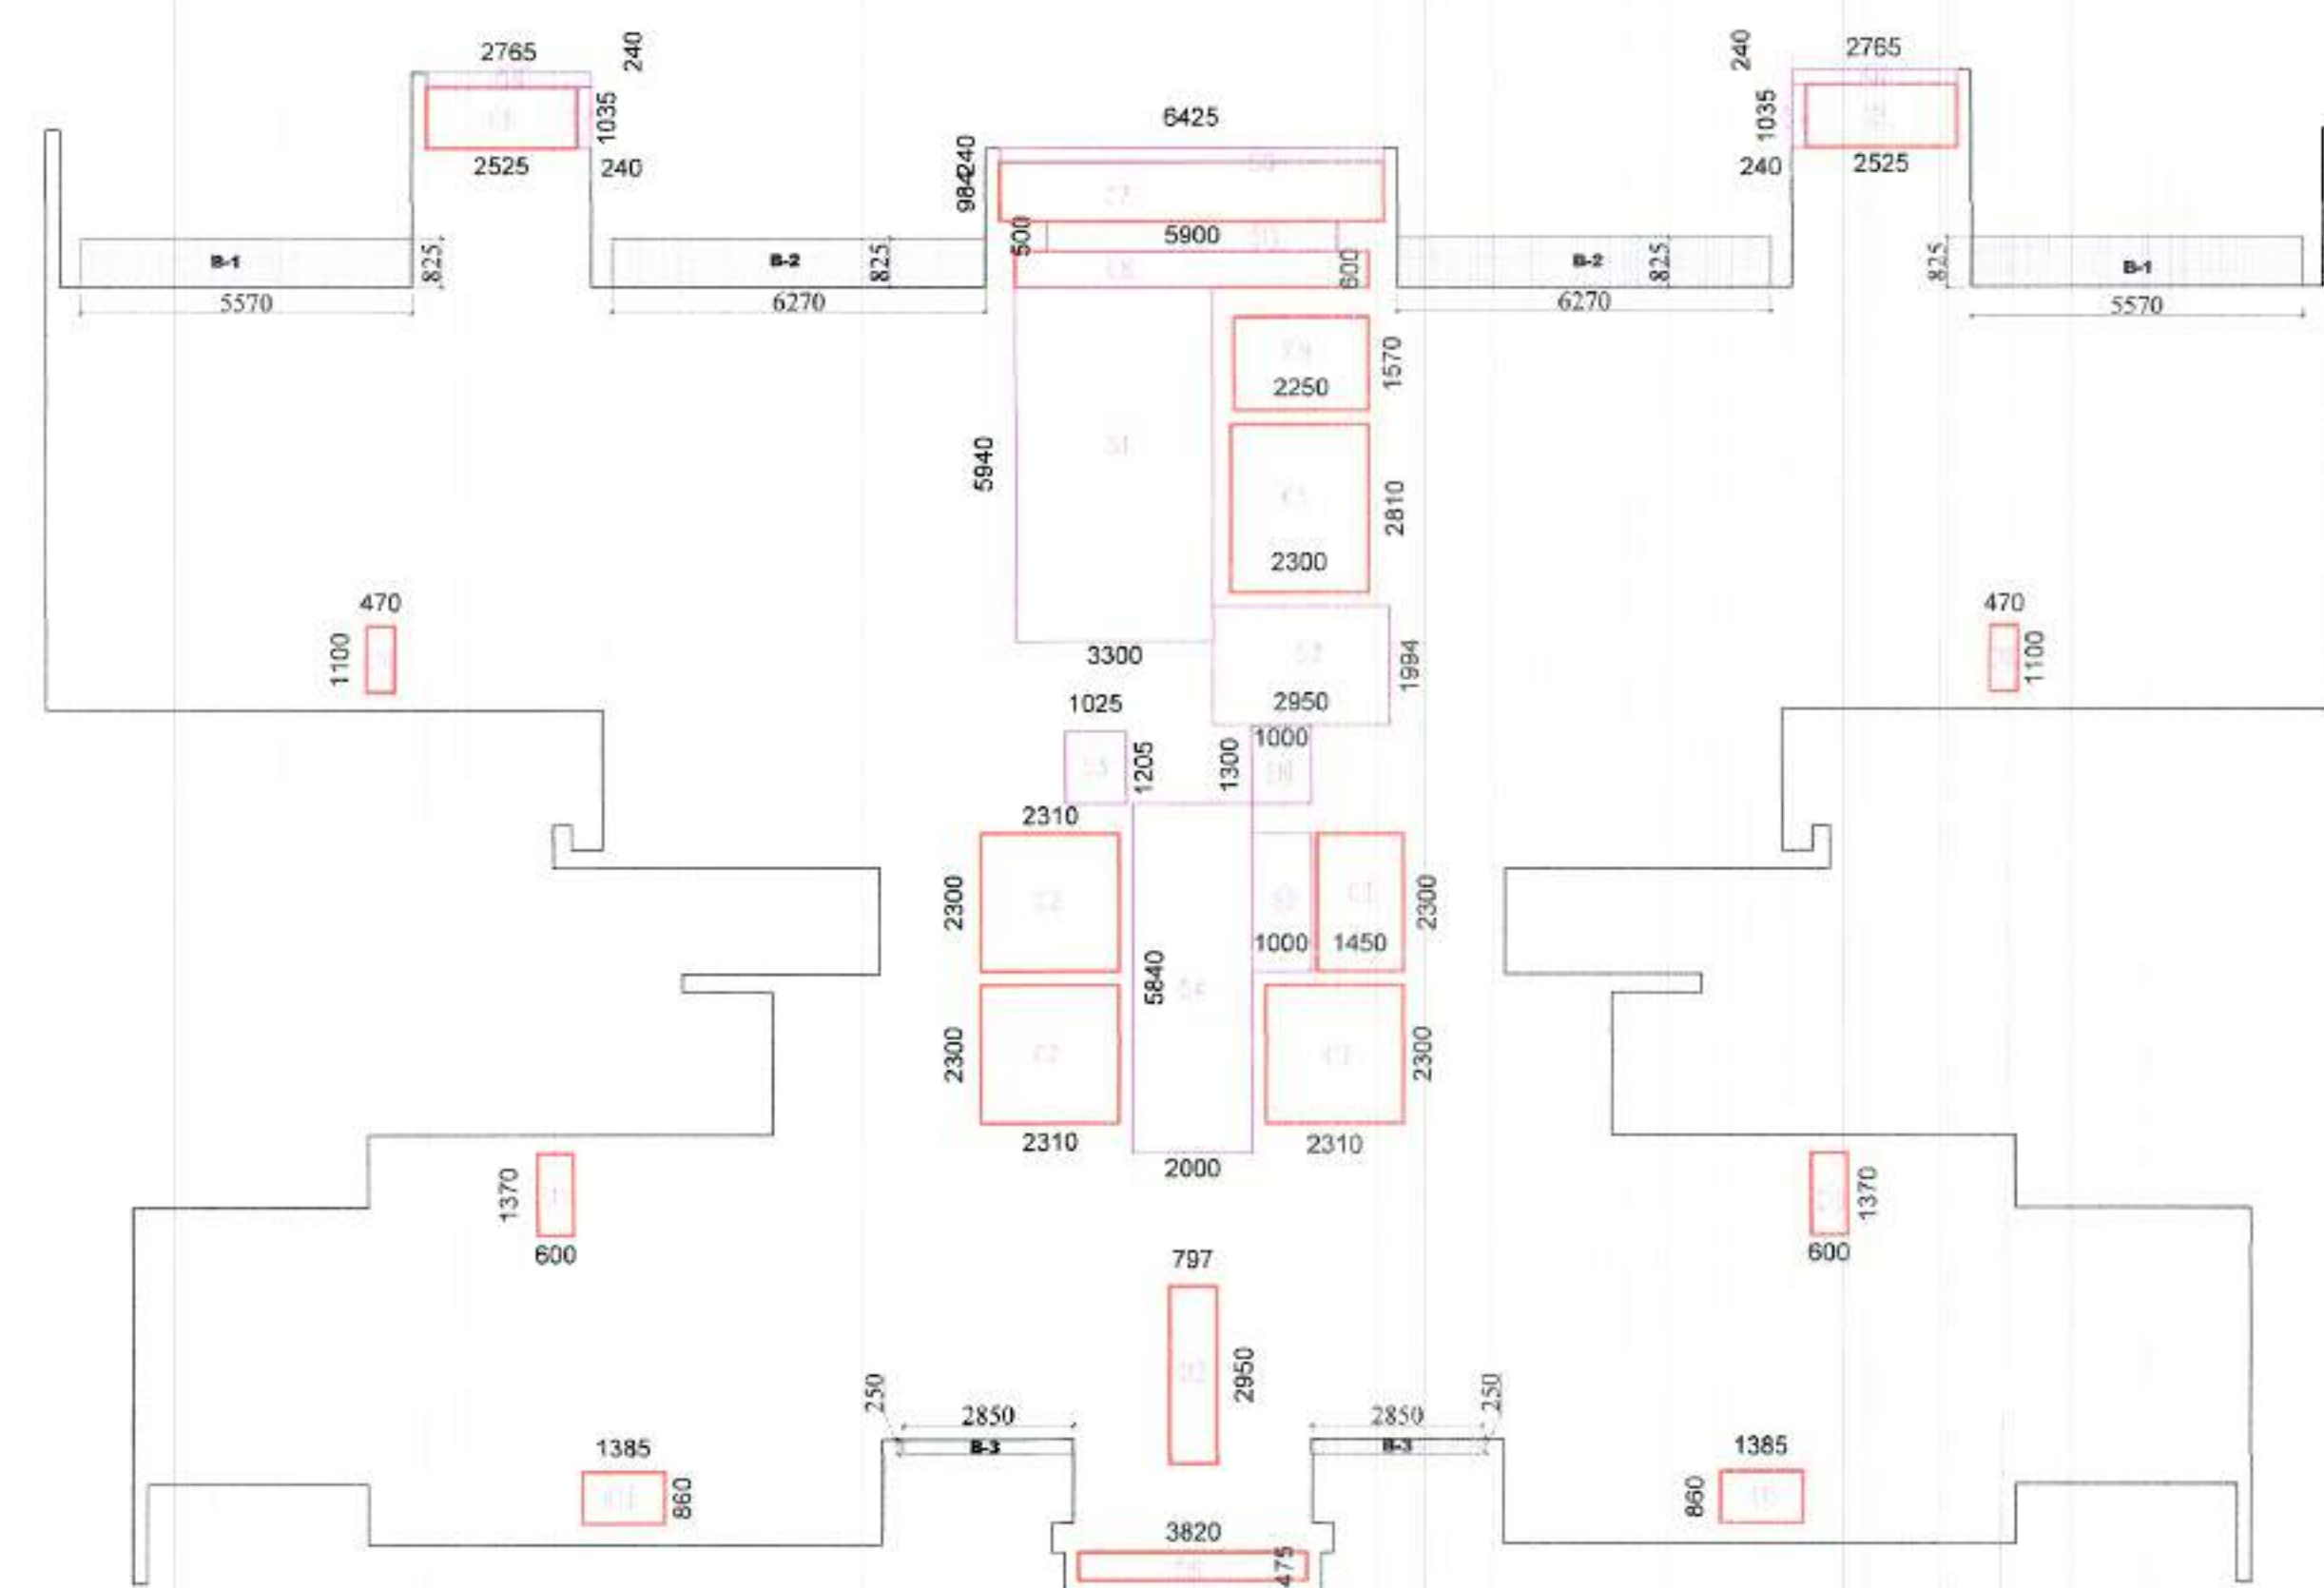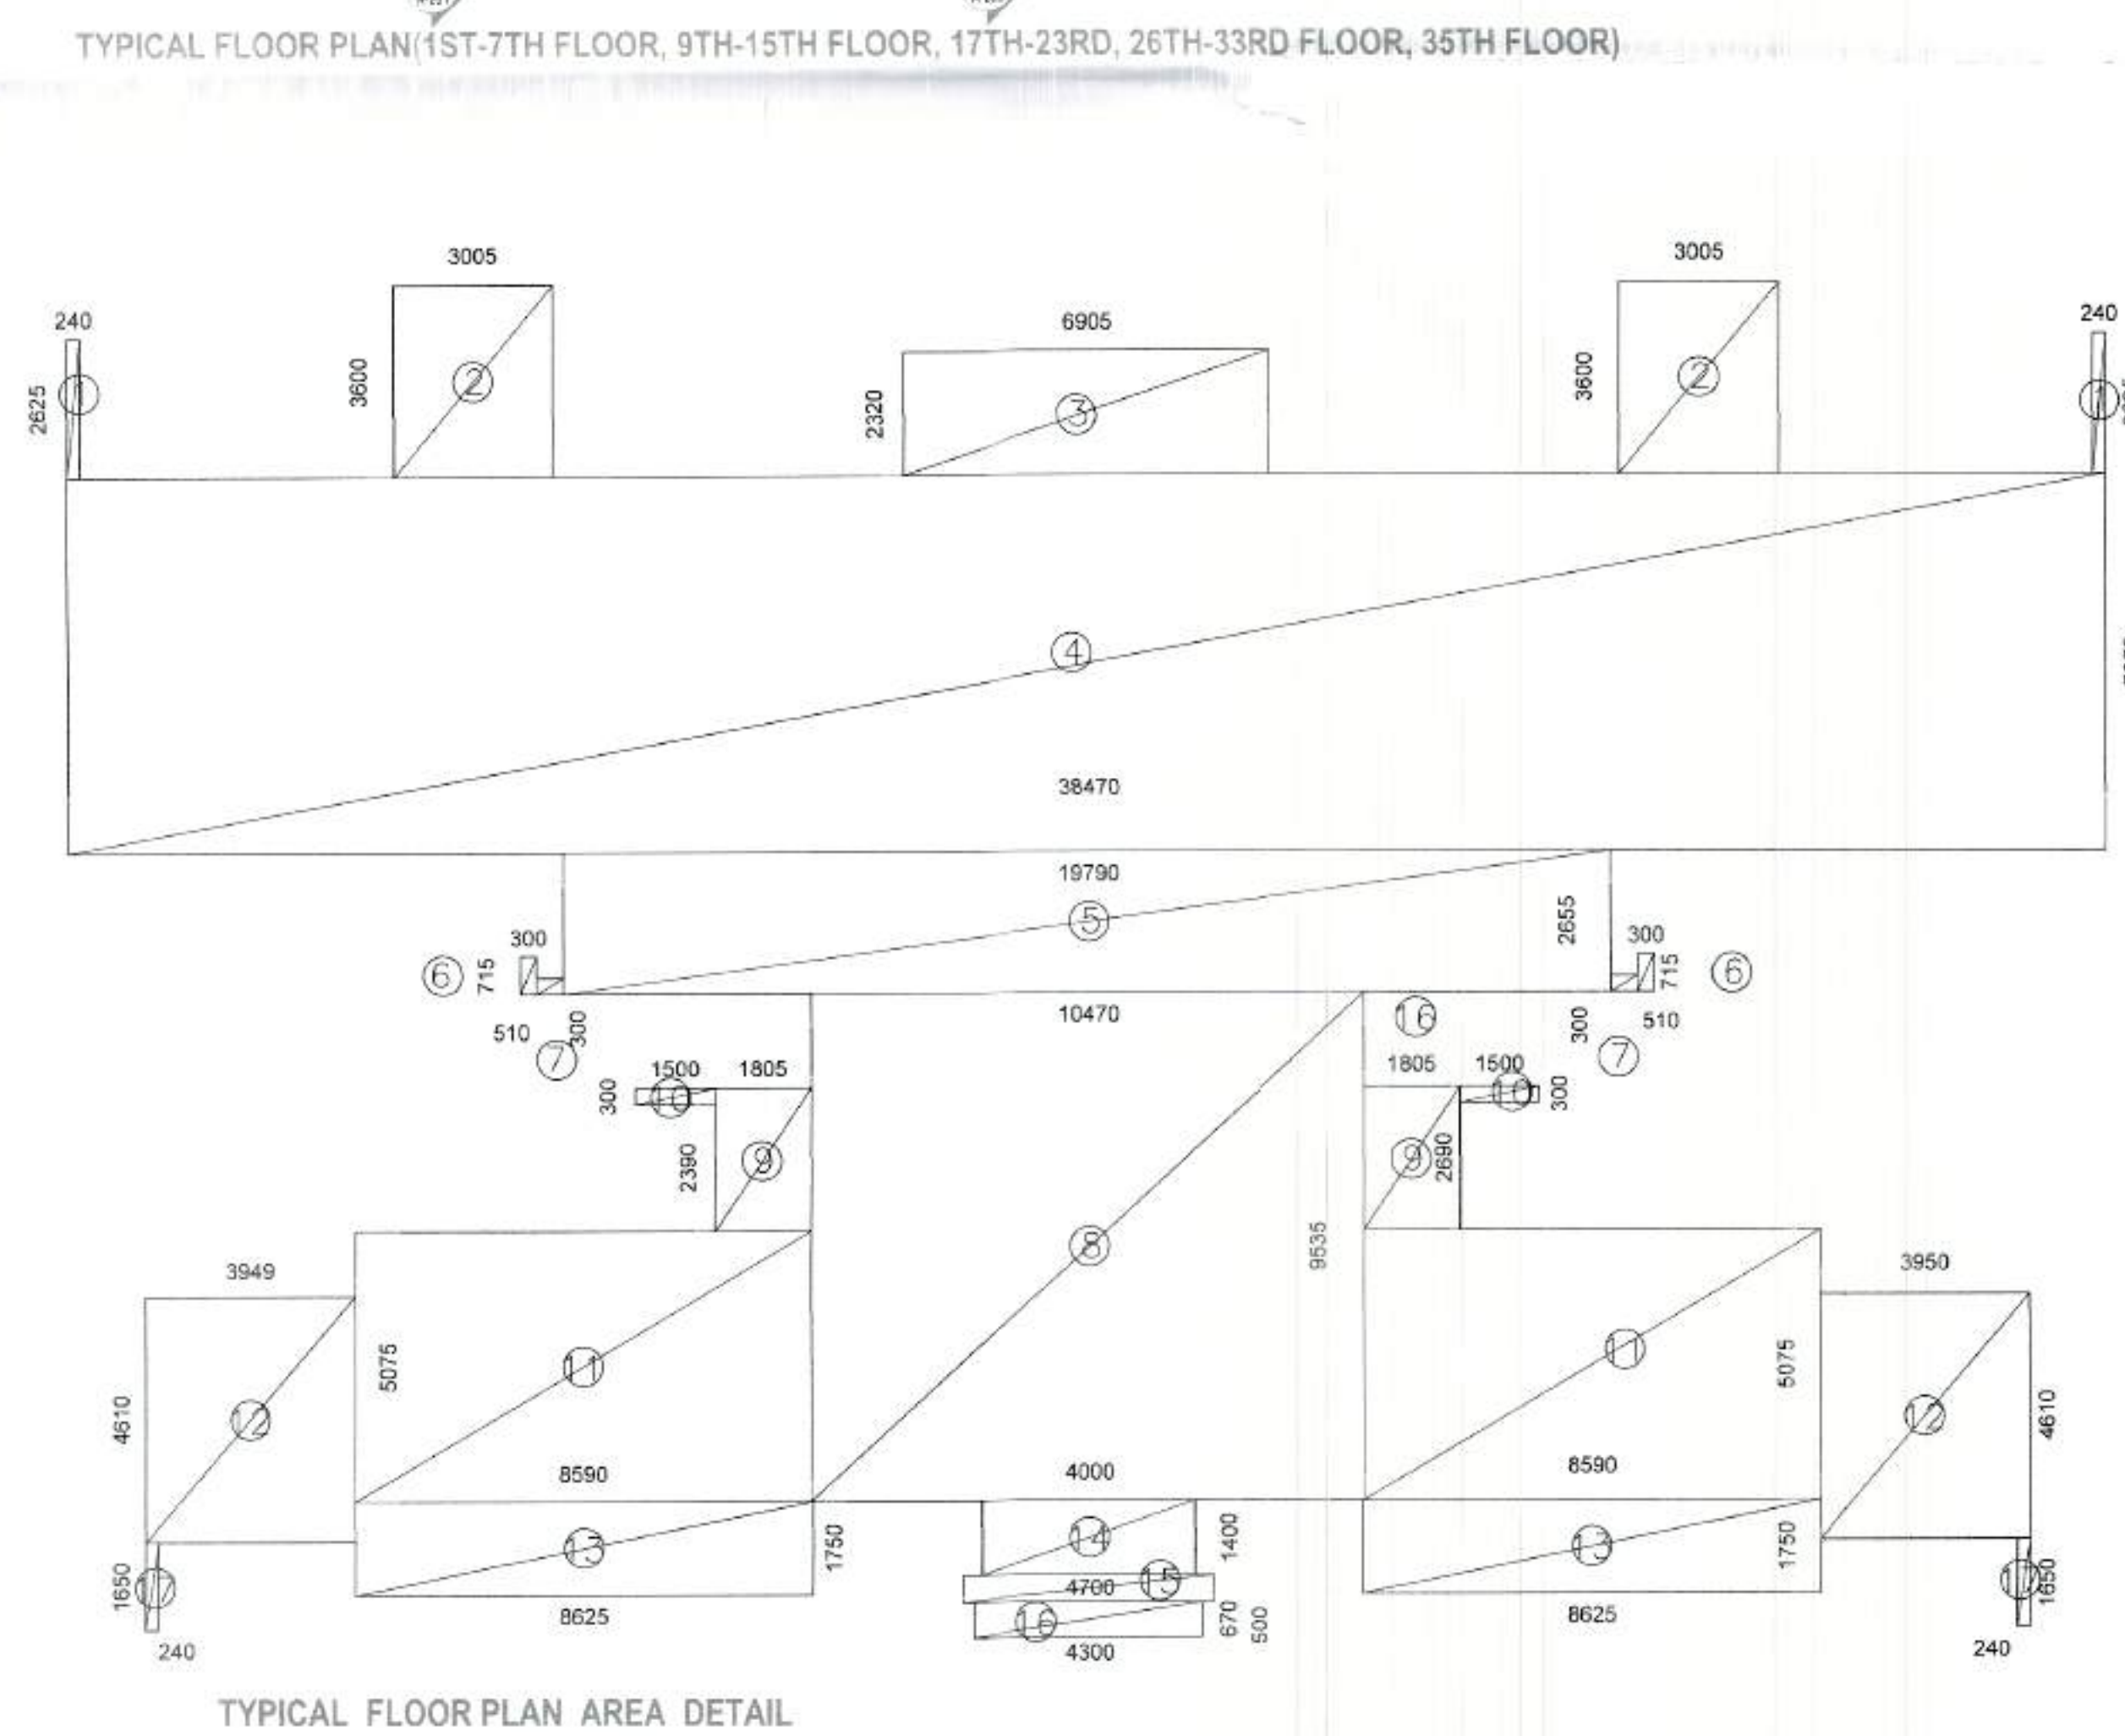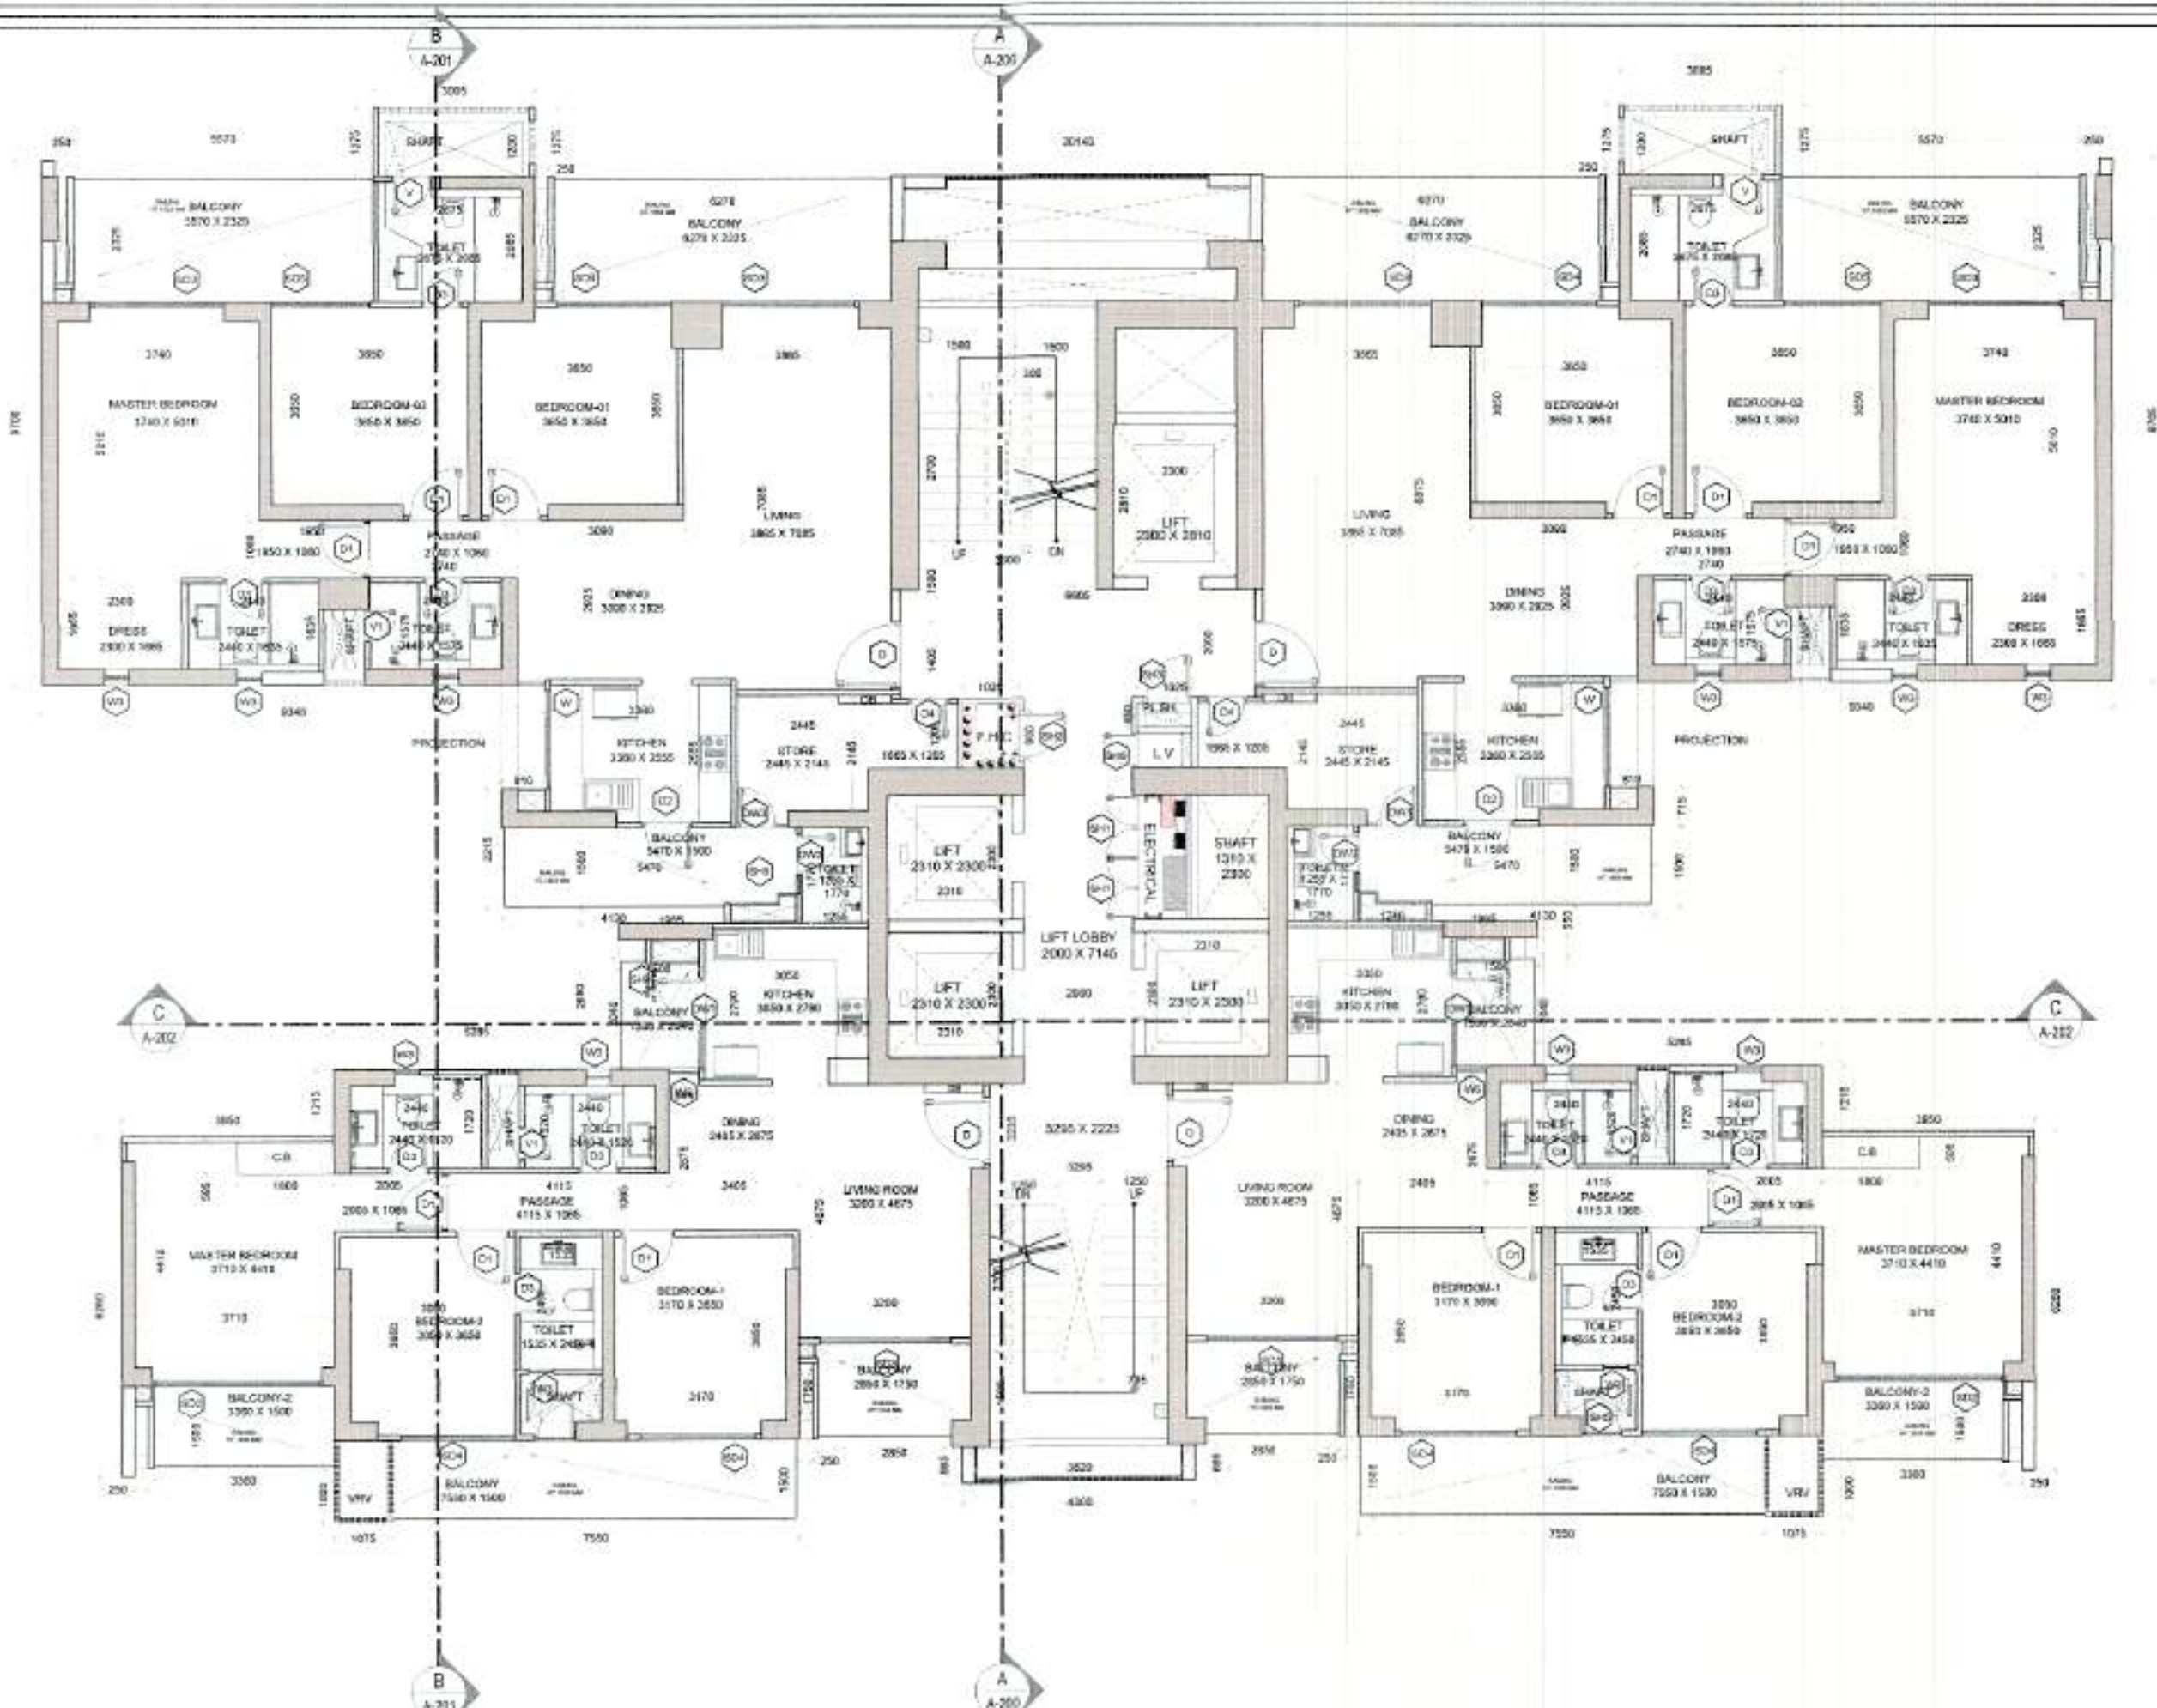

TYPICAL FLOOR SUBTRACTION, 15% SERVICE AREA, & 25% ADDITIONAL AREA DETAIL

FAR AREA TOWER-4 TYPICAL FLOOR					
S.No.	Length (Hor.)	Width (Ver.)	Counts	Area (Sqm)	Remark
Addition					
1	0.240	2.625	2	1.26	
2	3.005	3.600	2	21.64	
3	6.905	2.320	1	16.02	
4	38.470	7.075	1	272.18	
5	19.790	2.655	1	52.54	
6	0.300	0.715	2	0.43	
7	0.510	0.300	2	0.31	
8	10.470	9.535	1	99.83	
9	1.805	2.690	2	9.71	
10	1.500	0.300	2	0.90	
11	8.590	5.075	2	87.19	
12	3.950	4.610	2	36.42	
13	8.625	1.750	2	30.19	
14	4.000	1.400	1	5.60	
15	4.700	0.500	1	2.35	
16	4.300	0.670	1	2.88	
17	0.240	1.650	2	0.79	
A			27	640.23	
TOWER-4 TYPICAL FLOOR: CUTOUTS					
S.No.	Length (Hor.)	Width (Ver.)	Counts	Area (Sqm)	Remark
Subtraction					
C1	2.300	2.810	1	6.46	
C2	2.310	2.300	3	15.94	
C3	1.450	2.300	1	3.34	
C4	0.000	0.000	0	0.00	
C5	0.000	0.000	0	0.00	
C6	2.525	1.035	2	5.23	
C7	6.425	0.984	1	6.32	
C8	5.900	0.600	1	3.54	
C9	2.250	1.570	1	3.53	
C10	0.470	1.100	2	1.03	
C11	0.600	1.370	2	1.64	
C12	0.797	2.950	1	2.35	
C13	1.385	0.860	2	2.38	
C14	0.000	0.000	2	0.00	
C15	3.820	0.475	1	1.81	
B			20	53.58	

TOWER-4 TYPICAL FLOOR : (15%) SERVICE FAR					
S.No.	Length (Hor.)	Width (Ver.)	Counts	Area (Sqm)	Remark
Subtraction					
S1	3.300	5.940	1	19.60	Fire Staircase
S2	2.950	1.994	1	5.88	Lift Lobby
S3	1.025	1.205	1	1.24	FHC
S4	2.000	5.840	1	11.68	Lift Lobby
S5	1.000	2.300	1	2.30	Electrical Shaft
S6	2.765	0.240	2	1.33	Service Area Slab
S7	0.240	1.035	2	0.50	Service Area Slab
S8	6.425	0.240	1	1.54	Service Area Slab
S9	0.000	0.000	0	0.00	Cupboard
S10	1.000	1.300	1	1.30	PL SH L.V
S11	4.865	0.500	1	2.43	Service Area Slab
C			12	47.80	
TOWER-4 TYPICAL FLOOR : (25%) EXCESS BALCONY AREA					
S.No.	Length (Hor.)	Width (Ver.)	Counts	Area (Sqm)	Remark
Addition					
B1	5.570	0.825	2	9.19	
B2	6.270	0.825	2	10.35	
B3	2.850	0.250	2	1.43	
D			6	20.96	
(25%) Excess Balcony Area				5.24	
Net FAR = Total FAR - Cutouts - 15% Service FAR + (25%) Excess Balcony Area				544.09	

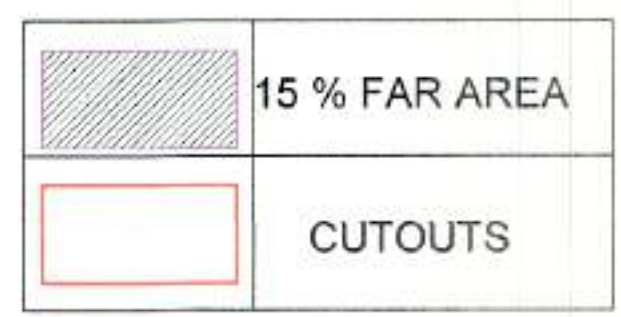

DOOR SCHEDULE FOR T4					
S.No.	TYPE	OPENING	HEIGHT	SILL	UNIT/
1	D1	2000	2400	0	2400
2	D2	2400	2400	0	2400
3	D3	2100	2400	0	2400
4	D4	1800	2400	0	2400
5	D5	1500	2400	0	2400
6	D6	1200	2400	0	2400
7	D7	1000	2400	0	2400
8	D8	900	2400	0	2400
9	D9	800	2400	0	2400
10	D10	700	2400	0	2400
11	D11	600	2400	0	2400
12	D12	500	2400	0	2400
13	D13	400	2400	0	2400
14	D14	300	2400	0	2400
15	D15	200	2400	0	2400
16	D16	100	2400	0	2400
17	D17	150	1500	900	2400
18	D18	150	1500	900	2400
19	D19	150	1500	900	2400
20	D20	150	1500	900	2400
21	D21	150	1500	900	2400
22	D22	150	1500	900	2400
23	D23	150	1500	900	2400
24	D24	150	1500	900	2400
25	D25	150	1500	900	2400
26	D26	150	1500	900	2400
WINDOW SCHEDULE FOR T4					
S.No.	TYPE	OPENING	HEIGHT	SILL	UNIT/
1	W1	1800	2500	900	2400
2	W2	1500	2500	900	2400
3	W3	1200	2500	900	2400
4	W4	1000	2500	900	2400
5	W5	800	2500	900	2400

CLIENT :- GODREJ PROPERTIES LTD.

PROJECT :- PROPOSED BUILDING PLAN FOR GROUP HOUSING PROJECT AT PLOT NO- GH-01B, SECTOR 146, NOIDA

ARCHITECT :- GOLDEN INDIA ARCHITECTS

SUBMISSION


SCALE :-

TITLE :- TOWER-T4 FLOOR PLANS & AREA DETAIL


OWNER'S SIGN: GODREJ PROPERTIES LTD. Authorized Signatory

ARCHITECT SIGN: Mr. AVANISH SRIVASTAV D. ARCH. CA-2015/77184 FF-37 KADANGA COMPLEX GAMMA-1 GR NOIDA/201308


TOWER-T4

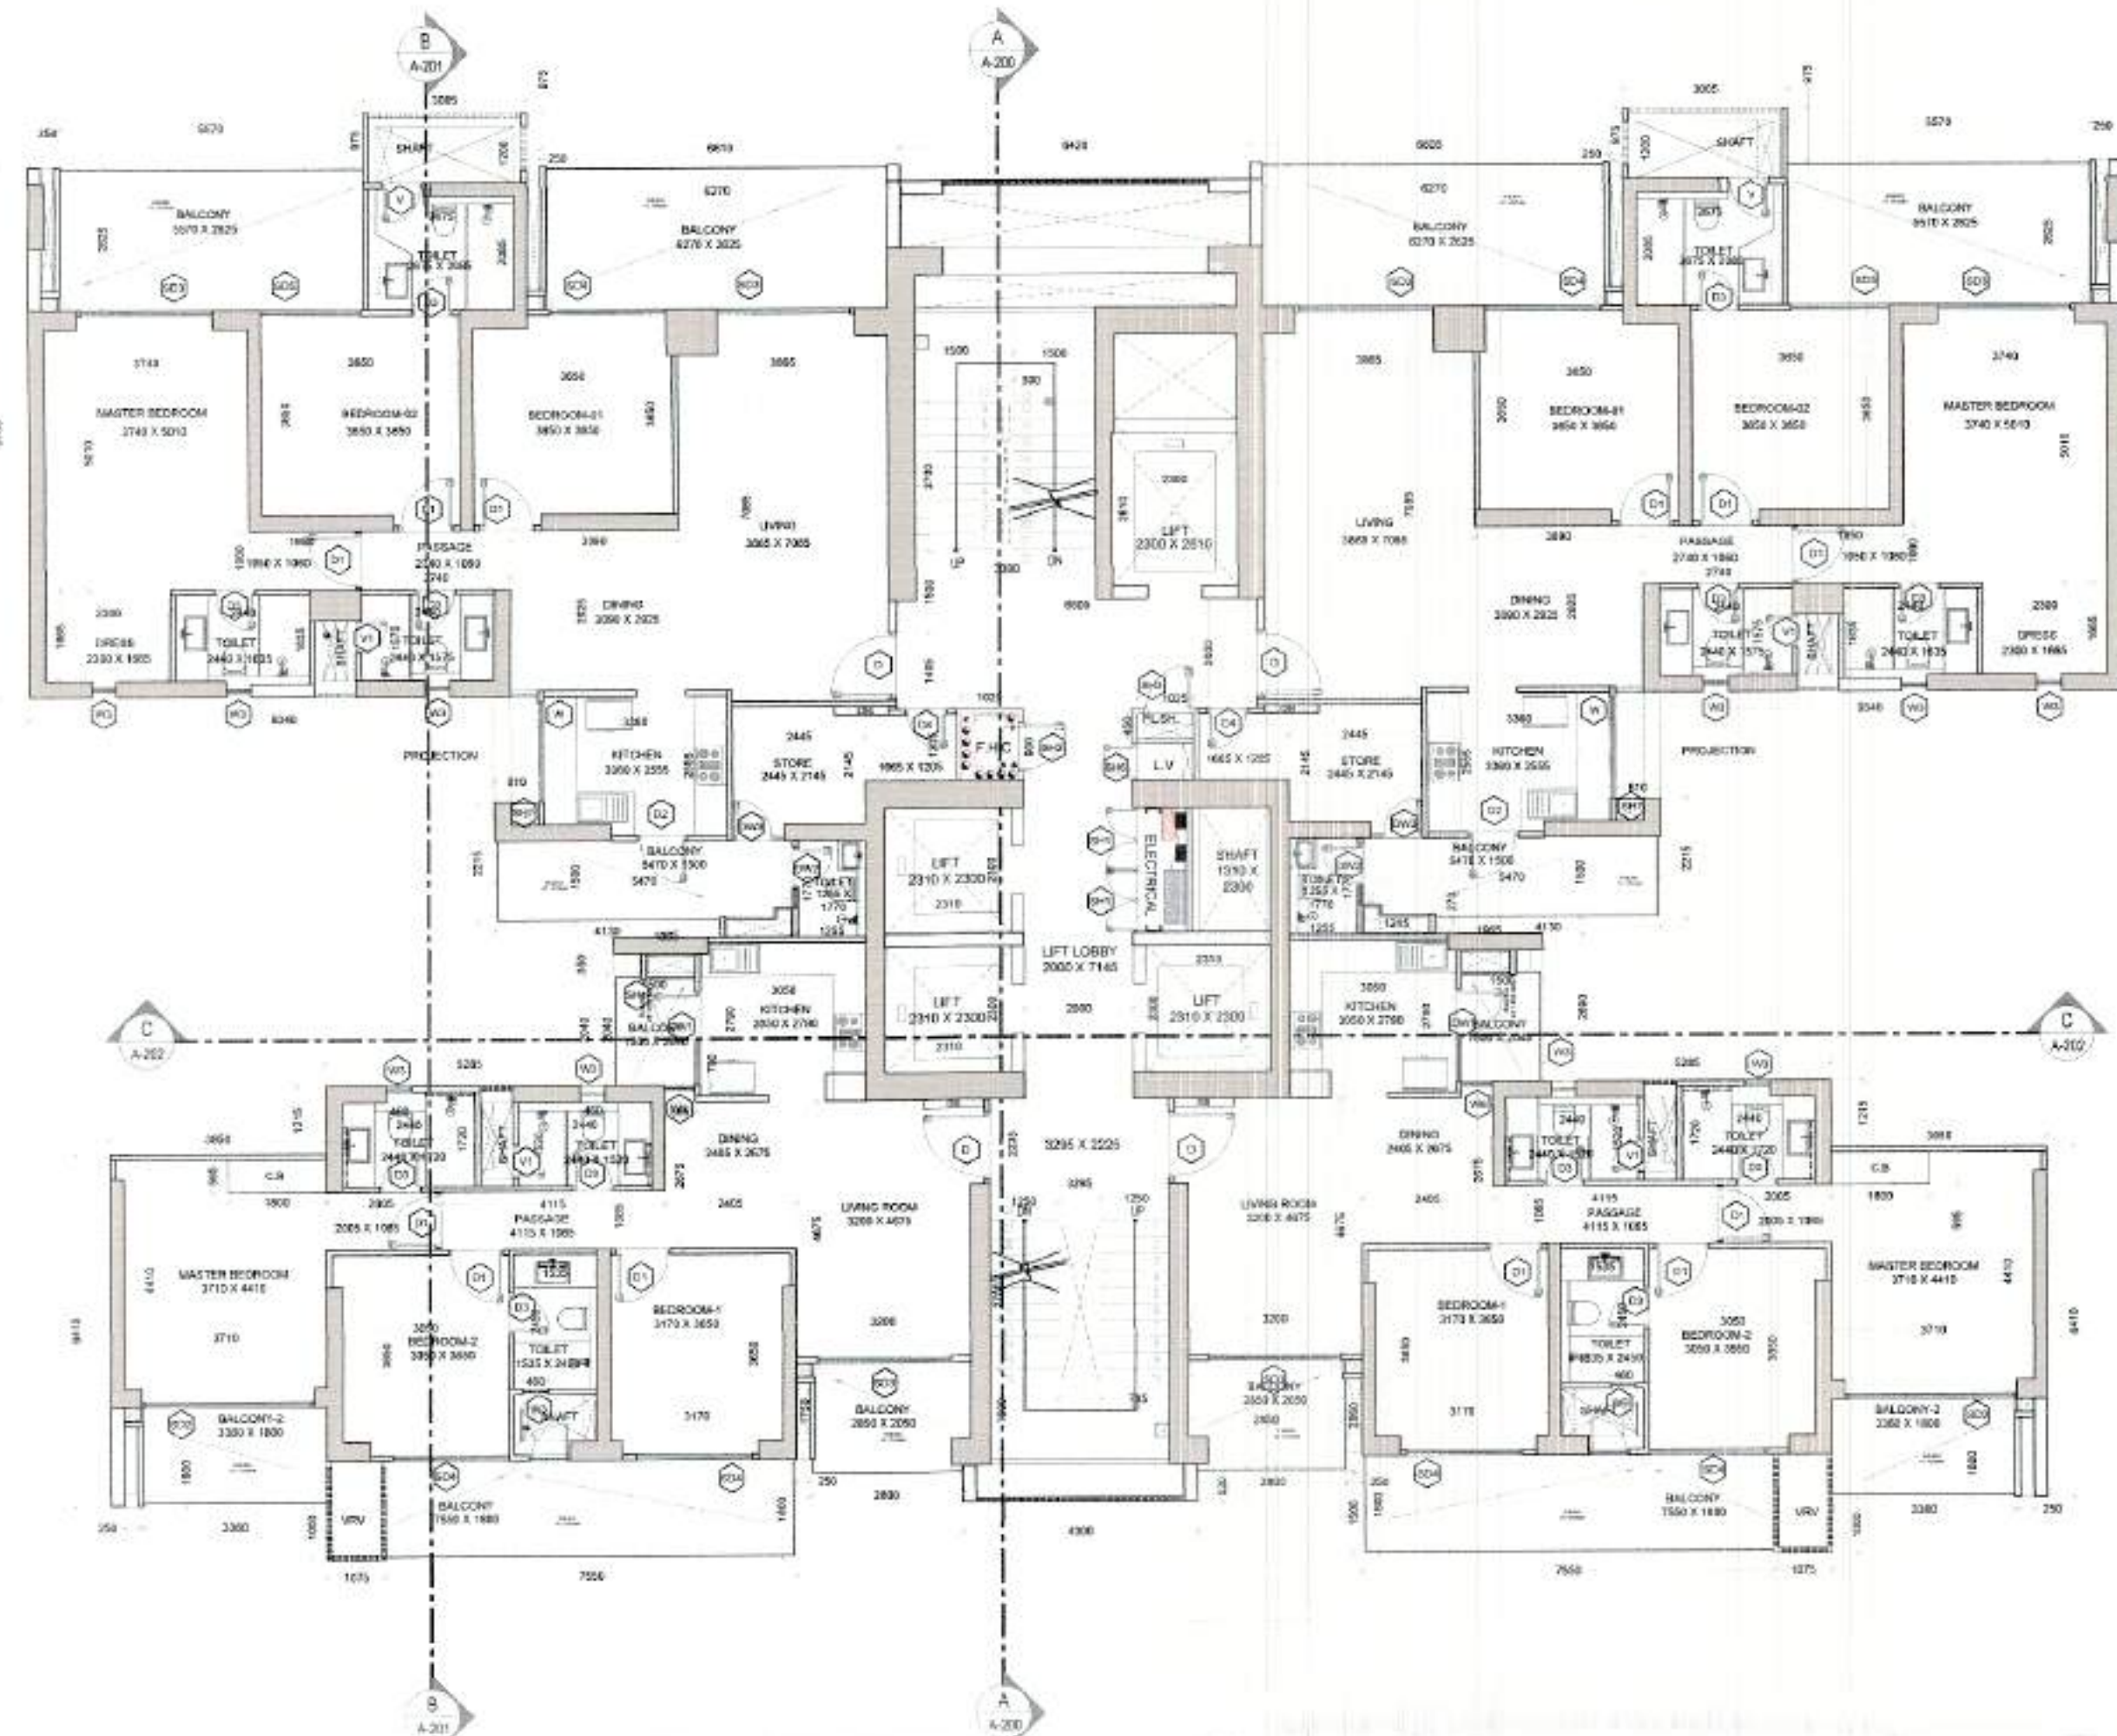

8TH, 24TH, 32TH FLOOR PLAN

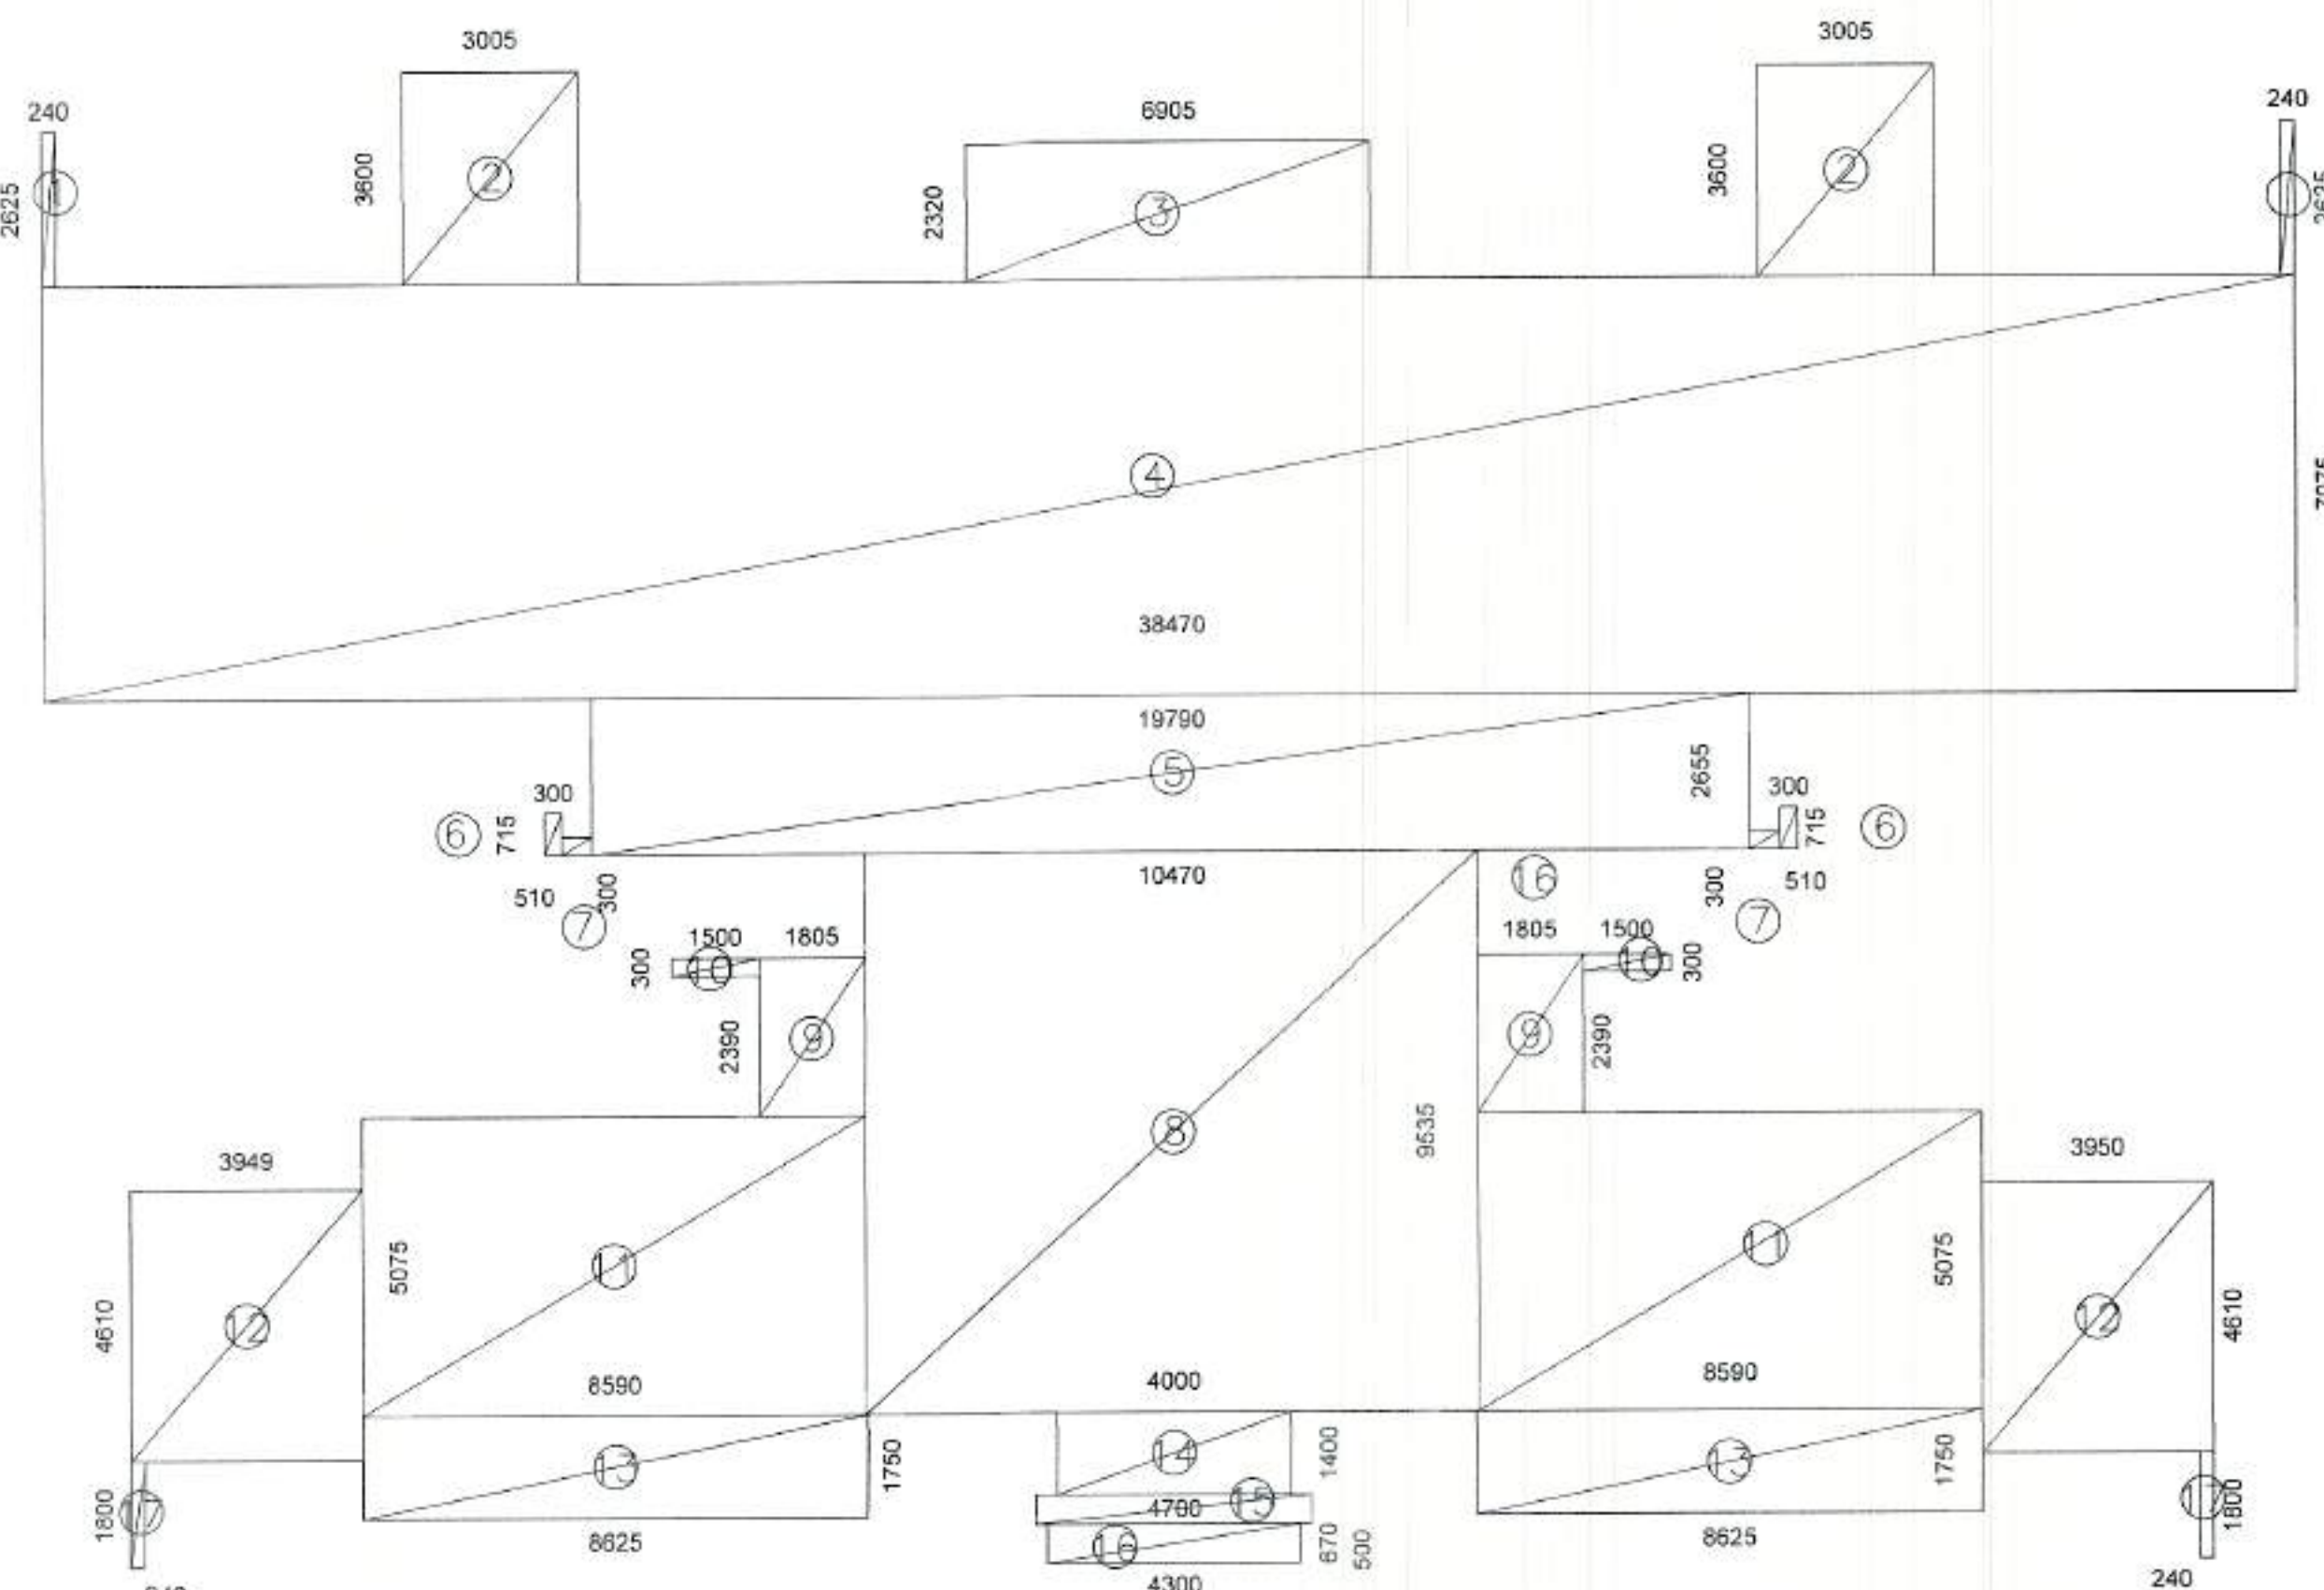

8TH, 24TH, 32TH FLOOR PLAN AREA DETAIL

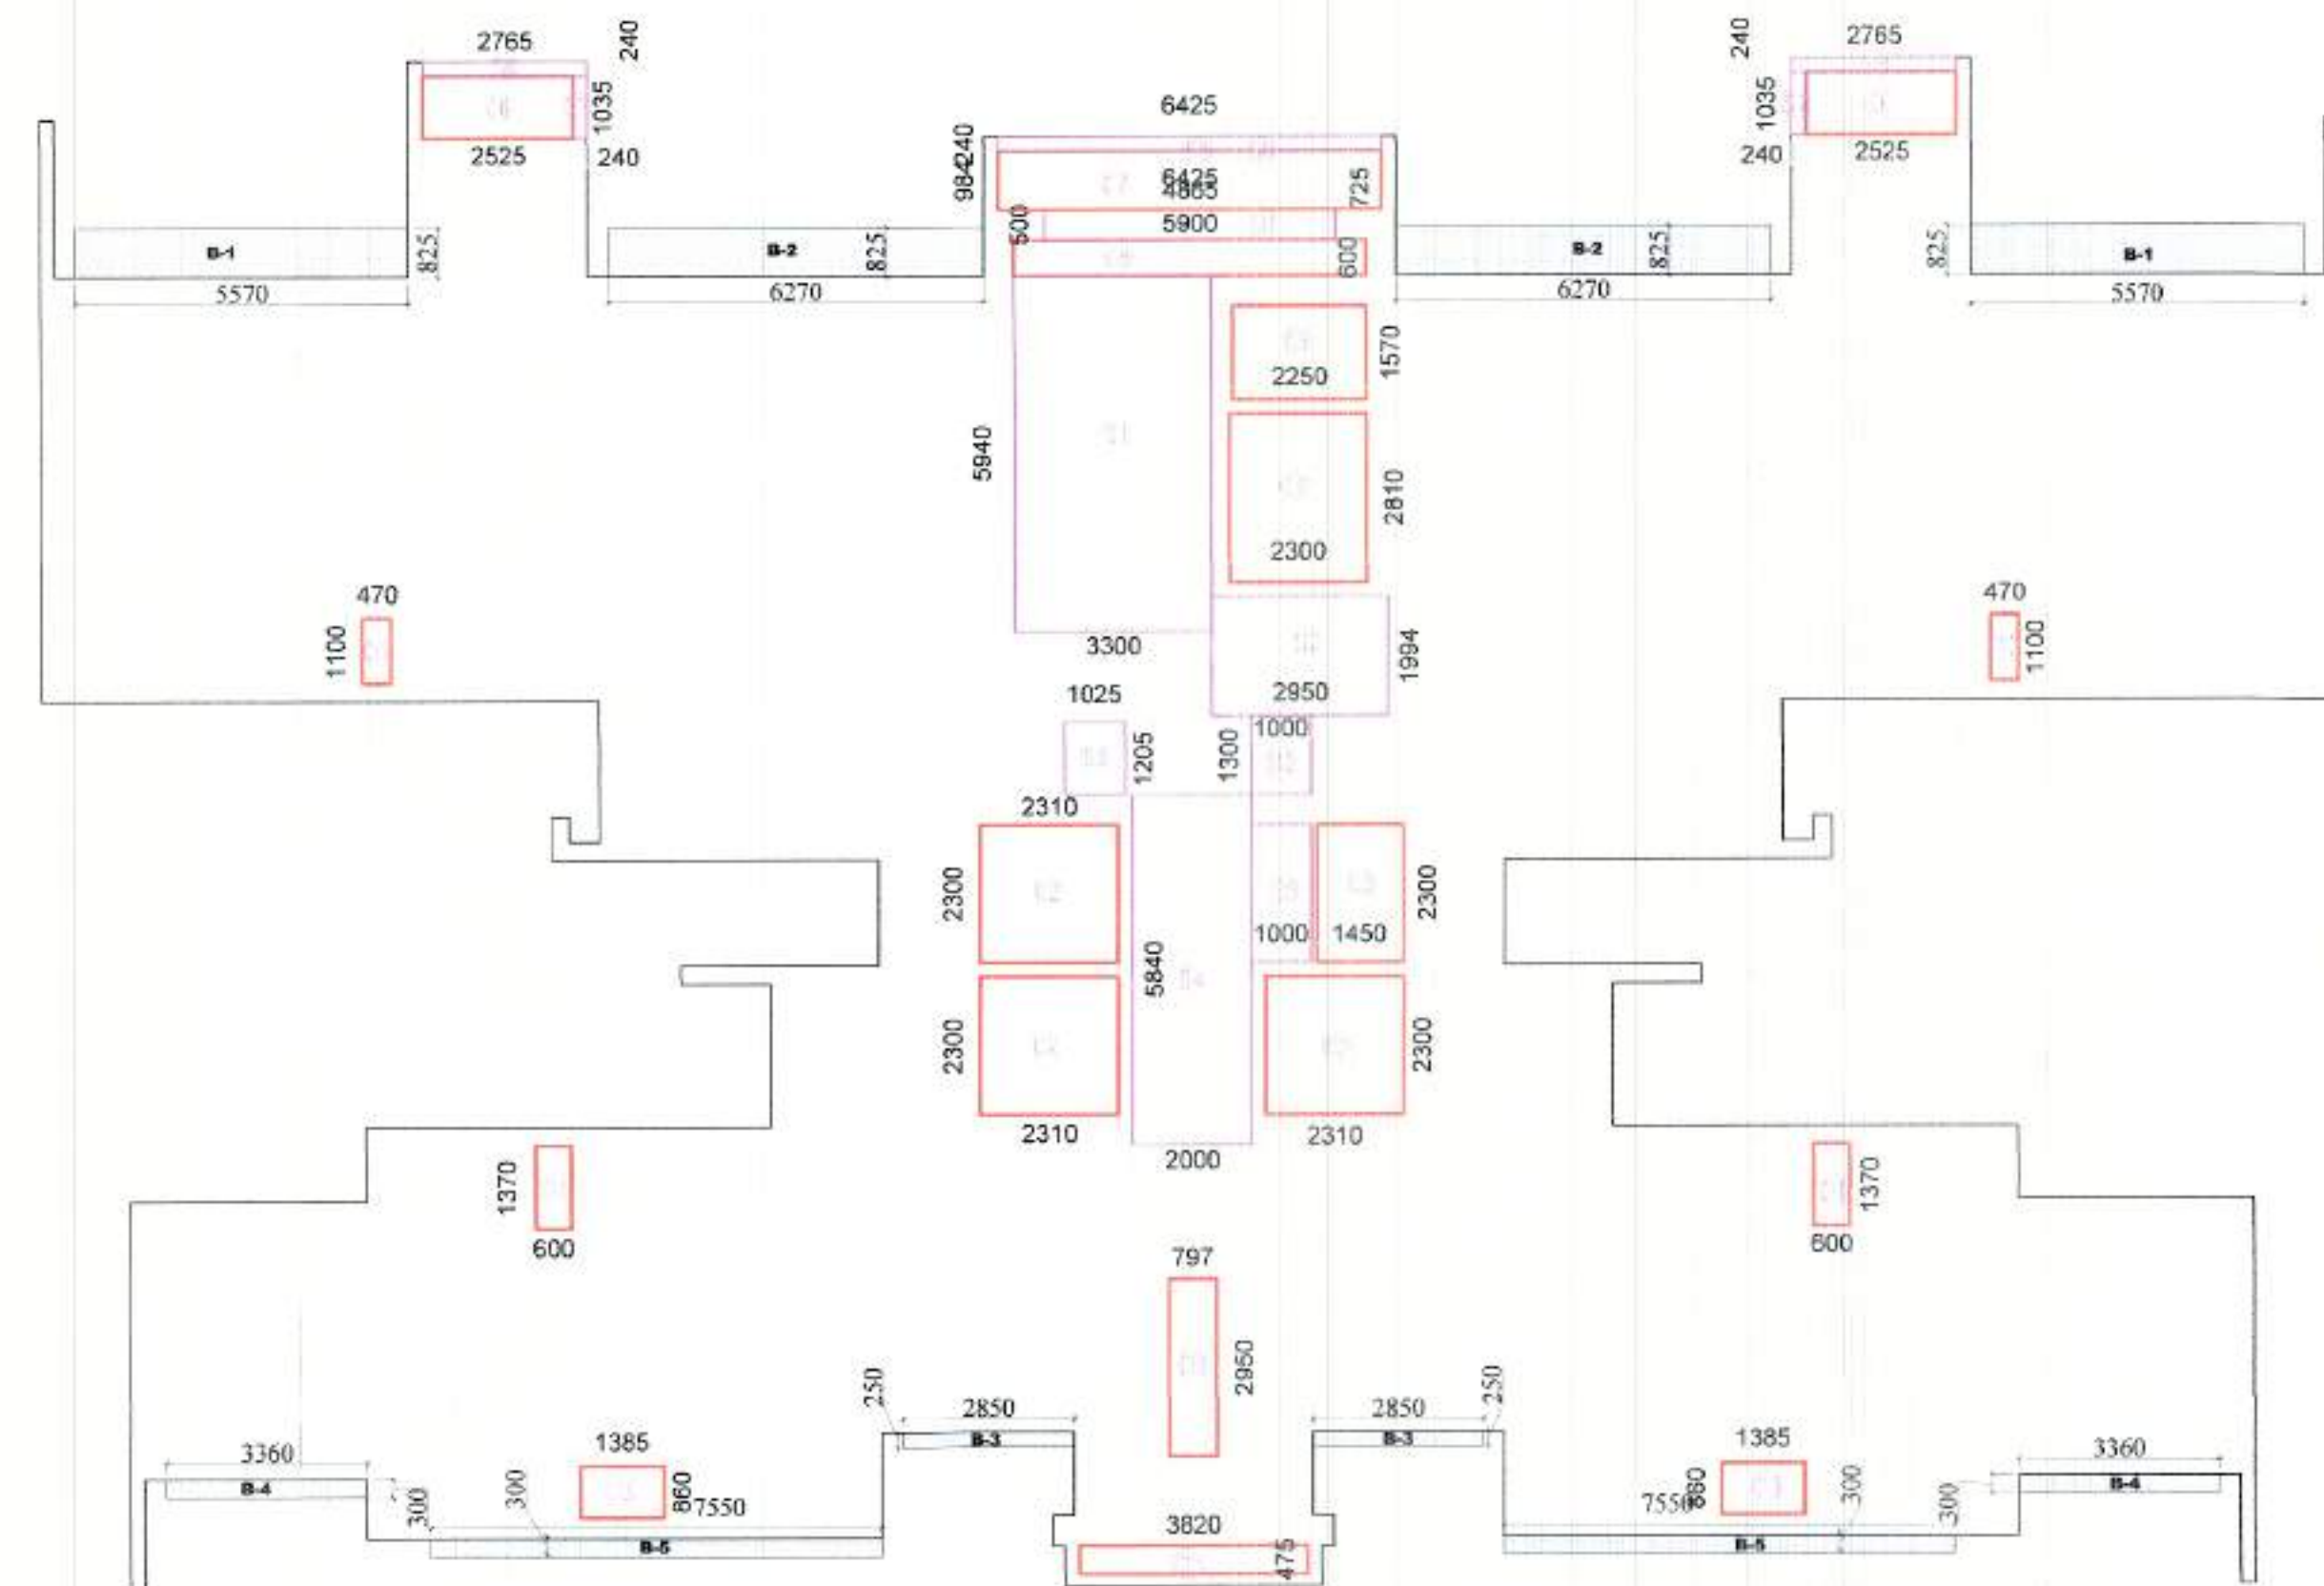

8TH, 24TH, 32TH SUBTRACTION, 15% SERVICE AREA, & 25% ADDITIONAL AREA DETAIL

DOOR SCHEDULE FOR T4									
S.NO	TYPE	OPENING	HEIGHT	SILL	UNITS				
1	D1	3000	2400	0	2400				
2	D2	2400	2400	0	2400				
3	D3	2400	2400	0	2400				
4	D4	2400	2400	0	2400				
5	D5	2400	2400	0	2400				
6	D6	2400	2400	0	2400				
7	D7	2400	2400	0	2400				
8	D8	2400	2400	0	2400				
9	D9	2400	2400	0	2400				
10	D10	2400	2400	0	2400				
11	D11	2400	2400	0	2400				
12	D12	2400	2400	0	2400				
13	D13	2400	2400	0	2400				
14	D14	2400	2400	0	2400				
15	D15	2400	2400	0	2400				
16	D16	2400	2400	0	2400				
17	D17	2400	2400	0	2400				
18	D18	2400	2400	0	2400				
19	D19	2400	2400	0	2400				
20	D20	2400	2400	0	2400				
21	D21	2400	2400	0	2400				
22	D22	2400	2400	0	2400				
23	D23	2400	2400	0	2400				
24	D24	2400	2400	0	2400				
25	D25	2400	2400	0	2400				
26	D26	2400	2400	0	2400				

FAR AREA TOWER-4 8TH, 24TH & 32ND FLOOR					
S.No.	Length (Hor.)	Width (Ver.)	Counts	Area (Sqm)	Remark
Addition					
1	0.240	2.625	2	1.26	
2	3.005	3.600	2	21.64	
3	6.905	2.320	1	16.02	
4	38.470	7.075	1	272.18	
5	19.790	2.655	1	52.54	
6	0.300	0.715	2	0.43	
7	0.510	0.300	2	0.31	
8	10.470	9.535	1	99.83	
9	1.805	2.690	2	9.71	
10	1.500	0.300	2	0.90	
11	8.590	5.075	2	87.19	
12	3.950	4.610	2	36.42	
13	8.625	1.750	2	30.19	
14	4.000	1.400	1	5.60	
15	4.700	0.500	1	2.35	
16	4.300	0.670	1	2.88	
17	0.240	1.800	2	0.86	
A			27	640.30	
TOWER-4 8TH, 24TH & 32ND FLOOR: CUTOUTS					
S.No.	Length (Hor.)	Width (Ver.)	Counts	Area (Sqm)	Remark
Subtraction					
C1	2.300	2.810	1	6.46	
C2	2.310	2.300	3	15.94	
C3	1.450	2.300	1	3.34	
C4	0.000	0.000	0	0.00	
C5	0.000	0.000	0	0.00	
C6	2.525	1.035	2	5.23	
C7	6.425	0.984	1	6.32	
C8	5.900	0.600	1	3.54	
C9	2.250	1.570	1	3.53	
C10	0.470	1.100	2	1.03	
C11	0.600	1.370	2	1.64	
C12	0.797	2.950	1	2.35	
C13	1.385	0.860	2	2.38	
C14	0.000	0.000	2	0.00	
C15	3.820	0.475	1	1.81	
B			20	53.58	

TOWER-4 8TH, 24TH & 32ND FLOOR : (15%) SERVICE FAR					
S.No.	Length (Hor.)	Width (Ver.)	Counts	Area (Sqm)	Remark
Subtraction					
S1	3.300	5.940	1	19.60	Fire Staircase
S2	2.950	1.994	1	5.88	Lift Lobby
S3	1.025	1.205	1	1.24	FHC
S4	2.000	5.840	1	11.68	Lift Lobby
S5	1.000	2.300	1	2.30	Electrical Shaft
S6	2.765	0.240	2	1.33	Service Area Slab
S7	0.240	1.035	2	0.50	Service Area Slab
S8	6.425	0.240	1	1.54	Service Area Slab
S9	0.000	0.000	0	0.00	Cupboard
S10	1.000	1.300	1	1.30	PL SH L.V
S11	4.865	0.500	1	2.43	Service Area Slab
C			12	47.80	
TOWER-4 8TH, 24TH & 32ND FLOOR : (25%) EXCESS BALCONY AREA					
S.No.	Length (Hor.)	Width (Ver.)	Counts	Area (Sqm)	Remark
Addition					
B1	5.570	0.825	2	9.19	
B2	6.270	0.825	2	10.35	
B3	2.850	0.250	2	1.43	
B4	3.360	0.300	2	2.02	
B5	7.550	0.300	2	4.53	
D			10	27.51	
(25%) Excess Balcony Area				6.88	
Net FAR = Total FAR - Cutouts - 15% Service FAR + (25%) Excess Balcony Area				545.80	

	15 % FAR AREA
	CUTOUTS

CLIENT :- GODREJ PROPERTIES LTD.

PROJECT :- PROPOSED BUILDING PLAN FOR GROUP HOUSING PROJECT AT PLOT NO- GH-01B, SECTOR 146, NOIDA

ARCHITECT :- GOLDEN INDIA ARCHITECTS

SUBMISSION

SCALE :-

TITLE :- TOWER-T4 FLOOR PLANS & AREA DETAIL

OWNER'S SIGN:


ARCHITECT SIGN:

GODREJ PROPERTIES LTD. CA 2018/77184


Mr. AVANISH SRIVASTAVA 5 ARCH

11/17 KADAMBA COMPLEX BANIMA-1, GR. NOIDA-201303


TOWER-T4

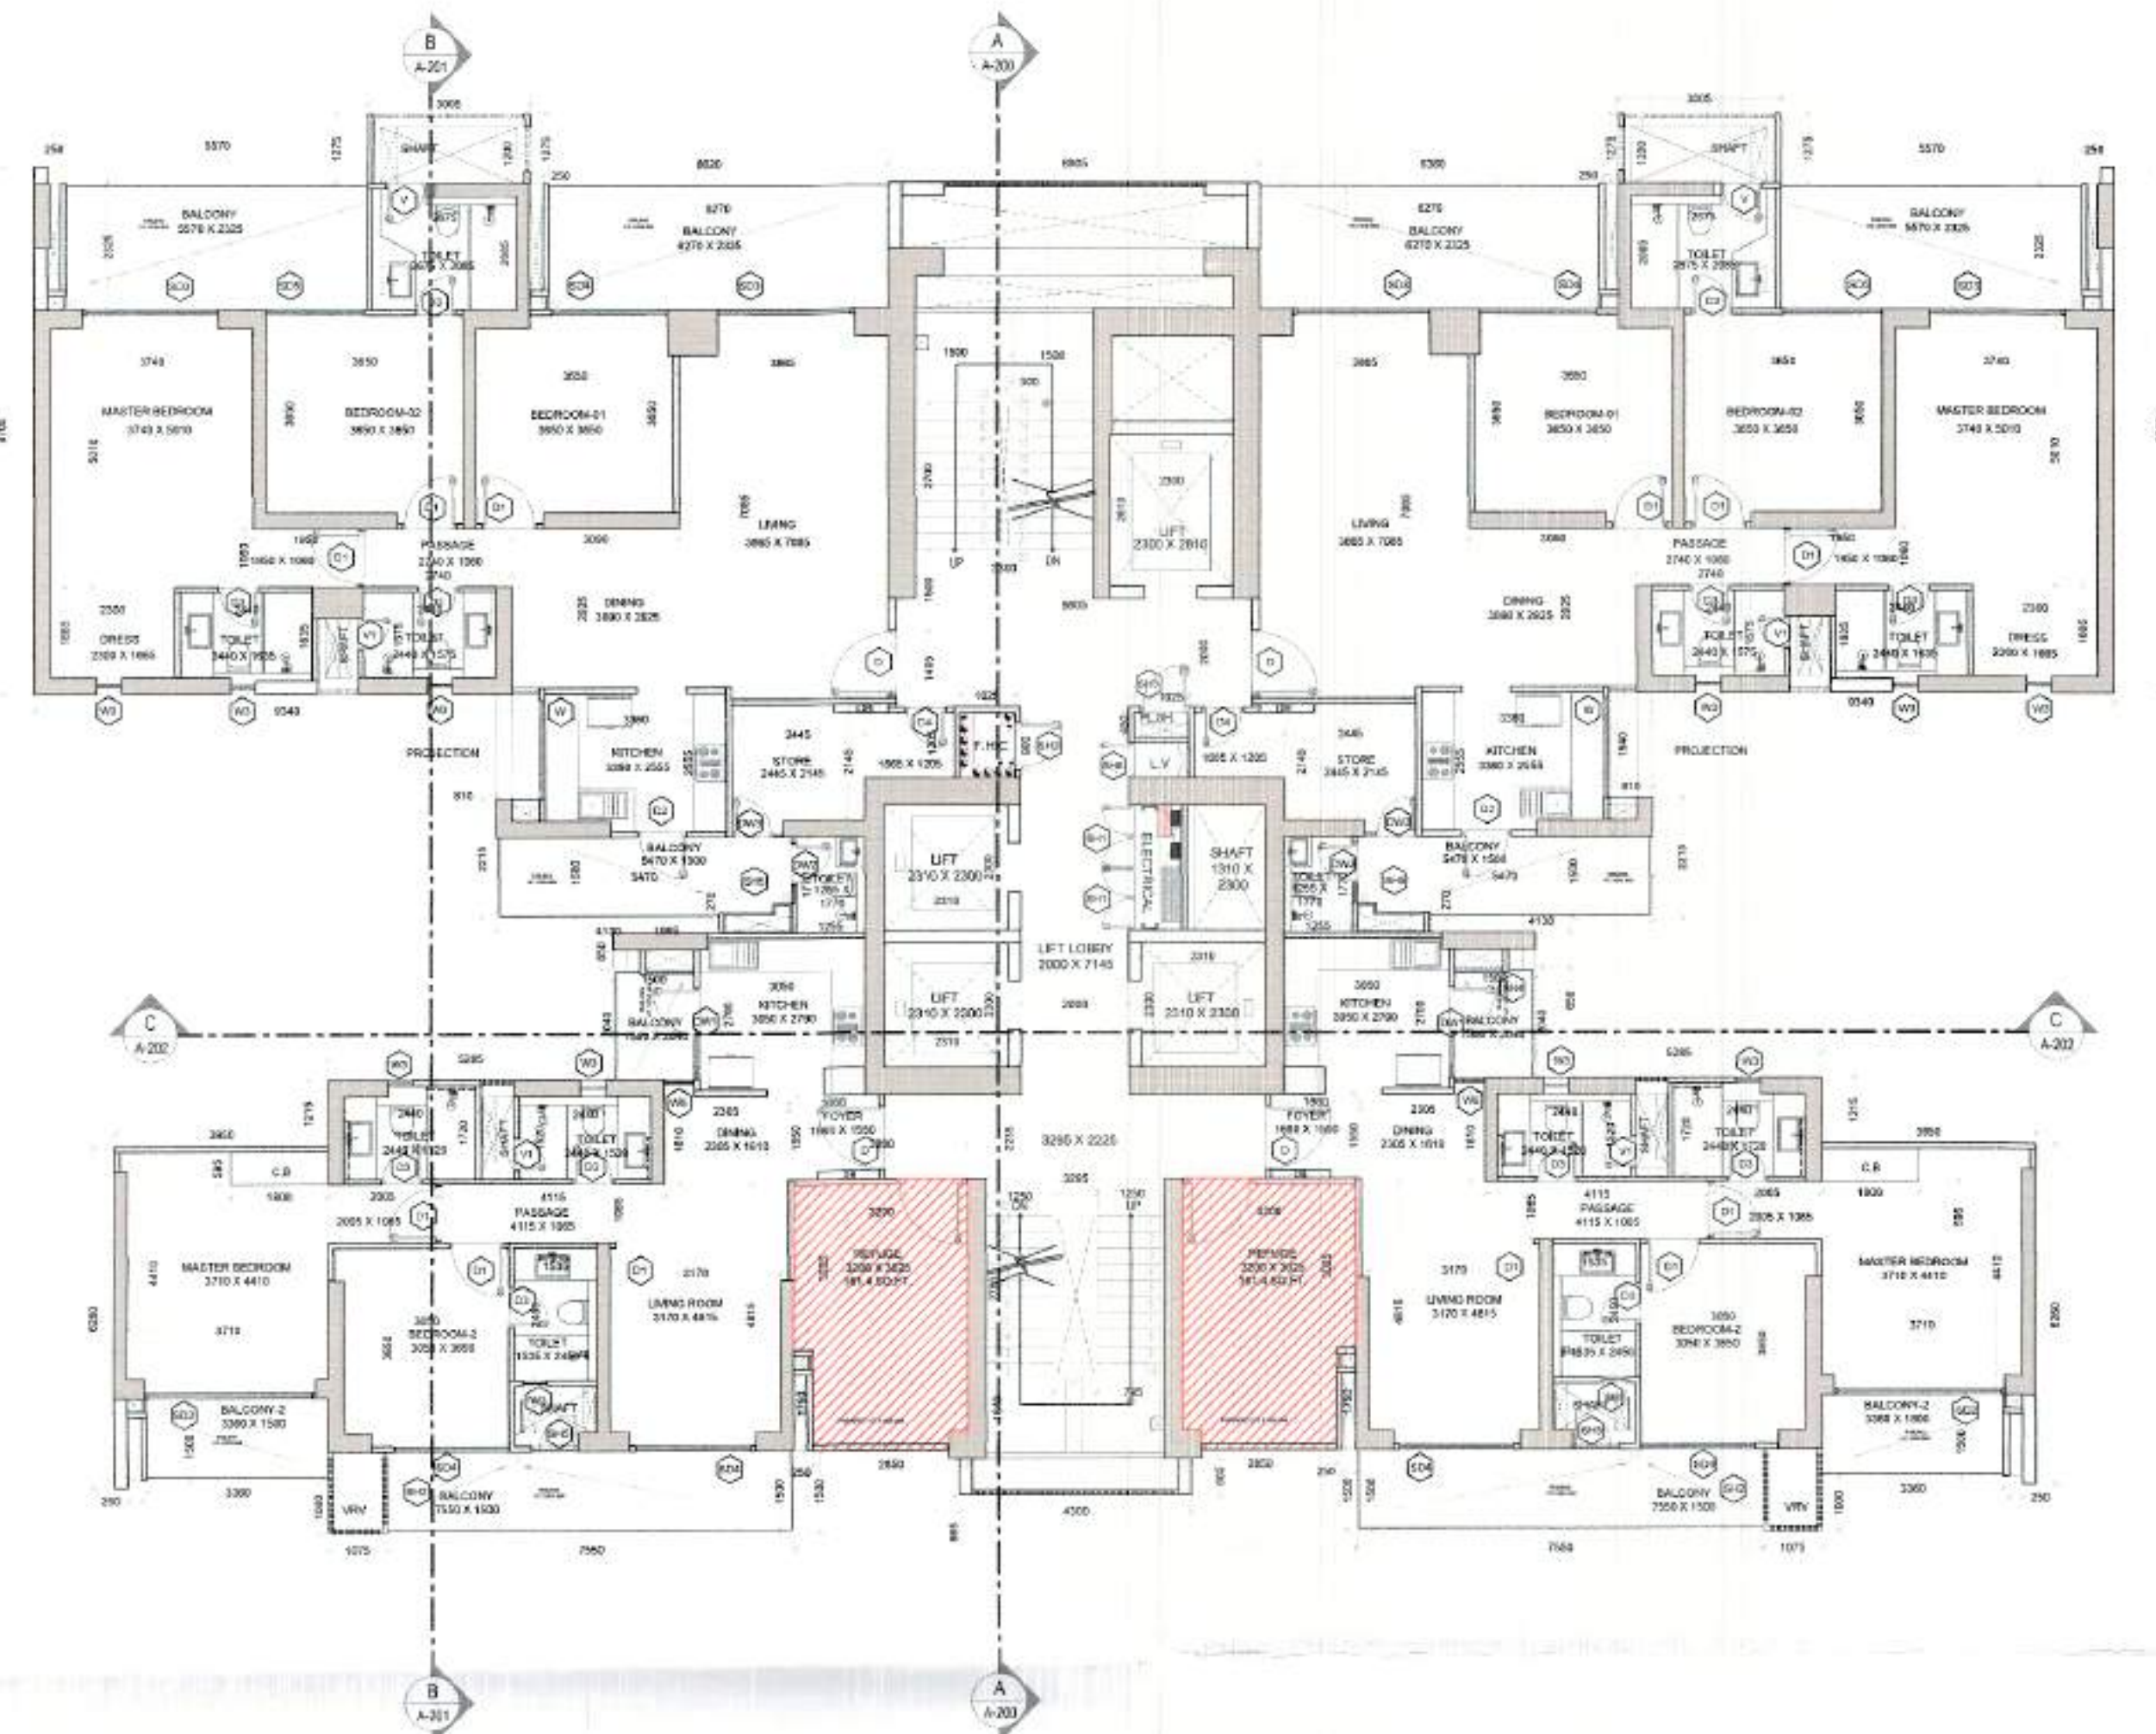

25TH,34TH REFUGE FLOOR PLAN

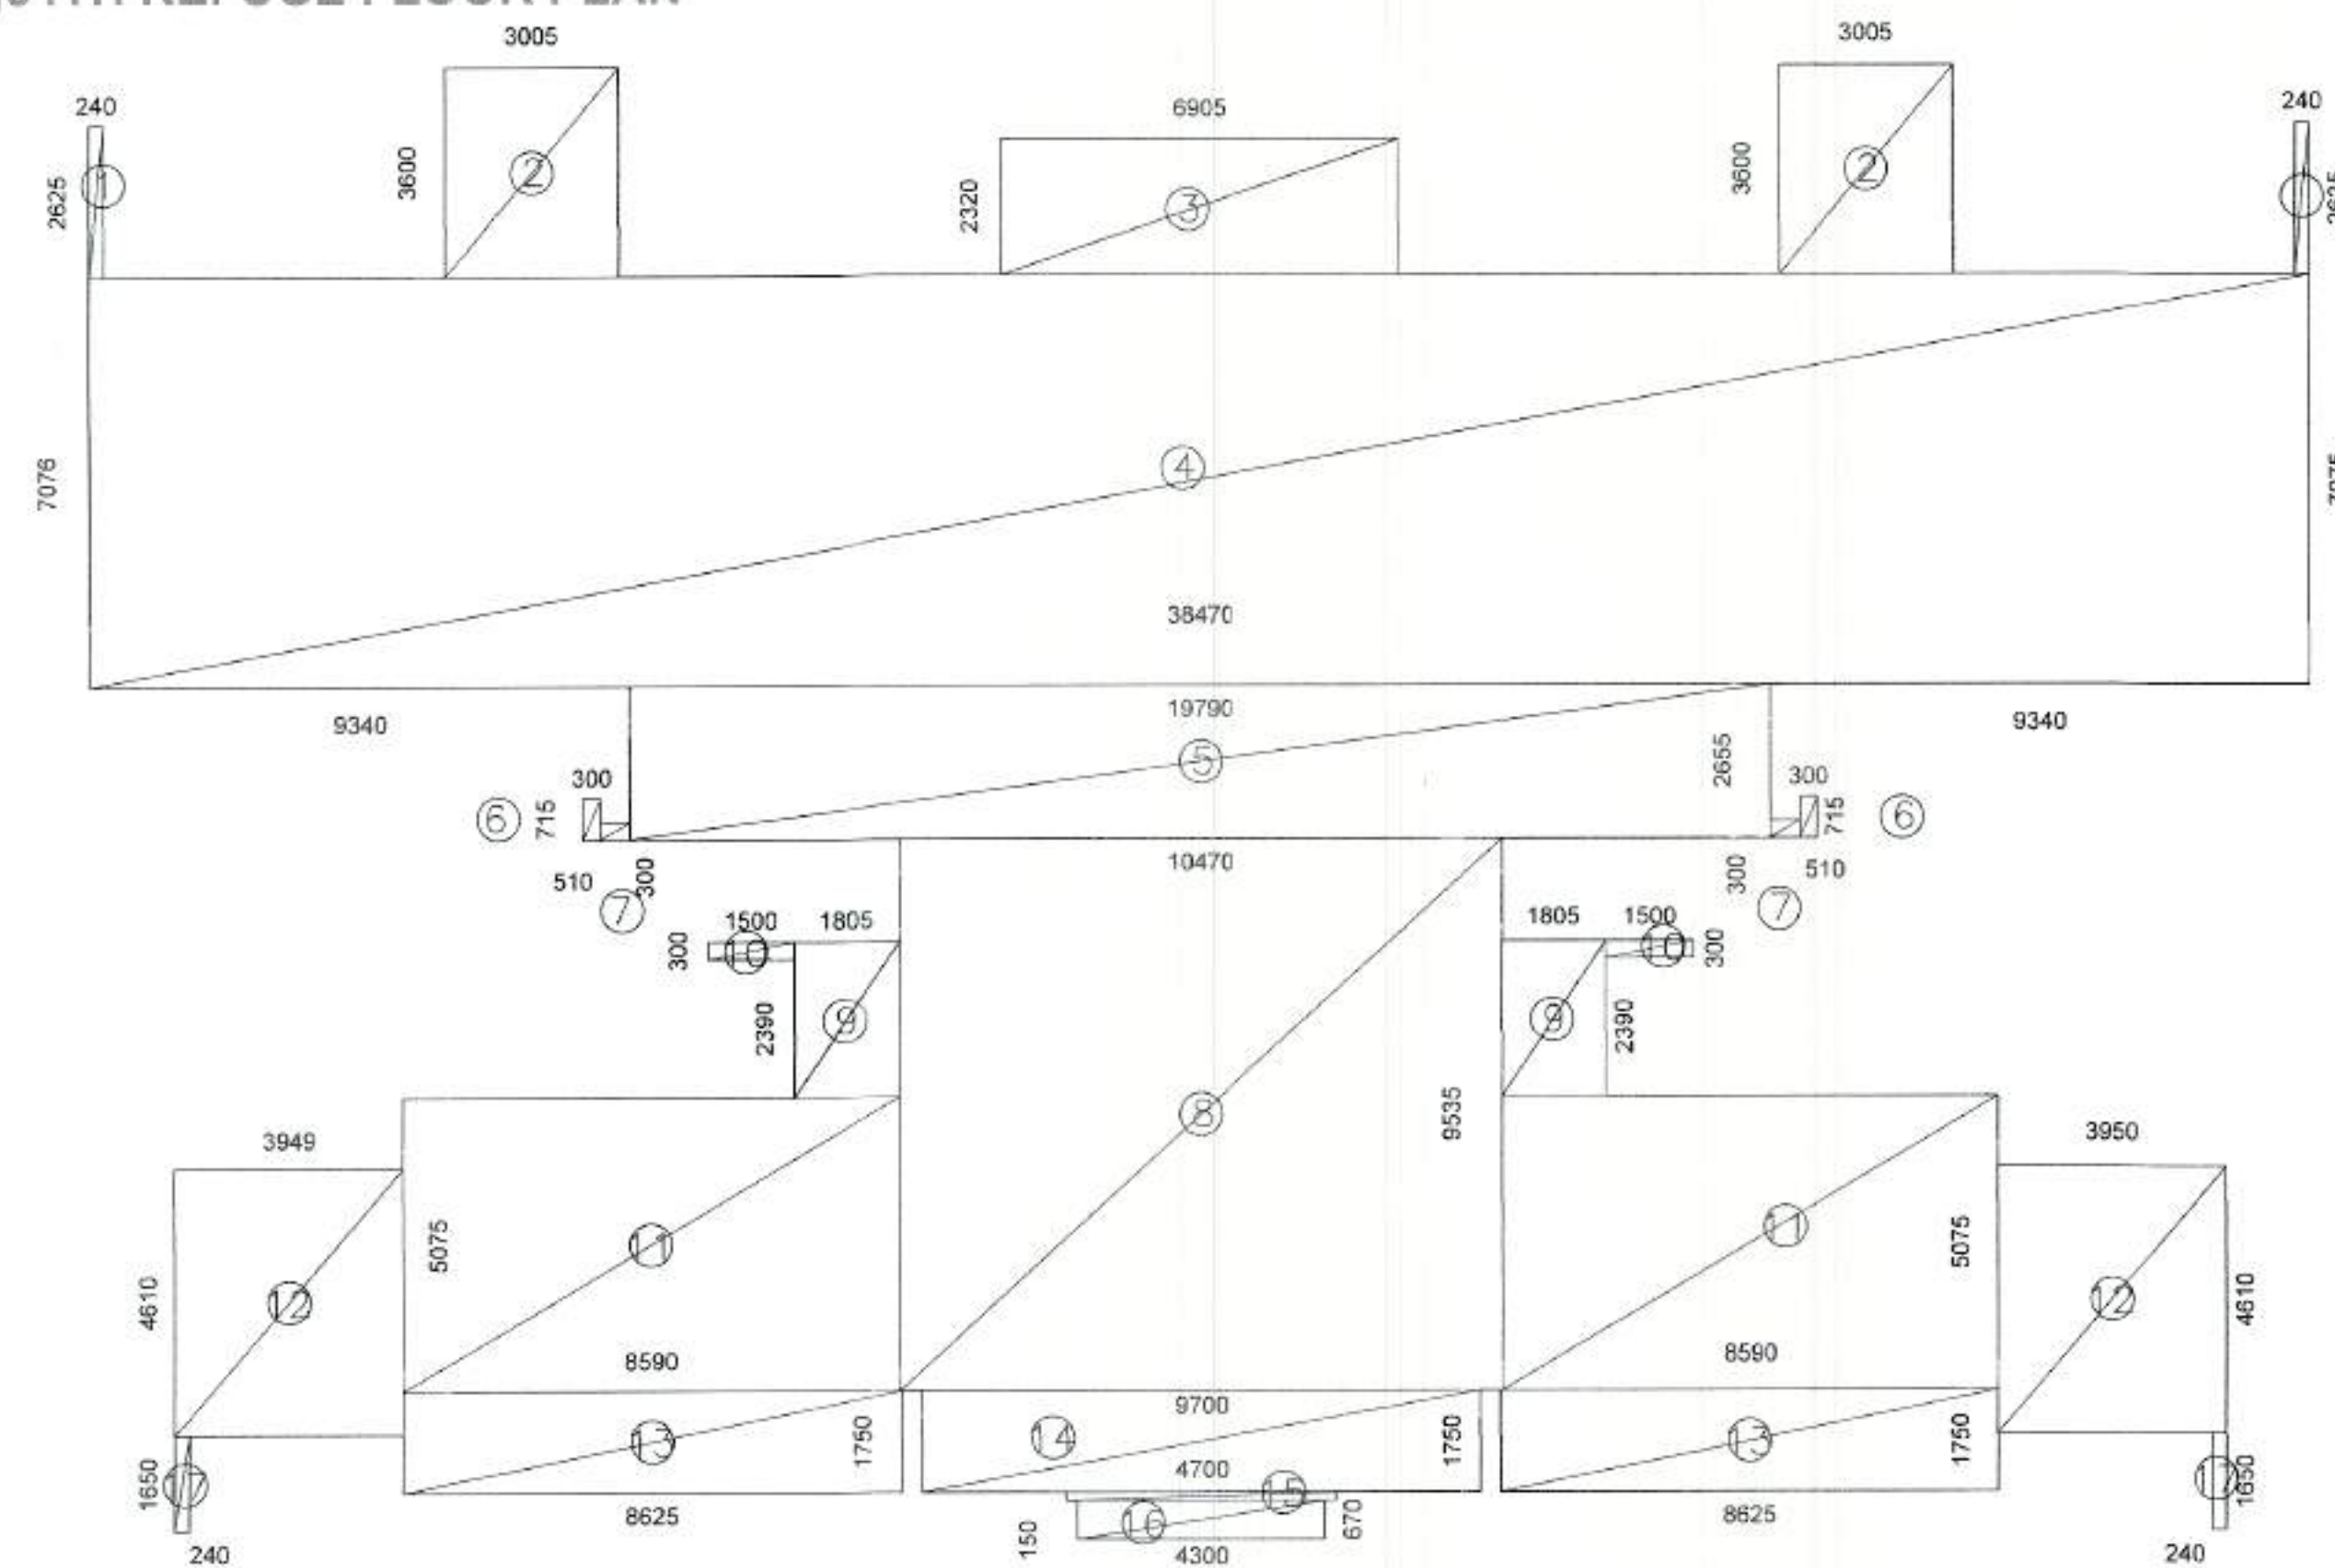

25TH,34TH REFUGE FLOOR PLAN AREA DETAIL

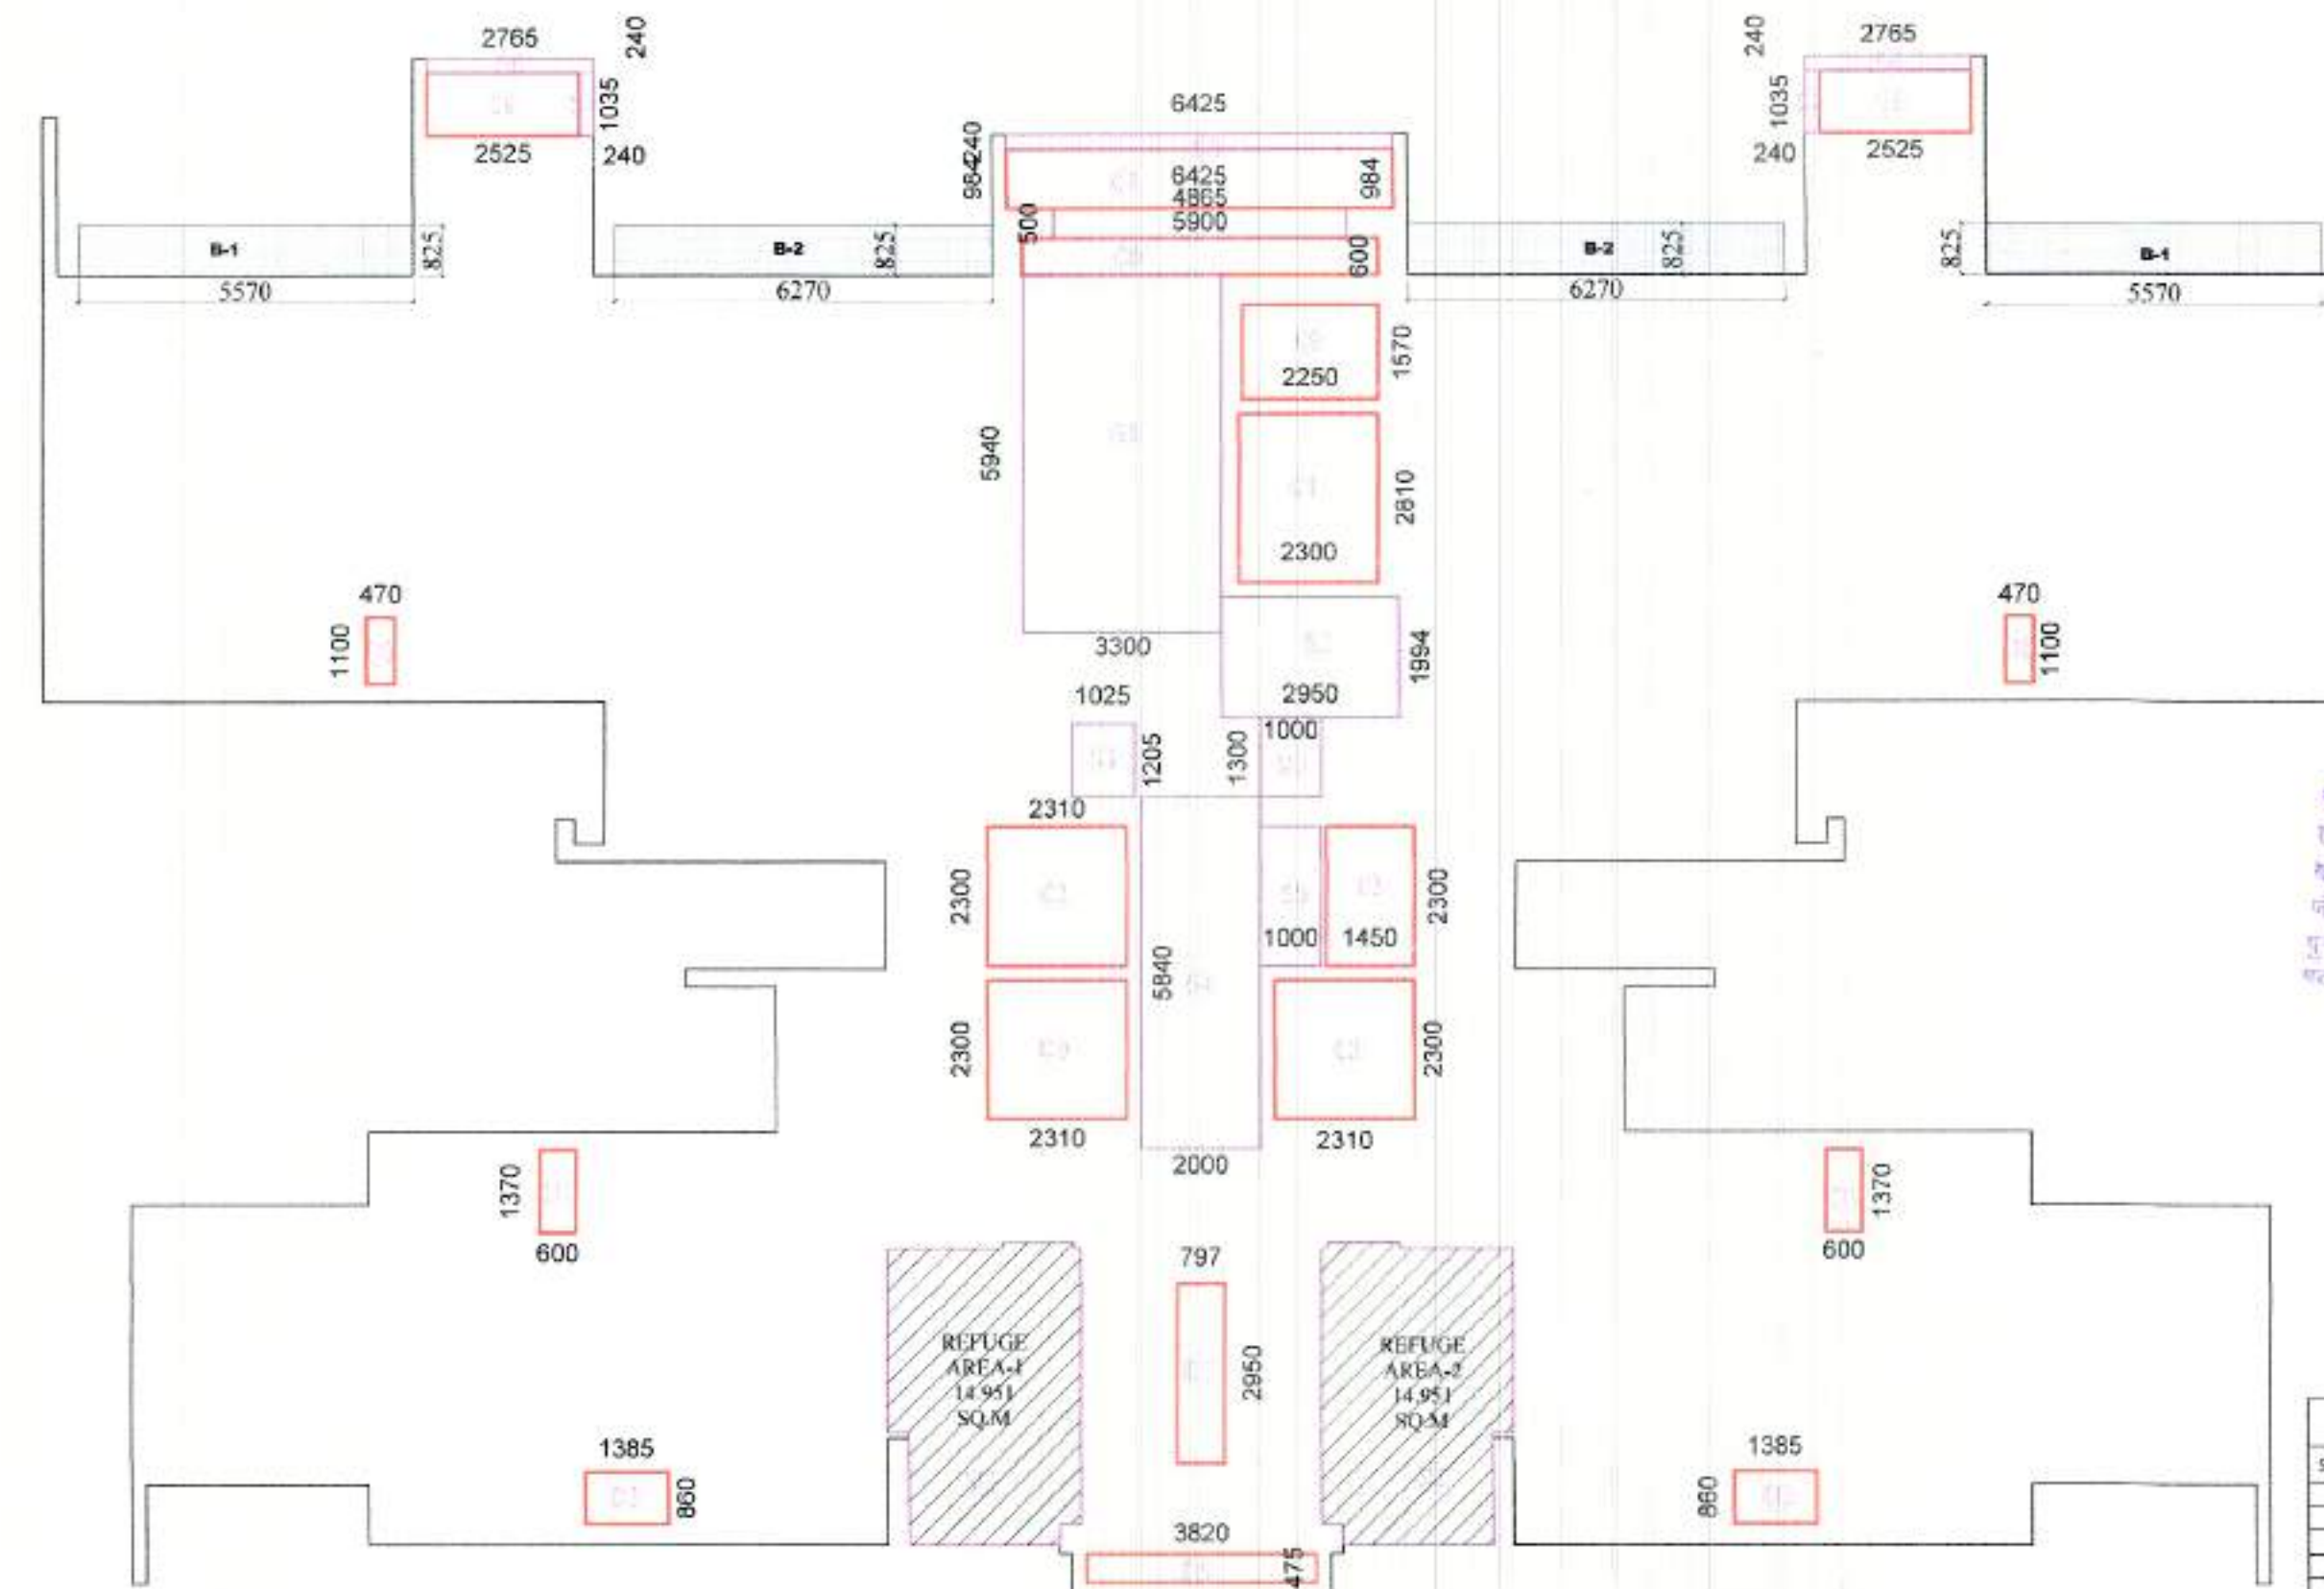

25TH,34TH REFUGE FLOOR SUBTRACTION, 15% SERVICE AREA, & 25% ADDITIONAL AREA DETAIL

FAR AREA TOWER-4 25TH & 34TH FLOOR (REFUGE FLOOR)					
S.No.	Length (Hor.)	Width (Ver.)	Counts	Area (Sqm)	Remark
Addition					
1	0.240	2.625	2	1.26	
2	3.005	3.600	2	21.64	
3	6.905	2.320	1	16.02	
4	38.470	7.075	1	272.18	
5	19.790	2.655	1	52.54	
6	0.300	0.715	2	0.43	
7	0.510	0.300	2	0.31	
8	10.470	9.535	1	99.83	
9	1.805	2.690	2	9.71	
10	1.500	0.300	2	0.90	
11	8.590	5.075	2	87.19	
12	3.950	4.610	2	36.42	
13	8.625	1.750	2	30.19	
14	9.700	1.750	1	16.98	
15	4.700	0.150	1	0.71	
16	4.300	0.670	1	2.88	
17	0.240	1.650	2	0.79	
A			27	649.96	
TOWER-4 25TH & 34TH FLOOR (REFUGE FLOOR): CUTOUTS					
S.No.	Length (Hor.)	Width (Ver.)	Counts	Area (Sqm)	Remark
Subtraction					
C1	2.300	2.810	1	6.46	
C2	2.310	2.300	3	15.94	
C3	1.450	2.300	1	3.34	
C4	0.000	0.000	0	0.00	
C5	0.000	0.000	0	0.00	
C6	2.525	1.035	2	5.23	
C7	6.425	0.984	1	6.32	
C8	5.900	0.600	1	3.54	
C9	2.250	1.570	1	3.53	
C10	0.470	1.100	2	1.03	
C11	0.600	1.370	2	1.64	
C12	0.797	2.950	1	2.35	
C13	1.385	0.860	2	2.38	
C14	0.000	0.000	2	0.00	
C15	3.820	0.475	1	1.81	
B			20	53.58	

TOWER-4 25TH & 34TH FLOOR (REFUGE FLOOR) : (15%) SERVICE FAR					
S.No.	Length (Hor.)	Width (Ver.)	Counts	Area (Sqm)	Remark
Subtraction					
S1	3.300	5.940	1	19.60	Fire Staircase
S2	2.950	1.994	1	5.88	Lift Lobby
S3	1.025	1.205	1	1.24	RHC
S4	2.000	5.940	1	11.88	Lift Lobby
S5	1.000	2.300	1	2.30	Electrical Shaft
S6	2.765	0.240	2	1.33	Service Area Slab
S7	0.240	1.035	2	0.50	Service Area Slab
S8	6.425	0.240	1	1.54	Service Area Slab
S9	0.000	0.000	0	0.00	Cupboard
S10	1.000	1.300	1	1.30	PL SH LV
S11	4.865	0.500	1	2.43	Service Area Slab
S12	Plise	14.951	2	29.90	Refuge Area
C			14	77.70	
TOWER-4 25TH & 34TH FLOOR (REFUGE FLOOR) : (25%) EXCESS BALCONY AREA					
S.No.	Length (Hor.)	Width (Ver.)	Counts	Area (Sqm)	Remark
Addition					
B1	5.570	0.825	2	9.191	
B2	6.270	0.825	2	10.348	
B4	0.000	0.000	2	0.000	
B5	0.000	0.000	0	0.000	
D			6	19.54	
(25%) Excess Balcony Area				4.88	
Net FAR = Total FAR - Cutouts - 15% Service FAR + (25%) Excess Balcony Area				523.56	

	15 % FAR AREA
	CUTOUTS

DOOR SCHEDULE FOR T4					
S.No.	TYPE	OPENING	HEIGHT	SLL	UNTEL
3	D2	3050	2400	0	2400
4	D2	2440	2400	0	2400
5	D4	2230	2400	0	2400
6	D2	1800	2400	0	2400
9	D	1200	2400	0	2400
10	D1	1000	2400	0	2400
11	D1	900	2400	0	2400
12	D3	750	2400	0	2400
13	D4	750	2400	0	2400
14	D5	750	2400	0	2400
16	DW1	900	2400	0	2400
17	DW2	750	1500	800	2400
17	DW2	750	2400	0	2400
18	DW3	1100	1900	900	2400
18	DW3	750	2400	0	2400
19	DW3	300	1900	900	2400
19	SH1	1100	2400	0	2400
20	SH2	1000	2400	0	2400
21	SH3	900	2400	0	2400
22	SH4	750	2400	0	2400
23	SH5	850	2400	0	2400
24	SH6	650	2400	0	2400
25	SH7	550	2400	0	2400
26	SH8	750	2400	0	2400
WINDOW SCHEDULE FOR T4					
S.No.	TYPE	OPENING	HEIGHT	SLL	UNTEL
1	W	1880	1500	300	2400
2	W2	360	1300	0	2400
3	W3	480	1000	1300	2400
4	W	750	1900	900	2400
5	W1	800	1950	950	2400

CLIENT :- GODREJ PROPERTIES LTD.

PROJECT :- PROPOSED BUILDING PLAN FOR GROUP HOUSING PROJECT AT PLOT NO- GH-01B, SECTOR 146, NOIDA

ARCHITECT :- GOLDEN INDIA ARCHITECTS

☒ SUBMISSION

SCALE :-

TITLE :- TOWER-T4 FLOOR PLANS & AREA DETAIL

OWNER'S SIGN:

ARCHITECT SIGN:

GODREJ PROPERTIES LTD. 11th Floor, Sector 146, Noida

CHAITANYA SRIVASTAVA 11th Floor, Sector 146, Noida

TOWER-T4





TOWER-5 TYPICAL FLOOR: CUTOUTS					
S.No.	Length (Hor.)	Width (Ver.)	Counts	Area (Sqm)	Remark
Subtraction					
C1	2.300	2.810	1	6.46	
C2	2.300	2.300	3	15.87	
C3	1.440	2.300	1	3.31	
C4	0.000	0.000	0	0.00	
C5	0.000	0.000	0	0.00	
C6	2.525	1.035	1	2.61	
C7	6.160	1.396	1	8.60	
C8	1.760	1.780	1	3.13	
C9	5.905	0.600	1	3.54	
C10	2.250	1.735	1	3.90	
C11	1.670	1.035	1	1.73	
C12	1.450	1.380	1	2.00	
C13	0.500	0.305	1	0.15	
C14	0.600	1.370	2	1.64	
C15	0.797	2.950	1	2.35	
C16	1.385	0.860	2	2.38	
C17	0.000	0.000	2	0.00	
C18	3.820	0.475	1	1.81	
B			21	59.51	


	15 % FAR AREA
	CUTOUTS

DOCS SCHEDULE TABLE 3.5						
N/A	NO	YES	REQUIRE	REQUIRE	REQUIRE	REQUIRE
1	NO	NO	NO	NO	NO	NO
2	NO	NO	NO	NO	NO	NO
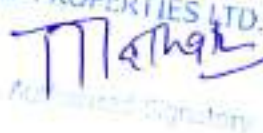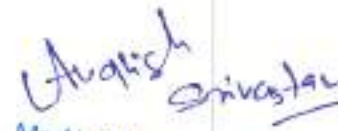


CLIENT :-		GODREJ PROPERTIES LTD.	
PROJECT :-		PROPOSED BUILDING PLAN FOR GROUP HOUSING PROJECT AT PLOT NO- GH-01B ,SECTOR 146, NOIDA	
ARCHITECT :-		GOLDEN INDIA ARCHITECTS	
■ SUBMISSION			
SCALE :-			
TITLE :-		TOWER-T5 FLOOR PLANS & AREA DETAIL	
OWNER'S SIGN		ARCHITECT SIGN	
GODREJ PROPERTIES LTD.  Mr. Anand Singh		 Mr. ANAND SRIVASTAV SARCH CA 2016/77184 FR-37 KADAMBA COMPLEX GAMMA-1 GR NOIDA-201303	
TOWER-T5		DRG. NO. :- SD-00	


[illegible]

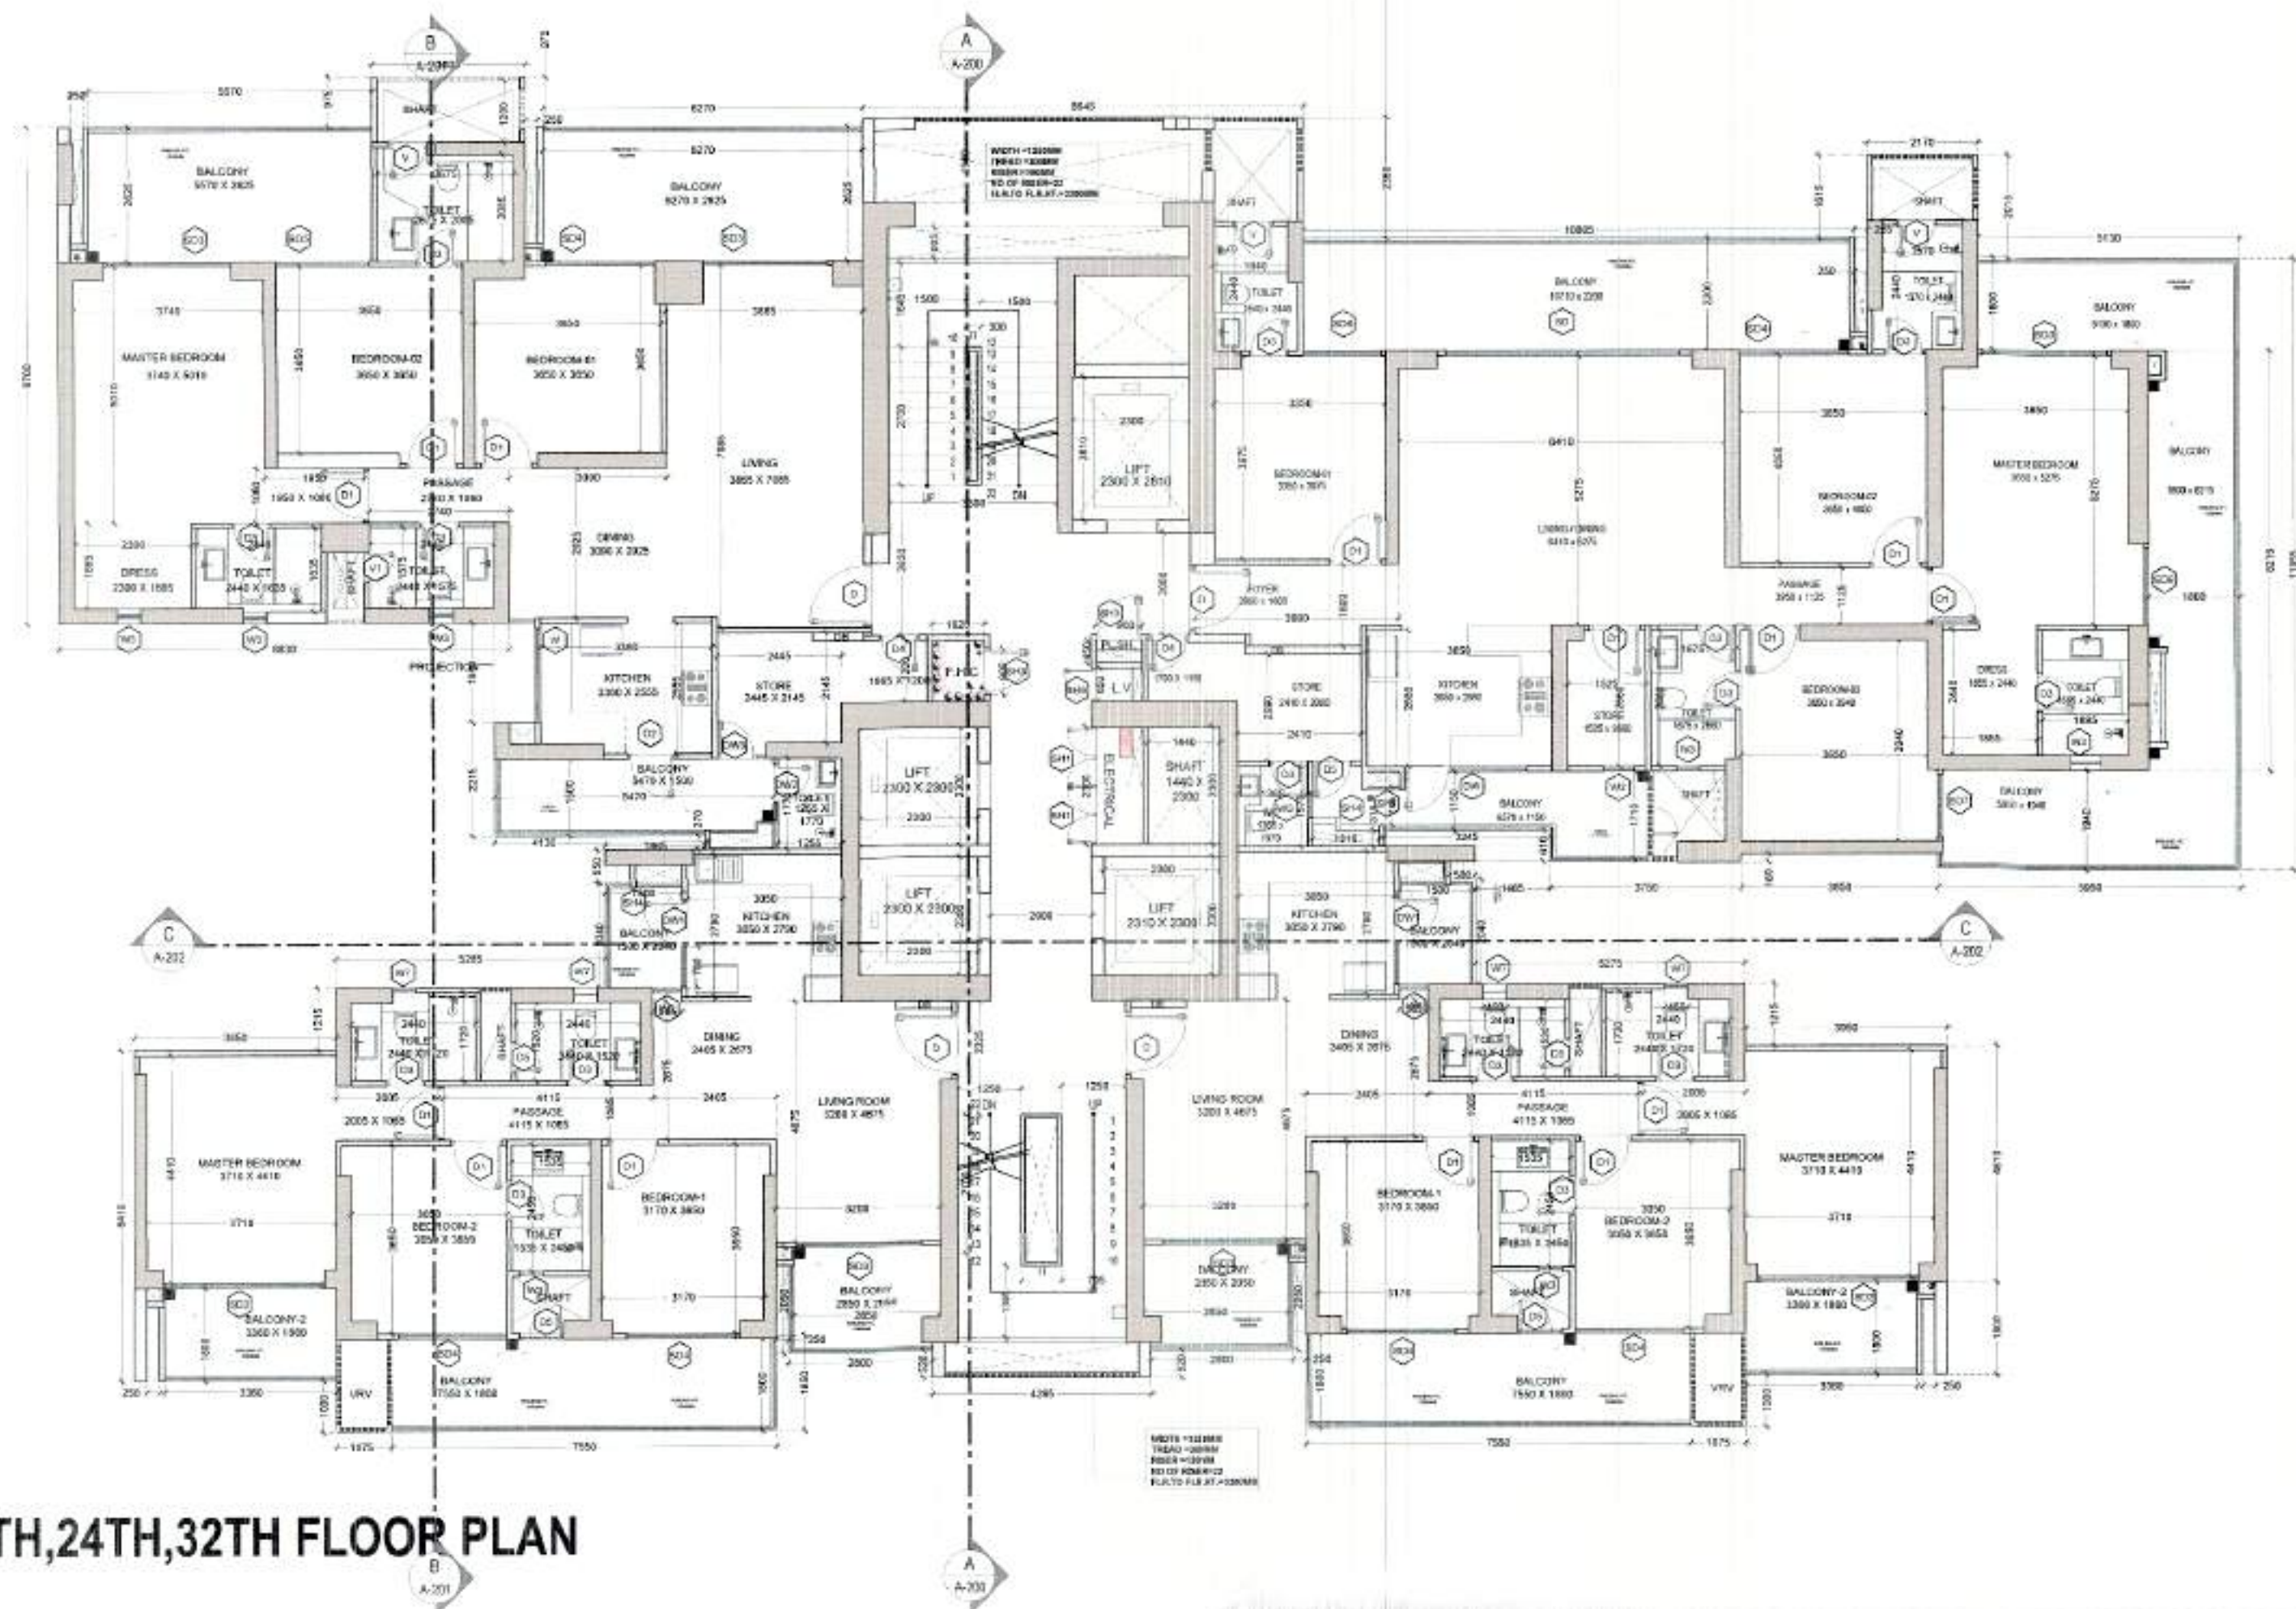

8TH, 24TH, 32TH FLOOR PLAN

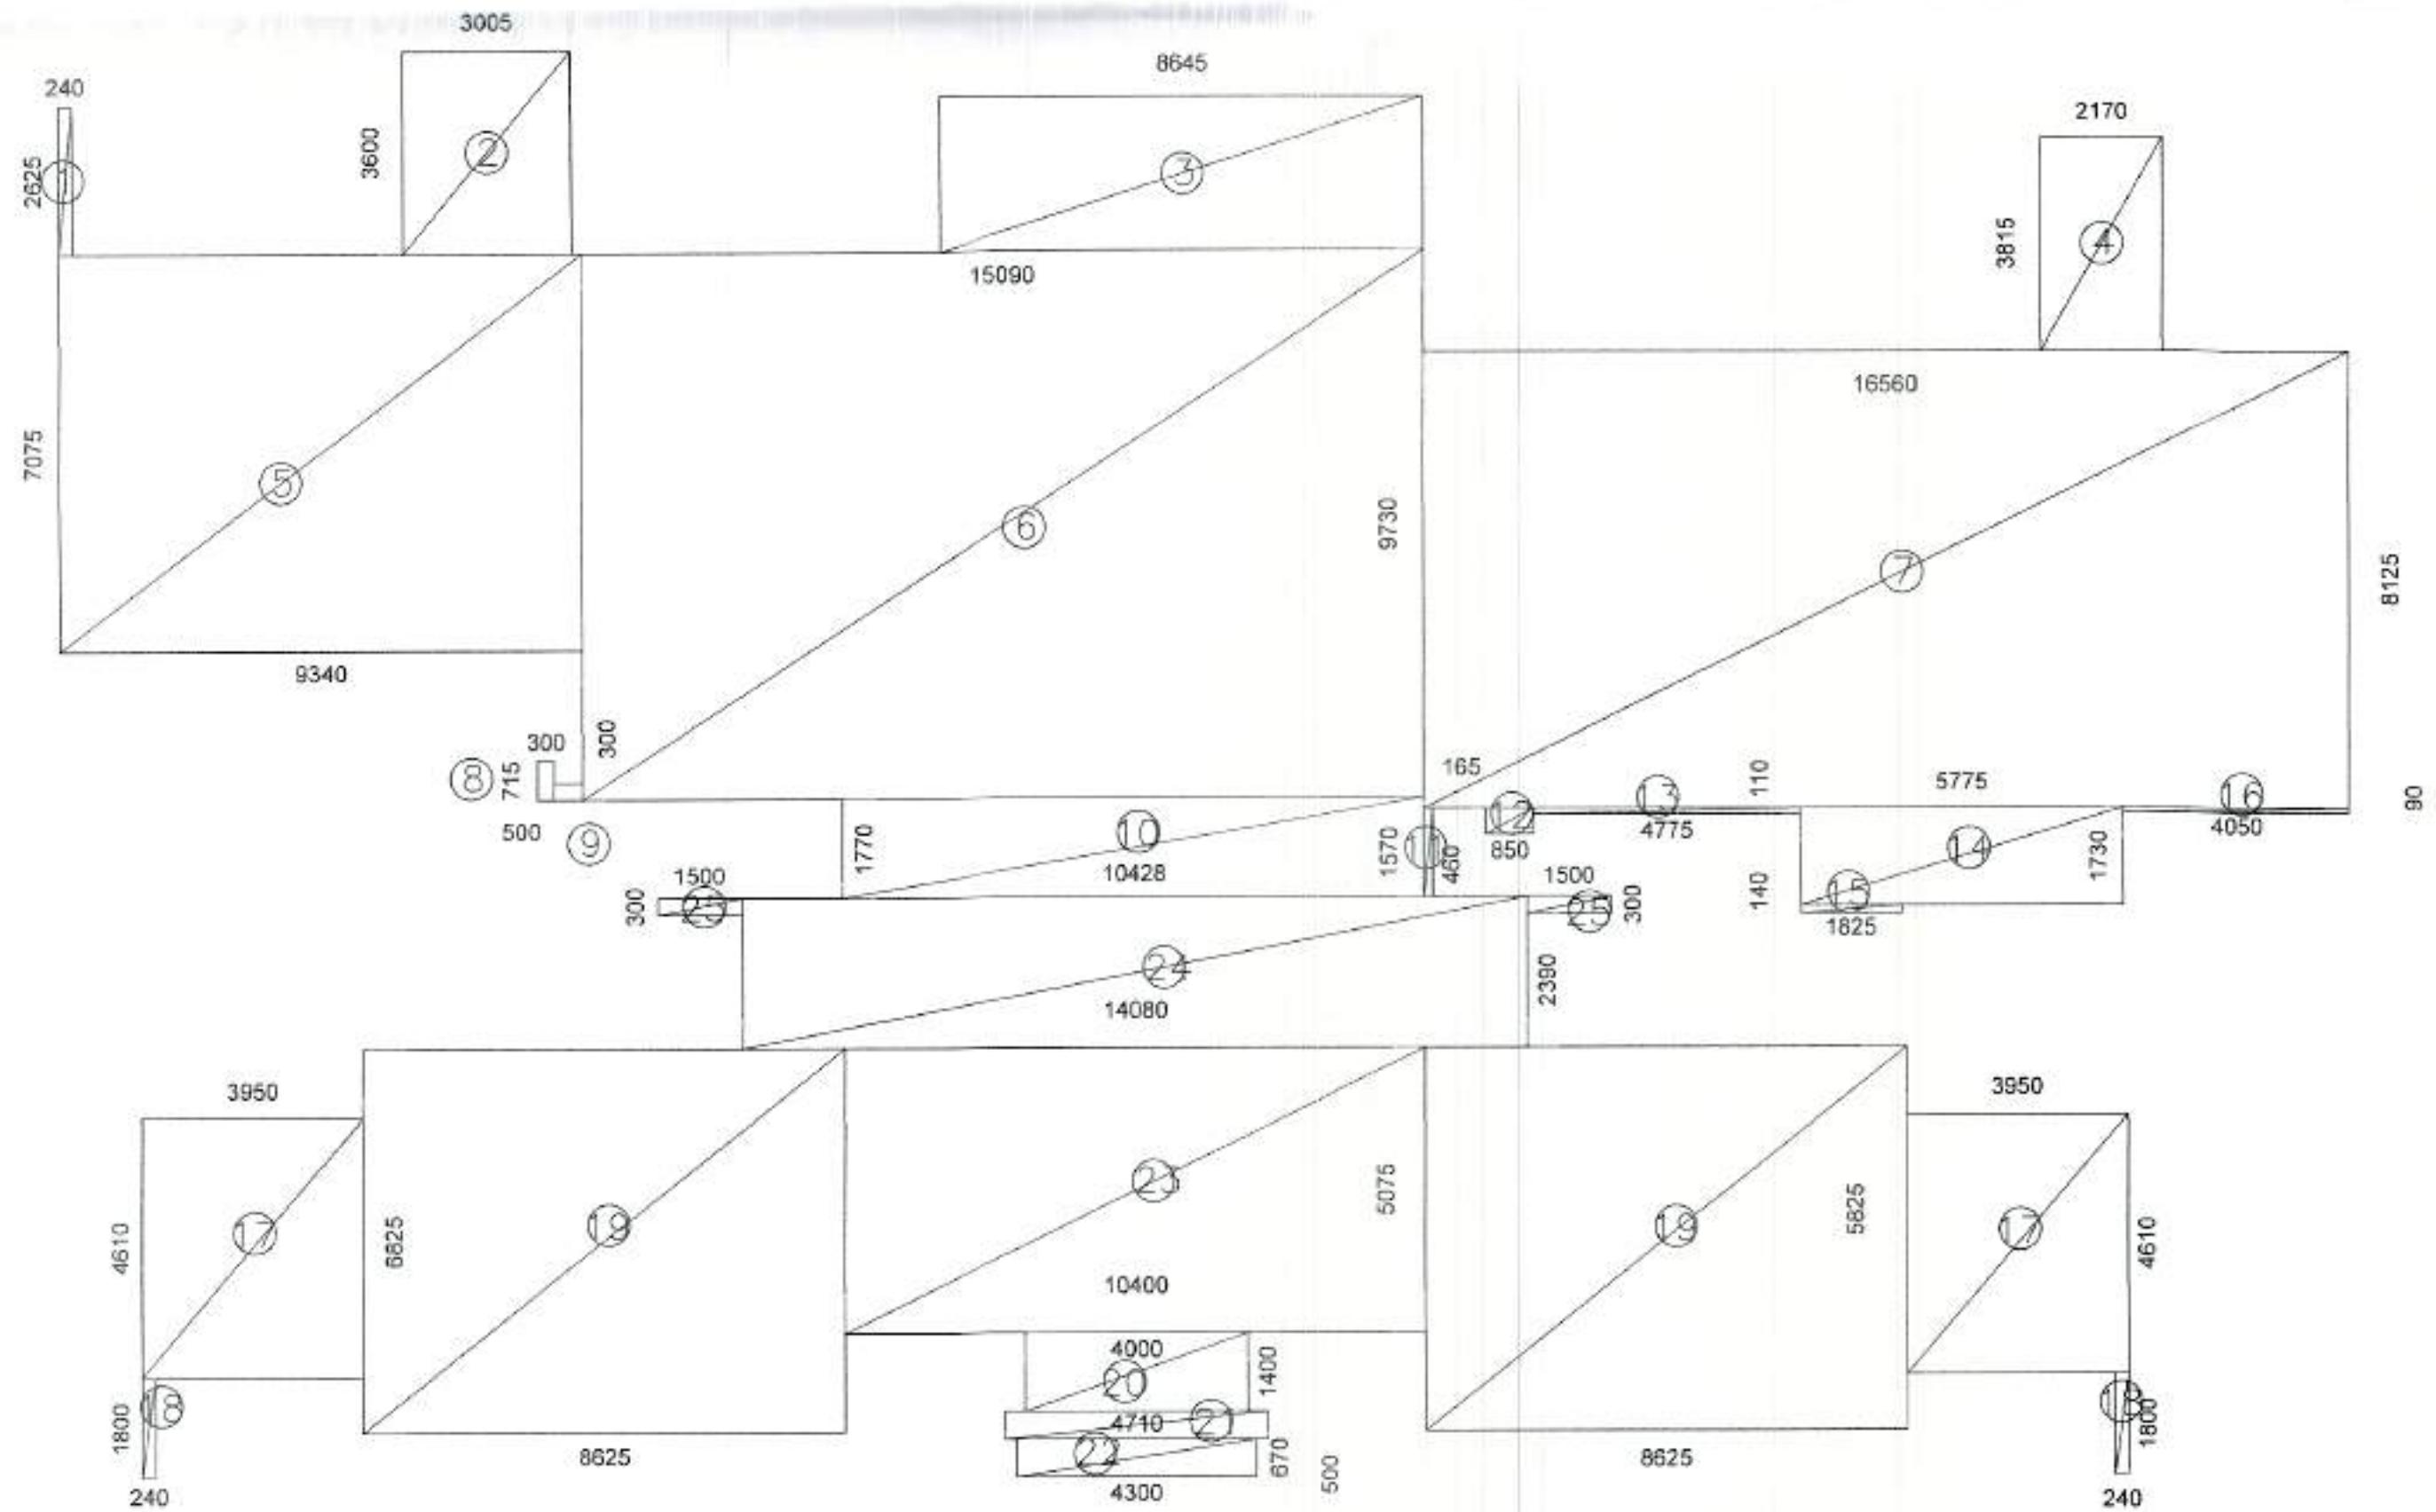

8TH, 24TH, 32TH FLOOR AREA DETAIL

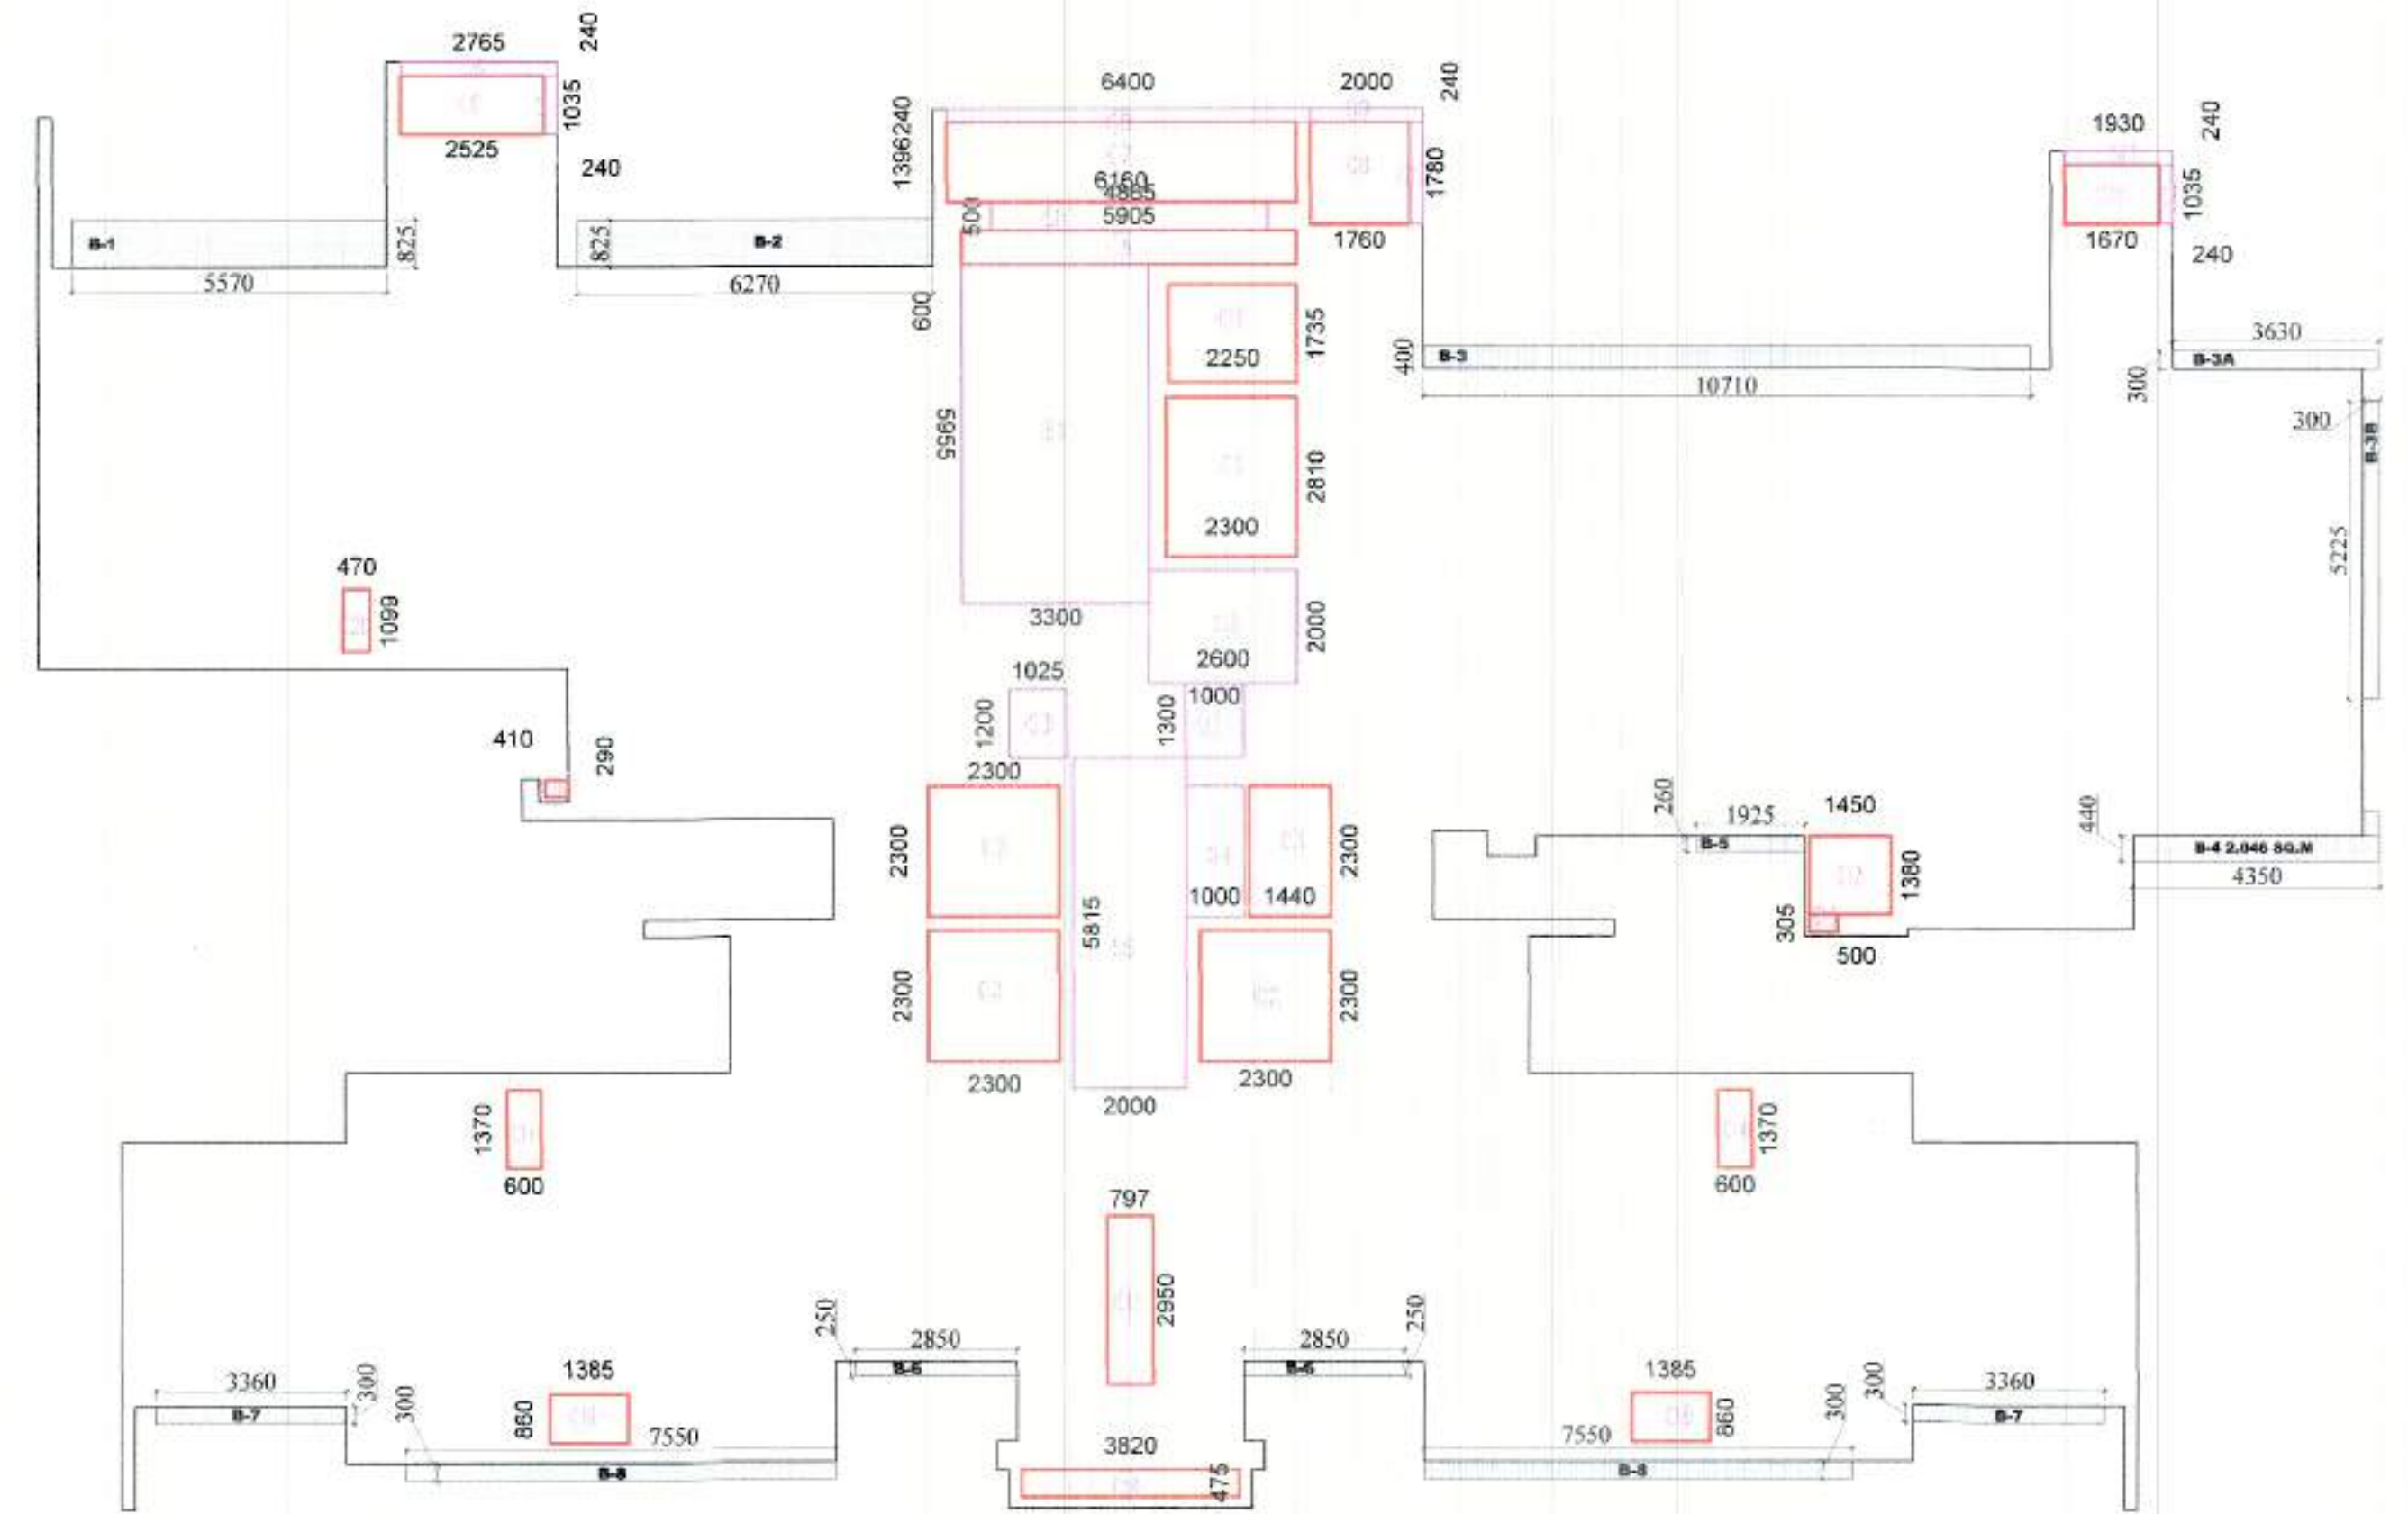

8TH, 24TH, 32TH SUBTRACTION, 15% SERVICE AREA, & 25% ADDITIONAL AREA DETAIL

FAR AREA TOWER-5 8TH, 24TH & 32ND FLOOR				
S.No.	Length (Hor.)	Width (Ver.)	Counts	Area (Sqm)
Addition				
1	0.240	2.625	1	0.63
2	3.005	3.600	1	10.82
3	8.645	2.750	1	23.82
4	2.170	3.815	1	8.28
5	9.340	7.075	1	66.08
6	15.690	9.730	1	146.83
7	16.560	8.125	1	134.55
8	0.300	0.715	1	0.21
9	0.500	0.300	1	0.15
10	10.430	1.770	1	18.46
11	0.165	1.570	1	0.26
12	0.850	0.460	1	0.39
13	4.775	0.110	1	0.53
14	5.775	1.730	1	9.99
15	1.825	0.140	1	0.26
16	4.050	0.090	1	0.36
17	3.950	4.610	2	36.42
18	0.240	1.650	2	0.79
19	8.625	6.825	2	117.73
20	4.000	1.400	1	5.60
21	4.710	0.500	1	2.36
22	4.300	0.670	1	2.88
23	10.400	5.075	1	52.78
24	14.080	2.690	1	37.88
25	1.500	0.300	2	0.90
A			29	678.94
TOWER-5 8TH, 24TH & 32ND FLOOR : CUTOUTS				
S.No.	Length (Hor.)	Width (Ver.)	Counts	Area (Sqm)
Subtraction				
C1	2.300	2.810	1	6.46
C2	2.300	2.300	3	15.87
C3	1.440	2.300	1	3.31
C4	0.000	0.000	0	0.00
C5	0.000	0.000	0	0.00
C6	2.525	1.035	1	2.61
C7	6.160	1.396	1	8.60
C8	1.760	1.780	1	3.13
C9	5.905	0.600	1	3.54
C10	2.250	1.735	1	3.90
C11	1.670	1.035	1	1.73
C12	1.450	1.380	1	2.00
C13	0.500	0.305	1	0.15
C14	0.600	1.370	2	1.64
C15	0.797	2.950	1	2.35
C16	1.385	0.860	2	2.38
C17	0.000	0.000	2	0.00
C18	3.820	0.475	1	1.81
B			21	59.51

TOWER-5 8TH, 24TH & 32ND FLOOR : (15%) SERVICE FAR				
S.No.	Length (Hor.)	Width (Ver.)	Counts	Area (Sqm)
Subtraction				
S1	3.300	5.955	1	19.65
S2	2.600	2.000	1	5.20
S3	1.025	1.200	1	1.23
S4	1.000	2.300	1	2.30
S5	2.000	5.815	1	11.63
S6	2.765	0.240	1	0.66
S7	0.240	1.035	2	0.50
S8	6.400	0.240	1	1.54
S9	2.000	0.240	1	0.48
S10	0.240	1.780	1	0.43
S11	1.930	0.240	1	0.46
S12	0.000	0.000	0	0.00
S13	1.000	1.300	1	1.30
S14	4.855	0.500	1	2.43
C			14	47.81
TOWER-5 8TH, 24TH & 32ND FLOOR : (25%) EXCESS BALCONY AREA				
S.No.	Length (Hor.)	Width (Ver.)	Counts	Area (Sqm)
Addition				
B1	5.570	0.825	1	4.60
B2	6.270	0.825	1	5.17
B3	10.710	0.400	1	4.28
B3A	3.630	0.300	1	1.09
B3B	5.225	0.300	1	1.57
B4	PLINE	2.046	1	2.05
B5	1.925	0.280	1	0.50
B6	2.850	0.250	2	1.43
Subtraction				
B7	3.360	0.300	2	2.02
B8	7.550	0.300	2	4.53
D			13	27.23
(25%) Excess Balcony Area				6.81
Net FAR = Total FAR - Cutouts - 15%				578.43

	15 % FAR AREA
	CUTOUTS

DOOR SCHEDULE FOR T-5				
S.No.	TYPE	DOORWAY	DOOR	UNIT
1	DO	DOOR	DOOR	DOOR
2	DO	DOOR	DOOR	DOOR
CLIENT :- GODREJ PROPERTIES LTD.

PROJECT :- PROPOSED BUILDING PLAN FOR GROUP HOUSING PROJECT AT PLOT NO- GH-01B, SECTOR 146, NOIDA

ARCHITECT :- GOLDEN INDIA ARCHITECTS

☒ SUBMISSION

SCALE :-

TITLE :- TOWER-T5 FLOOR PLANS & AREA DETAIL

OWNER'S SIGN:

ARCHITECT SIGN:

GODREJ PROPERTIES LTD.

Mr. AVANISH SRIVASTAVA
B. ARCH.
CA/2016/77184
FF-37 KADAMBA COMPLEX
GAMMA-1 GR NOIDA-201308

DRG. NO. :- SD-00

संलग्नित प्रति
गोदरेज प्रॉपर्टीज लिमिटेड
नॉइडा


आवश्यक दस्तावेजों की जांच के उपरान्त
इस योजना को अंतिम रूप दिया गया है।
इस योजना को अंतिम रूप दिया गया है।
इस योजना को अंतिम रूप दिया गया है।




TOWER-5 16TH FLOOR (REFUGE FLOOR) : (15%) SERVICE FAR					
S.No.	Length (Hor.)	Width (Ver.)	Counts	Area (Sqm)	Remark
Subtraction					
S1	3.300	5.955	1	19.65	Fire Staircase
S2	2.600	2.000	1	5.20	Lift Lobby
S3	1.025	1.200	1	1.23	FHC
S4	1.000	2.300	1	2.30	Lift Lobby
S5	2.000	5.815	1	11.63	Electrical Shaft
S6	2.765	0.240	1	0.66	Service Area Slab
S7	0.240	1.035	2	0.50	Service Area Slab
S8	6.400	0.240	1	1.54	Service Area Slab
S9	2.000	0.240	1	0.48	Service Area Slab
S10	0.240	1.780	1	0.43	Service Area Slab
S11	1.930	0.240	1	0.46	Service Area Slab
S12	0.000	0.000	0	0.00	Cupboard
S13	1.000	1.300	1	1.30	PL SH L V
S14	4.865	0.500	1	2.43	Service Area Slab
S15	Pline Area	15.700	2	31.40	Refuge Area
C			16	79.21	
TOWER-5 16TH FLOOR (REFUGE FLOOR) : (25%) EXCESS BALCONY AREA					
S.No.	Length (Hor.)	Width (Ver.)	Counts	Area (Sqm)	Remark
Addition					
B1	5.570	0.825	1	4.595	
B2	6.270	0.825	1	5.173	
B3	10.710	0.400	1	4.284	
B3A	3.630	0.300	1	1.089	
B3B	5.225	0.300	1	1.568	
B4	PLINE	2.045	1	2.05	
B5	1.925	0.260	1	0.50	
B7	3.360	0.300	2	2.02	
B8	7.550	0.300	2	4.53	
D			11	25.80	
(25%) Excess Balcony Area				6.45	
Net FAR = Total FAR - Cutouts - 15% Service FAR + (25%) Excess Balcony Area				558.03	

DOCK SCHEDULE FOR T3 & 3					
N/AID	TIME	OFFENSE	REMARK	UNIT	STATUS
1	00	00:00	0000	E	0000
2	01	01:00	0100	E	0100
3	02	02:00	0200	E	0200
66	65	65:00	6500	E	6500
67	66	66:00	6600	E	6


CLIENT :-		GODREJ PROPERTIES LTD.	
PROJECT :-		PROPOSED BUILDING PLAN FOR GROUP HOUSING PROJECT AT PLOT NO- GH-01B ,SECTOR 146, NOIDA	
ARCHITECT :-		GOLDEN INDIA ARCHITECTS	
■ SUBMISSION			
SCALE :-			
TITLE :-		TOWER-T5 FLOOR PLANS & AREA DETAIL	
OWNER'S SIGN		ARCHITECT SIGN	
GODREJ PROPERTIES LTD. <i>T. T. T. T. T.</i> <i>Golden India Properties</i>		<i>Aravind Srivastava</i> Mr. ARAVIND SRIVASTAVA B. ARCH CA-2016/77184 FF-37 KADAMBA COMPLEX GAMMA-1, GP, NOIDA-201301	
TOWER-T5		DRG. NO. :- SD-00	

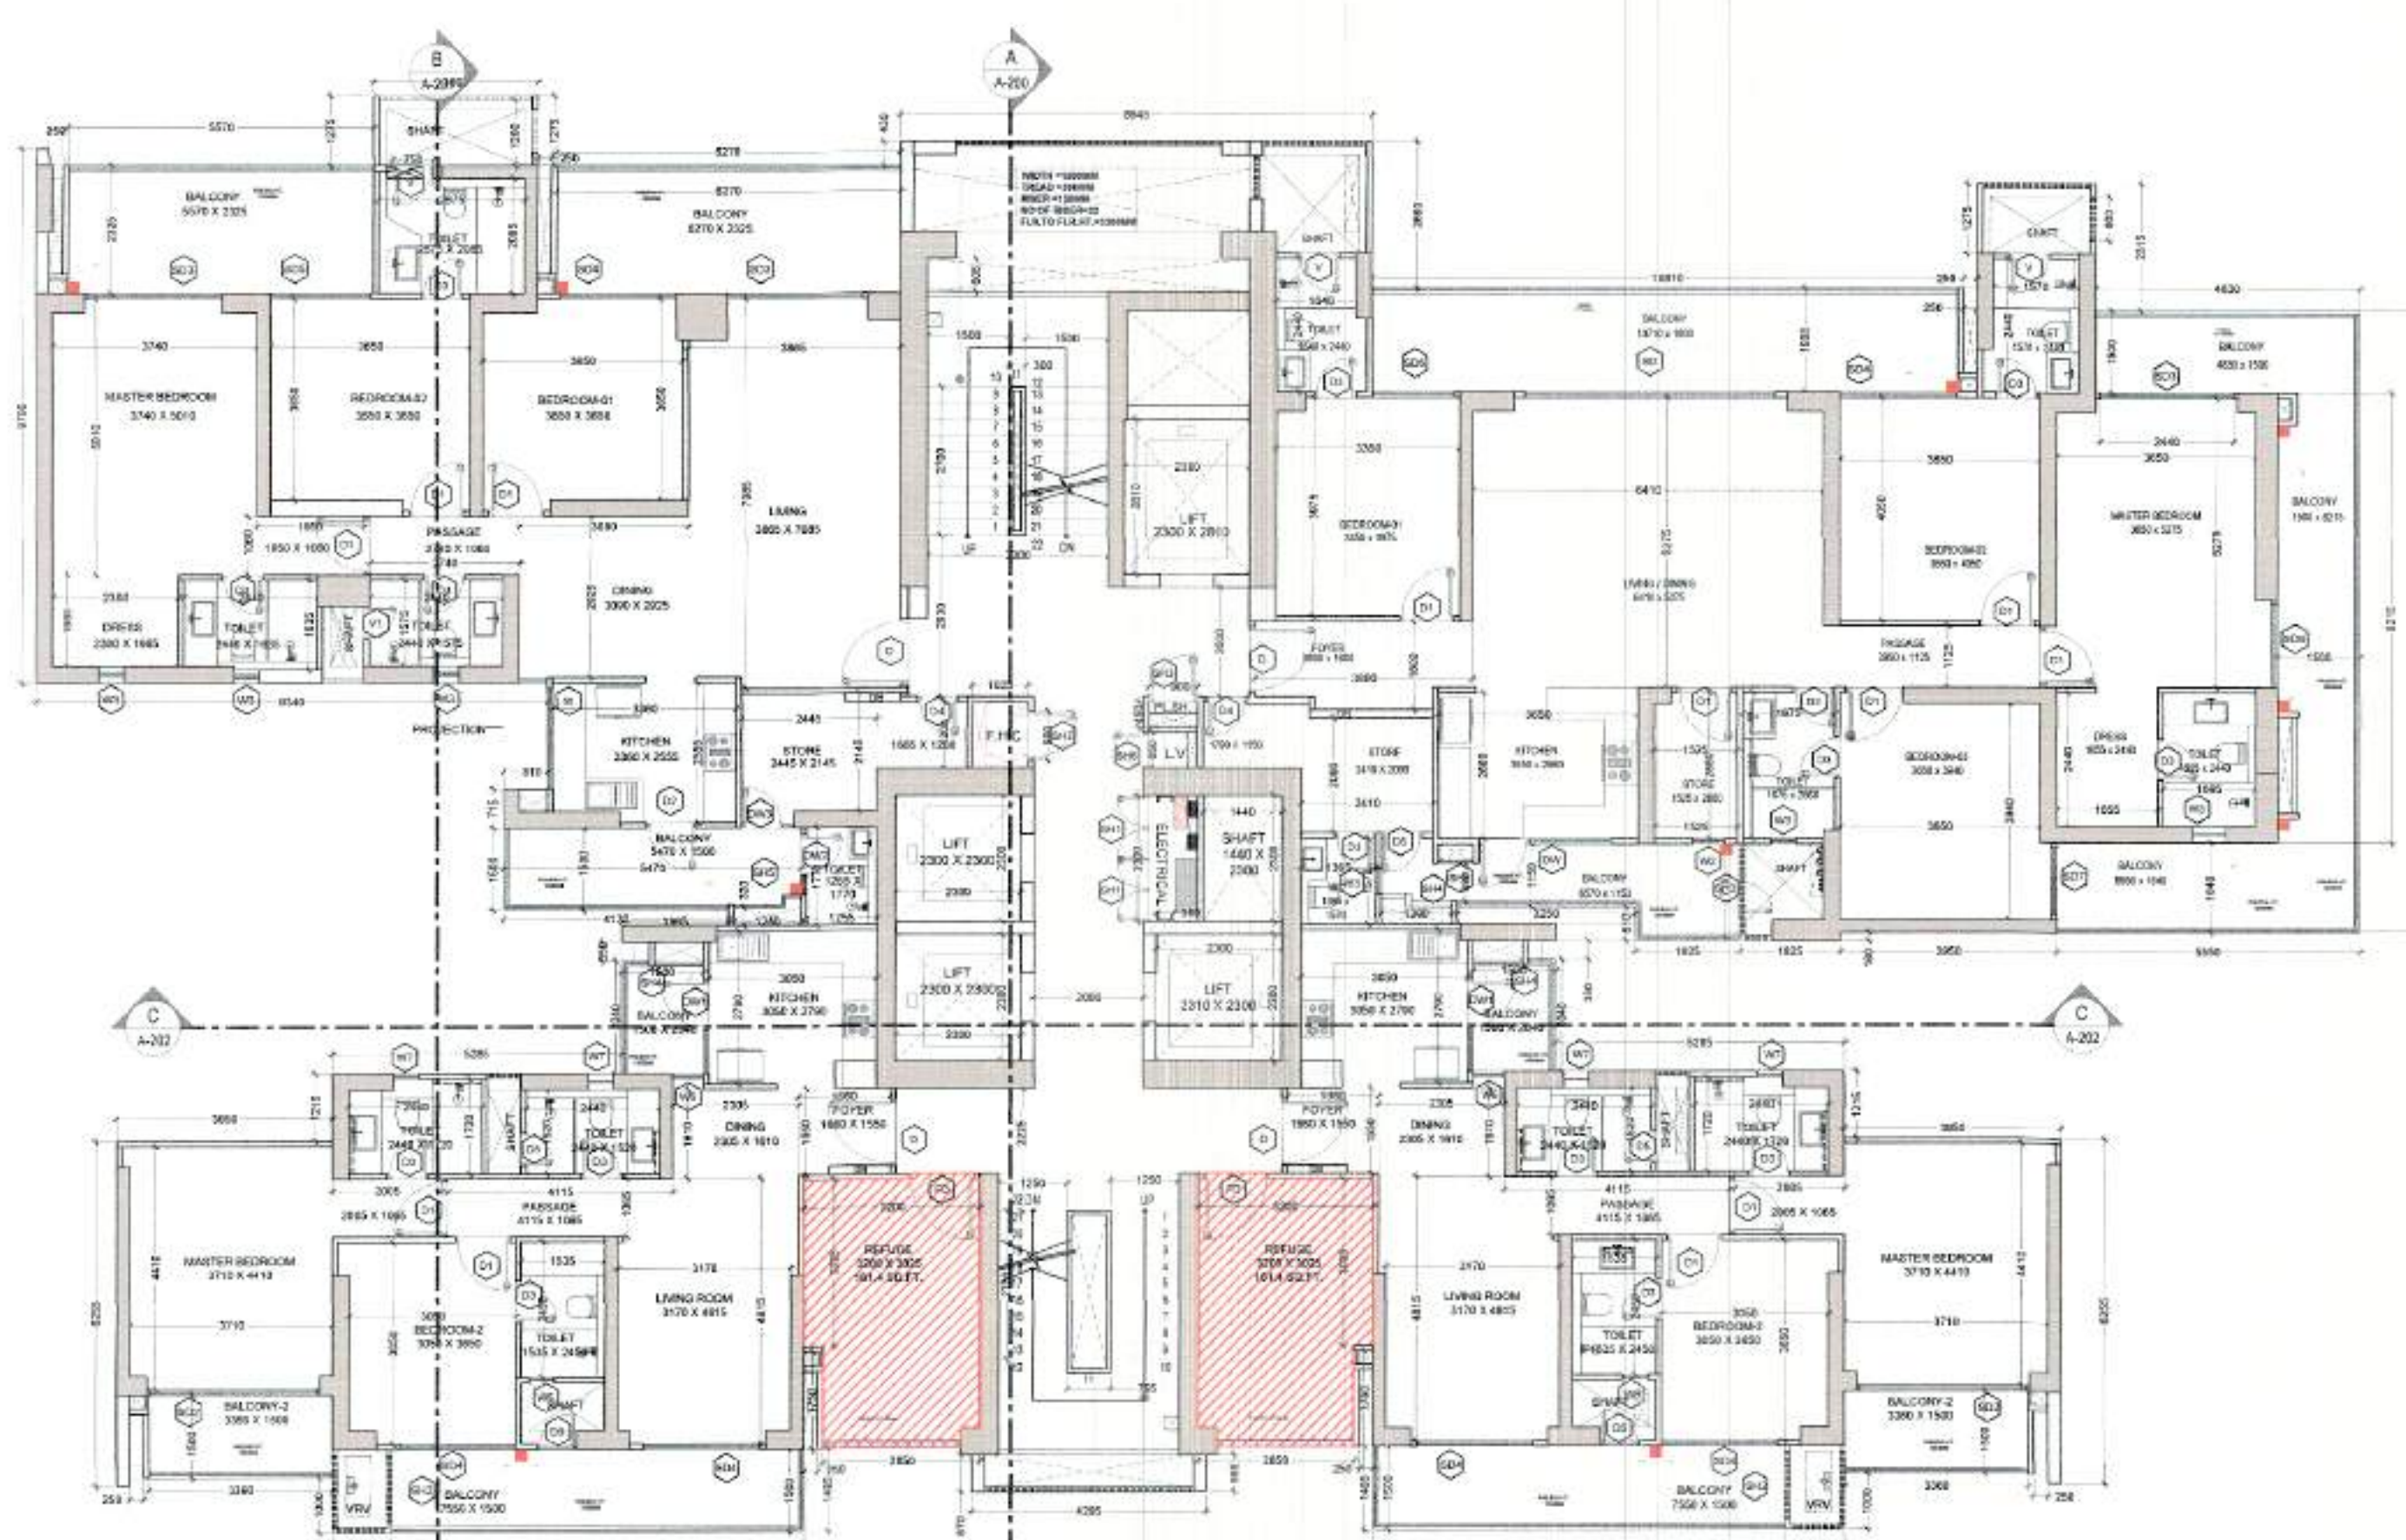

25 & 34TH REFUGE FLOOR PLAN

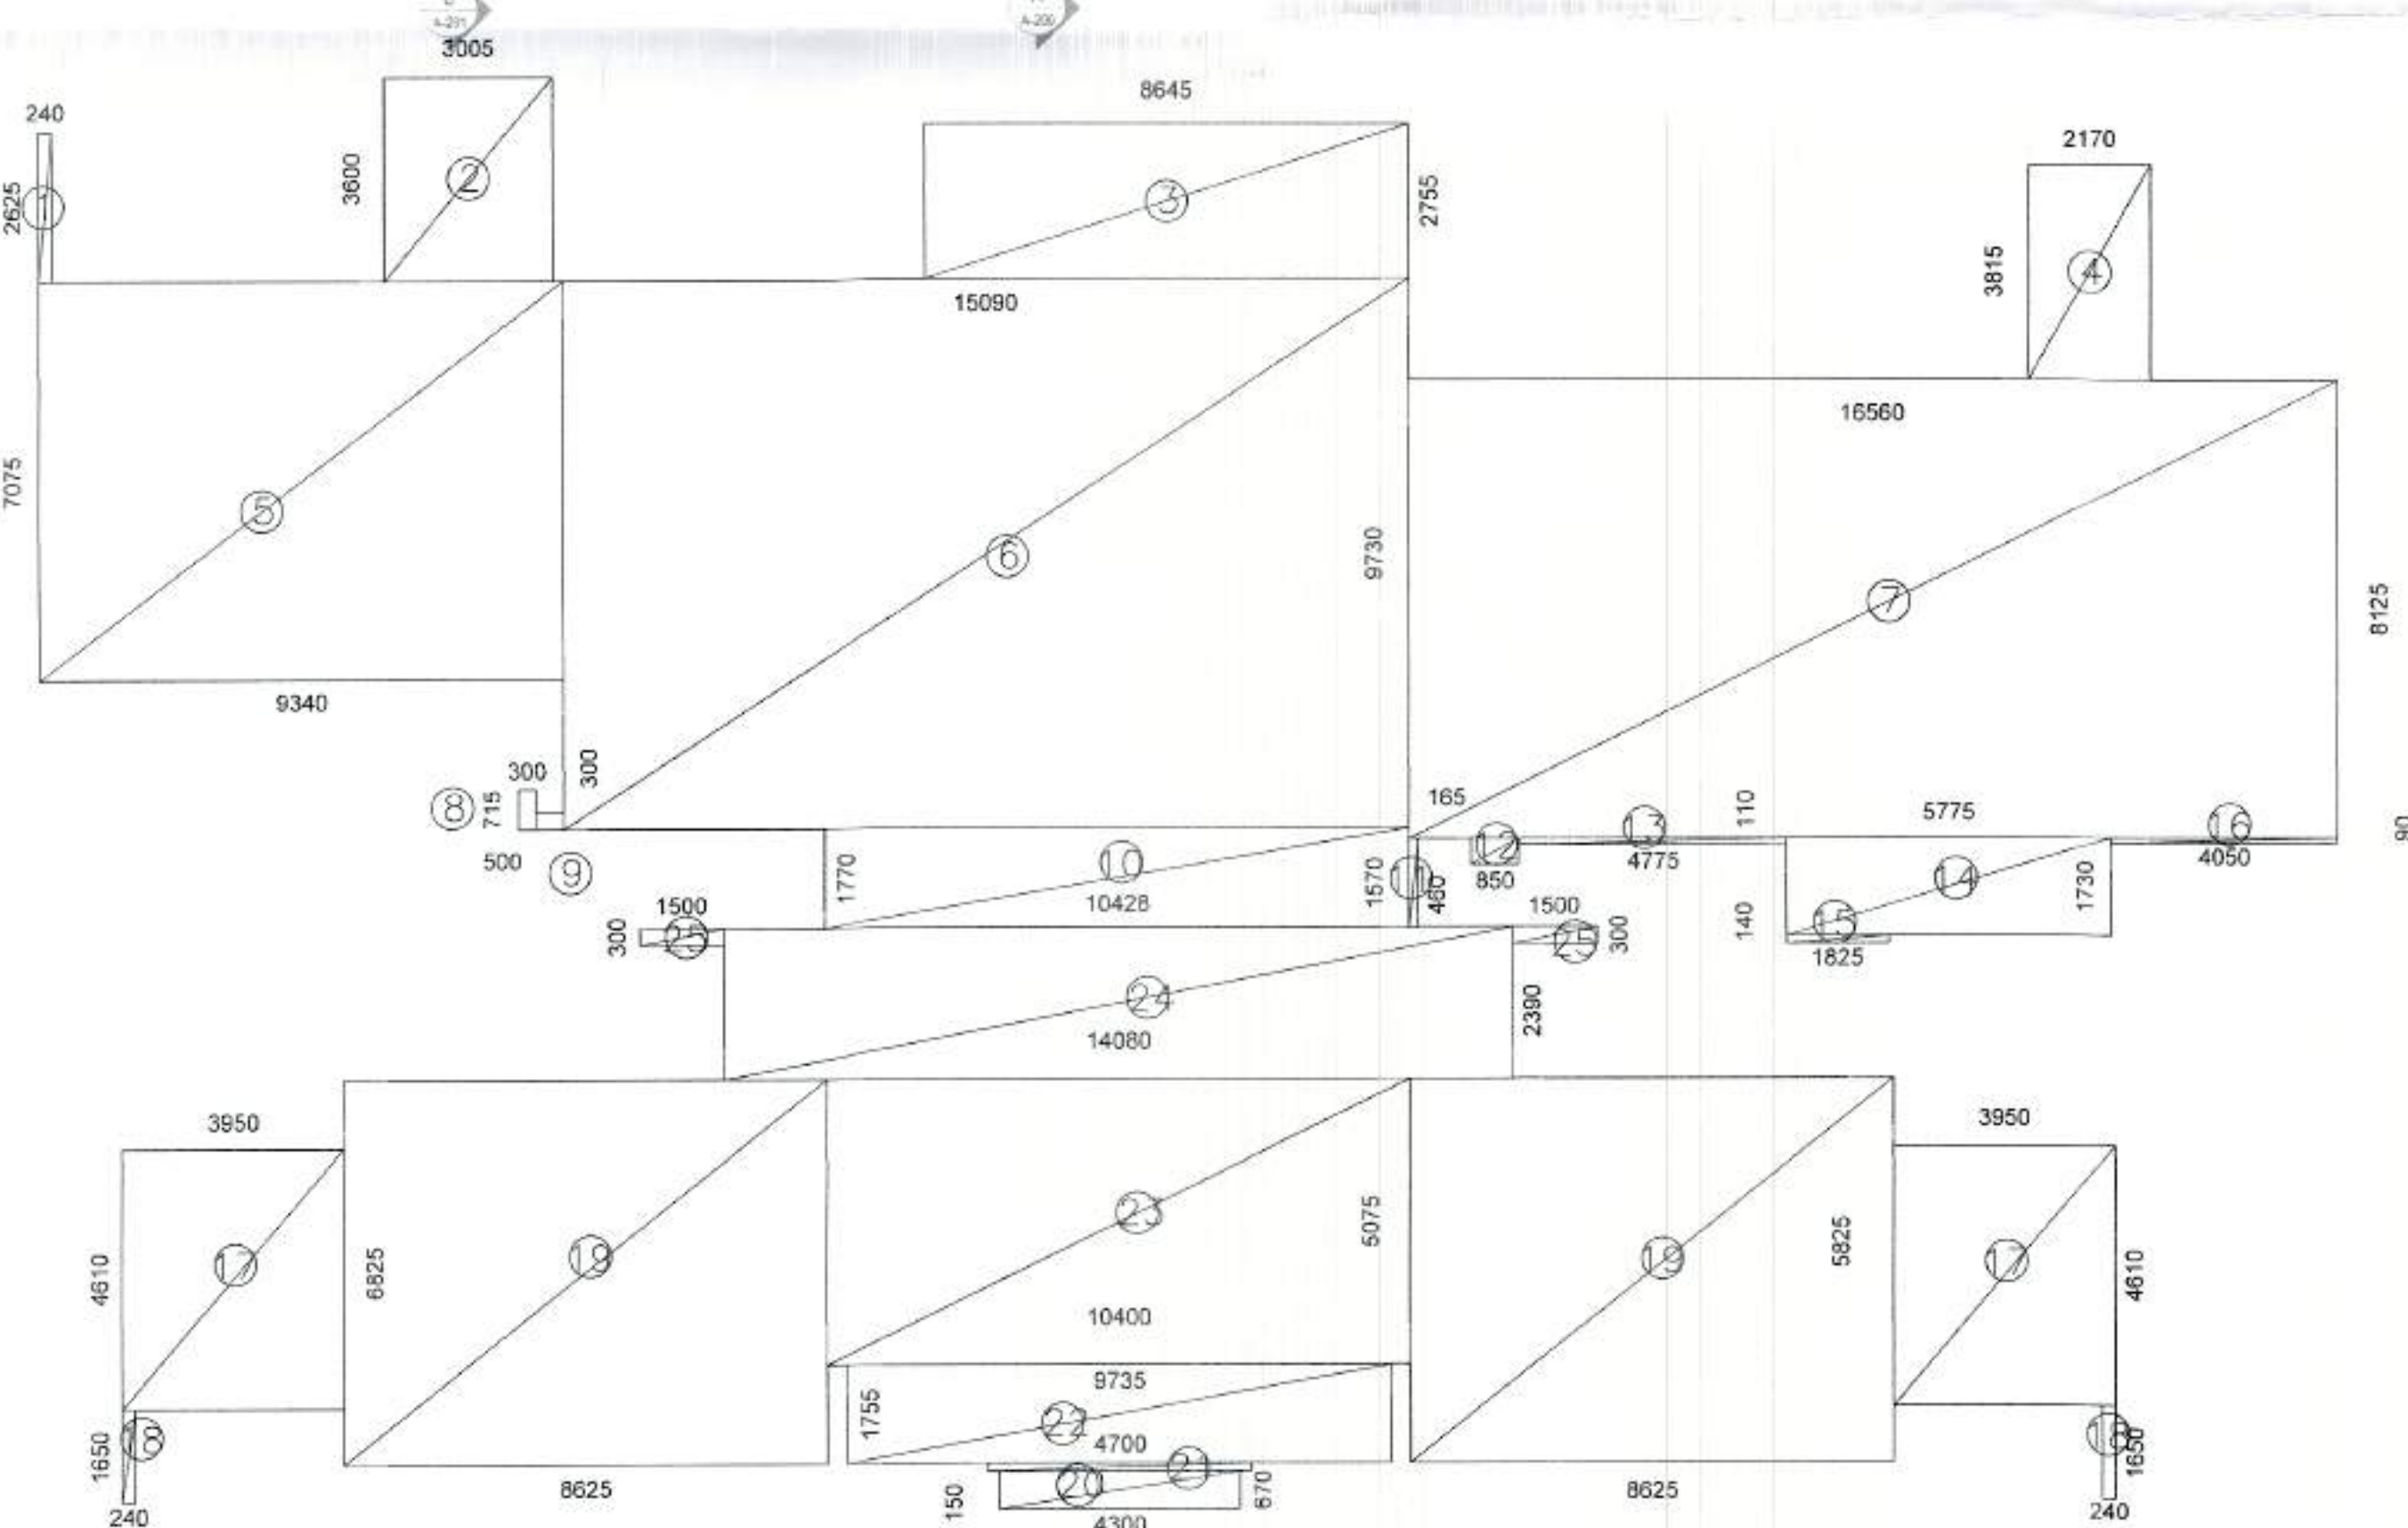

25 & 34TH REFUGE FLOOR AREA DETAIL

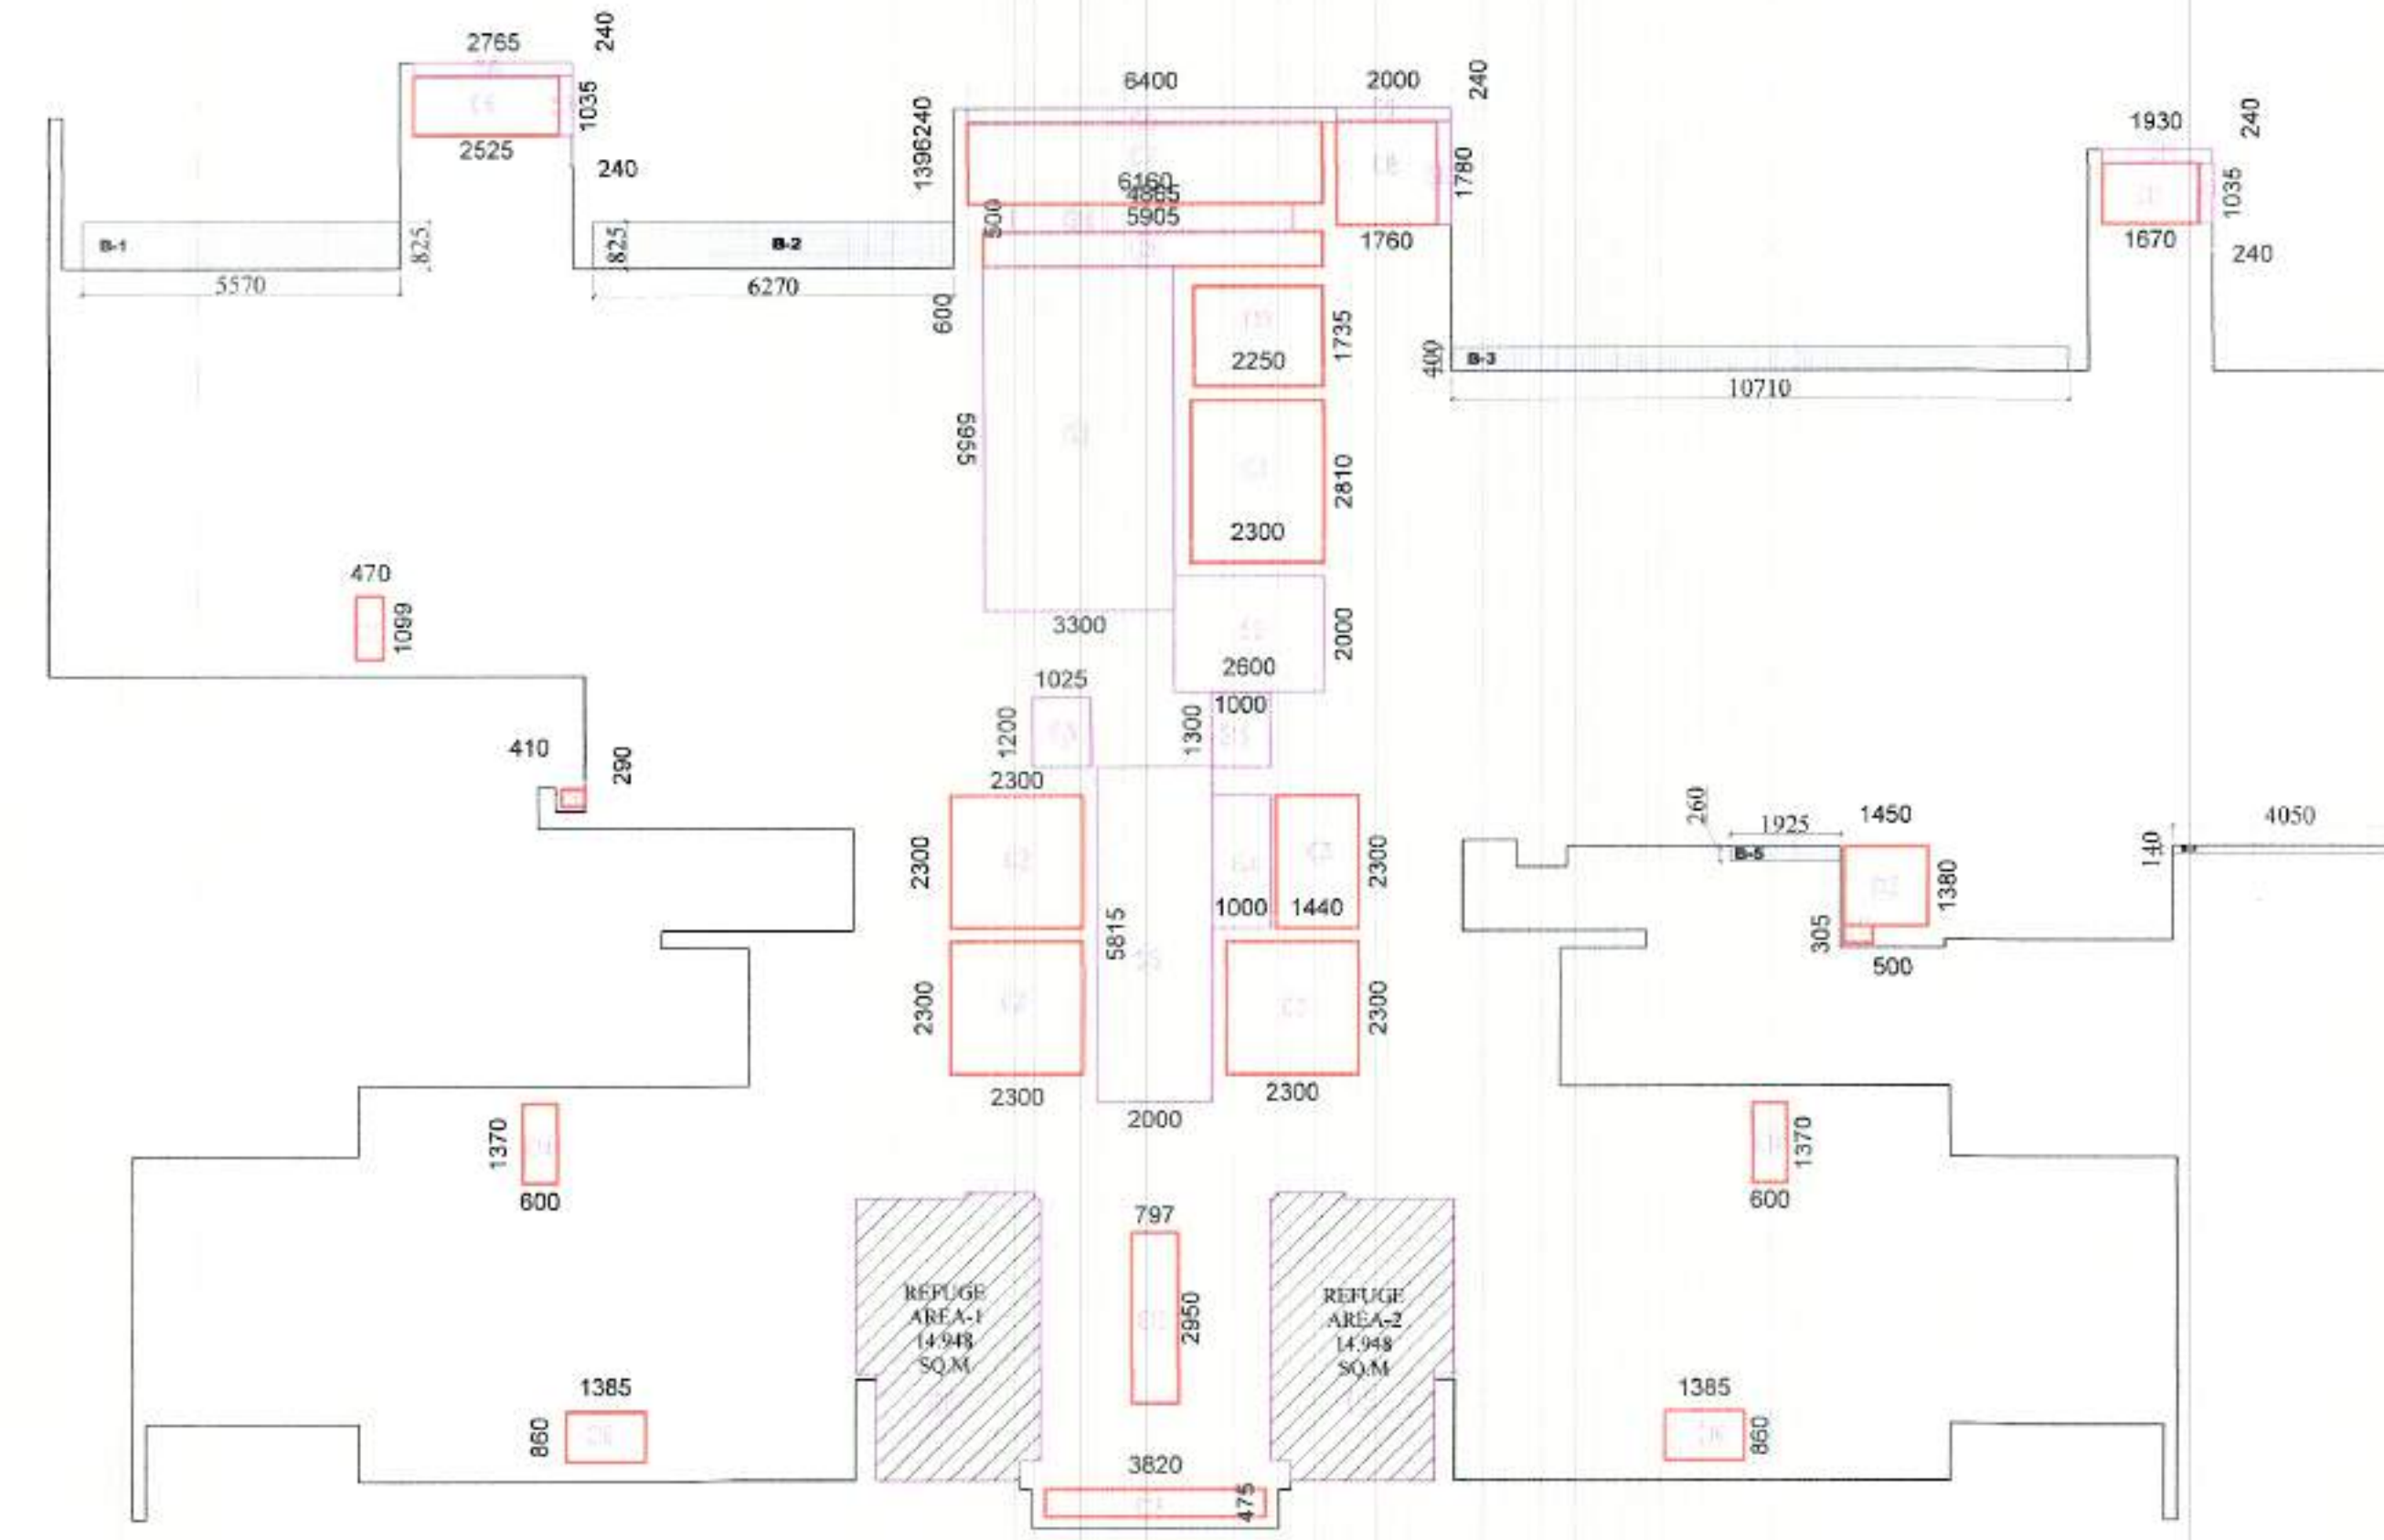


25TH,34TH REFUGE FLOOR SUBTRACTION, 15% SERVICE AREA, & 25% ADDITIONAL AREA DETAIL

FAR AREA TOWER-5 25TH & 34TH FLOOR (REFUGE FLOOR)					
S.No.	Length (Hor.)	Width (Ver.)	Counts	Area (Sqm)	Remark
Addition					
1	0.240	2.625	1	0.63	
2	3.005	3.600	1	10.82	
3	8.645	2.755	1	23.82	
4	2.170	3.815	1	8.28	
5	9.340	7.075	1	66.08	
6	15.090	9.730	1	146.83	
7	16.580	8.125	1	134.55	
8	0.300	0.715	1	0.21	
9	0.500	0.300	1	0.15	
10	10.430	1.770	1	18.46	
11	0.165	1.570	1	0.26	
12	0.850	0.480	1	0.39	
13	4.775	0.110	1	0.53	
14	5.775	1.730	1	9.99	
15	1.825	0.140	1	0.26	
16	4.050	0.090	1	0.36	
17	3.950	4.810	2	38.42	
18	0.240	1.650	2	0.79	
19	8.625	6.825	2	117.73	
20	4.300	0.670	1	2.88	
21	4.700	0.150	1	0.71	
22	9.735	1.755	1	17.08	
23	10.400	5.075	1	52.78	
24	14.080	2.690	1	37.88	
25	1.500	0.300	2	0.90	
A			29	688.78	

TOWER-5 25TH & 34TH FLOOR (REFUGE FLOOR) : CUTOUTS					
S.No.	Length (Hor.)	Width (Ver.)	Counts	Area (Sqm)	Remark
Subtraction					
C1	2.300	2.810	1	6.46	
C2	2.300	2.300	3	15.87	
C3	1.440	2.300	1	3.31	
C4	0.000	0.000	0	0.00	
C5	0.000	0.000	0	0.00	
C6	2.825	1.035	1	2.81	
C7	6.160	1.395	1	8.60	
C8	1.760	1.780	1	3.13	
C9	5.905	0.600	1	3.54	
C10	2.250	1.735	1	3.90	
C11	1.870	1.035	1	1.73	
C12	1.450	1.380	1	2.00	
C13	0.500	0.305	1	0.15	
C14	0.600	1.370	2	1.64	
C15	0.797	2.950	1	2.35	
C16	1.385	0.860	2	2.38	
C17	0.000	0.000	2	0.00	
C18	3.820	0.475	1	1.81	
B			21	59.51	

TOWER-5 25TH & 34TH FLOOR : (15%) SERVICE FAR					
S.No.	Length (Hor.)	Width (Ver.)	Counts	Area (Sqm)	Remark
Subtraction					
S1	3.300	5.955	1	19.95	Fire Staircase
S2	2.600	2.000	1	5.20	Lift Lobby
S3	1.025	1.200	1	1.23	FHC
S4	1.000	2.300	1	2.30	Lift Lobby
S5	2.000	5.815	1	11.63	Electrical Shaft
S6	2.765	0.240	1	0.66	Service Area Slab
S7	0.240	1.035	2	0.50	Service Area Slab
S8	6.400	0.240	1	1.54	Service Area Slab
S9	2.000	0.240	1	0.48	Service Area Slab
S10	0.240	1.780	1	0.43	Service Area Slab
S11	1.930	0.240	1	0.46	Service Area Slab
S12	0.000	0.000	0	0.00	Cushboard
S13	1.000	1.300	1	1.30	PL SH L V
S14	4.865	0.500	1	2.43	Service Area Slab
S15	Plume Area	14.948	2	29.90	Refuge Area
C			16	77.71	

TOWER-5 25TH & 34TH FLOOR : (25%) EXCESS BALCONY AREA					
S.No.	Length (Hor.)	Width (Ver.)	Counts	Area (Sqm)	Remark
Addition					
B1	5.570	0.825	1	4.595	
B2	6.270	0.825	1	5.173	
B3	10.710	0.400	1	4.284	
B4	4.050	0.140	1	0.567	
B5	1.925	0.260	1	0.501	
D			5	15.12	
(25%) Excess Balcony Area				3.78	
Net FAR = Total FAR - Cutouts - 15% Service FAR + (25%) Excess Balcony Area				555.34	

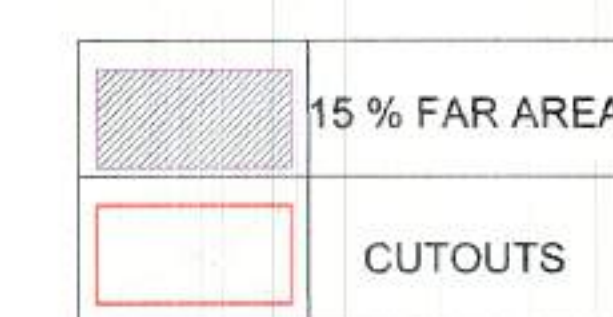

WINDOW SCHEDULE FOR T3 & T5									
Sl No.	Type	Dimension	Height	Wd	Unit	Sl No.	Type	Dimension	Height
1	W1	2000	2400	0	2000	11	W11	2000	2400
2	W2	2000	2400	0	2000	12	W12	2000	2400
3	W3	2000	2400	0	2000	13	W13	2000	2400
4	W4	2000	2400	0	2000	14	W14	2000	2400
5	W5	2000	2400	0	2000	15	W15	2000	2400
6	W6	2000	2400	0	2000	16	W16	2000	2400
7	W7	2000	2400	0	2000	17	W17	2000	2400
8	W8	2000	2400	0	2000	18	W18	2000	2400
9	W9	2000	2400	0	2000	19	W19	2000	2400
10	W10	2000	2400	0	2000	20	W20	2000	2400

CLIENT :- GODREJ PROPERTIES LTD.

PROJECT :- PROPOSED BUILDING PLAN FOR GROUP HOUSING PROJECT AT PLOT NO- GH-01B, SECTOR 146, NOIDA

ARCHITECT :- GOLDEN INDIA ARCHITECTS

☒ SUBMISSION

SCALE :-

TITLE :- TOWER-T5 FLOOR PLANS & AREA DETAIL

OWNER'S SIGN: *[Signature]*

ARCHITECT SIGN: *[Signature]*

GODREJ PROPERTIES LTD. *[Stamp]*

M. AVANISH SRIVASTAV R.A.R.C.H. CA/2016/7/184 FF-33 KADAMBA COMPLEX GAMMA-1, OR NOIDA-201308

TOWER-T5

DRG. NO. :- SD-00