


planning to	revision
-------------	----------

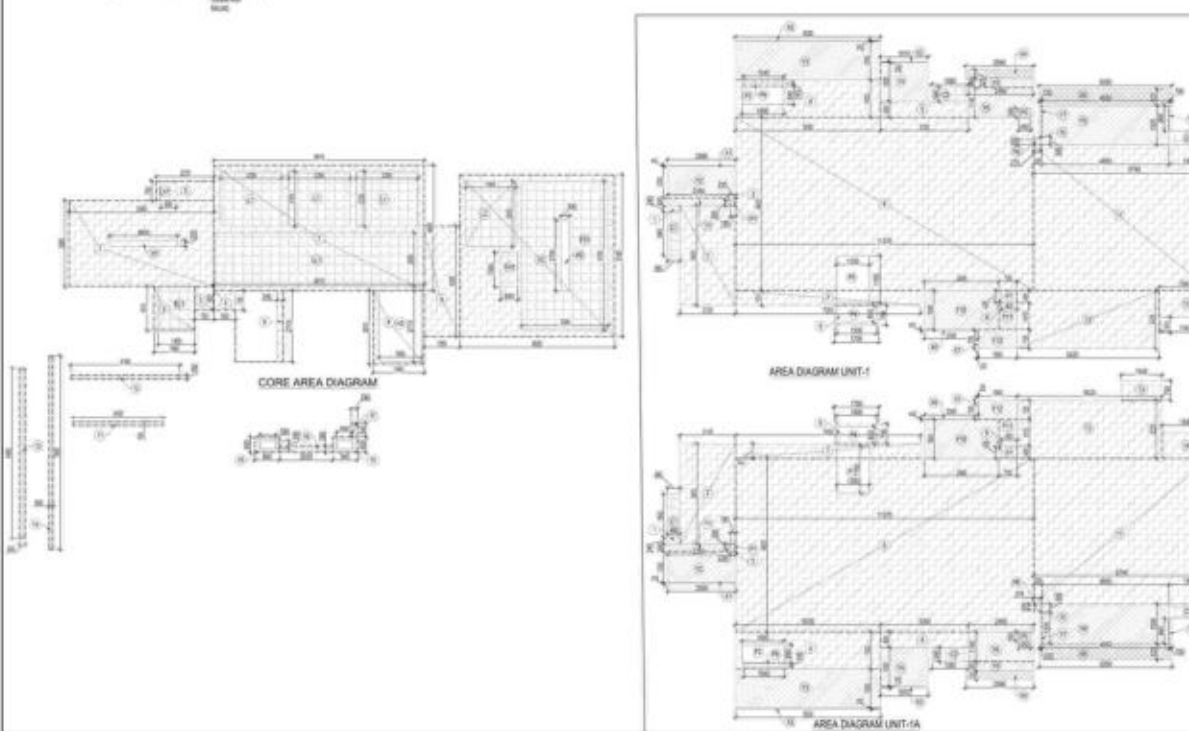

CORROSION AREA CALCULATION TO DETERMINE THE CORROSION AREA				
NO.	PARTICULARS			AREA (SQUARE INCHES)
ONE SQUARE AREA				
1	100	1.000	0	1.000
AREA NOTIFICATION				
2	100	1.000	0	1.000
TOTAL CORROSION AREA				
3	100	1.000	0	1.000
UPPER LIMIT				
4	100	1.000	0	1.000
5	100	1.000	0	1.000
6	100	1.000	0	1.000
LOWER LIMIT				
7	100	1.000	0	1.000
ELECTROLYTE				
8	100	1.000	0	1.000
TOTAL CORROSION AREA (SQUARE INCHES)				
9	100	1.000	0	1.000
UNIT AREA CALCULATION TO DETERMINE THE CORROSION AREA				
SQUARE INCHES				
10	100	1.000	0	1.000
TOTAL UNIT AREA CALCULATION TO DETERMINE THE CORROSION AREA				
11	100	1.000	0	1.000
TOTAL UNIT CORROSION AREA (SQUARE INCHES)				
12	100	1.000	0	1.000

FIRST FLOOR FLOOR AND TERRACE				
S.NO.	NO. OF SLOTS	SINGLE SLOT AREA		TOTAL AREA (sq m)
AREA OF DOOR-1	1	9	137.52	146.52
AREA OF DOOR-2	1	9	146.31	155.31
AREA OF TERRACE	1	9	52.763	52.763
TOTAL AREA OF FIRST FLOOR (sq. m)				354.593

CONY AREA				
1	35.225	X	1	= 35.225
1-16	35.225	X	1	= 35.225
AL NON PAR AREA				= 70.450

796	1360	1	2140	0	0.216
TOTAL SUBTRACTION AREA (A+B+C) = 0.000					
TOTAL WEIGHT (A.R. AREA (D)+(A+B+C)) = 160.160					
NET (A) R. AREA OF BALCONY					
91	2100	0	2100	0	0.768
92	2000	0	2000	0	0.720
93	1850	0	1850	0	0.675
94	1850	0	1850	0	0.675
95	2000	0	2000	0	0.720
96	2000	0	2000	0	0.720
97	1850	0	1850	0	0.675
98	1850	0	1850	0	0.675
99	2000	0	2000	0	0.720
100	2000	0	2000	0	0.720
TOTAL AREA					
207.160					
SUBTRACTION AREA					
0.000					
NET (A) R. AREA OF BALCONY					
207.160					
WEIGHT (A.R. AREA (D)+(A+B+C))					
160.160					
TOTAL BALCONY (NET (A) R. AREA (E))					
207.160					

01	0.450	0.0	0.0	0.0
02	0.000	0.0	0.000	0.000
03	0.000	0.0	0.000	0.000
TOTAL 10% SERVICES AREA OF UNIT (F) = 0.000				
COVERAGE AREA FOR UNIT = 0+0+0+0				
1	TOTAL UNIT F.A.X AREA (G) =			147.000
2	NON-FAX AREA OF UNIT (H) =			19.000
3	10% SERVICES AREA OF UNIT (F) =			0.000
TOTAL UNIT COVERAGE AREA				166.000

LEENU[illegible][illegible]

Digitally signed
by UENIU

[illegible]

VISHAL SHARMA
A
Digitally signed by VISHAL SHARMA
Date: 2023.11.24 11:01:28 +05'30'

PRAMOD BAHL
Digitally signed by PRAMOD BAHL
Date: 2023.11.24 15:45:44 +05'30'

Lal Singh
 Digitally signed by Lal Singh
 DN: cn=Lal Singh, o=Indian
 Confidential
 The subject of this
 document
 Date: 2007.11.02 10:13:00 +05'30'

LEGEND

	F.A.R. AREA
	15 % SERVICES AREA
	NON F.A.R. AREA
	COUNTED IN 1/4 F.A.R. AREA
	NON F.A.R. AREA ST/LT
	AREA FOR GROUND COVERAGE USE ONLY
	REFER COMMUNITY CENTER AREA

AMIT
VARMA

NOTE:-
FLOOR NO:- 13TH FLOOR OMITTED
FROM FLOOR COUNTING

00000000
 MS GOLF GREEN MANIONS P/L LTD
 SUBMISSION DRAWING
 00000000

PROPOSED GROUP HOUSING FOR
M/S GOLF GREEN MANSIONS (P) LTD.
AT PLOT NO: - GH-3A,SECTOR -10
GREATER NOIDA,(U.P.)

DATE	PROJECT NO.	CHECKED BY
01-09-2023	SALRAJ SINGH	SALRAJ SINGH
SCALE	DEALT BY	APPROVED BY
1:100	SAHIL GUPTA	VISHU SHARMA

DRAWING TITLE:
1st FLOOR PLAN & AREA DIAGRAM

TOWER-A

ARCHITECTS
Confluence


NEW DELHI, INDIA

8-621 NTC, Ph: +61-11-9570394 info@nortel.com Fax: +61-11-9570395
61-4576761, Ph: +61-11-4576762 www.nortel.com 800-955-2100
nortel.com nortel design nortelcity nortel

(continued)	S-10	REV 1/2004
-------------	------	------------

**Sudhe
er
Kumar**

LEENU
SAHGAL

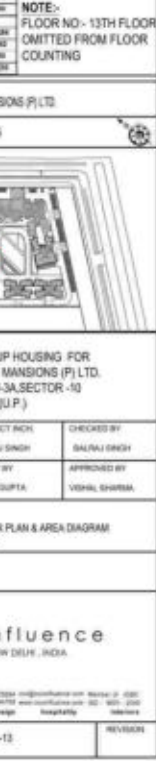



PROJECT
PROPOSED HOUSING FOR
MS GOLF GREEN MANIONS (P) LTD.
AT PLOT NO. - GH-3A, SECTOR - 10
GREATER NOIDA (U.P.)


DATE: 01-08-2023
PROJECT INCH: BALRAJ GINCH
SCALE: 1:500
DESIGN BY: BALRAJ GINCH
CHECKED BY: VISHAL SHARMA

DRAWING TITLE
27th FLOOR PLAN & AREA DIAGRAM





TOWER-A

ARCHITECTS
Confluence
NEW DELHI, INDIA

DRAWING NO. S-14
REVISION

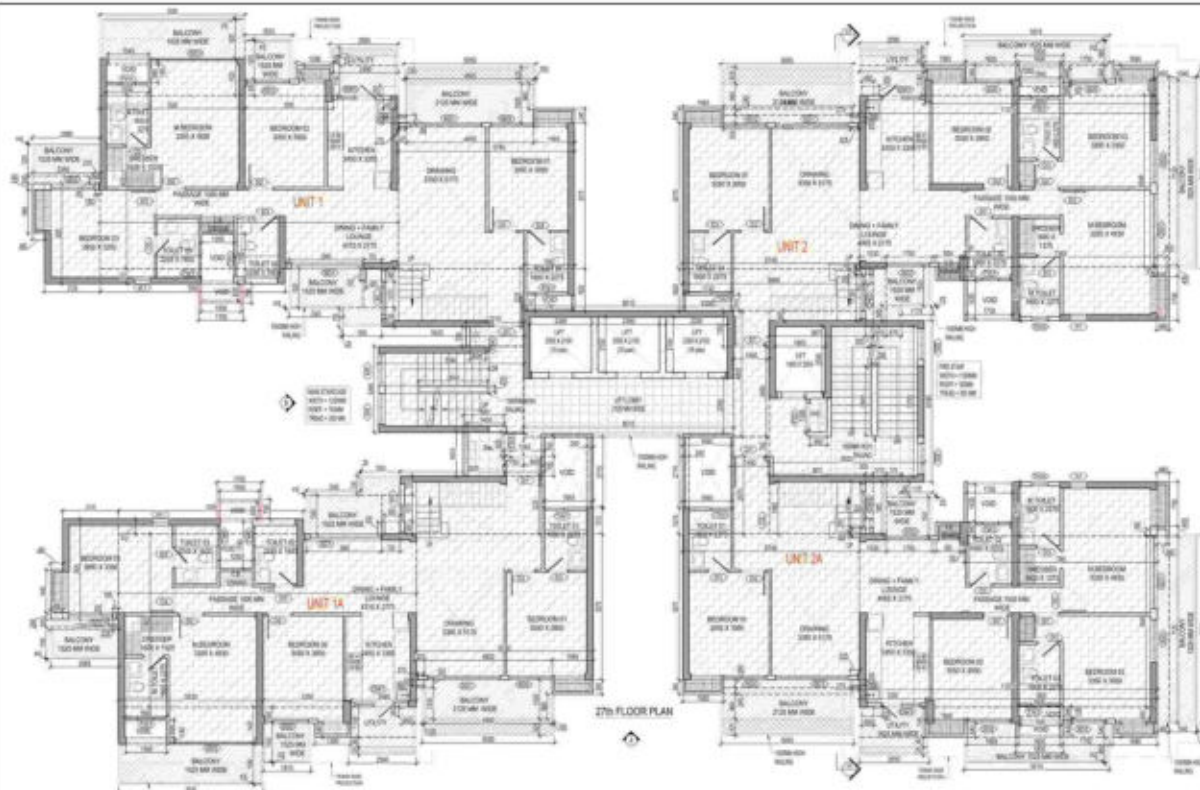

F.A.R. COVERED AREA CALCULATION FOR UNIT - 1A			
S.NO.	PARTICULARS	AREA (SQ.MT.)	
COVERED AREA			
1	1.000 X 1.000	= 1.000	
2	1.000 X 1.000	= 1.000	
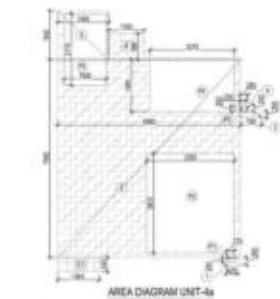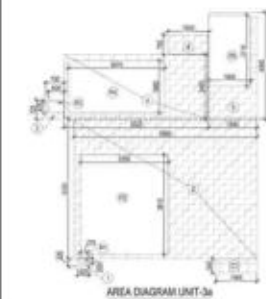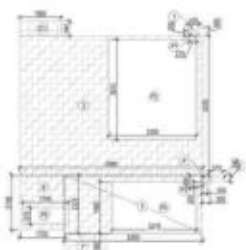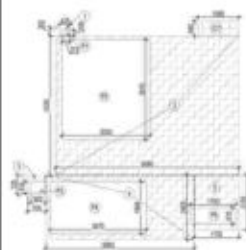

S.NO.	PARTICULARS	AREA (SQR.)
1	UNIT 3	11.10
2	UNIT 4	11.10
3	UNIT 3a	11.10
4	UNIT 4a	11.10
5	UNIT 3b	11.10
6	UNIT 4b	11.10
7	UNIT 3c	11.10
8	UNIT 4c	11.10
9	UNIT 3d	11.10
10	UNIT 4d	11.10
11	UNIT 3e	11.10
12	UNIT 4e	11.10
13	UNIT 3f	11.10
14	UNIT 4f	11.10
15	UNIT 3g	11.10
16	UNIT 4g	11.10
17	UNIT 3h	11.10
18	UNIT 4h	11.10
19	UNIT 3i	11.10
20	UNIT 4i	11.10
21	UNIT 3j	11.10
22	UNIT 4j	11.10
23	UNIT 3k	11.10
24	UNIT 4k	11.10
25	UNIT 3l	11.10
26	UNIT 4l	11.10
27	UNIT 3m	11.10
28	UNIT 4m	11.10
29	UNIT 3n	11.10
30	UNIT 4n	11.10
31	UNIT 3o	11.10
32	UNIT 4o	11.10
33	UNIT 3p	11.10
34	UNIT 4p	11.10
35	UNIT 3q	11.10
36	UNIT 4q	11.10
37	UNIT 3r	11.10
38	UNIT 4r	11.10
39	UNIT 3s	11.10
40	UNIT 4s	11.10
41	UNIT 3t	11.10
42	UNIT 4t	11.10
43	UNIT 3u	11.10
44	UNIT 4u	11.10
45	UNIT 3v	11.10
46	UNIT 4v	11.10
47	UNIT 3w	11.10
48	UNIT 4w	11.10
49	UNIT 3x	11.10
50	UNIT 4x	11.10
51	UNIT 3y	11.10
52	UNIT 4y	11.10
53	UNIT 3z	11.10
54	UNIT 4z	11.10
55	UNIT 3aa	11.10
56	UNIT 4aa	11.10
57	UNIT 3ab	11.10
58	UNIT 4ab	11.10
59	UNIT 3ac	11.10
60	UNIT 4ac	11.10
61	UNIT 3ad	11.10
62	UNIT 4ad	11.10
63	UNIT 3ae	11.10
64	UNIT 4ae	11.10
65	UNIT 3af	11.10
66	UNIT 4af	11.10
67	UNIT 3ag	11.10
68	UNIT 4ag	11.10
69	UNIT 3ah	11.10
70	UNIT 4ah	11.10
71	UNIT 3ai	11.10
72	UNIT 4ai	11.10
73	UNIT 3aj	11.10
74	UNIT 4aj	11.10
75	UNIT 3ak	11.10
76	UNIT 4ak	11.10
77	UNIT 3al	11.10
78	UNIT 4al	11.10
79	UNIT 3am	11.10
80	UNIT 4am	11.10
81	UNIT 3an	11.10
82	UNIT 4an	11.10
83	UNIT 3ao	11.10
84	UNIT 4ao	11.10
85	UNIT 3ap	11.10
86	UNIT 4ap	11.10
87	UNIT 3aq	11.10
88	UNIT 4aq	11.10
89	UNIT 3ar	11.10
90	UNIT 4ar	11.10
91	UNIT 3as	11.10
92	UNIT 4as	11.10
93	UNIT 3at	11.10
94	UNIT 4at	11.10
95	UNIT 3au	11.10
96	UNIT 4au	11.10
97	UNIT 3av	11.10
98	UNIT 4av	11.10
99	UNIT 3aw	11.10
100	UNIT 4aw	11.10
101	UNIT 3ax	11.10
102	UNIT 4ax	11.10
103	UNIT 3ay	11.10
104	UNIT 4ay	11.10
105	UNIT 3az	11.10
106	UNIT 4az	11.10
107	UNIT 3ba	11.10
108	UNIT 4ba	11.10
109	UNIT 3bb	11.10
110	UNIT 4bb	11.10
111	UNIT 3bc	11.10
112	UNIT 4bc	11.10
113	UNIT 3bd	11.10
114	UNIT 4bd	11.10
115	UNIT 3be	11.10
116	UNIT 4be	11.10
117	UNIT 3bf	11.10
118	UNIT 4bf	11.10
119	UNIT 3bg	11.10
120	UNIT 4bg	11.10
121	UNIT 3bh	11.10
122	UNIT 4bh	11.10
123	UNIT 3bi	11.10
124	UNIT 4bi	11.10
125	UNIT 3bj	11.10
126	UNIT 4bj	11.10
127	UNIT 3bk	11.10
128	UNIT 4bk	11.10
129	UNIT 3bl	11.10
130	UNIT 4bl	11.10
131	UNIT 3bm	11.10
132	UNIT 4bm	11.10
133	UNIT 3bn	11.10
134	UNIT 4bn	11.10
135	UNIT 3bo	11.10
136	UNIT 4bo	11.10
137	UNIT 3bp	11.10
138	UNIT 4bp	11.10
139	UNIT 3bq	11.10
140	UNIT 4bq	11.10
141	UNIT 3br	11.10
142	UNIT 4br	11.10
143	UNIT 3bs	11.10
144	UNIT 4bs	11.10
145	UNIT 3bt	11.10
146	UNIT 4bt	11.10
147	UNIT 3bu	11.10
148	UNIT 4bu	11.10
149	UNIT 3bv	11.10
150	UNIT 4bv	11.10
151	UNIT 3bw	11.10
152	UNIT 4bw	11.10
153	UNIT 3bx	11.10
154	UNIT 4bx	11.10
155	UNIT 3by	11.10
156	UNIT 4by	11.10
157	UNIT 3bz	11.10
158	UNIT 4bz	11.10
159	UNIT 3ca	11.10
160	UNIT 4ca	11.10
161	UNIT 3cb	11.10
162	UNIT 4cb	11.10
163	UNIT 3cc	11.10
164	UNIT 4cc	11.10
165	UNIT 3cd	11.10
166	UNIT 4cd	11.10
167	UNIT 3ce	11.10
168	UNIT 4ce	11.10
169	UNIT 3cf	11.10
170	UNIT 4cf	11.10
171	UNIT 3cg	11.10
172	UNIT 4cg	11.10
173	UNIT 3ch	11.10
174	UNIT 4ch	11.10
175	UNIT 3ci	11.10
176	UNIT 4ci	11.10
177	UNIT 3cj	11.10
178	UNIT 4cj	11.10
179	UNIT 3ck	11.10
180	UNIT 4ck	11.10
181	UNIT 3cl	11.10
182	UNIT 4cl	11.10
183	UNIT 3cm	11.10
184	UNIT 4cm	11.10
185	UNIT 3cn	11.10
186	UNIT 4cn	11.10
187	UNIT 3co	11.10
188	UNIT 4co	11.10
189	UNIT 3cp	11.10
190	UNIT 4cp	11.10
191	UNIT 3cq	11.10
192	UNIT 4cq	11.10
193	UNIT 3cr	11.10
194	UNIT 4cr	11.10
195	UNIT 3cs	11.10
196	UNIT 4cs	11.10
197	UNIT 3ct	11.10
198	UNIT 4ct	11.10
199	UNIT 3cu	11.10
200	UNIT 4cu	11.10
201	UNIT 3cv	11.10
202	UNIT 4cv	11.10
203	UNIT 3cw	11.10
204	UNIT 4cw	11.10
205	UNIT 3cx	11.10
206	UNIT 4cx	11.10
207	UNIT 3cy	11.10
208	UNIT 4cy	11.10
209	UNIT 3cz	11.10
210	UNIT 4cz	11.10
211	UNIT 3da	11.10
212	UNIT 4da	11.10
213	UNIT 3db	11.10
214	UNIT 4db	11.10
215	UNIT 3dc	11.10
216	UNIT 4dc	11.10
217	UNIT 3dd	11.10
218	UNIT 4dd	11.10
219	UNIT 3de	11.10
220	UNIT 4de	11.10
221	UNIT 3df	11.10
222	UNIT 4df	11.10
223	UNIT 3dg	11.10
224	UNIT 4dg	11.10
225	UNIT 3dh	11.10
226	UNIT 4dh	11.10
227	UNIT 3di	11.10
228	UNIT 4di	11.10
229	UNIT 3dj	11.10
230	UNIT 4dj	11.10
231	UNIT 3dk	11.10
232	UNIT 4dk	11.10
233	UNIT 3dl	11.10
234	UNIT 4dl	11.10
235	UNIT 3dm	11.10
236	UNIT 4dm	11.10
237	UNIT 3dn	11.10
238	UNIT 4dn	11.10
239	UNIT 3do	11.10
240	UNIT 4do	11.10
241	UNIT 3dp	11.10
242	UNIT 4dp	11.10
243	UNIT 3dq	11.10
244	UNIT 4dq	11.10
245	UNIT 3dr	11.10
246	UNIT 4dr	11.10
247	UNIT 3ds	11.10
248	UNIT 4ds	11.10
249	UNIT 3dt	11.10
250	UNIT 4dt	11.10
251	UNIT 3du	11.10
252	UNIT 4du	11.10
253	UNIT 3dv	11.10
254	UNIT 4dv	11.10
255	UNIT 3dw	11.10
256	UNIT 4dw	11.10
257	UNIT 3dx	11.10
258	UNIT 4dx	11.10
259	UNIT 3dy	11.10
260	UNIT 4dy	11.10
261	UNIT 3dz	11.10
262	UNIT 4dz	11.10
263	UNIT 3ea	11.10
350	UNIT 4fr	11.10
351	UNIT 3fs	11.10
352	UNIT 4fs	11.10
353	UNIT 3ft	11.10
354	UNIT 4ft	11.10
355	UNIT 3fu	11.10
356	UNIT 4fu	11.10
357	UNIT 3fv	11.10
358	UNIT 4fv	11.10
359	UNIT 3fw	11.10
360	UNIT 4fw	11.10
361	UNIT 3fx	11.10
362	UNIT 4fx	11.10
363	UNIT 3fy	11.10
364	UNIT 4fy	11.10
365	UNIT 3fz	11.10
366	UNIT 4fz	11.10
3		

UNIT 1

UNIT 2

AMIT VARMA
Digitally signed by AMIT VARMA
Date: 2023.11.26
13:06:18 +05'30'

VISHAL SHARMA
Digitally signed by VISHAL SHARMA
Date: 2023.11.24
13:35:05 +05'30'



PRAMO D BAHU
Digitally signed by PRAMO D BAHU
Date: 2023.11.24
16:11:13 +05'30'

Lal Singh

Sudh
eer
Kuma
r

Digitally signed by
Sudh
eer
Kuma
r
Date: 2023.11.26
17:43:05 +05'30'

DOOR - WINDOW SCHEDULE - TYPICAL FLOOR				
SR. NO.	CODE	DESCRIPTION	QTY	UNIT
25	81	GLASS DOOR FLUSH DOOR	100	NO.
26	82	GLASS WINDOW FLUSH WINDOW	100	NO.
27	83	GLASS WINDOW FLUSH WINDOW	100	NO.
28	84	GLASS WINDOW FLUSH WINDOW	100	NO.
29	85	GLASS WINDOW FLUSH WINDOW	100	NO.
30	86	GLASS WINDOW FLUSH WINDOW	100	NO.
31	87	GLASS WINDOW FLUSH WINDOW	100	NO.
32	88	GLASS WINDOW FLUSH WINDOW	100	NO.
33	89	GLASS WINDOW FLUSH WINDOW	100	NO.
34	90	GLASS WINDOW FLUSH WINDOW	100	NO.
35	91	GLASS WINDOW FLUSH WINDOW	100	NO.
36	92	GLASS WINDOW FLUSH WINDOW	100	NO.
37	93	GLASS WINDOW FLUSH WINDOW	100	NO.
38	94	GLASS WINDOW FLUSH WINDOW	100	NO.
39	95	GLASS WINDOW FLUSH WINDOW	100	NO.
40	96	GLASS WINDOW FLUSH WINDOW	100	NO.
41	97	GLASS WINDOW FLUSH WINDOW	100	NO.
42	98	GLASS WINDOW FLUSH WINDOW	100	NO.
43	99	GLASS WINDOW FLUSH WINDOW	100	NO.
44	100	GLASS WINDOW FLUSH WINDOW	100	NO.



AREA CALCULATION TOWARDS 15% SERVICES AREA AT TERRACE FLOOR				
S. NO.	DESCRIPTION	QTY	UNIT	AREA
1	TERRACE FLOOR	100	SQ. FT.	100
2	TERRACE FLOOR	100	SQ. FT.	100
LEENU SAHGAL
Digitally signed by LEENU SAHGAL
Date: 2023.12.13
12:39:32 +05'30'


LEGENDS :-	
	FAR AREA
	COUNTED IN 15% FAR AREA
	COUNTED IN 10% FAR AREA
	NON FAR AREA

NOTE:-
FLOOR NO:- 13TH FLOOR OMITTED FROM FLOOR COUNTING

OWNER:
MS GOLF GREEN MANIONS (P) LTD.

SUBMISSION DRAWING

SETTLEMENT

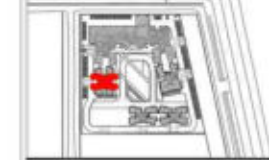

PROJECT:
PROPOSED GROUP HOUSING FOR
MS GOLF GREEN MANIONS (P) LTD.
AT PLOT NO:- GH-3A, SECTOR - 10
GREATER NOIDA (U.P.)

DATE	PROJECT INCH	CHECKED BY
01-08-2023	BAHULU SINGH	BAHULU SINGH
SCALE	DRAWN BY	APPROVED BY
1:100	BAHULU GUPTA	VISHAL SHARMA

DRAWING TITLE
TERRACE PLAN & OVERHEAD PLAN
AREA DIAGRAM

TOWER-A

ARCHITECTS
Confluence
NEW DELHI, INDIA

SHEET NO. 1 OF 1
DATE: 2023.11.26
BY: AMIT VARMA
CHECKED BY: VISHAL SHARMA
APPROVED BY: PRAMO D BAHU

DRAWING NO. S-18




AREA CALCULATION TOWARDS 15% SERVICES AREA AT OVER HEAD TANK				
S. NO.	DESCRIPTION	QTY	UNIT	AREA
1	OVER HEAD TANK	100	SQ. FT.	100
2	OVER HEAD TANK	100	SQ. FT.	100
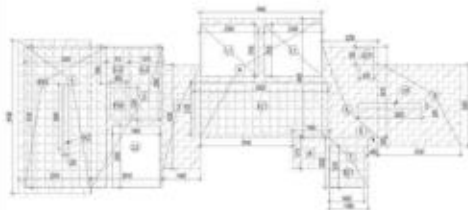


26TH FLOOR CIRCULATION AREA DIAGRAM

DOOR - WINDOW SCHEDULE				
SR. NO.	CODE	DESCRIPTION	SIZE	SILL LINTEL
01	01	VENISHERD POLISHED FLUSH DOOR	1000 X 2400	90 3400
02	02	LAMINATED FLUSH DOOR	1000 X 2200	90 3200
03	03	LAMINATED FLUSH DOOR	800 X 2200	90 2900
04	04	FIXED GLAZING WITH OPENING (KITCHEN)	1400 X 2200	90 3200
05	05	SLIDING GLASS DOOR	3700 X 2200	90 3200
06	06	SLIDING GLASS DOOR	1600 X 2200	90 3200
07	07	TWOSET WINDOW	750 X 1800	300 2200
08	08	BEDROOM WINDOW	800 X 1800	300 2200
09	09	F.H.C STAIR DOOR (FIRE DOOR)	1000 X 2200	100 2400
10	10	GLAZING	1000 X 1800	AS DETAIL
11	11	GLAZING	800 X 2400	90 3400
12	12	GLAZING	AS DETAIL	AS DETAIL
13	13	GLAZING	AS DETAIL	AS DETAIL

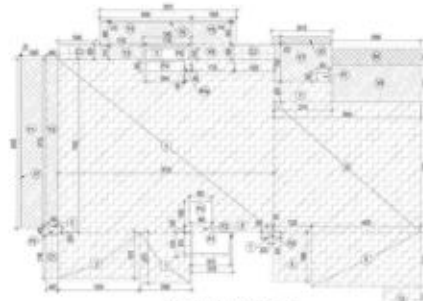

AREA DIAGRAM UNIT-3

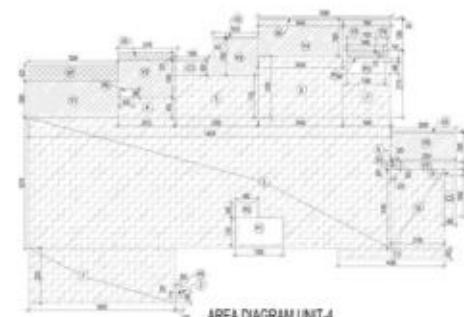



AREA DIAGRAM UNIT-4

F.A.R. COVERED AREA CALCULATION FOR UNIT 3			
S.NO.	PARTICULARS	AREA (SQ.MT.)	
1	1.000 X 2.775	2.775	
2	1.000 X 2.775	2.775	
LEENU SAHGAH

Digitally signed by LEENU SAHGAH
Date: 2023.12.13 13:00:00
+05'30'

F.A.R. COVERED AREA CALCULATION FOR UNIT 4			
S.NO.	PARTICULARS	AREA (SQ.MT.)	
1	0.2775 X 3.750	1.041	
2	0.2775 X 3.750	1.041	
3	0.2775 X 3.750	1.041	
4	0.2775 X 3.750	1.041	
5	0.2775 X 3.750	1.041	
6	0.2775 X 3.750	1.041	
7	0.2775 X 3.750	1.041	
8	0.2775 X 3.750	1.041	
9	0.2775 X 3.750	1.041	
10	0.2775 X 3.750	1.041	
11	0.2775 X 3.750	1.041	
12	0.2775 X 3.750	1.041	
13	0.2775 X 3.750	1.041	
14	0.2775 X 3.750	1.041	
15	0.2775 X 3.750	1.041	
16	0.2775 X 3.750	1.041	
17	0.2775 X 3.750	1.041	
18	0.2775 X 3.750	1.041	
19	0.2775 X 3.750	1.041	
20	0.2775 X 3.750	1.041	
21	0.2775 X 3.750	1.041	
22	0.2775 X 3.750	1.041	
23	0.2775 X 3.750	1.041	
24	0.2775 X 3.750	1.041	
25	0.2775 X 3.750	1.041	
26	0.2775 X 3.750	1.041	
27	0.2775 X 3.750	1.041	
28	0.2775 X 3.750	1.041	
29	0.2775 X 3.750	1.041	
30	0.2775 X 3.750	1.041	
31	0.2775 X 3.750	1.041	
32	0.2775 X 3.750	1.041	
33	0.2775 X 3.750	1.041	
34	0.2775 X 3.750	1.041	
35	0.2775 X 3.750	1.041	
36	0.2775 X 3.750	1.041	
37	0.2775 X 3.750	1.041	
38	0.2775 X 3.750	1.041	
39	0.2775 X 3.750	1.041	
40	0.2775 X 3.750	1.041	
41	0.2775 X 3.750	1.041	
42	0.2775 X 3.750	1.041	
43	0.2775 X 3.750	1.041	
44	0.2775 X 3.750	1.041	
45	0.2775 X 3.750	1.041	
46	0.2775 X 3.750	1.041	
47	0.2775 X 3.750	1.041	
48	0.2775 X 3.750	1.041	
49	0.2775 X 3.750	1.041	
50	0.2775 X 3.750	1.041	
51	0.2775 X 3.750	1.041	
52	0.2775 X 3.750	1.041	
53	0.2775 X 3.750	1.041	
54	0.2775 X 3.750	1.041	
55	0.2775 X 3.750	1.041	
56	0.2775 X 3.750	1.041	
90	0.2775 X 3.750	1.041	
91	0.2775 X 3.750	1.041	
92	0.2775 X 3.750	1.041	
93	0.2775 X 3.750	1.041	
94	0.2775 X 3.750	1.041	
95	0.2775 X 3.750	1.041	
96	0.2775 X 3.750	1.041	
97	0.2775 X 3.750	1.041	
98	0.2775 X 3.750	1.041	
99	0.2775 X 3.750	1.041	
100	0.2775 X 3.750	1.041	
TOTAL AREA OF UNIT 4		104.1	
TOTAL F.A.R. COVERED AREA (F.A.R. X UNIT 4 AREA)			

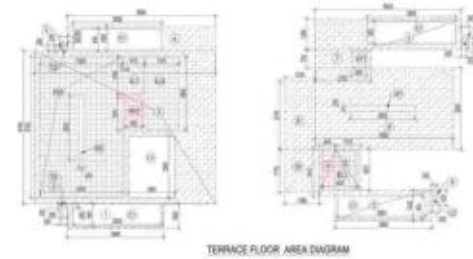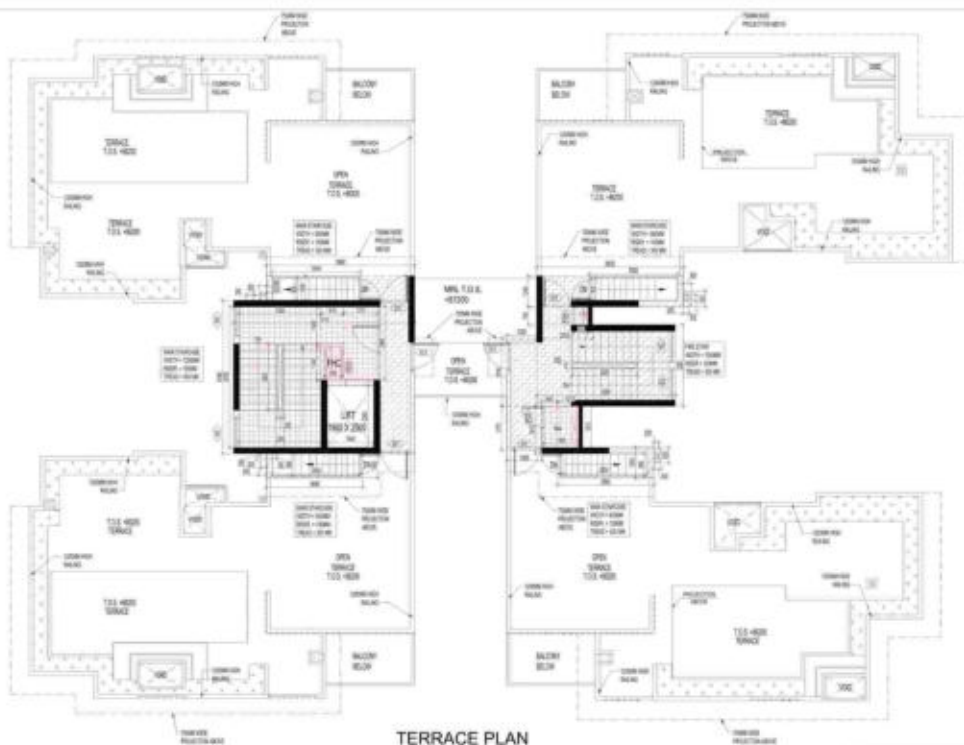

DOOR - WINDOW SCHEDULE					
SR	NO	CODE	DESCRIPTION	SIZE	SILL UNTEL
01	01		VENEERED POLISHED FLUSH DOOR	1000 X 2400	NO UNTEL
02	02		LAMINATED FLUSH DOOR	1000 X 2200	NO UNTEL
03	03		LAMINATED FLUSH DOOR	800 X 2200	NO UNTEL
04	0401		FINED GLAZING WITH OPENING SWITCHES	1400 X 2200	NO UNTEL
05	0501		16 GLASS SLASH DOOR	1000 X 2200	NO UNTEL
06	0601		SLIDING GLASS DOOR	1000 X 2200	NO UNTEL
07	0701		TILEY WINDOW	750 X 1000	NO UNTEL
08	0801		BECKON WINDOW	600 X 1100	NO UNTEL
09	0901		P.C STAR DOOR (PINE DOOR)	1200 X 2300	NO UNTEL
10	10		WINDOW	1100 X 900	ASBESTAL
11	01		GLAZING DOOR	200 X 2400	NO UNTEL
12	01		GLAZING	ASBESTAL	
13	01		GLAZING	ASBESTAL	

2. AREA OF AREA OF CONSTRUCTION OF CONSTRUCTION AREA					
NO.	AREA OF CONSTRUCTION	AREA OF CONSTRUCTION	AREA OF CONSTRUCTION	AREA OF CONSTRUCTION	AREA OF CONSTRUCTION
1	1.000	1.000			1.000
2	1.000	1.000			1.000
GAS					HEATING OIL
FUEL TOWER AREA					
F10	3.500	x	3.500		= 12.25
AREA SUBSTANTION					
N2	0.200	x	0.800		= 0.16
FUEL ELECTRICAL AREA					
E1	0.000	x	0.800		= 0.00
E2	0.200	x	0.800		= 0.16
FUEL AREA					
F10	3.500	x	3.500		= 12.25
ELECTRICAL ALUMINUM					
E1	0.000	x	0.800		= 0.00
E2	0.200	x	0.800		= 0.16
TOTAL CONCRETE AREA PLUS REINFORCEMENT AREA (A)					= 24.57

TERRACE FLOOR FIN AREA SUMMARY				
NO.	NO. OF UNITS	SMALL UNIT AREA		TOTAL UNIT AREA / SQM
FIN AREA OF CIRCULATION	1	0	0.123	0.123
TOTAL FIN AREA AT SMALL FLOOR (A)			0	0.123

Sudheer Kumar
Sudheer Kumar
PhD, University of
Illinois at Chicago
He is the author
of the book
"..."

Lal Singh
 Deputy General Manager
 HR, Finance and
 Operations
 Sanyo Ltd. Bangalore
 India
 Email: lsingh@sanyo.co.in
 Tel: +91 80 2600 0000

AMIT VARMAN
Digitally signed by AMIT VARMAN
Date: 2023.11.29
14:06:26 +05'30'

PRAMO Digitally signed
by **PRAMO**
DN:
D BAHL CN=PRAMO, O=PRAMO, OU=PRAMO, email=pramo@pramo.com

VISHAL SHARMA
 Lecturer in English
 Department of English
 University of Delhi
 Delhi-110007, India
 E-mail: vishalsharma1980@gmail.com

NOTE:-
FLOOR NO:- 13TH FLOOR OMITTED
FROM FLOOR COUNTING

OWNER SIDE	ARCHITECT SIDE
------------	----------------



(b)(4)(B)	
-----------	--

HVS GOLF GREEN MANIONS (P) LTD.

SUBMISSION DRAWING




1997



PROJECT

AREA CALCULATION: TONNAGE 1% SERVICE AREA AT OVERHEAD TANK				
Q. NO.	PARTICULARS			AREA (SQ.M)
OVER HEAD TANK & MACHINE ROOM				
1	1200	4	4.500	29.000
2	1200	4	3.500	19.500
TOTAL OVERHEAD TANK & MACHINE ROOM				48.500

LEGENDS:-

	FAR AREA
	COUNTED IN 15% FAR AREA
	COUNTED IN 100% FAR AREA
	NON FAR AREA

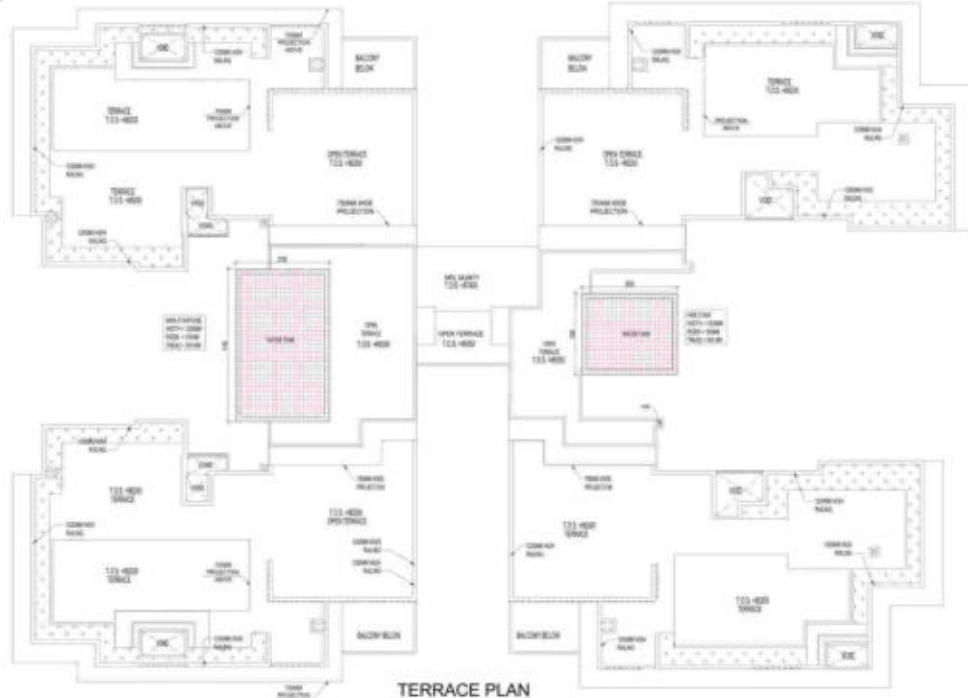

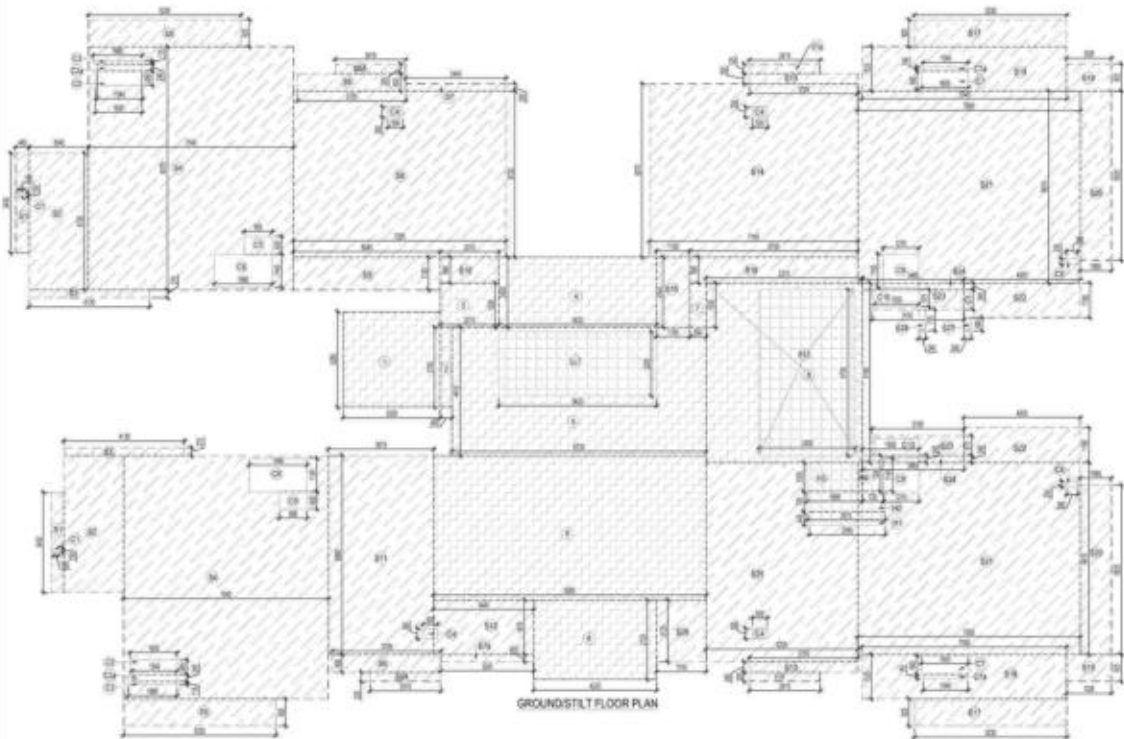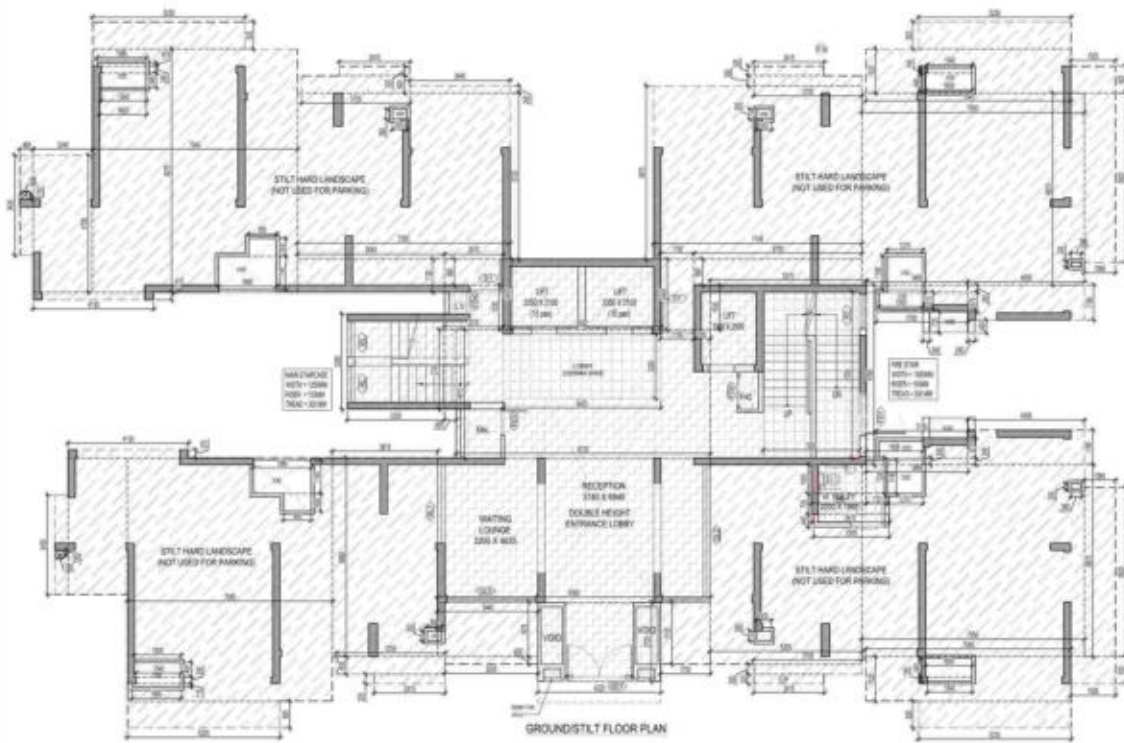

TOTAL GROUND COVERAGE AREA (F.A.R. AREA + NON F.A.R. AREA + 15% SERVICES AREA)			
PARTICULARS		AREA (SQMT)	
F.A.R. AREA OF GROUND FLOOR		= 131.00	
15% SERVICES AREA INCLUDING FLOOR		= 19.65	
STILT NON F.A.R. AREA OF GROUND FLOOR		= 475.48	
TOTAL GROUND COVERAGE AREA		= 606.13	

TOTAL F.A.R. AREA AT GROUND FLOOR PLAN			
PARTICULARS		AREA (SQMT)	
F.A.R. AREA OF GROUND FLOOR		= 131.00	
TOTAL F.A.R. AREA		= 131.00	

F.A.R. COVERED AREA CALCULATION FOR ORIENTATION AREA AT GROUND FLOOR LOBBY			
S.NO.		AREA (SQMT)	
1	2.200 X 0.200	= 0.44	
2	2.200 X 2.240	= 4.93	
3	2.200 X 1.200	= 2.64	
4	2.240 X 2.240	= 5.02	
5	2.240 X 2.240	= 5.02	
6	0.500 X 4.420	= 2.21	
7	0.500 X 1.500	= 0.75	
8	0.220 X 0.100	= 0.02	
9	4.400 X 0.220	= 0.97	
TOTAL AREA (A)		= 26.80	

AREA CALCULATION FOR 15% SERVICES AREA AT GROUND FLOOR LOBBY			
S.NO.		AREA (SQMT)	
1	2.200 X 0.200	= 0.44	
2	2.200 X 2.240	= 4.93	
3	2.200 X 1.200	= 2.64	
4	2.240 X 2.240	= 5.02	
5	2.240 X 2.240	= 5.02	
6	0.500 X 4.420	= 2.21	
7	0.500 X 1.500	= 0.75	
8	0.220 X 0.100	= 0.02	
9	4.400 X 0.220	= 0.97	
TOTAL AREA (B)		= 26.80	

AREA CALCULATION TOWARDS 15% SERVICES AREA AT GROUND FLOOR LOBBY				
S.NO.	PARTICULARS			AREA (SQM)
FOR TOWER AREA				
P1	2.200	X	5.700	= 12.54
LIFT LOBBY				
L1	5.420	X	2.200	= 11.92
HANDICAP TOILET				
H1	2.000	X	0.800	= 1.60
H2	2.070	X	0.700	= 1.45
H3	1.800	X	0.500	= 0.90
H4	0.720	X	1.200	= 0.86
TOTAL CALCULATION TOWARDS 15% SERVICES AREA				= 29.27

TOTAL HARD LANDSCAPE STILT AREA			
S.NO.		AREA (SQMT)	
1	2.200 X 0.200	= 0.44	
2	2.200 X 2.240	= 4.93	
3	2.200 X 1.200	= 2.64	
4	2.240 X 2.240	= 5.02	
5	2.240 X 2.240	= 5.02	
6	0.500 X 4.420	= 2.21	
7	0.500 X 1.500	= 0.75	
8	0.220 X 0.100	= 0.02	
9	4.400 X 0.220	= 0.97	
TOTAL AREA (D)		= 26.80	

TOTAL HARD LANDSCAPE STILT AREA			
TOTAL AREA (E)		= 475.48	

LEENU SAHGAL Digitally signed by LEENU SAHGAL Date: 2023.12.13 13:50:36 +05'30'

NON F.A.R. AREA STILT AT GROUND FLOOR (HARD LANDSCAPE)			
PARTICULARS		AREA (SQMT)	
1	2.200 X 0.200	= 0.44	
2	2.200 X 2.240	= 4.93	
3	2.200 X 1.200	= 2.64	
4	2.240 X 2.240	= 5.02	
5	2.240 X 2.240	= 5.02	
6	0.500 X 4.420	= 2.21	
7	0.500 X 1.500	= 0.75	
8	0.220 X 0.100	= 0.02	
9	4.400 X 0.220	= 0.97	
TOTAL AREA (F)		= 26.80	

DOOR - WINDOW SCHEDULE			
S/N	CODE	DESCRIPTION	SIZE
01	01	REINFORCED POLYMER FLOOR DOOR	100 X 200
02	02	LAMINATED POLYMER DOOR	100 X 200
03	03	LAMINATED POLYMER DOOR	100 X 200
04	04	FIXED GLASS WITH OPENING JOINTS	100 X 200
05	05	FIXED GLASS DOOR	100 X 200
06	06	TOILET WINDOW	100 X 200
07	07	TOILET WINDOW	100 X 200
08	08	TOILET WINDOW	100 X 200
09	09	TOILET WINDOW	100 X 200
10	10	TOILET WINDOW	100 X 200
11	11	TOILET WINDOW	100 X 200
12	12	TOILET WINDOW	100 X 200
13	13	TOILET WINDOW	100 X 200
14	14	TOILET WINDOW	100 X 200
15	15	TOILET WINDOW	100 X 200
16	16	TOILET WINDOW	100 X 200
17	17	TOILET WINDOW	100 X 200
18	18	TOILET WINDOW	100 X 200
19	19	TOILET WINDOW	100 X 200
20	20	TOILET WINDOW	100 X 200

TOTAL HARD LANDSCAPE STILT AREA			
S.NO.		AREA (SQMT)	
1	2.200 X 0.200	= 0.44	
2	2.200 X 2.240	= 4.93	
3	2.200 X 1.200	= 2.64	
4	2.240 X 2.240	= 5.02	
5	2.240 X 2.240	= 5.02	
6	0.500 X 4.420	= 2.21	
7	0.500 X 1.500	= 0.75	
8	0.220 X 0.100	= 0.02	
9	4.400 X 0.220	= 0.97	
TOTAL AREA (G)		= 26.80	


TOWER-C			
FLOORS	GROUND COVERAGE	F.A.R. AREA	NON F.A.R. AREA
GROUND FLOOR	427.177	131.000	475.480
1ST FLOOR	427.177	131.000	475.480
107TH FLOOR			



LEENU SAHGAL
Digitally signed by
LEENU SAHGAL
Date: 2023.12.13
13:50:58 +05'30'

**Sudh
eer
Kum
ar**
Digitally signed by
Sudh
eer
Kum
ar
Date: 2023.11.30
17:44:00 +05'30'

**Lal
Singh**
Digitally signed by
Lal
Singh
Date: 2023.11.30
17:44:00 +05'30'




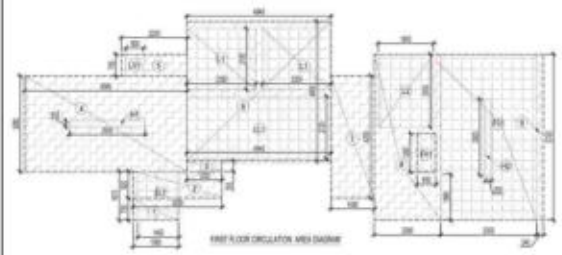


LEGEND

- FAR AREA
- COUNTED FAR AREA
- COUNTED FAR AREA
- NON FAR AREA

DOOR WINDOW SCHEDULE

SR. NO.	CODE	DESCRIPTION	SIZE	QUANTITY
01	01	ALUMINIUM WINDOW	1000 X 1200	10
02	02	ALUMINIUM WINDOW	1200 X 1400	10
03	03	ALUMINIUM WINDOW	1400 X 1600	10
45	45	ALUMINIUM WINDOW	9800 X 10000	10

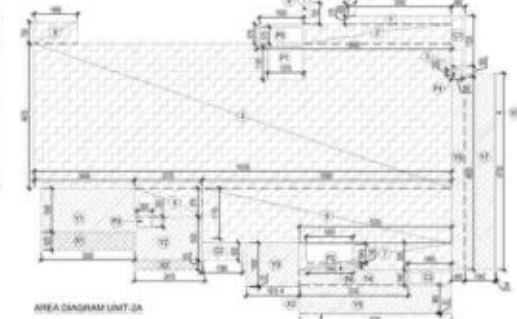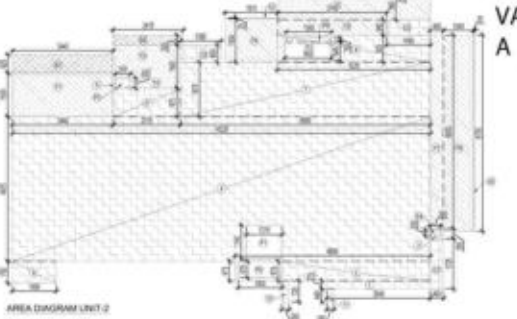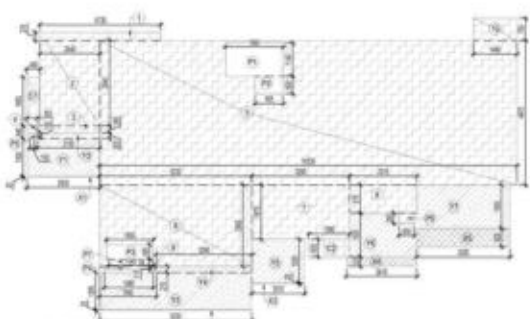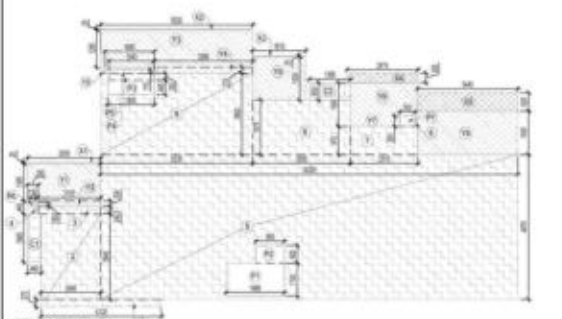

FAR COVERED AREA CALCULATION FOR UNIT-1


S.NO.	DESCRIPTION	AREA (SQ.M)
1	FAR COVERED AREA	1000
2	FAR COVERED AREA	1000
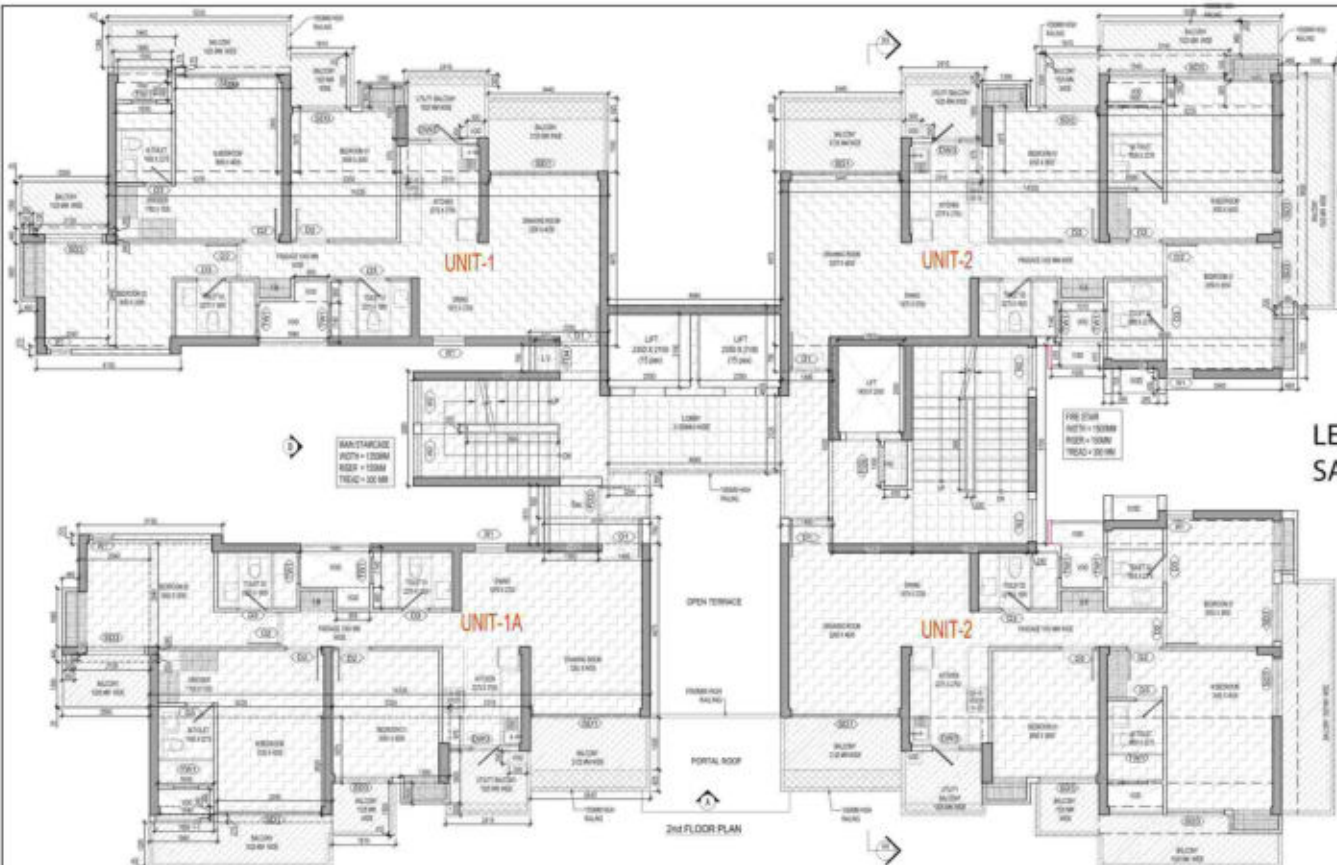

LEGENDS:

- FAR AREA
- COUNTED IN FAR AREA
- COUNTED IN FAR AREA
- NOT FAR AREA

LEENU SAHGAH
Digitally signed by
LEENU SAHGAH
Date: 2023.12.13
13:51:19 +05'30'

SECOND FLOOR FAR AREA SUMMARY

S.NO.	NO. OF UNITS	SINGLE UNIT AREA	TOTAL UNIT AREA (SQ.MT)
1	1	90.200	90.200
2	1	100.400	100.400
3	1	90.200	90.200
4	1	100.400	100.400
TOTAL FAR AREA AT SINGLE FLOOR (A)			381.200

TOTAL FAR AREA AT SINGLE FLOOR PLAN

UNIT	AREA (SQ.MT)	NO. OF UNITS	TOTAL AREA (SQ.MT)
UNIT-1	90.200	1	90.200
UNIT-1A	100.400	1	100.400
UNIT-2	90.200	1	90.200
UNIT-2A	100.400	1	100.400
TOTAL FAR AREA AT SINGLE FLOOR			381.200

FAR COVERED AREA CALCULATION FOR CIRCULATION AREA

S.NO.	PARTICULARS	AREA (SQ.MT)
1	1.000	1.000
2	2.000	2.000
3	3.000	3.000
4	4.000	4.000
5	5.000	5.000
6	6.000	6.000
7	7.000	7.000
8	8.000	8.000
9	9.000	9.000
10	10.000	10.000
TOTAL AREA (A)		50.000

COMMON AREA CALCULATION TOWARDS 10% SERVICES AREA

S.NO.	PARTICULARS	AREA (SQ.MT)
1	1.000	1.000
2	2.000	2.000
3	3.000	3.000
4	4.000	4.000
5	5.000	5.000
6	6.000	6.000
7	7.000	7.000
8	8.000	8.000
9	9.000	9.000
10	10.000	10.000
TOTAL COMMON AREA (A)		50.000

FAR COVERED AREA CALCULATION FOR UNIT-1

S.NO.	PARTICULARS	AREA (SQ.MT)
1	1.000	1.000
2	2.000	2.000
3	3.000	3.000
4	4.000	4.000
5	5.000	5.000
6	6.000	6.000
7	7.000	7.000
8	8.000	8.000
9	9.000	9.000
10	10.000	10.000
TOTAL AREA (A)		50.000

FAR COVERED AREA CALCULATION FOR UNIT-1A

S.NO.	PARTICULARS	AREA (SQ.MT)
1	1.000	1.000
2	2.000	2.000
3	3.000	3.000
4	4.000	4.000
5	5.000	5.000
6	6.000	6.000
7	7.000	7.000
8	8.000	8.000
9	9.000	9.000
10	10.000	10.000
TOTAL AREA (A)		50.000

FAR COVERED AREA CALCULATION FOR UNIT-2





S.NO.	PARTICULARS	AREA (SQ.MT)
1	1.000	1.000
2	2.000	2.000
3	3.000	3.000
4	4.000	4.000
5	5.000	5.000
6	6.000	6.000
7	7.000	7.000
8	8.000	8.000
9	9.000	9.000
10	10.000	10.000
TOTAL AREA (A)		50.000

FAR COVERED AREA CALCULATION FOR UNIT-2A

S.NO.	PARTICULARS	AREA (SQ.MT)
1	1.000	1.000
2	2.000	2.000
3	3.000	3.000
4	4.000	4.000
5	5.000	5.000
6	6.000	6.000
7	7.000	7.000
8	8.000	8.000
9	9.000	9.000
10	10.000	10.000
TOTAL AREA (A)		50.000

DOOR-WINDOW SCHEDULE

NO.	CODE	DESCRIPTION	SIZE	NO. OF UNITS
1	101	DOOR	2.000 X 1.000	1
2	102	DOOR	2.000 X 1.000	1
3	103	DOOR	2.000 X 1.000	1
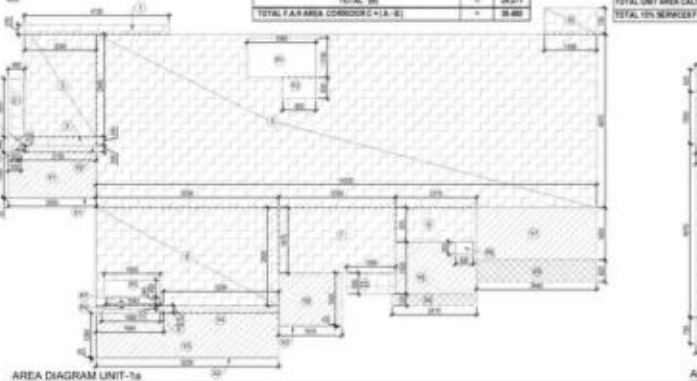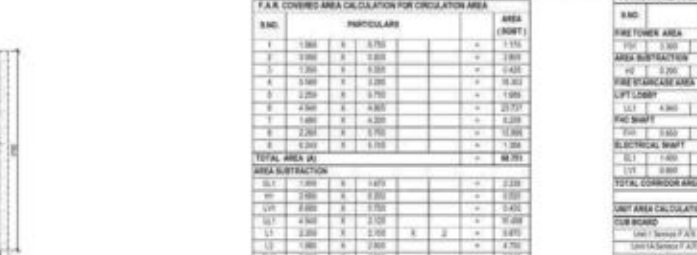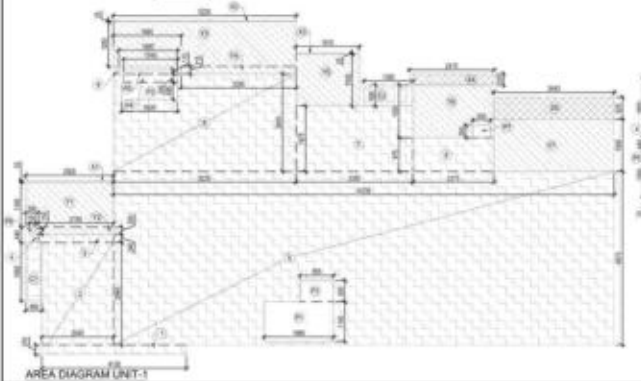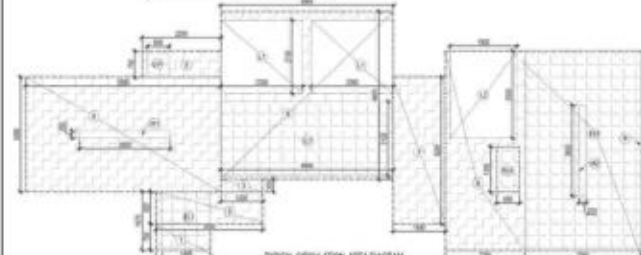

LEGENDS

- FAIR AREA
- COUNTED IN 15% FAIR AREA
- COUNTED IN 14% FAIR AREA
- NON FAIR AREA

FAIR COVERED AREA CALCULATION FOR UNIT-1

S.NO.	PARTICULARS	AREA (SQ.MT)
1	Living Area	12.50
2	Kitchen	8.50
3	Bedroom	10.50
4	Bathroom	4.50
5	Corridor	2.50
6	Staircase	1.50
7	Service Area	1.50
8	W.C.	1.50
9	Store Room	1.50
10	Other	1.50
11	Grand Total	55.00

FAIR COVERED AREA CALCULATION FOR UNIT-1A

S.NO.	PARTICULARS	AREA (SQ.MT)
1	Living Area	12.50
2	Kitchen	8.50
3	Bedroom	10.50
4	Bathroom	4.50
5	Corridor	2.50
6	Staircase	1.50
7	Service Area	1.50
8	W.C.	1.50
9	Store Room	1.50
10	Other	1.50
11	Grand Total	55.00


PRAMO D BAH Digitally signed by Pramod Bahl Date: 2023.11.28 14:57:20 +05'30'

VISHAL SHARMA Digitally signed by Vishal Sharma Date: 2023.11.28 11:58:14 +05'30'

OWNER SIGN ARCHITECT SIGN

DOOR - WINDOW SCHEDULE

S/N	CODE	DESCRIPTION	SIZE	QTY	UNIT
01	01	WOODEN DOOR	1000 X 2000	1	NO
02	02	ALUMINIUM WINDOW	1500 X 1500	2	NO
03	03	ALUMINIUM WINDOW	1200 X 1200	2	NO
04	04	ALUMINIUM WINDOW	1000 X 1000	2	NO
05	05	ALUMINIUM WINDOW	800 X 1200	2	NO
06	06	ALUMINIUM WINDOW	600 X 1200	2	NO
07	07	ALUMINIUM WINDOW	400 X 1200	2	NO
08	08	ALUMINIUM WINDOW	300 X 1200	2	NO
09	09	ALUMINIUM WINDOW	200 X 1200	2	NO
10	10	ALUMINIUM WINDOW	100 X 1200	2	NO
11	11	ALUMINIUM WINDOW	500 X 1000	2	NO
12	12	ALUMINIUM WINDOW	400 X 800	2	NO
13	13	ALUMINIUM WINDOW	300 X 800	2	NO
14	14	ALUMINIUM WINDOW	200 X 800	2	NO
15	15	ALUMINIUM WINDOW	100 X 800	2	NO
16	16	ALUMINIUM WINDOW	500 X 600	2	NO
17	17	ALUMINIUM WINDOW	400 X 600	2	NO
18	18	ALUMINIUM WINDOW	300 X 600	2	NO
19	19	ALUMINIUM WINDOW	200 X 600	2	NO
20	20	ALUMINIUM WINDOW	100 X 600	2	NO

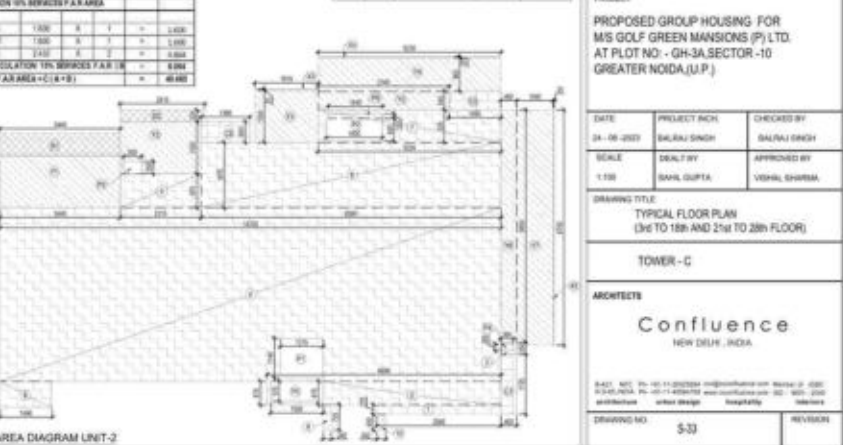

PROPOSED GROUP HOUSING FOR MS GOLF GREEN MANIONS (P) LTD. AT PLOT NO. - GH-3A SECTOR -10 GREATER NODA (U.P.)

TOWER - C

ARCHITECTS

Confluence


NEW DELHI, INDIA

DATE: 24-08-2023 **PROJECT INCH:** BAUNAL SINGH **CHECKED BY:** BAUNAL SINGH

SCALE: 1:50 **DRAWN BY:** BAUNAL SINGH **APPROVED BY:** VISHAL SHARMA

DRAWING TITLE: TYPICAL FLOOR PLAN (3rd TO 18th AND 21st TO 28th FLOOR)

DRAWING NO: S-33 **REVISION:**

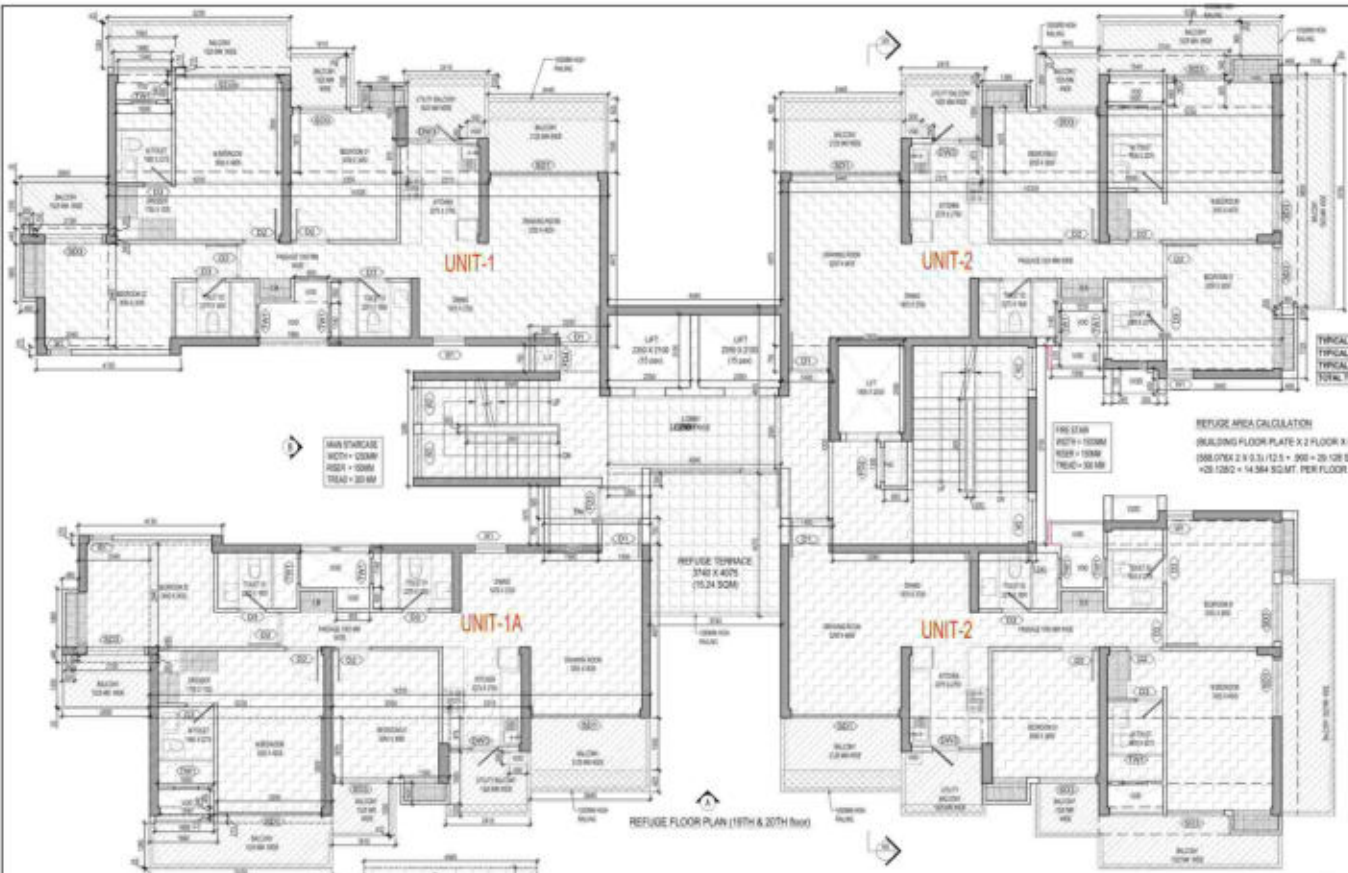

LEGENDS:-

- FAR AREA
- COUNTED IN FAR AREA
- COUNTED IN FAR AREA
- NON FAR AREA

TYPICAL FLOOR TOTAL FAR
TYPICAL FLOOR TOTAL NON FAR
TYPICAL FLOOR TOTAL FAR
TYPICAL FLOOR TOTAL FAR

LEENU SAHGAH
Digitally signed by LEENU SAHGAH
Date: 2022.11.28 11:03:18 +05'30'

Lal Singh
Digitally signed by Lal Singh
Date: 2022.11.28 11:03:18 +05'30'

AMIT VARMA
Digitally signed by AMIT VARMA
Date: 2022.11.28 11:03:18 +05'30'

18th & 20th FLOOR FAR AREA SUMMARY

S.NO.	NO. OF UNITS	SINGLE UNIT AREA	TOTAL UNITS AREA (SQM)
FAR AREA OF UNIT - 1	1	96.300	96.300
FAR AREA OF UNIT - 1A	1	100.650	100.650
FAR AREA OF UNIT - 2	2	100.800	201.600
FAR AREA OF CIRCULATION	1	26.777	26.777
TOTAL FAR AREA AT SINGLE FLOOR (A)			425.327

TOTAL NON FAR AREA AT REFUGE FLOOR PLAN (18th & 20th)

UNIT	AREA (SQM)	NO. OF UNITS	TOTAL AREA (SQM)
UNIT - 1	24.000	1	24.000
UNIT - 1A	24.000	1	24.000
UNIT - 2	36.752	2	73.504
TOTAL NON FAR AREA AT SINGLE FLOOR			118.204

DOOR - WINDOW SCHEDULE


DR NO.	CODE	DESCRIPTION	SIZE	SQ. METER
01	01	WOODEN FLOOR DOOR	100 X 100	10.000
02	02	WOODEN WINDOW	100 X 100	10.000
03	03	WOODEN WINDOW	100 X 100	10.000
04	04	WOODEN WINDOW	100 X 100	10.000
05	05	WOODEN WINDOW	100 X 100	10.000
06	06	WOODEN WINDOW	100 X 100	10.000
07	07	WOODEN WINDOW	100 X 100	10.000
08	08	WOODEN WINDOW	100 X 100	10.000
09	09	WOODEN WINDOW	100 X 100	10.000
10	10	WOODEN WINDOW	100 X 100	10.000
11	11	WOODEN WINDOW	100 X 100	10.000
12	12	WOODEN WINDOW	100 X 100	10.000
13	13	WOODEN WINDOW	100 X 100	10.000
14	14	WOODEN WINDOW	100 X 100	10.000
15	15	WOODEN WINDOW	100 X 100	10.000
16	16	WOODEN WINDOW	100 X 100	10.000
17	17	WOODEN WINDOW	100 X 100	10.000
18	18	WOODEN WINDOW	100 X 100	10.000
19	19	WOODEN WINDOW	100 X 100	10.000
20	20	WOODEN WINDOW	100 X 100	10.000

PRAMOD SHAH
Digitally signed by PRAMOD SHAH
Date: 2022.11.28 11:03:18 +05'30'

VISHAL SHARMA
Digitally signed by VISHAL SHARMA
Date: 2022.11.28 11:03:18 +05'30'

OWNER SIGN **ARCHITECT SIGN**

SUBMISSION DRAWING

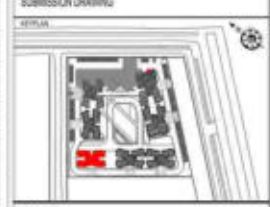

PROPOSED GROUP HOUSING FOR MS GOLF GREEN MANIONS (P) LTD. AT PLOT NO. - GH-3A SECTOR -10 GREATER NOIDA (U.P.)


DATE **PROJECT INCH** **CHECKED BY**
24-08-2022 **BAHULU SINGH** **BAHULU SINGH**
SCALE **DRAWN BY** **APPROVED BY**
1:50 **BAHULU SINGH** **VISHAL SHARMA**


DRAWING TITLE
18TH & 20TH FLOOR PLAN (REFUGE FLOOR)



TOWER - C

ARCHITECTS
Confluence
NEW DELHI, INDIA

DRAWING NO. **S-34** **REVISION**

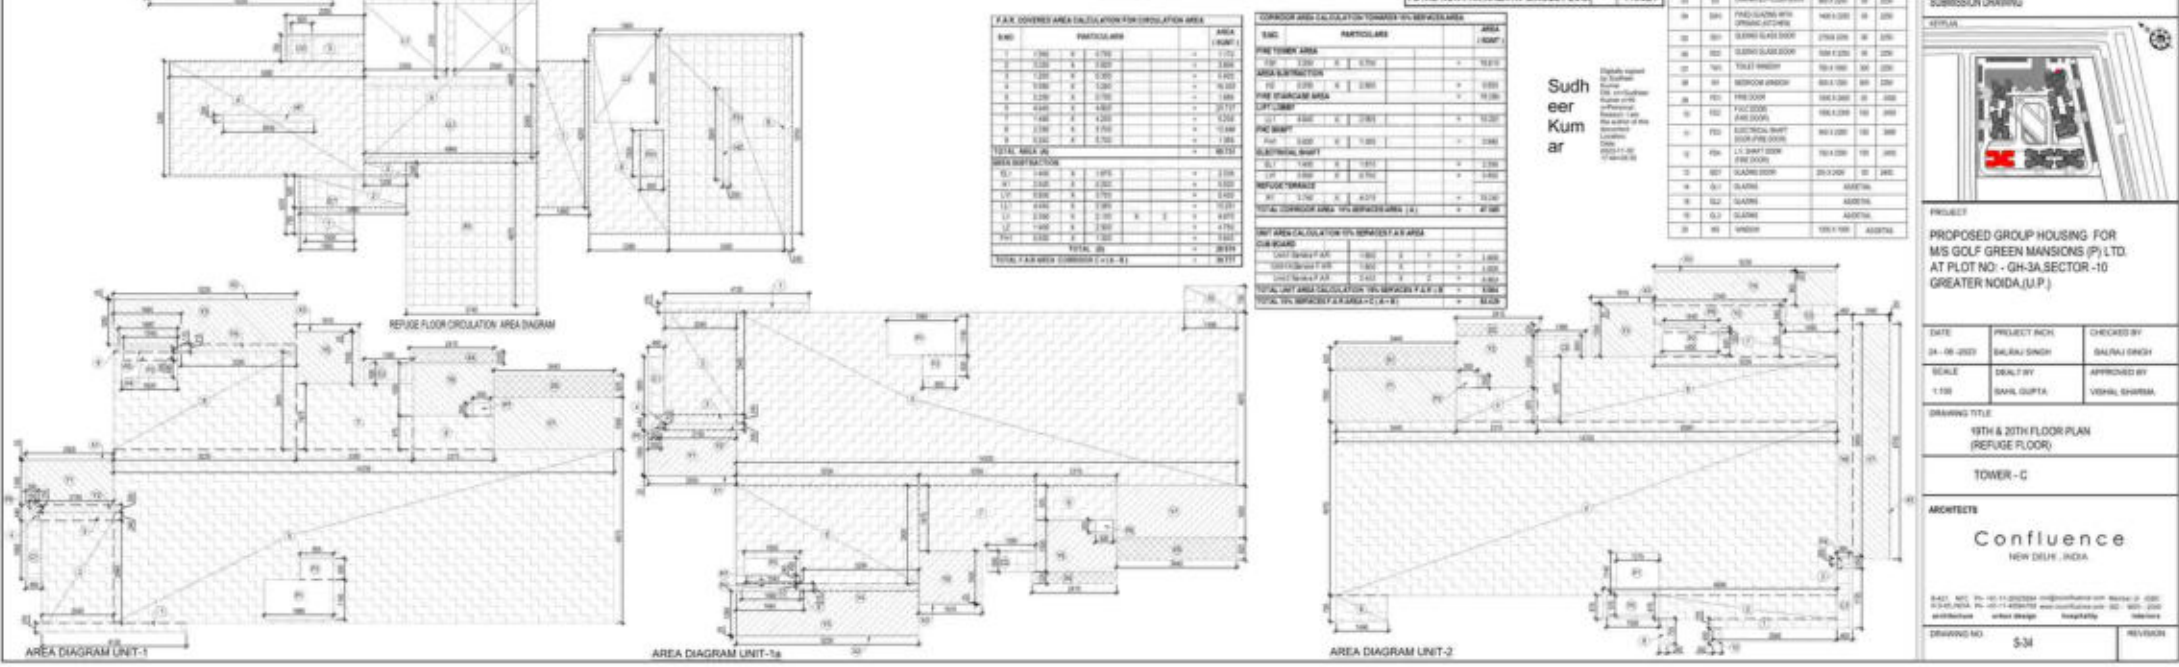

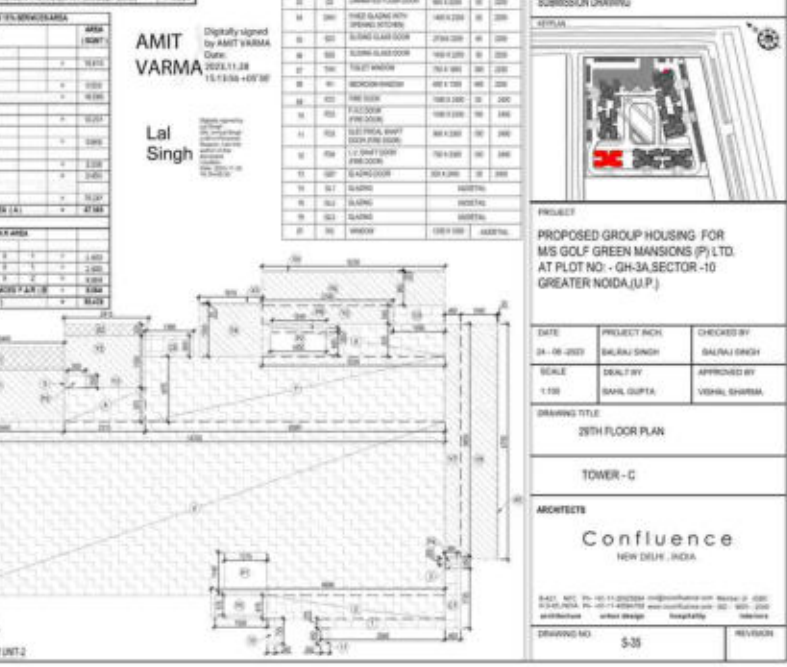

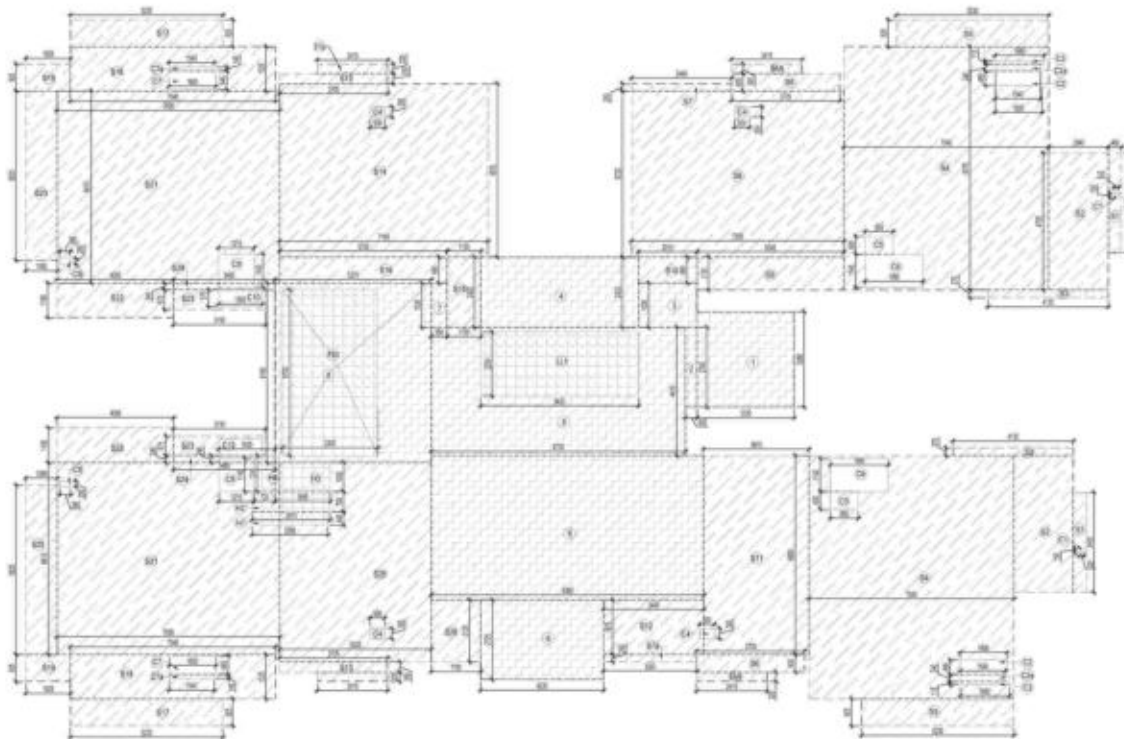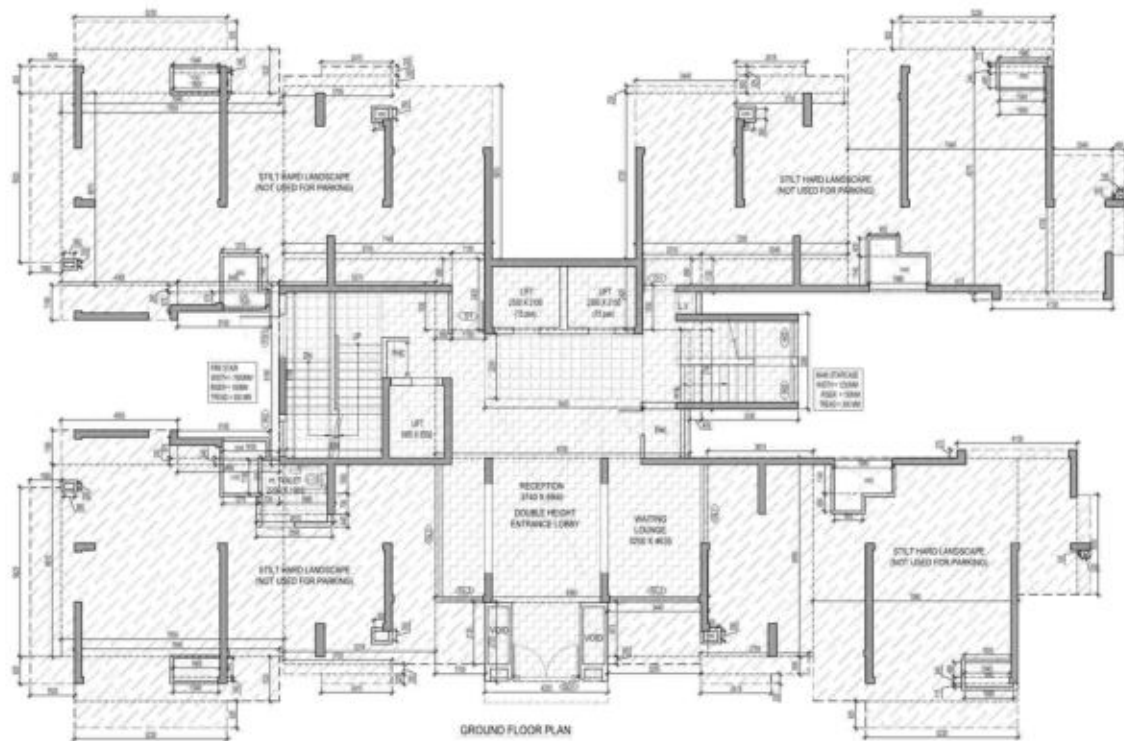

TOTAL GROUND TERRACE AREA (F.A.R. AREA + NON F.A.R. AREA + 15% SERVICES AREA)			
S.NO.	PARTICULARS	AREA (SQ.MT.)	AREA (SQ.MT.)
1	F.A.R. AREA OF TERRACE FLOOR	10.00	10.00
2	NON F.A.R. AREA OF TERRACE FLOOR	10.00	10.00
3	15% SERVICES AREA OF TERRACE FLOOR	10.00	10.00
4	TOTAL GROUND TERRACE AREA	30.00	30.00

TOTAL F.A.R. AREA AT GROUND FLOOR PLAN			
S.NO.	PARTICULARS	AREA (SQ.MT.)	AREA (SQ.MT.)
1	F.A.R. AREA OF TERRACE FLOOR	10.00	10.00
2	NON F.A.R. AREA OF TERRACE FLOOR	10.00	10.00
3	15% SERVICES AREA OF TERRACE FLOOR	10.00	10.00
4	TOTAL F.A.R. AREA	30.00	30.00

F.A.R. COVERED AREA CALCULATION FOR TERRACE FLOOR			
S.NO.	PARTICULARS	AREA (SQ.MT.)	AREA (SQ.MT.)
1	F.A.R. AREA OF TERRACE FLOOR	10.00	10.00
2	NON F.A.R. AREA OF TERRACE FLOOR	10.00	10.00
3	15% SERVICES AREA OF TERRACE FLOOR	10.00	10.00
4	TOTAL F.A.R. AREA	30.00	30.00

AREA CALCULATION TOWARDS 15% SERVICES AREA AT GROUND FLOOR PLAN			
S.NO.	PARTICULARS	AREA (SQ.MT.)	AREA (SQ.MT.)
1	F.A.R. AREA OF TERRACE FLOOR	10.00	10.00
2	NON F.A.R. AREA OF TERRACE FLOOR	10.00	10.00
3	15% SERVICES AREA OF TERRACE FLOOR	10.00	10.00
4	TOTAL F.A.R. AREA	30.00	30.00

TOTAL F.A.R. AREA = 10.00 + 10.00 = 20.00			
TOTAL F.A.R. AREA	20.00	20.00	20.00

LEENU SAHGA Digitally signed by LEENU SAHGA Date: 2023.11.28 13:57:02 +05:30

Lal Singh Digitally signed by Lal Singh Date: 2023.11.28 15:45:07 +05:30

AMIT VARM A Digitally signed by AMIT VARMA Date: 2023.11.28 15:45:07 +05:30

PRAMO D BAHL Digitally signed by PRAMO D BAHL Date: 2023.11.28 18:17:03 +05:30

VISHAL SHARMA Digitally signed by VISHAL SHARMA Date: 2023.11.28 12:12:45 +05:30


Sudheer Kumar Digitally signed by Sudheer Kumar Date: 2023.11.30 17:48:05:30

NOTE:- FLOOR NO. - 13TH FLOOR OMITTED FROM FLOOR COUNTING



OWNER: MS GOLF GREEN MANSIONS (P) LTD.

SUBMISSION DRAWING

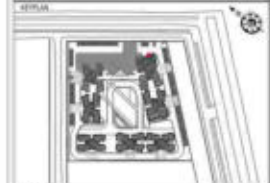

PROJECT: PROPOSED GROUP HOUSING FOR MS GOLF GREEN MANSIONS (P) LTD. AT PLOT NO. - GH-3A SECTOR -10 GREATER NOIDA (U.P.)

DATE	PROJECT INCH	CHECKED BY
24-08-2023	BAHARU SINGH	BAHARU SINGH
SCALE	DRAWN BY	APPROVED BY
1:50	BAHARU SINGH	VISHAL SHARMA

DRAWING TITLE: GROUND FLOOR PLAN AND AREA DIAGRAM

TOWER - D

ARCHITECTS: Confluence NEW DELHI, INDIA





SHEET NO. 1 OF 10 PROJECT NO. 2023/08/01 SHEET NO. 01 OF 10

DRAWING NO. S-48

DOOR - WINDOW SCHEDULE			
S.R. NO.	CODE	DESCRIPTION	SIZE
01	D1	INTERIOR DOOR	100 X 200
02	D2	INTERIOR DOOR	100 X 200
03	D3	INTERIOR DOOR	100 X 200
04	D4	INTERIOR DOOR	100 X 200
05	D5	INTERIOR DOOR	100 X 200
06	D6	INTERIOR DOOR	100 X 200
07	D7	INTERIOR DOOR	100 X 200
08	D8	INTERIOR DOOR	100 X 200
09	D9	INTERIOR DOOR	100 X 200
10	D10	INTERIOR DOOR	100 X 200
11	D11	INTERIOR DOOR	100 X 200
12	D12	INTERIOR DOOR	100 X 200
13	D13	INTERIOR DOOR	100 X 200
14	D14	INTERIOR DOOR	100 X 200
15	D15	INTERIOR DOOR	100 X 200
16	D16	INTERIOR DOOR	100 X 200
17	D17	INTERIOR DOOR	100 X 200
18	D18	INTERIOR DOOR	100 X 200
19	D19	INTERIOR DOOR	100 X 200
20	D20	INTERIOR DOOR	100 X 200

F.A.R. AREA
15% SERVICES AREA
NON F.A.R. AREA
COUNTED IN 1/4 F.A.R. AREA
NON F.A.R. AREA
AREA FOR ARCHITECTURAL ELEMENTS
AREA FOR GROUND COVERAGE USE ONLY

AREA DIAGRAM UNIT-1		AREA DIAGRAM UNIT-5a		AREA DIAGRAM UNIT-2		5-42	
---------------------	--	----------------------	---	---------------------	---	------	--

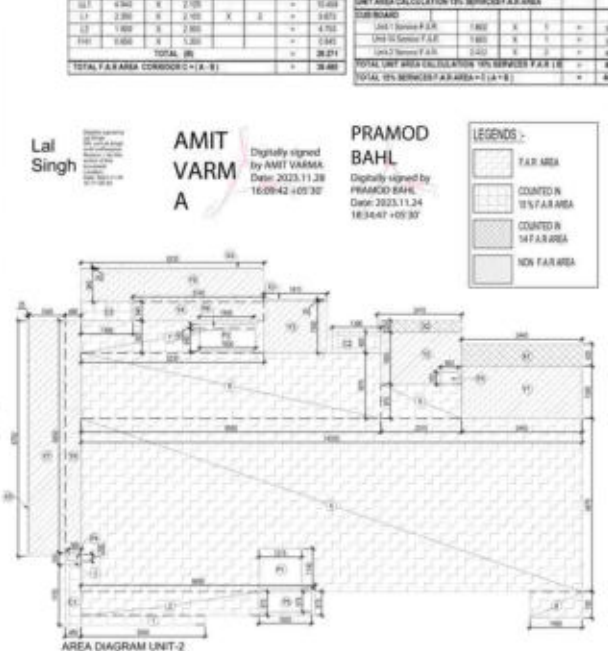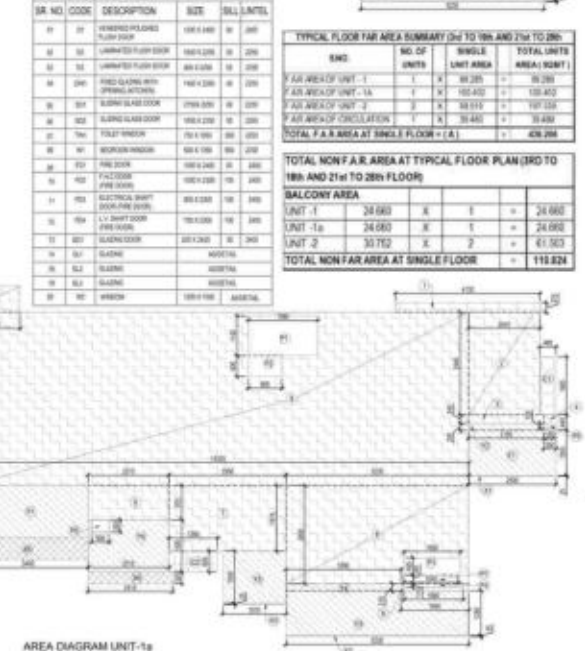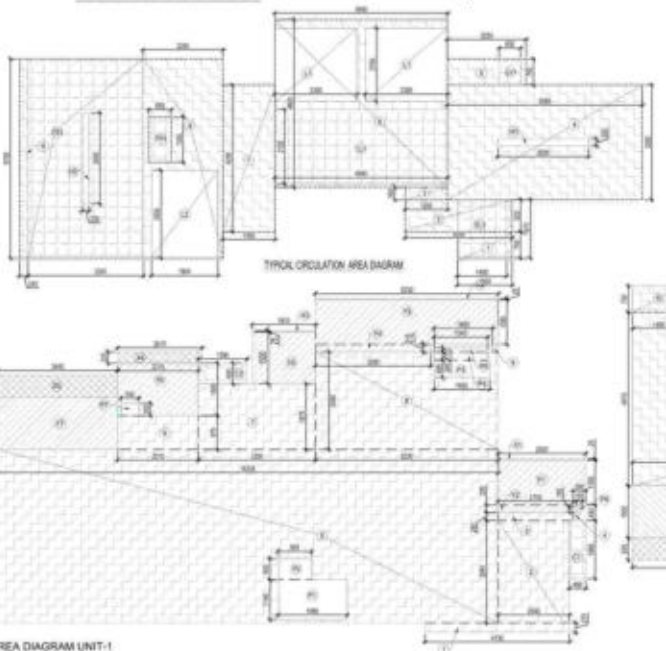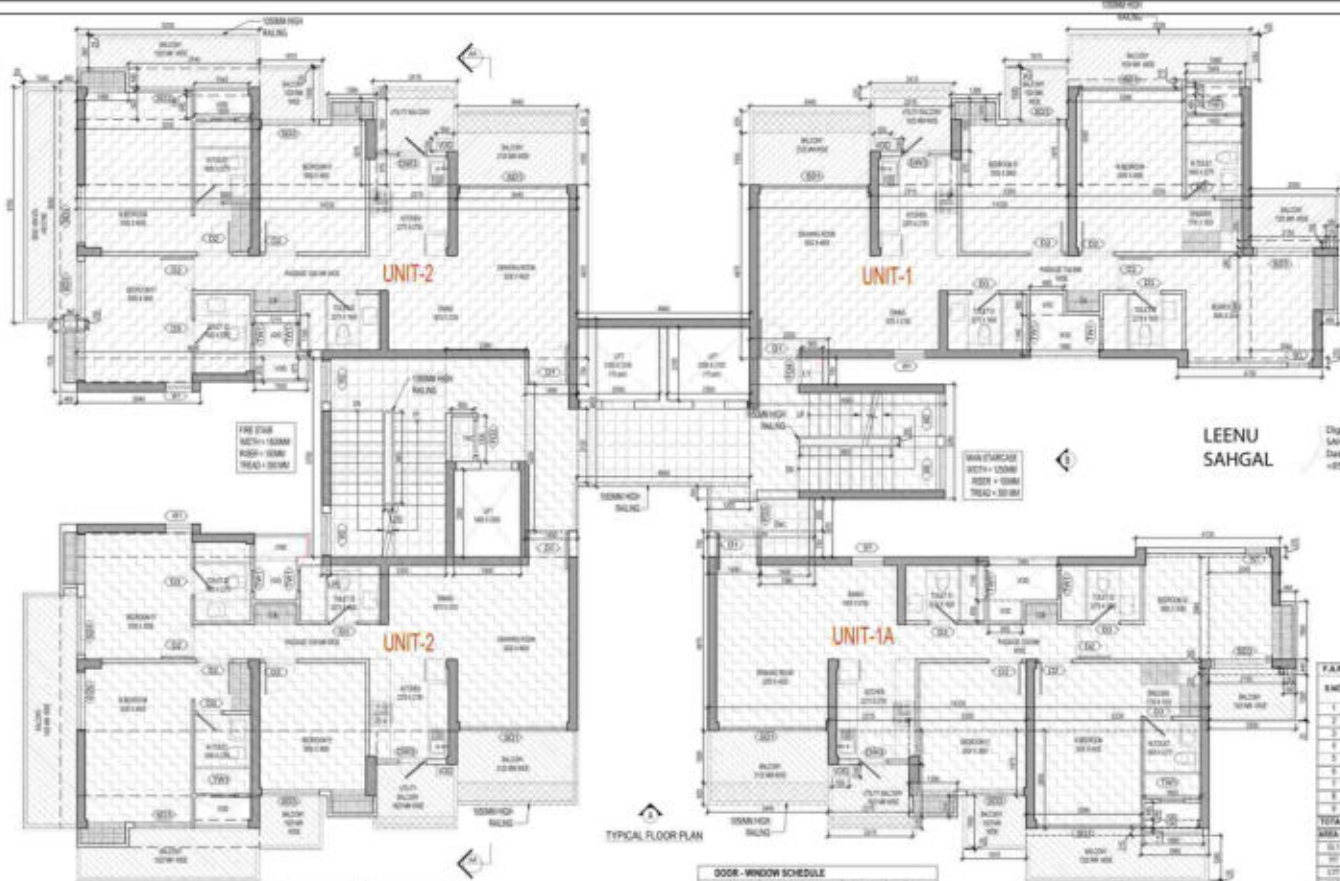

Digitally signed by LEENU SAHGAL
Date: 2023.12.13 15:08:57 +05'30'

Digitally signed by Sudheer Kumar
Date: 2023.12.13 15:08:57 +05'30'

F.A.R. COVERS AREA CALCULATION FOR CIRCULATION AREA

S.NO.	PARTICULARS	AREA (SQMT)
1	1.360 X 3.750	= 5.100
2	2.100 X 2.850	= 5.985
3	2.200 X 2.850	= 6.270
4	1.360 X 3.750	= 5.100
5	2.200 X 3.750	= 8.250
6	2.300 X 4.000	= 9.200
7	1.400 X 6.000	= 8.400
8	2.300 X 3.750	= 8.625
9	2.300 X 3.750	= 8.625
TOTAL AREA (A)		= 66.975

AREA SUBTRACTION

10.1	1.400 X 3.750	= 5.250
10.2	2.400 X 3.750	= 9.000
10.3	1.400 X 3.750	= 5.250
10.4	2.300 X 3.750	= 8.625
10.5	2.300 X 3.750	= 8.625
TOTAL (B)		= 36.750
TOTAL F.A.R. AREA CONSIDERED = (A - B)		= 30.225

CONDOIR AREA CALCULATION TOWARDS 10% SERVICES AREA

S.NO.	PARTICULARS	AREA (SQMT)
1	1.360 X 3.750	= 5.100
2	2.100 X 2.850	= 5.985
3	2.200 X 2.850	= 6.270
4	1.360 X 3.750	= 5.100
5	2.200 X 3.750	= 8.250
6	2.300 X 4.000	= 9.200
7	1.400 X 6.000	= 8.400
8	2.300 X 3.750	= 8.625
9	2.300 X 3.750	= 8.625
TOTAL AREA (A)		= 66.975

AREA SUBTRACTION

10.1	1.400 X 3.750	= 5.250
10.2	2.400 X 3.750	= 9.000
10.3	1.400 X 3.750	= 5.250
10.4	2.300 X 3.750	= 8.625
10.5	2.300 X 3.750	= 8.625
TOTAL (B)		= 36.750
TOTAL CONDOIR AREA 10% SERVICES AREA (A - B)		= 30.225

UNIT AREA CALCULATION 10% SERVICES AREA

11	1.400 X 3.750	= 5.250
12	2.400 X 3.750	= 9.000
13	1.400 X 3.750	= 5.250
14	2.300 X 3.750	= 8.625
15	2.300 X 3.750	= 8.625
TOTAL (C)		= 36.750
TOTAL UNIT AREA CONSIDERED = (A - B - C)		= 30.225

LEGENDS

- F.A.R. AREA
- COVERED 10% F.A.R. AREA
- COVERED 10% F.A.R. AREA
- NON F.A.R. AREA

F.A.R. COVERS AREA CALCULATION TOWARDS 10% SERVICES AREA

S.NO.	PARTICULARS	AREA (SQMT)
1	1.360 X 3.750	= 5.100
2	2.100 X 2.850	= 5.985
3	2.200 X 2.850	= 6.270
4	1.360 X 3.750	= 5.100
5	2.200 X 3.750	= 8.250
6	2.300 X 4.000	= 9.200
7	1.400 X 6.000	= 8.400
8	2.300 X 3.750	= 8.625
9	2.300 X 3.750	= 8.625
TOTAL AREA (A)		= 66.975

AREA SUBTRACTION

10.1	1.400 X 3.750	= 5.250
10.2	2.400 X 3.750	= 9.000
10.3	1.400 X 3.750	= 5.250
10.4	2.300 X 3.750	= 8.625
10.5	2.300 X 3.750	= 8.625
TOTAL (B)		= 36.750
TOTAL CONDOIR AREA 10% SERVICES AREA (A - B)		= 30.225

UNIT AREA CALCULATION 10% SERVICES AREA

11	1.400 X 3.750	= 5.250
12	2.400 X 3.750	= 9.000
13	1.400 X 3.750	= 5.250
14	2.300 X 3.750	= 8.625
15	2.300 X 3.750	= 8.625
TOTAL (C)		= 36.750
TOTAL UNIT AREA CONSIDERED = (A - B - C)		= 30.225

NOTE:- FLOOR NO- 13TH FLOOR FROM FLOOR COUNTING

OWNER SIGN **ARCHITECT SIGN**

OWNER MS GOLF GREEN MANSSIONS (P) LTD.

SUBMISSION DRAWING

PROPOSED GROUP HOUSING FOR MS GOLF GREEN MANSSIONS (P) LTD. AT PLOT NO- GH-3A SECTOR-10 GREATER NOKA (U.P.)

DATE 24-08-2023 **PROJECT INCH** 1:100 **CHECKED BY** BALRAJ GONDI **APPROVED BY** VISHAL SHARMA

DRAWING TITLE TYPICAL FLOOR PLAN (3rd TO 18th AND 21st TO 28th FLOOR)

TOWER - D

ARCHITECTS Confluence NEW DELHI, INDIA

DRAWING NO 543 **REVISION**

REA DIAGRAM UNIT-2

Sudheer Kumar

Lal Singh

AMIT VARMA Digitally signed by AMIT VARMA Date: 2023.11.28 16:34:20 +05'30'

PRAMOD D BAHU Digitally signed by PRAMOD D BAHU Date: 2023.11.28 18:48:04 +05'30'


VISHAL SHARMA Digitally signed by VISHAL SHARMA Date: 2023.11.24 12:30:54 +05'30'

NOTE:- FLOOR NO:- 13TH FLOOR OMITTED FROM FLOOR COUNTING

OWNER SIGN ARCHITECT SIGN

OWNER: MS GOLF GREEN MANSIONS (P) LTD.

SUBMISSION DRAWING

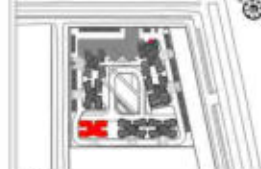

PROJECT: PROPOSED GROUP HOUSING FOR MS GOLF GREEN MANSIONS (P) LTD. AT PLOT NO. - GH-3A, SECTOR - 10, GREATER NOIDA (U.P.)

DATE: 24-08-2023 PROJECT INCH: BALRAJ SINGH CHECKED BY: BALRAJ SINGH SCALE: 1:100 DRAUGHT BY: RAHUL GUPTA APPROVED BY: VISHAL SHARMA


DRAWING TITLE: TERRACE PLAN & OVERHEAD TANK PLAN (AREA DIAGRAM)

TOWER - C


ARCHITECTS: Confluence NEW DELHI, INDIA

SHEET: 001 OF 01 DATE: 24-08-2023 PROJECT: MS GOLF GREEN MANSIONS (P) LTD. AT PLOT NO. - GH-3A, SECTOR - 10, GREATER NOIDA (U.P.)

DRAWING NO: S-38

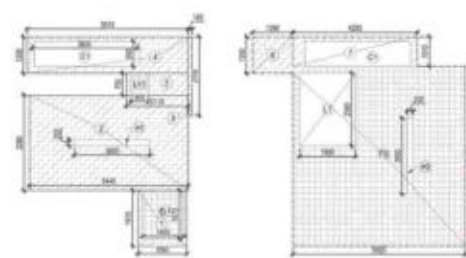

S.NO.	PARTICULARS	AREA (SQT)
01	1.00 X 1.00	1.00
02	1.00 X 1.00	1.00
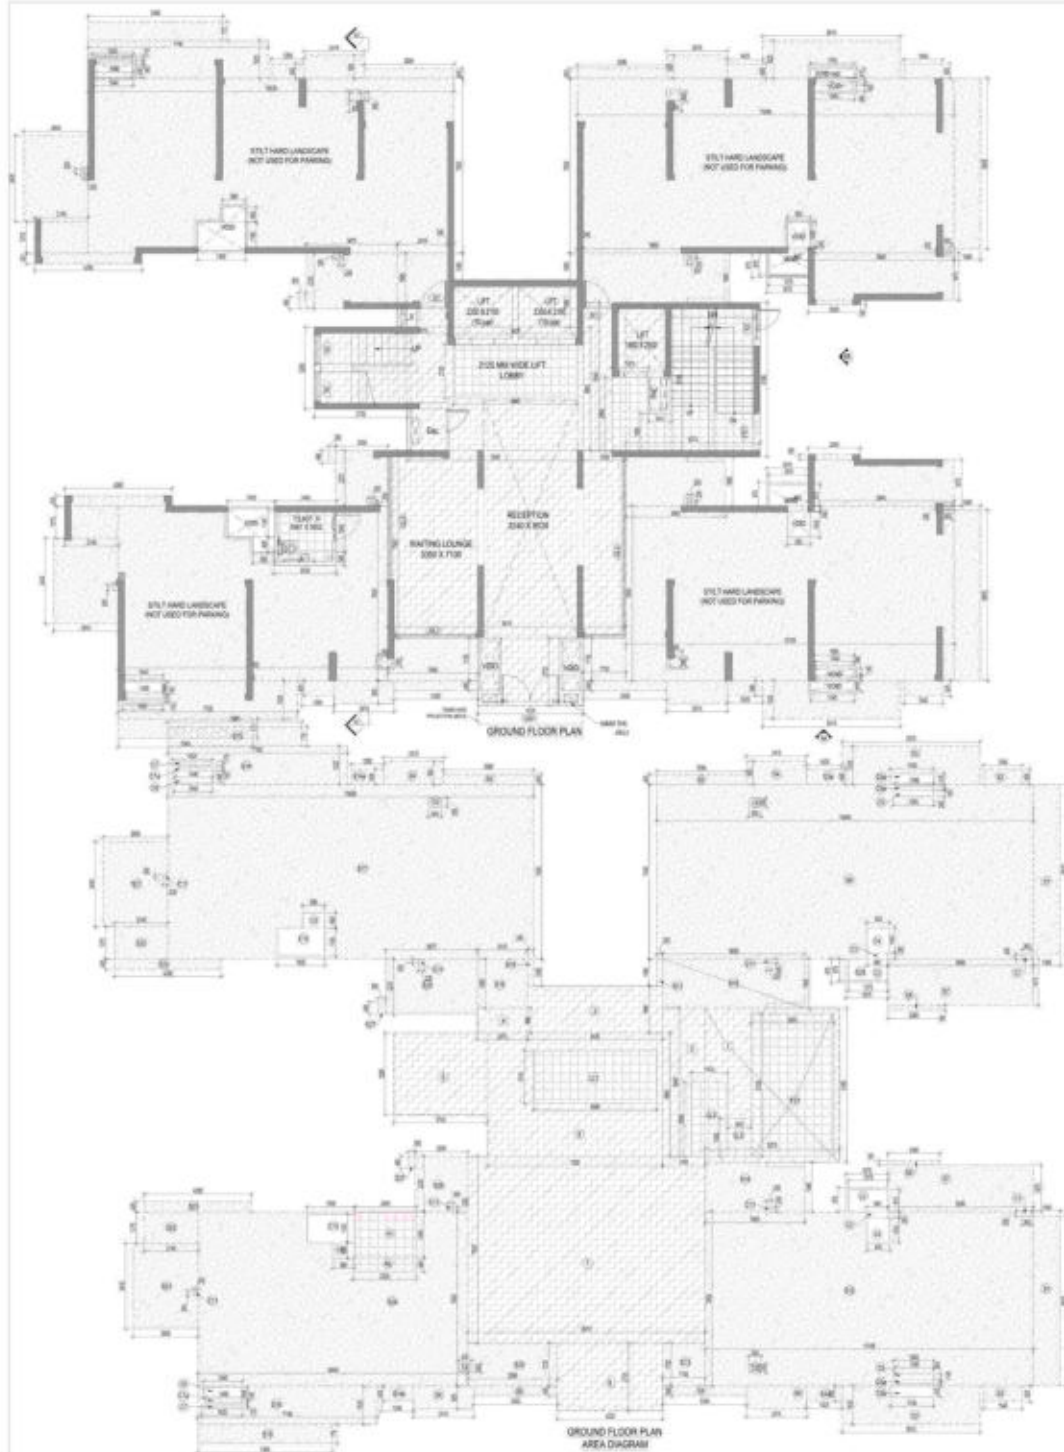

HATCH LEGEND	
[Hatch]	F.A.R. AREA
[Hatch]	10% SERVICES AREA
[Hatch]	NON F.A.R. AREA
[Hatch]	COUNTED IN 10% F.A.R. AREA
[Hatch]	NON F.A.R. AREA
[Hatch]	STLT
[Hatch]	AREA FOR GROUND COVERAGE USE ONLY
[Hatch]	REFER SEPARATE DRAWING

DOOR - WINDOW SCHEDULE				
SR. NO.	CODE	DESCRIPTION	SIZE	SGL LINTEL
01	01	VENEERED FILMED FLOOR DOOR	1000 X 2400	80
02	02	LAMINATED FILM DOOR	1000 X 2200	80
03	03	LAMINATED FILM DOOR	800 X 2200	80
04	04	FIXED GLAZING WITH OPENING (KITCHEN)	1400 X 2200	80
05	05	SLIDING GLASS DOOR	2200 X 2200	80
06	06	SLIDING GLASS DOOR	1600 X 2200	80
07	07	TOILET WINDOW	750 X 700	300
08	08	TOILET WINDOW	600 X 1000	800
09	09	P.H.C. START DOOR (P.H.C. DOOR)	1200 X 2000	100
10	10	WINDOW	1100 X 800	AS DETAIL
11	11	GLAZING DOOR	200 X 2400	60
12	12	GLAZING	AS DETAIL	AS DETAIL
13	13	GLAZING	AS DETAIL	AS DETAIL

AREA AT GROUND FLOOR	
S. NO.	AREA (SQ. FT.)
1	1000
2	1000
TOTAL GROUND COVERAGE AREA (F.A.R. AREA + NON F.A.R. AREA) 10%	
PARTICULARS	AREA (SQ. FT.)
F.A.R. AREA OF GROUND FLOOR	100.00
10% SERVICES AREA GROUND FLOOR	40.00
STLT NON F.A.R. AREA OF GROUND FLOOR	533.95
TOTAL GROUND COVERAGE AREA	733.95
TOTAL F.A.R. AREA AT GROUND FLOOR PLAN	
S. NO.	AREA (SQ. FT.)
1	100.00
2	100.00
TOTAL F.A.R. AREA - COVERED - EXTENDED (STLT + F.A.R. AREA)	
S. NO.	AREA (SQ. FT.)
1	100.00
2	100.00
TOTAL F.A.R. AREA - STLT AT GROUND FLOOR (STLT)	
S. NO.	AREA (SQ. FT.)
1	100.00
2	100.00
LEENU SAHGAL

Digitally signed by LEENU SAHGAL
Date: 2023.12.13
14:05:02 +05'30'

Sudheer Kumar

Digitally signed by Sudheer Kumar
Date: 2023.12.13
14:05:02 +05'30'

Lal Singh

Digitally signed by Lal Singh
Date: 2023.12.13
14:05:02 +05'30'

AMIT VARMA

Digitally signed by AMIT VARMA
Date: 2023.12.13
14:05:02 +05'30'

PRAMOD D BAHU

Digitally signed by PRAMOD D BAHU
Date: 2023.12.13
14:05:02 +05'30'

VISHAL SHARMA

Digitally signed by VISHAL SHARMA
Date: 2023.12.13
14:05:02 +05'30'

NOTE - FLOOR NO. - 13TH FLOOR OMITTED FROM FLOOR COUNTING

OWNER SIGN: [Signature]

ARCHITECT SIGN: [Signature]

OWNER: MS GOLF GREEN MANSIONS (P) LTD.

SUBMISSION DRAWING

REPLAN: [Signature]

PROJECT: PROPOSED GROUP HOUSING FOR MS GOLF GREEN MANSIONS (P) LTD. AT PLOT NO. - GH-3A, SECTOR - 10, GREATER NOIDA (U.P.)

DATE: 08-12-2023

PROJECT SIGN: [Signature]

CHECKED BY: [Signature]

SCALE: 1:100

DRAWN BY: [Signature]

APPROVED BY: [Signature]

DRAWING TITLE: GROUND FLOOR PLAN AND AREA DIAGRAM

TOWER-F

ARCHITECTS: Confluence

CONFLUENCE

NEW DELHI, INDIA

DATE: 08-12-2023

PROJECT SIGN: [Signature]



CHECKED BY: [Signature]

SCALE: 1:100

DRAWN BY: [Signature]

APPROVED BY: [Signature]

DRAWING TITLE: GROUND FLOOR PLAN AND AREA DIAGRAM

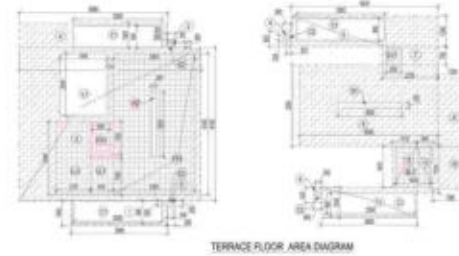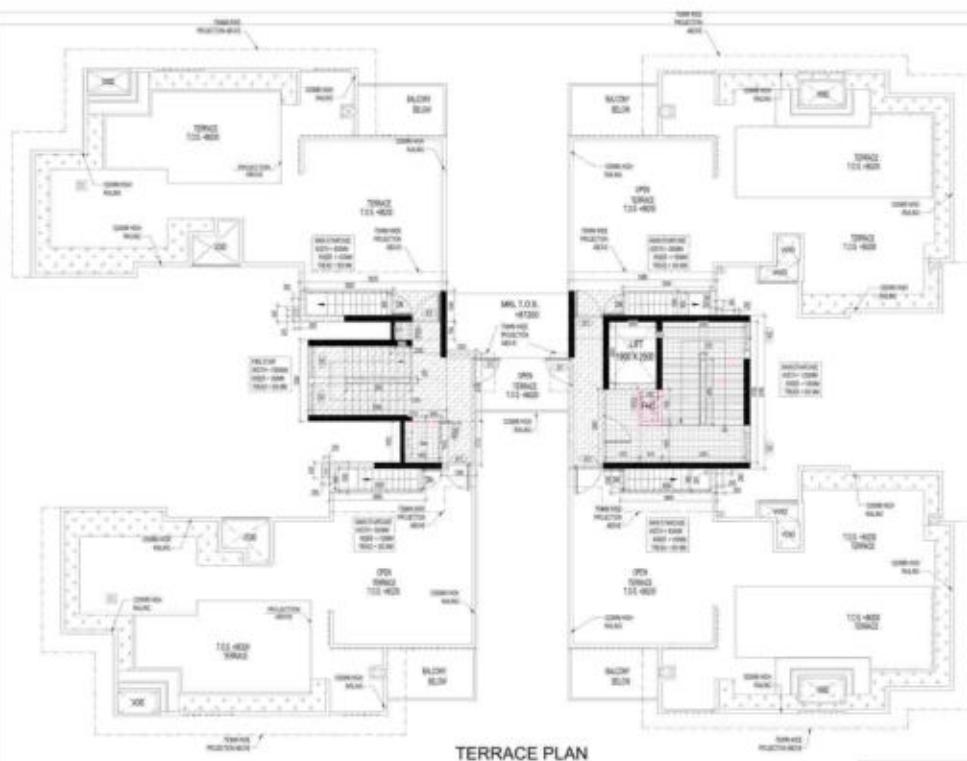

DOOR - WINDOW SCHEDULE					
SR	NO	CODE	DESCRIPTION	SIZE	SILL UNTEL
01	01		VENEERED POLISHED FLUSH DOOR	1000 X 2400	NO UNTEL
02	02		LAMINATED FLUSH DOOR	1000 X 2200	NO UNTEL
03	03		LAMINATED FLUSH DOOR	800 X 2200	NO UNTEL
04	0401		FLAMED GLAZING WITH OPENING SWITCH	1400 X 2200	NO UNTEL
05	0501		SLIDING GLASS DOOR	1000 X 2200	NO UNTEL
06	0601		SLIDING GLASS DOOR	1000 X 2200	NO UNTEL
07	0701		TILEY WINDOW	750 X 1000	NO UNTEL
08	0801		BECHAM WINDOW	600 X 1300	NO UNTEL
09	0901		P.C STAR DOOR (PINE DOOR)	1200 X 2300	NO UNTEL
10	10		WINDOW	1100 X 900	ASBESTAL
11	01		GLAZING DOOR	200 X 2400	NO UNTEL
12	01		GLAZING	ASBESTAL	
13	01		GLAZING	ASBESTAL	

2. AREA OF AREA OF DISCUSSION DISCUSSION AREA						
NO.	SUBJECTS					NO.
1	1.000	0.000				0.00
2	0.000	0.000				0.00
3	0.000	0.000				0.00
[illegible]

TERRACE FLOOR PLAN AREA SUMMARY				
NO.	NO. OF UNITS	BRIDGE UNIT AREA		TOTAL UNIT AREA / SQM
1	1	10.12	1	10.12
TOTAL TERRACE FLOOR AREA (A)			1	10.12

Sudheer Kumar
 Deputy Managing
 Director, National
 Institute of
 Advanced
 Engineering
 Technology
 (NIAET),
 Bangalore
 (India)

Lal Singh
Digitally signed by Lal Singh
Date: 2023.11.29 17:22:20 +05'30'

PRAM
OD
BAHL

AMIT
VARMA

VISHAL SHARMA
A


LEENU SAHGAL Digitally signed by LEENU SAHGAL
Date: 2023.12.13 14:10:48 +05'30'

NOTE:-
FLOOR NO:- 13TH FLOOR OMITTED
FROM FLOOR COUNTING

AREA CALCULATION, TONNAGE, ETC. SERVICES AREA AT OVERHEAD TANK				
S. NO.	PARTICULARS			MTS. (SQFT)
OVER HEAD TANK & STORAGE ROOM				
1	1200	4	4.500	20.000
2	2000	5	5.000	25.000
TOTAL OVERHEAD TANK & STORAGE ROOM				45.000

LEGENDS

	FAIR AREA
	COUNTED IN 15% FAIR AREA
	COUNTED IN 10% FAIR AREA
	NON FAIR AREA

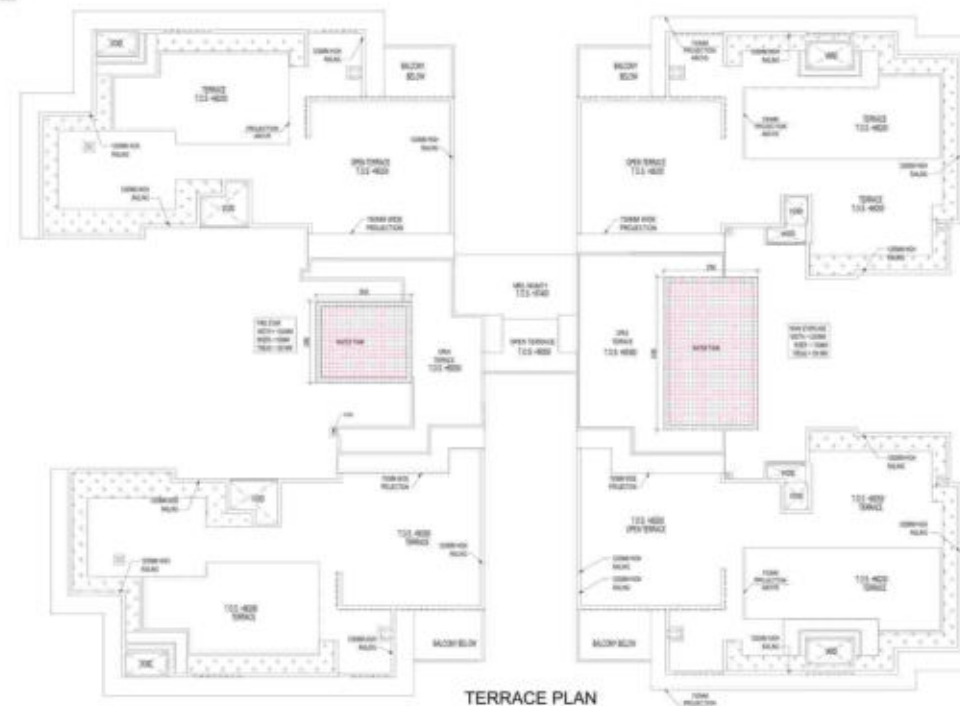

OWNER SIGN

No. [blank] Members Inc. Ltd.
Gerrard Sade
[Signature]

ARCHITECT SIGN

[Circular Stamp]
[Signature]

NAME:
HVS GOLF GREEN MANIONS (P) LTD.

SUBMISSION DRAWING

107/140

PROJECT
PROPOSED GROUP HOUSING FOR
MIS GOLF GREEN MANSONS (P) LTD.
AT PLOT NO. - GH-3A, SECTOR - 10
GREATER NOIDA, (U.P.)

DATE	PROJECT NO.	CHECKED BY
05-10-2023	BALRAJ BISHI	BALRAJ BISHI
SCALE	DRAWN BY	APPROVED BY
1:100	SAHIL GUPTA	VISHAL SHARMA


DRAWING TITLE
TERRACE, PLAN & OVERHEAD PLAN
AREA DIAGRAM

TOWER-F

ARCHITECTS
Confluence
new culture. india

6-2015 8970	Tel: +44-114 2362000	sales@architectural.com	London W1 0AB
K12 0JW 8970	Tel: +44-114 2362000	www.architectural.com	UK: 0800 3000
architectural	urban design	landscape	interiors

DRAWING NO.
5-26
REVISION

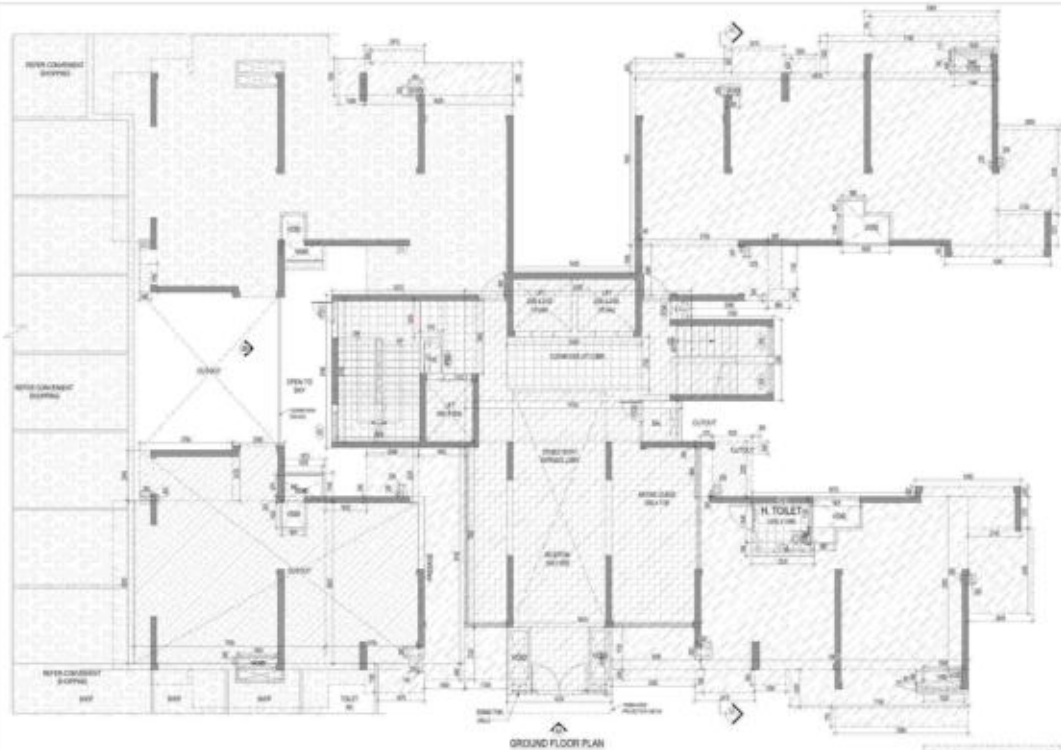

TOWER-G				
FLOOR	GROUND COVERAGE	F.A.R. AREA	15% SERVICES AREA	NON F.A.R. AREA
GROUND FLOOR	572.754	146.214	61.649	269.285
1ST FLOOR	572.754	146.214	61.649	269.285
LEENU SAHGAL

Digitally signed by LEENU SAHGAL
Date: 2023.12.13
14:14:06 +05'30'

Lal Singh

Digitally signed by Lal Singh
Date: 2023.11.29
16:33:22 +05'30'

AMIT VARMA

Digitally signed by AMIT VARMA
Date: 2023.11.28
18:41:56 +05'30'

PRAMOD BAHU

Digitally signed by PRAMOD BAHU
Date: 2023.11.24
20:21:42 +05'30'

VISHAL SHARMA

Digitally signed by VISHAL SHARMA
Date: 2023.11.24
13:28:38 +05'30'

DOOR - WINDOW SCHEDULE				
SR. NO.	CODE	DESCRIPTION	SIZE	SILL LINTEL
01	D1	VENEERED POLISHED DOOR	1000 X 2000	00 2000
02	D2	LAMINATED FLUSH DOOR	800 X 2000	00 2000
03	D3	LAMINATED FLUSH DOOR	800 X 2000	00 2000
04	D4	FIXED GLAZING WITH OPENING (KITCHEN)	1400 X 2200	00 2200
05	D5	GLAZING GLASS DOOR	1000 X 2000	00 2000
06	D6	GLAZING GLASS DOOR	1000 X 2000	00 2000
07	D7	TOILET WINDOW	700 X 1500	00 2200
08	D8	TOILET WINDOW	700 X 1500	00 2200
09	D9	TOILET WINDOW	700 X 1500	00 2200
10	D10	TOILET WINDOW	700 X 1500	00 2200
11	D11	TOILET WINDOW	700 X 1500	00 2200
12	D12	TOILET WINDOW	700 X 1500	00 2200
13	D13	TOILET WINDOW	700 X 1500	00 2200
14	D14	TOILET WINDOW	700 X 1500	00 2200
15	D15	TOILET WINDOW	700 X 1500	00 2200
16	D16	TOILET WINDOW	700 X 1500	00 2200
17	D17	TOILET WINDOW	700 X 1500	00 2200
18	D18	TOILET WINDOW	700 X 1500	00 2200
19	D19	TOILET WINDOW	700 X 1500	00 2200
20	D20	TOILET WINDOW	700 X 1500	00 2200
21	D21	TOILET WINDOW	700 X 1500	00 2200
22	D22	TOILET WINDOW	700 X 1500	00 2200
23	D23	TOILET WINDOW	700 X 1500	00 2200

NOTE: FLOOR NO. 13TH FLOOR OMITTED FROM FLOOR COUNTING

OWNER SIGN

ARCHITECT SIGN

MS GOLF GREEN MANSIONS (P) LTD.

SUBMISSION DRAWING

SCALE

PROJECT

PROPOSED GROUP HOUSING FOR MS GOLF GREEN MANSIONS (P) LTD. AT PLOT NO. - GH-3A, SECTOR -10, GREATER NOIDA (U.P.)

DATE

PROJECT NO.

CHECKED BY

SCALE

DEALT BY

1:100

DRAWING TITLE

GROUND FLOOR PLAN

TOWER-G

ARCHITECT

Confluence

NEW DELHI, INDIA

DATE: 2023.11.24

BY: 11-20230203

FOR: 11-20230203

SCALE: 1:100

DATE: 2023.11.24

BY: 11-20230203

FOR: 11-20230203

SCALE: 1:100

DATE: 2023.11.24

BY: 11-20230203

FOR: 11-20230203

SCALE: 1:100


DATE: 2023.11.24

BY: 11-20230203


FOR: 11-20230203




REFUGE FLOOR PLAN (19th & 20th FLOOR)

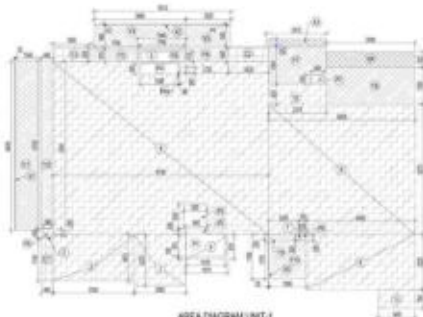


AREA DIAGRAM UNIT-1

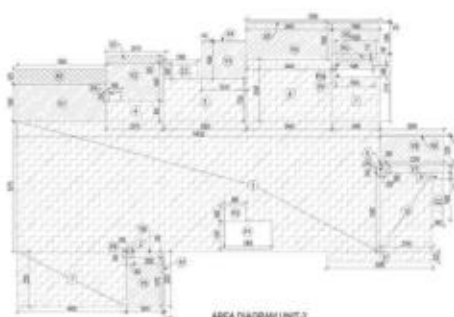

AREA DIAGRAM UNIT-2

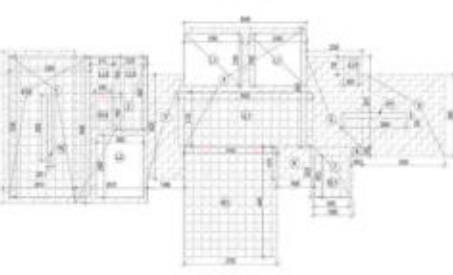

19TH & 19TH FLOOR CIRCULATION AREA DIAGRAM

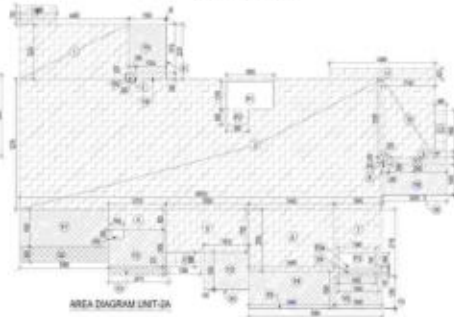

AREA DIAGRAM UNIT-2a

F.A.R. COVERED AREA CALCULATION FOR UNIT-1			
S.NO.	PARTICULARS	AREA (SQ.MT)	
1	1.000 x 1.000	1.000	1.000
2	1.000 x 1.000	1.000	1.000
LEENU SAHGAL

Digitally signed by LEENU SAHGAL
Date: 2023.12.13 14:15:22 +05'30'

DOOR - WINDOW SCHEDULE			
SR NO	CODE	DESCRIPTION	SIZE
01	01	VENTILATED POLISHED FLUSH DOOR	1200 X 2400
02	02	LAMINATED FLUSH DOOR	1000 X 2200
03	03	LAMINATED FLUSH DOOR	800 X 2200
04	04	FIXED GLAZING WITH OPENING (WINDOW)	1400 X 2200
05	05	SLIDING GLASS DOOR	2000 X 2200
06	06	SLIDING GLASS DOOR	1800 X 2200
07	07	FIXED GLAZING WITH OPENING (WINDOW)	1200 X 1800
08	08	FIXED GLAZING WITH OPENING (WINDOW)	1000 X 1800
09	09	FIXED GLAZING WITH OPENING (WINDOW)	800 X 1800
10	10	FIXED GLAZING WITH OPENING (WINDOW)	600 X 1800
11	11	FIXED GLAZING WITH OPENING (WINDOW)	400 X 1800
12	12	FIXED GLAZING WITH OPENING (WINDOW)	200 X 1800
13	13	FIXED GLAZING WITH OPENING (WINDOW)	100 X 1800
14	14	FIXED GLAZING WITH OPENING (WINDOW)	50 X 1800
15	15	FIXED GLAZING WITH OPENING (WINDOW)	25 X 1800
16	16	FIXED GLAZING WITH OPENING (WINDOW)	12 X 1800
17	17	FIXED GLAZING WITH OPENING (WINDOW)	6 X 1800
18	18	FIXED GLAZING WITH OPENING (WINDOW)	3 X 1800
19	19	FIXED GLAZING WITH OPENING (WINDOW)	1 X 1800
20	20	FIXED GLAZING WITH OPENING (WINDOW)	0.5 X 1800
21	21	FIXED GLAZING WITH OPENING (WINDOW)	0.25 X 1800
22	22	FIXED GLAZING WITH OPENING (WINDOW)	0.125 X 1800
23	23	FIXED GLAZING WITH OPENING (WINDOW)	0.0625 X 1800
24	24	FIXED GLAZING WITH OPENING (WINDOW)	0.03125 X 1800
25	25	FIXED GLAZING WITH OPENING (WINDOW)	0.015625 X 1800
26	26	FIXED GLAZING WITH OPENING (WINDOW)	0.0078125 X 1800
27	27	FIXED GLAZING WITH OPENING (WINDOW)	0.00390625 X 1800
28	28	FIXED GLAZING WITH OPENING (WINDOW)	0.001953125 X 1800
29	29	FIXED GLAZING WITH OPENING (WINDOW)	0.0009765625 X 1800
30	30	FIXED GLAZING WITH OPENING (WINDOW)	0.00048828125 X 1800
31	31	FIXED GLAZING WITH OPENING (WINDOW)	0.000244140625 X 1800
32	32	FIXED GLAZING WITH OPENING (WINDOW)	0.0001220703125 X 1800
33	33	FIXED GLAZING WITH OPENING (WINDOW)	0.00006103515625 X 1800
34	34	FIXED GLAZING WITH OPENING (WINDOW)	0.000030517578125 X 1800
35	35	FIXED GLAZING WITH OPENING (WINDOW)	0.0000152587890625 X 1800
36	36	FIXED GLAZING WITH OPENING (WINDOW)	0.00000762939453125 X 1800
37	37	FIXED GLAZING WITH OPENING (WINDOW)	0.000003814697265625 X 1800
38	38	FIXED GLAZING WITH OPENING (WINDOW)	0.0000019073486328125 X 1800
39	39	FIXED GLAZING WITH OPENING (WINDOW)	0.00000095367431640625 X 1800
40	40	FIXED GLAZING WITH OPENING (WINDOW)	0.000000476837158203125 X 1800
41	41	FIXED GLAZING WITH OPENING (WINDOW)	0.0000002384185791015625 X 1800
42	42	FIXED GLAZING WITH OPENING (WINDOW)	0.00000011920928955078125 X 1800
43	43	FIXED GLAZING WITH OPENING (WINDOW)	0.000000059604644775390625 X 1800
44	44	FIXED GLAZING WITH OPENING (WINDOW)	0.0000000298023223876953125 X 1800
45	45	FIXED GLAZING WITH OPENING (WINDOW)	0.00000001490116119384765625 X 1800
46	46	FIXED GLAZING WITH OPENING (WINDOW)	0.000000007450580596923828125 X 1800
47	47	FIXED GLAZING WITH OPENING (WINDOW)	0.0000000037252902984619140625 X 1800
48	48	FIXED GLAZING WITH OPENING (WINDOW)	0.00000000186264514923095703125 X 1800
49	49	FIXED GLAZING WITH OPENING (WINDOW)	0.000000000931322574615478515625 X 1800
50	50	FIXED GLAZING WITH OPENING (WINDOW)	0.0000000004656612873077392578125 X 1800
51	51	FIXED GLAZING WITH OPENING (WINDOW)	0.00000000023283064365386962890625 X 1800
52	52	FIXED GLAZING WITH OPENING (WINDOW)	0.000000000116415321826934814453125 X 1800
53	53	FIXED GLAZING WITH OPENING (WINDOW)	0.0000000000582076609134674071875 X 1800
54	54	FIXED GLAZING WITH OPENING (WINDOW)	0.00000000002910383045673370359375 X 1800
55	55	FIXED GLAZING WITH OPENING (WINDOW)	0.000000000014551915228366851796875 X 1800
56	56	FIXED GLAZING WITH OPENING (WINDOW)	0.0000000000072759576141834258984375 X 1800
57	57	FIXED GLAZING WITH OPENING (WINDOW)	0.00000000000363797880709171294921875 X 1800
58	58	FIXED GLAZING WITH OPENING (WINDOW)	0.000000000001818989403545856474609375 X 1800
59	59	FIXED GLAZING WITH OPENING (WINDOW)	0.0000000000009094947017729282373046875 X 1800
60	60	FIXED GLAZING WITH OPENING (WINDOW)	0.00000000000045474735088641191869234375 X 1800
61	61	FIXED GLAZING WITH OPENING (WINDOW)	0.00000000000022737367544320595934619140625 X 1800
62	62	FIXED GLAZING WITH OPENING (WINDOW)	0.000000000000113686837721602979673095703125 X 1800
63	63	FIXED GLAZING WITH OPENING (WINDOW)	0.0000000000000568434188608014893365478515625 X 1800
64	64	FIXED GLAZING WITH OPENING (WINDOW)	0.00000000000002842170943040074466827392578125 X 1800
65	65	FIXED GLAZING WITH OPENING (WINDOW)	0.000000000000014210854715200372334136962890625 X 1800
66	66	FIXED GLAZING WITH OPENING (WINDOW)	0.0000000000000071054273576001861670684814453125 X 1800
67	67	FIXED GLAZING WITH OPENING (WINDOW)	0.00000000000000355271367880009308353424071875 X 1800
68	68	FIXED GLAZING WITH OPENING (WINDOW)	0.000000000000001776356839400046541767120359375 X 1800
69	69	FIXED GLAZING WITH OPENING (WINDOW)	0.0000000000000008881784197000232708835601796875 X 1800
70	70	FIXED GLAZING WITH OPENING (WINDOW)	0.00000000000000044408920985001163544178008984375 X 1800
71	71	FIXED GLAZING WITH OPENING (WINDOW)	0.00000000000000022204460492500581772090044921875 X 1800
72	72	FIXED GLAZING WITH OPENING (WINDOW)	0.000000000000000111022302462500290886045224609375 X 1800
73	73	FIXED GLAZING WITH OPENING (WINDOW)	0.0000000000000000555111512312501454430226123046875 X 1800
74	74	FIXED GLAZING WITH OPENING (WINDOW)	0.00000000000000002775557561562507272151130615234375 X 1800
75	75	FIXED GLAZING WITH OPENING (WINDOW)	0.0000000000000000138777878078125363607556526171875 X 1800
76	76	FIXED GLAZING WITH OPENING (WINDOW)	0.0000000000000000069388939039062518180377782608984375 X 1800
77	77	FIXED GLAZING WITH OPENING (WINDOW)	0.00000000000000000346944695195312590901889130444921875 X 1800
78	78	FIXED GLAZING WITH OPENING (WINDOW)	0.000000000000000001734723475976562545450944652224609375 X 1800
79	79	FIXED GLAZING WITH OPENING (WINDOW)	0.0000000000000000008673617379882812522724723261123046875 X 1800
80	80	FIXED GLAZING WITH OPENING (WINDOW)	0.000000000000000000433680868994140625113623613055859375 X 1800
81	81	FIXED GLAZING WITH OPENING (WINDOW)	0.0000000000000000002168404344970703125568118065279296875 X 1800
82	82	FIXED GLAZING WITH OPENING (WINDOW)	0.00000000000000000010842021724853515625284059026396484375 X 1800
83	83	FIXED GLAZING WITH OPENING (WINDOW)	0.000000000000000000054210108624267578125142029511982421875 X 1800
84	84	FIXED GLAZING WITH OPENING (WINDOW)	0.000000000000000000027105054312133789062507101475961234375 X 1800
85	85	FIXED GLAZING WITH OPENING (WINDOW)	0.00000000000000000001355252715606689453125035507379806196875 X 1800
86	86	FIXED GLAZING WITH OPENING (WINDOW)	0.0000000000000000000067762635780334472656250177503990309375 X 1800
87	87	FIXED GLAZING WITH OPENING (WINDOW)	0.00000000000000000000338813178901672363281250088750951546875 X 1800
88	88	FIXED GLAZING WITH OPENING (WINDOW)	0.00000000000000000000169406589




27TH FLOOR PLAN

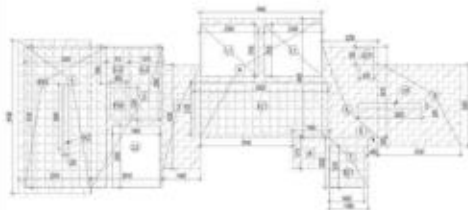

28TH FLOOR CIRCULATION AREA DIAGRAM

DOOR - WINDOW SCHEDULE					
SR NO	CODE	DESCRIPTION	SIZE	SLL	LINTEL
01	D1	FINISHED POLISHED FLUSH DOOR	1000 X 2400	00	3400
02	D2	LAMINATED FLUSH DOOR	1600 X 2200	00	2200
03	D3	LAMINATED FLUSH DOOR	800 X 2200	00	2200
04	D4	FIXED GLAZING WITH OPENING (JITCHING)	1600 X 2200	00	2200
05	D5	SLIDING GLASS DOOR	3200 X 2200	00	2200
06	D6	SLIDING GLASS DOOR	1600 X 2200	00	2200
07	D7	TOILET WINDOW	750 X 1500	340	3200
08	D8	BEDROOM WINDOW	800 X 1300	000	3200
09	D9	FIXED GLAZING WITH OPENING (JITCHING)	1200 X 2200	100	3400
10	D10	WINDOW	1100 X 900	ADDETAL	
11	D11	GLAZING DOOR	200 X 2400	00	3400
12	D12	GLAZING	ADDETAL		
13	D13	GLAZING	ADDETAL		
14	D14	GLAZING	ADDETAL		

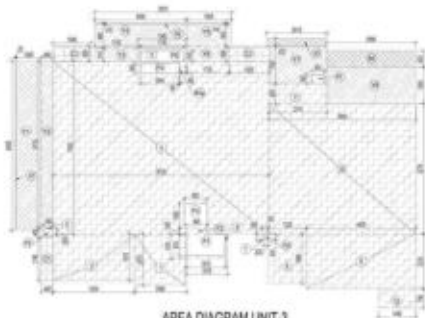

AREA DIAGRAM UNIT-3



AREA DIAGRAM UNIT-4

F.A.R. COVERED AREA CALCULATION FOR UNIT 3			
S.NO.	PARTICULARS	AREA (SQ.M)	
1	1.000 X 2.000	2.000	
2	1.000 X 2.000	2.000	
LEENU SAHGA

Digitally signed by LEENU SAHGA
Date: 2023.12.13 14:15:44
+05'30'

F.A.R. COVERED AREA CALCULATION FOR UNIT 4A			
S.NO.	PARTICULARS	AREA (SQ.M)	
1	1.000 X 2.000	2.000	
2	1.000 X 2.000	2.000	
3	1.000 X 2.000	2.000	
4	4.000 X 0.000	0.000	+
5	2.000 X 0.000	0.000	+
6	1.000 X 0.000	0.000	+
7	1.000 X 0.000	0.000	+
8	0.000 X 0.000	0.000	+
9	0.000 X 0.000	0.000	+
TOTAL F.A.R. COVERED AREA		2.000	
TOTAL F.A.R. COVERED AREA		2.000	



TERRACE PLAN

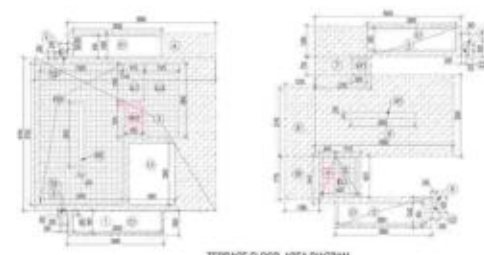

TERRACE FLOOR AREA DIAGRAM

DOOR - WINDOW SCHEDULE				
SR NO	CODE	DESCRIPTION	SIZE	SILL UNITS
01	D1	VENGEWOOD POLISHED FLUSH DOOR	1200 X 2400	01
02	D2	LAMINATED FLUSH DOOR	1000 X 2200	01
03	D3	LAMINATED FLUSH DOOR	800 X 2200	01
04	D4	PAVED GLAZING WITH OPENING (KITCHEN)	1400 X 2200	01
05	D5	GLASS GLAZING DOOR	2200 X 2200	01
06	D6	GLASS GLAZING DOOR	1600 X 2200	01
07	D7	TOILET WINDOW	700 X 1800	02
08	D8	BEDROOM WINDOW	600 X 1800	02
09	D9	P.A.C. STAIR DOOR (FINE DOOR)	1200 X 2000	01
10	W1	WINDOW	1100 X 900	AS PER DETAIL
11	W2	GLAZING DOOR	200 X 2400	01
12	W3	GLAZING	AS PER DETAIL	AS PER DETAIL
13	W4	GLAZING	AS PER DETAIL	AS PER DETAIL

F.A.R. COVERED AREA CALCULATION FOR CIRCULATION AREA				
S.NO	AREA	UNIT	AREA	UNIT
1	1.00	X	1.00	X
2	1.00	X	1.00	X
TERRACE FLOOR AREA SUMMARY				
S.NO	NO. OF UNITS	AREA (SQ. M)	AREA (SQ. M)	TOTAL UNITS
1	1	1.00	1.00	1
2	1	1.00	1.00	1
64	1	1.00	1.00	