
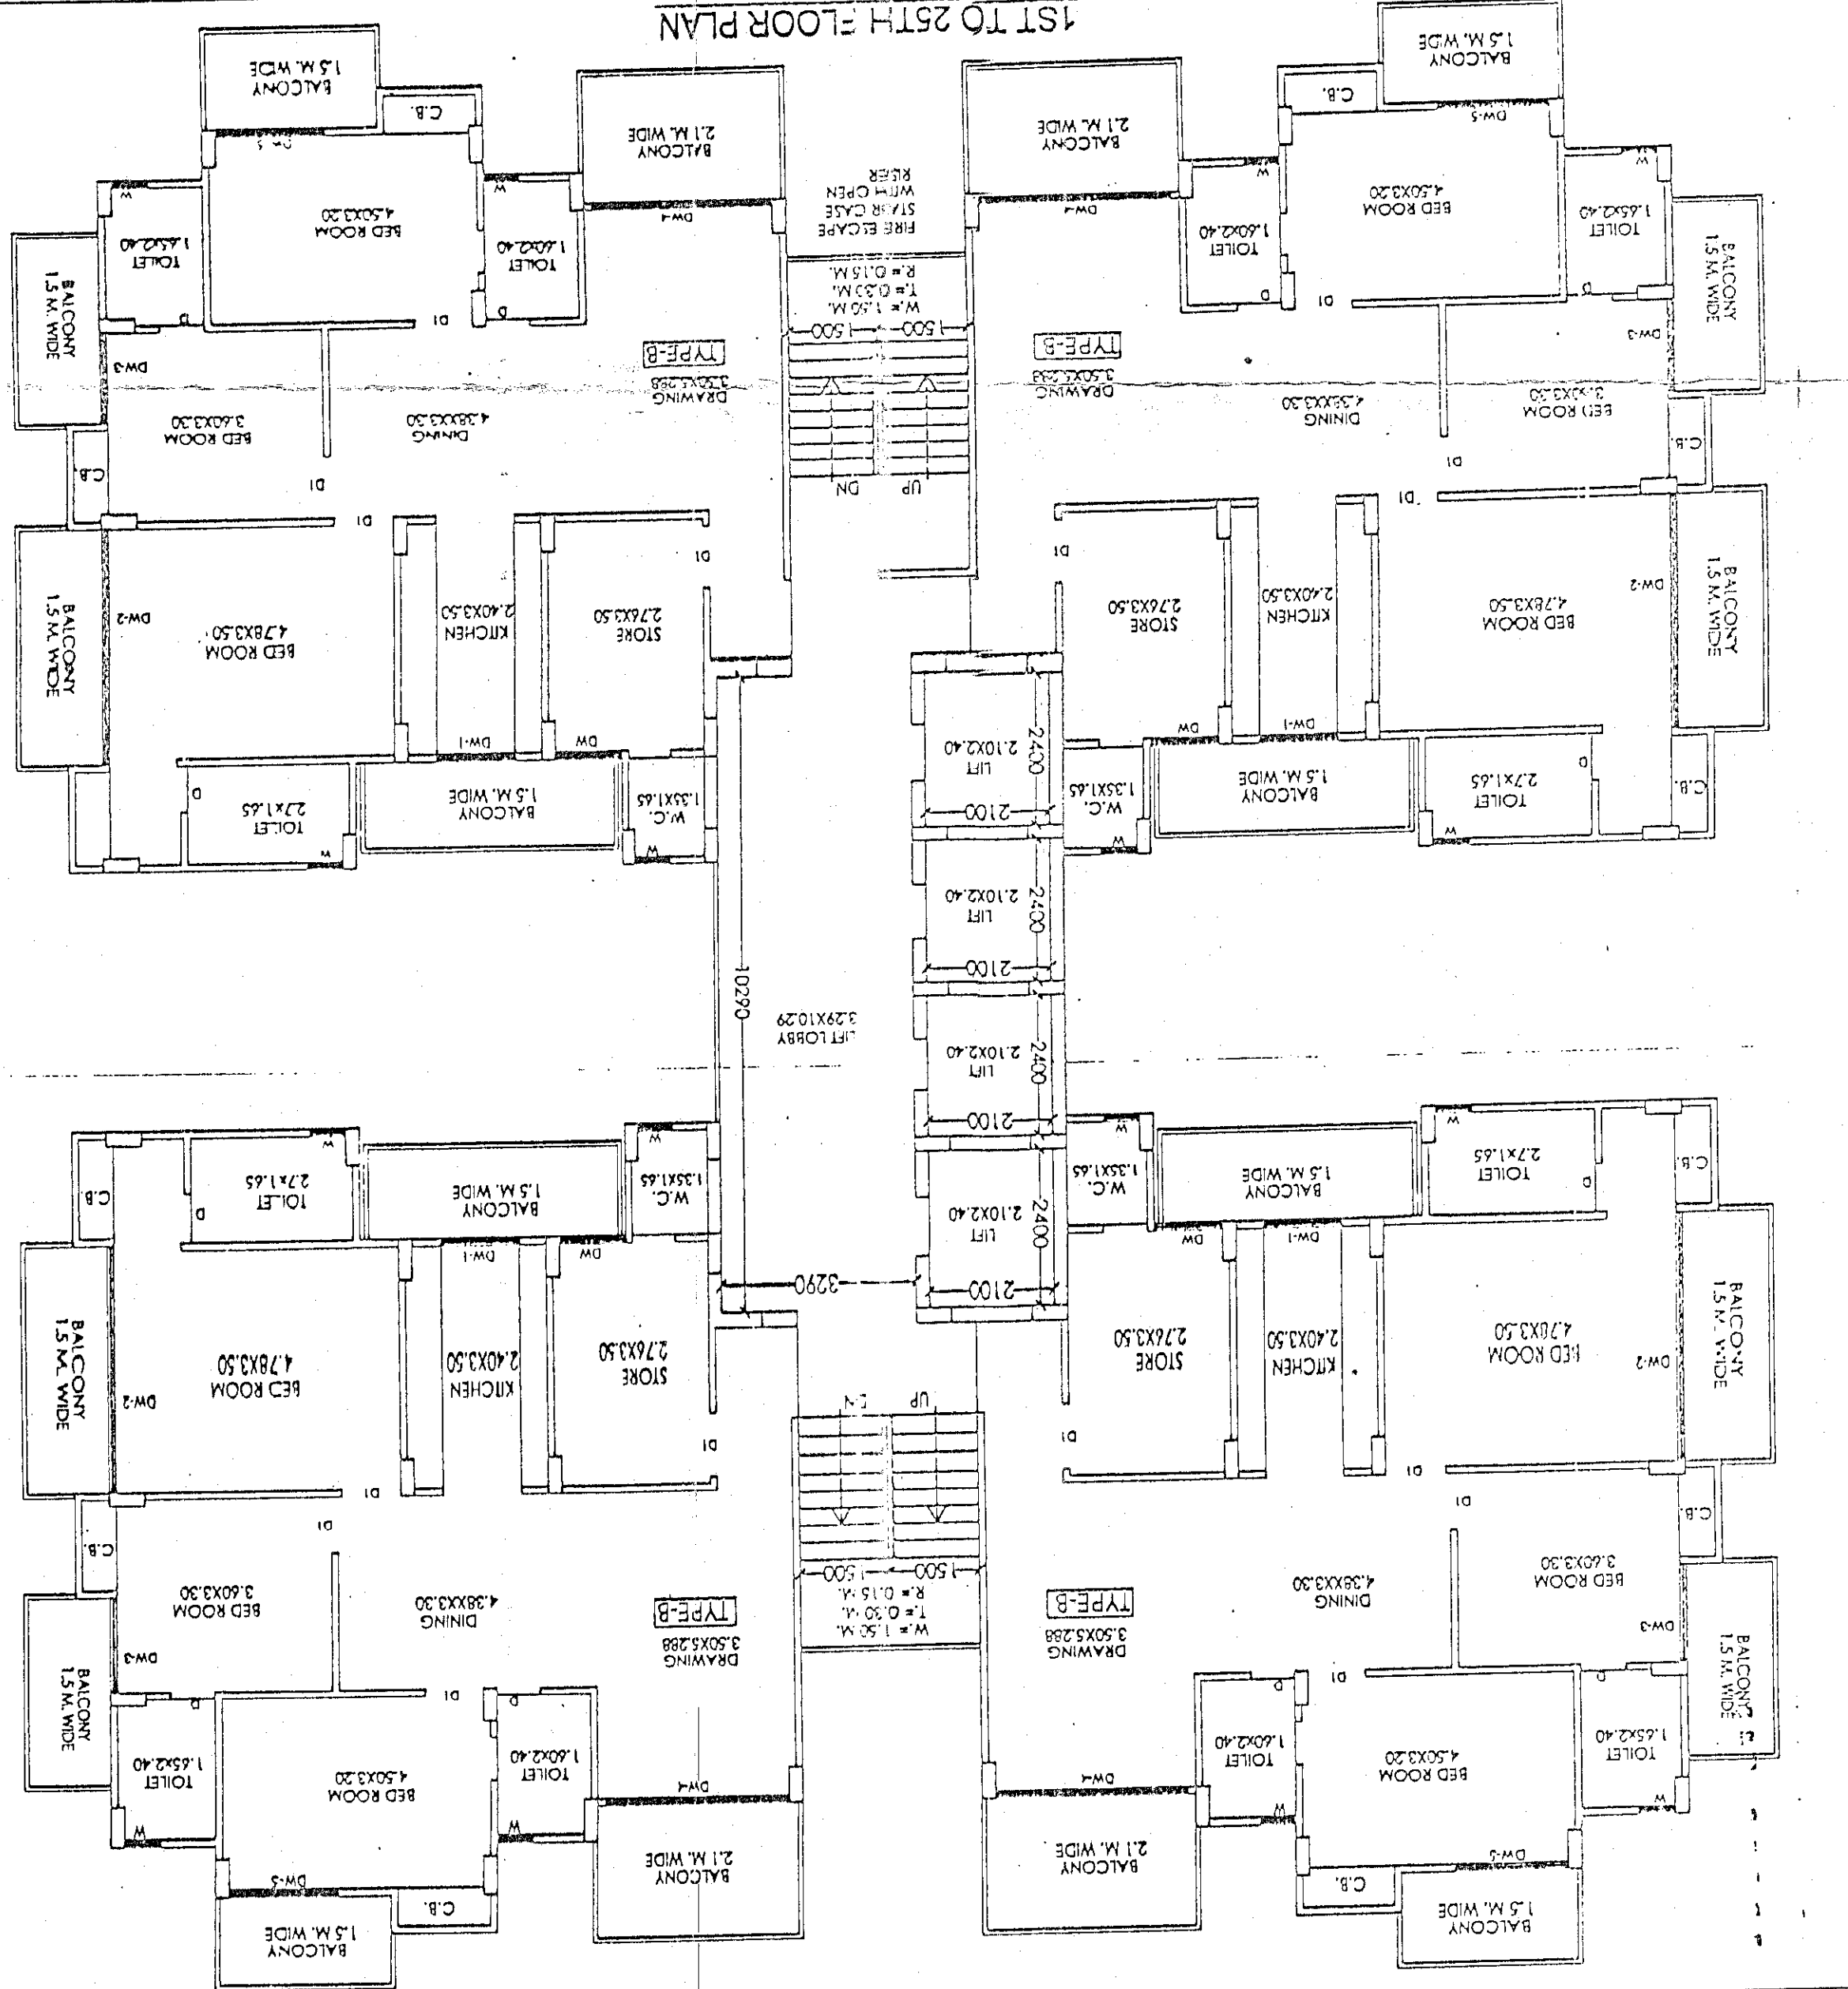


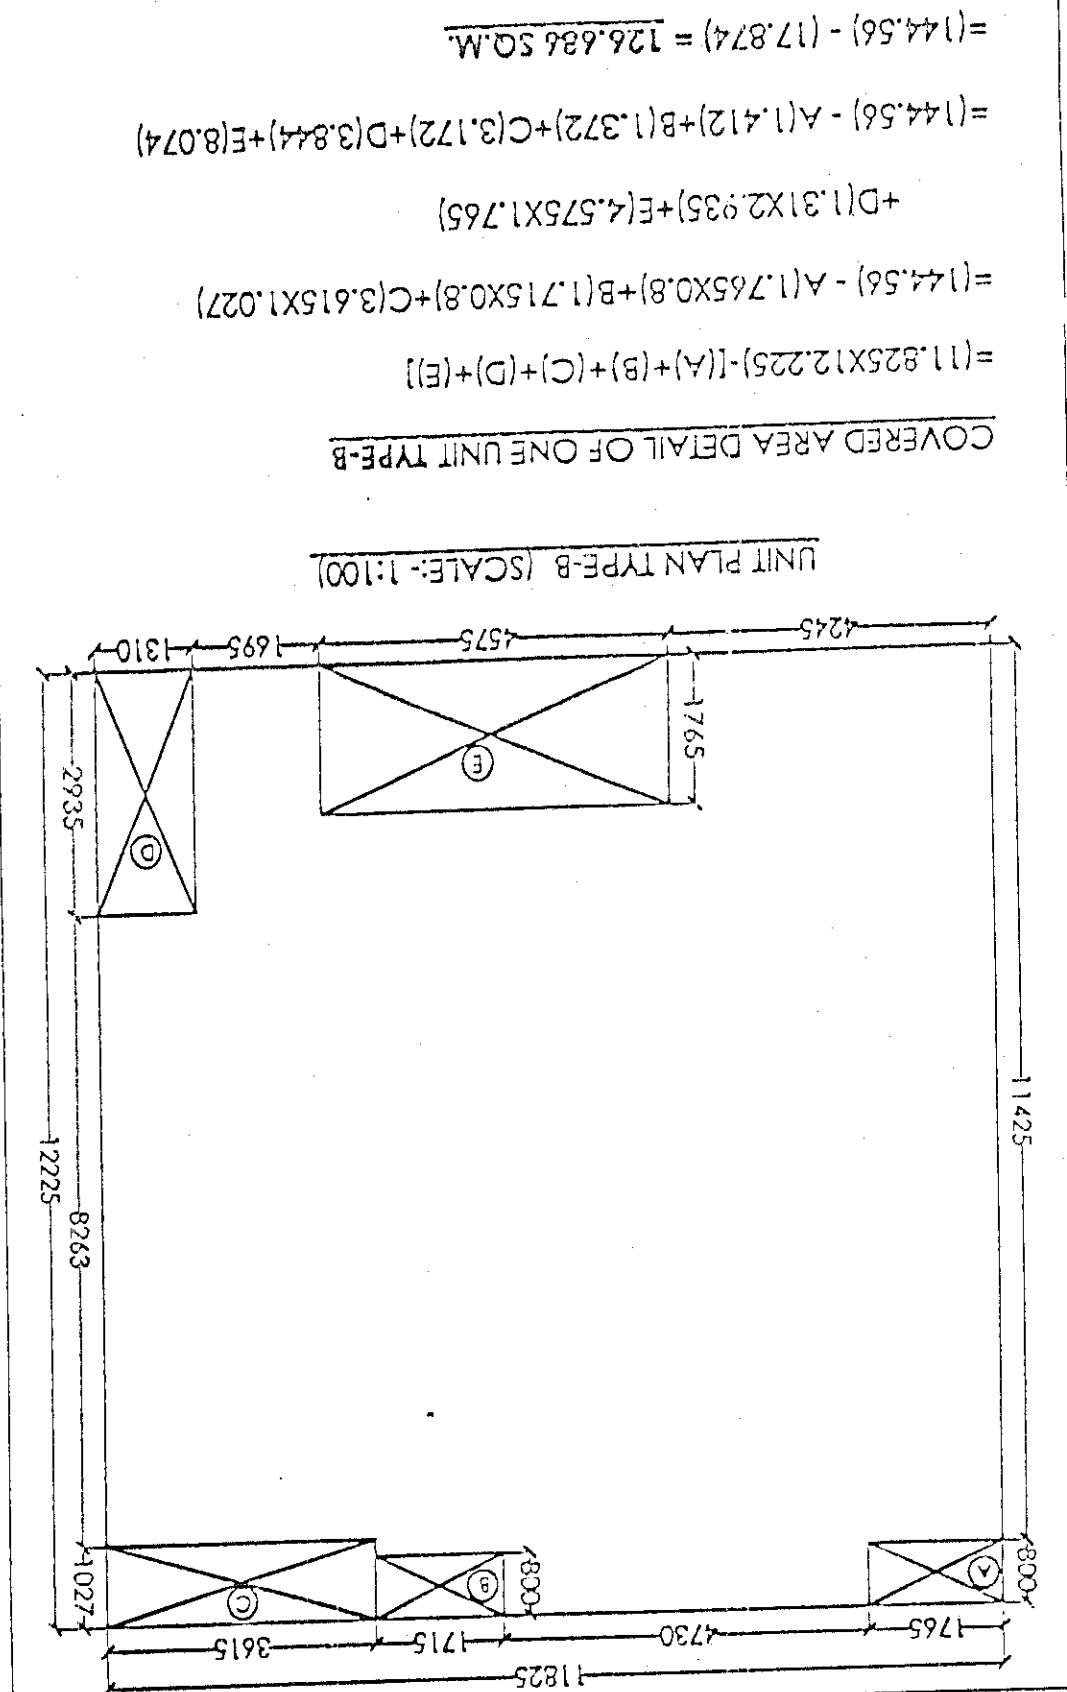

COVERED AREA OF CIRCULATION AT ONE FLOOR:-

$$= (A) + (B) + (C) + (D) + (E) =$$

$$= A(1.5.99) + B(4.29) + C(2.366) + D(1.449) + E(1.016) =$$

$$= 25.111 \text{ SQ.M.}$$

AREA DETAIL OF LIFT LOBBY:-

$$= 3.29 \times 10.29 = 33.854 \text{ SQ.M.}$$

AREA DETAIL OF FIRESCAPE STAIRCASE:-

$$= (3.0 \times 5.515) = 16.545 \text{ SQ.M.}$$

F.A.R. AREA:-

$$= (126.686 \times 2) + (25.111) + (20.16) =$$

$$= (126.686 \times 4) + (25.111) + (33.854) + (16.545) + (12.96) =$$

$$= 615.374 \text{ SQ.M.}$$

15% EXTRA F.A.R. AREA CALCULATION FOR 10 FLOOR 2:-

$$= (3.0 \times 5.515) = 16.545 \text{ SQ.M.}$$

$$= (3.46 \times 5.515) + (3.46 \times 5.515) = 37.523 \text{ SQ.M.}$$

$$= 5.85 \times 10.75 = 62.887 \text{ SQ.M.}$$

$$= 3.82 \times 5.20 = 19.864 \text{ SQ.M.}$$

$$= 3.82 \times 5.20 = 19.864 \text{ SQ.M.}$$

$$= 56.879 + (63.359 \times 25) + 37.523 + 62.887 + 19.864 =$$

$$= 1761.128 \text{ SQ.M.}$$

GROUND COVERING FOR ONE BLOCK:-

$$= (506.744) + (25.111) + (20.16) + (33.854) + (16.545) + (12.96) =$$

$$= 615.374 \text{ SQ.M.}$$

COVERED AREA DETAIL AT ONE FLOOR (1ST TO 25TH):-

$$= (126.686 \times 4) + (25.111) + (33.854) + (16.545) + (12.96) =$$

$$= 615.374 \text{ SQ.M.}$$

15% EXTRA FAR AREA DETAIL ON ONE FLOOR (1ST TO 25TH):-

$$= 16.545 + (3.24 \times 2) = 33.854 = 56.879 \text{ SQ.M.}$$

$$= 16.545 + (3.24 \times 2) = 33.854 = 63.359 \text{ SQ.M.}$$

$$= 15\% \text{ EXTRA FAR AREA DETAIL ON ALL FLOOR (TOWER-2) =}$$



$$= 56.879 + (63.359 \times 25) + 37.523 + 62.887 + 19.864$$

$$= 1761.128 \text{ SQ.M.}$$

SCHEDULE OF DOOR & WINDOWS

S.NO.	TYPE	SIZE	CILL. LVL.	LIT. LVL.
1	D	0.75 X 2.10		
2	D	0.75 X 2.10		
3	D	0.75 X 2.10		
4	DW-1	1.340 X 2.45		
5	DW-2	1.885 X 2.45		
6	DW-3	1.615 X 2.45		
7	DW-4	3.350 X 2.45		
8	DW-5	1.80 X 2.45		
9	W	0.60 X 1.40		

ARCHITECTS SIGN: *[Signature]*
 ARCHITECTS: ANDREYS ASSOCIATES PVT. LTD.
 PROJECT: PROPOSED PLAN FOR SPORTS CITY AT LAND PARCEL SC-01/D2, SECTOR-79, NOIDA (U.P.) FOR M/S GOLF GREEN RESIDENCY (P) LTD.
 DRG. TITLE: 1ST TO 25TH FLOOR PLAN (TOWER-2)
 SCALE: 1:100
 DATE: 26/04/2013
 ARCHITECTS: ANDREYS ASSOCIATES PVT. LTD.
 PLANNERS: ARCHITECTS: ANDREYS ASSOCIATES PVT. LTD.
 HOUSING SOCIETY: NEW DELHI - 110049

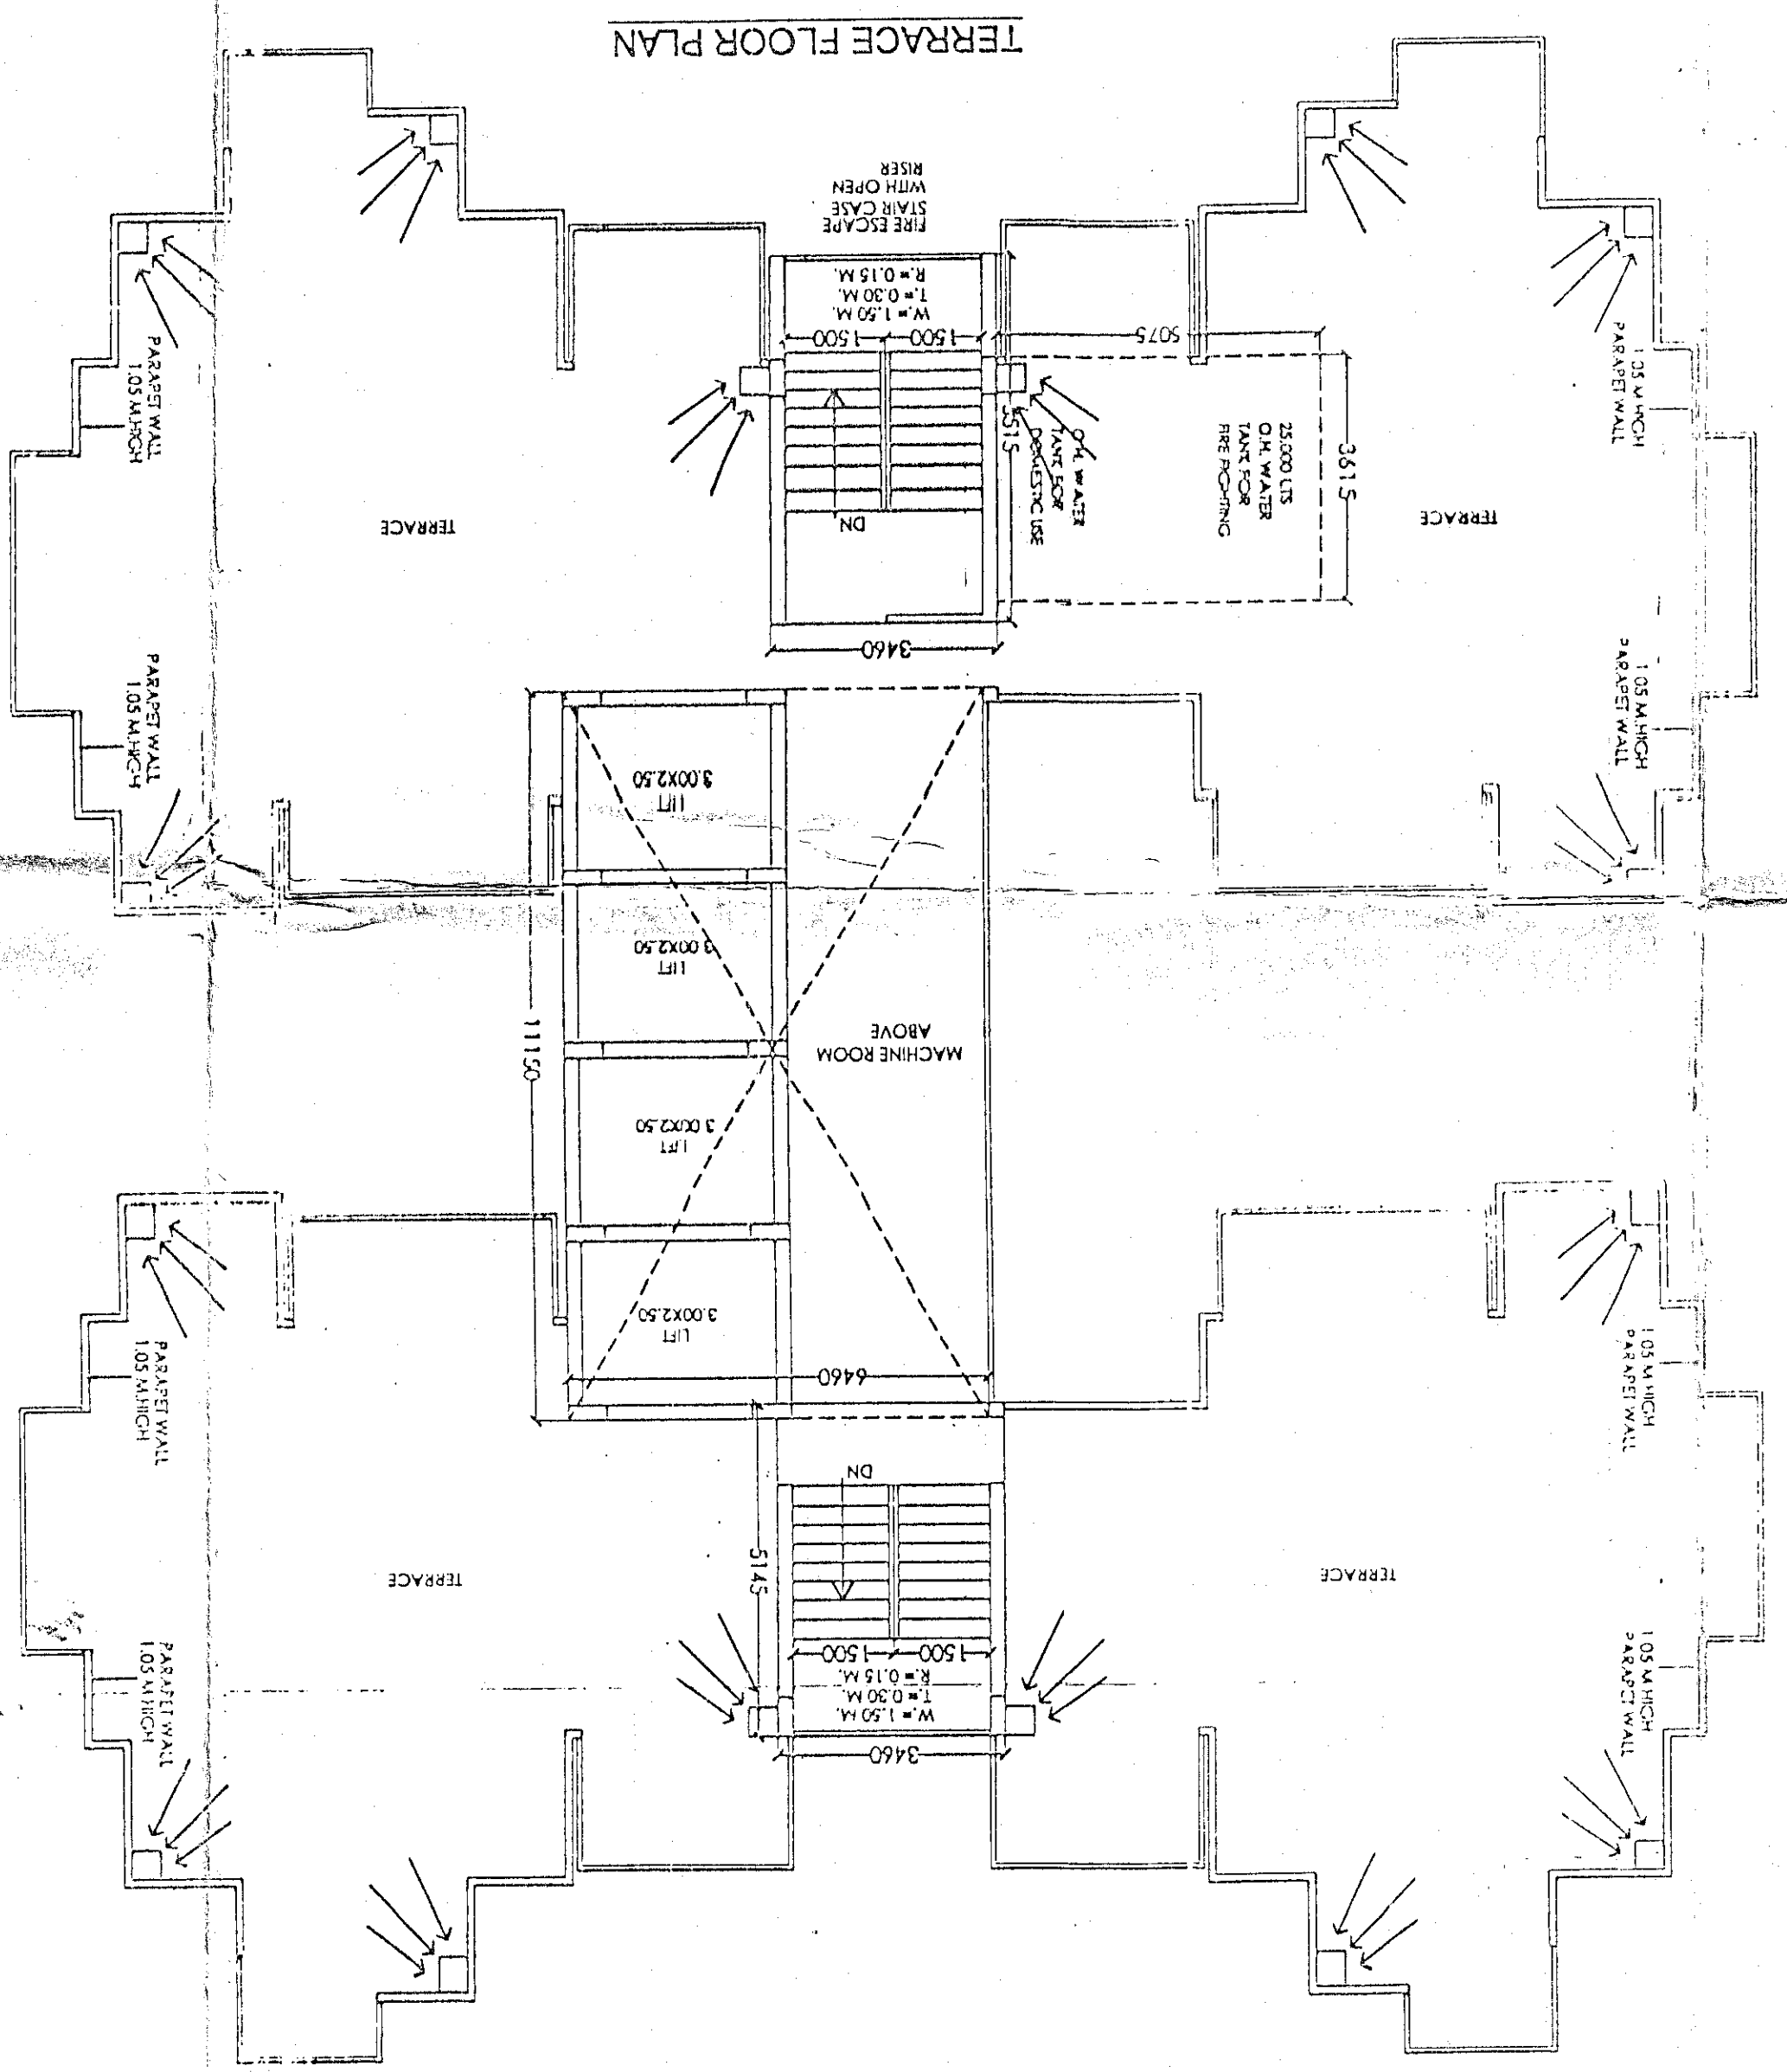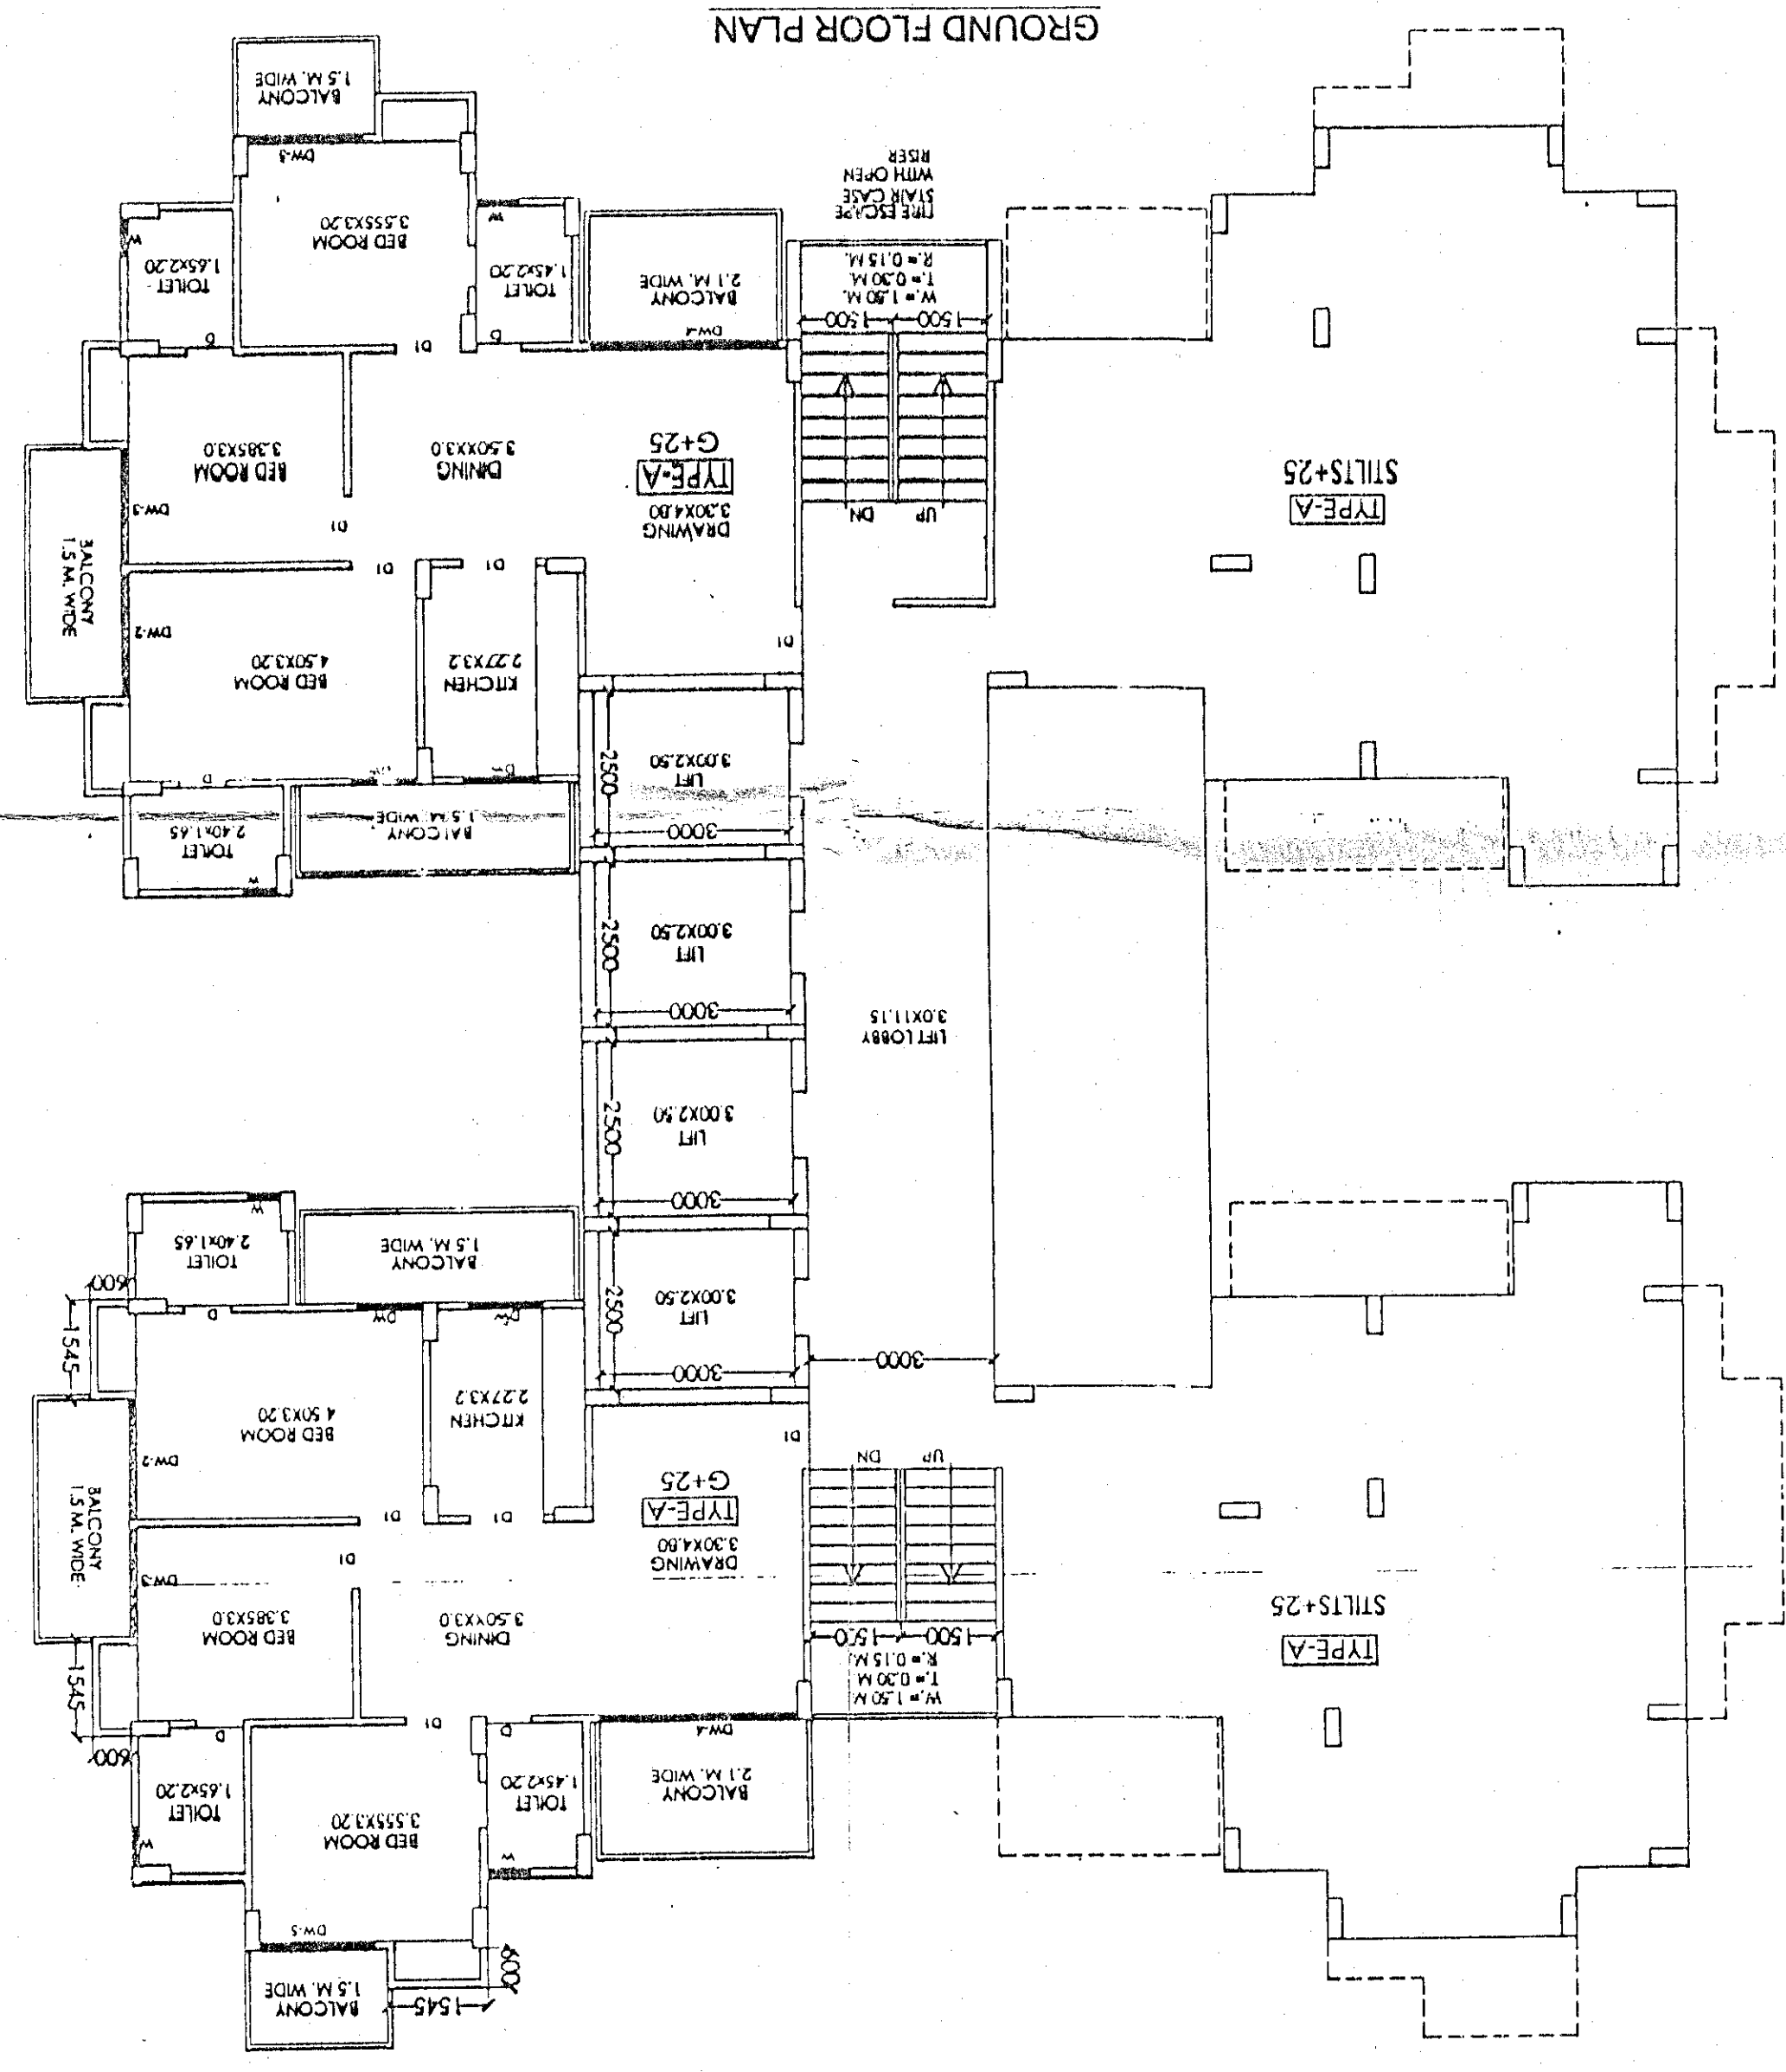

ARCHITECTS: ANDREYS ASSOCIATES PVT. LTD.
ENGINEERS: P.N. ANDREY ARCH. ALIA
DATE: 24/03/2013
SCALE: 1:100
DRG. NO: 06
PROJECT: PROPOSED PLAN FOR SPORTS CITY AT LAND PARCEL SC-01/D2, SECTOR-79, NOIDA (U.P.) FOR M/S GOLF GREEN RESIDENCY (P) LTD.
DRG. TITLE: GROUND & 25TH FLOOR PLAN (TOWER-1)
SUBMISSION DRAWING (2) WITH ALL NECESSARY NOTES AND SPECIFICATIONS

ARCHITECTS SIGN
SIGNING AUTHORITY
For GOLF GREEN RESIDENCY PVT. LTD.
Director

SCHEDULE OF DOOR & WINDOWS

NO.	DOOR / WINDOW	SIZE	REMARKS
1	DOOR-1	0.60 X 1.40	1.05 F.R. 1/25
2	DOOR-2	0.60 X 1.40	1.05 F.R. 1/25
3	DOOR-3	0.60 X 1.40	1.05 F.R. 1/25
100	DOOR-100	0.60 X 1.40	1.05 F.R. 1/25